


LANDSCAPE DEVELOPMENT APPLICATION

PROPOSED CANCER CARE FACILITY 88-90 CORNWALL STREET, TAREE NSW 2430

Drawing Schedule

Sheet	Title	Revision
LDA000	COVER PAGE	6
LDA100	LANDSCAPE PLAN	6
LDA200	LANDSCAPE PLANTING PALETTE	2

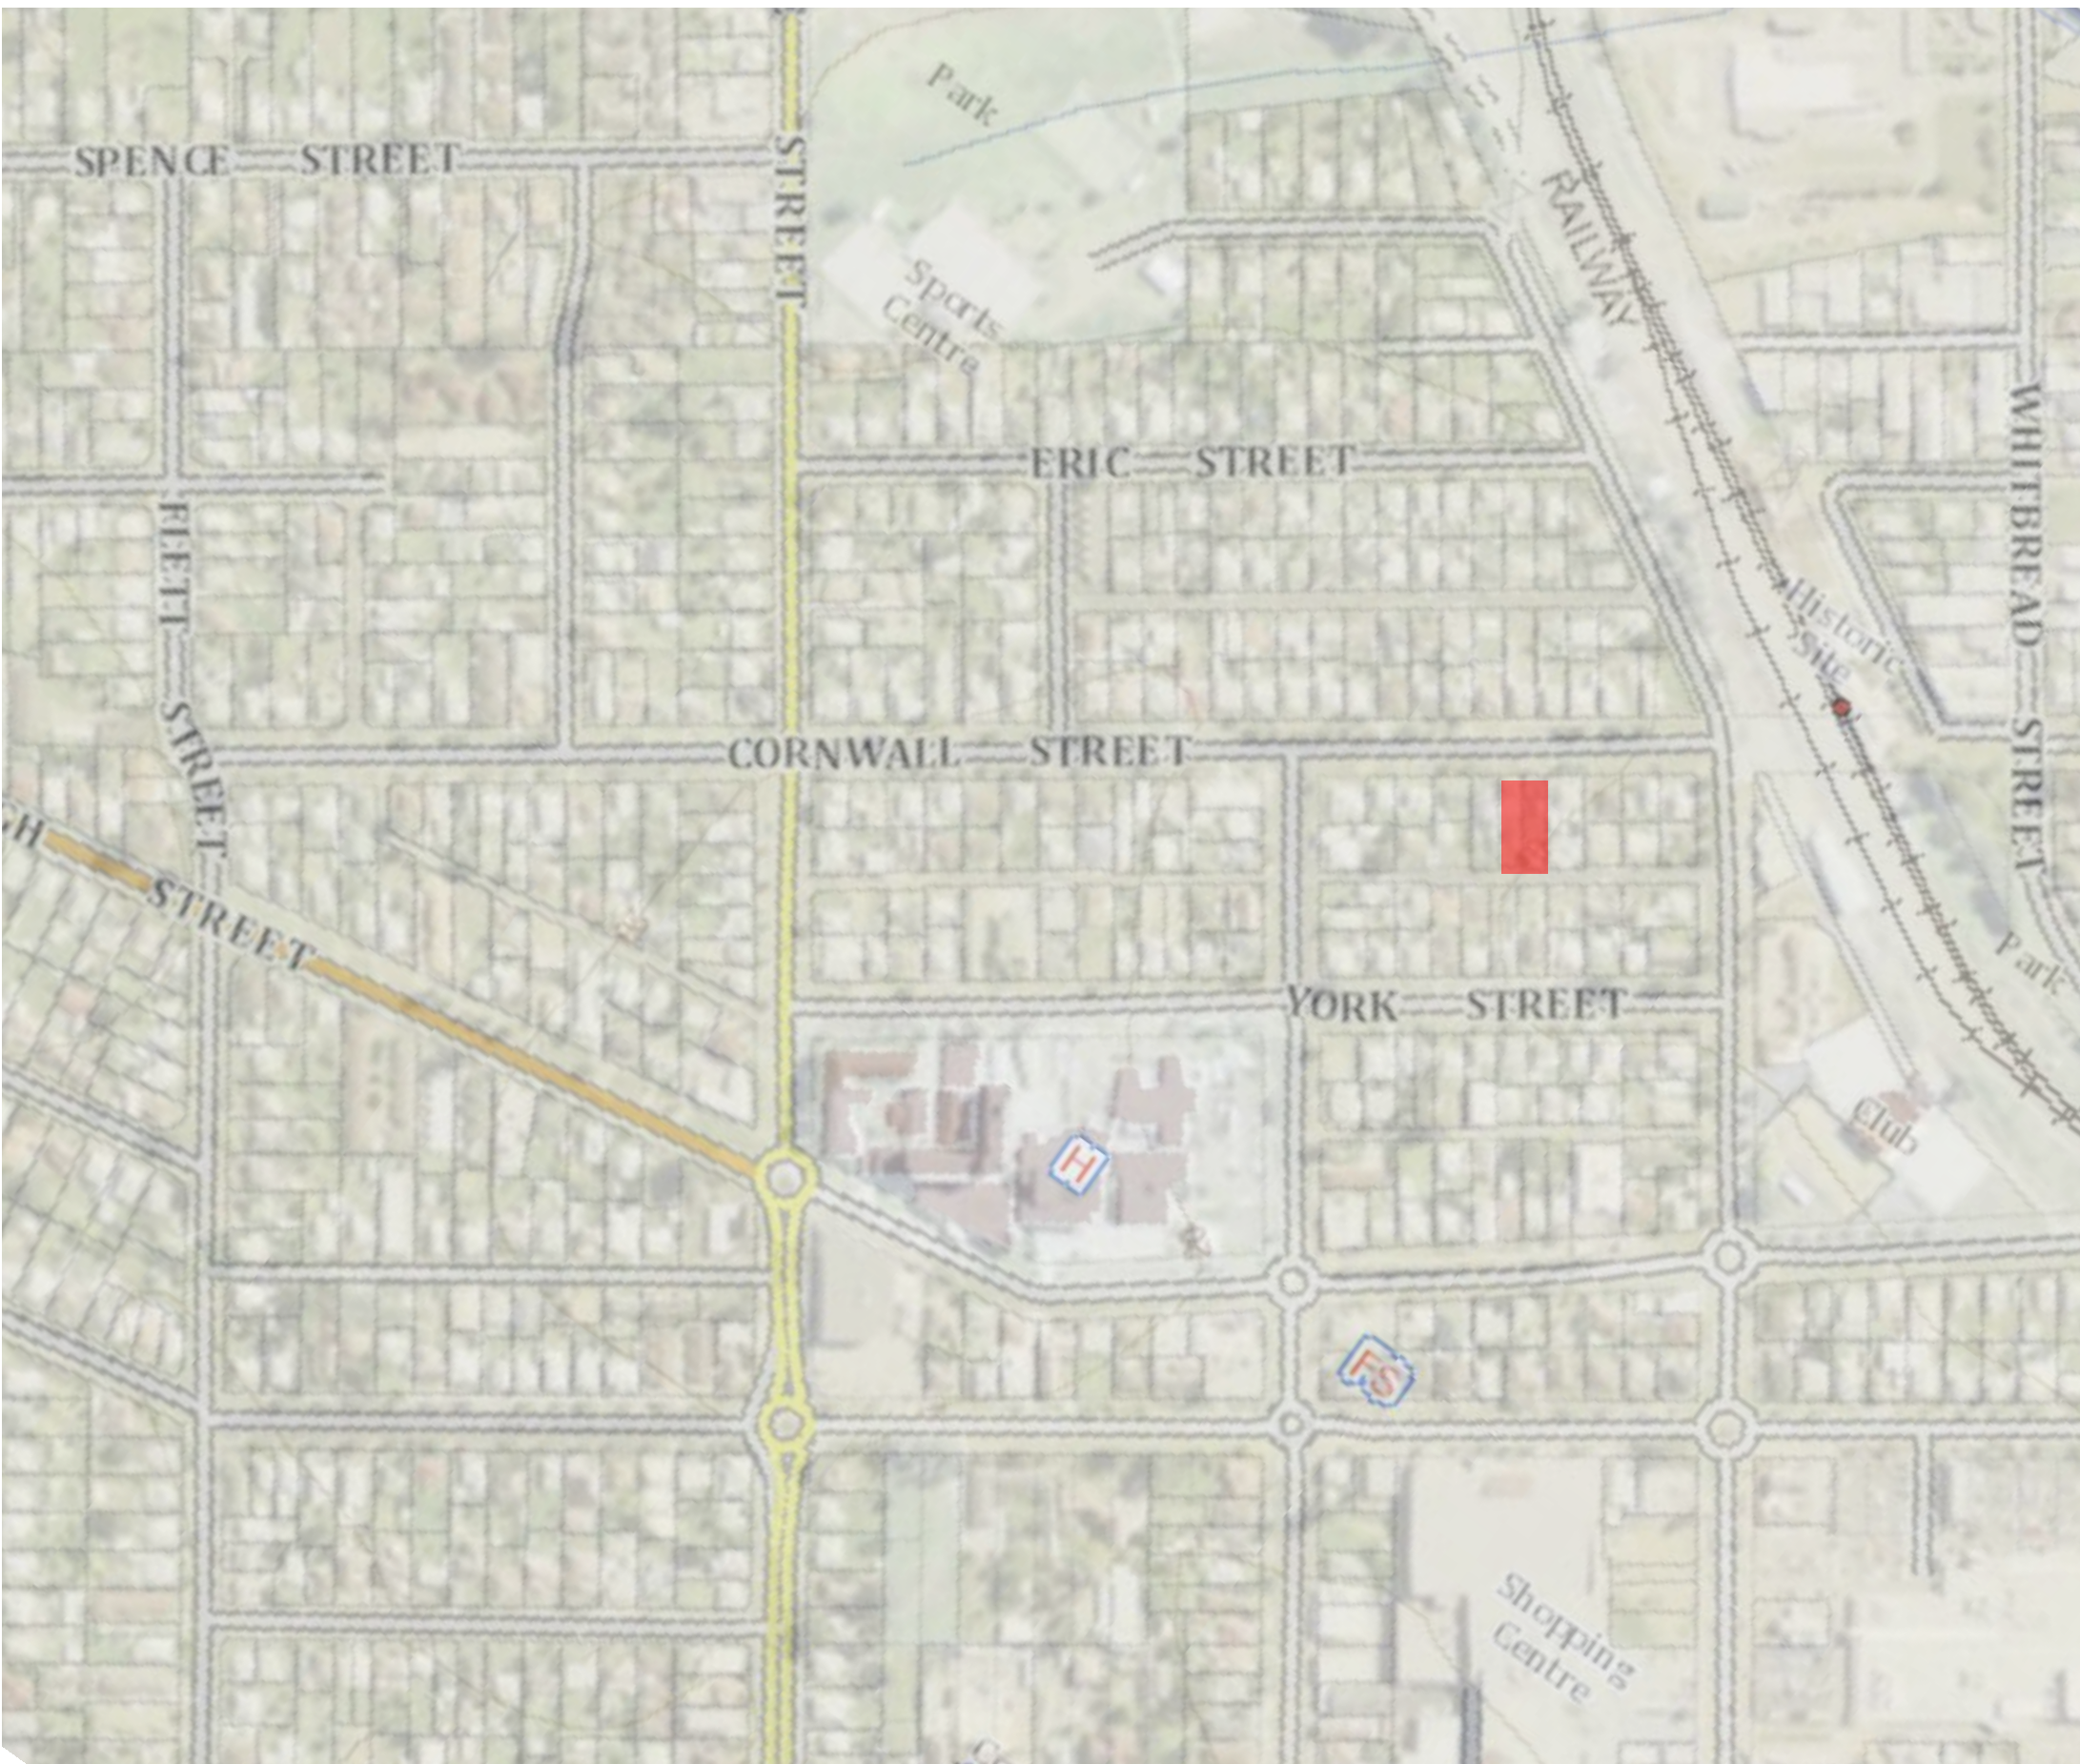

1 SITE PLAN
NTS




1 SITE PLAN
Scale: 1:200

0 5 10 M



-
- A diagram showing a cross-section of a building and a boundary. A dense, tall green screen planting is positioned against a vertical boundary line. An arrow points from the text 'DENSE SCREEN PLANTING TO PROVIDE GREENERY AGAINST BOUNDARIES' to the planting. A vertical dashed line is labeled 'BOUNDARY'.

D SECTION D
Scale: 1:50

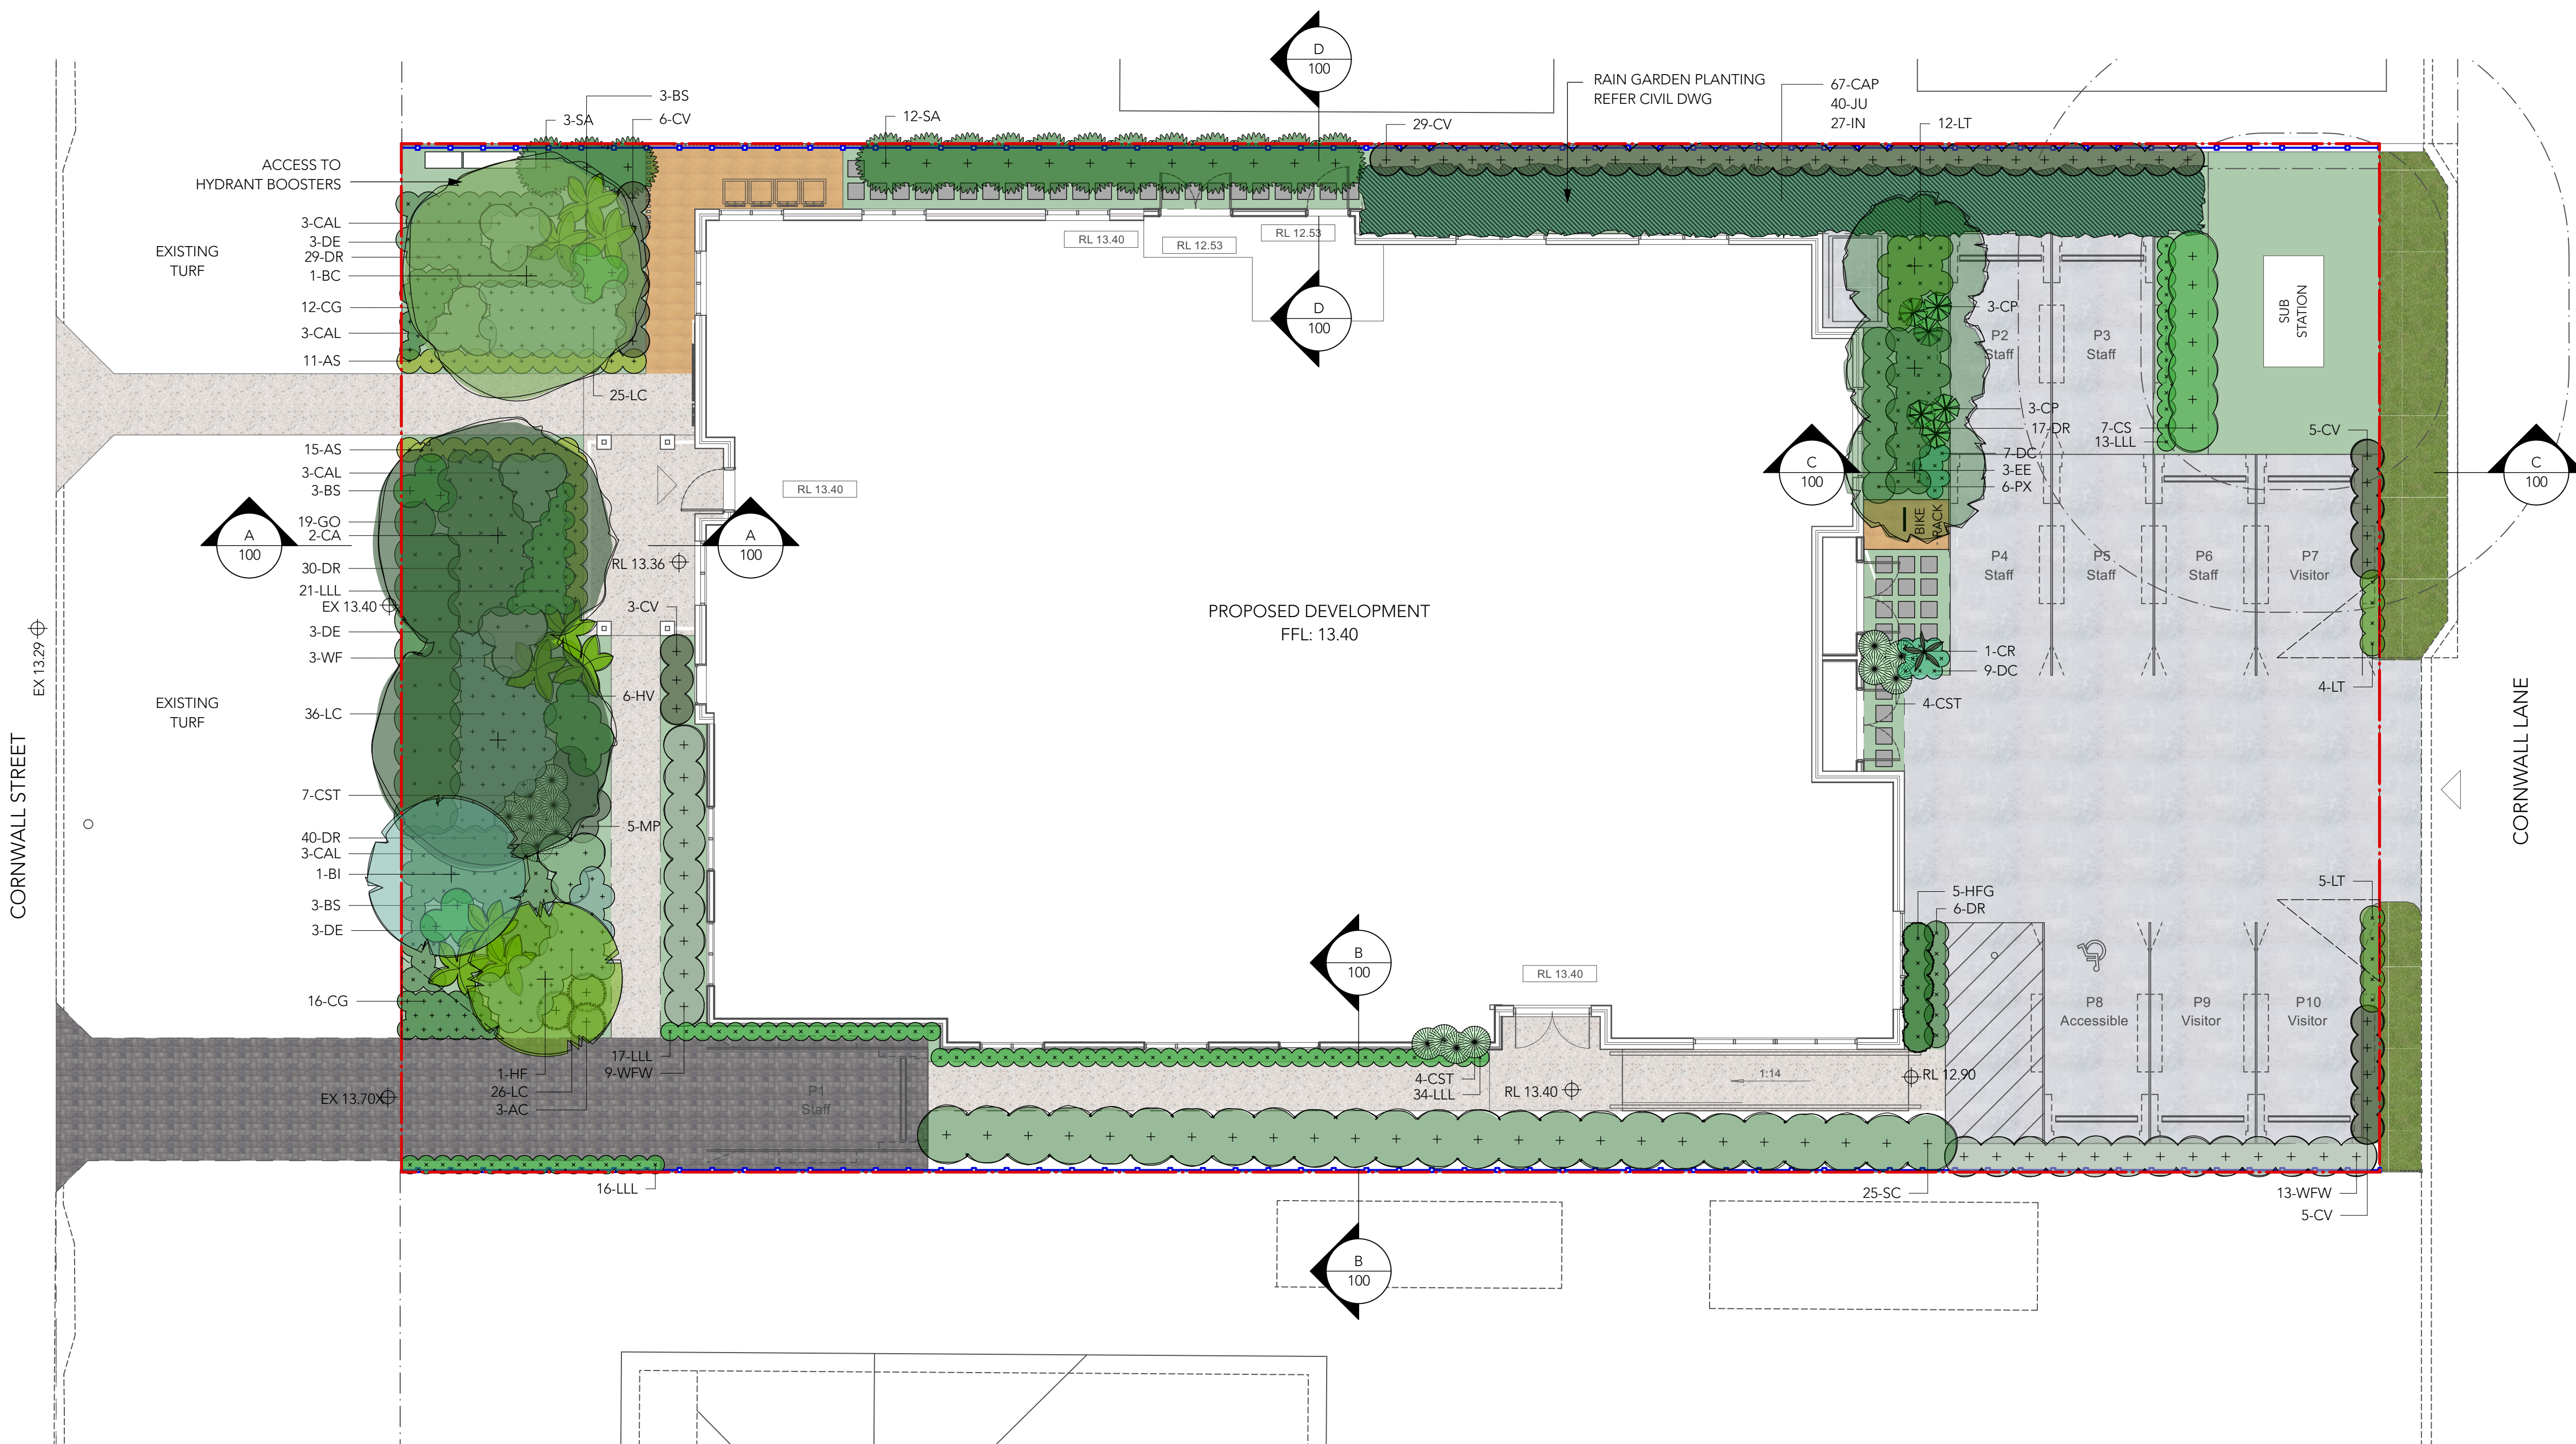

PROPOSED PLANT SCHEDULE					
ID	Qty	Botanical Name	Common Name	Size	Mature Height x Spread
Trees					
BI	1	Banksia integrifolia	Coastal Banksia	75ft	8000x4000
BC	1	Brachychiton acerifolius	Illawarra Flame Tree	100ft	8000x6000
CA	2	Cupaniopsis anacardioides	Tuckeroo	75ft	6000x4000
EE	3	Elaeocarpus eumundi	Qandong	75ft	8000x3500
HF	1	Hymenosporum flavum	Native Frangipanni	75ft	7000x4000
Shrubs					
AC	3	Acacia cognata 'LimeLight'	Dwarf Acacia	200mm	1000x1000
AS	26	Acmena smithii 'Allyn Magic'	Lillypilly	200mm	500x500
BS	9	Banksia spinulosa 'Birthday Candles'	Dwarf Banksia	200mm	600x800
CS	7	Callistemon salignus 'Great Balls of Fire'	Callistemon	300mm	1500x1500
CV	48	Callistemon viminalis 'Green John'	Dwarf Callistemon	300mm	800x800
CST	15	Cordyline stricta	Slender Palm Lily	200mm	1500x600
CAL	12	Correa alba	Correa alba	250mm	1000x1000
CP	6	Crinum pedunculatum	Swamp Lily	200mm	700x600
CR	1	Cycas revoluta	Sago Palm	300mm	1000x1000
DE	9	Doryanthes excelsa	Giant Lily	200mm	1500x1500
HV	6	Hardenbergia violacea 'Mini ha ha'	Dwarf Hardenbergia	200mm	600x600
HFG	5	Hymenosporum flavum 'gold nugget'	Coastal Rosemary	200mm	800x800
PX	6	Philodendron Xanadu	Philodendron	300mm	800x800
SC	25	Syzygium 'Cascade'	Dwarf Weeping Lillypilly	300mm	3000x1500
SA	15	Syzygium australe 'Pinnacle'	Lillypilly Cv	300mm	3000x1000
WF	3	Westringia fruticosa 'Wynyabbie Gem'	Coastal Rosemary Cv	200mm	1500x1500
WFW	22	westringia fruticosa 'Wynyabbie Gem'	Coastal Rosemary Cv	300mm	1500x1500
Grasses & Groundcovers					
CAP	67	Carex appressa	Tussock Sedge	50mm Tube	600x500
CG	28	Casuarina glauca 'cousin it'	Cousin It	140mm	500x500
DC	16	Dianella caerulea 'Cassa Blue'	Blue Flax Lily	140mm	400x400
DR	122	Dianella revoluta	Mauve Flax Lily	140mm	600x600
GO	19	Goodenia ovata 'Prostrate'	Hop Goodenia	140mm	300x800
IN	27	Isolepis nodosus	Sedge	140mm	600x500
JU	40	Juncus usitatus	Common Rush	50mm Tube	700x500
LC	87	Lomandra confertifolia 'Seascape'	Lomandra Cv	140mm	600x600
LLL	101	Lomandra longifolia 'Labill'	Lomandra Cv	140mm	400x400
LT	21	Lomandra longifolia 'Tanika'	Lomandra Tanika	140mm	600x600
MP	5	Myoporum parvifolium	Creeping Boobialla	140mm	200x1000

TREES



Banksia integrifolia (Coastal Banksia) *Brachychiton acerifolius* (Illawarra Flame Tree) *Ceratopetalum gummiferum* (Christmas Bush) *Cupaniopsis anacardioides* (Tuckeroo) *Cyathea cooperi* (Tree Fern) *Elaeocarpus eumundii* (Quandong) *Elaeocarpus reticulatus* (Blueberry Ash) *Hymenosporum flavum* (Native Frangipani)

SHRUBS



Acmena smithii (Allyn Magic) *Banksia spinulosa* (Bush Candles) *Callistemon viminalis* 'Green John' (Dwarf Callistemon) *Correa reflexa* (White Correa) *Cordyline stricta* (Cordyline) *Crinum pedunculatum* (Swamp Lily) *Doryanths excelsa* (Gymea Lily) *Hymenosporum flavum* 'Gold Nugget' (Native Frangipani) *Nandina domestica* (Sacred Bamboo) *Philodendron xanadu* (Philodendron)

GRASSES



Rhaps excelsa (Lady Palm) *Syzygium australe* 'Cascade' (Lilly Pilly) *Syzygium australe* 'Pinnacle' (Lilly Pilly) *Westringia fruticosa* 'Grey Box' (Coastal Rosemary) *Westringia fruticosa* 'Wynyabbie Gem' (Coastal Rosemary)



Dianella caerulea 'Cassa Blue' (Flax Lily) *Dianella revoluta* (Flax Lily) *Lomandra longifolia* 'Labill' (Lomandra Cv) *Lomandra longifolia* 'Tanika' (Lomandra Cv) *Poa labillarderi* 'Eskdale' (Poa)

GROUNDCOVERS



Goodenia ovata 'Prostrate' (Goodenia) *Myoporum parvifolium* (Creeping Boobialla)