


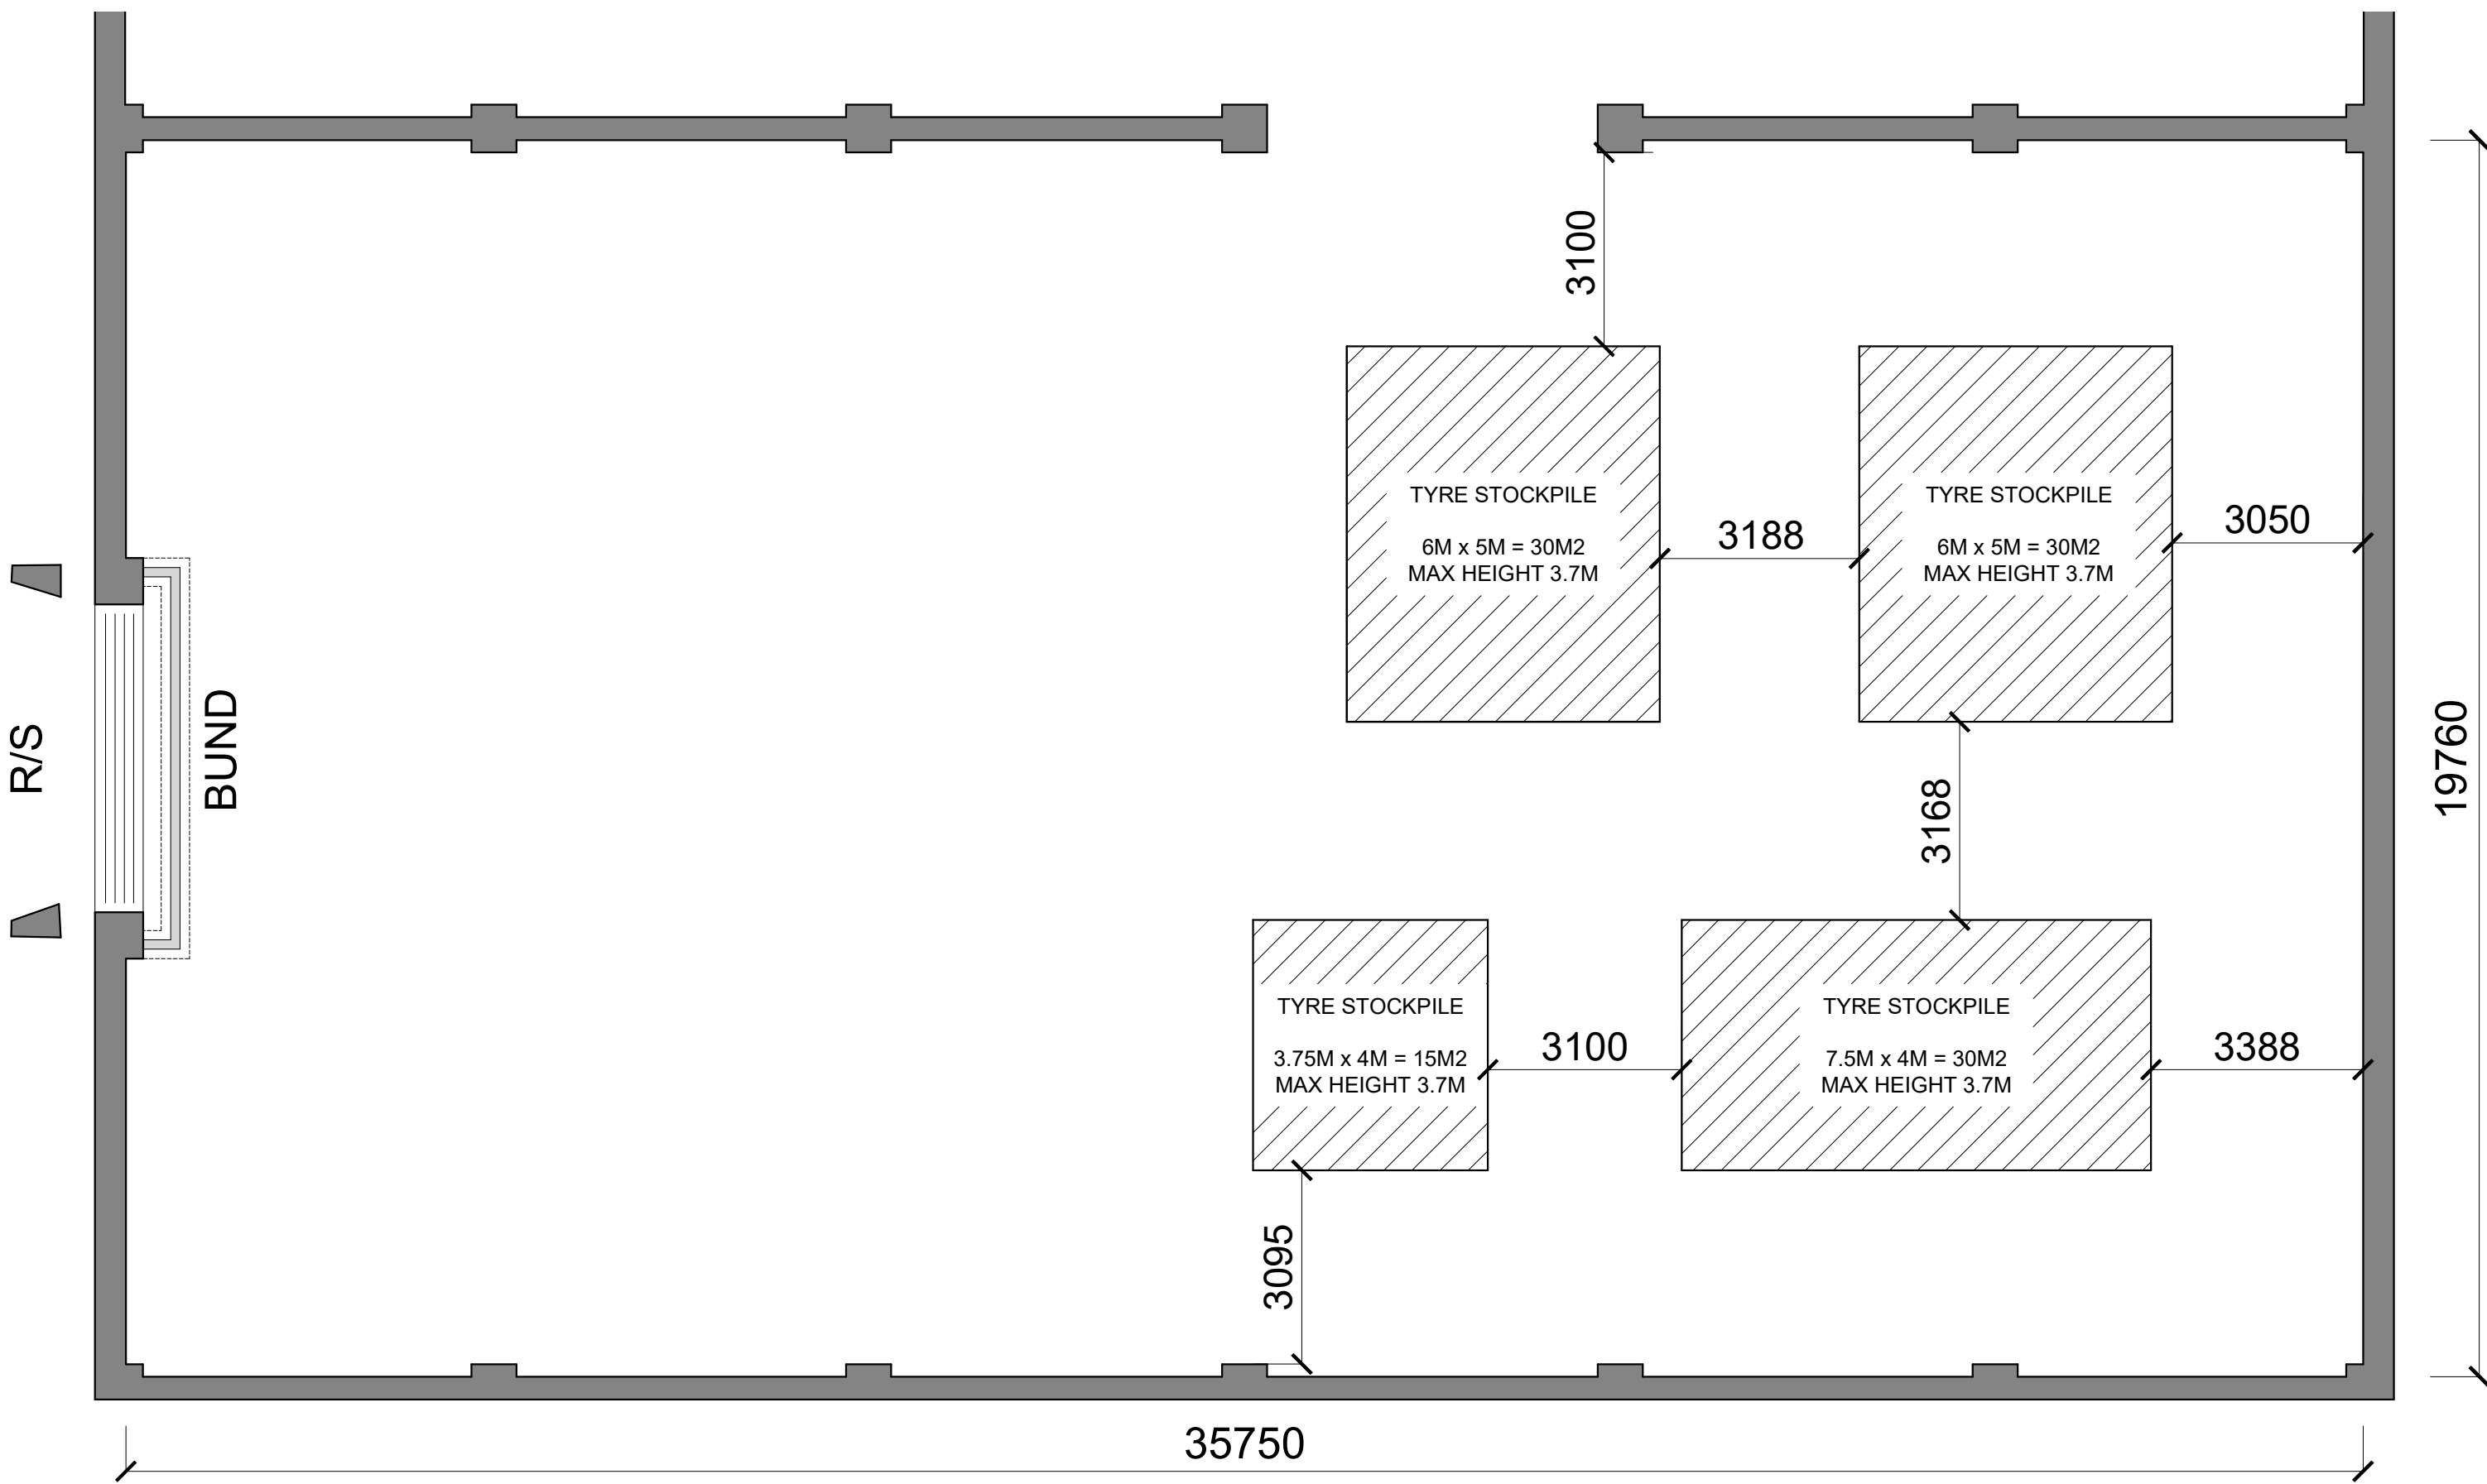

B	27.06.23	Tyre stockpiles reduced
A	21.04.23	For Information
Revision	Date	Details

Drawings By:



QUANTIFY
CONSULTING
0439 406 100
info@quantifyconsulting.com.au
www.quantifyconsulting.com.au

Owner:

CENTRAL WASTE STATION
8 Styles Street
Kurri Kurri NSW 2327
Phone: 1800 190 190
Email: info@centralwaste.com.au

Project: 3A Pennant Street, Cardiff NSW 2285		
Size: A3	Scale: 1:100	Drawn By: TR
Drawing Name: Tyre Storage Floor Plan		
Drawing No: TS-01		Revision: B