



PROPOSED BATTERY ENERGY STORAGE SYSTEM
LOT 51 DP 776564 981 NEW ENGLAND HIGHWAY ABERDEEN 2336

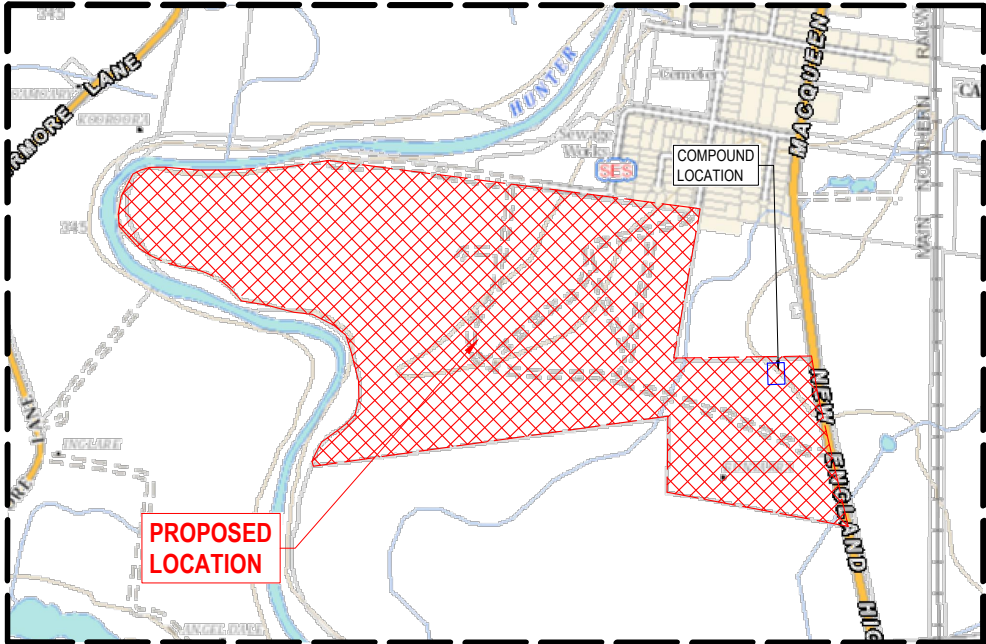

LOCALITY PLAN

DRAWING SCHEDULE		
NUMBER	TITLE	SCALE
1	COVER SHEET	N.T.S
2	SITE PLAN	1:3000
3	COMPOUND PAD WITH EXISTING FEATURES	1:100
4	COMPOUND PAD WITH PROPOSED STRUCTURES	1:500
5	ACCESS DETAIL	1:500
6	LONGITUDINAL SECTION 1 OF 3	1:200
7	LONGITUDINAL SECTION 2 OF 3	1:200
8	LONGITUDINAL SECTION 3 OF 3	1:200
9	CROSS SECTION 1 OF 2	1:200
10	CROSS SECTION 2 OF 2	1:200
11	DETAILS	AS NOTED

															</					

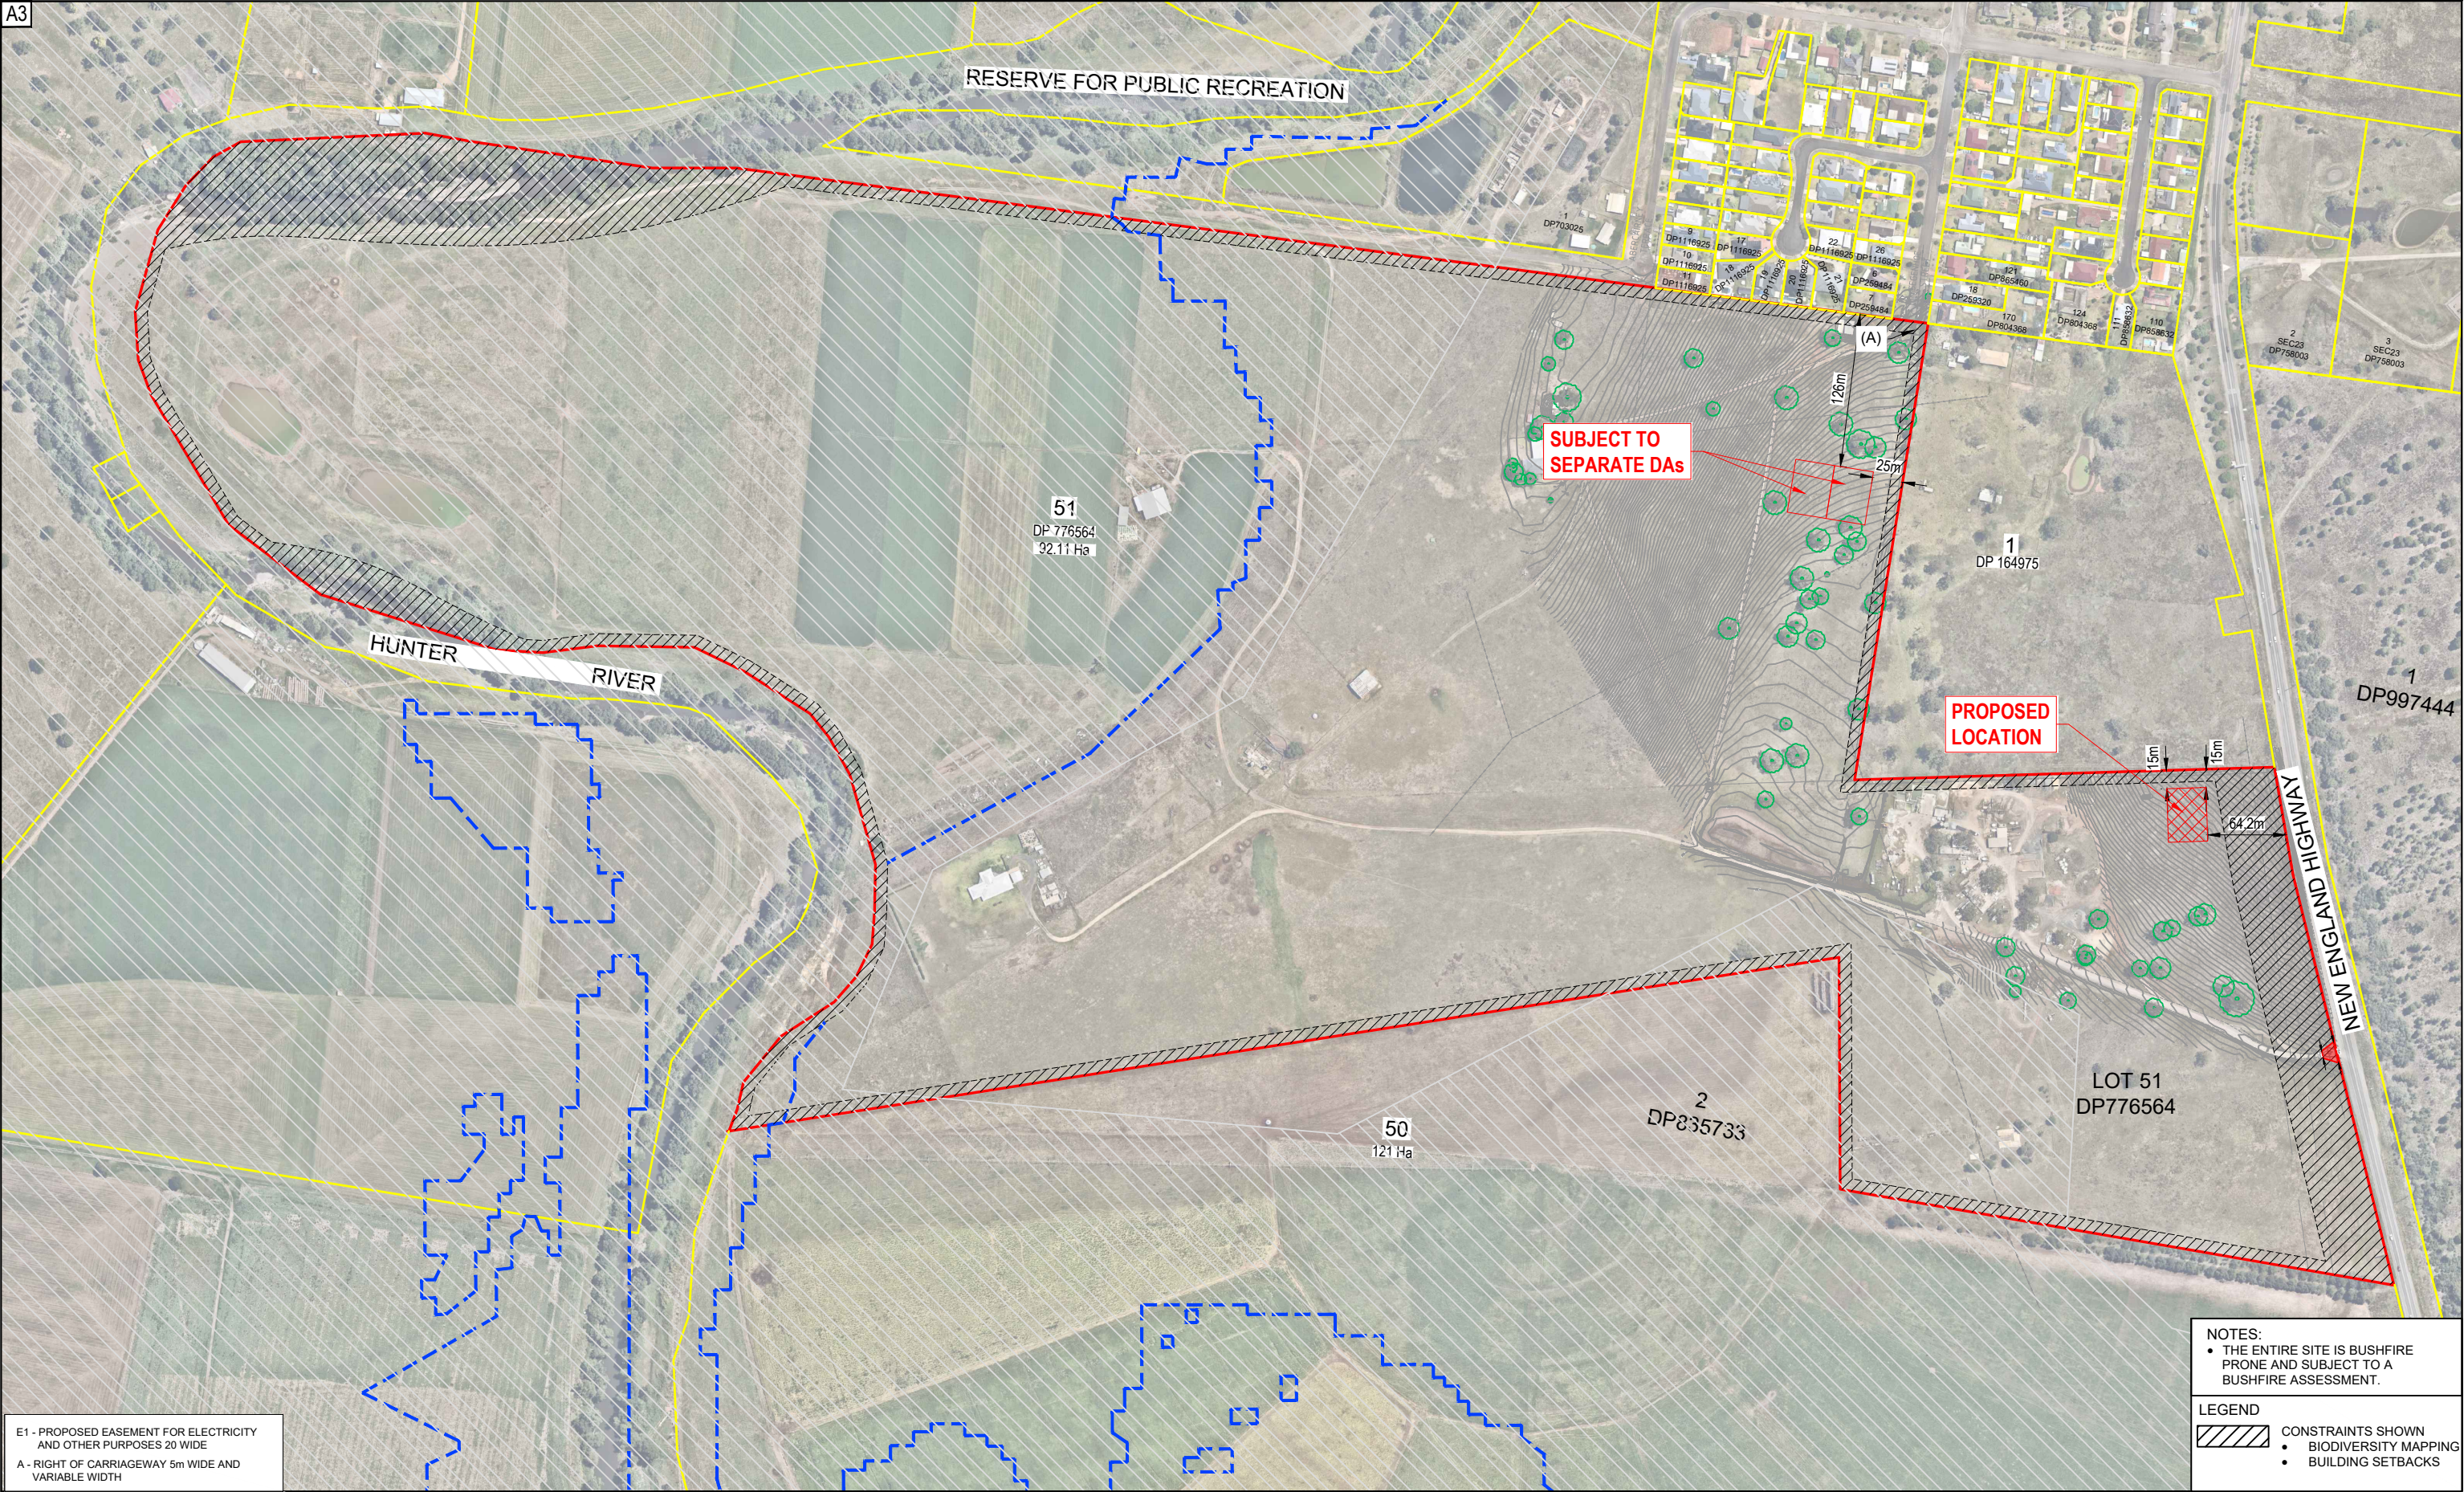

E1 - PROPOSED EASEMENT FOR ELECTRICITY AND OTHER PURPOSES 20m WIDE
A - RIGHT OF CARRIAGEWAY 5m WIDE AND VARIABLE WIDTH

NOTES:
• THE ENTIRE SITE IS BUSHFIRE PRONE AND SUBJECT TO A BUSHFIRE ASSESSMENT.

LEGEND
CONSTRAINTS SHOWN
• BIODIVERSITY MAPPING
• BUILDING SETBACKS

REV	DATE	DESCRIPTION	INITIAL	APPR
C	05/12/23	DA ISSUE	P.C.	R.F.
B	28/11/23	DA ISSUE	R.F.	R.F.
A	16/11/23	PRELIMINARY ISSUE	S.J.	R.F.



hdb
TownPlanning & Design

1st Floor, 44 Church Street, PO Box 40, MAITLAND NSW 2320
P: (02) 4933 6682 F: (02) 4933 6683
E: admin@hdb.com.au W: www.hdb.com.au
ABN 35 078 017 508

© COPYRIGHT 2023 - HUNTER DEVELOPMENT BROKERAGE PTY LTD
All rights reserved. Hunter Development Brokerage Pty Ltd advises that this document and all information contained therein is protected by copyright under the Australian Copyright Act 1968. Reproduction of this document in part or whole and/or use without the written permission from Hunter Development Brokerage Pty Ltd constitutes a breach of copyright. The document may only be used for the purposes for which it was commissioned and in accordance with the Terms of Engagement for the commission. Any reference to the document must include the document in its entirety and also include reference to Hunter Development Brokerage Pty Ltd.

SURVEY BY:	CLIENT
DATUM:	CLEAN ENERGY TRANSFER FUND PTY LTD
REDUCED LEVEL:	
ORIGIN OF LEVELS:	
CONTOUR INTERVAL:	
DESIGNED: R.F.	DRAWN: P.C.
CHECKED: R.F.	APPROVED: R.F.

PLAN:	LONGITUDINAL SECTION:	CROSS SECTION:
1:5000 @ A3	HORIZ. 1:200	HORIZ. 1:200
	VERT. 1:200	VERT. 1:200



PROJECT
PROPOSED BATTERY ENERGY STORAGE SYSTEM
LOT 51 DP 776564
981 NEW ENGLAND HIGHWAY ABERDEEN 2336

DRAWING TITLE
SITE PLAN

SHEET 2 OF 11 SHEETS

HDB Job No
23012

DWG No
23012(CD)-2

DA ISSUE

REVISION
C

50 0 50 100 150
1:5000 @ A3

A3



POINT SETOUT DETAILS - BESS

POINT No.	EASTING	NORTHING
1	300992.6219	6437488.4451
2	300994.0528	6437444.3083
3	301026.4434	6437450.3584
4	301025.0126	6437489.4952

LEGEND
DENOTES APZ

REV	DATE	DESCRIPTION	INITIAL	APPR
C	05/12/23	DA ISSUE	P.C.	R.F.
B	28/11/23	DA ISSUE	R.F.	R.F.
A	16/11/23	PRELIMINARY ISSUE	S.J.	R.F.



hdb
TownPlanning & Design

1st Floor, 44 Church Street, PO Box 40, MAITLAND NSW 2320
P: (02) 4933 6682 F: (02) 4933 6683
E: admin@hdb.com.au W: www.hdb.com.au
ABN 35 078 017 508



**DIAL 1100
BEFORE YOU DIG**

© COPYRIGHT 2023 - HUNTER DEVELOPMENT BROKERAGE PTY LTD
All rights reserved. Hunter Development Brokerage Pty Ltd advises that this document and all information contained therein is protected by copyright under the Australian Copyright Act 1968. Reproduction of this document in part or whole and/or use without the written permission from Hunter Development Brokerage Pty Ltd constitutes a breach of copyright. The document may only be used for the purposes for which it was commissioned and in accordance with the Terms of Engagement for the commission. Any reference to the document must include the document in its entirety and also include reference to Hunter Development Brokerage Pty Ltd.

SURVEY BY:	
DATUM:	
REDUCED LEVEL:	
ORIGIN OF LEVELS:	
CONTOUR INTERVAL:	
DESIGNED: R.F.	DRAWN: P.C.
CHECKED: R.F.	APPROVED: R.F.

CLIENT
**CLEAN ENERGY TRANSFER
FUND PTY LTD**

PLAN:
1:1000 @ A3

LONGITUDINAL SECTION:
HORIZ. 1:200
VERT. 1:200

CROSS SECTION:
HORIZ. 1:200
VERT. 1:200



PROJECT
**PROPOSED BATTERY ENERGY STORAGE SYSTEM
LOT 51 DP 776564
981 NEW ENGLAND HIGHWAY ABERDEEN 2336**

DRAWING TITLE
COMPOUND PAD WITH EXISTING FEATURES


SHEET 3 OF 11 SHEETS

HDB Job No
23012


DWG No
23012(CD)-3

REVISION
C

DA ISSUE

 

1:1000 @ A3

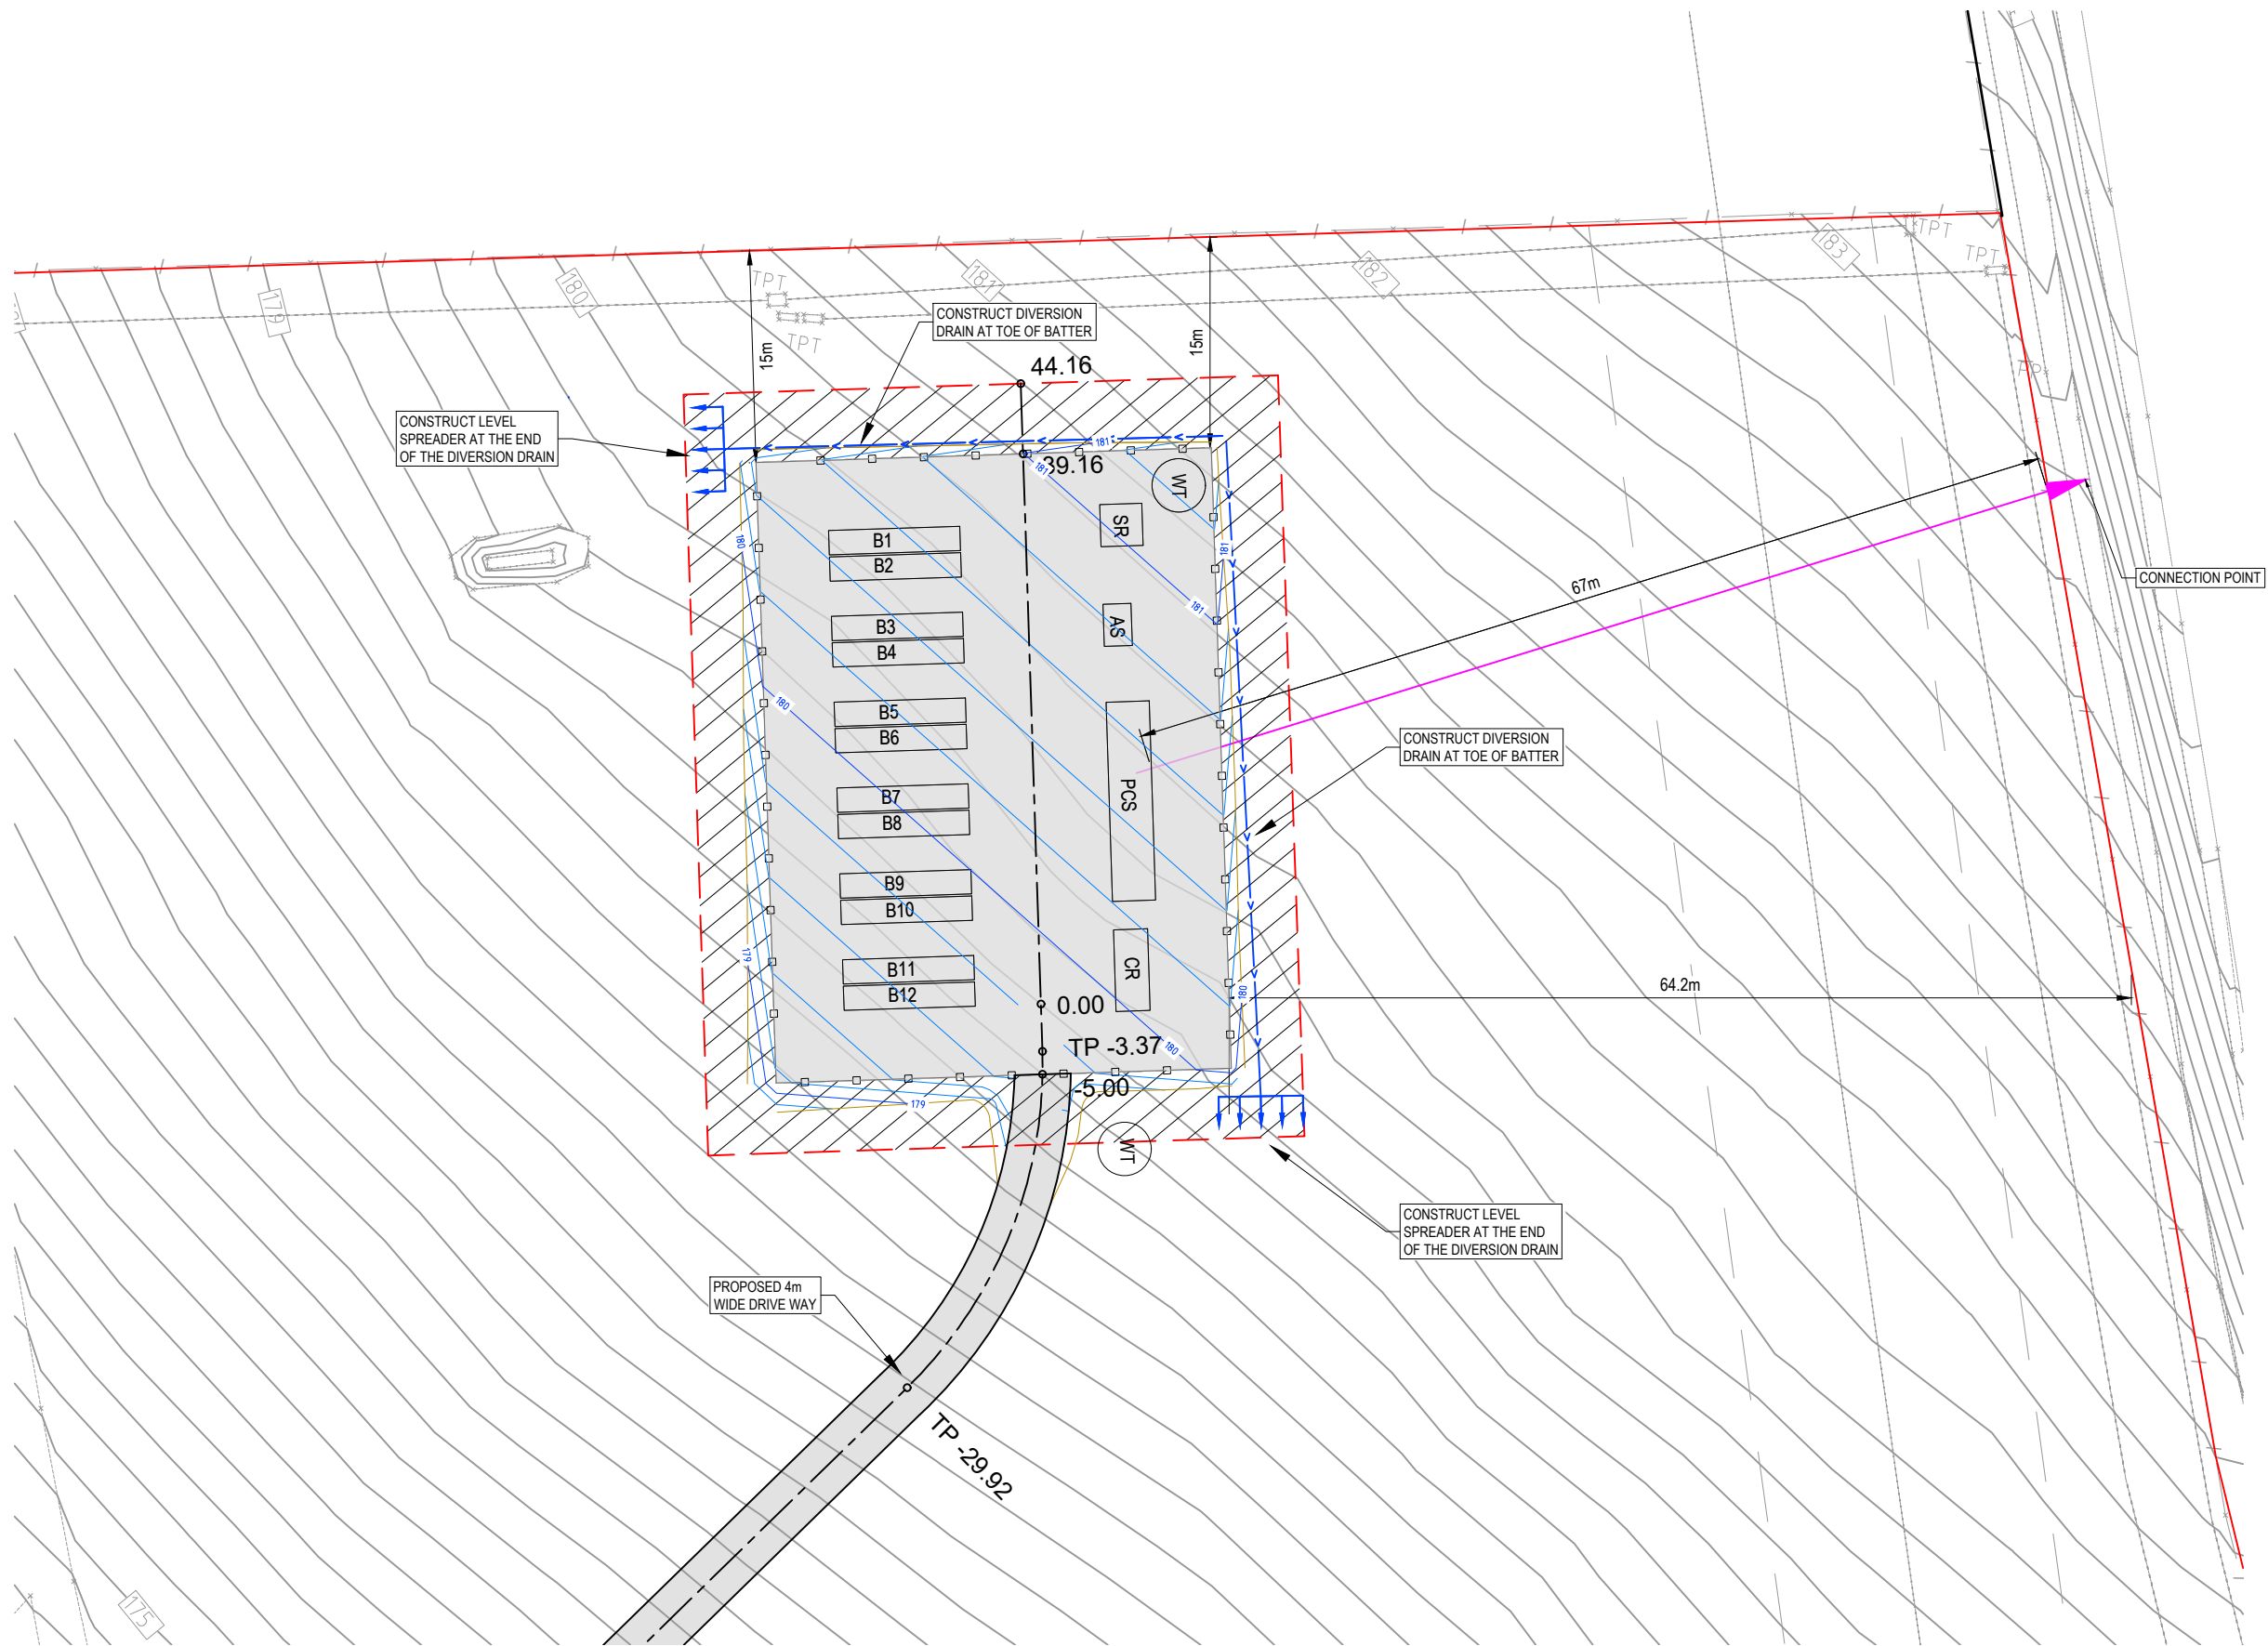

REV	DATE	DESCRIPTION	INITIAL	APPR
C	05/12/23	DA ISSUE	P.C.	R.F.
B	28/11/23	DA ISSUE	R.F.	R.F.
A	05/05/23	PRELIMINARY ISSUE	S.B.	R.F.





hdb
TownPlanning & Design

1st Floor, 44 Church Street, PO Box 40, MAITLAND NSW 2320
P: (02) 4933 6682 F: (02) 4933 6683
E: admin@hdb.com.au W: www.hdb.com.au
ABN 35 078 017 508

© COPYRIGHT 2023 - HUNTER DEVELOPMENT BROKERAGE PTY LTD
All rights reserved. Hunter Development Brokerage Pty Ltd advises that this document and all information contained therein is protected by copyright under the Australian Copyright Act 1968. Reproduction of this document in part or whole and/or use without the written permission from Hunter Development Brokerage Pty Ltd constitutes a breach of copyright. The document may only be used for the purposes for which it was commissioned and in accordance with the Terms of Engagement for the commission. Any reference to the document must include the document in its entirety and also include reference to Hunter Development Brokerage Pty Ltd.

SURVEY BY:	
DATUM:	
REDUCED LEVEL:	
ORIGIN OF LEVELS:	
CONTOUR INTERVAL:	
DESIGNED: R.F.	DRAWN: P.C.
CHECKED: R.F.	APPROVED: R.F.

CLIENT
**CLEAN ENERGY TRANSFER
FUND PTY LTD**

PLAN:
1:500 @ A3



PROJECT
**PROPOSED BATTERY ENERGY STORAGE SYSTEM
LOT 51 DP 776564
981 NEW ENGLAND HIGHWAY ABERDEEN 2336**

DRAWING TITLE
COMPOUND PAD WITH PRO STRUCTURES


SHEET 4 OF 11 SHEETS

HDB Job No
23012

DWG No
23012[CD]-4


REVISION
C


DA ISSUE

 

1:500 @ A3

A3

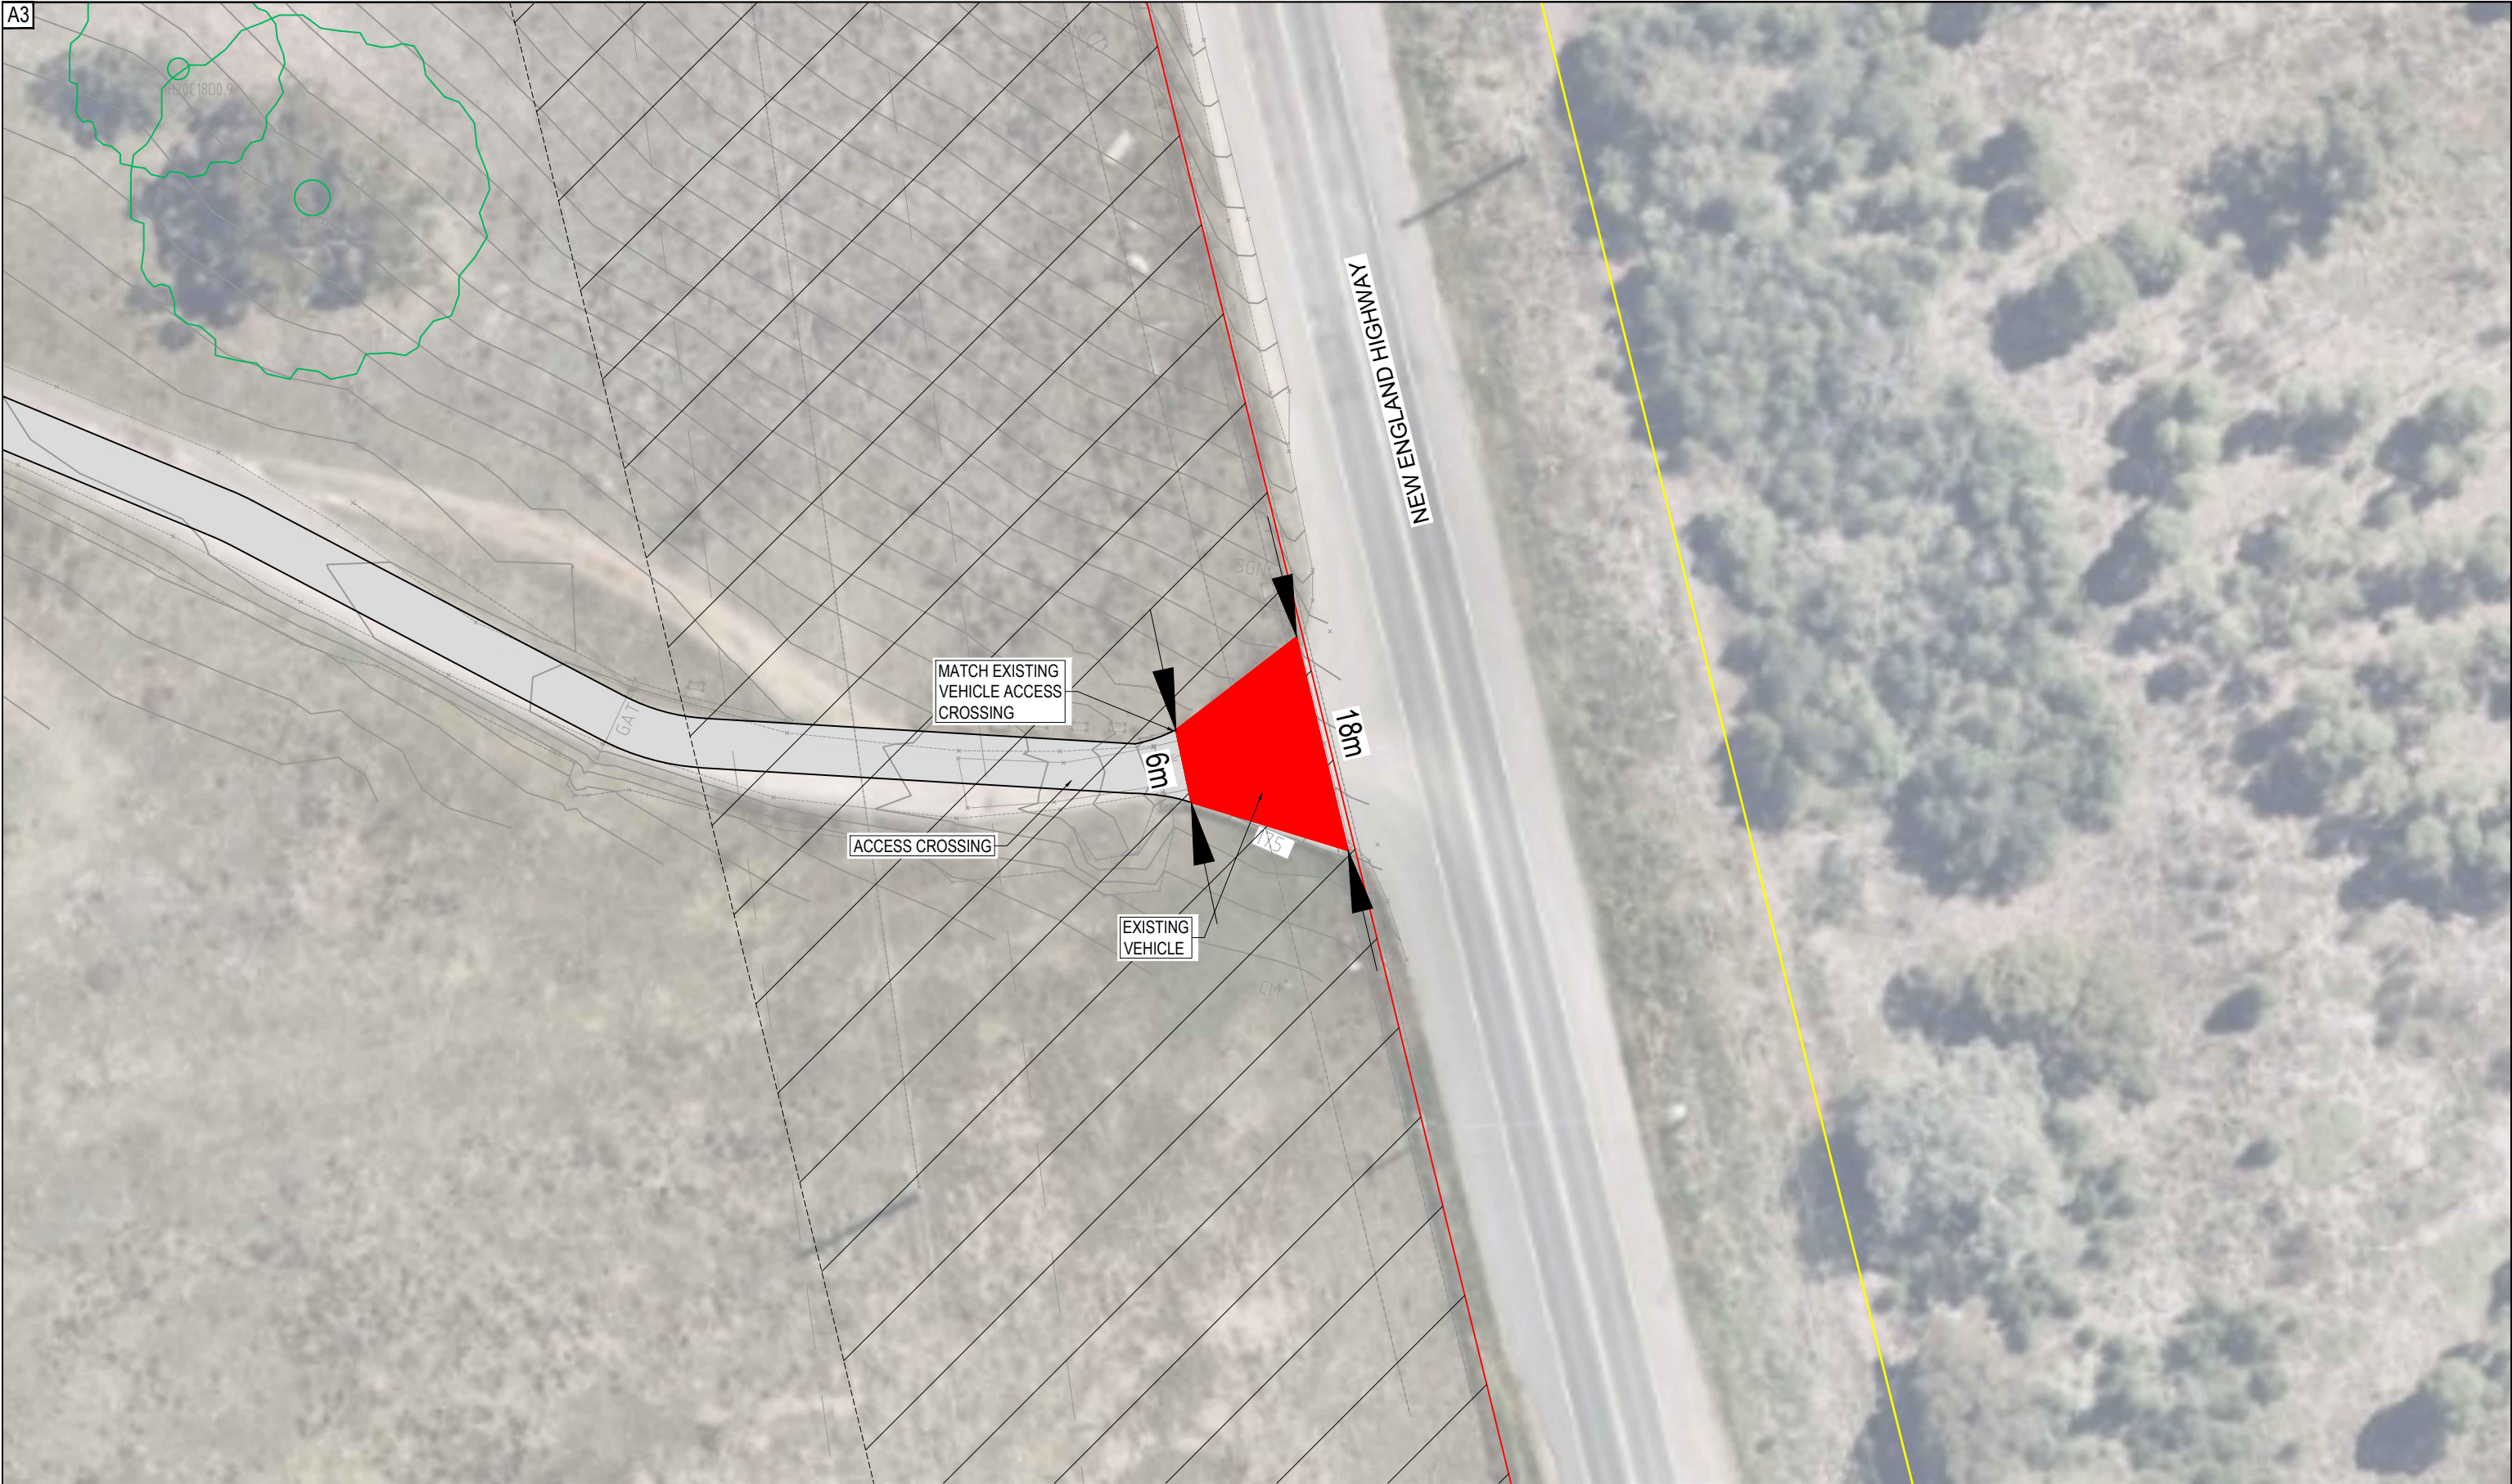
[illegible]

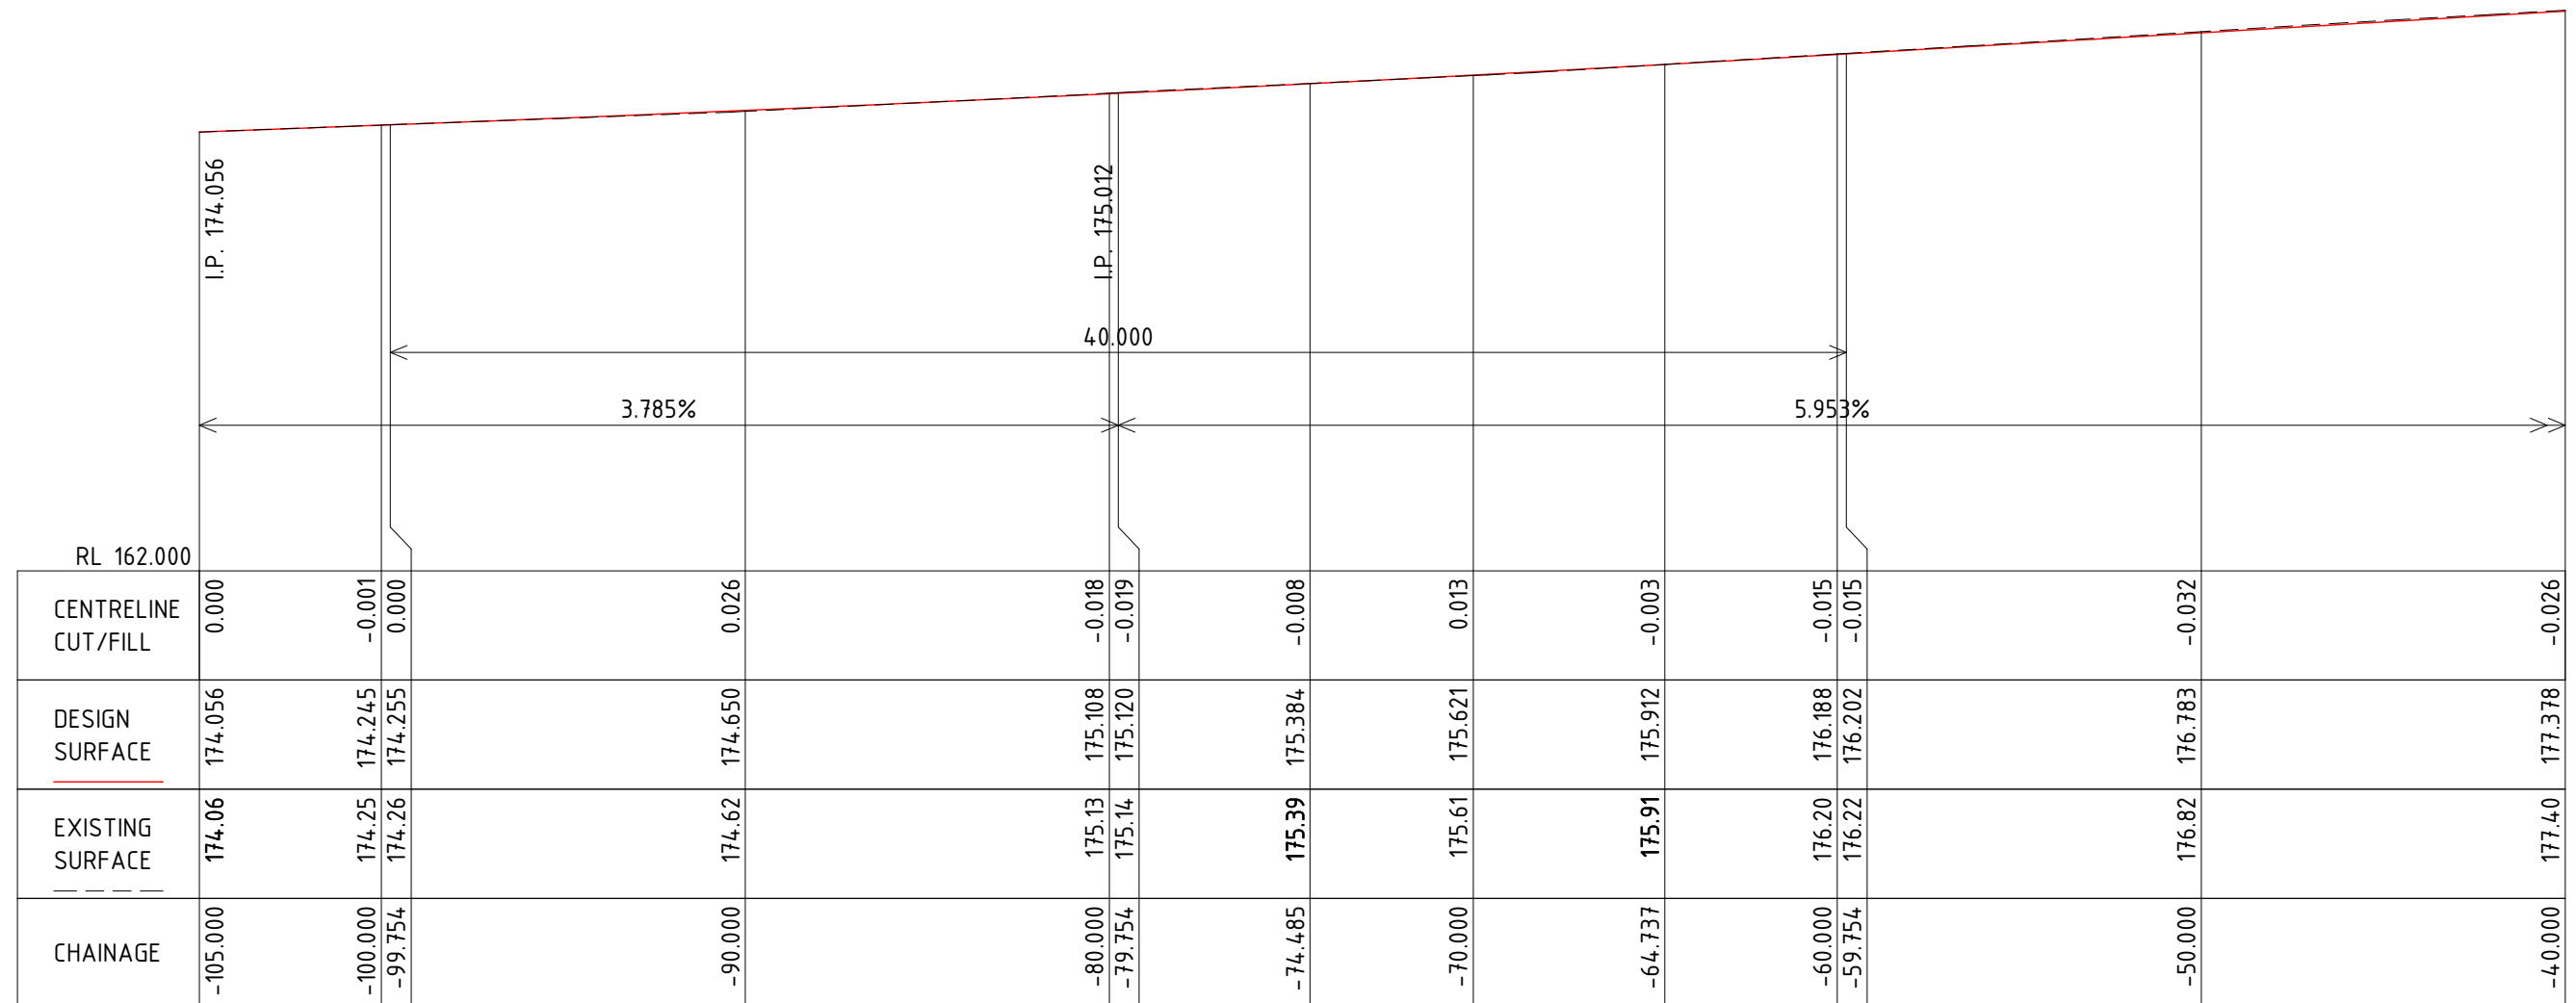

LONGITUDINAL SECTION
DRIVEWAY CL Ch -105.000 to Ch -40.000

SCALES: HORIZONTAL 1:200 VERTICAL 1:200


[illegible]

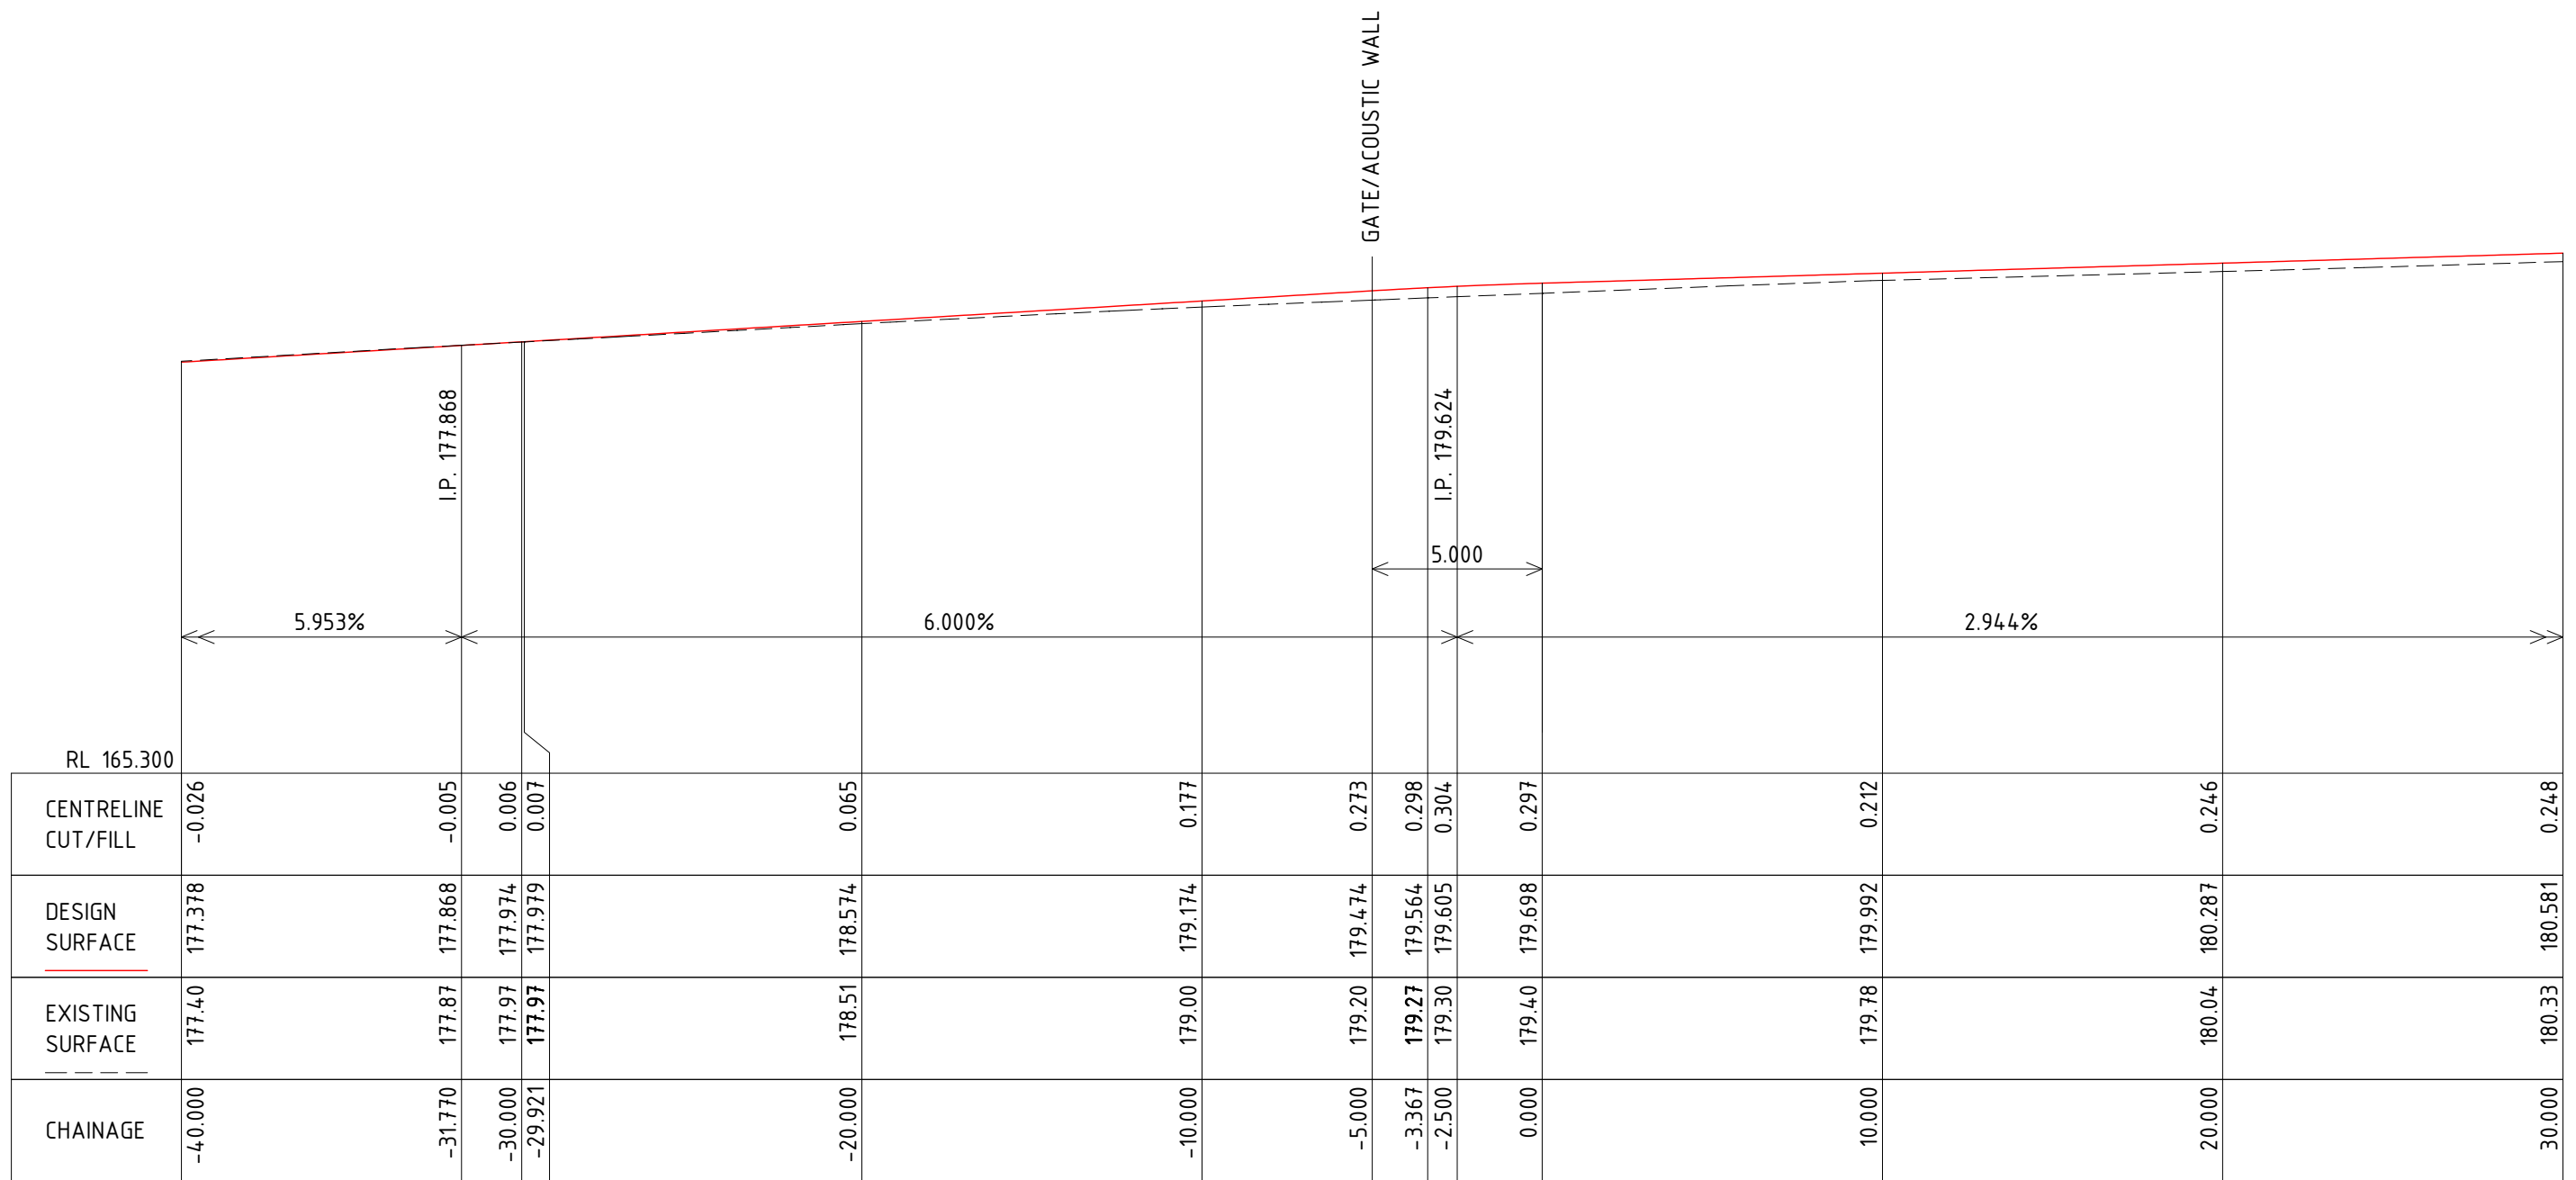

LONGITUDINAL SECTION
DRIVEWAY CL Ch -40.000 to Ch 30.000

SCALES: HORIZONTAL 1:200 VERTICAL 1:200


[illegible]

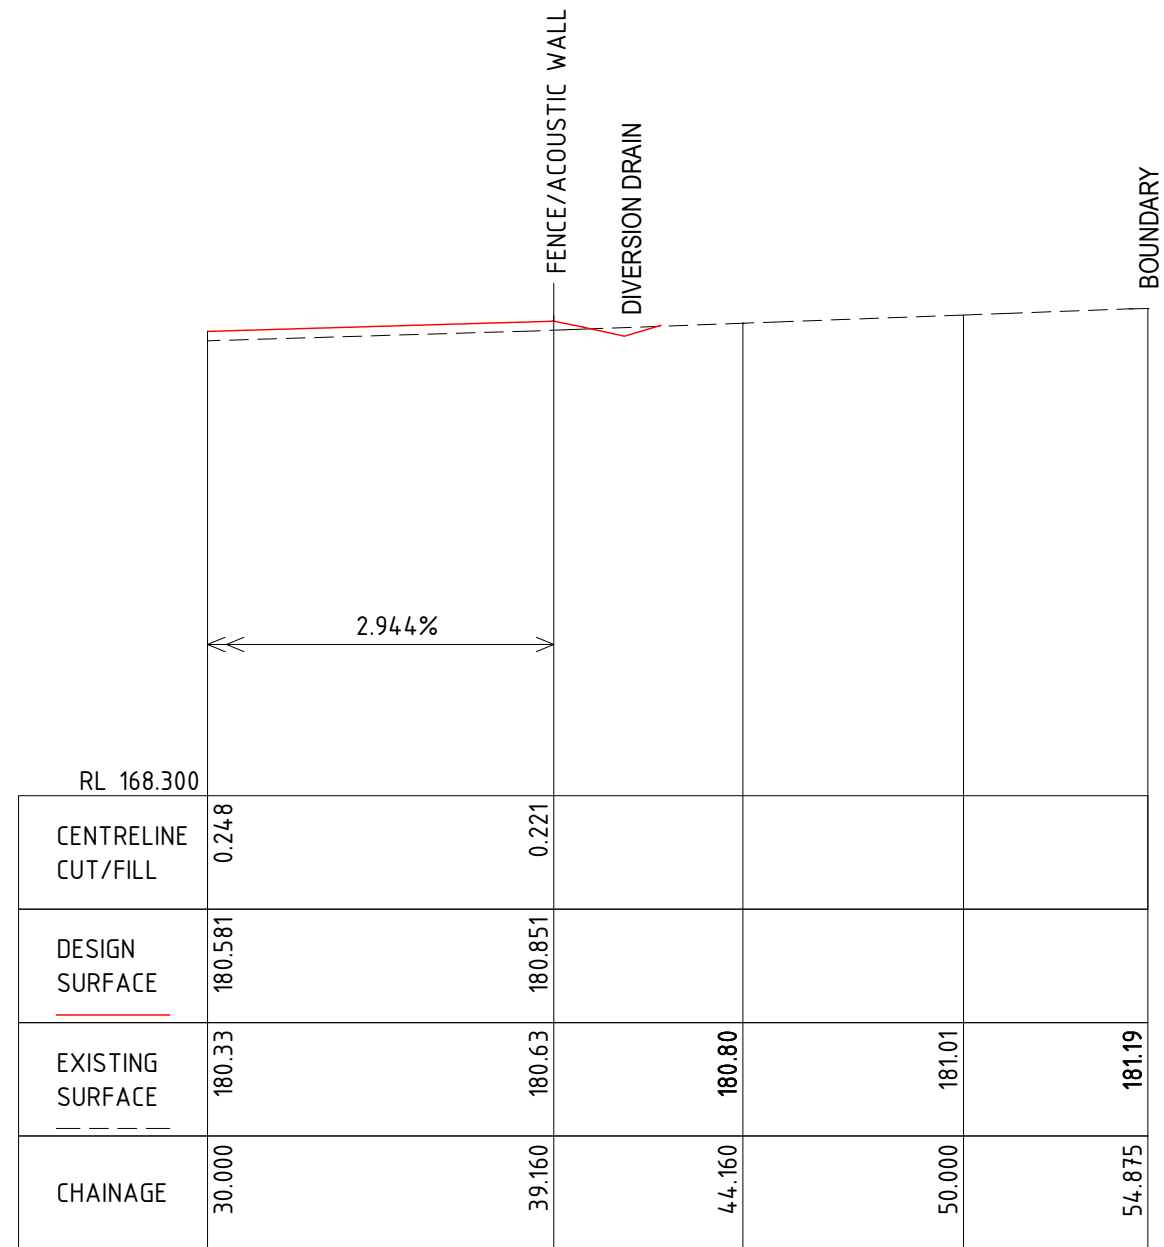

LONGITUDINAL SECTION
DRIVEWAY CL Ch 30.000 to Ch 54.875

SCALES: HORIZONTAL 1:200 VERTICAL 1:200


[illegible]

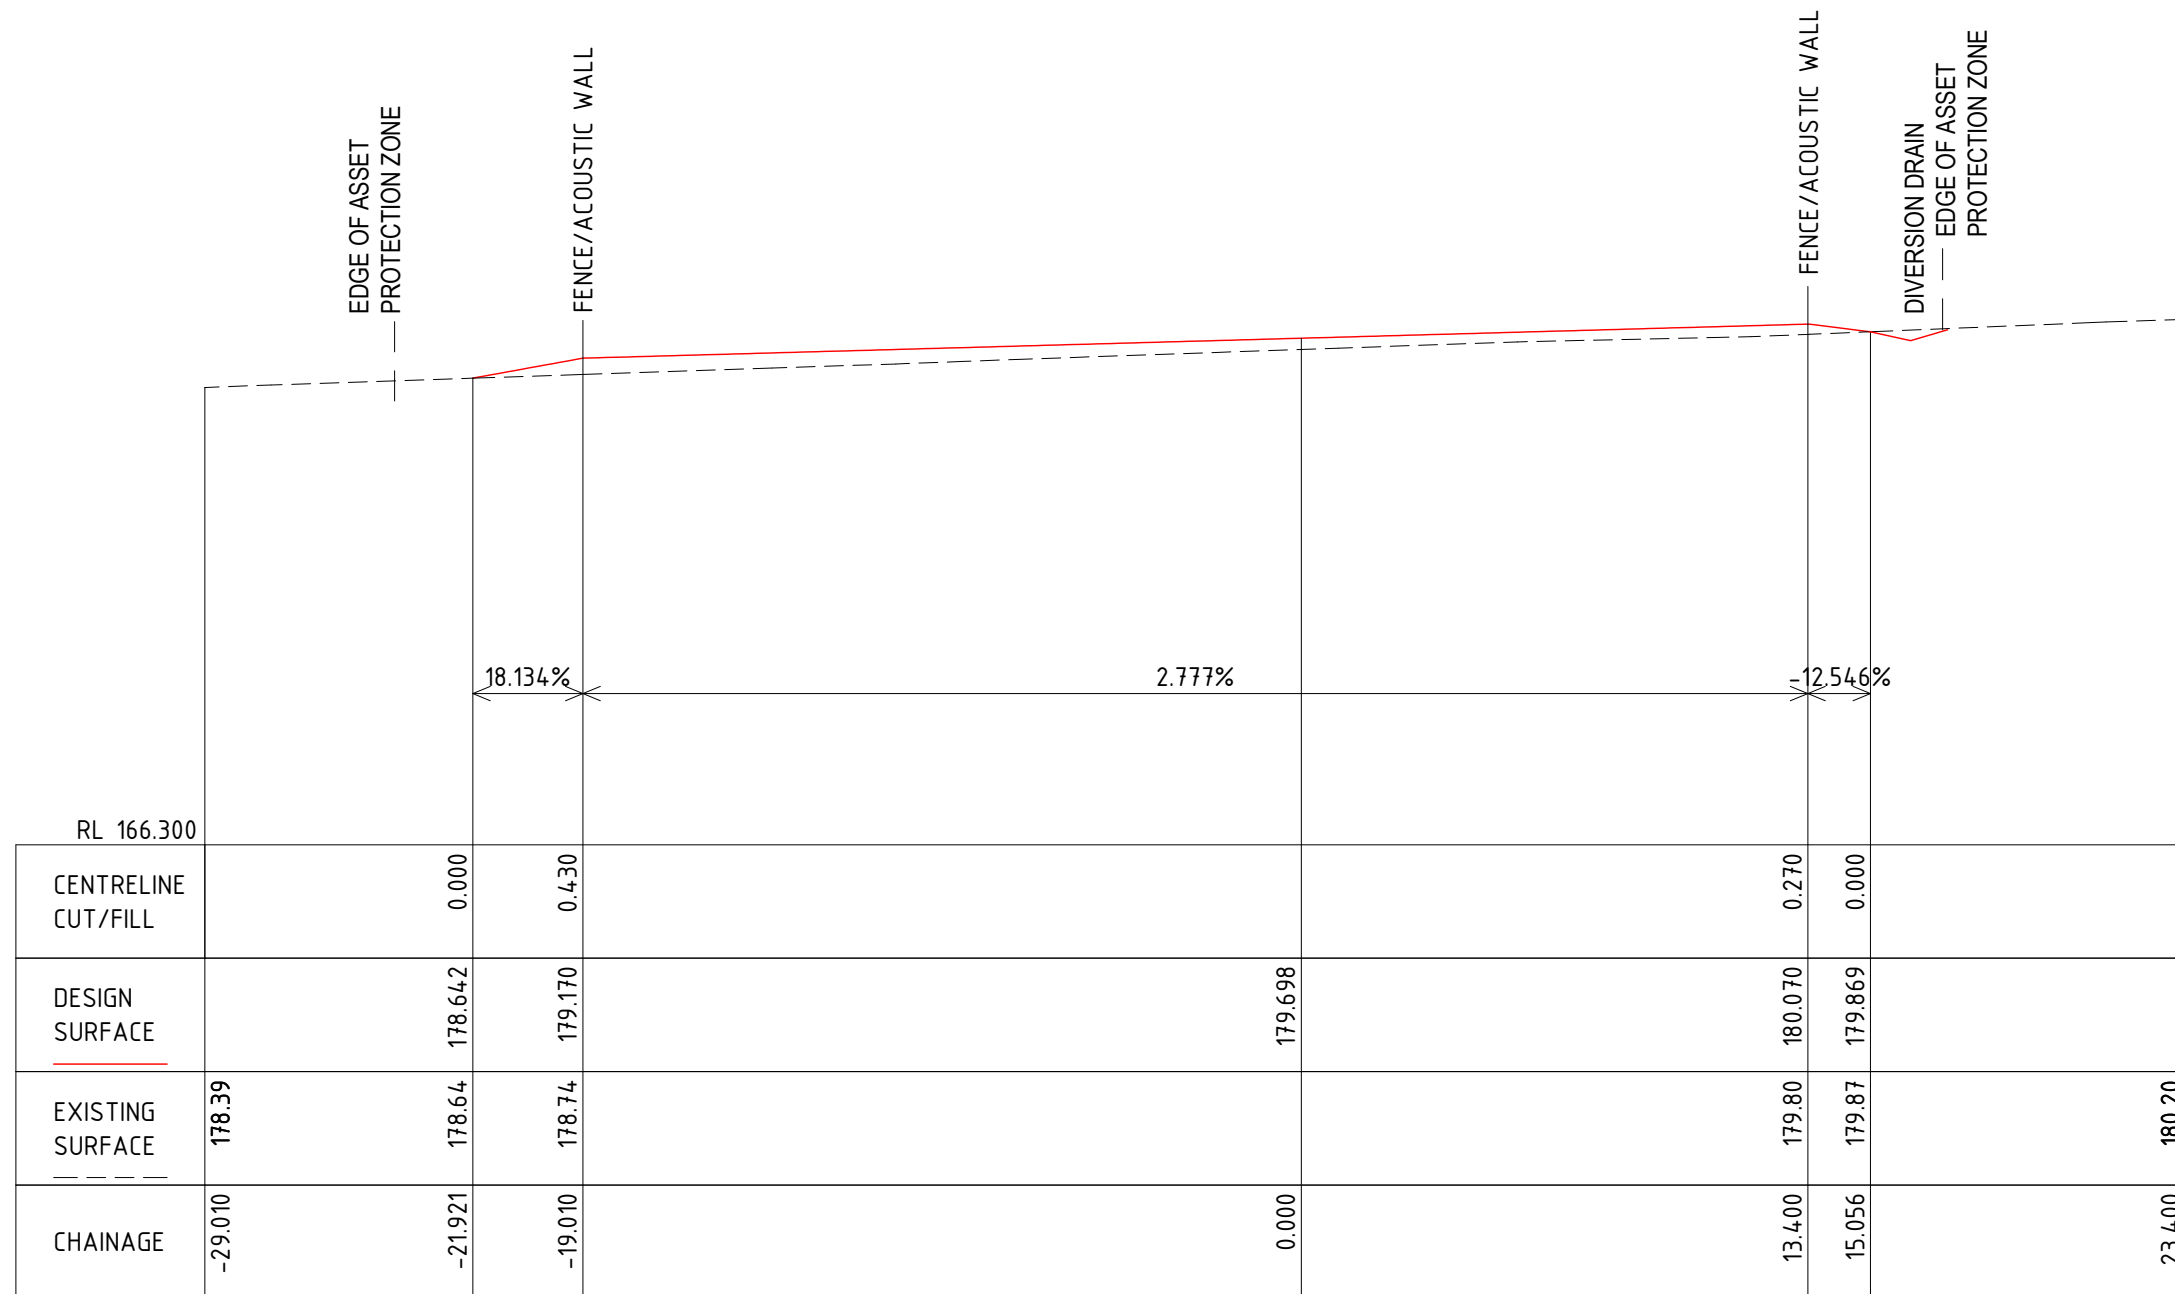

**CROSS SECTION
CH 0.00**

SCALE H 1:200, V 1:200 @ A3

[illegible]

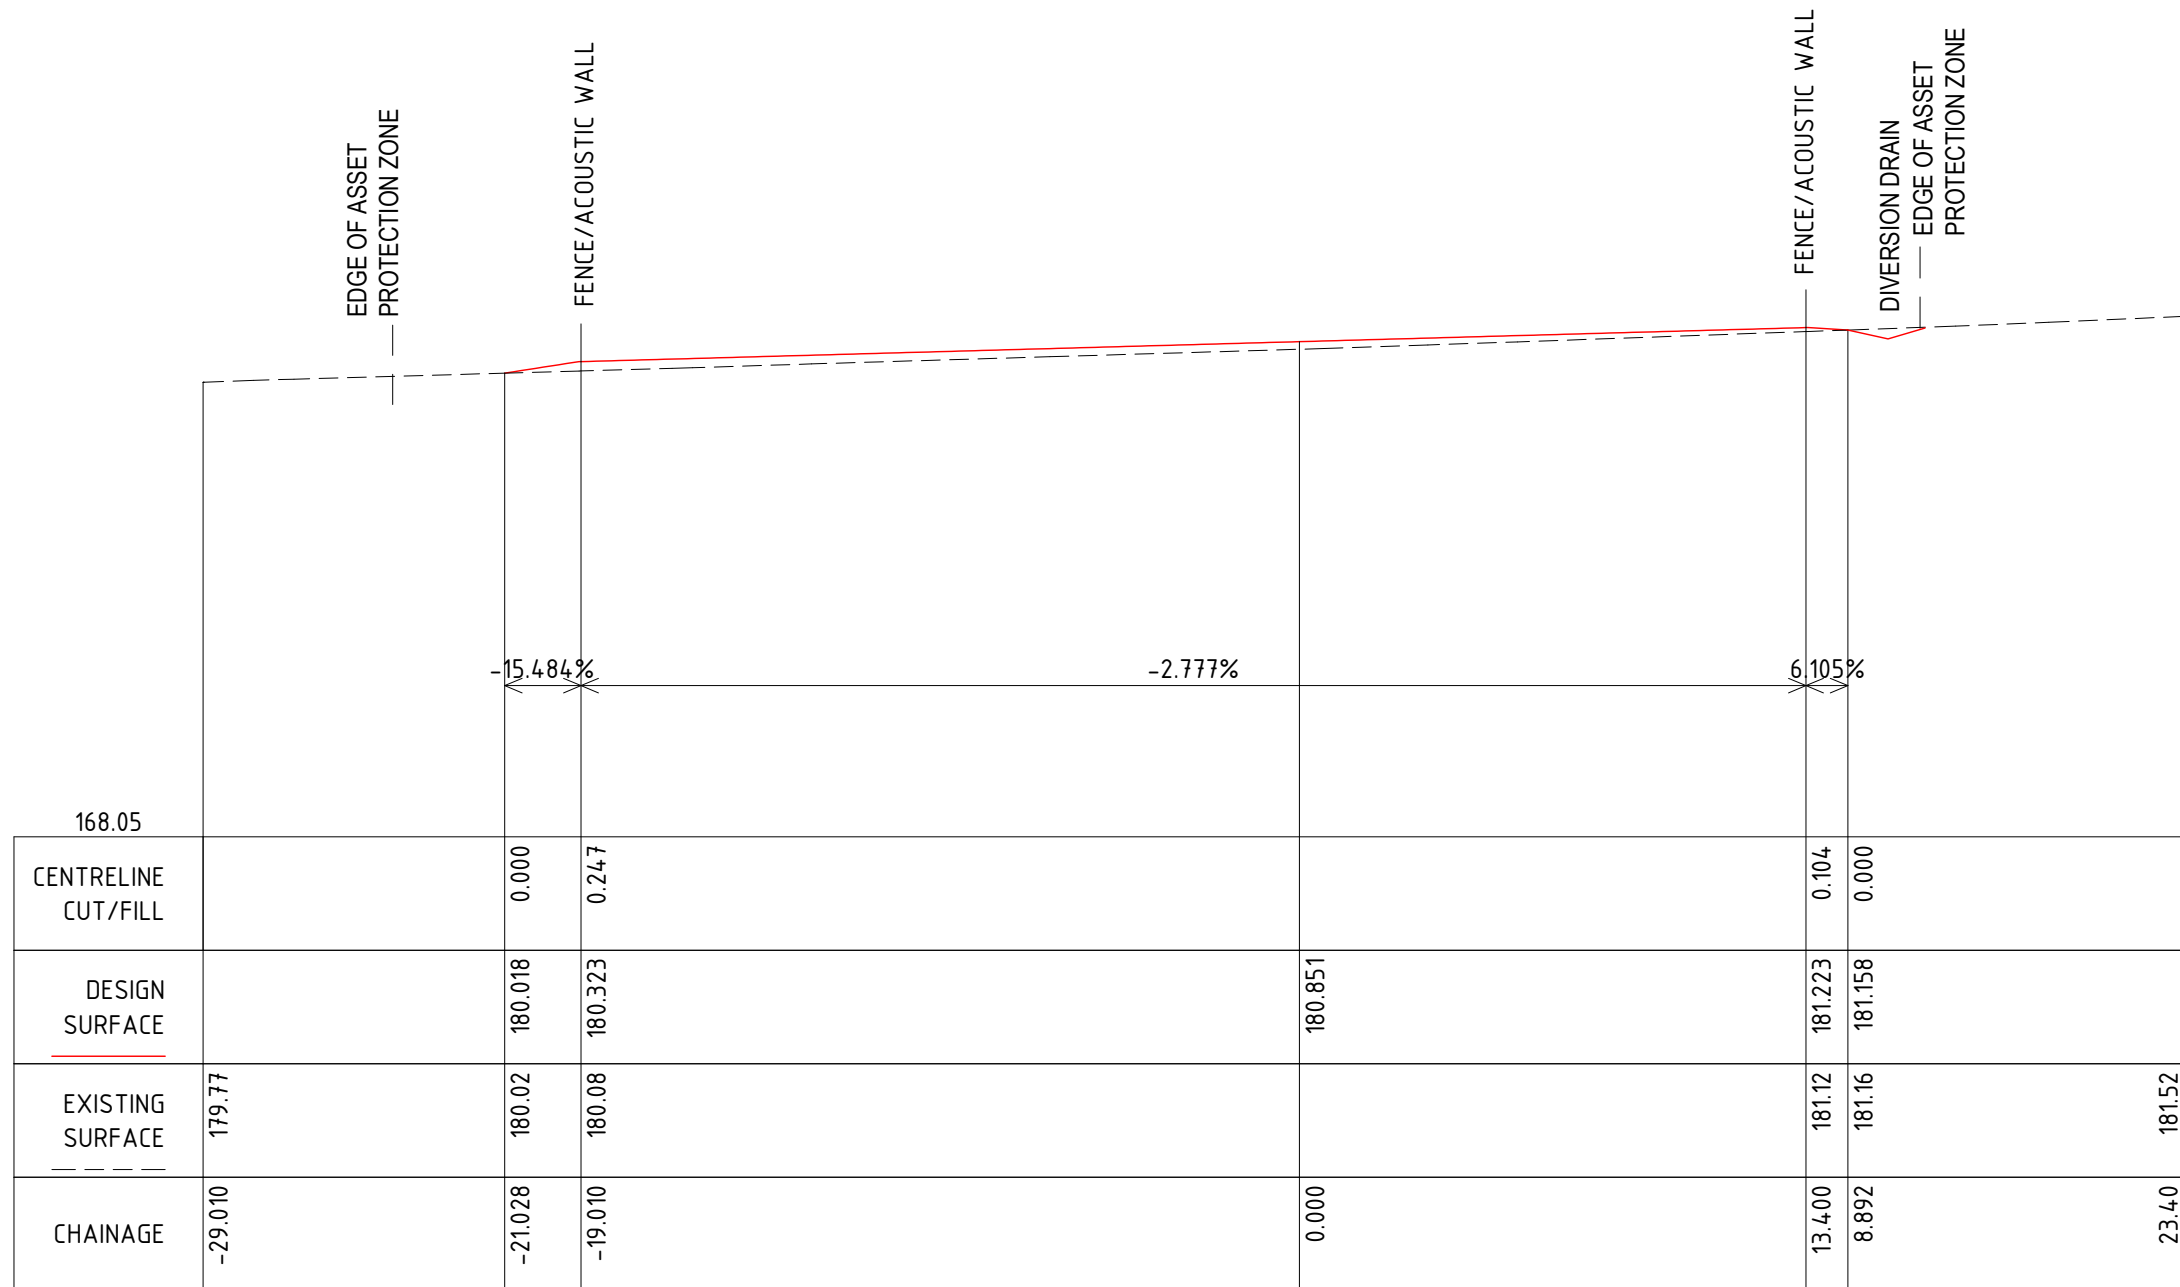

**CROSS SECTION
CH 39.16**

SCALE H 1:200, V 1:200 @ A3

[illegible]

