




A - EASEMENT TO DRAIN WATER 40M WIDE

REV	DATE	DESCRIPTION	P.C.	R.F.	INITIALS
D	04/12/23	ACCESS	P.C.	R.F.	
C	18/11/23	CHANGE WALL TYPE	P.C.	R.F.	
B	09/11/23	WALL DETAILS	P.C.	R.F.	
A	30/10/23	PRELIMINARY SSLE	P.C.	R.F.	

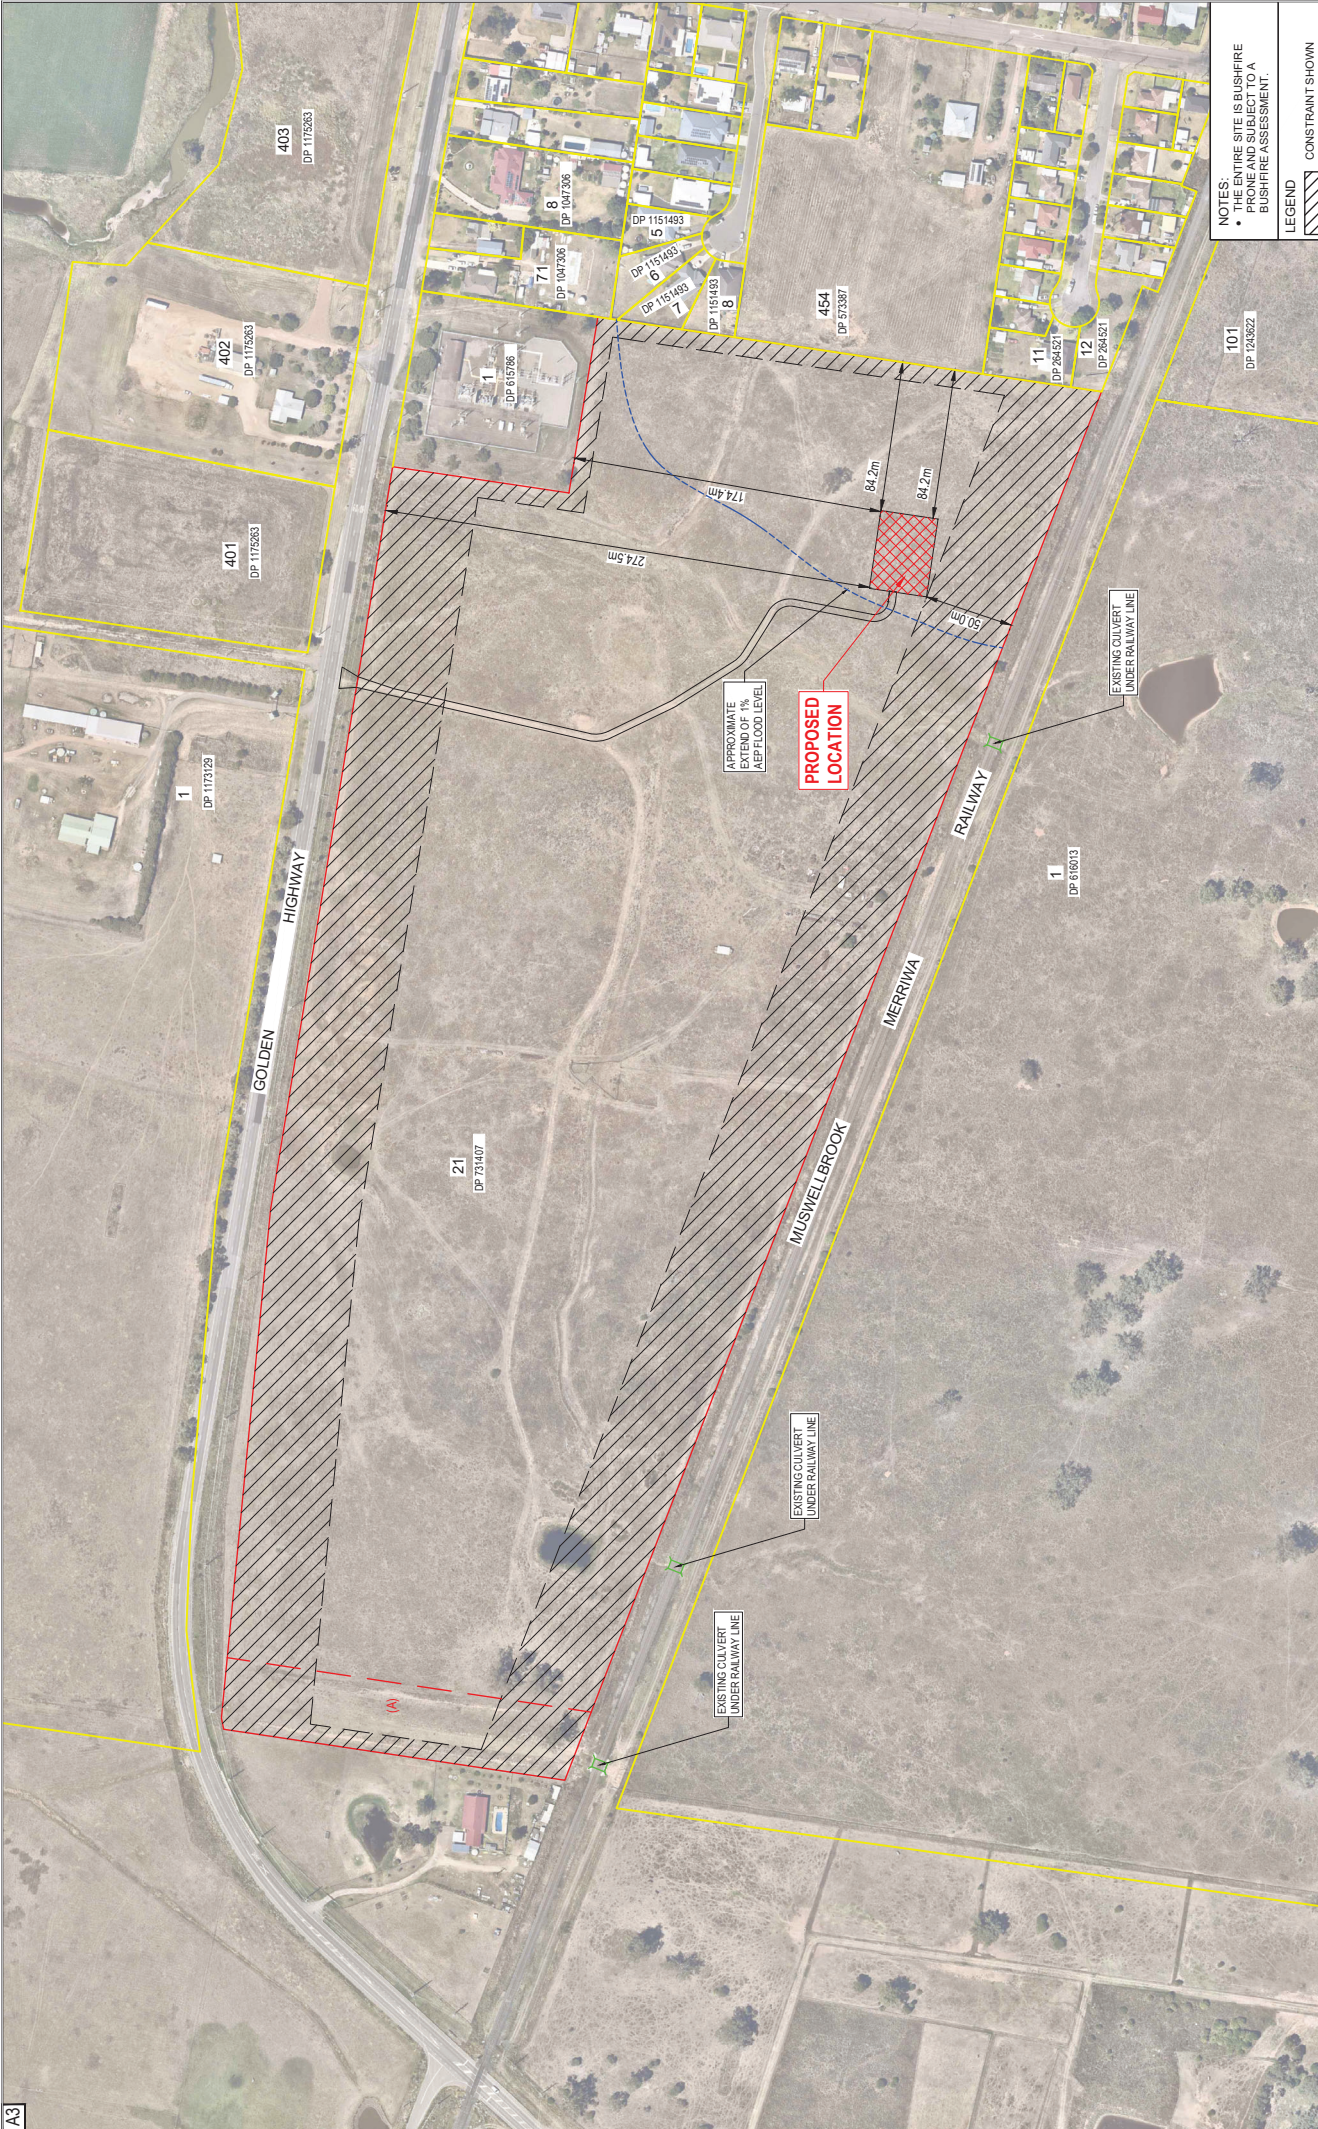

TownPlanning & Design
1st Floor, 44 Church Street, PO Box 40, Maitland NSW 2320
P: (02) 4833 8882 F: (02) 4833 8883
E: info@hdbdesign.com.au V: (02) 4833 8884
ABN 55 078 017 528

© COPYRIGHT 2023 - HANTRIVILL DEVELOPMENT
HDB DESIGN PTY LTD
This document is the property of HDB Design Pty Ltd. It is to be used for the purposes specified in the contract only. It is not to be reproduced, stored in a retrieval system, or transmitted in any form or by any means, electronic, mechanical, photocopying, recording, or by any information storage or retrieval system, without the prior written permission of HDB Design Pty Ltd. Any unauthorised use of this document is strictly prohibited. Any reliance on the information contained herein is at the user's sole risk. HDB Design Pty Ltd is not responsible for any loss or damage arising from the use of this document.

SURVEY BY:	CLIENT:
DATUM:	CLEAN ENERGY TRANSFER FUND PTY LTD
REDUCED LEVEL:	
ORIGIN OF LEVELS:	
CONTIGUOUS INTERVAL:	
DESIGNED RF:	DRAWN: SS
CHECKED RF:	APPROVED RF:

CLIENT		CROSS SECTION:	
PLAN	1:3000(A3)	HORIZ.	1:200
VERT.	1:200	VERT.	1:200



PROPOSED BATTERY ENERGY STORAGE SYSTEM
LOT 21 DP 731407
105 MERRIWA ROAD, DENMAN
SITE PLAN

PROJECT	REVISION
23046	D
DWG No	23046(CD) - 2



GOING UP
BUILT FOR THE FUTURE

NOTES:

- THE ENTIRE SITE IS BUSHFIRE PRONE AND SUBJECT TO A BUSHFIRE ASSESSMENT.

LEGEND

- CONSTRAINT SHOWN
- BUILDING SETBACKS
- DENOTES APPROXIMATE 1% AEP FLOOD LEVEL