


A3



REV	DATE	DESCRIPTION	INITIAL	APPR
H	06/04/24	DRIVEWAY & POWER LOCATION	P.C	R.F
G	28/03/24	DRIVEWAY LOCATION	P.C	R.F
F	08/11/23	WALL DETAIL	P.C	R.F
E	24/10/23	DRIVEWAY POSITION	P.C	R.F
D	24/10/23	PAD DETAILS	P.C	R.F
C	09/10/23	PAD DETAILS	S.S	R.F
B	08/08/23	TYPICAL SECTION	R.F	R.F
A	09/02/23	PRELIMINARY ISSUE	S.S	R.F



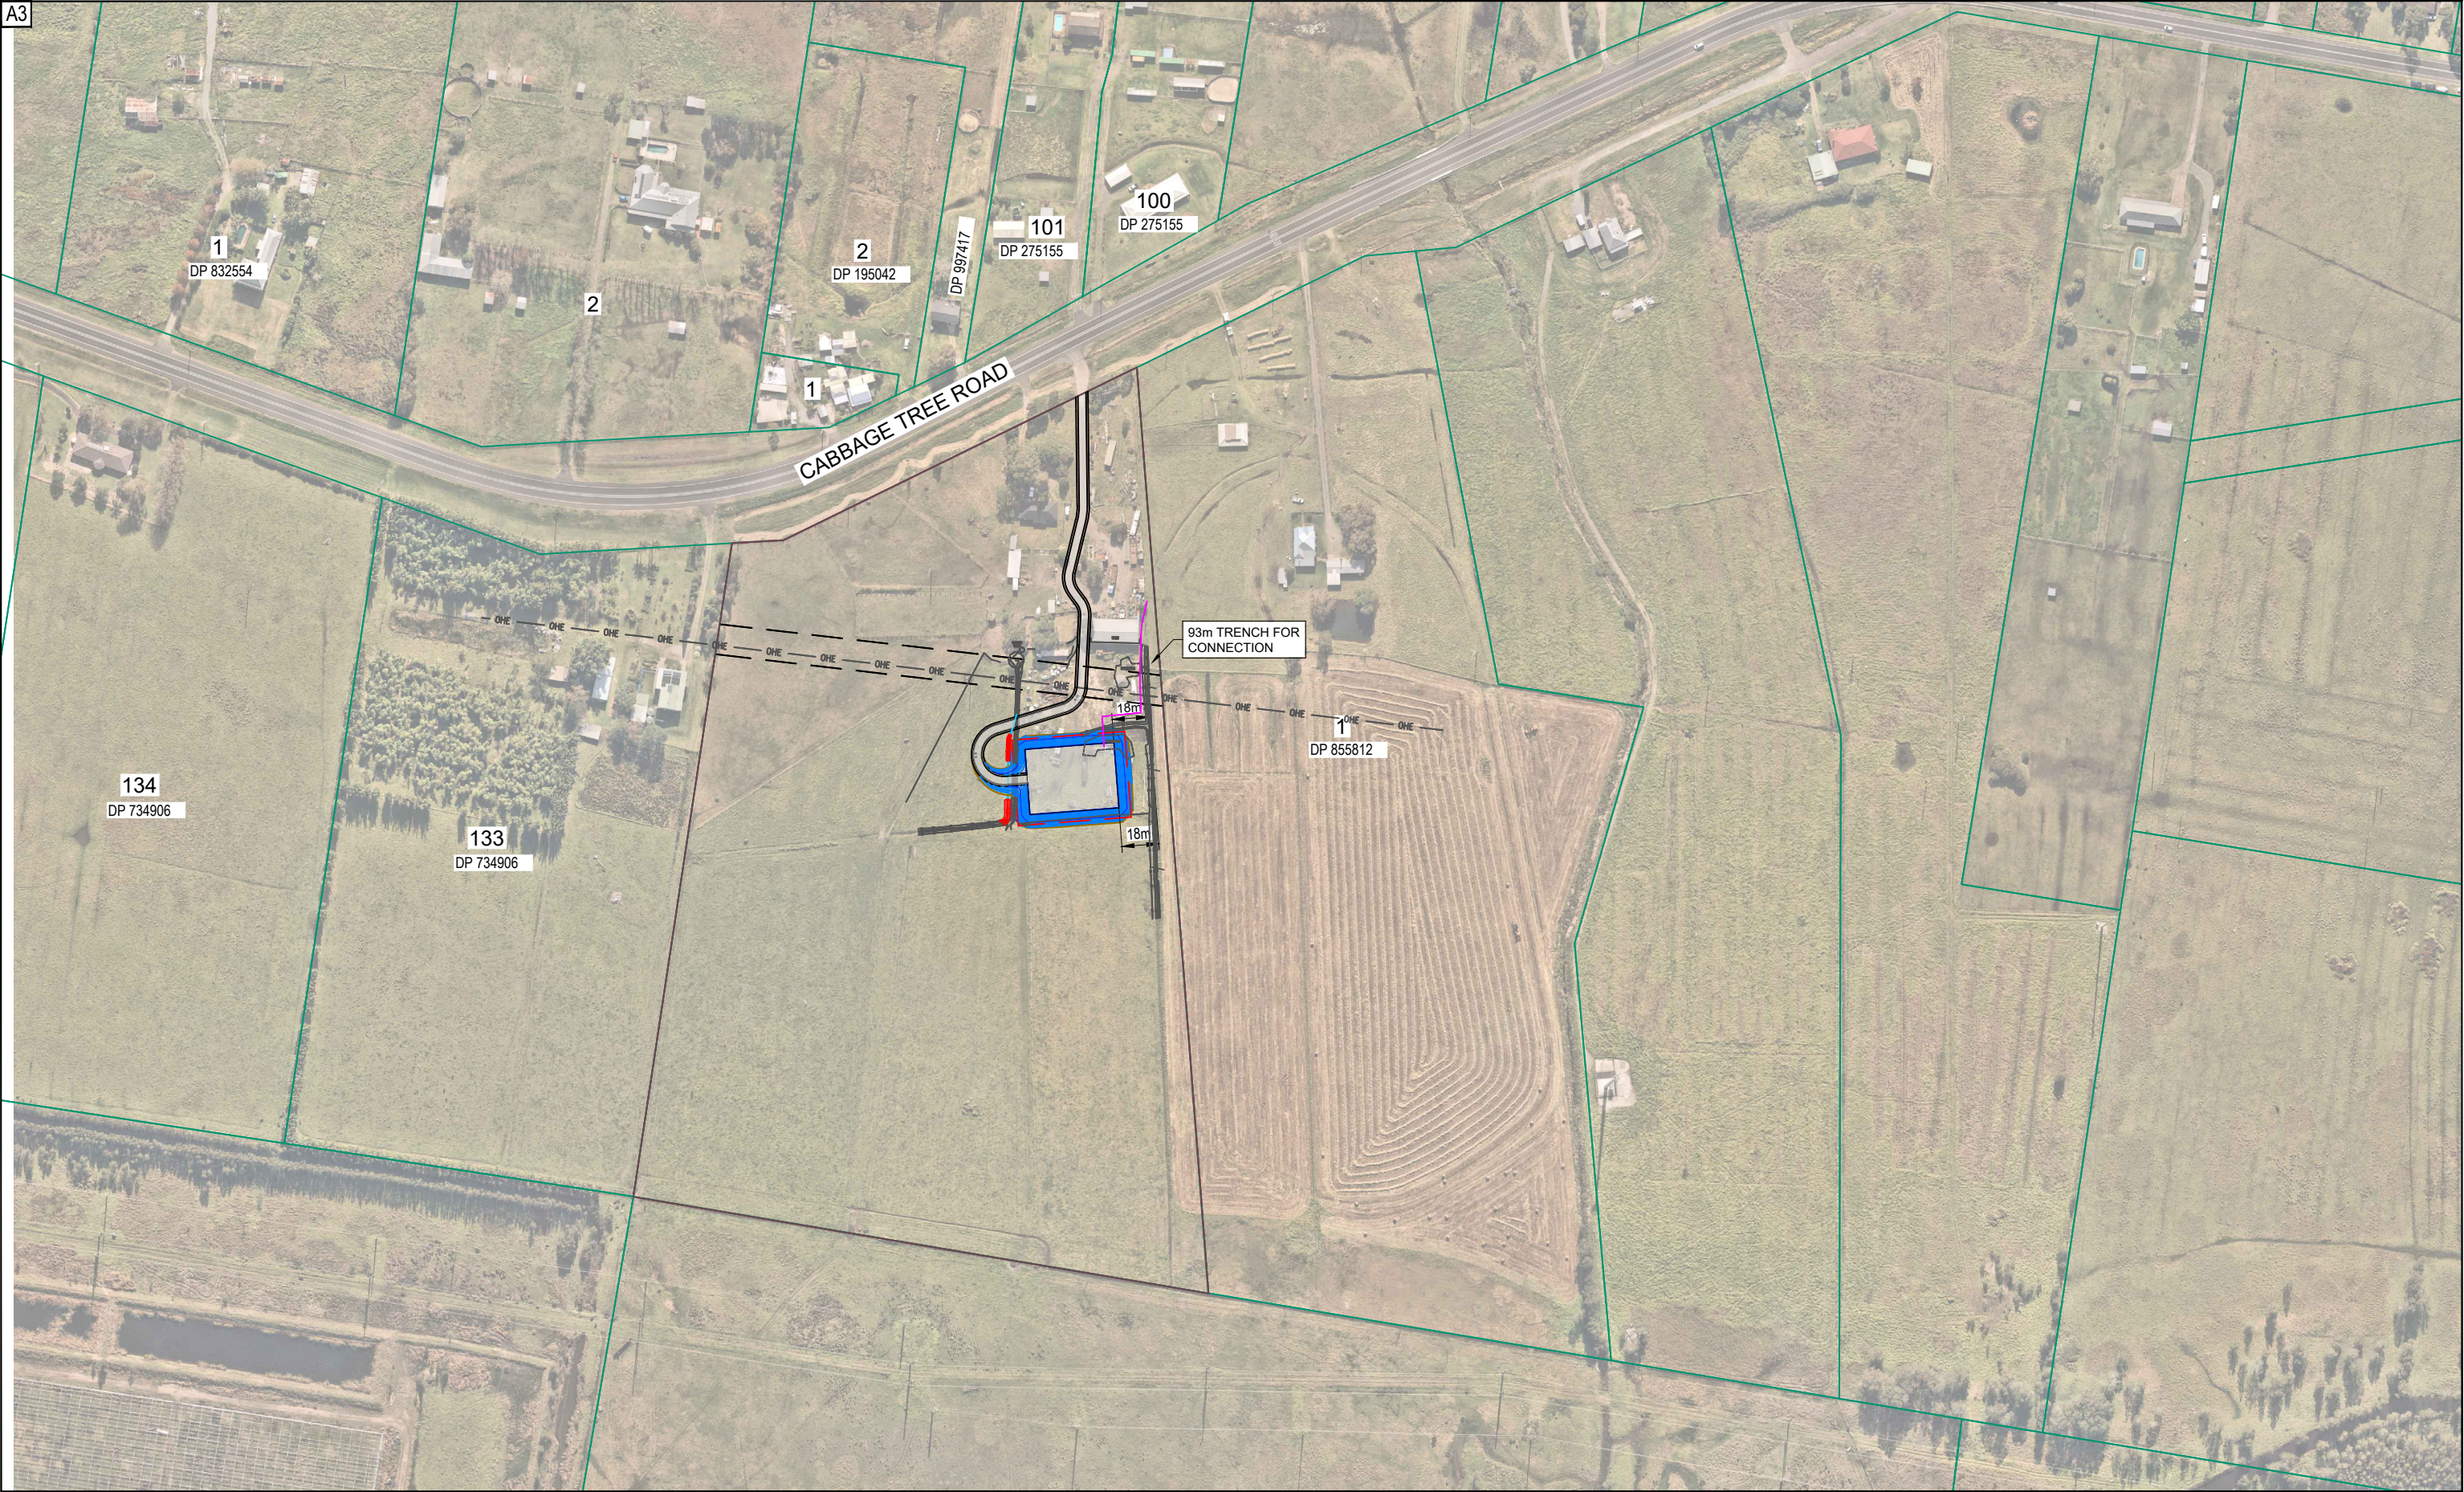

TownPlanning & Design

1st Floor, 44 Church Street, PO Box 40, MAITLAND NSW 2320

P: (02) 4933 6682 F: (02) 4933 6683
E: admin@hdb.com.au W: www.hdb.com.au
ABN 35 078 017 508

© COPYRIGHT 2023 - HUNTER DEVELOPMENT BROKERAGE PTY LTD

All rights reserved. Hunter Development Brokerage Pty Ltd advises that this document and all information contained therein is protected by copyright under the Australian Copyright Act 1968. Reproduction of this document in part or whole and/or use without the written permission from Hunter Development Brokerage Pty Ltd constitutes a breach of copyright. The document may only be used for the purposes for which it was commissioned and in accordance with the Terms of Engagement for the commission. Any reference to the document must include the document in its entirety and also include reference to Hunter Development Brokerage Pty Ltd.

SURVEY BY:	
DATUM:	
REDUCED LEVEL:	
ORIGIN OF LEVELS:	
CONTOUR INTERVAL:	
DESIGNED: R.F.	DRAWN: S.S.
CHECKED: R.F.	APPROVED: R.F.

CLIENT	
CLEAN ENERGY TRANSFER FUND PTY LTD	
PLAN:	1:3000 @ A3
LONGITUDINAL SECTION:	HORIZ. N/A VERT. N/A



PROJECT

PROPOSED BATTERY ENERGY STORAGE SYSTEM

LOT 1 DP 996491


103 CABBAGE TREE ROAD, WILLIAMTOWN

DRAWING TITLE

SITE PLAN

SHEET 2 OF 11 SHEETS

HDB Job No	23003	REVISION	H
DWG No	23003(CD)-2	DA ISSUE	
30 0 30 60 90		1:3000 @ A3	

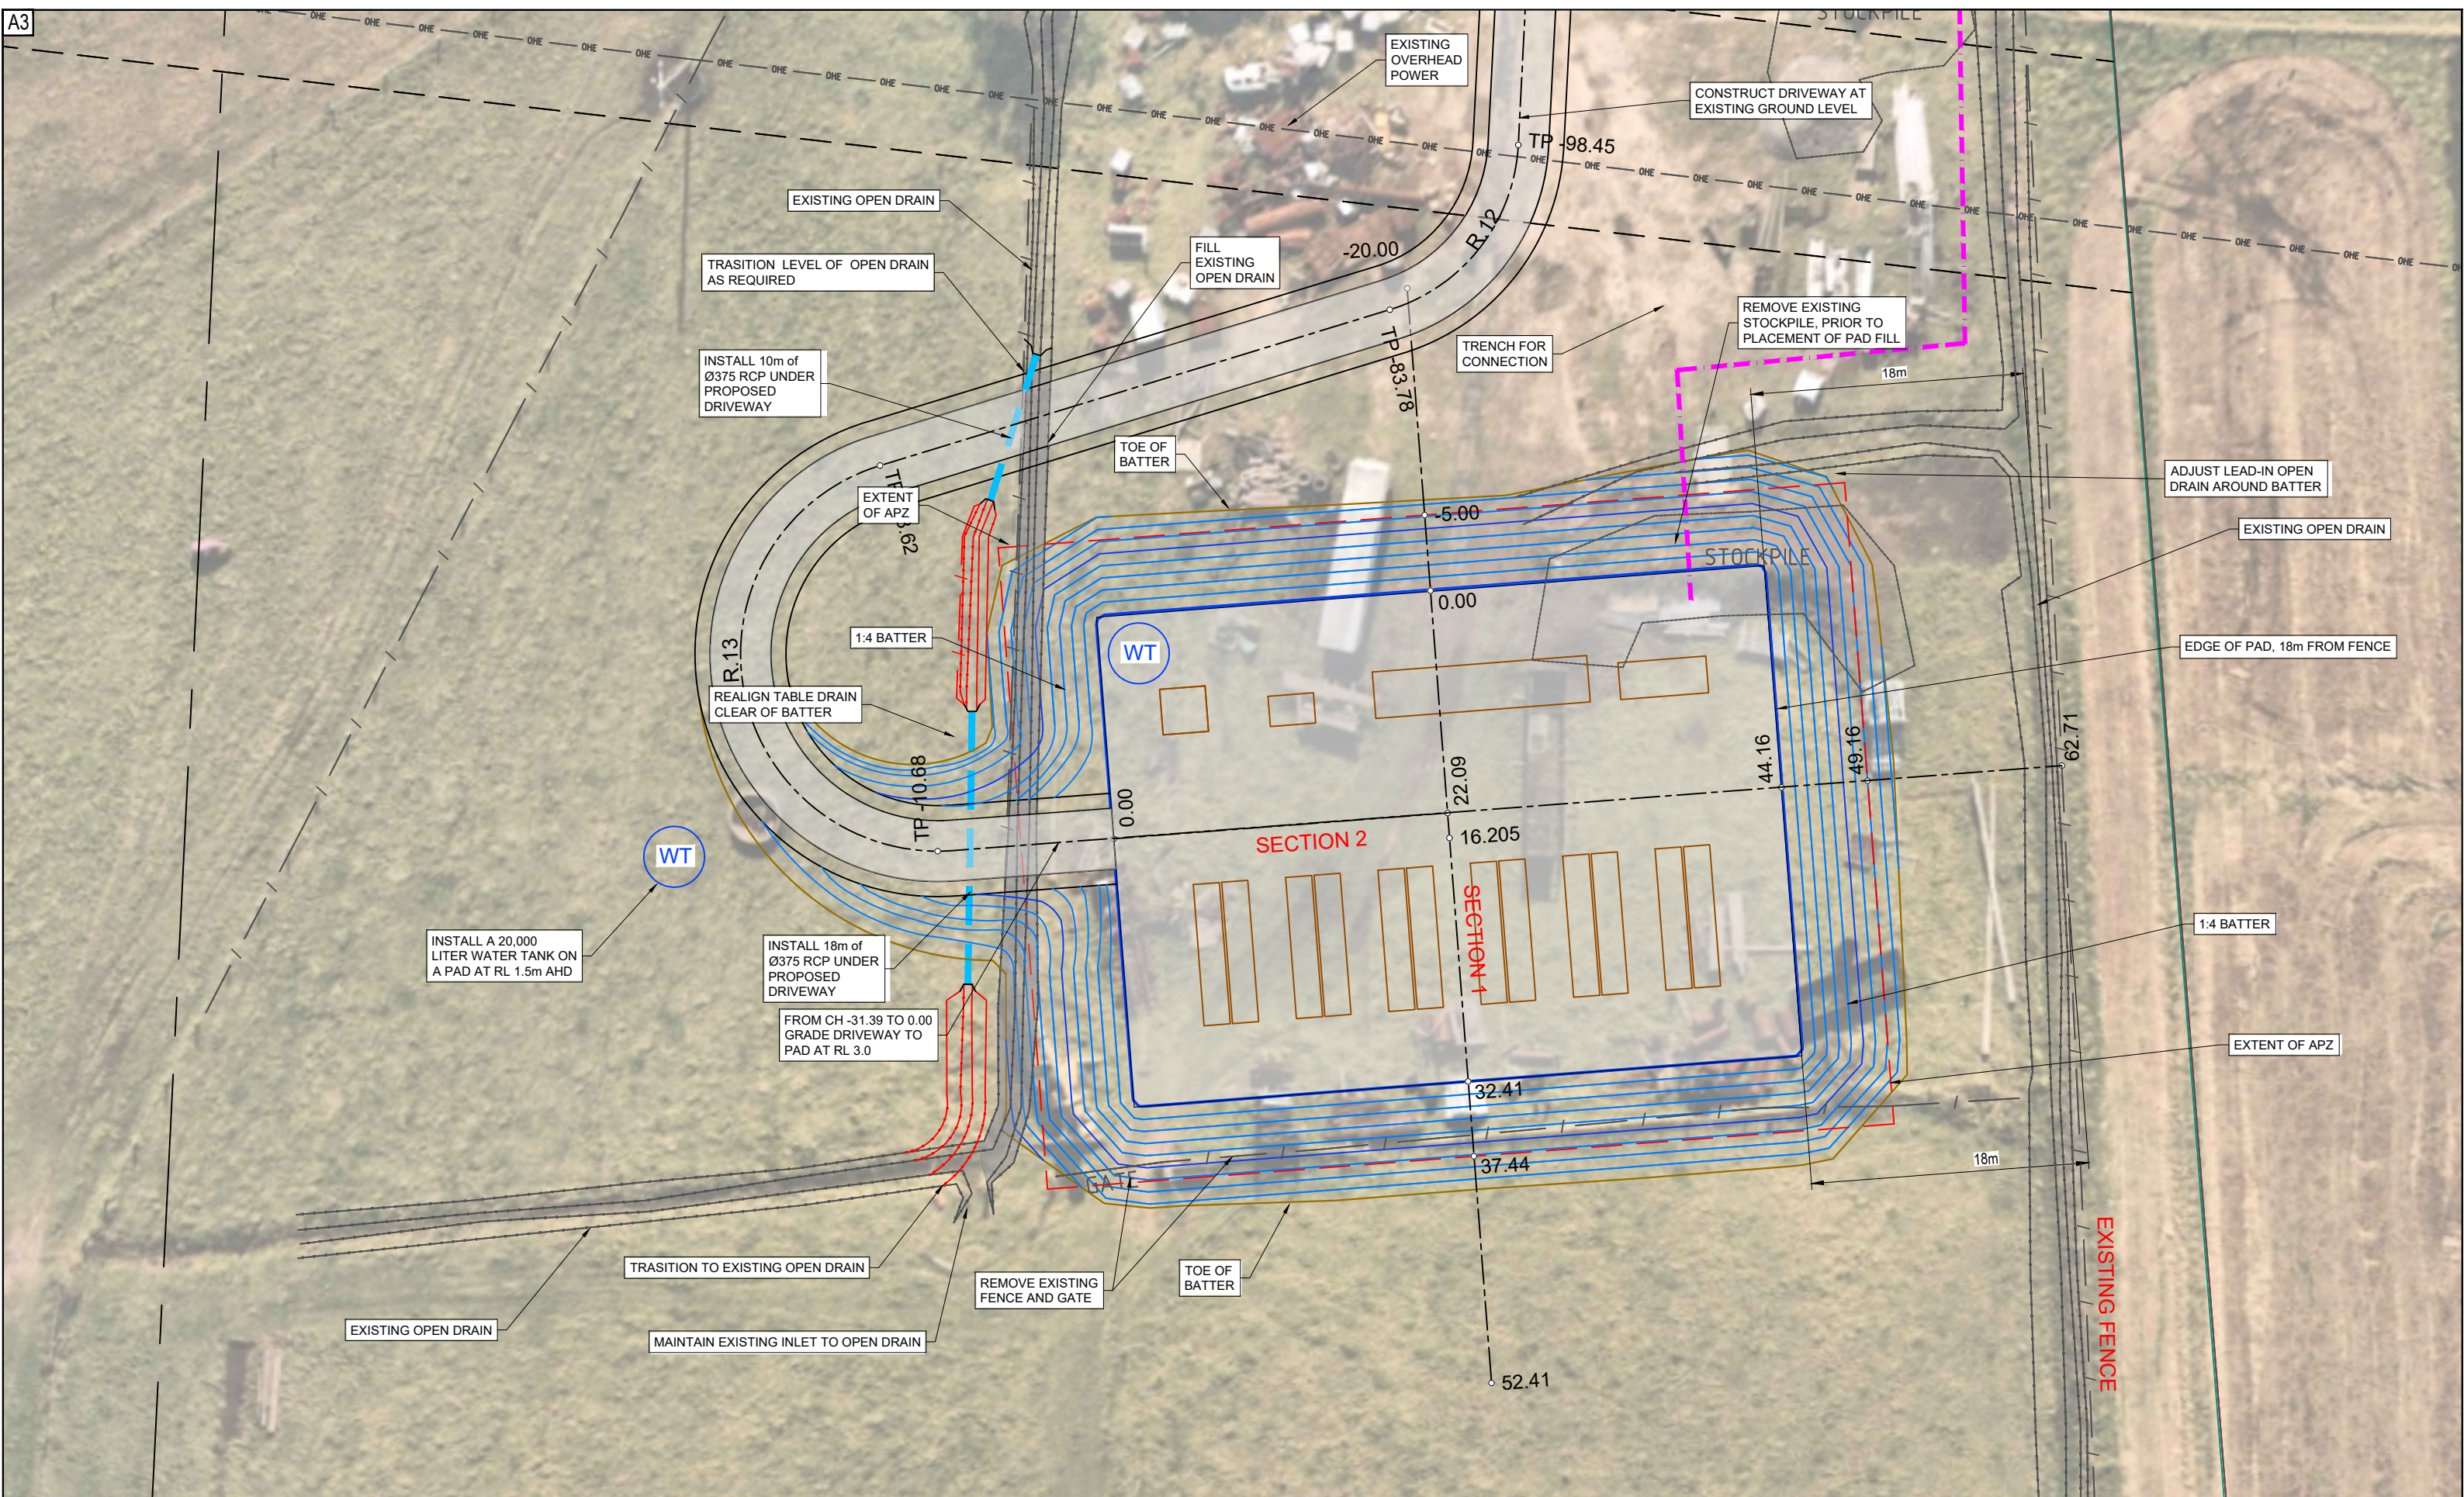

REV	DATE	DESCRIPTION	INITIAL	APPR
H	08/04/24	DRIVEWAY & POWER LOCATION	P.C.	R.F.
G	28/03/24	DRIVEWAY LOCATION	P.C.	R.F.
F	08/11/23	WALL DETAIL	P.C.	R.F.
E	24/10/23	DRIVEWAY POSITION	P.C.	R.F.
D	24/10/23	PAD DETAILS	P.C.	R.F.
C	09/10/23	PAD DETAILS	S.S.	R.F.
B	08/08/23	TYPICAL SECTION	R.F.	R.F.
A	09/02/23	PRELIMINARY ISSUE	S.S.	R.F.
REV	DATE	DESCRIPTION	INITIAL	APPR



hdb
TownPlanning & Design
1st Floor, 44 Church Street, PO Box 40, MAITLAND NSW 2320
P: [02] 4933 6682 F: [02] 4933 6683
E: admin@hdb.com.au W: www.hdb.com.au
ABN 35 078 017 508

© COPYRIGHT 2023 - HUNTER DEVELOPMENT BROKERAGE PTY LTD
All rights reserved. Hunter Development Brokerage Pty Ltd advises that this document and all information contained therein is protected by copyright under the Australian Copyright Act 1968. Reproduction of this document in part or whole and/or use without the written permission from Hunter Development Brokerage Pty Ltd constitutes a breach of copyright. The document may only be used for the purposes for which it was commissioned and in accordance with the Terms of Engagement for the commission. Any reference to the document must include the document in its entirety and also include reference to Hunter Development Brokerage Pty Ltd.


SURVEY BY:	CLIENT
DATUM:	CLEAN ENERGY TRANSFER FUND PTY LTD
REDUCED LEVEL:	
ORIGIN OF LEVELS:	
CONTOUR INTERVAL:	
DESIGNED: R.F.	DRAWN: S.S.
CHECKED: R.F.	APPROVED: R.F.

PLAN:	LONGITUDINAL SECTION:	CROSS SECTION:
1:400 @ A3	HORIZ N/A	HORIZ N/A
	VERT. N/A	VERT. N/A



PROJECT	HDB Job No	REVISION
PROPOSED BATTERY ENERGY STORAGE SYSTEM LOT 1 DP 996491 103 CABBAGE TREE ROAD, WILLIAMTOWN	23003	H
DRAWING TITLE	DWG No	
COMPOUND PAD WITH EXISTING FEATURES	23003[CD]-3	
SHEET 3 OF 11 SHEETS		

4	0	4	8	12
1:400 @ A3				

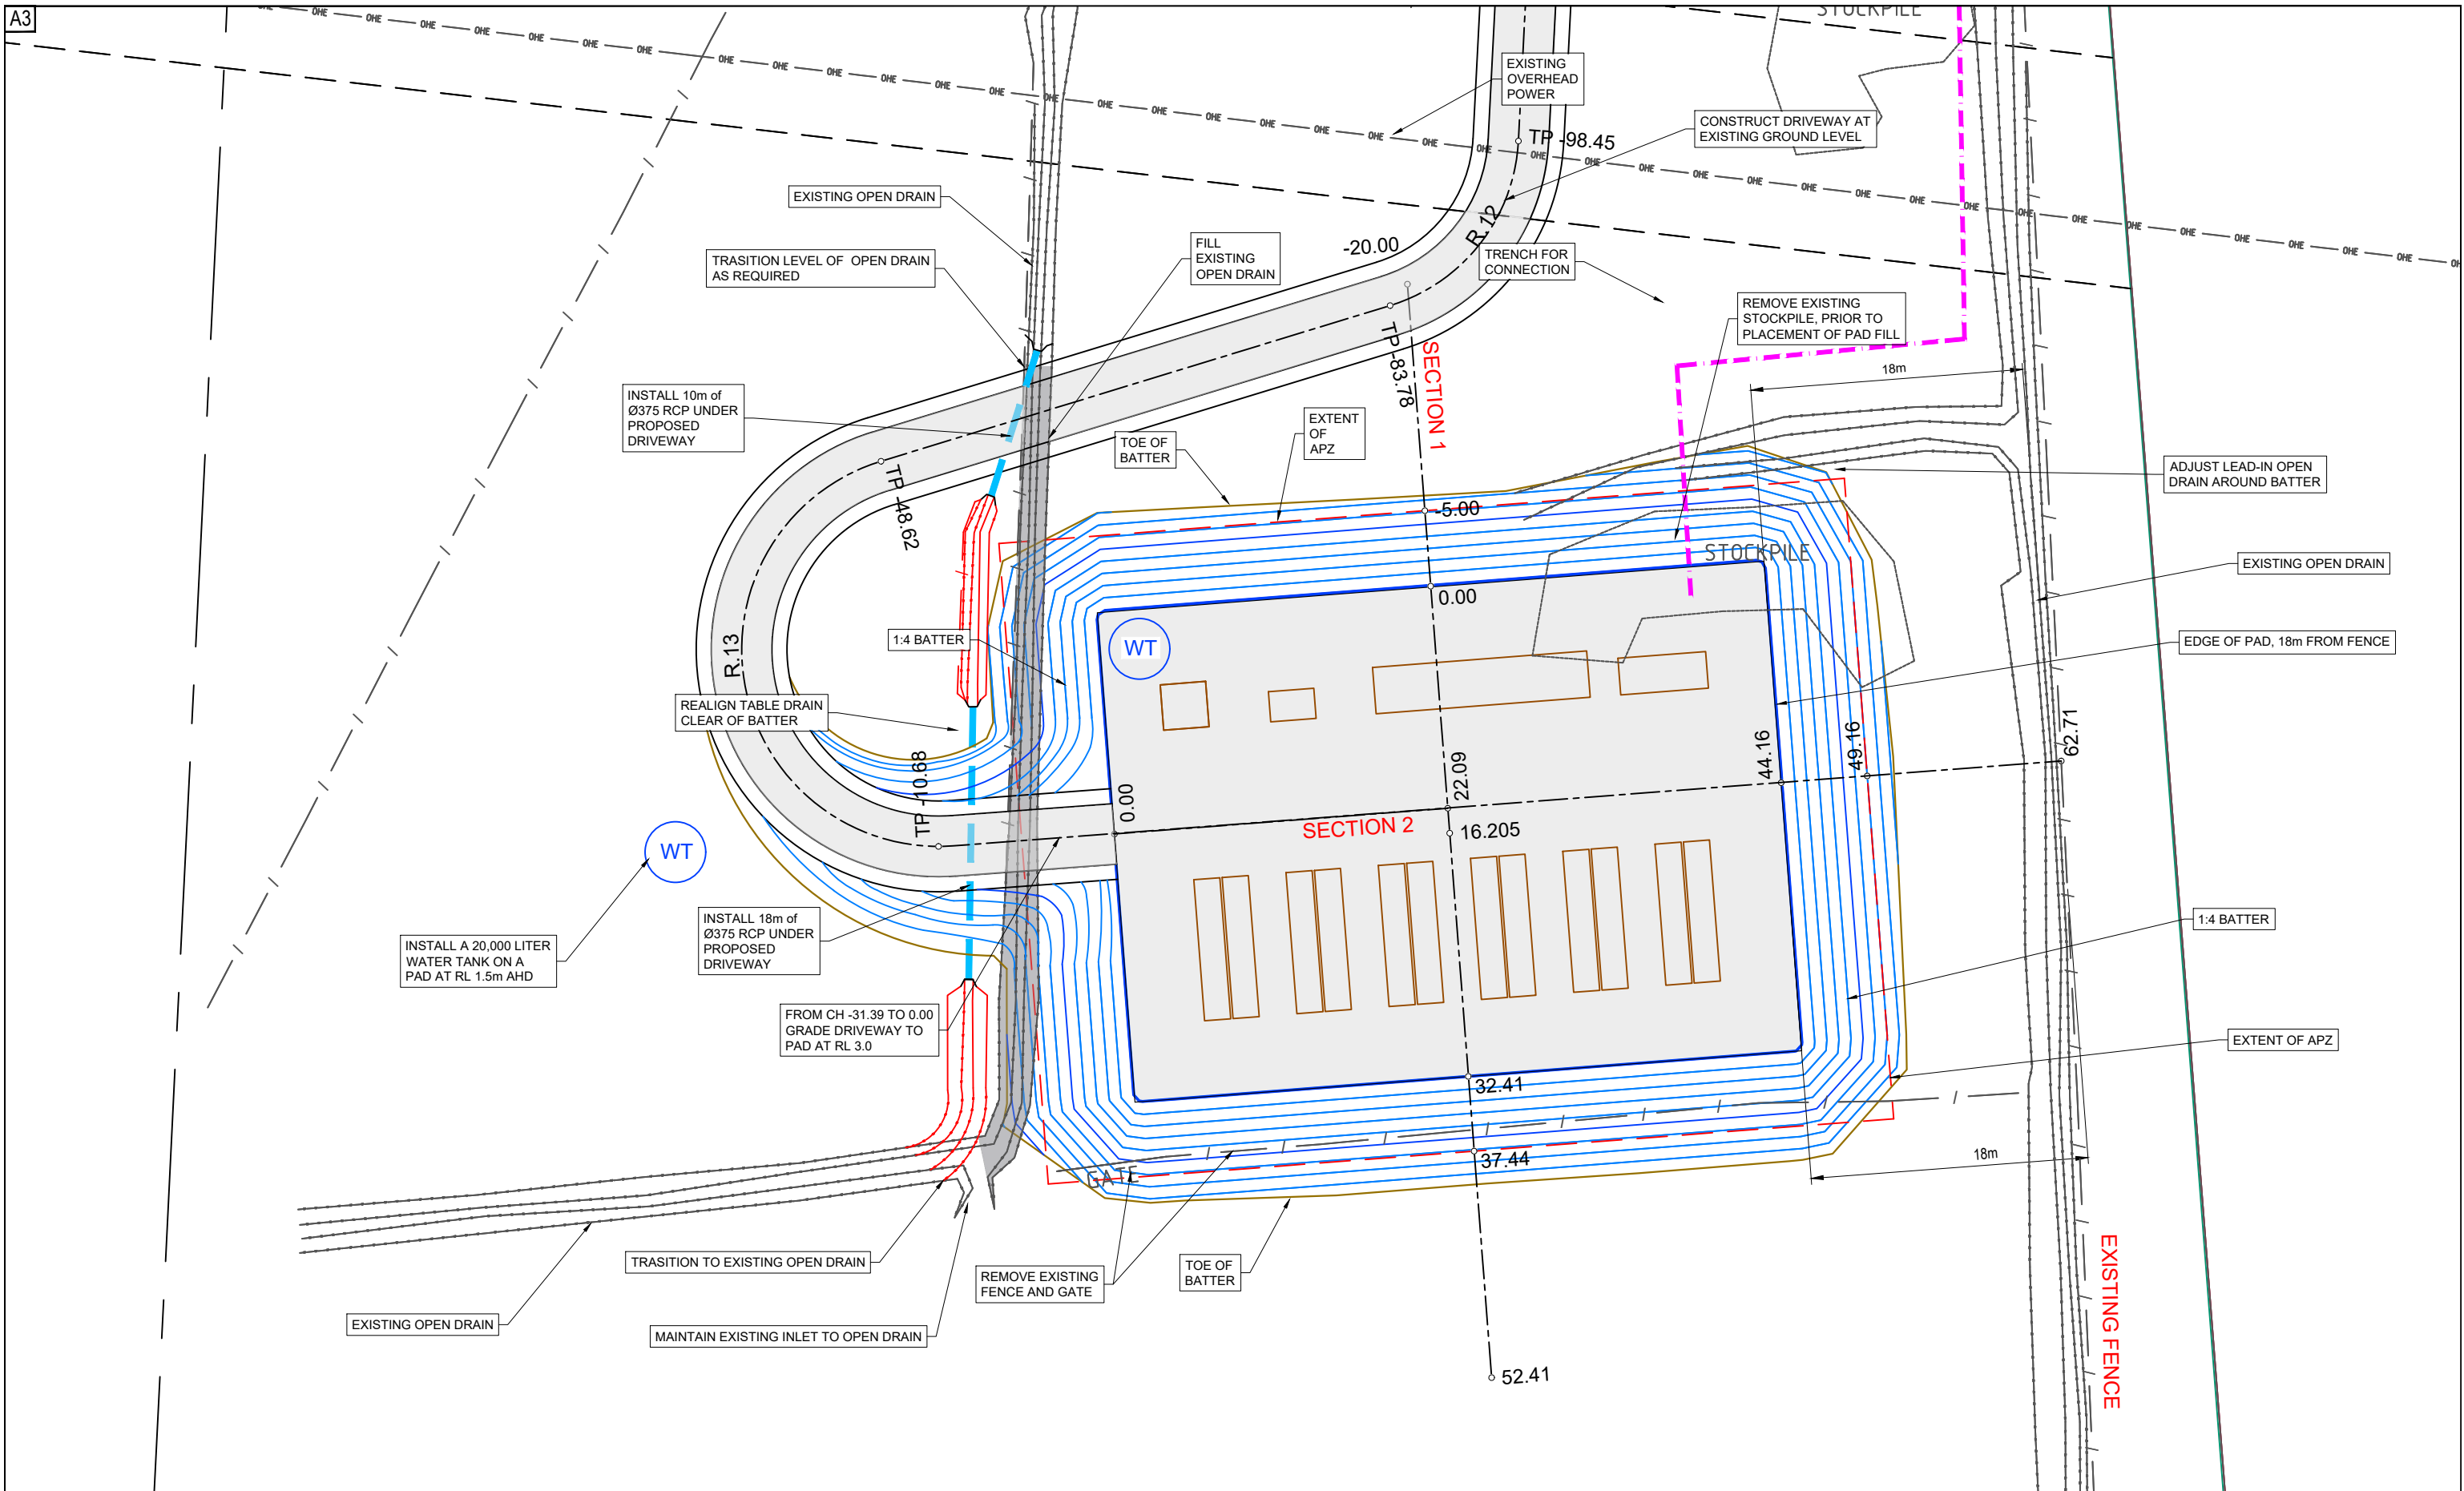

REV	DATE	DESCRIPTION	INITIAL	APPR
H	08/04/24	DRIVEWAY & POWER LOCATION	P.C	R.F
G	28/03/24	DRIVEWAY LOCATION	P.C	R.F
F	08/11/23	WALL DETAIL	P.C	R.F
E	24/10/23	DRIVEWAY POSITION	P.C	R.F
D	24/10/23	PAD DETAILS	P.C	R.F
C	09/10/23	PAD DETAILS	S.S	R.F
B	08/08/23	TYPICAL SECTION	R.F	R.F
A	09/02/23	PRELIMINARY ISSUE	S.S	R.F





TownPlanning & Design

1st Floor, 44 Church Street, PO Box 40, MAITLAND NSW 2320


P: [02] 4933 6692 F: [02] 4933 6683
E: admin@hdb.com.au W: www.hdb.com.au
ABN 35 078 017 508

© COPYRIGHT 2023 - HUNTER DEVELOPMENT BROKERAGE PTY LTD

All rights reserved. Hunter Development Brokerage Pty Ltd advises that this document and all information contained therein is protected by copyright under the Australian Copyright Act 1968. Reproduction of this document in part or whole and/or use without the written permission from Hunter Development Brokerage Pty Ltd constitutes a breach of copyright. The document may only be used for the purposes for which it was commissioned and in accordance with the Terms of Engagement for the commission. Any reference to the document must include the document in its entirety and also include reference to Hunter Development Brokerage Pty Ltd.

SURVEY BY:	
DATUM:	
REDUCED LEVEL:	
ORIGIN OF LEVELS:	
CONTOUR INTERVAL:	
DESIGNED: R.F.	DRAWN: S.S.
CHECKED: R.F.	APPROVED: R.F.

CLIENT:	
CLEAN ENERGY TRANSFER FUND PTY LTD	
PLAN:	
1:400 @ A3	
LONGITUDINAL SECTION:	HORIZ. N/A
VERT. N/A	CROSS SECTION:
HORIZ. N/A	VERT. N/A

 

PROJECT

PROPOSED BATTERY ENERGY STORAGE SYSTEM

LOT 1 DP 996491

103 CABBAGE TREE ROAD, WILLIAMTOWN

DRAWING TITLE

COMPOUND PAD WITH PRO STRUCTURES

SHEET 4 OF 11 SHEETS

HDB Job No	23003	REVISION	H
DWG No	23003(CD)-4	DA ISSUE	
4 0 4 8 12		1:400 @ A3	



REV	DATE	DESCRIPTION	INITIAL	APPR
H	08/04/24	DRIVEWAY & POWER LOCATION	P.C	R.F
G	28/03/24	DRIVEWAY LOCATION	P.C	R.F
F	08/11/23	WALL DETAIL	P.C	R.F
E	24/10/23	DRIVEWAY POSITION	P.C	R.F
D	24/10/23	PAD DETAILS	P.C	R.F
C	09/10/23	PAD DETAILS	S.S	R.F
B	08/08/23	TYPICAL SECTION	R.F.	R.F
A	09/02/23	PRELIMINARY ISSUE	S.S.	R.F
REV	DATE	DESCRIPTION	INITIAL	APPR






TownPlanning & Design
1st Floor, 44 Church Street, PO Box 40, MAITLAND NSW 2320
P: (02) 4933 6682 F: (02) 4933 6683
E: admin@hdb.com.au W: www.hdb.com.au
ABN 35 078 017 508

© COPYRIGHT 2023 - HUNTER DEVELOPMENT BROKERAGE PTY LTD
All rights reserved. Hunter Development Brokerage Pty Ltd advises that this document and all information contained therein is protected by copyright under the Australian Copyright Act 1968. Reproduction of this document in part or whole and/or use without the written permission from Hunter Development Brokerage Pty Ltd constitutes a breach of copyright. The document may only be used for the purposes for which it was commissioned and in accordance with the Terms of Engagement for the commission. Any reference to the document must include the document in its entirety and also include reference to Hunter Development Brokerage Pty Ltd.


SURVEY BY:	
DATUM :	
REDUCED LEVEL :	
ORIGIN OF LEVELS :	
CONTOUR INTERVAL:	
DESIGNED: R.F.	DRAWN: S.S.
CHECKED: R.F.	APPROVED: R.F.



CLIENT CLEAN ENERGY TRANSFER FUND PTY LTD	
PLAN:	1:750 @ A3

 

PROJECT PROPOSED BATTERY ENERGY STORAGE SYSTEM LOT 1 DP 996491 103 CABBAGE TREE ROAD, WILLIAMTOWN
DRAWING TITLE COMPOUND PAD WITH PRO STRUCTURES
SHEET 5 OF 11 SHEETS


HDB Job No 23003	REVISION H
DWG No 23003(CD)-5	DA ISSUE

 

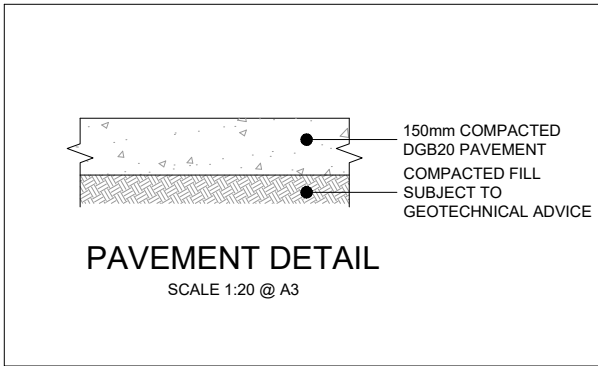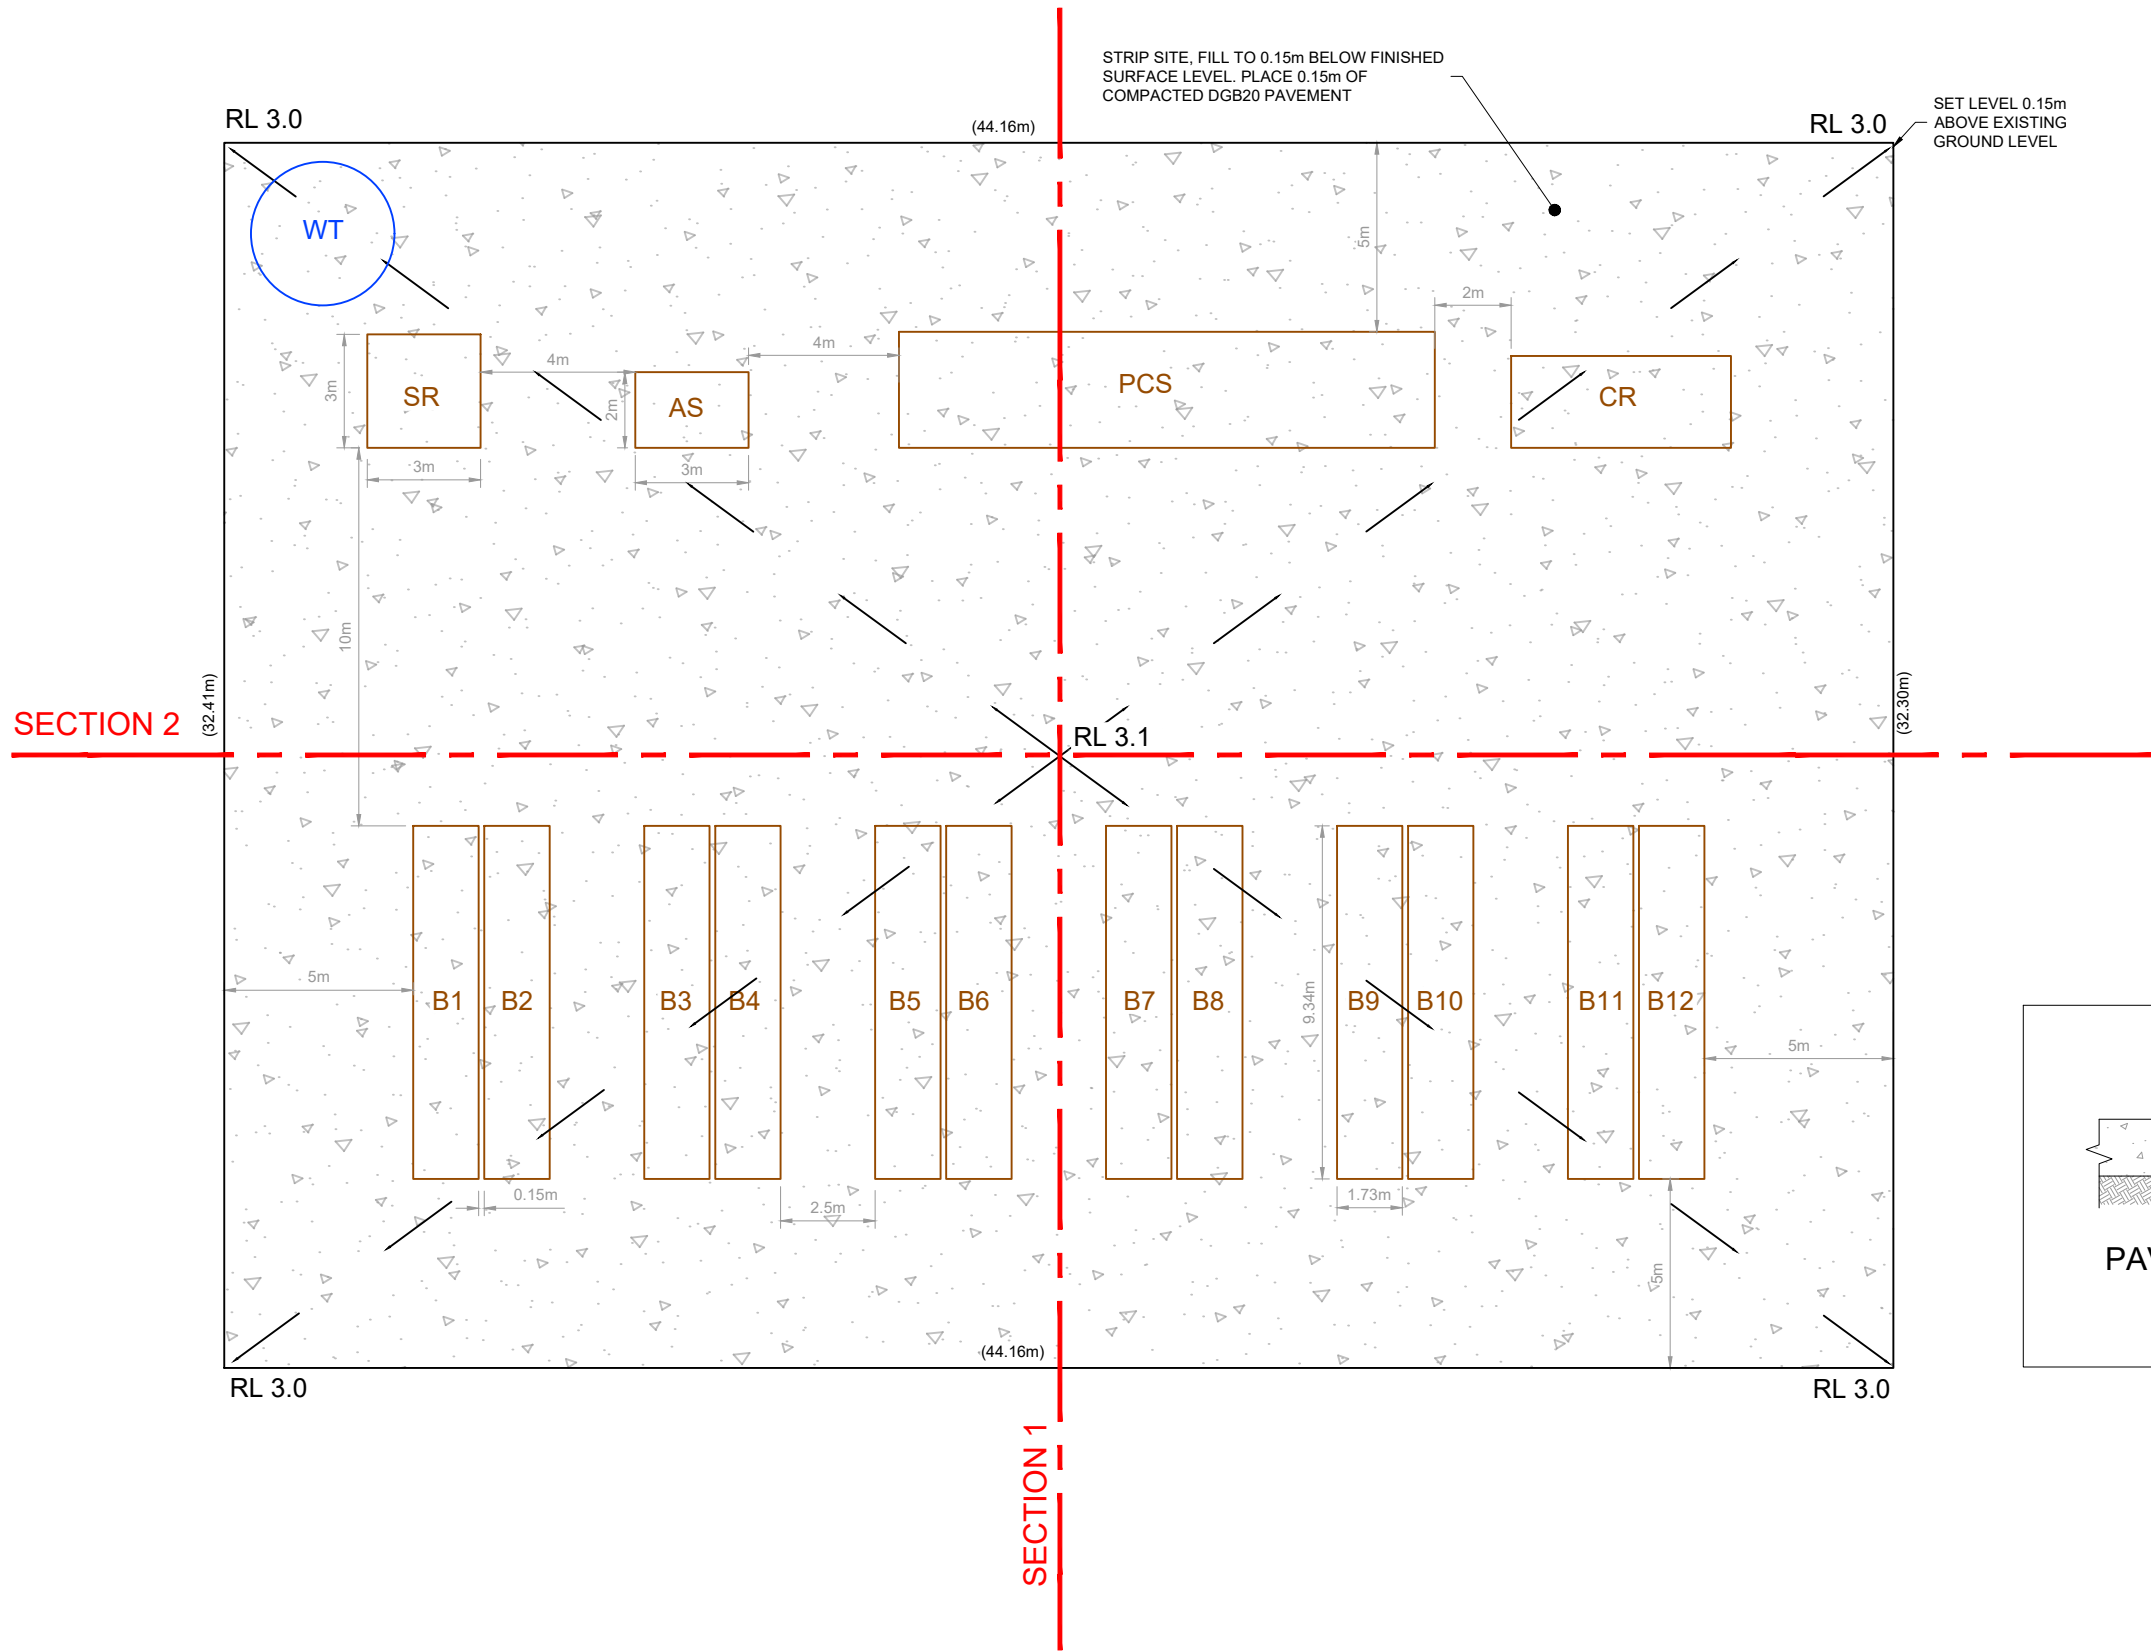

- LEGEND
- SR - STORAGE ROOM
 - AS - AUXILIARY SERVICES
 - PCS - POWER CONVERSION SYSTEM
 - CR - CONTROL ROOM
 - WT - WATER TANK

BATTERY STORAGE
COMPOUND PAD
SCALE 1:200 @ A3

 

REV	DATE	DESCRIPTION	INITIAL	APPR
H	08/04/24	DRIVEWAY & POWER LOCATION	P.C	R.F
G	28/03/24	DRIVEWAY LOCATION	P.C	R.F
F	08/11/23	WALL DETAIL	P.C	R.F
E	24/10/23	DRIVEWAY POSITION	P.C	R.F
D	24/10/23	PAD DETAILS	P.C	R.F
C	09/10/23	PAD DETAILS	SS	R.F
B	08/08/23	TYPICAL SECTION	R.F	R.F
A	09/02/23	PRELIMINARY ISSUE	SS	R.F



TownPlanning & Design

1st Floor, 44 Church Street, PO Box 40, MAITLAND NSW 2320

P: (02) 4933 6682 F: (02) 4933 6683
E: admin@hdb.com.au W: www.hdb.com.au
ABN 35 078 017 508

© COPYRIGHT 2023 - HUNTER DEVELOPMENT BROKERAGE PTY LTD


All rights reserved. Hunter Development Brokerage Pty Ltd advises that this document and all information contained therein is protected by copyright under the Australian Copyright Act 1968. Reproduction of this document in part or whole and/or use without the written permission from Hunter Development Brokerage Pty Ltd constitutes a breach of copyright. The document may only be used for the purposes for which it was commissioned and in accordance with the Terms of Engagement for the commission. Any reference to the document must include the document in its entirety and also include reference to Hunter Development Brokerage Pty Ltd.


SURVEY BY:	
DATUM:	
REDUCED LEVEL:	
ORIGIN OF LEVELS:	
CONTOUR INTERVAL:	
DESIGNED: R.F.	DRAWN: S.S.
CHECKED: R.F.	APPROVED: R.F.

CLIENT	
CLEAN ENERGY TRANSFER FUND PTY LTD	
PLAN:	1:200 @ A3
LONGITUDINAL SECTION:	HORIZ. N/A VERT. N/A


CROSS SECTION:	HORIZ. N/A VERT. N/A
----------------	-------------------------


PROJECT	HDB Job No	REVISION
PROPOSED BATTERY ENERGY STORAGE SYSTEM	23003	H
LOT 1 DP 996491	DWG No	23003{CD}-6
103 CABBAGE TREE ROAD, WILLIAMTOWN	DA ISSUE	
DRAWING TITLE	COMPOUND PAD LAYOUT	
SHEET 6 OF 11 SHEETS	1:200 @ A3	

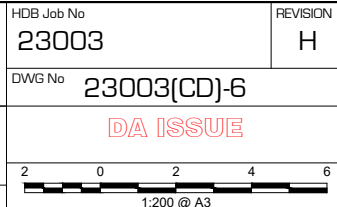

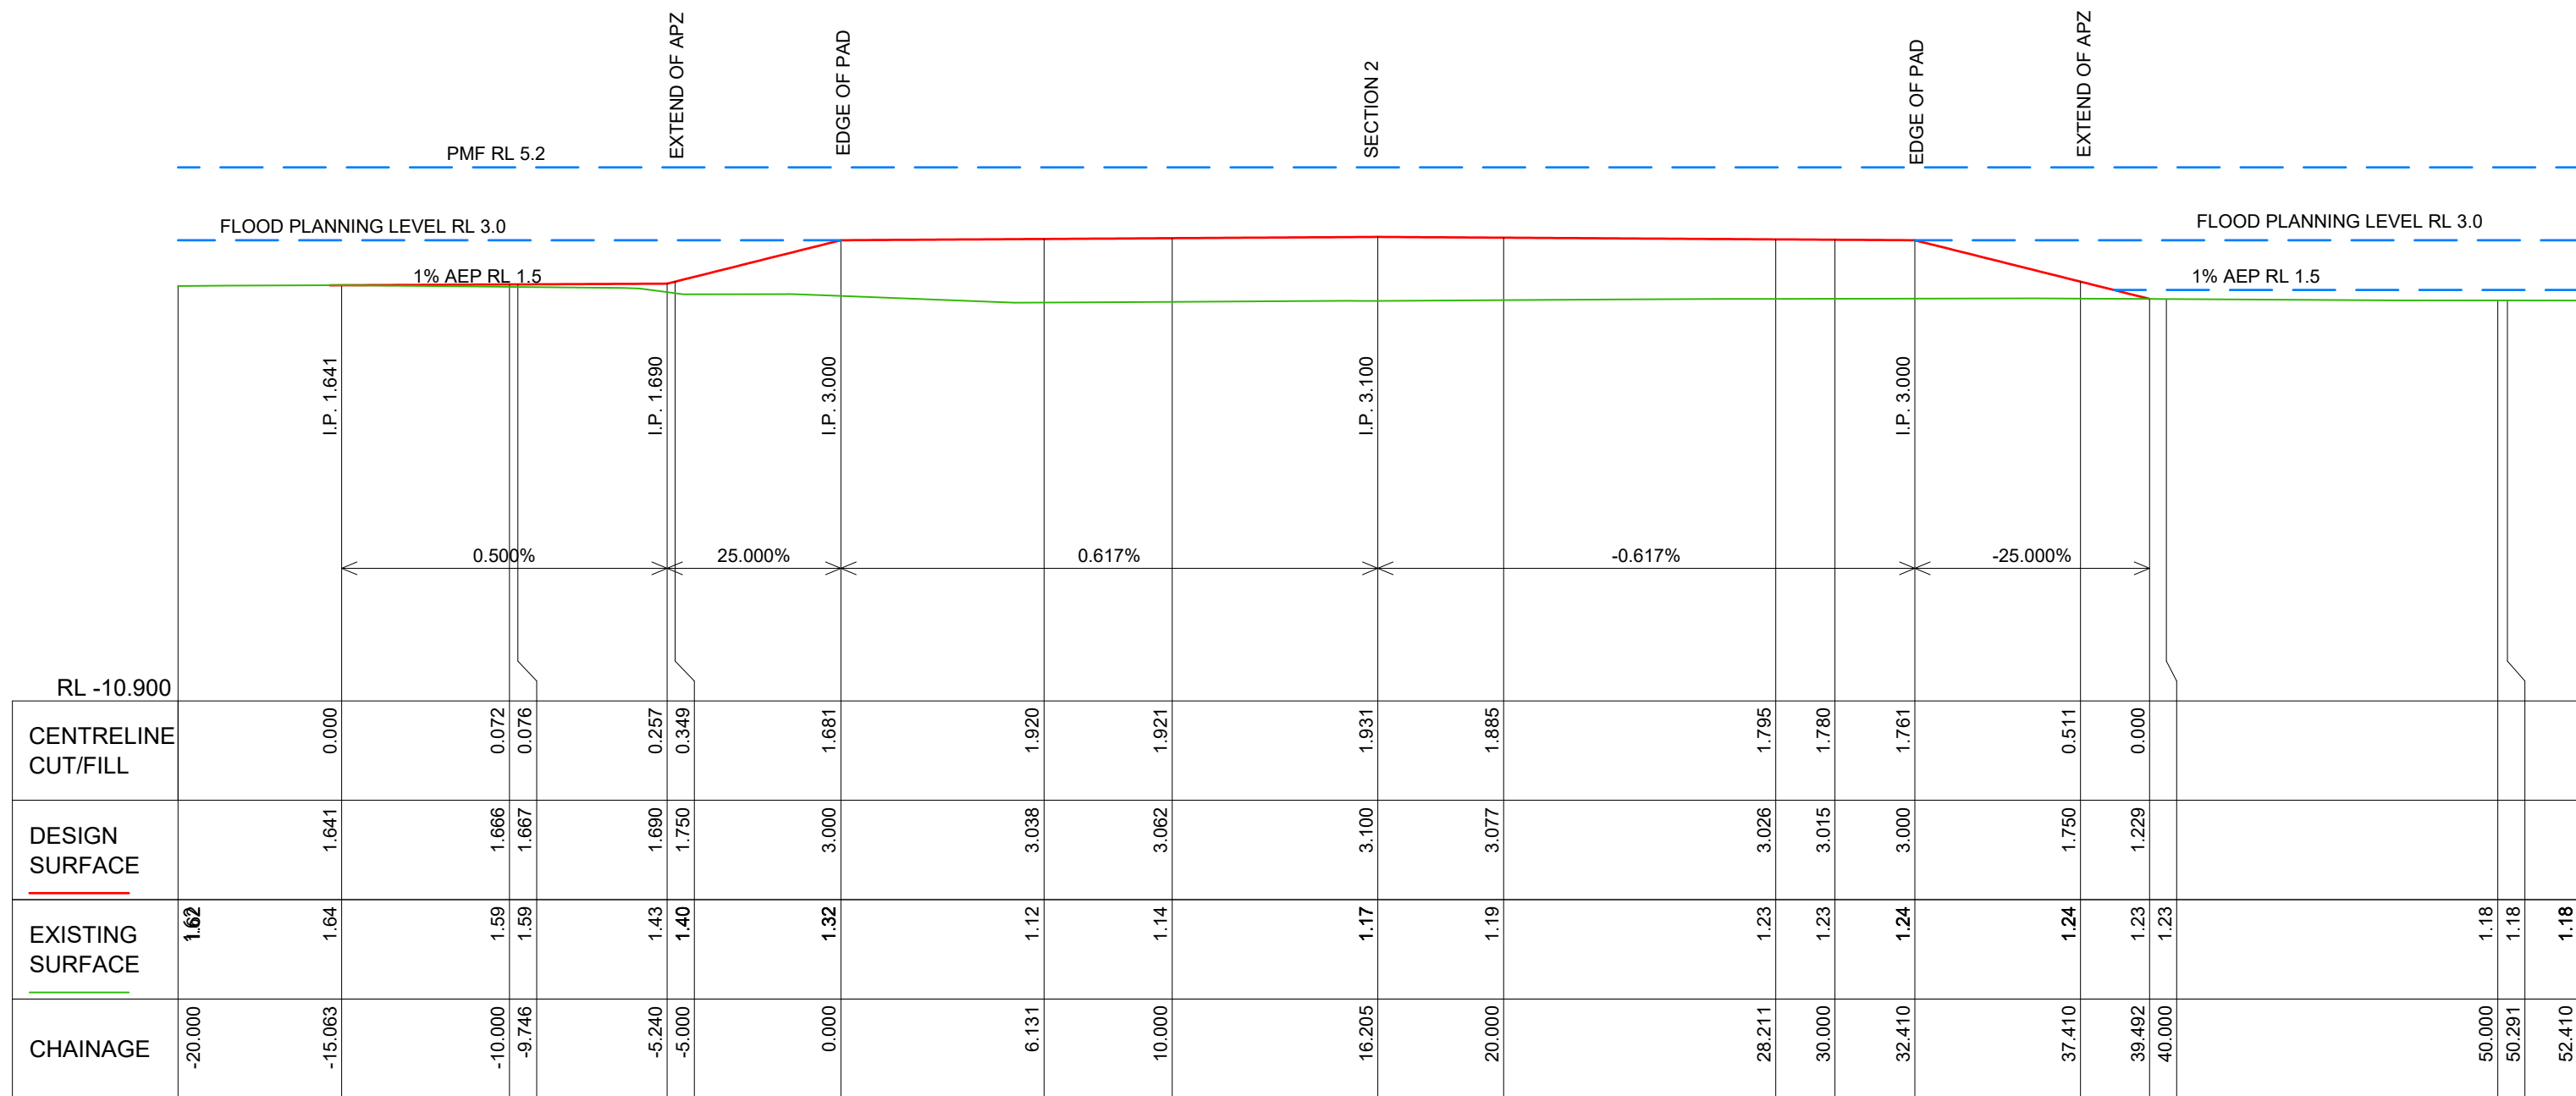

LONGITUDINAL SECTION 1
Ch -20.000 to Ch 52.410
SCALES: HORIZONTAL 1:200 VERTICAL 1:200

 
[illegible]

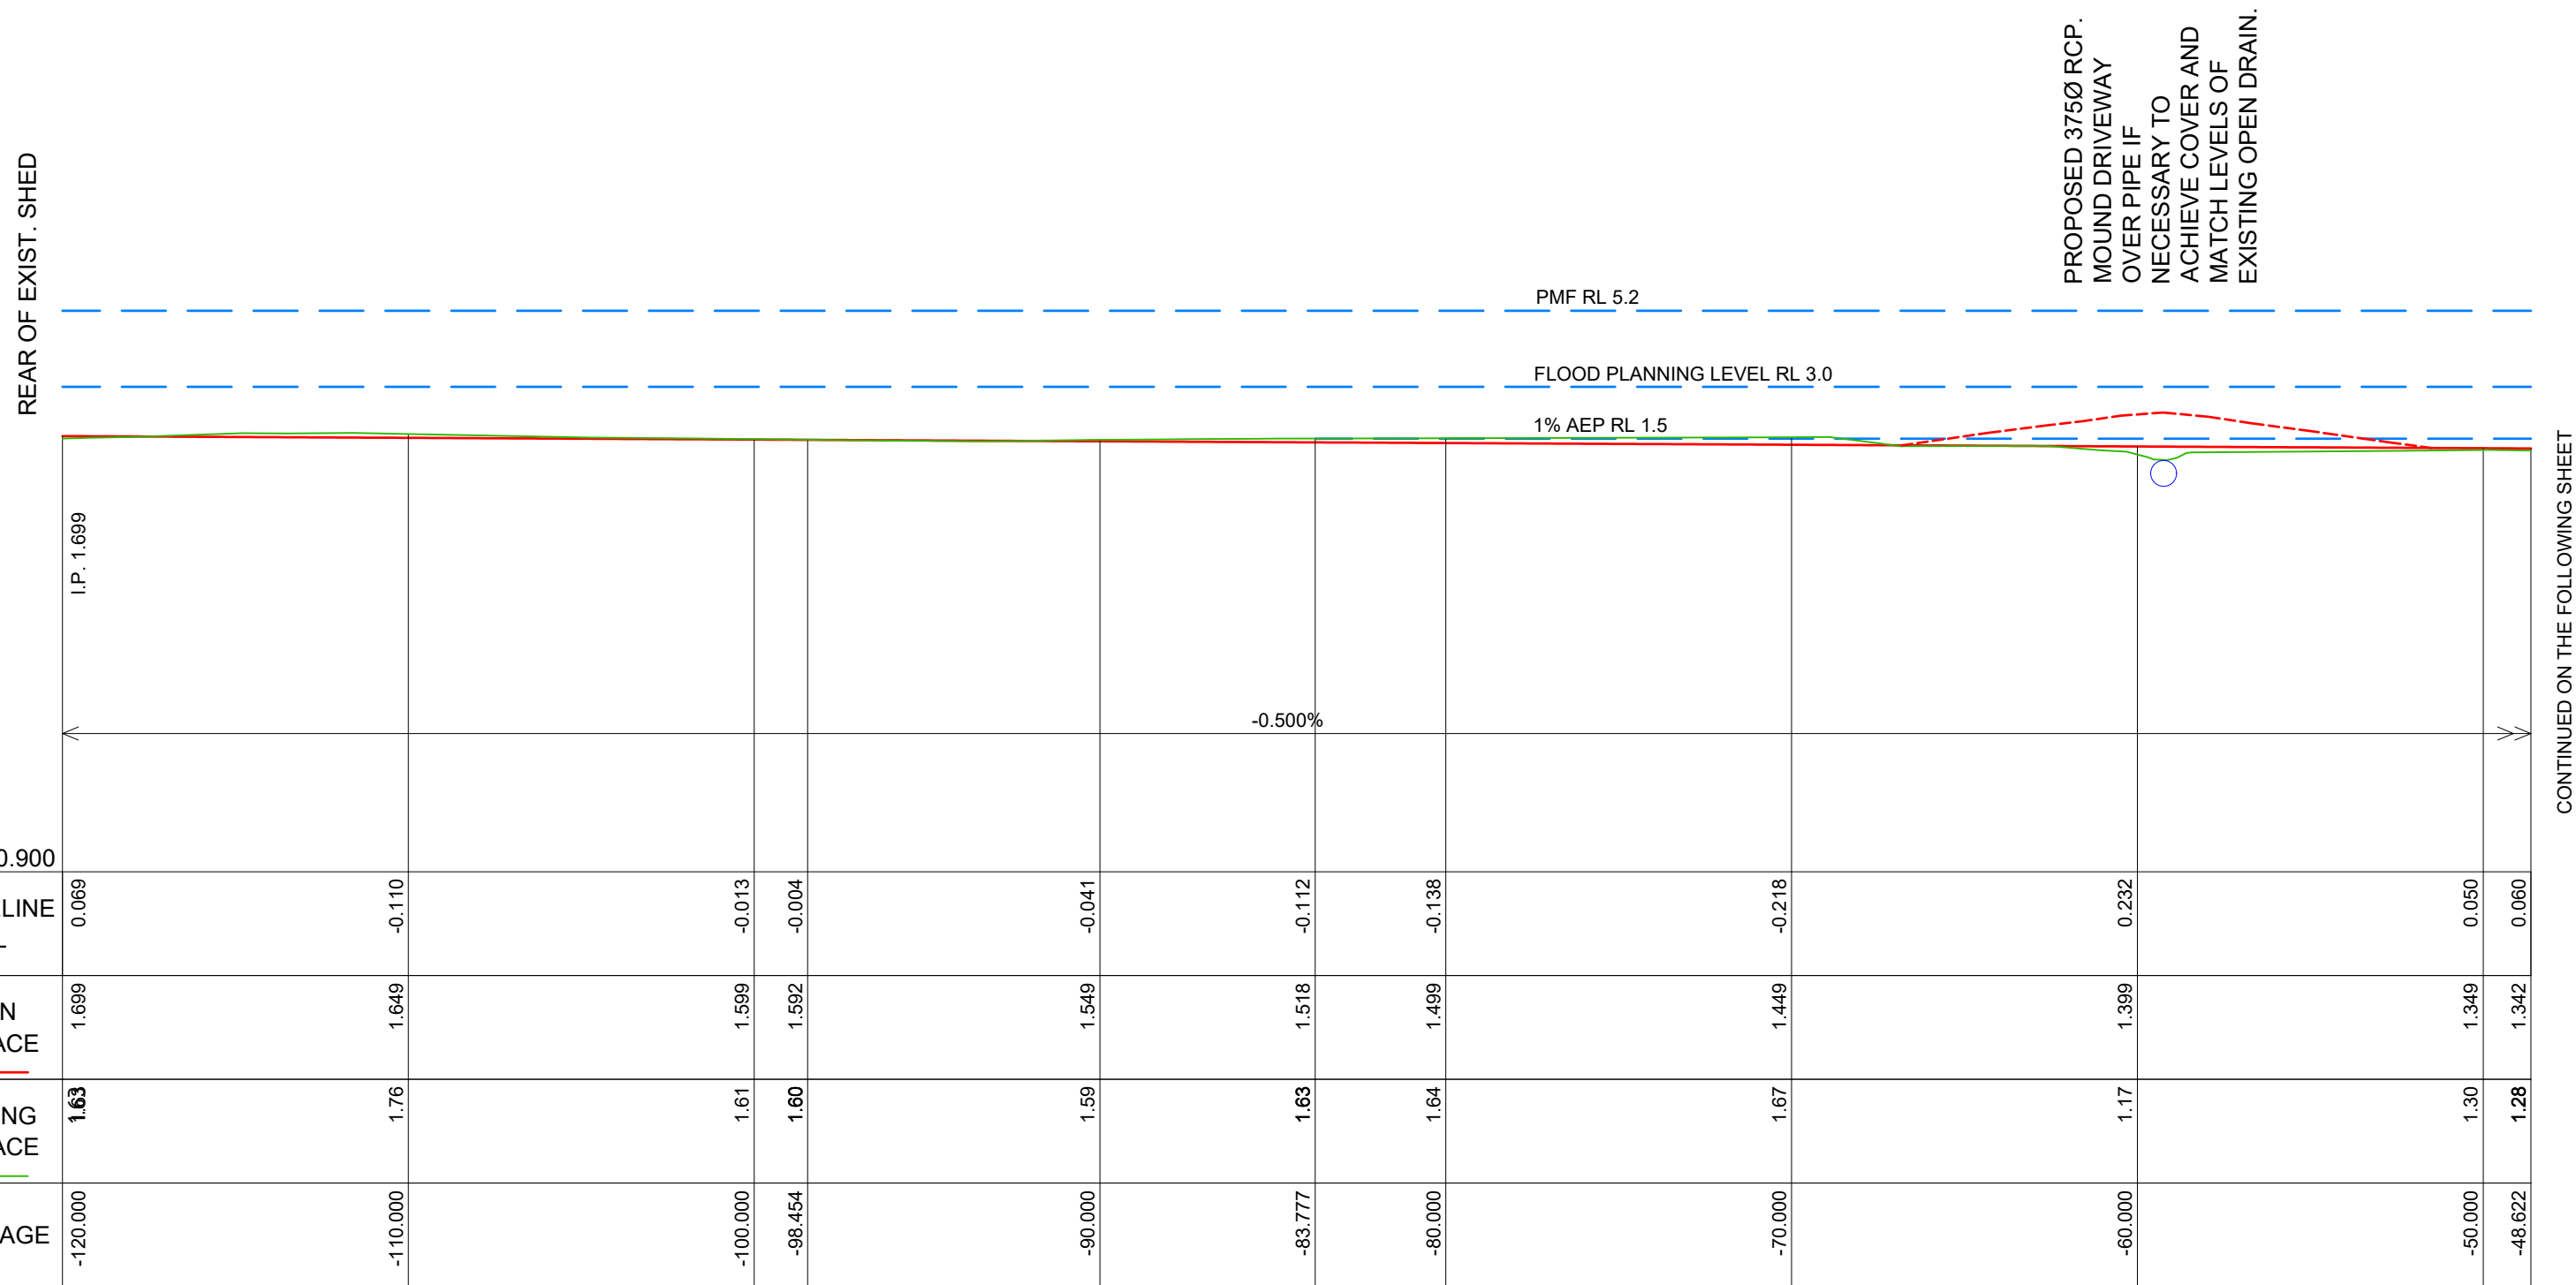


LONGITUDINAL SECTION 2


CL CL3 Ch -120.000 to Ch -48.622

SCALES: HORIZONTAL 1:200 VERTICAL 1:200

 [illegible]

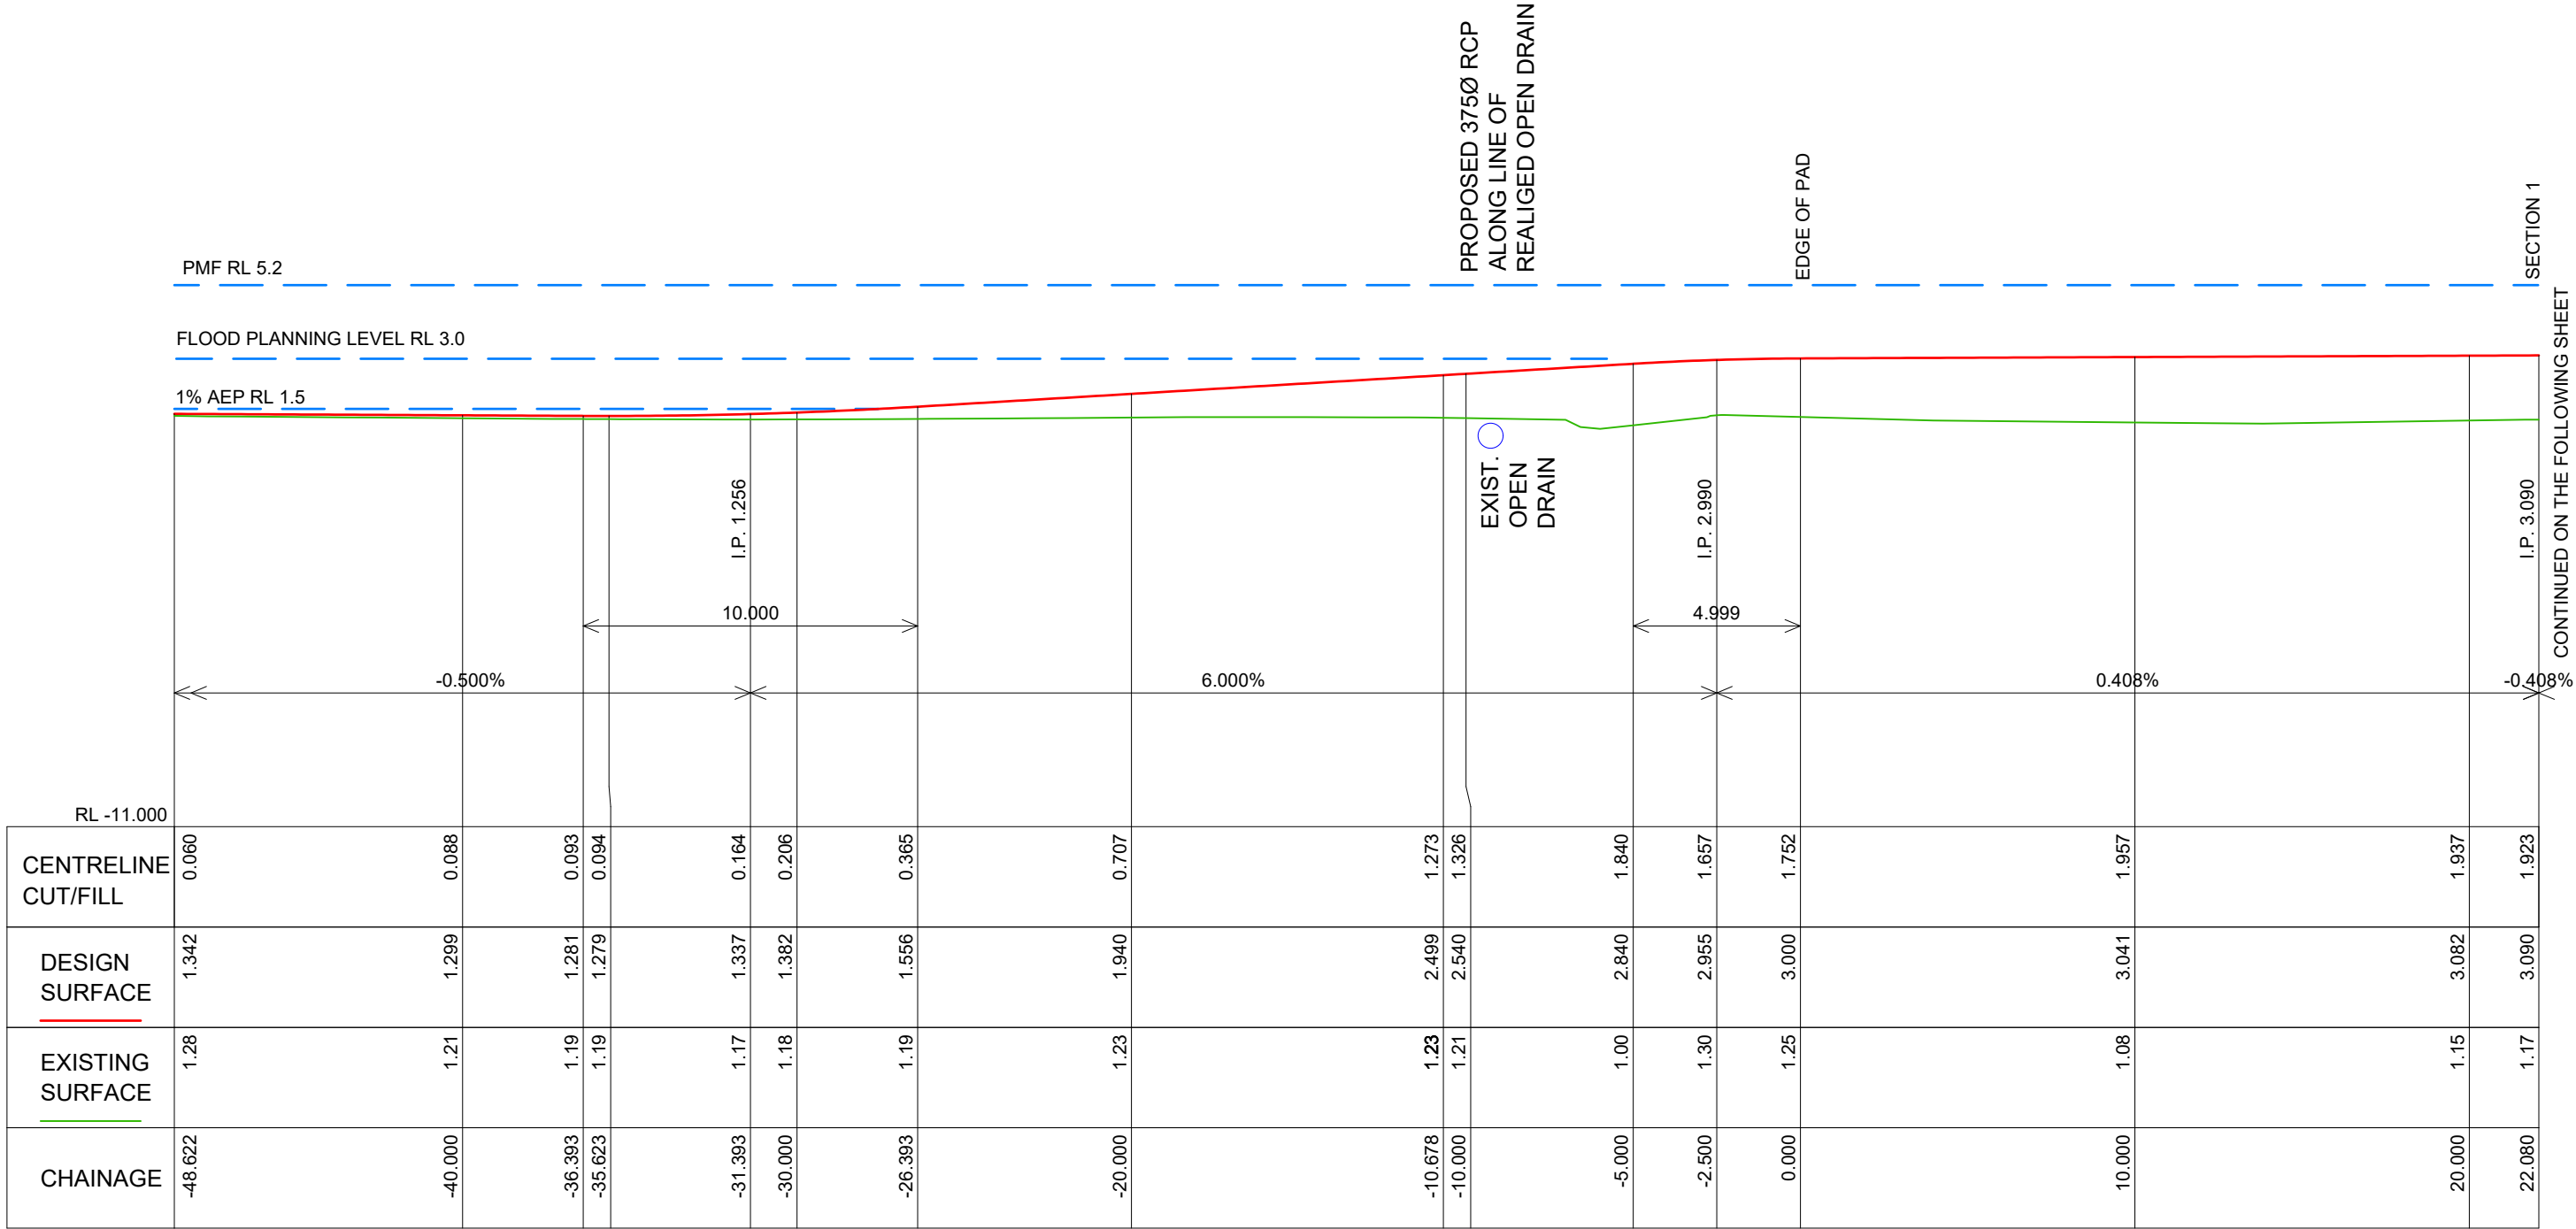

LONGITUDINAL SECTION 2
CL CL3 Ch -48.622 to Ch 22.080
SCALES: HORIZONTAL 1:200 VERTICAL 1:200

 

REV	DATE	DESCRIPTION	INITIAL	APPR
H	08/04/24	DRIVEWAY & POWER LOCATION	P.C	R.F
G	28/03/24	DRIVEWAY LOCATION	P.C	R.F
F	08/11/23	WALL DETAIL	P.C	R.F
E	24/10/23	DRIVEWAY POSITION	P.C	R.F
D	24/10/23	PAD DETAILS	P.C	R.F
C	09/10/23	PAD DETAILS	S.S	R.F
B	08/08/23	TYPICAL SECTION	R.F	R.F
A	09/02/23	PRELIMINARY ISSUE	S.S	R.F



TownPlanning & Design

1st Floor, 44 Church Street, PO Box 40, MAITLAND NSW 2320

P: (02) 4933 6692 F: (02) 4933 6683
E: admin@hdb.com.au W: www.hdb.com.au
ABN 35 078 017 508

© COPYRIGHT 2023 - HUNTER DEVELOPMENT BROKERAGE PTY LTD

All rights reserved. Hunter Development Brokerage Pty Ltd advises that this document and all information contained therein is protected by copyright under the Australian Copyright Act 1968. Reproduction of this document in part or whole and/or use without the written permission from Hunter Development Brokerage Pty Ltd constitutes a breach of copyright. The document may only be used for the purposes for which it was commissioned and in accordance with the Terms of Engagement for the commission. Any reference to the document must include the document in its entirety and also include reference to Hunter Development Brokerage Pty Ltd.

SURVEY BY:	
DATUM :	
REDUCED LEVEL :	
ORIGIN OF LEVELS :	
CONTOUR INTERVAL:	
DESIGNED: R.F.	DRAWN: S.S.
CHECKED: R.F.	APPROVED: R.F.

CLIENT	
CLEAN ENERGY TRANSFER FUND PTY LTD	
PLAN:	
N/A	

LONGITUDINAL SECTION :	CROSS SECTION :
HORIZ. 1:200	HORIZ. N/A
VERT. 1:200	VERT. N/A

PROJECT


PROPOSED BATTERY ENERGY STORAGE SYSTEM
LOT 1 DP 996491
103 CABBAGE TREE ROAD, WILLIAMTOWN

DRAWING TITLE


COMPOUND - SECTION 2

SHEET 9 OF 11 SHEETS

HDB Job No	23003	REVISION	H
DWG No	23003(CD)-9	DA ISSUE	

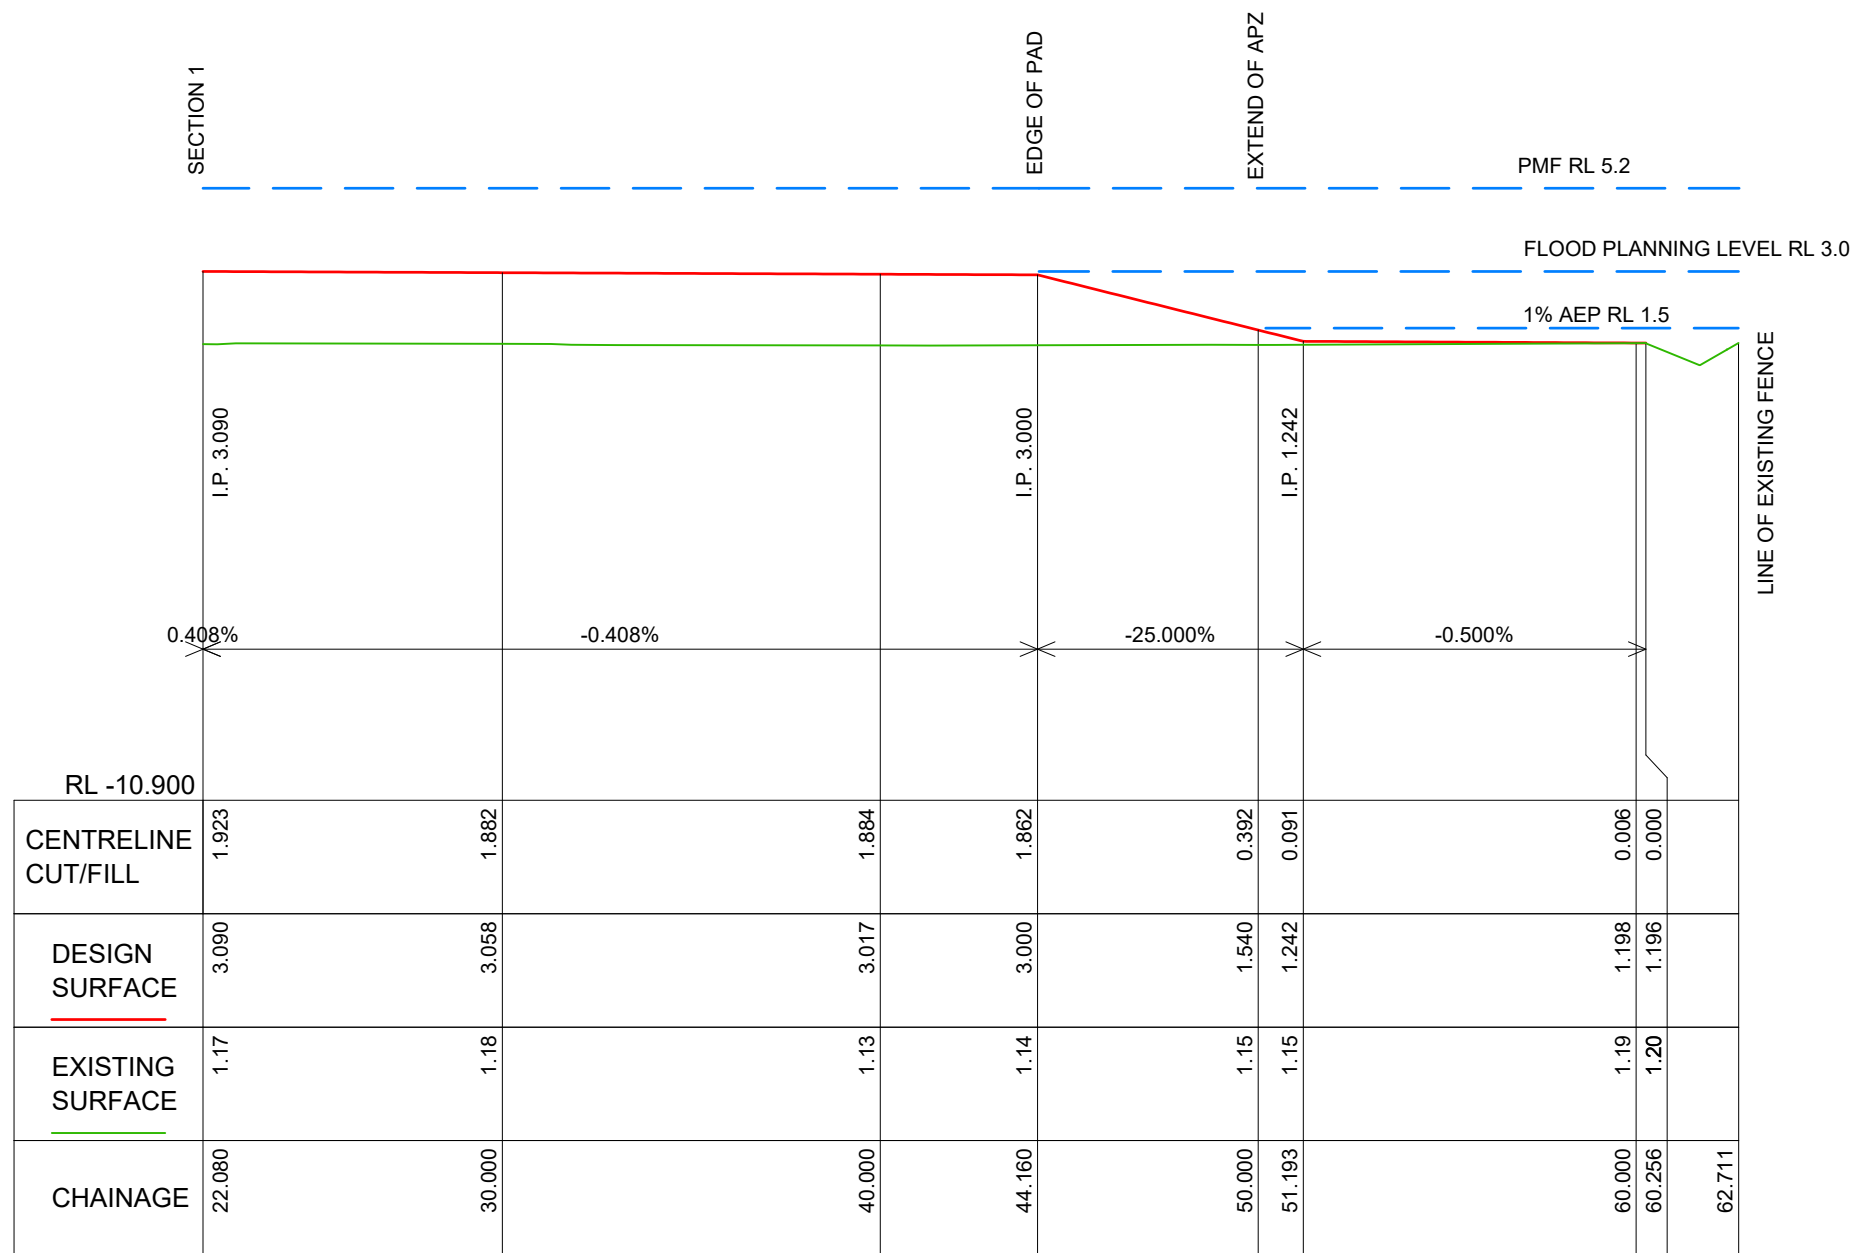


LONGITUDINAL SECTION 2
Ch 22.080 to Ch 62.711
SCALES: HORIZONTAL 1:200 VERTICAL 1:200

 
[illegible]



TRIMDEK PROFILE
N.T.S.

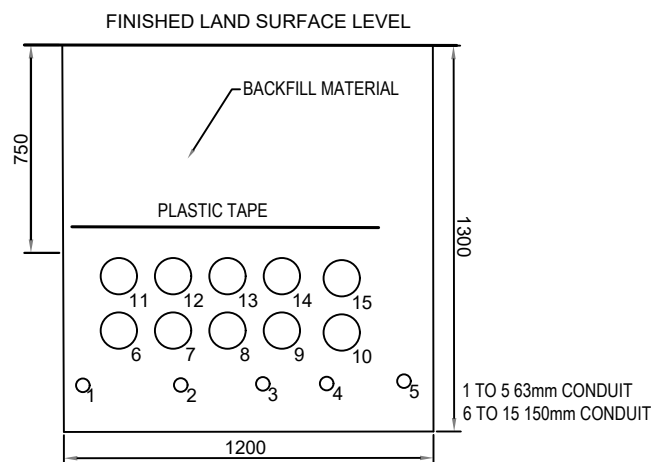


TYPICAL TRENCH SECTION FOR POWER
CONNECTION
N.T.S.

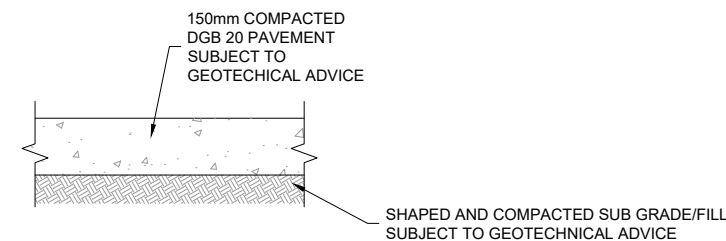


PAD PAVEMENT DETAIL

SCALE 1:20 @ A3

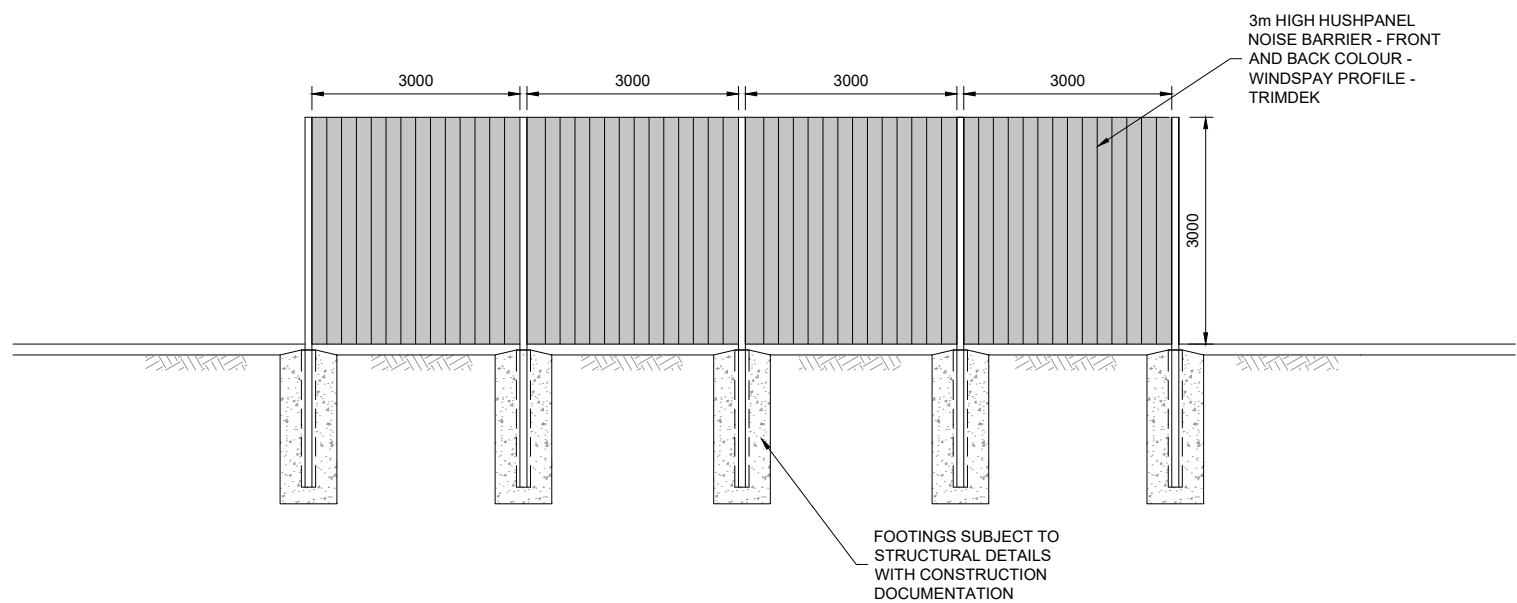



HUSH PANEL WALL DETAIL

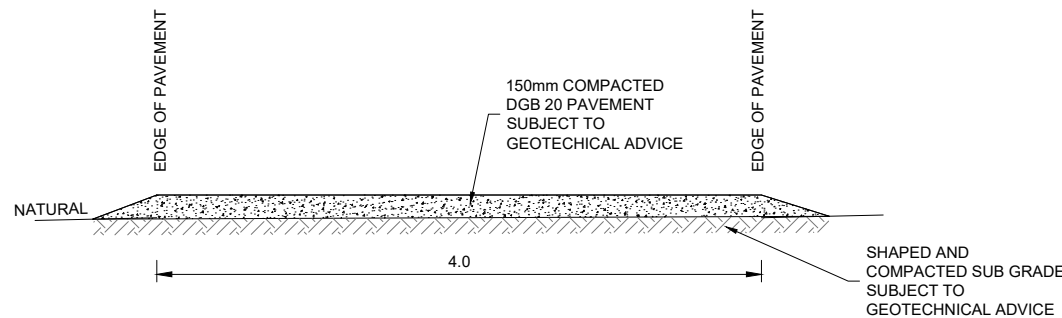

TYPICAL ACCESS DRIVEWAY SECTION

SCALE
H:1:50 @ A3
V:H:1:50 @ A3

 [illegible]

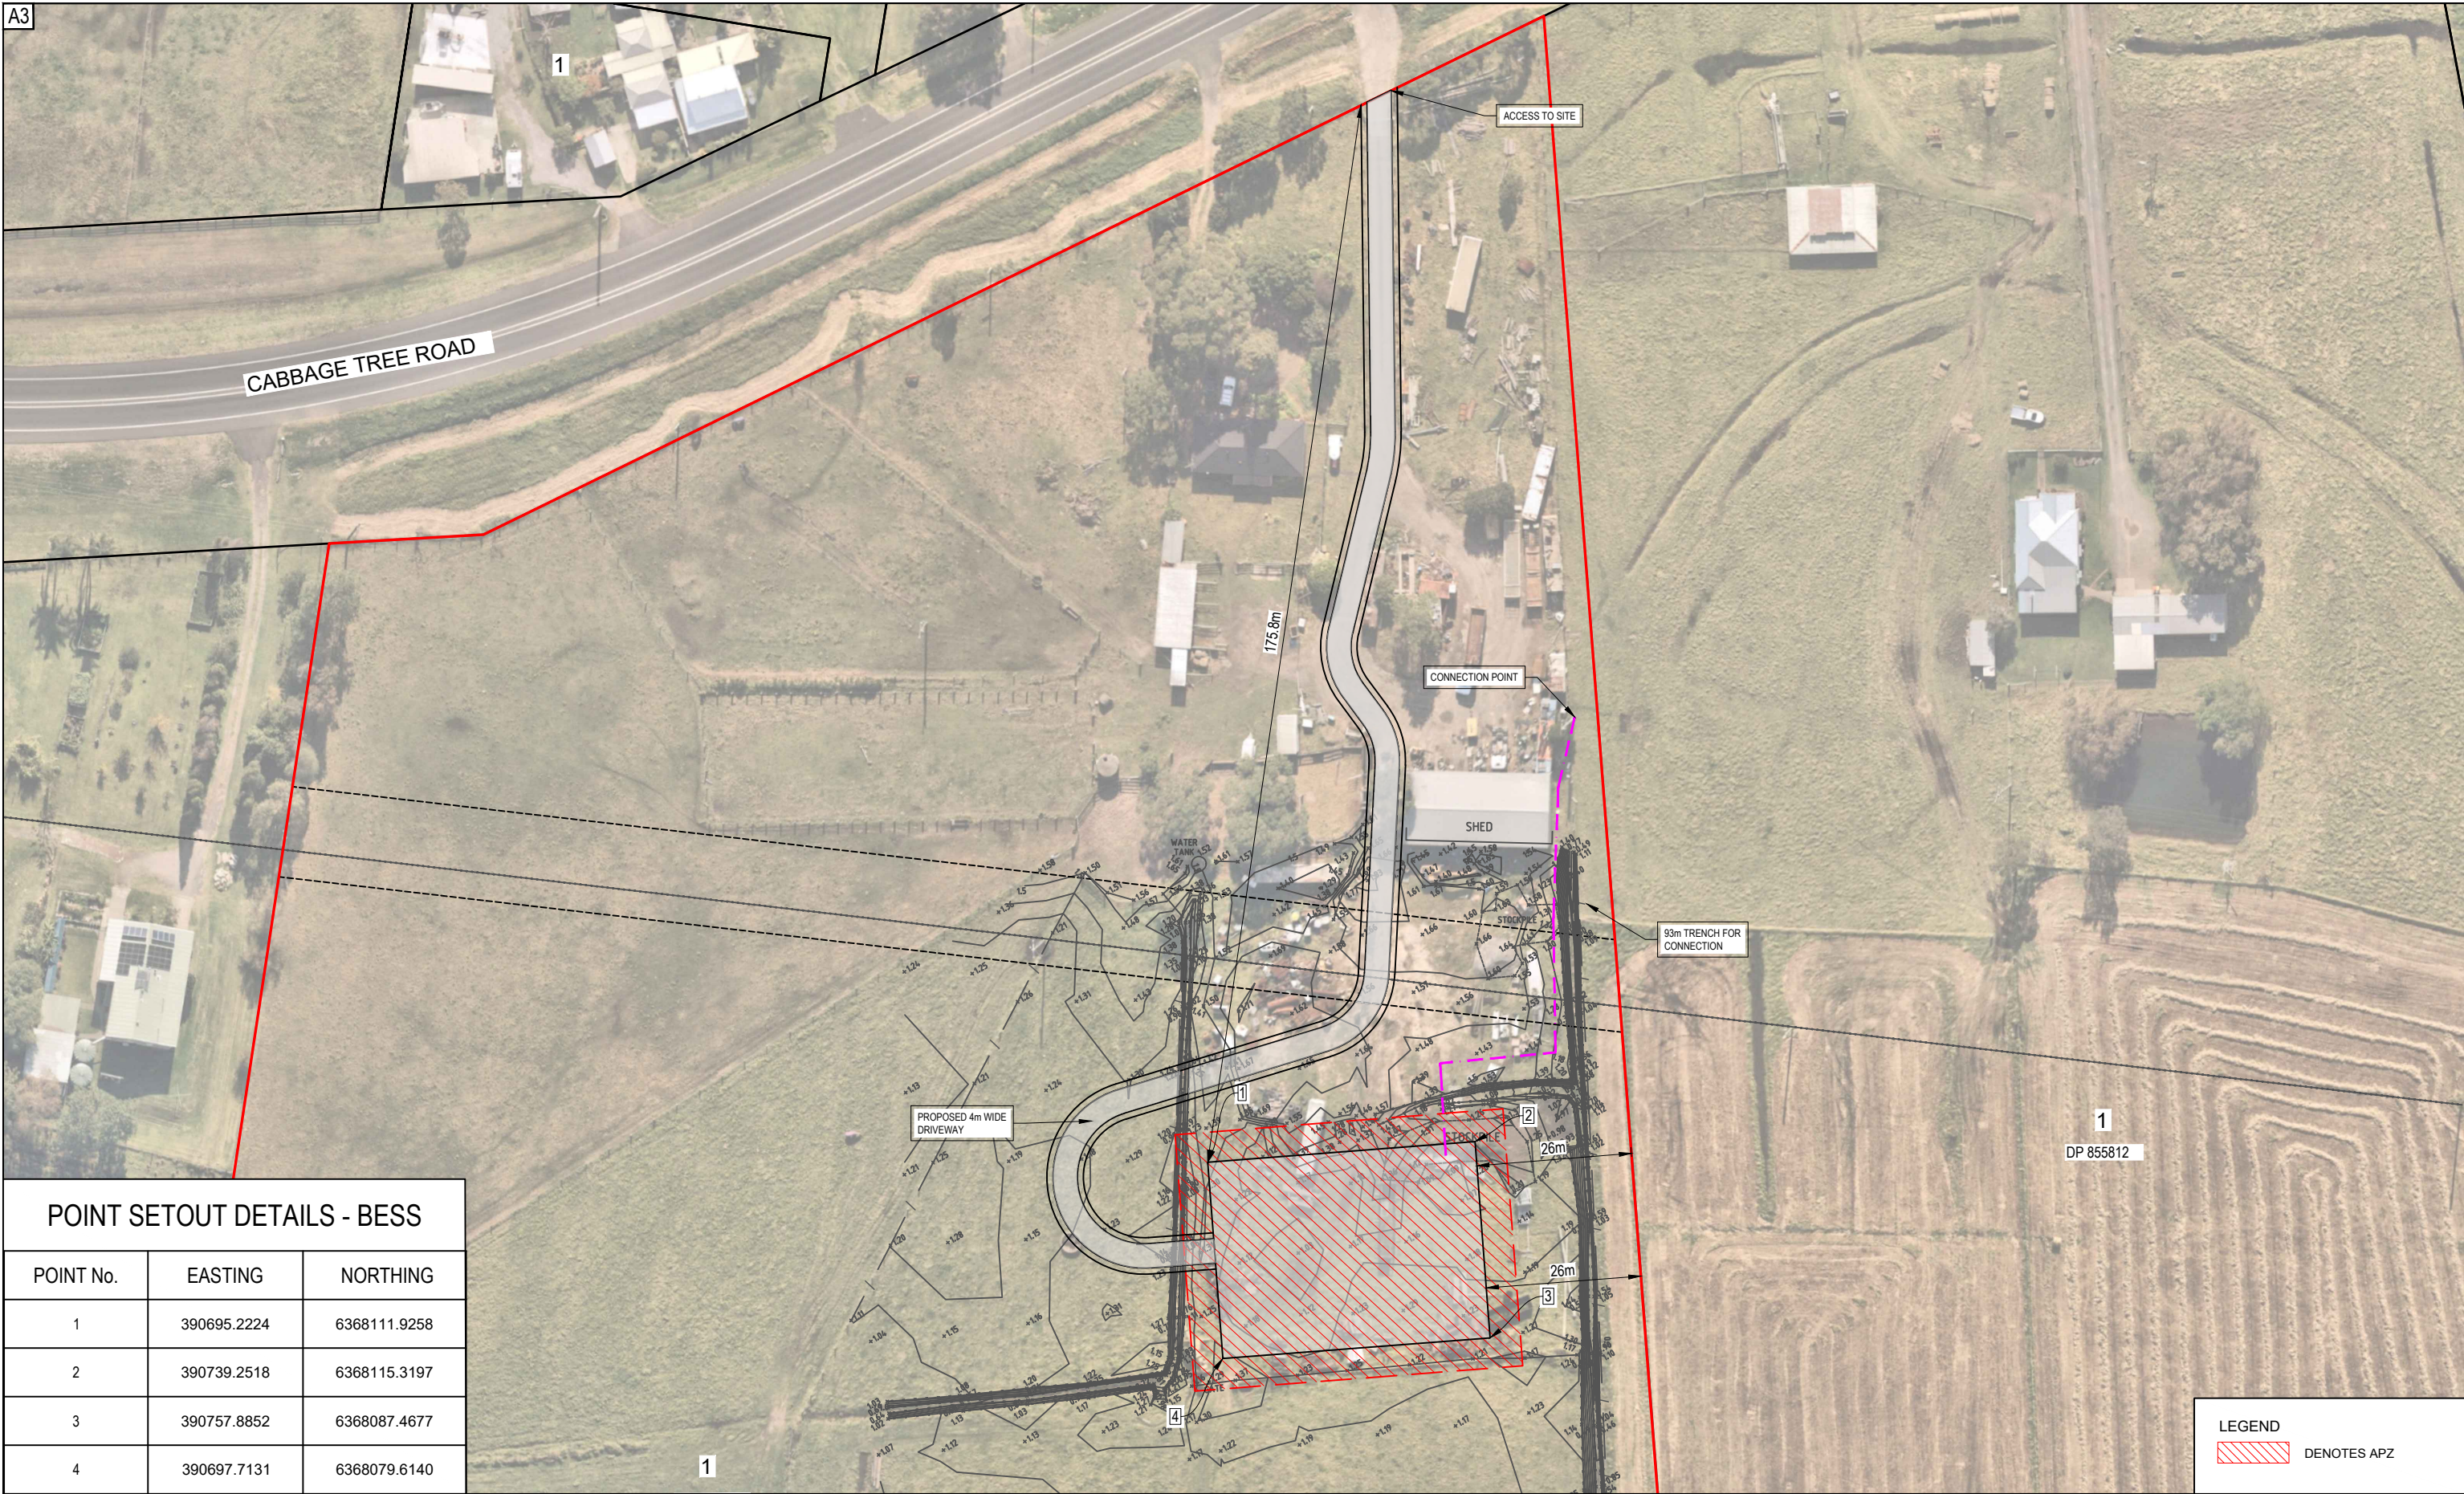

POINT SETOUT DETAILS - BESS		
POINT No.	EASTING	NORTHING
1	390695.2224	6368111.9258
2	390739.2518	6368115.3197
3	390757.8852	6368087.4677
4	390697.7131	6368079.6140

REV	DATE	DESCRIPTION	INITIAL	APPR
H	08/04/24	POWER LOCATION	P.C.	R.F.
G	17/11/23	DRIVEWAY	P.C.	R.F.
F	25/10/23	DRIVEWAY POSITION	P.C.	R.F.
E	25/10/23	MOVE PAD	P.C.	R.F.
D	09/10/23	GROUND SURVEY GDA 2020	S.S.	R.F.
C	08/08/23	PAD LEVELS	R.F.	R.F.
B	14/02/23	REVISED ISSUE	S.B.	R.F.
A	09/02/23	PRELIMINARY ISSUE	S.B.	R.F.





TownPlanning & Design

1st Floor, 44 Church Street, PO Box 40, MAITLAND NSW 2320
P: (02) 4933 6682 F: (02) 4933 6683
E: admin@hdb.com.au W: www.hdb.com.au
ABN 35 078 017 508

© COPYRIGHT 2023 - HUNTER DEVELOPMENT BROKERAGE PTY LTD
All rights reserved. Hunter Development Brokerage Pty Ltd advises that this document and all information contained therein is protected by copyright under the Australian Copyright Act 1969. Reproduction of this document in part or whole and/or use without the written permission from Hunter Development Brokerage Pty Ltd constitutes a breach of copyright. The document may only be used for the purposes for which it was commissioned and in accordance with the Terms of Engagement for the commission. Any reference to the document must include the document in its entirety and also include reference to Hunter Development Brokerage Pty Ltd.


SURVEY BY:	
DATUM: AHD	
REDUCED LEVEL:	
ORIGIN OF LEVELS:	
CONTOUR INTERVAL:	
DESIGNED: R.F.	DRAWN: P.C.
CHECKED: R.F.	APPROVED: R.F.

CLIENT

CLEAN ENERGY TRANSFER FUND PTY LTD

PLAN:

1:1000 @ A3

 

PROJECT

PROPOSED BATTERY ENERGY STORAGE SYSTEM LOT 1 DP 996491

103 CABBAGE TREE ROAD, WILLIAMTOWN

DRAWING TITLE

DETAILED SITE PLAN

SHEET 2 OF 3 SHEETS

LEGEND

 DENOTES APZ

HDB Job No

23003

REVISION

H

DWG No


23003 (BESS) - 2

DA ISSUE

10 0 10 20 30

1:1000 @ A3

A3

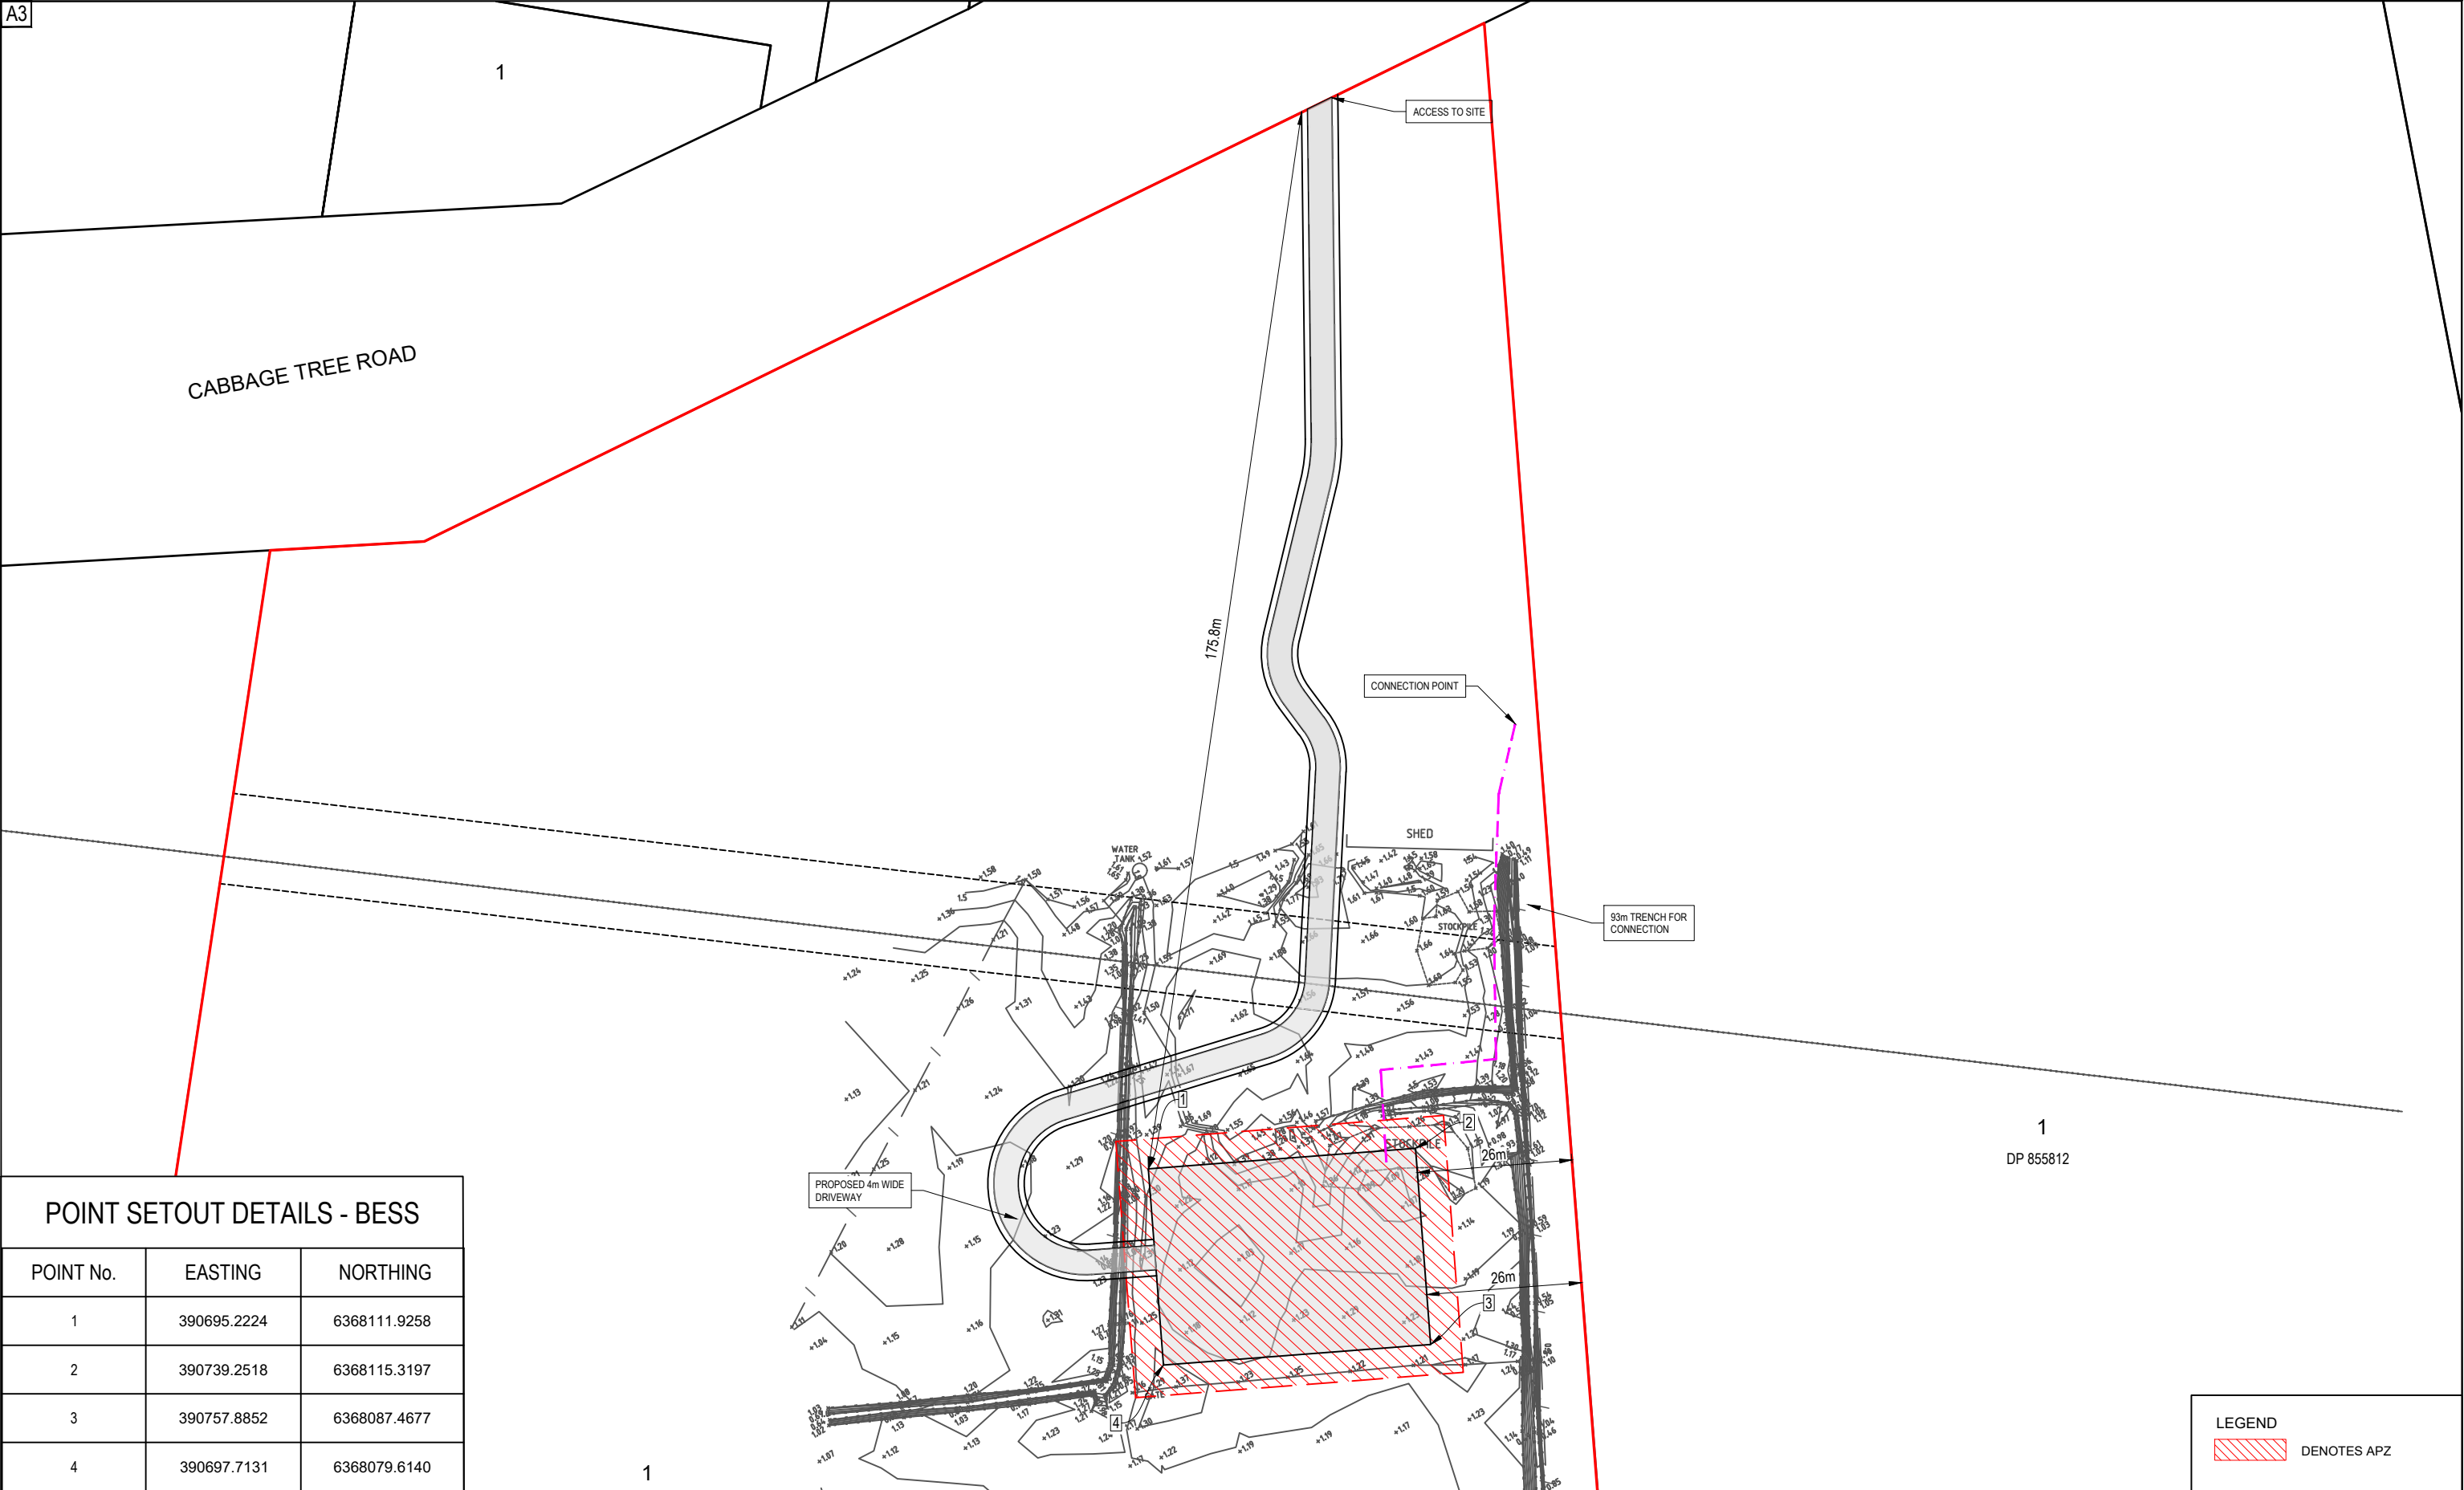

POINT SETOUT DETAILS - BESS		
POINT No.	EASTING	NORTHING
1	390695.2224	6368111.9258
2	390739.2518	6368115.3197
3	390757.8852	6368087.4677
4	390697.7131	6368079.6140

REV	DATE	DESCRIPTION	INITIAL	APPR
H	08/04/24	POWER LOCATION	P.C	R.F
G	17/11/23	DRIVEWAY	P.C	R.F
F	25/10/23	DRIVEWAY POSITION	P.C	R.F
E	25/10/23	MOVE PAD	P.C	R.F
D	09/10/23	GROUND SURVEY GDA 2020	S.S	R.F
C	08/08/23	PAD LEVELS	R.F	R.F
B	14/02/23	REVISED ISSUE	S.B	R.F
A	09/02/23	PRELIMINARY ISSUE	S.B	R.F





hdb
TownPlanning & Design

1st Floor, 44 Church Street, PO Box 40, MAITLAND NSW 2320
P: (02) 4933 6682 F: (02) 4933 6683
E: admin@hdb.com.au W: www.hdb.com.au
ABN 35 078 017 508

© COPYRIGHT 2023 - HUNTER DEVELOPMENT BROKERAGE PTY LTD
All rights reserved. Hunter Development Brokerage Pty Ltd advises that this document and all information contained therein is protected by copyright under the Australian Copyright Act 1968. Reproduction of this document in part or whole and/or use without the written permission from Hunter Development Brokerage Pty Ltd constitutes a breach of copyright. The document may only be used for the purposes for which it was commissioned and in accordance with the Terms of Engagement for the commission. Any reference to the document must include the document in its entirety and also include reference to Hunter Development Brokerage Pty Ltd.

SURVEY BY:	
DATUM: AHD	
REDUCED LEVEL:	
ORIGIN OF LEVELS:	
CONTOUR INTERVAL:	
DESIGNED: R.F.	DRAWN: P.C.
CHECKED: R.F.	APPROVED: R.F.

CLIENT	
CLEAN ENERGY TRANSFER FUND PTY LTD	
PLAN:	1:1000 @ A3
LONGITUDINAL SECTION:	HORIZ. N/A VERT. N/A
CROSS SECTION:	HORIZ. N/A VERT. N/A



PROJECT	PROPOSED BATTERY ENERGY STORAGE SYSTEM
LOT 1 DP 996491	
103 CABBAGE TREE ROAD, WILLIAMTOWN	
DRAWING TITLE	DETAILED SITE PLAN
SHEET 3 OF 3 SHEETS	

LEGEND

 DENOTES APZ

HDB Job No

23003

DWG No

23003 [BESS] - 3


DA ISSUE

REVISION

H

10 0 10 20 30

1:1000 @ A3

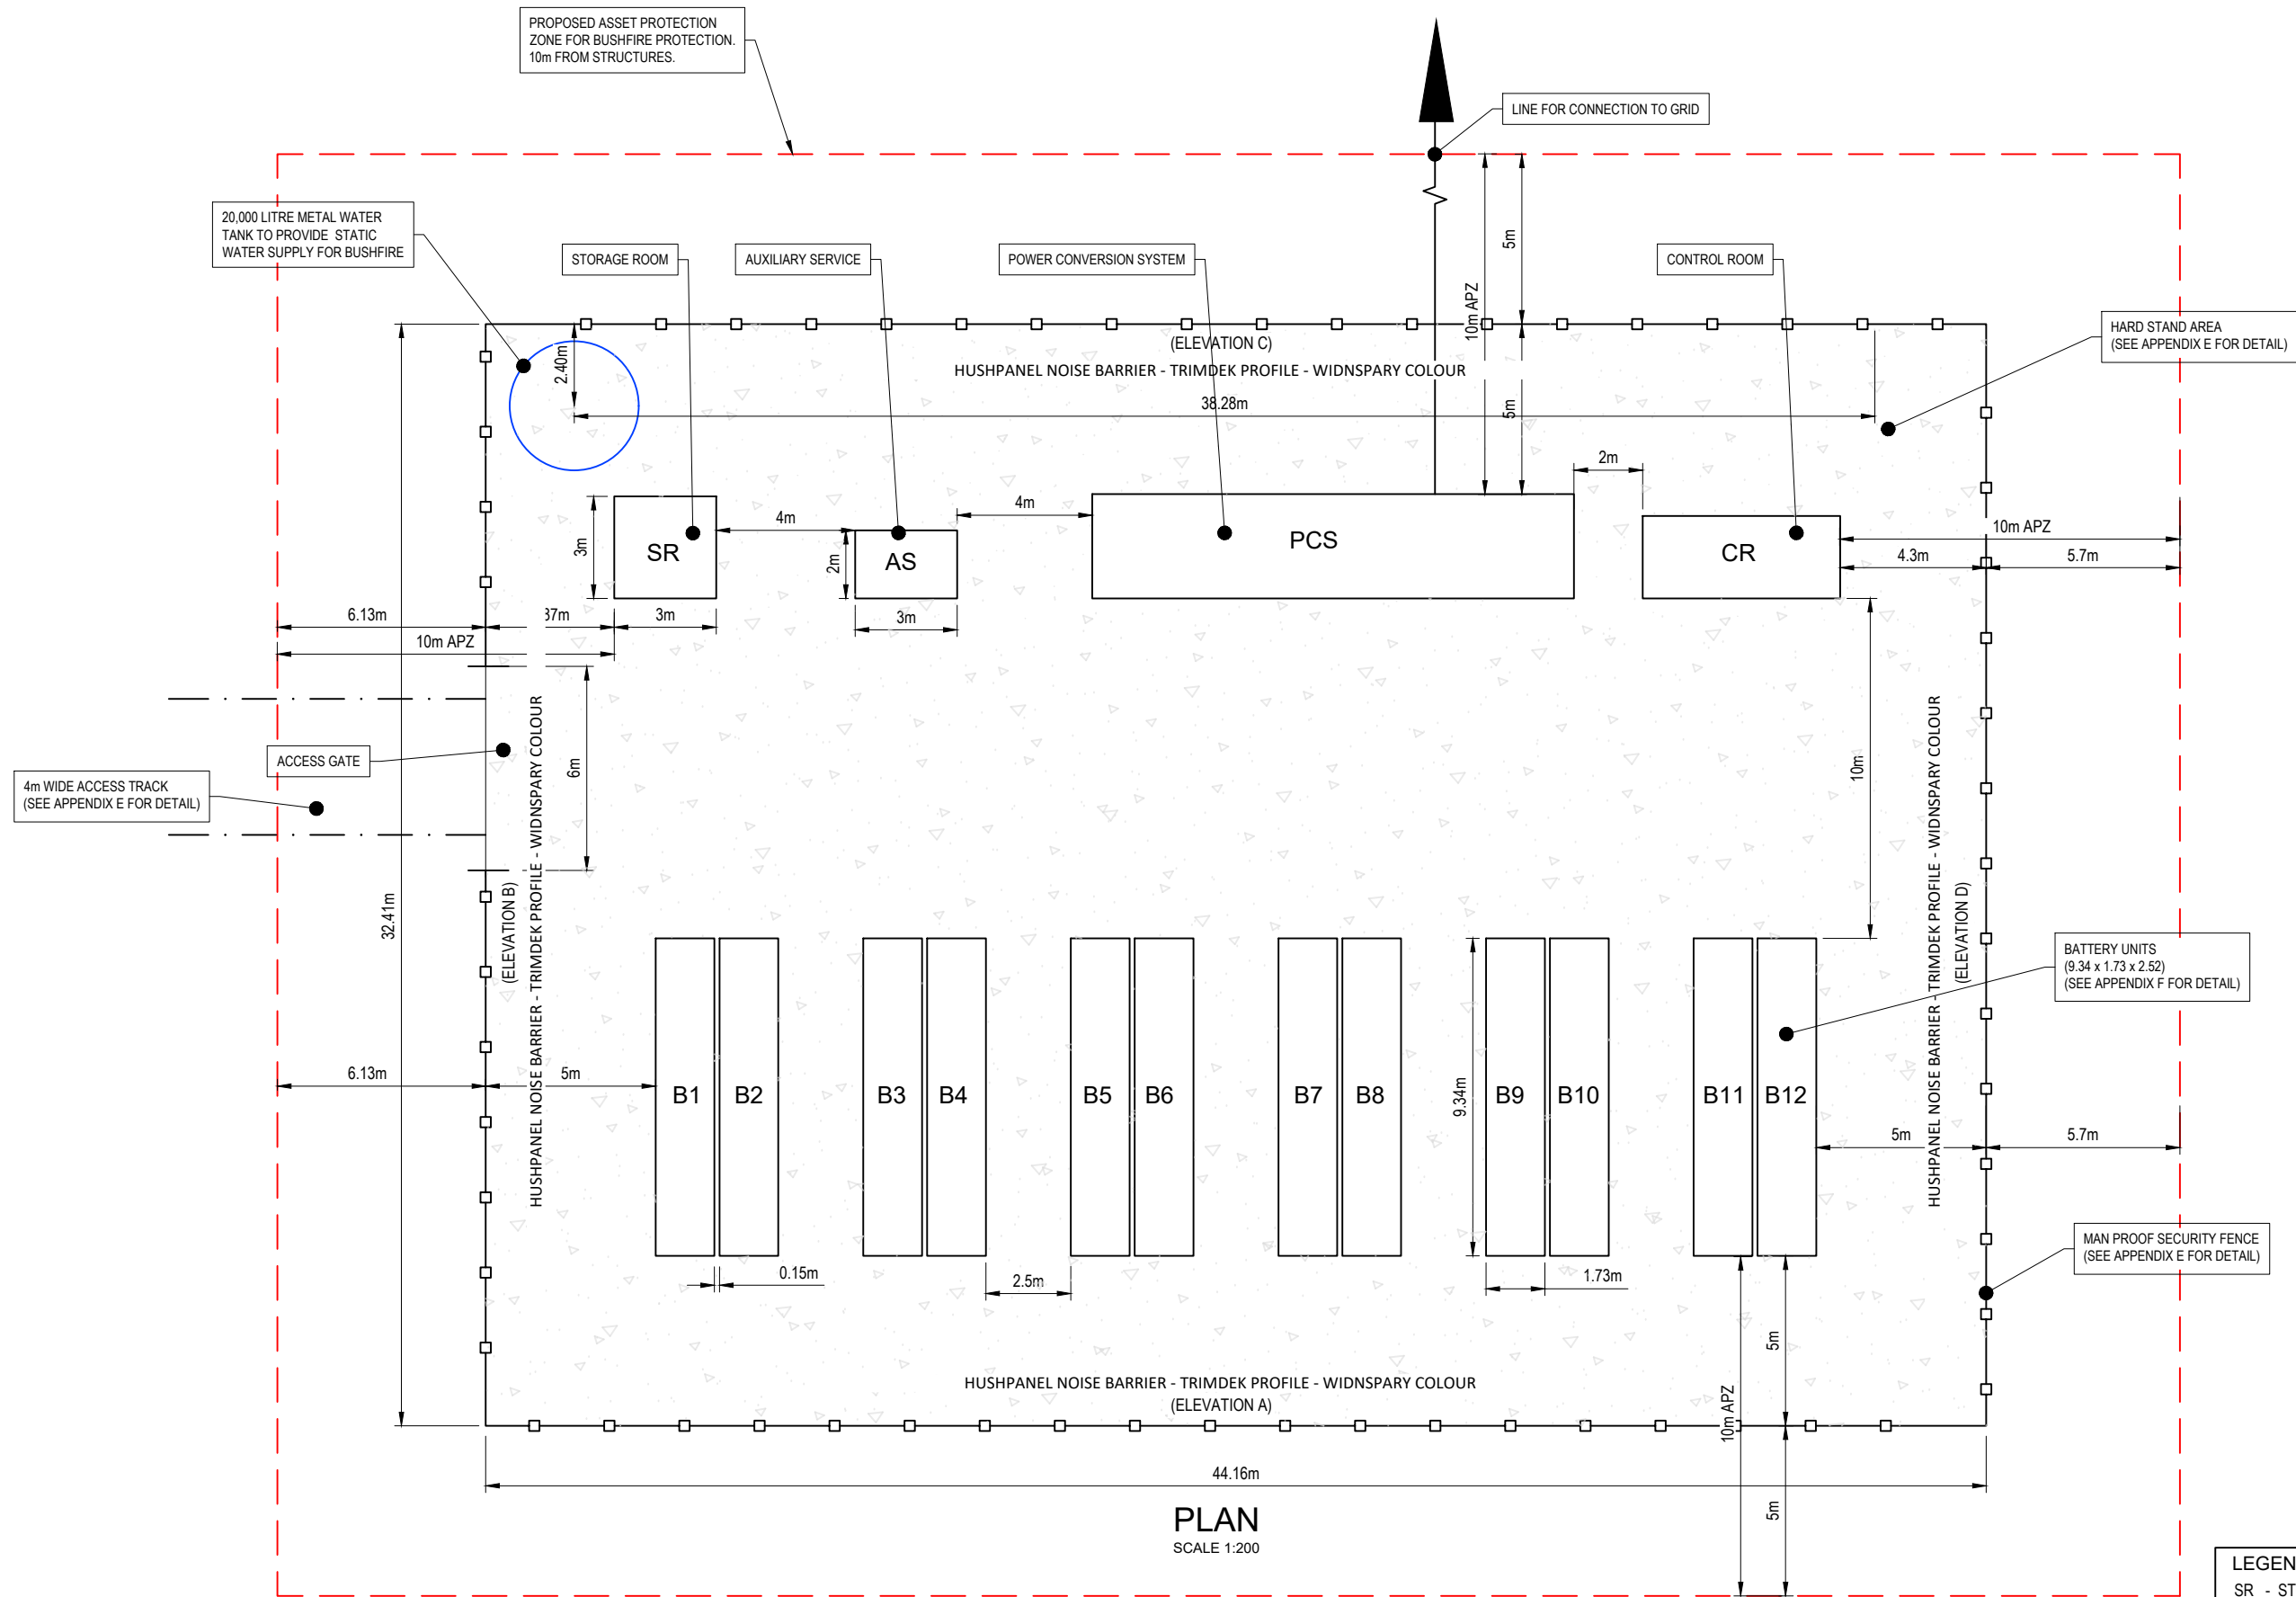

LEGEND
SR - STORAGE ROOM
AS - AUXILIARY SERVICES
PCS - POWER CONVERSION SYSTEM
CR - CONTROL ROOM

REV	DATE	DESCRIPTION	INITIAL	APPR
D	25/10/23	MOVE PAD	PC	R.F.
C	09/10/23	BATTER	R.F.	R.F.
B	08/08/23	APZ	R.F.	R.F.
A	02/02/23	PRELIMINARY ISSUE	S.B	R.F.





TownPlanning & Design

1st Floor, 44 Church Street, PO Box 40, MAITLAND NSW 2320

P: (02) 4933 6692 F: (02) 4933 6693

E: admin@hdb.com.au W: www.hdb.com.au

ABN 35 078 017 508

© COPYRIGHT 2022 - HUNTER DEVELOPMENT BROKERAGE PTY LTD
All rights reserved. Hunter Development Brokerage Pty Ltd advises that this document and all information contained therein is protected by copyright under the Australian Copyright Act 1968. Reproduction of this document in part or whole and/or use without the written permission from Hunter Development Brokerage Pty Ltd constitutes a breach of copyright. The document may only be used for the purposes for which it was commissioned and in accordance with the Terms of Engagement for the commission. Any reference to the document must include the document in its entirety and also include reference to Hunter Development Brokerage Pty Ltd.

SURVEY BY:	
DATUM: AHD	
REDUCED LEVEL:	
ORIGIN OF LEVELS:	
CONTOUR INTERVAL:	
DESIGNED: R.F.	DRAWN: S.B.
CHECKED: R.F.	APPROVED: R.F.

CLIENT
CLEAN ENERGY TRANSFER FUND PTY LTD


PLAN:	LONGITUDINAL SECTION:	CROSS SECTION:
1:200 (A1) / 1:400 (A3)	HORIZ. N/A	HORIZ. N/A
	VERT. N/A	VERT. N/A







PROJECT
PROPOSED BATTERY ENERGY STORAGE SYSTEM
LOT 1 DP 996491
103 CABBAGE TREE ROAD, WILLIAMTOWN


DRAWING TITLE
COMPOUND - SITE DETAIL - LAYOUT PLAN

SHEET 1 OF 3 SHEETS

 HDB Job No	23003	REVISION	D
DWG No	23003(SD)		
CONCEPT			
			
1:200 (A1) / 1:400 (A3)			

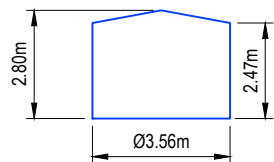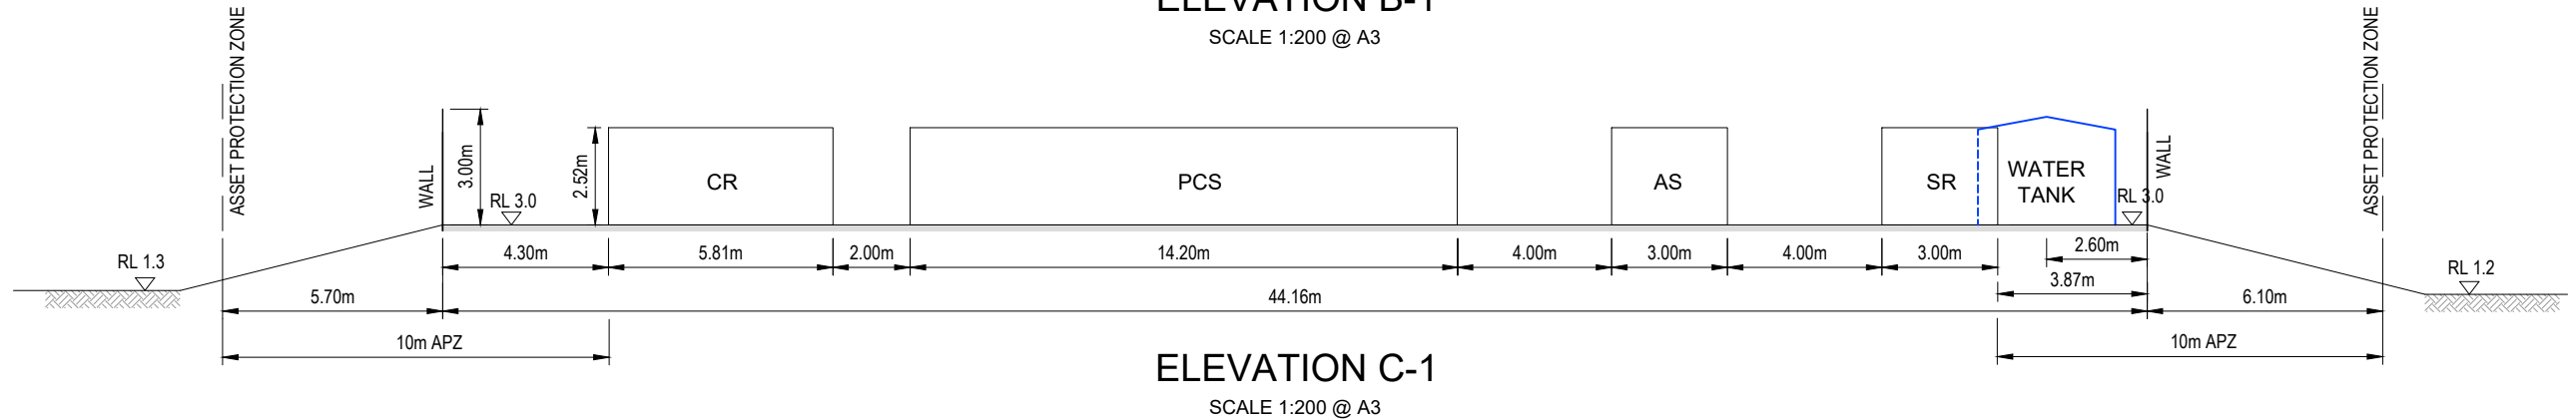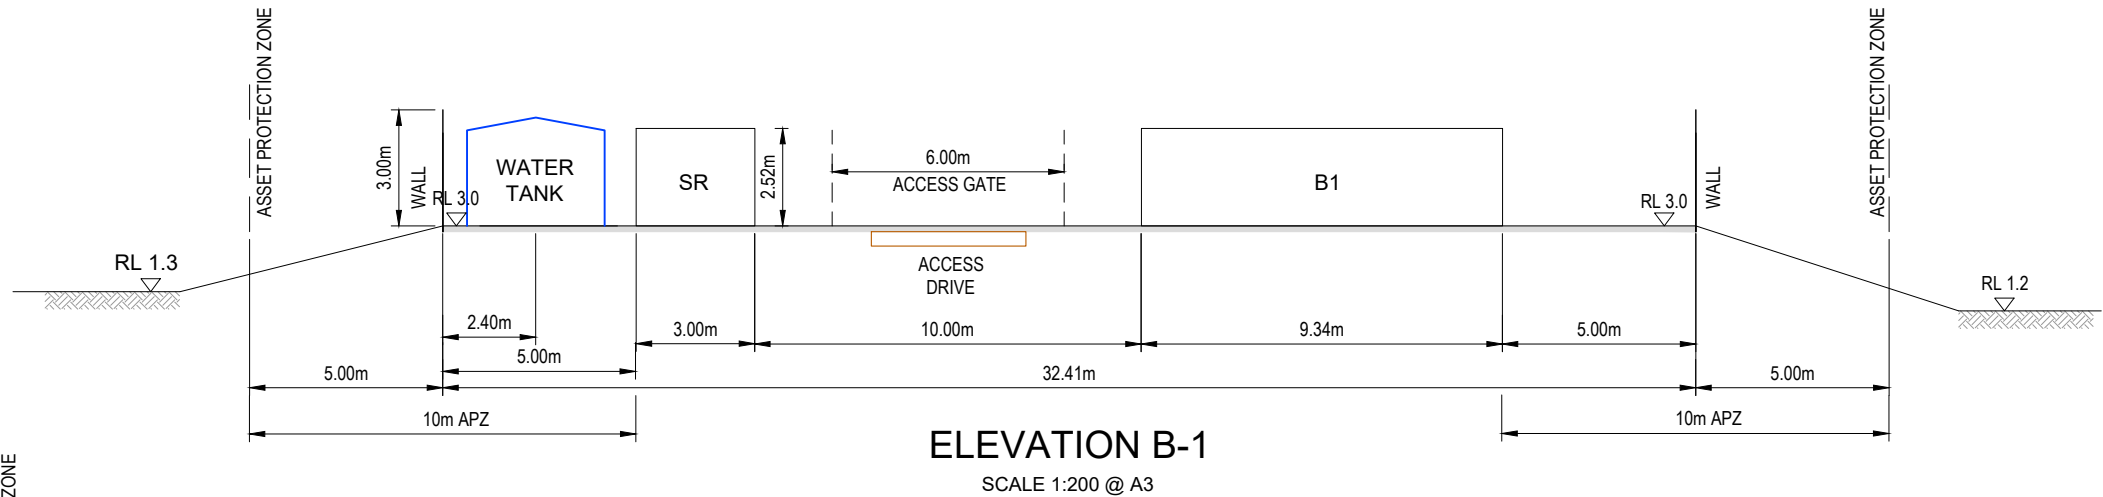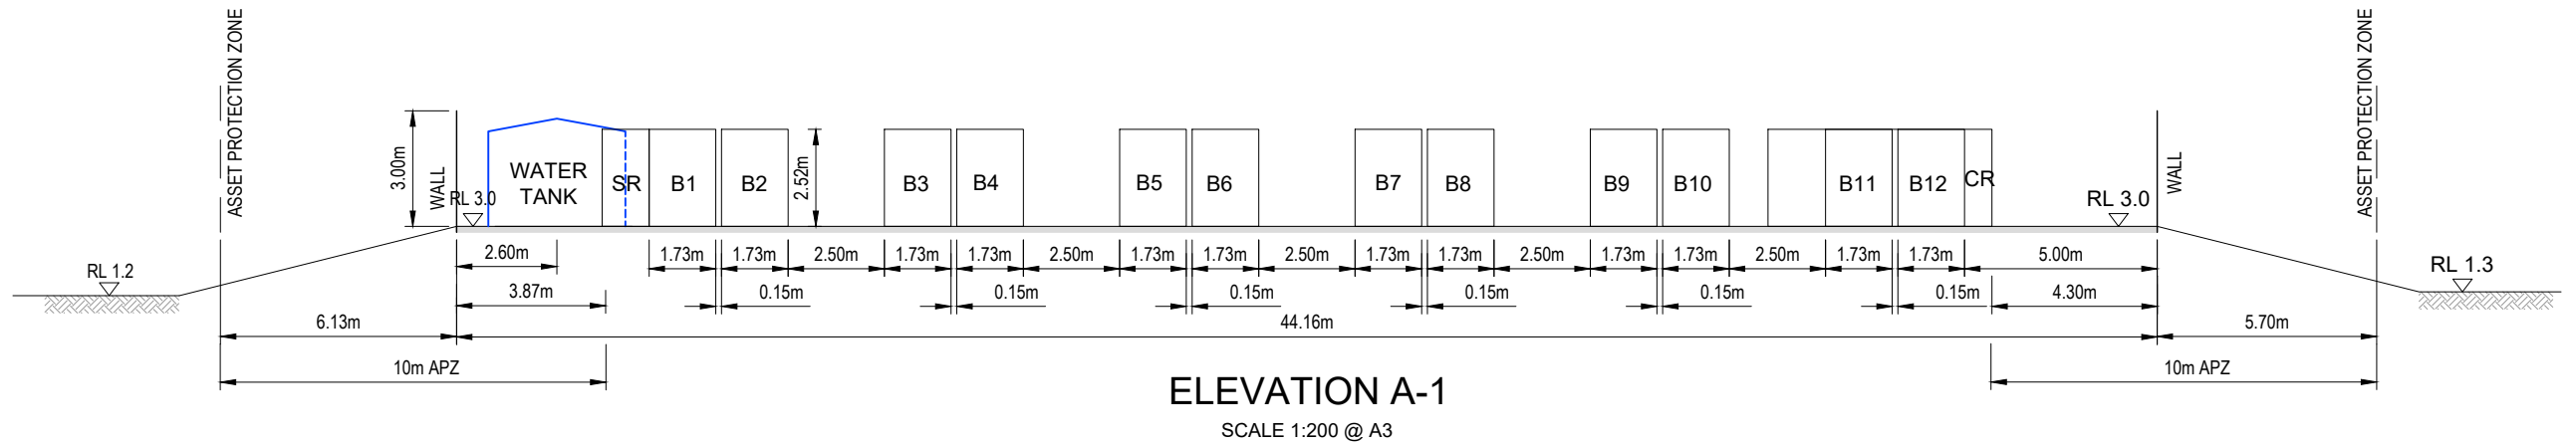

METAL WATER TANK TYPICAL DETAIL
COLOUR EVENING HAZE
SCALE 1:200 @ A3

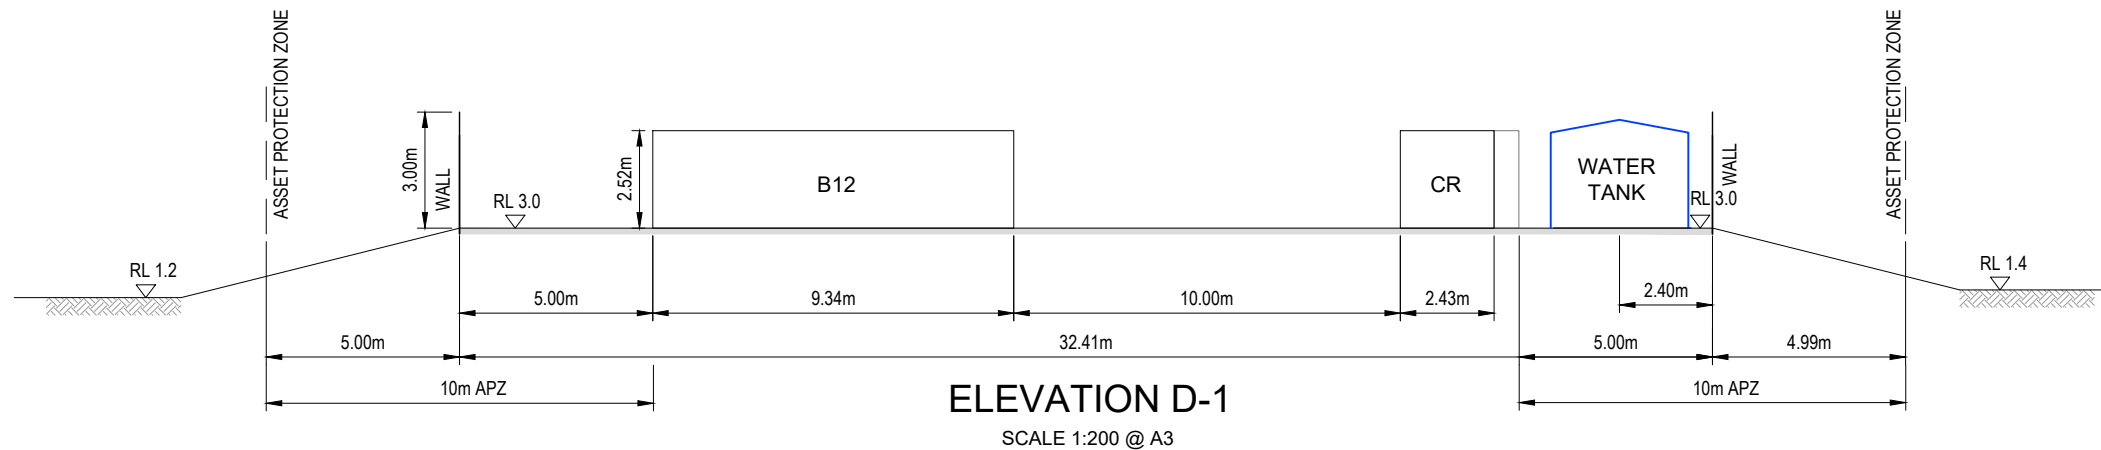

NOTE:
THE WALL HAS BEEN EXCLUDED FROM
THE ELEVATIONS FOR CLARITY

REV	DATE	DESCRIPTION	INITIAL	APPR
D	25/10/23	MOVE PAD	PC	R.F.
C	09/10/23	BATTER	R.F.	R.F.
B	08/08/23	APZ	R.F.	R.F.
A	02/02/23	PRELIMINARY ISSUE	S.B	R.F.



TownPlanning & Design
1st Floor, 44 Church Street, PO Box 40, MAITLAND NSW 2320
P: (02) 4933 6682 F: (02) 4933 6683
E: admin@hdb.com.au W: www.hdb.com.au
ABN 35 078 017 508

© COPYRIGHT 2022 - HUNTER DEVELOPMENT BROKERAGE PTY LTD
All rights reserved. Hunter Development Brokerage Pty Ltd advises that this document and all information contained therein is protected by copyright under the Australian Copyright Act 1968. Reproduction of this document in part or whole and/or use without the written permission from Hunter Development Brokerage Pty Ltd constitutes a breach of copyright. The document may only be used for the purposes for which it was commissioned and in accordance with the Terms of Engagement for the commission. Any reference to the document must include the document in its entirety and also include reference to Hunter Development Brokerage Pty Ltd

SURVEY BY:	
DATUM :AHD	
REDUCED LEVEL :	
ORIGIN OF LEVELS :	
CONTOUR INTERVAL:	
DESIGNED: R.F	DRAWN: S.B
CHECKED: R.F	APPROVED: R.F.

CLIENT CLEAN ENERGY TRANSFER FUND PTY LTD	
PLAN:	LONGITUDINAL SECTION:
1:200 (A1) / 1:400 (A3)	HORIZ. N/A VERT. N/A






CROSS SECTION:
HORIZ. N/A VERT. N/A

PROJECT
PROPOSED BATTERY ENERGY STORAGE SYSTEM
LOT 1 DP 996491
103 CABBAGE TREE ROAD, WILLIAMTOWN

DRAWING TITLE
ELEVATIONS

SHEET 2 OF 3 SHEETS

HDB Job No 23003	REVISION D
DWG No 23003(SD)	
CONCEPT	
4 2 0 4 8 12 1:200 (A1) / 1:400 (A3)	

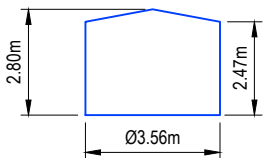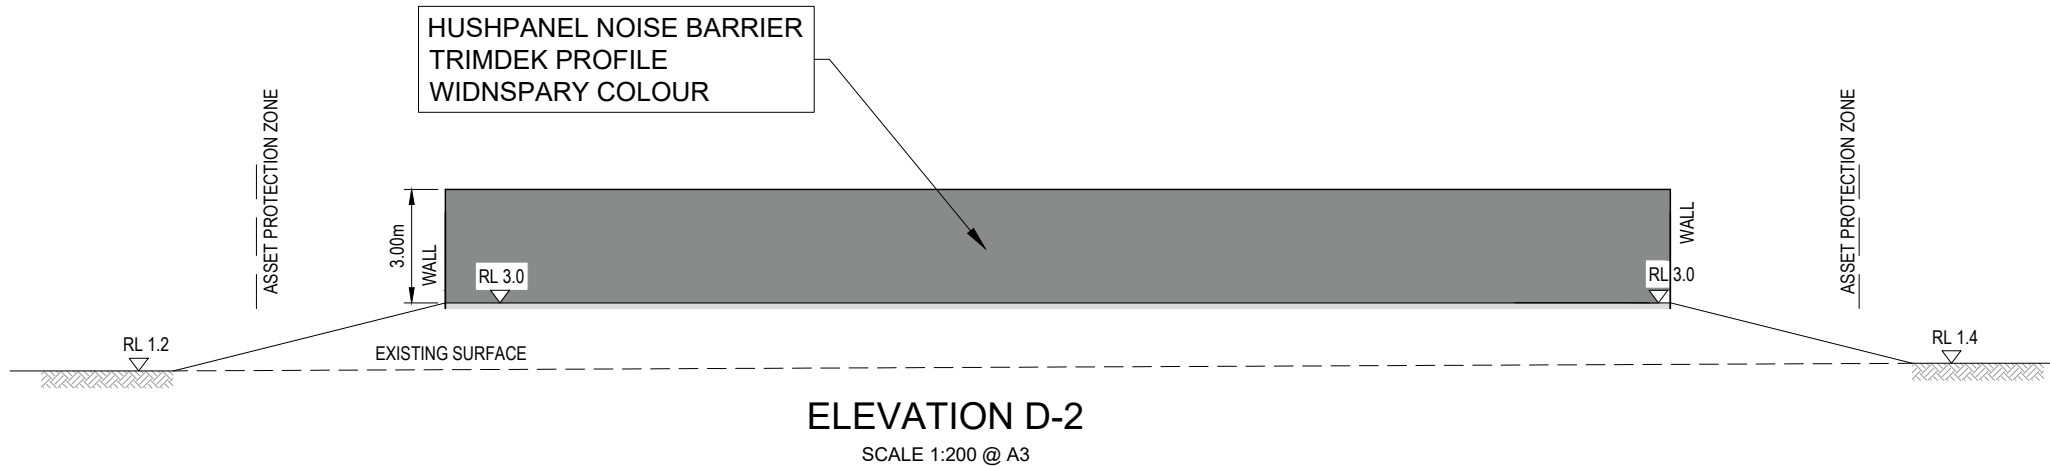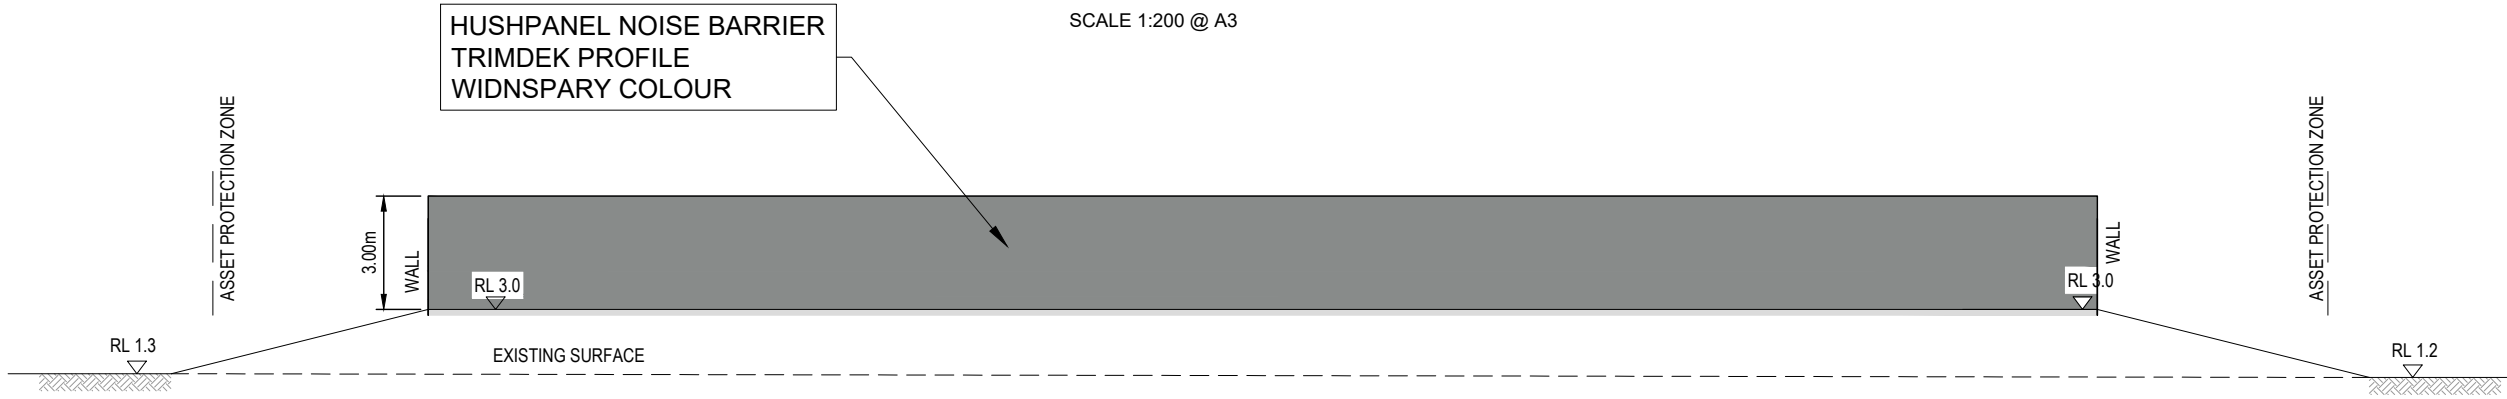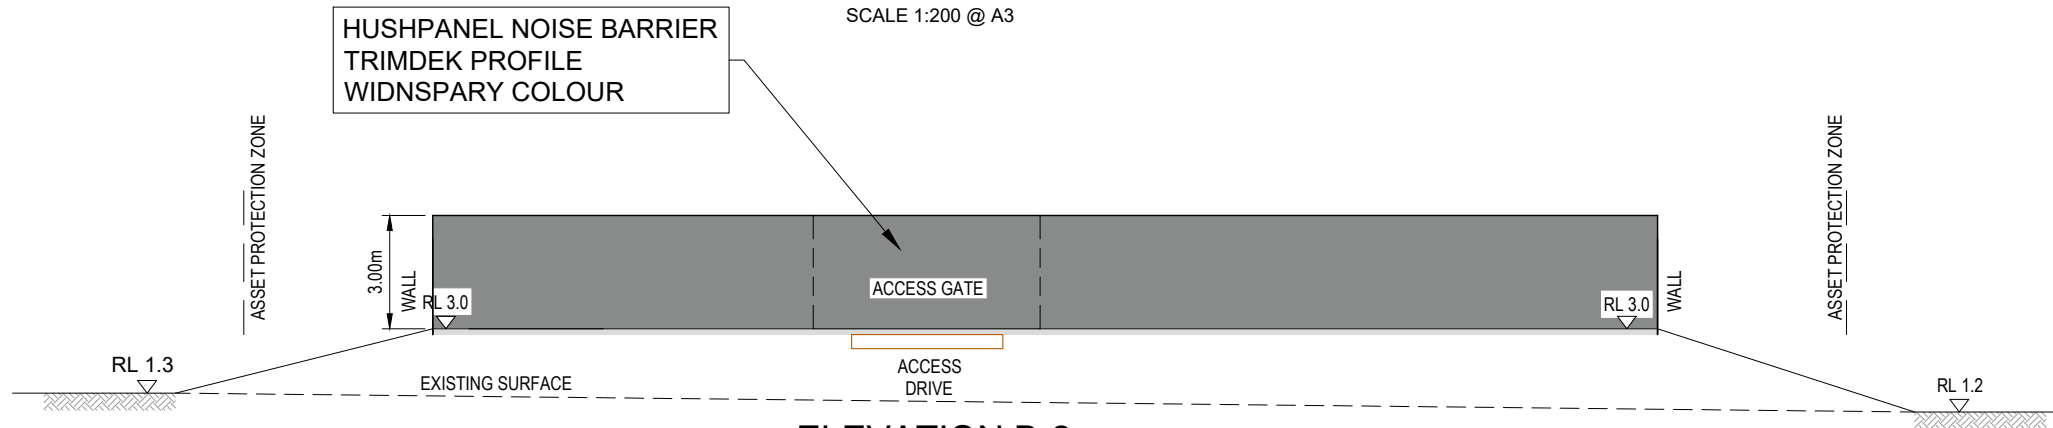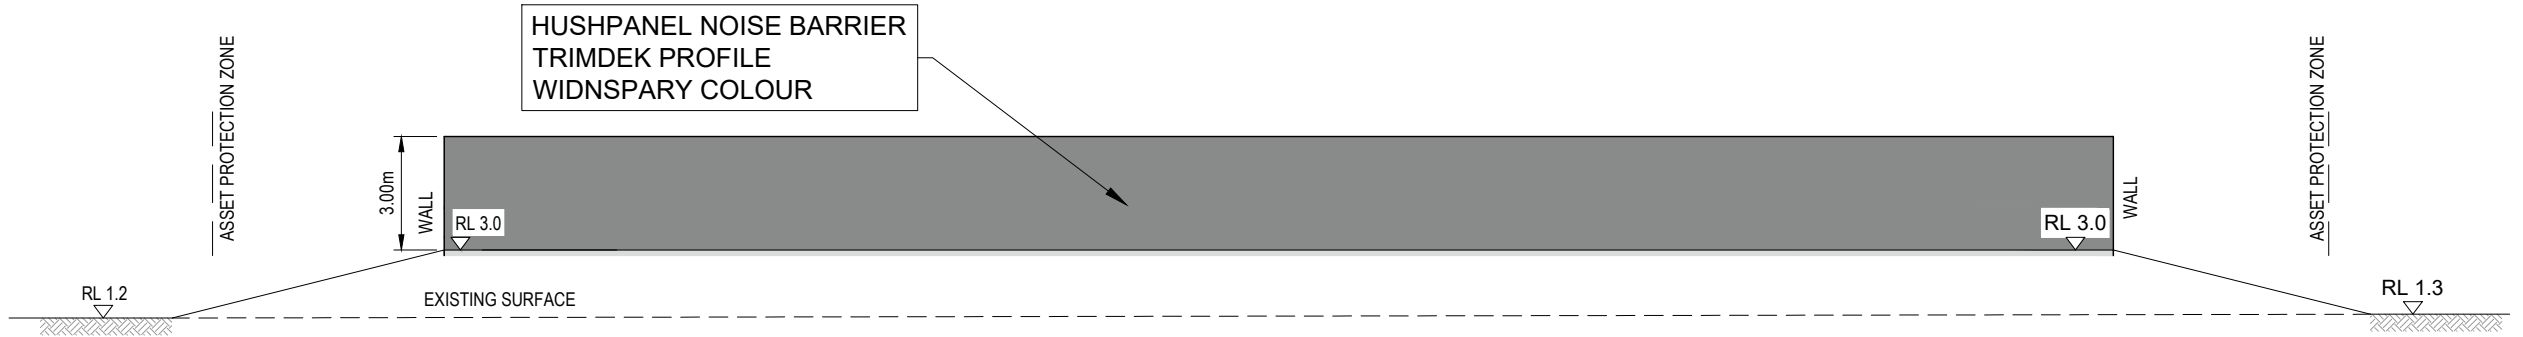

METAL WATER
TANK TYPICAL
DETAIL
COLOUR EVENING HAZE
SCALE 1:200 @ A3

REV	DATE	DESCRIPTION	INITIAL	APPR
D	25/10/23	MOVE PAD	P.C	R.F
C	09/10/23	BATTER	R.F	R.F
B	08/08/23	APZ	R.F	R.F
A	02/02/23	PRELIMINARY ISSUE	S.B	R.F





TownPlanning & Design

1st Floor, 44 Church Street, PO Box 40, MAITLAND NSW 2320

P: [02] 4933 6682 F: [02] 4933 6683
E: admin@hdb.com.au W: www.hdb.com.au
ABN 35 078 017 508

© COPYRIGHT 2022 - HUNTER DEVELOPMENT BROKERAGE PTY LTD
All rights reserved. Hunter Development Brokerage Pty Ltd advises that this document and all information contained therein is protected by copyright under the Australian Copyright Act 1969. Reproduction of this document in part or whole and/or use without the written permission from Hunter Development Brokerage Pty Ltd constitutes a breach of copyright. The document may only be used for the purposes for which it was commissioned and in accordance with the Terms of Engagement for the commission. Any reference to the document must include the document in its entirety and also include reference to Hunter Development Brokerage Pty Ltd.

SURVEY BY:	
DATUM :AHD	
REDUCED LEVEL :	
ORIGIN OF LEVELS :	
CONTOUR INTERVAL:	
DESIGNED: R.F	DRAWN: S.B
CHECKED: R.F	APPROVED: R.F.

CLIENT
CLEAN ENERGY TRANSFER
FUND PTY LTD

PLAN:	LONGITUDINAL SECTION :	CROSS SECTION :
1:200 (A1) / 1:400 (A3)	HORIZ. N/A	HORIZ. N/A
	VERT. N/A	VERT. N/A

PROJECT	HDB Job No	REVISION
PROPOSED BATTERY ENERGY STORAGE SYSTEM	23003	D
LOT 1 DP 996491	DWG No	23003(SD)
103 CABBAGE TREE ROAD, WILLIAMTOWN		
DRAWING TITLE		
ELEVATIONS INCLUDING WALL		
SHEET 3 OF 3 SHEETS		

