



PROPOSED BATTERY ENERGY STORAGE SYSTEM
LOT 1 DP 1265736 CLARENCE TOWN ROAD 1154
OVERALL PLAN FOR DA16/2023/382/1 DA16/2023/383/1
DA16/2023/384/1 DA16/2023/385/1 DA16/2023/386/1

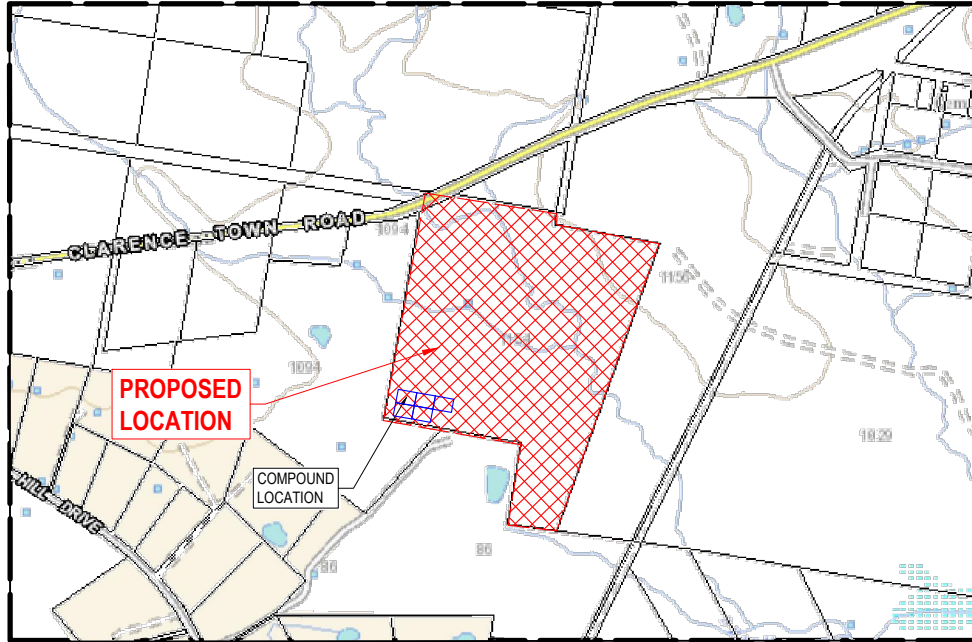

LOCALITY PLAN

DRAWING SCHEDULE		
NUMBER	TITLE	SCALE
1	COVER SHEET	N.T.S
2	SITE PLAN	1:3000
3	COMPOUND PAD WITH EXISTING FEATURES	1:1500
4	COMPOUND PAD WITH PROPOSED STRUCTURES	1:1000
5	MAIN ACCESS PLAN	1:500
6	MAIN ACCESS PLAN	1:500
7	MAIN ACCESS PLAN	1:500
8	MAIN ACCESS PLAN	1:500
9	MAIN ACCESS PLAN	1:500
10	MAIN ACCESS PLAN	1:500
11	MAIN ACCESS LONGITUDINAL SECTION	AS NOTED
12	MAIN ACCESS LONGITUDINAL SECTION	AS NOTED
13	MAIN ACCESS LONGITUDINAL SECTION	AS NOTED
14	MAIN ACCESS LONGITUDINAL SECTION	AS NOTED
15	MAIN ACCESS CROSS SECTIONS	1:100
16	MAIN ACCESS CROSS SECTIONS	1:100
17	MAIN ACCESS CROSS SECTIONS	1:100
18	MAIN ACCESS CROSS SECTIONS	1:100
19	MAIN ACCESS CROSS SECTIONS	1:100
20	MAIN ACCESS CROSS SECTIONS	1:100
21	MAIN ACCESS CROSS SECTIONS	1:100
22	MAIN ACCESS CROSS SECTIONS	1:100
23	CONNECTION ACCESS LONGITUDINAL SECTION	AS NOTED
24	CONNECTION ACCESS CROSS SECTIONS	1:100
25	PAD SITE PLAN SHOWING FENCING & LEVELS	1:500
26	BESS SECTION 1	1:250
27	BESS SECTION 1	1:250
28	BESS SECTION 2	1:250
29	BESS SECTION 2	1:250
30	BESS CROSS SECTIONS	1:250
31	BESS CROSS SECTIONS	1:250
32	BESS CROSS SECTIONS	1:250
33	BESS CROSS SECTIONS	1:250
34	SECTION A	1:250
35	SECTION A	1:250
36	SECTION B	1:250
37	SECTION C	1:250
38	SECTION C	1:250
39	SECTION D	1:250
40	DETAILS	AS NOTED

[illegible]

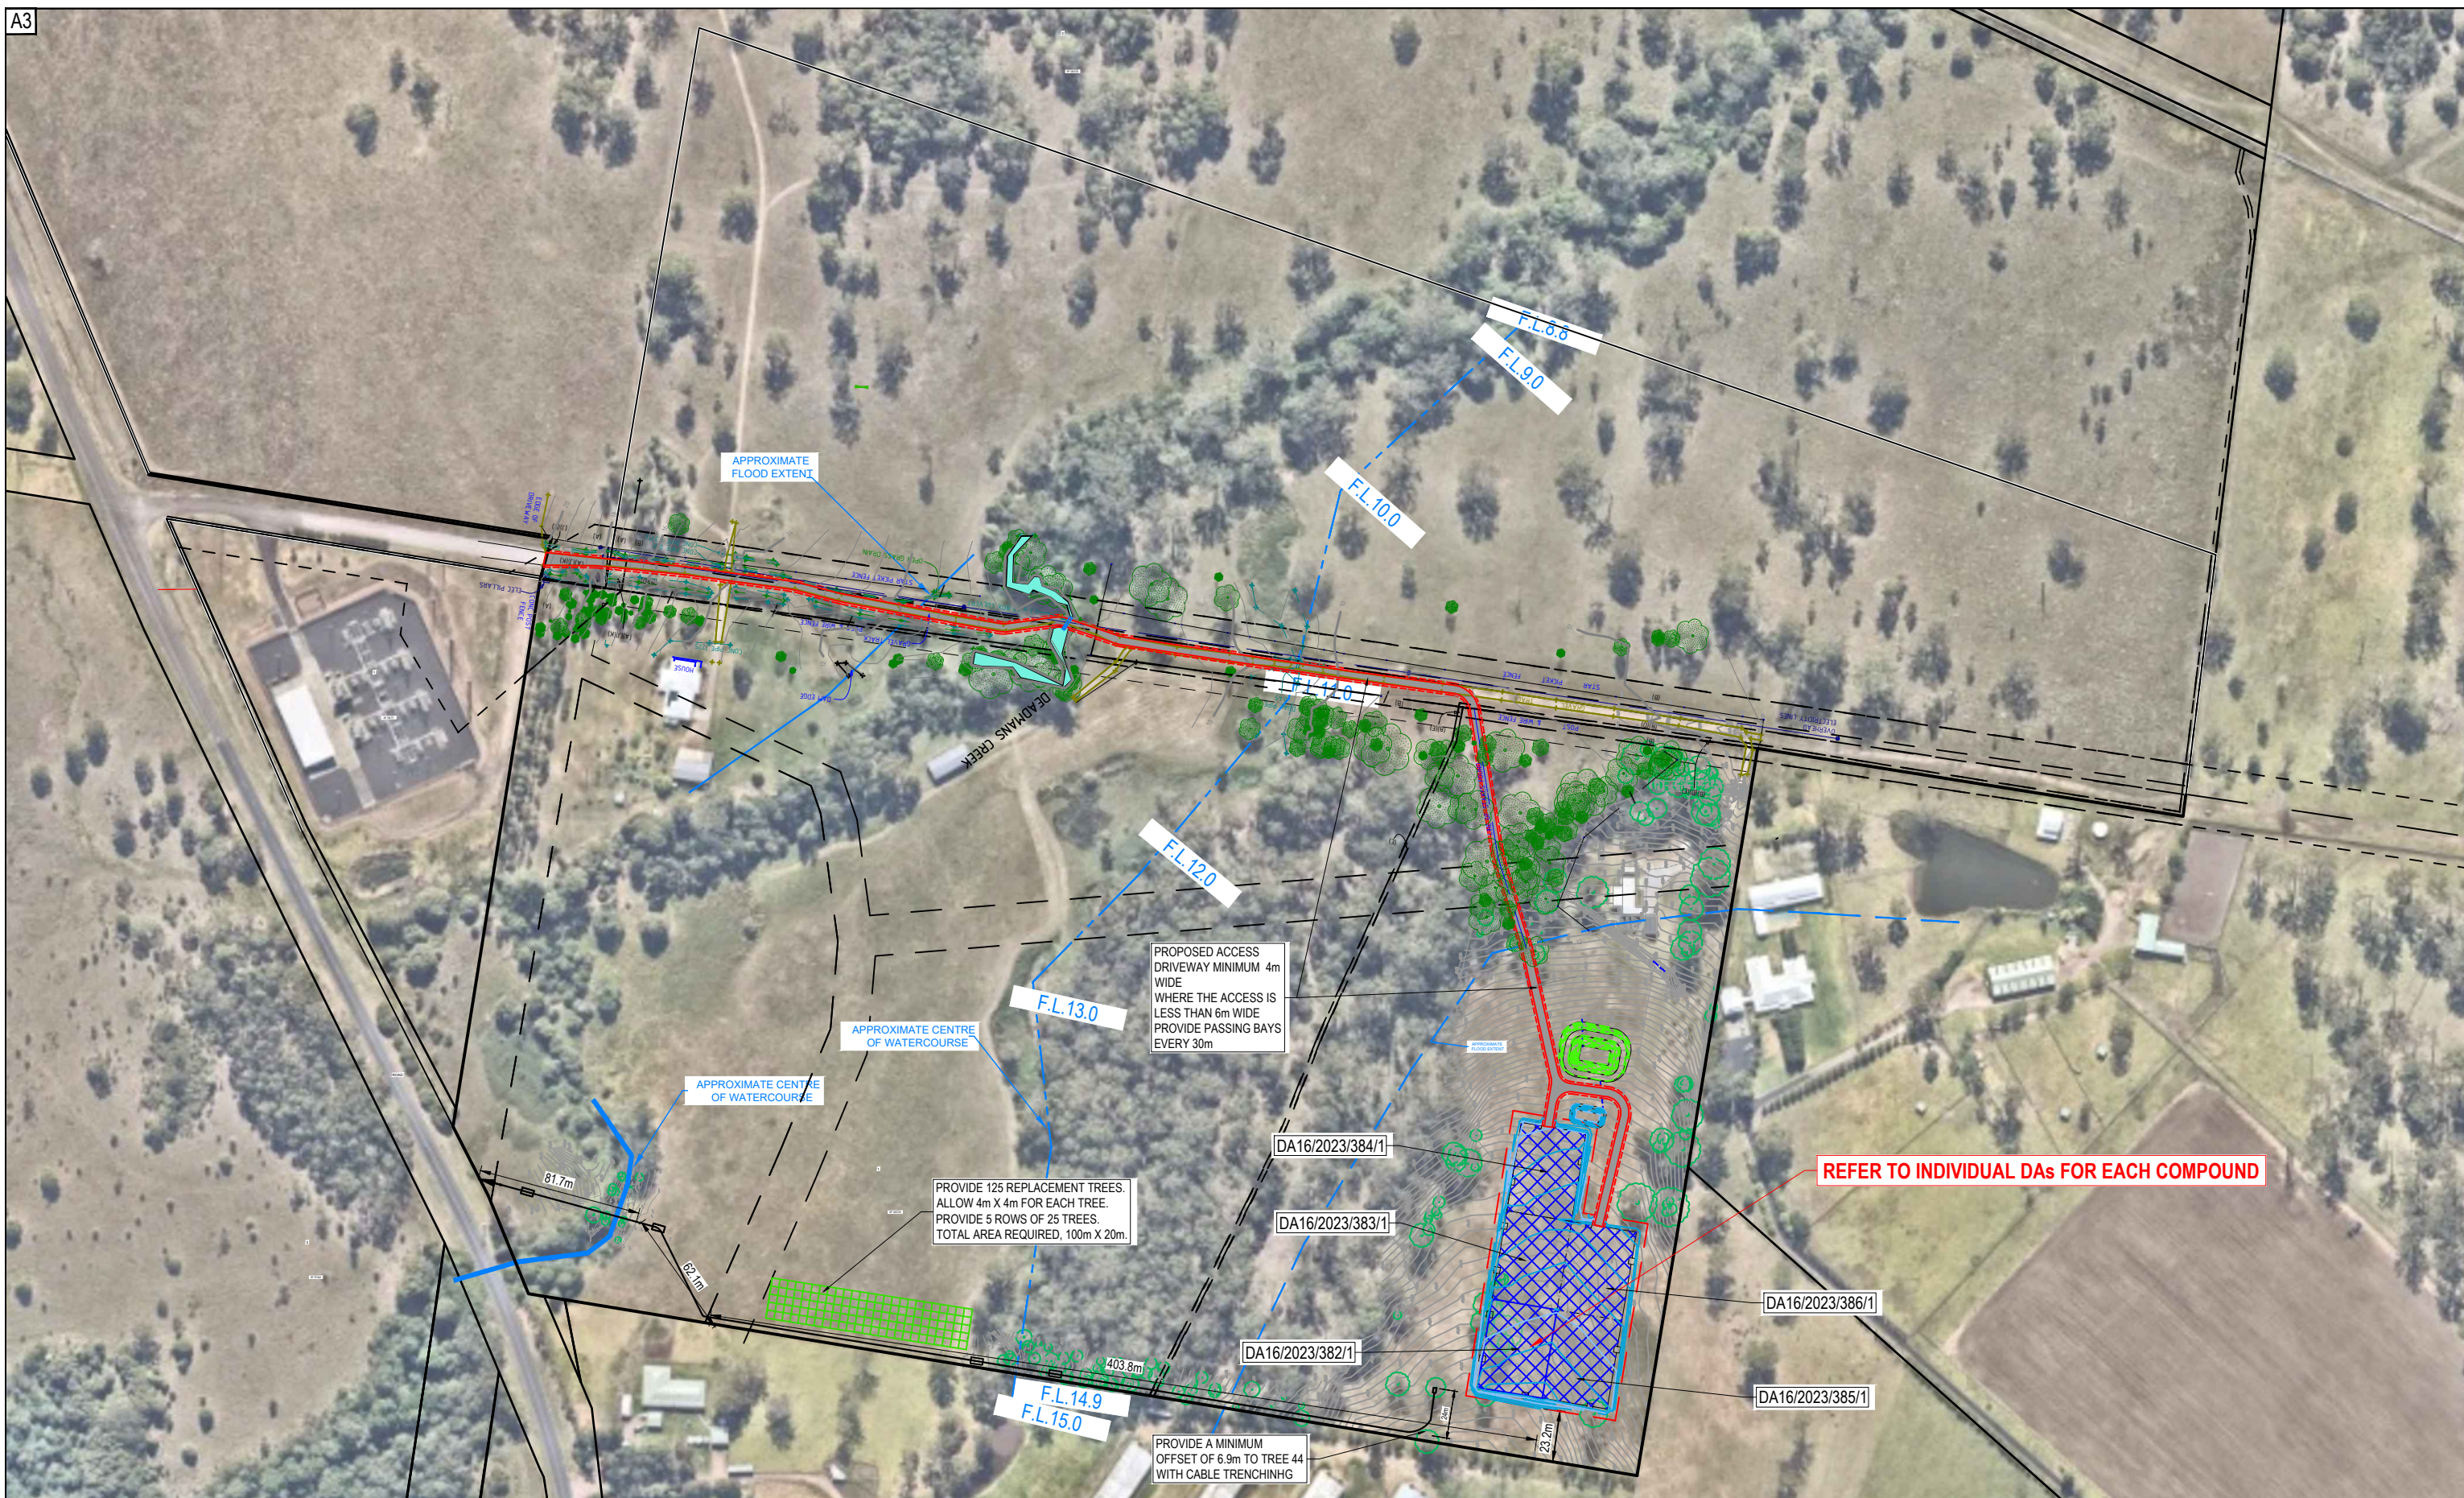

REV	DATE	DESCRIPTION	INITIAL	APPR
F	20/03/24	DA ISSUE - UPDATED VEHICULAR ACCESS	S.J.	R.F.
E	13/03/24	DA ISSUE - VEHICULAR ACCESS	R.F.	R.F.
D	20/12/23	DA ISSUE - ADJUST DRIVEWAY 2 PROFILE	R.F.	R.F.
C	23/11/23	DA ISSUE	P.C.	R.F.
B	05/07/23	DA ISSUE	S.S.	R.F.
A	20/06/23	PRELIMINARY ISSUE	S.S.	R.F.



hdb
TownPlanning & Design
1st Floor, 44 Church Street, PO Box 40, MAITLAND NSW 2320
P: (02) 4933 6682 F: (02) 4933 6683
E: admin@hdb.com.au W: www.hdb.com.au
ABN 35 078 017 508

© COPYRIGHT 2023 - HUNTER DEVELOPMENT BROKERAGE PTY LTD
All rights reserved. Hunter Development Brokerage Pty Ltd advises that this document and all information contained therein is protected by copyright under the Australian Copyright Act 1968. Reproduction of this document in part or whole and/or use without the written permission from Hunter Development Brokerage Pty Ltd constitutes a breach of copyright. The document may only be used for the purposes for which it was commissioned and in accordance with the Terms of Engagement for the commission. Any reference to the document must include the document in its entirety and also include reference to Hunter Development Brokerage Pty Ltd.

SURVEY BY: LIDAR	CLIENT
DATUM: AHD	CLEAN ENERGY TRANSFER FUND PTY LTD
REDUCED LEVEL:	
ORIGIN OF LEVELS:	
CONTOUR INTERVAL: 1.0m	
DESIGNED: R.F.	DRAWN: P.C.
CHECKED: R.F.	APPROVED: R.F.


PLAN:	LONGITUDINAL SECTION:	CROSS SECTION:
1:3000 @ A3	HORIZ. N/A	HORIZ. N/A
	VERT. N/A	VERT. N/A




PROJECT	OVERALL PROPOSED BATTERY ENERGY STORAGE SYSTEM
LOT 1 DP 1265736	
1154 CLARENCE TOWN ROAD, SEAHAM	
DRAWING TITLE	SITE PLAN
SHEET 2 OF 40 SHEETS	

HDB Job No	22158	REVISION	F
DWG No	22158(CD-OA)REV-C-2		
	DA ISSUE		
30	0	30	60
90			
1:3000 @ A3			

A3

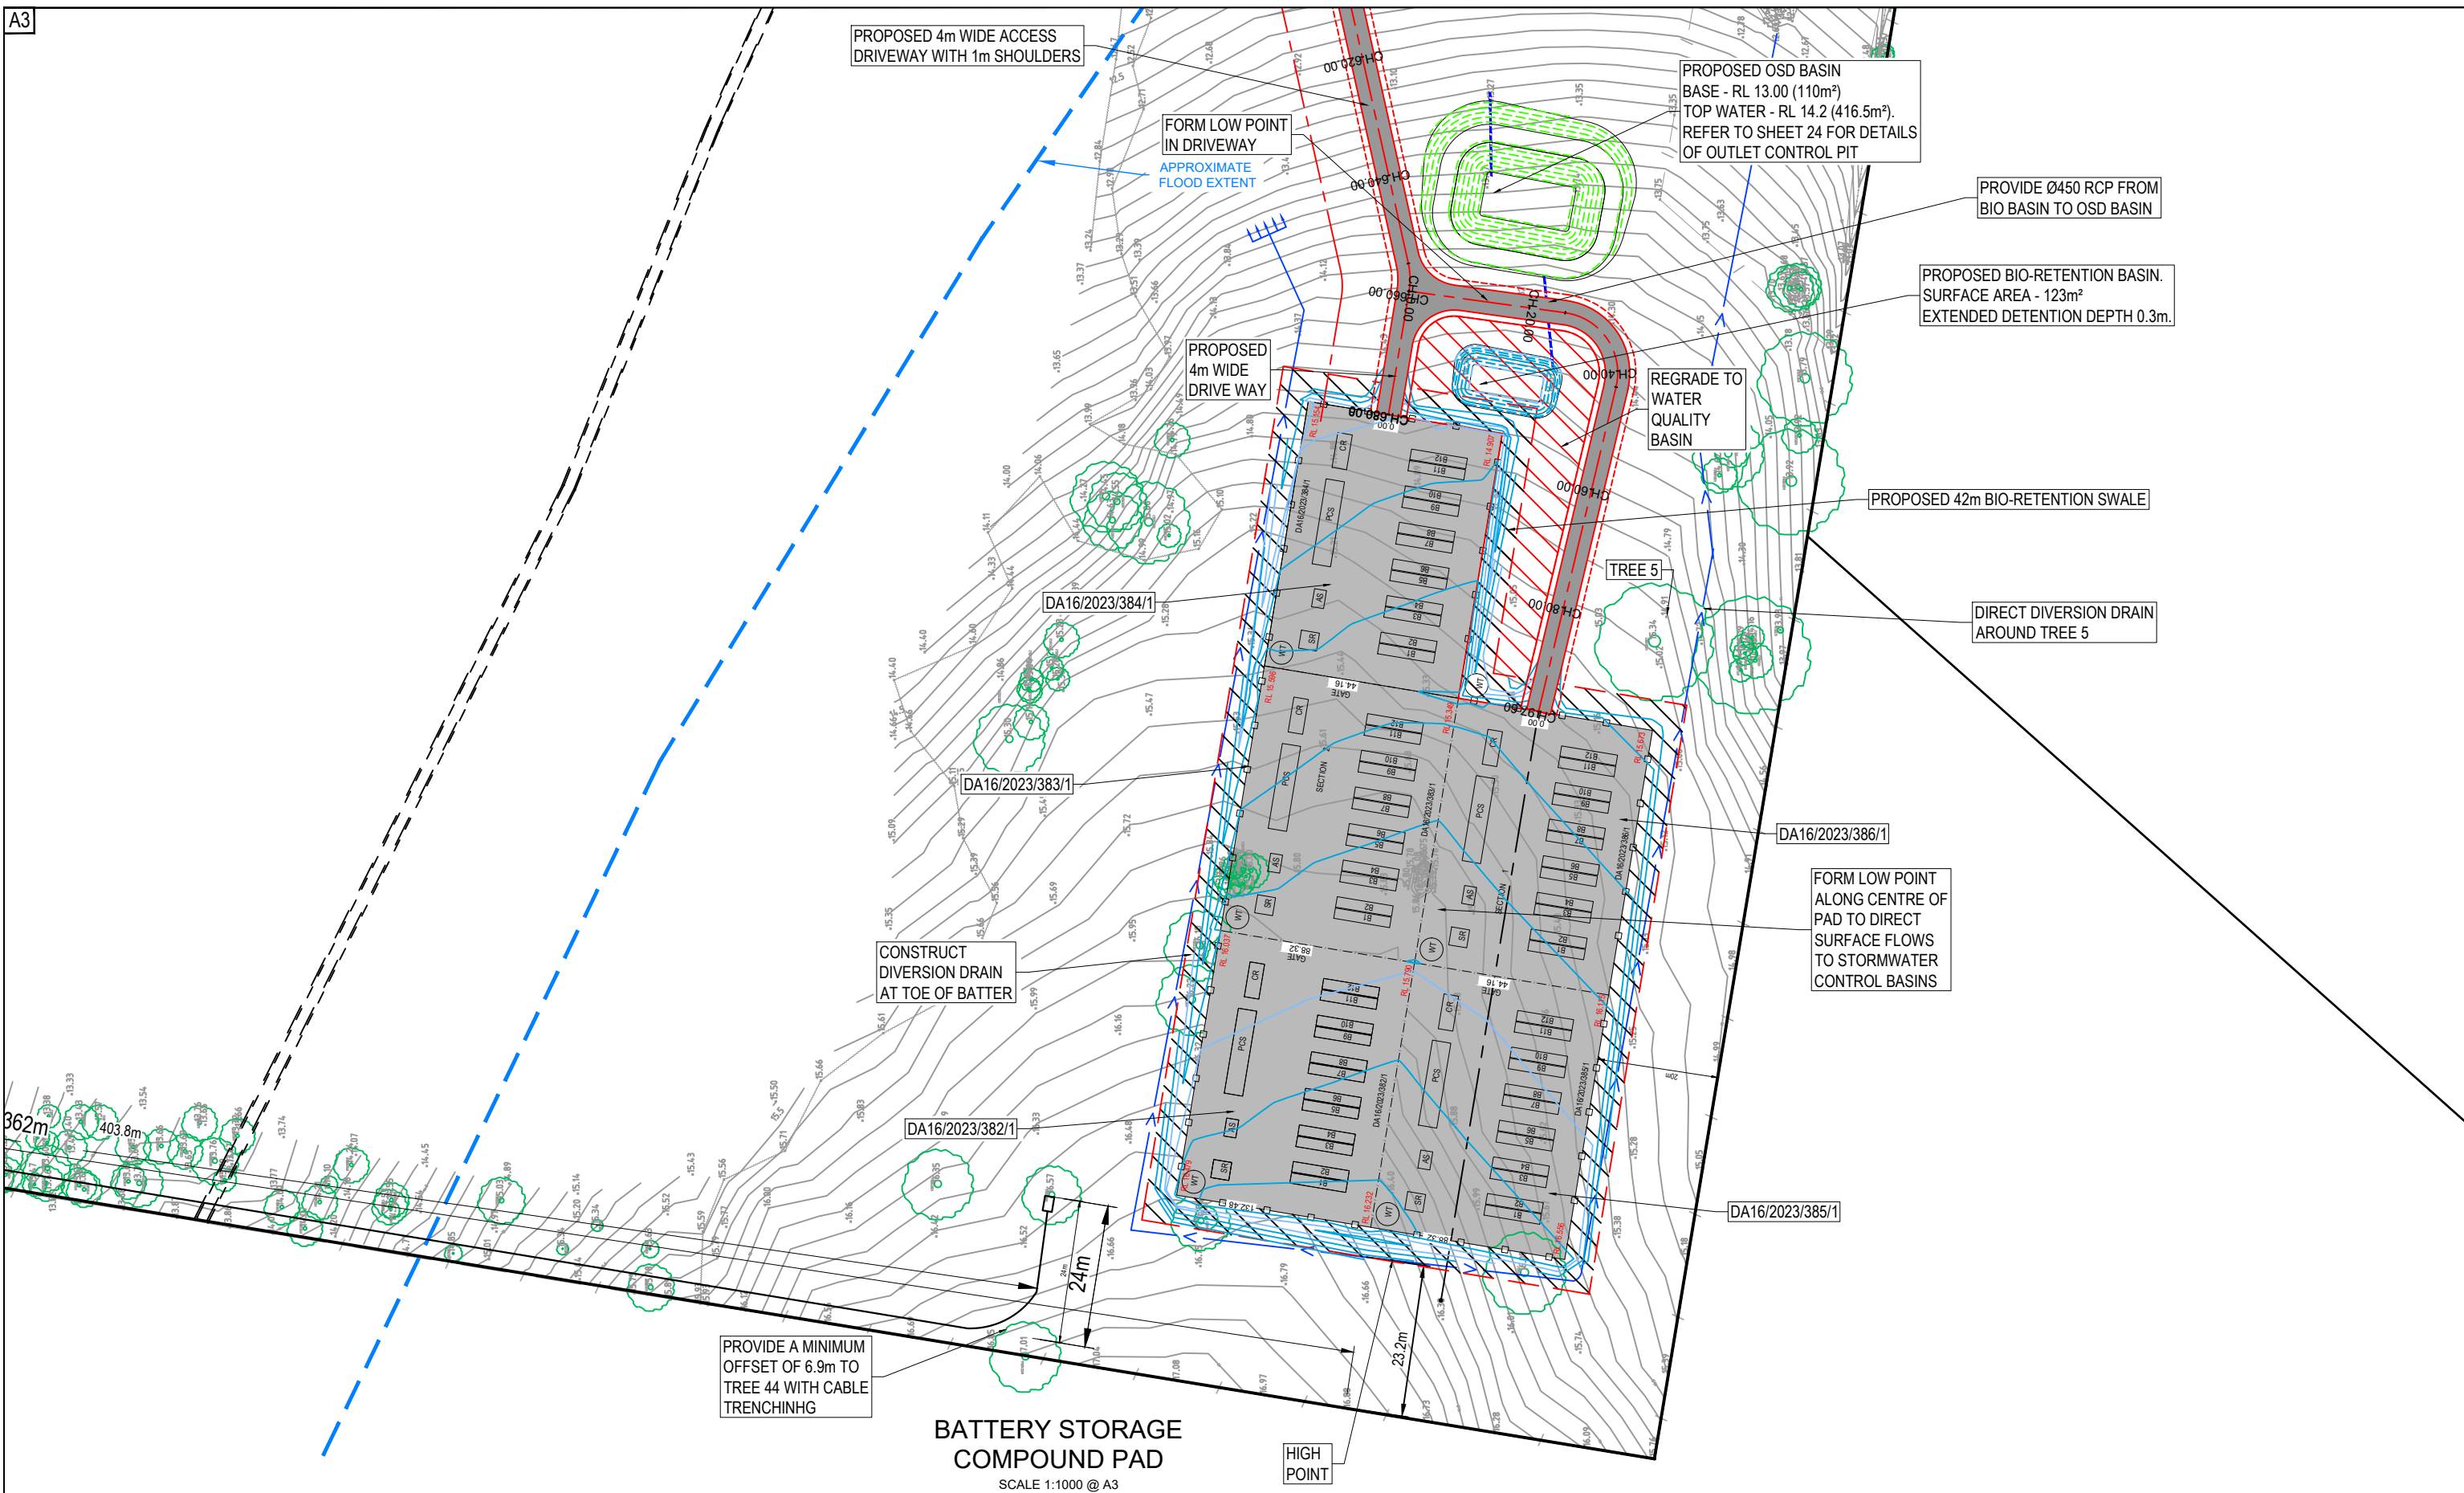[illegible]

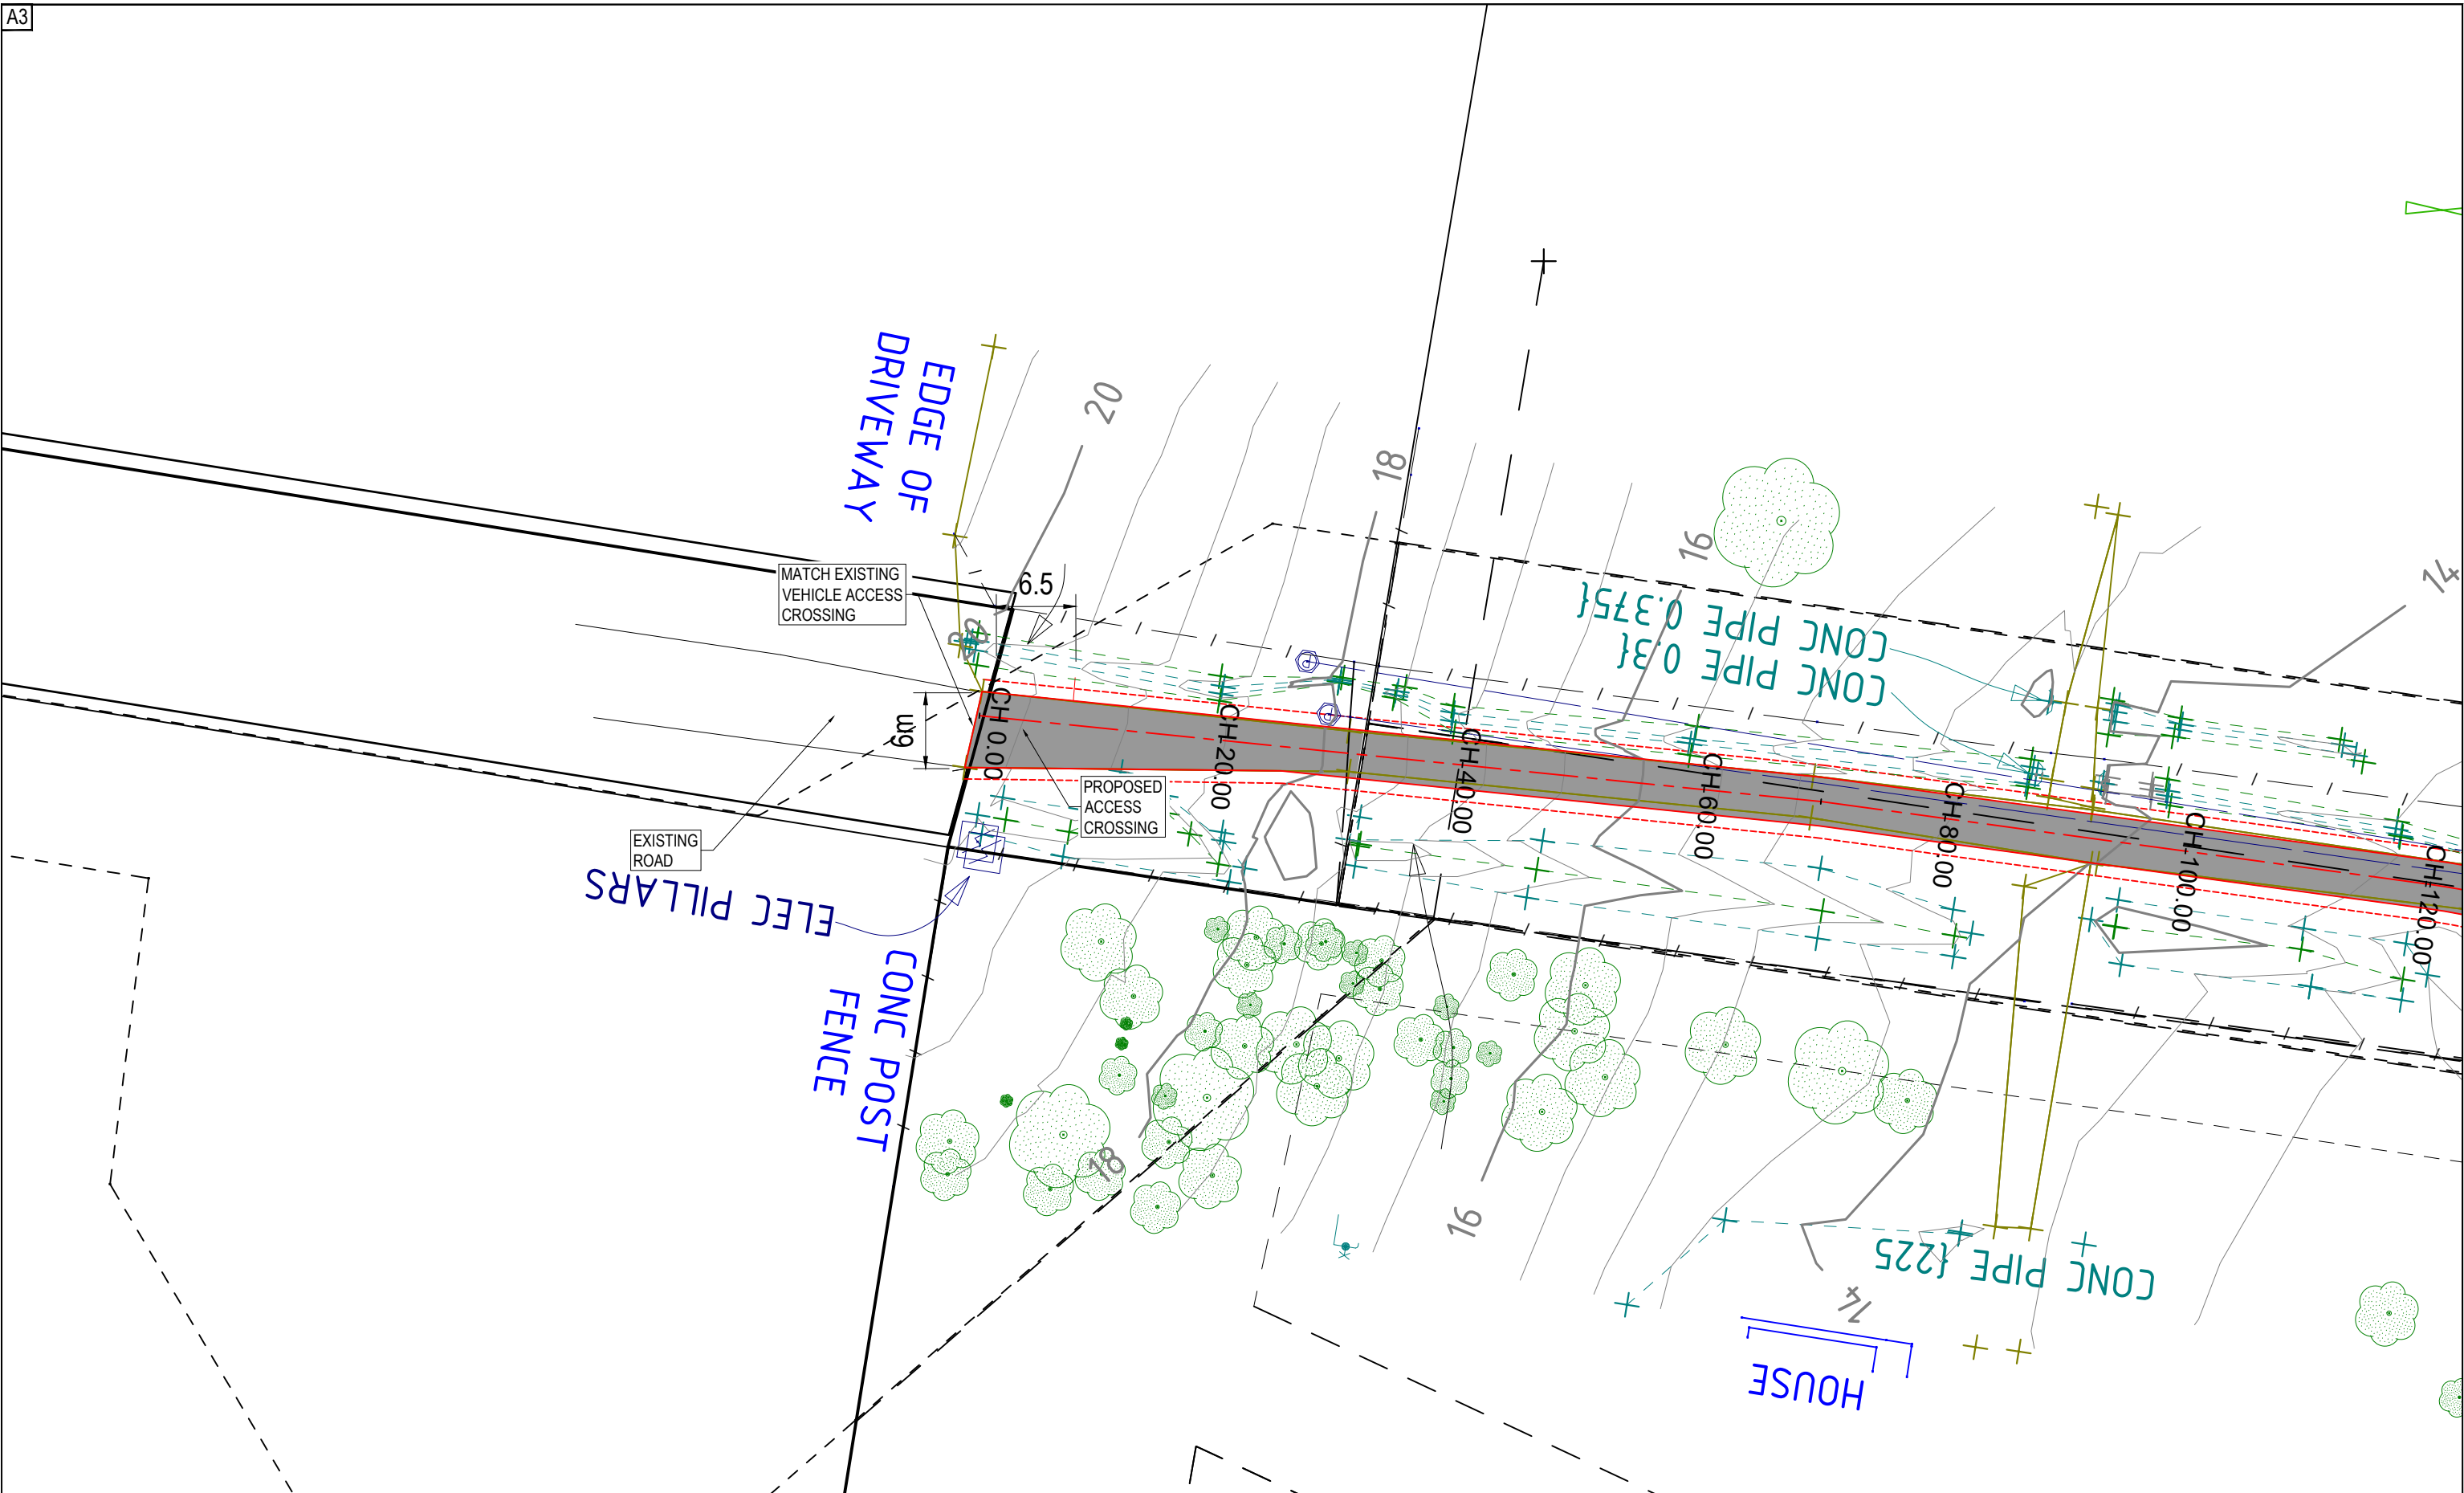

REV	DATE	DESCRIPTION	INITIAL	APPR
F	20/03/24	DA ISSUE - UPDATED VEHICULAR ACCESS	S.J.	R.F.
E	13/03/24	DA ISSUE - VEHICULAR ACCESS	R.F.	R.F.
D	20/12/23	DA ISSUE - ADJUST DRIVEWAY 2 PROFILE	R.F.	R.F.
C	23/11/23	DA ISSUE	P.C.	R.F.
B	05/07/23	DA ISSUE	S.S.	R.F.
A	20/06/23	PRELIMINARY ISSUE	S.S.	R.F.





TownPlanning & Design

1st Floor, 44 Church Street, PO Box 40, MAITLAND NSW 2320


P: (02) 4933 6682 F: (02) 4933 6683
E: admin@hdb.com.au W: www.hdb.com.au
ABN 35 078 017 508

© COPYRIGHT 2023 - HUNTER DEVELOPMENT BROKERAGE PTY LTD


All rights reserved. Hunter Development Brokerage Pty Ltd advises that this document and all information contained therein is protected by copyright under the Australian Copyright Act 1968. Reproduction of this document in part or whole and/or use without the written permission from Hunter Development Brokerage Pty Ltd constitutes a breach of copyright. The document may only be used for the purposes for which it was commissioned and in accordance with the Terms of Engagement for the commission. Any reference to the document must include the document in its entirety and also include reference to Hunter Development Brokerage Pty Ltd.


SURVEY BY: LIDAR	
DATUM: AHD	
REDUCED LEVEL:	
ORIGIN OF LEVELS:	
CONTOUR INTERVAL: 1.0m	
DESIGNED: R.F.	DRAWN: P.C.
CHECKED: R.F.	APPROVED: R.F.

CLIENT	
CLEAN ENERGY TRANSFER FUND PTY LTD	
PLAN:	1:500 @ A3
LONGITUDINAL SECTION:	HORIZ. N/A VERT. N/A
CROSS SECTION:	HORIZ. N/A VERT. N/A

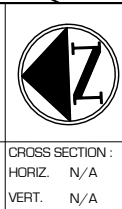

PROJECT	OVERALL PROPOSED BATTERY ENERGY STORAGE SYSTEM
LOT 1 DP 1265736	
1154 CLARENCE TOWN ROAD, SEAHAM	
DRAWING TITLE	ACCESS DETAIL
SHEET 5 OF 40 SHEETS	

 HOB Job No	22158	REVISION	F
DWG No	22158(CD)RevF-O - 5	DA ISSUE	
			
1:500 @ A3			

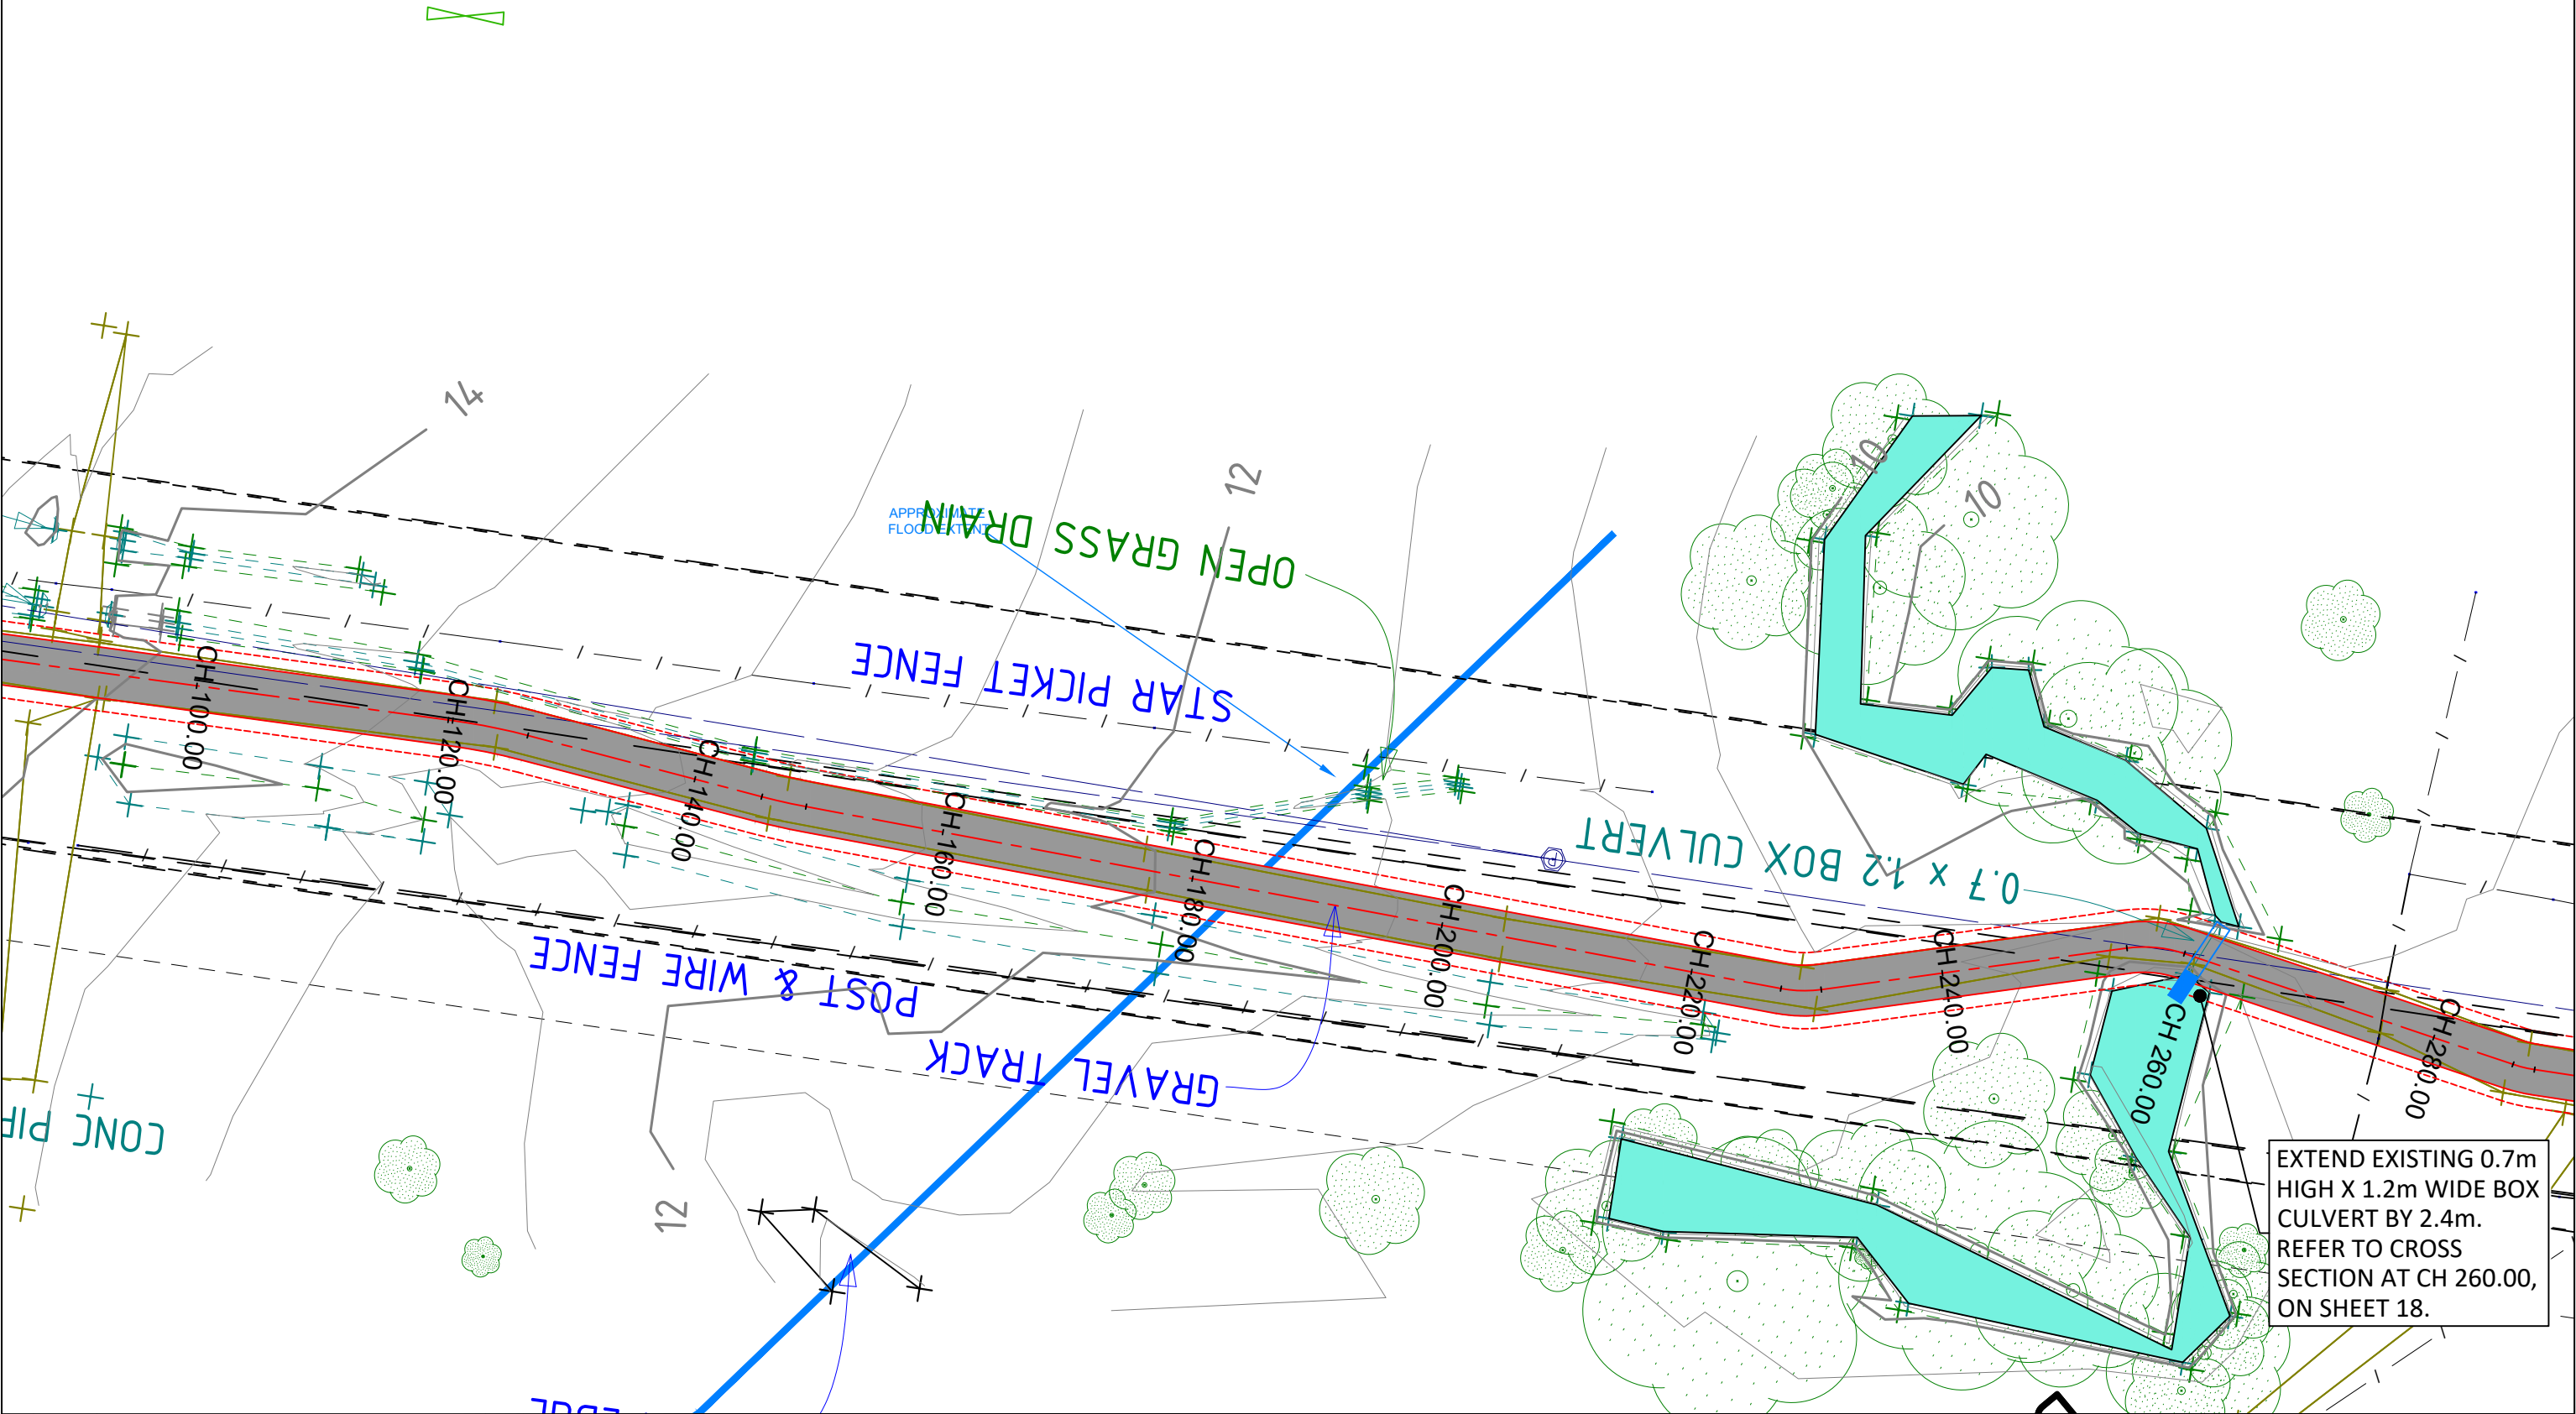

EXTEND EXISTING 0.7m
HIGH X 1.2m WIDE BOX
CULVERT BY 2.4m.
REFER TO CROSS
SECTION AT CH 260.00,
ON SHEET 18.

REV	DATE	DESCRIPTION	INITIAL	APPR
F	20/03/24	DA ISSUE - UPDATED VEHICULAR ACCESS	S.J.	R.F.
E	13/03/24	DA ISSUE - VEHICULAR ACCESS	R.F.	R.F.
D	20/12/23	DA ISSUE - ADJUST DRIVEWAY 2 PROFILE	R.F.	R.F.
C	23/11/23	DA ISSUE	P.C.	R.F.
B	05/07/23	DA ISSUE	S.S.	R.F.
A	20/06/23	PRELIMINARY ISSUE	S.S.	R.F.



hdb
TownPlanning & Design
1st Floor, 44 Church Street, PO Box 40, MAITLAND NSW 2320
P: (02) 4933 6682 F: (02) 4933 6683
E: admin@hdb.com.au W: www.hdb.com.au
ABN 35 078 017 508

© COPYRIGHT 2023 - HUNTER DEVELOPMENT
BROKERAGE PTY LTD
All rights reserved. Hunter Development Brokerage Pty
Ltd advises that this document and all information
contained therein is protected by copyright under the
Australian Copyright Act 1968. Reproduction of this
document in part or whole and/or use without the written
permission from Hunter Development Brokerage Pty Ltd
constitutes a breach of copyright. The document may only
be used for the purposes for which it was commissioned
and in accordance with the Terms of Engagement for the
commission. Any reference to the document must include
the document in its entirety and also include reference to
Hunter Development Brokerage Pty Ltd.


SURVEY BY: LIDAR	CLIENT
DATUM: AHD	CLEAN ENERGY TRANSFER FUND PTY LTD
REDUCED LEVEL:	
ORIGIN OF LEVELS:	
CONTOUR INTERVAL: 1.0m	
DESIGNED: R.F.	DRAWN: P.C.
CHECKED: R.F.	APPROVED: R.F.

PLAN:	LONGITUDINAL SECTION:	CROSS SECTION:
1:500 @ A3	HORIZ. N/A	HORIZ. N/A
	VERT. N/A	VERT. N/A



PROJECT	OVERALL PROPOSED BATTERY ENERGY STORAGE SYSTEM LOT 1 DP 1265736 1154 CLARENCE TOWN ROAD, SEAHAM
DRAWING TITLE	ACCESS DETAIL
SHEET 6	OF 40 SHEETS

HDB Job No	22158	REVISION	F
DWG No	22158(CD)RevF-O - 6		
	DA ISSUE		
	5 0 5 10 15		
	1:500 @ A3		

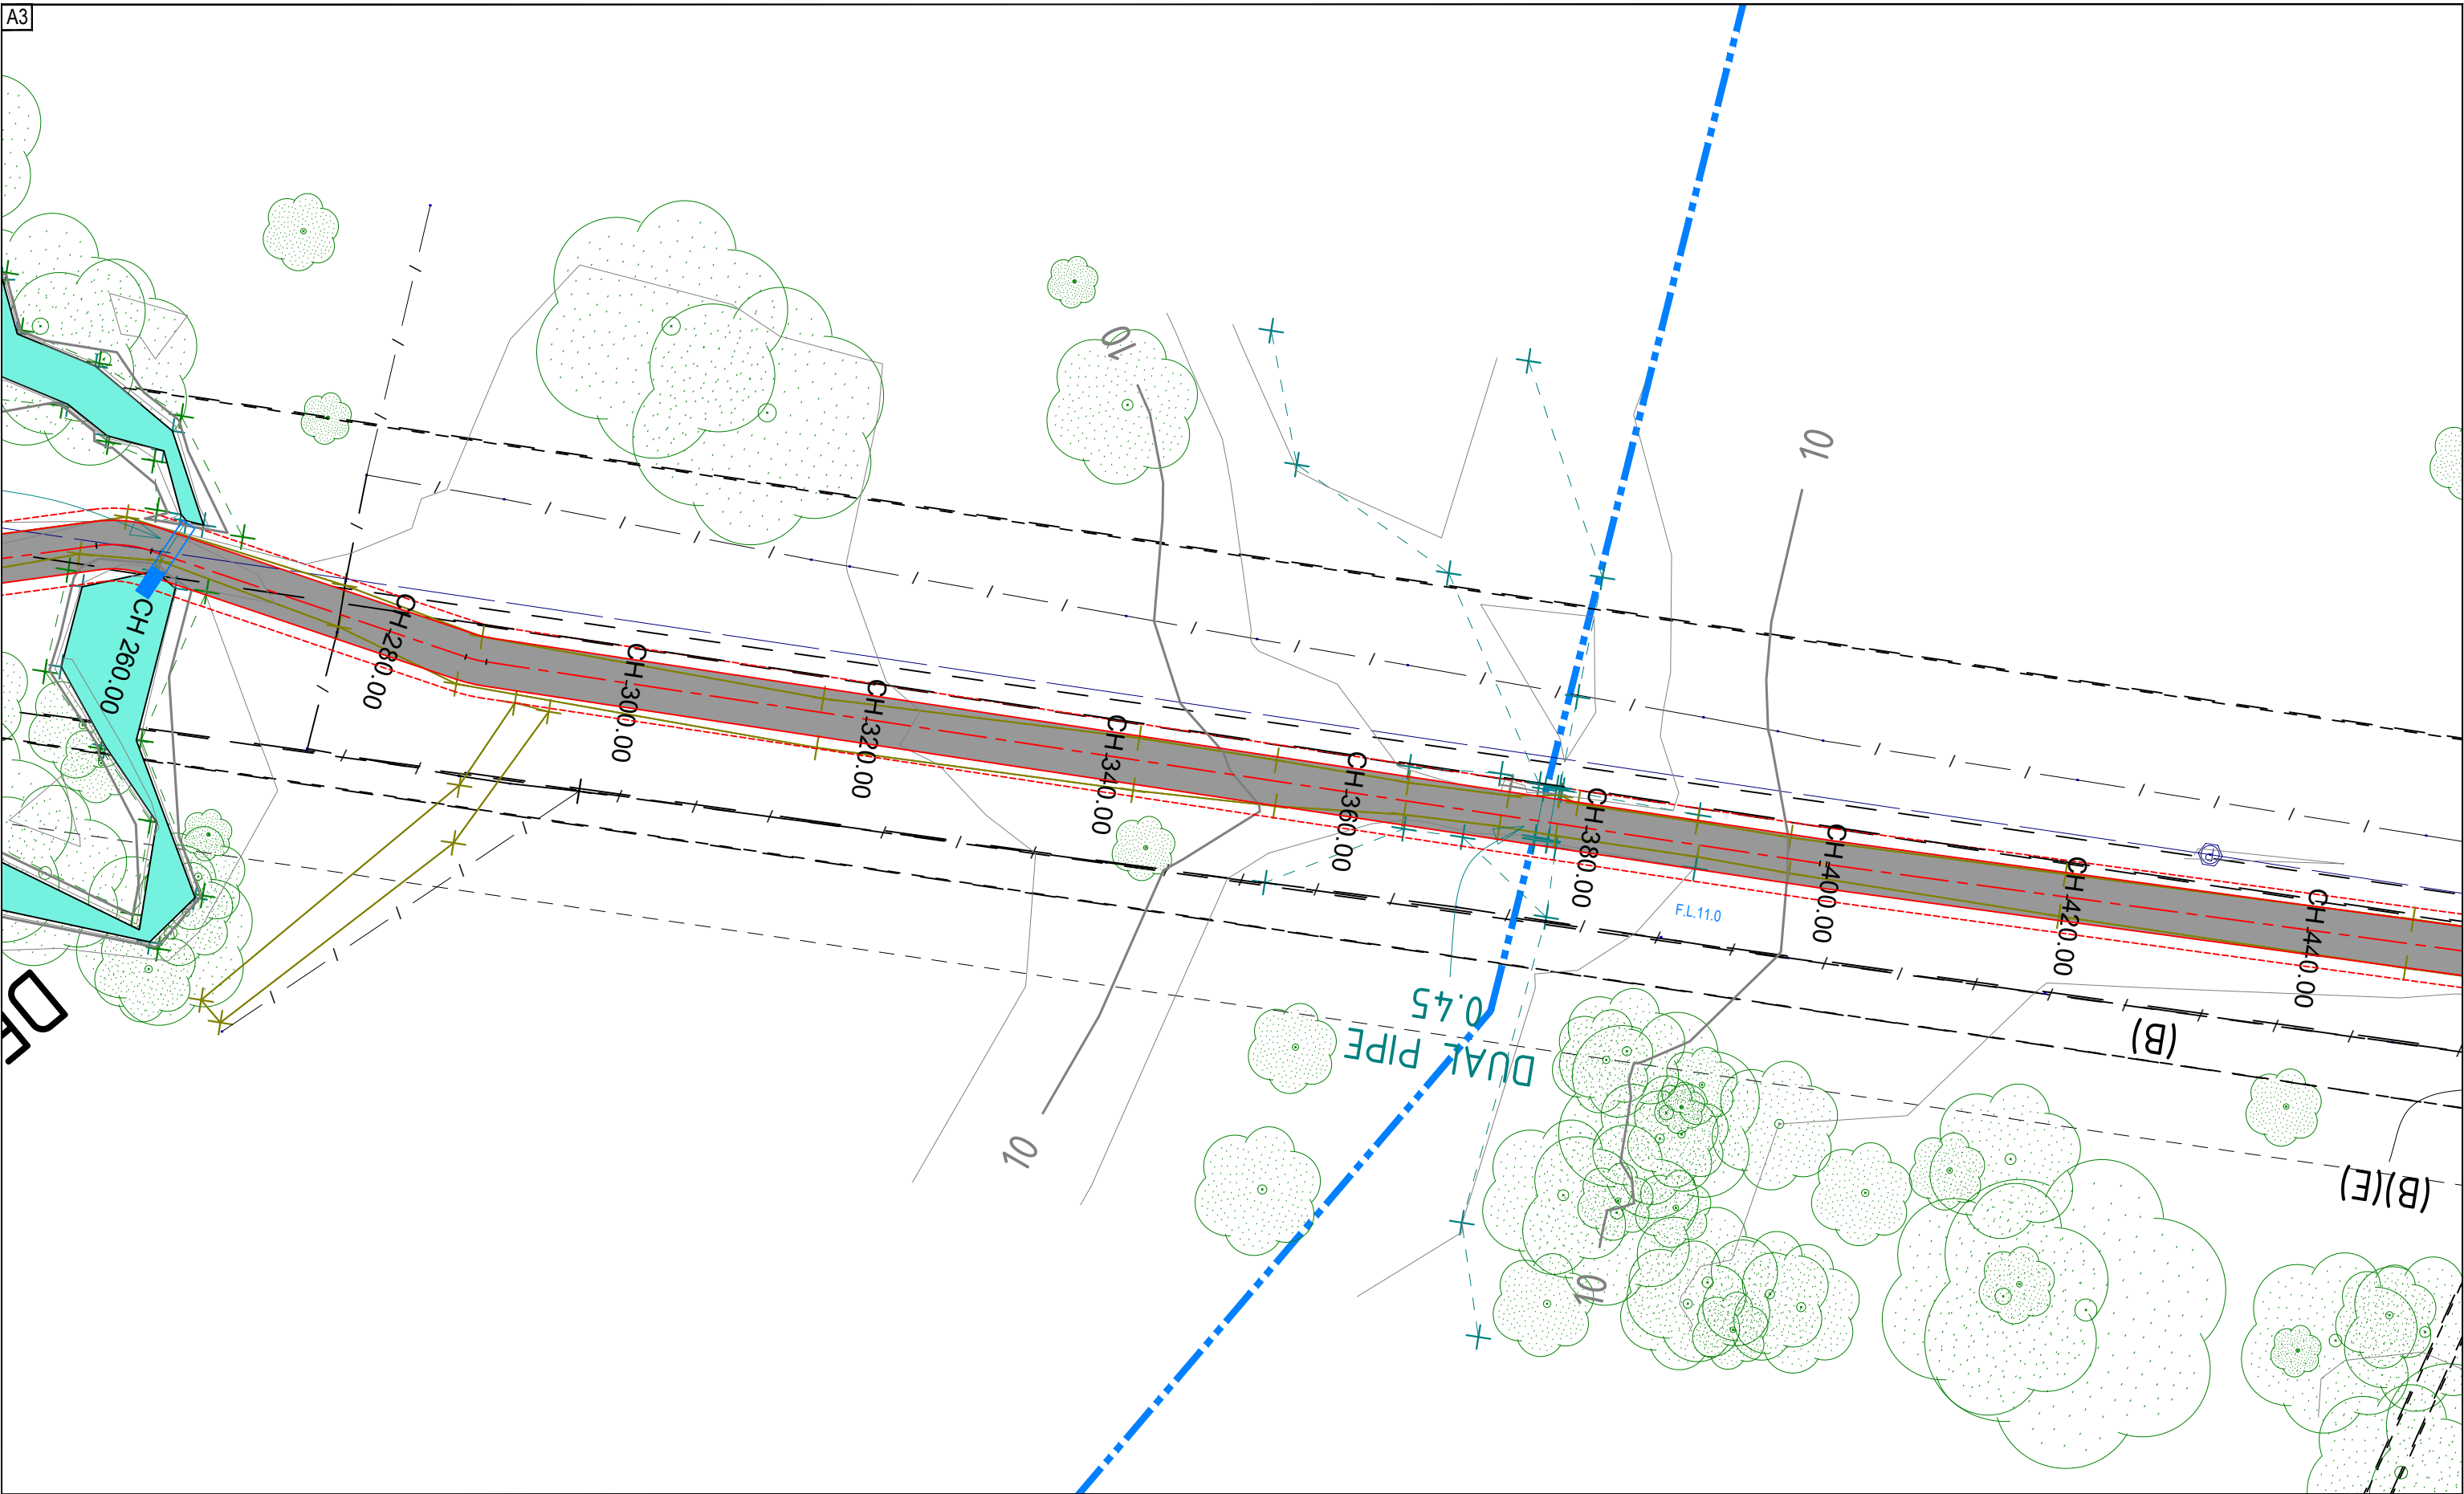

REV	DATE	DESCRIPTION	INITIAL	APPR
F	20/03/24	DA ISSUE - UPDATED VEHICULAR ACCESS	S.J.	R.F.
E	13/03/24	DA ISSUE - VEHICULAR ACCESS	R.F.	R.F.
D	20/12/23	DA ISSUE - ADJUST DRIVEWAY 2 PROFILE	R.F.	R.F.
C	23/11/23	DA ISSUE	P.C.	R.F.
B	05/07/23	DA ISSUE	S.S.	R.F.
A	20/06/23	PRELIMINARY ISSUE	S.S.	R.F.





hdb
TownPlanning & Design

1st Floor, 44 Church Street, PO Box 40, MAITLAND NSW 2320
P: (02) 4933 6682 F: (02) 4933 6683
E: admin@hdb.com.au W: www.hdb.com.au
ABN 35 078 017 508

© COPYRIGHT 2023 - HUNTER DEVELOPMENT BROKERAGE PTY LTD
All rights reserved. Hunter Development Brokerage Pty Ltd advises that this document and all information contained therein is protected by copyright under the Australian Copyright Act 1968. Reproduction of this document in part or whole and/or use without the written permission from Hunter Development Brokerage Pty Ltd constitutes a breach of copyright. The document may only be used for the purposes for which it was commissioned and in accordance with the Terms of Engagement for the commission. Any reference to the document must include the document in its entirety and also include reference to Hunter Development Brokerage Pty Ltd.


SURVEY BY: LIDAR	
DATUM: AHD	
REDUCED LEVEL:	
ORIGIN OF LEVELS:	
CONTOUR INTERVAL: 1.0m	
DESIGNED: R.F.	DRAWN: P.C.
CHECKED: R.F.	APPROVED: R.F.

CLIENT CLEAN ENERGY TRANSFER FUND PTY LTD	
PLAN: 1:500 @ A3	LONGITUDINAL SECTION: HORIZ. N/A VERT. N/A



PROJECT OVERALL PROPOSED BATTERY ENERGY STORAGE SYSTEM LOT 1 DP 1265736 1154 CLARENCE TOWN ROAD, SEAHAM
DRAWING TITLE ACCESS DETAIL
SHEET 7 OF 40 SHEETS

HDB Job No 22158	REVISION F
DWG No 22158(CD)RevF-O - 7	
DA ISSUE	
5 0 5 10 15 1:500 @ A3	

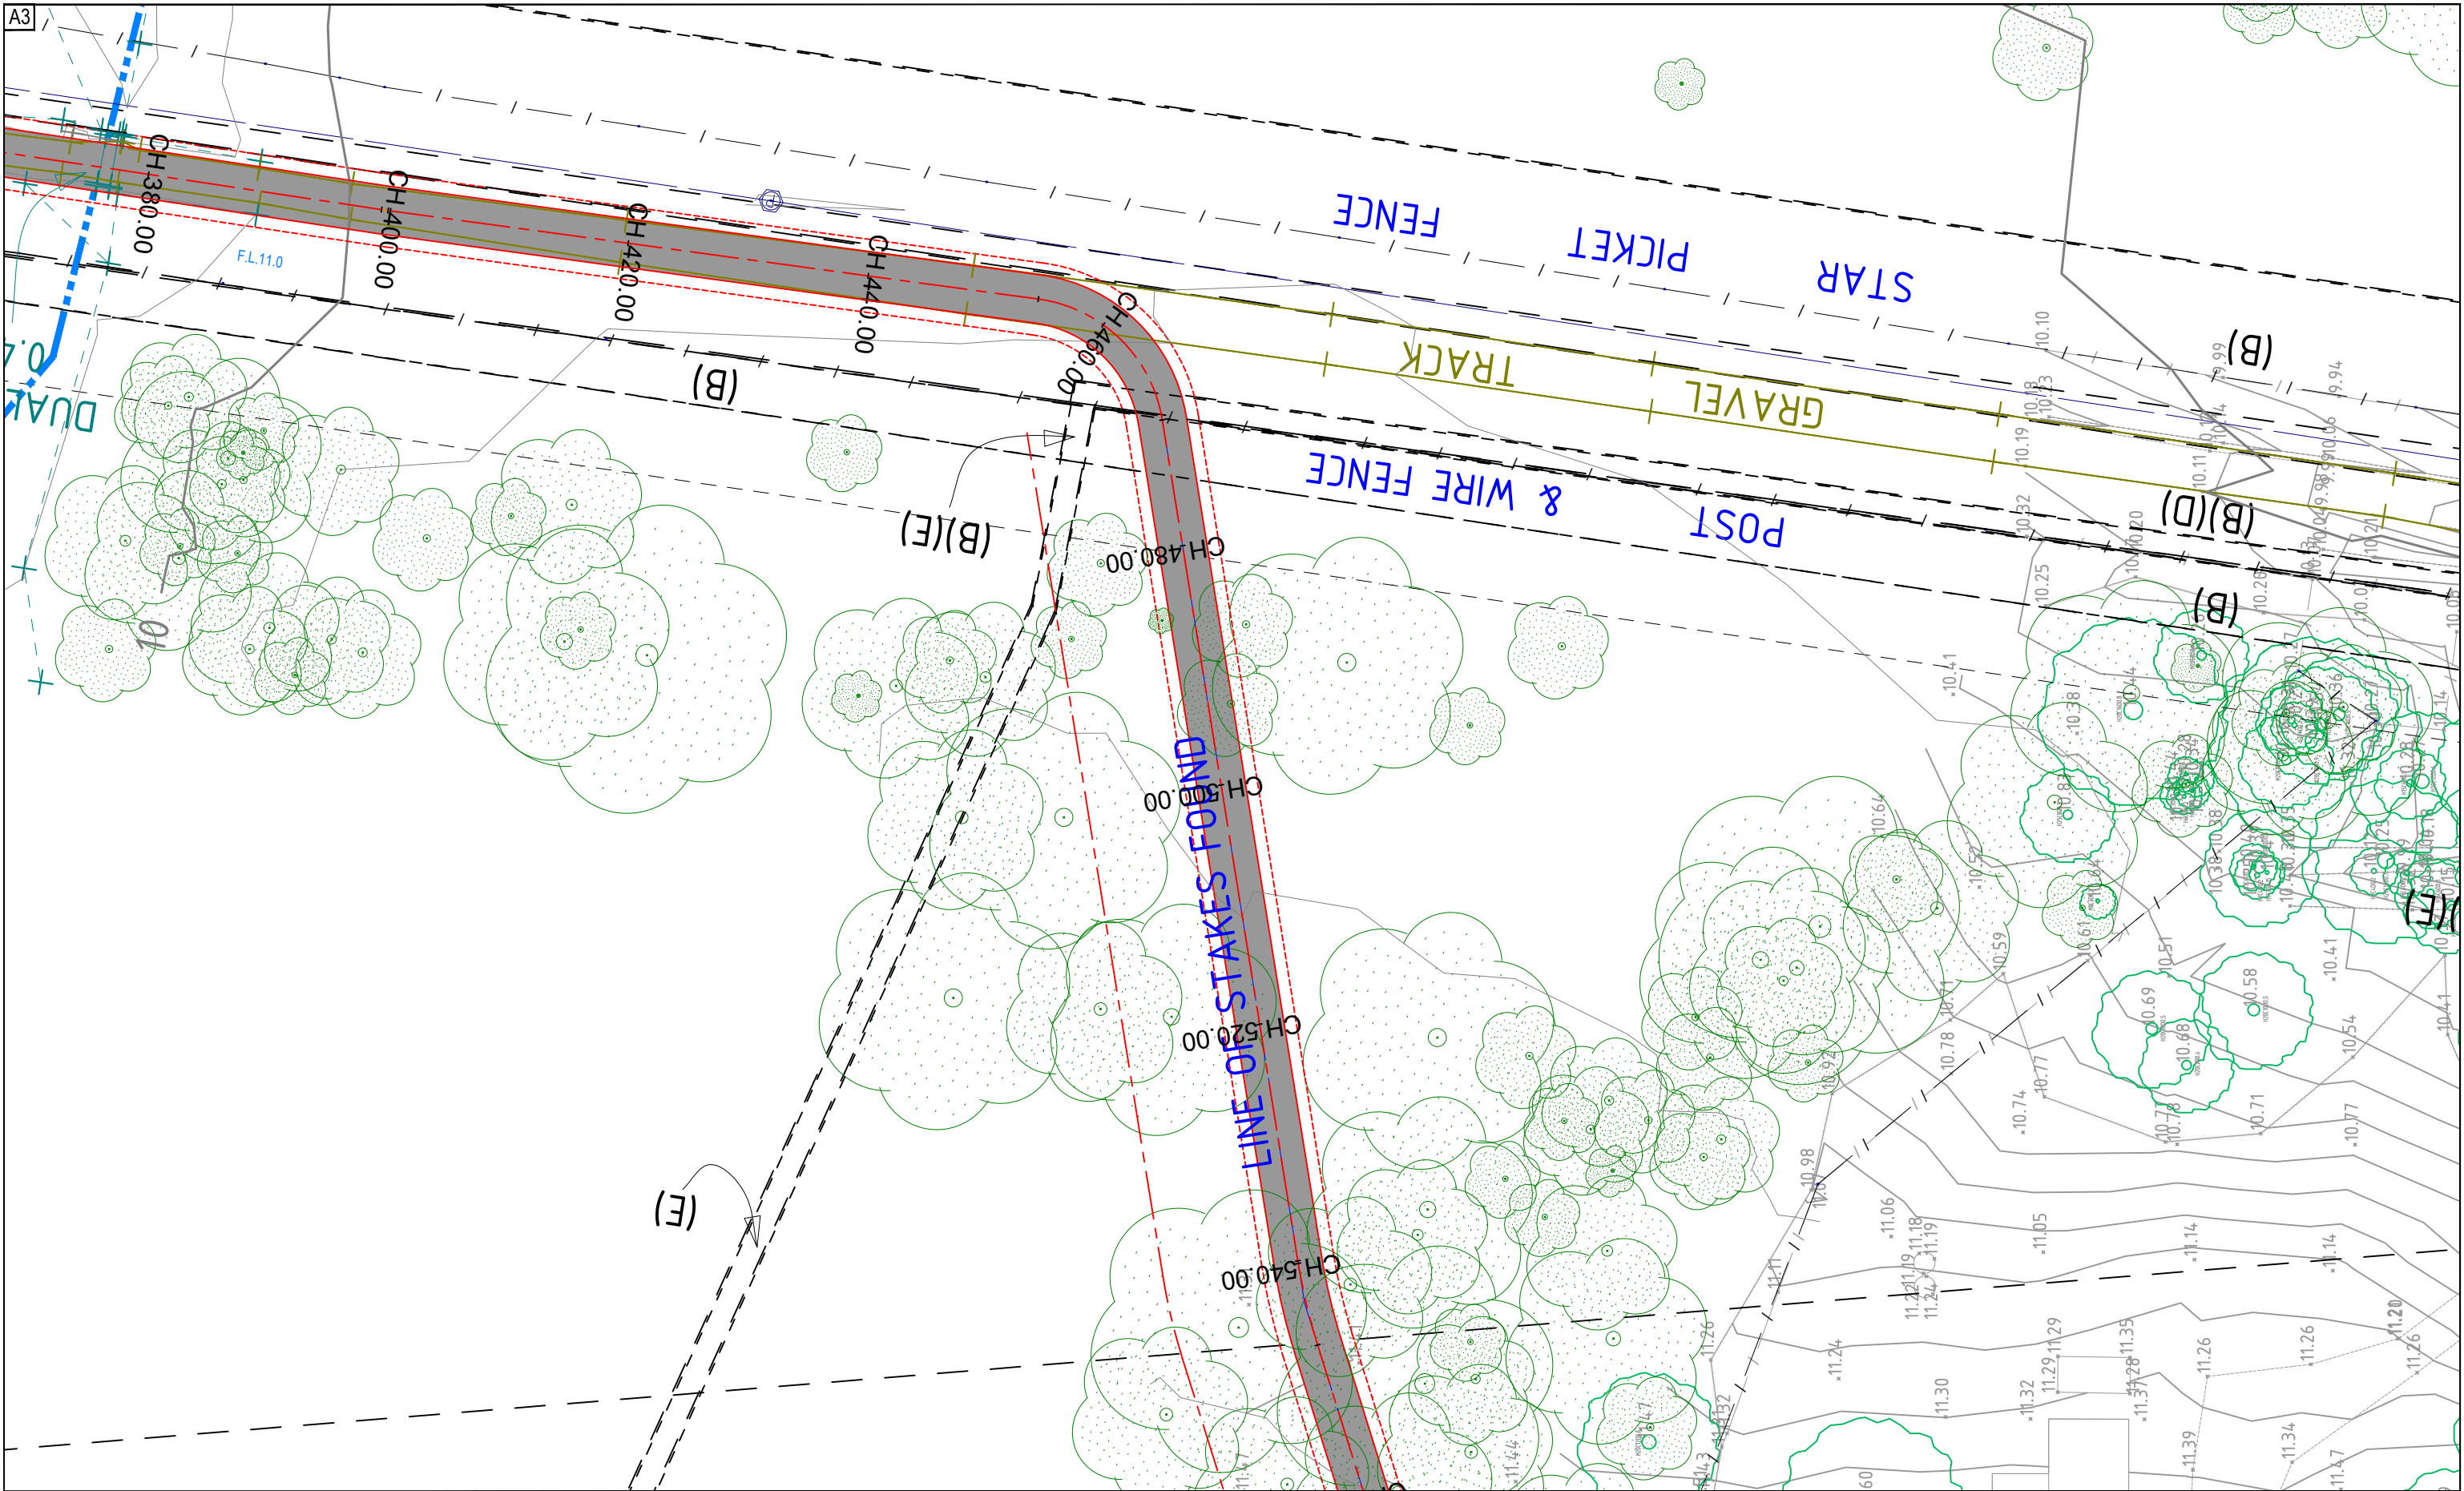

REV	DATE	DESCRIPTION	INITIAL	APPR
F	20/03/24	DA ISSUE - UPDATED VEHICULAR ACCESS	S.J.	R.F.
E	13/03/24	DA ISSUE - VEHICULAR ACCESS	R.F.	R.F.
D	20/12/23	DA ISSUE - ADJUST DRIVEWAY 2 PROFILE	R.F.	R.F.
C	23/11/23	DA ISSUE	P.C.	R.F.
B	05/07/23	DA ISSUE	S.S.	R.F.
A	20/06/23	PRELIMINARY ISSUE	S.S.	R.F.





hdb
TownPlanning & Design

1st Floor, 44 Church Street, PO Box 40, MAITLAND NSW 2320
P: (02) 4933 6682 F: (02) 4933 6683
E: admin@hdb.com.au W: www.hdb.com.au
ABN 35 078 017 508

© COPYRIGHT 2023 - HUNTER DEVELOPMENT BROKERAGE PTY LTD
All rights reserved. Hunter Development Brokerage Pty Ltd advises that this document and all information contained therein is protected by copyright under the Australian Copyright Act 1968. Reproduction of this document in part or whole and/or use without the written permission from Hunter Development Brokerage Pty Ltd constitutes a breach of copyright. The document may only be used for the purposes for which it was commissioned and in accordance with the Terms of Engagement for the commission. Any reference to the document must include the document in its entirety and also include reference to Hunter Development Brokerage Pty Ltd.


SURVEY BY: LIDAR	
DATUM: AHD	
REDUCED LEVEL:	
ORIGIN OF LEVELS:	
CONTOUR INTERVAL: 1.0m	
DESIGNED: R.F.	DRAWN: P.C.
CHECKED: R.F.	APPROVED: R.F.

CLIENT	
CLEAN ENERGY TRANSFER FUND PTY LTD	
PLAN:	1:500 @ A3
LONGITUDINAL SECTION:	HORIZ. N/A VERT. N/A
CROSS SECTION:	HORIZ. N/A VERT. N/A



PROJECT	OVERALL PROPOSED BATTERY ENERGY STORAGE SYSTEM LOT 1 DP 1265736 1154 CLARENCE TOWN ROAD, SEAHAM
DRAWING TITLE	ACCESS DETAIL
SHEET 8 OF 40 SHEETS	

HOB Job No	22158	REVISION	F
DWG No	22158(CD)RevF-O - 8	DA ISSUE	
5 0 5 10 15		1:500 @ A3	

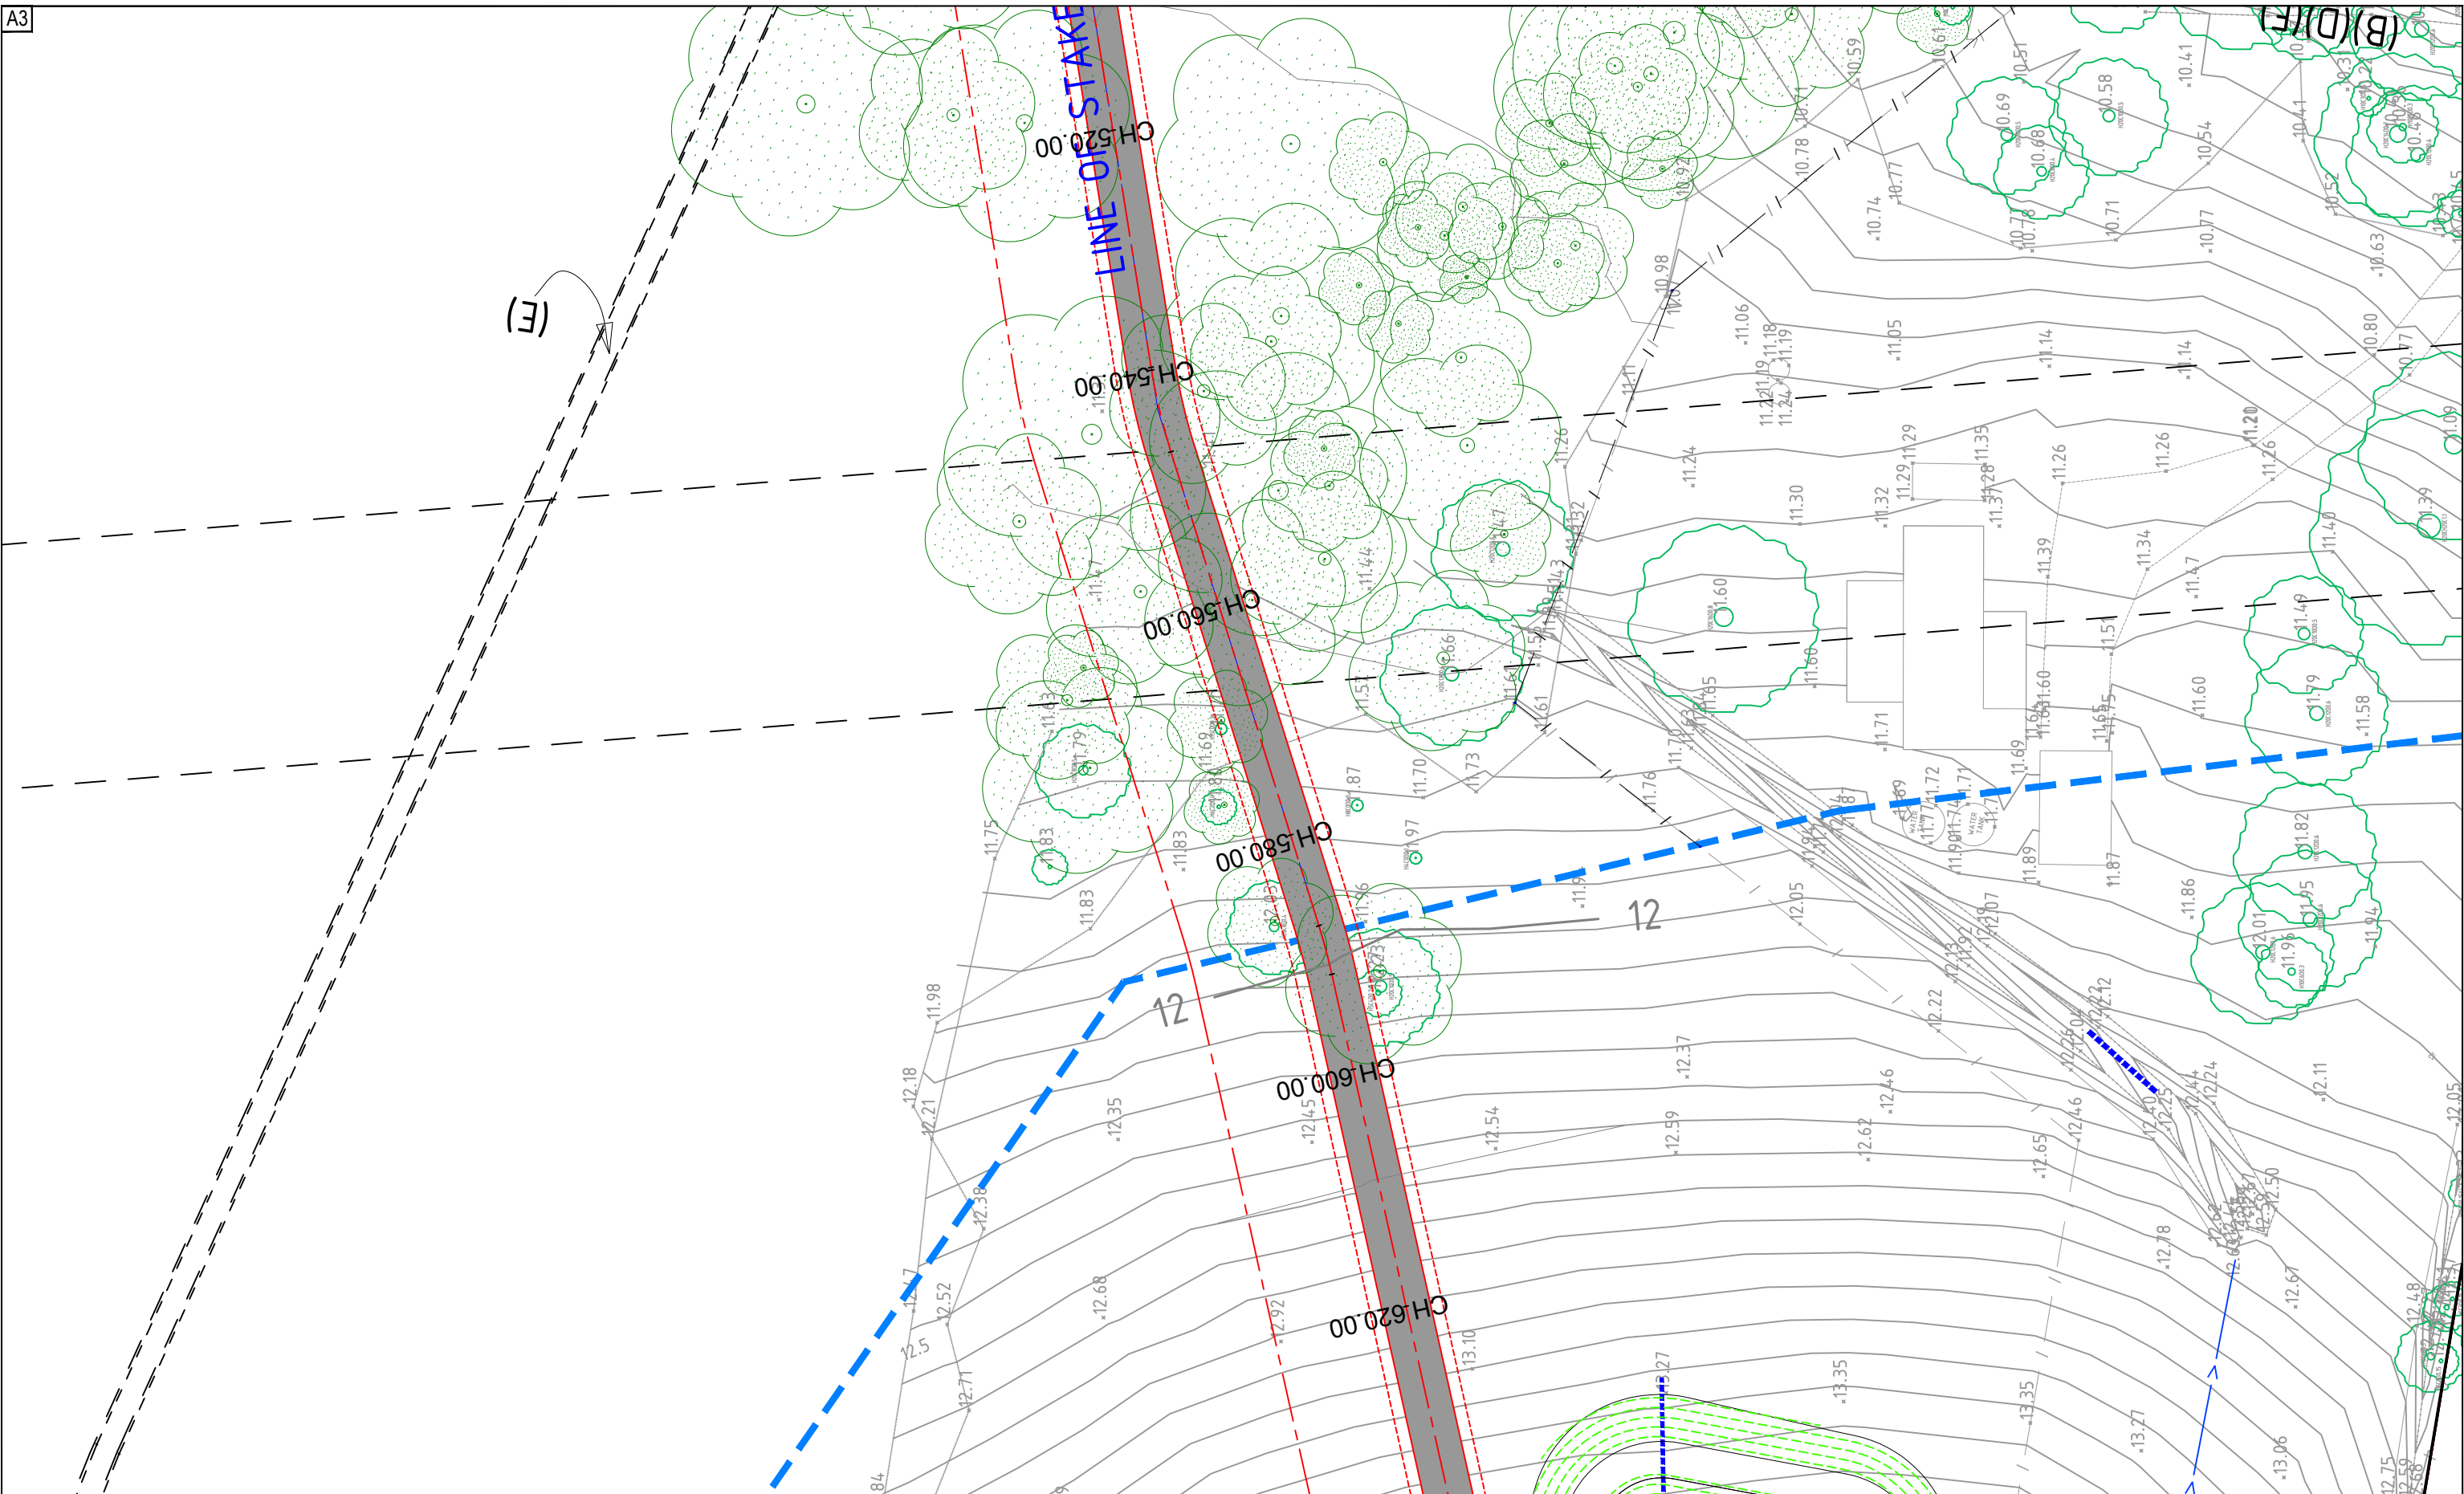

F	20/03/24	DA ISSUE - UPDATED VEHICULAR ACCESS	S.J.	R.F
E	13/03/24	DA ISSUE - VEHICULAR ACCESS	R.F.	R.F
D	20/12/23	DA ISSUE - ADJUST DRIVEWAY 2 PROFILE	R.F.	R.F
C	23/11/23	DA ISSUE	P.C.	R.F
B	05/07/23	DA ISSUE	SS	R.F
A	20/06/23	PRELIMINARY ISSUE	SS	R.F
REV	DATE	DESCRIPTION	INITIAL	APPR



1st Floor, 44 Church Street, PO Box 40, MAITLAND NSW 2320
P: (02) 4933 6682 F: (02) 4933 6683
E: admin@hdb.com.au W: www.hdb.com.au
ABN 35 078 017 508

© COPYRIGHT 2023 - HUNTER DEVELOPMENT
BROKERAGE PTY LTD

All rights reserved. Hunter Development Brokerage Pty Ltd advises that this document and all information contained therein is protected by copyright under the Australian Copyright Act 1968. Reproduction of this document in part or whole and/or use without the written permission from Hunter Development Brokerage Pty Ltd constitutes a breach of copyright. The document may only be used for the purposes for which it was commissioned and in accordance with the Terms of Engagement for the commission. Any reference to the document must include the document in its entirety and also include reference to Hunter Development Brokerage Pty Ltd.

SURVEY BY: LIDAR	
DATUM: AHD	
REDUCED LEVEL:	
ORIGIN OF LEVELS:	
CONTOUR INTERVAL: 1.0m	
DESIGNED: R.F.	DRAWN: P.C.
CHECKED: R.F.	APPROVED: R.F.

CLIENT
CLEAN ENERGY TRANSFER
FUND PTY LTD

PLAN:	LONGITUDINAL SECTION:
1:500 @ A3	HORIZ. N/A
	VERT. N/A



PROJECT OVERALL PROPOSED
BATTERY ENERGY STORAGE SYSTEM
LOT 1 DP 1265736
1154 CLARENCE TOWN ROAD, SEAHAM


DRAWING TITLE
ACCESS DETAIL


SHEET 9 OF 40 SHEETS

HDB Job No
22158

DWG No 22158(CD)RevF-0 - 9

DA ISSUE

 

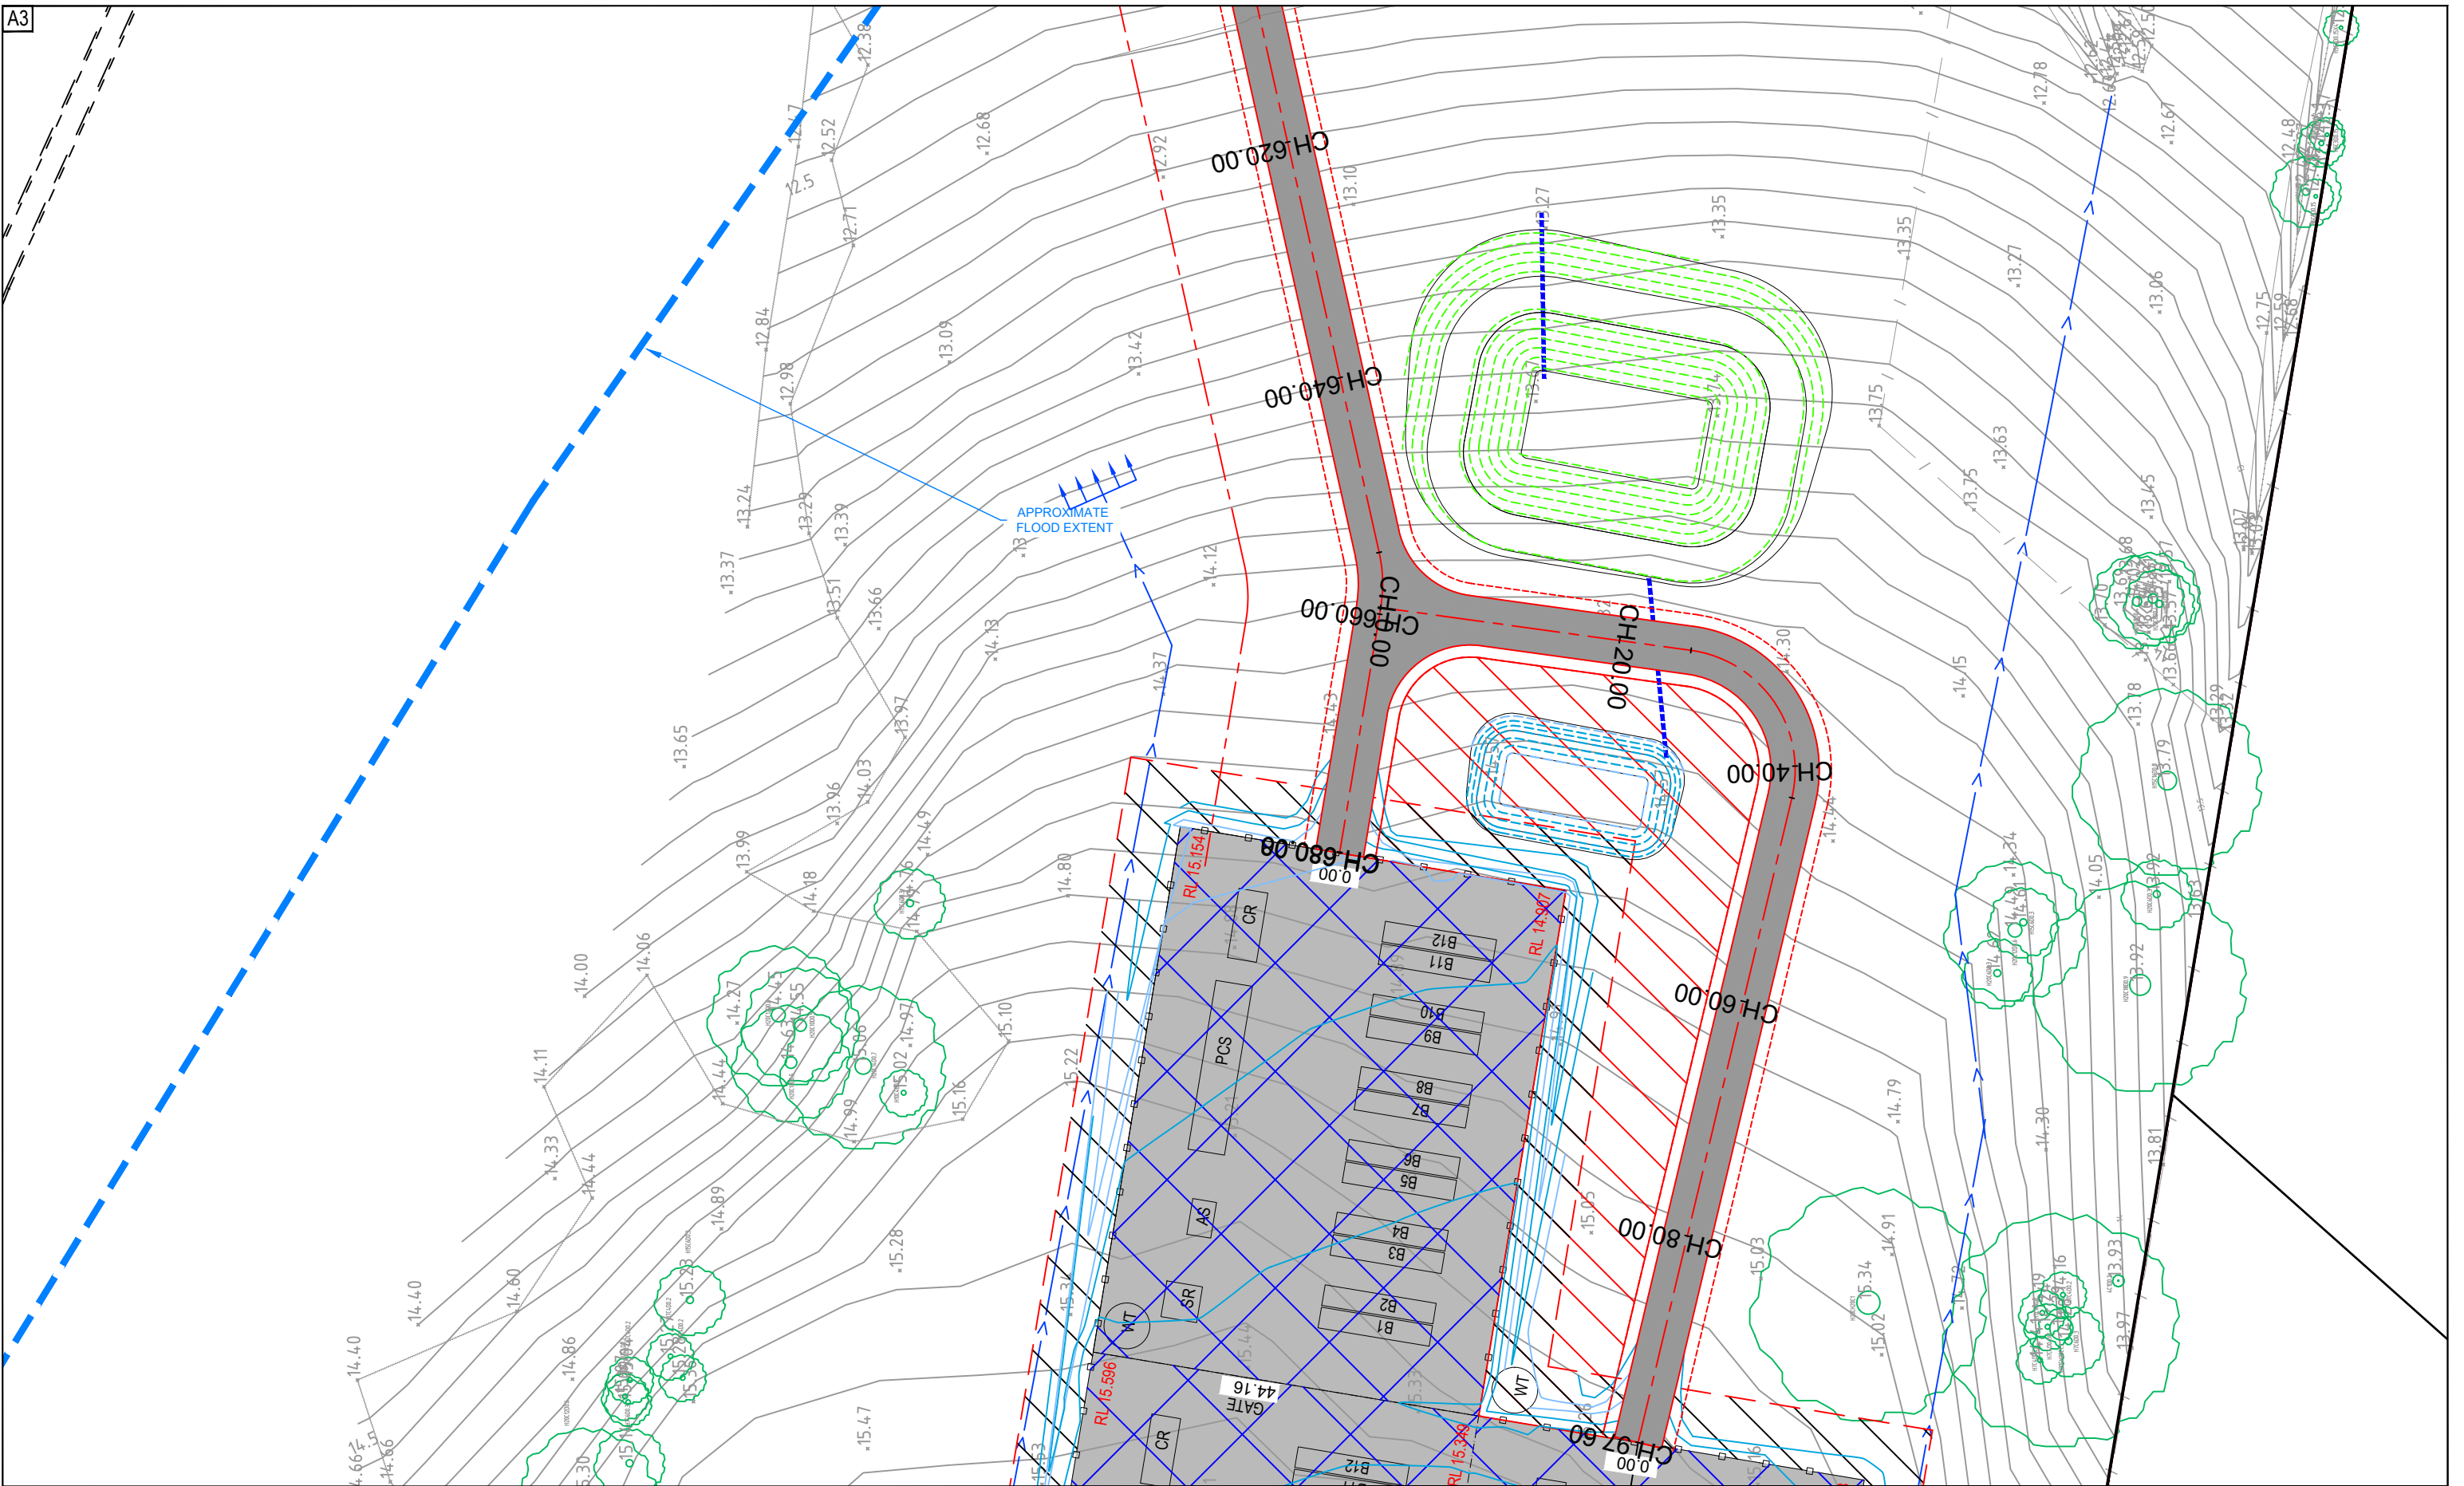

F	20/03/24	DA ISSUE - UPDATED VEHICULAR ACCESS	S.J.	R.F	
E	13/03/24	DA ISSUE - VEHICULAR ACCESS	R.F.	R.F	
D	20/12/23	DA ISSUE - ADJUST DRIVEWAY 2 PROFILE	R.F.	R.F	
C	23/11/23	DA ISSUE	P.C.	R.F	
B	05/07/23	DA ISSUE	S.S	R.F	
A	20/06/23	PRELIMINARY ISSUE	S.S	R.F	
REV	DATE	DESCRIPTION	INITIAL	APPR	



hdb

1st Floor, 44 Church Street, PO Box 40, MAITLAND NSW 2320
P: (02) 4933 6682 F: (02) 4933 6683
E: admin@hdb.com.au W: www.hdb.com.au
ABN 35 078 017 508

© COPYRIGHT 2023 - HUNTER DEVELOPMENT
BROKERAGE PTY LTD

All rights reserved. Hunter Development Brokerage Pty Ltd advises that this document and all information contained therein is protected by copyright under the Australian Copyright Act 1968. Reproduction of this document in part or whole and/or use without the written permission from Hunter Development Brokerage Pty Ltd constitutes a breach of copyright. The document may or be used for the purposes for which it was commissioned and in accordance with the Terms of Engagement for the commission. Any reference to the document must include the document in its entirety and also include reference to Hunter Development Brokerage Pty Ltd.

SURVEY BY: LIDAR	
DATUM : AHD	
REDUCED LEVEL :	
ORIGIN OF LEVELS :	
CONTOUR INTERVAL: 1.0m	
DESIGNED: R.F.	DRAWN: P.C.
CHECKED: R.F.	APPROVED: R.F.

CLIENT
CLEAN ENERGY TRANSFER
FUND PTY LTD

PLAN:
1:500 @ A3

LONGITUDINAL SECTION :	
HORIZ.	N/A
VERT.	N/A



CROSS SECTION :	
HORIZ.	N/A
VERT.	N/A


PROJECT	OVERALL PROPOSED BATTERY ENERGY STORAGE SYSTEM LOT 1 DP 1265736 1154 CLARENCE TOWN ROAD, SEAHAM
DRAWING TITLE	ACCESS DETAIL


SHEET 10 OF 40 SHEETS

HDB Job No
22158

DWG No 22158(CD)RevF-0 - 10

DA ISSUE

 

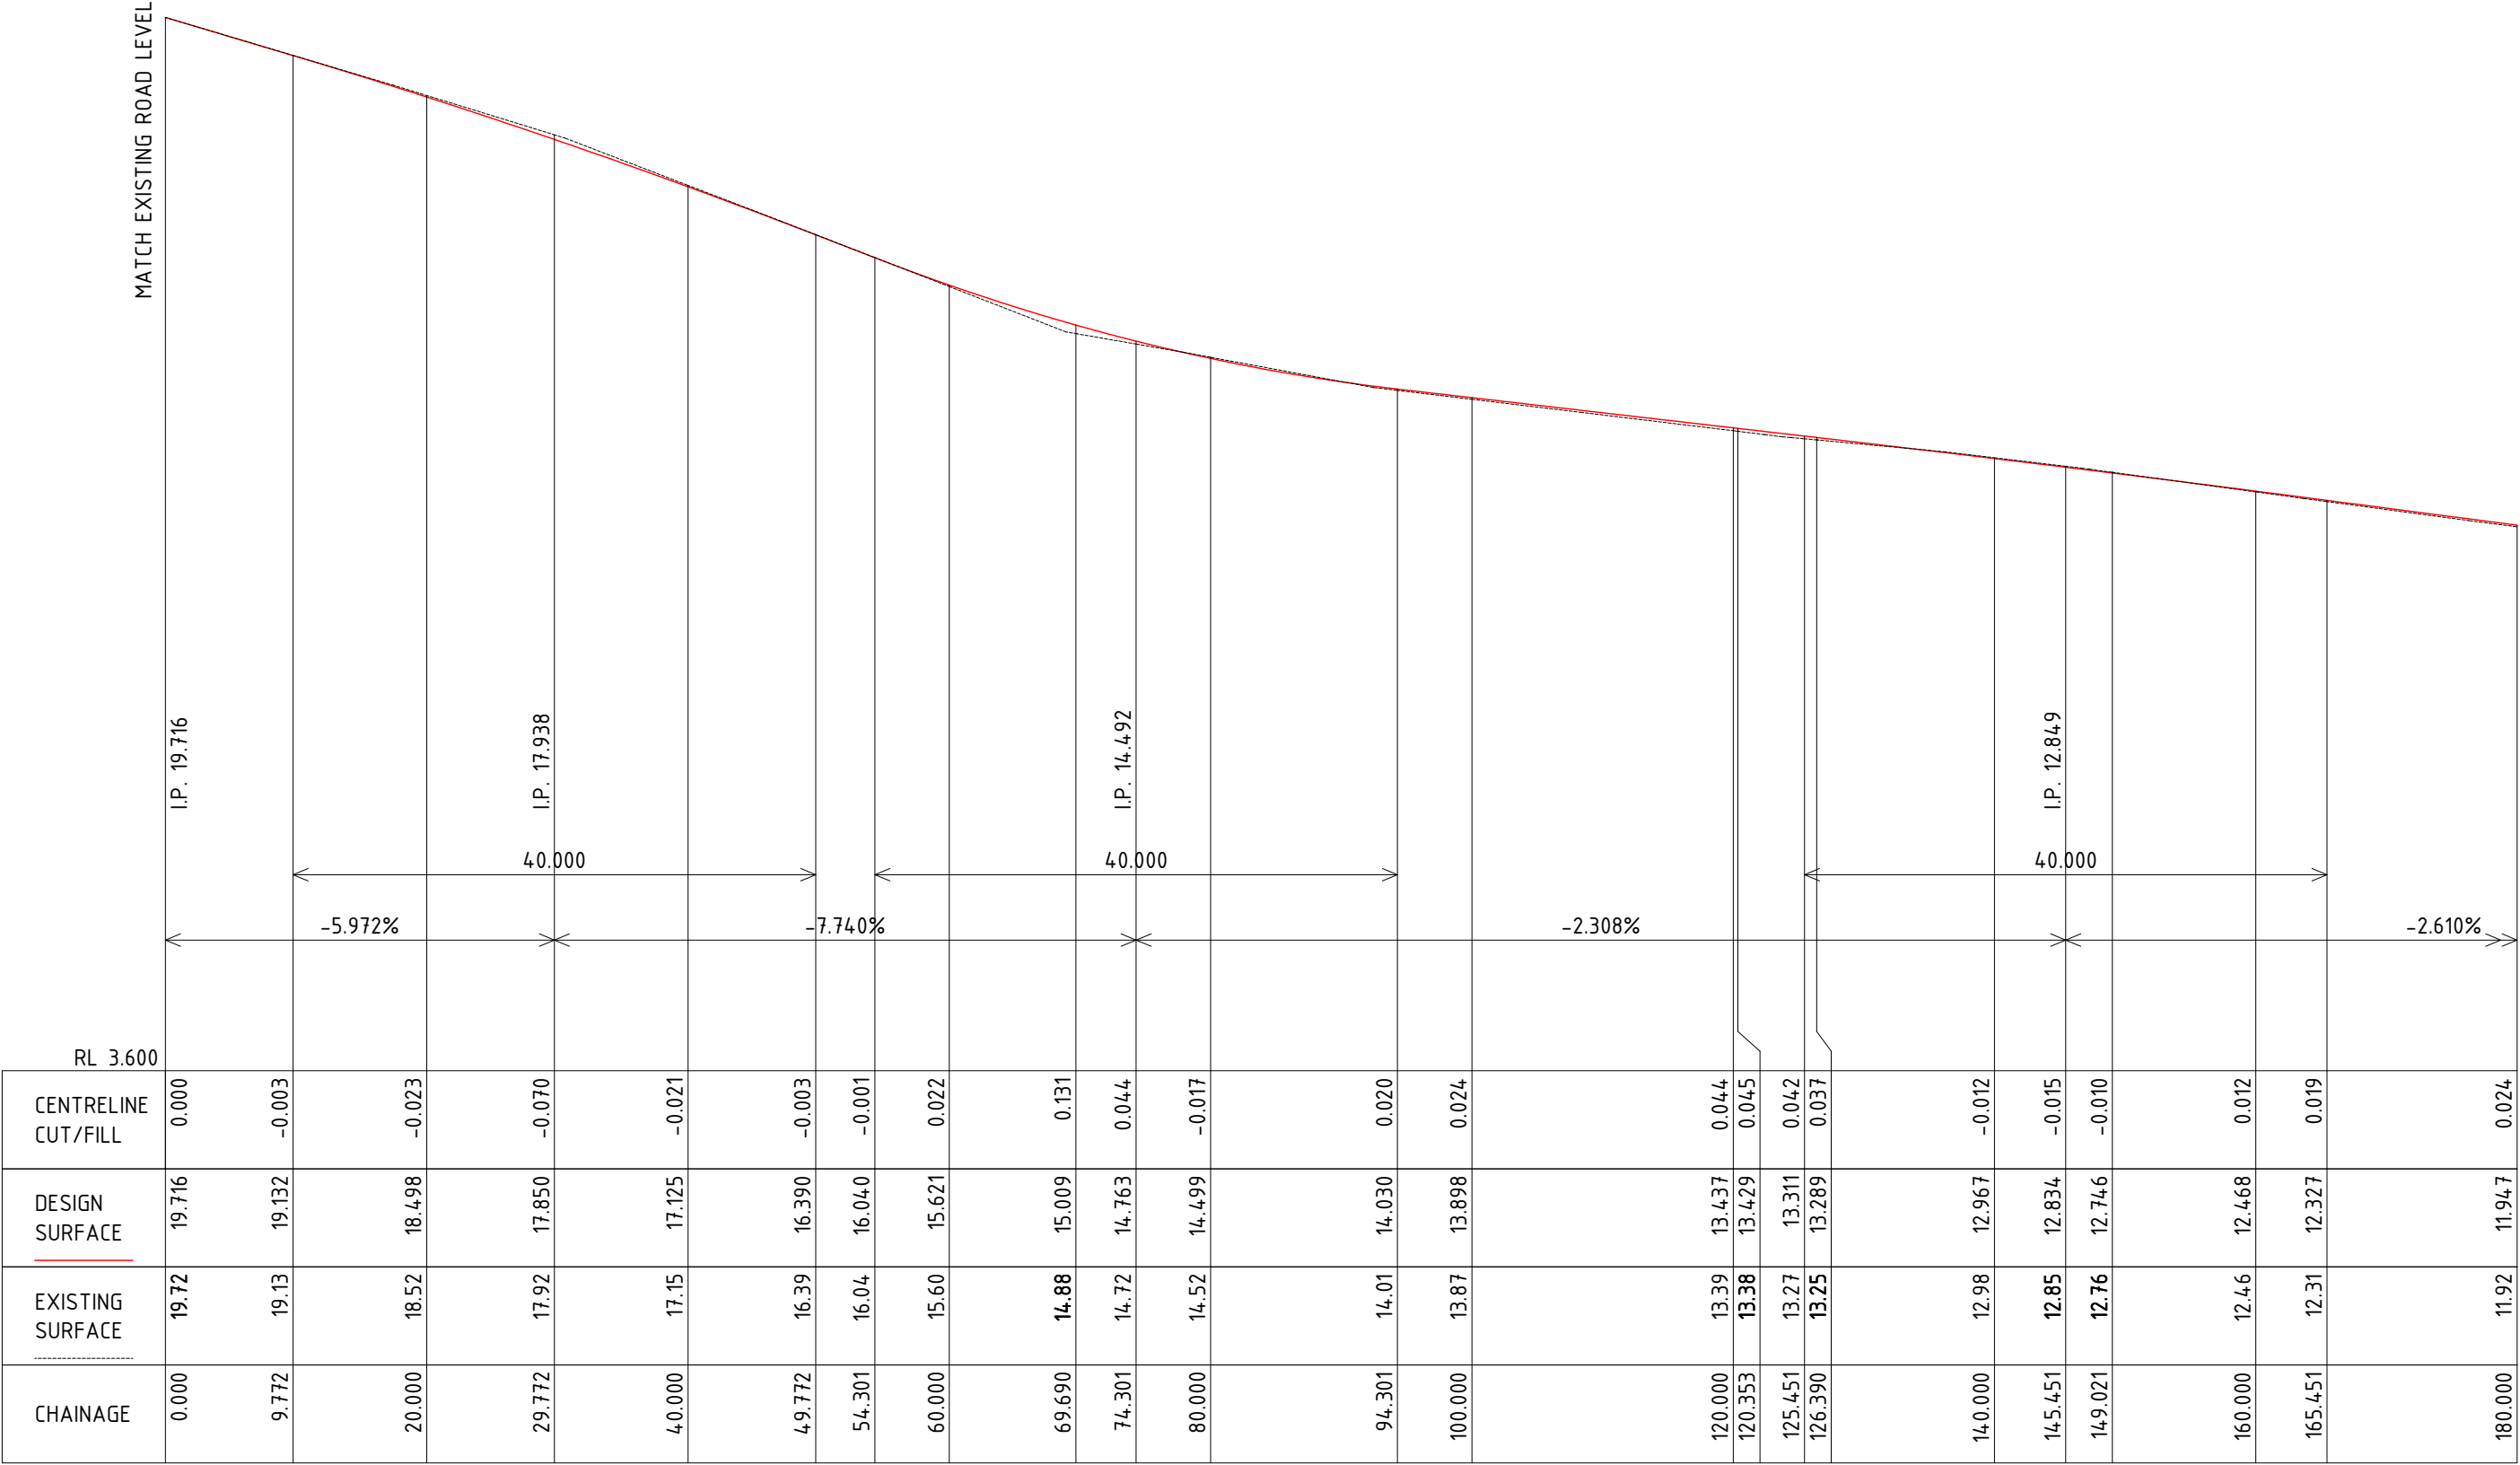

MAIN ACCESS CENTRELINE LONGITUDINAL SECTION - CH 0.000 TO CH 180.00
SCALES: HORIZONTAL 1:500 VERTICAL 1:100

REV DATE DESCRIPTION			INITIAL APPR.			 DIAL 1100 BEFORE YOU DRIVE		 hdb TownPlanning & Design 1st Floor, 44 Church Street, PO Box 40, MAITLAND NSW 2320 P: (02) 4933 6682 F: (02) 4933 6683 E: admin@hdb.com.au W: www.hdb.com.au ABN 35 078 017 508		© COPYRIGHT 2023 - HUNTER DEVELOPMENT BROKERAGE PTY LTD All rights reserved. Hunter Development Brokerage Pty Ltd advises that this document and all information contained therein is protected by copyright under the Australian Copyright Act 1968. Reproduction of this document in part or whole and/or use without the written permission from Hunter Development Brokerage Pty Ltd constitutes a breach of copyright. The document may only be used for the purposes for which it was commissioned and in accordance with the Terms of Engagement for the commission. Any reference to the document must include the document in its entirety and also include reference to Hunter Development Brokerage Pty Ltd.		SURVEY BY: LIDAR DATUM: AHD REDUCED LEVEL: ORIGIN OF LEVELS: CONTOUR INTERVAL: 1.0m DESIGNED: R.F. DRAWN: P.C. CHECKED: R.F. APPROVED: R.F.		CLIENT CLEAN ENERGY TRANSFER FUND PTY LTD		PROJECT OVERALL PROPOSED BATTERY ENERGY STORAGE SYSTEM LOT 1 DP 1265736 1154 CLARENCE TOWN ROAD, SEAHAM		HDB Job No 22158		REVISION F	
						DWG No 22158(CD)RevF-O - 1															
						DRAWING TITLE MAIN ACCESS LONGITUDINAL SECTION															
						SHEET 11 OF 40 SHEETS															



TownPlanning & Design
1st Floor, 44 Church Street, PO Box 40, MAITLAND NSW 2320
P: (02) 4933 6682 F: (02) 4933 6683
E: admin@hdb.com.au W: www.hdb.com.au
ABN 35 078 017 508

© COPYRIGHT 2023 - HUNTER DEVELOPMENT
BROKERAGE PTY LTD

All rights reserved. Hunter Development Brokerage Pty Ltd advises that this document and all information contained therein is protected by copyright under the Australian Copyright Act 1968. Reproduction of this document in part or whole and/or use without the written permission from Hunter Development Brokerage Pty Ltd constitutes a breach of copyright. The document may or be used for the purposes for which it was commissioned and in accordance with the Terms of Engagement for the commission. Any reference to the document must include the document in its entirety and also include reference to Hunter Development Brokerage Pty Ltd.

SURVEY BY: LIDAR	
DATUM : AHD	
REDUCED LEVEL :	
ORIGIN OF LEVELS :	
CONTOUR INTERVAL: 1.0m	
DESIGNED: R.F.	DRAWN: P.C.
CHECKED: R.F.	APPROVED: R.F.

CLIENT	CLEAN ENERGY TRANSFER FUND PTY LTD
--------	---------------------------------------

PLAN:

LONGITUDINAL SEC

VERT.	N/A
-------	-----

	CRC
--	-----

VERT.	N/A
-------	-----

PROJECT	OVERALL PROPOSED BATTERY ENERGY STORAGE SYSTEM LOT 1 DP 1265736 1154 CLARENCE TOWN ROAD, SEAHAM
DRAWING TITLE	MAIN ACCESS LONGITUDINAL SECTION

SHEET 12 OF 40 SHEETS

HDB Job No	22158
------------	-------

DWG No 22158(CD)RevF-O - 12

REVISION
F

DA ISSUE



© COPYRIGHT 2023 - HUNTER DEVELOPMENT
BROKERAGE PTY LTD

All rights reserved. Hunter Development Brokerage Pty Ltd advises that this document and all information contained therein is protected by copyright under the Australian Copyright Act 1968. Reproduction of this document in part or whole and/or use without the written permission from Hunter Development Brokerage Pty Ltd constitutes a breach of copyright. The document may only be used for the purposes for which it was commissioned and in accordance with the Terms of Engagement for the commission. Any reference to the document must include the document in its entirety and also include reference to Hunter Development Brokerage Pty Ltd.

SURVEY BY: LIDAR	
DATUM: AHD	
REDUCED LEVEL:	
ORIGIN OF LEVELS:	
CONTOUR INTERVAL: 1.0m	
DESIGNED: R.F.	DRAWN: P.C.
CHECKED: R.F.	APPROVED: R.F.


CLIENT	CLEAN ENERGY TRANSFER FUND PTY LTD
--------	---------------------------------------

PLAN:	LONGITUDINAL SECTION :
	HORIZ. N/A
	VERT. N/A


CROSS SECTION :	
HORIZ.	N/A
VERT.	N/A

PROJECT	OVERALL PROPOSED BATTERY ENERGY STORAGE SYSTEM LOT 1 DP 1265736 1154 CLARENCE TOWN ROAD, SEAHAM
DRAWING TITLE	MAIN ACCESS LONGITUDINAL SECTION
SHEET 13	OF 40 SHEETS

HDB Job No	REVISION
22158	F
DWG No	22158[CD]RevF-O - 13
DA ISSUE	

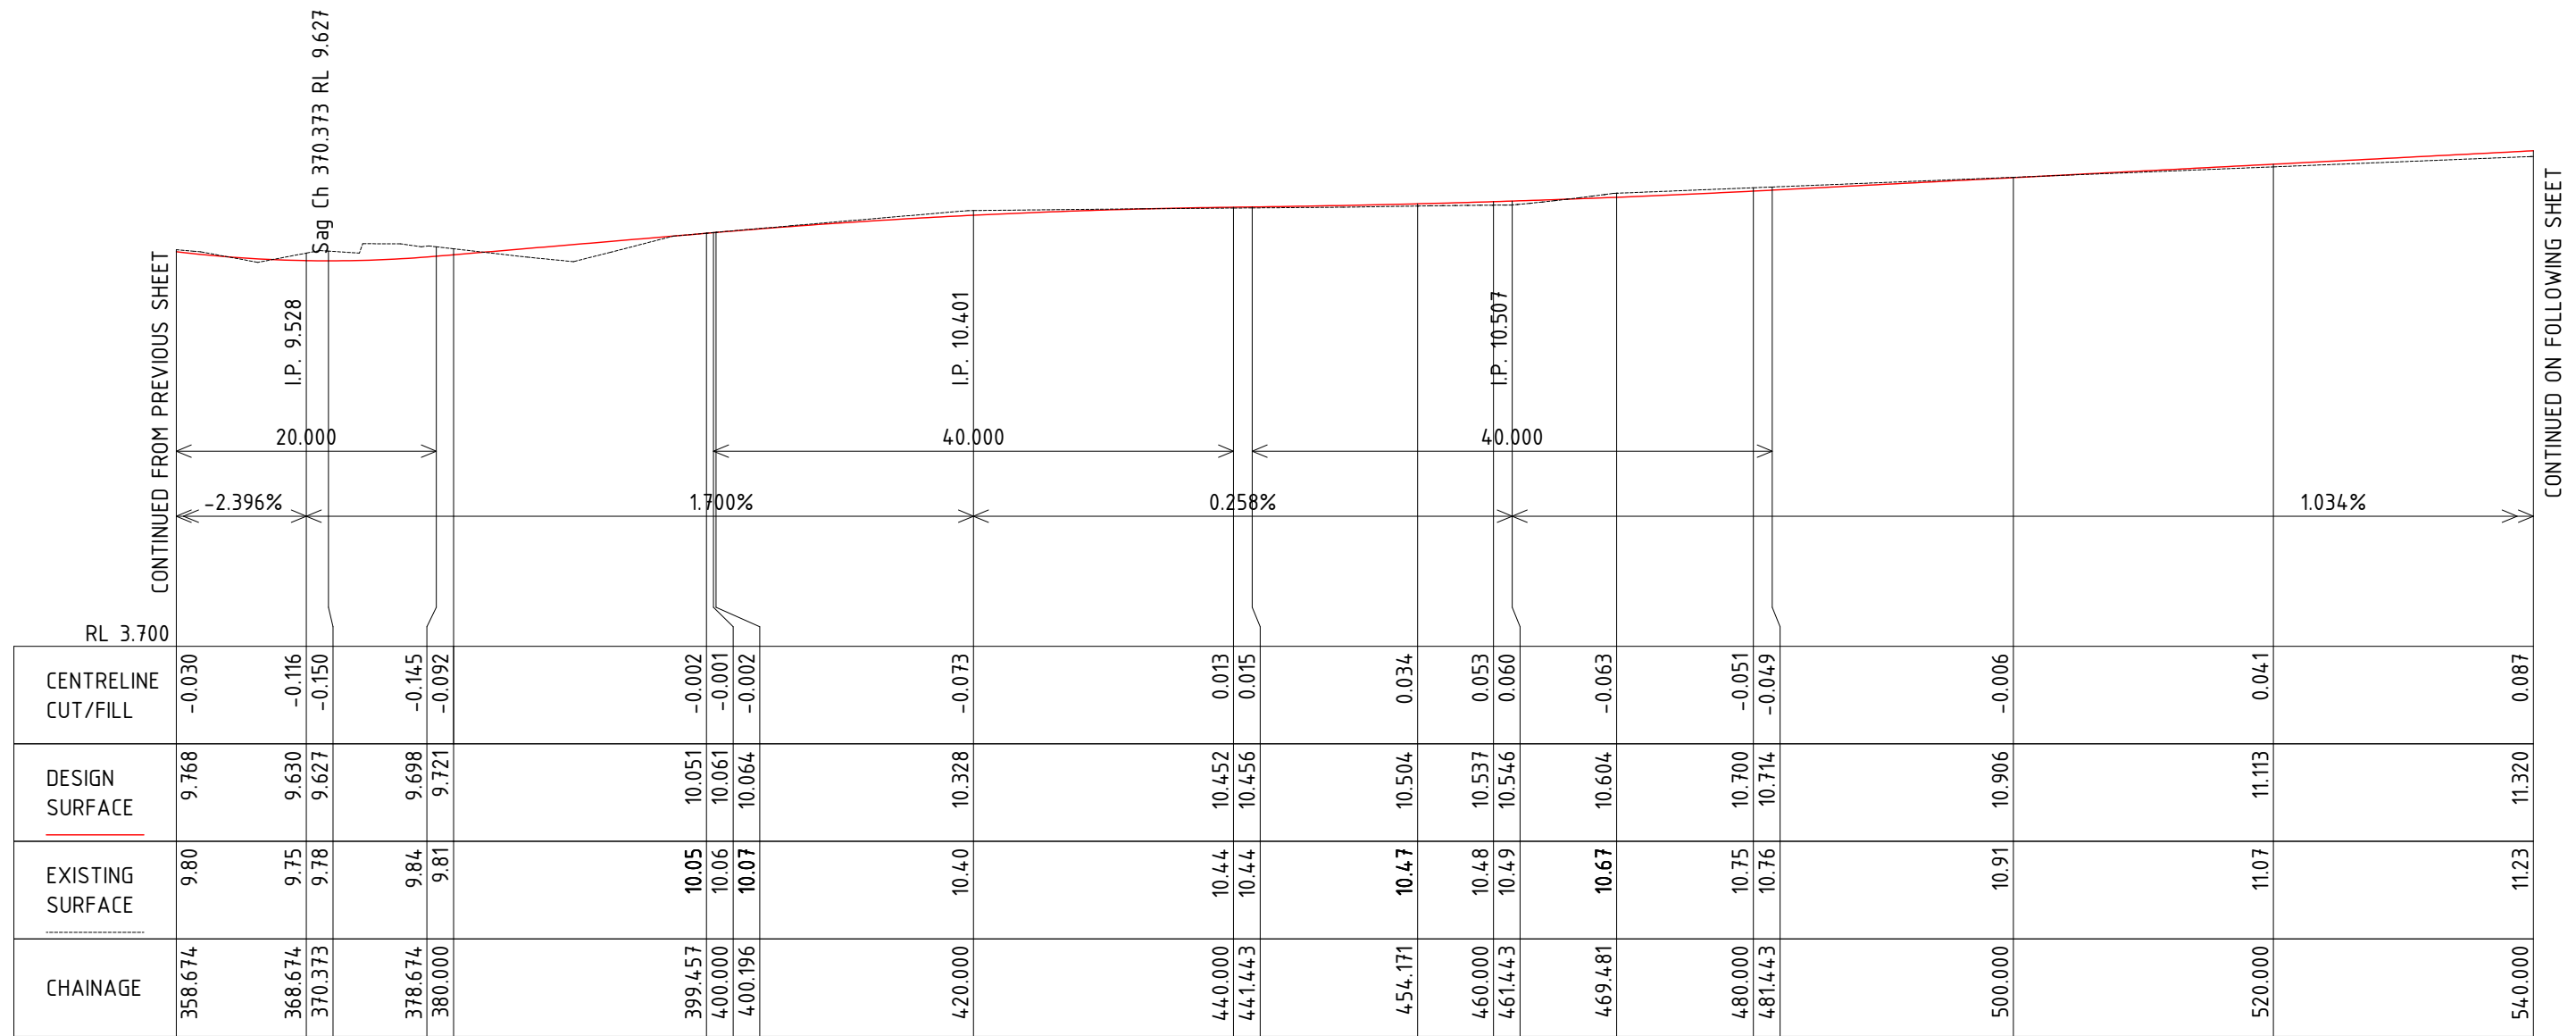

MAIN ACCESS CENTRELINE LONGITUDINAL SECTION - CH 358.674 TO CH 540.000
 SCALES: HORIZONTAL 1:500 VERTICAL 1:100

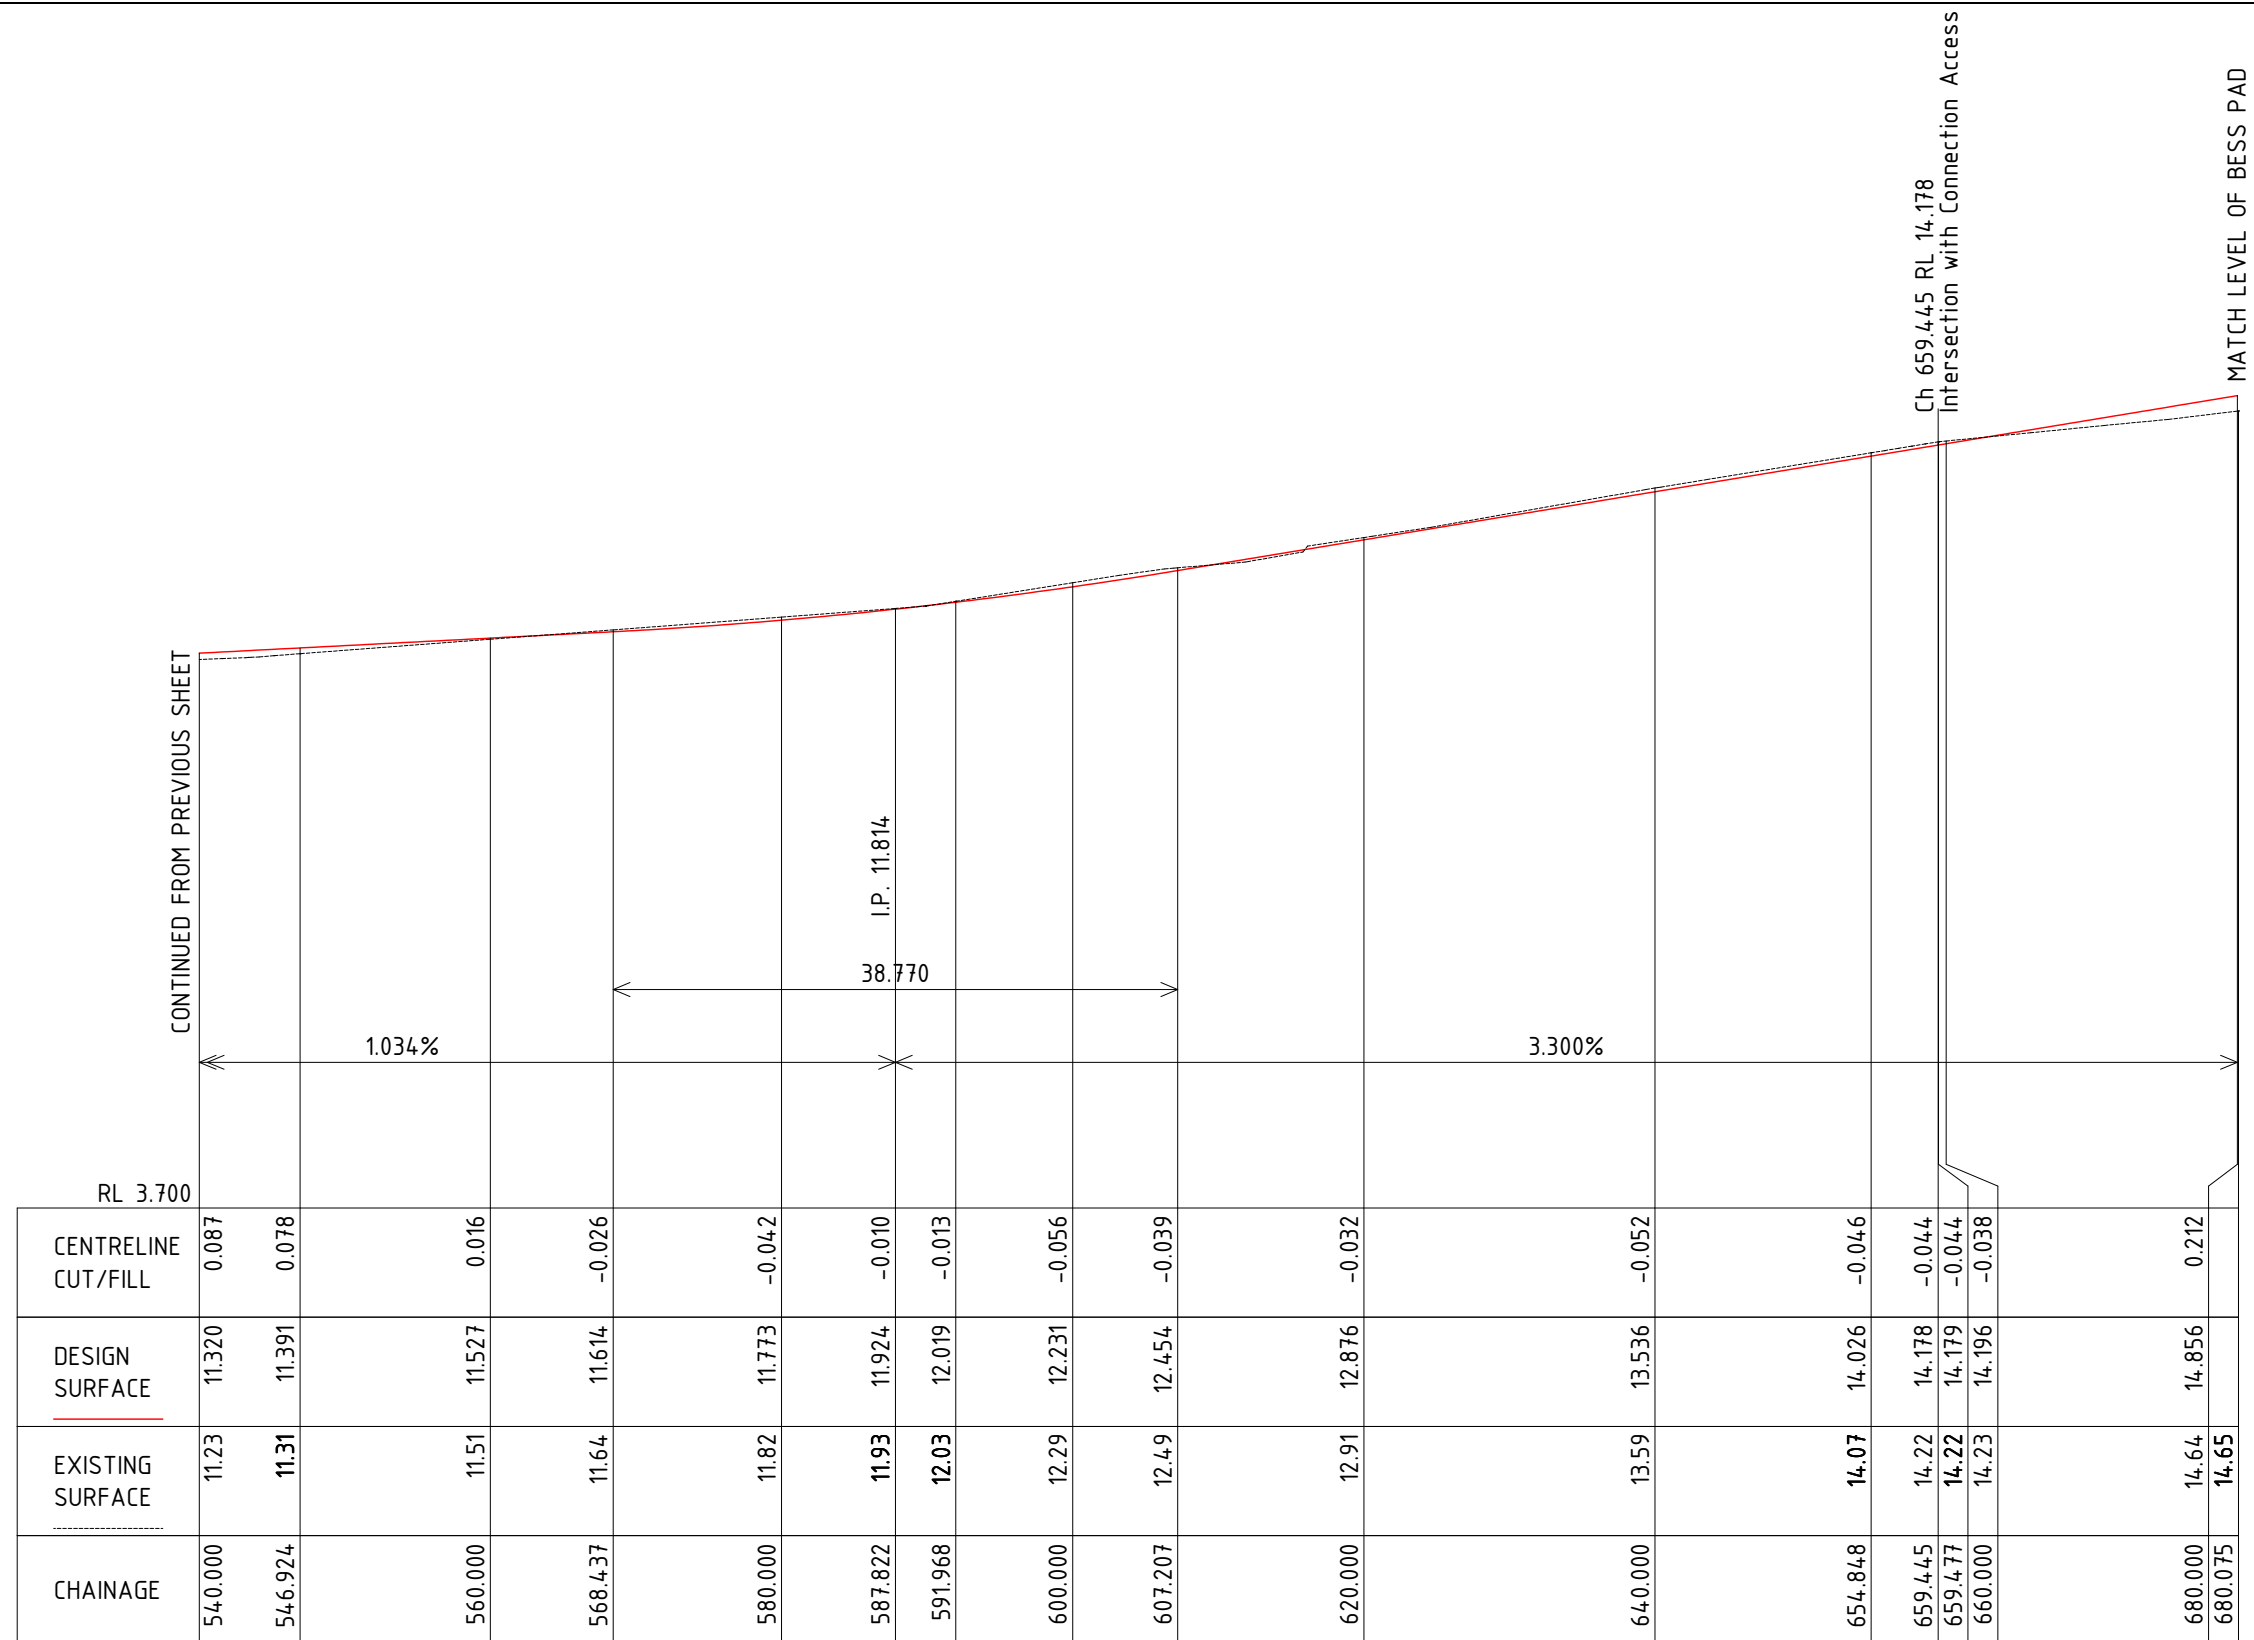

MAIN ACCESS CENTRELINE LONGITUDINAL SECTION - CH 540.000 TO CH 680.075

SCALES: HORIZONTAL 1:500 VERTICAL 1:100

[illegible]




SURVEY BY: LIDAR	
DATUM : AHD	
REDUCED LEVEL :	
ORIGIN OF LEVELS :	
CONTOUR INTERVAL: 1.0m	
DESIGNED: R.F.	DRAWN: P.C.
CHECKED: R.F.	APPROVED: R.F.

CLIENT	
CLEAN ENERGY TRANSFER FUND PTY LTD	
PLAN:	LONGITUDINAL SECTION :
	HORIZ. N/A
	VERT. N/A

CROSS SECTION :	
HORIZ.	N/A
VERT.	N/A

PROJECT	OVERALL PROPOSED BATTERY ENERGY STORAGE SYSTEM LOT 1 DP 1265736 1154 CLARENCE TOWN ROAD, SEAHAM
DRAWING TITLE	MAIN ACCESS CROSS SECTIONS
SHEET 15	OF 40 SHEETS

HDB Job No	22158	REVISION	F
DWG No	22158(CD)RevF-O - 15		
DA ISSUE			

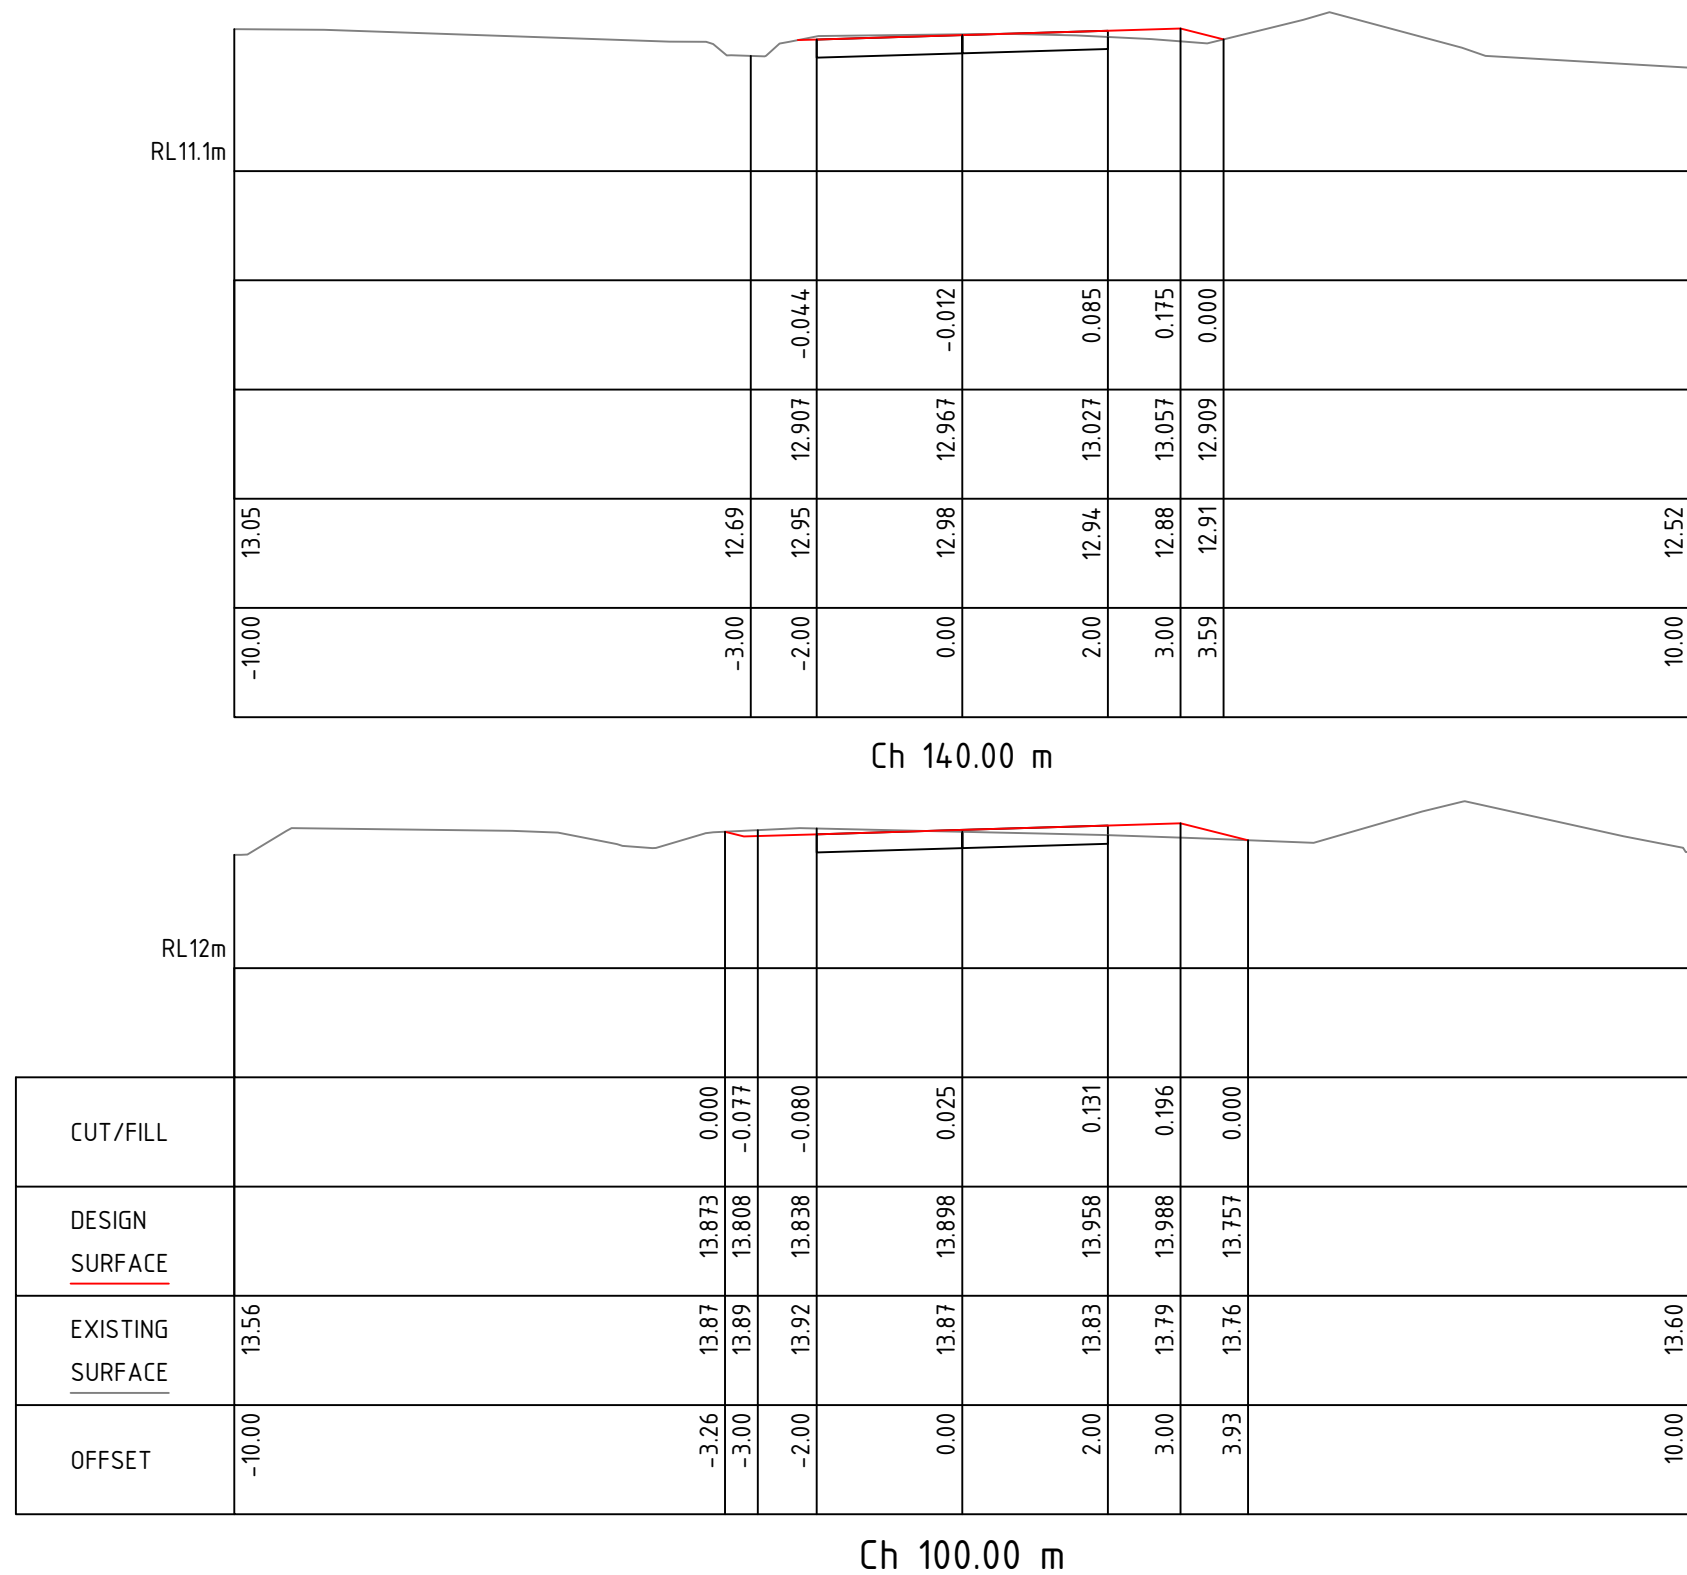

MAIN ACCESS CROSS SECTIONS

SCALES: HORIZONTAL 1:100 VERTICAL 1:100

[illegible]



© COPYRIGHT 2023 - HUNTER DEVELOPMENT
BROKERAGE PTY LTD

All rights reserved. Hunter Development Brokerage Pty Ltd advises that this document and all information contained therein is protected by copyright under the Australian Copyright Act 1968. Reproduction of this document in part or whole and/or use without the written permission from Hunter Development Brokerage Pty Ltd constitutes a breach of copyright. The document may only be used for the purposes for which it was commissioned and in accordance with the Terms of Engagement for the commission. Any reference to the document must include the document in its entirety and also include reference to Hunter Development Brokerage Pty Ltd.

SURVEY BY: LIDAR	
DATUM : AHD	
REDUCED LEVEL :	
ORIGIN OF LEVELS :	
CONTOUR INTERVAL: 1.0m	
DESIGNED: R.F.	DRAWN: P.C.
CHECKED: R.F.	APPROVED: R.F.

CLIENT	CLEAN ENERGY TRANSFER FUND PTY LTD
--------	---------------------------------------

LONGITUDINAL SECTION : HORIZ. N/A VERT. N/A		CROSS SECTION : HORIZ. N/A VERT. N/A	
---	--	--	--

PROJECT	OVERALL PROPOSED BATTERY ENERGY STORAGE SYSTEM LOT 1 DP 1265736 1154 CLARENCE TOWN ROAD, SEAHAM
DRAWING TITLE	MAIN ACCESS CROSS SECTIONS
SHEET 17	OF 40 SHEETS

HDB Job No 22158	REVISION F
DWG No 22158(CD)RevF-O - 1	
DA ISSUE	



© COPYRIGHT 2023 - HUNTER DEVELOPMENT
BROKERAGE PTY LTD

All rights reserved. Hunter Development Brokerage Pty Ltd advises that this document and all information contained therein is protected by copyright under the Australian Copyright Act 1968. Reproduction of this document in part or whole and/or use without the written permission from Hunter Development Brokerage Pty Ltd constitutes a breach of copyright. The document may only be used for the purposes for which it was commissioned and in accordance with the Terms of Engagement for the commission. Any reference to the document must include the document in its entirety and also include reference to Hunter Development Brokerage Pty Ltd.



SURVEY BY: LIDAR	
DATUM : AHD	
REDUCED LEVEL :	
ORIGIN OF LEVELS :	
CONTOUR INTERVAL: 1.0m	
DESIGNED: R.F.	DRAWN: P.C.
CHECKED: R.F.	APPROVED: R.F.

CLIENT	
CLEAN ENERGY TRANSFER FUND PTY LTD	
PLAN:	LONGITUDINAL SECTION : HORIZ. N/A VERT. N/A

CROSS SECTION :	
HORIZ.	N/A
VERT.	N/A

PROJECT	OVERALL PROPOSED BATTERY ENERGY STORAGE SYSTEM LOT 1 DP 1265736 1154 CLARENCE TOWN ROAD, SEAHAM
DRAWING TITLE	MAIN ACCESS CROSS SECTIONS
SHEET 18	OF 40 SHEETS



HDB Job No 22158	REVISION F
DWG No 22158(CD)RevF-O - 18	
DA ISSUE	

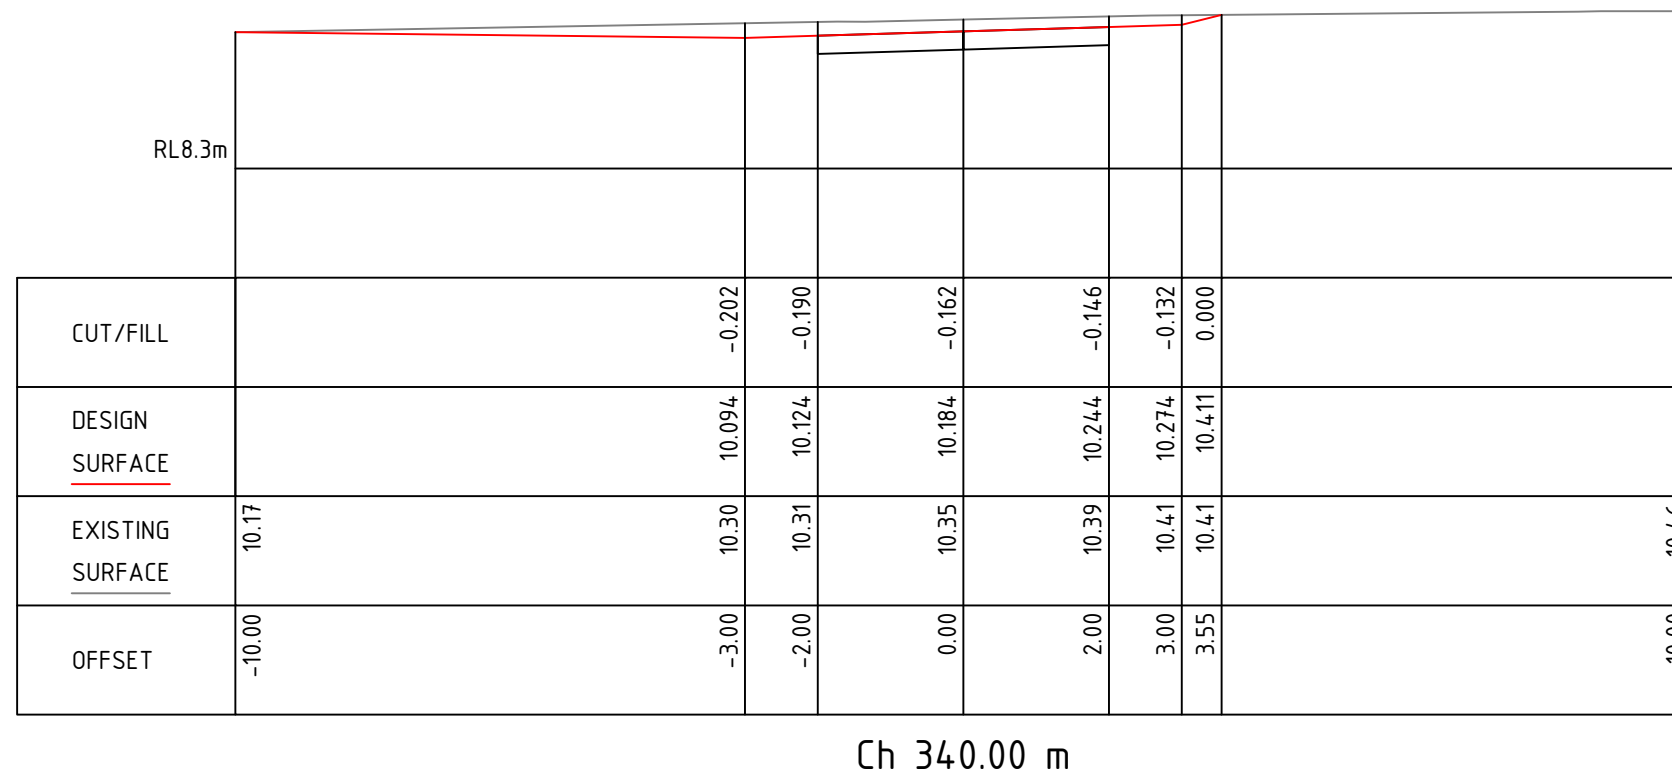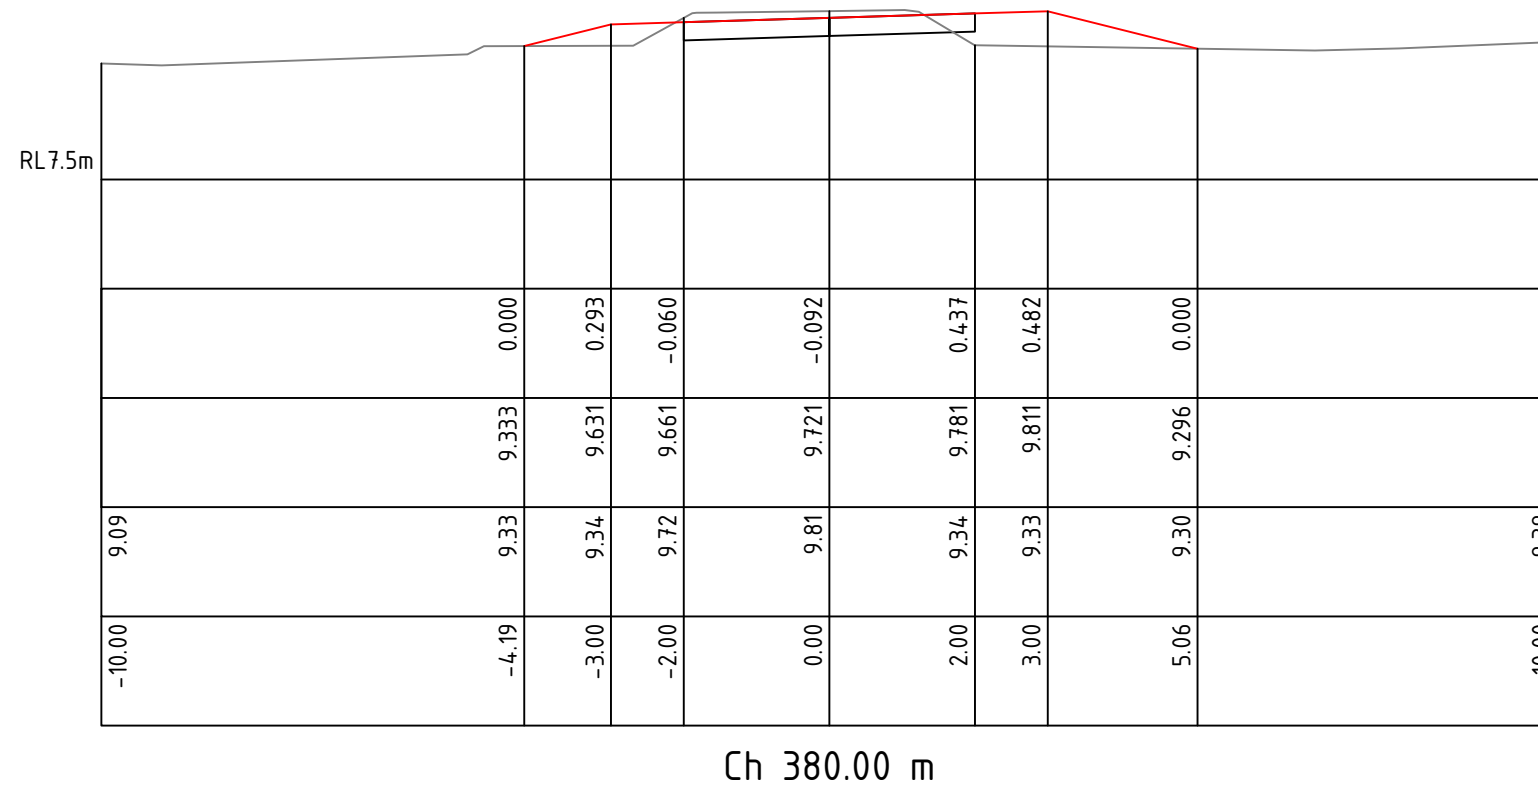

MAIN ACCESS CROSS SECTIONS

SCALES: HORIZONTAL 1:100 VERTICAL 1:100



[illegible]

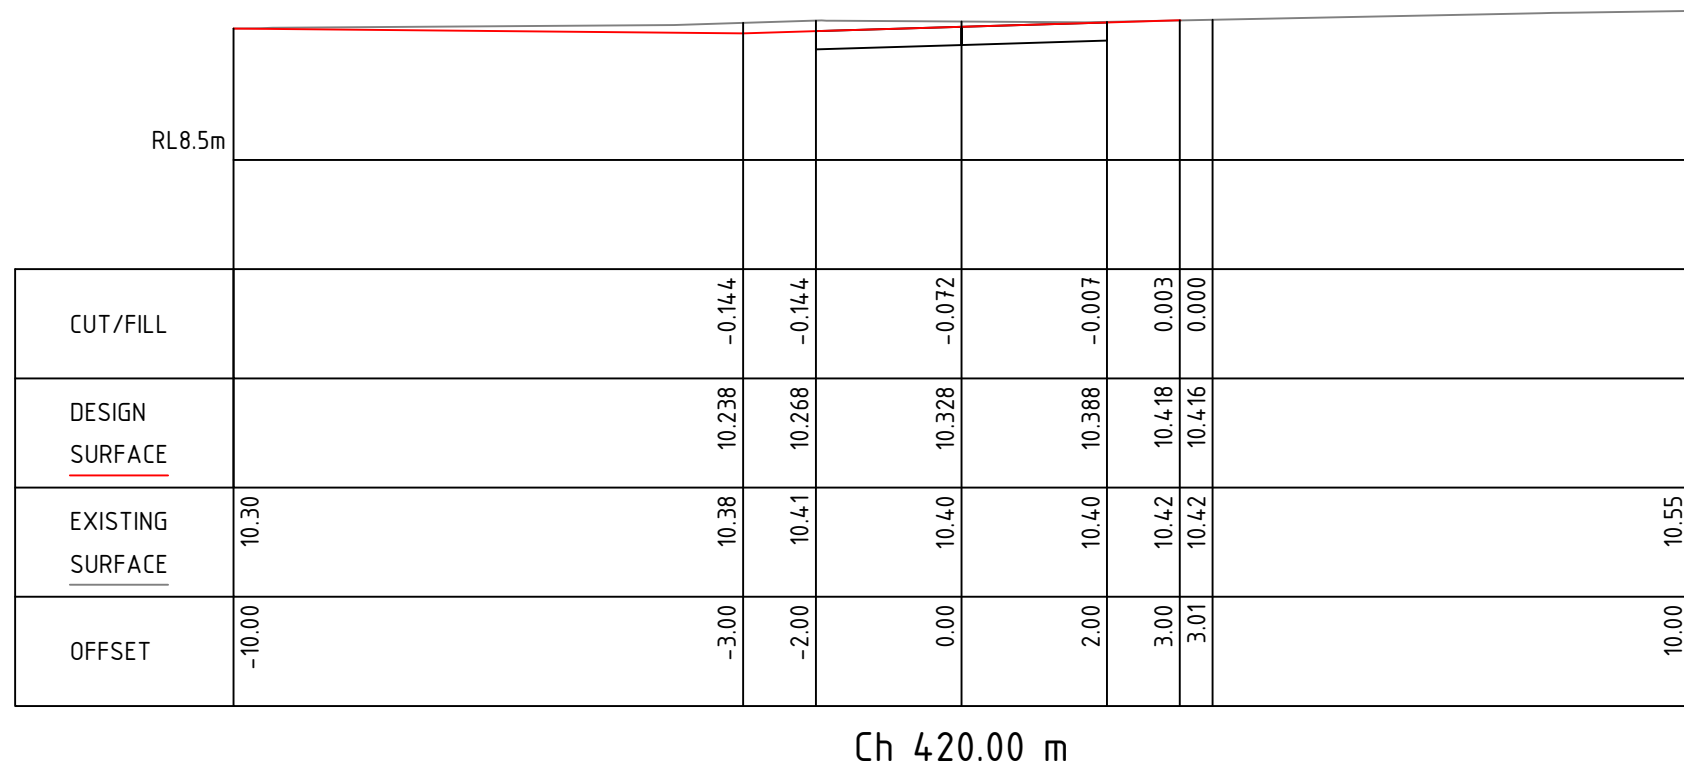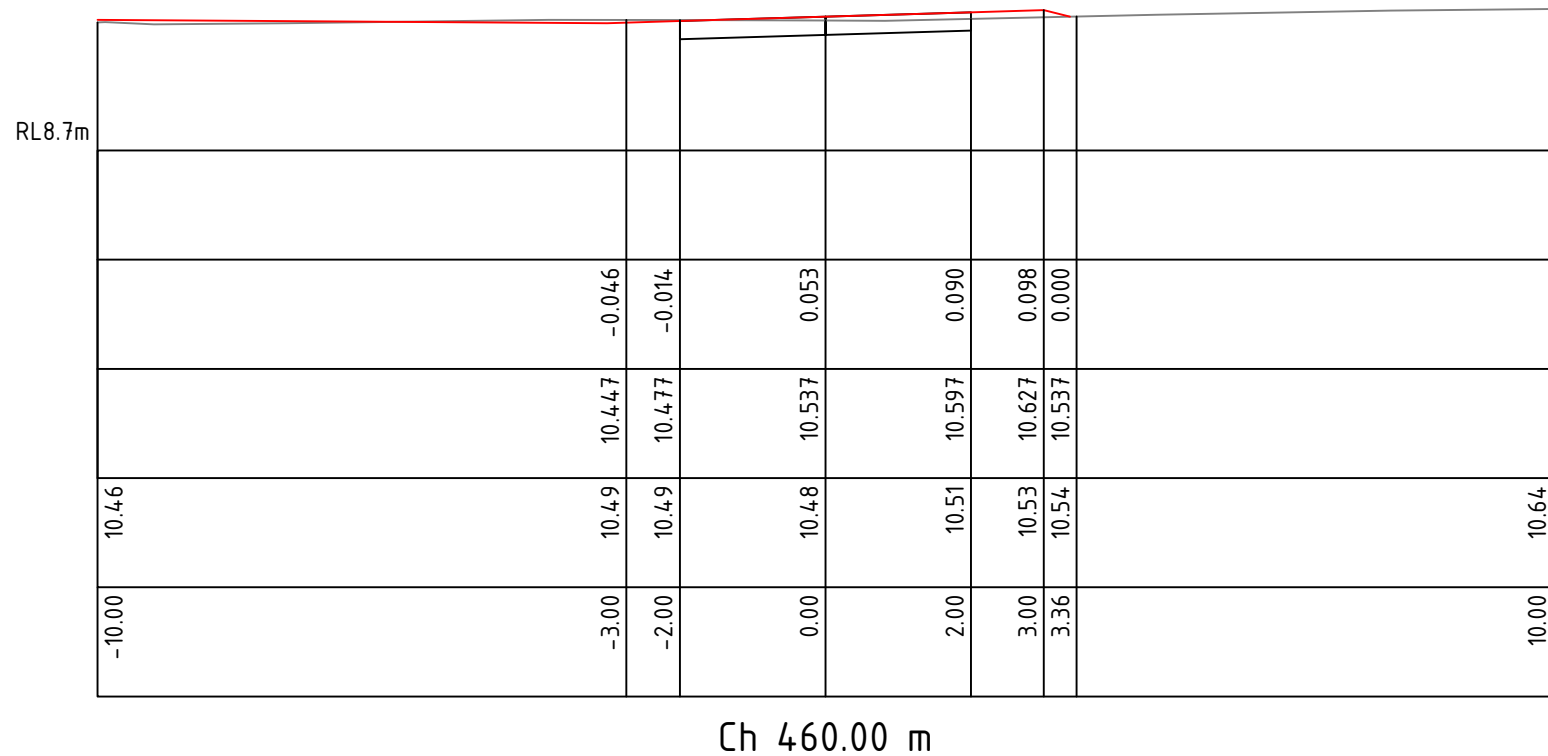

MAIN ACCESS CROSS SECTIONS

SCALES: HORIZONTAL 1:100 VERTICAL 1:100

[illegible]

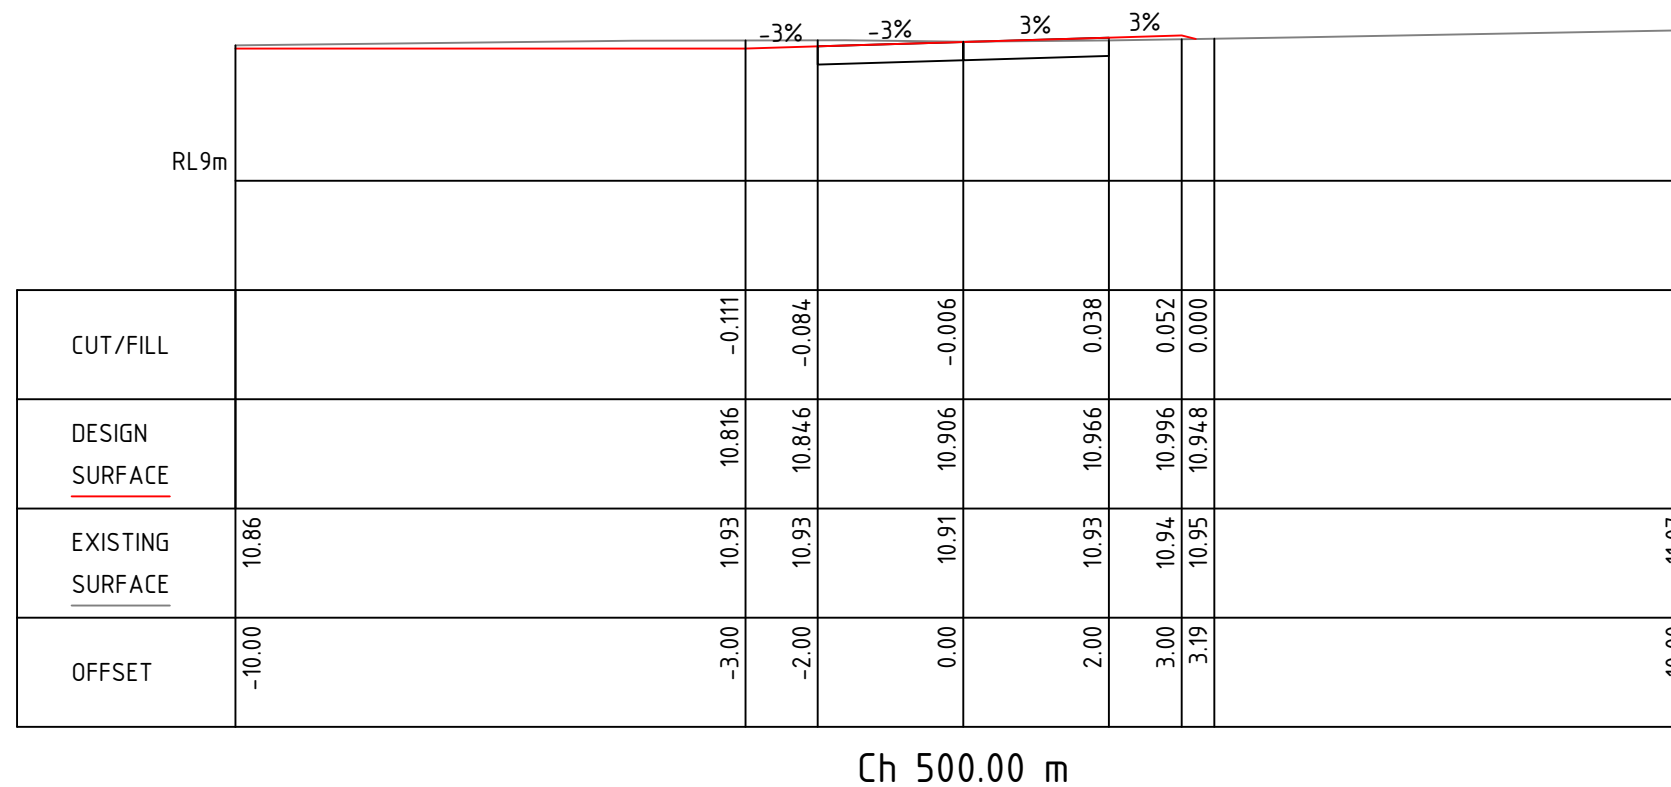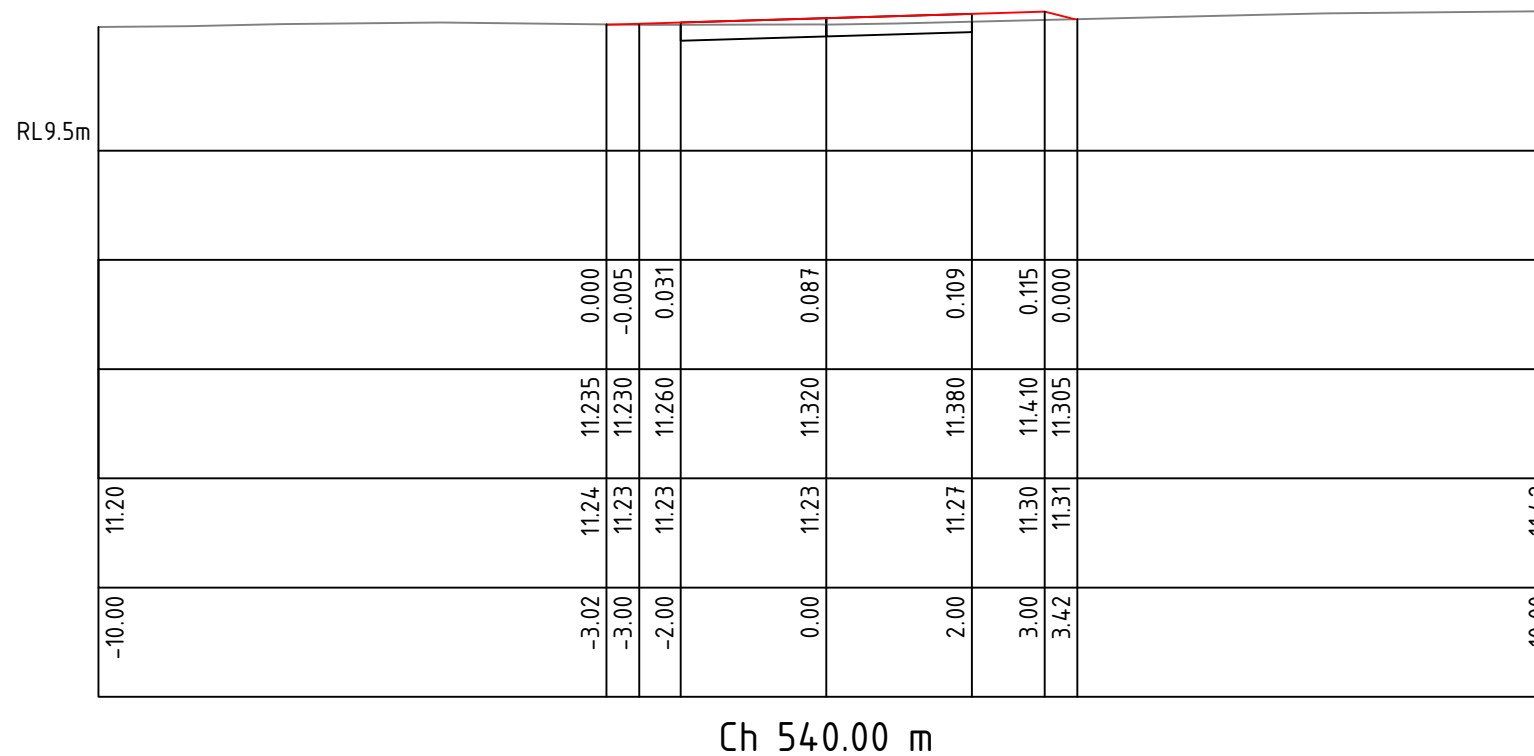

MAIN ACCESS CROSS SECTIONS

SCALES: HORIZONTAL 1:100 VERTICAL 1:100

[illegible]

-10.00	13.54				
-3.00	13.58	13.446	-0.129		
-2.00	13.58	13.476	-0.104		
0.00	13.59	13.536	-0.052		
2.00	13.59	13.596	0.010		
3.00	13.58	13.626	0.042		
3.17	13.58	13.585	0.000		
10.00	13.58				

Ch 640.00 m


RL10.4m							
CUT/FILL		-0.152	-0.123	-0.056	0.006	0.034	0.000
<u>DESIGN SURFACE</u>		12.141	12.171	12.231	12.291	12.321	12.287
<u>EXISTING SURFACE</u>	12.27	12.29	12.29	12.29	12.29	12.29	12.29
OFFSET	-10.00	-3.00	-2.00	0.00	2.00	3.00	3.14

Ch 600.00 m

MAIN ACCESS CROSS SECTIONS

SCALES: HORIZONTAL 1:100 VERTICAL 1:100

[illegible]

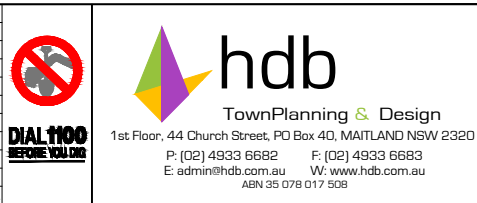

© COPYRIGHT 2023 - HUNTER DEVELOPMENT
BROKERAGE PTY LTD

All rights reserved. Hunter Development Brokerage Pty Ltd advises that this document and all information contained therein is protected by copyright under the Australian Copyright Act 1968. Reproduction of this document in part or whole and/or use without the written permission from Hunter Development Brokerage Pty Ltd constitutes a breach of copyright. The document may only be used for the purposes for which it was commissioned and in accordance with the Terms of Engagement for the commission. Any reference to the document must include the document in its entirety and also include reference to Hunter Development Brokerage Pty Ltd.


SURVEY BY: LIDAR	
DATUM : AHD	
REDUCED LEVEL :	
ORIGIN OF LEVELS :	
CONTOUR INTERVAL: 1.0m	
DESIGNED: R.F.	DRAWN: P.C.
CHECKED: R.F.	APPROVED: R.F.

CLIENT	
CLEAN ENERGY TRANSFER	
FUND PTY LTD	
PLAN:	LONGITUDINAL SECTION :
	HORIZ. N/A
	VERT. N/A


CROSS SECTION :	
HORIZ.	N/A
VERT.	N/A

PROJECT	OVERALL PROPOSED BATTERY ENERGY STORAGE SYSTEM LOT 1 DP 1265736 1154 CLARENCE TOWN ROAD, SEAHAM
DRAWING TITLE	CONNECTION ACCESS LONGITUDINAL SECTION
SHEET 23	OF 40 SHEETS

HDB Job No	REVISION
22158	F
DWG No 22158(CD)RevF-O - 23	
DA ISSUE	

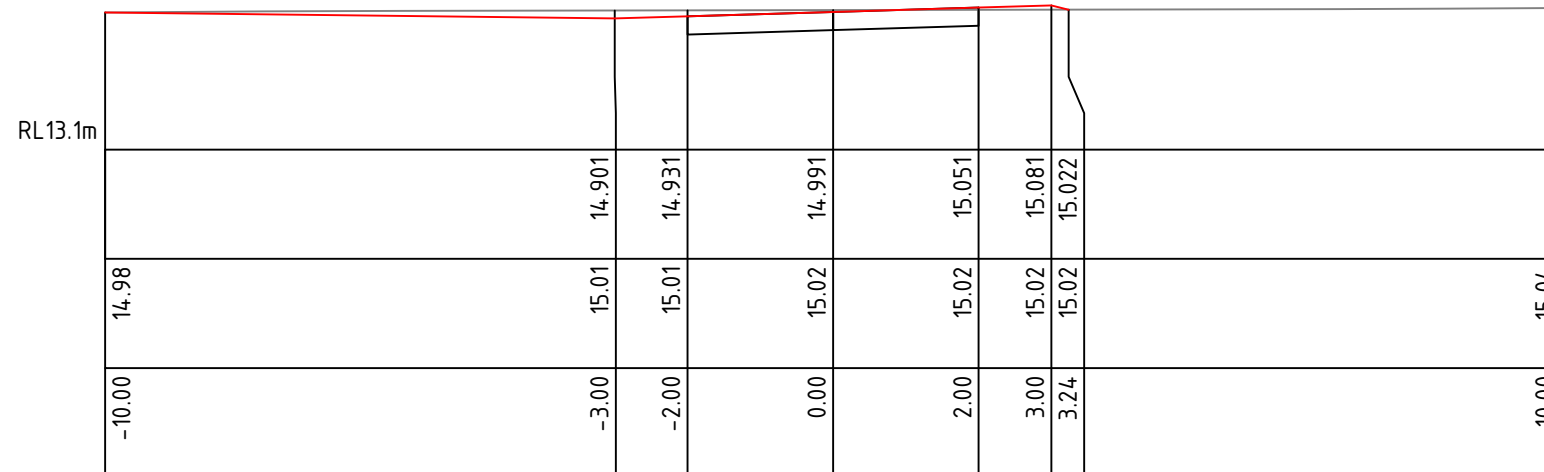

Ch 80.00 m

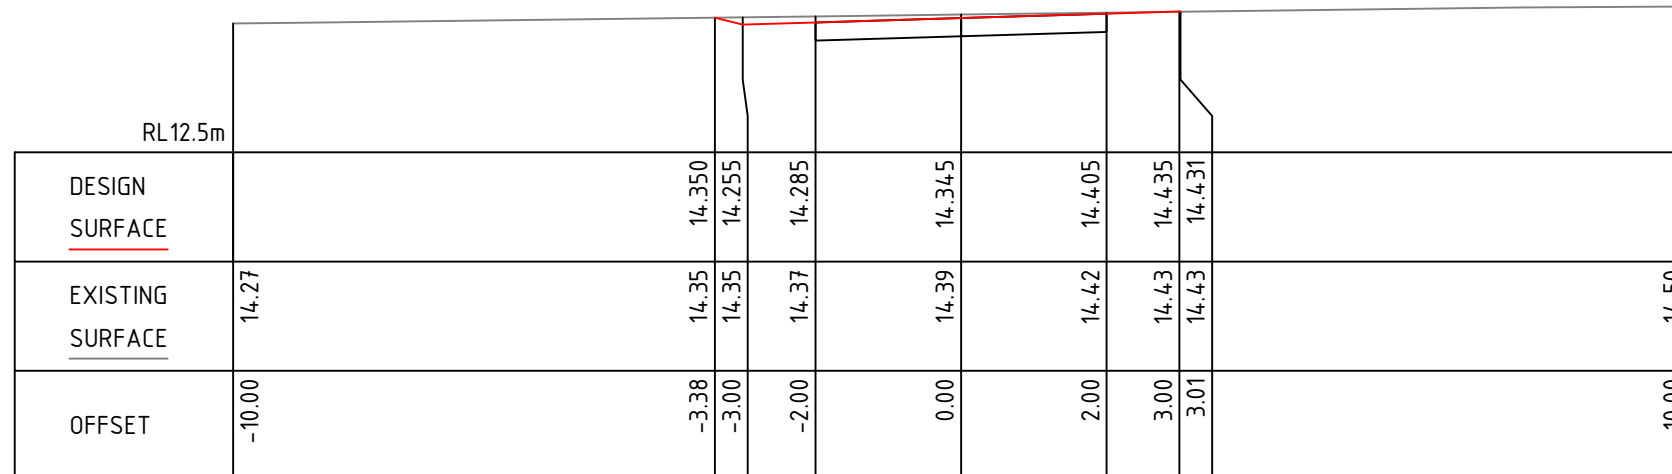


Ch 40.00 m

CONNECTION ACCESS CROSS SECTIONS

SCALES: HORIZONTAL 1:100 VERTICAL 1:100

[illegible]

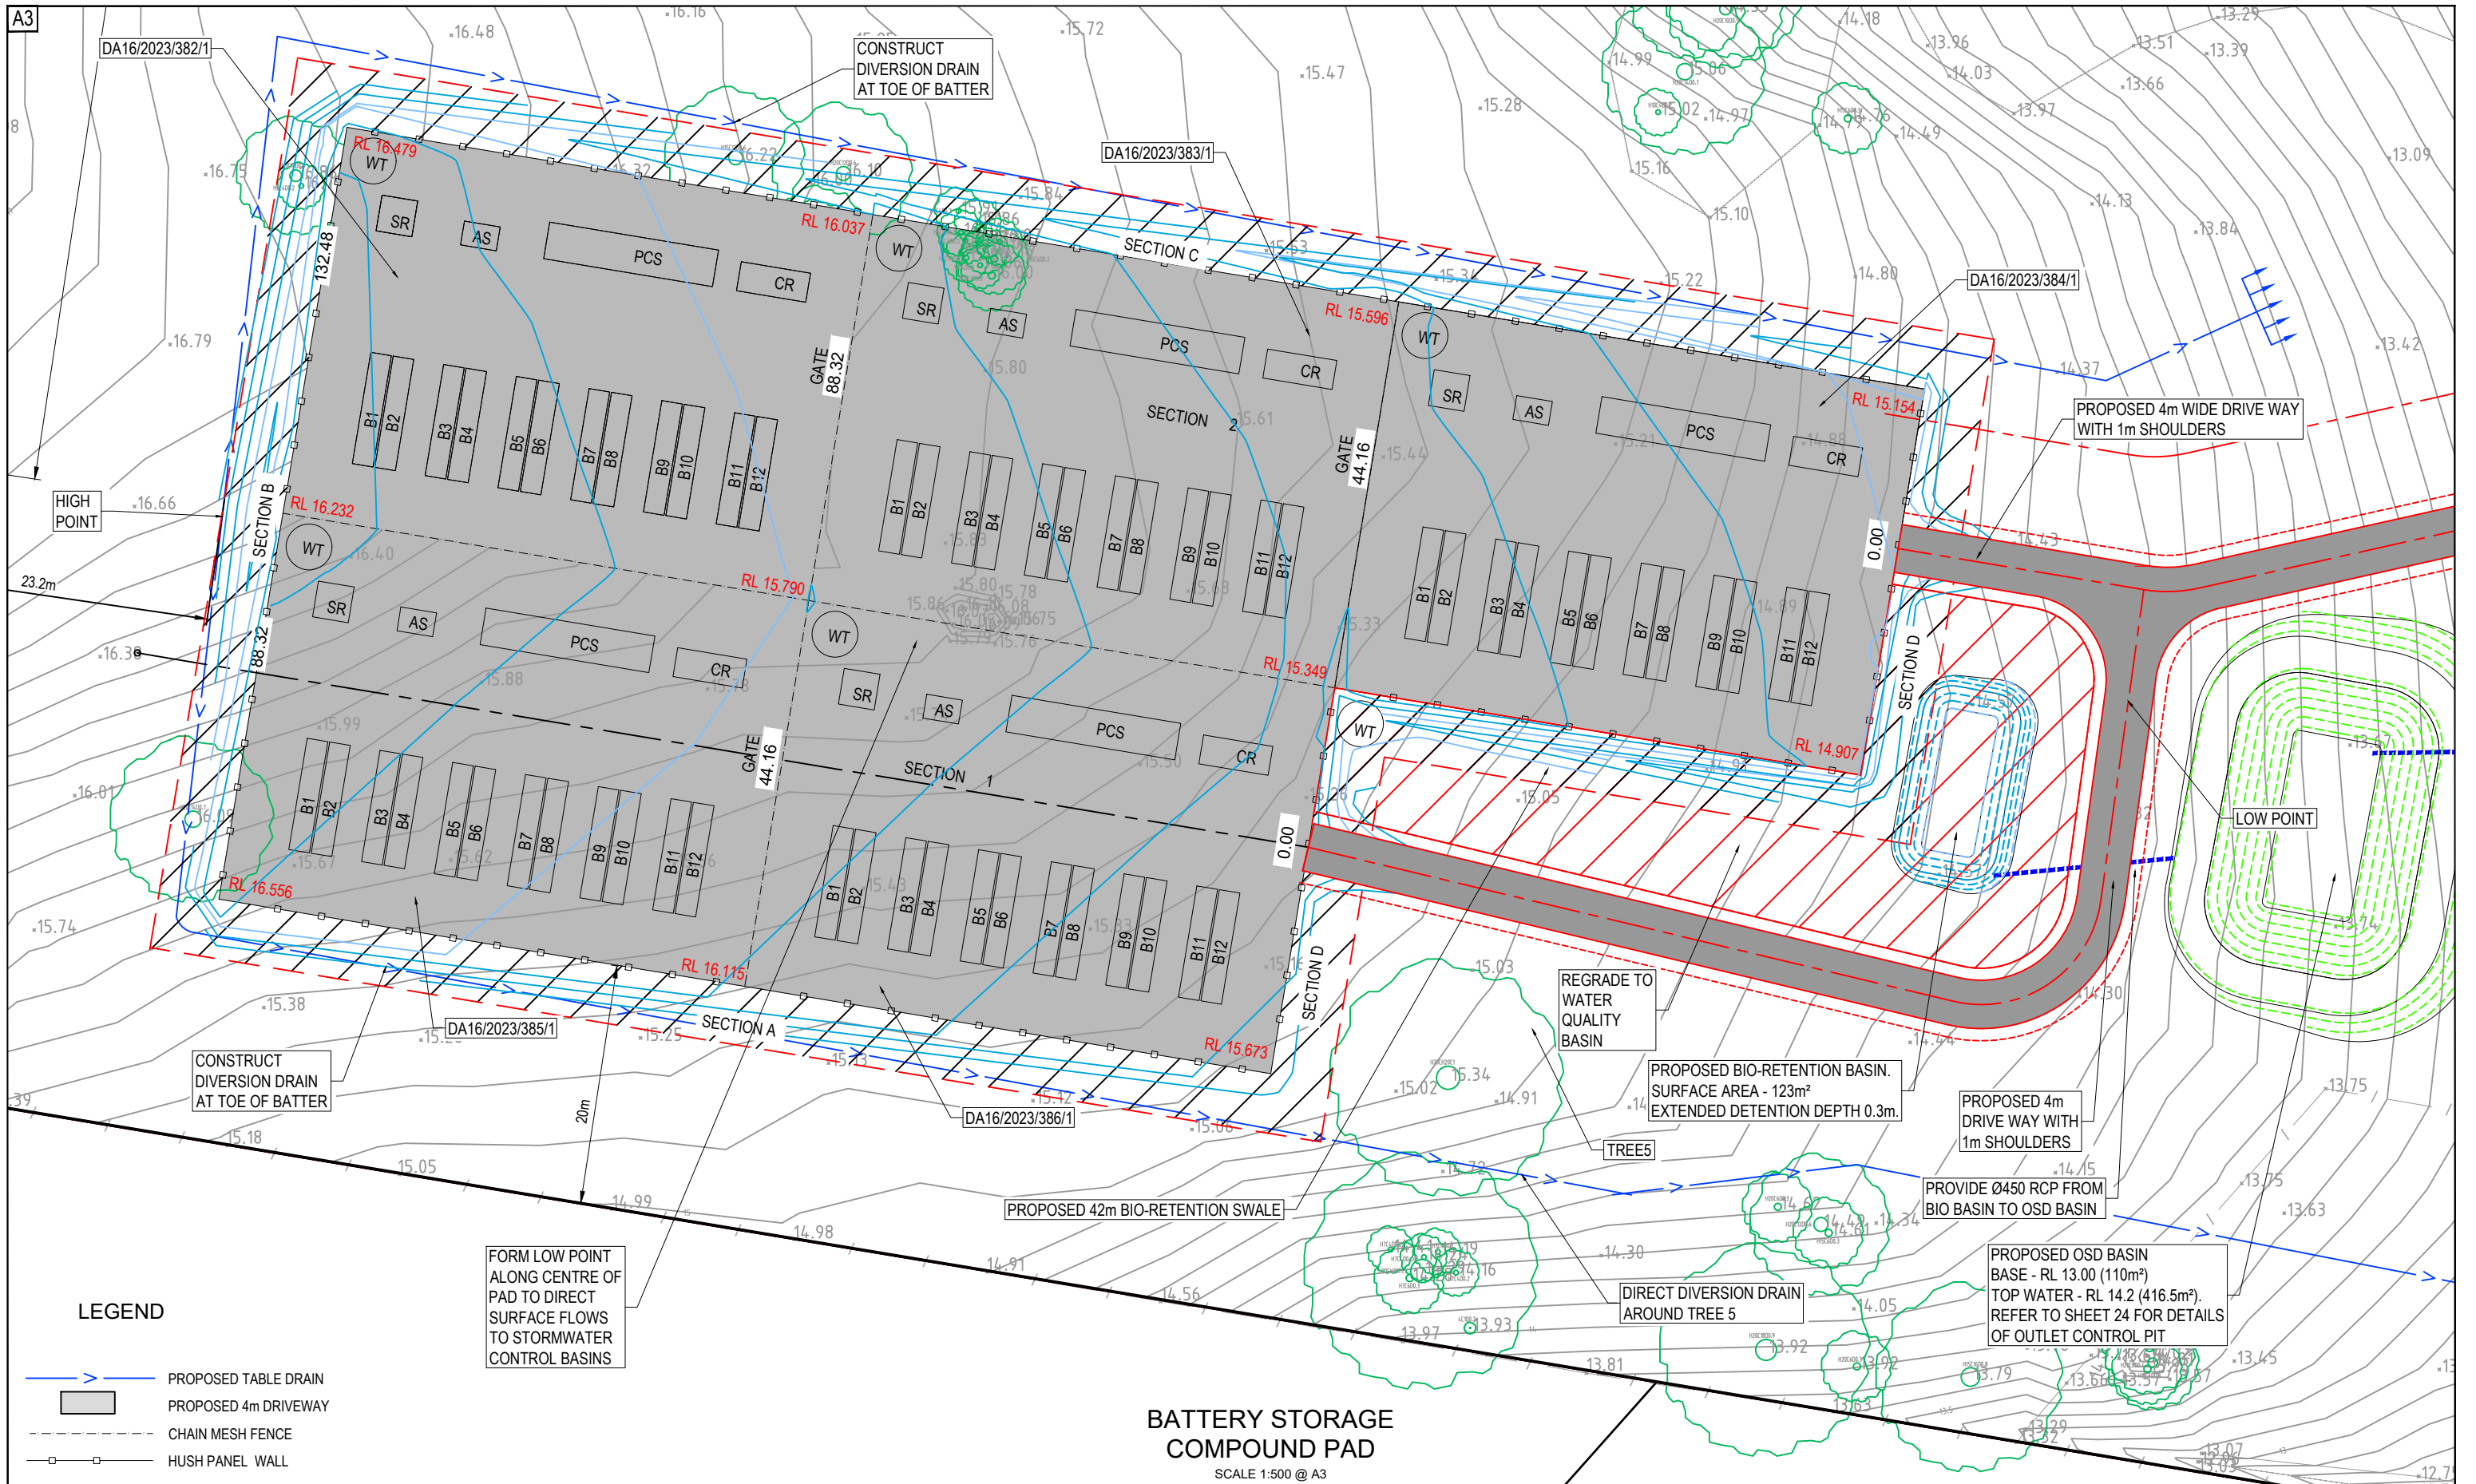

LEGEND

PROPOSED TABLE DRAIN

PROPOSED 4m DRIVEWAY

CHAIN MESH FENCE

HUSH PANEL WALL

FORM LOW POINT
ALONG CENTRE OF
PAD TO DIRECT
SURFACE FLOWS
TO STORMWATER
CONTROL BASINS

REV	DATE	DESCRIPTION	INITIAL	APPR
F	20/03/24	DA ISSUE - UPDATED VEHICULAR ACCESS	S.J.	R.F.
E	13/03/24	DA ISSUE - VEHICULAR ACCESS	R.F.	R.F.
D	20/12/23	DA ISSUE - ADJUST DRIVEWAY 2 PROFILE	R.F.	R.F.
C	23/11/23	DA ISSUE	P.C.	R.F.
B	05/07/23	DA ISSUE	SS	R.F.
A	20/06/23	PRELIMINARY ISSUE	SS	R.F.

hdb

TownPlanning & Design

1st Floor, 44 Church Street, PO Box 40, MAITLAND NSW 2320
P: (02) 4933 6682 F: (02) 4933 6683
E: admin@hdb.com.au W: www.hdb.com.au
ABN 35 078 017 508

© COPYRIGHT 2023 - HUNTER DEVELOPMENT BROKERAGE PTY LTD
All rights reserved. Hunter Development Brokerage Pty Ltd advises that this document and all information contained therein is protected by copyright under the Australian Copyright Act 1969. Reproduction of this document in part or whole and/or use without the written permission from Hunter Development Brokerage Pty Ltd constitutes a breach of copyright. This document may only be used for the purposes for which it was commissioned and in accordance with the Terms of Engagement for the commission. Any reference to the document must include the document in its entirety and also include reference to Hunter Development Brokerage Pty Ltd.

SURVEY BY: LIDAR

DATUM: AHD

REDUCED LEVEL:

ORIGIN OF LEVELS:

CONTOUR INTERVAL: 1.0m

DESIGNED: R.F. DRAWN: P.C.

CHECKED: R.F. APPROVED: R.F.

CLIENT

CLEAN ENERGY TRANSFER FUND PTY LTD

PROJECT

OVERALL PROPOSED BATTERY ENERGY STORAGE SYSTEM LOT 1 DP 1265736 1154 CLARENCE TOWN ROAD, SEAHAM

DRAWING TITLE

SITE PLAN SHOWING FENCING

HDB Job No

22158

DWG No


22158(CD)RevF-O - 25

REVISION

F

DA ISSUE

5 0 5 10 15
1:500 @ A3

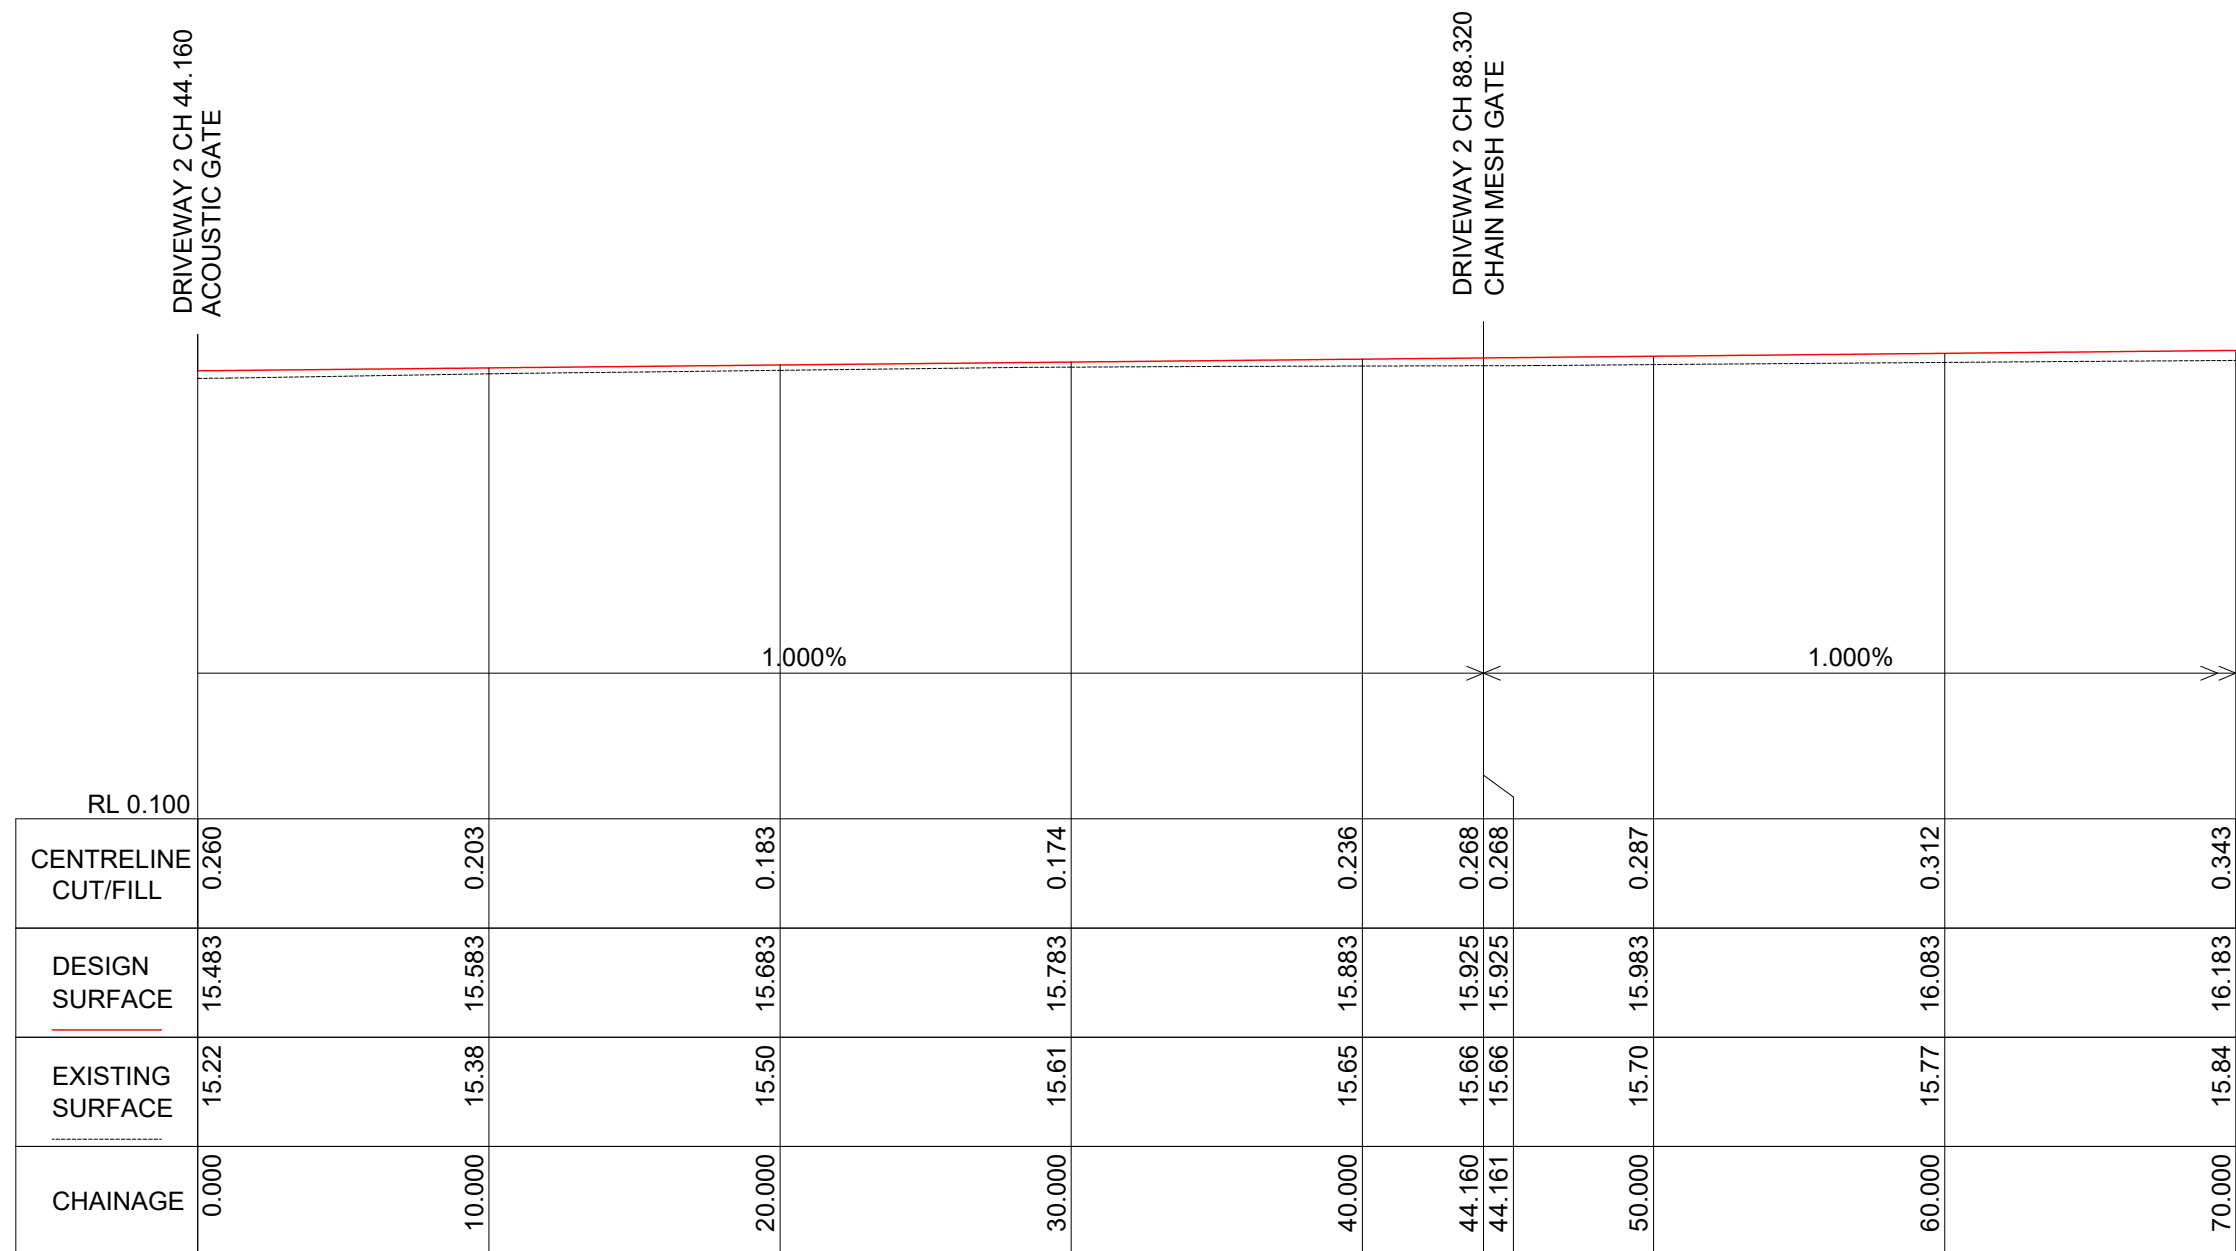


BESS SITE SECTION 1

CL 1 Ch 0.000 to Ch 70.00

SCALES: HORIZONTAL 1:250 VERTICAL 1:250


[illegible]

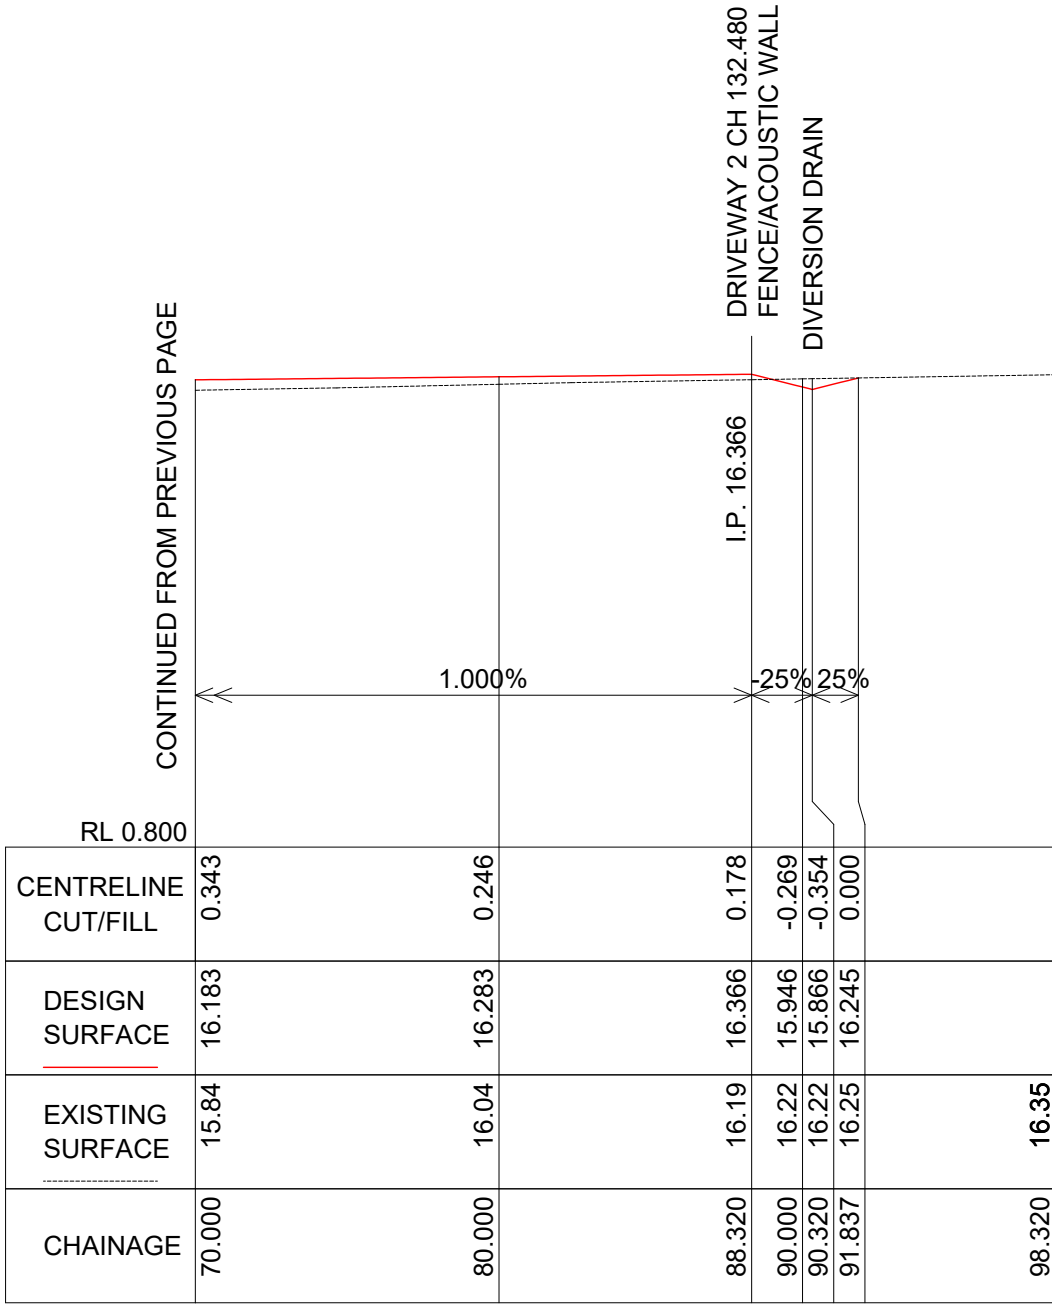

BESS SITE SECTION 1
CL 1 Ch 70.000 to Ch 98.320

SCALES: HORIZONTAL 1:250 VERTICAL 1:250


[illegible]

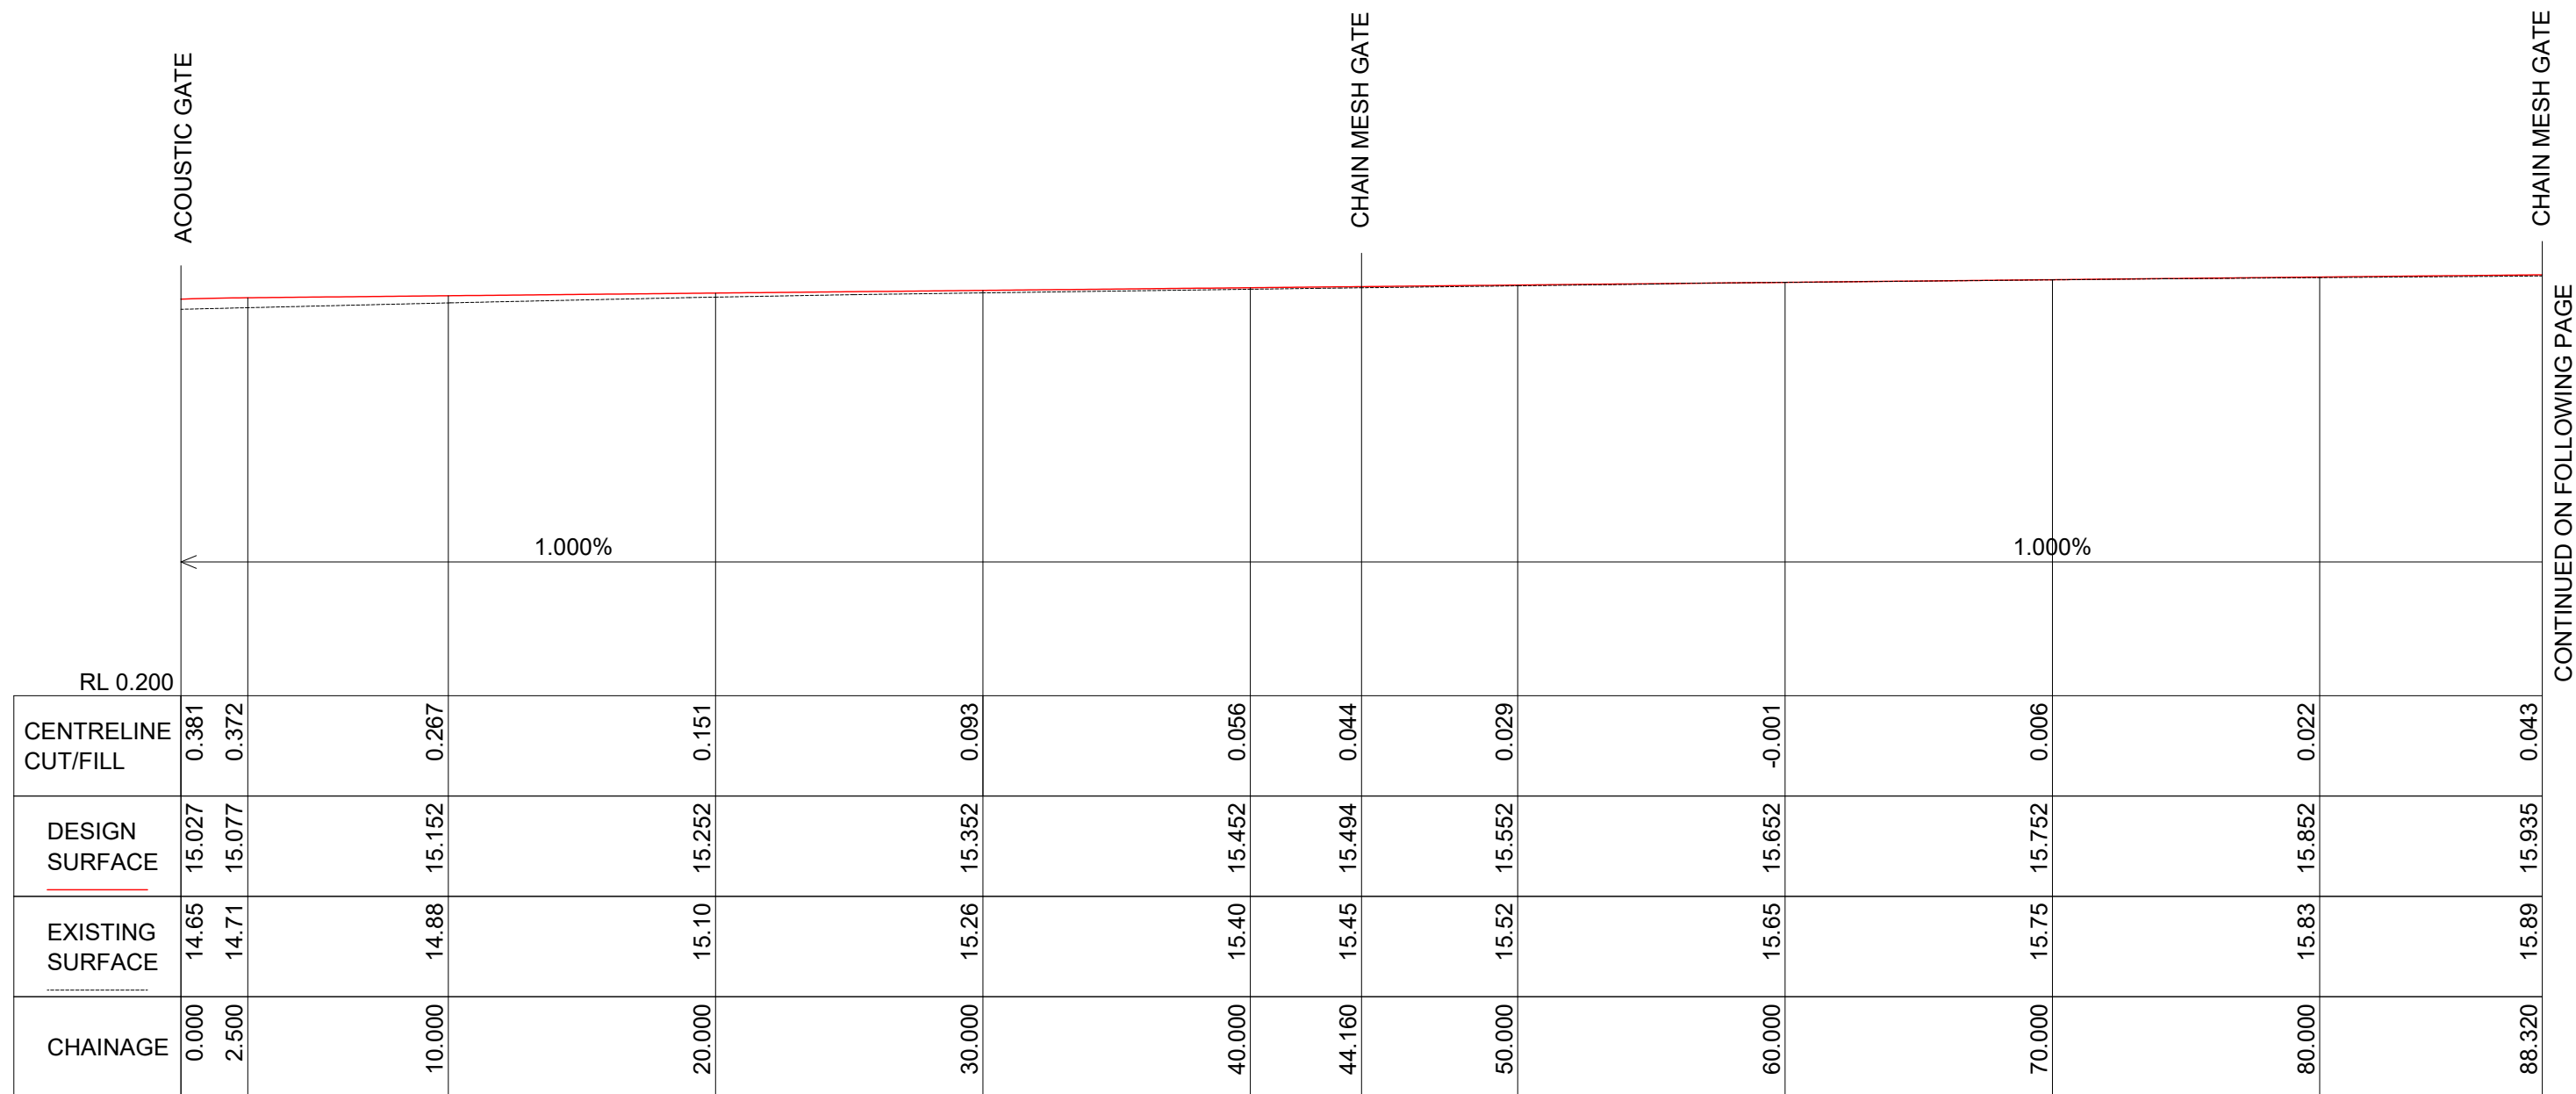

BESS SITE SECTION 2
CL 2 Ch 0.000 to Ch 88.320

SCALES: HORIZONTAL 1:250 VERTICAL 1:250

[illegible]

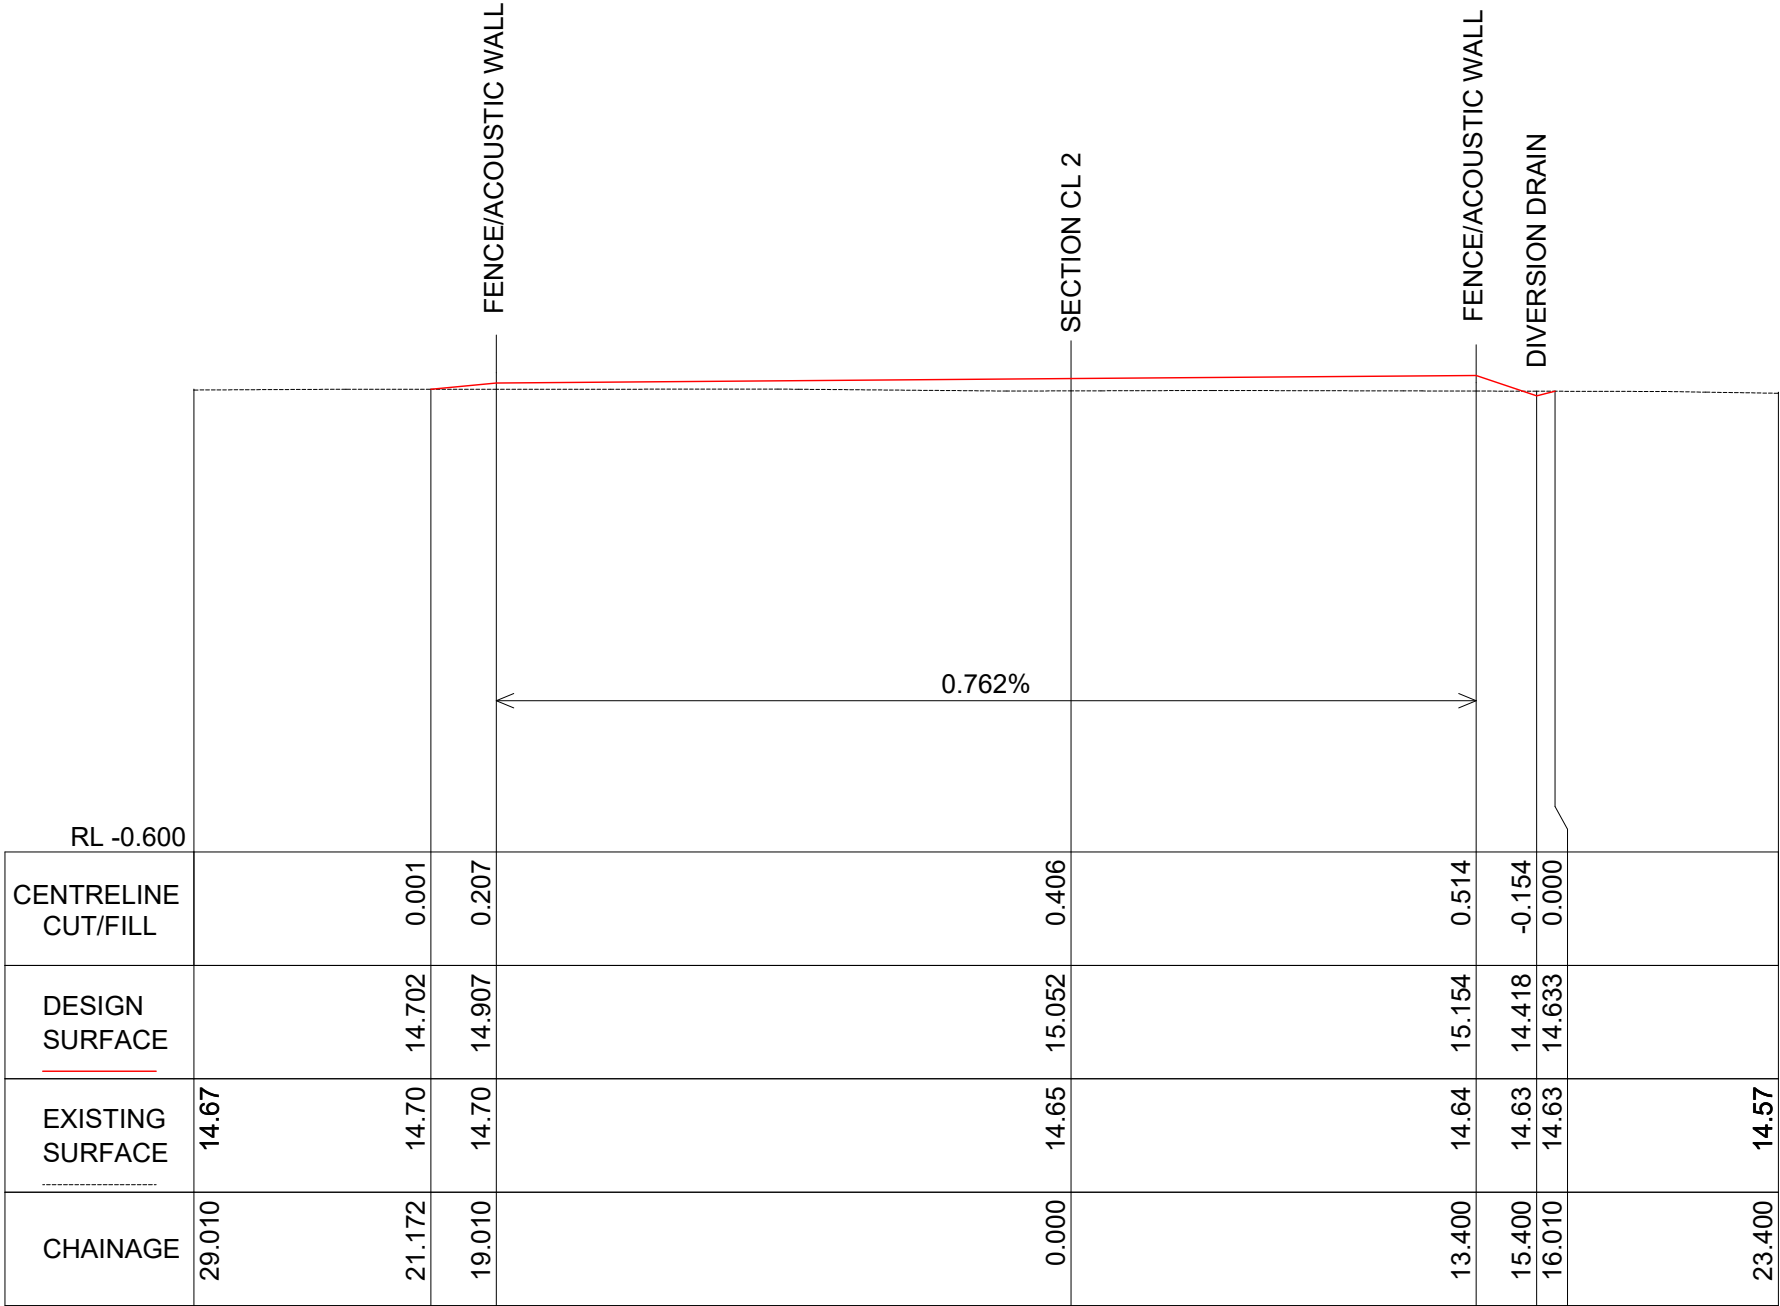

BESS SECTION 2
CROSS SECTION CH 0.000

SCALES: HORIZONTAL 1:250 VERTICAL 1:250

[illegible]



BESS SECTION 2
CROSS SECTION 88.320
SCALES: HORIZONTAL 1:250 VERTICAL 1:250

F	20/03/24	DA ISSUE - UPDATED VEHICULAR ACCESS	S.J.	R.F.	
E	13/03/24	DA ISSUE - VEHICULAR ACCESS	R.F.	R.F.	
D	20/12/23	DA ISSUE - ADJUST DRIVEWAY 2 PROFILE	R.F.	R.F.	
C	23/11/23	DA ISSUE	P.C.	R.F.	
B	05/07/23	DA ISSUE	SS	R.F.	
A	20/06/23	PRELIMINARY ISSUE	SS	R.F.	
REV	DATE	DESCRIPTION	INITIAL	APPR.	





hdb
TownPlanning & Design

1st Floor, 44 Church Street, PO Box 40, MAITLAND NSW 2320
P: [02] 4933 6682 F: [02] 4933 6683
E: admin@hdb.com.au W: www.hdb.com.au
ABN 35 078 017 508

© COPYRIGHT 2023 - HUNTER DEVELOPMENT BROKERAGE PTY LTD
All rights reserved. Hunter Development Brokerage Pty Ltd advises that this document and all information contained therein is protected by copyright under the Australian Copyright Act 1969. Reproduction of this document in part or whole and/or use without the written permission from Hunter Development Brokerage Pty Ltd constitutes a breach of copyright. This document may only be used for the purposes for which it was commissioned and in accordance with the Terms of Engagement for the commission. Any reference to the document must include the document in its entirety and also include reference to Hunter Development Brokerage Pty Ltd.

SURVEY BY: LIDAR	
DATUM:	AHD
REDUCED LEVEL:	
ORIGIN OF LEVELS:	
CONTOUR INTERVAL: 1.0m	
DESIGNED: R.F.	DRAWN: P.C.
CHECKED: R.F.	APPROVED: R.F.

CLIENT
CLEAN ENERGY TRANSFER
FUND PTY LTD

PLAN:

LONGITUDINAL SECTION:	
HORIZ.	N/A
VERT.	N/A

CROSS SECTION:	
HORIZ.	N/A
VERT.	N/A

PROJECT OVERALL PROPOSED
BATTERY ENERGY STORAGE SYSTEM
LOT 1 DP 1265736
1154 CLARENCE TOWN ROAD, SEAHAM

DRAWING TITLE
CROSS SECTION


SHEET 32 OF 40 SHEETS

HDB Job No
22158

DWG No 22158(CD)RevF-O - 32

DA ISSUE

REVISION
F

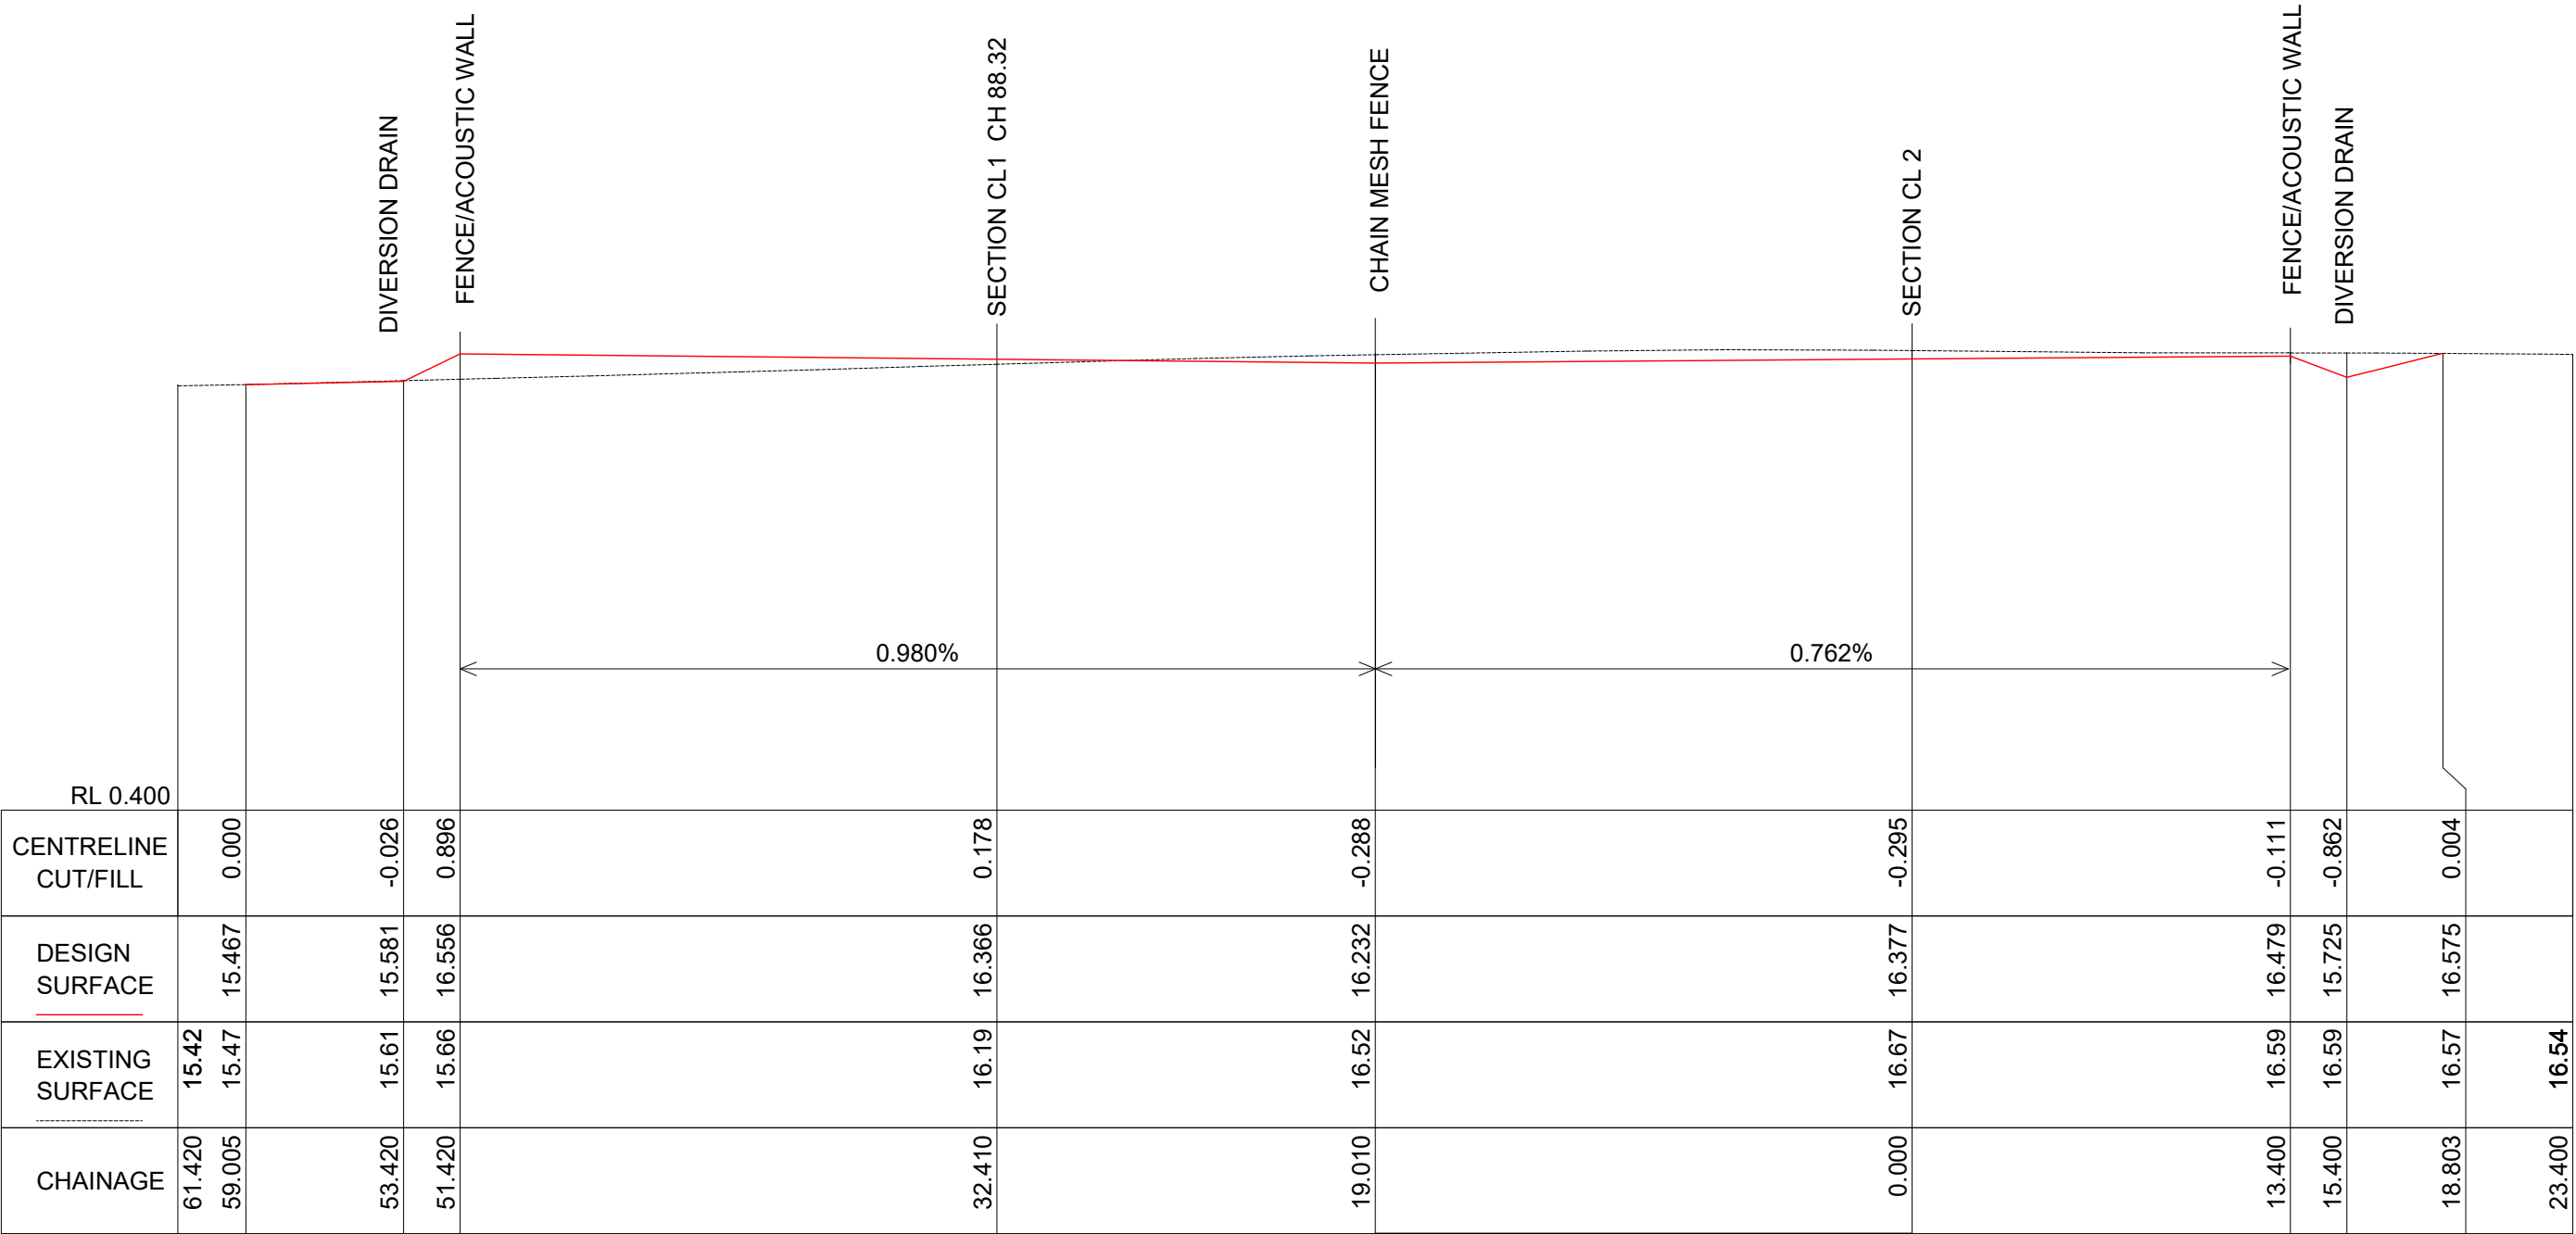

BESS SECTION 2
CROSS SECTION 132.480
SCALES: HORIZONTAL 1:250 VERTICAL 1:250

REV	DATE	DESCRIPTION	INITIAL	APPR.
F	20/03/24	DA ISSUE - UPDATED VEHICULAR ACCESS	S.J.	R.F.
E	13/03/24	DA ISSUE - VEHICULAR ACCESS	R.F.	R.F.
D	20/12/23	DA ISSUE - ADJUST DRIVEWAY 2 PROFILE	R.F.	R.F.
C	23/11/23	DA ISSUE	P.C.	R.F.
B	05/07/23	DA ISSUE	S.S.	R.F.
A	20/06/23	PRELIMINARY ISSUE	S.S.	R.F.



TownPlanning & Design

1st Floor, 44 Church Street, PO Box 40, MAITLAND NSW 2320

P: (02) 4933 6682 F: (02) 4933 6683
E: admin@hdb.com.au W: www.hdb.com.au
ABN 35 078 017 508

© COPYRIGHT 2023 - HUNTER DEVELOPMENT BROKERAGE PTY LTD
All rights reserved. Hunter Development Brokerage Pty Ltd advises that this document and all information contained therein is protected by copyright under the Australian Copyright Act 1968. Reproduction of this document in part or whole and/or use without the written permission from Hunter Development Brokerage Pty Ltd constitutes a breach of copyright. The document may only be used for the purposes for which it was commissioned and in accordance with the Terms of Engagement for the commission. Any reference to the document must include the document in its entirety and also include reference to Hunter Development Brokerage Pty Ltd.


SURVEY BY: LIDAR	
DATUM: AHD	
REDUCED LEVEL:	
ORIGIN OF LEVELS:	
CONTOUR INTERVAL: 1.0m	
DESIGNED: R.F.	DRAWN: P.C.
CHECKED: R.F.	APPROVED: R.F.

CLIENT CLEAN ENERGY TRANSFER FUND PTY LTD	
PLAN:	
LONGITUDINAL SECTION:	
HORIZ. N/A	
VERT. N/A	

CROSS SECTION:
HORIZ. N/A
VERT. N/A

PROJECT OVERALL PROPOSED BATTERY ENERGY STORAGE SYSTEM LOT 1 DP 1265736 1154 CLARENCE TOWN ROAD, SEAHAM
DRAWING TITLE BESS CROSS SECTION
SHEET 33 OF 40 SHEETS

HDB Job No 22158	REVISION F
DWG No 22158(CD)RevF-O - 33	
DA ISSUE	

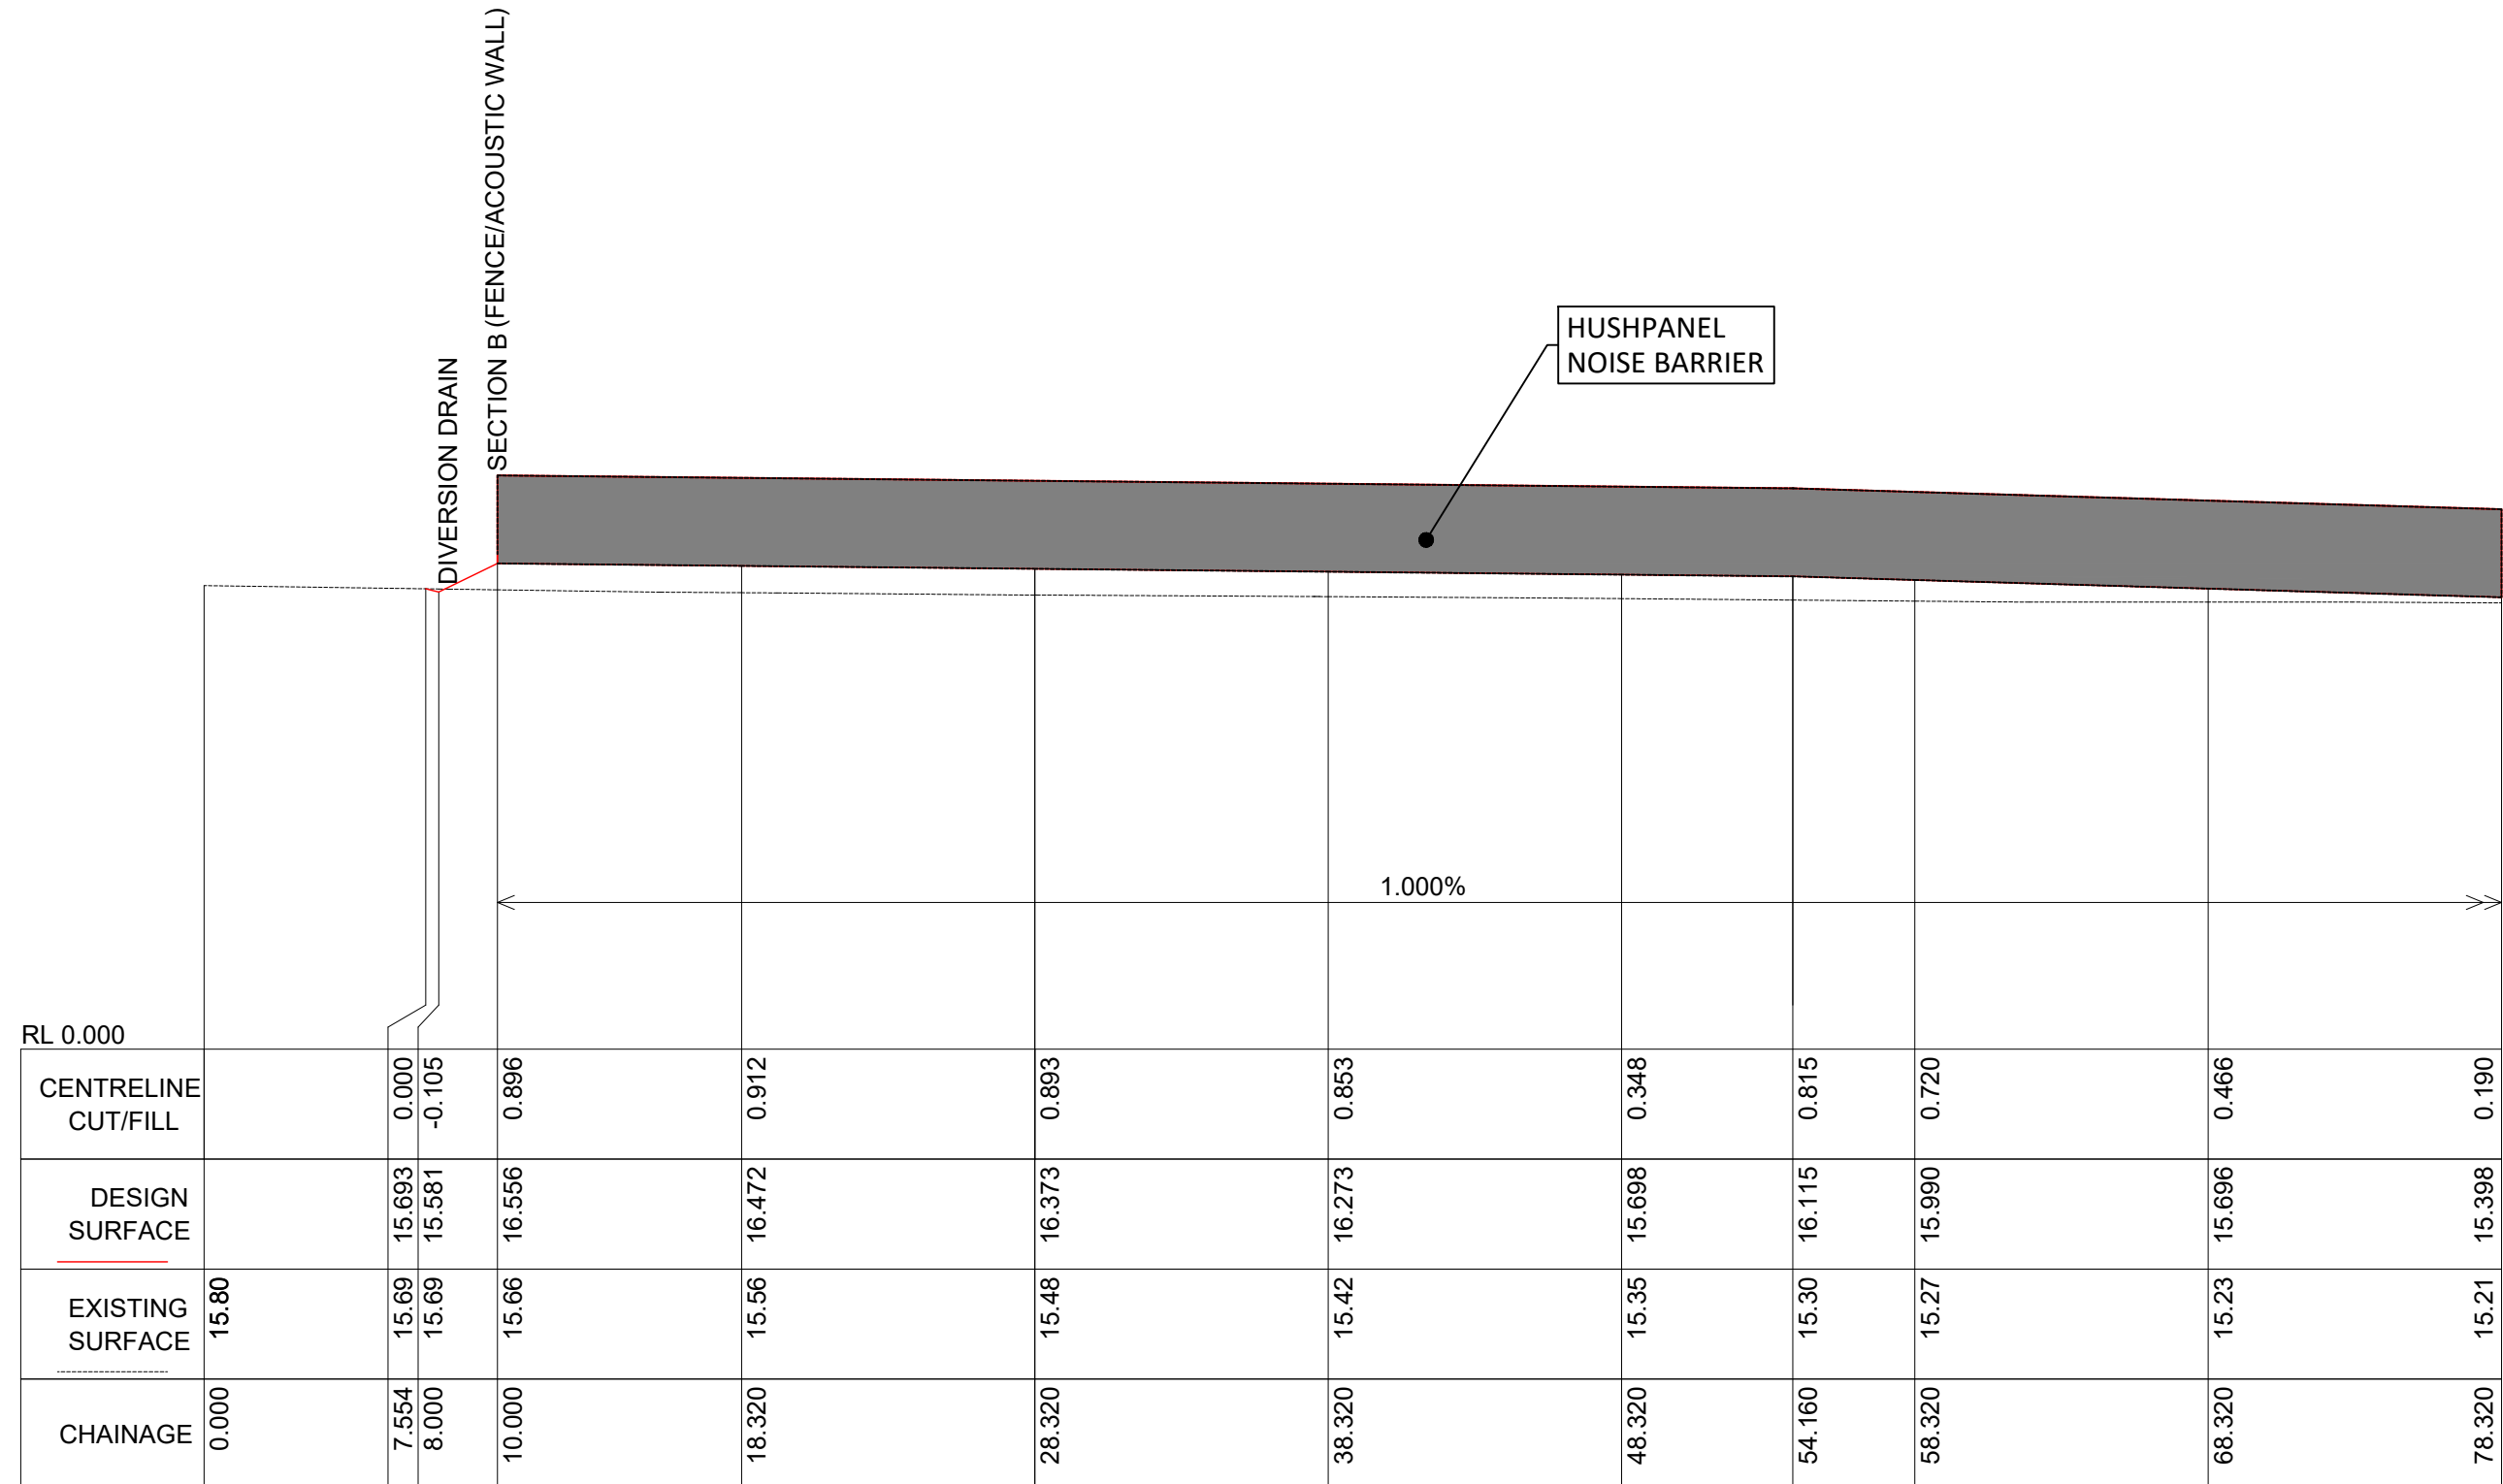


CONTINUED ON FOLLOWING PAGE

SECTION A

Ch 0.000 to Ch 78.320


SCALES: HORIZONTAL 1:250 VERTICAL 1:250

[illegible]

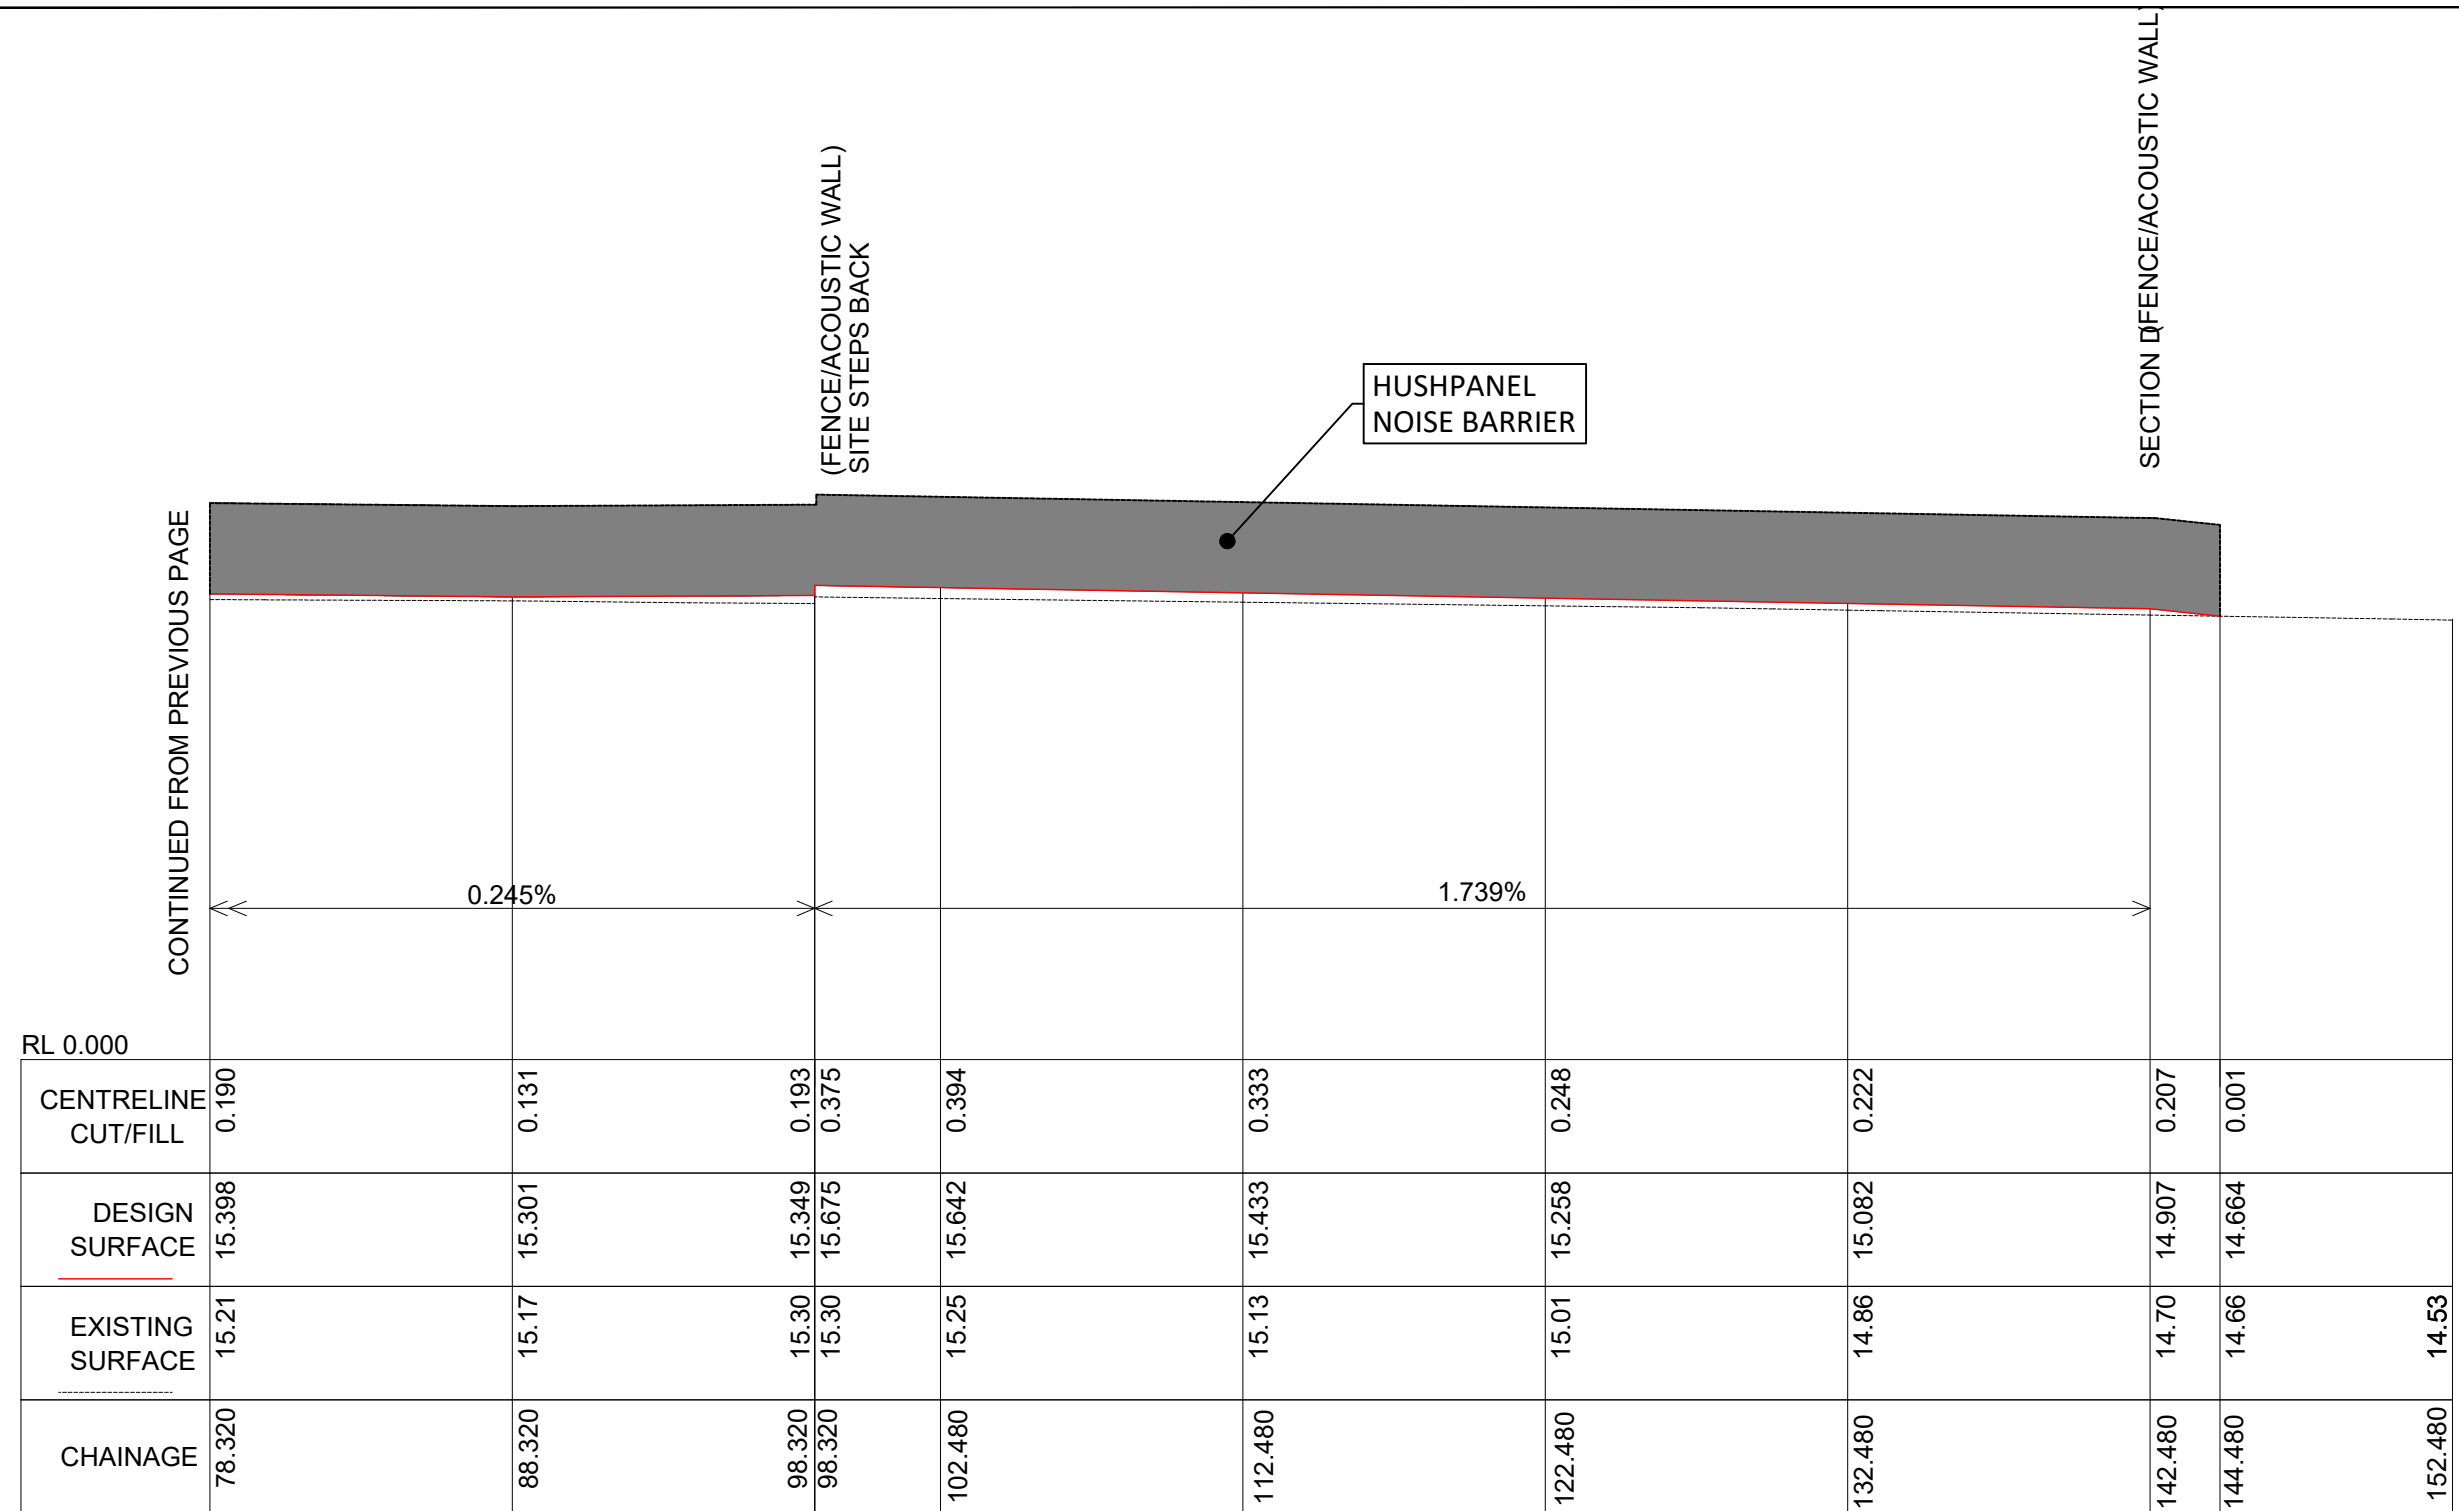

SECTION A
Ch 78.320 to Ch 152.480
SCALES: HORIZONTAL 1:250 VERTICAL 1:250


[illegible]

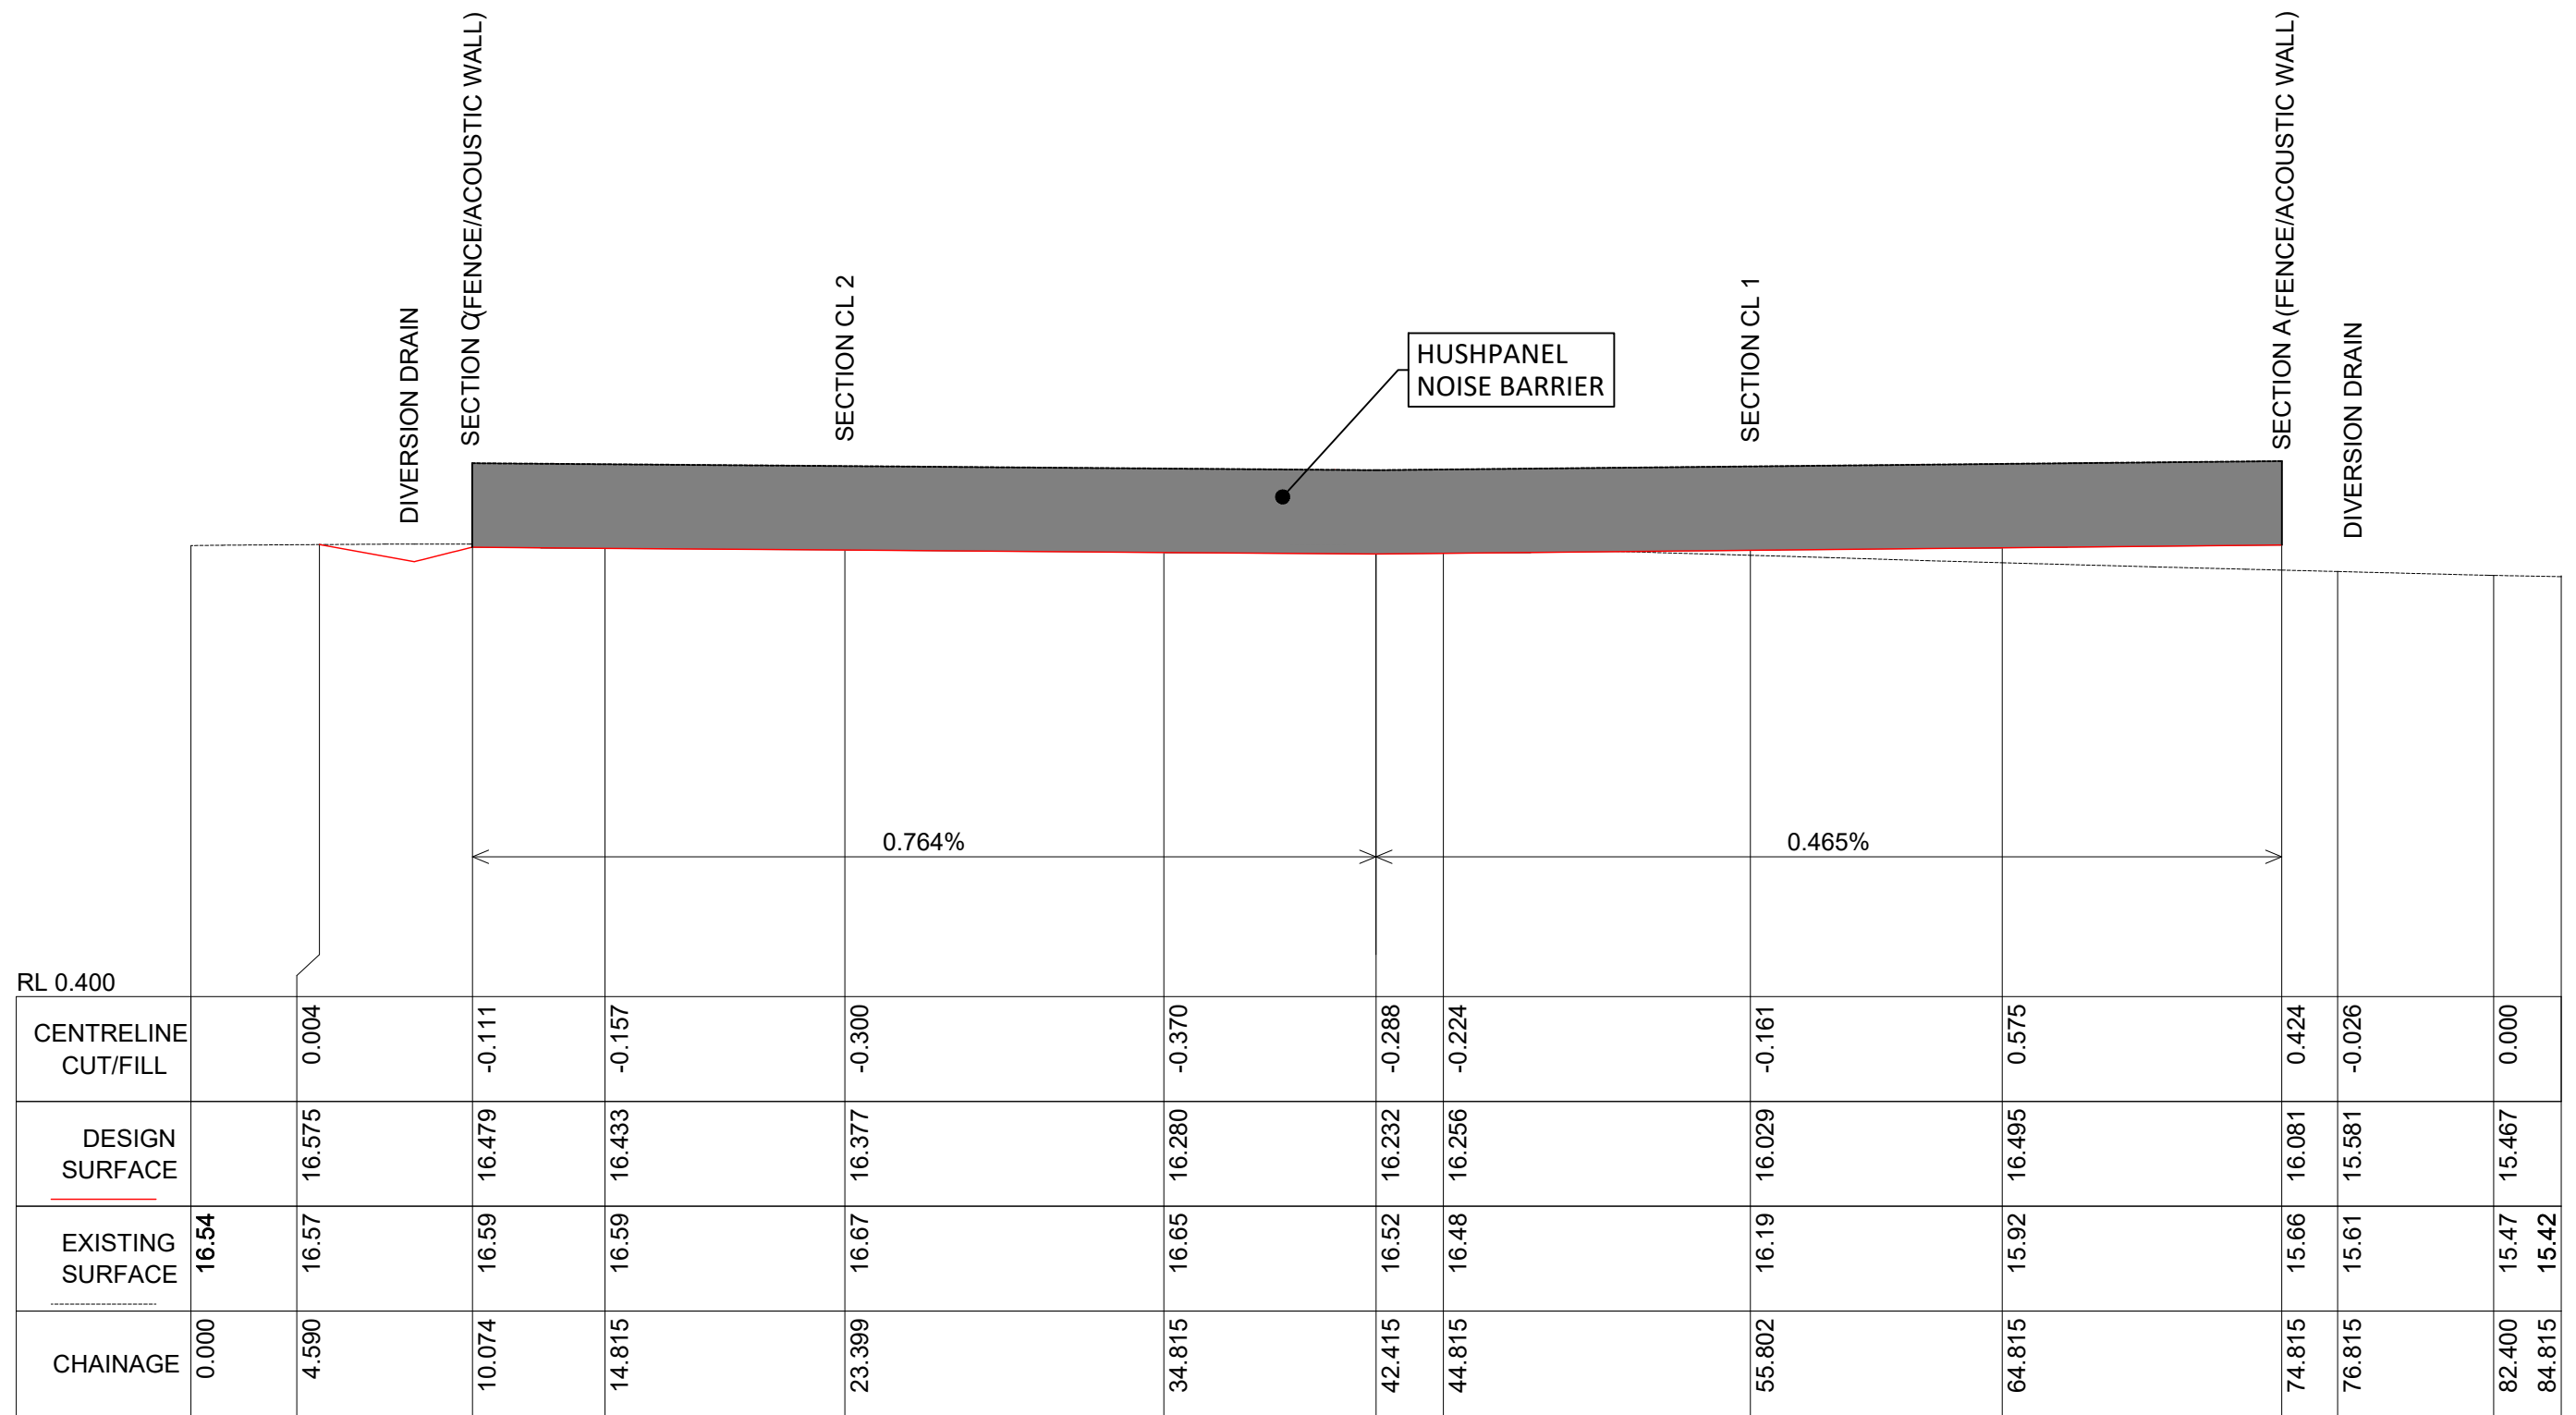

SECTION B

SCALES: HORIZONTAL 1:250 VERTICAL 1:250


[illegible]

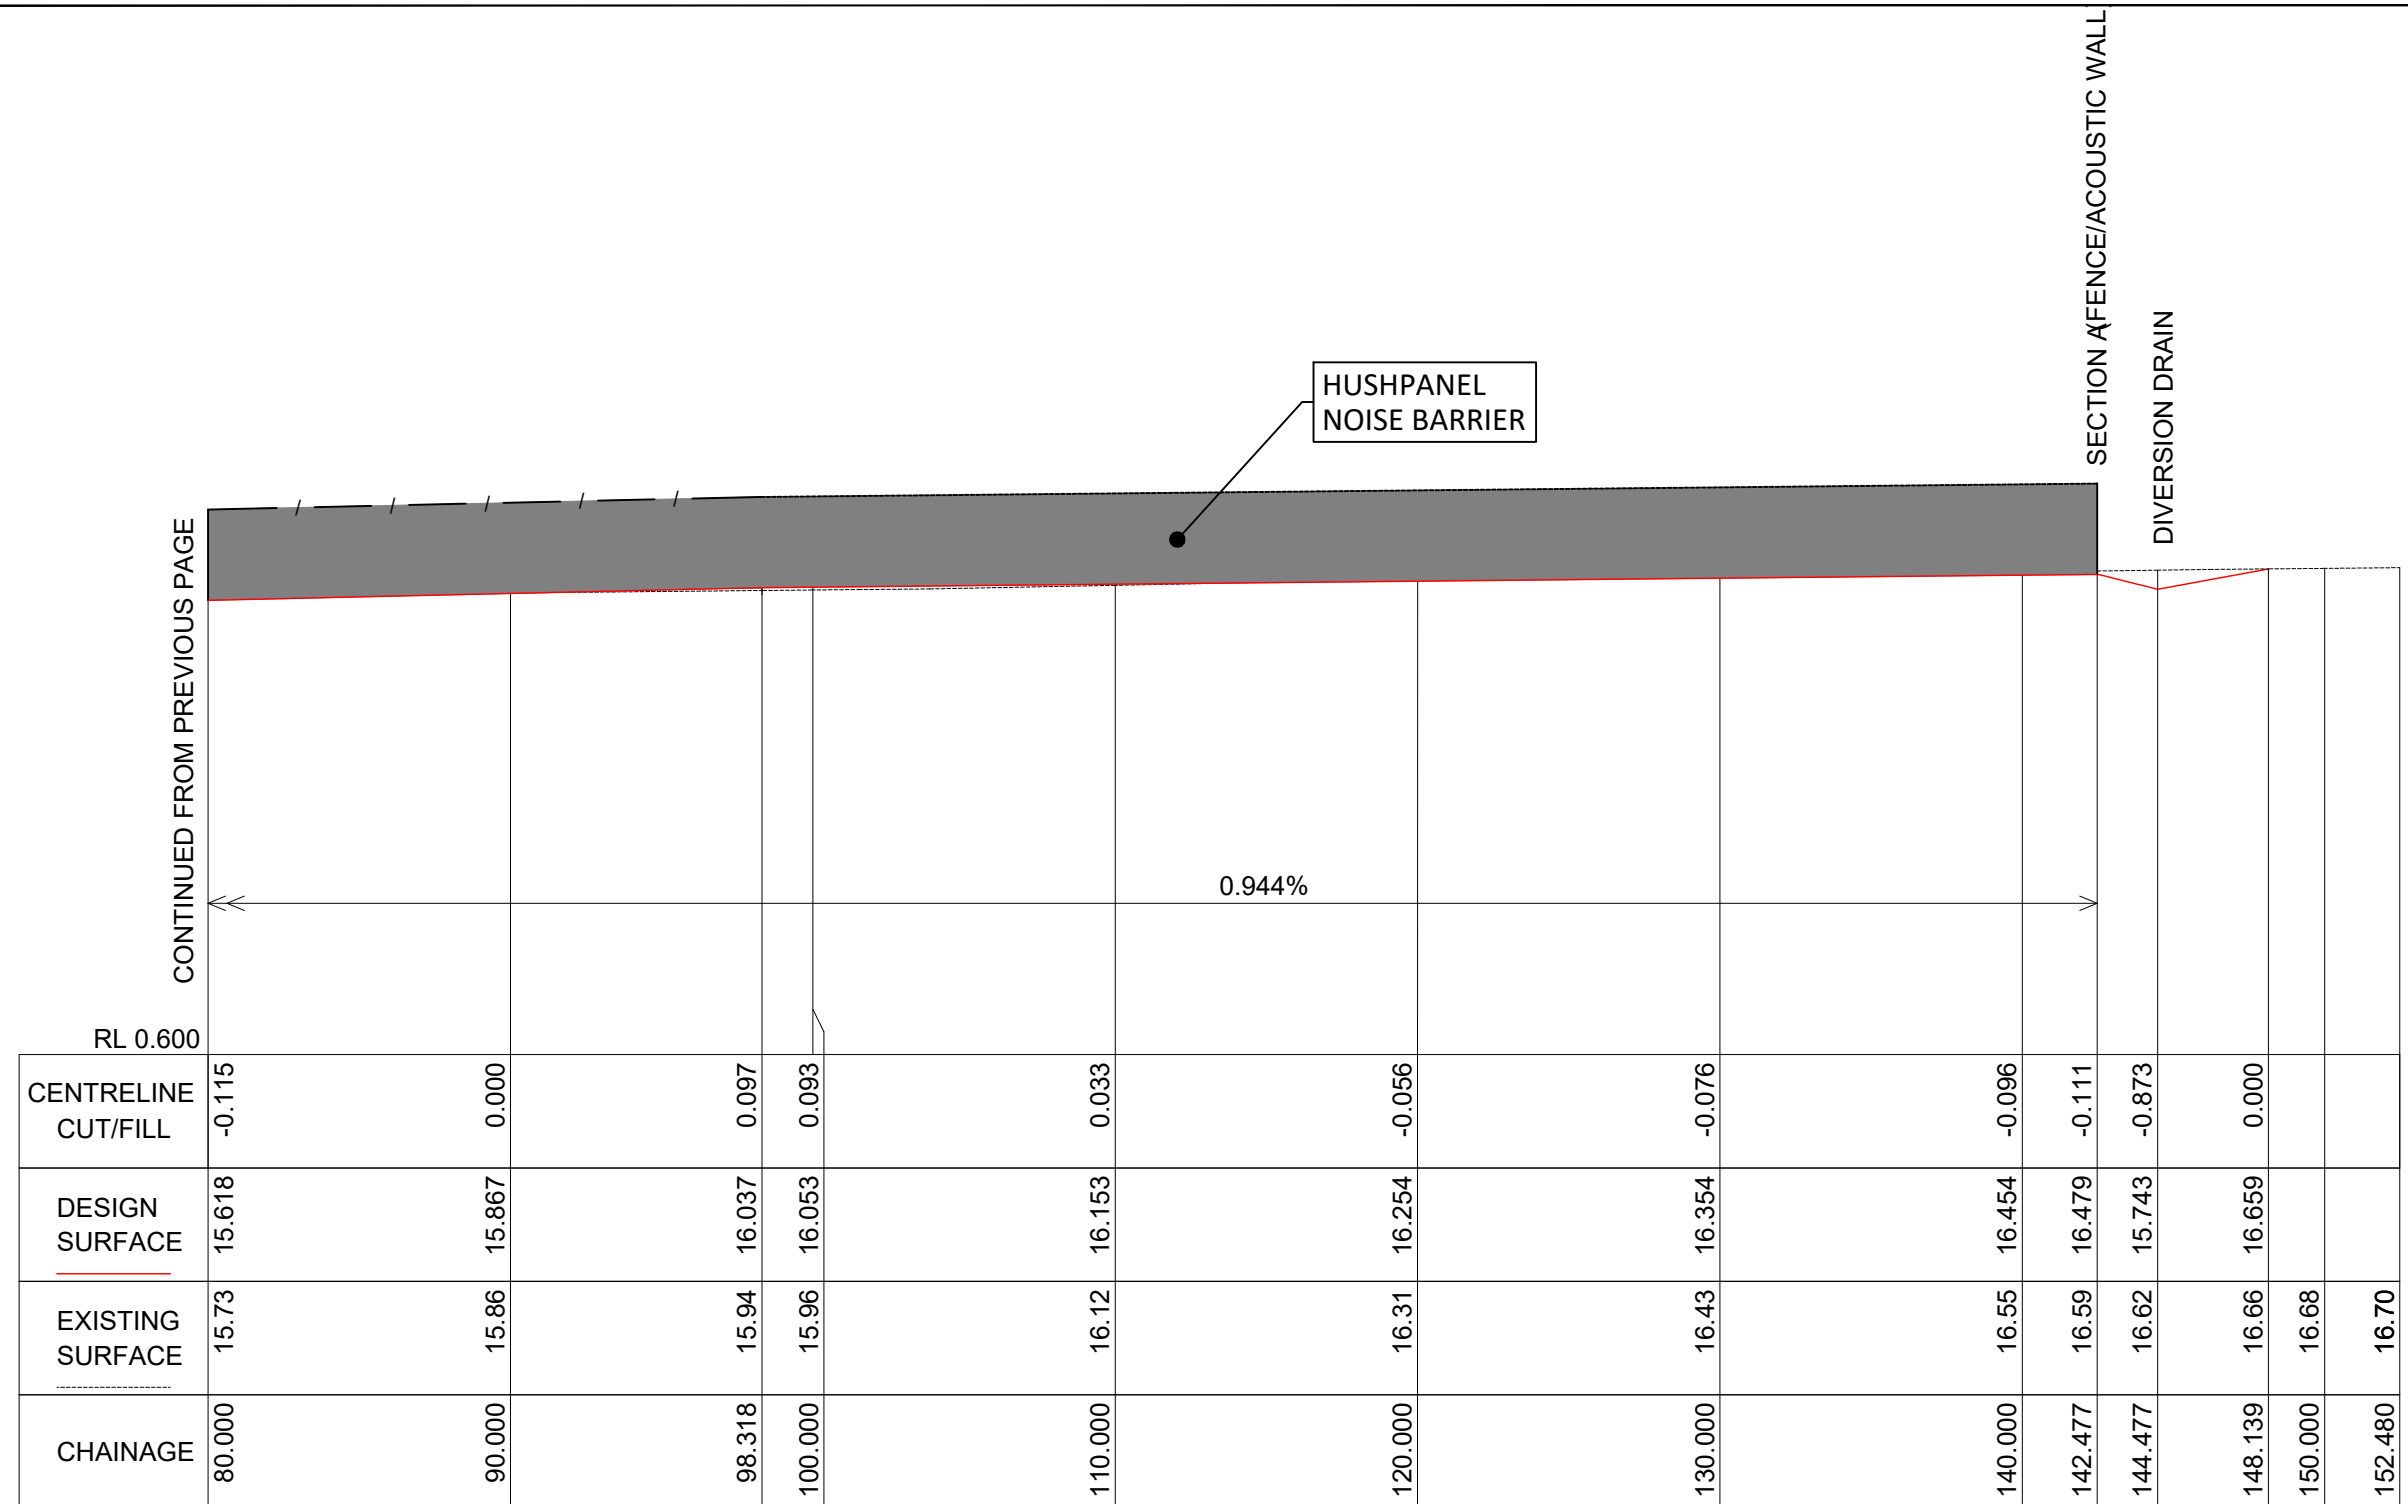

SECTION C
SEC 5 Ch 80.000 to Ch 152.480

SCALES: HORIZONTAL 1:250 VERTICAL 1:250


[illegible]

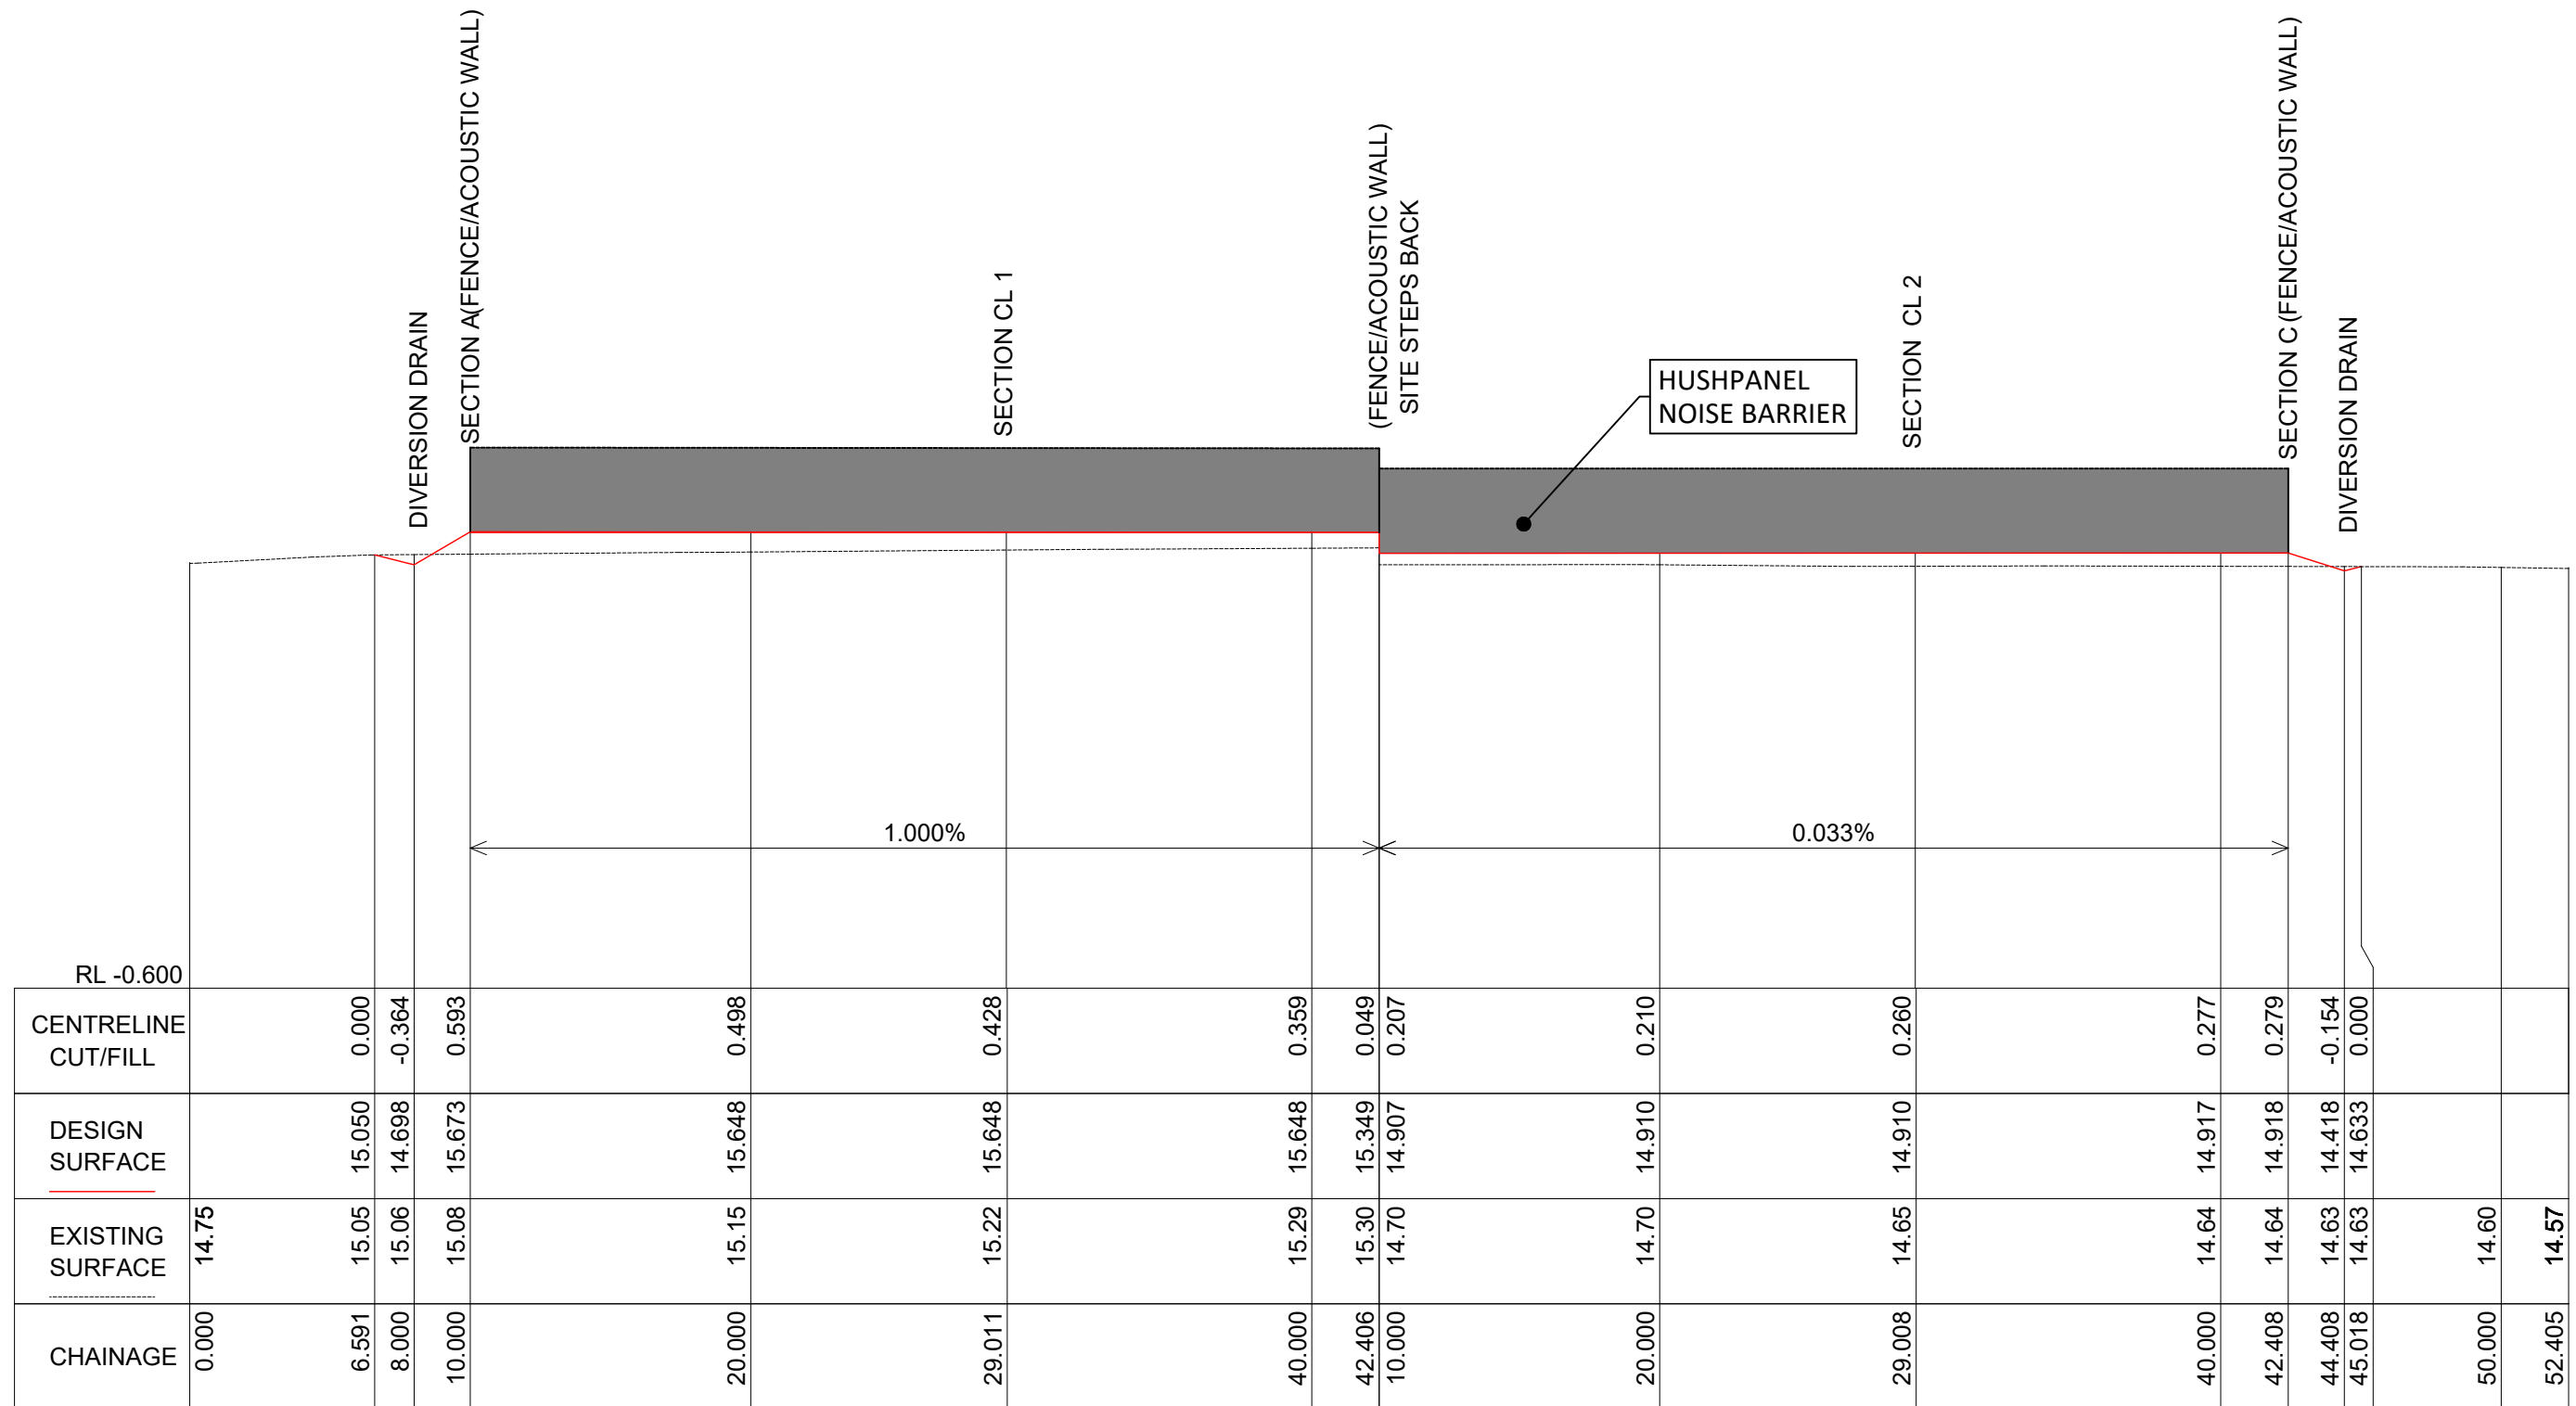


SECTION D

SCALES: HORIZONTAL 1:250 VERTICAL 1:250


[illegible]

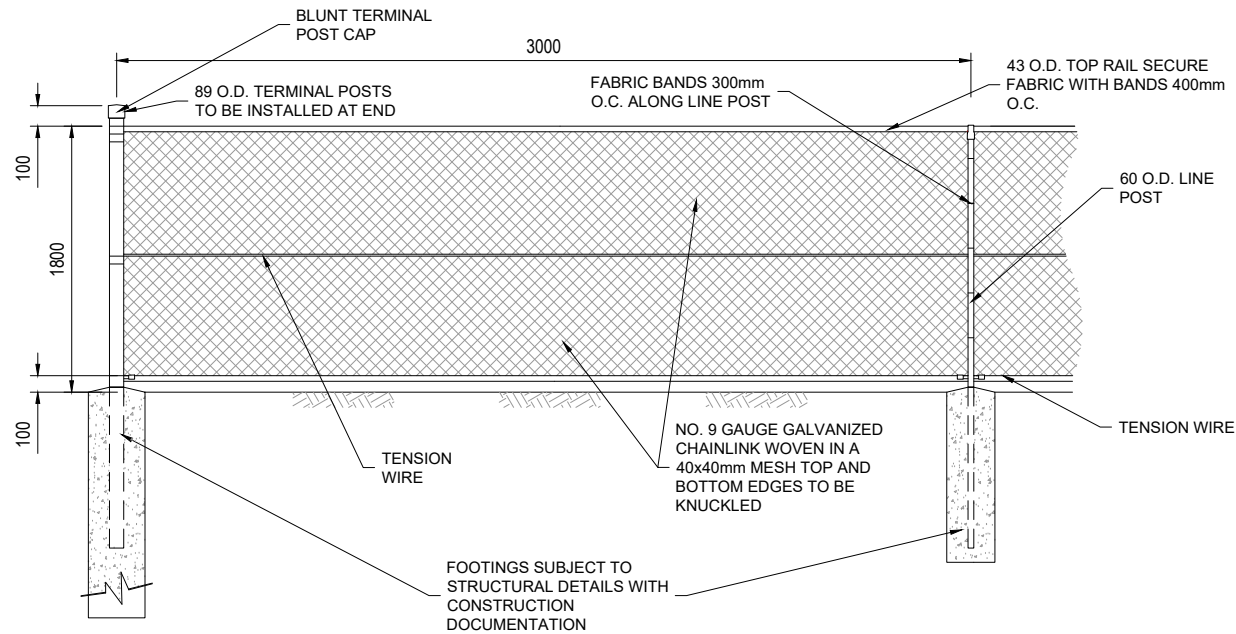


CHAIN WIRE MESH FENCE DETAIL
N.T.S.

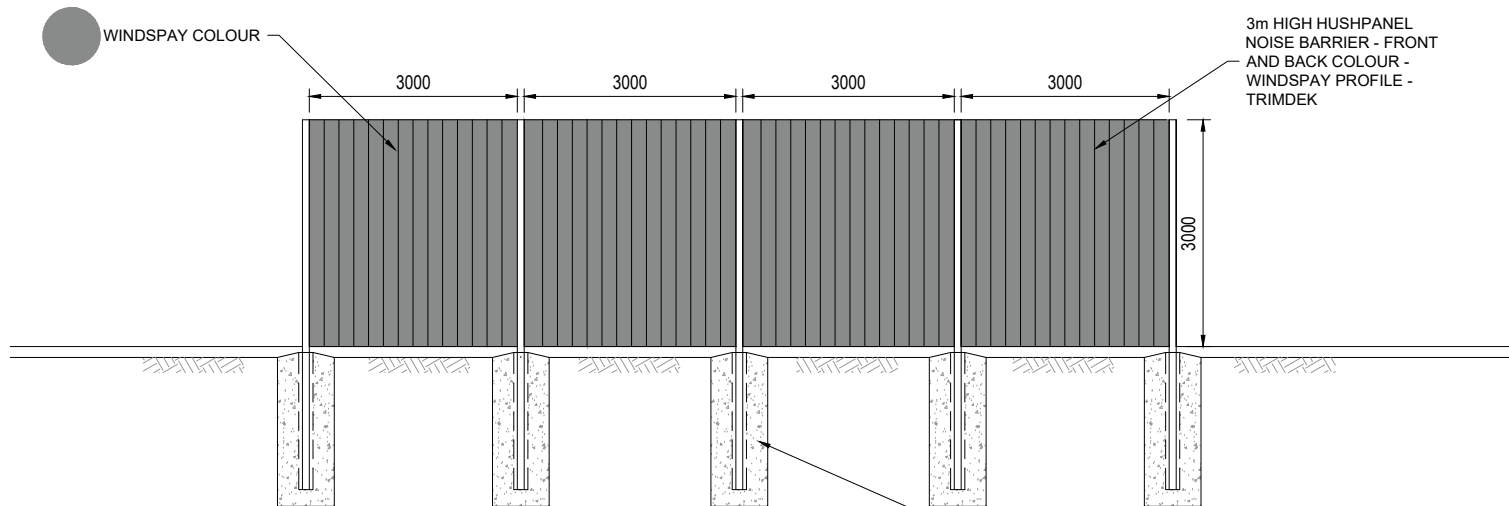

HUSH PANEL WALL DETAIL
N.T.S.

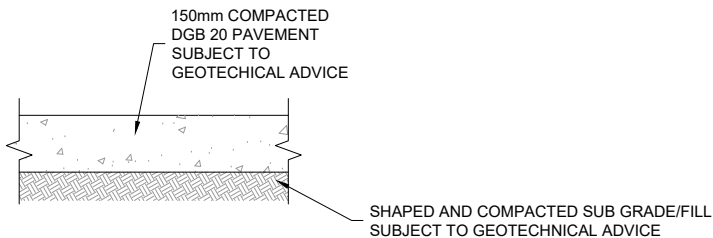


PAD PAVEMENT DETAIL
SCALE 1:20 @ A3

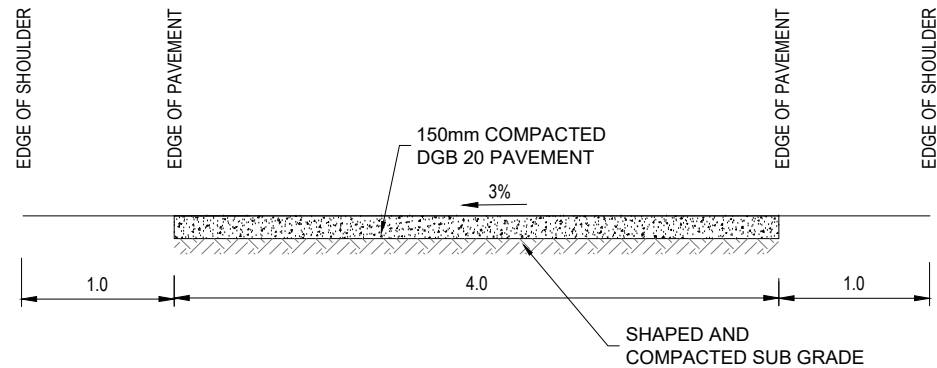


TYPICAL ACCESS DRIVEWAY SECTION
(LEAD IN ACCESS)
SCALE H:1:50 @ A3 V:1:50 @ A3





TRIMDEK PROFILE
N.T.S.

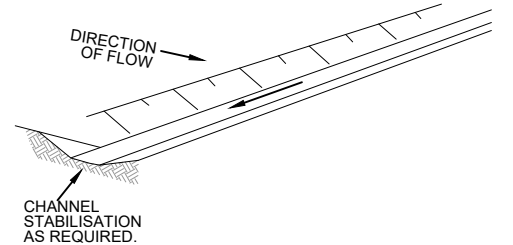

DIVERSION BANK AND CHANNEL
N.T.S.

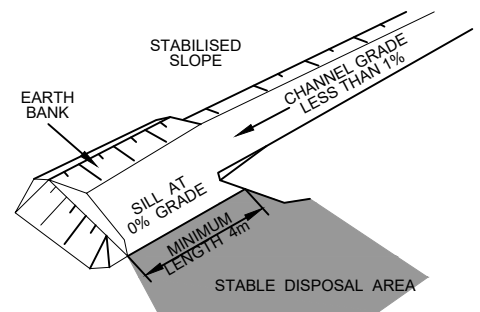

LEVEL SPREADER
N.T.S.

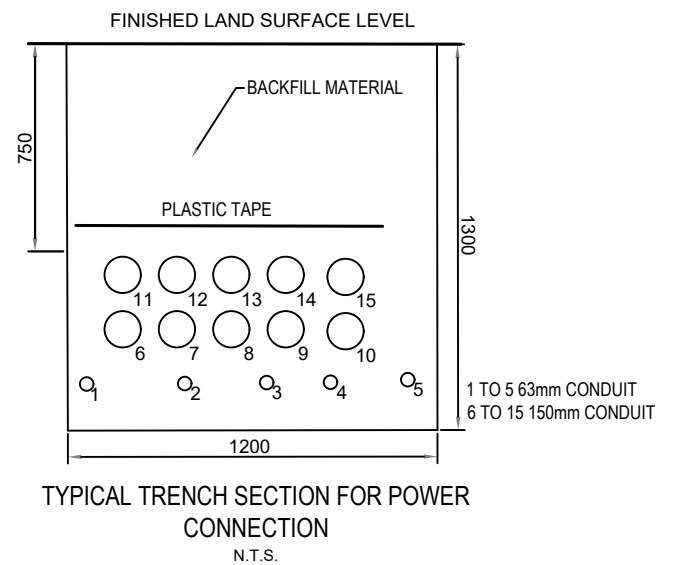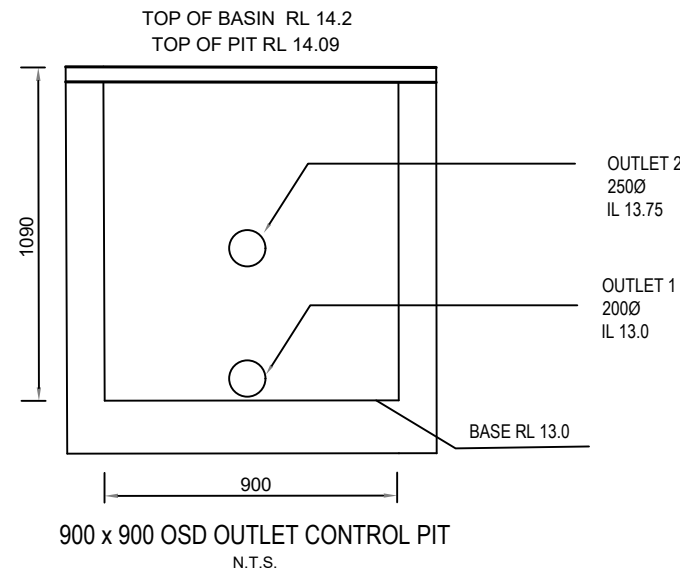

REV	DATE	DESCRIPTION	INITIAL	APPR
F	20/03/24	DA ISSUE - UPDATED VEHICULAR ACCESS	S.J.	R.F.
E	13/03/24	DA ISSUE - VEHICULAR ACCESS	R.F.	R.F.
D	20/12/23	DA ISSUE - ADJUST DRIVEWAY 2 PROFILE	R.F.	R.F.
C	23/11/23	DA ISSUE	P.C.	R.F.
B	05/07/23	DA ISSUE	SS	R.F.
A	20/06/23	PRELIMINARY ISSUE	SS	R.F.



hdb
TownPlanning & Design

1st Floor, 44 Church Street, PO Box 40, MAITLAND NSW 2320
P: [02] 4933 6682 F: [02] 4933 6683
E: admin@hdb.com.au W: www.hdb.com.au
ABN 35 078 017 508



DIAL1100
BEFORE YOU DIG

© COPYRIGHT 2023 - HUNTER DEVELOPMENT BROKERAGE PTY LTD
All rights reserved. Hunter Development Brokerage Pty Ltd advises that this document and all information contained therein is protected by copyright under the Australian Copyright Act 1969. Reproduction of this document in part or whole and/or use without the written permission from Hunter Development Brokerage Pty Ltd constitutes a breach of copyright. This document may only be used for the purposes for which it was commissioned and in accordance with the Terms of Engagement for the commission. Any reference to the document must include the document in its entirety and also include reference to Hunter Development Brokerage Pty Ltd.

SURVEY BY: LIDAR
DATUM: AHD
REDUCED LEVEL:
ORIGIN OF LEVELS:
CONTOUR INTERVAL: 1.0m
DESIGNED: R.F.
DRAWN: P.C.
CHECKED: R.F.
APPROVED: R.F.

CLIENT	CLEAN ENERGY TRANSFER FUND PTY LTD
PLAN:	N/A
LONGITUDINAL SECTION:	HORIZ. N/A VERT. N/A

CROSS SECTION:	HORIZ. N/A VERT. N/A
----------------	-------------------------

PROJECT	OVERALL PROPOSED BATTERY ENERGY STORAGE SYSTEM LOT 1 DP 1265736 1154 CLARENCE TOWN ROAD, SEAHAM
DRAWING TITLE	DETAILS
SHEET 40	OF 40 SHEETS

HDB Job No	22158	REVISION	F
DWG No	22158(CD)RevF-O - 40		
	DA ISSUE		