DEVELOPMENT APPLICATION


CONTENTS

CONTENTS		
0000	COVER SHEET	02
0100	SITE LOCATION PLAN	01
0200	GROUND LEVEL EXISTING PLAN	01
0201	LEVEL 1 EXISTING PLAN	01
0202	ROOF EXISTING PLAN	01
0300	OVERALL GROUND FLOOR DEMOLITION PLAN	02
0301	OVERALL LEVEL 1 DEMOLITION PLAN	01
0302	OVERALL ROOF DEMOLITION PLAN	01
0303	GROUND LEVEL DEMOLITION PLAN NORTH	02
0304	GROUND LEVEL DEMOLITION PLAN SOUTH	01
0305	LEVEL 1 DEMOLITION PLAN NORTH	01
0306	LEVEL 1 DEMOLITION PLAN SOUTH	01
0307	ROOF DEMOLTION PLAN NORTH	01
0308	ROOF DEMOLITION PLAN SOUTH	01
0400	PROPOSED SITE ANALYSIS PLAN	01
0401	PROPOSED SITE PLAN	01
0500	ENVIRONMENTAL MANAGEMENT PLAN	01
0501	PROPOSED FLOOR SPACE RATIO PLAN	01
1100	PROPOSED OVERALL GROUND FLOOR PLAN	02
1101	PROPOSED OVERALL LEVEL 1 PLAN	01
1102	PROPOSED ROOF PLAN	01
1103	PROPOSED BLOCK J GROUND FLOOR PLAN	01
1104	PROPOSED BLOCK J LEVEL 1 FLOOR PLAN	01
1105	PROPOSED BLOCK J ROOF PLAN	02
1106	PROPOSED L,D,F,G GROUND FLOOR PLAN	03
1107	PROPOSED L,D,F,G LEVEL 1 FLOOR/ROOF PLAN	01
1108	PROPOSED BLOCK I, H GROUND FLOOR PLAN	01
1109	PROPOSED BLOCK I, H LEVEL 1 ROOF PLAN	01
1110	PROPOSED BLOCK A,B,C GROUND FLOOR PLAN	01
1111	PROPOSED BLOCK A,B,C, Z3 ROOF PLAN	01
1200	BLOCK J,L - PROPOSED SECTIONS	02
1300	BLOCK J - PROPOSED ELEVATIONS	02
1301	BLOCK I/D- PROPOSED ELEVATIONS	03
1302	COLA & WALKWAY - PROPOSED ELEVATIONS	01
9000	MATERIALS & FINISHES - BLCOK J	01
9001	MATERIALS & FINISHES - BLCOK D, I & COLA	01
9100	PERSPECTIVES 1	01
9101	PRESPECTIVES 2	01
9200	SHADOW DIAGRAM - JUNE 21	01
9201	SHADOW DIAGRAM - DECEMBER 21	01
0000	LIFICUTE DUANTE OF MICHAEL PLACE I	00








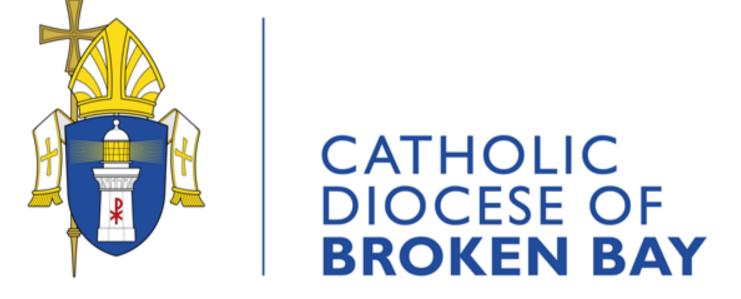


ST MARY'S CATHOLIC PRIMARY SCHOOL, TOUKLEY

458-468 MAIN ROAD NORAVILLE TOUKLEY
CATHOLIC DIOCESE OF BROKEN BAY



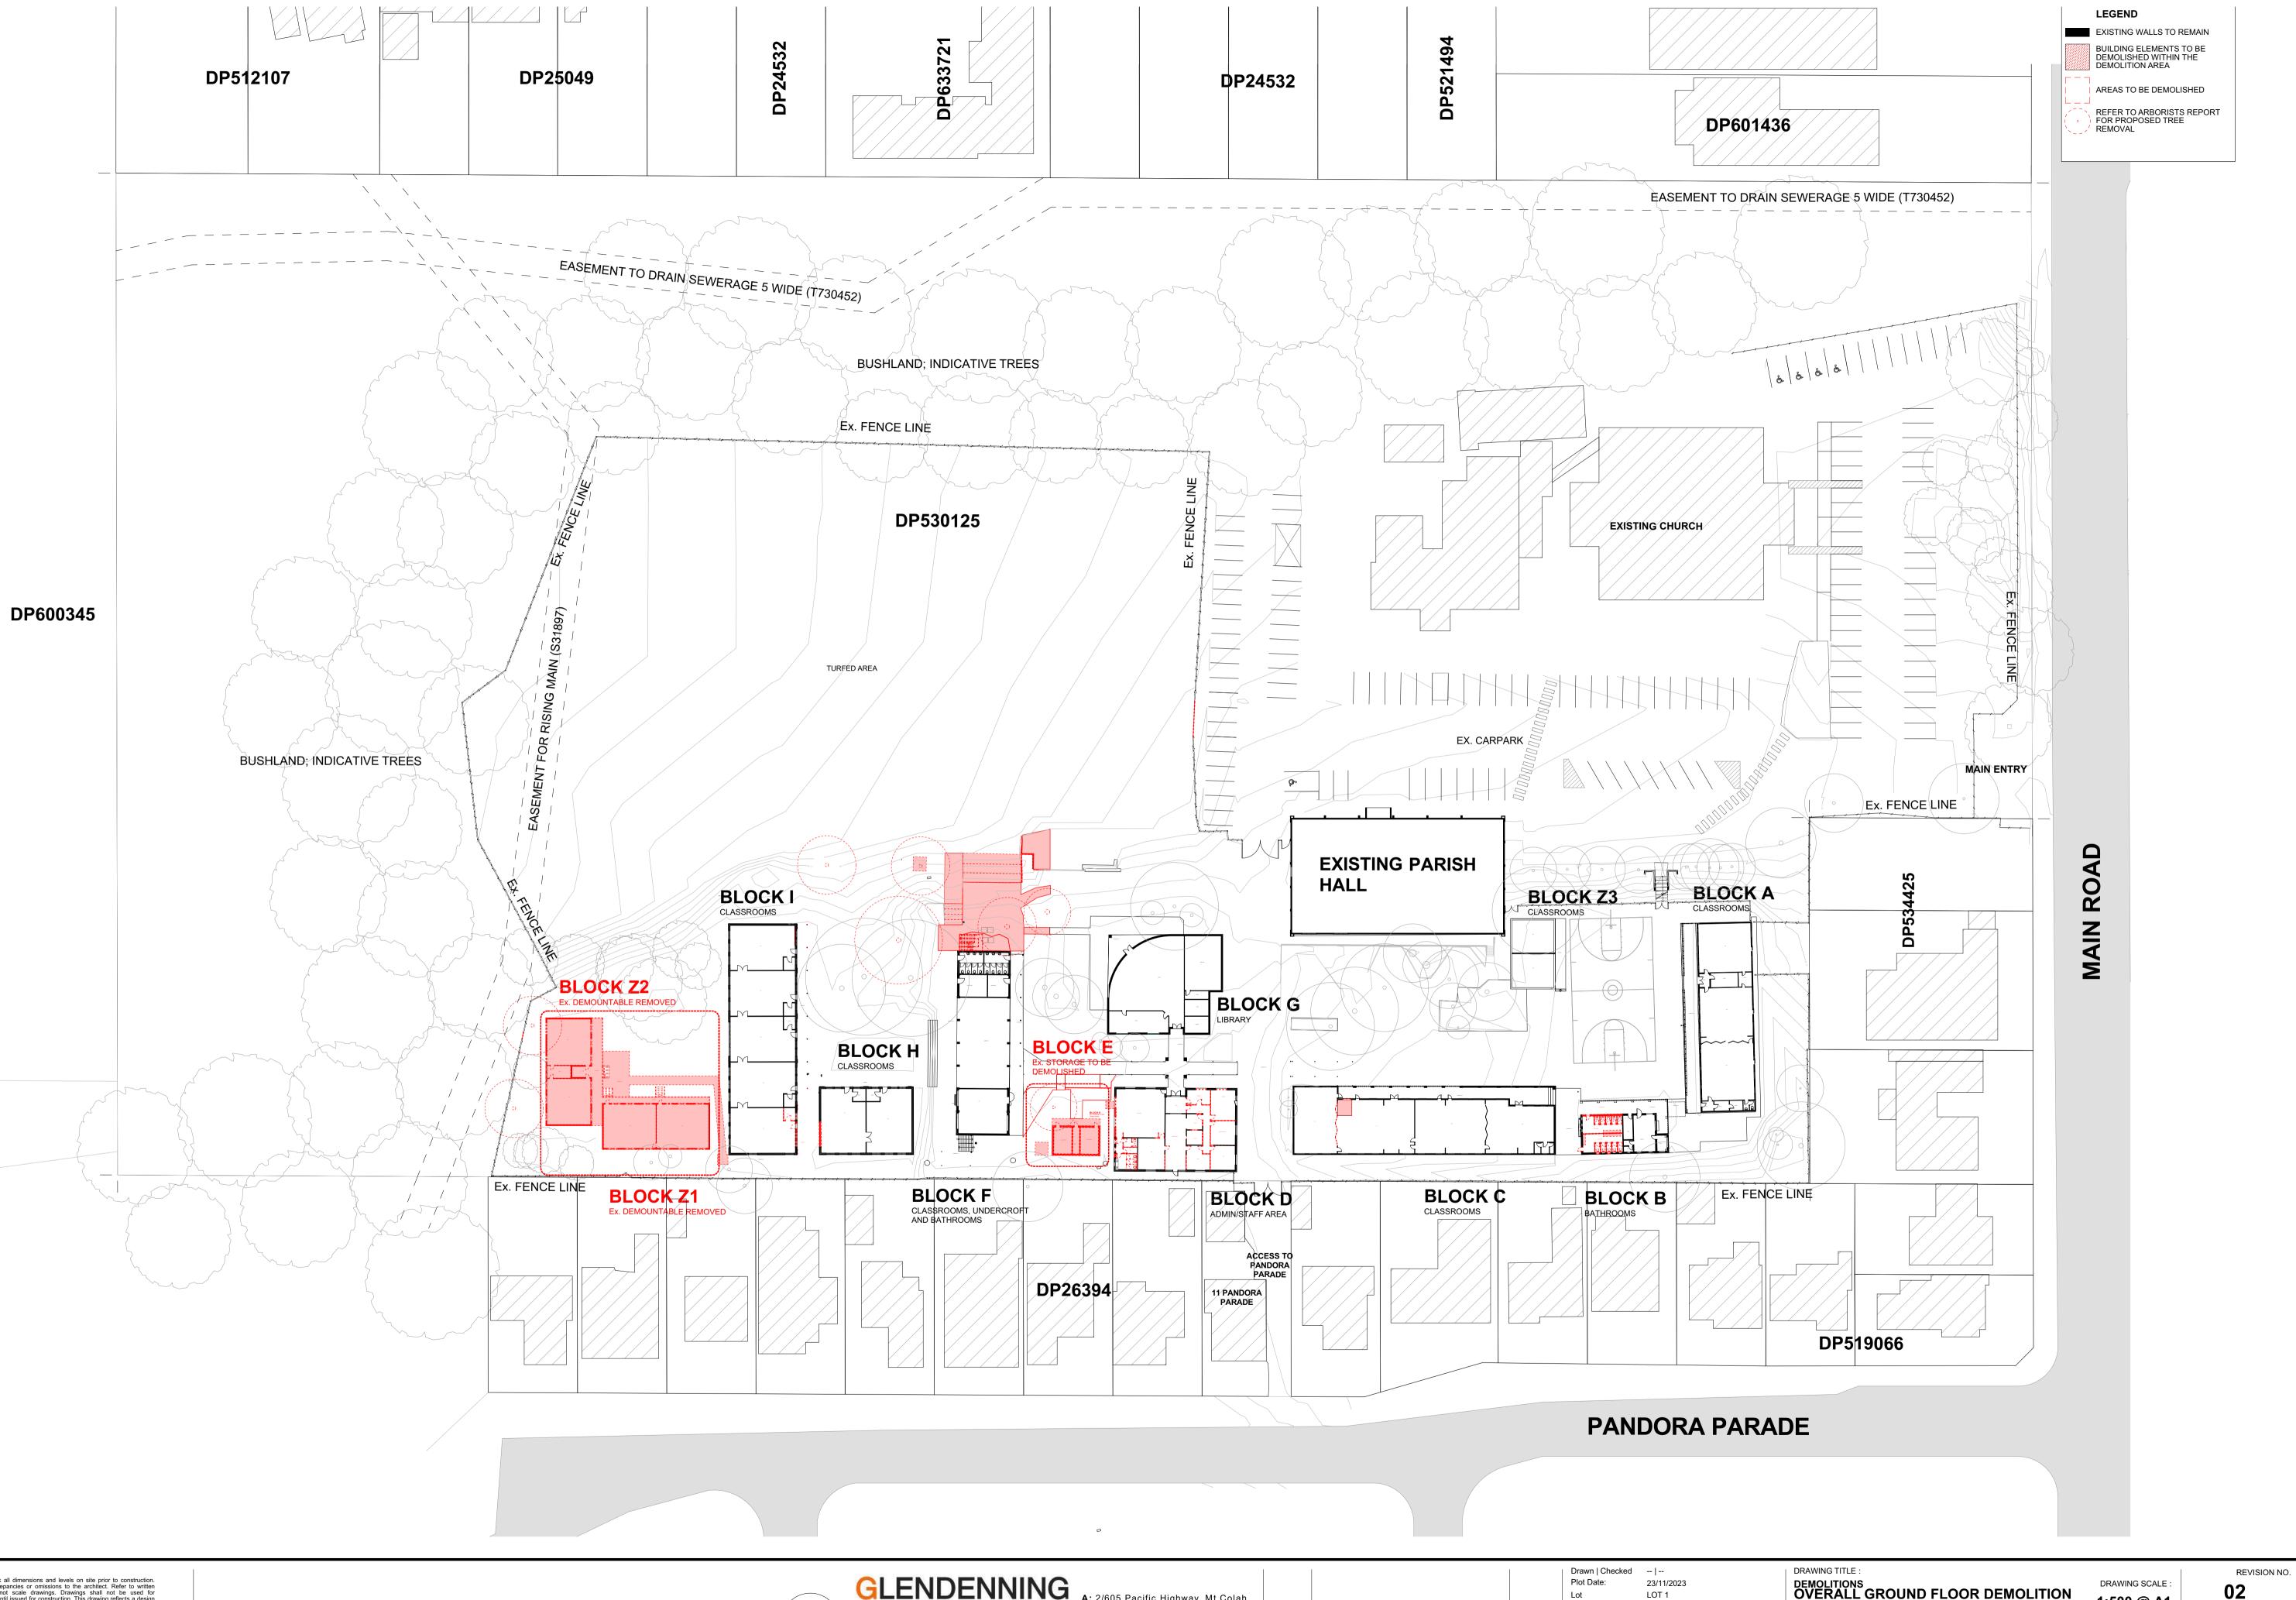

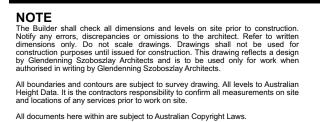






DA ISSUE


Description

DP 530125

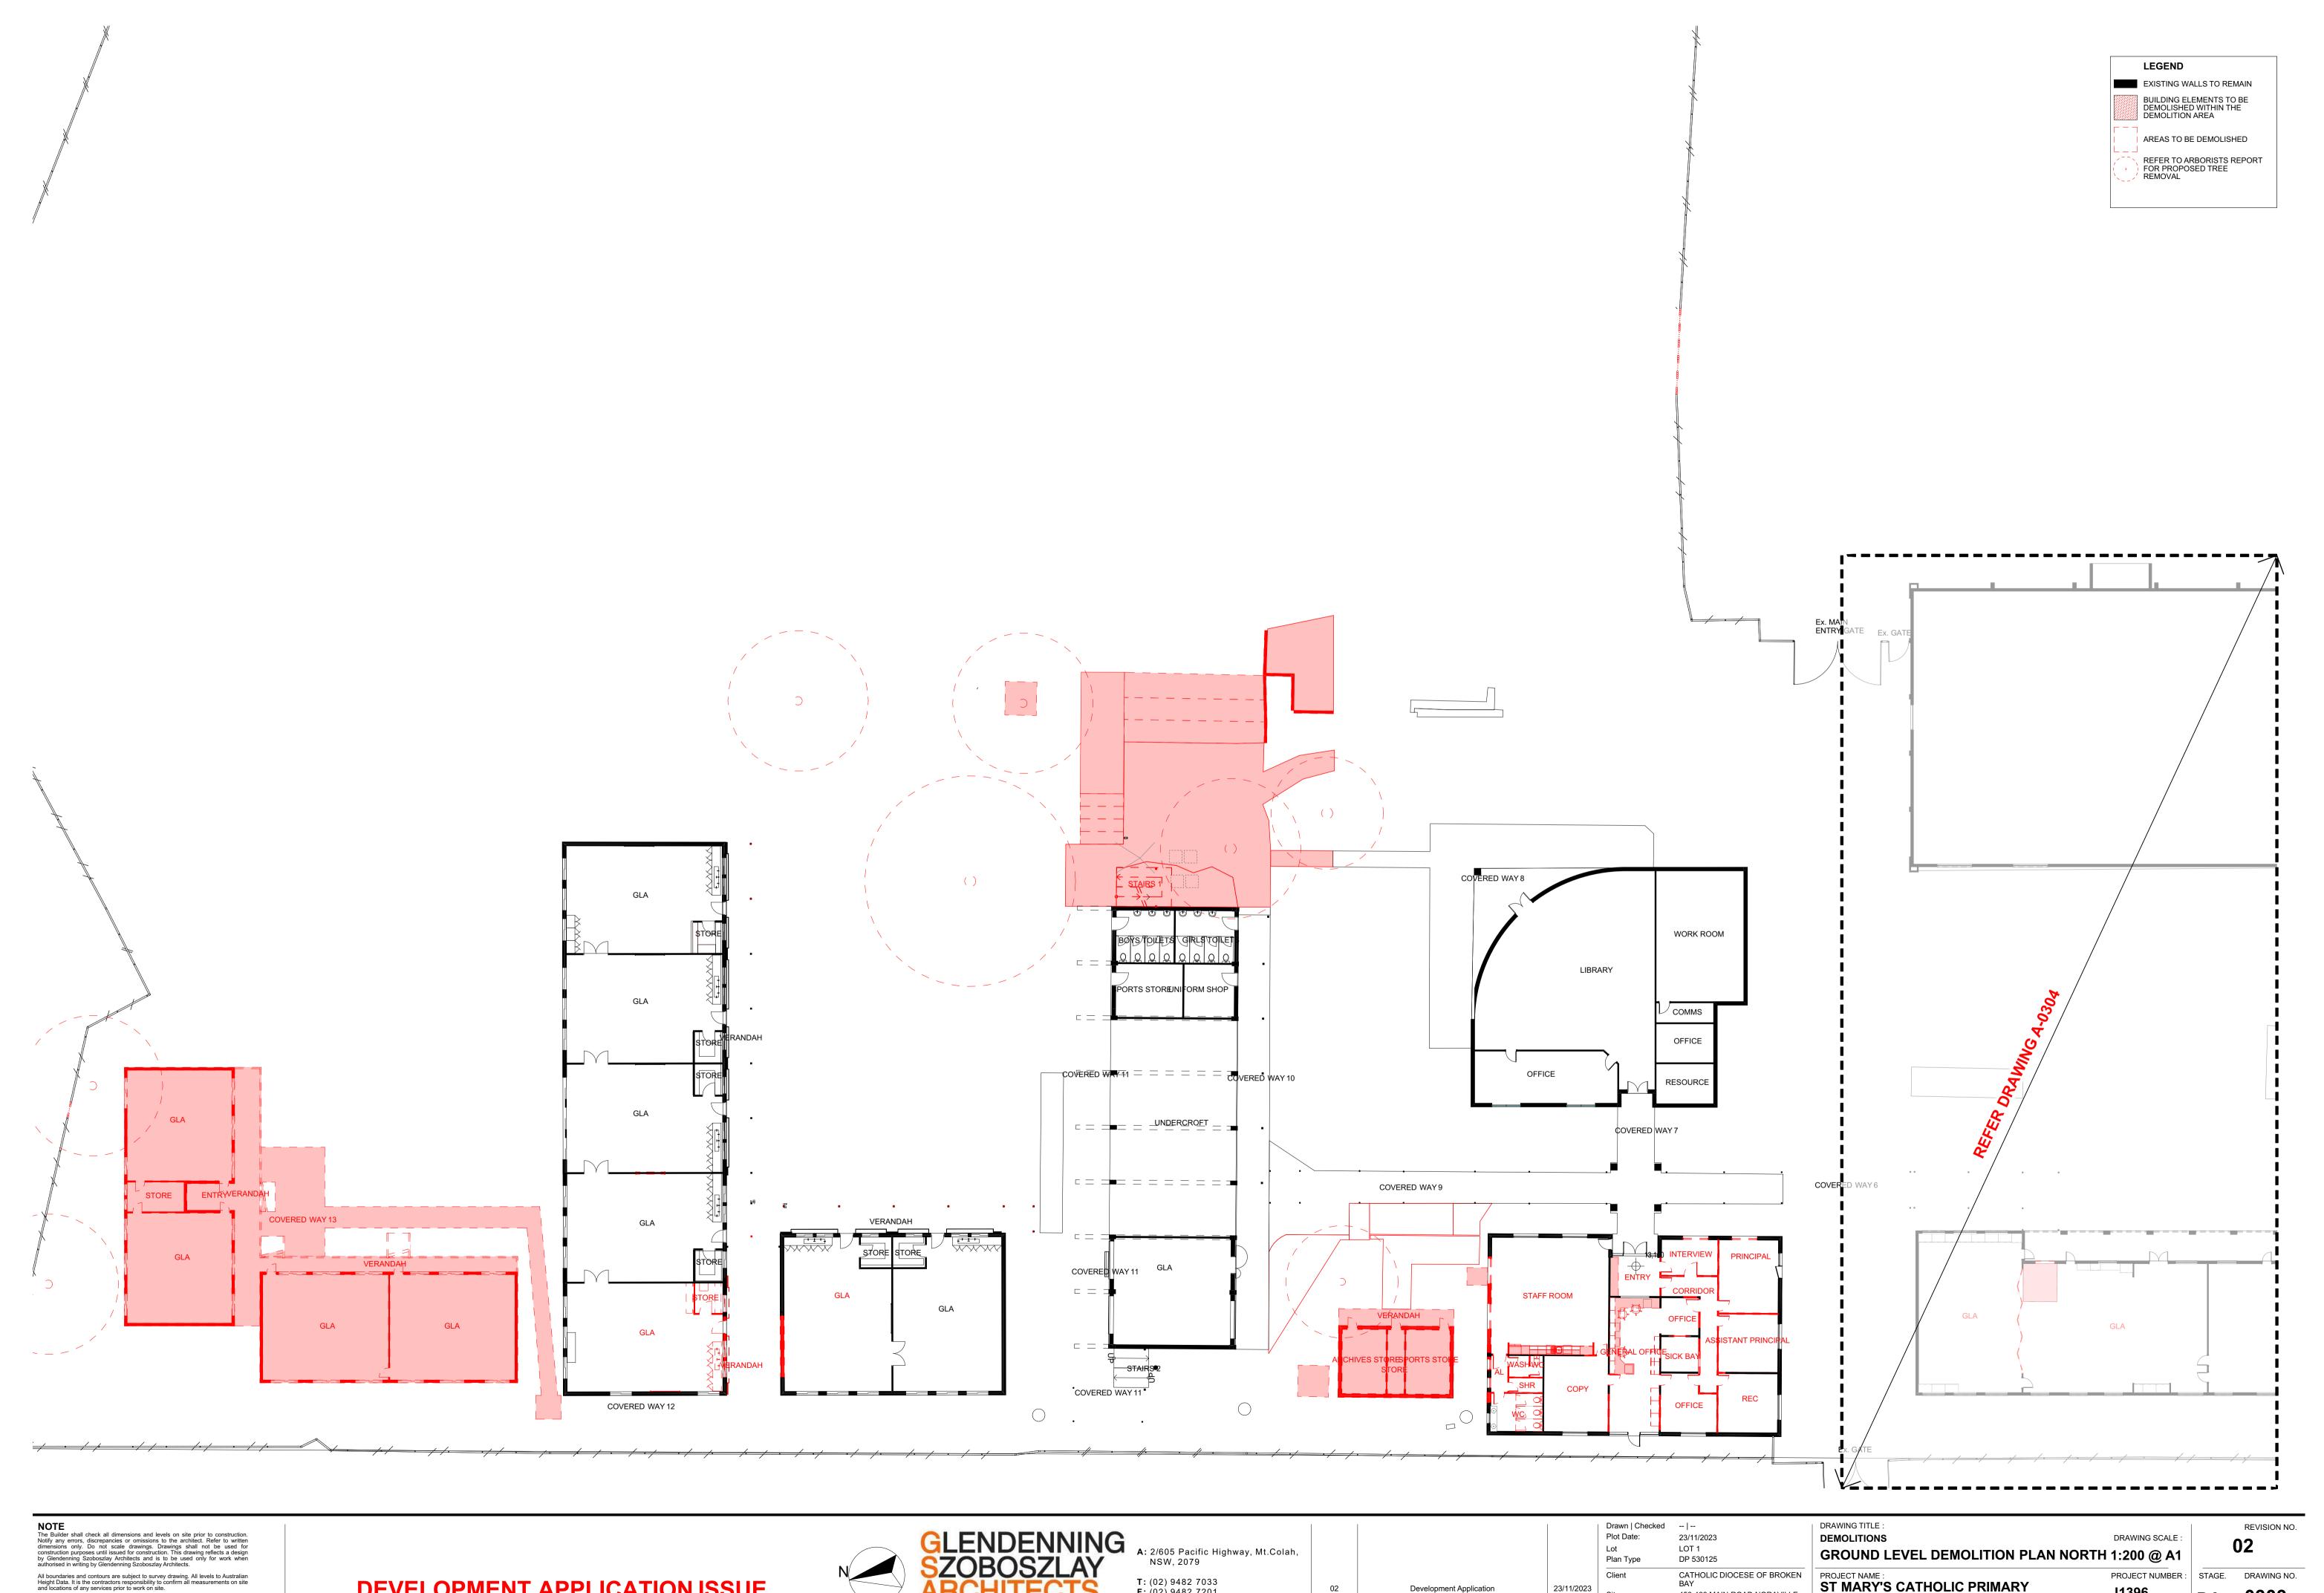




Description

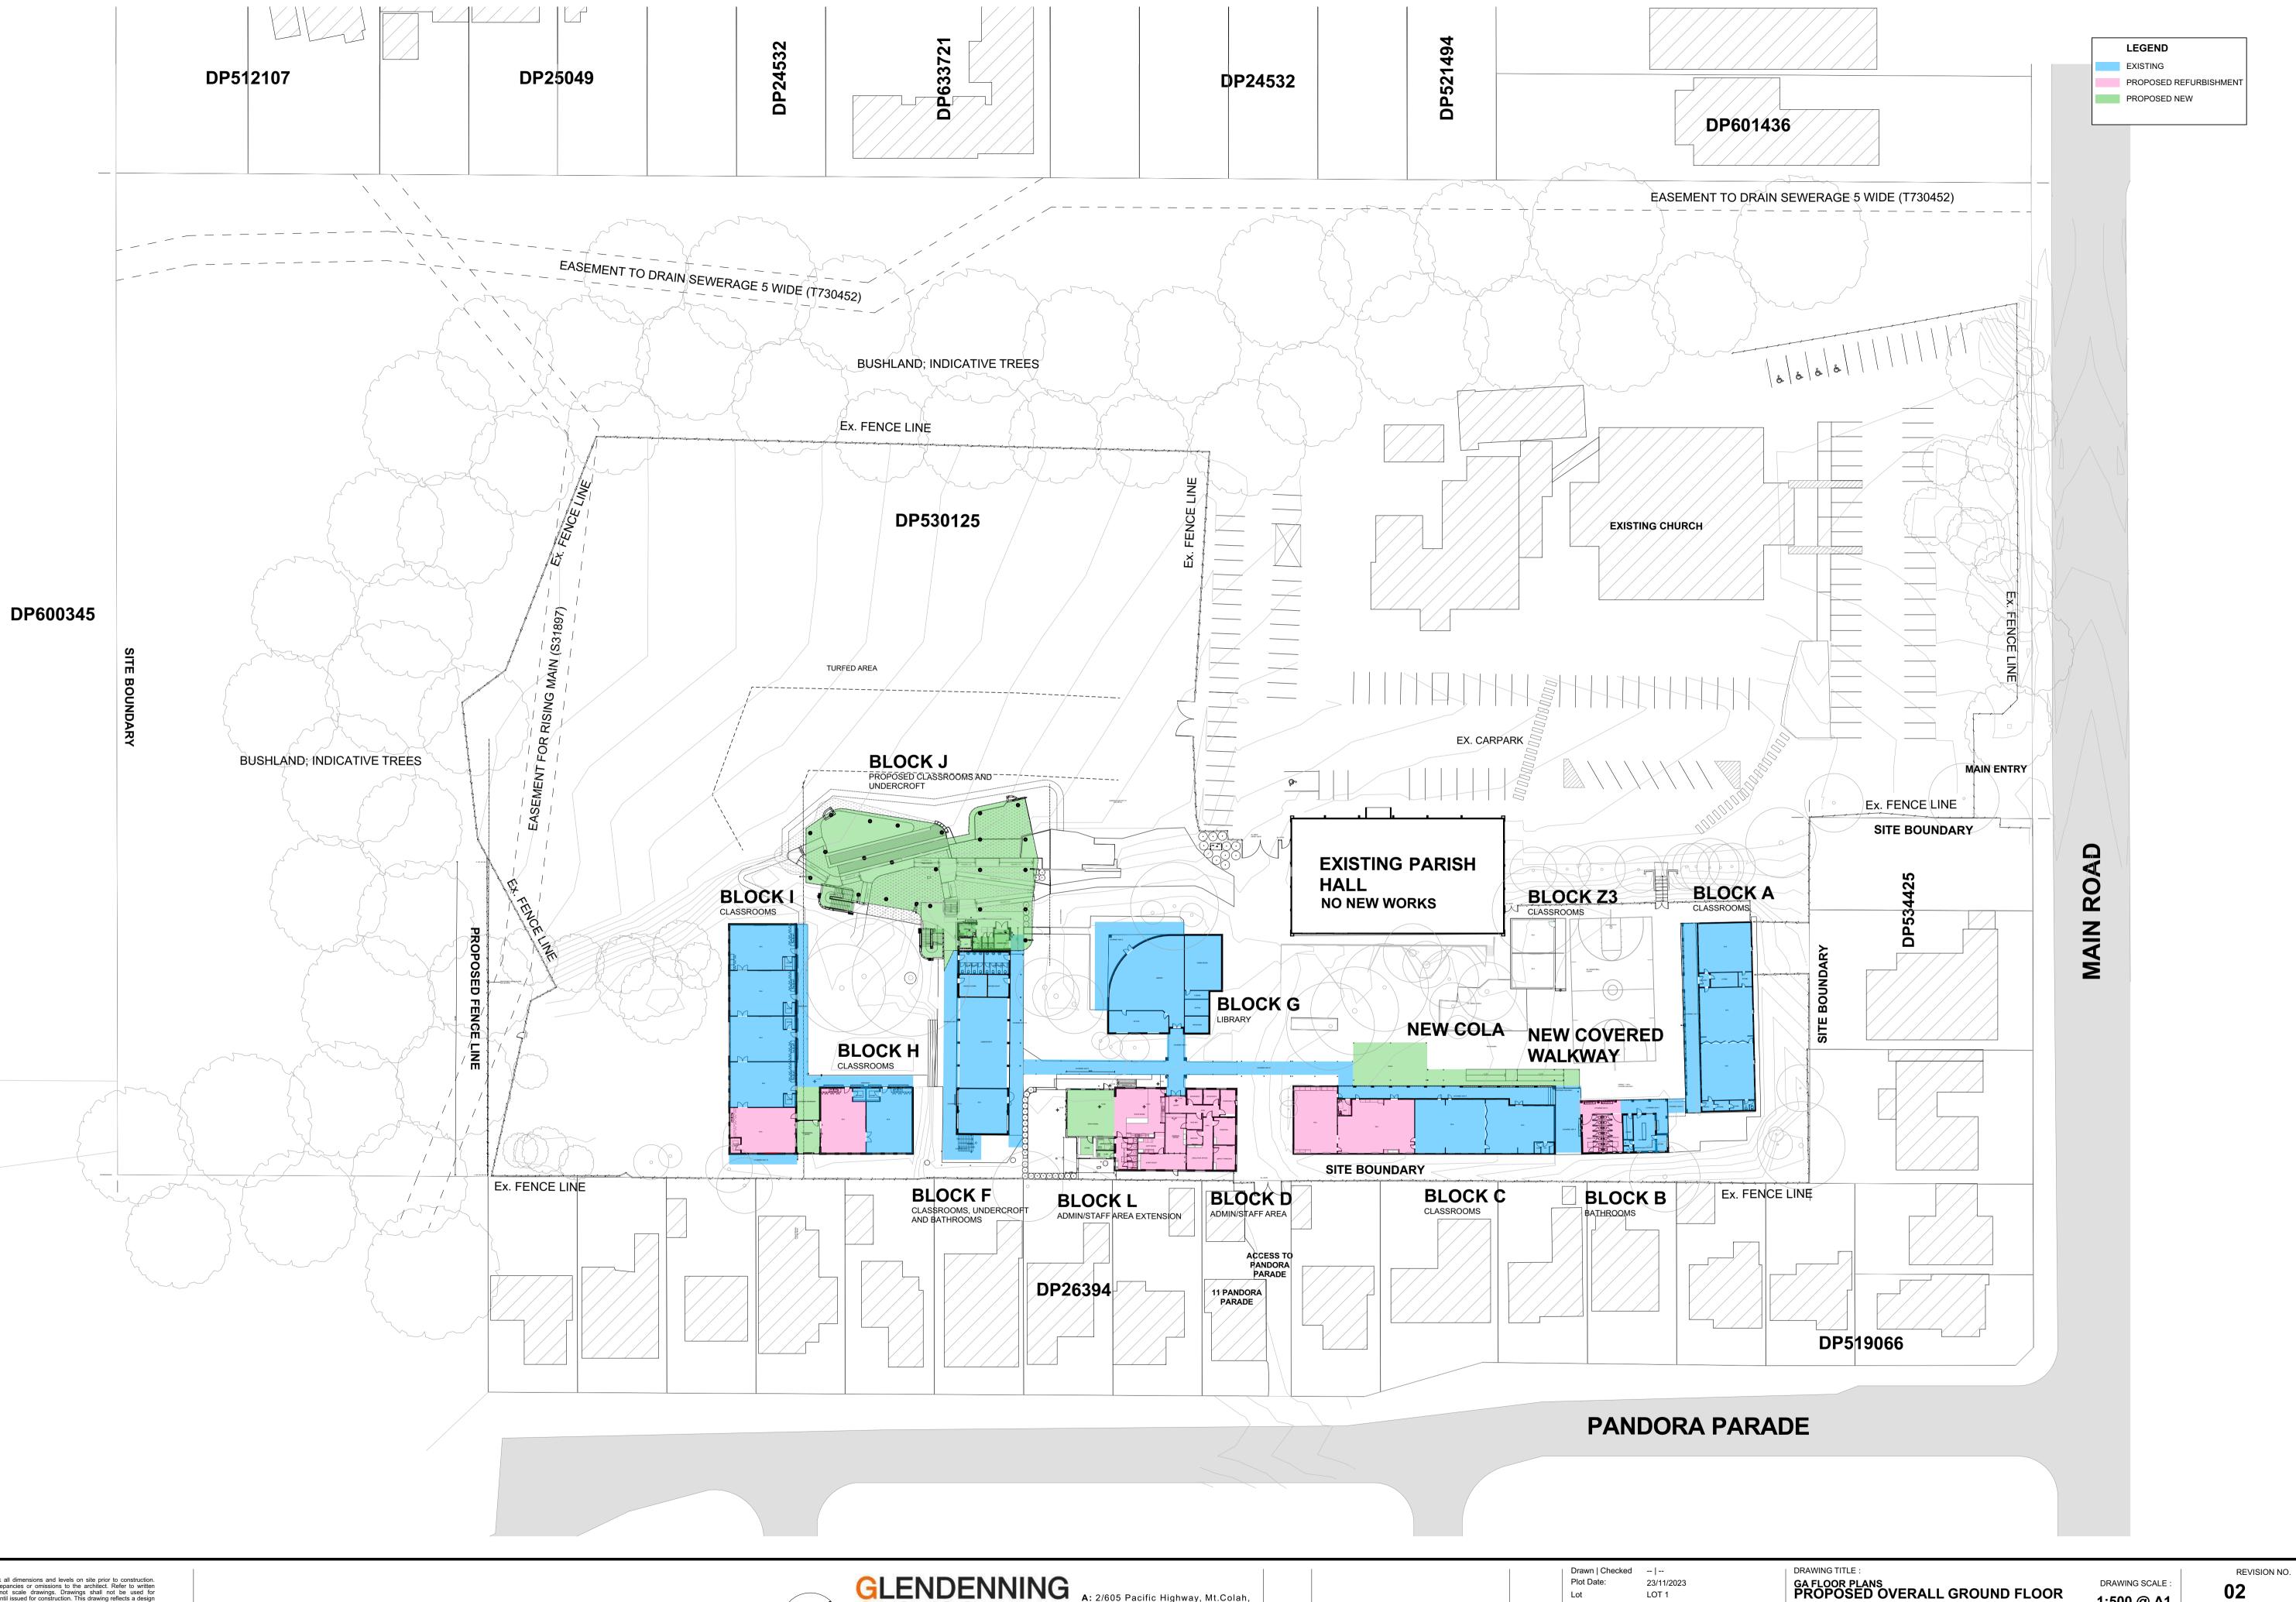


All documents here within are subject to Australian Copyright Laws.

DA ISSUE

Description

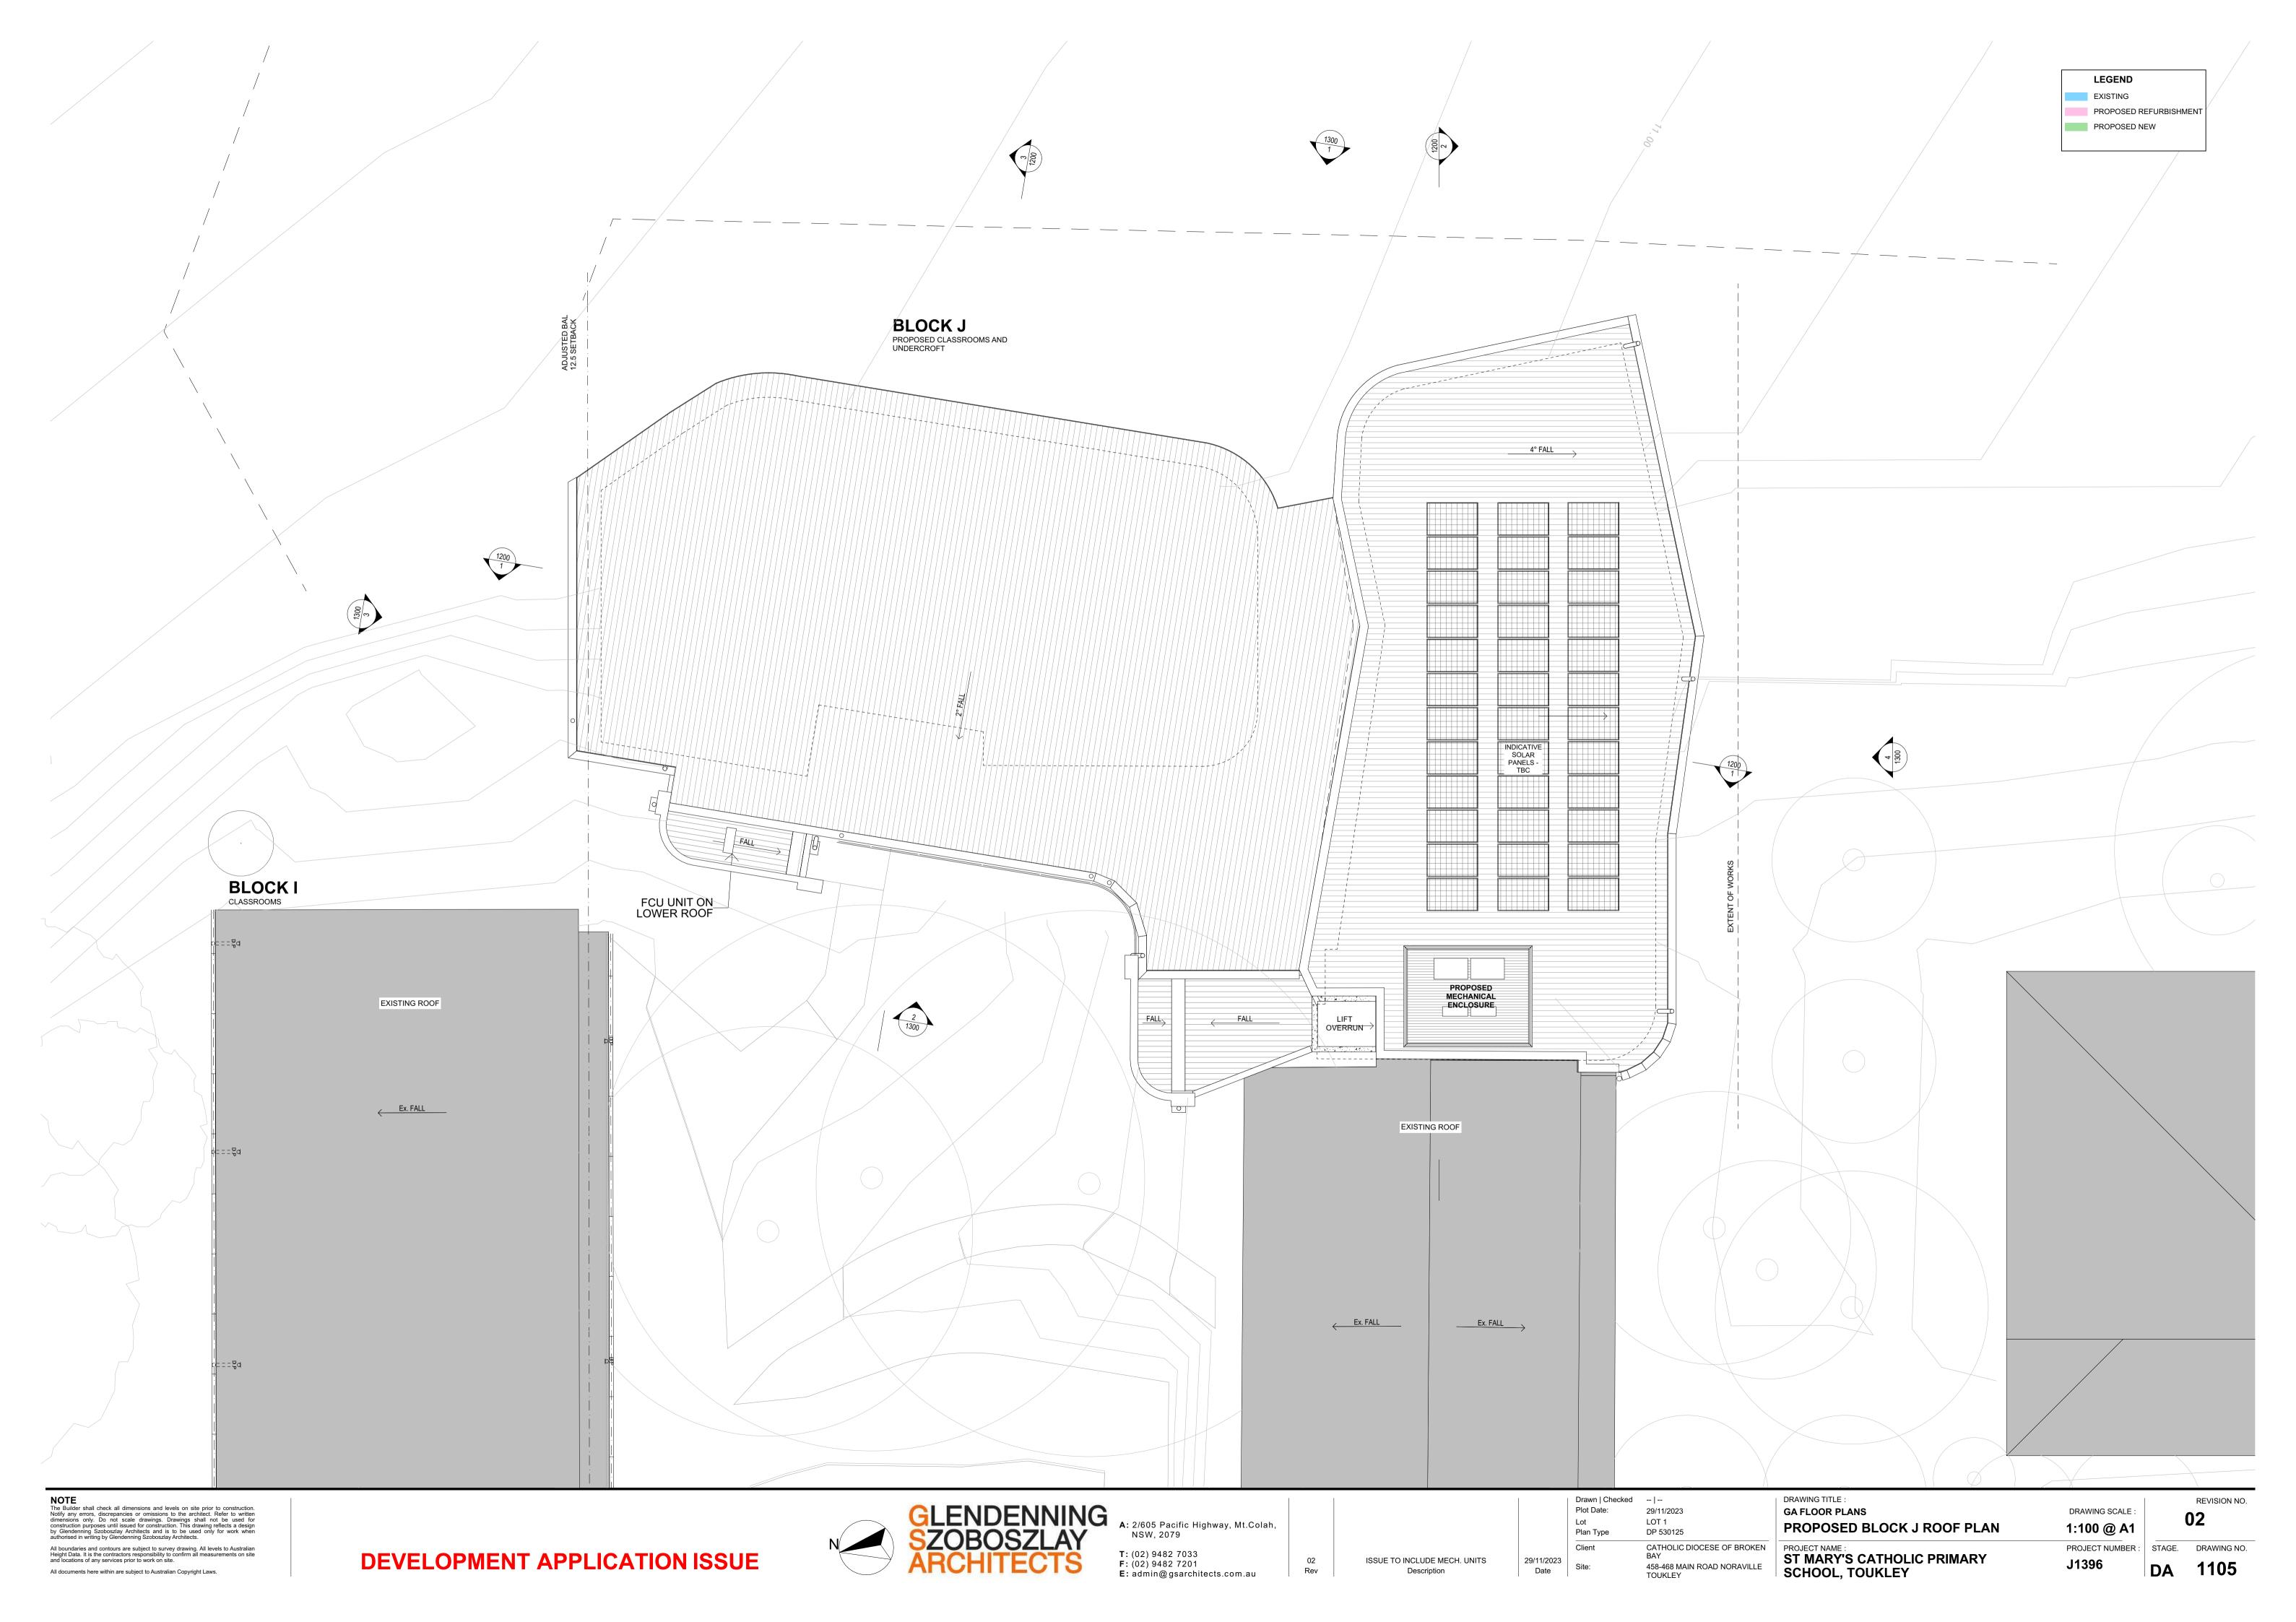

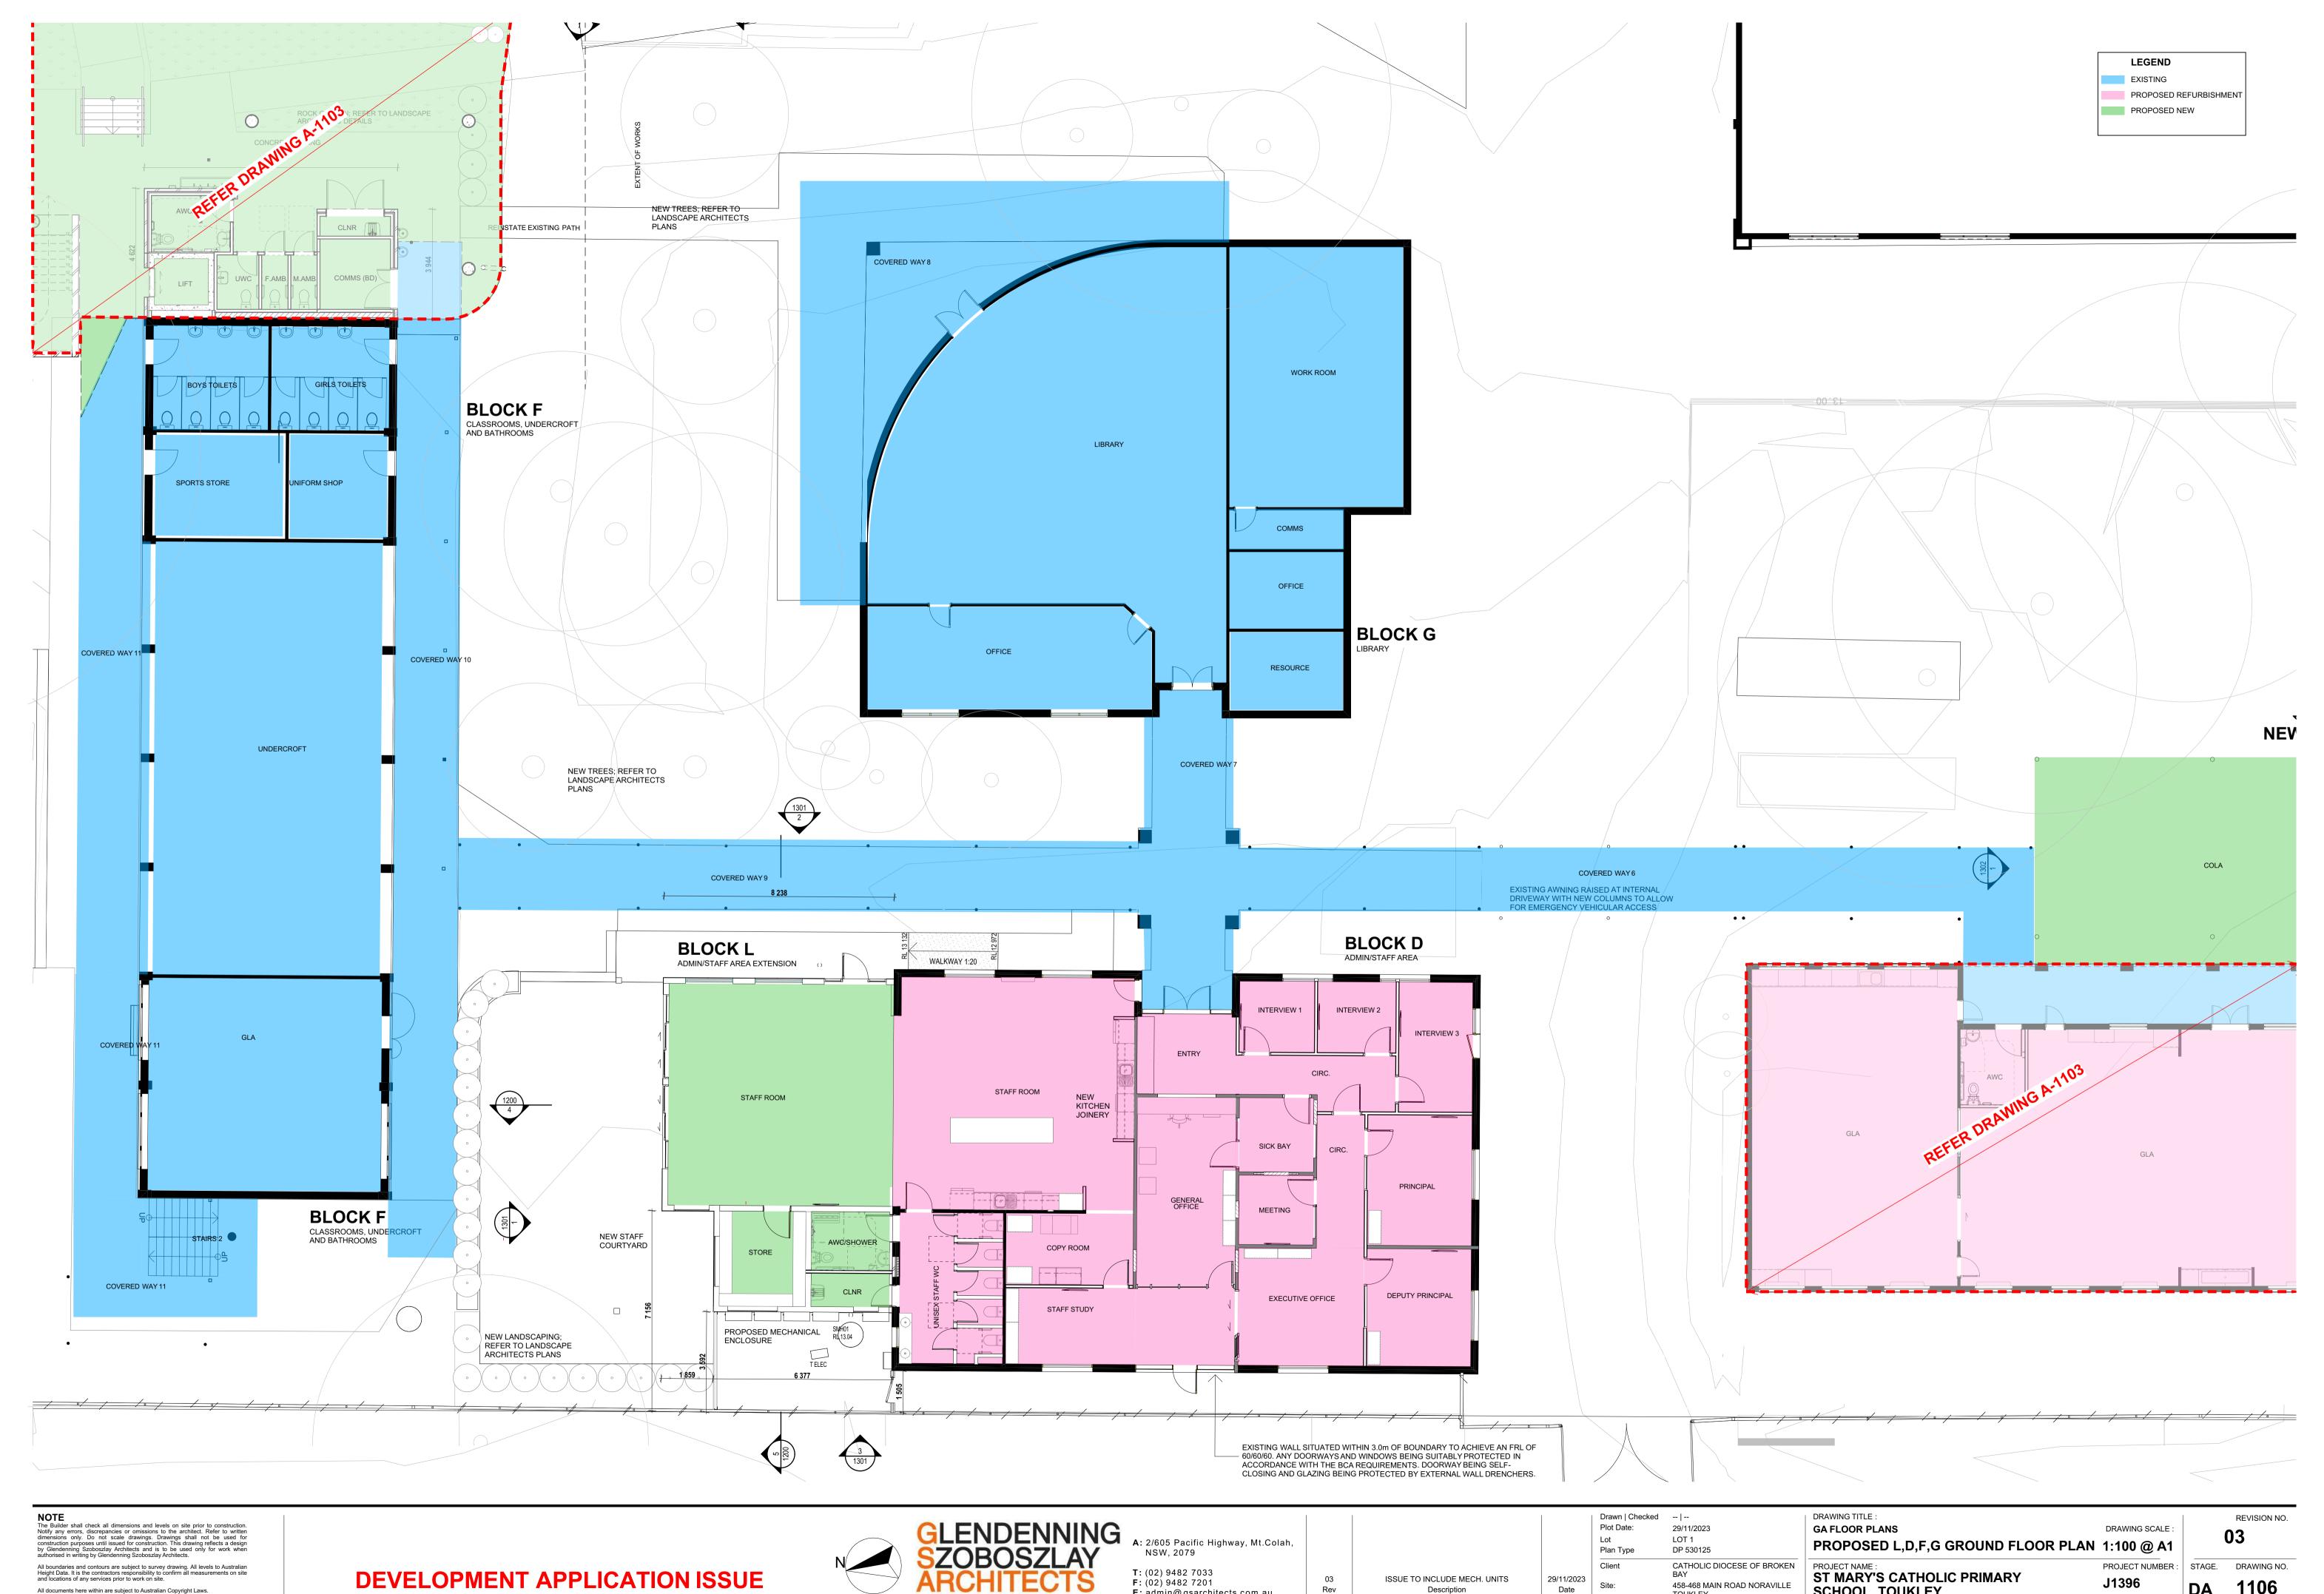

DEVELOPMENT APPLICATION ISSUE



F: (02) 9482 7201 E: admin@gsarchitects.com.au


Description

Site: Date

TOUKLEY

PROJECT NAME:
ST MARY'S CATHOLIC PRIMARY
SCHOOL, TOUKLEY J1396

DA 1106

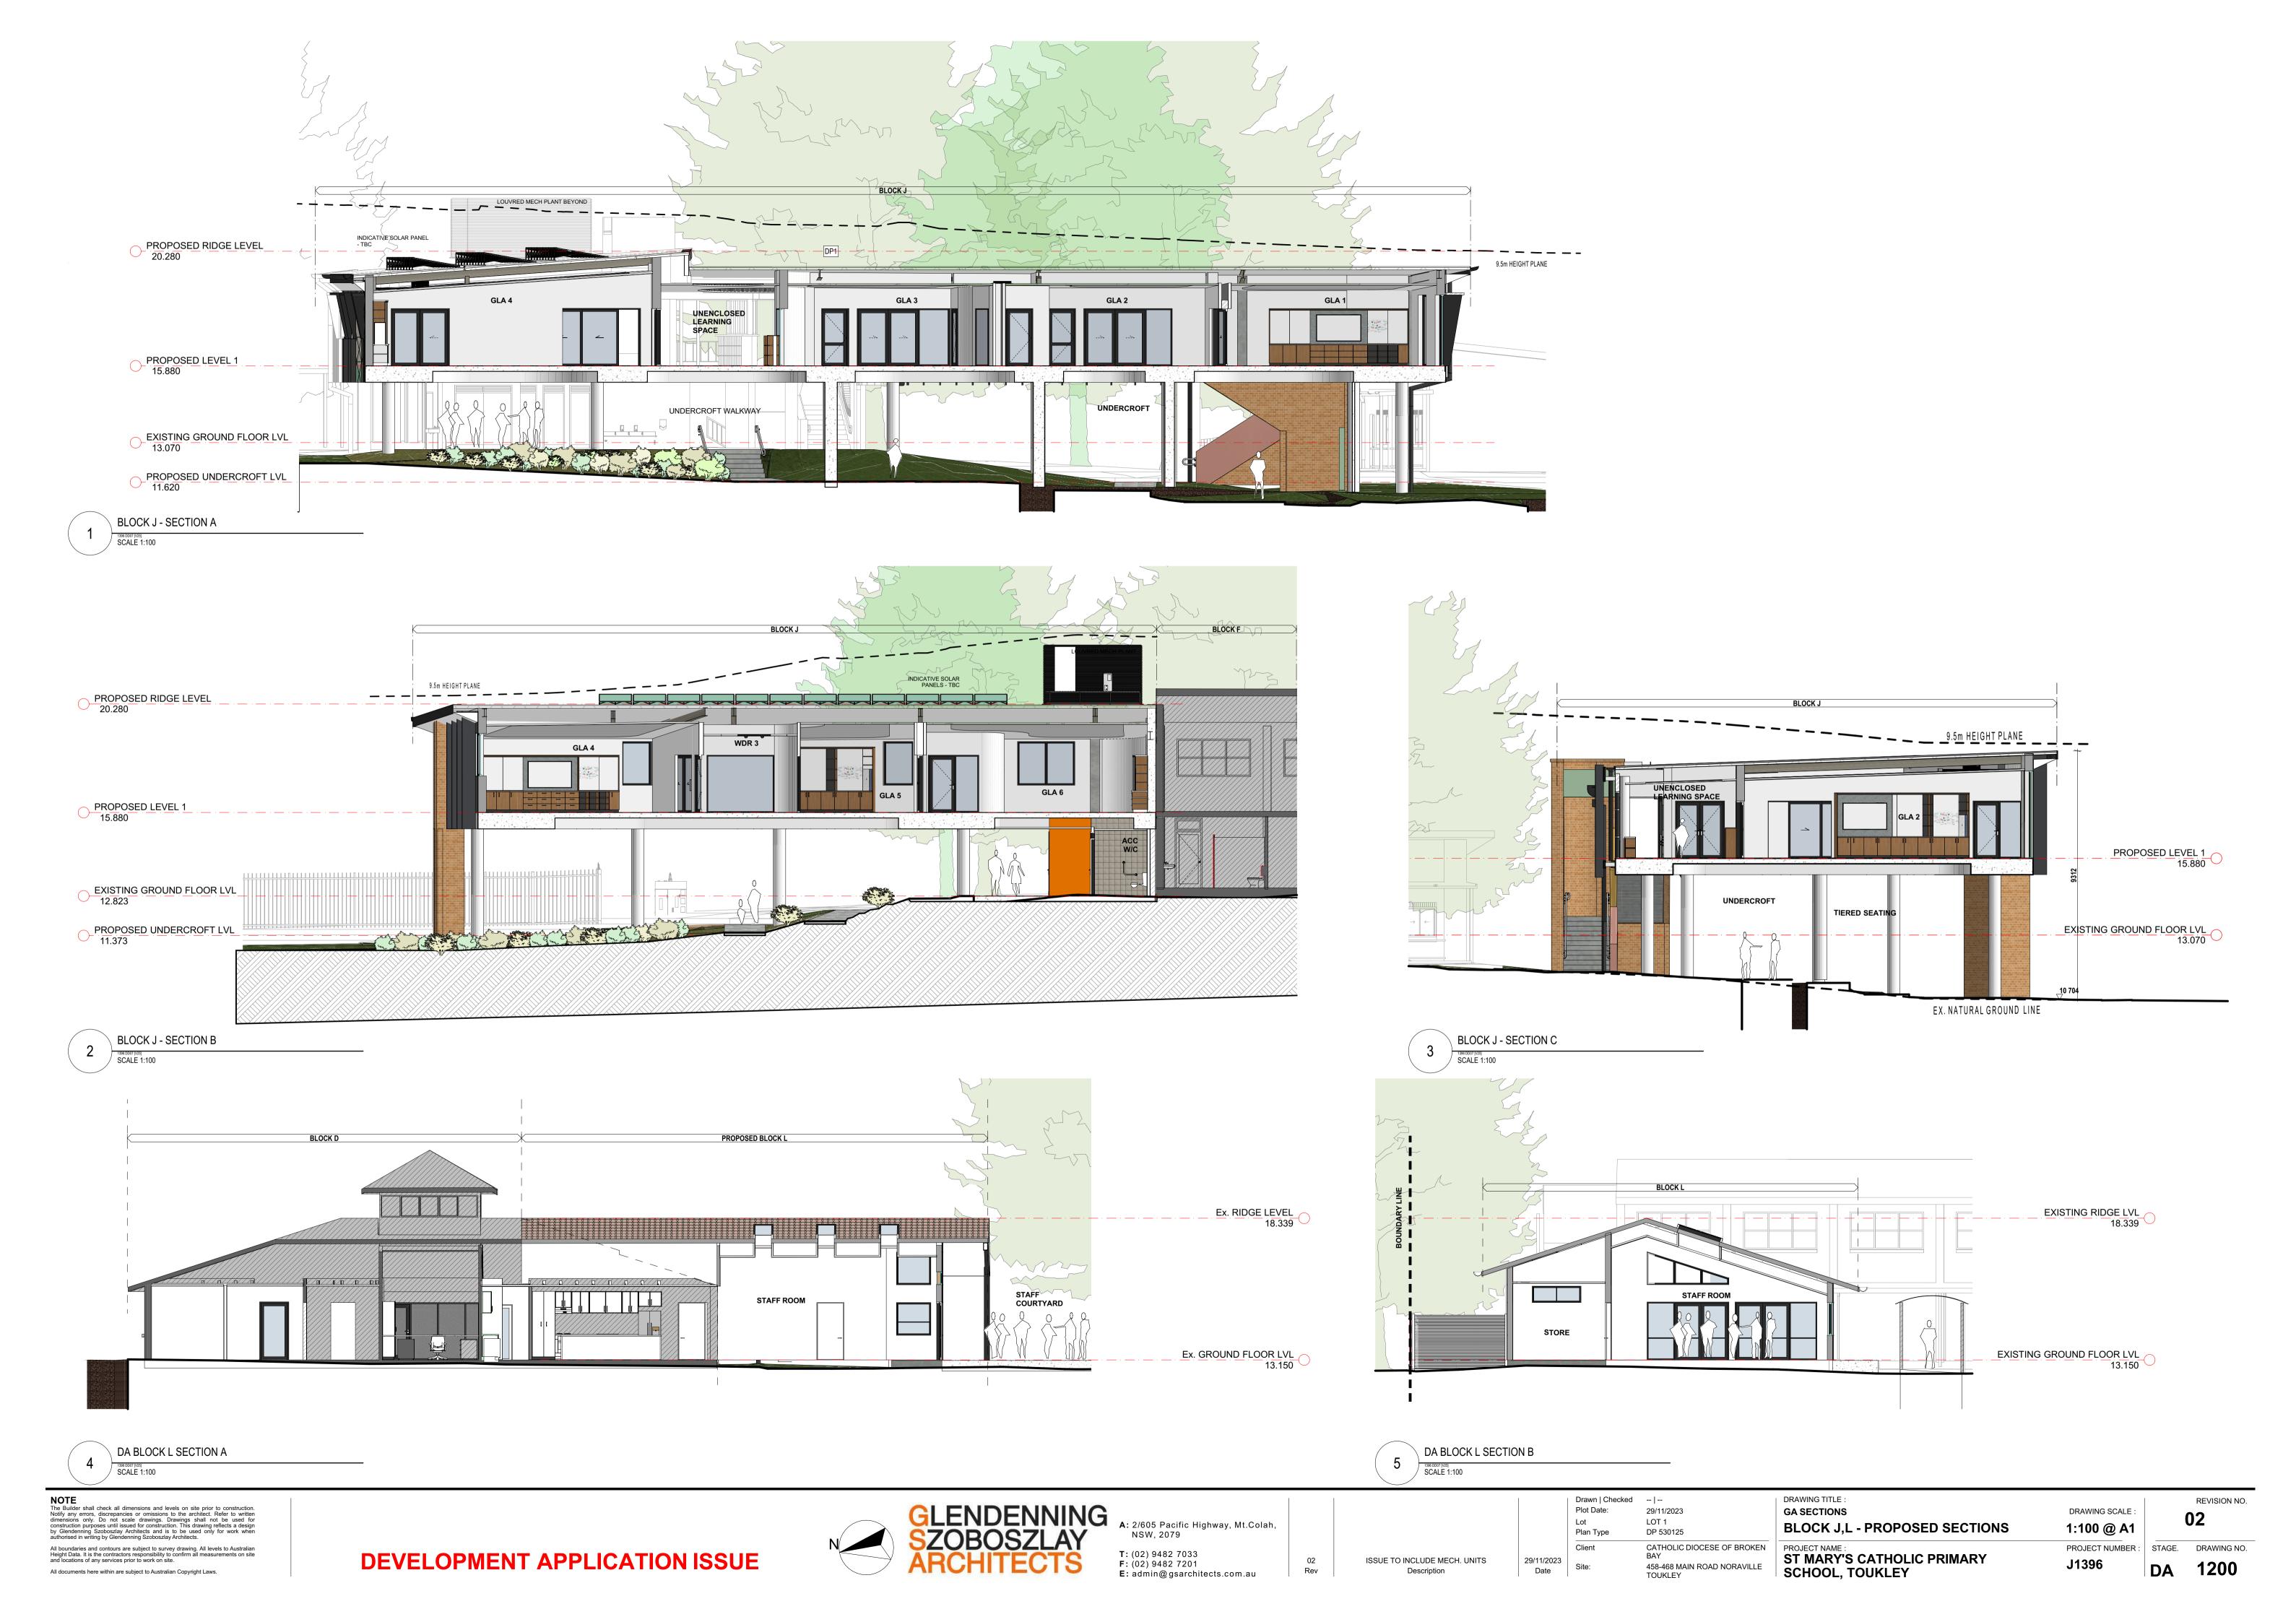



PROPOSED RIDGE LEVEL 1
15.890

PROPOSED LEVEL 1
15.890

EXISTING GROUND FLOOR LVI.

DA BLOCK J - WEST ELEVATION

1996 DD07 [V25]
SCALE 1:100







DA BLOCK J - SOUTH ELEVATION

1396 DD07 [V25] SCALE 1:100

Drawn | Checked -- | --



All documents here within are subject to Australian Copyright Laws.

03 Rev

Drawn | Checked -- | --

Plot Date:






HEIGHT PLANE - MECH PLANT SOUTH ELEVATION





HEIGHT PLANE 3D VIEW SOUTH EAST

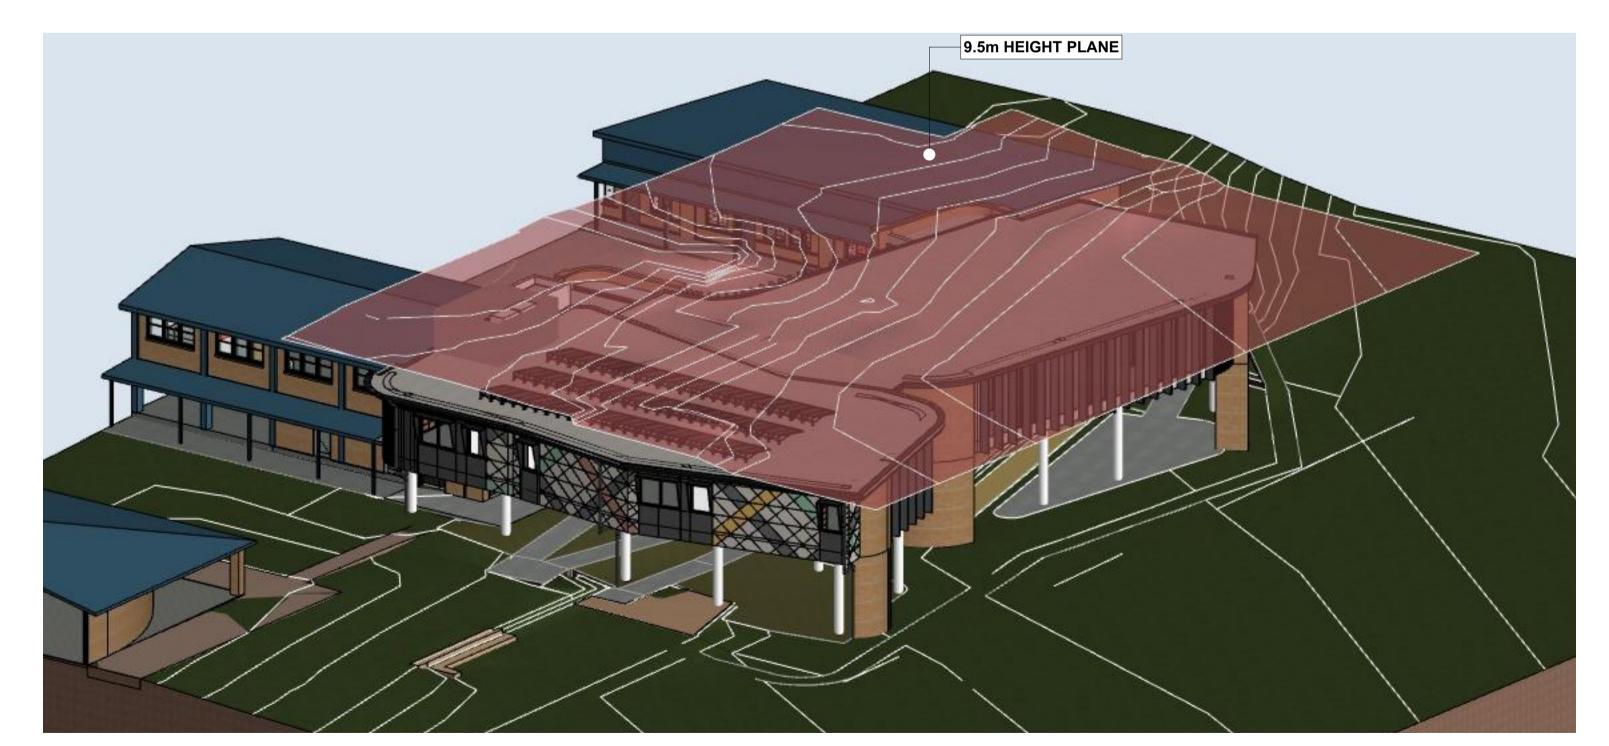

HEIGHT PLANE 3D VIEW



HEIGHT PLANE VIEW TOP

All documents here within are subject to Australian Copyright Laws.