DEVELOPMENT APPLICATION


CONTENTS

CONT	ENTS	
0000	COVER SHEET	04
0100	SITE LOCATION PLAN	01
0200	GROUND LEVEL EXISTING PLAN	01
0201	LEVEL 1 EXISTING PLAN	01
0202	ROOF EXISTING PLAN	01
0300	OVERALL GROUND FLOOR DEMOLITION PLAN	03
0301	OVERALL LEVEL 1 DEMOLITION PLAN	02
0302	OVERALL ROOF DEMOLITION PLAN	02
0303	GROUND LEVEL DEMOLITION PLAN NORTH	02
0304	GROUND LEVEL DEMOLITION PLAN SOUTH	03
0305	LEVEL 1 DEMOLITION PLAN NORTH	03
0306	LEVEL 1 DEMOLITION PLAN SOUTH	01
0307	ROOF DEMOLTION PLAN NORTH	01
0308	ROOF DEMOLITION PLAN SOUTH	01
0400	PROPOSED SITE ANALYSIS PLAN	01
0401	PROPOSED SITE PLAN	02
0500	ENVIRONMENTAL MANAGEMENT PLAN	01
0501	PROPOSED FLOOR SPACE RATIO PLAN	01
1100	PROPOSED OVERALL GROUND FLOOR PLAN	04
1101	PROPOSED OVERALL LEVEL 1 PLAN	03
1102	PROPOSED ROOF PLAN	03
1103	PROPOSED BLOCK J GROUND FLOOR PLAN	03
1104	PROPOSED BLOCK J LEVEL 1 FLOOR PLAN	03
1105	PROPOSED BLOCK J ROOF PLAN	04
1106	PROPOSED L,D,F,G GROUND FLOOR PLAN	05
1107	PROPOSED L,D,F,G LEVEL 1 FLOOR/ROOF PLAN	03
1108	PROPOSED BLOCK I, H GROUND FLOOR PLAN	03
1109	PROPOSED BLOCK I, H LEVEL 1 ROOF PLAN	03
1110	PROPOSED BLOCK A,B,C GROUND FLOOR PLAN	03
1111	PROPOSED BLOCK A,B,C, Z3 ROOF PLAN	03
1200	BLOCK J,L - PROPOSED SECTIONS	04
1300	BLOCK J - PROPOSED ELEVATIONS	04
1301	BLOCK I/D- PROPOSED ELEVATIONS	05
1302	COLA & WALKWAY - PROPOSED ELEVATIONS	03
9000	MATERIALS & FINISHES - BLOCK J	02
9001	MATERIALS & FINISHES - BLOCK D, I & COLA	02
9100	PERSPECTIVES 1	02
9101	PRESPECTIVES 2	02
9200	SHADOW DIAGRAM - JUNE 21	02
9201	SHADOW DIAGRAM - DECEMBER 21	02
0200	LIFICUIT DUANIE OD VIEW, DI COV. I	0.4








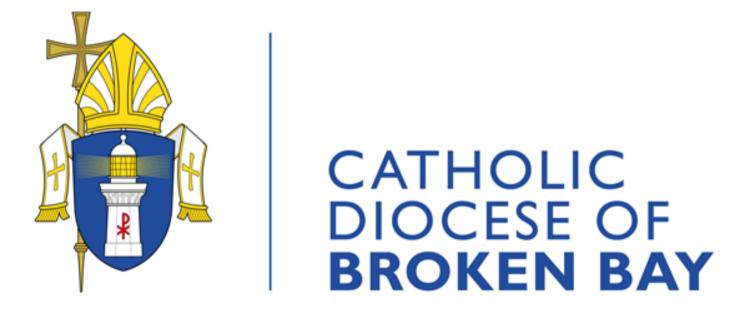



ST MARY'S CATHOLIC PRIMARY SCHOOL, TOUKLEY

458-468 MAIN ROAD NORAVILLE TOUKLEY
CATHOLIC DIOCESE OF BROKEN BAY



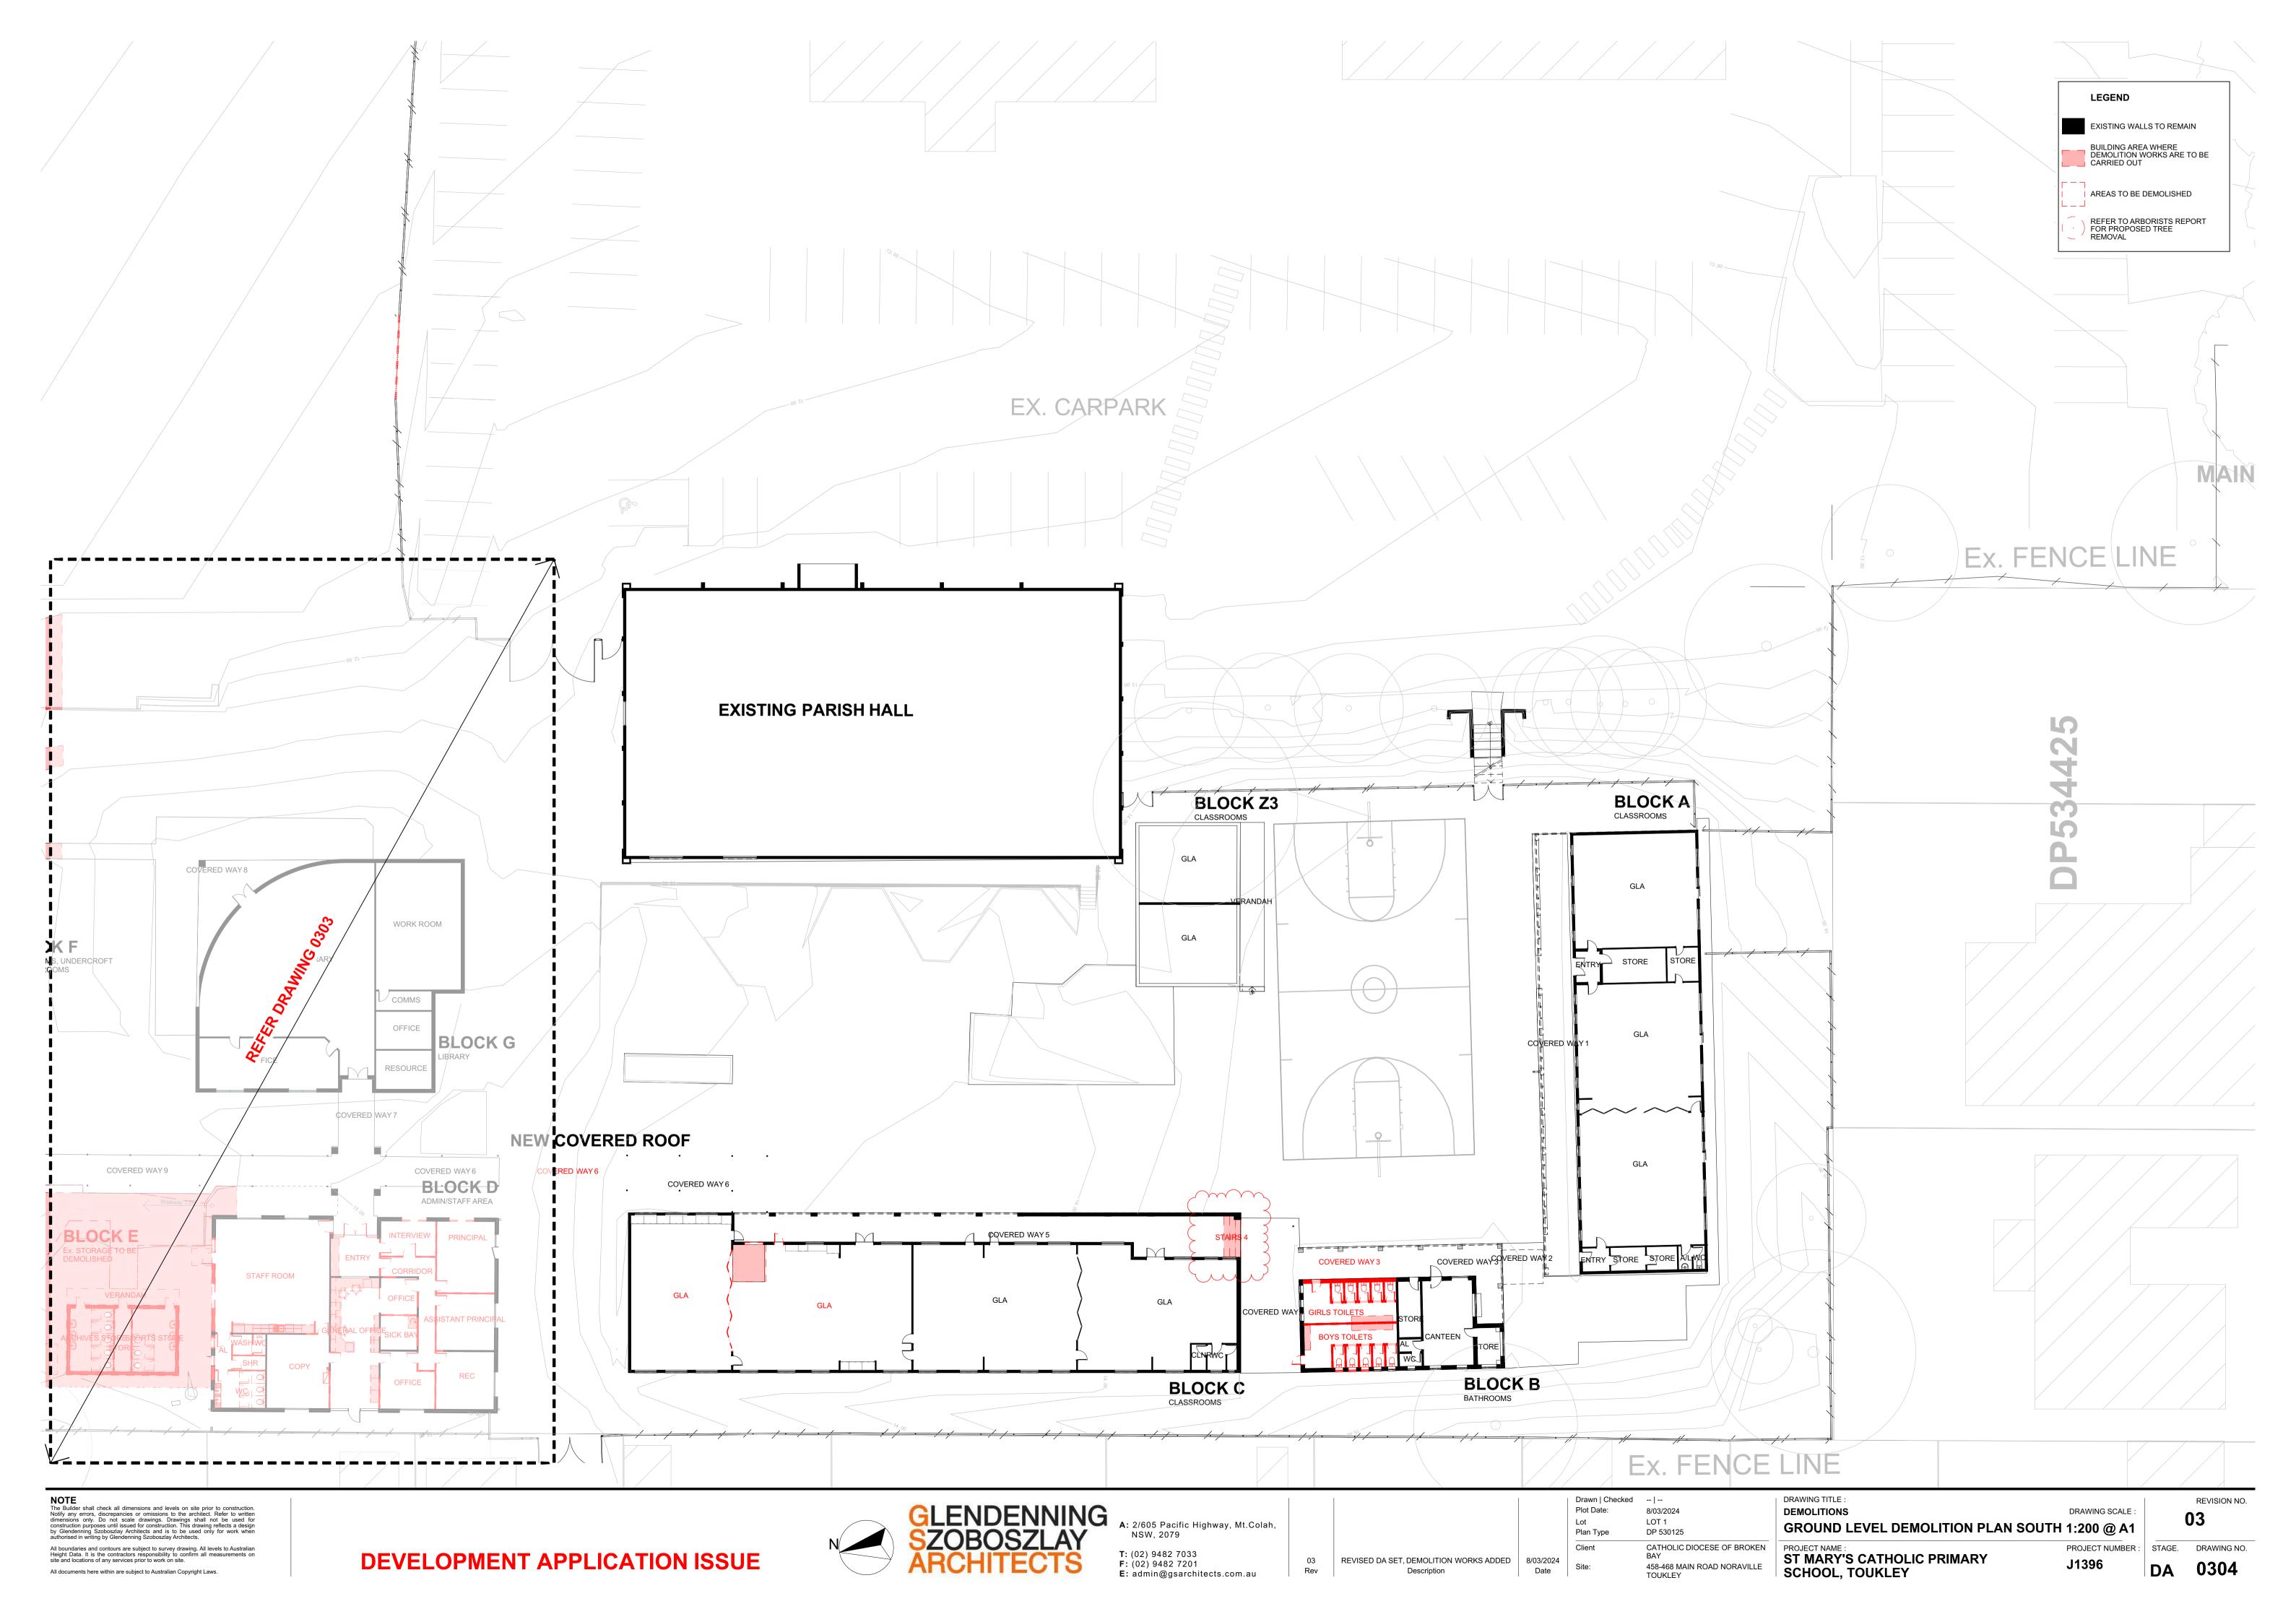

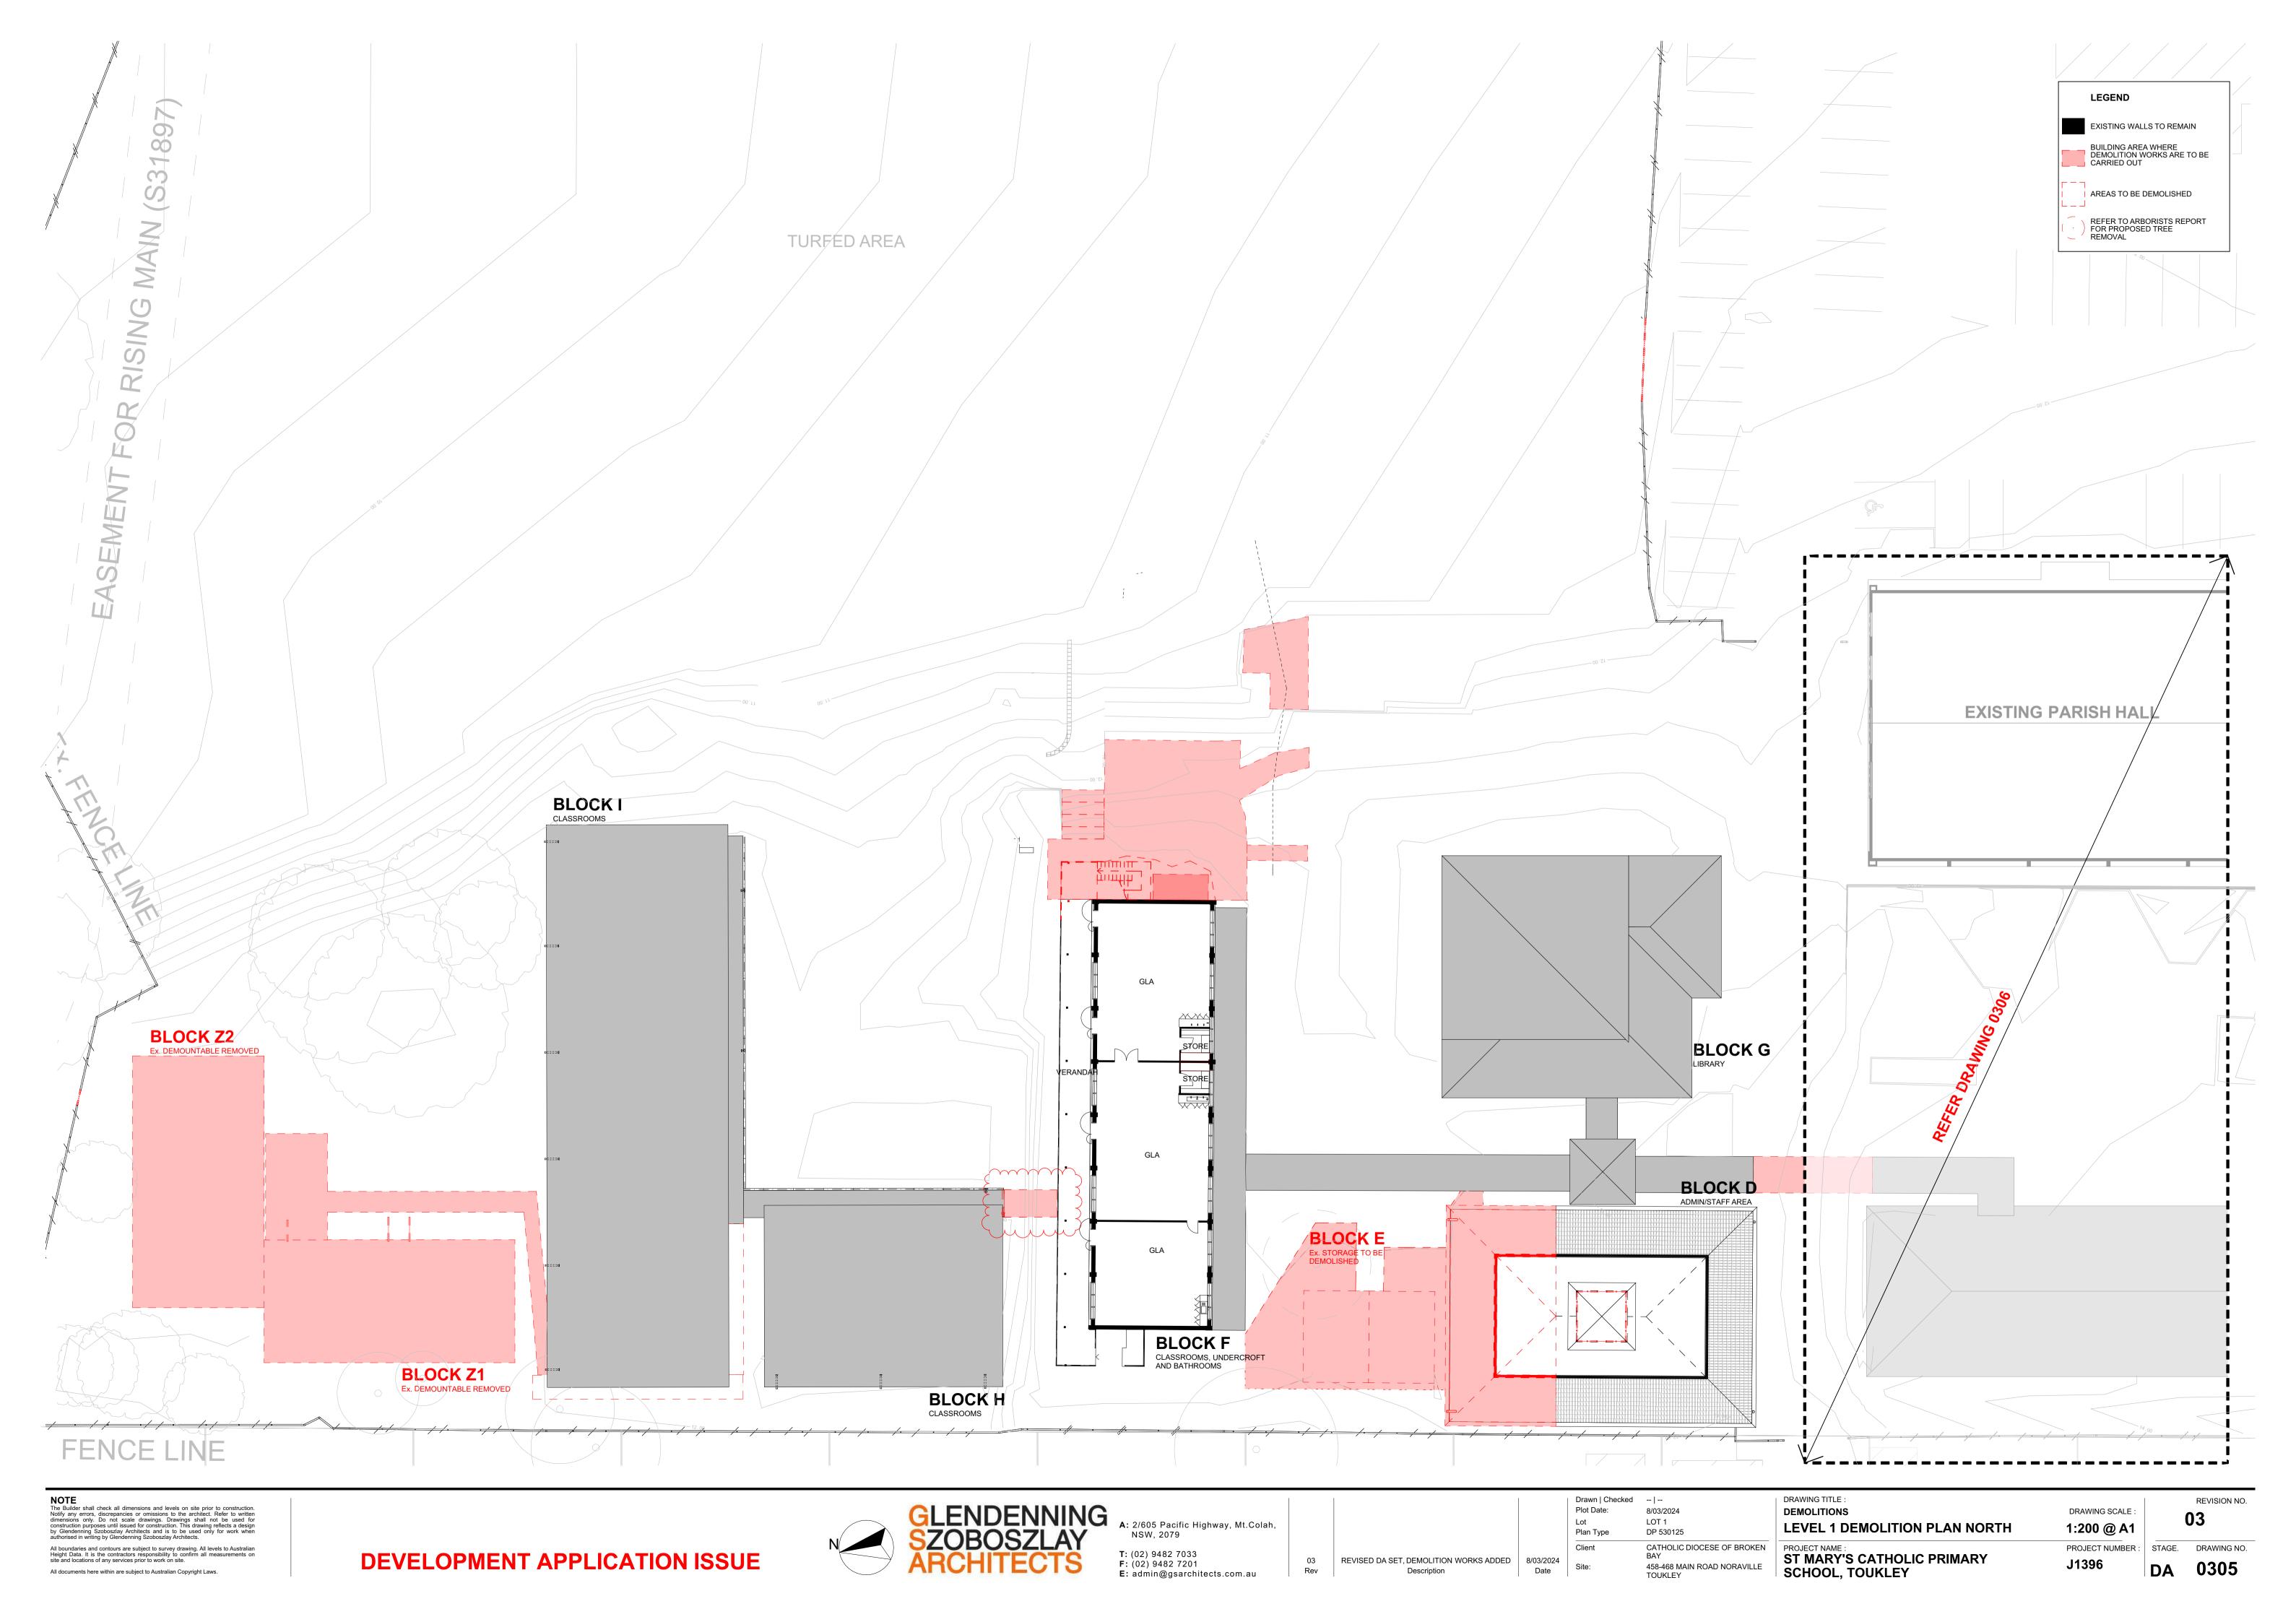


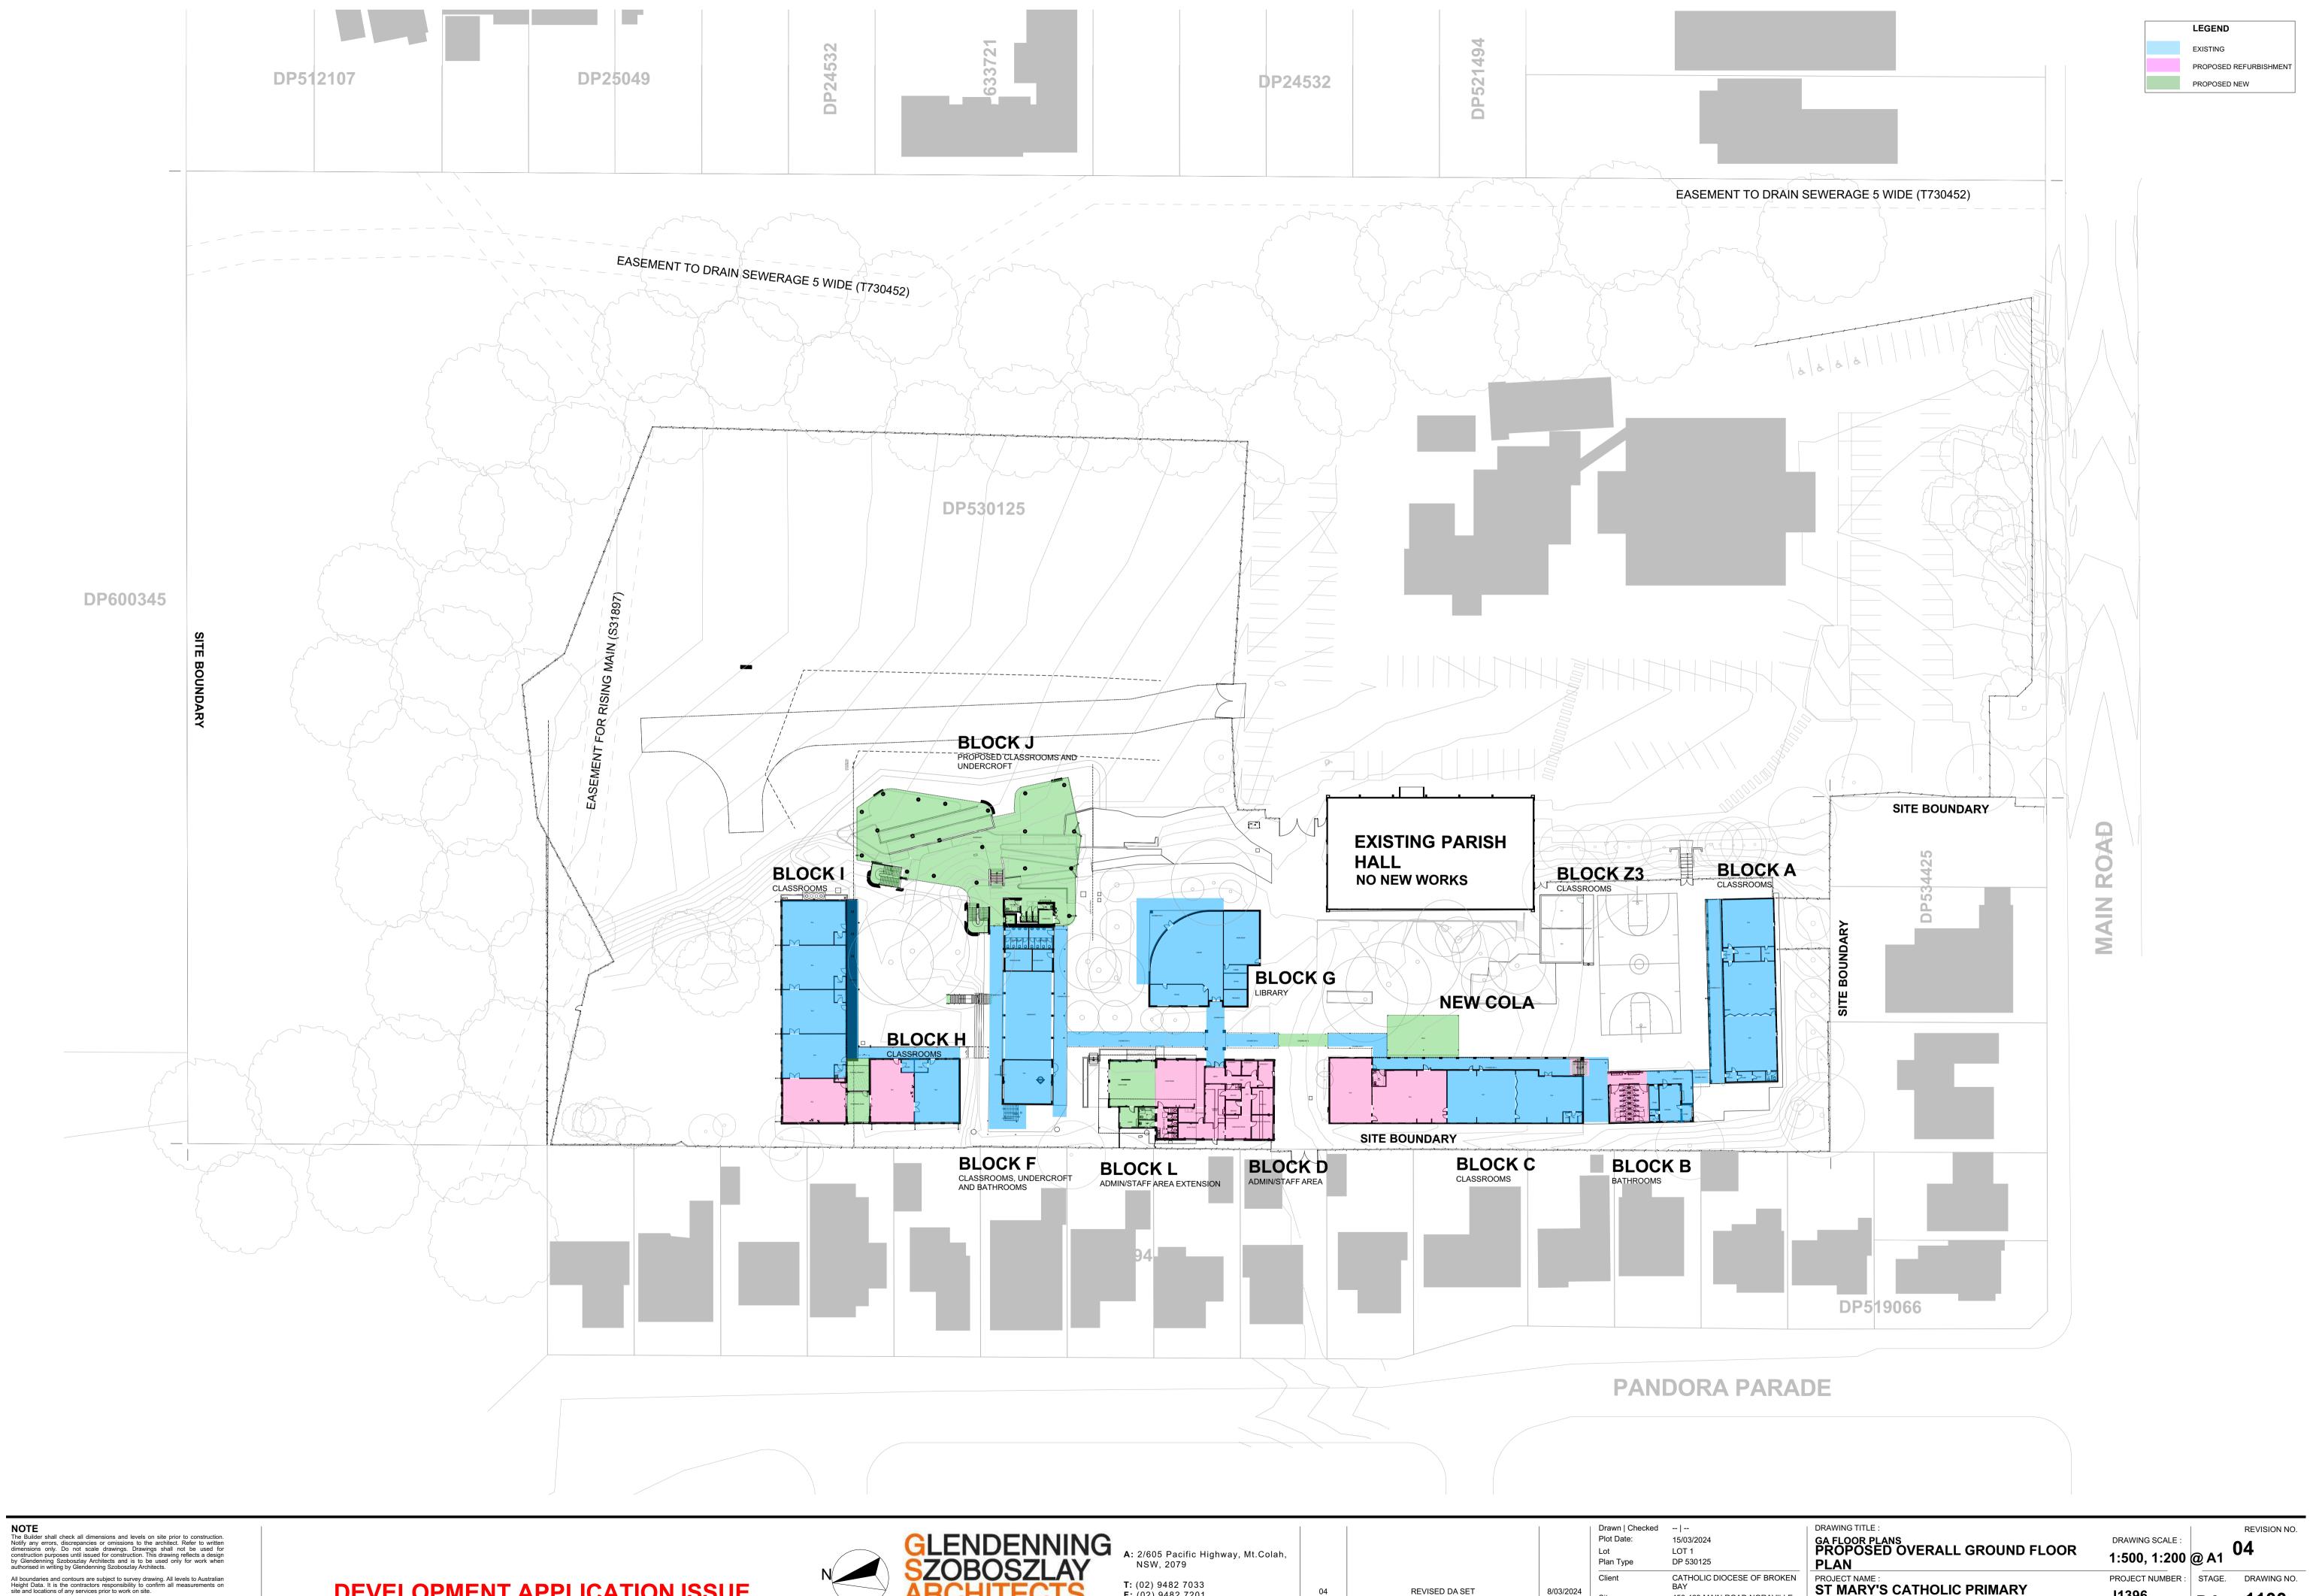


Description





Description

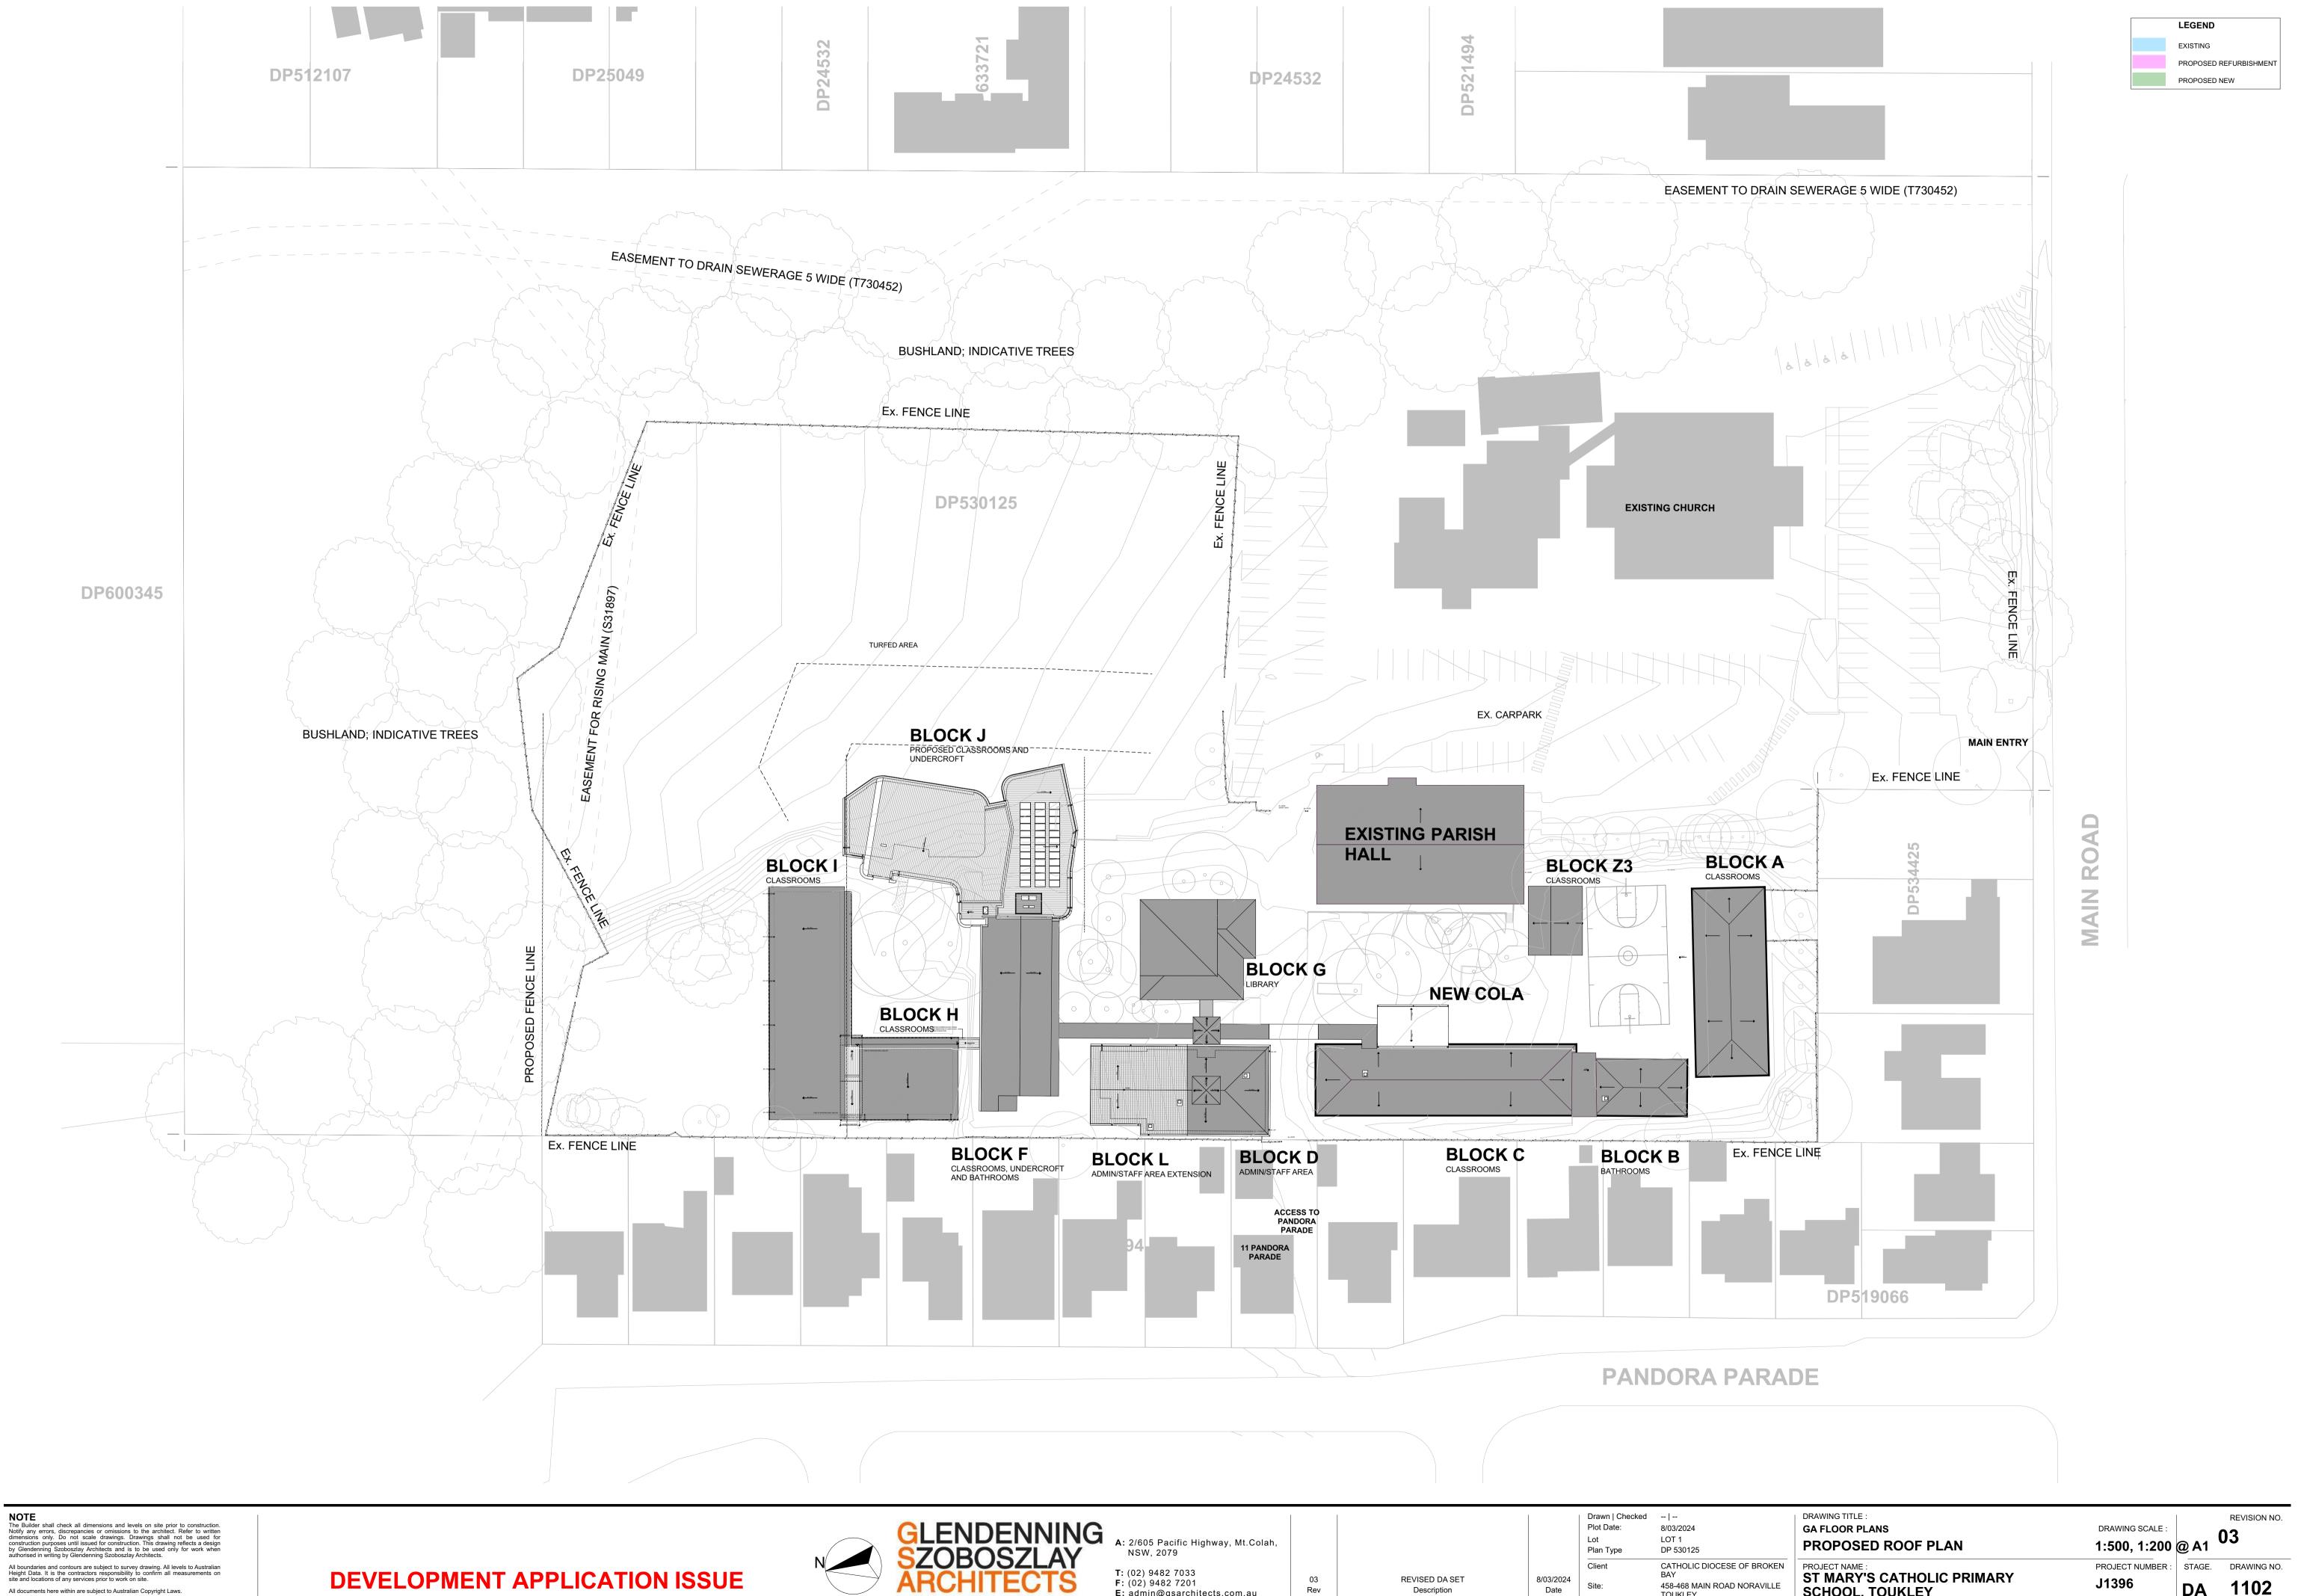



Description

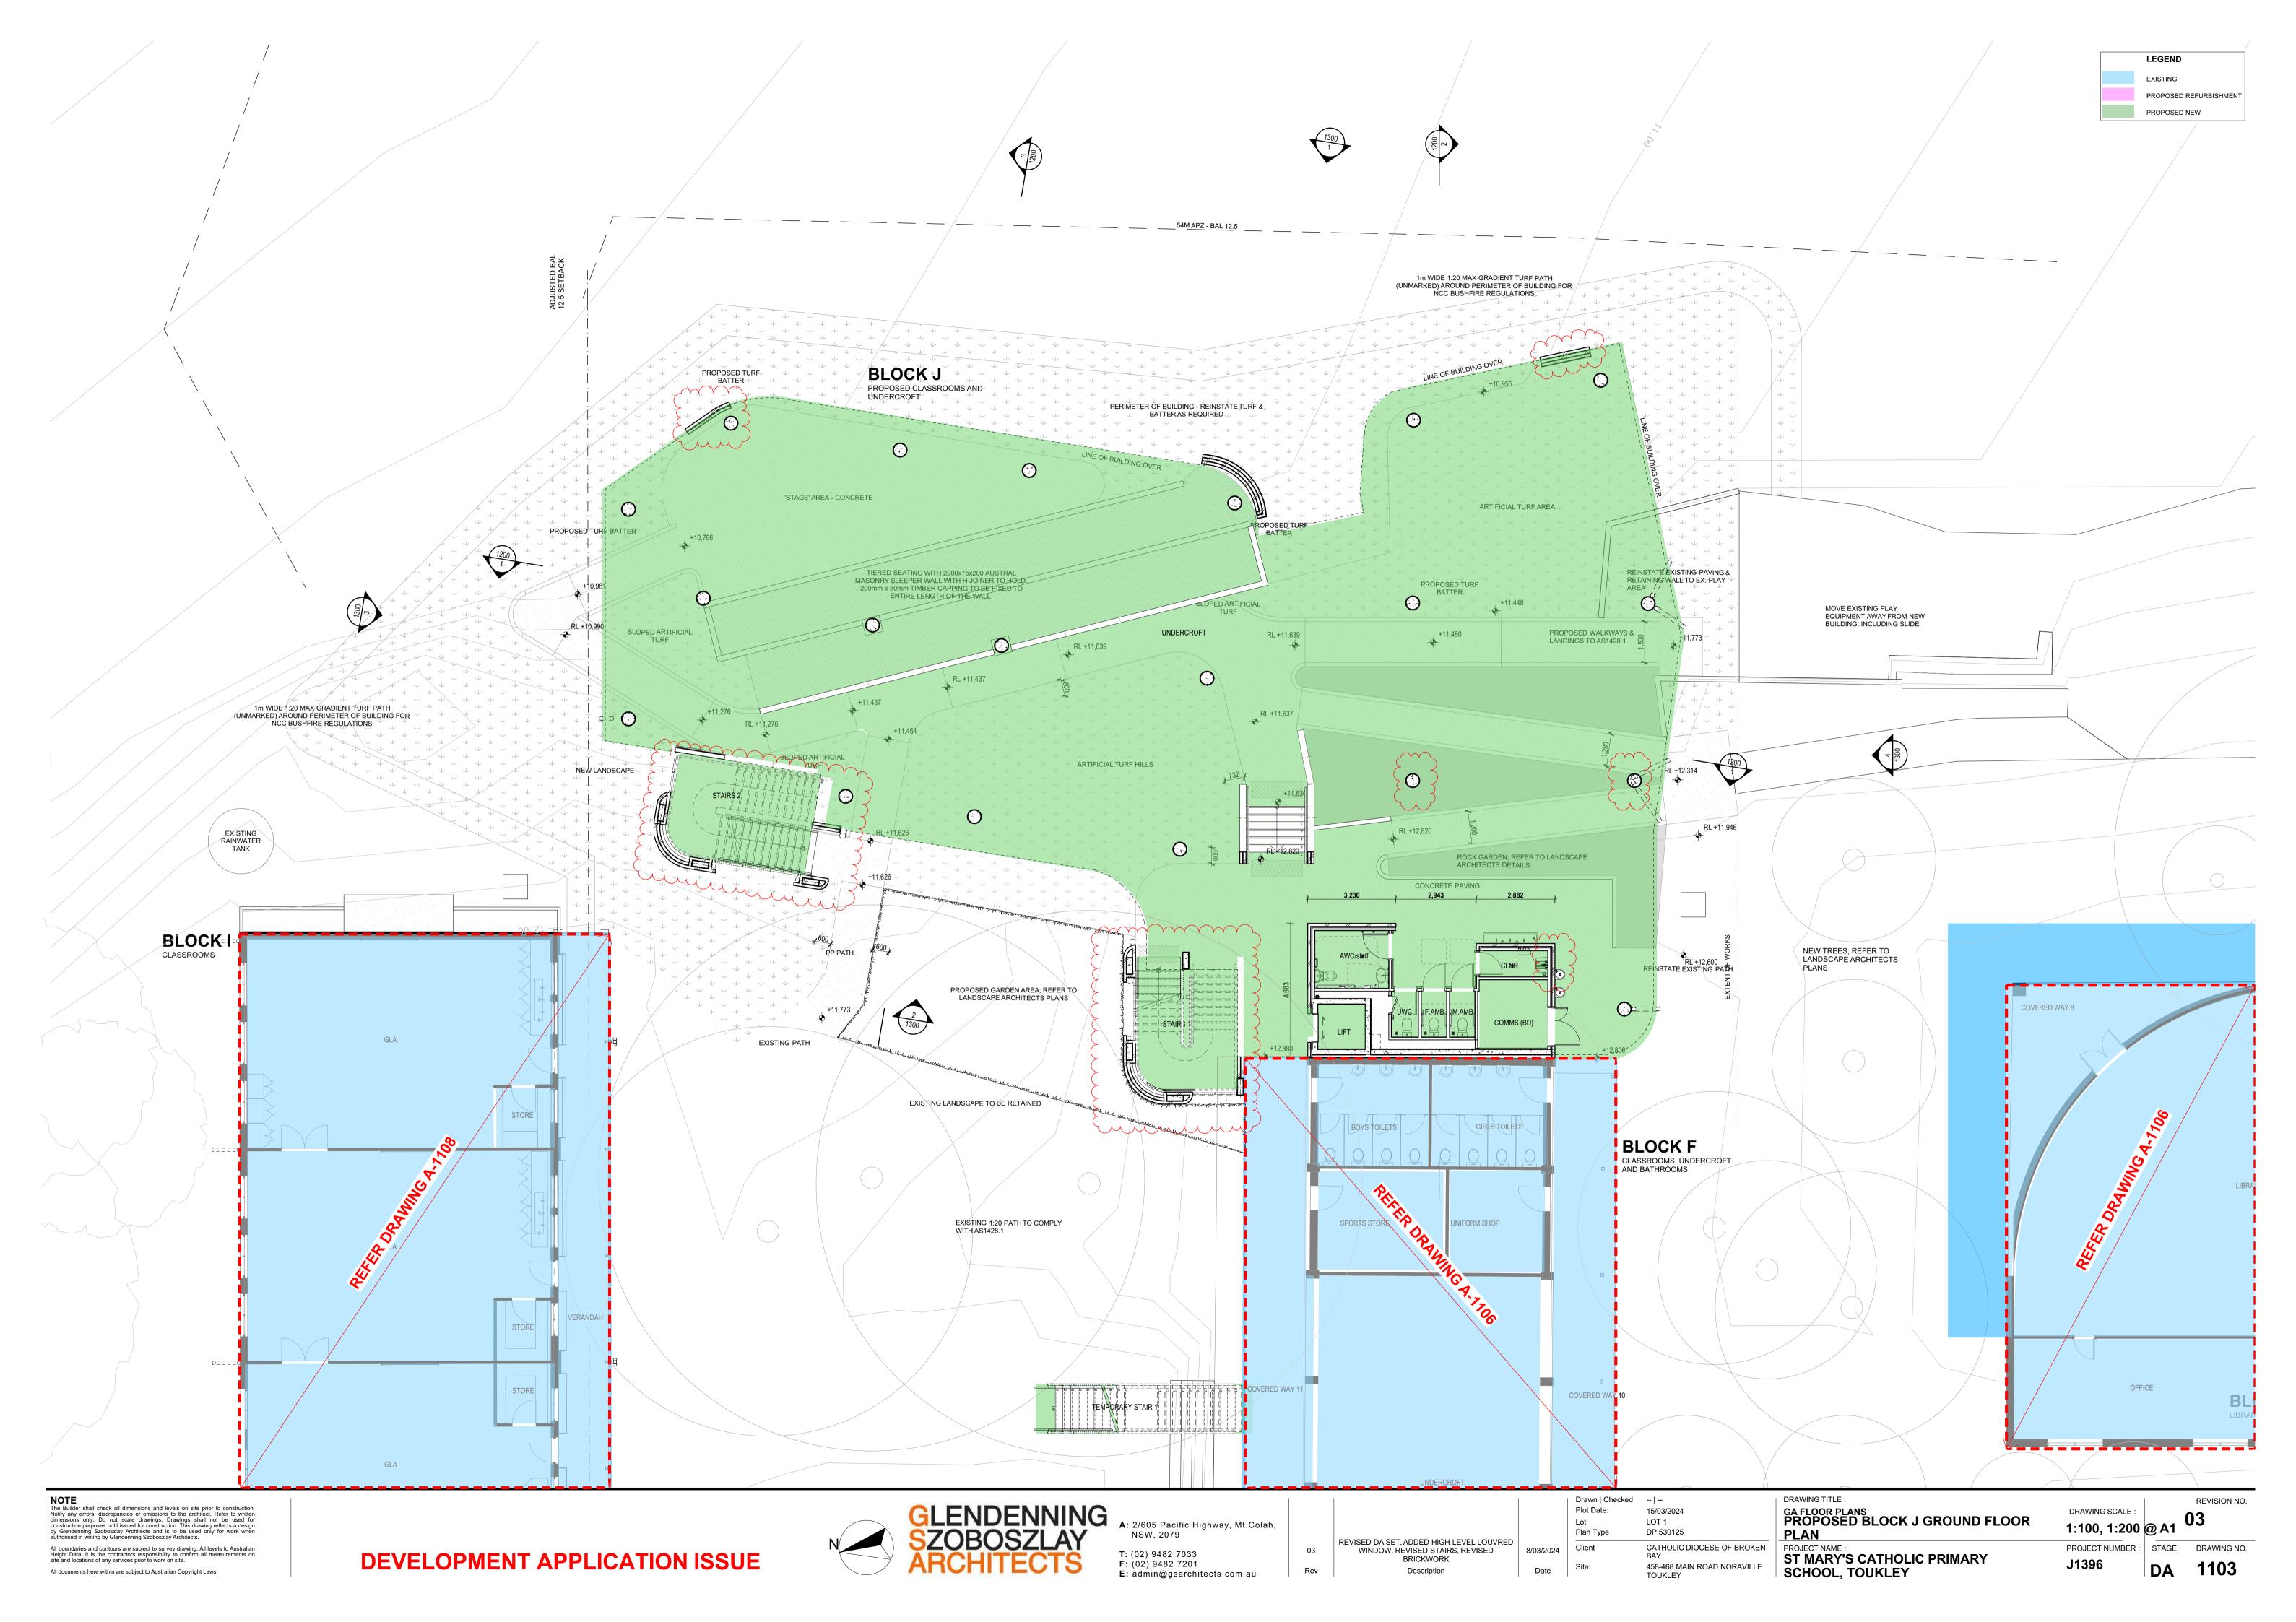


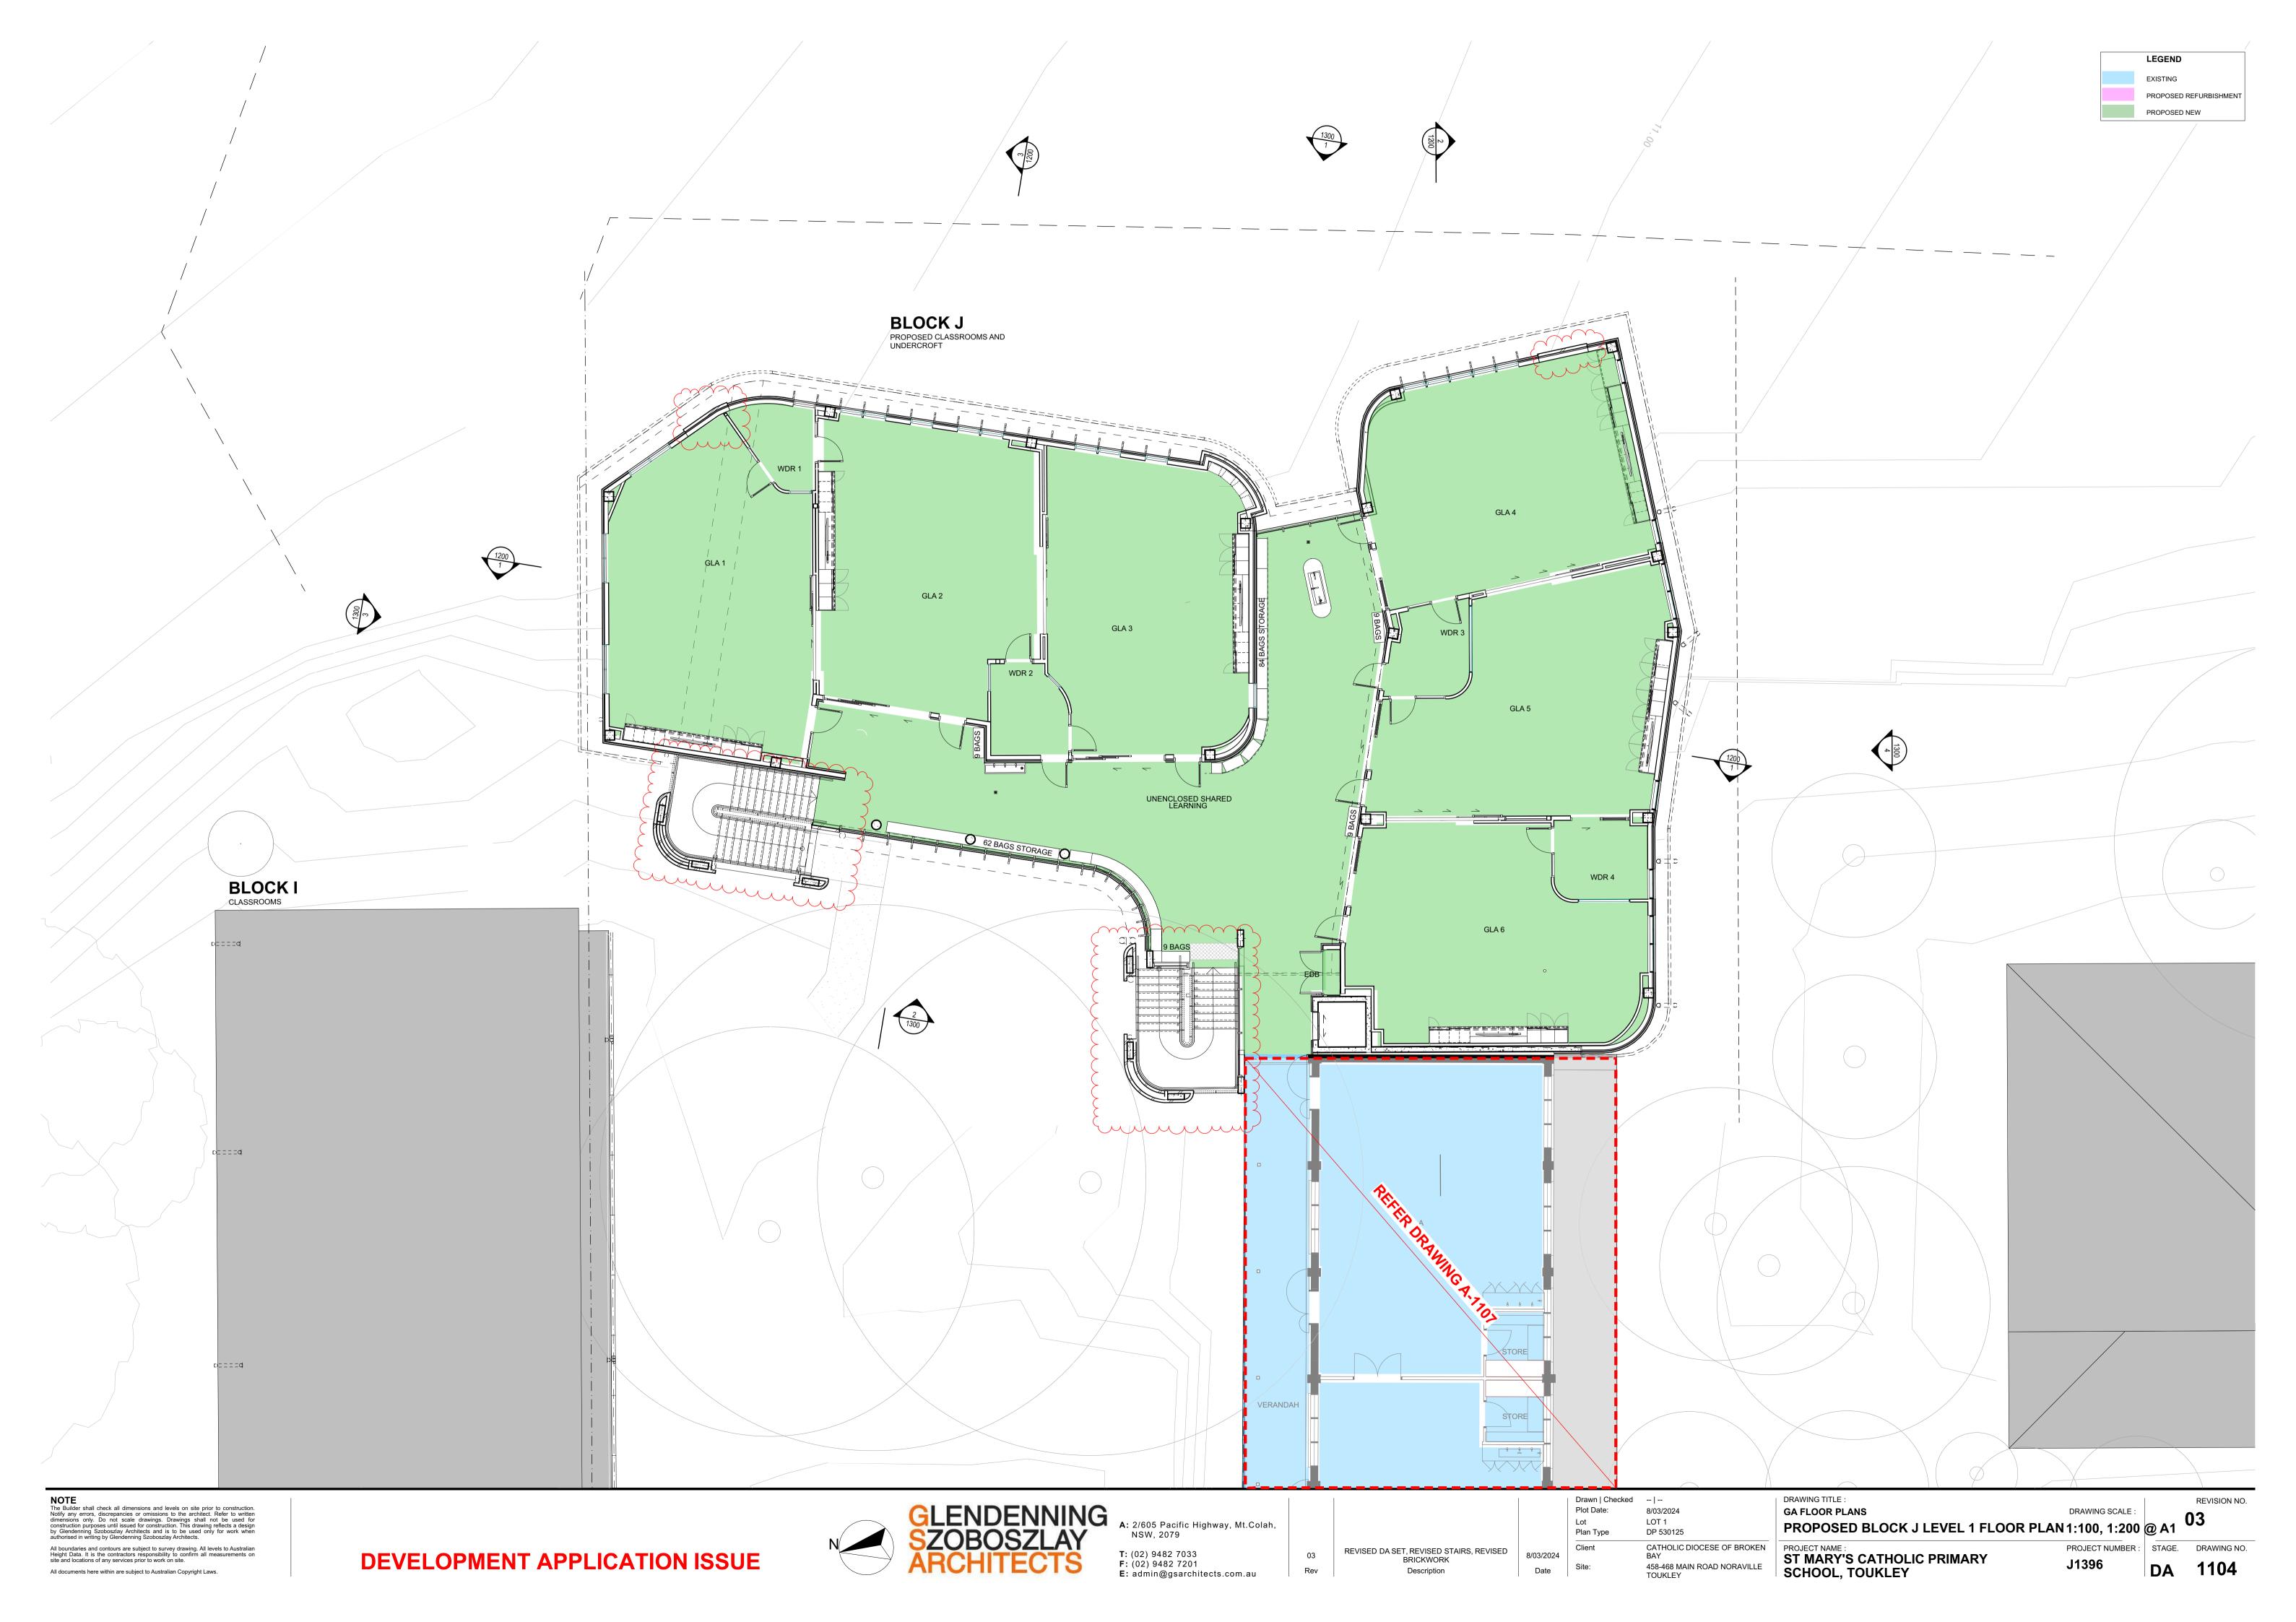

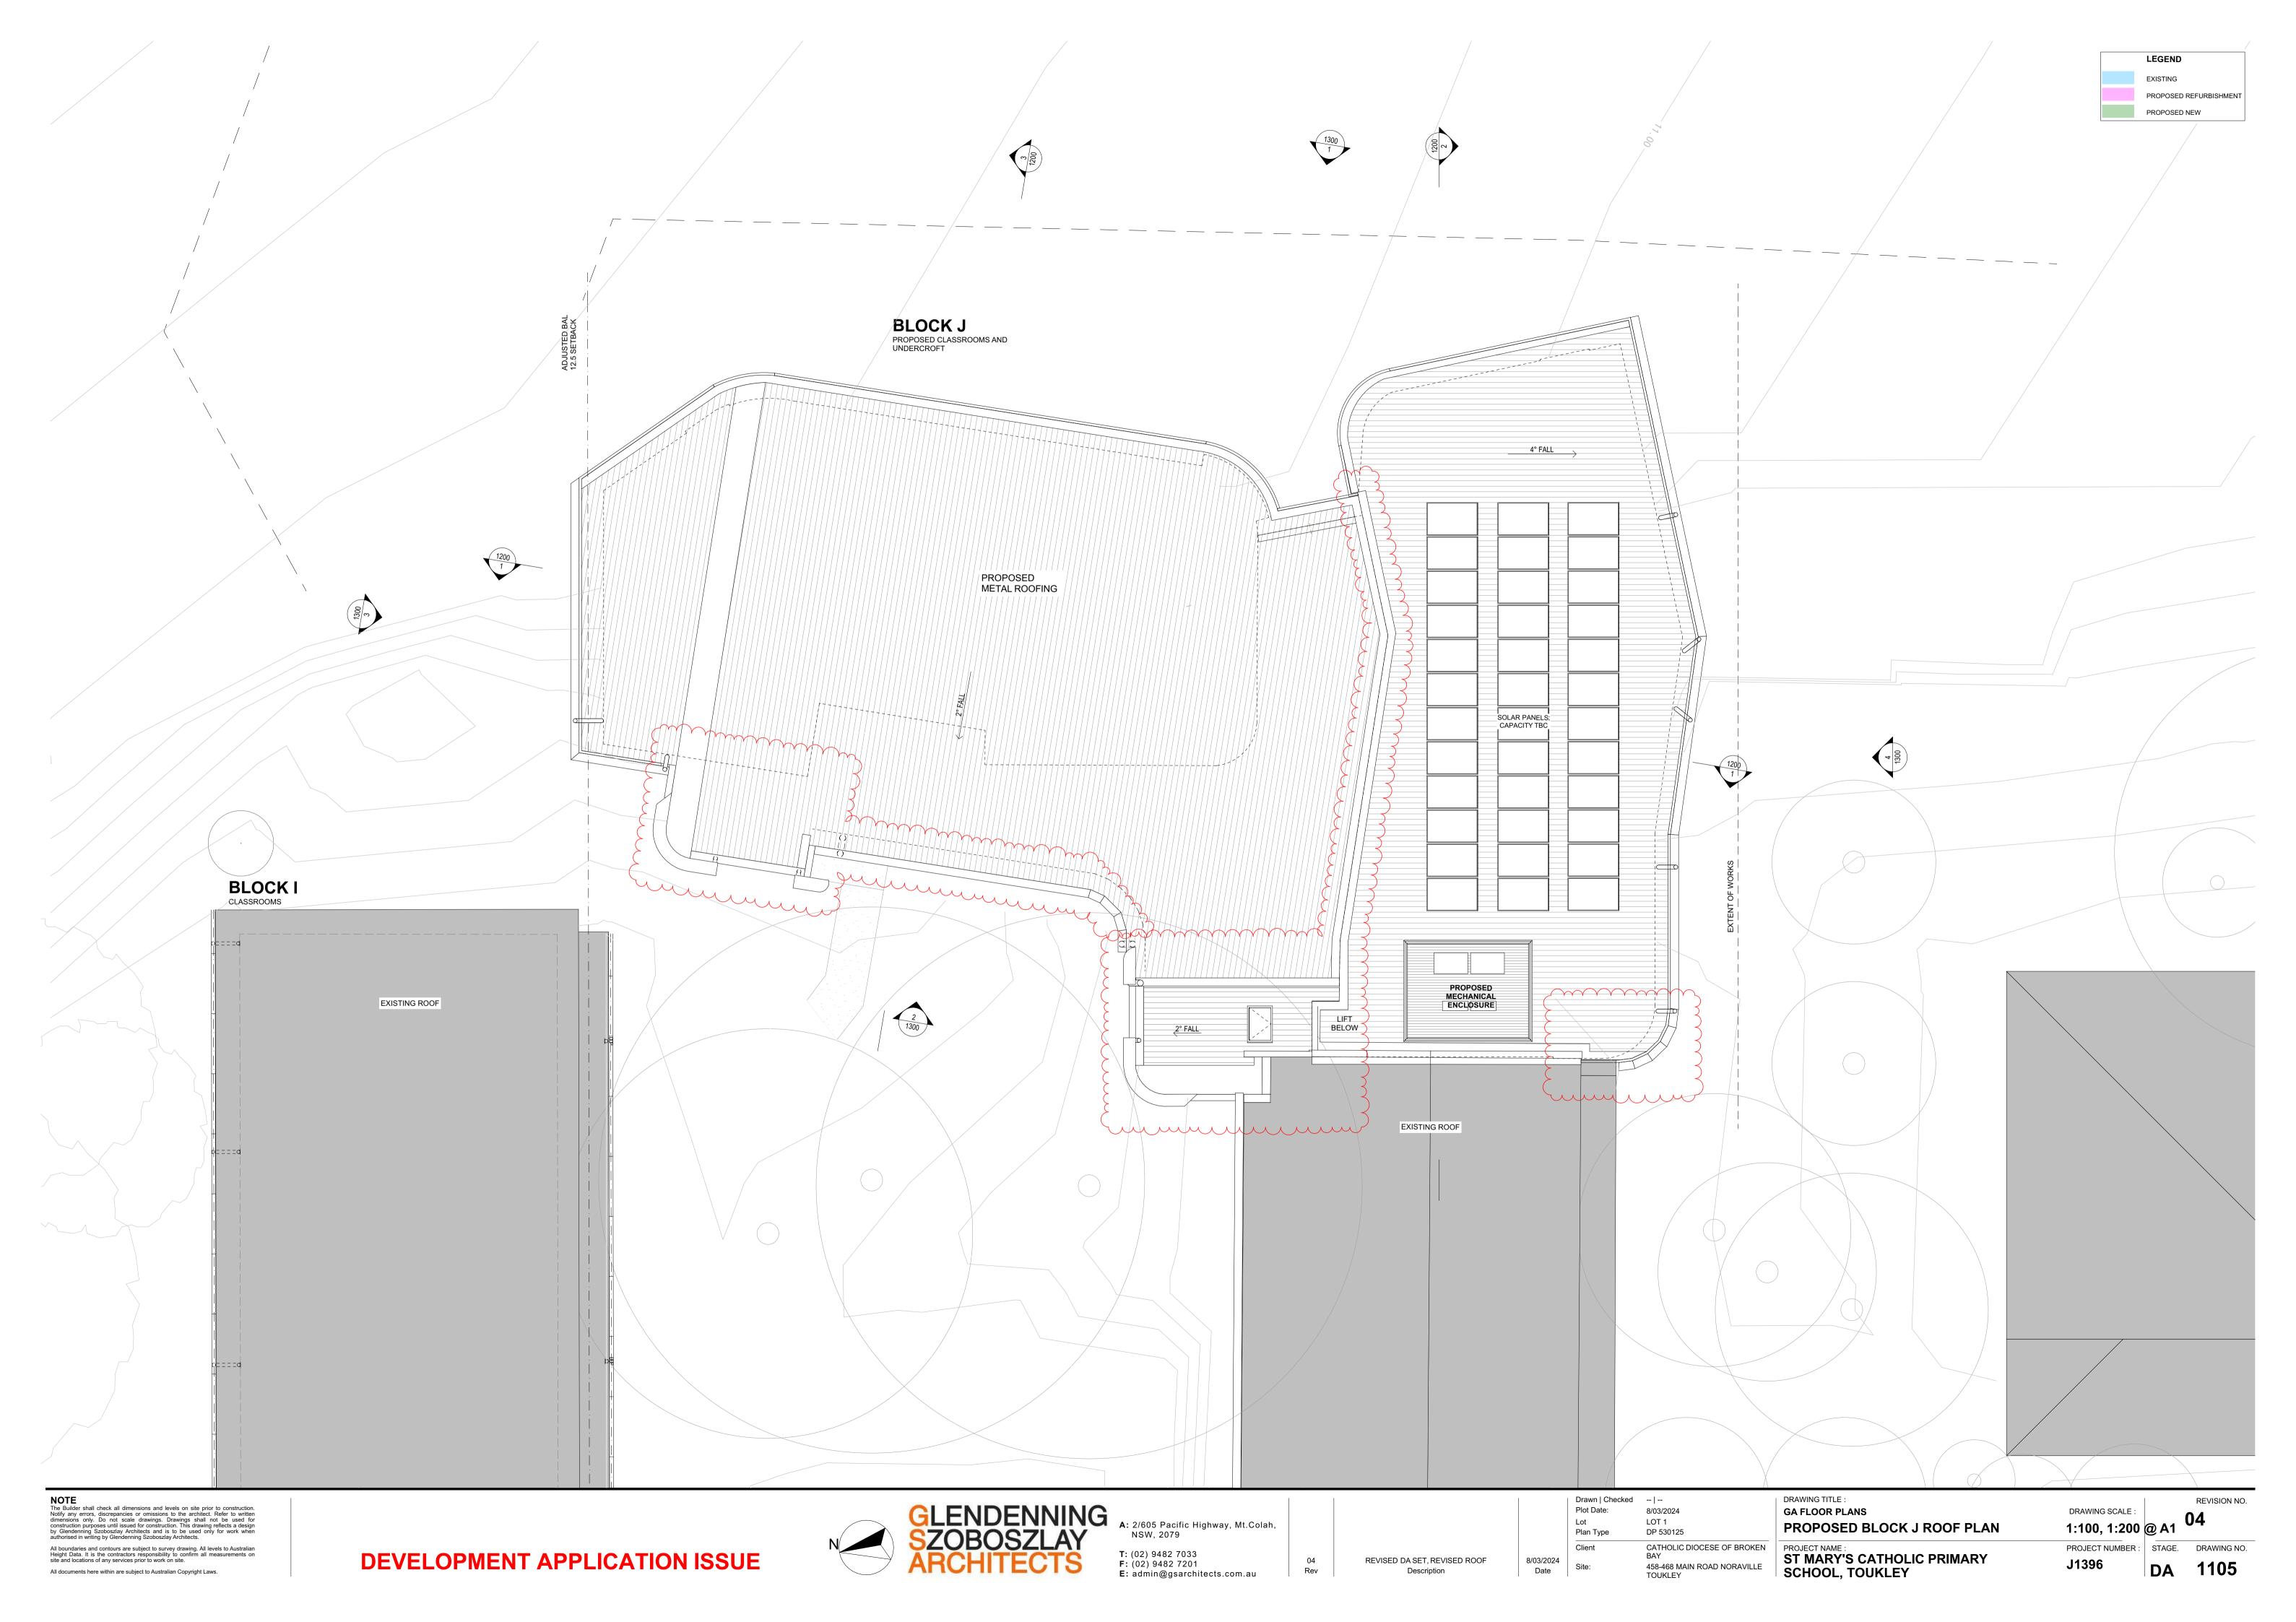

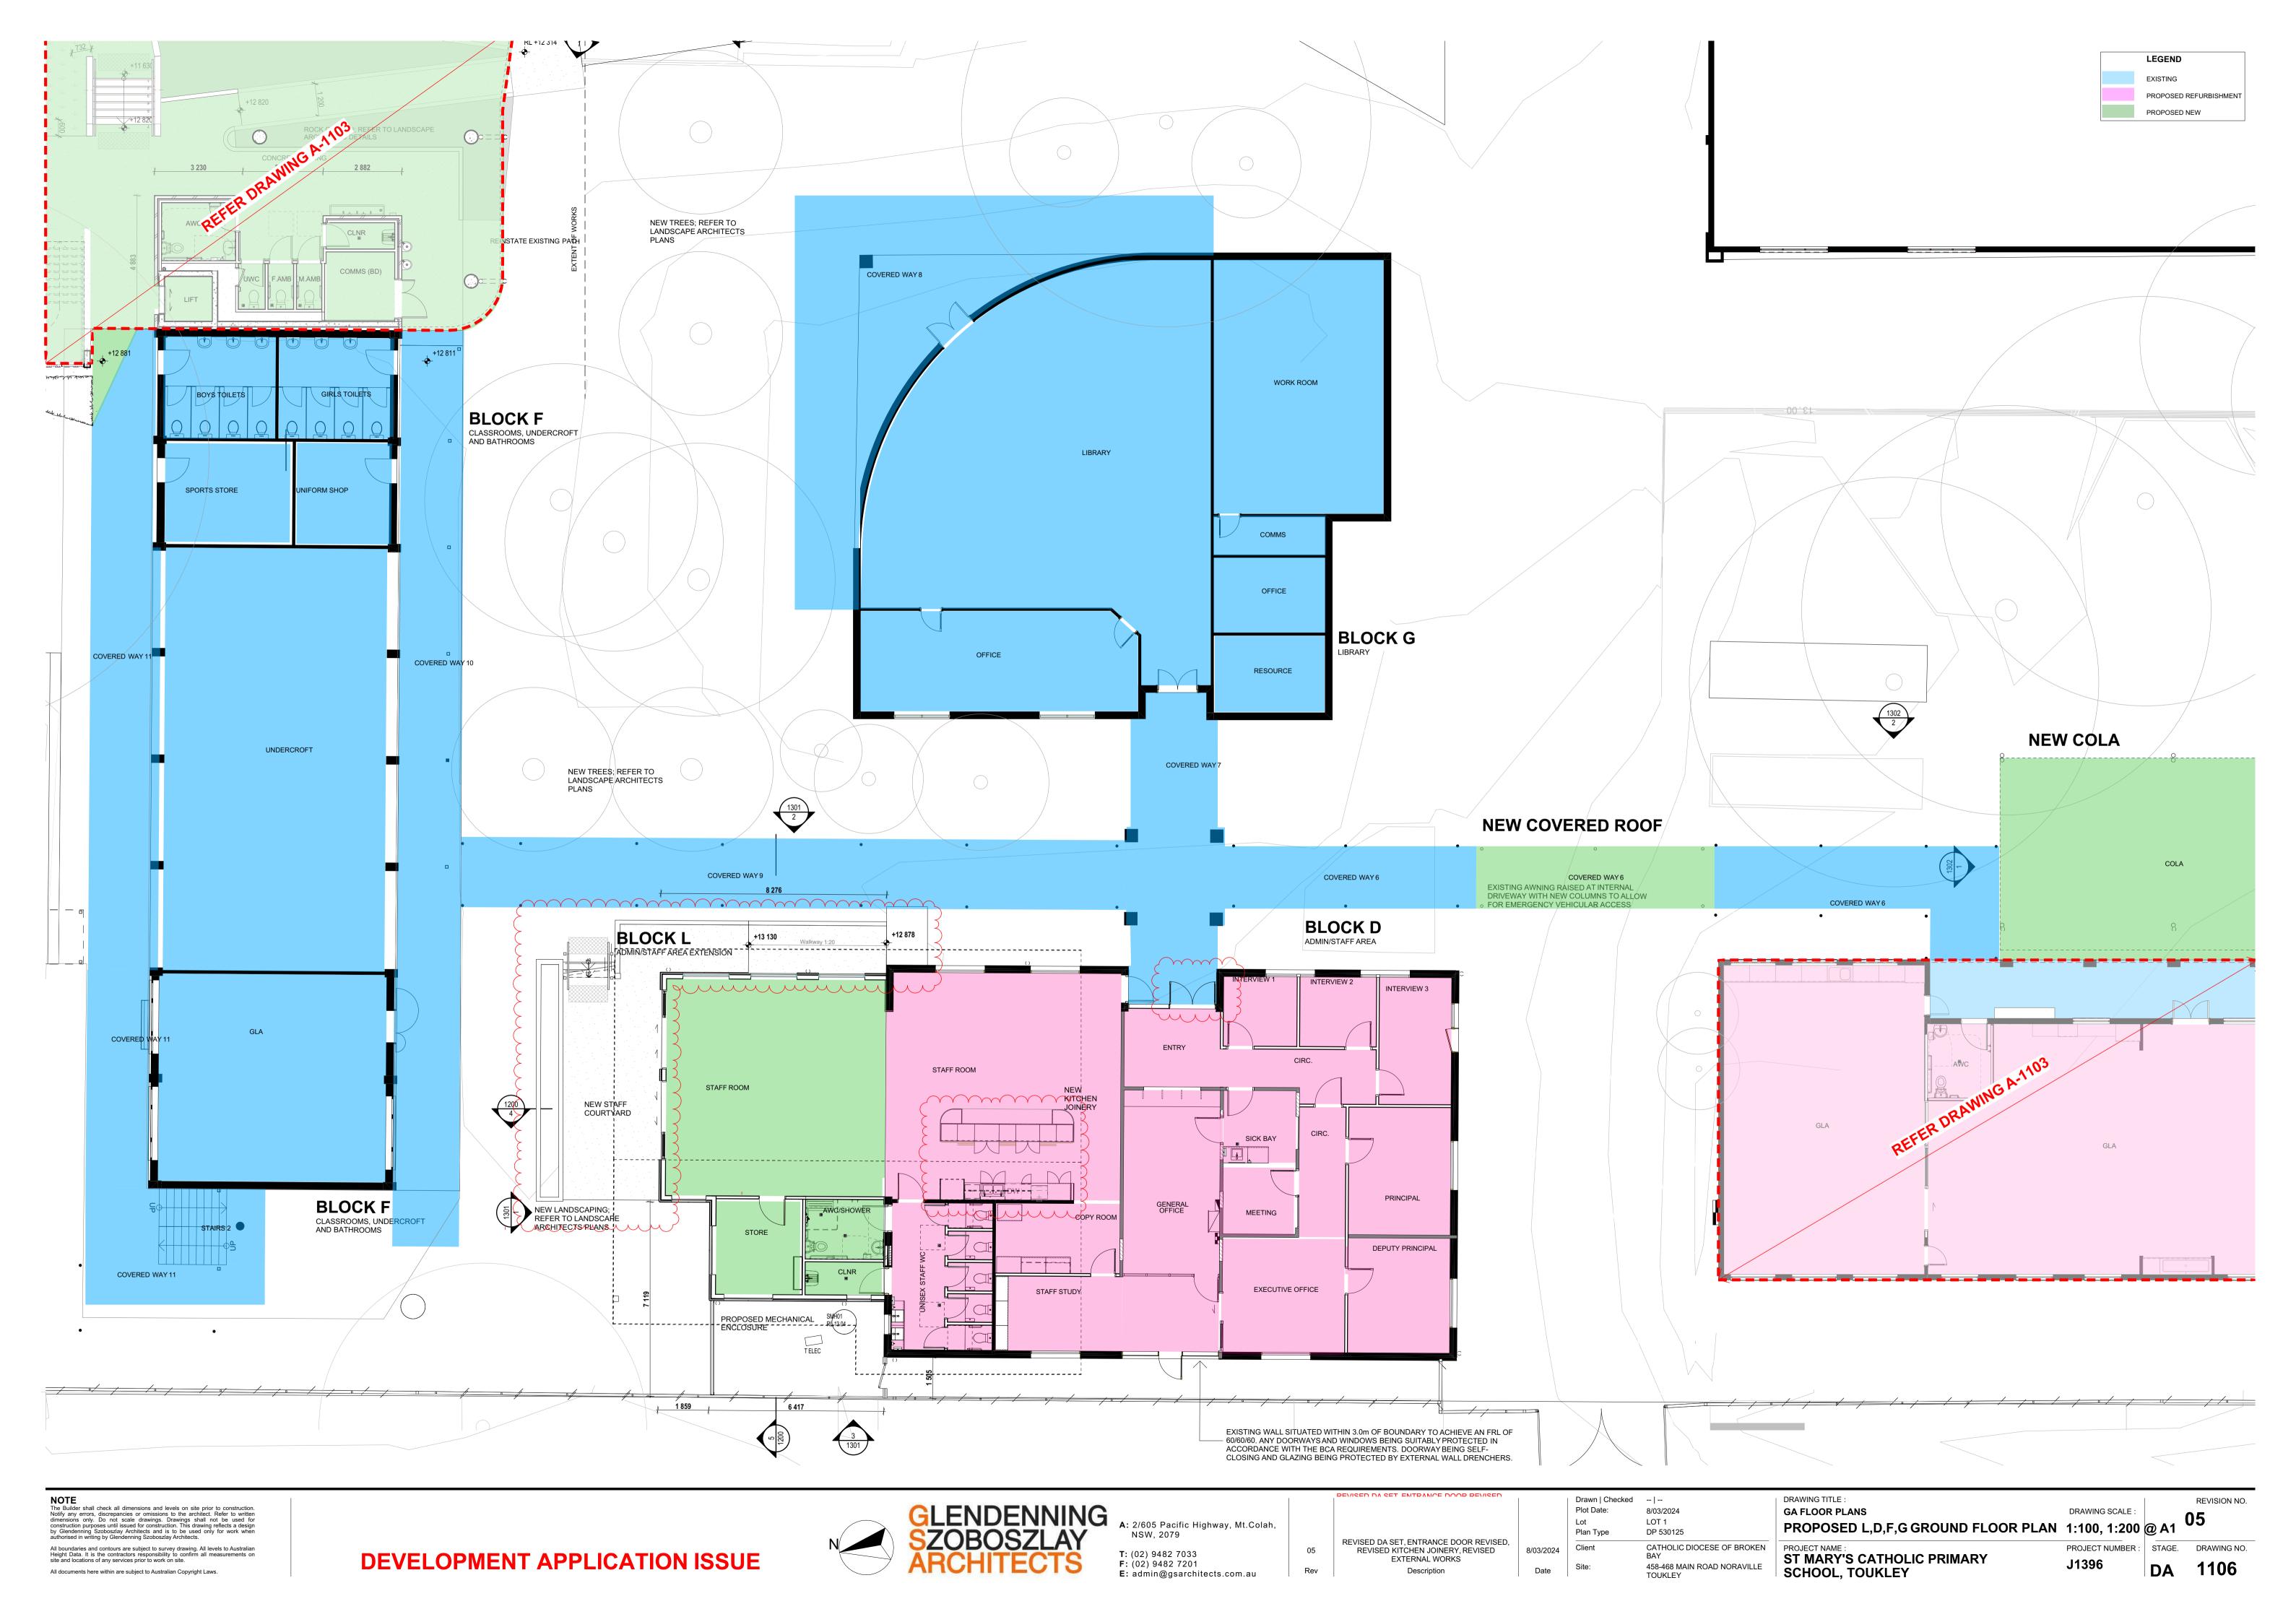

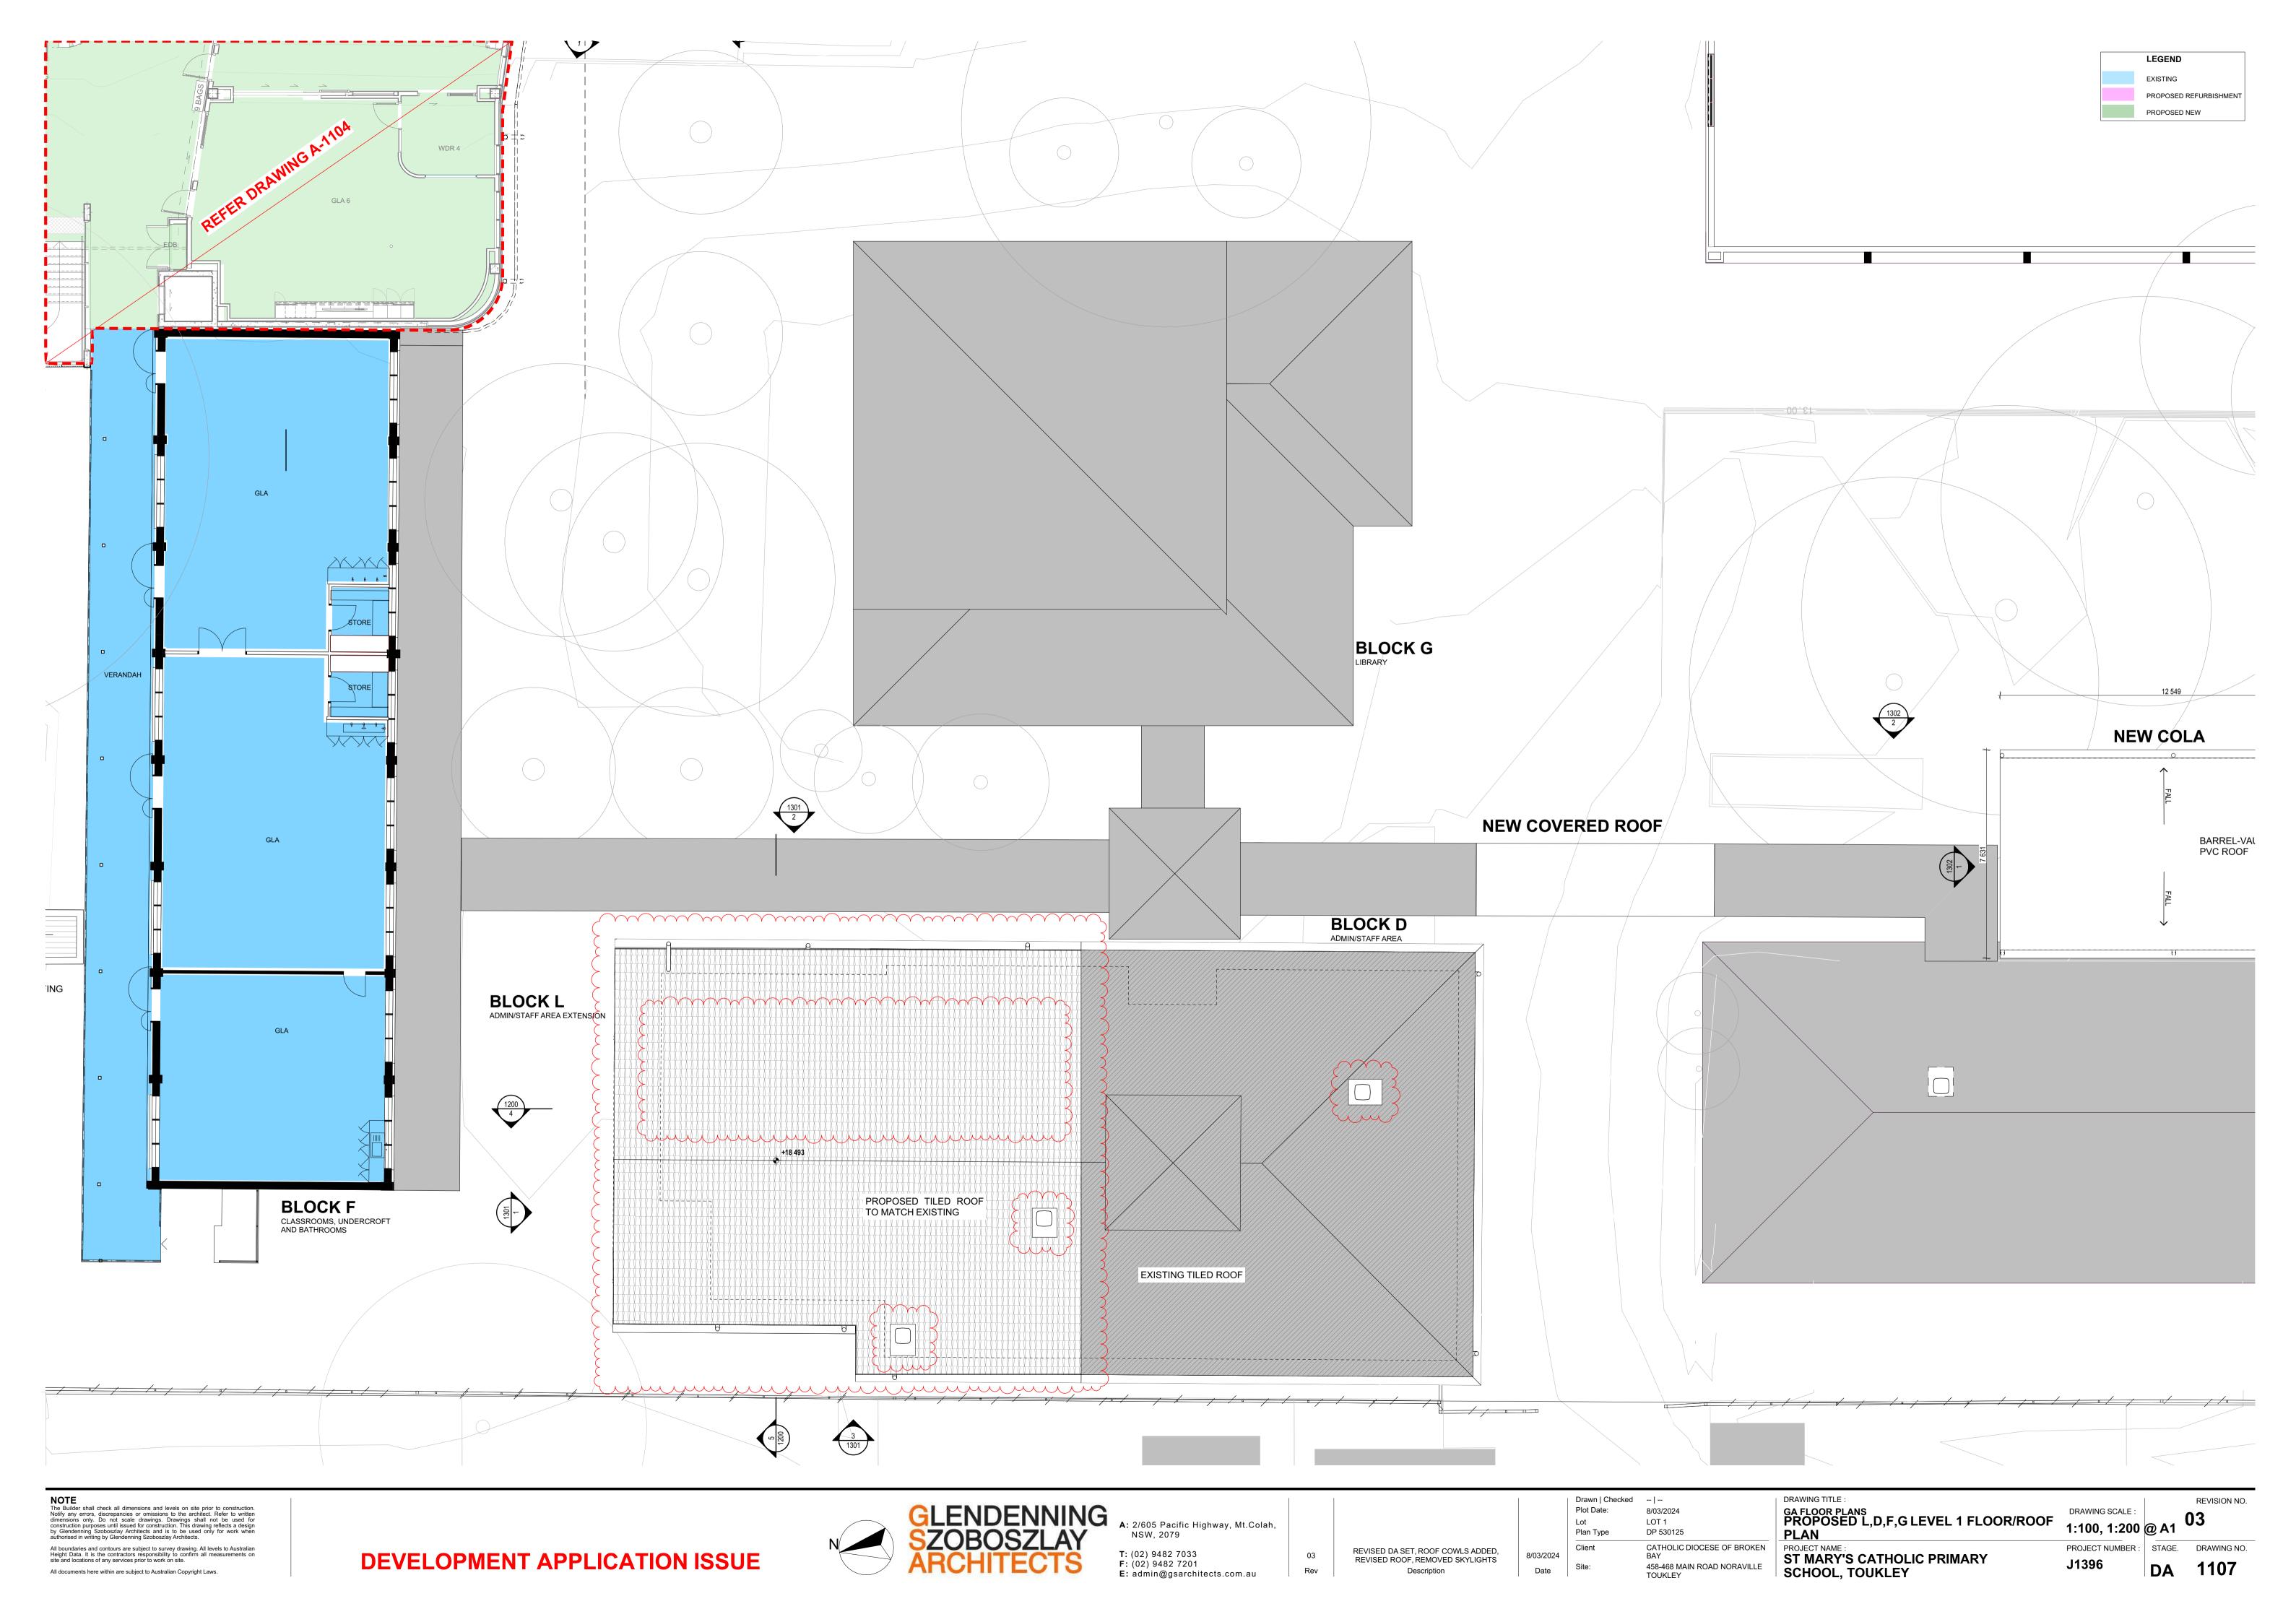

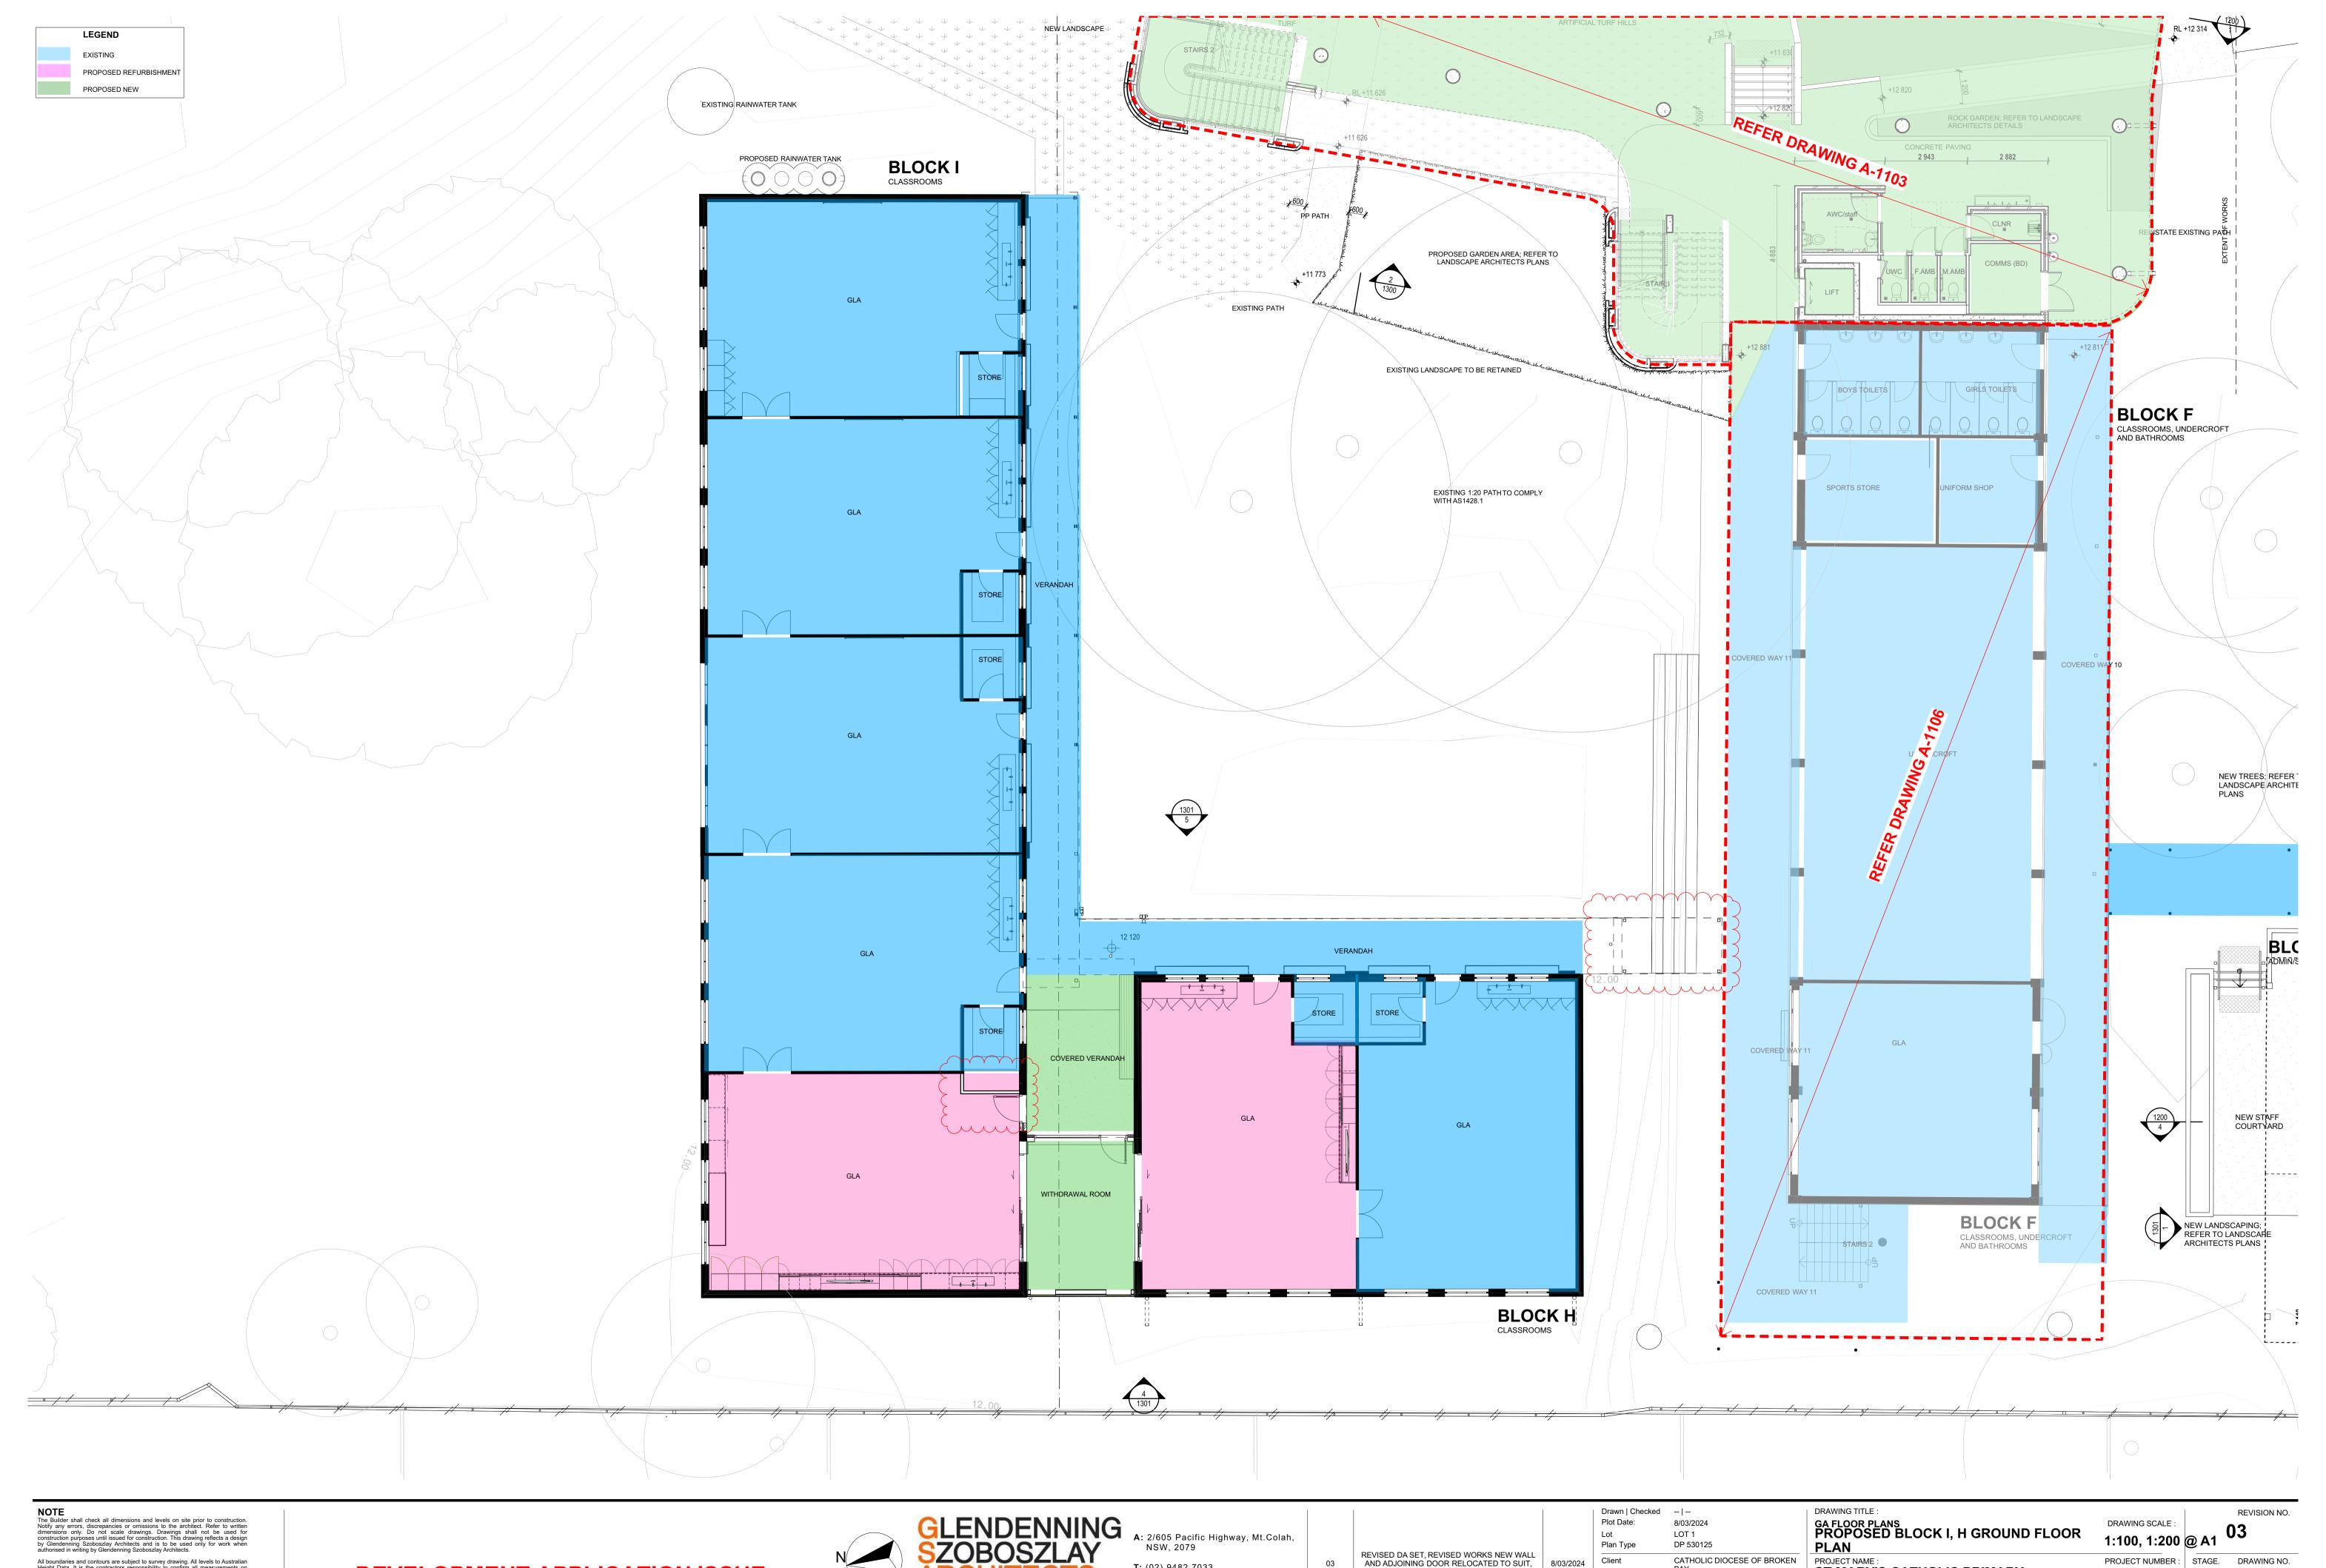

All boundaries and contours are subject to survey drawing. All levels to Australian Height Data. It is the contractors responsibility to confirm all measurements on site and locations of any services prior to work on site. All documents here within are subject to Australian Copyright Laws.

T: (02) 9482 7033 F: (02) 9482 7201 E: admin@gsarchitects.com.au


REVISED DA SET, REVISED WORKS NEW WALL AND ADJOINING DOOR RELOCATED TO SUIT, NEW SCOPE OF WORKS


8/03/2024 Date


TOUKLEY


ST MARY'S CATHOLIC PRIMARY SCHOOL, TOUKLEY 458-468 MAIN ROAD NORAVILLE

DA 1108

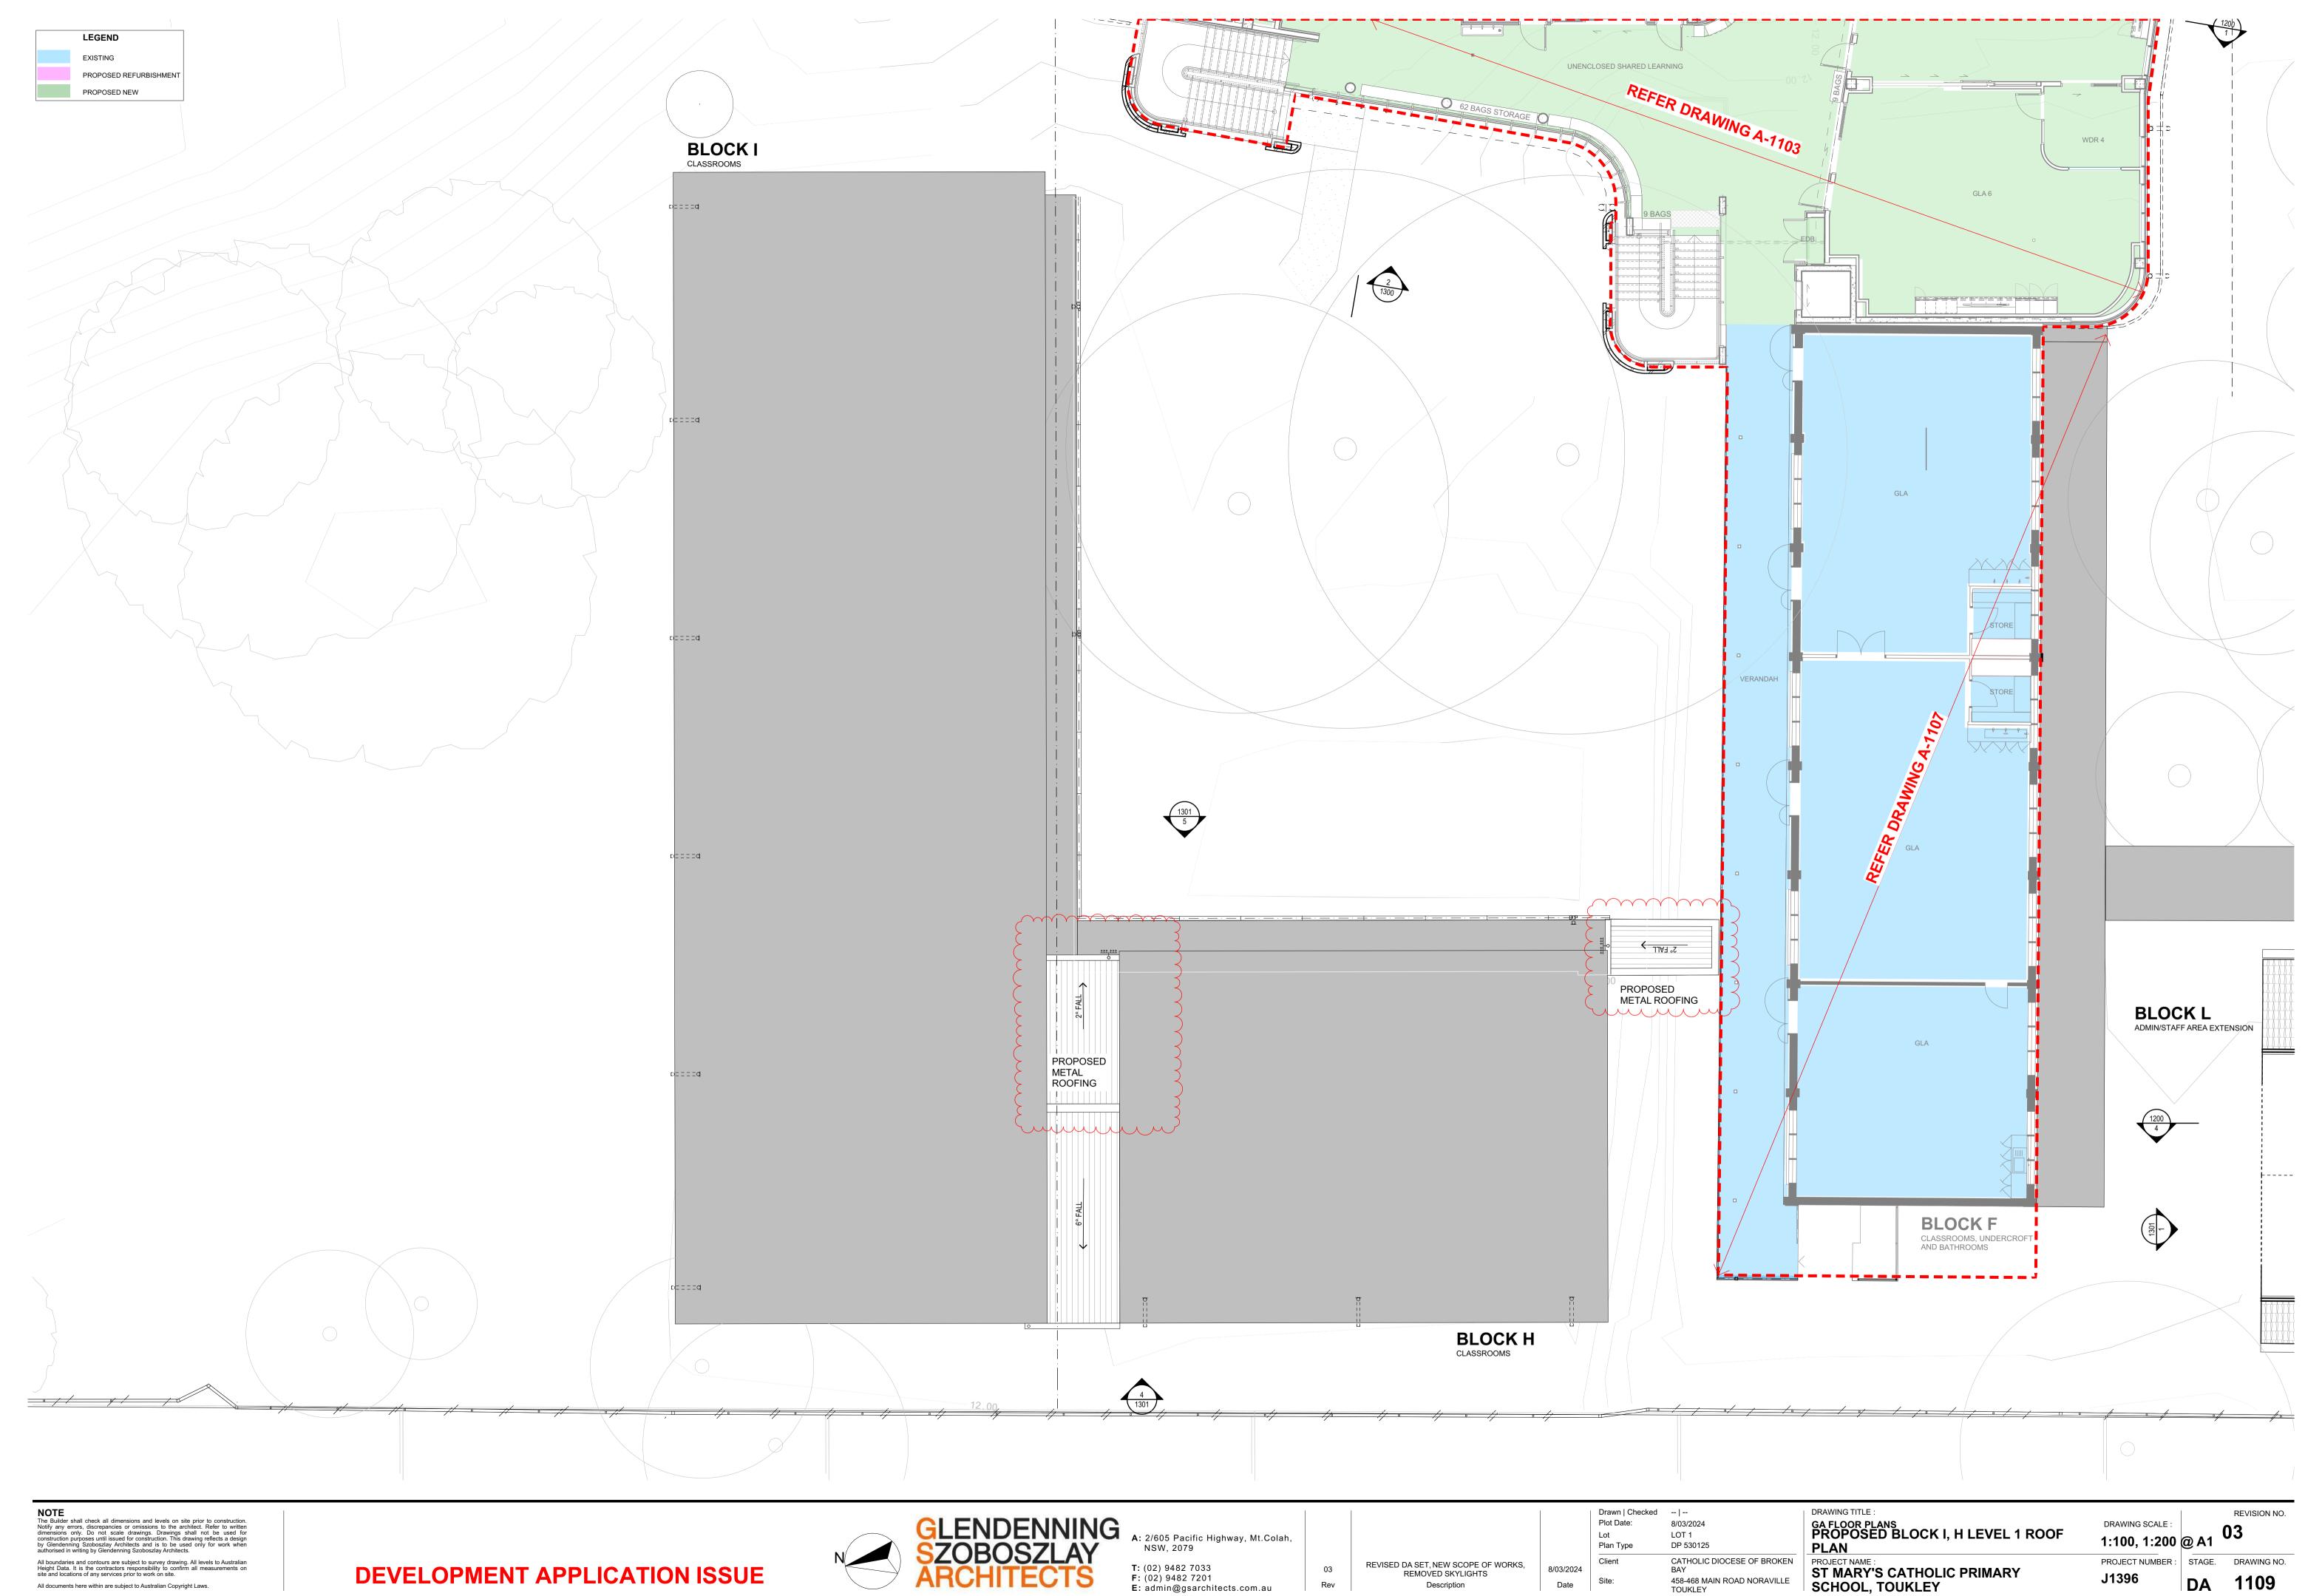

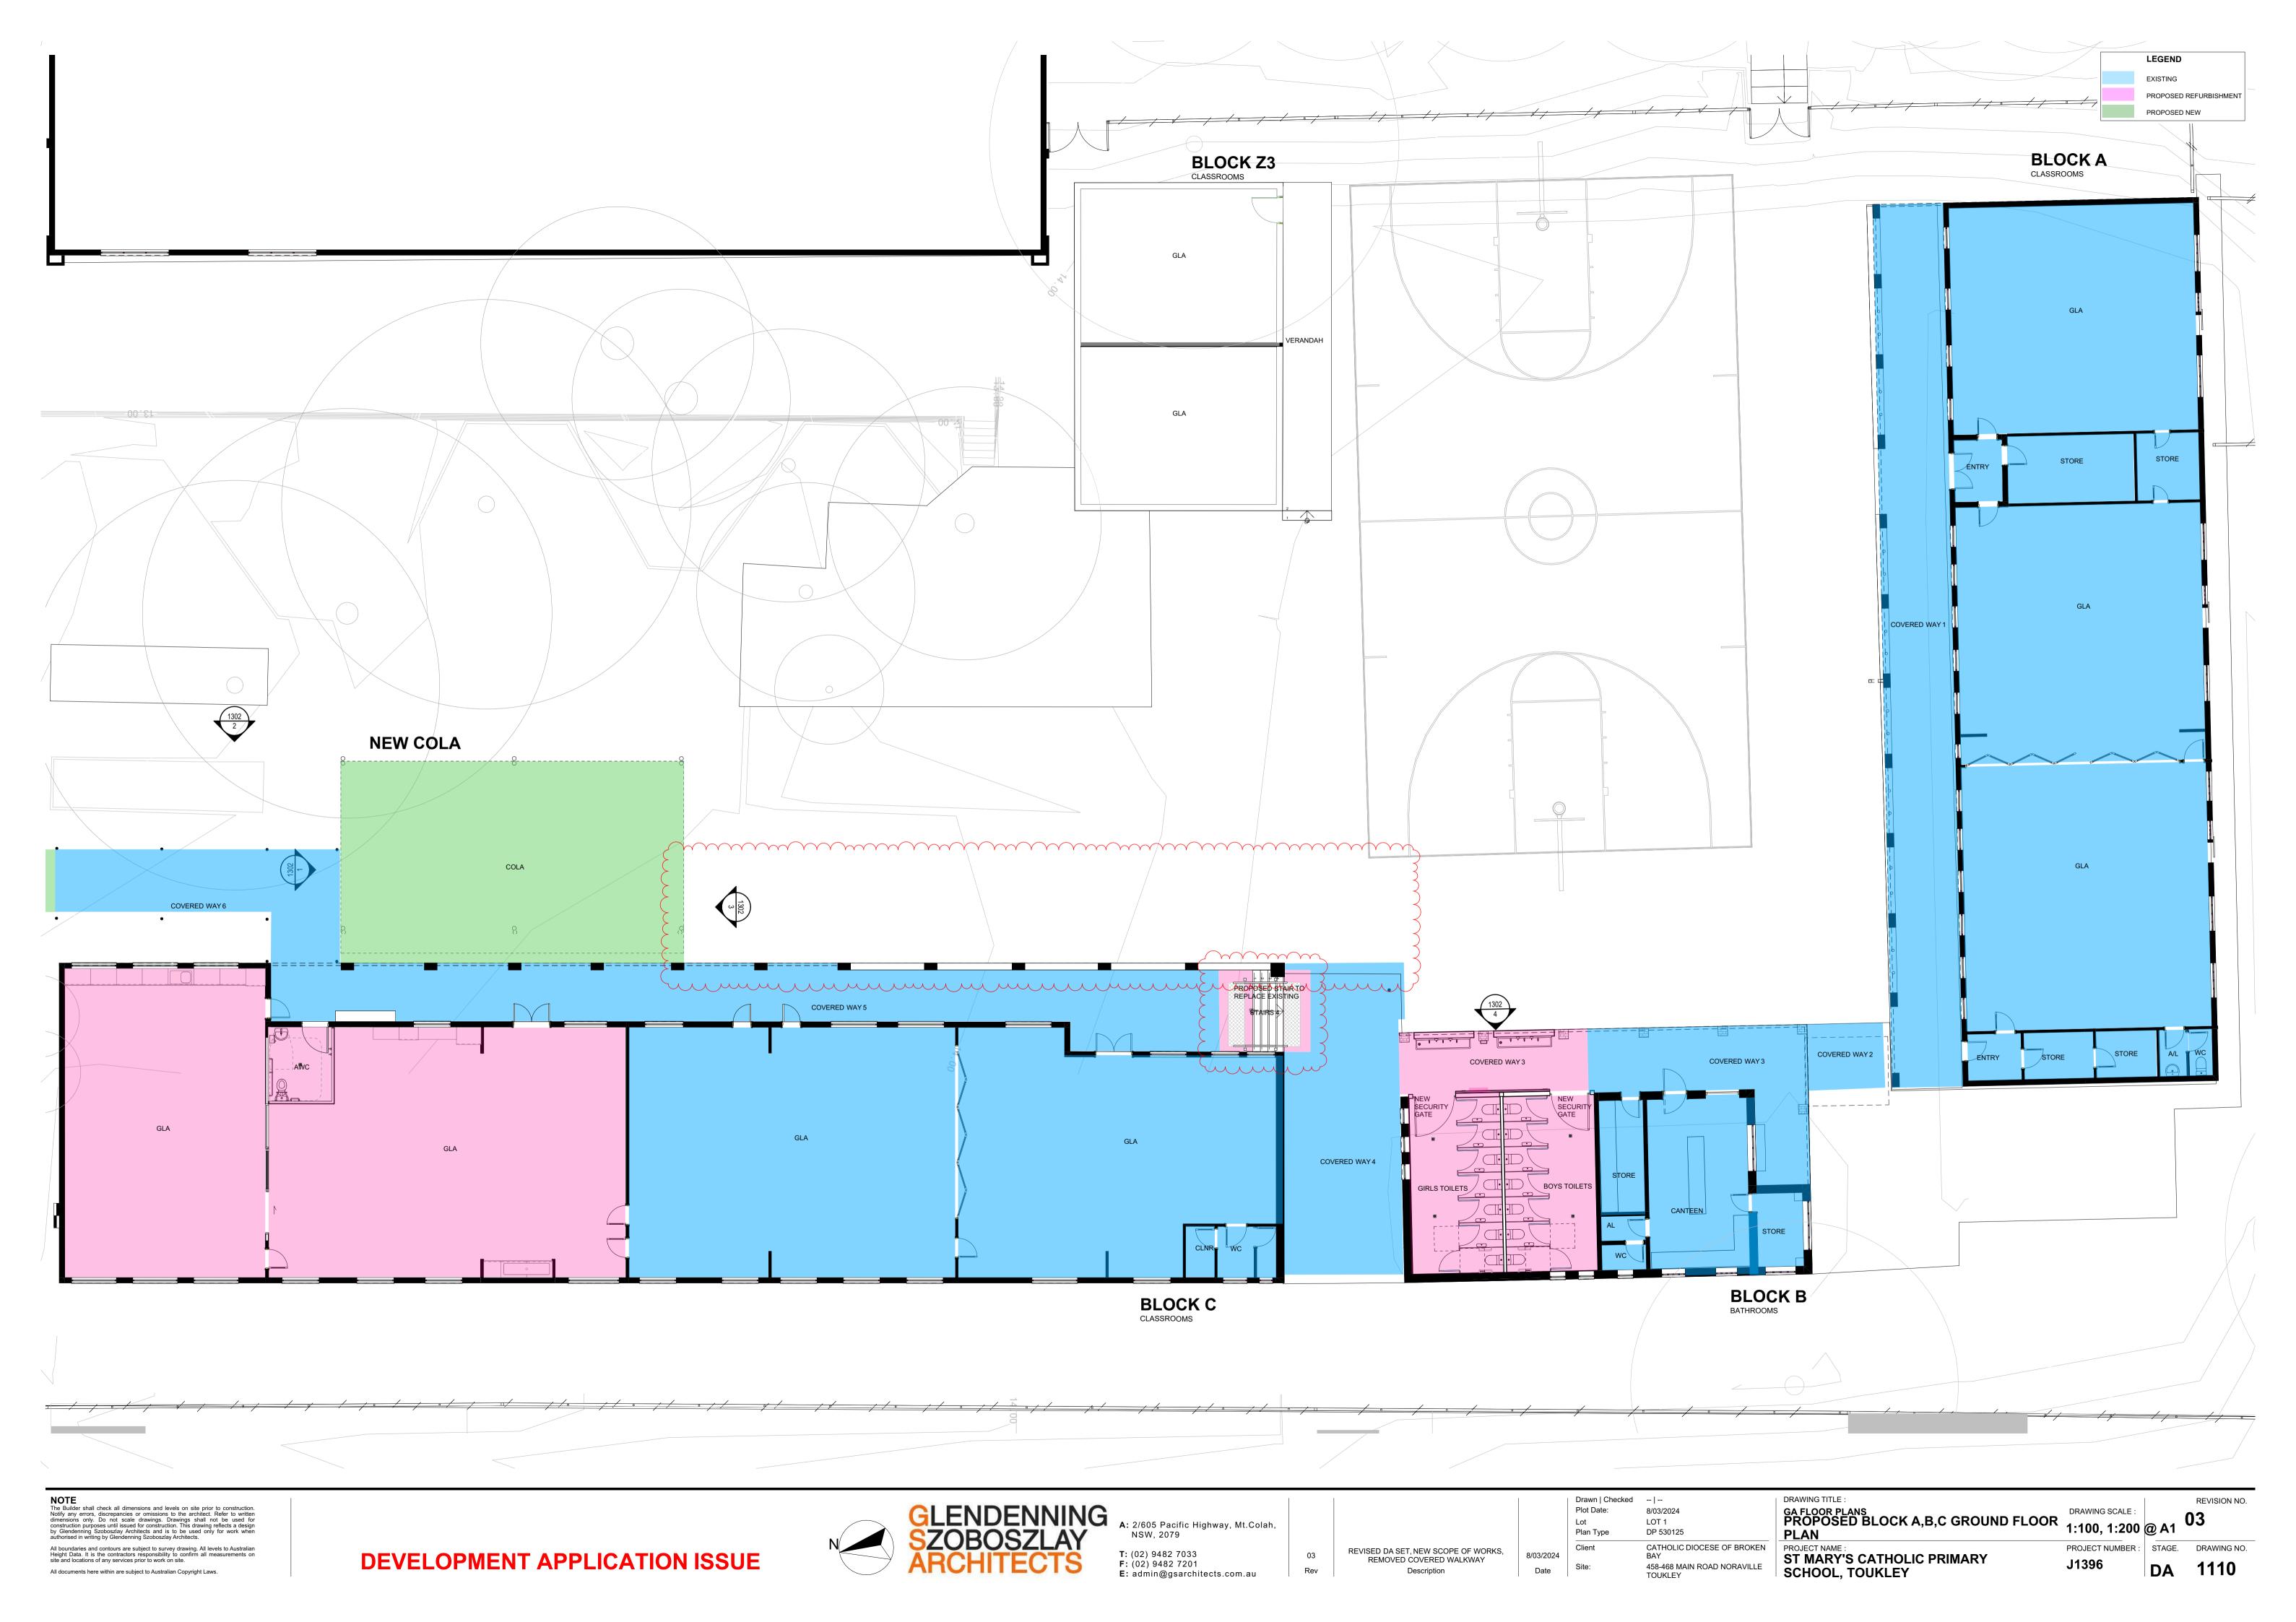

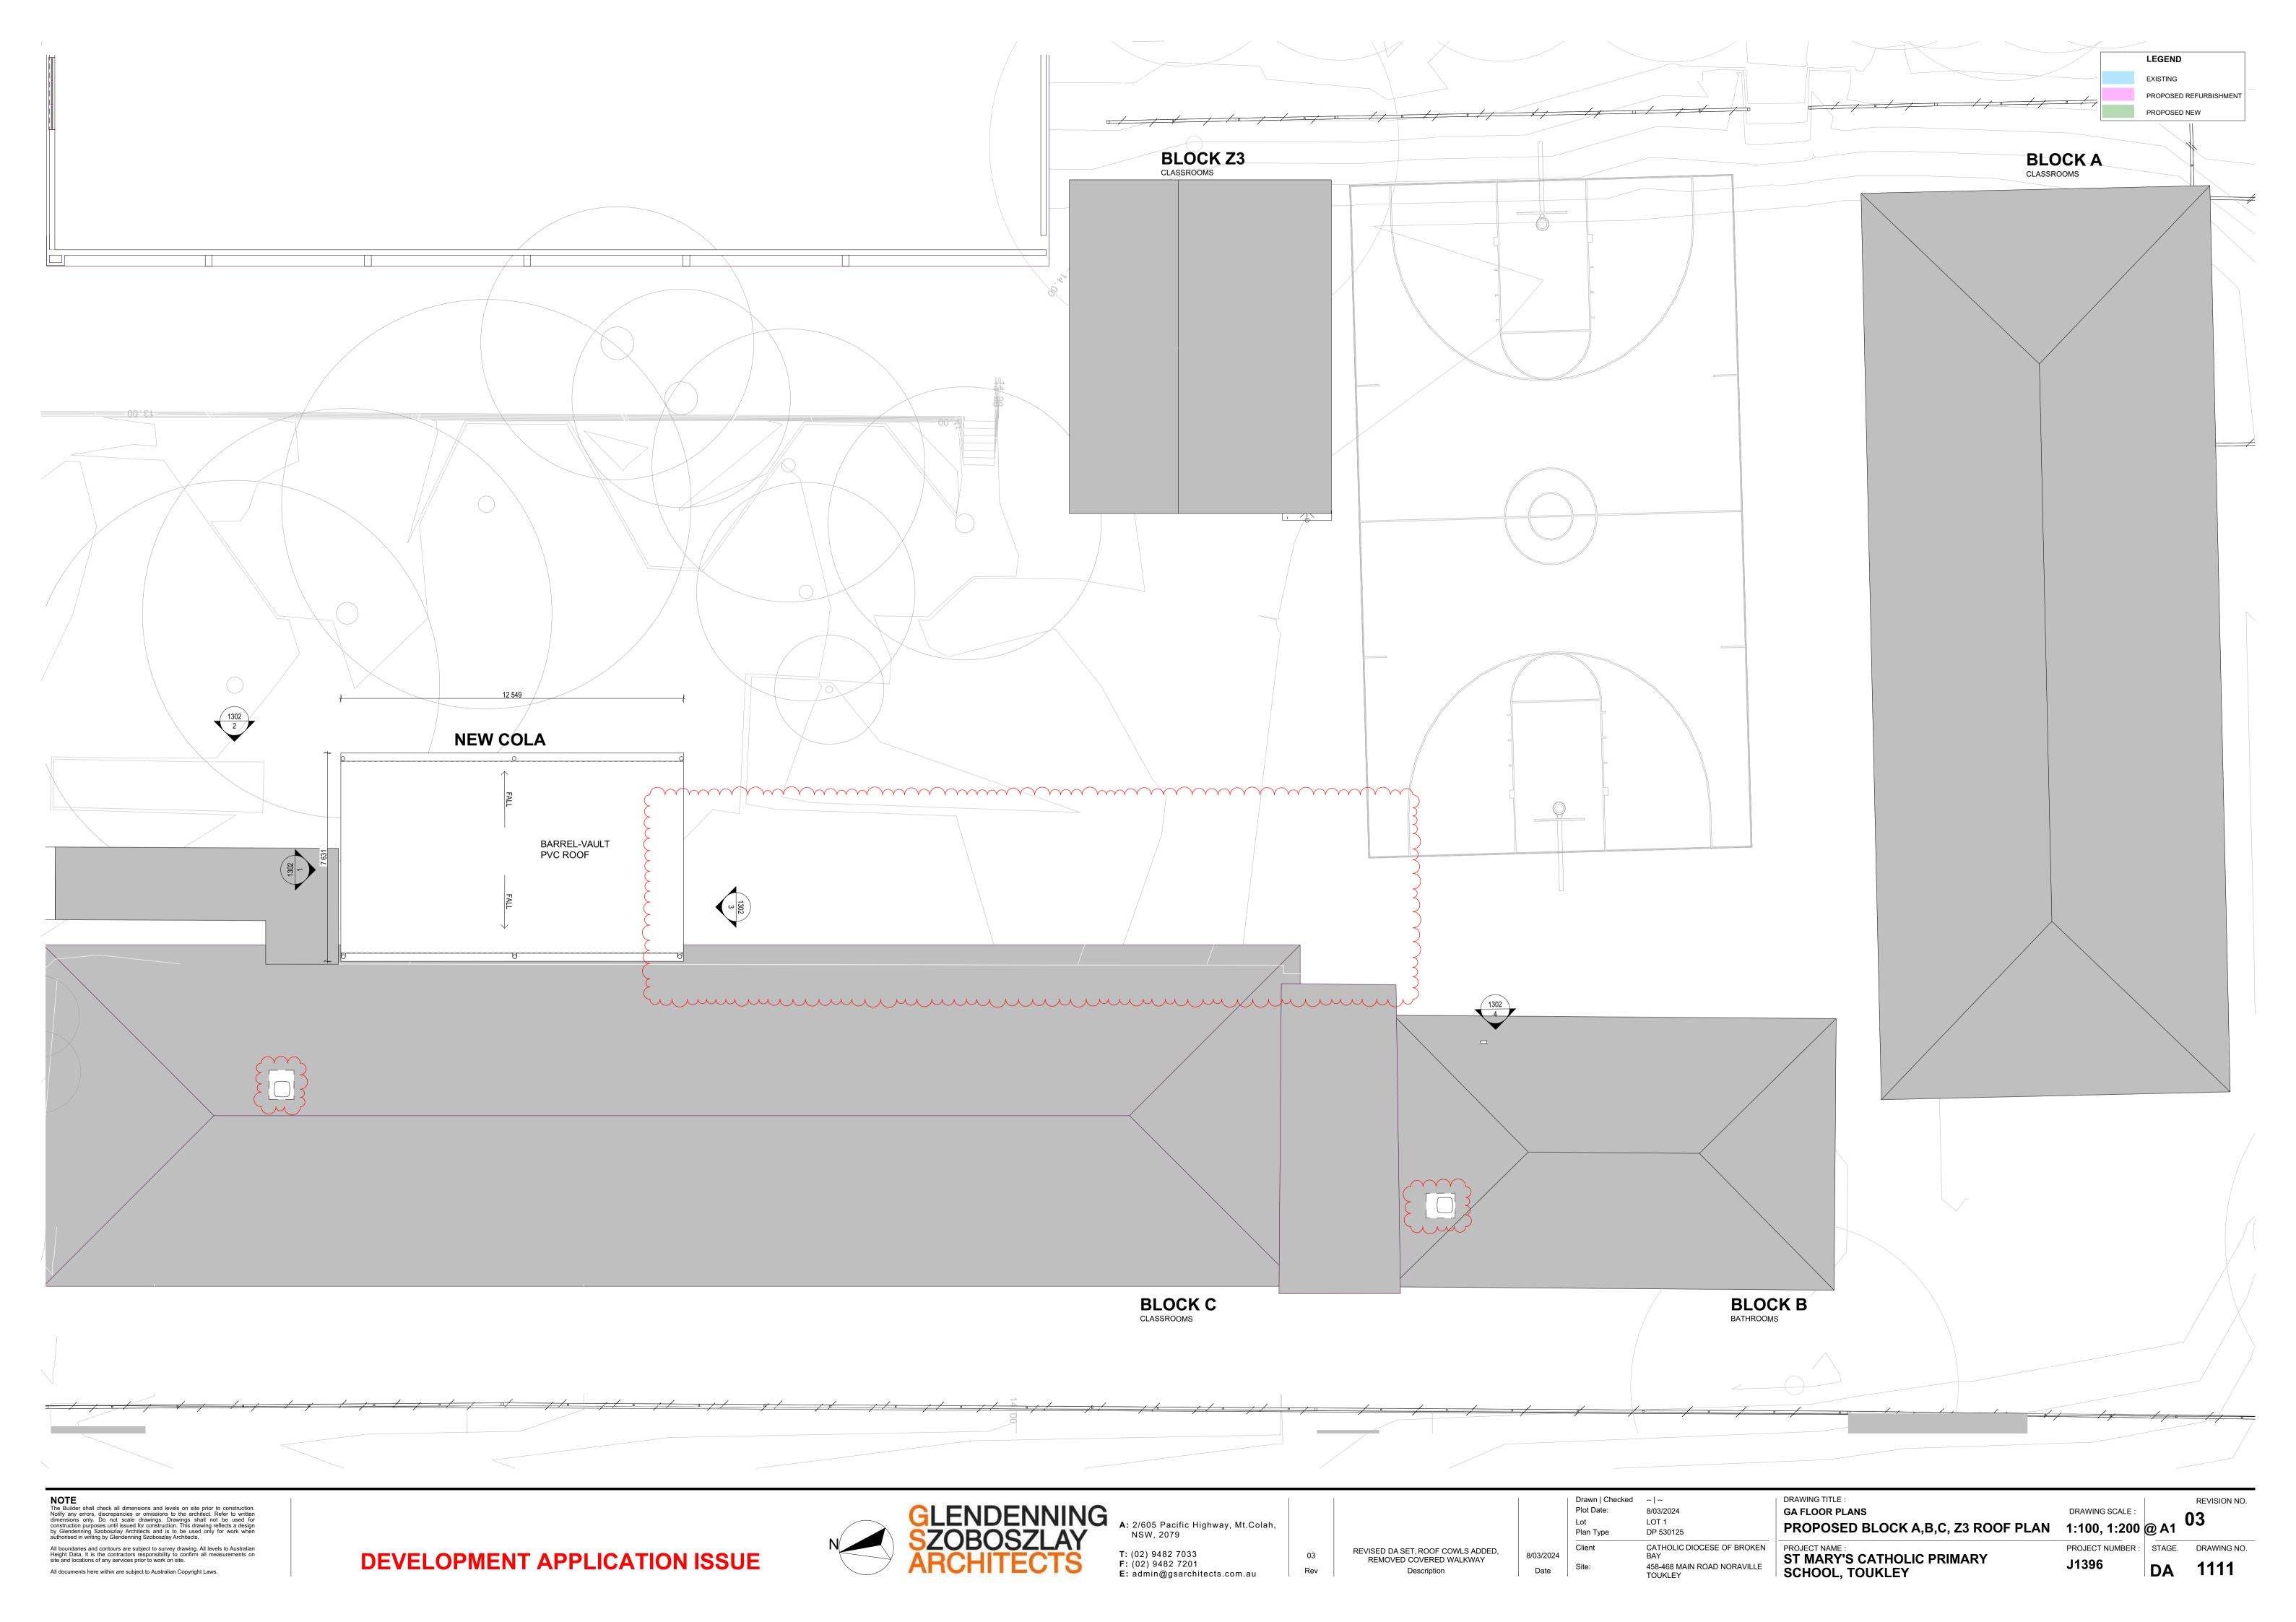

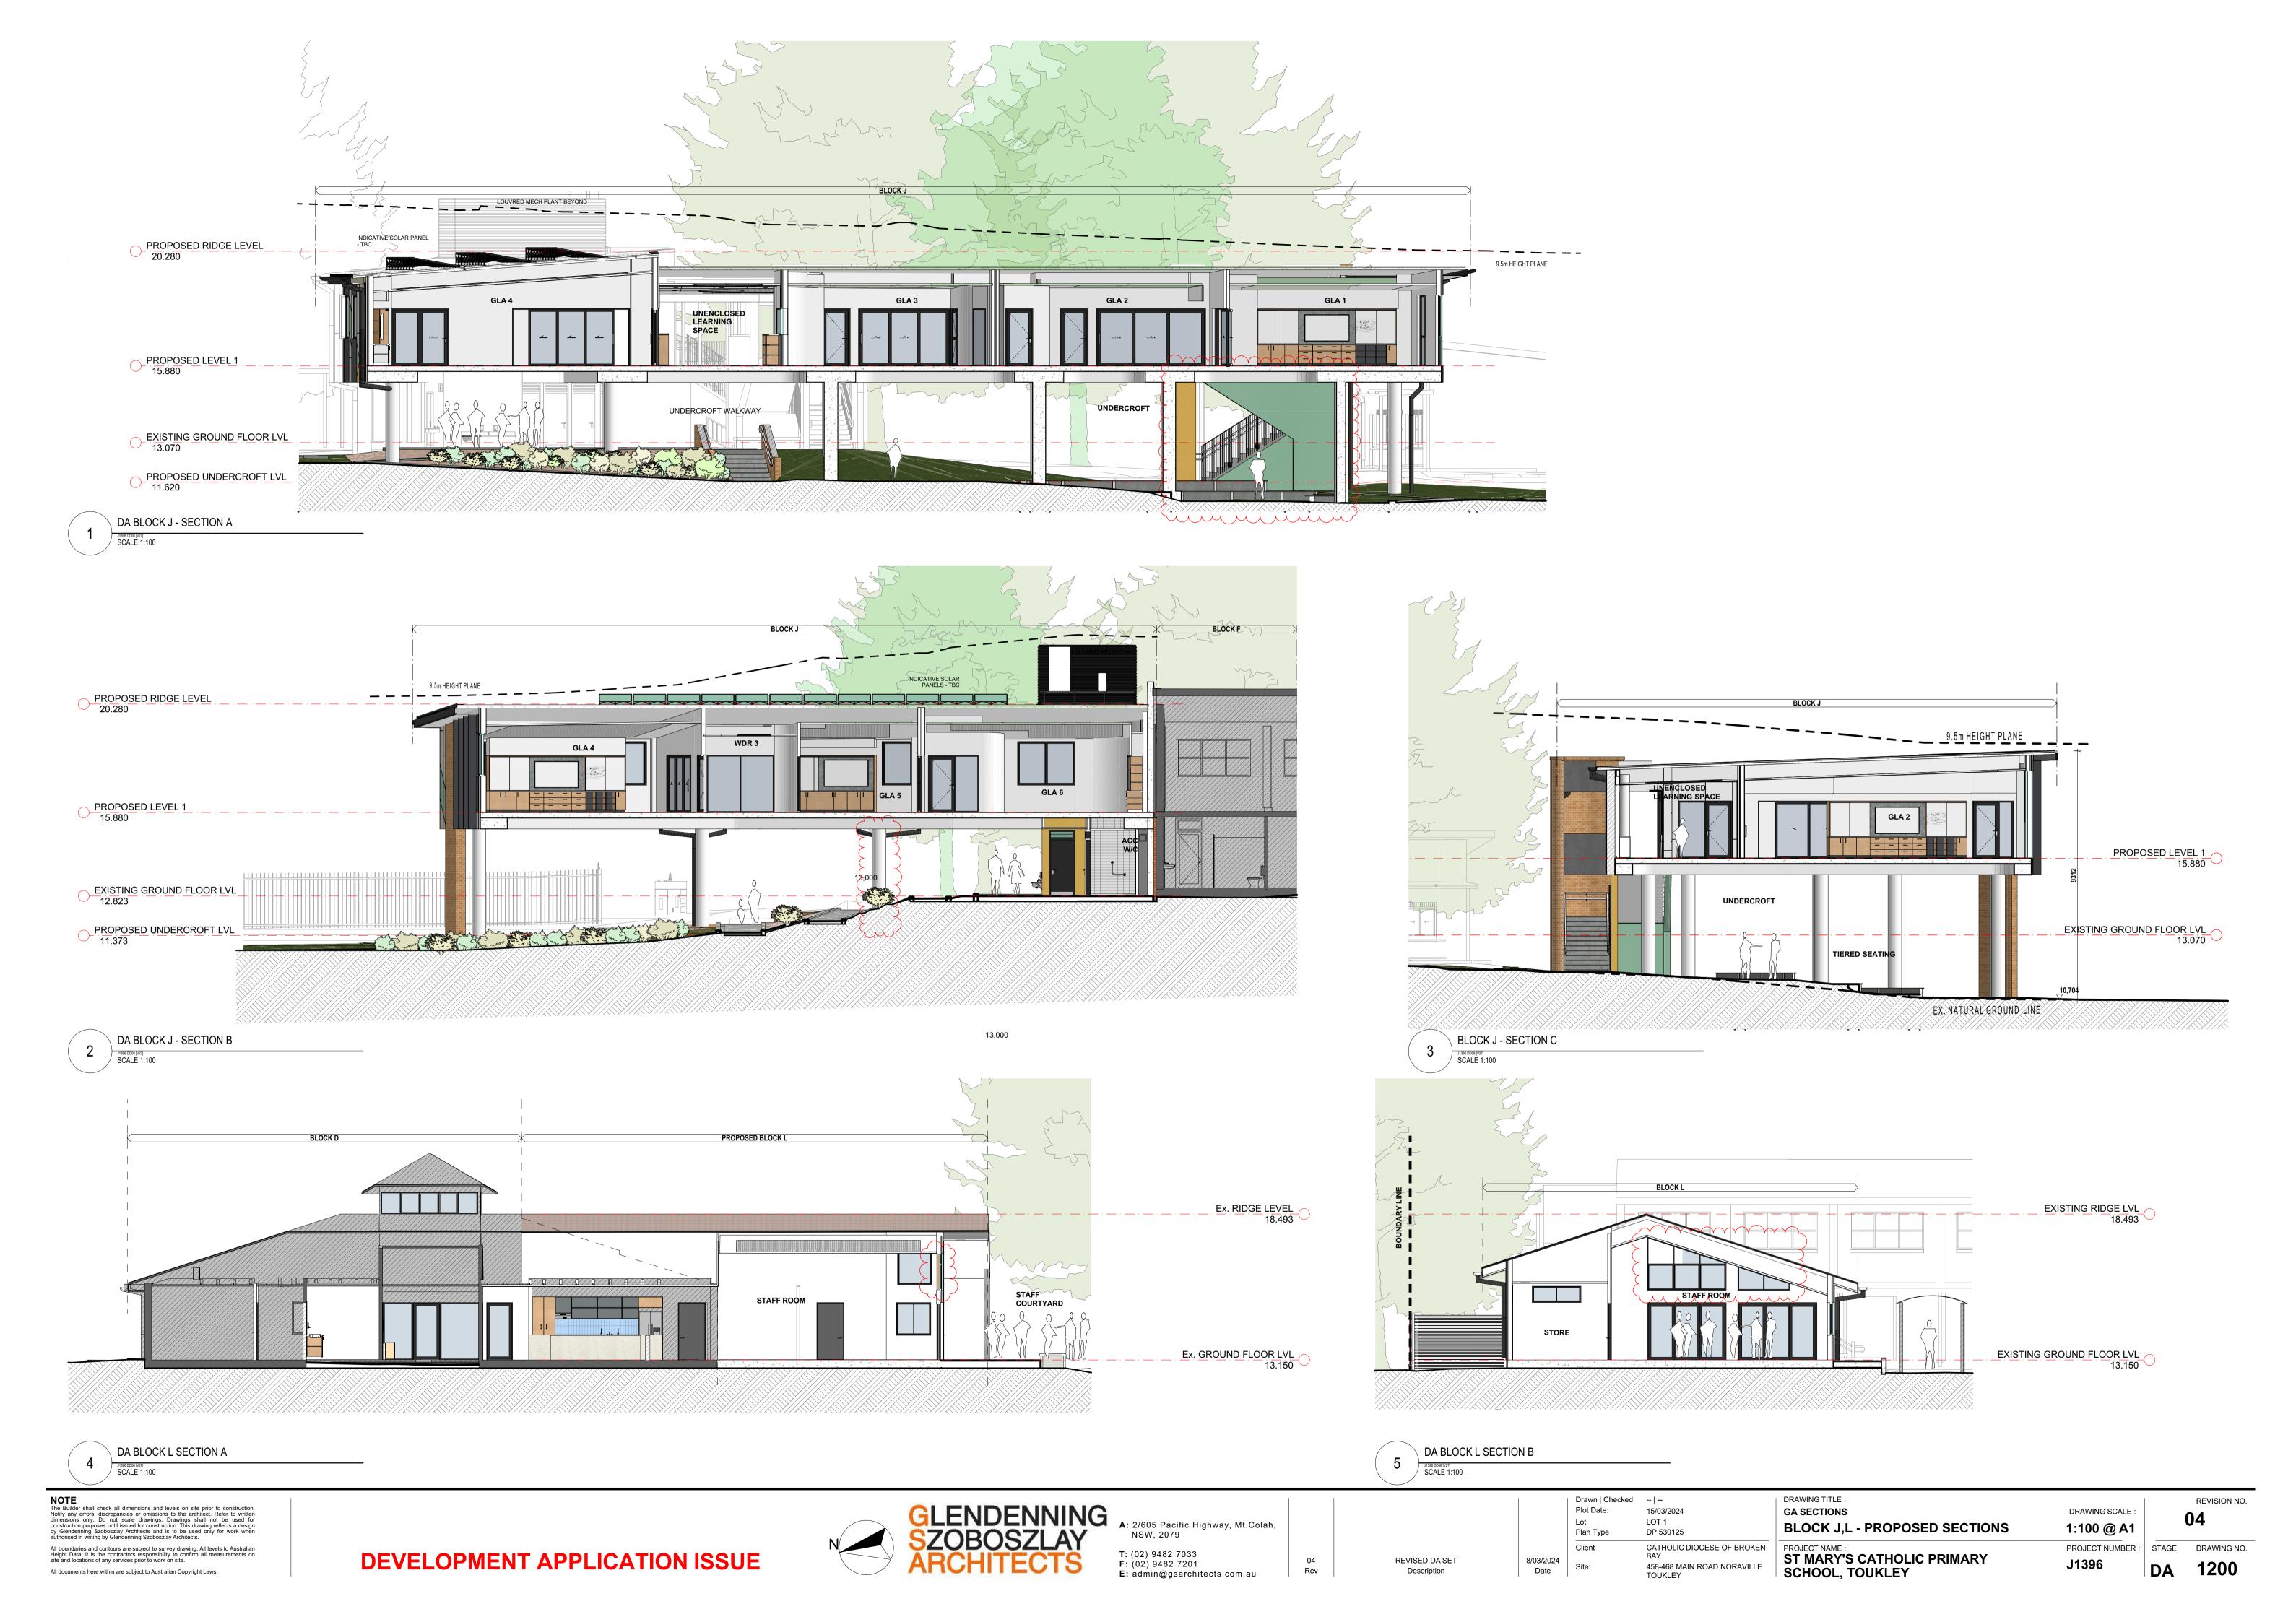






8/03/2024

Date

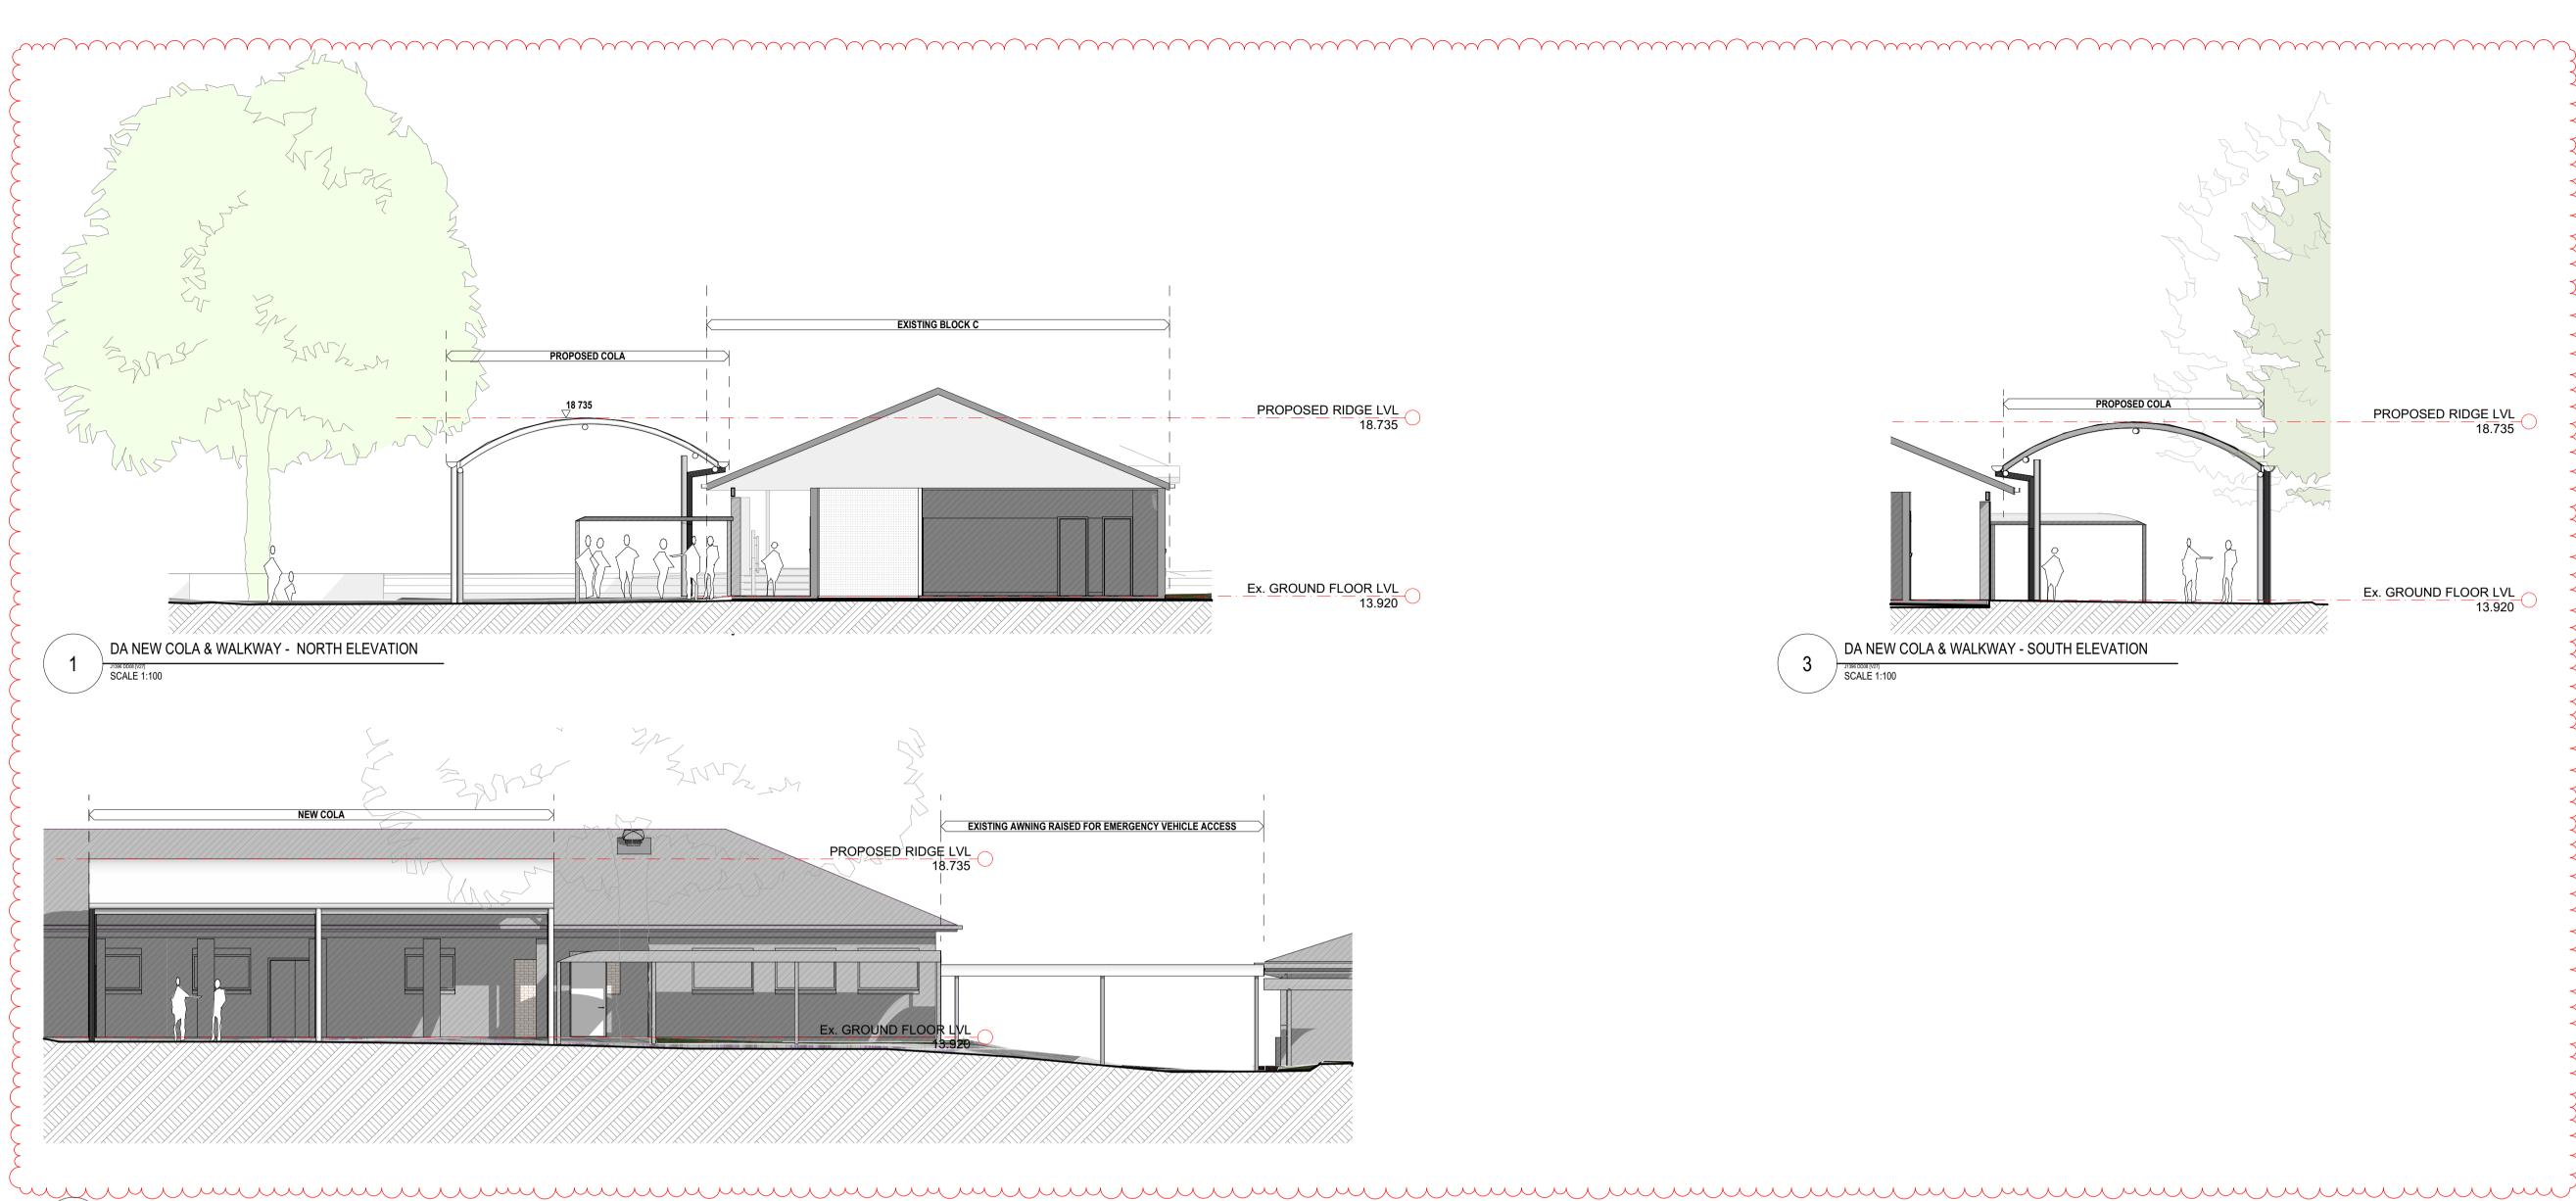

DA NEW COLA & WALKWAY - EAST ELEVATION







03

Drawn | Checked -- | --






HEIGHT PLANE - MECH PLANT SOUTH ELEVATION



HEIGHT PLANE 3D VIEW SOUTH EAST

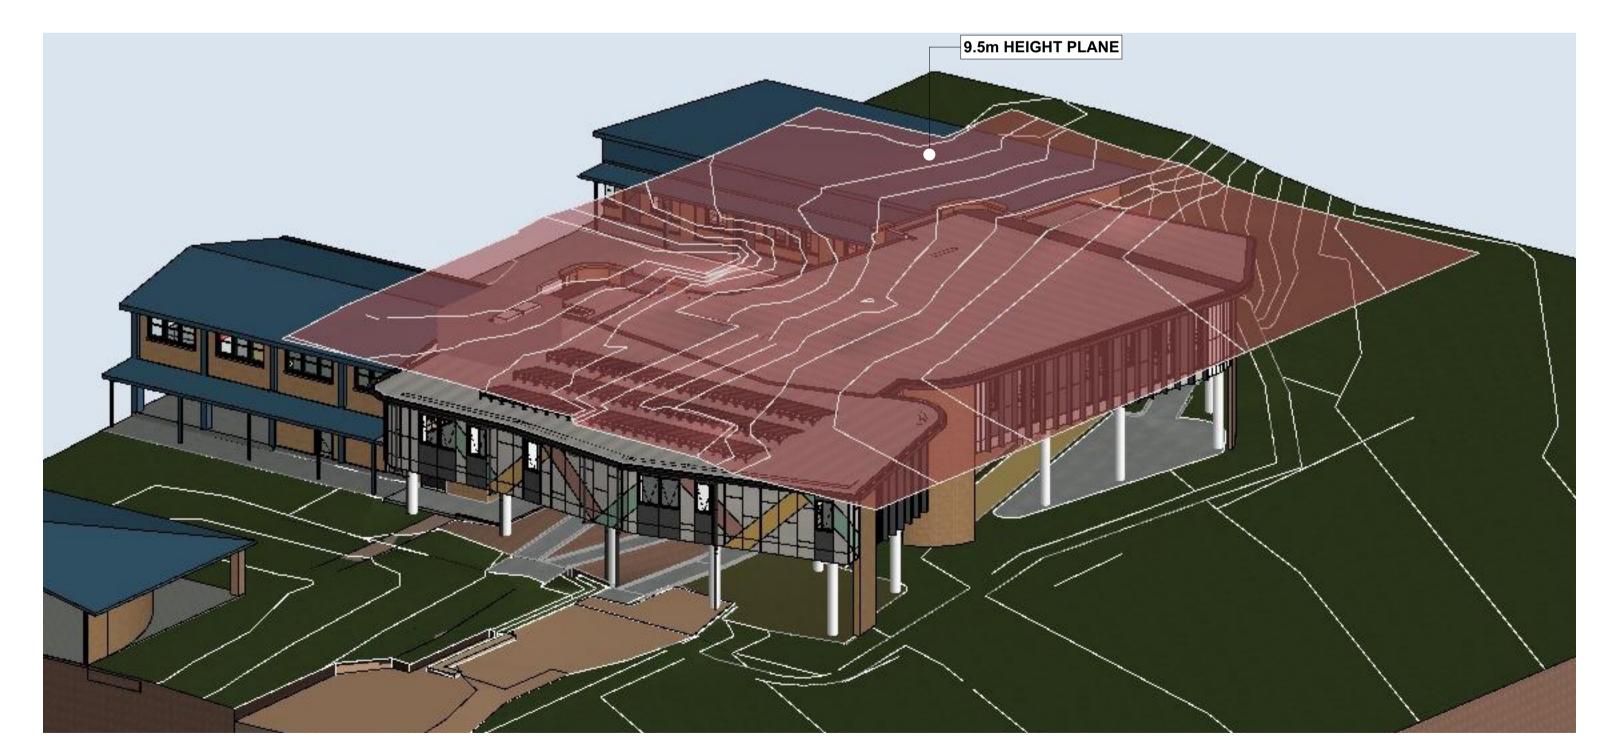

HEIGHT PLANE 3D VIEW



HEIGHT PLANE VIEW TOP

REVISION NO.