



DRAWING REGISTER

DRAWING NUMBER	SHEET NAME			REV. No.	REV. DATE
15214.5 DA L000	COVER PAGE			J	16/8/24
15118.5 DA L010	SITE PLAN			J	16/8/24
15118.5 DA L011	SITE ANALYSIS			J	16/8/24
15118.5 DA L012	MATERIAL PALETTE			I	14/8/24

landscape documentation

High Technology Industrial Development.


Astra Aerolab.

Lot 200/212 Aerospace Avenue, Willimastown, NSW.



SITE PLAN | L010

High Technology Industrial Development.

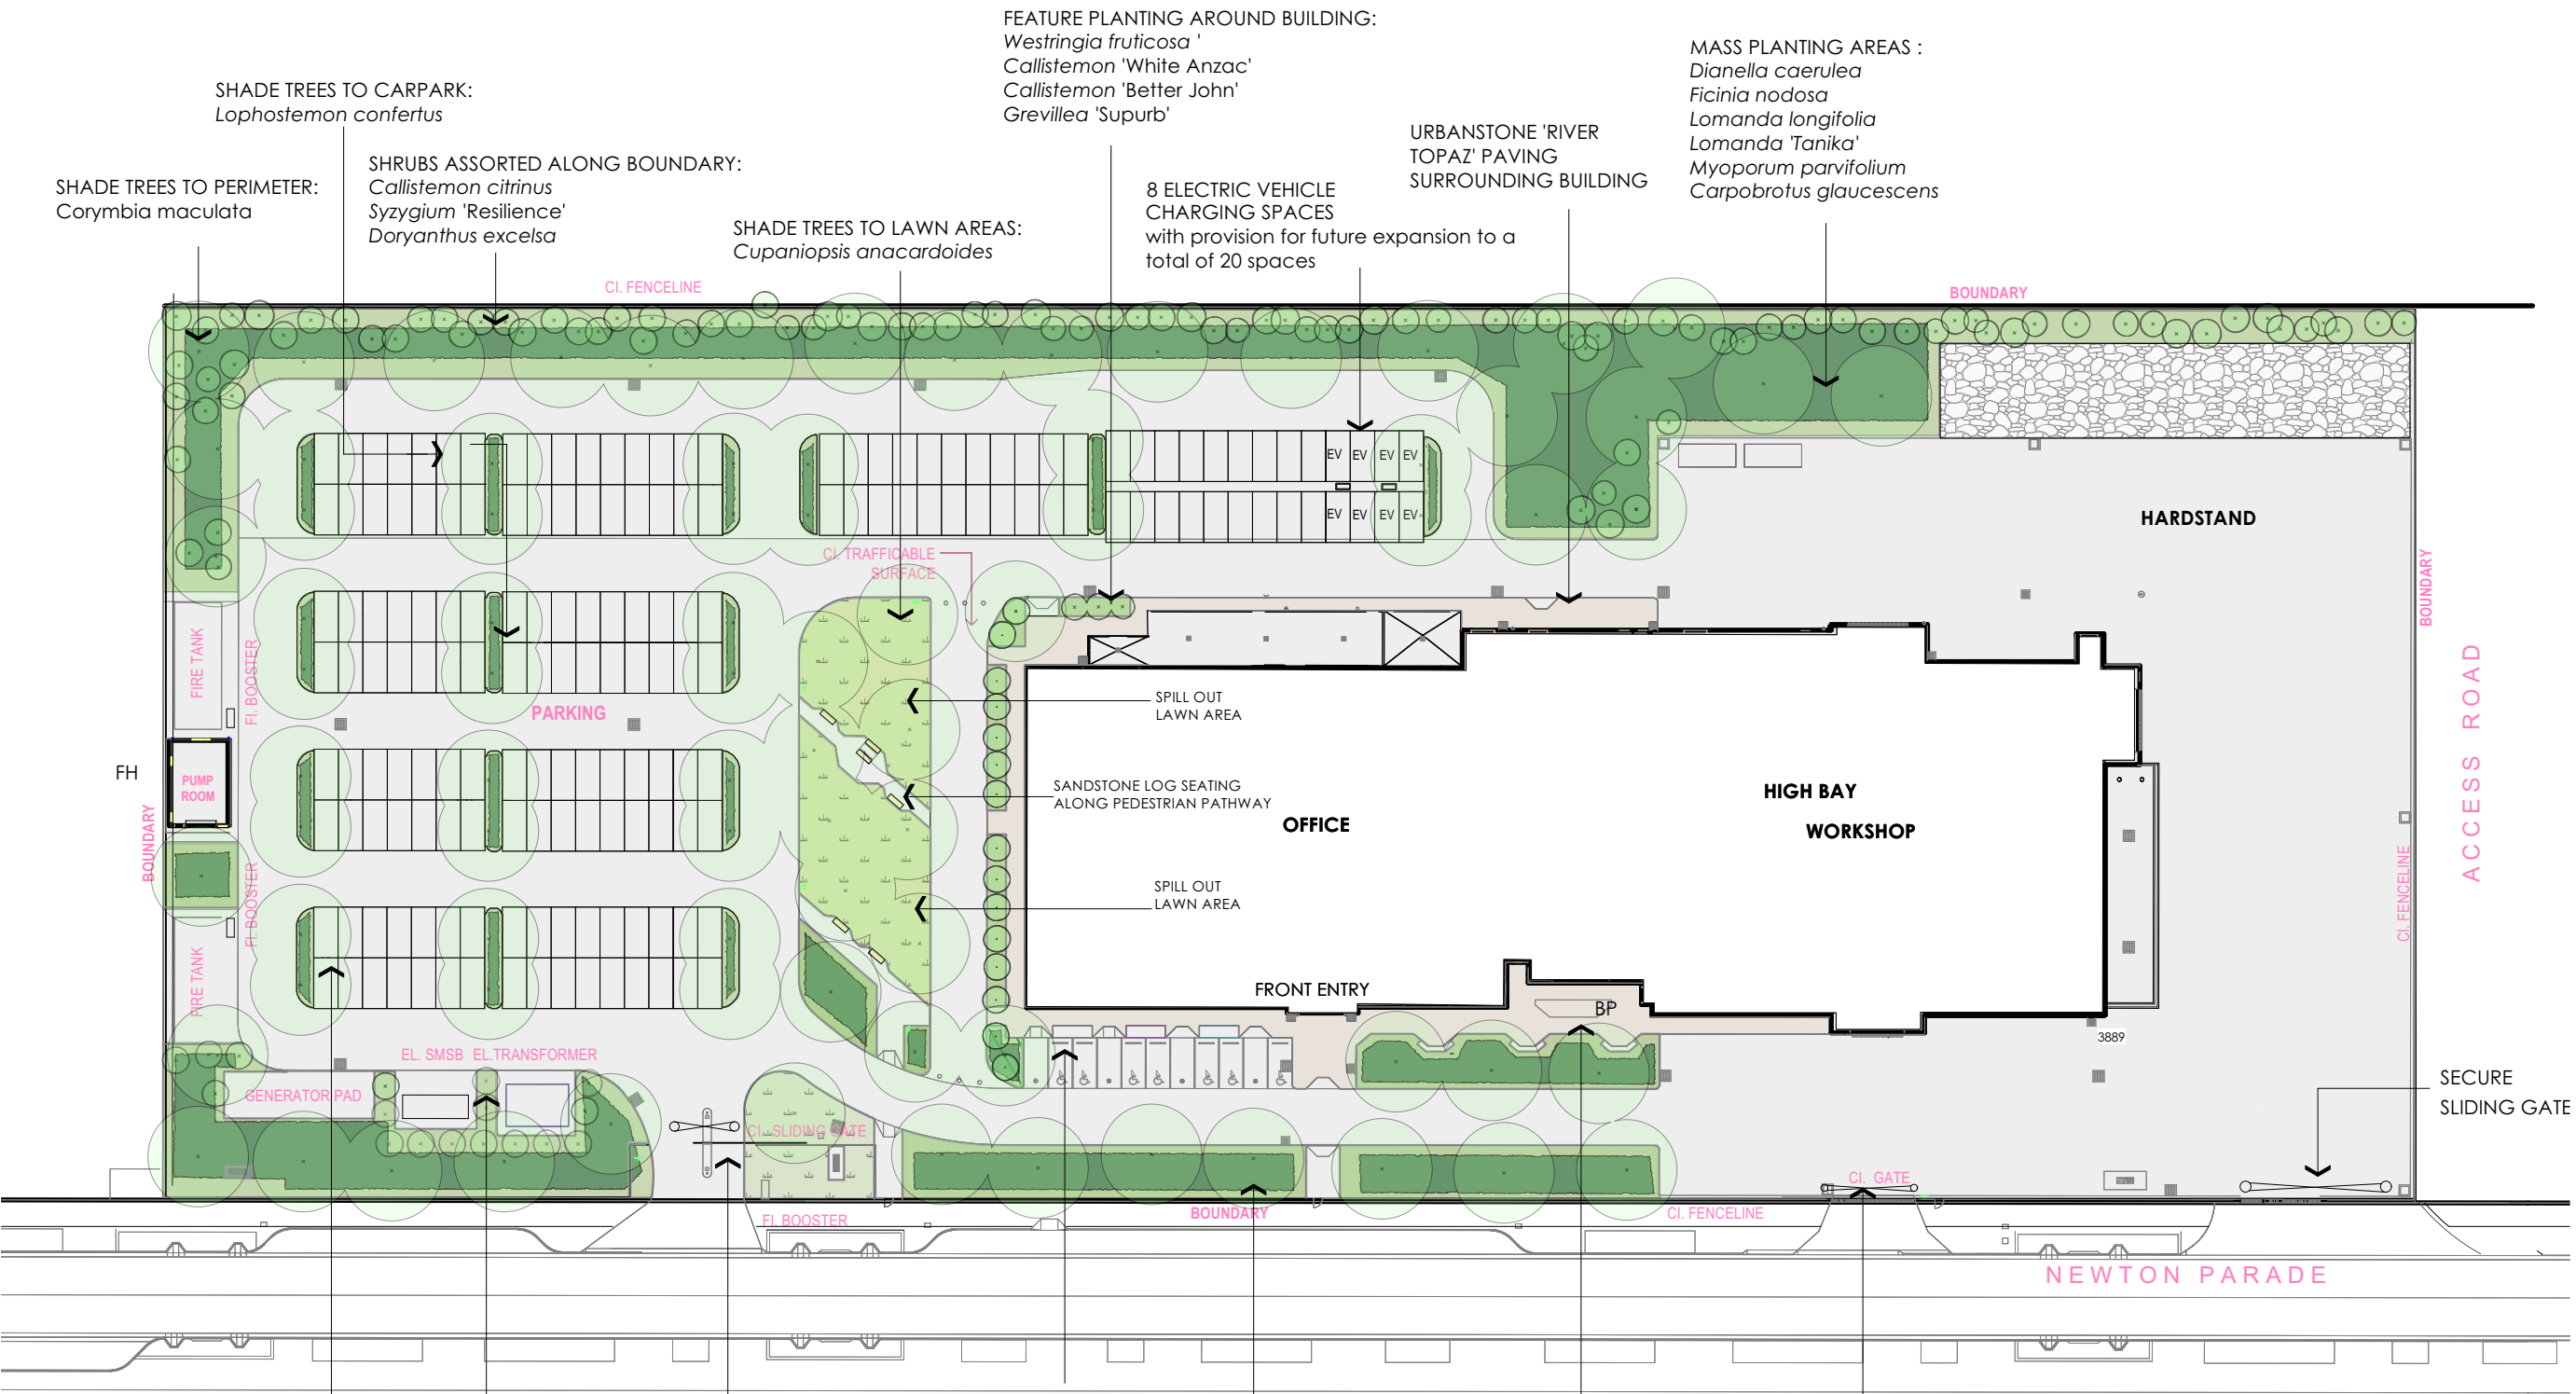

- PROPOSED NEW TREES - REFER TO PLANT SCHEDULE
- PROPOSED SHRUBS AND GROUND COVERS - REFER TO PLANT SCHEDULE
- PROPOSED MASS PLANTING - REFER TO PLANT SCHEDULE
- TURF AREA AS SPECIFIED
- CONCRETE PAVEMENT
- URBANSTONE 'RIVER TOPEZ' PAVING
- QUARRY RUBBLE

J	16/8/24	GENERAL UPDATE
I	12/8/24	REVISION DA
H	9/4/24	DA
G	27/2/24	DA
F	23/02/24	DA
E	22/02/24	DA
D	25/01/24	DA
C	24/01/24	DA
B	19/01/24	DA
A	19/12/23	DRAFT
REV	DATE	COMMENTS

PROJECT:
High Technology Industrial Development.

SITE:
Lot 200/212 Aerospace Avenue, Willimastown, NSW.

CLIENT:
Astra Aerolab.

15118.5-Astra Aerolab LM-DA+I-Backup-20240809163237-v06/8/24

DRAWN: AN / GF DATE: 16-08-2024 SCALE: 1:1000@A3

JOB NUMBER: 15118.5 DA L010 J PHASE: DWG No: REV:

SHADE TREES TO CARPARK: *Lophostemon confertus*

SHRUBS ASSORTED ALONG BOUNDARY: *Callistemon citrinus*, *Syzygium 'Resilience'*, *Doryanthus excelsa*

SHADE TREES TO LAWN AREAS: *Cupaniopsis anacardoides*

FEATURE PLANTING AROUND BUILDING: *Westringia fruticosa*, *Callistemon 'White Anzac'*, *Callistemon 'Better John'*, *Grevillea 'Supurb'*

MASS PLANTING AREAS : *Dianella caerulea*, *Ficinia nodosa*, *Lomanda longifolia*, *Lomanda 'Tanika'*, *Myoporum parvifolium*, *Carpobrotus glaucescens*

URBANSTONE 'RIVER TOPAZ' PAVING SURROUNDING BUILDING

8 ELECTRIC VEHICLE CHARGING SPACES with provision for future expansion to a total of 20 spaces

BOUNDARY

ACCESS ROAD

SECURE SLIDING GATE

NEWTON PARADE

CI. FENCELINE

CI. GATE

CI. SLIDING GATE

CI. TRAFFICABLE SURFACE

SPILL OUT LAWN AREA

SANDSTONE LOG SEATING ALONG PEDESTRIAN PATHWAY

OFFICE

HIGH BAY WORKSHOP

FRONT ENTRY

BP

3889


SECURE PASSENGER VEHICLE ENTRY / EXIT GATE

ACCESSIBLE CARPARK 7 SPACES

Banksia integrifolia TO FRAME ENTRYWAY


BICYCLE PARKING

SCREENING SHRUBS IN FRONT OF STRUCTURES WHERE POSSIBLE *Syzygium 'Resilience'*

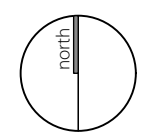


SITE ANALYSIS | L011

High Technology Industrial Development.

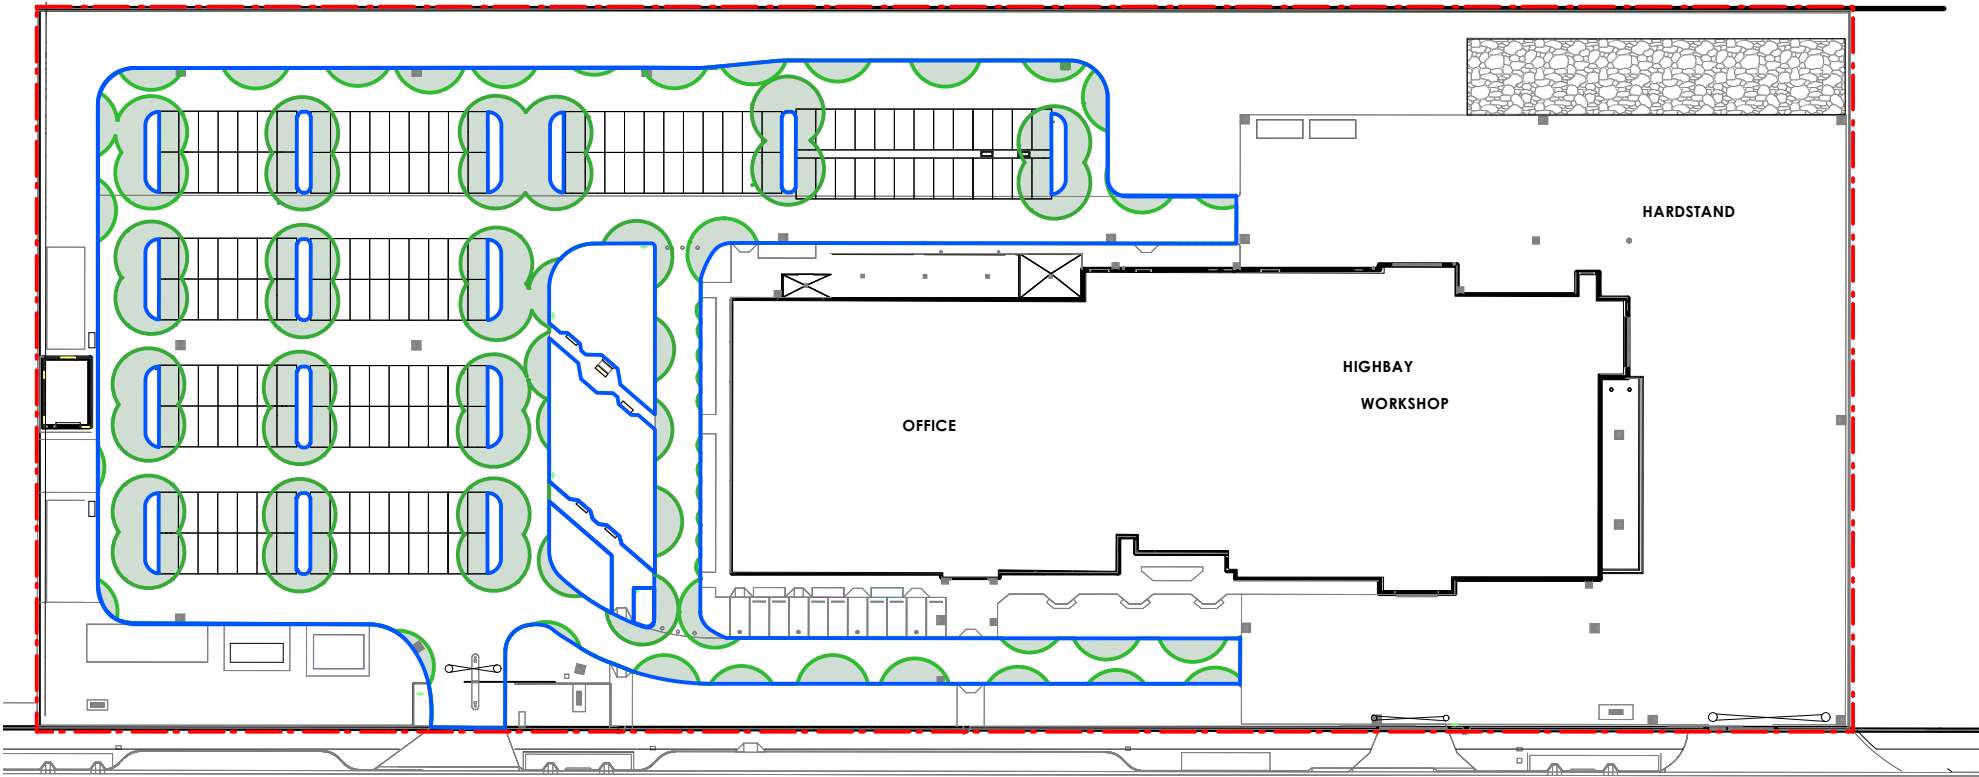

- TOTAL CARPARK AREA
7020m²
- (CARPARK AREA EXPOSED)
4811m²
- CARPARK CANOPY COVER
2209m² / **31.46%**
- TOTAL SITE AREA
22,840m²

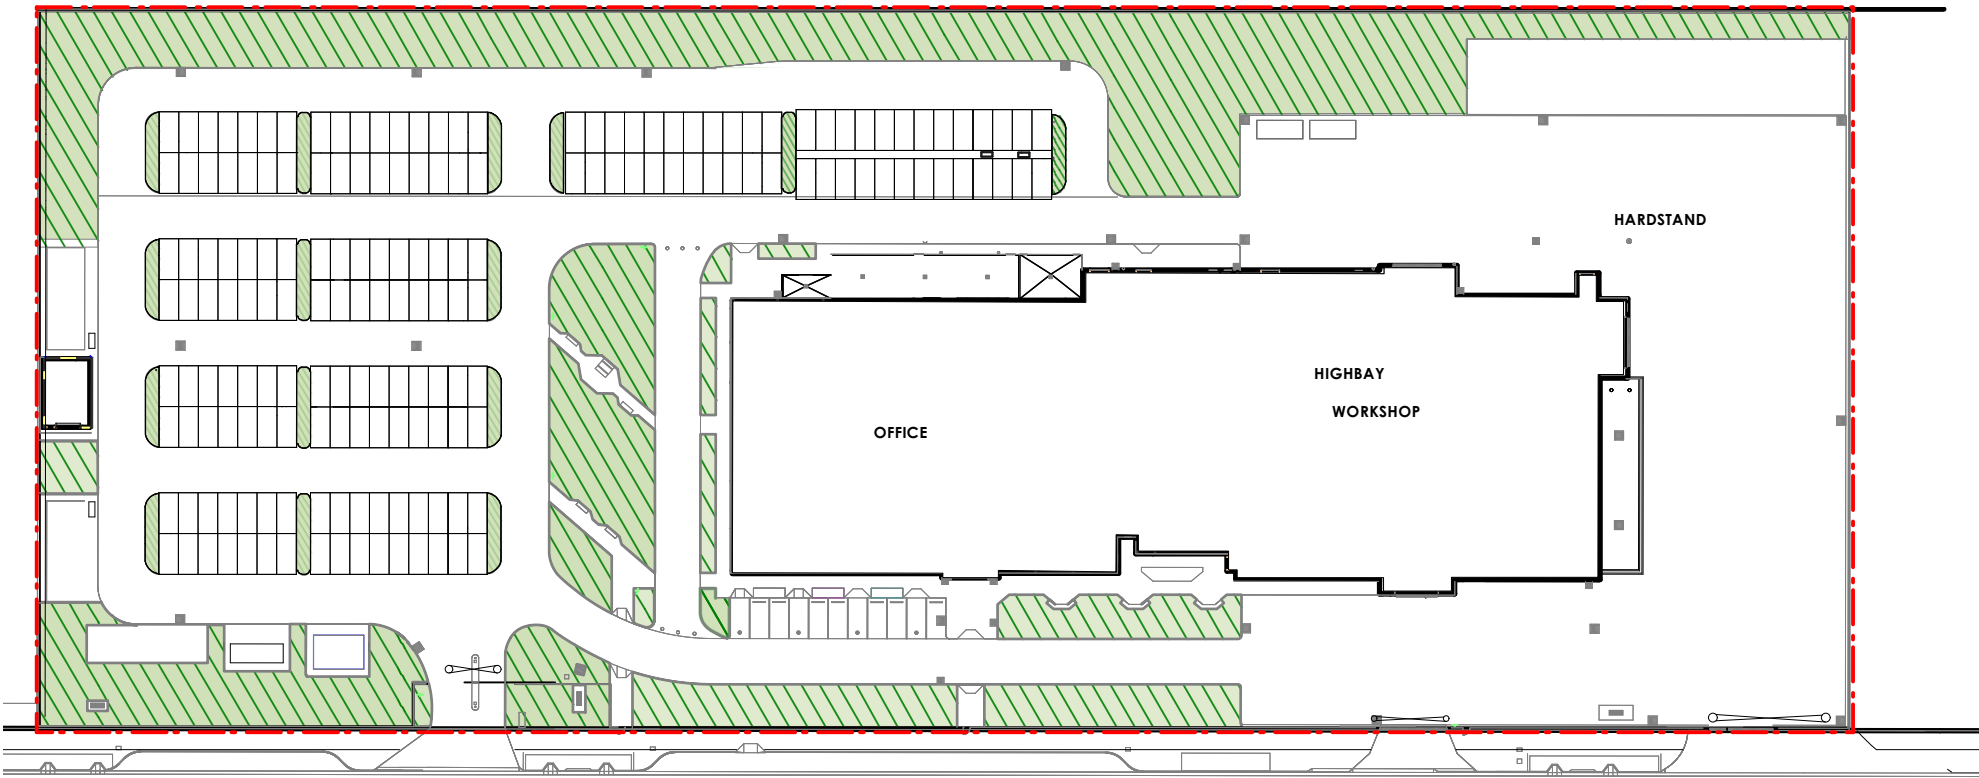

- TOTAL SITE AREA
22,840m²
- DEEP SOIL ZONE
4770m² / **20.8%**

J	16/8/24	GENERAL UPDATE
I	12/8/24	REVISION DA
H	9/4/24	DA
G	27/2/24	DA
F	23/02/24	DA
E	22/02/24	DA
D	25/01/24	DA
C	24/01/24	DA
B	19/01/24	DA
A	19/12/23	DRAFT
REV	DATE	COMMENTS

PROJECT:
High Technology Industrial Development.

SITE:
Lot 200/212 Aerospace Avenue, Willimastown, NSW.

CLIENT:
Astra Aerolab.

15118.5-Astra Aerolab LM-DA-1-Backup-20240809163237-v4a8/24


DRAWN:
AN / GF

DATE:
16-08-2024

SCALE:
1:1000@A3

JOB NUMBER:
15118.5 DA L011 J

PHASE:
DWG No:
REV:

 

MATERIAL PALETTE | L012

High Technology Industrial Development.



Banksia integrifolia




Corymbia maculata



Lophostemon confertus



Callistemon 'Better John'

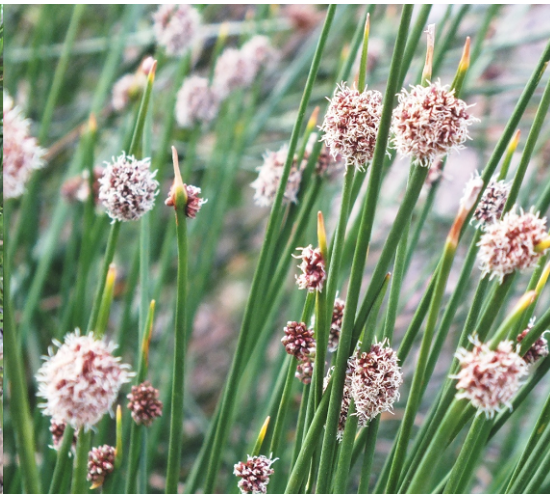

Ficinia nodosa




Carpobrotus glaucescens



Grevillea 'Superb'



Doryanthes excelsa

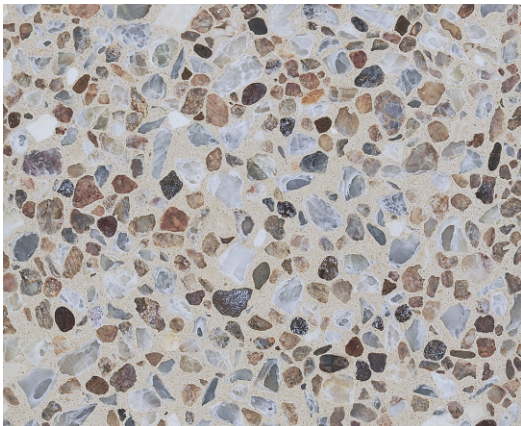

Urban Stone River Topaz



MOS Furniture - Highpoint Bike Rack



Sandstone log seating

This schedule shall be read in conjunction with the landscape plans. Refer to the written specification for further information. The contractor shall check the schedule with the quantities shown on the drawing. Quantities shown in the plant schedule shall take precedence over quantities shown on the drawing. Refer all discrepancies, should they exist, to the superintendent before planting works commences. Order plants as soon as the head contract for the works has been let. Do not make substitutions unless approved in writing.

TREES

Botanical Name	Common Name	Height	Pot Size
<i>Banksia integrifolia</i>	Coastal Banksia	15m	200L
<i>Corymbia maculata</i>	Spotted Gum	30m	200L
<i>Lophostemon confertus</i>	Yellow Gum	15m	200L
<i>Cupaniopsis anacardioides</i>	Tuckeroo	15m	200L

SHRUBS

<i>Callistemon 'Better John'</i>	Better John	1m	200mm
<i>Doryanthes excelsa</i>	gynea lily	2m	45L
<i>Grevillea x 'Superb'</i>	Superb Grevillea	2m	200mm
<i>Syzygium 'Resilience'</i>	Resilience	1m	300mm
<i>Westringia fruticosa</i>	Coastal Rosemary	1m	200mm
<i>Callistemon citrinus</i>	Lemon-scented Bottlebrush	1m	200mm

MASS PLANTING

<i>Carpobrotus glaucescens</i>	Coastal Moonflower, Pigface, Iceplant	0.1m	140mm
<i>Dianella caerulea</i>	Paroo Lily, Blue Flax-lily	0.4m	140mm
<i>Ficinia nodosa</i>	knobby club-rush, knotted club-rush, club rush grass	0.8m	140mm
<i>Lomandra longifolia</i>	Spiny-headed Mat-Rush	1m	140mm
<i>Lomandra longifolia 'Tanika'</i>	Spiny-head mat rush, spiky-headed mat-rush, basket grass	1m	140mm
<i>Myoporum parvifolium</i>	Carpet Spreading Myoporum	1m	140mm

I	12/8/24	REVISION DA
H	9/4/24	DA
G	27/2/24	DA
F	23/02/24	DA
E	22/02/24	DA
D	25/01/24	DA
C	24/01/24	DA
B	19/01/24	DA
A	19/12/23	DRAFT
REV	DATE	COMMENTS

PROJECT:

High Technology Industrial Development.

SITE:

Lot 200/212 Aerospace Avenue, Willimastown, NSW.

CLIENT:

Astra Aerolab.

15118.5-Astra Aerolab LM-DA-1-Backup-20240809163237-v14a8/24

DRAWN: AN / GF DATE: 14-08-2024 SCALE: 1:1000@A3

JOB NUMBER: 15118.5 PHASE: DA DWG No: L012 REV: I