

DRAWING REGISTRY DA			
SHEET No.	DRAWING TITLE	ISSUE	Current Revision Description
DA002	LOCATION PLAN	C	DA Application Amendment
DA003	SURVEY PLAN	C	DA Application Amendment
DA004	SITE ANALYSIS PLAN	C	DA Application Amendment
DA005	SITE PLAN	C	DA Application Amendment
DA006	STAGING PLAN	C	DA Application Amendment
DA100	GROUND FLOOR PLAN	C	DA Application Amendment
DA101	FIRST FLOOR PLAN	C	DA Application Amendment
DA102	OFFICE LAYOUT - GROUND AND FIRST FLOOR	C	DA Application Amendment
DA103	LUNCH ROOM 2 AND AMENITIES	C	DA Application Amendment
DA110	ROOF PLAN	C	DA Application Amendment
DA150	AREA CALCULATION PLANS	C	DA Application Amendment
DA160	SERVICES PLAN	C	DA Application Amendment
DA200	ELEVATIONS	C	DA Application Amendment
DA300	SECTION (Page 1 of 2)	C	DA Application Amendment
DA301	SECTION (Page 2 of 2)	C	DA Application Amendment
DA500	VEHICLE MOVEMENT PLAN	C	DA Application Amendment
DA501	WASTE MANAGEMENT PLAN	C	DA Application Amendment
DA600	GLAZING SCHEDULE	C	DA Application Amendment

- REVISION ISSUE C:**
- DA005 / DA110 - AMENDED NOTATION ON DRAWINGS TO INCORPORATE MATERIAL SELECTION AS PER COUNCIL AND PANEL REQUEST.
 - DA200 / DA301 - AMENDED ELEVATIONS AND SECTIONS AS PER COUNCIL AND PANEL REQUEST SHOWING CORRELATION BETWEEN CUT, ROCK FACE AND PROPOSED BUILDING.



GENERAL NOTES

DRAWINGS TO BE READ IN CONJUNCTION WITH BUT NOT LIMITED TO ALL STRUCTURAL ENGINEERS, STORMWATER ENGINEERS, LANDSCAPE ARCHITECTS, & OTHER ASSOCIATED PLANS & REPORTS. REFER TO SECTION J REPORT FOR ADDITIONAL REQUIREMENTS NOTED ON THE DRAWINGS.

NOTE: ALL DIMENSIONS & SETOUTS ARE THE BE VERIFIED ON SITE & ALL OMISSIONS OR ANY DISCREPANCIES TO BE NOTIFIED TO THE ARCHITECT OR OWNER. FIGURED DIMENSIONS TO BE USED AT ALL TIMES. DO NOT SCALE DIMENSION OF DRAWING.

NCC 2022 & AUSTRALIAN STANDARD COMPLIANCE NOTES:

- ALL CONSTRUCTION TO COMPLY WITH FIRE HAZARD PROPERTIES OF THE NCC2022 SPECIFICATION C2D11.
- FIRE SEPARATION OF ENCLOSURES UNDER STAIRWAYS TO BE IN ACCORDANCE WITH D3D9 / SPEC C2D9 & C4D5.
- BUILDING TO BE PROTECTED THROUGHOUT BY SPRINKLER SYSTEM COMPLYING WITH SPEC. E1D12.
- PERIMETER VEHICULAR ACCESS TO COMPLY WITH C3D6(b).
- DOOR THRESHOLDS TO BE IN ACCORDANCE WITH D3D15.
- SWINGING DOORS TO BE IN ACCORDANCE WITH D3D25.
- DOOR HARDWARE TO BE IN ACCORDANCE WITH D3D26.
- GENERAL ACCESS REQUIREMENTS TO BE IN ACCORDANCE WITH D4D3 & AS1428.1
- DISABLED PARKING TO BE IN ACCORDANCE WITH D4D9 & AS1428.1
- SIGNAGE FOR ACCESSIBLE FACILITIES TO BE IN ACCORDANCE WITH SPEC D4D7 & AS1428.1
- TACTILE INDICATORS TO BE IN ACCORDANCE WITH D4D9 & AS1428.1
- PORTABLE FIRE EXTINGUISHERS TO BE IN ACCORDANCE WITH AS2118.1:2017
- FIRE HYDRANT SYSTEM AS2419.1:2005 & AS2419.1:2017 CLAUSE 3.2.3.3
- WATER PROOFING AND WET AREAS TO BE IN ACCORDANCE WITH AS3740, AS2670 & NCC SPECIFICATION F2D2.



PROPOSED INDUSTRIAL & WAREHOUSE
7 PINNACLE PLACE
SOMERSBY, NSW 2250



A BORG COMPANY
Address: 2 Wella Way, Somersby
NSW 2250, Australia
Tel: 1300 300 641
Email: design@spaceurban.com.au
Website: www.spaceurban.com.au





VIEW FROM RAMP DRIVEWAY




VIEW FROM MYOORA ROAD



VIEW FROM MYOORA ROAD



VIEW FROM MAIN ENTRY GATE / PINNACLE PLACE

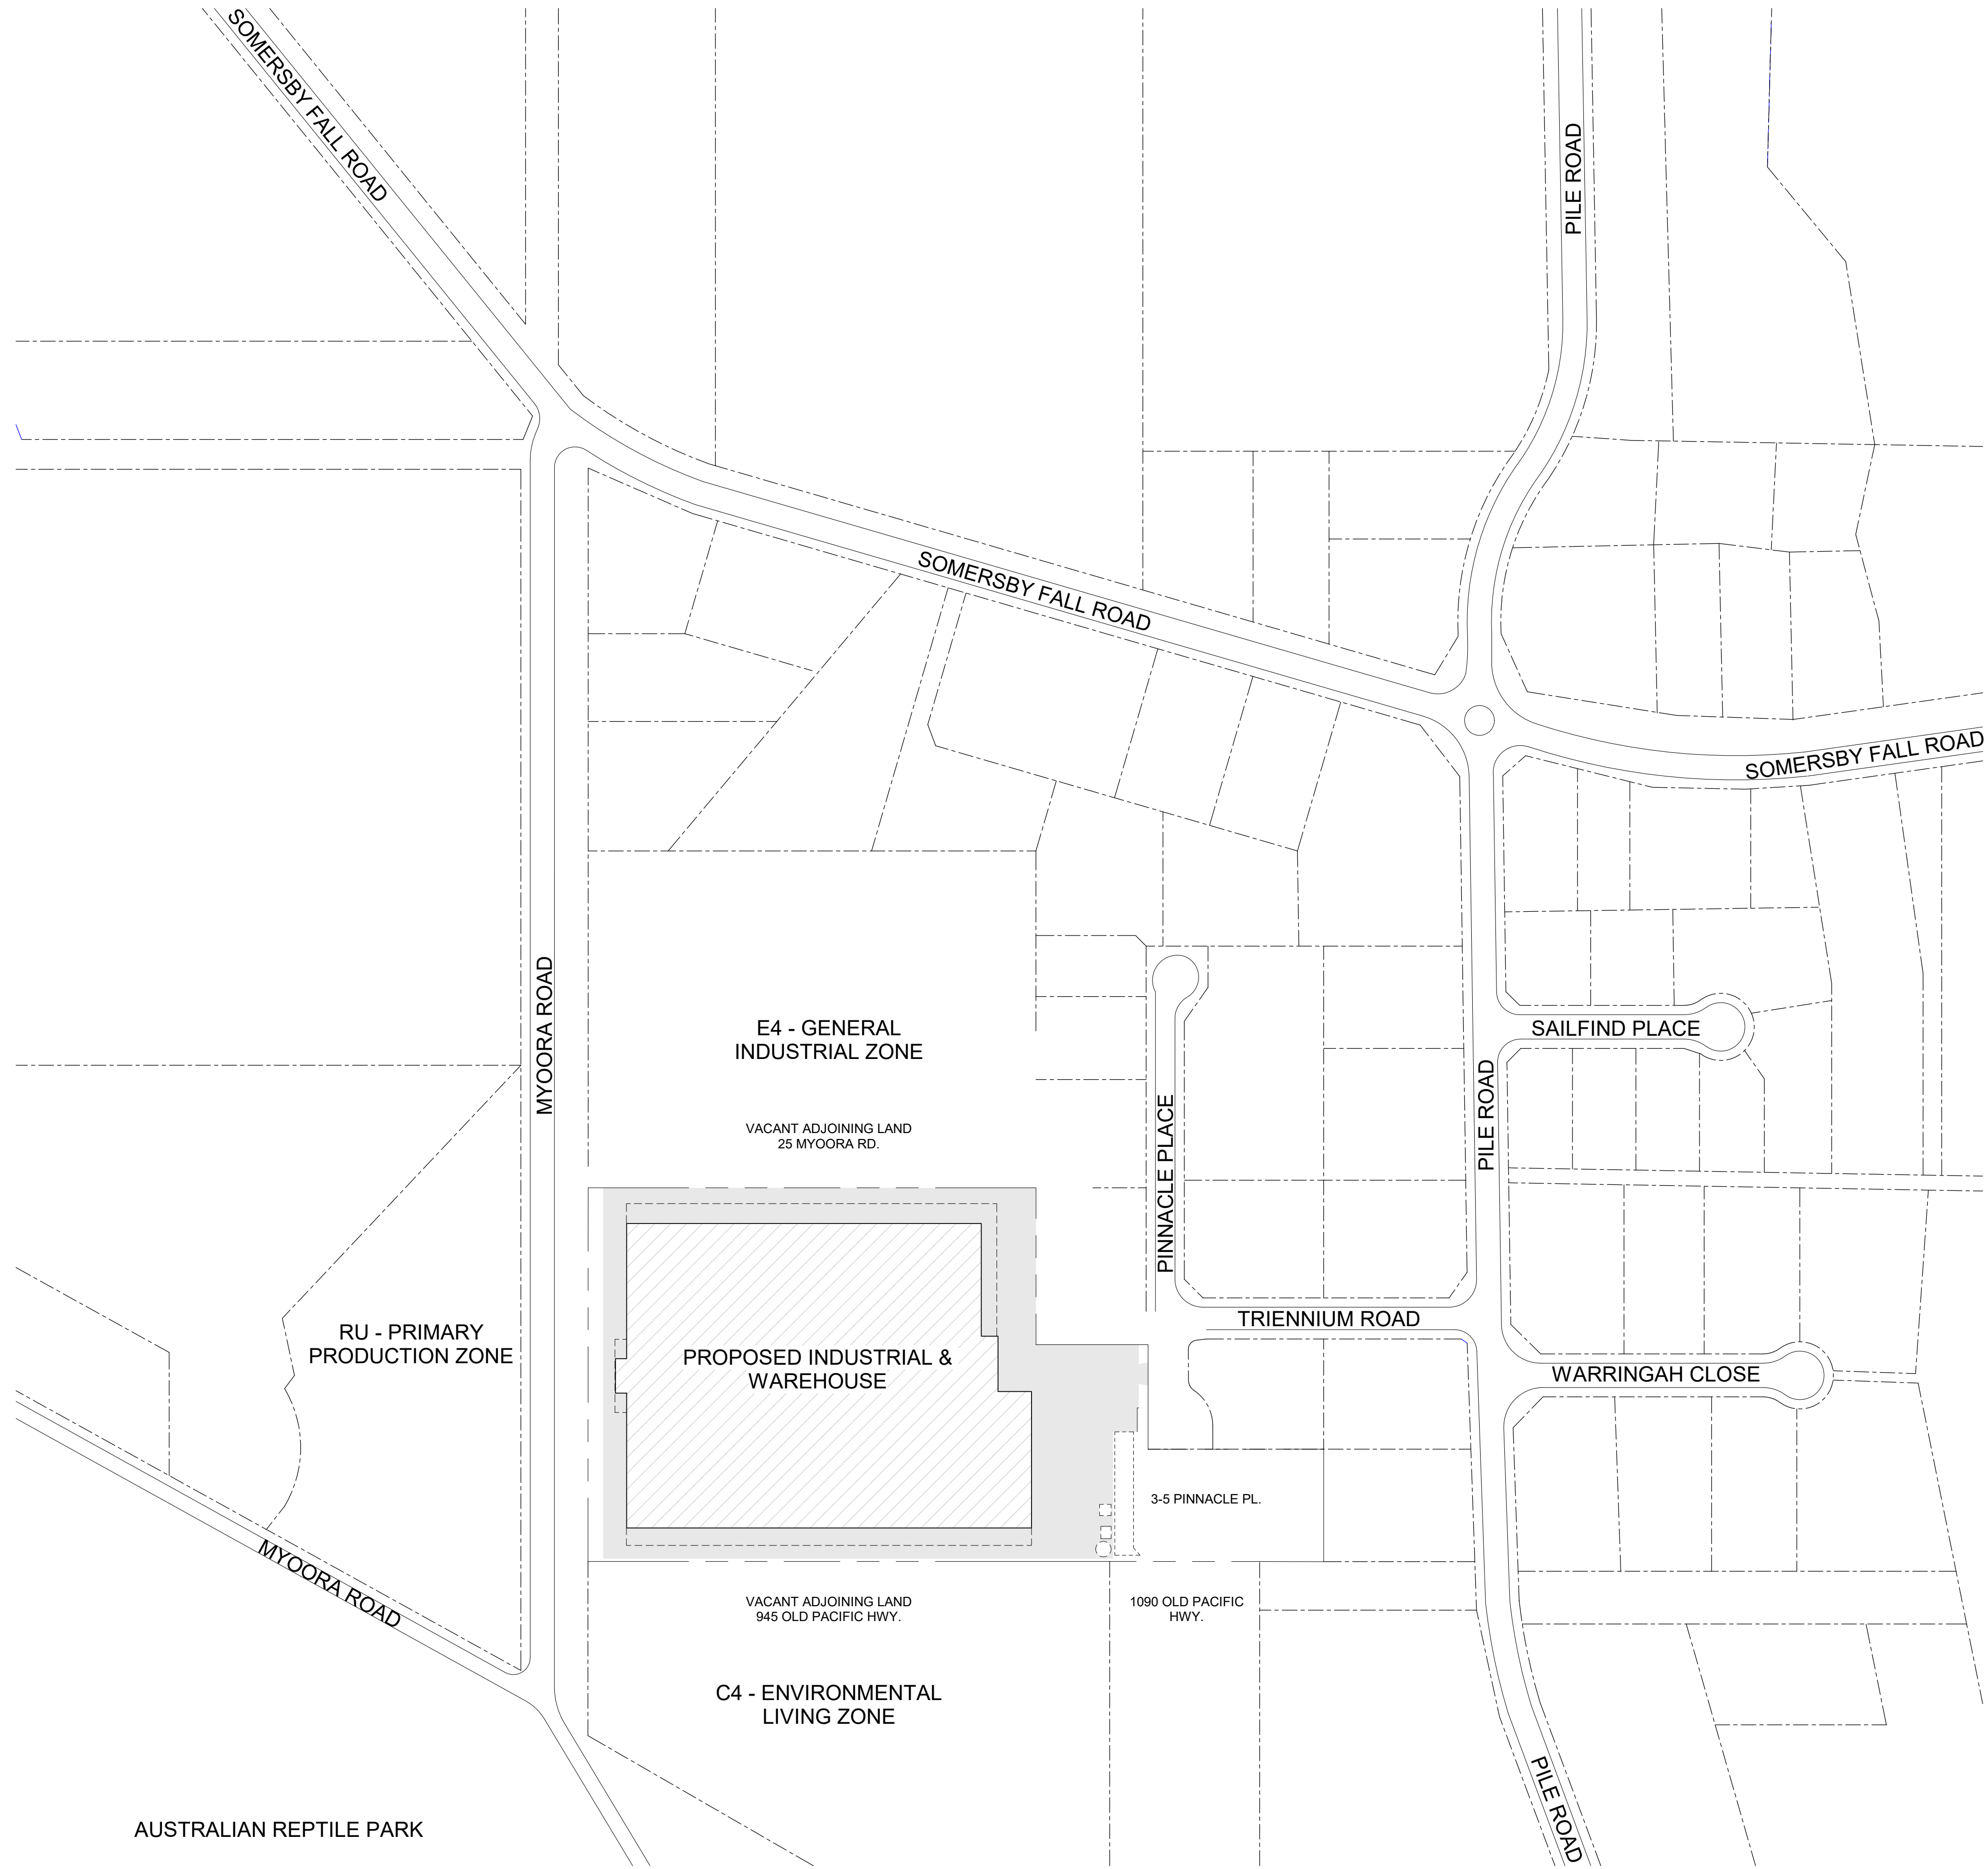

LEGEND

A.F.F.L.	ABOVE FINISHED FLOOR LEVEL
A.P.	ACCESS PANEL (600x600 UNO)
B.O.A.	BOTTOM OF AWNING
C.O.S.	CONFIRM ON SITE
D.P.	DOWNPIPE
E.G.L.	EXISTING GROUND LINE
E.Q.	EQUAL
E.X.	EXISTING
F.C.L.	FINISHED CEILING LEVEL
F.F.	FIRST FLOOR
F.F.L.	FINISHED FLOOR LEVEL
F.H.	FIRE HYDRANT
F.H.R.	FIRE HOSE REEL
F.I.P.	FIRE INDICATION PANEL
F.W.	FLOOR WASTE
G.P.	GAS POINT
G.P.O.	GENERAL PURPOSE OUTLET
G.D.	GRATED DRAIN
G.F.	GROUND FLOOR LEVEL
H.W.U.	HOT WATER UNIT
O.	OVER
O.E.	OR EQUIVALENT
O.F.	OVERFLOW
R.L.	RELATIVE LEVEL
R.S.D.	ROLLER SHUTTER DOOR
R.W.T.	RAINWATER TANK
S.C.	STRUCTURAL COLUMN
T.O.M.	TOP OF MEZZANINE
T.O.R.	TOP OF ROOF
T.O.W.	TOP OF WALL
T.S.P.	TILE SETOUT POINT
U.	UNDER
U.N.O.	UNLESS NOTED OTHERWISE
X	CRITICAL DIMENSION
P.A.	PERSONAL ACCESS DOOR

C	DA Application Amendment	24/06/25
B	DA Application Amendment	02/04/25
A	DA Application	12/06/24

ISSUE	AMENDMENT	DATE
-------	-----------	------




A BORG COMPANY

Address: 2 Wella Way, Somersby
NSW 2250, Australia
Tel: 1300 300 641
Email: design@spaceurban.com.au
Website: www.spaceurban.com.au

COPYRIGHT:

THIS DRAWING AND THE INFORMATION
CONTAINED ARE THE PROPERTY OF THE
COPYRIGHT OWNER 'SPACE URBAN' AND MAY
NOT BE COPIED OR REPRODUCED WITHOUT
WRITTEN PERMISSION

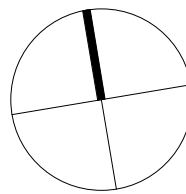

STATUS:

DA APPLICATION

CLIENT:

SPACE URBAN

PROJECT:

PROPOSED INDUSTRIAL & WAREHOUSE

7 PINNACLE PLACE
SOMERSBY, NSW 2250

DRAWING TITLE:

LOCATION PLAN

SCALE: 1 : 2000@A1

DRAWING No.

JOB No.: JMPL-0062

DA002

DRAWN BY: U.J.J.B.

REVISION: C

CERTIFIED BY





Everitt & Everitt Consulting Surveyors


Consultants in Land Surveying, Development
Planning and Engineering Design

"The Halton Rivers Business Centre"
34-36 Pacific Highway Wyong
PO Box 198 Wyong NSW 2259

Telephone: (02) 4352 1419

Fax: (02) 4351 2437

E-mail: : admin@everittsurveyors.com.au

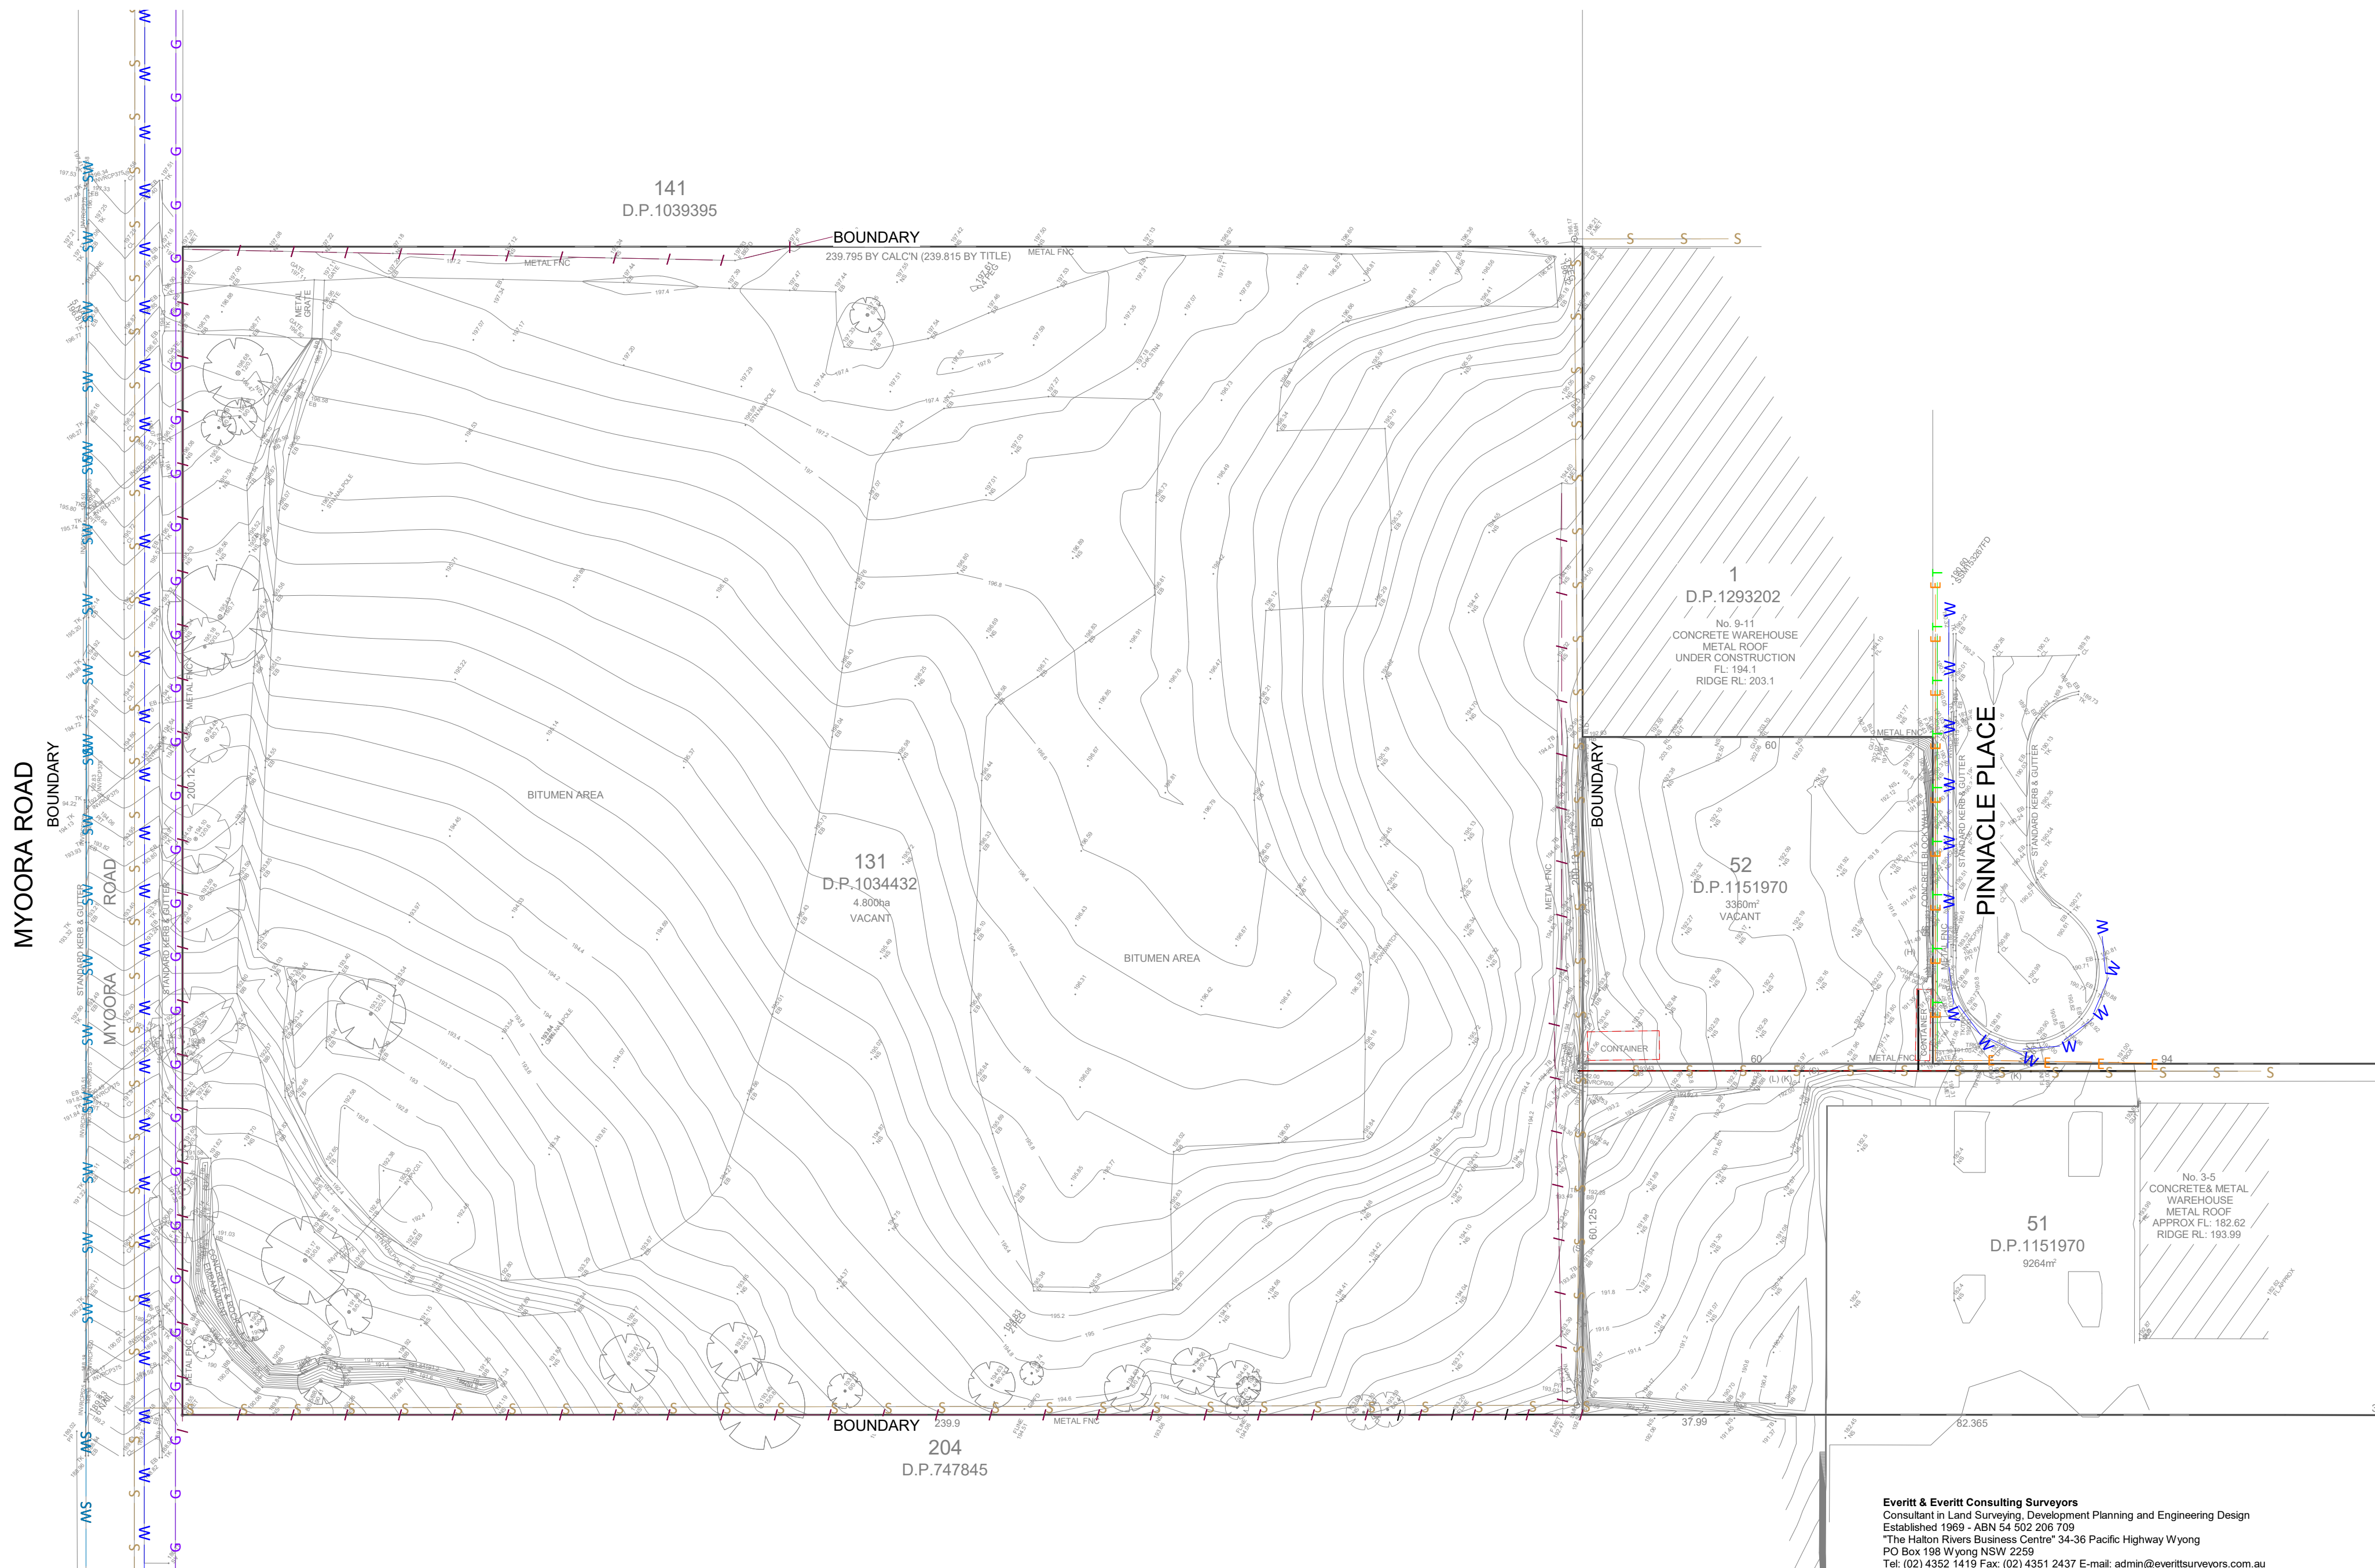

Everitt & Everitt Consulting Surveyors
Consultant in Land Surveying, Development Planning and Engineering Design
Established 1969 - ABN 54 502 206 709
"The Halton Rivers Business Centre" 34-36 Pacific Highway Wyong
PO Box 198 Wyong NSW 2259
Tel: (02) 4352 1419 Fax: (02) 4351 2437 E-mail: admin@everittsurveyors.com.au

Datum: MGA 2020 & AHD
Drawn: MG
Date: 15/02/2024
Checked: BE
Reference: 19878
CAD File: 19878DET

LEGEND

A.F.F.L. ABOVE FINISHED FLOOR LEVEL
A.P. ACCESS PANEL (600x600 UNO)
B.O.A. BOTTOM OF AWNING
C.O.S. CONFIRM ON SITE
D.P. DOWNPIPE
E.G.L. EXISTING GROUND LINE
E.Q. EQUAL
E.X. EXISTING
F.C.L. FINISHED CEILING LEVEL
F.F. FIRST FLOOR
F.F.L. FINISHED FLOOR LEVEL
F.H. FIRE HYDRANT
F.H.R. FIRE HOSE REEL
F.I.P. FIRE INDICATION PANEL
F.W. FLOOR WASTE
G.P. GAS POINT
G.P.O. GENERAL PURPOSE OUTLET
G.D. GRATED DRAIN
G.F. GROUND FLOOR LEVEL
H.W.U. HOT WATER UNIT
O. OVER
O.E. OR EQUIVALENT
O.F. OVERFLOW
R.L. RELATIVE LEVEL
R.S.D. ROLLER SHUTTER DOOR
R.W.T. RAINWATER TANK
S.C. STRUCTURAL COLUMN
T.O.M. TOP OF MEZZANINE
T.O.R. TOP OF ROOF
T.O.W. TOP OF WALL
T.S.P. TILE SETOUT POINT
U. UNDER
U.N.O. UNLESS NOTED OTHERWISE
X. CRITICAL DIMENSION
P.A. DOOR PERSONAL ACCESS DOOR

ELECTRICAL LINE E
FENCE I
GAS LINE G
OVERHEAD POWER OPL
SEWER LINE S
STORM WATER LINE SW
TELECOM LINE T
WATER LINE W
DEMOLITION
SITE BOUNDARY

C	DA Application Amendment	24/06/25
B	DA Application Amendment	02/04/25
A	DA Application	12/06/24
ISSUE	AMENDMENT	DATE




A BORG COMPANY

Address: 2 Wella Way, Somersby
NSW 2250, Australia
Tel: 1300 300 641
Email: design@spaceurban.com.au
Website: www.spaceurban.com.au

COPYRIGHT:

THIS DRAWING AND THE INFORMATION
CONTAINED ARE THE PROPERTY OF THE
COPYRIGHT OWNER 'SPACE URBAN' AND MAY
NOT BE COPIED OR REPRODUCED WITHOUT
WRITTEN PERMISSION

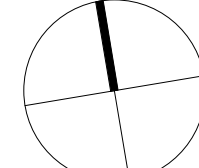

0m 10 20 30 40 50 60 70 75

STATUS:

DA APPLICATION

CLIENT:

SPACE URBAN

PROJECT:

PROPOSED INDUSTRIAL & WAREHOUSE

7 PINNACLE PLACE
SOMERSBY, NSW 2250

DRAWING TITLE:

SURVEY PLAN

SCALE: 1 : 750@A1

DRAWING No.

JOB No.: JMP1-0062

DA003


DRAWN BY: U.J.J.B.

REVISION: C

CERTIFIED BY



1
DA003
SITE SURVEY PLAN
1:750

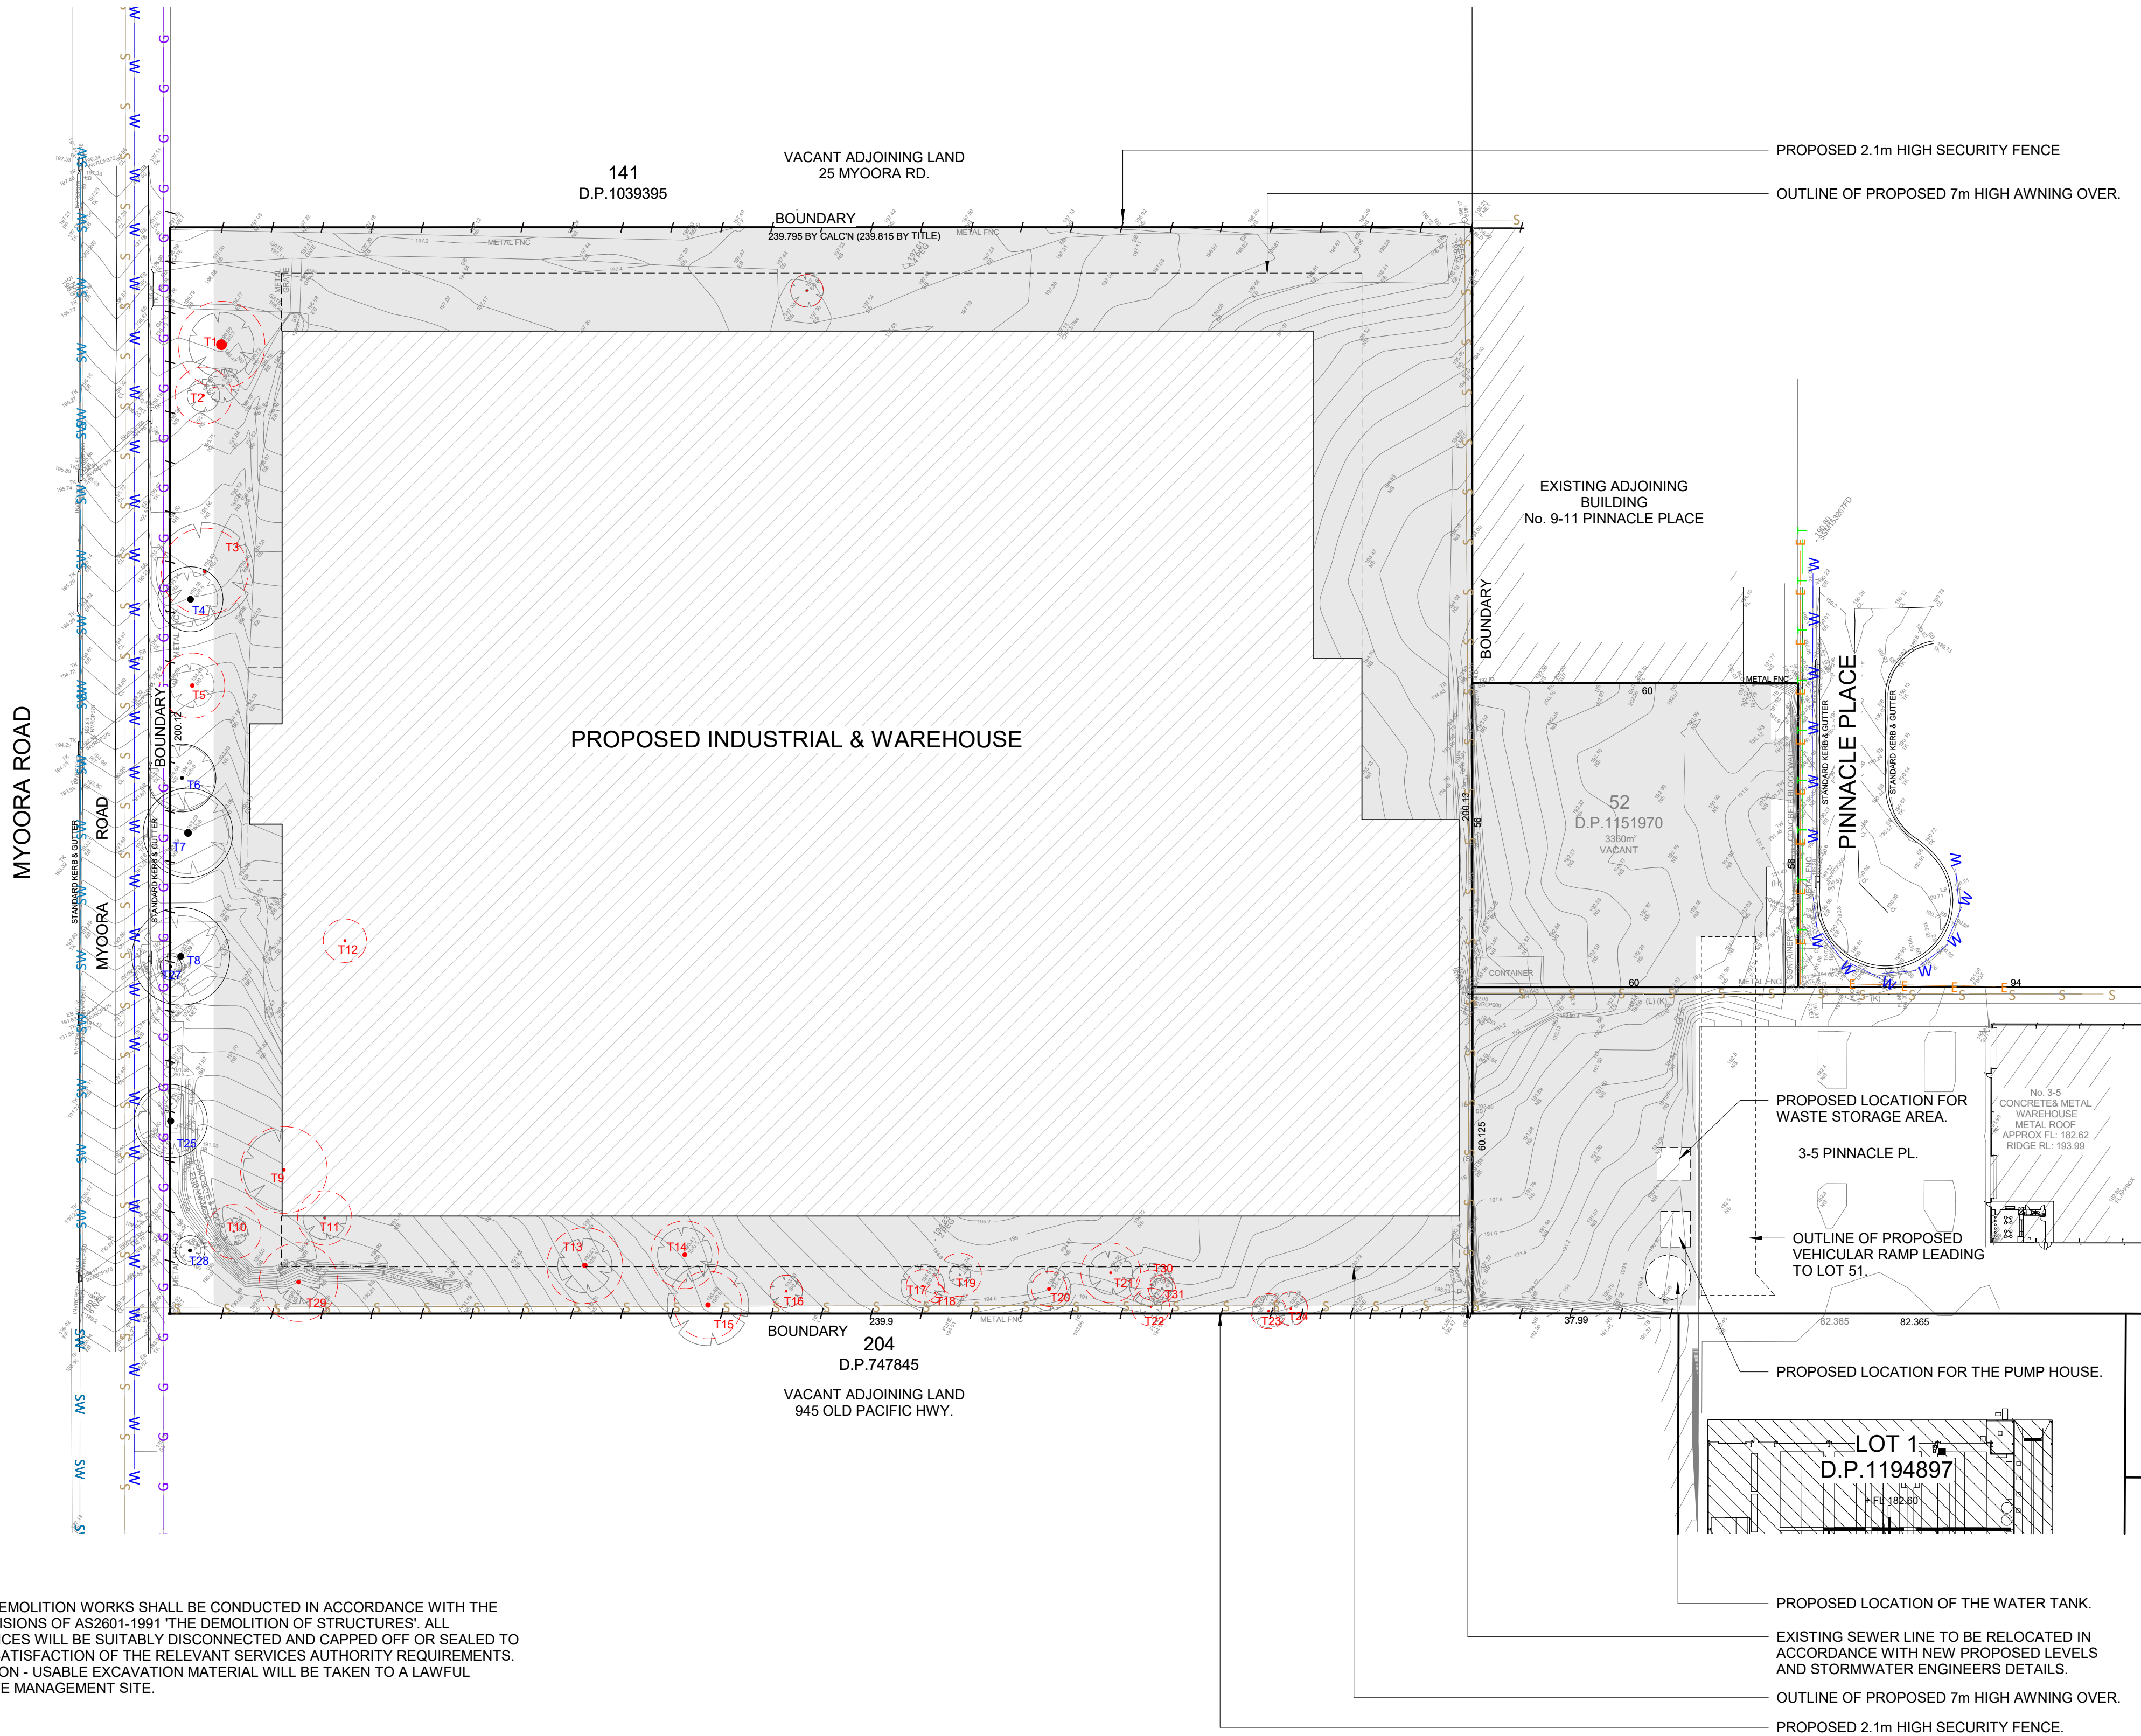

LEGEND

A.F.F.L.	ABOVE FINISHED FLOOR LEVEL	
A.P.	ACCESS PANEL (600x600 UNO)	
B.O.A.	BOTTOM OF AWNING	
C.O.S.	CONFIRM ON SITE	
D.P.	DOWNPIPE	
E.G.L.	EXISTING GROUND LINE	TREE - REMOVED
E.Q.	EQUAL	
E.X.	EXISTING	
F.C.L.	FINISHED CEILING LEVEL	
F.F.	FIRST FLOOR	
F.F.L.	FINISHED FLOOR LEVEL	TREE - RETAIN
F.H.	FIRE HYDRANT	
F.H.R.	FIRE HOSE REEL	
F.I.P.	FIRE INDICATION PANEL	
F.W.	FLOOR WASTE	
G.P.	GENERAL PURPOSE OUTLET	ELECTRICAL LINE
G.P.O.	GRATED DRAIN	FENCE
G.D.	GROUND FLOOR LEVEL	GAS LINE
G.F.	GROUND FLOOR LEVEL	OVERHEAD POWER
H.W.U.	HOT WATER UNIT	SEWER LINE
O.	OVER	STORM WATER LINE
O.E.	OR EQUIVALENT	TELECOM LINE
O.F.	OVERFLOW	WATER LINE
R.L.	RELATIVE LEVEL	DEMOLITION
R.S.D.	ROLLER SHUTTER DOOR	
R.W.T.	RAINWATER TANK	
S.C.	STRUCTURAL COLUMN	
T.O.M.	TOP OF MEZZANINE	
T.O.R.	TOP OF ROOF	
T.O.W.	TOP OF WALL	
T.S.P.	TILE SETOUT POINT	
U	UNDER	
U.N.O.	UNLESS NOTED OTHERWISE	
X	CRITICAL DIMENSION	
P.A. DOOR	PERSONAL ACCESS DOOR	


C	DA Application Amendment	24/06/25
B	DA Application Amendment	02/04/25
A	DA Application	12/06/24
ISSUE	AMENDMENT	DATE

space URBAN

A BORG COMPANY

Address: 2 Wella Way, Somersby NSW 2250, Australia
Tel: 1300 300 641
Email: design@spaceurban.com.au
Website: www.spaceurban.com.au

COPYRIGHT:
THIS DRAWING AND THE INFORMATION CONTAINED ARE THE PROPERTY OF THE COPYRIGHT OWNER 'SPACE URBAN' AND MAY NOT BE COPIED OR REPRODUCED WITHOUT WRITTEN PERMISSION

 

STATUS:
DA APPLICATION

CLIENT:
SPACE URBAN

PROJECT:
PROPOSED INDUSTRIAL & WAREHOUSE

7 PINNACLE PLACE
SOMERSBY, NSW 2250


DRAWING TITLE:
SITE ANALYSIS PLAN

SCALE: 1 : 750@A1

JOB No.: JMP1-0062

DRAWN BY: U.J.J.B. REVISION: C



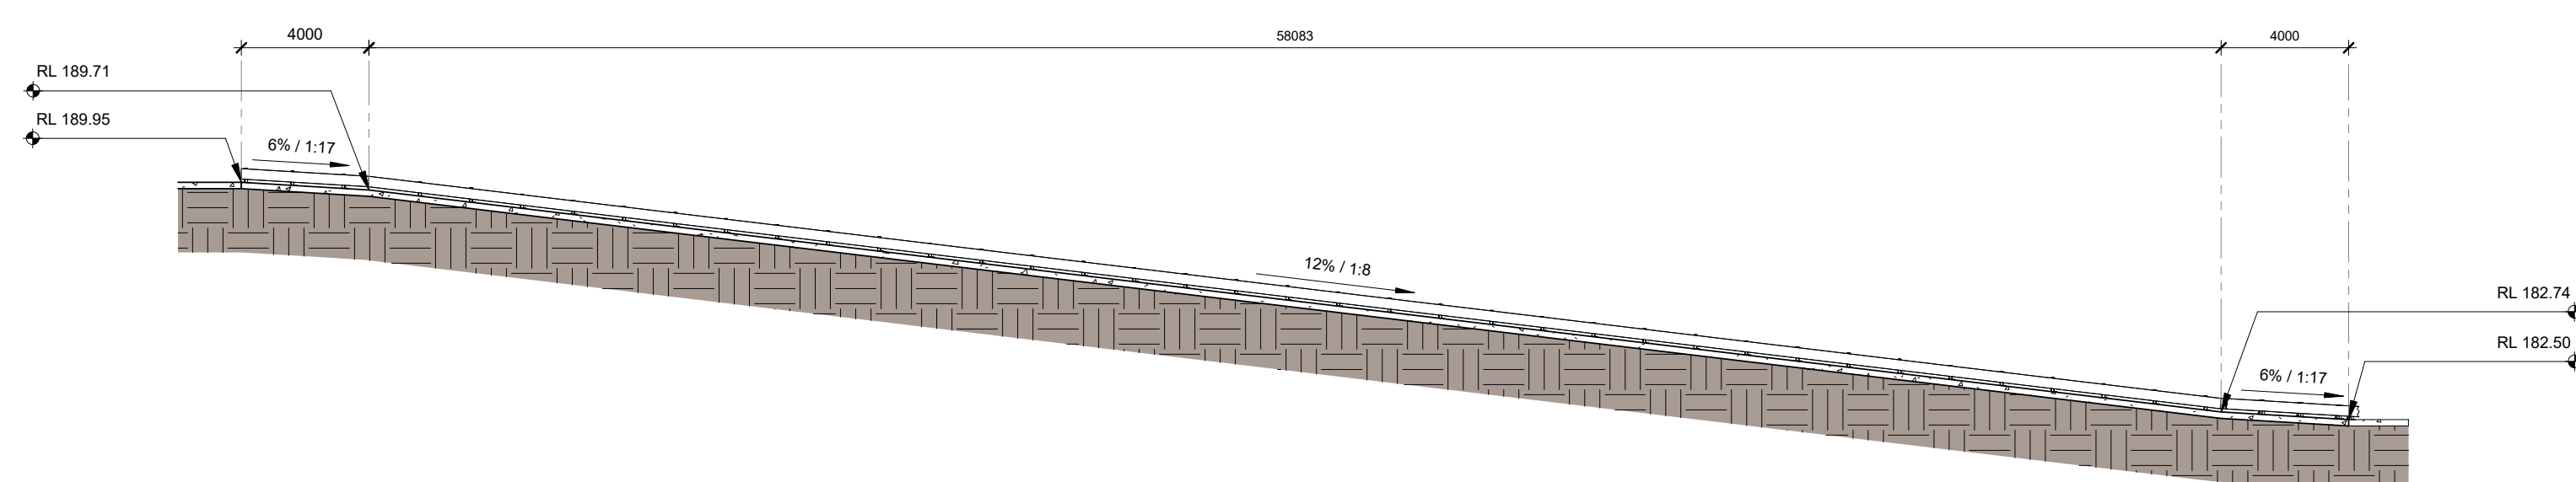

1 : 750

1:200

A.F.F.L.	ABOVE FINISHED FLOOR LEVEL	—————	BOUNDARY
A.P.	ACCESS PANEL (000600 UNO)	—————	
O.C.A.	OUTLET CATCHING AIRWAY	-----	FENCE
C.O.S.	CONFIRM ON SITE		
D.P.	DOWNPIPE		
E.G.L.	EXISTING GROUND LINE		
E.Q.	EQUAL		
E.X.	EXISTING		
F.C.L.	FINISHED CEILING LEVEL		
F.F.	FIRST FLOOR		
F.F.L.	FINISHED FLOOR LEVEL		
F.H.	FIRE HYDRANT		
F.H.R.	FIRE HOSE REEL		
F.I.P.	FIRE INDICATION PANEL		
W.F.	FLOOR WASTE		
G.P.	GAS POINT		
G.P.O.	GENERAL PURPOSE OUTLET		
G.D.	GRATED DRAIN		
G.F.	GROUND FLOOR LEVEL		
H.W.U.	HOT WATER UNIT		
O	OVER		
O.E.	OR EQUIVALENT		
O.F.	OVERFLOW		
R.L.	RELATIVE LEVEL		
R.S.D.	ROLLER SHUTTER DOOR		
R.W.T.	RAINWATER TANK		
S.C.	STRUCTURAL COLUMN		
T.O.M.	TOP OF MEZZANINE		
T.O.R.	TOP OF ROOF		
T.O.W.	TOP OF WALL		
T.S.P.	TILE SETOUT POINT		
U	UNDER		
U.N.O.	UNLESS NOTED OTHERWISE		
X	CRITICAL DIMENSION		
P.A. DOOR	PANELL ACCESS DOOR		

C	DA Application Amendment	24/06/25
B	DA Application Amendment	02/04/25
A	DA Application	12/06/24
ISSUE	AMENDMENT	DATE



COPYRIGHT:

THIS DRAWING AND THE INFORMATION
CONTAINED ARE THE PROPERTY OF THE
COPYRIGHT OWNER 'SPACE URBAN' AND MAY
NOT BE COPIED OR REPRODUCED WITHOUT
WRITTEN PERMISSION



STATUS:

DA APPLICATION

CLIENT: _____

PROJECT:
PROPOSED INDUSTRIAL & WAREHOUSE

7 PINNACLE PLACE
SOMERSBY, NSW 2250

SITE PLAN

SCALE: As indicated @ A1 DRAWING No.

DA005

_____ **DA009**

CERTIFIED BY




DRAWING No.

DA0005

DRUGS



DRAWN BY:	UJ/LB	REVISION:	C
-----------	-------	-----------	---

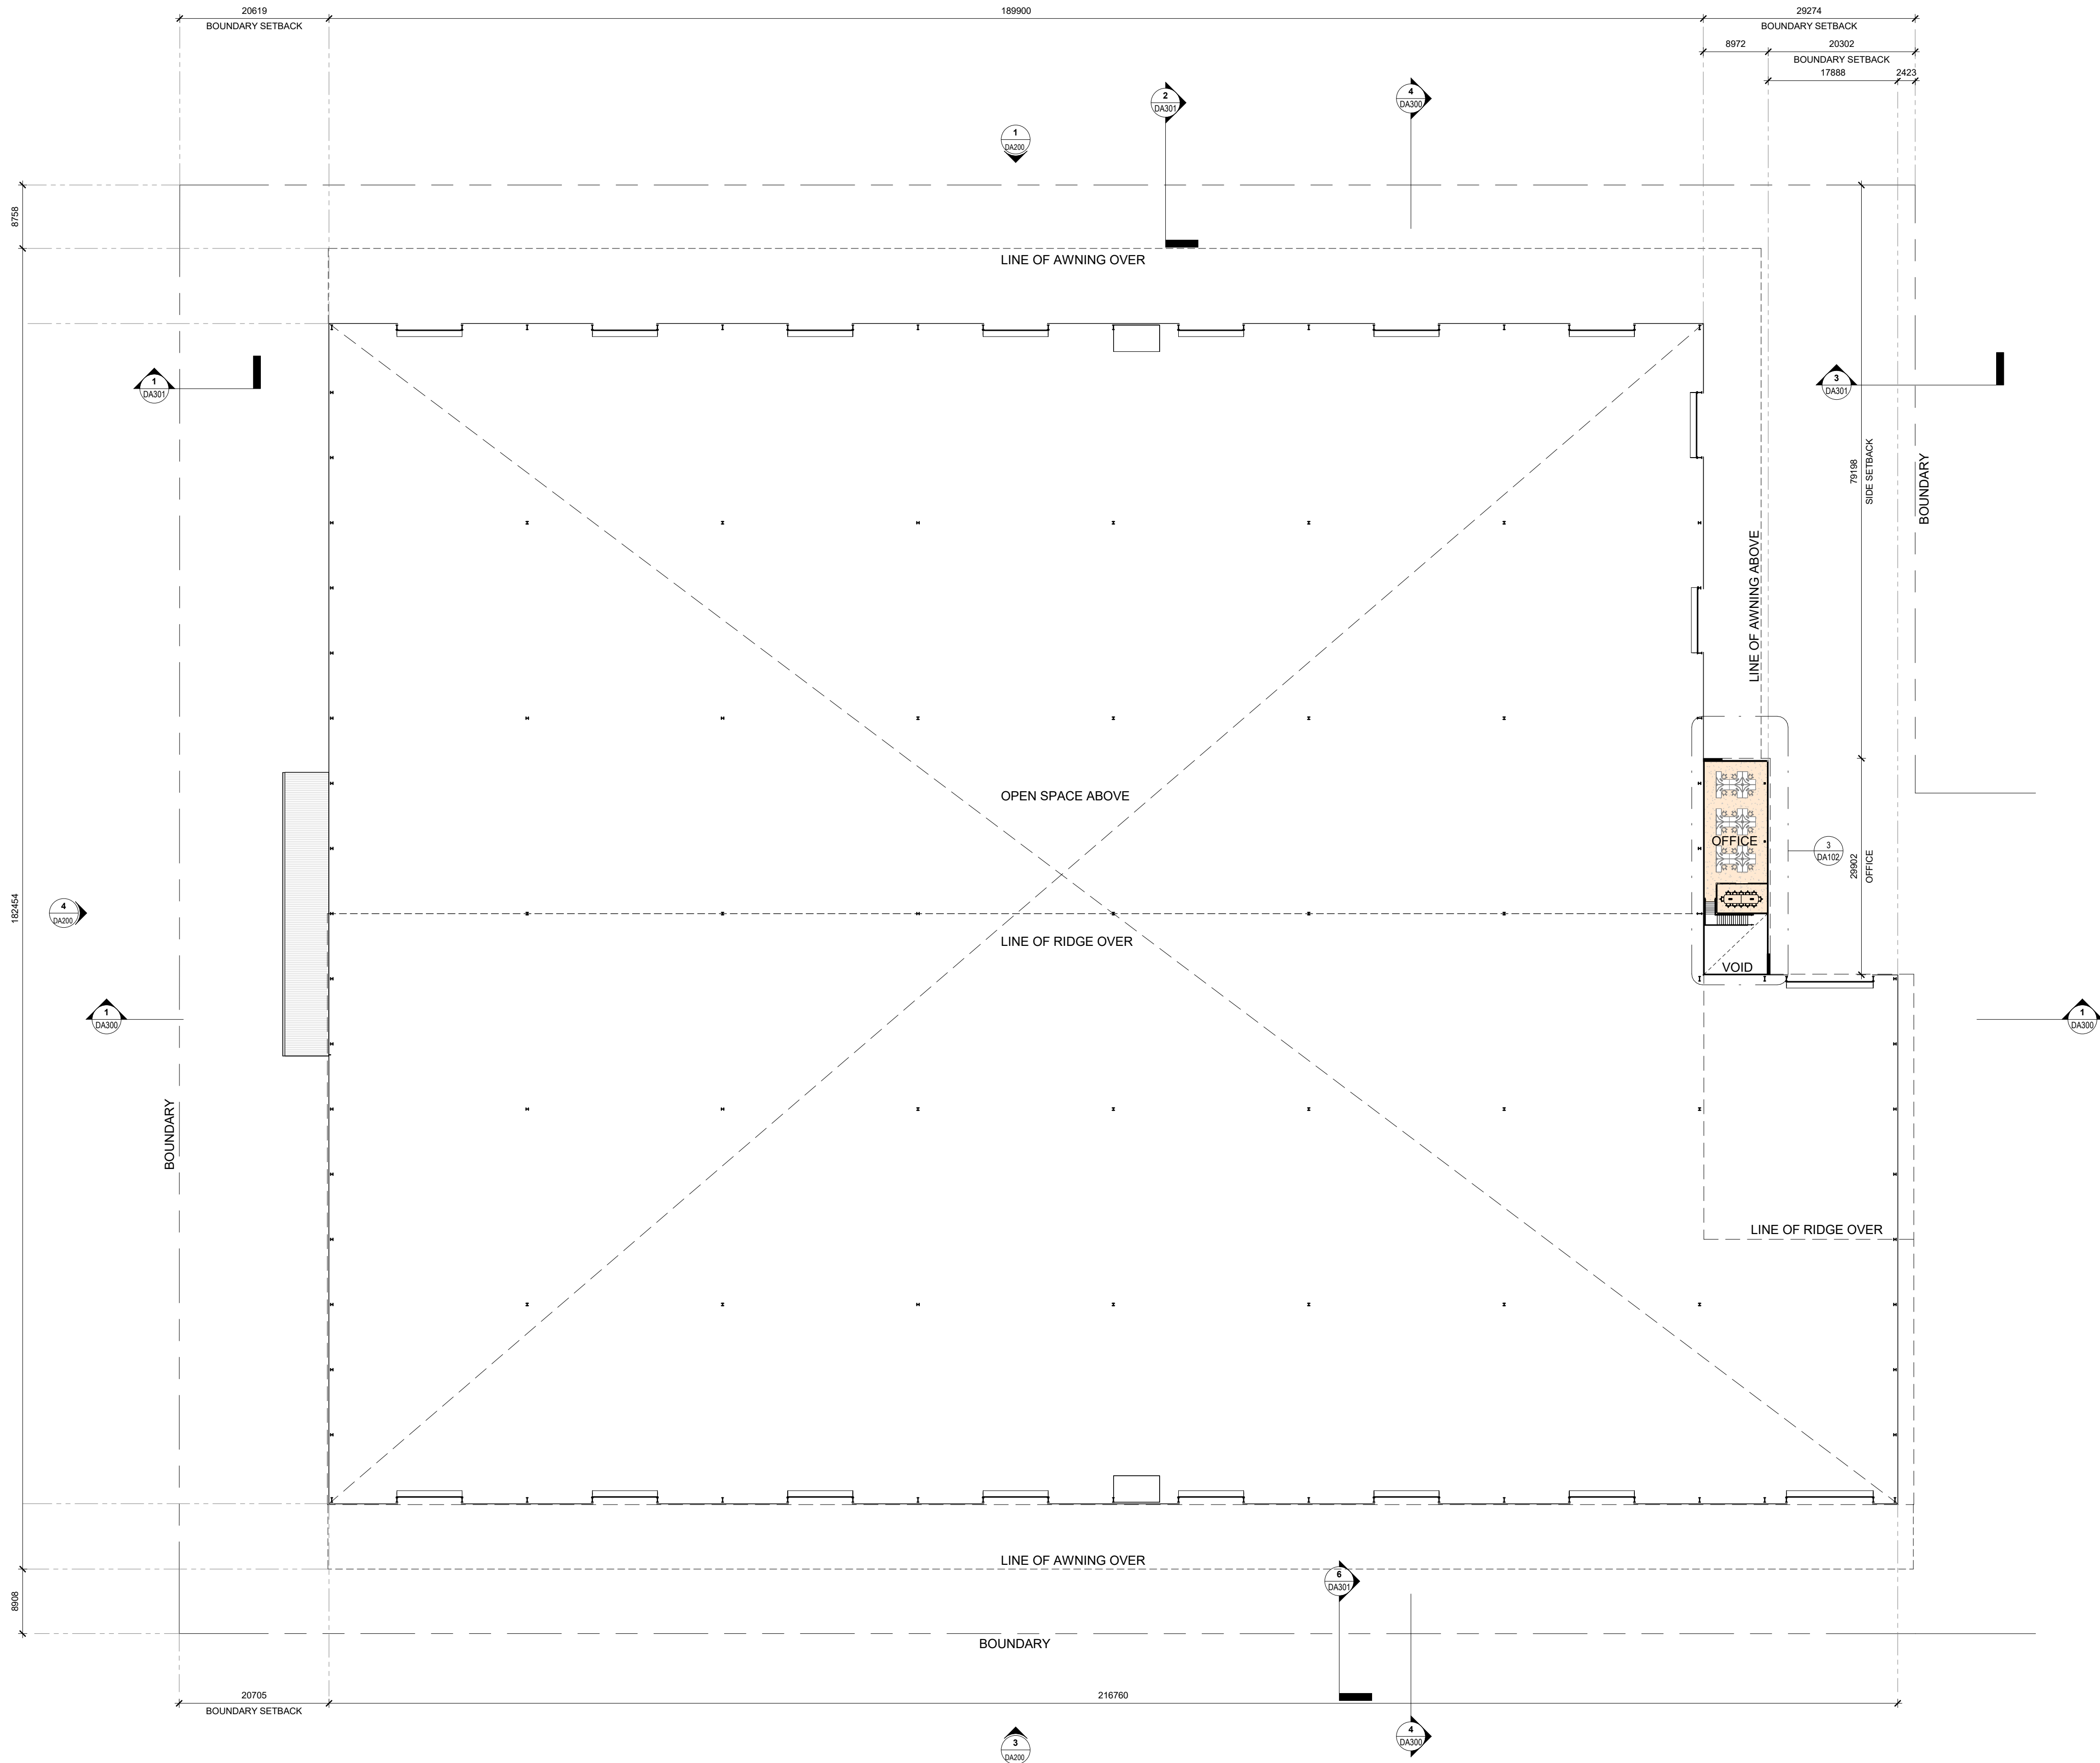

1
DA101
FIRST FLOOR PLAN
1 : 500

LEGEND


A.F.F.L.	ABOVE FINISHED FLOOR LEVEL		
A.P.	ACCESS PANEL (600x600 UNO)		
B.O.A.	BOTTOM OF AWNING		
C.O.S.	CONFIRM ON SITE		
D.P.	DOWNPIPE		
E.G.L.	EXISTING GROUND LINE		
E.Q.	EQUAL		
E.X.	EXISTING		
F.C.L.	FINISHED CEILING LEVEL		
F.F.	FIRST FLOOR		
F.F.L.	FINISHED FLOOR LEVEL		
F.H.	FIRE HYDRANT		
F.H.R.	FIRE HOSE REEL		
F.I.P.	FIRE INDICATION PANEL		
F.W.	FLOOR WASTE		
G.P.	GENERAL PURPOSE OUTLET		
G.P.O.	GRATED DRAIN		
G.F.	GROUND FLOOR LEVEL		
H.W.U.	HOT WATER UNIT		
O.	OVER		
O.E.	OR EQUIVALENT		
O.F.	OVERFLOW		
R.L.	RELATIVE LEVEL		
R.S.D.	ROLLER SHUTTER DOOR		
R.W.T.	RAINWATER TANK		
S.C.	STRUCTURAL COLUMN		
T.O.M.	TOP OF MEZZANINE		
T.O.R.	TOP OF ROOF		
T.O.W.	TOP OF WALL		
T.S.P.	TILE SETOUT POINT		
U.	UNDER		
U.N.O.	UNLESS NOTED OTHERWISE		
X	CRITICAL DIMENSION		
P.A. DOOR	PERSONAL ACCESS DOOR		
		ELECTRICAL LINE	E
		FENCE	/
		GAS LINE	G
		OVERHAD POWER	OPL
		SEWER LINE	S
		STORM WATER LINE	SW
		TELECOM LINE	T
		WATER LINE	W
		DEMOLITION	- - - - -
		SITE BOUNDARY	- - - - -

C	DA Application Amendment	24/06/25
B	DA Application Amendment	02/04/25
A	DA Application	12/06/24
ISSUE	AMENDMENT	DATE




A BORG COMPANY
Address: 2 Wella Way, Somersby
NSW 2250, Australia
Tel: 1300 300 641
Email: design@spaceurban.com.au
Website: www.spaceurban.com.au

COPYRIGHT:
THIS DRAWING AND THE INFORMATION
CONTAINED ARE THE PROPERTY OF THE
COPYRIGHT OWNER 'SPACE URBAN' AND MAY
NOT BE COPIED OR REPRODUCED WITHOUT
WRITTEN PERMISSION

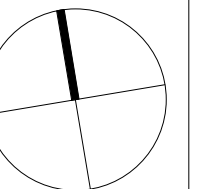


STATUS:	DA APPLICATION
CLIENT:	SPACE URBAN
PROJECT:	PROPOSED INDUSTRIAL & WAREHOUSE
	7 PINNACLE PLACE SOMERSBY, NSW 2250
DRAWING TITLE:	FIRST FLOOR PLAN
SCALE:	1 : 500@A1
JOB No.:	JMPI-0062
DRAWN BY:	U.J.J.B.
DRAWING No.	DA101
REVISION:	C



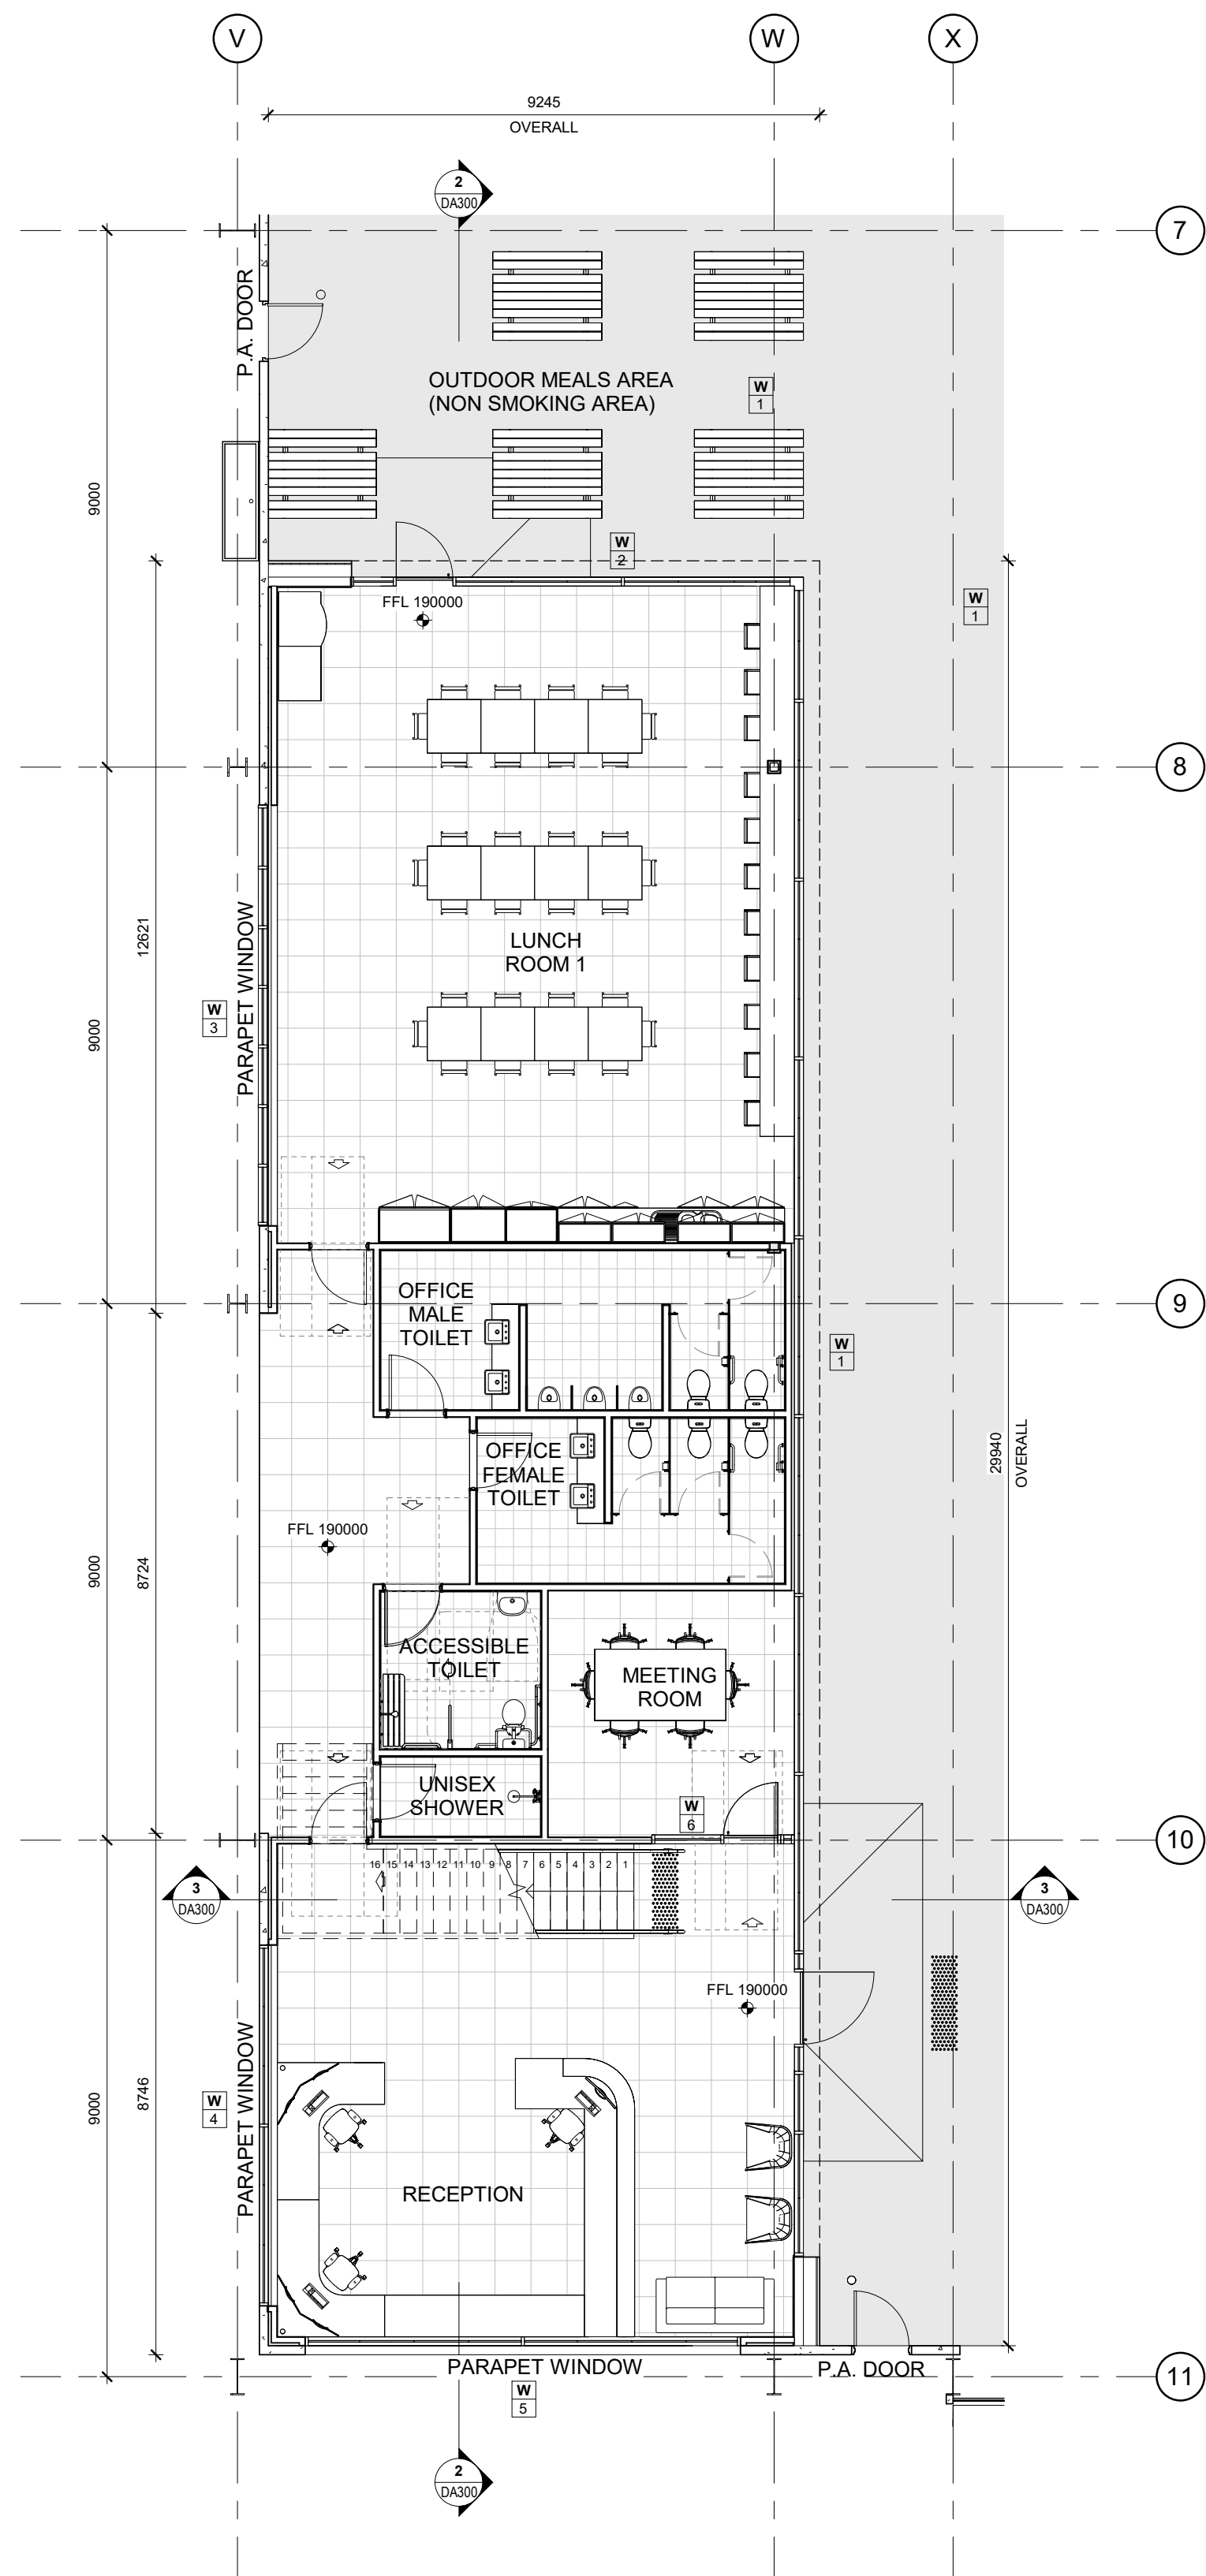

1
DA102
GROUND FLOOR OFFICE LAYOUT
1 : 100

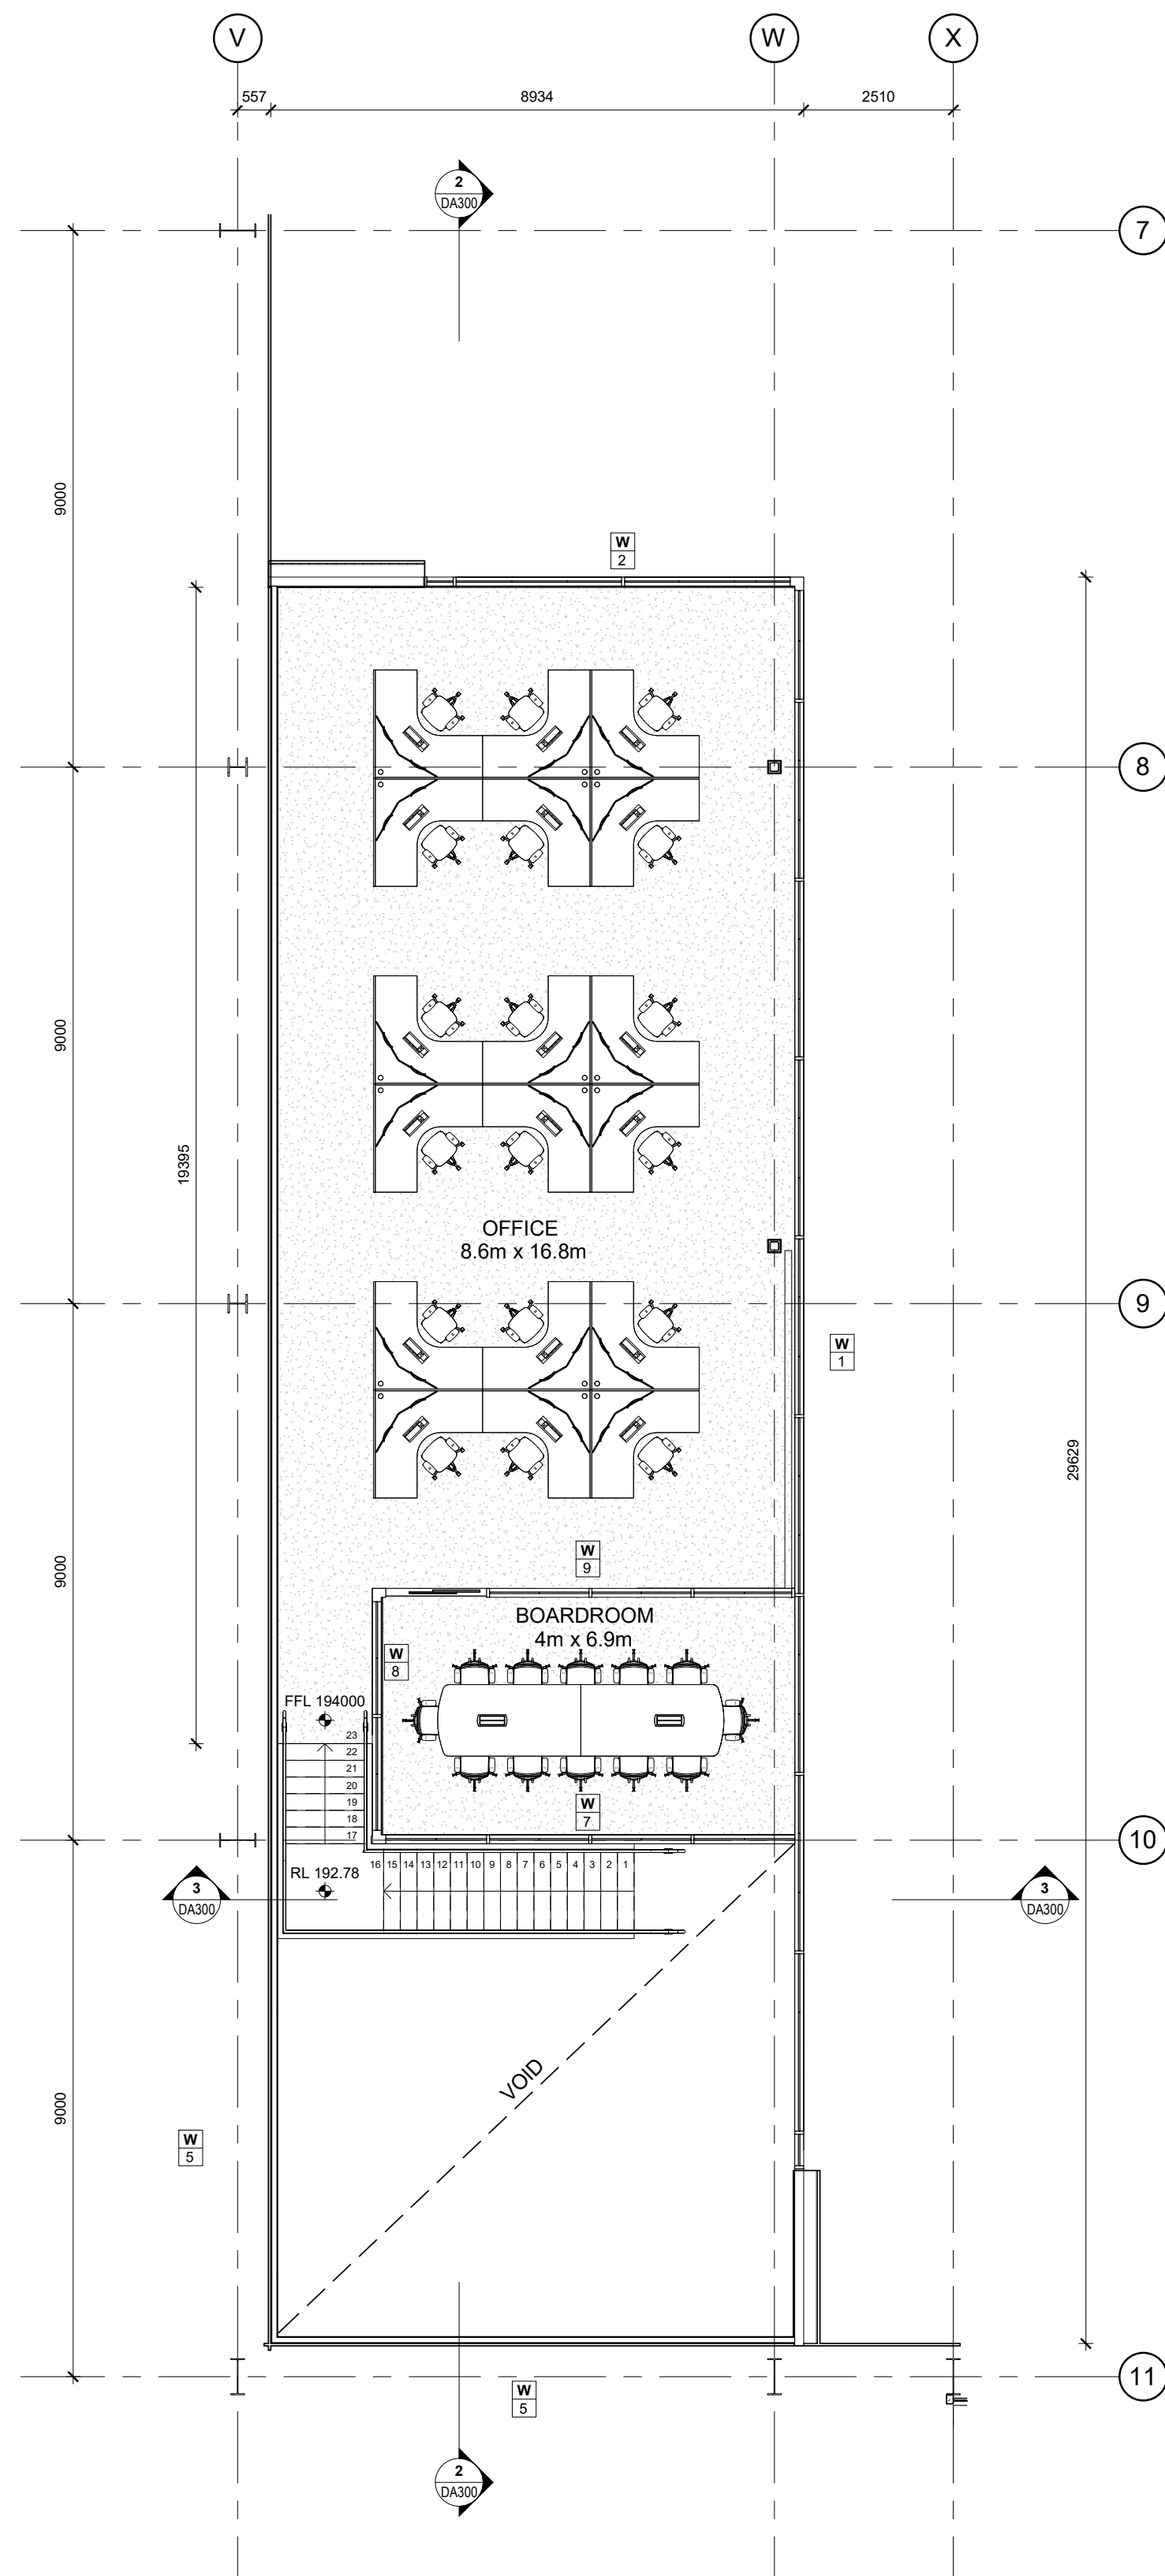

3
DA102
FIRST FLOOR OFFICE LAYOUT
1 : 100

LEGEND

A.F.F.L.	ABOVE FINISHED FLOOR LEVEL
A.P.	ACCESS PANEL (600x600 UNO)
B.O.A.	BOTTOM OF AWNING
C.O.S.	CONFIRM ON SITE
D.P.	DOWNPIPE
E.G.L.	EXISTING GROUND LINE
E.Q.	EQUAL
E.X.	EXISTING
F.C.L.	FINISHED CEILING LEVEL
F.F.	FIRST FLOOR
F.F.L.	FINISHED FLOOR LEVEL
F.H.	FIRE HYDRANT
F.H.R.	FIRE HOSE REEL
F.I.P.	FIRE INDICATION PANEL
F.W.	FLOOR WASTE
G.P.	GAS POINT
G.P.O.	GENERAL PURPOSE OUTLET
G.D.	GRATED DRAIN
G.F.	GROUND FLOOR LEVEL
H.W.U.	HOT WATER UNIT
O	OVER
O.E.	OR EQUIVALENT
O.F.	OVERFLOW
R.L.	RELATIVE LEVEL
R.S.D.	ROLLER SHUTTER DOOR
R.W.T.	RAINWATER TANK
S.C.	STRUCTURAL COLUMN
T.O.M.	TOP OF MEZZANINE
T.O.R.	TOP OF ROOF
T.O.W.	TOP OF WALL
T.S.P.	TILE SETOUT POINT
U	UNDER
U.N.O.	UNLESS NOTED OTHERWISE
X	CRITICAL DIMENSION
P.A. DOOR	PERSONAL ACCESS DOOR



C	DA Application Amendment	24/06/25
B	DA Application Amendment	02/04/25
A	DA Application	12/06/24
ISSUE	AMENDMENT	DATE



A BORG COMPANY
Address: 2 Wella Way, Somersby
NSW 2250, Australia
Tel: 1300 300 641
Email: design@spaceurban.com.au
Website: www.spaceurban.com.au

COPYRIGHT:

THIS DRAWING AND THE INFORMATION
CONTAINED ARE THE PROPERTY OF THE
COPYRIGHT OWNER 'SPACE URBAN' AND MAY
NOT BE COPIED OR REPRODUCED WITHOUT
WRITTEN PERMISSION

 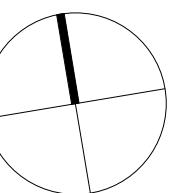

STATUS:

DA APPLICATION

CLIENT:

SPACE URBAN

PROJECT:

PROPOSED INDUSTRIAL & WAREHOUSE

7 PINNACLE PLACE
SOMERSBY, NSW 2250

DRAWING TITLE:

OFFICE LAYOUT - GROUND AND FIRST FLOOR

SCALE: 1 : 100@A1

DRAWING No.


JOB No.: JMPL-0062

DA102

DRAWN BY: U.J.J.B.

REVISION: C



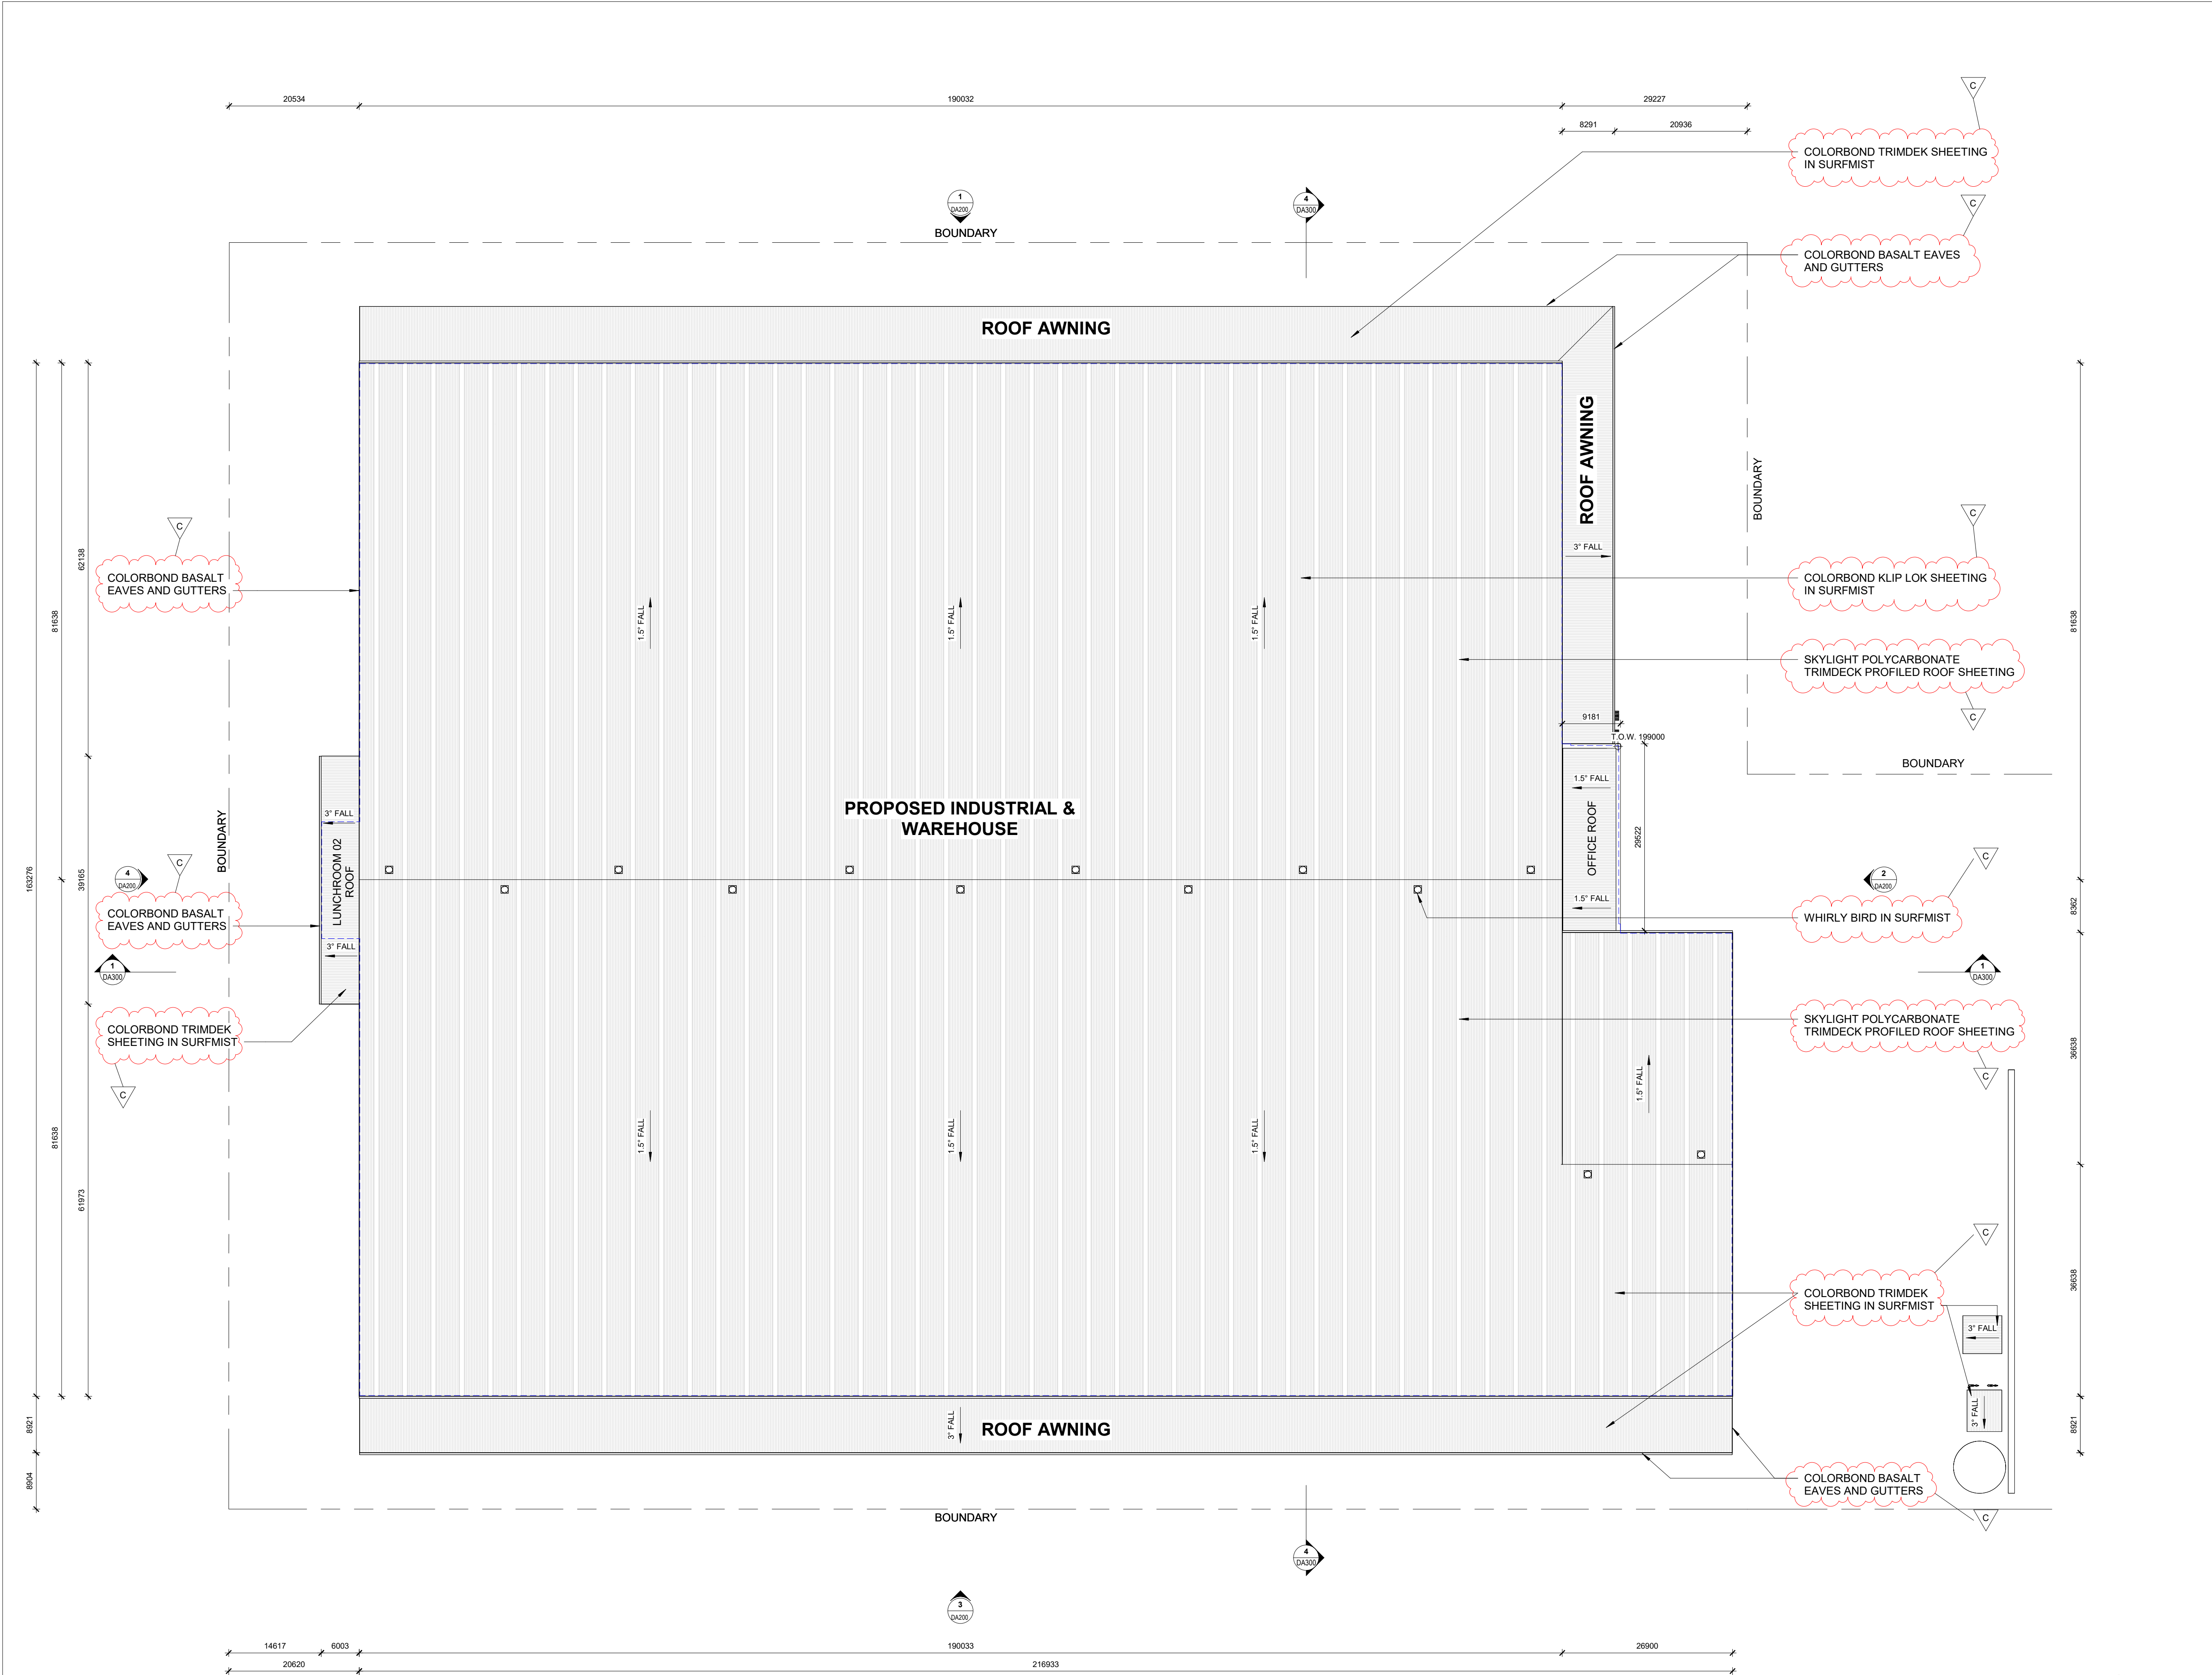

LEGEND		
A.F.F.L.	ABOVE FINISHED FLOOR LEVEL	
A.P.	ACCESS PANEL (600x600 UNO)	
B.O.A.	BOTTOM OF AWNING	
C.O.S.	CONFIRM ON SITE	
D.P.	DOWNPIPE	
E.G.L.	EXISTING GROUND LINE	
E.Q.	EQUAL	
E.X.	EXISTING	
F.C.L.	FINISHED CEILING LEVEL	
F.F.	FIRST FLOOR	
F.F.L.	FINISHED FLOOR LEVEL	
F.H.	FIRE HYDRANT	
F.H.R.	FIRE HOSE REEL	
F.I.P.	FIRE INDICATION PANEL	
F.W.	FLOOR WASTE	
G.P.	GAS POINT	
G.P.O.	GENERAL PURPOSE OUTLET	
G.D.	GRATED DRAIN	
G.F.	GROUND FLOOR LEVEL	
H.W.U.	HOT WATER UNIT	
O.	OVER	
O.E.	OR EQUIVALENT	
O.F.	OVERFLOW	
R.L.	RELATIVE LEVEL	
R.S.D.	ROLLER SHUTTER DOOR	
R.W.T.	RAINWATER TANK	
S.C.	STRUCTURAL COLUMN	
T.O.M.	TOP OF MEZZANINE	
T.O.R.	TOP OF ROOF	
T.O.W.	TOP OF WALL	
T.S.P.	TILE SETOUT POINT	
U.	UNDER	
U.N.O.	UNLESS NOTED OTHERWISE	
X	CRITICAL DIMENSION	
P.A.	PERSONAL ACCESS DOOR	

C	DA Application Amendment	24/06/25
B	DA Application Amendment	02/04/25
A	DA Application	12/06/24
ISSUE	AMENDMENT	DATE




A BORG COMPANY
Address: 2 Wella Way, Somersby
NSW 2250, Australia
Tel: 1300 300 641
Email: design@spaceurban.com.au
Website: www.spaceurban.com.au

COPYRIGHT:
THIS DRAWING AND THE INFORMATION
CONTAINED ARE THE PROPERTY OF THE
COPYRIGHT OWNER 'SPACE URBAN' AND MAY
NOT BE COPIED OR REPRODUCED WITHOUT
WRITTEN PERMISSION



STATUS:		
DA APPLICATION		
CLIENT:		
SPACE URBAN		
PROJECT:		
PROPOSED INDUSTRIAL & WAREHOUSE		
7 PINNACLE PLACE SOMERSBY, NSW 2250		
DRAWING TITLE:		
ROOF PLAN		
SCALE:	1 : 500@A1	DRAWING No.
JOB No.:	JMPI-0062	DA110
DRAWN BY:	U.J.J.B.	REVISION: C

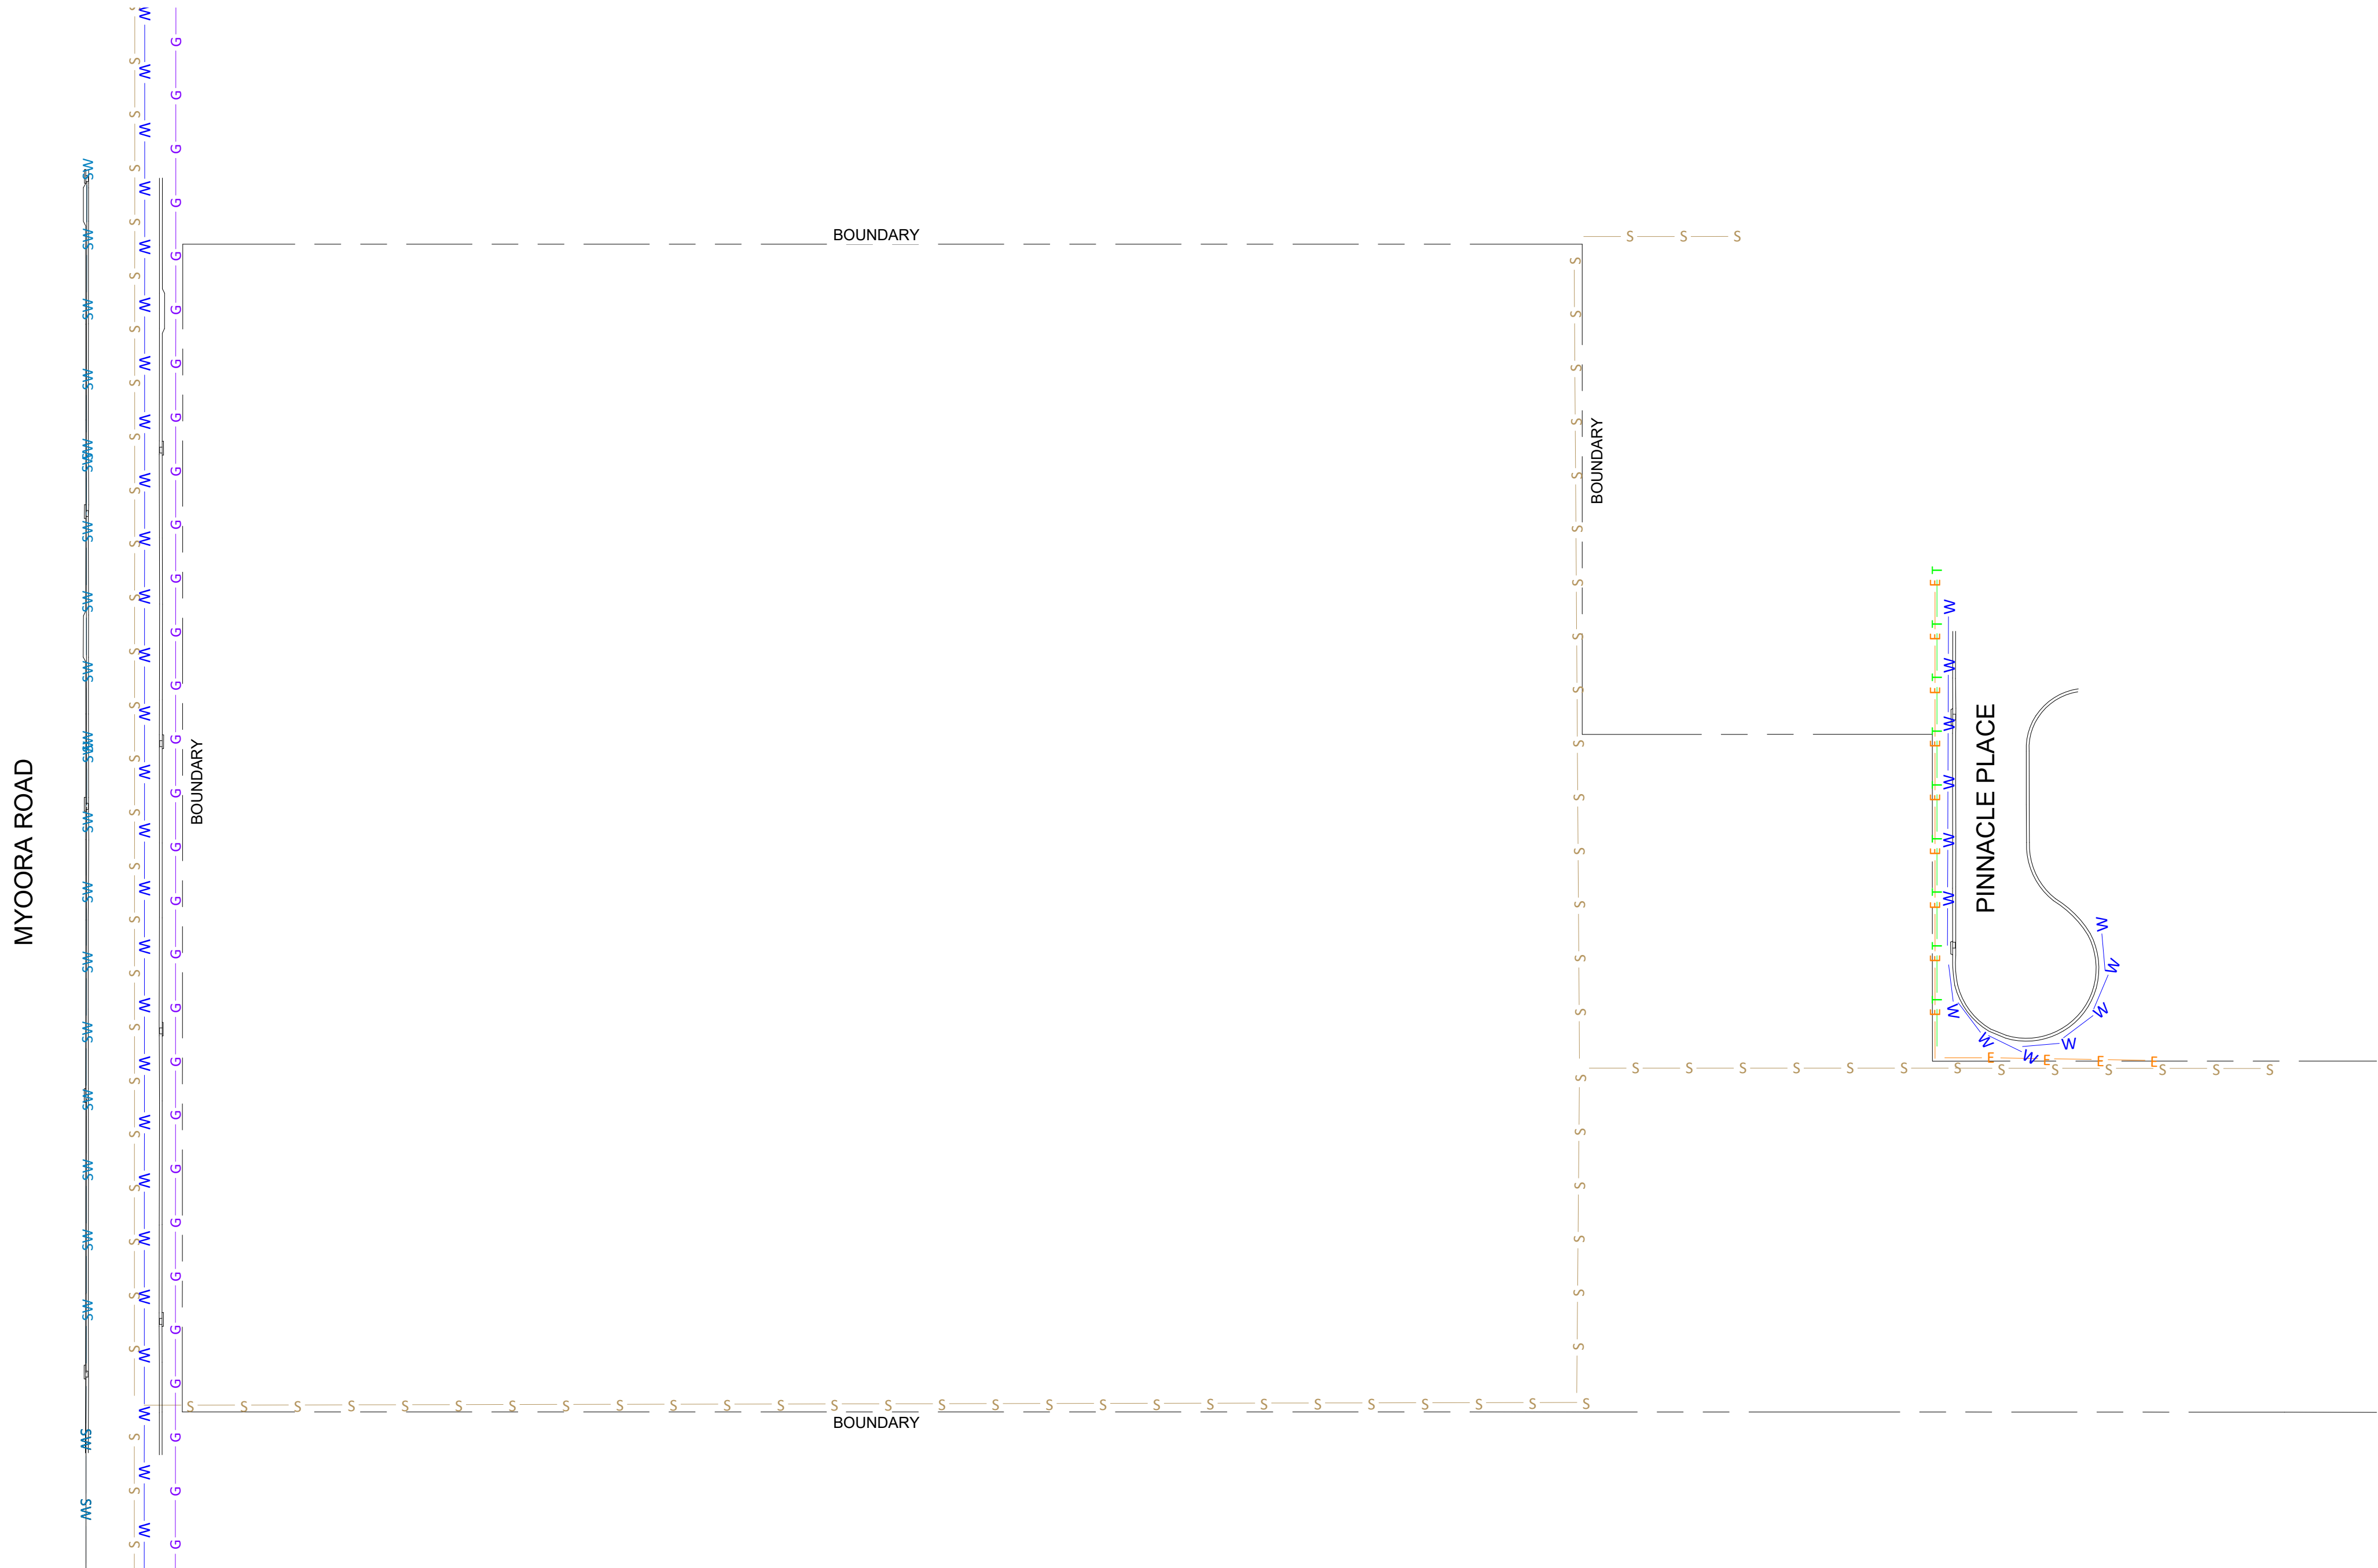


LEGEND		
A.F.F.L.	ABOVE FINISHED FLOOR LEVEL	
A.P.	ACCESS PANEL (600x600 UNO)	
B.O.A.	BOTTOM OF AWNING	
C.O.S.	CONFIRM ON SITE	
D.P.	DOWNPIPE	
E.G.L.	EXISTING GROUND LINE	
E.Q.	EQUAL	
E.X.	EXISTING	
F.C.L.	FINISHED CEILING LEVEL	
F.F.	FIRST FLOOR	
F.F.L.	FINISHED FLOOR LEVEL	
F.H.	FIRE HYDRANT	
F.H.R.	FIRE HOSE REEL	
F.I.P.	FIRE INDICATION PANEL	
F.W.	FLOOR WASTE	
G.P.	GAS POINT	
G.P.O.	GENERAL PURPOSE OUTLET	
G.D.	GRATED DRAIN	
G.F.	GROUND FLOOR LEVEL	
H.W.U.	HOT WATER UNIT	
O.	OVER	
O.E.	OR EQUIVALENT	
O.F.	OVERFLOW	
R.L.	RELATIVE LEVEL	
R.S.D.	ROLLER SHUTTER DOOR	
R.W.T.	RAINWATER TANK	
S.C.	STRUCTURAL COLUMN	
T.O.M.	TOP OF MEZZANINE	
T.O.R.	TOP OF ROOF	
T.O.W.	TOP OF WALL	
T.S.P.	TILE SETOUT POINT	
U.	UNDER	
U.N.O.	UNLESS NOTED OTHERWISE	
X	CRITICAL DIMENSION	
P.A. DOOR	PERSONAL ACCESS DOOR	
		ELECTRICAL LINE
		FENCE
		GAS LINE
		OVERHAD POWER
		SEWER LINE
		STORM WATER LINE
		TELECOM LINE
		WATER LINE
		DEMOLITION
		SITE BOUNDARY


C	DA Application Amendment	24/06/25
B	DA Application Amendment	02/04/25
A	DA Application	12/06/24
ISSUE	AMENDMENT	DATE



A BORG COMPANY
Address: 2 Wella Way, Somersby
NSW 2250, Australia
Tel: 1300 300 641
Email: design@spaceurban.com.au
Website: www.spaceurban.com.au

COPYRIGHT:
THIS DRAWING AND THE INFORMATION
CONTAINED ARE THE PROPERTY OF THE
COPYRIGHT OWNER 'SPACE URBAN' AND MAY
NOT BE COPIED OR REPRODUCED WITHOUT
WRITTEN PERMISSION

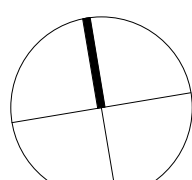





 


STATUS:
DA APPLICATION

CLIENT:
SPACE URBAN

PROJECT:
PROPOSED INDUSTRIAL & WAREHOUSE
7 PINNACLE PLACE
SOMERSBY, NSW 2250
DRAWING TITLE:
SERVICES PLAN

SCALE:	1 : 750@A1	DRAWING No.
JOB No.:	JMPI-0062	DA160
DRAWN BY:	U.J.J.B.	REVISION: C

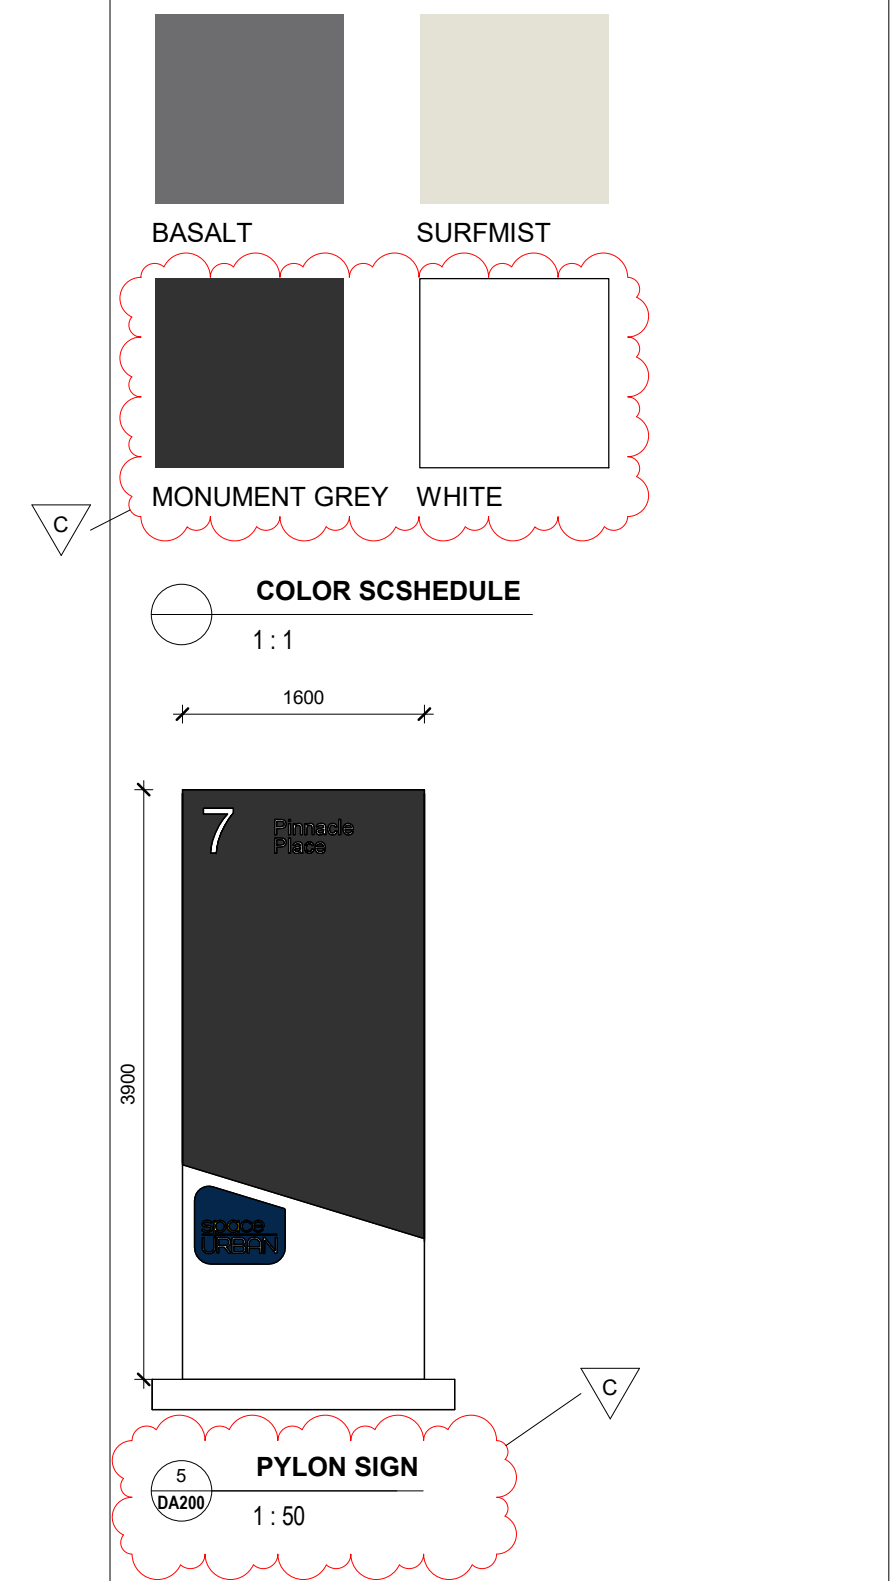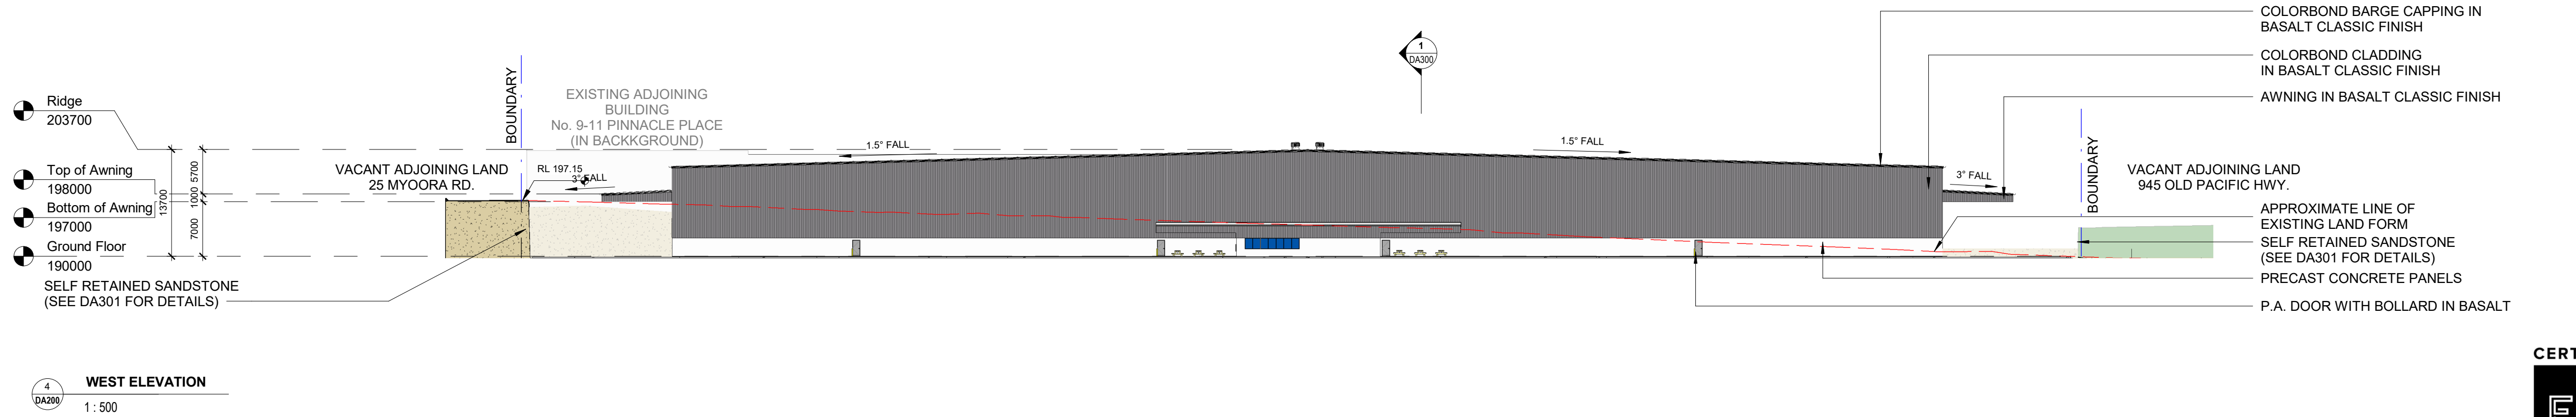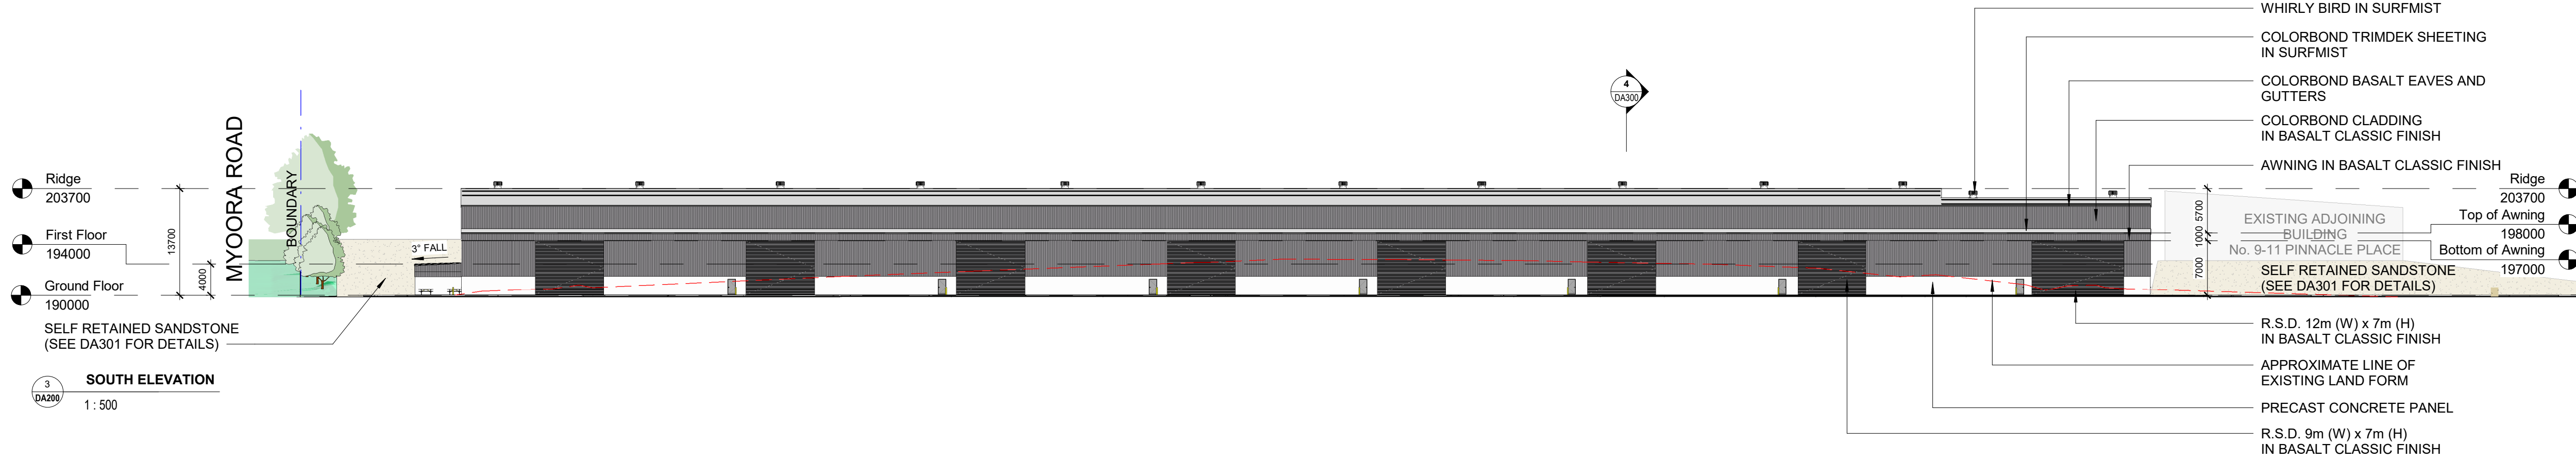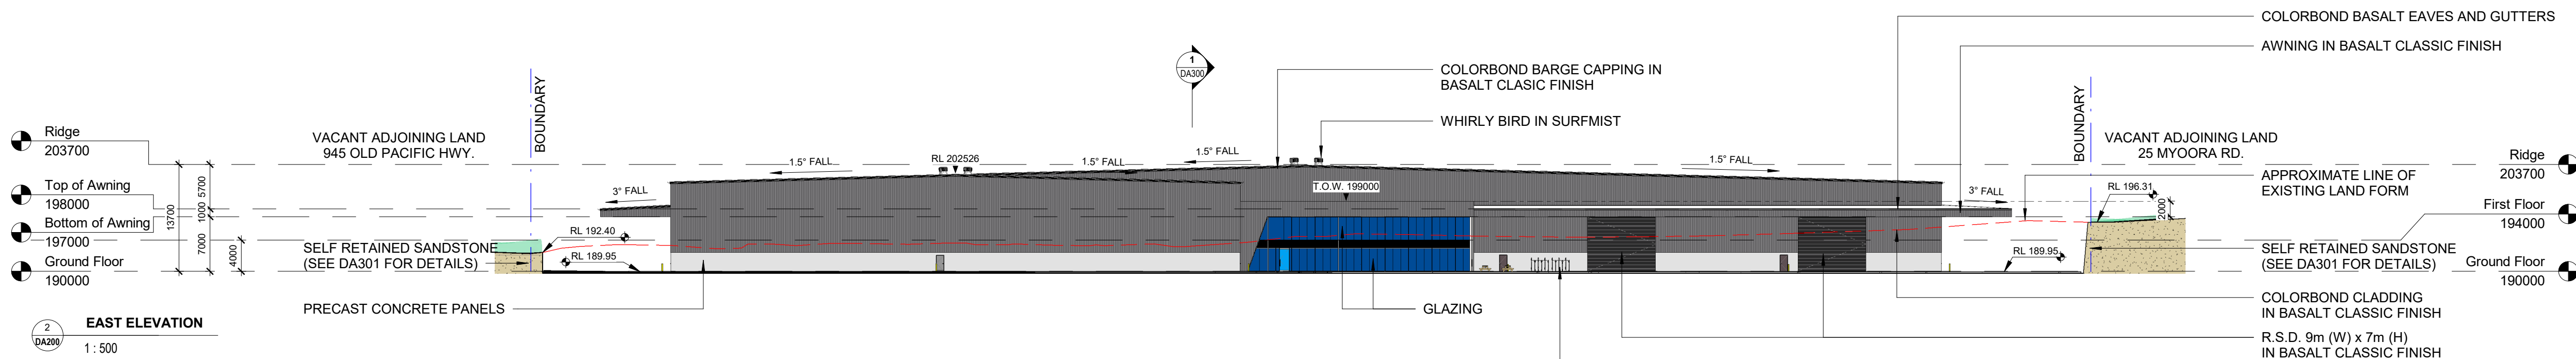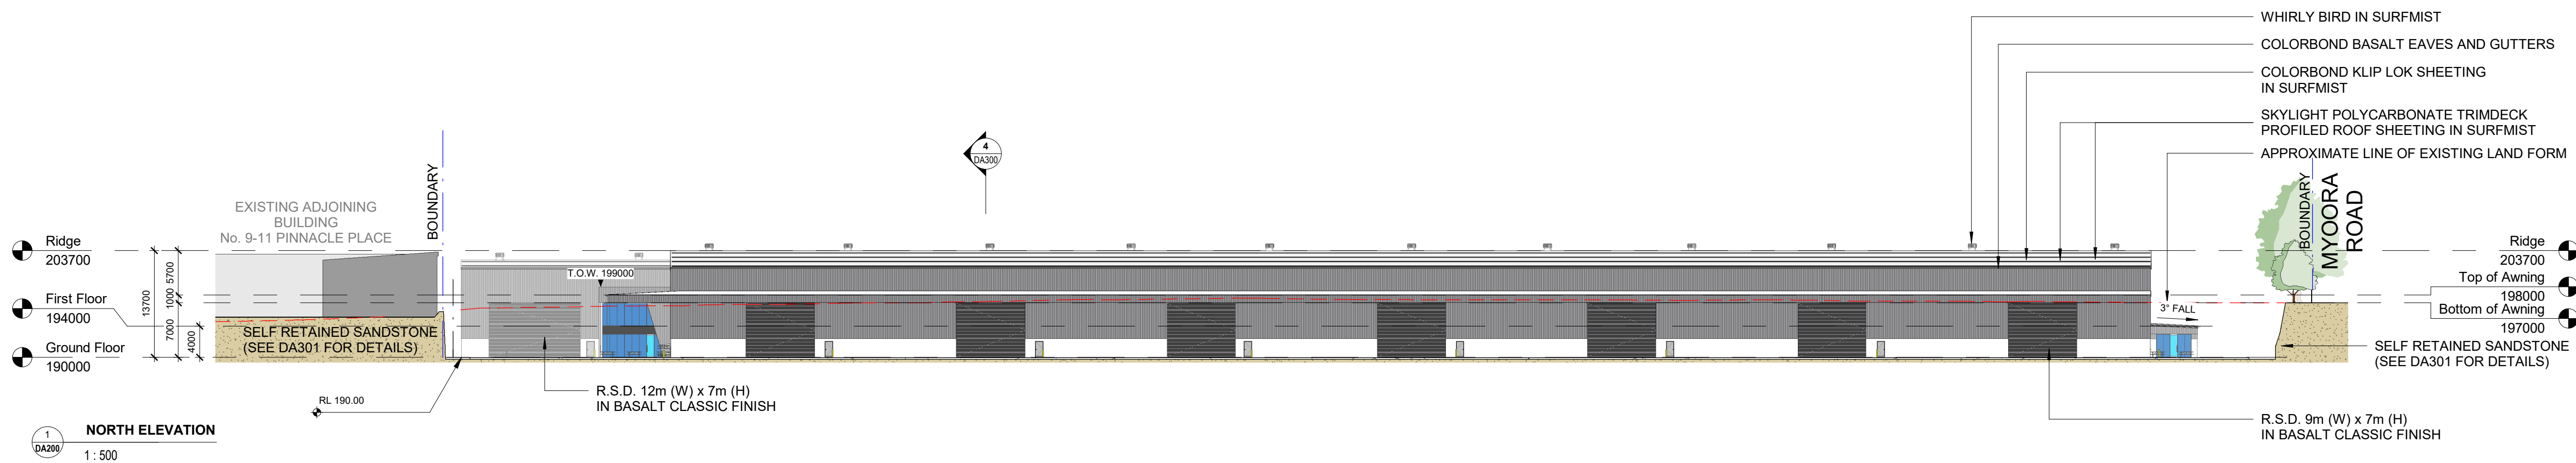

LEGEND

A.F.F.L.	ABOVE FINISHED FLOOR LEVEL
A.P.	ACCESS PANEL (600x600 UNO)
B.O.A.	BOTTOM OF AWNING
C.O.S.	CONFIRM ON SITE
D.P.	DOWNPIPE
E.G.L.	EXISTING GROUND LINE
E.Q.	EQUAL
E.X.	EXISTING
F.C.L.	FINISHED CEILING LEVEL
F.F.	FIRST FLOOR
F.F.L.	FINISHED FLOOR LEVEL
F.H.	FIRE HYDRANT
F.H.R.	FIRE HOSE REEL
F.I.P.	FIRE INDICATION PANEL
F.W.	FLOOR WASTE
G.P.	GAS POINT
G.P.O.	GENERAL PURPOSE OUTLET
G.D.	GRATED DRAIN
G.F.	GROUND FLOOR LEVEL
H.W.U.	HOT WATER UNIT
O.E.	OR EQUIVALENT
O.F.	OVERFLOW
R.L.	RELATIVE LEVEL
R.S.D.	ROLLER SHUTTER DOOR
R.W.T.	RAINWATER TANK
S.C.	STRUCTURAL COLUMN
T.O.M.	TOP OF MEZZANINE
T.O.R.	TOP OF ROOF
T.O.W.	TOP OF WALL
T.S.P.	TILE SETOUT POINT
U.	UNDER
U.N.O.	UNLESS NOTED OTHERWISE
X	CRITICAL DIMENSION
P.A. DOOR	PERSONAL ACCESS DOOR

C	DA Application Amendment	24/06/25
B	DA Application Amendment	02/04/25
A	DA Application	12/06/24
ISSUE	AMENDMENT	DATE

space URBAN

A BORG COMPANY

Address: 2 Wella Way, Somersby NSW 2250, Australia
Tel: 1300 300 641
Email: design@spaceurban.com.au
Website: www.spaceurban.com.au

COPYRIGHT:
THIS DRAWING AND THE INFORMATION CONTAINED ARE THE PROPERTY OF THE COPYRIGHT OWNER 'SPACE URBAN' AND MAY NOT BE COPIED OR REPRODUCED WITHOUT WRITTEN PERMISSION

0m 10 20 30 40 50

STATUS:

DA APPLICATION

CLIENT:
SPACE URBAN

PROJECT:
PROPOSED INDUSTRIAL & WAREHOUSE

7 PINNACLE PLACE
SOMERSBY, NSW 2250





DRAWING TITLE:
ELEVATIONS

SCALE: As indicated@A1
DRAWING No. **DA200**

JOB No.: JMPL-0062
REVISION: **C**

DRAWN BY: U.J.J.B.



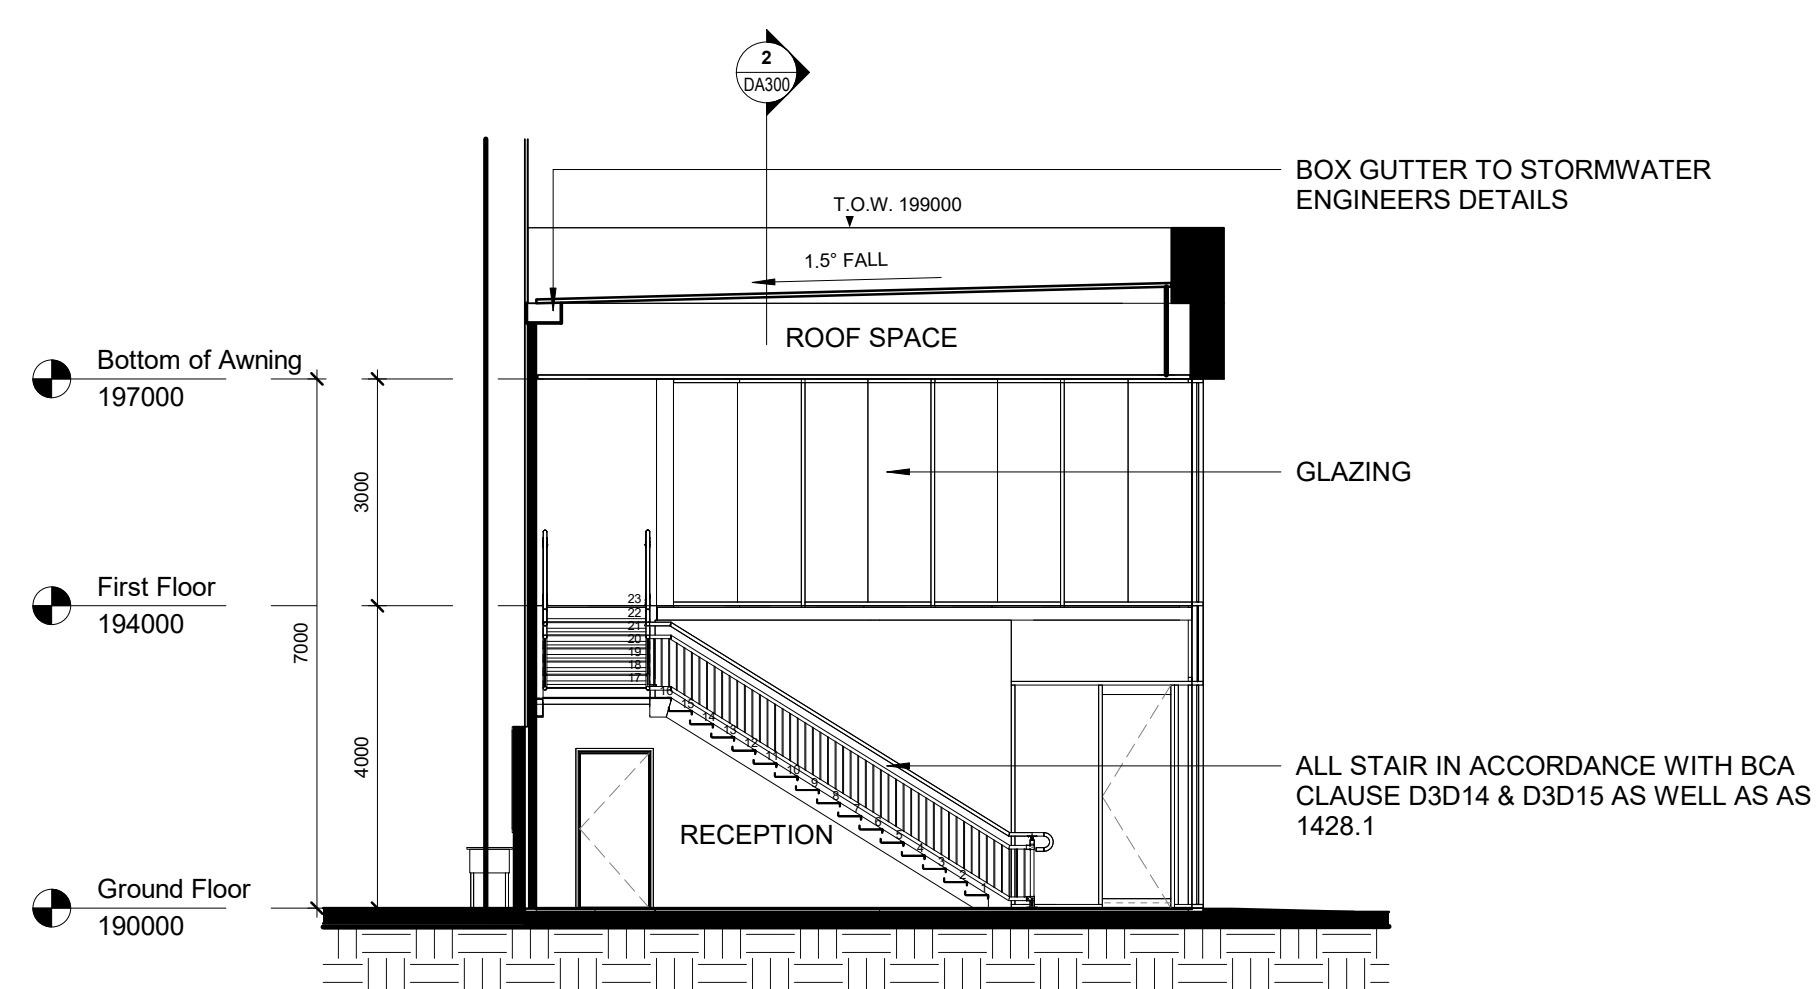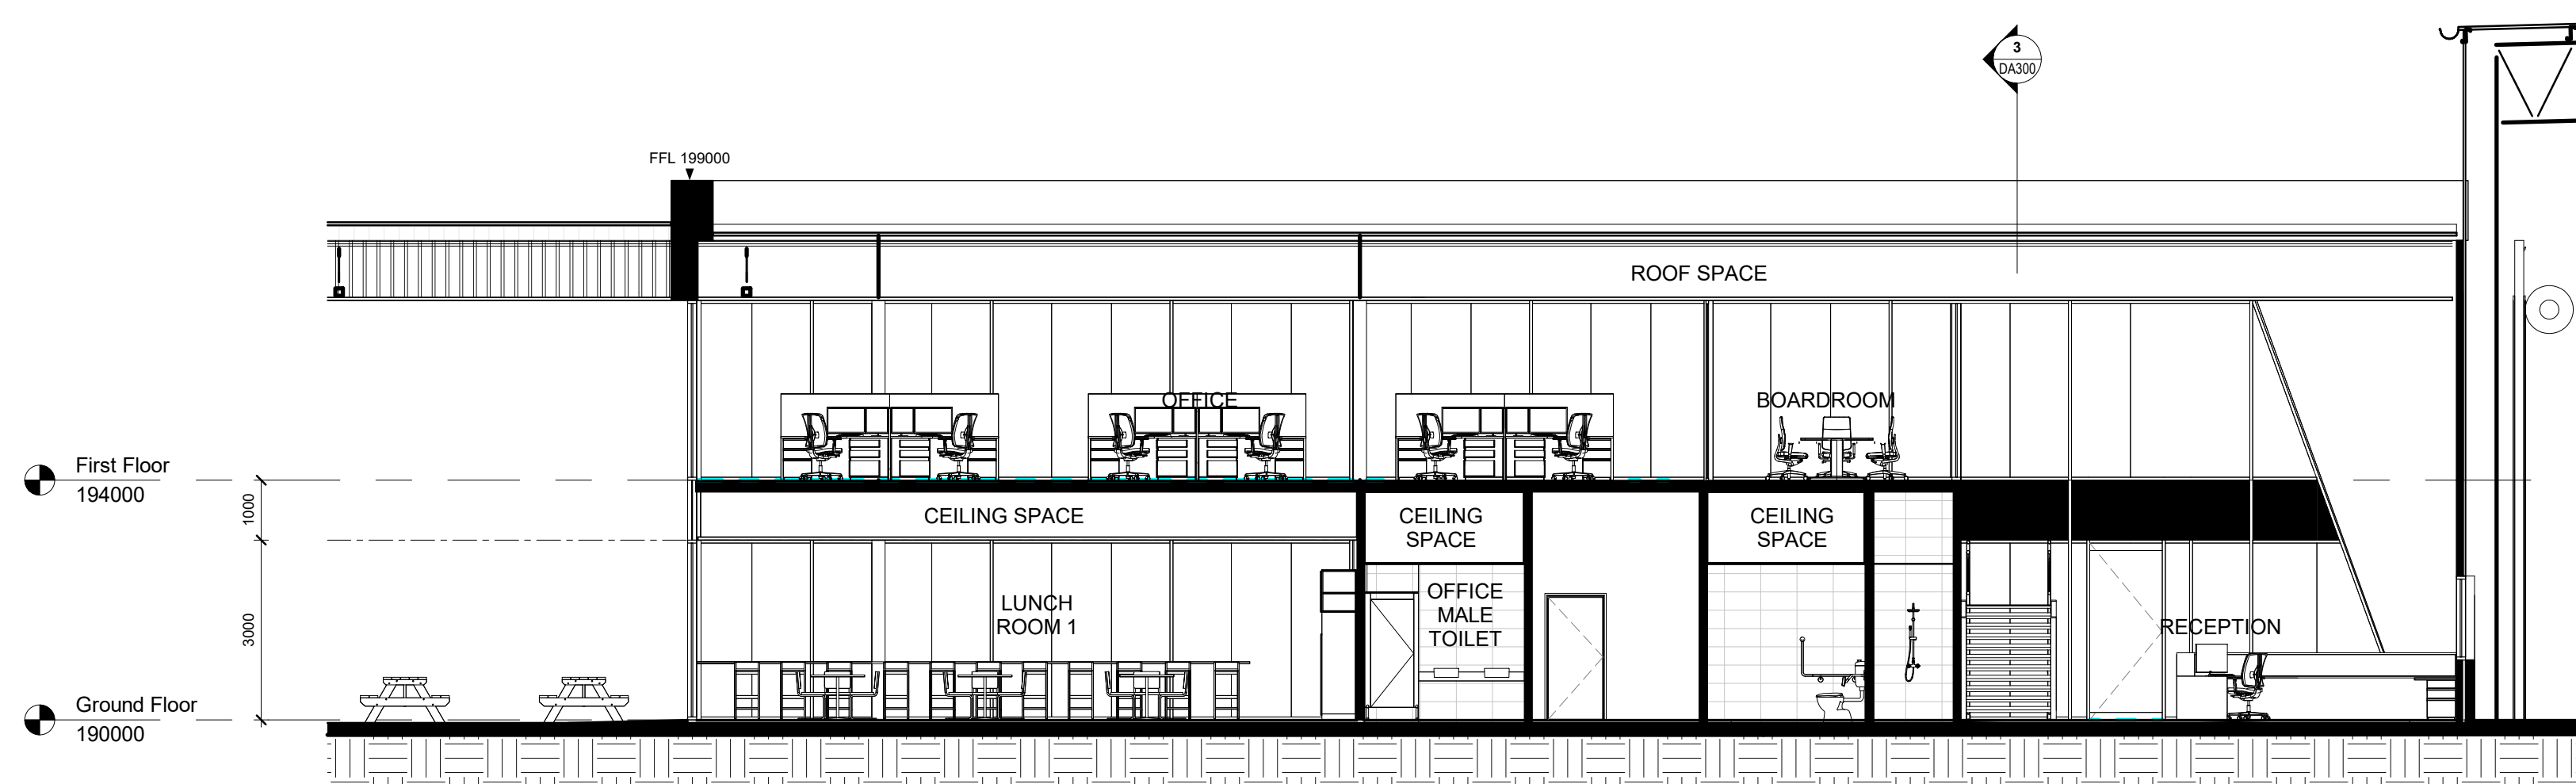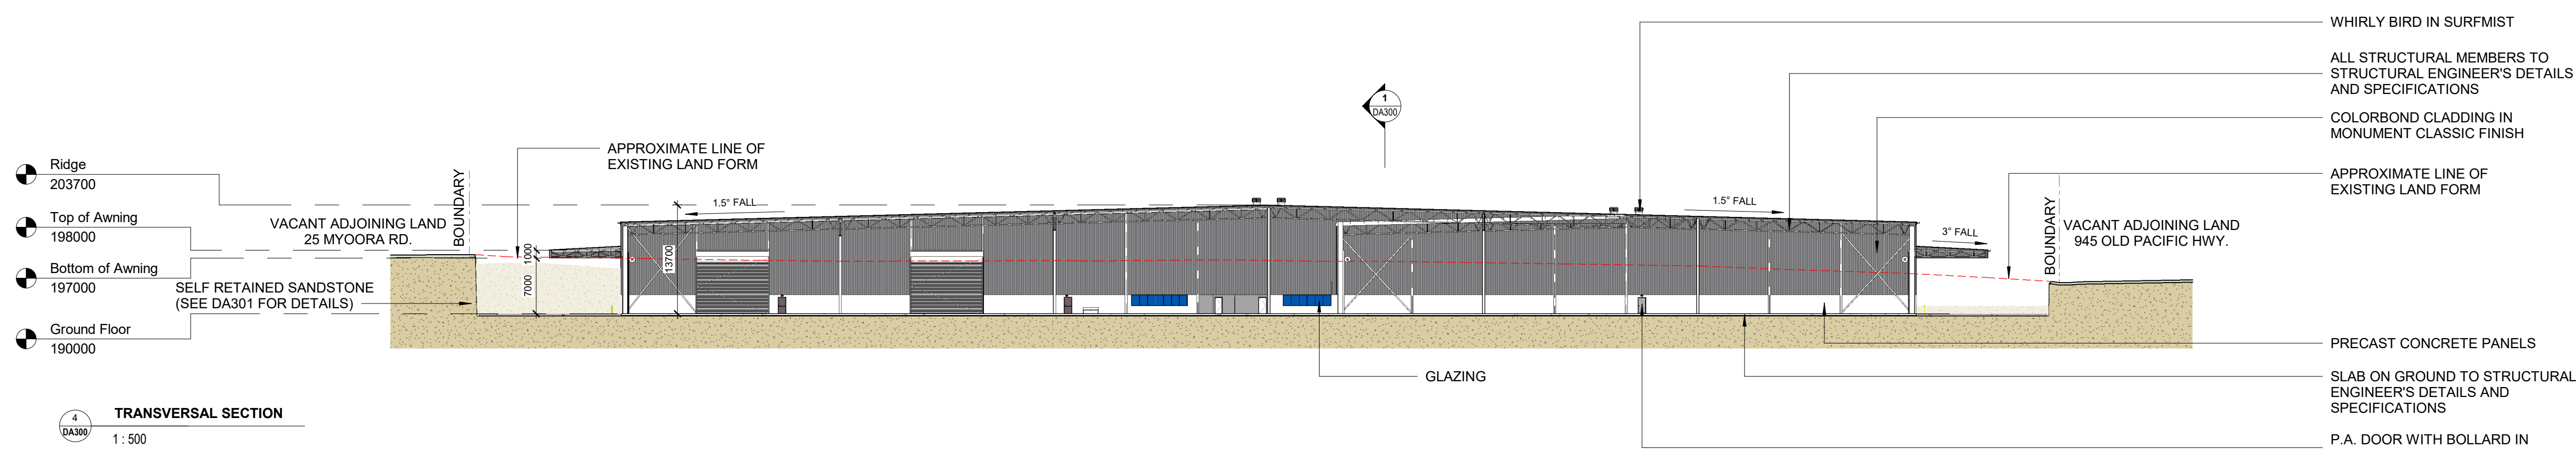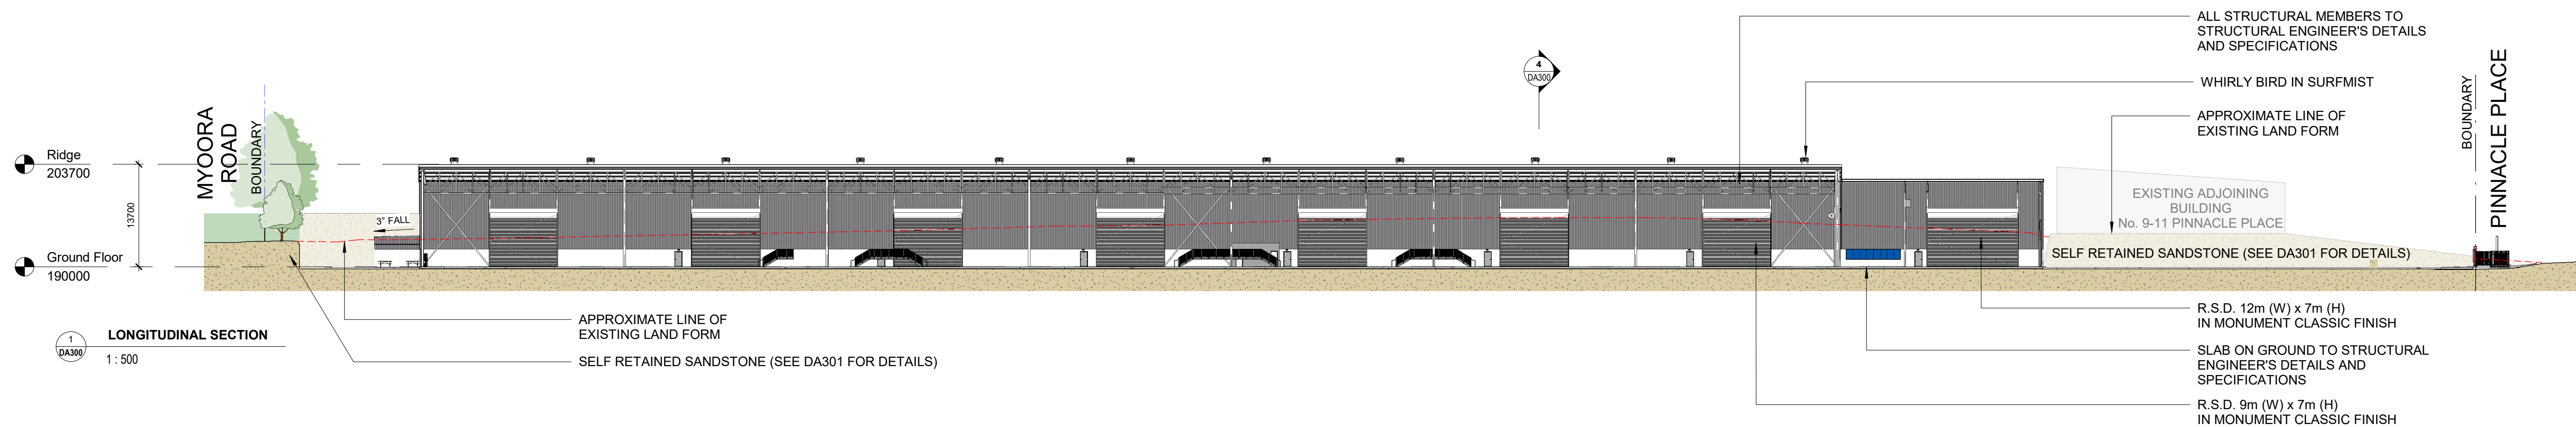

LEGEND

A.F.F.L.	ABOVE FINISHED FLOOR LEVEL
A.P.	ACCESS PANEL (600x600 UNO)
B.O.A.	BOTTOM OF AWNING
C.O.S.	CONFIRM ON SITE
D.P.	DOWNPIPE
E.G.L.	EXISTING GROUND LINE
E.Q.	EQUAL
E.X.	EXISTING
F.C.L.	FINISHED CEILING LEVEL
F.F.	FIRST FLOOR
F.F.L.	FINISHED FLOOR LEVEL
F.H.	FIRE HYDRANT
F.H.R.	FIRE HOSE REEL
F.I.P.	FIRE INDICATION PANEL
F.W.	FLOOR WASTE
G.P.	GENERAL PURPOSE OUTLET
G.P.O.	GAS POINT
G.D.	GRATED DRAIN
G.F.	GROUND FLOOR LEVEL
H.W.U.	HOT WATER UNIT
O.	OVER
O.E.	OR EQUIVALENT
O.F.	OVERFLOW
R.L.	RELATIVE LEVEL
R.S.D.	ROLLER SHUTTER DOOR
R.W.T.	RAINWATER TANK
S.C.	STRUCTURAL COLUMN
T.O.M.	TOP OF MEZZANINE
T.O.R.	TOP OF ROOF
T.O.W.	TOP OF WALL
T.S.P.	TILE SETOUT POINT
U.	UNDER
U.N.O.	UNLESS NOTED OTHERWISE
X	CRITICAL DIMENSION
P.A. DOOR	PERSONAL ACCESS DOOR

C	DA Application Amendment	24/06/25
B	DA Application Amendment	02/04/25
A	DA Application	12/06/24
ISSUE	AMENDMENT	DATE



A BORG COMPANY

Address: 2 Wella Way, Somersby
NSW 2250, Australia
Tel: 1300 300 641
Email: design@spaceurban.com.au
Website: www.spaceurban.com.au

COPYRIGHT:

THIS DRAWING AND THE INFORMATION CONTAINED ARE THE PROPERTY OF THE COPYRIGHT OWNER 'SPACE URBAN' AND MAY NOT BE COPIED OR REPRODUCED WITHOUT WRITTEN PERMISSION



STATUS:

DA APPLICATION

CLIENT:
SPACE URBAN

PROJECT:
PROPOSED INDUSTRIAL & WAREHOUSE

7 PINNACLE PLACE
SOMERSBY, NSW 2250

DRAWING TITLE:
SECTION (Page 1 of 2)

SCALE: As indicated@A1

JOB No.: JMPI-0062

DRAWN BY: U.J.J.B.


DRAWING No.

DA300


REVISION: C

CERTIFIED BY




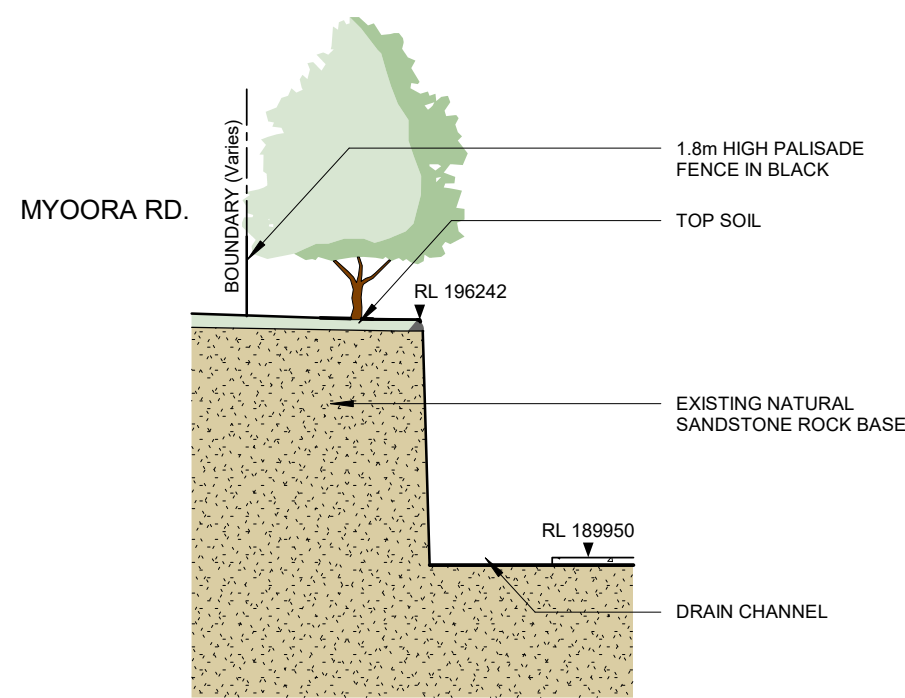


1
DA381/ SECTION - WEST SITE EXCAVATION
1 : 200

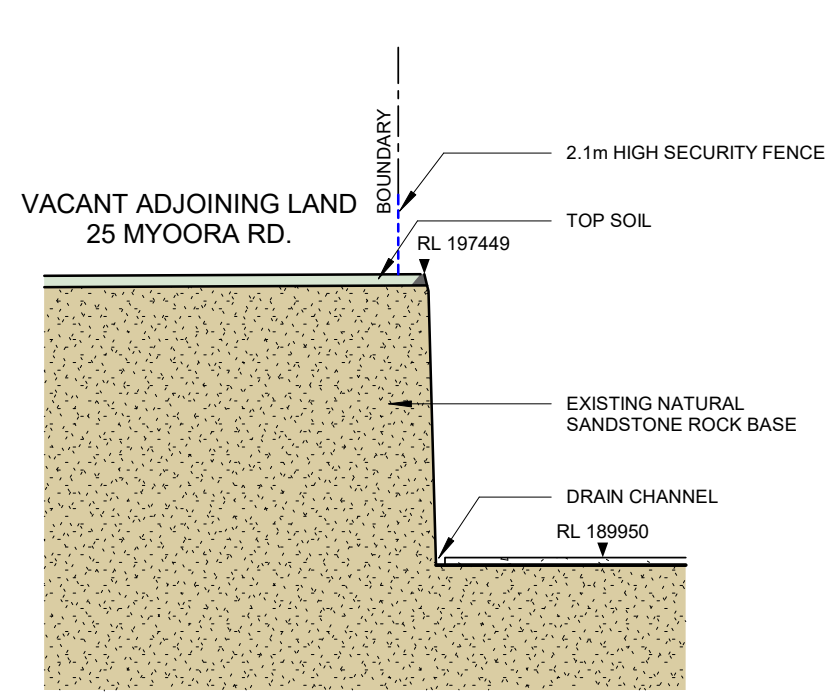


2
DA381/ SECTION - NORTH SITE EXCAVATION
1 : 200

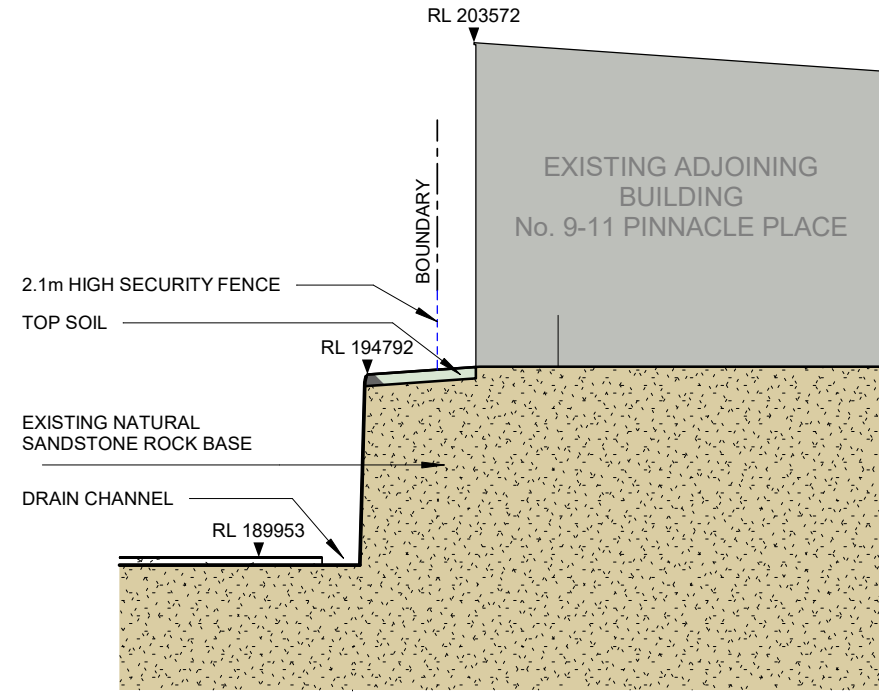


3
DA381/ SECTION - EAST SITE EXCAVATION
1 : 200

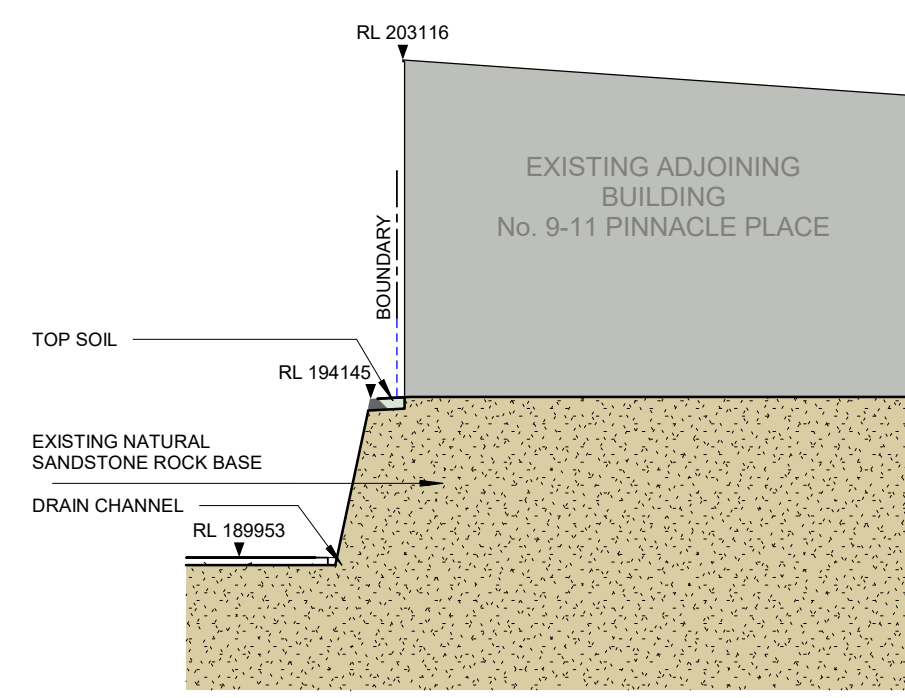

4
DA381/ SECTION - EAST SITE EXCAVATION
1 : 200

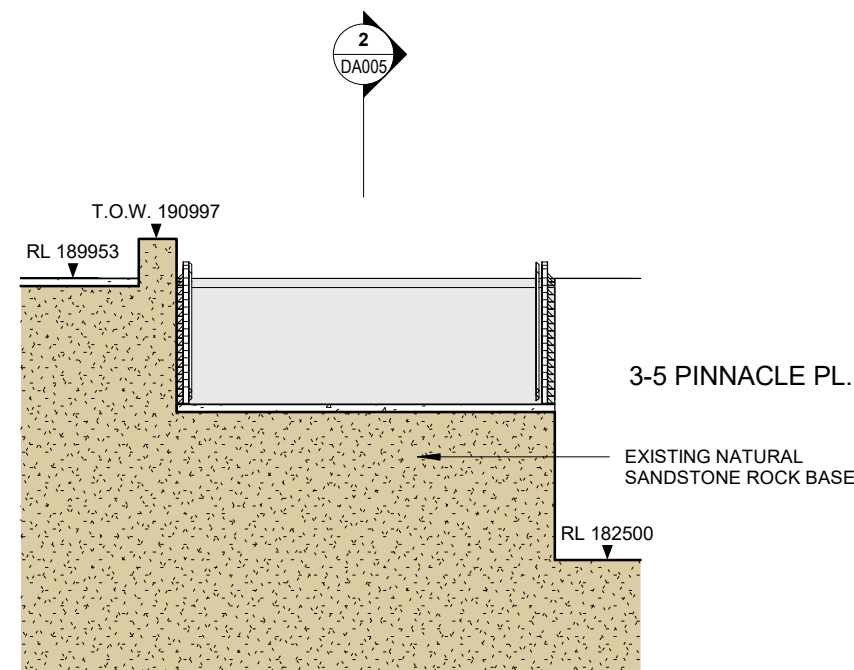

5
DA381/ SECTION - EAST SITE EXCAVATION
1 : 200

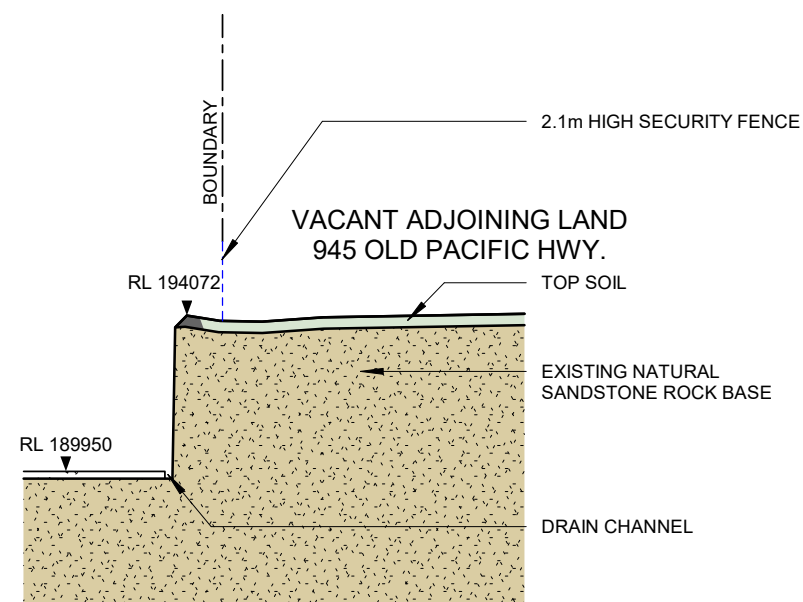

6
DA381/ SECTION - SOUTH SITE EXCAVATION
1 : 200

LEGEND

A.F.F.L.	ABOVE FINISHED FLOOR LEVEL
A.P.	ACCESS PANEL (600x600 UNO)
B.O.A.	BOTTOM OF AWNING
C.O.S.	CONFIRM ON SITE
D.P.	DOWNPIPE
E.G.L.	EXISTING GROUND LINE
E.Q.	EQUAL
E.X.	EXISTING
F.C.L.	FINISHED CEILING LEVEL
F.F.	FIRST FLOOR
F.F.L.	FINISHED FLOOR LEVEL
F.H.	FIRE HYDRANT
F.H.R.	FIRE HOSE REEL
F.I.P.	FIRE INDICATION PANEL
F.W.	FLOOR WASTE
G.P.	GAS POINT
G.P.O.	GENERAL PURPOSE OUTLET
G.D.	GRATED DRAIN
G.F.	GROUND FLOOR LEVEL
H.W.U.	HOT WATER UNIT
O.	OVER
O.E.	OR EQUIVALENT
O.F.	OVERFLOW
R.L.	RELATIVE LEVEL
R.S.D.	ROLLER SHUTTER DOOR
R.W.T.	RAINWATER TANK
S.C.	STRUCTURAL COLUMN
T.O.M.	TOP OF MEZZANINE
T.O.R.	TOP OF ROOF
T.O.W.	TOP OF WALL
T.S.P.	TILE SETOUT POINT
U.	UNDER
U.N.O.	UNLESS NOTED OTHERWISE
X	CRITICAL DIMENSION
P.A.	PERSONAL ACCESS DOOR

C	DA Application Amendment	24/06/25
B	DA Application Amendment	02/04/25
A	DA Application	12/06/24
ISSUE	AMENDMENT	DATE



A BORG COMPANY

Address: 2 Wella Way, Somersby
NSW 2250, Australia
Tel: 1300 300 641
Email: design@spaceurban.com.au
Website: www.spaceurban.com.au

COPYRIGHT:

THIS DRAWING AND THE INFORMATION
CONTAINED ARE THE PROPERTY OF THE
COPYRIGHT OWNER 'SPACE URBAN' AND MAY
NOT BE COPIED OR REPRODUCED WITHOUT
WRITTEN PERMISSION



STATUS:

DA APPLICATION

CLIENT:

SPACE URBAN

PROJECT:

PROPOSED INDUSTRIAL & WAREHOUSE

7 PINNACLE PLACE
SOMERSBY, NSW 2250

DRAWING TITLE:

SECTION (Page 2 of 2)

SCALE: 1 : 200@A1

DRAWING No.

JOB No.: JMPL-0062

DA301








DRAWN BY: U.J.J.B.

REVISION:

C

CERTIFIED BY



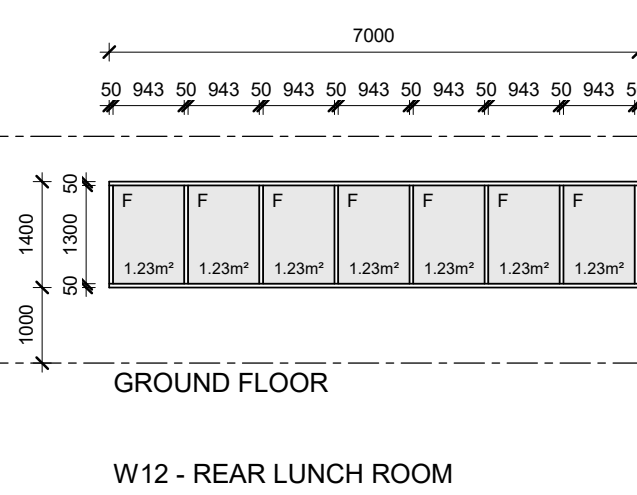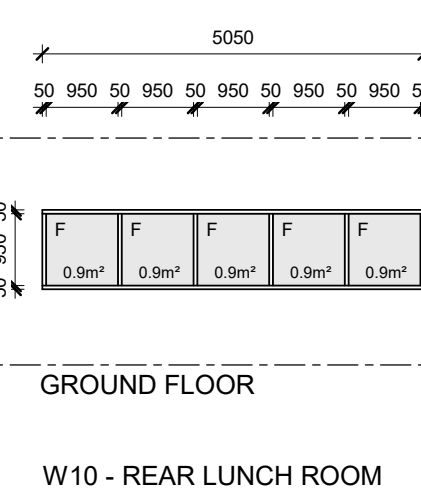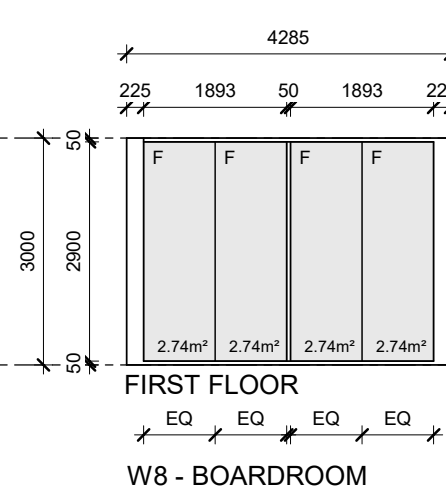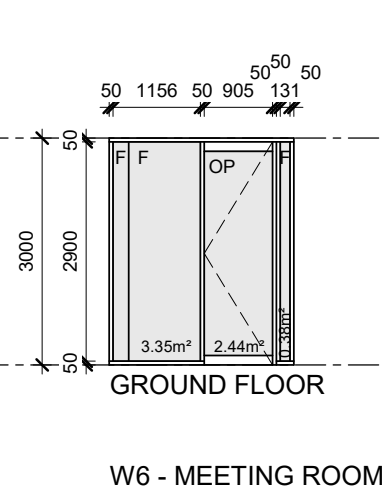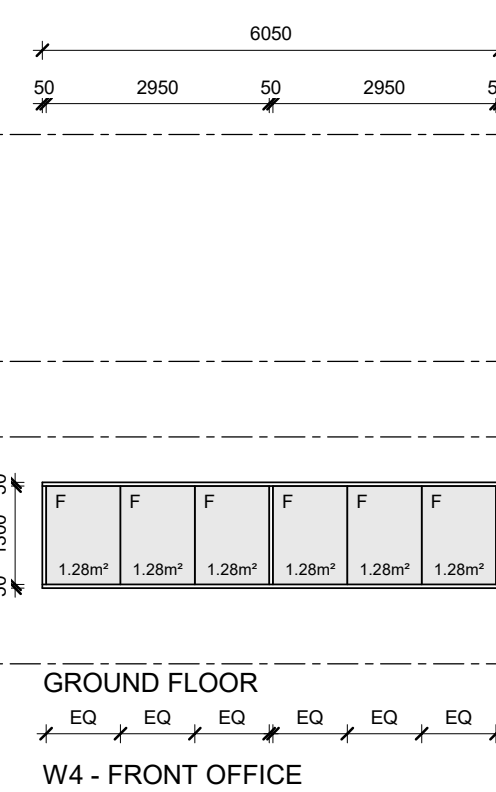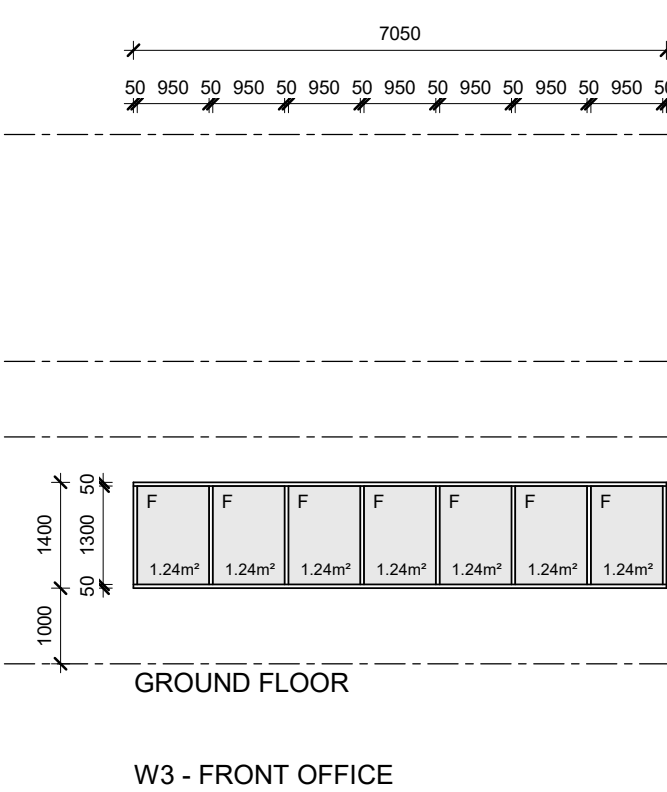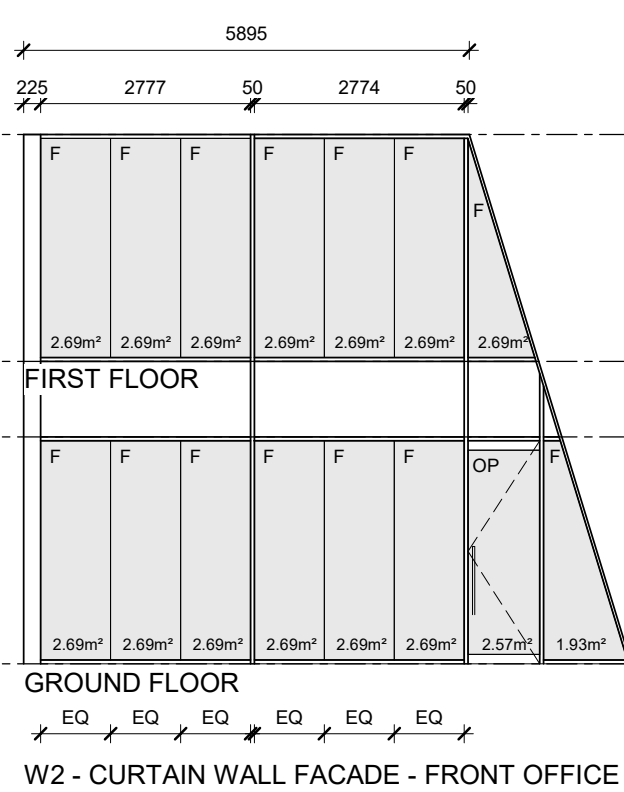

LEGEND	
A.F.F.	ABOVE FINISHED FLOOR LEVEL
A.P.	ACCESS PANEL (0004600 UNO)
B.O.A.	BOUNDARY OF AWNING
C.O.S.	CONFIRM ON SITE
D.P.	DOWNPIPE
E.G.	EXISTING GROUND LINE
E.Q.	EQUAL
E.X.	EXISTING
F.C.L.	FINISHED CEILING LEVEL
F.F.	FIRST FLOOR
F.F.L.	FINISHED FLOOR LEVEL
F.H.	FIRE HYDRANT
F.H.R.	FIRE HOSE REEL
F.I.P.	FIRE INDICATION PANEL
F.W.	FLOOR WASTE
G.P.	GAZE POST
G.P.O.	GENERAL PURPOSE OUTLET
G.D.	GRAVE DRAIN
G.F.	GROUND FLOOR LEVEL
H.W.U.	HOT WATER UNIT
O	OVER
O.E.	OR EQUIVALENT
O.V.	OVERFLOW
R.L.	RELATIVE LEVEL
R.S.D.	ROLLER SHUTTER DOOR
R.W.T.	RAINFALL WATER
S.C.	STRUCTURAL COLUMN
T.O.M.	TOP OF MEZZANINE
T.O.R.	TOP OF ROOF
T.O.W.	TOP OF WALL
T.S.P.	TILE SET/OUT POINT
U	UNDER
U.N.O.	UNLESS NOTED OTHERWISE
X	CRIT. DIMENSION
P.A. DOOR	PERSONAL ACCESS DOOR

C	DA Application Amendment	24/06/25
B	DA Application Amendment	02/04/25
A	DA Application	12/06/24
ISSUE	AMENDMENT	DATE



A BORG COMPANY

Address: 2 Wella Way, Somersby
NSW 2250, Australia

Tel: 1300 300 641

Email: design@spaceurban.com.au

Website: www.spaceurban.com.au

COPYRIGHT:

THIS DRAWING AND THE INFORMATION
CONTAINED ARE THE PROPERTY OF THE
COPYRIGHT OWNER 'SPACE URBAN' AND MAY
NOT BE COPIED OR REPRODUCED WITHOUT
WRITTEN PERMISSION

STATUS:		
DA APPLICATION		
CLIENT:		
SPACE URBAN		
PROJECT:		
PROPOSED INDUSTRIAL & WAREHOUSE		
7 PINNACLE PLACE SOMERSBY, NSW 2250		
DRAWING TITLE:		
GLAZING SCHEDULE		
SCALE:	1 : 100 @A1	DRAWING No.
JOB No.:	JMPI-0062	DA600
DRAWN BY:	U.J.J.B.	
		REVISION:
		C