



ARCHITECTURAL DRAWING SCHEDULE

ID	DRAWING	REV	SCALE	PAGE
A00	COVER SHEET	E	NTS	A3
A01	SITE PLAN/ROOF PLAN	G	1:200	A3
A02	SITE ANALYSIS PLAN	E	1:200	A3
A03	BASEMENT LEVEL	H	1:200	A3
A04	GROUND FLOOR	I	1:200	A3
A05	ELEVATIONS	G	1:200	A3
A06	3D PERSPECTIVES PAGE 1	E	NTS	A3
A07	3D PERSPECTIVES PAGE 2	E	NTS	A3
A08	SCHEDULE OF MATERIALS & FINISHES	E	NTS	A3
A09	NOTIFICATION PLAN	E	VARIOUS	A3


MEDOWIE
FAMILY TAVERN

CORNER MUIR STREET & PEPPERTREE
ROAD, MEDOWIE, NSW 2300

DA ISSUE

REVISION I



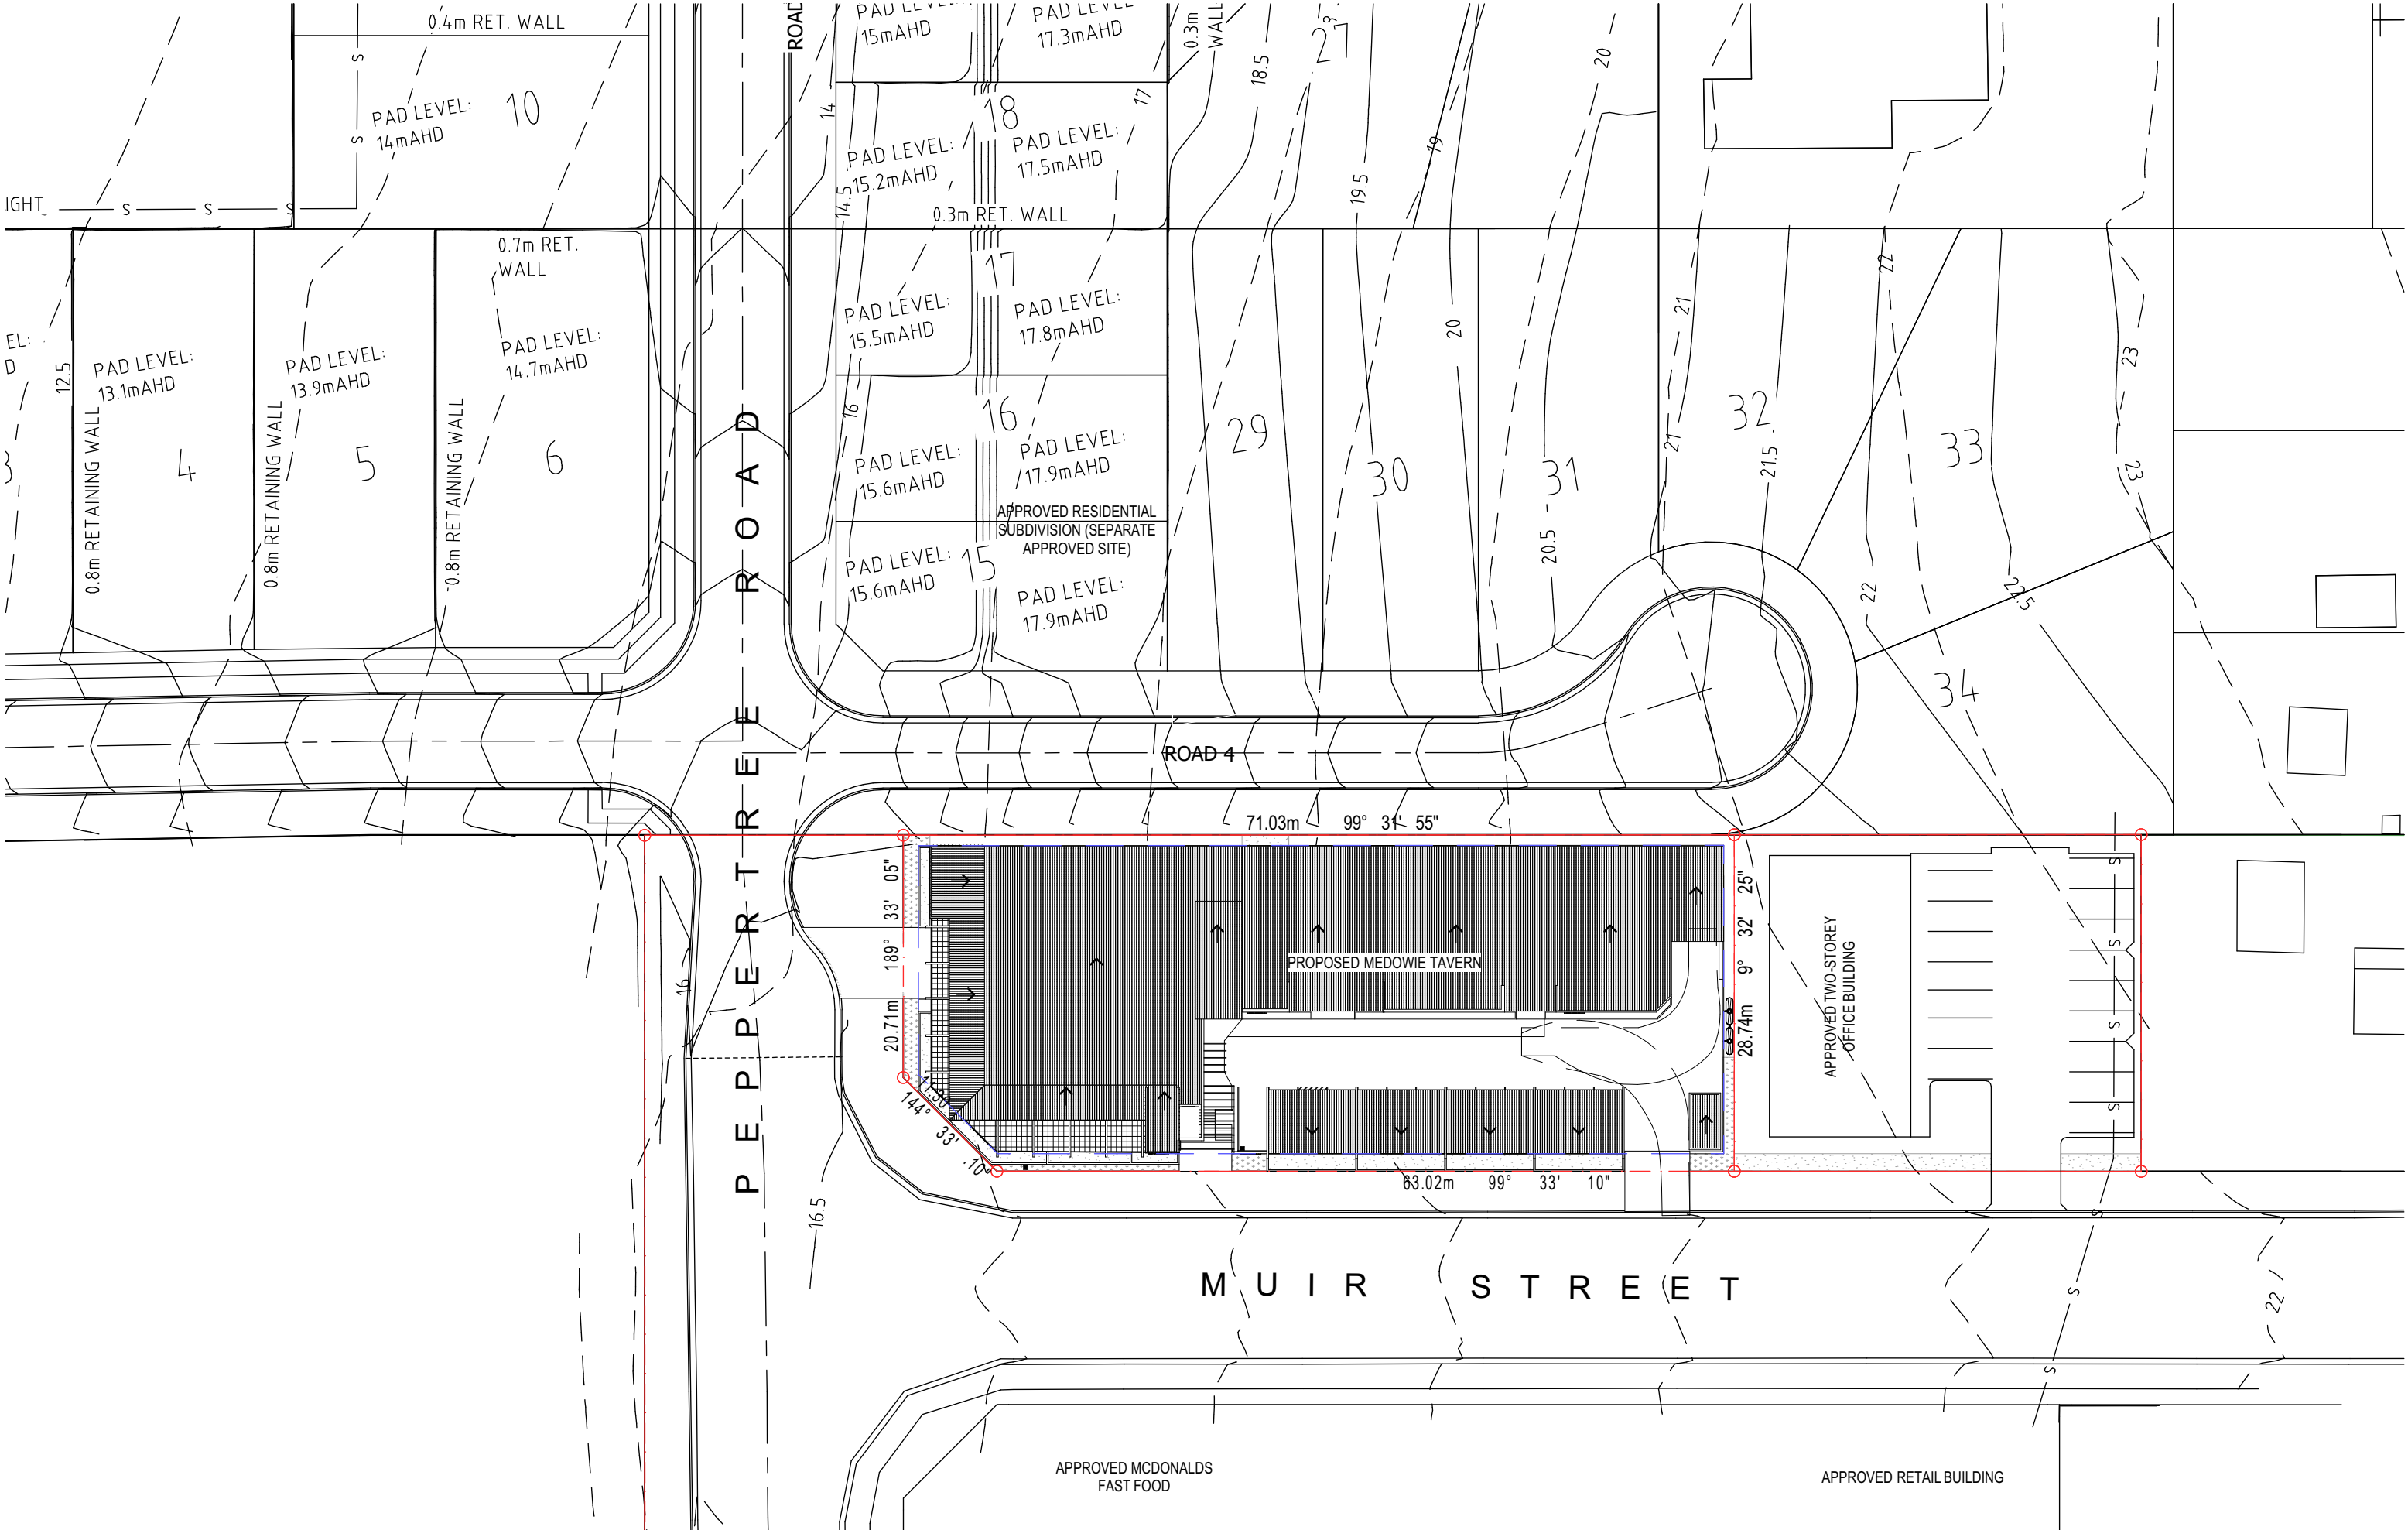

REV	DATE	COMMENTS
A	19/02/2020	FINAL COORDINATION ISSUE
B	21/02/2020	AMENDED COORDINATION ISSUE
C	21/02/2020	INTERNAL ISSUE FOR QA
D	21/02/2020	ISSUED FOR DA
E	24/02/2020	REVISED DA ISSUE
F	28/07/2020	REVISED DA ISSUE
G	29/07/2020	ISSUED FOR DA


DRN	CHKD	VRFD
RIW	RIW	RIW
RIW	RIW	RIW
RIW	RIW	RIW
RIW	RIW	DJW
RIW	RIW	RIW
RIW	RIW	RIW
RIW	RIW	DJW

PROJECT: MEDOWIE FAMILY TAVERN

CLIENT: MAVID GROUP
81 MUSTANG DRIVE, RUTHERFORD
NSW, POSTCODE

SITE: MUIR STREET MEDOWIE NSW 2318
AUSTRALIA

DRAWING: SITE PLAN/ROOF PLAN

 


WORK IN FIGURED DIMENSIONS IN PREFERENCE TO SCALE. CHECK DIMENSIONS AND LEVELS ON SITE PRIOR TO THE ORDERING OF MATERIALS OR THE COMPLETION OF WORKSHOP DRAWINGS. IF IN DOUBT ASK. REPORT ALL ERRORS AND OMISSIONS.

FILENAME: 13003-DA_A.ppt

DRAWN: **RIW** DATE: **29/07/2020** SCALES @A3: **1:500**

PROJECT No: **13003 DA** PHASE: **DA** DRAWING No: **A01** REV: **G**



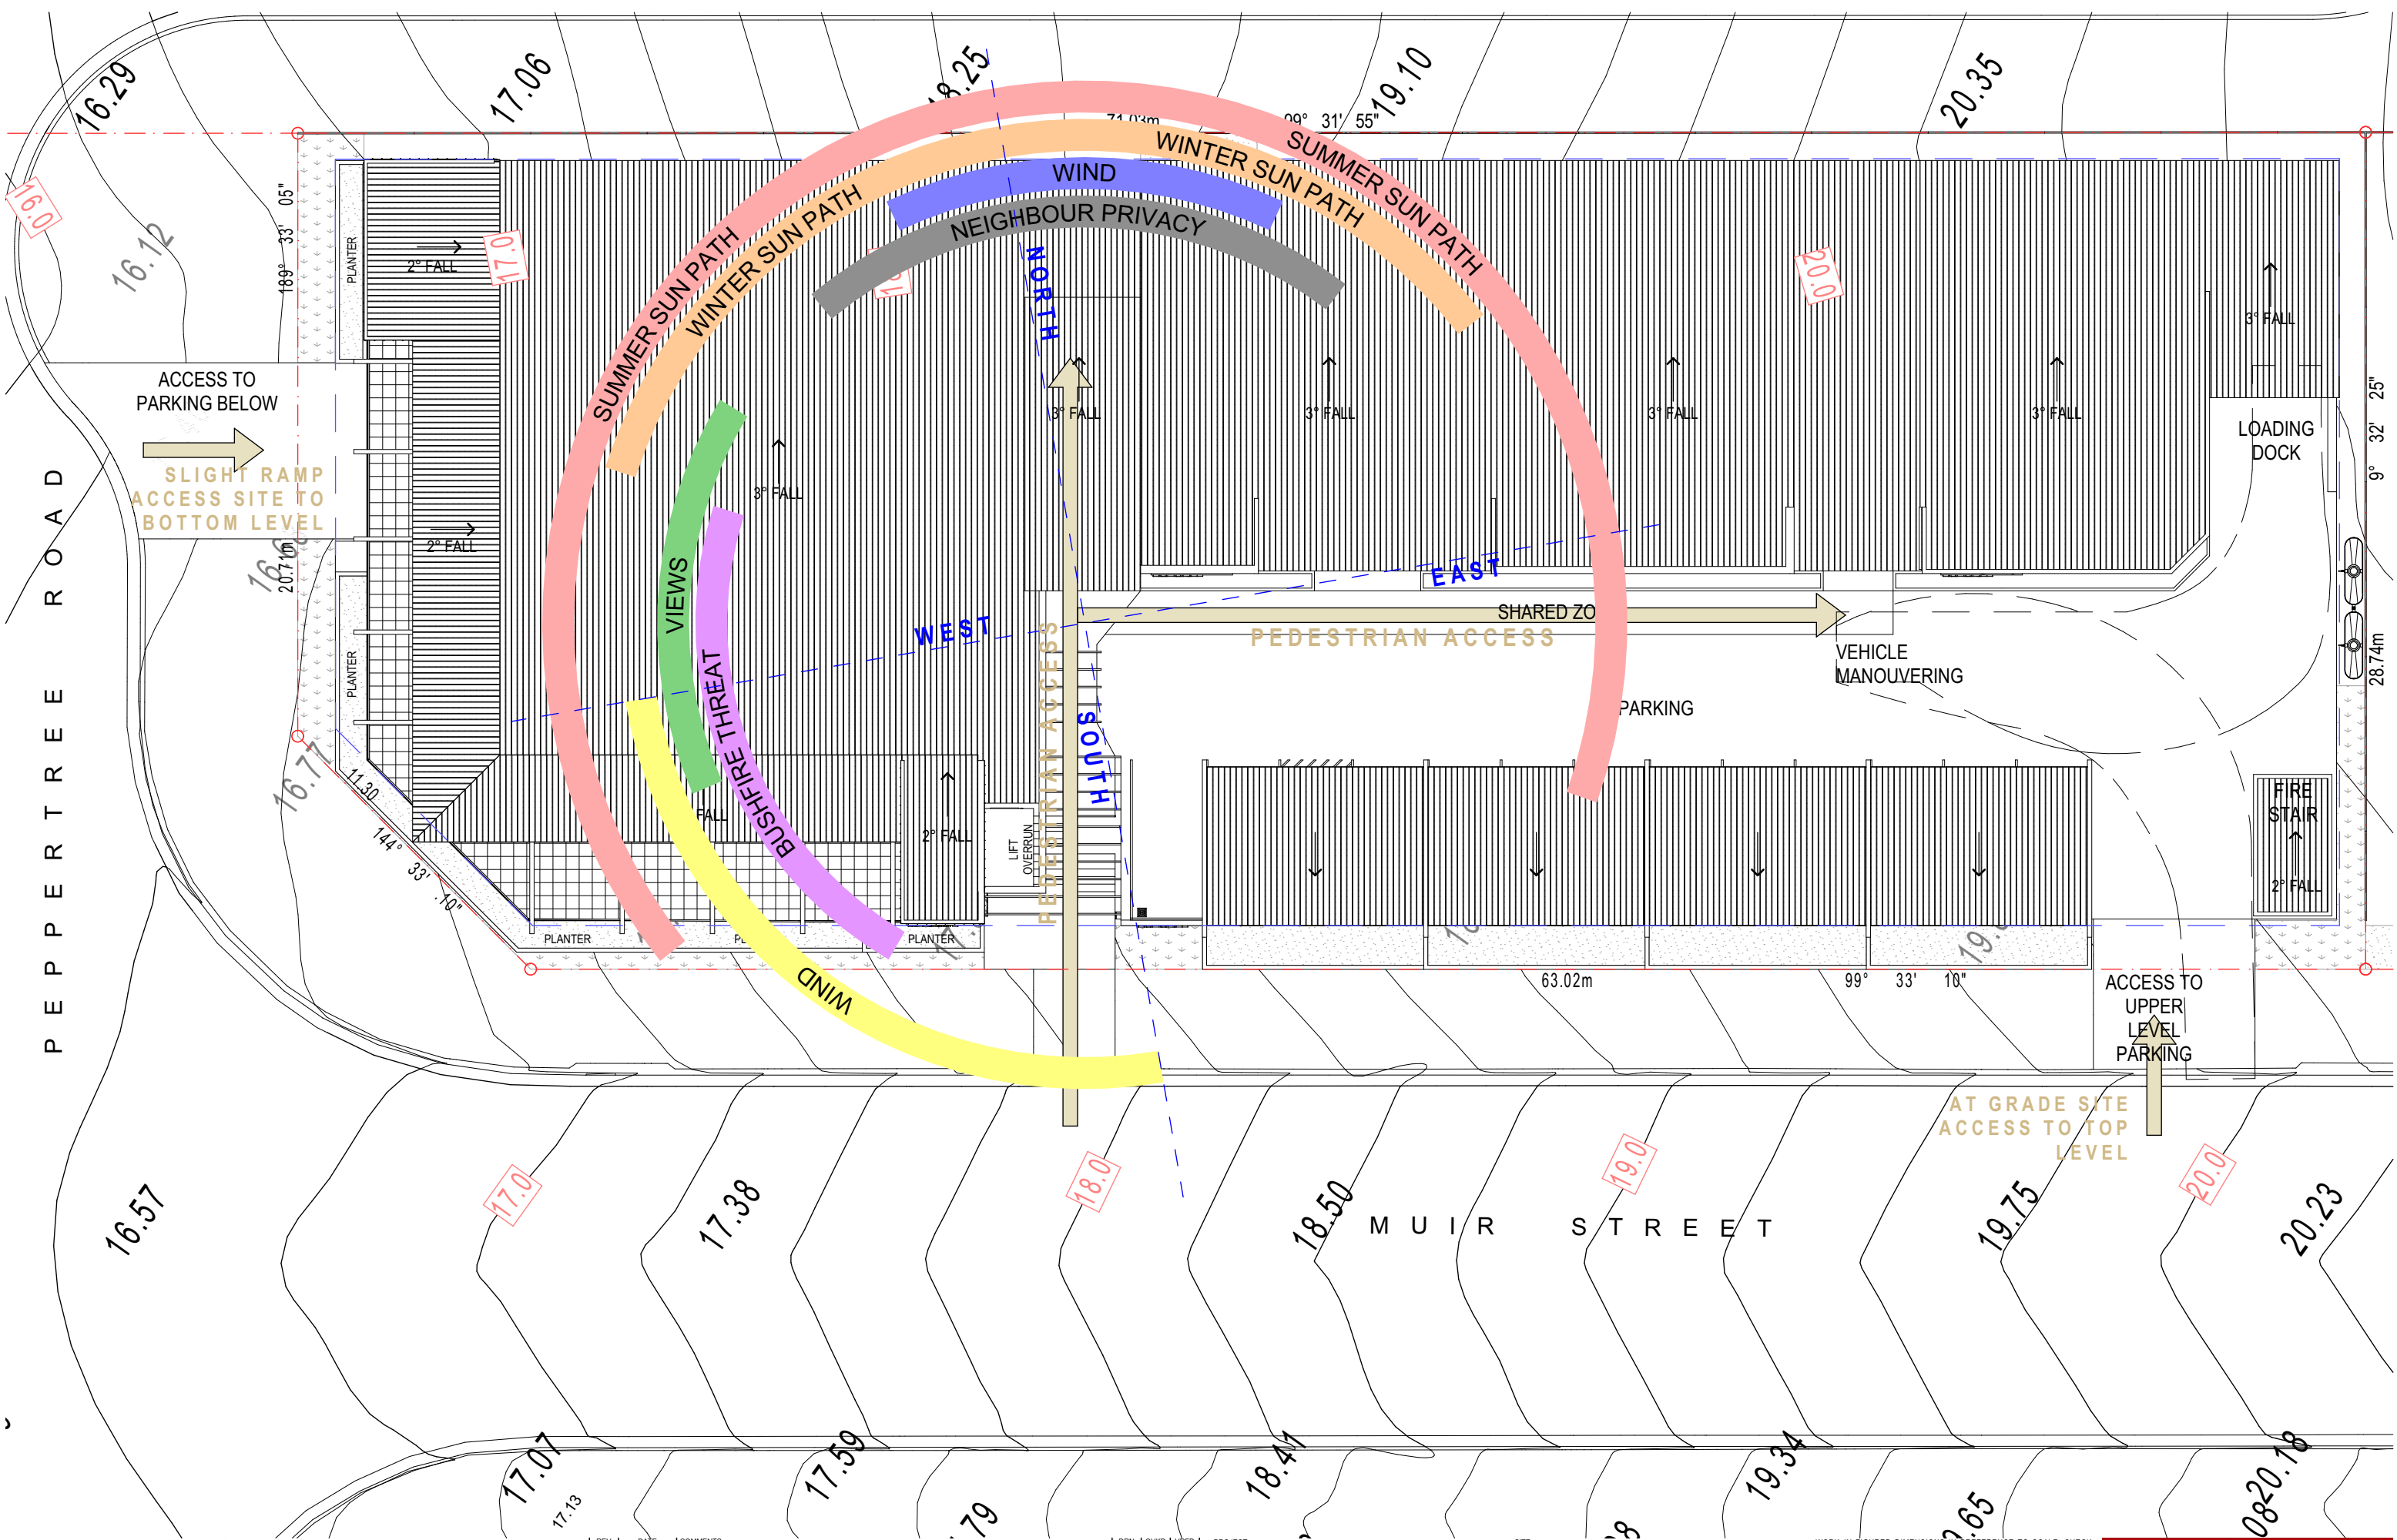

EJE ARCHITECTURE
ACN 002 912 843 | ABN 62 644 649 849
Notional Architect - Shared Office
NSW Architects Registration No. 4438
A 412 KING STREET, NEWCASTLE, NSW 2300
P +61 2 4928 2353 | F +61 2 4928 3369 | E mail@eje.com.au | W www.eje.com.au

COMPLETION OF THE QUALITY ASSURANCE CHECKS IS VERIFICATION THAT THE DOCUMENT CONFORMS WITH THE REQUIREMENTS OF THE QUALITY PROJECT PLAN. WHERE THE QUALITY ASSURANCE CHECK IS INCOMPLETE THIS DOCUMENT IS PRELIMINARY FOR INFORMATION PURPOSES ONLY, OR SUCH PURPOSES AS STATED IN THE REVISION COLUMN.

THE IDEAS, INFORMATION AND CONCEPTS CONTAINED IN THIS DOCUMENT ARE THE PROPERTY OF EJE ARCHITECTURE. PHOTOCOPYING OR REPRODUCING THIS DOCUMENT AND PASSING IT ON TO OTHERS WITHOUT THE EXPRESS PERMISSION OF EJE ARCHITECTURE IS AN INFRINGEMENT OF COPYRIGHT. ©



REV	DATE	COMMENTS
A	21/02/2020	INTERNAL ISSUE FOR QA
B	21/02/2020	ISSUED FOR DA
C	24/02/2020	REVISED DA ISSUE
D	28/07/2020	REVISED DA ISSUE
E	29/07/2020	ISSUED FOR DA


DRN	CHKD	VRFD
RIW	RIW	
RIW	RIW	DJW
RIW	RIW	RIW
RIW	RIW	RIW
RIW	RIW	DJW

PROJECT: MEDOWIE FAMILY TAVERN

CLIENT: MAVID GROUP
81 MUSTANG DRIVE, RUTHERFORD
NSW, POSTCODE

SITE: MUIR STREET MEDOWIE NSW 2318
AUSTRALIA

DRAWING: SITE ANALYSIS PLAN

 


WORK IN FIGURED DIMENSIONS IN PREFERENCE TO SCALE. CHECK DIMENSIONS AND LEVELS ON SITE PRIOR TO THE ORDERING OF MATERIALS OR THE COMPLETION OF WORKSHOP DRAWINGS. IF IN DOUBT ASK. REPORT ALL ERRORS AND OMISSIONS.

FILENAME: 13003-DA_A.ph

DRAWN: **RIW** DATE: **29/07/2020** SCALES @A3: **1:200**

PROJECT No: **13003 DA** PHASE: **A02** DRAWING No: **A02** REV: **E**



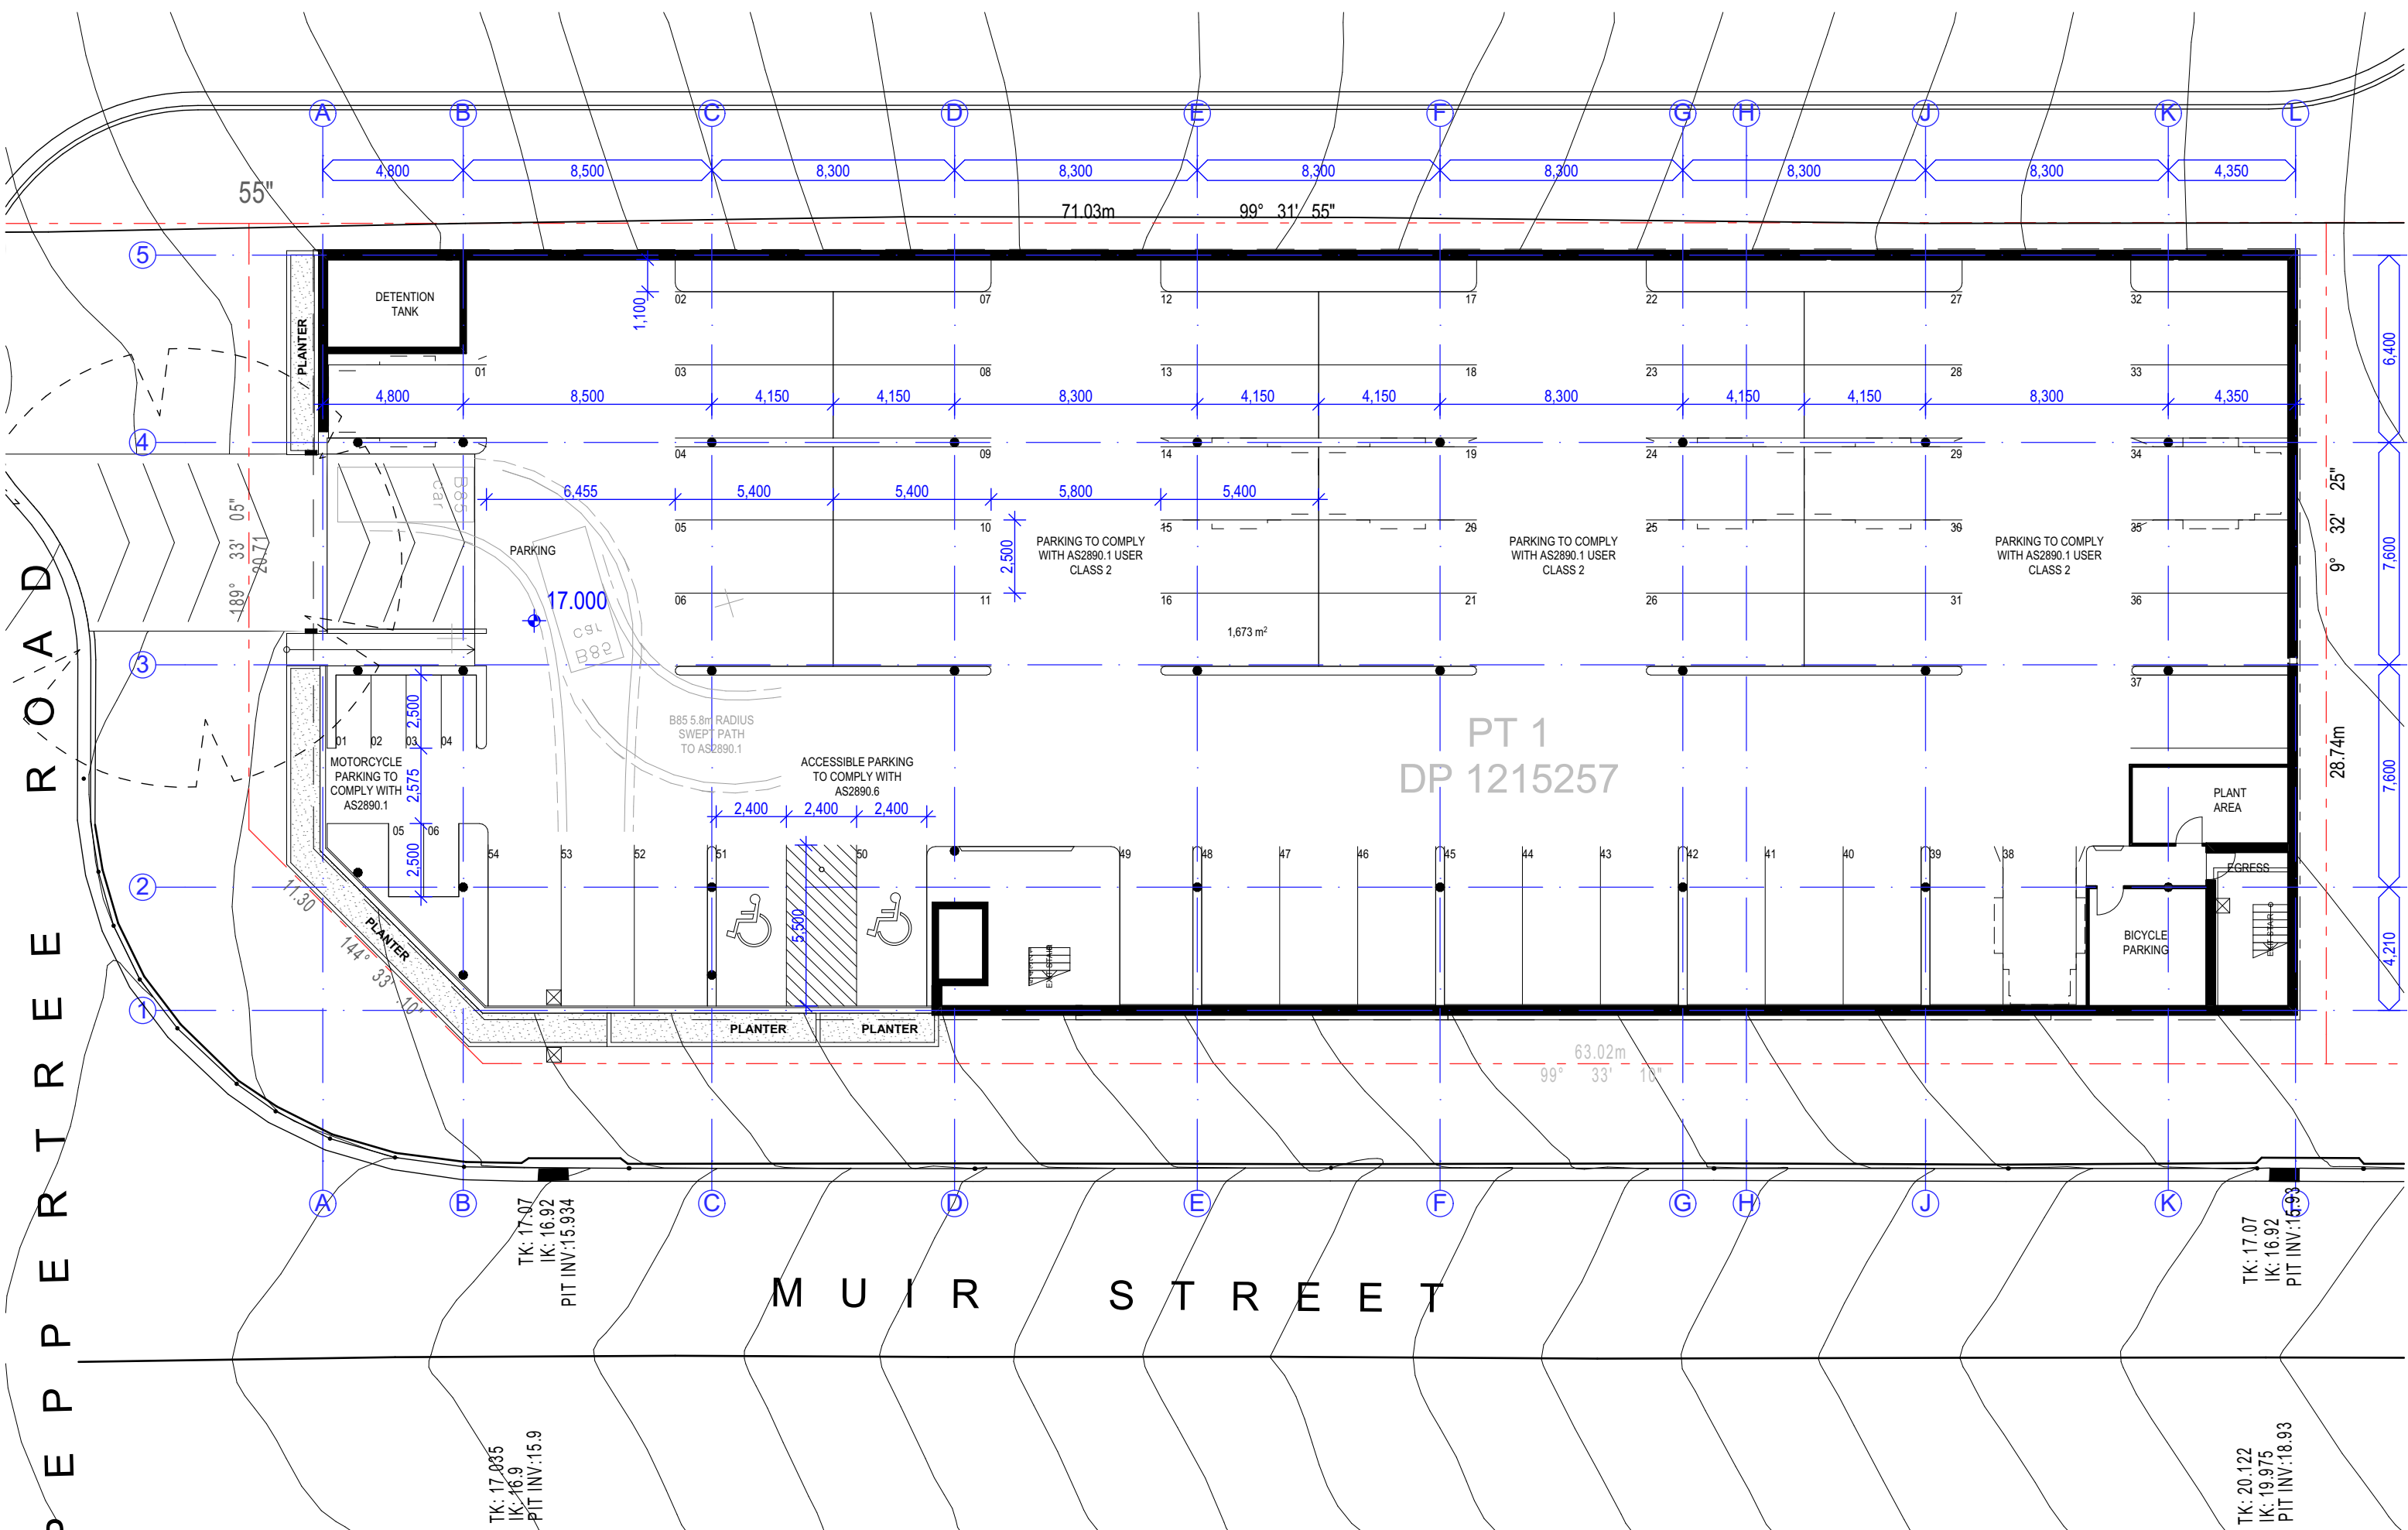

EJE ARCHITECTURE
ACN 002 912 843 | ABN 62 644 649 849
Notional Architect - Shared Office
NSW Architects Registration No. 4438
A: 412 KING STREET, NEWCASTLE, NSW 2300
P: +61 2 4928 2353 | F: +61 2 4928 3369 | E: mail@eje.com.au | W: www.eje.com.au

COMPLETION OF THE QUALITY ASSURANCE CHECKS IS VERIFICATION THAT THE DOCUMENT CONFORMS WITH THE REQUIREMENTS OF THE QUALITY PROJECT PLAN, WHERE THE QUALITY ASSURANCE CHECK IS INCOMPLETE THIS DOCUMENT IS PRELIMINARY FOR INFORMATION PURPOSES ONLY, OR SUCH PURPOSES AS STATED IN THE REVISION COLUMN.

THE IDEAS, INFORMATION AND CONCEPTS CONTAINED IN THIS DOCUMENT ARE THE PROPERTY OF EJE ARCHITECTURE. PHOTOCOPYING OR REPRODUCING THIS DOCUMENT AND PASSING IT ON TO OTHERS WITHOUT THE EXPRESS PERMISSION OF EJE ARCHITECTURE IS AN INFRINGEMENT OF COPYRIGHT. ©




REV	DATE	COMMENTS
A	12.02.2020	PRELIMINARY CONSULTANT ISSUE
B	19/02/2020	FINAL COORDINATION ISSUE
C	21/02/2020	AMENDED COORDINATION ISSUE
D	21/02/2020	INTERNAL ISSUE FOR QA
E	21/02/2020	ISSUED FOR DA
F	24/02/2020	REVISED DA ISSUE
G	28/07/2020	REVISED DA ISSUE
H	29/07/2020	ISSUED FOR DA

DRN	CHKD	VRFD
RIW	RIW	RIW
RIW	RIW	RIW
RIW	RIW	RIW
RIW	RIW	DJW
RIW	RIW	RIW
RIW	RIW	RIW
RIW	RIW	DJW

PROJECT: MEDOWIE FAMILY TAVERN
CLIENT: MAVID GROUP
81 MUSTANG DRIVE, RUTHERFORD
NSW, POSTCODE

SITE: MUIR STREET MEDOWIE NSW 2318
AUSTRALIA

DRAWING: BASEMENT LEVEL

 


WORK IN FIGURED DIMENSIONS IN PREFERENCE TO SCALE. CHECK DIMENSIONS AND LEVELS ON SITE PRIOR TO THE ORDERING OF MATERIALS OR THE COMPLETION OF WORKSHOP DRAWINGS. IF IN DOUBT ASK. REPORT ALL ERRORS AND OMISSIONS.

FILENAME: 13003-DA_A.pht
DRAWN: **RIW**
DATE: **29/07/2020**
SCALES @A3: **1:200**

PROJECT No.: **13003 DA**
PHASE: **A03**
DRAWING No.: **H**
REV: **H**



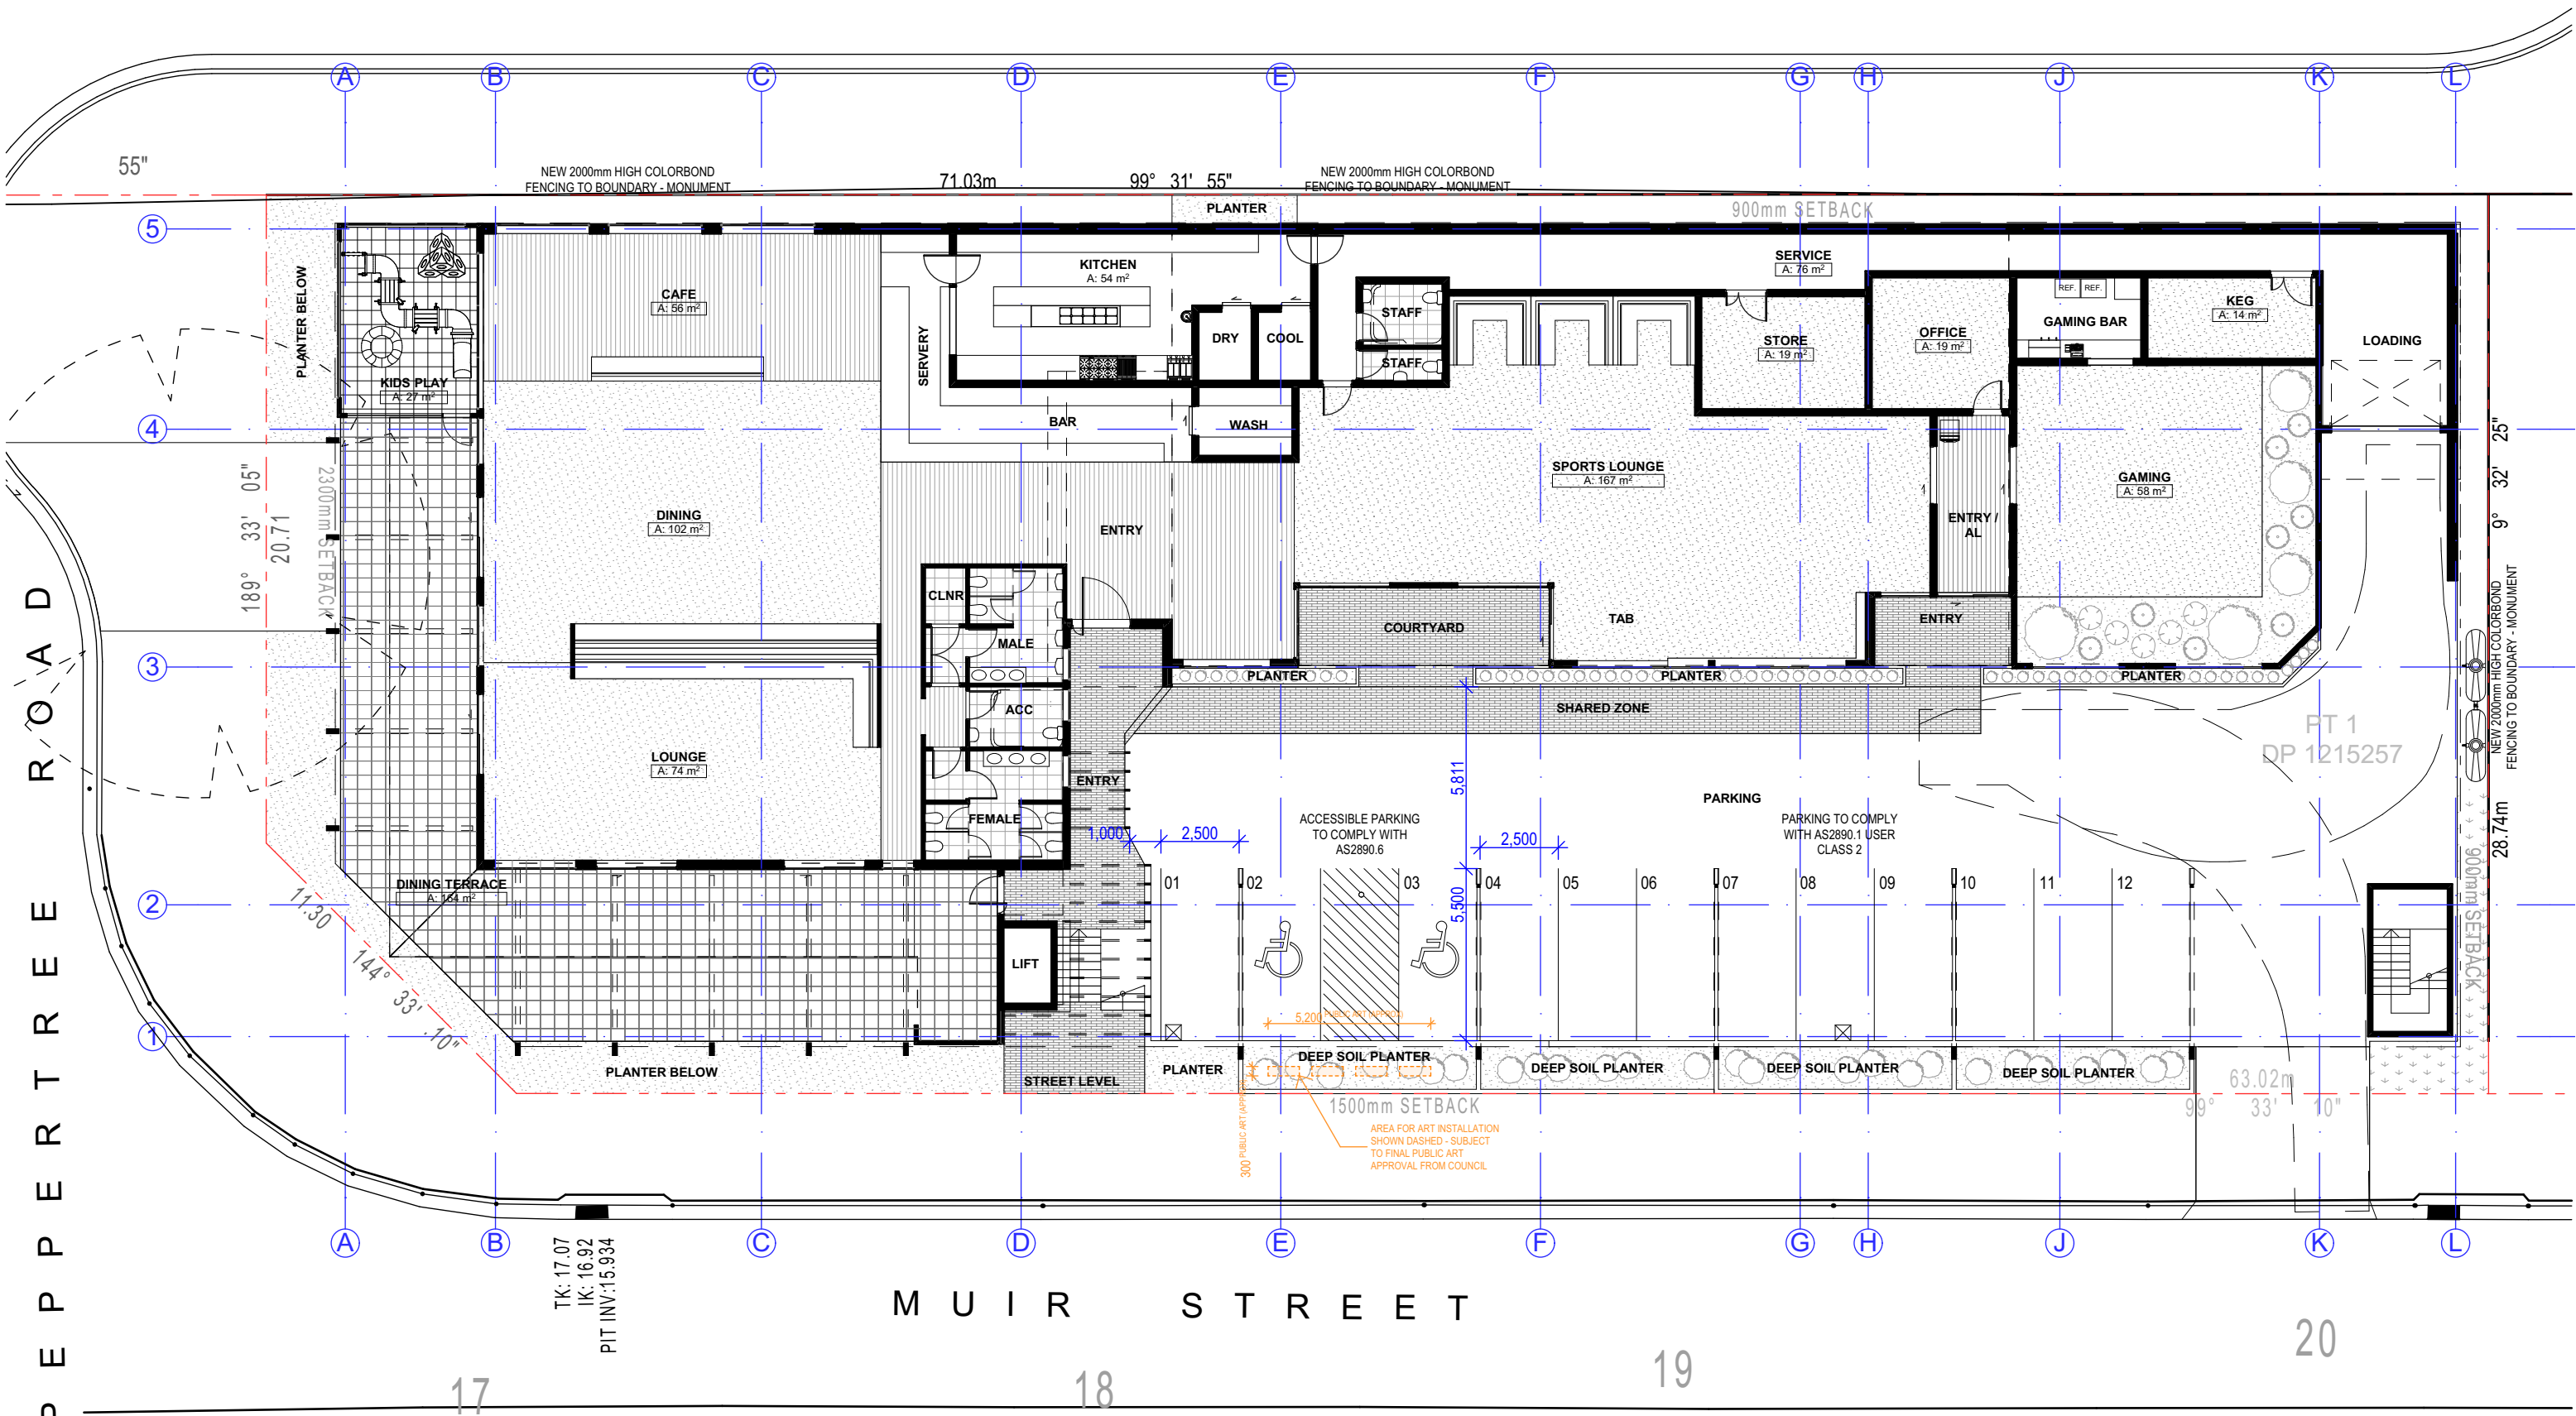

GROSS FLOOR AREA	
PUBLIC INTERNAL	579m ²
PUBLIC EXTERNAL (TERRACE)	164m ²
PUBLIC AMENITIES	43m ²
B.O.H.	252m ²

TK: 17.035
IK: 16.9
PIT INV: 15.9

TK: 20.122
IK: 19.975
PIT INV: 18.93

EJE ARCHITECTURE
ACN 002 912 843 | ABN 62 644 649 849
Notional Architects - Notional Collins
NSW Architects Registration No. 4438
A: 412 KING STREET, NEWCASTLE, NSW 2300
P: +61 2 4929 2353 | F: +61 2 4929 3369 | E: mail@eje.com.au | W: www.eje.com.au

COMPLETION OF THE QUALITY ASSURANCE CHECKS IS VERIFICATION THAT THE DOCUMENT CONFORMS WITH THE REQUIREMENTS OF THE QUALITY PROJECT PLAN. WHERE THE QUALITY ASSURANCE CHECK IS INCOMPLETE THIS DOCUMENT IS PRELIMINARY FOR INFORMATION PURPOSES ONLY, OR SUCH PURPOSES AS STATED IN THE REVISION COLUMN.

THE IDEAS, INFORMATION AND CONCEPTS CONTAINED IN THIS DOCUMENT ARE THE PROPERTY OF EJE ARCHITECTURE. PHOTOCOPYING OR REPRODUCING THIS DOCUMENT AND PASSING IT ON TO OTHERS WITHOUT THE EXPRESS PERMISSION OF EJE ARCHITECTURE IS AN INFRINGEMENT OF COPYRIGHT. ©



REV	DATE	COMMENTS
B	19.02.2020	FINAL COORDINATION ISSUE
C	21.02.2020	AMENDED COORDINATION ISSUE
D	21.02.2020	INTERNAL ISSUE FOR QA
E	21.02.2020	ISSUED FOR DA
F	24.02.2020	REVISED DA ISSUE
G	28.07.2020	REVISED DA ISSUE
H	29.07.2020	ISSUED FOR DA
I	7.08.2020	ISSUED FOR INFORMATION
J	23.11.2020	PUBLIC ART INSTALLATION ADDED

DRN	CHKD	VRFD	PROJECT
RIW	RIW	RIW	MEDOWIE FAMILY TAVERN
RIW	RIW	RIW	
RIW	RIW	RIW	
RIW	RIW	DJW	
RIW	RIW	RIW	
RIW	RIW	RIW	
RIW	RIW	DJW	
JAC	RIW		
RIW	RIW	RIW	

CLIENT
MAVID GROUP 81 MUSTANG DRIVE, RUTHERFORD NSW, POSTCODE

SITE: MUIR STREET MEDOWIE NSW 2318 AUSTRALIA

DRAWING: GROUND FLOOR


WORK IN FIGURED DIMENSIONS IN PREFERENCE TO SCALE. CHECK DIMENSIONS AND LEVELS ON SITE PRIOR TO THE ORDERING OF MATERIALS OR THE COMPLETION OF WORKSHOP DRAWINGS. IF IN DOUBT ASK. REPORT ALL ERRORS AND OMISSIONS.

FILENAME: 13003-DA_A.ppt


DRAWN: **RIW** DATE: **23.11.2020** SCALES @A3: **1:200**

PROJECT No: **13003 DA** PHASE: **A04** DRAWING No: **J** REV: **J**




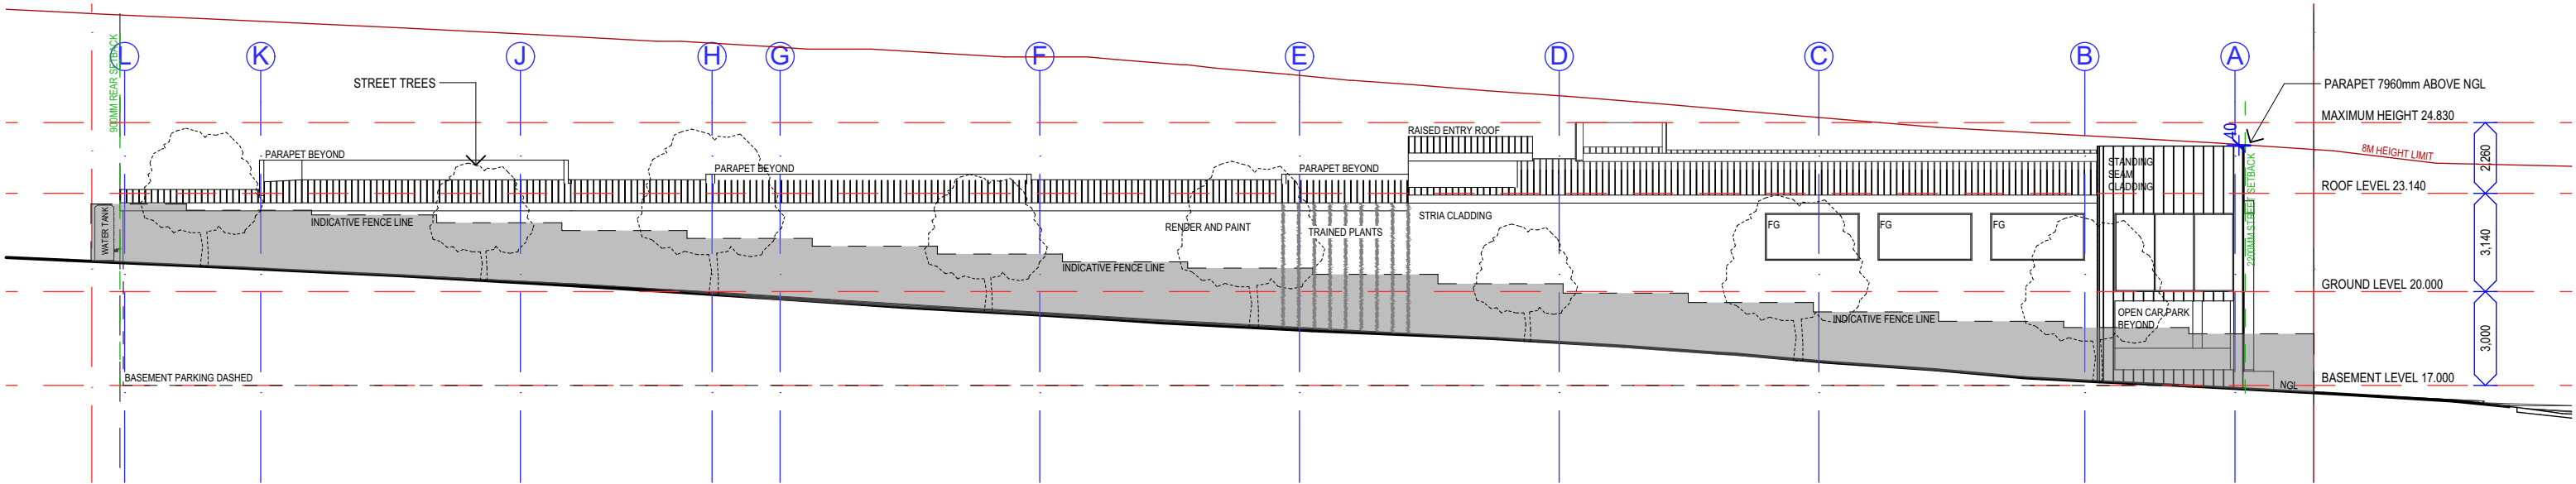


E01 NORTH ELEVATION 1:200

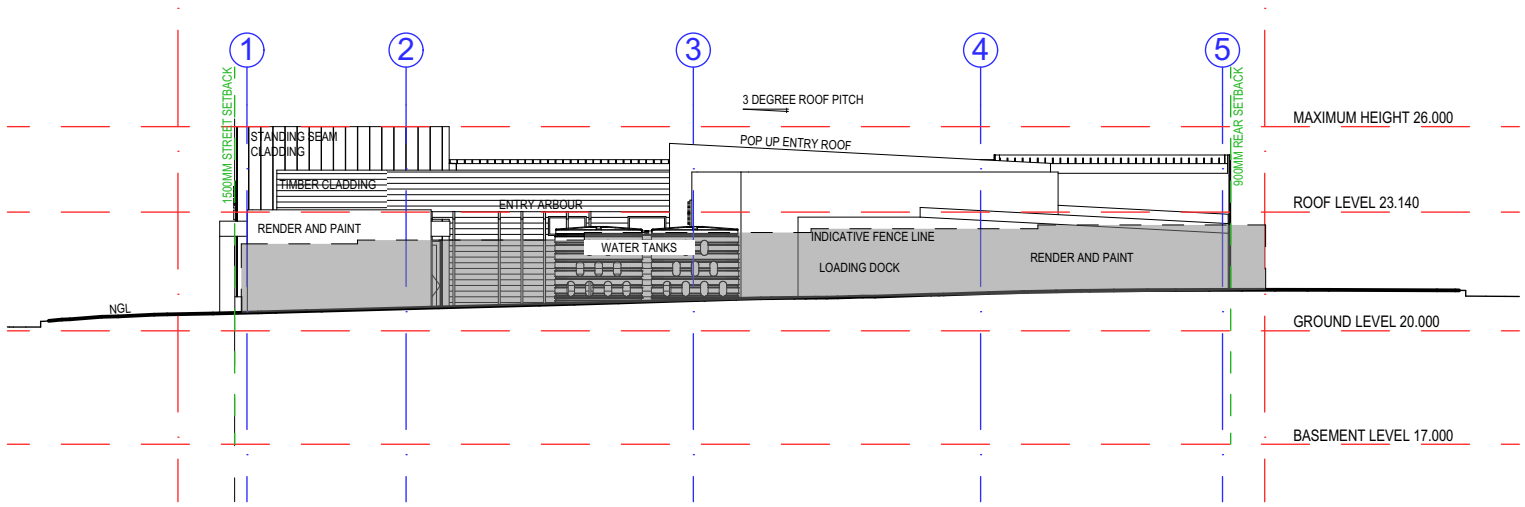

E02 EAST ELEVATION 1:200

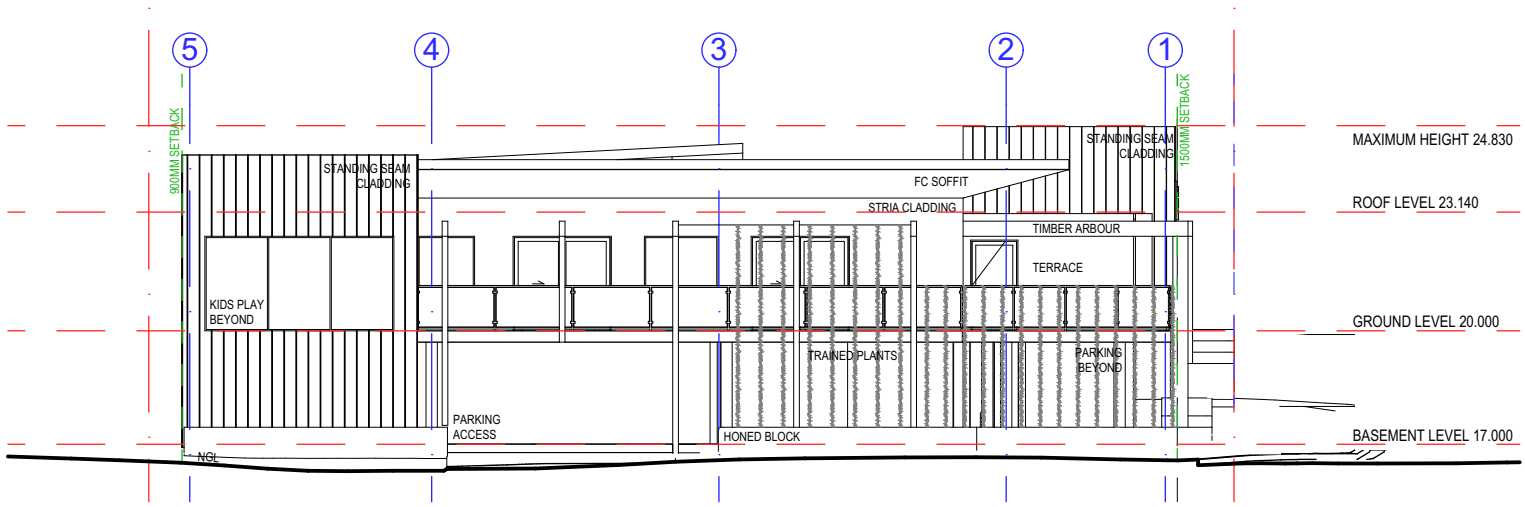

E03 WEST ELEVATION 1:200

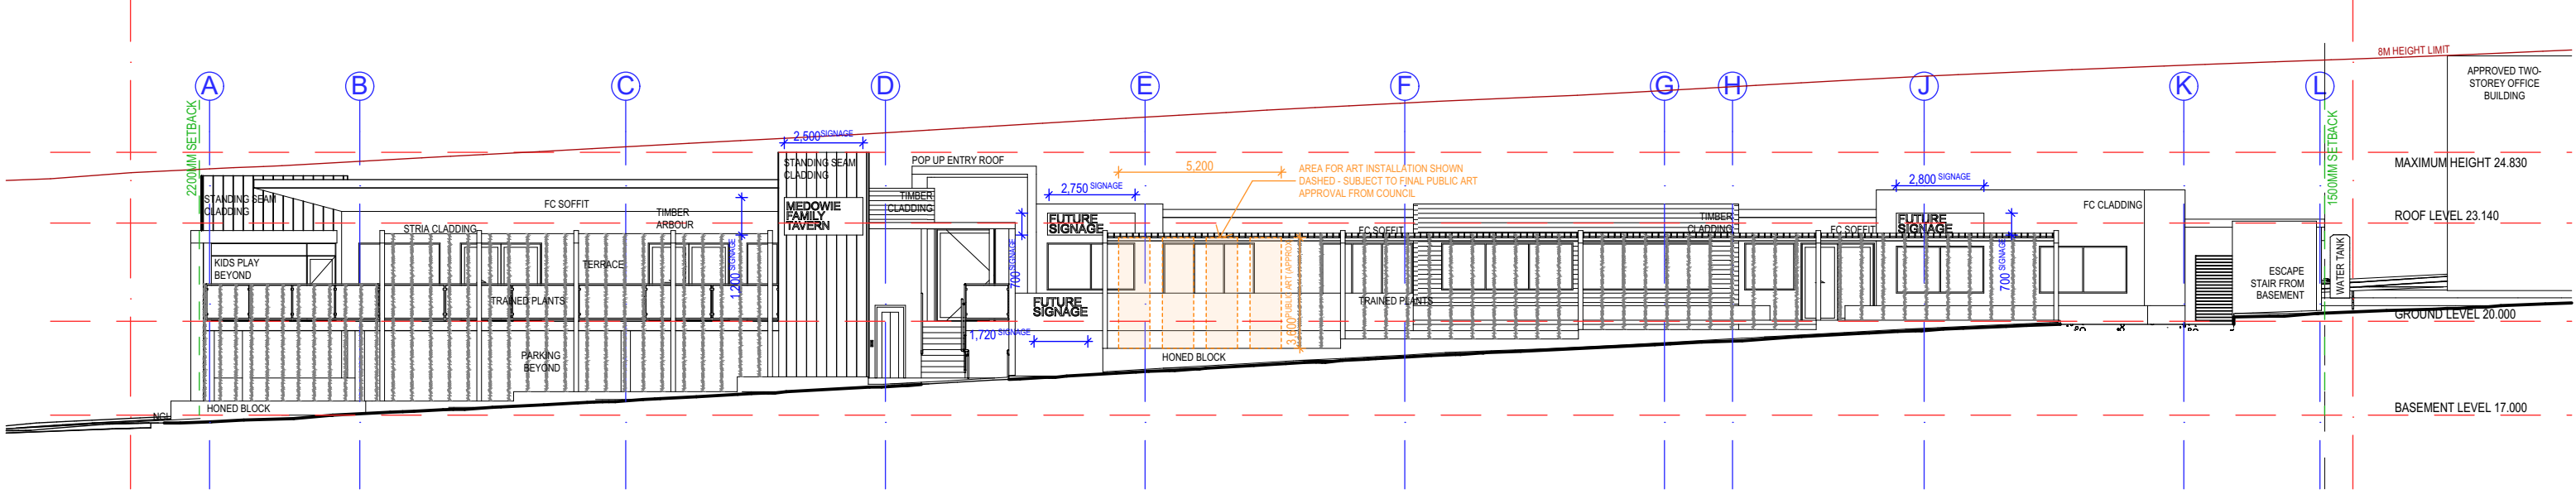

E04 SOUTH ELEVATION 1:200

#LayID
EJE ARCHITECTURE
ACN 002 912 843 | ABN 62 644 649 849
Notified Architect - Specialist Civil
NSW Architects Registration No. 4438
A 412 KING STREET, NEWCASTLE, NSW 2300
P +61 2 4929 2353 | F +61 2 4929 3369 | E mail@eje.com.au | W www.eje.com.au

COMPLETION OF THE QUALITY ASSURANCE CHECKS IS VERIFICATION THAT THE DOCUMENT CONFORMS WITH THE REQUIREMENTS OF THE QUALITY PROJECT PLAN WHERE THE QUALITY ASSURANCE CHECK IS INCOMPLETE THIS DOCUMENT IS PRELIMINARY FOR INFORMATION PURPOSES ONLY, OR SUCH PURPOSES AS STATED IN THE REVISION COLUMN.

THE IDEAS, INFORMATION AND CONCEPTS CONTAINED IN THIS DOCUMENT ARE THE PROPERTY OF EJE ARCHITECTURE. PHOTOCOPYING OR REPRODUCING THIS DOCUMENT AND PASSING IT ON TO OTHERS WITHOUT THE EXPRESS PERMISSION OF EJE ARCHITECTURE IS AN INFRINGEMENT OF COPYRIGHT. ©



REV	DATE	COMMENTS
A	12.02.2020	PRELIMINARY CONSULTANT ISSUE
B	19.02.2020	FINAL COORDINATION ISSUE
C	21.02.2020	INTERNAL ISSUE FOR GA
D	21.02.2020	ISSUED FOR DA
E	24.02.2020	REVISED DA ISSUE
F	28.07.2020	REVISED DA ISSUE
G	29.07.2020	ISSUED FOR DA
H	30.09.2020	CHANGES AS CLOUDED
I	23.11.2020	PUBLIC ART INSTALLATION ADDED

DRN	CHKD	VRFD	PROJECT
RIW	RIW	RIW	MEDOWIE FAMILY TAVERN
RIW	RIW	RIW	
RIW	RIW	RIW	
RIW	RIW	DJW	
RIW	RIW	RIW	
RIW	RIW	RIW	
RIW	RIW	DJW	
RIW	RIW	RIW	
RIW	RIW	RIW	

CLIENT
MAVID GROUP 81 MUSTANG DRIVE, RUTHERFORD NSW, POSTCODE

SITE	PROJECT
MUIR STREET MEDOWIE NSW 2318 AUSTRALIA	MEDOWIE FAMILY TAVERN


DRAWING
ELEVATIONS

WORK IN FIGURED DIMENSIONS IN PREFERENCE TO SCALE. CHECK DIMENSIONS AND LEVELS ON SITE PRIOR TO THE ORDERING OF MATERIALS OR THE COMPLETION OF WORKSHOP DRAWINGS. IF IN DOUBT ASK. REPORT ALL ERRORS AND OMISSIONS.
FILENAME : 13003-DA_A.ph
DRAWN : DATE : SCALES @A3 :
RIW 23.11.2020 1:200
PROJECT No : PHASE : DRAWING No : REV :
13003 DA A05 I





VIEW FROM WEST TOWARD KIDS PLAY AND CAR PARK

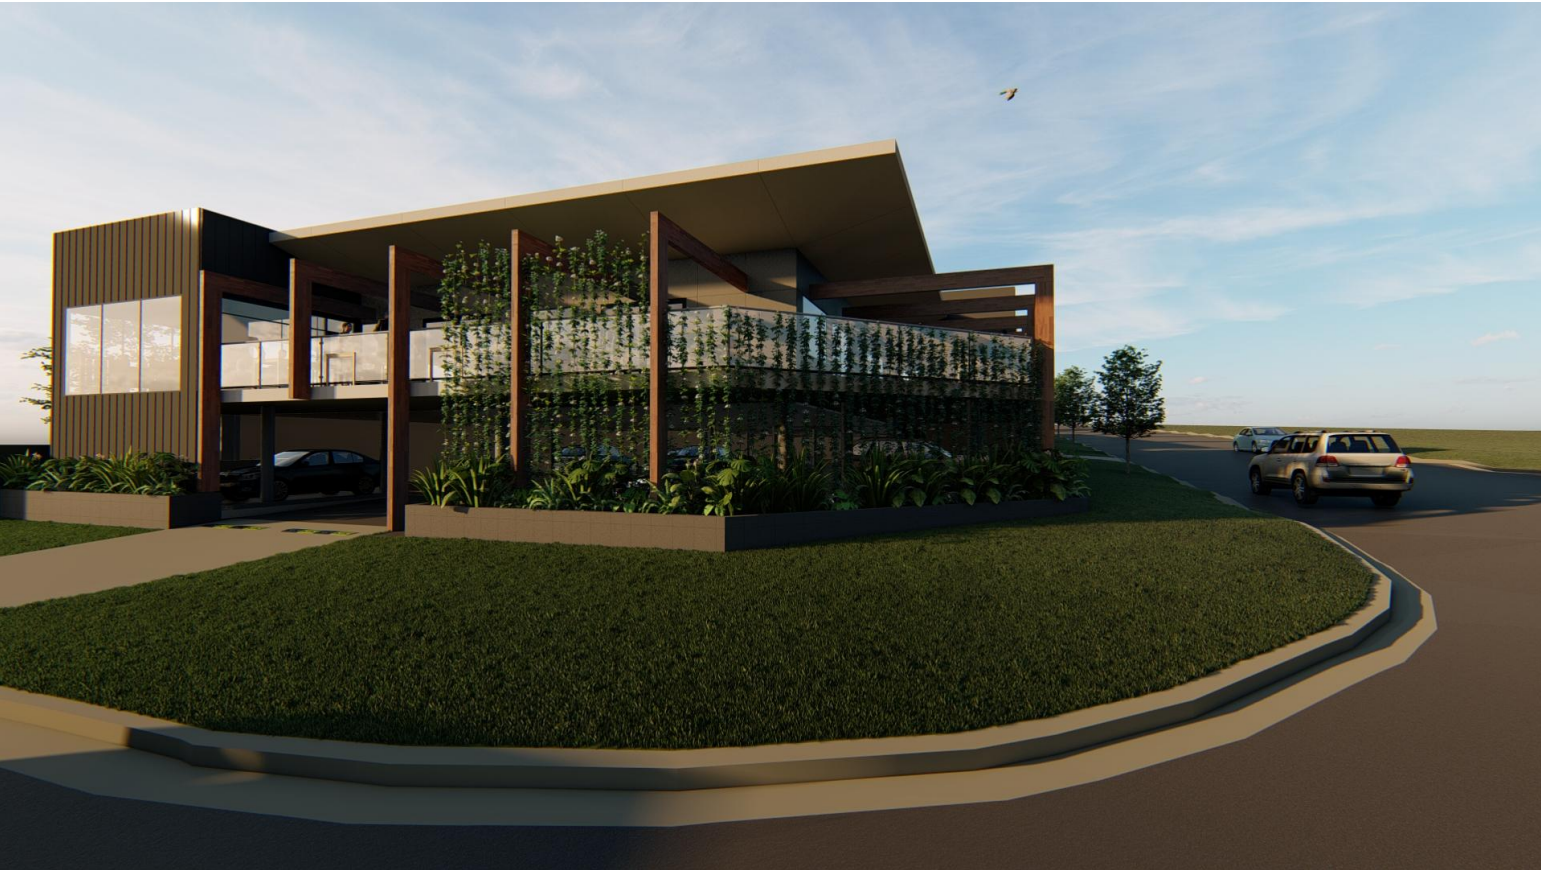

WESTERN ELEVATION



VIEW OF CORNER



ENTRY VIEWED FROM SOUTH




ENTRY SEQUENCE



UPPER CAR PARK VIEW



DRONE VIEW

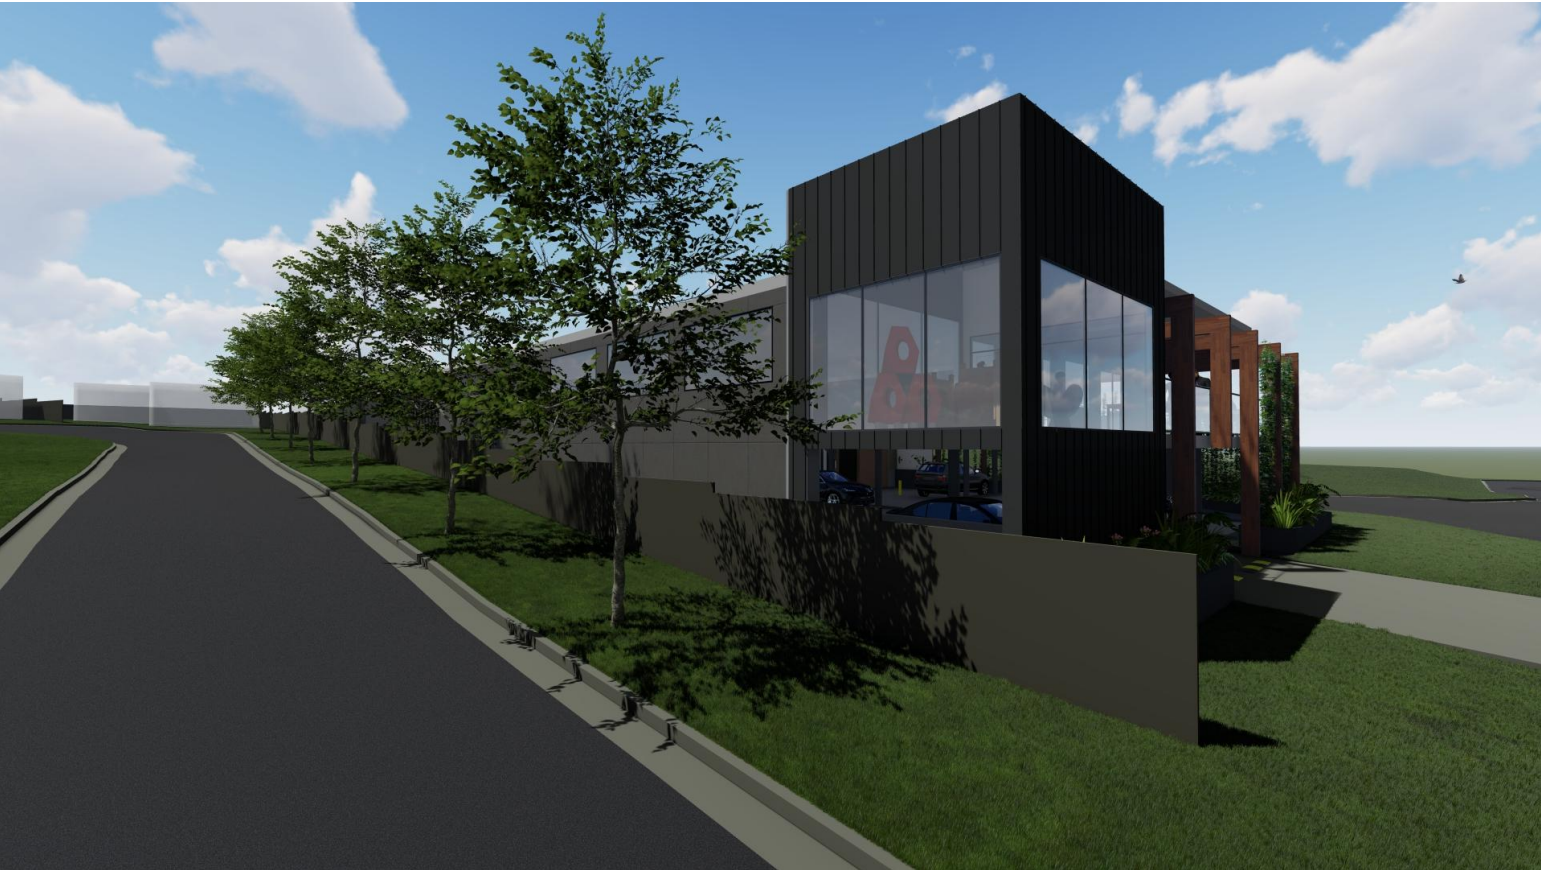

NORTHERN BOUNDARY VIEW



COLORBOND STANDING SEAM CLADDING



CORTEN STEEL HIGHLIGHTS



JAMES HARDIE STRIA CLADDING



PAINTED EXPRESSED CFC SOFFIT



BLACKBUTT TIMBER CLADDING




DARK HONED BLOCKWORK




BLACKBUTT TIMBER ARBOUR









PAINTED STEEL ENTRY ARBOUR

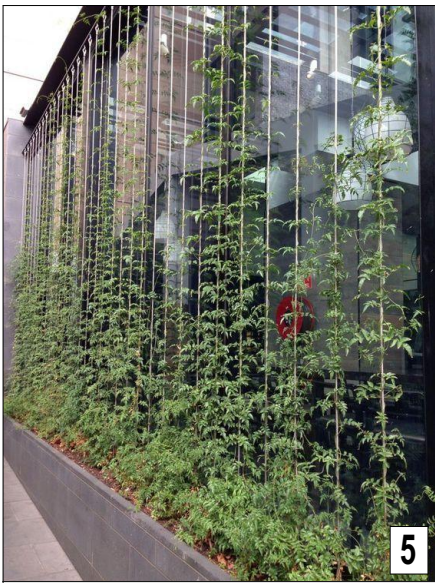

TRAINED TRELLIS PLANTING

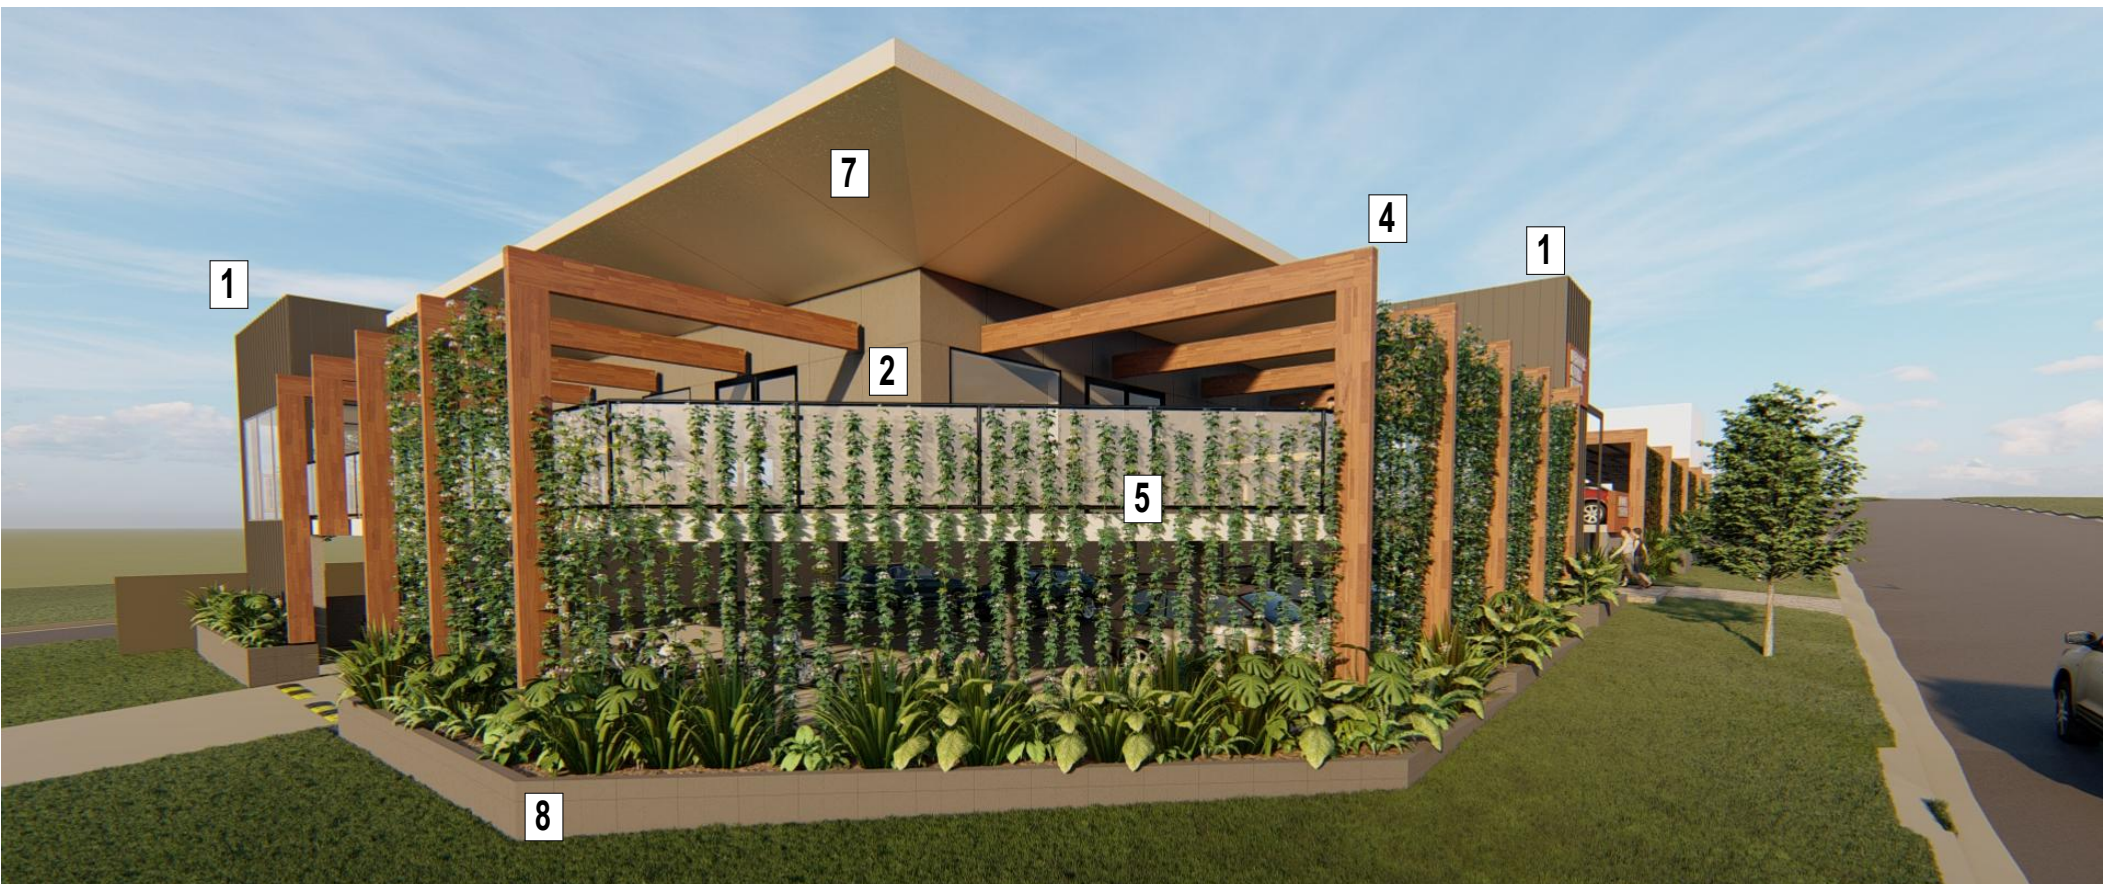

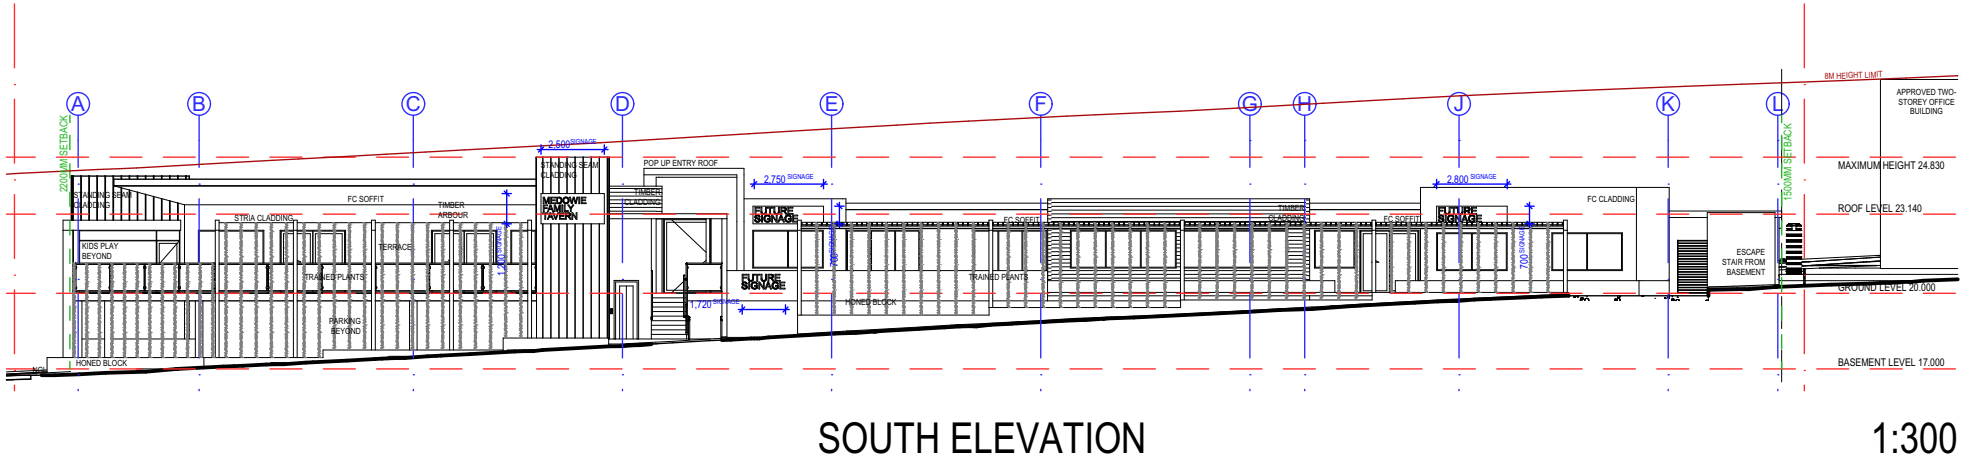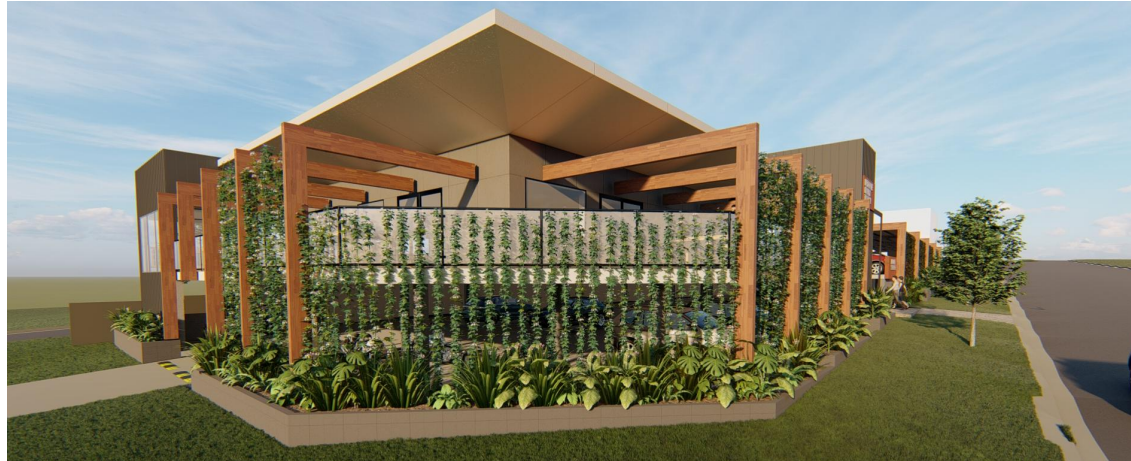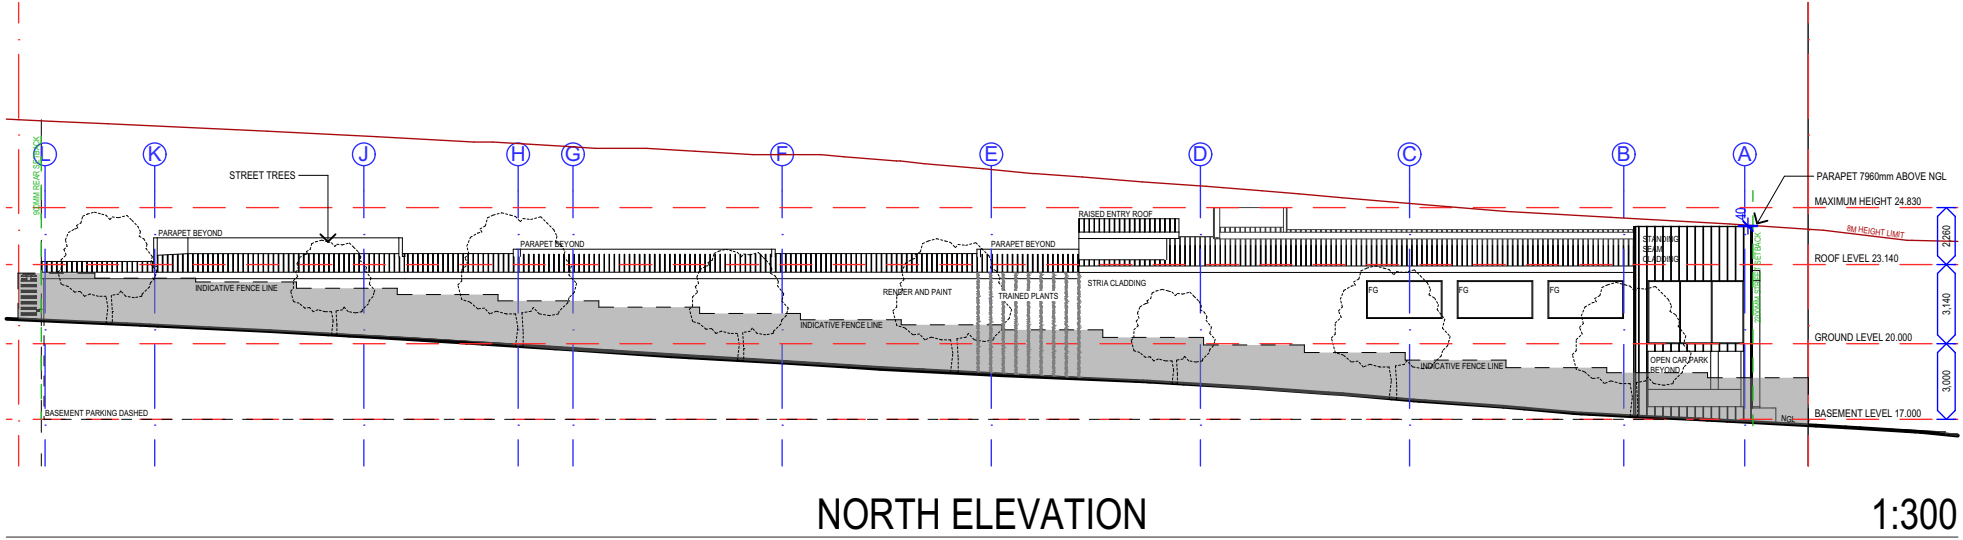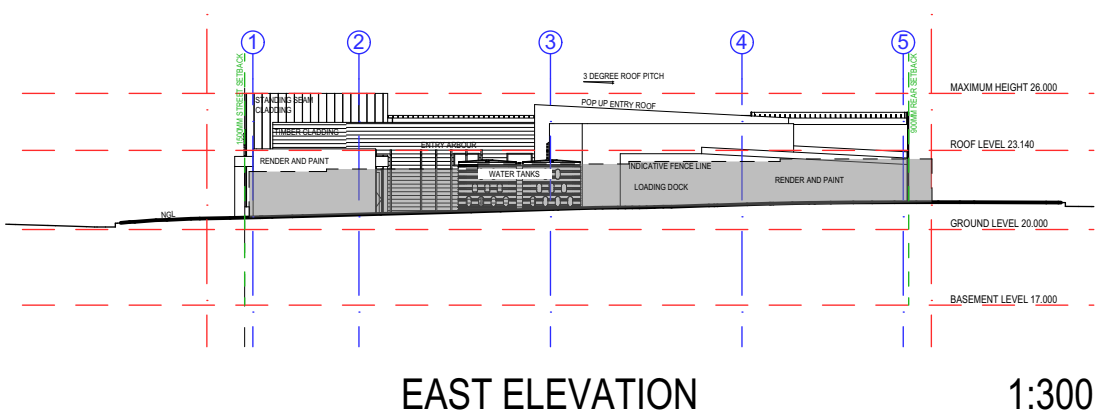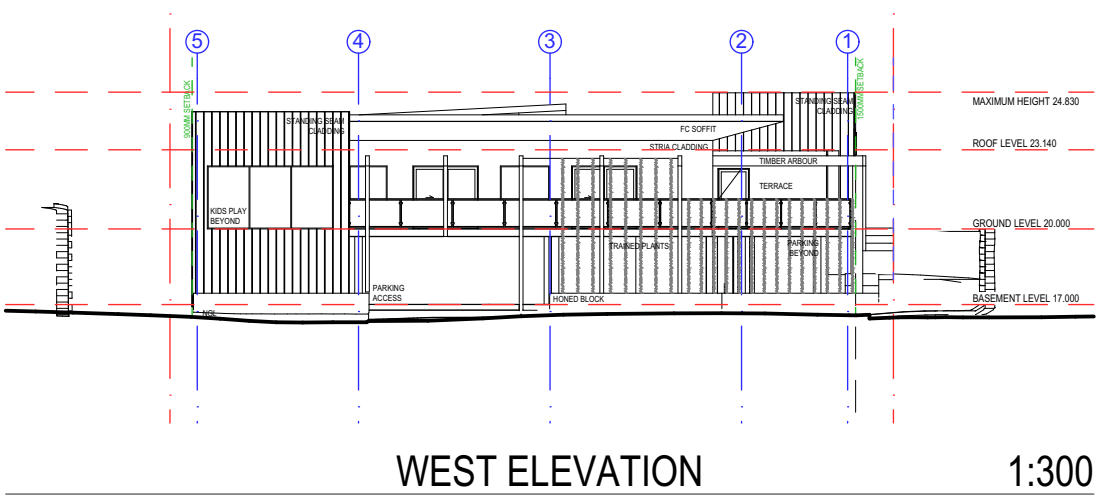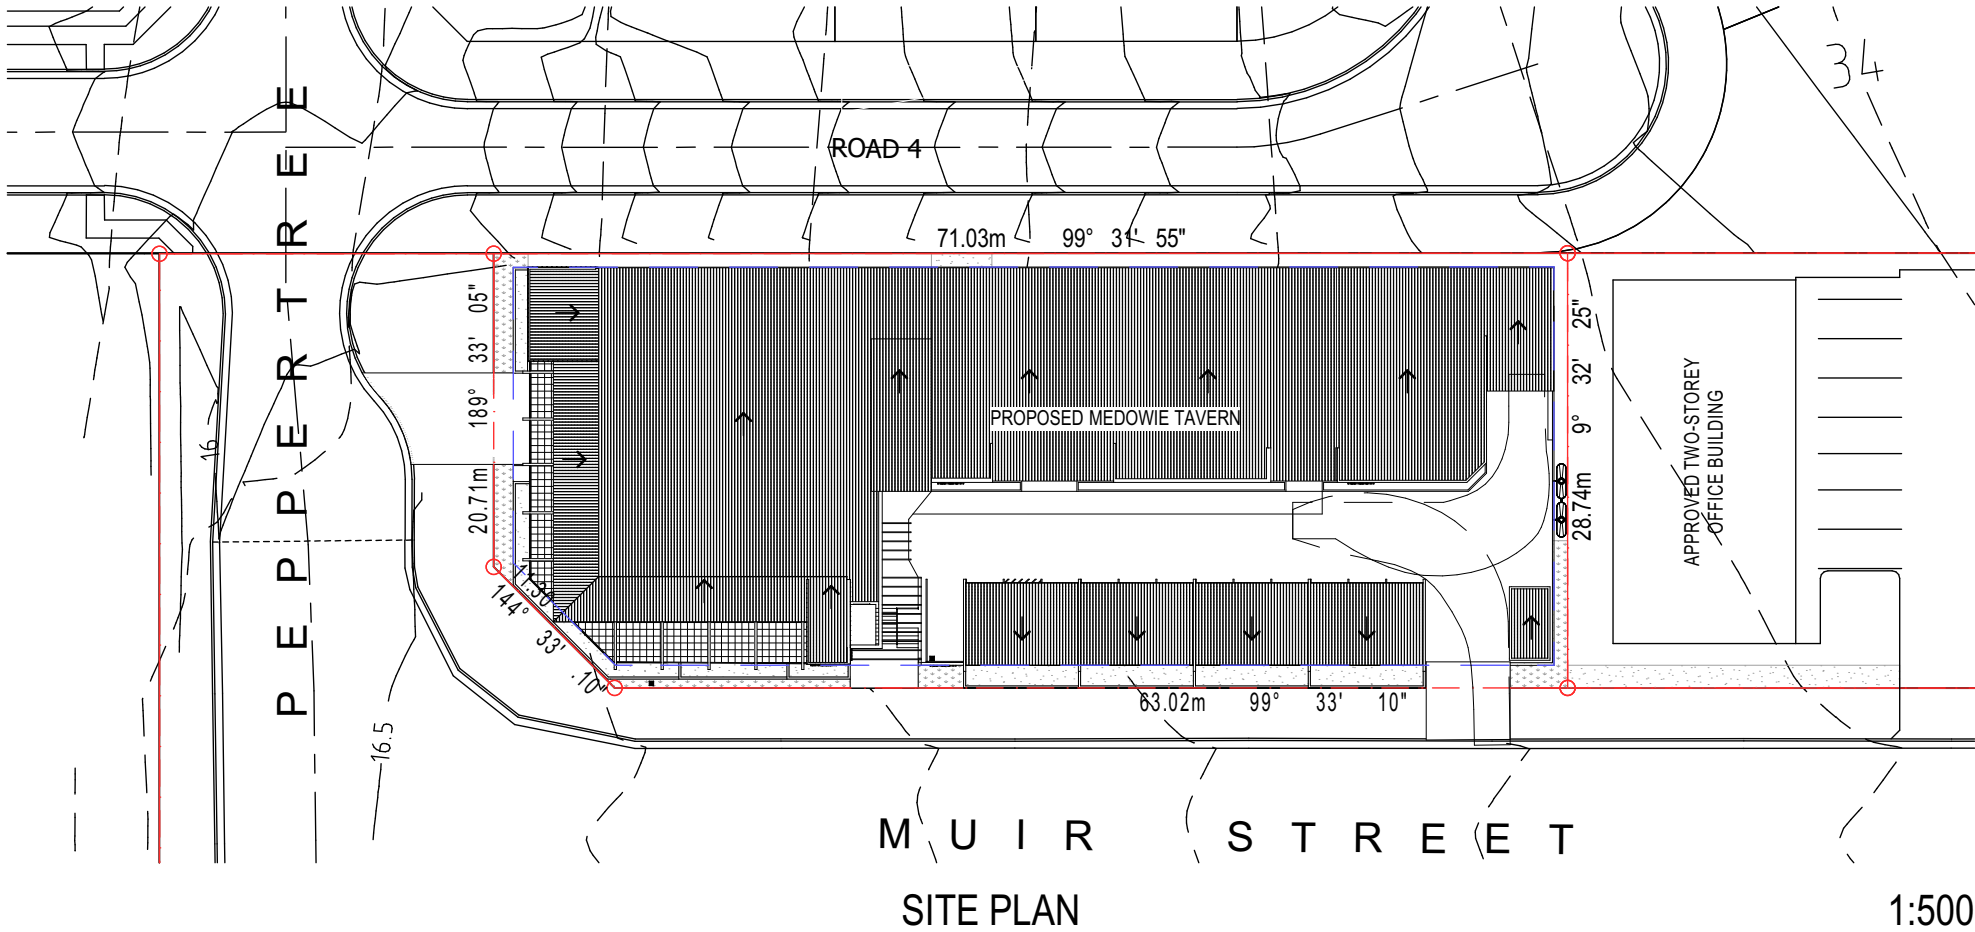

EJE ARCHITECTURE
ACN 002 912 843 | ABN 82 644 649 849
Notional Architect - Shared Office
NSW Architects Registration No. 4438
A 412 KING STREET, NEWCASTLE, NSW 2300
P +61 2 4928 2353 | F +61 2 4928 3369 | E mail@eje.com.au | W www.eje.com.au

COMPLETION OF THE QUALITY ASSURANCE CHECKS IS VERIFICATION THAT THE DOCUMENT CONFORMS WITH THE REQUIREMENTS OF THE QUALITY PROJECT PLAN WHERE THE QUALITY ASSURANCE CHECK IS INCOMPLETE THIS DOCUMENT IS PRELIMINARY FOR INFORMATION PURPOSES ONLY, OR SUCH PURPOSES AS STATED IN THE REVISION COLUMN.

THE IDEAS, INFORMATION AND CONCEPTS CONTAINED IN THIS DOCUMENT ARE THE PROPERTY OF EJE ARCHITECTURE. PHOTOCOPYING OR REPRODUCING THIS DOCUMENT AND PASSING IT ON TO OTHERS WITHOUT THE EXPRESS PERMISSION OF EJE ARCHITECTURE IS AN INFRINGEMENT OF COPYRIGHT. ©



REV	DATE	COMMENTS
A	21/02/2020	INTERNAL ISSUE FOR QA
B	21/02/2020	ISSUED FOR DA
C	24/02/2020	REVISED DA ISSUE
D	28/07/2020	REVISED DA ISSUE
E	29/07/2020	ISSUED FOR DA

PROJECT: MEDOWIE FAMILY TAVERN
SITE: MUIR STREET MEDOWIE NSW 2318 AUSTRALIA
CLIENT: MAVID GROUP
81 MUSTANG DRIVE, RUTHERFORD NSW, POSTCODE
DRAWING: NOTIFICATION PLAN

WORK IN FIGURED DIMENSIONS IN PREFERENCE TO SCALE. CHECK DIMENSIONS AND LEVELS ON SITE PRIOR TO THE ORDERING OF MATERIALS OR THE COMPLETION OF WORKSHOP DRAWINGS. IF IN DOUBT ASK. REPORT ALL ERRORS AND OMISSIONS.

FILENAME: 13003-DA_A.ph
DRAWN: **RIW**
DATE: **29/07/2020**
SCALES @A3: **NOTED**

PROJECT No: **13003 DA**
PHASE: **DA**
DRAWING No: **A09**
REV: **E**

