



PROPOSED 5MW BESS DUNGOG
2243 STROUD HILL ROAD, DUNGOG
DUNGOG BESS PTY LTD

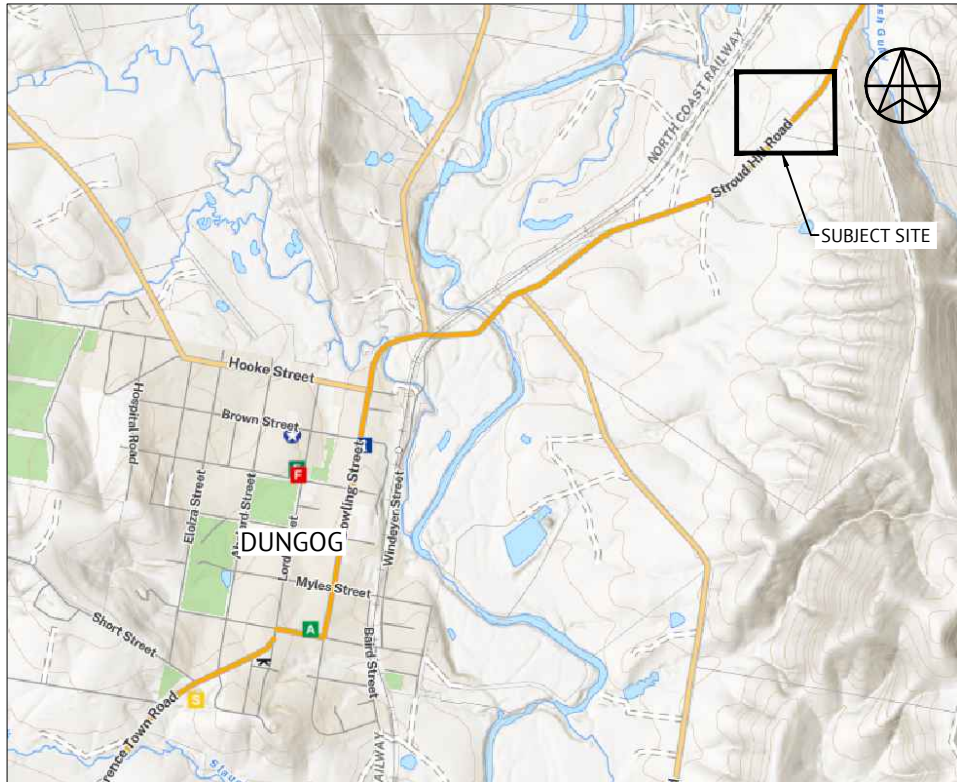

SITE LOCALITY
NOT TO SCALE

SCHEDULE OF DRAWINGS	
DRAWING	TITLE
TP01	TITLE SHEET AND SITE LOCALITY
TP02	OVERALL EXISTING SITE
TP03	PROPOSED BESS 5MW SITE PLAN
TP04	PROPOSED BESS 5MW PLAN
TP05	PROPOSED BESS 5MW ELEVATION VIEWS

REVIEW					 Premise PART OF THE ATHEY GROUP	ORANGE OFFICE SUITE 3, LEVEL 1 60-62 McNAMARA STREET ORANGE, NSW 2800 PH: (02) 6393 5000 WEB: www.premise.com.au		CAD FILE NAME P003764T-01F-TP01-TP05.dwg PROJECT MANAGER JE		CLIENT DUNGOG BESS PTY LTD PROJECT PROPOSED 5MW BESS DUNGOG LOCATION 2243 STROUD HILL ROAD, DUNGOG SHEET TITLE TITLE SHEET AND SITE LOCALITY	JOB CODE P003764 -01		Discipline T
DATE	REV	DESCRIPTION	REC	APP		ORIGINAL SHEET SIZE A1		SHEET NUMBER TP01			REV F		
11/06/2026	F	ISSUE FOR REVIEW-ACCESS ROAD ALTERED	GT	JE									
17/02/2026	E	ISSUE FOR REVIEW-ACCESS ROAD ALTERED	GT	JE									
20/11/2025	D	ISSUE FOR REVIEW	GT	JE									
7/10/2025	B	ISSUE FOR REVIEW	GT	JE									
25/09/2025	A	DRAFT ISSUE FOR REVIEW	GT	JE									

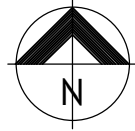

- NOTES:
1. THESE PLANS ARE PREPARED FROM SIX MAPS CADASTRE, SCALED ESSENTIAL ENERGY WEBSITE & AERIAL PHOTO IMAGE.
 2. THIS PLAN SET HAS BEEN ADJUSTED TO DISPLAY VARIOUS FEATURES. FOR THE SOLE PURPOSE OF DISCUSSION ON PLANNING ONLY. THESE PLANS ARE NOT TO BE USED FOR FURTHER WORKS IN DESIGN. A FULL SITE SURVEY MUST BE OBTAINED TO PROCEED.




REVIEW				
DATE	REV	DESCRIPTION	REC	APP
11/06/2026	F	ISSUE FOR REVIEW-ACCESS ROAD ALTERED	GT	JE
17/02/2026	E	ISSUE FOR REVIEW-ACCESS ROAD ALTERED	GT	JE
20/11/2025	D	ISSUE FOR REVIEW	GT	JE
7/10/2025	B	ISSUE FOR REVIEW	GT	JE
25/09/2025	A	DRAFT ISSUE FOR REVIEW	GT	JE



ORANGE OFFICE
SUITE 3, LEVEL 1
60-62 McNAMARA STREET
ORANGE, NSW 2800
PH: (02) 6393 5000
WEB: www.premise.com.au

CAD FILE NAME	IP003764T-01F-TP01-TP05.dwg
PROJECT MANAGER	JE

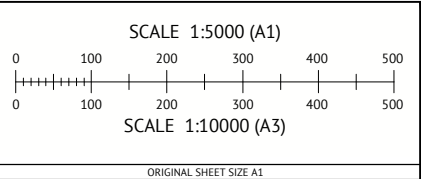

CLIENT	DUNGOG BESS PTY LTD
PROJECT	PROPOSED 5MW BESS DUNGOG
LOCATION	2243 STROUD HILL ROAD, DUNGOG
SHEET TITLE	OVERALL EXISTING SITE

JOB CODE	Discipline
P003764 -01	T
SHEET NUMBER	REV
TP02	F




REVIEW					REVISIONS	
DATE	REV	DESCRIPTION	REC	APP		
11/06/2026	F	ISSUE FOR REVIEW-ACCESS ROAD ALTERED	GT	JE		
17/02/2026	E	ISSUE FOR REVIEW-ACCESS ROAD ALTERED	GT	JE		
20/11/2025	D	ISSUE FOR REVIEW	GT	JE		
7/10/2025	B	ISSUE FOR REVIEW	GT	JE		
25/09/2025	A	DRAFT ISSUE FOR REVIEW	GT	JE		

ORANGE OFFICE
SUITE 3, LEVEL 1
60-62 McNAMARA STREET
ORANGE, NSW 2800
PH: (02) 6393 5000
WEB: www.premise.com.au

Premise
PART OF THE
THEY GROUP


CAD FILE NAME	P003764T-01F-TP01-TP05.dwg
PROJECT MANAGER	JE

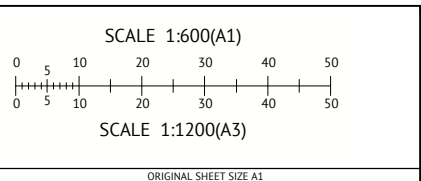


CLIENT	DUNGOG BESS PTY LTD
PROJECT	PROPOSED 5MW BESS DUNGOG
LOCATION	2243 STROUD HILL ROAD, DUNGOG
SHEET TITLE	PROPOSED 5MW BESS SITE PLAN




JOB CODE	P003764 -01	Discipline	T
SHEET NUMBER	TP03	REV	F

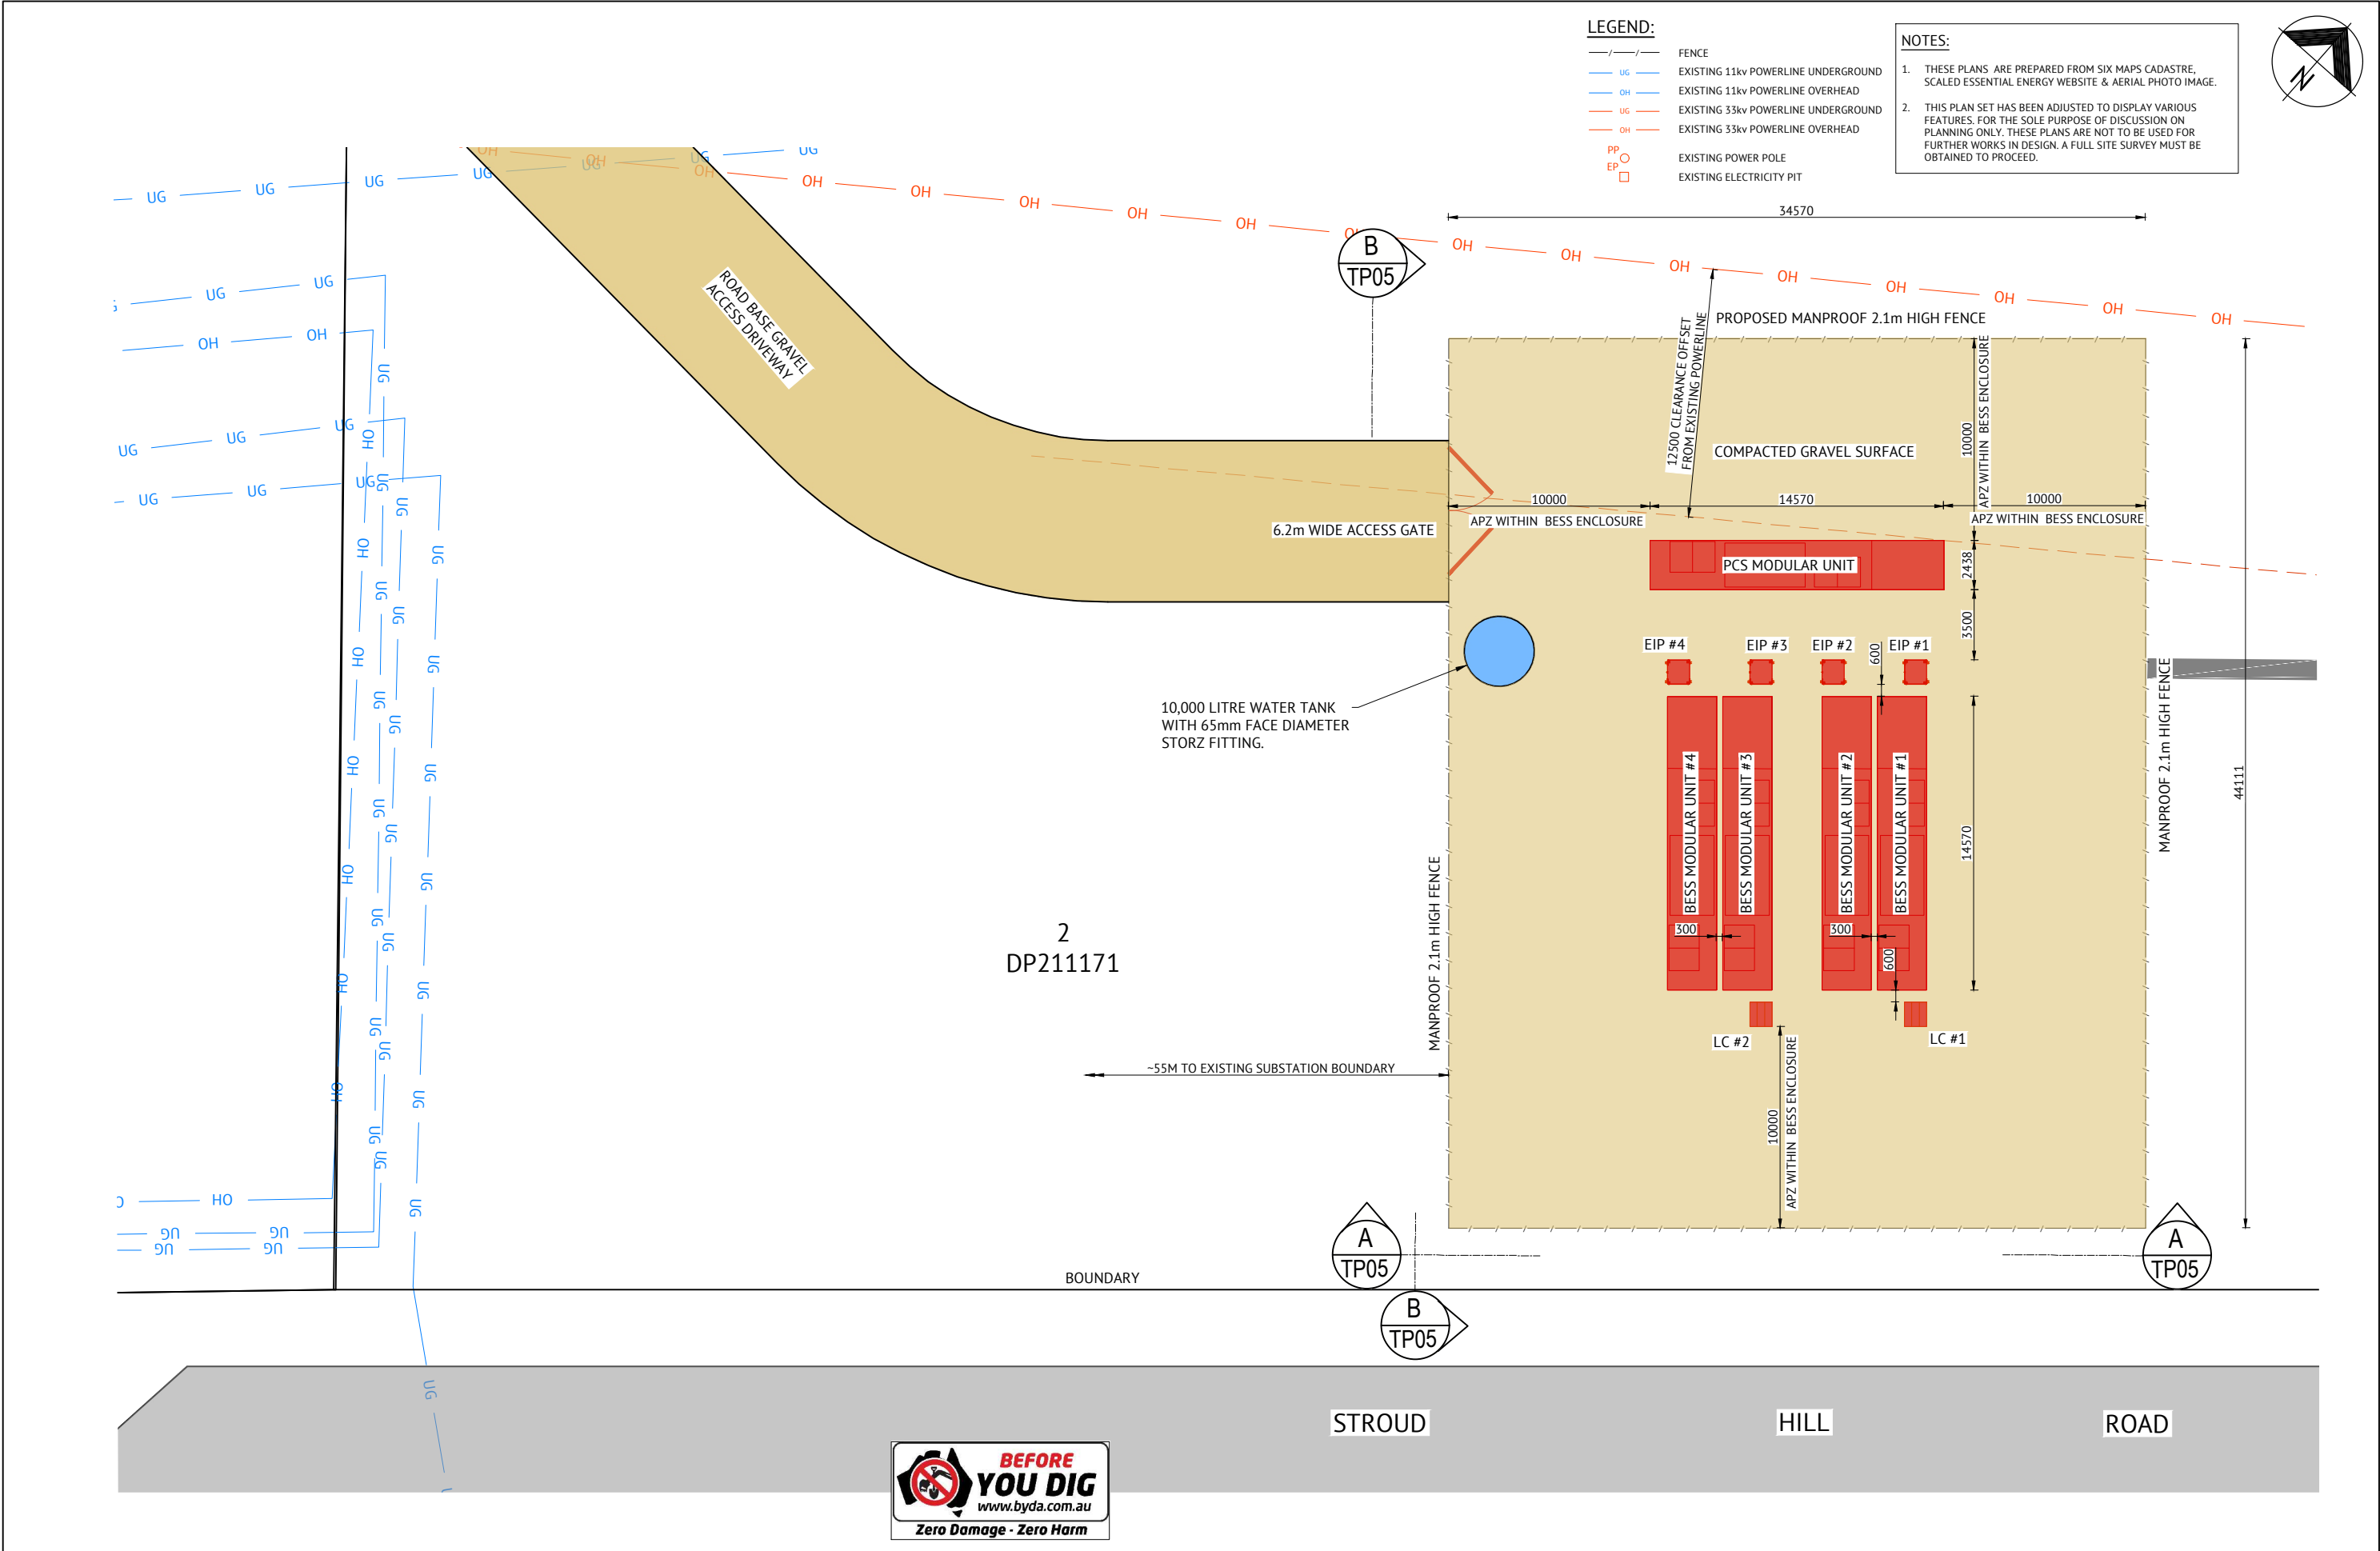


 REVIEW					 PART OF THE THEY GROUP		ORANGE OFFICE SUITE 3, LEVEL 1 60-62 McNAMARA STREET ORANGE, NSW 2800 PH: (02) 6393 5000 WEB: www.premise.com.au		CAD FILE NAME PD05764T-01F-TP01-TP05.dwg PROJECT MANAGER JE		 SCALE 1:150(A1) SCALE 1:300(A3) ORIGINAL SHEET SIZE A1		CLIENT DUNGOG BESS PTY LTD		JOB CODE P003764 -01		Discipline T	
11/06/2026	F	ISSUE FOR REVIEW-ACCESS ROAD ALTERED	GT	JE							PROJECT PROPOSED 5MW BESS DUNGOG	LOCATION 2243 STROUD HILL ROAD, DUNGOG	SHEET TITLE PROPOSED 5MW BESS PLAN	SHEET NUMBER TP04	REV F			
17/02/2026	E	ISSUE FOR REVIEW-ACCESS ROAD ALTERED	GT	JE														
20/11/2025	D	ISSUE FOR REVIEW	GT	JE														
7/10/2025	B	ISSUE FOR REVIEW	GT	JE														
25/09/2025	A	DRAFT ISSUE FOR REVIEW	GT	JE														
DATE	REV	DESCRIPTION	REC	APP														
REVISIONS																		

- NOTES:
1. THESE PLANS ARE PREPARED FROM SIX MAPS CADASTRE, SCALED ESSENTIAL ENERGY WEBSITE & AERIAL PHOTO IMAGE.
 2. THIS PLAN SET HAS BEEN ADJUSTED TO DISPLAY VARIOUS FEATURES. FOR THE SOLE PURPOSE OF DISCUSSION ON PLANNING ONLY. THESE PLANS ARE NOT TO BE USED FOR FURTHER WORKS IN DESIGN. A FULL SITE SURVEY MUST BE OBTAINED TO PROCEED.

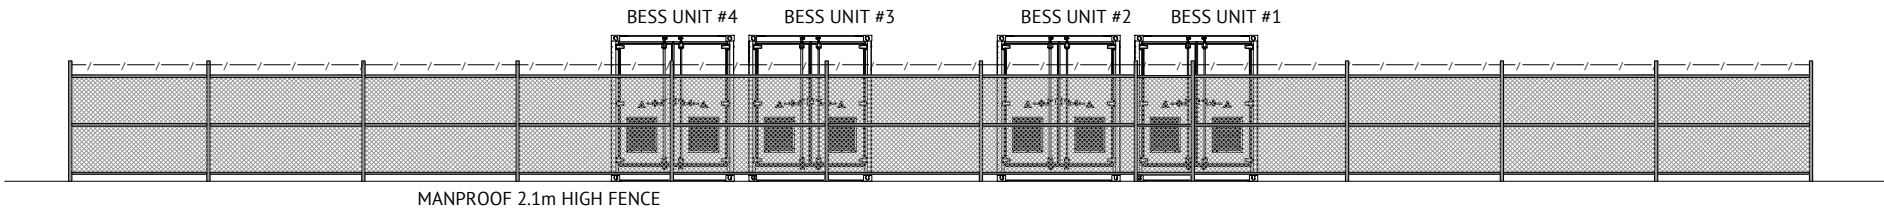

VIEW A
SCALE 1:75 (A1)
SCALE 1:150 (A3)
TP04

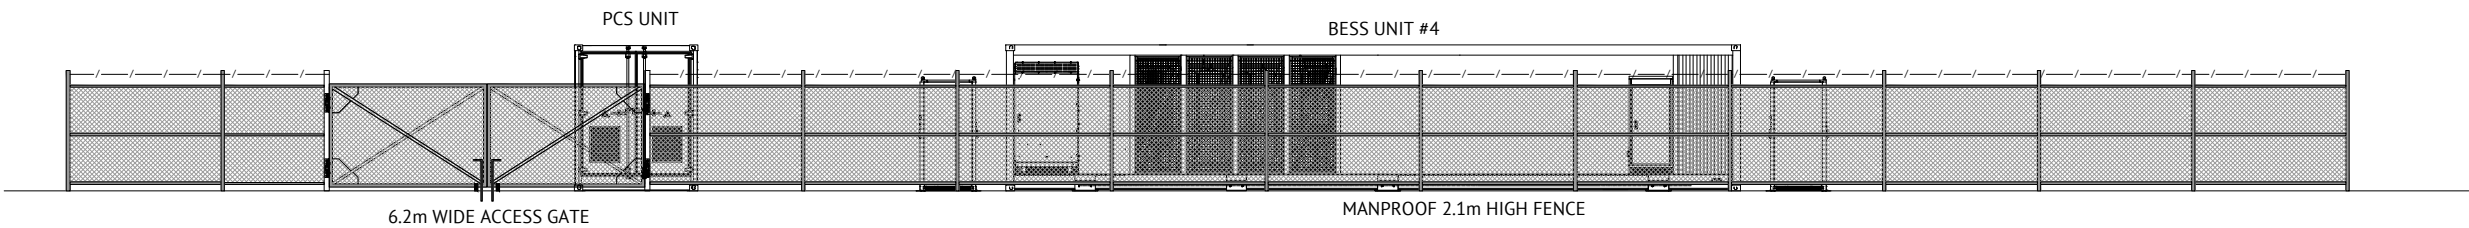

VIEW B
SCALE 1:75 (A1)
SCALE 1:150 (A3)
TP04

- LEGEND:
- FENCE
 - UG EXISTING 11kv POWERLINE UNDERGROUND
 - OH EXISTING 11kv POWERLINE OVERHEAD
 - UG EXISTING 33kv POWERLINE UNDERGROUND
 - OH EXISTING 33kv POWERLINE OVERHEAD
 - PP EXISTING POWER POLE
 - EP EXISTING ELECTRICITY PIT



REVIEW						 Premise PART OF THE ATHEY GROUP		ORANGE OFFICE SUITE 3, LEVEL 1 60-62 McNAMARA STREET ORANGE, NSW 2800 PH: (02) 6393 5000 WEB: www.premise.com.au		CAD FILE NAME P003764T-01F-TP01-TP05.dwg PROJECT MANAGER JE ORIGINAL SHEET SIZE A1		SCALE 1:125(A1)  SCALE 1:250(A3)		CLIENT DUNGOG BESS PTY LTD PROJECT PROPOSED 5MW BESS DUNGOG LOCATION 2243 STROUD HILL ROAD, DUNGOG SHEET TITLE PROPOSED BESS 5MW ELEVATION VIEWS		JOB CODE P003764 -01 SHEET NUMBER TP05		Discipline T REV F	
11/06/2016	F	ISSUE FOR REVIEW-ACCESS ROAD ALTERED	GT		JE														
17/02/2016	E	ISSUE FOR REVIEW-ACCESS ROAD ALTERED	GT		JE														
20/11/2015	D	ISSUE FOR REVIEW	GT		JE														
7/10/2015	B	ISSUE FOR REVIEW	GT		JE														
25/09/2015	A	DRAFT ISSUE FOR REVIEW	GT		JE														
DATE	REV	DESCRIPTION				REC													
REVISIONS																			