



WEST STREET ELEVATION (FROM LUCCA ROAD)

SCALE: 1:200

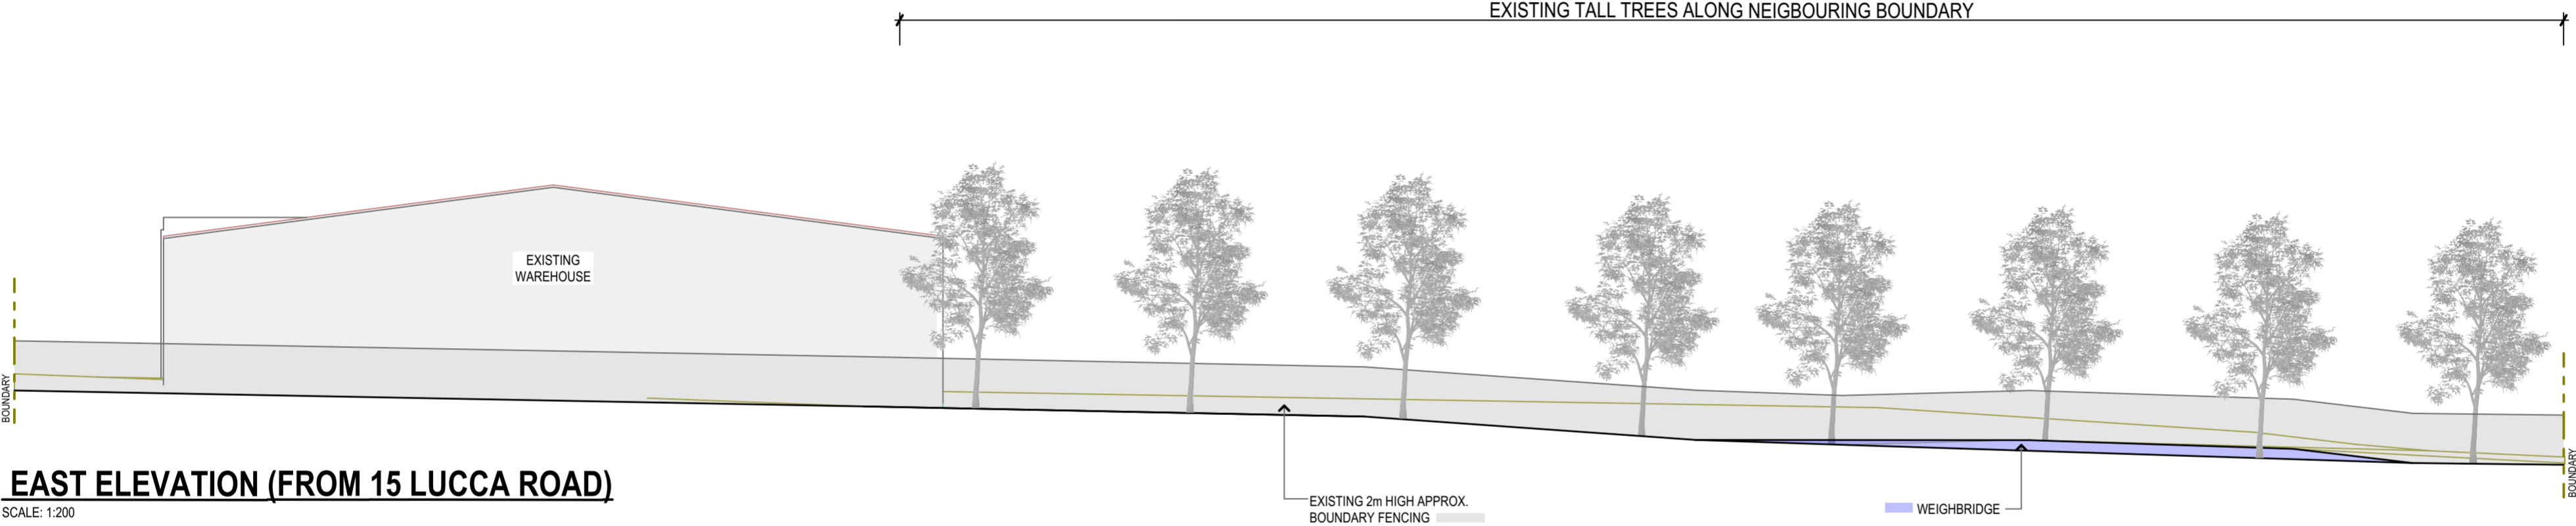

EAST ELEVATION (FROM 15 LUCCA ROAD)


SCALE: 1:200

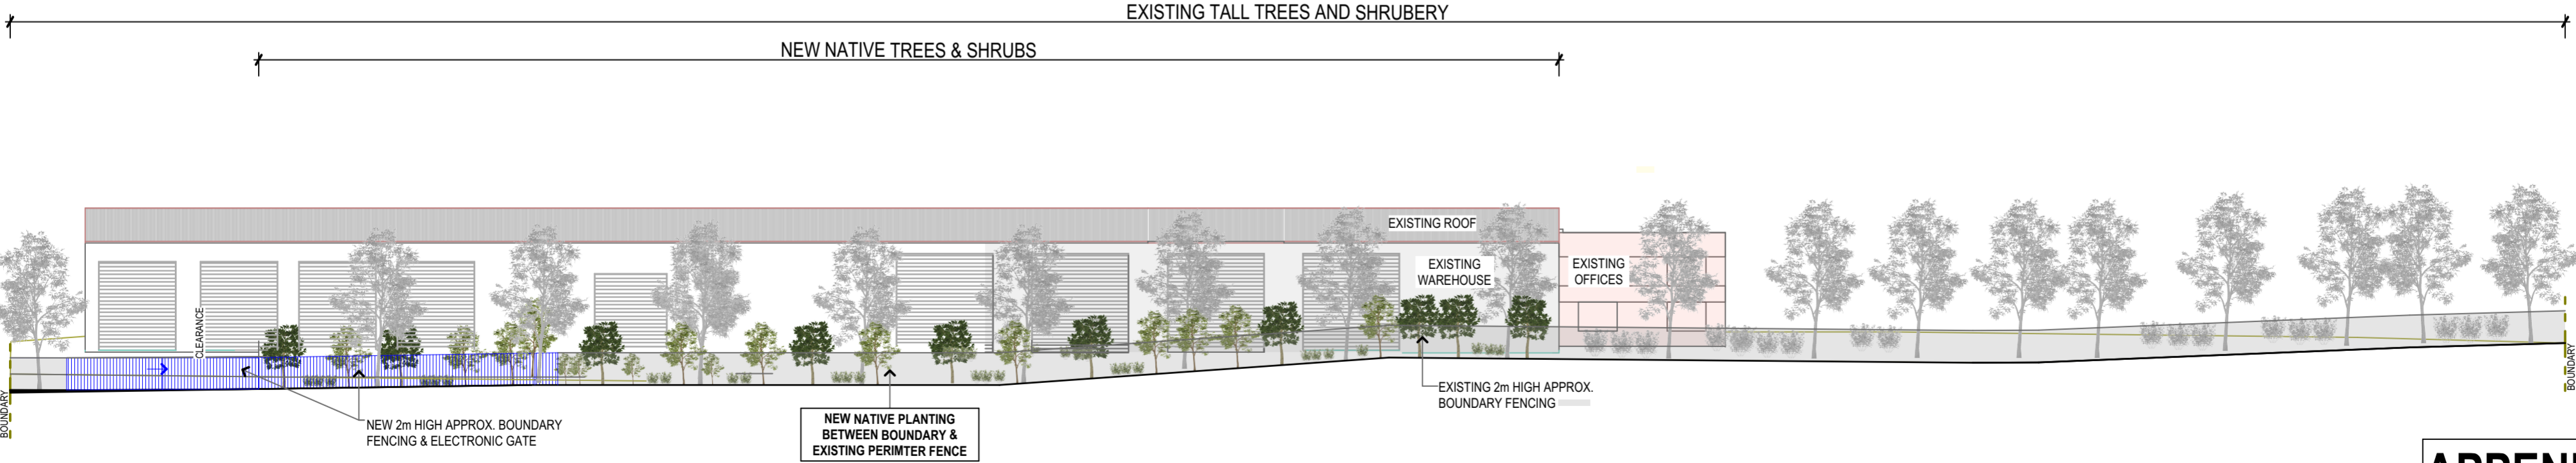

NORTH STREET ELEVATION (FROM LUCCA ROAD)

SCALE: 1:300

APPENDIX D

 LCK Design & Drafting Ph: 0426 715 571 Email: lckdesignanddrafting@gmail.com	General Notes: - Subject to Council or PCA Approval - All dimensions to be confirm on site by the contractor prior to commencement of any work on site - Any discrepancies are to be referred to the designer before proceeding			RevID	Revision	Date	Project Number:	Project Name:	Legal Description:	Sheet Name:	Draftsperson:	LM	Sheet No:
	A	ISSUE 1	29-07-20	#054	75,000 DA APPLICATION	LOT 14, DP 243037	PROPOSED ELEVATIONS - STAGE 1 (INCREASED PROCESSING ABILITY)	Issue:	FOR APPROVAL				102
	B	ISSUE 2	29-09-20					Issue Date:	29-07-20				of: 4 SHEETS
	C	ISSUE 3	14-10-20					Approved for Issue:					Revision No:
	D	ISSUE 4	26-10-20										E
			E	ISSUE 5	16-11-20		No. 13 LUCCA ROAD, WYONG	Client:	STOP WASTE PTY LTD	Scale:	1:200,	at A2	