


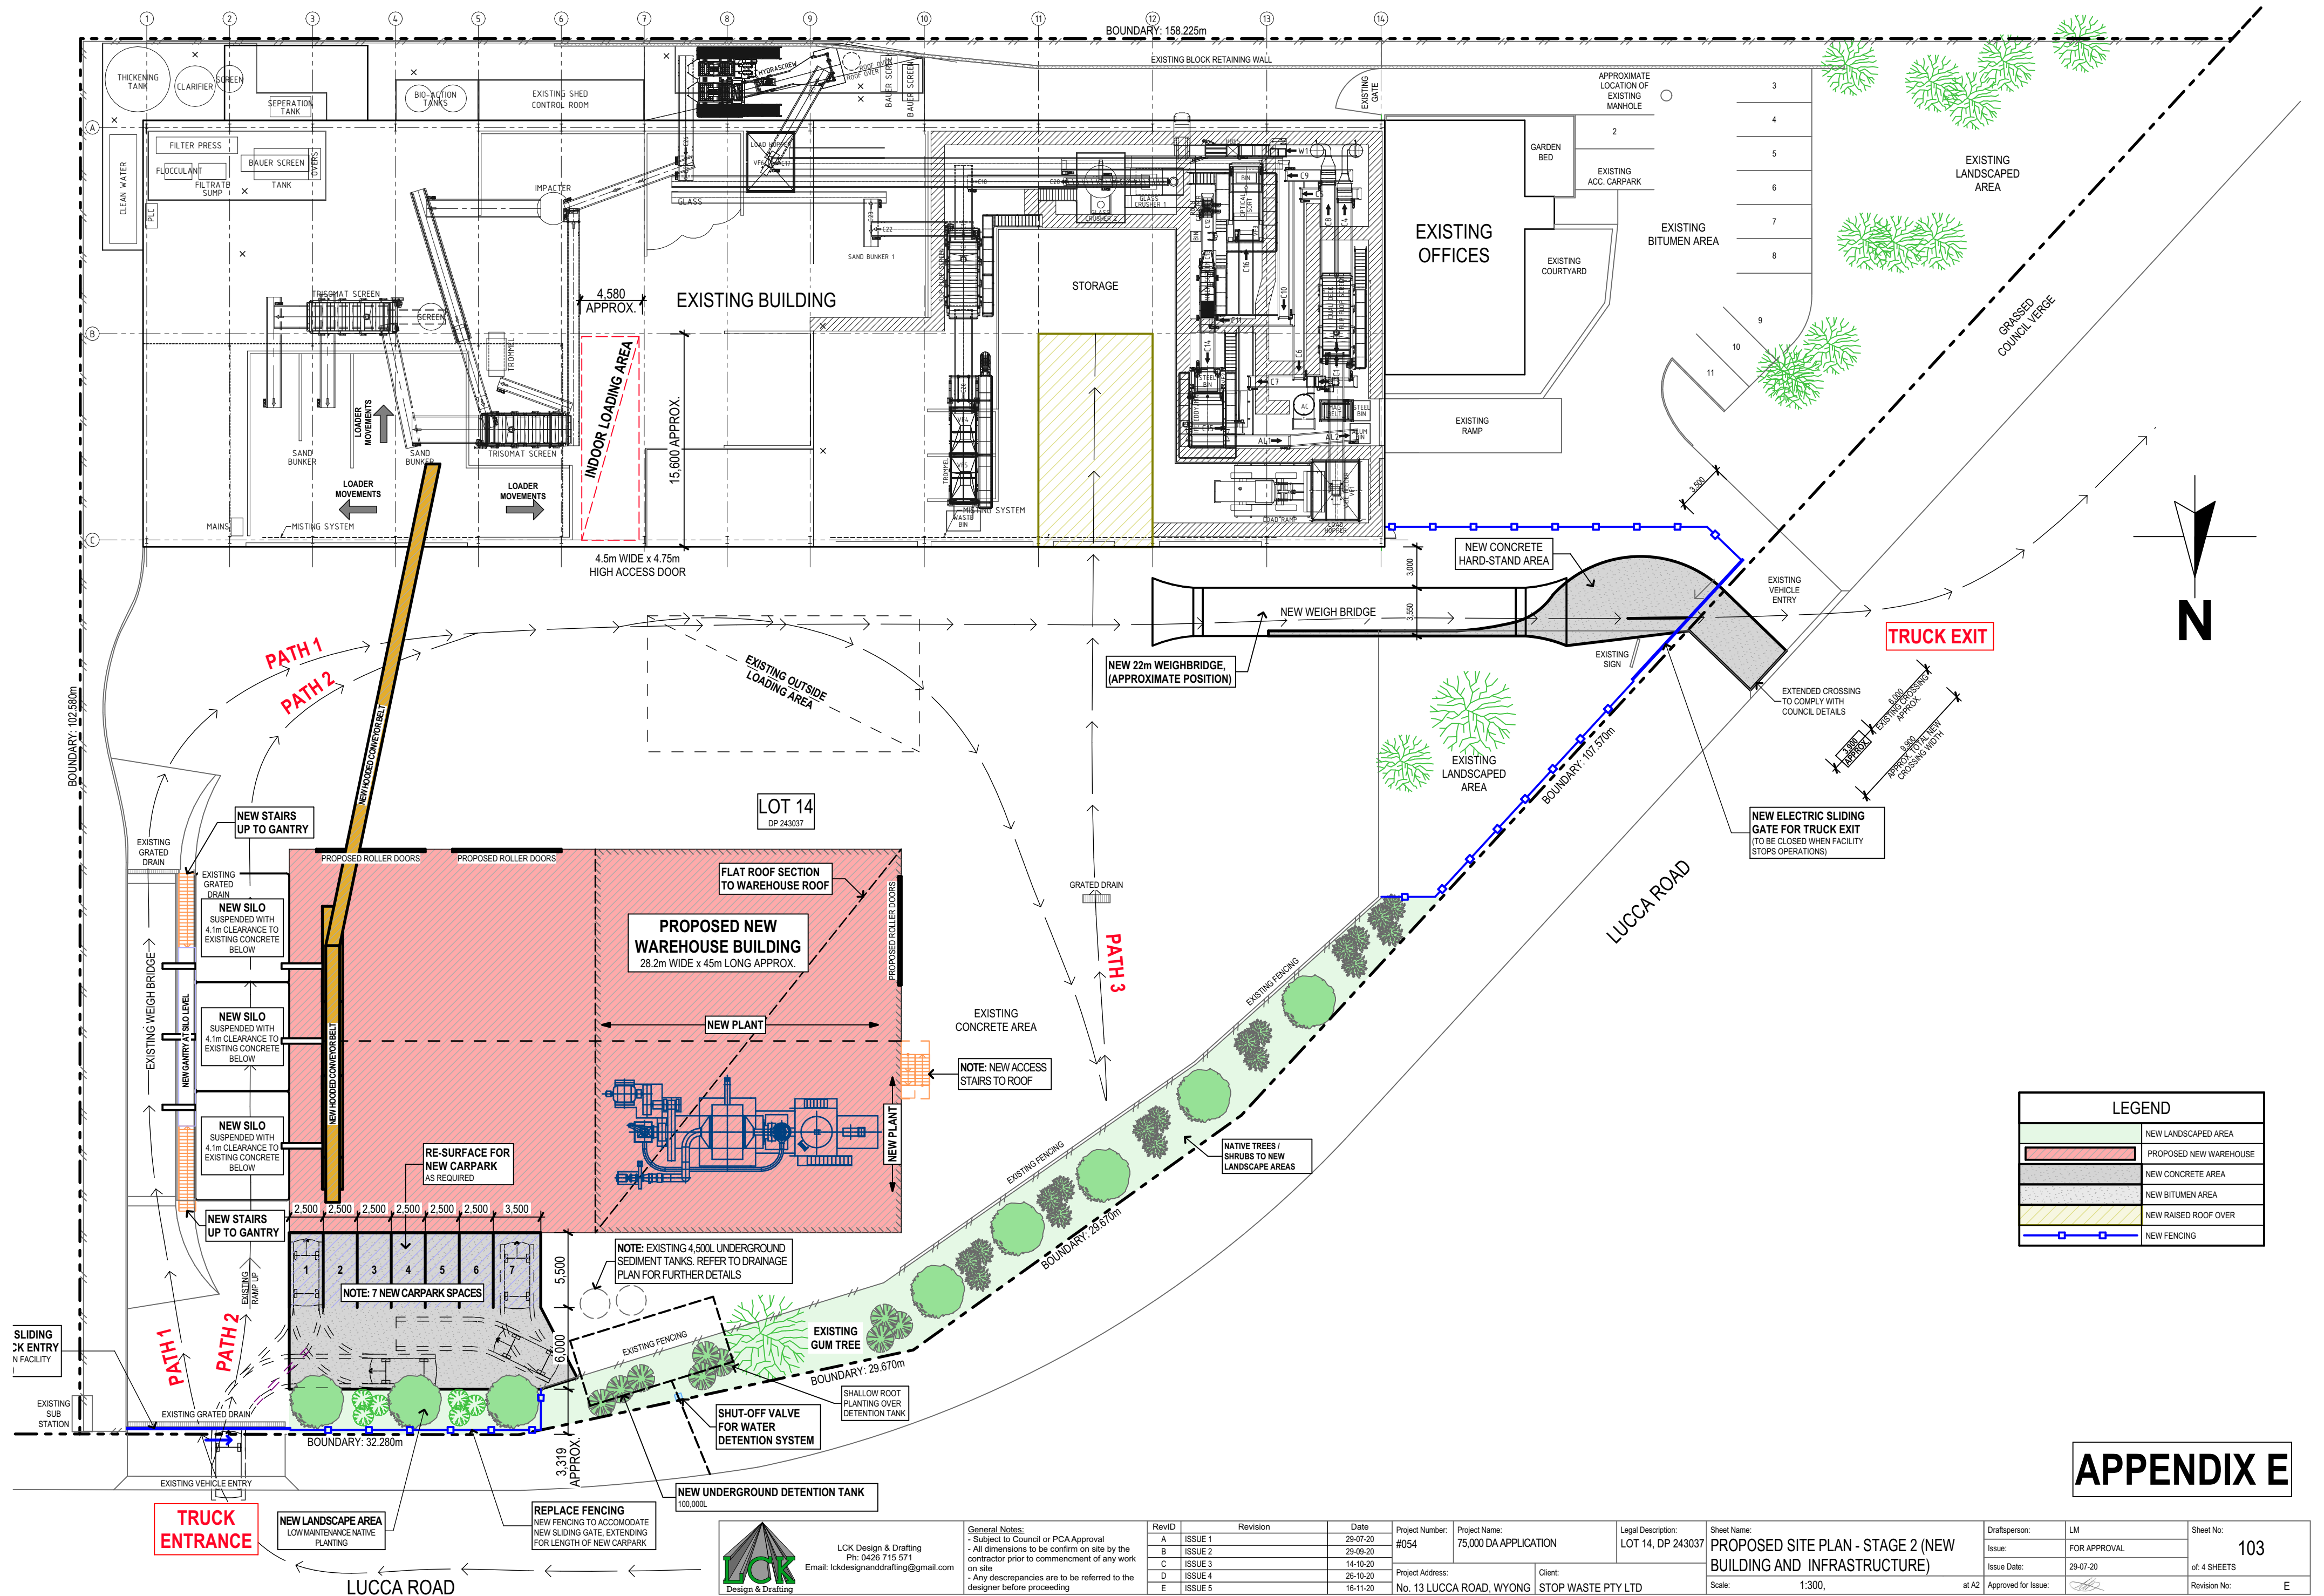

APPENDIX E

LCK
Design & Drafting
LCK Design & Drafting
Ph: 0428 715 571
Email: lckdesignanddrafting@gmail.com


General Notes:
- Subject to Council or PCA Approval
- All dimensions to be confirmed on site by the contractor prior to commencement of any work on site
- Any discrepancies are to be referred to the designer before proceeding

RevID	Revision	Date
A	ISSUE 1	29-07-20
B	ISSUE 2	29-09-20
C	ISSUE 3	14-10-20
D	ISSUE 4	26-10-20
E	ISSUE 5	16-11-20

Project Number: #054
Project Name: 75,000 DA APPLICATION
Project Address: No. 13 LUCCA ROAD, WYONG
Client: STOP WASTE PTY LTD
Legal Description: LOT 14, DP 243037

Sheet Name: PROPOSED SITE PLAN - STAGE 2 (NEW BUILDING AND INFRASTRUCTURE)
Scale: 1:300

Draftsperson: LM
Issue: FOR APPROVAL
Issue Date: 29-07-20
Approved for Issue: [Signature]
at A2
Sheet No: 103
of 4 SHEETS
Revision No: E

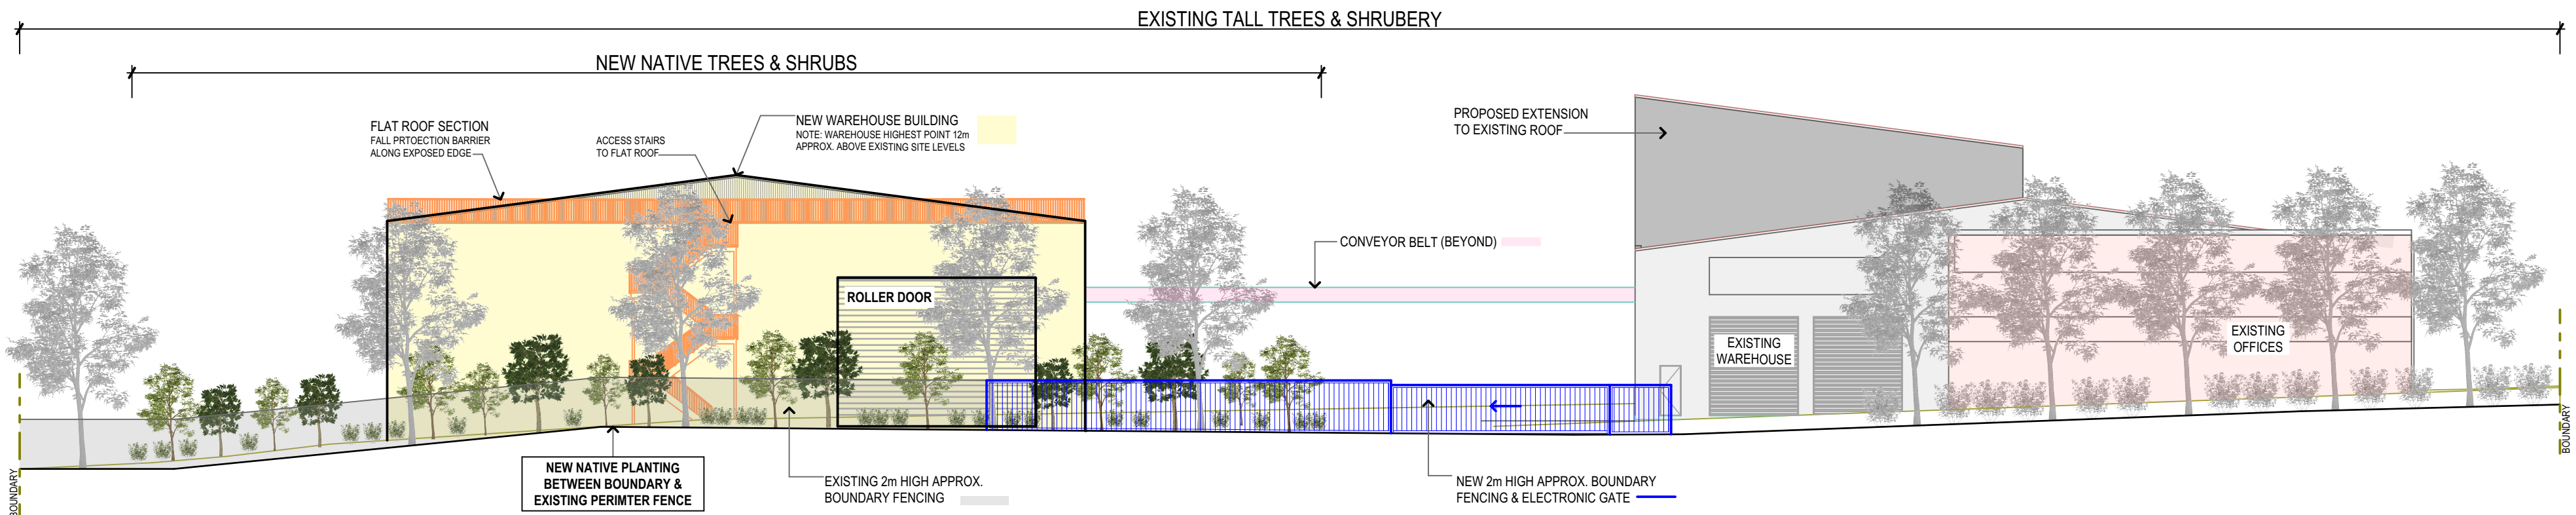


WEST STREET ELEVATION (FROM LUCCA ROAD)

SCALE: 1:200


NOTE: SELECTED COLOURS OF NEW WORK TO REFLECT THE CURRENT COLOUR SCHEME INCLUDING:

- NEW BUILDING AND SILOS IN BATTLESHIP GREY
- HANDRAILS AND STAIRS IN BRIGHT GREEN

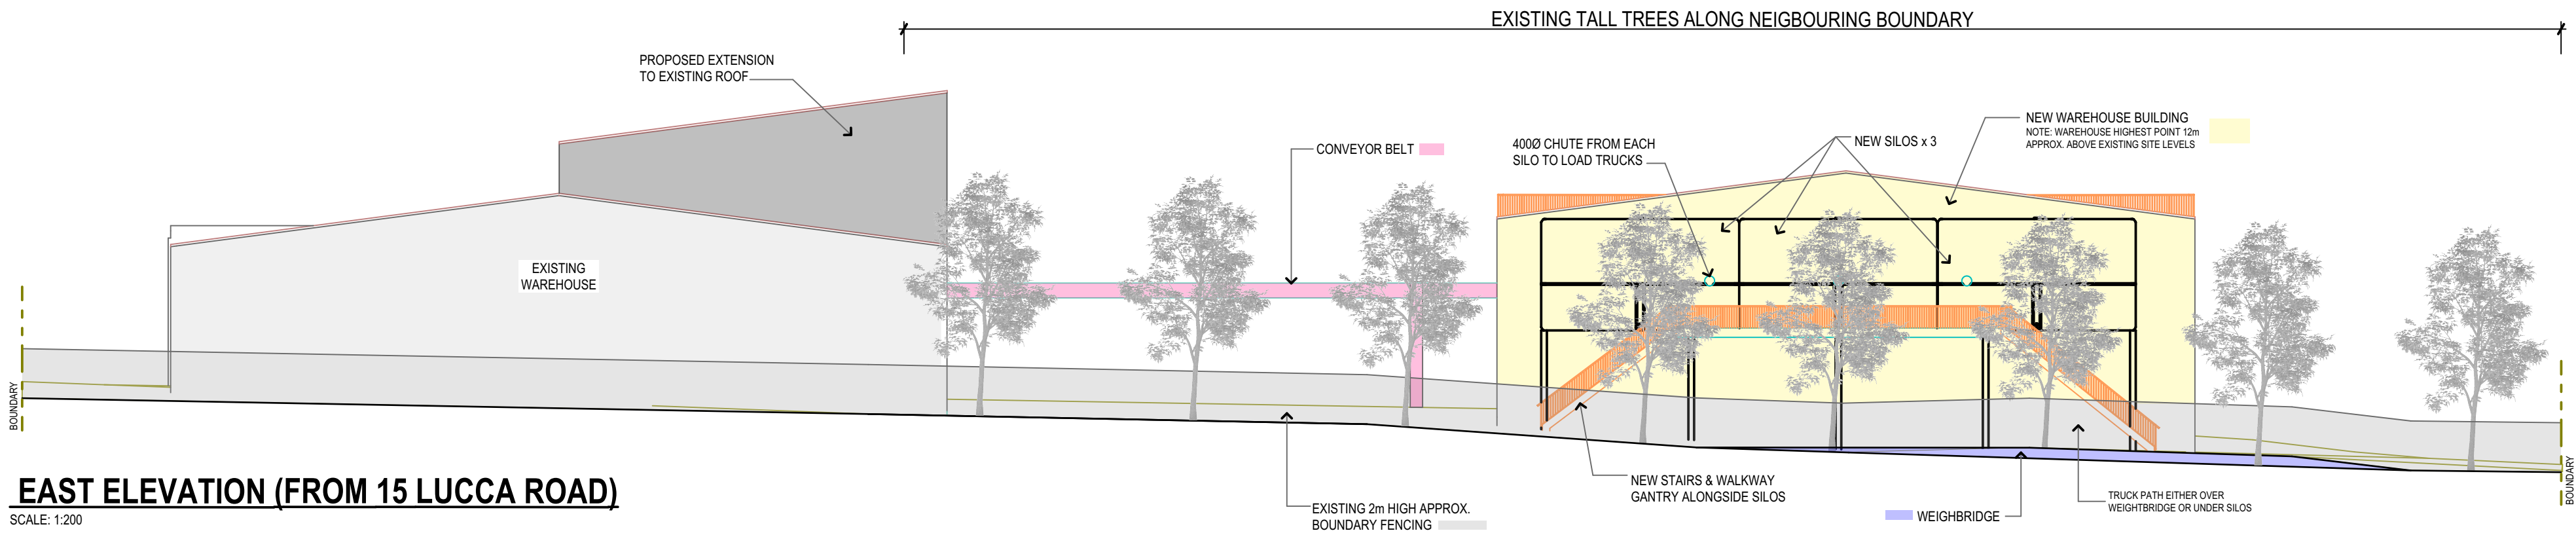

EAST ELEVATION (FROM 15 LUCCA ROAD)

SCALE: 1:200

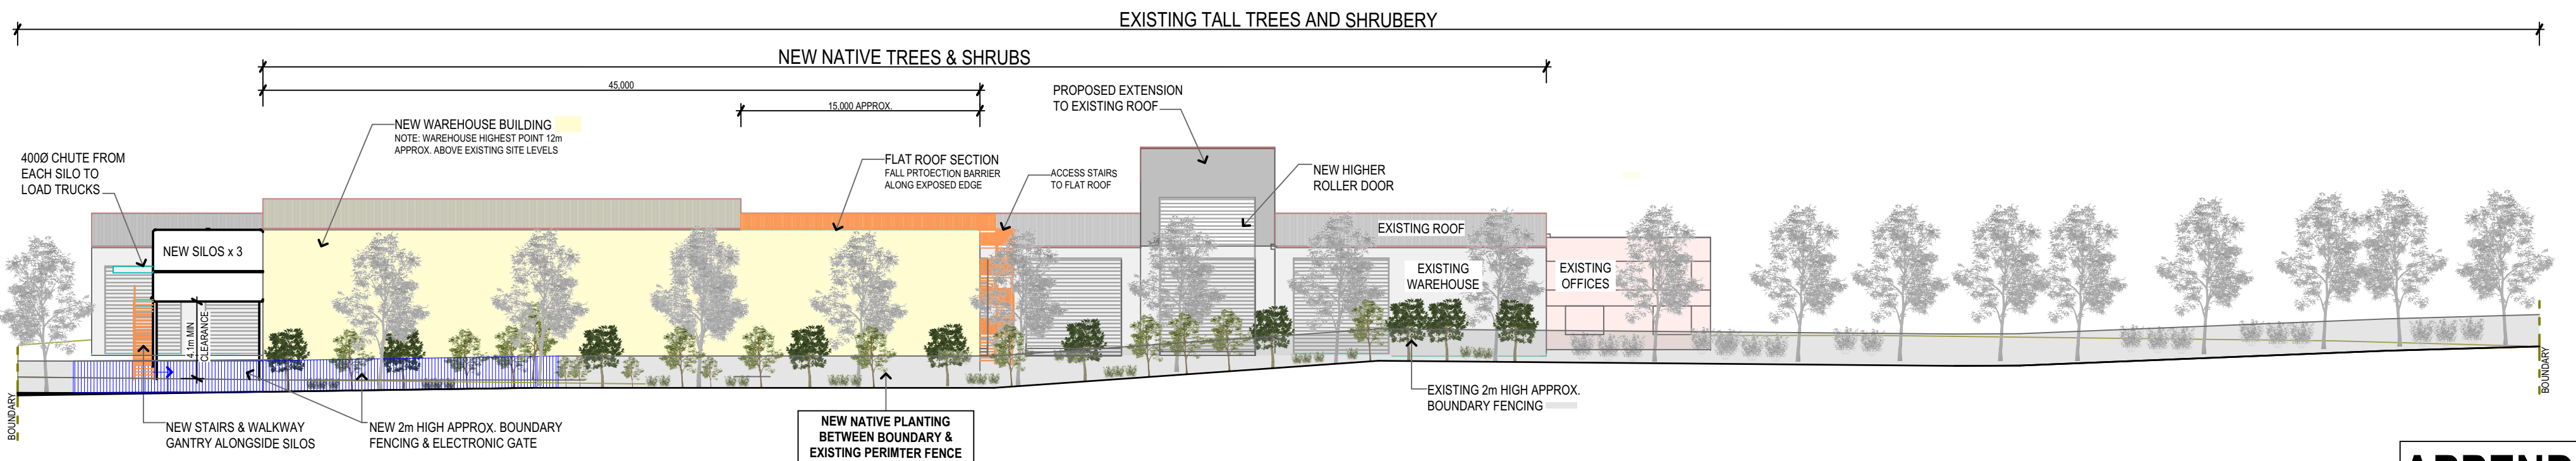

NORTH STREET ELEVATION (FROM LUCCA ROAD)

SCALE: 1:300

APPENDIX E



LCK Design & Drafting
Ph: 0426 715 571
Email: lckdesignanddrafting@gmail.com

General Notes:
- Subject to Council or PCA Approval
- All dimensions to be confirm on site by the contractor prior to commencement of any work on site
- Any discrepancies are to be referred to the designer before proceeding

RevID	Revision	Date
A	ISSUE 1	29-07-20
B	ISSUE 2	29-09-20
C	ISSUE 3	14-10-20
D	ISSUE 4	26-10-20
E	ISSUE 5	16-11-20

Project Number: #054
Project Name: 75,000 DA APPLICATION
Project Address: No. 13 LUCCA ROAD, WYONG

Client: STOP WASTE PTY LTD

Legal Description: LOT 14, DP 243037

Sheet Name: PROPOSED ELEVATIONS - STAGE 2 (NEW BUILDING AND INFRASTRUCTURE)
Scale: 1:200, at A2

Draftsperson: LM
Issue: FOR APPROVAL
Issue Date: 29-07-20
Approved for Issue: [Signature]

Sheet No: 104
of 4 SHEETS
Revision No: E