



PROPOSED GREENKEEPERS SHED
MEREWETHER GOLF CLUB

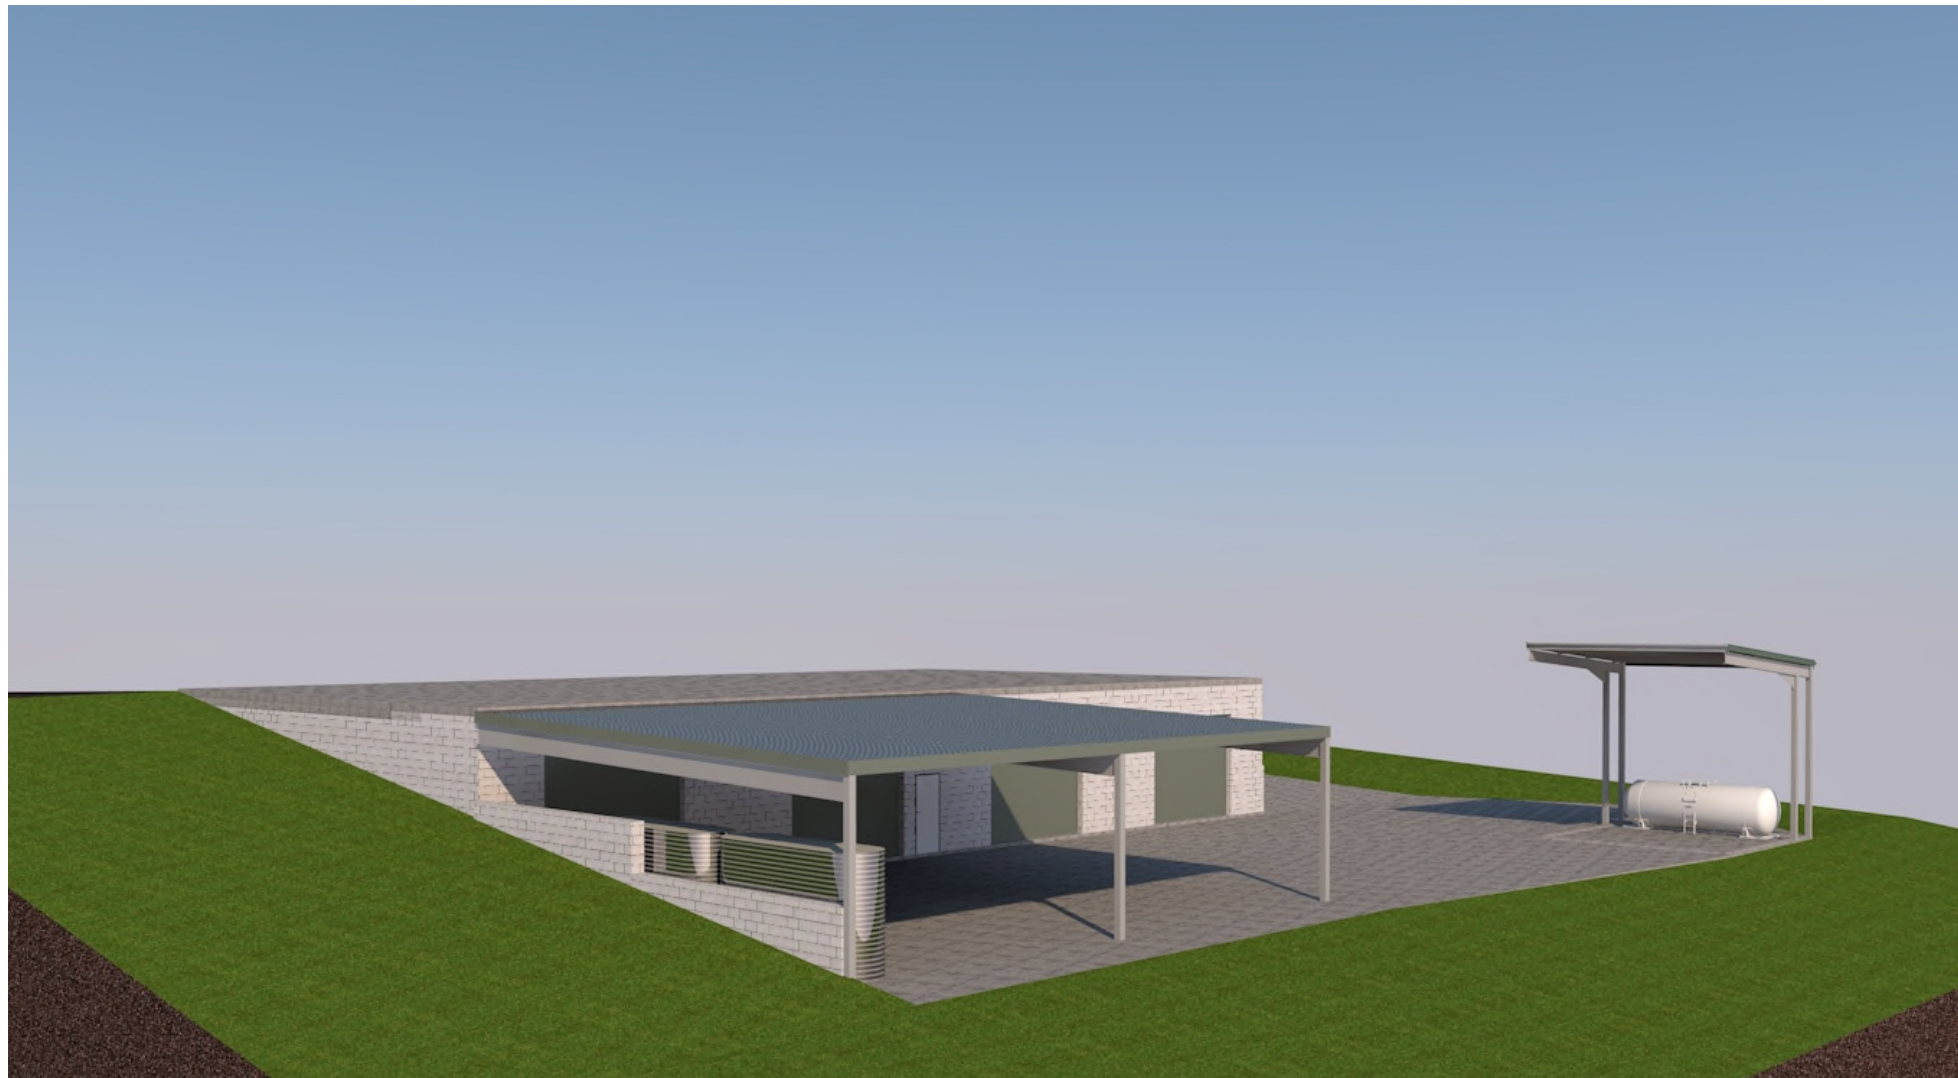


3D 3
NOT TO SCALE



3D 1
NOT TO SCALE

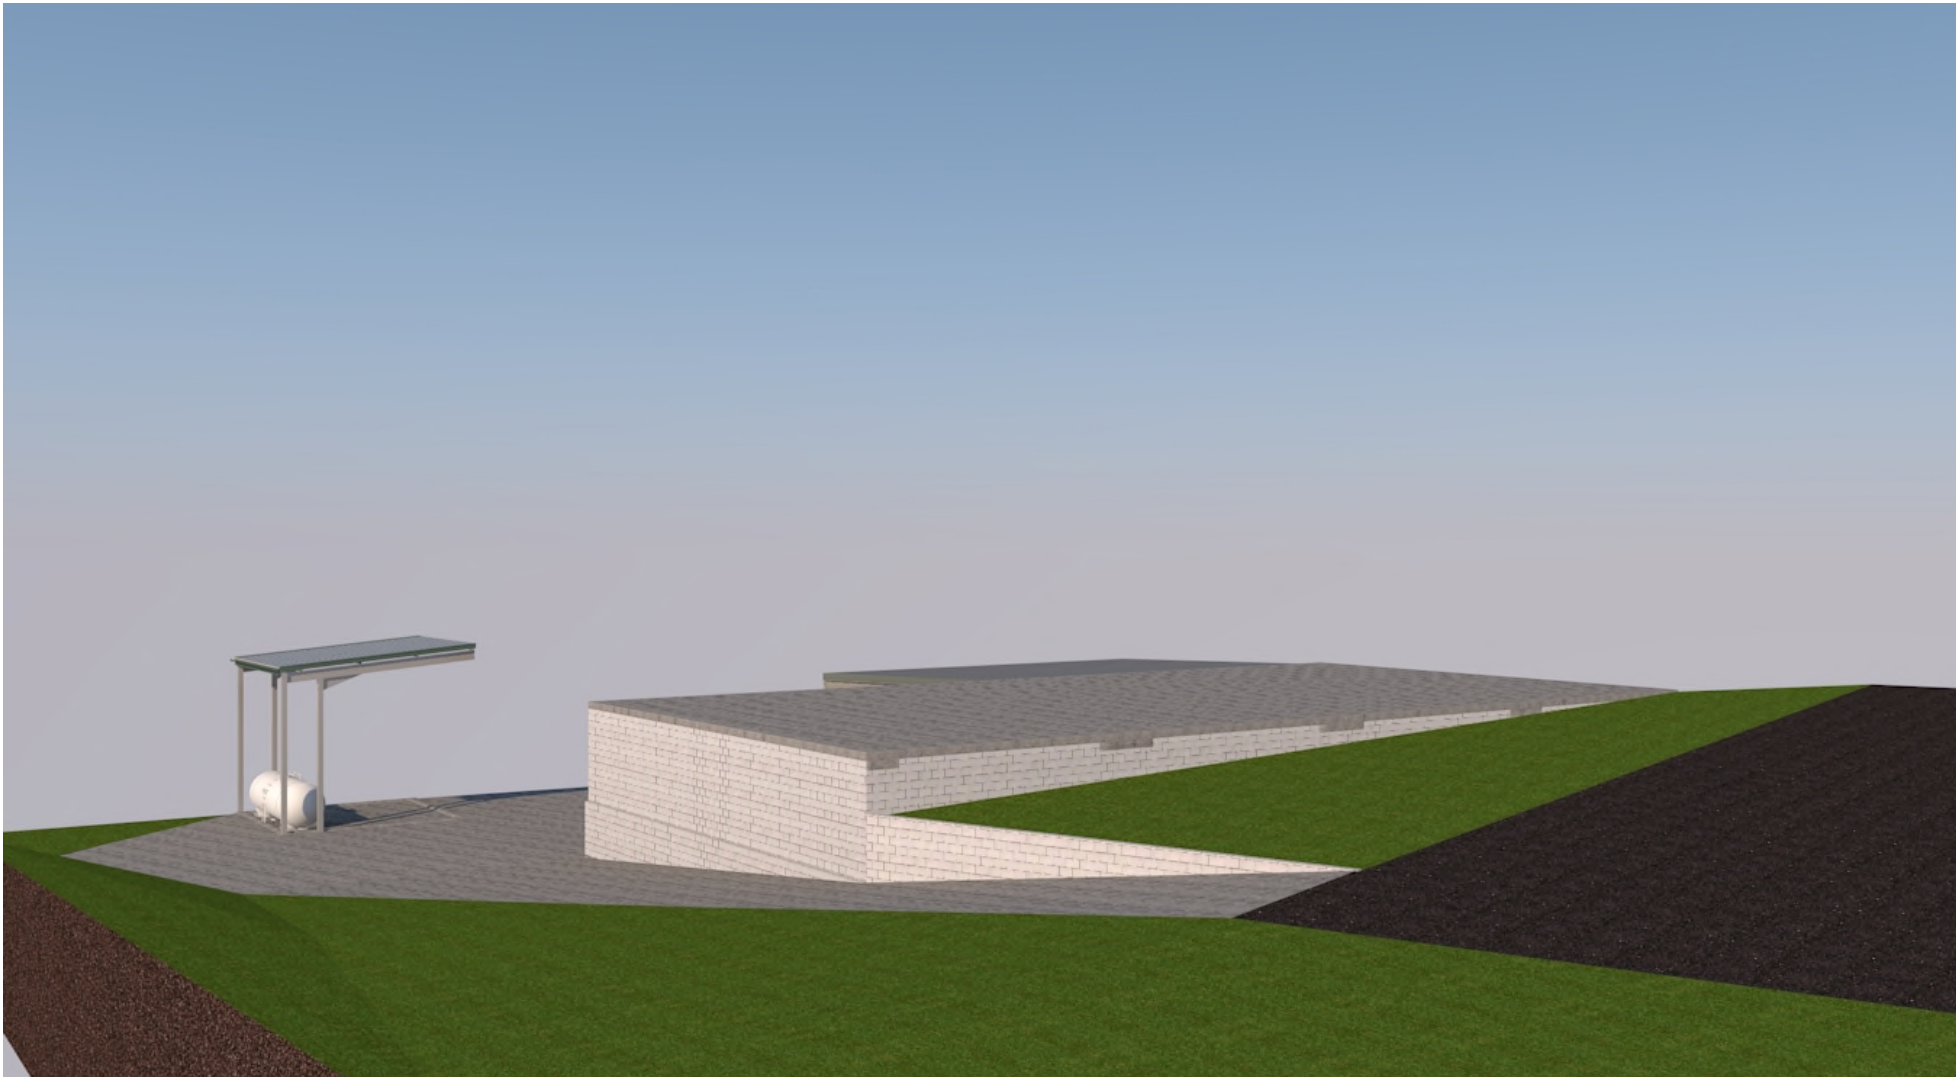

3D 2
NOT TO SCALE

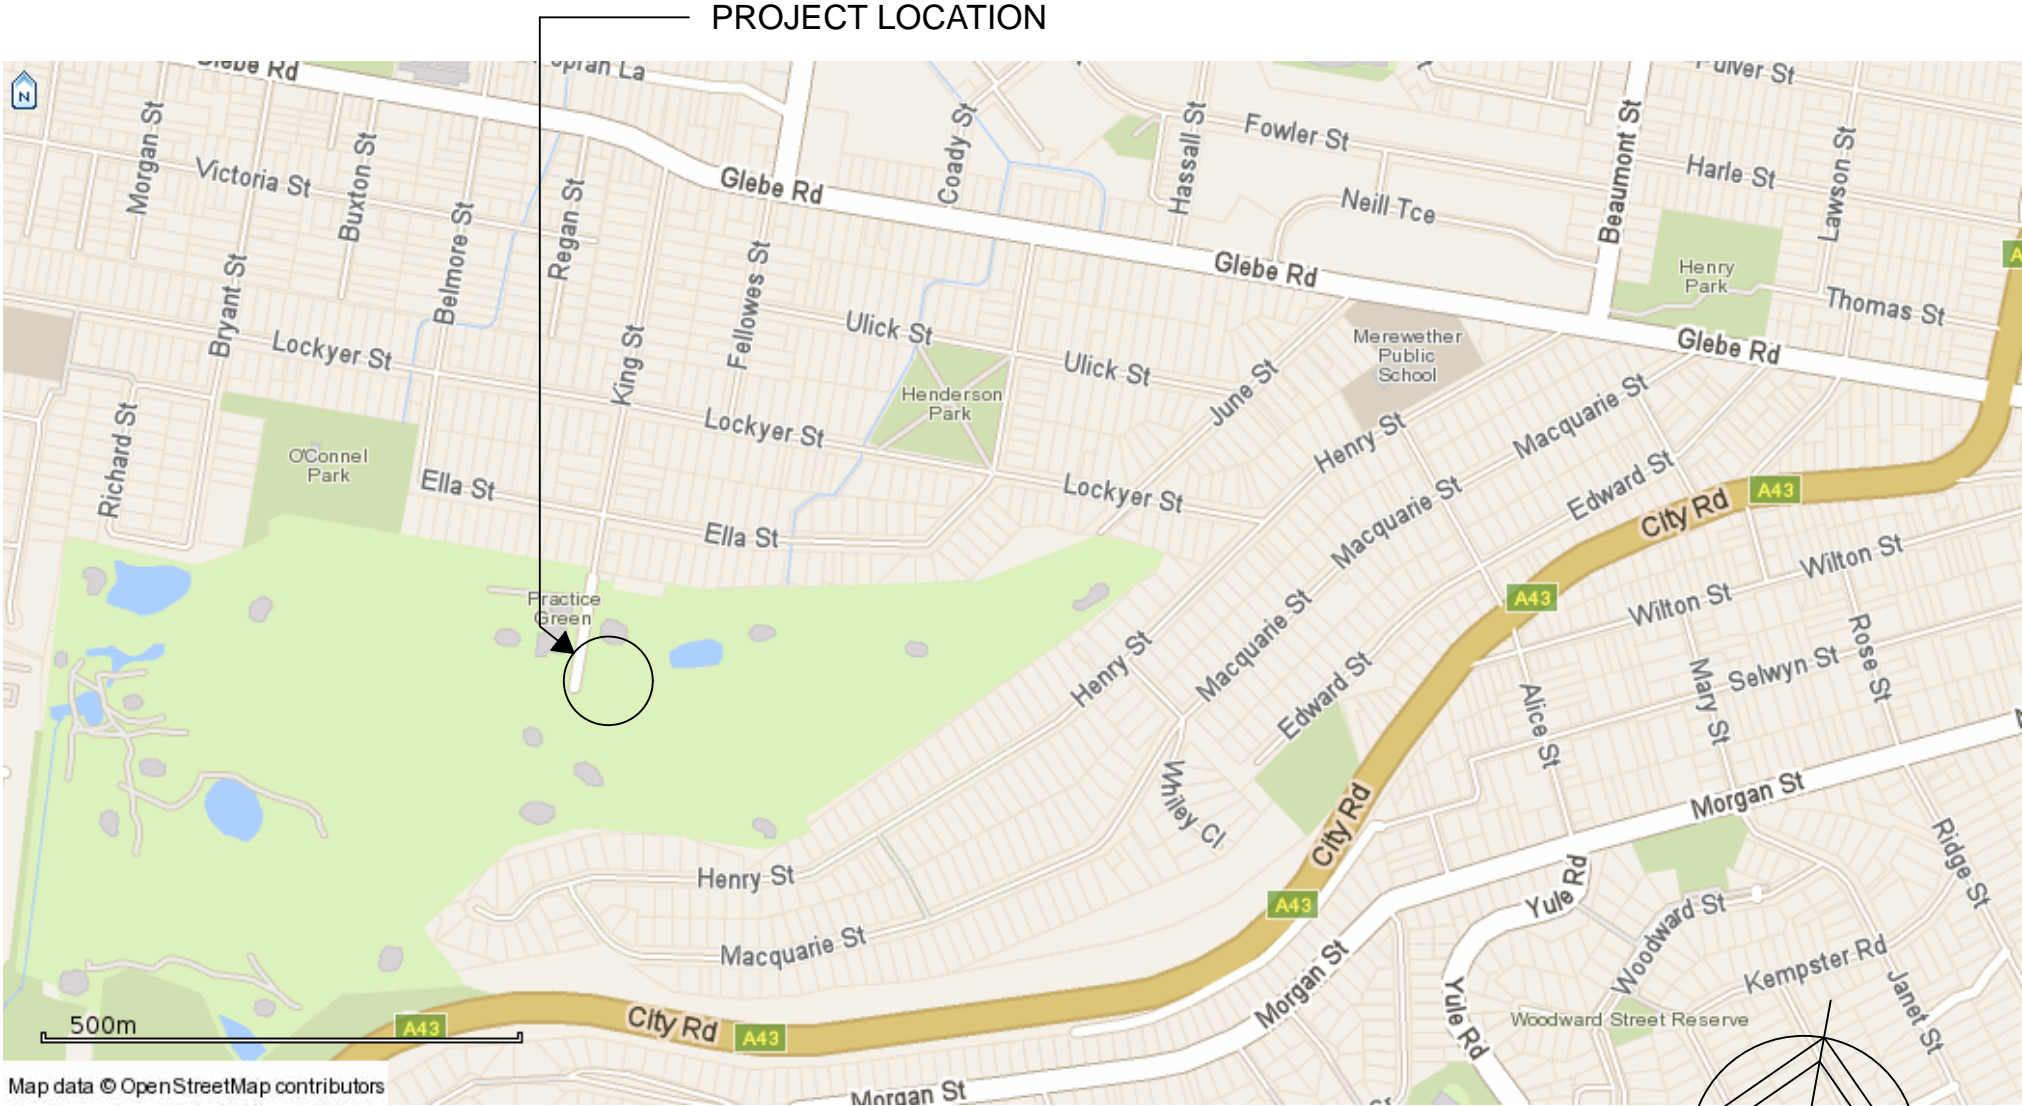



1 LOCATION PLAN
NOT TO SCALE

THE INFORMATION CONTAINED IN THIS DOCUMENT IS COPYRIGHT AND MAY NOT BE USED OR REPRODUCED FOR ANY OTHER PROJECT OR PURPOSE.
VERIFY ALL DIMENSIONS AND LEVELS ON SITE AND REPORT ANY DISCREPANCIES PRIOR TO THE COMMENCEMENT OF WORK.
USE FIGURED DIMENSIONS ONLY. DO NOT SCALE FROM DRAWINGS.

NOTES

LEGEND

COLOUR SCHEDULE	
	ALL CONC' WALLS & ROOF, METAL SHEETING, CAPPINGS, GUTTERS, FASCIA, DOWNPIPES, DOORS, ROLLER DOORS, WINDOW FRAMES, TRIMS, & BALUSTRADE
	ALL COLUMNS & EXPOSED FRAMING
COLORBOND "WILDERNESS"	
COLORBOND "SHALE GREY"	

REVISIONS		DATE	CHKD
B	DA ISSUE	21/09/21	
A	DA ISSUE	31/08/21	
ISSUE DESCRIPTION		DATE	CHKD


20009
MEREWETHER GOLF CLUB
GREENKEEPERS SHED
KING STREET
MEREWETHER NSW

MEREWETHER GOLF CLUB

Cover Sheet,
Location Plan

NTS	SCALE
JB	DRAWN
01.11.20	DATE
A201	DRAWING No.
B	ISSUE
1 OF 5	SHEET

M ARCHITECT
S
MATT SAINSBURY ARCHITECT
Registration No 4235
B.Sc. (Arch) B.Arch
M. 0418 680 230
E: mattsainsbury@bigpond.com

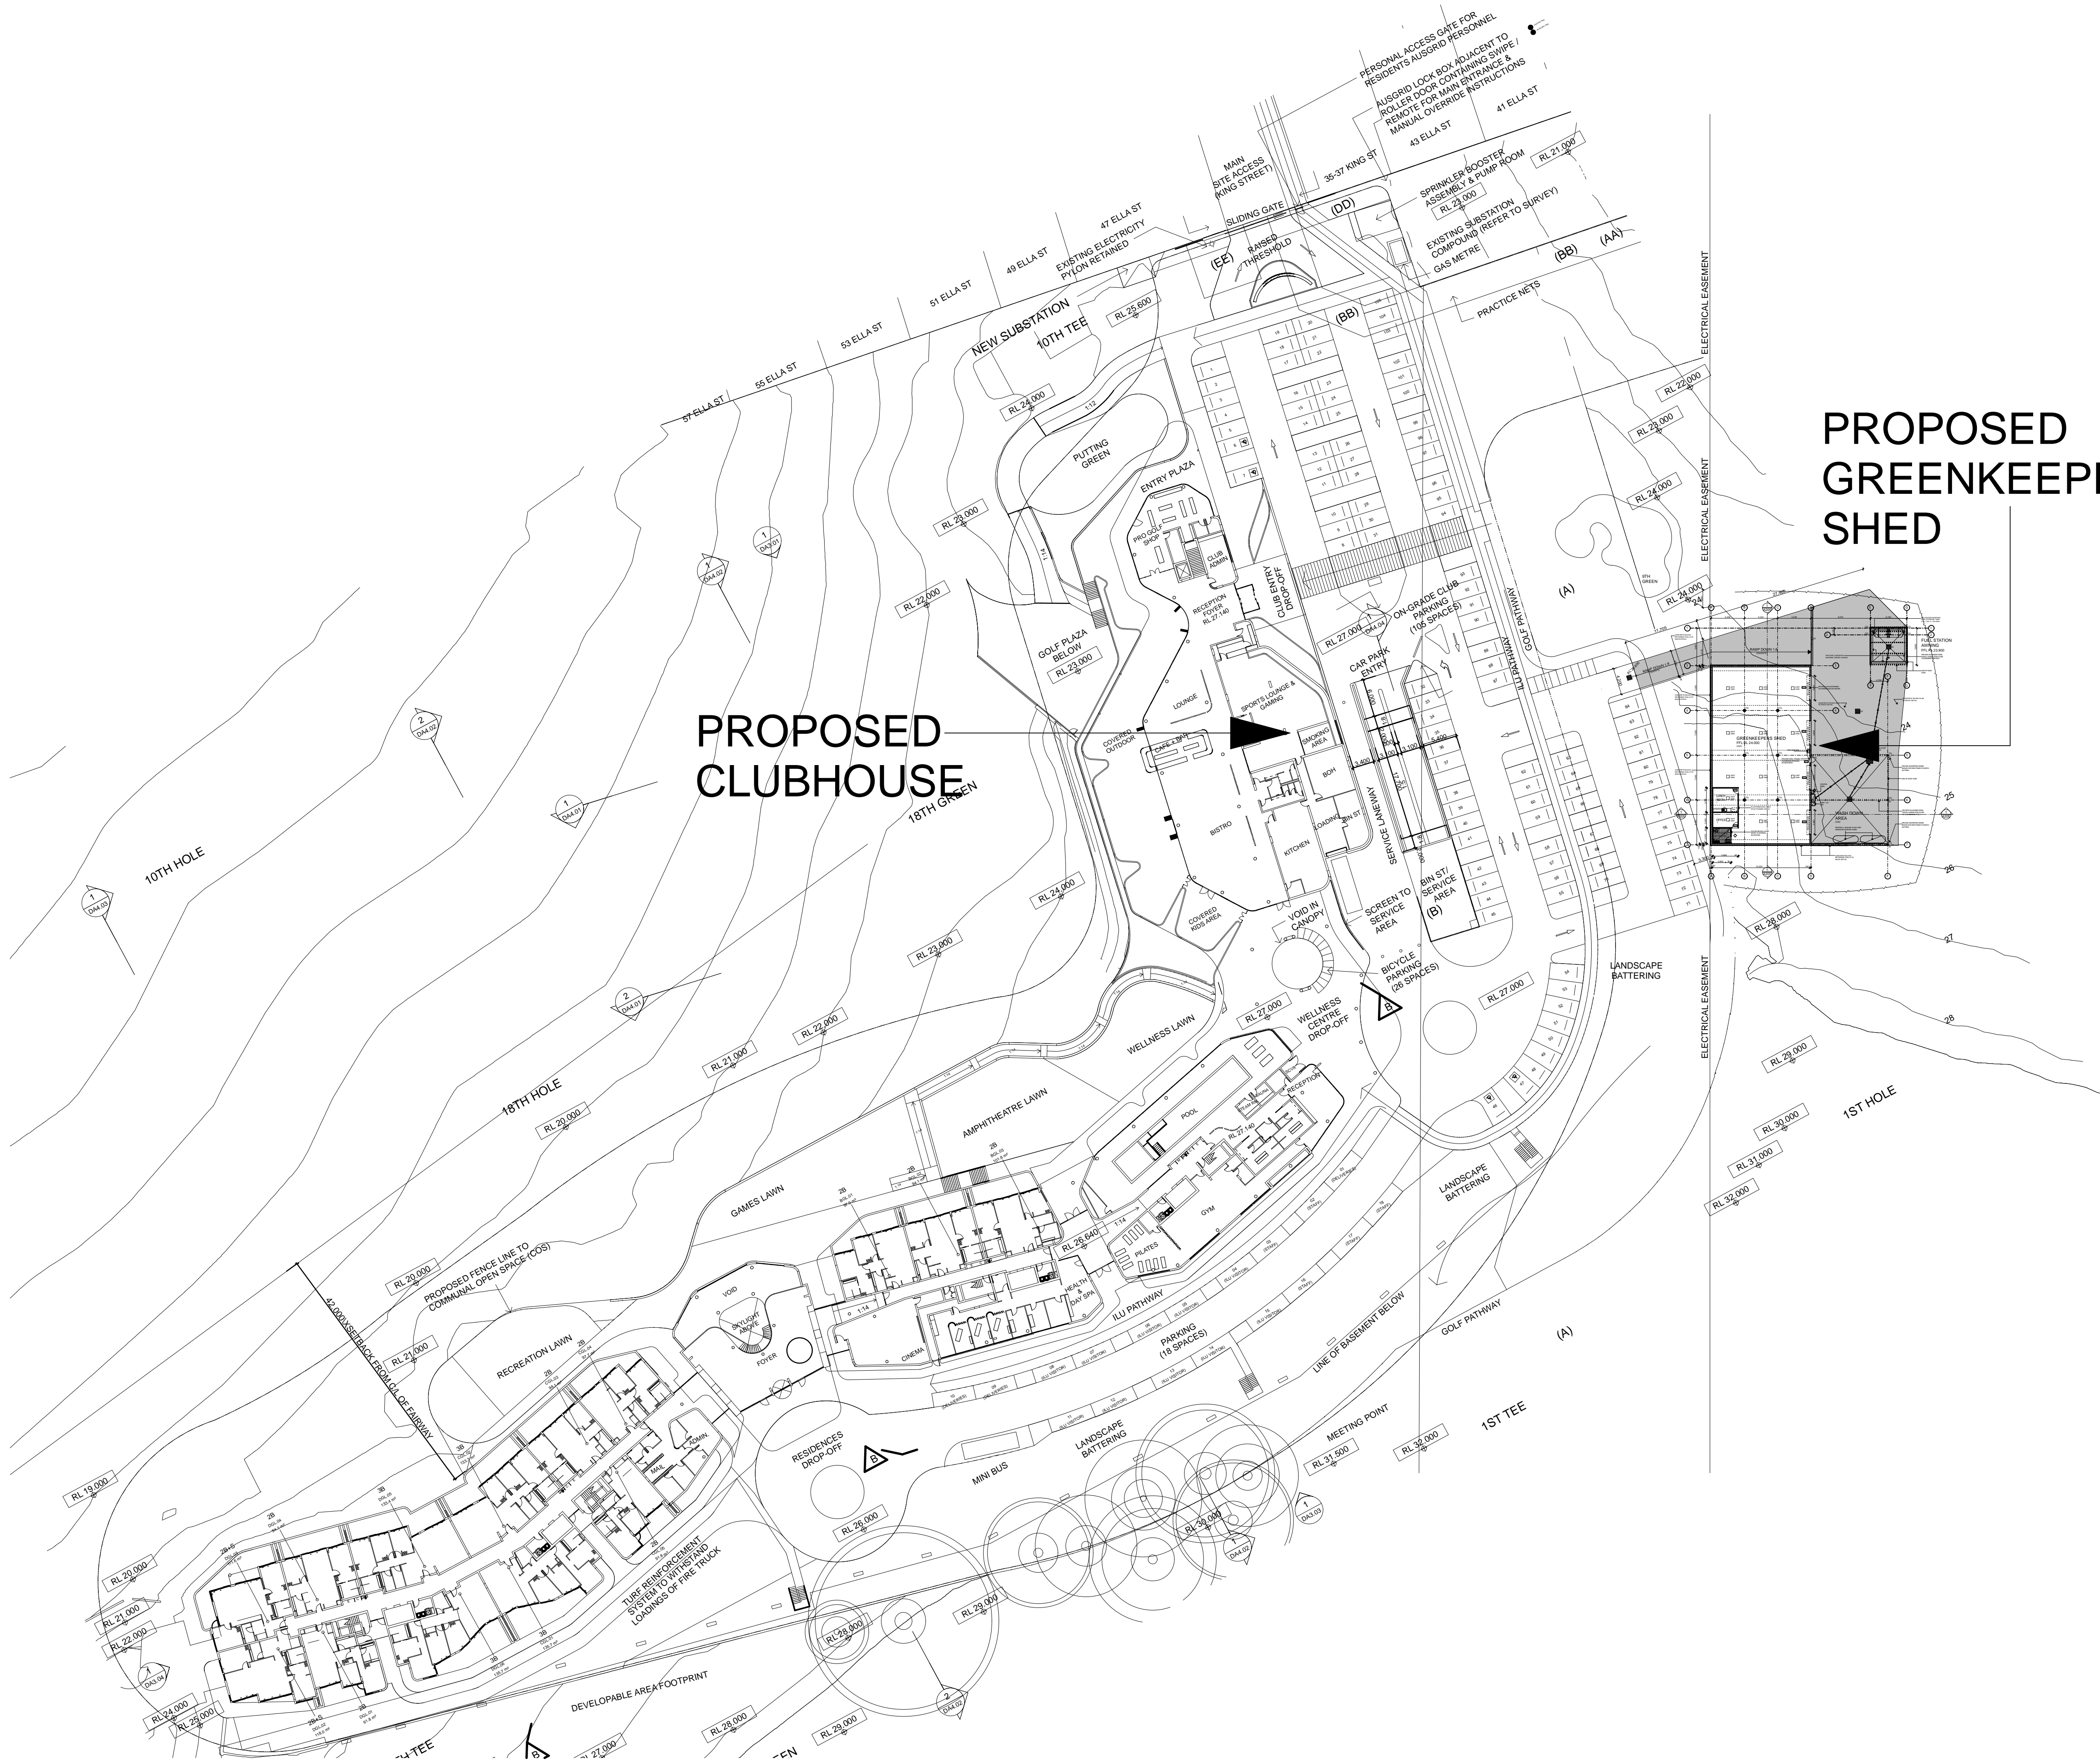

THE INFORMATION CONTAINED IN THIS DOCUMENT IS COPYRIGHT AND MAY NOT BE USED OR REPRODUCED FOR ANY OTHER PROJECT OR PURPOSE.

VERIFY ALL DIMENSIONS AND LEVELS ON SITE AND REPORT ANY DISCREPANCIES PRIOR TO THE COMMENCEMENT OF WORK.


USE FIGURED DIMENSIONS ONLY. DO NOT SCALE FROM DRAWINGS.

NOTES

LEGEND

LEGEND

COL	COLUMN - GALV TO ENGS DETAIL	CPD	CUPBOARD
FG	FIXED GLAZING	WC	TOILET PAN
CT	CERAMIC TILE	FW	FLOOR WASTE
HR	HANDRAIL	SHR	SHOWER
CONC	CONCRETE	RV	ROOF VENT AS SPECIFIED
PB	PLASTERBOARD SHEETING	FC	9mm FIBRE CEMENT SHEETING PAINT FINISH
MRPB	VILLABOARD SHEETING	MRS	METAL ROOF SHEETING, COLORBOND
PL	PLASTIC LAMINATE	MWS	METAL WALL SHEETING, COLORBOND
DP	DOWN PIPE	PRS	POLYCARBONATE ROOF SHEETING
GPO	DOUBLE GENERAL PURPOSE OUTLET (POWER POINT)		PLASTERBOARD LINED STUD WALL, EXTERNAL WALLS INSULATED
FFL	FINISHED FLOOR LEVEL	W01	WINDOW NUMBER
FCL	FINISHED CEILING LEVEL	D.01	DOOR NUMBER
REF	FRIDGE		CONCRETE PAVEMENT
B	BASIN	EG	EAVES GUTTER, 150 HALF ROUND COLORBOND
SNK	SINK	FL	FLASHING AS SPECIFIED
	RAINWATER 1000IA PVC	BC	BARGE CAPPING (COLORBOND)
	STORMWATER 1000IA PVC	RC	RIDGE CAPPING (COLORBOND)
	SEWER LINE	GD	GRATED DRAIN
		RW	RETAINING WALL
			SEDIMENT CONTROL FENCE

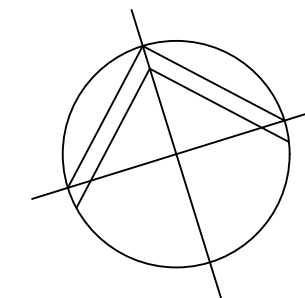

B	DA ISSUE	21/09/21
A	DA ISSUE	31/08/21
ISSUE DESCRIPTION	DATE	CHKD

20009
MEREWETHER GOLF CLUB
GREENKEEPERS SHED

KING STREET
MEREWETHER NSW

MEREWETHER GOLF CLUB

Site Plan

1: 500 @ A1, 1: 1000 @ A3

JB

01.11.20

A202


B

2 OF 5

SHEET




MATT SAINSBURY ARCHITECT
Registration No 4235
B.Sc. (Arch) B.Arch
M. 0418 680 230
E: mattsainsbury@bigpond.com

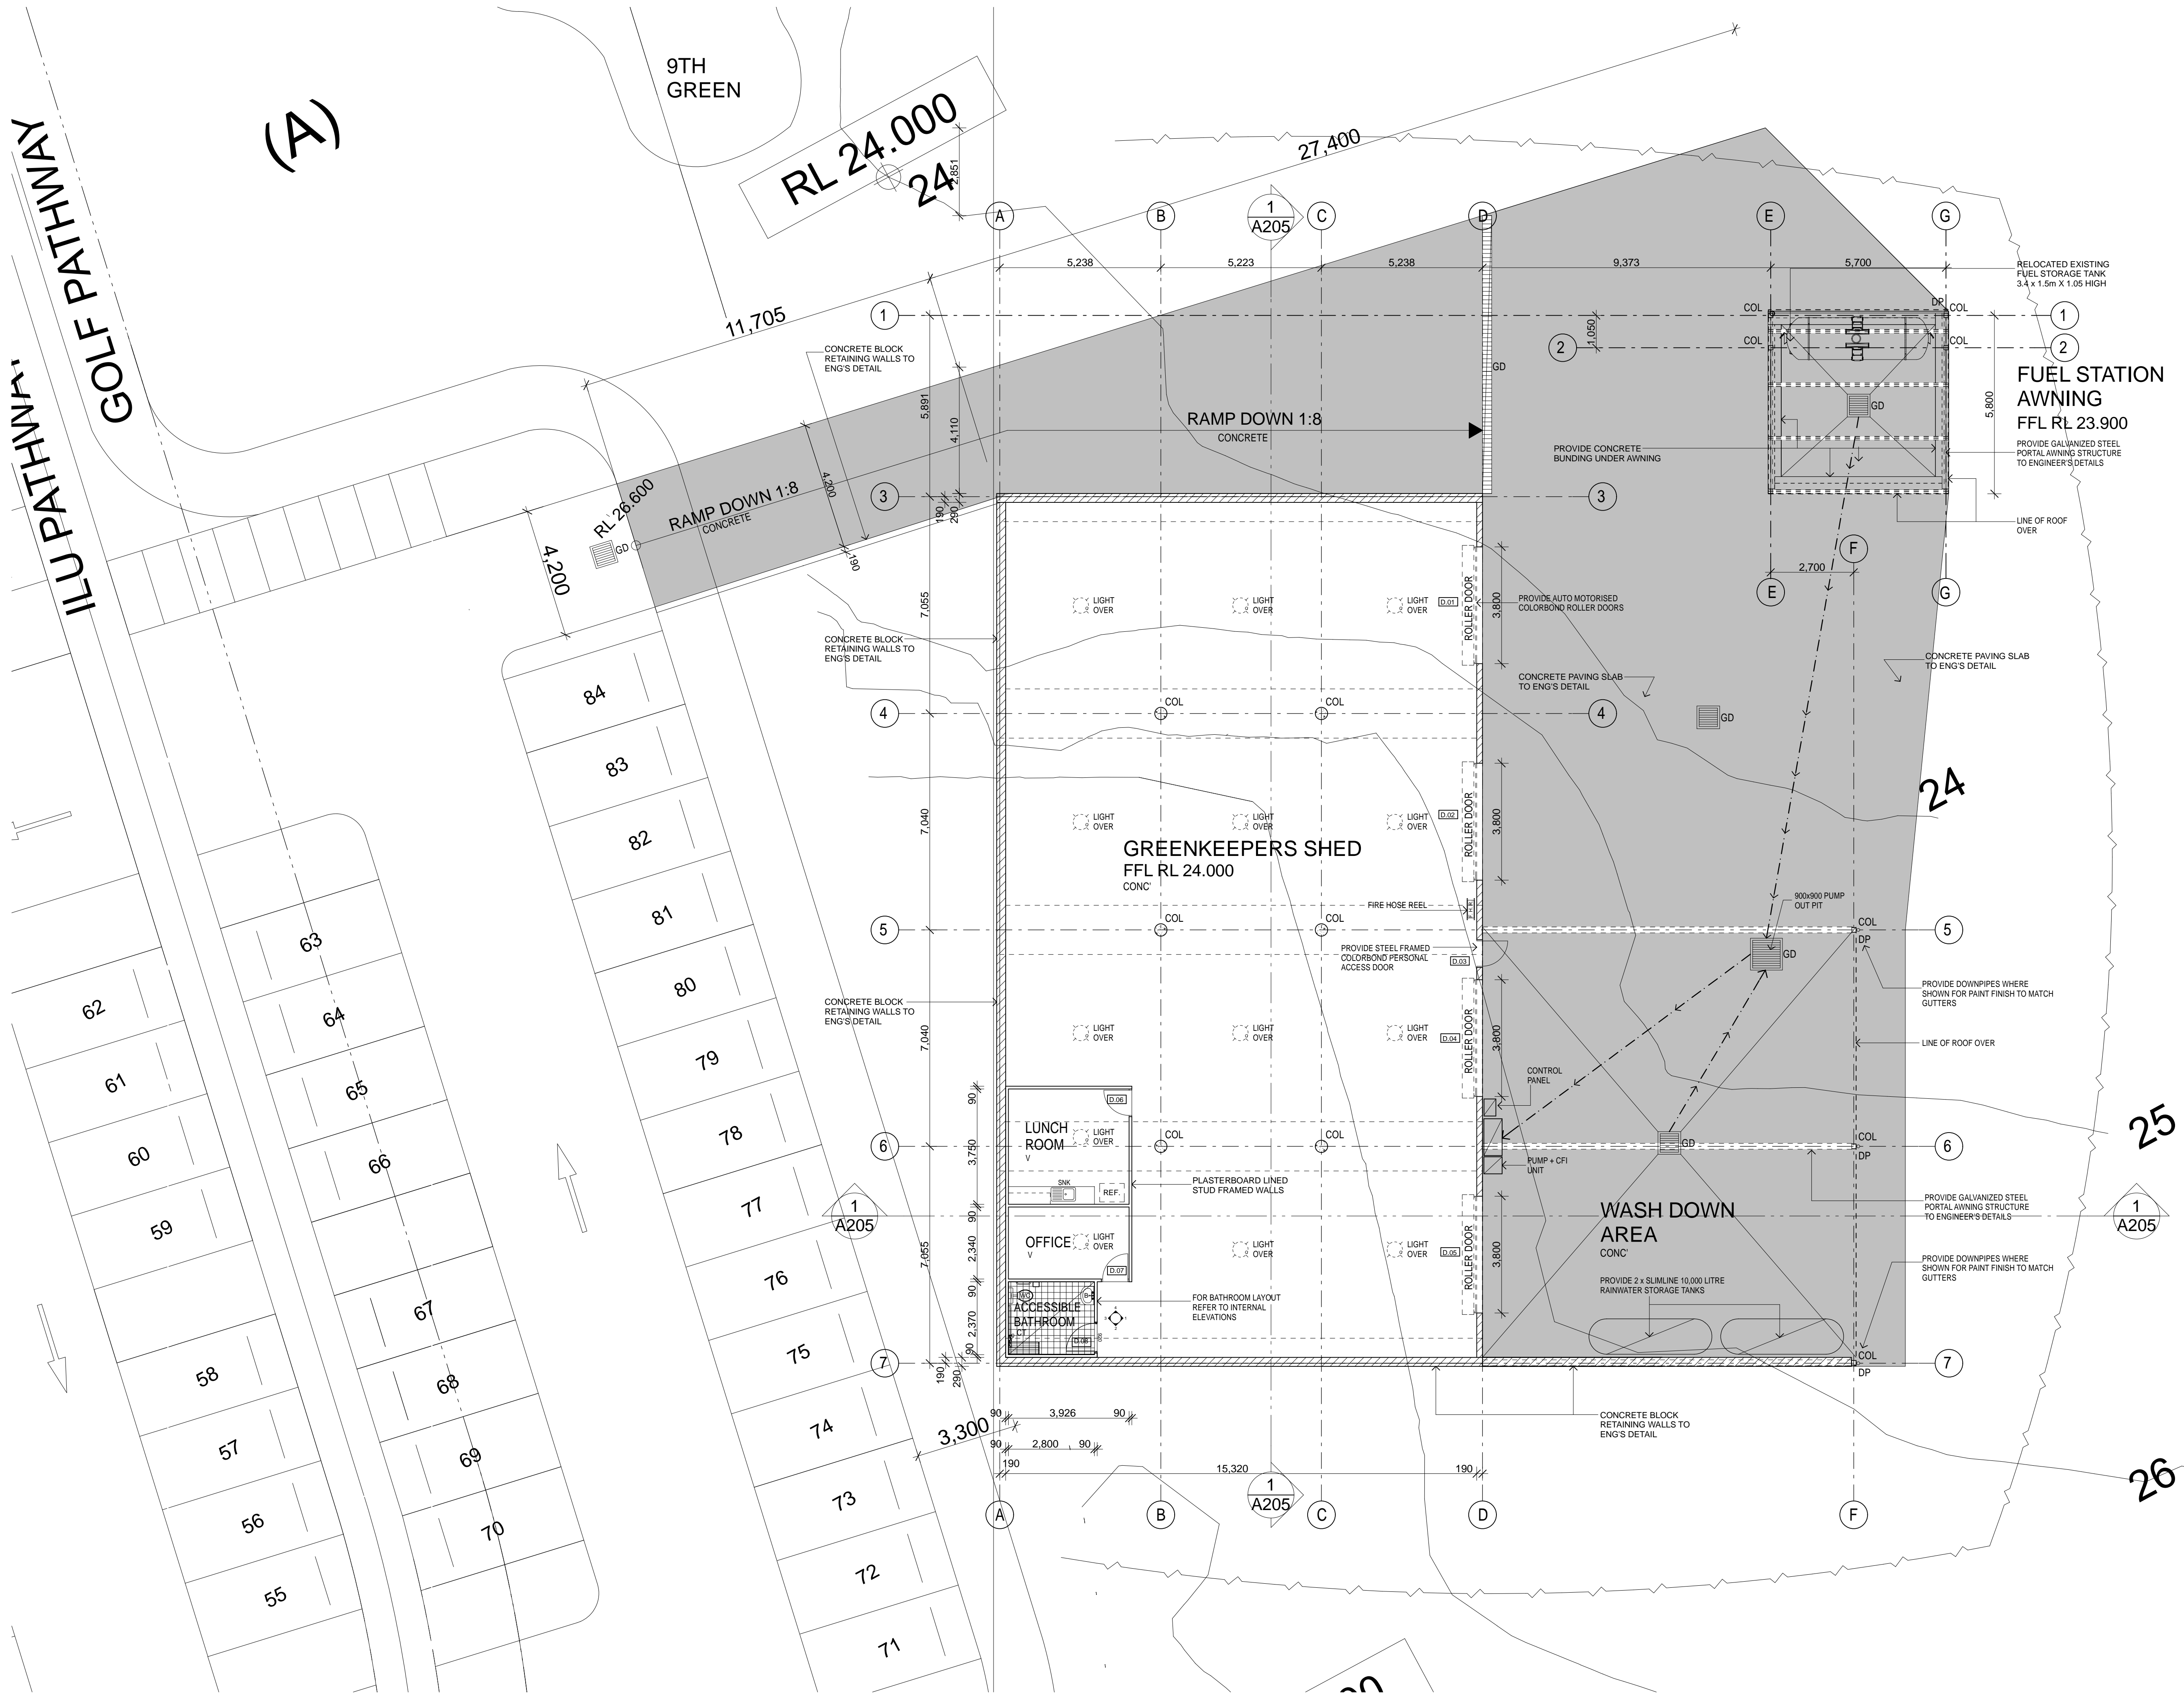

THE INFORMATION CONTAINED IN THIS DOCUMENT IS COPYRIGHT AND MAY NOT BE USED OR REPRODUCED FOR ANY OTHER PROJECT OR PURPOSE.			
VERIFY ALL DIMENSIONS AND LEVELS ON SITE AND REPORT ANY DISCREPANCIES PRIOR TO THE COMMENCEMENT OF WORK.			
USE FIGURED DIMENSIONS ONLY. DO NOT SCALE FROM DRAWINGS.			
			NOTES
			LEGEND


LEGEND			
COL	COLUMN - GALV TO ENG'S DETAIL	CPD	CUPBOARD
FG	FIXED GLAZING	WC	TOILET PAN
CT	CERAMIC TILE	FW	FLOOR WASTE
HR	HANDRAIL	SHR	SHOWER
CONC	CONCRETE	RV	ROOF VENT AS SPECIFIED
PB	PLASTERBOARD SHEETING	FC	9mm FIBRE CEMENT SHEETING PAINT FINISH
MRPB	VILLABOARD SHEETING	MRS	METAL ROOF SHEETING, COLORBOND
PL	PLASTIC LAMINATE	MWS	METAL WALL SHEETING, COLORBOND
DP	DOWN PIPE	PRS	POLYCARBONATE ROOF SHEETING
GPO	DOUBLE GENERAL PURPOSE OUTLET (POWER POINT)		PLASTERBOARD LINED STUD WALL, EXTERNAL WALLS INSULATED
FFL	FINISHED FLOOR LEVEL	W01	WINDOW NUMBER
FCL	FINISHED CEILING LEVEL	D.01	DOOR NUMBER
REF	FRIDGE		CONCRETE PAVEMENT
B	BASIN	EG	EAVES GUTTER, 150 HALF ROUND COLORBOND
SNK	SINK	FL	FLASHING AS SPECIFIED
	RAINWATER 100DIA PVC W	BC	BARGE CAPPING (COLORBOND)
	STORMWATER 100DIA PVC SW	RC	RIDGE CAPPING (COLORBOND)
	SEWER LINE S	GD	GRATED DRAIN
		RW	RETAINING WALL
			SEDIMENT CONTROL FENCE

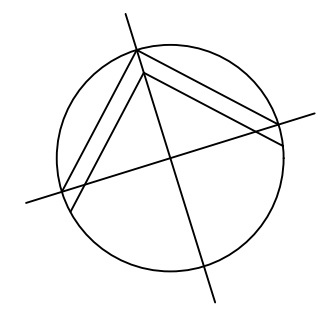


B DA ISSUE		21/09/21	
A DA ISSUE		31/08/21	
ISSUE DESCRIPTION		DATE	CHKD
2009 MEREWETHER GOLF CLUB GREENKEEPERS SHED		PROJECT	
KING STREET MEREWETHER NSW		LOCATION	
MEREWETHER GOLF CLUB		CLIENT	
Floor / Sediment Control Plan		DRAWING	
1: 100 @ A1, 1: 200 @ A3		SCALE	
JB		DRAWN	
01.11.20		DATE	
A203		DRAWING No.	
B		ISSUE	
3 OF 5		SHEET	




MATT SAINSBURY ARCHITECT
Registration No 4235
B.Sc. (Arch) B.Arch
M. 0418 680 230
E: mattsainsbury@bigpond.com

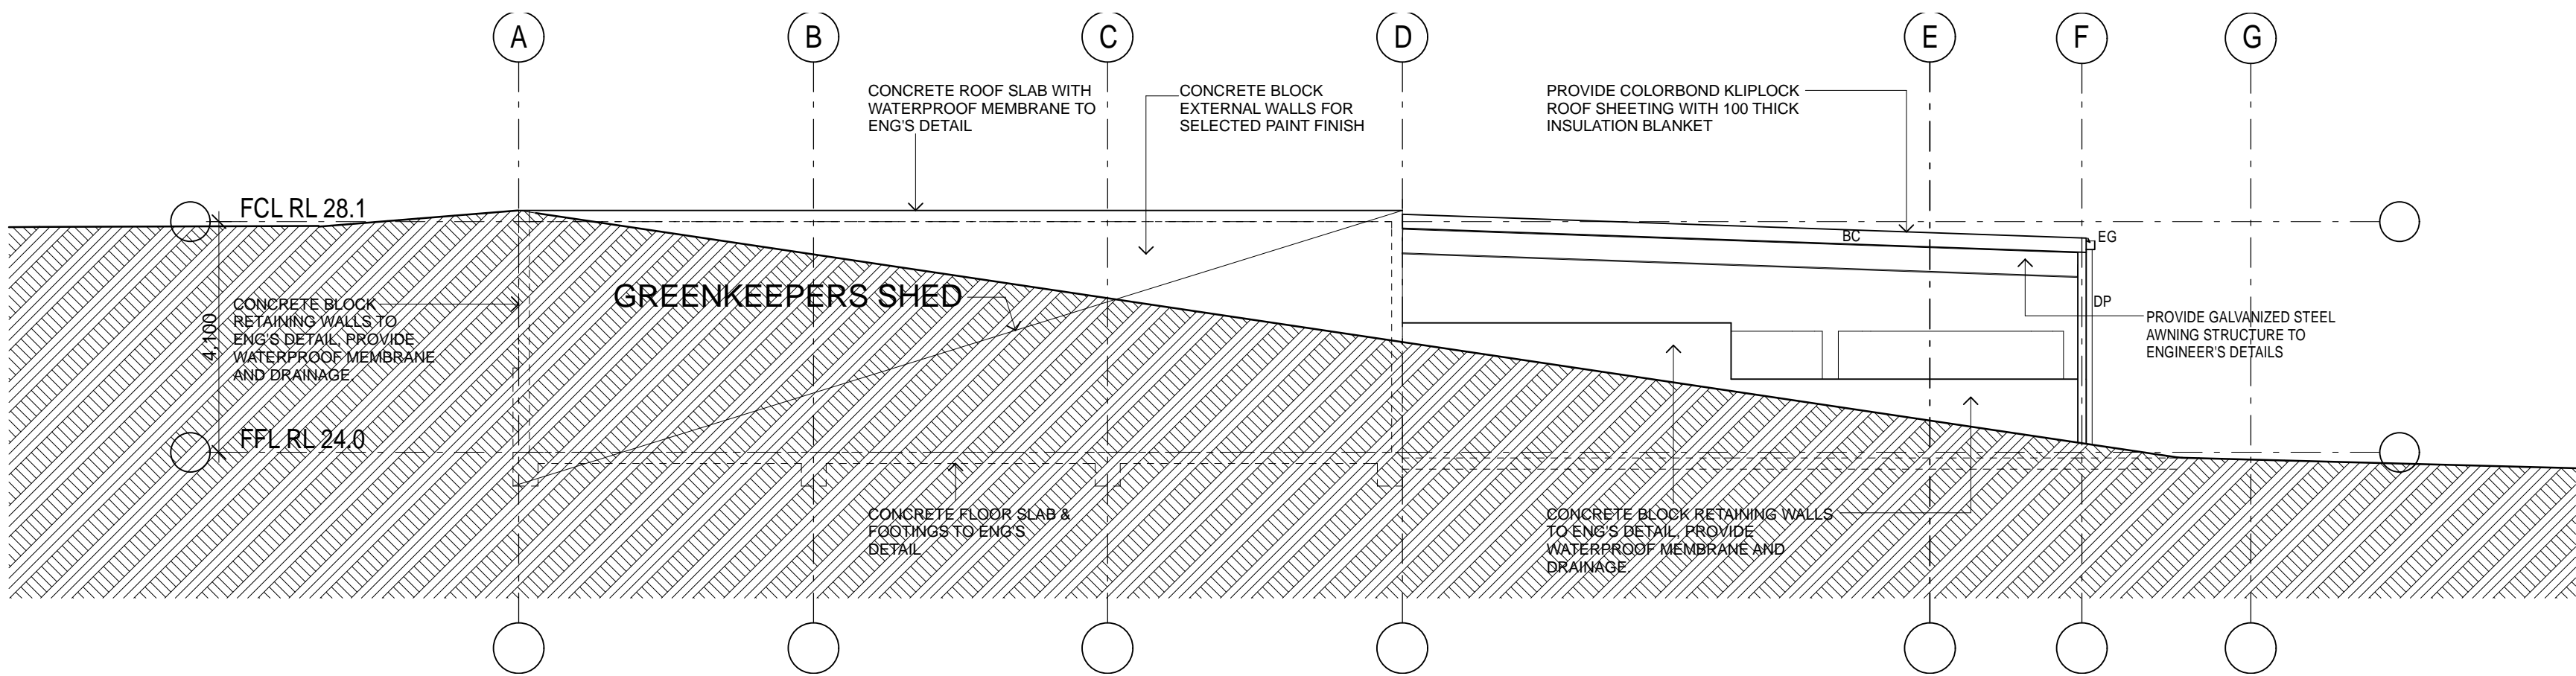


1 SOUTH ELEVATION
SCALE 1:100 @ A1

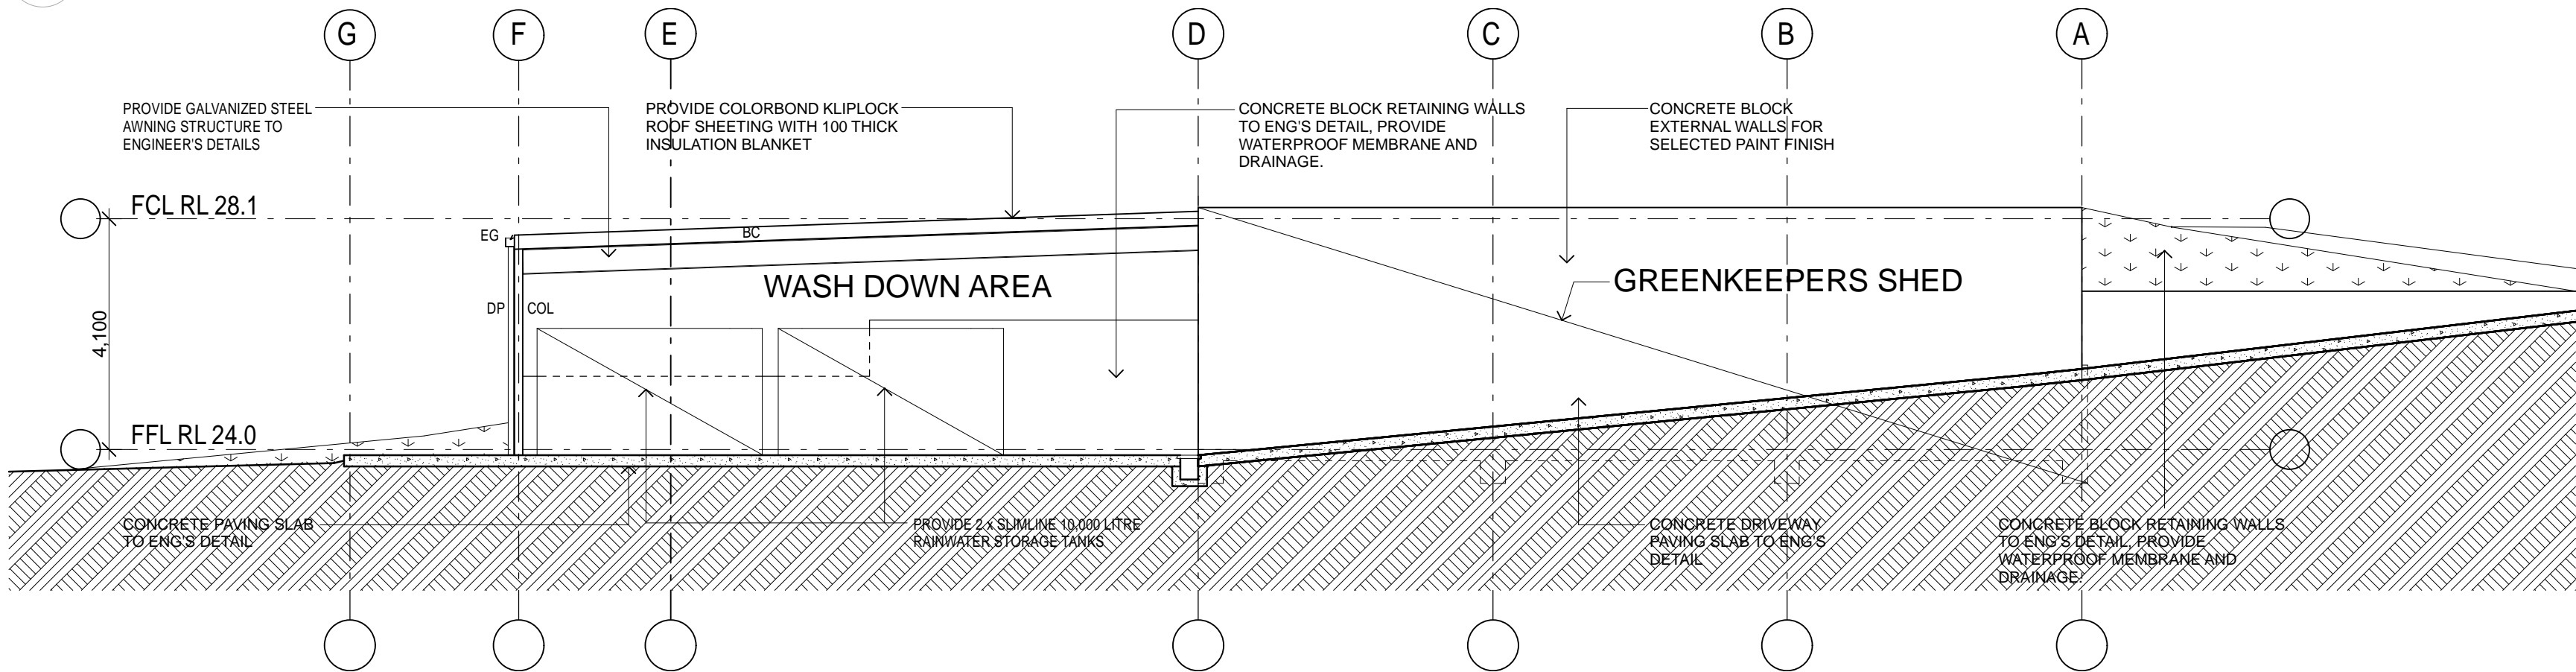

2 NORTH ELEVATION
SCALE 1:100 @ A1

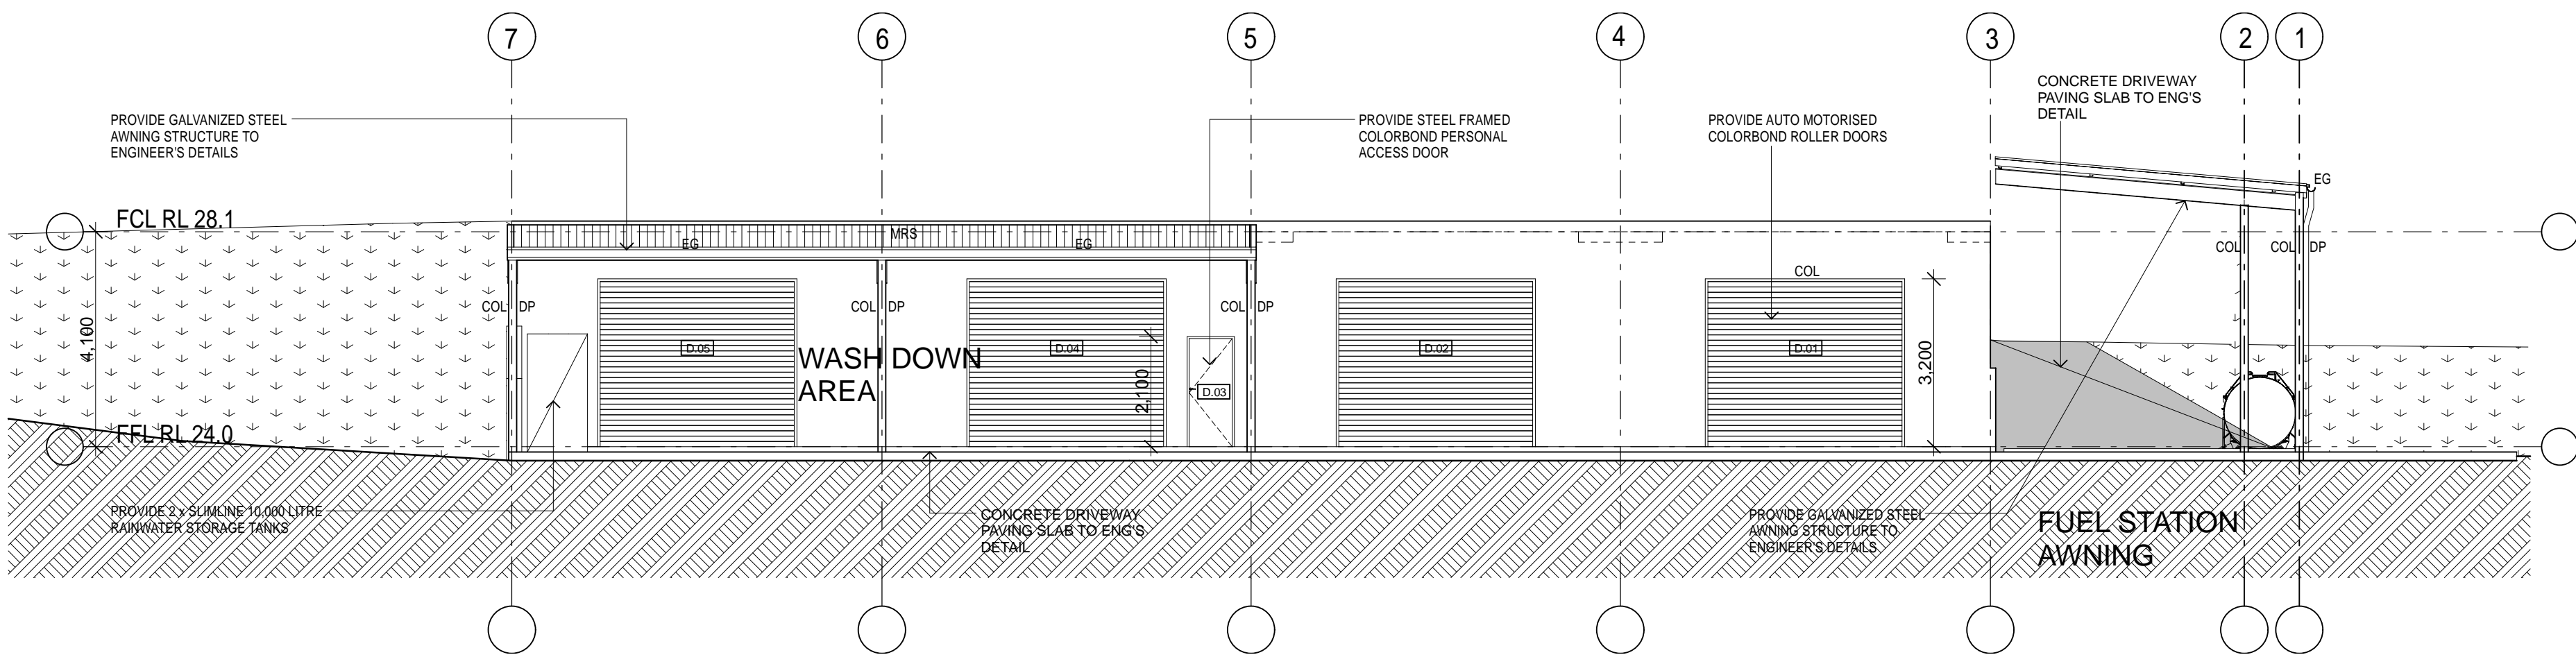

3 EAST ELEVATION
SCALE 1:100 @ A1

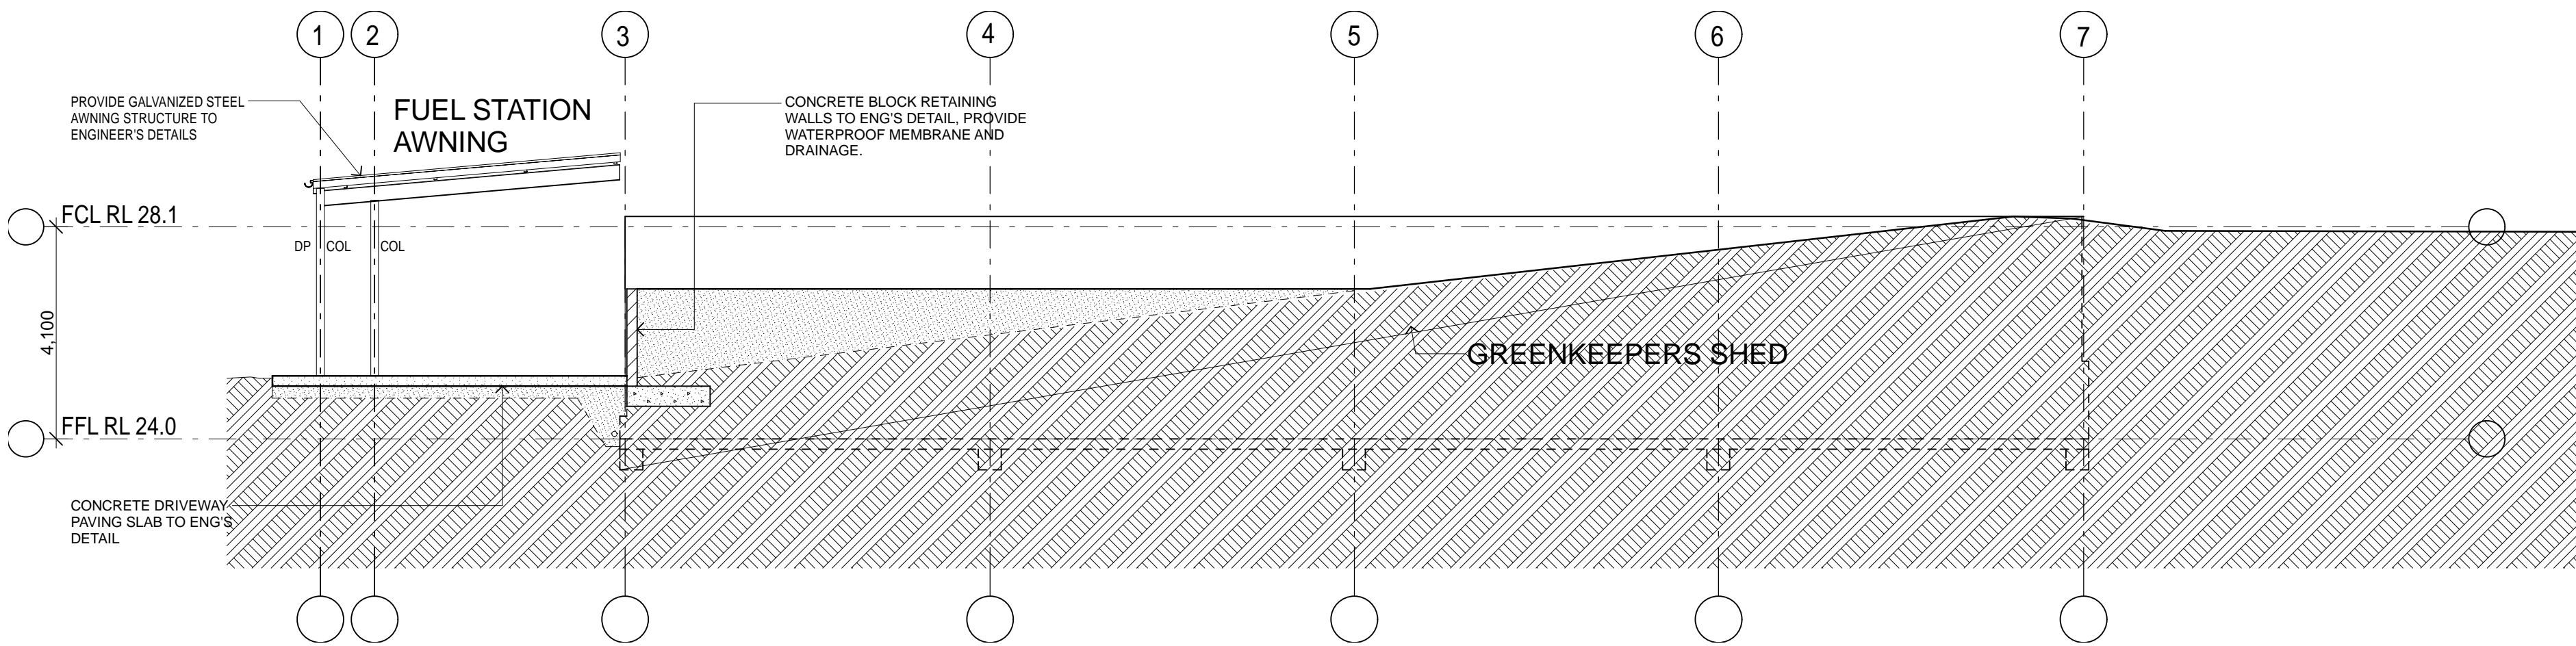

4 WEST ELEVATION
SCALE 1:100 @ A1

THE INFORMATION CONTAINED IN THIS DOCUMENT IS COPYRIGHT AND MAY NOT BE USED OR REPRODUCED FOR ANY OTHER PROJECT OR PURPOSE.

VERIFY ALL DIMENSIONS AND LEVELS ON SITE AND REPORT ANY DISCREPANCIES PRIOR TO THE COMMENCEMENT OF WORK.

USE FIGURED DIMENSIONS ONLY. DO NOT SCALE FROM DRAWINGS.

NOTES

LEGEND

LEGEND

COL	COLUMN - GALV TO ENG'S DETAIL	CPD	CUPBOARD
FG	FIXED GLAZING	WC	TOILET PAN
CT	CERAMIC TILE	FW	FLOOR WASTE
HR	HANDRAIL	SHR	SHOWER
CONC	CONCRETE	RV	ROOF VENT AS SPECIFIED
PB	PLASTERBOARD SHEETING	FC	9mm FIBRE CEMENT SHEETING PAINT FINISH
MRPB	VILLABOARD SHEETING	MRS	METAL ROOF SHEETING, COLORBOND
PL	PLASTIC LAMINATE	MWS	METAL WALL SHEETING, COLORBOND
DP	DOWN PIPE	PRS	POLYCARBONATE ROOF SHEETING
GPO	DOUBLE GENERAL PURPOSE OUTLET (POWER POINT)		PLASTERBOARD LINED STUD WALL, EXTERNAL WALLS INSULATED
FFL	FINISHED FLOOR LEVEL	W01	WINDOW NUMBER
FCL	FINISHED CEILING LEVEL	D.01	DOOR NUMBER
REF	FRIDGE		CONCRETE PAVEMENT
B	BASIN	EG	EAVES GUTTER, 150 HALF ROUND COLORBOND
SNK	SINK	FL	FLASHING AS SPECIFIED
	RAINWATER 1000IA PVC W	BC	BARGE CAPPING (COLORBOND)
	STORMWATER 1000IA PVC SW	RC	RIDGE CAPPING (COLORBOND)
	SEWER LINE S	GD	GRATED DRAIN
		RW	RETAINING WALL
			SEDIMENT CONTROL FENCE

B	DA ISSUE	21/09/21	
A	DA ISSUE	31/08/21	
ISSUE DESCRIPTION	DATE	CHKD	

20009
MEREWETHER GOLF CLUB
GREENKEEPERS SHED

KING STREET
MEREWETHER NSW


MEREWETHER GOLF CLUB

Elevations / Shed

1: 100 @ A1, 1: 200 @ A3	SCALE
JB	DRAWN
01.11.20	DATE
A204	DRAWING No.
B	ISSUE
4 OF 5	SHEET



MATT SAINSBURY ARCHITECT
Registration No 4235
B.Sc. (Arch) B.Arch
M. 0418 680 230
E: mattsainsbury@bigpond.com

 

1 INTERNAL ELEVATIONS
SCALE 1:50 @ A1

MATT SAINSBURY ARCHITECT
Registration No 4235
B.Sc. (Arch) B.Arch
M. 0418 680 230
E: mattsainsbury@bigpond.com