



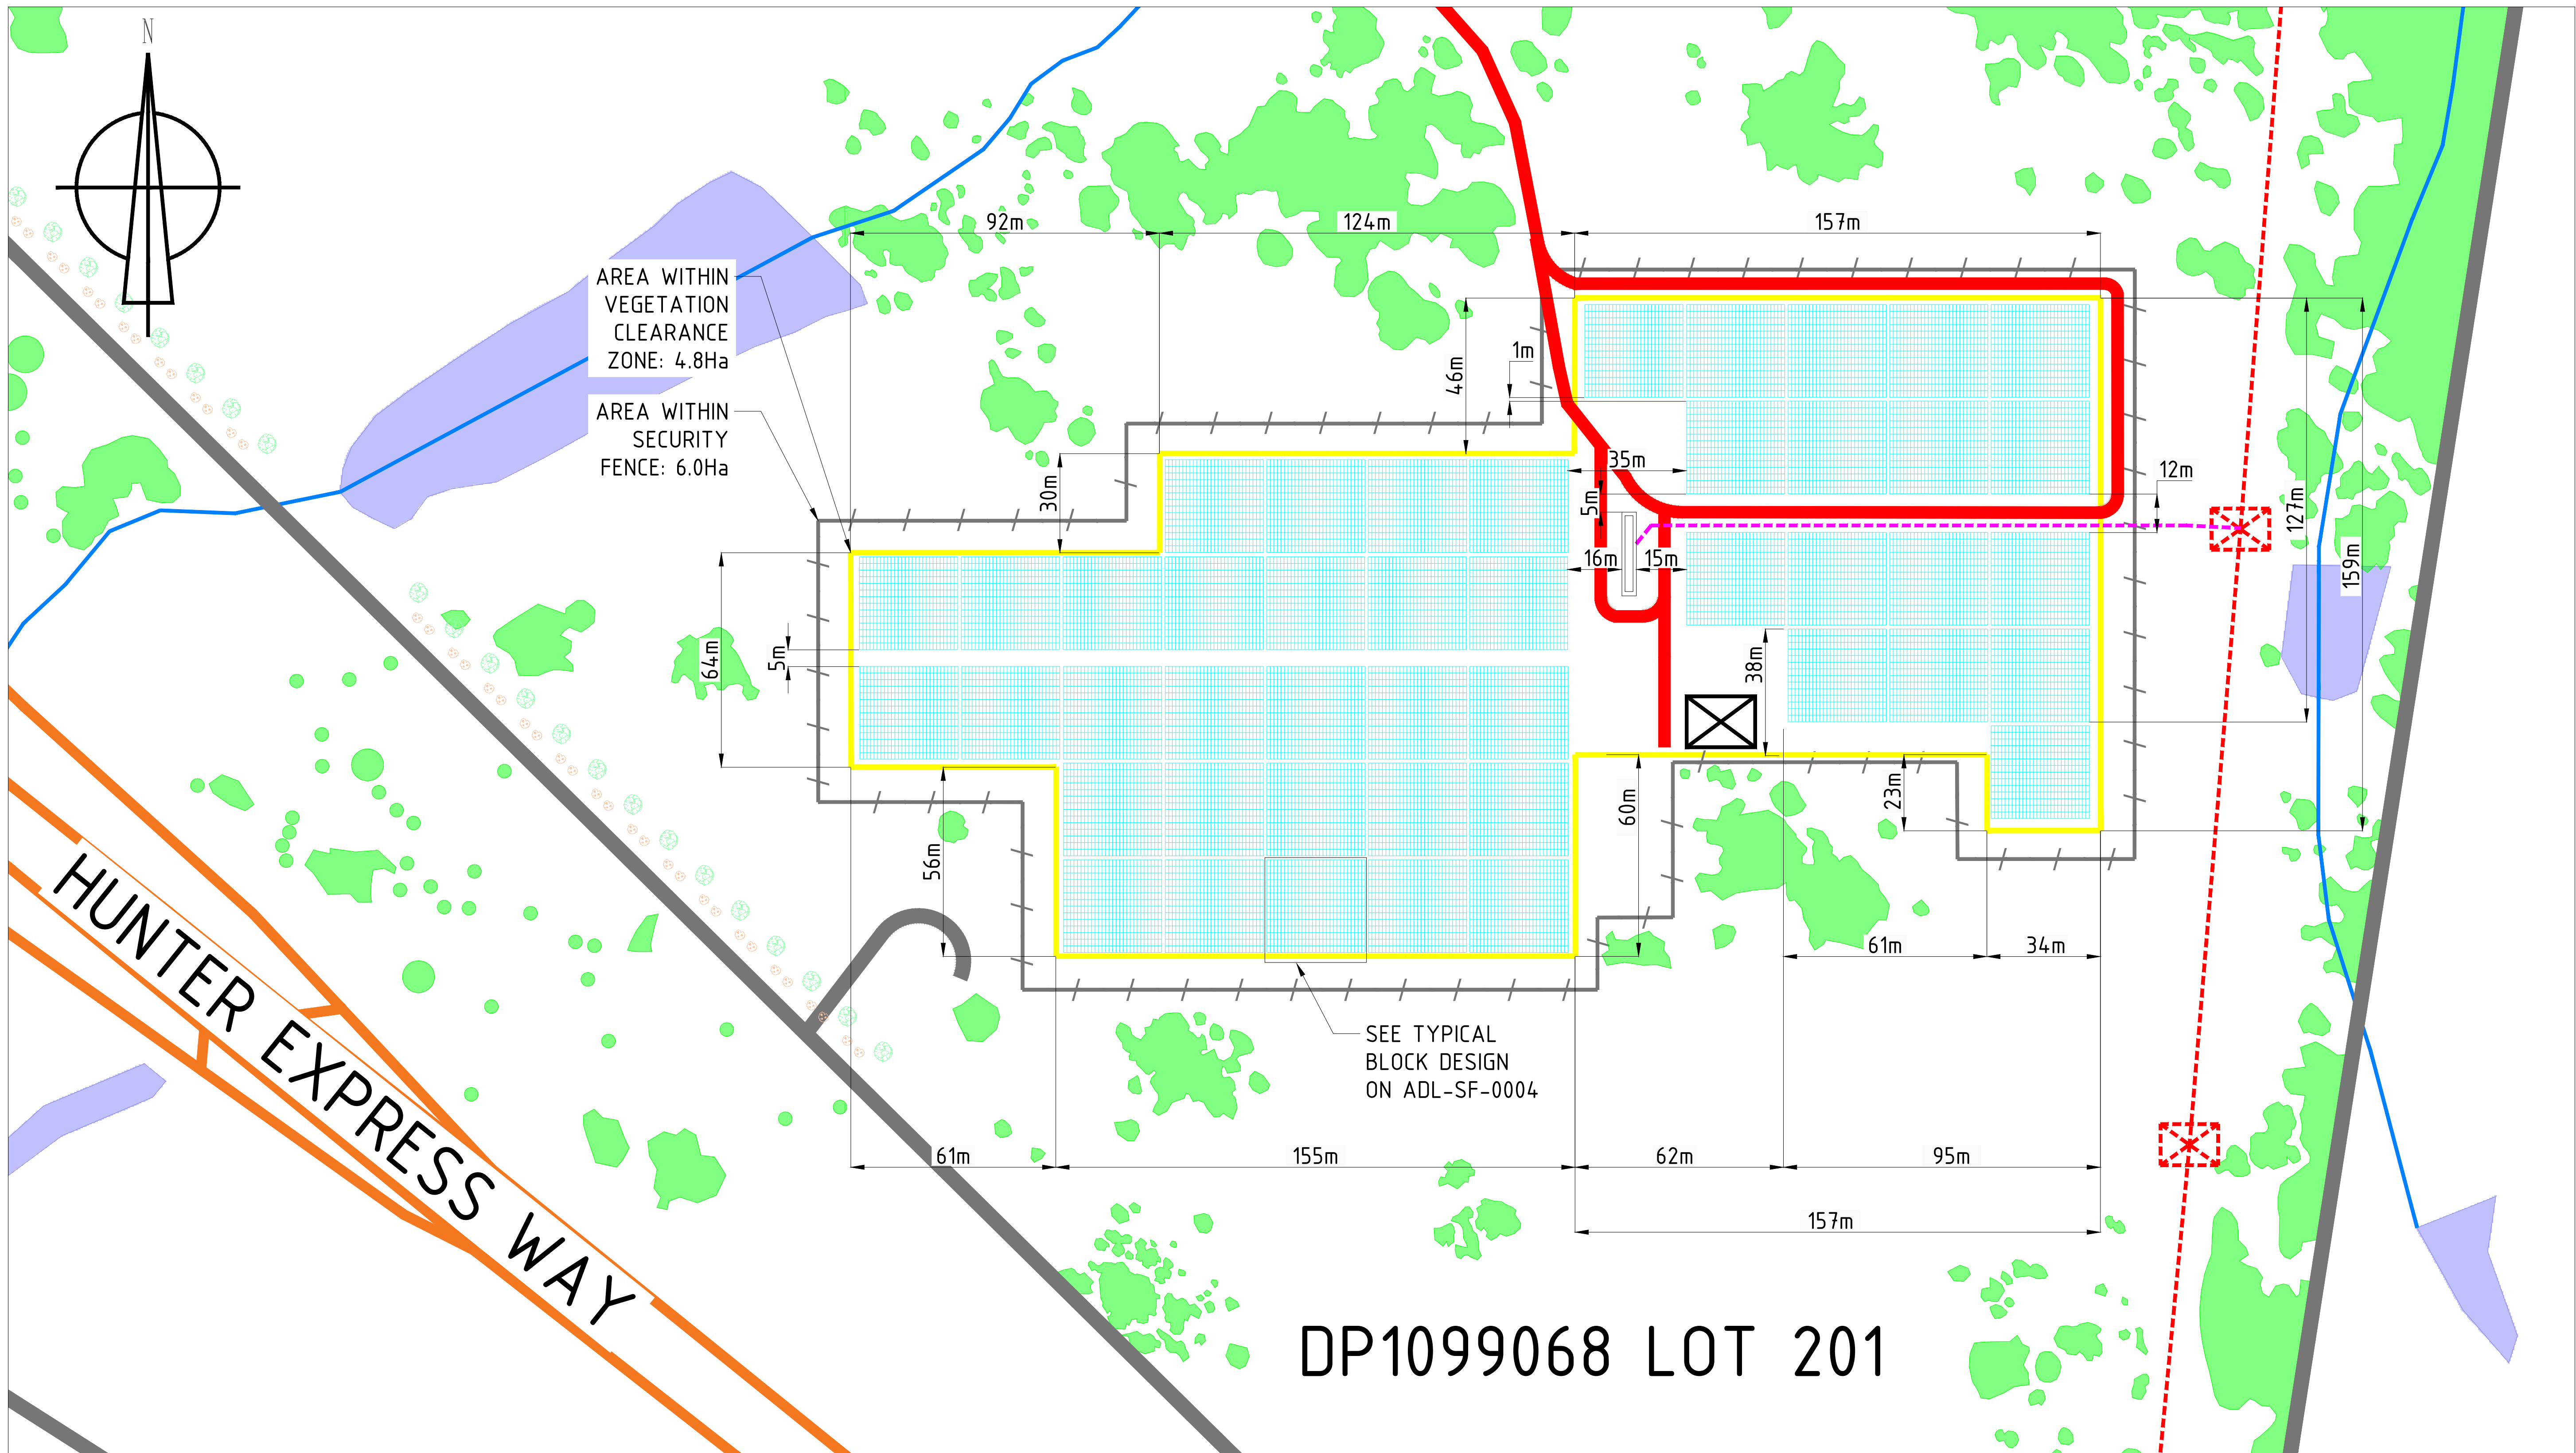


LEGEND

- | | | | |
|--|---------------------------|--|---------------------------------|
| | SECURITY FENCE | | 6m WIDE ACCESS ROAD |
| | SOLAR PANEL ARRAY | | PUBLIC ROAD |
| | LOT BOUNDARIES | | HYDRO LINE |
| | VEGETATION CLEARANCE ZONE | | AUSGRID 11kV OVERHEAD LINE |
| | VEGETATION | | PROPOSED 11kV UNDERGROUND CABLE |
| | BASIN | | SHED |

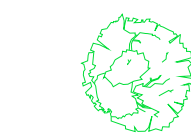

VEGETATION SCREENING - 2 ROWS OF MID TO UPPER CANOPY ENDEMIC SPECIES

 

CONCRETE PLINTH - INVERTERS/BATTERIES/ELECTRICAL SWITCHGEAR WITH COLORBOND SHADE AWNING




AUSGRID POLE




VINCULUM (LINKS TWO SEPARATED PARCELS OF SAME LOT)

DRAWING COLOUR CODED - PRINT ALL COPIES IN COLOUR

 

DRAWN CAMERON DINKHA
DESIGNED ROBERT FROST

ALLANDALE SOLAR FARM		
ARRAY LAYOUT		
DRAWING NUMBER: ADL-SF-0001	DATE: 07/03/2021	REVISION: D

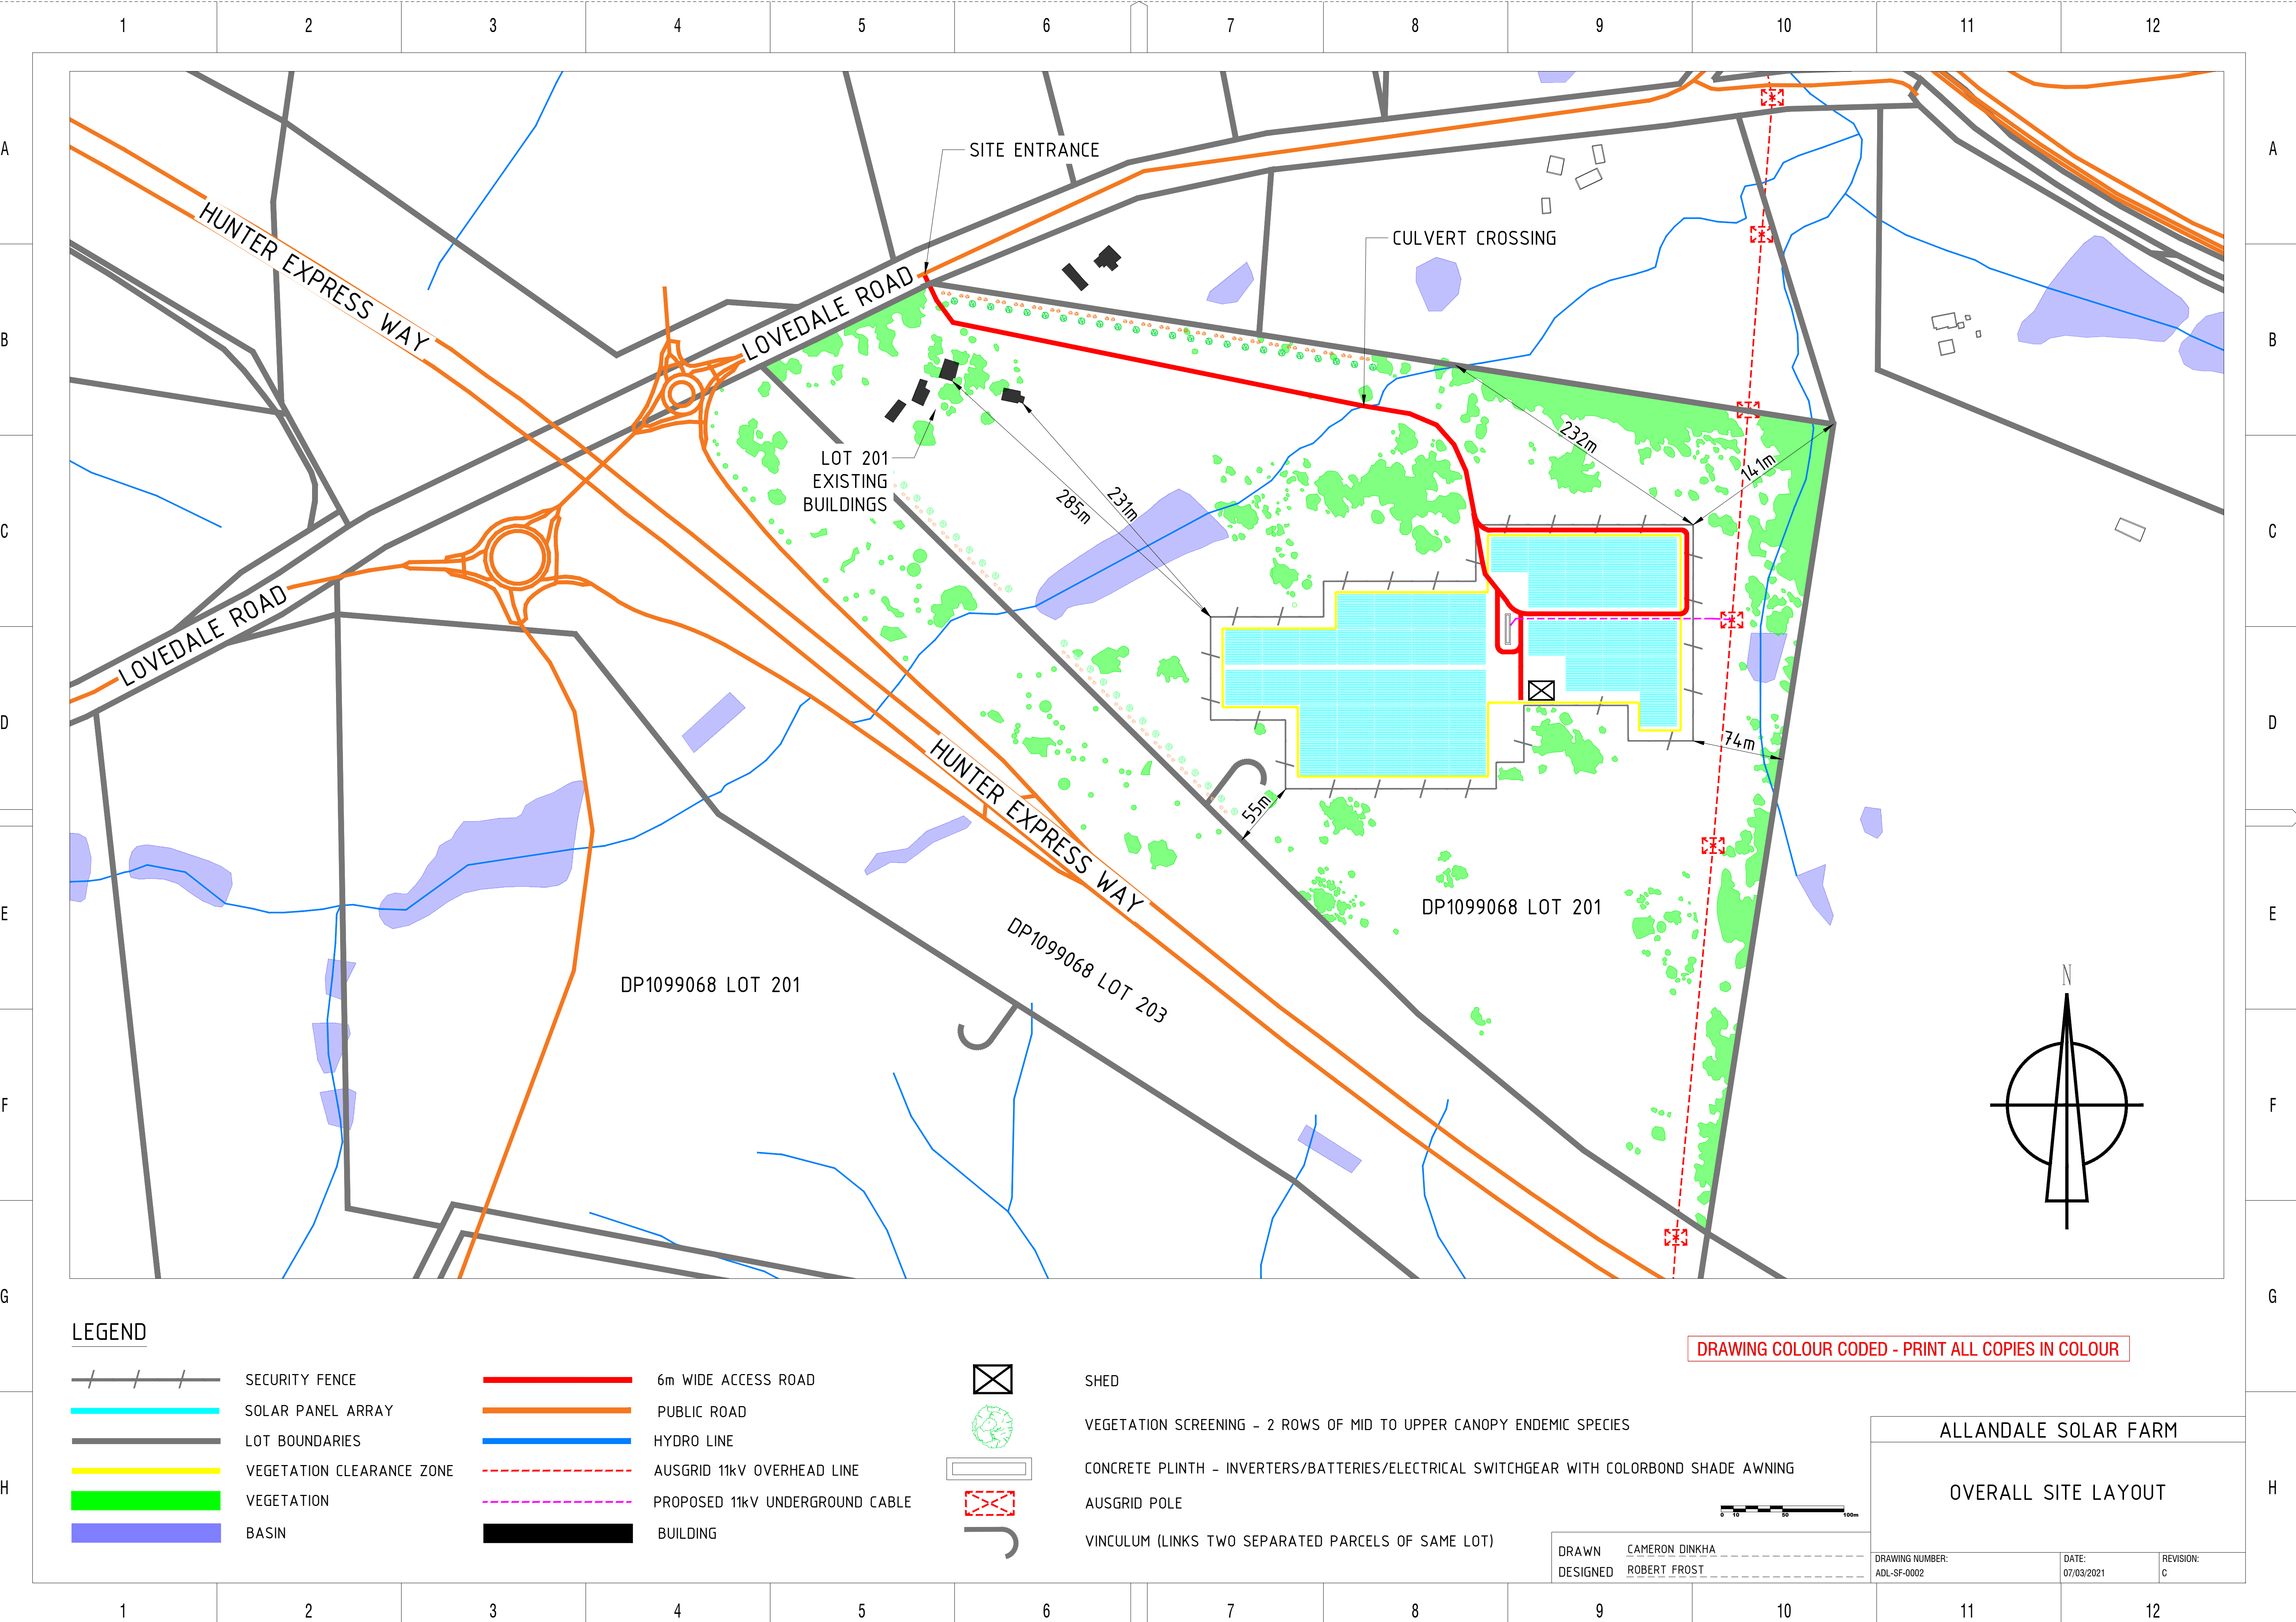


LEGEND


- | | | | |
|--|---------------------------|--|---------------------------------|
| | SECURITY FENCE | | 6m WIDE ACCESS ROAD |
| | SOLAR PANEL ARRAY | | PUBLIC ROAD |
| | LOT BOUNDARIES | | HYDRO LINE |
| | VEGETATION CLEARANCE ZONE | | AUSGRID 11kV OVERHEAD LINE |
| | VEGETATION | | PROPOSED 11kV UNDERGROUND CABLE |
| | BASIN | | BUILDING |




SHED

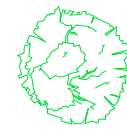

VEGETATION SCREENING - 2 ROWS OF MID TO UPPER CANOPY ENDEMIC SPECIES

 

CONCRETE PLINTH - INVERTERS/BATTERIES/ELECTRICAL SWITCHGEAR WITH COLORBOND SHADE AWNING

 

AUSGRID POLE



VINCULUM (LINKS TWO SEPARATED PARCELS OF SAME LOT)

DRAWING COLOUR CODED - PRINT ALL COPIES IN COLOUR

ALLANDALE SOLAR FARM


OVERALL SITE LAYOUT

DRAWN CAMERON DINKHA
DESIGNED ROBERT FROST

DRAWING NUMBER:
ADL-SF-0002

DATE:
07/03/2021

REVISION:
C

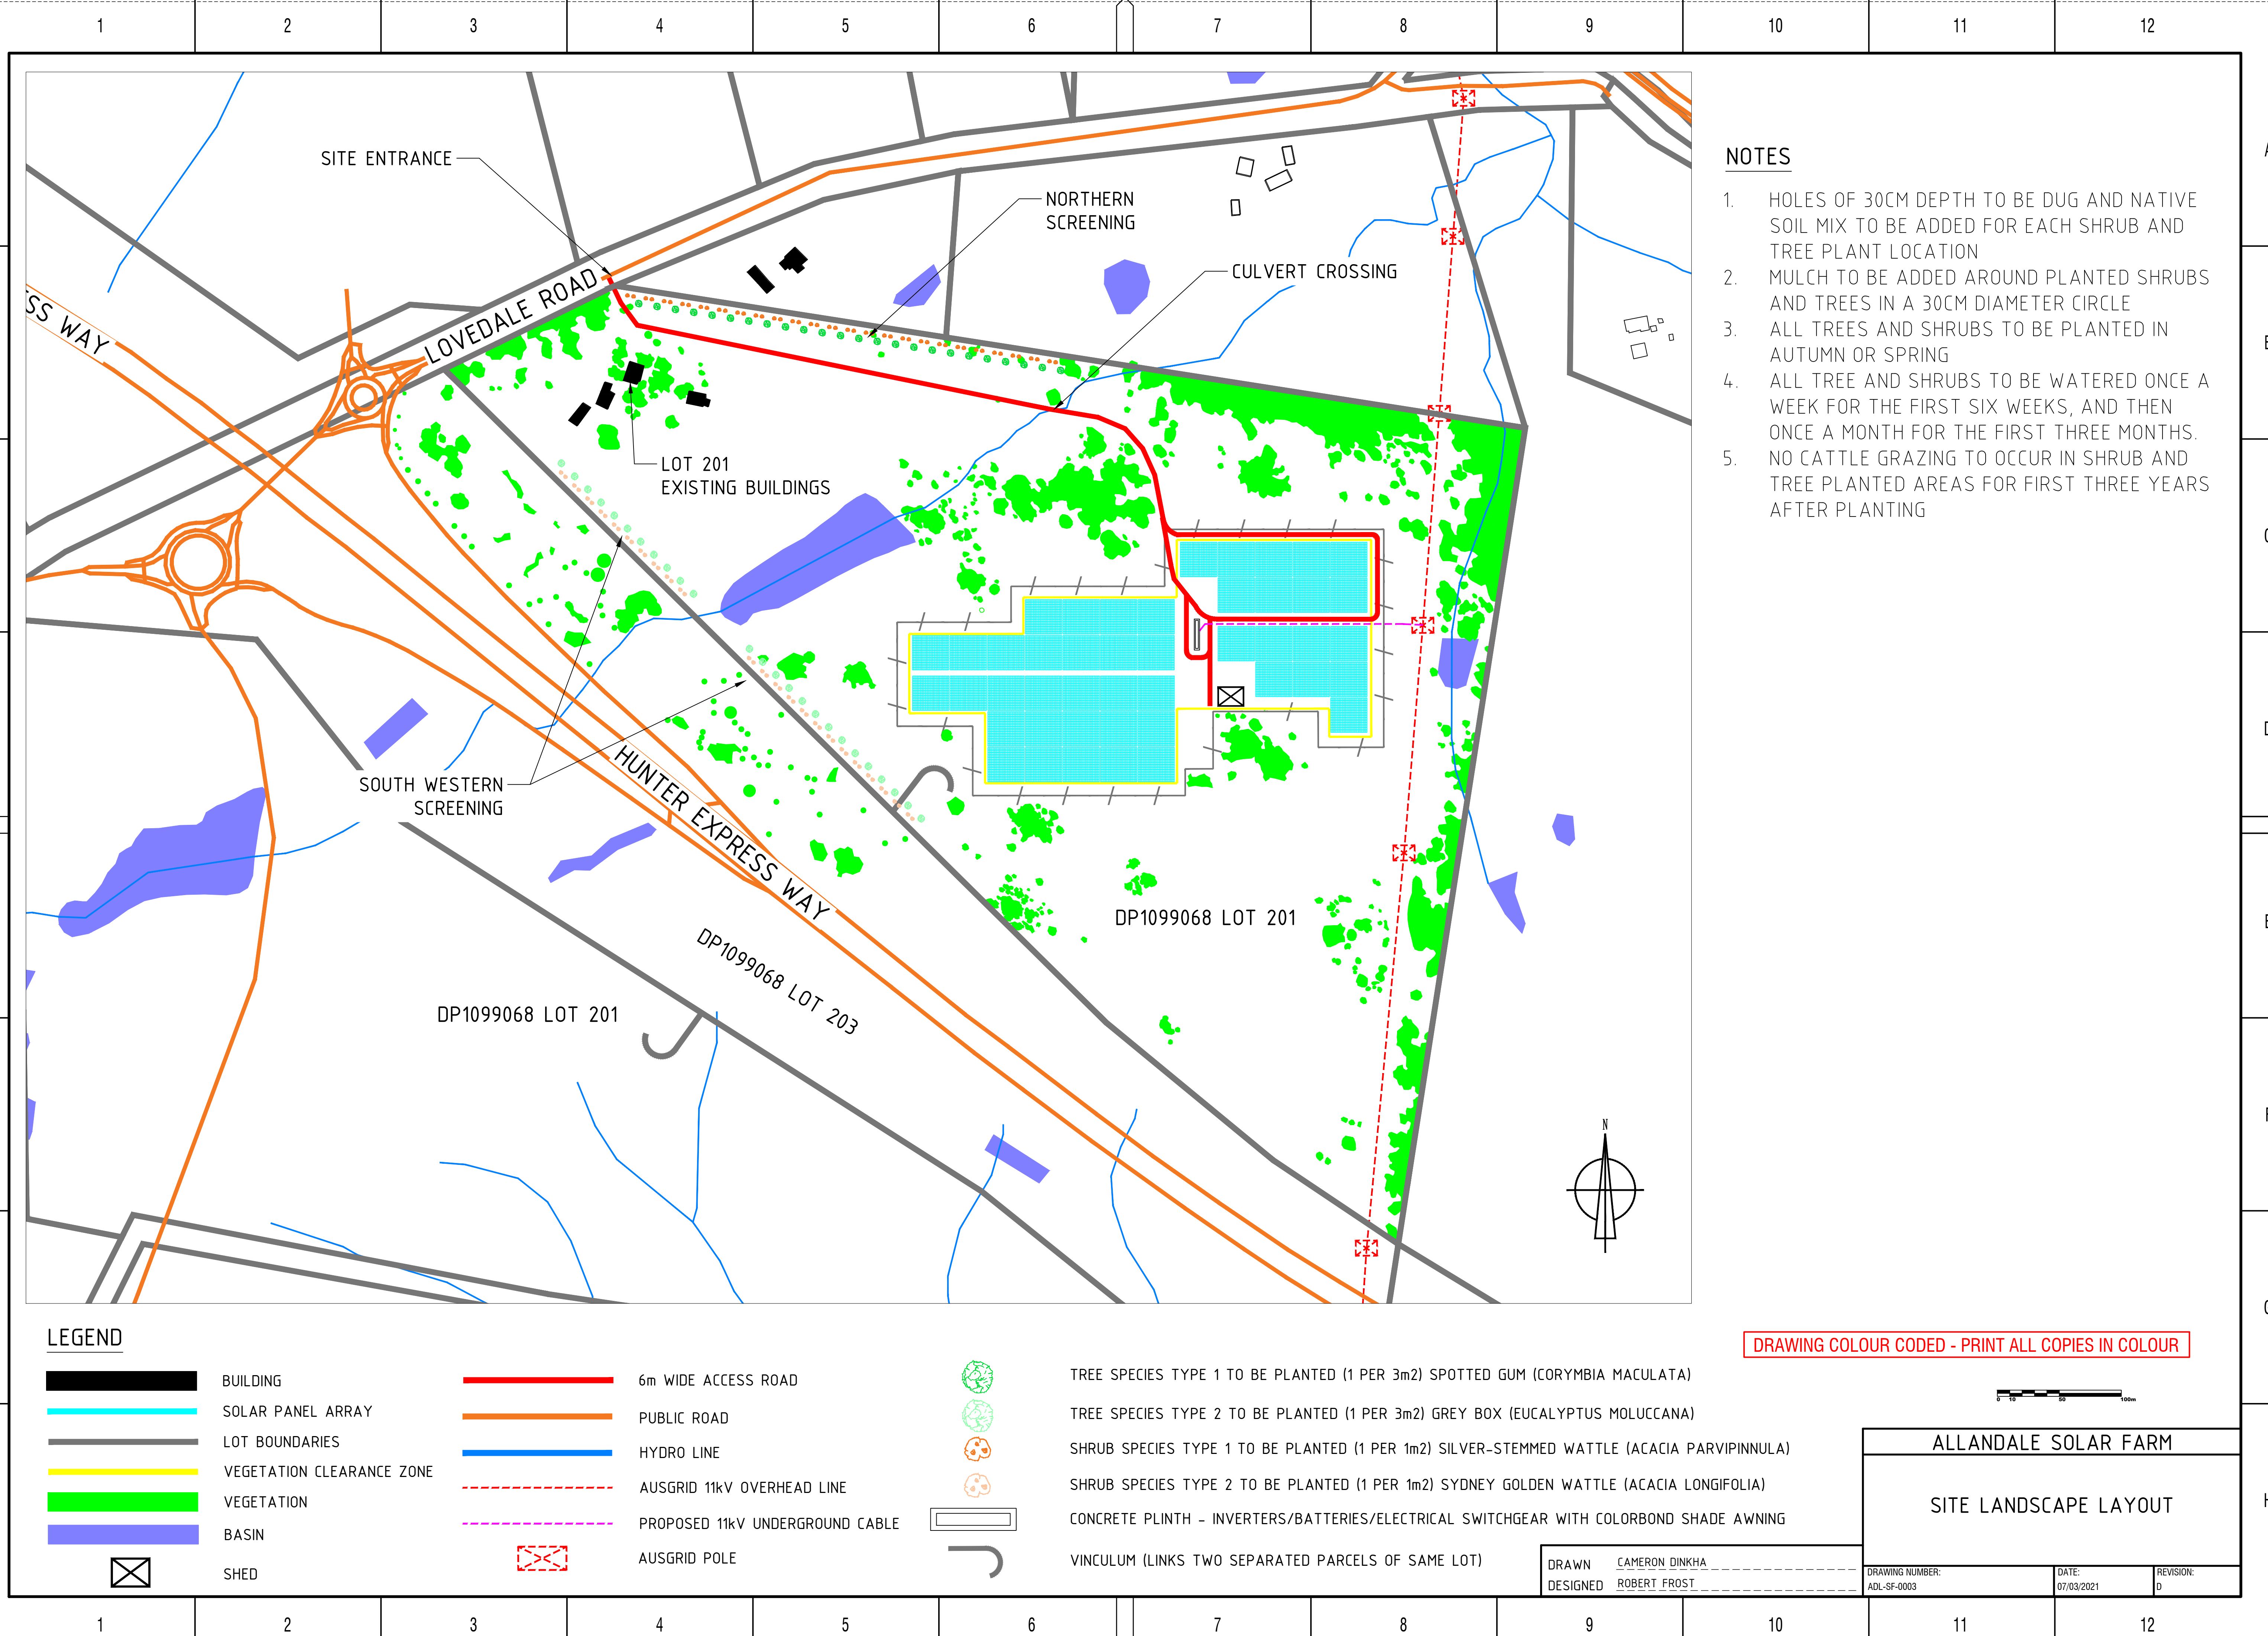

NOTES

1. HOLES OF 30CM DEPTH TO BE DUG AND NATIVE SOIL MIX TO BE ADDED FOR EACH SHRUB AND TREE PLANT LOCATION
2. MULCH TO BE ADDED AROUND PLANTED SHRUBS AND TREES IN A 30CM DIAMETER CIRCLE
3. ALL TREES AND SHRUBS TO BE PLANTED IN AUTUMN OR SPRING
4. ALL TREE AND SHRUBS TO BE WATERED ONCE A WEEK FOR THE FIRST SIX WEEKS, AND THEN ONCE A MONTH FOR THE FIRST THREE MONTHS.
5. NO CATTLE GRAZING TO OCCUR IN SHRUB AND TREE PLANTED AREAS FOR FIRST THREE YEARS AFTER PLANTING

LEGEND

	BUILDING		6m WIDE ACCESS ROAD		TREE SPECIES TYPE 1 TO BE PLANTED (1 PER 3m2) SPOTTED GUM (CORYMBIA MACULATA)
	SOLAR PANEL ARRAY		PUBLIC ROAD		TREE SPECIES TYPE 2 TO BE PLANTED (1 PER 3m2) GREY BOX (EUCALYPTUS MOLUCCANA)
	LOT BOUNDARIES		HYDRO LINE		SHRUB SPECIES TYPE 1 TO BE PLANTED (1 PER 1m2) SILVER-STEMMED WATTLE (ACACIA PARVIPINNULA)
	VEGETATION CLEARANCE ZONE		AUSGRID 11kV OVERHEAD LINE		SHRUB SPECIES TYPE 2 TO BE PLANTED (1 PER 1m2) SYDNEY GOLDEN WATTLE (ACACIA LONGIFOLIA)
	VEGETATION		PROPOSED 11kV UNDERGROUND CABLE		CONCRETE PLINTH - INVERTERS/BATTERIES/ELECTRICAL SWITCHGEAR WITH COLORBOND SHADE AWNING
	BASIN		AUSGRID POLE		VINCULUM (LINKS TWO SEPARATED PARCELS OF SAME LOT)
	SHED				

DRAWING COLOUR CODED - PRINT ALL COPIES IN COLOUR



ALLANDALE SOLAR FARM


SITE LANDSCAPE LAYOUT


DRAWN CAMERON DINKHA
DESIGNED ROBERT FROST


DRAWING NUMBER:
ADL-SF-0003

DATE:
07/03/2021

REVISION:
D

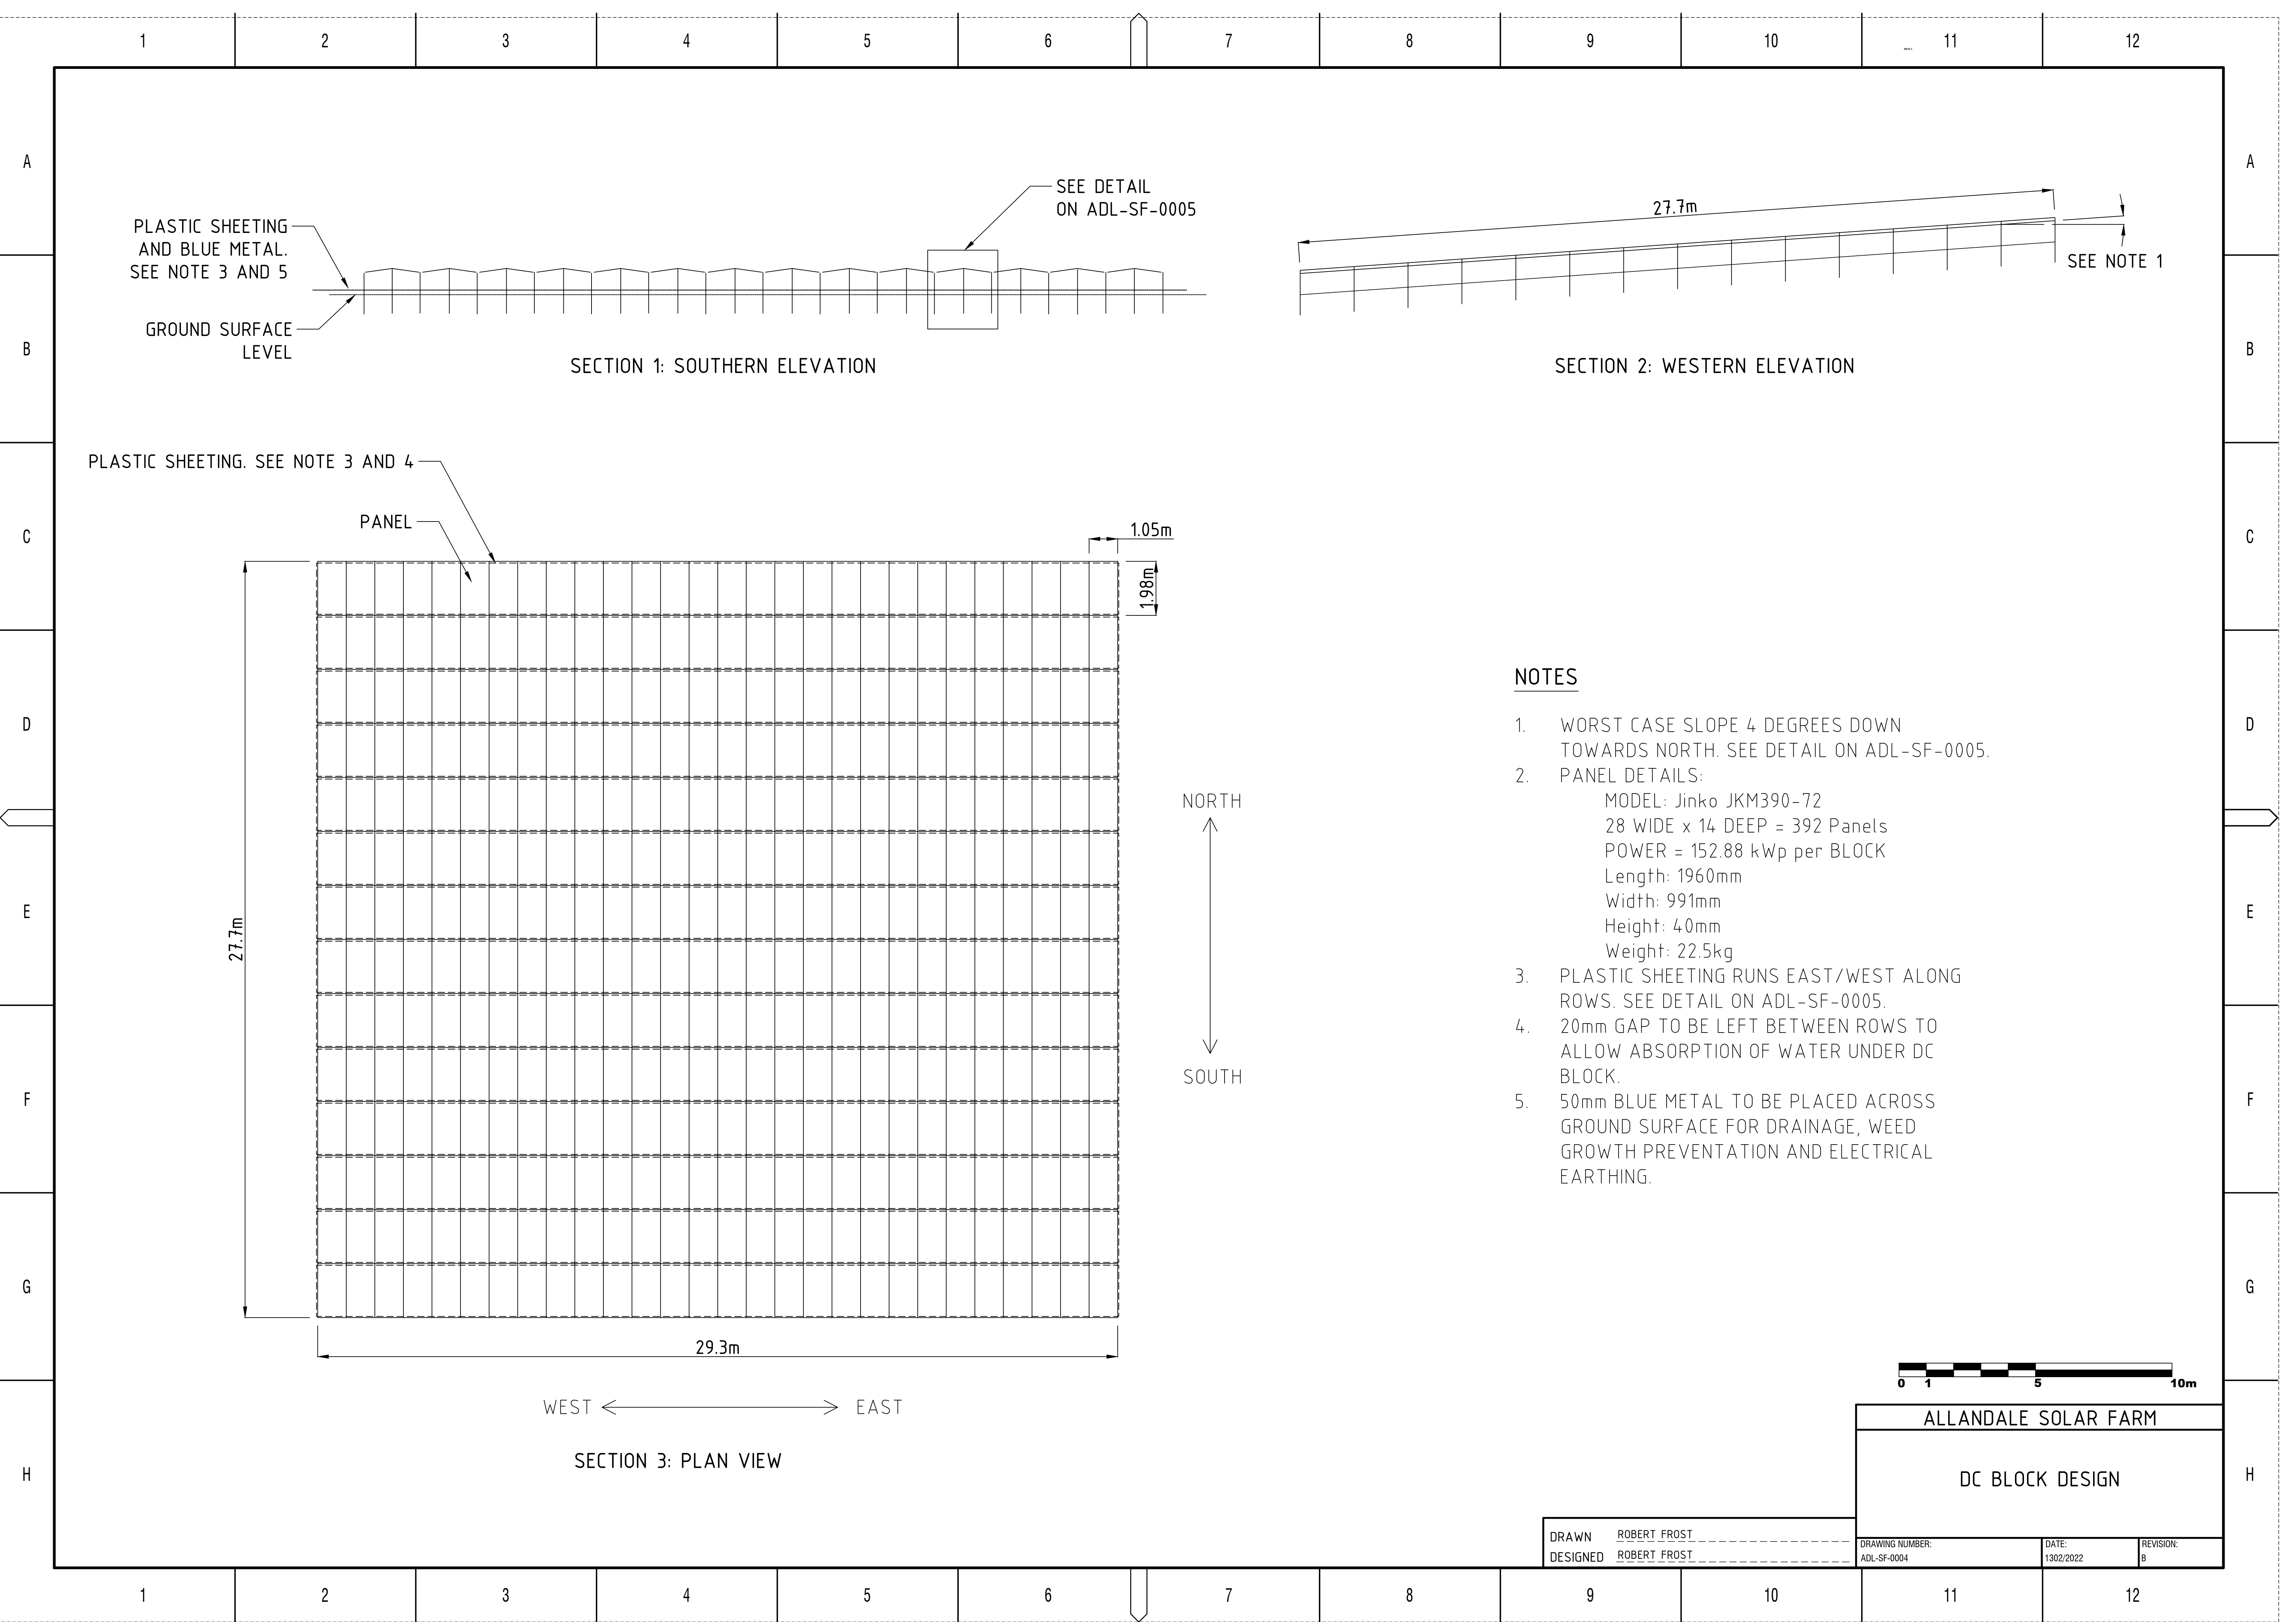

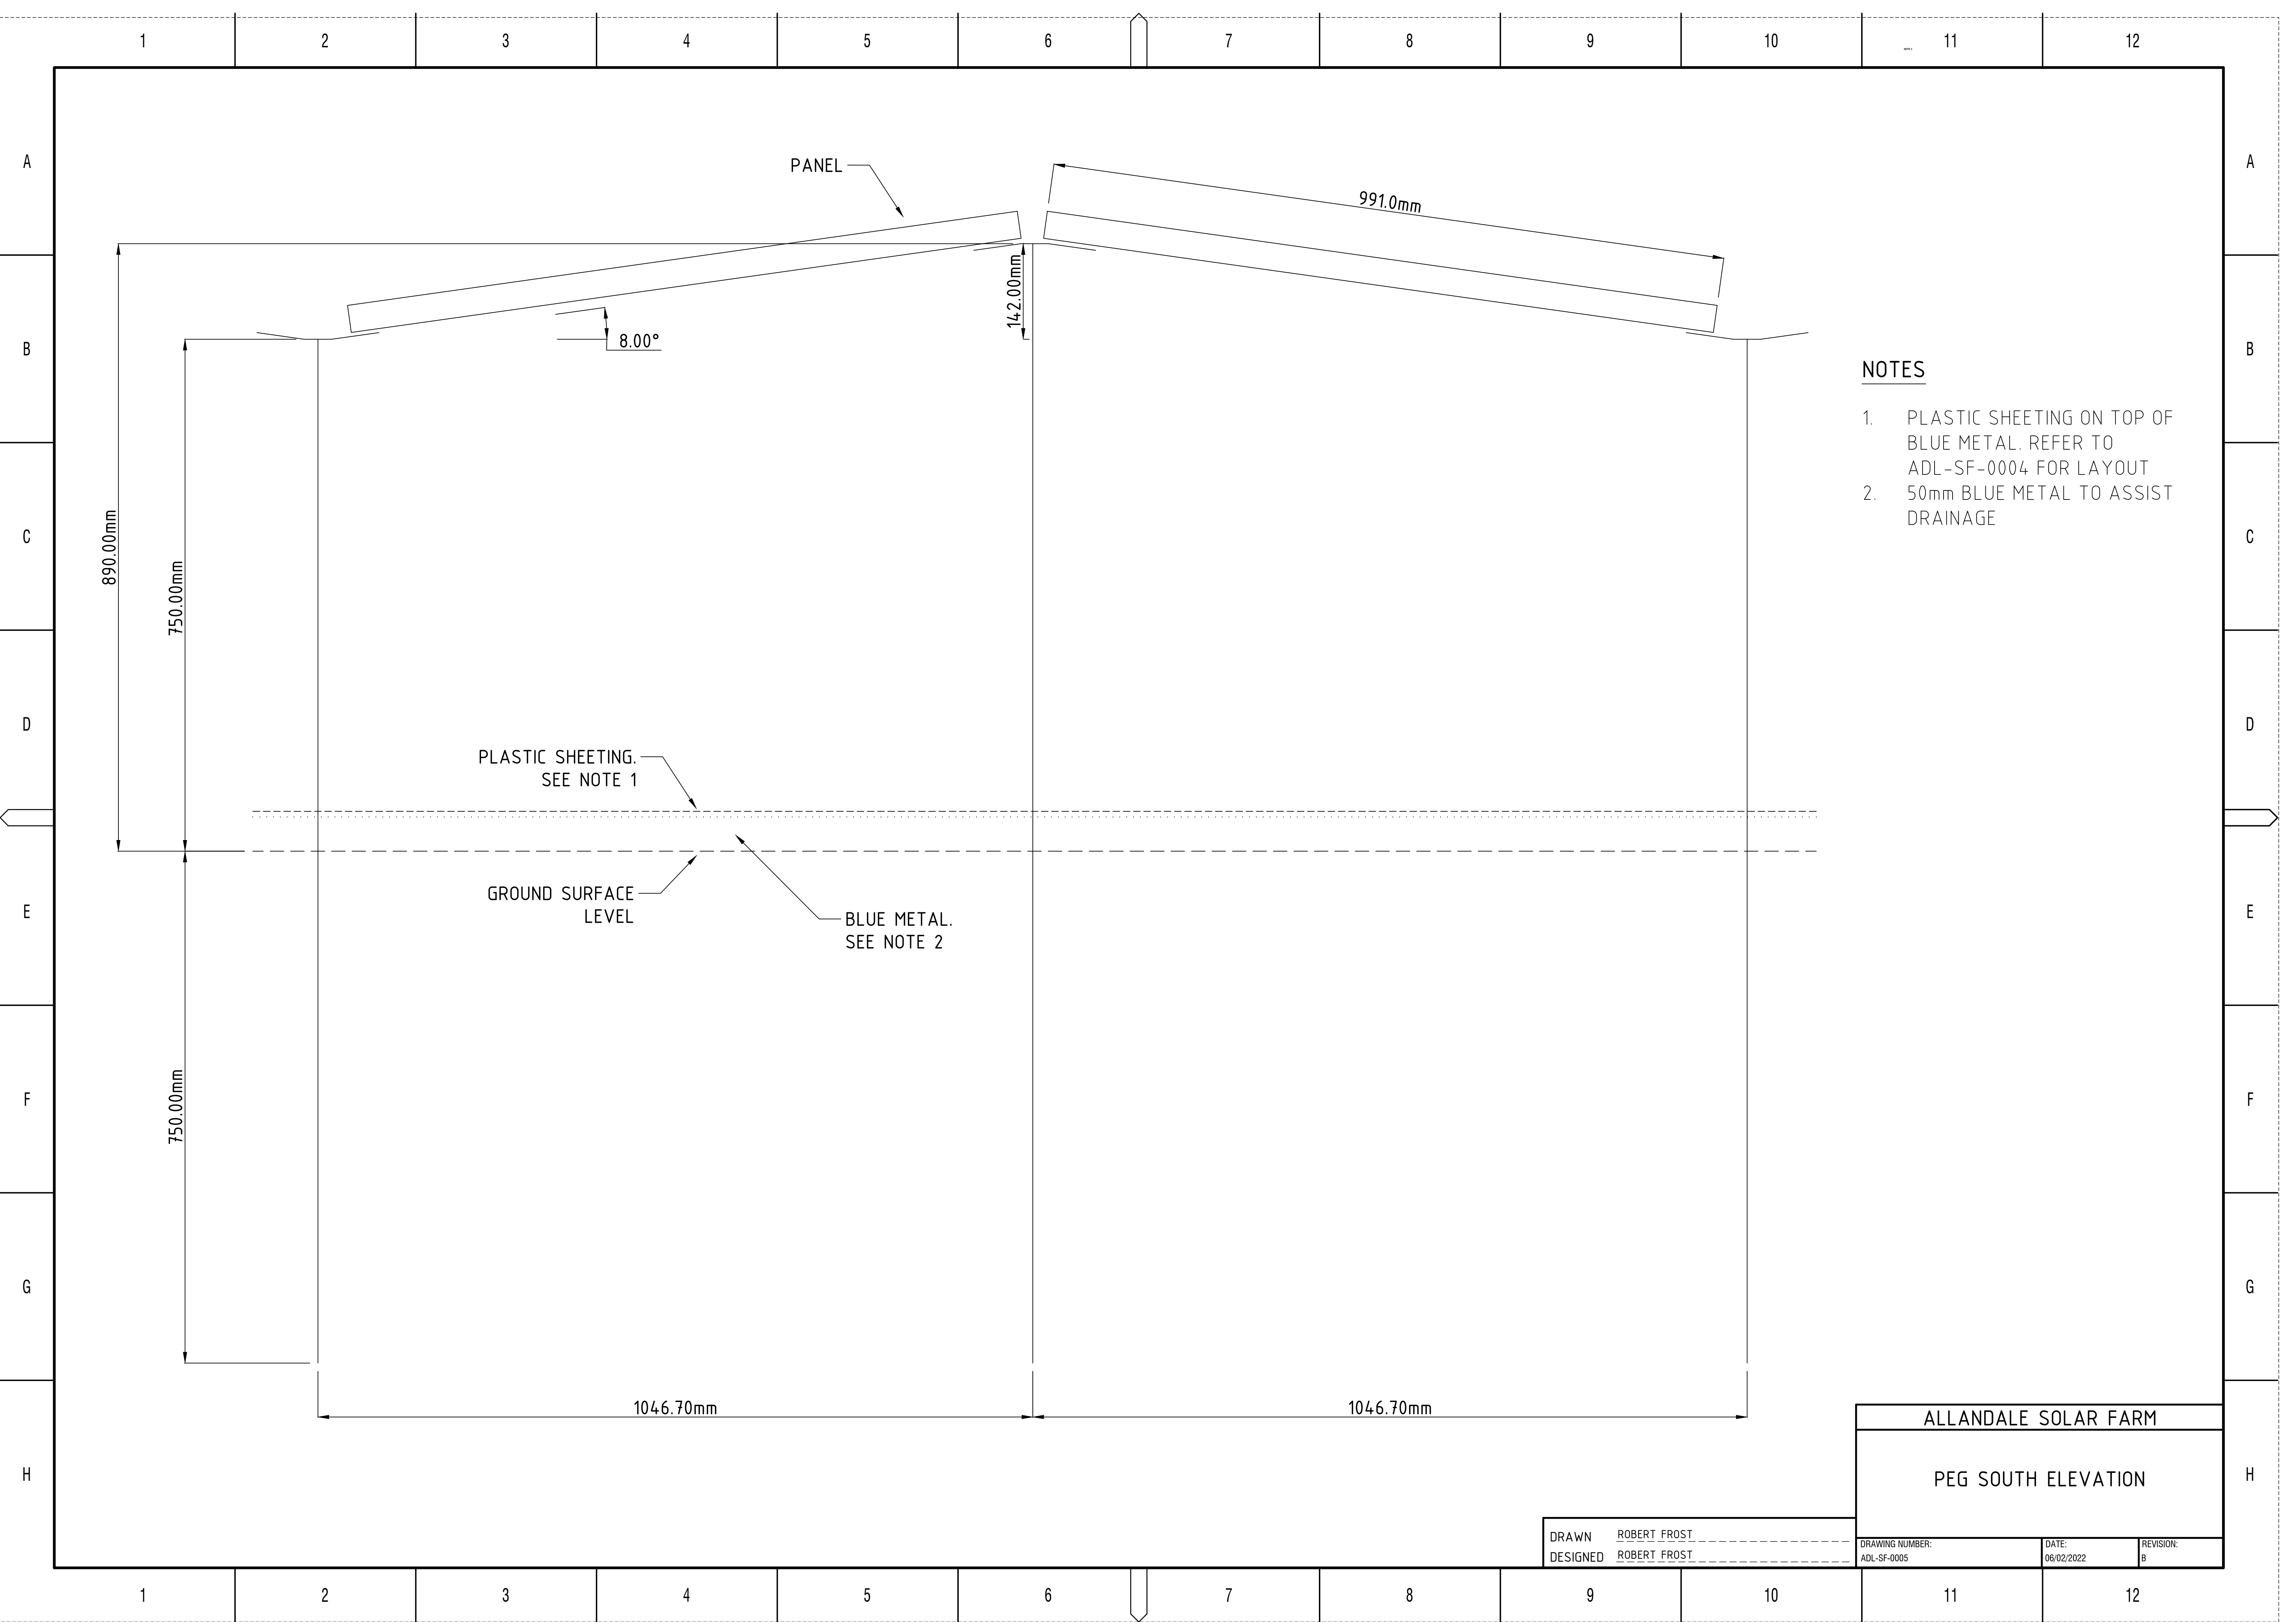

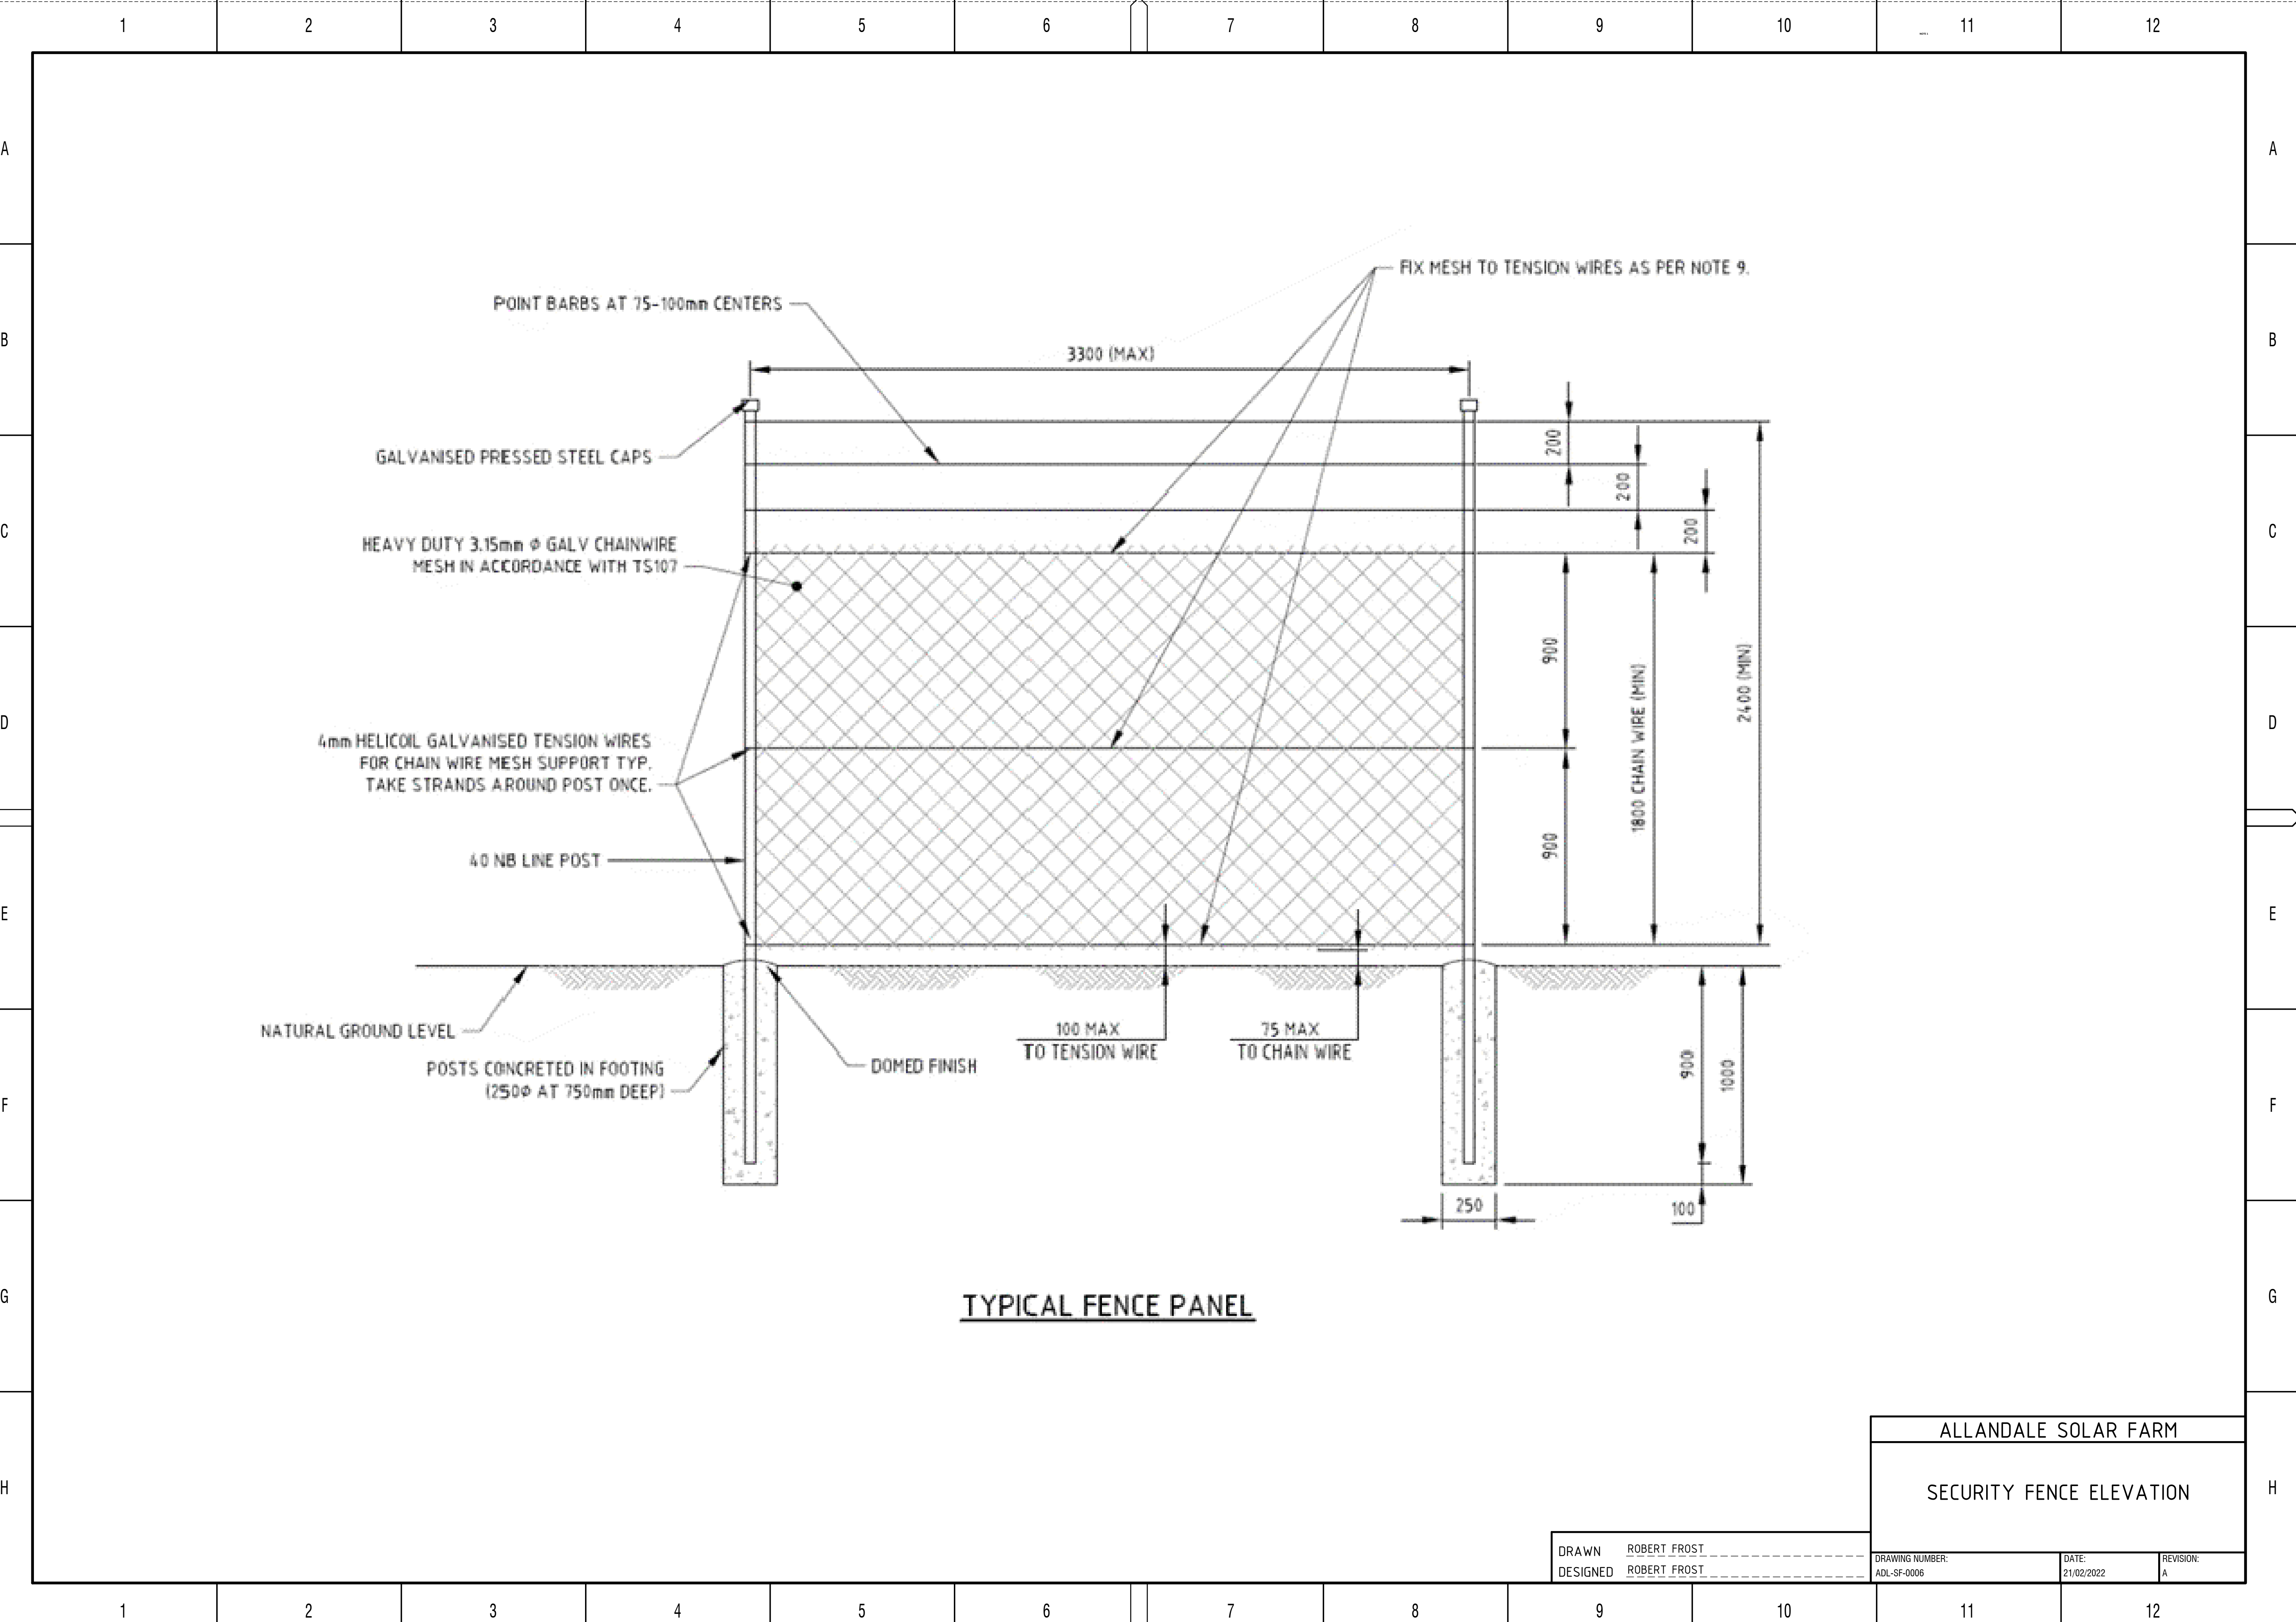

TYPICAL FENCE PANEL

ALLANDALE SOLAR FARM		
SECURITY FENCE ELEVATION		
DRAWN DESIGNED	ROBERT FROST ROBERT FROST	DRAWING NUMBER: ADL-SF-0006
DATE: 21/02/2022	REVISION: A	

PLEASE CHECK THAT ALL ORDER DETAILS ARE CORRECT.
YOUR ORDER IS NOW BEING PROCESSED BASED ON THE FOLLOWING DETAILS.

JOB DETAILS

DESIGN NUMBER: OQ793945
SALES PERSON: Mr Dylan Jackson

DELIVERY DETAILS

DELIVERY INSTRUCTIONS: TBA Unknown

CUSTOMER DETAILS

CLIENT NAME: Mr. Robert Frost
PHONE NUMBER: 0410523508
ACCOUNT CODE: *PPNC



2325
ADDITIONAL INSTRUCTIONS:

Unit

Design Type Flat Freestanding Type 4F

Site Details

WindSpeed N3

Components

Beam Type 150 Outback Beam
Bolted Columns No
Column Size 100x100x3.0 SHS
Downpipe Type Downpipe 75mm PVC
Gutter Type Outback Edge 160 Gutter

Footings Details

Footings Type On Concrete
Use Welded Base Plates Yes

Dimensions

Deck Overhang 0
Height Rear 2400mm
Length 17000mm
Width 5000mm

Engineering


Column Spacing 5450mm

Roof Details

Deck Type Outback Deck
Number of Rooflites 0

Colours

Column Colour Desert™
Downpipe Colour Merino
External Beam Colour Desert™
Gutter Colour Merino
Internal Beam Colour Desert™
Roof Colour Desert™

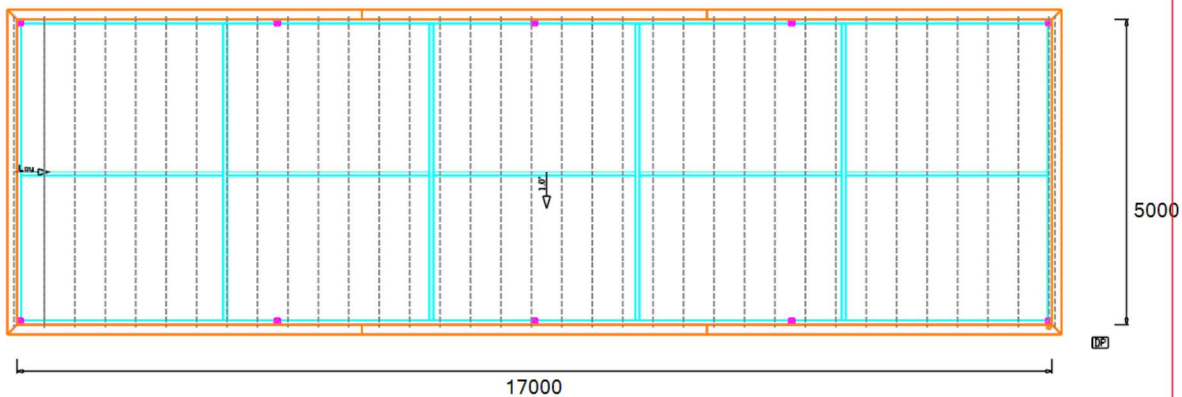

CUSTOMER SIGNATURE:

DATE: 27/01/2022

Site Plan

DesignNumber
Sales Person
Client Name

OQ793945

Mr Dylan Jackson


Mr. Robert Frost

Date

Site Address

27/01/2022


TBA Unknown

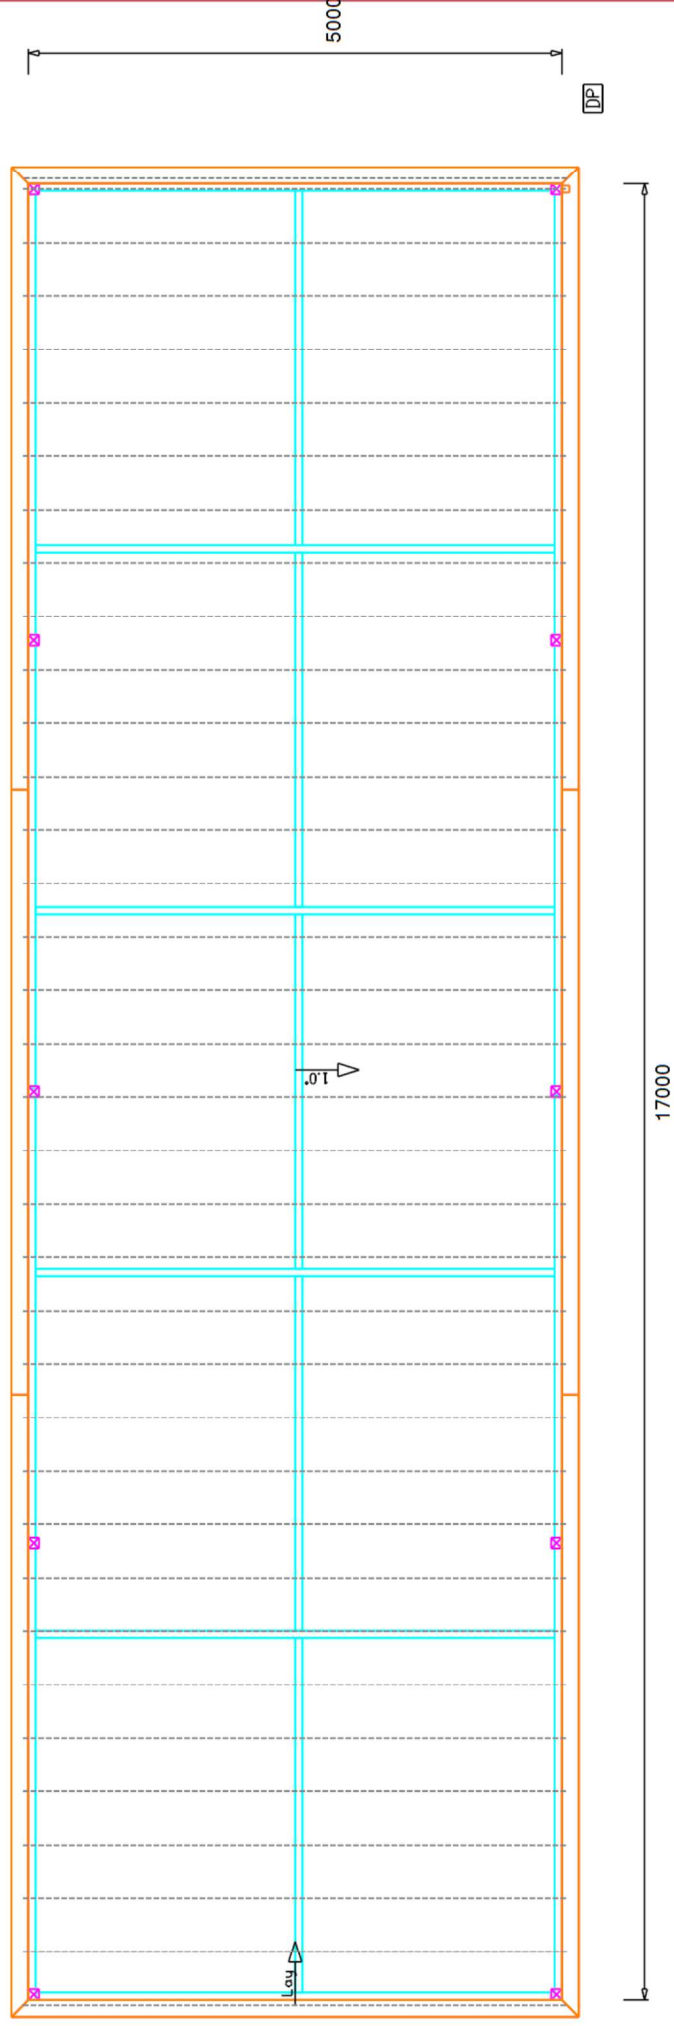

Column Locations

DesignNumber OQ793945
Sales Person Mr Dylan Jackson
Client Name Mr. Robert Frost

Date 27/01/2022
Site Address TBA Unknown

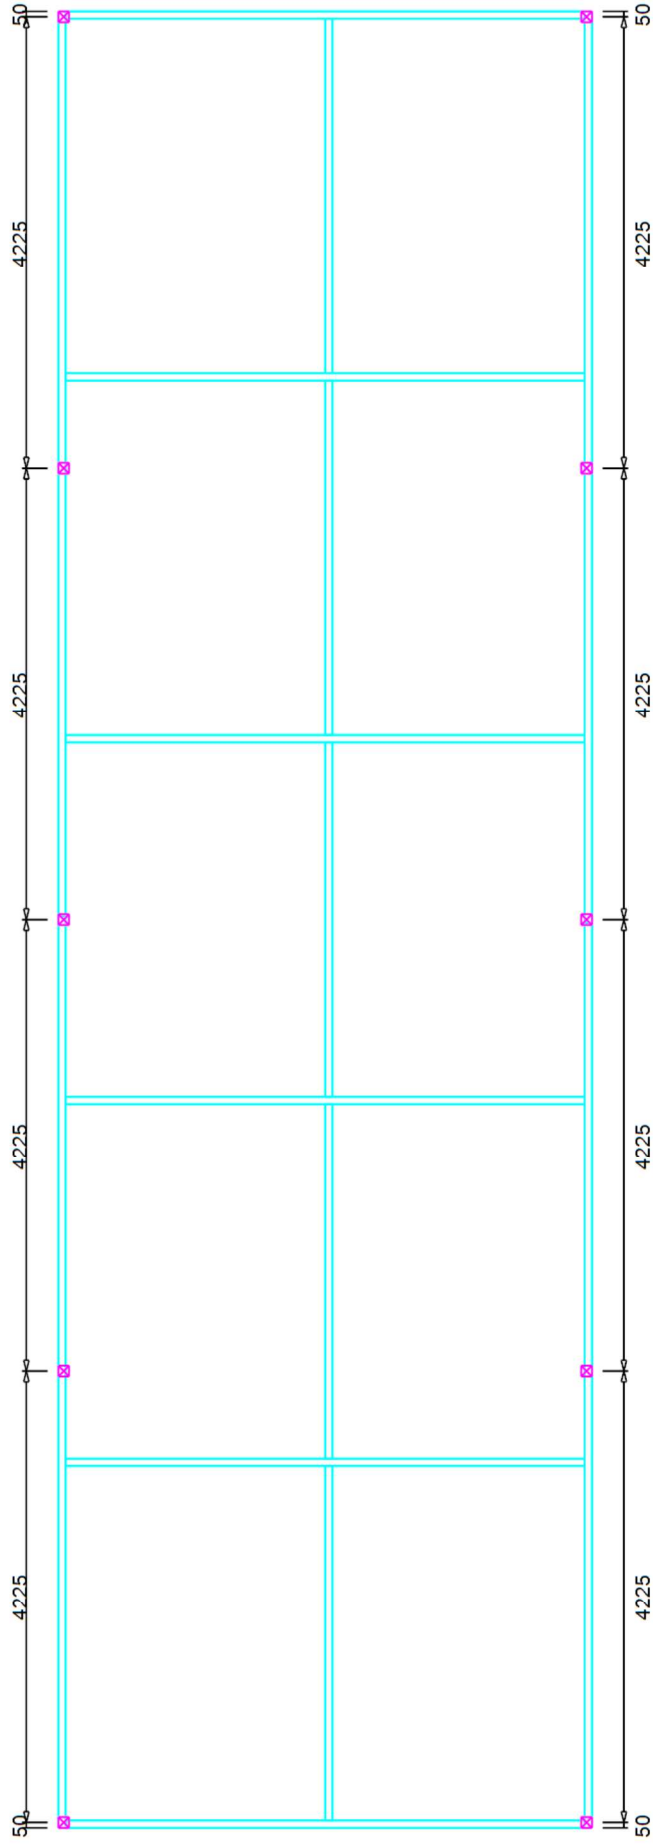

Footings

DesignNumber
Sales Person
Client Name

OQ793945

Mr Dylan Jackson


Mr. Robert Frost

Date

27/01/2022

Site Address

TBA Unknown

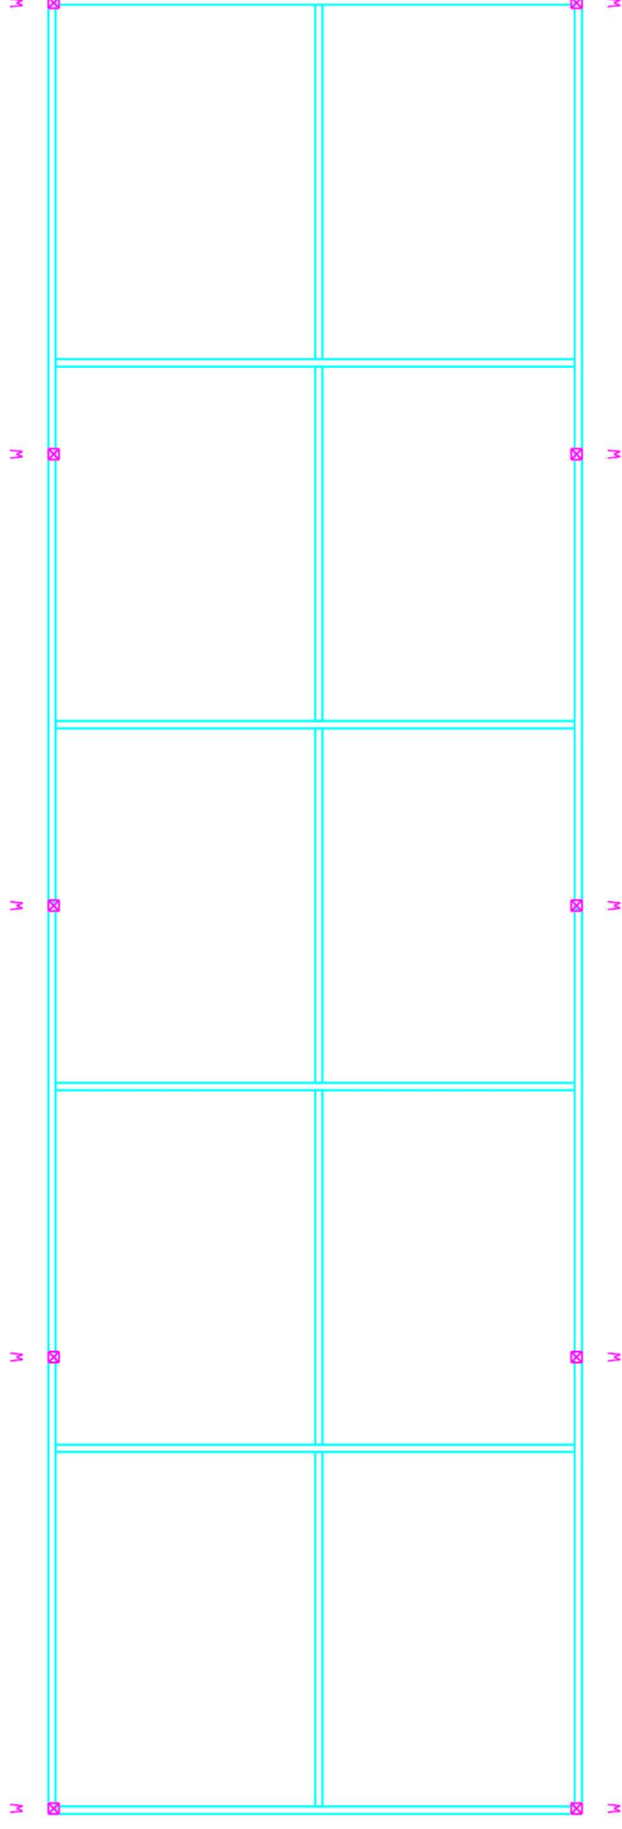

Current View

DesignNumber
Sales Person
Client Name

OQ793945


Mr Dylan Jackson

Mr. Robert Frost

Date
Site Address

27/01/2022

TBA Unknown

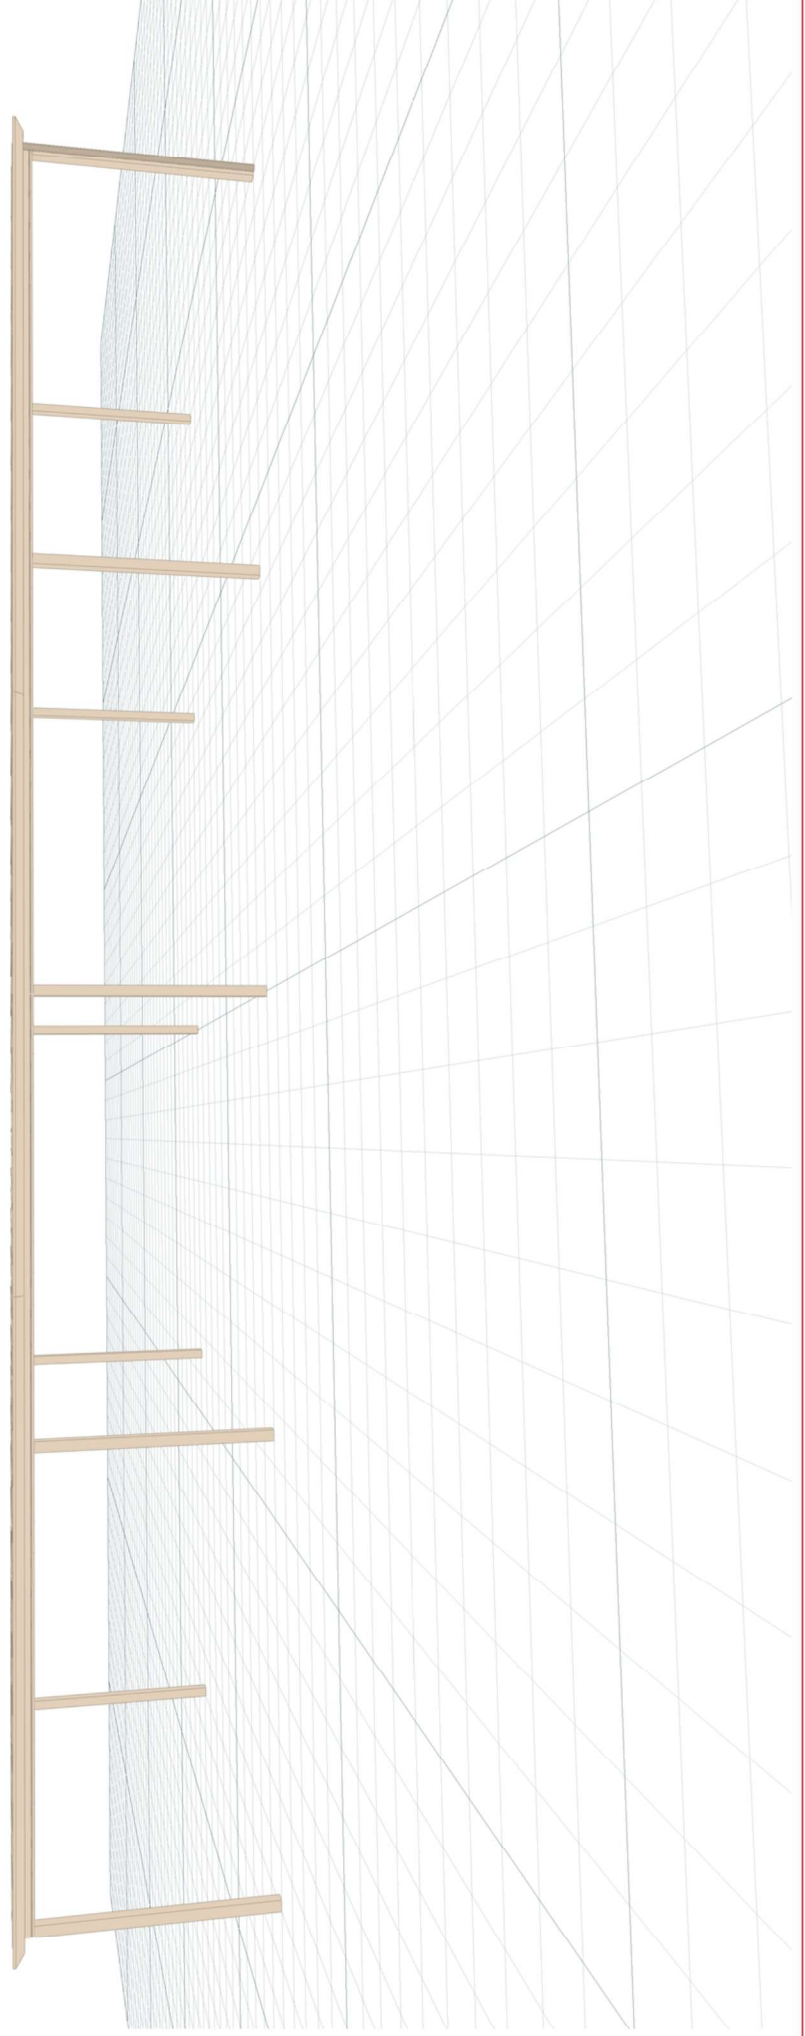



Site Plan

Job Reference
Sales Person
Client Name

Mr Dylan Jackson
Mr. Robert Frost

Site Address


TBA Unknown

Design Number
Date

SQ249602
26/10/2021

Customer Signature

Front

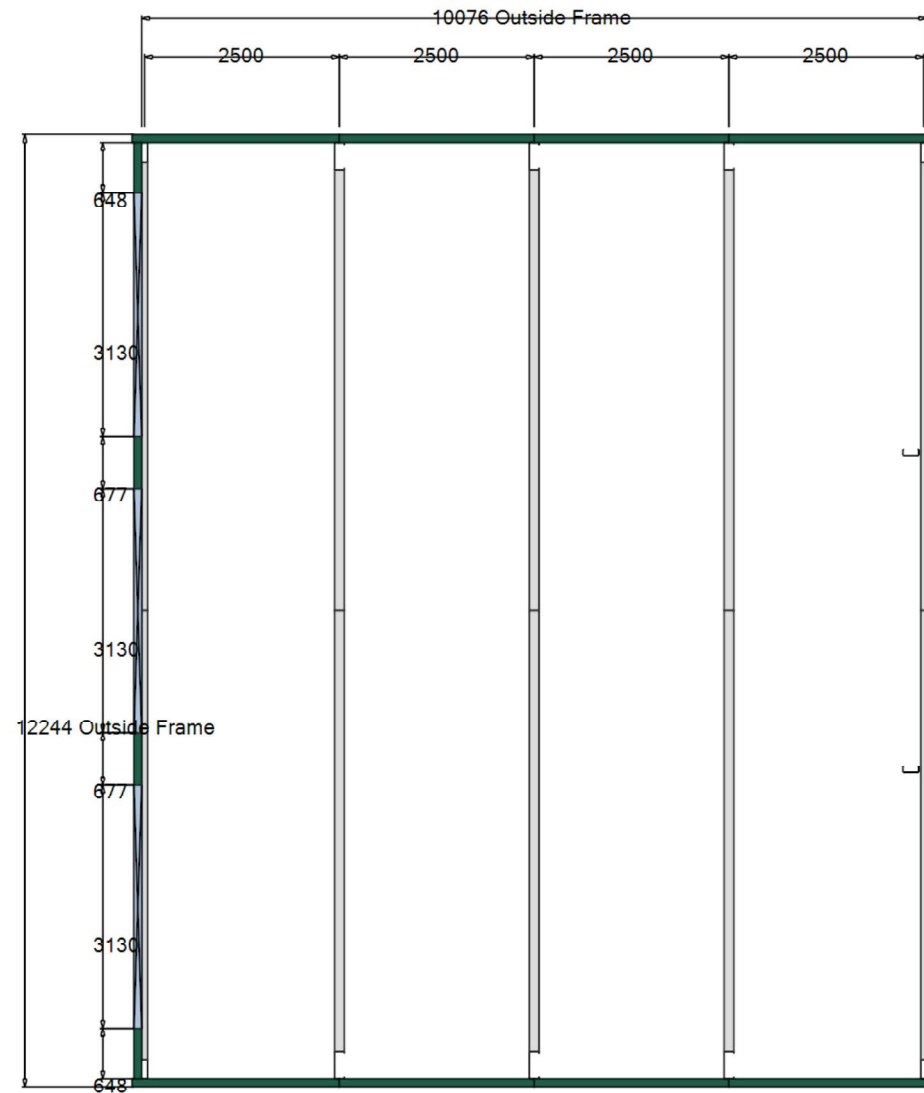

Rear



Elevations

Job Reference
Sales Person
Client Name

Mr Dylan Jackson
Mr. Robert Frost

Site Address


TBA Unknown

Design Number
Date


SQ249602
26/10/2021

Customer Signature


Left Elevation

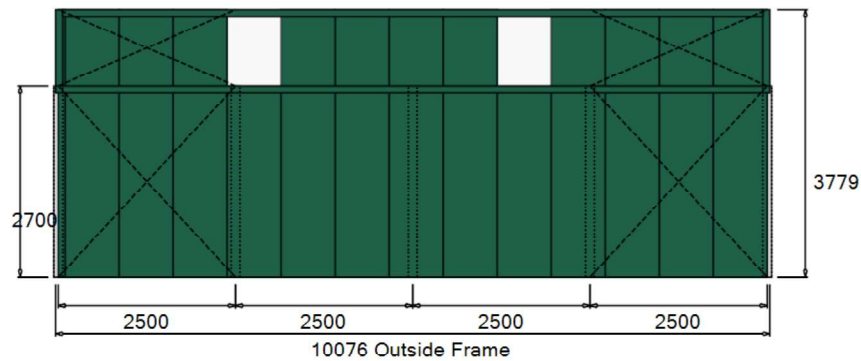


Front External Elevation

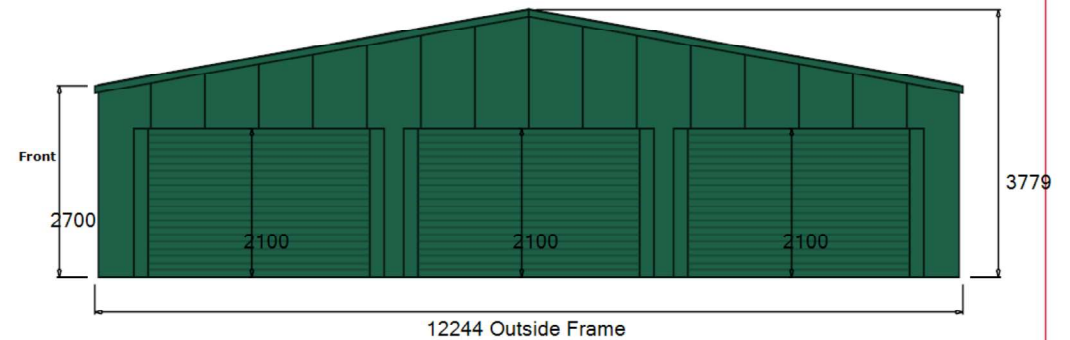

Right Elevation

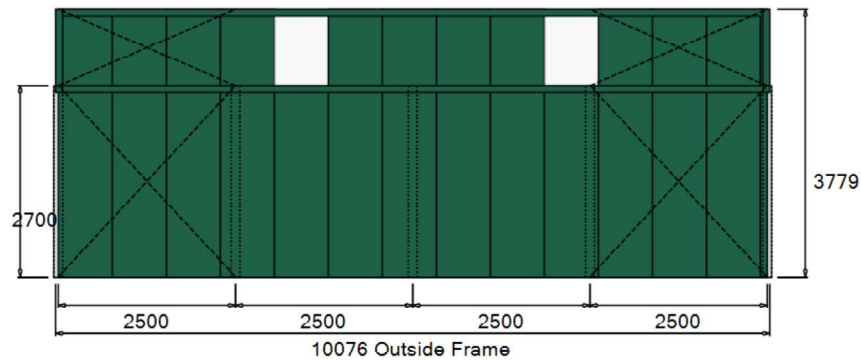

Rear External Elevation

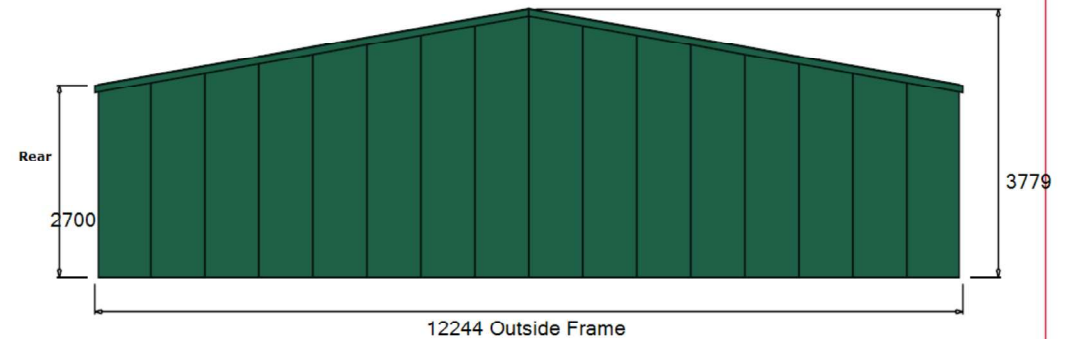



Elevations

Job Reference
Sales Person
Client Name

Mr Dylan Jackson
Mr. Robert Frost

Site Address


TBA Unknown

Design Number
Date


SQ249602
26/10/2021

Customer Signature


Left Elevation

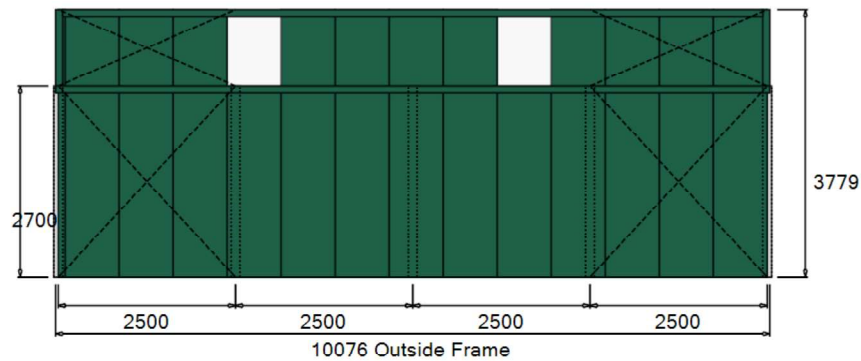


Front Internal Elevation - 1

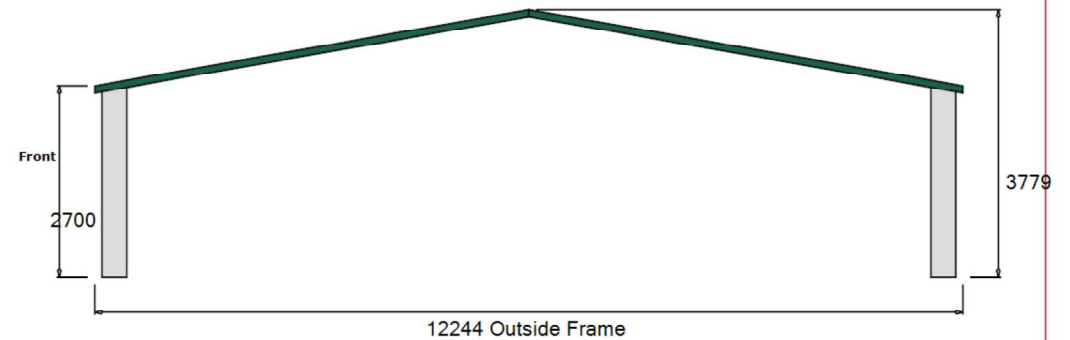

Right Elevation

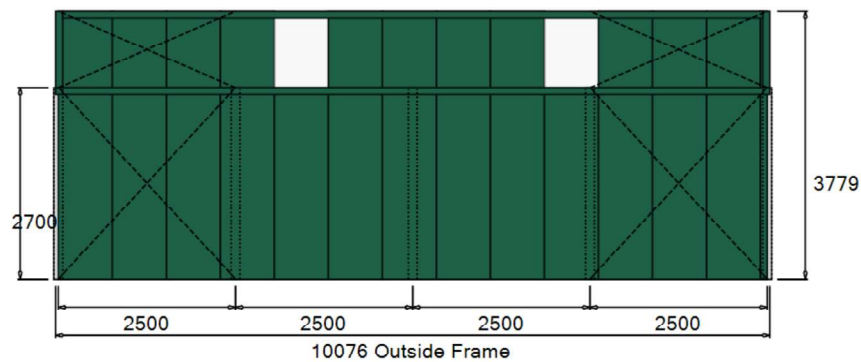

Rear Internal Elevation - 1

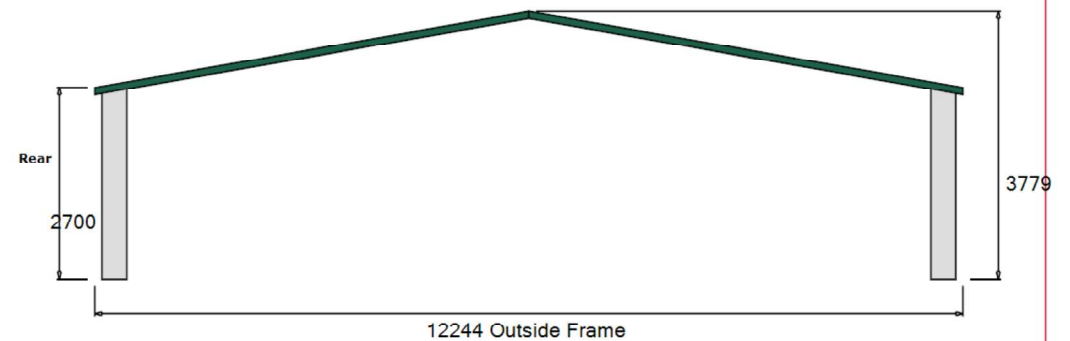



Elevations

Job Reference
Sales Person
Client Name

Mr Dylan Jackson
Mr. Robert Frost

Site Address


TBA Unknown

Design Number
Date


SQ249602
26/10/2021

Customer Signature


Left Elevation

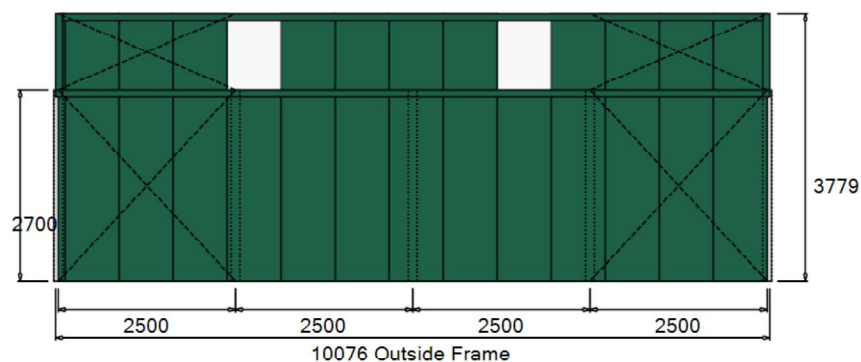


Front Internal Elevation - 2

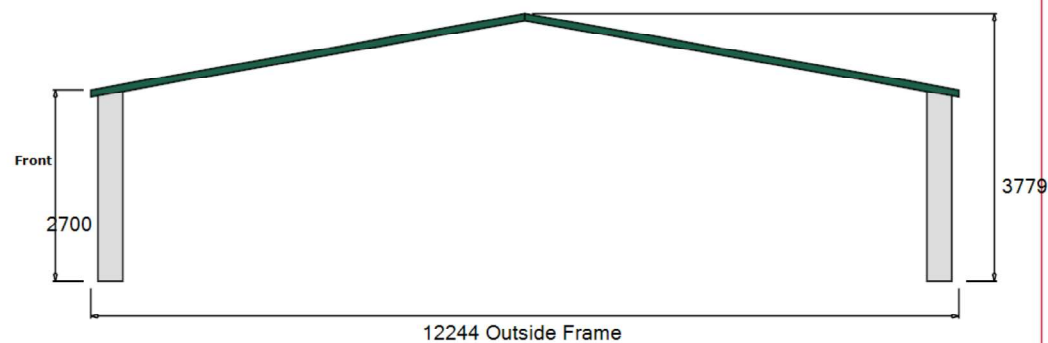

Right Elevation

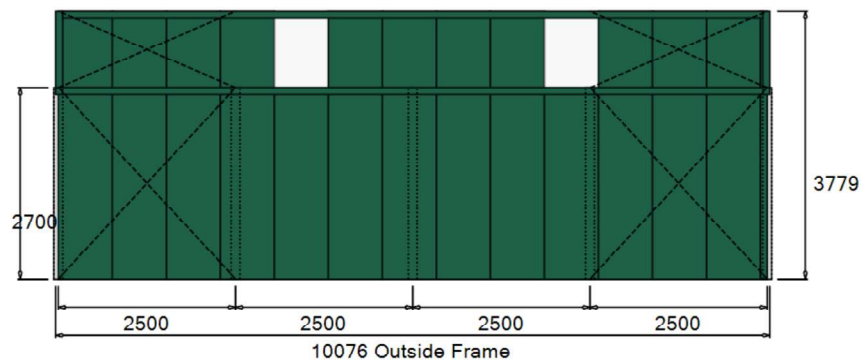

Rear Internal Elevation - 2

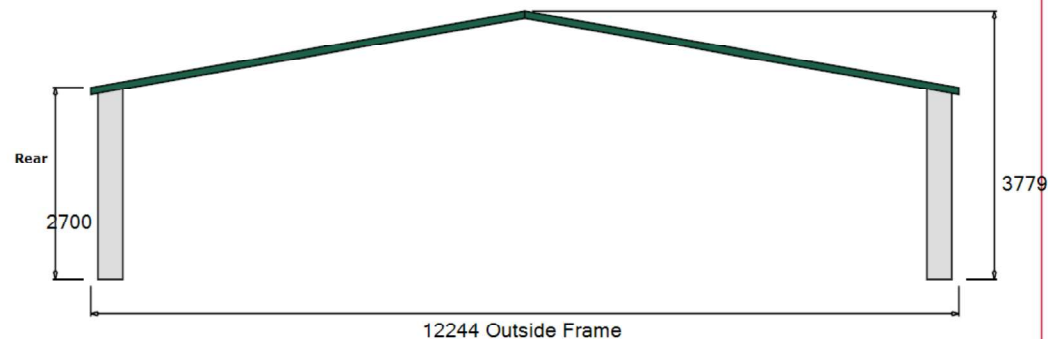



Elevations

Job Reference
Sales Person
Client Name

Mr Dylan Jackson
Mr. Robert Frost

Site Address


TBA Unknown

Design Number
Date


SQ249602
26/10/2021

Customer Signature


Left Elevation

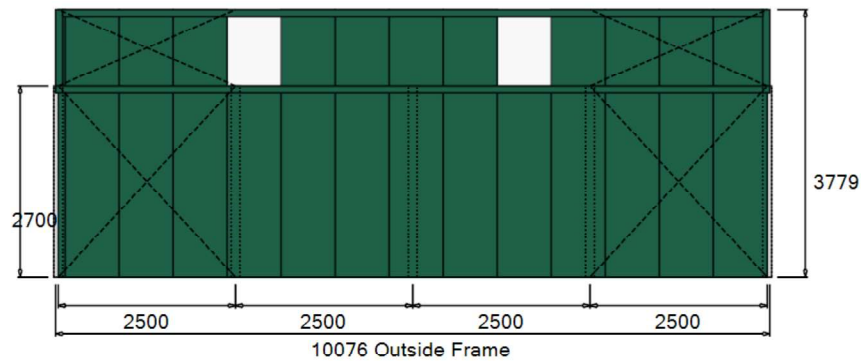


Front Internal Elevation - 3

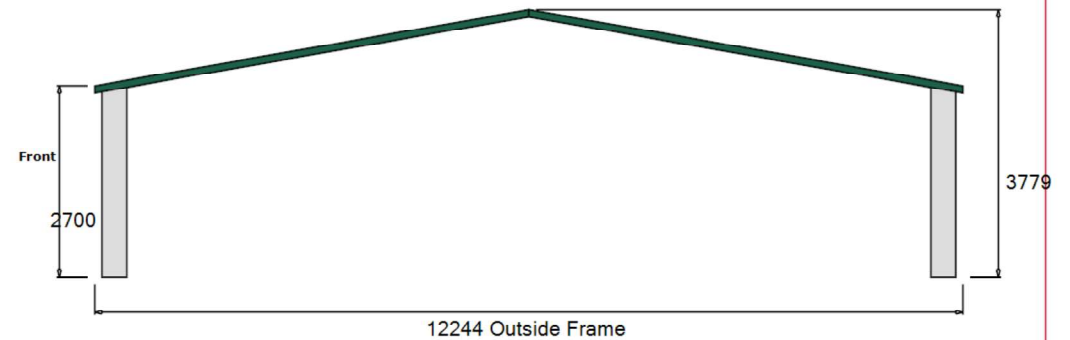

Right Elevation

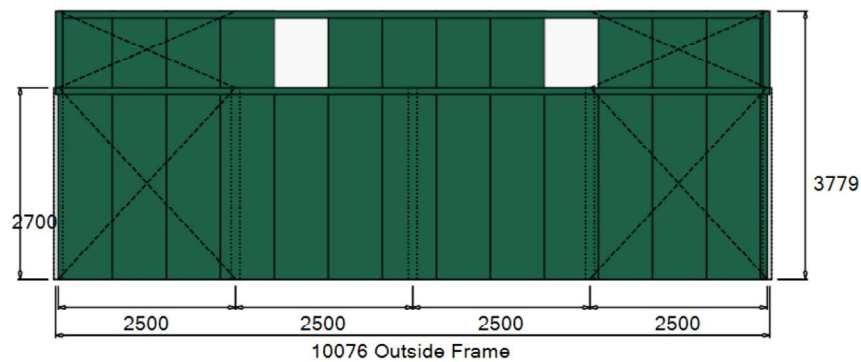

Rear Internal Elevation - 3

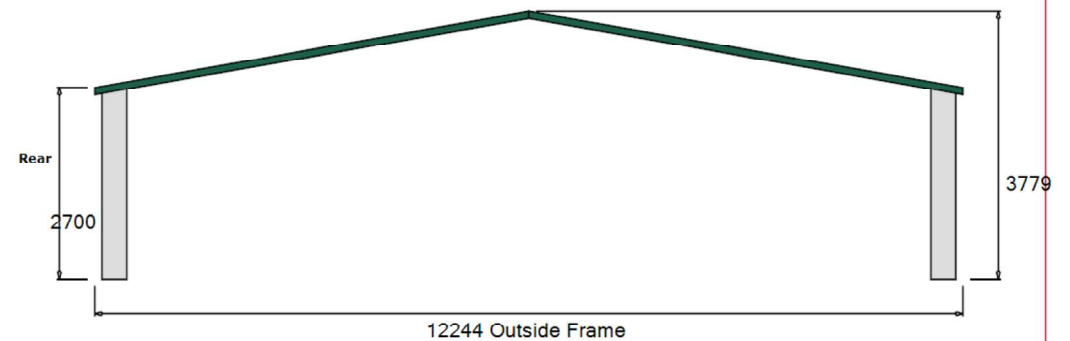

Current View

Job Reference
Sales Person
Client Name

Mr Dylan Jackson
Mr. Robert Frost


Site Address

TBA Unknown

Design Number
Date

SQ249602
26/10/2021

Customer Signature

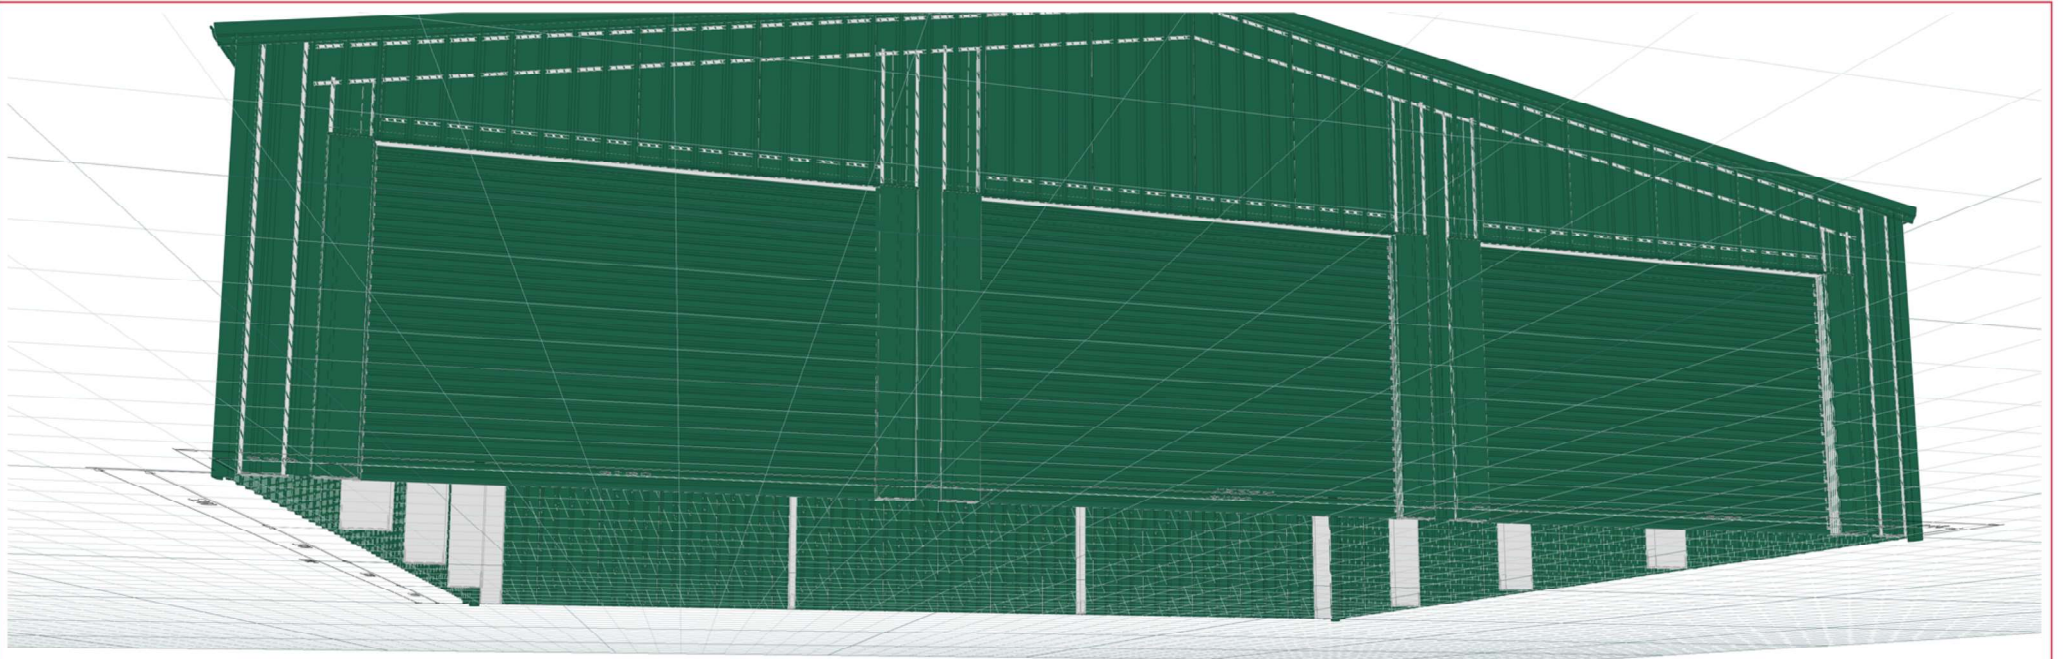

Slab Layout

Job Reference
Sales Person
Client Name

Mr Dylan Jackson
Mr. Robert Frost

Site Address


TBA Unknown

Design Number
Date

SQ249602
26/10/2021

Customer Signature

Front

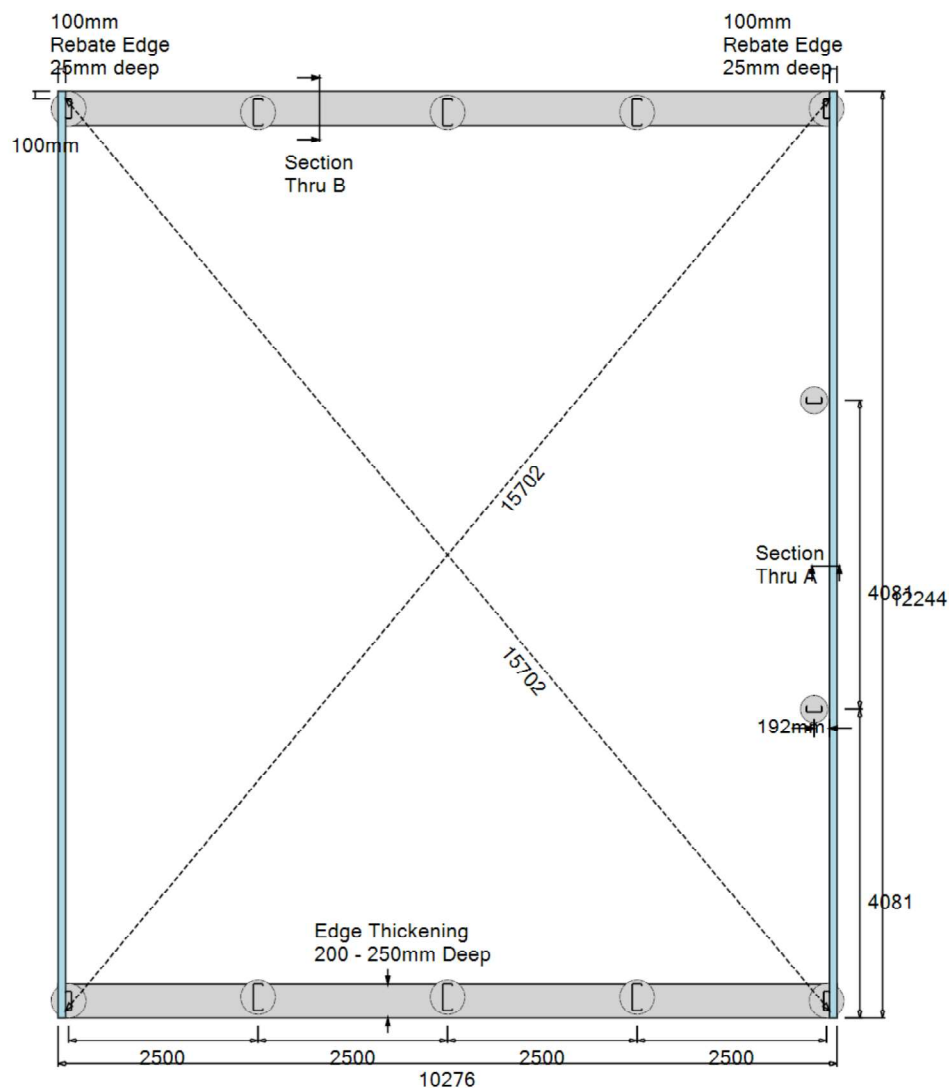

Rear

Slab Layout

Job Reference
Sales Person
Client Name

Mr Dylan Jackson
Mr. Robert Frost


Site Address

TBA Unknown


Design Number
Date

SQ249602
26/10/2021


Customer Signature

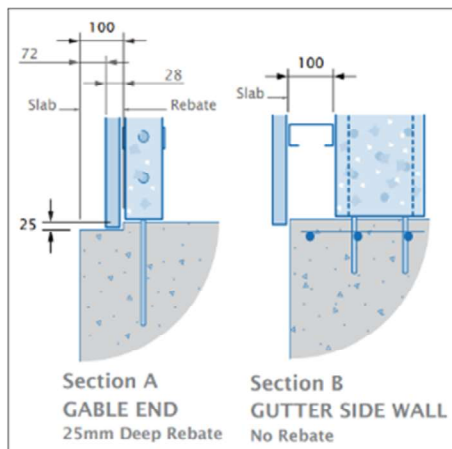

SLAB REBATE DETAIL

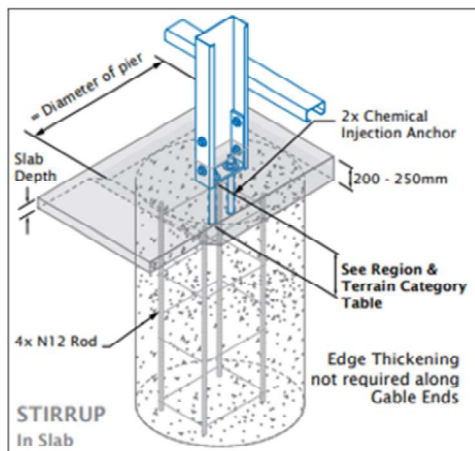

STIRRUP IN SLAB - OPTION 1

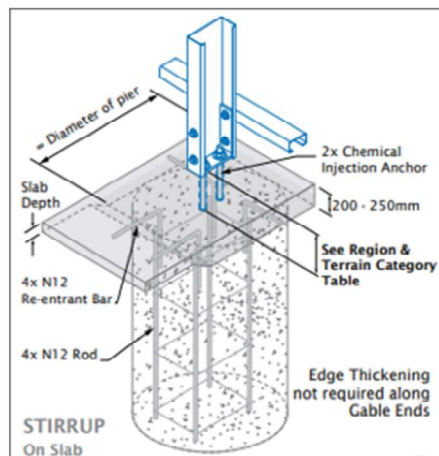

STIRRUP ON SLAB - OPTION 2