

# ENVIRONMENTAL IMPACT STATEMENT


## PROPOSED WASTE TRANSFER FACILITY




DRAWING LIST			
NO.	DRAWING TITLE	ISSUE	DATE
000	COVERSHEET	D	04-04-2022
010	PROPOSED FULL SITE PLAN	B	07-12-2021
020	PROPOSED SITE PLAN	F	04-04-2022
021	PROPOSED TRUCK MANEUVER PLAN	E	04-04-2022
022	PROPOSED STORM WATER DRAINAGE PLAN & DETAILS	C	31-01-2022
030	ELEVATIONS & SECTIONS OF RESOURCE RECOVERY FACILITY	B	07-10-2021
031	ELEVATIONS OF WASTE WOOD STORAGE	A	07-10-2021

NOTES:

D	EIS	12-09-2022	TS	AB/SC
C	EIS	07-12-2021	DC	AB/SC
B	EIS	07-12-2021	DC	AB/SC
A	EIS	07-10-2021	DC	AB/SC
ISSUE	DESCRIPTION	DATE	DRAWN	AUTH

 

COPYRIGHT:  
THIS DRAWING AND THE INFORMATION  
CONTAINED ARE THE PROPERTY OF THE  
COPYRIGHT OWNER BORG Pty. Ltd. AND  
MAY NOT BE COPIED OR REPRODUCED  
WITHOUT WRITTEN PERMISSION




A BORG COMPANY  
2 WELLS WAY SOMERSBY  
N.S.W. 2250 AUSTRALIA  
Tel: 02-4340-9800  
Fax: 02-4340-8293

PROJECT  
PROPOSED WASTE TRANSFER FACILITY

LOCATION  
33, PILE ROAD  
SOMERSBY  
NSW

DRAWING  
COVER SHEET

SCALE 1:2000 @ A1, 1:4000@A3	STAGE EIS	
PROJECT NUMBER 6898-01T	DRAWING NUMBER 000	ISSUE D

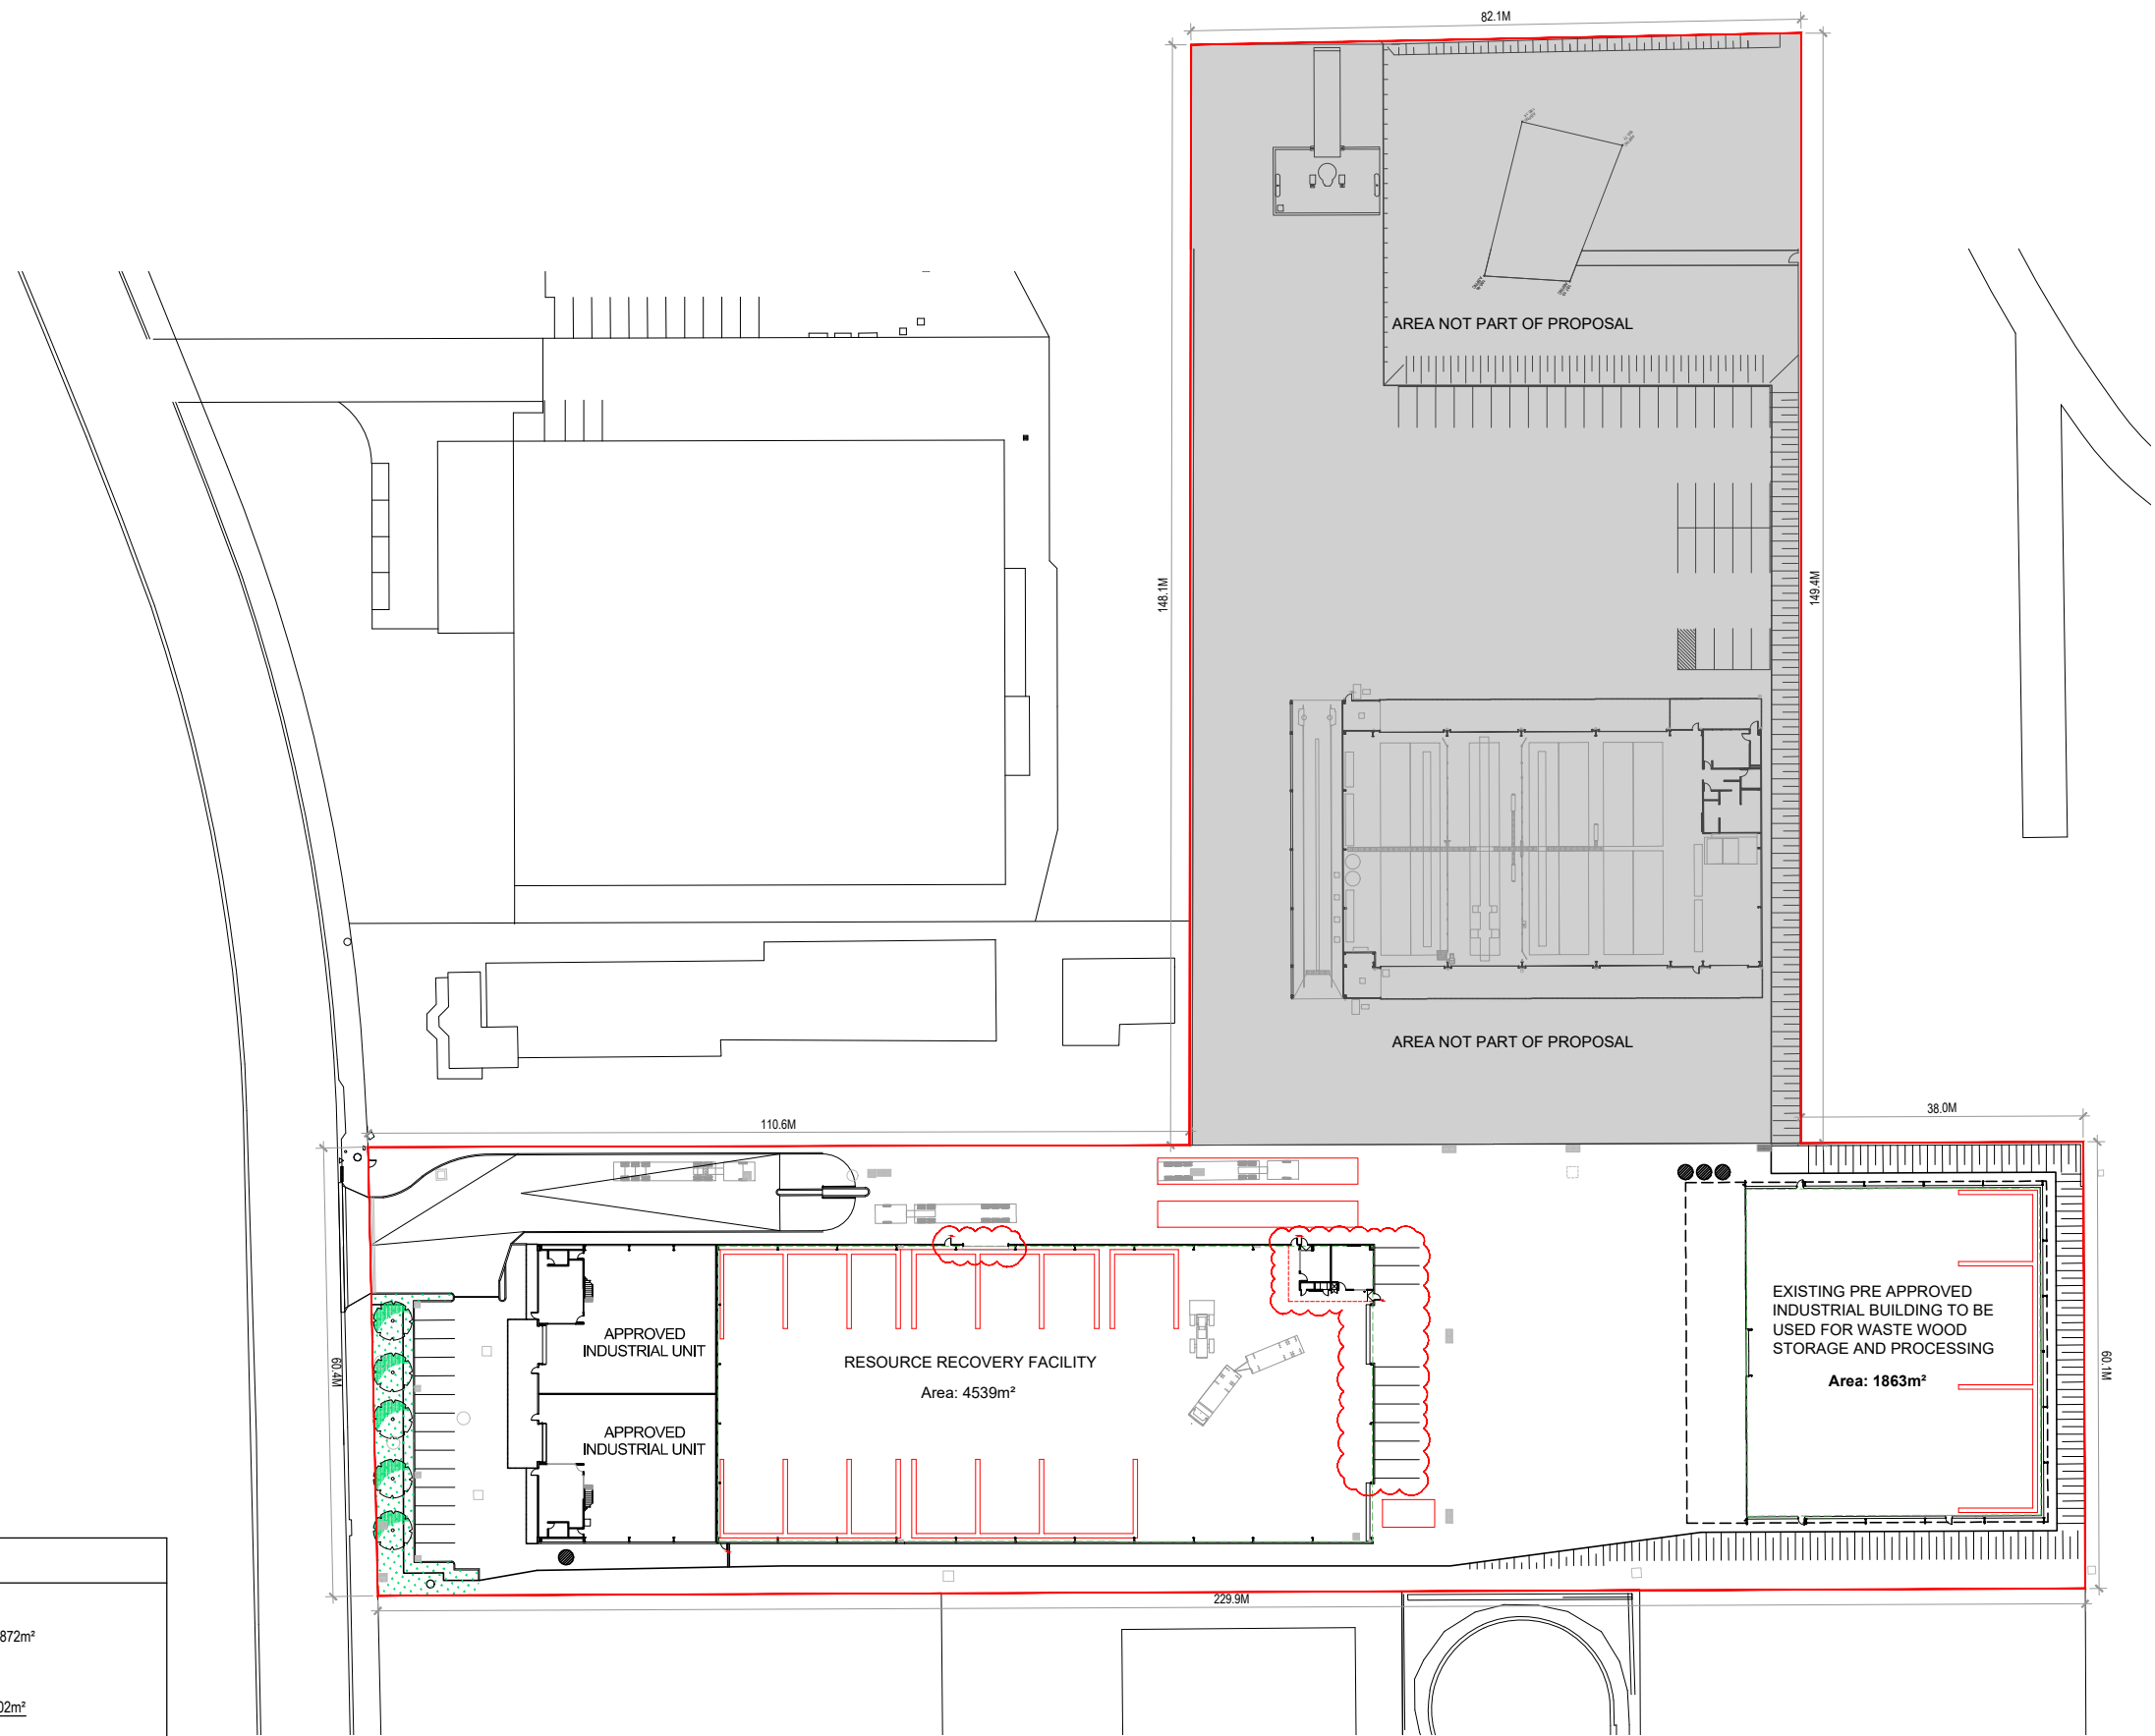

SITE STATISTICS	
LOT 1 DP 1093201 & LOT 51 DP1151970	
TOTAL SITE AREA:	13,872m²
BUILDING FOOTPRINT AREAS	
TOTAL FOOTPRINT AREA:	6402m²
SITE COVERAGE:	46.15%
BUILDING BREAK UP AREAS	
APPROVED SHED	4,539m²
APPROVED INDUSTRIAL BUILDING	1863m²

1 PROPOSED SITE PLAN  
SCALE: 1:500 @ A1

LEGEND:

1000.00 EXISTING LEVEL

BUNDED AREA

RED - PROPOSED WORKS

NATIVE TREE/BUSH

REVISION CLOUD

NOTES:  
SITE AREA: 13,872m²

				 A B O R G C O M P A N Y 2 W E L L A W A Y S O M E R S B Y N S W 2 2 5 0 A U S T R A L I A Tel: 0 2 - 4 3 4 0 - 9 8 0 0 Fax: 0 2 - 4 3 4 0 - 8 2 9 3
B	EIS	12-09-2022	JG AB/SC	
A	EIS	07-12-2021	DC AB/SC	
ISSUE	DESCRIPTION	DATE	DRAWN AUTH	


PROJECT  
PROPOSED WASTE TRANSFER FACILITY

LOCATION  
33, PILE ROAD  
SOMERSBY  
NSW

DRAWING PROPOSED FULL SITE PLAN		STAGE EIS
SCALE 1:500 @ A1, 1:1000@A3	DRAWING NUMBER 010	ISSUE B
PROJECT NUMBER 6898-01T		





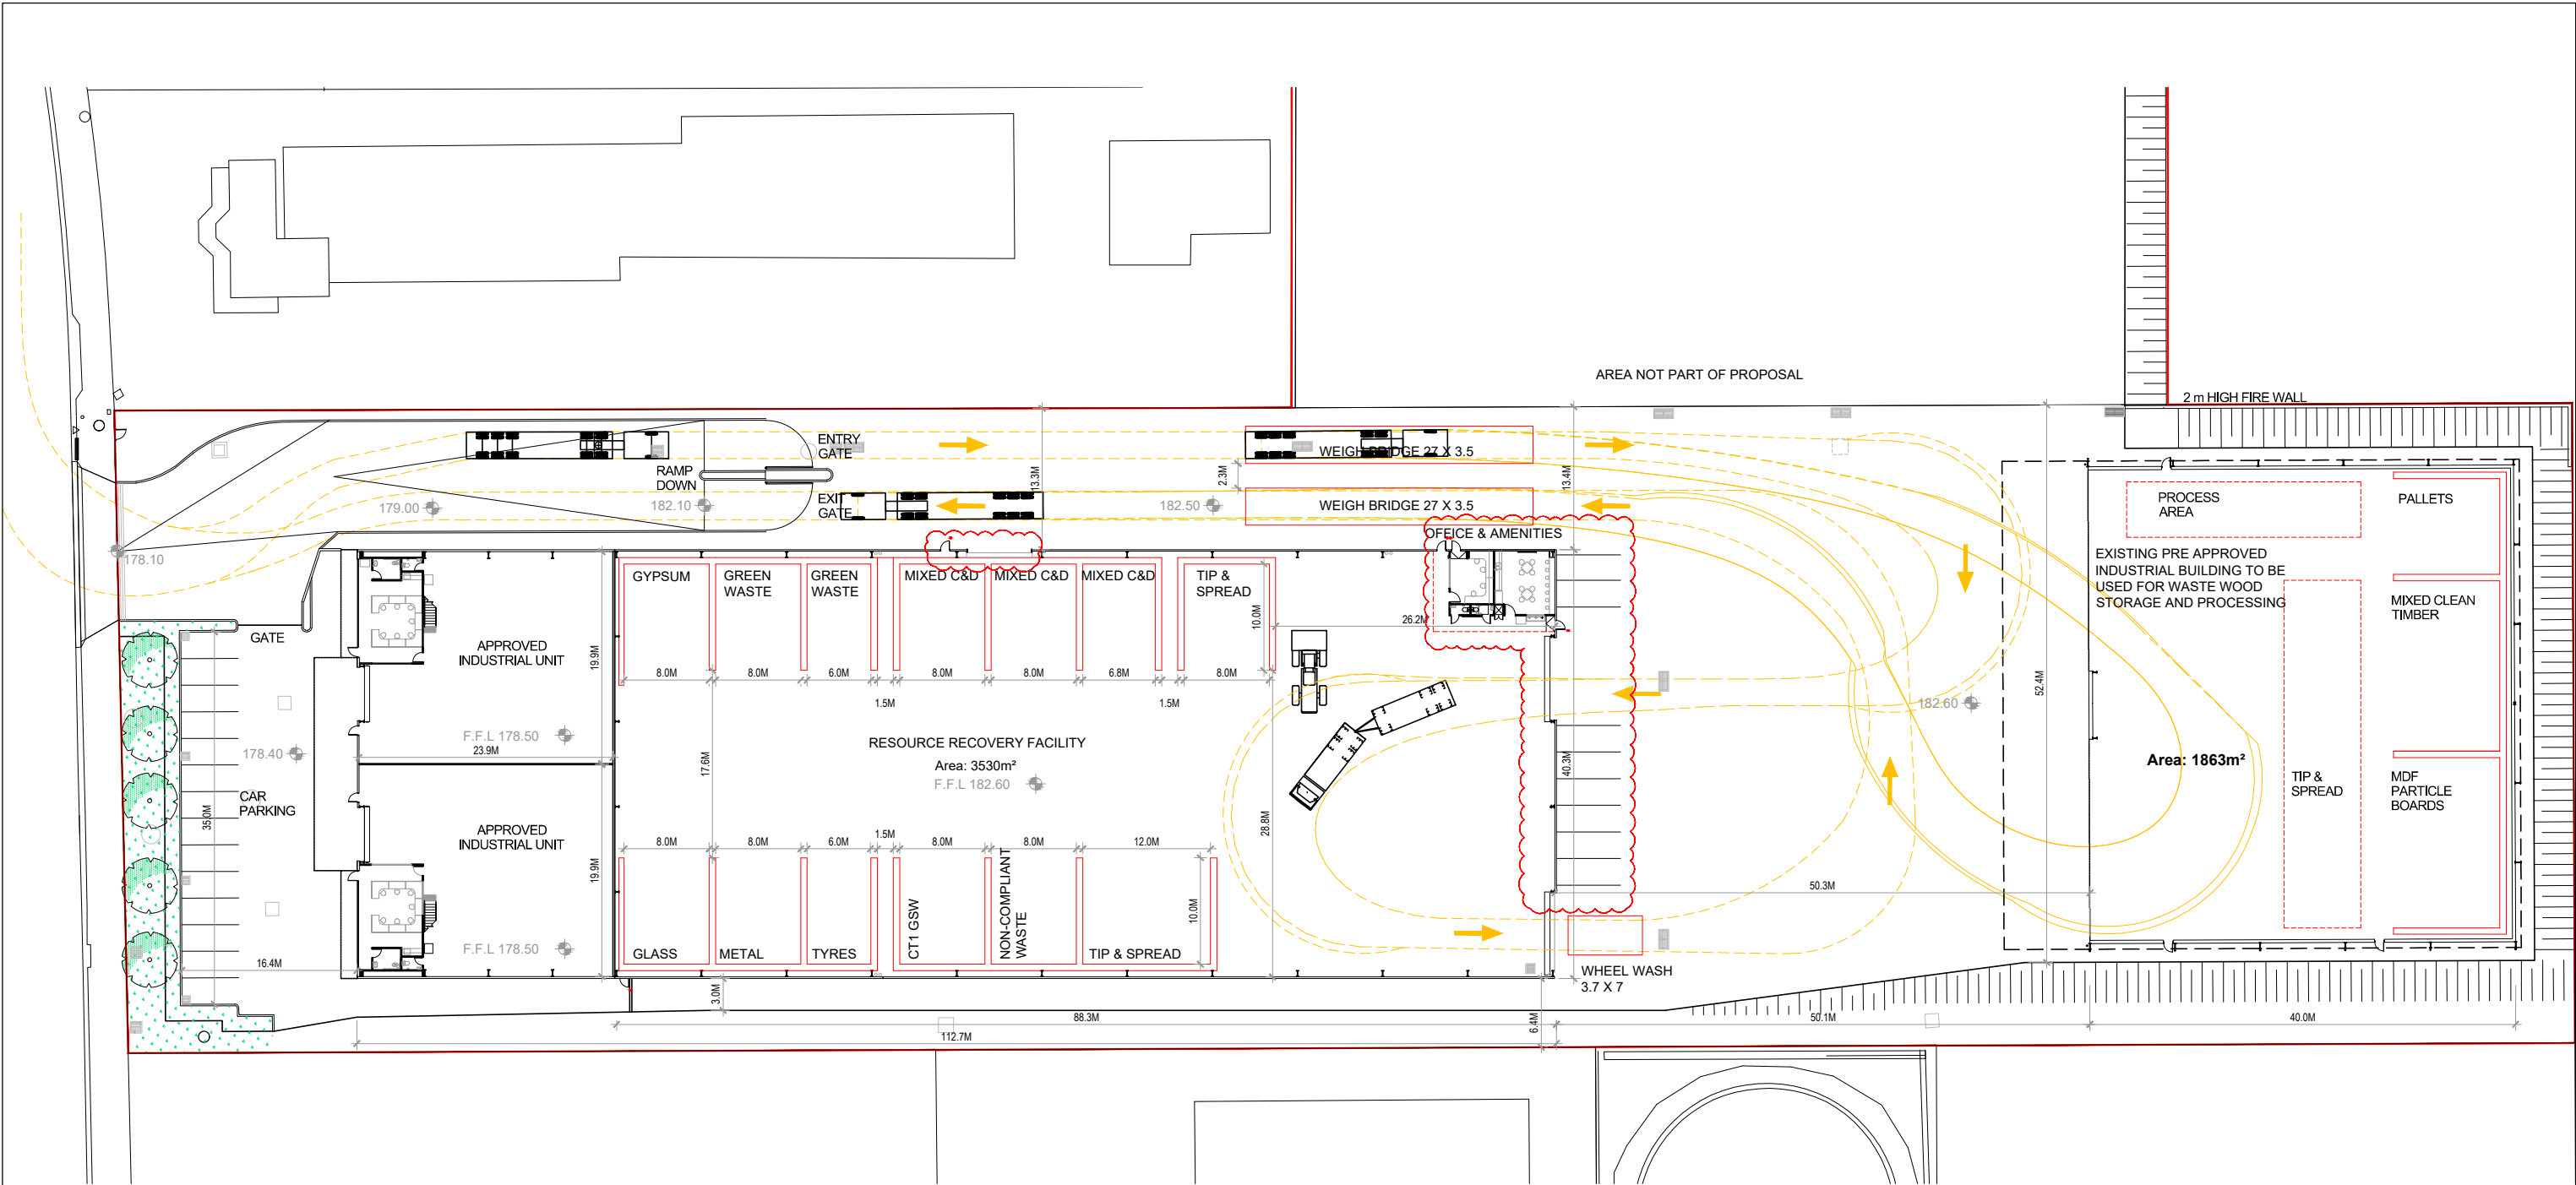

1 PROPOSED TRUCK MOVEMENT PLAN  
SCALE: 1:300 @ A1

LEGEND:

1000.00 EXISTING LEVEL

VEHICULAR FLOW DIRECTION

REVISION CLOUD

NATIVE TREE/BUSH

VEHICULAR PATH

MAX VEHICLE DIMENSIONS: TRUCK & DOGS  
TRUCK AND WALKING FLOORS

NOTES:

SITE AREA: 13,872m²

ISSUE	DESCRIPTION	DATE	DRAWN	AUTH
E	EIS	12-09-2022	JG	AB/SC
D	EIS	31-01-2021	DC	AB/SC
C	EIS	07-10-2021	DC	AB/SC
B	SEARS	27-07-2021	DC	AB/SC
A	SEARS	15-01-2021	DC	AB/SC

COPYRIGHT:

THIS DRAWING AND THE INFORMATION CONTAINED ARE THE PROPERTY OF THE COPYRIGHT OWNER BORG Pty Ltd AND MAY NOT BE COPIED OR REPRODUCED WITHOUT WRITTEN PERMISSION





A BORG COMPANY  
2 WELLS WAY SOMERSBY  
N.S.W. 2250 AUSTRALIA  
Tel: 02 - 4340-9800  
Fax: 02 - 4340-8293

PROJECT  
PROPOSED WASTE TRANSFER FACILITY







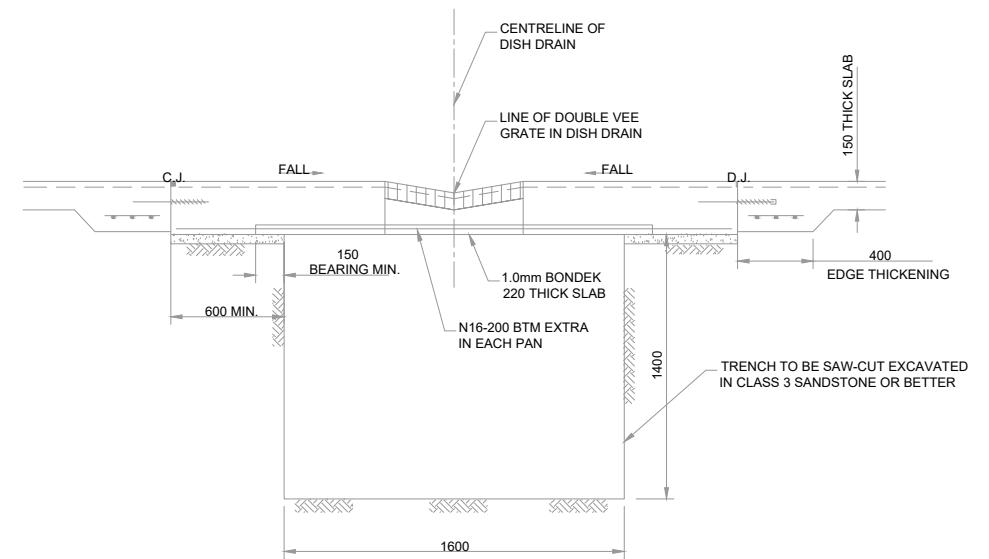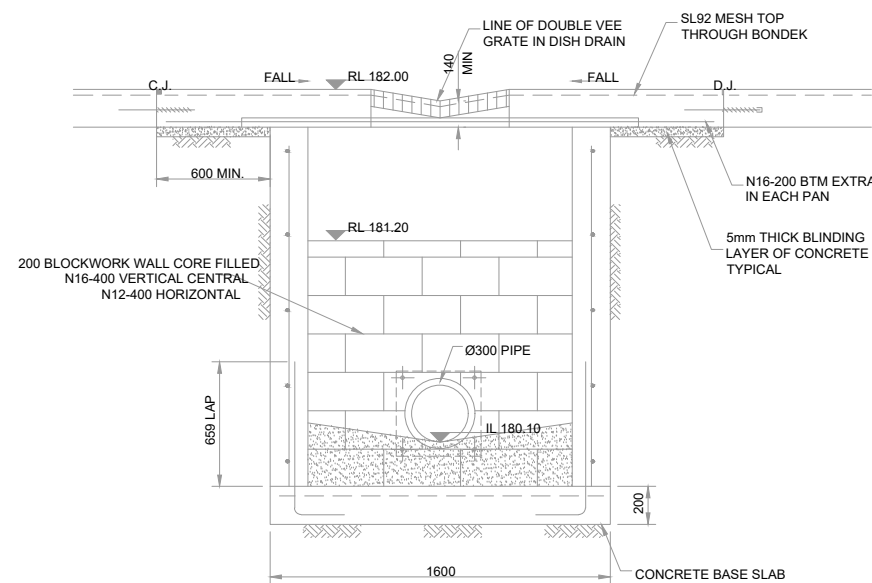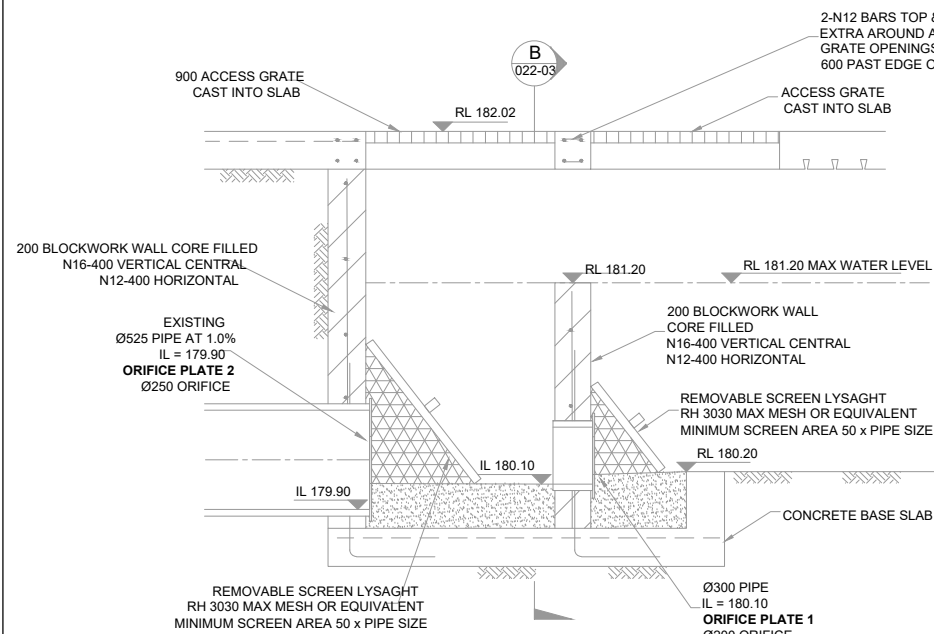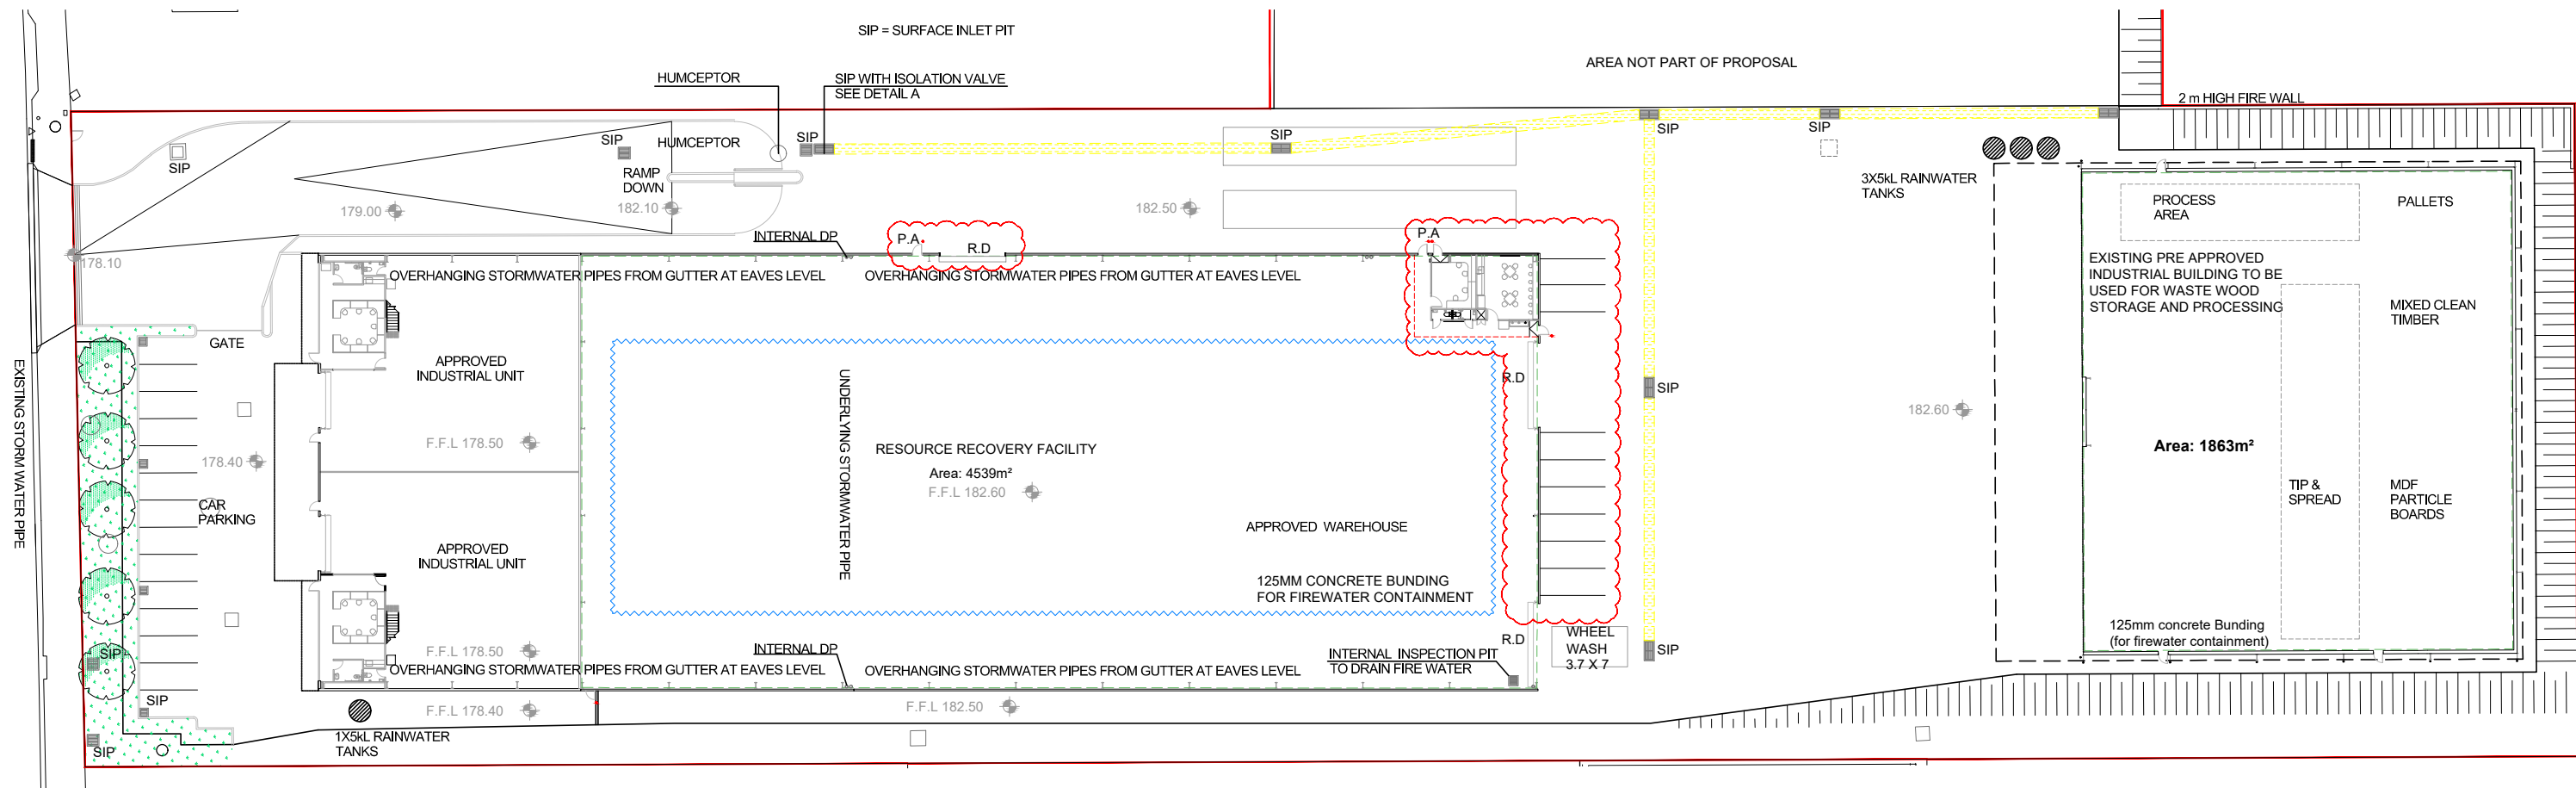

LOCATION  
33, PILE ROAD  
SOMERSBY  
NSW

DRAWING  
PROPOSED TRUCK MANEUVER PLAN

SCALE	STAGE	
1:300 @ A1, 1:600@A3	EIS	
PROJECT NUMBER	DRAWING NUMBER	ISSUE
6898-01T	021	E



DETAILS 2,3 & 4 AS PER CIVIL WORKS - ECLIPSE

LEGEND:					
	EXISTING LEVEL		BUNDED AREA		SITE DETENTION TRENCH
	NATIVE TREE/BUSH		MISTING SYSTEM FOR DUST CONTROL		SURFACE FALLS
					UNDERLYING STORM WATER PIPES (SIZES AS PER ENGINEER)
					REVISION CLOUD

NOTES:  
SITE AREA: 13,872m²








ISSUE	DESCRIPTION	DATE	DRAWN	AUTH
C	EIS	12-09-2022	JG	AB/SC
B	EIS	31-01-2022	DC	AB/SC
A	EIS	07-10-2021	DC	AB/SC



PROJECT  
PROPOSED WASTE TRANSFER FACILITY

LOCATION  
33, PILE ROAD  
SOMERSBY  
NSW

DRAWING PROPOSED STORM WATER DRAINAGE PLAN & DETAILS	SCALE 1:300 @ A1, 1:600@A3	STAGE EIS
PROJECT NUMBER 6898-01T	DRAWING NUMBER 022	ISSUE C

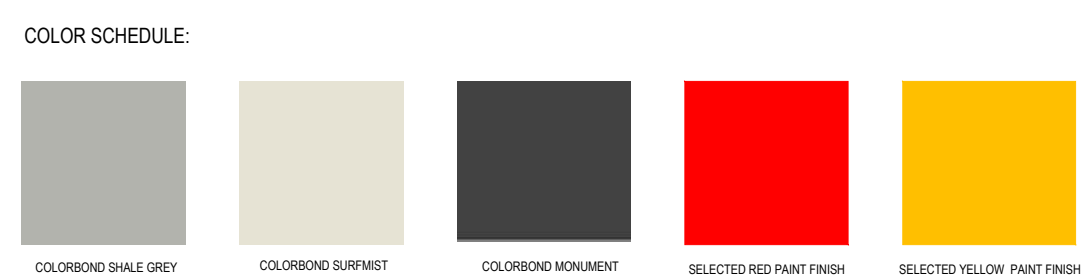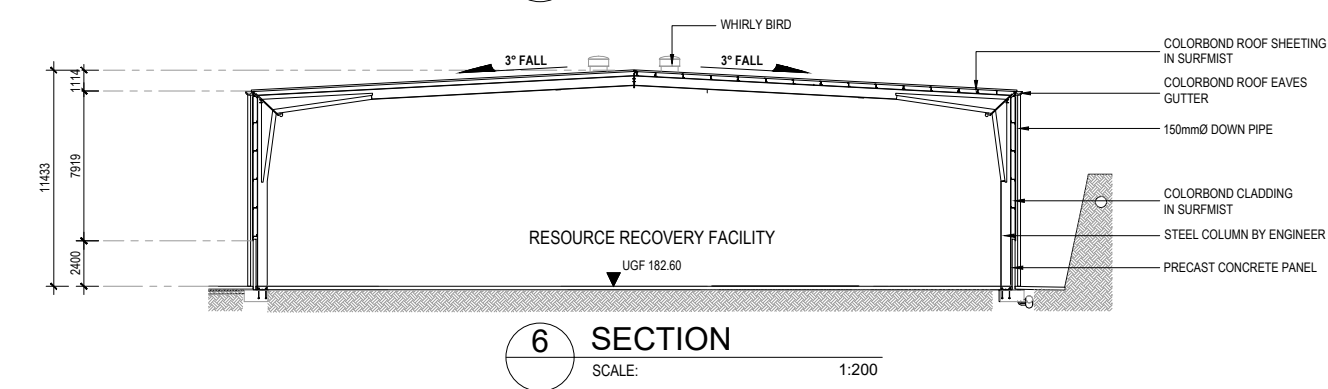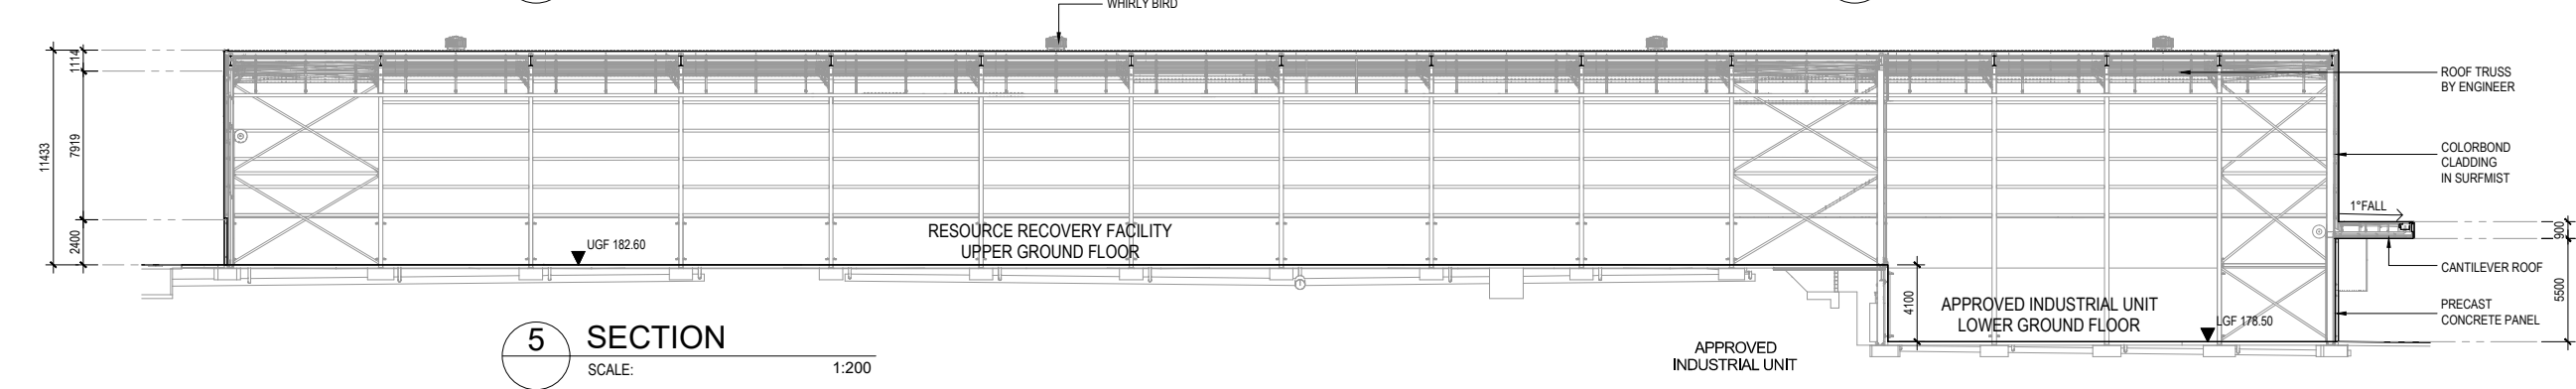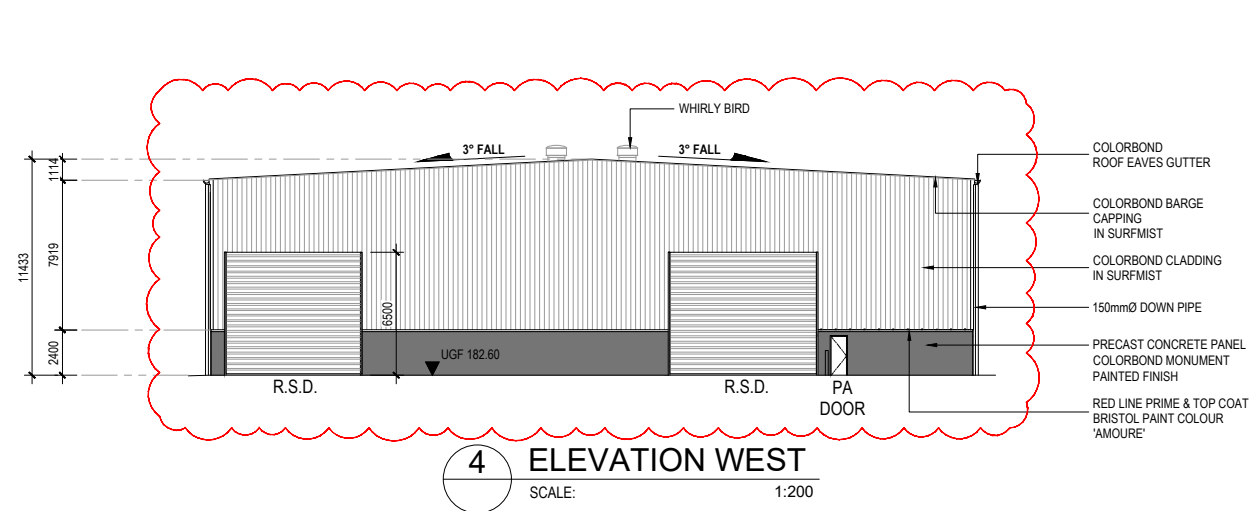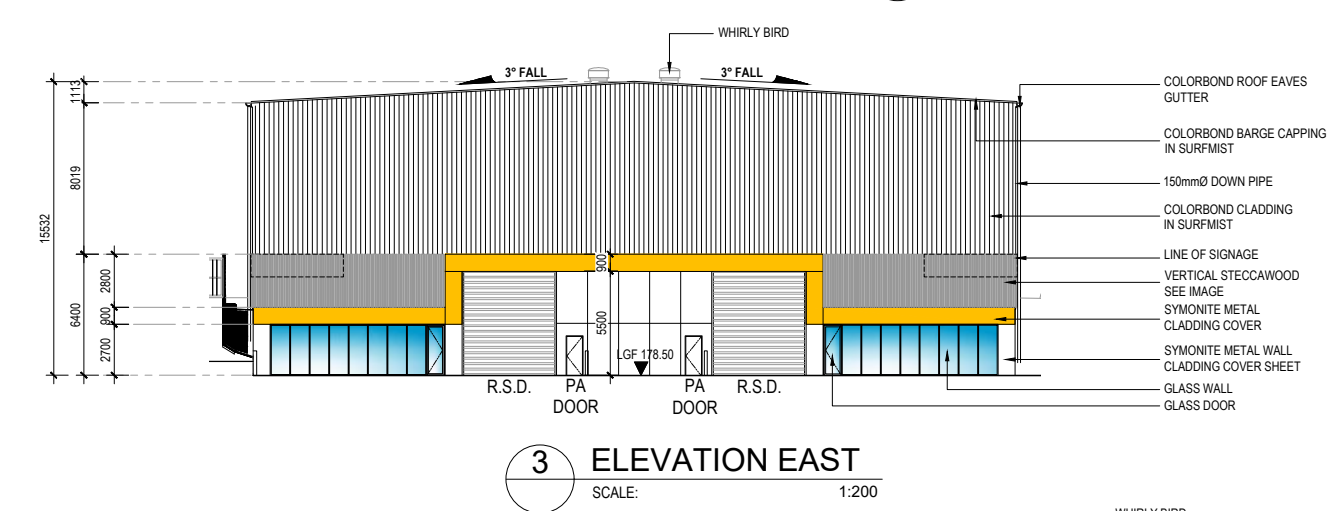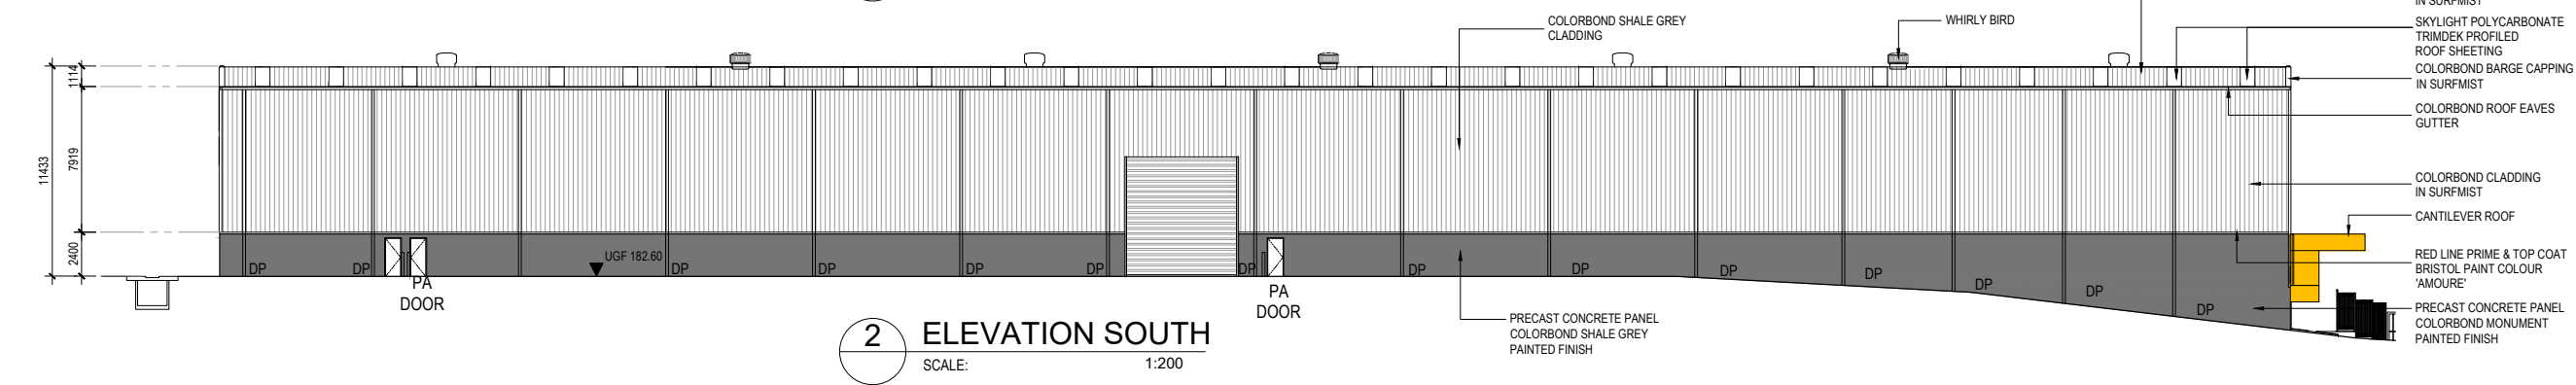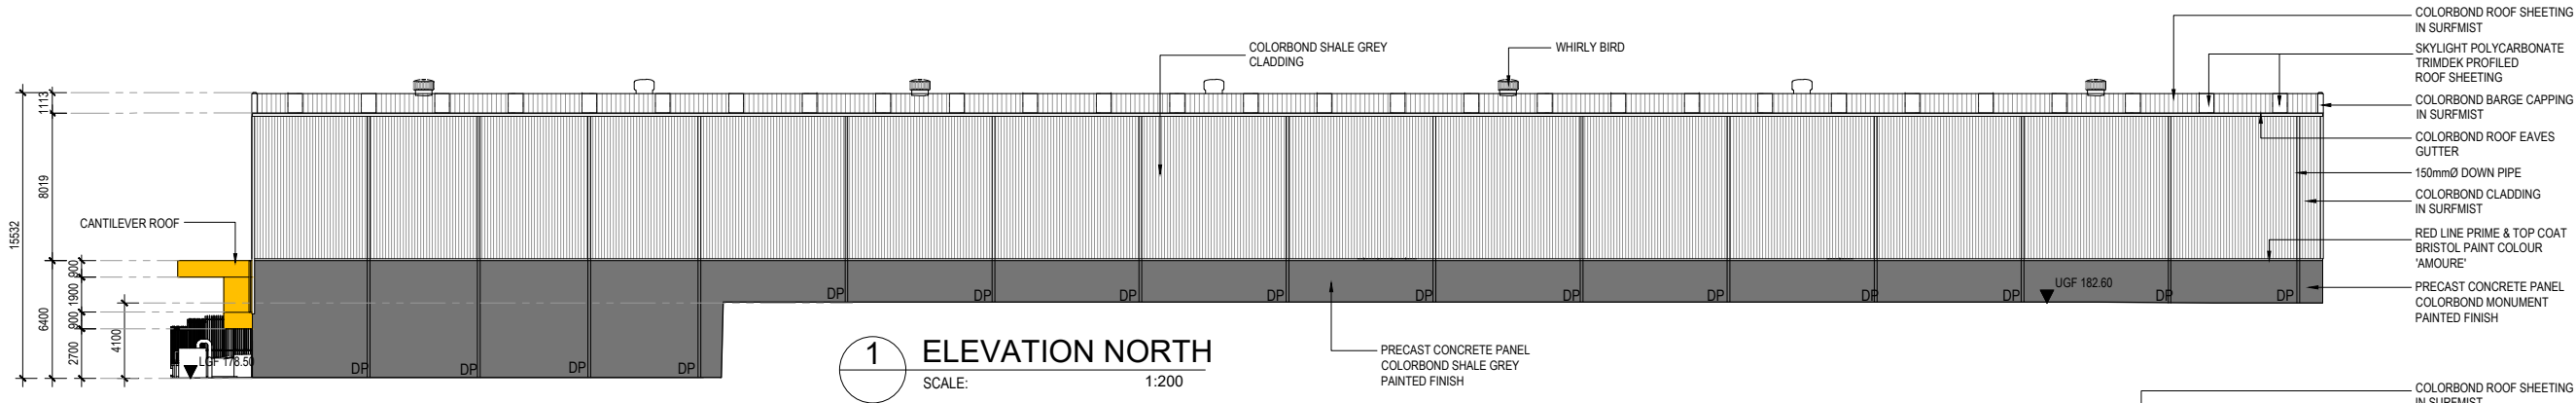

LEGEND: REVISION CLOUD

ISSUE	DESCRIPTION	DATE	DRAWN	AUTH
B	EIS	12-09-2022	JG	AB/SC
A	EIS	07-10-2021	DC	AB/SC

COPYRIGHT: THIS DRAWING AND THE INFORMATION CONTAINED ARE THE PROPERTY OF THE COPYRIGHT OWNER BORG Pty. Ltd. AND MAY NOT BE COPIED OR REPRODUCED WITHOUT WRITTEN PERMISSION.

space URBAN

A BORG COMPANY  
2 WELLS WAY SOMERSBY  
N.S.W. 2250 AUSTRALIA  
Tel: 02-4340-9800  
Fax: 02-4340-8293

PROJECT  
PROPOSED WASTE TRANSFER FACILITY

LOCATION  
33, PILE ROAD  
SOMERSBY  
NSW

DRAWING  
ELEVATIONS & SECTIONS OF  
RESOURCE RECOVERY FACILITY

SCALE	STAGE	
1:200 @ A1, 1:400@A3	EIS	
PROJECT NUMBER	DRAWING NUMBER	ISSUE
6898-01T	030	B