




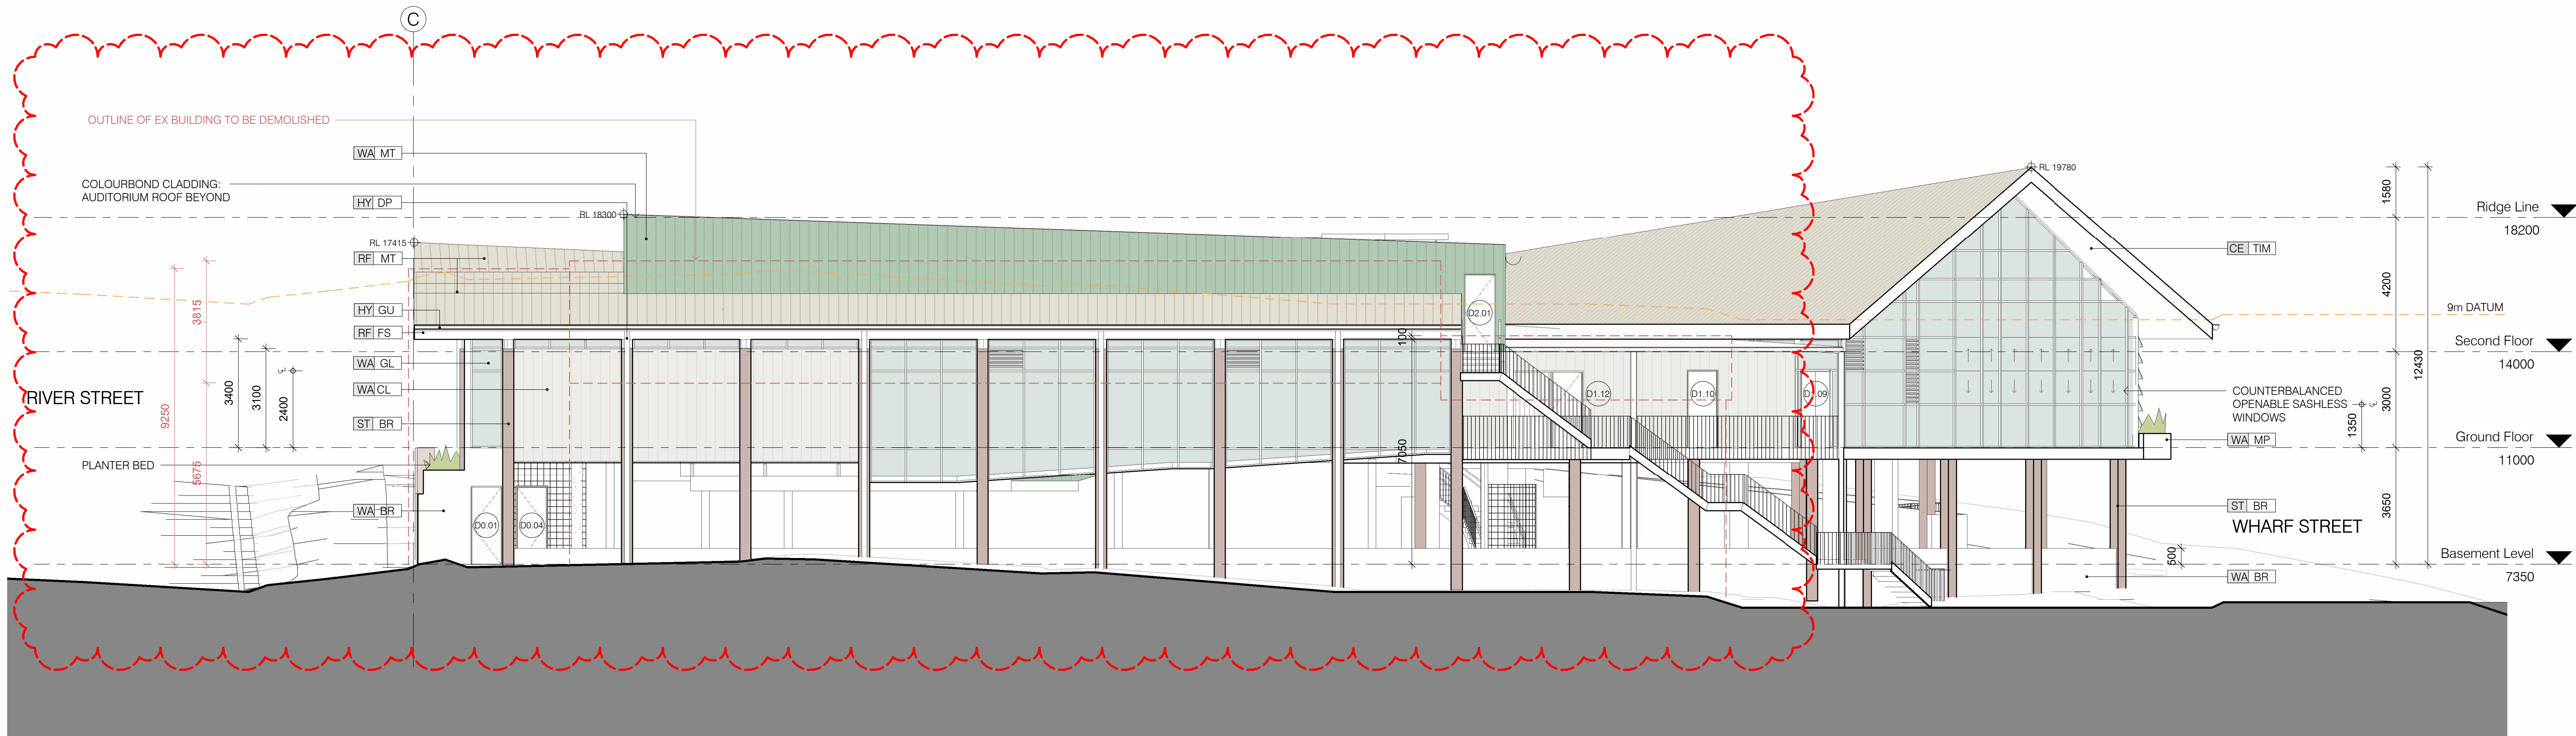


1 North Elevation
1:100

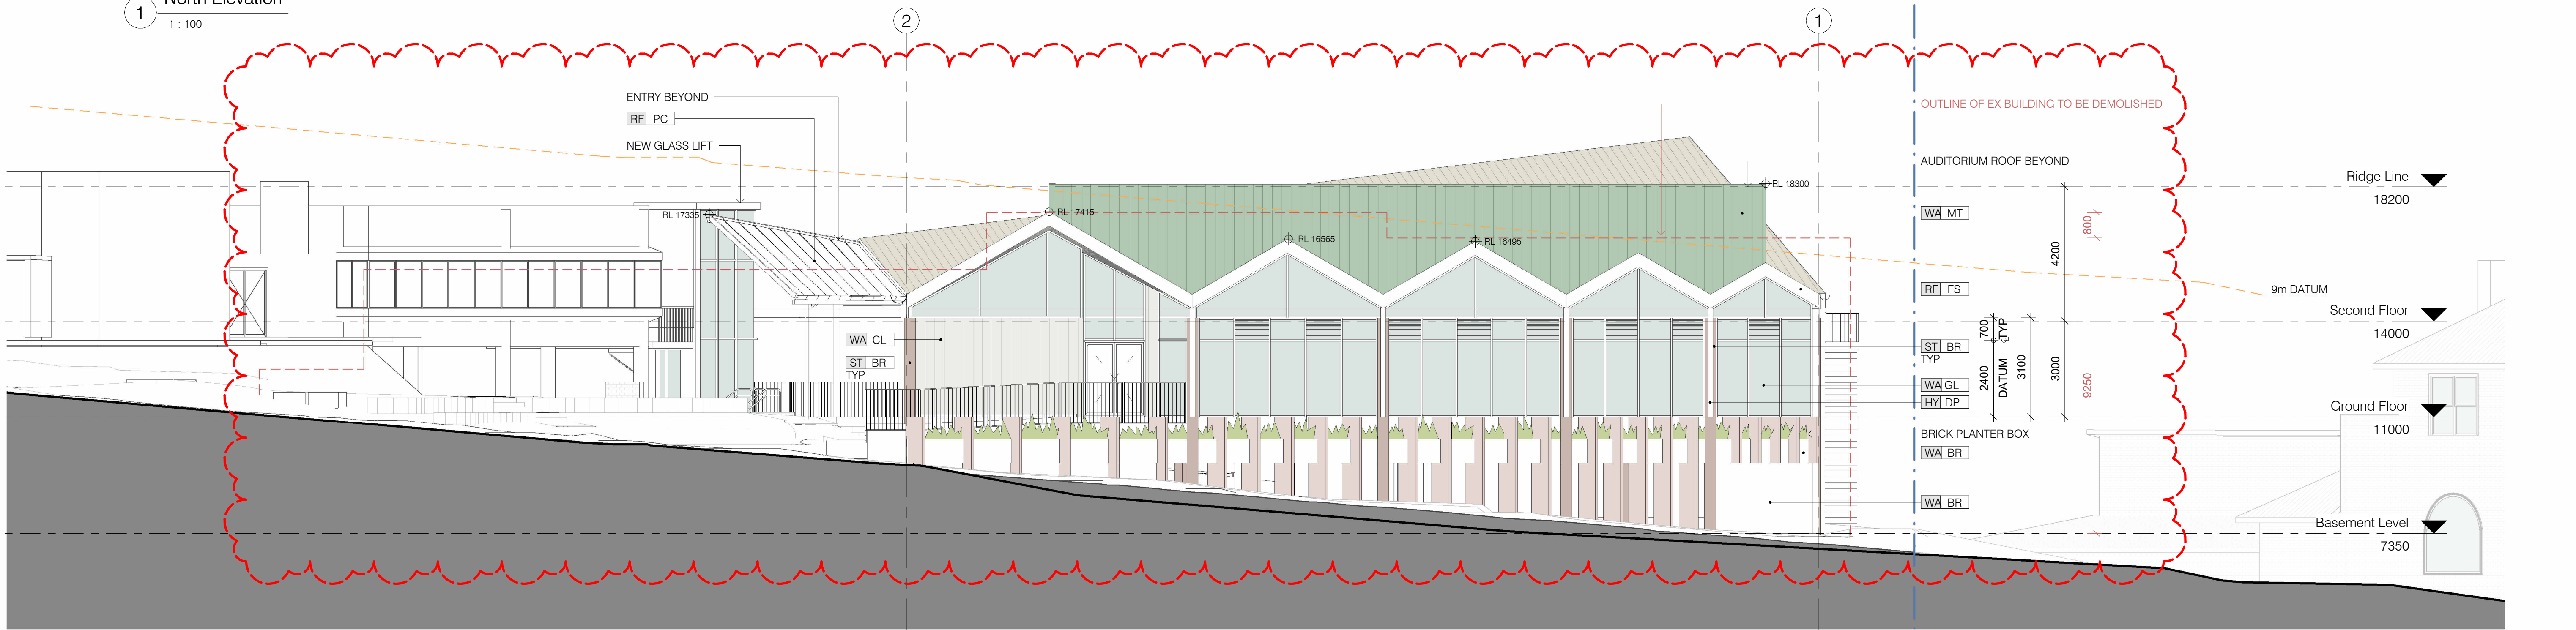

2 East Elevation
1:100

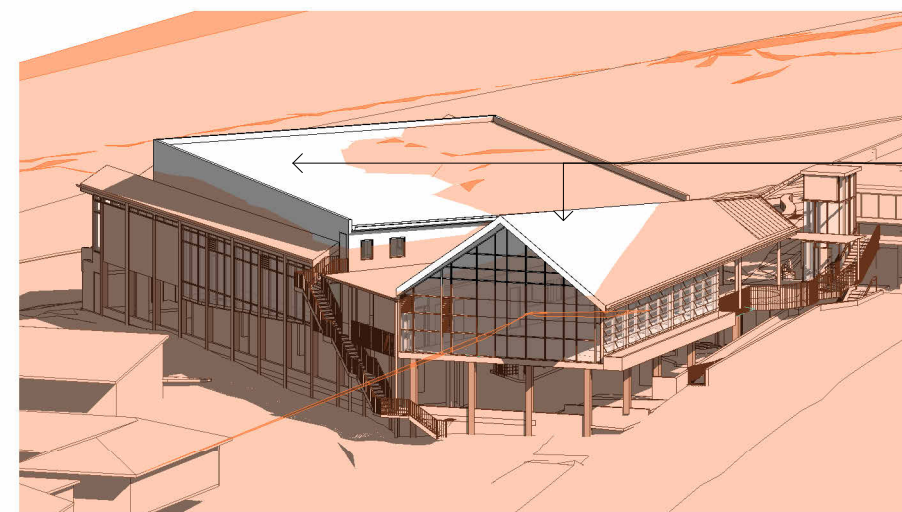

4 9m Height Blanket Perspective 2

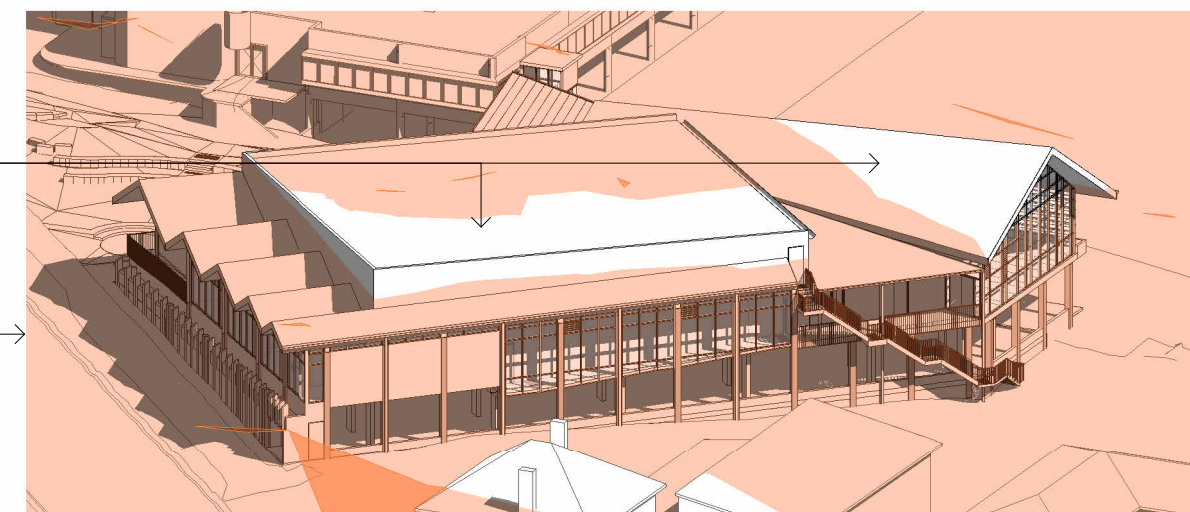

3 9m Height Blanket Perspective 1

ELEVATION MATERIAL LEGEND	
	CO BR 350 x 350mm RECYCLED BRICK COLUMNS
	WA BR RECYCLED BRICK WALL
	WA CL LIGHTWEIGHT INFILL WALL WITH RECYCLED CLADDING FROM EXISTING BUILDING
	WA GL GLAZING
	WA MT COLORBOND CLADDING: STRAMIT SPEED DECK ULTRA
	RF MT1 COLORBOND SHEETING: LYSAGHT LONGLINE 350 SURFMIST

Development Application

Scale: 1:100 @A1

Date: 23/08/2023 4:43:04 PM

Elevations

Project Number :
2214

Drawing Number :
DA-200

(A1)

Revision

E

River Street Community Precinct
48 River Street, Maclean 2463
For: Clarence Valley Council
Project Status: Development Application

S:\Projects\2214 CVC River Street Community Precinct Maclean (Phase 1) Detail Designs\7 Response\7_3 BIM\7_3_2 Local Files\2214_Central_DA_Amendments_SS.rvt

COMPLETE

clarence
VALLEY COUNCIL

Rev	Revision Description	Date	Drawn	Reviewed
A	Preliminary Issue	19.04.23	IN	JM
B	Preliminary Issue	20.04.23	SS	JM
C	DA Issue	28.04.23	IN	JM
D	DA Issue - Amendments	04.08.23	IN	JM
E	DA Issue - RFI	23.08.23	SS	JM

nimbus
architecture + heritage

Nimbus Architecture and Heritage Pty Ltd
Nominated Architect: Jesse Mowbray
(NSWAB 8618; ARBV 20252)
ABN 71 609 346 965
Email: admin@nimbusarch.com
Phone: +61 2 9891 3564