


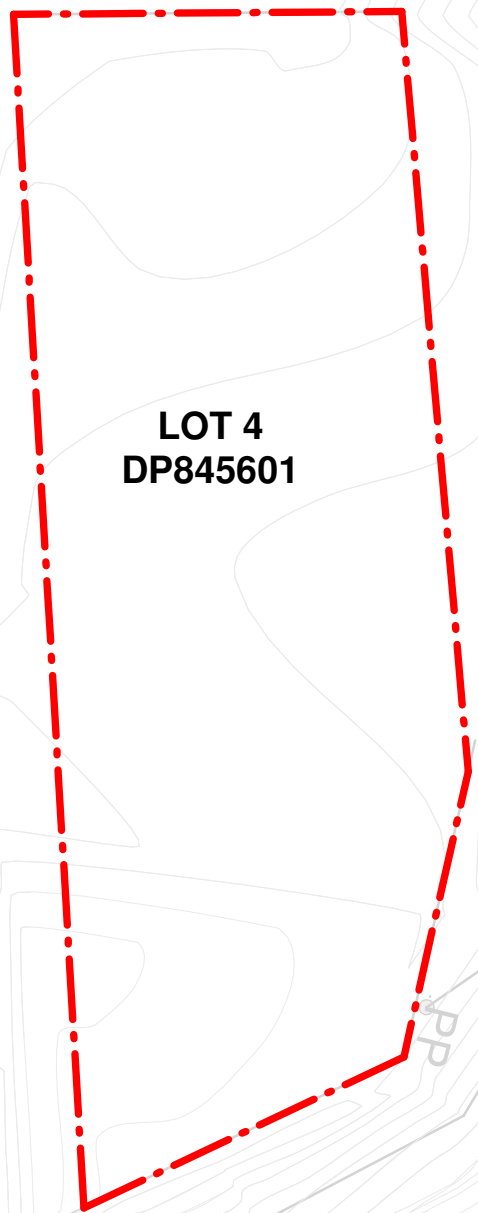

**NOT FOR
CONSTRUCTION**

Issue			
No.	Date	Description	Chkd
P1	28/02/2023	25% DESIGN DEVELOPMENT	JV
P2	30/03/2023	DESIGN DEVELOPMENT	JV
P3	27/04/2023	80% DESIGN DEVELOPMENT	JV
P4	04/07/2023	95% DESIGN DEVELOPMENT	JV
P5	28/09/2023	90% DD ISSUE	JV

Issue			
No.	Date	Description	Chkd
P1	28/02/2023	25% DESIGN DEVELOPMENT	JV
P2	30/03/2023	DESIGN DEVELOPMENT	JV
P3	27/04/2023	80% DESIGN DEVELOPMENT	JV
P4	04/07/2023	95% DESIGN DEVELOPMENT	JV
P5	28/09/2023	90% DD ISSUE	JV

Changes to this Revision

PROJECT MANAGER
NSW PUBLIC WORKS ADVISORY
James Smith
0408 694 063
james.smith@pwa.nsw.gov.au

**ARCHITECT, INTERIORS, LANDSCAPE
NBRS**
John Vasco
4 Glen Street, Milsons Point, NSW 2061
02 9922 2344
john.vasco@nbrs.com.au

**STRUCTURAL
NORTHROP**
Rory Dale
Level 11, 345 George Street Sydney NSW 2000
02 9241 4188
Rdale@northrop.com.au

**CIVIL
NORTHROP**
Joel DiFonzo
Level 11, 345 George Street Sydney NSW 2000
02 9156 3229
JDiFonzo@northrop.com.au

**BUILDING SERVICES
NORTHROP**
Brandon Shutlar
Level 2, 3 Horwood Place, Parramatta, NSW 2150
02 9156 3013
BShutlar@northrop.com.au

NCC CONSULTANT
MBC GROUP
Seb Howe
Suite 3/18 Sydney Rd, Manly NSW 2095
02 9939 1530
showe@mbc-group.com.au

Drawing Title
SITE PLAN - PROPOSED

Project
NAMOI GWYDIR FIRE CONTROL
CENTRE

1-9 NEWELL HWY, NARRABRI NSW 2390
LOT 8 DP 1212638
NARRABRI SHIRE COUNCIL

for
NSW RURAL FIRE SERVICE**NBRS**

+61 2 9922 2344
Nominated Architect:
Andrew Duffin NSW 5602
NBRS & Partners Pty Ltd VIC 51197
Any form of replication of this drawing
without the written permission of NBRS+PARTNERS P
is a breach of copyright.


nbrs.com.au

ABN 16 002 247 565

Date 4/10/2023 10:02:55 AM
Scale 1 : 500 @ A1

Drawing Reference
22397-NBRS-A-NAR-DD-0200

Revision

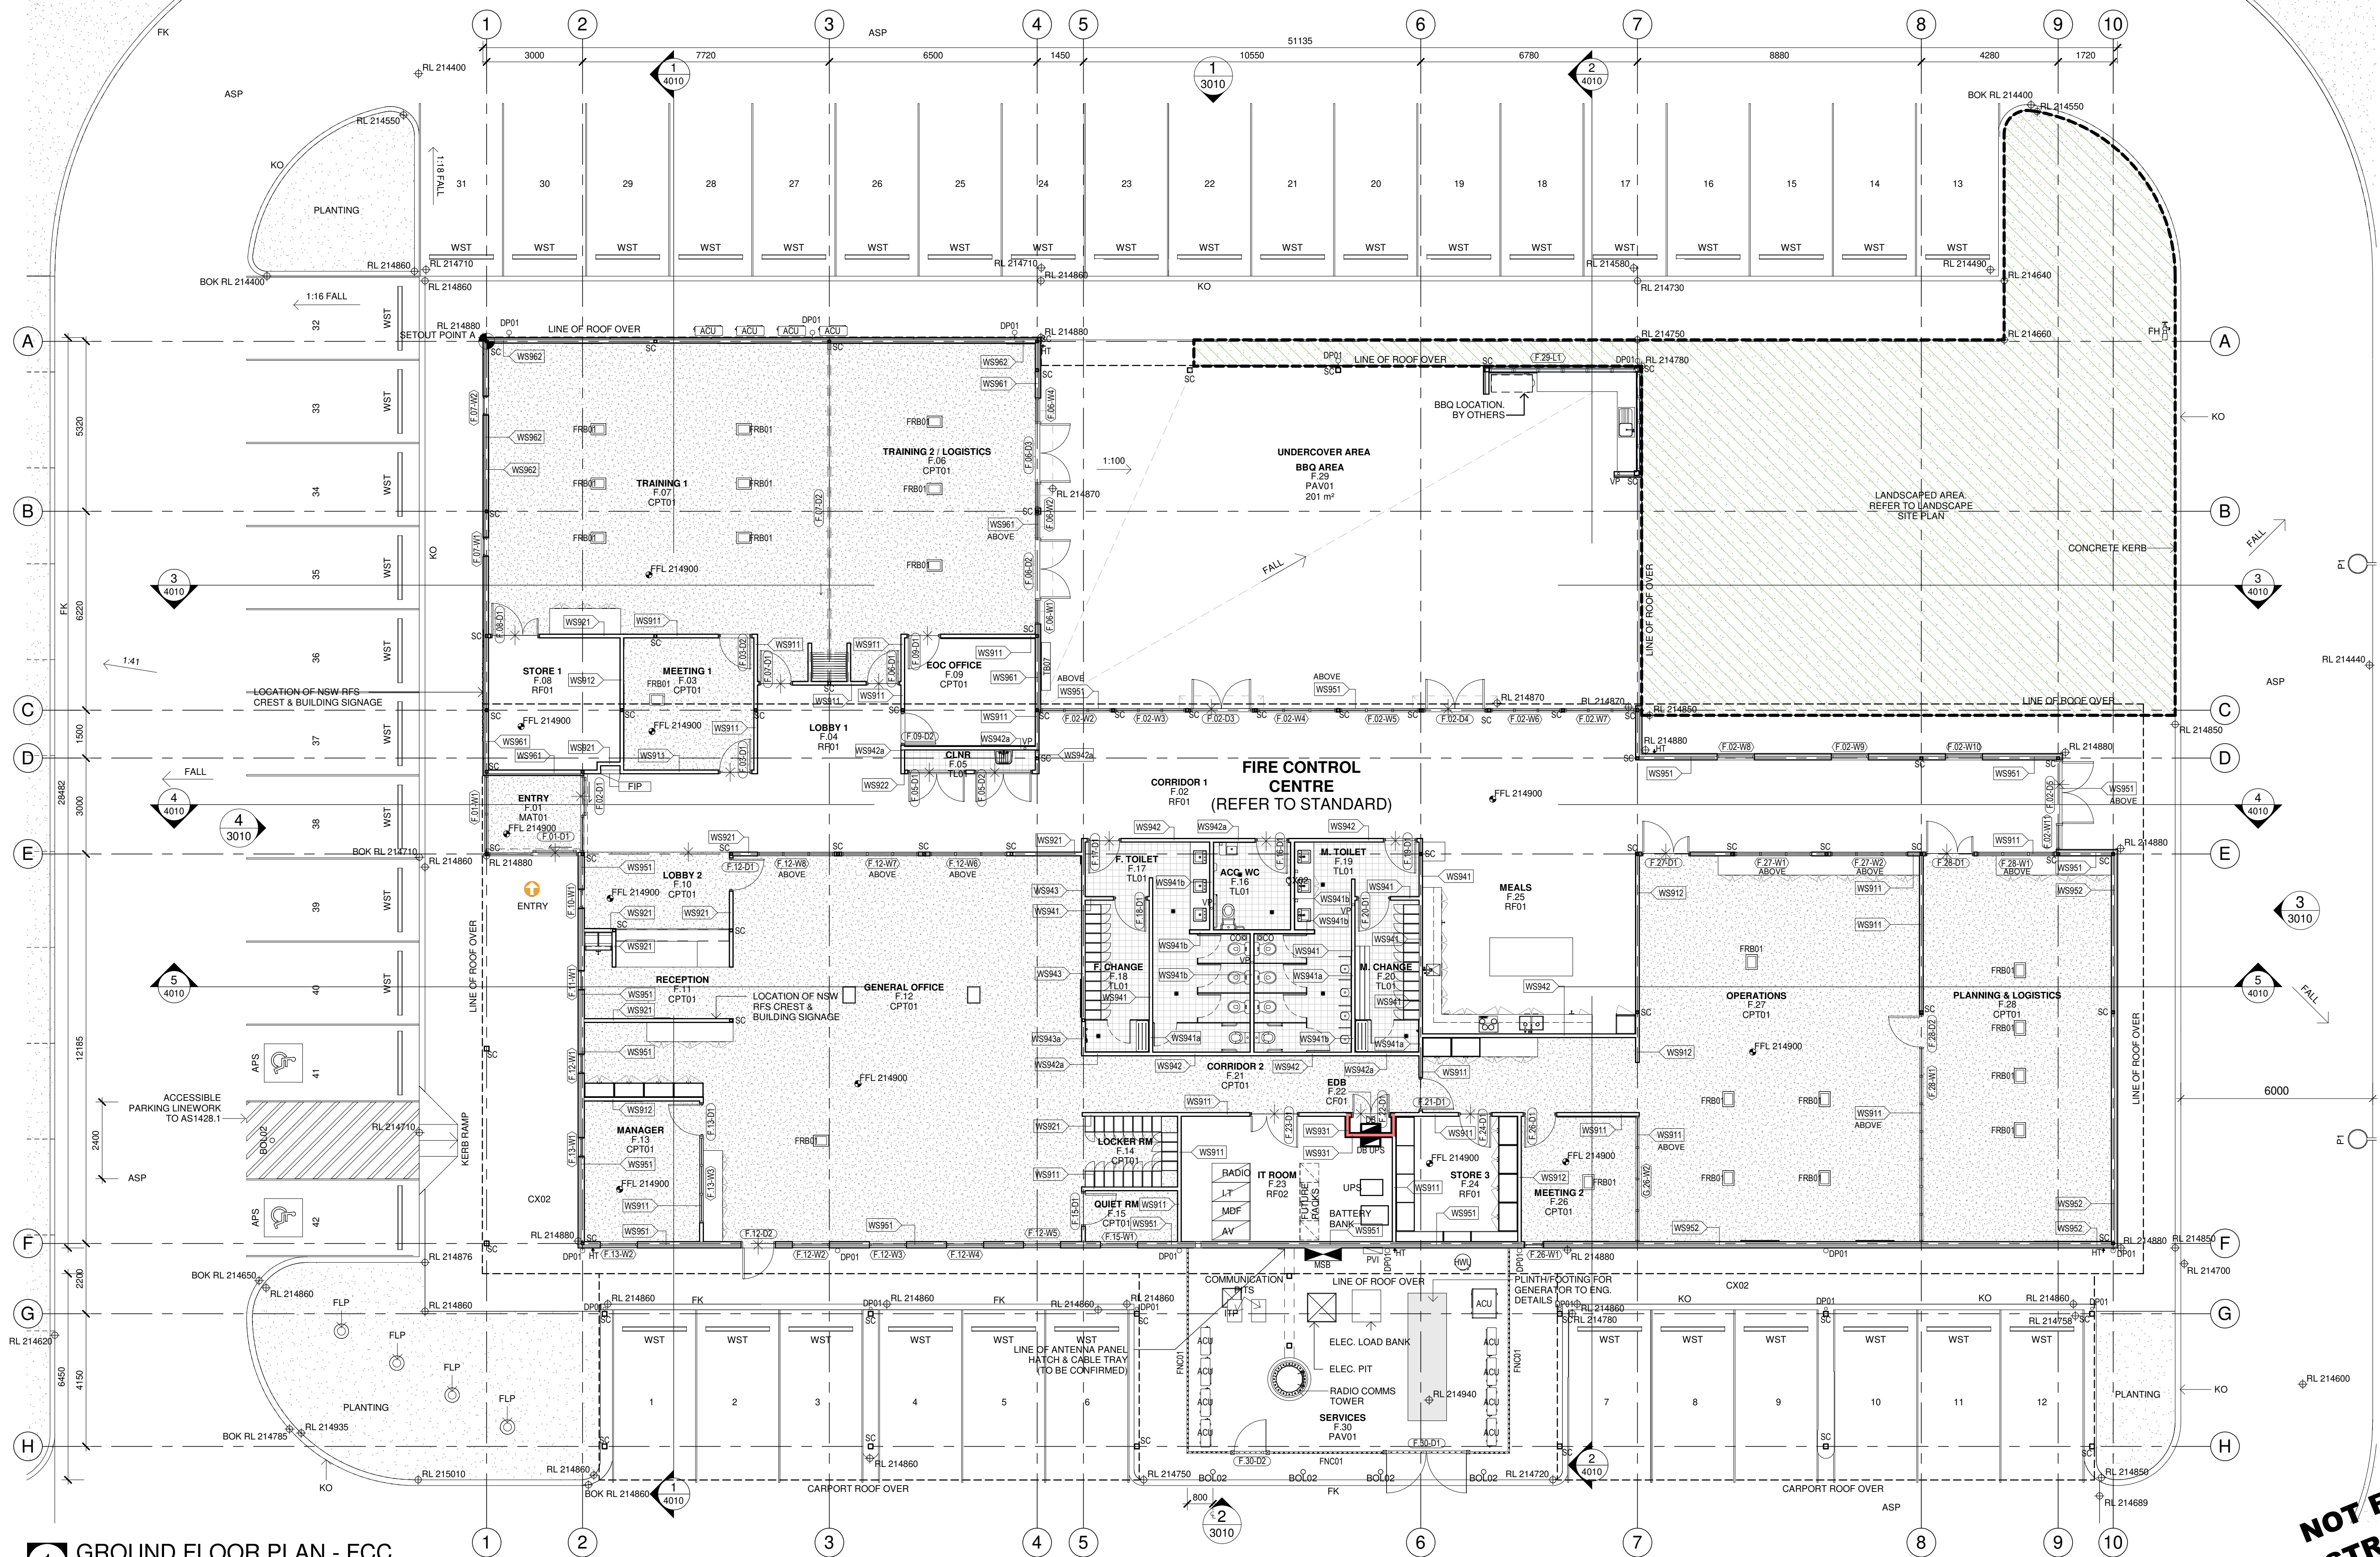

1 GROUND FLOOR PLAN - FCC
1 : 100

Issue No.	Date	Description	Chkd
P1	28/02/2023	25% DESIGN DEVELOPMENT	JV
P2	30/03/2023	DESIGN DEVELOPMENT	JV
P3	27/04/2023	80% DESIGN DEVELOPMENT	JV
P4	04/07/2023	95% DESIGN DEVELOPMENT	JV
P5	28/09/2023	90% DD ISSUE	JV

Changes to this Revision
FCC

PROJECT MANAGER
NSW PUBLIC WORKS ADVISORY
James Smith
0408 694 063
james.smith@pwa.nsw.gov.au

ARCHITECT, INTERIORS, LANDSCAPE
NBRS
John Vasco
4 Glen Street, Milsons Point, NSW 2061
02 9922 2344
john.vasco@nbns.com.au

STRUCTURAL
NORTHROP
Rory Dale
Level 11, 345 George Street Sydney NSW 2000
02 9241 4188
rdale@northrop.com.au

CIVIL
NORTHROP
Joel Difonzo
Level 11, 345 George Street Sydney NSW 2000
02 9156 3229
JDifonzo@northrop.com.au

BUILDING SERVICES
NORTHROP
Brandon Shuttler
Level 2, 3 Horwood Place, Parramatta, NSW 2150
02 9156 3013
bshuttler@northrop.com.au

NCC CONSULTANT
MBG GROUP
Seb Howe
Suite 3/18 Sydney Rd, Manly NSW 2095
02 9939 1530
showe@mbg-group.com.au

Drawing Title
GROUND FLOOR - FCC

Project
NAMOI GWYDIR FIRE CONTROL CENTRE

1-9 NEWELL HWY, NARRABRI NSW 2390
LOT 8 DP 1212638
NARRABRI SHIRE COUNCIL

for
NSW RURAL FIRE SERVICE

NBRS

+61 2 9922 2344
Nominated Architect:
Andrew Duffin NSW 5602
NBRS & Partners Pty Ltd VIC 51197
Any form of replication of this drawing in full or in part without the written permission of NBRS-PARTNERS Pty Ltd constitutes an infringement of the copyright.

nbns.com.au

ABN 16 002 247 565


Date 4/10/2023 10:04:01 AM
Scale 1 : 100 @ A1

Drawing Reference
22397-NBRS-A-NAR-DD-1110

Revision
P5

NOT FOR CONSTRUCTION



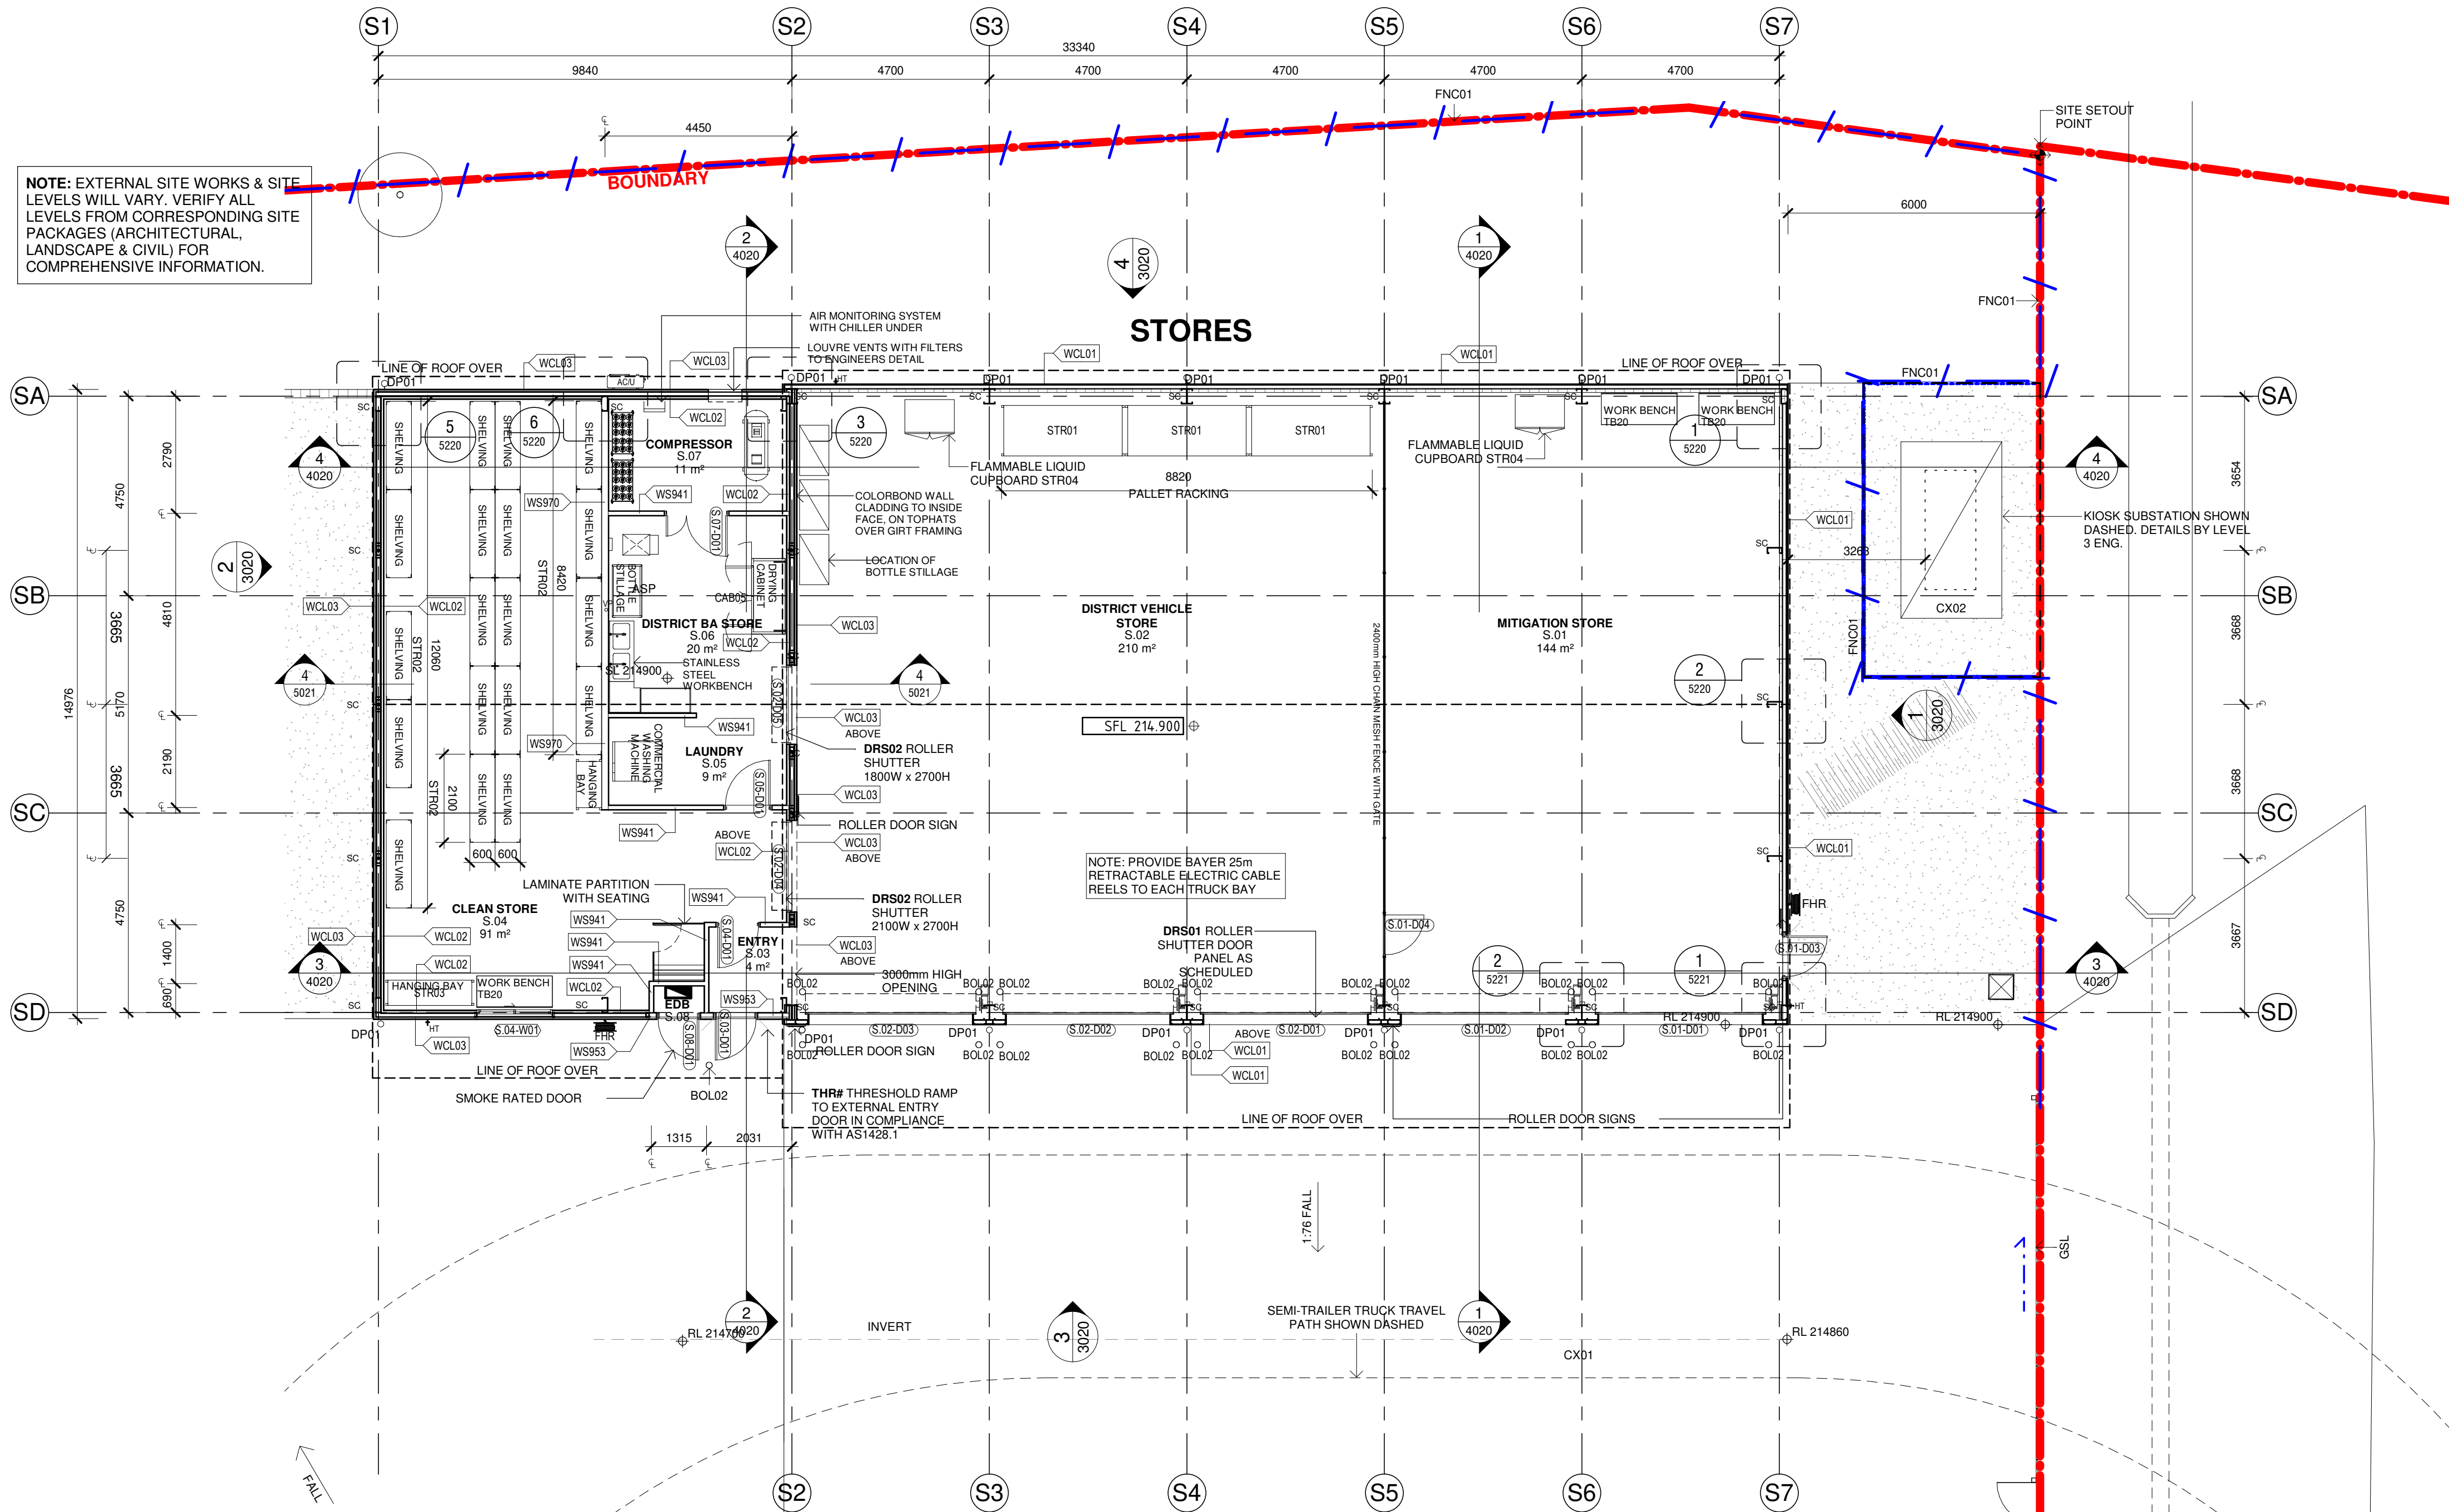

1 GROUND FLOOR PLAN - DISTRICT STORES
1 : 100

Issue No.	Date	Description	Chkd
P1	28/02/2023	25% DESIGN DEVELOPMENT	JV
P2	30/03/2023	DESIGN DEVELOPMENT	JV
P3	27/04/2023	80% DESIGN DEVELOPMENT	JV
P4	04/07/2023	95% DESIGN DEVELOPMENT	JV
P5	28/09/2023	90% DD ISSUE	JV

Changes to this Revision
STM5

PROJECT MANAGER
NSW PUBLIC WORKS ADVISORY
James Smith
0408 694 063
james.smith@pwa.nsw.gov.au

ARCHITECT, INTERIORS, LANDSCAPE
NBRS
John Vasco
4 Glen Street, Milsons Point, NSW 2061
02 9922 2344
john.vasco@nbns.com.au

STRUCTURAL
NORTHROP
Rory Dale
Level 11, 345 George Street Sydney NSW 2000
02 9241 4188
Rdale@northrop.com.au

CIVIL
NORTHROP
Joel DiFonzo
Level 11, 345 George Street Sydney NSW 2000
02 9156 3229
JDiFonzo@northrop.com.au

BUILDING SERVICES
NORTHROP
Brandon Shultar
Level 2, 3 Horwood Place, Parramatta, NSW 2150
02 9156 3013
BShultar@northrop.com.au

NCC CONSULTANT
MBG GROUP
Seb Howe
Suite 3/18 Sydney Rd, Manly NSW 2095
02 9939 1530
showe@mbg-group.com.au

Drawing Title
GROUND FLOOR PLAN - STORES

Project
NAMOI GWYDIR FIRE CONTROL
CENTRE

1-9 NEWELL HWY, NARRABRI NSW 2390
LOT 8 DP 1212638
NARRABRI SHIRE COUNCIL

for
NSW RURAL FIRE SERVICE



NBRS

+61 2 9922 2344
Nominated Architect:
Andrew Duffin NSW 5602
NBRS & Partners Pty Ltd VIC 51197
Any form of replication of this drawing in full or in part without the written permission of NBRS-PARTNERS Pty Ltd constitutes an infringement of the copyright.
© 2022

nbns.com.au


ABN 16 002 247 565

Date 4/10/2023 10:04:40 AM
Scale 1 : 100 @ A1

Drawing Reference
22397-NBRS-A-NAR-DD-1120

Revision
P5

NOT FOR
CONSTRUCTION

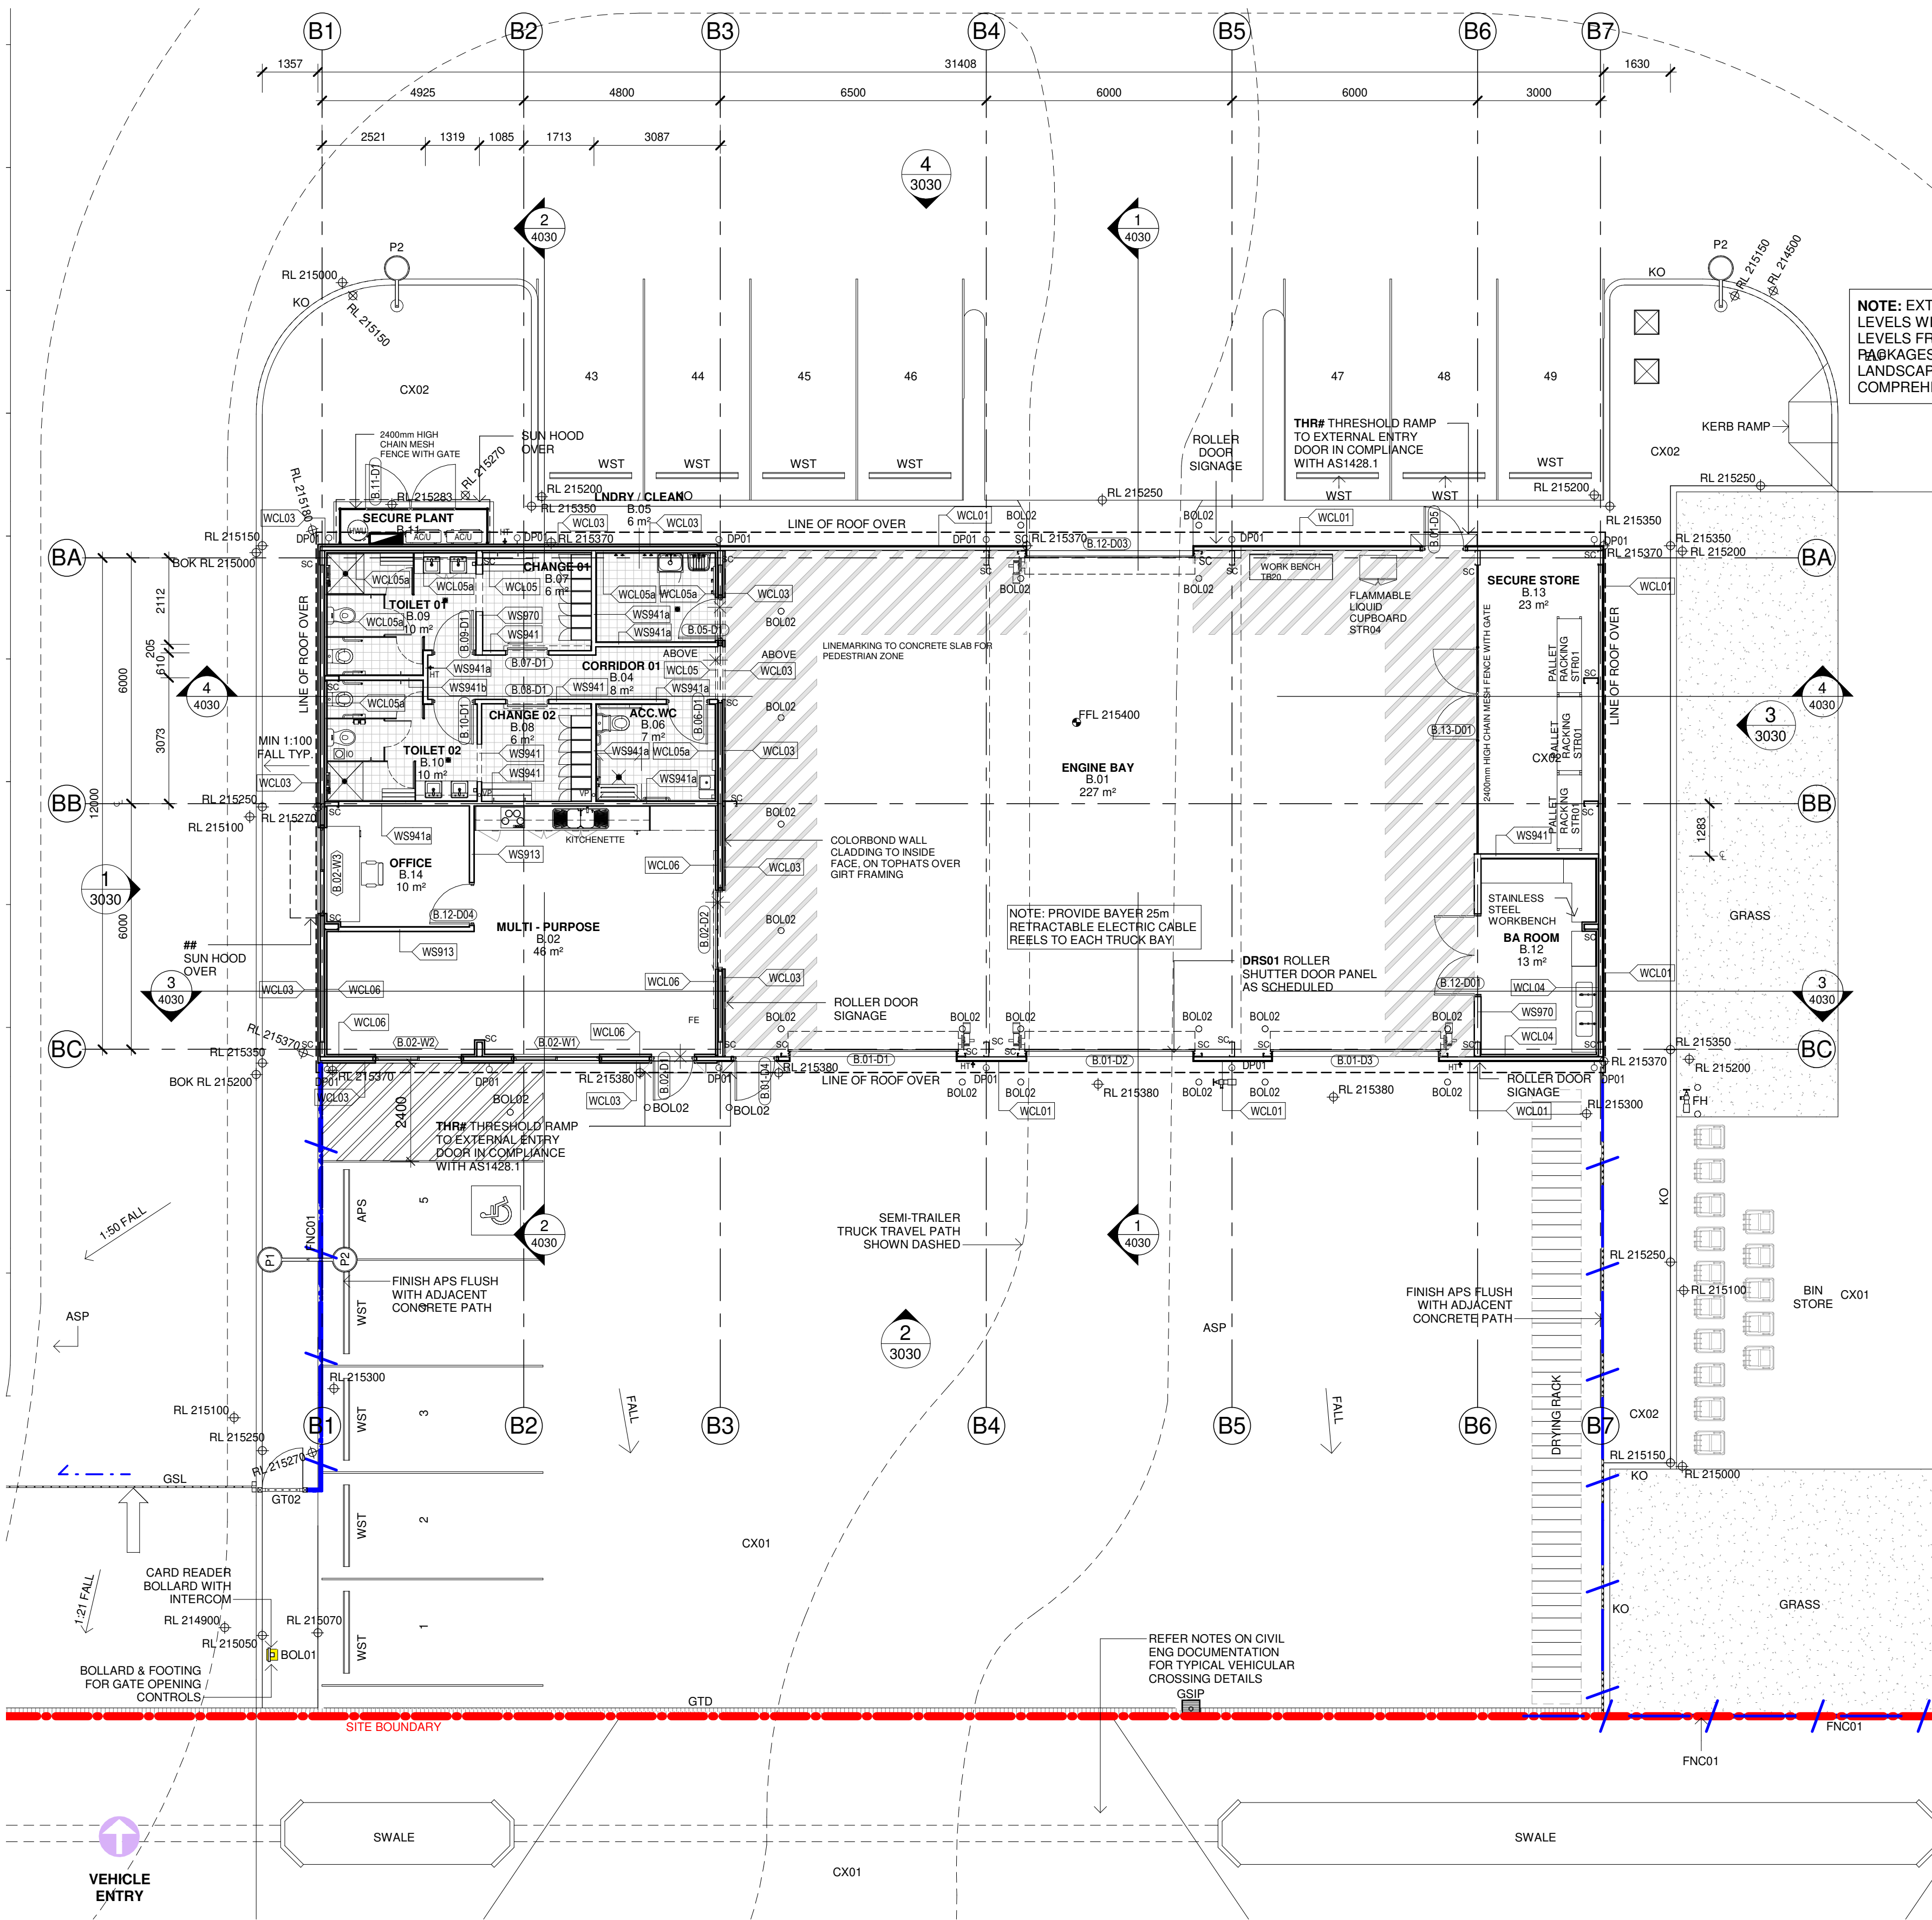

1 GROUND FLOOR PLAN - RFB
1 : 100

Issue No.	Date	Description	Chkd
P1	28/02/2023	25% DESIGN DEVELOPMENT	JV
P2	30/03/2023	DESIGN DEVELOPMENT	JV
P3	27/04/2023	80% DESIGN DEVELOPMENT	JV
P4	04/07/2023	95% DESIGN DEVELOPMENT	JV
P5	28/09/2023	90% DD ISSUE	JV

Changes to this Revision
BRIGADE

PROJECT MANAGER
NSW PUBLIC WORKS ADVISORY
James Smith
0408 694 063
james.smith@pwa.nsw.gov.au

ARCHITECT, INTERIORS, LANDSCAPE
NBRS
John Vasco
4 Glen Street, Milsons Point, NSW 2061
02 9922 2344
john.vasco@nb.rs.com.au

STRUCTURAL
NORTHROP
Rory Dale
Level 11, 345 George Street Sydney NSW 2000
02 9241 4188
Rdale@northrop.com.au

CIVIL
NORTHROP
Joel DiFonzo
Level 11, 345 George Street Sydney NSW 2000
02 9156 3229
JDiFonzo@northrop.com.au

BUILDING SERVICES
NORTHROP
Brandon Shuttler
Level 2, 3 Horwood Place, Parramatta, NSW 2150
02 9156 3013
BShuttler@northrop.com.au

NCC CONSULTANT
MBG GROUP
Seb Howe
Suite 3/18 Sydney Rd, Manly NSW 2095
02 9939 1530
showe@mbg-group.com.au

Drawing Title
GROUND FLOOR PLAN - BRIGADE

Project
NAMOI GWYDIR FIRE CONTROL CENTRE

1-9 NEWELL HWY, NARRABRI NSW 2390
LOT 8 DP 1212638
NARRABRI SHIRE COUNCIL

for
NSW RURAL FIRE SERVICE

NBRS

+61 2 9922 2344
Nominated Architect:
Andrew Duffin NSW 5602
NBRS & Partners Pty Ltd VIC 51197
Any form of replication of this drawing in full or in part without the written permission of NBRS-PARTNERS Pty Ltd constitutes an infringement of the copyright.
© 2022

nbrs.com.au


ABN 16 002 247 565

Date 4/10/2023 10:05:02 AM
Scale 1 : 100 @ A1

Drawing Reference
22397-NBRS-A-NAR-DD-1130

Revision
P5

NOT FOR
CONSTRUCTION

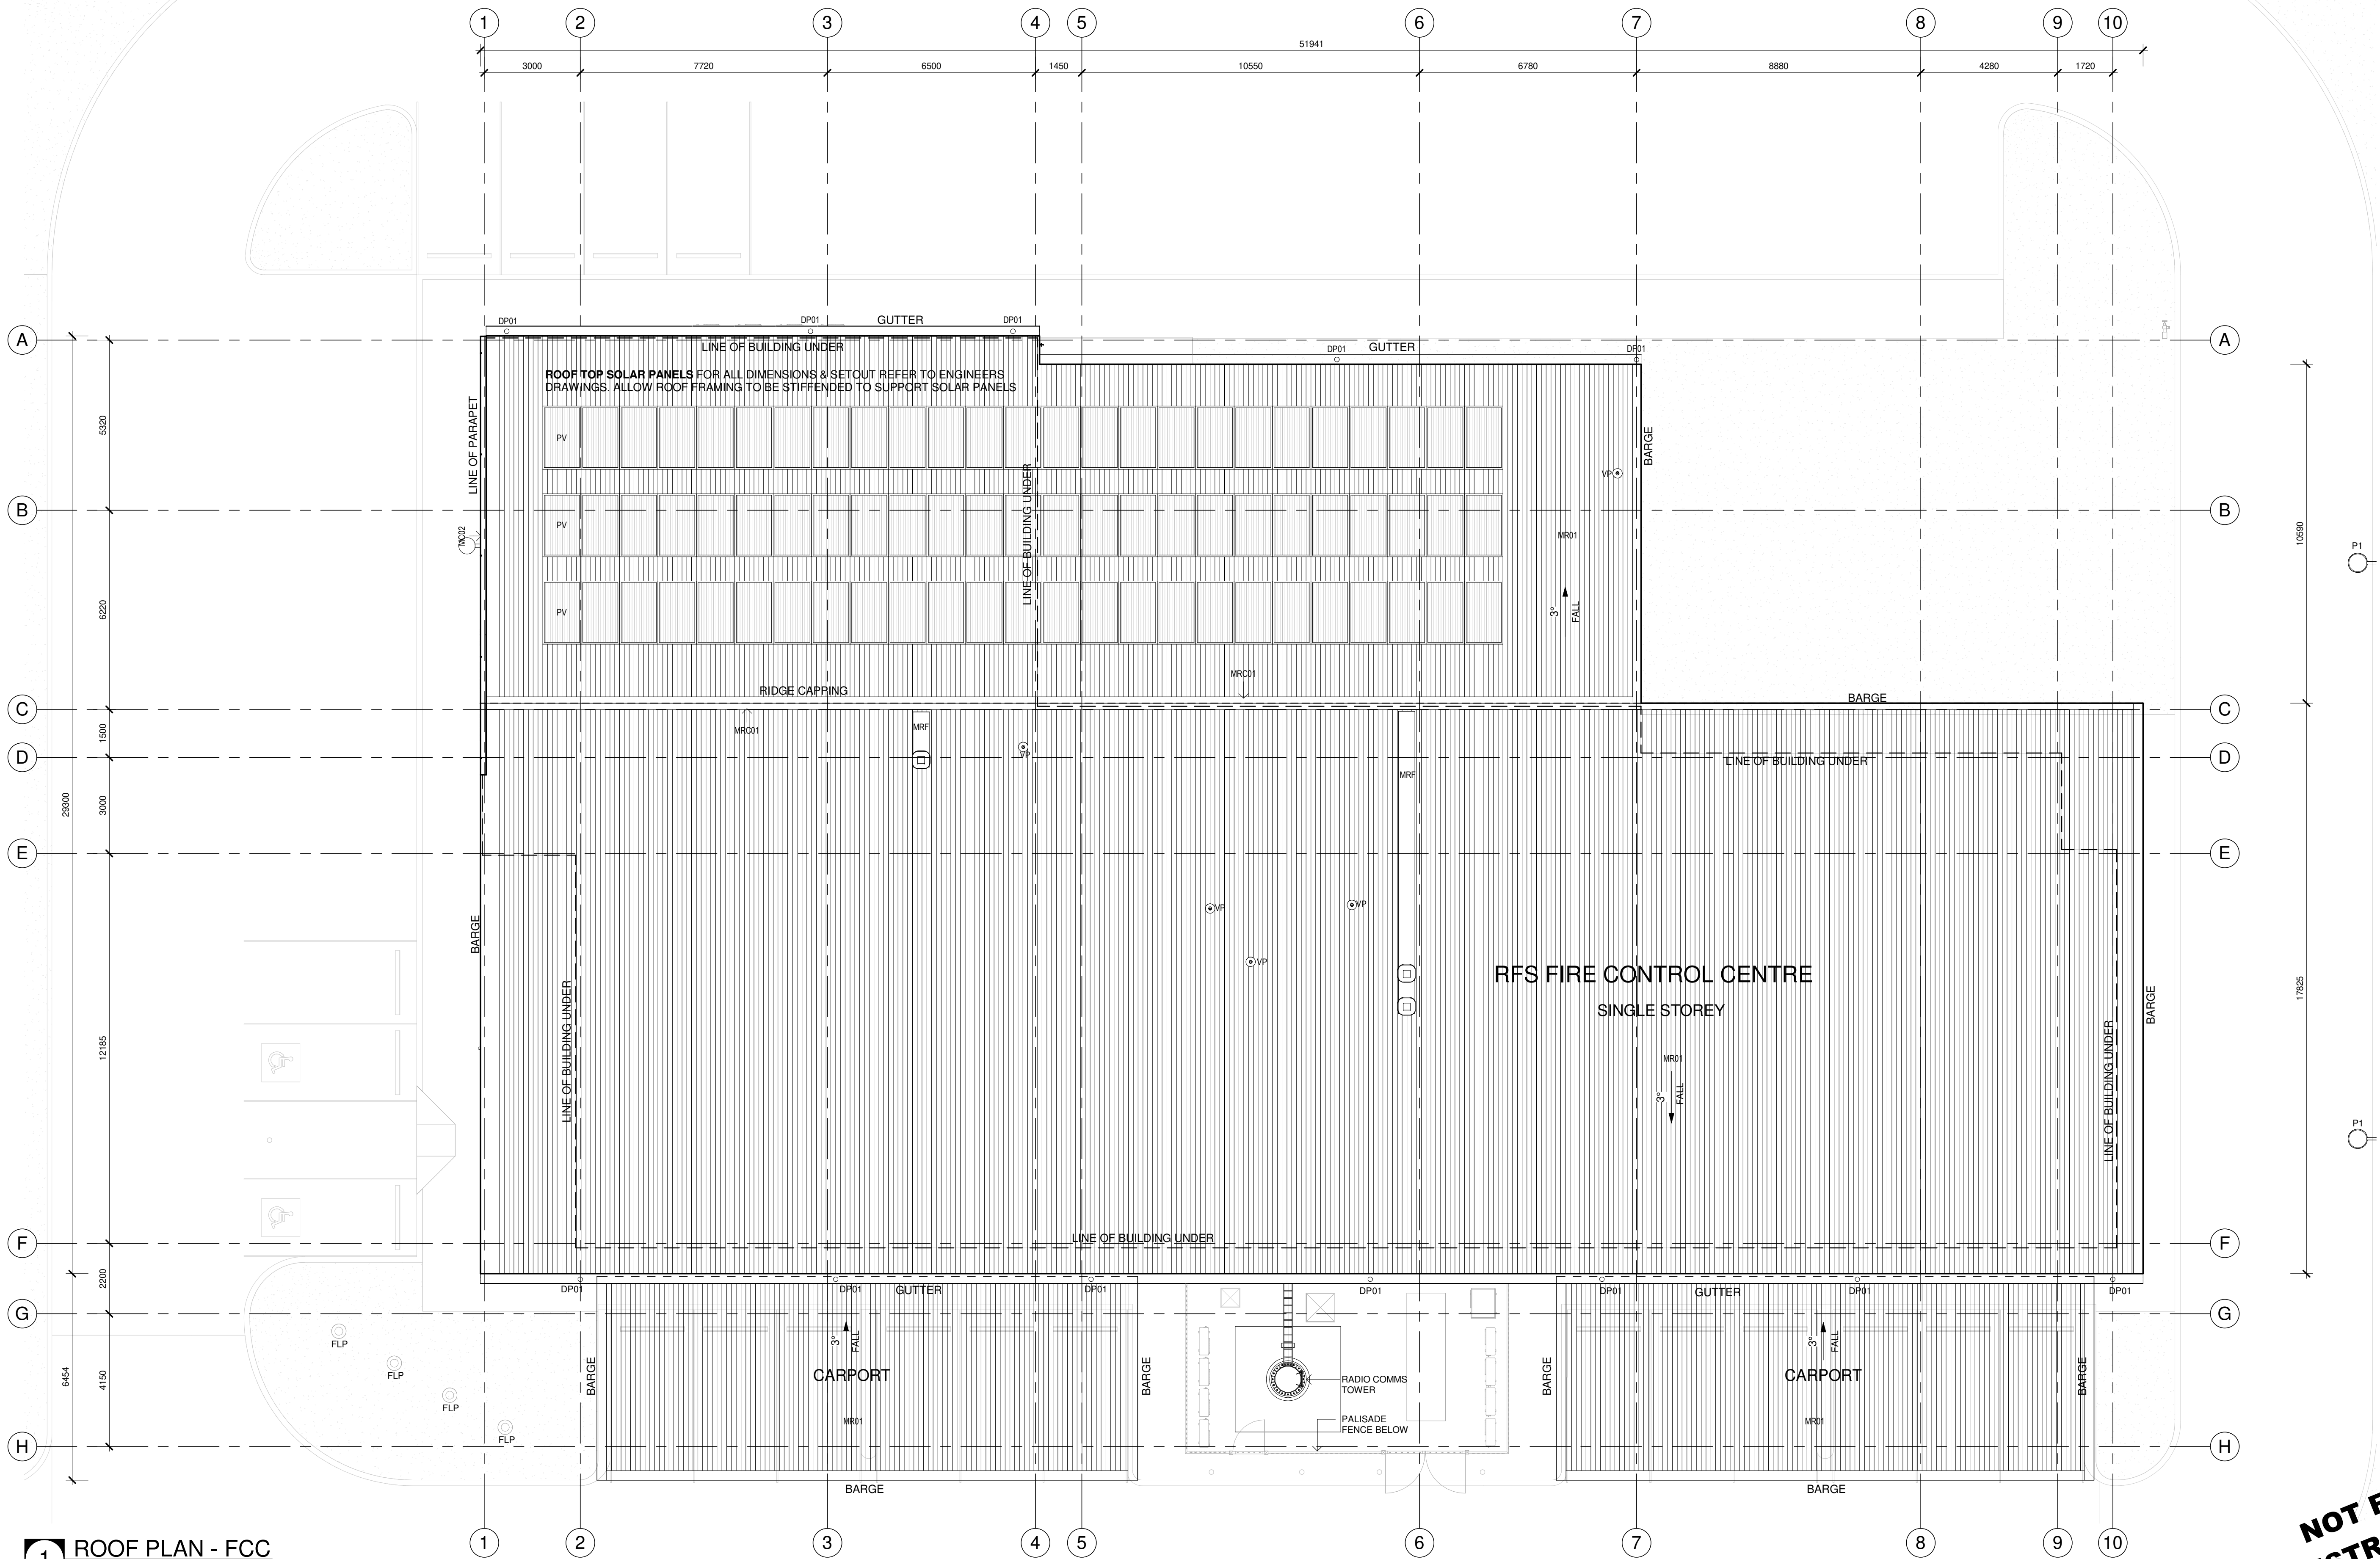

1 ROOF PLAN - FCC
1 : 100

Issue No.	Date	Description	Chkd
P1	28/02/2023	25% DESIGN DEVELOPMENT	JV
P2	30/03/2023	DESIGN DEVELOPMENT	JV
P3	27/04/2023	80% DESIGN DEVELOPMENT	JV
P4	04/07/2023	95% DESIGN DEVELOPMENT	JV
P5	28/09/2023	90% DD ISSUE	JV

Changes to this Revision
FCC

PROJECT MANAGER
NSW PUBLIC WORKS ADVISORY
James Smith
0408 694 063
james.smith@pwa.nsw.gov.au

ARCHITECT, INTERIORS, LANDSCAPE
NBRS
John Vascio
4 Glen Street, Milsons Point, NSW 2061
02 9922 2344
john.vascio@nbns.com.au

STRUCTURAL
NORTHROP
Rory Dale
Level 11, 345 George Street Sydney NSW 2000
02 9241 4188
rdale@northrop.com.au

CIVIL
NORTHROP
Joel DiFonzo
Level 11, 345 George Street Sydney NSW 2000
02 9156 3229
JDIFonzo@northrop.com.au

BUILDING SERVICES
NORTHROP
Brandon Shuttler
Level 2, 3 Horwood Place, Parramatta, NSW 2150
02 9156 3013
BShuttler@northrop.com.au

NCC CONSULTANT
MBG GROUP
Seb Howe
Suite 3/18 Sydney Rd, Manly NSW 2095
02 9939 1530
showe@mbg-group.com.au

Drawing Title
ROOF PLAN - FCC

Project
NAMOI GWYDIR FIRE CONTROL
CENTRE

1-9 NEWELL HWY, NARRABRI NSW 2390
LOT 8 DP 1212638
NARRABRI SHIRE COUNCIL

for
NSW RURAL FIRE SERVICE



NBRS

+61 2 9922 2344
Nominated Architect:
Andrew Duffin NSW 5602
NBRS & Partners Pty Ltd VIC 51197
Any form of replication of this drawing in full or in part without the written permission of NBRS-PARTNERS Pty Ltd constitutes an infringement of the copyright.
© 2022

nbns.com.au


ABN 16 002 247 565

Date 4/10/2023 10:05:12 AM
Scale 1 : 100 @ A1

Drawing Reference
22397-NBRS-A-NAR-DD-1210

Revision
P5

NOT FOR
CONSTRUCTION

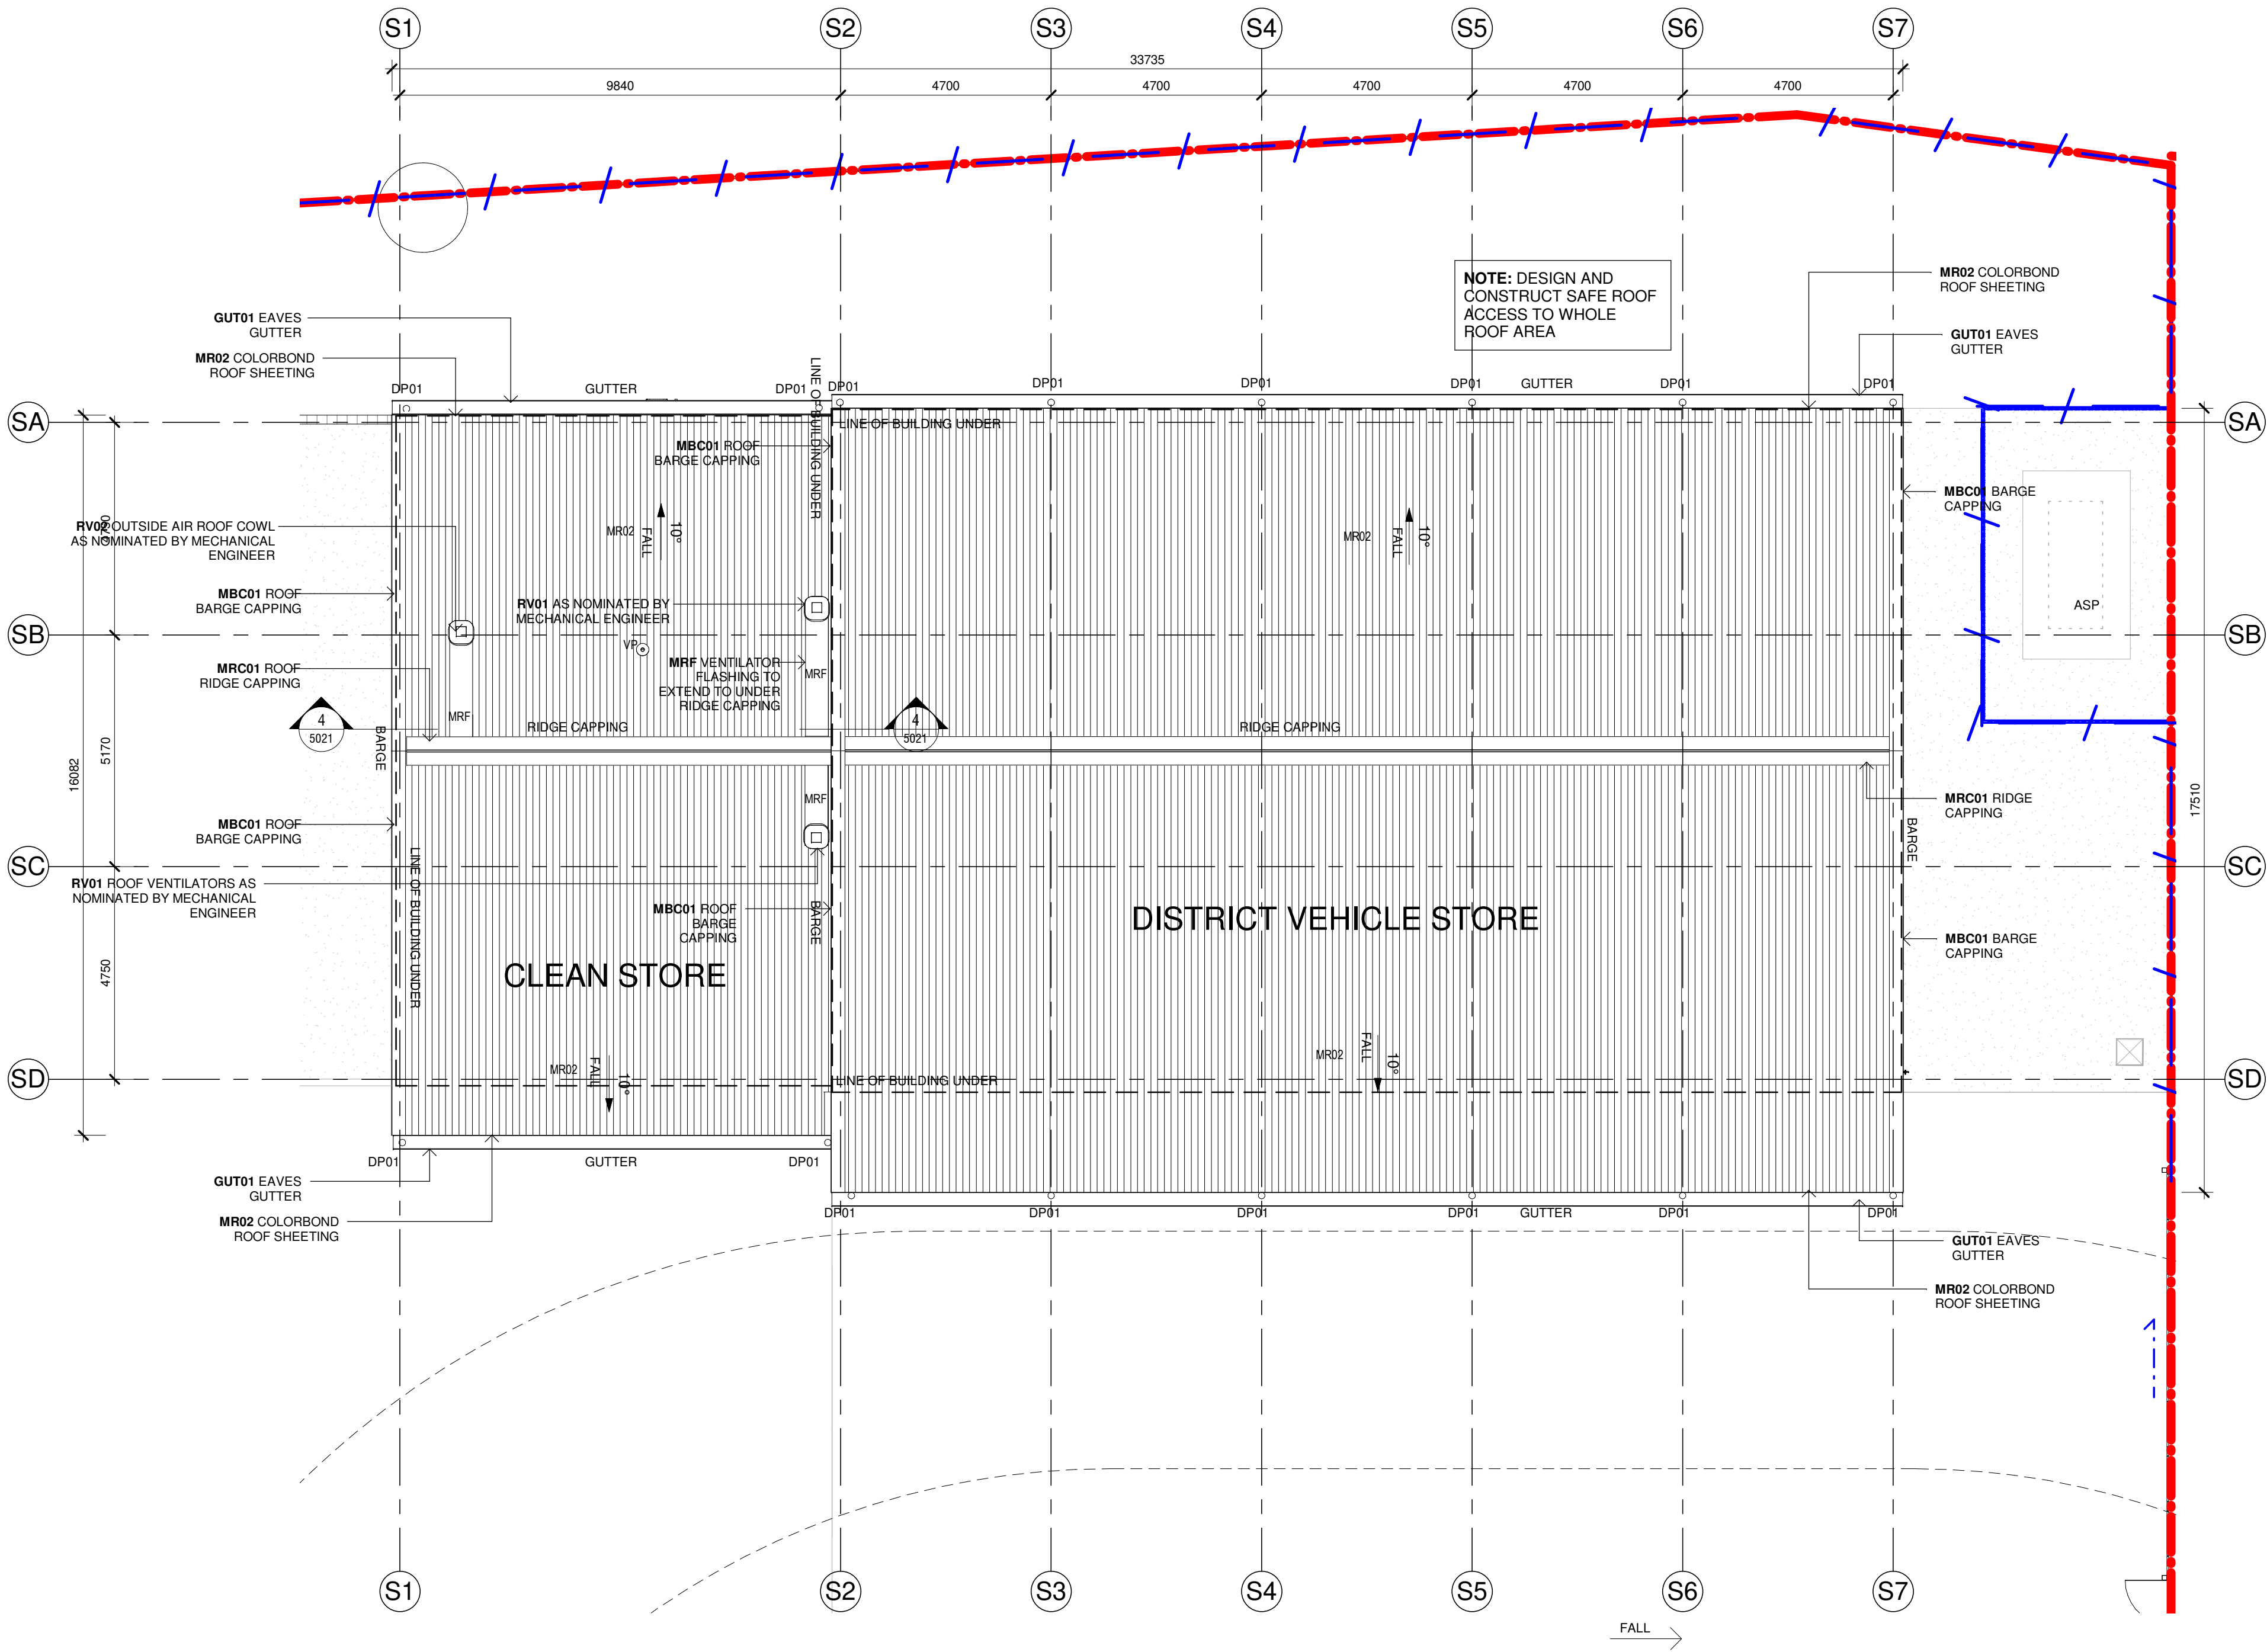

1 ROOF PLAN - DISTRICT STORES
1 : 100

Issue No.	Date	Description	Chkd
P1	28/02/2023	25% DESIGN DEVELOPMENT	JV
P2	30/03/2023	DESIGN DEVELOPMENT	JV
P3	27/04/2023	80% DESIGN DEVELOPMENT	JV
P4	04/07/2023	95% DESIGN DEVELOPMENT	JV
P5	28/09/2023	90% DD ISSUE	JV

Changes to this Revision
STM5

PROJECT MANAGER
NSW PUBLIC WORKS ADVISORY
James Smith
0408 694 063
james.smith@pwa.nsw.gov.au

ARCHITECT, INTERIORS, LANDSCAPE
NBRS
John Vasco
4 Glen Street, Milsans Point, NSW 2061
02 9922 2344
john.vasco@nbns.com.au

STRUCTURAL
NORTHROP
Rory Dale
Level 11, 345 George Street Sydney NSW 2000
02 9241 4188
rdale@northrop.com.au

CIVIL
NORTHROP
Joel DiFonzo
Level 11, 345 George Street Sydney NSW 2000
02 9939 3229
JDiFonzo@northrop.com.au

BUILDING SERVICES
NORTHROP
Brandon Shuttler
Level 2, 3 Horwood Place, Parramatta, NSW 2150
02 9156 3013
bshuttler@northrop.com.au

NCC CONSULTANT
MBC GROUP
Seb Howe
Suite 3/18 Sydney Rd, Manly NSW 2095
02 9939 1530
showe@mbc-group.com.au

Drawing Title
ROOF PLAN - STORES

Project
NAMOI GWYDIR FIRE CONTROL
CENTRE

1-9 NEWELL HWY, NARRABRI NSW 2390
LOT 8 DP 1212638
NARRABRI SHIRE COUNCIL

for
NSW RURAL FIRE SERVICE



NBRS

+61 2 9922 2344
Nominated Architect:
Andrew Duffin NSW 5602
NBRS & Partners Pty Ltd VIC 51197
Any form of replication of this drawing in full or in part without the written permission of NBRS-PARTNERS Pty Ltd constitutes an infringement of the copyright.
© 2022

nbns.com.au

ABN 16 002 247 565

Date 4/10/2023 10:05:39 AM
Scale 1 : 100 @ A1

Drawing Reference

22397-NBRS-A-NAR-DD-1220

Revision

P5

NOT FOR
CONSTRUCTION



Issue No.	Date	Description	Chkd
P1	28/02/2023	25% DESIGN DEVELOPMENT	JV
P2	30/03/2023	DESIGN DEVELOPMENT	JV
P3	27/04/2023	80% DESIGN DEVELOPMENT	JV
P4	04/07/2023	95% DESIGN DEVELOPMENT	JV
P5	28/09/2023	90% DD ISSUE	JV

Changes to this Revision

BRIGADE

PROJECT MANAGER
NSW PUBLIC WORKS ADVISORY
James Smith
0408 694 063
james.smith@pwa.nsw.gov.au

ARCHITECT, INTERIORS, LANDSCAPE
NBRS
John Vasco
4 Glen Street, Milsons Point, NSW 2061
02 9922 2344
john.vasco@nb.rs.com.au

STRUCTURAL
NORTHROP
Rory Dale
Level 11, 345 George Street Sydney NSW 2000
02 9241 4188
rdale@northrop.com.au

CIVIL
NORTHROP
Joel DiFonzo
Level 11, 345 George Street Sydney NSW 2000
02 9156 3229
JDIFonzo@northrop.com.au

BUILDING SERVICES
NORTHROP
Brandon Shuttar
Level 2, 3 Horwood Place, Parramatta, NSW 2150
02 9156 3013
BShuttar@northrop.com.au

NCC CONSULTANT
MBC GROUP
Seb Howe
Suite 3/18 Sydney Rd, Manly NSW 2095
02 9939 1530
showe@mbc-group.com.au

Drawing Title
ROOF PLAN - BRIGADE

Project
NAMOI GWYDIR FIRE CONTROL
CENTRE

1-9 NEWELL HWY, NARRABRI NSW 2390
LOT 8 DP 1212638
NARRABRI SHIRE COUNCIL

for
NSW RURAL FIRE SERVICE



NBRS

+61 2 9922 2344
Nominated Architect:
Andrew Duffin NSW 5602
NBRS & Partners Pty Ltd VIC 51197
Any form of replication of this drawing in full or in part without the written permission of NBRS-PARTNERS Pty Ltd constitutes an infringement of the copyright.
© 2022

nb.rs.com.au


ABN 16 002 247 565

Date 4/10/2023 10:05:49 AM
Scale 1 : 100 @ A1

Drawing Reference
22397-NBRS-A-NAR-DD-1230

Revision
P5

NOT FOR
CONSTRUCTION

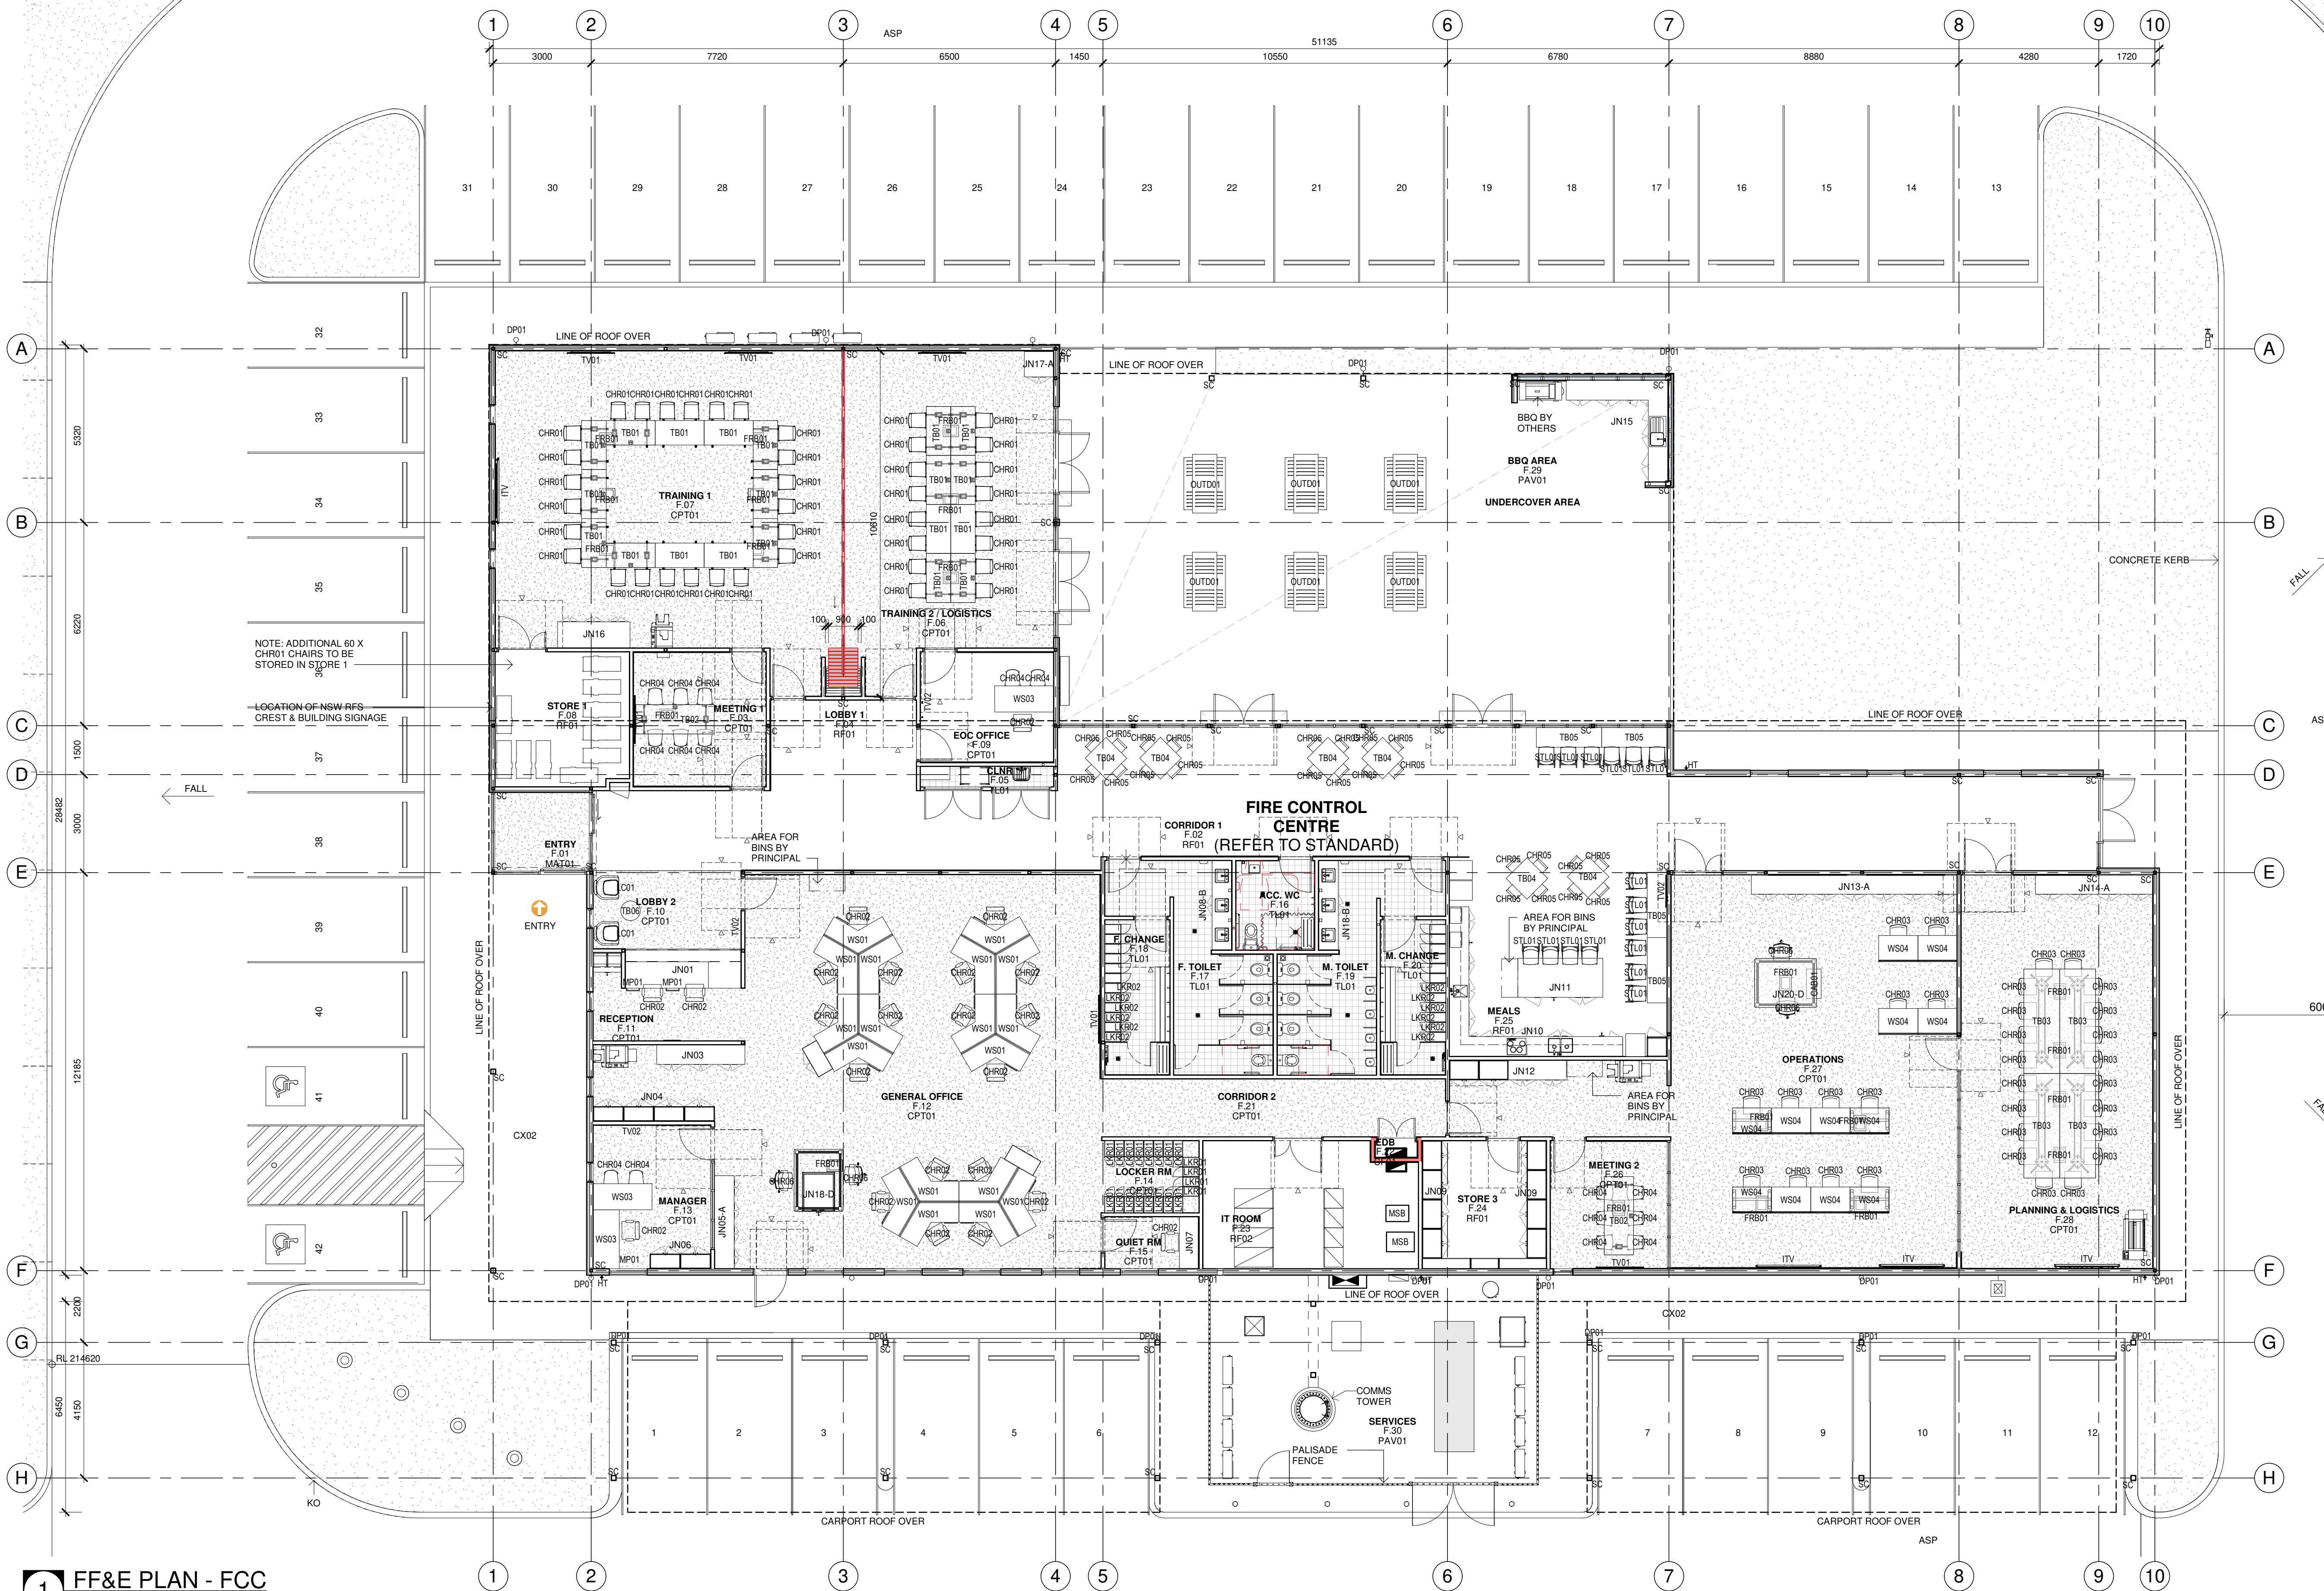

1 FF&E PLAN - FCC
1 : 100

Issue No.	Date	Description	Chkd
P1	28/02/2023	25% DESIGN DEVELOPMENT	JV
P2	30/03/2023	DESIGN DEVELOPMENT	JV
P3	27/04/2023	80% DESIGN DEVELOPMENT	JV
P4	04/07/2023	95% DESIGN DEVELOPMENT	JV
P5	28/09/2023	90% DD ISSUE	JV

Changes to this Revision
FCC

PROJECT MANAGER
NSW PUBLIC WORKS ADVISORY
James Smith
0408 694 063
james.smith@pwa.nsw.gov.au

ARCHITECT, INTERIORS, LANDSCAPE
NBRS
John Vasco
4 Glen Street, Milsons Point, NSW 2061
02 9922 2344
john.vasco@nbns.com.au

STRUCTURAL
NORTHROP
Rory Dale
Level 11, 345 George Street Sydney NSW 2000
02 9241 4188
rdale@northrop.com.au

CIVIL
NORTHROP
Joel DiFonzo
Level 11, 345 George Street Sydney NSW 2000
02 9156 3229
jdiFonzo@northrop.com.au

BUILDING SERVICES
NORTHROP
Brandon Shuttler
Level 2, 3 Horwood Place, Parramatta, NSW 2150
02 9156 3013
bshuttler@northrop.com.au

NCC CONSULTANT
MBG GROUP
Seb Howe
Suite 3/18 Sydney Rd, Manly NSW 2095
02 9939 1530
showe@mbg-group.com.au

Drawing Title
FF&E PLAN - FCC

Project
NAMOI GWYDIR FIRE CONTROL CENTRE

1-9 NEWELL HWY, NARRABRI NSW 2390
LOT 8 DP 1212638
NARRABRI SHIRE COUNCIL

for
NSW RURAL FIRE SERVICE



NBRS

+61 2 9922 2344
Nominated Architect:
Andrew Duffin NSW 5602
NBRS & Partners Pty Ltd VIC 51197
Any form of replication of this drawing in full or in part without the written permission of NBRS-PARTNERS Pty Ltd constitutes an infringement of the copyright.

nbns.com.au

ABN 16 002 247 565

Date 4/10/2023 10:07:37 AM
Scale 1 : 100 @ A1

Drawing Reference
22397-NBRS-A-NAR-DD-1510

Revision
P5

NOT FOR CONSTRUCTION

CEILING TAG

TYPE OF CEILING	CLG	
NO CEILING	NC	
HEIGHT CEILING	2700	
RAKED CEILING	RAKED	
NO CEILING	-	
MATCH EXISTING	[MTC.EX]	

TYPE OF INSULATION INS04
NO INSULATION AIR

	CLG01	FLUSH JOINTED PLASTERBOARD LINING.
	CLG02	6mm FLUSH JOINTED FC SOFFIT L FURRING CHANNELS @ 450 CENT
	CLG03	3 x 16mm FIRE RATED PLASTERBO (FRL 120/120/120)

 CLG04 1200 x 600 LAY IN TILE SUSPENDED CEILING SYSTEM WITH PREFINISHED MINERAL FIBRE TILES.

 CLG05 1200 x 600 ACOUSTIC LAY IN TILE SUSPENDED CEILING SYSTEM WITH PREFINISHED MINERAL FIBRE TILES. ACOUSTIC INSULATION ABOVE **INS04**

	CLG06 PERFORATED SQUARE PLASTERBOARD LINING (ACOUSTIC RATED). ACOUSTIC INSULATION ABOVE INS04
	CLG07 COLORBOND METAL SOFFIT LINING

NOTE:
REFER TO SERVICES ENGINEER'S DRAWINGS FOR DETAILED
INFORMATION, SYMBOLS DRAWN ARE REPRESENTATIONAL ONLY

MECHANICAL

	EA	EXHAUST AIR
	MRA	RETURN AIR
	SA	SUPPLY AIR
	TD	TRANSFER DUCT
	TE	TOILET EXHAUST
		CASSETTE FAN COIL UNIT
	OA	OUTSIDE AIR
	SA	SUPPLY AIR
		ACCESS PANEL
	VF1	SURFACE MOUNTED FAN

SECURITY

 CCTV SECURITY CAMERA

 CEILING RECESSED OCCUPANCY SENSOR

EMERGENCY & EXIT LIGHTING

	LED EMERGENCY LIGHT
	LED / FLUORESCENT EMERGENCY EXIT LIGHT
	LED / FLUORESCENT EMERGENCY EXIT LIGHT

FIRE DETECTION & WARNING SYSTEM

	FIRE DETECTION CONTROL AND INDICATING EQUIPMENT
	FIRE EXTINGUISHER
	SURFACE MOUNTED SMOKE

	HEAT DETECTOR
	RECESSED CEILING SPEAKER
	FIRE HOSE REEL

LIGHT FITTINGS

	LED	LED DOWNLIGHT RECESSED LIGHTING
	DL	LED DOWNLIGHT RECESSED LIGHTING
	TL	LED TROFFER LINEAR LIGHTING
	L	LED TROFFER LINEAR LIGHTING
	F	CLEANROOM FITTING
	B	LED BATTEN SURFACE MOUNTED
	F+B	LED BATTEN SURFACE MOUNTED WITH EMERGENCY BATTERY PACK
	F	LED BATTEN SURFACE MOUNTED
	F+B	LED BATTEN SURFACE MOUNTED WITH EMERGENCY BATTERY PACK
	LED STRIP	
	L1	RECESSED LINEAR
	L2	LED LINEAR EXTRUSION
		RECESSED LINEAR STRIP LIGHT
	WC1	SURFACE MOUNTED EXTERIOR WALL LIGHT
	WC4	SURFACE MOUNTED EXTERIOR WALL LIGHT
	WC6	LED FLOOD LIGHT WALL MOUNTED
	WC60	**LED FLOOD LIGHT WALL MOUNTED



1 : 100

No.	Date	Description	Chkd
P1	28/02/2023	25% DESIGN DEVELOPMENT	JV
P2	30/03/2023	DESIGN DEVELOPMENT	JV
P3	27/04/2023	80% DESIGN DEVELOPMENT	JV
P4	04/07/2023	95% DESIGN DEVELOPMENT	JV
P5	28/09/2023	90% DD ISSUE	JV

Changes to this Revision

PROJECT MANAGER
NSW PUBLIC WORKS ADVISORY
James Smith
0408 694 063
james.smith@pwa.nsw.gov.au

**ARCHITECT, INTERIORS, LANDSCAPE
NBRS**
John Vasco
4 Glen Street, Milsons Point, NSW 2061
02 9922 2344
john.vasco@nbrs.com.au

**STRUCTURAL
NORTHROP**
Rory Dale
Level 11, 345 George Street Sydney NSW 2000
02 9241 4188
Rdale@northrop.com.au

**CIVIL
NORTHROP**
Joel DiFonzo
Level 11, 345 George Street Sydney NSW 2000
02 9156 3229
JDiFonzo@northrop.com.au

**BUILDING SERVICES
NORTHROP**
Brandon Shutlar
Level 2, 3 Horwood Place, Parramatta, NSW 2150
02 9156 3013
BS Shutlar@northrop.com.au

NCC CONSULTANT
MBC GROUP
Seb Howe
Suite 3/18 Sydney Rd, Manly NSW 2095
02 9939 1530
showe@mbc-group.com.au

Drawing Title
GROUND FLOOR RCP - FCC

Project
NAMOI GWYDIR FIRE CONTROL
CENTRE

1-9 NEWELL HWY, NARRABRI NSW 2390
LOT 8 DP 1212638
NARRABRI SHIRE COUNCIL

for
NSW RURAL FIRE SERVICE**NBRS**

Nominated Architect:
Andrew Duffin NSW 5602
NBRS & Partners Pty Ltd VIC 51197
Any form of replication of this drawing
without the permission of NBRS+PARTNERS P
is a breach of copyright.

nbrs.com.au

ABN 16 002 247 565

Drawing Reference

22397-NBRS-A-NAR-DD-2010

Revision

**NOT FOR
CONSTRUCTION**

Date 4/10/2023 10:07:50 AM

Scale 1 : 100 @ A1



Revision

P5

SYMBOL LEGEND

CEILING TAG

TYPE OF CEILING	CLG	
NO CEILING	NC	
HEIGHT CEILING	2700	CLG09
RAISED CEILING	RAISED	2700
NO CEILING	RAISED	INS04
MATCH EXISTING	[MTC.EX]	

TYPE OF INSULATION

NO INSULATION	INS04	
	NIL	
CLG01	10mm FLUSH JOINTED PLASTERBOARD LINING	
CLG03	3 x 18mm FIRE RATED PLASTERBOARD (FRL 120/120/120)	
CLG07	COLORBOND MINI ORB SOFFIT LINING	

NOTE:
REFER TO SERVICES ENGINEER'S DRAWINGS FOR DETAILED
INFORMATION. SYMBOLS DRAWN ARE REPRESENTATIONAL ONLY

MECHANICAL

EA	EXHAUST AIR
MRA	RETURN AIR
SA	SUPPLY AIR
TD	TRANSFER DUCT
TE	TOILET EXHAUST
	CASSETTE FAN COIL UNIT
OA	OUTSIDE AIR
SA	SUPPLY AIR
	ACCESS PANEL
	SURFACE MOUNTED FAN

SECURITY

	CCTV SECURITY CAMERA
--	----------------------

EMERGENCY & EXIT LIGHTING


LED	LED EMERGENCY LIGHT
LED	LED / FLUORESCENT EMERGENCY EXIT LIGHT
LED	LED / FLUORESCENT EMERGENCY EXIT LIGHT

FIRE DETECTION & WARNING SYSTEM

FACP	FIRE DETECTION CONTROL AND INDICATING EQUIPMENT
FE	FIRE EXTINGUISHER
	SURFACE MOUNTED SMOKE DETECTOR
	HEAT DETECTOR
	RECESSED CEILING SPEAKER
FHR	FIRE HOSE REEL
MO	RECESSED OCCUPANCY SENSOR

LIGHT FITTINGS

DL	LED DOWNLIGHT RECESSED LIGHTING
DL	LED DOWNLIGHT RECESSED LIGHTING
TL	LED TROFFER LINEAR LIGHTING
TL	LED TROFFER LINEAR LIGHTING
CR	CLEANROOM FITTING
F1	LED BATTEN SURFACE MOUNTED
F1E	LED BATTEN SURFACE MOUNTED WITH EMERGENCY BATTERY PACK
F1	LED BATTEN SURFACE MOUNTED
F1E	LED BATTEN SURFACE MOUNTED WITH EMERGENCY BATTERY PACK
LED	LED STRIP
L1	RECESSED LINEAR
L2	LED LINEAR EXTRUSION
WL01	SURFACE MOUNTED EXTERIOR WALL LIGHT
WL04	SURFACE MOUNTED EXTERIOR WALL LIGHT
WL02	**LED FLOOD LIGHT WALL MOUNTED
WL03	**LED FLOOD LIGHT WALL MOUNTED

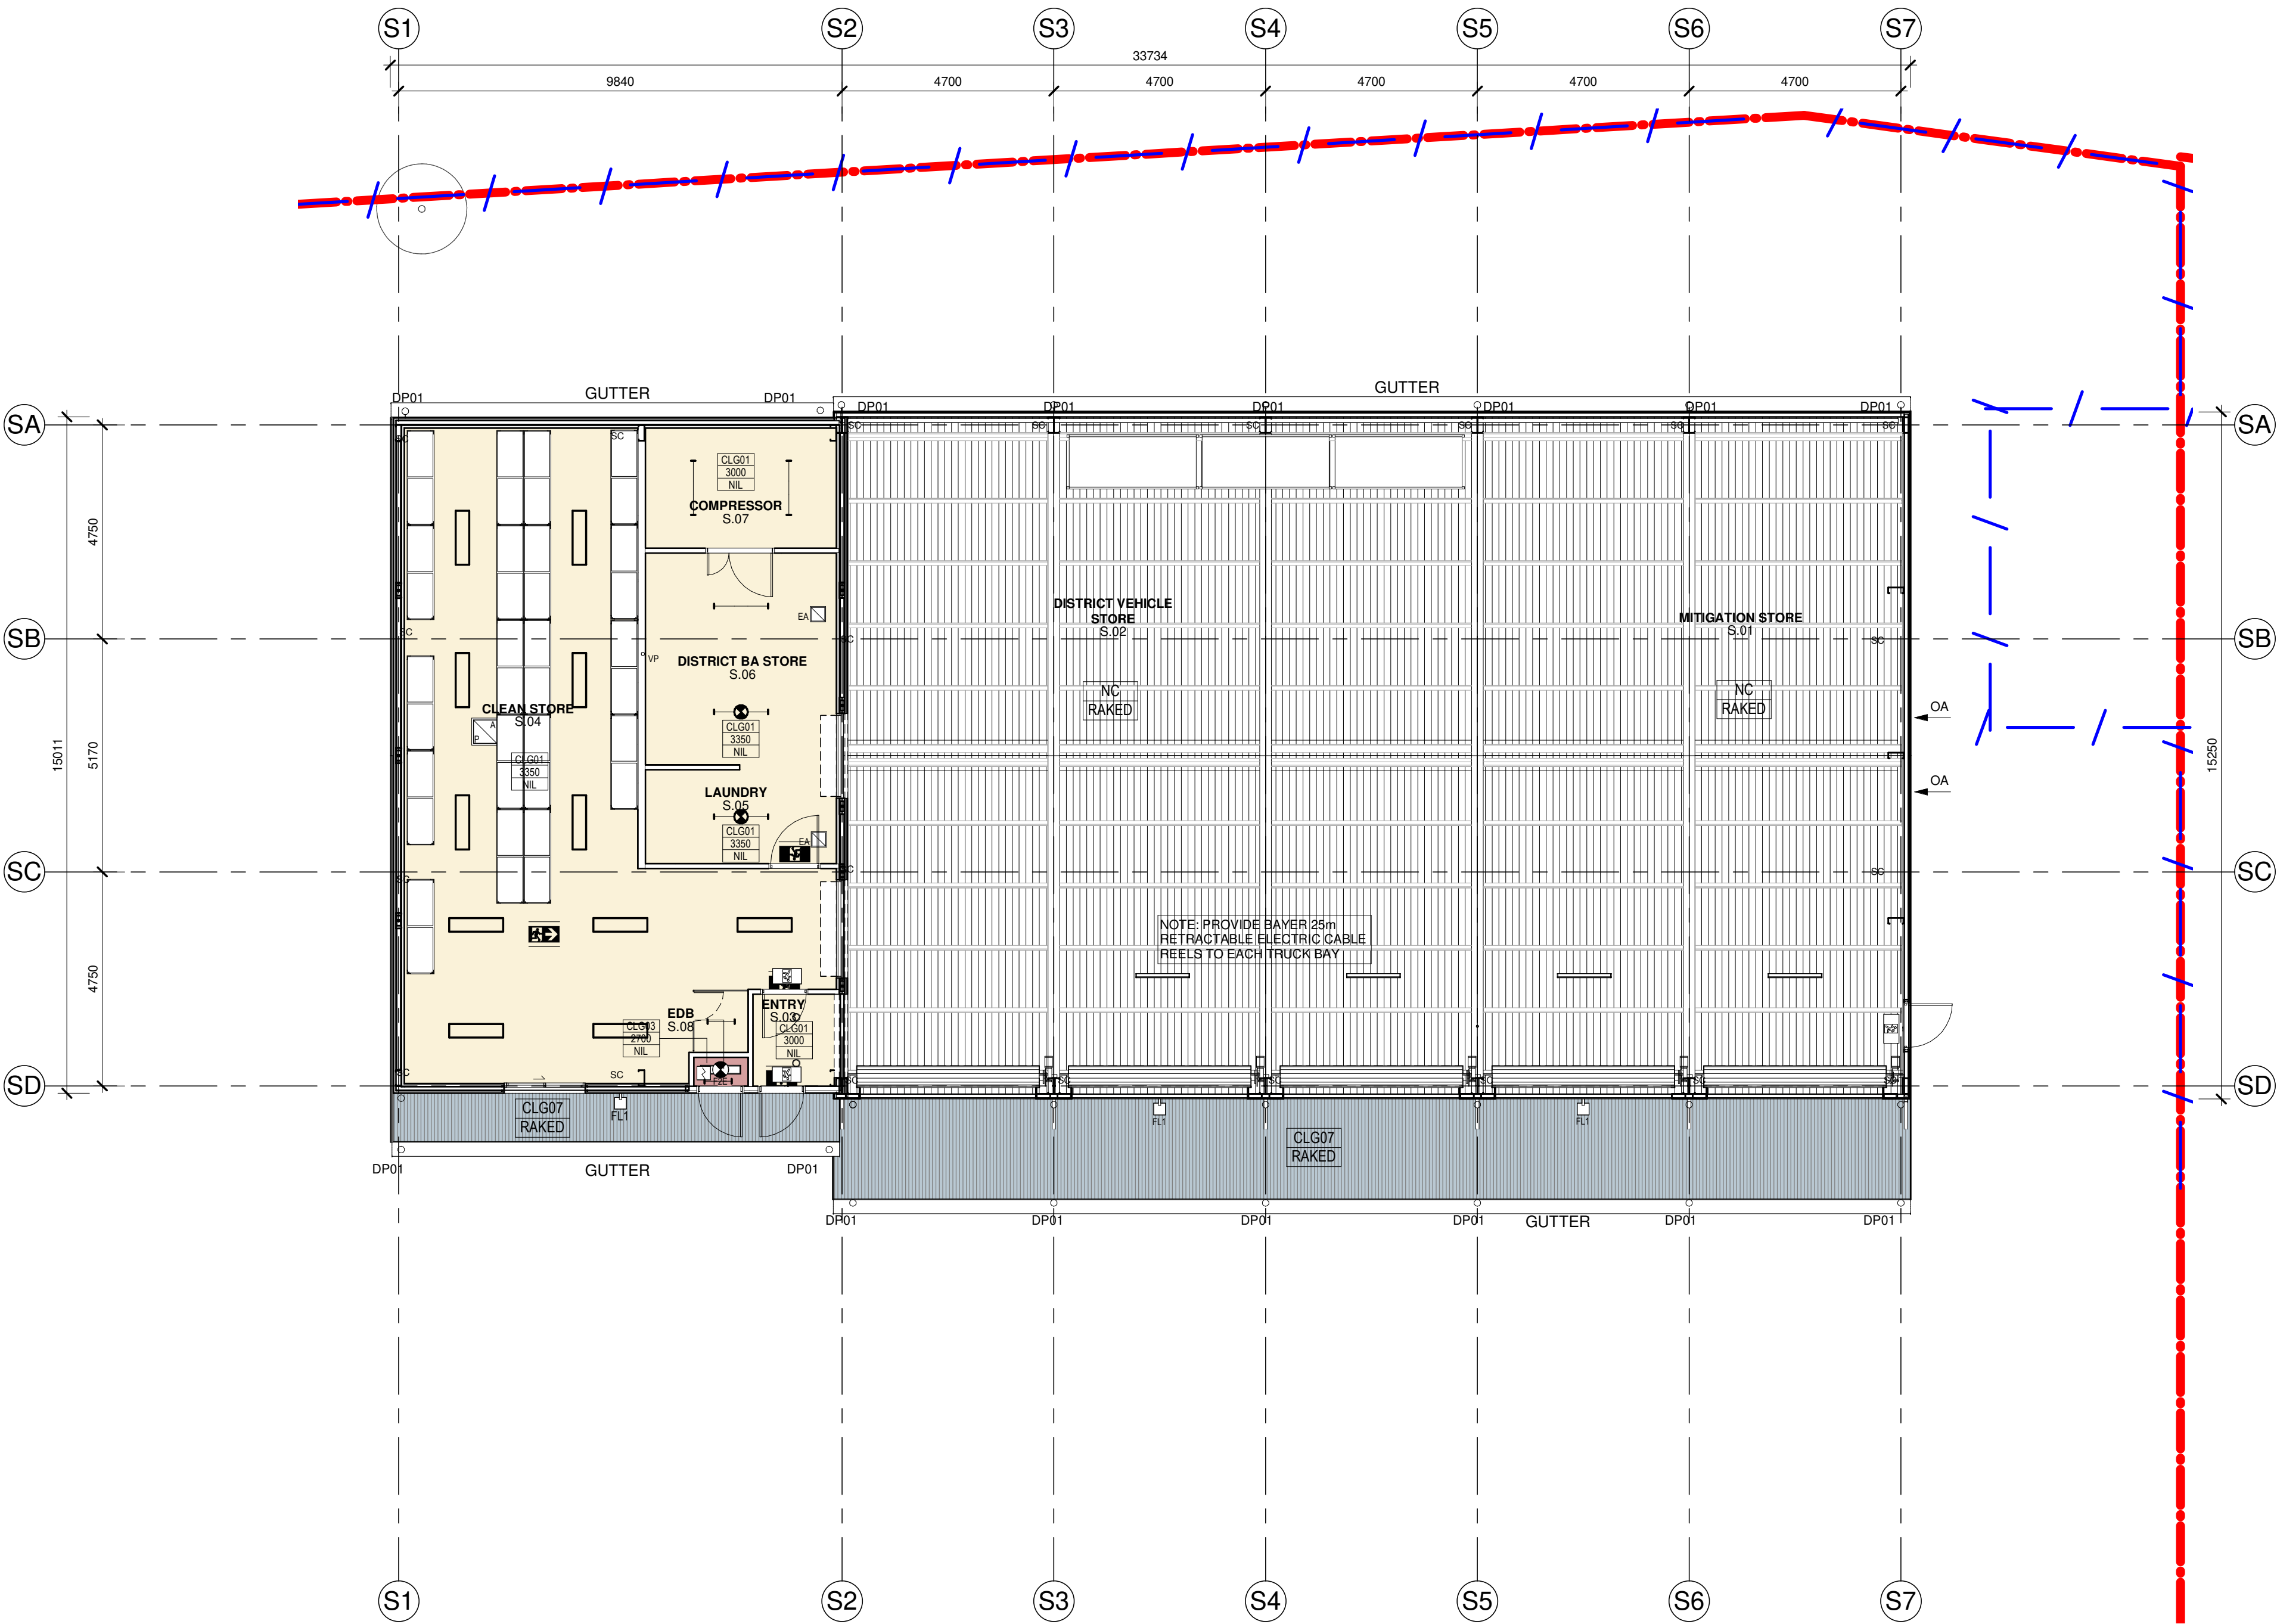

1 GROUND FLOOR RCP - DISTRICT STORES
1 : 100

Issue No.	Date	Description	Chkd
P1	28/02/2023	25% DESIGN DEVELOPMENT	JV
P2	30/03/2023	DESIGN DEVELOPMENT	JV
P3	27/04/2023	80% DESIGN DEVELOPMENT	JV
P4	04/07/2023	95% DESIGN DEVELOPMENT	JV
P5	28/09/2023	90% DD ISSUE	JV

Changes to this Revision
STORES

PROJECT MANAGER
NSW PUBLIC WORKS ADVISORY
James Smith
0408 694 063
james.smith@pwa.nsw.gov.au

ARCHITECT, INTERIORS, LANDSCAPE
NBRS
John Vasco
4 Glen Street, Milsons Point, NSW 2061
02 9922 2344
john.vasco@nbns.com.au

STRUCTURAL
NORTHROP
Rory Dale
Level 11, 345 George Street Sydney NSW 2000
02 9241 4188
Rdale@northrop.com.au

CIVIL
NORTHROP
Joel DiFonzo
Level 11, 345 George Street Sydney NSW 2000
02 9156 3229
JDiFonzo@northrop.com.au

BUILDING SERVICES
NORTHROP
Brandon Shuttler
Level 2, 3 Horwood Place, Parramatta, NSW 2150
02 9156 3013
BShuttler@northrop.com.au

NCC CONSULTANT
MBG GROUP
Seb Howe
Suite 3/18 Sydney Rd, Manly NSW 2095
02 9939 1530
showe@mbg-group.com.au

Drawing Title
GROUND FLOOR RCP - STORES

Project
NAMOI GWYDIR FIRE CONTROL
CENTRE

1-9 NEWELL HWY, NARRABRI NSW 2390
LOT 8 DP 1212638
NARRABRI SHIRE COUNCIL

for
NSW RURAL FIRE SERVICE



NBRS

+61 2 9922 2344
Nominated Architect:
Andrew Duffin NSW 5602
NBRS & Partners Pty Ltd VIC 51197
Any form of replication of this drawing in full or in part without the written
permission of NBRS-PARTNERS Pty Ltd constitutes an infringement of the
copyright.
© 2022

nbns.com.au

ABN 16 002 247 565

Date 4/10/2023 10:07:59 AM
Scale 1 : 100 @ A1

Drawing Reference
22397-NBRS-A-NAR-DD-2020

Revision
P5

NOT FOR
CONSTRUCTION

SYMBOL LEGEND

CEILING TAG

TYPE OF CEILING	CLG	NC
NO CEILING		
HEIGHT CEILING	2700	
RAKED CEILING	RAKED	
NO CEILING		
MATCH EXISTING	[MTC EX]	
TYPE OF INSULATION	INS04	
NO INSULATION	NIL	
CLG01	10mm FLUSH JOINTED PLASTERBOARD LINING	
CLG02	6mm FLUSH JOINTED FC SOFFIT LINING ON FURRING CHANNELS @ 450 CENTRES	
CLG07	COLORBOND MINI ORB SOFFIT LINING	

NOTE:
REFER TO SERVICES ENGINEERS DRAWINGS FOR DETAILED
INFORMATION. SYMBOLS DRAWN ARE REPRESENTATIONAL ONLY

MECHANICAL

EA	EXHAUST AIR
MRA	RETURN AIR
SA	SUPPLY AIR
TD	TRANSFER DUCT
TE	TOILET EXHAUST
	CASSETTE FAN COIL UNIT
OA	OUTSIDE AIR
SA	SUPPLY AIR
	ACCESS PANEL
	SURFACE MOUNTED FAN

SECURITY

	CCTV SECURITY CAMERA
--	----------------------

EMERGENCY & EXIT LIGHTING


LED	LED EMERGENCY LIGHT
LED	LED / FLUORESCENT EMERGENCY EXIT LIGHT
LED	LED / FLUORESCENT EMERGENCY EXIT LIGHT

FIRE DETECTION & WARNING SYSTEM

FACP	FIRE DETECTION CONTROL AND INDICATING EQUIPMENT
FE	FIRE EXTINGUISHER
	SURFACE MOUNTED SMOKE DETECTOR
	HEAT DETECTOR
	RECESSED CEILING SPEAKER
FHR	FIRE HOSE REEL
MO	RECESSED OCCUPANCY SENSOR

LIGHT FITTINGS

DL	LED DOWNLIGHT RECESSED LIGHTING
DL	LED DOWNLIGHT RECESSED LIGHTING
T1	LED TROFFER LINEAR LIGHTING
T2	LED TROFFER LINEAR LIGHTING
T3	CLEANROOM FITTING
F1	LED BATTEN SURFACE MOUNTED
F1E	LED BATTEN SURFACE MOUNTED WITH EMERGENCY BATTERY PACK
F2	LED BATTEN SURFACE MOUNTED
F2E	LED BATTEN SURFACE MOUNTED WITH EMERGENCY BATTERY PACK
LED	LED STRIP
L1	RECESSED LINEAR
L2	LED LINEAR EXTRUSION
WL01	SURFACE MOUNTED EXTERIOR WALL LIGHT
WL04	SURFACE MOUNTED EXTERIOR WALL LIGHT
WL02	**LED FLOOD LIGHT WALL MOUNTED
WL03	**LED FLOOD LIGHT WALL MOUNTED

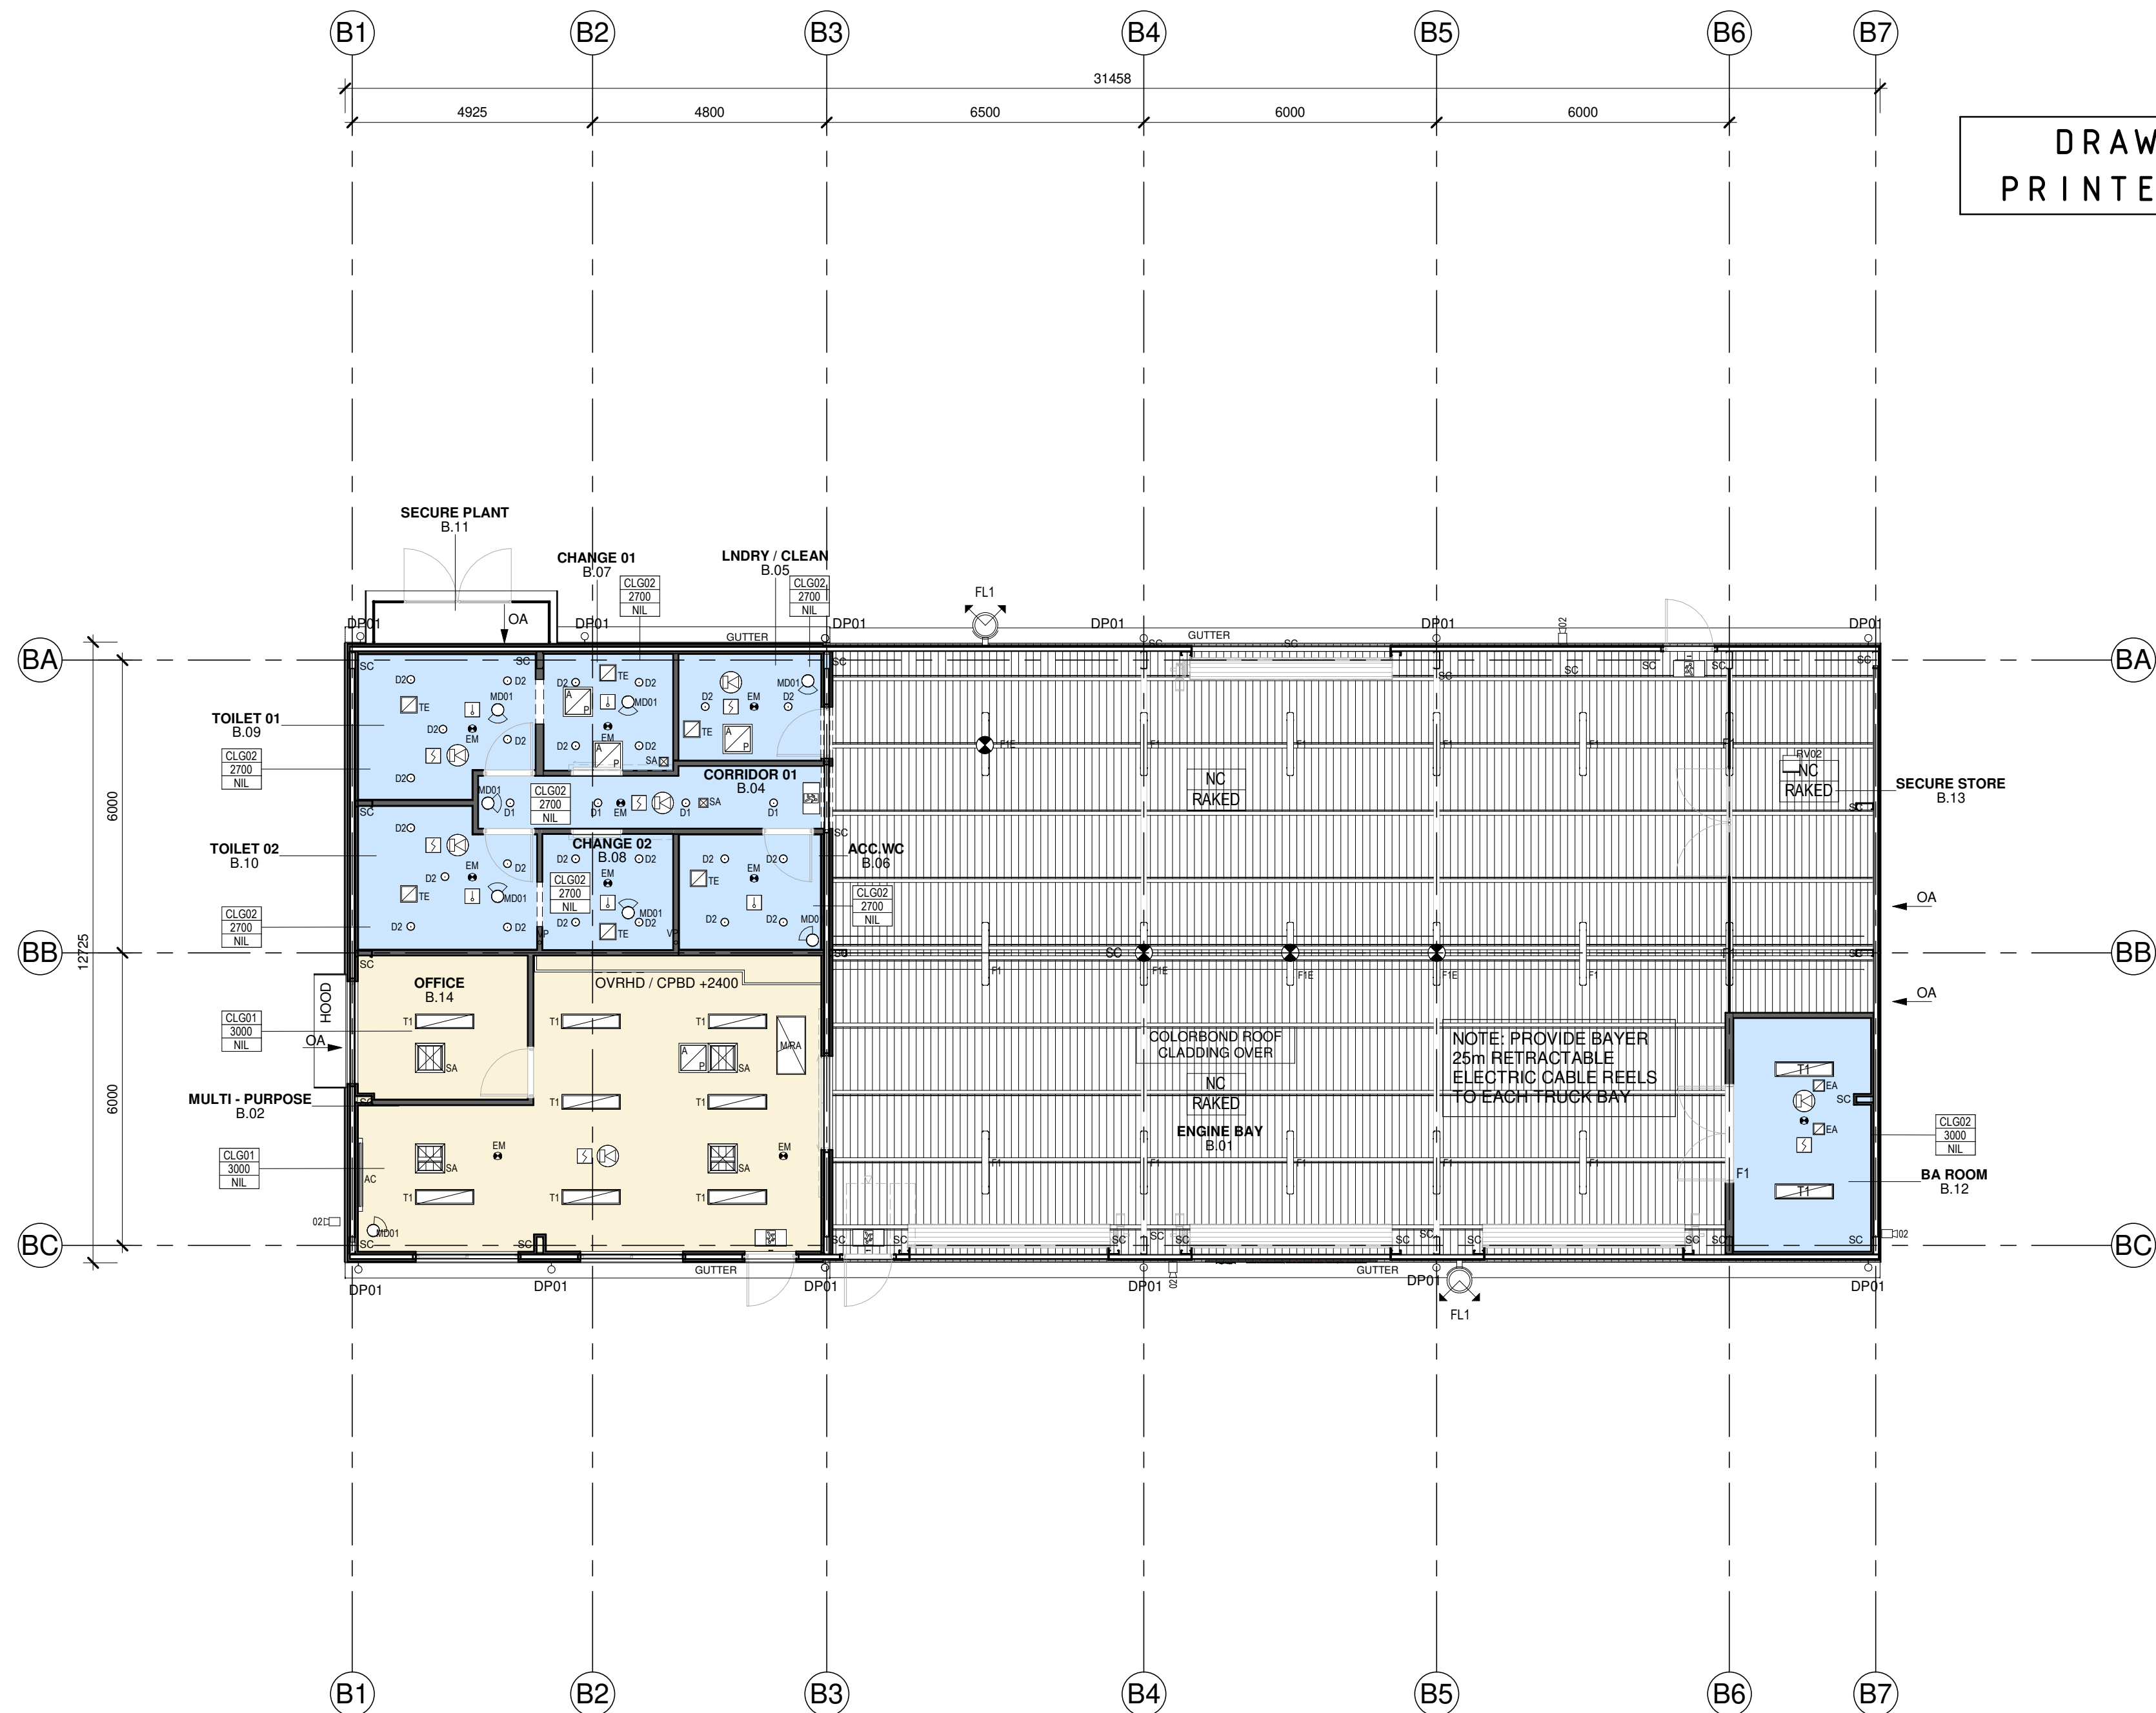

1 GROUND FLOOR RCP - RFB

1 : 100

Issue No.	Date	Description	Chkd
P1	28/02/2023	25% DESIGN DEVELOPMENT	JV
P2	30/03/2023	DESIGN DEVELOPMENT	JV
P3	27/04/2023	80% DESIGN DEVELOPMENT	JV
P4	04/07/2023	95% DESIGN DEVELOPMENT	JV
P5	28/09/2023	90% DD ISSUE	JV

Changes to this Revision

BRIGADE

PROJECT MANAGER
NSW PUBLIC WORKS ADVISORY
James Smith
0408 694 063
james.smith@pwa.nsw.gov.au

ARCHITECT, INTERIORS, LANDSCAPE
NBRS
John Vasco
4 Glen Street, Milsons Point, NSW 2061
02 9922 2344
john.vasco@nbns.com.au

STRUCTURAL
NORTHROP
Rory Dale
Level 11, 345 George Street Sydney NSW 2000
02 9241 4188
rdale@northrop.com.au

CIVIL
NORTHROP
Joel DiFonzo
Level 11, 345 George Street Sydney NSW 2000
02 9156 3229
JDIFonzo@northrop.com.au

BUILDING SERVICES
NORTHROP
Brandon Shuttler
Level 2, 3 Horwood Place, Parramatta, NSW 2150
02 9156 3013
BShuttler@northrop.com.au

NCC CONSULTANT
MBG GROUP
Seb Howe
Suite 3/18 Sydney Rd, Manly NSW 2095
02 9939 1530
showe@mbg-group.com.au

Drawing Title
GROUND FLOOR RCP - BRIGADE

Project
NAMOI GWYDIR FIRE CONTROL
CENTRE

1-9 NEWELL HWY, NARRABRI NSW 2390
LOT 8 DP 1212638
NARRABRI SHIRE COUNCIL

for
NSW RURAL FIRE SERVICE



NBRS

+61 2 9922 2344
Nominated Architect:
Andrew Duffin NSW 5602
NBRS & Partners Pty Ltd VIC 51197
Any form of replication of this drawing in full or in part without the written
permission of NBRS-PARTNERS Pty Ltd constitutes an infringement of the
copyright.

nbns.com.au

ABN 16 002 247 565

Date 4/10/2023 10:08:05 AM

Scale 1 : 100 @ A1

Drawing Reference

22397-NBRS-A-NAR-DD-2030


Revision

P5


NOT FOR
CONSTRUCTION

LEGEND


- EXISTING GROUND LEVEL
- EXISTING GROUND FILL
- PROPOSED GROUND LEVEL
- PROPOSED GROUND FILL

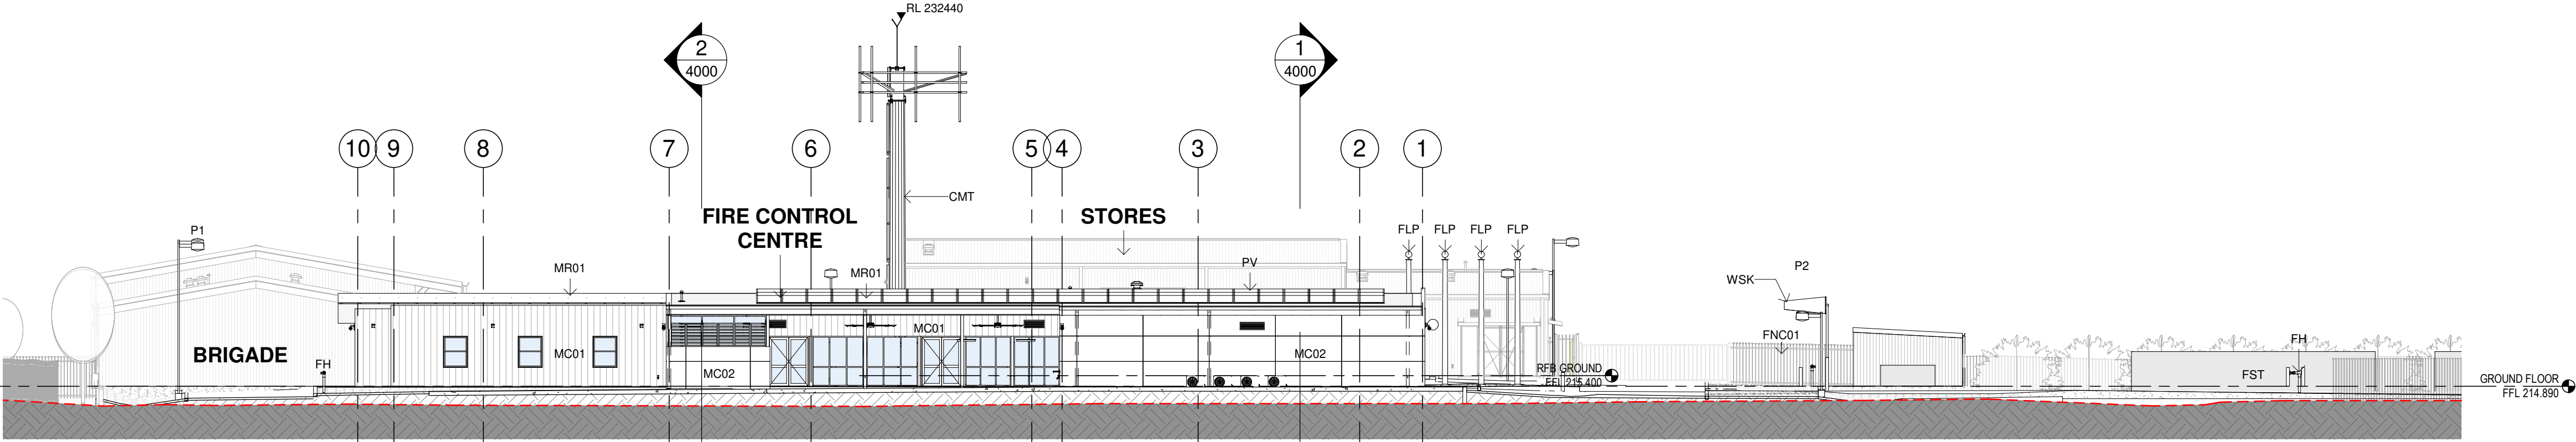


1 SITE ELEVATION NORTH
1 : 200

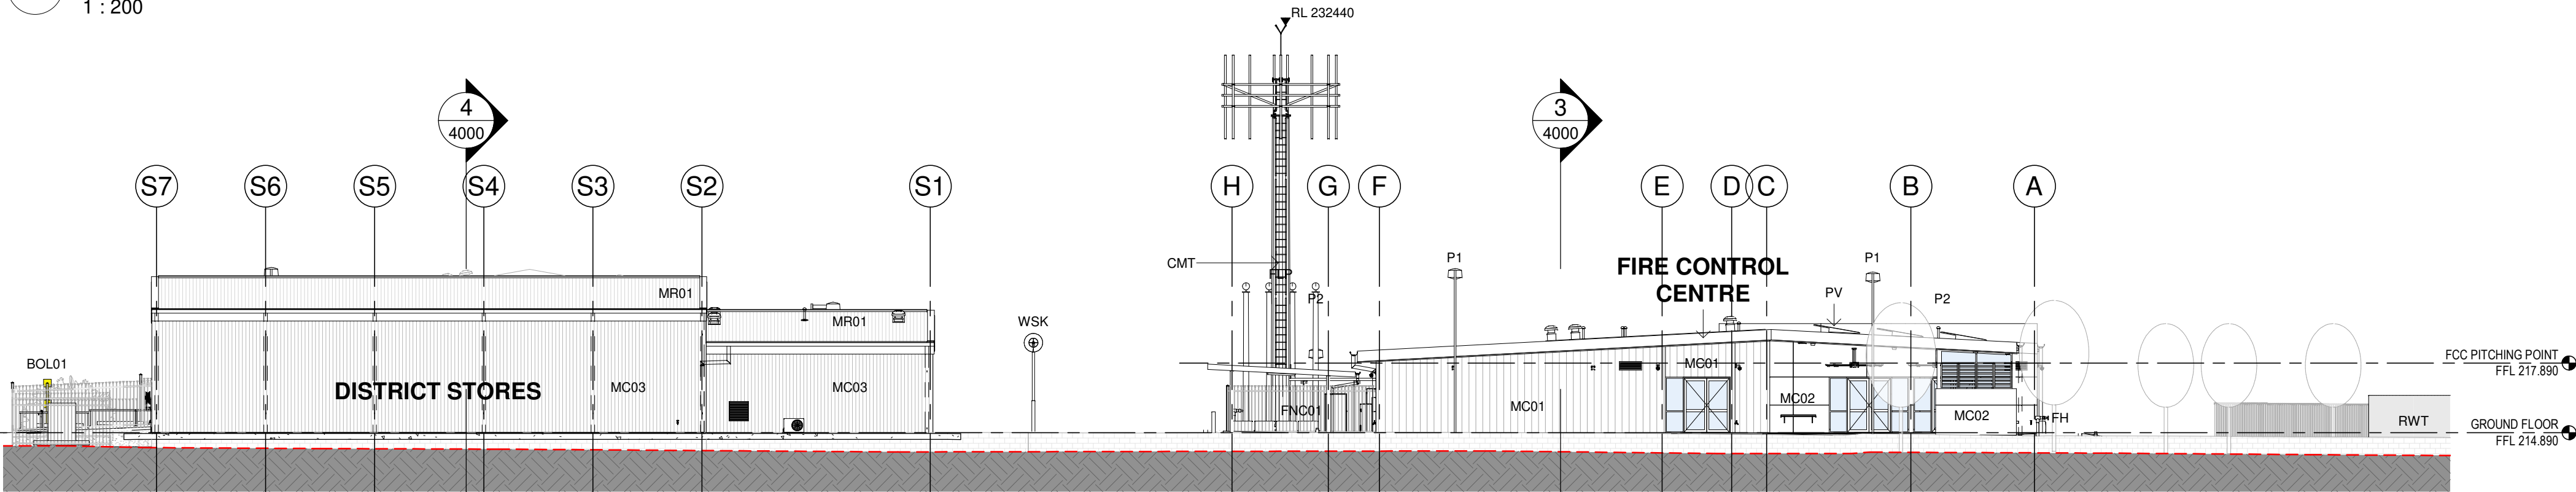

2 SITE ELEVATION EAST
1 : 200

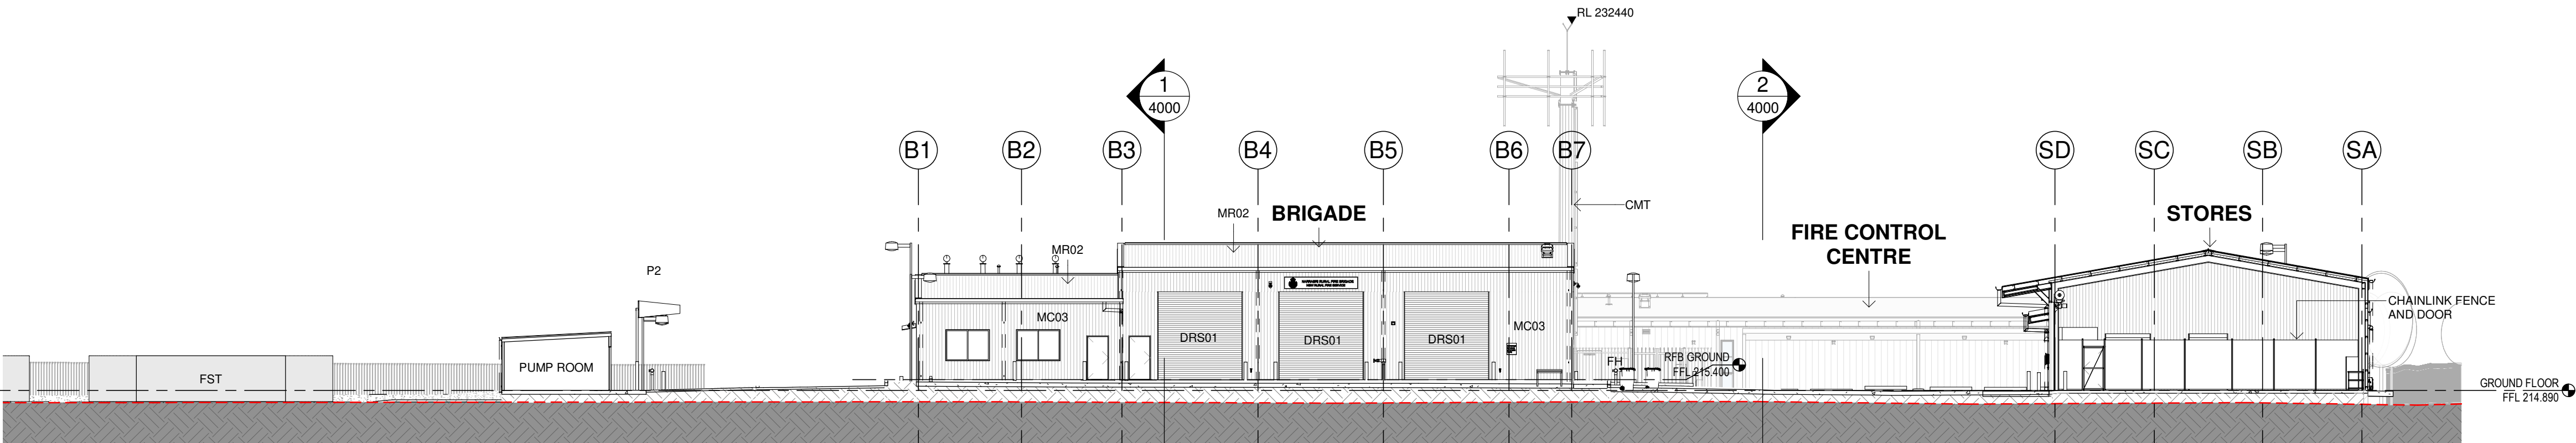

3 SITE ELEVATION SOUTH
1 : 200

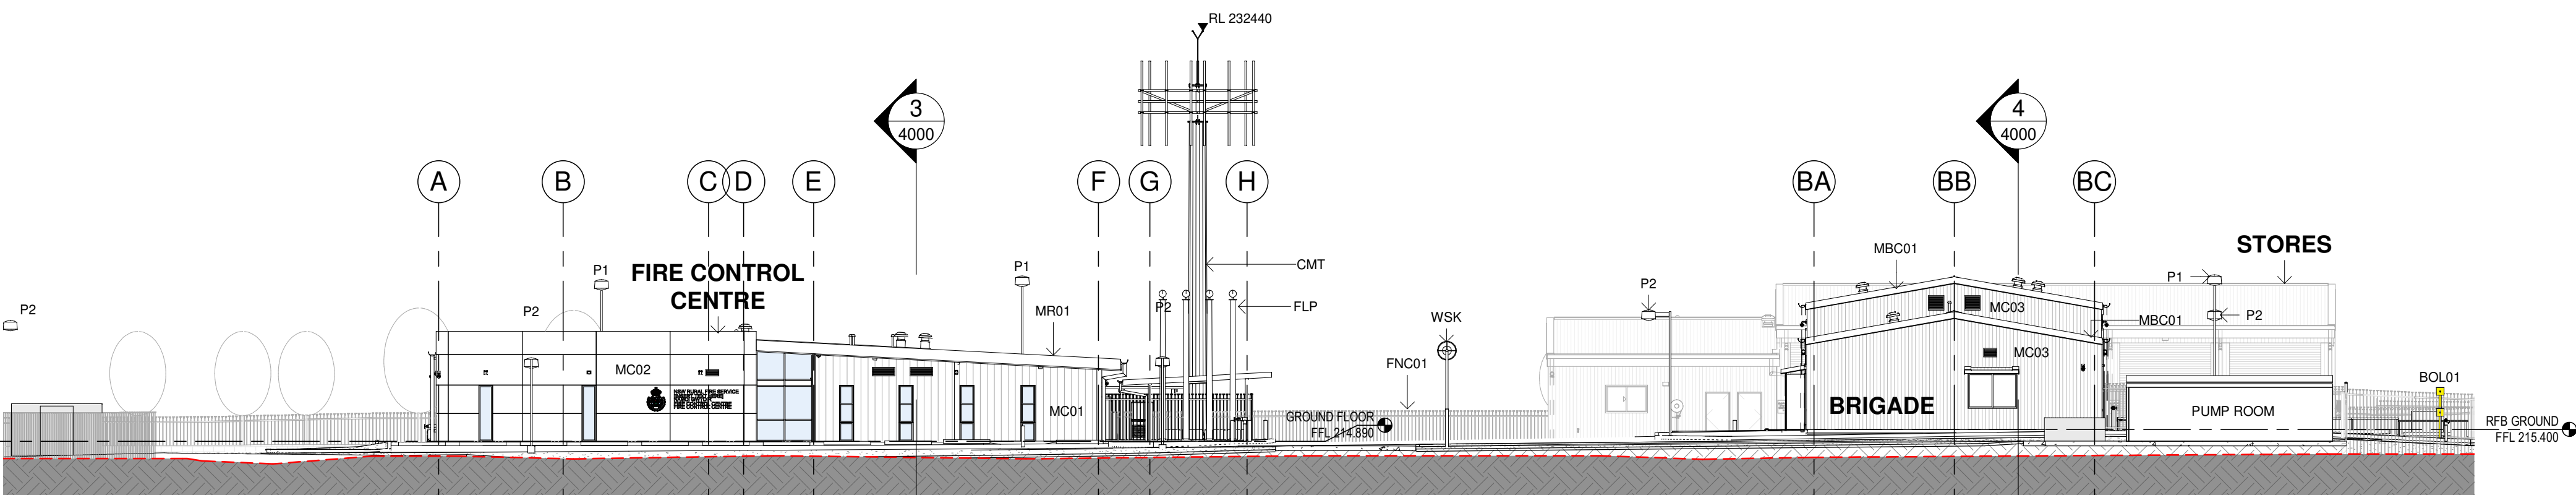

4 SITE ELEVATION WEST
1 : 200

Issue No.	Date	Description	Chkd
P1	27/04/2023	80% DESIGN DEVELOPMENT	JV
P2	04/07/2023	95% DESIGN DEVELOPMENT	JV
P3	28/09/2023	90% DD ISSUE	JV

Changes to this Revision SITE

PROJECT MANAGER
NSW PUBLIC WORKS ADVISORY
James Smith
0408 694 063
james.smith@pwa.nsw.gov.au

ARCHITECT, INTERIORS, LANDSCAPE
NBRS
John Vasco
4 Glen Street, Milsons Point, NSW 2061
02 9922 2344
john.vasco@nbrs.com.au

STRUCTURAL
NORTHROP
Rory Dale
Level 11, 345 George Street Sydney NSW 2000
02 9241 4188
Rdale@northrop.com.au

CIVIL
NORTHROP
Joel DiFonzo
Level 11, 345 George Street Sydney NSW 2000
02 9156 3229
JDiFonzo@northrop.com.au

BUILDING SERVICES
NORTHROP
Brandon Shuttler
Level 2, 3 Horwood Place, Parramatta, NSW 2150
02 9156 3013
BShuttler@northrop.com.au

NCC CONSULTANT
MBC GROUP
Seb Howe
Suite 3/18 Sydney Rd, Manly NSW 2095
02 9939 1530
showe@mbc-group.com.au

Drawing Title
SITE ELEVATIONS

Project
NAMOI GWYDIR FIRE CONTROL CENTRE
1-9 NEWELL HWY, NARRABRI NSW 2390
LOT 8 DP 1212638
NARRABRI SHIRE COUNCIL
for
NSW RURAL FIRE SERVICE

NBRS
+61 2 9922 2344
Nominated Architect:
Andrew Duffin NSW 5602
NBRS & Partners Pty Ltd VIC 51197
Any form of replication of this drawing in full or in part without the written permission of NBRS-PARTNERS Pty Ltd constitutes an infringement of the copyright.
© 2022




nbrs.com.au

ABN 16 002 247 565


Date 4/10/2023 10:10:16 AM
Scale As indicated @ A1

Drawing Reference 22397-NBRS-A-NAR-DD-3000
Revision P3


NOT FOR CONSTRUCTION

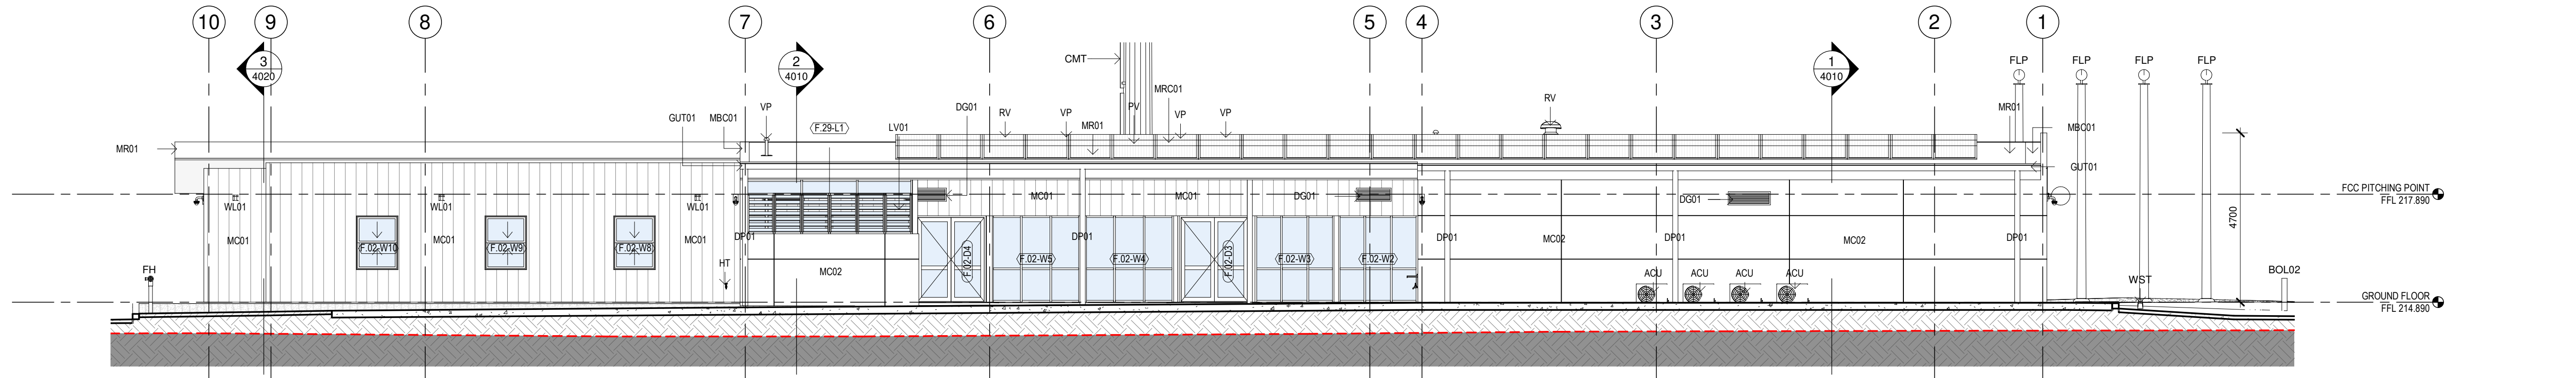


1 ELEVATION - FCC
1 : 100

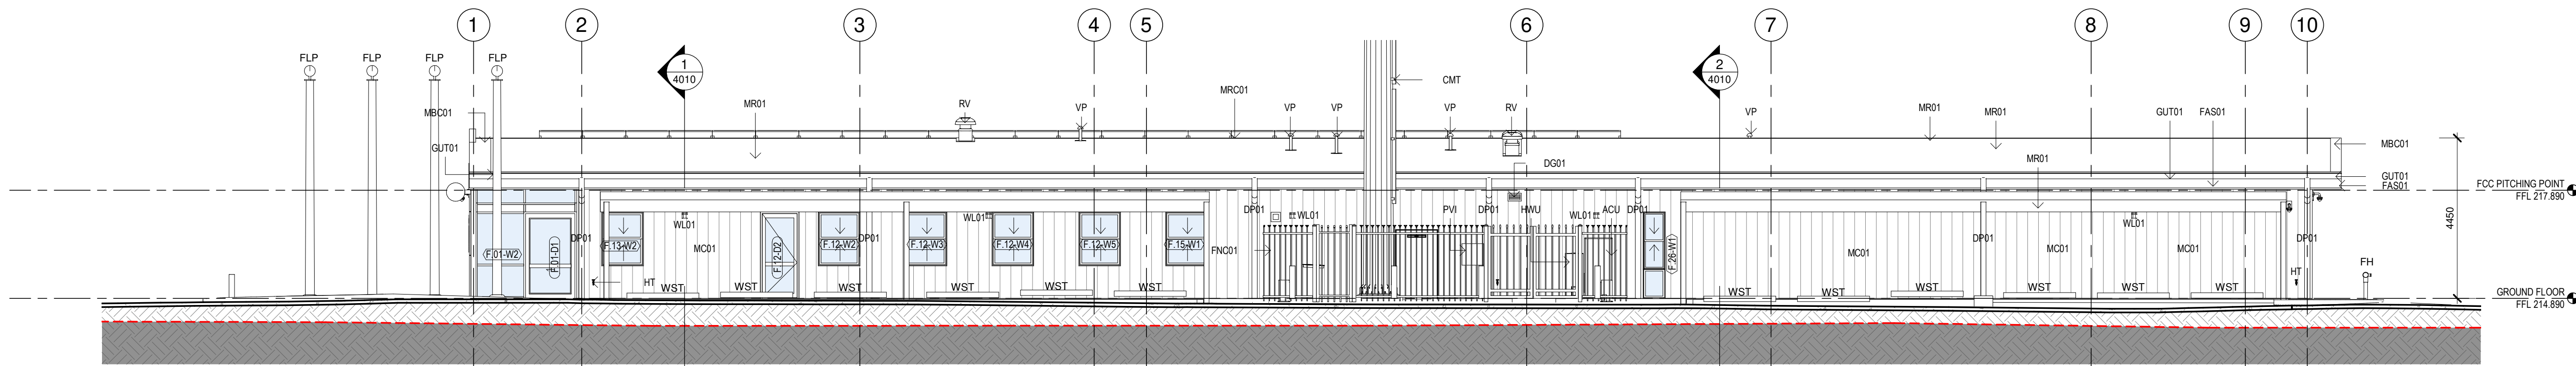

2 ELEVATION - FCC
1 : 100

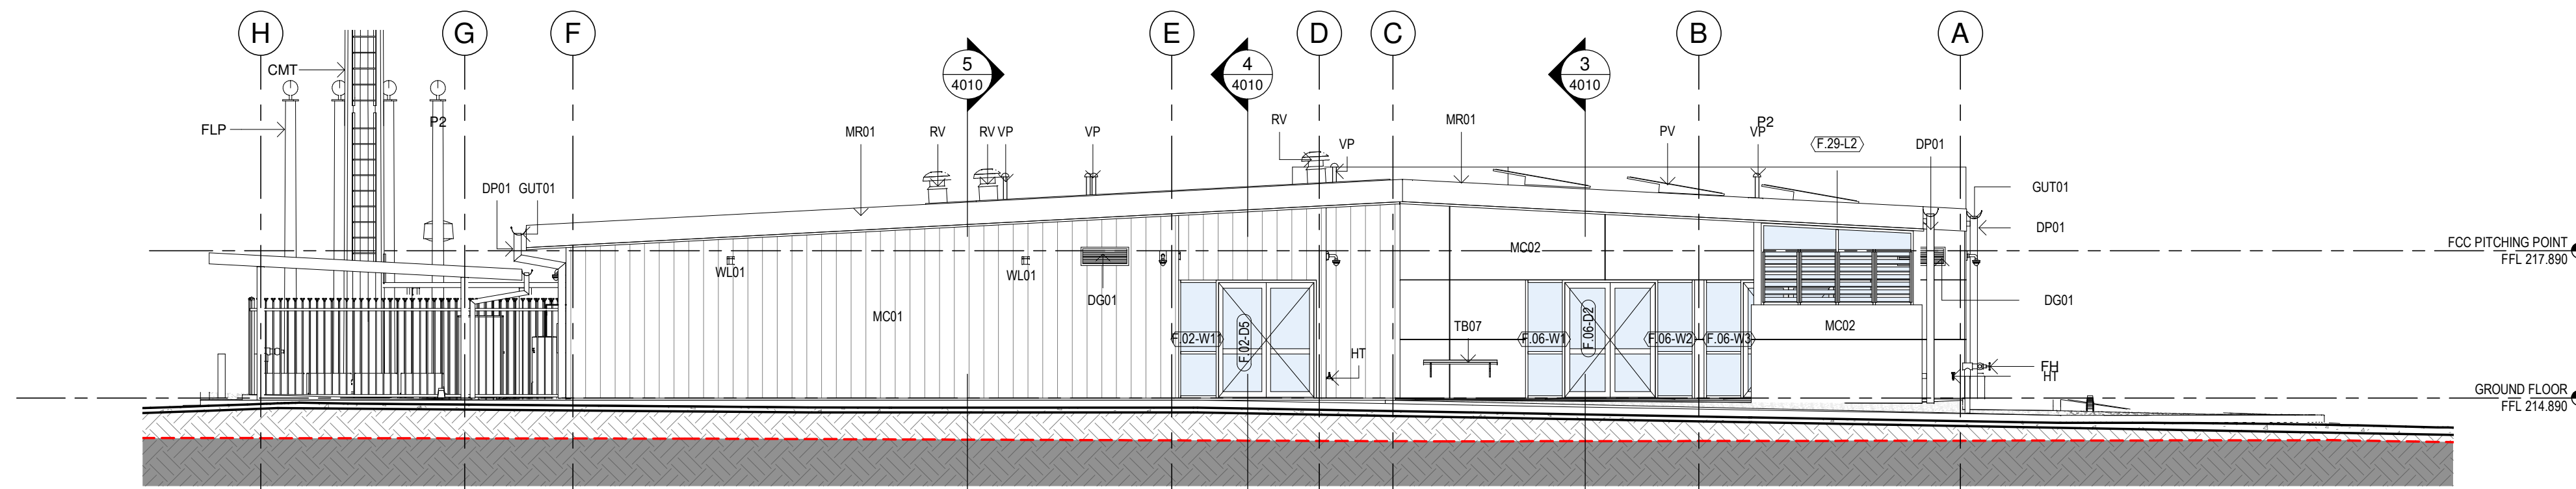

3 ELEVATION - FCC
1 : 100

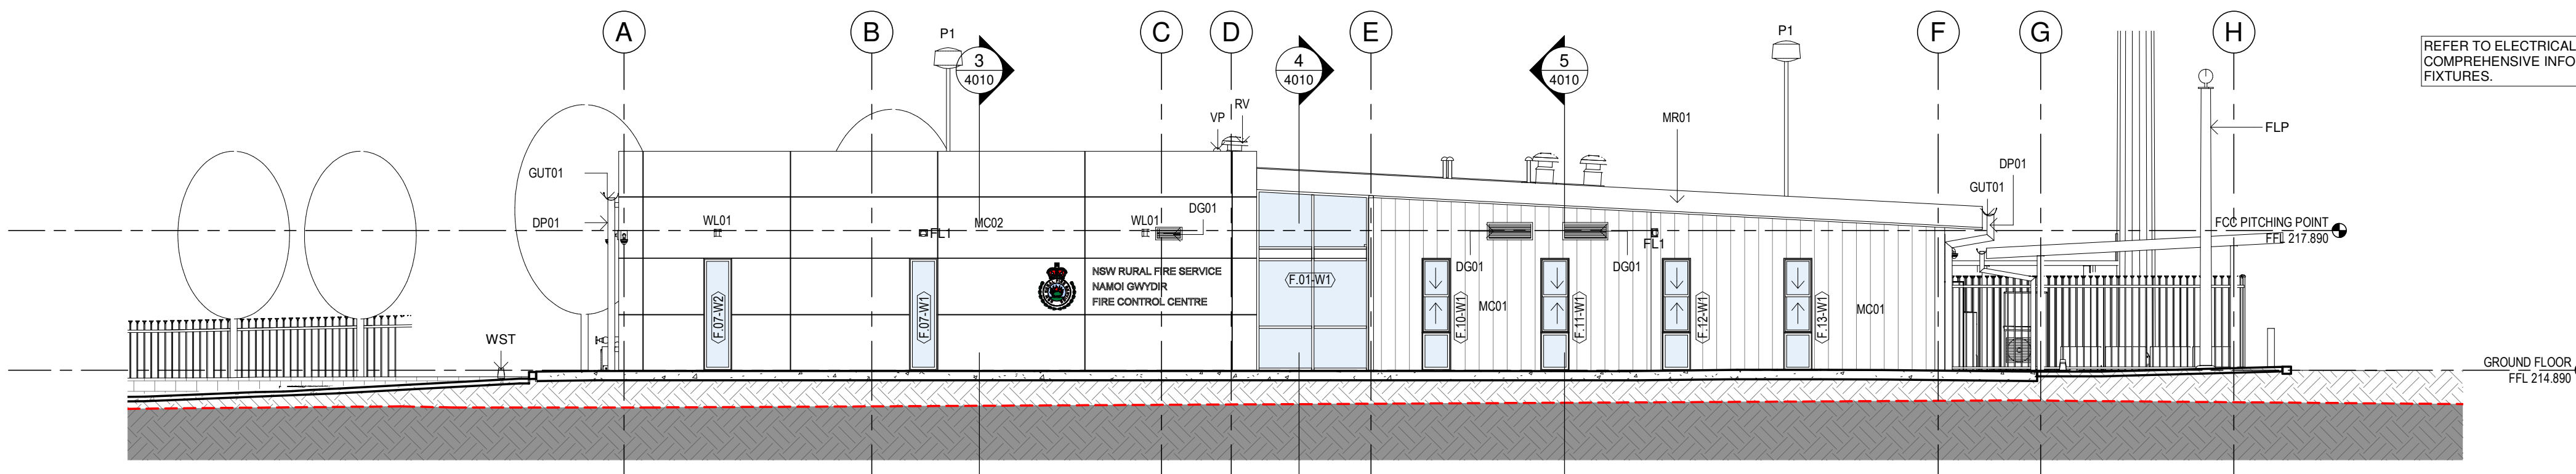

4 ELEVATION 04 - FCC
1 : 100

Issue No.	Date	Description	Chkd
P1	28/02/2023	25% DESIGN DEVELOPMENT	JV
P2	30/03/2023	DESIGN DEVELOPMENT	JV
P3	27/04/2023	80% DESIGN DEVELOPMENT	JV
P4	04/07/2023	95% DESIGN DEVELOPMENT	JV
P5	28/09/2023	90% DD ISSUE	JV

Changes to this Revision
FCC

PROJECT MANAGER
NSW PUBLIC WORKS ADVISORY
James Smith
0408 694 063
james.smith@pwa.nsw.gov.au

ARCHITECT, INTERIORS, LANDSCAPE
NBRS
John Vasco
4 Glen Street, Milsons Point, NSW 2061
02 9922 2344
john.vasco@nbns.com.au

STRUCTURAL
NORTHROP
Rory Dale
Level 11, 345 George Street Sydney NSW 2000
02 9241 4188
Rdale@northrop.com.au

CIVIL
NORTHROP
Joel DiFonzo
Level 11, 345 George Street Sydney NSW 2000
02 9156 3229
JDiFonzo@northrop.com.au

BUILDING SERVICES
NORTHROP
Brandon Shuttler
Level 2, 3 Horwood Place, Parramatta, NSW 2150
02 9156 3013
BShuttler@northrop.com.au

NCC CONSULTANT
MBG GROUP
Seb Howe
Suite 3/18 Sydney Rd, Manly NSW 2095
02 9939 1530
showe@mbg-group.com.au

Drawing Title
ELEVATIONS - FCC

Project
NAMOI GWYDIR FIRE CONTROL CENTRE

1-9 NEWELL HWY, NARRABRI NSW 2390
LOT 8 DP 1212638
NARRABRI SHIRE COUNCIL

for
NSW RURAL FIRE SERVICE



NBRS

+61 2 9922 2344
Nominated Architect:
Andrew Duffin NSW 5602
NBRS & Partners Pty Ltd VIC 51197
Any form of replication of this drawing in full or in part without the written permission of NBRS-PARTNERS Pty Ltd constitutes an infringement of the copyright.
© 2022

nbns.com.au

ABN 16 002 247 565

Date 4/10/2023 10:11:44 AM

Scale 1 : 100 @ A1

Drawing Reference


22397-NBRS-A-NAR-DD-3010

Revision


P5

NOT FOR
CONSTRUCTION


NOTE: EXTERNAL SITE WORKS & SITE LEVELS WILL VARY. VERIFY ALL LEVELS FROM CORRESPONDING SITE PACKAGES (ARCHITECTURAL, LANDSCAPE & CIVIL) FOR COMPREHENSIVE INFORMATION.

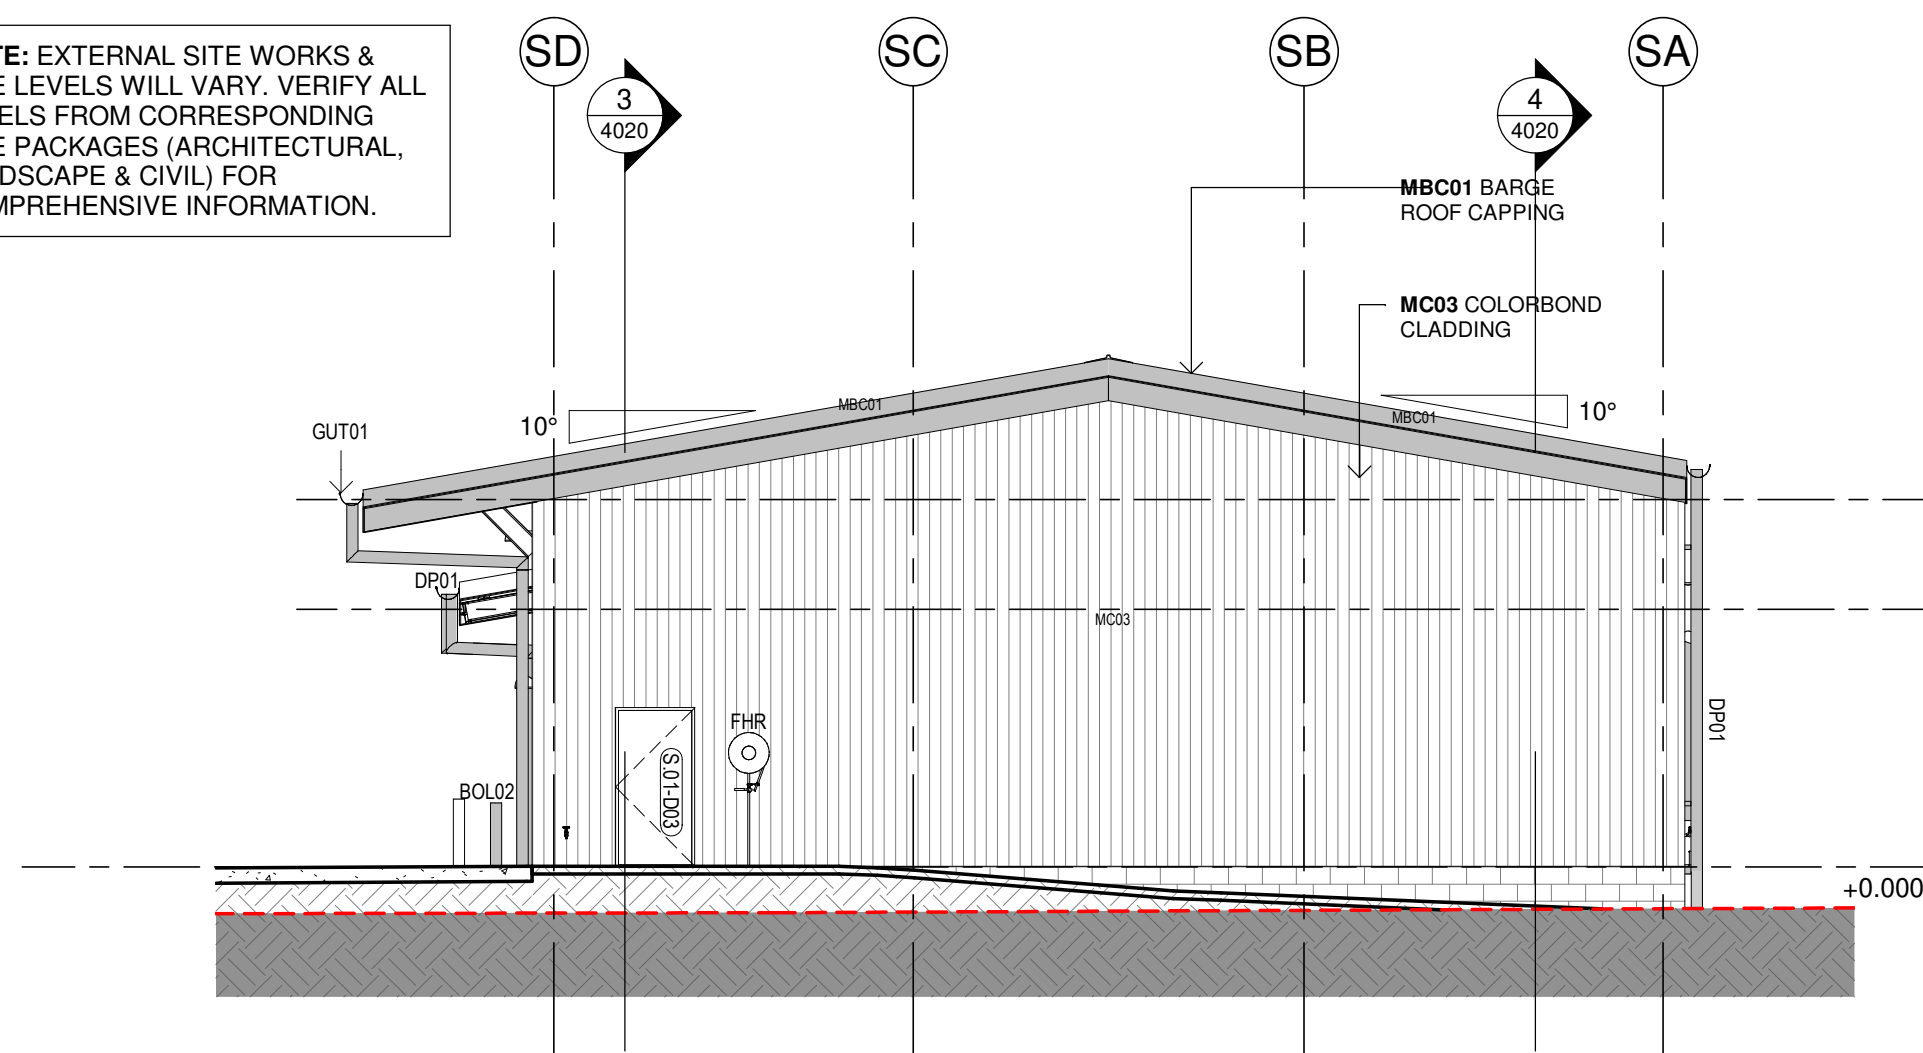


1 ELEVATION - STORES
1 : 100

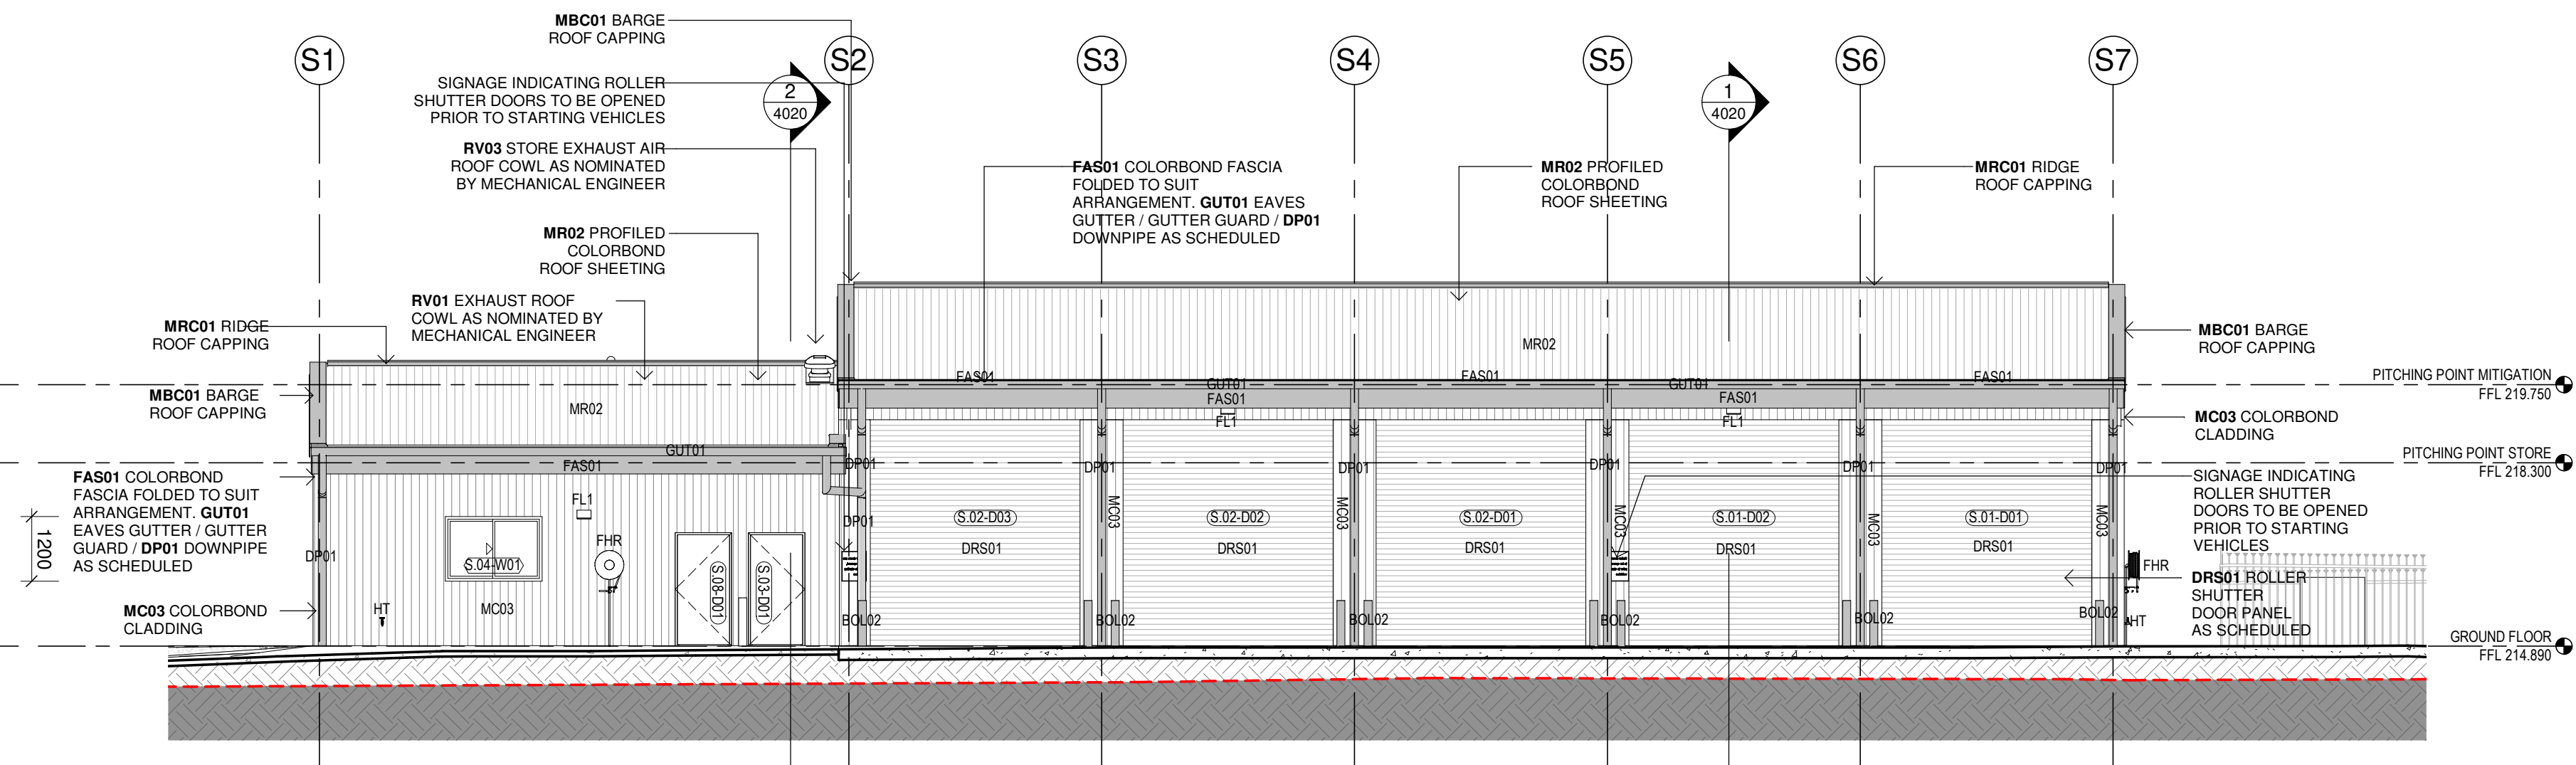

3 ELEVATION - STORES
1 : 100

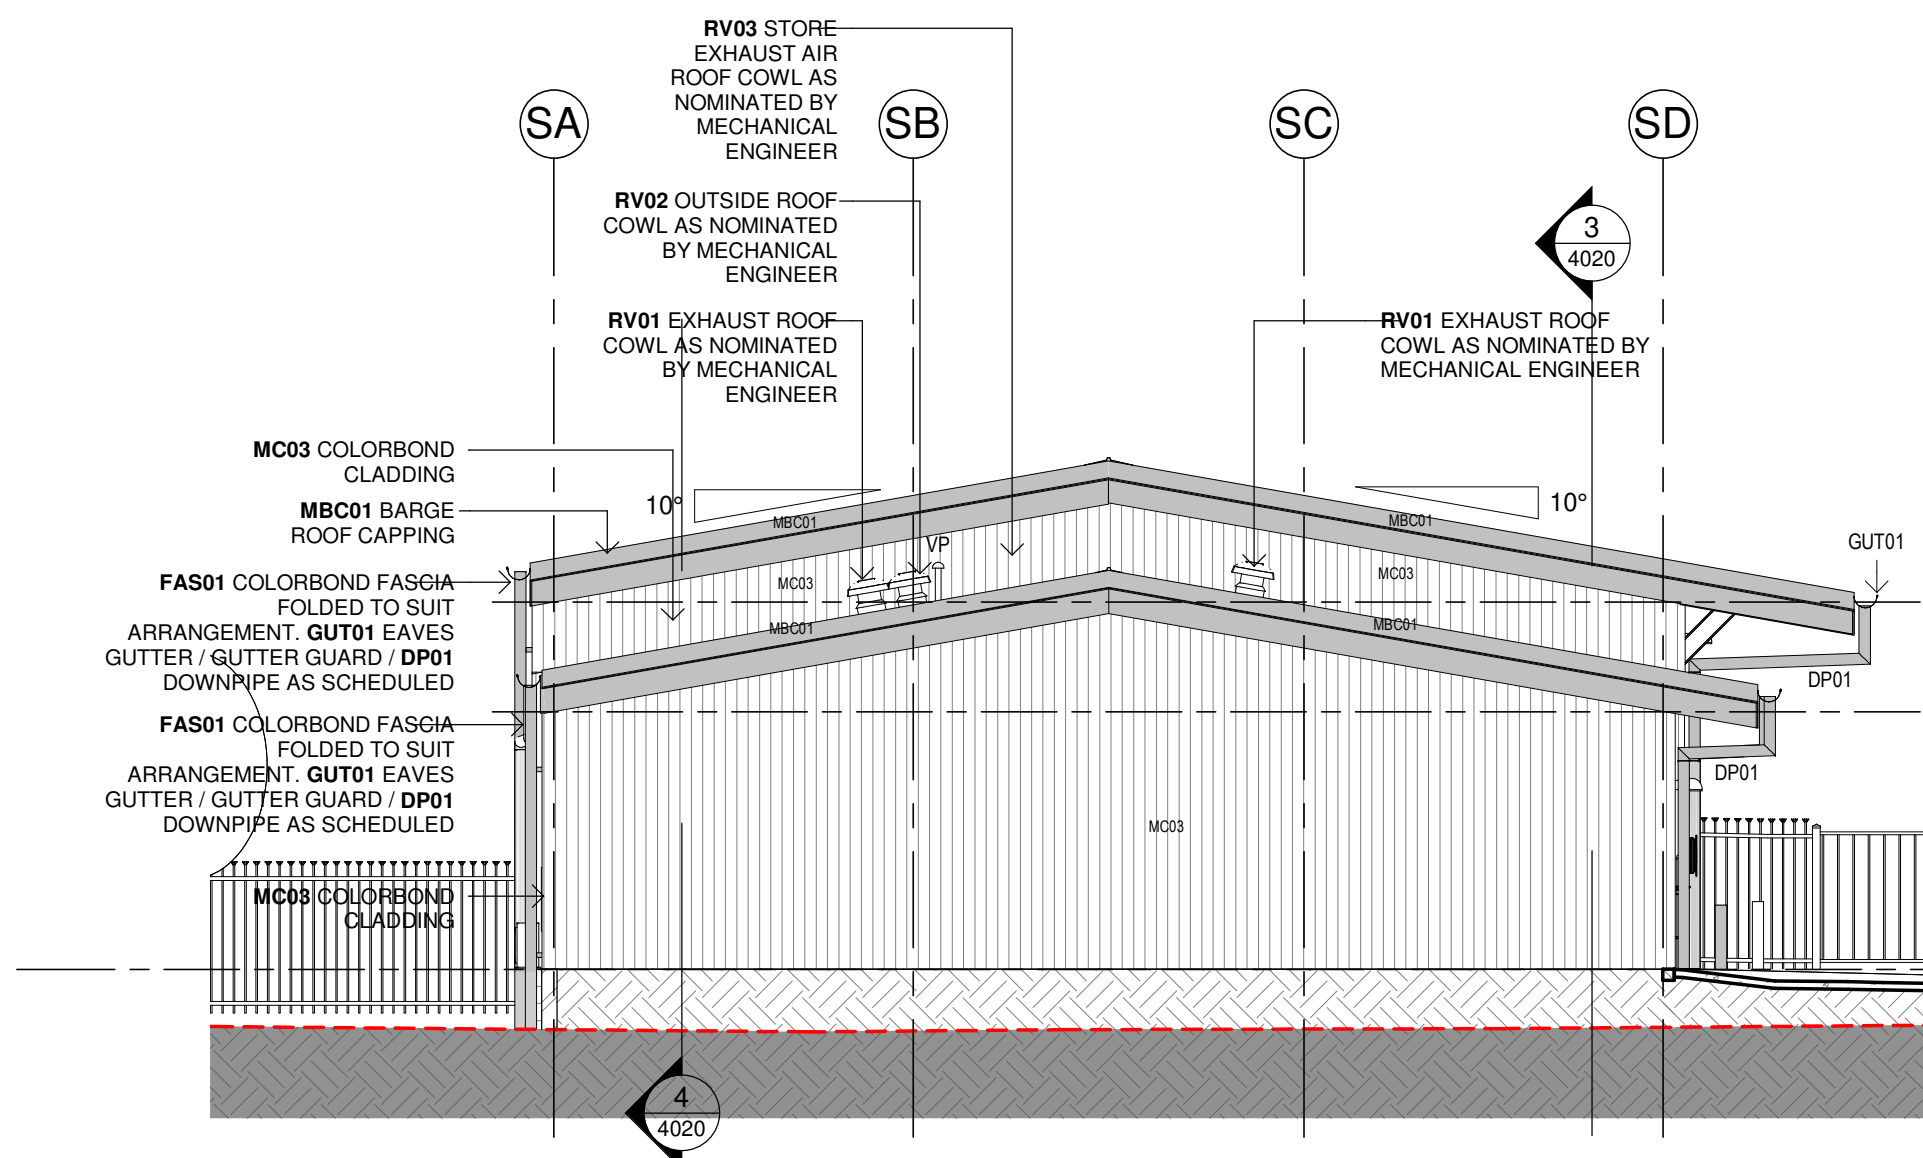

2 ELEVATION - STORES
1 : 100

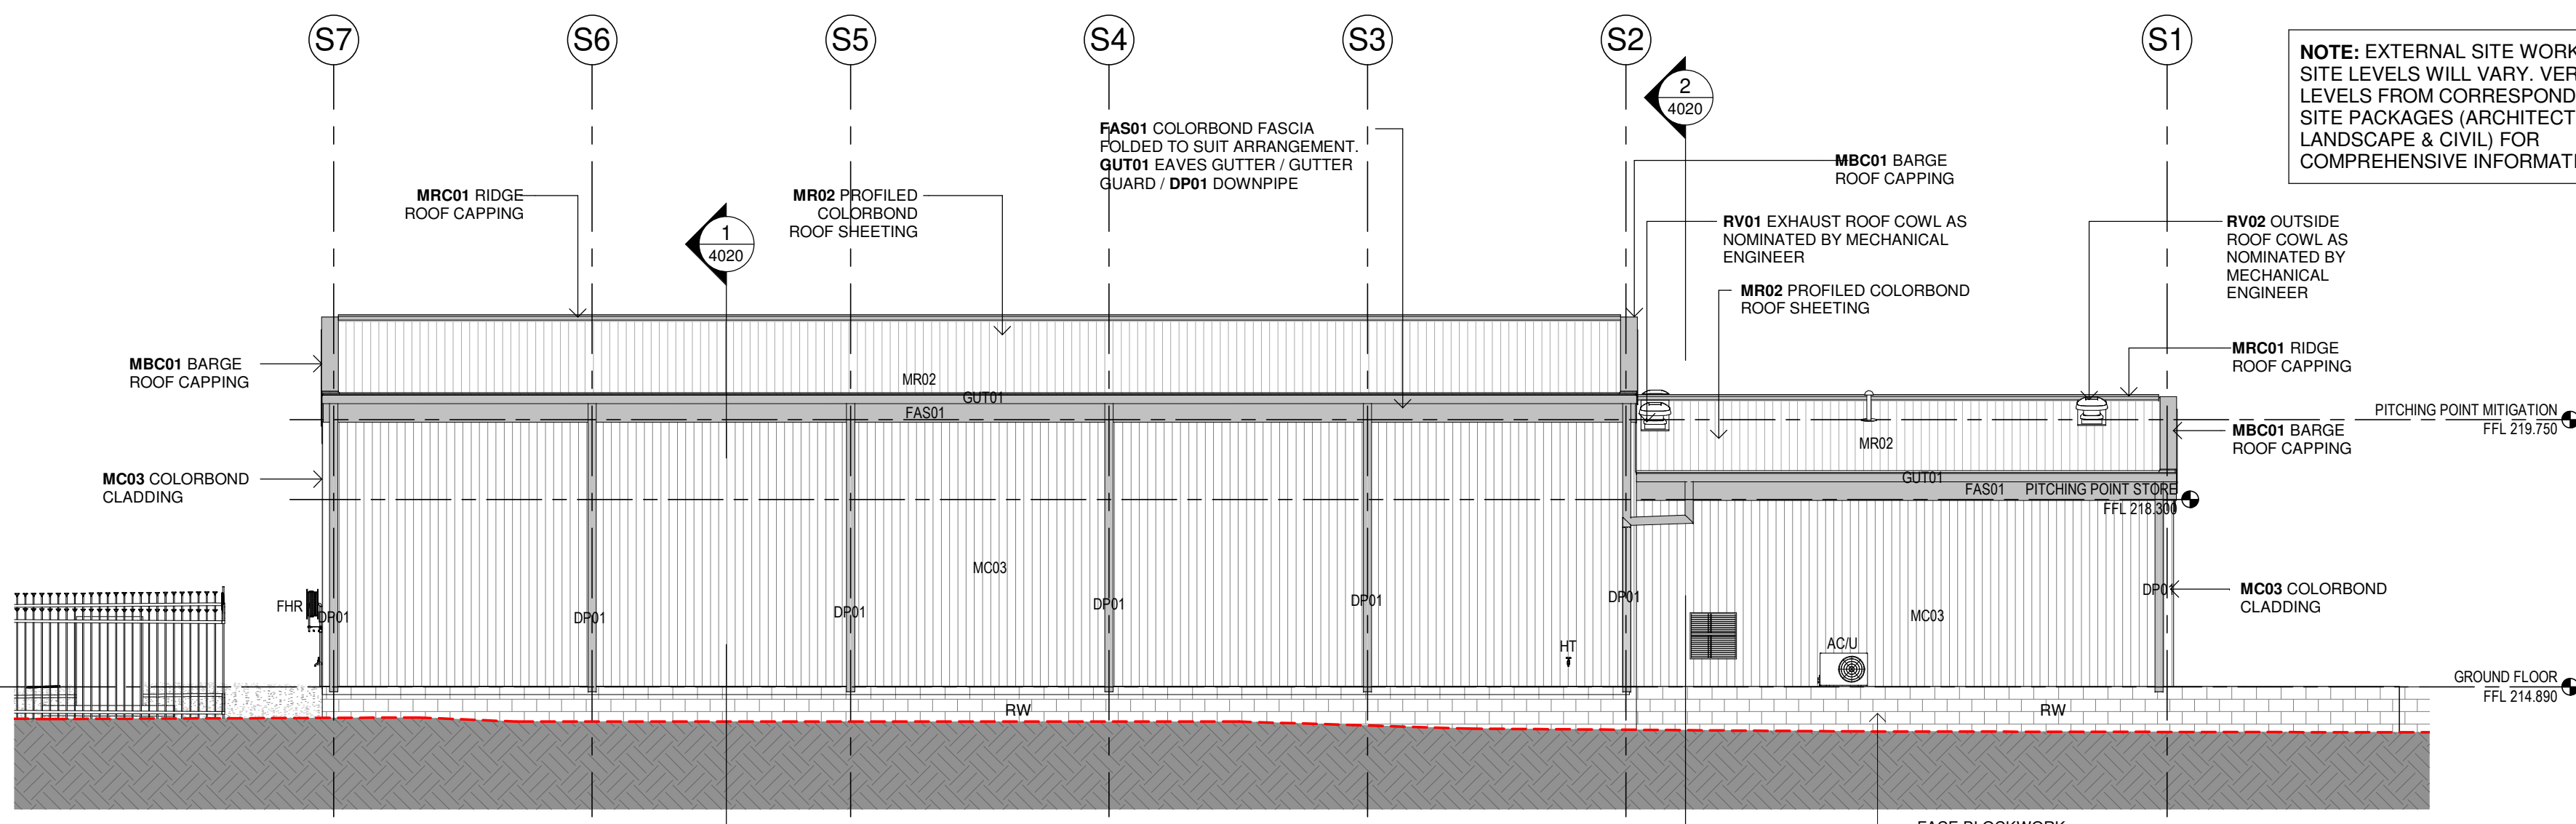

4 ELEVATION - STORES
1 : 100

NOTE: EXTERNAL SITE WORKS & SITE LEVELS WILL VARY. VERIFY ALL LEVELS FROM CORRESPONDING SITE PACKAGES (ARCHITECTURAL, LANDSCAPE & CIVIL) FOR COMPREHENSIVE INFORMATION.

Issue No.	Date	Description	Chkd
P1	28/02/2023	25% DESIGN DEVELOPMENT	JV
P2	30/03/2023	DESIGN DEVELOPMENT	JV
P3	27/04/2023	80% DESIGN DEVELOPMENT	JV
P4	04/07/2023	95% DESIGN DEVELOPMENT	JV
P5	28/09/2023	90% DD ISSUE	JV

Changes to this Revision
STORES

PROJECT MANAGER
NSW PUBLIC WORKS ADVISORY
James Smith
0408 694 063
james.smith@pwa.nsw.gov.au

ARCHITECT, INTERIORS, LANDSCAPE
NBRS
John Vasco
4 Glen Street, Milsons Point, NSW 2061
02 9922 2344
john.vasco@nbns.com.au

STRUCTURAL
NORTHROP
Rory Dale
Level 11, 345 George Street Sydney NSW 2000
02 9241 4188
Rdale@northrop.com.au

CIVIL
NORTHROP
Joel DiFonzo
Level 11, 345 George Street Sydney NSW 2000
02 9156 3229
JDiFonzo@northrop.com.au

BUILDING SERVICES
NORTHROP
Brandon Shuttler
Level 2, 3 Horwood Place, Parramatta, NSW 2150
02 9156 3013
BShuttler@northrop.com.au

NCC CONSULTANT
MBG GROUP
Seb Howe
Suite 3/18 Sydney Rd, Manly NSW 2095
02 9939 1530
showe@mbg-group.com.au

Drawing Title
ELEVATIONS - STORES

Project
NAMOI GWYDIR FIRE CONTROL
CENTRE

1-9 NEWELL HWY, NARRABRI NSW 2390
LOT 8 DP 1212638
NARRABRI SHIRE COUNCIL

for
NSW RURAL FIRE SERVICE



NBRS
+61 2 9922 2344
nbs.com.au

Nominated Architect:
Andrew Duffin NSW 5602
NBRS & Partners Pty Ltd VIC 51197
Any form of replication of this drawing in full or in part without the written permission of NBRS-PARTNERS Pty Ltd constitutes an infringement of the copyright.
© 2022





ABN 16 002 247 565

Date 4/10/2023 10:13:01 AM
Scale 1 : 100 @ A1

Drawing Reference
22397-NBRS-A-NAR-DD-3020

Revision
P5

NOT FOR
CONSTRUCTION

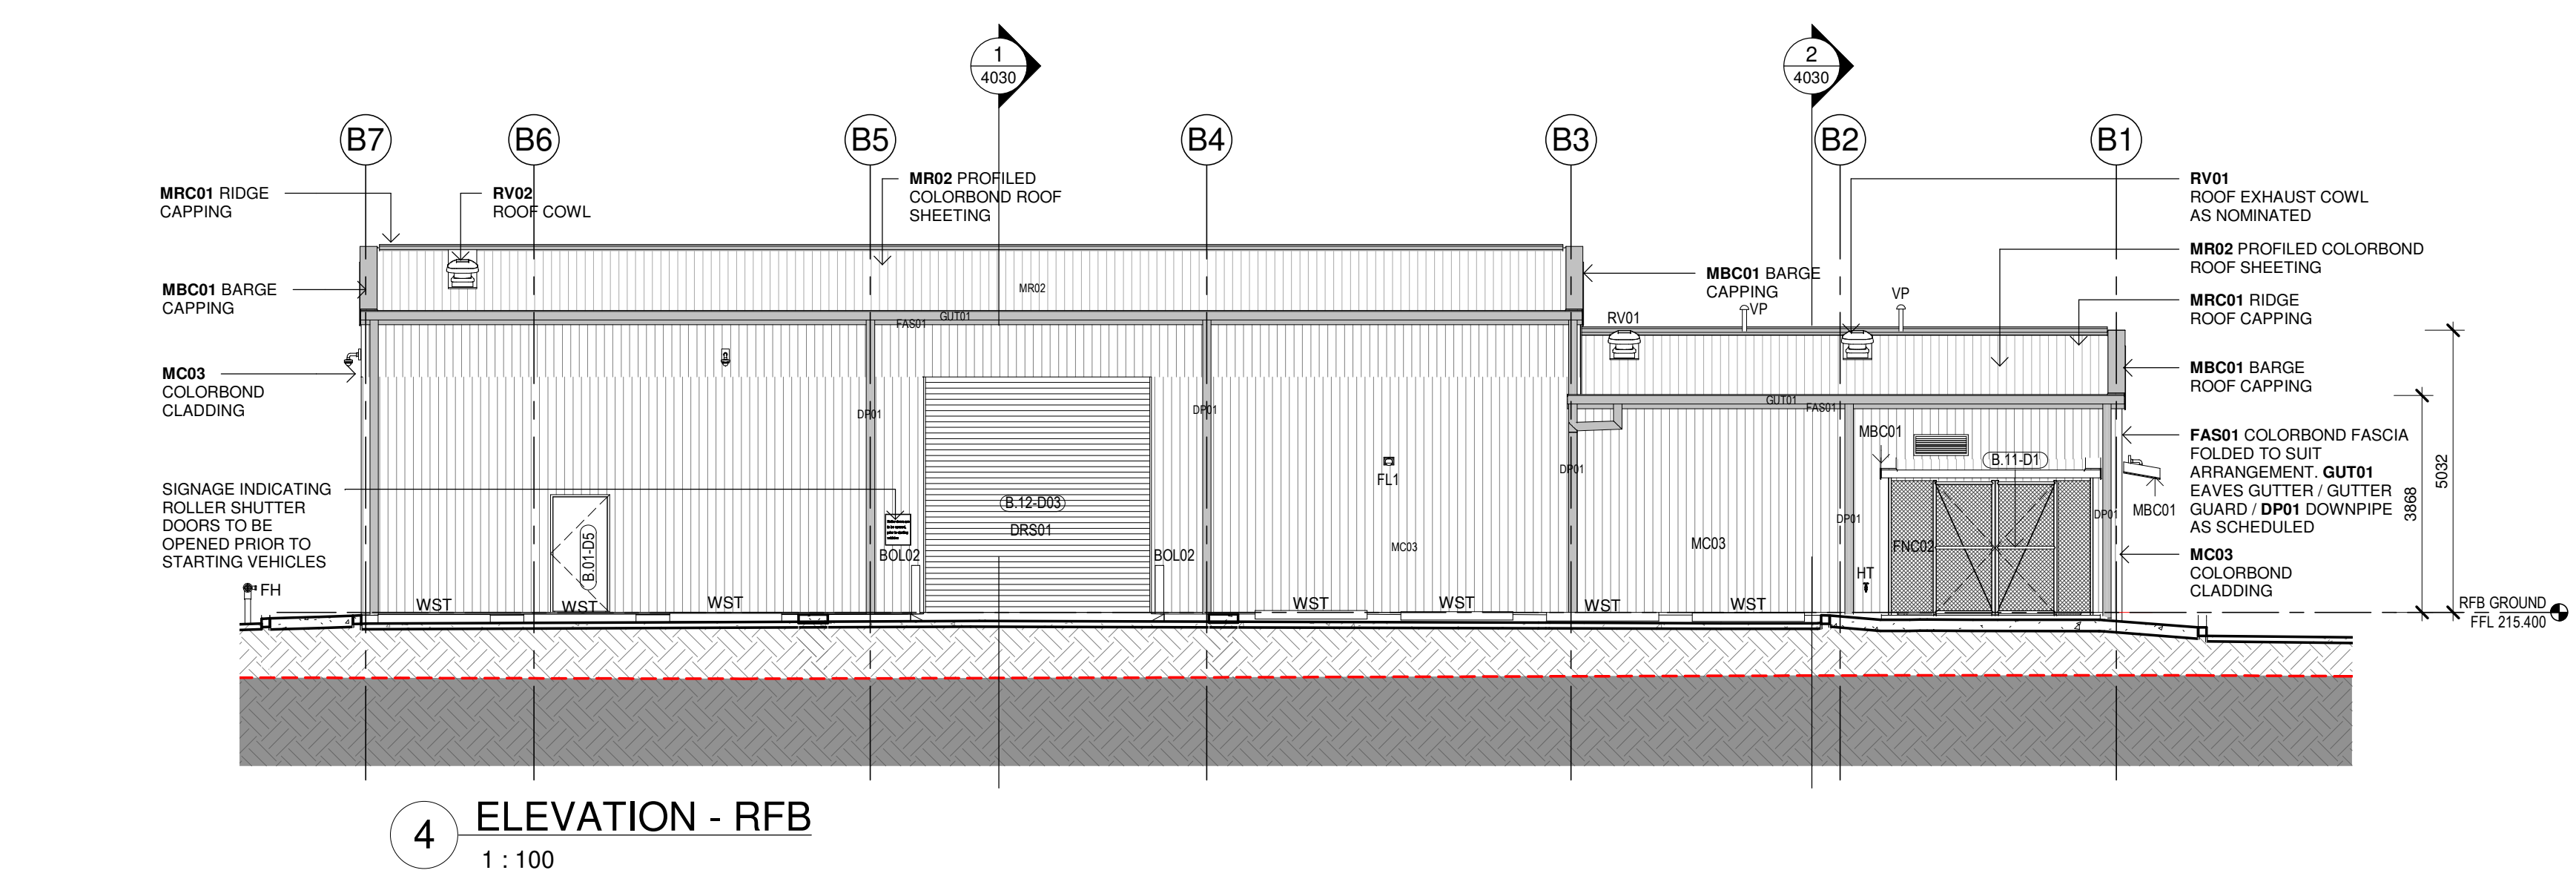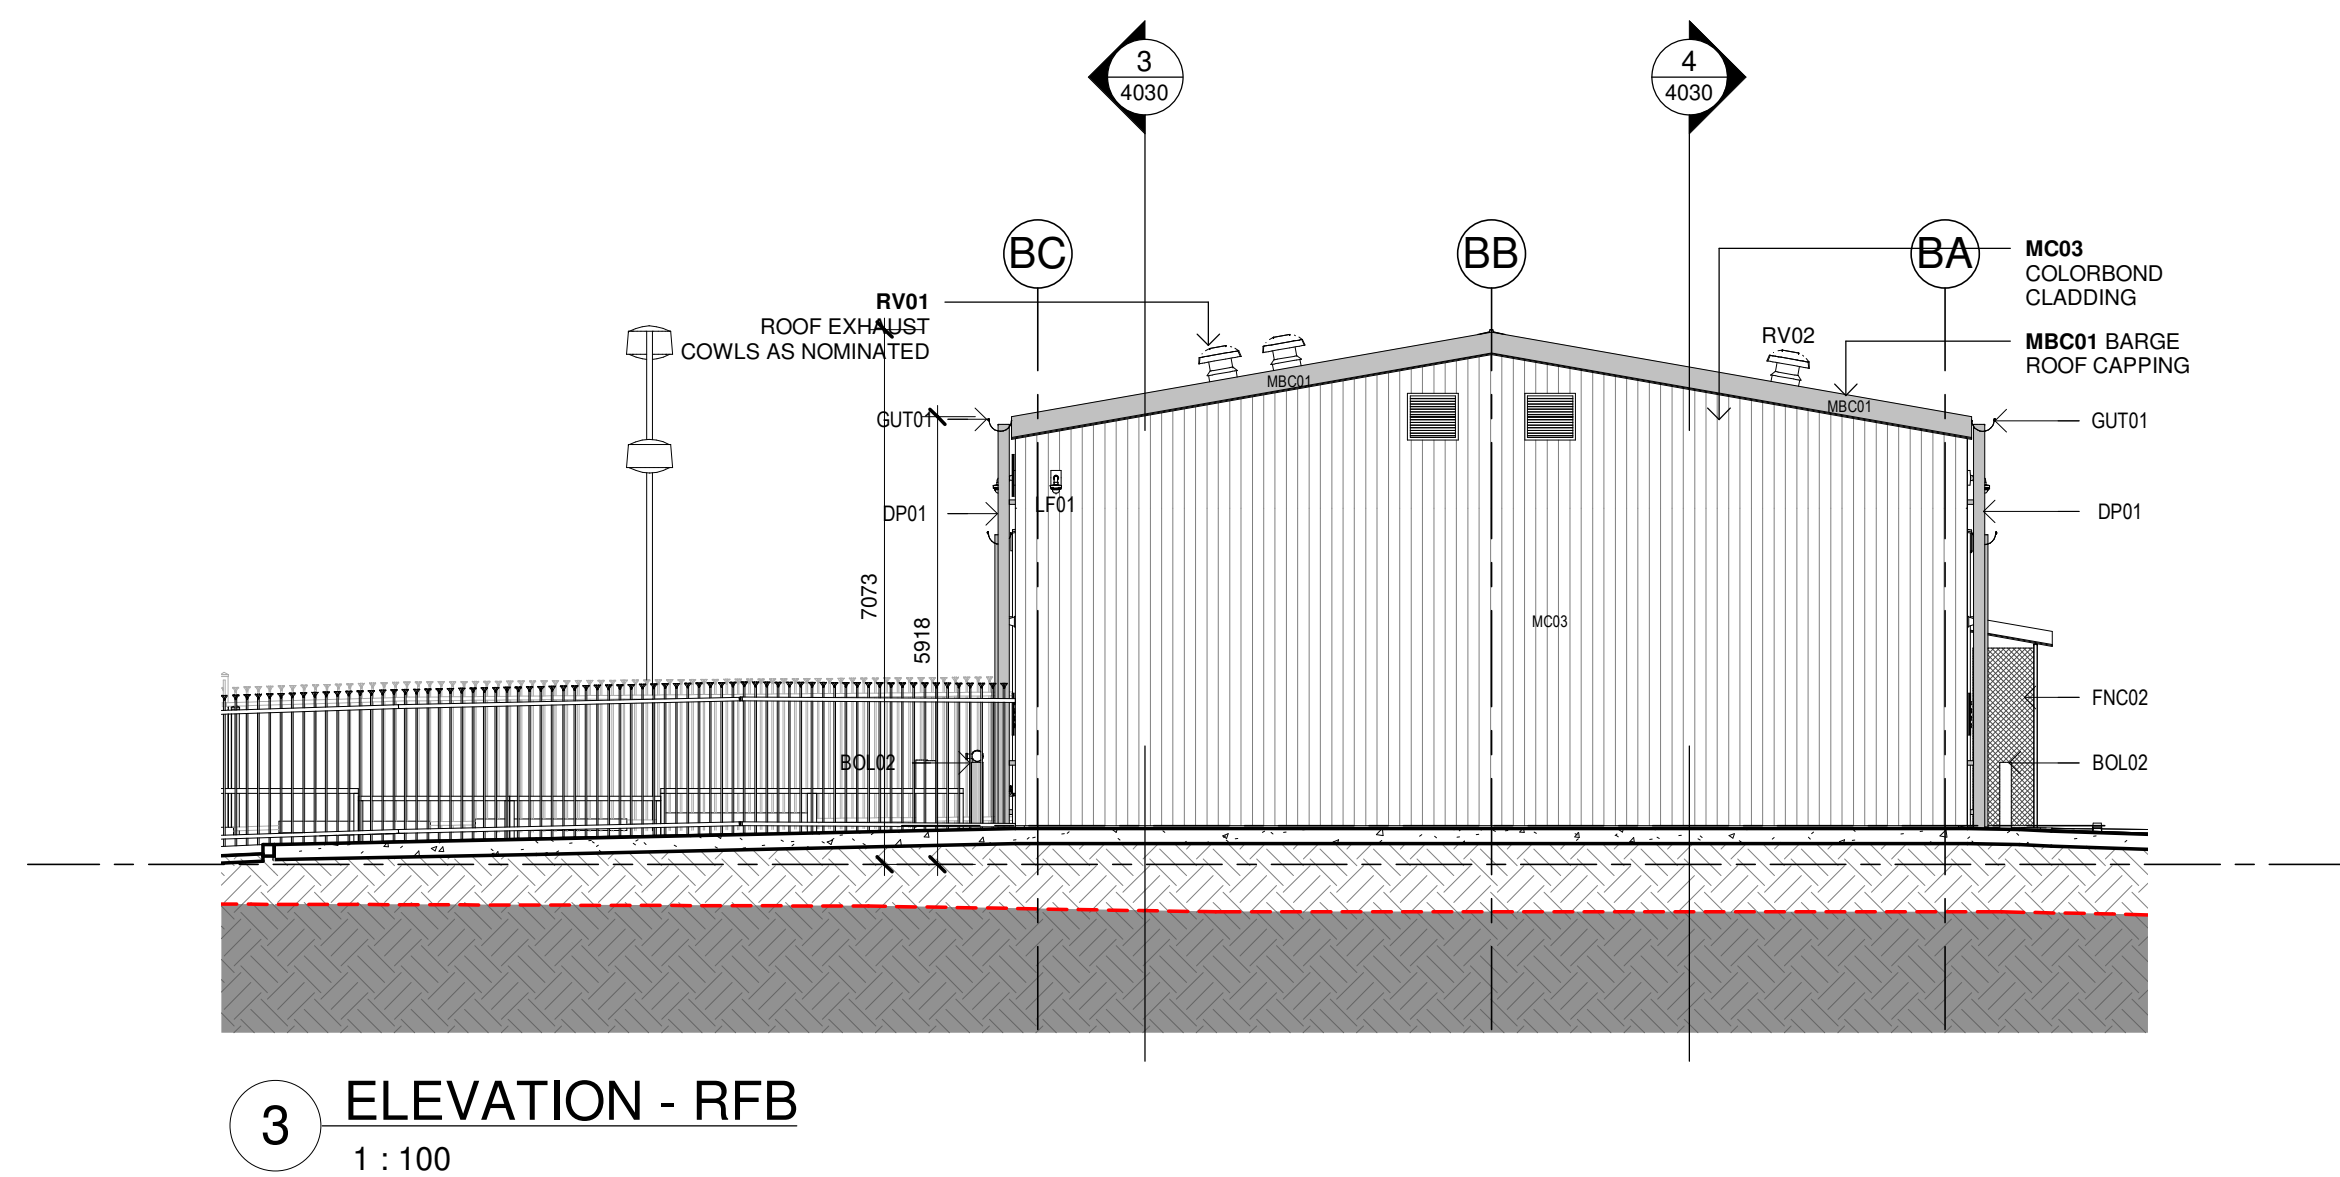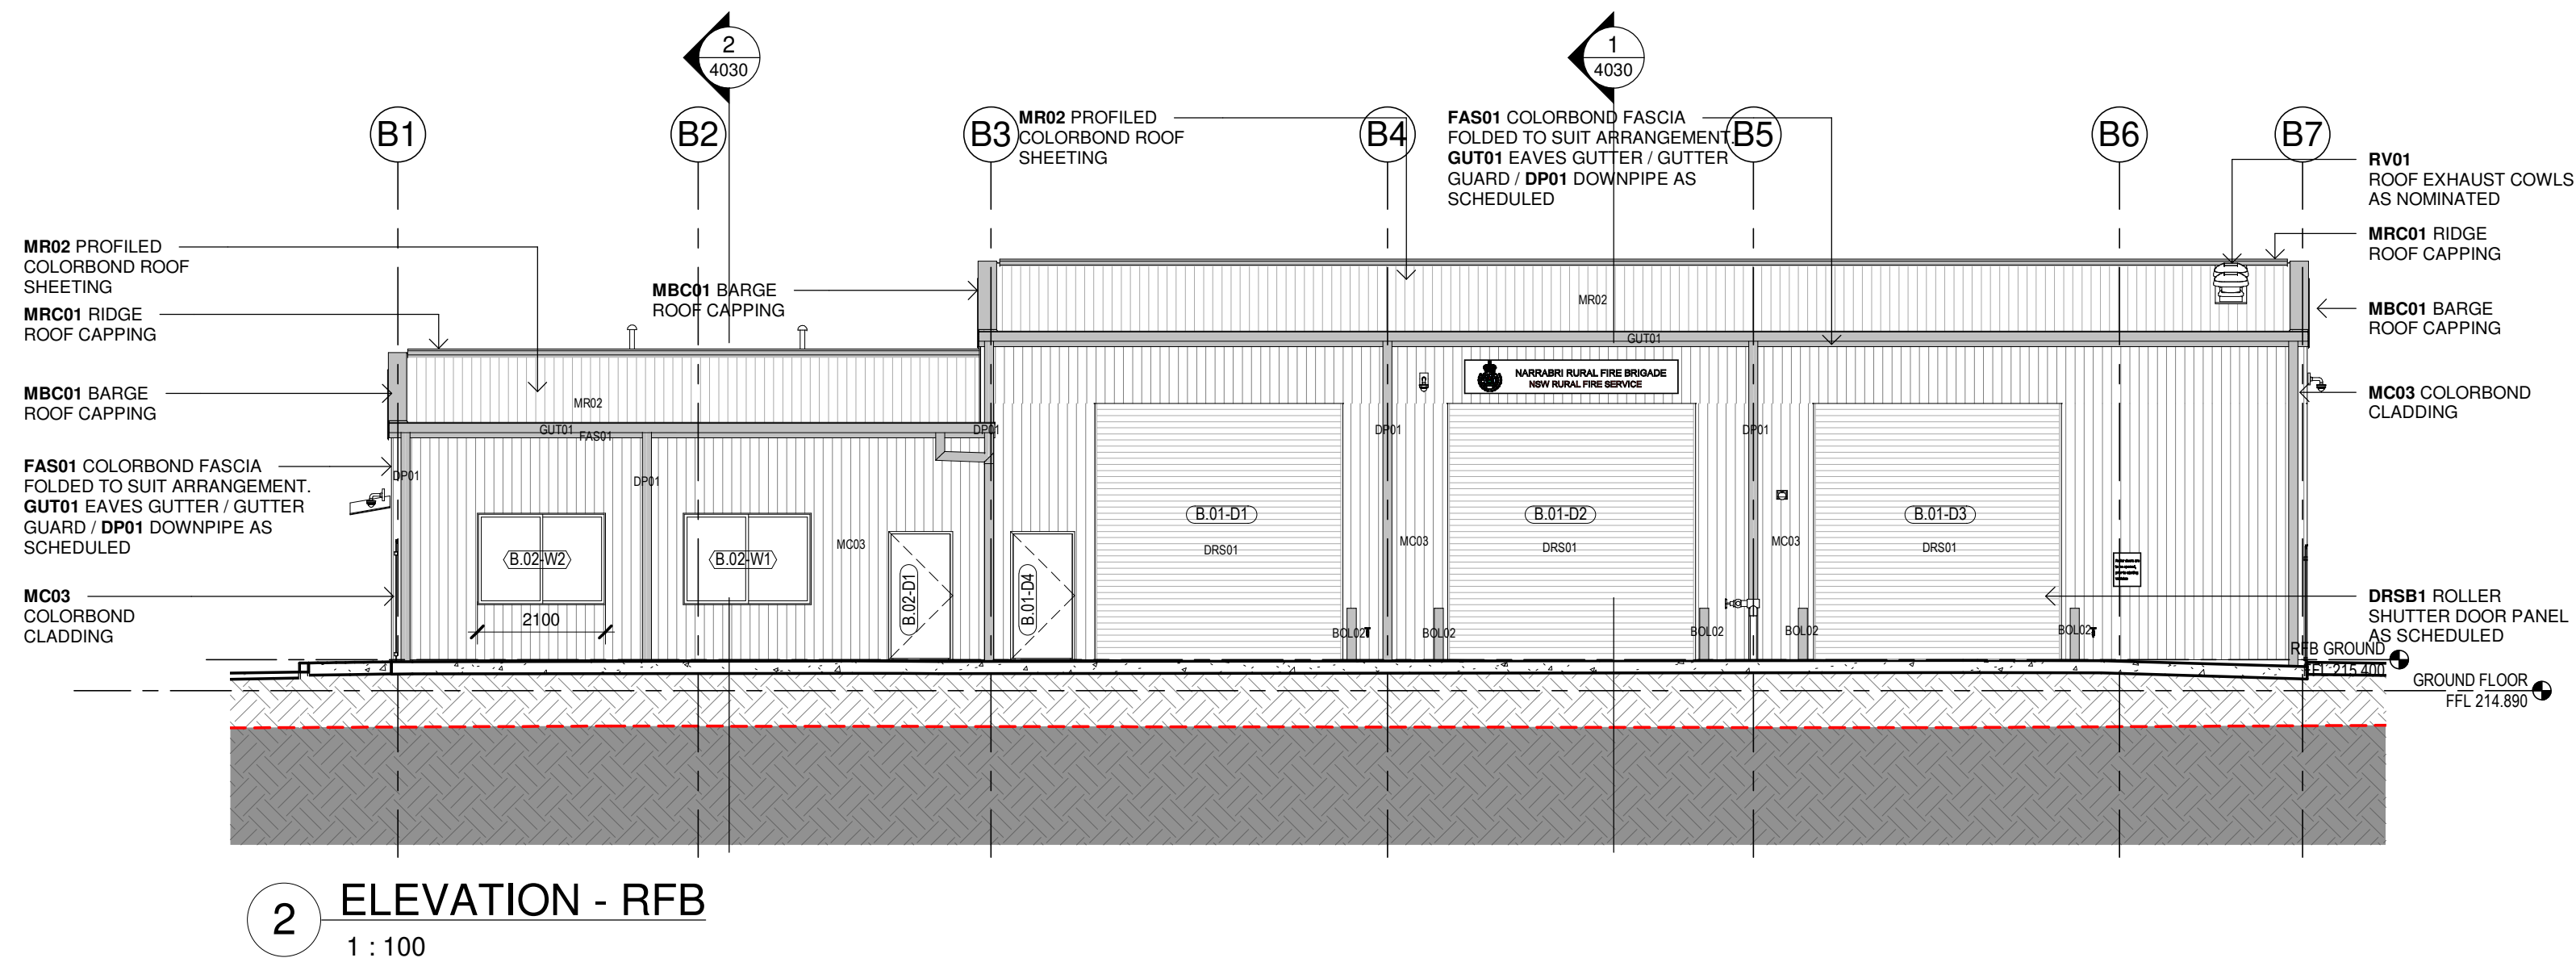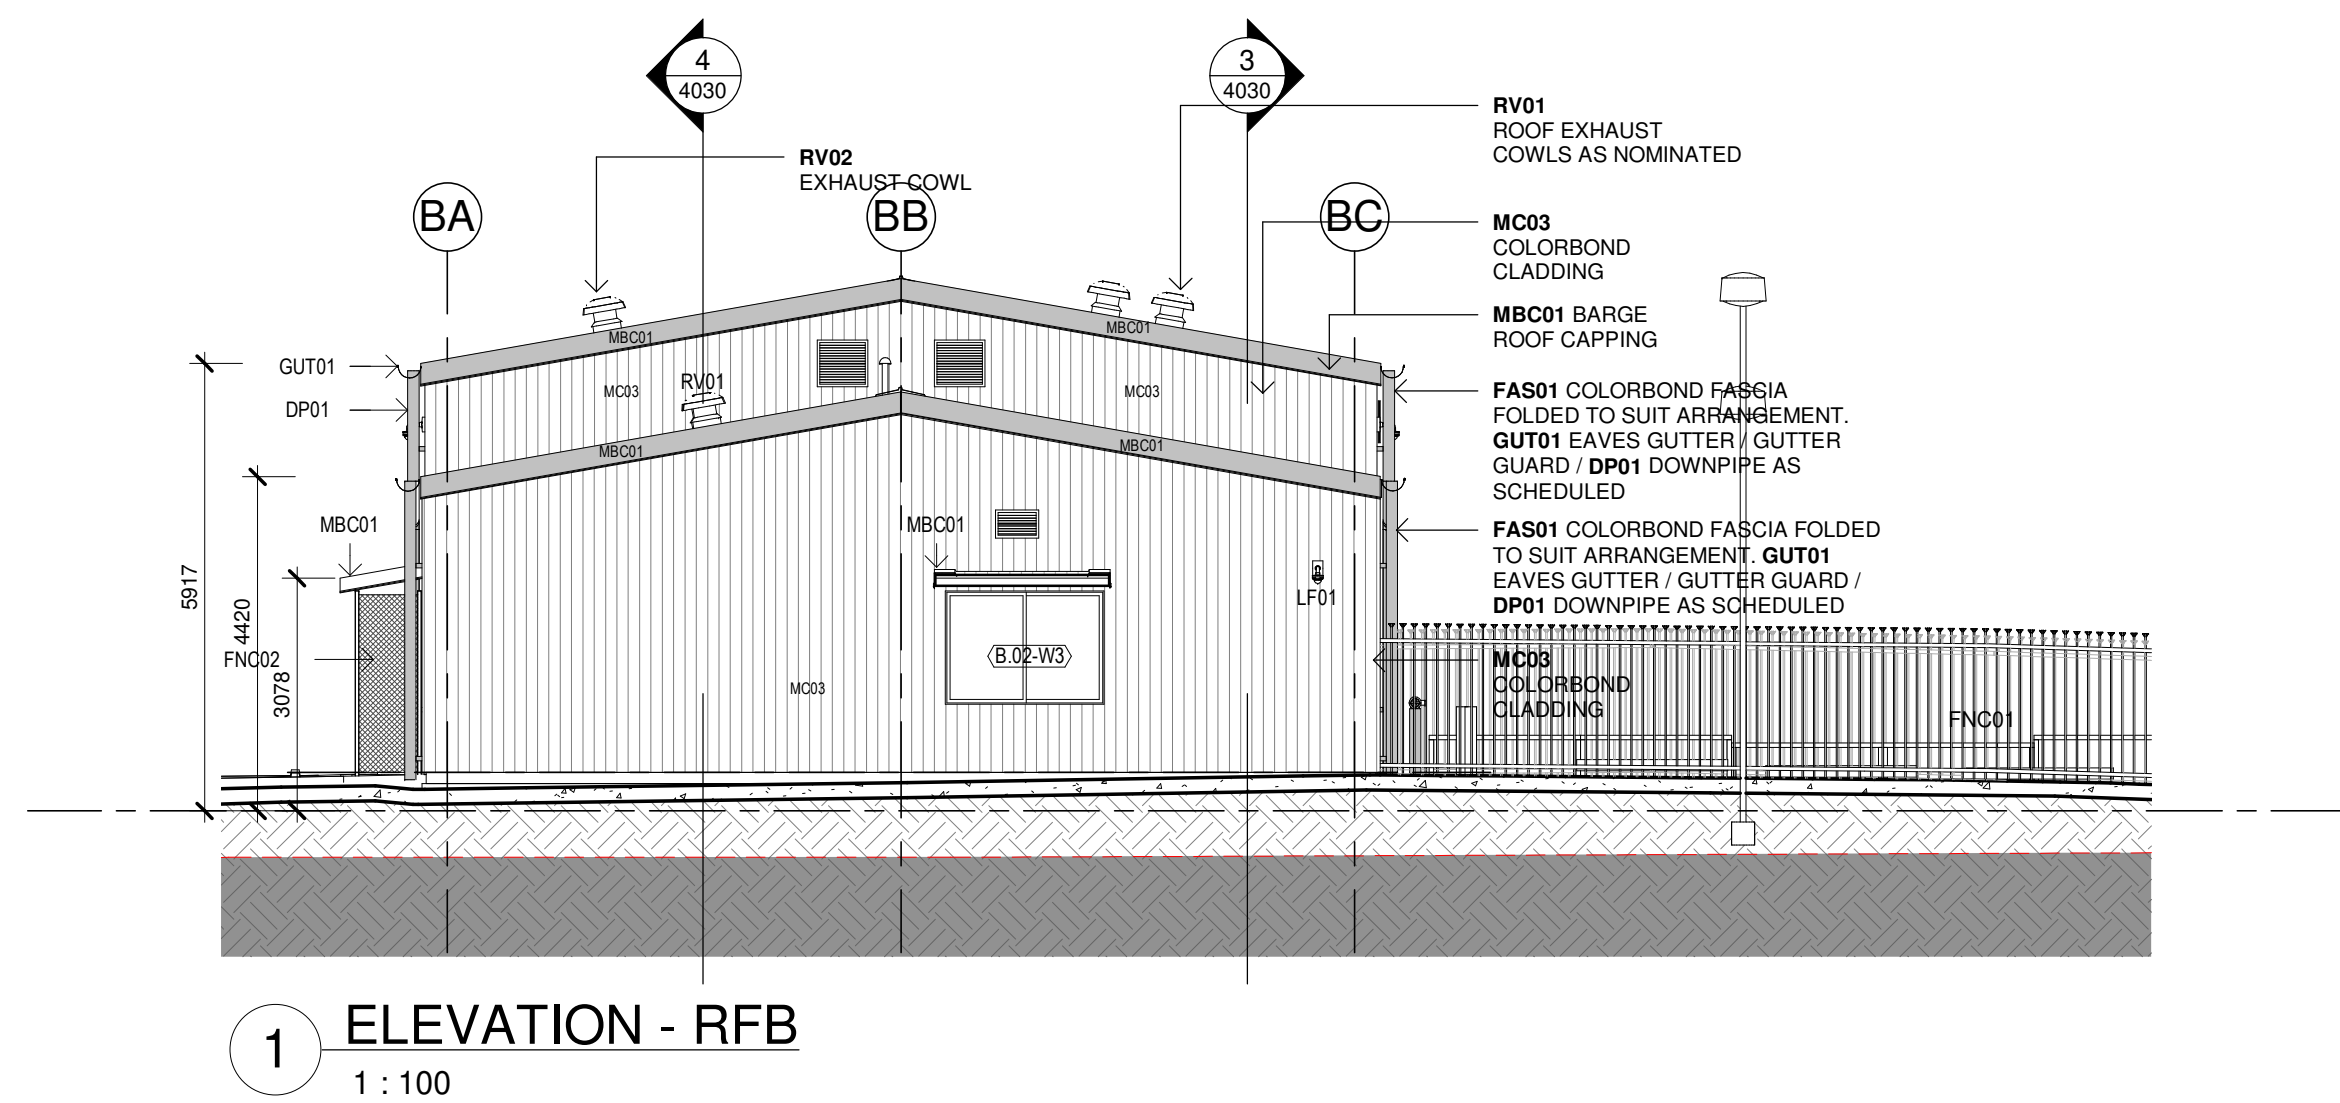

Issue No.	Date	Description	Chkd
P1	28/02/2023	25% DESIGN DEVELOPMENT	JV
P2	30/03/2023	DESIGN DEVELOPMENT	JV
P3	27/04/2023	80% DESIGN DEVELOPMENT	JV
P4	04/07/2023	95% DESIGN DEVELOPMENT	JV
P5	28/09/2023	90% DD ISSUE	JV

Changes to this Revision
BRIGADE

PROJECT MANAGER
NSW PUBLIC WORKS ADVISORY
James Smith
0408 694 063
james.smith@pwa.nsw.gov.au

ARCHITECT, INTERIORS, LANDSCAPE
NBRS
John Vasco
4 Glen Street, Milsons Point, NSW 2061
02 9922 2344
john.vasco@nbns.com.au

STRUCTURAL
NORTHROP
Rory Dale
Level 11, 345 George Street Sydney NSW 2000
02 9241 4188
rdale@northrop.com.au

CIVIL
NORTHROP
Joel DiFonzo
Level 11, 345 George Street Sydney NSW 2000
02 9156 3229
JDiFonzo@northrop.com.au

BUILDING SERVICES
NORTHROP
Brandon Shuttar
Level 2, 3 Horwood Place, Parramatta, NSW 2150
02 9156 3013
BShuttar@northrop.com.au

NCC CONSULTANT
MBG GROUP
Seb Howe
Suite 3/18 Sydney Rd, Manly NSW 2095
02 9939 1530
showe@mbg-group.com.au

Drawing Title
ELEVATIONS - BRIGADE

Project
NAMOI GWYDIR FIRE CONTROL CENTRE

1-9 NEWELL HWY, NARRABRI NSW 2390
LOT 8 DP 1212638
NARRABRI SHIRE COUNCIL

for
NSW RURAL FIRE SERVICE



NBRS

+61 2 9922 2344
Nominated Architect:
Andrew Duffin NSW 5602
NBRS & Partners Pty Ltd VIC 51197
Any form of replication of this drawing in full or in part without the written permission of NBRS-PARTNERS Pty Ltd constitutes an infringement of the copyright.
© 2022

nbns.com.au

ABN 16 002 247 565

Date 4/10/2023 10:14:11 AM

Scale 1 : 100 @ A1

Drawing Reference

22397-NBRS-A-NAR-DD-3030

Revision

P5

NOT FOR CONSTRUCTION

LEGEND


- EXISTING GROUND LEVEL
- EXISTING GROUND FILL
- PROPOSED GROUND LEVEL
- PROPOSED GROUND FILL

1 SITE SECTION 01
1 : 200

2 SITE SECTION 02
1 : 200

3 SITE SECTION 03
1 : 200

4 SITE SECTION 04
1 : 200

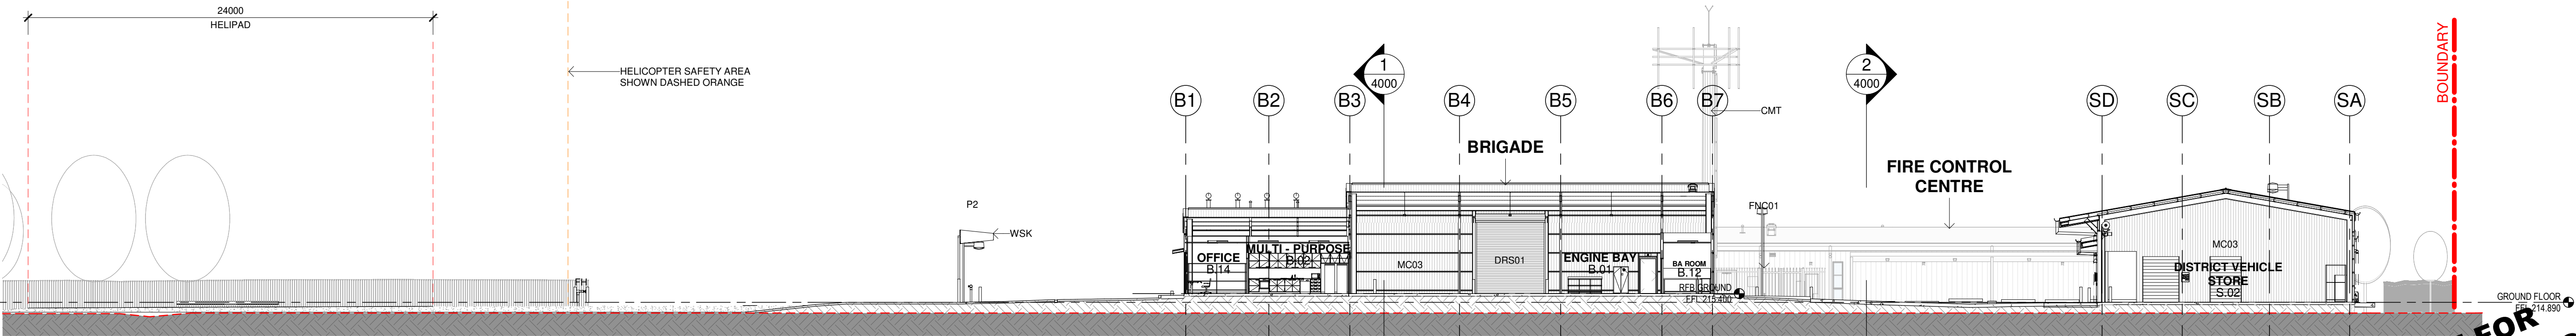

Issue No.	Date	Description	Chkd
P1	27/04/2023	80% DESIGN DEVELOPMENT	JV
P2	04/07/2023	95% DESIGN DEVELOPMENT	JV
P3	28/09/2023	90% DD ISSUE	JV

Changes to this Revision SITE

PROJECT MANAGER
NSW PUBLIC WORKS ADVISORY
James Smith
0408 694 063
james.smith@pwa.nsw.gov.au

ARCHITECT, INTERIORS, LANDSCAPE
NBRS
John Vasco
4 Glen Street, Milsons Point, NSW 2061
02 9222 2344
john.vasco@nb.rs.com.au

STRUCTURAL
NORTHROP
Rory Dale
Level 11, 345 George Street Sydney NSW 2000
02 9241 4188
rdale@northrop.com.au

CIVIL
NORTHROP
Joel DiFonzo
Level 11, 345 George Street Sydney NSW 2000
02 9156 3229
JDiFonzo@northrop.com.au

BUILDING SERVICES
NORTHROP
Brandon Shuttler
Level 2, 3 Horwood Place, Parramatta, NSW 2150
02 9156 3013
bshuttler@northrop.com.au

NCC CONSULTANT
MCB GROUP
Seb Howe
Suite 3/18 Sydney Rd, Manly NSW 2095
02 9939 1530
showe@mcg-group.com.au

Drawing Title
SITE SECTIONS

Project
NAMOI GWYDIR FIRE CONTROL CENTRE

1-9 NEWELL HWY, NARRABRI NSW 2390
LOT 8 DP 1212638
NARRABRI SHIRE COUNCIL

for
NSW RURAL FIRE SERVICE

NBRS

+61 2 9922 2344
Nominated Architect:
Andrew Duffin NSW 5602
NBRS & Partners Pty Ltd VIC 51197

nb.rs.com.au

ABN 16 002 247 565



Any form of replication of this drawing in full or in part without the written permission of NBRS-PARTNERS Pty Ltd constitutes an infringement of the copyright.
© 2022

Date 4/10/2023 10:20:26 AM
Scale As indicated @ A1


Drawing Reference

22397-NBRS-A-NAR-DD-4000


Revision

P3


NOT FOR
CONSTRUCTION

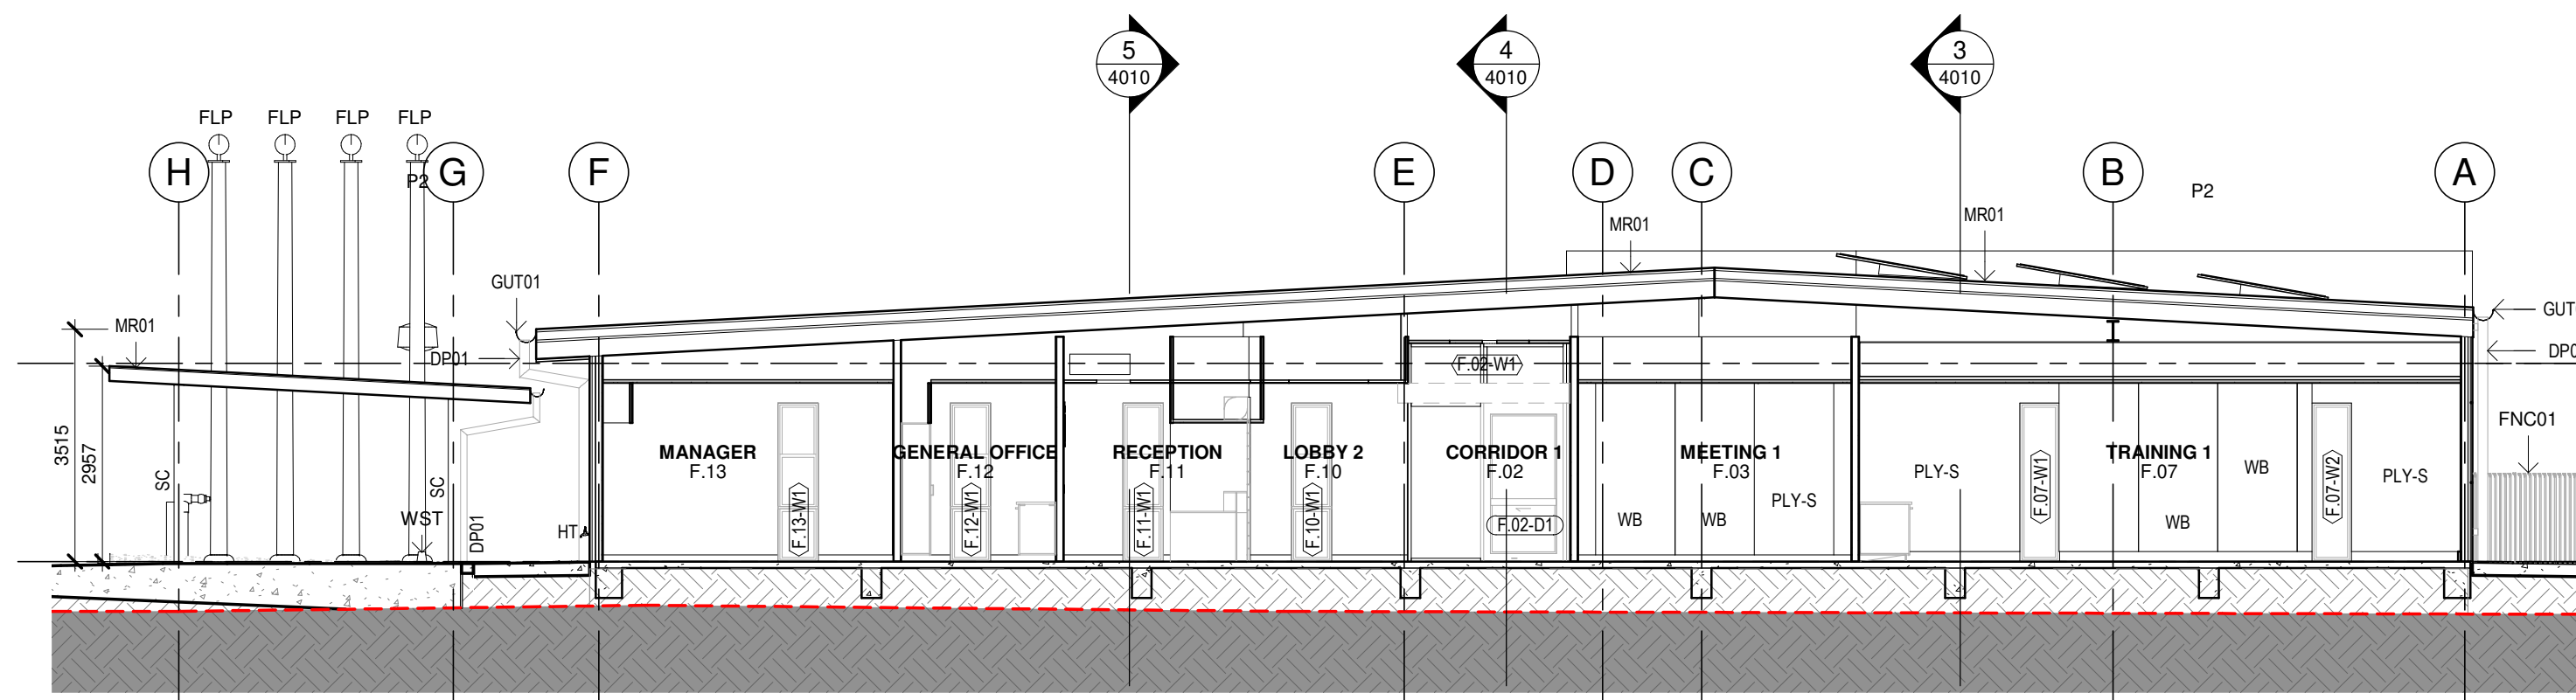


1 SECTION A - FCC
1 : 100

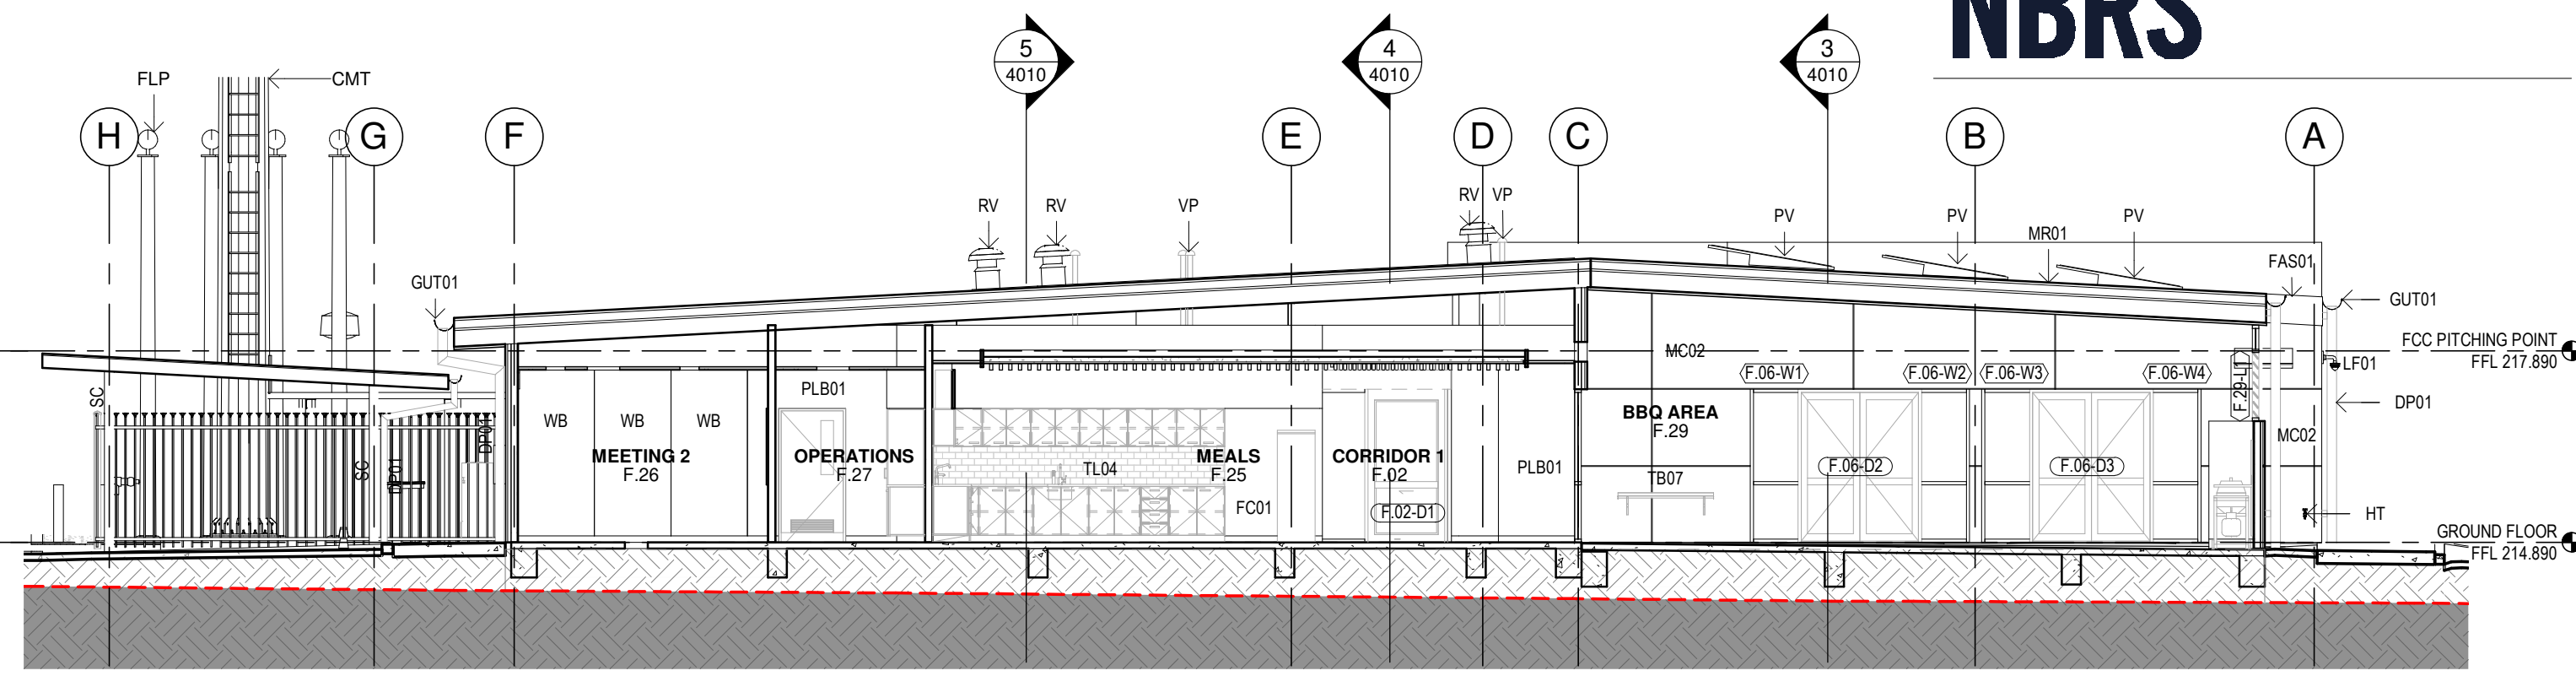


2 SECTION B - FCC
1 : 100

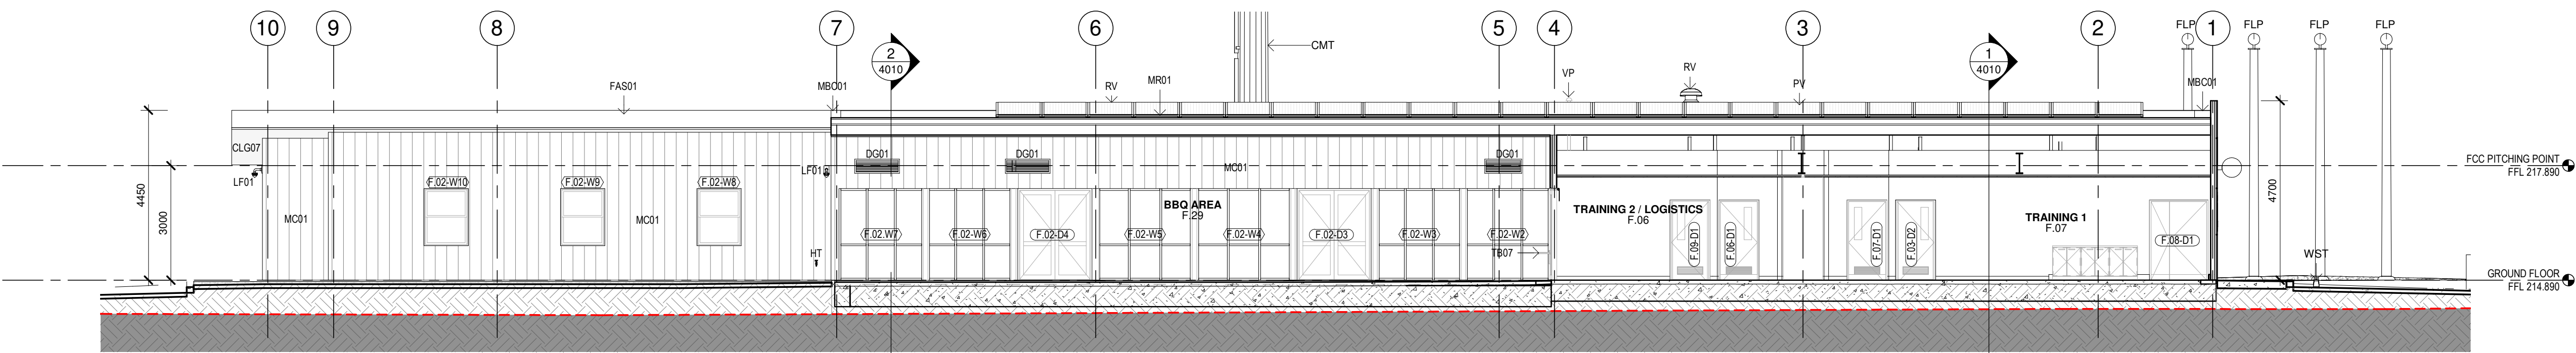

3 SECTION C - FCC
1 : 100

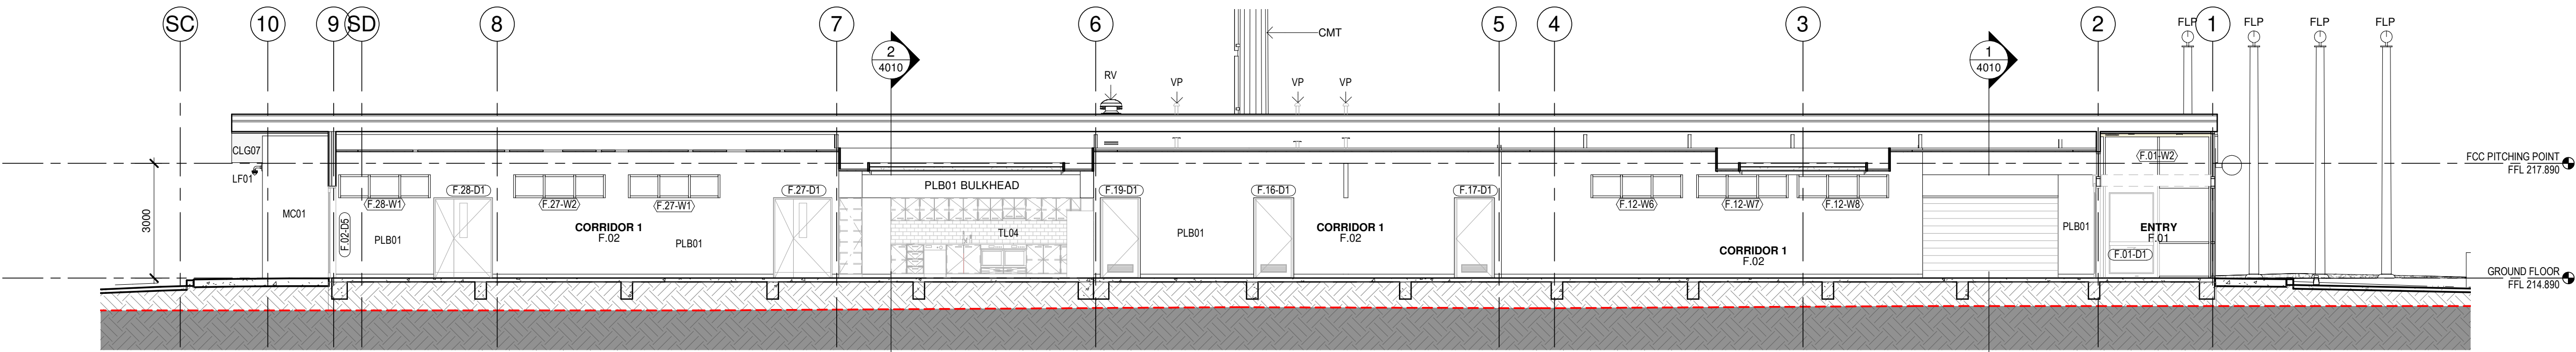

4 SECTION D - FCC
1 : 100

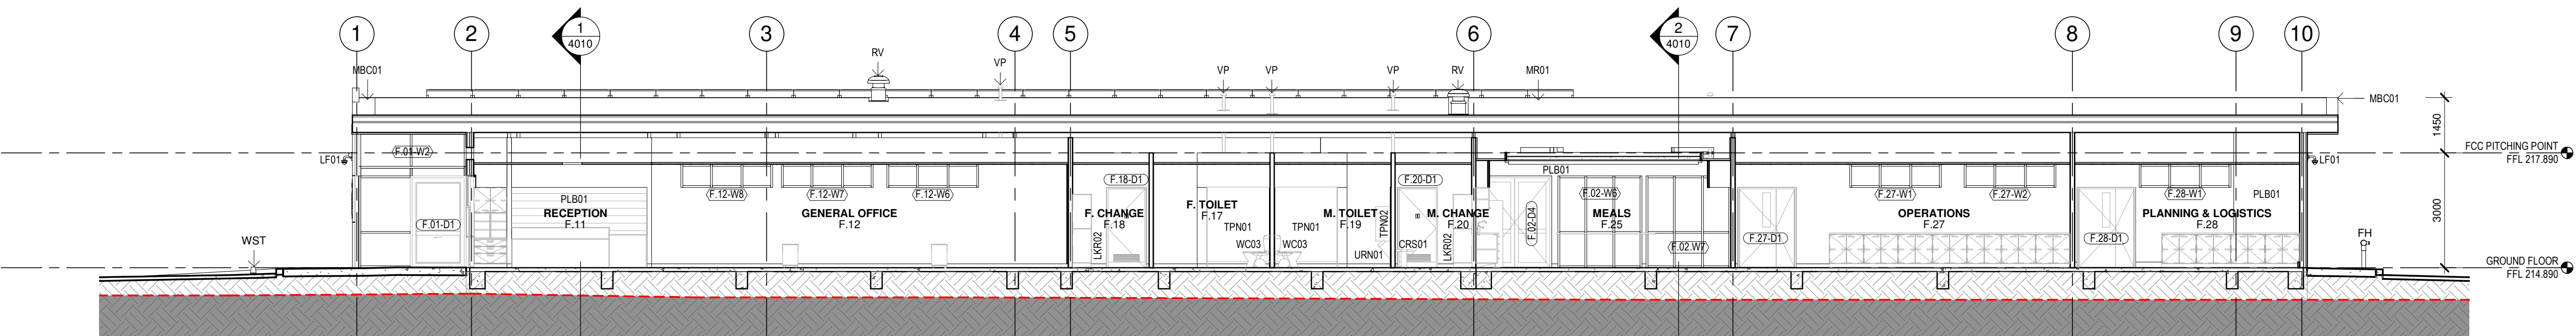

5 SECTION E - FCC
1 : 100

Issue No.	Date	Description	Chkd
P1	28/02/2023	25% DESIGN DEVELOPMENT	JV
P2	30/03/2023	DESIGN DEVELOPMENT	JV
P3	27/04/2023	80% DESIGN DEVELOPMENT	JV
P4	04/07/2023	95% DESIGN DEVELOPMENT	JV
P5	28/09/2023	90% DD ISSUE	JV

Changes to this Revision
FCC

PROJECT MANAGER
NSW PUBLIC WORKS ADVISORY
James Smith
0408 694 063
james.smith@pwa.nsw.gov.au

ARCHITECT, INTERIORS, LANDSCAPE
NBRS
John Vasco
4 Glen Street, Milsons Point, NSW 2061
02 9922 2344
john.vasco@nb.rs.com.au

STRUCTURAL
NORTHROP
Rory Dale
Level 11, 345 George Street Sydney NSW 2000
02 9241 4188
Rdale@northrop.com.au

CIVIL
NORTHROP
Joel Di Fonzo
Level 11, 345 George Street Sydney NSW 2000
02 9156 3229
JDiFonzo@northrop.com.au

BUILDING SERVICES
NORTHROP
Brandon Shuttler
Level 2, 3 Horwood Place, Parramatta, NSW 2150
02 9156 3013
BShuttler@northrop.com.au

NCC CONSULTANT
MBG GROUP
Seb Howe
Suite 3/18 Sydney Rd, Manly NSW 2095
02 9156 1530
showe@mbg-group.com.au

Drawing Title
SECTIONS - FCC

Project
NAMOI GWYDIR FIRE CONTROL CENTRE

1-9 NEWELL HWY, NARRABRI NSW 2390
LOT 8 DP 1212638
NARRABRI SHIRE COUNCIL

for
NSW RURAL FIRE SERVICE

NBRS

+61 2 9922 2344
Nominated Architect:
Andrew Duffin NSW 5602
NBRS & Partners Pty Ltd VIC 51197
Any form of replication of this drawing in full or in part without the written permission of NBRS-PARTNERS Pty Ltd constitutes an infringement of the copyright.

nb.rs.com.au

ABN 16 002 247 565

Date 4/10/2023 10:16:22 AM

Scale 1 : 100 @ A1

Drawing Reference

22397-NBRS-A-NAR-DD-4010


Revision

P5

NOT FOR
CONSTRUCTION




NOTE: EXTERNAL SITE WORKS & SITE LEVELS WILL VARY. VERIFY ALL LEVELS FROM CORRESPONDING SITE PACKAGES (ARCHITECTURAL, LANDSCAPE & CIVIL) FOR COMPREHENSIVE INFORMATION.

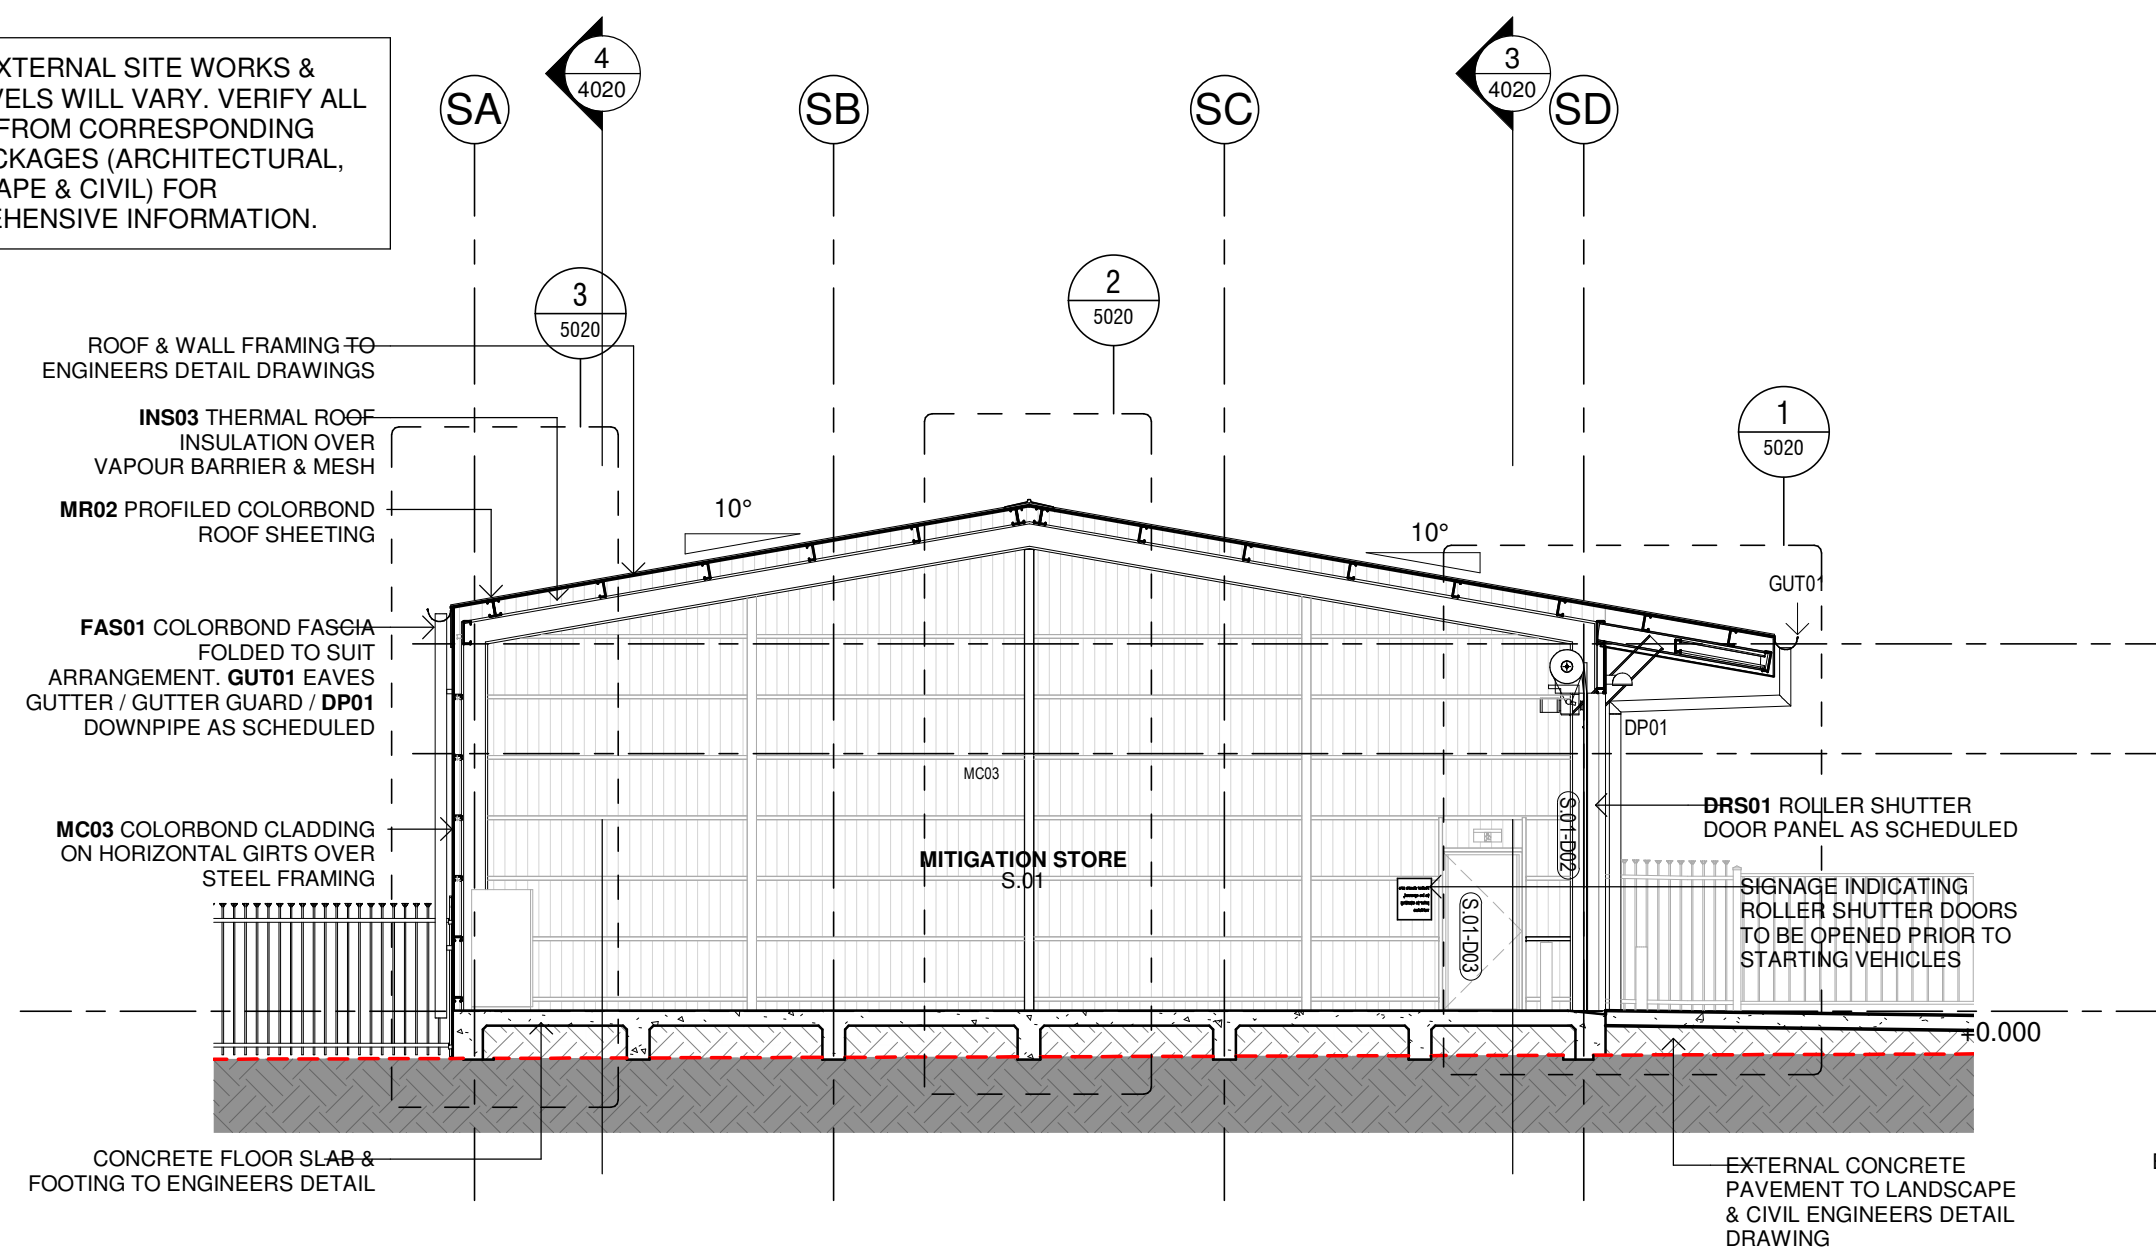


1 SECTION - DISTRICT STORES
1 : 100


NOTE: EXTERNAL SITE WORKS & SITE LEVELS WILL VARY. VERIFY ALL LEVELS FROM CORRESPONDING SITE PACKAGES (ARCHITECTURAL, LANDSCAPE & CIVIL) FOR COMPREHENSIVE INFORMATION.

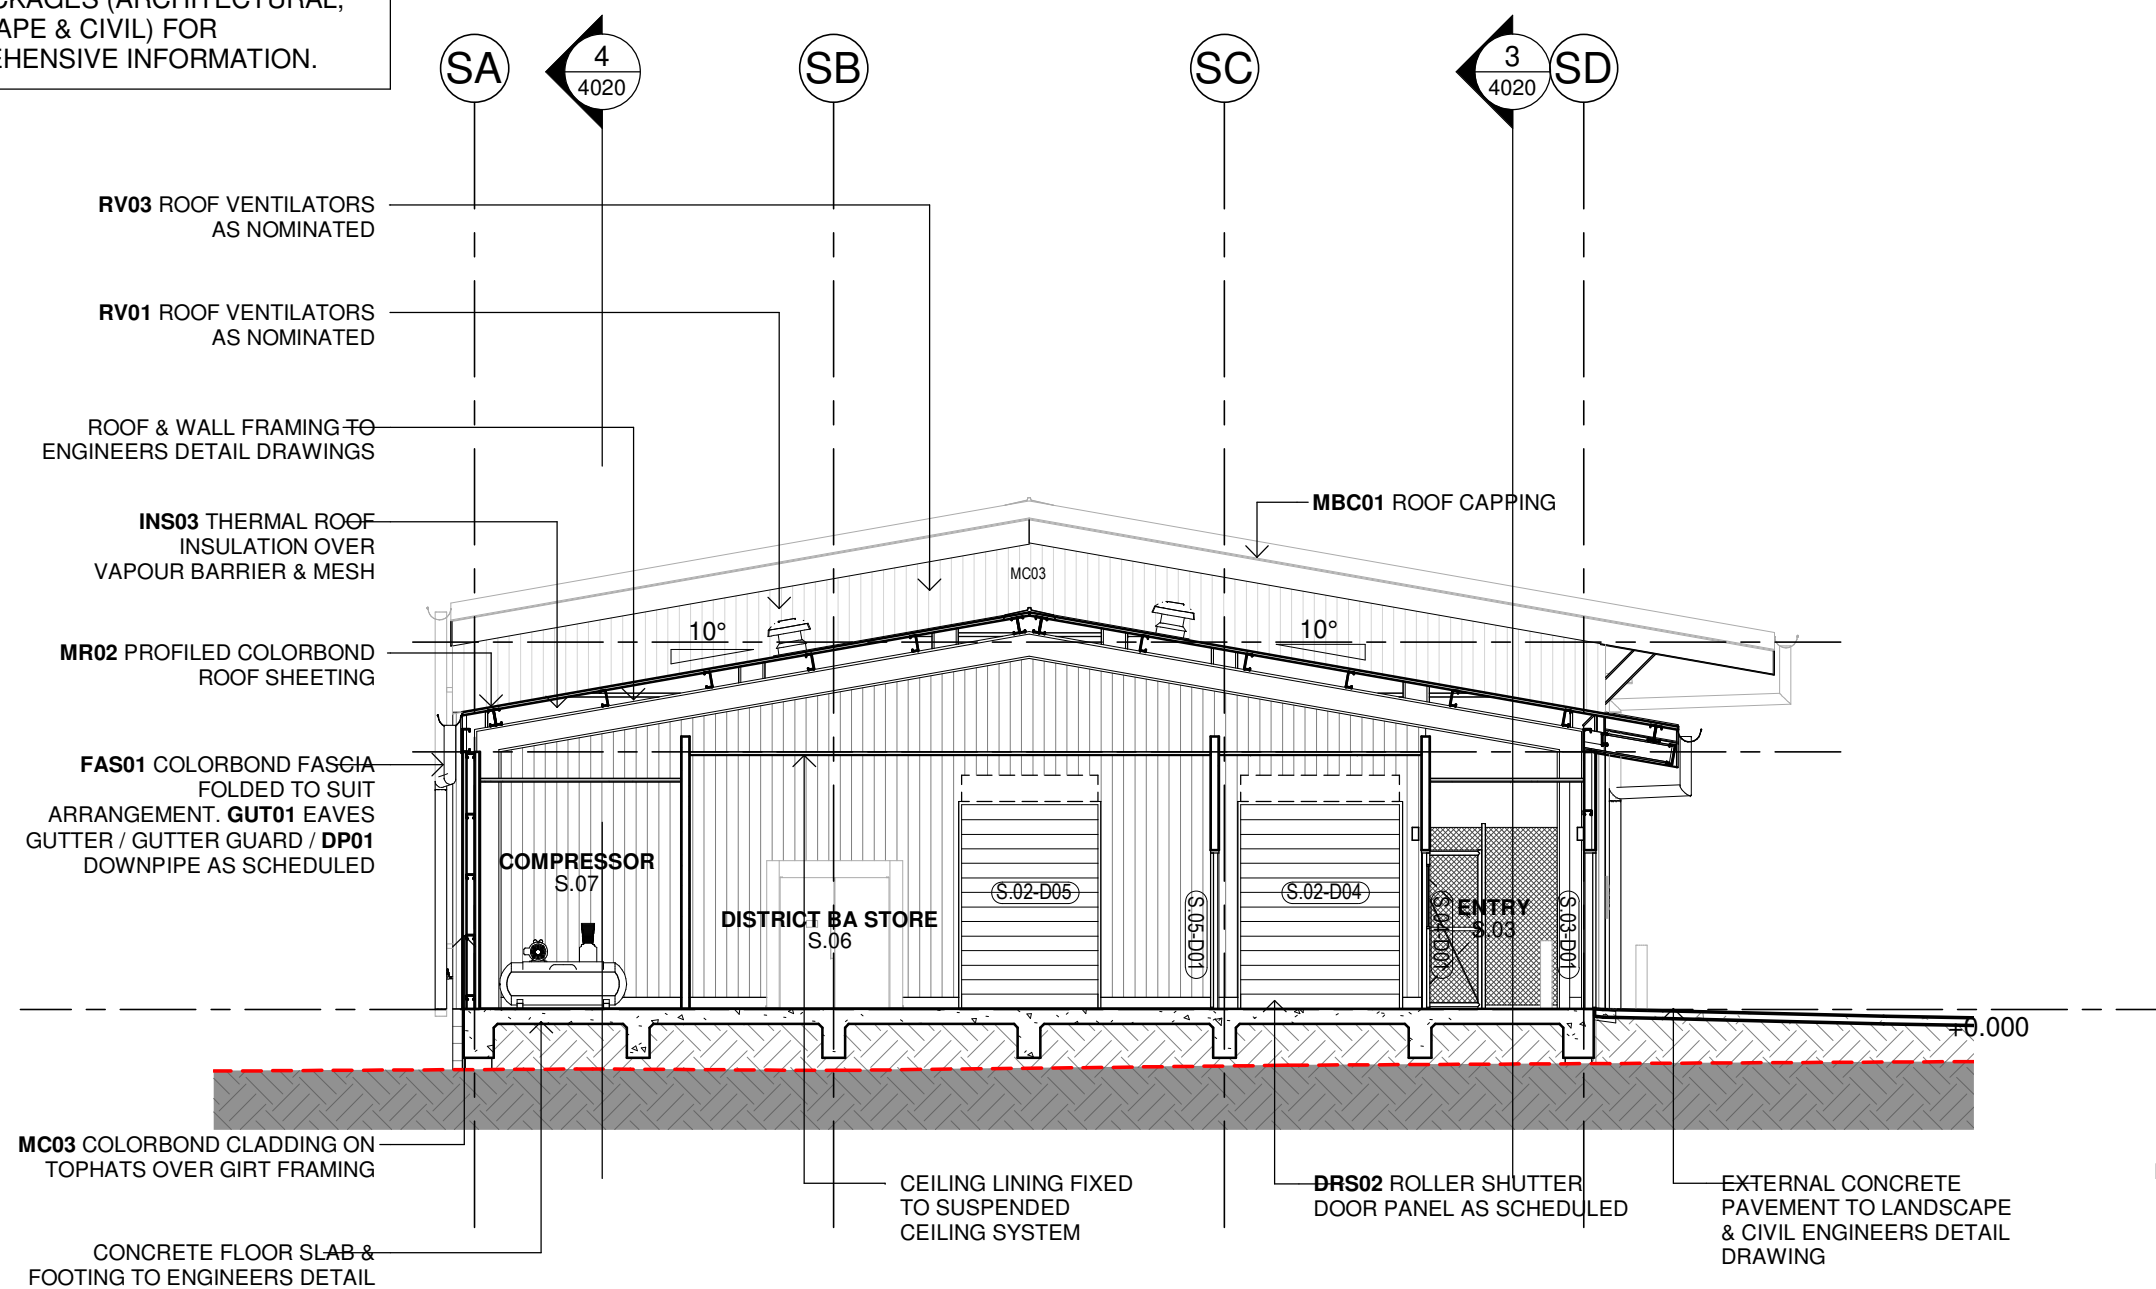

2 SECTION - DISTRICT STORES
1 : 100

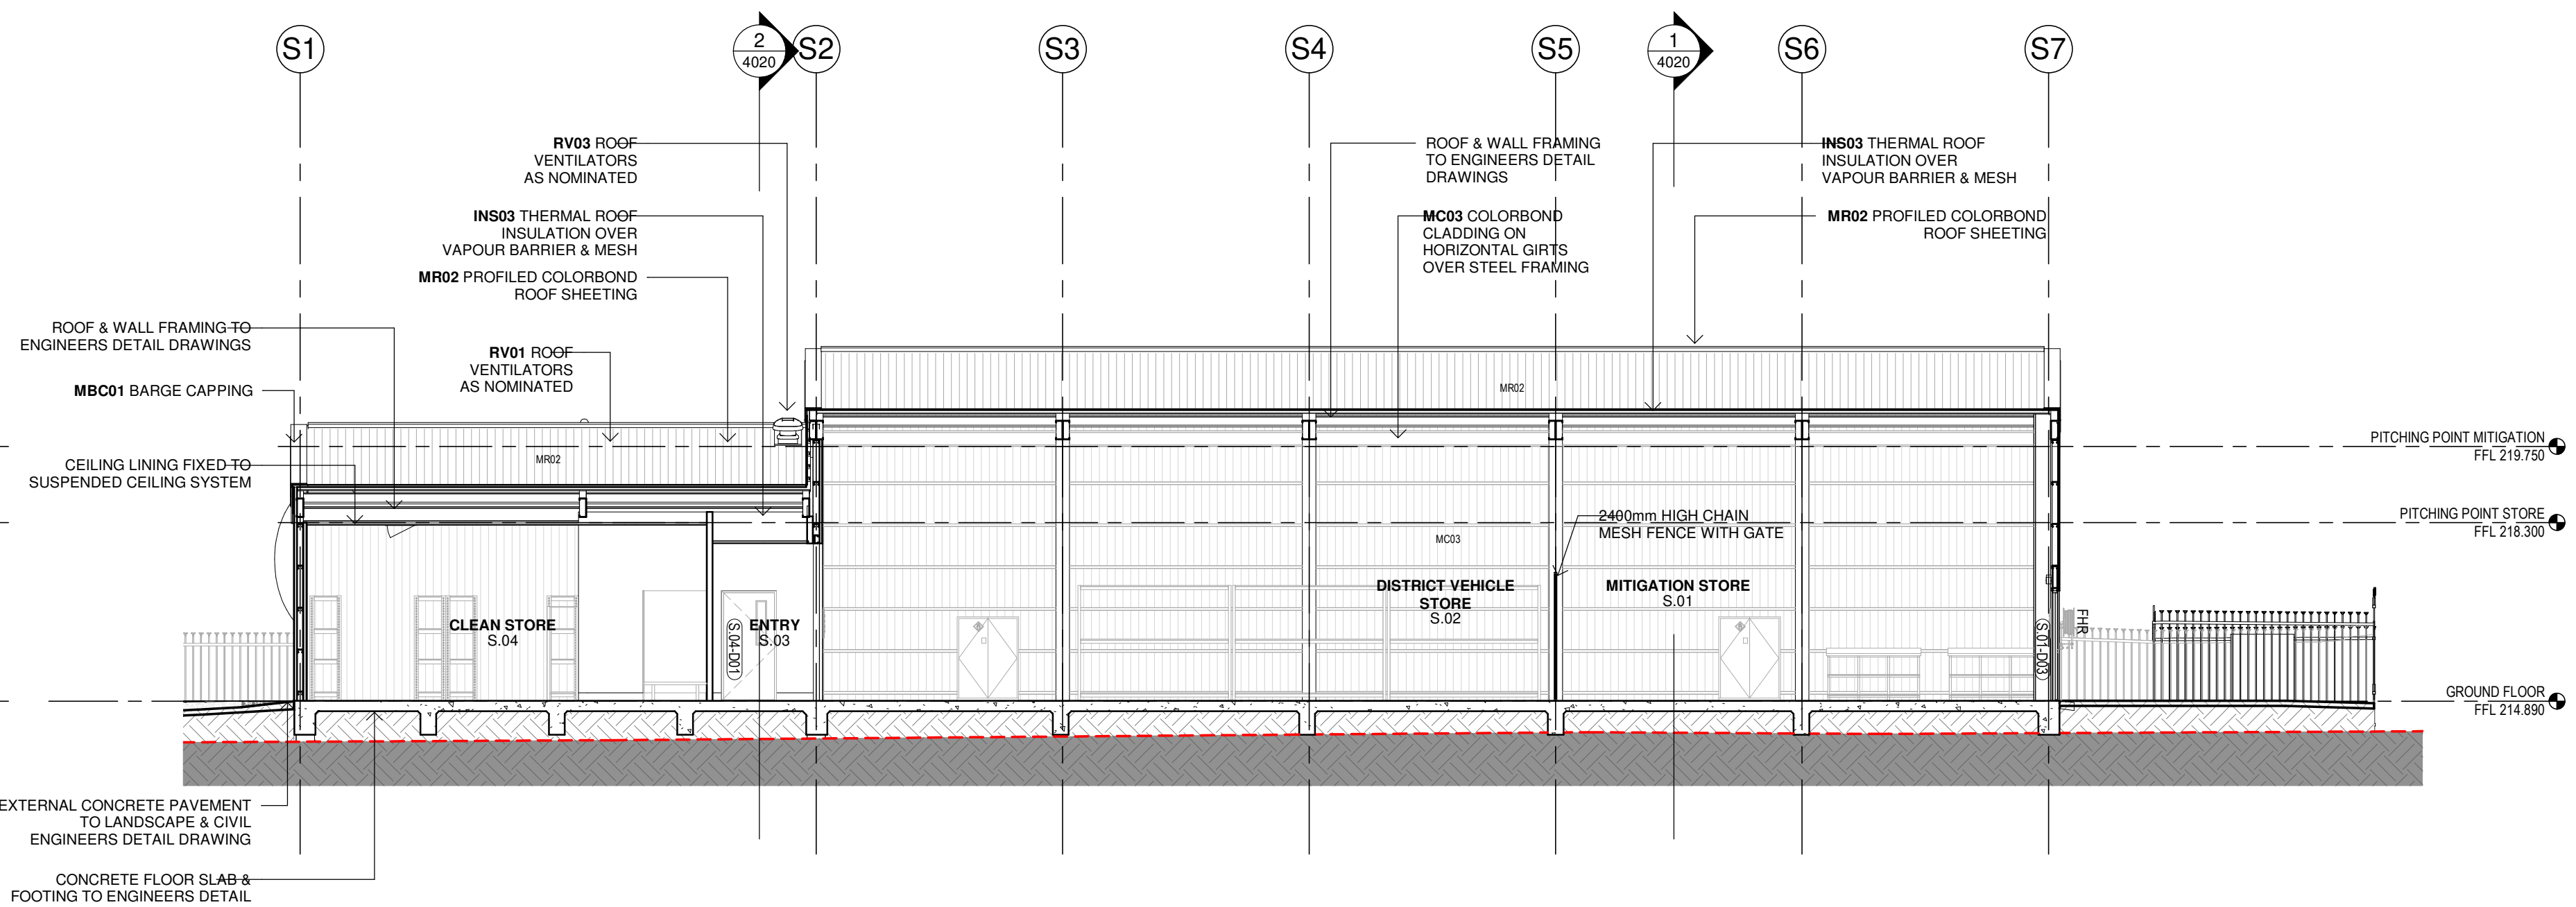

3 SECTION - DISTRICT STORES
1 : 100

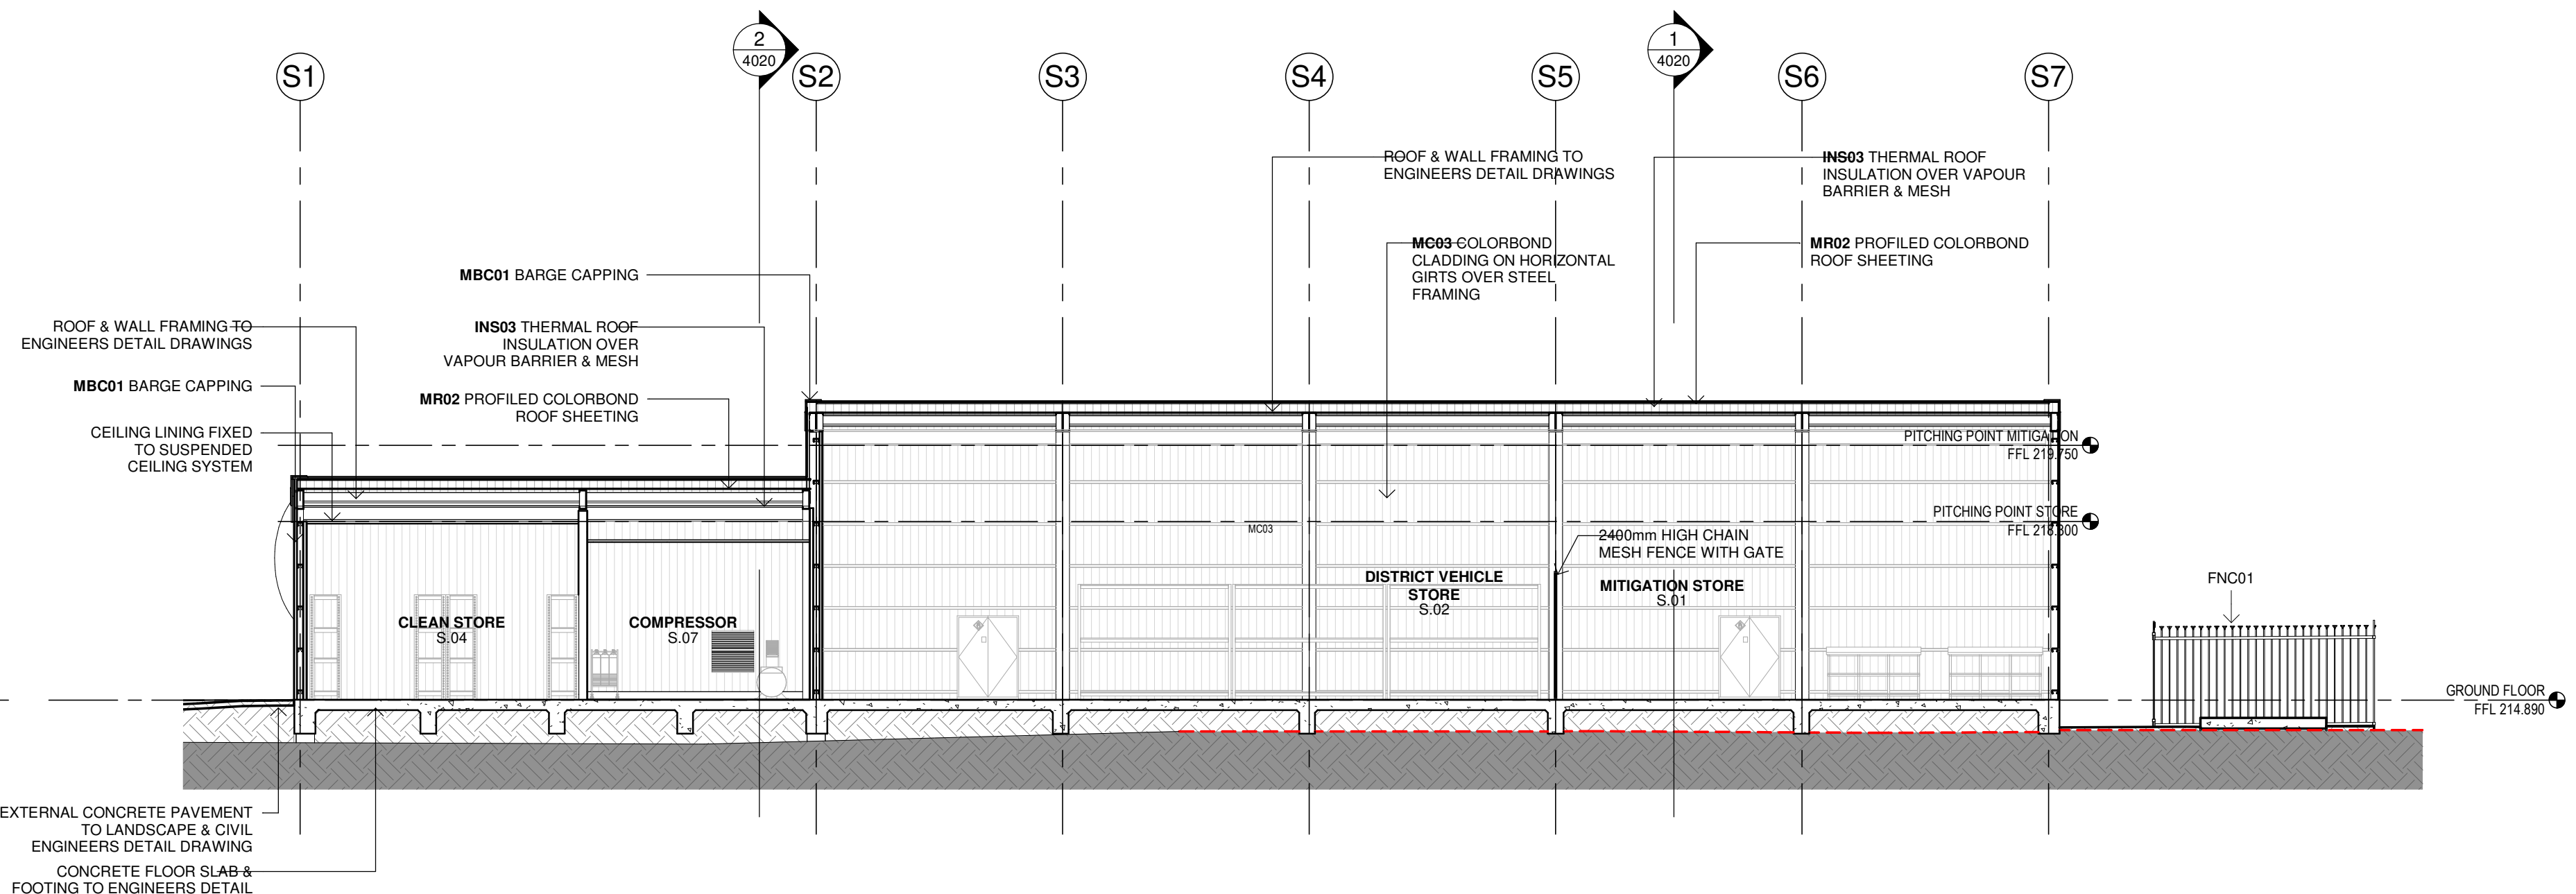

4 SECTION - DISTRICT STORES
1 : 100

Issue No.	Date	Description	Chkd
P1	28/02/2023	25% DESIGN DEVELOPMENT	JV
P2	30/03/2023	DESIGN DEVELOPMENT	JV
P3	27/04/2023	80% DESIGN DEVELOPMENT	JV
P4	04/07/2023	95% DESIGN DEVELOPMENT	JV
P5	28/09/2023	90% DD ISSUE	JV

Changes to this Revision
STORES

PROJECT MANAGER
NSW PUBLIC WORKS ADVISORY
James Smith
0408 694 063
james.smith@pwa.nsw.gov.au

ARCHITECT, INTERIORS, LANDSCAPE
NBRS
John Vasco
4 Glen Street, Milsons Point, NSW 2061
02 9922 2344
john.vasco@nbns.com.au

STRUCTURAL
NORTHROP
Rory Dale
Level 11, 345 George Street Sydney NSW 2000
02 9241 4188
Rdale@northrop.com.au

CIVIL
NORTHROP
Joel DiFonzo
Level 11, 345 George Street Sydney NSW 2000
02 9156 3229
JDiFonzo@northrop.com.au

BUILDING SERVICES
NORTHROP
Brandon Shuttler
Level 2, 3 Horwood Place, Parramatta, NSW 2150
02 9156 3013
BShuttler@northrop.com.au

NCC CONSULTANT
MBC GROUP
Seb Howe
Suite 3/18 Sydney Rd, Manly NSW 2095
02 9939 1530
showe@mbc-group.com.au

Drawing Title
SECTIONS - STORES

Project
NAMOI GWYDIR FIRE CONTROL
CENTRE

1-9 NEWELL HWY, NARRABRI NSW 2390
LOT 8 DP 1212638
NARRABRI SHIRE COUNCIL


for
NSW RURAL FIRE SERVICE

NBRS

+61 2 9922 2344
Nominated Architect:
Andrew Duffin NSW 5602
NBRS & Partners Pty Ltd VIC 51197

nbns.com.au

ABN 16 002 247 565

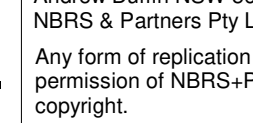

Any form of replication of this drawing in full or in part without the written permission of NBRS-PARTNERS Pty Ltd constitutes an infringement of the copyright.
© 2022

Date 4/10/2023 10:16:58 AM

Scale 1 : 100 @ A1


Drawing Reference

22397-NBRS-A-NAR-DD-4020


Revision

P5


NOT FOR
CONSTRUCTION

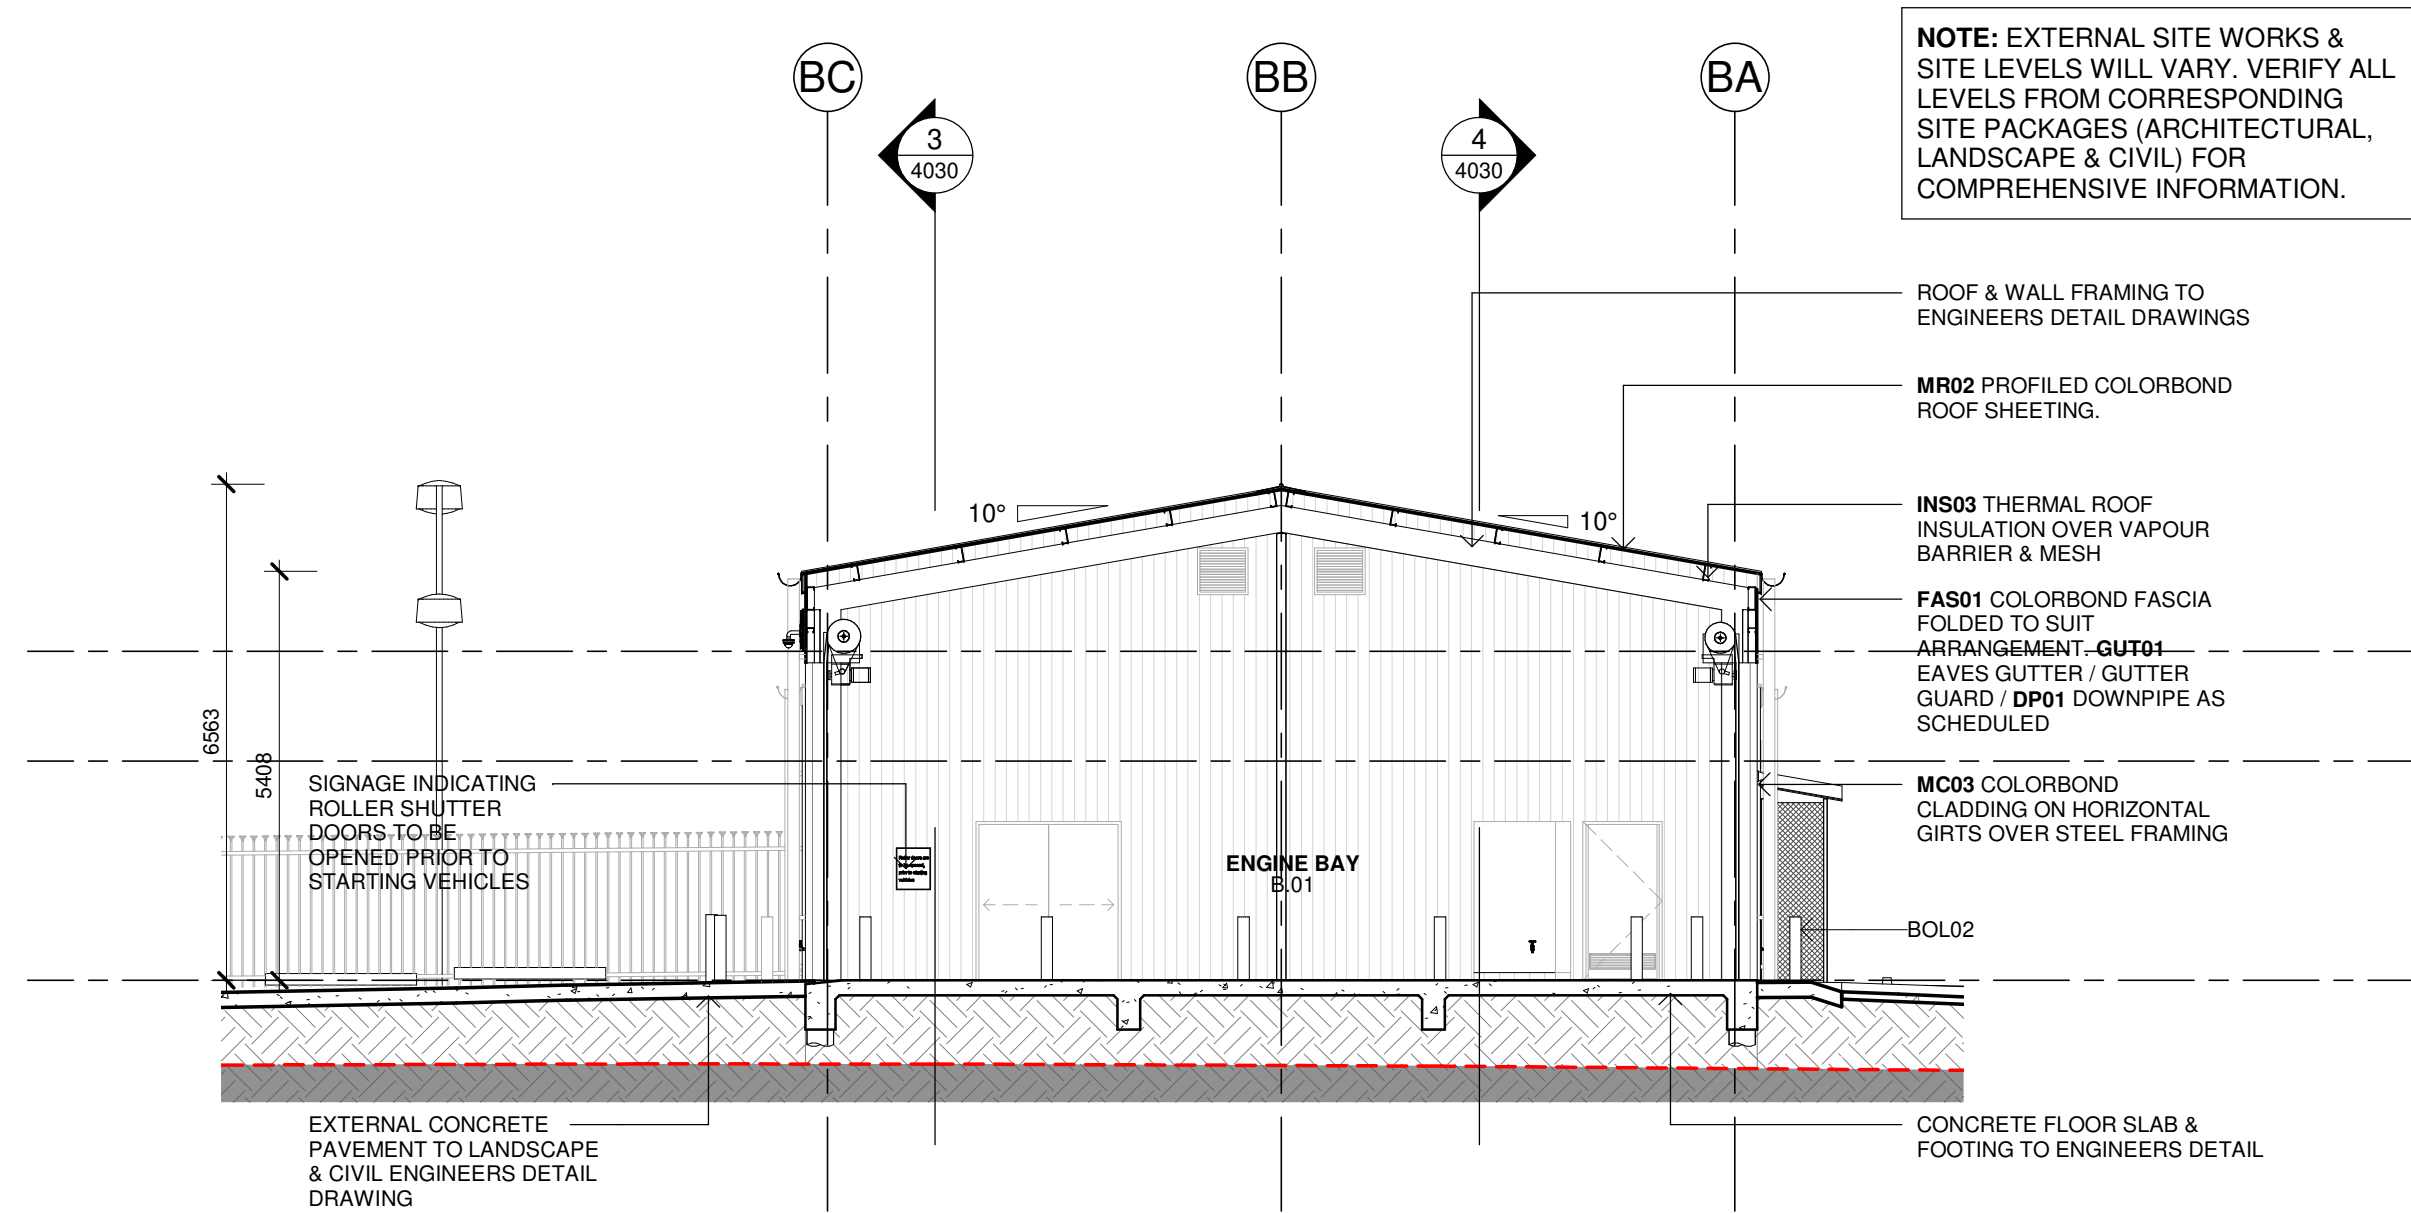


1 SECTION - RFB
1 : 100

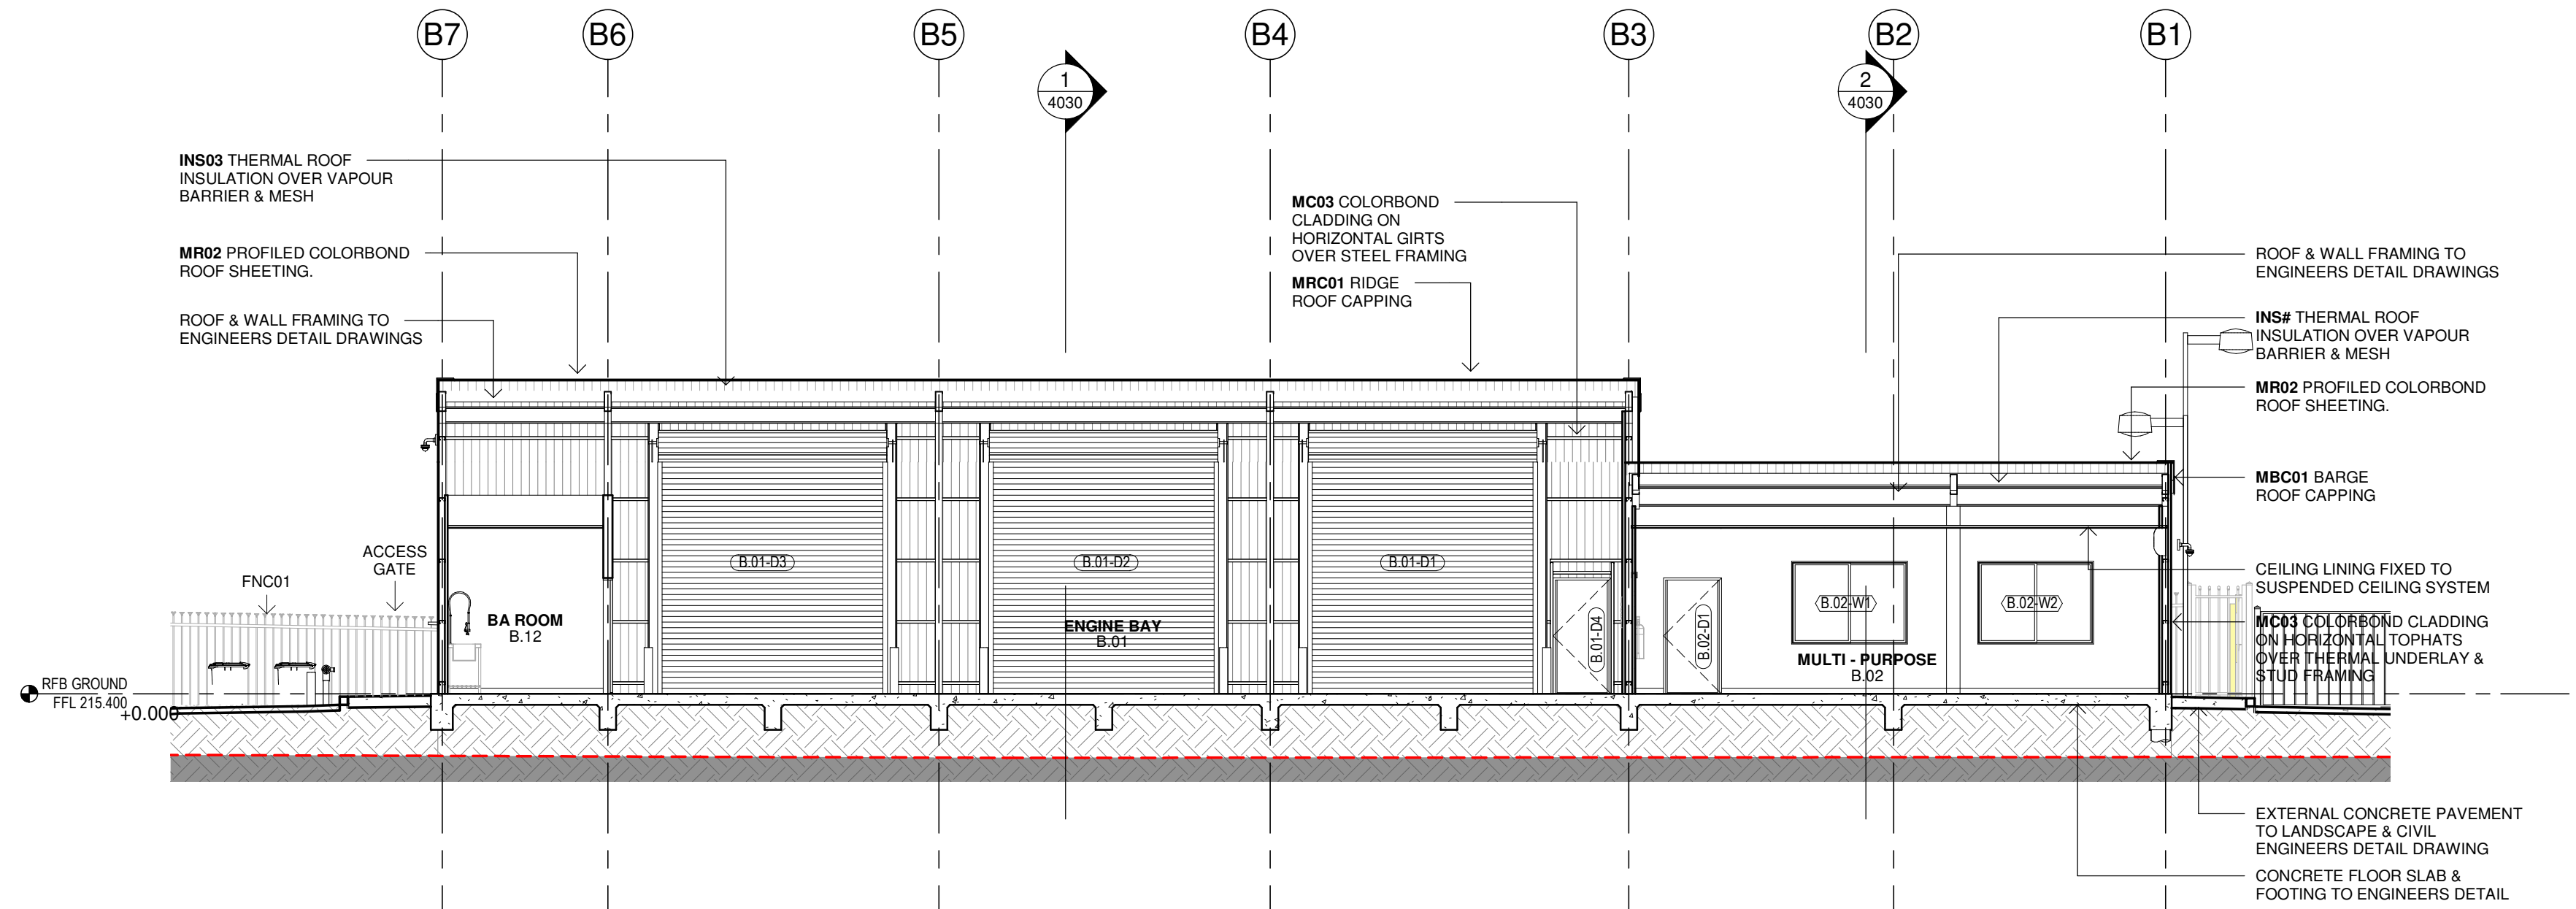

3 SECTION - RFB
1 : 100

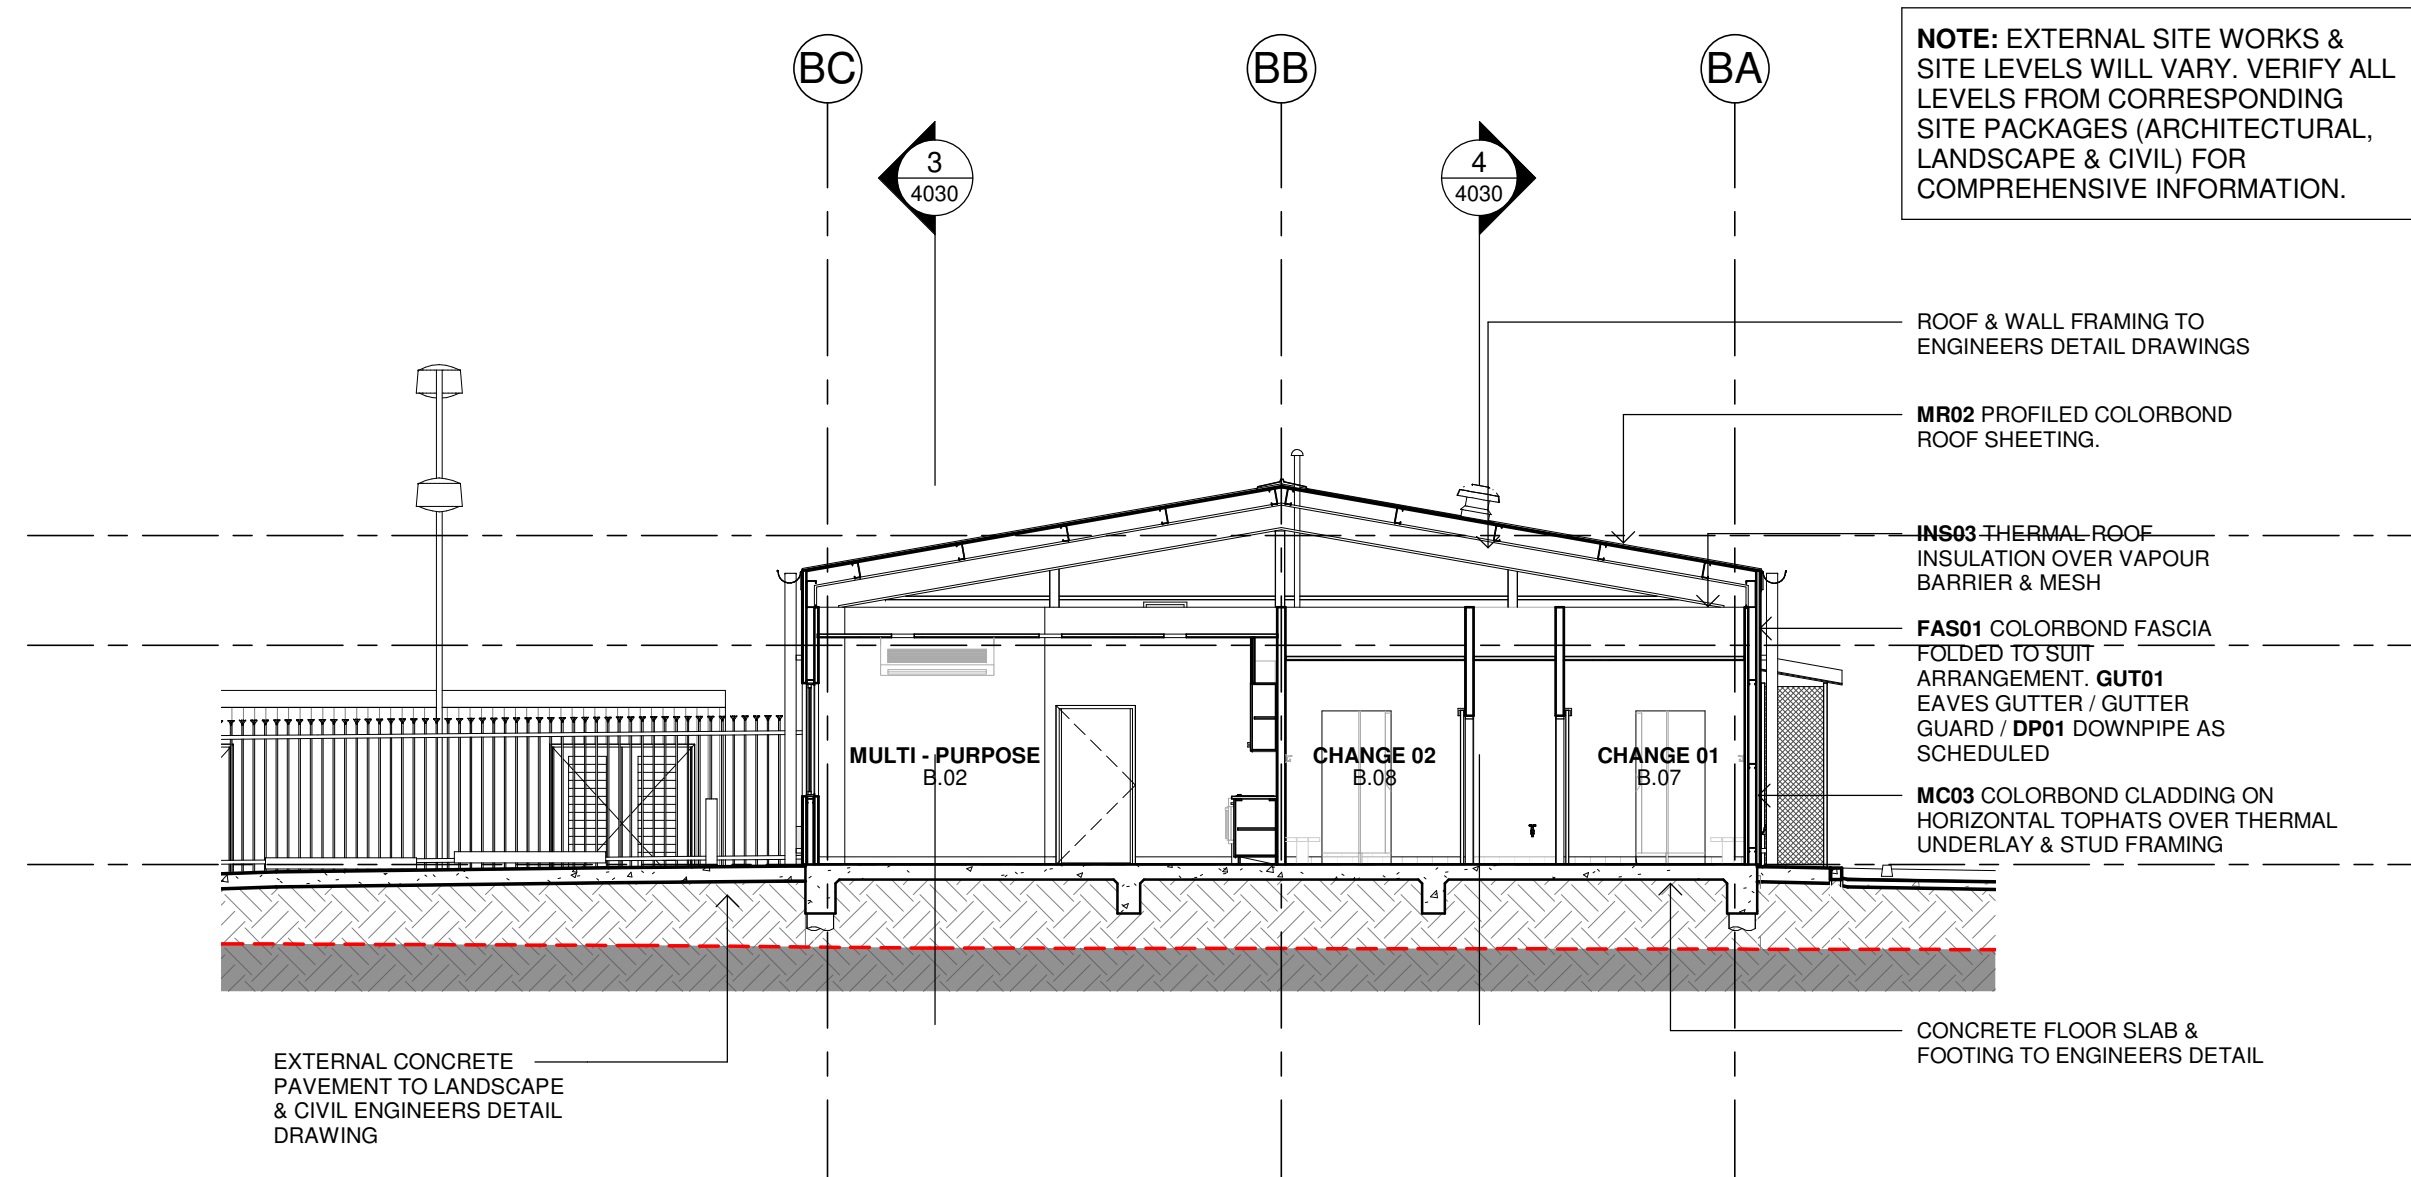

2 SECTION - RFB
1 : 100

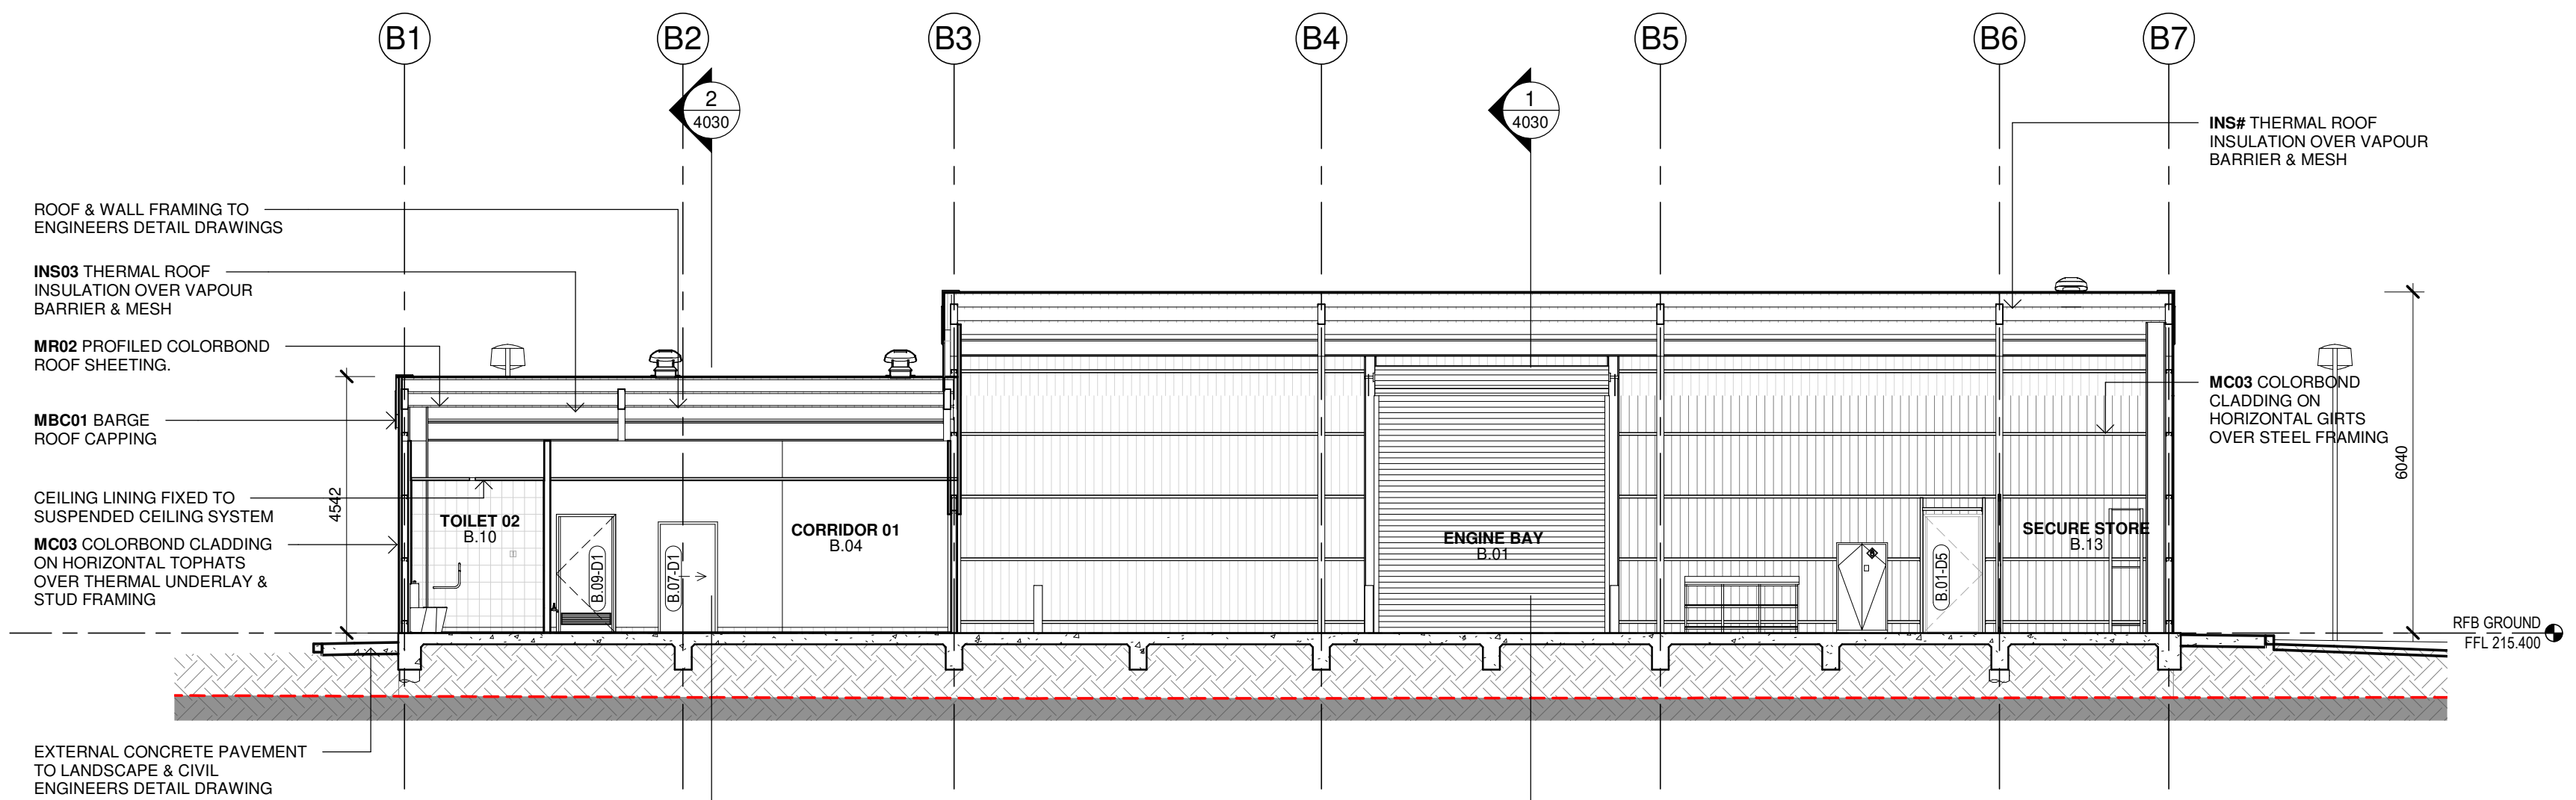

4 SECTION - RFB
1 : 100

Issue No.	Date	Description	Chkd
P1	28/02/2023	25% DESIGN DEVELOPMENT	JV
P2	30/03/2023	DESIGN DEVELOPMENT	JV
P3	27/04/2023	80% DESIGN DEVELOPMENT	JV
P4	04/07/2023	95% DESIGN DEVELOPMENT	JV
P5	28/09/2023	90% DD ISSUE	JV

Changes to this Revision
BRIGADE

PROJECT MANAGER
NSW PUBLIC WORKS ADVISORY
James Smith
0408 694 063
james.smith@pwa.nsw.gov.au

ARCHITECT, INTERIORS, LANDSCAPE
NBRS
John Vasco
4 Glen Street, Milsons Point, NSW 2061
02 9922 2344
john.vasco@nbns.com.au

STRUCTURAL
NORTHROP
Rory Dale
Level 11, 345 George Street Sydney NSW 2000
02 9241 4188
Rdale@northrop.com.au

CIVIL
NORTHROP
Joel DiFonzo
Level 11, 345 George Street Sydney NSW 2000
02 9156 3229
JDiFonzo@northrop.com.au

BUILDING SERVICES
NORTHROP
Brandon Shuttar
Level 2, 3 Horwood Place, Parramatta, NSW 2150
02 9156 3013
BShuttar@northrop.com.au

NCC CONSULTANT
MBG GROUP
Seb Howe
Suite 3/18 Sydney Rd, Manly NSW 2095
02 9939 1530
showe@mbg-group.com.au

Drawing Title
SECTIONS - BRIGADE

Project
NAMOI GWYDIR FIRE CONTROL CENTRE

1-9 NEWELL HWY, NARRABRI NSW 2390
LOT 8 DP 1212638
NARRABRI SHIRE COUNCIL

for
NSW RURAL FIRE SERVICE



NBRS

+61 2 9922 2344
Nominated Architect:
Andrew Duffin NSW 5602
NBRS & Partners Pty Ltd VIC 51197
Any form of replication of this drawing in full or in part without the written permission of NBRS-PARTNERS Pty Ltd constitutes an infringement of the copyright.
© 2022

nbns.com.au

ABN 16 002 247 565

Date 4/10/2023 10:17:51 AM

Scale 1 : 100 @ A1

Drawing Reference

22397-NBRS-A-NAR-DD-4030

Revision

P5

NOT FOR CONSTRUCTION