


KEY	EXISTING
SYMBOL	DESCRIPTION
	PREVIOUSLY DEMOLISHED ELEMENTS
	EXISTING ELEMENTS TO BE DEMOLISHED
	EXISTING ELEMENTS TO BE RETAINED
	EXISTING HOSECOCK
	EXISTING GAS METER
	EXISTING COMMUNICATIONS POINT
	EXISTING REDUCED LEVEL

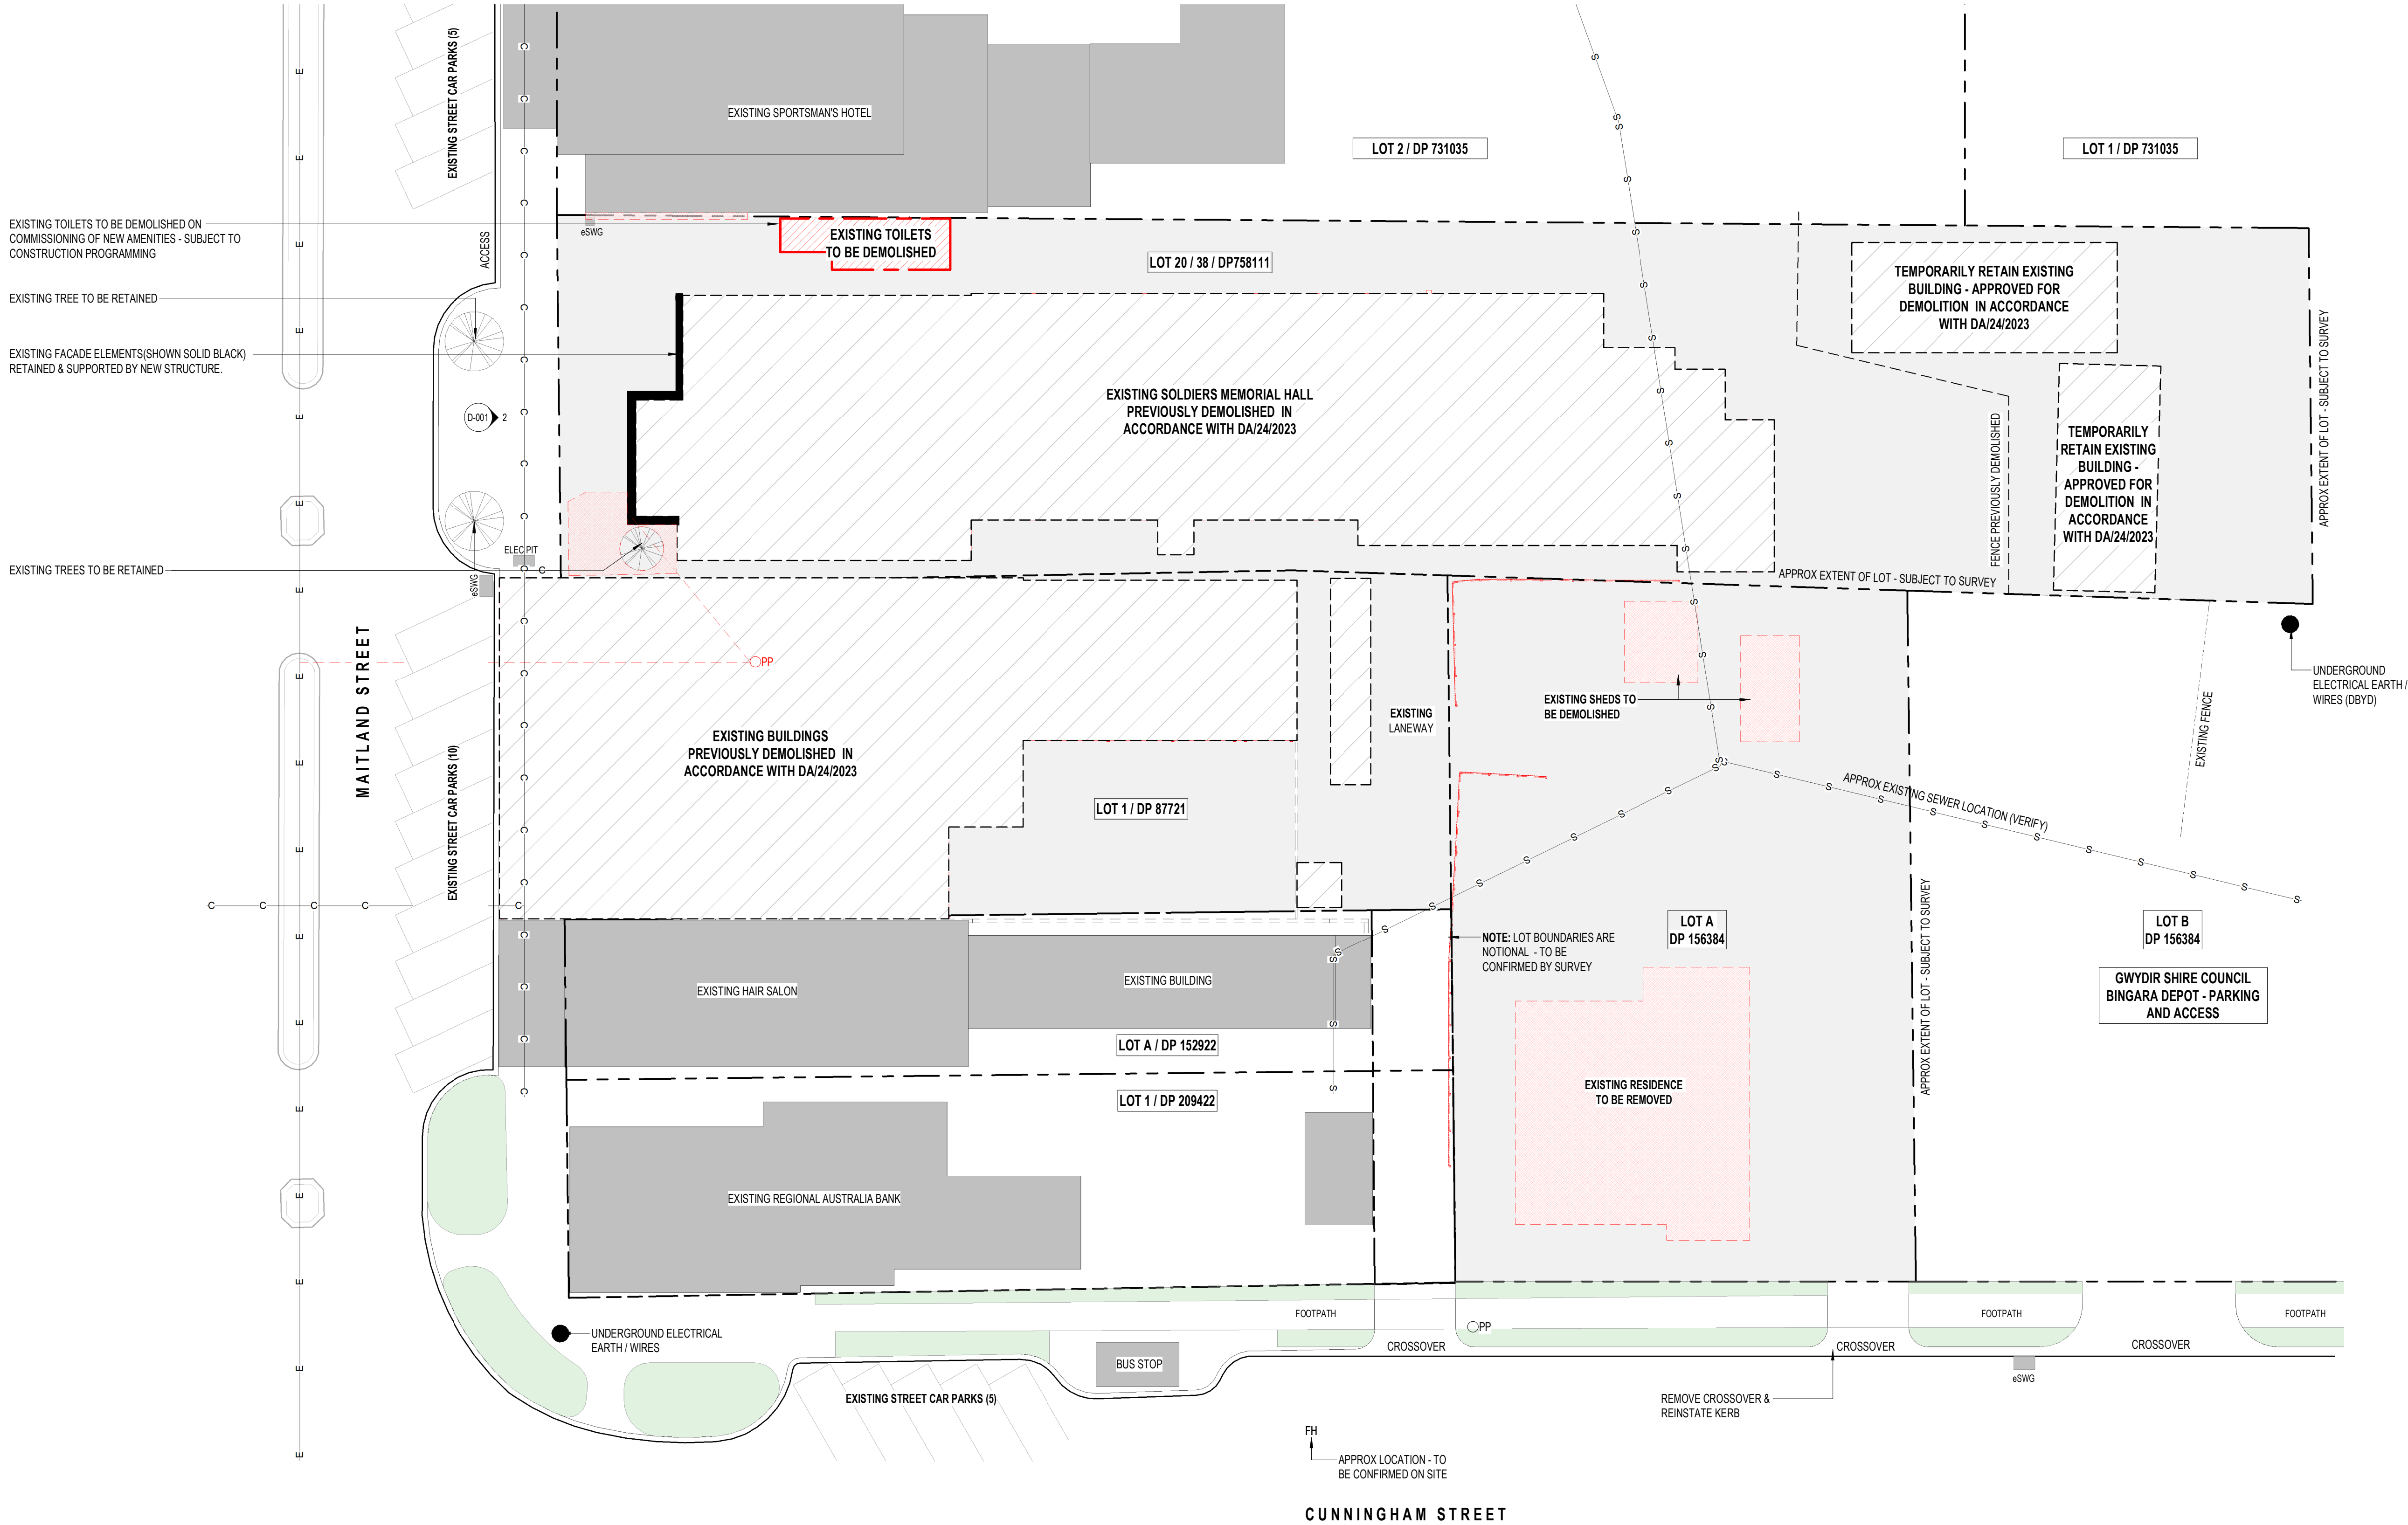

EXISTING & DEMO SITE PLAN  
1:200



STRUXI DESIGN PTY LTD  
p | 07 4638 4658 abn | 23 115 458 958  
e | struxi@struxi.com.au qbcc | 1080847  
w | www.struxi.com.au  
a | Suite12, Level 1 /203 Margaret St Toowoomba Q 4350

**COPYRIGHT**  
THIS INFORMATION REMAINS THE PROPERTY OF STRUXI DESIGN PTY LTD. AUTHORITY IS GRANTED FOR ONCE ONLY USE BY THE CLIENT AT ONLY THE SITE ADDRESS AS NOTED. UNAUTHORISED REPRODUCTION IS PROHIBITED BY LAW.

**USE DEFINITION**  
**PRELIMINARY** - THE SHEET HAS BEEN ISSUED FOR PRELIMINARY USE ONLY. IT IS NOT TO BE USED FOR CONSTRUCTION.  
**CONSTRUCTION** - THE SHEET HAS BEEN ISSUED FOR CONSTRUCTION, SUBJECT TO CONDITIONS OF BUILDING AND DEVELOPMENT APPROVALS.  
**AS CONSTRUCTED** - THE SHEET HAS BEEN ISSUED FOR INFORMATION BASED ON PROVIDED INFORMATION AVAILABLE. STRUXI MAKES NO GUARANTEE ON ITS COMPLETENESS OR ACCURACY.  
THIS SHEET MUST BE READ IN CONJUNCTION WITH ALL OTHER DRAWINGS, SPECIFICATIONS, SCHEDULES AND THE LIKE.




ISSUE	DESCRIPTION	DATE
C	DA UPDATES	01.07.2024
B	RPI	31.01.2024
A	FOR DEVELOPMENT APPLICATION	02.11.2023

PROJECT NAME	BINGARA ADMINISTRATION HUB
STREET ADDRESS	33-35 MAITLAND ST BINGARA NSW 2404
REAL PROPERTY DESCRIPTION	L1 DP87721 L20 Section 38 DP758111
CLIENT	GWYDIR SHIRE COUNCIL

## EXISTING & DEMO SITE PLAN

AUTHOR	DOH
DESIGNER	OCK
ORIGINAL SIZE	594 x 841 - ISO A1
PRINT DATE	02-Jul-24 4:00:11 PM

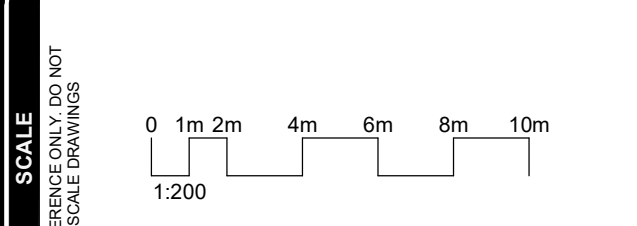

THIS DRAWING IS UNCONTROLLED WITHOUT DESIGNERS SIGNATURE BELOW

*Signature*

NORTH

USE	PRELIMINARY
DWG	PROJECT NO. 231967 PHASE DA SHEET NO. 001 ISSUE C

STRUXI DESIGN PTY LTD