

**COPYRIGHT**

THIS INFORMATION REMAINS THE PROPERTY OF STRUXI DESIGN PTY LTD. AUTHORITY IS GRANTED FOR ONCE ONLY USE BY THE CLIENT AT ONLY THE SITE ADDRESS AS NOTED. UNAUTHORISED REPRODUCTION IS PROHIBITED BY LAW.

**USE DEFINITION**

**PRELIMINARY** - THE SHEET HAS BEEN ISSUED FOR PRELIMINARY USE ONLY. IT IS NOT TO BE USED FOR CONSTRUCTION.  
**CONSTRUCTION** - THE SHEET HAS BEEN ISSUED FOR CONSTRUCTION, SUBJECT TO CONDITIONS OF BUILDING AND DEVELOPMENT APPROVALS.  
**AS CONSTRUCTED** - THE SHEET HAS BEEN ISSUED FOR INFORMATION BASED ON PROVIDED INFORMATION AVAILABLE. STRUXI MAKES NO GUARANTEE ON ITS COMPLETENESS OR ACCURACY.  
THIS SHEET MUST BE READ IN CONJUNCTION WITH ALL OTHER DRAWINGS, SPECIFICATIONS, SCHEDULES AND THE LIKE.



SHEET ISSUE HISTORY		
ISSUE	DESCRIPTION	DATE
B	RFI	31.01.2024
A	FOR DEVELOPMENT APPLICATION	02.11.2023

**PROJECT NAME**

**BINGARA ADMINISTRATION HUB**

**STREET ADDRESS**

33-35 MAITLAND ST  
BINGARA NSW 2404

**REAL PROPERTY DESCRIPTION**


L1 DP87721  
L20 Section 38 DP758111

**CLIENT**

GWYDIR SHIRE COUNCIL

**BUILDING ELEVATIONS**

SHEET DETAILS	
<b>AUTHOR</b>	DOH
<b>DESIGNER</b>	OCK
<b>ORIGINAL SIZE</b>	594 x 841 - ISO A1
<b>PRINT DATE</b>	31-Jan-24 1:55:57 PM

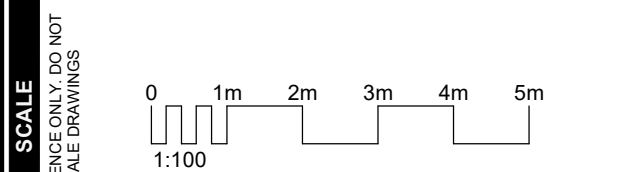


THIS DRAWING IS UNCONTROLLED WITHOUT DESIGNER'S SIGNATURE BELOW

NORTH


**PRELIMINARY**  
REFER TO 'USE DEFINITION' ABOVE

DWG	PROJECT NO.	PHASE	SHEET NO.	ISSUE
	231967	DA	401	B

**STRUXI DESIGN PTY LTD**

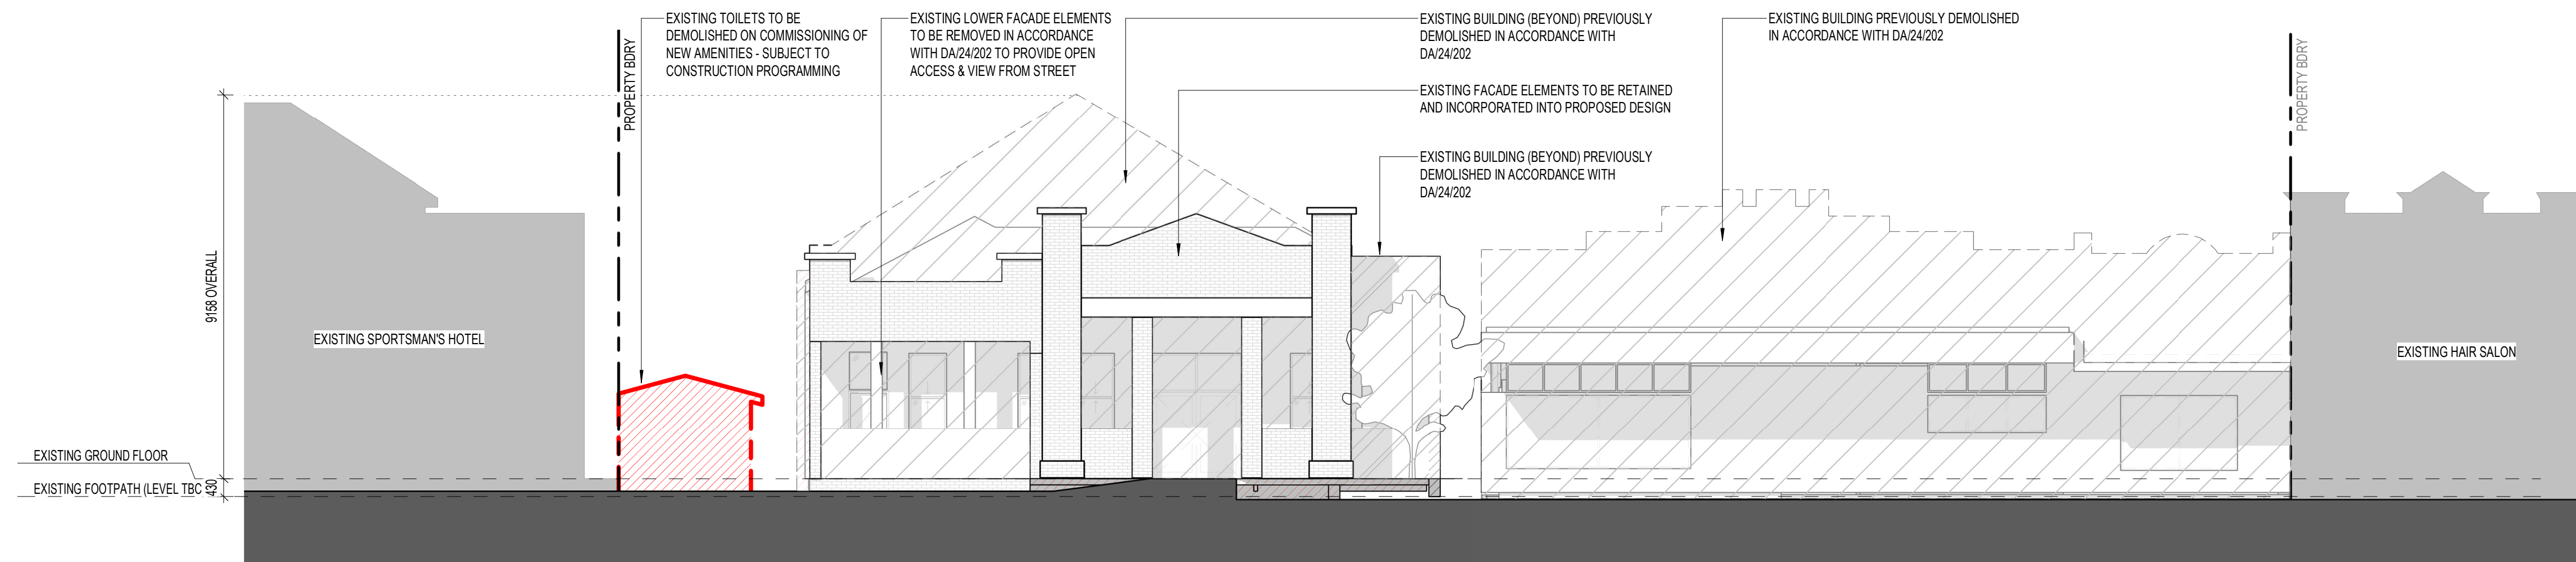

1  
101  
**EXISTING WEST ELEVATION - STREETScape**  
1 : 100

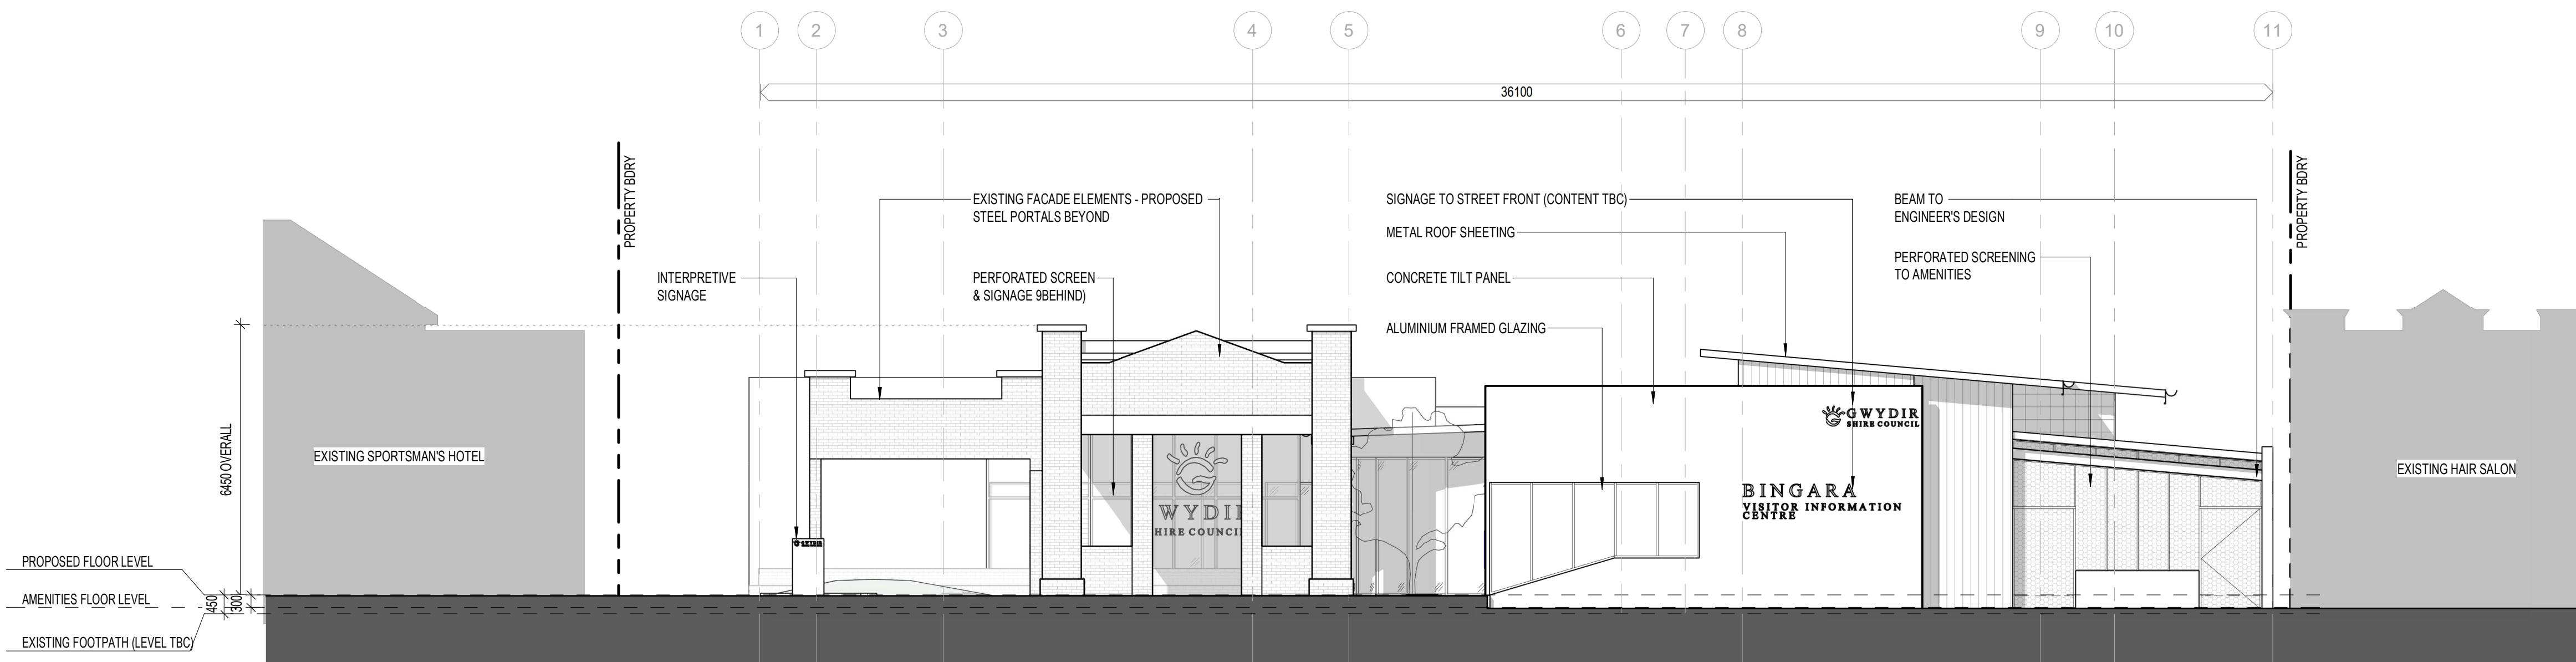

2  
102  
**PROPOSED WEST ELEVATION - STREETScape**  
1 : 100