




ABBREVIATION LEGEND	
ABBREV.	TEXT
MSB	MAIN SWITCHBOARD

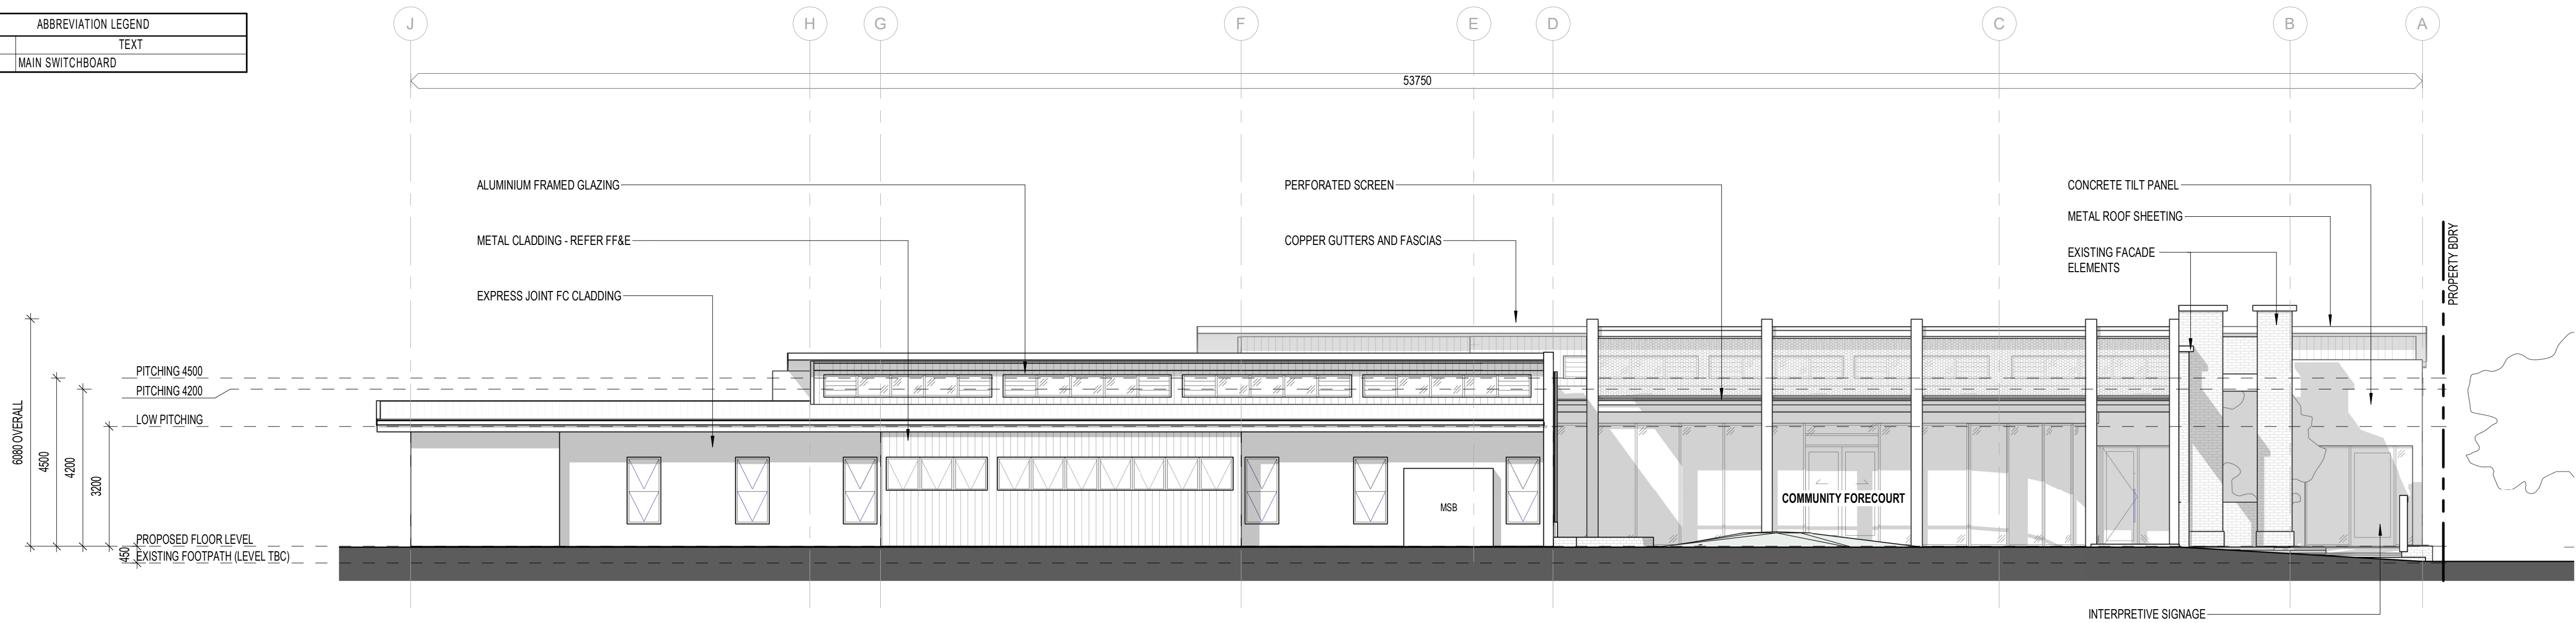

1 NORTH ELEVATION  
1:100

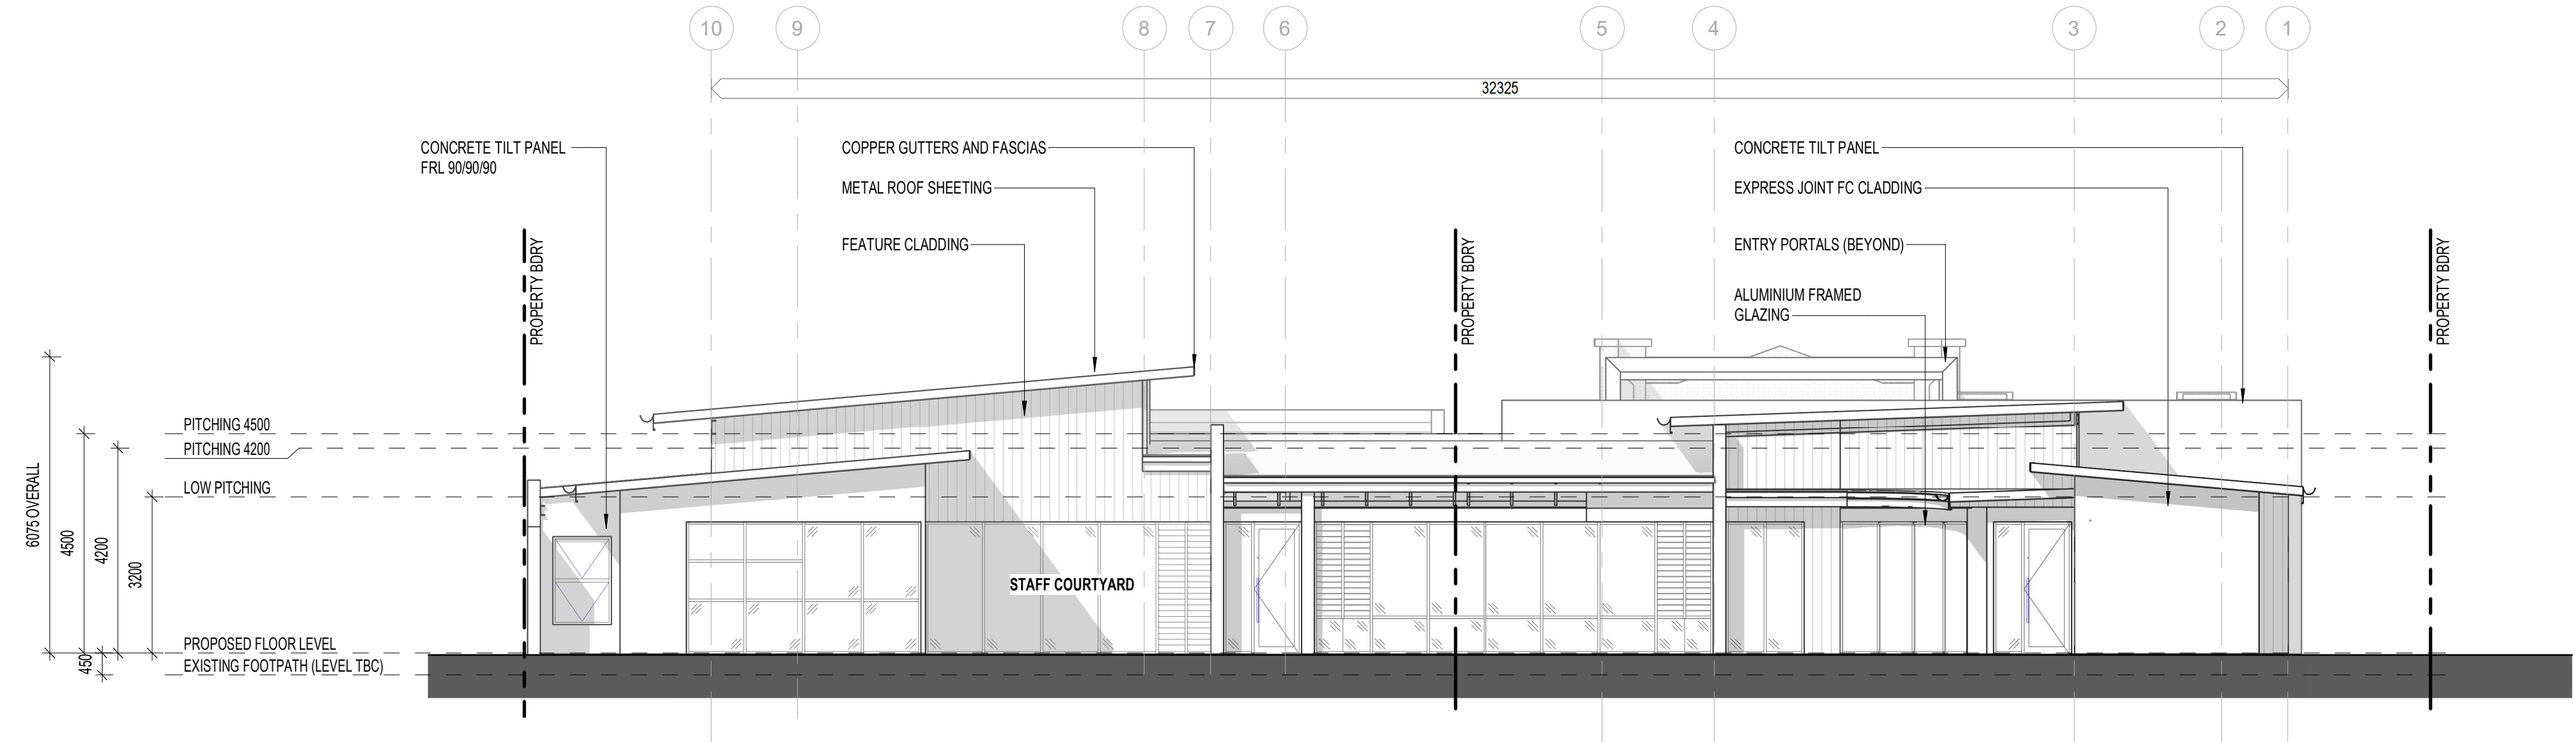

2 EAST ELEVATION  
1:100

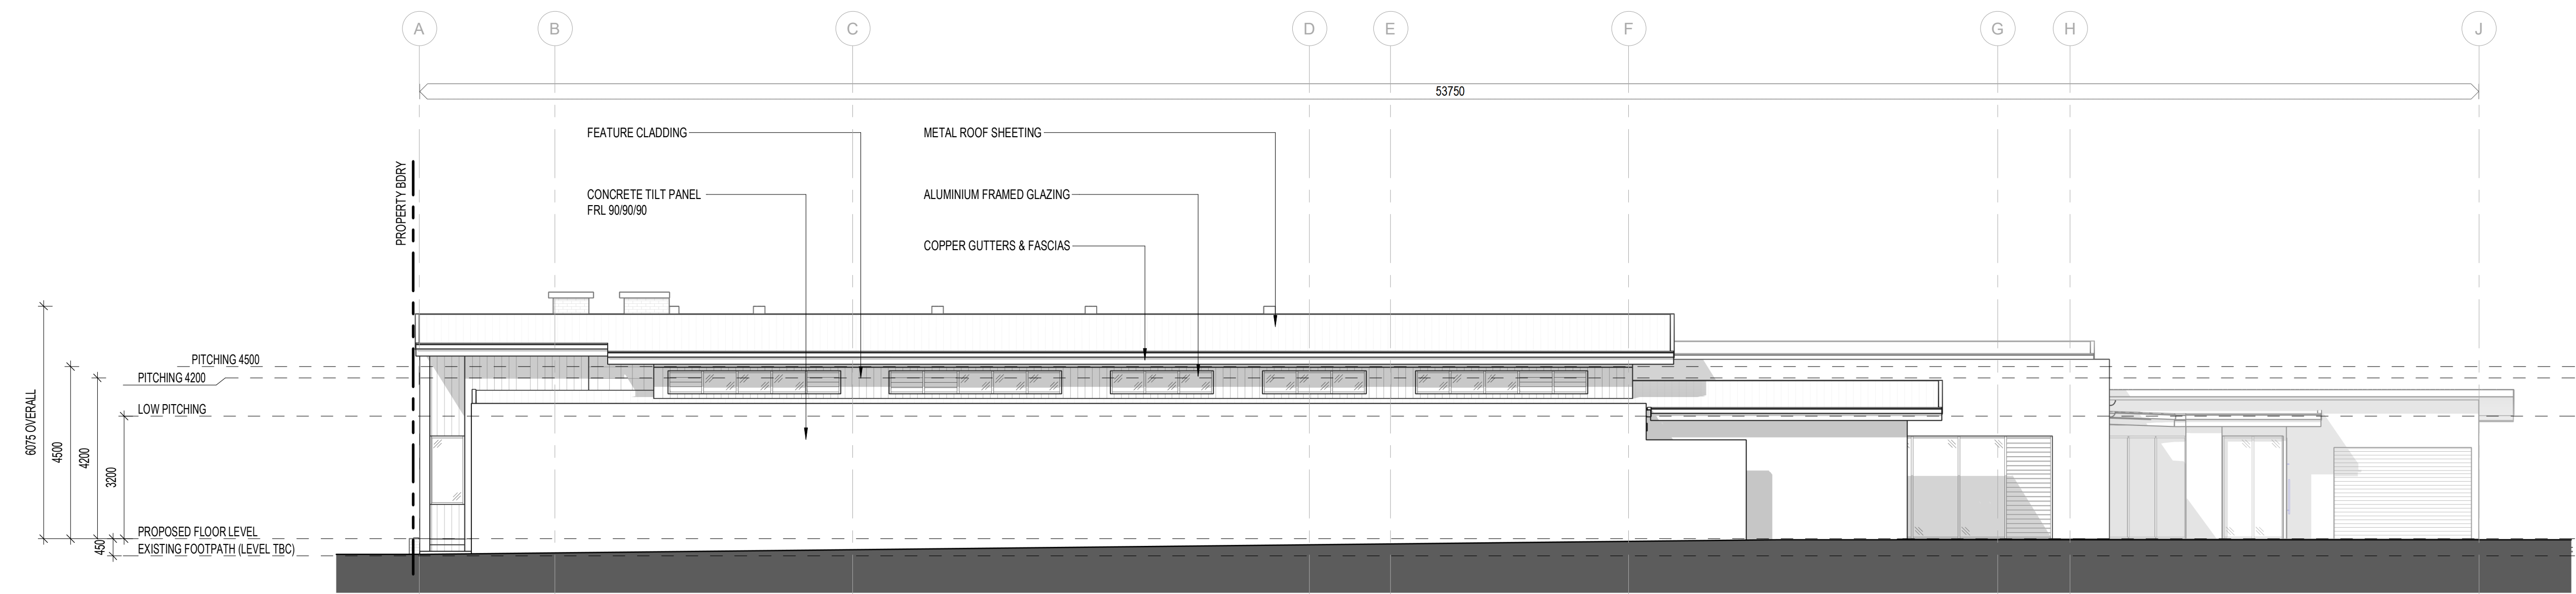

3 SOUTH ELEVATION  
1:100



STRUXI DESIGN PTY LTD  
p | 07 4638 4658 abn | 23 115 458 958  
e | struxi@struxi.com.au qbcc | 1080847  
w | www.struxi.com.au  
a | Suite12, Level 1 /203 Margaret St Toowoomba Q 4350

**COPYRIGHT**  
THIS INFORMATION REMAINS THE PROPERTY OF STRUXI DESIGN PTY LTD. AUTHORITY IS GRANTED FOR ONCE ONLY USE BY THE CLIENT AT ONLY THE SITE ADDRESS AS NOTED. UNAUTHORISED REPRODUCTION IS PROHIBITED BY LAW.

**USE DEFINITION**  
**PRELIMINARY** - THE SHEET HAS BEEN ISSUED FOR PRELIMINARY USE ONLY. IT IS NOT TO BE USED FOR CONSTRUCTION.  
**CONSTRUCTION** - THE SHEET HAS BEEN ISSUED FOR CONSTRUCTION, SUBJECT TO CONDITIONS OF BUILDING AND DEVELOPMENT APPROVALS.  
**AS CONSTRUCTED** - THE SHEET HAS BEEN ISSUED FOR INFORMATION BASED ON PROVIDED INFORMATION AVAILABLE. STRUXI MAKES NO GUARANTEE ON ITS COMPLETENESS OR ACCURACY.  
THIS SHEET MUST BE READ IN CONJUNCTION WITH ALL OTHER DRAWINGS, SPECIFICATIONS, SCHEDULES AND THE LIKE.



PROUD MEMBER OF THE  
BUILDING DESIGNERS  
ASSOCIATION OF  
QUEENSLAND SINCE 2005  
MEMBER NUMBER: 730

SHEET ISSUE HISTORY		
ISSUE	DESCRIPTION	DATE
B	RFI	31.01.2024
A	FOR DEVELOPMENT APPLICATION	02.11.2023

PROJECT NAME	
BINGARA ADMINISTRATION HUB	
STREET ADDRESS	
33-35 MAITLAND ST BINGARA NSW 2404	
REAL PROPERTY DESCRIPTION	
L1 DP87721 L20 Section 38 DP758111	
CLIENT	
GWYDIR SHIRE COUNCIL	

## BUILDING ELEVATIONS

SHEET TITLE	
BUILDING ELEVATIONS	
SHEET DETAILS	
AUTHOR	DOH
DESIGNER	OCK
ORIGINAL SIZE	594 x 841 - ISO A1
PRINT DATE	31-Jan-24 1:56:08 PM

SCALE	
REFERENCE ONLY, DO NOT SCALE DRAWINGS 0 1m 2m 3m 4m 5m 1:100	

AUTHORISATION	
THIS DRAWING IS UNCONTROLLED WITHOUT DESIGNER'S SIGNATURE BELOW 	
NORTH	

PRELIMINARY			
REFER TO 'USE DEFINITION' ABOVE			
DWG	PROJECT NO.	PHASE	SHEET NO.
102	231967	DA	402
ISSUE	B		

STRUXI DESIGN PTY LTD