

ST MARYS CATHOLIC COLLEGE SCIENCE AND GLA BUILDING



1	12/03/20	DA ISSUE. CONTROLLED. CHANGES WILL BE ADVISED	WA	WS
rev	date	details	initials	checked
These drawings and designs are the copyright of DRA Architects Pty Ltd. No part of this document may be reproduced, stored in a retrieval system, or transmitted in any form or by any means, electronic, mechanical, photocopying, recording, or by any information storage or retrieval system, without the prior written permission of DRA Architects Pty Ltd. All rights reserved. (c) Copyright				
CONTROLLED DOCUMENT - CHANGES WILL BE ADVISED				

LEGEND	
CYC	COMPRESSED FIBRE CEMENT
FB	FACE BRICKWORK
MPS	METAL ROOF SHEETING
RS	RENDERED BRICKWORK
SC	STEEL COLUMN
TC	TRANSLUCENT CLADDING
VMC	VERTICAL METAL CLADDING

DRAARCHITECTS	
Adrian Borsato NSW 4172 (02) 6651 4805 draoffice@draarchitects.com.au	Warren Steele NSW 6526 A/N 12 096 929 387

client
St Marys Catholic College


project
Science and GLA Building

CNR CENTRE AND CANTERBURY STREETS
CASINO

scale	WA	@A1	plotted	12/03/2020 10:43:57 AM
drawn	WS	12/03/20		
checked	WS	12/03/20		
verified	WS	12/03/20		
approved	WS	12/03/20		
total number of sheets	No			
DA ISSUE				

true north

drawing COVER SHEET		
project number 18019	drawing number DA01	revision 1

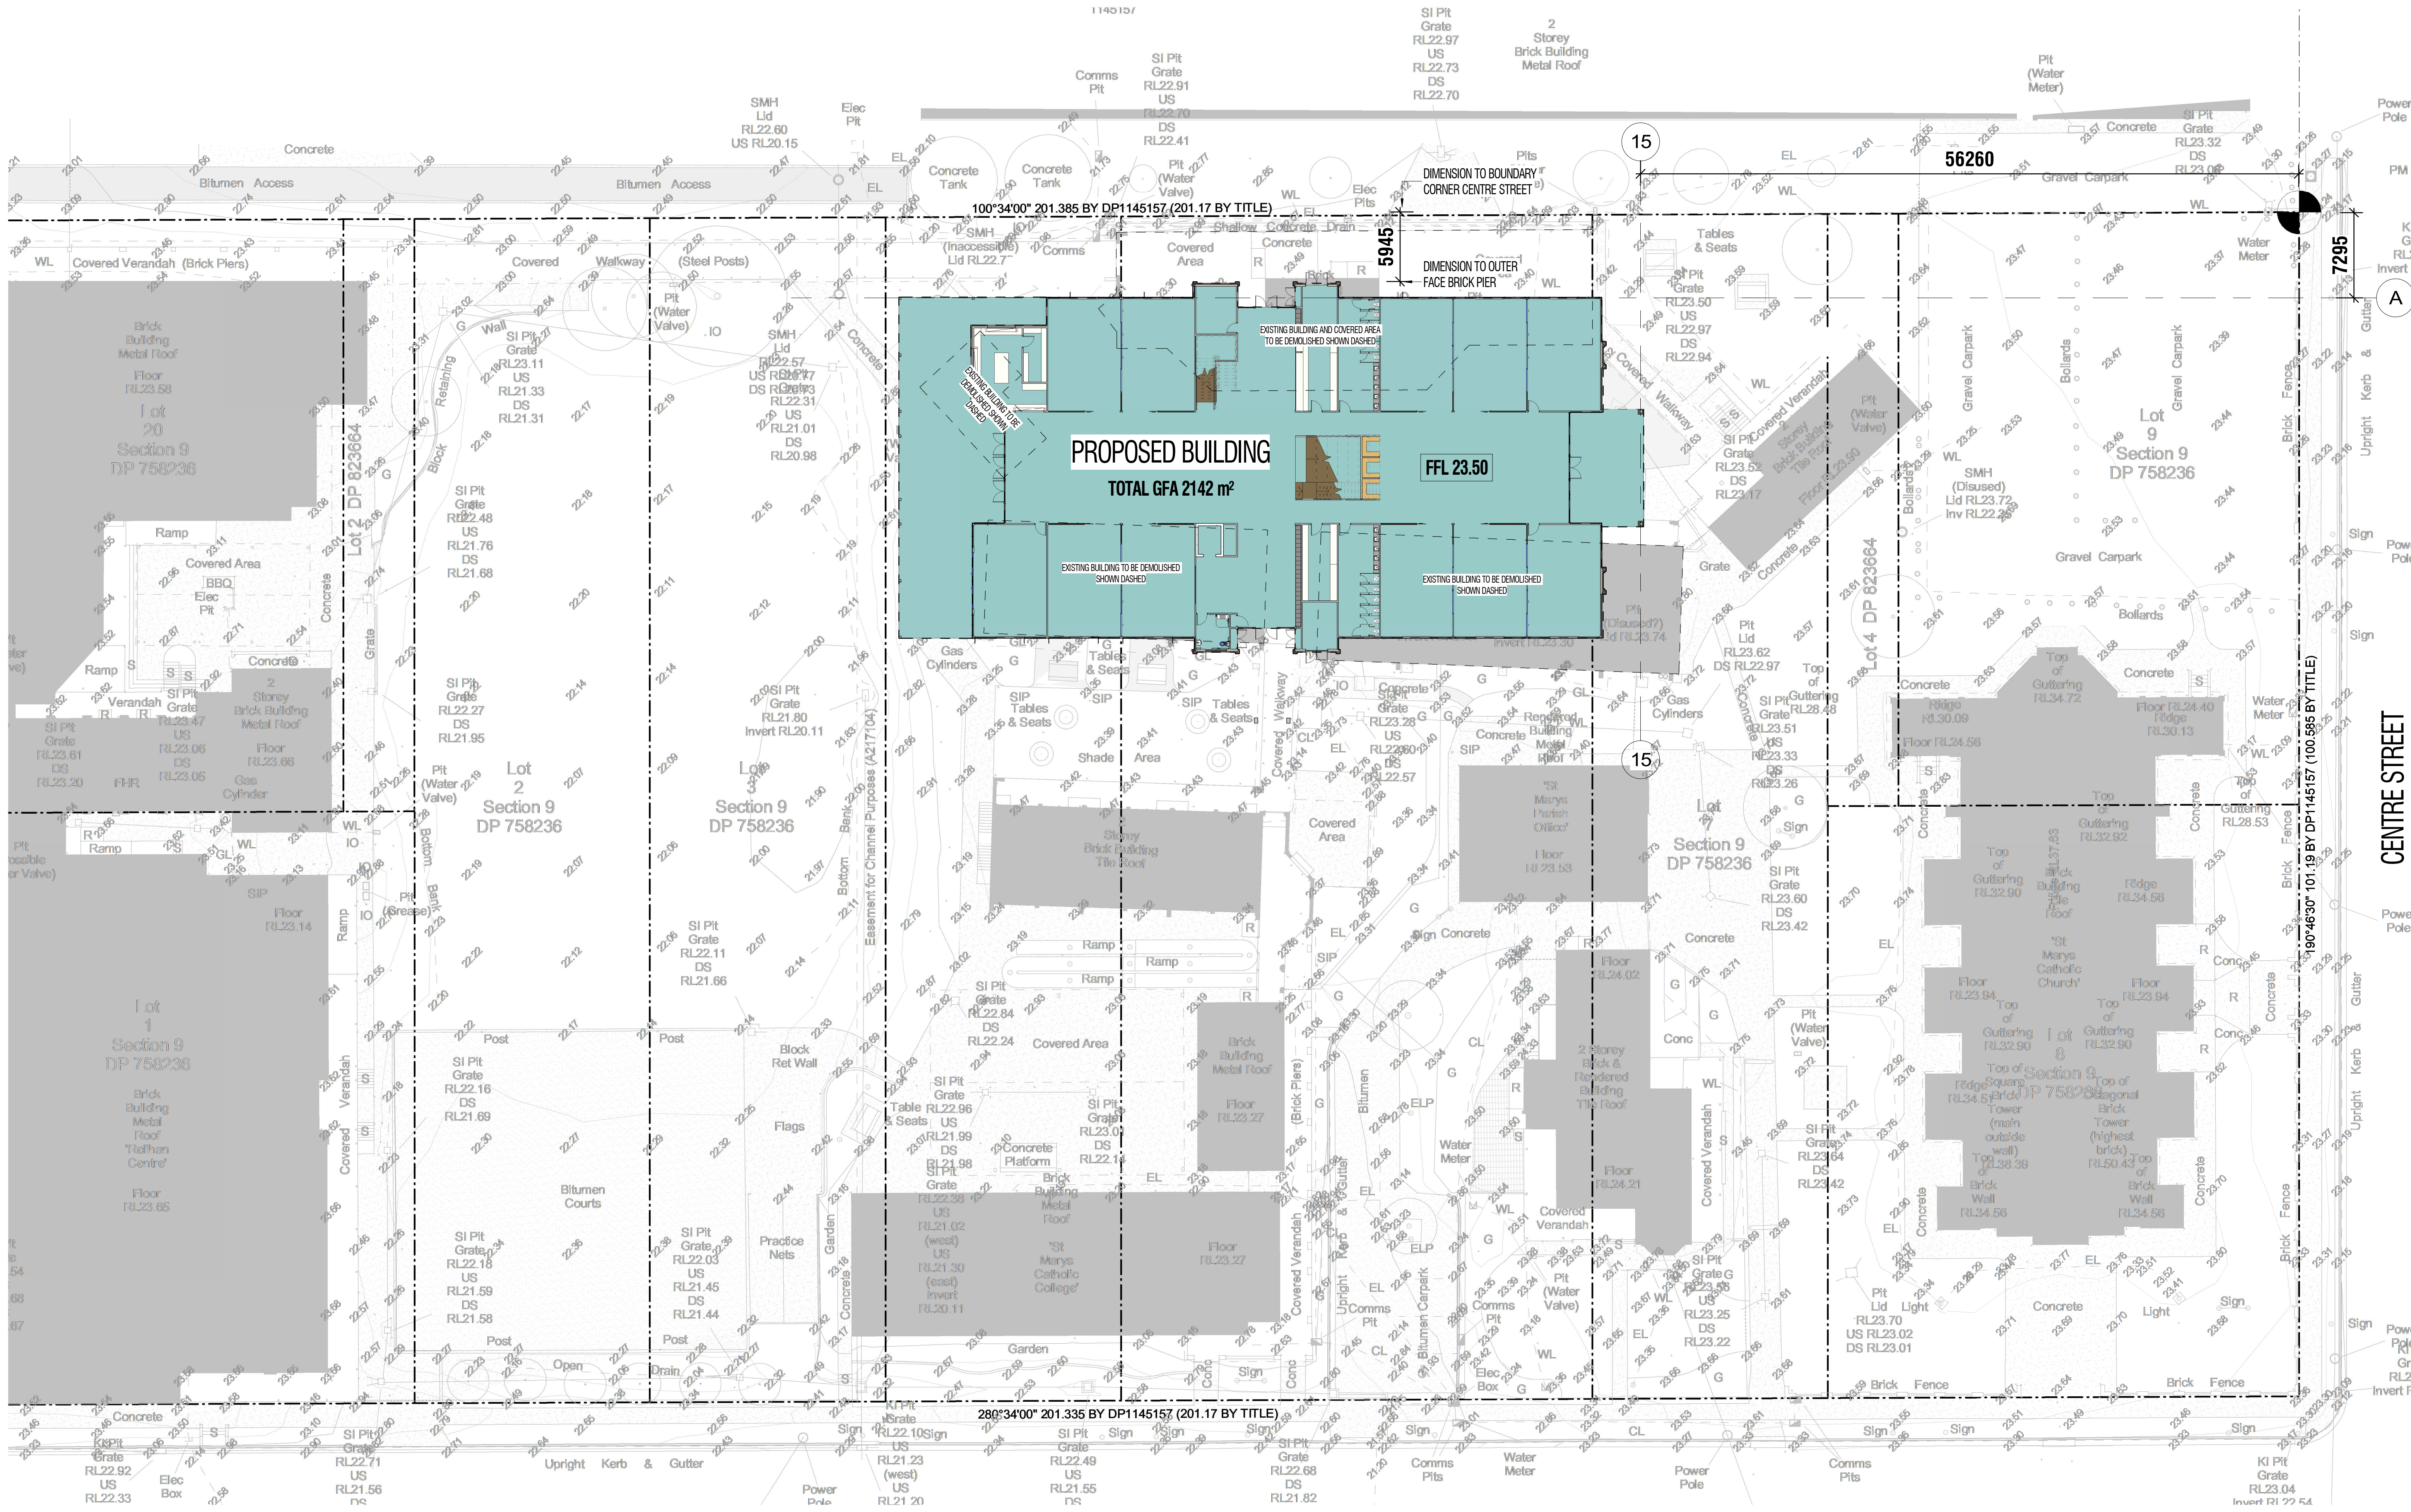

1 SITE PLAN
1 : 250

1 12/03/20 DA ISSUE, CONTROLLED, CHANGES WILL BE ADVISED				WA	WS
rev	date	details	initials	checked	
1	12/03/20	DA ISSUE, CONTROLLED, CHANGES WILL BE ADVISED			
2	12/03/20	DA ISSUE, CONTROLLED, CHANGES WILL BE ADVISED			
CONTROLLED DOCUMENT - CHANGES WILL BE ADVISED

LEGEND	
OPC	COMPRESSED FINE CEMENT
FB	FACE BRICKWORK
MPS	METAL ROOF SHEETING
RS	RENDERED BRICKWORK
SC	STEEL COLUMN
TC	TRANSLUCENT CLADDING
VMC	VERTICAL METAL CLADDING

DRAARCHITECTS
Adrian Boras NSW 4172
(02) 6511 4905
draarchitects.com.au

Warren Steele NSW 6526
ABN 12 096 929 387

client
St Marys Catholic College

project
Science and GLA Building

CNR CENTRE AND CANTERBURY STREETS
CASINO

scale 1:250
drawn WA
checked WS
verified WS
approved WS
total number of sheets No

12/03/20
12/03/20
12/03/20
12/03/20
12/03/20

12/03/20
10:41:12 AM

drawing
SITE PLAN

project number
18019

drawing number
DA02

revision
1


12/03/20
10:41:12 AM

drawing
SITE PLAN

project number
18019

drawing number
DA02

revision
1

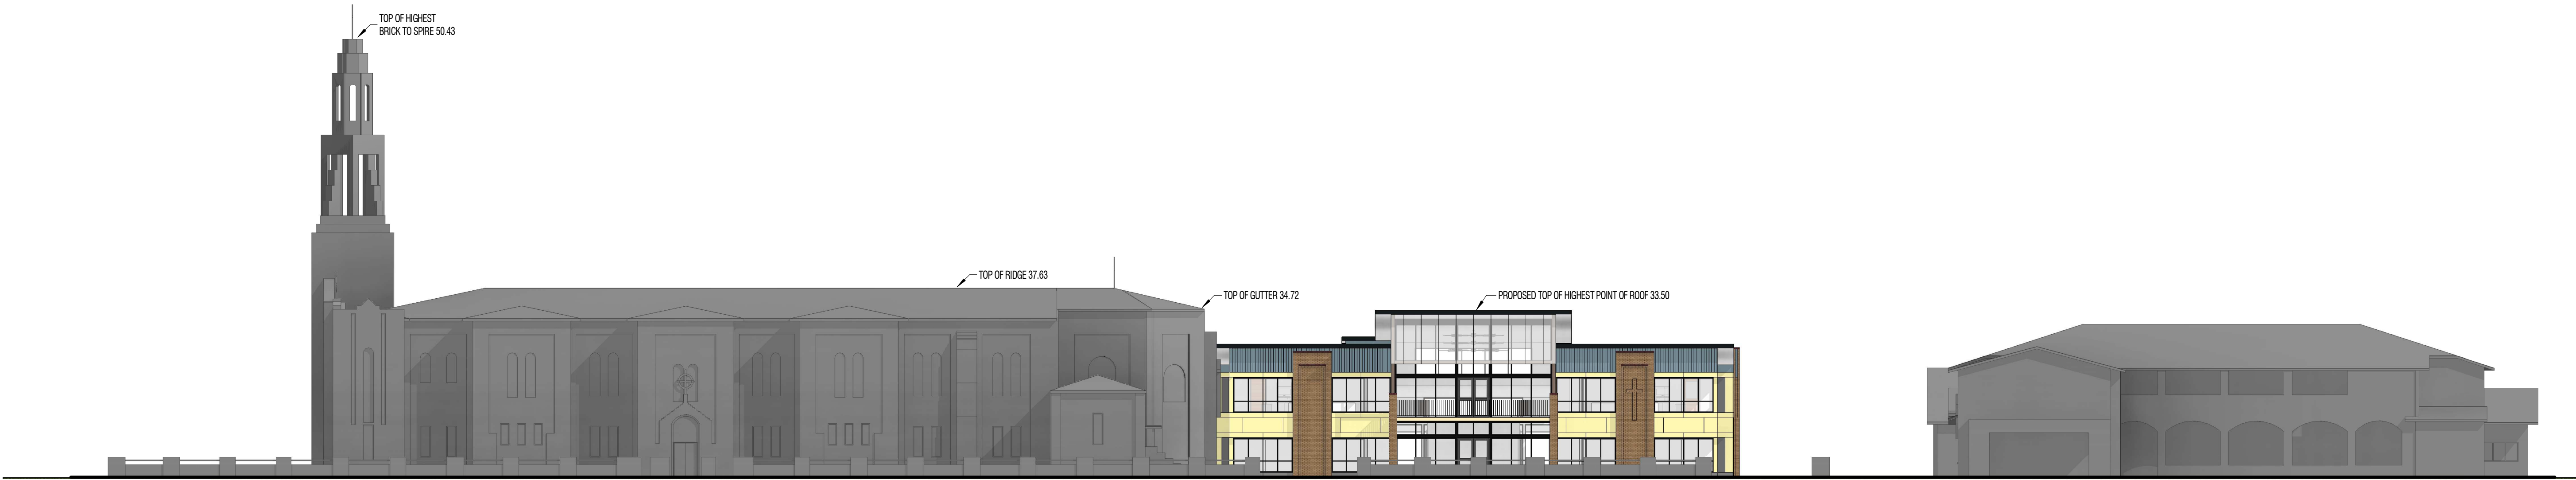

1 EAST ELEVATION SITE



2 WEST ELEVATION SITE




3 SOUTH ELEVATION SITE


1	12/03/20	DA ISSUE, CONTROLLED, CHANGES WILL BE ADVISED	WA	WS
rev	date	details	initials	checked
DAISY ARCHITECTS Pty Ltd is not responsible for the accuracy, appropriateness, or compliance of this drawing with the relevant regulatory requirements. It is the responsibility of the client to ensure that this drawing is used in accordance with the relevant regulatory requirements. DAISY ARCHITECTS Pty Ltd is not responsible for the accuracy, appropriateness, or compliance of this drawing with the relevant regulatory requirements. It is the responsibility of the client to ensure that this drawing is used in accordance with the relevant regulatory requirements.				
(c) Copyright				
CONTROLLED DOCUMENT - CHANGES WILL BE ADVISED				

CYC	COMPRESSED FIBRE CEMENT
FB	FACE BRICKWORK
MPS	METAL ROOF SHEETING
RS	RENDERED BRICKWORK
SC	STEEL COLUMN
TC	TRANSLUCENT CLADDING
VMC	VERTICAL METAL CLADDING


<div>DRAARCHITECTS</div> <div>Adrian Borsato NSW 4172 (02) 6651 4805 dracofts@draarchitects.com.au</div>		client St Marys Catholic College		project Science and GLA Building		scale drawn WA checked WA verified WS approved WS total number of sheets		@A1 12/03/2020 10:49:58 AM plotted No		drawing SITE VIEWS 1	
Warren Steele NSW 6526 ABN 12 096 929 387				CNR CENTRE AND CANTERBURY STREETS CASINO		DA ISSUE		true north		project number 18019	
										drawing number DA03	
										revision 1	

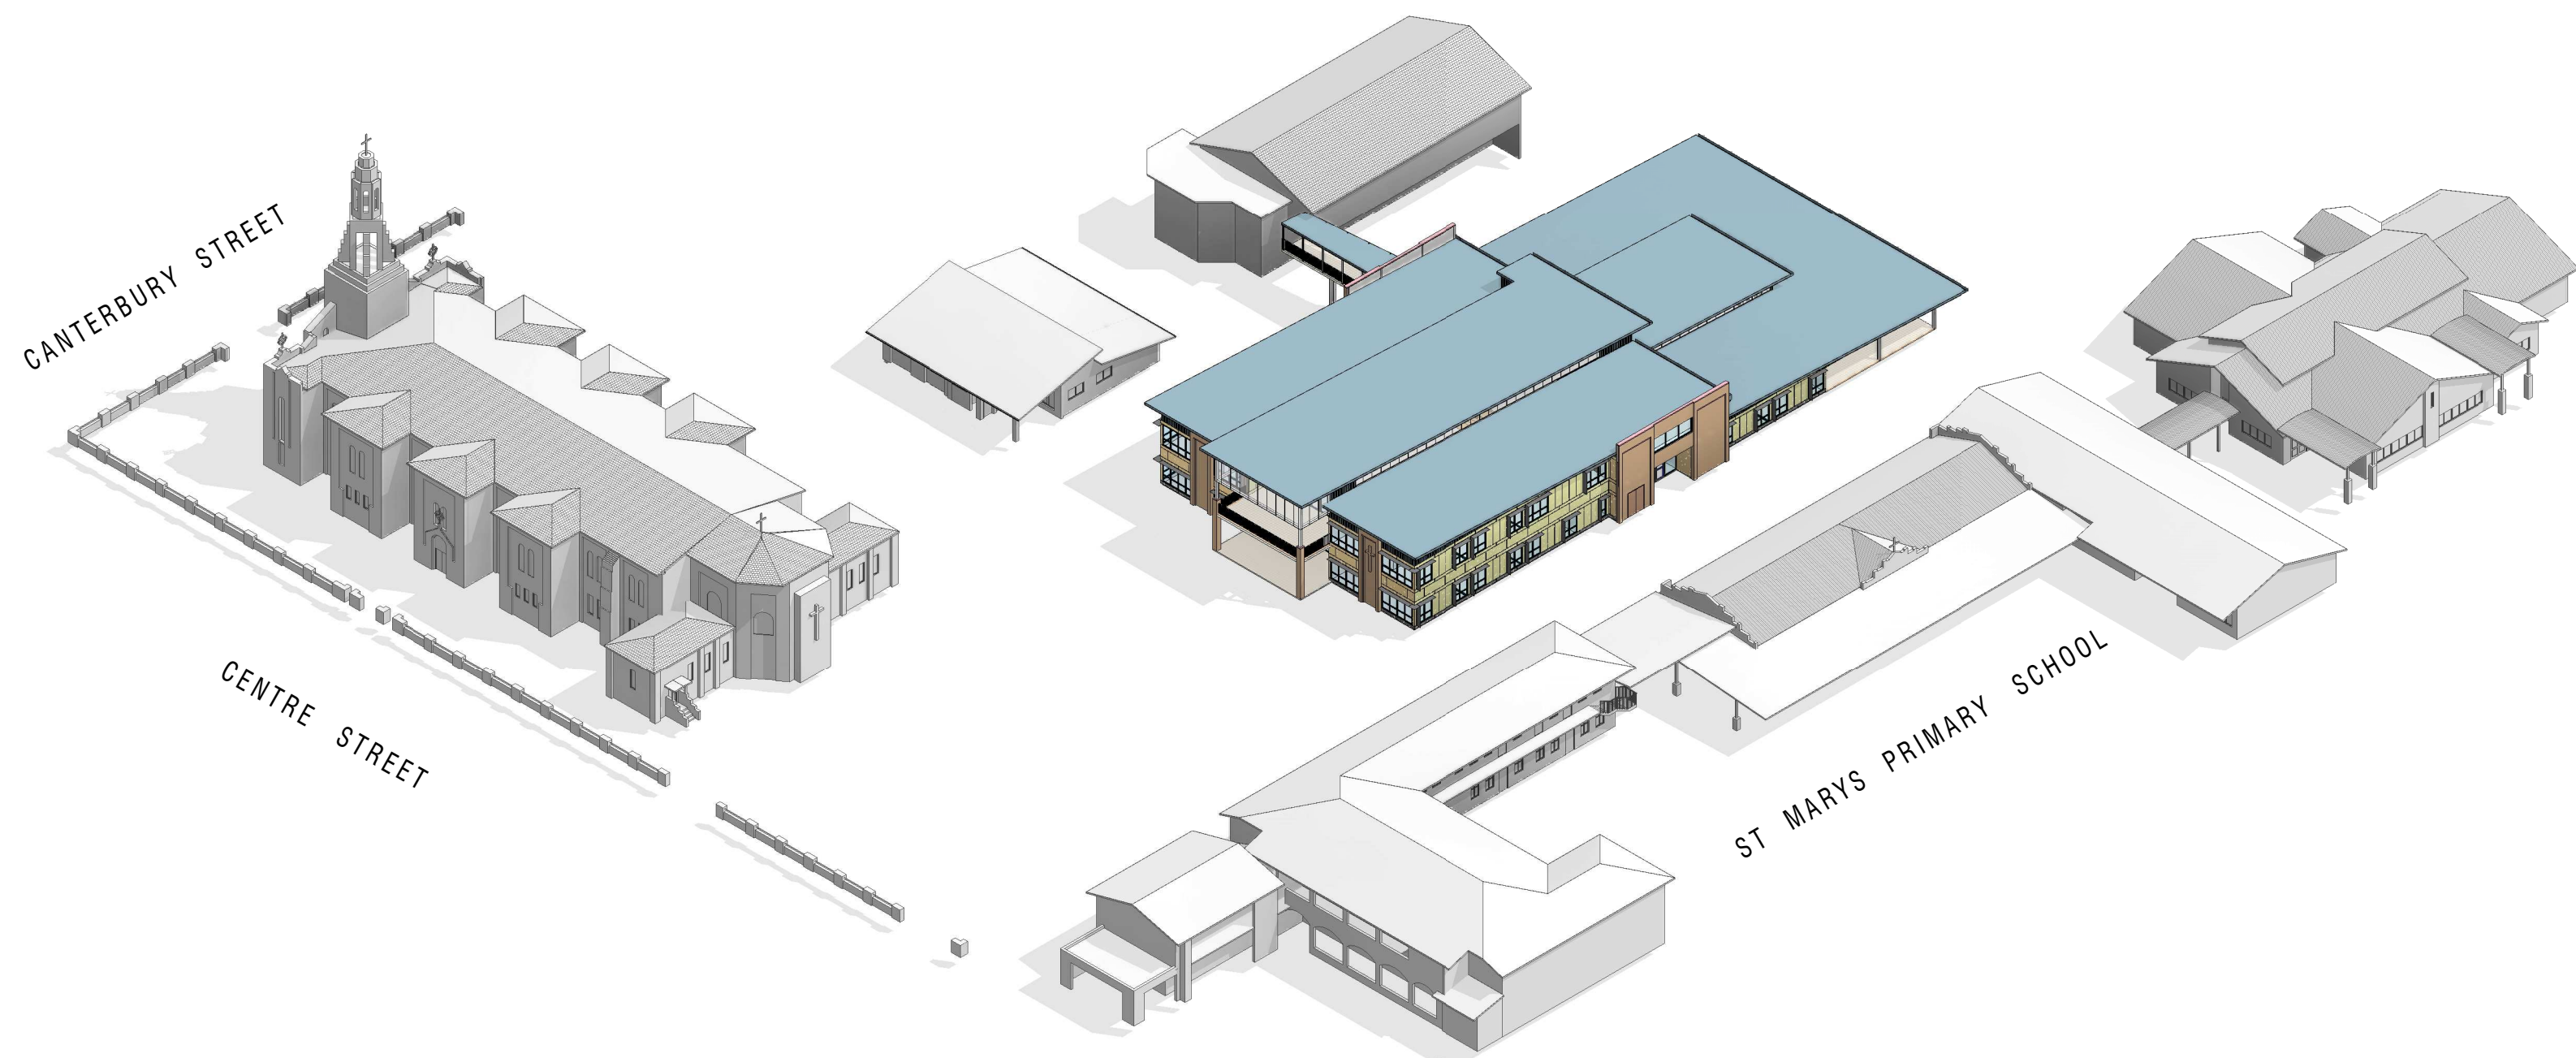


1 3D VIEW 1

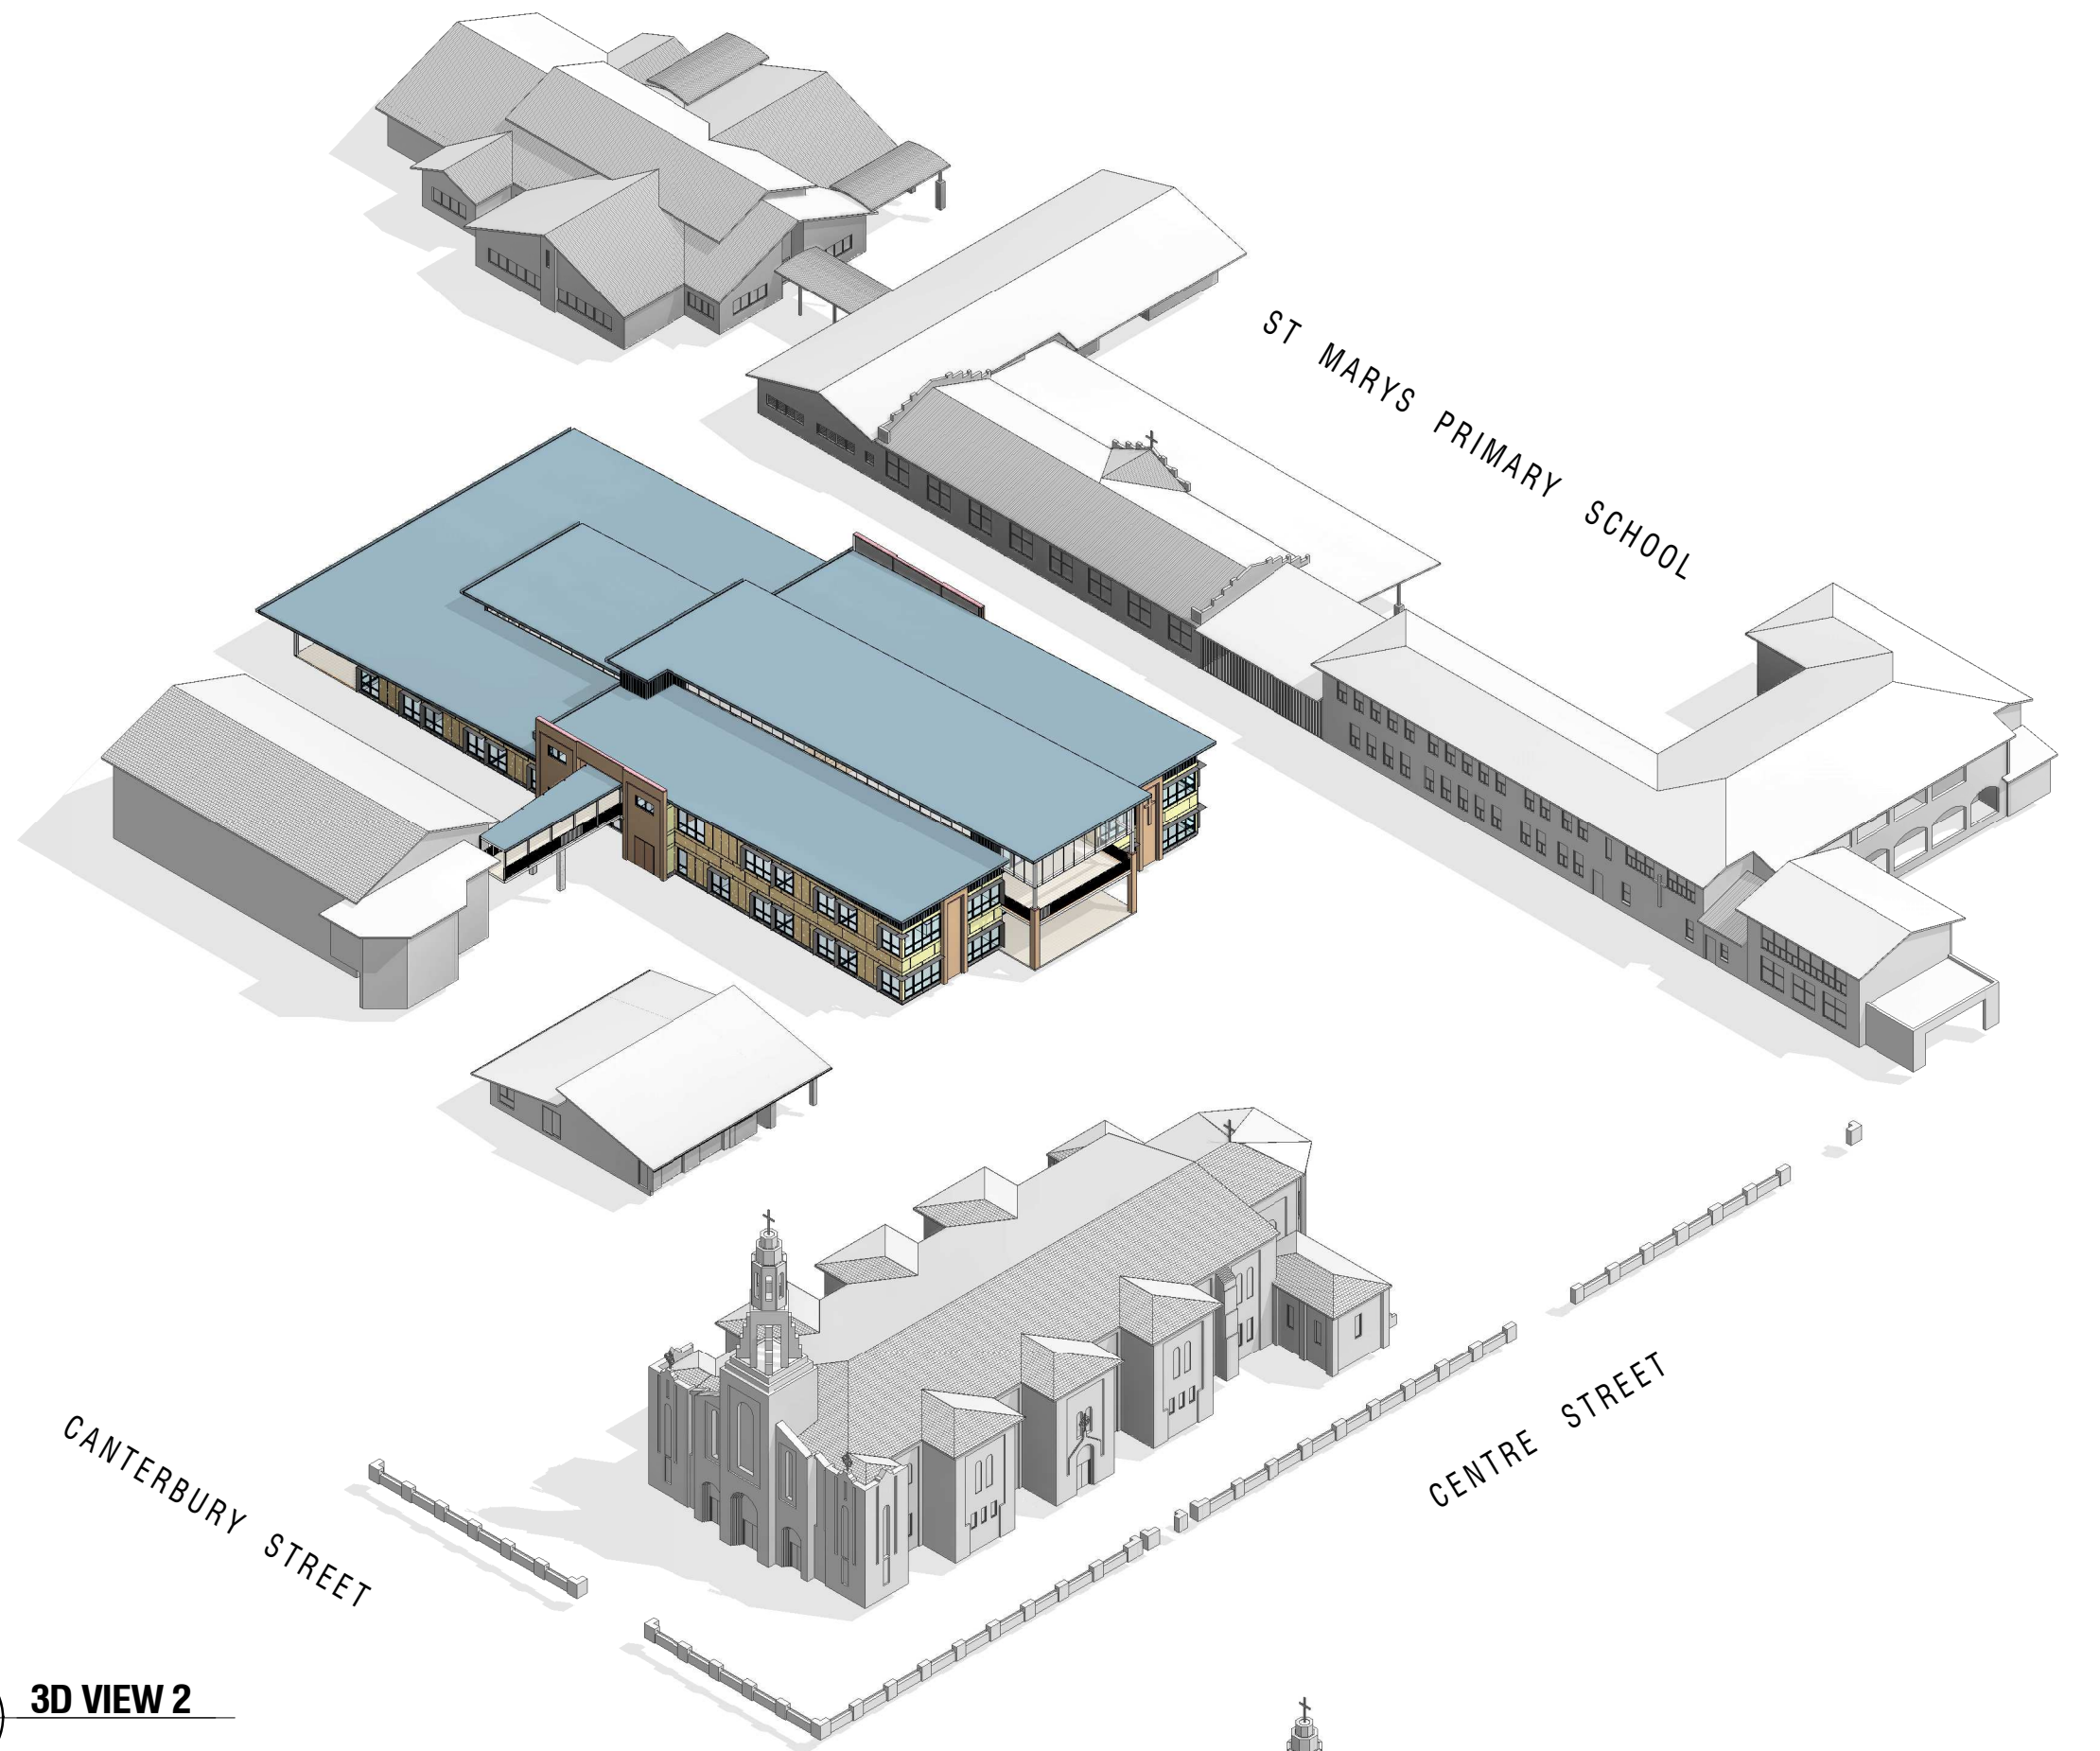

2 3D VIEW 2

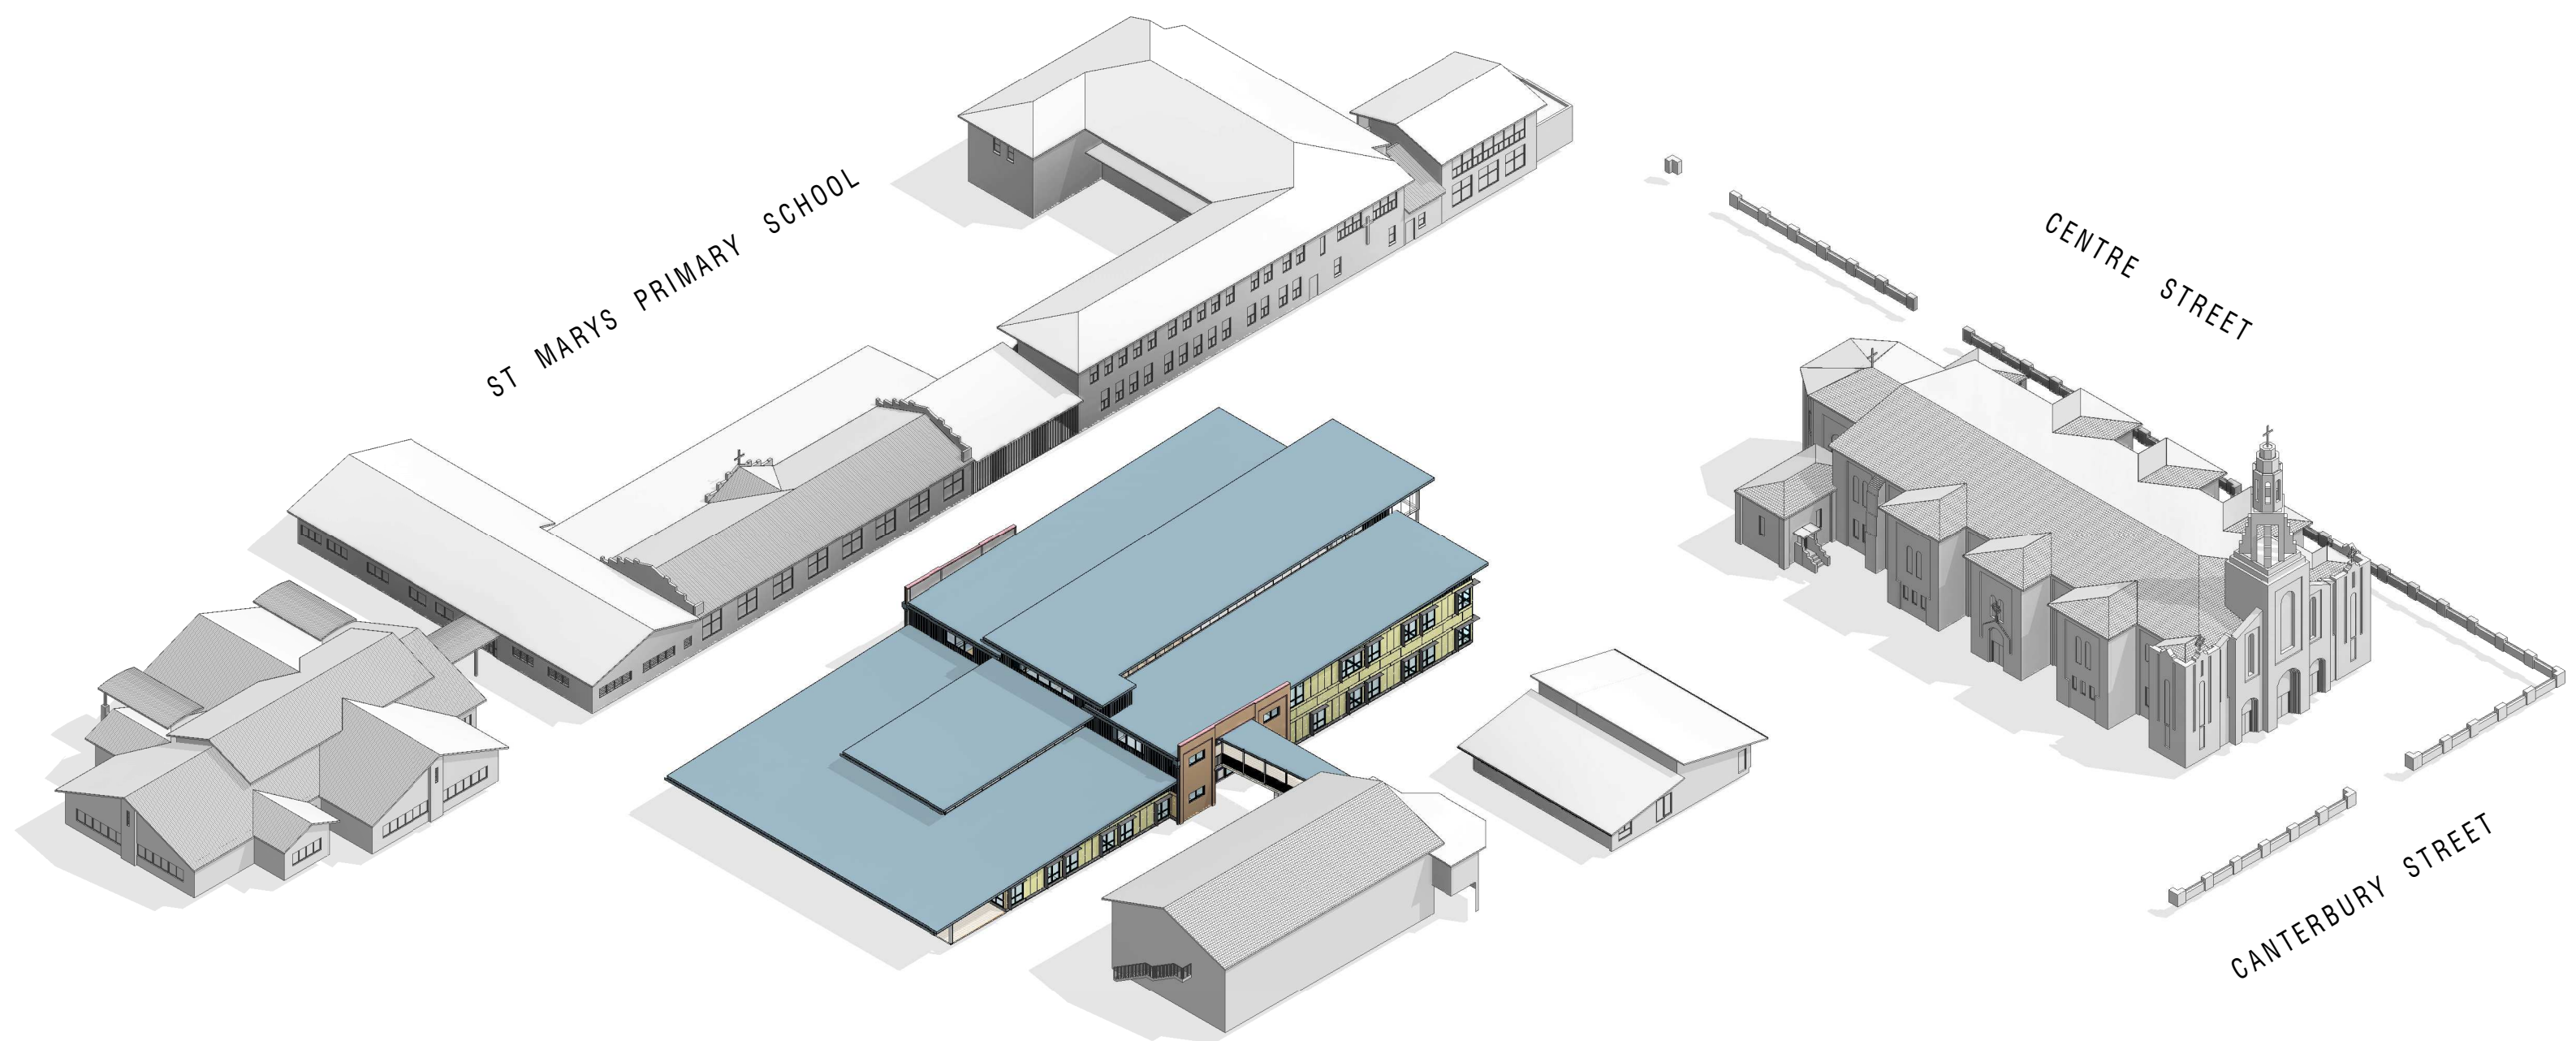

3 3D VIEW 3

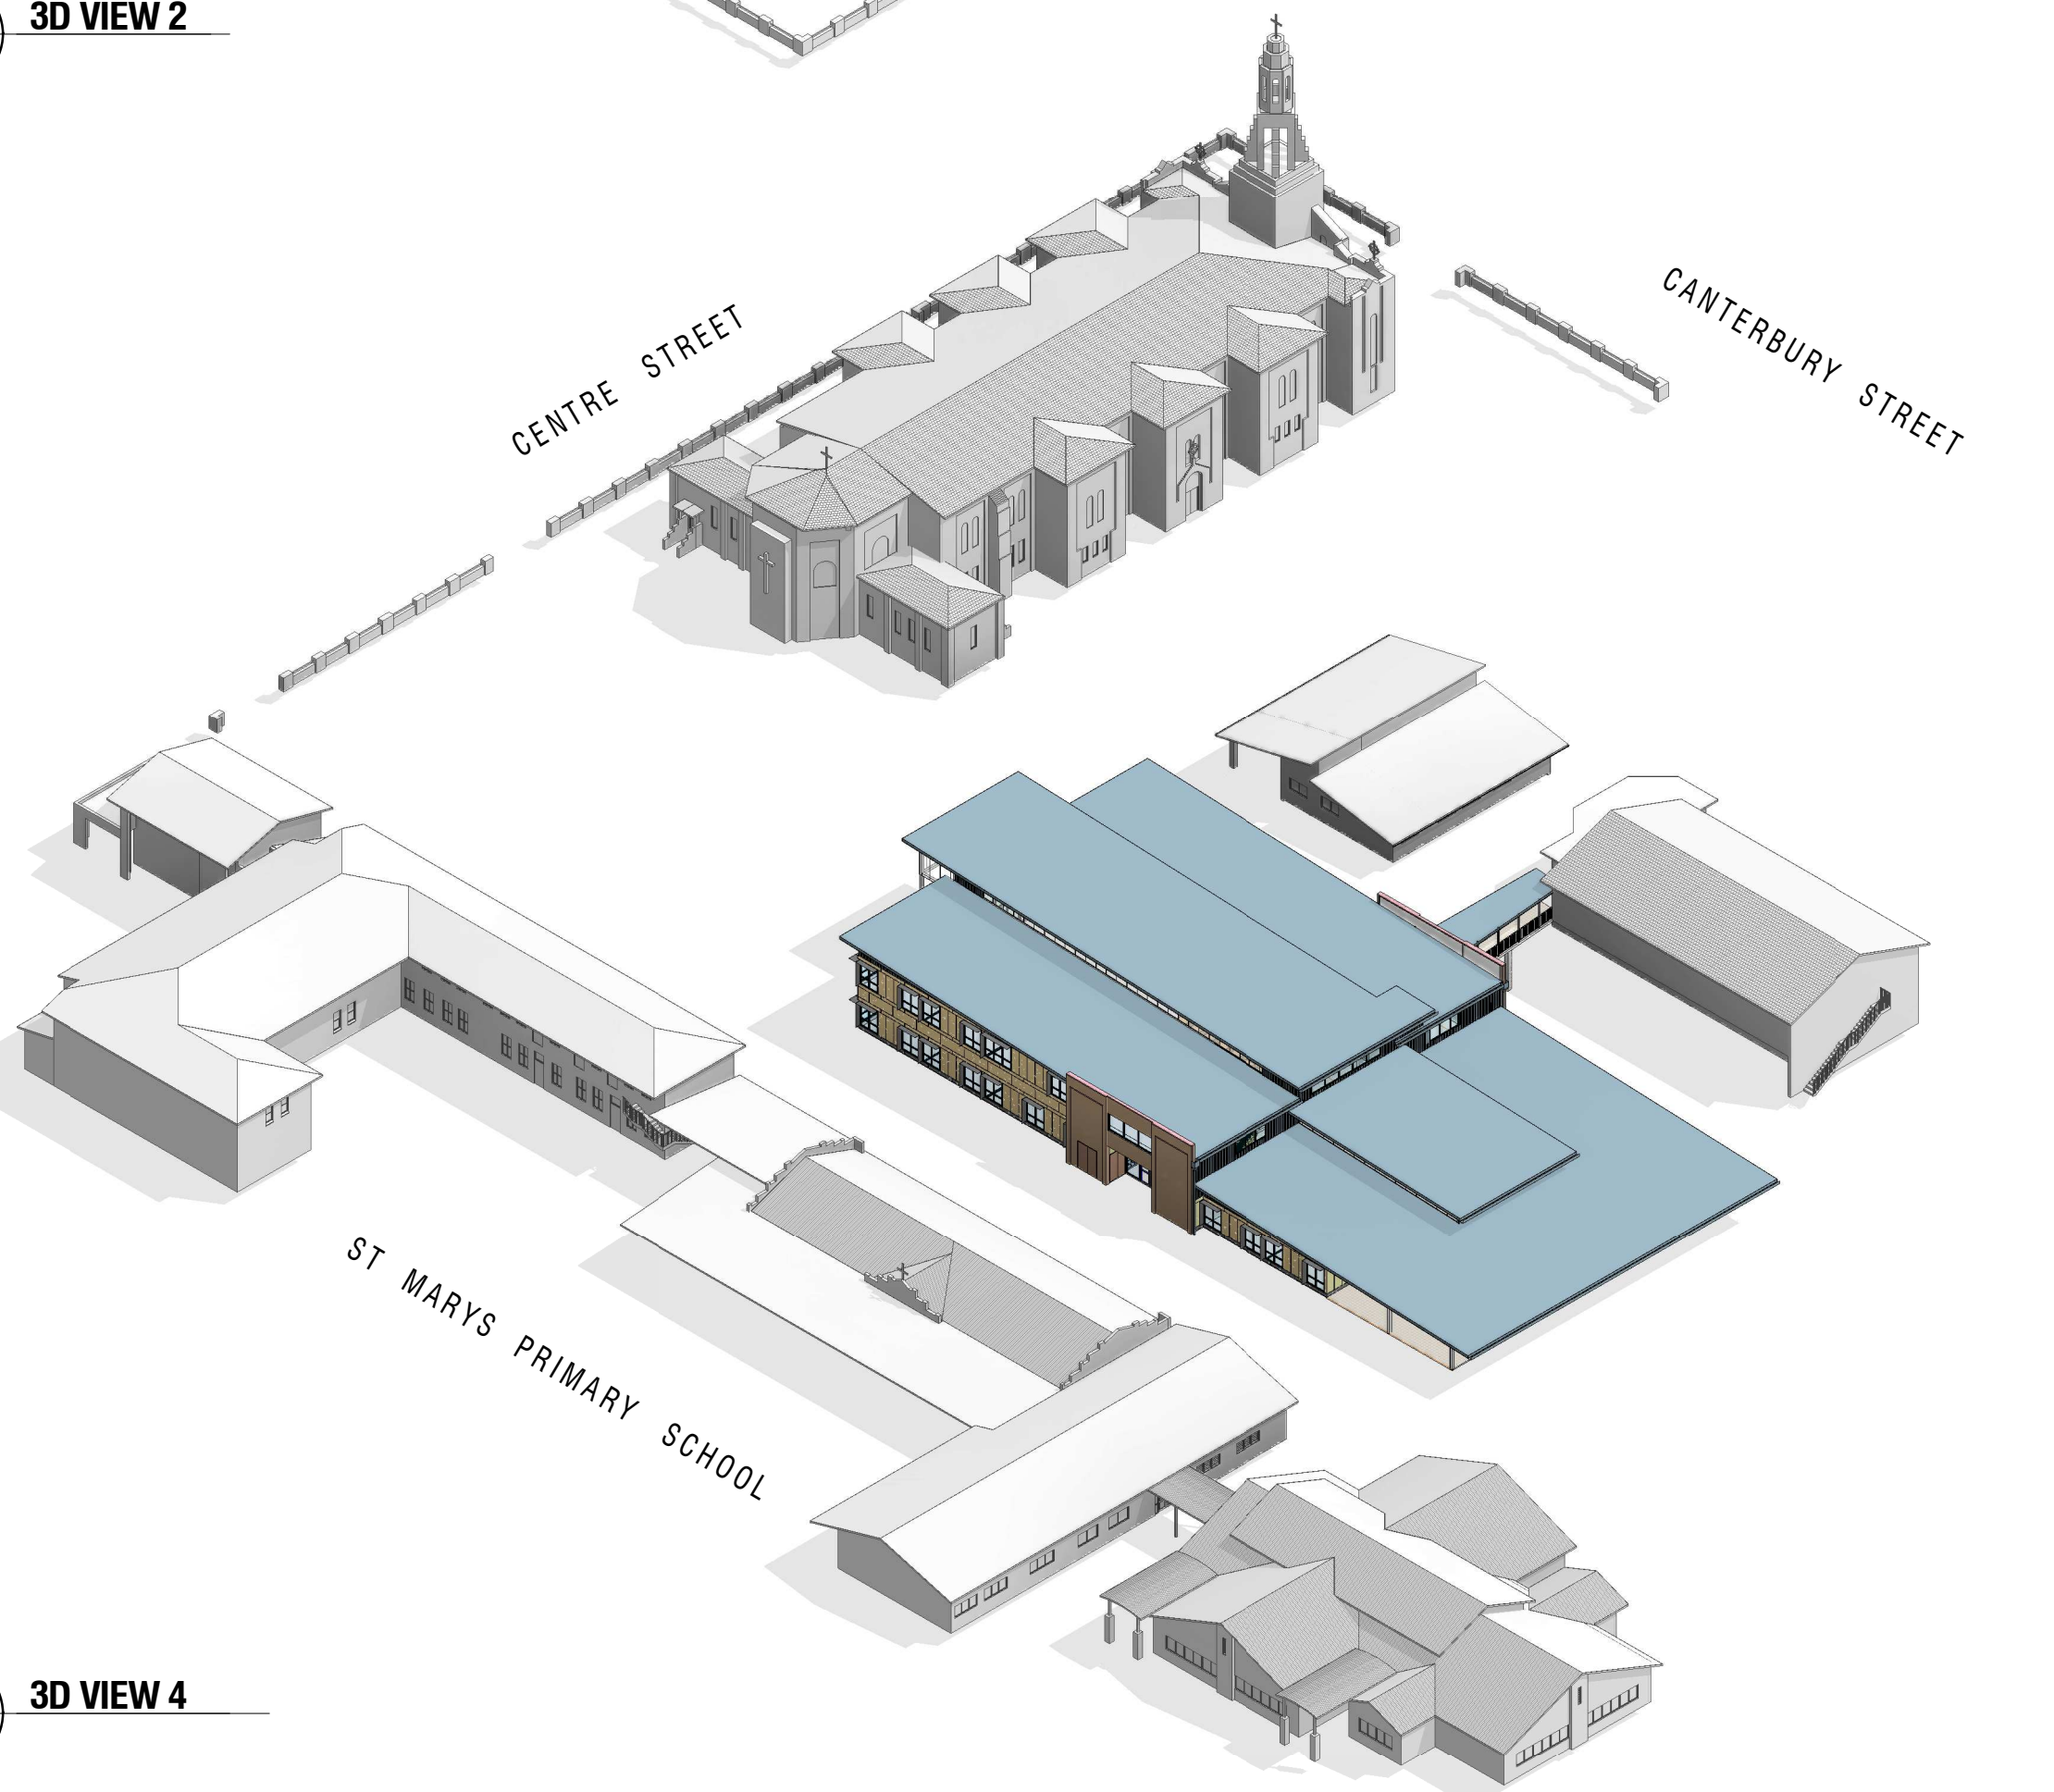

4 3D VIEW 4

1	12/03/20	DA ISSUE, CONTROLLED, CHANGES WILL BE ADVISED	WA	WS
rev	date	details	initials	checked
These drawings and designs are the copyright of DRA Architects Pty Ltd and are not to be used, reproduced or altered without the written permission of DRA Architects Pty Ltd. All rights reserved. No part of this drawing may be reproduced without the written permission of DRA Architects Pty Ltd. All rights reserved.				
CONTROLLED DOCUMENT - CHANGES WILL BE ADVISED				

LEGEND	
CFC	COMPRESSED FIBRE CEMENT
FB	FACE BRICKWORK
MPS	METAL ROOF SHEETING
RS	RENDERED BRICKWORK
SC	STEEL COLUMN
TC	TRANSLUCENT CLADDING
VMC	VERTICAL METAL CLADDING

DRAARCHITECTS	
Adrian Borsato NSW 4172 (02) 6651 4905 dracofty@draarchitects.com.au	Warren Steele NSW 6526 ABN 12 096 929 387

client
St Marys Catholic College

project
Science and GLA Building


CNR CENTRE AND CANTERBURY STREETS
CASINO

scale
drawn WA
checked WA
verified WS
approved WS
total number of sheets
DA ISSUE

@A1 plotted
12/03/20
10:51:56 AM
true north

drawing		
SITE VIEWS 2		
project number	drawing number	revision
18019	DA04	1

EXISTING BUILDING

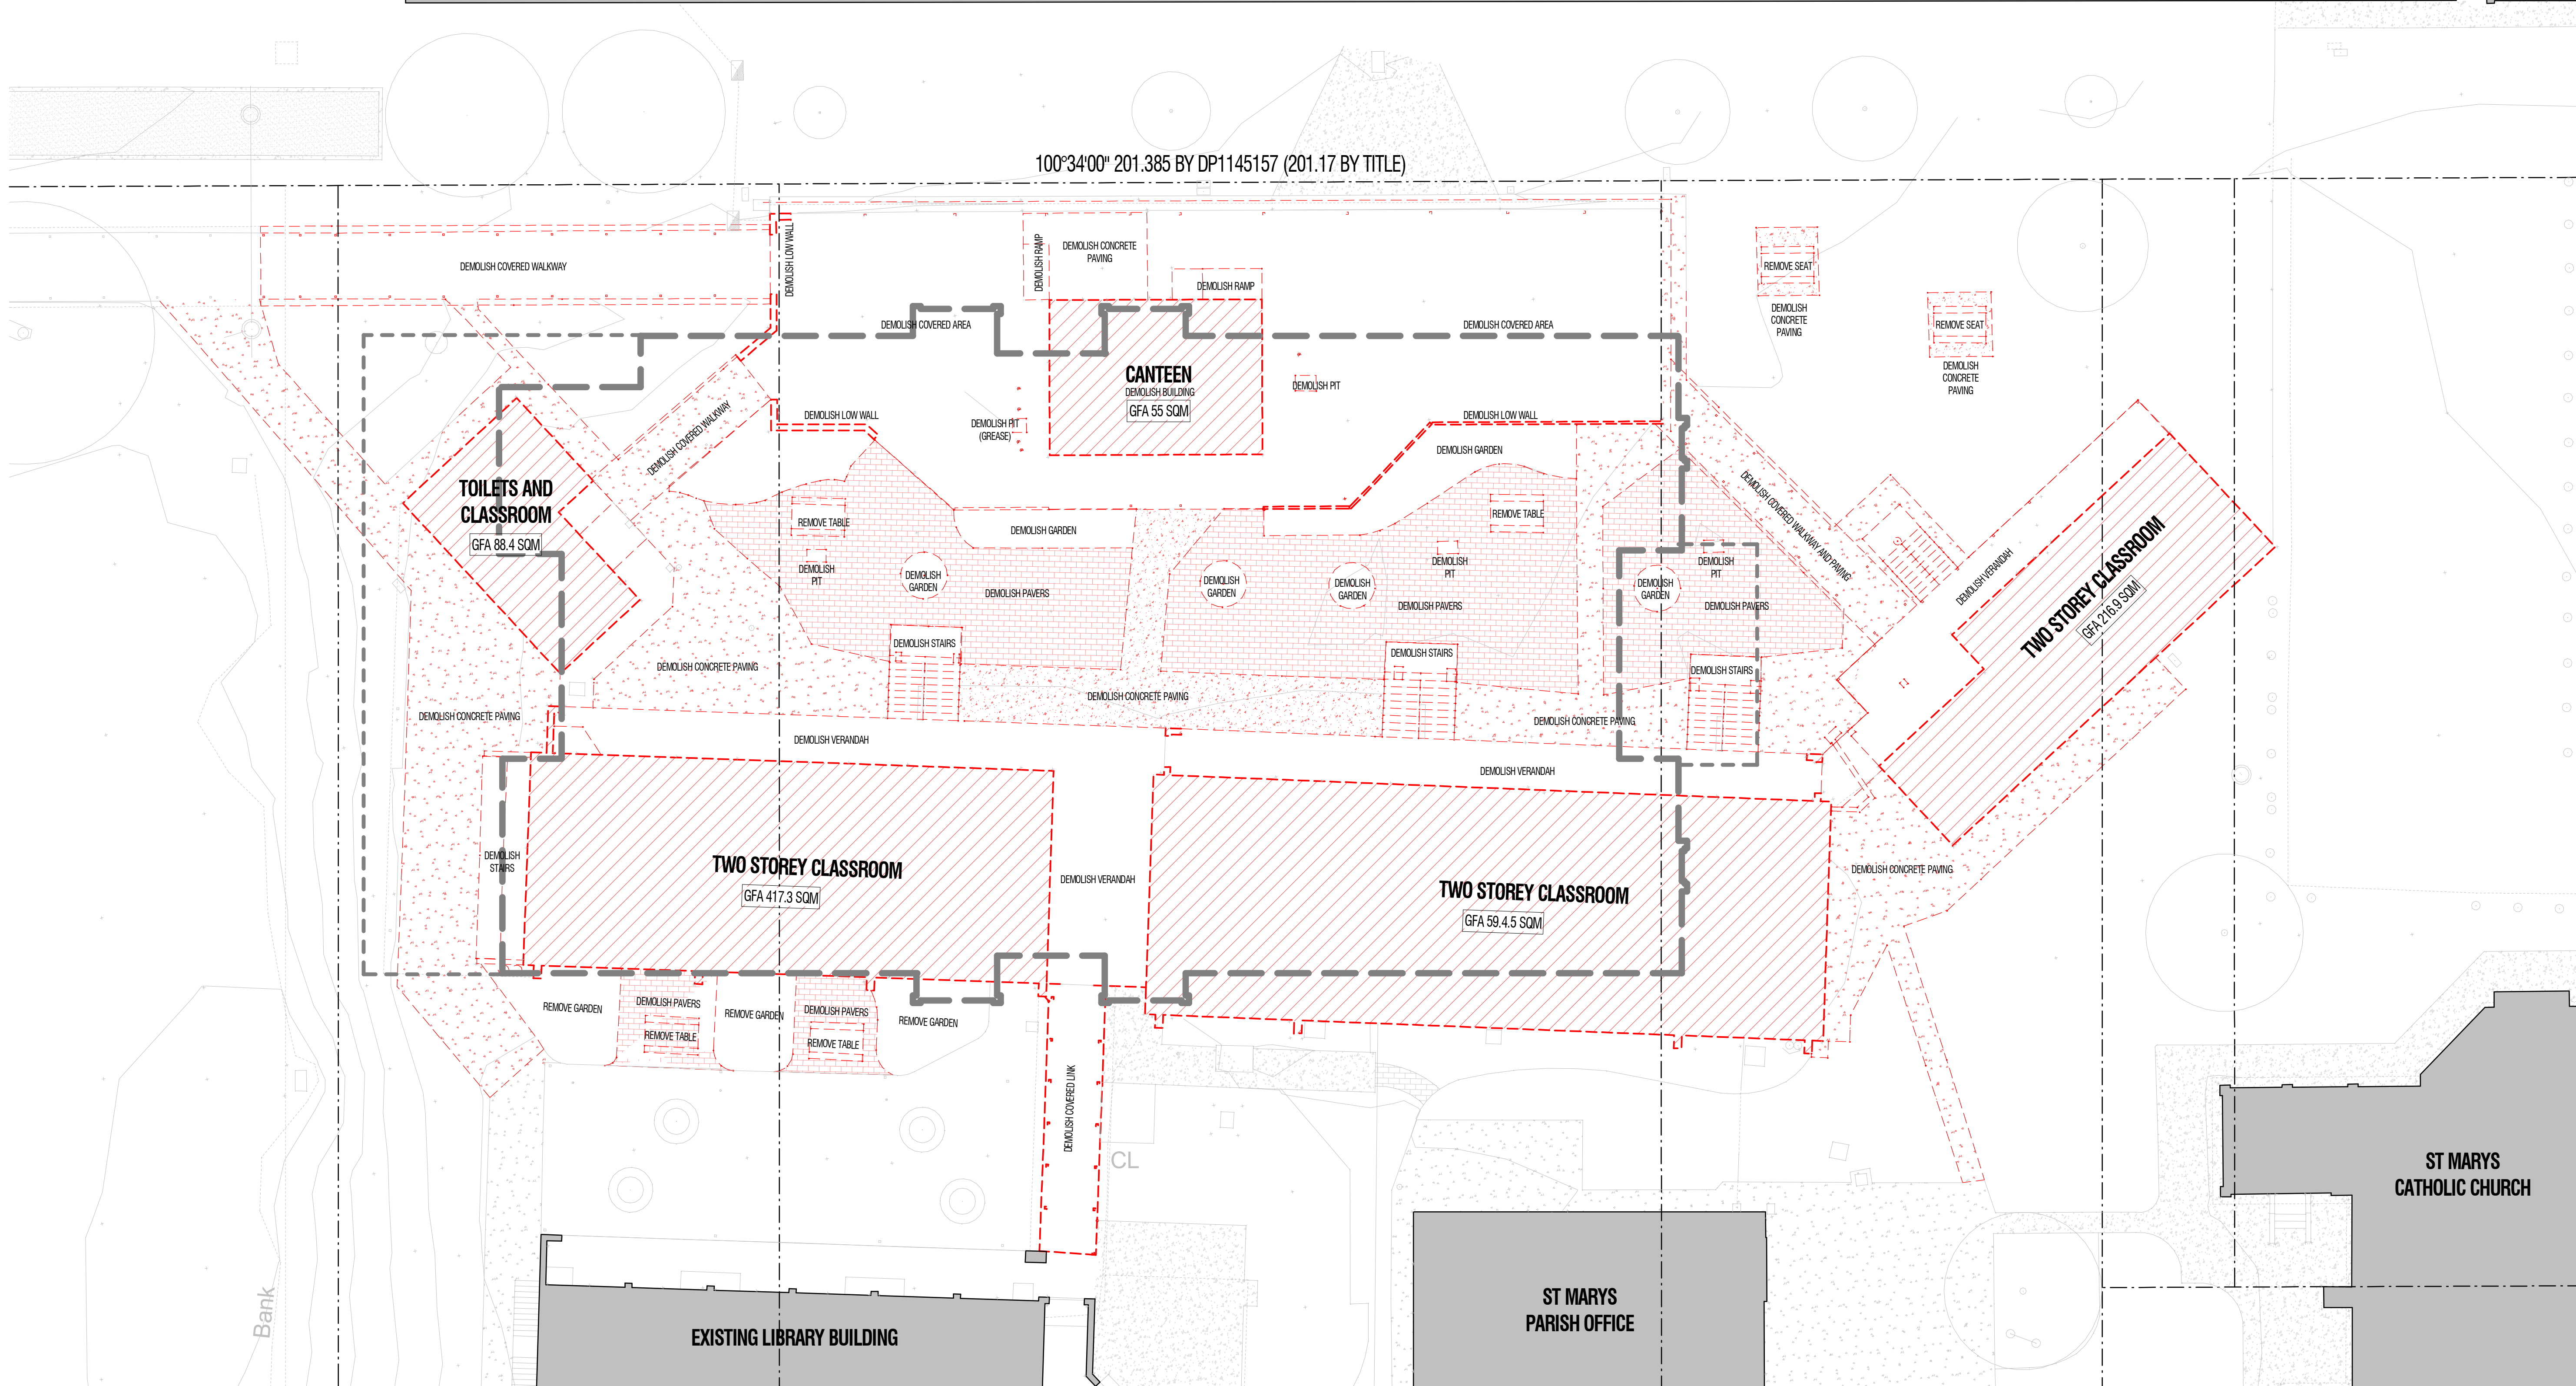

1
DEMOLITION PLAN
1:150

GFA TOTAL DEMOLISHED
BUILDINGS 1372.1 SQM

LEGEND
CFC COMPRESSED FIBRE CEMENT
FB FACE BRICKWORK
MPS METAL ROOF SHEETING
RS RENDERED BRICKWORK
SC STEEL COLUMN
TC TRANSLUCENT CLADDING
VMC VERTICAL METAL CLADDING

rev	date	details	initials	checked
1	12/03/20	DA ISSUE, CONTROLLED, CHANGES WILL BE ADVISED	WA	WS

CONTROLLED DOCUMENT - CHANGES
WILL BE ADVISED

DRAWING TO BE PRINTED IN COLOUR

DRAARCHITECTS

Adrian Borsato NSW 4172
(02) 6651 4805
dracofts@draarchitects.com.au

Warren Steele NSW 6526
ABN 12 096 929 387


client
St Marys Catholic College

project
Science and GLA Building

CNR CENTRE AND CANTERBURY STREETS
CASINO

scale 1:150
drawn WA
checked WA
verified WS
approved WS
total number of sheets No

DA ISSUE

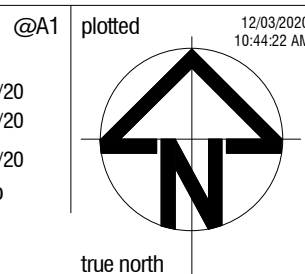

LEGEND - DEMOLITION
EXISTING BUILDING TO BE DEMOLISHED
EXISTING STRUCTURE, SERVICE, HARDSCAPE OR SOFTSCAPE TO BE DEMOLISHED
PROPOSED BUILDING OUTLINE

drawing
DEMOLITION PLAN

project number
18019
drawing number
DA05
revision
1



1		12/03/20	DA ISSUE, CONTROLLED, CHANGES WILL BE ADVISED	WA	WS
rev	date	details	initials	checked	
CYC		COMPRESSED FIBRE CEMENT			
FB		FACE BRICKWORK			
MPS		METAL ROOF SHEETING			
RS		RENDERED BRICKWORK			
SC		STEEL COLUMN			
TC		TRANSLUCENT CLADDING			
VMC		VERTICAL METAL CLADDING			

DA06

CONTROLLED DOCUMENT - CHANGES WILL BE ADVISED

LEGEND

COMPRESSED FIBRE CEMENT
FACE BRICKWORK
METAL ROOF SHEETING
RENDERED BRICKWORK
STEEL COLUMN
TRANSLUCENT CLADDING
VERTICAL METAL CLADDING

DRAARCHITECTS

Adrian Borsato NSW 4172
(02) 6651 4905
draoffice@draarchitects.com.au

Warren Steele NSW 6526
ABN 12 096 929 387

client
St Marys Catholic College

project
Science and GLA Building

CNR CENTRE AND CANTERBURY STREETS
CASINO

scale 1:100
drawn WA
checked WS
verified WS
approved WS
total number of sheets No

@A1 plotted
12/03/20
10:44:30 AM
true north

drawing
GROUND FLOOR PLAN

project number
18019

drawing number
DA06

revision
1



1 FIRST FLOOR PLAN
1:100

1	12/03/20	DA ISSUE, CONTROLLED, CHANGES WILL BE ADVISED	WA	WS
rev	date	details	initials	checked
DRA ARCHITECTS Pty Ltd is not responsible for the accuracy, appropriateness, or absence of third-party information. These drawings and designs are the copyright of DRA ARCHITECTS Pty Ltd and are provided for the use of the client only. No part of these drawings may be reproduced without the written permission of DRA ARCHITECTS Pty Ltd. A.B.N. 12 096 929 387				

CONTROLLED DOCUMENT - CHANGES WILL BE ADVISED

LEGEND

CFC	COMPRESSED FIBRE CEMENT
FB	FACE BRICKWORK
MPS	METAL ROOF SHEETING
RS	RENDERED BRICKWORK
SC	STEEL COLUMN
TC	TRANSLUCENT CLADDING
VMC	VERTICAL METAL CLADDING

DRAARCHITECTS

Adrian Borsato NSW 4172
(02) 6651 4905
draoffice@draarchitects.com.au

Warren Steele NSW 6526
ABN 12 096 929 387

client
St Marys Catholic College

project
Science and GLA Building

CNR CENTRE AND CANTERBURY STREETS
CASINO

scale 1:100
drawn WA
checked WS
verified WS
approved WS
total number of sheets No


12/03/20
12/03/20
12/03/20
12/03/20

@A1 plotted
12/03/20
10:44:38 AM


DA ISSUE

drawing
FIRST FLOOR PLAN


project number 18019	drawing number DA07	revision 1
--------------------------------	-------------------------------	----------------------

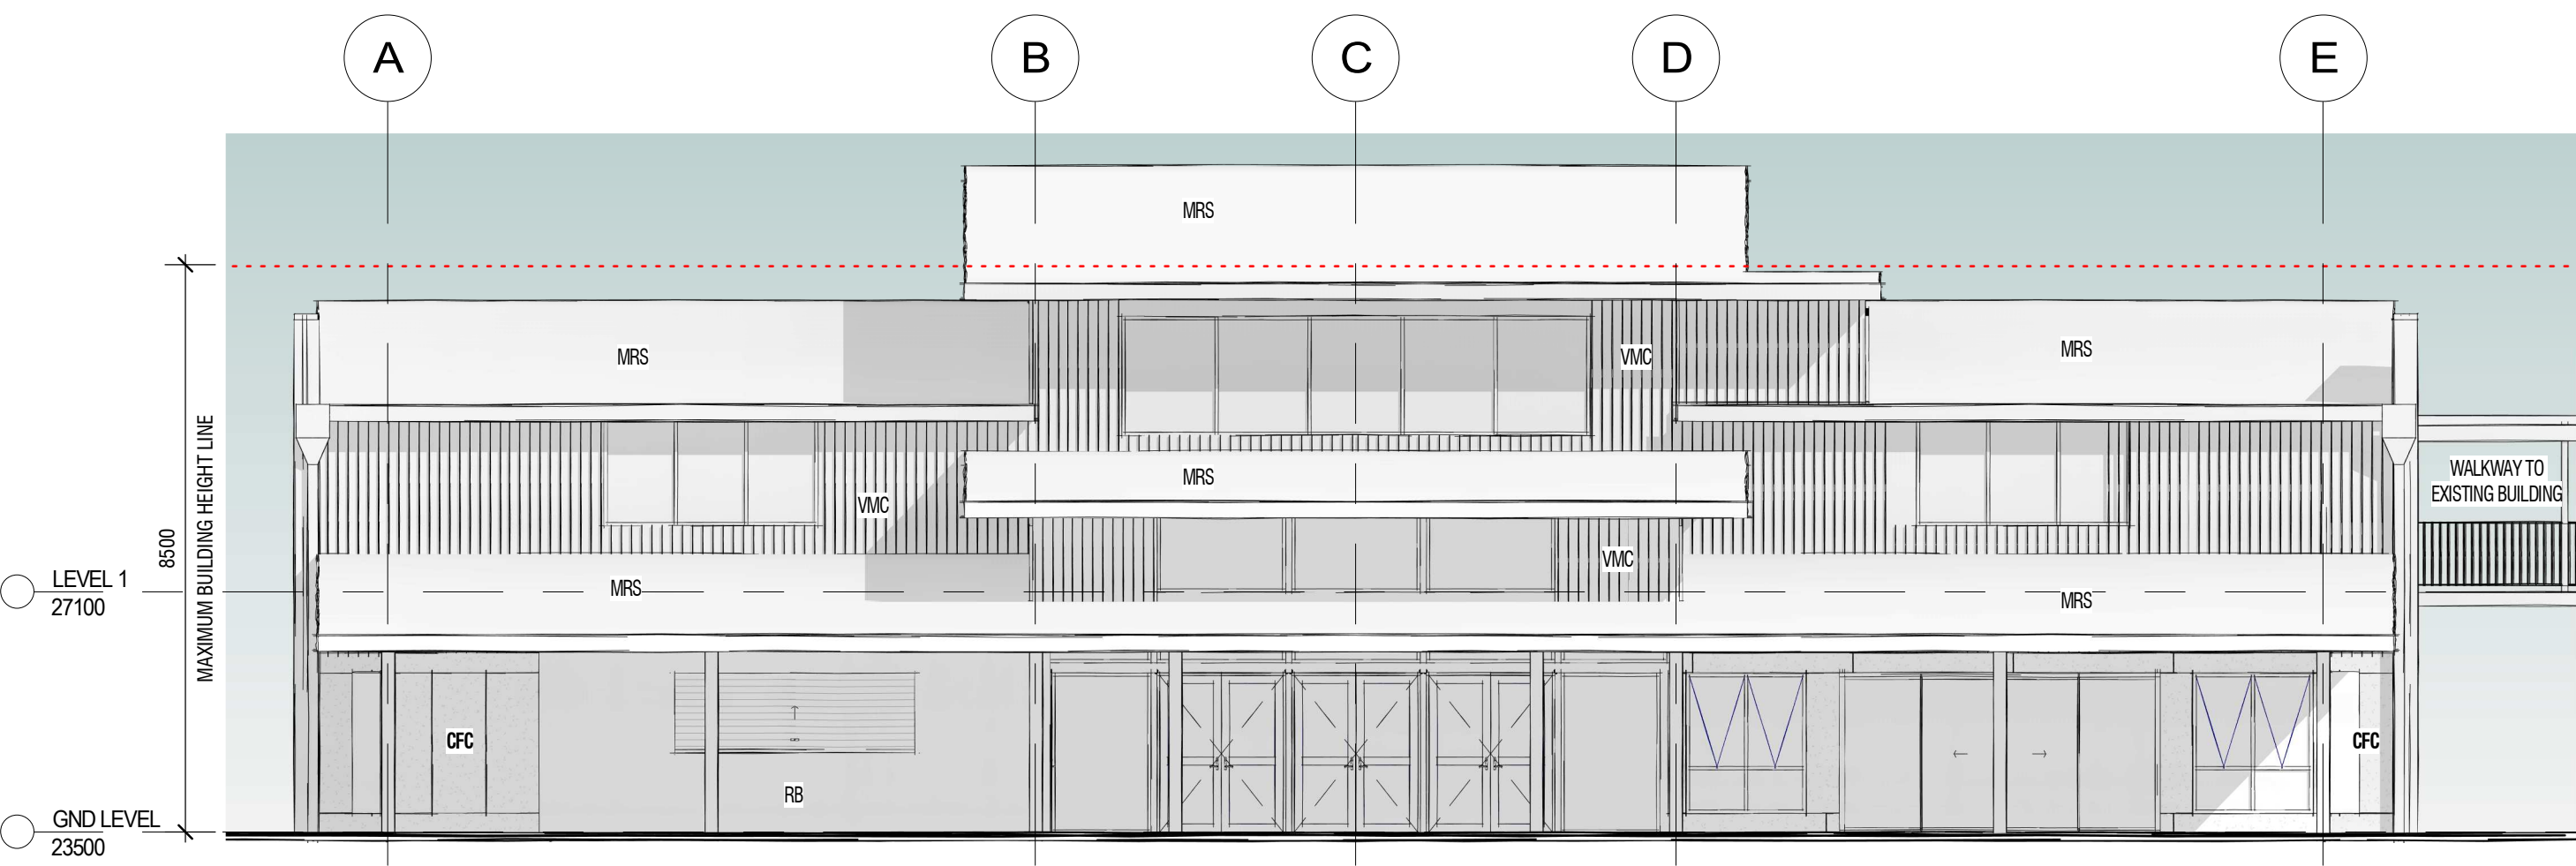

1 WEST ELEVATION
1:100

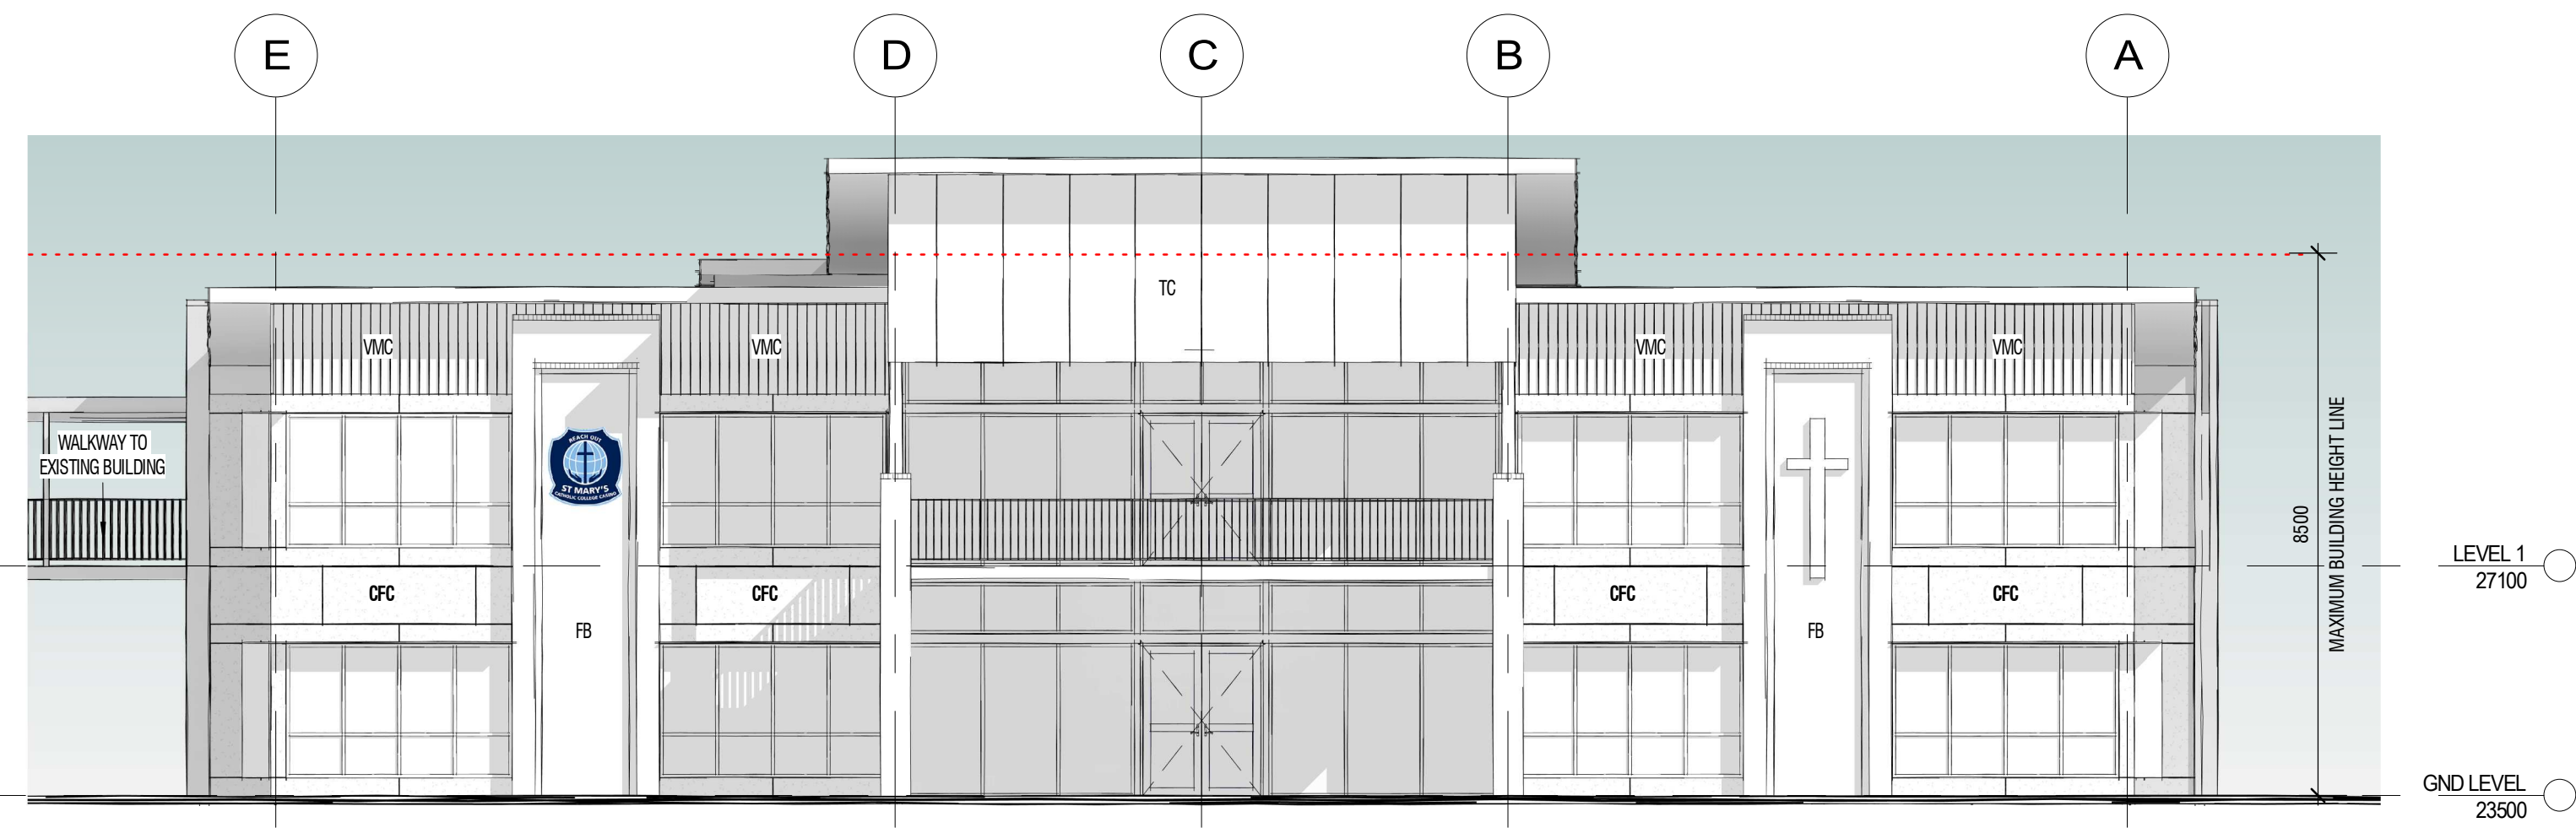

2 EAST ELEVATION
1:100

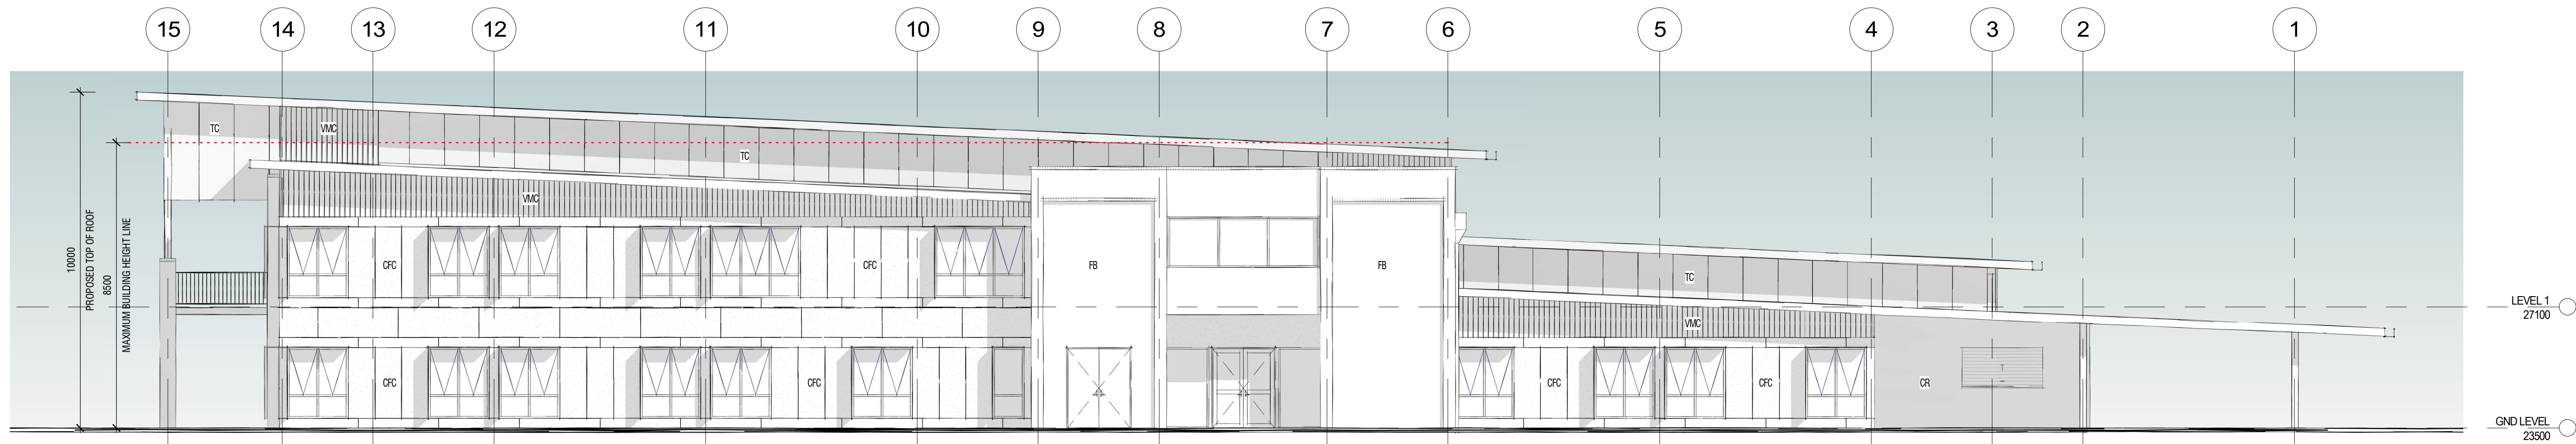

3 NORTH ELEVATION
1:100



4 SOUTH ELEVATION
1:100


rev	date	details	initials	checked
1	12/03/20	DA ISSUE, CONTROLLED, CHANGES WILL BE ADVISED	WA	WS

DA Architect Pty Ltd and its subsidiaries accept no responsibility for the use of this drawing for any purpose other than that for which it was prepared. It is the user's responsibility to ensure that the drawing is used for the intended purpose. DA Architect Pty Ltd and its subsidiaries accept no responsibility for any loss or damage caused by the use of this drawing for any purpose other than that for which it was prepared.


CONTROLLED DOCUMENT - CHANGES WILL BE ADVISED

LEGEND	
CFC	COMPRESSED FIBRE CEMENT
FB	FACE BRICKWORK
MRS	METAL ROOF SHEETING
RB	RENDERED BRICKWORK
SC	STEEL COLUMN
TC	TRANSLUCENT CLADDING
VMC	VERTICAL METAL CLADDING


DRAARCHITECTS Adrian Borsato NSW 4172 (02) 6651 4805 draarchitects@draarchitects.com.au	Warren Steele NSW 6526 ABN 12 096 929 387	client St Marys Catholic College	project Science and GLA Building CNR CENTRE AND CANTERBURY STREETS CASINO	scale 1:100 drawn WA checked WS verified WS approved WS total number of sheets No	@A1 plotted 12/03/20 10:45:07 AM	drawing ELEVATIONS project number 18019 drawing number DA08 revision 1
---	--	--	---	--	--	---

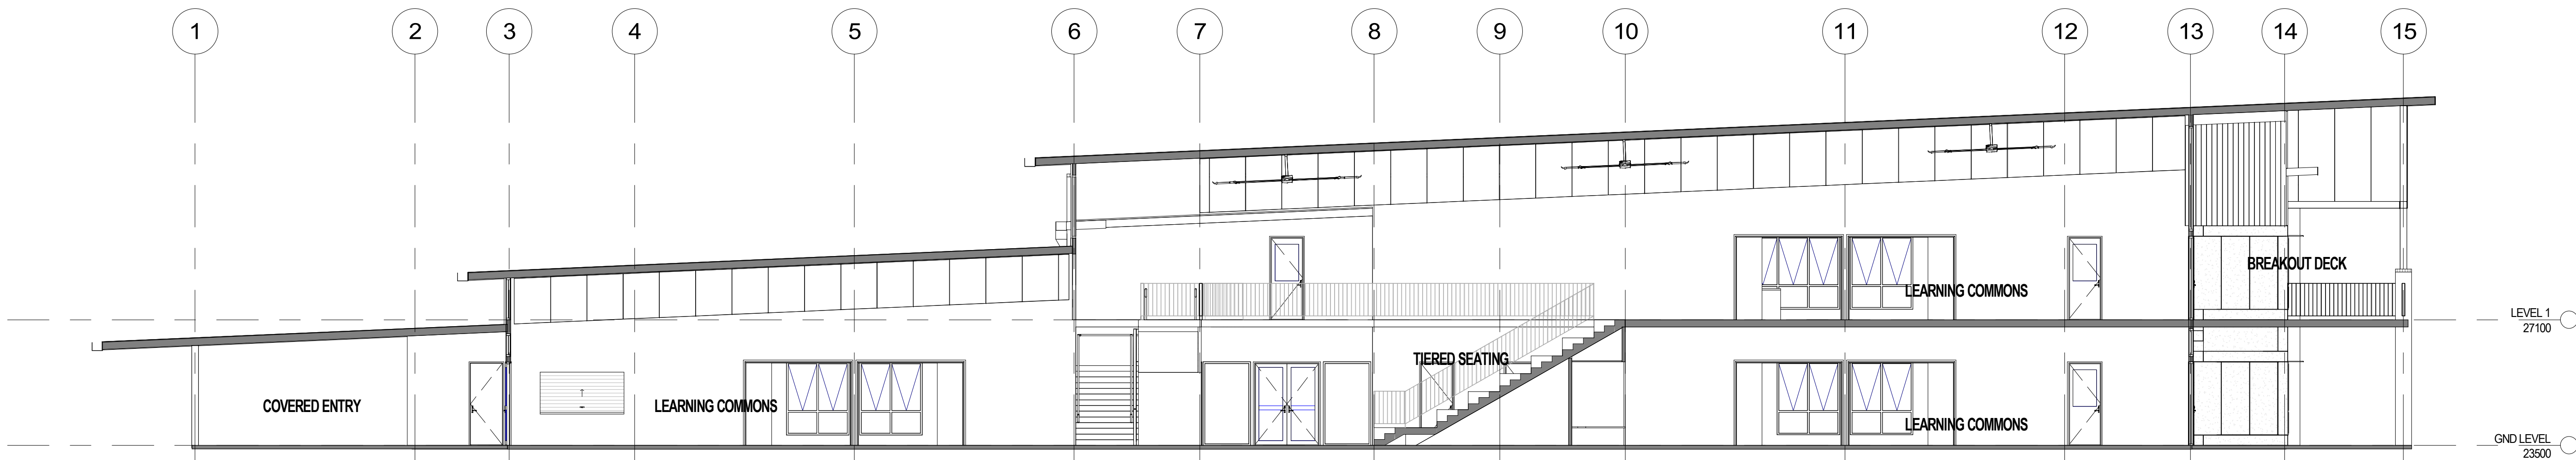

1 SECTION
DA06 1:100

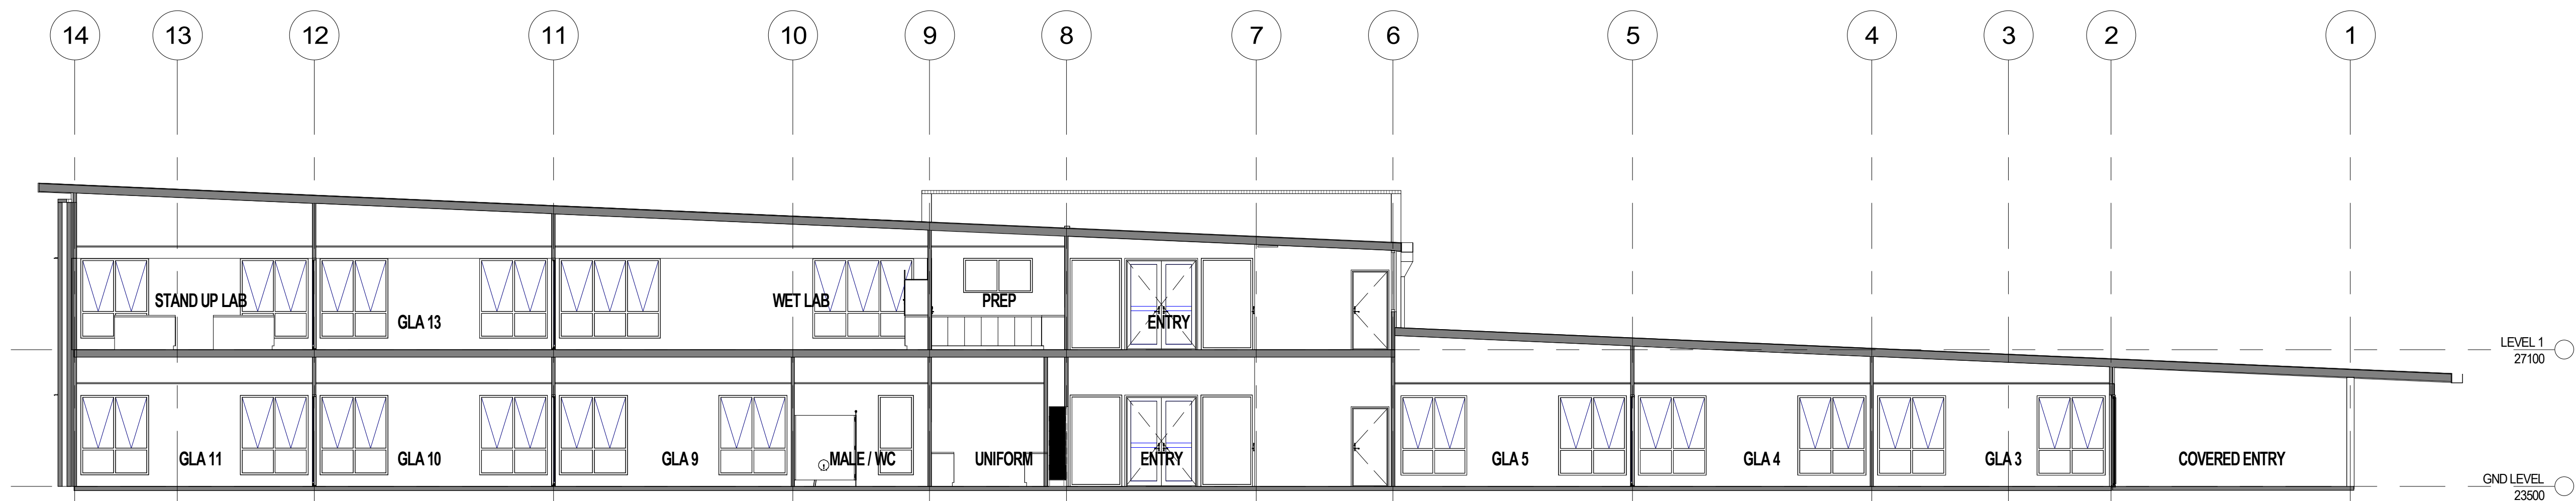

2 SECTION
DA06 1:100

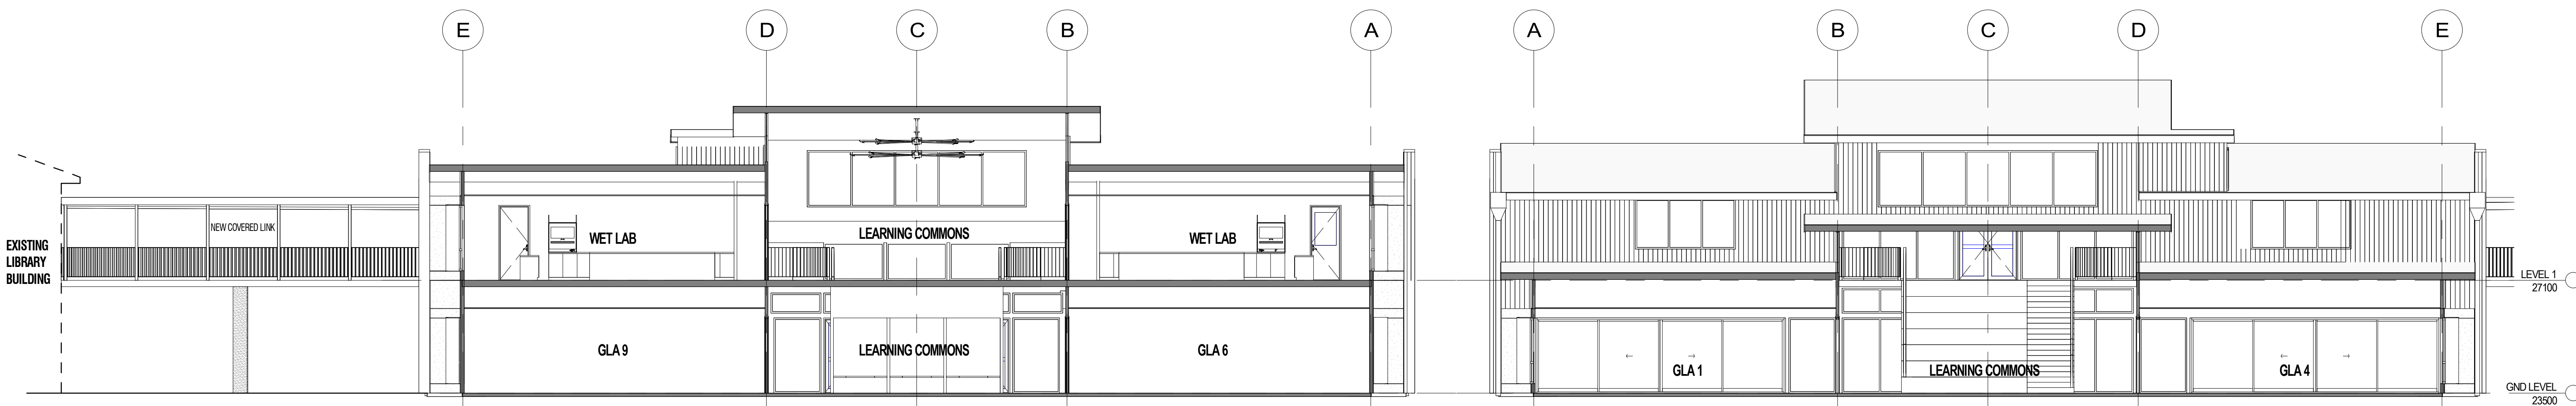

3 SECTION
DA06 1:100

4 SECTION
DA07 1:100

1	12/03/20	DA ISSUE, CONTROLLED, CHANGES WILL BE ADVISED	WA	WS
rev	date	details	initials	checked
1	12/03/20	DA ISSUE, CONTROLLED, CHANGES WILL BE ADVISED	WA	WS

DA06 1:100

CONTROLLED DOCUMENT - CHANGES WILL BE ADVISED

LEGEND	
CFC	COMPRESSED FIBRE CEMENT
FB	FACE BRICKWORK
MRS	METAL ROOF SHEETING
RB	RENDERED BRICKWORK
SC	STEEL COLUMN
TC	TRANSLUCENT CLADDING
VMC	VERTICAL METAL CLADDING

DRAARCHITECTS	
Adrian Borsato NSW 4172 (02) 6651 4905 draarchs@draarchitects.com.au	Warren Steele NSW 6526 ABN 12 096 929 387

client
St Marys Catholic College


project
Science and GLA Building

CNR CENTRE AND CANTERBURY STREETS
CASINO

scale 1:100
drawn WA
checked WS
verified WS
approved WS
total number of sheets No
DA ISSUE

@A1 plotted
12/03/2020
10:45:22 AM
true north


drawing	SECTIONS
project number 18019	drawing number DA09
revision 1	

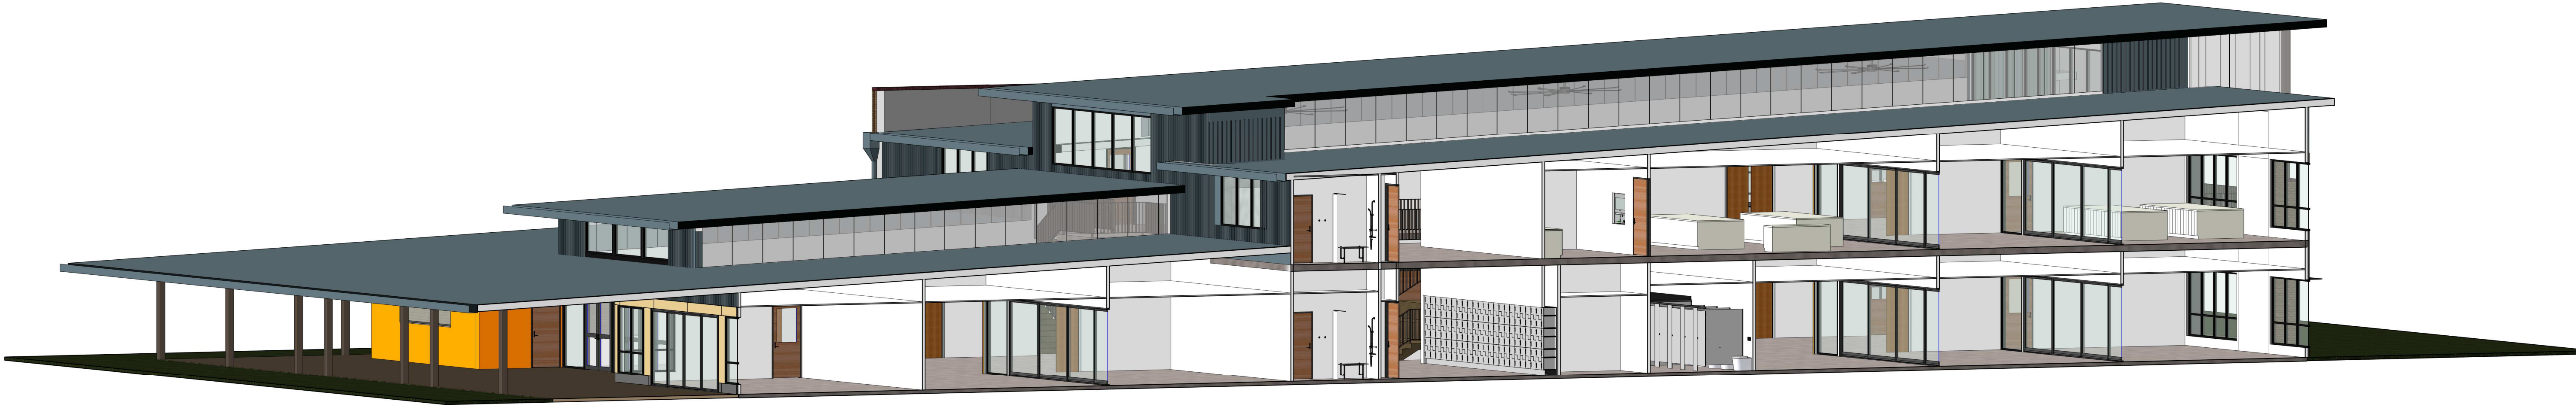

1 3D SECTION VIEW 1



2 3D SECTION VIEW 2

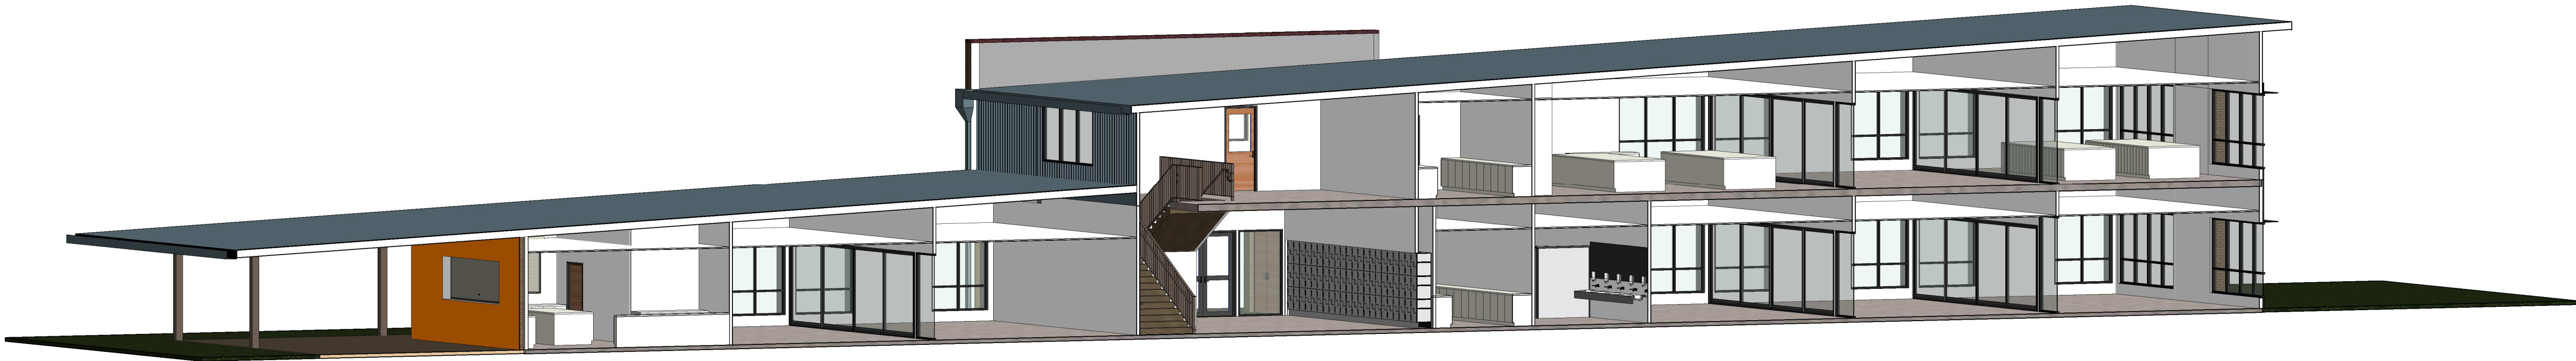

3 3D SECTION VIEW 3

1	12/03/20	DA ISSUE, CONTROLLED, CHANGES WILL BE ADVISED	WA	WS
rev	date	details	initials	checked
DRA Architects Pty Ltd is not responsible for the accuracy, appropriateness, or adequacy of this document. These drawings and designs are the copyright of DRA Architects Pty Ltd and are not to be used, reproduced, or altered without the written permission of DRA Architects Pty Ltd. A/E/N: 12/03/20/007 (c) Copyright				
CONTROLLED DOCUMENT - CHANGES WILL BE ADVISED				

LEGEND	
CFC	COMPRESSED FIBRE CEMENT
FB	FACE BRICKWORK
MPS	METAL ROOF SHEETING
RS	RENDERED BRICKWORK
SC	STEEL COLUMN
TC	TRANSLUCENT CLADDING
VMC	VERTICAL METAL CLADDING

DRAARCHITECTS	
Adrian Borzato NSW 4172 (02) 6651 4905 draoffice@draarchitects.com.au	Warren Steele NSW 6526 A/E/N: 12/03/20/007

client
St Marys Catholic College

project
Science and GLA Building

CNR CENTRE AND CANTERBURY STREETS
CASINO

scale	WA	@A1	plotted	12/03/2020 10:45:37 AM
drawn	WS	12/03/20		
checked	WS	12/03/20		
verified	WS	12/03/20		
approved	WS	12/03/20		
total number of sheets	No			

DA ISSUE

true north

drawing		
SECTIONS 3D		
project number	drawing number	revision
18019	DA10	1