

COASTAL WETLANDS LINE

DRIVE WAY SECTION
DRIVEWAYS TO BE INSTALLED AS
PER STANDARD COUNCIL
DRAWINGS ASD 201 AND ASD 208



PROPOSED DWELLING FFL: 8.320
SITE PLATFORM TO RL: 8.000

PROPOSED GARAGE FFL: 8.235
GARAGE PLATFORM AT RL: 7.915

LEVEL 1 - SITE COMPACTION
DURING CIVIL WORKS

TANK TO COLLECT RUNOFF FROM
AT LEAST 150m² OF ROOF AREA

Greenfield housing area

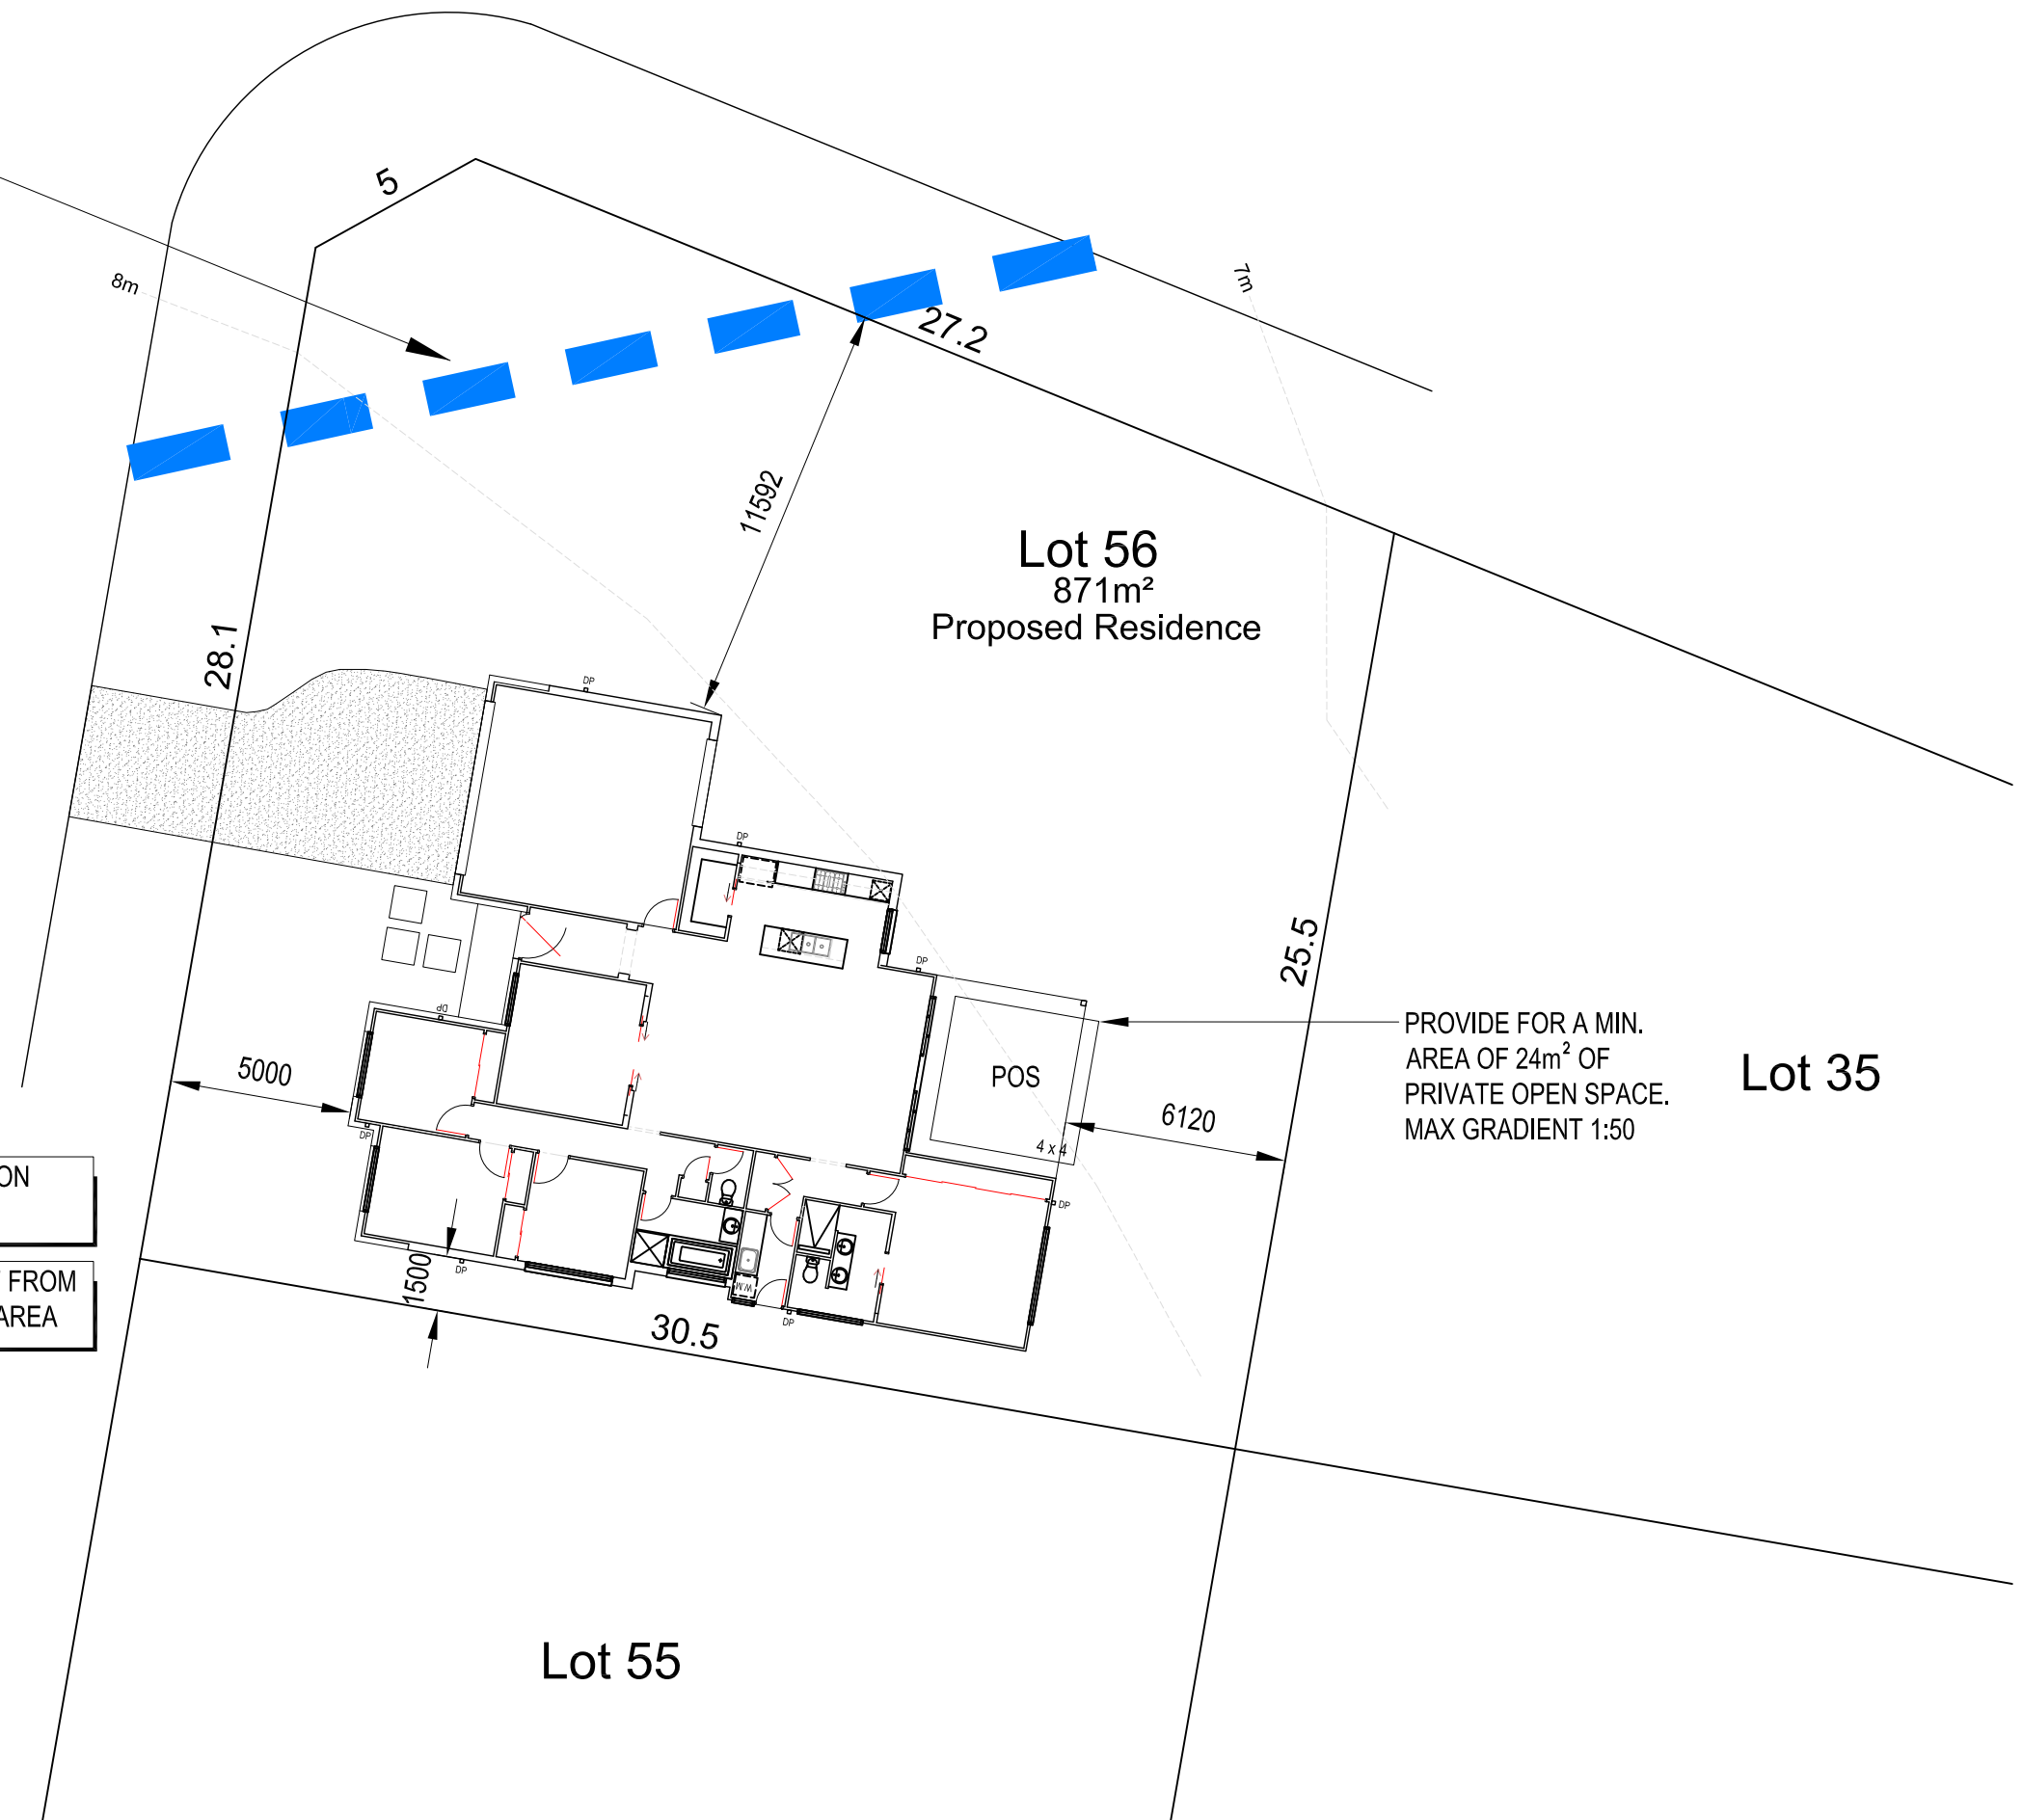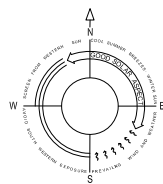

DATE	REVISION	INITIAL
16.12.24	DEVELOPMENT APPLICATION ISSUE	A.M.
17.04.25	RFS SETBACK AMENDMENT	A.M.
30.04.26	LOT 56 UPDATED	H.C.

MORR CONSTRUCTIONS PTY LTD
SHOPS 3 & 4 / 158 GORDON STREET, PORT MACQUARIE NSW 2444
PH (02) 65839618

LICENCE NO: 293139C

This work is exclusively owned by Morr constructions Pty Ltd and cannot be reproduced or copied, either wholly or in part, in any form (graphic, electronic or mechanical, including photocopying) without the written permission of Morr Constructions Pty Ltd.

CLIENT: JOJENI PTY LTD
LOT 151 WOODLANDS ESTATE,
LAKEWOOD

SIGNATURES:

BUILDER

JOB NO: 10-XXX

TITLE: **Site plan**

SCALE 1: 200

CLIENT