

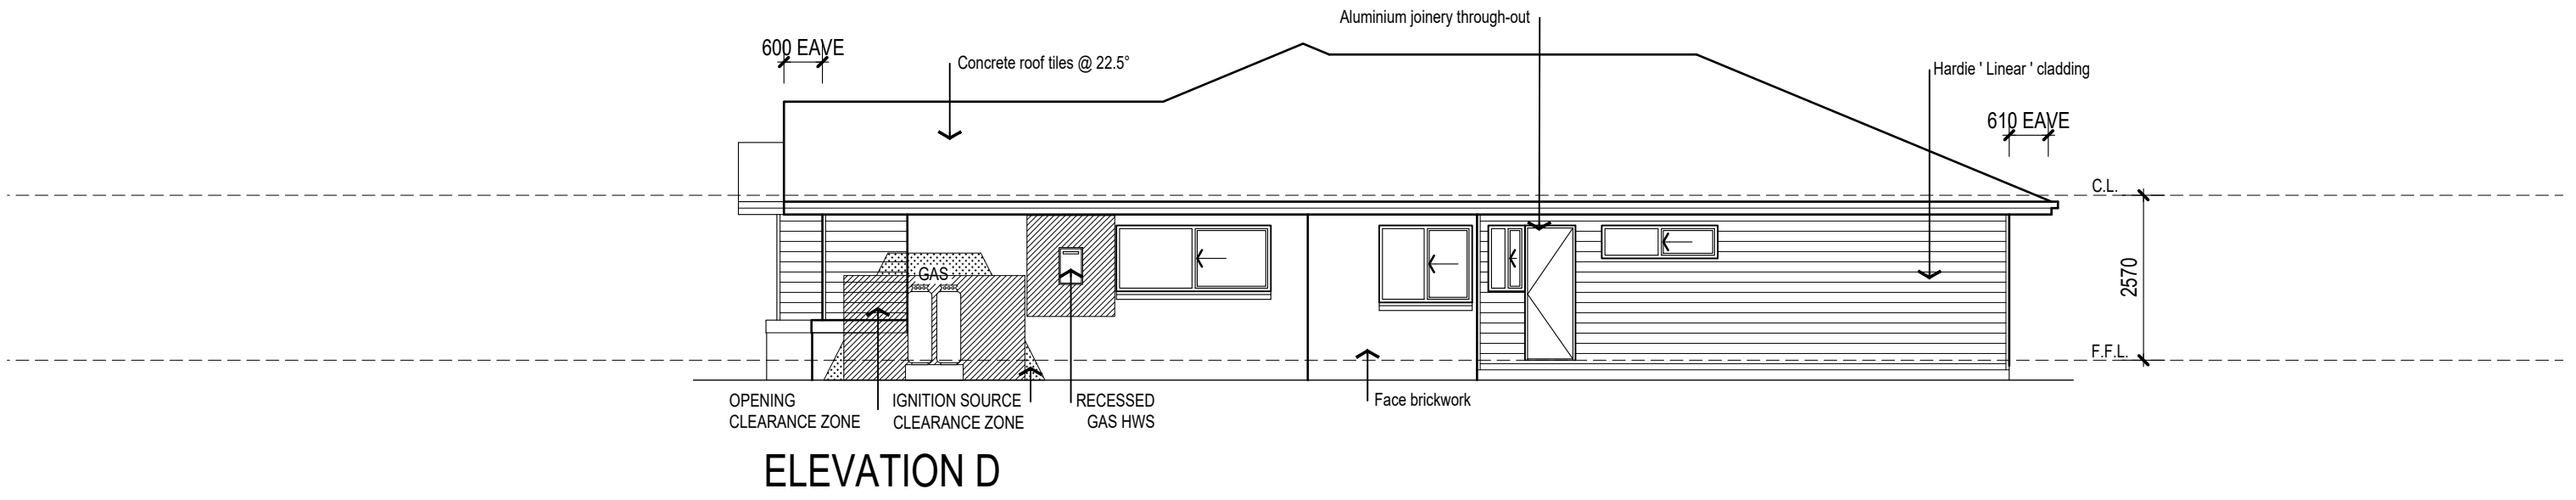



A LIVING	169.1m	DATE	REVISION	INITIAL	MORR CONSTRUCTIONS PTY LTD 149 GORDON STREET, PORT MACQUARIE NSW 2444 PH. (02) 65639618 LICENCE NO: 293139C *This work is exclusively owned by Morr constructions Pty Ltd and cannot be reproduced or copied, either wholly or in part, in any form (graphic, electronic or mechanical, including photocopying) without the written permission of Morr Constructions Pty Ltd.*	CLIENT: JOJENI PTY LTD	JOB NO: 10-XXX	TITLE: Floor plan
B GARAGE	38.7m	16.12.24	DEVELOPMENT APPLICATION ISSUE	A.M.		LOT 74 WOODLANDS ESTATE,		
C ALFRESCO	20.7m	17.04.25	RFS SETBACK AMENDMENT	A.M.		LAKEWOOD	SCALE 1: 100	
D PORTICO	3.8m					SIGNATURES:		
GRAND TOTAL	232.3m					BUILDER CLIENT		

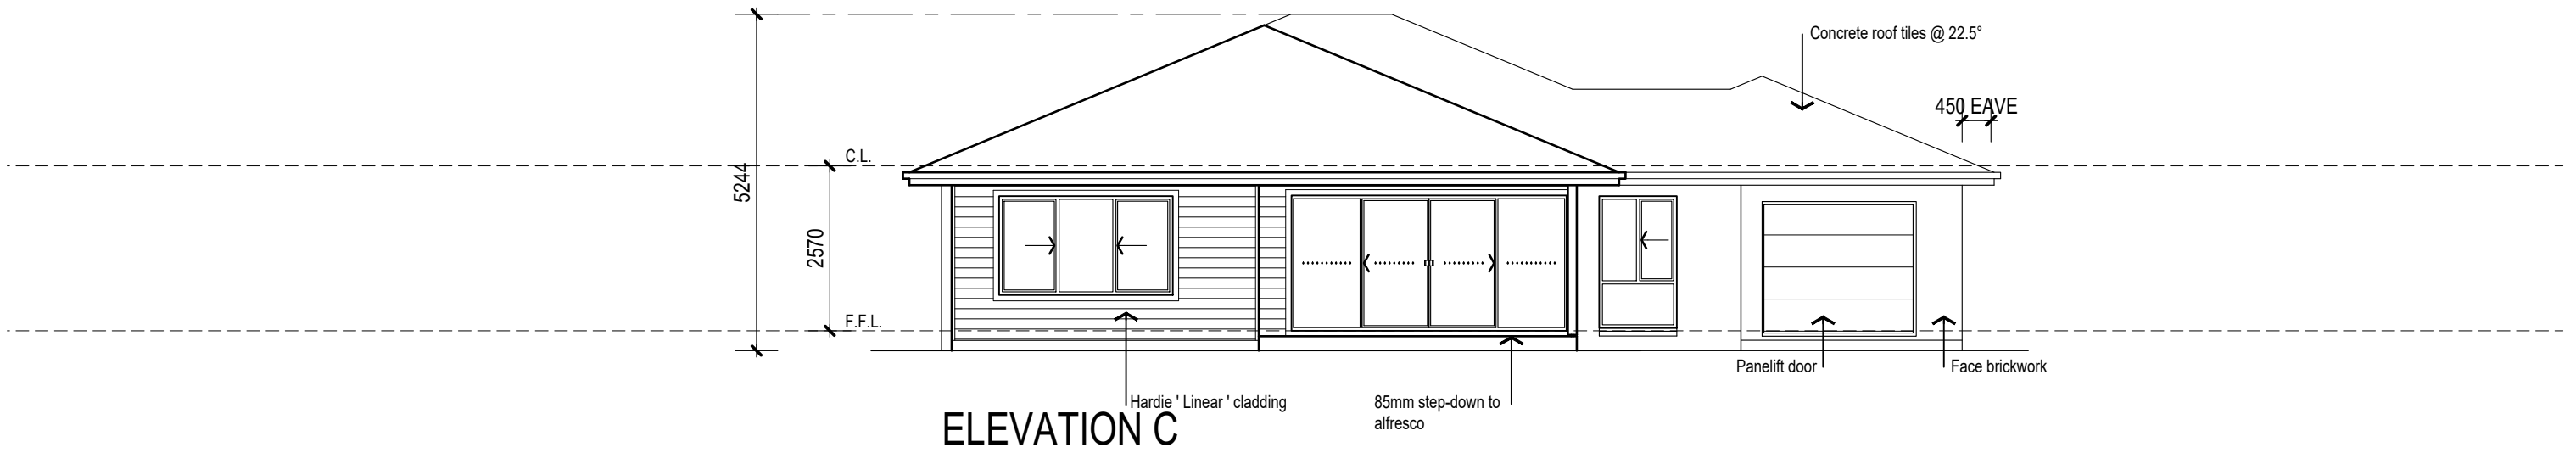

	DATE	REVISION	INITIAL	MORR CONSTRUCTIONS PTY LTD SHOPS 3 & 4 / 150 GORDON STREET, PORT MACQUARIE NSW 2444 PH: (02) 65839618	LICENCE NO: 293139C	CLIENT: JOJENI PTY LTD	JOB NO: 10-XXX	TITLE: elevations 2
	16.12.24	DEVELOPMENT APPLICATION ISSUE	A.M.			LOT 74 WOODLANDS ESTATE, LAKEWOOD		
	17.04.25	RFS SETBACK AMENDMENT	A.M.					SCALE 1:100
						SIGNATURES:		

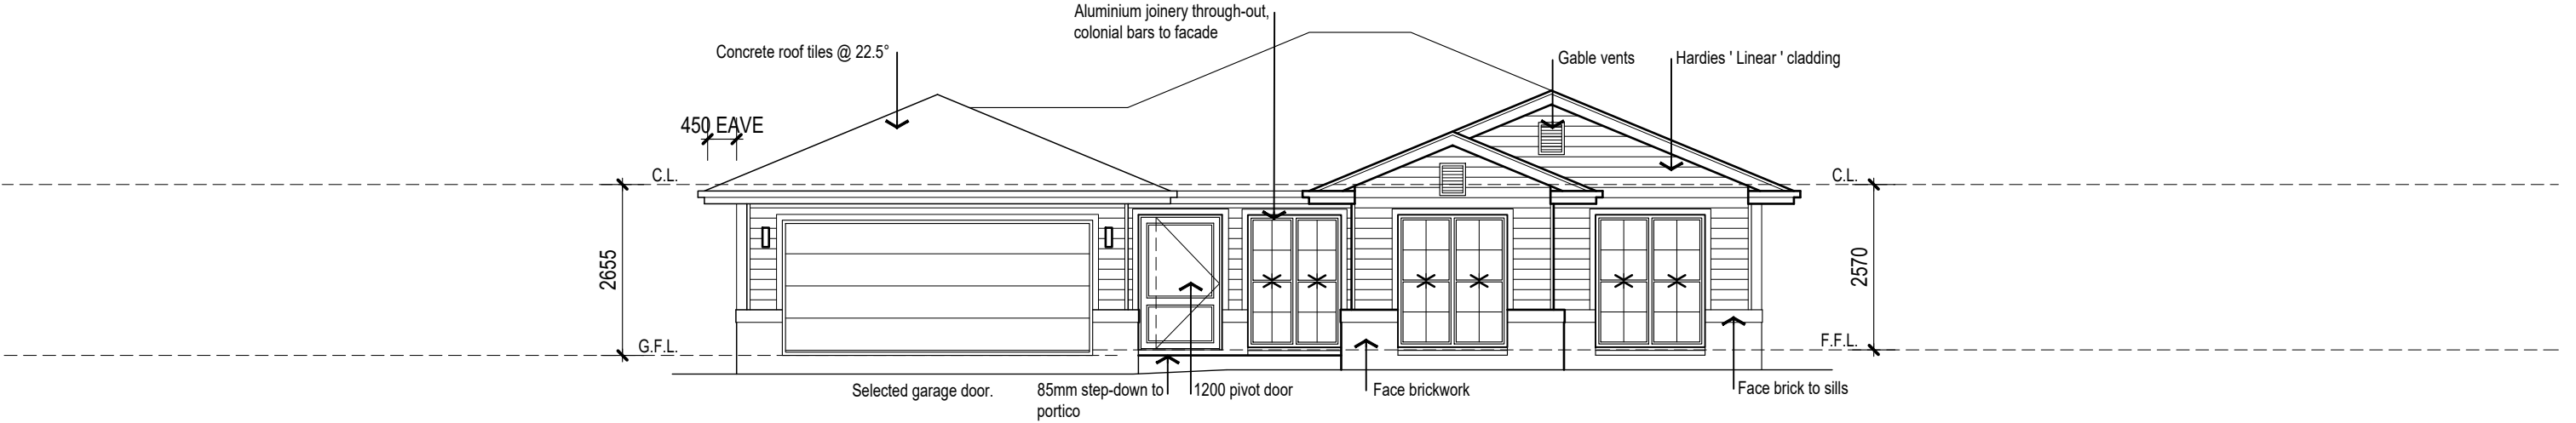

ELEVATION A
1:100

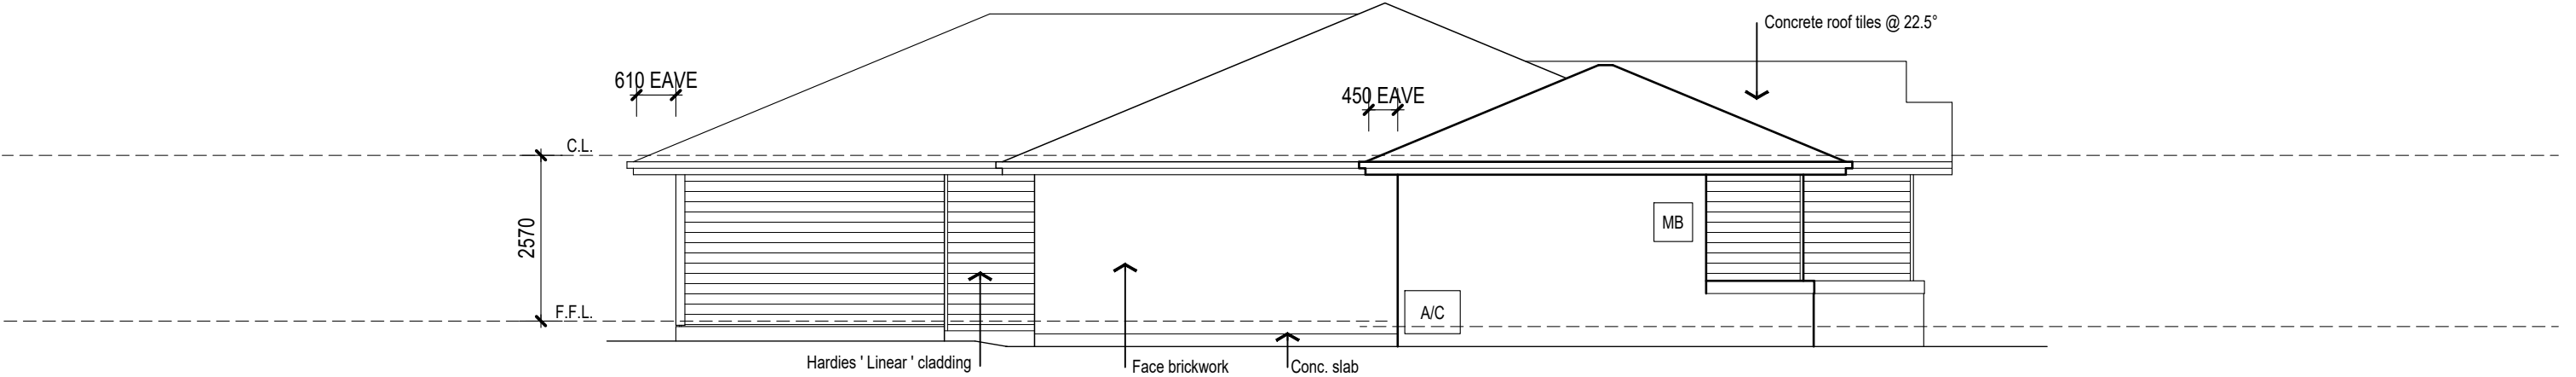

ELEVATION B

	DATE	REVISION	INITIAL	MORR CONSTRUCTIONS PTY LTD 149 GORDON STREET, PORT MACQUARIE NSW 2444 PH. (02) 65839618 LICENCE NO: 293139C "This work is exclusively owned by Morr constructions Pty Ltd and cannot be reproduced or copied, either wholly or in part, in any form (graphic, electronic or mechanical, including photocopying) without the written permission of Morr Constructions Pty Ltd"	CLIENT: JOJENI PTY LTD	JOB NO: 10-XXX	TITLE: Elevations 1
	16.12.24	DEVELOPMENT APPLICATION ISSUE	A.M.		LOT 74 WOODLANDS ESTATE,		
	17.04.25	RFS SETBACK AMENDMENT	A.M.		LAKEWOOD	SCALE 1:100	
					SIGNATURES:		
					BUILDER CLIENT		