PROPOSED 4.995MWAC / 5.2MWAC AGRIVOLTAIC SOLAR FARM

LOT 1 DP 509915 BLACK GULLY ROAD WERRIS GREEK NSW 2341



	Sheet List				
Sheet Number	Sheet Name	Current Revision	Current Revision Description	Current Revision Date	Drawn By
A01	COVER SHEET	8	EASTERN BOUNDARY SCREENING REVISED	17/04/21	DKL
A02	SITE PLAN	8	EASTERN BOUNDARY SCREENING REVISED	17/04/21	DKL
A04	TRACKER LAYOUT PLAN	8	EASTERN BOUNDARY SCREENING REVISED	17/04/21	DKL
A05	MAP OF LEASED AREA	5	MINOR REVISION	26/01/21	DKL

- GENERAL NOTES:
 ALL DIMENSIONS IN MILLIMETRES UNLESS OTHERWISE SHOWN.
 WORK TO FIGURED DIMENSIONS, DO NOT SCALE FROM DRAWINGS.
 CHECK ALL DIMENSIONS ONSITE PRIOR TO CONSTRUCTION.
- REPORT ANY DISCREPENCIES TO OWNER. DRAWINGS TO BE READ IN CONJUNCTION WITH THE SPECIFICATION, ENGINEER'S DRAWINGS, AND ALL CONSULTANT
- INFORMATION. REPORT ANY DISCREPENCIES TO OWNER. ALL WORK ON BUSH FIRE PRONE LAND TO BE CONSTRUCTED IN ACCORDANCE WITH BUSH FIRE CONSULTANTS REPORT, AS3959 AND ITS AMMENDMENTS, THE NCC (BCA) AND GOVERNMENT ALL WORK TO BE CONSTRUCTED IN ACCORDANCE WITH THE
- CONDITIONS OF CONSENT AS DETERMINED BY THE APPROVING AUTHORITY
- DETAILS AND DRAWINGS BY D LAWLESS COMMUNICATE 'DESIGN INTENT' ONLY. IT IS THE RESPONSIBILITY OF THE BUILDER TO ENSURE STRUCTURAL/TECHNICAL ADEQUECY WITH EXISTING STRUCTURE ON SITE, COMPATIBILITY WITH SELECTED
- COMPONENTS/MATERIALSAND ENGINEERS SPECIFICATION ALL FLASHINGS, CAPPINGS, TERMITE TREATMENT, WATERPROOFING TO BE INSTALLED INACCORDANCE WITH AUSTRALIAN STANDARDS AND BCA REQ'S AS PER THE SPECIFICATION
- ALL STRUCTURAL ELEMENTS SHOWN IN ARCHITECTURAL DRAWINGS ARE FOR GRAPHIC REPRESENTATION ONLY. REFER STRUCTURAL ENGINEER'S DRAWINGS FOR DETAILS

DA APPLICATION

8	EASTERN BOUNDARY SCREENING REVISED	17/04/21
7	MINOR REVISION	26/01/21
6	MINOR REVISION	13/01/21
5	DA APPLICATION	21/09/20
4	MINOR REVISION	07/09/20
No.	Description	Date

NOTES:	
•	ALL DIMENSIONS IN MILLIMETRES UNLESS OTHERWISE SHOWN
•	WORK TO FIGURED DIMENSIONS, DO NOT SCALE FROM
	DRAWINGS. CHECK ALL DIMENSIONS ONSITE PRIOR TO
	CONSTRUCTION. REPORT ANY DISCEPENCIES TO OWNER.

ALL BUILDING WORKS TO COMPLY WITH THE BUILDING CODE OF AUSTRALIA AND ALL RELEVANT AUSTRAILIAN STANDARDS.

MENZ SOLAR FARM PTY LTD; SUPPORTED BY WYNERGY PTY LTD PROPOSED 4.995MWAC / 5.2MWAC AGRIVOLTAIC SOLAR FARM

LOT 1 DP 509915 BLACK GULLY ROAD WERRIS GREEK NSW 2341

COVER SHEET		
Project number	J250	
Date	21-10-20	
Drawn by	DKL	
Scale		l







DA APPLICATION

17/04/21 EASTERN BOUNDARY SCREENING MINOR REVISION 26/01/21 13/01/21 MINOR REVISION DA APPLICATION 21/09/20 MINOR REVISION 07/09/20 Description Date

NOTES:

ALL DIMENSIONS IN MILLIMETRES UNLESS OTHERWISE

WORK TO FIGURED DIMENSIONS, DO NOT SCALE FROM DRAWINGS. CHECK ALL DIMENSIONS ONSITE PRIOR TO CONSTRUCTION.
REPORT ANY DISCEPENCIES TO OWNER.

ALL BUILDING WORKS TO COMPLY WITH THE BUILDING CODE OF AUSTRALIA AND ALL RELEVANT AUSTRAILIAN STANDARDS.

MENZ SOLAR FARM PTY LTD; SUPPORTED BY WYNERGY PTY LTD PROPOSED 4.995MWAC / 5.2MWAC AGRIVOLTAIC SOLAR FARM

LOT 1 DP 509915 BLACK GULLY ROAD WERRIS GREEK NSW 2341

SITE PLAN J250 Project number Date 21-10-20 DKL Drawn by Scale As indicated



LEGEND

DENOTES RIPARIAN ZONE -40m FROM TOP OF BANK

DENOTES ESSENTIAL ENERGY 66kv SUB-TRANSMISSION AND EASEMENT

DENOTES SOLAR FARM AREA

ZONE - TRANSFORMERS, INVERTERS, METERING AND


STAGING AREA DURING

CONSTRUCTION


STORAGE

DENOTES ENERGY CONNECTION

RIDGELINE AESTHETIC SCREENING AND RIPARIAN BINDING (EROSION CONTROL) PLANTING: FAST TO MEDIUM GROWING, INDIGENOUS SPECIES INCLUDING ACAICA, MELALEUCA, CALLISTEMON, KURRAJONG AND EUCALYPTUS.

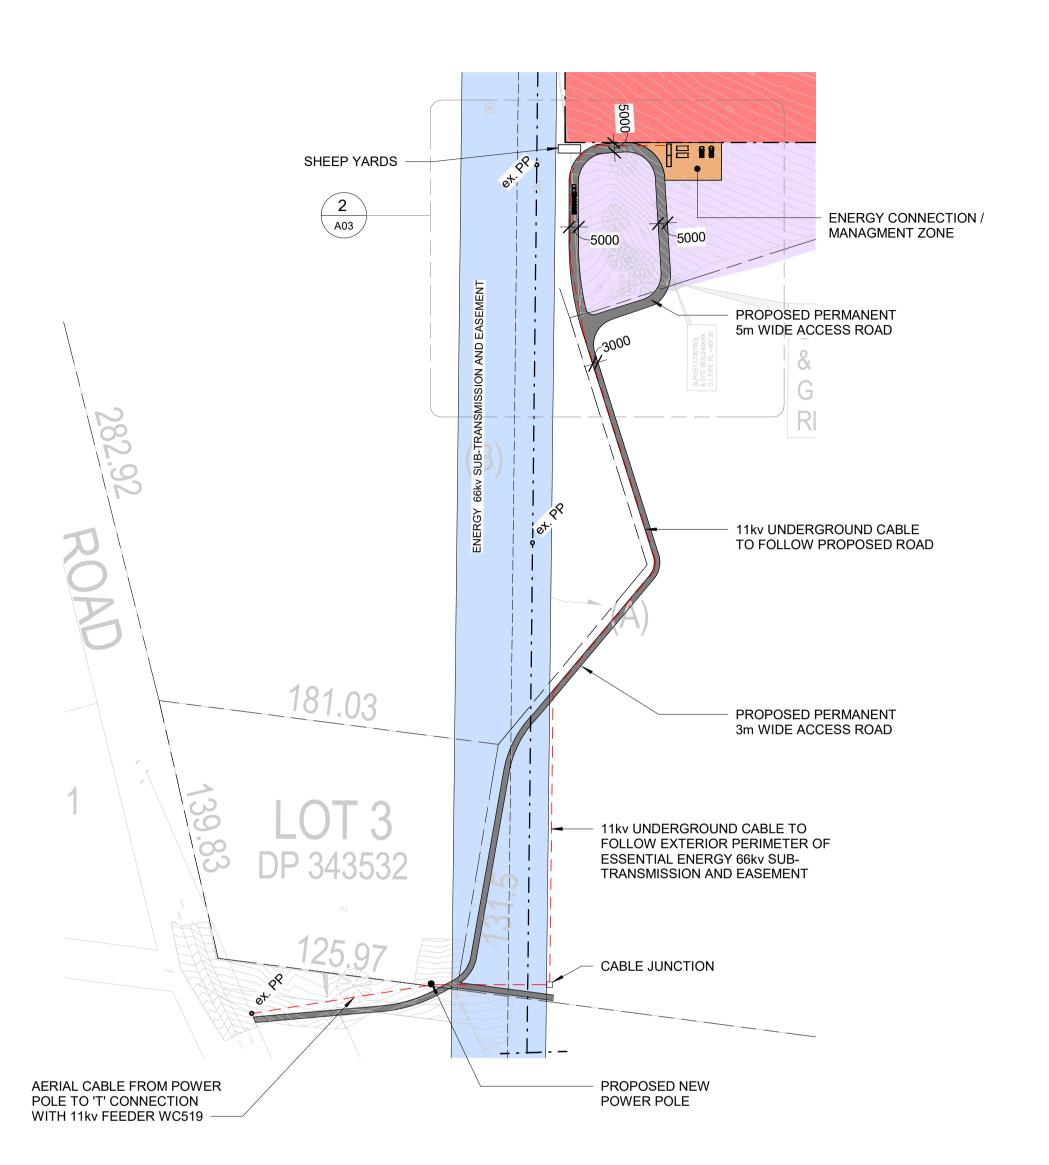



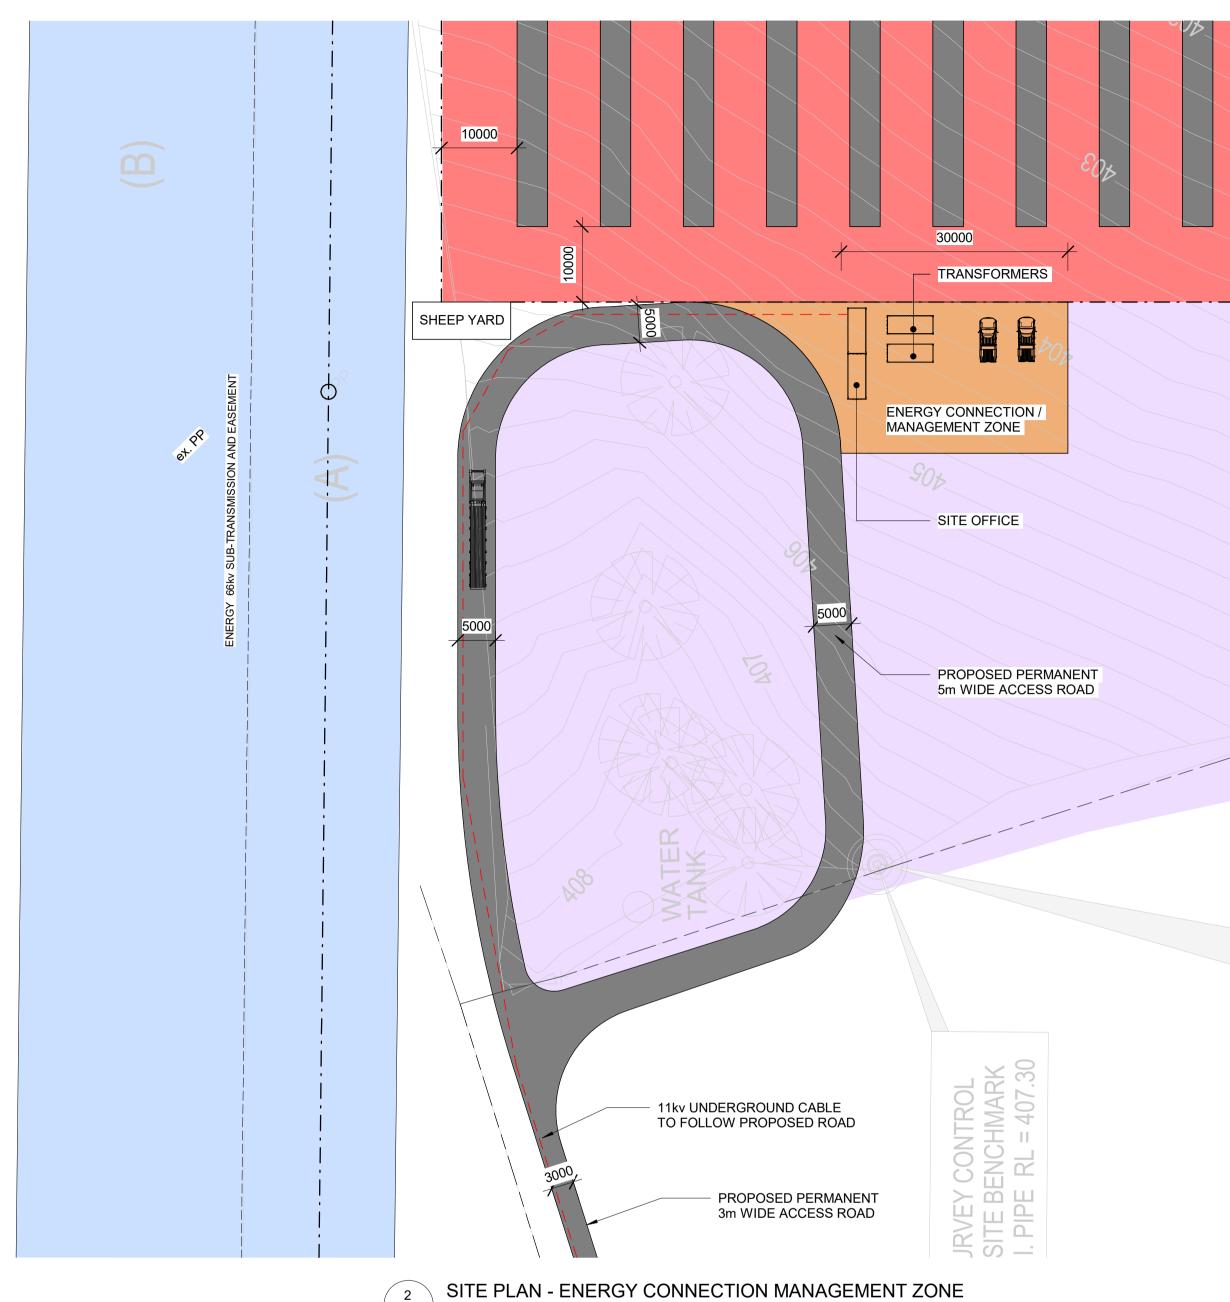

LEGEND


DENOTES RIPARIAN ZONE -40m FROM TOP OF BANK



DENOTES ESSENTIAL ENERGY 66kv SUB-TRANSMISSION AND EASEMENT



DENOTES SOLAR FARM AREA

 

DENOTES ENERGY CONNECTION ZONE - TRANSFORMERS, INVERTERS, METERING AND STORAGE



STAGING AREA DURING CONSTRUCTION



RIDGELINE AESTHETIC SCREENING AND RIPARIAN BINDING (EROSION CONTROL) PLANTING: FAST TO MEDIUM GROWING, INDIGENOUS SPECIES INCLUDING ACAICA, MELALEUCA, CALLISTEMON, KURRAJONG AND EUCALYPTUS.

DA APPLICATION

6	EASTERN BOUNDARY SCREENING REVISED	17/04/2
5	MINOR REVISION	26/01/2
4	MINOR REVISION	13/01/2
3	DA APPLICATION	21/09/20
2	MINOR REVISION	07/09/20
No.	Description	Date

ALL DIMENSIONS IN MILLIMETRES UNLESS OTHERWISE SHOWN.

WORK TO FIGURED DIMENSIONS, DO NOT SCALE FROM DRAWINGS.

CHECK ALL DIMENSIONS ONSITE PRIOR TO CONSTRUCTION.

REPORT ANY DISCEPENCIES TO OWNER.

ALL BUILDING WORKS TO COMPLY WITH THE BUILDING CODE OF AUSTRALIA AND ALL RELEVANT AUSTRALIAN STANDARDS.

A03

MENZ SOLAR FARM PTY LTD; SUPPORTED BY WYNERGY PTY LTD PROPOSED 4.995MWAC / 5.2MWAC AGRIVOLTAIC SOLAR FARM

LOT 1 DP 509915 BLACK GULLY ROAD WERRIS GREEK NSW 2341 SITE PART PLAN


Project number J250

Date 21-10-20

Drawn by DKL

Scale As indicated



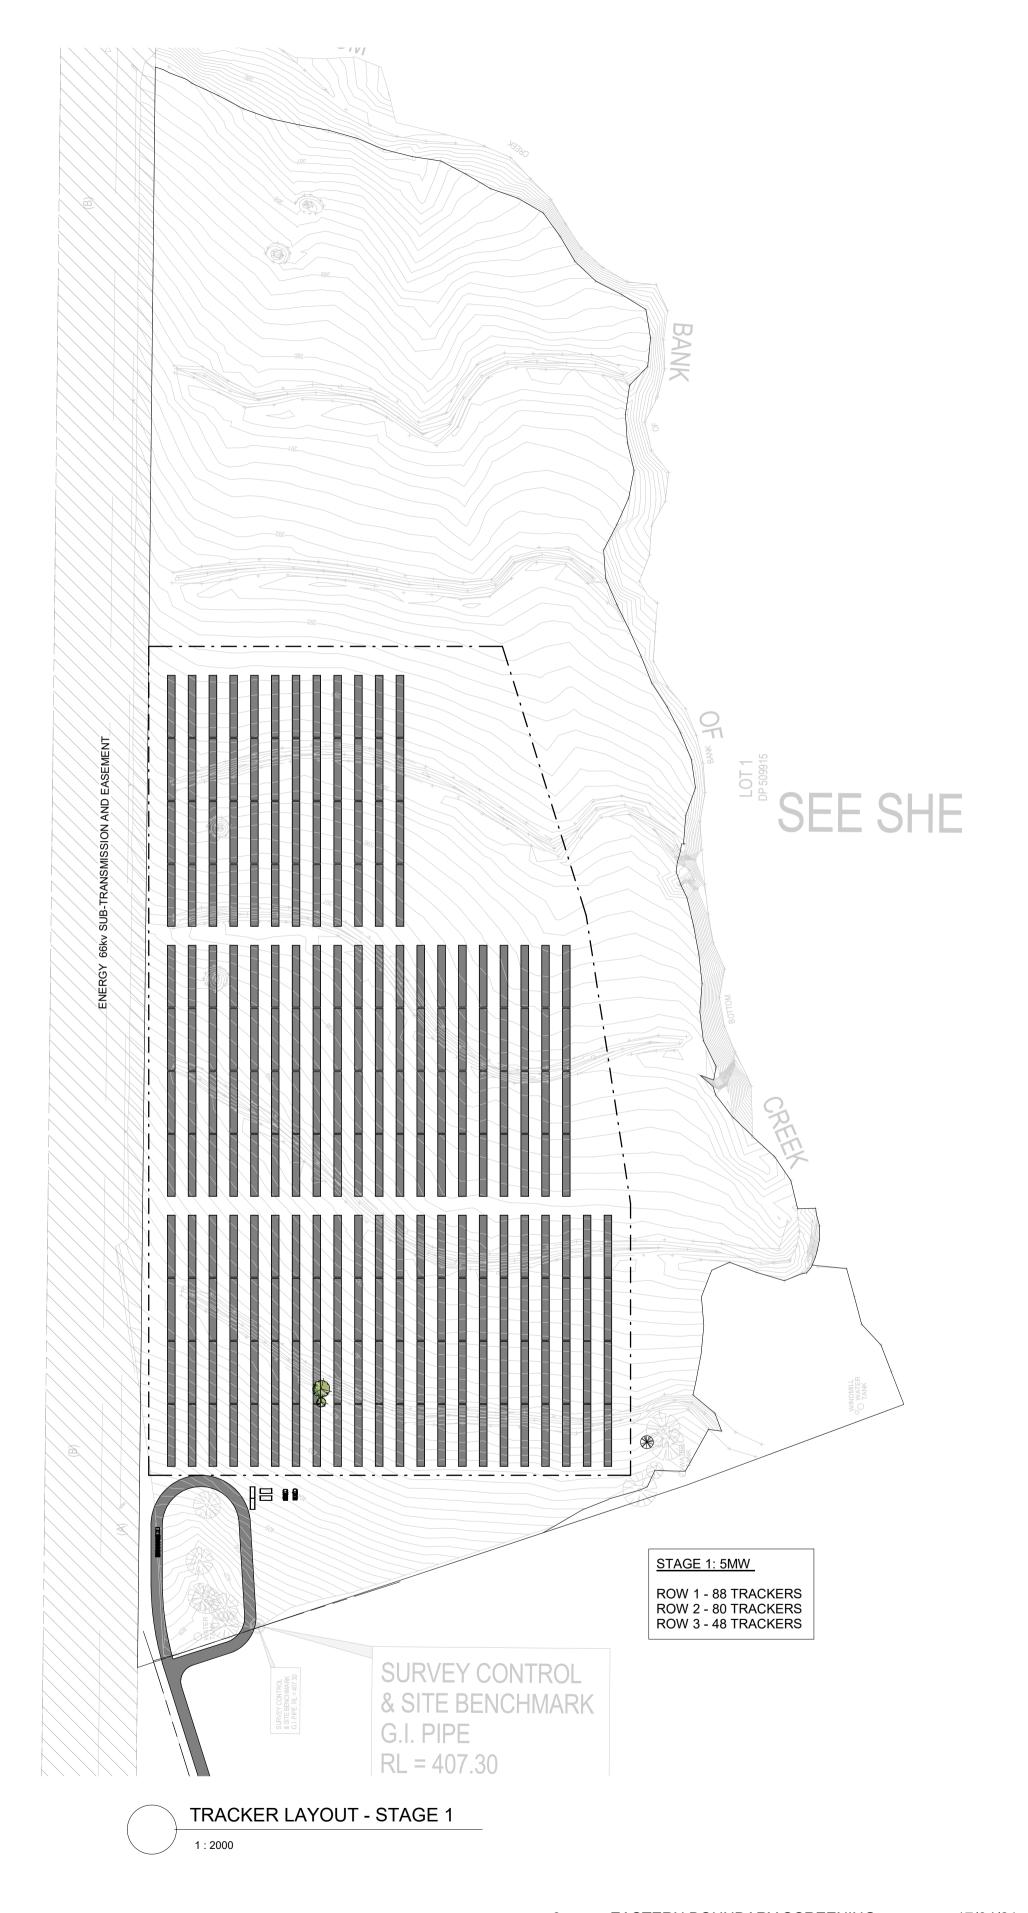

DA APPLICATION

EASTERN BOUNDARY SCREENING
REVISED

MINOR REVISION
MINOR REVISION
DA APPLICATION
MINOR REVISION
MINOR REVISION
Description

17/04/21
26/01/21
13/01/21
21/09/20
07/09/20

NOTES:

ALL DIMENSIONS IN MILLIMETRES UNLESS OTHERWISE SHOWN.

WORK TO FIGURED DIMENSIONS, DO NOT SCALE FROM DRAWINGS.

CHECK ALL DIMENSIONS ONSITE PRIOR TO CONSTRUCTION.


REPORT ANY DISCEPENCIES TO OWNER.


ALL BUILDING WORKS TO COMPLY WITH THE BUILDING CODE OF AUSTRALIA AND ALL RELEVANT AUSTRAILIAN STANDARDS.

MENZ SOLAR FARM PTY LTD; SUPPORTED BY WYNERGY PTY LTD PROPOSED 4.995MWAC / 5.2MWAC AGRIVOLTAIC SOLAR FARM

LOT 1 DP 509915 BLACK GULLY ROAD WERRIS GREEK NSW 2341

TRACKER LAYOUT PL	AN
Project number	J250
Date	21-10-20
Drawn by	DKL
Scale	1 : 2000

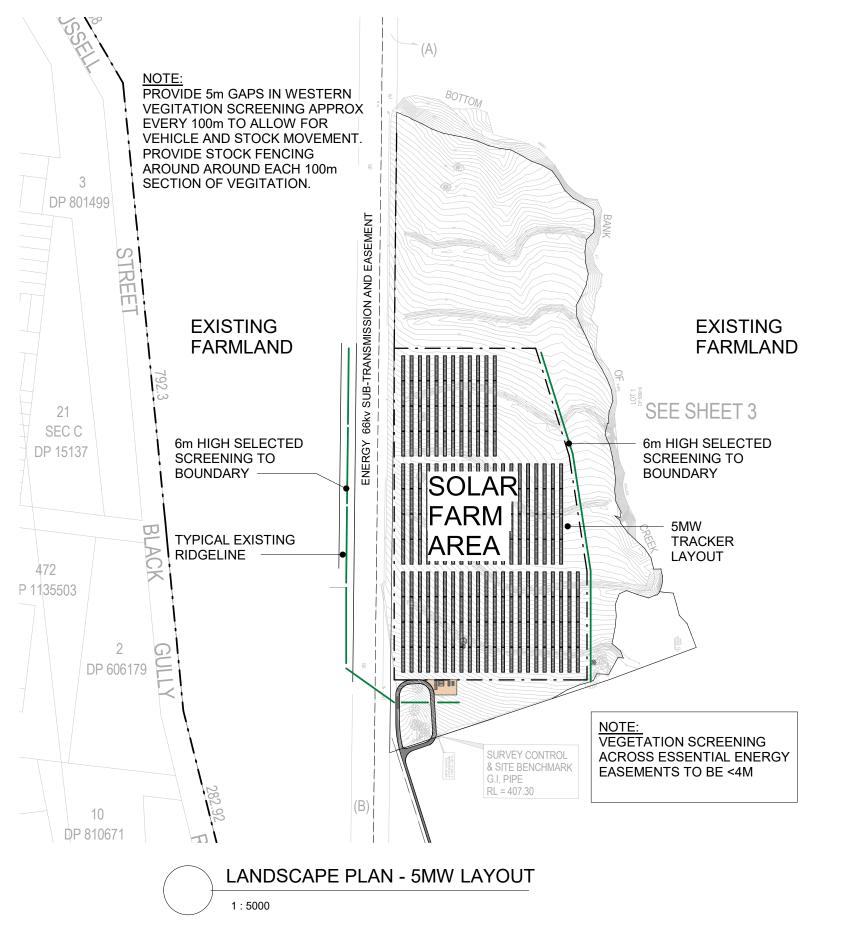

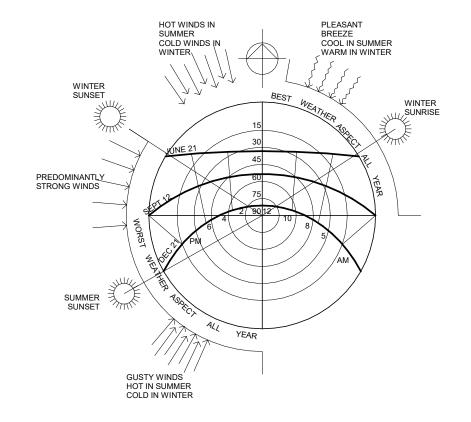

9	EASTERN BOUNDARY SCREENING	17/04/21
	REVISED	
_	AUNIOD DEL VIOLONI	00/04/04

MINOR REVISION 26/01/21 MINOR REVISION 13/01/21 MINOR REVISION 28/10/20 DA APPLICATION 29/09/20 DA APPLICATION 22/09/20

No. Date Description

MENZ SOLAR FARM PTY LTD; SUPPORTED BY WYNERGY

PROPOSED 4.995MWAC / 5.2MWAC AGRIVOLTAIC SOLAR FARM

LOT 1 DP 509915 **BLACK GULLY ROAD** WERRIS GREEK NSW 2341

LANDSCAPE PLAN - 5MW LAYOUT

AND ALL RELEVANT AUSTRAILIAN STANDARDS.

NOTES:

L01

Project number J250 Date 21-10-20 Drawn by DKL Scale As indicated




DANIEL LAWLESS
DRAFTING SERVICE
23 Terence St, Adamstown Heights E: dklawless@gmail.com P: 0413 013 187

ALL DIMENSIONS IN MILLIMETRES UNLESS OTHERWISE SHOWN. WORK TO FIGURED DIMENSIONS, DO NOT SCALE FROM DRAWINGS.

CHECK ALL DIMENSIONS ONSITE PRIOR TO CONSTRUCTION.

ALL BUILDING WORKS TO COMPLY WITH THE BUILDING CODE OF AUSTRALIA

REPORT ANY DISCEPENCIES TO OWNER.

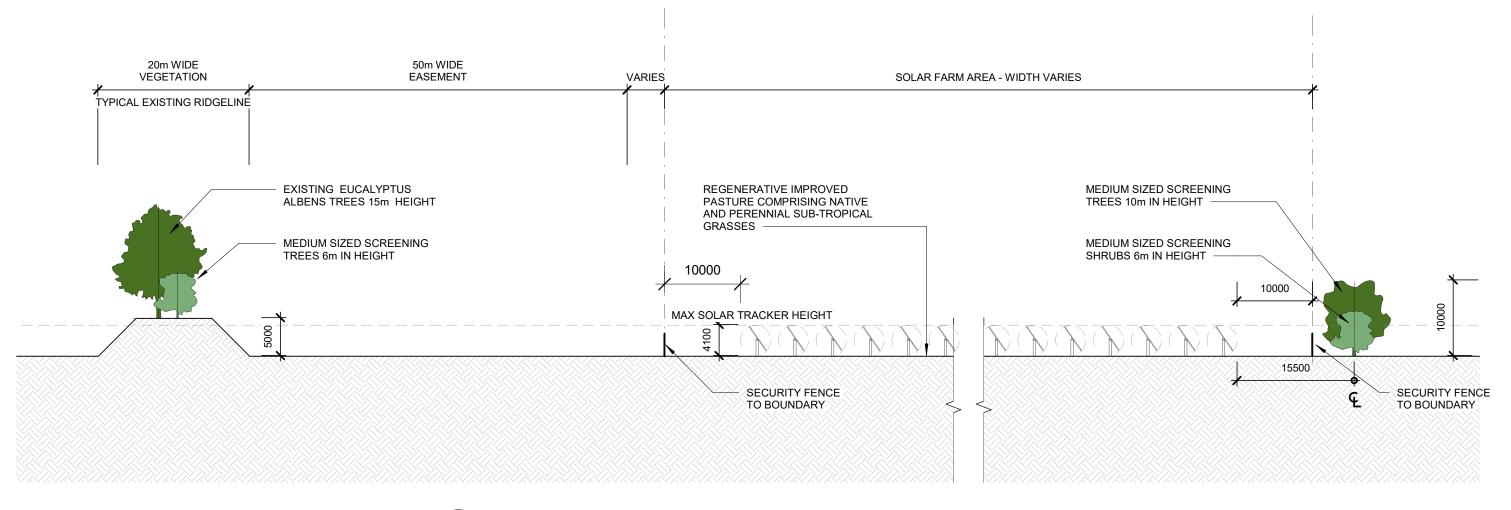

TYPICAL LANDSCAPE SECTION - BOUNDARY TREATMENT

1:500

- ALL DIMENSIONS IN MILLIMETRES UNLESS OTHERWISE SHOWN. WORK TO FIGURED DIMENSIONS, DO NOT SCALE FROM DRAWINGS. CHECK ALL DIMENSIONS ONSITE PRIOR TO CONSTRUCTION. REPORT ANY DISCEPENCIES TO OWNER.

ALL BUILDING WORKS TO COMPLY WITH THE BUILDING CODE OF AUSTRALIA AND ALL RELEVANT AUSTRAILIAN STANDARDS.

6	EASTERN BOUNDARY SCREENING REVISED	17/04/21	MENZ SOLAR FARM PTY LTD; SUPPORTED BY WYNERGY PTY LTD		LANDSCAPE SECTION	L03
5	MINOR REVISION	26/01/21	PITLID			LUS
4	MINOR REVISION	13/01/21	PROPOSED 4.995MWAC / 5.2MWAC AGRIVOLTAIC SOLAR			
3	DA APPLICATION	22/09/20	FARM	Project number	J250 WVNEDCV DANIE	EL LAWLESS
2	DA APPLICATION	21/09/20	LOT 1 DP 509915	Date 21	10-20 DRAF	TING SERVICE
1	MINOR REVISION	09/09/20	BLACK GULLY ROAD	Drawn by	23 Tel	rence St, Adamstown Heights awless@gmail.com
No	. Description	Date	WERRIS GREEK NSW 2341	•	DICE	13 013 187
140	. Description	Date		Scale	1:500 ABN:	63 885 522 688

