



NOT FOR CONSTRUCTION

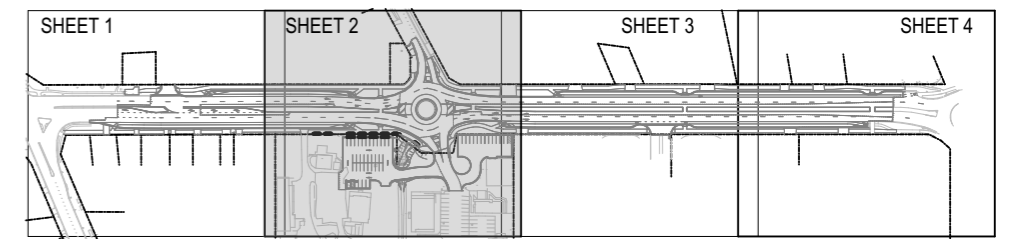

KEY PLAN

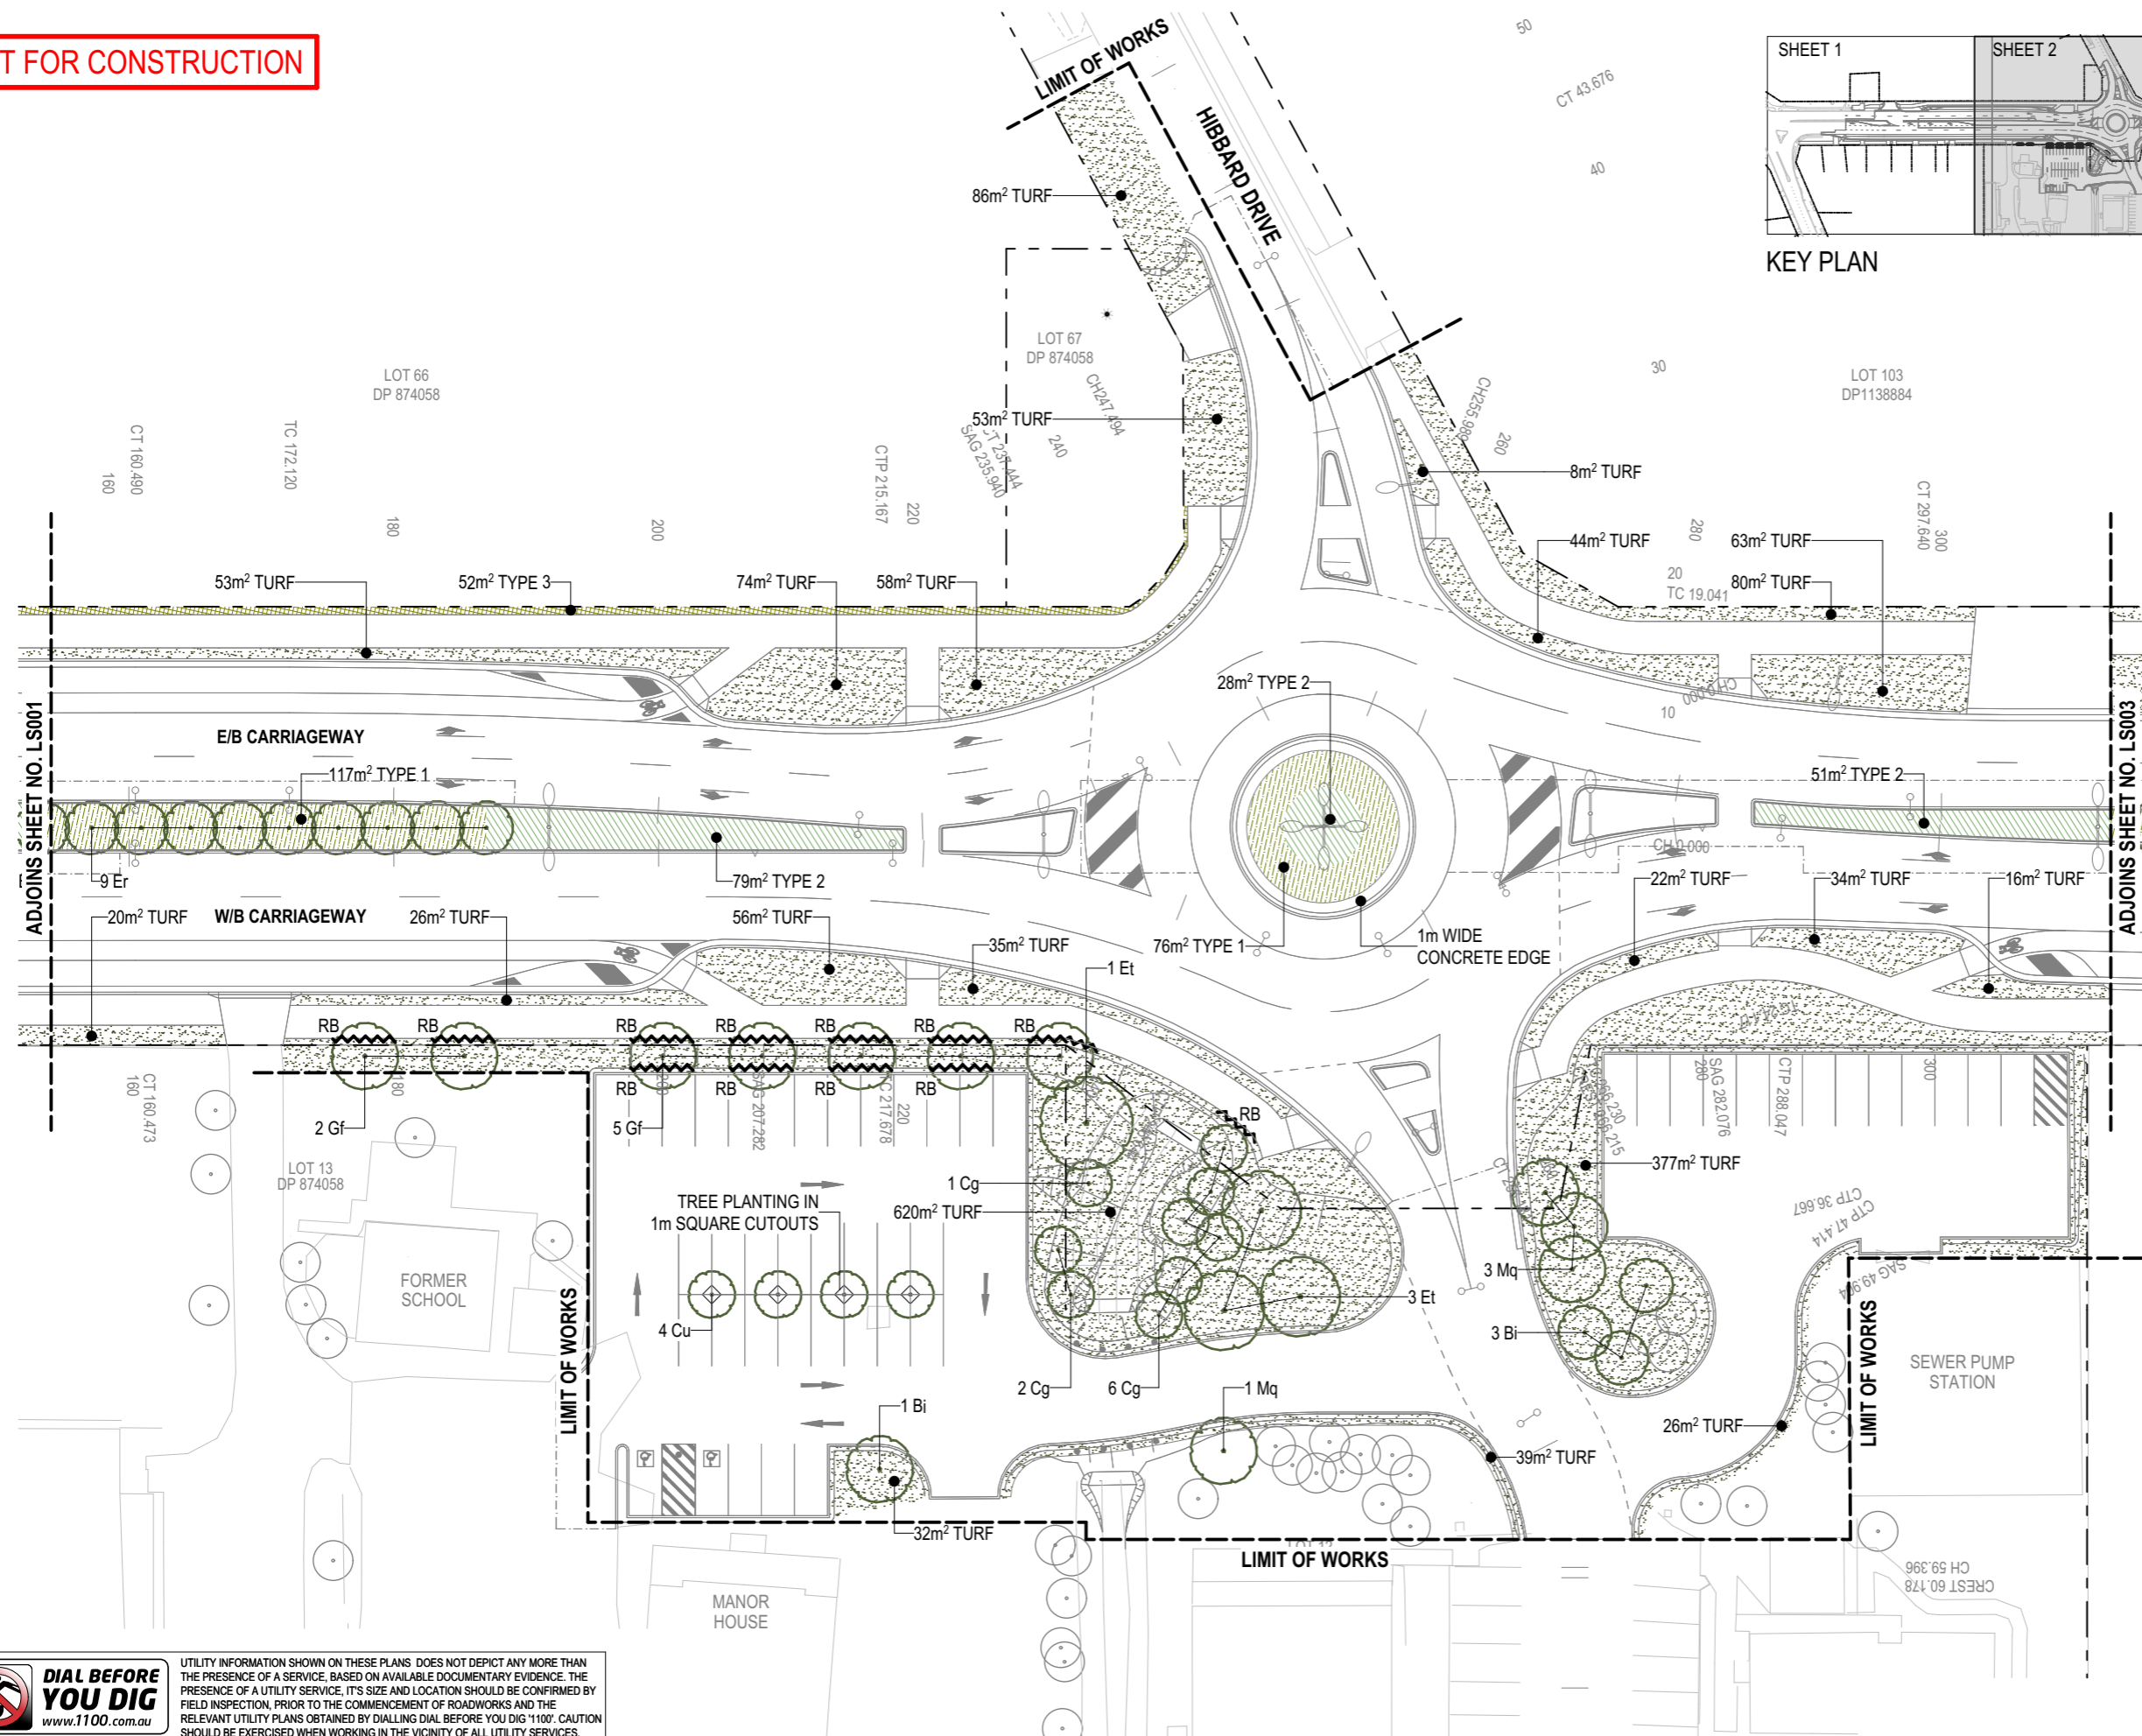

LEGEND


-
- TURF** (Soft Leaf Buffalo)
- PLANT TYPE 1**
Carpobrotus glaucescens
Aussie Rambler
- PLANT TYPE 2**
Lomandra 'LIME TUFF'
- PLANT TYPE 3**
Ficinia nodosa
Knobby Club Rush
- EXISTING TREE TO BE RETAINED**
- INDIVIDUAL TREE PLANTING**
- RB** (Root Barrier)

NOTES

1. REFER LANDSCAPE PLANTING SCHEDULE FOR TREE SPACING.
2. THE LANDSCAPE TREATMENT IS TO BE COORDINATED ON SITE TO ENSURE TREES ARE NOT PLANTED WITHIN 1.0m OF A LIGHT POLE OR AN ELECTRICAL PIT.
3. FOR ANY SPECIES OR SIZE SUBSTITUTION, OBTAIN APPROVAL FROM PRINCIPAL.
4. ENSURE SAFETY AND SITE DISTANCE CLEARANCE REQUIREMENTS ARE MAINTAINED FOR IDENTIFICATION SIGNAGE.
5. PROTECT ALL TREES TO BE RETAINED .
6. PLANS MUST BE PRINTED IN COLOUR.
7. TREE PLANTING TO AVOID IMPACT ON NEW AND EXISTING UTILITIES / SERVICES. LOCATIONS AND DEPTHS OF UTILITIES / SERVICES TO BE CONFIRMED ON SITE.
8. LANDSCAPE IS ONLY PROPOSED WHERE CONSTRUCTION OCCURS.
9. LANDSCAPE PLANS TO BE READ IN CONJUNCTION WITH ENGINEERING DOCUMENTATION.
10. EXISTING TREE LOCATIONS ARE SHOWN WHERE KNOWN
11. ALL TREES IN TURF TO HAVE A 1.0m DIA. MULCH AROUND BASE



UTILITY INFORMATION SHOWN ON THESE PLANS DOES NOT DEPICT ANY MORE THAN THE PRESENCE OF A SERVICE, BASED ON AVAILABLE DOCUMENTARY EVIDENCE. THE PRESENCE OF A UTILITY SERVICE, ITS SIZE AND LOCATION SHOULD BE CONFIRMED BY FIELD INSPECTION, PRIOR TO THE COMMENCEMENT OF ROADWORKS AND THE RELEVANT UTILITY PLANS OBTAINED BY DIALLING DIAL BEFORE YOU DIG 1100. CAUTION SHOULD BE EXERCISED WHEN WORKING IN THE VICINITY OF ALL UTILITY SERVICES.

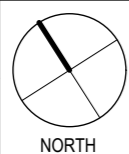

C	19/10/20	100% DETAIL DESIGN ISSUE - AMENDED
B	02/10/20	100% DETAIL DESIGN ISSUE
A	19/12/19	50% DETAIL DESIGN ISSUE
Issue No.	Date	Amendments

Client :	 PORT MACQUARIE HASTINGS COUNCIL
Drawing Title :	LANDSCAPE PLAN

Project Name :	HASTINGS RIVER DRIVE UPGRADE
Project Address :	HASTINGS RIVER DRIVE FROM BOUNDARY STREET TO HUGHES PLACE, PORT MACQUARIE, NSW

Architect :



Peter Andrews + Associates Pty Ltd
paadesign . architecture . planning . urban design . landscape architecture
 Nominated Architect - Peter Andrews (Architect Registration No. 3678)
 PO Box 494 Terrigal NSW 2260 P: +61 2 4385 9126
 Level 1 56 Terrigal Esplanade Terrigal E: info@paadesign.com.au
 Studio 67 Windmill Street Millers Point W: www.paadesign.com.au

Project No. :	19_001
Issue Date :	19/10/20
Stage :	DETAIL DESIGN


Drawing No.
LS002
Issue :
C

0 5 m 10 m 25 m


Scale: 1:500 @ A3

ALL DIMENSIONS AND LEVELS TO BE CHECKED ON SITE BY CONTRACTOR PRIOR TO CONSTRUCTION. USE FIGURED DIMENSIONS ONLY. ALL BOUNDARIES AND CONTOURS SUBJECT TO SURVEY. COPYRIGHT PETER ANDREWS + ASSOCIATES PTY LTD. ALL RIGHTS RESERVED. THIS DRAWING MAY NOT BE REPRODUCED OR TRANSMITTED IN ANY FORM OR BY ANY MEANS IN PART OR IN WHOLE WITHOUT WRITTEN PERMISSION OF PETER ANDREWS + ASSOCIATES PTY LTD.

NOT FOR CONSTRUCTION

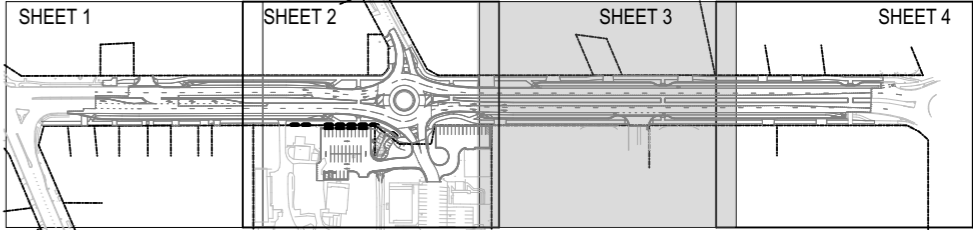

KEY PLAN

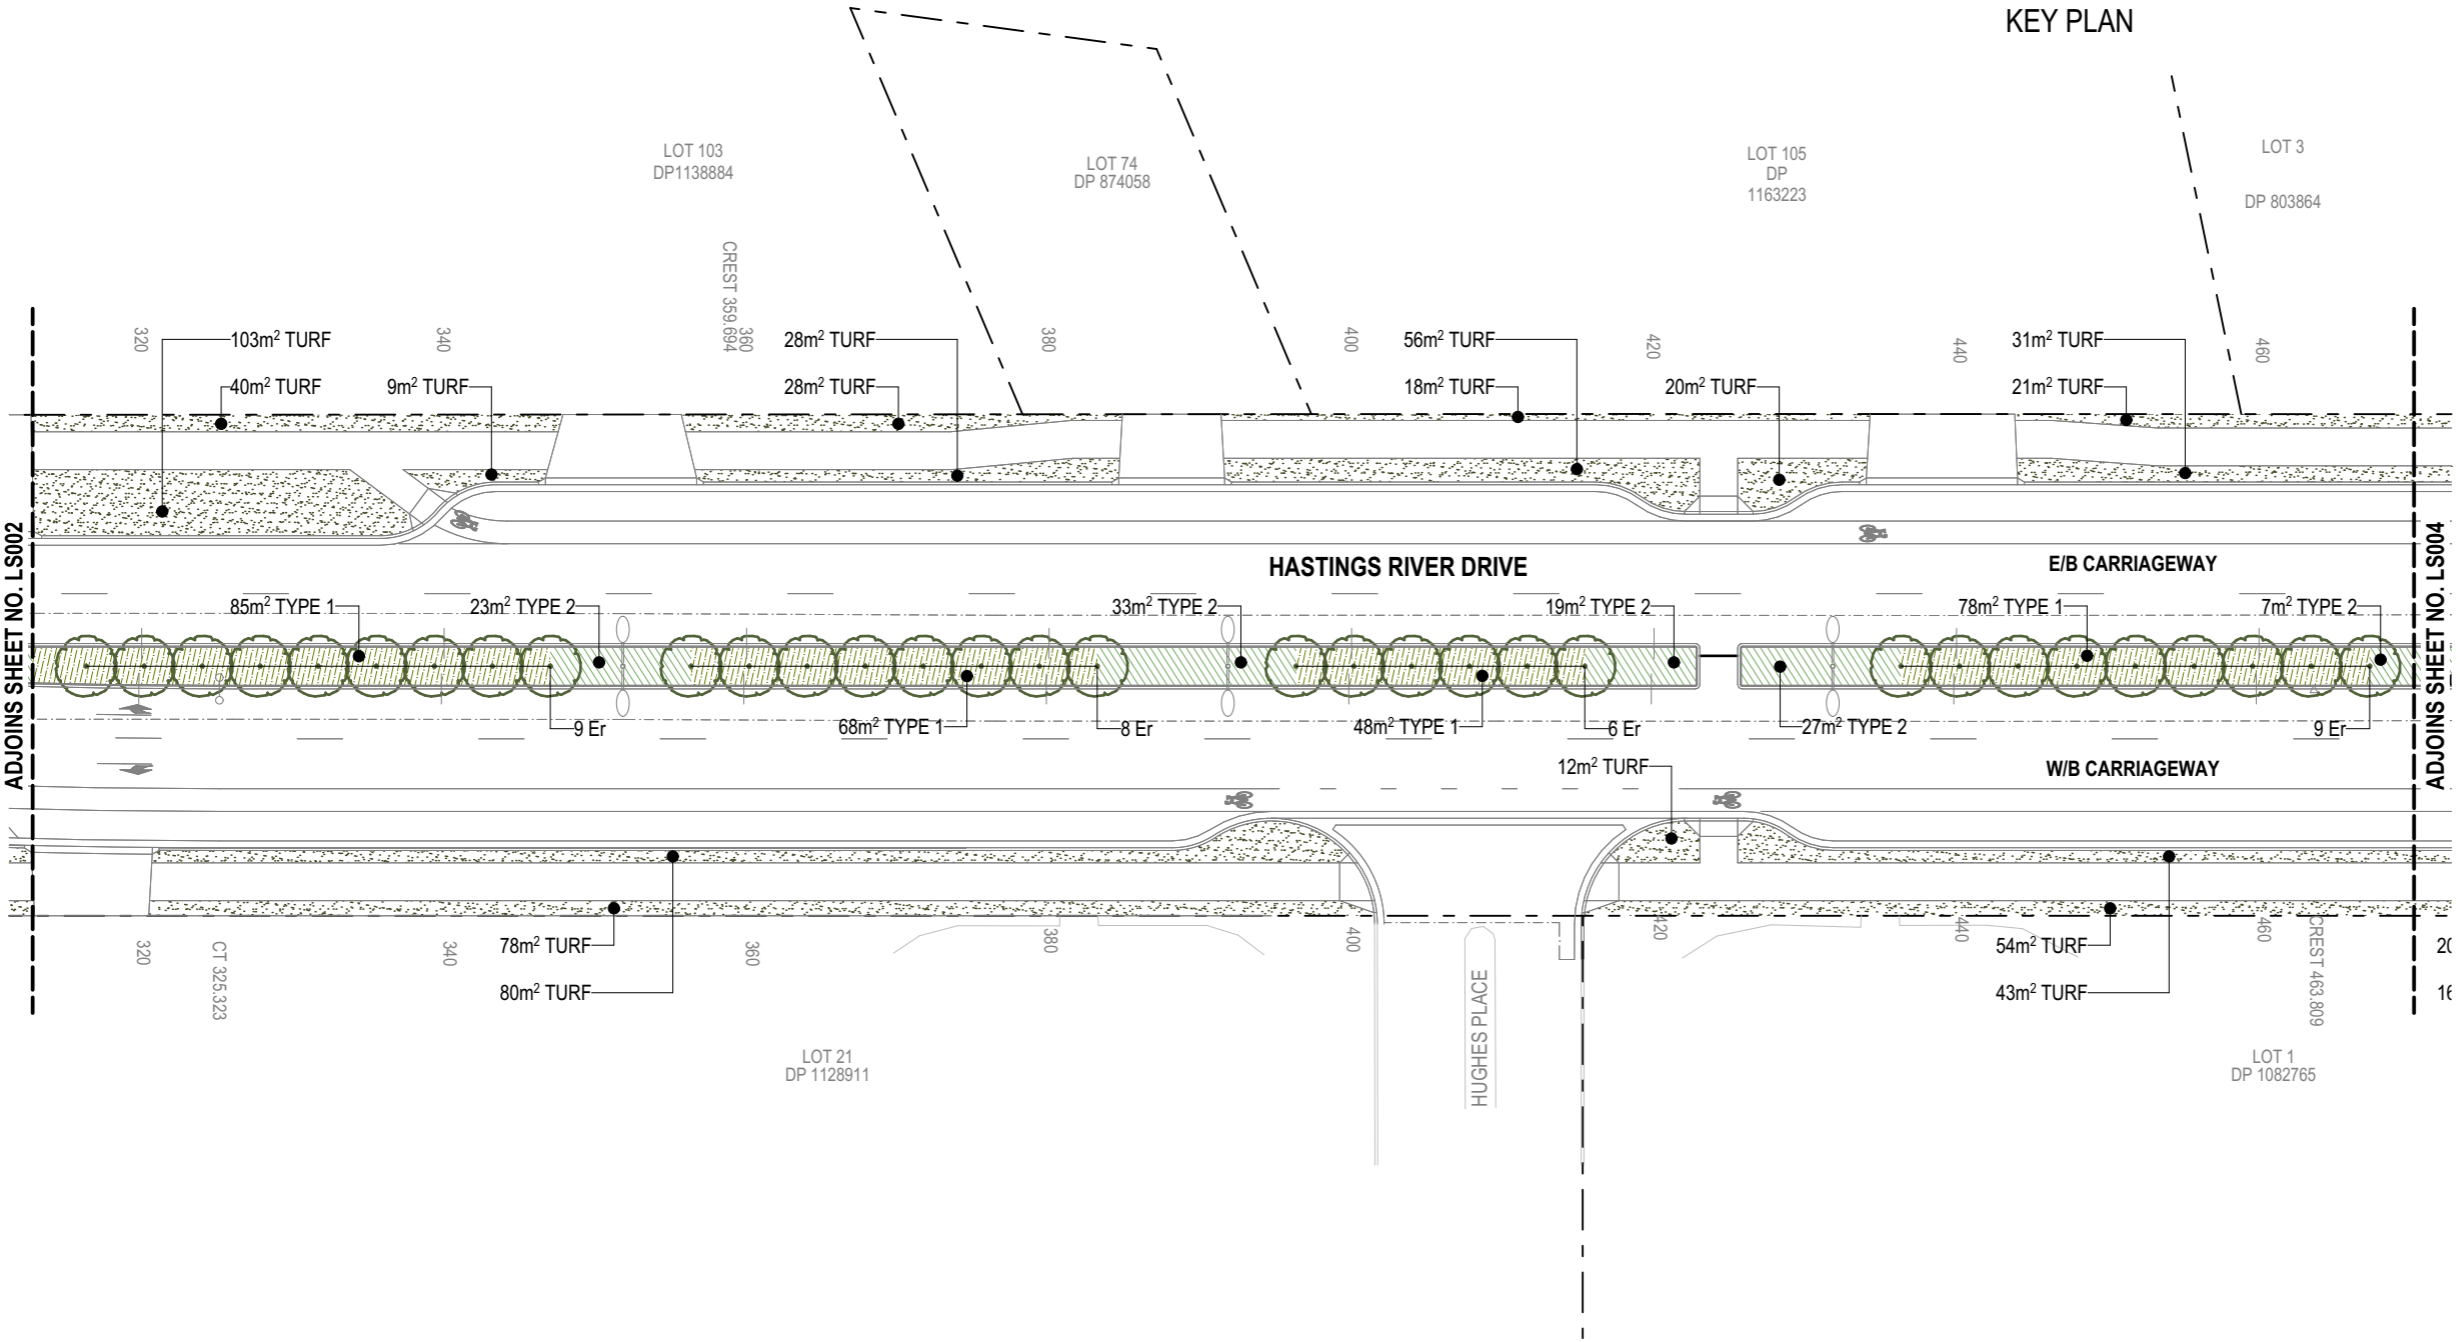

LEGEND

- TURF (Soft Leaf Buffalo)
- PLANT TYPE 1
Carpobrotus glaucescens
Aussie Rambler
- PLANT TYPE 2
Lomandra 'LIME TUFF'
- PLANT TYPE 3
Ficinia nodosa
Knobby Club Rush
- EXISTING TREE TO BE RETAINED
- INDIVIDUAL TREE PLANTING
- RB ROOT BARRIER


NOTES

- REFER LANDSCAPE PLANTING SCHEDULE FOR TREE SPACING.
- THE LANDSCAPE TREATMENT IS TO BE COORDINATED ON SITE TO ENSURE TREES ARE NOT PLANTED WITHIN 1.0m OF A LIGHT POLE OR AN ELECTRICAL PIT.
- FOR ANY SPECIES OR SIZE SUBSTITUTION, OBTAIN APPROVAL FROM PRINCIPAL.
- ENSURE SAFETY AND SITE DISTANCE CLEARANCE REQUIREMENTS ARE MAINTAINED FOR IDENTIFICATION SIGNAGE.
- PROTECT ALL TREES TO BE RETAINED .
- PLANS MUST BE PRINTED IN COLOUR.
- TREE PLANTING TO AVOID IMPACT ON NEW AND EXISTING UTILITIES / SERVICES. LOCATIONS AND DEPTHS OF UTILITIES / SERVICES TO BE CONFIRMED ON SITE.
- LANDSCAPE IS ONLY PROPOSED WHERE CONSTRUCTION OCCURS.
- LANDSCAPE PLANS TO BE READ IN CONJUNCTION WITH ENGINEERING DOCUMENTATION.
- EXISTING TREE LOCATIONS ARE SHOWN WHERE KNOWN
- ALL TREES IN TURF TO HAVE A 1.0m DIA. MULCH AROUND BASE

DIAL BEFORE YOU DIG
www.1100.com.au

UTILITY INFORMATION SHOWN ON THESE PLANS DOES NOT DEPICT ANY MORE THAN THE PRESENCE OF A SERVICE, BASED ON AVAILABLE DOCUMENTARY EVIDENCE. THE PRESENCE OF A UTILITY SERVICE, ITS SIZE AND LOCATION SHOULD BE CONFIRMED BY FIELD INSPECTION, PRIOR TO THE COMMENCEMENT OF ROADWORKS AND THE RELEVANT UTILITY PLANS OBTAINED BY DIALLING DIAL BEFORE YOU DIG '1100'. CAUTION SHOULD BE EXERCISED WHEN WORKING IN THE VICINITY OF ALL UTILITY SERVICES.

0 5 m 10 m 25 m
Scale: 1:500 @ A3

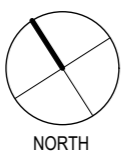

C	19/10/20	100% DETAIL DESIGN ISSUE - AMENDED
B	02/10/20	100% DETAIL DESIGN ISSUE
A	19/12/19	50% DETAIL DESIGN ISSUE
Issue No.	Date	Amendments

Client : PORT MACQUARIE HASTINGS COUNCIL

Drawing Title : **LANDSCAPE PLAN**


Project Name : **HASTINGS RIVER DRIVE UPGRADE**

Project Address : **HASTINGS RIVER DRIVE FROM BOUNDARY STREET TO HUGHES PLACE, PORT MACQUARIE, NSW**


Architect : **Peter Andrews + Associates Pty Ltd**
paadesign . architecture . planning . urban design . landscape architecture
Nominated Architect - Peter Andrews (Architect Registration No: 3678)
PO Box 494 Terrigal NSW 2260
Level 1 56 Terrigal Esplanade Terrigal
Studio 67 Windmill Street Millers Point
P: +61 2 4385 9126
E: info@paadesign.com.au
W: www.paadesign.com.au

Project No. :	19_001	Drawing No.	LS003
Issue Date :	19/10/20	Issue :	C
Stage :	DETAIL DESIGN		

NOT FOR CONSTRUCTION

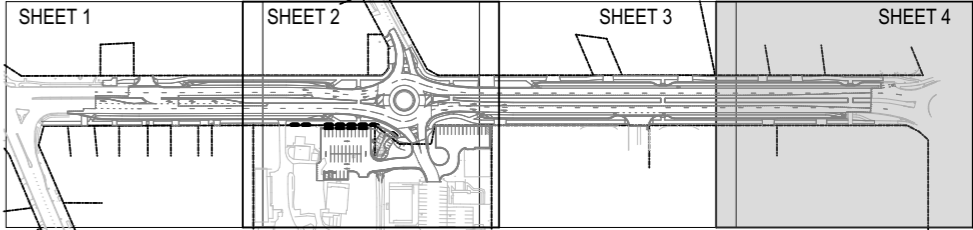

KEY PLAN

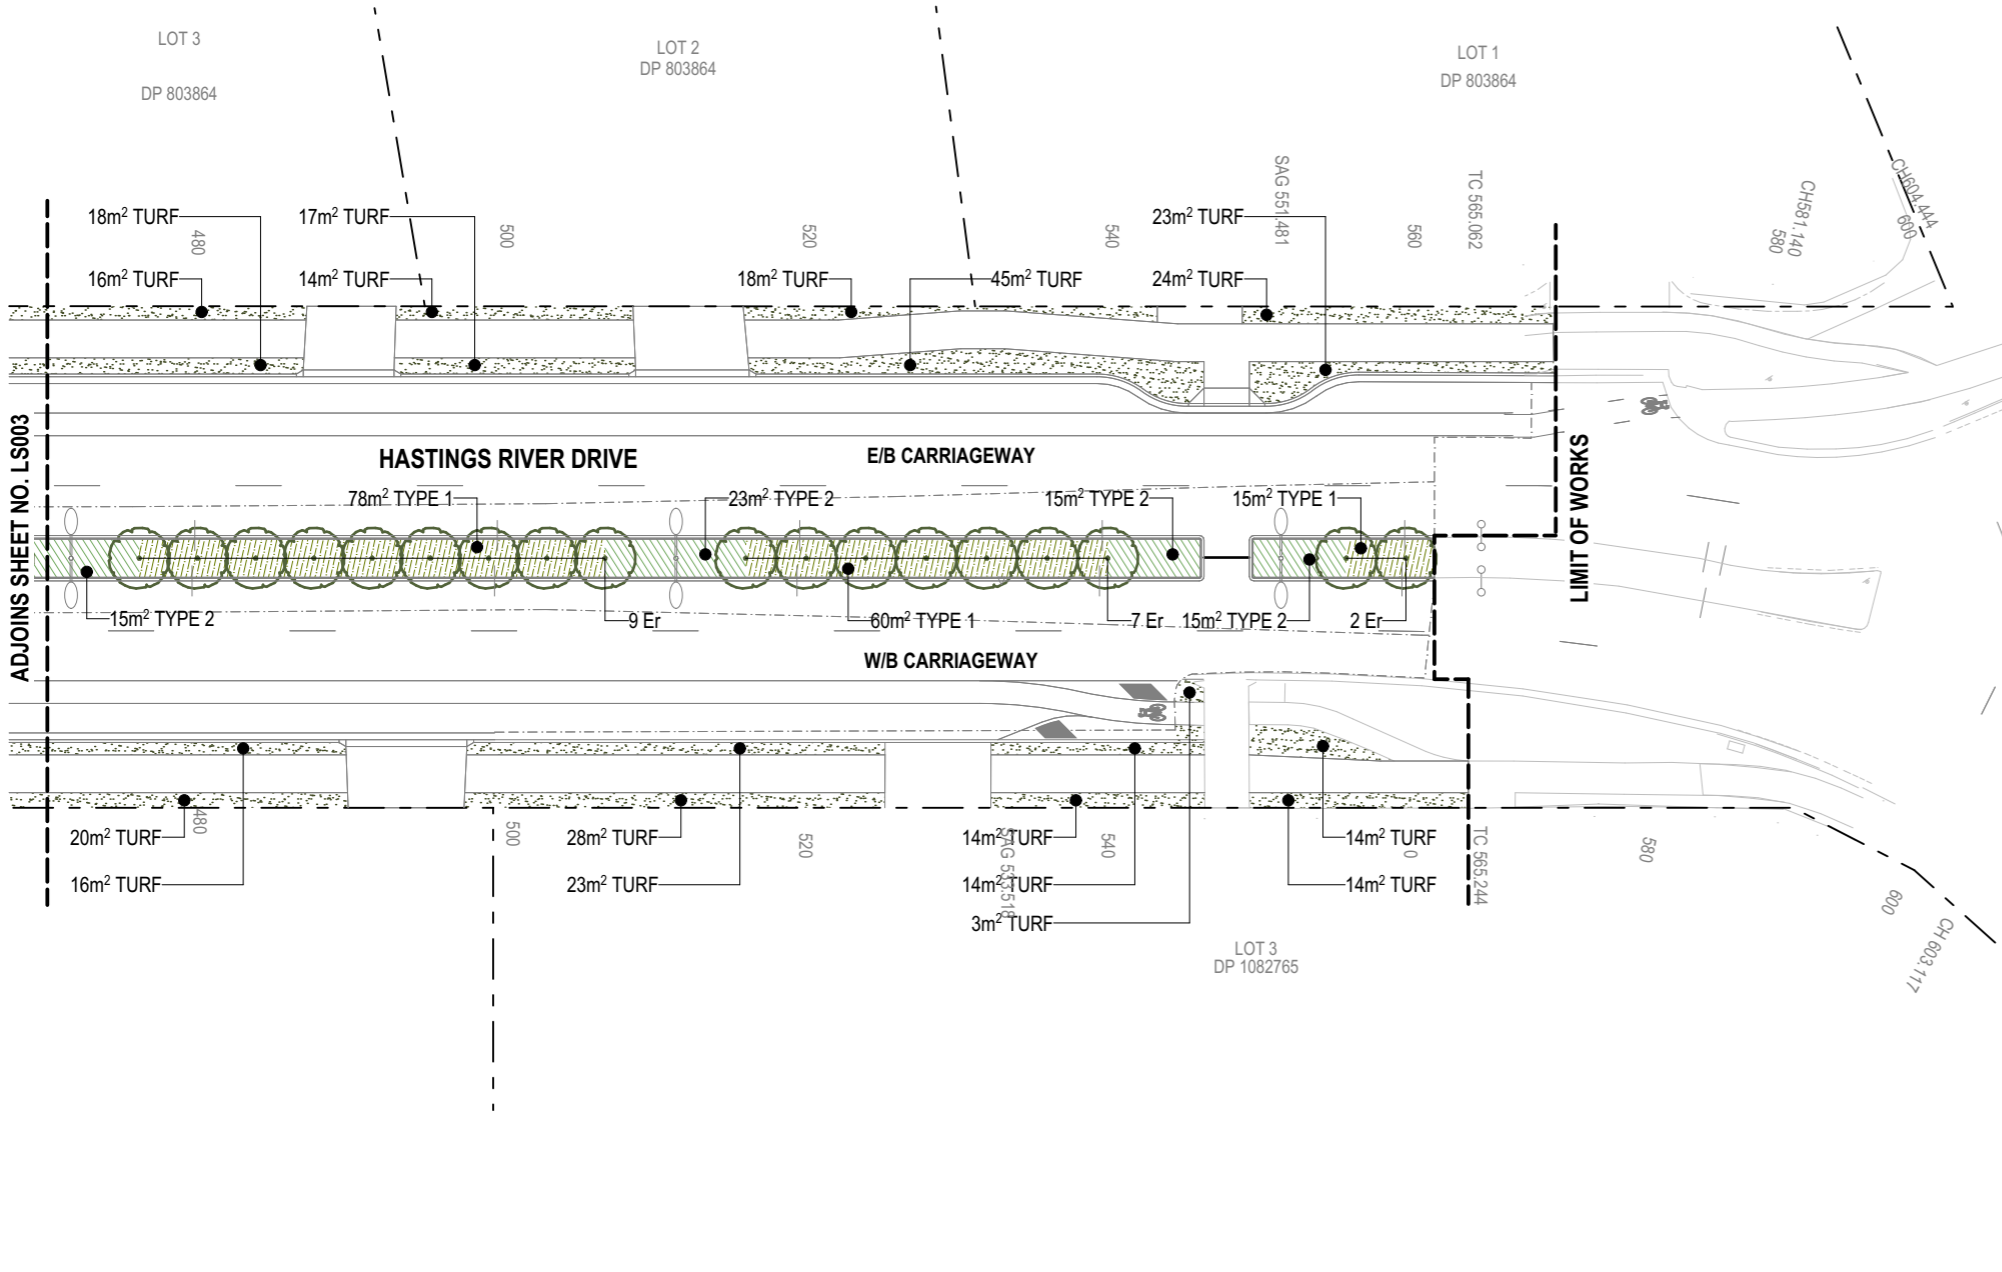


LEGEND

- TURF (Soft Leaf Buffalo)
- PLANT TYPE 1
Carpobrotus glaucescens
Aussie Rambler
- PLANT TYPE 2
Lomandra 'LIME TUFF'
- PLANT TYPE 3
Ficinia nodosa
Knobby Club Rush
- EXISTING TREE TO BE RETAINED
- INDIVIDUAL TREE PLANTING
- RB ROOT BARRIER



NOTES

- REFER LANDSCAPE PLANTING SCHEDULE FOR TREE SPACING.
- THE LANDSCAPE TREATMENT IS TO BE COORDINATED ON SITE TO ENSURE TREES ARE NOT PLANTED WITHIN 1.0m OF A LIGHT POLE OR AN ELECTRICAL PIT.
- FOR ANY SPECIES OR SIZE SUBSTITUTION, OBTAIN APPROVAL FROM PRINCIPAL.
- ENSURE SAFETY AND SITE DISTANCE CLEARANCE REQUIREMENTS ARE MAINTAINED FOR IDENTIFICATION SIGNAGE.
- PROTECT ALL TREES TO BE RETAINED .
- PLANS MUST BE PRINTED IN COLOUR.
- TREE PLANTING TO AVOID IMPACT ON NEW AND EXISTING UTILITIES / SERVICES. LOCATIONS AND DEPTHS OF UTILITIES / SERVICES TO BE CONFIRMED ON SITE.
- LANDSCAPE IS ONLY PROPOSED WHERE CONSTRUCTION OCCURS.
- LANDSCAPE PLANS TO BE READ IN CONJUNCTION WITH ENGINEERING DOCUMENTATION.
- EXISTING TREE LOCATIONS ARE SHOWN WHERE KNOWN
- ALL TREES IN TURF TO HAVE A 1.0m DIA. MULCH AROUND BASE



DIAL BEFORE YOU DIG
www.1100.com.au

UTILITY INFORMATION SHOWN ON THESE PLANS DOES NOT DEPICT ANY MORE THAN THE PRESENCE OF A SERVICE, BASED ON AVAILABLE DOCUMENTARY EVIDENCE. THE PRESENCE OF A UTILITY SERVICE, ITS SIZE AND LOCATION SHOULD BE CONFIRMED BY FIELD INSPECTION, PRIOR TO THE COMMENCEMENT OF ROADWORKS AND THE RELEVANT UTILITY PLANS OBTAINED BY DIALLING DIAL BEFORE YOU DIG '1100'. CAUTION SHOULD BE EXERCISED WHEN WORKING IN THE VICINITY OF ALL UTILITY SERVICES.

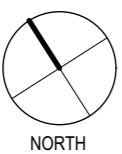 

B	02/10/20	100% DETAIL DESIGN ISSUE
A	19/12/19	50% DETAIL DESIGN ISSUE
Issue No.	Date	Amendments



PORT MACQUARIE
HASTINGS
COUNCIL

Drawing Title :
LANDSCAPE PLAN


Client :
HASTINGS RIVER DRIVE UPGRADE

Project Address :
HASTINGS RIVER DRIVE FROM BOUNDARY STREET TO HUGHES PLACE, PORT MACQUARIE, NSW




Peter Andrews + Associates Pty Ltd
paadesign . architecture . planning . urban design . landscape architecture
Nominated Architect - Peter Andrews (Architect Registration No: 3678)
PO Box 494 Terrigal NSW 2260
Level 1 56 Terrigal Esplanade Terrigal
Studio 67 Windmill Street Millers Point
P: +61 2 4385 9126
E: info@paadesign.com.au
W: www.paadesign.com.au

Project No. :	19_001	Drawing No.	LS004
Issue Date :	02/10/20	Issue :	B
Stage :	DETAIL DESIGN		

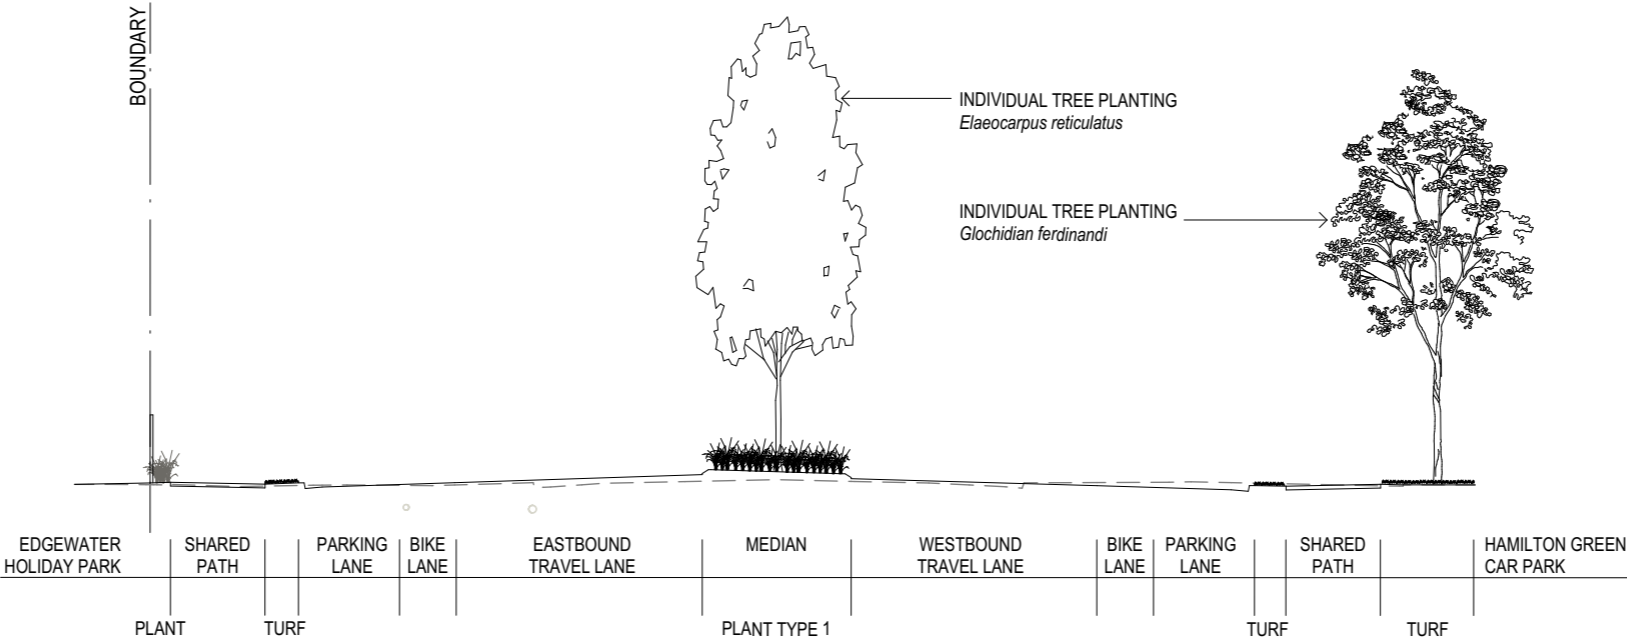


1 - SECTION AT CH 180

1:200




DIAL BEFORE YOU DIG
www.1100.com.au

UTILITY INFORMATION SHOWN ON THESE PLANS DOES NOT DEPICT ANY MORE THAN THE PRESENCE OF A SERVICE, BASED ON AVAILABLE DOCUMENTARY EVIDENCE. THE PRESENCE OF A UTILITY SERVICE, ITS SIZE AND LOCATION SHOULD BE CONFIRMED BY FIELD INSPECTION, PRIOR TO THE COMMENCEMENT OF ROADWORKS AND THE RELEVANT UTILITY PLANS OBTAINED BY DIALLING DIAL BEFORE YOU DIG '1100'. CAUTION SHOULD BE EXERCISED WHEN WORKING IN THE VICINITY OF ALL UTILITY SERVICES.

<div>02 m4 m10 m</div> <div>Scale: 1:200 @ A3</div> <div>ALL DIMENSIONS AND LEVELS TO BE CHECKED ON SITE BY CONTRACTOR PRIOR TO CONSTRUCTION. USE FIGURED DIMENSIONS ONLY. ALL BOUNDARIES AND CONTOURS SUBJECT TO SURVEY. COPYRIGHT PETER ANDREWS + ASSOCIATES PTY LTD. ALL RIGHTS RESERVED. THIS DRAWING MAY NOT BE REPRODUCED OR TRANSMITTED IN ANY FORM OR BY ANY MEANS IN PART OR IN WHOLE WITHOUT WRITTEN PERMISSION OF PETER ANDREWS + ASSOCIATES PTY LTD.</div>			<div>B</div> <div>02/10/2019/12/19</div> <div>100% DETAIL DESIGN ISSUE</div> <div>50% DETAIL DESIGN ISSUE</div>		<div>Client :PORT MACQUARIE HASTINGS COUNCIL</div> <div>Drawing Title :LANDSCAPE SECTIONS</div>		<div>Project Name :HASTINGS RIVER DRIVE UPGRADE</div> <div>Project Address :HASTINGS RIVER DRIVE FROM BOUNDARY STREET TO HUGHES PLACE, PORT MACQUARIE, NSW</div>		<div>Architect :Peter Andrews + Associates Pty Ltd</div> <div>paadesign . architecture . planning . urban design . landscape architecture</div> <div>Nominated Architect - Peter Andrews (Architect Registration No: 3678)</div> <div>PO Box 494 Terrigal NSW 2260 Level 1 56 Terrigal Esplanade Terrigal Studio 67 Windmill Street Millers Point</div> <div>P: +61 2 4385 9126 E: info@paadesign.com.au W: www.paadesign.com.au</div>		<div>Project No. :19_001</div> <div>Issue Date :02/10/20</div> <div>Stage :DETAIL DESIGN</div>	<div>Drawing No. LS005</div> <div>Issue :B</div>	
Issue No.				Date				Amendments					


NOT FOR CONSTRUCTION

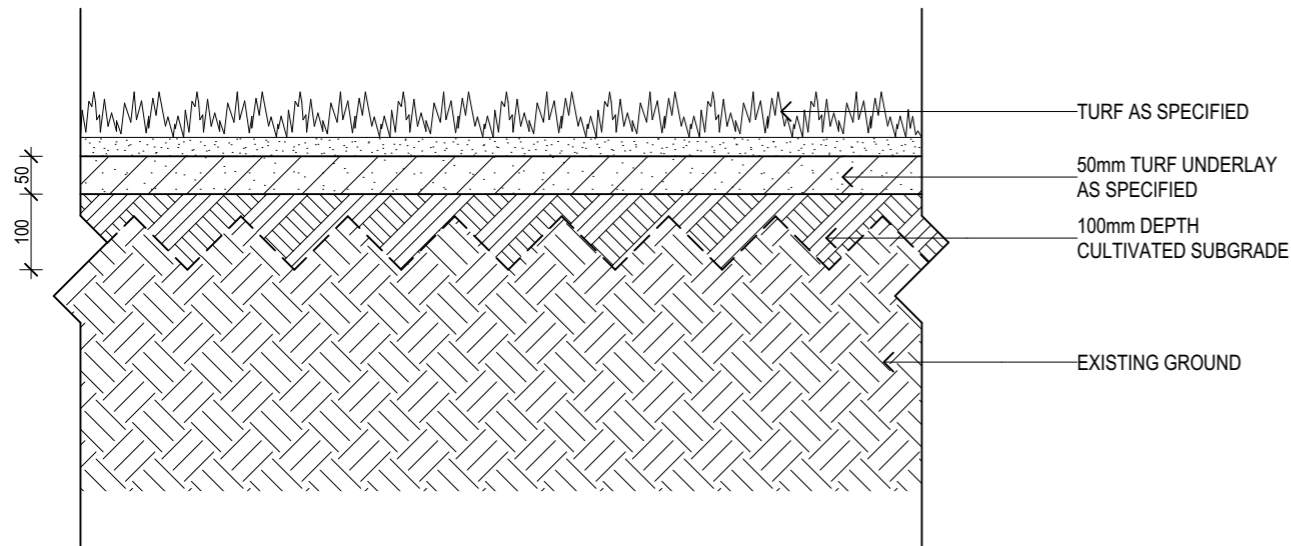

DETAIL 1 - TURF

1:10

NOTE: BARRIER JOINTING TAPE TO BE USED AT JOINS

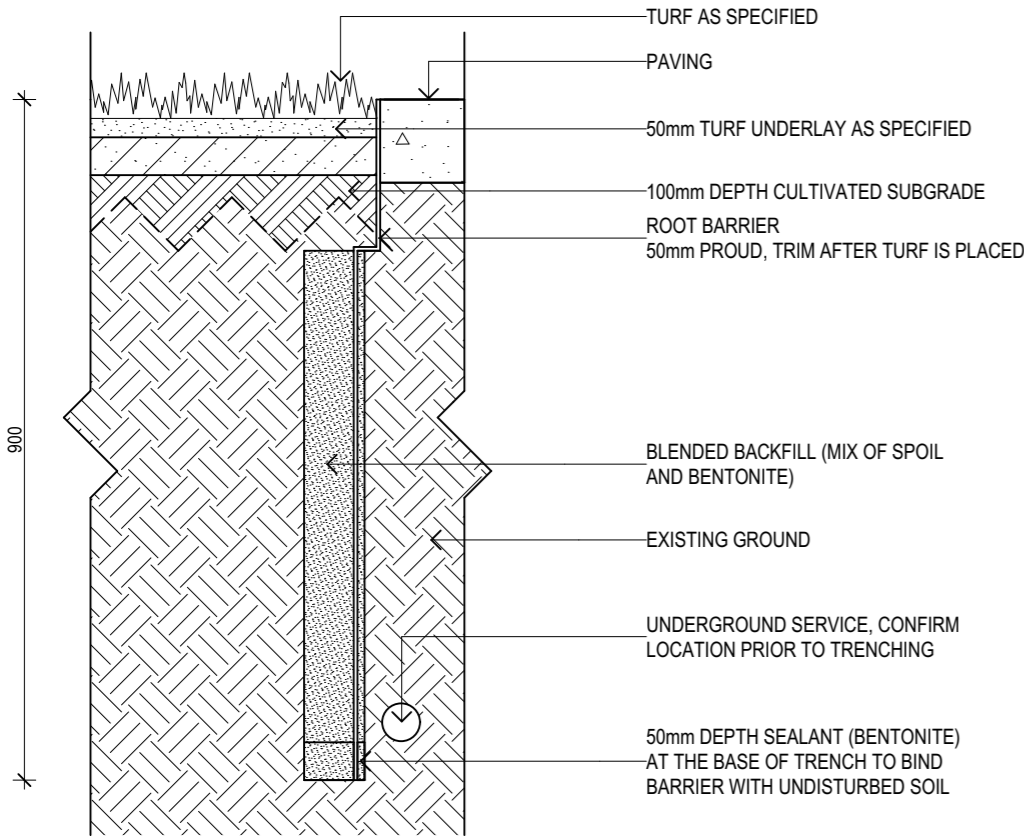



DETAIL 2 - ROOT BARRIER

1:10

DETAIL 3 - PLANTING AND ROUNDABOUT

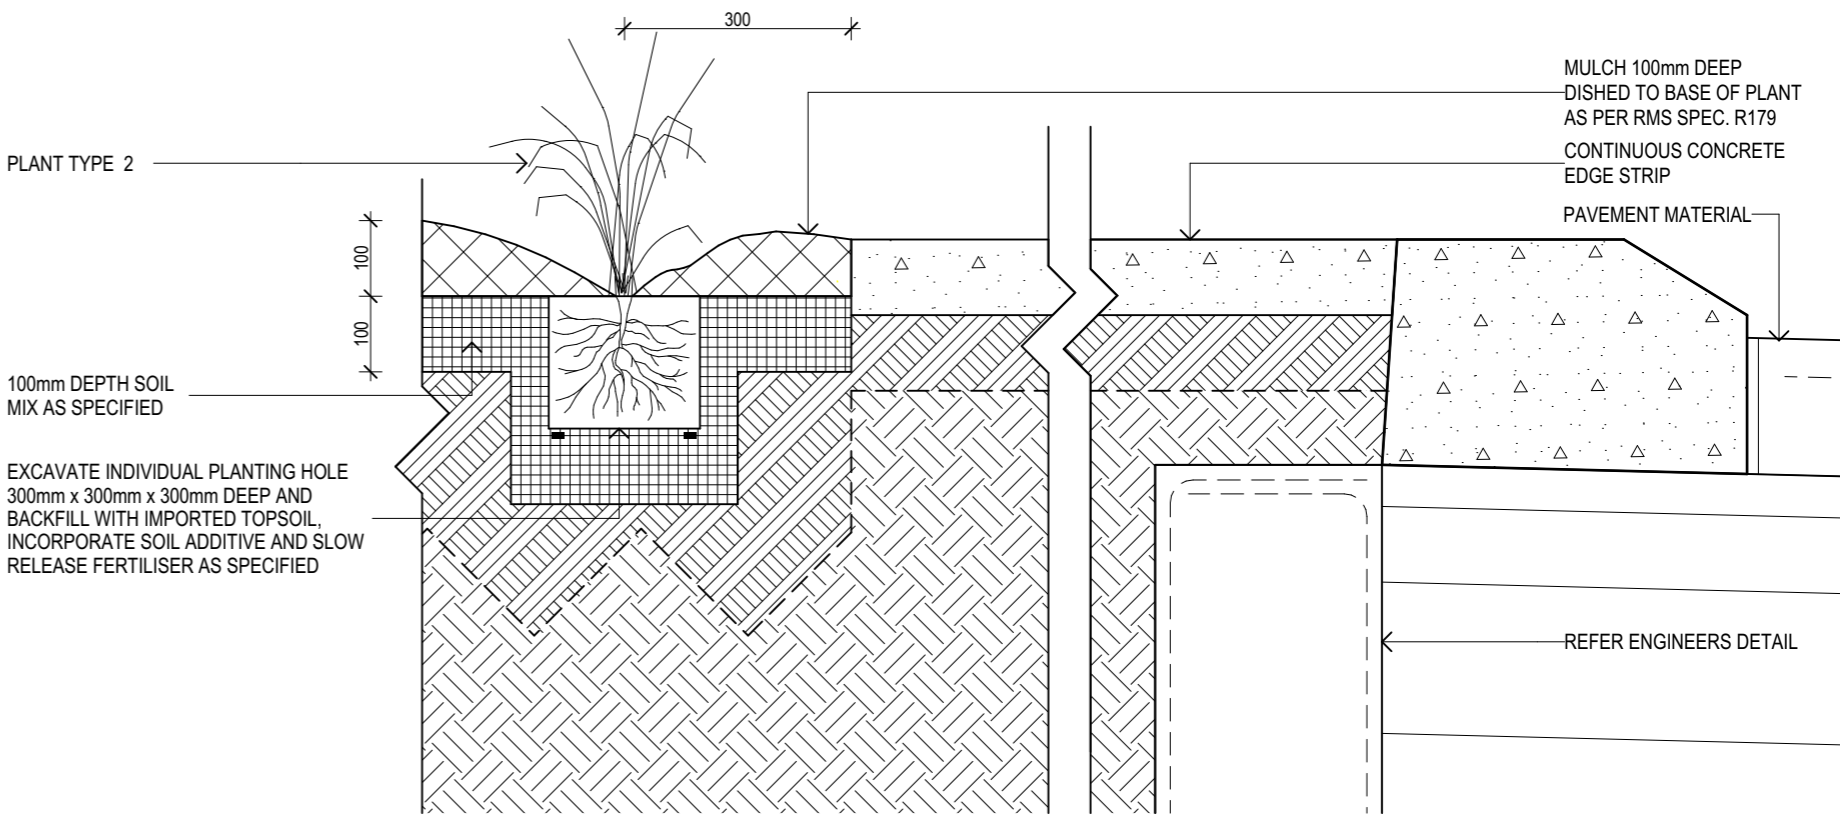

1:10






DIAL BEFORE YOU DIG
www.1100.com.au

UTILITY INFORMATION SHOWN ON THESE PLANS DOES NOT DEPICT ANY MORE THAN THE PRESENCE OF A SERVICE, BASED ON AVAILABLE DOCUMENTARY EVIDENCE. THE PRESENCE OF A UTILITY SERVICE, ITS SIZE AND LOCATION SHOULD BE CONFIRMED BY FIELD INSPECTION, PRIOR TO THE COMMENCEMENT OF ROADWORKS AND THE RELEVANT UTILITY PLANS OBTAINED BY DIALLING DIAL BEFORE YOU DIG '1100'. CAUTION SHOULD BE EXERCISED WHEN WORKING IN THE VICINITY OF ALL UTILITY SERVICES.


				Client :  PORT MACQUARIE HASTINGS COUNCIL	Project Name : HASTINGS RIVER DRIVE UPGRADE	Architect :  Peter Andrews + Associates Pty Ltd paadesign . architecture . planning . urban design . landscape architecture <small>Nominated Architect - Peter Andrews (Architect Registration No: 3678)</small> PO Box 494 Terrigal NSW 2260 Level 1 56 Terrigal Esplanade Terrigal Studio 67 Windmill Street Millers Point P: +61 2 4385 9126 E: info@paadesign.com.au W: www.paadesign.com.au	Project No. : 19_001	Drawing No. LS006
				Drawing Title : LANDSCAPE DETAILS	Project Address : HASTINGS RIVER DRIVE FROM BOUNDARY STREET TO HUGHES PLACE, PORT MACQUARIE, NSW		Issue Date : 02/10/20	Issue : B
ALL DIMENSIONS AND LEVELS TO BE CHECKED ON SITE BY CONTRACTOR PRIOR TO CONSTRUCTION. USE FIGURED DIMENSIONS ONLY. ALL BOUNDARIES AND CONTOURS SUBJECT TO SURVEY. COPYRIGHT PETER ANDREWS + ASSOCIATES PTY LTD. ALL RIGHTS RESERVED. THIS DRAWING MAY NOT BE REPRODUCED OR TRANSMITTED IN ANY FORM OR BY ANY MEANS IN PART OR IN WHOLE WITHOUT WRITTEN PERMISSION OF PETER ANDREWS + ASSOCIATES PTY LTD.	B A	02/10/20 19/12/19	100% DETAIL DESIGN ISSUE 50% DETAIL DESIGN ISSUE				Stage : DETAIL DESIGN	
			Issue No.	Date	Amendments			

NOT FOR CONSTRUCTION

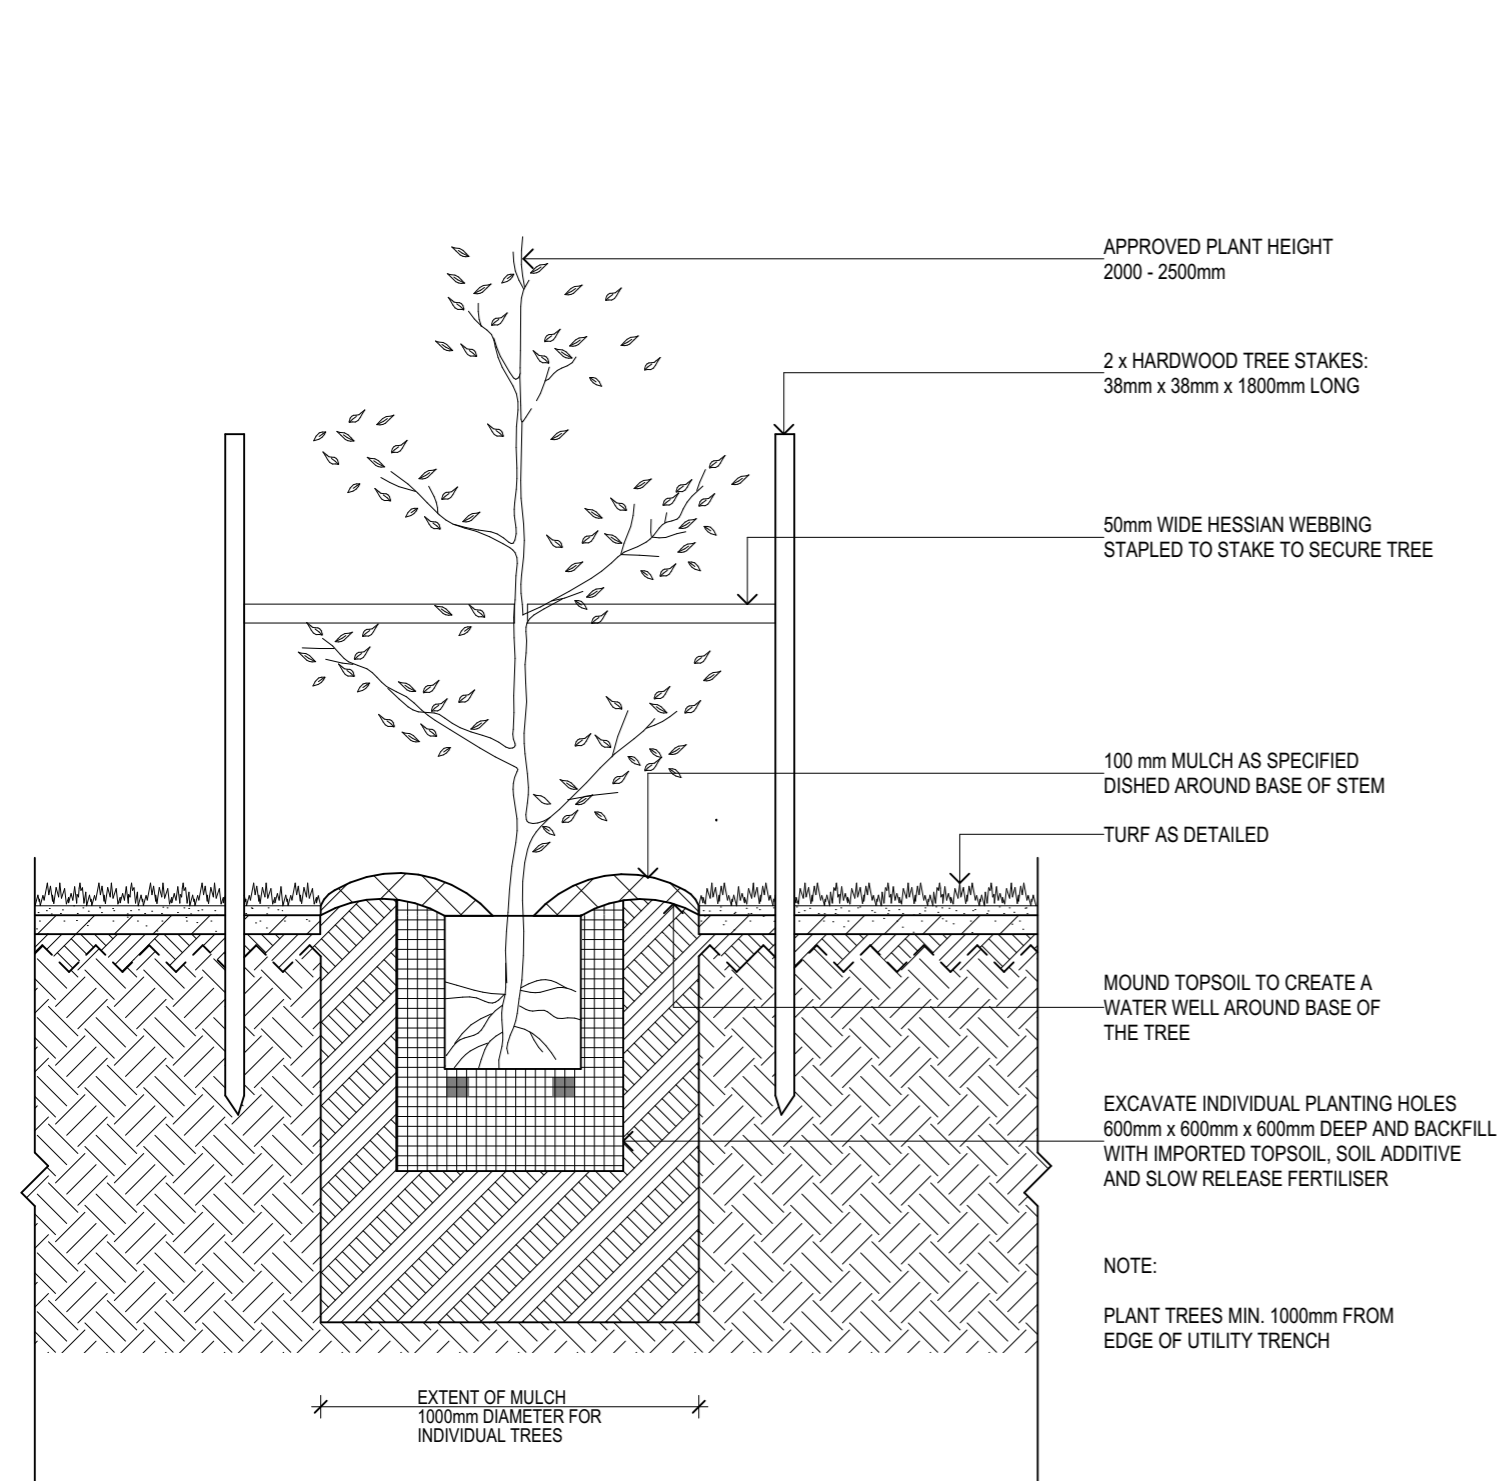


DETAIL 4 - SUPER ADVANCED TREE PLANTING IN MULCH

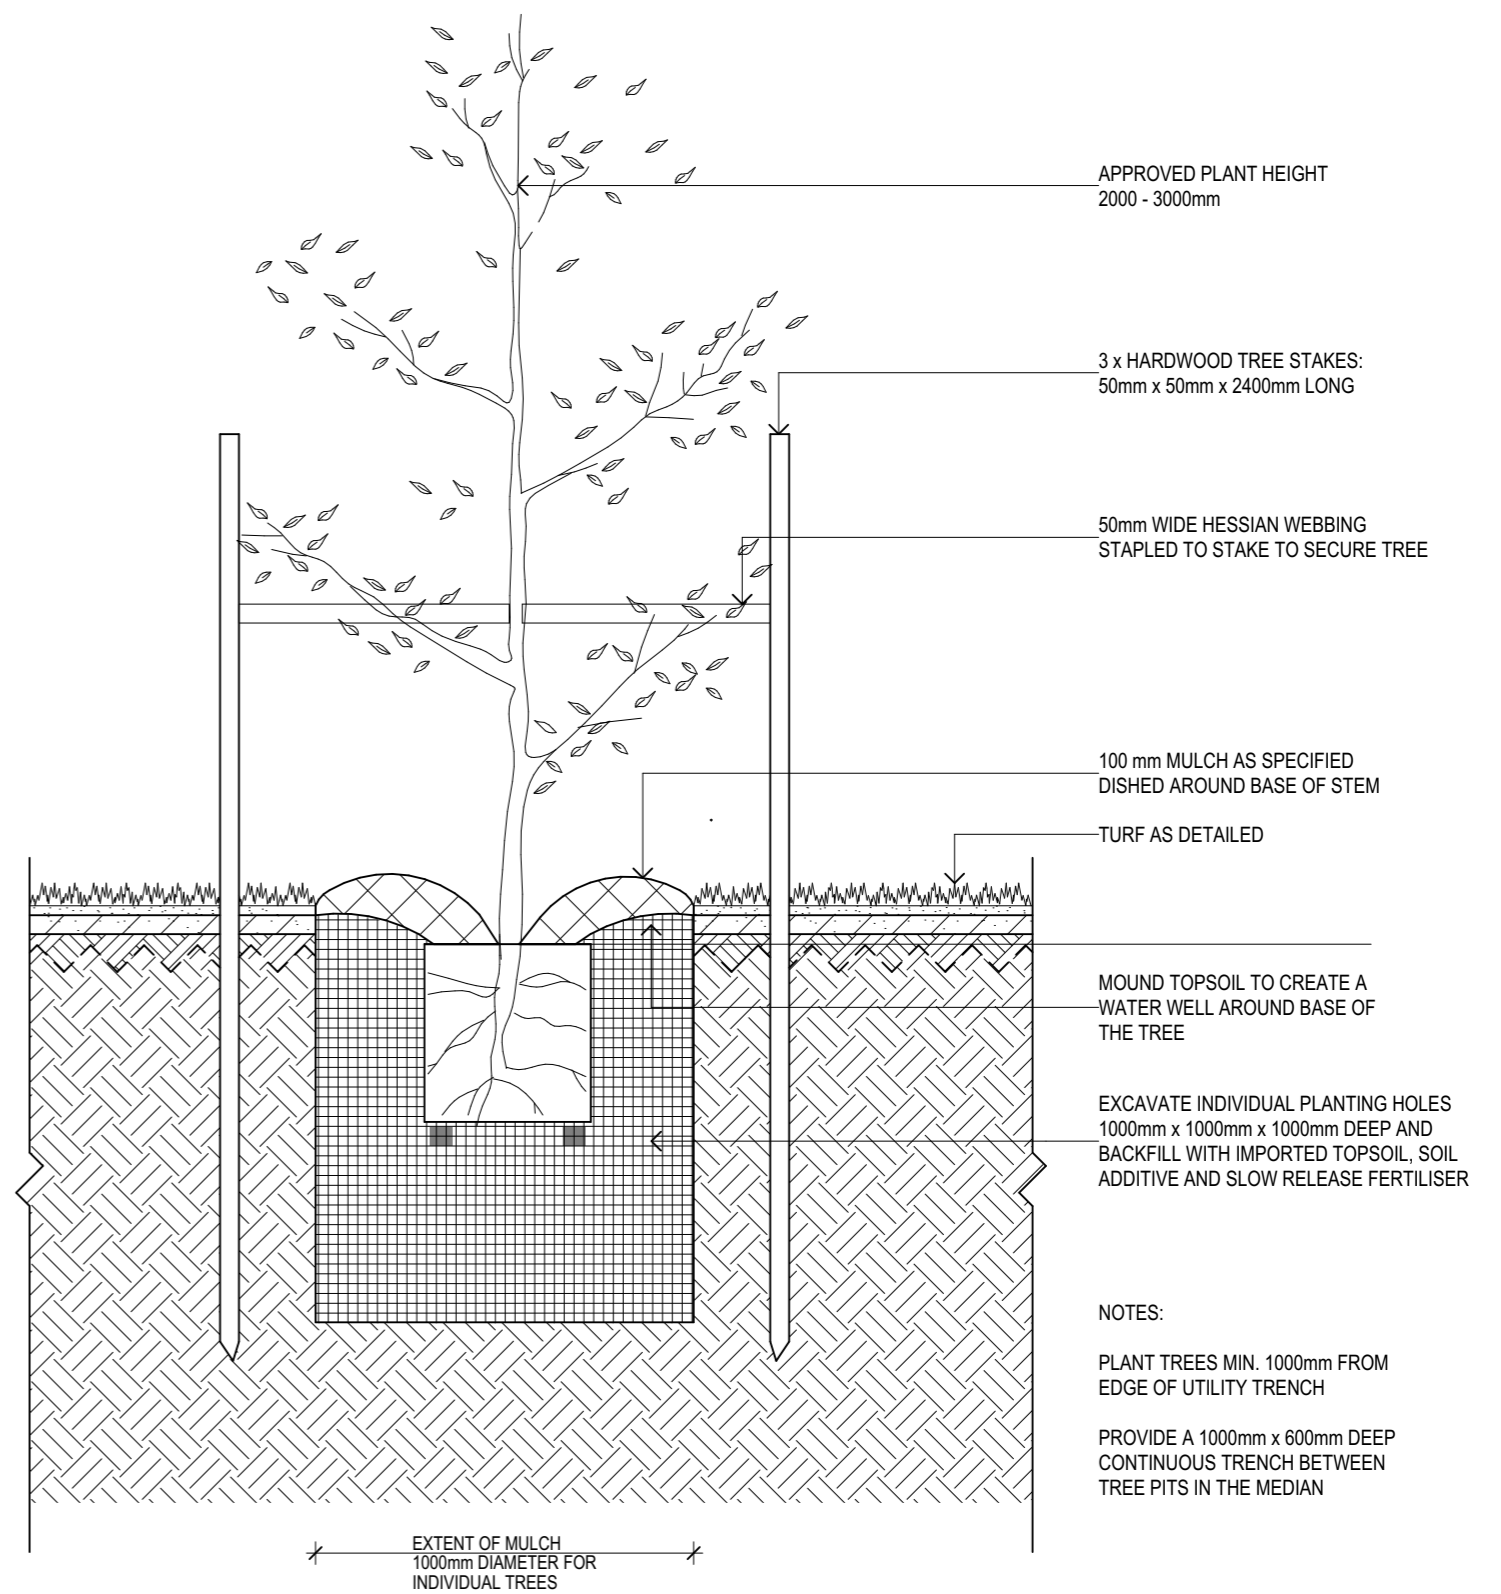

1:20




DETAIL 5 - SEMI MATURE TREE PLANTING IN TURF

 1:20




ALL DIMENSIONS AND LEVELS TO BE CHECKED ON SITE BY CONTRACTOR PRIOR TO CONSTRUCTION. USE FIGURED DIMENSIONS ONLY. ALL BOUNDARIES AND CONTOURS SUBJECT TO SURVEY. COPYRIGHT PETER ANDREWS + ASSOCIATES PTY LTD. ALL RIGHTS RESERVED. THIS DRAWING MAY NOT BE REPRODUCED OR TRANSMITTED IN ANY FORM OR BY ANY MEANS IN PART OR IN WHOLE WITHOUT WRITTEN PERMISSION OF PETER ANDREWS + ASSOCIATES PTY LTD.		B A	02/10/20 19/12/19	100% DETAIL DESIGN ISSUE 50% DETAIL DESIGN ISSUE	Client :  PORT MACQUARIE HASTINGS COUNCIL	Project Name : HASTINGS RIVER DRIVE UPGRADE	Architect :  Peter Andrews + Associates Pty Ltd paadesign . architecture . planning . urban design . landscape architecture PO Box 494 Terrigal NSW 2260 P: +61 2 4385 9126 Level 1 56 Terrigal Esplanade Terrigal E: info@paadesign.com.au Studio 67 Windmill Street Millers Point W: www.paadesign.com.au	Project No. : 19_001	Drawing No. : LS007
					Drawing Title : LANDSCAPE DETAILS	Project Address : HASTINGS RIVER DRIVE FROM BOUNDARY STREET TO HUGHES PLACE, PORT MACQUARIE, NSW		Issue Date : 02/10/20	Issue : B
		Issue No.	Date	Amendments				Stage : DETAIL DESIGN	

NOT FOR CONSTRUCTION

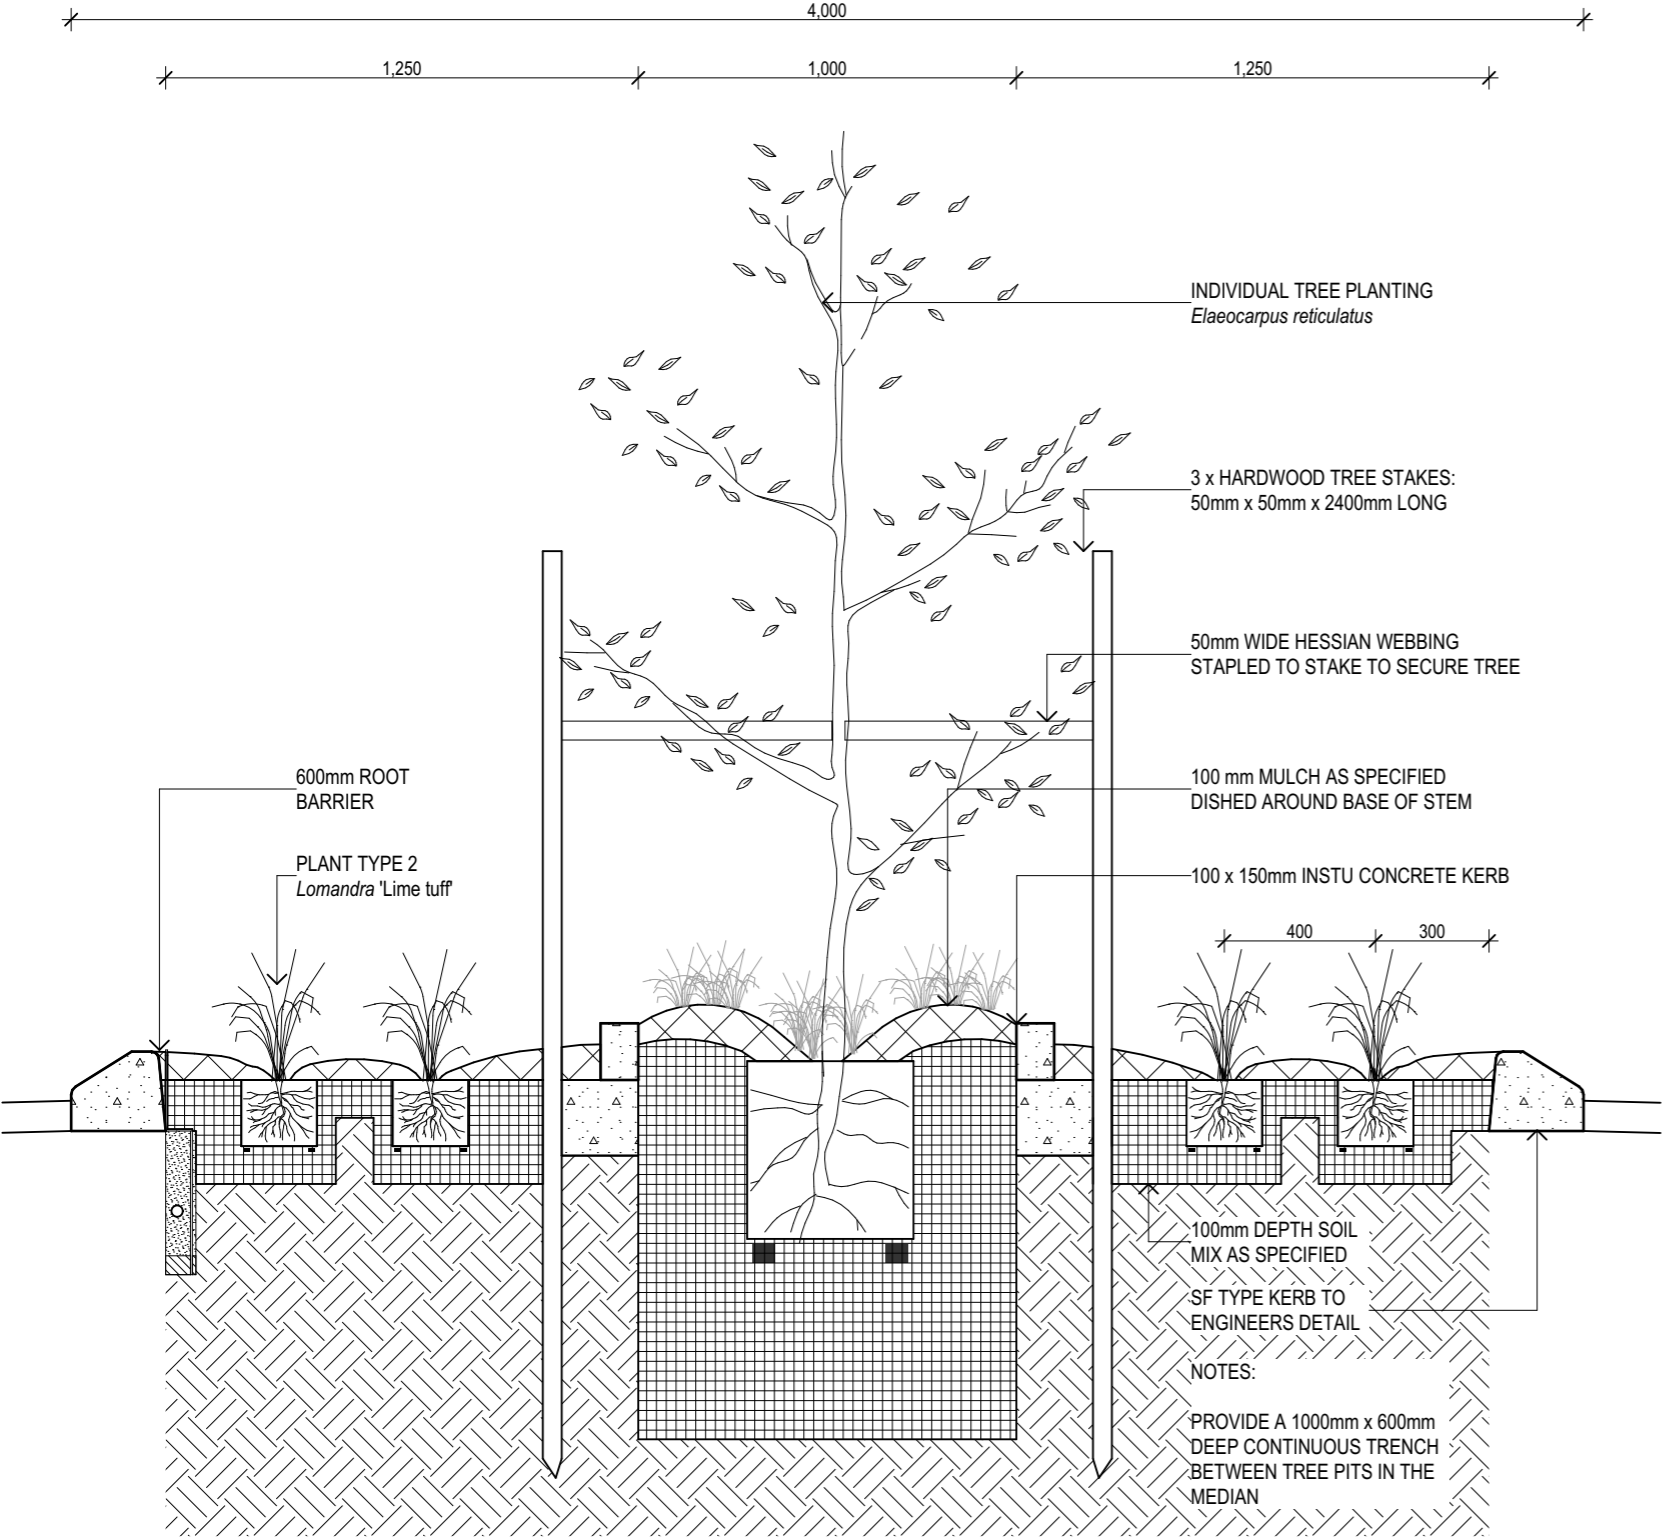


DETAIL 6 - TYPICAL 4m WIDE MEDIAN

1:20

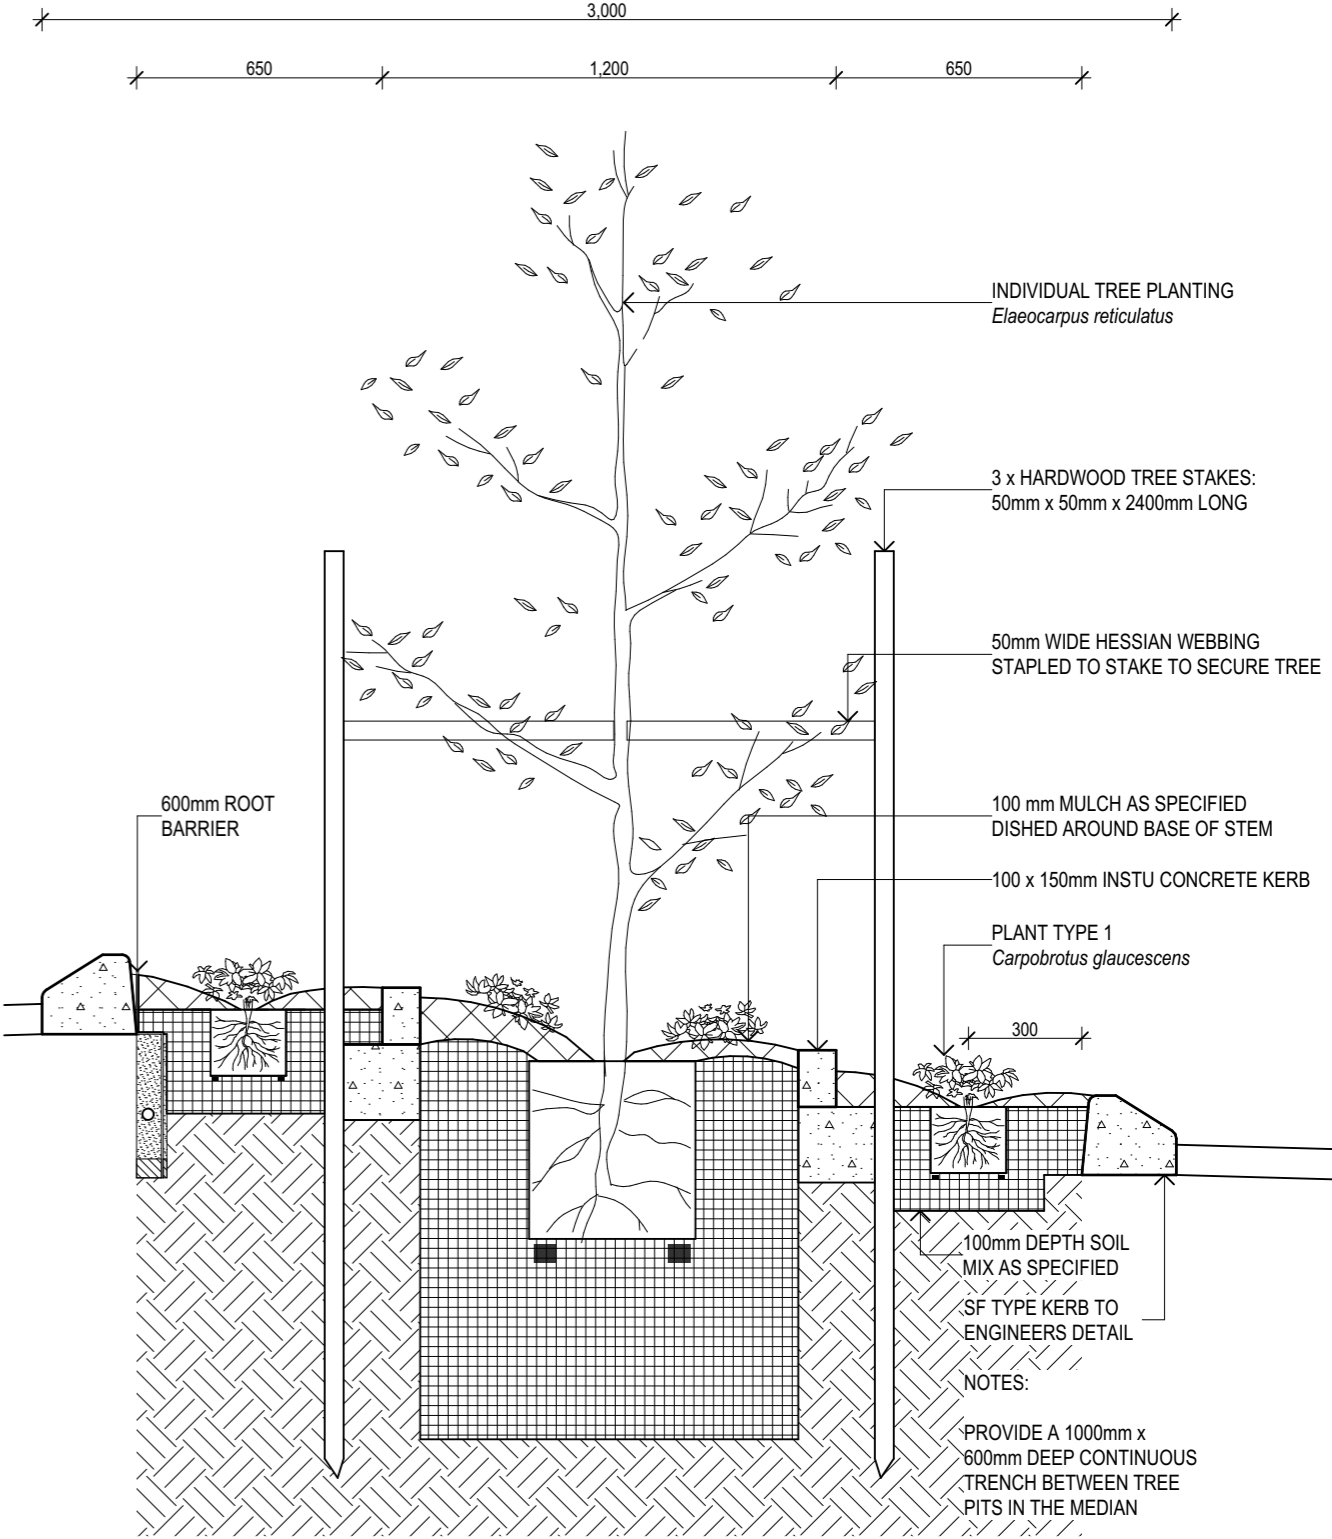



DETAIL 7 - TYPICAL 3m WIDE MEDIAN

1:20




DIAL BEFORE YOU DIG
www.1100.com.au

UTILITY INFORMATION SHOWN ON THESE PLANS DOES NOT DEPICT ANY MORE THAN THE PRESENCE OF A SERVICE, BASED ON AVAILABLE DOCUMENTARY EVIDENCE. THE PRESENCE OF A UTILITY SERVICE, ITS SIZE AND LOCATION SHOULD BE CONFIRMED BY FIELD INSPECTION, PRIOR TO THE COMMENCEMENT OF ROADWORKS AND THE RELEVANT UTILITY PLANS OBTAINED BY DIALLING DIAL BEFORE YOU DIG '1100'. CAUTION SHOULD BE EXERCISED WHEN WORKING IN THE VICINITY OF ALL UTILITY SERVICES.

ALL DIMENSIONS AND LEVELS TO BE CHECKED ON SITE BY CONTRACTOR PRIOR TO CONSTRUCTION. USE FIGURED DIMENSIONS ONLY. ALL BOUNDARIES AND CONTOURS SUBJECT TO SURVEY. COPYRIGHT PETER ANDREWS + ASSOCIATES PTY LTD. ALL RIGHTS RESERVED. THIS DRAWING MAY NOT BE REPRODUCED OR TRANSMITTED IN ANY FORM OR BY ANY MEANS IN PART OR IN WHOLE WITHOUT WRITTEN PERMISSION OF PETER ANDREWS + ASSOCIATES PTY LTD.				Client :  PORT MACQUARIE HASTINGS COUNCIL		Project Name : HASTINGS RIVER DRIVE UPGRADE		Architect :  Peter Andrews + Associates Pty Ltd paadesign . architecture . planning . urban design . landscape architecture <small>Nominated Architect - Peter Andrews (Architect Registration No: 3678)</small>		Project No. : 19_001		Drawing No. LS008	
Drawing Title : LANDSCAPE DETAILS				Project Address : HASTINGS RIVER DRIVE FROM BOUNDARY STREET TO HUGHES PLACE, PORT MACQUARIE, NSW		Issue Date : 02/10/20		Stage : DETAIL DESIGN		Issue : B			
Issue No. Date Amendments				B A 02/10/20 19/12/19 100% DETAIL DESIGN ISSUE 50% DETAIL DESIGN ISSUE									

Symbol	Botanical Name	Common Name	Quantity	Container size	Spacing	% mix	Stake	Notes	Detail no.
Individual Tree Planting									
Bi	<i>Banksia integrifolia</i>	Coast Banksia	4	75L	see plan	-	3	Semi-Mature	5
Cg	<i>Casuarina glaucescens</i>	Swamp Oak	9	45L	see plan	-	2	Super-Advanced	4
Cu	<i>Cupaniopsis anacardioides</i>	Tuckeroo	4	75L	see plan	-	3	Semi-Mature	5
Er	<i>Elaeocarpus reticulatus</i>	Blueberry Ash	60	100L	5m	-	3	Semi-Mature	5
Et	<i>Eucalyptus teretecornis</i>	Forest Red Gum	4	25L	see plan	-	2	Super-Advanced	4
Gf	<i>Glochidion ferdinandi</i>	Cheese Tree	7	25L	8m	-	2	Super-Advanced	4
Mq	<i>Melaleuca quinquenervia</i>	Broad-leaved Paperbark	4	25L	see plan	-	2	Super-Advanced	4
Plant Type 1									
	<i>Carpobrotus glaucescens</i> ‘CAR10’ PBR	'Aussie Rambler'™ Pigface	2504	150mm	500mm	-	N	Semi-Advanced	3
Plant Type 2									
	<i>Lomandra long. x conf. spp. pallida</i> 'Lime Tuff' PBR	Lomandra Lime Tuff	1576	150mm	500mm	-	N	Semi-Advanced	3
Plant Type 3									
	<i>Ficinia nodosa</i>	Knobby Club Rush	324	150mm	500mm	-	N	Semi-Advanced	3
Turf									
	<i>Stenotaphrum secundatum</i>	Soft Leaf Buffalo	3158 sqm	roll	-	-	-	-	1



**DIAL BEFORE
YOU DIG**
www.1100.com.au

UTILITY INFORMATION SHOWN ON THESE PLANS DOES NOT DEPICT ANY MORE THAN THE PRESENCE OF A SERVICE, BASED ON AVAILABLE DOCUMENTARY EVIDENCE. THE PRESENCE OF A UTILITY SERVICE, ITS SIZE AND LOCATION SHOULD BE CONFIRMED BY FIELD INSPECTION, PRIOR TO THE COMMENCEMENT OF ROADWORKS AND THE RELEVANT UTILITY PLANS OBTAINED BY DIALLING DIAL BEFORE YOU DIG '1100'. CAUTION SHOULD BE EXERCISED WHEN WORKING IN THE VICINITY OF ALL UTILITY SERVICES.