

BYRON BAY- CONNECTED LEARNING CENTRE

DRAWING LIST:

BB-DA00	COVER SHEET AND LOCALITY PLAN	1:1000 @ A3
BB-DA01	SITE PLAN/ROOF PLAN	1:500 @ A3
BB-DA02	FLOOR PLAN	1:200 @ A3
BB-DA03	ELEVATIONS - SHEET 01	1:200 @ A3
BB-DA04	ELEVATIONS - SHEET 02	1:200 @ A3

NOTES :

DIMENSIONS SHOWN ARE APPROXIMATE AND SHOULD BE VERIFIED BY SERVEY TO COUNCIL BOUNDARIES

C 24801 SITE AREA & LOCALITY REVISED TO DRAINAGE REQUIREMENTS

100011 (REVISED)

REVISION

DO NOT SCALE FROM DRAWING. USE DIMENSIONS SHOWN ON SITE BEFORE ANY MANUFACTURING OR CONSTRUCTION.

CLC - Byron Bay

TAFE New South Wales

Coversheet & Locality Plan

BB-DA00 rev C

project : 21923 print date : 30/08/21


drawn : TL checked : NG

scale : 1:500 @ A1 = 1:1000 @ A3

brewster horth architects
first floor
4/14 Foster St, Surry Hills NSW 2010
t: 02 8231 7100
www.brewsterhorth.com.au

architectural architects
ian brownlee reg 5061
amy mitchell reg 5481
andrew horth reg 5413

© Copyright of Brewster Horth Pty Limited
All rights reserved. Figured dimensions shall be taken in accordance with the Australian Standard AS 1100:2010
Dimensions shall be checked on site before construction
Brewster Horth Architects is a division of Brewster Horth Pty Limited

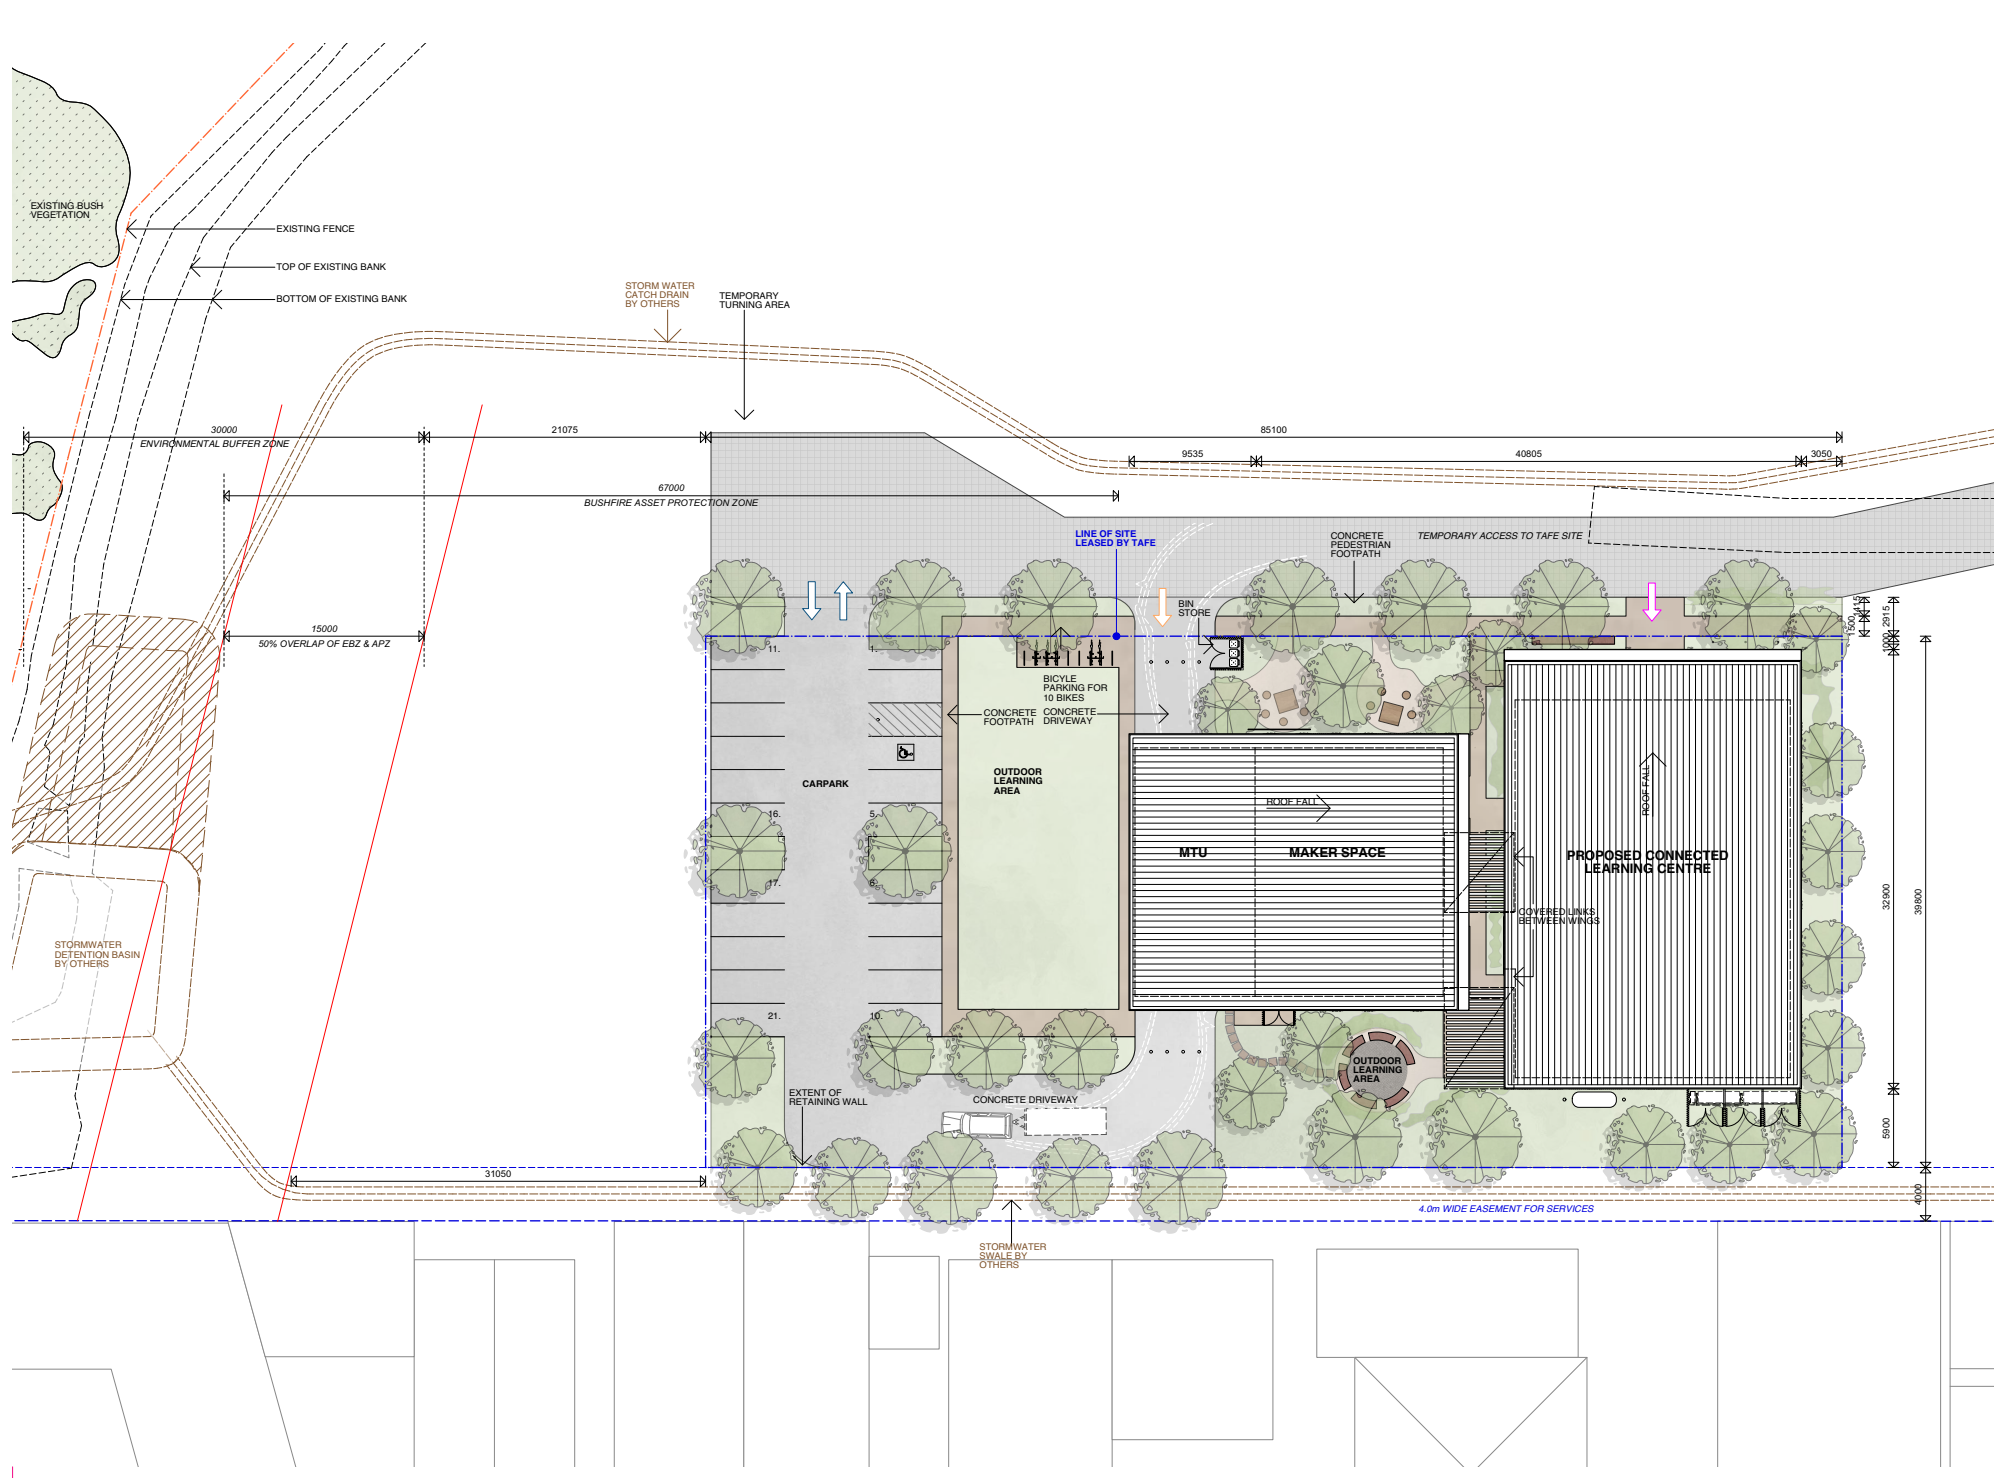

CLC - Byron Bay

TAFE New South Wales

Site Plan


BB-DA01 rev C

project : 21923 print date : 30/8/21
drawn : TL checked : NG
scale : 1:200 @ A1 = 1:400 @ A3


brewster horth architects

1st floor
 4/14 Foster St, Surry Hills, NSW 2010
 t: 02 8231 7100
 www.brewsterhorth.com.au


registered architect
 Ian Brewster reg 5961
 Sally Horth reg 5481
 Andrew Horth reg 5413

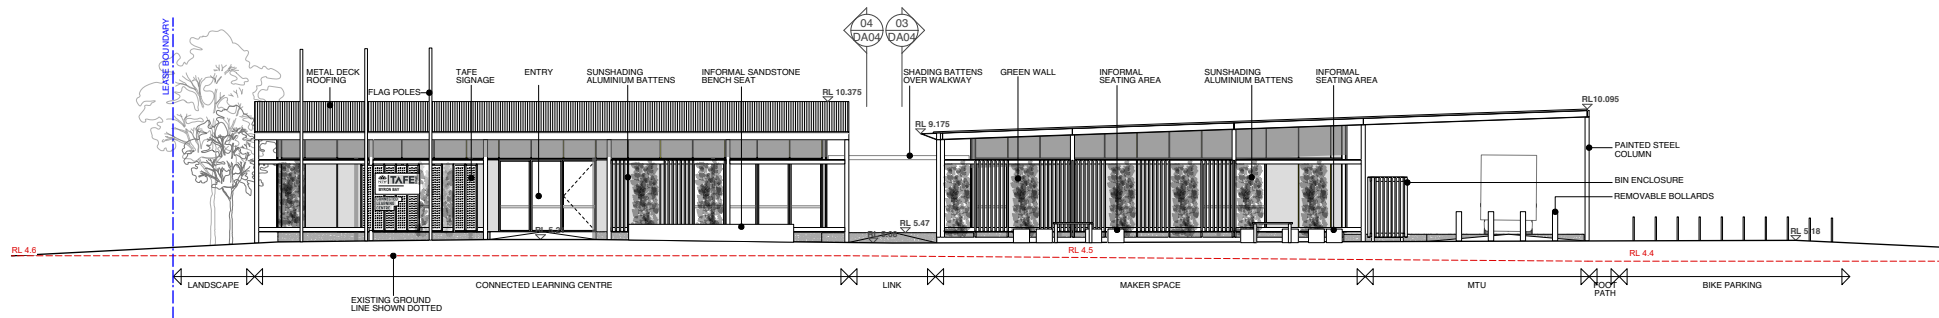

01 North Elevation - Entry

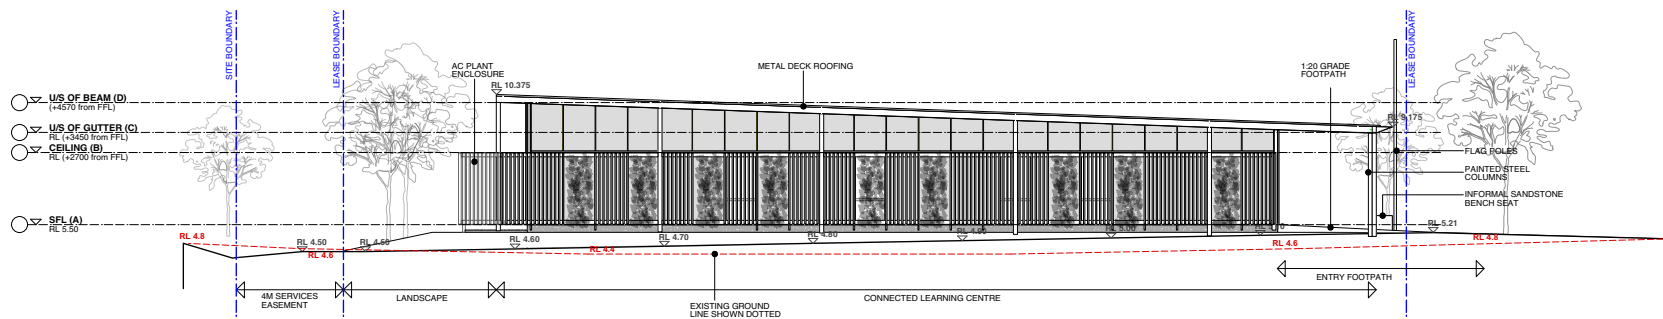

02 East Elevation

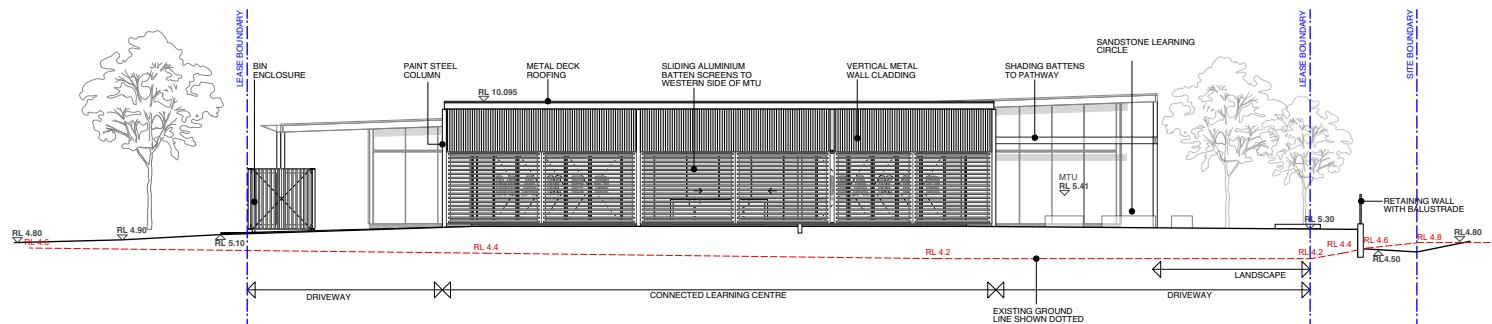

03 West Elevation

CLC - Byron Bay

TAFE New South Wales

Elevations - Sheet 01

BB-DA03 rev B

project : 21923 print date : 30/8/21
drawn : TL checked : NG
scale : 1:100 @ A1 = 1:200 @ A3

brewster horth architects
first floor
4/14 Foster st, sunny hills, nsw 2100
t: 02 8231 7100
www.brewsterhorth.com.au

architectural architects
ian brewster reg 1961
amy horth reg 2481
andrew horth reg 5413

© Copyright © of Brewster Horth Pty Limited
All rights reserved. Figured dimensions shall be taken to
nominal size unless otherwise stated.
The Client shall check all dimensions on site before
commencing any work.
Brewster Horth Pty Limited is a division of Brewster Horth
Pty Limited.

