



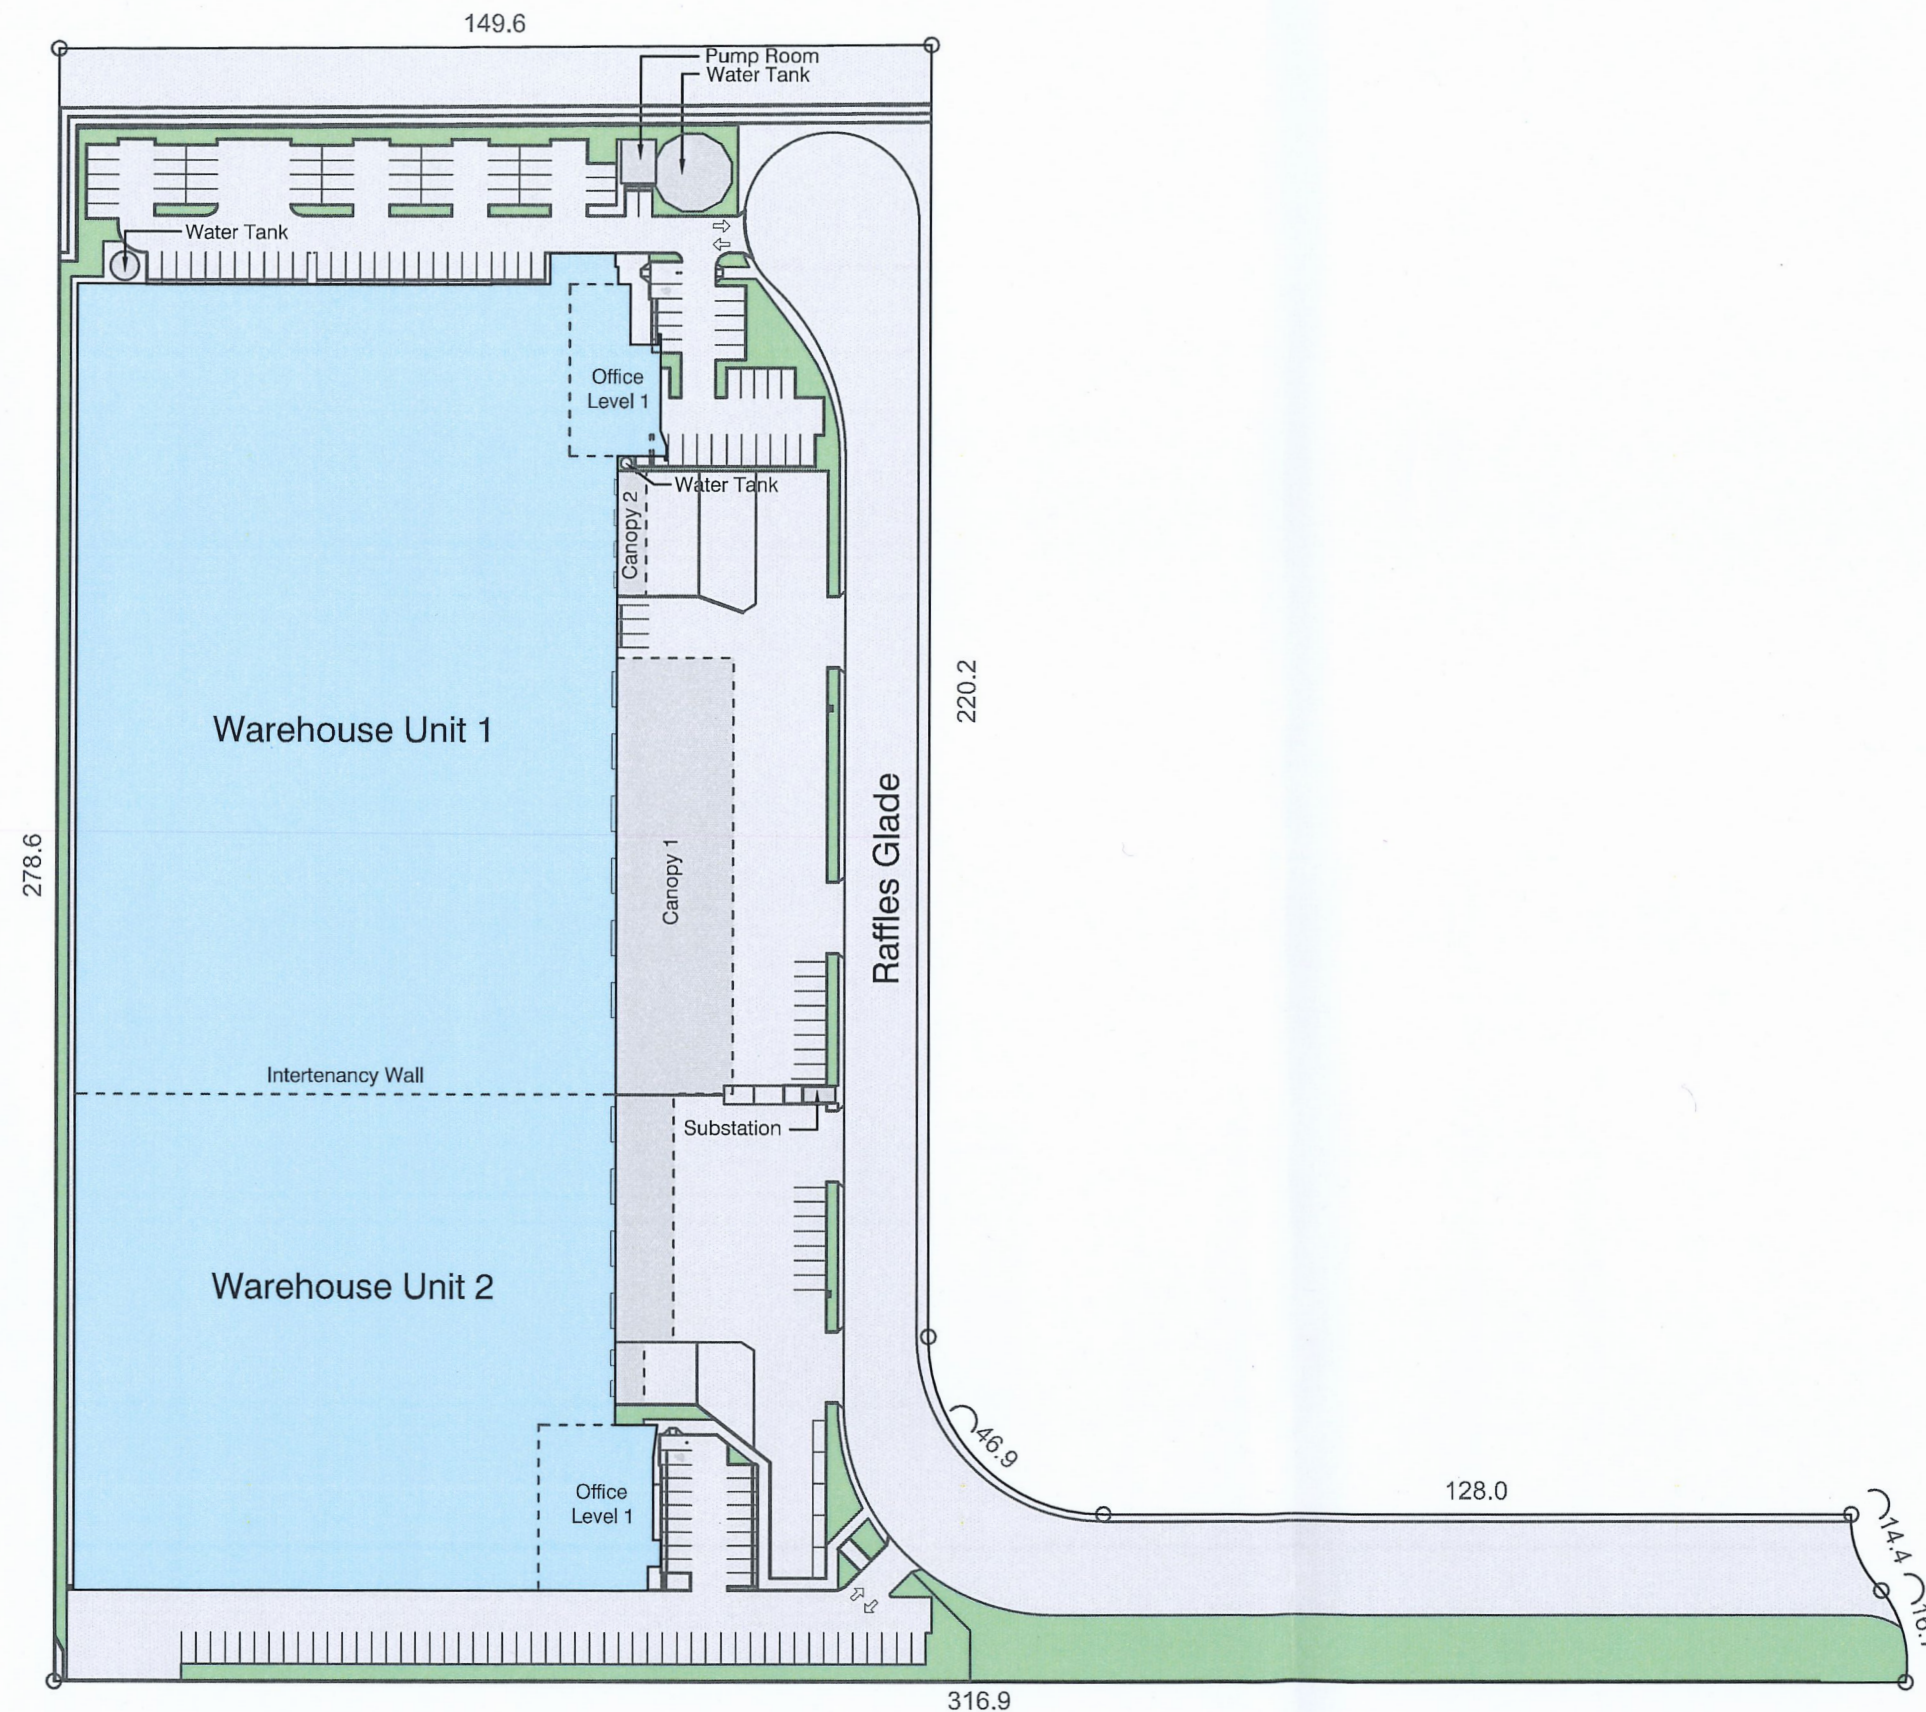

Information Schedule

Title Details	Lot 20 - DP1174987
Land Area	4.671 Ha
Building Area	21,089 m ²
Canopy 1	1,963 m ²
Canopy 2	106 m ²
Total Car Parking	191

 

Disclaimer: This plan has been prepared for marketing purposes only. Interested parties should undertake their own enquiries as to the accuracy of the information. Areas are approximate and dimension rounding may result in area discrepancies.

All land information taken from the Deposited Plan. Boundaries have not been defined.

Plan
 Prepared
 For:

CBRE

SITE PLAN
 1A RAFFLES GLADE,
 EASTERN CREEK, NSW

Date: 31/07/2017

Ref: 64393

Rev: -

Drawn: BK

Checked: GS

Scale: 1:1250 @ A3


Sheet: 1 of 1

Australia | New Zealand

REALSERVE
Start confident.

Building Measurement Specialist
 Consulting Land Surveyors
 3D Laser Scanning

ph. 02 9629 9377
www.realserve.com.au

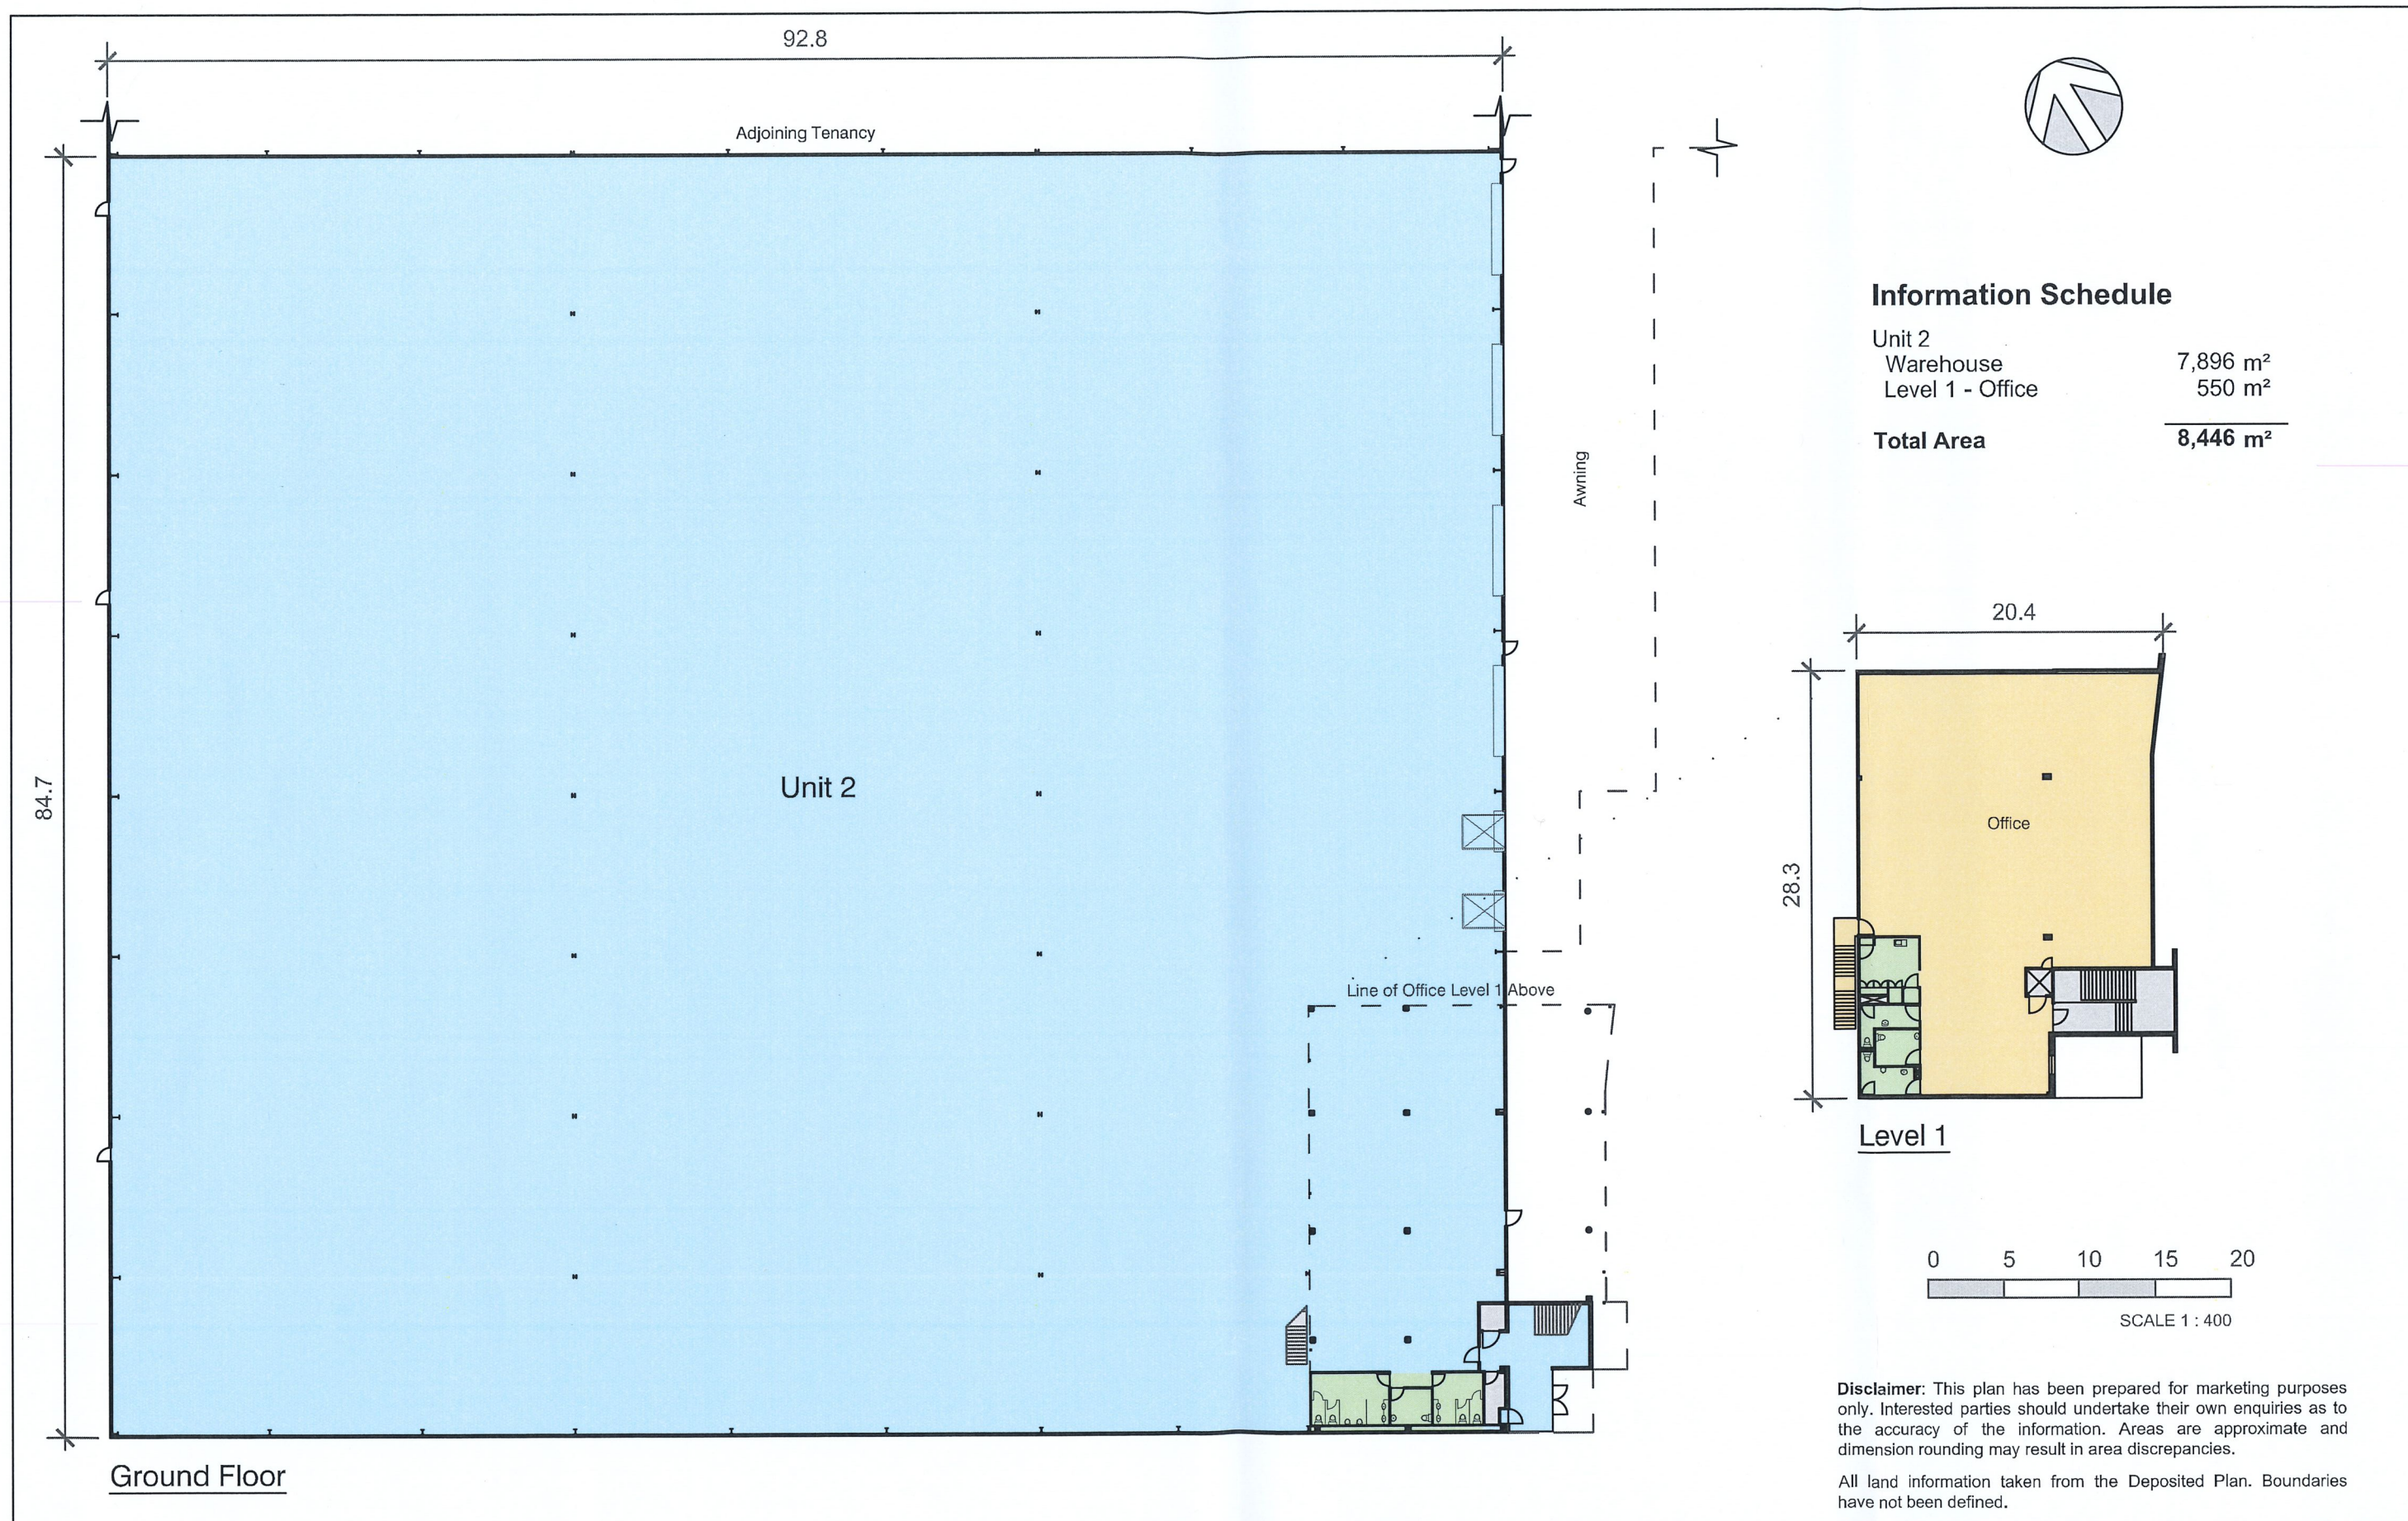

Plan
Prepared
For:

CBRE

UNIT 2
1A RAFFLES GLADE,
EASTERN CREEK, NSW

Date: 31/07/2017

Ref: 64393

Rev: -

Drawn: BK

Checked: GS

Scale: 1:400 @ A3

Sheet: 1 of 1


Australia | New Zealand

REALSERVE
Start confident.

Building Measurement Specialist
Consulting Land Surveyors
3D Laser Scanning


ph. 02 9629 9377

www.realserve.com.au

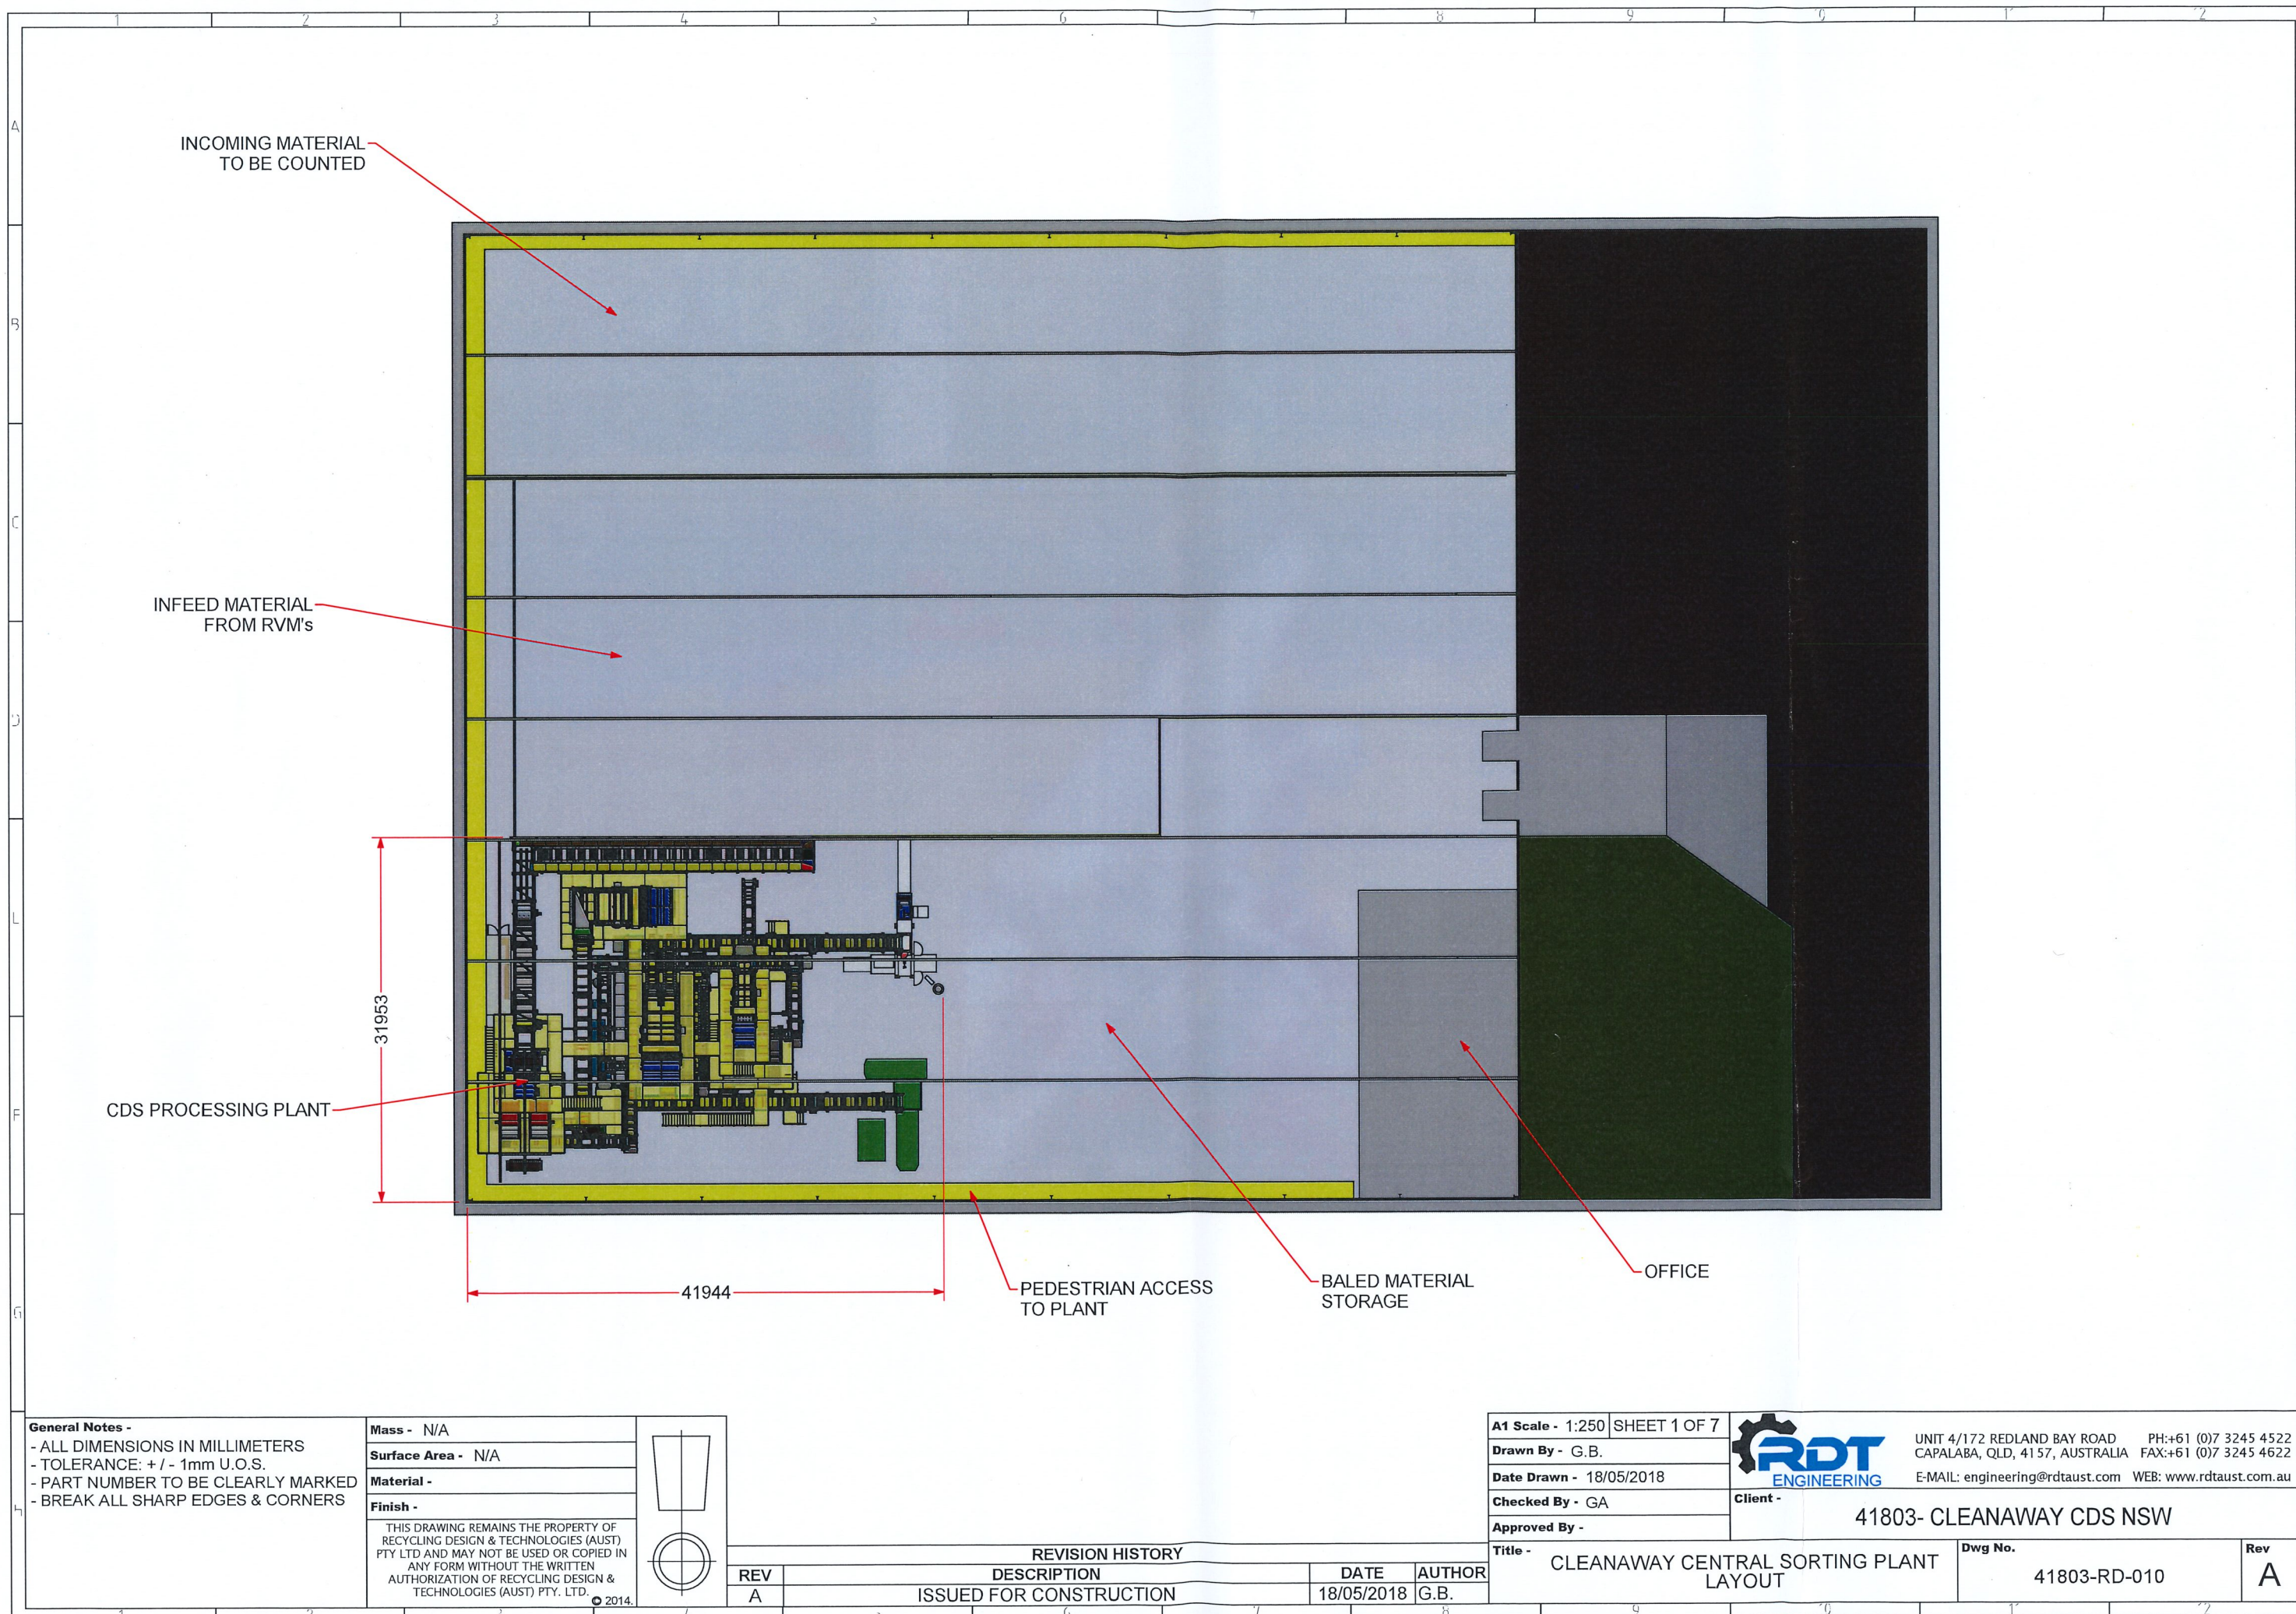

General Notes -
- ALL DIMENSIONS IN MILLIMETERS
- TOLERANCE: + / - 1mm U.O.S.
- PART NUMBER TO BE CLEARLY MARKED
- BREAK ALL SHARP EDGES & CORNERS

Mass - N/A
Surface Area - N/A
Material -
Finish -
THIS DRAWING REMAINS THE PROPERTY OF
RECYCLING DESIGN & TECHNOLOGIES (AUST)
PTY LTD AND MAY NOT BE USED OR COPIED IN
ANY FORM WITHOUT THE WRITTEN
AUTHORIZATION OF RECYCLING DESIGN &
TECHNOLOGIES (AUST) PTY. LTD. © 2014.

 

REVISION HISTORY			
REV	DESCRIPTION	DATE	AUTHOR
A	ISSUED FOR CONSTRUCTION	18/05/2018	G.B.

A1 Scale - 1:250 **SHEET 1 OF 7**
Drawn By - G.B.
Date Drawn - 18/05/2018
Checked By - GA
Approved By -




UNIT 4/172 REDLAND BAY ROAD PH:+61 (0)7 3245 4522
CAPALABA, QLD, 4157, AUSTRALIA FAX:+61 (0)7 3245 4622
E-MAIL: engineering@rdtaust.com WEB: www.rdtaust.com.au

Client - 41803- CLEANAWAY CDS NSW

Title - CLEANAWAY CENTRAL SORTING PLANT
LAYOUT

Dwg No. 41803-RD-010
Rev A

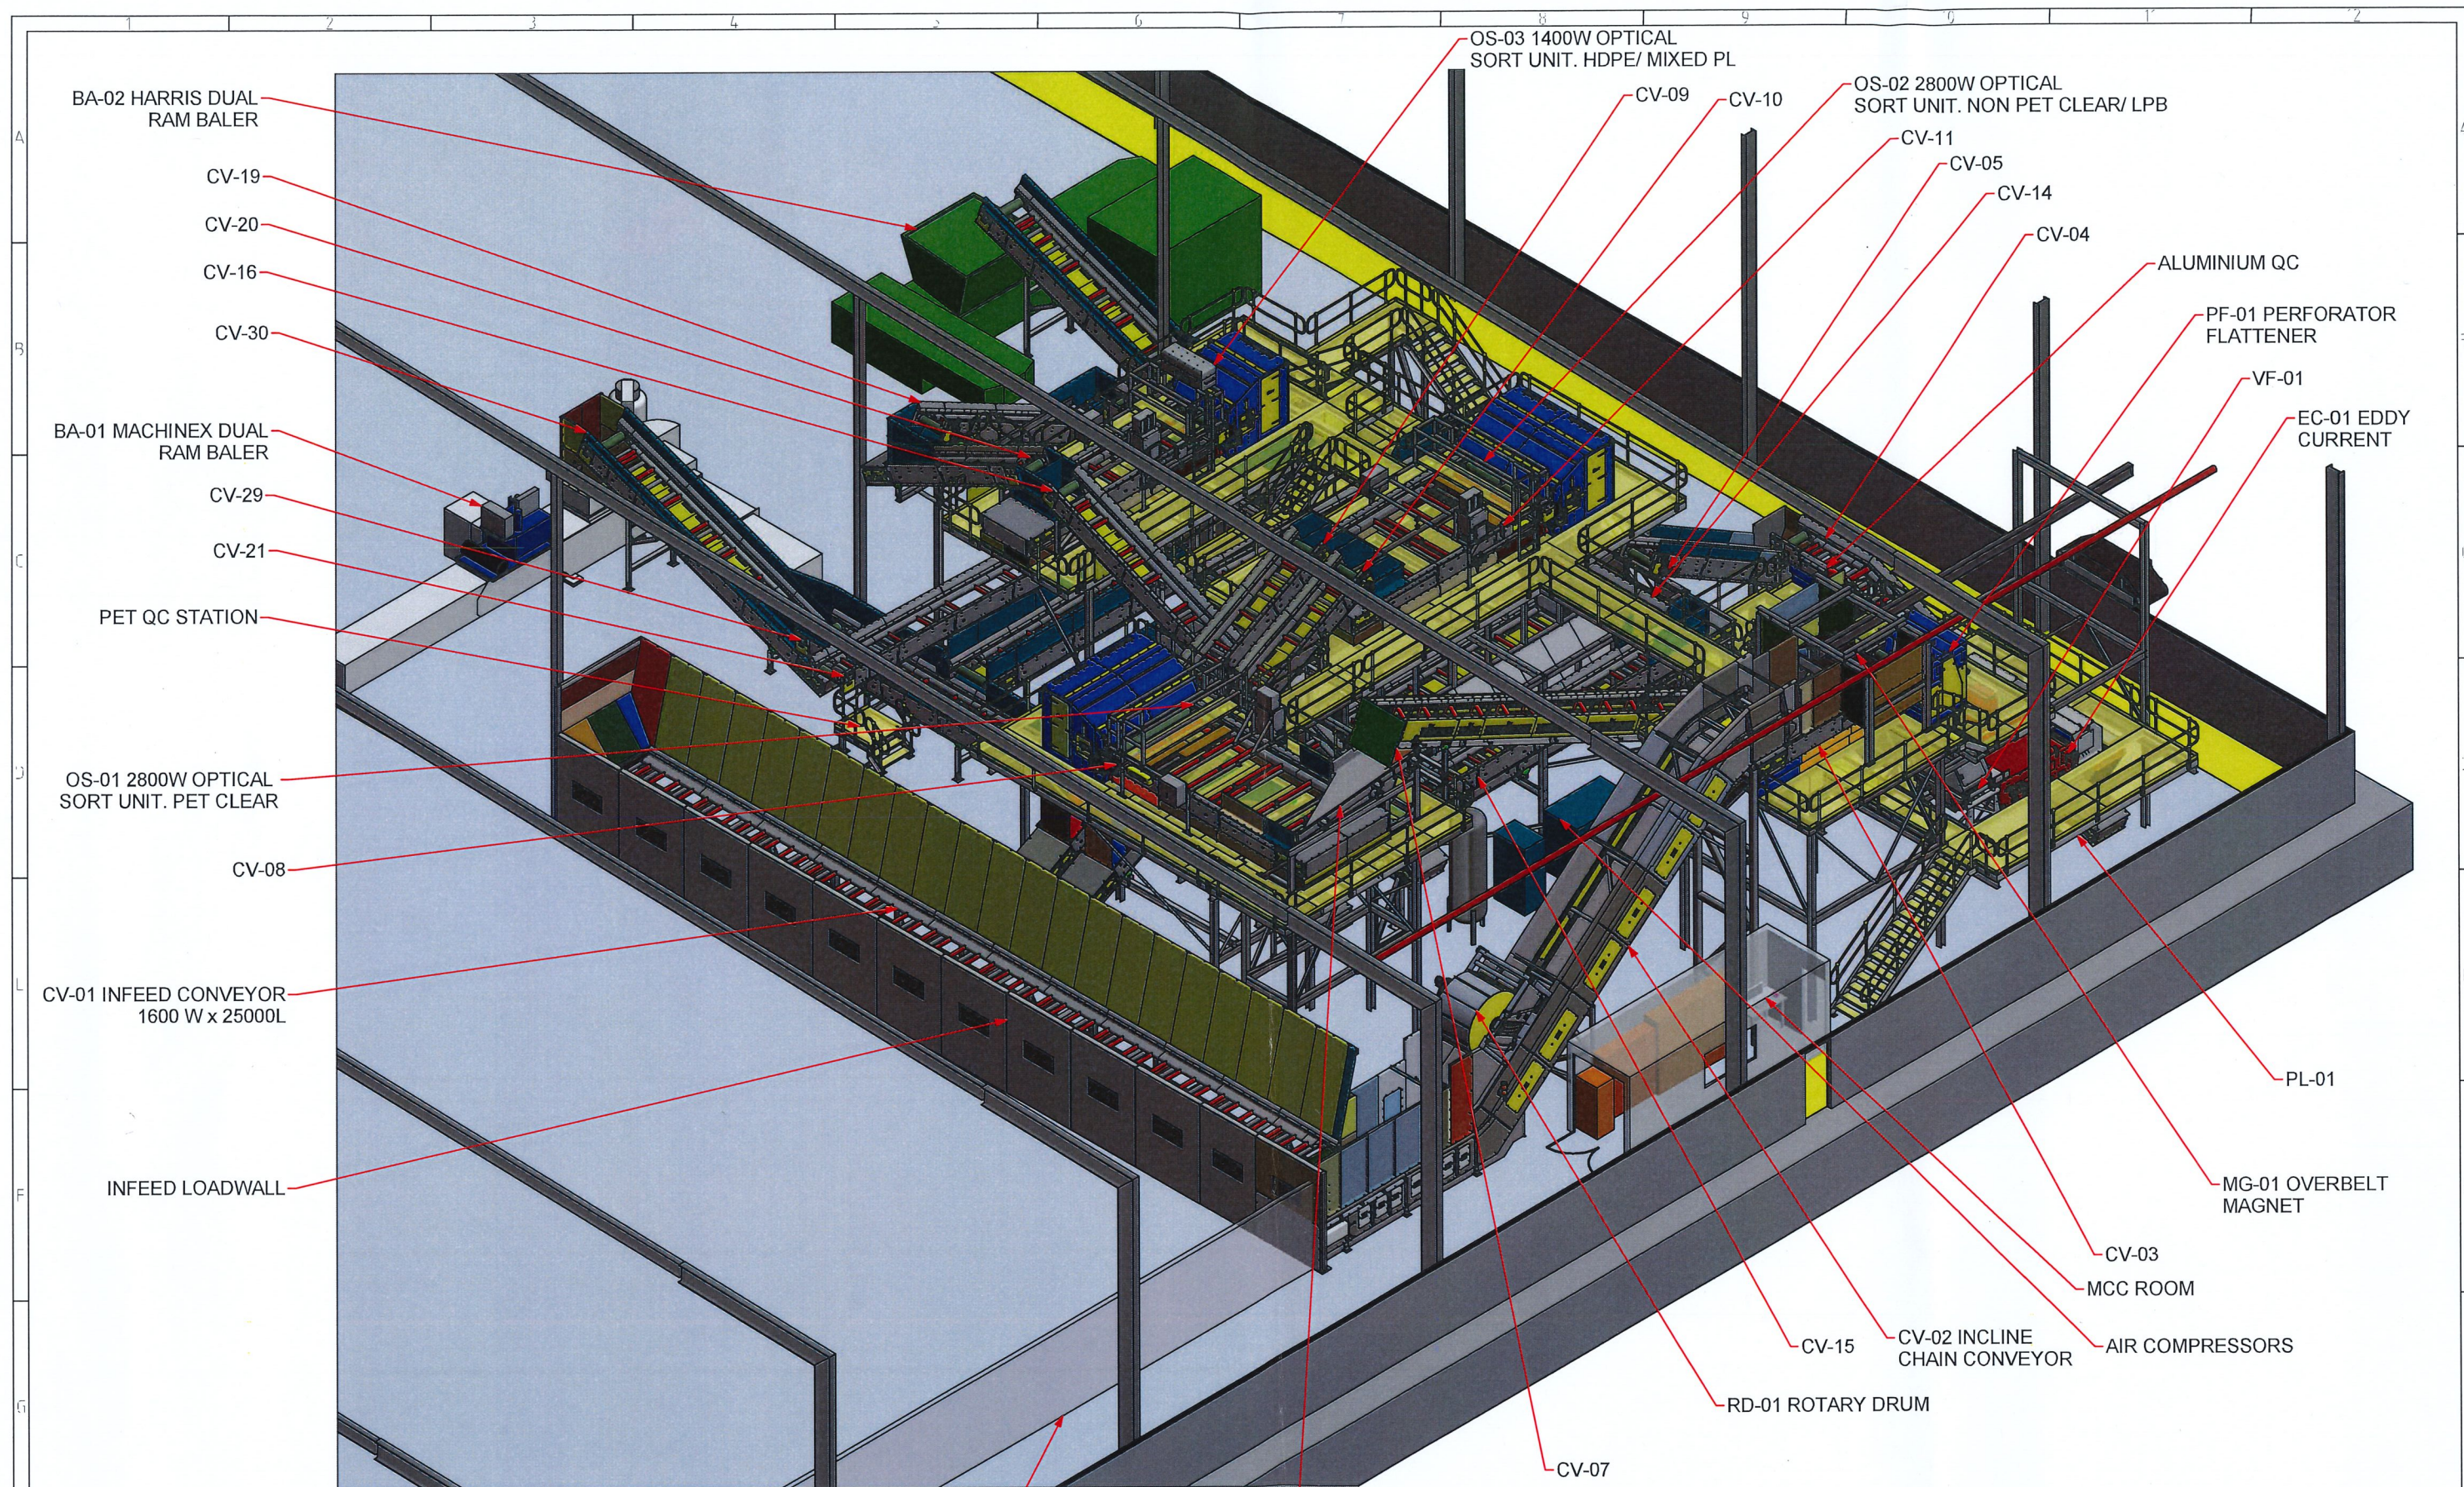


General Notes -

- ALL DIMENSIONS IN MILLIMETERS
- TOLERANCE: + / - 1mm U.O.S.
- PART NUMBER TO BE CLEARLY MARKED
- BREAK ALL SHARP EDGES & CORNERS

Mass - N/A
Surface Area - N/A
Material -
Finish -

THIS DRAWING REMAINS THE PROPERTY OF RECYCLING DESIGN & TECHNOLOGIES (AUST) PTY LTD AND MAY NOT BE USED OR COPIED IN ANY FORM WITHOUT THE WRITTEN AUTHORIZATION OF RECYCLING DESIGN & TECHNOLOGIES (AUST) PTY. LTD.

© 2014.

 

A1 Scale - SHEET 2 OF 7
Drawn By - G.B.
Date Drawn - 18/05/2018
Checked By -
Approved By -




UNIT 4/172 REDLAND BAY ROAD PH:+61 (0)7 3245 4522
 CAPALABA, QLD, 4157, AUSTRALIA FAX:+61 (0)7 3245 4622
 E-MAIL: engineering@rdtaust.com WEB: www.rdtast.com.au

Client - 41803- CLEANAWAY CDS NSW


Title - CLEANAWAY CENTRAL SORTING PLANT LAYOUT

Dwg No. 41803-RD-010


Rev A

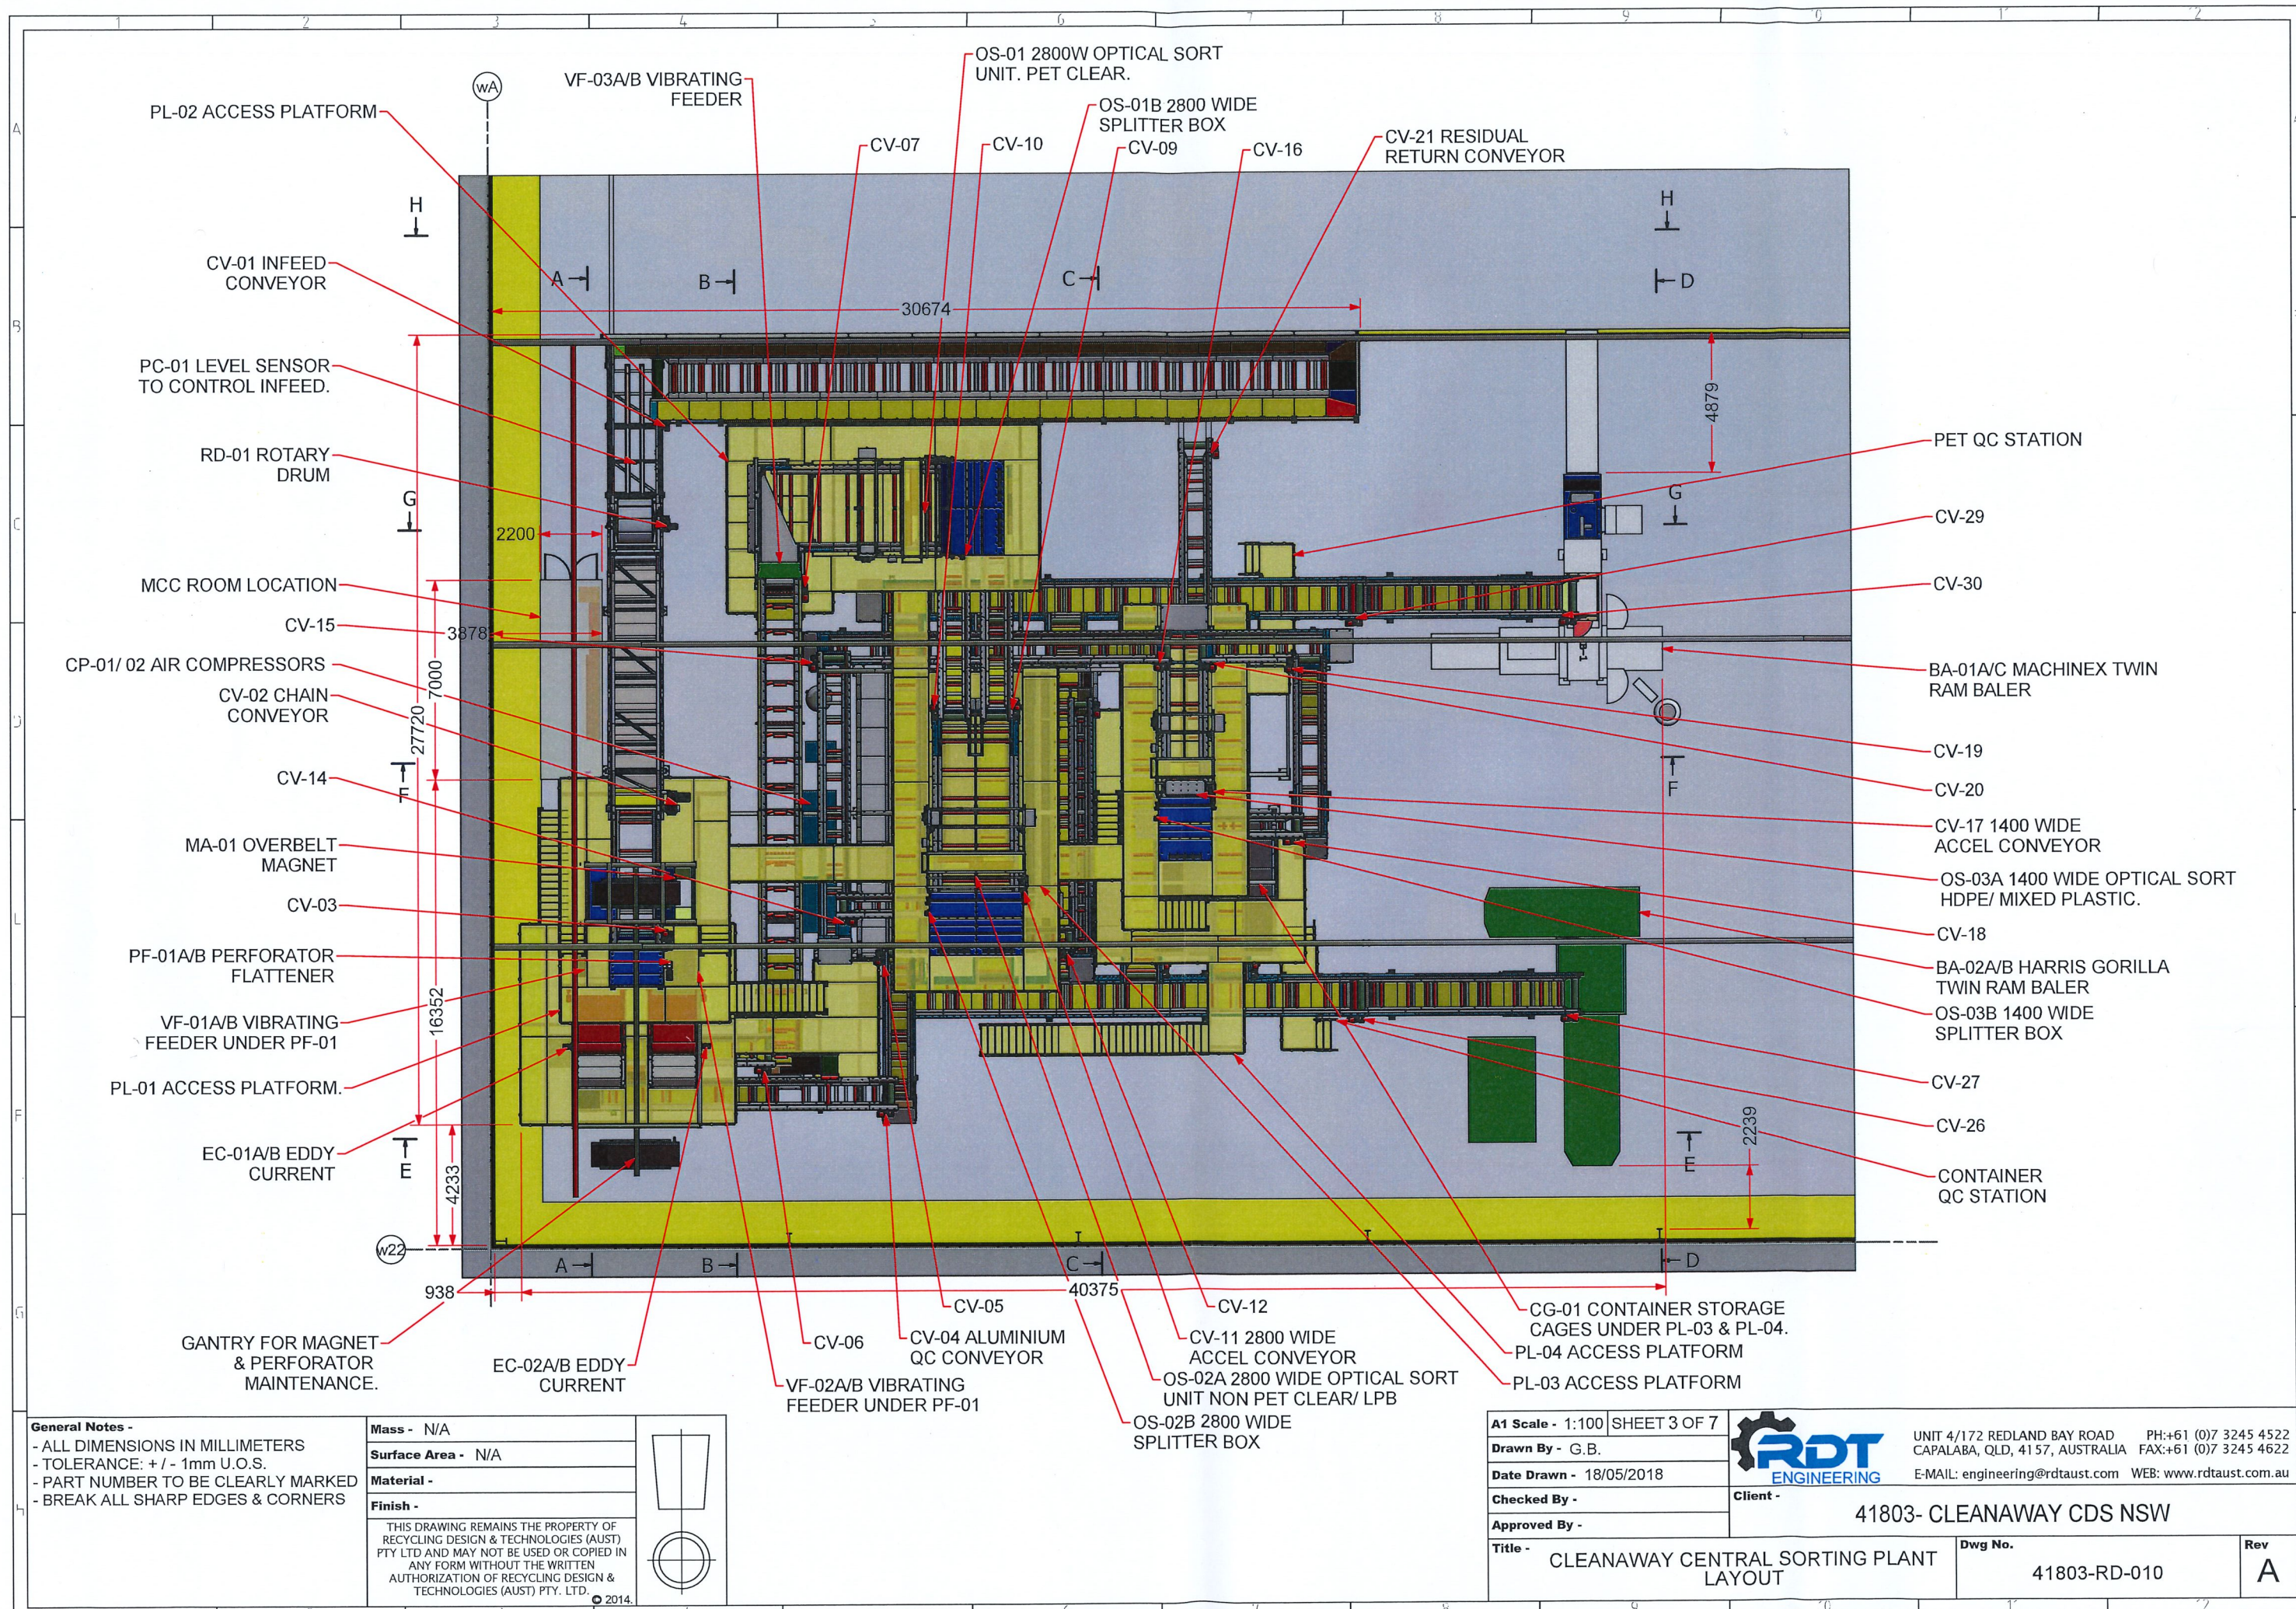

SECTION A-A
(1 : 75)

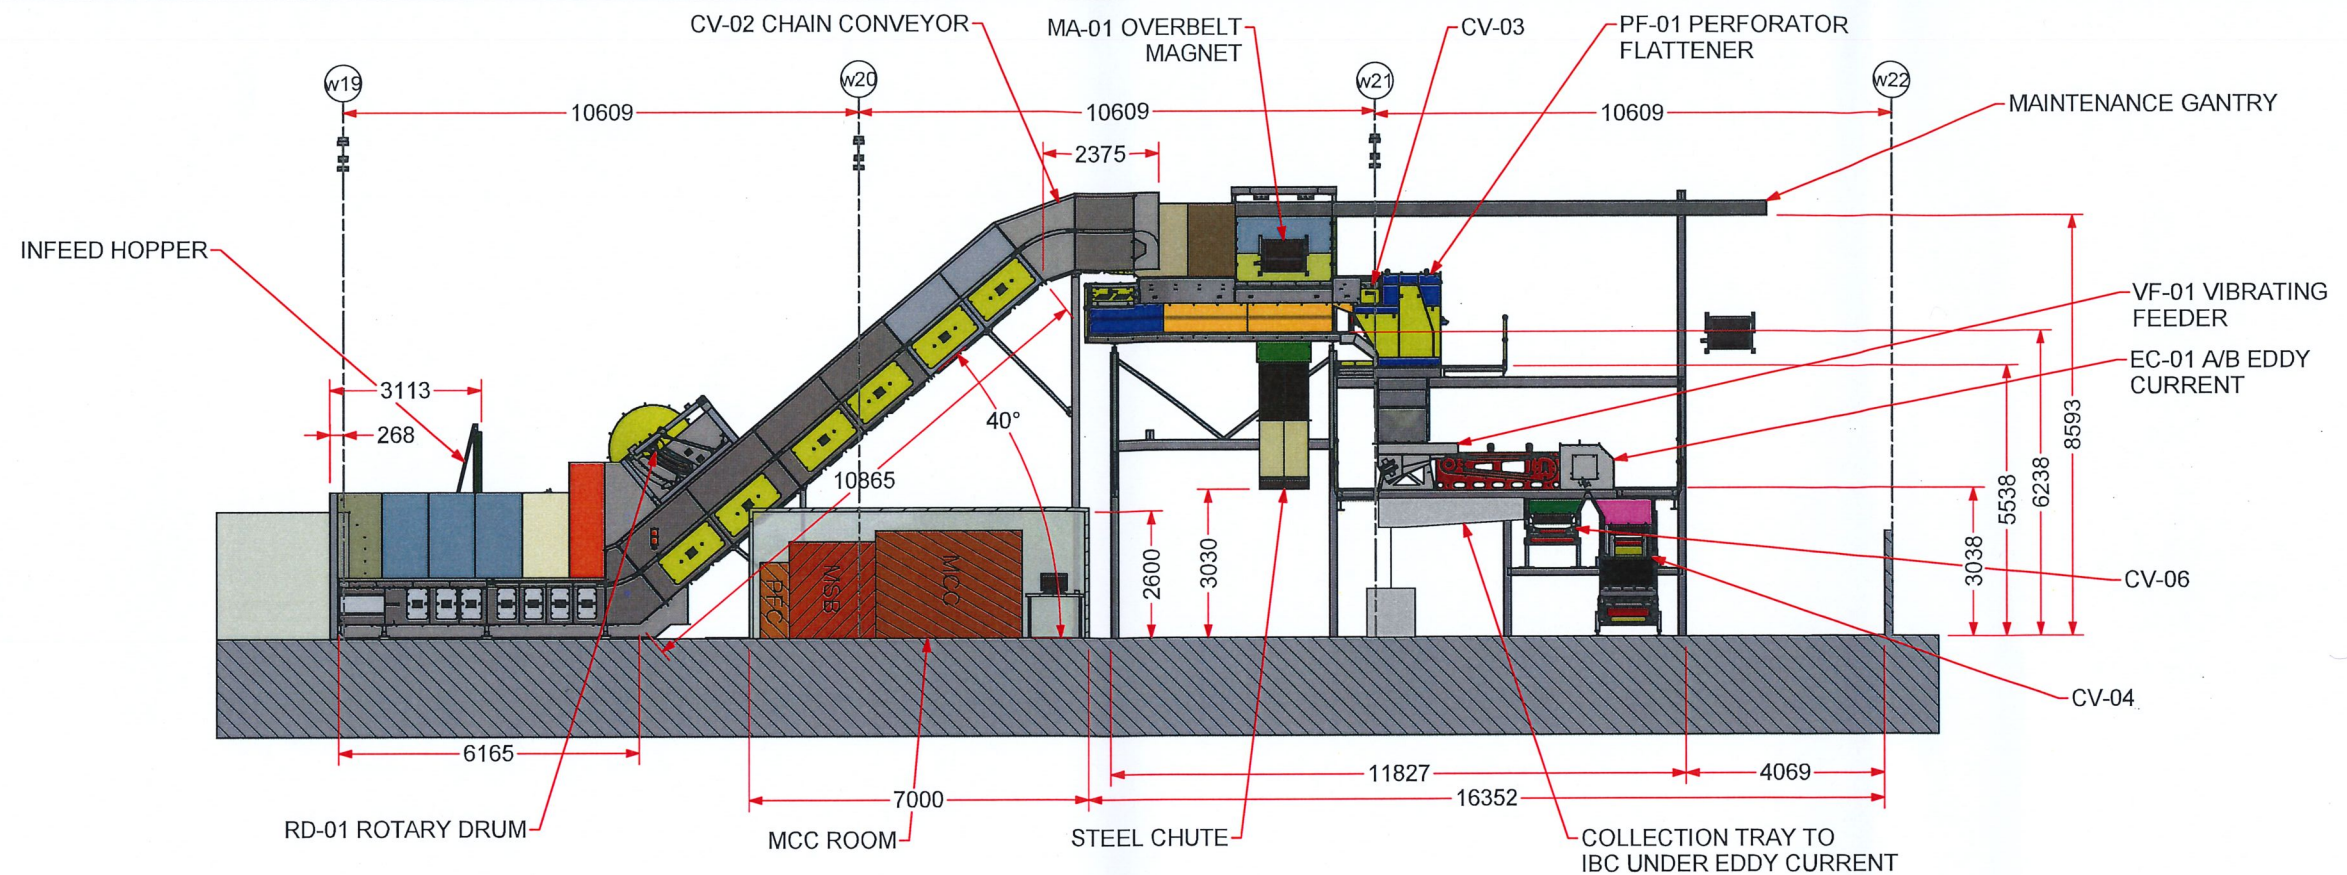

SECTION B-B
(1 : 75)

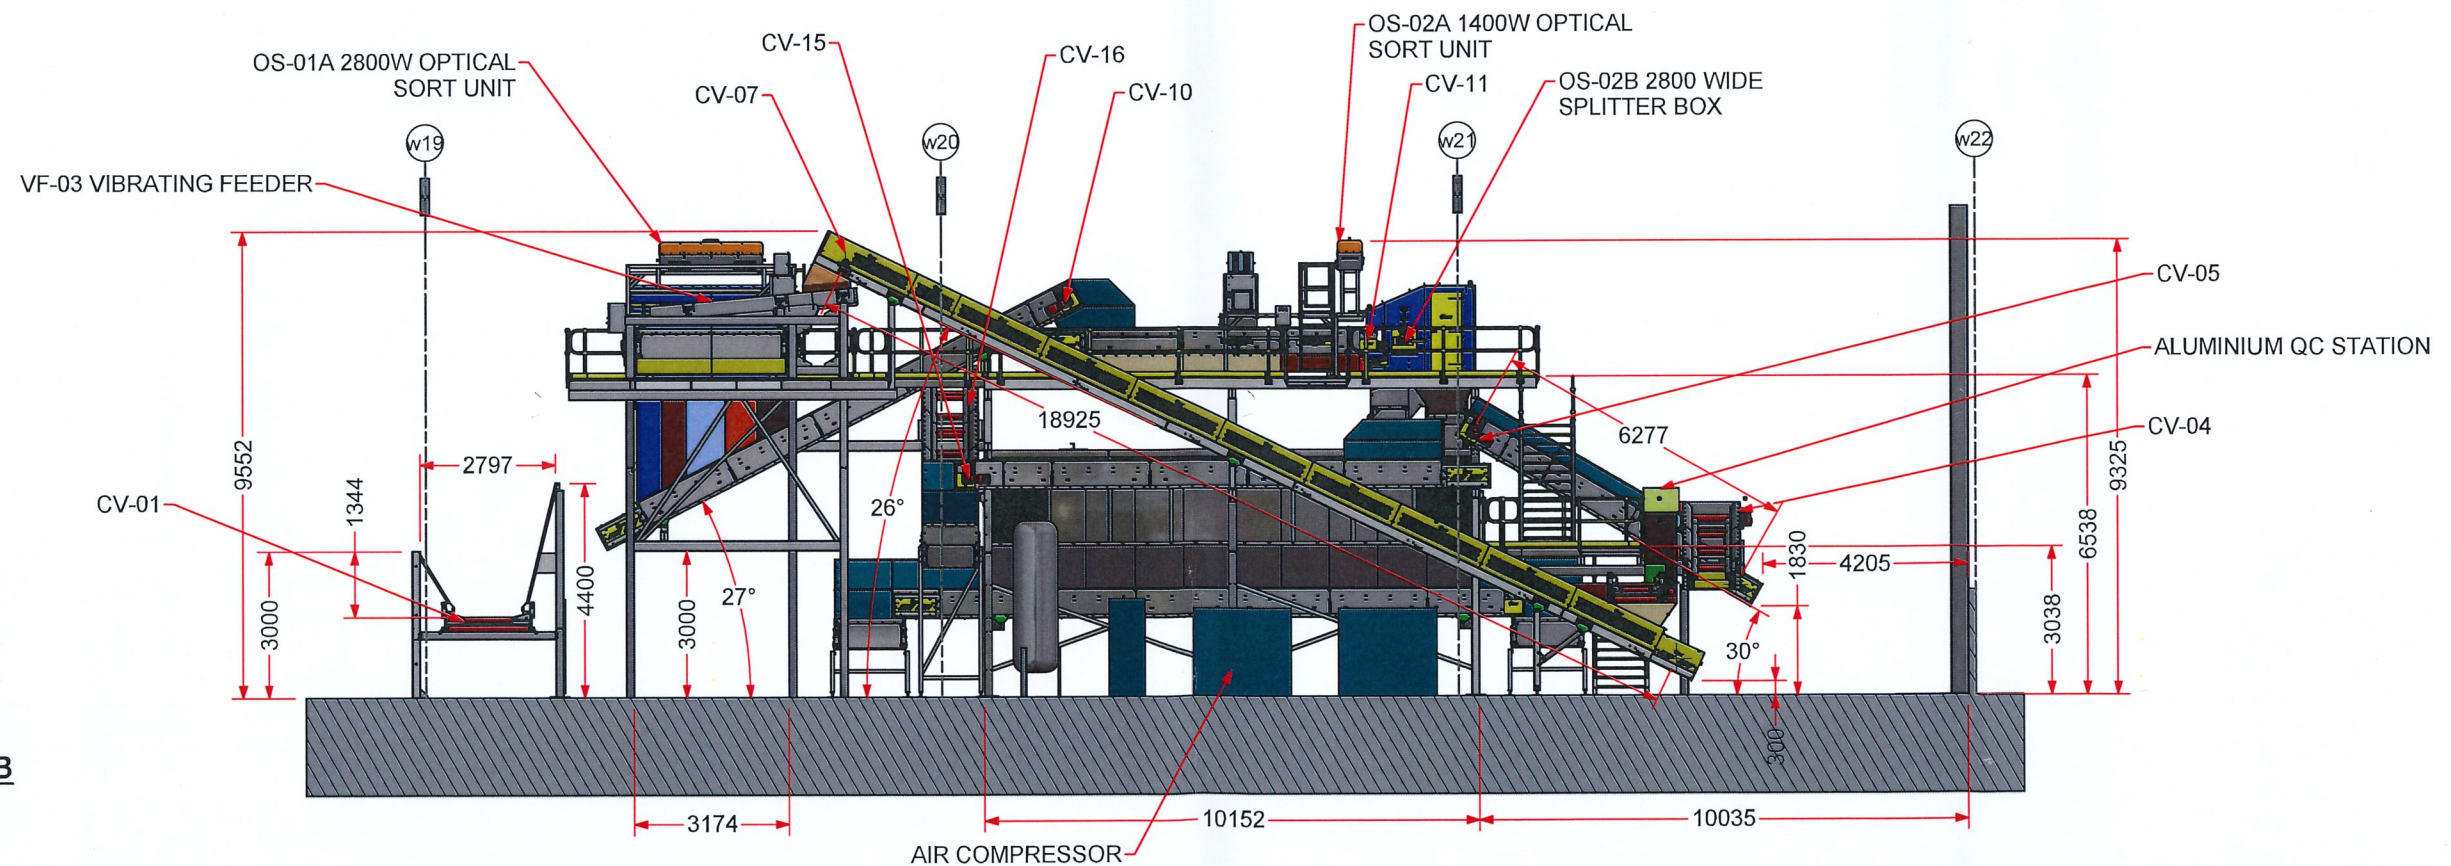


General Notes -
- ALL DIMENSIONS IN MILLIMETERS
- TOLERANCE: + / - 1mm U.O.S.
- PART NUMBER TO BE CLEARLY MARKED
- BREAK ALL SHARP EDGES & CORNERS

Mass - N/A
Surface Area - N/A
Material -
Finish -

THIS DRAWING REMAINS THE PROPERTY OF
RECYCLING DESIGN & TECHNOLOGIES (AUST)
PTY LTD AND MAY NOT BE USED OR COPIED IN
ANY FORM WITHOUT THE WRITTEN
AUTHORIZATION OF RECYCLING DESIGN &
TECHNOLOGIES (AUST) PTY. LTD.

© 2014.

 

A1 Scale - 1:75 SHEET 4 OF 7

Drawn By - G.B.

Date Drawn - 18/05/2018

Checked By -

Approved By -

Title - CLEANAWAY CENTRAL SORTING PLANT
LAYOUT



Client -

41803- CLEANAWAY CDS NSW


UNIT 4/172 REDLAND BAY ROAD PH:+61 (0)7 3245 4522
CAPALABA, QLD, 4157, AUSTRALIA FAX:+61 (0)7 3245 4622
E-MAIL: engineering@rdtaust.com WEB: www.rdtast.com.au

Dwg No.


41803-RD-010

Rev
A

SECTION C-C
(1:75)

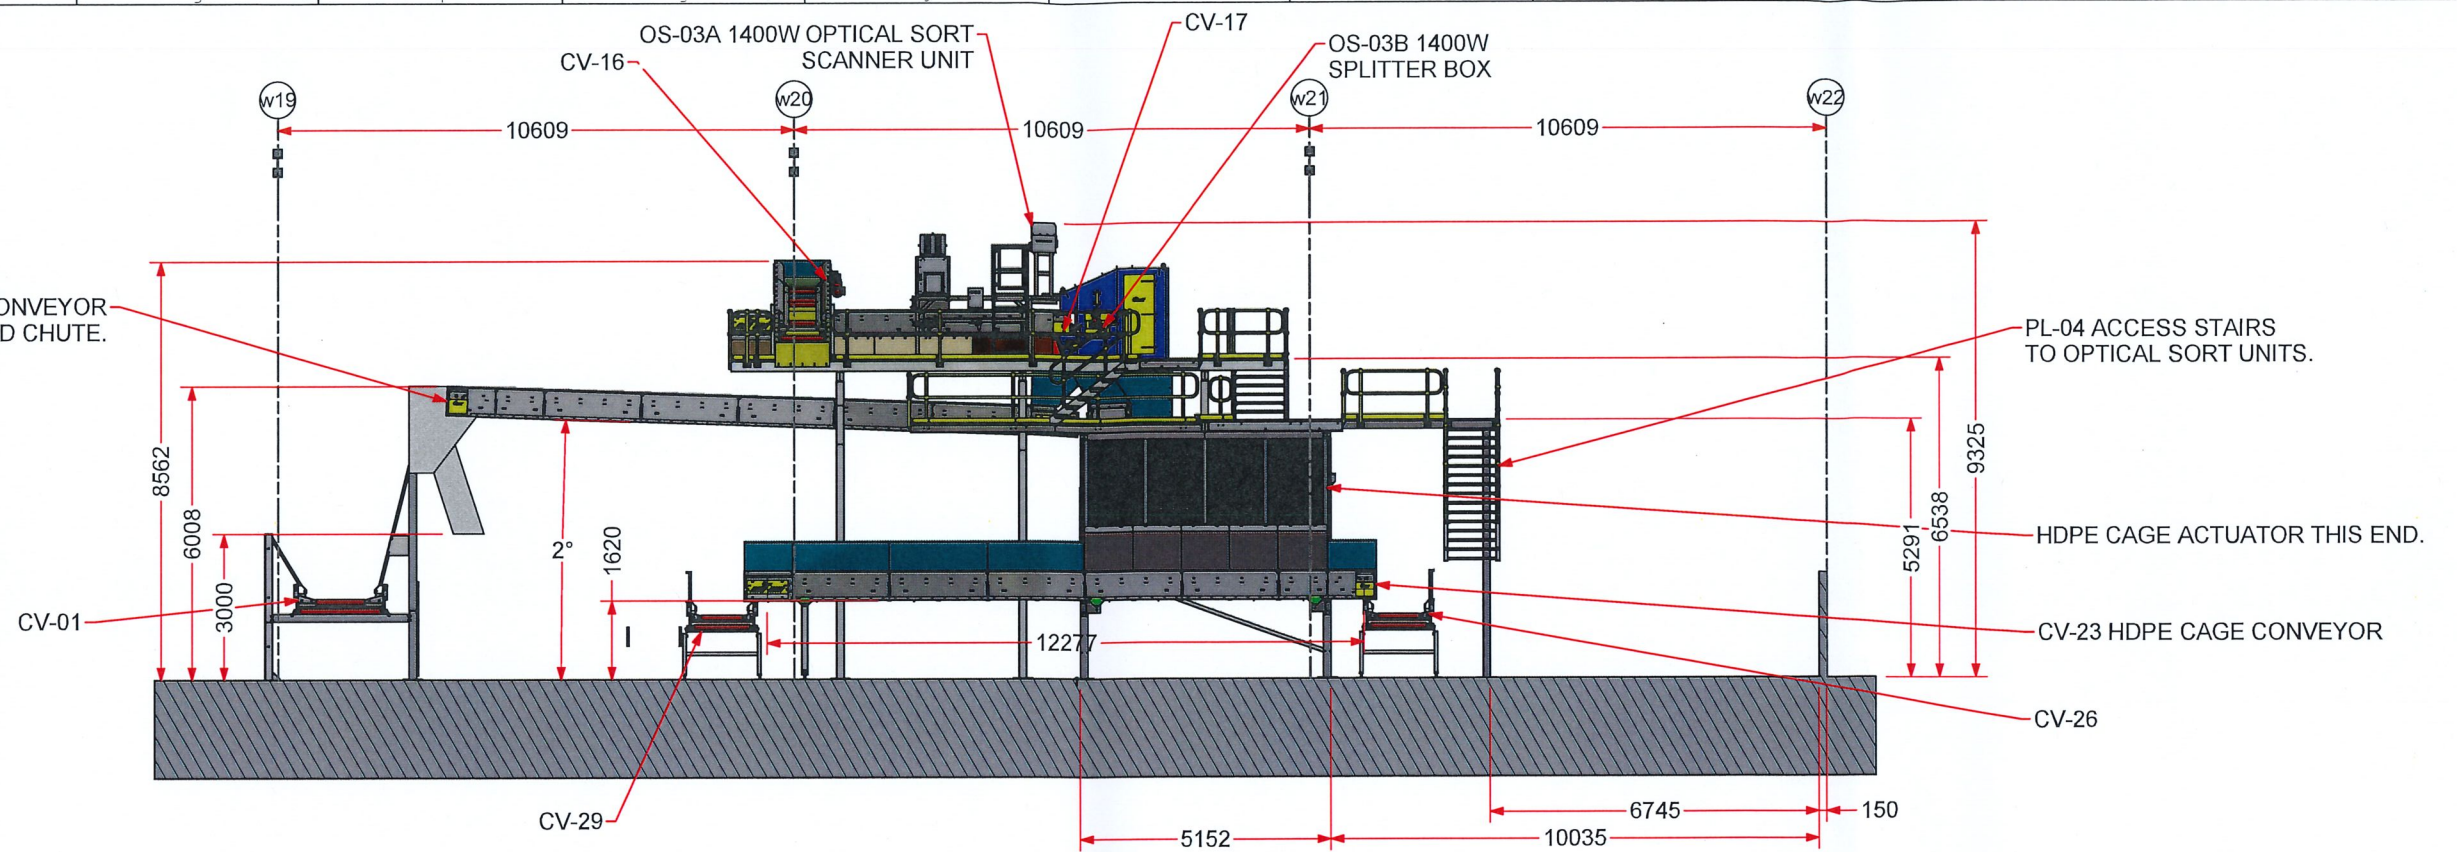


SECTION D-D
(1:75)

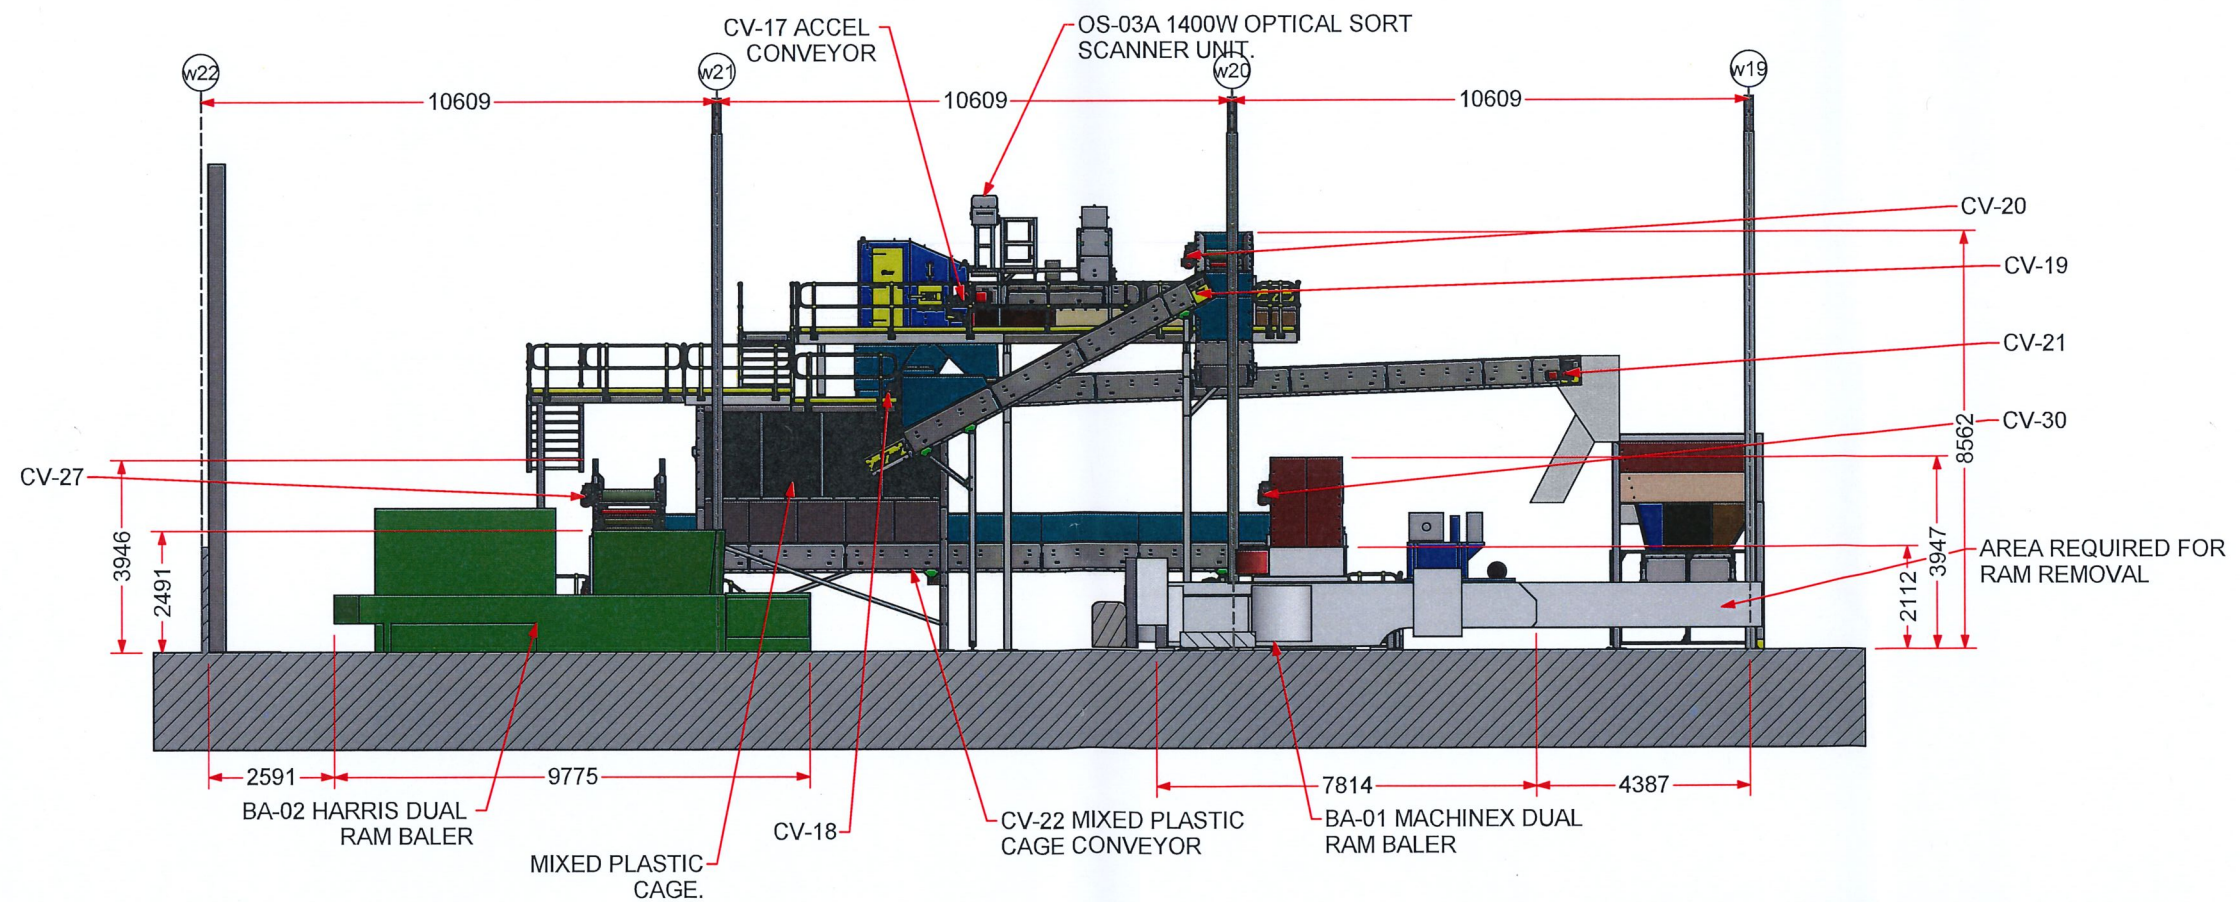

General Notes -
- ALL DIMENSIONS IN MILLIMETERS
- TOLERANCE: + / - 1mm U.O.S.
- PART NUMBER TO BE CLEARLY MARKED
- BREAK ALL SHARP EDGES & CORNERS

Mass - N/A
Surface Area - N/A
Material -
Finish -

THIS DRAWING REMAINS THE PROPERTY OF
RECYCLING DESIGN & TECHNOLOGIES (AUST)
PTY LTD AND MAY NOT BE USED OR COPIED IN
ANY FORM WITHOUT THE WRITTEN
AUTHORIZATION OF RECYCLING DESIGN &
TECHNOLOGIES (AUST) PTY. LTD.

 

A1 Scale - 1:75 SHEET 5 OF 7

Drawn By - G.B.

Date Drawn - 18/05/2018

Checked By -

Approved By -

Title -

CLEANAWAY CENTRAL SORTING PLANT
LAYOUT



Client -

41803- CLEANAWAY CDS NSW



UNIT 4/172 REDLAND BAY ROAD PH:+61 (0)7 3245 4522
CAPALABA, QLD, 4157, AUSTRALIA FAX:+61 (0)7 3245 4622
E-MAIL: engineering@rdtaust.com WEB: www.rdtast.com.au

Dwg No.

41803-RD-010

Rev


A

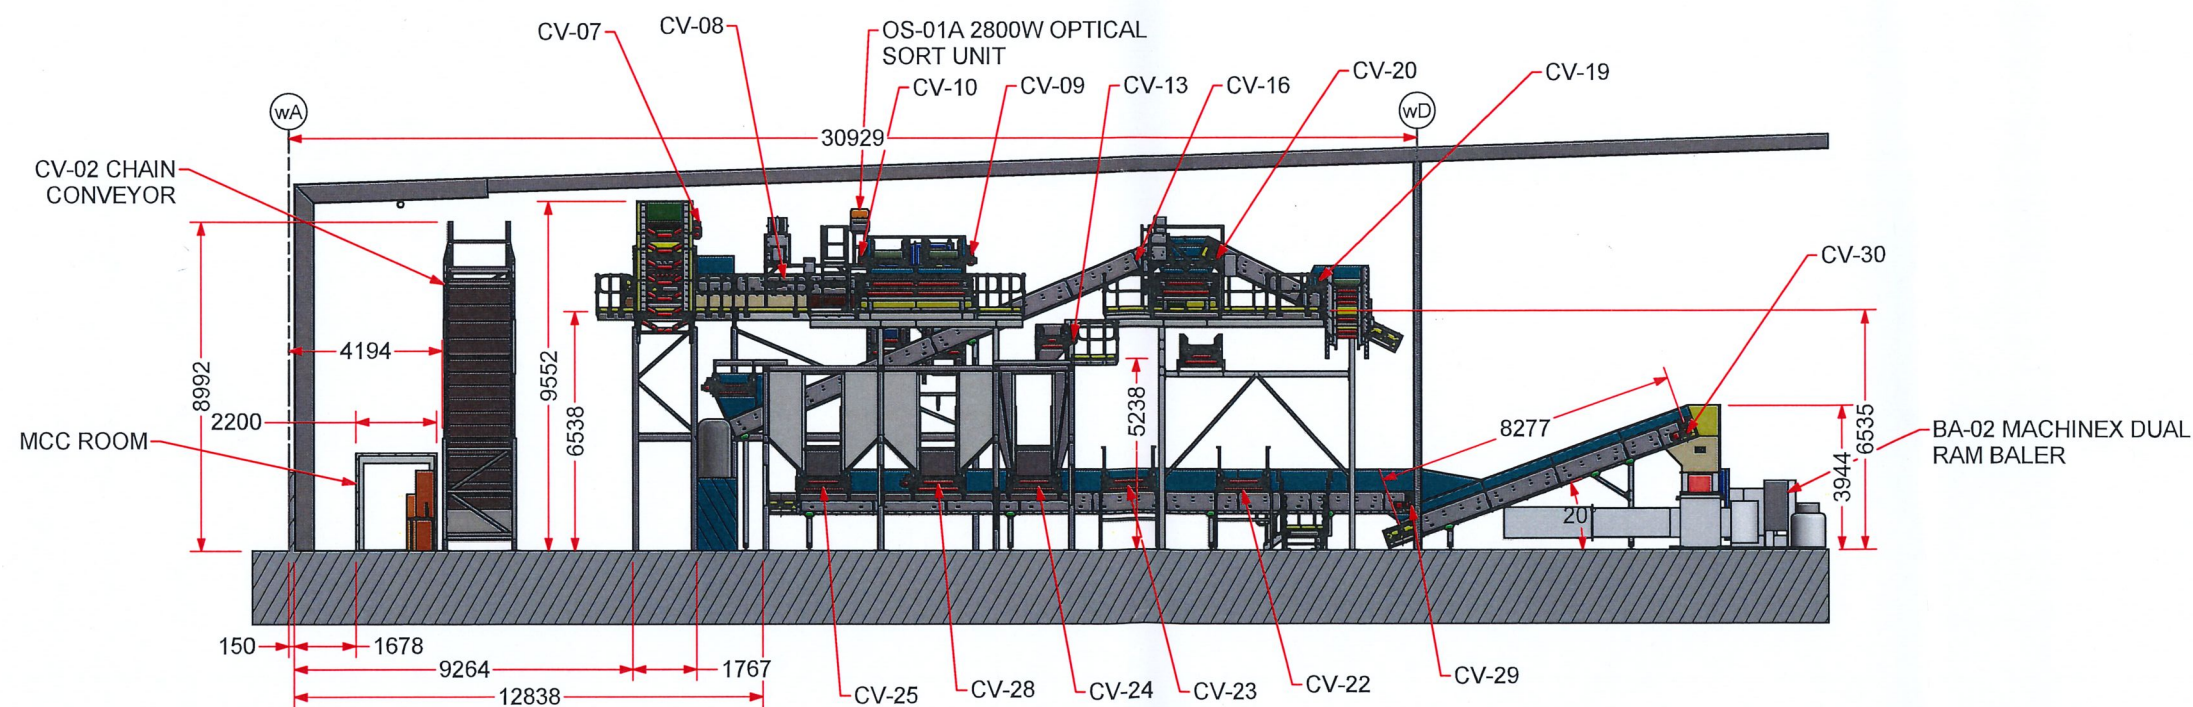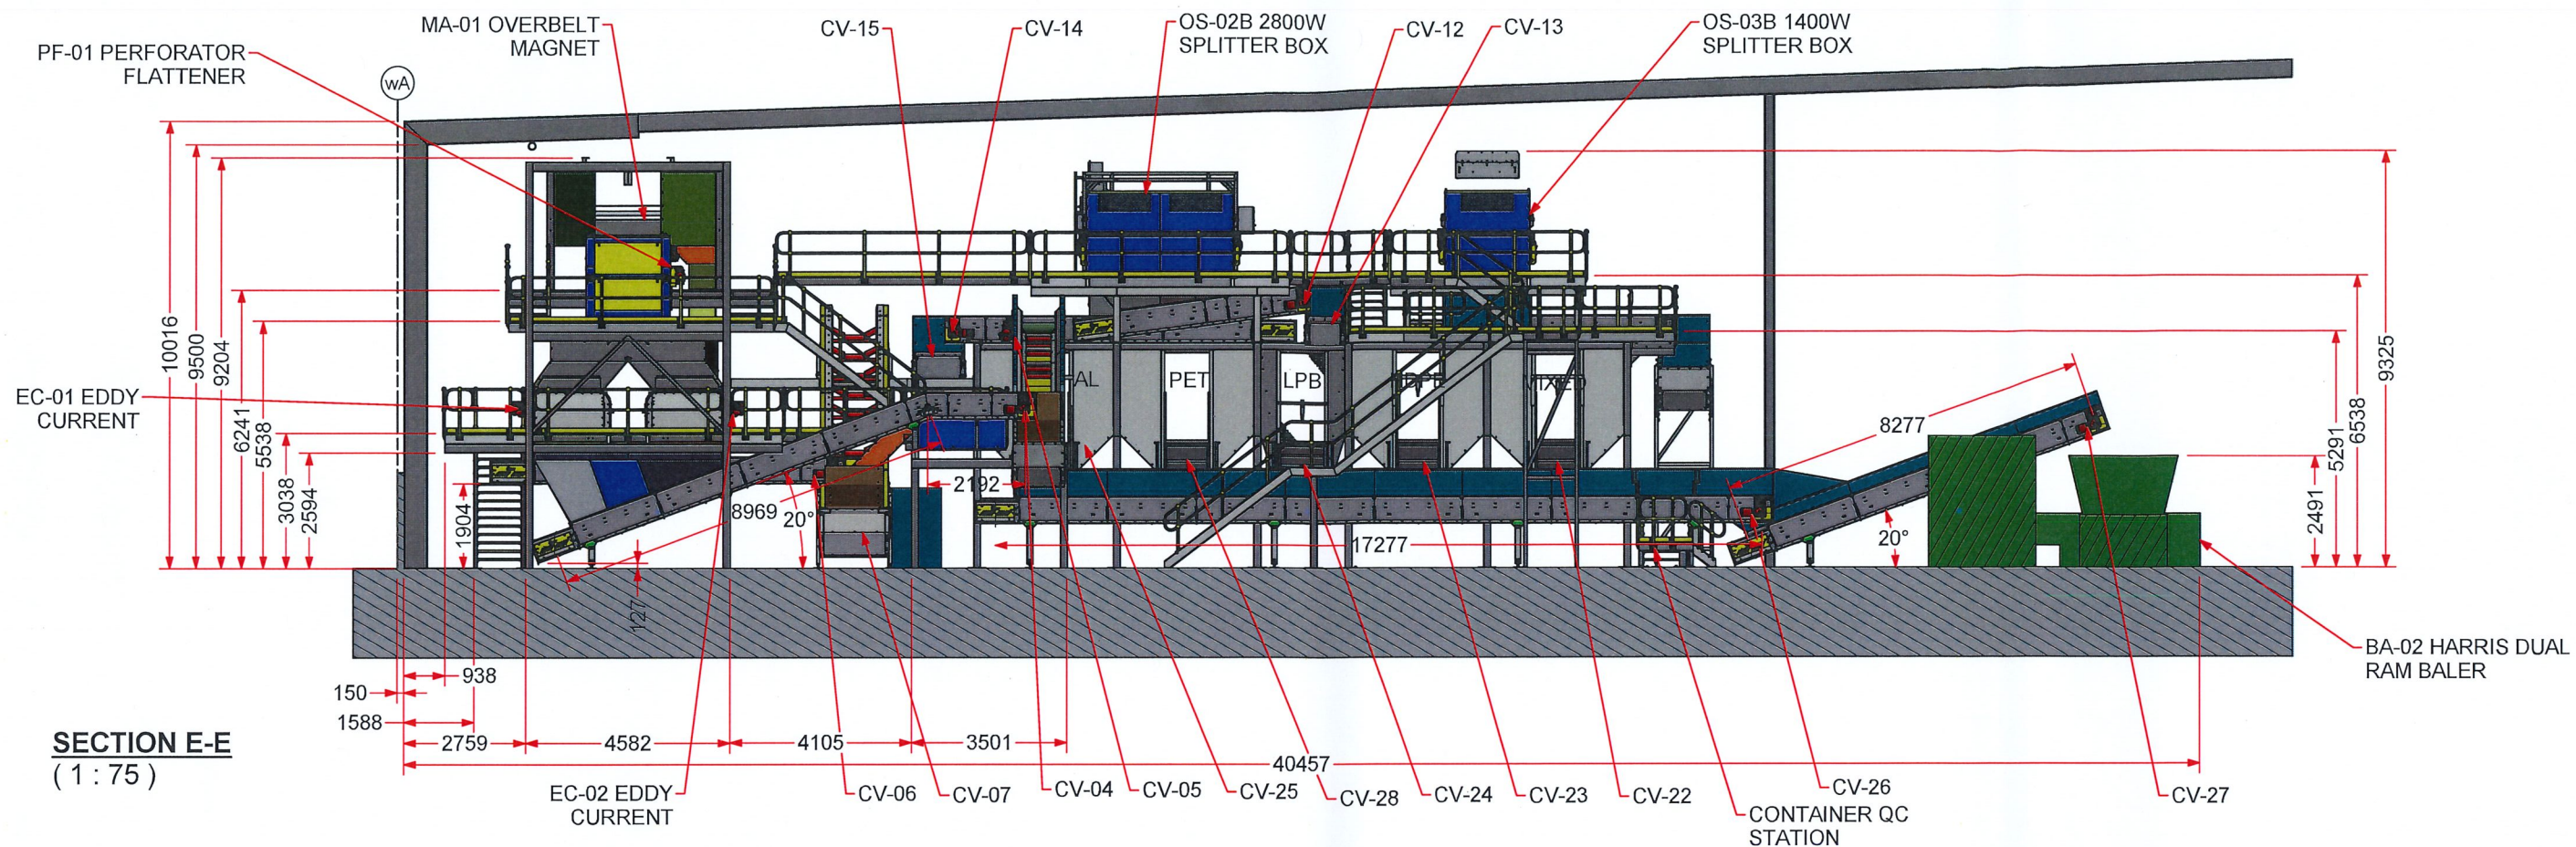

General Notes -
 - ALL DIMENSIONS IN MILLIMETERS
 - TOLERANCE: +/- 1mm U.O.S.
 - PART NUMBER TO BE CLEARLY MARKED
 - BREAK ALL SHARP EDGES & CORNERS

Mass - N/A
Surface Area - N/A
Material -

Finish -
 THIS DRAWING REMAINS THE PROPERTY OF
 RECYCLING DESIGN & TECHNOLOGIES (AUST)
 PTY LTD AND MAY NOT BE USED OR COPIED IN
 ANY FORM WITHOUT THE WRITTEN
 AUTHORIZATION OF RECYCLING DESIGN &
 TECHNOLOGIES (AUST) PTY. LTD.

 

A1 Scale - SHEET 6 OF 7

Drawn By - G.B.

Date Drawn - 18/05/2018

Checked By -

Approved By -

Title - CLEANAWAY CENTRAL SORTING PLANT
LAYOUT



Client -

41803- CLEANAWAY CDS NSW

UNIT 4/172 REDLAND BAY ROAD PH:+61 (0)7 3245 4522
 CAPALABA, QLD, 4157, AUSTRALIA FAX:+61 (0)7 3245 4622
 E-MAIL: engineering@rdtaust.com WEB: www.rdtast.com.au


Dwg No.

41803-RD-010


Rev

A

SECTION G-G
(1 : 100)

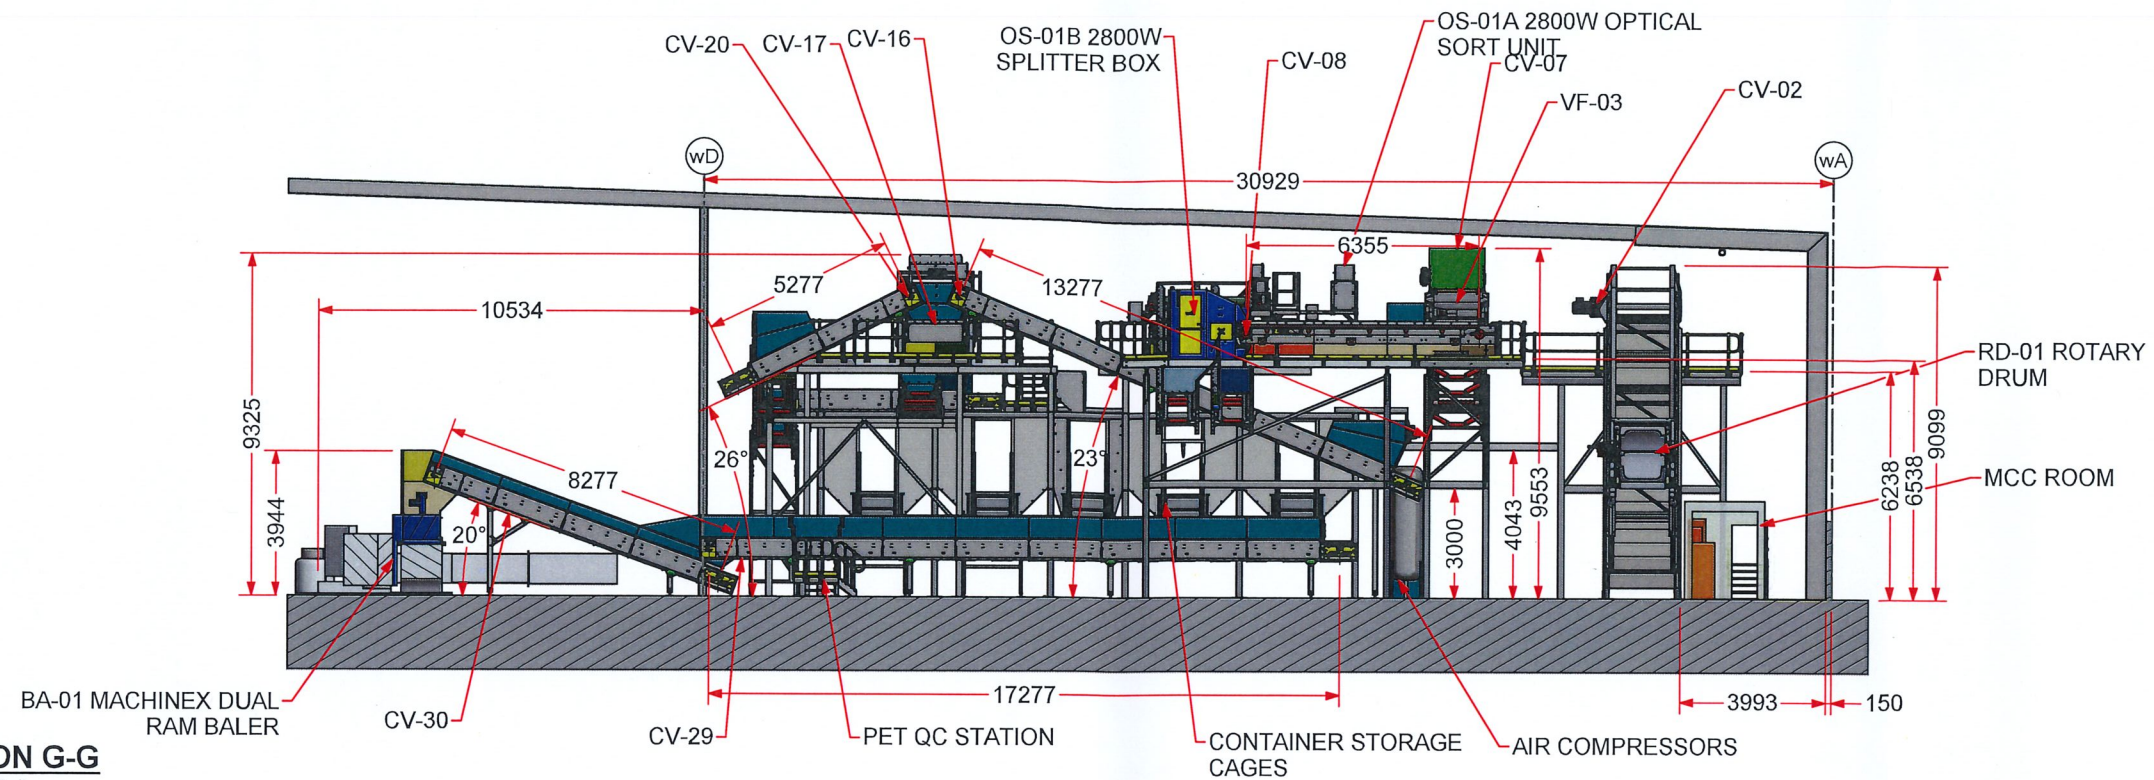


SECTION H-H
(1 : 100)

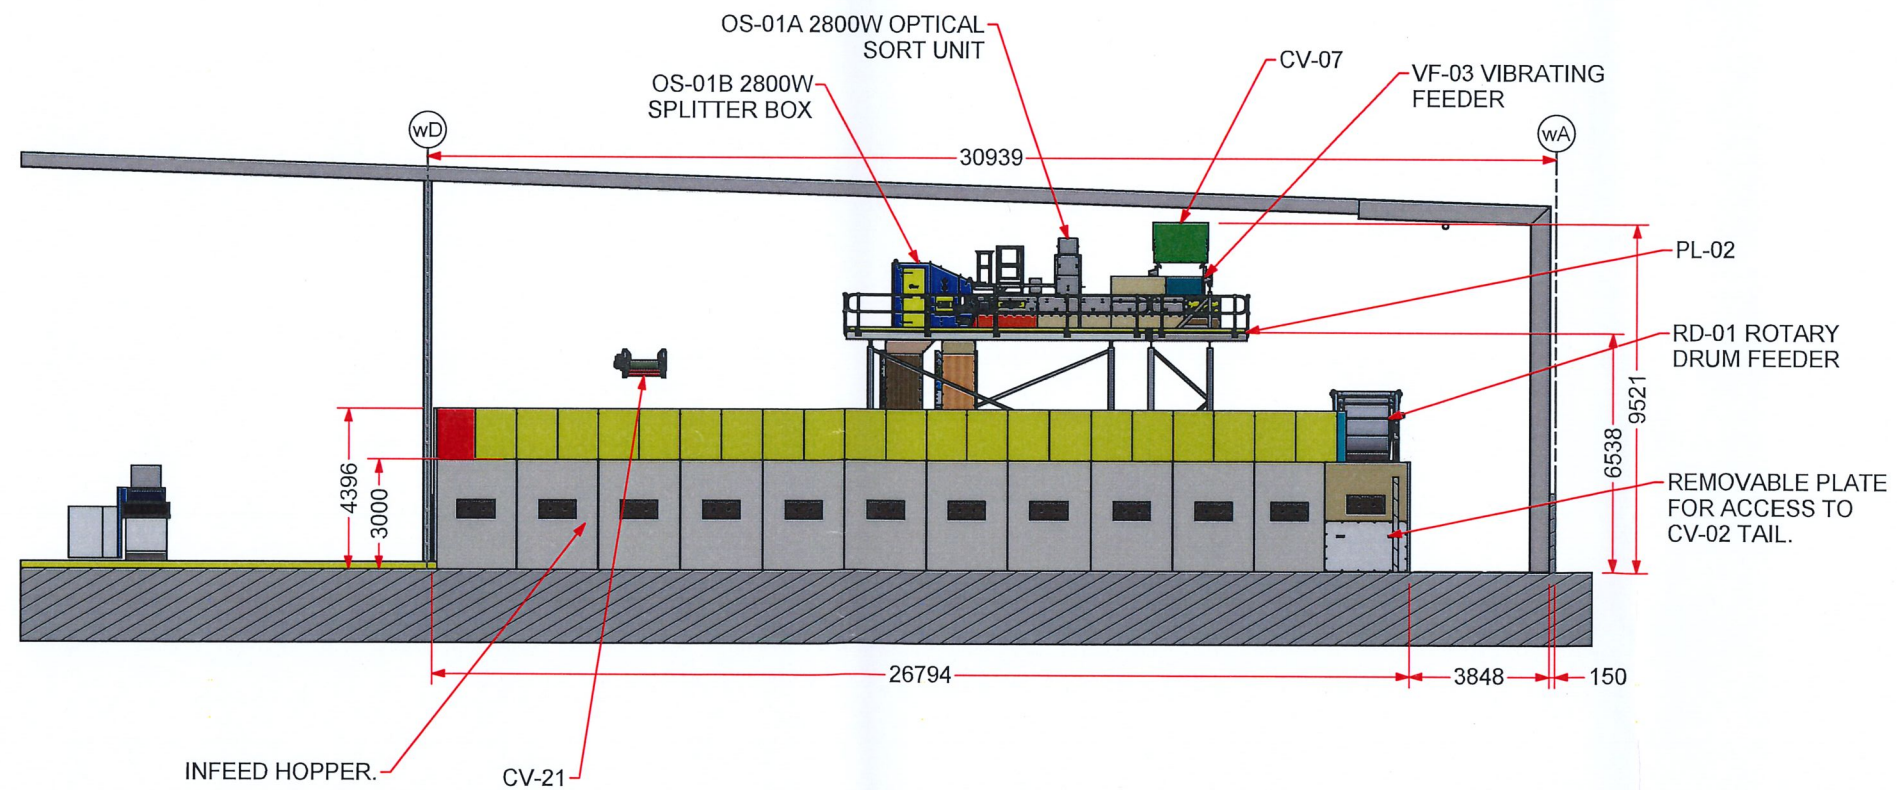

General Notes -
- ALL DIMENSIONS IN MILLIMETERS
- TOLERANCE: +/- 1mm U.O.S.
- PART NUMBER TO BE CLEARLY MARKED
- BREAK ALL SHARP EDGES & CORNERS

Mass - N/A
Surface Area - N/A
Material -
Finish -
THIS DRAWING REMAINS THE PROPERTY OF RECYCLING DESIGN & TECHNOLOGIES (AUST) PTY LTD AND MAY NOT BE USED OR COPIED IN ANY FORM WITHOUT THE WRITTEN AUTHORIZATION OF RECYCLING DESIGN & TECHNOLOGIES (AUST) PTY. LTD. © 2014.

 

A1 Scale - 1:100 SHEET 7 OF 7
Drawn By - G.B.
Date Drawn - 18/05/2018
Checked By -
Approved By -



UNIT 4/172 REDLAND BAY ROAD PH:+61 (0)7 3245 4522
CAPALABA, QLD, 4157, AUSTRALIA FAX:+61 (0)7 3245 4622
E-MAIL: engineering@rdtaust.com WEB: www.rdtast.com.au

Client -

41803- CLEANAWAY CDS NSW

Title - CLEANAWAY CENTRAL SORTING PLANT LAYOUT

Dwg No.

41803-RD-010

Rev
A