


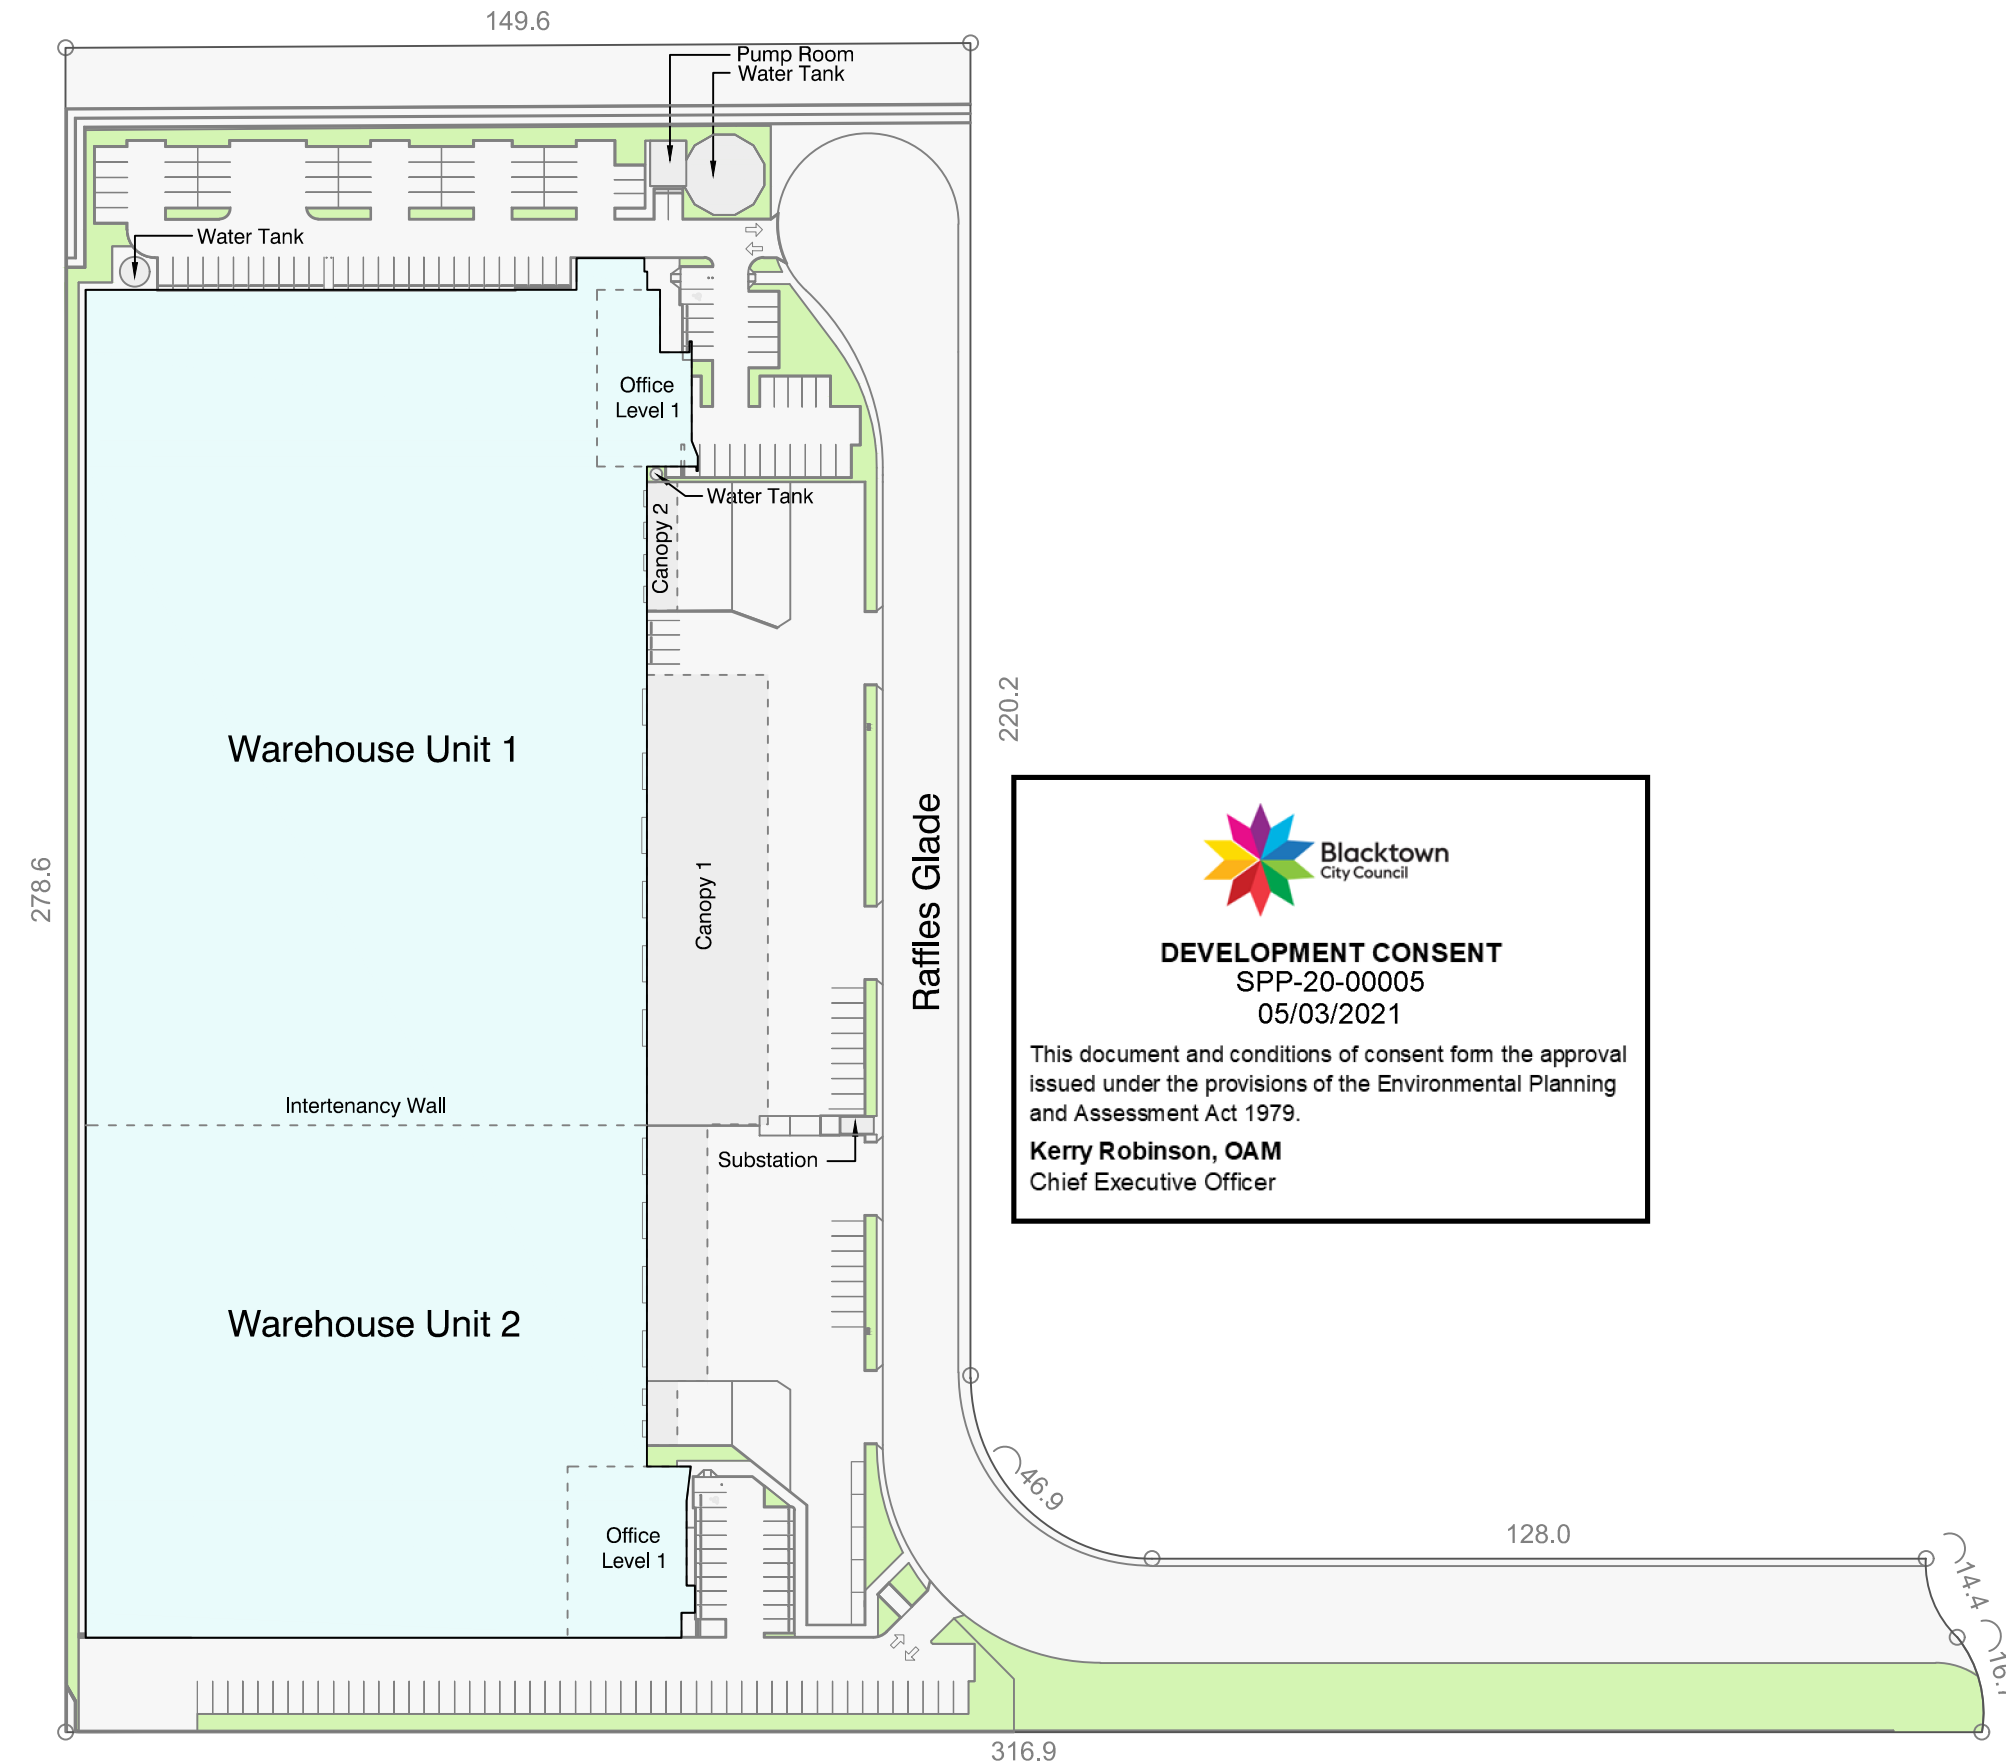

DEVELOPMENT CONSENT
SPP-20-00005
05/03/2021

This document and conditions of consent form the approval issued under the provisions of the Environmental Planning and Assessment Act 1979.

Kerry Robinson, OAM
Chief Executive Officer

Information Schedule

Title Details	Lot 20 - DP1174987
Land Area	4.671 Ha
Building Area	21,089 m ²
Canopy 1	1,963 m ²
Canopy 2	106 m ²
Total Car Parking	191



SCALE 1 : 1250

Disclaimer: This plan has been prepared for marketing purposes only. Interested parties should undertake their own enquiries as to the accuracy of the information. Areas are approximate and dimension rounding may result in area discrepancies.

All land information taken from the Deposited Plan. Boundaries have not been defined.

Plan
Prepared
For:



SITE PLAN
1A RAFFLES GLADE,
EASTERN CREEK, NSW

Date: 31/07/2017

Ref: 64393

Rev: -

Drawn: BK

Checked: GS

Scale: 1:1250 @ A3

Sheet: 1 of 1

Australia | New Zealand



Building Measurement Specialist
Consulting Land Surveyors
3D Laser Scanning

ph. 02 9629 9377

www.realserve.com.au

