



DRAWING LIST

Sheet Number	Sheet Name
AA0000	COVER SHEET
AA0001	SITE ANALYSIS
AA1000	OVERALL SITE PLAN - EXISTING
AA1001	SITE PLAN - DEMOLITION
AA1101	SITE PLAN - NEW WORKS
AA1201	GENERAL ARRANGEMENT PLAN - GROUND FLOOR
AA1202	GENERAL ARRANGEMENT PLAN - LEVEL 1
AA1203	GENERAL ARRANGEMENT PLAN - ROOF
AA2000	STREETSCAPE ELEVATIONS
AA2001	BUILDING ELEVATIONS
AA3001	BUILDING SECTIONS
AA6001	SHADOW DIAGRAMS
AA9001	3D VIEWS

GRANVILLE PARK STADIUM

General Notes

The information contained in this document is copyright and may not be used or reproduced for any other project or purpose.

Verify all dimensions and levels on site and report any discrepancies to dwp for direction prior to the commencement of work.

Drawings are to be read in conjunction with all other contract documents.

Use figured dimensions only. Do not scale from drawings. dwp cannot guarantee the accuracy of content and format for copies of drawings issued electronically.

The completion of the Issue Details Checked and Authorised section is confirmation of the status of the drawing. The drawing shall not be used for construction unless endorsed 'For Construction' and authorised for issue.

© dwp Australia Pty Ltd  
Registered Business Name dwp Australia ABN 37 169 328 018  
David Rose Nominated Architect NSW A88 4882  
© Copyright 2011 dwp ALL RIGHTS RESERVED.  
Reproduction prohibited unless authorised in writing by dwp.

- Consultants
- |   |  |  |
|---|--|--|
| 01 SURVEYOR<br>KEATLEY SURVEYORS<br>02 4237 6211      | 05 ACOUSTIC ENGINEER/AV<br>NORTHROP<br>02 9241 4188          | 09 BCA<br>DESIGN CONFIDENCE<br>02 8399 3707                    |
| 02 STRUCTURAL/CIVIL<br>NORTHROP<br>02 9241 4188       | 06 KITCHEN<br>MACK GROUP<br>02 9550 0566                     | 10 QUANTITY SURVEYOR<br>WR PARTNERSHIP<br>02 9929 7422         |
| 03 BUILDING SERVICES<br>NORTHROP<br>02 9241 4188      | 07 TOWN PLANNING<br>HIGGINS PLANNING PTY LTD<br>02 9929 4044 | 11 GEO. TECH&CONTAMINATION<br>DOUGLAS PARTNERS<br>02 9809 0666 |
| 04 SUSTAINABILITY/TRAFFIC<br>NORTHROP<br>02 9241 4188 | 08 LANDSCAPE<br>CLAUSTON ASSOCIATES<br>02 8272 4999          | 12 ARBORIST<br>NEW LEAF ARBORICULTURE<br>0415 550 284          |



design worldwide partnership  
[www.dwp.com](http://www.dwp.com)

australia | bahrain | china | hongkong |  
malaysia | singapore | thailand | uae | vietnam

Project Number  
**18-0612**

Drawing Number  
**AA0000**

COVER SHEET  
Paper Size : A1


Issue  
**A**



Reproduction prohibited unless authorised in writing by dwp.

File Name: \\bjm360\\owp\_18-0612\_Grainville Park Stadium\\18-0612\_GRAINVILLE PARK STADIUM\_R2018.M



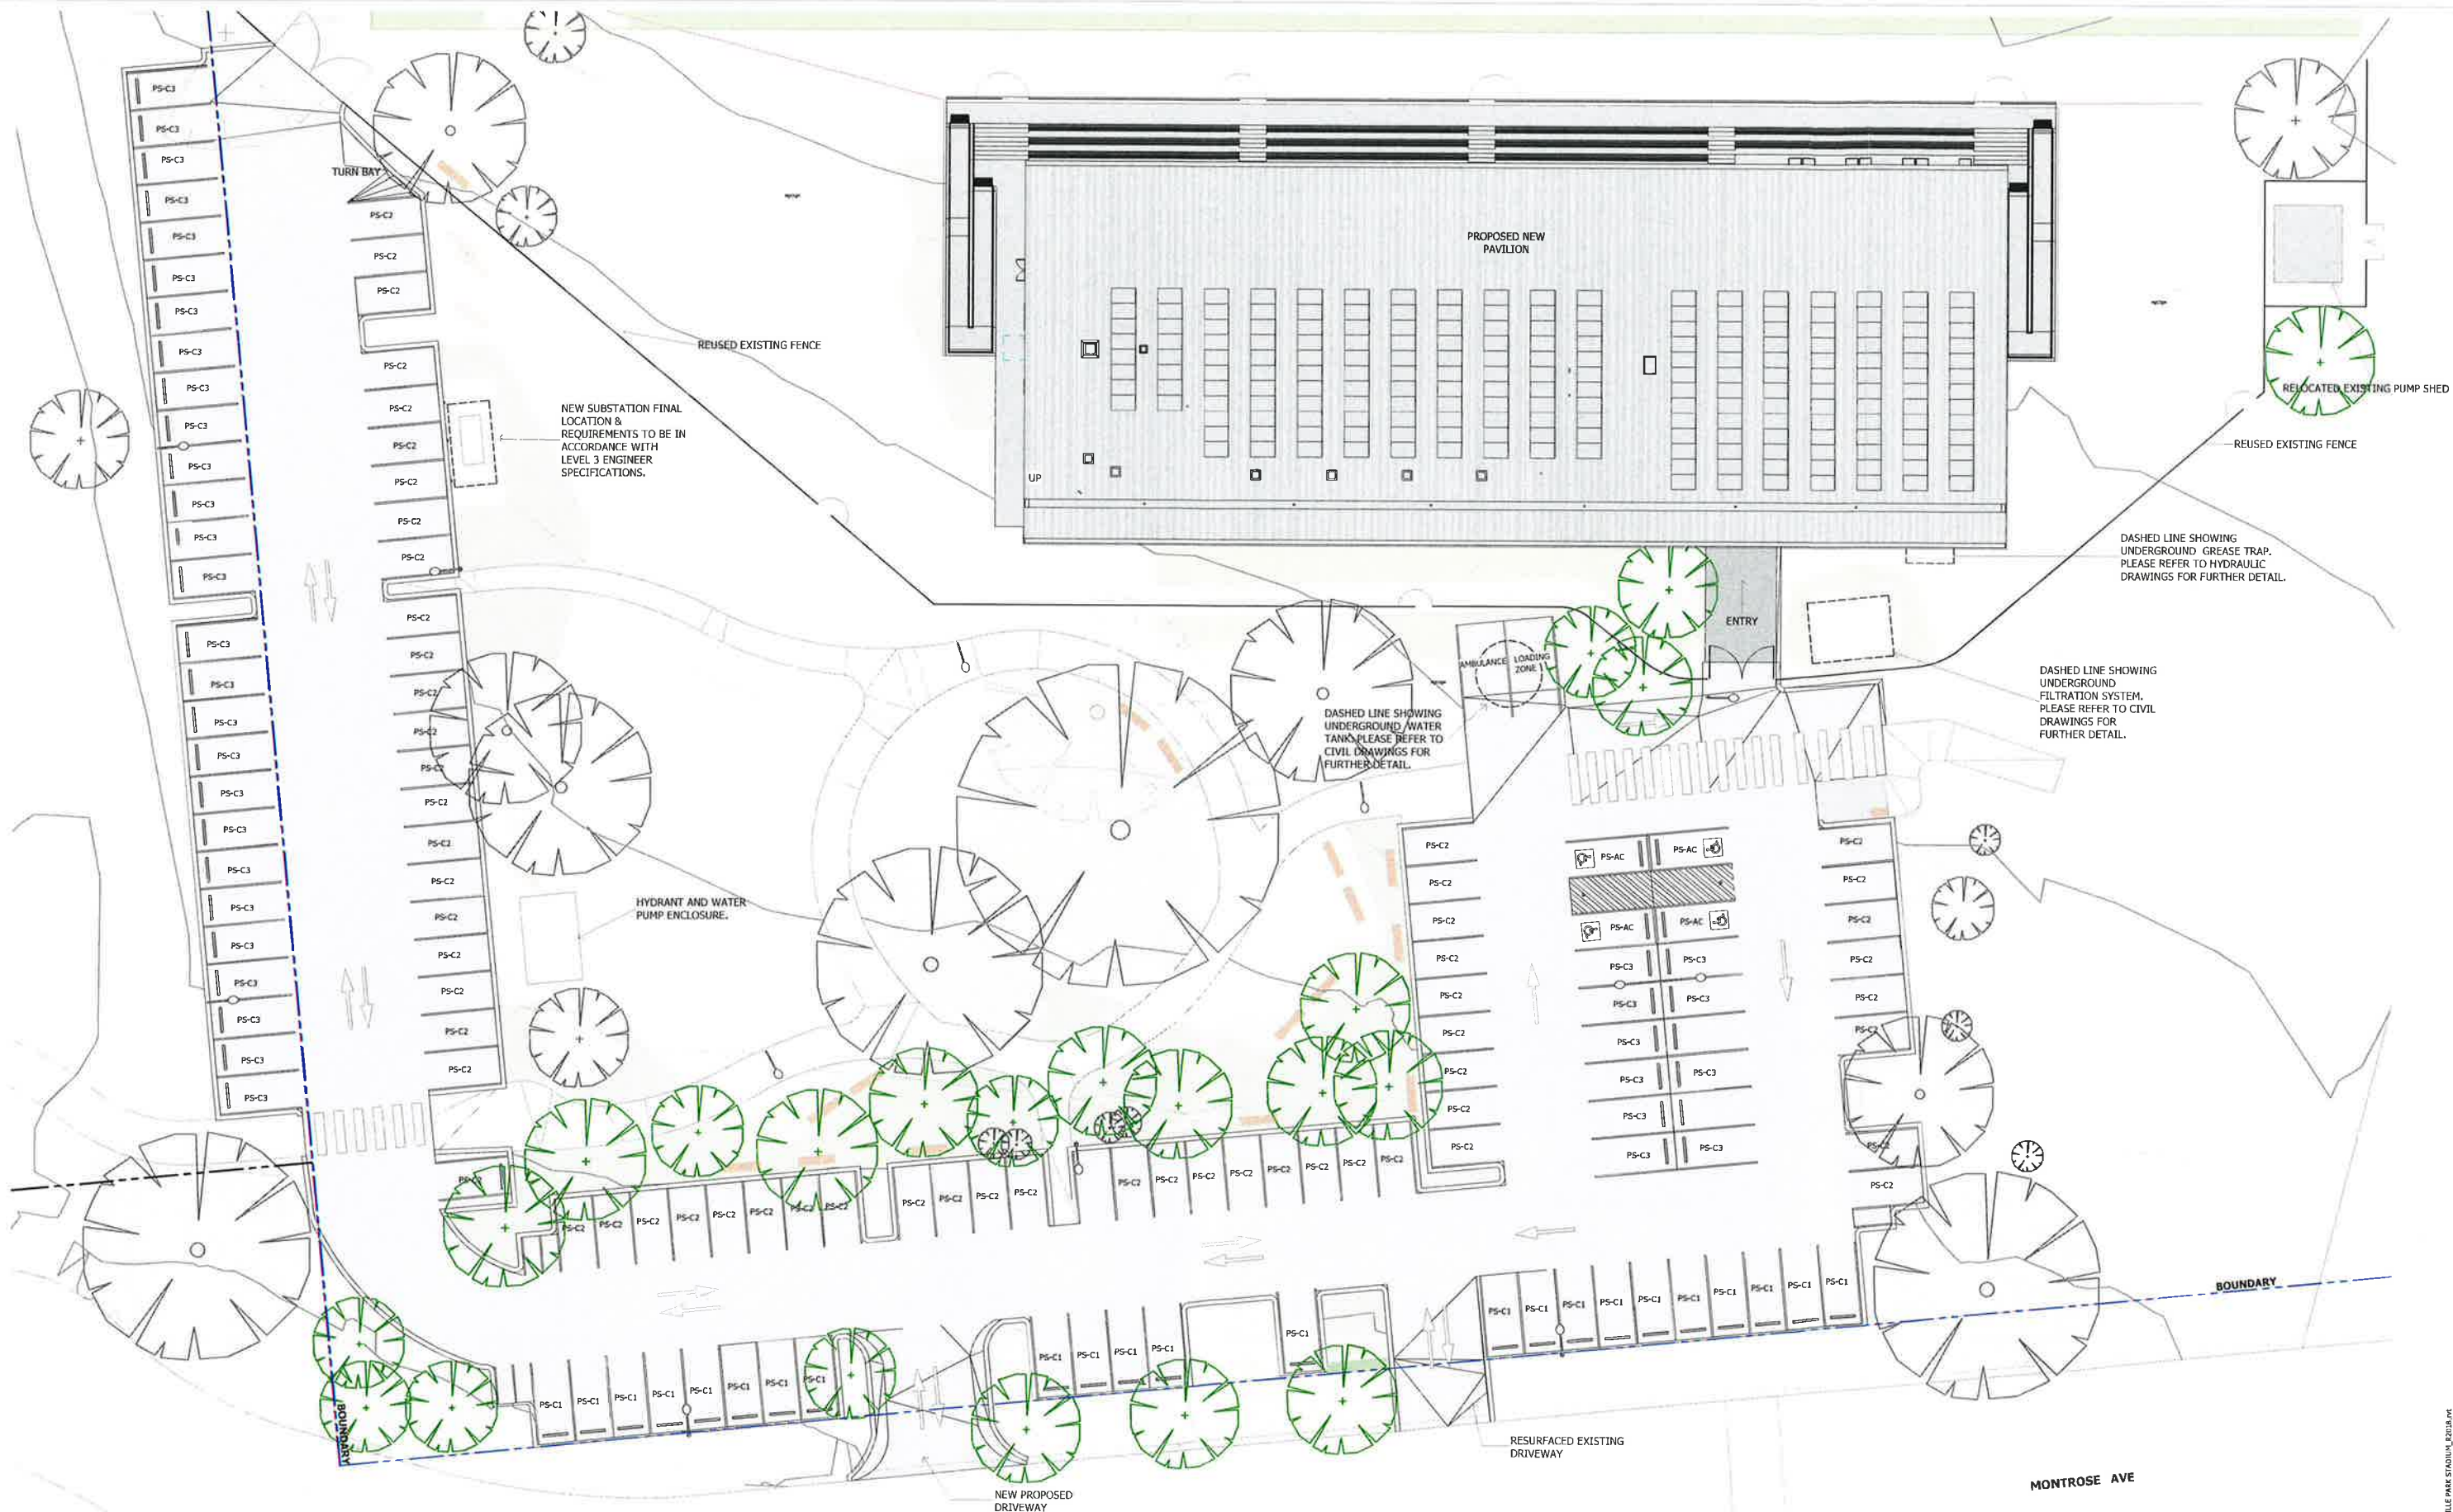

**Notes**  
 The information contained in this document is copyright and may not be used or reproduced for any other project or purpose.  
 Verify all dimensions and levels on site and report any discrepancies to dwp for direction prior to the commencement of work.  
 Drawings are to be read in conjunction with all other contract documents.  
 Use figured dimensions only. Do not scale from drawings.  
 dwp cannot guarantee the accuracy of content and format for copies of drawings issued electronically. The completion of the Issue Details Checked and Authorised section is confirmation of the status of the drawing. The drawing shall not be used for construction unless endorsed 'For Construction' and authorised for issue.  
 © dwp Australia Pty Ltd  
 Registered Business Name dwp Australia ABN 37 169 328 018  
 David Rose Nominated Architect NSW AAB 4882  
 © Copyright 2015 dwp.  
 ALL RIGHTS RESERVED.  
 Reproduction prohibited unless authorised in writing by dwp.

**1 PROPOSED SITE PLAN**  
 A2001 1 : 200

**GENERAL NOTES**  
 THE ARCHITECTURAL LAYOUT HAS BEEN BASED ON THE SITE SURVEY, PREPARED BY KEATLEY SURVEYORS (REF: 2956BDY01)

- EXISTING TREES
- PROPOSED TREE
- PROPOSED CARPARK
- PROPOSED BUILDING

**SCHEMATIC DESIGN**  
 NOT TO BE USED DURING CONSTRUCTION

Issue	Description	Date	CHK	Auth
A	FOR DIA SUBMISSION	17.04.19	TT	IS
B	FOR DIA SUBMISSION	17.04.19	TT	IS
C	FOR DIA SUBMISSION	23.04.19	TT	IS
D	FOR DIA SUBMISSION	09.05.19	TT	IS
E	FOR DIA SUBMISSION	09.05.19	TT	IS
F	FOR DIA SUBMISSION	25.06.19	TT	IS
G	FOR DIA SUBMISSION	25.08.19	MY	IS

Architect/ Designer  
 dwp  
 www.dwp.com

Client  
 CUMBERLAND COUNCIL

Location  
 188 WOODVILLE ROAD, MERRYLANDS  
 NSW 2160

Project  
 GRANVILLE PARK  
 COMMUNITY SPORTS  
 PAVILION

Drawing  
 SITE PLAN - NEW  
 WORKS

Scale (A1)  
 As indicated

Date Printed  
 28-Aug-19 6:14:04 PM

Project Number  
**18-0612**


Drawing Number  
**AA1101**

Issue  
**G**

dwp

File Name: B:\361\18-0612 Granville Park Stadium\18-0612 GRANVILLE PARK STADIUM\_03012019.rvt



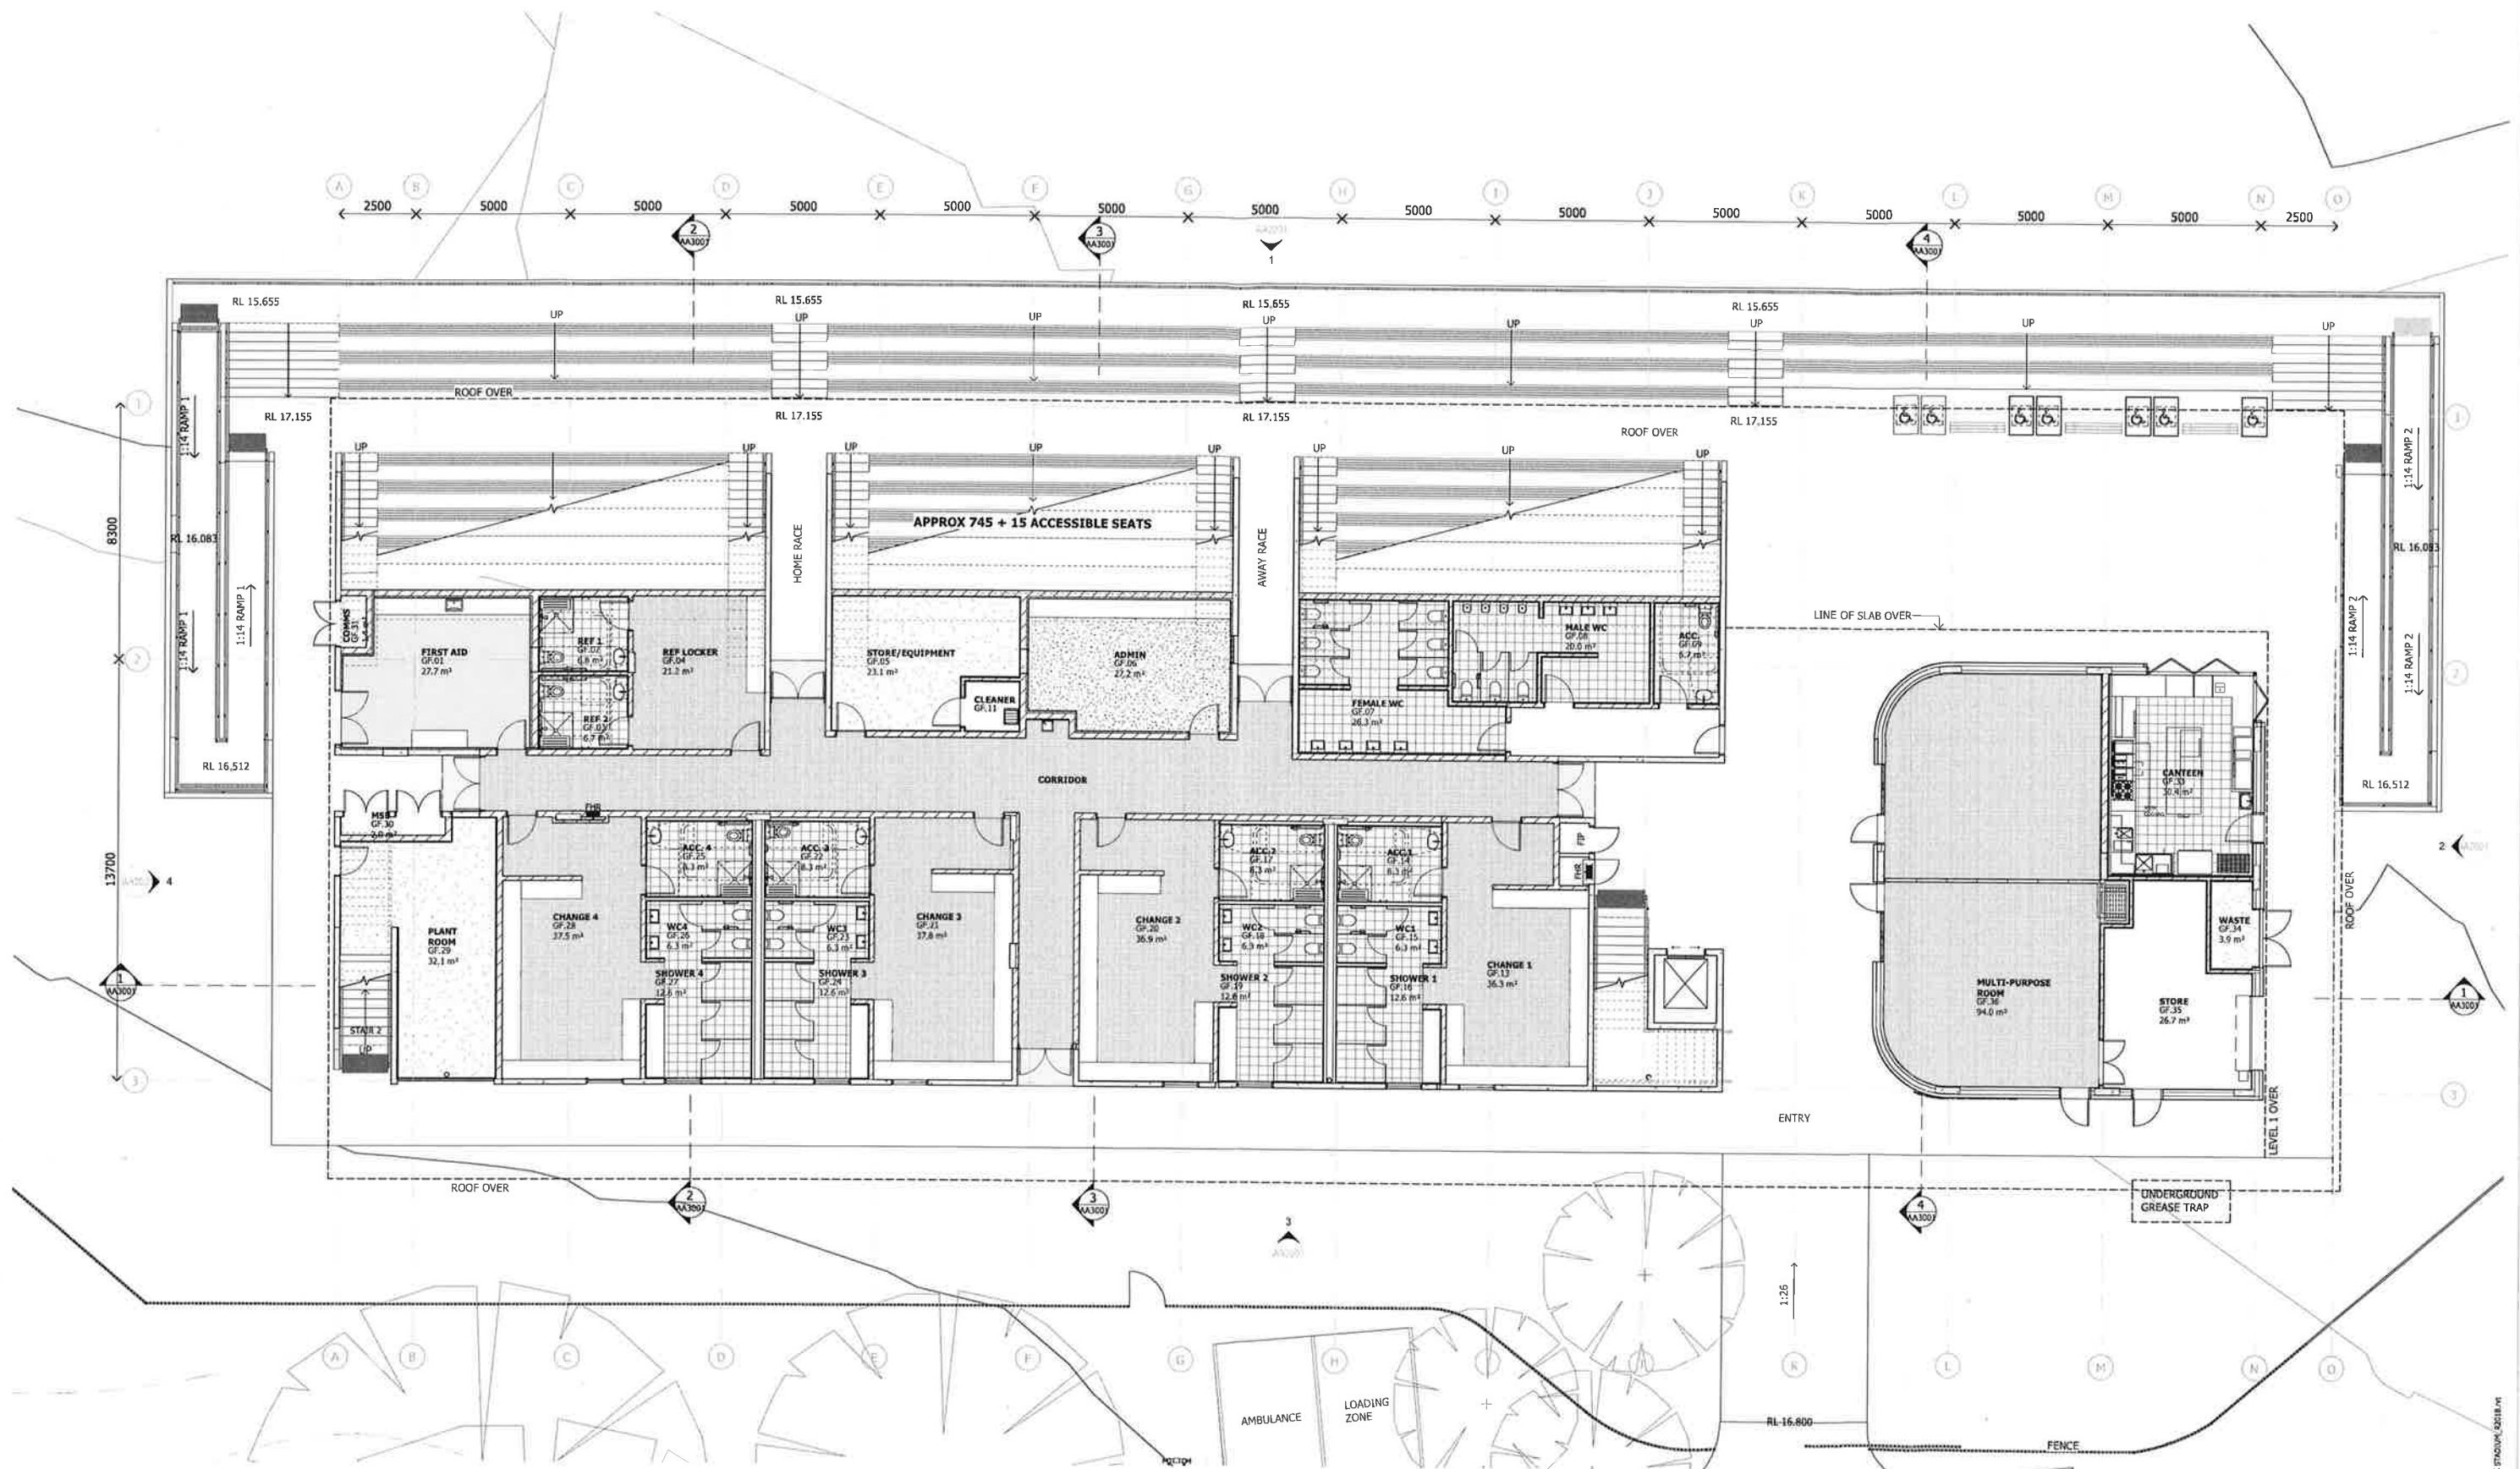

1 GA GROUND FLOOR  
1:100

Notes  
The information contained in this document is copyright and may not be used or reproduced for any other project or purpose.

Verify all dimensions and levels on site and report any discrepancies to dwp for direction prior to the commencement of work.

Drawings are to be read in conjunction with all other contract documents.

Use figured dimensions only. Do not scale from drawings. dwp cannot guarantee the accuracy of content, and format for copies of drawings issued electronically. The completion of the Issue Details Checklist and Authorized section is confirmation of the status of the drawing. The drawing shall not be used for construction unless endorsed 'For Construction' and authorized for issue.

© dwp Australia Pty Ltd  
Registered Business Name dwp Australia ABN 37 169 328 018  
David Rose Nominated Architect NSW ARB 4852

© Copyright 2011 dwp.  
ALL RIGHTS RESERVED.  
Reproduction prohibited unless authorized in writing by dwp.

# SCHEMATIC DESIGN

NOT TO BE USED DURING CONSTRUCTION

Issue	Description	Date	Chk	Auth
A	FOR DA SUBMISSION	23.04.19	TT	IS
B	FOR DA SUBMISSION	24.04.19	TT	IS
C	FOR DA SUBMISSION	09.05.19	TT	IS
D	FOR DA SUBMISSION	25.06.19	TT	IS

Architect/ Designer  
dwp  
www.dwp.com

Client  
CUMBERLAND COUNCIL

Location  
188 WOODVILLE ROAD, MERRYLANDS  
NSW 2160


Project  
GRANVILLE PARK  
STADIUM

Drawing  
GENERAL  
ARRANGEMENT PLAN -  
GROUND FLOOR

Scale (A1)  
1:100  
Date Printed  
26/06/2019 12:50:03 PM

Project Number  
18-0612  
Drawing Number  
AA1201



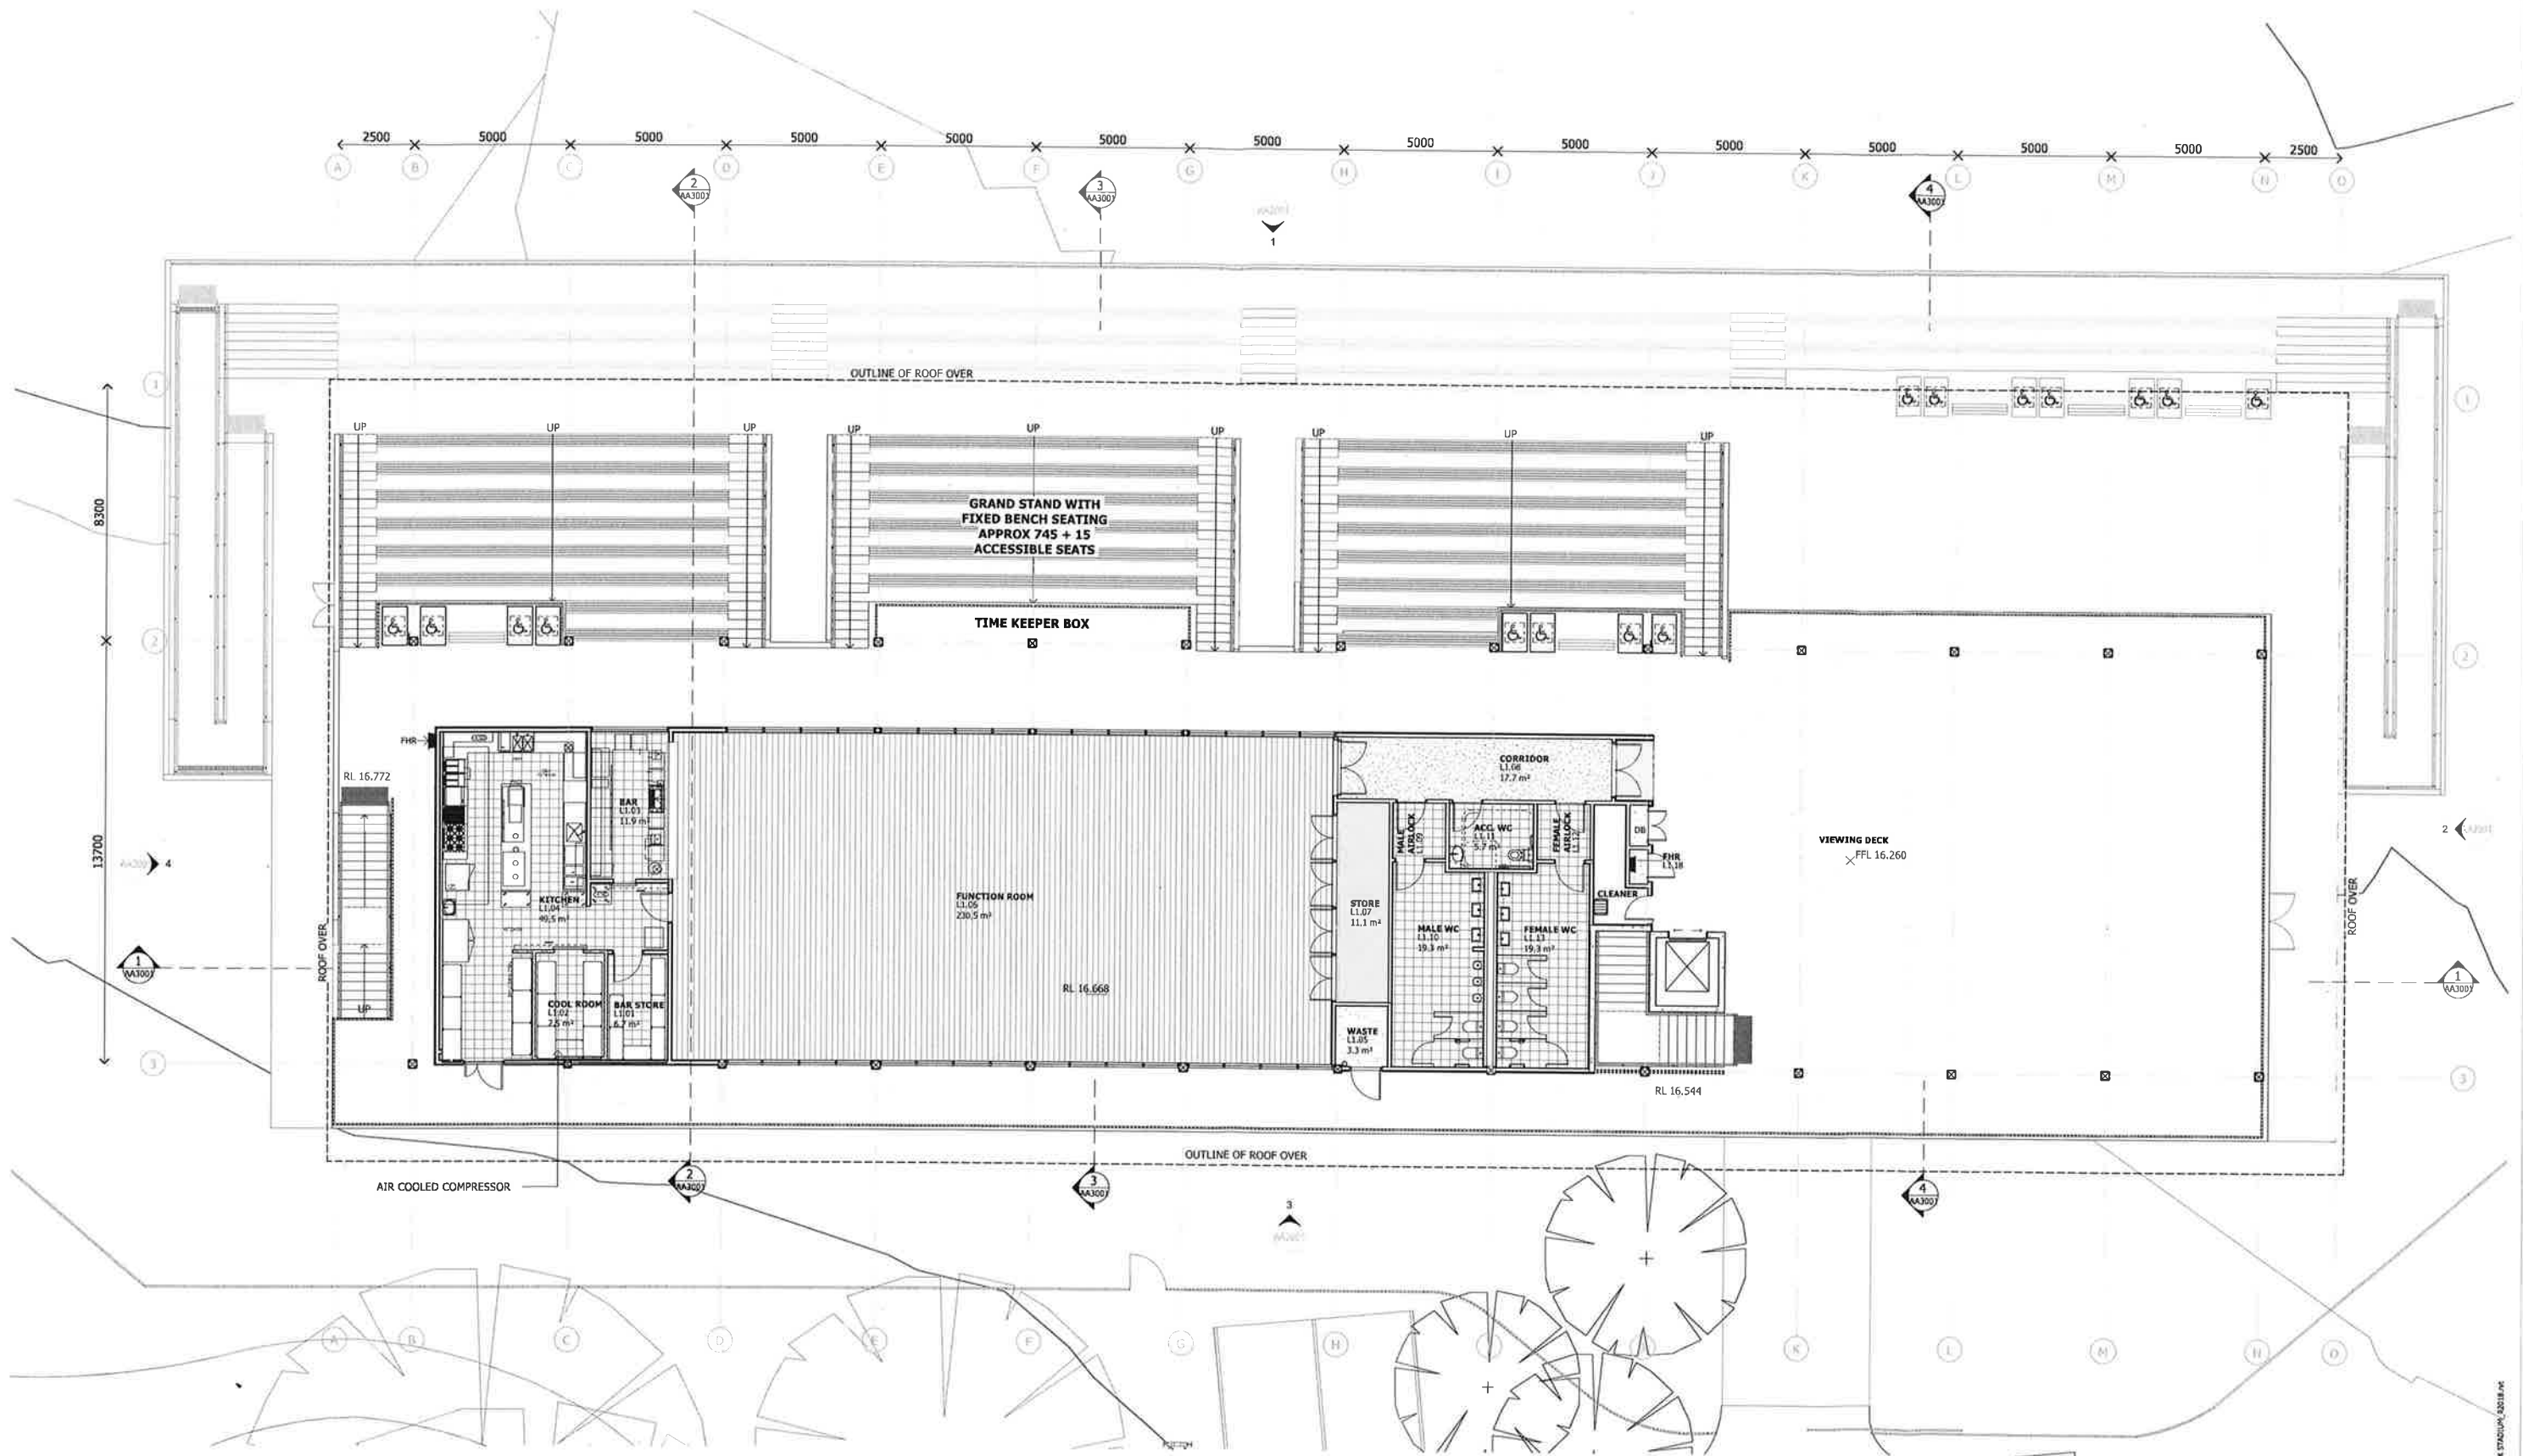

1 GA LEVEL  
A2001 1 : 100

#### Notes

The information contained in this document is copyright and may not be used or reproduced for any other project or purpose.

Verify all dimensions and levels on site and report any discrepancies to dwp for direction prior to the commencement of work.

Drawings are to be read in conjunction with all other contract documents.

Use figured dimensions only. Do not scale from drawings. dwp cannot guarantee the accuracy of content and format for copies of drawings issued electronically. The completion of the Issue Details Checked and Authorized section is confirmation of the status of the drawing. The drawing shall not be used for construction unless endorsed 'For Construction' and authorized for issue.

© dwp Australia Pty Ltd  
Registered Business Name dwp Australia ABN 27 169 328 018  
David Rose Nominated Architect NSW ABR 4582

© Copyright 2011 dwp.  
ALL RIGHTS RESERVED.  
Reproduction prohibited unless authorized in writing by dwp.

#### SCHEMATIC DESIGN

NOT TO BE USED DURING CONSTRUCTION

Issue	Description	Date	Chk	Auth
A	FOR DA SUBMISSION	23.04.19	TT	IS
B	FOR DA SUBMISSION	24.04.19	TT	IS
C	FOR DA SUBMISSION	09.05.19	TT	IS
D	FOR DA SUBMISSION	13.05.19	TT	IS
E	FOR DA SUBMISSION	25.06.19	TT	IS

Architect/ Designer

dwp  
www.dwp.com

Client

CUMBERLAND COUNCIL

Location

188 WOODVILLE ROAD, MERRYLANDS  
NSW 2160

Project

GRANVILLE PARK  
STADIUM

Drawing

GENERAL  
ARRANGEMENT PLAN -  
LEVEL 1

Scale (A1)

1 : 100

Date Printed

26/06/2019 12:50:08 PM

Project Number

18-0612

Drawing Number

AA1202

Issue

E

1

2

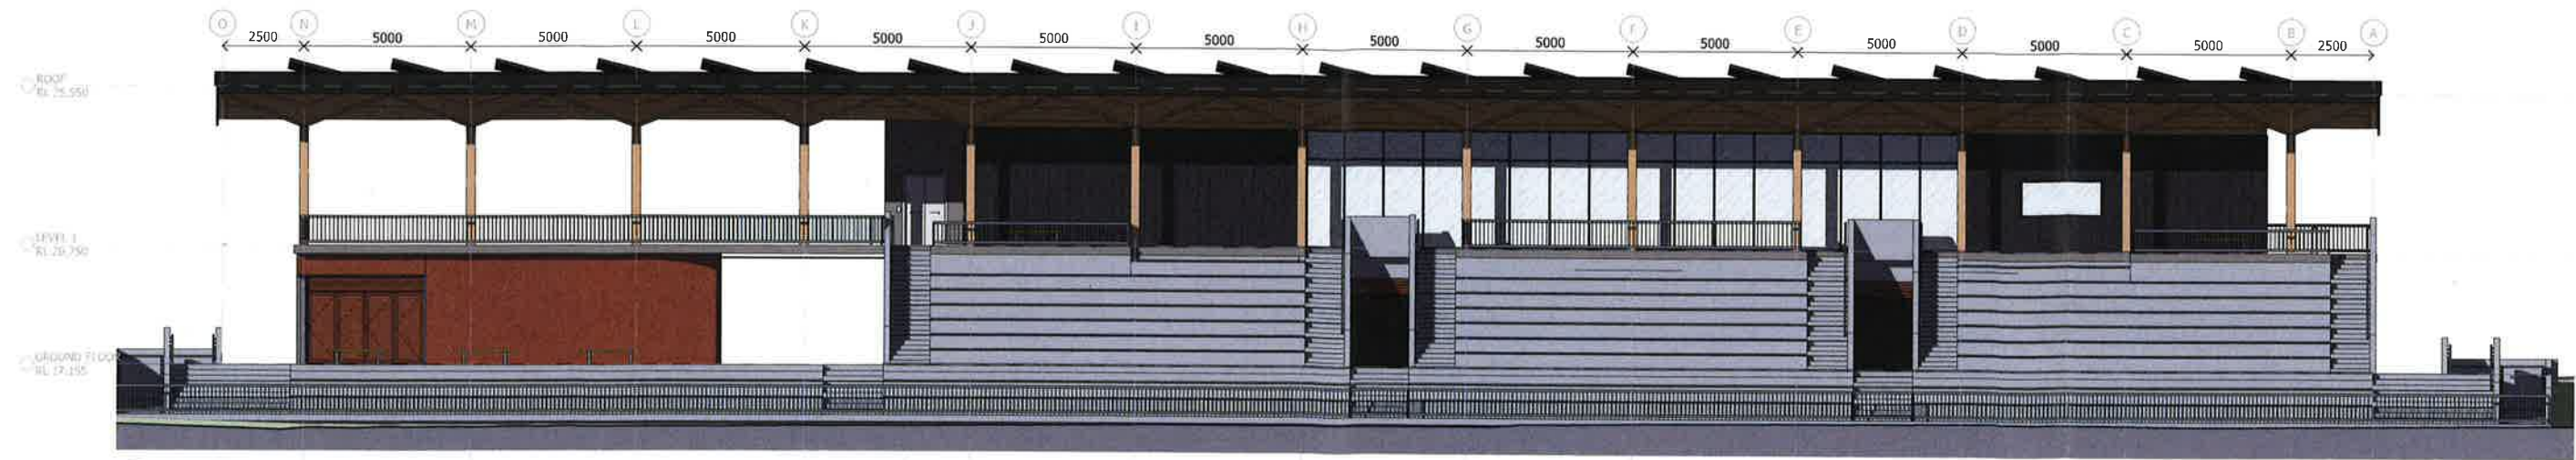


1 BUILDING ELEVATION  
AA1201 1:100



3 BUILDING ELEVATION  
AA1201 1:100



2 BUILDING ELEVATION  
AA1201 1:100

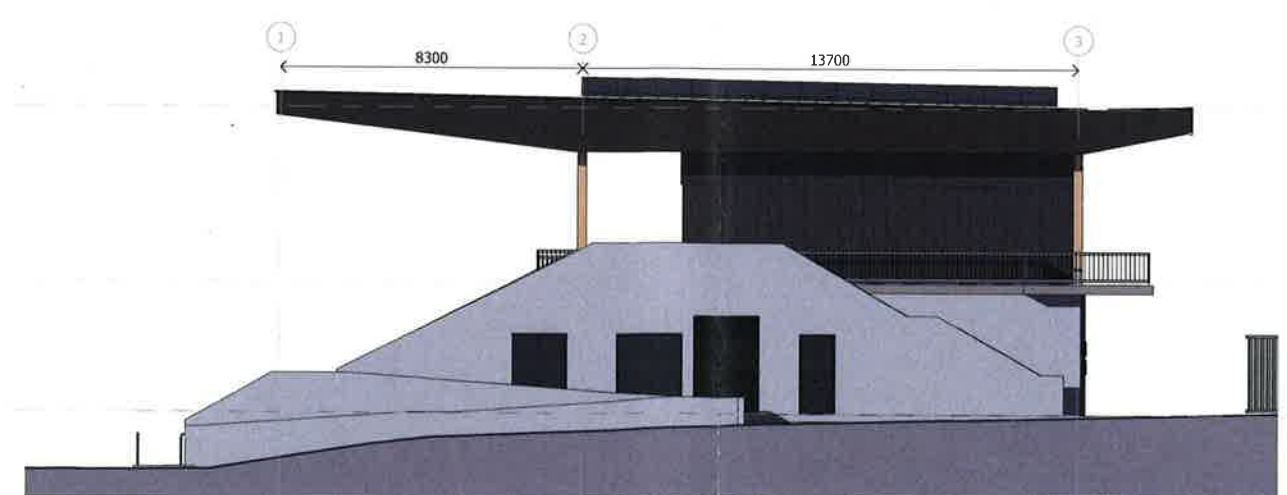

4 BUILDING ELEVATION  
AA1201 1:100

**Notes**

The information contained in this document is copyright and may not be used or reproduced for any other project or purpose.


Verify all dimensions and levels on site and report any discrepancies to dwp for direction prior to the commencement of work.

Drawings are to be read in conjunction with all other contract documents.

Use figured dimensions only. Do not scale from drawings. dwp cannot guarantee the accuracy of content and format for copies of drawings stored electronically. The completion of the Issue Details Checked and Authorised section is confirmation of the status of the drawing. The drawing shall not be used for construction unless endorsed for construction and authorised for issue.

© dwp Australia Pty Ltd  
Registered Business Name dwp Australia ABN 37 169 328 018  
David Rose: Nominated Architect NSW A18 4882

© Copyright 2011 dwp.  
ALL RIGHTS RESERVED.  
Reproduction prohibited unless authorised in writing by dwp.

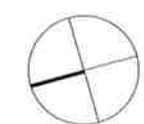

**SCHEMATIC DESIGN**  
NOT TO BE USED DURING CONSTRUCTION

Issue	Description	Date	Chk	Auth
A	FOR DA SUBMISSION	23.04.19	TT	IS
B	FOR BA SUBMISSION	05.05.19	TT	IS
C	FOR DA SUBMISSION	25.06.19	TT	IS

Architect/Designer  
**dwp**  
[www.dwp.com](http://www.dwp.com)

Client  
**CUMBERLAND COUNCIL**

Location  
188 WOODVILLE ROAD, MERRYLANDS  
NSW 2160

Project  
**GRANVILLE PARK STADIUM**

Issuing  
**BUILDING ELEVATIONS**

Scale (A1)  
1:100

Date Printed  
26/06/2019 10:36:57 AM





Project Number  
**18-0612**

Drawing Number  
**AA2001**


**dwp**

Issue  
**C**

File Name: BDP 36011006\_18-0612 Granville Park Stadium - Building Elevations.dwg

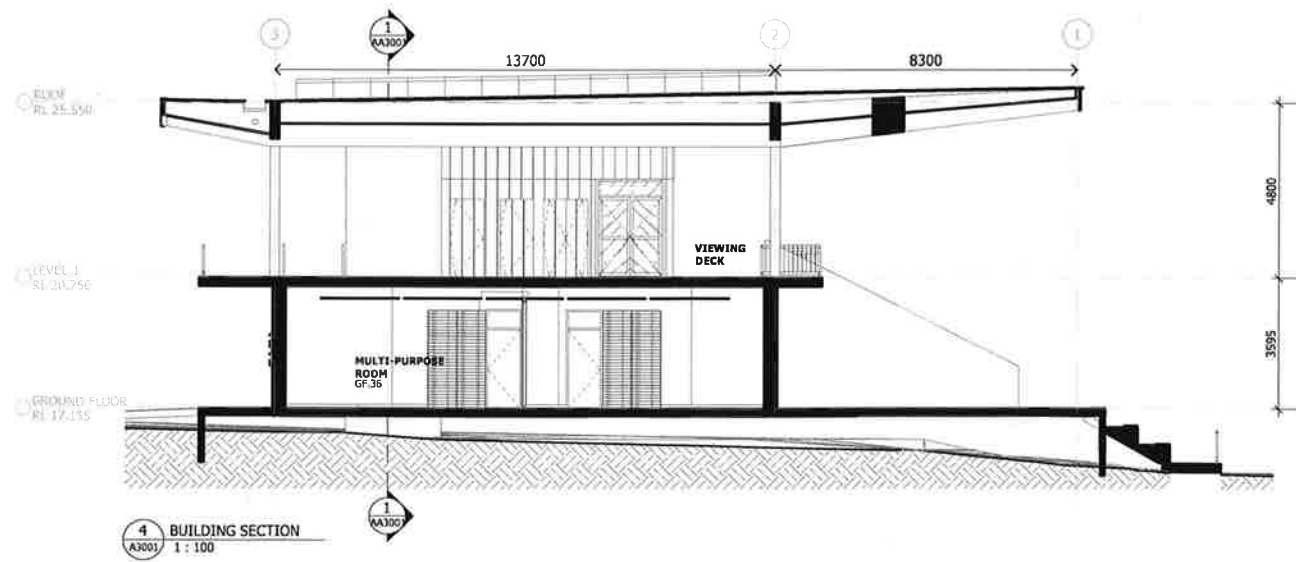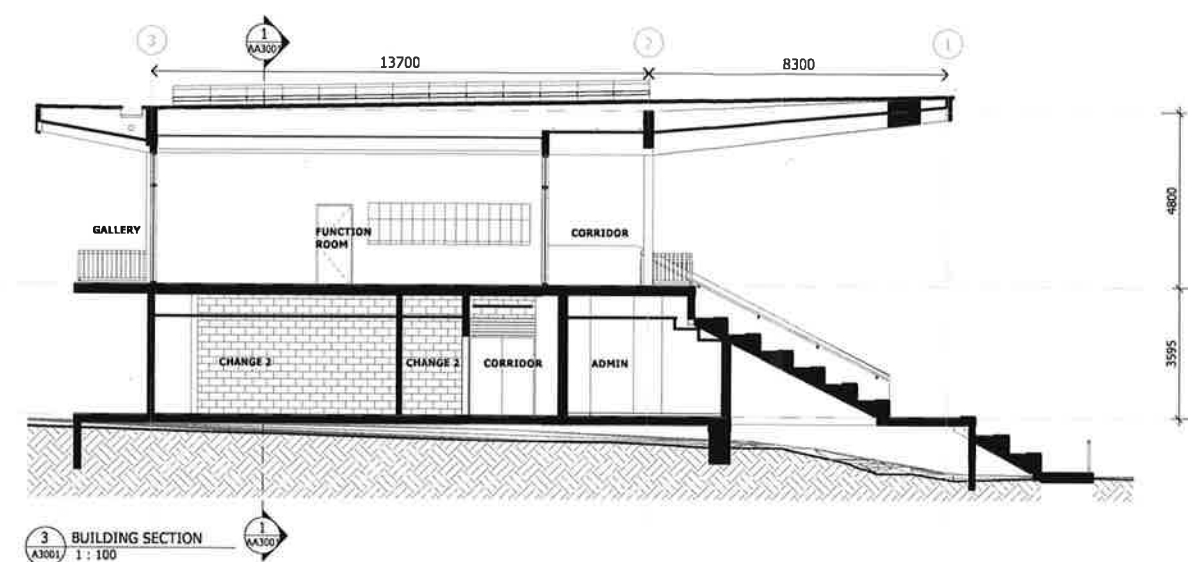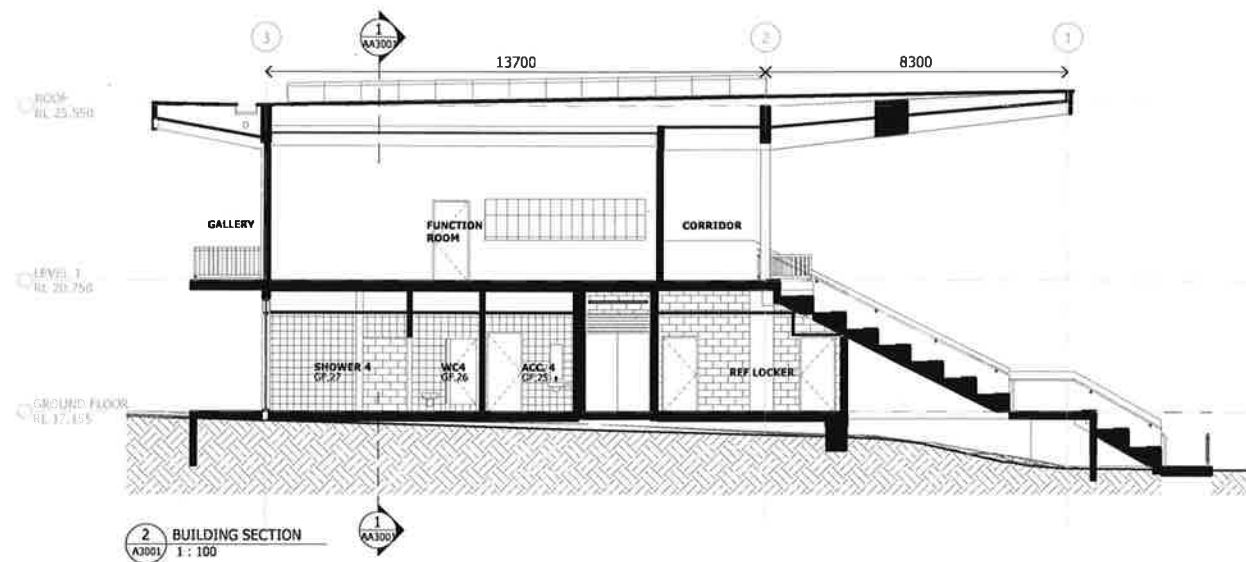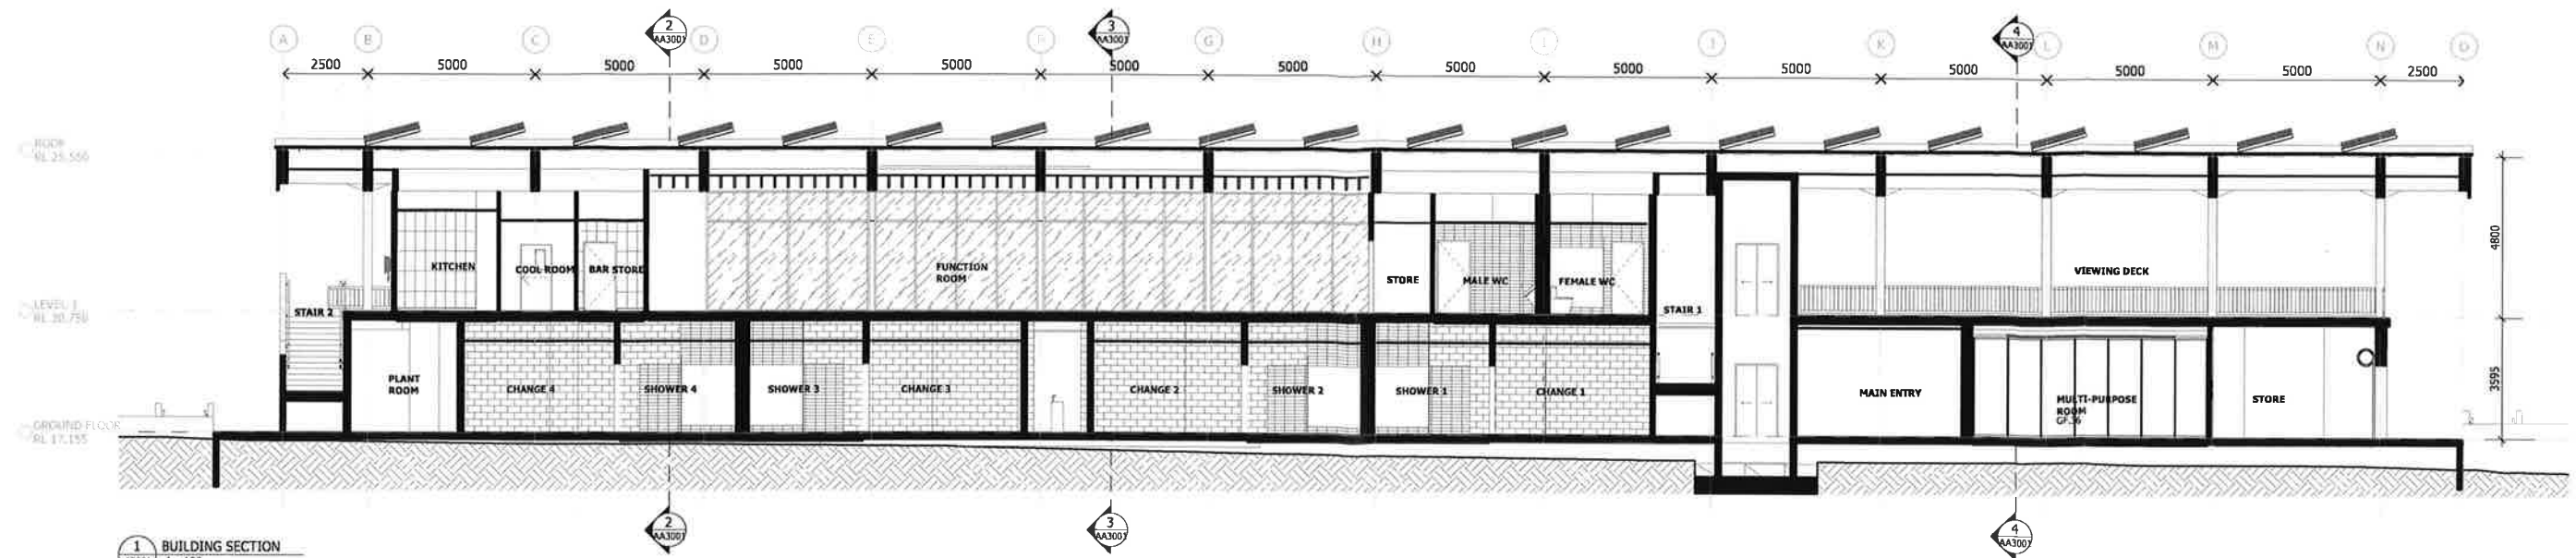

Notes  
The information contained in this document is copyright and may not be used or reproduced for any other project or purpose.  
Verify all dimensions and levels on site and report any discrepancies to dwp for direction prior to the commencement of work.  
Drawings are to be read in conjunction with all other contract documents.  
Use figured dimensions only. Do not scale from drawings.  
dwp cannot guarantee the accuracy of content and format for copies of drawings issued electronically. The completion of the Issue Details Checked and Authorised section is confirmation of the status of the drawing. The drawing shall not be used for construction unless endorsed 'For Construction' and authorised for issue.  
© dwp Australia Pty Ltd  
Registered Business Name dwp Australia ABN 37 169 328 018  
David Rose Nominated Architect NSW A88 4882  
© Copyright 2011 dwp  
ALL RIGHTS RESERVED.  
Reproduction prohibited unless authorised in writing by dwp.

 

**SCHEMATIC DESIGN**  
NOT TO BE USED DURING CONSTRUCTION

Issue	Description	Date	Chk	Auth
A	FOR DA SUBMISSION	23.04.19	TT	IS
B	FOR DA SUBMISSION	09.05.19	TT	IS
C	FOR DA SUBMISSION	25.06.19	TT	IS


Architect/ Designer  
dwp  
www.dwp.com  
Client  
CUMBERLAND COUNCIL  
Location  
188 WOODVILLE ROAD, MERRYLANDS  
NSW 2160

Project  
GRANVILLE PARK STADIUM  
Drawing  
BUILDING SECTIONS  
Scale (A1)  
1 : 100  
Date Printed  
26/06/2019 1:02:07 PM


Project Number  
18-0612  
Drawing Number  
AA3001  
Issue  
C






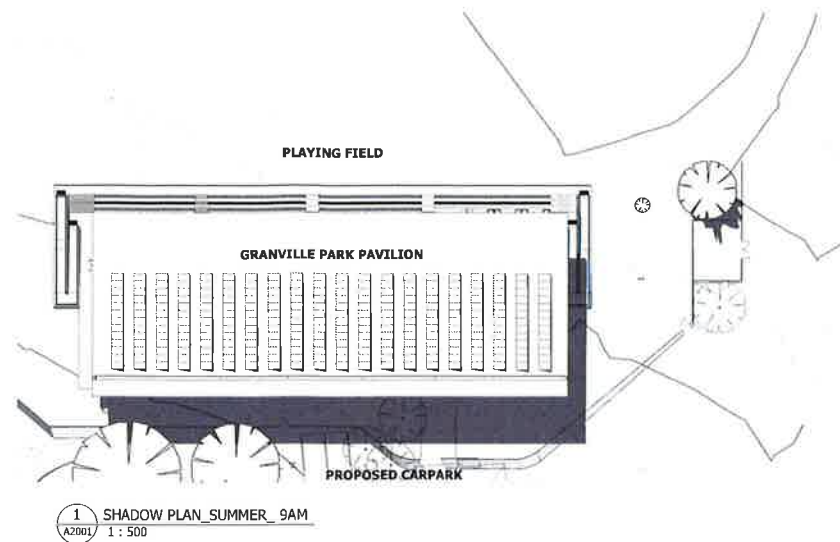


1 SHADOW PLAN\_SUMMER\_9AM  
A2001 1 : 500

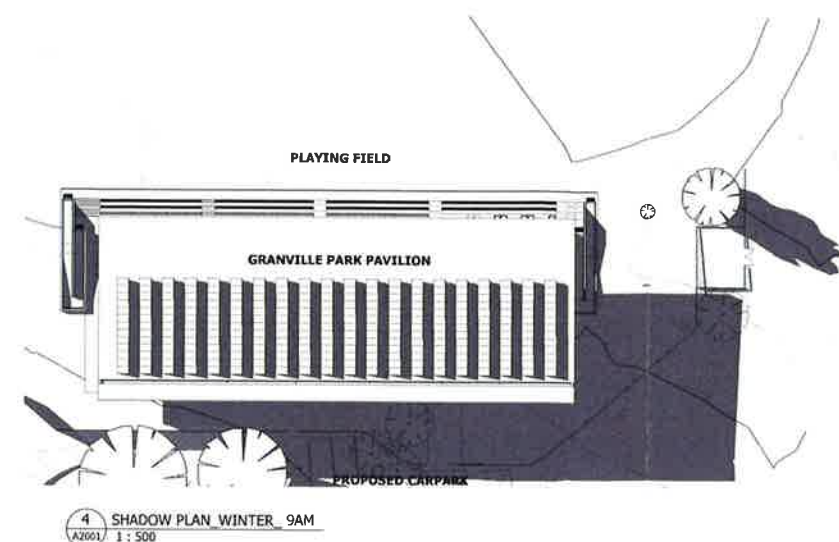


4 SHADOW PLAN\_WINTER\_9AM  
A2001 1 : 500

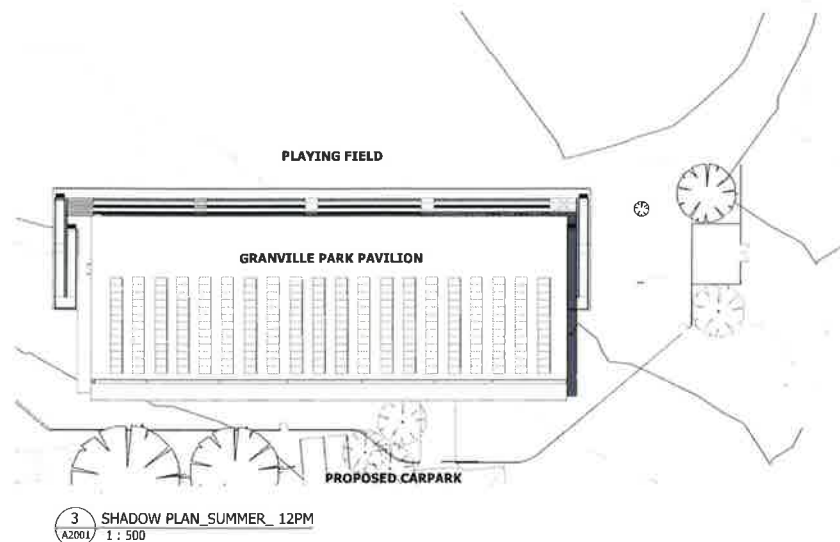


3 SHADOW PLAN\_SUMMER\_12PM  
A2001 1 : 500

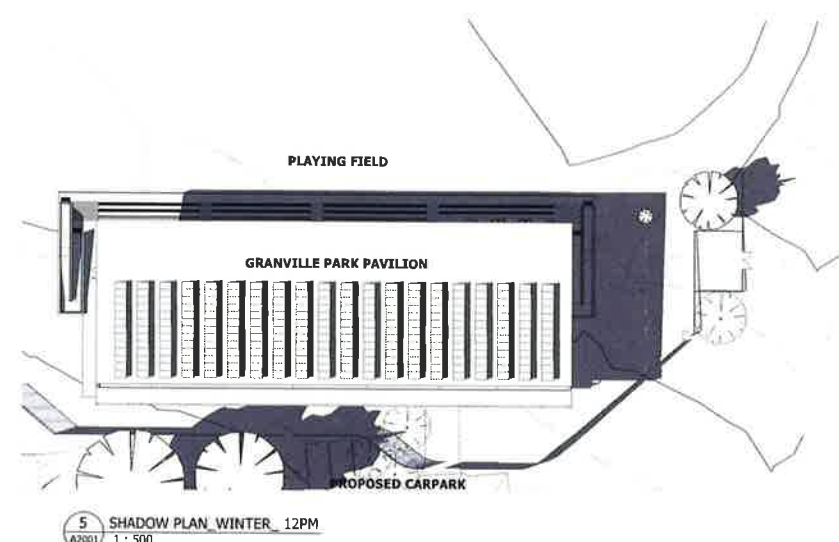

5 SHADOW PLAN\_WINTER\_12PM  
A2001 1 : 500

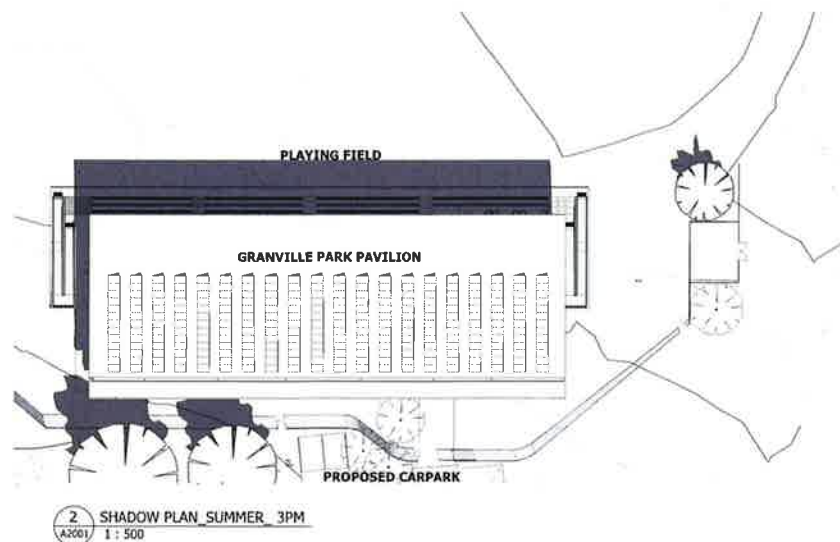


2 SHADOW PLAN\_SUMMER\_3PM  
A2001 1 : 500

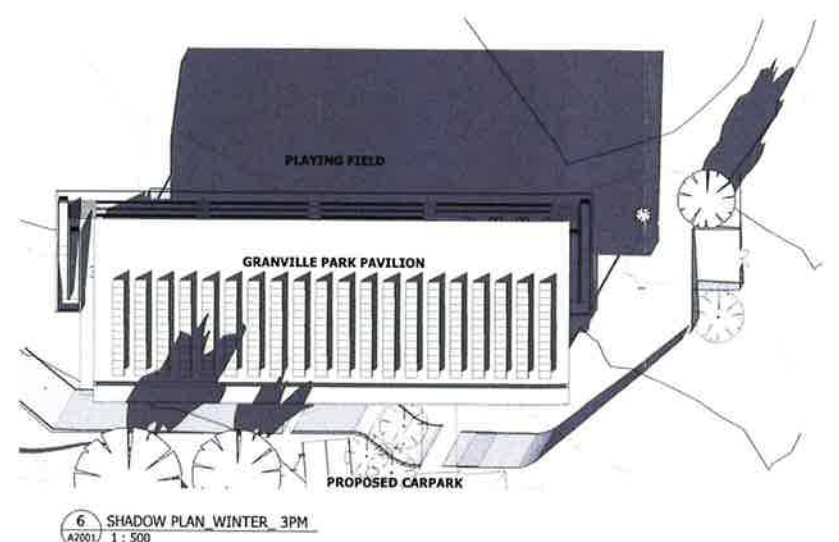

6 SHADOW PLAN\_WINTER\_3PM  
A2001 1 : 500

**Notes**  
The information contained in this document is copyright and may not be used or reproduced for any other project or purpose.  
Verify all dimensions and levels on site and report any discrepancies to dwp for direction prior to the commencement of work.  
Drawings are to be read in conjunction with all other contract documents.  
Use figured dimensions only. Do not scale from drawings.  
dwp cannot guarantee the accuracy of content and format for copies of drawings issued electronically. The completion of the Issue Details Checked and Authorised section is confirmation of the status of the drawing. The drawing shall not be used for construction unless endorsed 'For Construction' and authorised for issue.  
© dwp Australia Pty Ltd  
Registered Business Name dwp Australia ABN 37 169 328 618  
David Rose Nominated Architect NSW ARB 4582  
© Copyright 2011 dwp.  
ALL RIGHTS RESERVED.  
Reproduction prohibited unless authorised in writing by dwp.

 

# **SCHEMATIC DESIGN**

NOT TO BE USED DURING CONSTRUCTION					
Issue	Description	Date	Chk	Auth	
A	FOR DA SUBMISSION	23.04.19	TT	IS	
B	FOR DA SUBMISSION	09.05.19	TT	IS	

Architect/ Designer  
**dwp**  
[www.dwp.com](http://www.dwp.com)

Client  
**CUMBERLAND COUNCIL**

Location  
188 WOODVILLE ROAD, MERRYLANDS  
NSW 2160

Project  
**GRANVILLE PARK STADIUM**  
Drawing  
**SHADOW DIAGRAMS**

Scale (A1)  
1 : 500  
Date Printed  
26/06/2019 10:37:24 AM

Project Number  
**18-0612**  
Drawing Number  
**AA6601**



Issue  
**B**



#### Notes

The information contained in this document is copyright and may not be used or reproduced for any other project or purpose.

Verify all dimensions and levels on site and report any discrepancies to dwp for direction prior to the commencement of work.

Drawings are to be read in conjunction with all other contract documents.

Use figured dimensions only. Do not scale from drawings. dwp cannot guarantee the accuracy of content and format for copies of drawings issued electronically. The completion of the Issue Details Checklist and Authorised section confirmation of the status of the drawing. The drawing shall not be used for construction unless endorsed 'For Construction' and authorised for issue.

© dwp Australia Pty Ltd  
Registered Business Name dwp Australia ABN 37 169 328 018  
David Rose Nominated Architect NSW ARD 4882

© Copyright 2011 dwp.  
ALL RIGHTS RESERVED.  
Reproduction prohibited unless authorised in writing by dwp.

#### SCHEMATIC DESIGN

NOT TO BE USED DURING CONSTRUCTION

Issue	Description	Date	Chk	Auth
A	FOR DA SUBMISSION	23/04/19	TT	DS

Architect/ Designer

dwp  
www.dwp.com

Client

CUMBERLAND COUNCIL

Location

188 WOODVILLE ROAD, MERRYLANDS  
NSW 2160

Project

GRANVILLE PARK  
STADIUM

Drawing

3D VIEWS

Scale (A1)

Date Printed

23/04/2019 5:40:43 PM

Project Number

18-0612

Drawing Number

AA9001



Issue

A