PARRAMATTA POLICE STATION **ISSUE FOR DA**



DRAWING SCHEDULE

COVER SHEET TREE REMOVAL PLAN

MATERIALS AND FURNITURE SCHEDULE GENERAL ARRANGEMENT GROUNDFLOOR GENERAL ARRANGEMENT ENTRY GENERAL ARANGEMENT COURTYARD GENERAL ARRANGEMENT LEVEL 1

PLANTING PLAN GROUNDFLOOR PLANTING PLAN GROUNDFLOOR ENTRY PLANTING PLAN LEVEL 1

SECTIONS

TYPICAL DETAILS TYPICAL DETAILS TYPICAL DETAILS TYPICAL DETAILS

Amendments Issue Description

1 ISSUE FOR DA

Date 30/07/2021

L-0000 L-1001
L-2000 L-2001 L-2002 L-2003 L-2004
L-5001 L-5002 L-5003
L-6001
L-7001 L-7002 L-7003 L-7004




Group GSA Pty Ltd ABN 76 002 113 779 Level 7, 80 William St East Sydney NSW Australia 2011 www.groupgsa.com T +612 9361 4144 F +612 9332 3458 architecture interior design urban design landscape nom architect M. Sheldon 3990

Project Title NSW POLICE STATION PARRAMATTA

Drawing Title COVER SHEET

Scale	NOT TO SCALE
Drawing created (date)	12/05/2021
Ву	NN
Plotted and checked by	KL
Verified	FZ
Approved	SH
Drawing No	lssue
200805 L-0000	1
File	Plot Date
\$FILE\$	\$DATE\$
This drawing is the copyright of Group GSA F may not be altered, reproduced or transmitte	

form or by any means in part or in whole without the written permission of Group GSA Pty Ltd. All levels and dimensions are to be checked and verified on site prior to the commencement of any work, making of shop drawings or fabrication of components. Do not scale drawings. Use figured Dimensions.

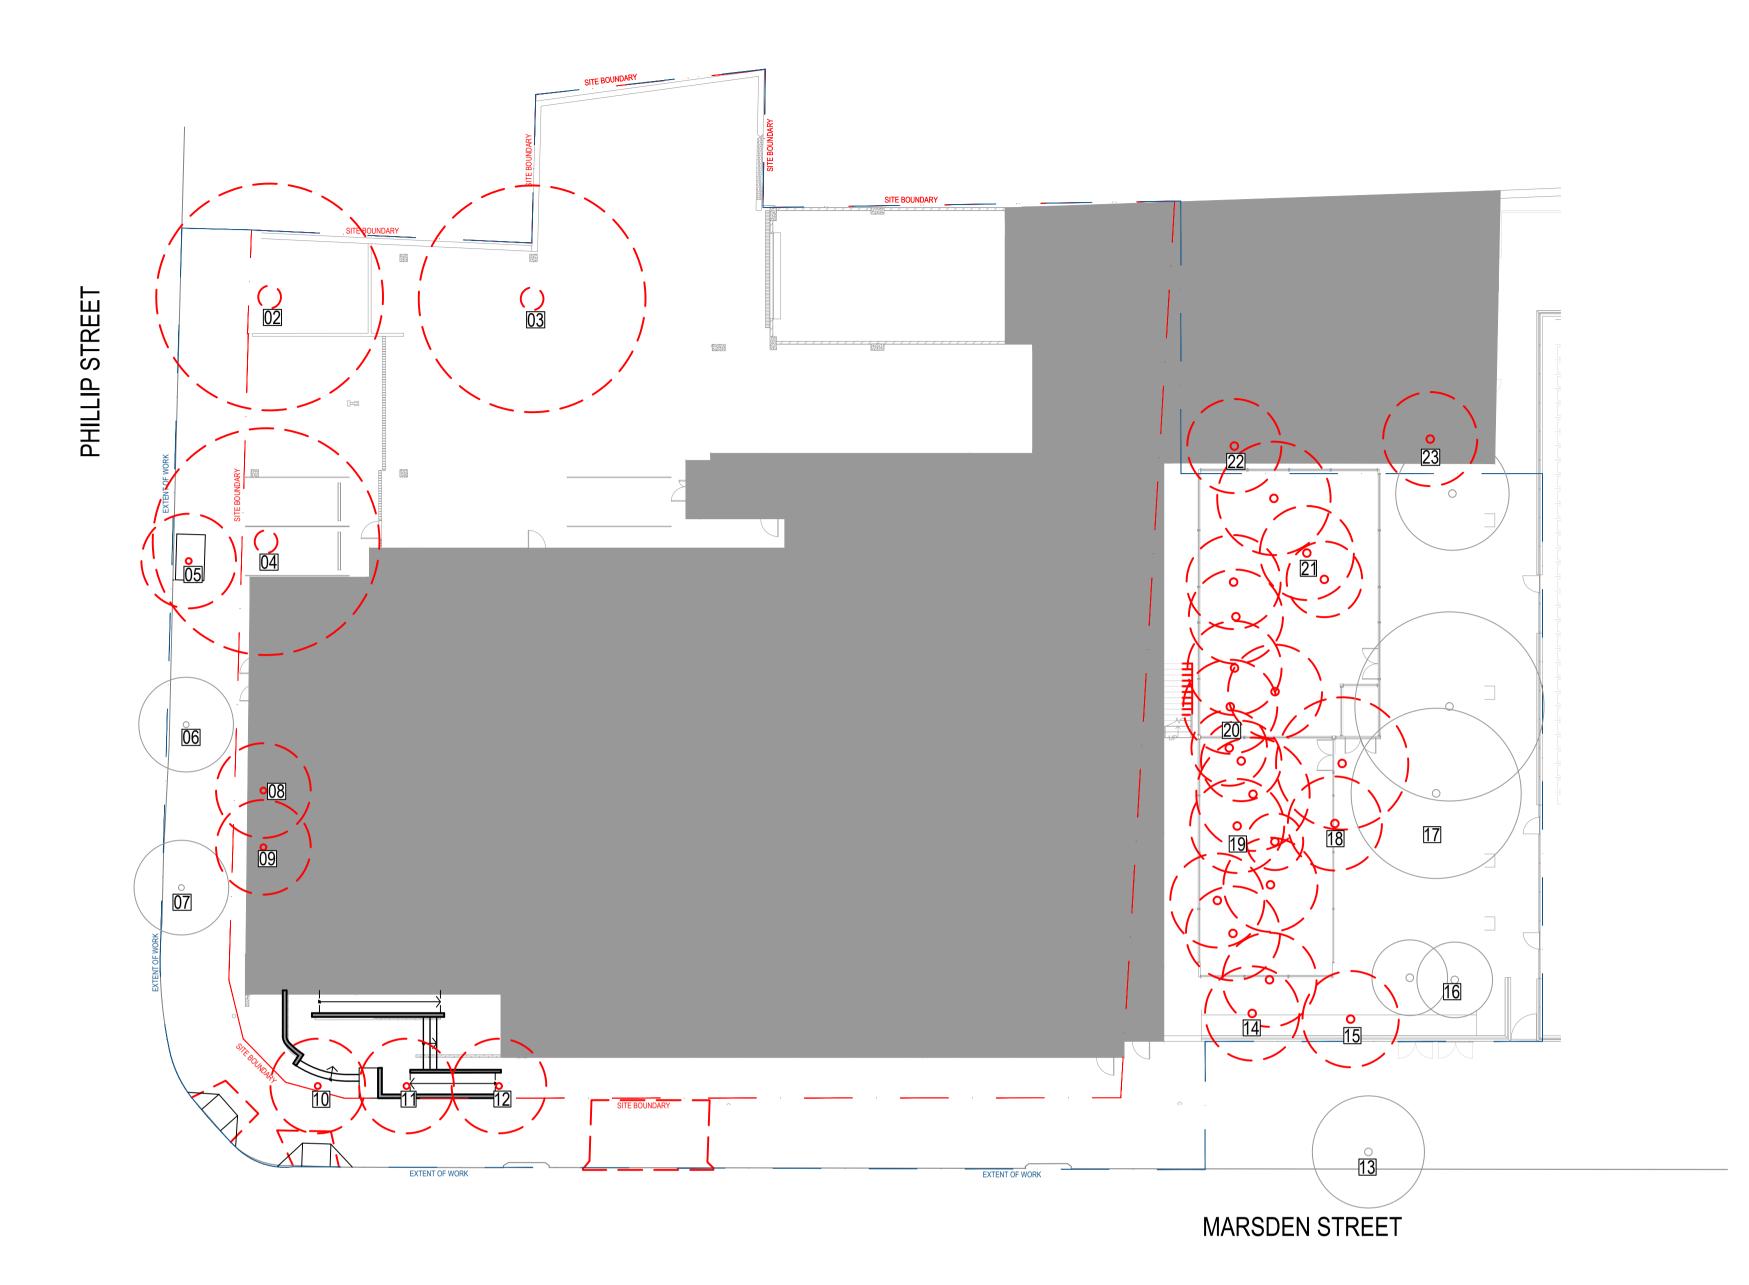

TREE RETAINED AND REMOVED TO ALLOW FOR PROPOSED BUILDING ENVELOPE

No.	Genus species
1	Flindersia australis
2	Lophostemon confertus
3	Lophostemon confertus
4	Lophostemon confertus
5	Flindersia australis
6	Flindersia australis
7	Flindersia australis
8	Callistemon sp.
9	Callistemon sp.
10	Callistemon sp.
11	Callistemon sp.
12	Callistemon sp.
13	Callistemon sp.
14	Callistemon sp.
15	Acacia sp.
16	Cupressus sp.
17	Leptospermum petersonii
18	Cotoneaster sp.
19	Melaleuca quinquenervia
20	Leptospermum petersonii
21	Leptospermum petersonii
22	Leptospermum petersonii
23	Leptospermum petersonii

Amendments Issue Description A FOR REVIEW ISSUE 1 ISSUE FOR DA

Date 21/06/2021 30/07/2021

LEGEND $\overline{}$ 0 0

EXISTING TREE TO BE REMOVED EXISTING TREE TO BE RETAINED AND PROTECTED. INDICATIVE LOCATION AND CANOPY ONLY.

EXTENT OF WORKS SITE BOUNDARY

NOTE: REFER TO ARBORIST REPORT FOR MORE INFORMATION





Group GSA Pty Ltd ABN 76 002 113 779 Level 7, 80 William St East Sydney NSW Australia 2011 www.groupgsa.com T +612 9361 4144 F +612 9332 3458 architecture interior design urban design landscape nom architect M. Sheldon 3990

Project Title NSW POLICE STATION PARRAMATTA

Drawing Title TREE REMOVAL PLAN

Scale	1:200 @A1
Drawing created (date)	12/05/2021
Ву	NN
Plotted and checked by	KL
Verified	FZ
Approved	SH
Drawing No	Issue
200805 L-1001	1
File	Plot Date
\$FILE\$	\$DATE\$



This drawing is the copyright of Group GSA Pty Ltd and may not be altered, reproduced or transmitted in any form or by any means in part or in whole without the written permission of Group GSA Pty Ltd. All levels and dimensions are to be checked and verified on site prior to the commencement of any work, making of shop drawings or fabrication of components. Do not scale drawings. Use figured Dimensions.

IATERIALS SCHED				SUPPLIER /		DEM	PLANT
CODE	ITEM	LOCATION	SPECIFICATION	MANUFACTURER	IMAGE	REV	COD
			Model: - Chair "VEBARSTL-24-51-28" - Table "VEBARTAB-24-51-15"				TREES
F03	Bar Table and Chair	Level 1	Material: Steel, hardwood timber top Finish: Powder coated steel with hardwood timber seat Colour: Stain black finish	Mos uban or similar approved			n/a
F04	Chair Seat	Courtyard	Model: - Chair "VECHA-51-00" Material: Steel, hardwood timber top Finish: Powder coated steel with hardwood timber seat Colour: Stain black finish	Mos uban or similar approved			n/a
F05	Table	Courtyard	Material: Steel Body , Hardwood Timber Table and Bench Set	Mos uban or similar approved	N/A		SHRUB
TS	Timber Seat	Refer Plan	Material: Steel structure hardwood timber top Finish: - Painted steel- Dulux moniment - Timber penetrating oil natural	Contractor	N/A 1	01 7004	Dt
TP	Timber Platform	Level 1	Material: Hardwood timber Finish: Timber penetrating oil natural	Contractor	N/A I	02 -7004	
E1	Steel Edge	Public Domain	100mm DEEP X 5mm thick galvanised steel edge secured by 400mm X 12Ø Peos every 500mm	Contractor			
AVEMENT							Rop
P1	Main Body As Per Public Domain Guideline	Public Domain	Product: PPX:554:35D Material: Concrete Size: 300 x 300 x 60mm Finish: Shotblast Base: Refer to Engineer	Pebblecrete		01 7001	PX
P2	Vehicle Crossing As Per Public Domain Guideline	Public Domain	Product: PPX:554:35D Material: Concrete Size: 150 x 150 x 60mm Finish: Shotblast Base: Refer to Engineer	Pebblecrete		02 7001	LM
Р3	Kerb Ramp As Per Public Domain Guideline	Public Domain	Product: PPX:554:35D Material: Concrete Size: 300 x 300 x 60mm Finish: Shotblast Base: Refer to Engineer	Pebblecrete		03 7001	PbB
	MARSDEN ST.	Public Domain	Product: brick paving to match existing for LAR zone.	Contractor			
Ρ4	Stone Paving	Groundfloor Entry	Material: Granite Paving Size: 300 x 150 x 30mm type basalt black Finish: Exfoliated Base: Refer to Engineer	Sam the paving man or similar approved		04 7001	тJ
P6	Stone Paving	Level 1	Material: Tiles on Pedastal Type: 25% Belga Charoal Textured 25% Belga Coffee Textured 50% Belga Grey Textured Base: Tiles on pedestal. Keksia type or similar approved	Beamount - Tiles		05 7001	
P7	Re-use Brick	Courtyard	Reuse Existing Brick Pavers. Contractor to add as required				
ALLING							
W01	Insitu Concrete Wall	Groundfloor	Material: Insitu Concrete Retainning Wall Finish: Grey off form class 2 Chamfer: 15mm Chamfered edges			04 -7002	
TSC	Timber Screening	Level 1	Model: Concept click timber battens screening Timbe r: 42 x 32mm black bolt Structure : Mounting track - aluminium. Refer manufacture specification				
AFETY DEVICE							
H1	Handrail	Refer Plan	Material: Stainless steel Finish: Polished Size: Ø50 pipe Post: 40 x 20mm flat bar	Contractor		02 -7003	
тс	Tactile	Refer Plan	Material: Stainless steel	Latham or Similar			SOFTW
-	Nosing Strip	Refer plan/Stair	Product: AB-FA711 ST Materia : Aluminium black body black infill	Latham or Similar		03 7003	TOP S FOR

LANTING			
CODE	BOTANIC NAME	COMMON NAME	PICTURE
REES			
n/a	Magnolia 'Little Gem'	Little Gem	
n/a	Lagerstroemia indica x L. fauriei 'Sioux'	Sioux Crepe Myrtle	
HRUBS			
Dt	Dianella tasmanica	Tasman flax-lily	
Rop	Rhaphiolepis oriental pearl	Indian Hawthorne	
PX	Philodendron Xanadu	Winterbourn	
LM	Liriope muscari	Lily Turf	
PbB	Phormium bronze Baby	Dwarf New Zealand Flax	
тJ	Trachelospermum jasminoides	Star Jasmine	

GRO	<i>Gardenia august</i> a 'Radicans'	Dwarf Gardenia
LM	Liriope muscari	Lily Turf
LS	<i>Lavandula stoechas '</i> Avonview'	Avonview Lavender
ov	Origanum vulgare	Oregano
Pml	Plectranthus 'Mona Lavender'	Mona Lavender
TJ	Trachelospermum jasminoides	Star Jasmine
WFr	Westringia fruticosa	Coastal Rosemary

ITEM	LOCATION	SPECIFICATION	SUPPLIER / MANUFAC TURER	DETAIL REF.
SOFTWORKS				
TOP SOIL TYPE A FOR PLANTING	Top Soil for all planting	Type: Native low 'P' Mix Installation: 300 mm depth to top of all planting areas on natural ground Spec: To AS4419	Australian Native Landscapes or apprved equal P: 13 14 48	
SUB SOIL TYPE B FOR PLANTING	Subsoil to all planted areas	Native Low P Mix	Australian Native Landscapes or apprved equal P: 13 14 49	
TOP SOIL TYPE C FOR PLANTER BOX	Subsoil below topsoil	Type: Smartmix #4 Lightweight Planter Box Mix (Horizon A) and Smartmix #5 Lightweight Planter Box Mix (Horizon B) Installation: 300 mm depth to all planted areas as p[er detail drawings	Benedict Industries or approved qual P: (02) 9986 3500	
MULCH	All planted areas	Type: 'Forest Blend' (to 75mm depth).	Australian Native Landscapes or apprved equal P: 13 14 48	

MATERIAL	SNOTES
1	ALL FINISHES TO BE READ IN CONJUNCTION WITH LANDSCAPE DRAWINGS AND SCHEDULES
2	NO ALTERNATIVE MATERIALS AND FINISHES WILL BE ACCEPTED WITHOUT THE PRIOR REVIEW OF THE PROJECT ARC
4	REFER TO DRAWINGS AND SPECIFICATION TO DETERMINE FULL REQUIREMENTS FOR USE AND APPLICATIONS OF F
5	CONTRACTOR TO PROVIDE SAMPLES OF MATERIALS AND FINISHES FOR APPROVAL WHERE REQUIRED PRIOR TO C
6	FIRE HAZARD PROPERTIES OF ALL FINISHES MUST BE FULLY COMPLIANT WITH THE BCA, AS 1530.1 & AS 1530.2 AND PERFORMANCE SPECIFICATION ARE TO BE PROVIDED
7	ALL FLOOR FINISHES MUST BE FULLY COMPLIANT WITH AUSTRALIAN STANDARDS FOR SLIP RESISTANCE, AND COPI BATCH TESTING AND INSTALL TESTING

Amendments Issue Description 1 ISSUE FOR DA

D a t e 03/08/2021





Group GSA Pty Ltd ABN 76 002 113 779 Level 7, 80 William St East Sydney NSW Australia 2011 www.groupgsa.com T +612 9361 4144 F +612 9332 3458 architecture interior design urban design landscape nom architect M. Sheldon 3990

NSW POLICE STATION PARRAMATTA

Drawing Title MATERIALS AND FURNITURE SCHEDULE

Scale	NOT TO SCALE
Drawing created (date)	12/05/2021
Ву	NN
Plotted and checked by	KL
Verified	FZ
Approved	SH
Drawing No	lssue
200805 L-2000	1
File	Plot Date


 File
 Plot Date

 \$FILE\$
 \$DATE\$

This drawing is the copyright of Group GSA Pty Ltd and may not be altered, reproduced or transmitted in any form or by any means in part or in whole without the written permission of Group GSA Pty Ltd. All levels and dimensions are to be checked and verified on site prior to the commencement of any work, making of shop drawings or fabrication of components. Do not scale drawings. Use figured Dimensions.

CHITECT/DESIGNER AND AS REQUIRED		
INISHES SPECIFIED		
OMMENCEMENT OF WORK		
COPIES OF TEST REPORTS &		
ES OF TEST REPORTS ARE TO BE PRO	VIDED FOR BOTH MATERIAL	



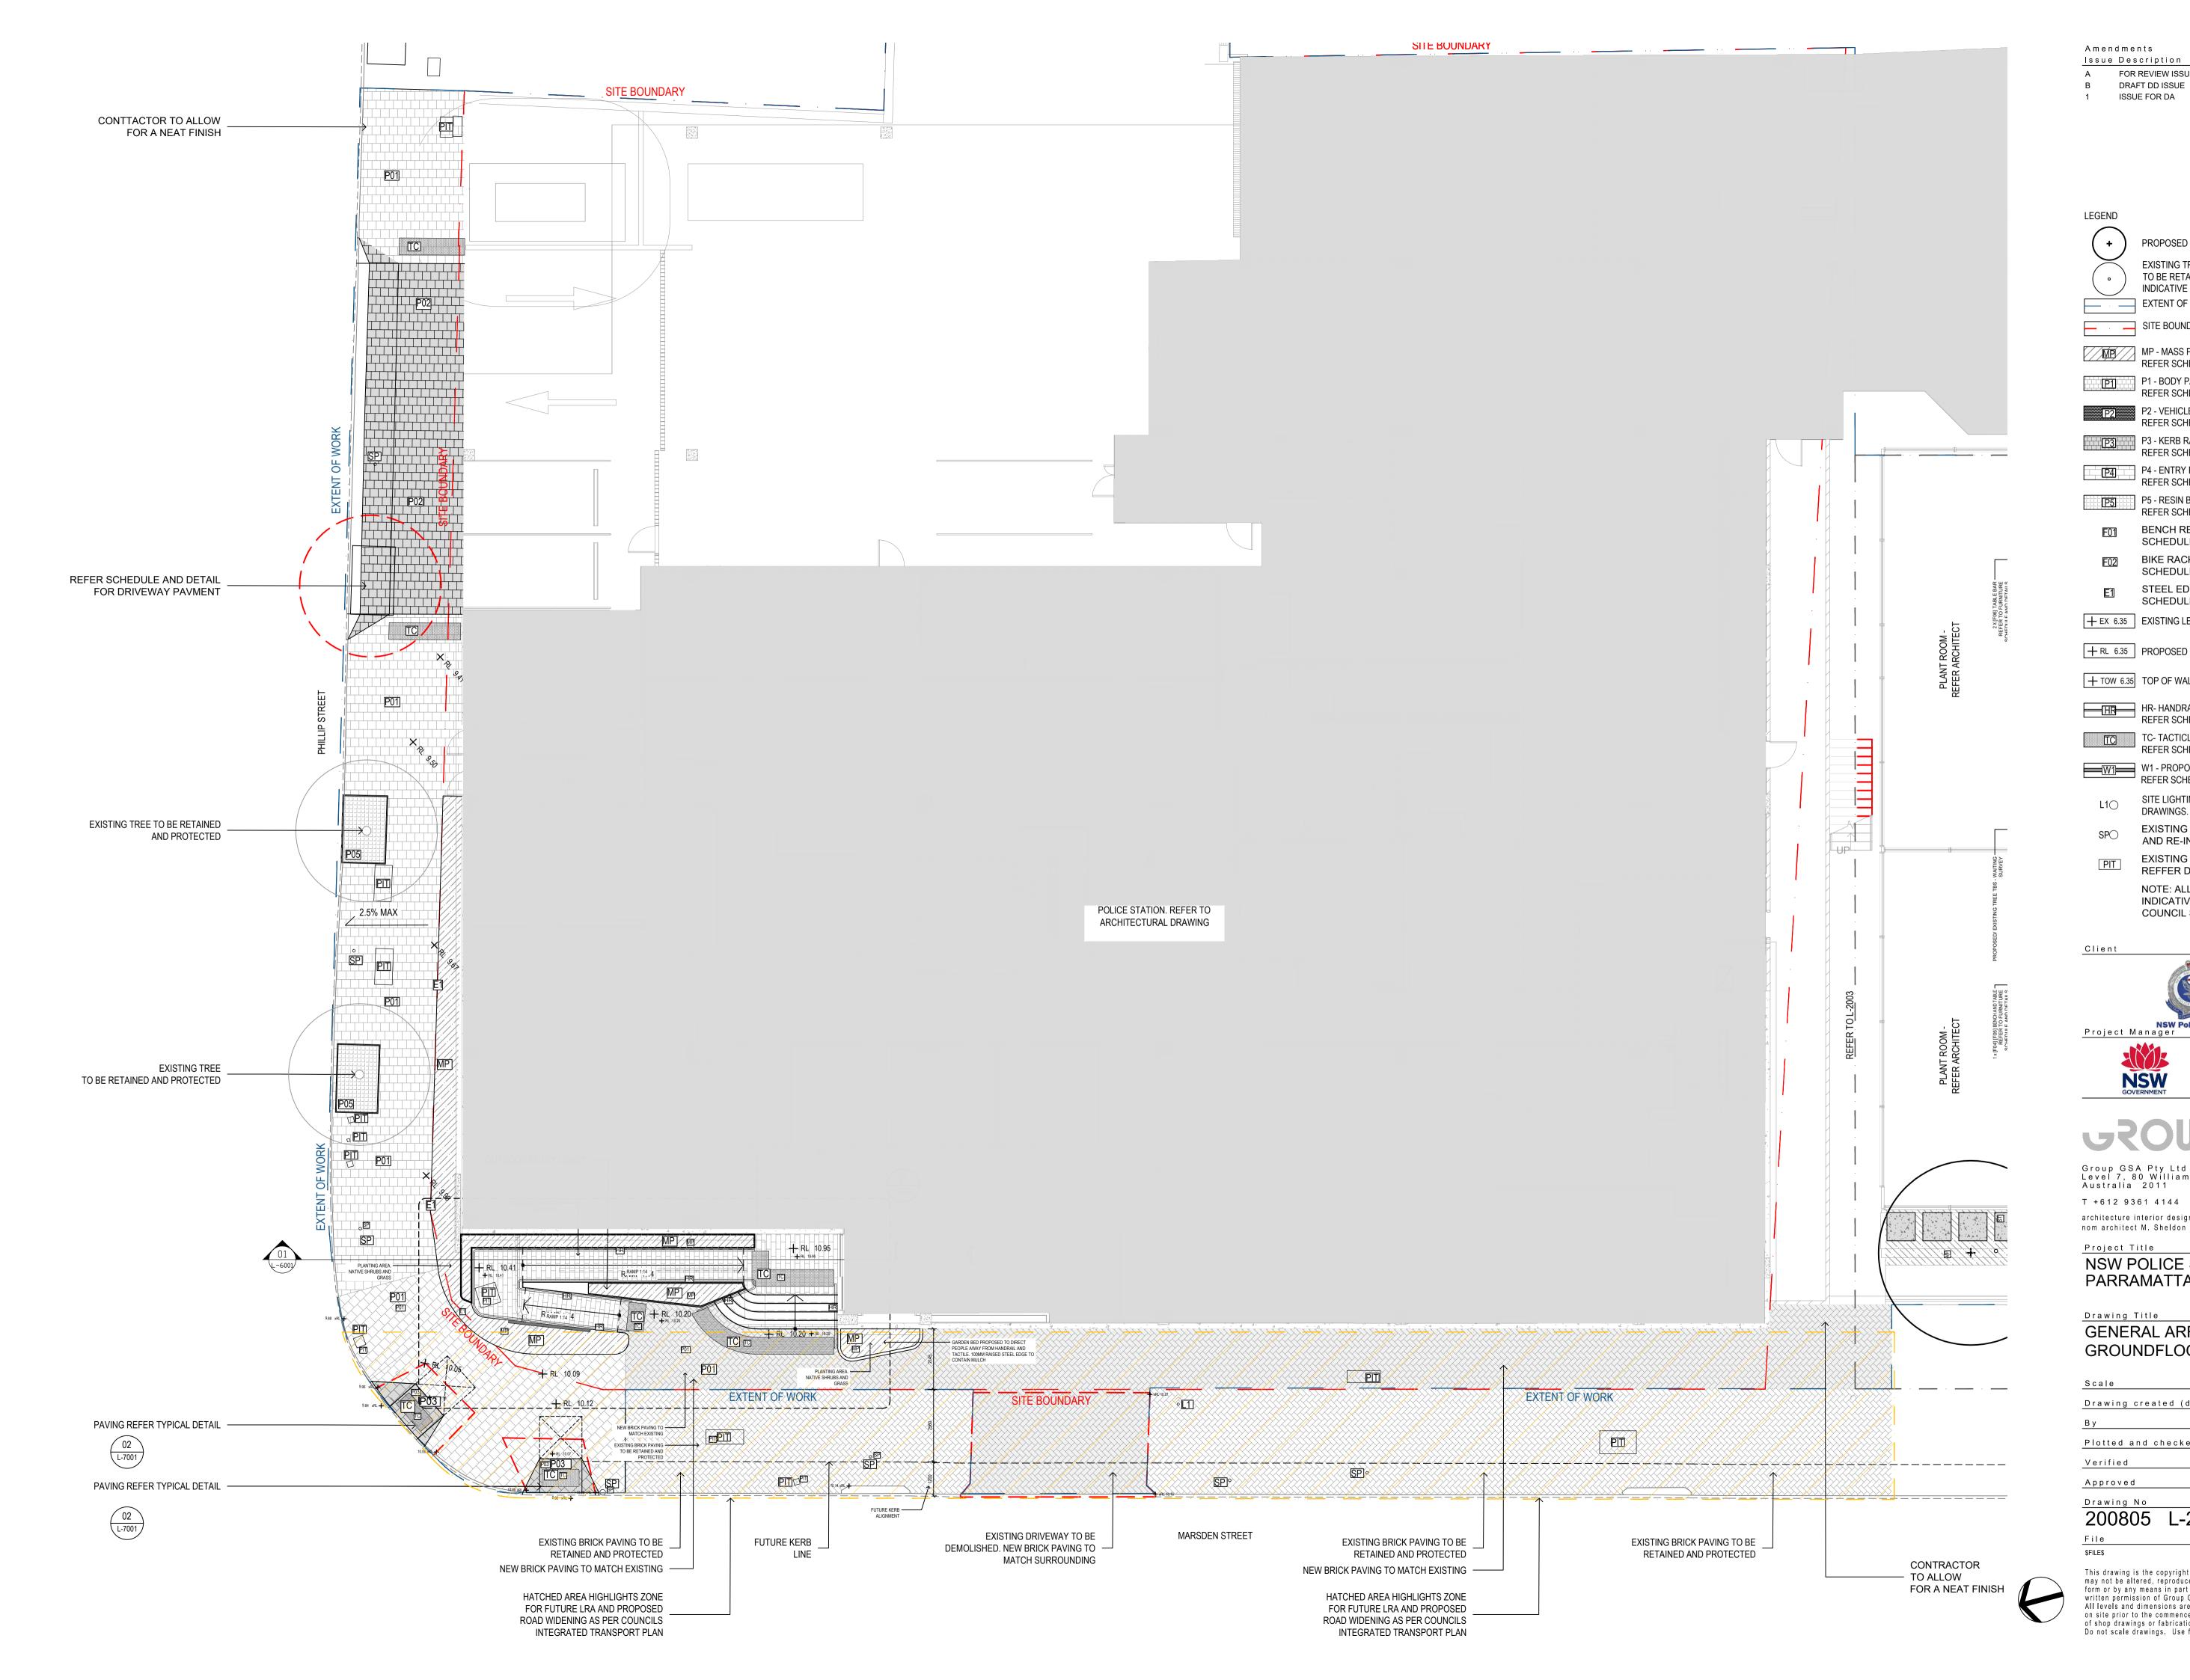

EGEND	
+	PROPOSED TREE
·	EXISTING TREE TO BE RETAINED AND PROTECTED. INDICATIVE LOCATION AND CANOPY ONLY. EXTENT OF WORKS
	SITE BOUNDARY
	MP - MASS PLANTING REFER SCHEDULE AND DETAIL/L7001
P1	P1 - BODY PAVEMENT 300x300x60mm REFER SCHEDULE AND DETAIL/L7001
[P2]	P2 - VEHICLE CROSSING 150x150x60mm REFER SCHEDULE AND DETAIL/L7001
P3	P3 - KERB RAMP 300x300x60mm REFER SCHEDULE AND DETAIL/L7001
<u>[P4]</u>	P4 - ENTRY PAVING-GRANITE PAVING REFER SCHEDULE AND DETAIL/L7001
P5	P5 - RESIN BOUND GRAVEL REFER SCHEDULE AND DETAIL/L7001
F01	BENCH REFER TO FURNITURE SCHEDULE AND DETAILS
F02	BIKE RACK REFER TO FURNITURE SCHEDULE AND DETAILS
E1	STEEL EDGE REFER TO FURNITURE SCHEDULE AND DETAILS
+ EX 6.35	EXISTING LEVEL
┿ RL 6.35	PROPOSED LEVEL
+ TOW 6.35	TOP OF WALL LEVEL
HR	HR- HANDRAILS (TYPICAL) REFER SCHEDULE AND DETAIL/L7001
TC	TC- TACTICLES (TYPICAL) REFER SCHEDULE AND DETAIL/L7001
W1	W1 - PROPOSED RETAINING WALL REFER SCHEDULE AND DETAIL 01/L7002
L1O	SITE LIGHTING. REFER ELECTRICAL DRAWINGS.
SPO	EXISTING SIGNAGE TO BE REMOVED AND RE-INSTALLED REFER CIVIL PLAN
PIT	EXISTING PIT. REFFER DETAIL FOR PIT ARRENGMEN
	NOTE: ALL PAVING PATTERN ARE INDICATIVE ONLY. REFER TO COUNCIL STANDARD DETAIL.
Client	
	NSW Police Force

Date

21/06/2021

25/06/2021

03/08/2021

FOR REVIEW ISSUE





Group GSA Pty Ltd ABN 76 002 113 779 Level 7, 80 William St East Sydney NSW Australia 2011 www.groupgsa.com T +612 9361 4144 F +612 9332 3458 architecture interior design urban design landscape nom architect M. Sheldon 3990


Project Title NSW POLICE STATION PARRAMATTA

Drawing Title GENERAL ARRANGEMENT GROUNDFLOOR

Scale	1:100 @A1
Drawing created (date)	12/05/2021
Ву	NN
Plotted and checked by	KL
Verified	FZ
Approved	SH
Drawing No	lssue
200805 L-2001	1
File	Plot Date

\$DATE\$

This drawing is the copyright of Group GSA Pty Ltd and may not be altered, reproduced or transmitted in any form or by any means in part or in whole without the written permission of Group GSA Pty Ltd. All levels and dimensions are to be checked and verified on site prior to the commencement of any work, making of shop drawings or fabrication of components. Do not scale drawings. Use figured Dimensions.

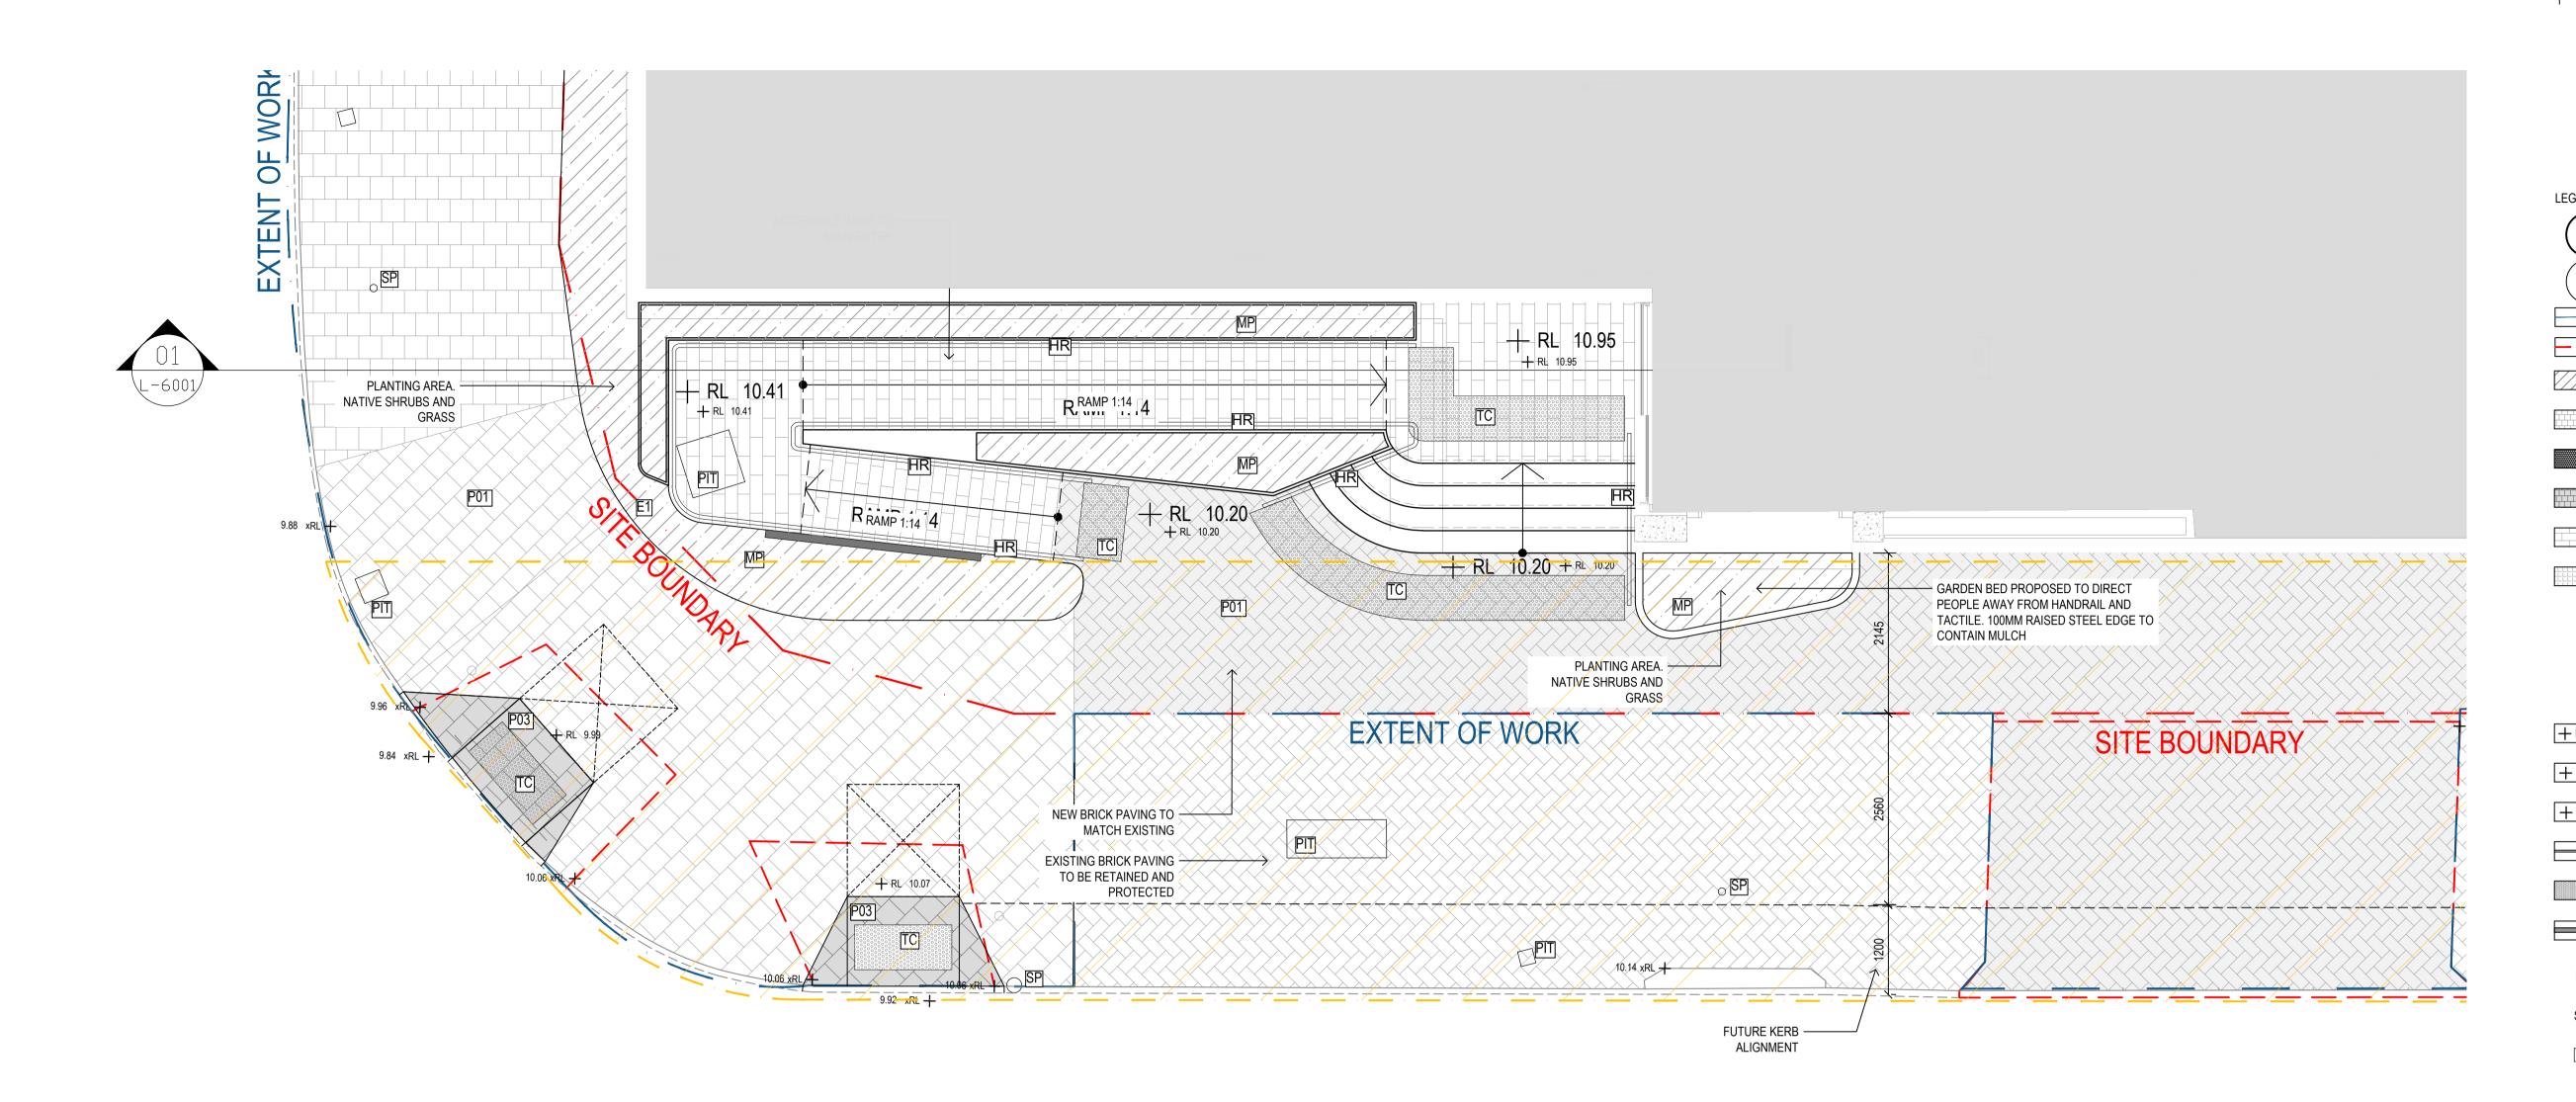

EGEND	
(+)	PROPOSED TREE
\geq	EXISTING TREE
	TO BE RETAINED AND PROTECTED. INDICATIVE LOCATION AND CANOPY ONLY. EXTENT OF WORKS
	SITE BOUNDARY
	MP - MASS PLANTING REFER SCHEDULE AND DETAIL/L7001
P1	P1 - BODY PAVEMENT 300x300x60mm REFER SCHEDULE AND DETAIL/L7001
[<u>P2</u>]	P2 - VEHICLE CROSSING 150x150x60mm REFER SCHEDULE AND DETAIL/L7001
P3	P3 - KERB RAMP 300x300x60mm REFER SCHEDULE AND DETAIL/L7001
P4	P4 - ENTRY PAVING-GRANITE PAVING REFER SCHEDULE AND DETAIL/L7001
P5	P5 - RESIN BOUND GRAVEL REFER SCHEDULE AND DETAIL/L7001
F01	BENCH REFER TO FURNITURE SCHEDULE AND DETAILS
F02	BIKE RACK REFER TO FURNITURE SCHEDULE AND DETAILS
E1	STEEL EDGE REFER TO FURNITURE SCHEDULE AND DETAILS
- EX 6.35	EXISTING LEVEL
HRL 6.35	PROPOSED LEVEL
╋ TOW 6.35	TOP OF WALL LEVEL
	HR- HANDRAILS (TYPICAL) REFER SCHEDULE AND DETAIL/L7001
TC	TC- TACTICLES (TYPICAL) REFER SCHEDULE AND DETAIL/L7001
W1	W1 - PROPOSED RETAINING WALL REFER SCHEDULE AND DETAIL 01/L7002
L1()	SITE LIGHTING. REFER ELECTRICAL DRAWINGS.
SPO	EXISTING SIGNAGE TO BE REMOVED AND RE-INSTALLED REFER CIVIL PLAN
PIT	EXISTING PIT. REFFER DETAIL FOR PIT ARRENGMENT
	NOTE: ALL PAVING PATTERN ARE INDICATIVE ONLY. REFER TO COUNCIL STANDARD DETAIL.

Client





Group GSA Pty Ltd ABN 76 002 113 779 Level 7, 80 William St East Sydney NSW Australia 2011 www.groupgsa.com T +612 9361 4144 F +612 9332 3458 architecture interior design urban design landscape nom architect M. Sheldon 3990

NSW POLICE STATION PARRAMATTA

Drawing Title GENERAL ARRANGEMENT ENTRY AREA

Scale	1:50 @A1
Drawing created (date)	12/05/2021
Ву	NN
Plotted and checked by	KL
Verified	FZ
Approved	SH
Drawing No	lssue
200805 L-2002	1
File	Plot Date

This drawing is the copyright of Group GSA Pty Ltd and may not be altered, reproduced or transmitted in any form or by any means in part or in whole without the


written permission of Group GSA Pty Ltd. All levels and dimensions are to be checked and verified

on site prior to the commencement of any work, making of shop drawings or fabrication of components. Do not scale drawings. Use figured Dimensions.


\$DATE\$



\$FILE\$

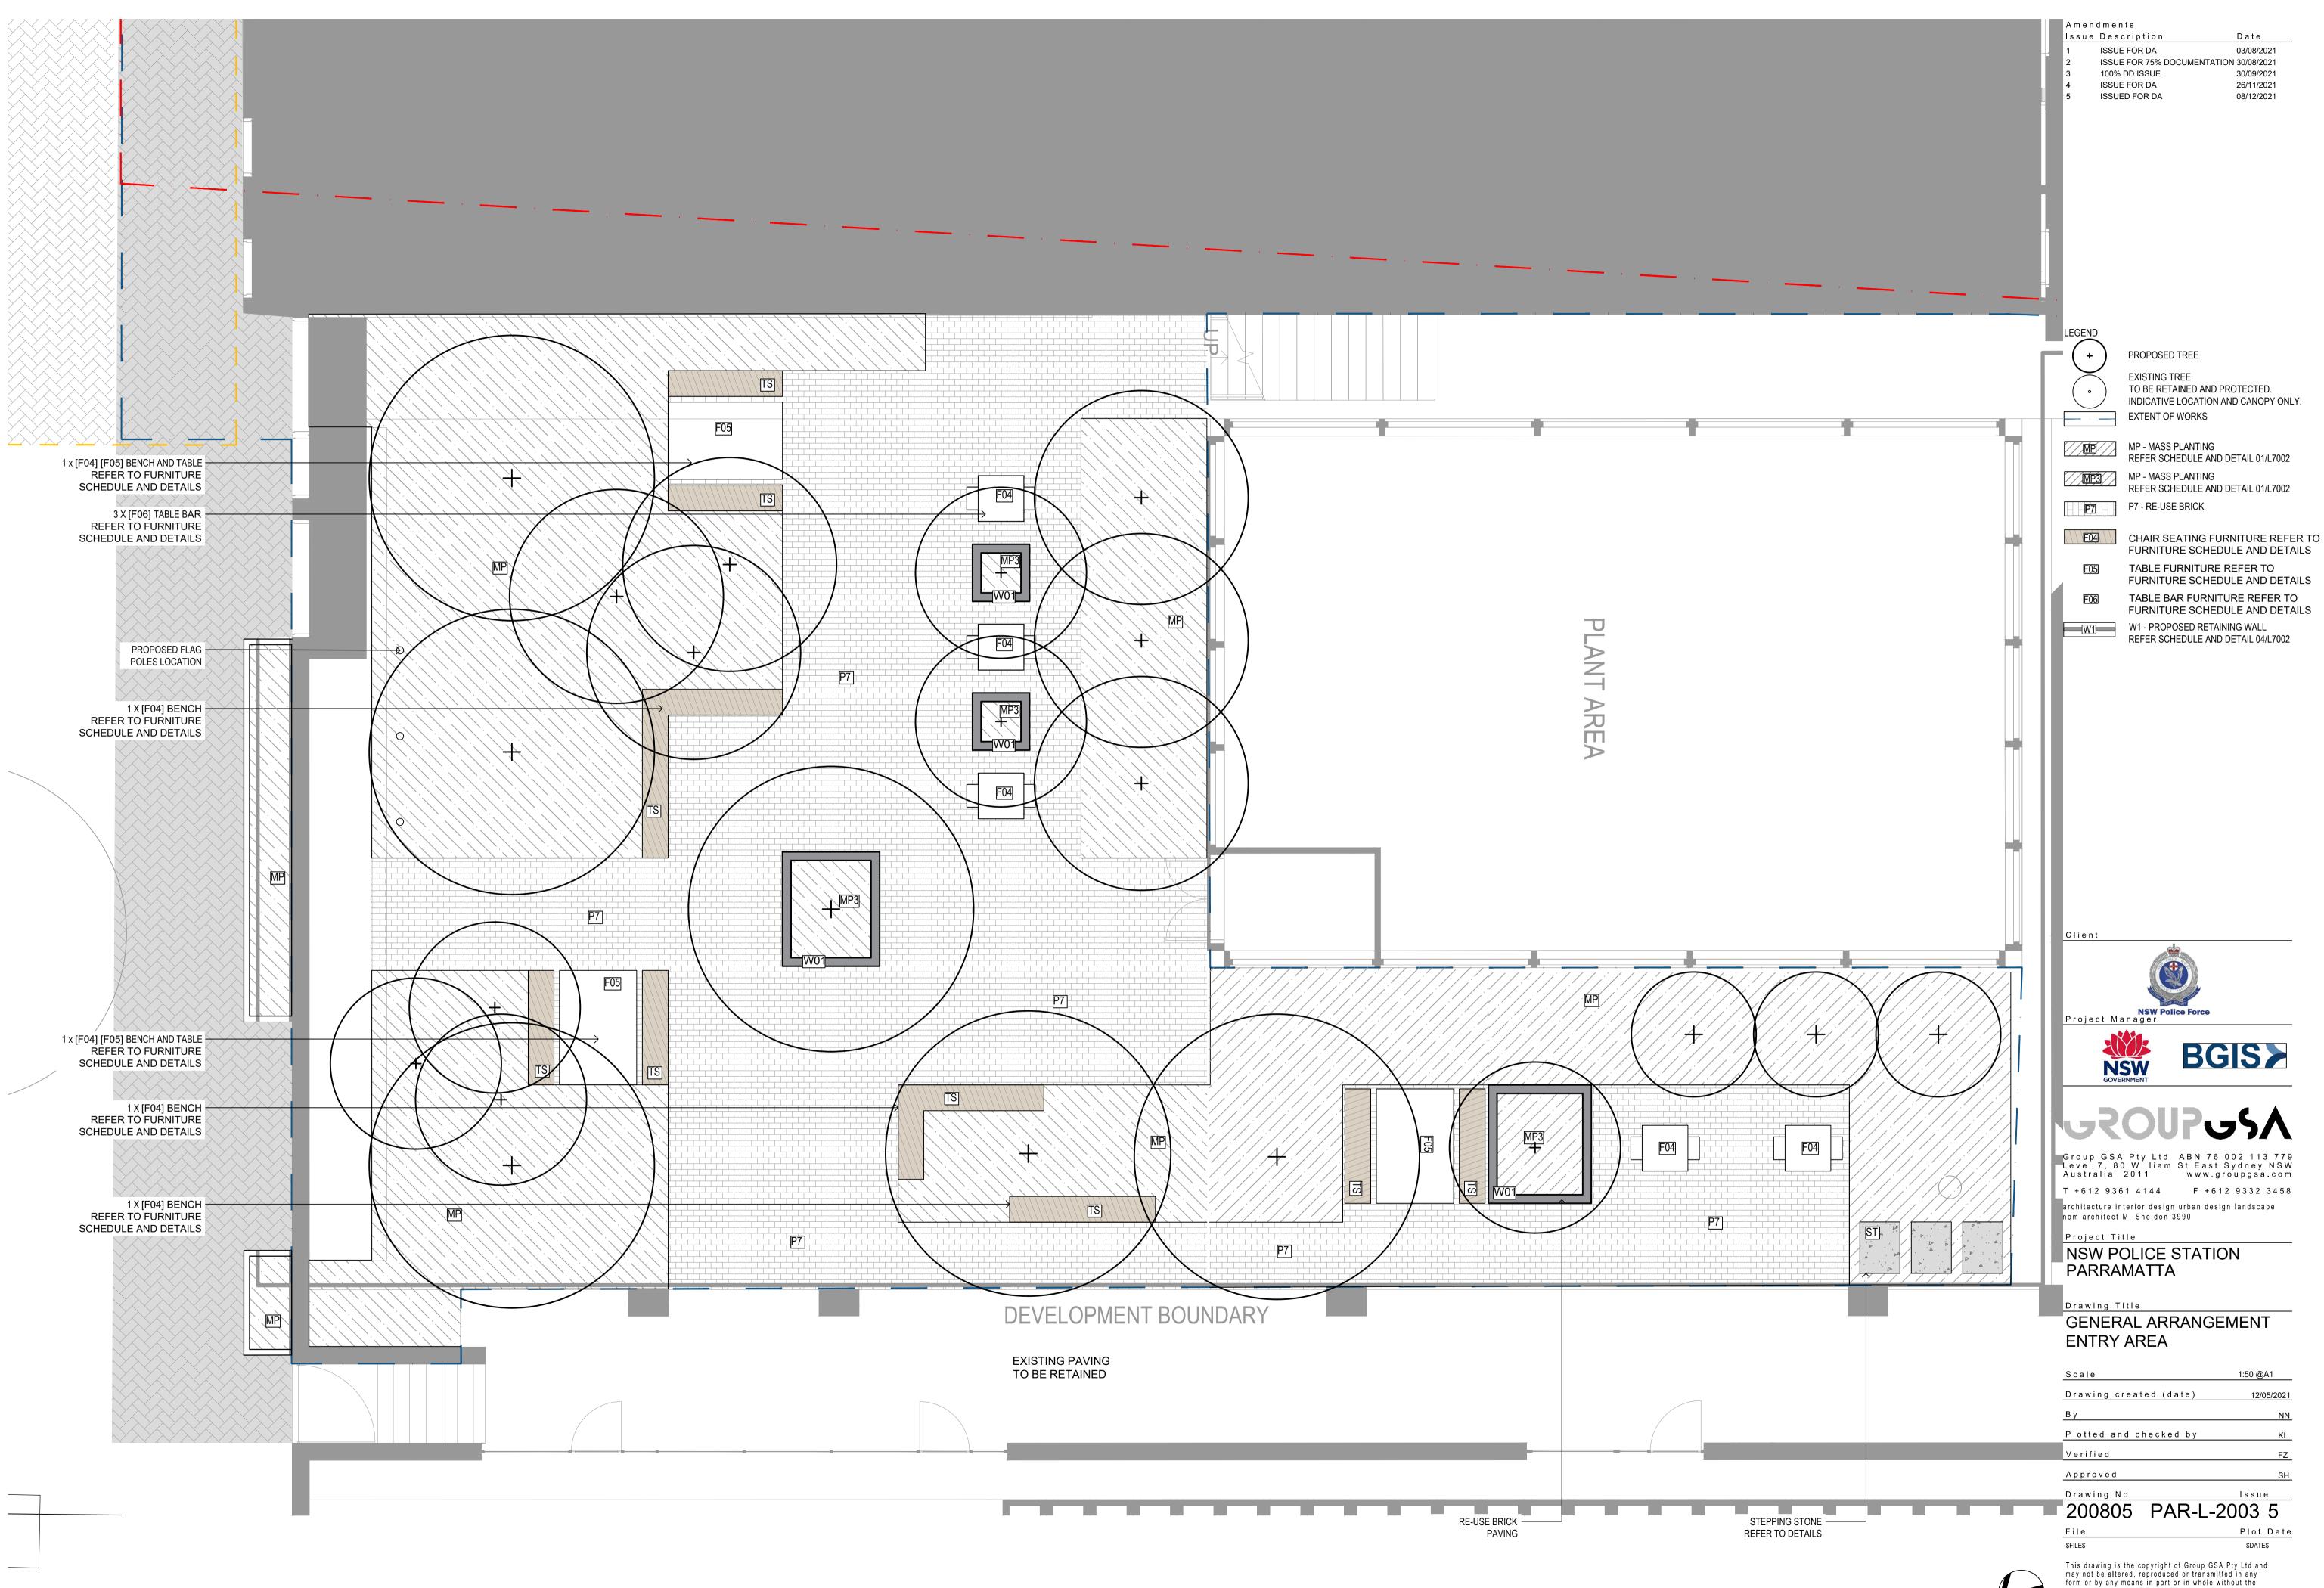

form or by any means in part or in whole without the written permission of Group GSA Pty Ltd. All levels and dimensions are to be checked and verified on site prior to the commencement of any work, making of shop drawings or fabrication of components. Do not scale drawings. Use figured Dimensions.

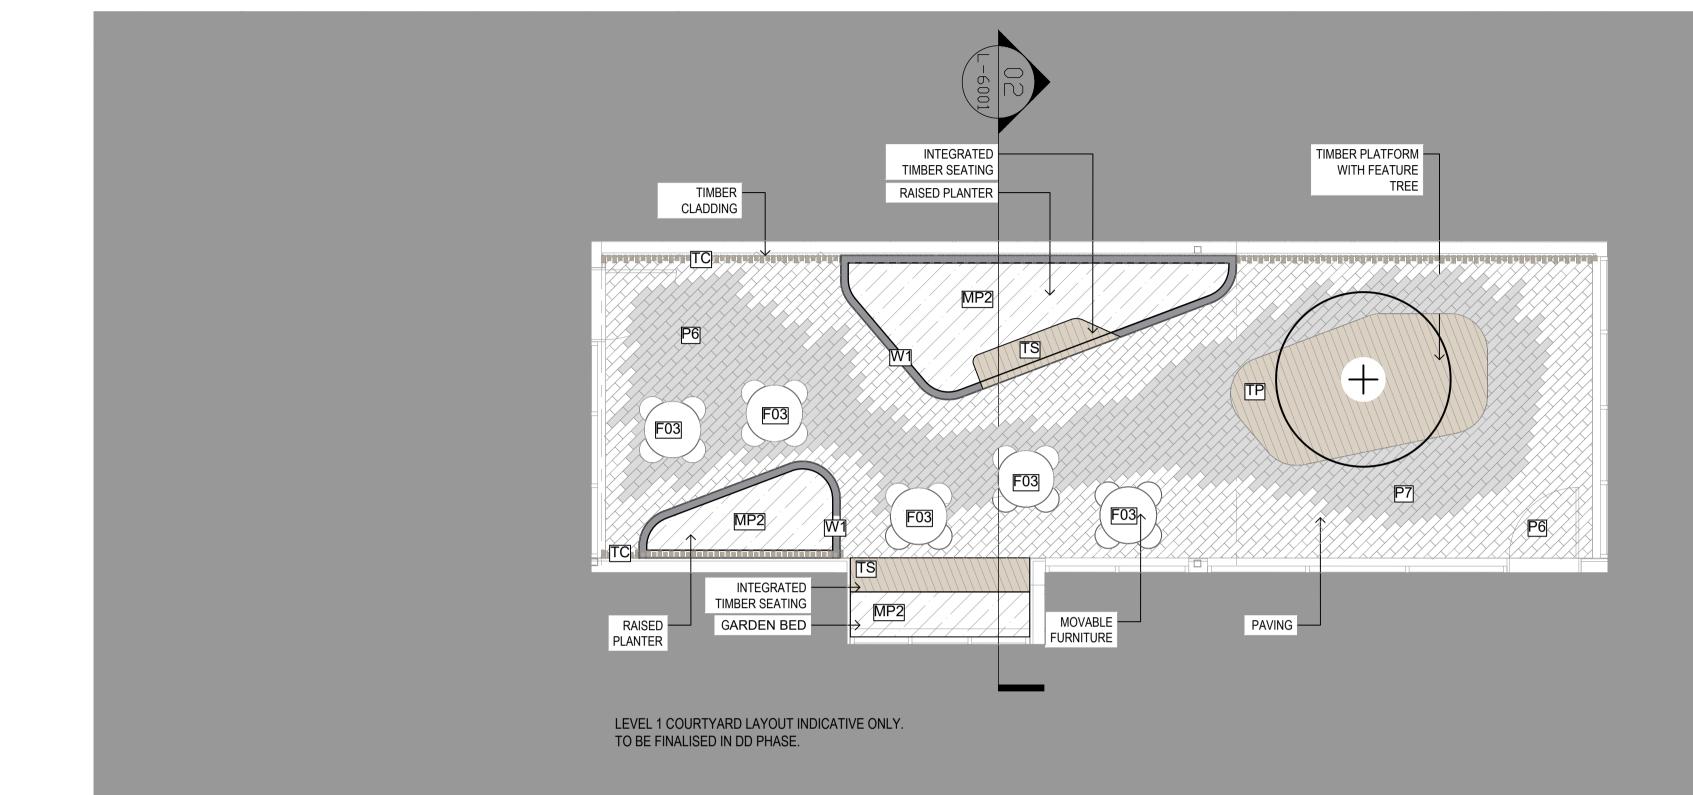



LEGEND

Amendments

Issue Description 1 ISSUE FOR DA

+	PROPOSED TREE
	EXTENT OF WORKS
<u> </u>	SITE BOUNDARY
	MP - MASS PLANTING ON PODIUM REFER SCHEDULE AND DETAIL/L7001
P6	P6 - PAVING OUTDOOR REFER SCHEDULE AND DETAIL/L7001
P7	P7 - PAVING OUTDOOR REFER SCHEDULE AND DETAIL/L7001
	TS - TIMBER SEATING REFER SCHEDULE AND DETAIL/L7001
	TP - TIMBER PLATFORM REFER SCHEDULE AND DETAIL/L7001
F03	MOVABLE FURNITURE REFER TO FURNITURE SCHEDULE AND DETAIL:
TC	TIMBER CLADDNG REFER TO FURNITUF SCHEDULE AND DETAILS
W1	W1 - PROPOSED RETAINING WALL REFER SCHEDULE AND DETAIL 01/L7002

Client





Group GSA Pty Ltd ABN 76 002 113 779 Level 7, 80 William St East Sydney NSW Australia 2011 www.groupgsa.com T +612 9361 4144 F +612 9332 3458 architecture interior design urban design landscape nom architect M. Sheldon 3990

Project Title NSW POLICE STATION PARRAMATTA


Drawing Title GENERAL ARRANGEMENT LEVEL 1

Scale	as show @A1
Drawing created (date)	12/05/2021
Ву	NN
Plotted and checked by	KL
Verified	FZ
Approved	SH
Drawing No	ssue
200805 L-2004	1

File Plot Date \$FILE\$ \$DATE\$

This drawing is the copyright of Group GSA Pty Ltd and may not be altered, reproduced or transmitted in any form or by any means in part or in whole without the written permission of Group GSA Pty Ltd. All levels and dimensions are to be checked and verified on site prior to the commencement of any work, making of shop drawings or fabrication of components. Do not scale drawings. Use figured Dimensions.




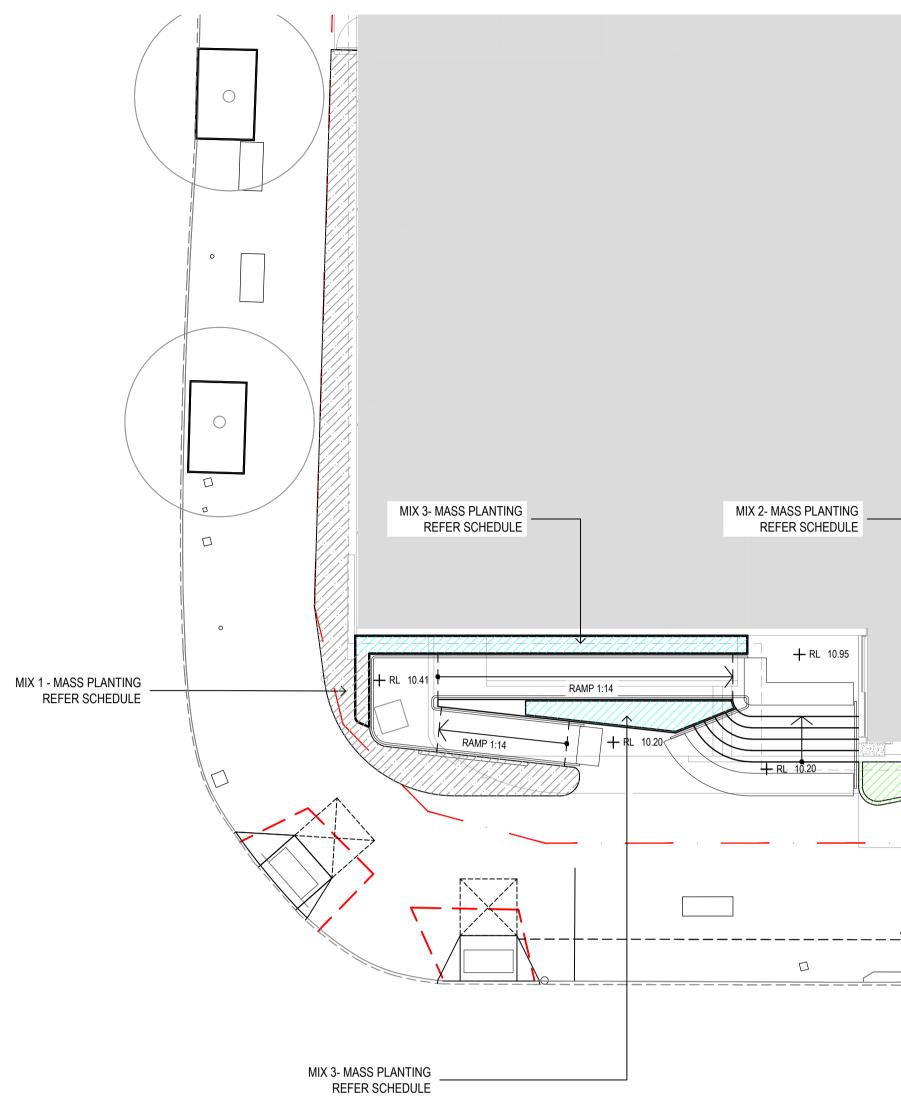

PLANTING	G SCHEDULE GROUNDFLOOR				
CODE	BOTANIC NAME	COMMON NAME	MATURE HEIGHT X WIDTH (m)	PLANTING DENSITY	POT SIZE
PLANTING	G MIX 1				
Dt	Dianella tasmanica	Tasman flax-lily	0.6 x 0.9 m	300mm	140
Llt	Lomandra longifolia Tanika	Mat Rush	0.6 x 0.65 m	400mm	140
JcP	Juniperus conferta Prostrata	Shore juniper	0.15 x 0.24 m	400mm	140
In	Isiolepsis nodosa	Knobby Club Rush	1.5 x 2 m	250mm	50
PbB	Phormium bronze Baby	Dwarf New Zealand Flax	1.8 x 1.5 m	300mm	140
CIS	Callistemon little Sohni	Bottlebrush	0.9 x 1.5 m	350mm	140
AlvF	Artemisia ludoviciana value Finis	Wormwood	0.7 x 0.6 m	300mm	140
Go	Grevillea oldei	Grevillea trinervis	0.7 x 0.8 m	300mm	140
Wfbg	Westringia fruticosa blue gem	Native Rosemary	1.5 x 1.3 m	300mm	140
PLANTING	G MIX 2				
LIS	Lomandra longifolia Shara	Mat Rush	0.5 x 0.6 m	300mm	140
Dt	Dianella tasmanica	Flax lily	2 x 2 m	300mm	140

POLICE STA ARCHITECT	TION. REFER TO URAL DRAWING	
	o	
	°	

MARSDEN STREET

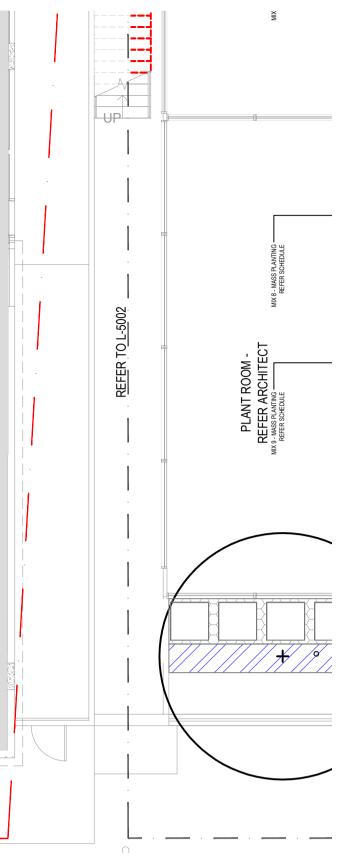

LEGEND	
(+)	PROPOSED TREE
	EXISTING TREE TO BE RETAINED AND PROTECTED. INDICATIVE LOCATION AND CANOPY ONLY. EXTENT OF WORKS
· · ·	SITE BOUNDARY
	MIX 1 - MASS PLANTING REFER SCHEDULE
	MIX 2 - MASS PLANTING REFER SCHEDULE
	MIX 3 - MASS PLANTING REFER SCHEDULE
	MIX 4 - MASS PLANTING REFER SCHEDULE
	MIX 5 - MASS PLANTING REFER SCHEDULE
	MIX 6 - MASS PLANTING REFER SCHEDULE
	MIX 7 - MASS PLANTING REFER SCHEDULE
	MIX 8 - MASS PLANTING REFER SCHEDULE
	MIX 9 - MASS PLANTING REFER SCHEDULE



NOTE:





Group GSA Pty Ltd ABN 76 002 113 779 Level 7, 80 William St East Sydney NSW Australia 2011 www.groupgsa.com T +612 9361 4144 F +612 9332 3458 architecture interior design urban design landscape nom architect M. Sheldon 3990

Project Title NSW POLICE STATION PARRAMATTA

Drawing Title PLANTING PLAN GROUNDFLOOR

Scale	1:100 @A1
Drawing created (date)	12/05/2021
Ву	NN
Plotted and checked by	KL
Verified	FZ
Approved	SH
Drawing No	lssue
200805 L-5001	1

Plot Date \$DATE\$




File

\$FILE\$

This drawing is the copyright of Group GSA Pty Ltd and may not be altered, reproduced or transmitted in any form or by any means in part or in whole without the written permission of Group GSA Pty Ltd. All levels and dimensions are to be checked and verified on site prior to the commencement of any work, making of shop drawings or fabrication of components. Do not scale drawings. Use figured Dimensions.

Amendments Issue Description 1 ISSUE FOR DA

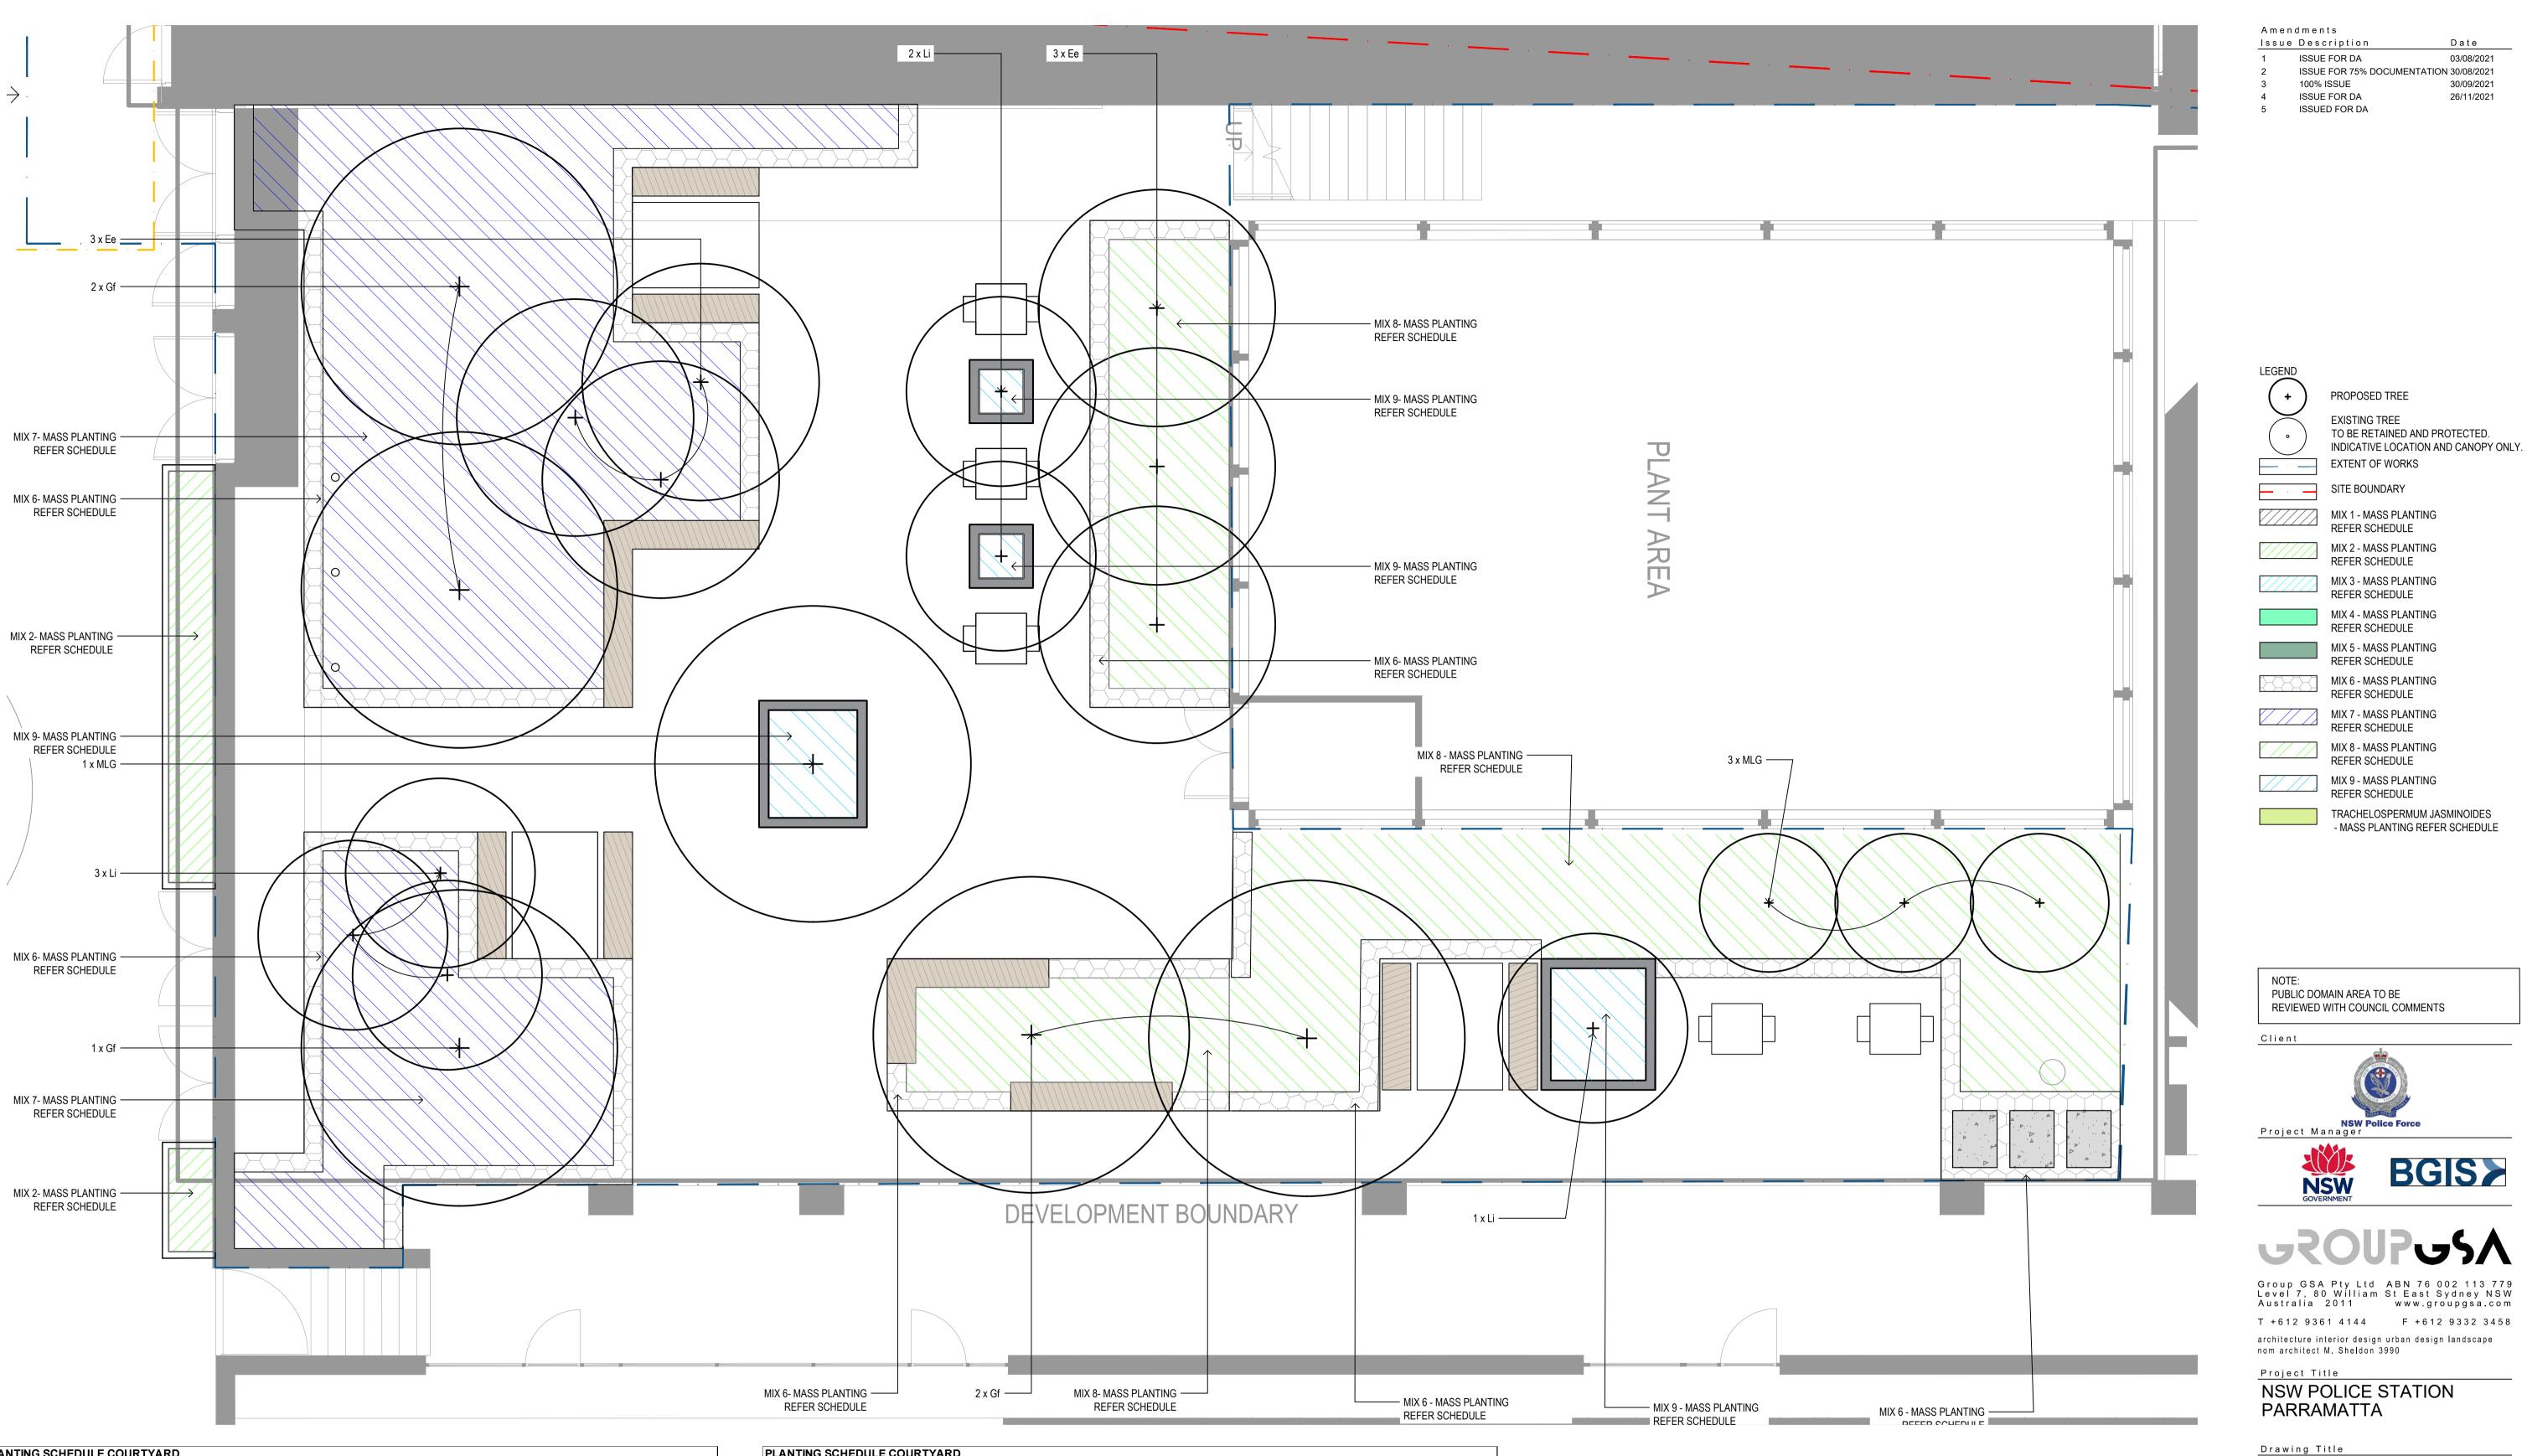

CODE	BOTANIC NAME	COMMON NAME	INSTALLATION SIZE	MATURE SIZE (H x W) m	PLANT QUANTITY
TREES					
Ee	Elaeocarpus eumundi	Eumundi Quandong	200Lt	6 x 2m	6
Gf	Glochidion ferdinandi	Cheese Tree	100Lt	8 x 5m	5
M'LG'	Magnolia 'Little Gem'	Little Gem	200Lt	6 x 3m	4
Li	Lagerstroemia indica x L. fauriei 'Sioux'	Sioux Crepe Myrtle	100Lt	4.5 x 3m	6
PLANTIN	G MIX 2				
	Philodendron Xanadu	Shore juniper	200mm	0.15 x 0.24 m	48
	Liriope muscari	Knobby Club Rush	200mm	1.5 x 2 m	36
	Phormium bronze Baby	Dwarf New Zealand Flax	140mm	1.8 x 1.5 m	36
PLANTIN	G MIX 6				
	Gardenia augusta 'Radicans'	Dwarf Gardenia	140mm	0.3 x 0.8m	108
	Liriope muscari	Lily Turf	200mm	0.5 x 0.45	189
	Lavandula stoechas 'Avonview'	Avonview Lavender	140mm	0.75 x 0.75	54
	Dichondra repens	Kidney Weed	140mm	0.5 x 2	54
	Viola hederacea	Native Violet	140mm	0.5 x 2	108
	Arthropodium cirratum	NZ Rock Lily	140mm	0.6 x0.6	54
PLANTIN	G MIX 7	, , , , , , , , , , , , , , , , , , ,			
	Mixture of				
	Anigozanthos 'Bush Ranger'		200mm	0.6 x 0.5	197
	Anigozanthos 'Bush Gold' Anigozanthos 'Bush Fury'	Kangaroo Paw			
	(Distribute evenly)				
	Arthropodium cirratum	NZ Rock Lily	140mm	0.6 x0.6	131
	Alpinia caerulea	Native Ginger	140mm	1.5 - 2 x 1	263
	Acacia cognata 'Limelight'	Limelight	140mm	1 x 1.2	263
	Dianella revoluta	Blueberry Lily	200mm	0.75 x 1.2	526
	Lomandra longifolia 'Tanika'	Breeze Grass	140mm	0.5 x 0.5	460

PLANTING SCHEDULE C CODE BOTANIC NAM PLANTING MIX 8 Mixture of Anigozanthos 'Bus Anigozanthos 'Bus (Distribute evenly Arthropodium cir Alpinia caerulea Acacia cognata 'L Dianella revoluta Lomandra longifa Callistemon 'Grea Correa reflexa PLANTING MIX 9 Dianella revoluta Liriope muscari Lavandula stoech Dichondra 'Silver


COURTYARD					
ME		INSTALLATION SIZE	MATURE SIZE (H x W) m	PLANT QUANTITY	
Bush Ranger' Bush Gold' Anigozanthos 'Bush Fury' nly)	Kangaroo Paw	200mm	0.6 x 0.5	35	
cirratum	NZ Rock Lily	140mm	0.6 x0.6	174	
a	Native Ginger	140mm	1.5 - 2 x 1	70	
'Limelight'	Limelight	140mm	1 x 1.2	35	
ta	Blueberry Lily	200mm	0.75 x 1.2	209	
ifolia 'Tanika'	Breeze Grass	300mm	0.5×0.5	104	
eat balls of fire'	Bottlebrush	200mm	1.75 x 1.5	104	
	Common correa	200mm	1.5 x 2	104	
ta	Blueberry Lily		0.75 x 1.2	26	
	Lily Turf	200mm	0.5 x 0.45	26	
chas 'Avonview'	Avonview Lavender	140mm	0.75 x 0.75	26	
er Falls'	Sil∨er Falls	140mm	0.5 x 2	39	


PLANTING PLAN COURTYARD

Scale	1:100 @A1
Drawing created (date)	12/05/2021
Ву	<u>NN</u>
Plotted and checked by	KL
Verified	FZ
Approved	SH
Drawing No	lssue

200805 PAR-L-5002 5 Plot Date File \$FILE\$ \$DATE\$



 

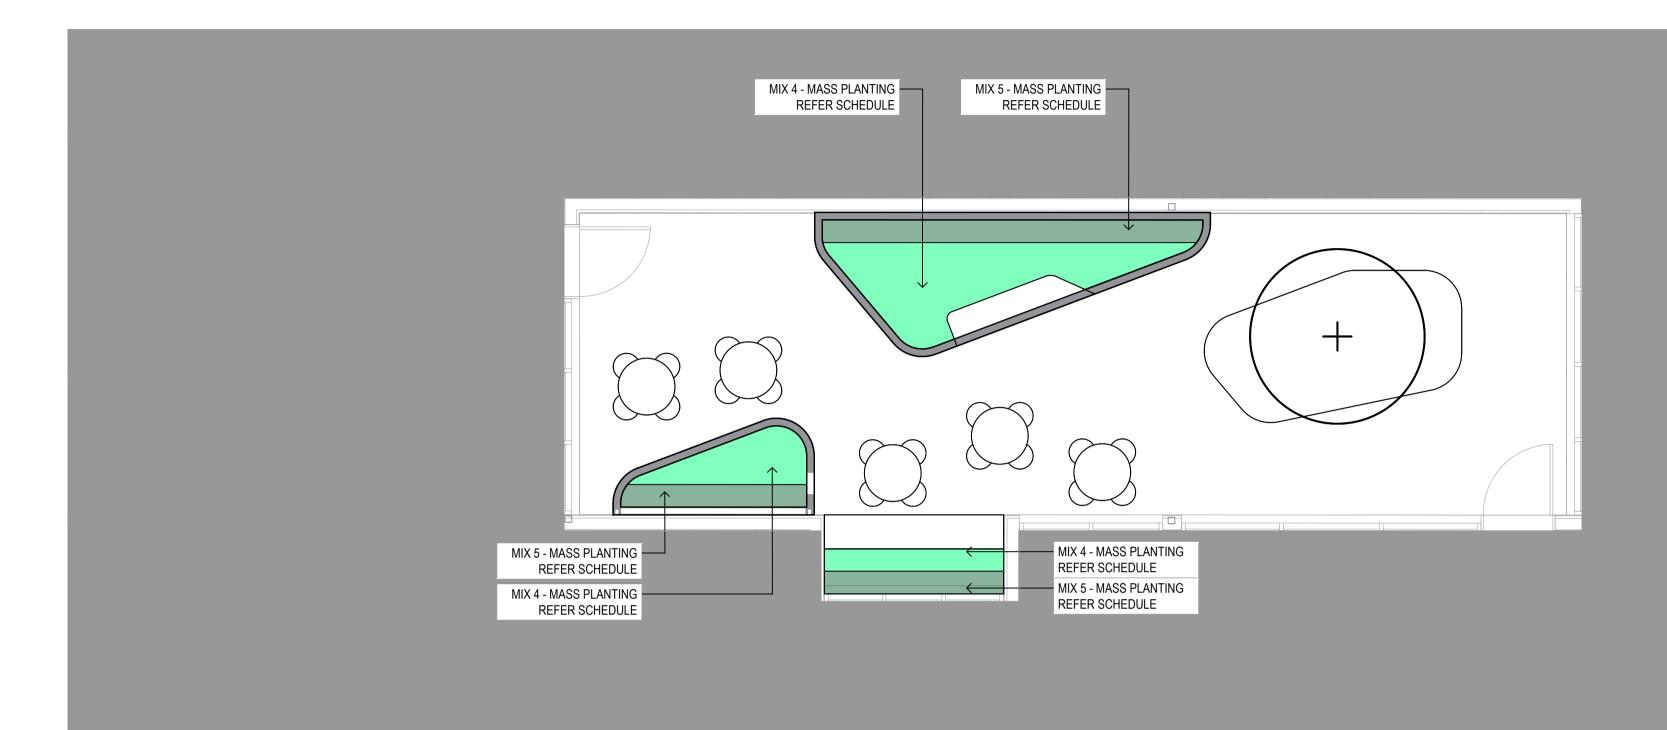

PLANTING SCHEDULE LEVEL 1					
CODE	BOTANIC NAME		INSTALLATION SIZE	MATURE SIZE (H x W) m	SPACING (mm)
TREES					
n/a	Lagerstroemia indica x L. fauriei 'Sioux'	Sioux Crepe Myrtle	tbc	4.5 x 3m	as shown
PLANT SCHEDULE - TROUGH PLANTERS					
Codo	Potonia Nomo	nic Name Spacing Spacing	Specing	Mature Size	Install Size
Code	Botanic Name		Spacing	(h x w in m)	
GRO	Gardenia augusta 'Radicans'	Dwarf Gardenia	400 mm	0.3 x 0.8m	150mm
LM	Liriope muscari	Lily Turf	250 mm	0.5 x 0.45	150mm
LS	Lavandula stoechas 'Avonview'	Avonview Lavender	500 mm	0.75 x 0.75	150mm
OV	Origanum vulgare	Oregano	400 mm	0.6 x 0.8m	150mm
Pml	Plectranthus 'Mona Lavender'	Mona Lavender	600 mm	0.8 x 0.6m	150mm
TJ	Trachelospermum jasminoides	Star Jasmine	500 mm	0.3 x 0.3	150mm
WFr	Westringia fruticosa	Coastal Rosemary	500 mm	1.2 x 1.0m	200mm

Amendments Issue Description 1 ISSUE FOR DA

LEGEND

+ \smile

PROPOSED TREE

EXISTING TREE

EXTENT OF WORKS

SITE BOUNDARY

MIX 1 - MASS PLANTING REFER SCHEDULE

MIX 2 - MASS PLANTING REFER SCHEDULE

MIX 3 - MASS PLANTING REFER SCHEDULE

MIX 5 - MASS PLANTING REFER SCHEDULE

MIX 6 - MASS PLANTING REFER SCHEDULE

MIX 7 - MASS PLANTING REFER SCHEDULE

MIX 8 - MASS PLANTING REFER SCHEDULE

MIX 9 - MASS PLANTING REFER SCHEDULE

MIX 4 - MASS PLANTING REFER SCHEDULE

TO BE RETAINED AND PROTECTED. INDICATIVE LOCATION AND CANOPY ONLY.

Client
NSW Police Force Project Manager
BGIS>




Group GSA Pty Ltd ABN 76 002 113 779 Level 7, 80 William St East Sydney NSW Australia 2011 www.groupgsa.com T +612 9361 4144 F +612 9332 3458 architecture interior design urban design landscape nom architect M. Sheldon 3990

Project Title NSW POLICE STATION PARRAMATTA


Drawing Title PLANTING PLAN LEVEL 1

Scale	as show @A1
Drawing created (date)	12/05/2021
Ву	NN
Plotted and checked by	KL
Verified	FZ
Approved	SH
Drawing No	lssue
200805 L-5003	1


File Plot Date \$FILE\$ \$DATE\$

 



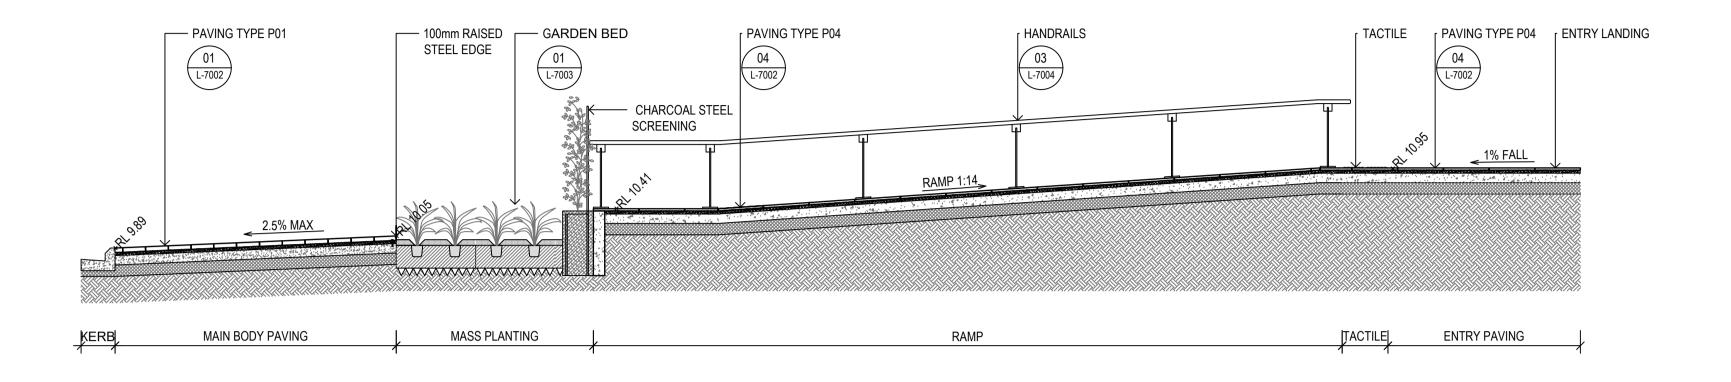



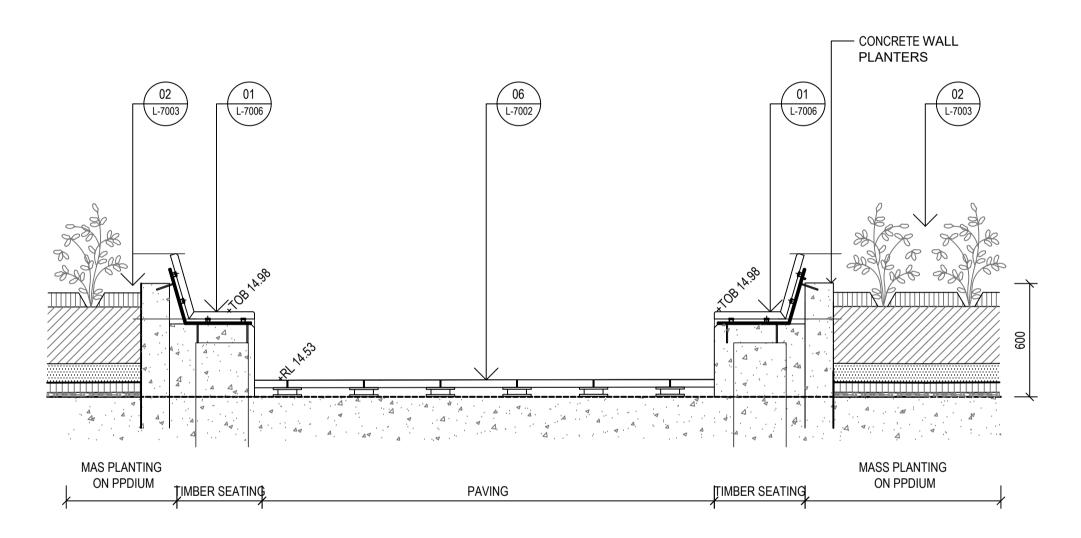





Group GSA Pty Ltd ABN 76 002 113 779 Level 7, 80 William St East Sydney NSW Australia 2011 www.groupgsa.com T +612 9361 4144 F +612 9332 3458 architecture interior design urban design landscape nom architect M. Sheldon 3990


NSW POLICE STATION PARRAMATTA

Drawing Title SECTIONS


Scale	as show	v @A1	
Drawing created (date)	12/0	05/2021	
Ву		NN	
Plotted and checked by		KL	
Verified		FZ	
Approved		SH	
Drawing No	lssu	е	
200805 L-6001	1		
File	Plot	Date	
\$FILE\$	\$DATE	\$	
This drawing is the copyright of Group GSA Pty Ltd and may not be altered, reproduced or transmitted in any form or by any means in part or in whole without the			

form or by any means in part or in whole without the written permission of Group GSA Pty Ltd. All levels and dimensions are to be checked and verified on site prior to the commencement of any work, making of shop drawings or fabrication of components. Do not scale drawings. Use figured Dimensions.


1 ISSUE FOR DA

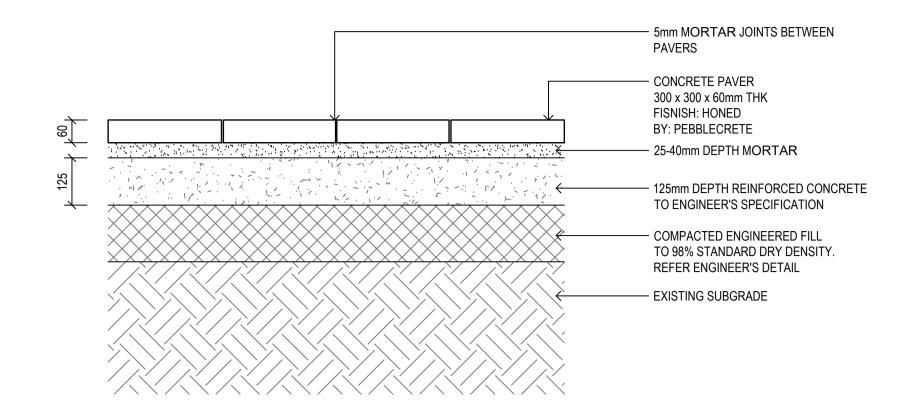



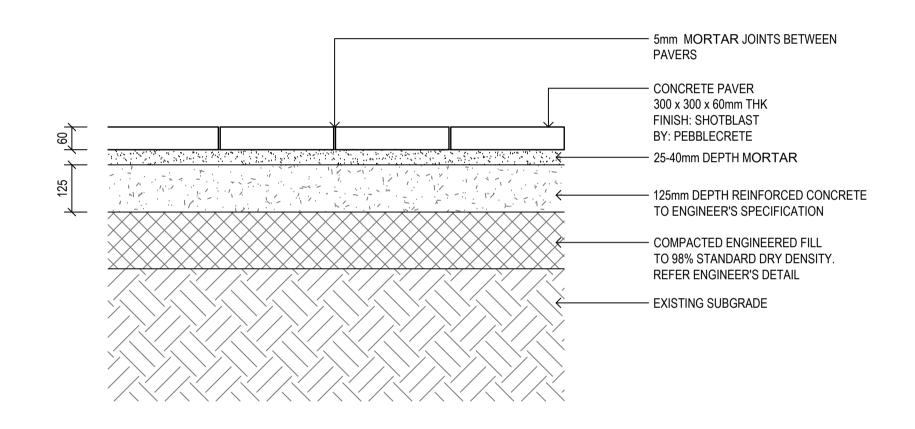


03 KERB RAMP 7002 1:10

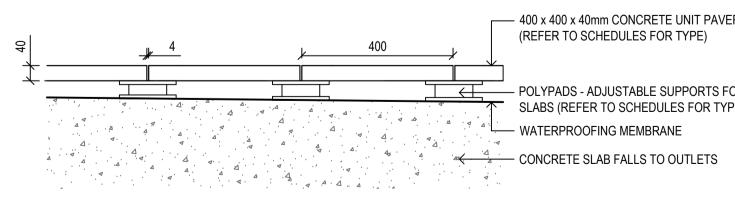


— 400 x 400 x 40mm CONCRETE UNIT PAVER (REFER TO SCHEDULES FOR TYPE)

SLABS (REFER TO SCHEDULES FOR TYPE)




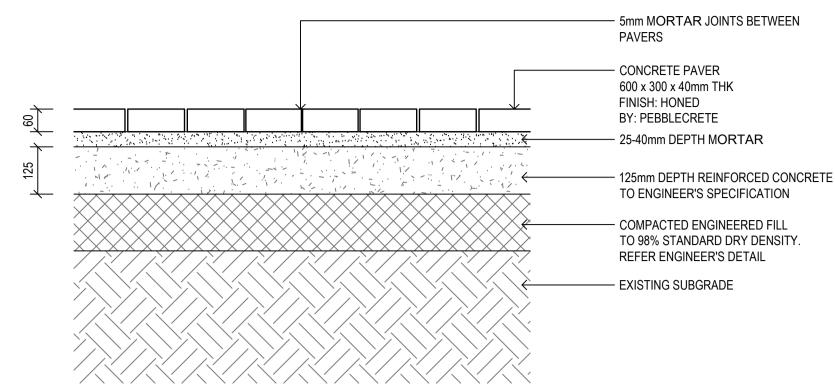



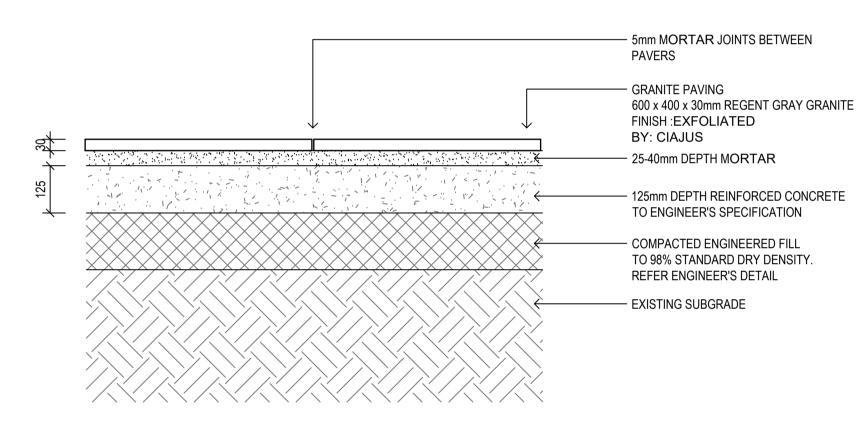



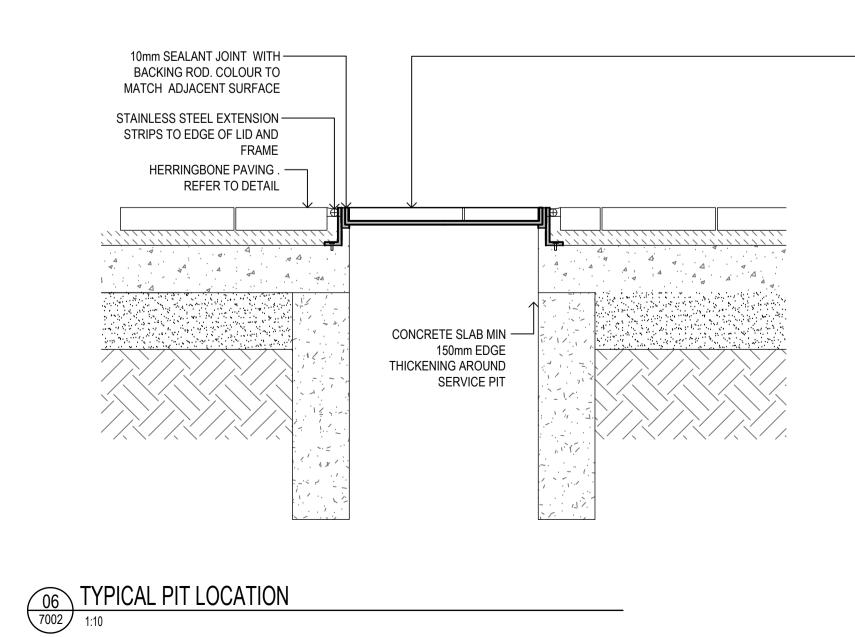

Amendments

Issue Description 1 ISSUE FOR DA

Date 30/07/2021

- PAVING UNITS TO MATCH SURROUNDING, FIXED TO METAL LID AS PER NOTES.

SURFACE OF PIT LID PAVING AND TOP EDGE OF PIT LID FRAME TO ALIGN WITH ADJACENT SURFACES. SERVICES PIT REFER LANDSCAPE PLAN XXXX FOR LOCATION




Group GSA Pty Ltd ABN 76 002 113 779 Level 7, 80 William St East Sydney NSW Australia 2011 www.groupgsa.com T +612 9361 4144 F +612 9332 3458 architecture interior design urban design landscape nom architect M. Sheldon 3990


Project Title NSW POLICE STATION PARRAMATTA


Drawing Title TYPICAL DETAILS

Scale	as shov	w @A1
Drawing created (date)	12/0	05/2021
Ву		NN
Plotted and checked by		KL
Verified		FZ
Approved		SH
Drawing No	ssu	е
200805 L-7001	1	
File	Plot	Date
\$FILE\$	\$DATE	Ξ\$
This drawing is the copyright of Group GSA Pty Ltd and may not be altered, reproduced or transmitted in any		


form or by any means in part or in whole without the written permission of Group GSA Pty Ltd. All levels and dimensions are to be checked and verified on site prior to the commencement of any work, making of shop drawings or fabrication of components. Do not scale drawings. Use figured Dimensions.

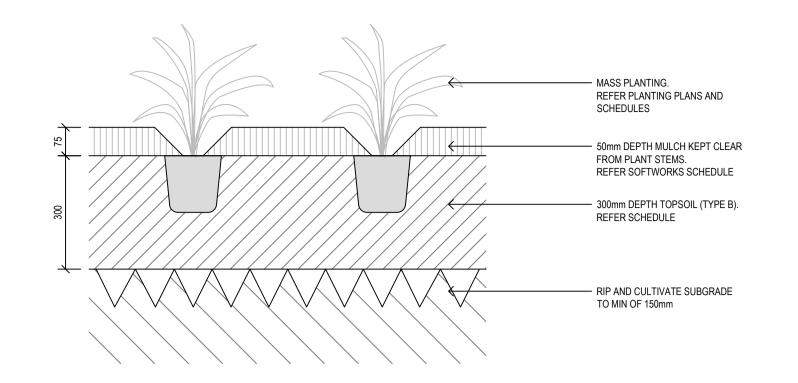

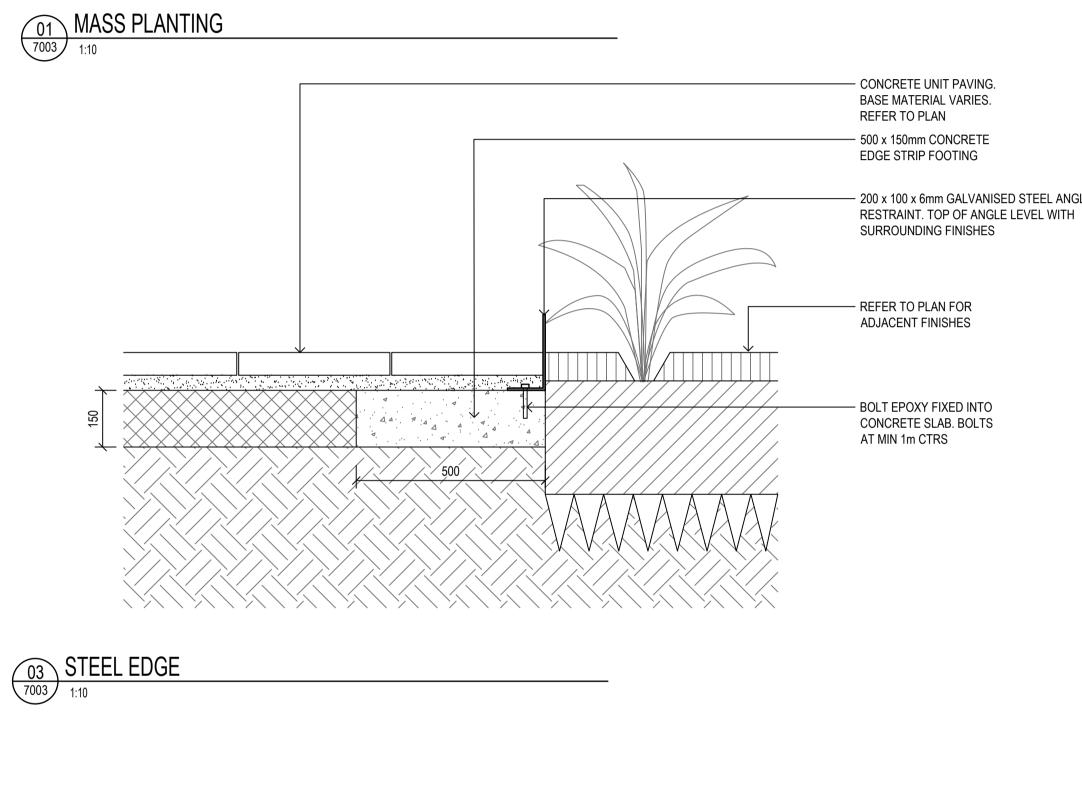


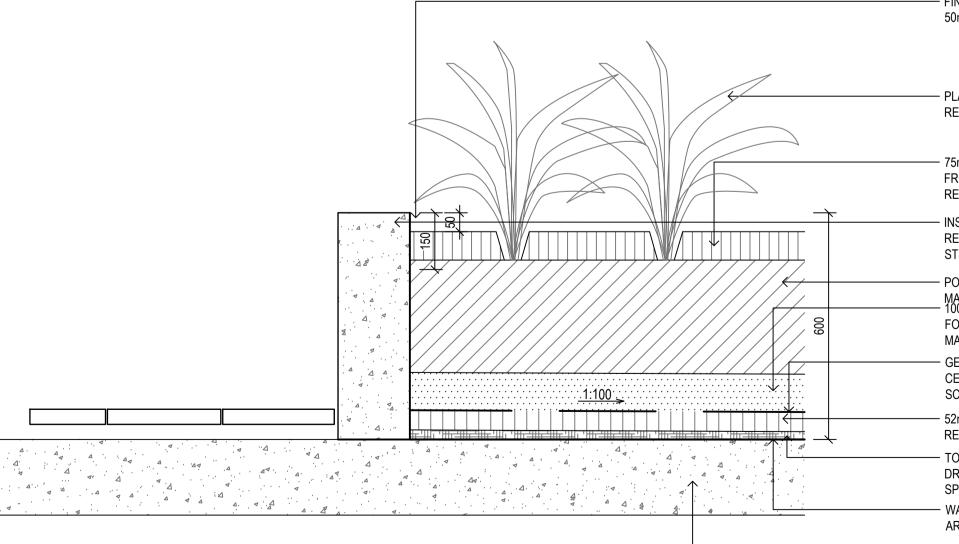



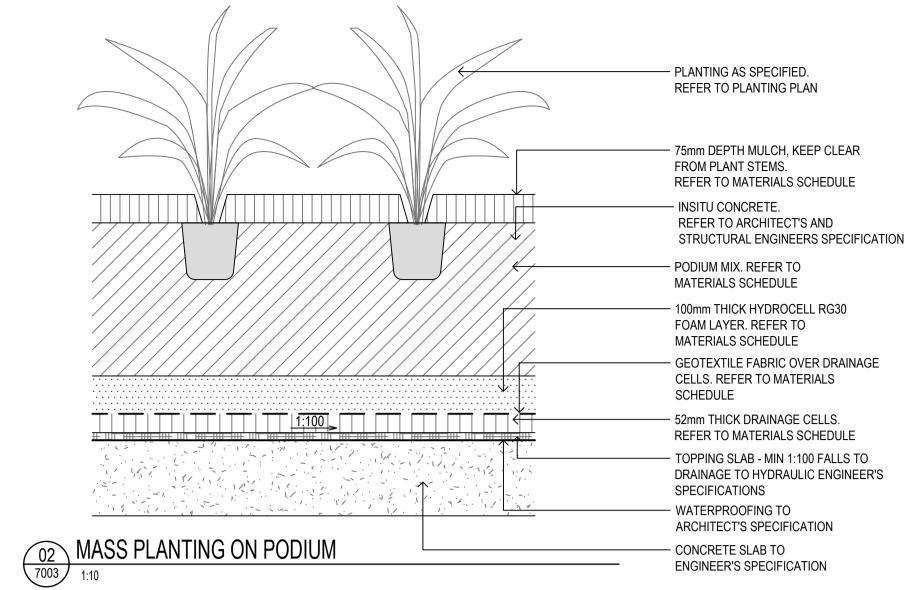

- 200 x 100 x 6mm GALVANISED STEEL ANGLE EDGE

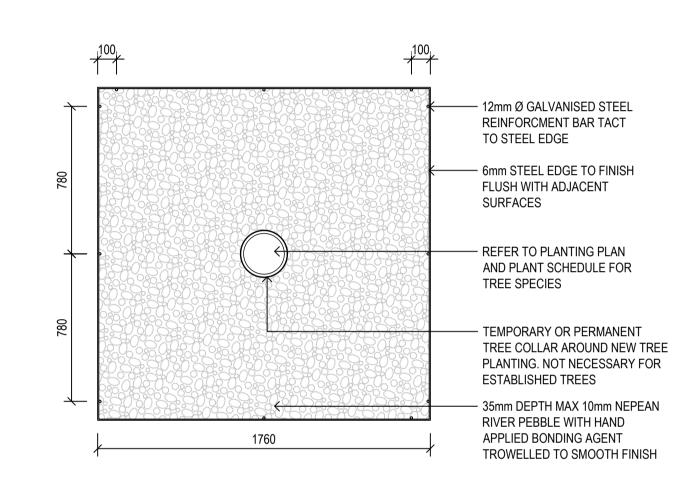

05 EXISTING TREE PIT - REFURBISHED

- FINISHED LEVEL OF PLANTER BED 50mm BELOW TOP OF WALL

PLANTING AS SPECIFIED. REFER TO PLANTING PLAN

- 75mm DEPTH MULCH, KEEP CLEAR FROM PLANT STEMS. REFER TO MATERIALS SCHEDULE

INSITU CONCRETE. REFER TO ARCHITECT'S AND STRUCTURAL ENGINEERS SPECIFICATION

- PODIUM MIX. REFER TO MATERIALS SCHEDULE - 100mm THICK HYDROCELL RG30 FOAM LAYER. REFER TO MATERIALS SCHEDULE


- GEOTEXTILE FABRIC OVER DRAINAGE CELLS. REFER TO MATERIALS SCHEDULE

- 52mm THICK DRAINAGE CELLS. REFER TO MATERIALS SCHEDULE - TOPPING SLAB - MIN 1:100 FALLS TO

DRAINAGE TO HYDRAULIC ENGINEER'S SPECIFICATIONS

WATERPROOFING TO ARCHITECT'S SPECIFICATION

CONCRETE SLAB TO ENGINEER'S SPECIFICATION

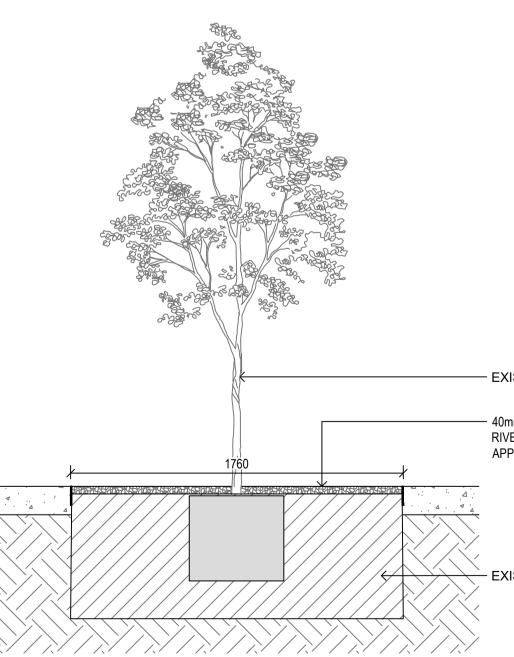

06 EXISTING TREE PIT 1:20

Amendments Issue Description 1 ISSUE FOR DA

Date 30/07/2021

ENGINEER'S SPECIFICATION

- EXISTING TREE

- 40mm DEPTH. MAX 10mm NEPEAN RIVER PEBBLE WITH HAND APPLIED BINDING AGEND

- EXISTING




Group GSA Pty Ltd ABN 76 002 113 779 Level 7, 80 William St East Sydney NSW Australia 2011 www.groupgsa.com T +612 9361 4144 F +612 9332 3458 architecture interior design urban design landscape nom architect M. Sheldon 3990


Project Title NSW POLICE STATION PARRAMATTA

Drawing Title TYPICAL DETAILS

Scale	as show @A1
Drawing created (date)	12/05/2021
Ву	NN
Plotted and checked by	KL
Verified	FZ
Approved	SH
Drawing No	lssue
200805 L-7002	1
File	Plot Date
\$FILE\$	\$DATE\$

This drawing is the copyright of Group GSA Pty Ltd and may not be altered, reproduced or transmitted in any form or by any means in part or in whole without the written permission of Group GSA Pty Ltd. All levels and dimensions are to be checked and verified on site prior to the commencement of any work, making of shop drawings or fabrication of components. Do not scale drawings. Use figured Dimensions.

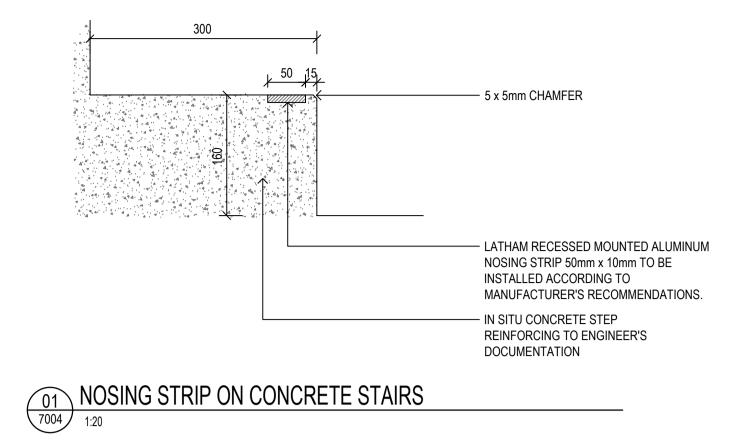

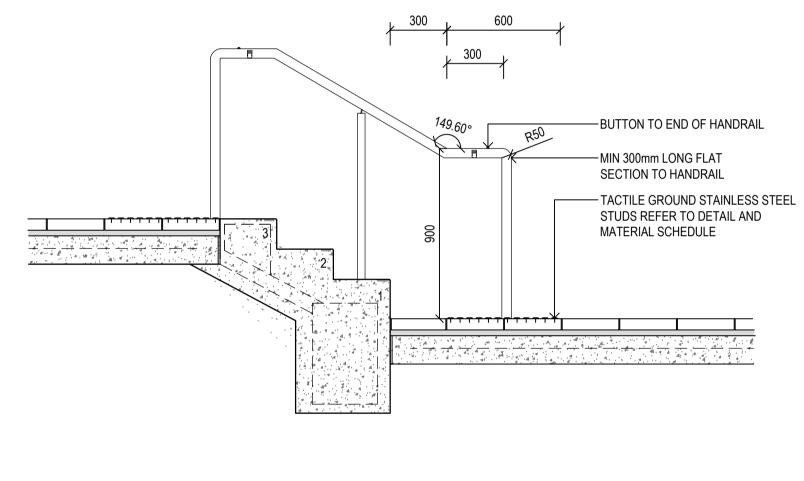





Group GSA Pty Ltd ABN 76 002 113 779 Level 7, 80 William St East Sydney NSW Australia 2011 www.groupgsa.com

T +612 9361 4144 F +612 9332 3458 architecture interior design urban design landscape

as show @A1

12/05/2021

NN

KL

FZ

SH

ssue

Plot Date

\$DATE\$

1

nom architect M. Sheldon 3990

PARRAMATTA

TYPICAL DETAILS

Drawing created (date)

Plotted and checked by

200805 L-7003

This drawing is the copyright of Group GSA Pty Ltd and may not be altered, reproduced or transmitted in any form or by any means in part or in whole without the

written permission of Group GSA Pty Ltd. All levels and dimensions are to be checked and verified

on site prior to the commencement of any work, making of shop drawings or fabrication of components. Do not scale drawings. Use figured Dimensions.

NSW POLICE STATION

Project Title

Drawing Title

Scale

Ву


File


\$FILE\$


Verified

Approved

Drawing No

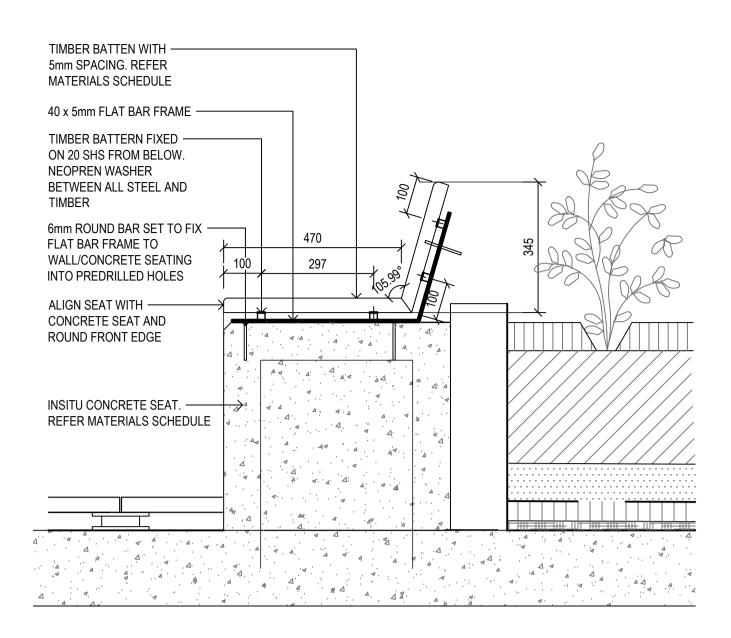

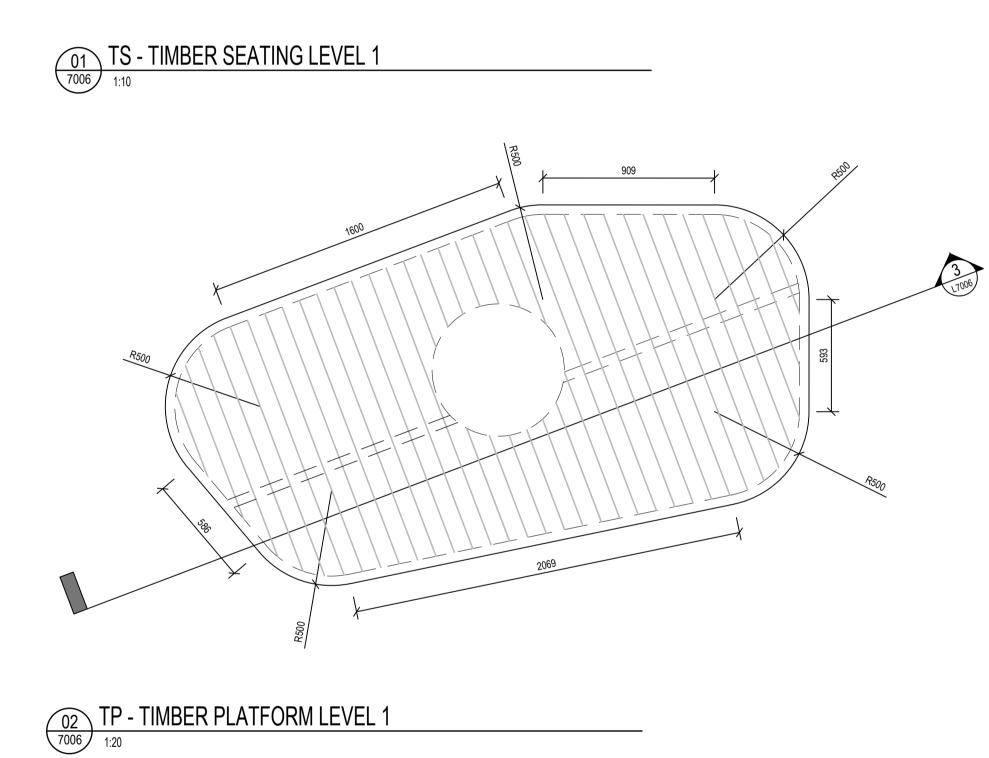

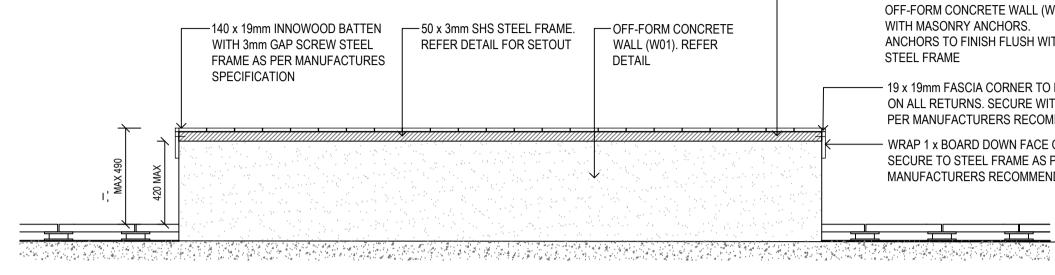



Amendments Issue Description Date 1 50% DOCUMENTATION DRAFT 30/07/2021

- SECURE STEEL FRAME TO OFF-FORM CONCRETE WALL (W01) WITH MASONRY ANCHORS. ANCHORS TO FINISH FLUSH WITH STEEL FRAME

- 19 x 19mm FASCIA CORNER TO BE INSTALLED ON ALL RETURNS. SECURE WITH FIXING AS PER MANUFACTURERS RECOMMENDATION

- WRAP 1 x BOARD DOWN FACE OF WALL. SECURE TO STEEL FRAME AS PER MANUFACTURERS RECOMMENDATION



Group GSA Pty Ltd ABN 76 002 113 779 Level 7, 80 William St East Sydney NSW Australia 2011 www.groupgsa.com T +612 9361 4144 F +612 9332 3458 architecture interior design urban design landscape nom architect M. Sheldon 3990

Project Title NSW POLICE STATION PARRAMATTA

Drawing Title TYPICAL DETAILS

Scale	as show	v @A1
Drawing created (date)	12/0	05/2021
Ву		NN
Plotted and checked by		KL
Verified		FZ
Approved		SH
Drawing No	ssu	е
200805 L-7004	1	
File	Plot	Date
\$FILE\$	\$DATE	=\$
This drawing is the copyright of Group GSA Pty Ltd and may not be altered, reproduced or transmitted in any form or by any means in part or in whole without the		

written permission of Group GSA Pty Ltd. All levels and dimensions are to be checked and verified on site prior to the commencement of any work, making of shop drawings or fabrication of components. Do not scale drawings. Use figured Dimensions.