


Lidcombe Rise

2-36 Church Street, Lidcombe

Landscape Development Application

Drawing Schedule

Drawing Number	Drawing Title	Scale
SI-LA-0000	Landscape Cover Sheet	N/A
SI-LA-0001	Landscape Plan - Master Plan	1:100
SI-LA-1001	Landscape Plan - Basement 1/Ground	1:100
SI-LA-1002	Landscape Plan - Ground	1:100
SI-LA-1003	Landscape Plan - Ground	1:100
SI-LA-1004	Landscape Plan - Ground	1:100
SI-LA-1005	Landscape Plan - Ground	1:100
SI-LA-1141	Landscape Plan - Building D Roof	1:100
SI-LA-1142	Landscape Plan - Building C Roof	1:100
SI-LA-1051	Landscape Plan - Building A Roof	1:100
SI-LA-5001	Landscape Details	As Shown
SI-LA-5002	Plant Schedule	N/A

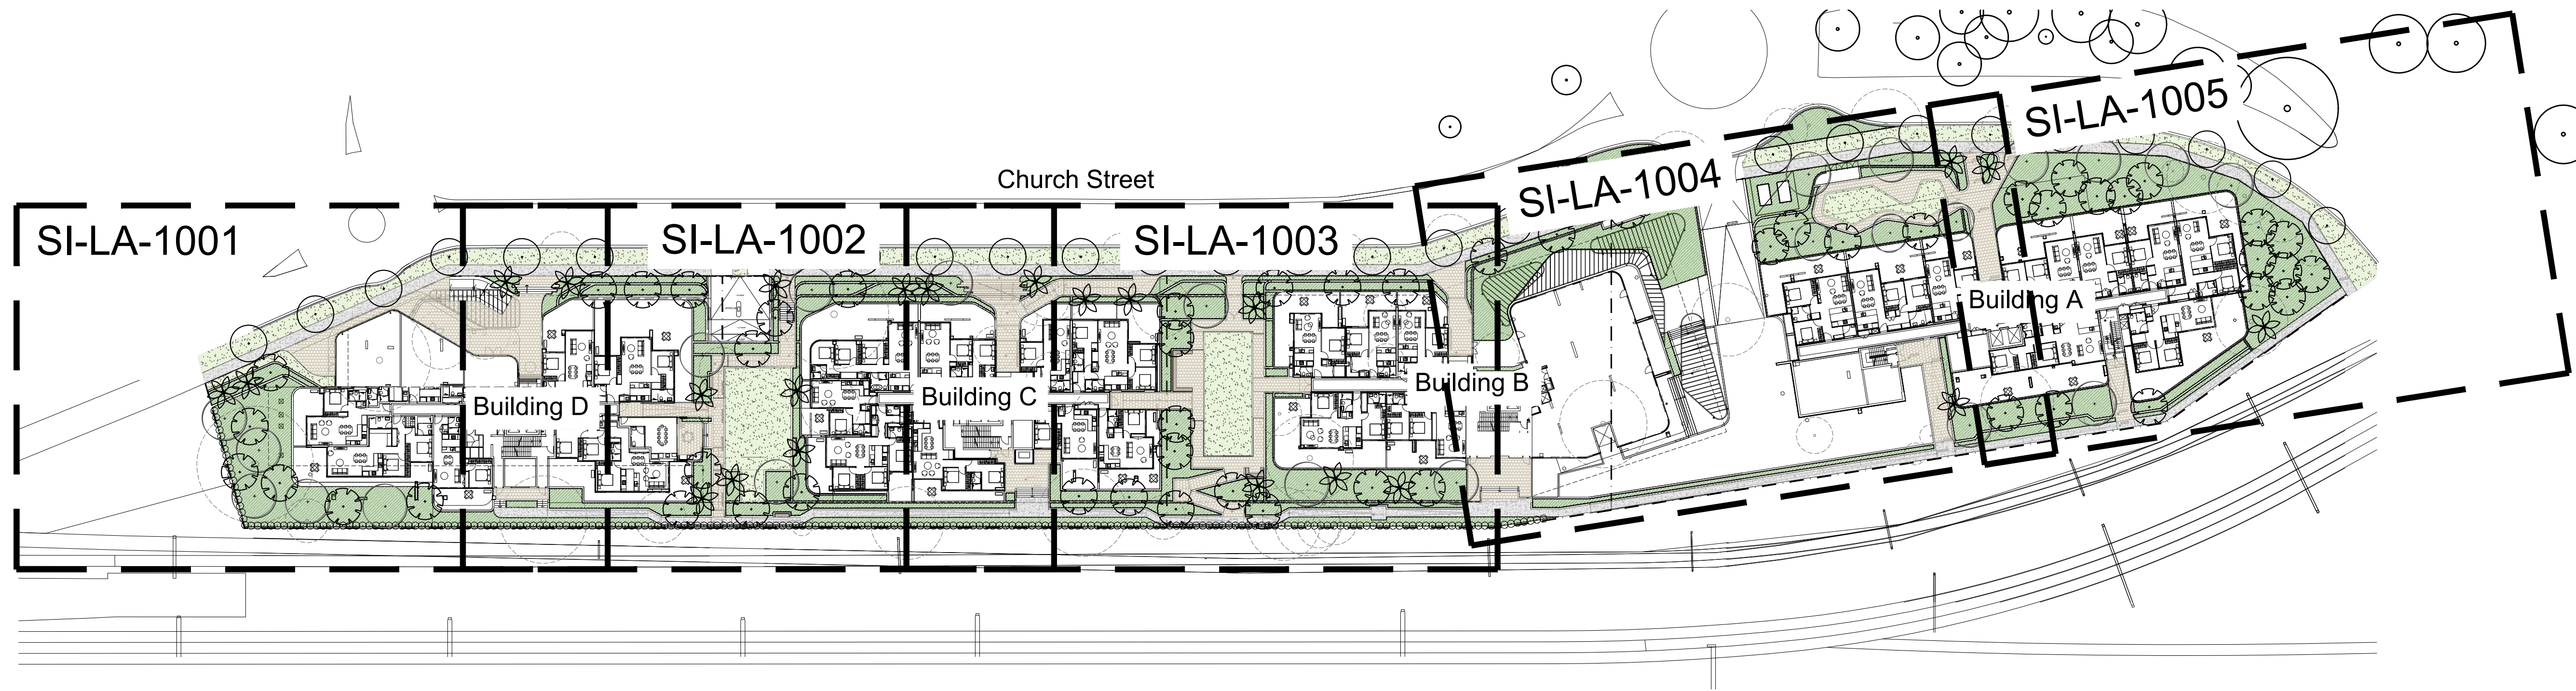

Site Plan | 1:500

NOT FOR CONSTRUCTION

© 2020 Site Image (NSW) Pty Ltd ABN 44 801 262 380 as agent for Site Image NSW Partnership. All rights reserved. This drawing is copyright and shall not be reproduced or copied in any form or by any means (graphic, electronic or mechanical including photocopy) without the written permission of Site Image (NSW) Pty Ltd Any license, expressed or implied, to use this document for any purpose what so ever is restricted to the terms of the written agreement between Site Image (NSW) Pty Ltd and the instructing party.

The contractor shall check and verify all work on site (including work by others) before commencing the landscape installation. Any discrepancies are to be reported to the Project Manager or Landscape Architect prior to commencing work. Do not scale this drawing. Any required dimensions not shown shall be referred to the Landscape Architect for confirmation.

F	Architectural Coordination	JW	NM	16.03.2021
E	Minor Amendments	JW	NM	08.03.2021
D	Revised For Comments	JW	NM	08.02.2021
C	Architectural Coordination	JW	NM	04.02.2021
B	Landscape Revisions	JW	NM	11.09.2020
A	For Comment	JW	NM	02.09.2020
Issue	Revision Description	Drawn	Check	Date

S I T E I M A G E



Landscape Architects

Level 1, 3-5 Baptist Street
Redfern NSW 2016
Australia

Tel: (61 2) 8332 5600
Fax: (61 2) 9698 2877
www.siteimage.com.au

Client:
Billbergia

Project:
Lidcombe Rise
2-36 Church Street, Lidcombe
Sydney, NSW 2141

Drawing Name:
Cover Sheet

Scale:
Job Number:
SS20-4479

Drawing Number:
SI-LA-0000

Issue:
F

PRELIMINARY



NOT FOR CONSTRUCTION

© 2020 Site Image (NSW) Pty Ltd ABN 44 901 262 380 as agent for Site Image NSW Partnership. All rights reserved. This drawing is copyright and shall not be reproduced or copied in any form or by any means (graphic, electronic or mechanical including photocopy) without the written permission of Site Image (NSW) Pty Ltd Any license, expressed or implied, to use this document for any purpose what so ever is restricted to the terms of the written agreement between Site Image (NSW) Pty Ltd and the instructing party.

The contractor shall check and verify all work on site (including work by others) before commencing the landscape installation. Any discrepancies are to be reported to the Project Manager or Landscape Architect prior to commencing work. Do not scale this drawing. Any required dimensions not shown shall be referred to the Landscape Architect for confirmation.

G	Architectural Coordination	JW	NM	16.03.2021
F	Revised For Comments	JW	NM	08.02.2021
E	Architectural Coordination	JW	NM	04.02.2021
D	Architectural Coordination	JM	NM	30.11.2020
C	Landscape Revisions	JM	NM	09.11.2020
B	Landscape Revisions	JW	NM	11.09.2020
A	For Comment	JW	NM	02.09.2020
Issue	Revision Description	Drawn	Check	Date



Client:
Bilbergia


Project:
Lidcombe Rise
2-36 Church Street, Lidcombe
Sydney, NSW 2141

Drawing Name:
Landscape Plan
Master Plan

Scale: 1:400 @ A1
Job Number:
SS20-4479

PRELIMINARY

0 2 4 8 12 40m
Drawing Number:
SI-LA-0001
Issue:
G

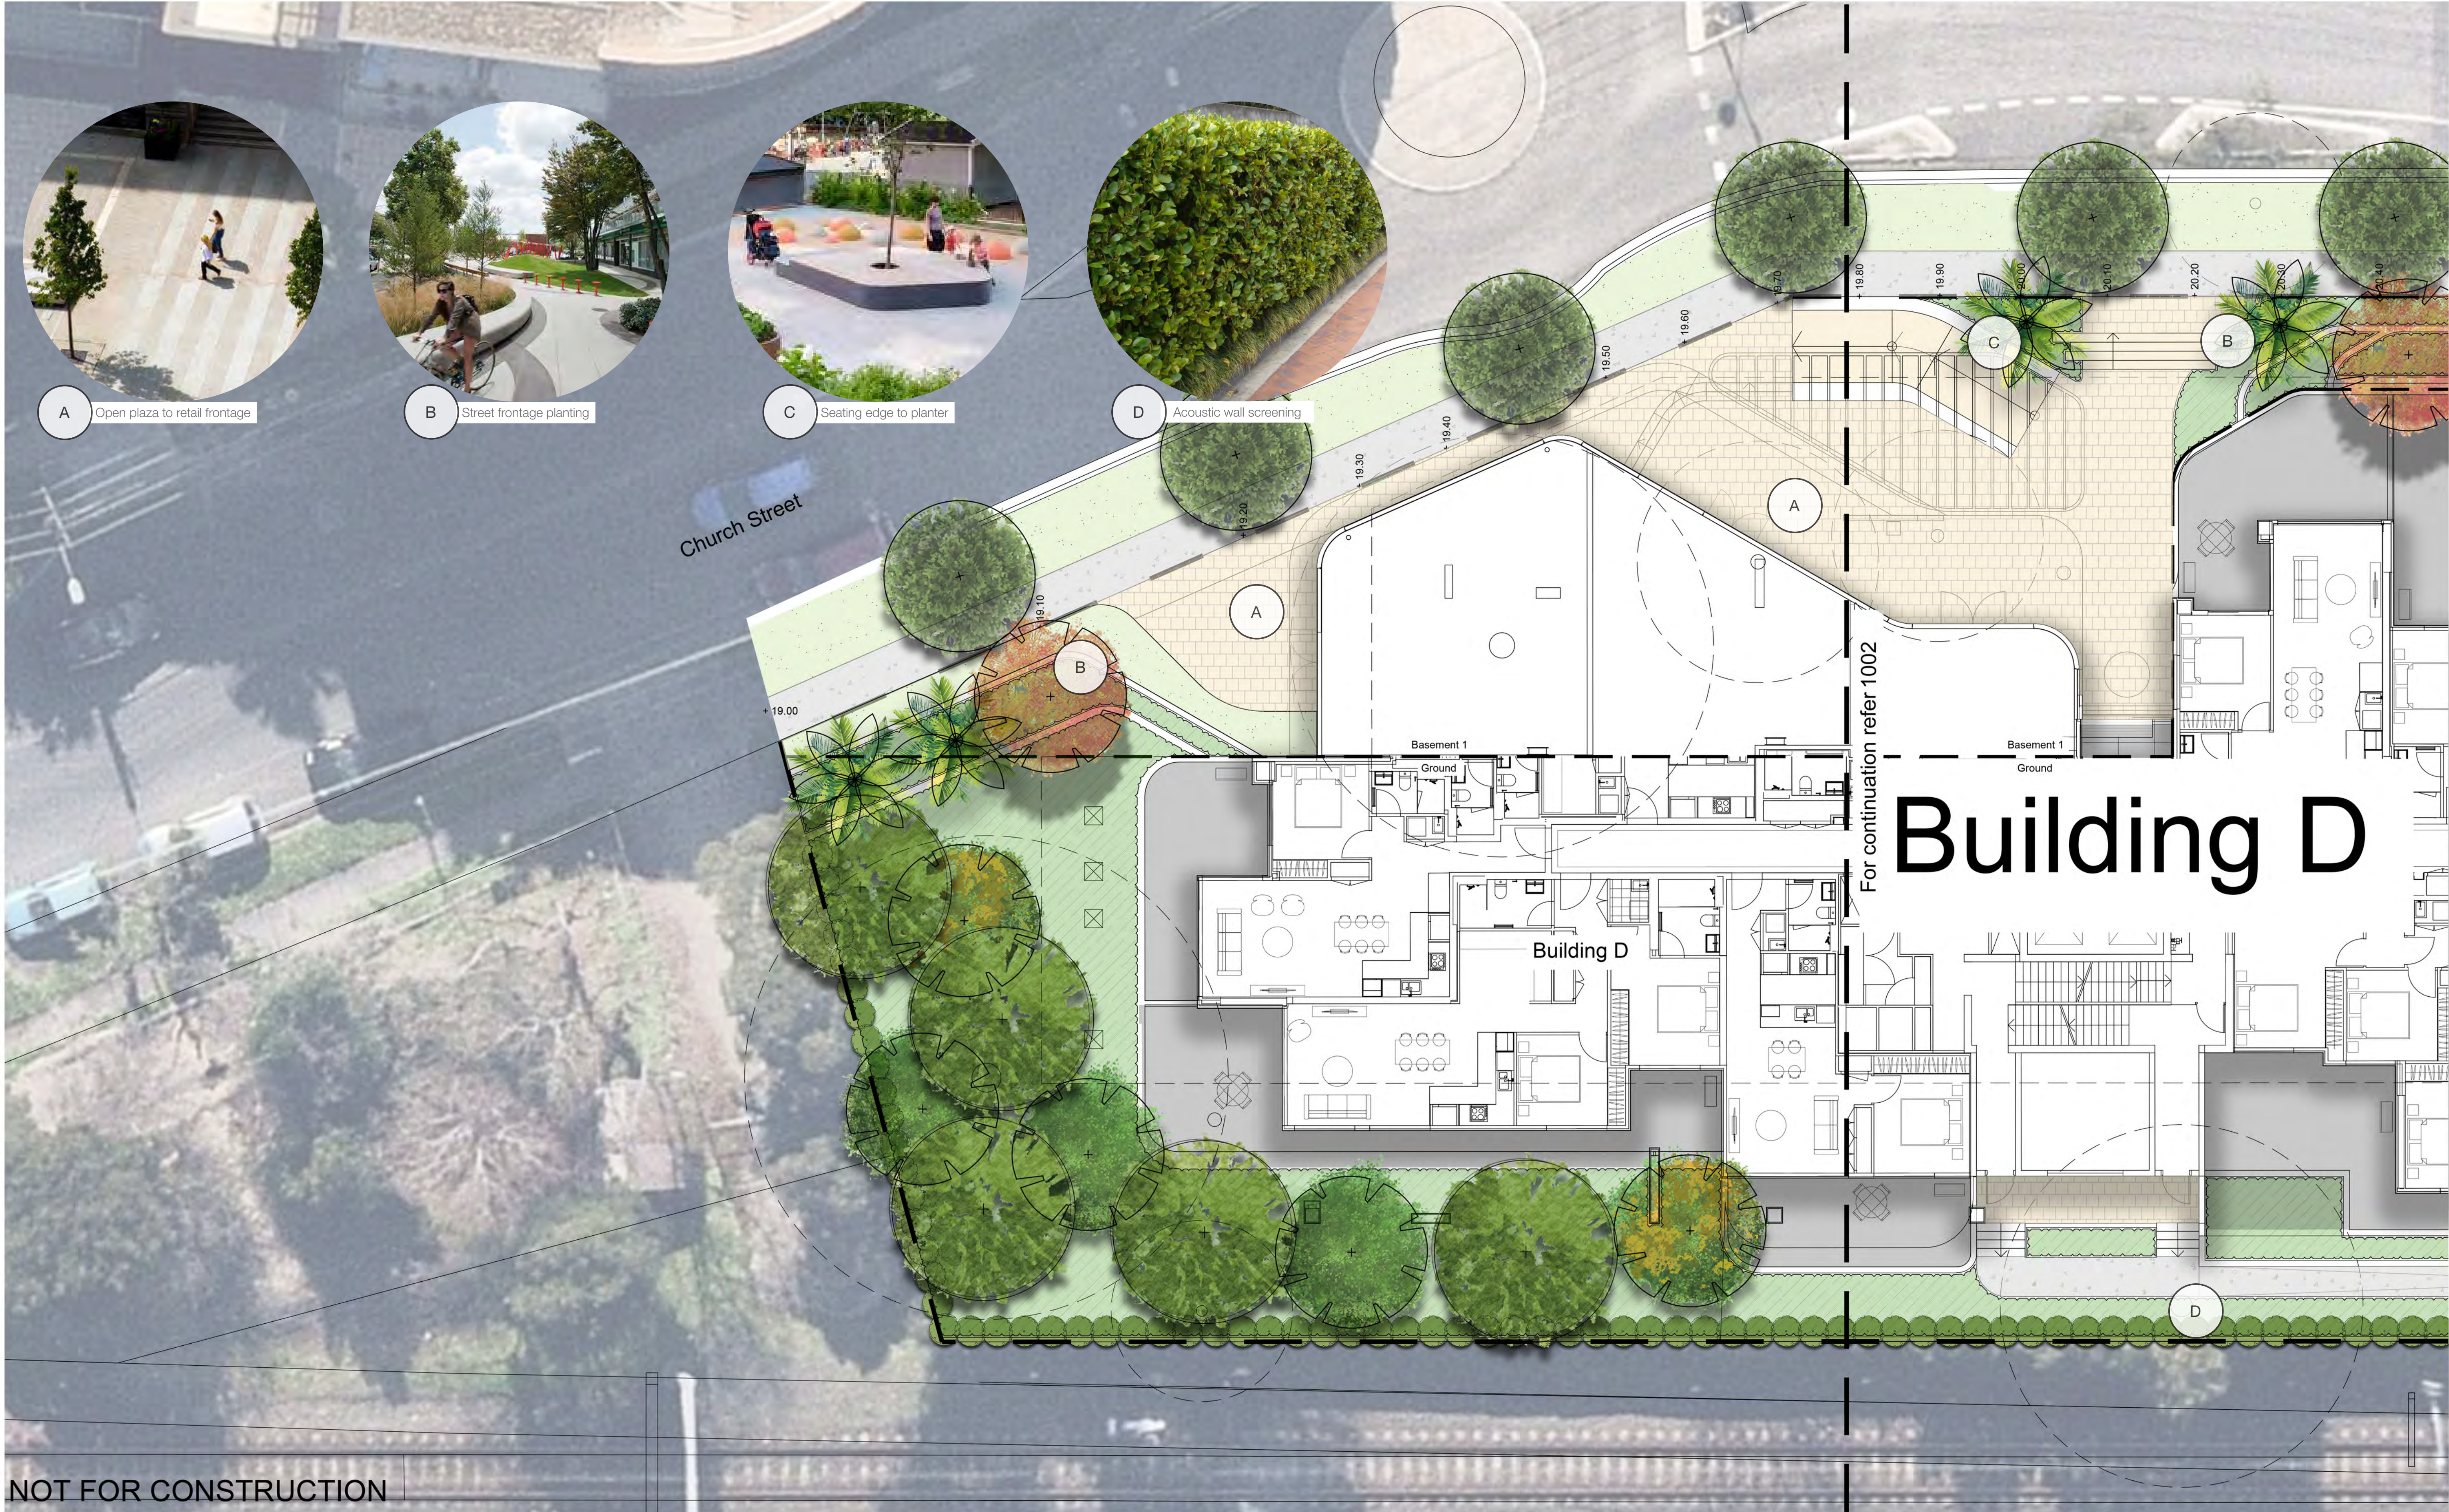

NOT FOR CONSTRUCTION

© 2020 Site Image (NSW) Pty Ltd ABN 44 901 262 380 as agent for Site Image NSW Partnership. All rights reserved. This drawing is copyright and shall not be reproduced or copied in any form or by any means (graphic, electronic or mechanical including photocopy) without the written permission of Site Image (NSW) Pty Ltd. Any license, expressed or implied, to use this document for any purpose what so ever is restricted to the terms of the written agreement between Site Image (NSW) Pty Ltd and the instructing party.

The contractor shall check and verify all work on site (including work by others) before commencing the landscape installation. Any discrepancies are to be reported to the Project Manager or Landscape Architect prior to commencing work. Do not scale this drawing. Any required dimensions not shown shall be referred to the Landscape Architect for confirmation.

Issue	Revision Description
G	Architectural Coordination
F	Revised For Comments
E	Architectural Coordination
D	Architectural Coordination
C	Landscape Revisions
B	Landscape Revisions
A	For Comment

Drawn	Check	Date
JW	NM	16.03.2021
JW	NM	08.02.2021
JW	NM	04.02.2021
JM	NM	30.11.2020
JM	NM	09.11.2020
JW	NM	11.09.2020
JW	NM	02.09.2020

LEGEND

- Site Boundary
- Existing Trees to be Retained
- Existing Trees to be Removed
- Proposed Street Tree
- Proposed Tree



- Mixed shrubs, grasses and groundcovers
- Turf
- Hard Garden Edging
- Paving

SITE IMAGE
Landscape Architects
Level 1, 3-5 Baptist Street
Redfern NSW 2016
Australia
Tel: (61 2) 8332 5600
Fax: (61 2) 9698 2877
www.siteimage.com.au

Client:
Billbergia

Project:
Lidcombe Rise
2-36 Church Street, Lidcombe
Sydney, NSW 2141

Drawing Name:
Landscape Plan
Basement 1/Ground

Scale: 1:100 @ A1
Job Number:
SS20-4479

PRELIMINARY
Drawing Number:
SI-LA-1001
Issue:
G



© 2020 Site Image (NSW) Pty Ltd ABN 44 901 262 380 as agent for Site Image NSW Partnership. All rights reserved. This drawing is copyright and shall not be reproduced or copied in any form or by any means (graphic, electronic or mechanical including photocopy) without the written permission of Site Image (NSW) Pty Ltd. Any license, expressed or implied, to use this document for any purpose whatsoever is restricted to the terms of the written agreement between Site Image (NSW) Pty Ltd and the instructing party.

The contractor shall check and verify all work on site (including work by others) before commencing the landscape installation. Any discrepancies are to be reported to the Project Manager or Landscape Architect prior to commencing work. Do not scale this drawing. Any required dimensions not shown shall be referred to the Landscape Architect for confirmation.

G	Architectural Coordination
F	Revised For Comments
E	Architectural Coordination
D	Architectural Coordination
C	Landscape Revisions
B	Landscape Revisions
A	For Comment
Issue	Revision Description

JW	NM	16.03.2021
JW	NM	08.02.2021
JW	NM	04.02.2021
JM	NM	30.11.2020
JM	NM	09.11.2020
JW	NM	11.09.2020
JW	NM	02.09.2020
Drawn	Check	Date

LEGEND	
	Site Boundary
	Existing Trees to be Retained
	Existing Trees to be Removed
	Proposed Street Tree
	Proposed Tree
	Proposed Palm
	Mixed shrubs, grasses and groundcovers
	Turf
	Hard Garden Edging
	Paving

SITE IMAGE
Landscape Architects
Level 1, 3-5 Baptist Street
Redfern NSW 2016
Australia
Tel: (61 2) 8332 5600
Fax: (61 2) 9698 2877
www.siteimage.com.au

Client:
Billbergia

Project:
Lidcombe Rise
2-36 Church Street, Lidcombe
Sydney, NSW 2141

Drawing Name:
Landscape Plan
Ground

Scale: 1:100 @ A1
Job Number:
SS20-4479

PRELIMINARY
Drawing Number:
SI-LA-1002
Issue:
G



© 2020 Site Image (NSW) Pty Ltd ABN 44 901 262 380 as agent for Site Image NSW Partnership. All rights reserved. This drawing is copyright and shall not be reproduced or copied in any form or by any means (graphic, electronic or mechanical including photocopy) without the written permission of Site Image (NSW) Pty Ltd. Any license, expressed or implied, to use this document for any purpose whatsoever is restricted to the terms of the written agreement between Site Image (NSW) Pty Ltd and the instructing party.

The contractor shall check and verify all work on site (including work by others) before commencing the landscape installation. Any discrepancies are to be reported to the Project Manager or Landscape Architect prior to commencing work. Do not scale this drawing. Any required dimensions not shown shall be referred to the Landscape Architect for confirmation.


G	Architectural Coordination
F	Revised For Comments
E	Architectural Coordination
D	Architectural Coordination
C	Landscape Revisions
B	Landscape Revisions
A	For Comment
Issue	Revision Description

JW	NM	16.03.2021
JW	NM	08.02.2021
JW	NM	04.02.2021
JM	NM	30.11.2020
JM	NM	09.11.2020
JW	NM	11.09.2020
JW	NM	02.09.2020
Drawn	Check	Date


LEGEND



Proposed Palm

 

Mixed shrubs, grasses and groundcovers

 

Turf



Hard Garden Edging



Paving

SITE IMAGE



Landscape Architects
Level 1, 3-5 Baptist Street
Redfern NSW 2016
Australia

Tel: (61 2) 8332 5600
Fax: (61 2) 9698 2877
www.siteimage.com.au

Client:
Billbergia

Project:
Lidcombe Rise
2-36 Church Street, Lidcombe
Sydney, NSW 2141

Drawing Name:
Landscape Plan
Ground

Scale: 1:100 @ A1
Job Number:
SS20-4479

PRELIMINARY

Drawing Number:
SI-LA-1003
Issue:
G



NOT FOR CONSTRUCTION

© 2020 Site Image (NSW) Pty Ltd ABN 44 901 262 380 as agent for Site Image NSW Partnership. All rights reserved. This drawing is copyright and shall not be reproduced or copied in any form or by any means (graphic, electronic or mechanical including photocopy) without the written permission of Site Image (NSW) Pty Ltd. Any license, expressed or implied, to use this document for any purpose what so ever is restricted to the terms of the written agreement between Site Image (NSW) Pty Ltd and the instructing party.

The contractor shall check and verify all work on site (including work by others) before commencing the landscape installation. Any discrepancies are to be reported to the Project Manager or Landscape Architect prior to commencing work. Do not scale this drawing. Any required dimensions not shown shall be referred to the Landscape Architect for confirmation.

G	Architectural Coordination
F	Revised For Comments
E	Architectural Coordination
D	Architectural Coordination
C	Landscape Revisions
B	For Comment
A	For Comment
Issue	Revision Description

JW	NM	16.03.2021
JW	NM	08.02.2021
JW	NM	04.02.2021
JM	NM	30.11.2020
JM	NM	09.11.2020
JW	NM	11.09.2020
JW	NM	02.09.2020
Drawn	Check	Date

LEGEND

- Site Boundary
- Existing Trees to be Retained
- Existing Trees to be Removed
- Proposed Street Tree
- Proposed Tree



- Proposed Palm
- Mixed shrubs, grasses and groundcovers
- Turf
- Hard Garden Edging
- Paving

SITE IMAGE



Landscape Architects
Level 1, 3-5 Baptist Street
Redfern NSW 2016
Australia
Tel: (61 2) 8332 5600
Fax: (61 2) 9698 2877
www.siteimage.com.au

Client:
Billbergia

Project:
Lidcombe Rise
2-36 Church Street, Lidcombe
Sydney, NSW 2141

Drawing Name:
Landscape Plan
Ground

Scale: 1:100 @ A1
Job Number:
SS20-4479

PRELIMINARY

Drawing Number:
SI-LA-1004
Issue:
G



A Buffer planting with groups of grasses, shrubs and groundcovers



B Street frontage buffer planting



C Buffer planting to private open spaces



D Acoustic wall screening

© 2020 Site Image (NSW) Pty Ltd ABN 44 901 262 380 as agent for Site Image NSW Partnership. All rights reserved. This drawing is copyright and shall not be reproduced or copied in any form or by any means (graphic, electronic or mechanical including photocopy) without the written permission of Site Image (NSW) Pty Ltd Any license, expressed or implied, to use this document for any purpose what so ever is restricted to the terms of the written agreement between Site Image (NSW) Pty Ltd and the instructing party.

The contractor shall check and verify all work on site (including work by others) before commencing the landscape installation. Any discrepancies are to be reported to the Project Manager or Landscape Architect prior to commencing work. Do not scale this drawing. Any required dimensions not shown shall be referred to the Landscape Architect for confirmation.

Issue	Revision Description
G	Architectural Coordination
F	Revised For Comments
E	Architectural Coordination
D	Architectural Coordination
C	Landscape Revisions
B	Landscape Revisions
A	For Comment

Drawn	Check	Date
JW	NM	16.03.2021
JW	NM	08.02.2021
JW	NM	04.02.2021
JM	NM	30.11.2020
JM	NM	09.11.2020
JW	NM	11.09.2020
JW	NM	02.09.2020

LEGEND	
	Existing Trees to be Retained
	Existing Trees to be Removed
	Proposed Street Tree
	Proposed Tree

	Proposed Palm
	Mixed shrubs, grasses and groundcovers
	Turf
	Hard Garden Edging
	Paving

SITE IMAGE
Landscape Architects
Level 1, 3-5 Baptist Street
Redfern NSW 2016
Australia
Tel: (61 2) 8332 5600
Fax: (61 2) 9698 2877
www.siteimage.com.au

Client:
Billbergia

Project:
Lidcombe Rise
2-36 Church Street, Lidcombe
Sydney, NSW 2141


Drawing Name:
Landscape Plan
Ground

Scale: 1:100 @ A1
Job Number:
SS20-4479

PRELIMINARY
Drawing Number:
SI-LA-1005
Issue:
G



A Cabana with seating

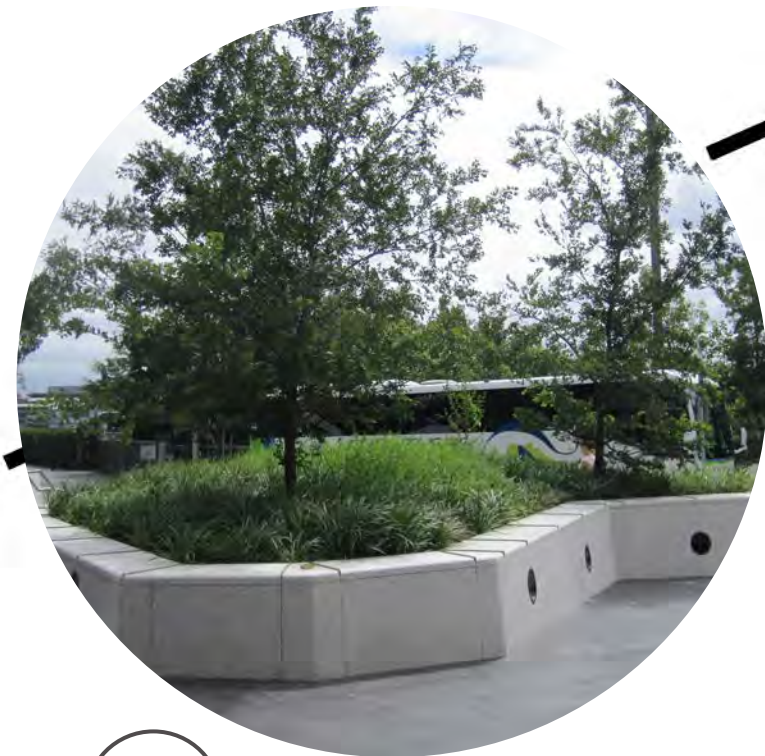


B Raised planter with feature tree planting



C Dining and seating area



D Cascading planting to edge

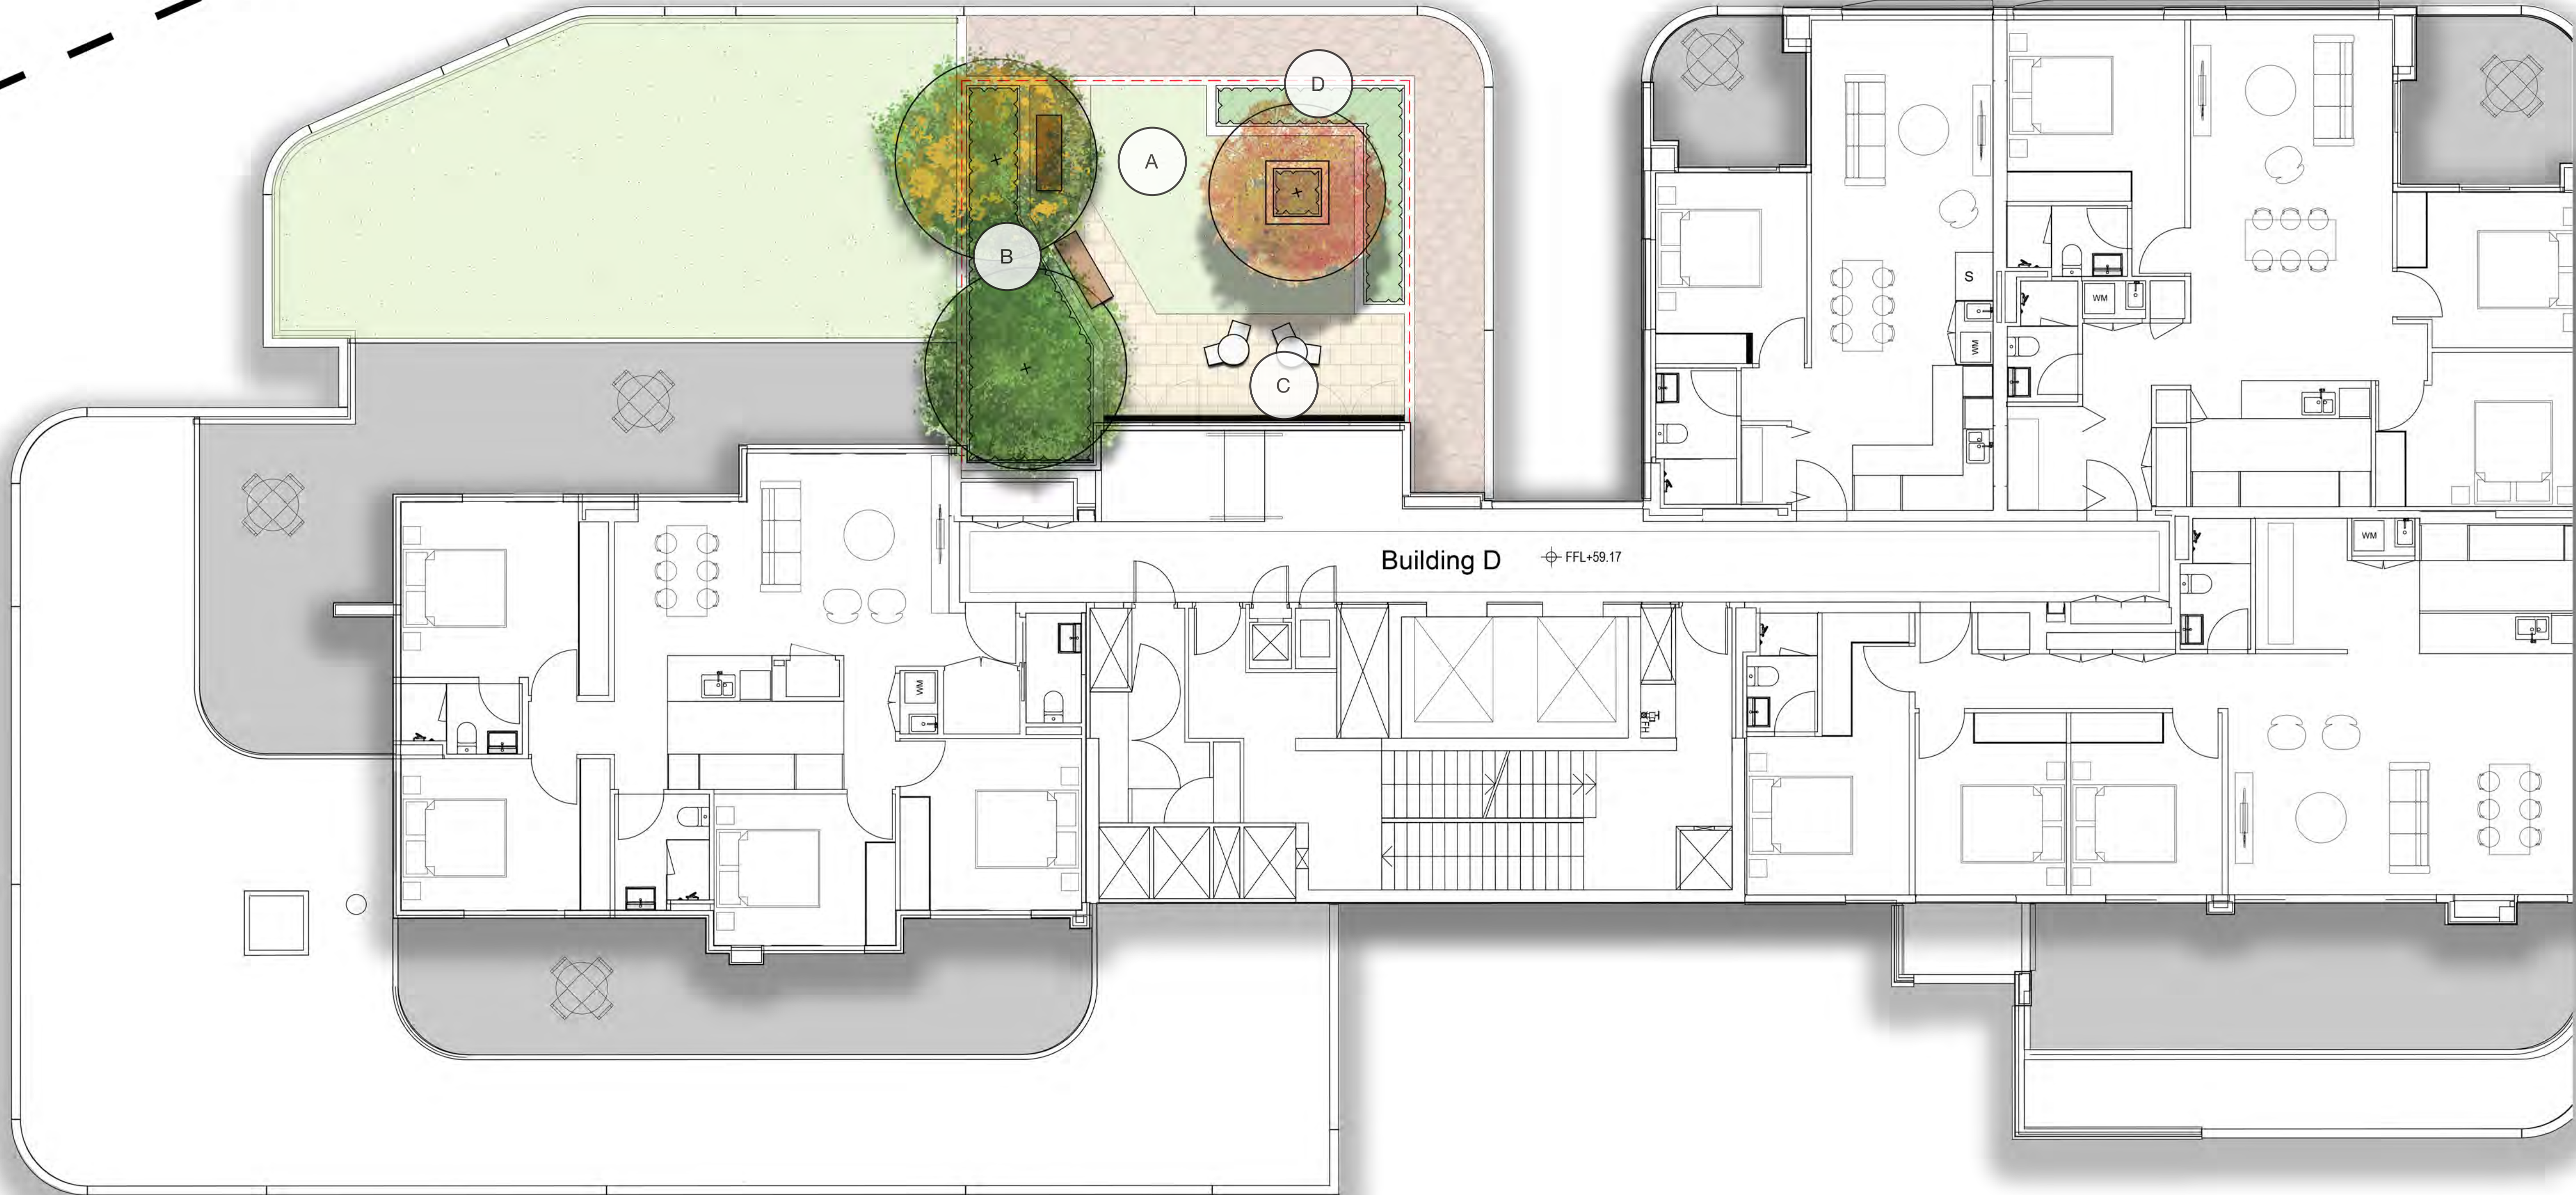

NOT FOR CONSTRUCTION

© 2020 Site Image (NSW) Pty Ltd. ABN 44 801 262 380 as agent for Site Image NSW Partnership. All rights reserved. This drawing is copyright and shall not be reproduced or copied in any form or by any means (graphic, electronic or mechanical including photocopy) without the written permission of Site Image (NSW) Pty Ltd. Any license, expressed or implied, to use this document for any purpose what so ever is restricted to the terms of the written agreement between Site Image (NSW) Pty Ltd and the instructing party.

The contractor shall check and verify all work on site (including work by others) before commencing the landscape installation. Any discrepancies are to be reported to the Project Manager or Landscape Architect prior to commencing work. Do not scale this drawing. Any required dimensions not shown shall be referred to the Landscape Architect for confirmation.

G	Architectural Coordination
F	Revised For Comments
E	Architectural Coordination
D	Landscape Revisions
C	Landscape Revisions
B	Landscape Revisions
A	For Comment
Issue	Revision Description

JW	NM	16.03.2021
JW	NM	08.02.2021
JW	NM	04.02.2021
LM	NM	01.10.2020
LM	NM	24.09.2020
JW	NM	11.09.2020
JW	NM	02.09.2020
Drawn	Check	Date

LEGEND

	Site Boundary		Cafe seating		Timber deck
	Proposed Tree		Picnic Bench		Raised Planter Wall
	Mixed Shrubs, Grasses & Groundcovers		Paving		1.8m Wind Shield Balustrade
	Synthetic Turf		Gravel Paving		

SITE IMAGE



Landscape Architects
Level 1, 3-5 Baptist Street
Redfern NSW 2016
Australia
Tel: (61 2) 8332 5600
Fax: (61 2) 9698 2877
www.siteimage.com.au

Client:
Billbergia

Project:
Lidcombe Rise
2-36 Church Street, Lidcombe
Sydney, NSW 2141

Drawing Name:
Landscape Plan
Building D Roof

PRELIMINARY
Scale: 1:75 @ A1
Job Number:
SS20-4479
Drawing Number:
1141
Issue:
G



FFL+48,370





© 2020 Site Image (NSW) Pty Ltd ABN 44 801 262 380 as agent for Site Image NSW Partnership. All rights reserved. This drawing is copyright and shall not be reproduced or copied in any form or by any means (graphic, electronic or mechanical including photocopy) without the written permission of Site Image (NSW) Pty Ltd Any license, expressed or implied, to use this document for any purpose what so ever is restricted to the terms of the written agreement between Site Image (NSW) Pty Ltd and the instructing party.

The contractor shall check and verify all work on site (including work by others) before commencing the landscape installation. Any discrepancies are to be reported to the Project Manager or Landscape Architect prior to commencing work. Do not scale this drawing. Any required dimensions not shown shall be referred to the Landscape Architect for confirmation.

F	Revised For Comments
E	Architectural Coordination
D	Landscape Revisions
C	Landscape Revisions
B	Landscape Revisions
A	For Comment
Issue	Revision Description

JW	NM	08.02.2021
JW	NM	04.02.2021
LM	NM	01.10.2020
LM	NM	24.09.2020
JW	NM	11.09.2020
JW	NM	02.09.2020
Drawn	Check	Date


 Site Boundary

	Cafe seating
	Picnic Bench
	Paving
	Gravel Paving

Timber deck

Raised Planter Wall

1.8m Wind Shield Balustrade

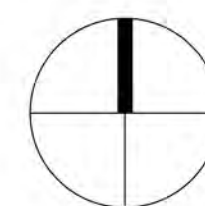

Landscape Architects
Level 1, 3-5 Baptist Street
Redfern NSW 2016
Australia
Tel: (61 2) 8332 5600
Fax: (61 2) 9698 2877
www.siteimage.com.au

Project:
Lidcombe Rise
2-36 Church Street, Lidcombe
Sydney, NSW 2141

PRELIMINARY

Scale: 1:75 @ A1
Job Number:
SS20-4479

Drawing Number:

Issue:
1142 F



A Synthetic turf



B Bench seating



C Seating edge to raised planter



D Raised planter with screening planting to private open spaces



NOT FOR CONSTRUCTION

© 2020 Site Image (NSW) Pty Ltd. ABN 44 801 262 380 as agent for Site Image NSW Partnership. All rights reserved. This drawing is copyright and shall not be reproduced or copied in any form or by any means (graphic, electronic or mechanical including photocopy) without the written permission of Site Image (NSW) Pty Ltd Any license, expressed or implied, to use this document for any purpose what so ever is restricted to the terms of the written agreement between Site Image (NSW) Pty Ltd and the instructing party.


The contractor shall check and verify all work on site (including work by others) before commencing the landscape installation. Any discrepancies are to be reported to the Project Manager or Landscape Architect prior to commencing work. Do not scale this drawing. Any required dimensions not shown shall be referred to the Landscape Architect for confirmation.

F	Revised For Comments
E	Architectural Coordination
D	Landscape Revisions
C	Landscape Revisions
B	Landscape Revisions
A	For Comment
Issue	Revision Description

JW	NM	08.02.2021
JW	NM	04.02.2021
LM	NM	01.10.2020
LM	NM	24.09.2020
JW	NM	11.09.2020
JW	NM	02.09.2020
Drawn	Check	Date

LEGEND

	Site Boundary		Cafe seating		Timber deck
	Proposed Tree		Picnic Bench		Raised Planter Wall
	Mixed Shrubs, Grasses & Groundcovers		Paving		1.8m Wind Shield Balustrade
	Synthetic Turf		Gravel Paving		

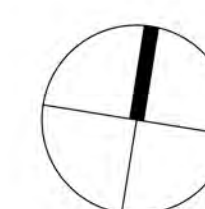


SITE IMAGE
Landscape Architects
Level 1, 3-5 Baptist Street
Randfern NSW 2016
Australia
Tel: (61 2) 8332 5600
Fax: (61 2) 9698 2877
www.siteimage.com.au

Client:
Billbergia


Project:
Lidcombe Rise
2-36 Church Street, Lidcombe
Sydney, NSW 2141

Drawing Name:
Landscape Plan
Building A Roof


PRELIMINARY
Scale: 1:75 @ A1
Job Number:
SS20-4479
Drawing Number:
SI-LA-1051
Issue:
F

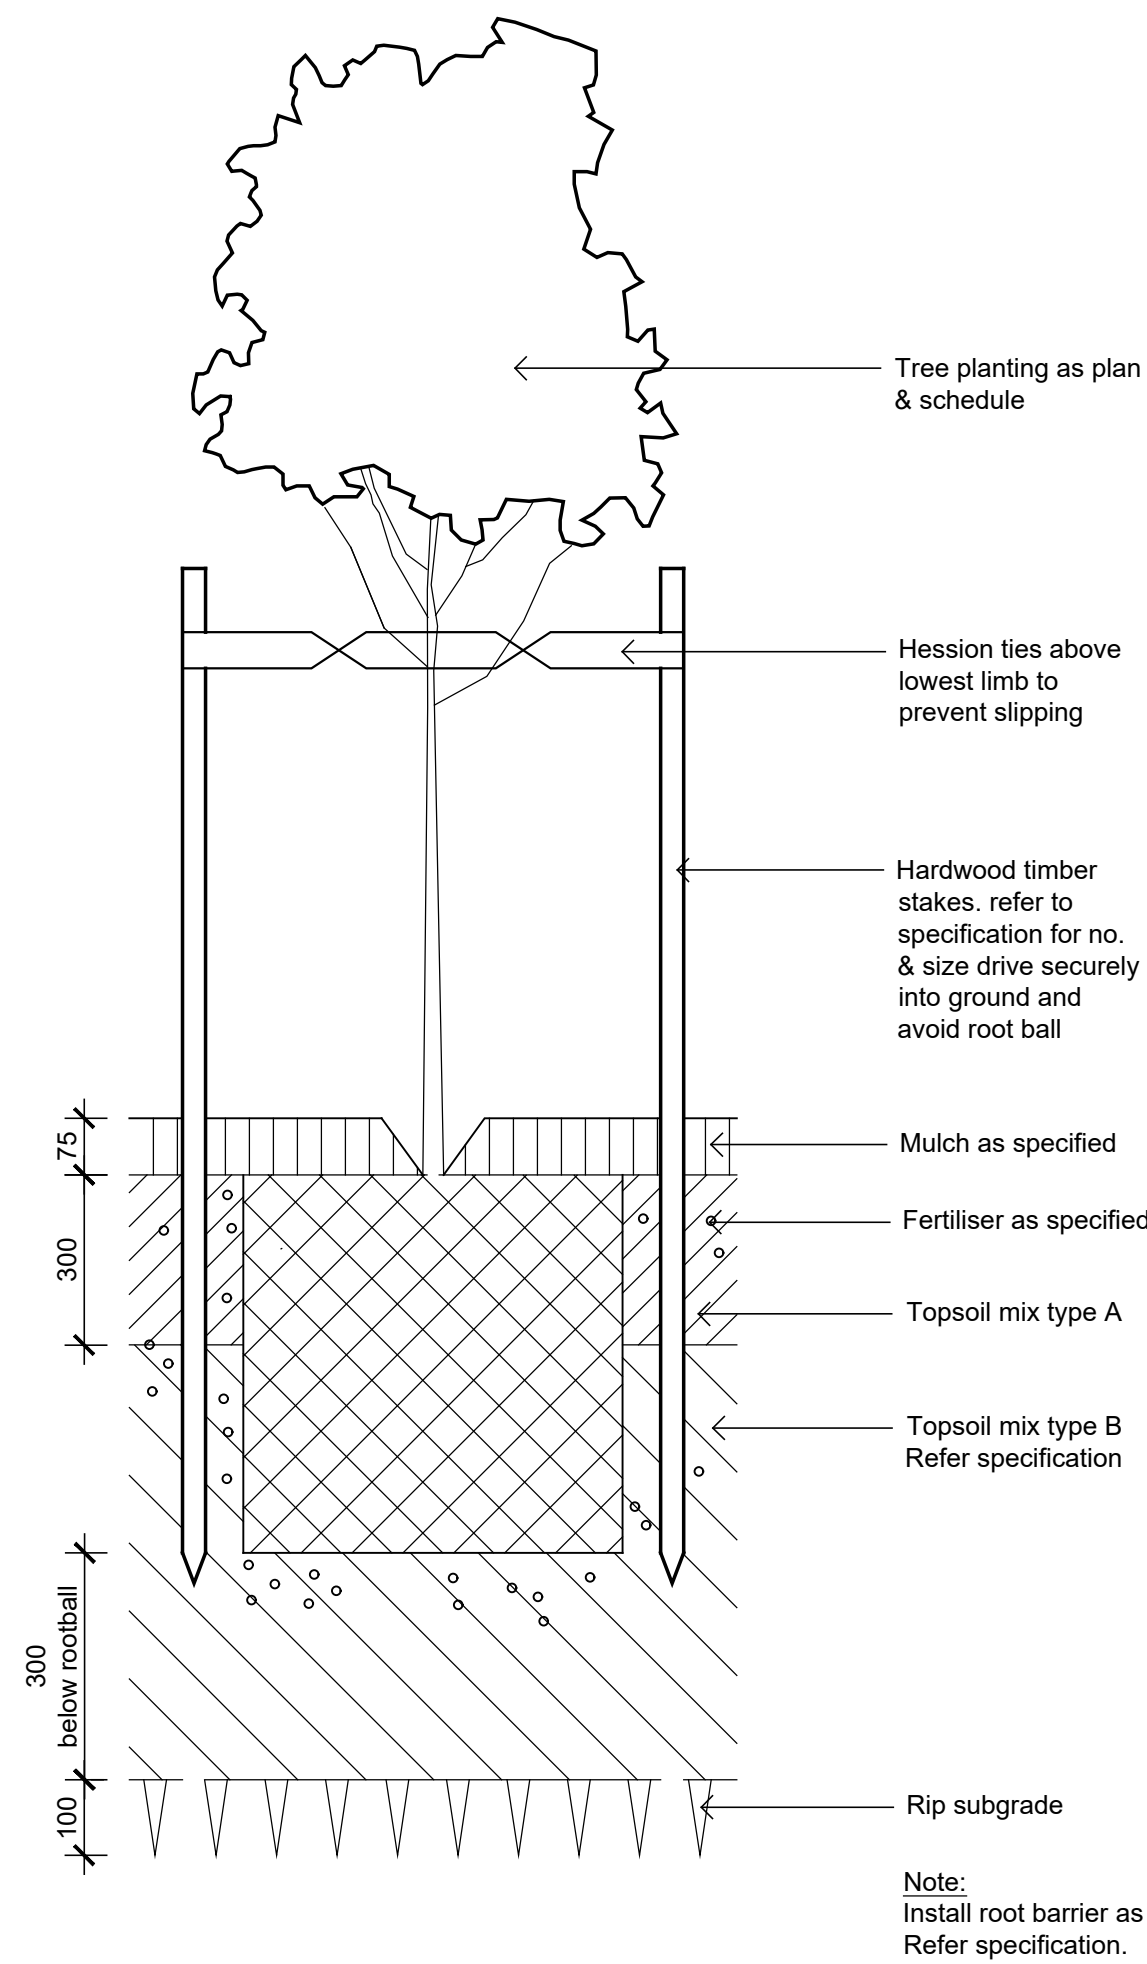


Detail 75-200L Tree Planting on Grade
1:10

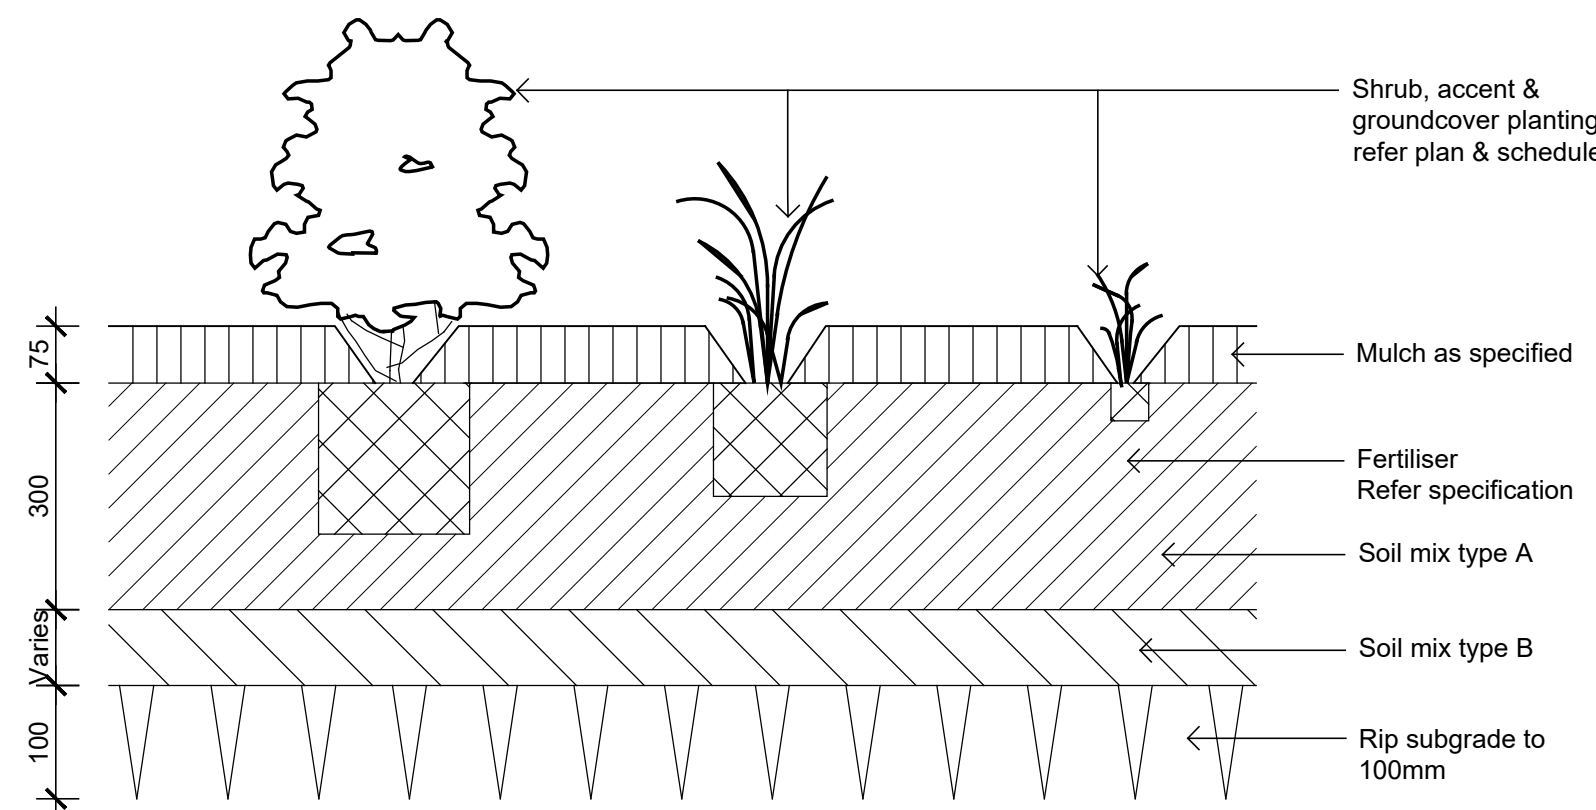


Detail Shrub Accent & Groundcover Planting on Grade
1:10

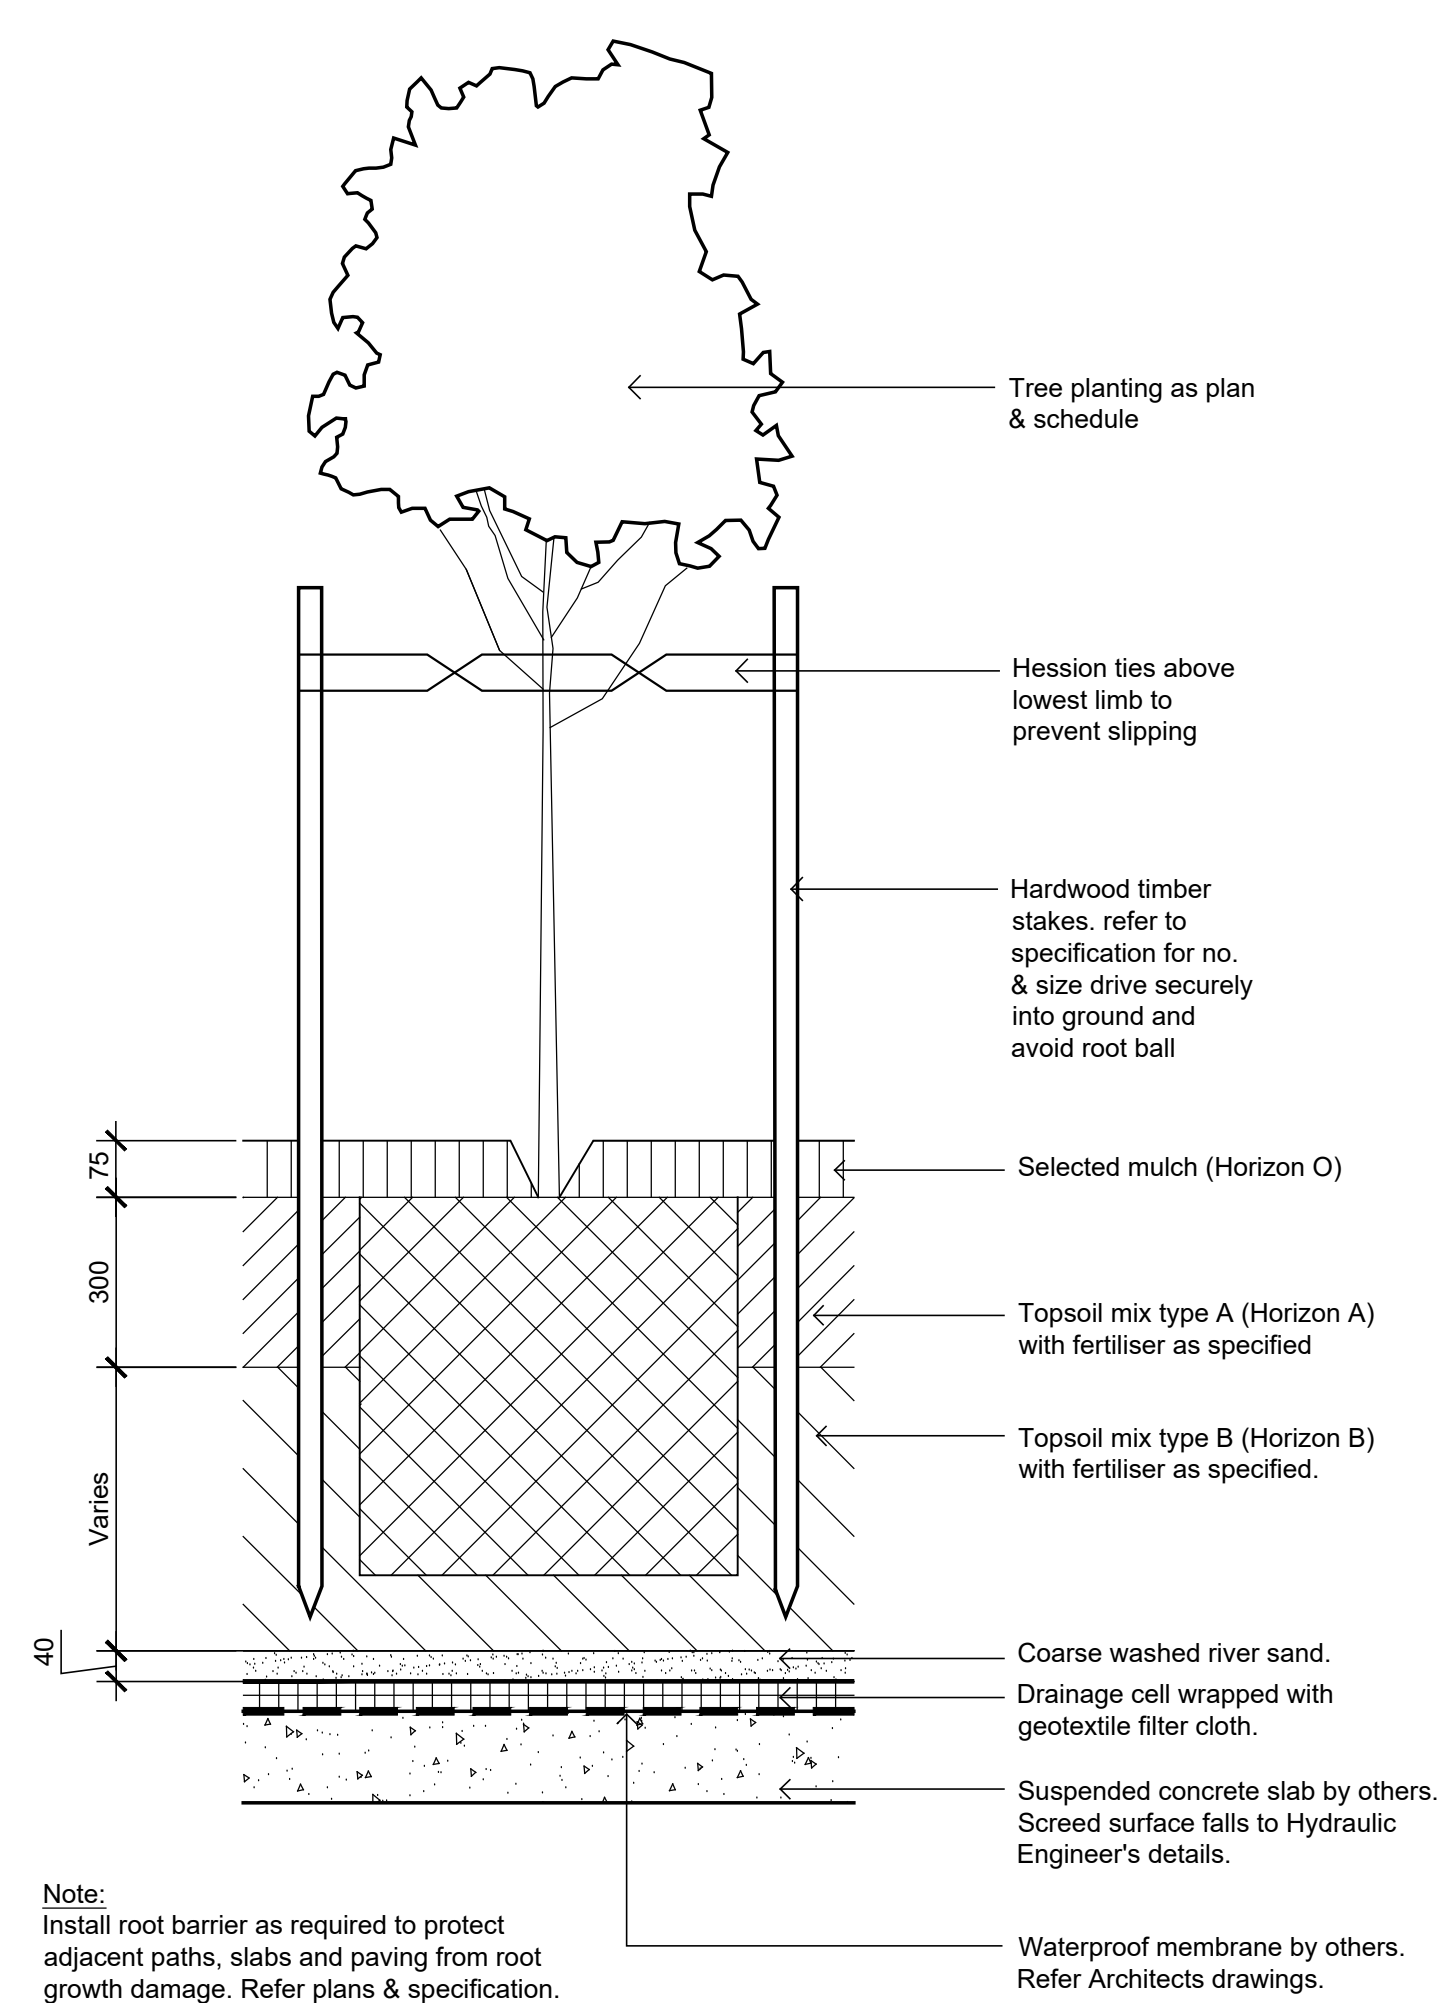


Detail 75-200L Tree Planting on Structure
1:10

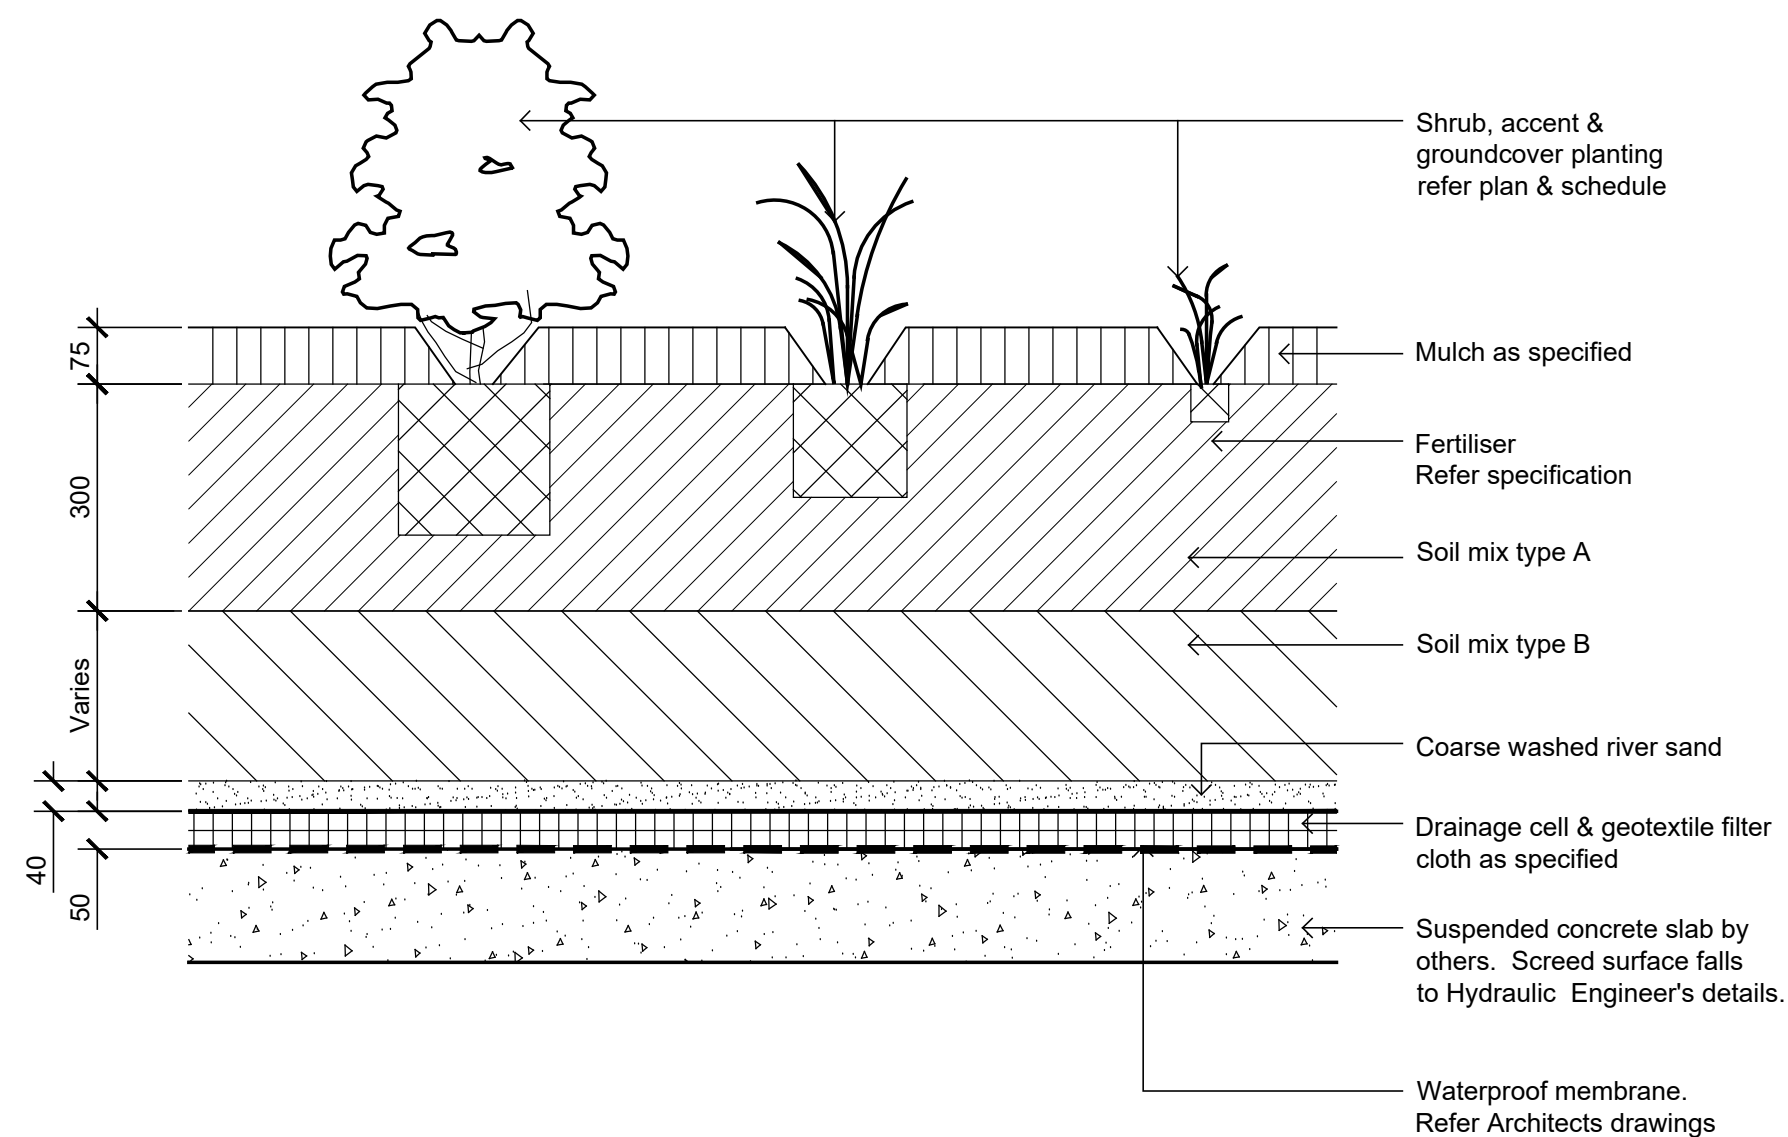


Detail Shrub Accent & Groundcover Planting on Structure
1:10

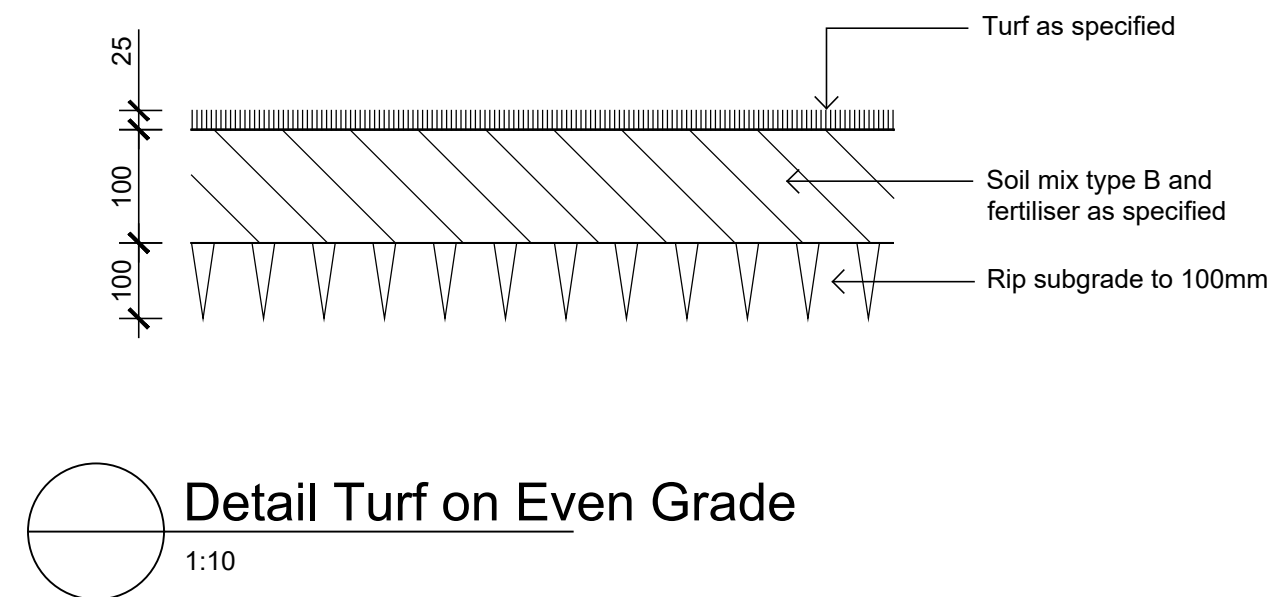


Detail Turf on Even Grade
1:10

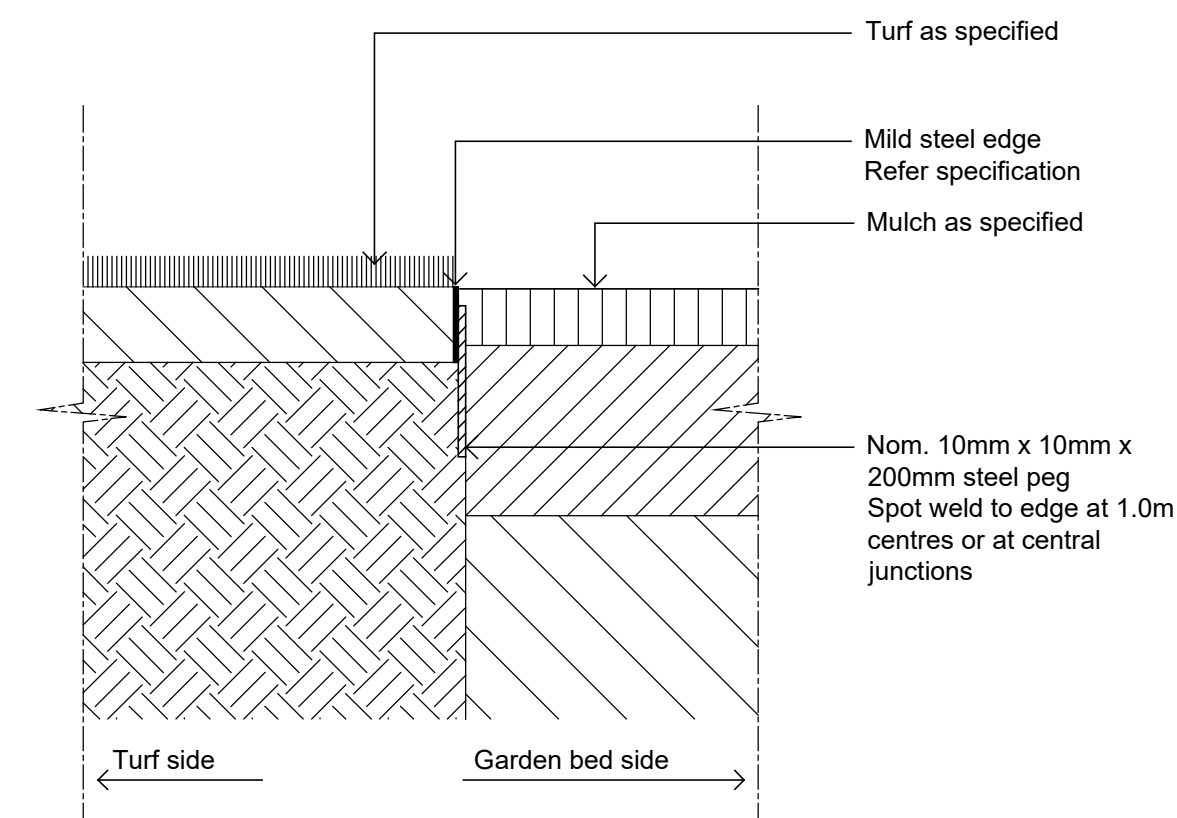

Typical Mild Steel Edge
1:10

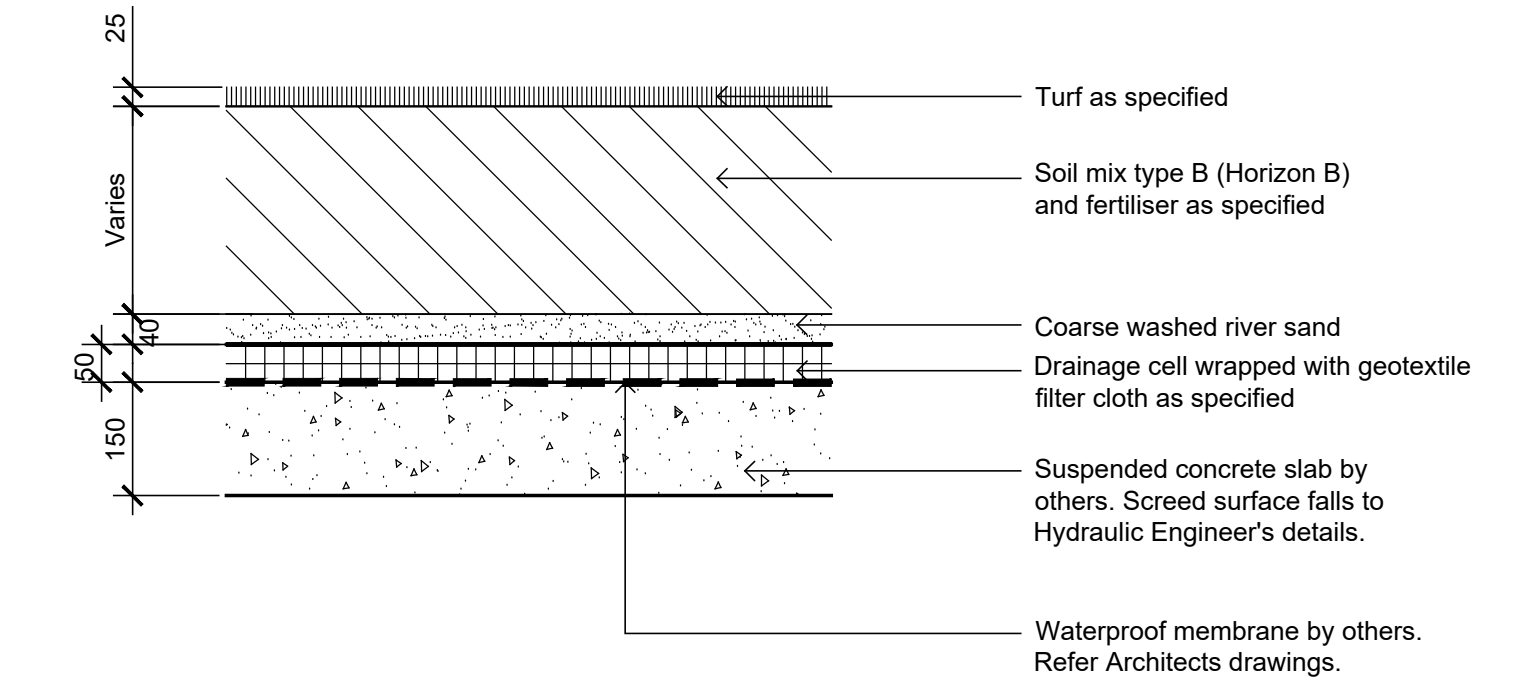

Detail Turf on Suspended Structure
1:10

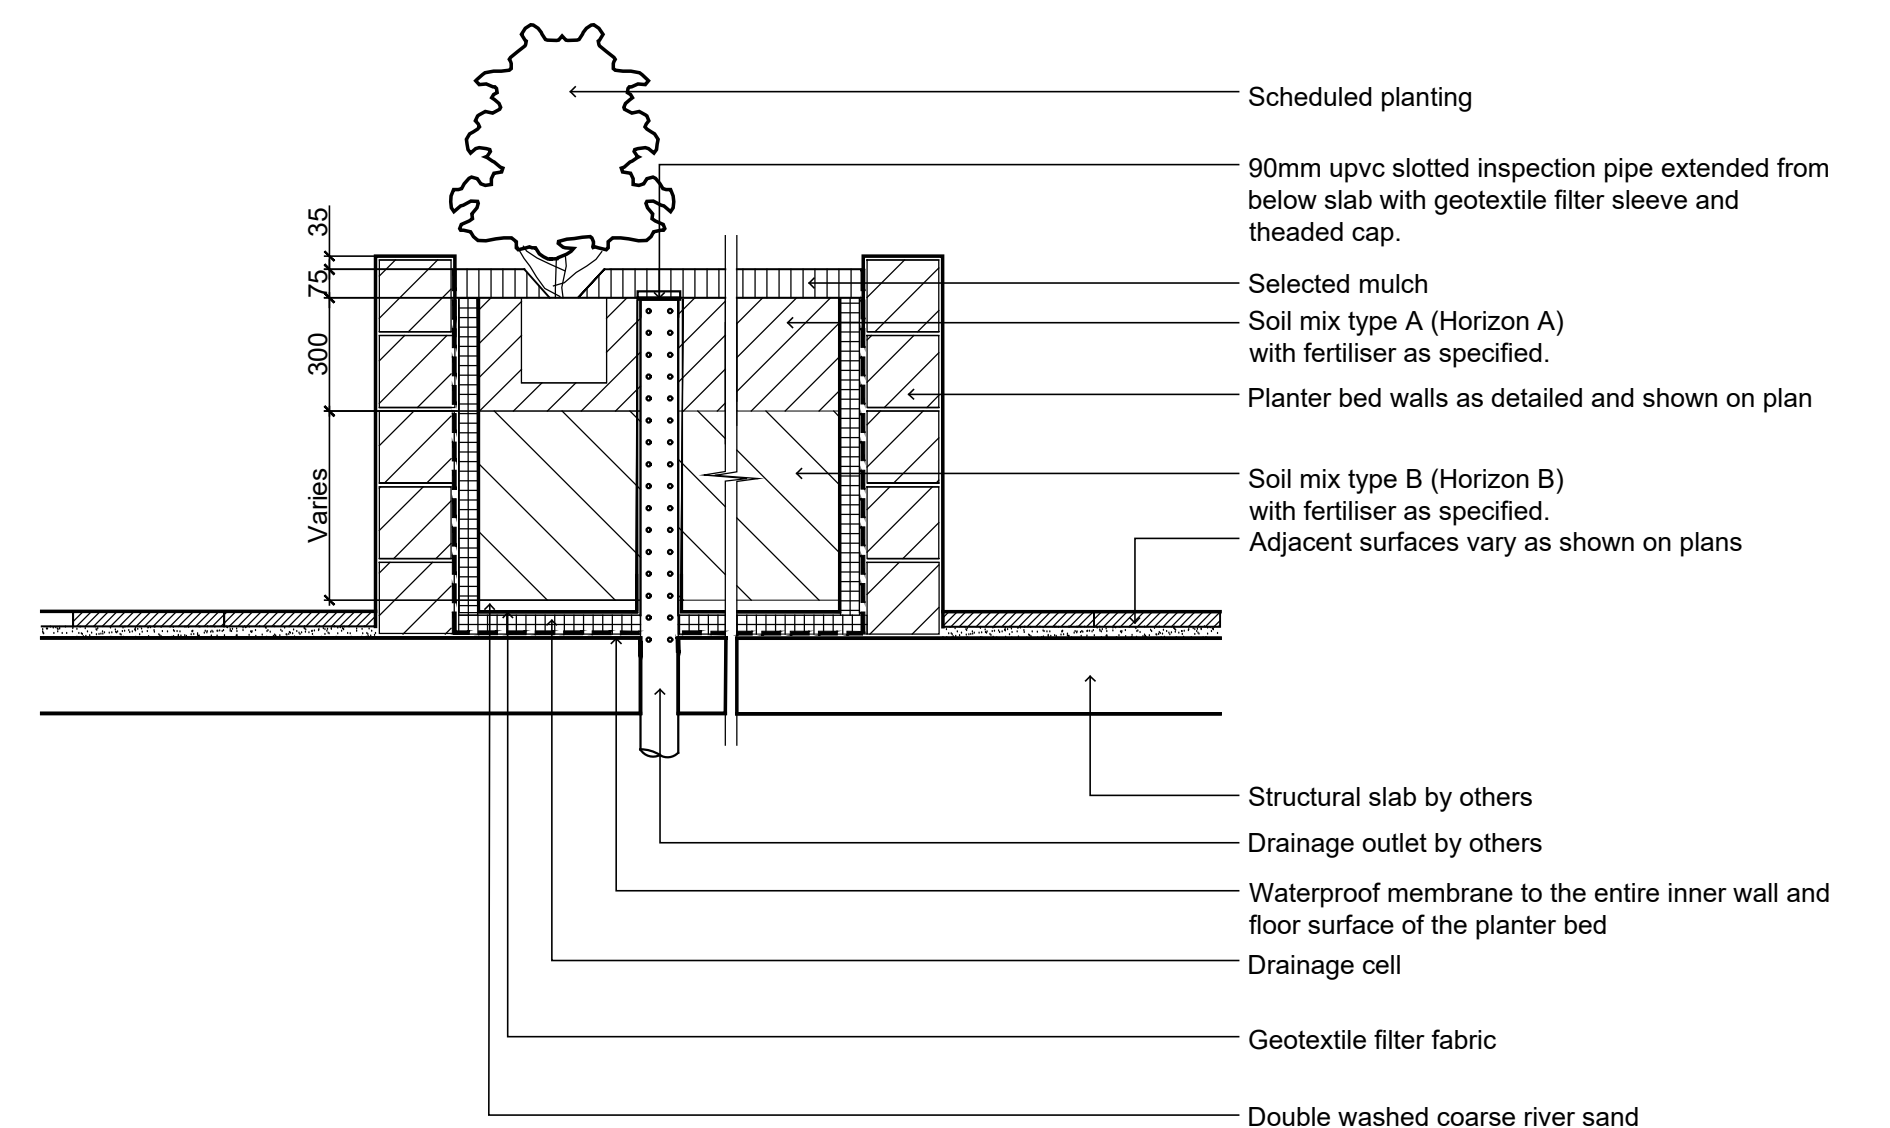

Section - Typical Raised Planter Bed on Structure
1:20
Inspection riser pipe

NOT FOR CONSTRUCTION

© 2020 Site Image (NSW) Pty Ltd ABN 44 801 262 380 as agent for Site Image NSW Partnership. All rights reserved. This drawing is copyright and shall not be reproduced or copied in any form or by any means (graphic, electronic or mechanical including photocopy) without the written permission of Site Image (NSW) Pty Ltd Any license, expressed or implied, to use this document for any purpose what so ever is restricted to the terms of the written agreement between Site Image (NSW) Pty Ltd and the instructing party.

The contractor shall check and verify all work on site (including work by others) before commencing the landscape installation. Any discrepancies are to be reported to the Project Manager or Landscape Architect prior to commencing work. Do not scale this drawing. Any required dimensions not shown shall be referred to the Landscape Architect for confirmation.

B	Architectural Coordination	JW	NM	04.02.2021
A	For Comment	JW	NM	02.09.2020
Issue	Revision Description	Drawn	Check	Date

SITE IMAGE
Landscape Architects
Level 1, 3-5 Baptist Street
Redfern NSW 2016
Australia
Tel: (61 2) 8332 5600
Fax: (61 2) 9698 2877
www.siteimage.com.au

Client:
Billbergia

Project:
Lidcombe Rise
2-36 Church Street, Lidcombe
Sydney, NSW 2141

Drawing Name:
Landscape Details

Scale:
Job Number:
SS20-4479

PRELIMINARY

Drawing Number:
SI-LA-5001
Issue:
B

PLANT SCHEDULE				
Botanic Name	Common Name	Mature Size	Pot Size	Density
GROUND FLOOR				
TREES				
	Trident Maple	6 x 3	75L	As Shown
<i>Agathis robusta</i>	Kauri Pine	6 x 5	75L	As Shown
<i>Backhousia citrifolia</i>	Lemon Scented Myrtle	8 x 5	75L	As Shown
<i>Banksia integrifolia</i>	Coastal Banksia	20 x 6	75L	As Shown
<i>Calodendron capense</i>	Cape Chestnut	10 x 6	75L	As Shown
<i>Fraxinus 'Raywoodii'</i>	Claret Ash	20 x 8	75L	As Shown
<i>Hymenosporum flavum</i>	Native Frangipani	8 x 4	75L	As Shown
<i>Lagerstroemia indica</i>	Crepe Myrtle	4 x 3	75L	As Shown
<i>Livistona australis</i>	Cabbage Tree Palm	30 x 0.8	75L	As Shown
<i>Lophostemon conferta</i>	Brush Box	15 x 10	75L	As Shown
<i>Mellalueca decora</i>	White Feather Honeymyrtle	6 x 4	75L	As Shown
<i>Sapium sebiferum</i>	Chinese Tallow Tree	7 x 3	75L	As Shown
<i>Tristaniopsis laurina 'Luscious'</i>	Water Gum	8 x 5	75L	As Shown
<i>Waterhousia floribunda</i>	Weeping Lilly Pilly	10 x 8	75L	As Shown
SHRUBS & ACCENTS				
<i>Acacia cognata</i>	Narrow-leaf Bower Wattle	6 x 6	300mm	As Shown
<i>Achillea</i>	Yarrow	0.8 x 0.6	300mm	As Shown
<i>Agave attenuata</i>	Agave	0.6 x 0.8	300mm	As Shown
<i>Alternanthera dentata 'Little Ruby'</i>	Ruby Leaf Alternanthera	0.5 x 0.5	300mm	As Shown
<i>Anigozanthos spp.</i>	Kangaroo Paw	0.6 x 0.4	300mm	As Shown
<i>Banksia spinulosa 'Bush Candles'</i>	Hairpin Banksia	0.5 x 0.6	300mm	As Shown
<i>Crinum pedunculatum</i>	Spider Lily	2 x 2.5	300mm	As Shown
<i>Correa alba</i>	White Correa	1 x 1	300mm	As Shown
<i>Cycas revoluta</i>	Sago Palm	2 x 2	300mm	As Shown
<i>Doryanthes excelsa</i>	Gymea Lily	0.8 x 1.2	300mm	As Shown
<i>Helichrysum petiolare</i>	Licorice Plant	0.5 x 1.5	300mm	As Shown
<i>Melaleuca nodosa</i>	Prickly-leaved Paperbark	3 x 1.5	300mm	As Shown
<i>Metrosideros 'Crimson Glory'</i>	New Zealand Christmas Bush	3 x 2	300mm	As Shown
<i>Philodendron 'Xanadu'</i>	Philodendron	1 x 1	300mm	As Shown
<i>Phormium tenax 'Atropurpureum'</i>	New Zealand Flax	1.8 x 1.2	300mm	As Shown
<i>Phormium tenax 'Purpureum'</i>	NZ Purple Flax	1 x 1	300mm	As Shown
<i>Sanseveria trifasciata</i>	Mother In Lavs Tongue	0.5 x 0.3	300mm	As Shown
<i>Syzygium australe 'Elite'</i>	Lilly Pilly	4 x 2	300mm	As Shown
<i>Verbena bonariensis</i>	Argentinian Vervain	2.5 x 0.5	300mm	As Shown
<i>Viburnum odoratissimum</i>	Sweet Viburnum	3 x 2	300mm	As Shown
GRASSES & GROUND COVERS				
<i>Festuca glauca</i>	Blue Fescue	0.3 x 0.3	150mm	5/m²
<i>Fittonia albivenis</i>	Silver Net Plant	0.15 x 1	150mm	5/m²
<i>Gaura lindheimeri</i>	Butterfly Bush	1.2 x 1	150mm	5/m²
<i>Liriope muscar</i>	Lilyturf	0.6 x 0.45	150mm	5/m²
<i>Lomandra longifolia 'Nyalla'</i>	Spiny-head Mat-rush	0.9 x 0.9	150mm	5/m²
<i>Myoporum parvifolium 'Yareena'</i>	Yareen Myoporum	0.2 x 1	150mm	5/m²
<i>Senecio mandraliscae</i>	Blue Chalk Stick	0.45 x 0.7	150mm	5/m²
ROOF				
TREES				
	Trident Maple	6 x 3	75L	As Shown
<i>Lagerstroemia indica</i>	Crepe Myrtle	4 x 3	75L	As Shown
<i>Magnolia grandiflora 'Little Gem'</i>	Dwarf Magnolia	4 x 2.5	75L	As Shown
<i>Sapium sebiferum</i>	Chinese Tallow Tree	7 x 3	75L	As Shown
<i>Syzygium austale 'Elite'</i>	Lilly Pilly	4 x 2	75L	As Shown
SHRUBS & ACCENTS				
<i>Agave attenuata</i>	Agave	0.6 x 0.8	300mm	As Shown
<i>Alternanthera dentata 'Little Ruby'</i>	Ruby Leaf Alternanthera	0.5 x 0.5	300mm	As Shown
<i>Carpobrotus glaucescens</i>	Pigface	0.2 x 1	300mm	As Shown
<i>Casuarina 'Cousin It'</i>	Sheoak	0.15 x 3	300mm	As Shown
<i>Crinum pedunculatum</i>	Spider Lily	2 x 2.5	300mm	As Shown
<i>Cycas revoluta</i>	Sago Palm	2 x 2	300mm	As Shown
<i>Kniphofia sp.</i>	Red Hot Poker	0.6 x 0.9	300mm	As Shown
<i>Phormium tenax 'Atropurpureum'</i>	New Zealand Flax	1.8 x 1.2	300mm	As Shown
<i>Sanseveria trifasciata</i>	Mother In Laws Tongue	0.5 x 0.3	300mm	As Shown
<i>Senecio mandraliscae</i>	Blue Chalk Stick	0.45 x 0.7	300mm	As Shown
<i>Tradescantia pallida 'purpurea'</i>	Purple Heart Tradescantia	0.3 x 0.7	300mm	As Shown
PUBLIC DOMAIN				
TREES				
	Water Gum	8 x 5	75L	As Shown
<i>Tristaniopsis laurina 'Luscious'</i>				
SHRUBS & GRASSES				
<i>Grevillea 'Bronze Rambler'</i>	Grevillea	0.3 x 0.4	300mm	As Shown
<i>Hardenbergia violaceae</i>	Purple Coral Pea	1.5 x 1.5	300mm	As Shown
<i>Dianella caerulea</i>	Blue Flax Lily	0.4 x 0.9	300mm	As Shown
<i>Poa labillardieri 'Eskdale'</i>	Tussock Grass	0.9 x 0.6	300mm	As Shown
<i>Lomandra longifolia 'Tanika'</i>	Spiny-head Mat-rush	0.6 x 0.65	300mm	As Shown
<i>Lomandra longifolia 'Nyalla'</i>	Spiny-head Mat-rush	0.9 x 0.9	300mm	As Shown



Agathis robusta
Kauri Pine



Agave attenuata
Agave



Phormium tenax 'Purpureum'
NZ Purple Flax



Carpobrotus glaucescens
Pig Face



Calodendron capense
Cape Chestnut



Alternanthera dentata 'Little Ruby'
Ruby Leaf Alternanthera



Sanseveria trifasciata
Mother In Laws Tongue



Casuarina 'Cousin It'
Sheoak



Livistona australis
Cabbage Tree Palm



Correa alba
White Correa



Senecio mandraliscae
Blue Chalk Sticks



Lomandra longifolia 'Nyalla'
Spiny-head Mat-rush



Lagerstroemia indica
Crepe Myrtle



Helichrysum petiolare
Licorice Plant



Viburnum odoratissimum
Sweet Viburnum



Myoporum parvifolium 'Yareena'
Yareen Myoporum



Lophostemon conferta
Brush Box



Philodendron 'Xanadu'
Philodendron



Festuca glauca
Blue Fescue



Tradescantia pallida 'Purpurea'
Purple Heart Tradescantia

NOT FOR CONSTRUCTION

© 2020 Site Image (NSW) Pty Ltd ABN 44 801 262 380 as agent for Site Image NSW Partnership. All rights reserved. This drawing is copyright and shall not be reproduced or copied in any form or by any means (graphic, electronic or mechanical including photocopy) without the written permission of Site Image (NSW) Pty Ltd Any license, expressed or implied, to use this document for any purpose what so ever is restricted to the terms of the written agreement between Site Image (NSW) Pty Ltd and the instructing party.

The contractor shall check and verify all work on site (including work by others) before commencing the landscape installation. Any discrepancies are to be reported to the Project Manager or Landscape Architect prior to commencing work. Do not scale this drawing. Any required dimensions not shown shall be referred to the Landscape Architect for confirmation.

B	Revised For Comments	JW	NM	08.02.2021
A	Architectural Coordination	JW	NM	04.02.2021
Issue	Revision Description	Drawn	Check	Date

S I T E I M A G E



Landscape Architects
Level 1, 3-5 Baptist Street
Redfern NSW 2016
Australia

Tel: (61 2) 8332 5600
Fax: (61 2) 9698 2877
www.siteimage.com.au

Client:
Billbergia

Project:
Lidcombe Rise
2-36 Church Street, Lidcombe
Sydney, NSW 2141

Drawing Name:
Plant Schedule

Scale:
Job Number: **SS20-4479**
Drawing Number: **SI-LA-5002**
Issue: **B**

PRELIMINARY