


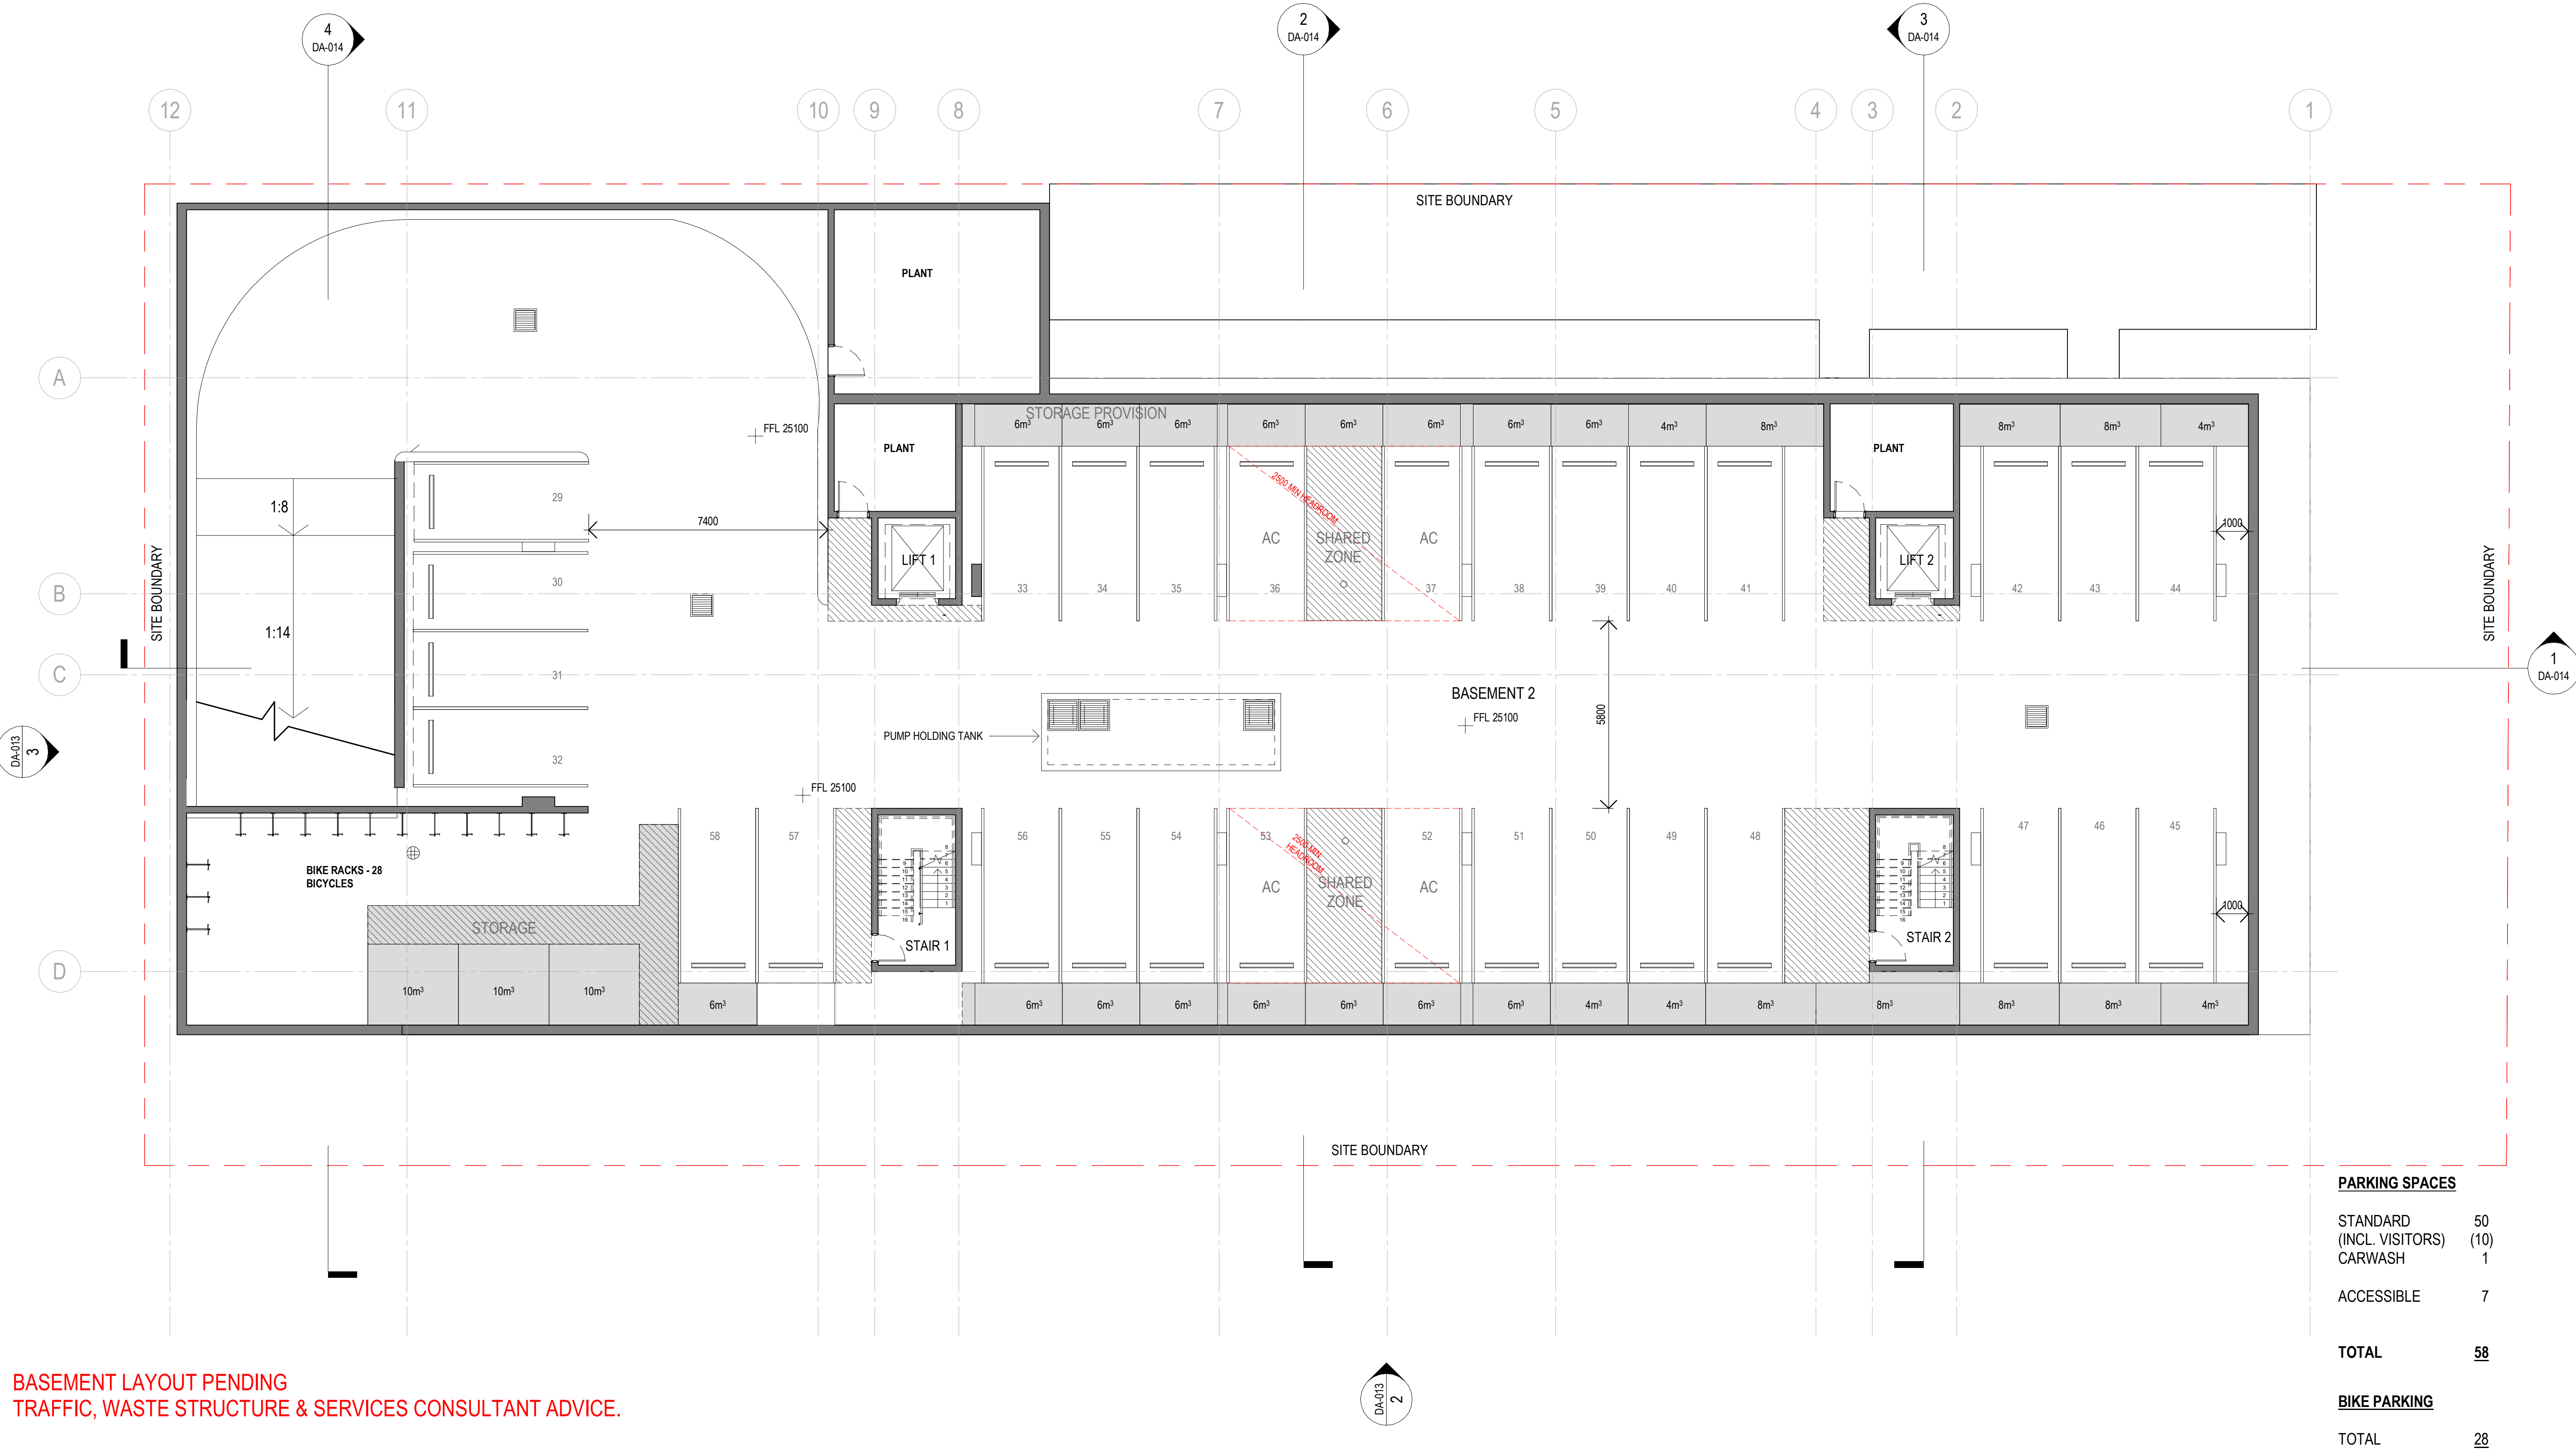

BASEMENT LAYOUT PENDING
TRAFFIC, WASTE STRUCTURE & SERVICES CONSULTANT ADVICE.

PARKING SPACES	
STANDARD (INCL. VISITORS)	50 (10)
CARWASH	1
ACCESSIBLE	7
TOTAL	58
BIKE PARKING	
TOTAL	28

AMENDMENTS

ISSUE	DESCRIPTION	APPROVED	DATE
1	PRELIMINARY FOR REVIEW	PH	02/10/2018
2	PRELIMINARY FOR REVIEW	PH	04/10/2018
3	PRELIMINARY FOR REVIEW	PH	12/10/2018
4	PRELIMINARY FOR REVIEW	PH	19/10/2018
5	PRELIMINARY FOR PRE-DA	PH	26/10/2018
6	PRELIMINARY FOR PRE-DA	PH	02/11/2018
7	PRELIMINARY FOR DA	EJ	14/01/2019
8	CONSULTANT COORDINATION	FS	18/01/2019
9	CONSULTANT COORDINATION	FS	24/01/2019
10	CONSULTANT COORDINATION	FS	01/02/2019
11	CONSULTANT COORDINATION	MA	13/02/2019
12	ISSUE FOR LAHC REVIEW	MA	21/02/2019
13	FINAL REVIEW FOR DA	MA	28/02/2019

50mm on original

THIS DRAWING ISSUE HAS BEEN REVIEWED FOR

DEVELOPMENT APPLICATION

APPROVED BY: GA CHECKED BY: PH

CONCEPTS AND INFORMATION CONTAINED IN THIS DRAWING ARE COPYRIGHT AND MAY NOT BE REPRODUCED IN WHOLE OR PART OR BY ANY MEDIUM, WITHOUT THE WRITTEN PERMISSION OF JACKSON TEECE. DO NOT SCALE THIS DRAWING. USE FIGURED DIMENSIONS ONLY. VERIFY ALL PROJECT DIMENSIONS BEFORE COMMENCING ON-SITE WORK OR OFF-SITE FABRICATION. NOTIFY JACKSON TEECE OF ANY DISCREPANCIES AND SEEK INSTRUCTIONS.

0 2 5 10

SCALE 1:100



CLIENT
Bluesox Developments

FLOOR PLAN - BASEMENT 2

DATE
02/10/18

PROJECT No.
2017134

DISC.
A

DRAWING No.
DA-005

SCALE @ A1
1 : 100


DRAWN
MA/FS

ISSUE
13

PROJECT
11-17 JOYNER
STREET, WESTMEAD

Lot 1, Pier 8-9, 23 Hickson Road
Wah Bay New South Wales 2000 Australia
T 61 2 9290 2722 F 61 2 9290 1150
E sydney@jacksonteece.com
Jackson Teece Chesterman Willis Pty Ltd
Trading as Jackson Teece
ABN 15 083 837 290
Nominated Architects: Damian Barker (8192), John Gow (6790), Daniel Hudson (8315)

JACKSON TEECE

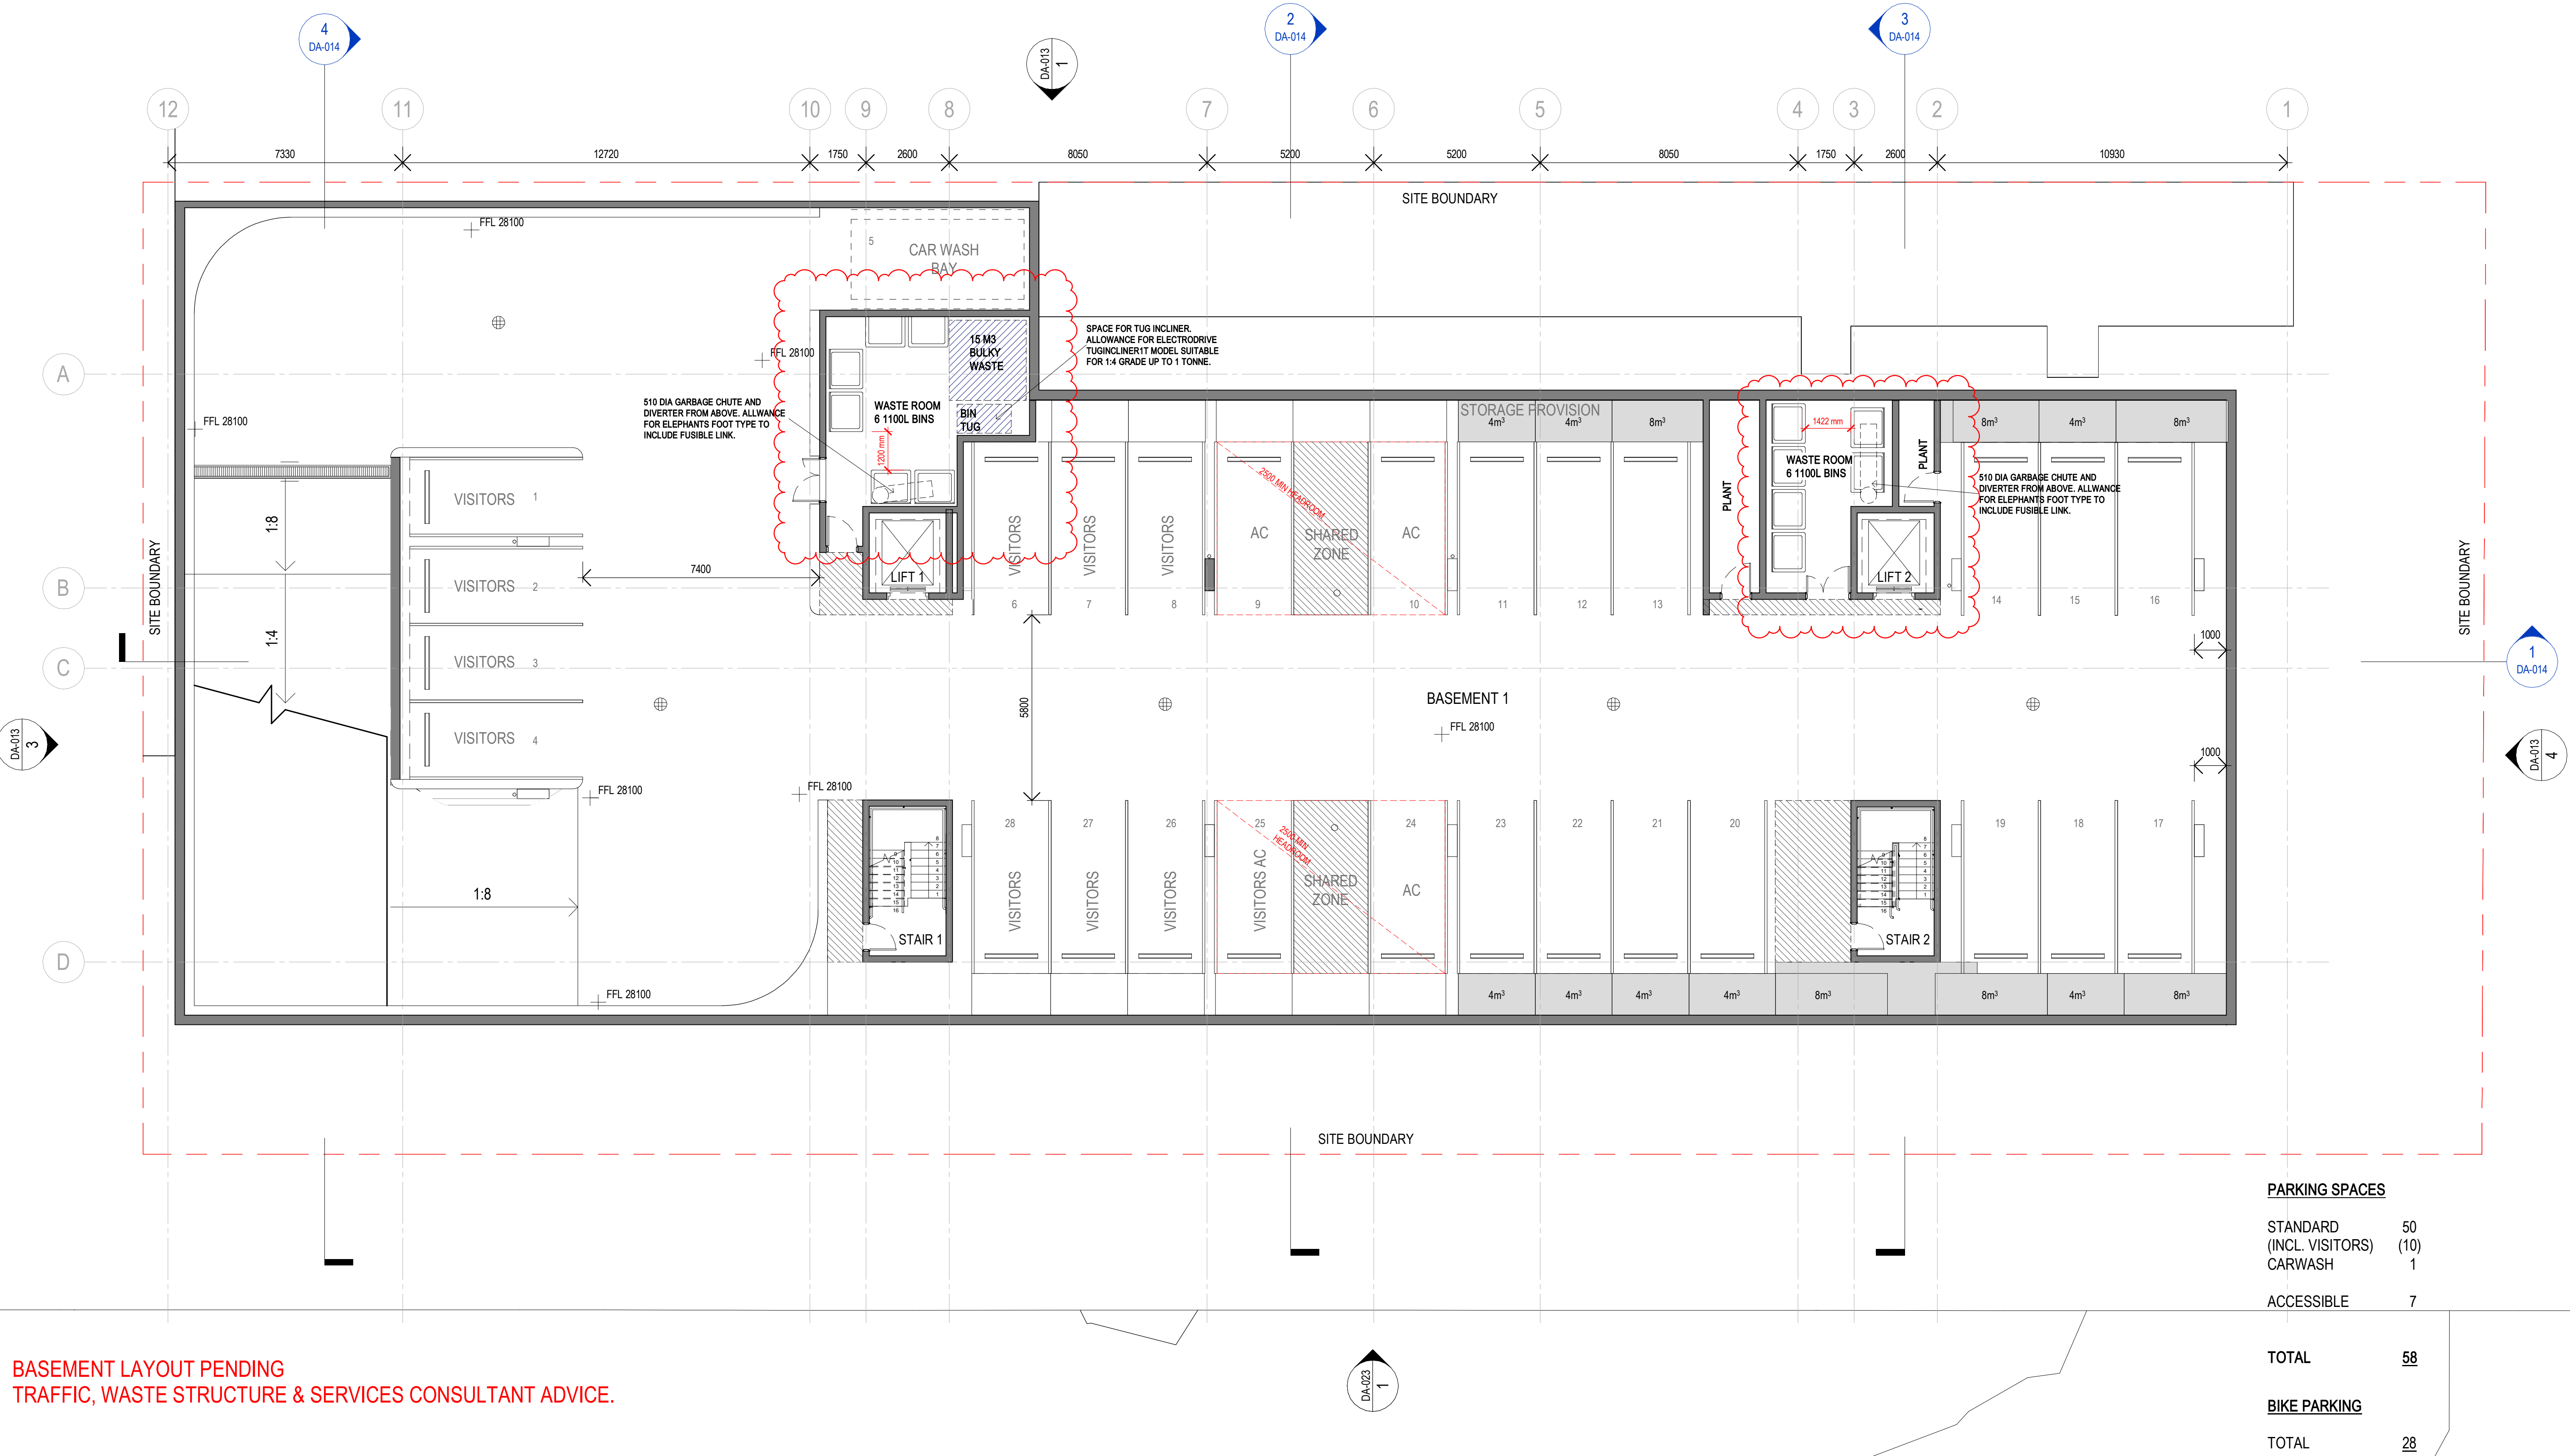

BASEMENT LAYOUT PENDING
TRAFFIC, WASTE STRUCTURE & SERVICES CONSULTANT ADVICE.

AMENDMENTS

ISSUE	DESCRIPTION	APPROVED	DATE
4	PRELIMINARY FOR REVIEW	PH	09/10/2018
5	PRELIMINARY FOR REVIEW	PH	12/10/2018
6	PRELIMINARY FOR REVIEW	PH	15/10/2018
7	PRELIMINARY FOR REVIEW	PH	19/10/2018
8	PRELIMINARY FOR PRE-DA	PH	26/10/2018
9	PRELIMINARY FOR PRE-DA	PH	02/11/2018
10	PRELIMINARY FOR DA	EJ	14/01/2019
11	CONSULTANT COORDINATION	FS	18/01/2019
12	CONSULTANT COORDINATION	FS	24/01/2019
13	CONSULTANT COORDINATION	FS	01/02/2019
14	CONSULTANT COORDINATION	MA	13/02/2019
15	ISSUE FOR LAHC REVIEW	MA	21/02/2019
16	FINAL REVIEW FOR DA	MA	28/02/2019
17	ADDITIONAL INFO	MA	09/10/2019

50mm on original

THIS DRAWING ISSUE HAS BEEN REVIEWED

DEVELOPMENT APPLICATION

APPROVED BY: GA CHECKED BY: PH

CONCEPTS AND INFORMATION CONTAINED IN THIS DRAWING ARE COPYRIGHT AND MAY NOT BE REPRODUCED IN WHOLE OR PART OR BY ANY MEDIUM, WITHOUT THE WRITTEN PERMISSION OF JACKSON TEECE. DO NOT SCALE THIS DRAWING. USE FIGURED DIMENSIONS ONLY. VERIFY ALL PROJECT DIMENSIONS BEFORE COMMENCING ON-SITE WORK OR OFF-SITE FABRICATION. NOTIFY JACKSON TEECE OF ANY DISCREPANCIES AND SEEK INSTRUCTIONS.

SCALE 1:100



CLIENT
Bluesox Developments

PROJECT
11-17 JOYNER STREET, WESTMEAD

FLOOR PLAN - BASEMENT 1

DATE
13/09/18

PROJECT
2017134

SCALE @ A1
1:100

DISC
A


DRAWING No.
DA-006

DRAW
MA/FS

ISSU
17

Lot 1, Pier 8-9, 23 Hickson Road
Walsh Bay New South Wales 2000 Australia
T 61 2 9290 2722 F 61 2 9290 1150
E sydney@jacksonteece.com
Jackson Teece Chesterton Willis Pty Ltd
Trading as Jackson Teece
ABN 15 083 837 290
Nominated Architects: Damian Barker (8192), John Gow (6790), Daniel Hudson (8315)

JACKSON TEECE

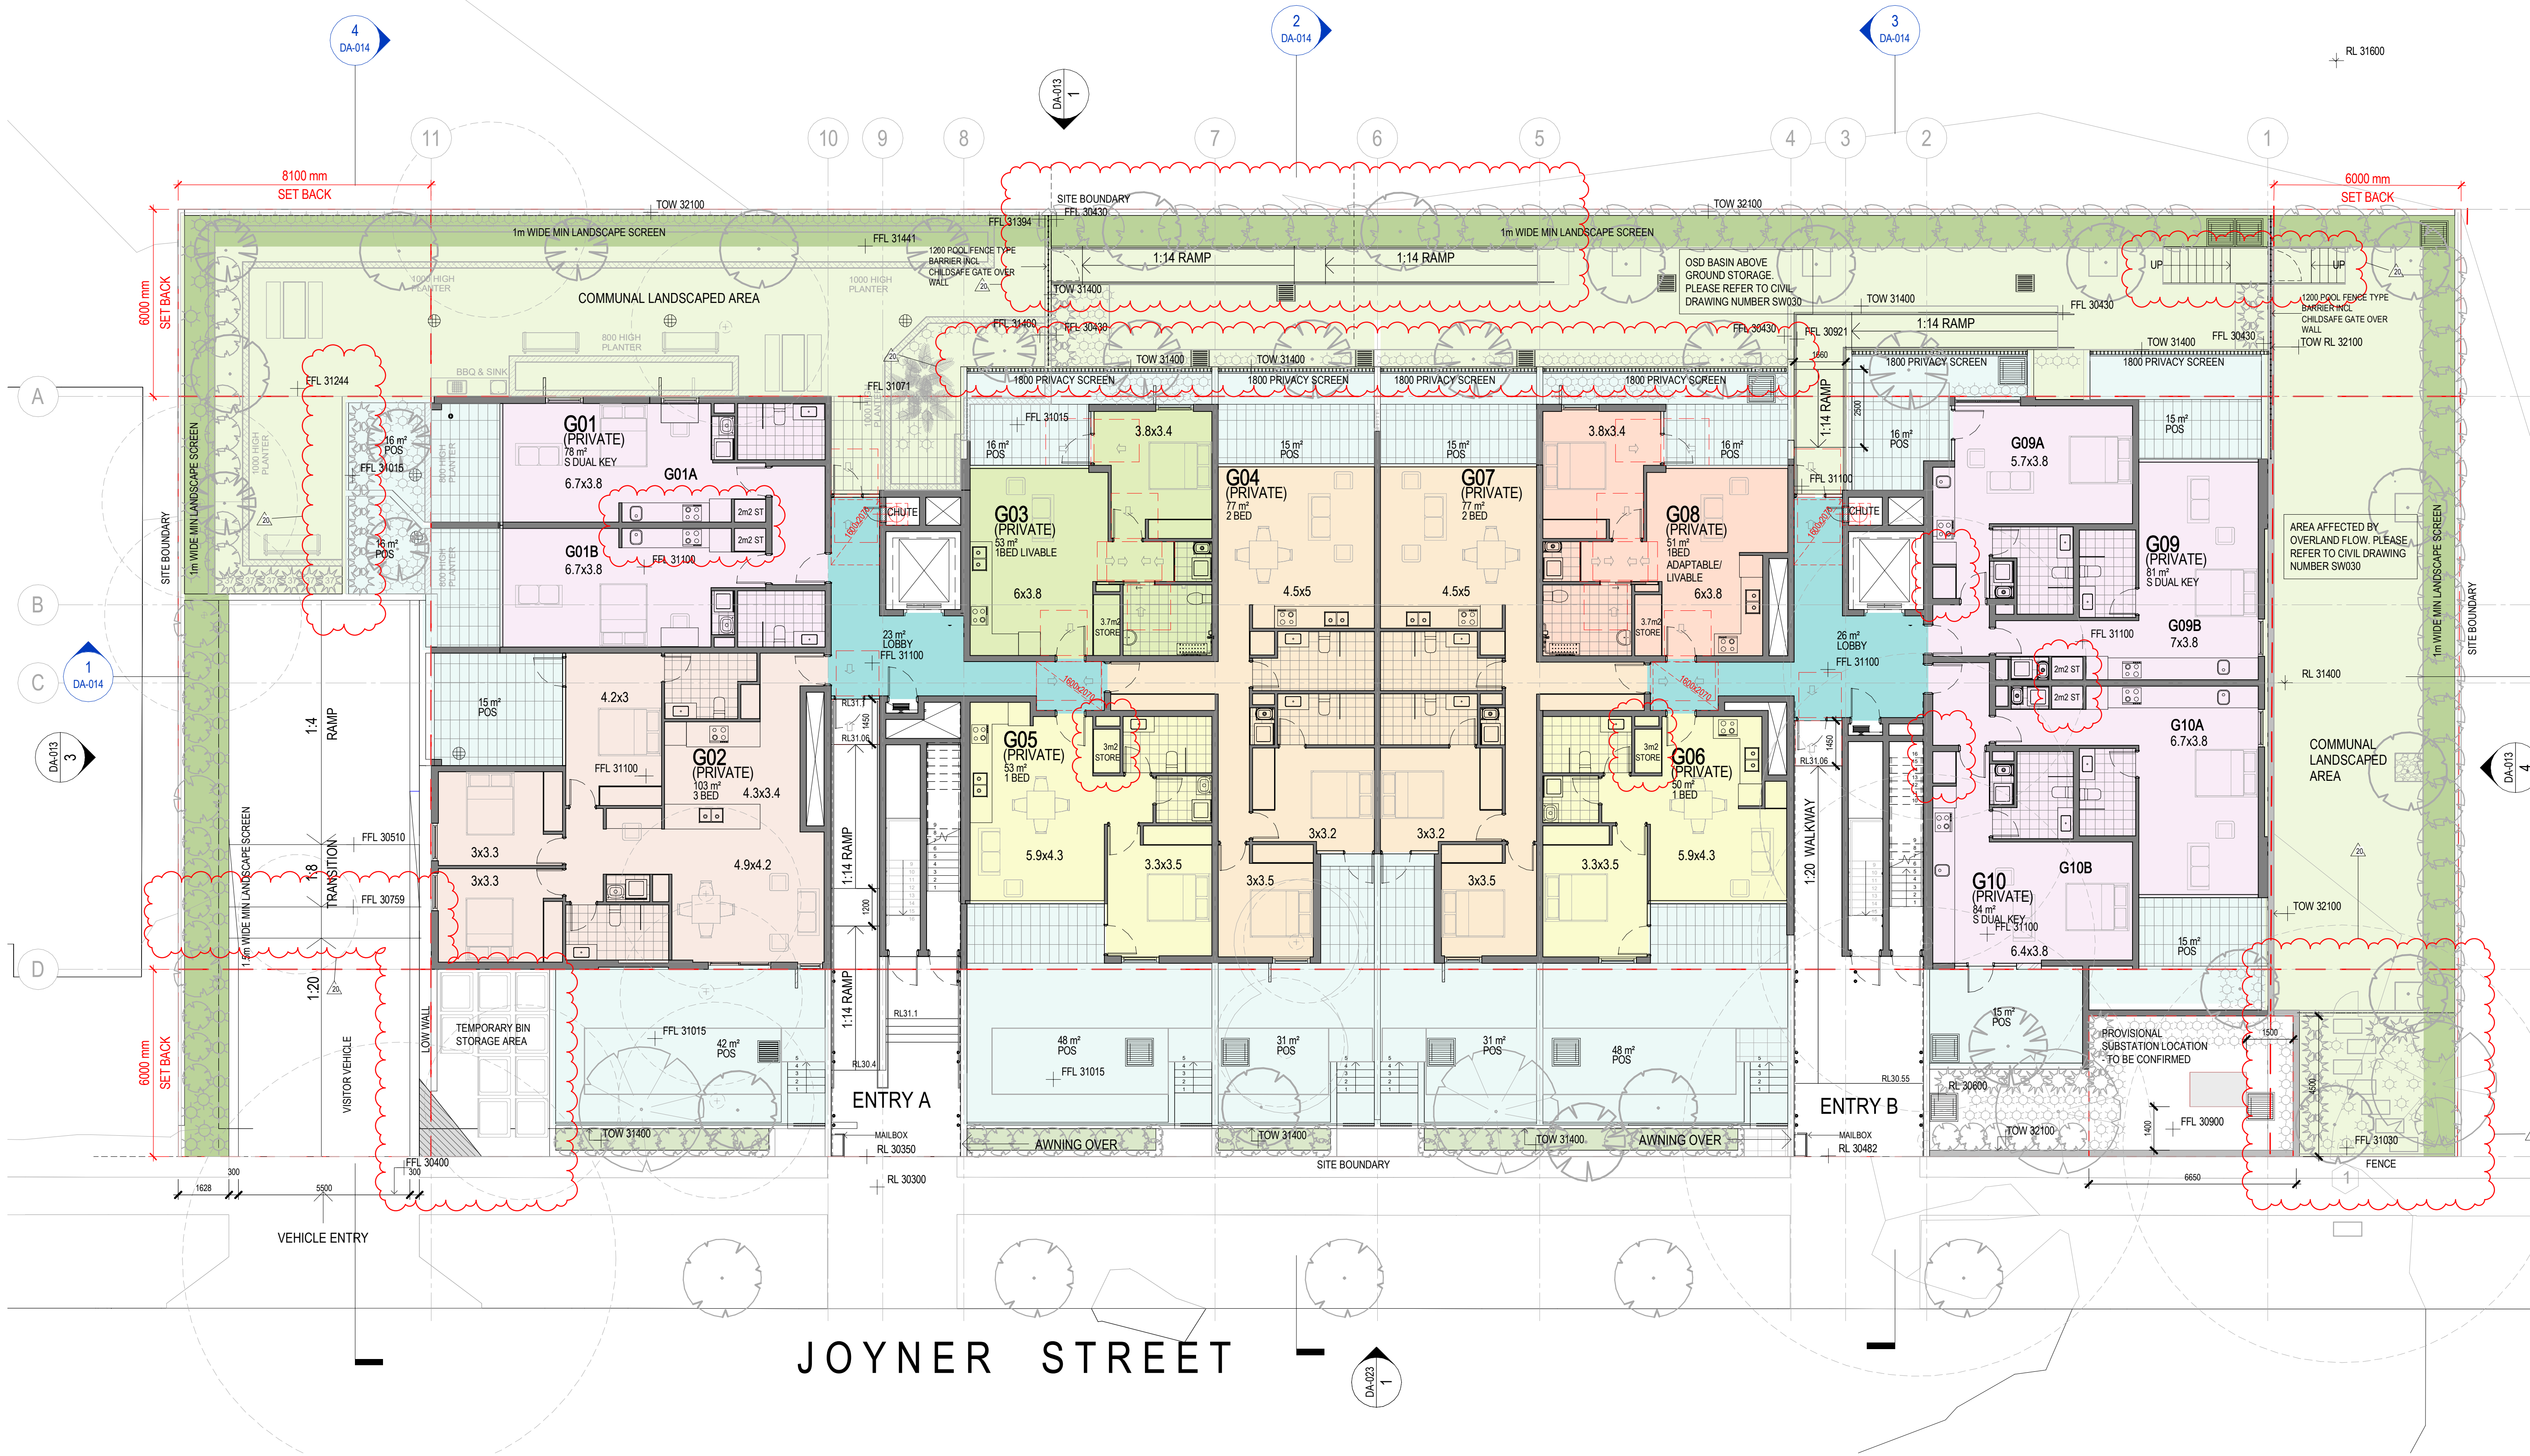

AMENDMENTS

ISSUE	DESCRIPTION	APPROVED	DATE
7	PRELIMINARY FOR REVIEW	PH	19/10/2018
8	PRELIMINARY FOR REVIEW	PH	25/10/2018
9	PRELIMINARY FOR PRE-DA	PH	26/10/2018
10	PRELIMINARY FOR PRE-DA	PH	02/11/2018
11	CONSULTANT COORDINATION	MA	10/01/2019
12	PRELIMINARY FOR DA	EJ	14/01/2019
13	CONSULTANT COORDINATION	FS	18/01/2019
14	CONSULTANT COORDINATION	FS	24/01/2019
15	CONSULTANT COORDINATION	FS	01/02/2019
16	CONSULTANT COORDINATION	MA	13/02/2019
17	ISSUE FOR LANC REVIEW	MA	21/02/2019
18	FINAL REVIEW FOR DA	MA	28/02/2019
19	ISSUED FOR LANC REVIEW	FS	15/04/2019
20	ADDITIONAL INFO	MA	09/10/2019

50mm on original


THIS DRAWING ISSUE HAS BEEN REVIEWED

DEVELOPMENT APPLICATION

APPROVED BY:
GA

CHECKED BY:
MA

CONCEPTS AND INFORMATION CONTAINED IN THIS DRAWING ARE COPYRIGHT AND MAY NOT BE REPRODUCED IN WHOLE OR PART BY ANY MEDIUM, WITHOUT THE WRITTEN PERMISSION OF JACKSON TEECE. DO NOT SCALE THIS DRAWING. USE FIGURED DIMENSIONS ONLY. VERIFY ALL PROJECT DIMENSIONS BEFORE COMMENCING ON-SITE WORK OR OFF-SITE FABRICATION. NOTIFY JACKSON TEECE OF ANY DISCREPANCIES AND SEEK INSTRUCTIONS.

 

SCALE 1:100

Date generated: 09/10/2019
11:54:45 AM

C:\REVIT_LOCAL\2017134-JT-0-SHT-AR-17 UPDATED_media-NC.rvt

bluesox

CLIENT
Bluesox Developments

FLOOR PLAN - GROUND
FLOOR

DATE

13/09/18

PROJECT

2017134

SCALE @ A1

1:100

DISC

A DA-007

DRAW

MA/FS


ISSU

20

PROJECT
11-17 JOYNER
STREET, WESTMEAD

Lot 1, Pier 8-9, 23 Hickson Road
Walsh Bay New South Wales 2000 Australia
T 61 2 9290 2722 F 61 2 9290 1150
E sydney@jacksonteece.com
Jackson Teece Chesterman Willis Pty Ltd
Trading as Jackson Teece
ABN 15 083 837 290
Nominated Architects: Damian Barker (8192), John Gow (6790), Daniel Hudson (8315)

JACKSON TEECE

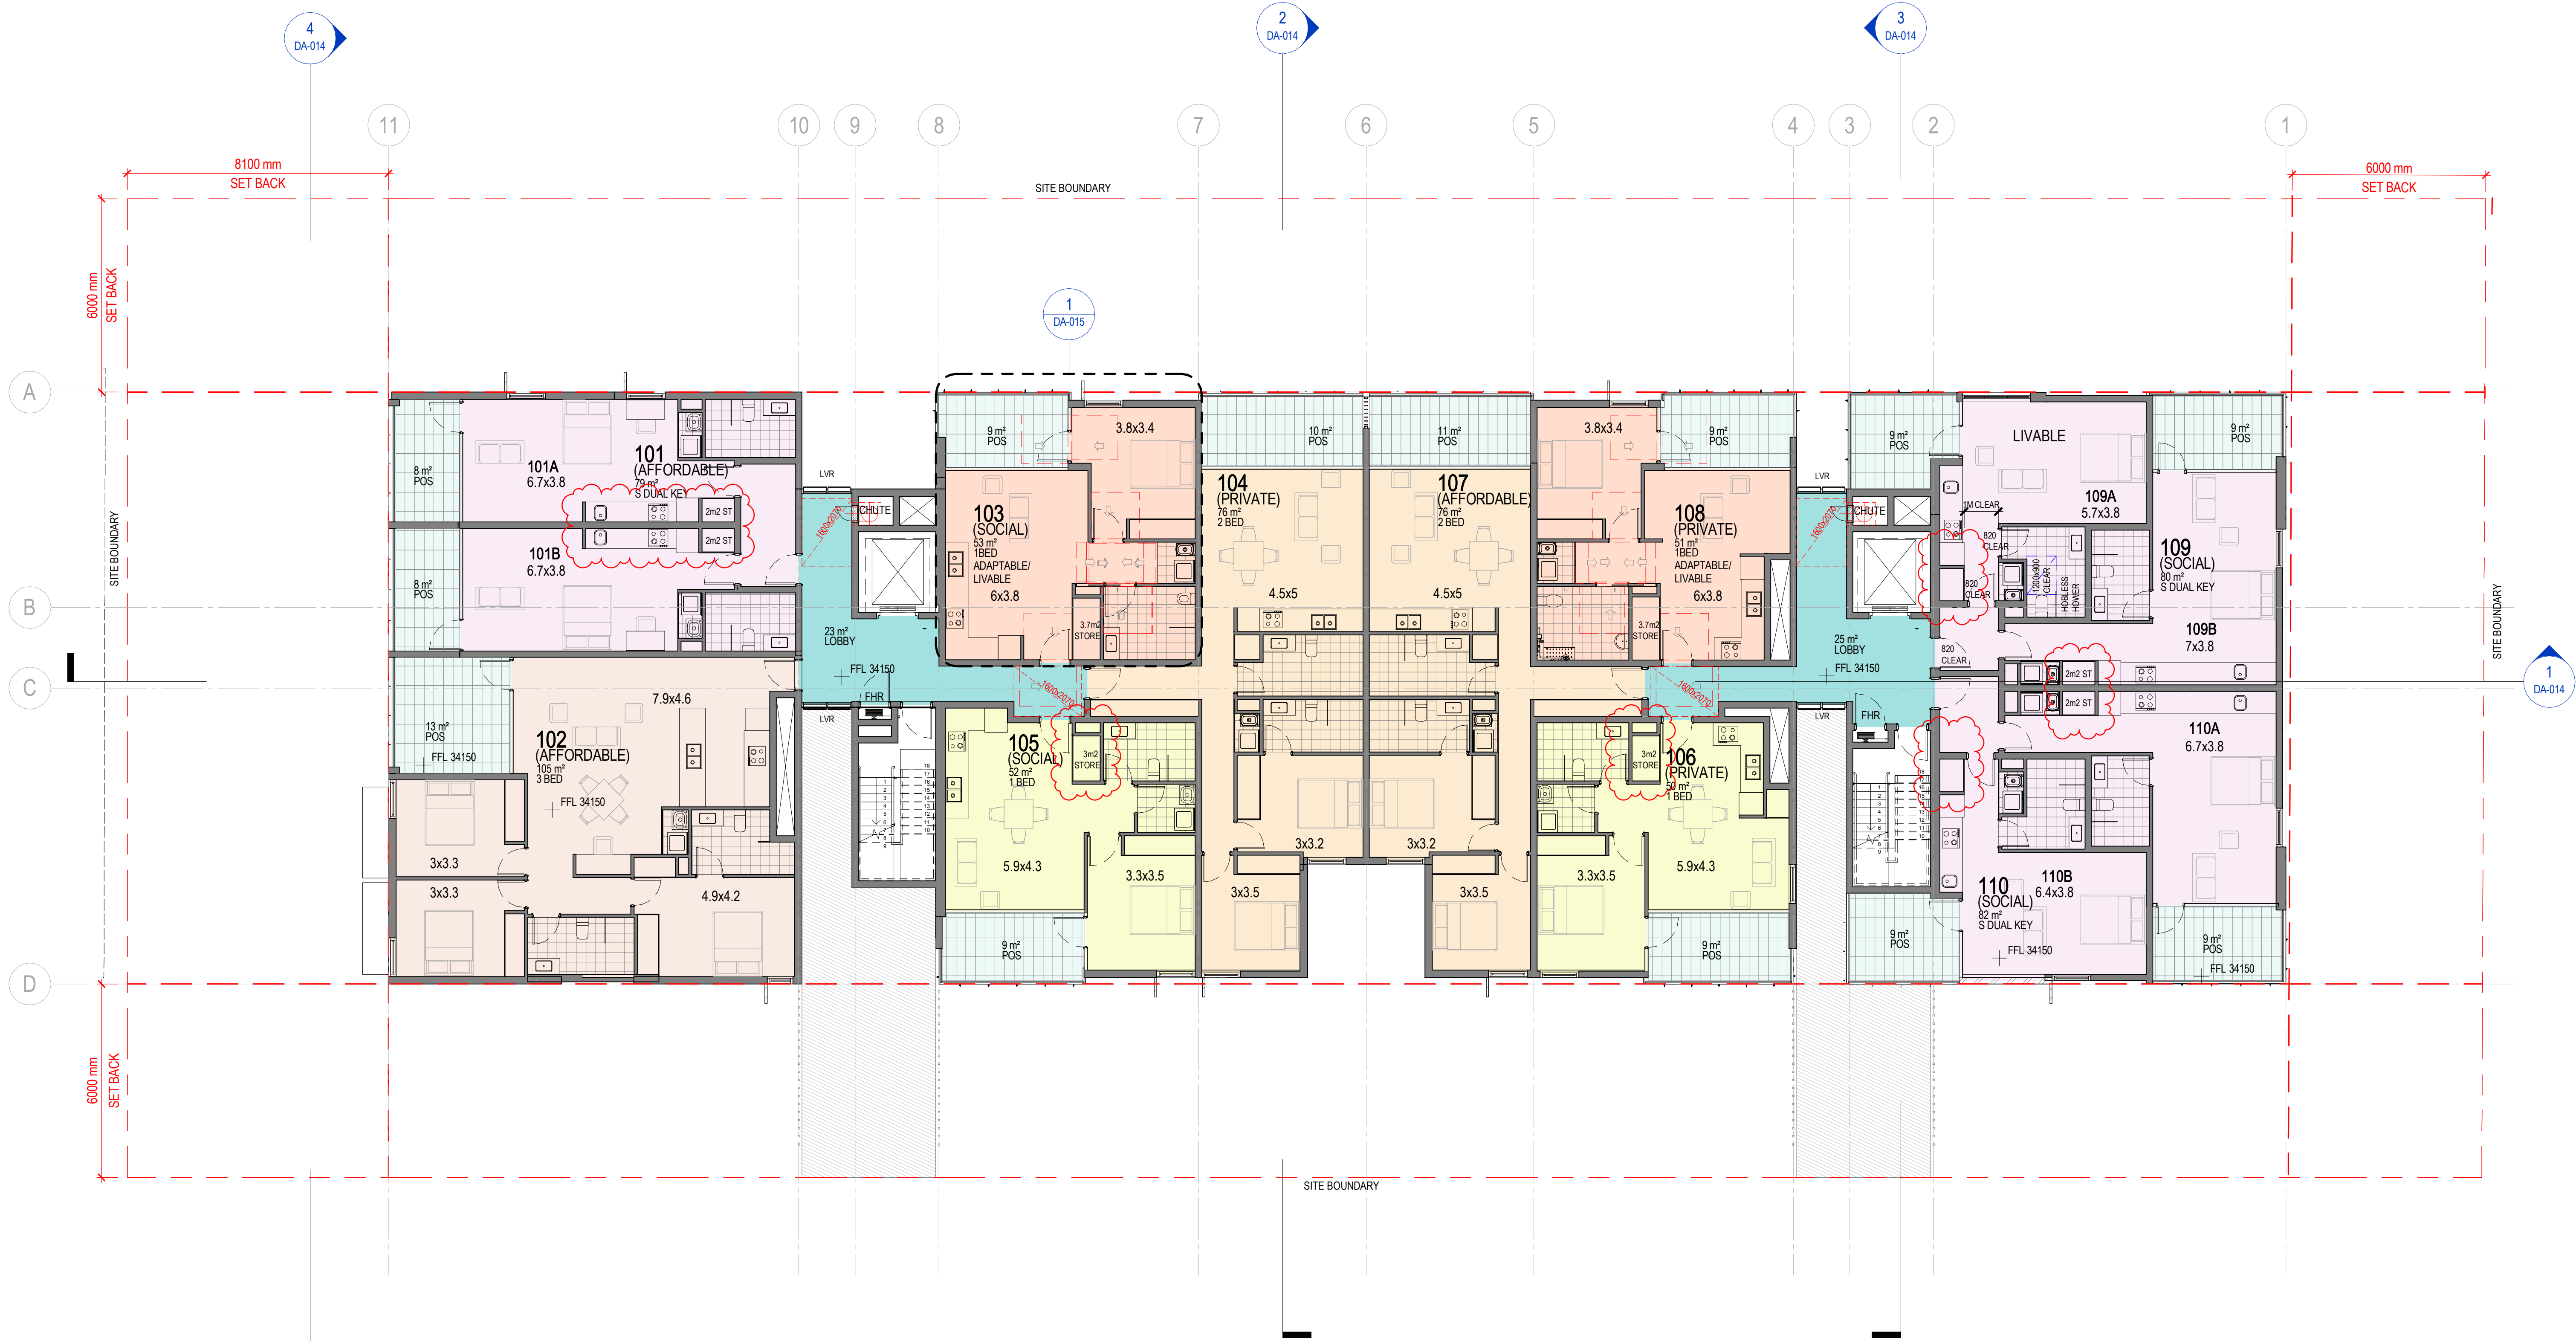

AMENDMENTS

ISSUE	DESCRIPTION	APPROVED	DATE
9	PRELIMINARY FOR REVIEW	PH	19/10/2018
10	PRELIMINARY FOR REVIEW	PH	24/10/2018
11	PRELIMINARY FOR REVIEW	PH	25/10/2018
12	PRELIMINARY FOR PRE-DA	PH	26/10/2018
13	PRELIMINARY FOR PRE-DA	PH	02/11/2018
14	PRELIMINARY FOR DA	EJ	14/01/2019
15	CONSULTANT COORDINATION	FS	18/01/2019
16	CONSULTANT COORDINATION	FS	24/01/2019
17	CONSULTANT COORDINATION	FS	01/02/2019
18	CONSULTANT COORDINATION	MA	13/02/2019
19	ISSUE FOR LANC REVIEW	MA	21/02/2019
20	FINAL REVIEW FOR DA	MA	28/02/2019
21	ISSUED FOR LANC REVIEW	FS	15/04/2019
22	ADDITIONAL INFO	MA	09/10/2019

50mm on original

THIS DRAWING ISSUE HAS BEEN REVIEWED

DEVELOPMENT APPLICATION

APPROVED BY: GA
CHECKED BY: PH

CONCEPTS AND INFORMATION CONTAINED IN THIS DRAWING ARE COPYRIGHT AND MAY NOT BE REPRODUCED IN WHOLE OR PART OR BY ANY MEDIUM, WITHOUT THE WRITTEN PERMISSION OF JACKSON TEECE. DO NOT SCALE THIS DRAWING. USE FIGURED DIMENSIONS ONLY. VERIFY ALL PROJECT DIMENSIONS BEFORE COMMENCING ON-SITE WORK OR OFF-SITE FABRICATION. NOTIFY JACKSON TEECE OF ANY DISCREPANCIES AND SEEK INSTRUCTIONS.

SCALE 1:100



bluesox

CLIENT
Bluesox Developments

FLOOR PLAN - LEVEL 01

DATE
13/09/18
PROJECT
2017134

SCALE @ A1
1:100
DISC
A

DRAW
PH
ISSU
22

PROJECT
11-17 JOYNER
STREET, WESTMEAD

Lot 1, Pier 8-9, 23 Hickson Road
Wahsh Bay New South Wales 2000 Australia
T 61 2 9290 2722 F 61 2 9290 1150
E sydney@jacksonteece.com
Jackson Teece Chesterman Willis Pty Ltd
Trading as Jackson Teece
ABN 15 083 837 290
Nominated Architects: Damian Barker (8192), John Gow (6790), Daniel Hudson (8315)

JACKSON TEECE



AMENDMENTS		
ISSUE	DESCRIPTION	APPROVED DATE
1	PRELIMINARY FOR REVIEW	PH 12/10/2018
2	PRELIMINARY FOR REVIEW	PH 19/10/2018
3	PRELIMINARY FOR REVIEW	PH 25/10/2018
4	PRELIMINARY FOR PRE-DA	PH 26/10/2018
5	PRELIMINARY FOR PRE-DA	PH 02/11/2018
6	PRELIMINARY FOR DA	EJ 14/01/2019
7	CONSULTANT COORDINATION	FS 18/01/2019
8	CONSULTANT COORDINATION	FS 24/01/2019
9	CONSULTANT COORDINATION	FS 01/02/2019
10	CONSULTANT COORDINATION	MA 13/02/2019
11	ISSUE FOR LANC REVIEW	MA 21/02/2019
12	FINAL REVIEW FOR DA	MA 28/02/2019
13	ISSUED FOR LANC REVIEW	FS 15/04/2019
14	ADDITIONAL INFO	MA 09/10/2019


50mm on original

THIS DRAWING ISSUE HAS BEEN REVIEWED

DEVELOPMENT APPLICATION

APPROVED BY: GA CHECKED BY: PH

CONCEPTS AND INFORMATION CONTAINED IN THIS DRAWING ARE COPYRIGHT AND MAY NOT BE REPRODUCED IN WHOLE OR PART OR BY ANY MEDIUM, WITHOUT THE WRITTEN PERMISSION OF JACKSON TEECE. DO NOT SCALE THIS DRAWING. USE FIGURED DIMENSIONS ONLY. VERIFY ALL PROJECT DIMENSIONS BEFORE COMMENCING ON-SITE WORK OR OFF-SITE FABRICATION. NOTIFY JACKSON TEECE OF ANY DISCREPANCIES AND SEEK INSTRUCTIONS.

 

bluesox

CLIENT
Bluesox Developments

PROJECT
11-17 JOYNER
STREET, WESTMEAD

FLOOR PLAN - LEVEL 02

DATE
12/10/18

SCALE @ A1
1:100

DRAW
PH

PROJECT
2017134


DISC
A

DRAWING No.
DA-009

ISSU
14

Lot 1, Pier 8-9, 23 Hickson Road
Walsh Bay New South Wales 2000 Australia
T 61 2 9290 2722 F 61 2 9290 1150
E sydney@jacksonteece.com
Jackson Teece Chesterman Willis Pty Ltd
Trading as Jackson Teece
ABN 15 083 837 290
Nominated Architects: Damian Barker (8192), John Gow (6790), Daniel Hudson (8315)

JACKSON TEECE

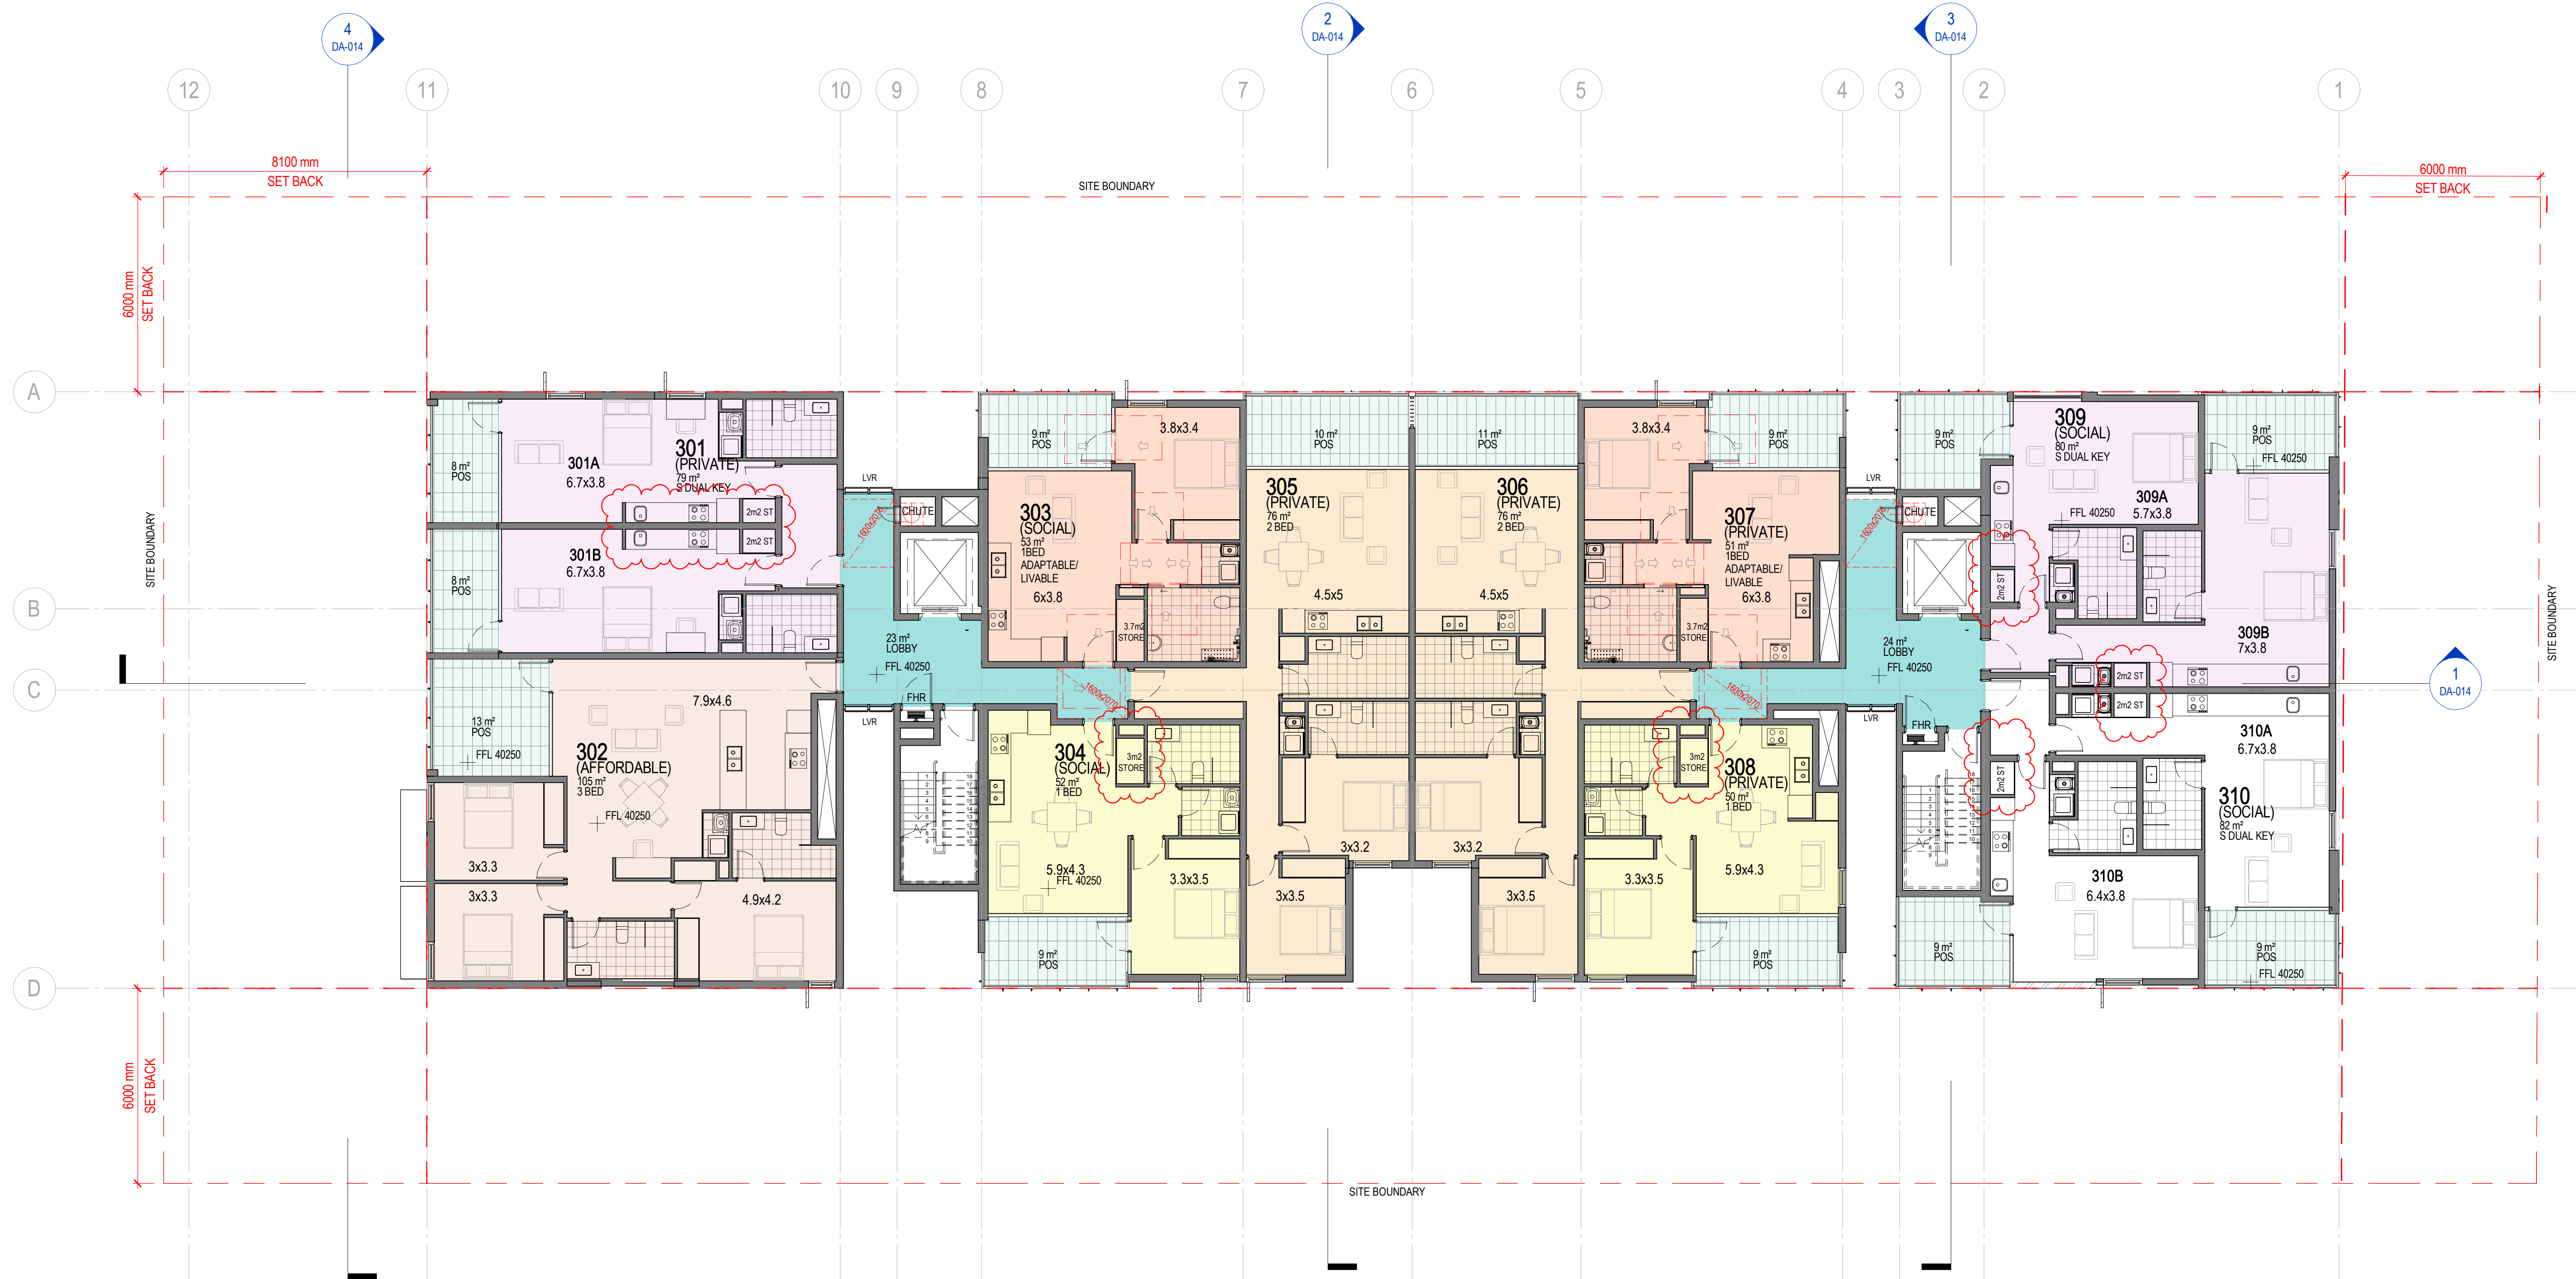

AMENDMENTS		
ISSUE	DESCRIPTION	APPROVED DATE
1	PRELIMINARY FOR REVIEW	PH 12/10/2018
2	PRELIMINARY FOR REVIEW	PH 19/10/2018
3	PRELIMINARY FOR REVIEW	PH 25/10/2018
4	PRELIMINARY FOR PRE-DA	PH 26/10/2018
5	PRELIMINARY FOR PRE-DA	PH 02/11/2018
6	PRELIMINARY FOR DA	EJ 14/01/2019
7	CONSULTANT COORDINATION	FS 18/01/2019
8	CONSULTANT COORDINATION	FS 24/01/2019
9	CONSULTANT COORDINATION	FS 01/02/2019
10	CONSULTANT COORDINATION	MA 13/02/2019
11	ISSUE FOR LANC REVIEW	MA 21/02/2019
12	FINAL REVIEW FOR DA	MA 28/02/2019
13	ISSUED FOR LANC REVIEW	FS 15/04/2019
14	ADDITIONAL INFO	MA 09/10/2019


50mm on original

THIS DRAWING ISSUE HAS BEEN REVIEWED

DEVELOPMENT APPLICATION

APPROVED BY: GA
CHECKED BY: PH

CONCEPTS AND INFORMATION CONTAINED IN THIS DRAWING ARE COPYRIGHT AND MAY NOT BE REPRODUCED IN WHOLE OR PART OR BY ANY MEDIUM, WITHOUT THE WRITTEN PERMISSION OF JACKSON TEECE. DO NOT SCALE THIS DRAWING. USE FIGURED DIMENSIONS ONLY. VERIFY ALL PROJECT DIMENSIONS BEFORE COMMENCING ON-SITE WORK OR OFF-SITE FABRICATION. NOTIFY JACKSON TEECE OF ANY DISCREPANCIES AND SEEK INSTRUCTIONS.

 

bluesox

CLIENT
Bluesox Developments

FLOOR PLAN - LEVEL 03

DATE
12/10/18

SCALE @ A1
1:100

DRAW
PH

PROJECT
2017134

DISC
A


DRAWING No.
DA-010

ISSU
14

PROJECT
11-17 JOYNER
STREET, WESTMEAD

Lot 1, Pier 8-9, 23 Hickson Road
Wah Bay New South Wales 2000 Australia
T 61 2 9290 2722 F 61 2 9290 1150
E sydney@jacksonteece.com
Jackson Teece Chesterton Willis Pty Ltd
Trading as Jackson Teece
ABN 15 083 837 290
Nominated Architects: Damian Barker (8192), John Gow (6790), Daniel Hudson (8315)

JACKSON TEECE

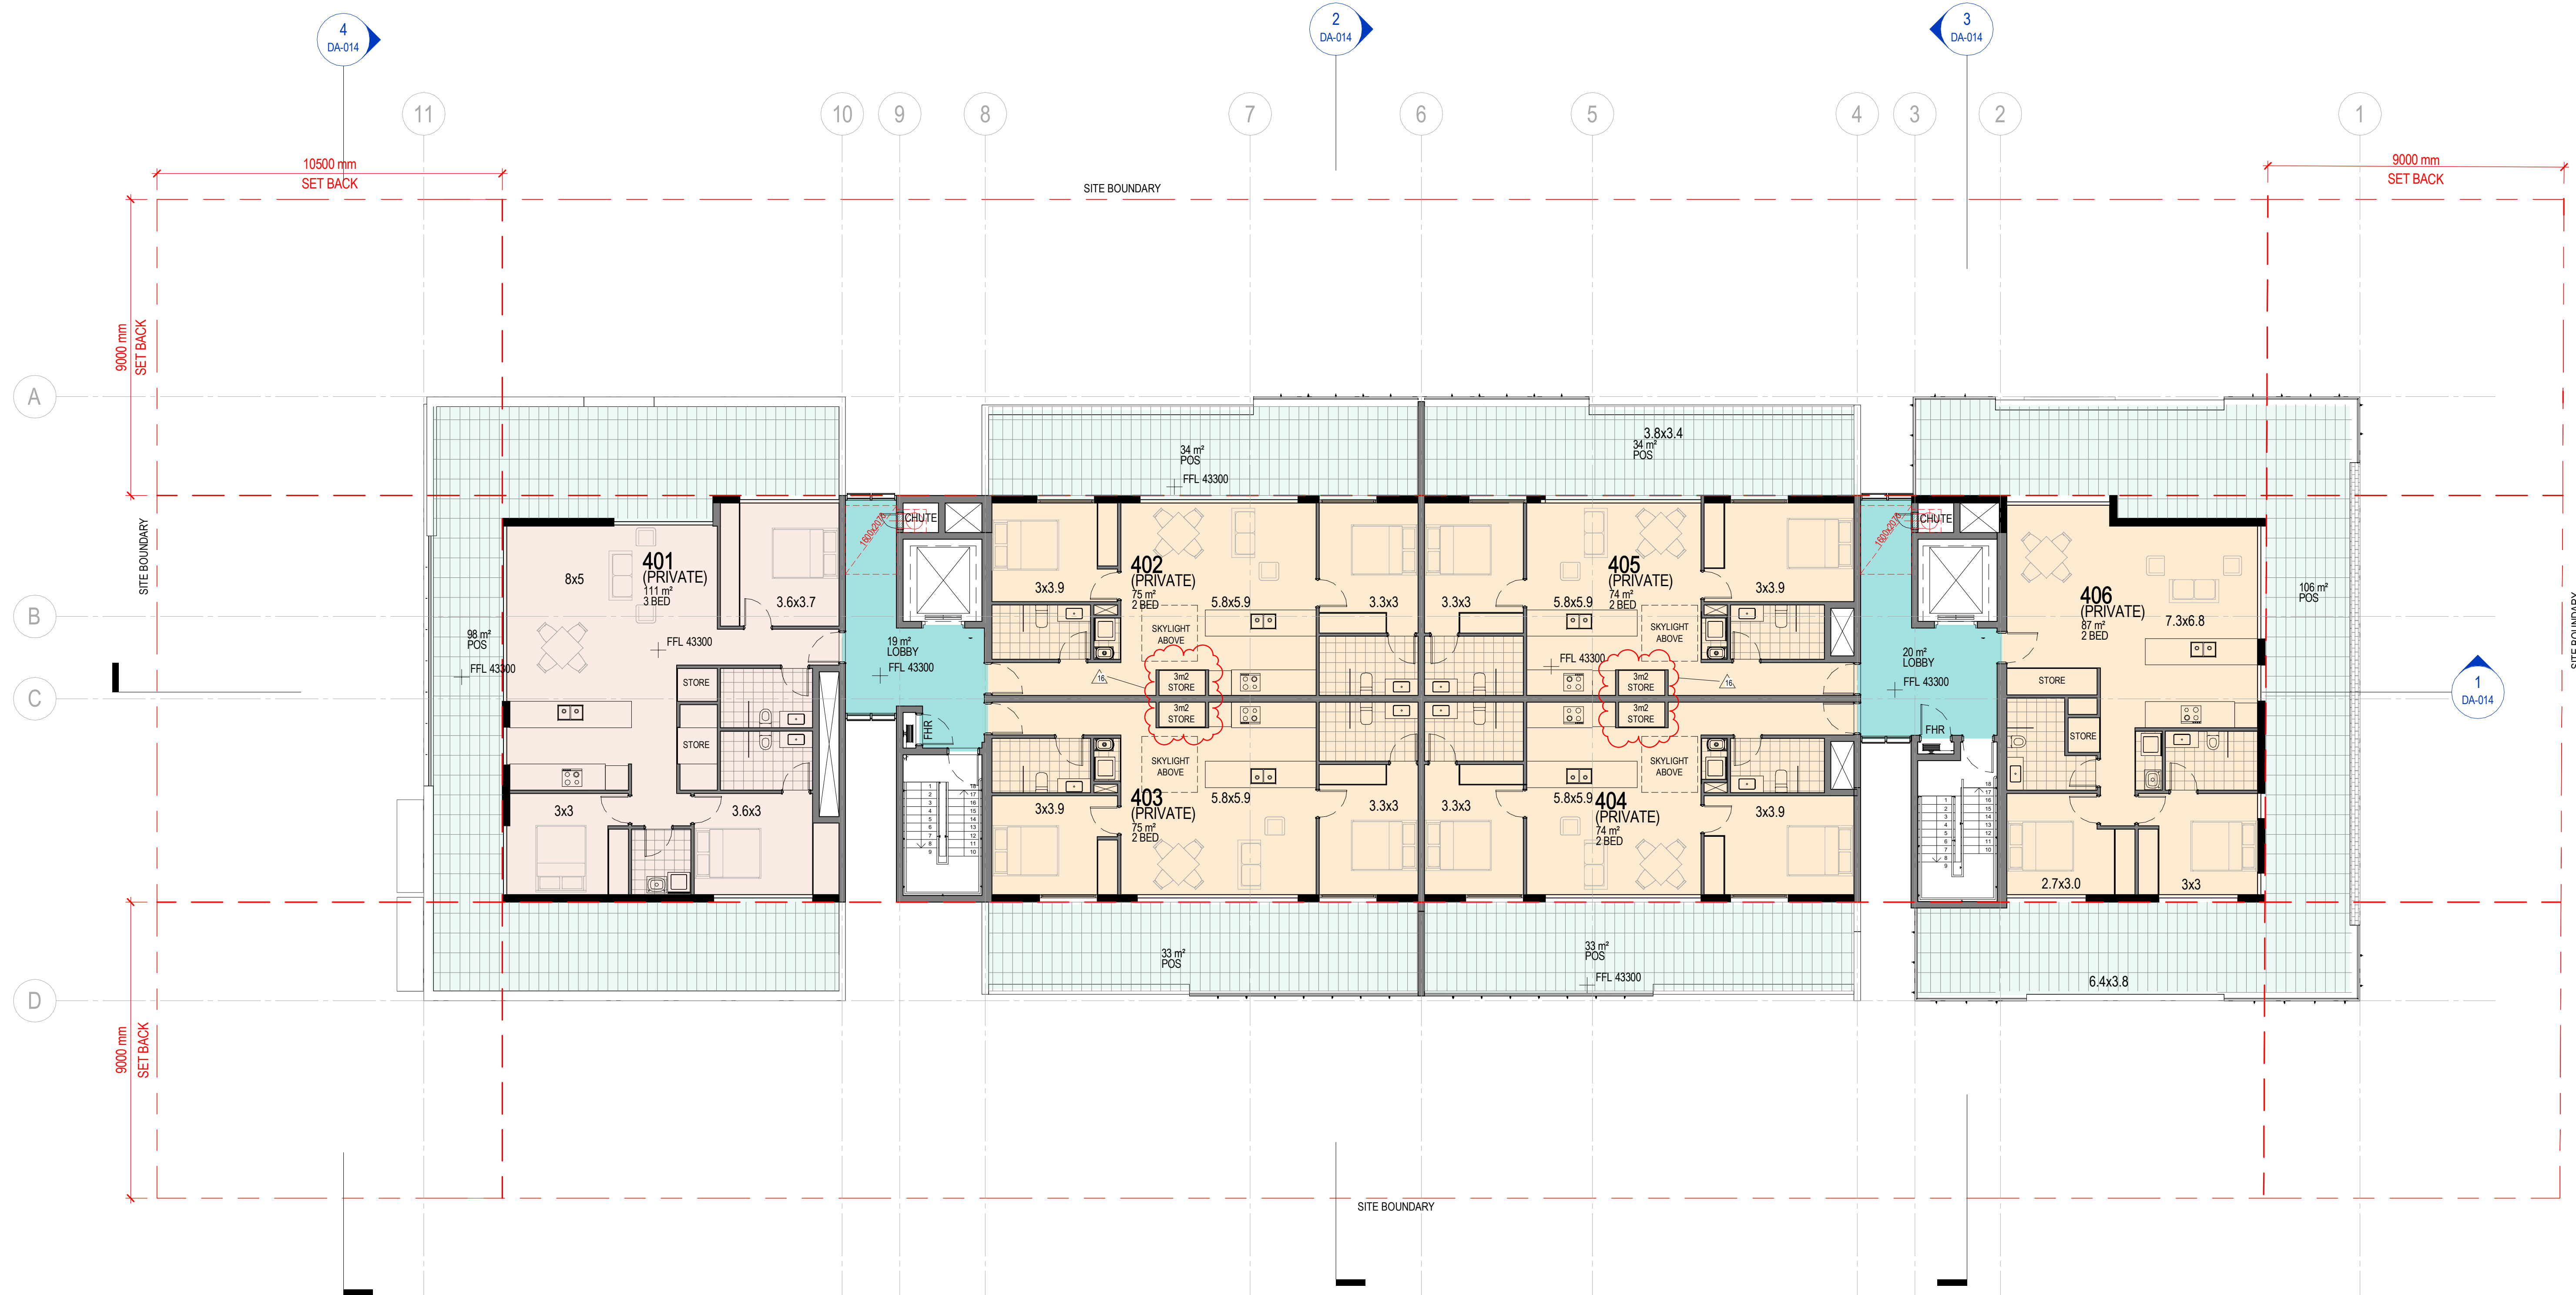

AMENDMENTS		
ISSUE	DESCRIPTION	APPROVED - DATE
3	PRELIMINARY FOR REVIEW	PH 08/10/2018
4	PRELIMINARY FOR REVIEW	PH 08/10/2018
5	PRELIMINARY FOR REVIEW	PH 12/10/2018
6	PRELIMINARY FOR REVIEW	PH 19/10/2018
7	PRELIMINARY FOR REVIEW	PH 25/10/2018
8	PRELIMINARY FOR PRE-DA	PH 26/10/2018
9	PRELIMINARY FOR DA	PH 02/11/2018
10	PRELIMINARY FOR DA	EJ 14/01/2019
11	CONSULTANT COORDINATION	FS 18/01/2019
12	CONSULTANT COORDINATION	FS 24/01/2019
13	CONSULTANT COORDINATION	FS 01/02/2019
14	CONSULTANT COORDINATION	MA 13/02/2019
15	ISSUE FOR LAHC REVIEW	MA 21/02/2019
16	FINAL REVIEW FOR DA	MA 28/02/2019

50mm on original


THIS DRAWING ISSUE HAS BEEN REVIEWED

DEVELOPMENT APPLICATION

APPROVED BY: GA CHECKED BY: PH

CONCEPTS AND INFORMATION CONTAINED IN THIS DRAWING ARE COPYRIGHT AND MAY NOT BE REPRODUCED IN WHOLE OR PART OR BY ANY MEDIUM, WITHOUT THE WRITTEN PERMISSION OF JACKSON TEECE. DO NOT SCALE THIS DRAWING. USE FIGURED DIMENSIONS ONLY. VERIFY ALL PROJECT DIMENSIONS BEFORE COMMENCING ON-SITE WORK OR OFF-SITE FABRICATION. NOTIFY JACKSON TEECE OF ANY DISCREPANCIES AND SEEK INSTRUCTIONS.

SCALE 1:100

 

bluesox

CLIENT
Bluesox Developments

FLOOR PLAN - LEVEL 04

DATE
13/09/18

SCALE @ A1
1 : 100

DRAW
PH

PROJECT
2017134

DISC
A


DRAWING No.
DA-011

ISSU
16

PROJECT
11-17 JOYNER
STREET, WESTMEAD

Lot 1, Pier 8-9, 23 Hickson Road
Walsh Bay New South Wales 2000 Australia
T 61 2 9290 2722 F 61 2 9290 1150
E sydney@jacksonteece.com
Jackson Teece Chesterton Willis Pty Ltd
Trading as Jackson Teece
ABN 15 083 837 290
Nominated Architects: Damian Barker (8192), John Gow (6790), Daniel Hudson (8315)

JACKSON TEECE

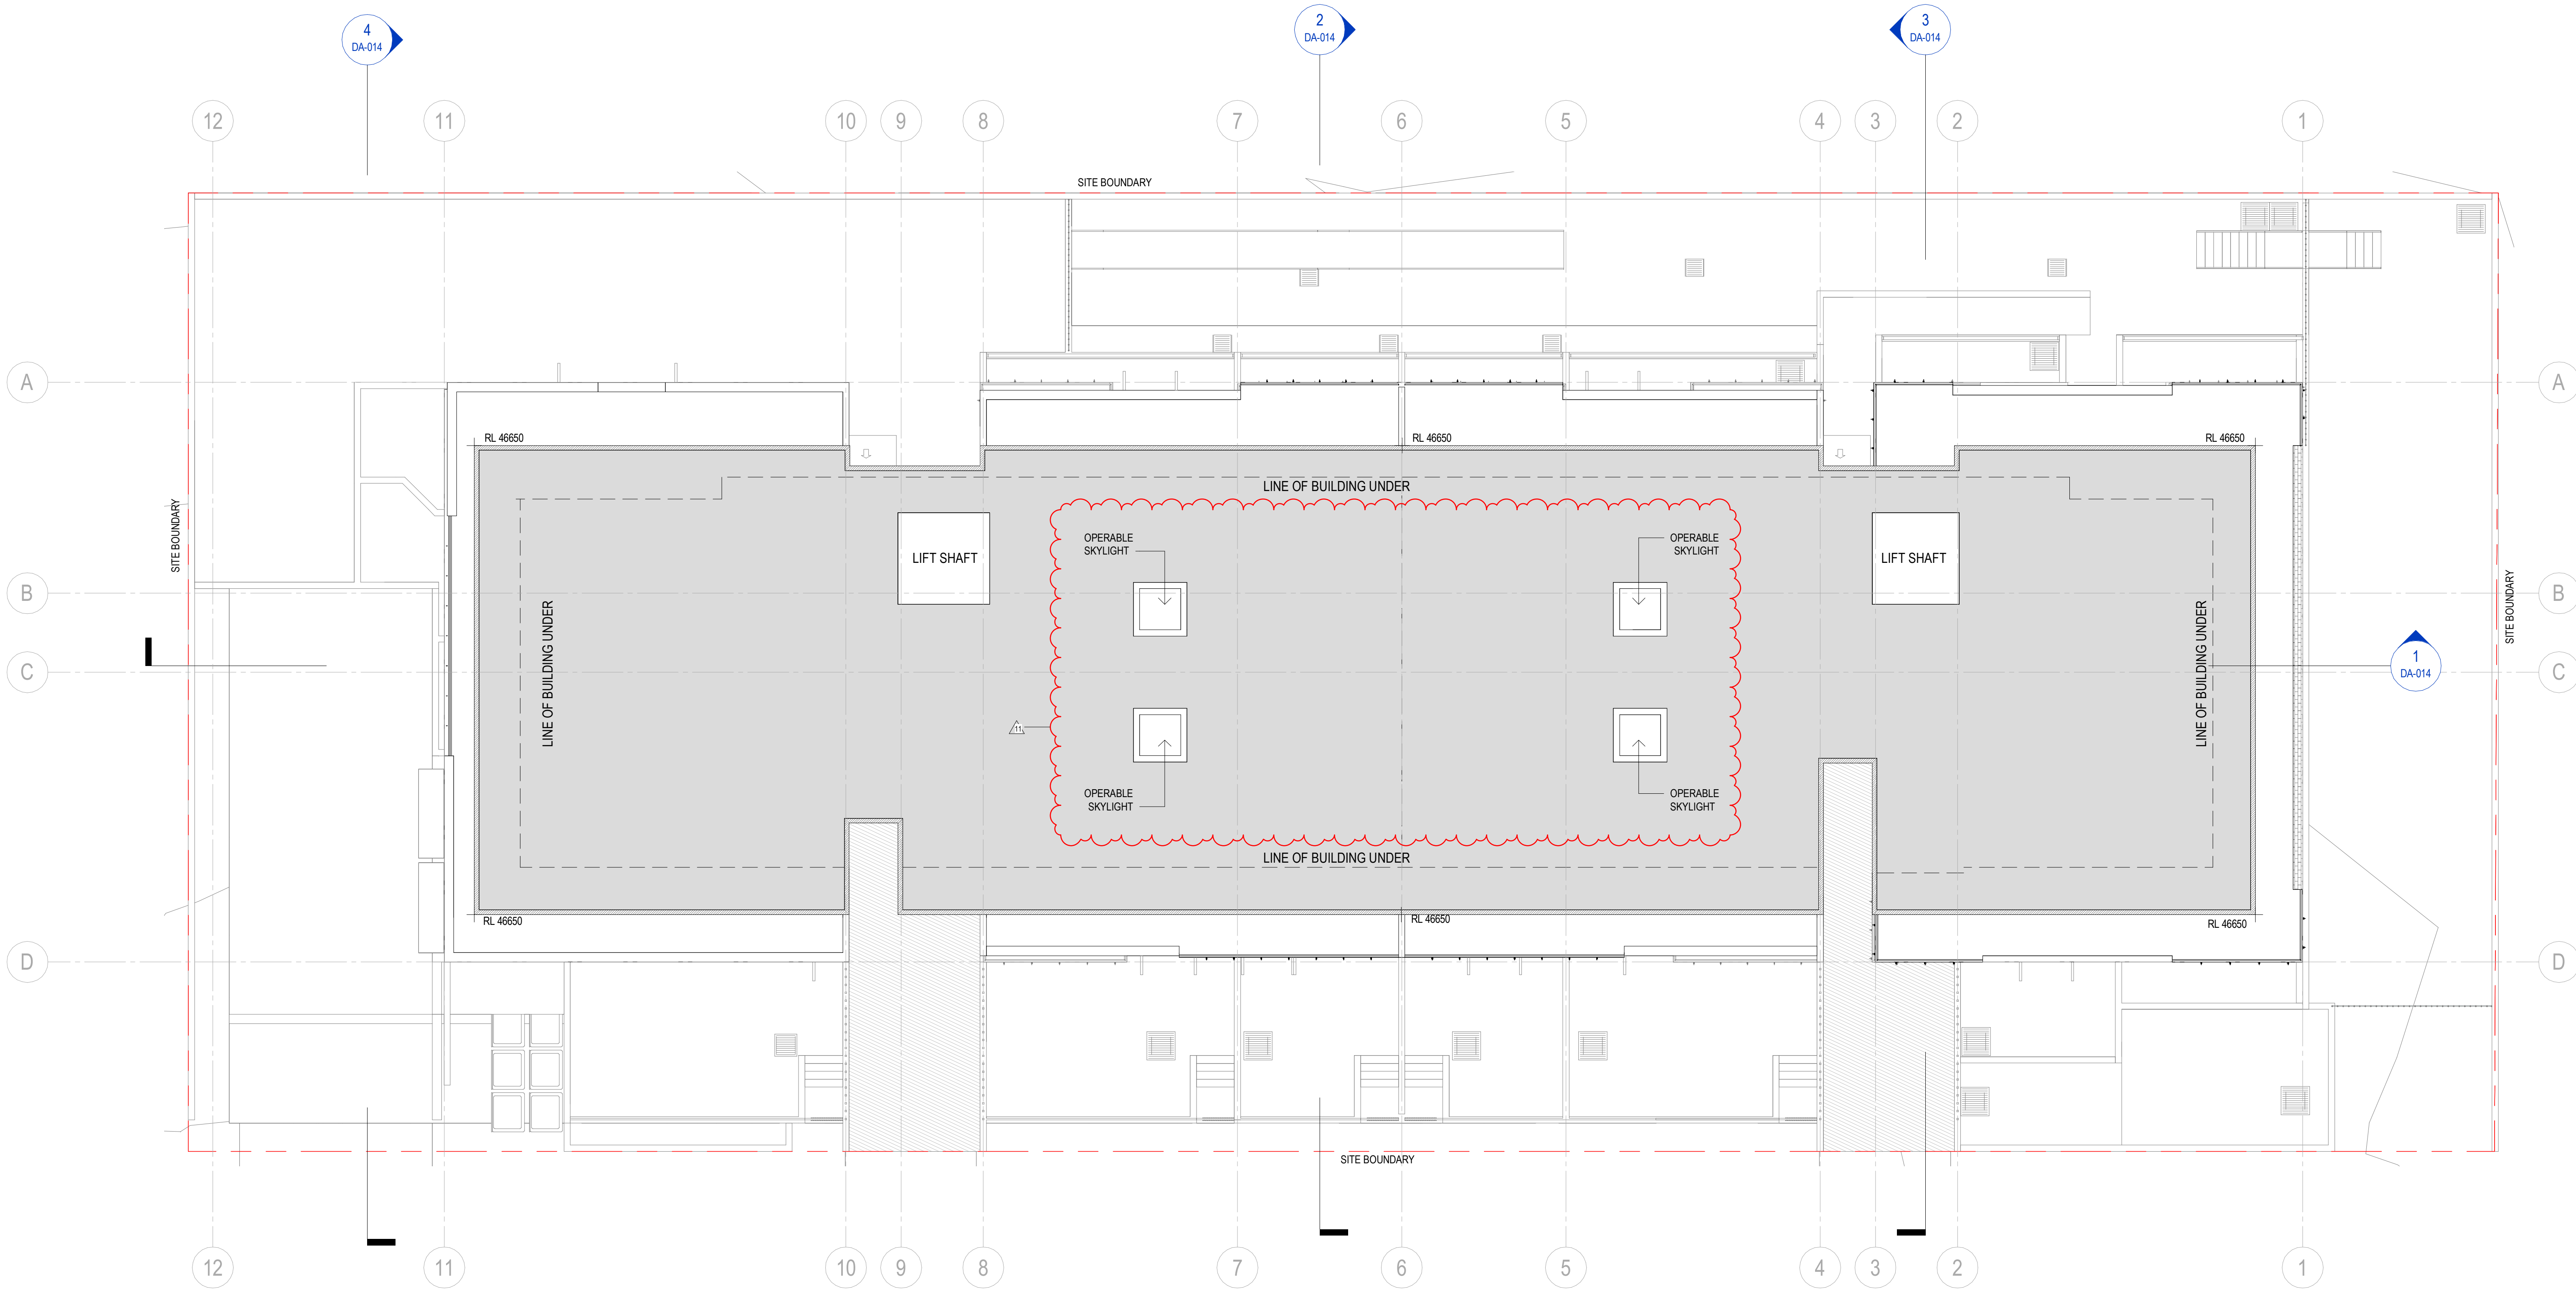

AMENDMENTS

ISSUE	DESCRIPTION	APPROVED	DATE
1	PRELIMINARY FOR REVIEW	PH	19/10/2018
2	PRELIMINARY FOR PRE-DA	PH	26/10/2018
3	PRELIMINARY FOR PRE-DA	PH	02/11/2018
4	PRELIMINARY FOR DA	EJ	14/01/2019
5	CONSULTANT COORDINATION	FS	19/01/2019
6	CONSULTANT COORDINATION	FS	24/01/2019
7	CONSULTANT COORDINATION	FS	01/02/2019
8	CONSULTANT COORDINATION	MA	13/02/2019
9	ISSUE FOR LAHC REVIEW	MA	21/02/2019
10	FINAL REVIEW FOR DA	MA	28/02/2019
11	ADDITIONAL INFO	MA	09/10/2019

50mm on original


THIS DRAWING ISSUE HAS BEEN REVIEWED

DEVELOPMENT APPLICATION

APPROVED BY:
GA

CHECKED BY:
PH

CONCEPTS AND INFORMATION CONTAINED IN THIS DRAWING ARE COPYRIGHT AND MAY NOT BE REPRODUCED IN WHOLE OR PART OR BY ANY MEDIUM, WITHOUT THE WRITTEN PERMISSION OF JACKSON TEECE. DO NOT SCALE THIS DRAWING. USE FIGURED DIMENSIONS ONLY. VERIFY ALL PROJECT DIMENSIONS BEFORE COMMENCING ON-SITE WORK OR OFF-SITE FABRICATION. NOTIFY JACKSON TEECE OF ANY DISCREPANCIES AND SEEK INSTRUCTIONS.

 

bluesox

CLIENT
Bluesox Developments

ROOF PLAN

DATE
19/10/18

SCALE @ A1
1 : 100

DRAW
PH

PROJECT
2017134

DISC
A


DRAWING No.
DA-012

ISSU
11


PROJECT
11-17 JOYNER
STREET, WESTMEAD

Lot 1, Pier 8-9, 23 Hickson Road
Walsh Bay New South Wales 2000 Australia
T 61 2 9290 2722 F 61 2 9290 1150
E sydney@jacksonteece.com
Jackson Teece Chesterton Willis Pty Ltd
Trading as Jackson Teece
ABN 15 083 837 290
Nominated Architects: Damian Barker (8192), John Gow (6790), Daniel Hudson (8315)

JACKSON TEECE

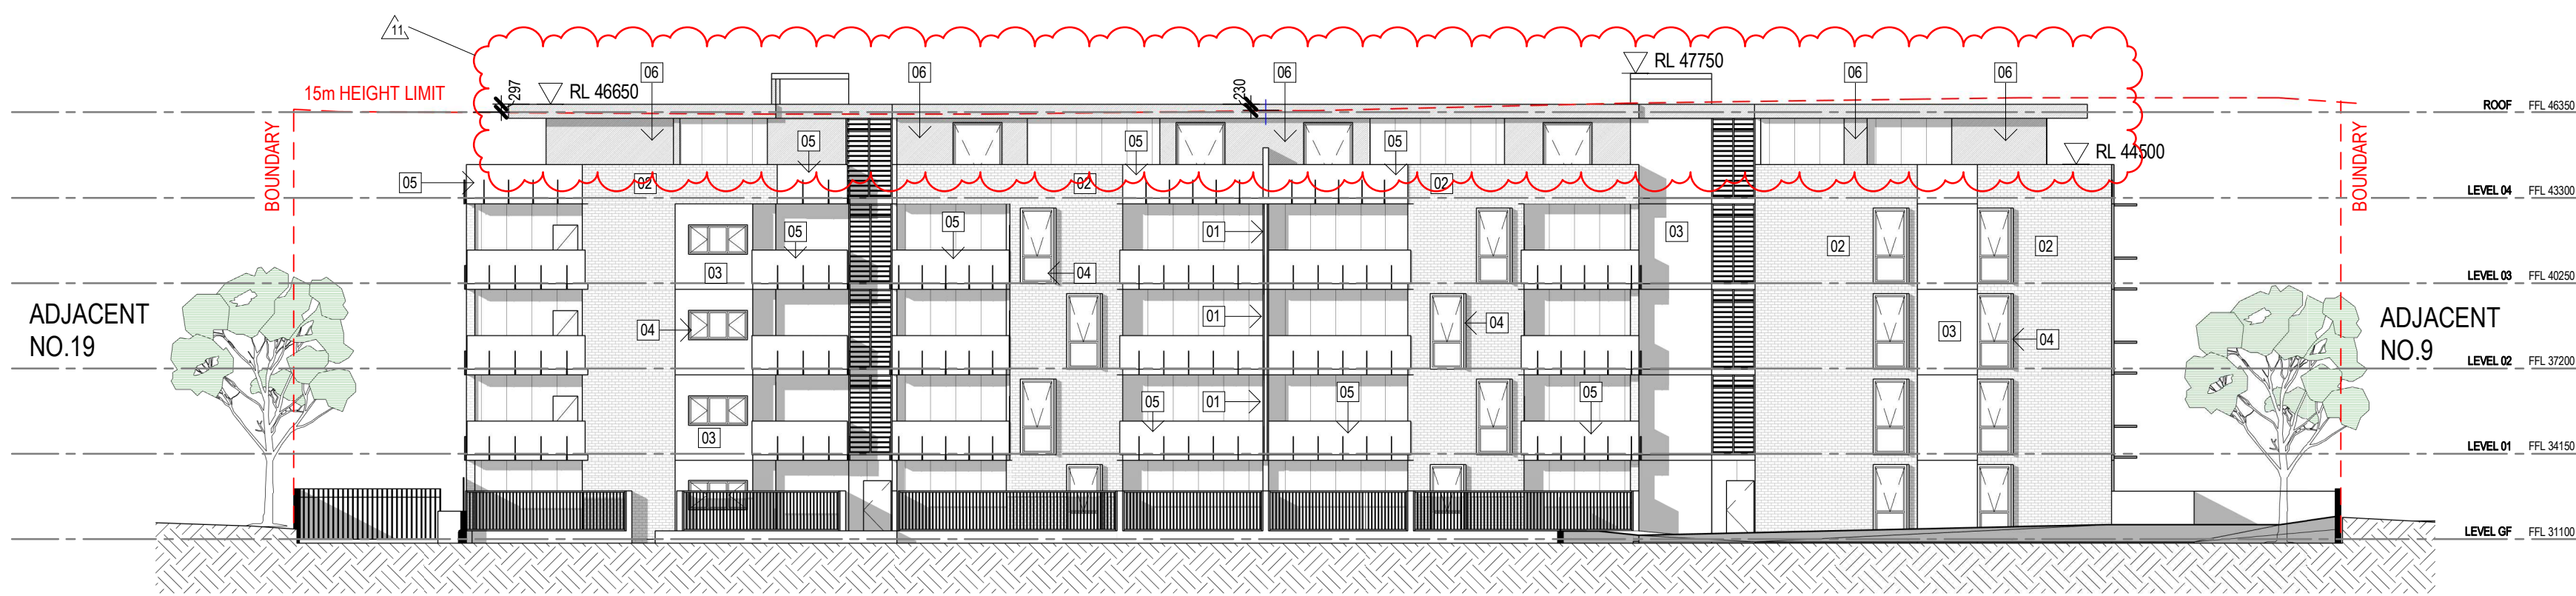


1 ELEVATION - EAST
SCALE 1:200

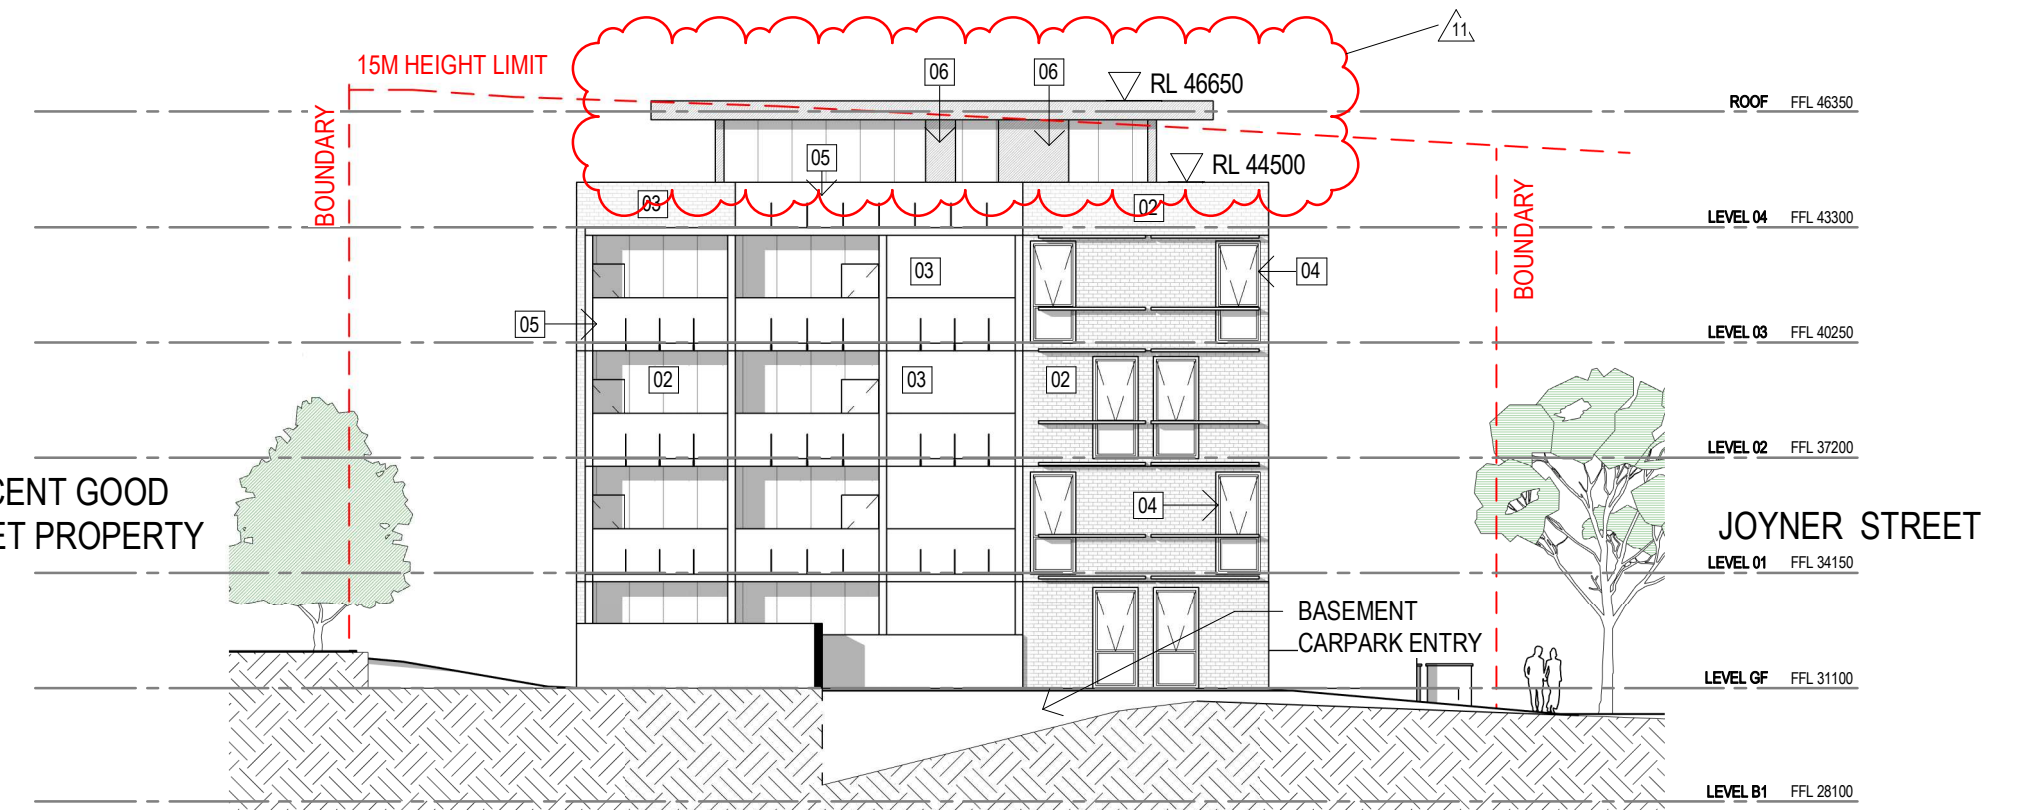

3 ELEVATION - NORTH
SCALE 1:200




2 ELEVATION - WEST
SCALE 1:200

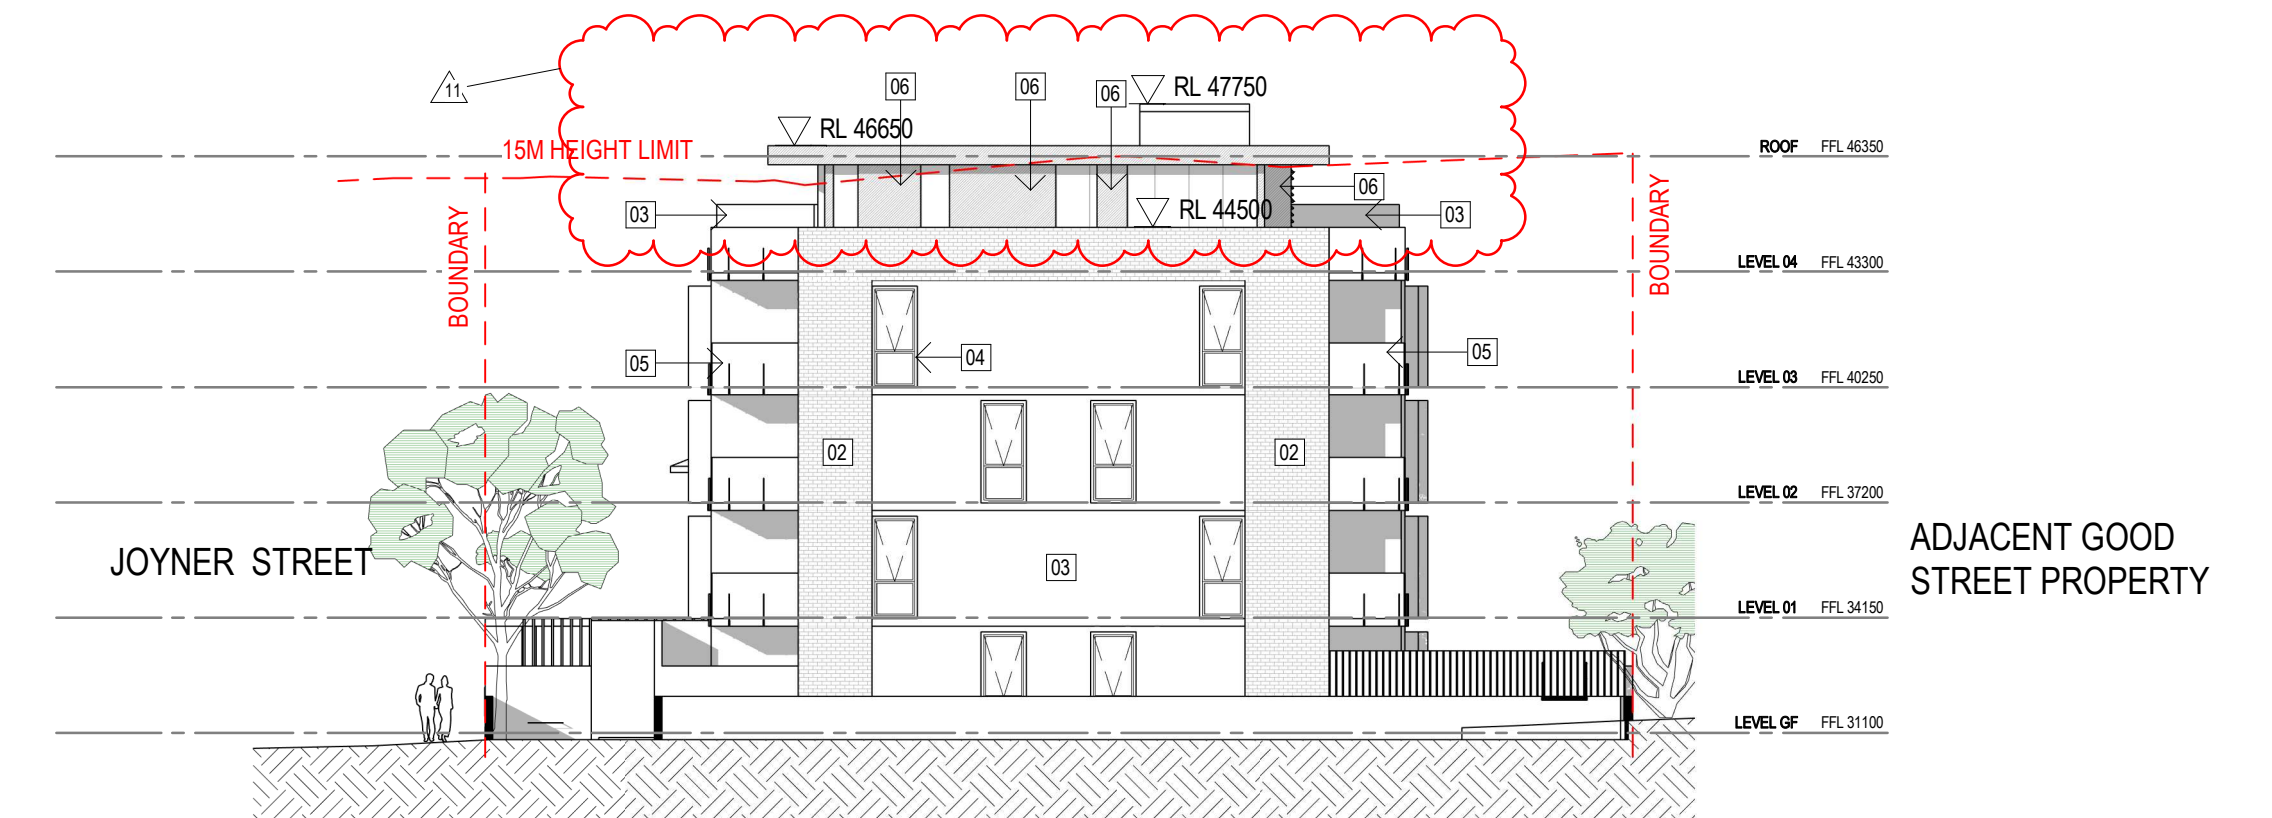

4 ELEVATION - SOUTH
SCALE 1:200

MATERIAL LEGEND

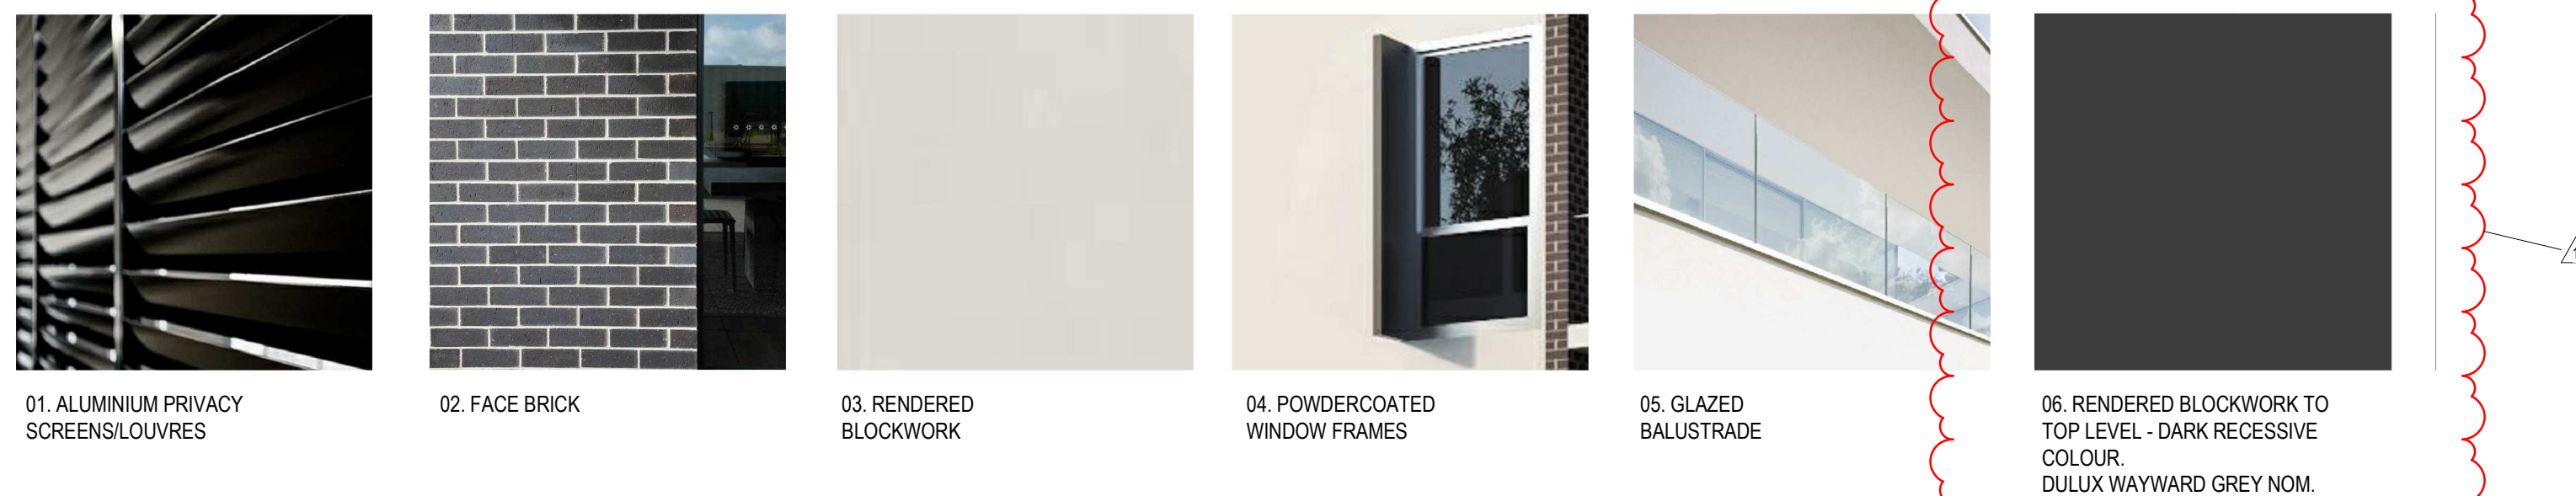

ISSUE	DESCRIPTION	APPROVED	DATE
1	PRELIMINARY FOR REVIEW	PH	19/10/2018
2	PRELIMINARY FOR PRE-DA	PH	26/10/2018
3	PRELIMINARY FOR PRE-DA	PH	02/11/2018
4	PRELIMINARY FOR DA	EJ	14/01/2019
5	CONSULTANT COORDINATION	FS	19/01/2019
6	CONSULTANT COORDINATION	FS	24/01/2019
7	CONSULTANT COORDINATION	FS	01/02/2019
8	CONSULTANT COORDINATION	MA	13/02/2019
9	ISSUE FOR LANC REVIEW	MA	21/02/2019
10	FINAL REVIEW FOR DA	MA	28/02/2019
11	ADDITIONAL INFO	MA	09/10/2019

50mm on original


THIS DRAWING ISSUE HAS BEEN REVIEWED

DEVELOPMENT APPLICATION

APPROVED BY: GA
CHECKED BY: PH

CONCEPTS AND INFORMATION CONTAINED IN THIS DRAWING ARE COPYRIGHT AND MAY NOT BE REPRODUCED IN WHOLE OR PART OR BY ANY MEDIUM, WITHOUT THE WRITTEN PERMISSION OF JACKSON TEECE. DO NOT SCALE THIS DRAWING. USE FIGURED DIMENSIONS ONLY. VERIFY ALL PROJECT DIMENSIONS BEFORE COMMENCING ON-SITE WORK OR OFF-SITE FABRICATION. NOTIFY JACKSON TEECE OF ANY DISCREPANCIES AND SEEK INSTRUCTIONS.

SCALE 1:200

 

Date generated: 09/10/2019 11:55:44 AM

C:\REVIT_LOCAL\2017134-JT-0-SHT-AR-17 UPDATED_media-NC.rvt

bluesox

CLIENT
Bluesox Developments

ELEVATIONS

DATE
19/10/18

SCALE @ A1
As indicated

DRAW
YH

PROJECT
2017134

DISC
A




DRAWING No.
DA-013

ISSU
11

PROJECT
11-17 JOYNER STREET, WESTMEAD

Lot 1, Pier 8-9, 23 Hickson Road
Walsh Bay New South Wales 2000 Australia
T 61 2 9290 2722 F 61 2 9290 1150
E sydney@jacksonteece.com
Jackson Teece Chesterman Willis Pty Ltd
Trading as Jackson Teece
ABN 15 083 837 290
Nominated Architects: Damian Barker (8192), John Gow (6790), Daniel Hudson (8315)

JACKSON TEECE

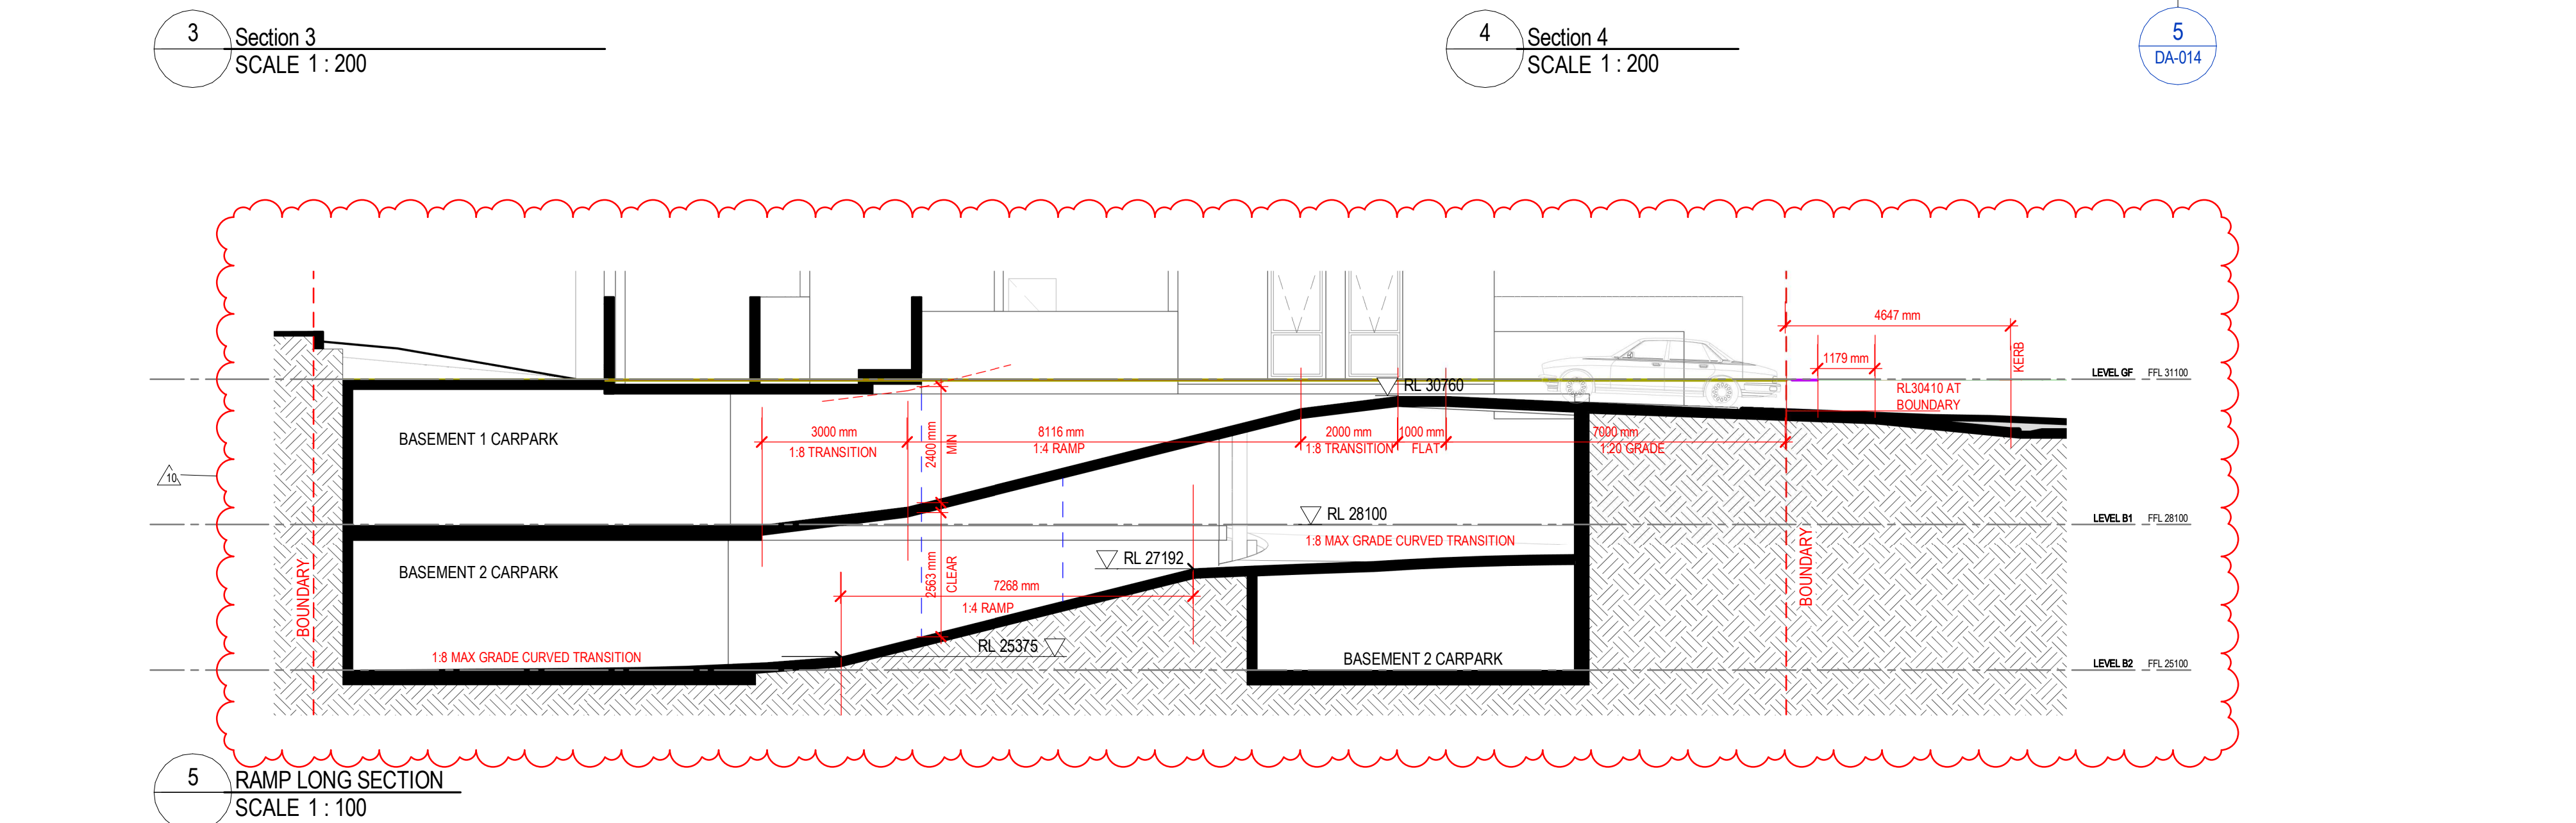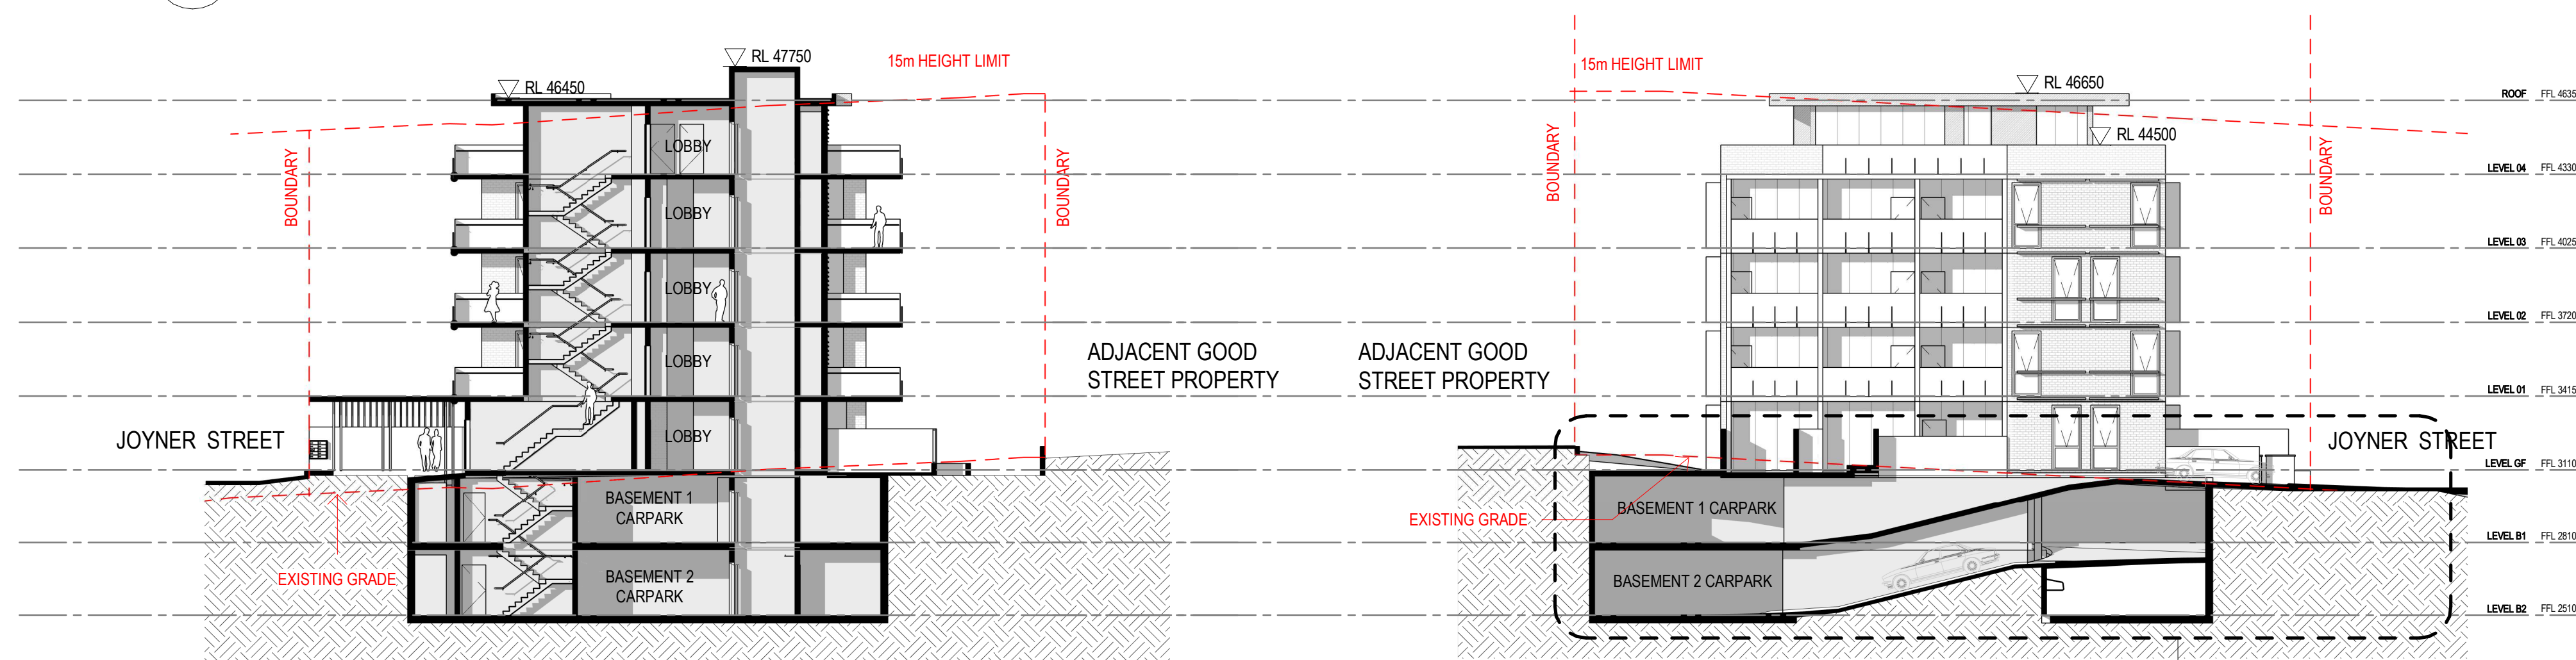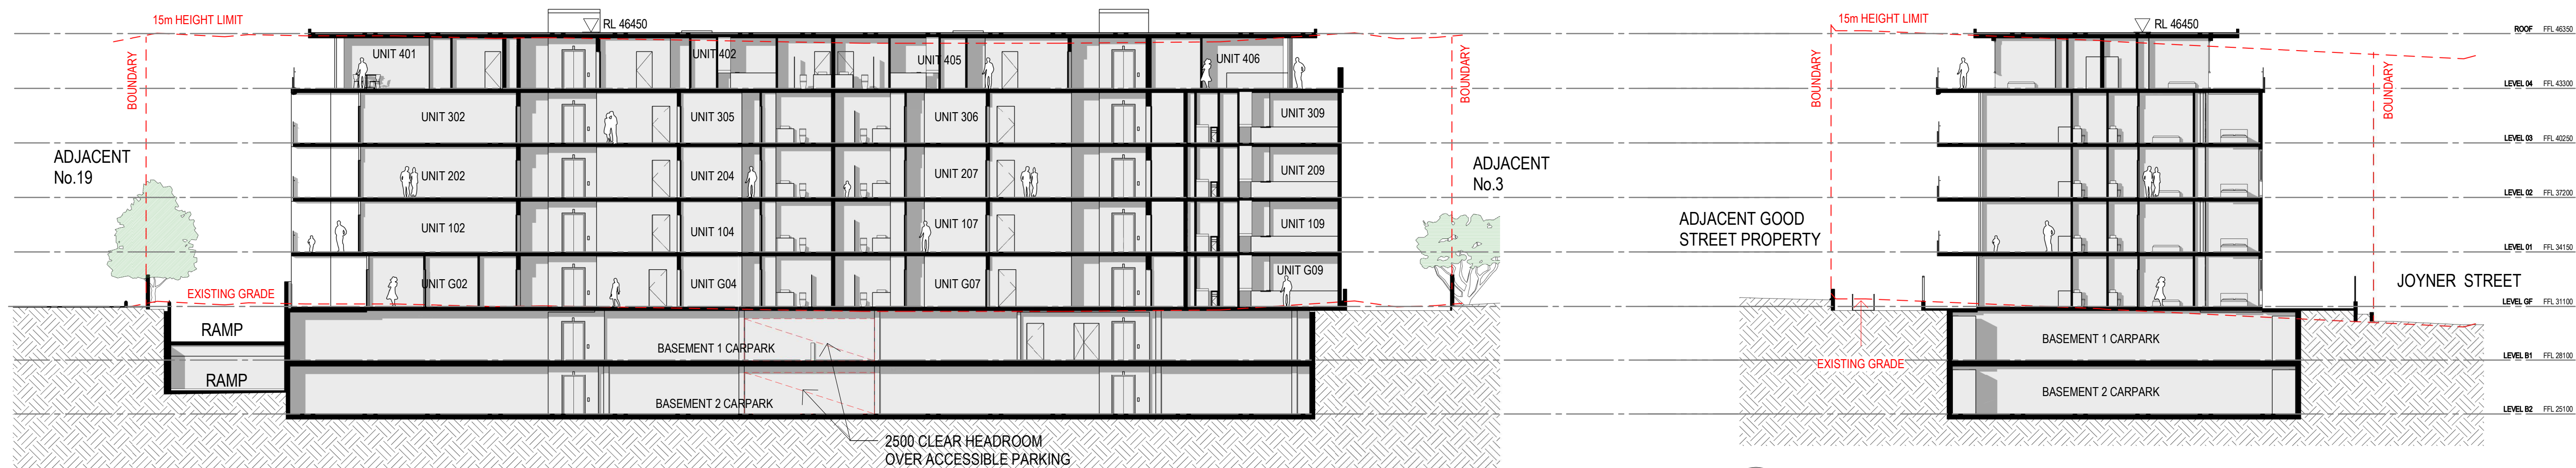

ISSUE	DESCRIPTION	APPROVED	DATE
1	PRELIMINARY FOR REVIEW	PH	19/10/2018
2	PRELIMINARY FOR PRE-DA	PH	28/10/2018
3	PRELIMINARY FOR PRE-DA	PH	02/11/2018
4	PRELIMINARY FOR DA	EJ	14/01/2019
5	CONSULTANT COORDINATION	FS	18/01/2019
6	CONSULTANT COORDINATION	FS	01/02/2019
7	CONSULTANT COORDINATION	MA	13/02/2019
8	ISSUE FOR LIAISON REVIEW	MA	21/02/2019
9	FINAL REVIEW FOR DA	MA	28/02/2019
10	ADDITIONAL INFO	MA	08/10/2019

DEVELOPMENT APPLICATION

CONCEPTS AND INFORMATION CONTAINED IN THIS DRAWING ARE COPYRIGHT AND MAY NOT BE REPRODUCED IN WHOLE OR PART OR BY ANY MEDIUM, WITHOUT THE WRITTEN PERMISSION OF JACKSON TEECE. DO NOT SCALE THIS DRAWING. USE FIGURED DIMENSIONS ONLY. VERIFY ALL PROJECT DIMENSIONS BEFORE COMMENCING ON-SITE WORK OR OFF-SITE FABRICATION. NOTIFY JACKSON TEECE OF ANY DISCREPANCIES AND SEEK INSTRUCTIONS.

SCALE 1:100



bluesox

CLIENT
Bluesox Developments

SECTIONS

DATE
19/10/18

SCALE @ A1
As indicated

DRAW
YH

PROJECT
2017134

DISC
A


DRAWING No.
DA-014


ISSU
10

PROJECT
11-17 JOYNER STREET, WESTMEAD

Lot 1, Pier 8-9, 23 Hickson Road
Walsh Bay New South Wales 2000 Australia
T 61 2 9290 2722 F 61 2 9290 1150
E sydney@jacksonteece.com
Jackson Teece Chesterman Willis Pty Ltd
Trading as Jackson Teece
ABN 15 083 837 290
Nominated Architects: Damian Barker (8192), John Gow (6790), Daniel Hudson (8315)



JACKSON TEECE

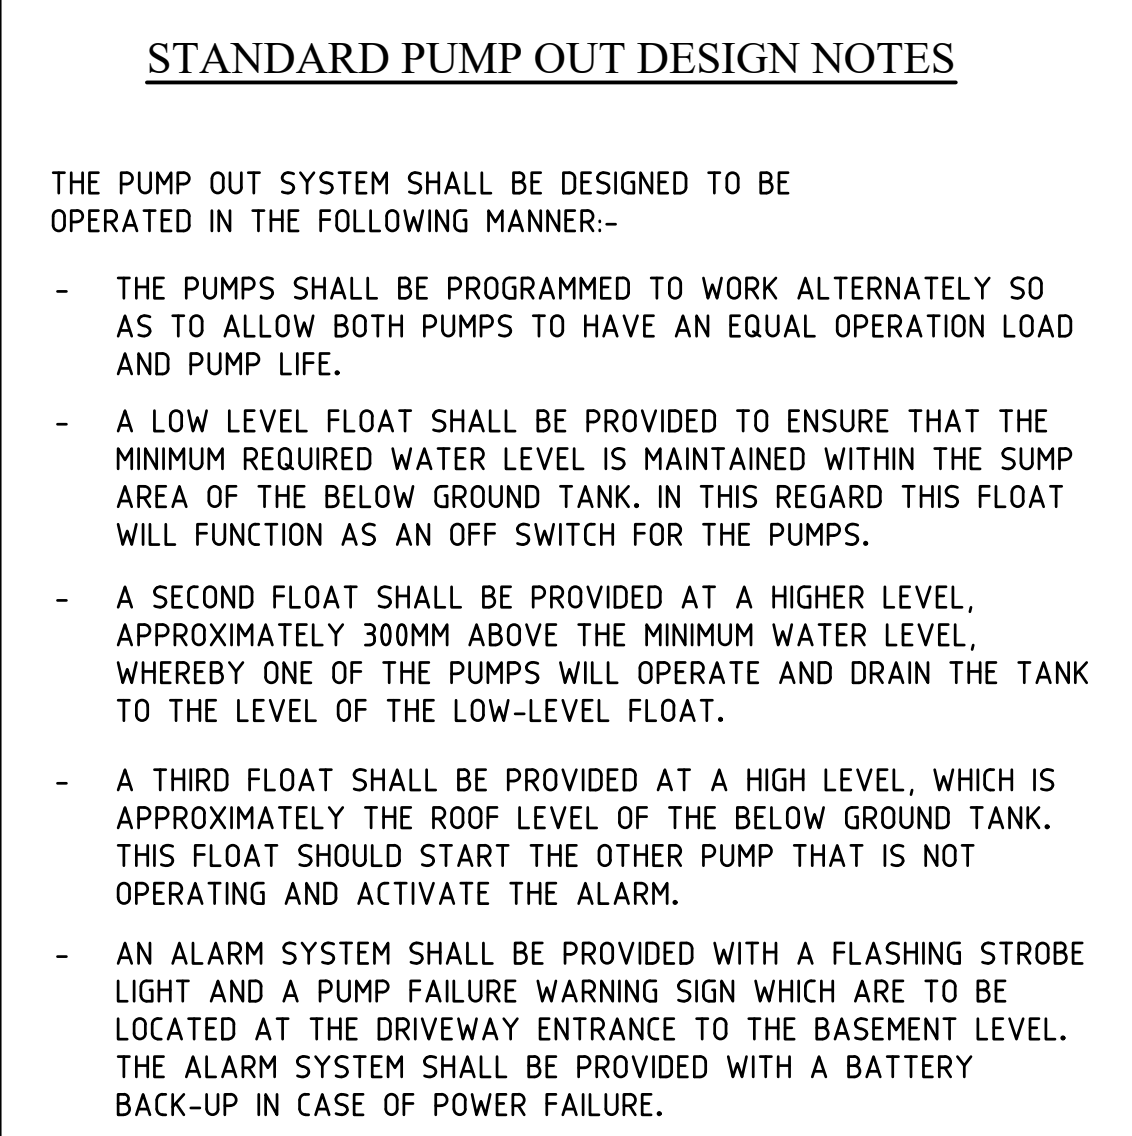[illegible]

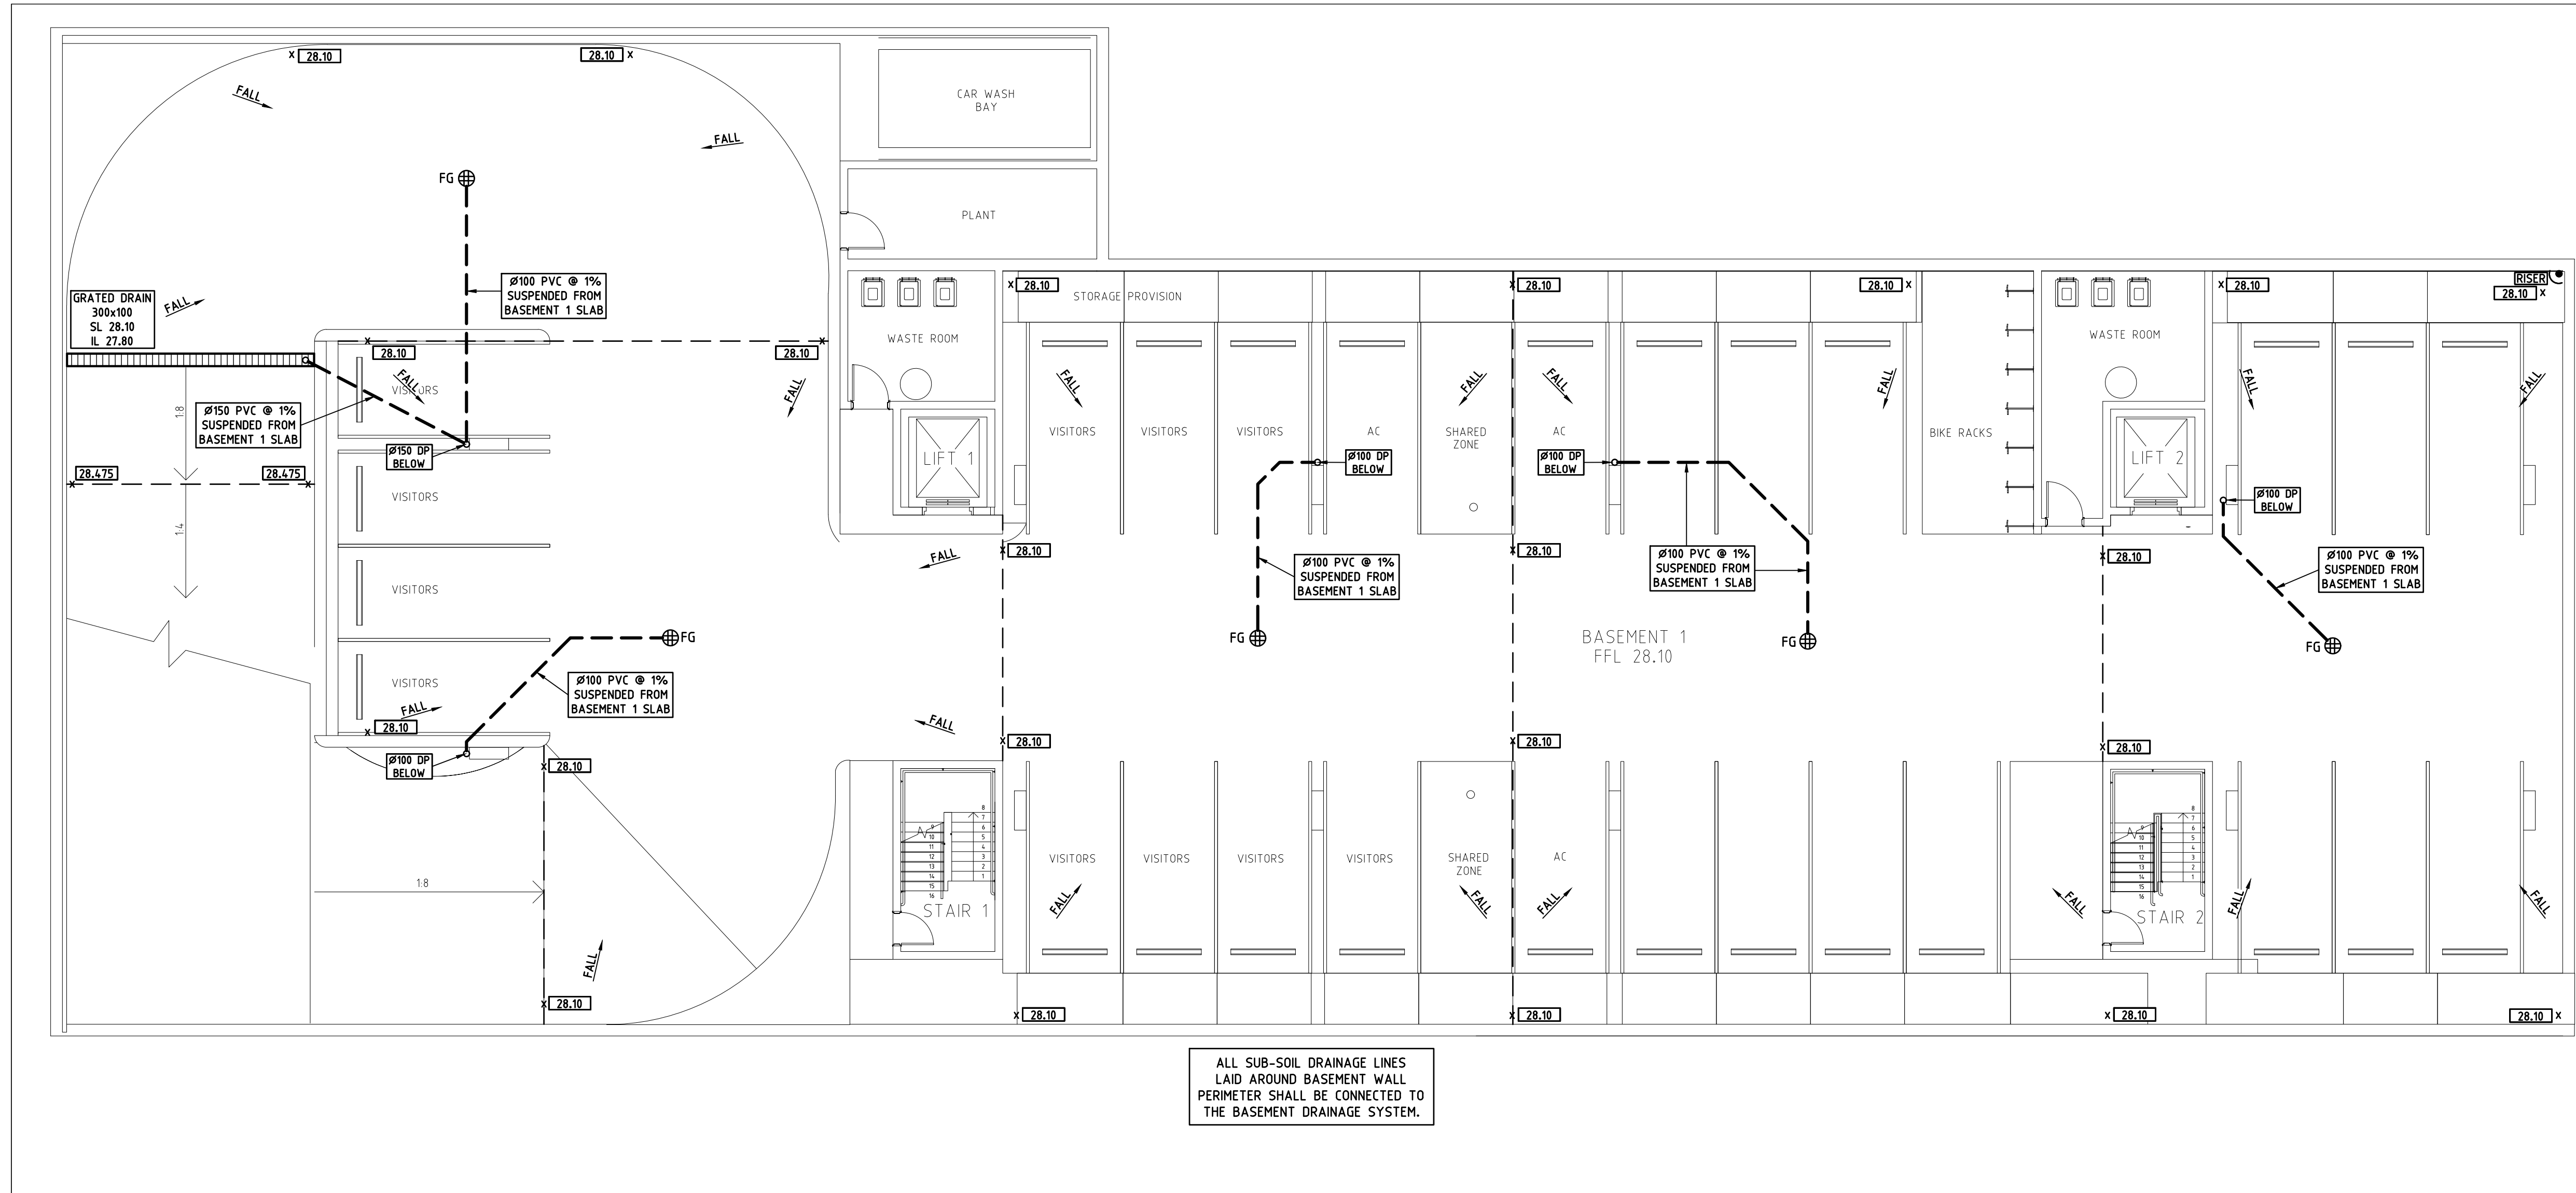

STORMWATER LAYOUT PLAN
BASEMENT 1 LEVEL
SCALE 1:100

		© Copyright Mance Arraj Engineering Pty. Ltd. as at date of issue.		FOR COUNCIL / CONSTRUCTION CERTIFICATE ISSUE				PROJECT PROPOSED RESIDENTIAL DEVELOPMENT 11-17 JOYNER STREET, WESTMEAD	DRAWING TITLE STORMWATER LAYOUT DRAWING BASEMENT 1 LEVEL	DESIGNED	GE	PROJECT NUMBER 2571-DA		ISSUE A A1						
		Mance Arraj Engineering Pty Ltd is the owner of the copyright subsisting in these drawings and all related designs and specifications. These drawings and any related designs and specifications must not be reproduced or used in whole or in part nor may the ideas concepts or information contained in these drawings and related designs and specifications be used (in any way whatsoever) except in accordance with the agreement between Mance Arraj Engineering Pty Ltd and the client.		CHECKED BY Signature: <i>Steve Arraj</i>	Date: 22.02.19					CHECKED	SA	DRAWING NUMBER SW030								
A		PRELIMINARY ISSUE		GE	22/02/19										DATUM	AHD				
ISSUE		DESCRIPTION		BY	DATE										SCALE	1:100				

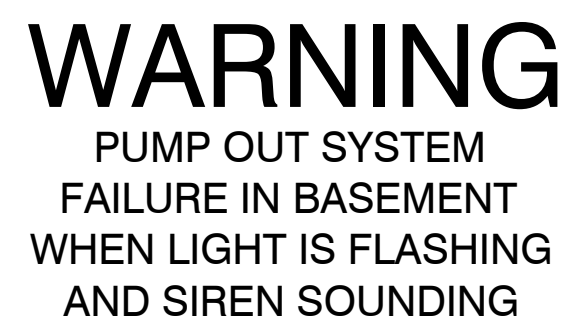 

NOTE:-

1 - SIGN SHALL BE PLACED IN A CLEAR AND VISIBLE LOCATION
WHERE VEHICLES ENTER THE BASEMENT

COLOURS:-

"WARNING" - RED
BORDER AND OTHER LETTERING - BLACK



NOTE:-

1 - SIGN SHALL BE PLACED IN A CLEAR AND VISIBLE LOCATION

COLOURS:-

TRIANGLE AND "WARNING"	- RED
WATER	- BLUE
FIGURE AND OTHER LETTERING	- BLACK



NOT TO SCALE



EXIT / ENTRANCE

N.T.S.



N.T.S.



NOT TO SCALE

				© Copyright Mance Arraj Engineering Pty. Ltd. as at date of issue.				FOR COUNCIL / CONSTRUCTION CERTIFICATE ISSUE				  MANCE ARR AJ CIVIL & STRUCTURAL ENGINEERS First Floor, 278-282 Church Street, Parramatta P.O. Box 2555 North Parramatta NSW 1750 Ph. 02 8897 8800 www.maengineers.com.au		PROJECT PROPOSED RESIDENTIAL DEVELOPMENT 11-17 JOYNER STREET, WESTMEAD				DRAWING TITLE OSD BASIN SECTION, SIGNAGE AND SEDIMENT & EROSION CONTROL DETAILS				DESIGNED GE		PROJECT NUMBER		ISSUE	
				CHECKED BY Signature:				Date:		CHECKED SA												2571-DA		B			
				STEVE ARR AJ				10.10.19																			
				STEVE ARR AJ				B.E.(Civil)																			
				Mance Arraj Engineering Pty Ltd is the owner of the copyright subsisting in these drawings and all related designs and specifications. These drawings and any related designs and specifications must not be reproduced or used in whole or in part nor may the ideas concepts or information contained in these drawings and related designs and specifications be used (in any way whatsoever) except in accordance with the agreement between Mance Arraj Engineering Pty Ltd. and the client.																							
B		AMENDED TO SUIT COUNCIL COMMENTS		GE		10/10/19																					
A		PRELIMINARY ISSUE		GE		22/02/19																					
ISSUE		DESCRIPTION		BY		DATE																					

