


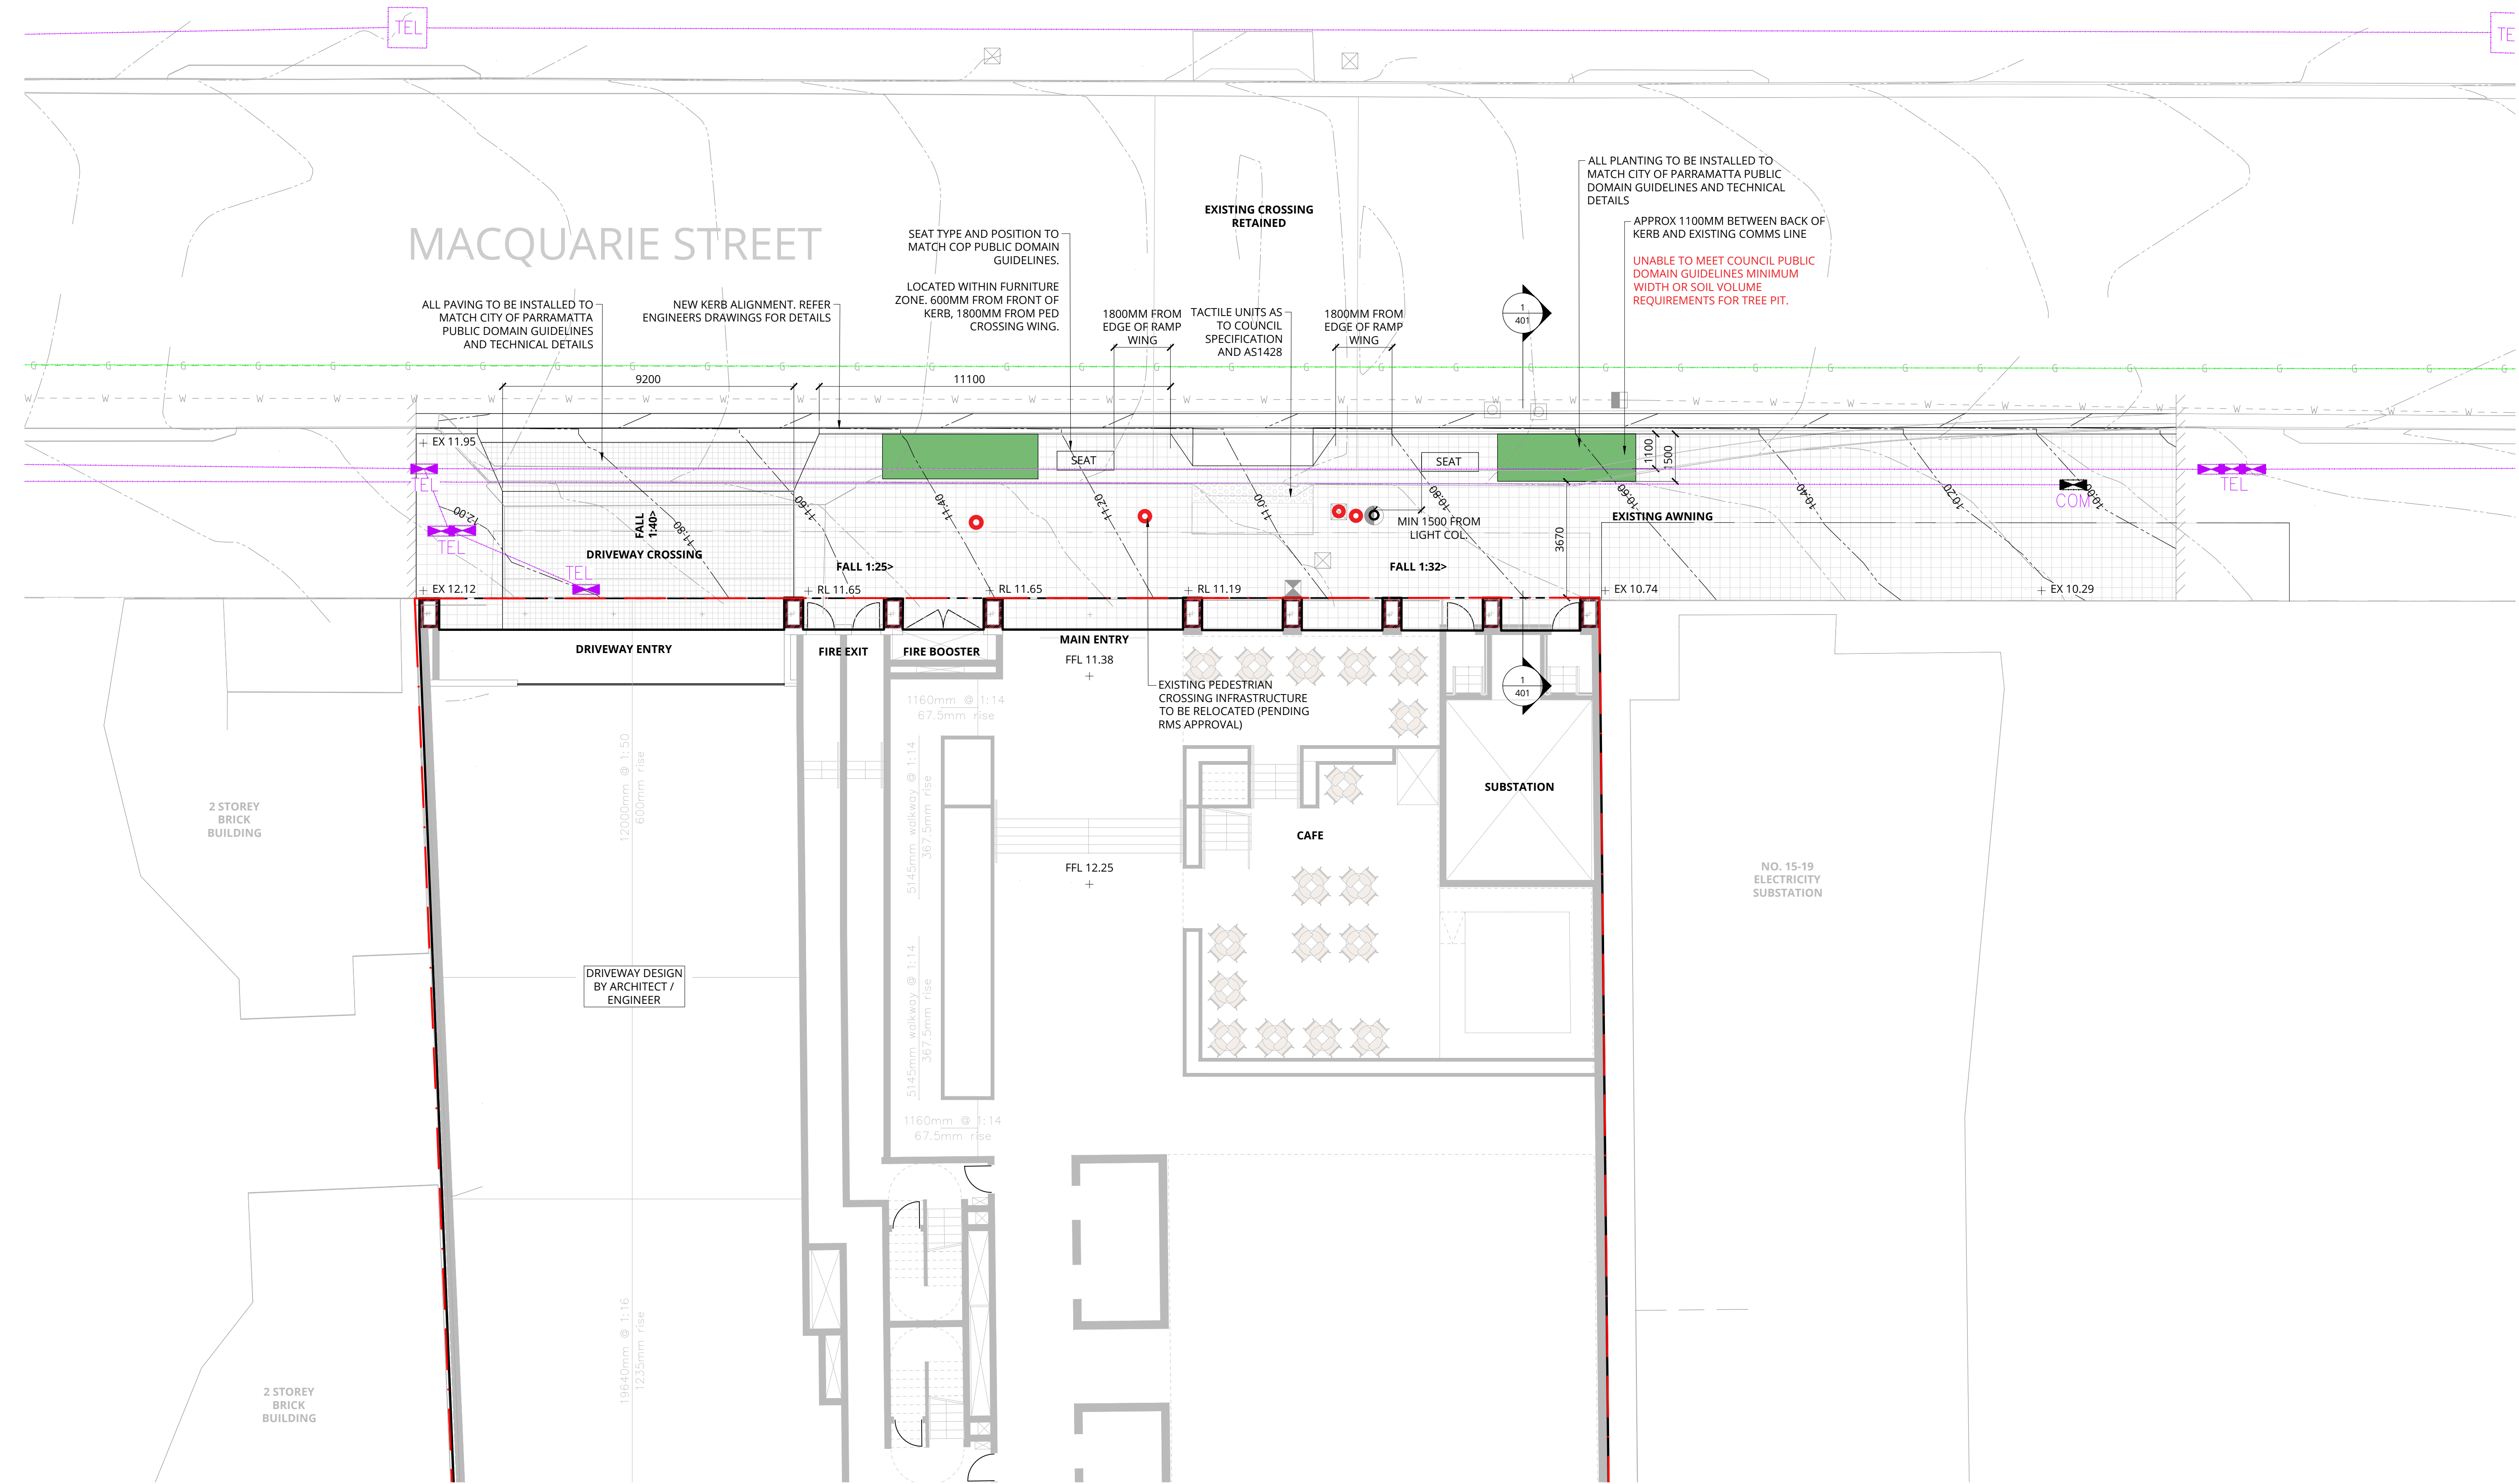

LANDSCAPE ARCHITECT



© NEW EDEN DESIGN

PROJECT TEAM

ARCHITECT
OLSSON & ASSOCIATES
68-72 WENTWORTH AVE
SURRY HILLS NSW 2010
T +61 2 9281 0181
E INFO@OLSSONASSOCIATES.COM.AU
WWW.OLSSONASSOCIATES.COM.AU

OLSSON
ARCHITECTURE | URBAN PROJECTS

ENGINEERS
NORTHROP
LEVEL 11/345 GEORGE ST
SYDNEY NSW 2000
T +61 2 9241 4188
E SYDNEY@NORTHROP.COM.AU
NORTHROP.COM.AU



CLIENT


MARRAPACCA TRUST c/o MPROJECTS PTY LTD
LEVEL 1/23 WENTWORTH STREET
PARRAMATTA NSW 2150



REVISION DETAILS

REVISION	DESCRIPTION	DATE
A	DEVELOPMENT APPLICATION	28.04.21
B	DEVELOPMENT APPLICATION	26.11.21

SCALES @A1

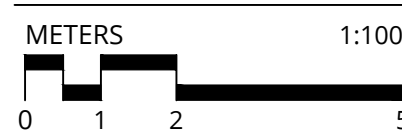

PROJECT

7 MACQUARIE STREET
PARRAMATTA, NSW 2150

DRAWING TITLE

LANDSCAPE PLAN
GROUND FLOOR

CAD FILE NAME

PROJECT REF. DRAWING NUMBER REVISION

21002 101 B

DRAWN CHECKED APPROVED DATE

MG MG GJ 26.11.21

STATUS

ISSUED FOR DA
NOT TO BE USED FOR CONSTRUCTION

All dimensions to be verified on site prior to commencement of on-site work and/or off-site prefabrication. Figured dimension to be taken in preference to scaled dimensions. This drawing is copyright and remains the property of New Eden Design. Reproduction in whole or part of these drawings without written consent constitutes an infringement of copyright.

PLANTING SCHEDULE TOWER LEVEL 3 / PODIUM							
CODE	BOTANIC NAME	COMMON NAME	INSTALLATION SIZE	MATURE SIZE (H x W) m	SPACING (mm)	NATIVE	QTY
TREES							
CUP	Cupaniopsis anacardioides	Tuckeroo	200Lt	8 x 5	As shown	Y	1
ARCH	Archontophoenix cunninghamiana	Bangalow Palm	200Lt	20 x 3	As shown	Y	5
FRAX	Fraxinus griffithii	Evergreen Ash	400Lt	7 x 4	As shown		1
MAG	Magnolia 'Little Gem'	Little Gem Magnolia	200Lt	6 x 3	As shown		2
LEM	Citrus x limon	Lemon	200L	3 x 2	As shown		1

CODE	BOTANIC NAME	COMMON NAME	INSTALLATION SIZE	MATURE SIZE (H x W) m	SPACING (mm)	NATIVE
MIX P1						
SHRUBS						
FICGI	Ficus 'Green Island'	Green Island Fig	200mm	1 x 1	400	Y
KALA	Kalanchoe hildebrandtii 'Silver Spoons'	Silver Spoons	200mm	0.9 x 0.6	400	
LEUB	Leucophyta brownii	Cushion Bush	200mm	1 x 1	500	Y
RAPH	Raphiolepis indica 'Oriental Pearl'	Indian Hawthorn	300mm	0.8 x 1	500	
WES	Westringia fruticosa 'Grey Box'	Coastal Rosemary	200mm	0.5 x 5	300	Y
SUCCULENTS & CACTI						
AGAB	Agave attenuata 'Blue Glow'	Agave	300mm	0.6 x 0.6	500	
CRASB2	Crassula 'Bluebird'	Blue Jade	200mm	0.6 x 0.6	400	
CRASU	Crassula undulatifolia	Curly Leaved Money Plant	300mm	0.6 x 0.6	400	
EUP	Euphorbia 'Cowboy'	Cowboy Cactus	300mm	1.5 x 1.3	800	
SENNP	Senecio 'Nolans Pride'	Narrow Chalk Sticks	200mm	0.4 x 0.5	400	
GRASSES & STRAPPY LEAVED						
DIAL	Dianella 'Little Jess'	Native Flax	140mm	0.5 x 0.4	300	Y
LIRMI	Anigozanthos 'Bush Diamond'	Kangaroo Paw	200mm	0.5 x 0.4	400	Y
GROUND COVERS						
CASU	Casuarina Glauca 'Kattang Karpel'	Prostrate She-oak	200mm	0.3 x 1	300	Y
DICH	Dichondra argentea 'Silver Falls'	Silver Falls	140mm	0.1 x 1	300	Y
MYO	Myoporum parvifolium	Creeping Boobialla	200mm	0.2 x 1	300	Y
SENS	Senecio serpens	Blue Chalk Sticks	140mm	0.1 x 1	300	Y

CODE	BOTANIC NAME	COMMON NAME	INSTALLATION SIZE	MATURE SIZE (H x W) m	SPACING (mm)	NATIVE
MIX P2						
SHRUBS						
ACAC	Acacia cognata	Silver Wattle	200mm	0.6 x 1	400	Y
ARTH	Arthropodium cirratum 'Matapouri Bay'	New Zealand Rock Lily	200mm	0.6 x 1	400	Y
CAL	Calathea zebrina	Zebra Plant	200mm	0.8 x 0.8	400	
GTE	Ctenanthe setosa 'Grey Star'	Never Never Plant	200mm	1 x 1	400	
HYMGN	Hymenosporum flavum 'Luscious'	Native Frangipani	200mm	0.6 x 0.6	400	Y
PHIX	Philodendron 'Xanadu'	Philodendron Xanadu	200mm	0.7 x 0.7	400	Y
SPAAL	Spathiphyllum 'Alpha'	Giant Peace Lily	300mm	1 x 1	500	
SPAMO	Spathiphyllum 'Mojo'	Peace Lily	200mm	0.7 x 0.6	300	
FERNS						
ADIA	Adiantum	Maiden Hair Fern	300mm	0.5 x 0.5	400	Y
BLECH	Blechnum 'Silver Lady'	Silver Lady Fern	300mm	1 x 1	600	Y
NEPH	Nephrolepis oliterata 'Emerald Queen'	Boston Fern	200mm	1 x 0.8	500	
SUCCULENTS						
ALC	Alcantarea imperialis 'Silver Plum'	Bromeliad	300mm	1 x 1	600	
SANS	Sansiveria trifasciata	Mother in Laws Tongue	300mm	1 x 1	400	Y
GROUND COVERS						
CTEBM	Ctenanthe burle-marxii	Fishbone Prayer Plant	200mm	0.3 x 1	400	
TRAC	Trachelospermum jasminoides	Star Jasmine	200mm	0.5 x 2	300	

CODE	BOTANIC NAME	COMMON NAME	INSTALLATION SIZE	MATURE SIZE (H x W) m	SPACING (mm)	NATIVE
MIX P3						
SHRUBS						
HELI	Helichrysum italicum	Curry Plant	200mm	0.6 x 1	400	
PROS	Prostanthera rotundifolia	Bush Mint	200mm	1.5 x 1.2	400	Y
ROSO	Rosmarinus officinalis	Rosemary	200mm	1.5 x 1.5	400	
SALV	Salvia officinalis	Sage	200mm	0.8 x 0.8	500	
PERRENIALS						
ALLI	Allium schoenoprasum	Chive	200mm	0.5 x 0.5	300	
CAPS	Capsicum frutescens	Chillies	200mm	0.8 x 0.8	400	
ORIV	Origanum vulgare	Oregano	200mm	0.6 x 0.6	400	
PETR	Petroselinum crispum	Parsley	200mm	0.4 x 0.4	300	
THYM	Thymus vulgaris	Thyme	200mm	0.3 x 0.4	300	



Cupaniopsis anacardioides



Fraxinus griffithii



Citrus lemon




Archontophoenix cunninghamiana



Magnolia 'Little Gem'



Dianella revoluta 'Little Jess'

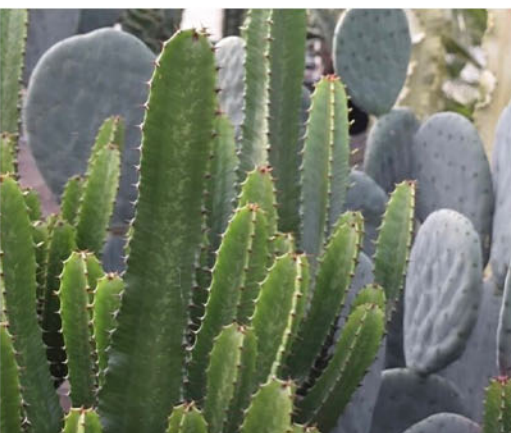

Euphorbia 'Cowboy'



Anigozanthos 'Bush Diamond'



Senecio 'Nolans Pride'



Kalanchoe bracteata 'Silver Spoons'



Crassula 'Bluebird'



Leucophyta brownii & Agave attenuissima 'Blue Glow'



Casuarina glauca 'Kattang Karpel'




Ficus 'Green Island'



Rhapiolepis indica 'Snow Maiden'



Blechnum 'Sliver Lady'

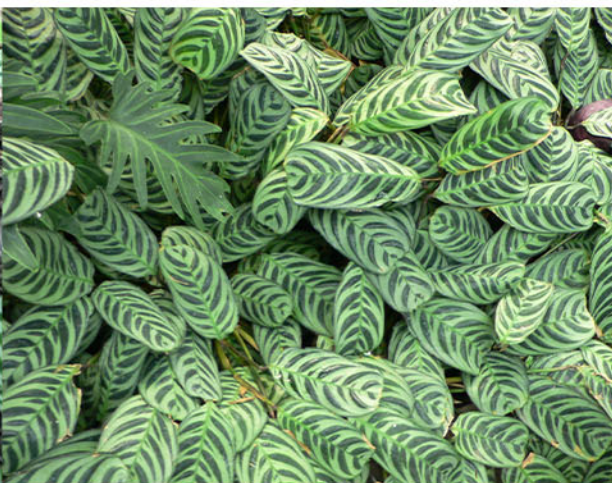

Cteanathe 'Burle Marxii'



Adiantum



Calathea zebrina



Trachelospermum jasminoides



Arthropodium cirratum



Hymenorum flavum 'Luscious'



Alcantrea imperialis 'Silver Plum'



Spathiphyllum sp.



Helichrysum italicum



Mentha satuireioides



Origanum vulgare



Salvia rosmarinus



Salvia officinalis



Capsicum annum

LANDSCAPE ARCHITECT

NEW EDEN DESIGN
LANDSCAPE ARCHITECTURE

NEW EDEN DESIGN
ABN 76 881 730 101
SUITE 285, 4 YOUNG STREET
NEUTRAL BAY NSW 2089
T +61 4 999 42850
E CONTACT@NEWEDENDESIGN.COM
WWW.NEWEDENDESIGN.COM

PROJECT TEAM

ARCHITECT
OLSSON & ASSOCIATES
68-72 WENTWORTH AVE
SURRY HILLS NSW 2010
T +61 2 9281 0181
E INFO@OLSSONASSOCIATES.COM.AU
WWW.OLSSONASSOCIATES.COM.AU

OLSSON
ARCHITECTURE | URBAN PROJECTS

ENGINEERS

NORTHROP
LEVEL 11/345 GEORGE ST
SYDNEY NSW 2000
T +61 2 9241 4188
E SYDNEY@NORTHROP.COM.AU
NORTHROP.COM.AU

NORTHROP

CLIENT

MARRAPACCA TRUST c/o MPROJECTS PTY LTD
LEVEL 1/23 WENTWORTH STREET
PARRAMATTA NSW 2150

m
PROJECTS

REVISION DETAILS

REVISION	DESCRIPTION	DATE
A	DEVELOPMENT APPLICATION	28.04.21
B	DEVELOPMENT APPLICATION	26.11.21

SCALES @A1

PROJECT

7 MACQUARIE STREET
PARRAMATTA, NSW 2150

DRAWING TITLE

PLANTING SCHEDULE

CAD FILE NAME

PROJECT REF.

21002

DRAWING NUMBER

010

REVISION

B

DRAWN

MG

CHECKED

MG

APPROVED

GJ

DATE

26.11.21

STATUS

ISSUED FOR DA

NOT TO BE USED FOR CONSTRUCTION

All dimensions to be verified on site prior to commencement of on-site work and/or off-site prefabrication. Figured dimension to be taken in preference to scaled dimensions. This drawing is copyright and remains the property of New Eden Design. Reproduction in whole or part of these drawings without written consent constitutes an infringement of copyright.

STORMWATER MANAGEMENT

7 MACQUARIE STREET, PARRAMATTA



LEGEND STORMWATER SERVICES

	RWD	RAINWATER DRAINAGE
	SW	STORMWATER
	SWRM	STORMWATER RISING MAIN
	SW	AUTHORITY STORM WATER MAIN
		PERFORATED AGG LINE

LEGEND - STORMWATER SYMBOLS

	PROPOSED STORMWATER PITS GRATE / SOLID COVER
	PROPOSED KERB INLET PIT
	EXISTING STORMWATER PITS GRATE / SOLID COVER
	EXISTING KERB INLET PIT
	RAINWATER OUTLET

LEGEND - GENERAL SYMBOLS

	FLOW DIRECTION
	SERVICES TAG
	SERVICES DIAMETER
	FLOW DIRECTION
	CONTINUATION ARROW
	RISER/TEE RISER SYMBOL
	DROPPER SYMBOL
	TEE DROP SYMBOL
	PIPE FLOW SYMBOL PRESSURE
	CAP SERVICE
	SERVICES CONTINUOUS
	SERVICES UNKNOWN CONTINUATION
	CONNECTION TO EXISTING

LEGEND - ABBREVIATIONS

DP	DOWNPIPE
IL	INVERT LEVEL
OF	OVERFLOW
RL	REDUCED LEVEL
RWD	RAINWATER OUTLET
SYDP	SYMPHONIC DOWNPIPE
STW	STORMWATER

SITE WORKS - ACCESS AND SAFETY

1. ALL WORKS ARE TO BE UNDERTAKEN IN A SAFE MANNER IN ACCORDANCE WITH ALL STATUTORY AND INDUSTRIAL RELATION REQUIREMENTS.
2. ACCESS TO ADJACENT BUILDINGS AND PROPERTIES SHALL BE MAINTAINED AT ALL TIMES.
3. WHERE NECESSARY SAFE PASSAGE SHALL BE PROVIDED FOR VEHICLES AND PEDESTRIANS THROUGH OR ADJACENT TO THE SITE.

SITE WORKS - GENERAL

1. ALL WORKS ARE TO BE UNDERTAKEN IN ACCORDANCE WITH LOCAL COUNCIL, AUSTRALIAN AND AUTHORITY STANDARDS.
2. ALL TRENCHING WORKS ARE TO BE RESTORED TO ORIGINAL CONDITION.
3. THE INTEGRITY OF ALL EXISTING AND NEW SERVICES IS TO BE MAINTAINED THROUGHOUT THE CONSTRUCTION PERIOD.
4. ALL PLANS ARE TO BE READ IN CONJUNCTION WITH APPROVED ARCHITECTS, STRUCTURAL ENGINEERS AND OTHER CONSULTANT'S PLANS. ANY DISCREPANCIES ARE TO BE NOTIFIED TO THE ENGINEER FOR CLARIFICATION.
5. THE ENGINEER SHALL BE GIVEN A MIN. OF 48 HOURS NOTICE FOR ALL STORMWATER DRAINAGE AND PAVEMENT INSPECTIONS. CONCRETE SHALL NOT BE DELIVERED UNTIL ENGINEERS APPROVAL IS OBTAINED.

STORMWATER

1. ALL WORKS ARE TO BE UNDERTAKEN IN ACCORDANCE WITH THE FOLLOWING AUSTRALIAN STANDARDS AS2032, AS3500 AND AS3725 AS A MINIMUM.
2. ALL PIPES LESS THAN OR EQUAL TO Ø300mm IN SIZE ARE TO BE SOLVENT WELD-JOINTED UPVC CLASS SN8 U.N.O.
3. ALL PIPES Ø375mm OR GREATER IN SIZE ARE TO BE MIN. CLASS 2 REINFORCED CONCRETE PIPE (RCP) OR FIBRE REINFORCED CONCRETE (FRC) RUBBER RING JOINTED (RRJ) U.N.O.
4. ALL PIPES ARE TO BE LAID AT MIN. 1.0% GRADE U.N.O.
5. PIPE BEDDING IS TO BE HS2 UNDER ROADS AND TRAFFICKED AREAS AND SHALL BE H2 IN LANDSCAPED AND PEDESTRIAN TRAFFICKED AREAS U.N.O.
6. ALL PIPE BENDS AND JUNCTIONS ARE TO BE MADE WITH EITHER PURPOSE MADE FITTINGS OR STORMWATER DRAINAGE PITS.
7. MINIMUM COVER FROM THE OVERT OF THE STORMWATER PIPE OF 300mm IS TO BE PROVIDED IN LANDSCAPED AREAS AND 600mm IN VEHICULAR TRAFFICKED AREAS U.N.O.
8. WHERE MINIMUM COVER CANNOT BE ACHIEVED CONCRETE ENCASEMENT OF THE AFFECTED PIPE IS MAY BE UNDERTAKEN WITH 20MPa CONCRETE WITH A MIN. COVER OF 150mm TO ALL SIDES OF THE PIPE. THE CONTRACTOR SHALL CONFIRM THIS REQUIREMENT WITH THE ENGINEER OR SUPERINTENDENT.
9. LAID PIPELINES ARE TO HAVE THE FOLLOWING CONSTRUCTED TOLERANCES:
 - a. HORIZONTAL-1:300 ANGULAR DEVIATION FROM REQUIRED ALIGNMENT;
 - b. VERTICAL-1:300 ANGULAR DEVIATION FROM REQUIRED ALIGNMENT.
10. ALL DRAINAGE PITS ARE TO BE CAST IN-SITU. PRECAST DRAINAGE PITS MAY BE USED WITH APPROVAL FROM THE ENGINEER. THE CONTRACTOR SHALL SUBMIT A PRECAST PIT INSTALLATION WORK METHOD STATEMENT FOR ASSESSMENT BY THE ENGINEER FOR APPROVAL.
11. DRAINAGE PIT COVERS ARE TO BE EITHER GALVANISED STEEL OR CAST IRON CLASS 'B' IN LANDSCAPED AND PEDESTRIAN TRAFFICKED AREAS U.N.O. AND CLASS 'D' IN ALL VEHICULAR TRAFFICKED AREAS U.N.O.
12. DRAINAGE PIT COVERS ARE TO BE 'HEELSAFE' TYPE IN ALL PEDESTRIAN TRAFFICKED AREAS U.N.O.
13. EXISTING STORMWATER PIT LOCATIONS AND INVERT LEVELS TO BE CONFIRMED PRIOR TO COMMENCING WORKS ON SITE.
14. PROVIDE CLEANING EYES (RODDING POINTS) TO PIPES AT ALL CORNERS AND T-JUNCTIONS WHERE NO PITS ARE PRESENT.
15. DOWN PIPES CONNECTED DIRECT TO PIPES TO BE CONNECTED AT 45° TO THE FLOW DIRECTION WITH A CLEANING EYE PROVIDED AT GROUND LEVEL.



LOCATION PLAN
NOT TO SCALE - COURTESY OF SIXMAPS

STORMWATER MANAGEMENT DRAWING LIST

SW00 - STORMWATER LEGEND AND COVER SHEET
SW01 - BASEMENT 2
SW02 - BASEMENT 1
SW03 - GROUND FLOOR PLAN
SW04 - LEVEL 1
SW05 - DETAIL SHEET 1
SW06 - DETAIL SHEET 2
SW07 - DETAIL SHEET 3
SW08 - SEDIMENT AND EROSION CONTROL
SW09 - SITE PLAN CATCHMENT
SW10 - UPSTREAM CATCHMENT
SW11 - WIND DRIVEN CATCHMENT

AMENDMENTS/REVISIONS				AMENDMENTS/REVISIONS			
Rev	Description	Initials	Date	Rev	Description	Initials	Date
01	PRELIMINARY ISSUE	CL	29.04.21				
02	ISSUE FOR APPROVAL	BM	30.04.21				
03	ISSUE FOR APPROVAL	BM	18.05.21				
04	REVISED FOR APPROVAL	BM	08.12.21				
05	REVISED FOR APPROVAL	BM	13.04.22				

CLIENT

ARCHITECT



CONSULTANT

PROJECT


DRAWING TITLE

STORMWATER MANAGEMENT
COVER SHEET

FOR APPROVAL NOT TO BE USED FOR CONSTRUCTION PURPOSES					
DRAWN	DESIGNED	CHECKED	SCALE (AT FULL SIZE)	DATE	
CL	GM	MC	NTS @ A1	Apr-22	
PROJECT No.			DRAWING No.	REVISION	
EN-N21_039			SW00	05	

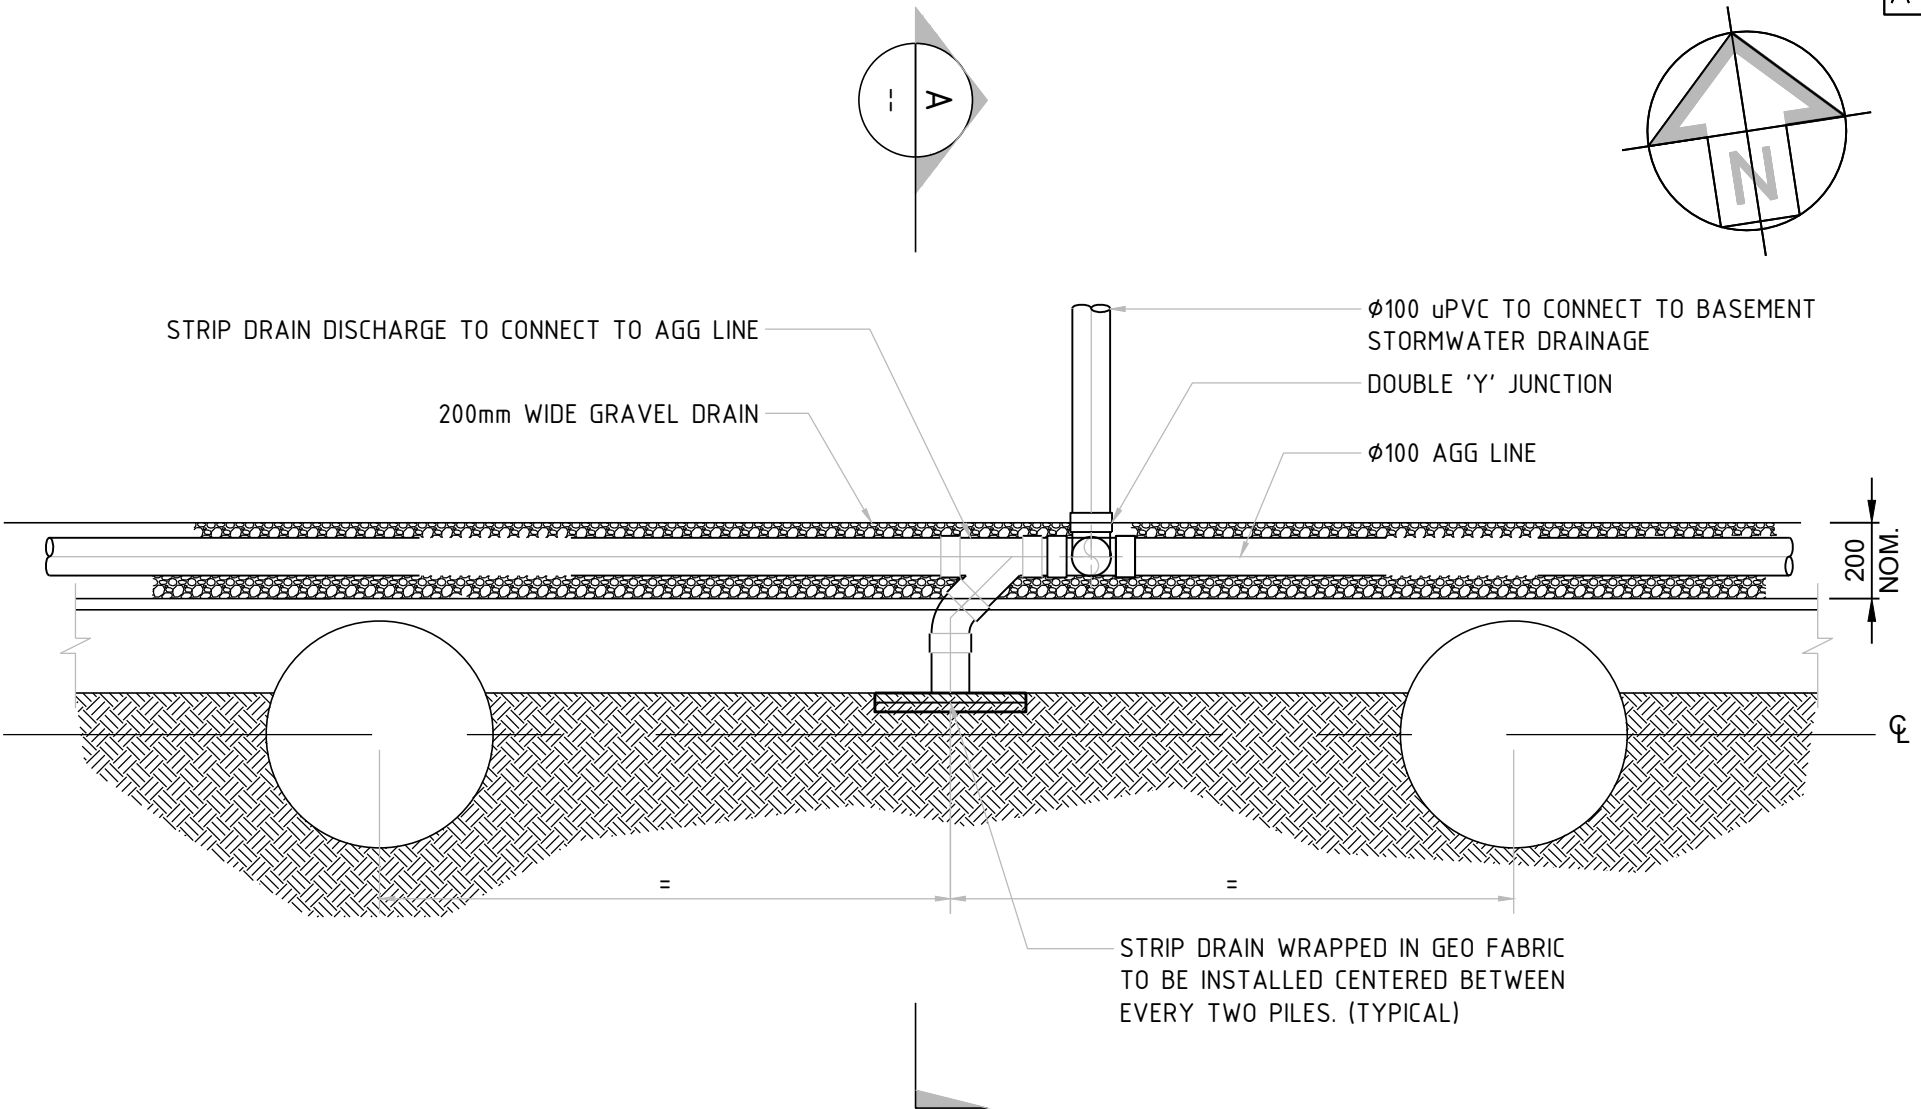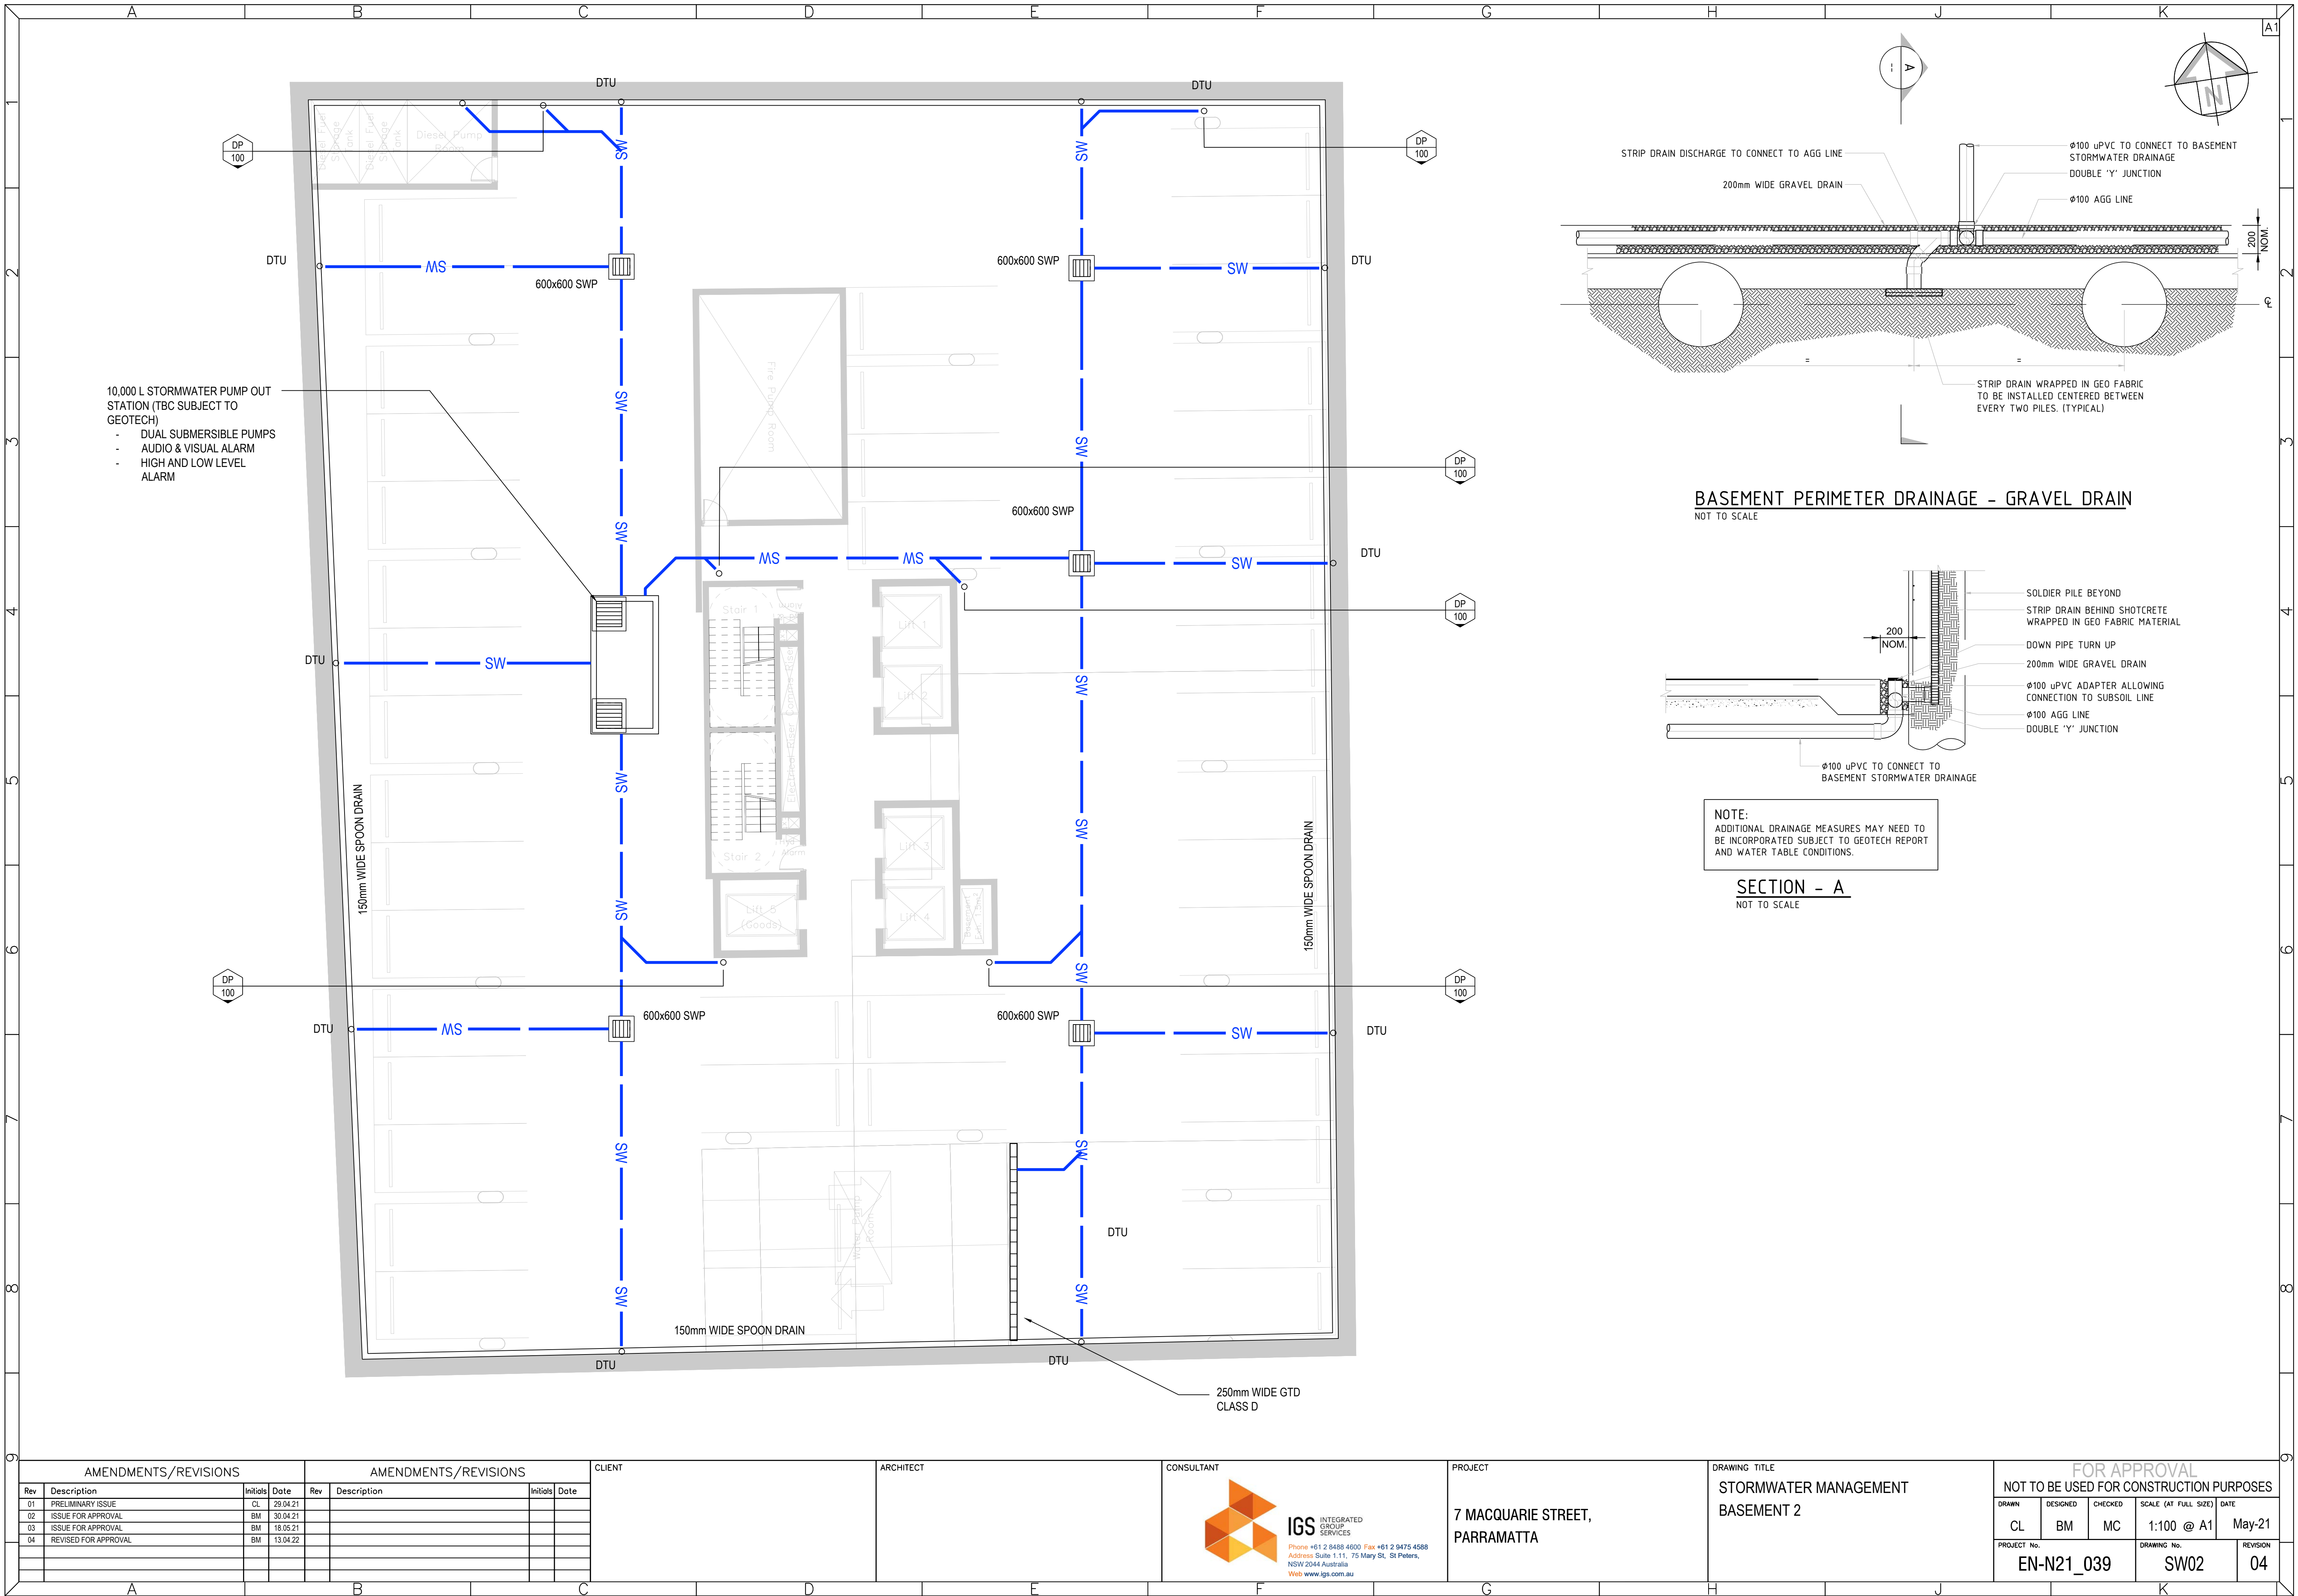

BASEMENT PERIMETER DRAINAGE - GRAVEL DRAIN
NOT TO SCALE

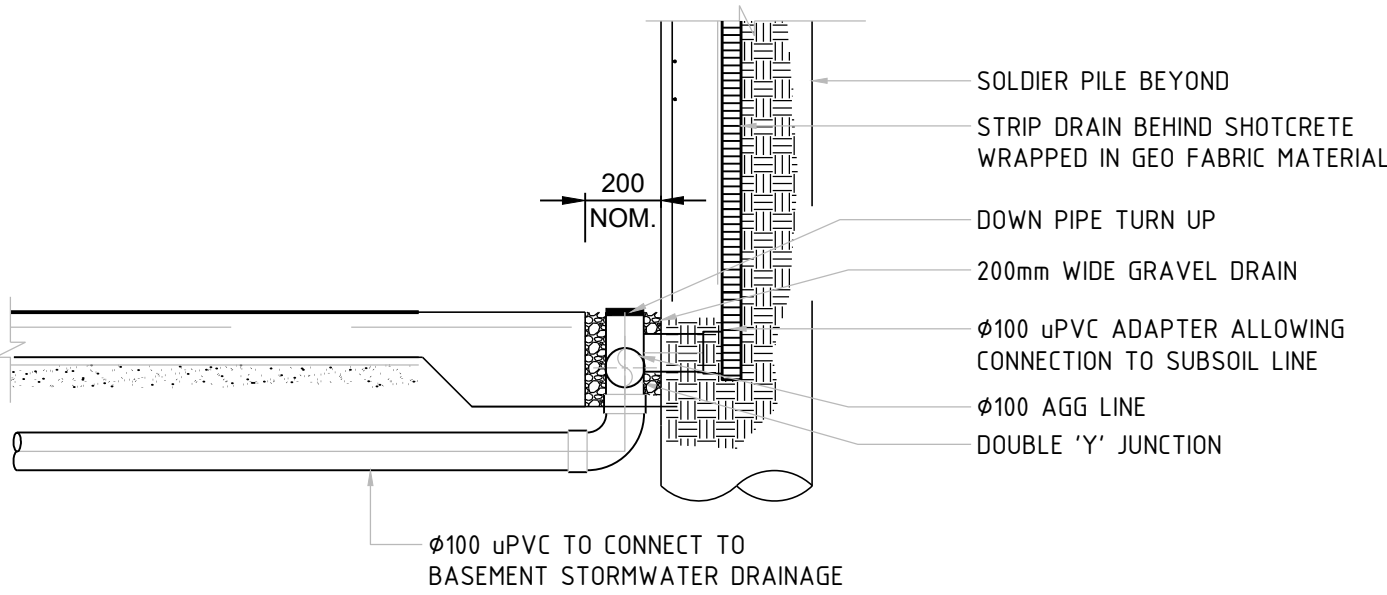

NOTE:
ADDITIONAL DRAINAGE MEASURES MAY NEED TO
BE INCORPORATED SUBJECT TO GEOTECH REPORT
AND WATER TABLE CONDITIONS.

SECTION - A
NOT TO SCALE

AMENDMENTS/REVISIONS				AMENDMENTS/REVISIONS			
Rev	Description	Initials	Date	Rev	Description	Initials	Date
01	PRELIMINARY ISSUE	CL	29.04.21				
02	ISSUE FOR APPROVAL	BM	30.04.21				
03	ISSUE FOR APPROVAL	BM	18.05.21				
04	REVISED FOR APPROVAL	BM	13.04.22				

CLIENT

ARCHITECT

CONSULTANT



IGS INTEGRATED GROUP SERVICES
Phone +61 2 8488 4600 Fax +61 2 9475 4588
Address Suite 1.11, 75 Mary St, St Peters, NSW 2044 Australia
Web www.igs.com.au


PROJECT

7 MACQUARIE STREET,
PARRAMATTA

DRAWING TITLE

STORMWATER MANAGEMENT
BASEMENT 2

FOR APPROVAL NOT TO BE USED FOR CONSTRUCTION PURPOSES					
DRAWN	DESIGNED	CHECKED	SCALE (AT FULL SIZE)	DATE	
CL	BM	MC	1:100 @ A1	May-21	
PROJECT No.			DRAWING No.	REVISION	
EN-N21_039			SW02	04	

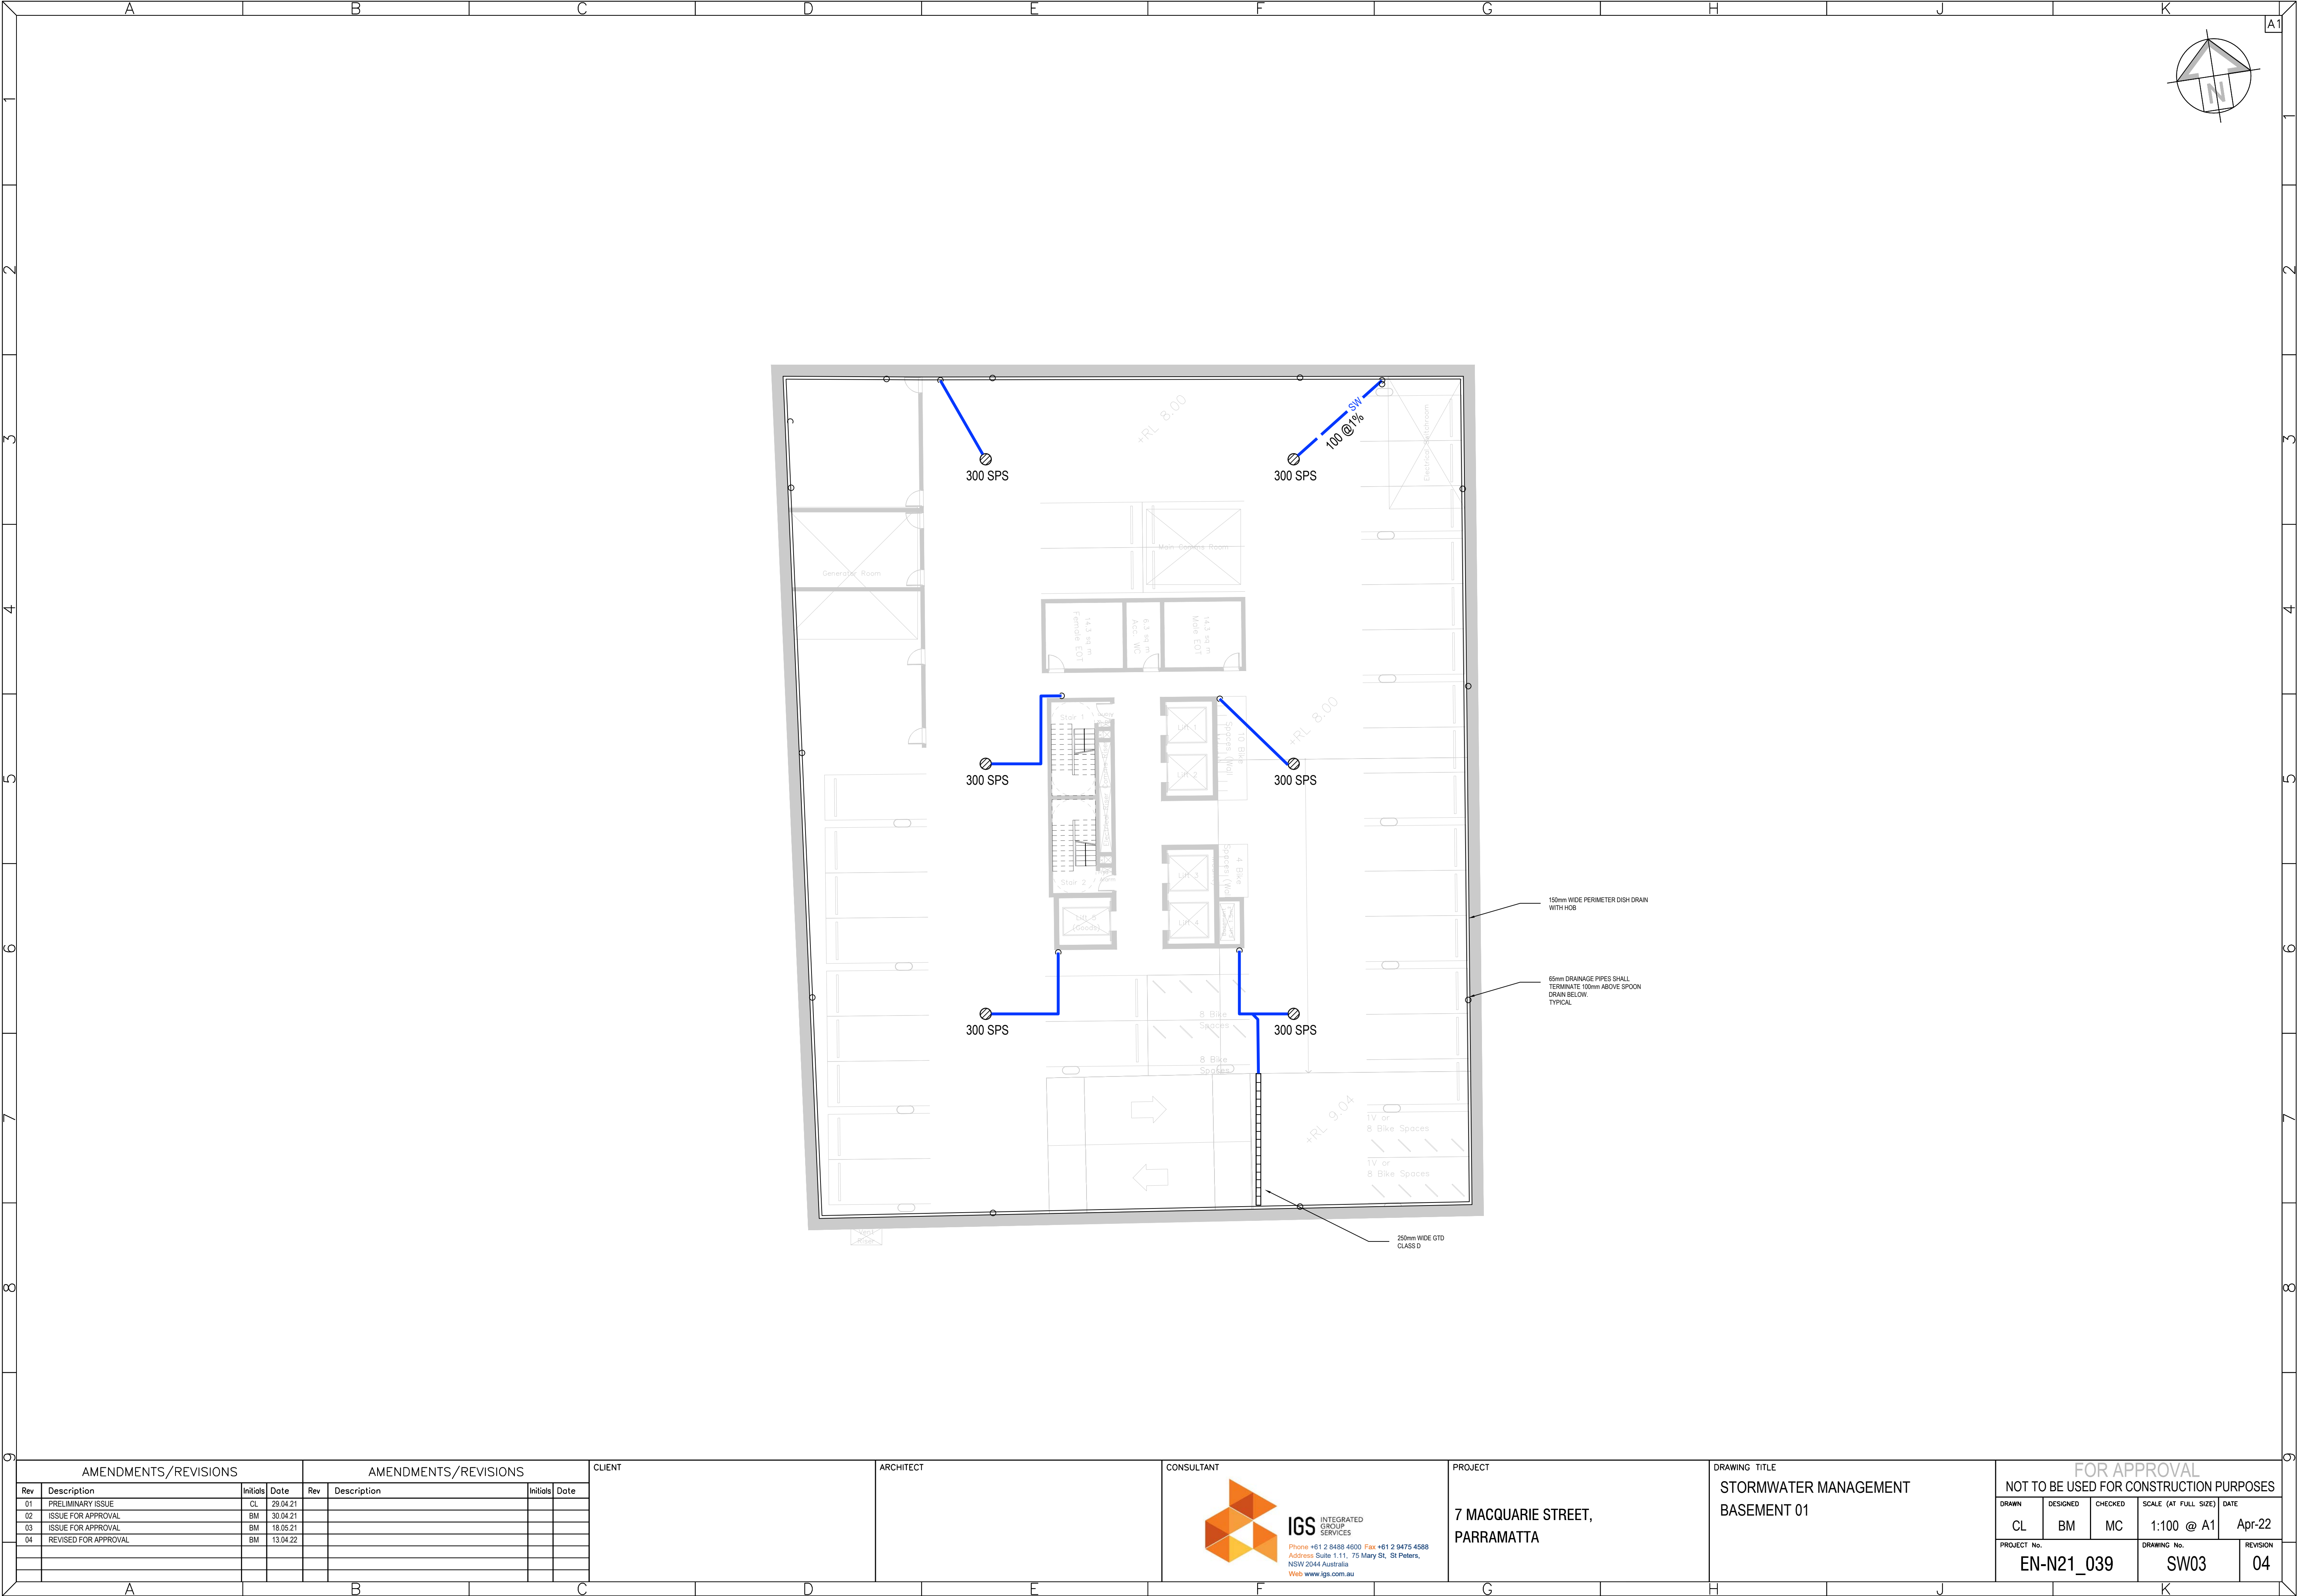

AMENDMENTS/REVISIONS				AMENDMENTS/REVISIONS			
Rev	Description	Initials	Date	Rev	Description	Initials	Date
01	PRELIMINARY ISSUE	CL	29.04.21				
02	ISSUE FOR APPROVAL	BM	30.04.21				
03	ISSUE FOR APPROVAL	BM	18.05.21				
04	REVISED FOR APPROVAL	BM	13.04.22				

CLIENT			

ARCHITECT			



IGS

INTEGRATED GROUP SERVICES

Phone +61 2 8488 4600 Fax +61 2 9475 4588


Address Suite 1.11, 75 Mary St, St Peters, NSW 2044 Australia

Web www.igs.com.au

PROJECT			

DRAWING TITLE			

FOR APPROVAL					
NOT TO BE USED FOR CONSTRUCTION PURPOSES					
DRAWN	DESIGNED	CHECKED	SCALE (AT FULL SIZE)	DATE	
CL	BM	MC	1:100 @ A1	Apr-22	
PROJECT No.			DRAWING No.		REVISION
EN-N21_039			SW03		04

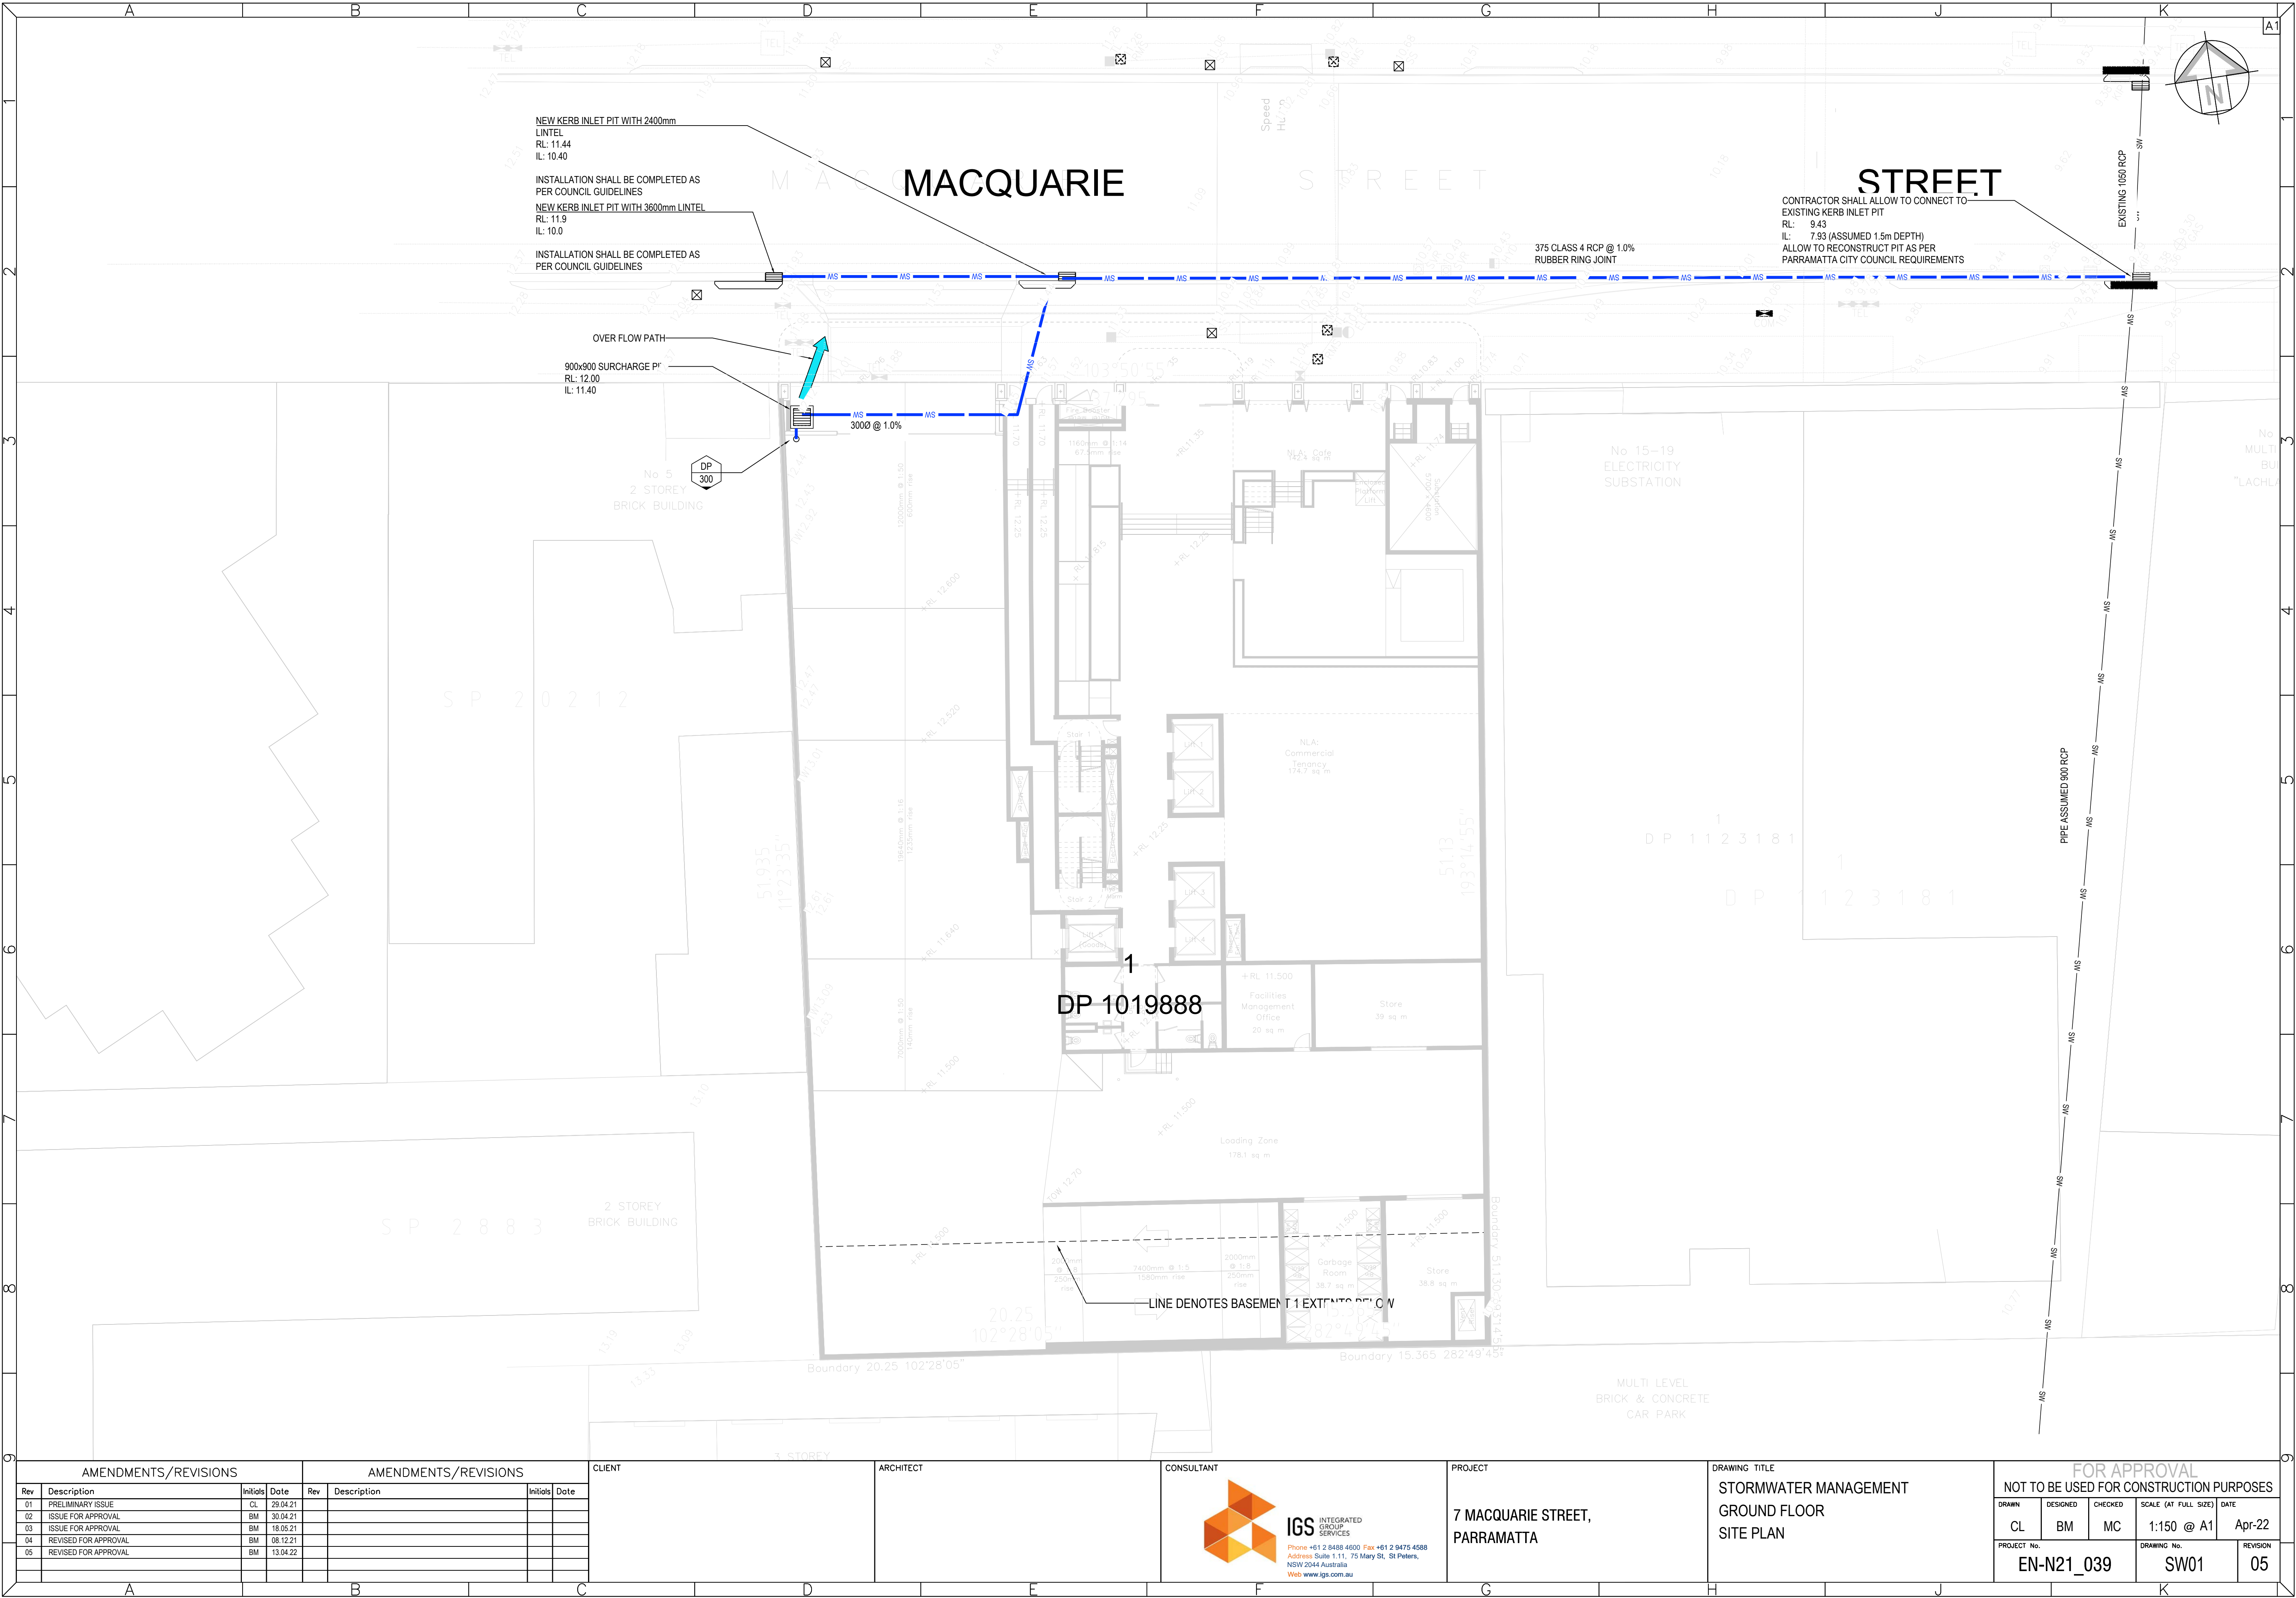

AMENDMENTS/REVISIONS				AMENDMENTS/REVISIONS			
Rev	Description	Initials	Date	Rev	Description	Initials	Date
01	PRELIMINARY ISSUE	CL	29.04.21				
02	ISSUE FOR APPROVAL	BM	30.04.21				
03	ISSUE FOR APPROVAL	BM	18.05.21				
04	REVISED FOR APPROVAL	BM	08.12.21				
05	REVISED FOR APPROVAL	BM	13.04.22				

CLIENT

ARCHITECT

CONSULTANT



IGS INTEGRATED GROUP SERVICES
Phone +61 2 8488 4600 Fax +61 2 9475 4588
Address Suite 1.11, 75 Mary St, St Peters, NSW 2044 Australia
Web www.igs.com.au


PROJECT

7 MACQUARIE STREET,
PARRAMATTA

DRAWING TITLE

STORMWATER MANAGEMENT
GROUND FLOOR
SITE PLAN

FOR APPROVAL NOT TO BE USED FOR CONSTRUCTION PURPOSES					
DRAWN	DESIGNED	CHECKED	SCALE (AT FULL SIZE)	DATE	
CL	BM	MC	1:150 @ A1	Apr-22	
PROJECT No.			DRAWING No.		REVISION
EN-N21_039			SW01		05

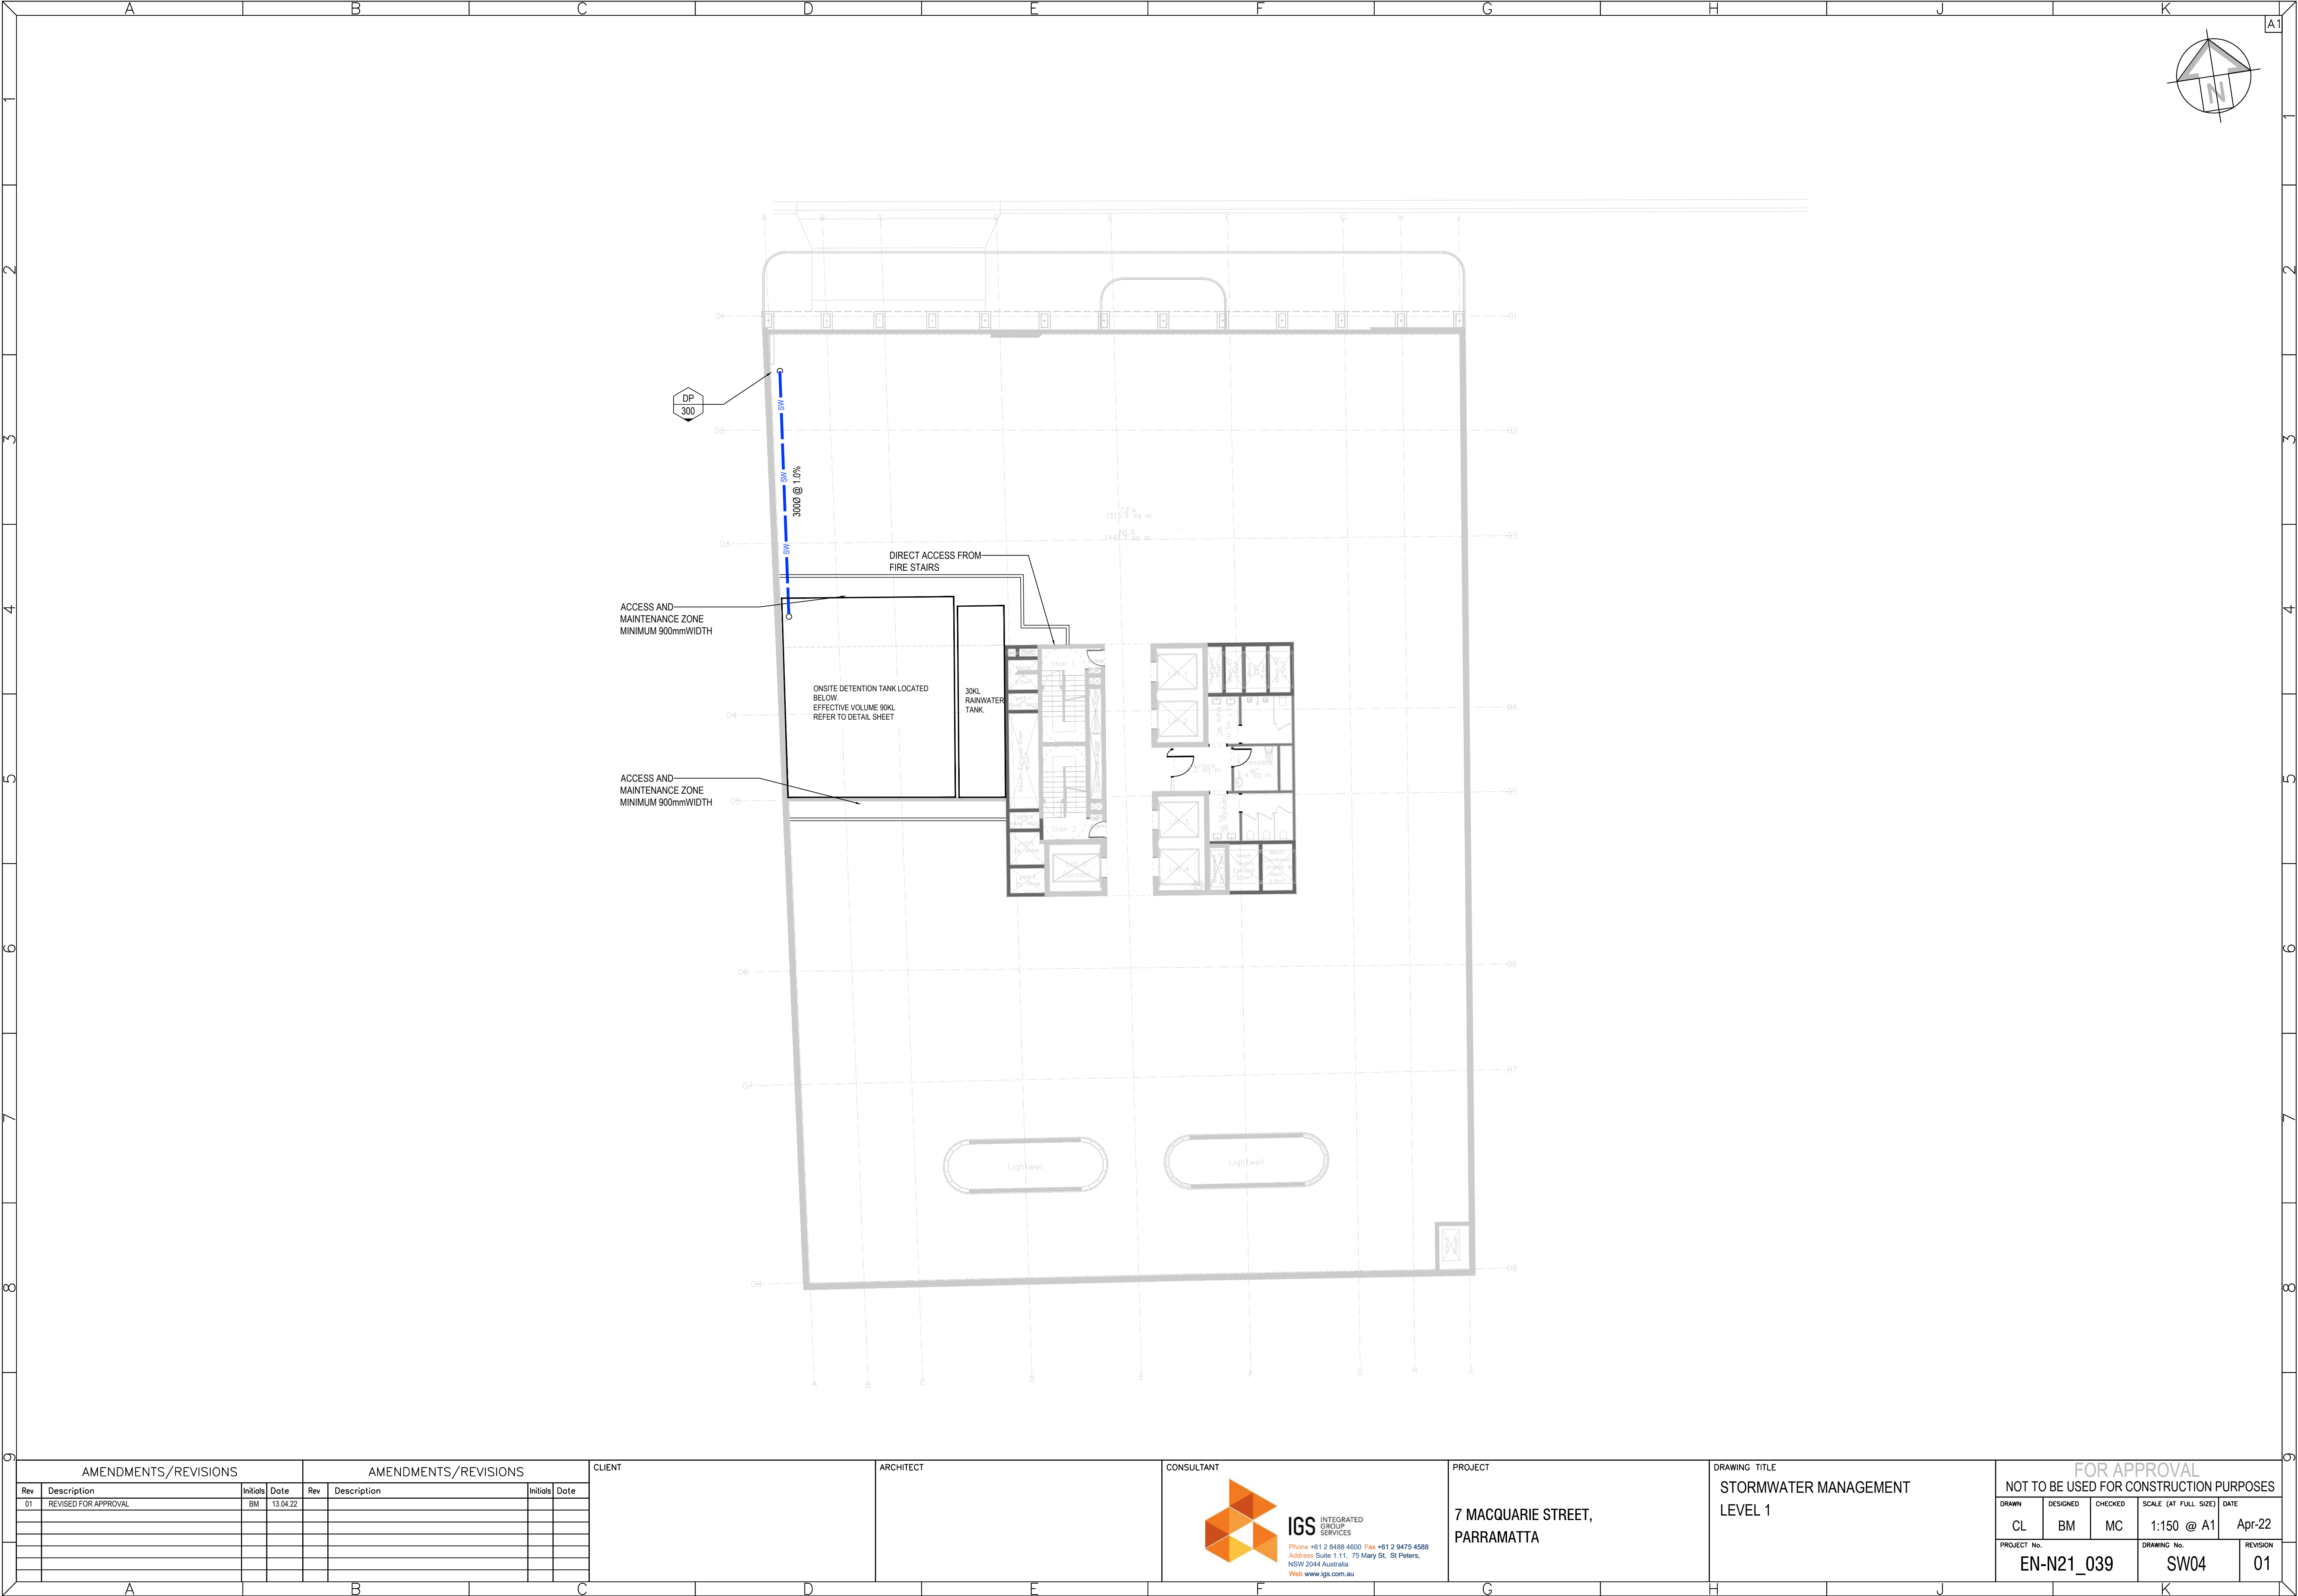

AMENDMENTS/REVISIONS				AMENDMENTS/REVISIONS			
Rev	Description	Initials	Date	Rev	Description	Initials	Date
01	REVISED FOR APPROVAL	BM	13.04.22				

CLIENT			


ARCHITECT			


CONSULTANT			
			
IGS INTEGRATED GROUP SERVICES			
Phone +61 2 8488 4600 Fax +61 2 9475 4588			
Address Suite 1.11, 75 Mary St, St Peters, NSW 2044 Australia			
Web www.igs.com.au			

PROJECT			
7 MACQUARIE STREET, PARRAMATTA			

DRAWING TITLE			
STORMWATER MANAGEMENT LEVEL 1			

FOR APPROVAL					
NOT TO BE USED FOR CONSTRUCTION PURPOSES					
DRAWN	DESIGNED	CHECKED	SCALE (AT FULL SIZE)	DATE	
CL	BM	MC	1:150 @ A1	Apr-22	
PROJECT No.			DRAWING No.		REVISION
EN-N21_039			SW04		01

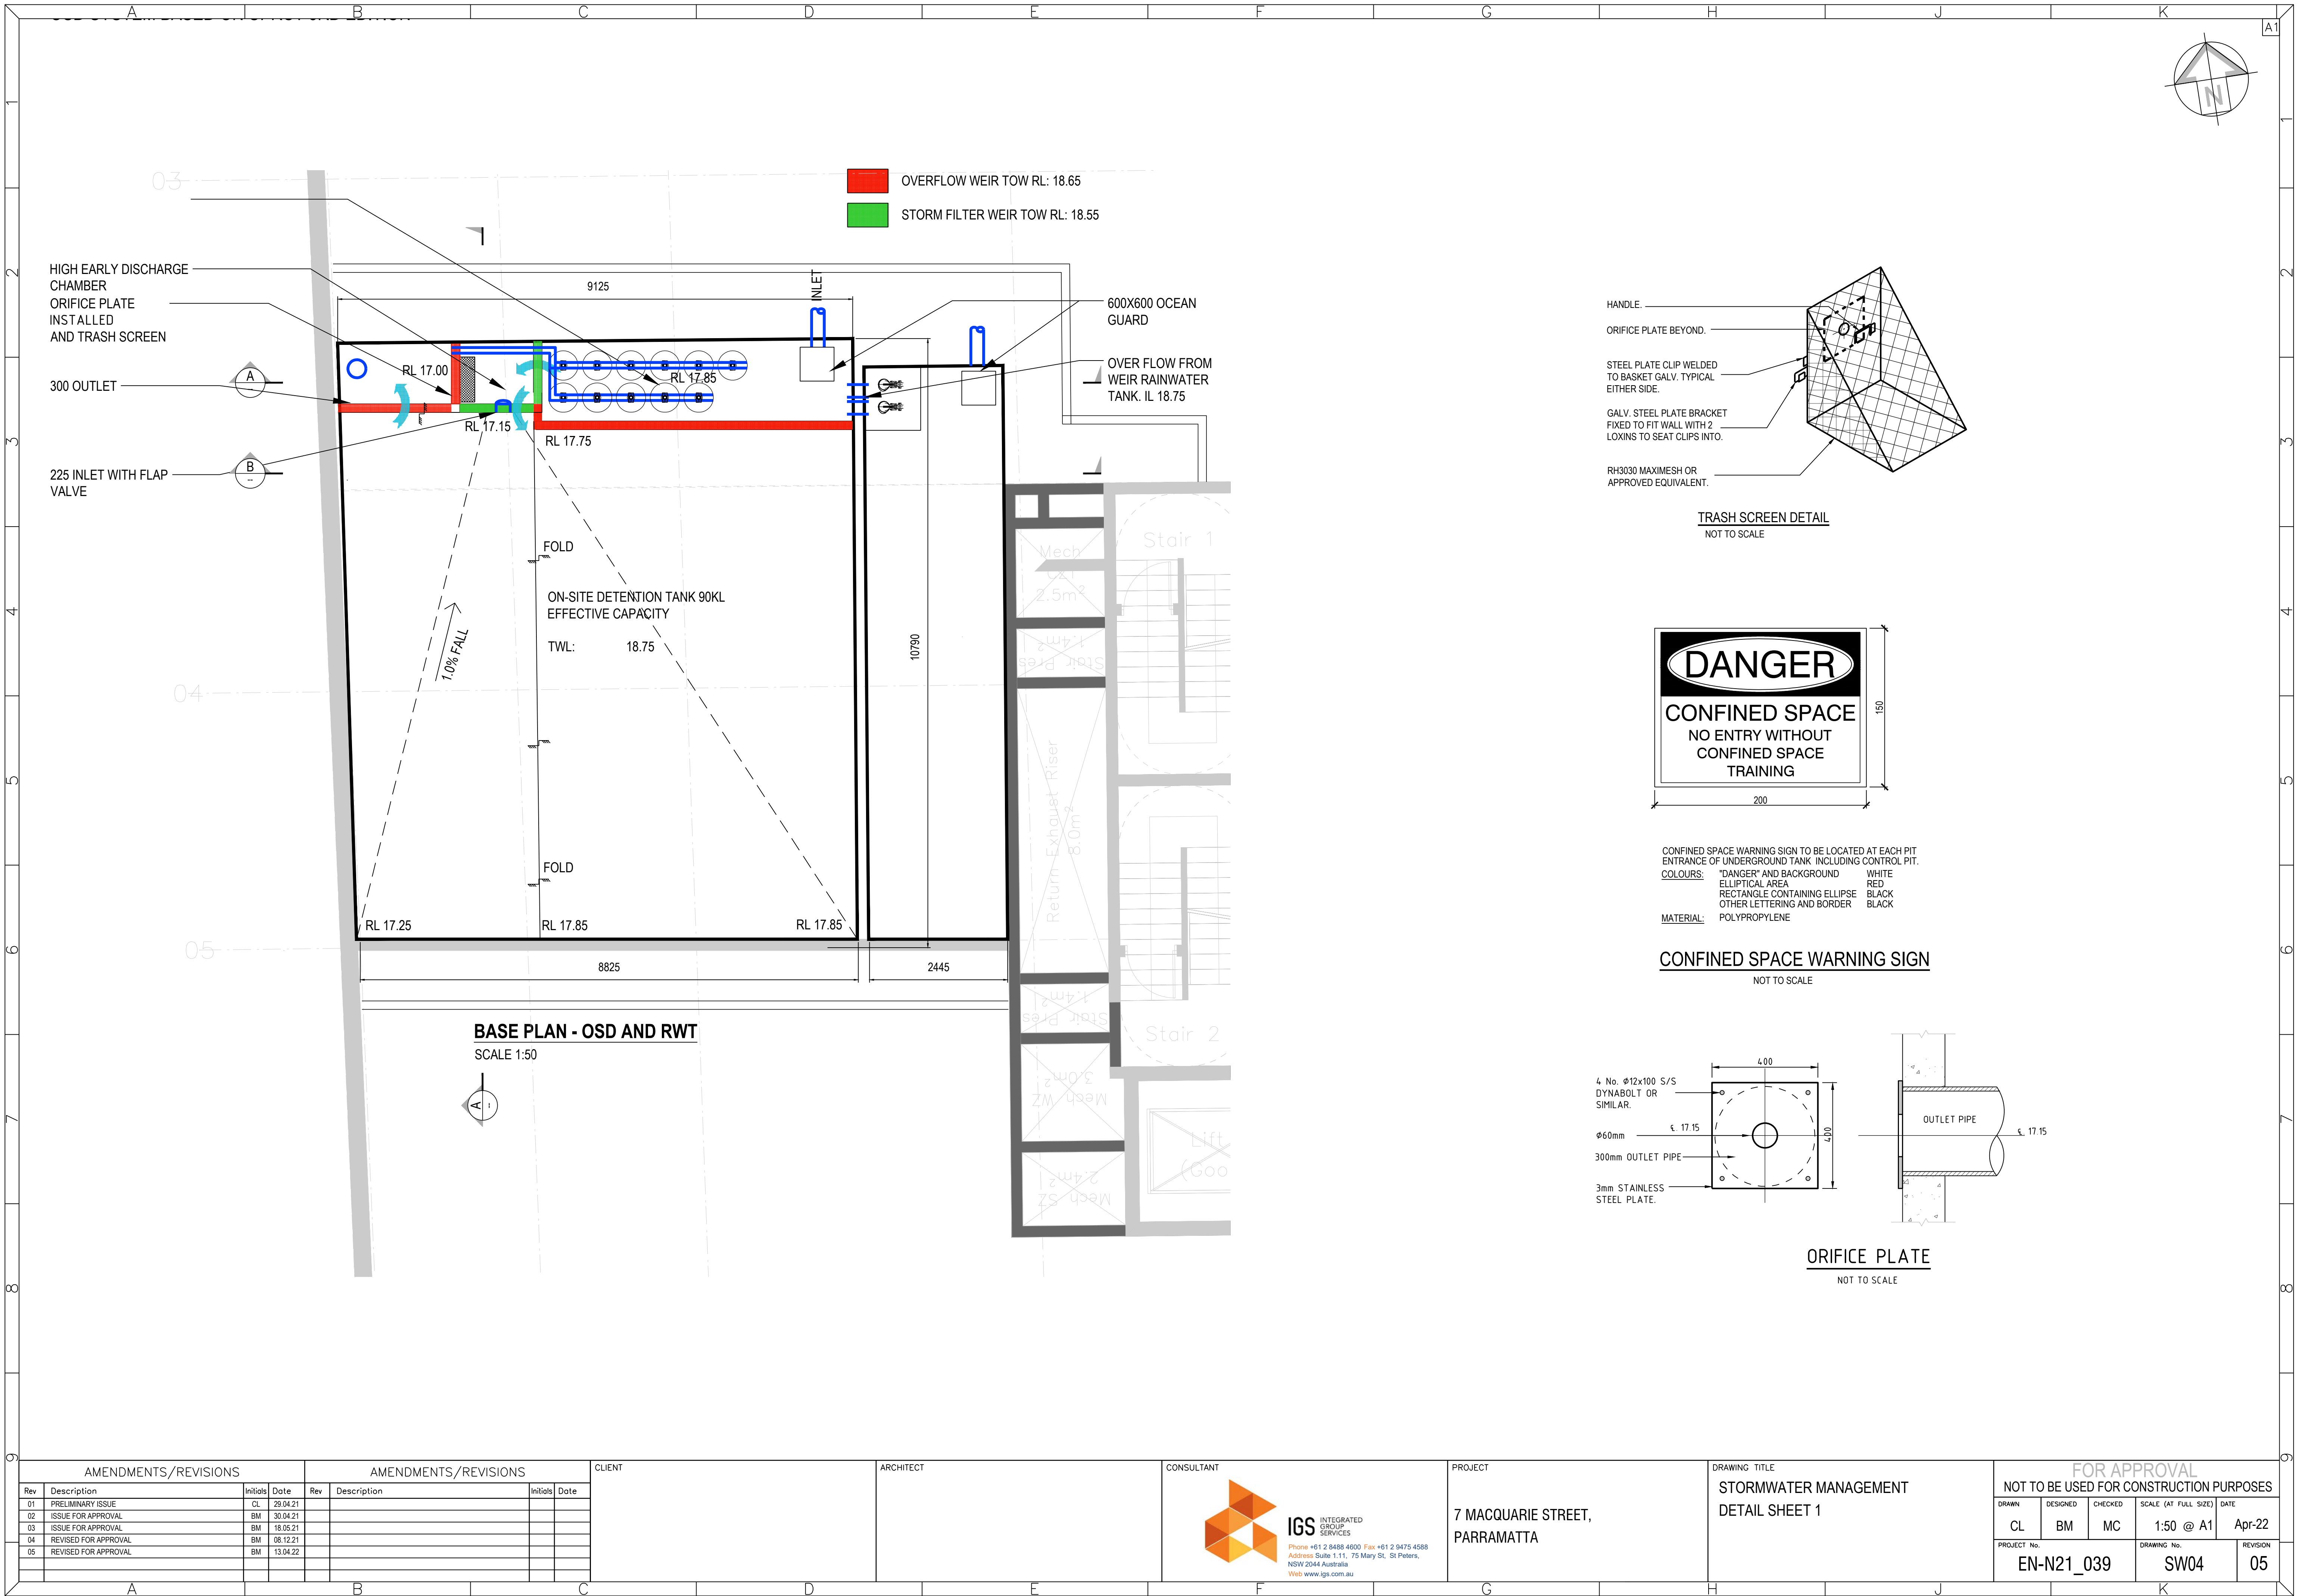

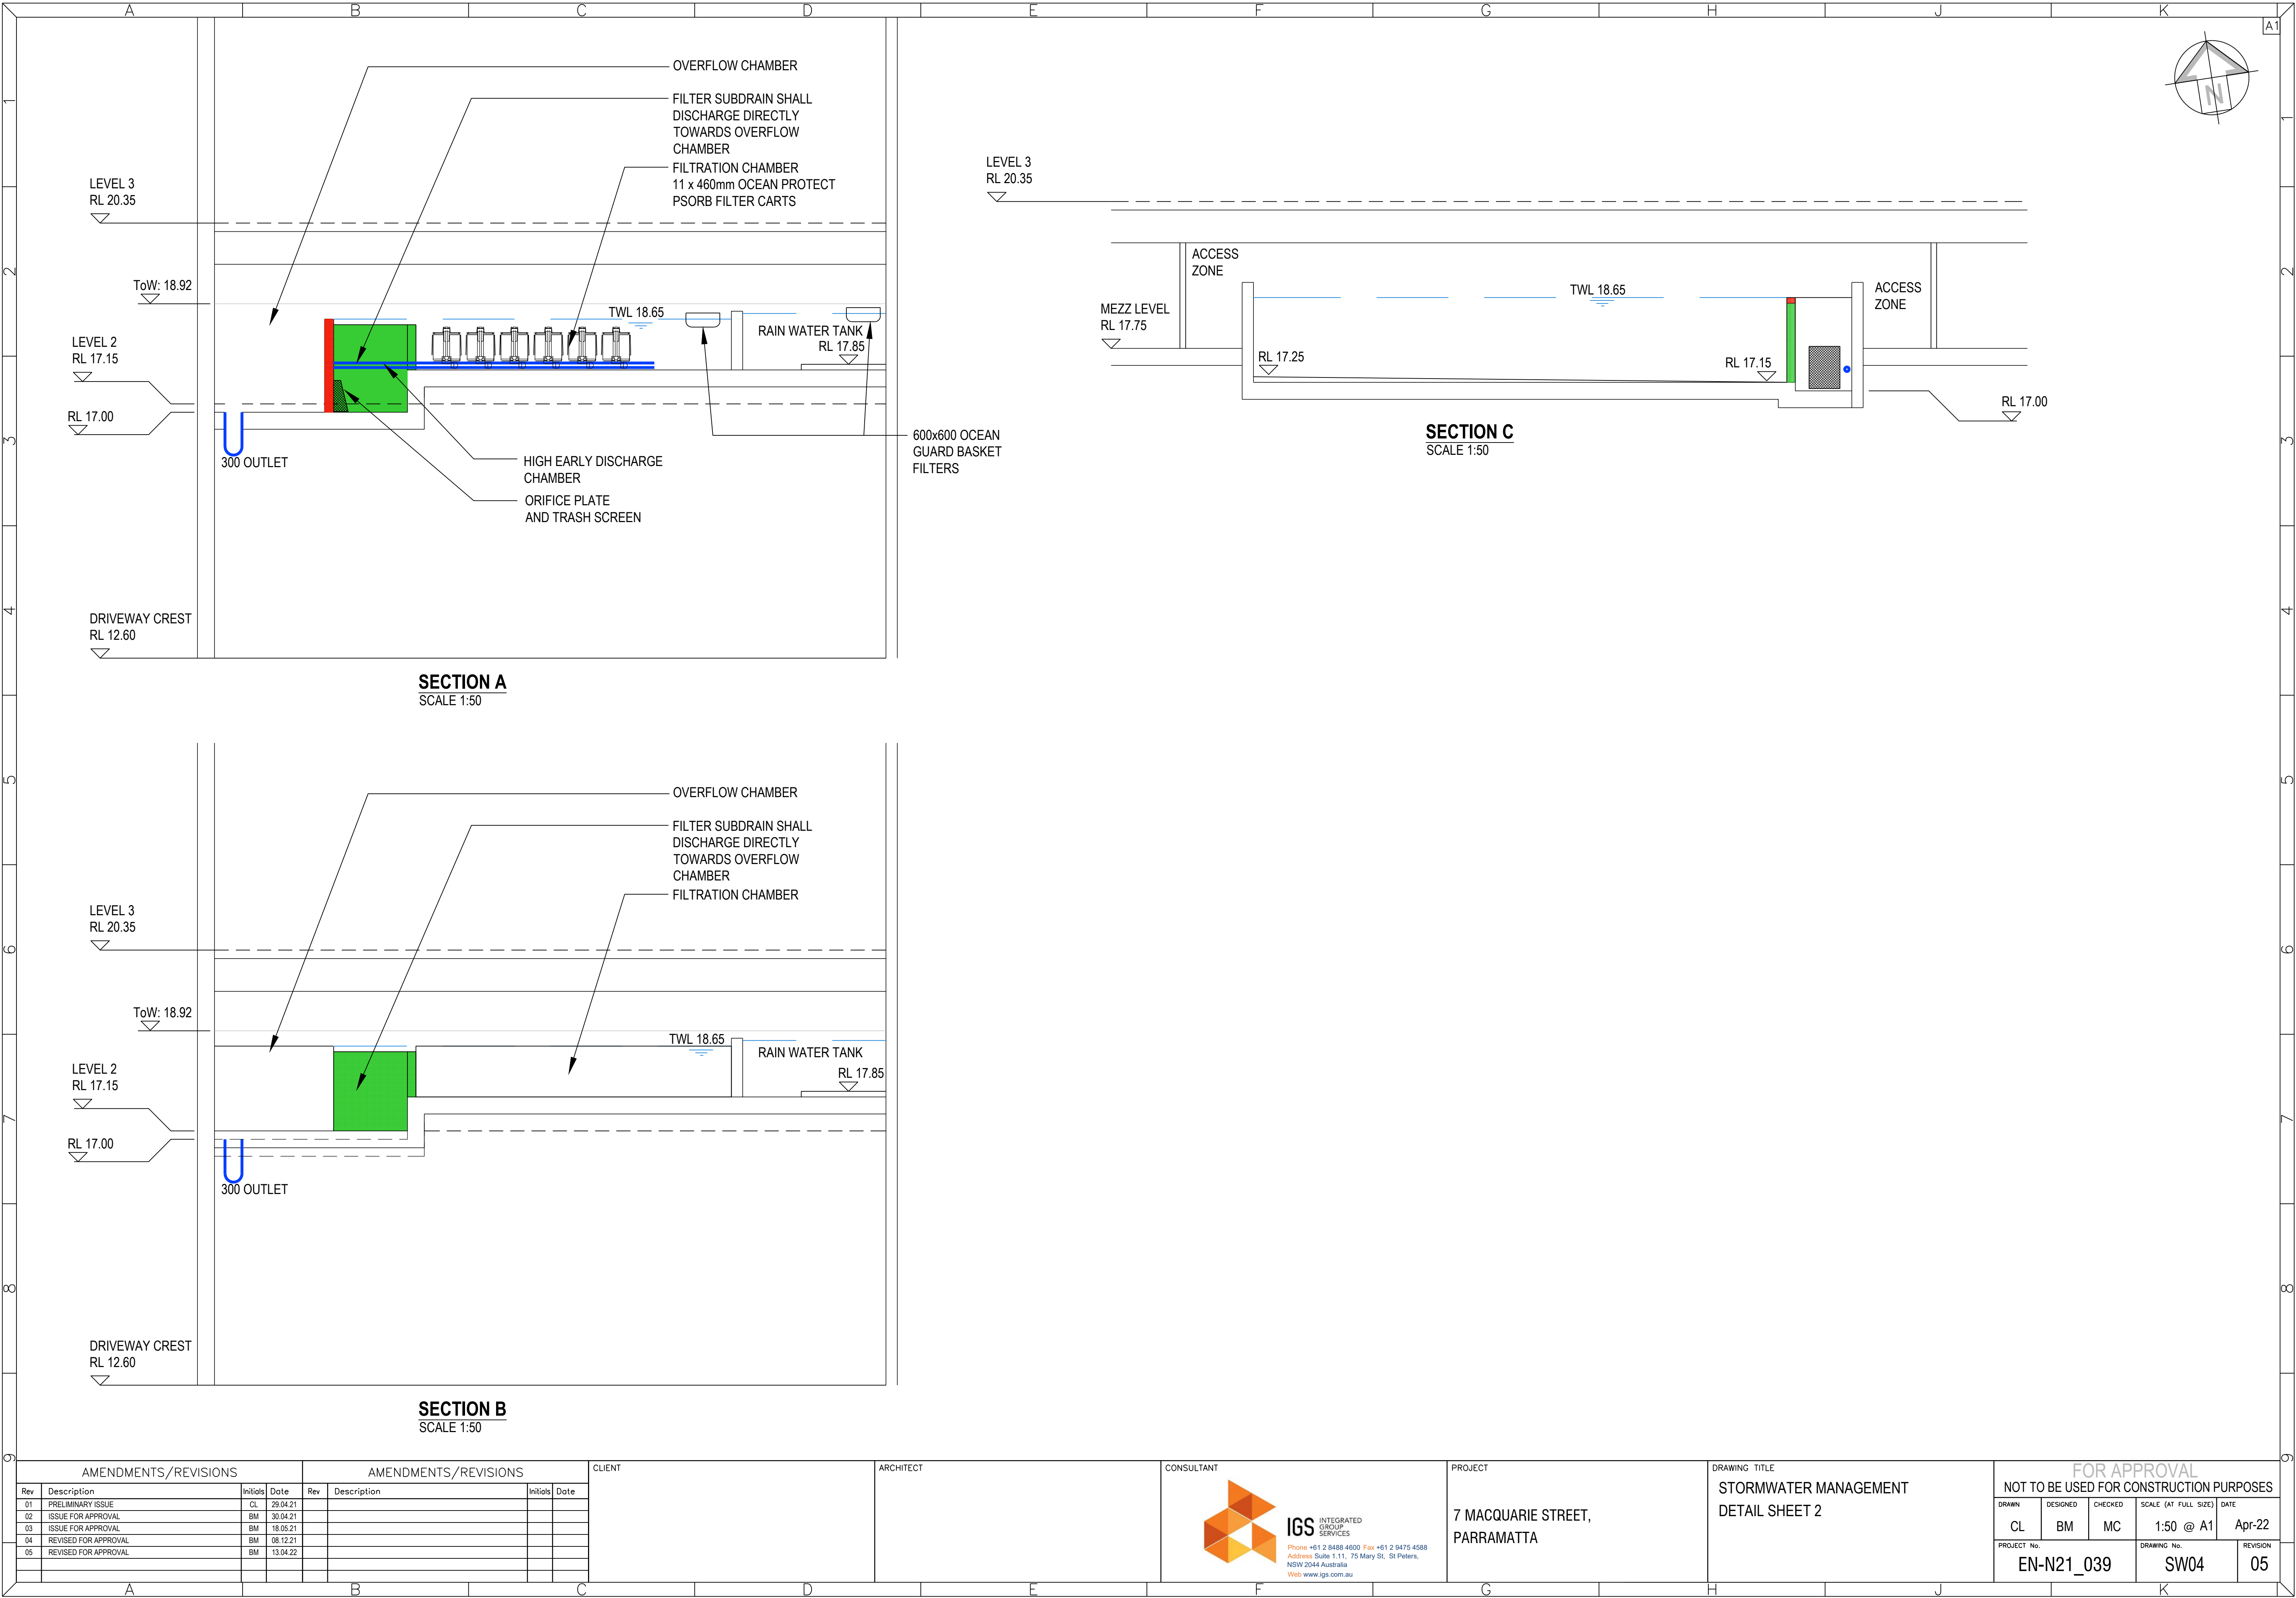

AMENDMENTS/REVISIONS				AMENDMENTS/REVISIONS			
Rev	Description	Initials	Date	Rev	Description	Initials	Date
01	PRELIMINARY ISSUE	CL	29.04.21				
02	ISSUE FOR APPROVAL	BM	30.04.21				
03	ISSUE FOR APPROVAL	BM	18.05.21				
04	REVISED FOR APPROVAL	BM	08.12.21				
05	REVISED FOR APPROVAL	BM	13.04.22				

CLIENT			

ARCHITECT			




CONSULTANT			

PROJECT			

DRAWING TITLE			




NOT TO BE USED FOR CONSTRUCTION PURPOSES			

FOR APPROVAL			

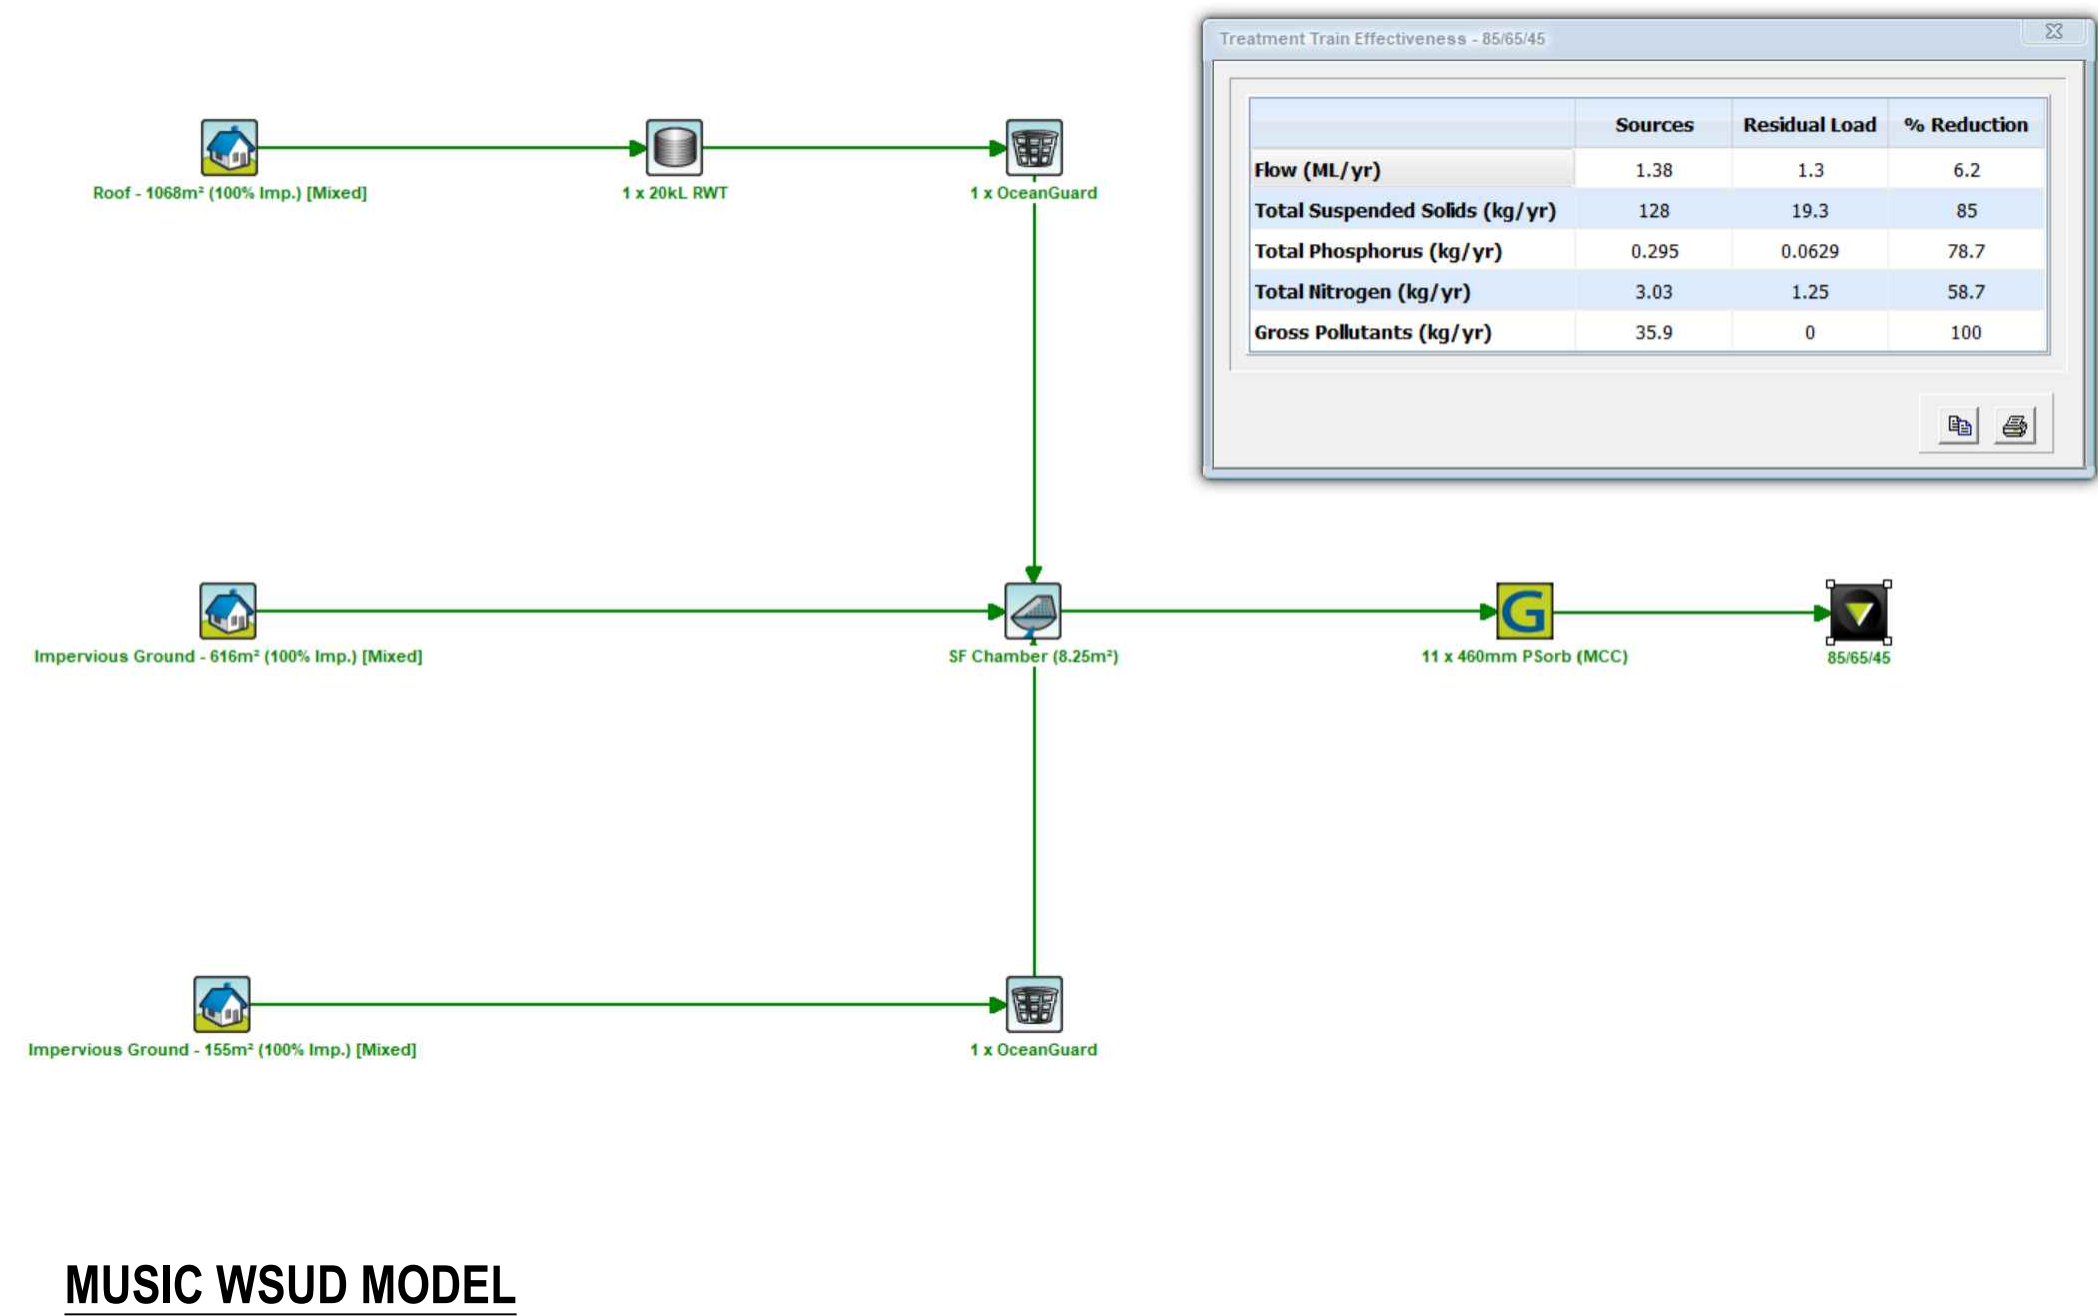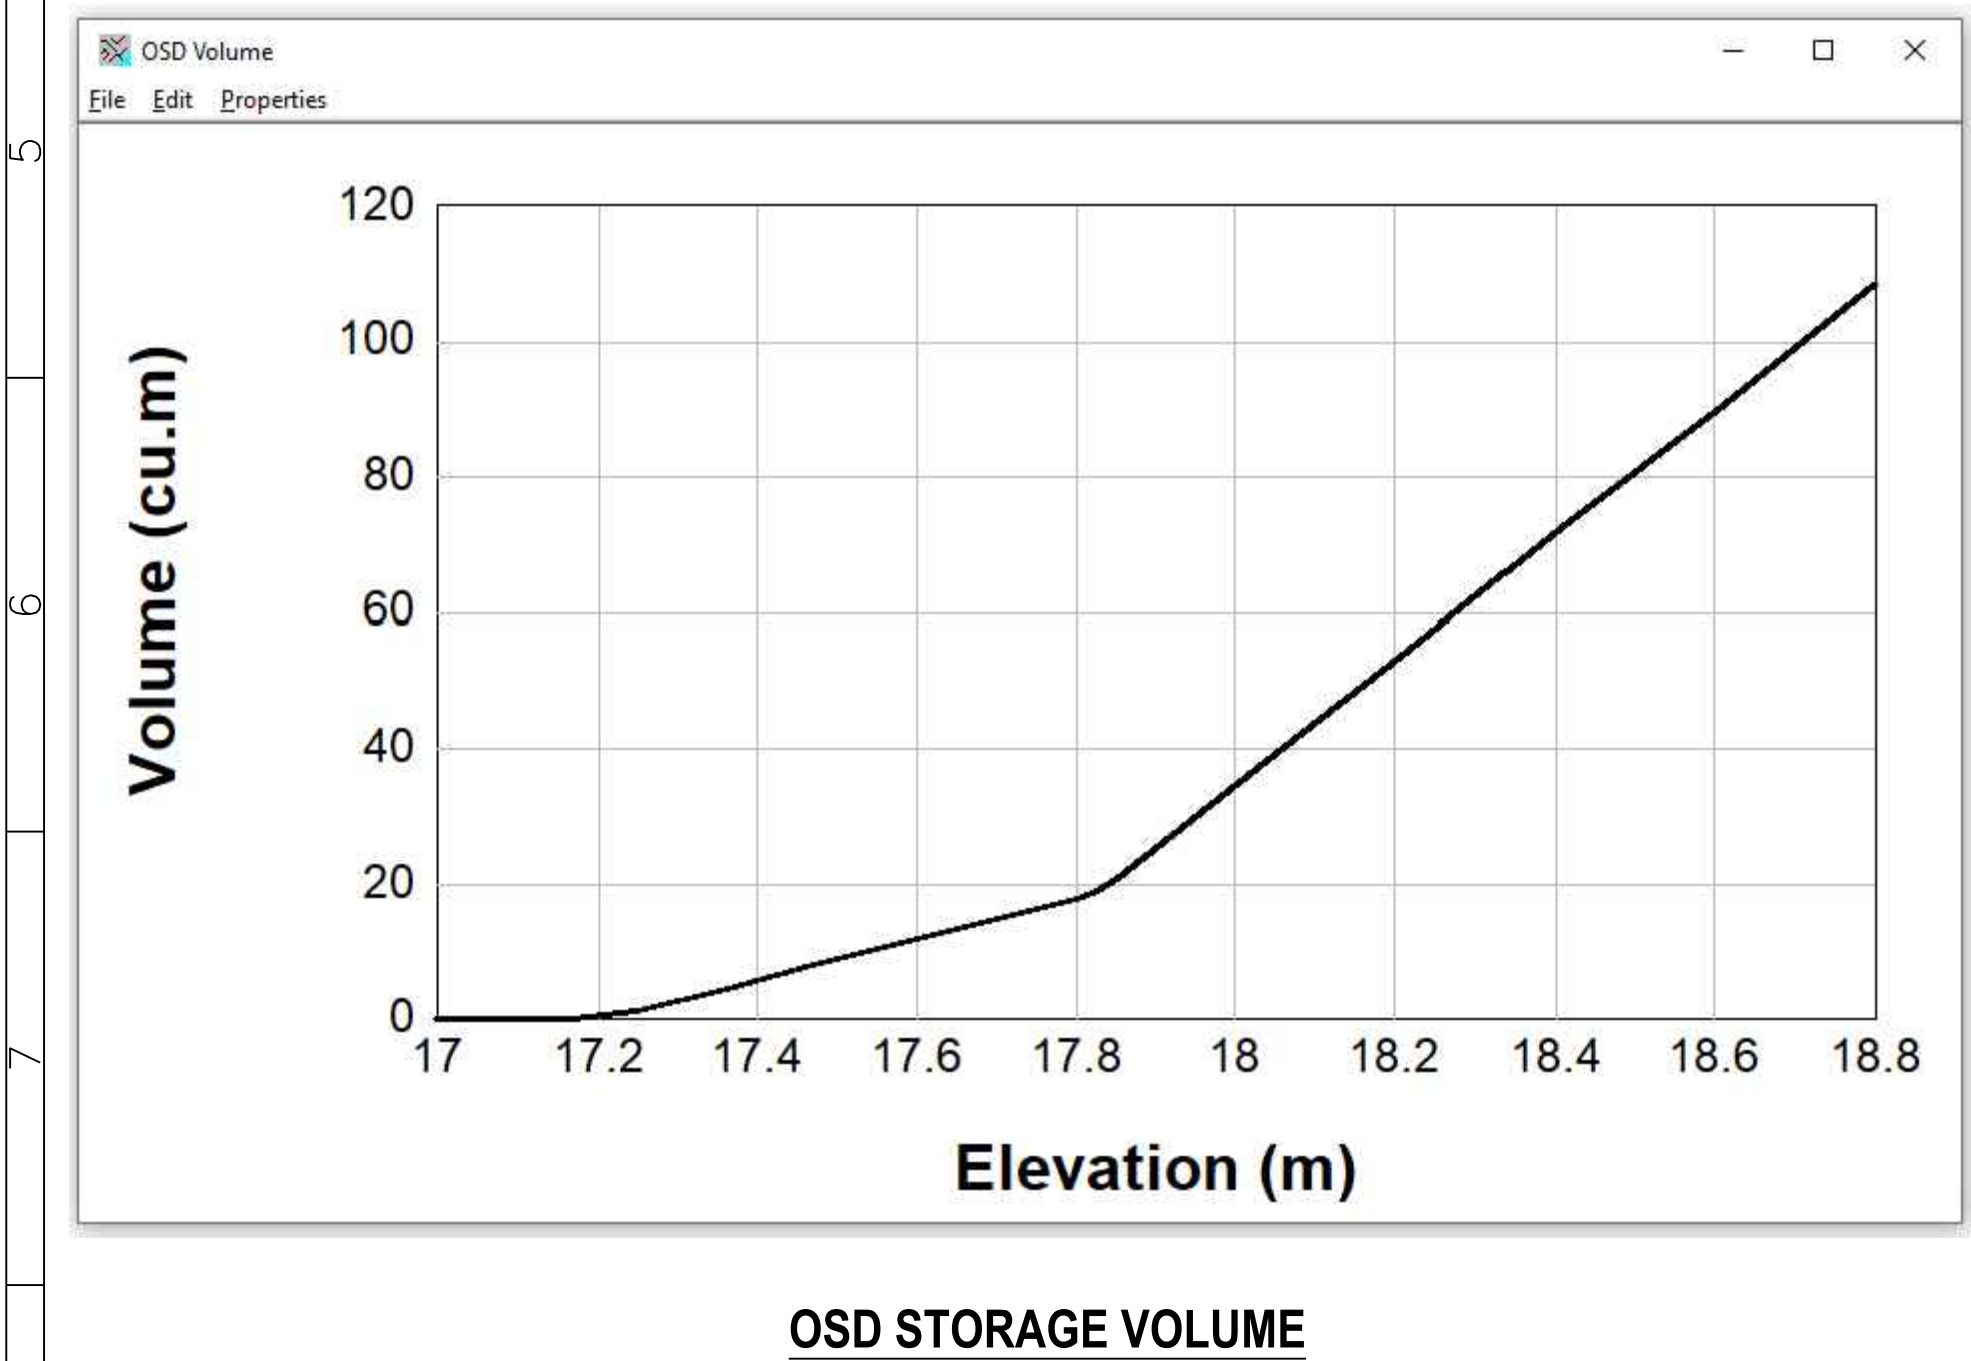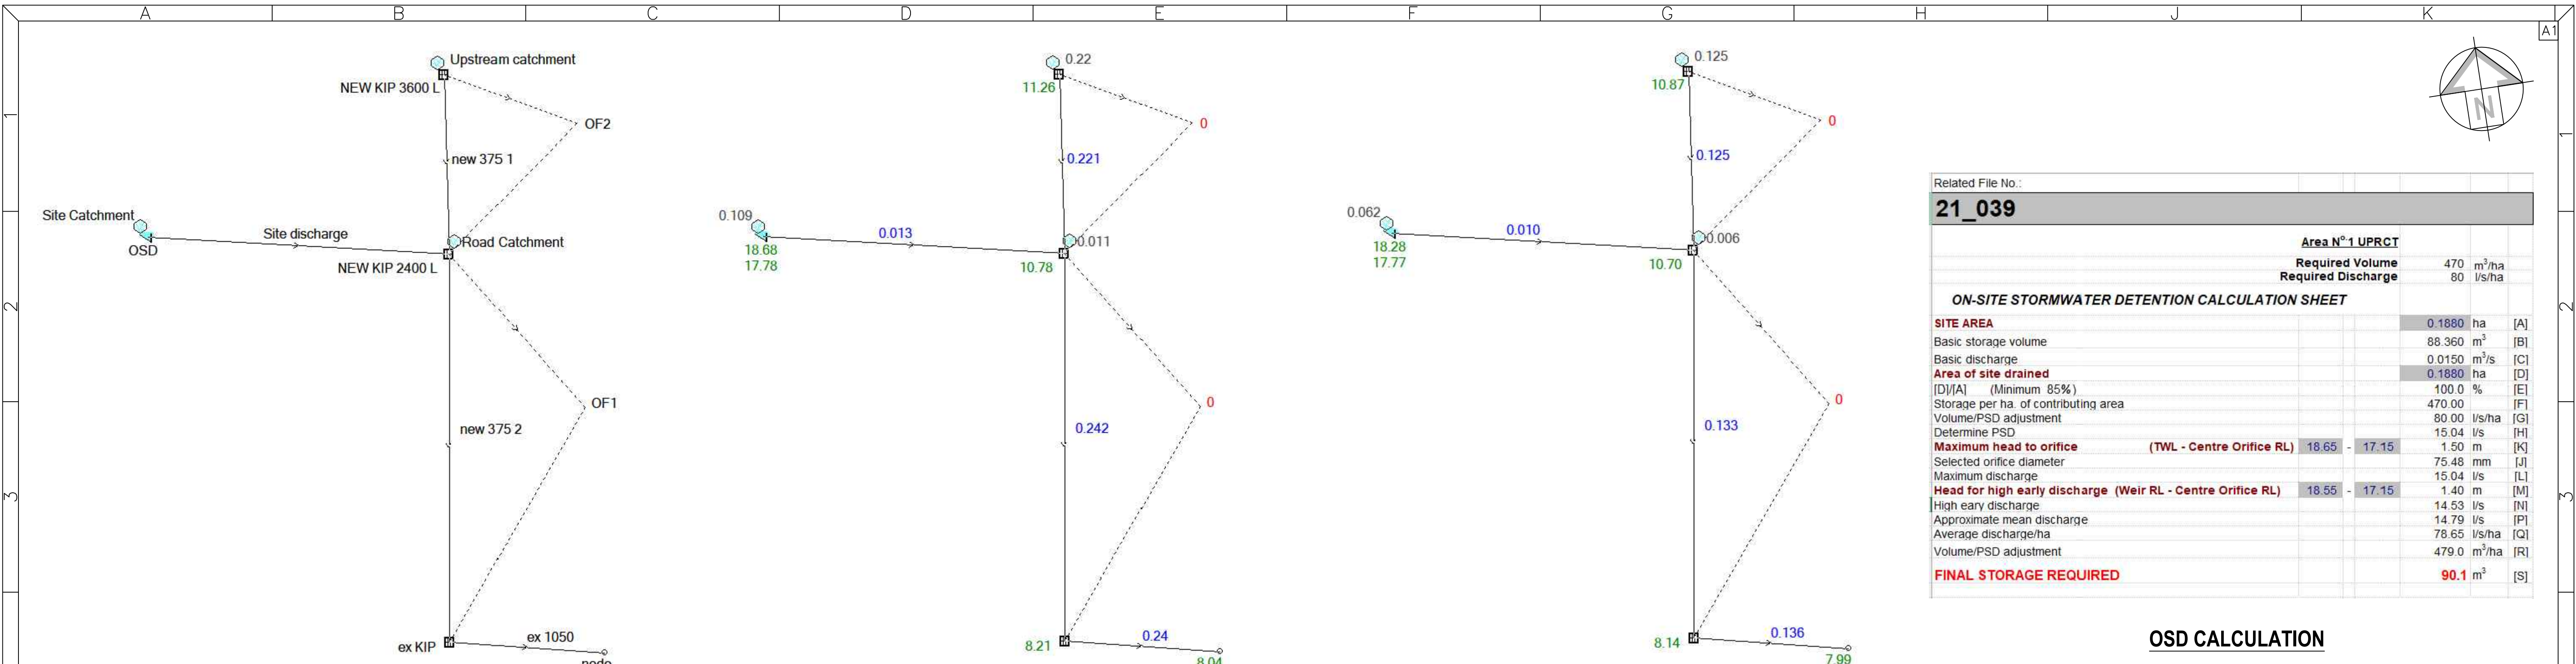


AMENDMENTS/REVISIONS				AMENDMENTS/REVISIONS				CLIENT	ARCHITECT	CONSULTANT	PROJECT	DRAWING TITLE	FOR APPROVAL																										
Rev	Description	Initials	Date	Rev	Description	Initials	Date						NOT TO BE USED FOR CONSTRUCTION PURPOSES																										
01	REVISED FOR APPROVAL	BM	13.04.22										DRAWN	DESIGNED	CHECKED	SCALE (AT FULL SIZE)	DATE																						
													CL	BM	MC	NTS @ A1	Apr-22																						
													PROJECT No.		DRAWING No.		REVISION																						
													EN-N21_039		SW07		01																						
A				B				C				D				E				F				G				H				J				K			

LEGEND

   -  DENOTES SEDIMENT FENCE
-  DENOTES SECURITY FENCE
-  DENOTES SAND BAG FILTER
-  DENOTES STABILISED SITE ENTRY

SEDIMENT & EROSION CONTROL SPECIFICATION

- THE CONTRACTOR SHALL INSTIGATE ALL SEDIMENT AND EROSION CONTROL MEASURES IN ACCORDANCE WITH COUNCIL REQUIREMENTS AND THE 'BLUE BOOK' (MANAGING URBAN STORMWATER SOILS AND CONSTRUCTION, PRODUCED BY THE DEPARTMENT OF HOUSING). THESE MEASURES ARE TO BE REGULARLY INSPECTED AND MAINTAINED.
- THE SEDIMENT & EROSION CONTROL PLAN PRESENTS CONCEPTS ONLY. THE CONTRACTOR SHALL AT ALL TIMES BE RESPONSIBLE FOR THE ESTABLISHMENT & MANAGEMENT OF A DETAILED SCHEME MEETING COUNCIL'S DESIGN, AND ALL OTHER REGULATORY AUTHORITY REQUIREMENTS.
- WHERE PRACTICAL, THE SOIL EROSION HAZARD ON THE SITE SHALL BE KEPT AS LOW AS POSSIBLE. TO THIS END, WORKS SHOULD BE UNDERTAKEN IN THE FOLLOWING SEQUENCE:
- INSTALL ALL TEMPORARY SEDIMENT FENCES AND BARRIER FENCES, WHERE FENCES ARE ADJACENT TO EACH OTHER THE SEDIMENT FENCE CAN BE INCORPORATED INTO THE BARRIER FENCE.
- CONSTRUCT TEMPORARY STABILISED SITE ACCESS, INCLUDING SHAKE DOWN AND WASH PAD.
- INSTALL SEDIMENT CONTROL MEASURES AS OUTLINED ON THESE SEDIMENT AND CONTROL PLANS (ONCE APPROVED)
- THE CONTRACTOR SHALL UNDERTAKE SITE DEVELOPMENT WORKS SO THAT LAND DISTURBANCE IS CONFINED TO AREAS OF MINIMUM WORKABLE SIZE.
- AT ALL TIMES AND IN PARTICULAR DURING WINDY AND DRY WEATHER, LARGE, UNPROTECTED AREAS WILL BE KEPT MOIST (NOT WET) BY SPRINKLING WITH WATER TO KEEP DUST UNDER CONTROL.
- ANY SAND USED IN THE CONCRETE CURING PROCESS (SPREAD OVER THE SURFACE) SHALL BE REMOVED AS SOON AS POSSIBLE AND WITHIN 10 WORKING DAYS FROM PLACEMENT.
- WATER SHALL BE PREVENTED FROM ENTERING THE PERMANENT DRAINAGE SYSTEM UNLESS THE CATCHMENT AREA HAS BEEN STABILISED AND/OR ANY LIKELY SEDIMENT HAS BEEN FILTERED OUT.
- TEMPORARY SOIL AND WATER MANAGEMENT STRUCTURES SHALL BE REMOVED ONLY AFTER THE LANDS THEY ARE PROTECTING ARE STABILISED / REHABILITATED.
- THE CONTRACTOR SHALL ALLOW FOR THE ESTABLISHMENT OF ANY OTHER EROSION PROTECTION MEASURES, (IF APPLICABLE)
- EROSION AND SEDIMENT CONTROL MEASURES SHALL BE INSPECTED TO ENSURE THAT THEY OPERATE EFFECTIVELY. REPAIRS AND/OR MAINTENANCE SHALL BE UNDERTAKEN REGULARLY AND AS REQUIRED, PARTICULARLY FOLLOWING STORM EVENTS.
- ACCEPTABLE RECEPTORS SHALL BE USED FOR CONCRETE AND MORTAR SLURRIES, PAINTS, ACID WASHINGS, LIGHT-WEIGHT WASTE MATERIALS AND LITTER. WASTE FROM THESE RECEPTORS SHALL BE DISPOSED OF IN ACCORDANCE WITH REGULATORY AUTHORITY REQUIREMENTS. PAY ALL FEES AND PROVIDE EVIDENCE OF SAFE DISPOSAL.

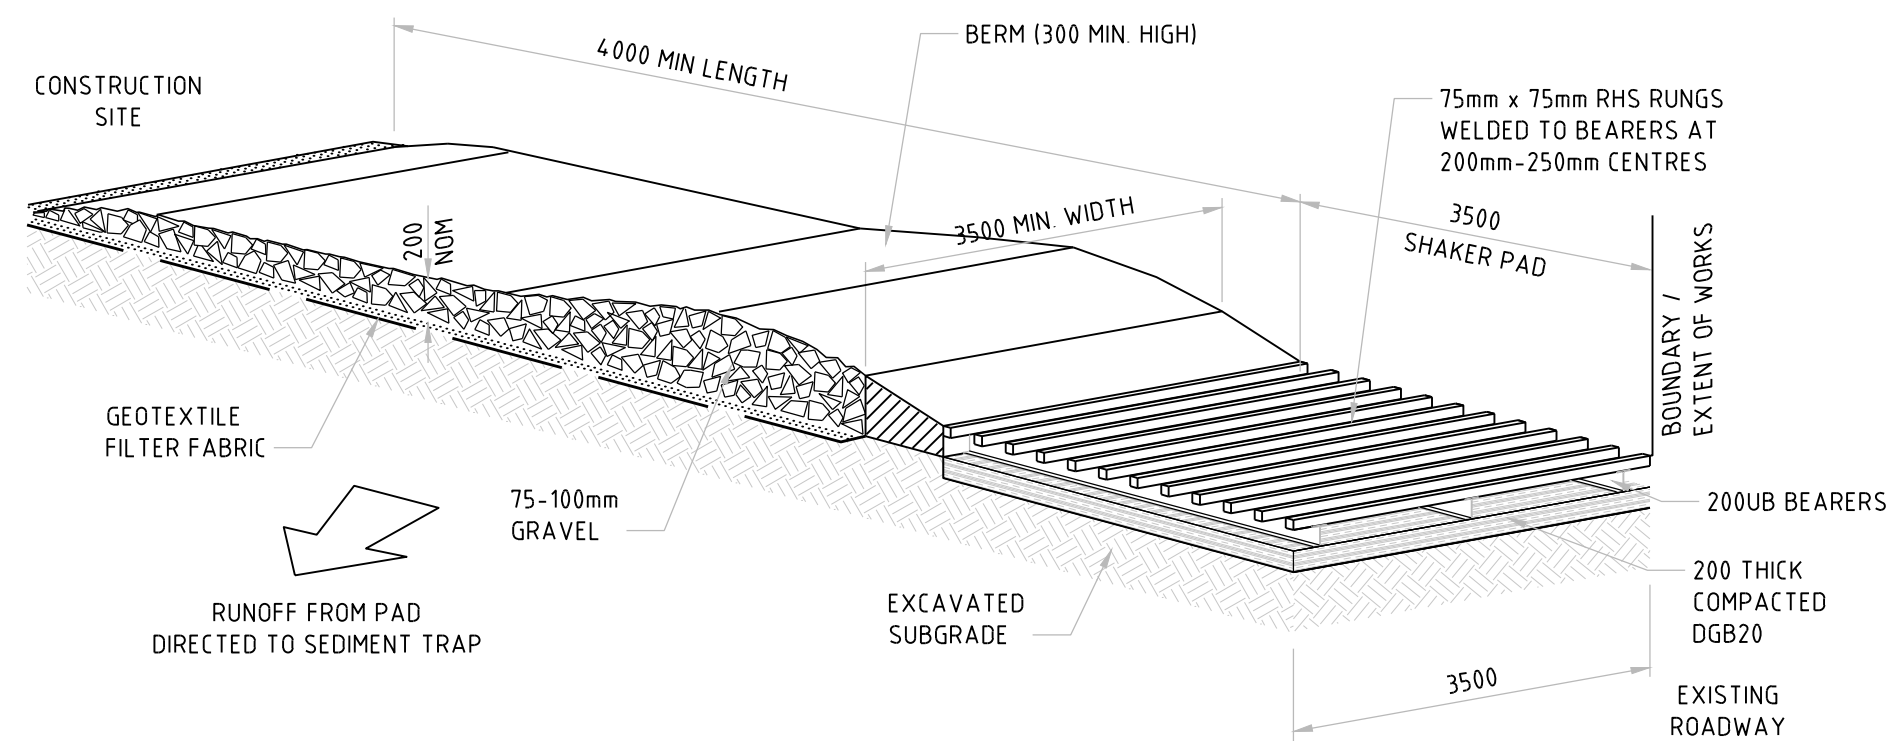


STABILISED SITE ACCESS

NOT TO SCALE

MAINTENANCE

- THE TEMPORARY ACCESS SHALL BE MAINTAINED IN A CONDITION THAT PREVENTS TRACKING OR FLOWING OF SEDIMENT ONTO PUBLIC RIGHTS OF WAY.
- THIS MAY REQUIRE PERIODIC TOP DRESSING WITH ADDITIONAL GRAVEL AS CONDITIONS DEMAND AND REPAIR AND/OR CLEANOUT OF ANY MEASURES USED TO TRAP SEDIMENT.
- ALL SEDIMENT SPILLED, DROPPED, WASHED OR TRACKED ONTO PUBLIC RIGHTS OF WAY MUST BE REMOVED IMMEDIATELY.
- INSTALL BARRIER ON EITHER SIDE OF SHAKER PAD TO ENSURE VEHICLES ARE GUIDED ON TO THE PAD
- INVERT OF SHAKER PAD TO BE DRAINED VIA AGRICULTURAL PIPE WRAPPED IN GEOTEXTILE FABRIC.

ST8.02

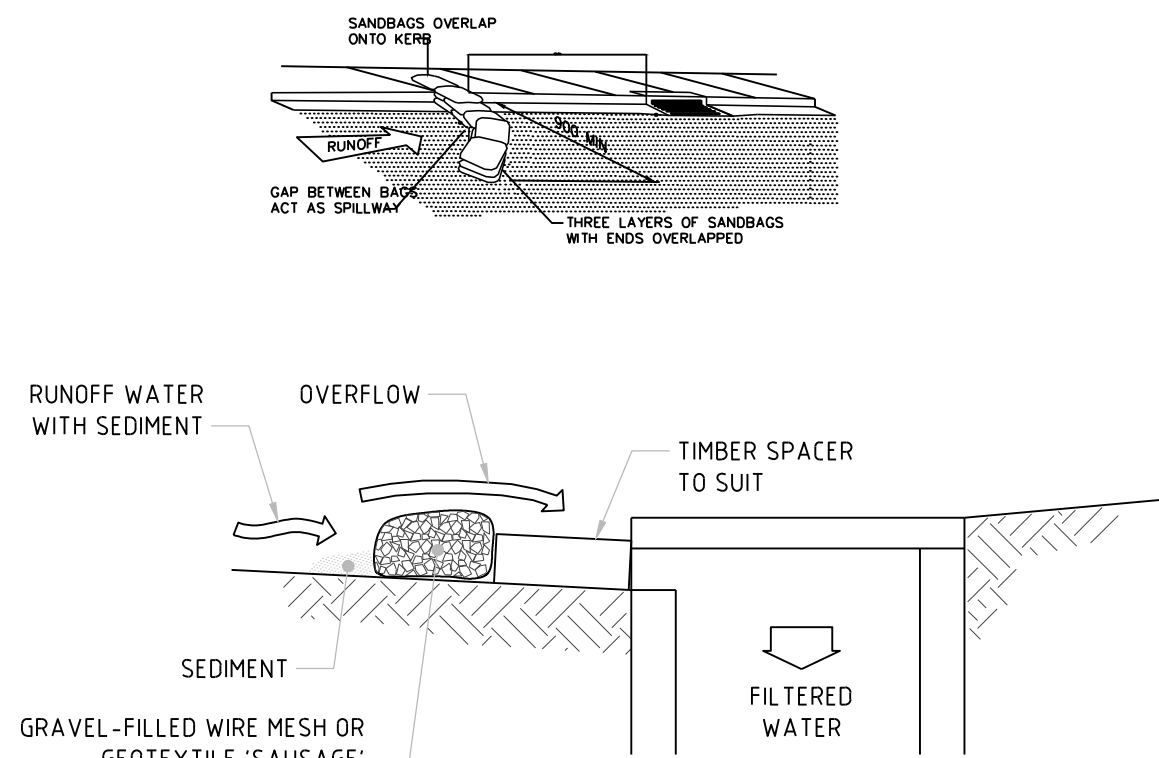

MESH AND GRAVEL INLET FILTER

NOT TO SCALE

NOTES:



- THIS PRACTICE ONLY TO BE USED WHERE SPECIFIED IN AN APPROVED SWMP/ESCP.
- INSTALL FILTERS TO KERB INLETS ONLY AT SAG POINTS
- FABRICATE A SLEEVE MADE FROM GEOTEXTILE OR WIRE MESH LONGER THAN THE LENGTH OF THE INLET PIT AND FILL IT WITH 25mm TO 50mm GRAVEL
- FORM AN ELLIPTICAL CROSS-SECTION ABOUT 150mm HIGH x 400mm WIDE
- PLACE THE FILTER AT THE OPENING LEAVING AT LEAST A 100-mm SPACE BETWEEN IT AND THE KERB INLET. MAINTAIN THE OPENING WITH SPACE BLOCKS.
- FORM A SEAL WITH THE KERB TO PREVENT SEDIMENT BYPASSING THE FILTER
- SANDBAGS FILLED WITH GRAVEL CAN SUBSTITUTE FOR THE MESH OR GEOTEXTILE PROVIDING THEY ARE PLACED SO THAT THEY FIRMLY ABUT EACH OTHER AND SEDIMENT-LADEN WATERS CANNOT PASS BETWEEN

SEDIMENT FENCE

NOT TO SCALE

CONSTRUCTION NOTES -

- CONSTRUCT SEDIMENT FENCE AS CLOSE AS POSSIBLE TO PARALLEL TO THE CONTOURS OF THE SITE.
- DRIVE 15 METRE LONG STAR PICKETS INTO GROUND, 3 METRES APART.
- DIG A 150mm DEEP TRENCH ALONG THE UPSLOPE LINE OF THE FENCE FOR THE BOTTOM OF THE FABRIC TO BE ENTRENCHED.
- BACKFILL TRENCH OVER BASE OF FABRIC.
- SELF SUPPORTING GEOTEXTILE TO UPSLOPE SIDE OF POSTS WITH WIRE TIES OR AS RECOMMENDED BY GEOTEXTILE MANUFACTURER
- JOIN SECTIONS OF FABRIC AT A SUPPORT POST WITH 150mm OVERLAP.

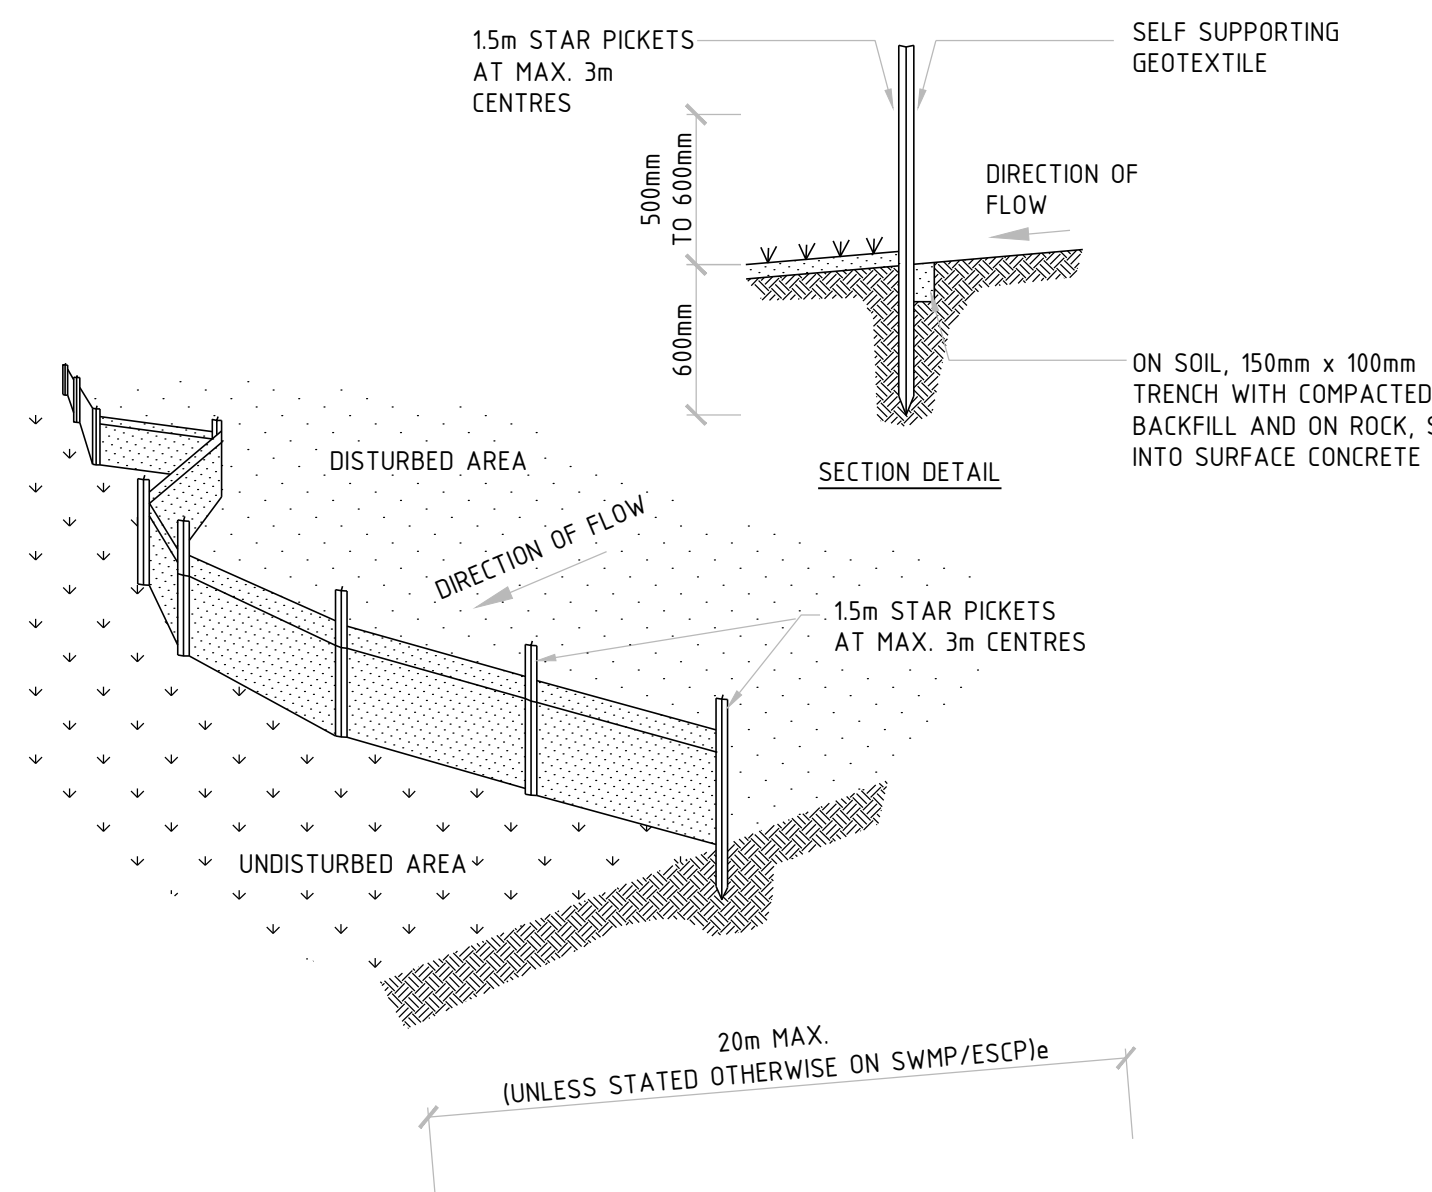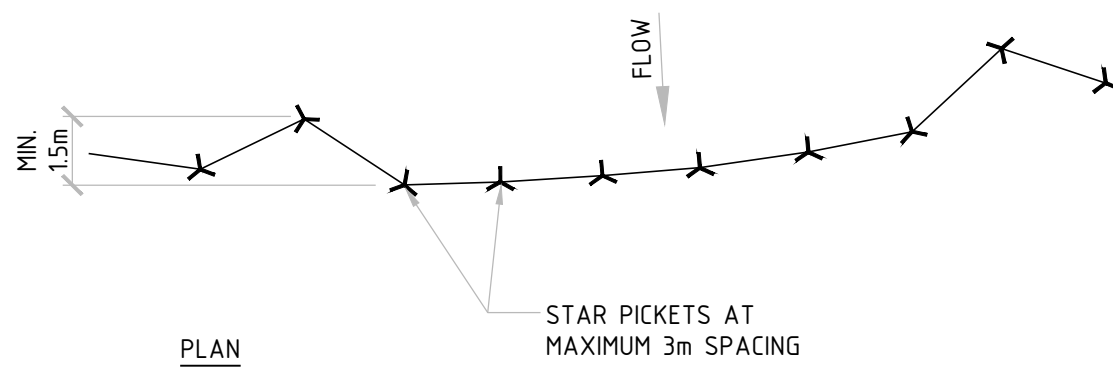

AMENDMENTS/REVISIONS				AMENDMENTS/REVISIONS			
Rev	Description	Initials	Date	Rev	Description	Initials	Date
1	ISSUE FOR APPROVAL	BM	30.04.21				
2	ISSUE FOR APPROVAL	BM	18.05.21				
3	REVISED FOR APPROVAL	BM	13.04.22				

CLIENT

ARCHITECT

CONSULTANT

PROJECT

DRAWING TITLE

STORMWATER MANAGEMENT
SEDIMENT AND EROSION CONTROL

FOR APPROVAL
NOT TO BE USED FOR CONSTRUCTION PURPOSES


DRAWN	DESIGNED	CHECKED	SCALE (AT FULL SIZE)	DATE
CL	BM	MC	1:200 @ A1	Apr-21

PROJECT No.	DRAWING No.	REVISION
EN-N21_039	SW08	03



IGS INTEGRATED GROUP SERVICES
Phone +61 2 8488 4600 Fax +61 2 9475 4588
Address Suite 1.11, 75 Mary St, St Peters, NSW 2044 Australia
Web www.igs.com.au

7 MACQUARIE STREET,
PARRAMATTA

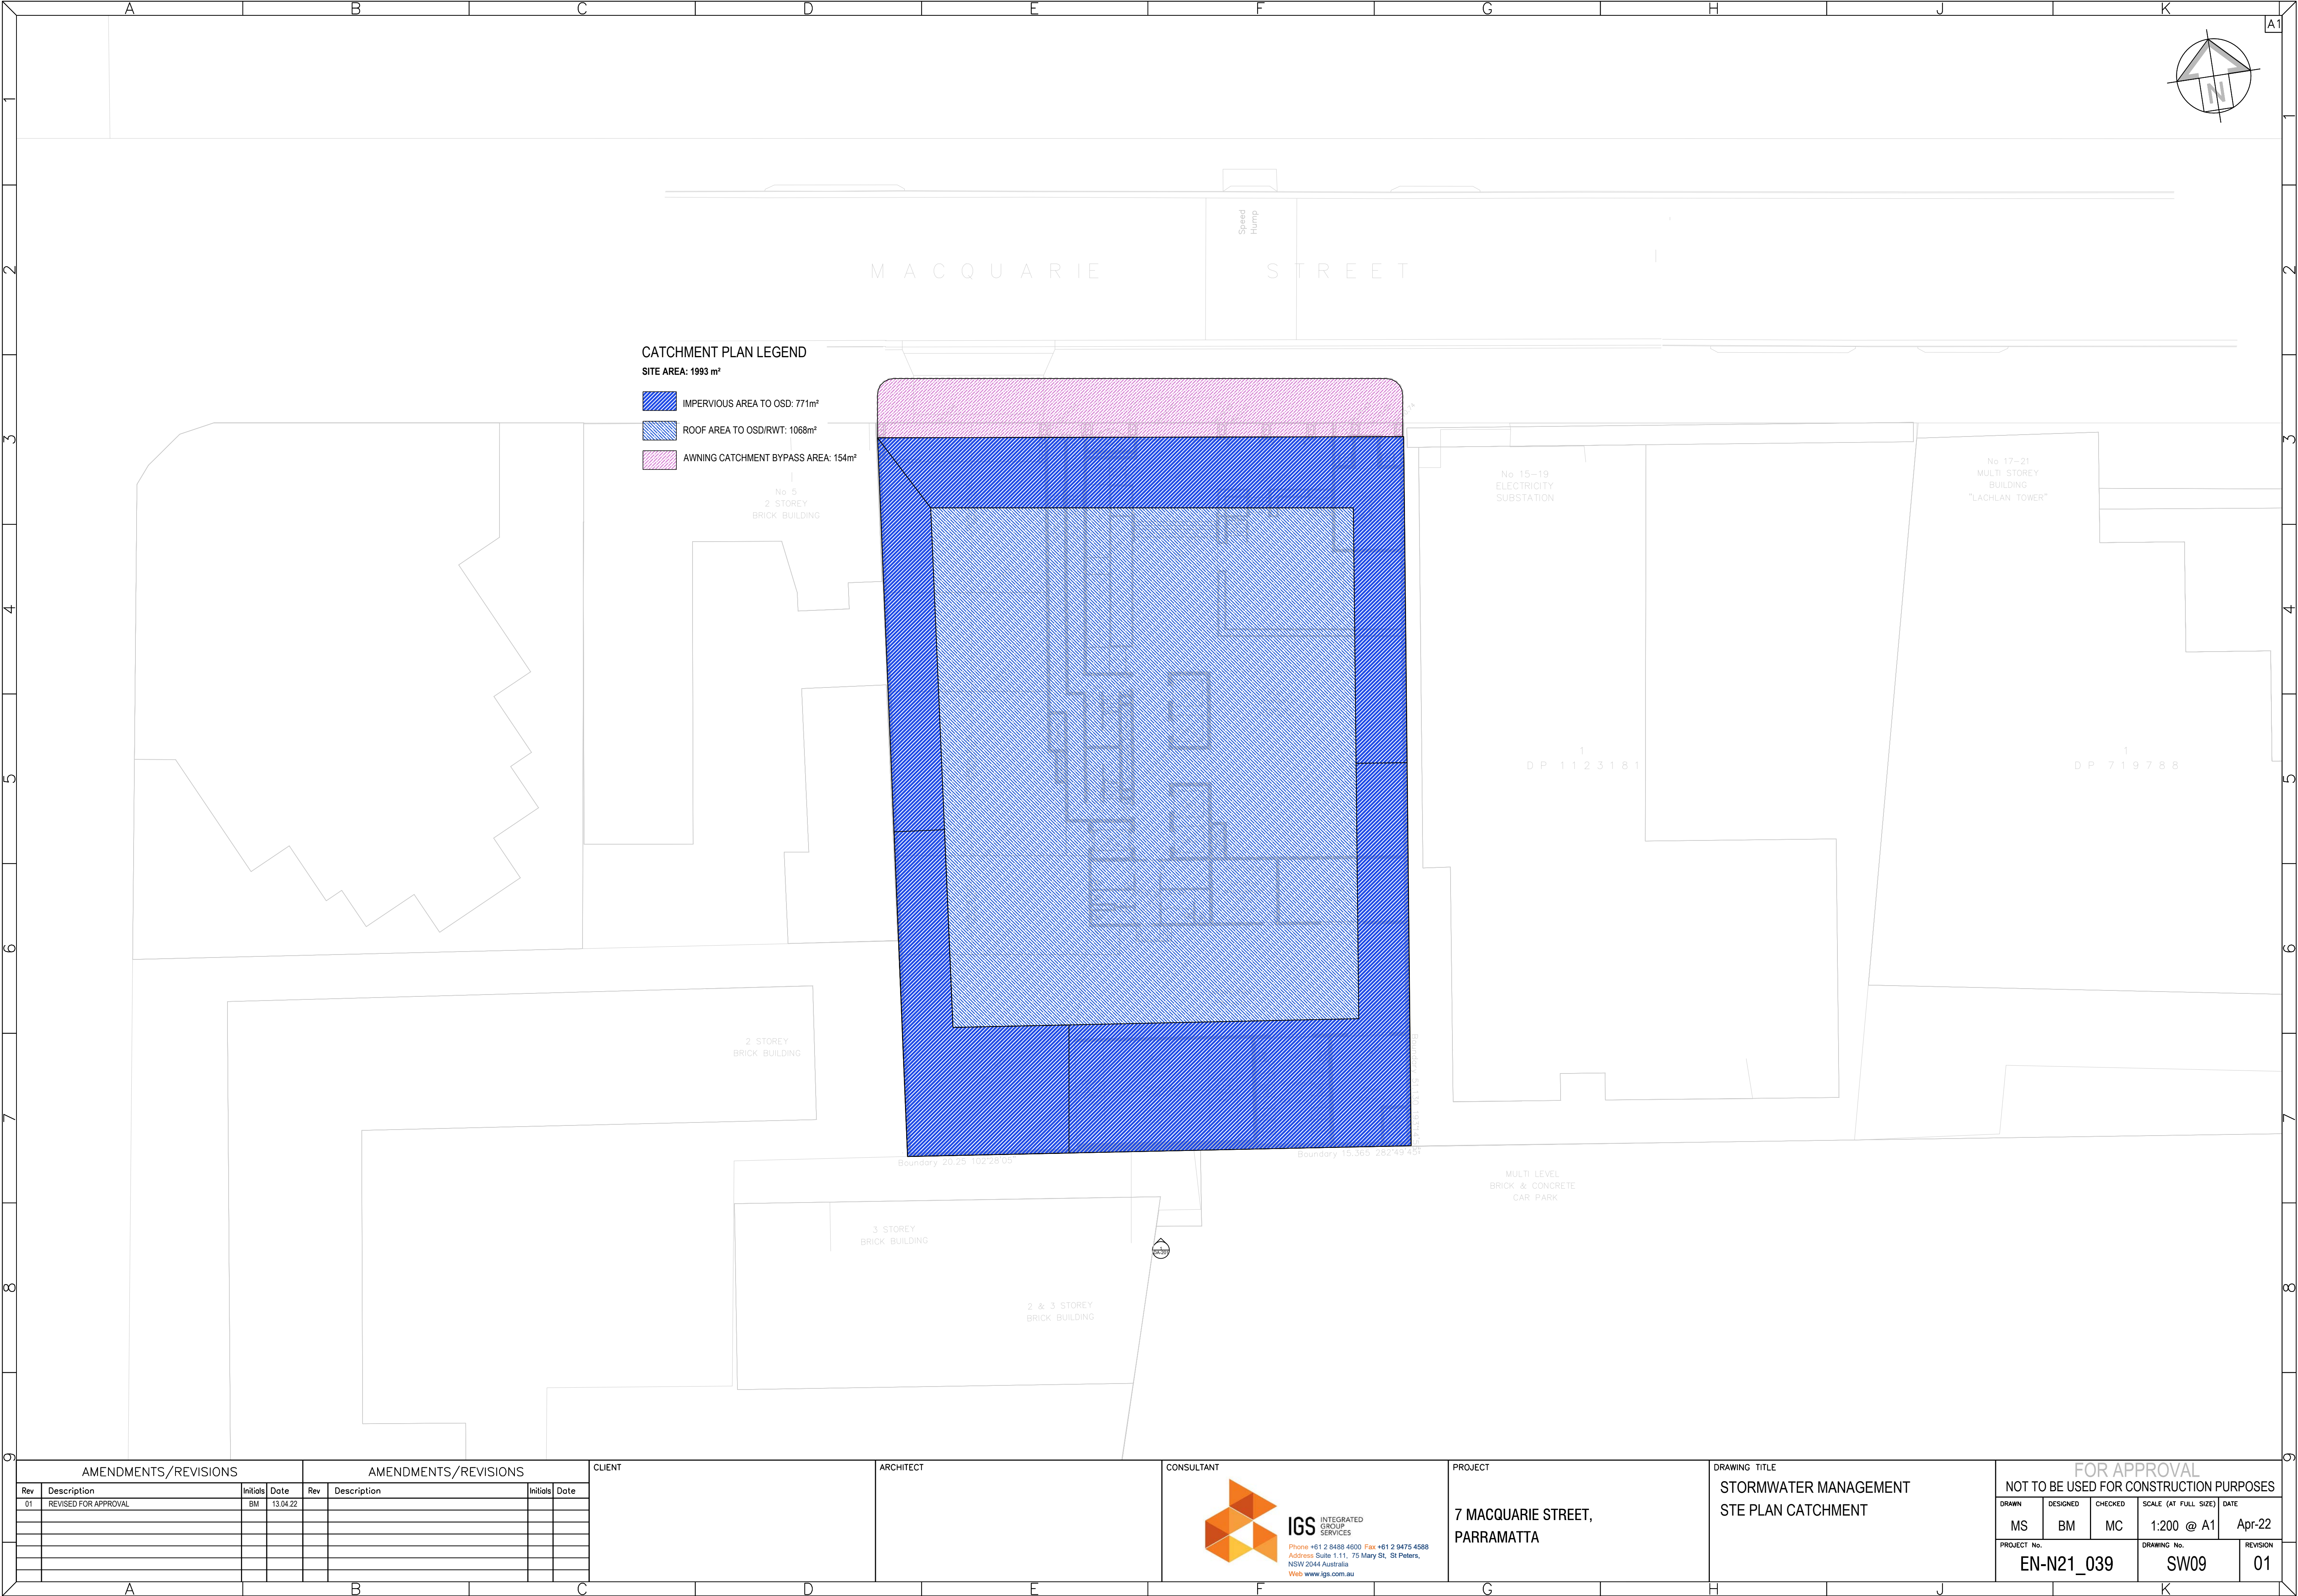

AMENDMENTS/REVISIONS				AMENDMENTS/REVISIONS			
Rev	Description	Initials	Date	Rev	Description	Initials	Date
01	REVISED FOR APPROVAL	BM	13.04.22				

CLIENT	

ARCHITECT	

CONSULTANT




IGS
INTEGRATED GROUP SERVICES
Phone +61 2 8458 4600 Fax +61 2 9475 4588
Address Suite 1.11, 75 Mary St, St Peters, NSW 2044 Australia
Web www.igs.com.au

PROJECT	
7 MACQUARIE STREET, PARRAMATTA	

DRAWING TITLE	
STORMWATER MANAGEMENT STE PLAN CATCHMENT	

FOR APPROVAL

NOT TO BE USED FOR CONSTRUCTION PURPOSES				
DRAWN	DESIGNED	CHECKED	SCALE (AT FULL SIZE)	DATE
MS	BM	MC	1:200 @ A1	Apr-22
PROJECT No.			DRAWING No.	REVISION
EN-N21_039			SW09	01

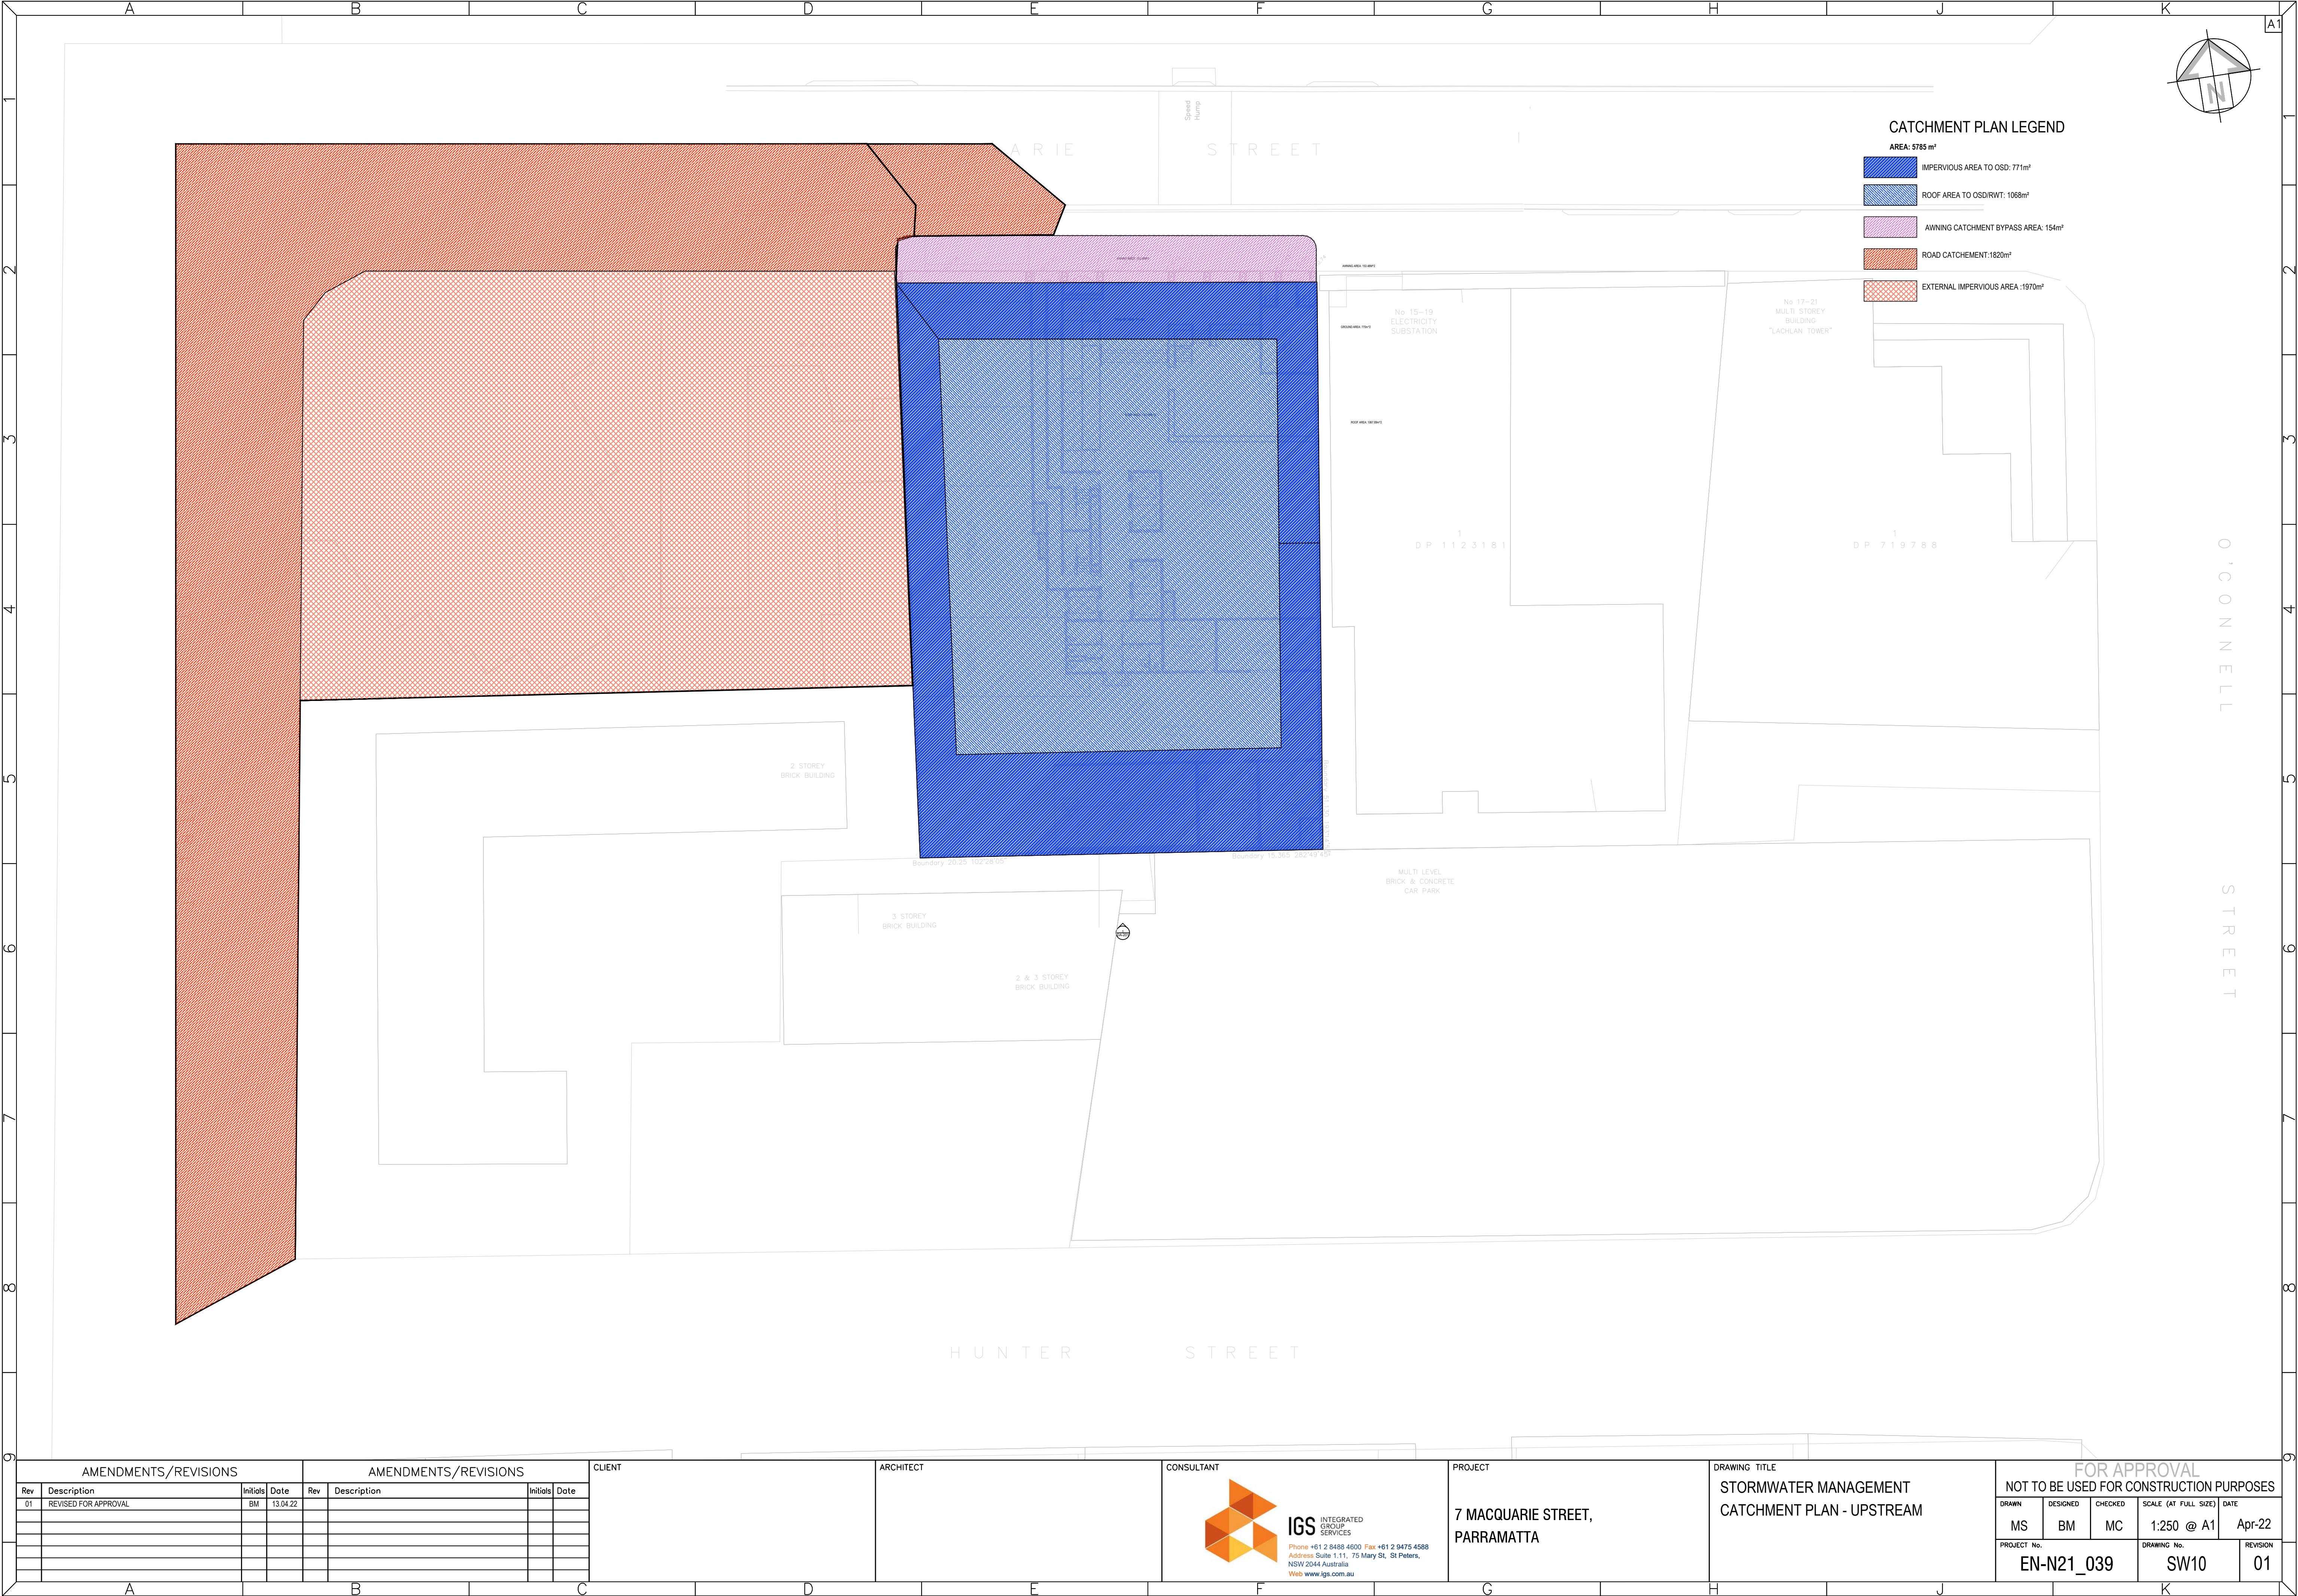

CATCHMENT PLAN LEGEND

AREA: 5785 m²

IMPERVIOUS AREA TO OSD/RWT: 771m²

ROOF AREA TO OSD/RWT: 1068m²

AWNING CATCHMENT BYPASS AREA: 154m²

ROAD CATCHMENT: 1820m²

EXTERNAL IMPERVIOUS AREA: 1970m²

AMENDMENTS/REVISIONS				AMENDMENTS/REVISIONS			
Rev	Description	Initials	Date	Rev	Description	Initials	Date
01	REVISED FOR APPROVAL	BM	13.04.22				

CLIENT			

ARCHITECT			


CONSULTANT			
			
IGS INTEGRATED GROUP SERVICES			
Phone +61 2 8488 4600 Fax +61 2 9475 4588			
Address Suite 1.11, 75 Mary St, St Peters, NSW 2044 Australia			
Web www.igs.com.au			

PROJECT			
7 MACQUARIE STREET, PARRAMATTA			

DRAWING TITLE			
STORMWATER MANAGEMENT CATCHMENT PLAN - UPSTREAM			

FOR APPROVAL					
NOT TO BE USED FOR CONSTRUCTION PURPOSES					
DRAWN	DESIGNED	CHECKED	SCALE (AT FULL SIZE)	DATE	
MS	BM	MC	1:250 @ A1	Apr-22	
PROJECT No.			DRAWING No.		REVISION
EN-N21_039			SW10		01

1% AEP: 216mm/hr
Cy: 1.08
Q: 18.5 l/s

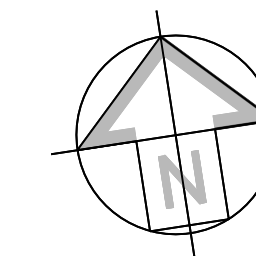[illegible]

Architectural section drawing showing a building cross-section. The drawing includes a red-hatched rectangular area representing a podium, labeled "Av: 265m²". The drawing shows various levels (L0 to L6) and basements (B1, B2) with corresponding elevations (RL 11.35 to RL 31.15). A curved line indicates the "14m Podium Height Limit". Labels on the right side include "OFC AL-02", "BKF-01", "CL-01", "Awning", "BKF-01", and "Canopy to Entry". The drawing is oriented with a north arrow pointing towards the top right.

[illegible]

CLIENT

ARCHITECT

CONSULTANT



IGS INTEGRATED GROUP SERVICES
 Phone +61 2 8488 4600 Fax +61 2 9475 4588
 Address Suite 1.11, 75 Mary St, St Peters,
 NSW 2044 Australia
 Web www.igs.com.au

	PROJECT
--	---------

7 MACQUARIE STREET,
PARRAMATTA

	DRAWING TITLE
--	---------------

STORMWATER MANAGEMENT CATCHMENT PLAN - WIND DRIVEN

FOR APPROVAL

NOT TO BE USED FOR CONSTRUCTION PURPOSES

DRAWN	DESIGNED	CHECKED	SCALE (AT FULL SIZE)	DATE
MS	BM	MC	1:100 @ A1	Mar-22

PROJECT No.	DRAWING No.	REVISION
EN-N21_039	SW11	01