

LANDSCAPE DESIGN

7 MACQUARIE STREET, PARRAMATTA 2150

FOR DEVELOPMENT APPLICATION
PROJECT REF 21002



LOCATION PLAN (NTS)

DRAWING LIST		
DWG NUMBER	TITLE	ISSUE
001	COVER SHEET	B
010	PLANTING SCHEDULE	B
101	LANDSCAPE PLAN: GROUND FLOOR	B
110	SITE PLAN: LEVEL 3 PODIUM	B
111	LANDSCAPE PLAN: LEVEL 3 PODIUM NORTH	B
112	LANDSCAPE PLAN: LEVEL 3 PODIUM SOUTH	B
401	GROUND FLOOR SECTIONS	B
411	LEVEL 3 PODIUM SECTIONS	B
412	LEVEL 3 PODIUM SECTIONS	B
REP-01	LANDSCAPE DESIGN CONCEPT REPORT	B

LANDSCAPE ARCHITECT



© NEW EDEN DESIGN

PROJECT TEAM

ARCHITECT

OLSSON & ASSOCIATES

68-72 WENTWORTH AVE
SURRY HILLS NSW 2010
T +61 2 9281 0181
E INFO@OLSSONASSOCIATES.COM.AU
WWW.OLSSONASSOCIATES.COM.AU

OLSSON
ARCHITECTURE | URBAN PROJECTS

ENGINEERS

NORTHROP

LEVEL 11/345 GEORGE ST
SYDNEY NSW 2000
T +61 2 9241 4188
E SYDNEY@NORTHROP.COM.AU
NORTHROP.COM.AU



CLIENT

MARRAPACCA TRUST c/o MPROJECTS PTY LTD

LEVEL 1/23 WENTWORTH STREET
PARRAMATTA NSW 2150



REVISION DETAILS

REVISION	DESCRIPTION	DATE
A	DEVELOPMENT APPLICATION	28.04.21
B	DEVELOPMENT APPLICATION	26.11.21

SCALES @A1



PROJECT

7 MACQUARIE STREET
PARRAMATTA, NSW 2150

DRAWING TITLE

COVER SHEET

CAD FILE NAME

PROJECT REF. DRAWING NUMBER REVISION

21002 001 B

DRAWN CHECKED APPROVED DATE

MG MG GJ 26.11.21

STATUS

ISSUED FOR DA
NOT TO BE USED FOR CONSTRUCTION

All dimensions to be verified on site/s prior to commencement of on-site work and/or off-site prefabrication. Figure dimension to be taken in preference to scaled dimensions. This drawing is copyright and remains the property of New Eden Design. Reproduction in whole or part of these drawings without written consent constitutes an infringement of copyright.

PLANTING SCHEDULE TOWER LEVEL 3 / PODIUM							
CODE	BOTANIC NAME	COMMON NAME	INSTALLATION SIZE	MATURE SIZE (H x W) m	SPACING (mm)	NATIVE	QTY
TREES							
CUP	Cupaniopsis anacardioides	Tuckeroo	200Lt	8 x 5	As shown	Y	1
ARCH	Archontophoenix cunninghamiana	Bangalow Palm	200Lt	20 x 3	As shown	Y	5
FRAX	Fraxinus griffithii	Evergreen Ash	400Lt	7 x 4	As shown		1
MAG	Magnolia 'Little Gem'	Little Gem Magnolia	200Lt	6 x 3	As shown		2
LEM	Citrus x limon	Lemon	200L	3 x 2	As shown		1

CODE	BOTANIC NAME	COMMON NAME	INSTALLATION SIZE	MATURE SIZE (H x W) m	SPACING (mm)	NATIVE
MIX P1						
SHRUBS						
FICGI	Ficus 'Green Island'	Green Island Fig	200mm	1 x 1	400	Y
KALA	Kalanchoe hildebrandtii 'Silver Spoons'	Silver Spoons	200mm	0.9 x 0.6	400	
LEUB	Leucophyta brownii	Cushion Bush	200mm	1 x 1	500	Y
RAPH	Raphiolepis indica 'Oriental Pearl'	Indian Hawthorn	300mm	0.8 x 1	500	
WES	Westringia fruticosa 'Grey Box'	Coastal Rosemary	200mm	0.5 x 5	300	Y
SUCCULENTS & CACTI						
AGAB	Agave attenuata 'Blue Glow'	Agave	300mm	0.6 x 0.6	500	
CRASB2	Crassula 'Bluebird'	Blue Jade	200mm	0.6 x 0.6	400	
CRASU	Crassula undulatifolia	Curly Leaved Money Plant	300mm	0.6 x 0.6	400	
EUP	Euphorbia 'Cowboy'	Cowboy Cactus	300mm	1.5 x 1.3	800	
SENNP	Senecio 'Nolans Pride'	Narrow Chalk Sticks	200mm	0.4 x 0.5	400	
GRASSES & STRAPPY LEAVED						
DIAL	Dianella 'Little Jess'	Native Flax	140mm	0.5 x 0.4	300	Y
LIRMI	Anigozanthos 'Bush Diamond'	Kangaroo Paw	200mm	0.5 x 0.4	400	Y
GROUND COVERS						
CASU	Casuarina Glauca 'Kattang Karpel'	Prostrate She-oak	200mm	0.3 x 1	300	Y
DICH	Dichondra argentea 'Silver Falls'	Silver Falls	140mm	0.1 x 1	300	Y
MYO	Myoporum parvifolium	Creeping Boobialla	200mm	0.2 x 1	300	Y
SENS	Senecio serpens	Blue Chalk Sticks	140mm	0.1 x 1	300	Y

CODE	BOTANIC NAME	COMMON NAME	INSTALLATION SIZE	MATURE SIZE (H x W) m	SPACING (mm)	NATIVE
MIX P2						
SHRUBS						
ACAC	Acacia cognata	Silver Wattle	200mm	0.6 x 1	400	Y
ARTH	Arthropodium cirratum 'Matapouri Bay'	New Zealand Rock Lily	200mm	0.6 x 1	400	Y
CAL	Calathea zebrina	Zebra Plant	200mm	0.8 x 0.8	400	
GTE	Ctenanthe setosa 'Grey Star'	Never Never Plant	200mm	1 x 1	400	
HYMGN	Hymenosporum flavum 'Luscious'	Native Frangipani	200mm	0.6 x 0.6	400	Y
PHIX	Philodendron 'Xanadu'	Philodendron Xanadu	200mm	0.7 x 0.7	400	Y
SPAAL	Spathiphyllum 'Alpha'	Giant Peace Lily	300mm	1 x 1	500	
SPAMO	Spathiphyllum 'Mojo'	Peace Lily	200mm	0.7 x 0.6	300	
FERNS						
ADIA	Adiantum	Maiden Hair Fern	300mm	0.5 x 0.5	400	Y
BLECH	Blechnum 'Silver Lady'	Silver Lady Fern	300mm	1 x 1	600	Y
NEPH	Nephrolepis oliterata 'Emerald Queen'	Boston Fern	200mm	1 x 0.8	500	
SUCCULENTS						
ALC	Alcantarea imperialis 'Silver Plum'	Bromeliad	300mm	1 x 1	600	
SANS	Sansiveria trifasciata	Mother in Laws Tongue	300mm	1 x 1	400	Y
GROUND COVERS						
CTEBM	Ctenanthe burle-marxii	Fishbone Prayer Plant	200mm	0.3 x 1	400	
TRAC	Trachelospermum jasminoides	Star Jasmine	200mm	0.5 x 2	300	

CODE	BOTANIC NAME	COMMON NAME	INSTALLATION SIZE	MATURE SIZE (H x W) m	SPACING (mm)	NATIVE
MIX P3						
SHRUBS						
HELI	Helichrysum italicum	Curry Plant	200mm	0.6 x 1	400	
PROS	Prostanthera rotundifolia	Bush Mint	200mm	1.5 x 1.2	400	Y
ROSO	Rosmarinus officinalis	Rosemary	200mm	1.5 x 1.5	400	
SALV	Salvia officinalis	Sage	200mm	0.8 x 0.8	500	
PERRENIALS						
ALLI	Allium schoenoprasum	Chive	200mm	0.5 x 0.5	300	
CAPS	Capsicum frutescens	Chillies	200mm	0.8 x 0.8	400	
ORIV	Origanum vulgare	Oregano	200mm	0.6 x 0.6	400	
PETR	Petroselinum crispum	Parsley	200mm	0.4 x 0.4	300	
THYM	Thymus vulgaris	Thyme	200mm	0.3 x 0.4	300	



Cupaniopsis anacardioides



Fraxinus griffithii



Citrus lemon




Archontophoenix cunninghamiana



Magnolia 'Little Gem'



Dianella revoluta 'Little Jess'

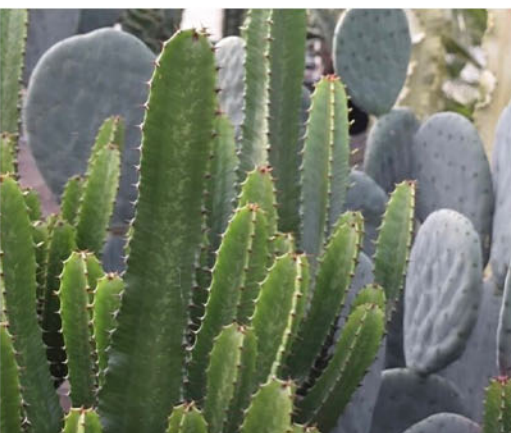

Euphorbia 'Cowboy'



Anigozanthos 'Bush Diamond'



Senecio 'Nolans Pride'



Kalanchoe bracteata 'Silver Spoons'



Crassula 'Bluebird'



Leucophyta brownii & Agave attenuissima 'Blue Glow'



Casuarina glauca 'Kattang Karpel'




Ficus 'Green Island'



Rhapiolepis indica 'Snow Maiden'



Blechnum 'Silver Lady'

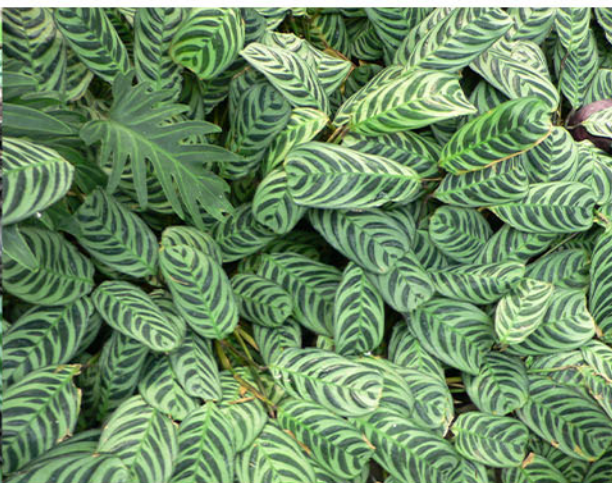

Cteanathe 'Burle Marxii'



Adiantum



Calathea zebrina



Trachelospermum jasminoides



Arthropodium cirratum



Hymenorum flavum 'Luscious'



Alcantrea imperialis 'Silver Plum'



Spathiphyllum sp.



Helichrysum italicum



Mentha satuireioides



Origanum vulgare



Salvia rosmarinus



Salvia officinalis



Capsicum annum

LANDSCAPE ARCHITECT

NEW EDEN DESIGN
LANDSCAPE ARCHITECTURE

NEW EDEN DESIGN
ABN 76 881 730 101
SUITE 285, 4 YOUNG STREET
NEUTRAL BAY NSW 2089
T +61 4 999 42850
E CONTACT@NEWEDENDESIGN.COM
WWW.NEWEDENDESIGN.COM

PROJECT TEAM

ARCHITECT
OLSSON & ASSOCIATES
68-72 WENTWORTH AVE
SURRY HILLS NSW 2010
T +61 2 9281 0181
E INFO@OLSSONASSOCIATES.COM.AU
WWW.OLSSONASSOCIATES.COM.AU

OLSSON
ARCHITECTURE | URBAN PROJECTS

ENGINEERS

NORTHROP
LEVEL 11/345 GEORGE ST
SYDNEY NSW 2000
T +61 2 9241 4188
E SYDNEY@NORTHROP.COM.AU
NORTHROP.COM.AU

NORTHROP

CLIENT

MARRAPACCA TRUST c/o MPROJECTS PTY LTD
LEVEL 1/23 WENTWORTH STREET
PARRAMATTA NSW 2150

m
PROJECTS

REVISION DETAILS

REVISION	DESCRIPTION	DATE
A	DEVELOPMENT APPLICATION	28.04.21
B	DEVELOPMENT APPLICATION	26.11.21

SCALES @A1

PROJECT

7 MACQUARIE STREET
PARRAMATTA, NSW 2150

DRAWING TITLE

PLANTING SCHEDULE

CAD FILE NAME

PROJECT REF. DRAWING NUMBER REVISION

21002 010 B


DRAWN CHECKED APPROVED DATE

MG MG GJ 26.11.21

STATUS

ISSUED FOR DA
NOT TO BE USED FOR CONSTRUCTION

All dimensions to be verified on site prior to commencement of on-site work and/or off-site prefabrication. Figured dimension to be taken in preference to scaled dimensions. This drawing is copyright and remains the property of New Eden Design. Reproduction in whole or part of these drawings without written consent constitutes an infringement of copyright.

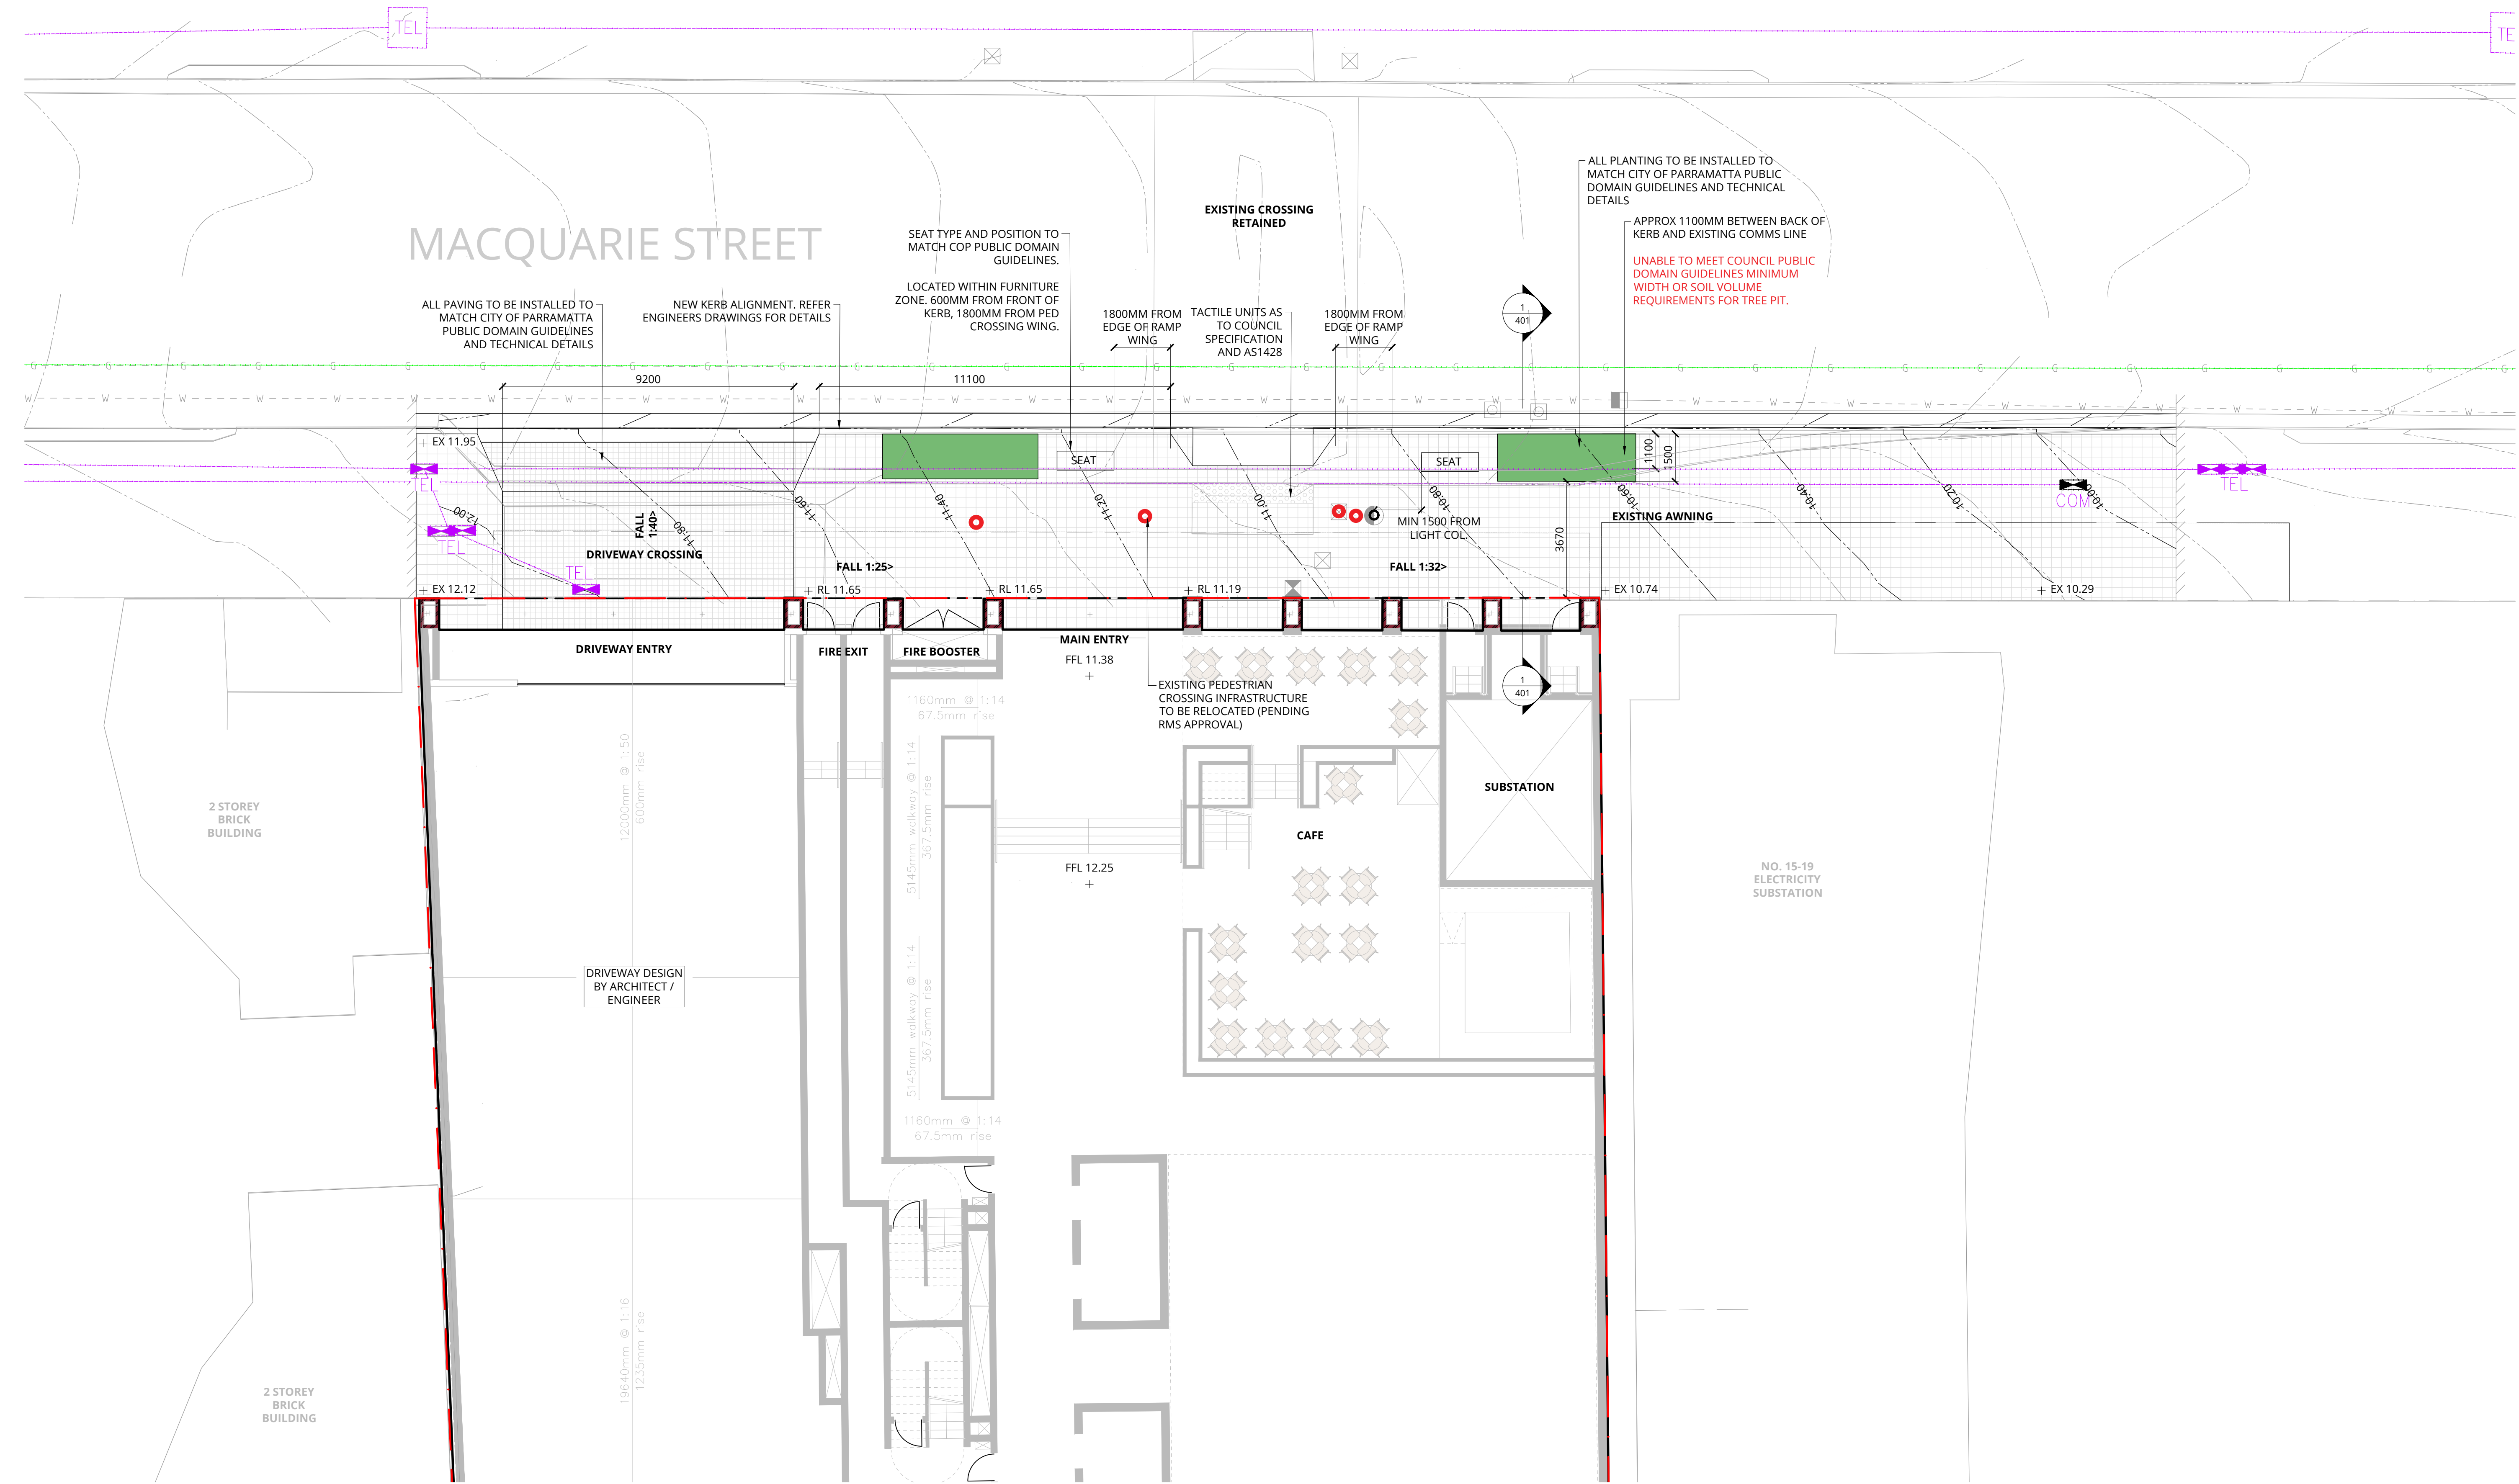

LANDSCAPE ARCHITECT



© NEW EDEN DESIGN

PROJECT TEAM

ARCHITECT
OLSSON & ASSOCIATES
68-72 WENTWORTH AVE
SURRY HILLS NSW 2010
T +61 2 9281 0181
E INFO@OLSSONASSOCIATES.COM.AU
WWW.OLSSONASSOCIATES.COM.AU

OLSSON
ARCHITECTURE | URBAN PROJECTS

ENGINEERS
NORTHROP
LEVEL 11/345 GEORGE ST
SYDNEY NSW 2000
T +61 2 9241 4188
E SYDNEY@NORTHROP.COM.AU
NORTHROP.COM.AU



CLIENT


MARRAPACCA TRUST c/o MPROJECTS PTY LTD
LEVEL 1/23 WENTWORTH STREET
PARRAMATTA NSW 2150



REVISION DETAILS

REVISION	DESCRIPTION	DATE
A	DEVELOPMENT APPLICATION	28.04.21
B	DEVELOPMENT APPLICATION	26.11.21

SCALES @A1

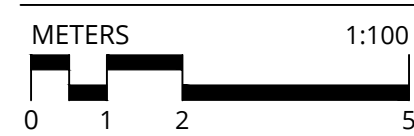

PROJECT

7 MACQUARIE STREET
PARRAMATTA, NSW 2150

DRAWING TITLE

LANDSCAPE PLAN
GROUND FLOOR

CAD FILE NAME

PROJECT REF. DRAWING NUMBER REVISION

21002 101 B

DRAWN CHECKED APPROVED DATE

MG MG GJ 26.11.21

STATUS


ISSUED FOR DA
NOT TO BE USED FOR CONSTRUCTION

All dimensions to be verified on site prior to commencement of on-site work and/or off-site prefabrication. Figured dimension to be taken in preference to scaled dimensions. This drawing is copyright and remains the property of New Eden Design. Reproduction in whole or part of these drawings without written consent constitutes an infringement of copyright.

MACQUARIE STREET

LEGEND

- M1** UNIT PAVING
- M2** TIMBER DECK/BOARDWALK
- M3** SYNTHETIC TURF
- M4** FEATURE PAVING
- M5** DECORATIVE AGGREGATE
- P1/P2** PLANTING MIX 1 / MIX 2
REFER REP-01 FOR PLANTING SCHEDULE
- P3** PLANTING MIX 3
REFER REP-01 FOR PLANTING SCHEDULE
- SCREEN PLANTING**
CHOSEN FROM PLANTING SCHEDULE
- PROPOSED TREE**

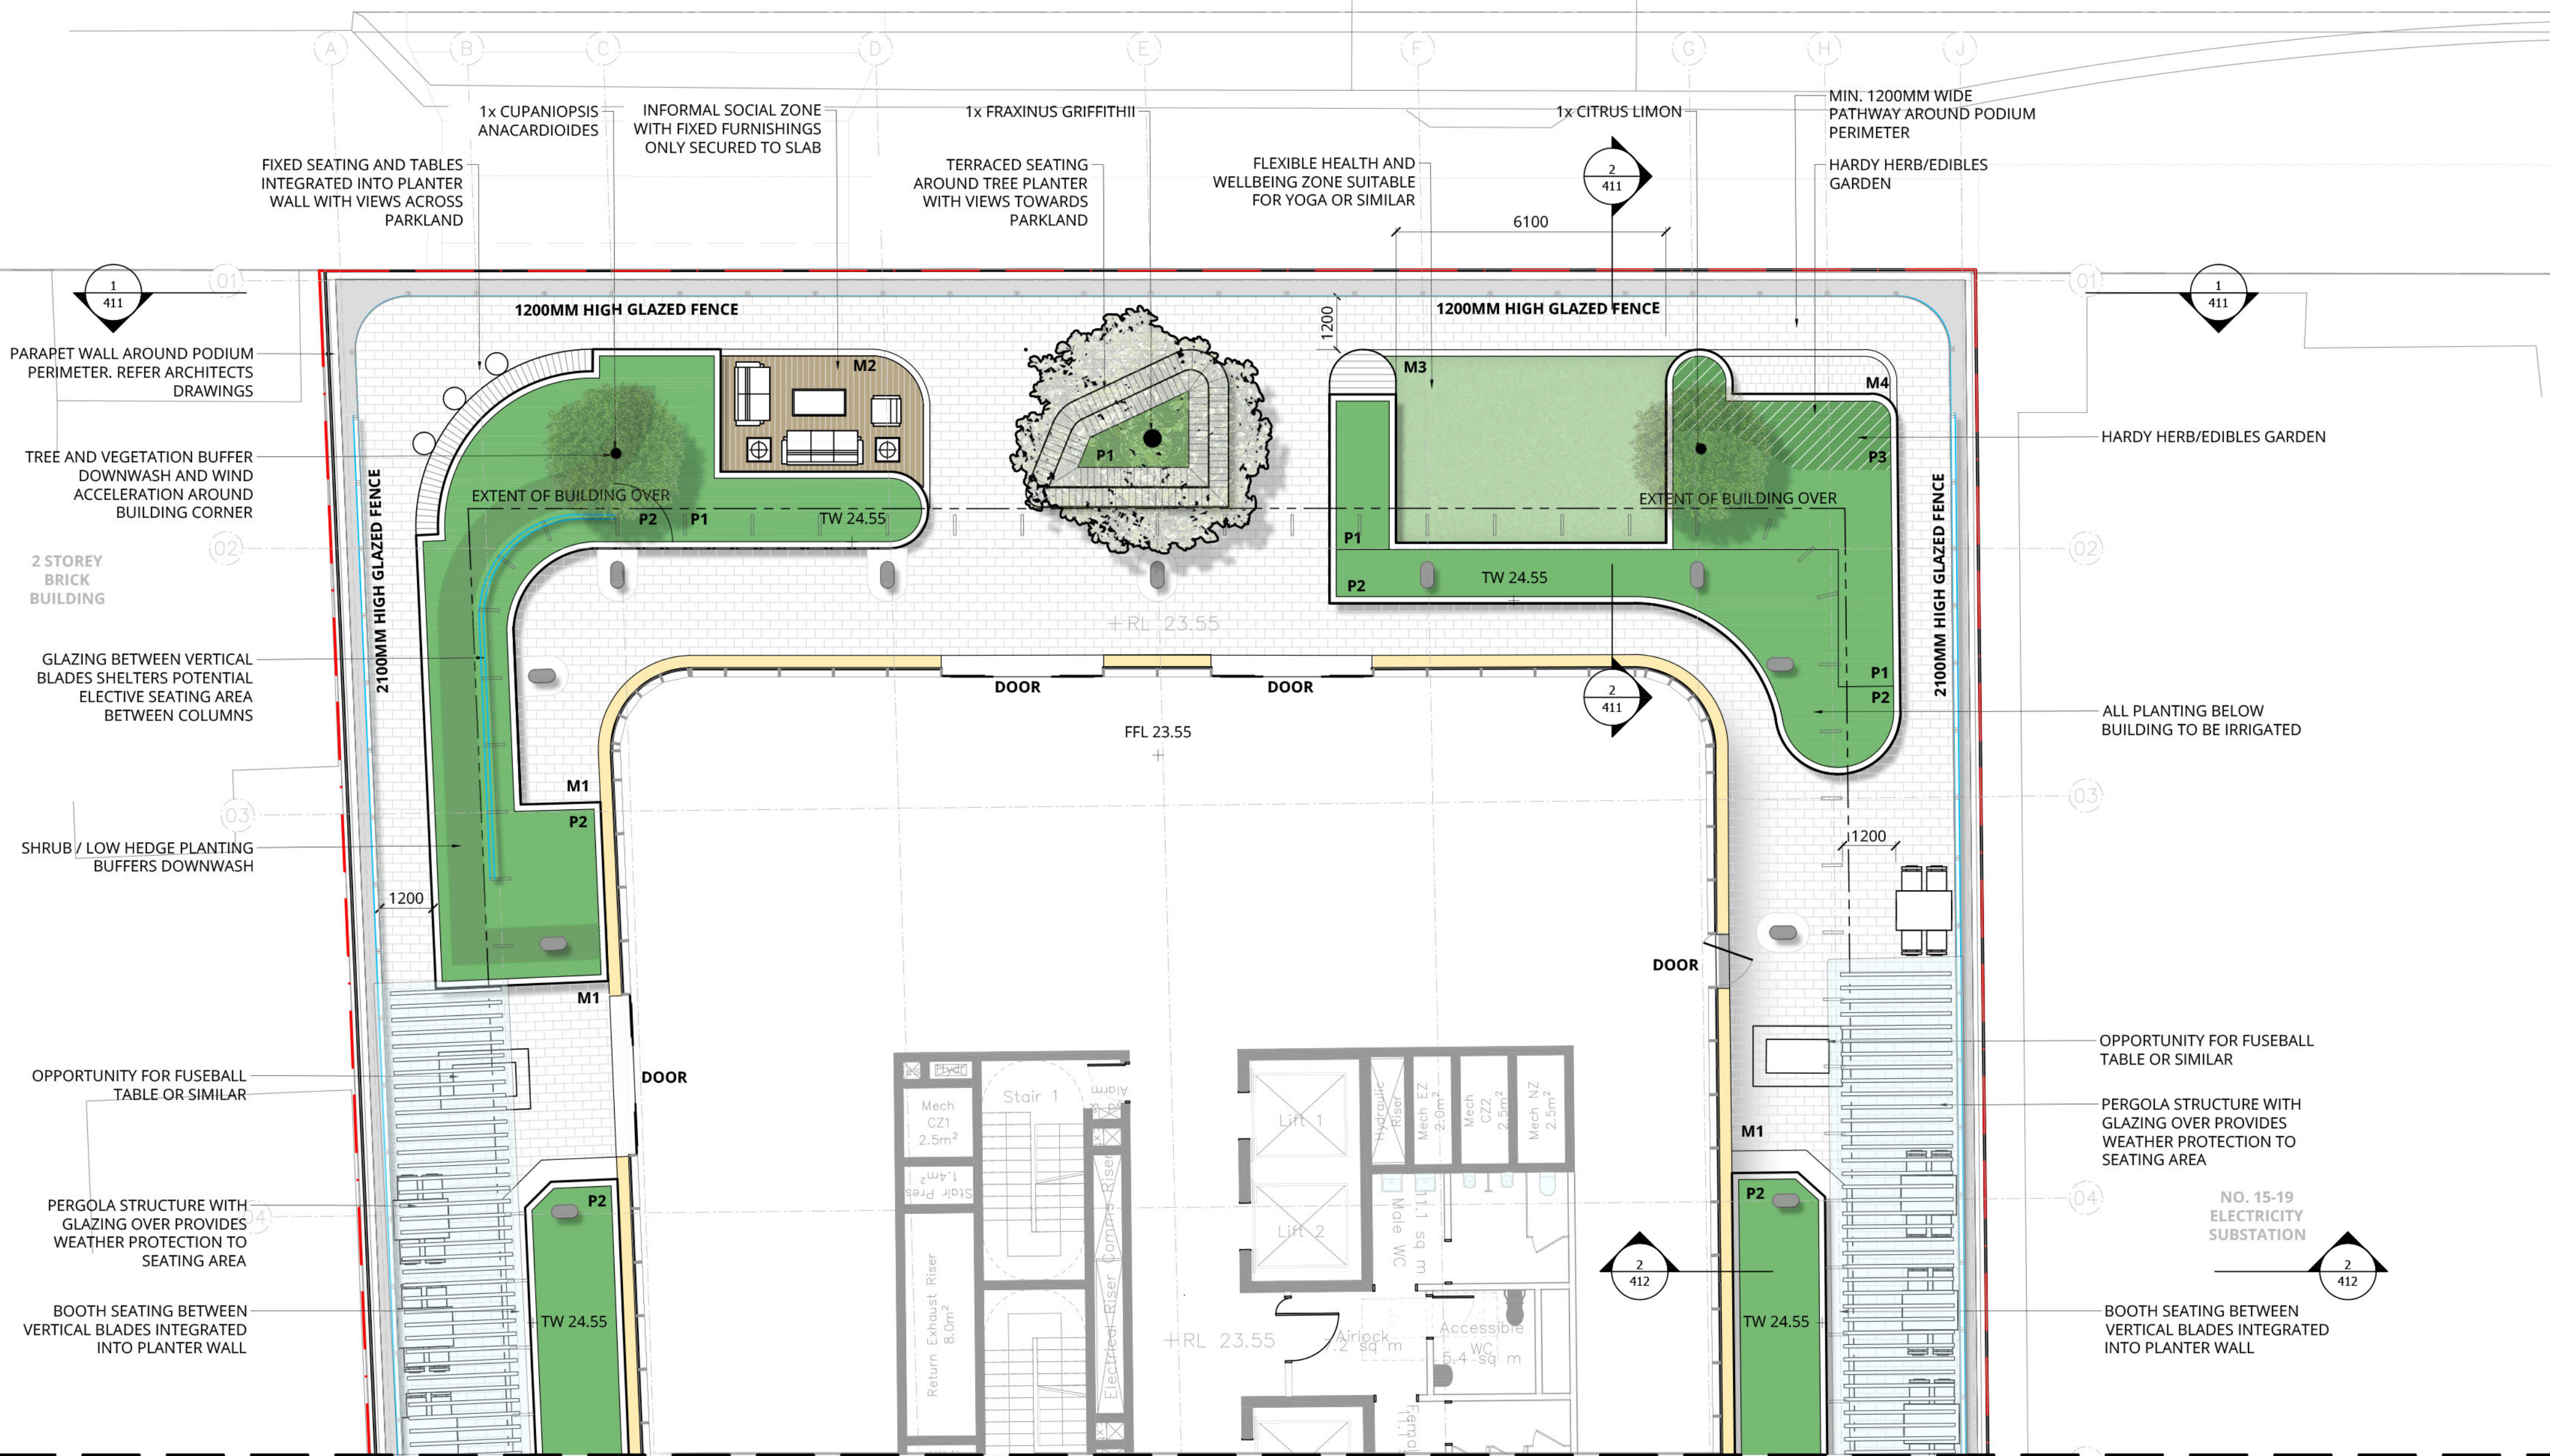

REFER DRAWING 21002-112 FOR CONTINUATION

LANDSCAPE ARCHITECT

NEW EDEN DESIGN
LANDSCAPE ARCHITECTURE

© NEW EDEN DESIGN

PROJECT TEAM

ARCHITECT
OLSSON & ASSOCIATES
68-72 WENTWORTH AVE
SURRY HILLS NSW 2010
T +61 2 9281 0181
E INFO@OLSSONASSOCIATES.COM.AU
WWW.OLSSONASSOCIATES.COM.AU

OLSSON
ARCHITECTURE | URBAN PROJECTS

ENGINEERS

NORTHROP
LEVEL 11/345 GEORGE ST
SYDNEY NSW 2000
T +61 2 9241 4188
E SYDNEY@NORTHROP.COM.AU
NORTHROP.COM.AU

NORTHROP

CLIENT


MARRAPACCA TRUST c/o MPROJECTS PTY LTD
LEVEL 12/23 WENTWORTH STREET
PARRAMATTA NSW 2150

m
PROJECTS

REVISION DETAILS

REVISION	DESCRIPTION	DATE
A	DEVELOPMENT APPLICATION	28.04.21
B	DEVELOPMENT APPLICATION	26.11.21

SCALES @A1

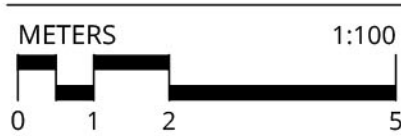

PROJECT

7 MACQUARIE STREET
PARRAMATTA, NSW 2150

DRAWING TITLE

LANDSCAPE PLAN
LEVEL 3 PODIUM
NORTH
CAD FILE NAME

PROJECT REF. DRAWING NUMBER REVISION


21002 111 B

DRAWN	CHECKED	APPROVED	DATE
MG	MG	GJ	26.11.21

STATUS

ISSUED FOR DA
NOT TO BE USED FOR CONSTRUCTION

All dimensions to be verified on site prior to commencement of on-site work and/or off-site prefabrication. Figure dimension to be taken in preference to scaled dimensions. This drawing is copyright and remains the property of New Eden Design. Reproduction in whole or part of these drawings without written consent constitutes an infringement of copyright.

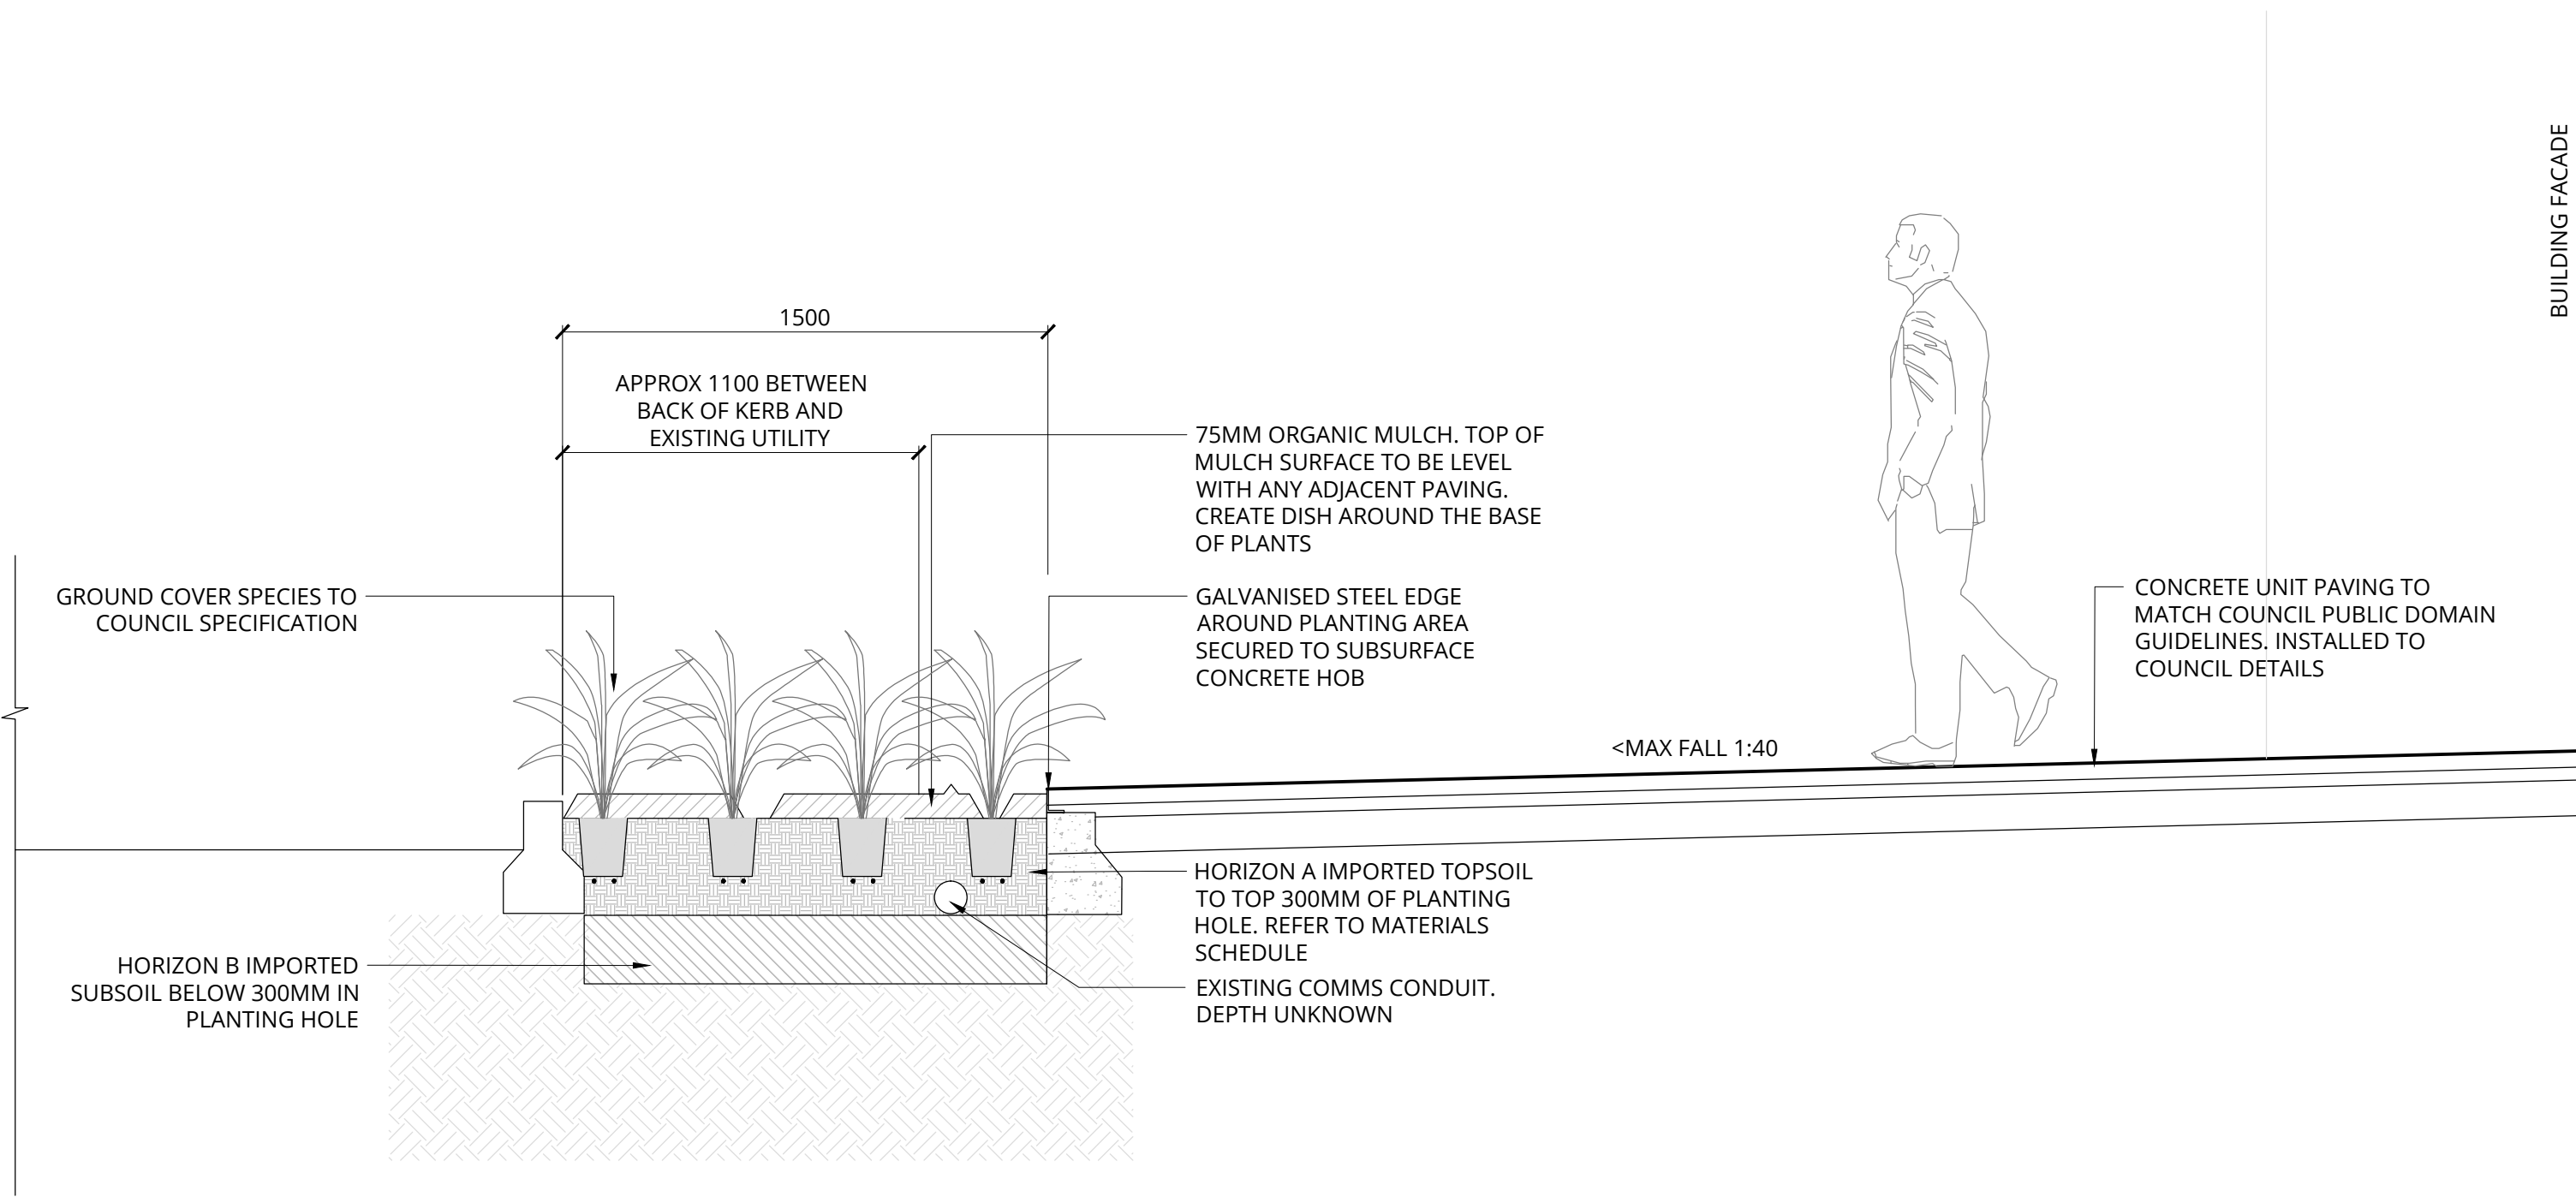

01 PUBLIC REALM SECTION A

1:20

LANDSCAPE ARCHITECT



© NEW EDEN DESIGN

PROJECT TEAM

ARCHITECT

OLSSON & ASSOCIATES

68-72 WENTWORTH AVE
SURREY HILLS NSW 2150
T +61 2 9281 0181
E INFO@OLSSONASSOCIATES.COM.AU
WWW.OLSSONASSOCIATES.COM.AU

OLSSON
ARCHITECTURE | URBAN PROJECTS

ENGINEERS

NORTHROP

LEVEL 11/345 GEORGE ST
SYDNEY NSW 2000
T +61 2 9241 4188
E SYDNEY@NORTHROP.COM.AU
NORTHROP.COM.AU



CLIENT

MARRAPACCA TRUST c/o MPROJECTS PTY LTD
LEVEL 1/23 WENTWORTH STREET
PARRAMATTA NSW 2150



REVISION DETAILS

REVISION	DESCRIPTION	DATE
A	DEVELOPMENT APPLICATION	28.04.21
B	DEVELOPMENT APPLICATION	26.11.21

SCALES @A1



PROJECT

7 MACQUARIE STREET
PARRAMATTA, NSW 2150

DRAWING TITLE

GROUND FLOOR LANDSCAPE SECTIONS

CAD FILE NAME

PROJECT REF. DRAWING NUMBER REVISION

21002 401 B

DRAWN CHECKED APPROVED DATE

MG MG GJ 26.11.21


STATUS

ISSUED FOR DA
NOT TO BE USED FOR CONSTRUCTION

All dimensions to be verified on site/s prior to commencement of on-site work and/or off-site prefabrication. Figure dimension to be taken in preference to scaled dimensions. This drawing is copyright and remains the property of New Eden Design. Reproduction in whole or part of these drawings without written consent constitutes an infringement of copyright.



01 PODIUM SECTION A
1:50

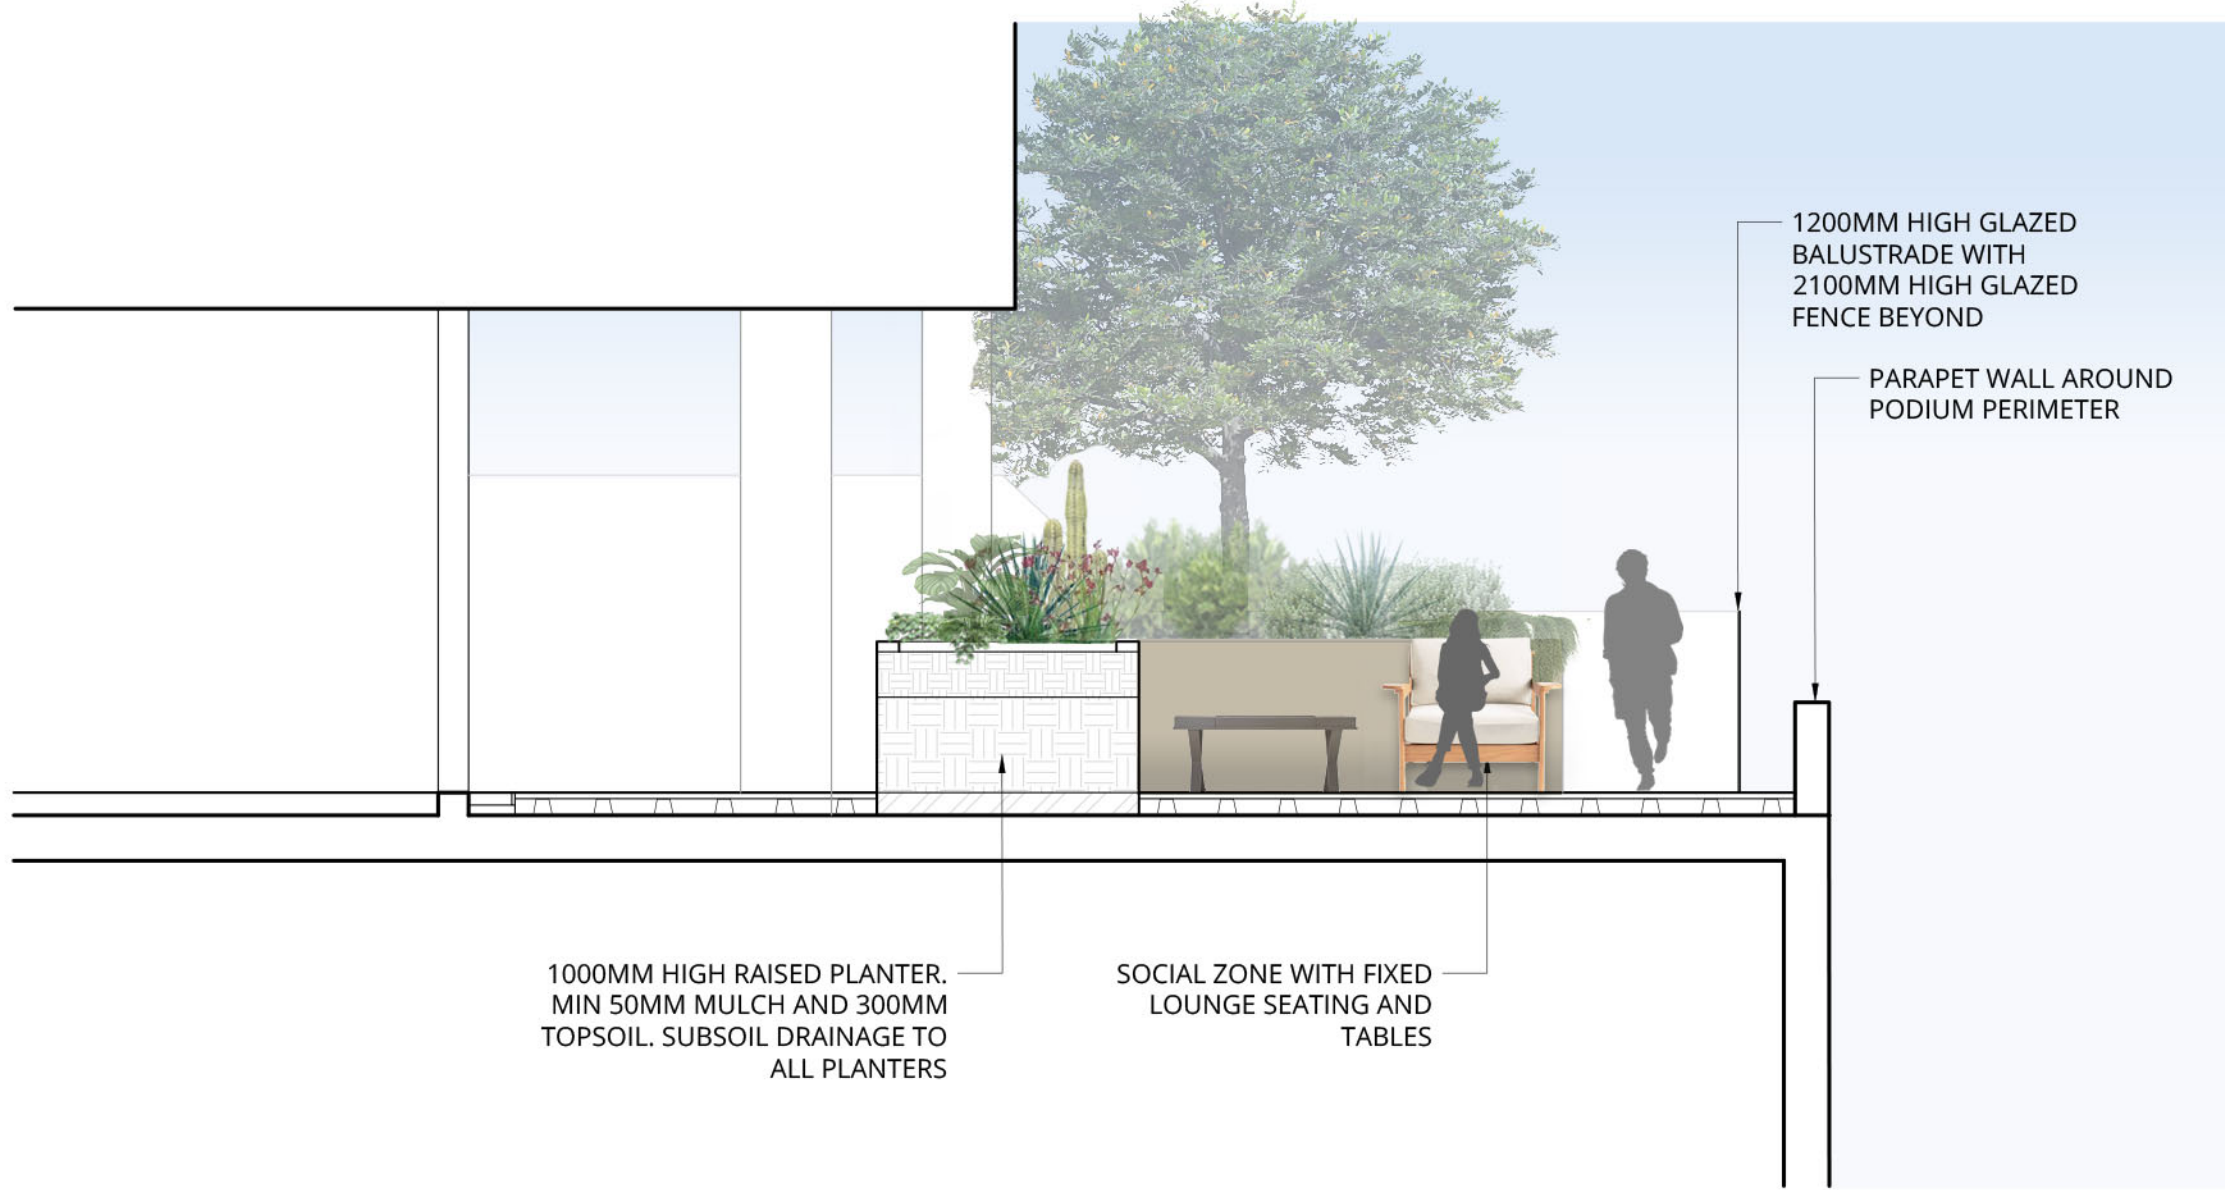

02 PODIUM SECTION B
1:50

LANDSCAPE ARCHITECT

NEW EDEN DESIGN
LANDSCAPE ARCHITECTURE

© NEW EDEN DESIGN

PROJECT TEAM

ARCHITECT

OLSSON & ASSOCIATES
68-72 WENTWORTH AVE
SURRY HILLS NSW 2010
T +61 2 9281 0181
E INFO@OLSSONASSOCIATES.COM.AU
WWW.OLSSONASSOCIATES.COM.AU

OLSSON
ARCHITECTURE | URBAN PROJECTS

ENGINEERS

NORTHROP

LEVEL 11/345 GEORGE ST
SYDNEY NSW 2000
T +61 2 9241 4188
E SYDNEY@NORTHROP.COM.AU
NORTHROP.COM.AU

NORTHROP

CLIENT

MARRAPACCA TRUST c/o MPROJECTS PTY LTD
LEVEL 1/23 WENTWORTH STREET
PARRAMATTA NSW 2150

m
PROJECTS

REVISION DETAILS

REVISION	DESCRIPTION	DATE
A	DEVELOPMENT APPLICATION	28.04.21
B	DEVELOPMENT APPLICATION	26.11.21

SCALES @A1



All dimensions to be verified on site prior to commencement of on-site work and/or off-site prefabrication. Figure dimension to be taken in preference to scaled dimensions. This drawing is copyright and remains the property of New Eden Design. Reproduction in whole or part of these drawings without written consent constitutes an infringement of copyright.

PROJECT

7 MACQUARIE STREET
PARRAMATTA, NSW 2150

DRAWING TITLE

LEVEL 3 PODIUM LANDSCAPE
SECTIONS 1/2

CAD FILE NAME

PROJECT REF. DRAWING NUMBER REVISION

21002 411 B

DRAWN CHECKED APPROVED DATE


MG MG GJ 26.11.21

STATUS

ISSUED FOR DA
NOT TO BE USED FOR CONSTRUCTION



01 PODIUM SECTION C
1:50

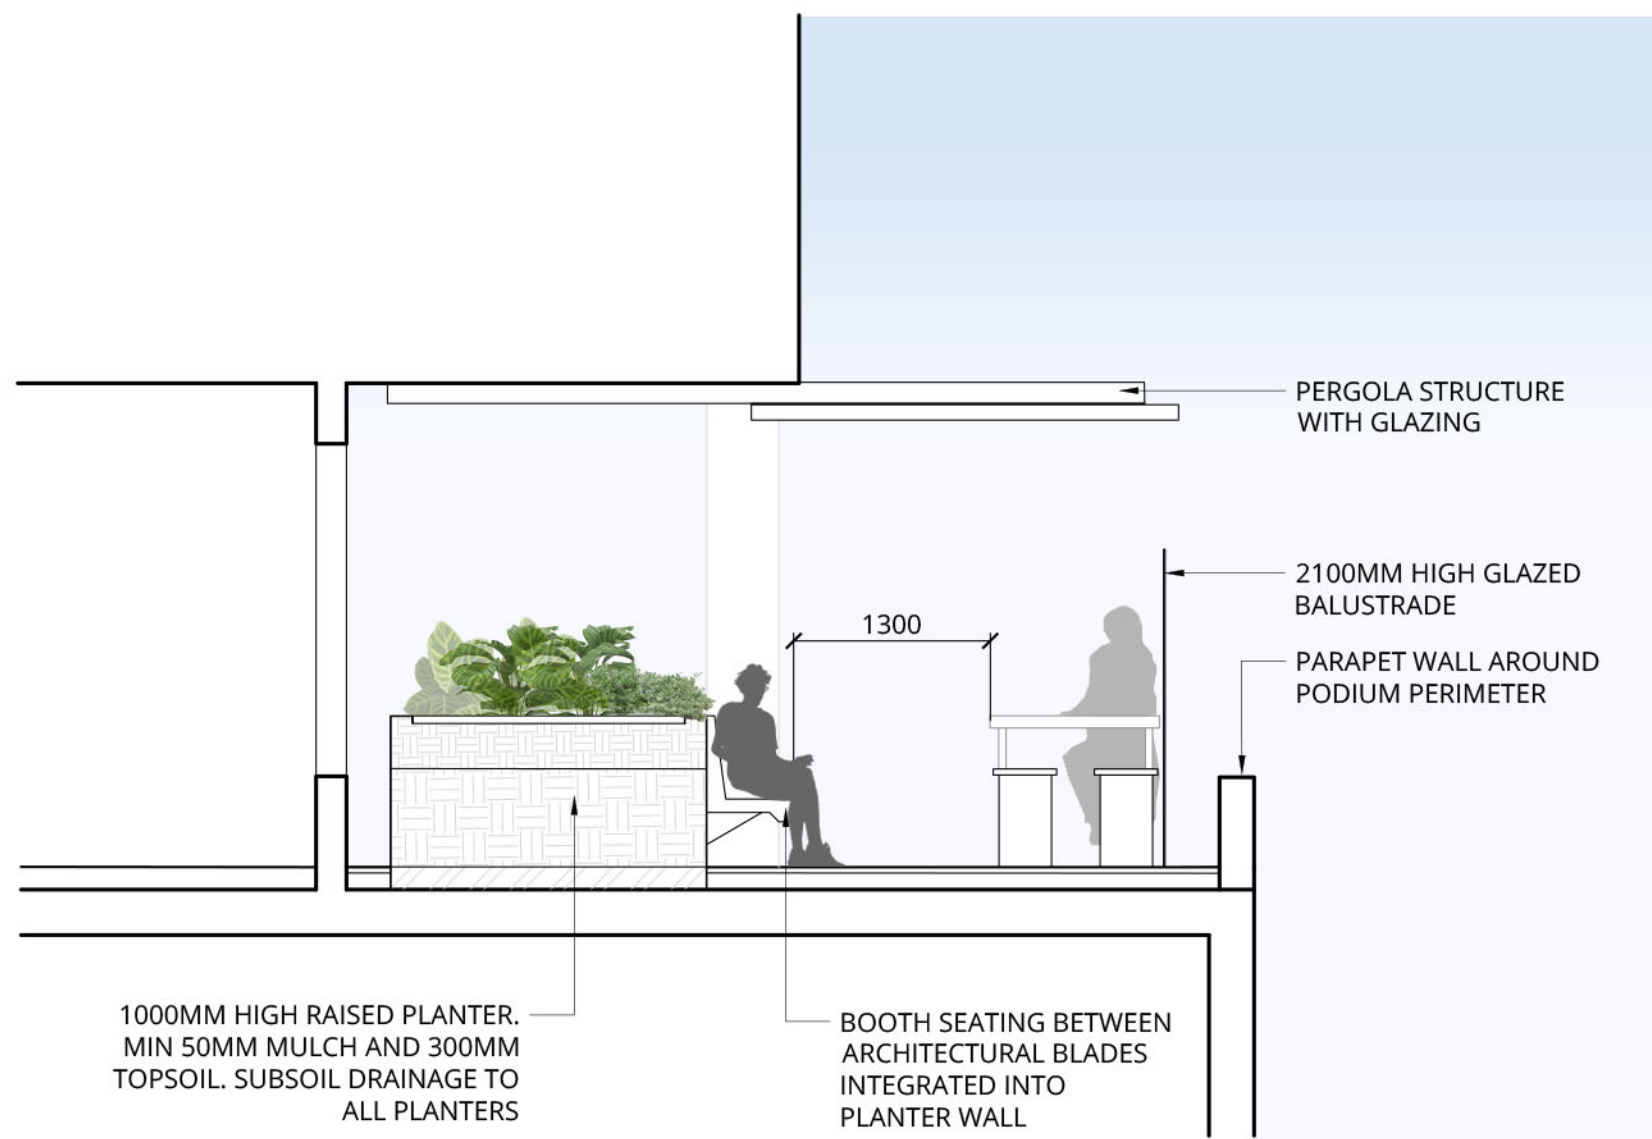

02 PODIUM SECTION D
1:50

LANDSCAPE ARCHITECT

NEW EDEN DESIGN
LANDSCAPE ARCHITECTURE

© NEW EDEN DESIGN

PROJECT TEAM

ARCHITECT

OLSSON & ASSOCIATES
68-72 WENTWORTH AVE
SURRY HILLS NSW 2010
T +61 2 9281 0181
E INFO@OLSSONASSOCIATES.COM.AU
WWW.OLSSONASSOCIATES.COM.AU

OLSSON
ARCHITECTURE | URBAN PROJECTS

ENGINEERS

NORTHROP
LEVEL 11/345 GEORGE ST
SYDNEY NSW 2000
T +61 2 9241 4188
E SYDNEY@NORTHROP.COM.AU
NORTHROP.COM.AU

NORTHROP

CLIENT


MARRAPACCA TRUST c/o MPROJECTS PTY LTD
LEVEL 1/23 WENTWORTH STREET
PARRAMATTA NSW 2150

m
PROJECTS

REVISION DETAILS

REVISION	DESCRIPTION	DATE
A	DEVELOPMENT APPLICATION	28.04.21
B	DEVELOPMENT APPLICATION	26.11.21

SCALES @A1

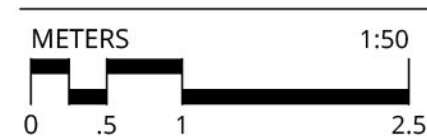

PROJECT

7 MACQUARIE STREET
PARRAMATTA, NSW 2150

DRAWING TITLE

LEVEL 3 PODIUM LANDSCAPE
SECTIONS 2/2

CAD FILE NAME

PROJECT REF. DRAWING NUMBER REVISION

21002 412 B

DRAWN	CHECKED	APPROVED	DATE
MG	MG	GJ	26.11.21

STATUS

ISSUED FOR DA
NOT TO BE USED FOR CONSTRUCTION

All dimensions to be verified on site prior to commencement of on-site work and/or off-site prefabrication. Figure dimension to be taken in preference to scaled dimensions. This drawing is copyright and remains the property of New Eden Design. Reproduction in whole or part of these drawings without written consent constitutes an infringement of copyright.