



37 - 41 OXFORD STREET, EPPING

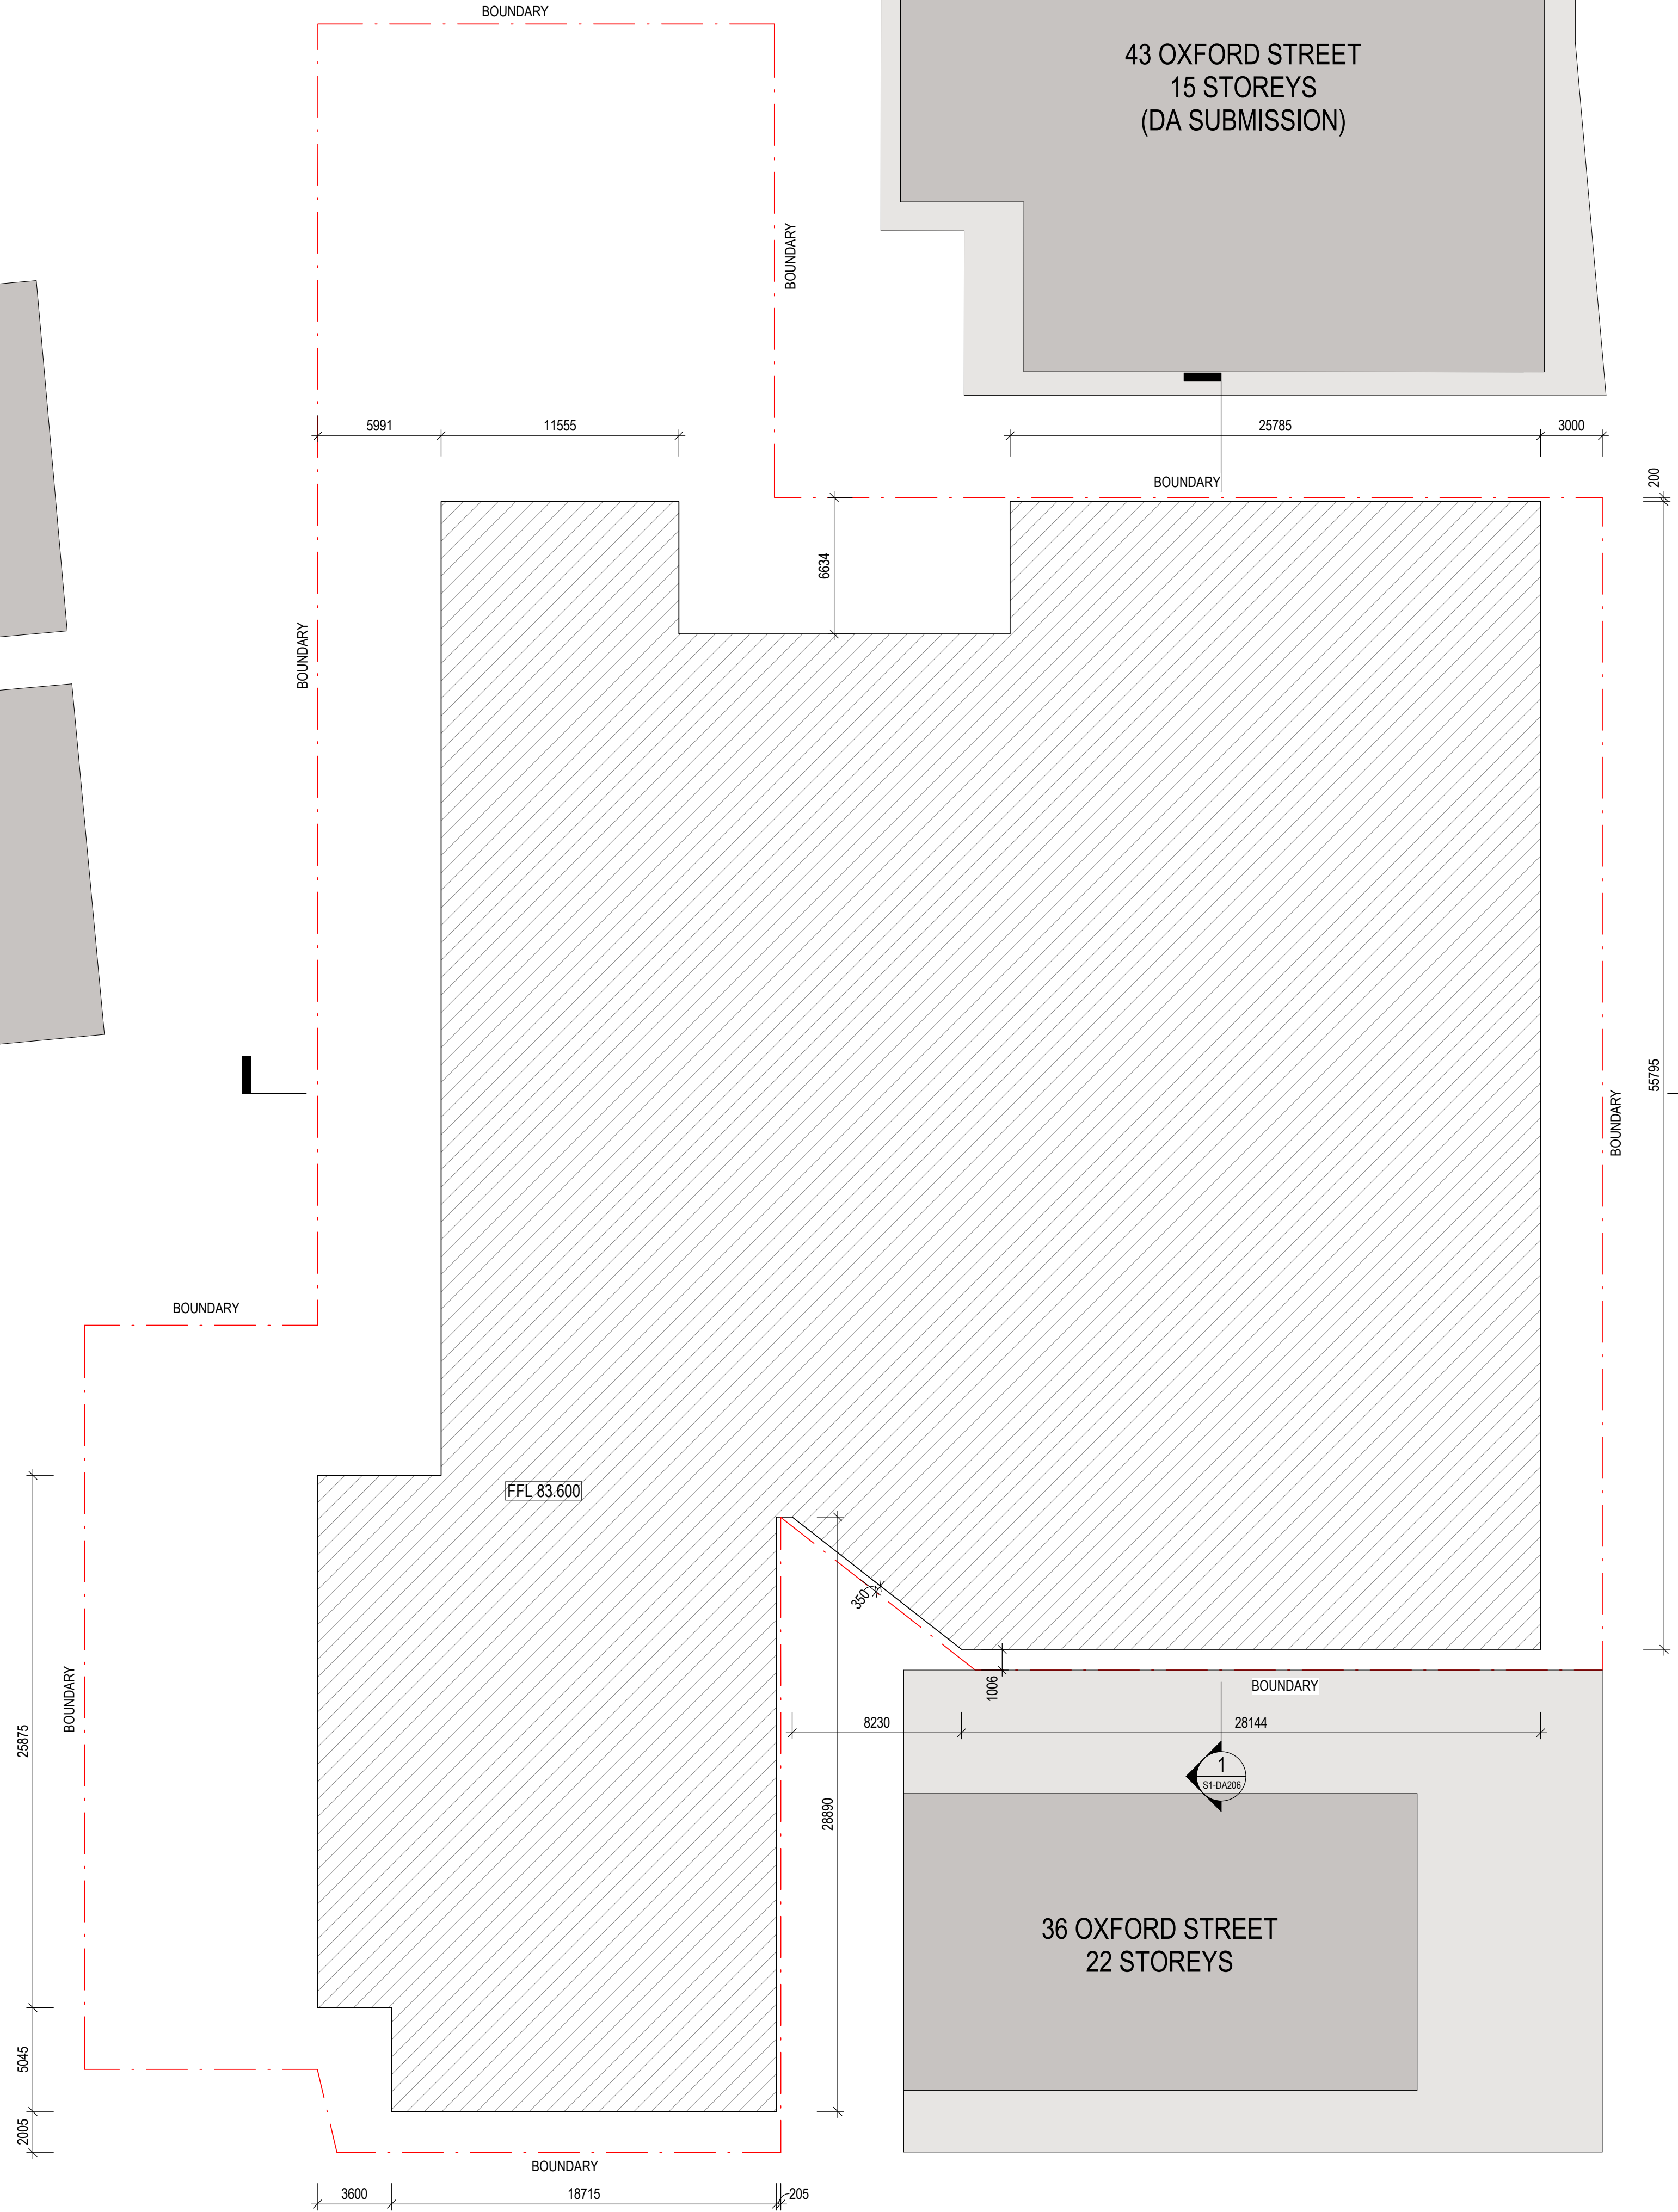

ARCHITECTURAL DRAWING LIST - DA STAGE 1			
SHEET NO.	SHEET NAME	REVISION	DATE
S1-DA000	COVER PAGE (STAGE 1 DA)	5	11.11.2021
S1-DA096	BASEMENT 5-6 ENVELOPE PLAN	3	11.11.2021
S1-DA097	BASEMENT 4 ENVELOPE PLAN	3	11.11.2021
S1-DA098	BASEMENT 2-3 ENVELOPE PLAN (TYPICAL)	3	11.11.2021
S1-DA099	BASEMENT 1 ENVELOPE PLAN	3	11.11.2021
S1-DA100	GROUND FLOOR ENVELOPE PLAN	5	11.11.2021
S1-DA101	LEVEL 1 ENVELOPE PLAN	5	11.11.2021
S1-DA102	LEVEL 2 ENVELOPE PLAN	4	11.11.2021
S1-DA103	LEVEL 3 ENVELOPE PLAN	4	11.11.2021
S1-DA104	LEVEL 4-6 (TYPICAL) ENVELOPE PLAN	3	11.11.2021
S1-DA107	LEVEL 7-24 (TYPICAL) ENVELOPE PLAN	3	11.11.2021
S1-DA125	LEVEL 25 ENVELOPE PLAN	3	11.11.2021
S1-DA126	LEVEL 26-27 (TYPICAL) ENVELOPE PLAN	3	11.11.2021
S1-DA128	LEVEL 28 ENVELOPE PLAN	3	11.11.2021
S1-DA129	LEVEL 29 ENVELOPE PLAN	3	11.11.2021
S1-DA130	ROOF ENVELOPE PLAN	3	11.11.2021
S1-DA201	NORTH ELEVATION (STAGE 1)	3	11.11.2021
S1-DA202	EAST ELEVATION (STAGE 1)	3	11.11.2021
S1-DA203	WEST ELEVATION (STAGE 1)	3	11.11.2021
S1-DA204	SOUTH ELEVATION (STAGE 1)	3	11.11.2021
S1-DA205	SECTION 1	3	11.11.2021
S1-DA206	SECTION 2	3	11.11.2021
S1-DA253	DA COMPARISON	3	11.11.2021

History		
[Rev#]	[Description]	[Date]
2	DEVELOPMENT APPLICATION	26.10.2021
3	DEVELOPMENT APPLICATION	05.11.2021
4	DEVELOPMENT APPLICATION	08.11.2021
5	DEVELOPMENT APPLICATION	11.11.2021

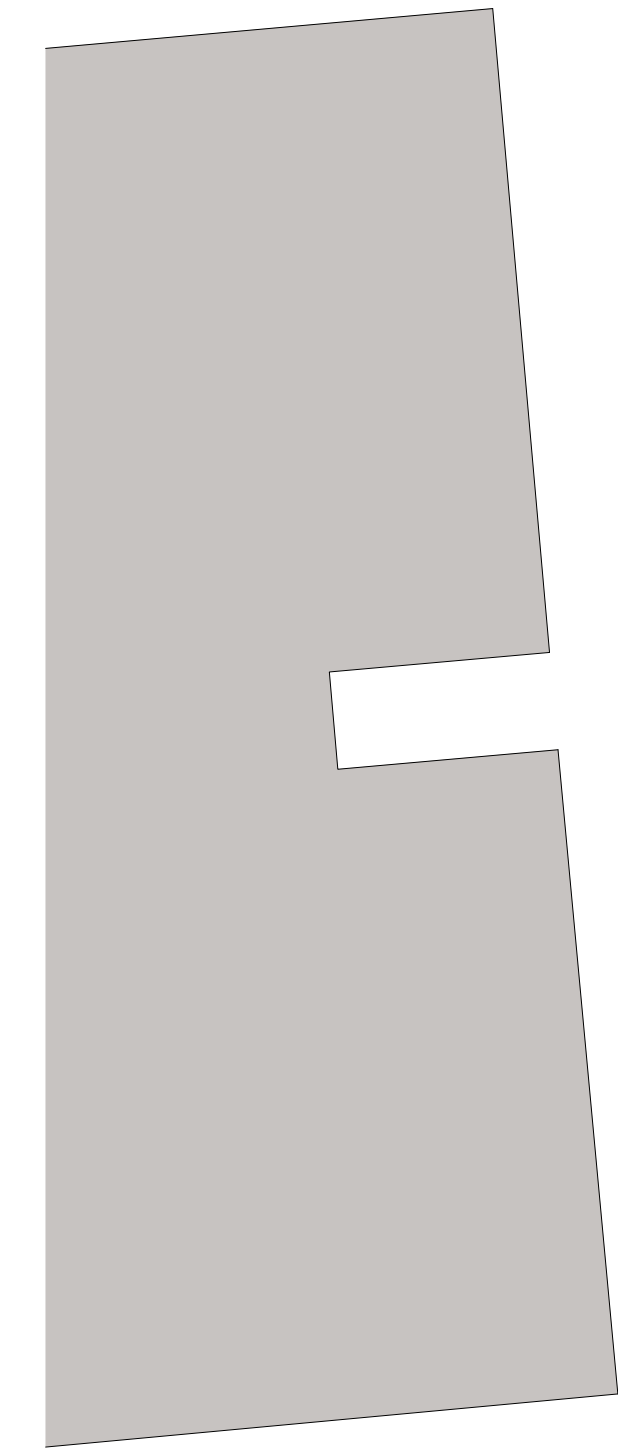

DEVELOPMENT APPLICATION

[Status]


[Nom. Architect] NICHOLAS BANDOUNAS /8499

[File] 20200100-AB-DA002


[Print Date] 11/11/2021 5:16:33 PM

History


[Rev#]	[Description]	[Date]
A	FOR REVIEW	07.10.2021
1	FOR REVIEW	15.10.2021
2	DEVELOPMENT APPLICATION	26.10.2021
3	DEVELOPMENT APPLICATION	11.11.2021


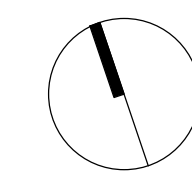


LEGEND - ENVELOPE PLANS	
	APPROVED STAGE 1 ENVELOPE DA/G14/Z017
	PROPOSED DEVELOPMENT BASEMENTS
	PROPOSED DEVELOPMENT GF-L1
	PROPOSED DEVELOPMENT L2-29
	PROPOSED FACADE ARTICULATION

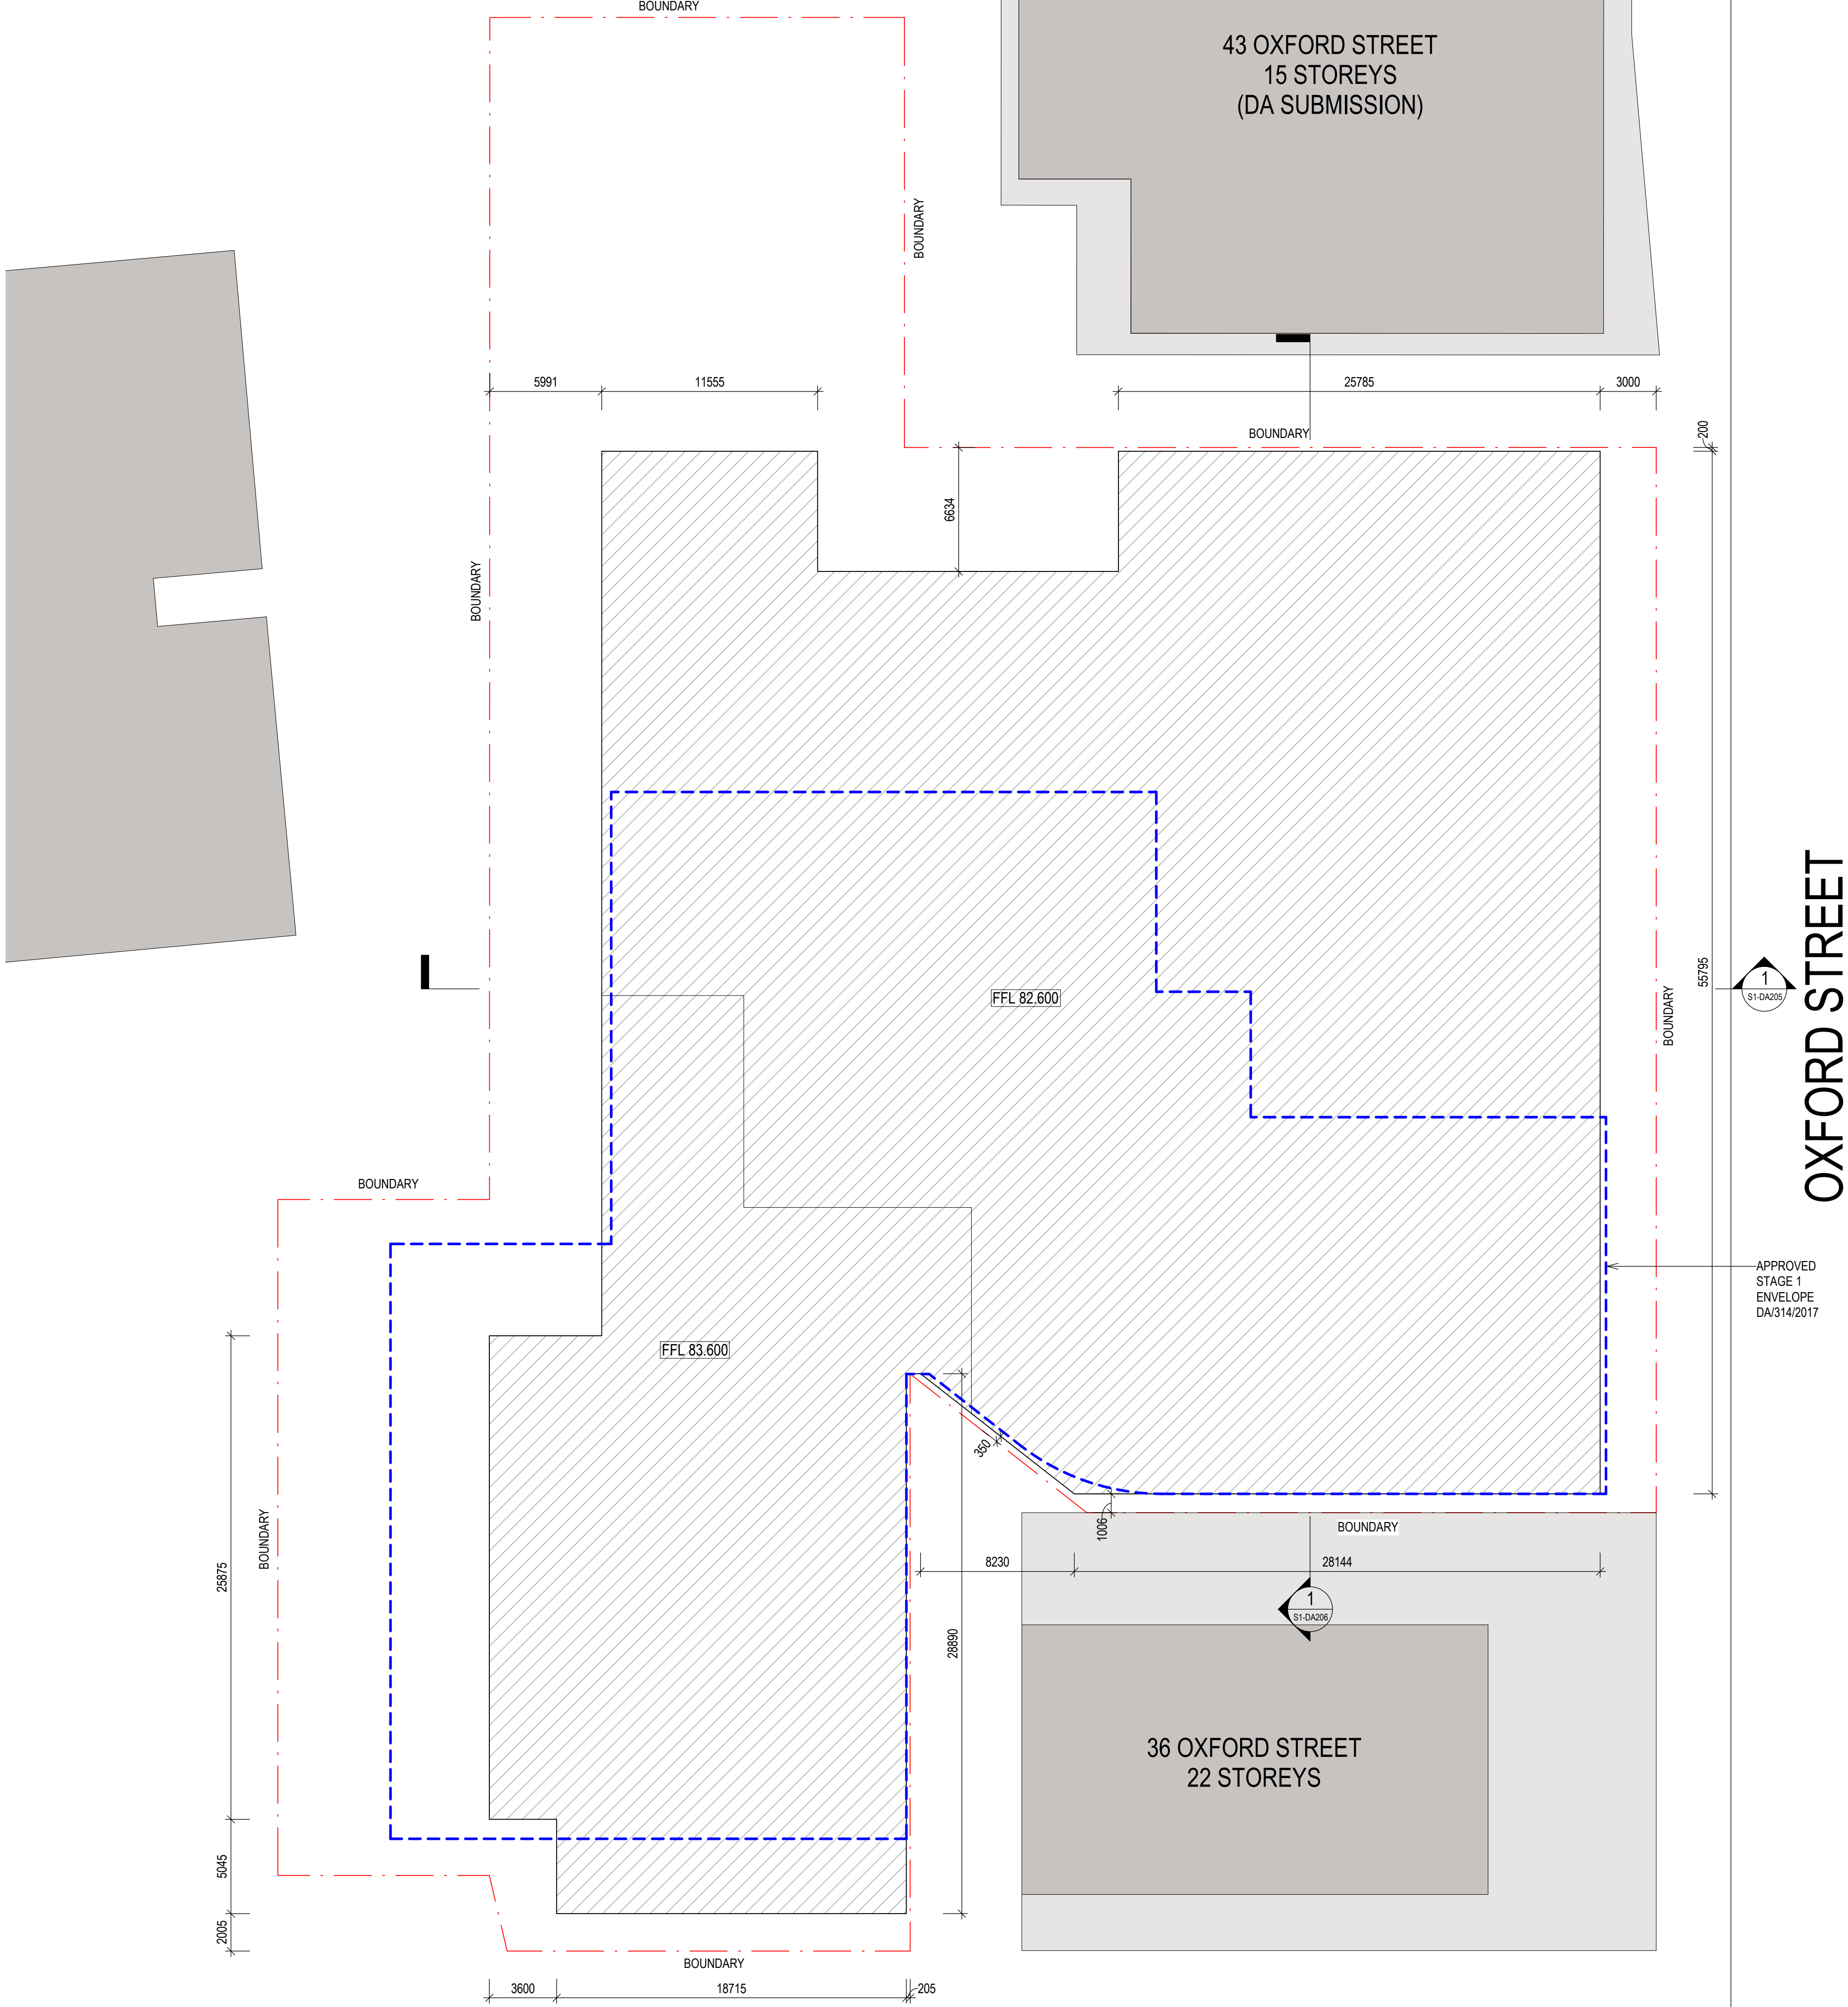

- LEGEND - ENVELOPE PLANS
- APPROVED STAGE 1 ENVELOPE DA/314/2017
 - PROPOSED DEVELOPMENT BASEMENTS
 - PROPOSED DEVELOPMENT GF-L1
 - PROPOSED DEVELOPMENT L2-29
 - PROPOSED FACADE ARTICULATION

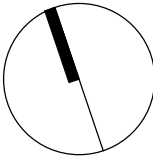

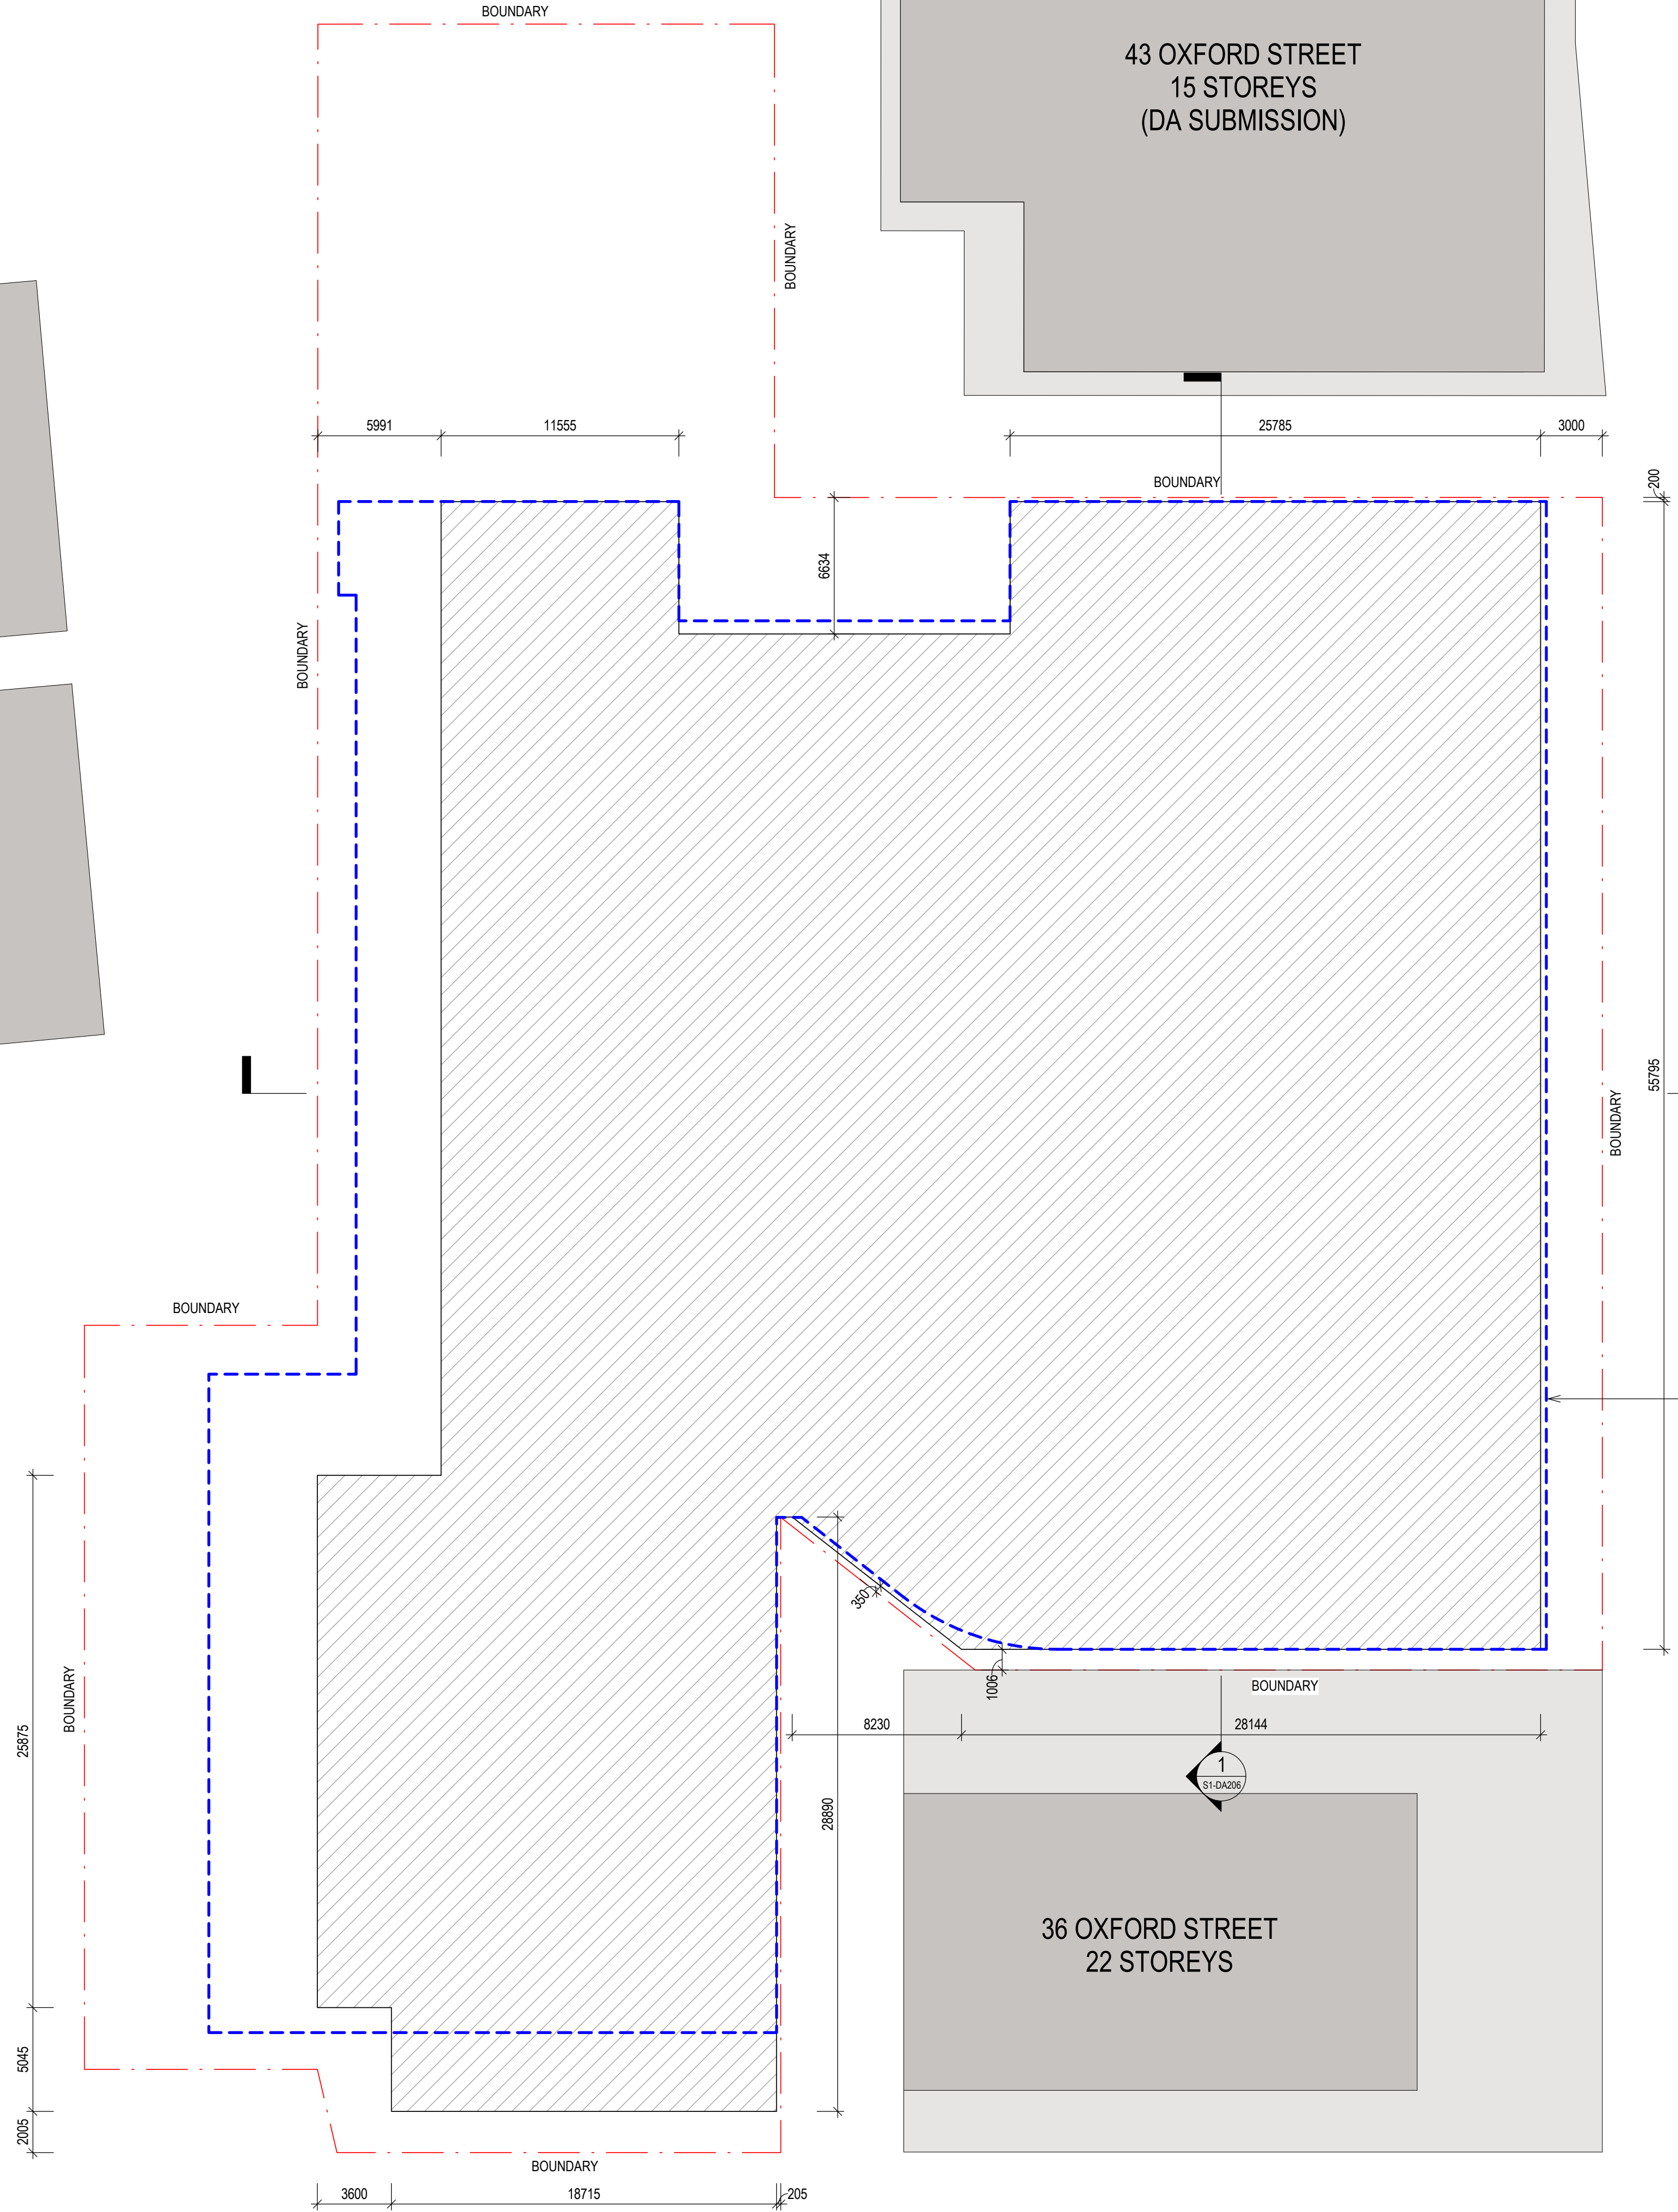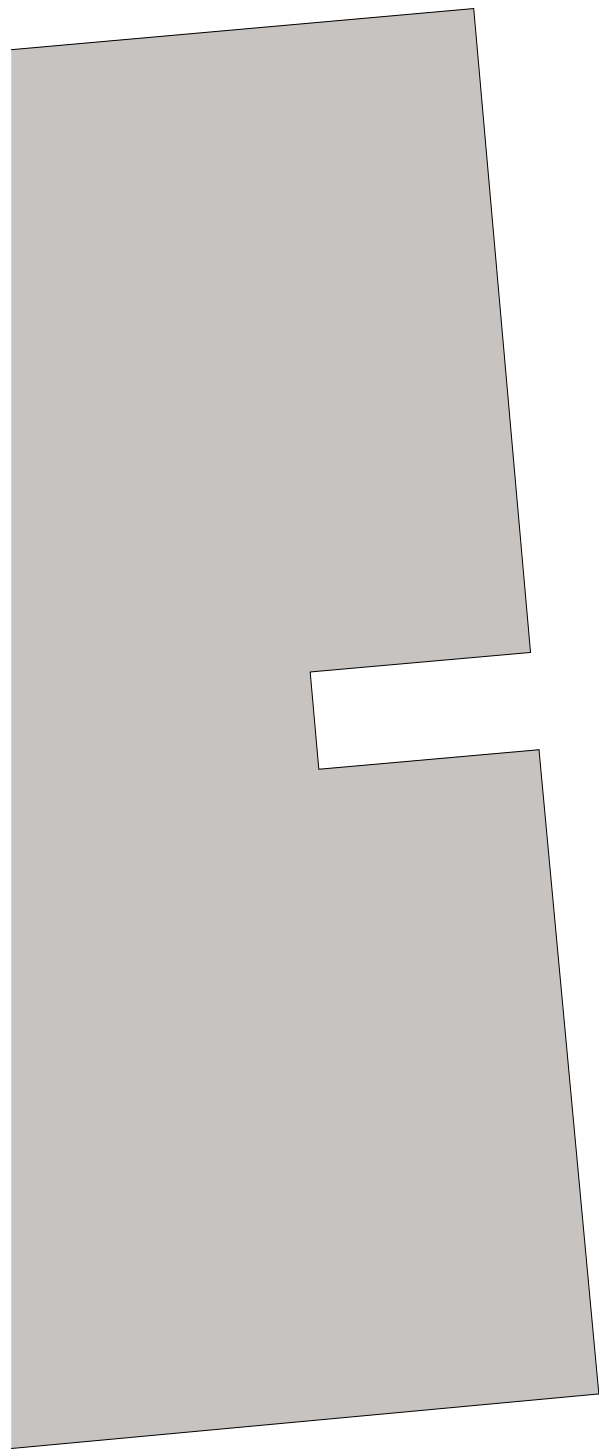

OXFORD STREET




APPROVED STAGE 1 ENVELOPE DA/314/2017




Level One, One Chifley Square Sydney NSW 2000 Australia
www.scottcarver.com.au +61 2 9957 3988

[Project] 37-41 OXFORD STREET, EPPING
[Client] MERITON

 

[Scale] 1 : 200 @ A1

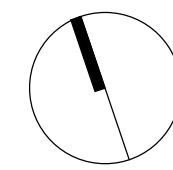




BASEMENT 2 -3 ENVELOPE PLAN (TYPICAL)

[Ref] 20200100 [Dwg No] S1-DA098 [Rev] 3



DEVELOPMENT APPLICATION		
[Status]		
[Nom. Architect]	NICHOLAS BANDOUNAS /8499	
[File]	20200100-AB-DA002	
[Print Date]	11/11/2021 5:16:42 PM	
History		
[Rev#]	[Description]	[Date]
A	FOR REVIEW	07.10.2021
1	FOR REVIEW	15.10.2021
2	DEVELOPMENT APPLICATION	26.10.2021
3	DEVELOPMENT APPLICATION	11.11.2021

- LEGEND - ENVELOPE PLANS**
- APPROVED STAGE 1 ENVELOPE DA/314/2017
 - PROPOSED DEVELOPMENT BASEMENTS
 - PROPOSED DEVELOPMENT GF-L1
 - PROPOSED DEVELOPMENT L2-29
 - PROPOSED FACADE ARTICULATION


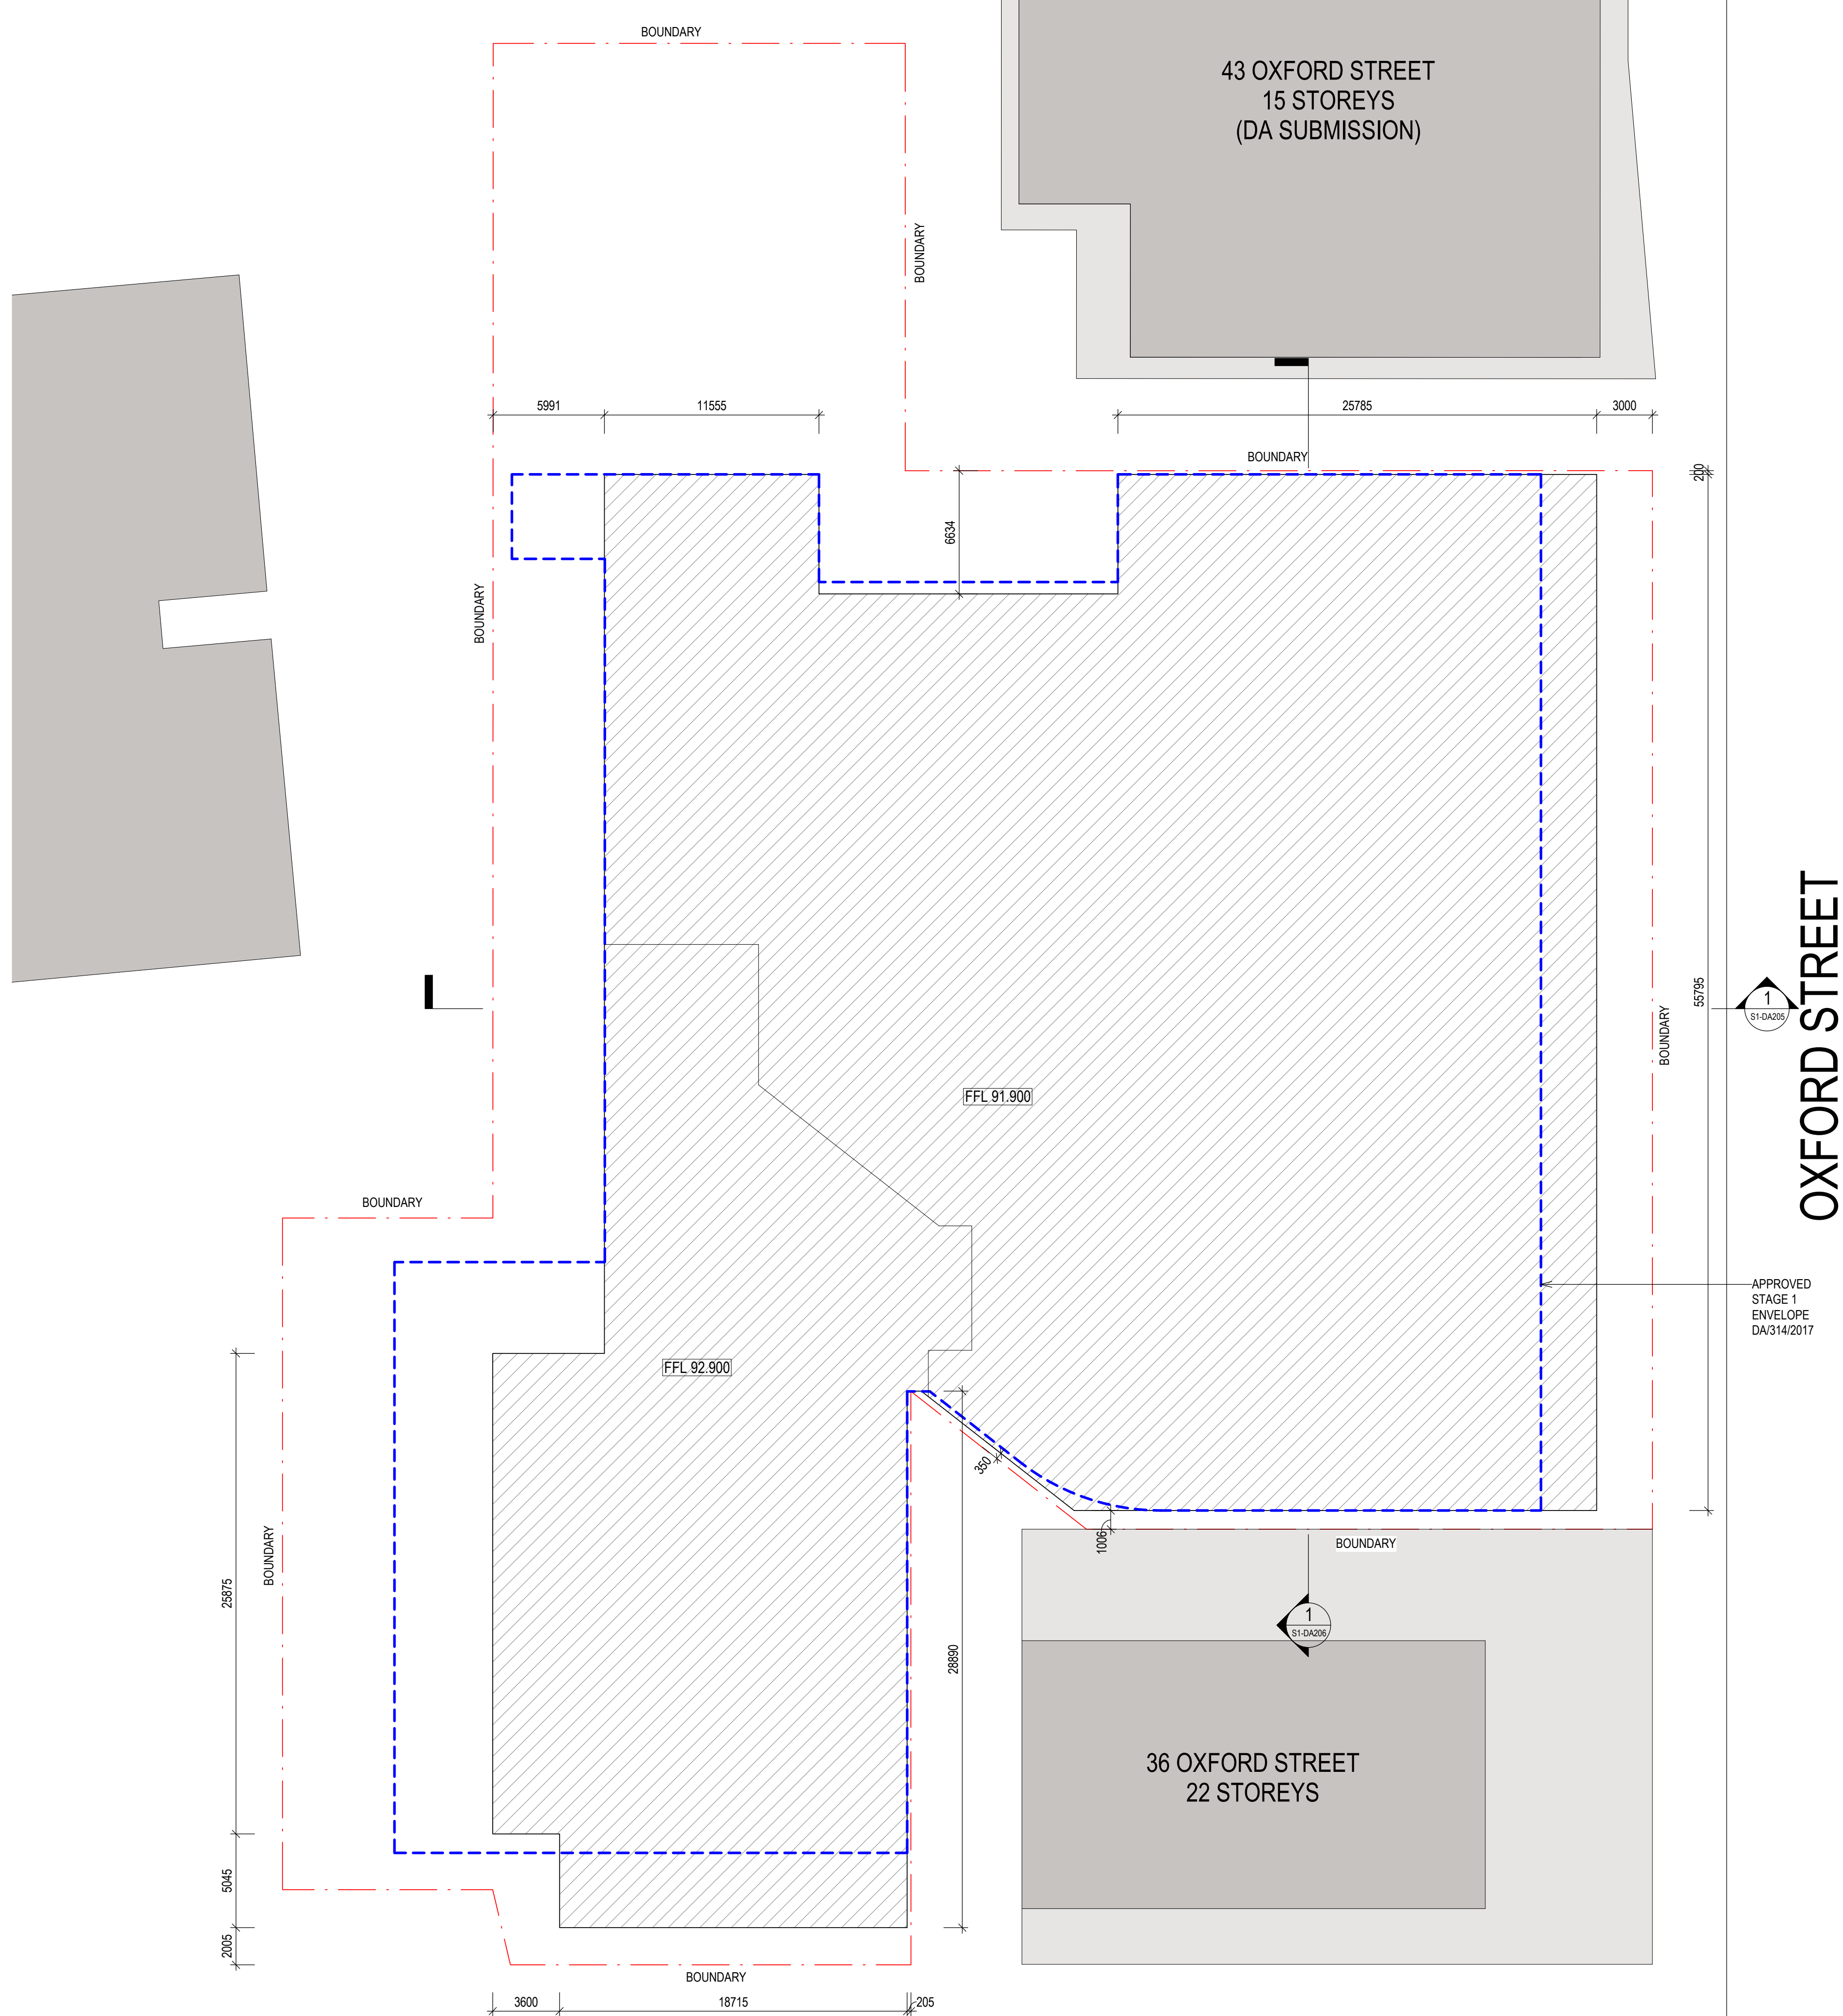
 PROPOSED FACADE ARTICULATION

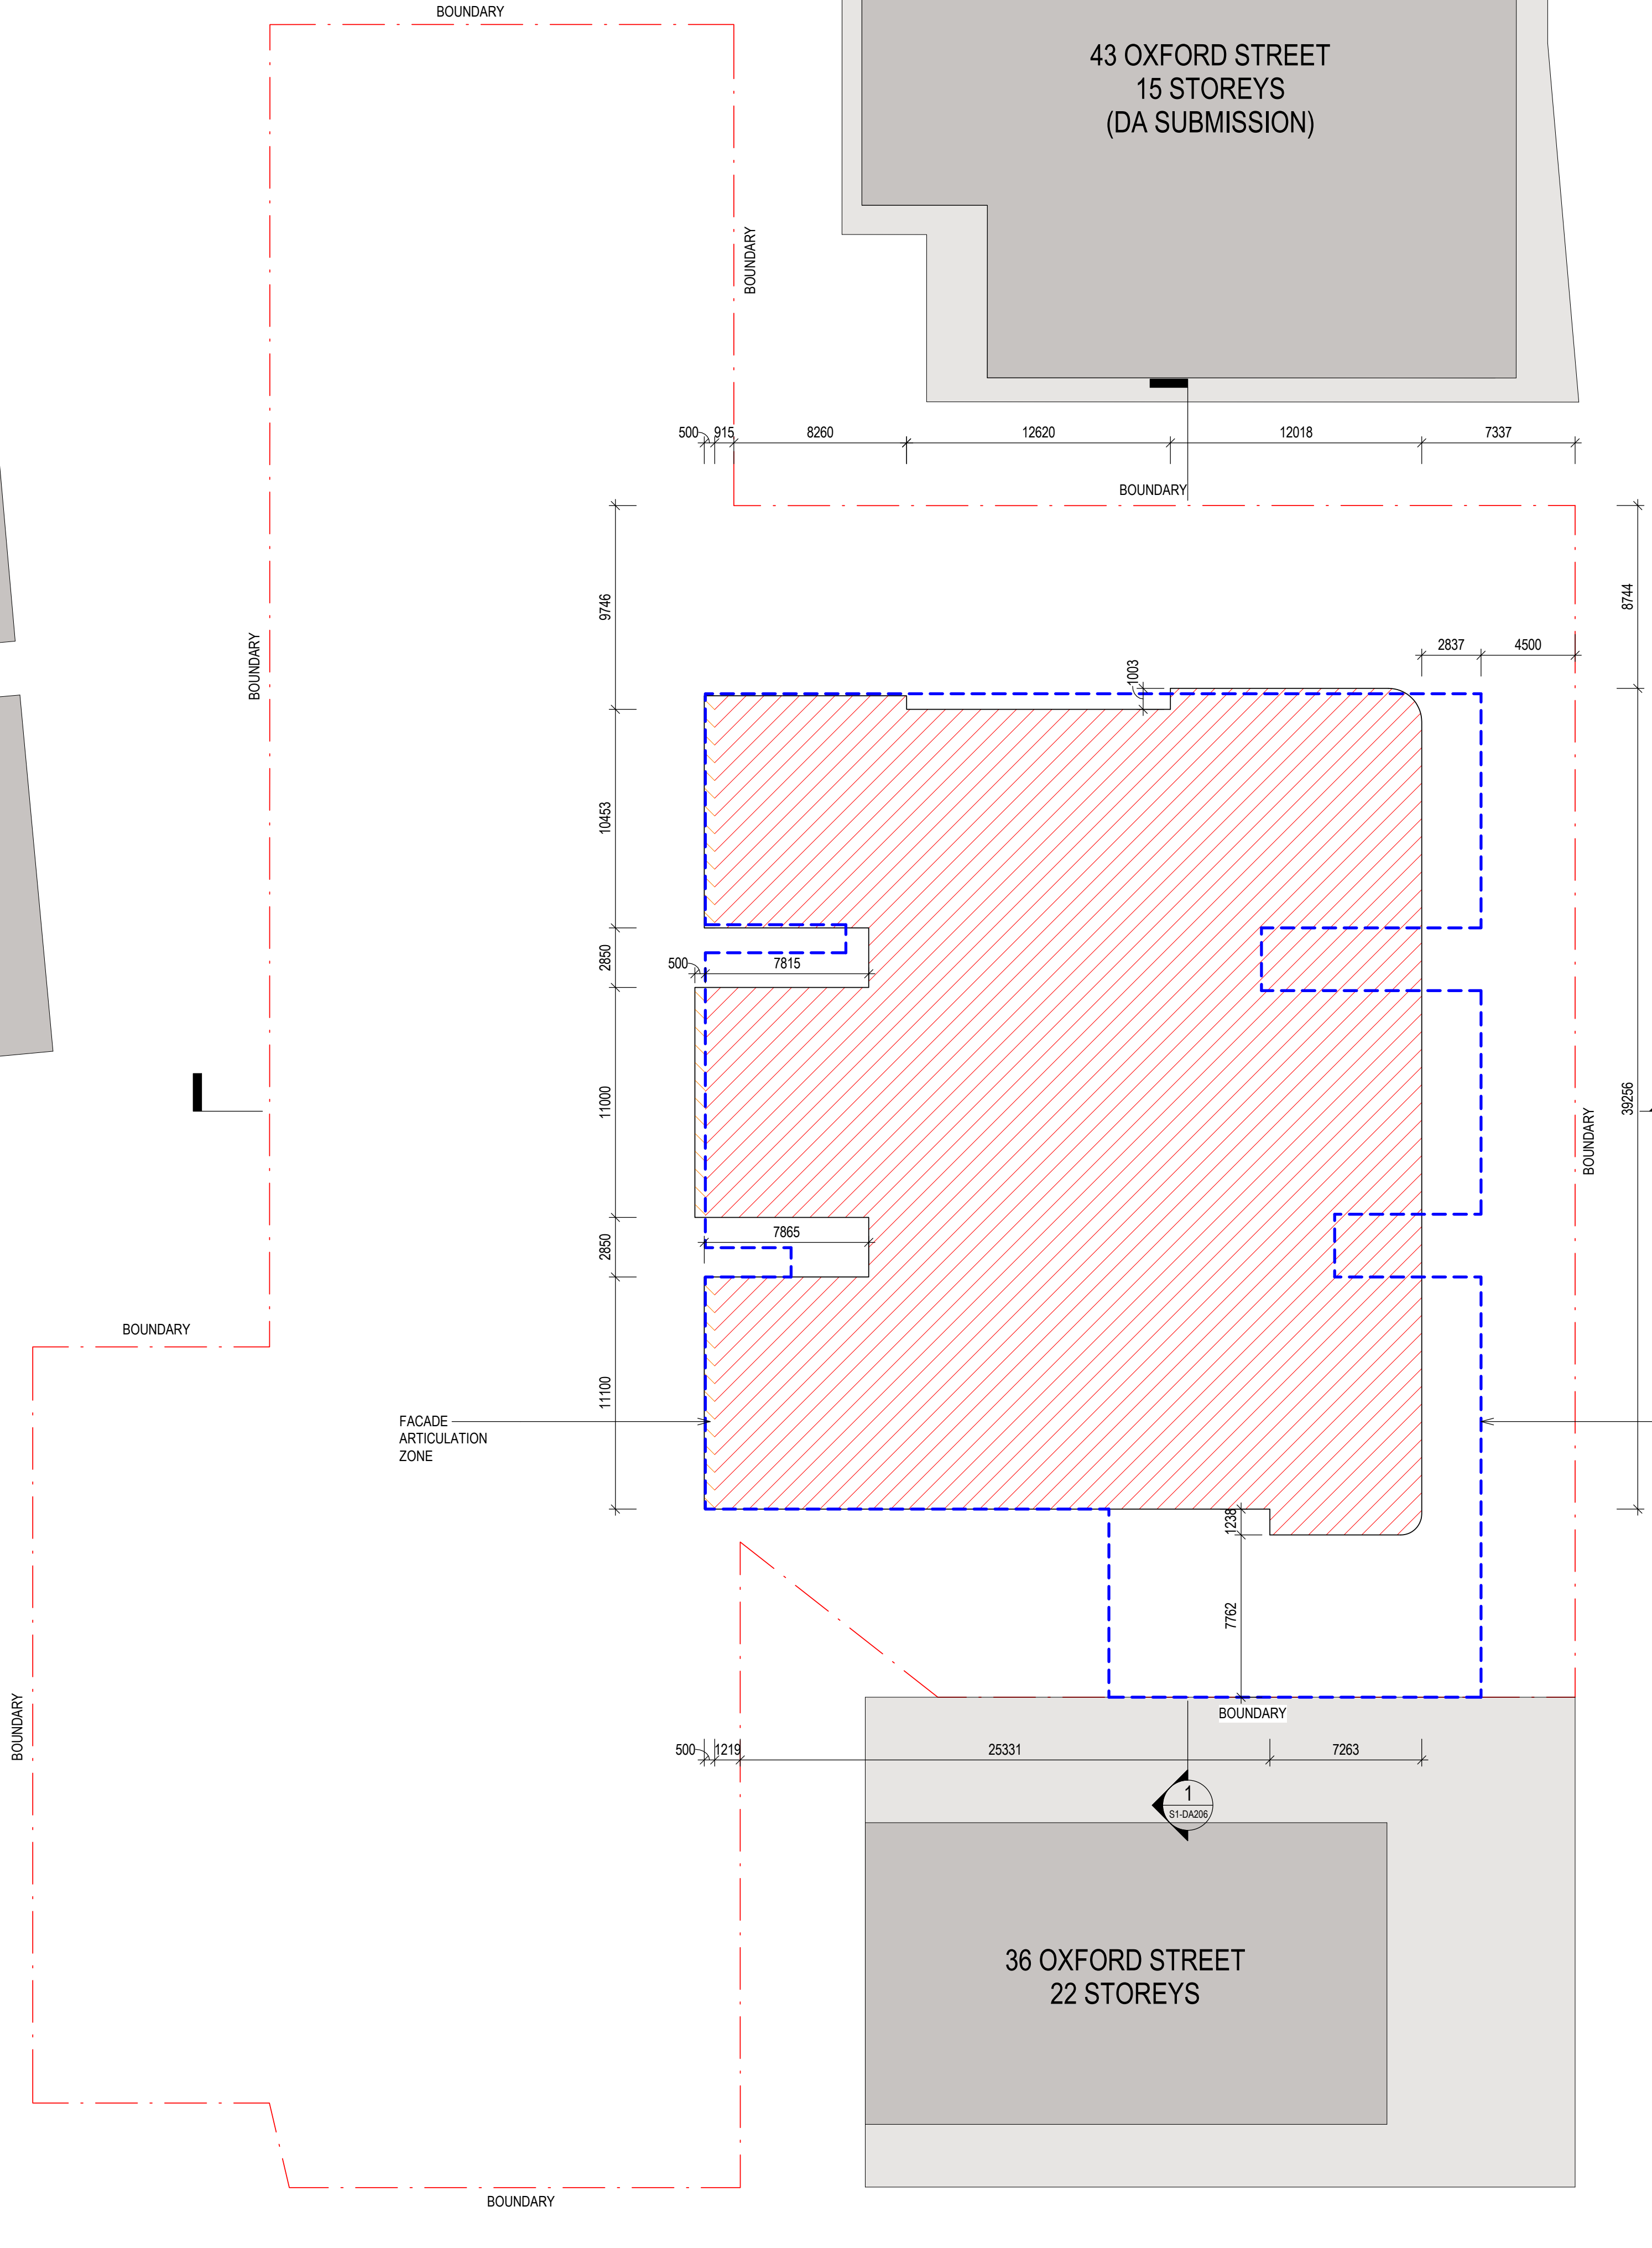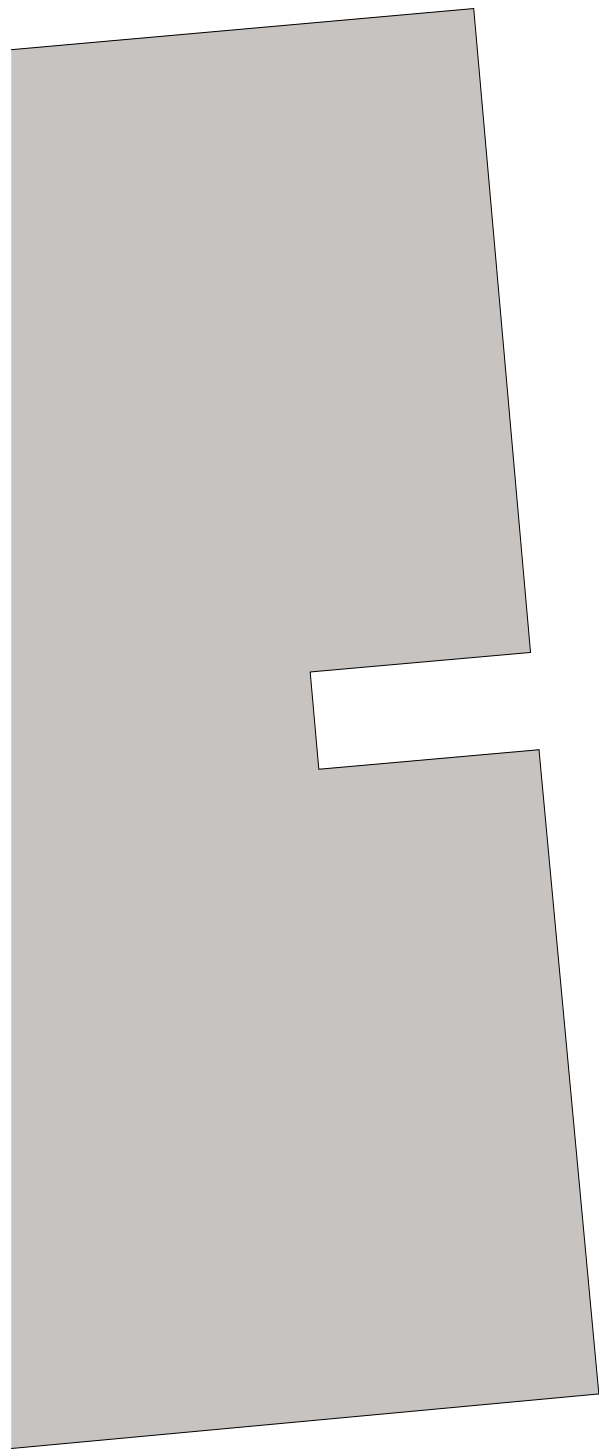


DEVELOPMENT APPLICATION		
[Status]		
[Nom. Architect]	NICHOLAS BANDOUNAS /8499	
[File]	20200100-AB-DA002	
[Print Date]	11/11/2021 5:16:57 PM	
History		
[Rev#]	[Description]	[Date]
2	DEVELOPMENT APPLICATION	26.10.2021
3	DEVELOPMENT APPLICATION	01.11.2021
4	DEVELOPMENT APPLICATION	08.11.2021
5	DEVELOPMENT APPLICATION	11.11.2021

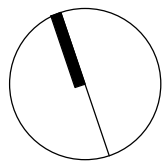 



LEGEND - ENVELOPE PLANS	
	APPROVED STAGE 1 ENVELOPE DA/314/2017
	PROPOSED DEVELOPMENT BASEMENTS
	PROPOSED DEVELOPMENT GF-L1
	PROPOSED DEVELOPMENT L2-29
	PROPOSED FACADE ARTICULATION

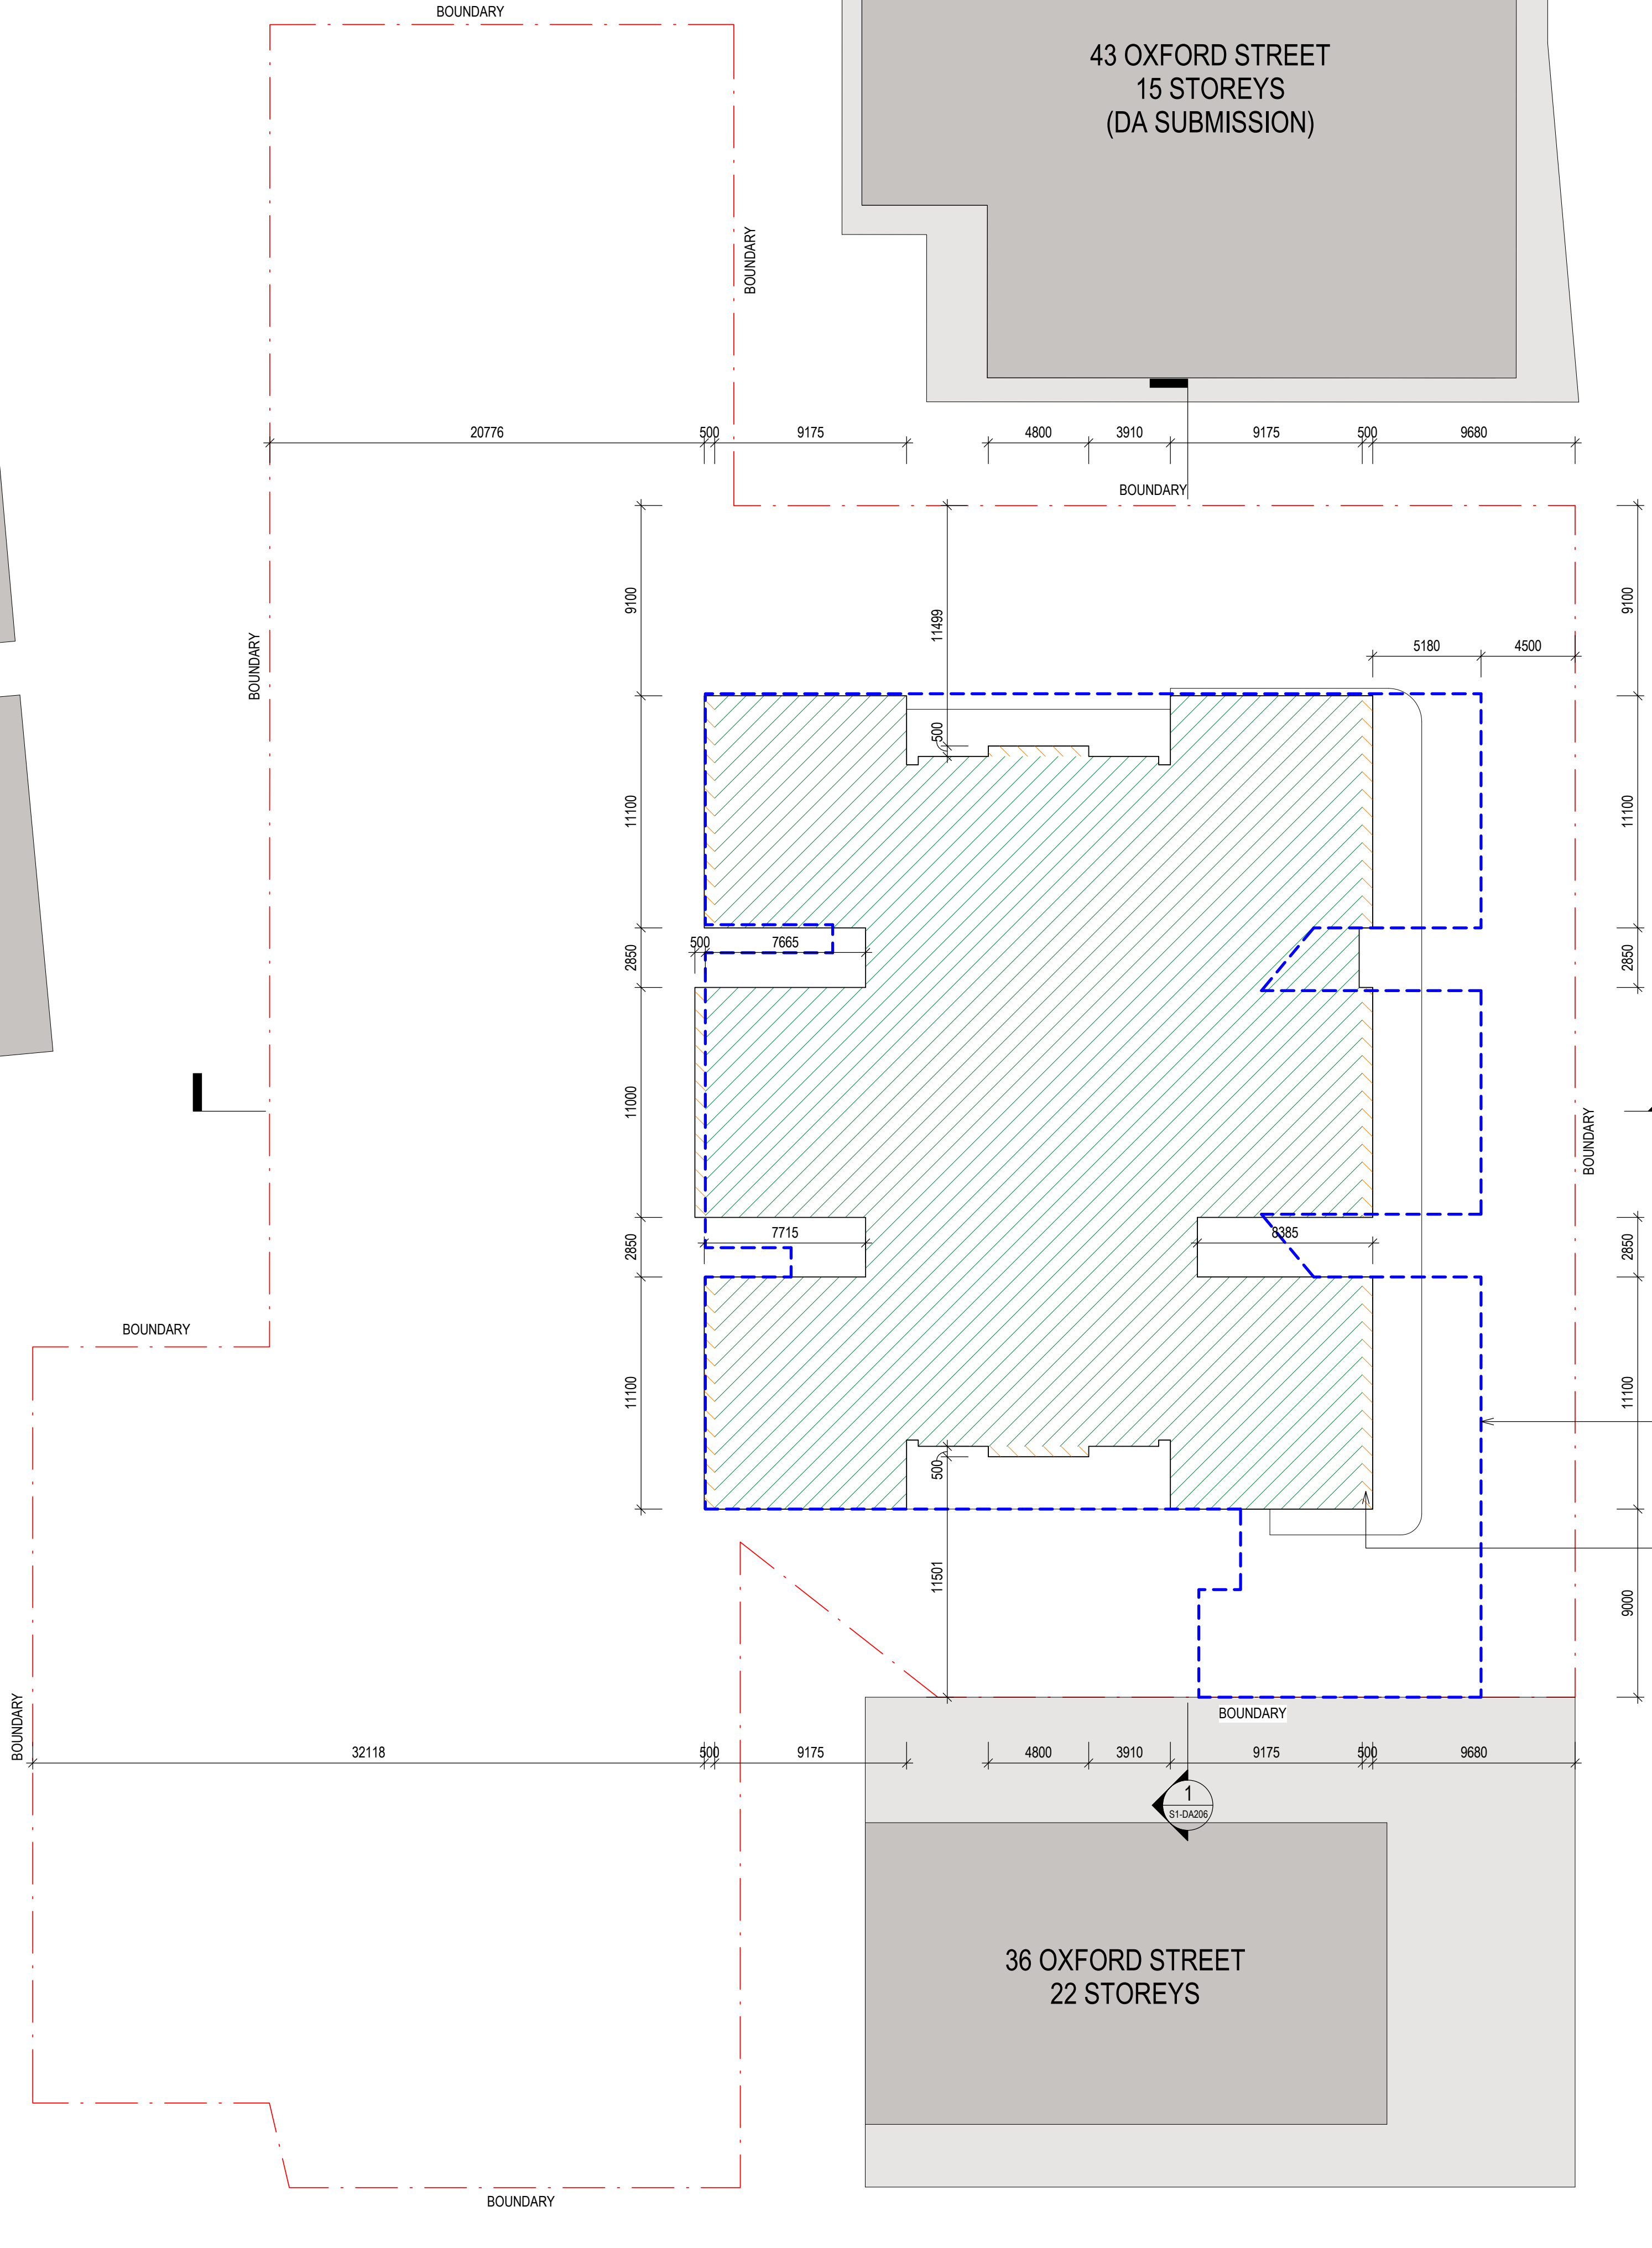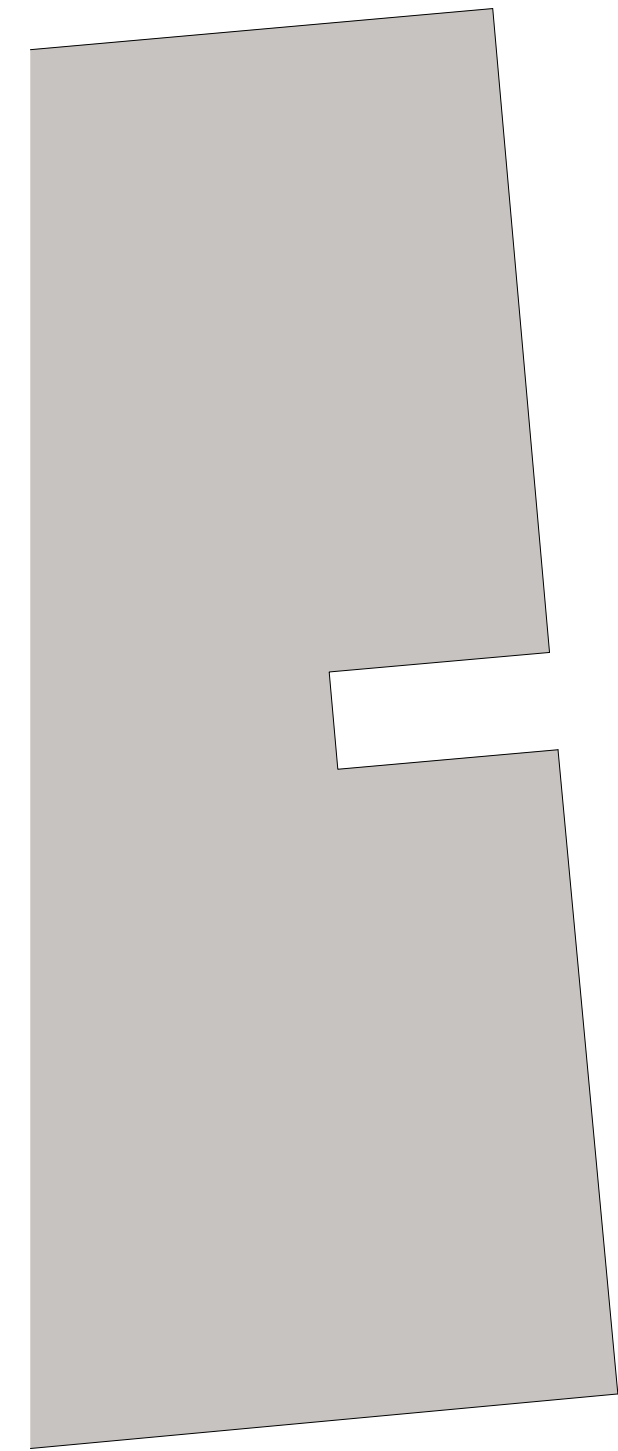

DEVELOPMENT APPLICATION		
[Status]		
[Nom. Architect]	NICHOLAS BANDOUNAS /8499	
[File]	20200100-AB-DA002	
[Print Date]	11/11/2021 5:17:02 PM	
History		
[Rev#]	[Description]	[Date]
1	FOR REVIEW	15.10.2021
2	DEVELOPMENT APPLICATION	26.10.2021
3	DEVELOPMENT APPLICATION	08.11.2021
4	DEVELOPMENT APPLICATION	11.11.2021

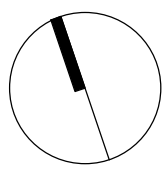

- LEGEND - ENVELOPE PLANS**
- APPROVED STAGE 1 ENVELOPE DA/314/2017
 - PROPOSED DEVELOPMENT BASEMENTS
 - PROPOSED DEVELOPMENT GF-L1
 - PROPOSED DEVELOPMENT L2-29
 - PROPOSED FACADE ARTICULATION

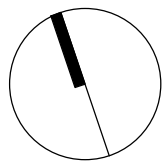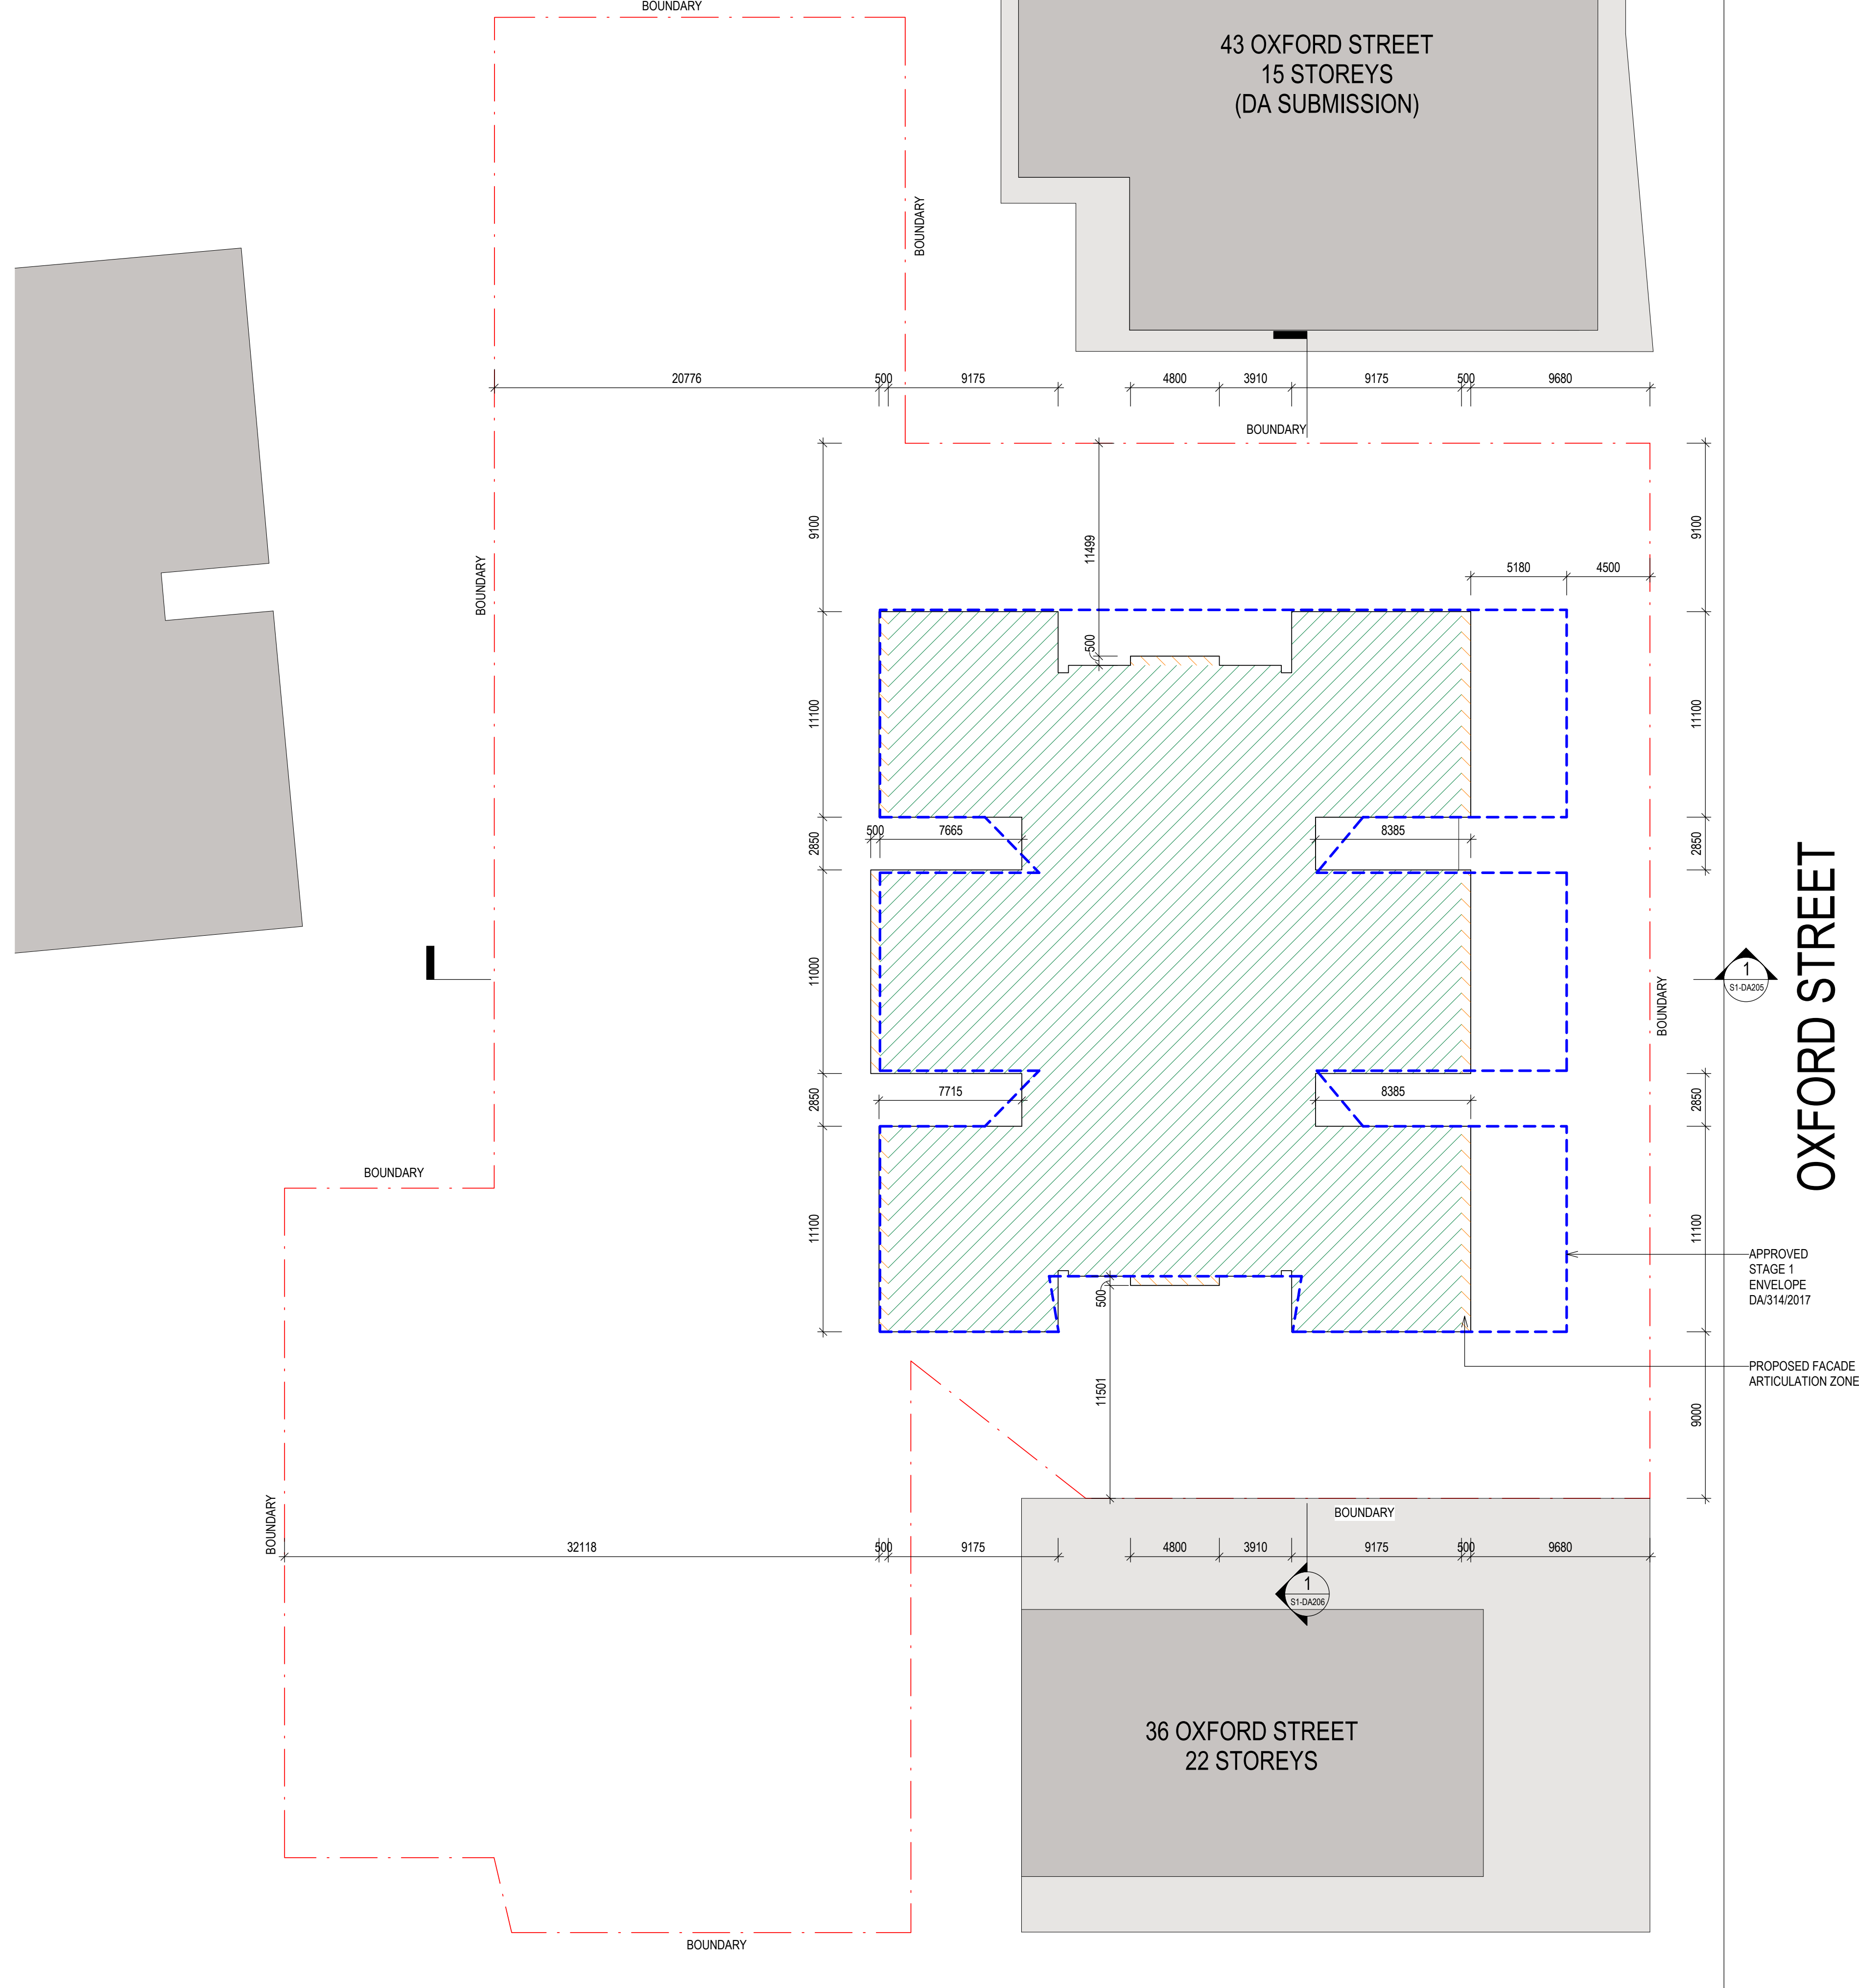



- LEGEND - ENVELOPE PLANS
- APPROVED STAGE 1 ENVELOPE
DA/314/2017

PROPOSED DEVELOPMENT
BASEMENTS

PROPOSED DEVELOPMENT
GF-L1

PROPOSED DEVELOPMENT
L2-29

PROPOSED FACADE
ARTICULATION

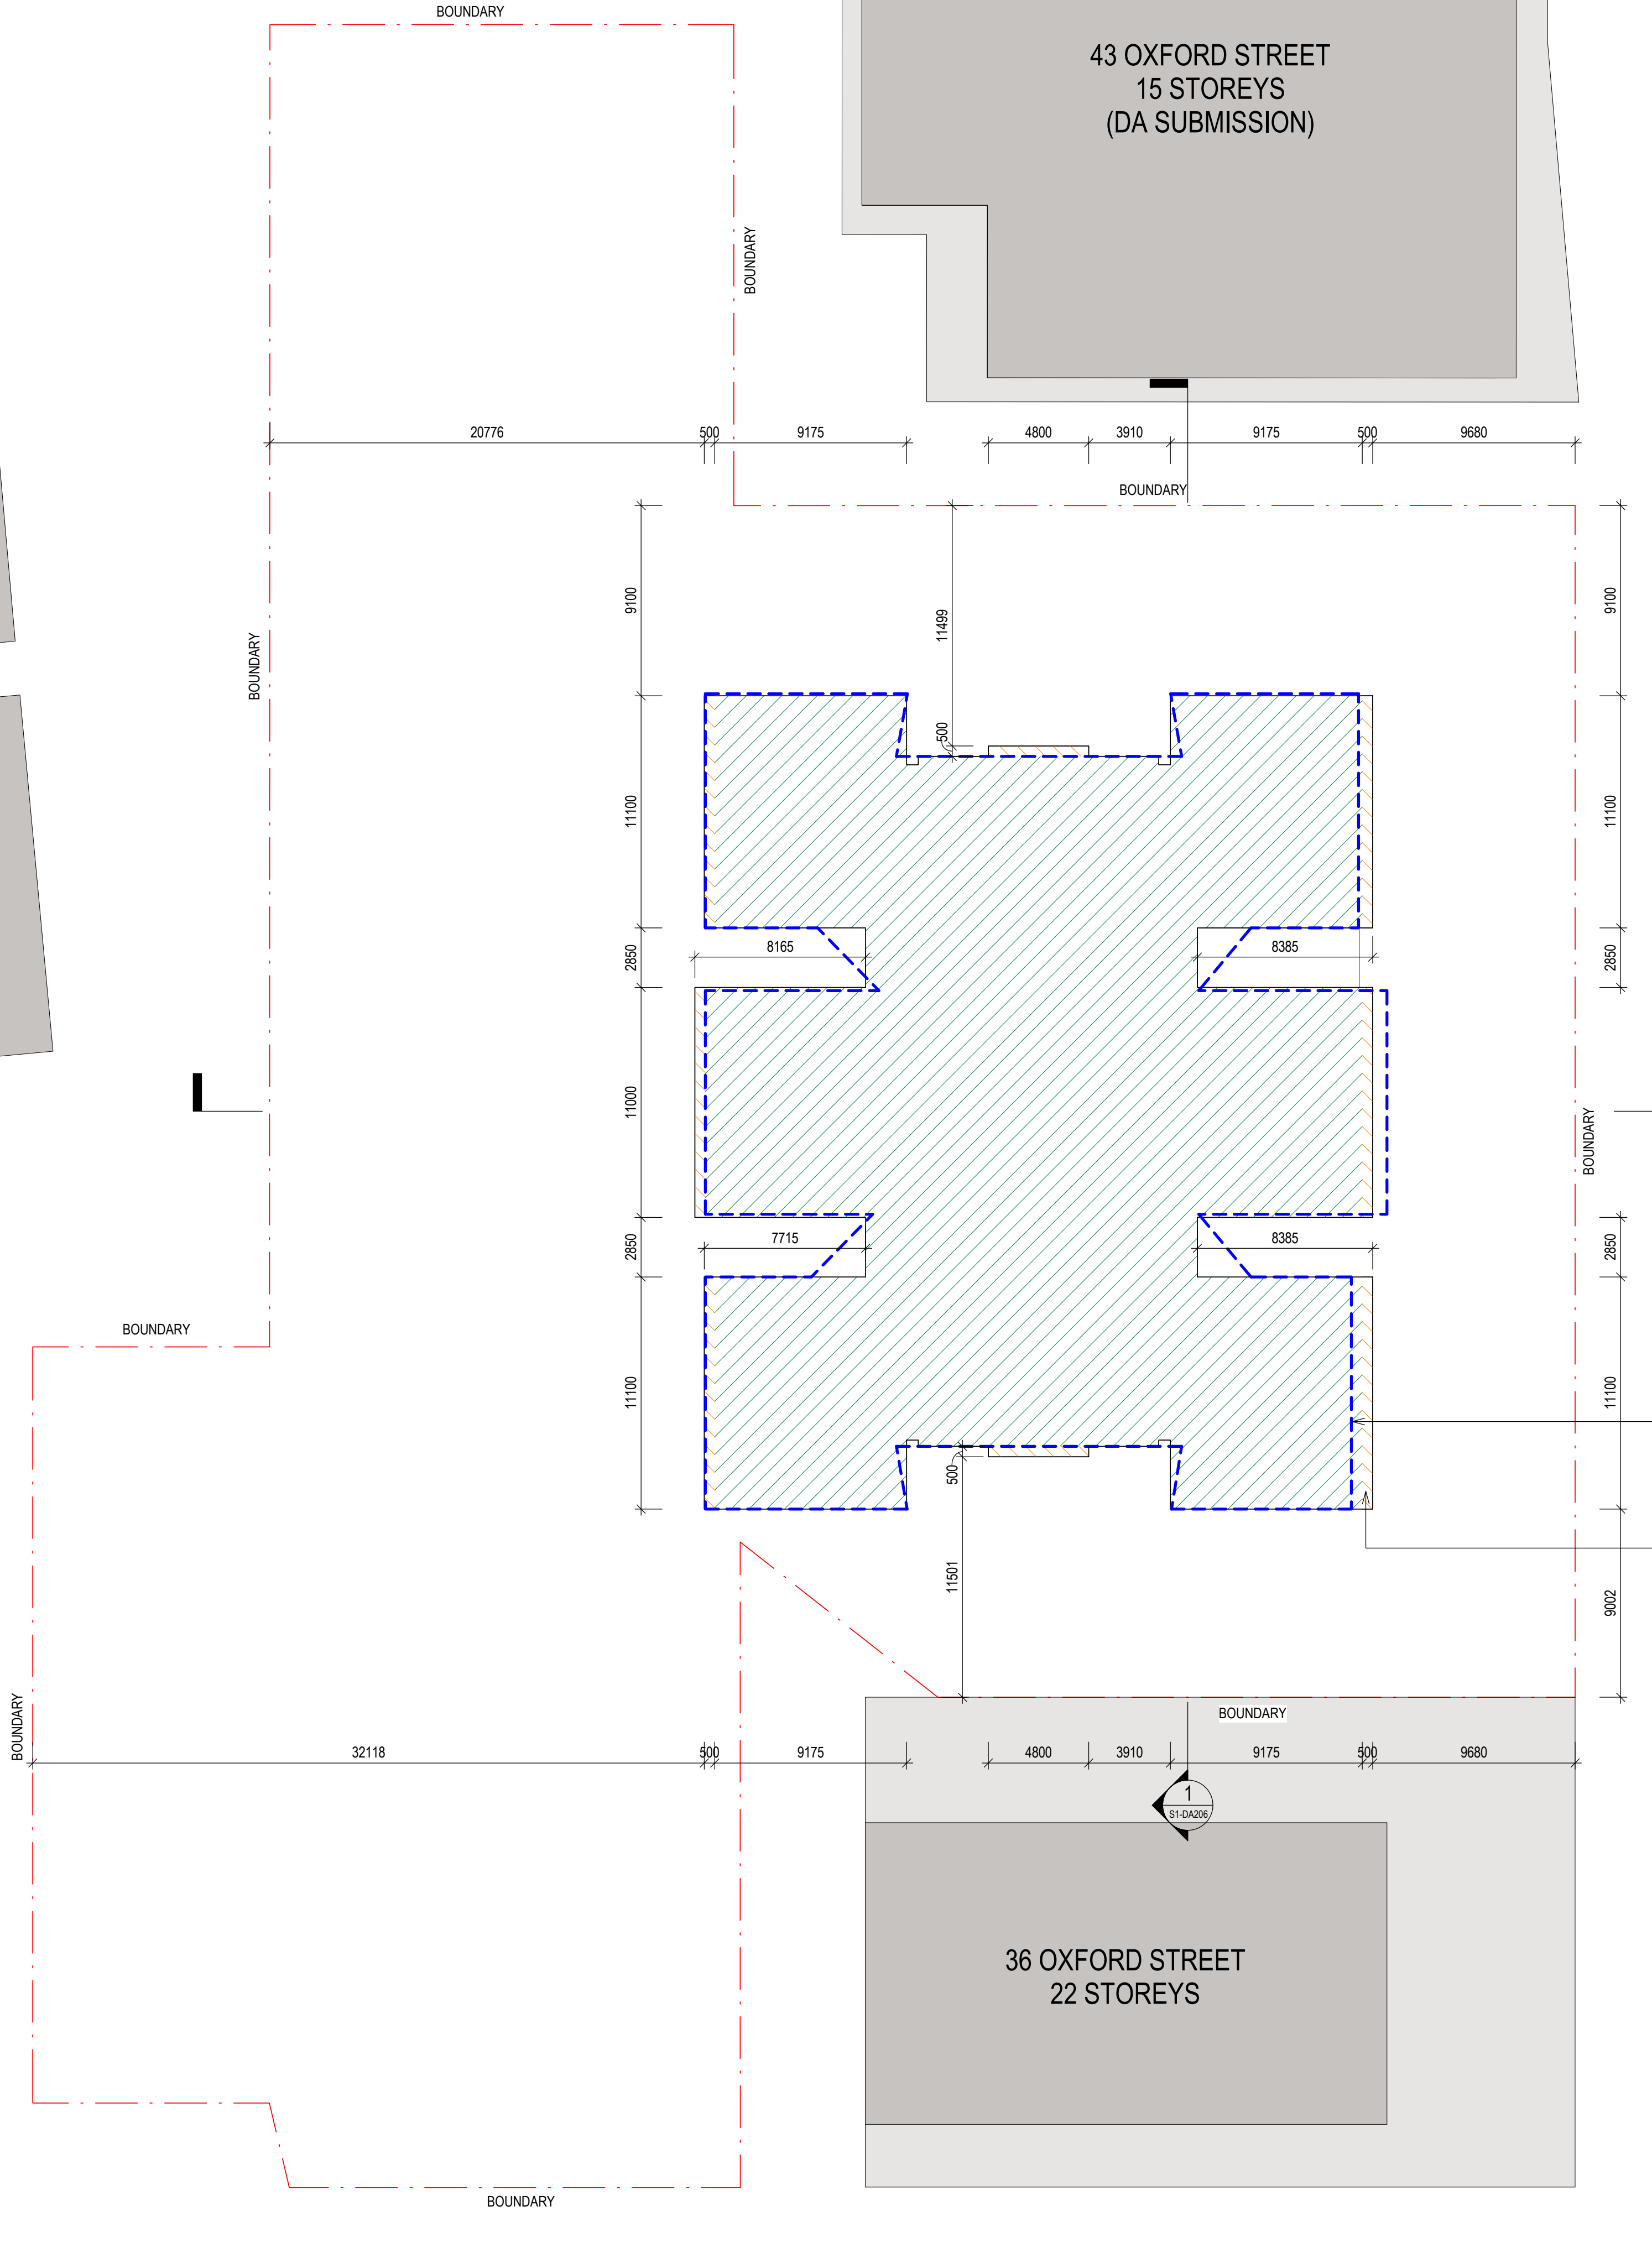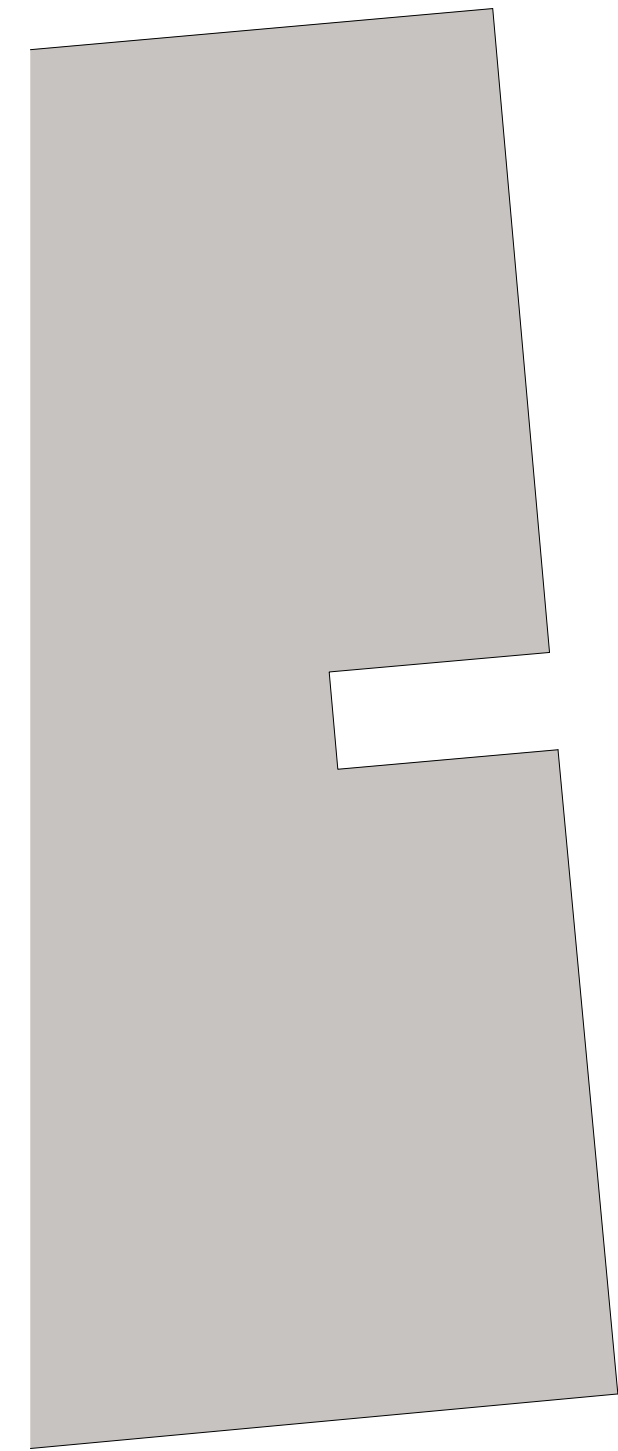

OXFORD STREET

1
S1-DA205

APPROVED
STAGE 1
ENVELOPE
DA/314/2017


PROPOSED FACADE
ARTICULATION ZONE

1
S1-DA205




Level One, One Chifley Square Sydney NSW 2000 Australia
www.scottcarver.com.au +61 2 9957 3988

[Project] 37-41 OXFORD STREET, EPPING
[Client] MERITON

 



[Scale] 1 : 200 @ A1

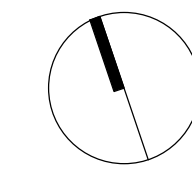

LEVEL 7-24 (TYPICAL) ENVELOPE PLAN
[Ref] 20200100 [Dwg No] S1-DA107 [Rev] 3

DEVELOPMENT APPLICATION		
[Status]		
[Nom. Architect]	NICHOLAS BANDOUNAS /8499	
[File]	20200100-AB-DA002	
[Print Date]	11/11/2021 5:17:16 PM	
History		
[Rev#]	[Description]	[Date]
A	FOR REVIEW	07.10.2021
1	FOR REVIEW	15.10.2021
2	DEVELOPMENT APPLICATION	26.10.2021
3	DEVELOPMENT APPLICATION	11.11.2021

- LEGEND - ENVELOPE PLANS**
- APPROVED STAGE 1 ENVELOPE DA/314/2017
 - PROPOSED DEVELOPMENT BASEMENTS
 - PROPOSED DEVELOPMENT GF-L1
 - PROPOSED DEVELOPMENT L2-29
 - PROPOSED FACADE ARTICULATION

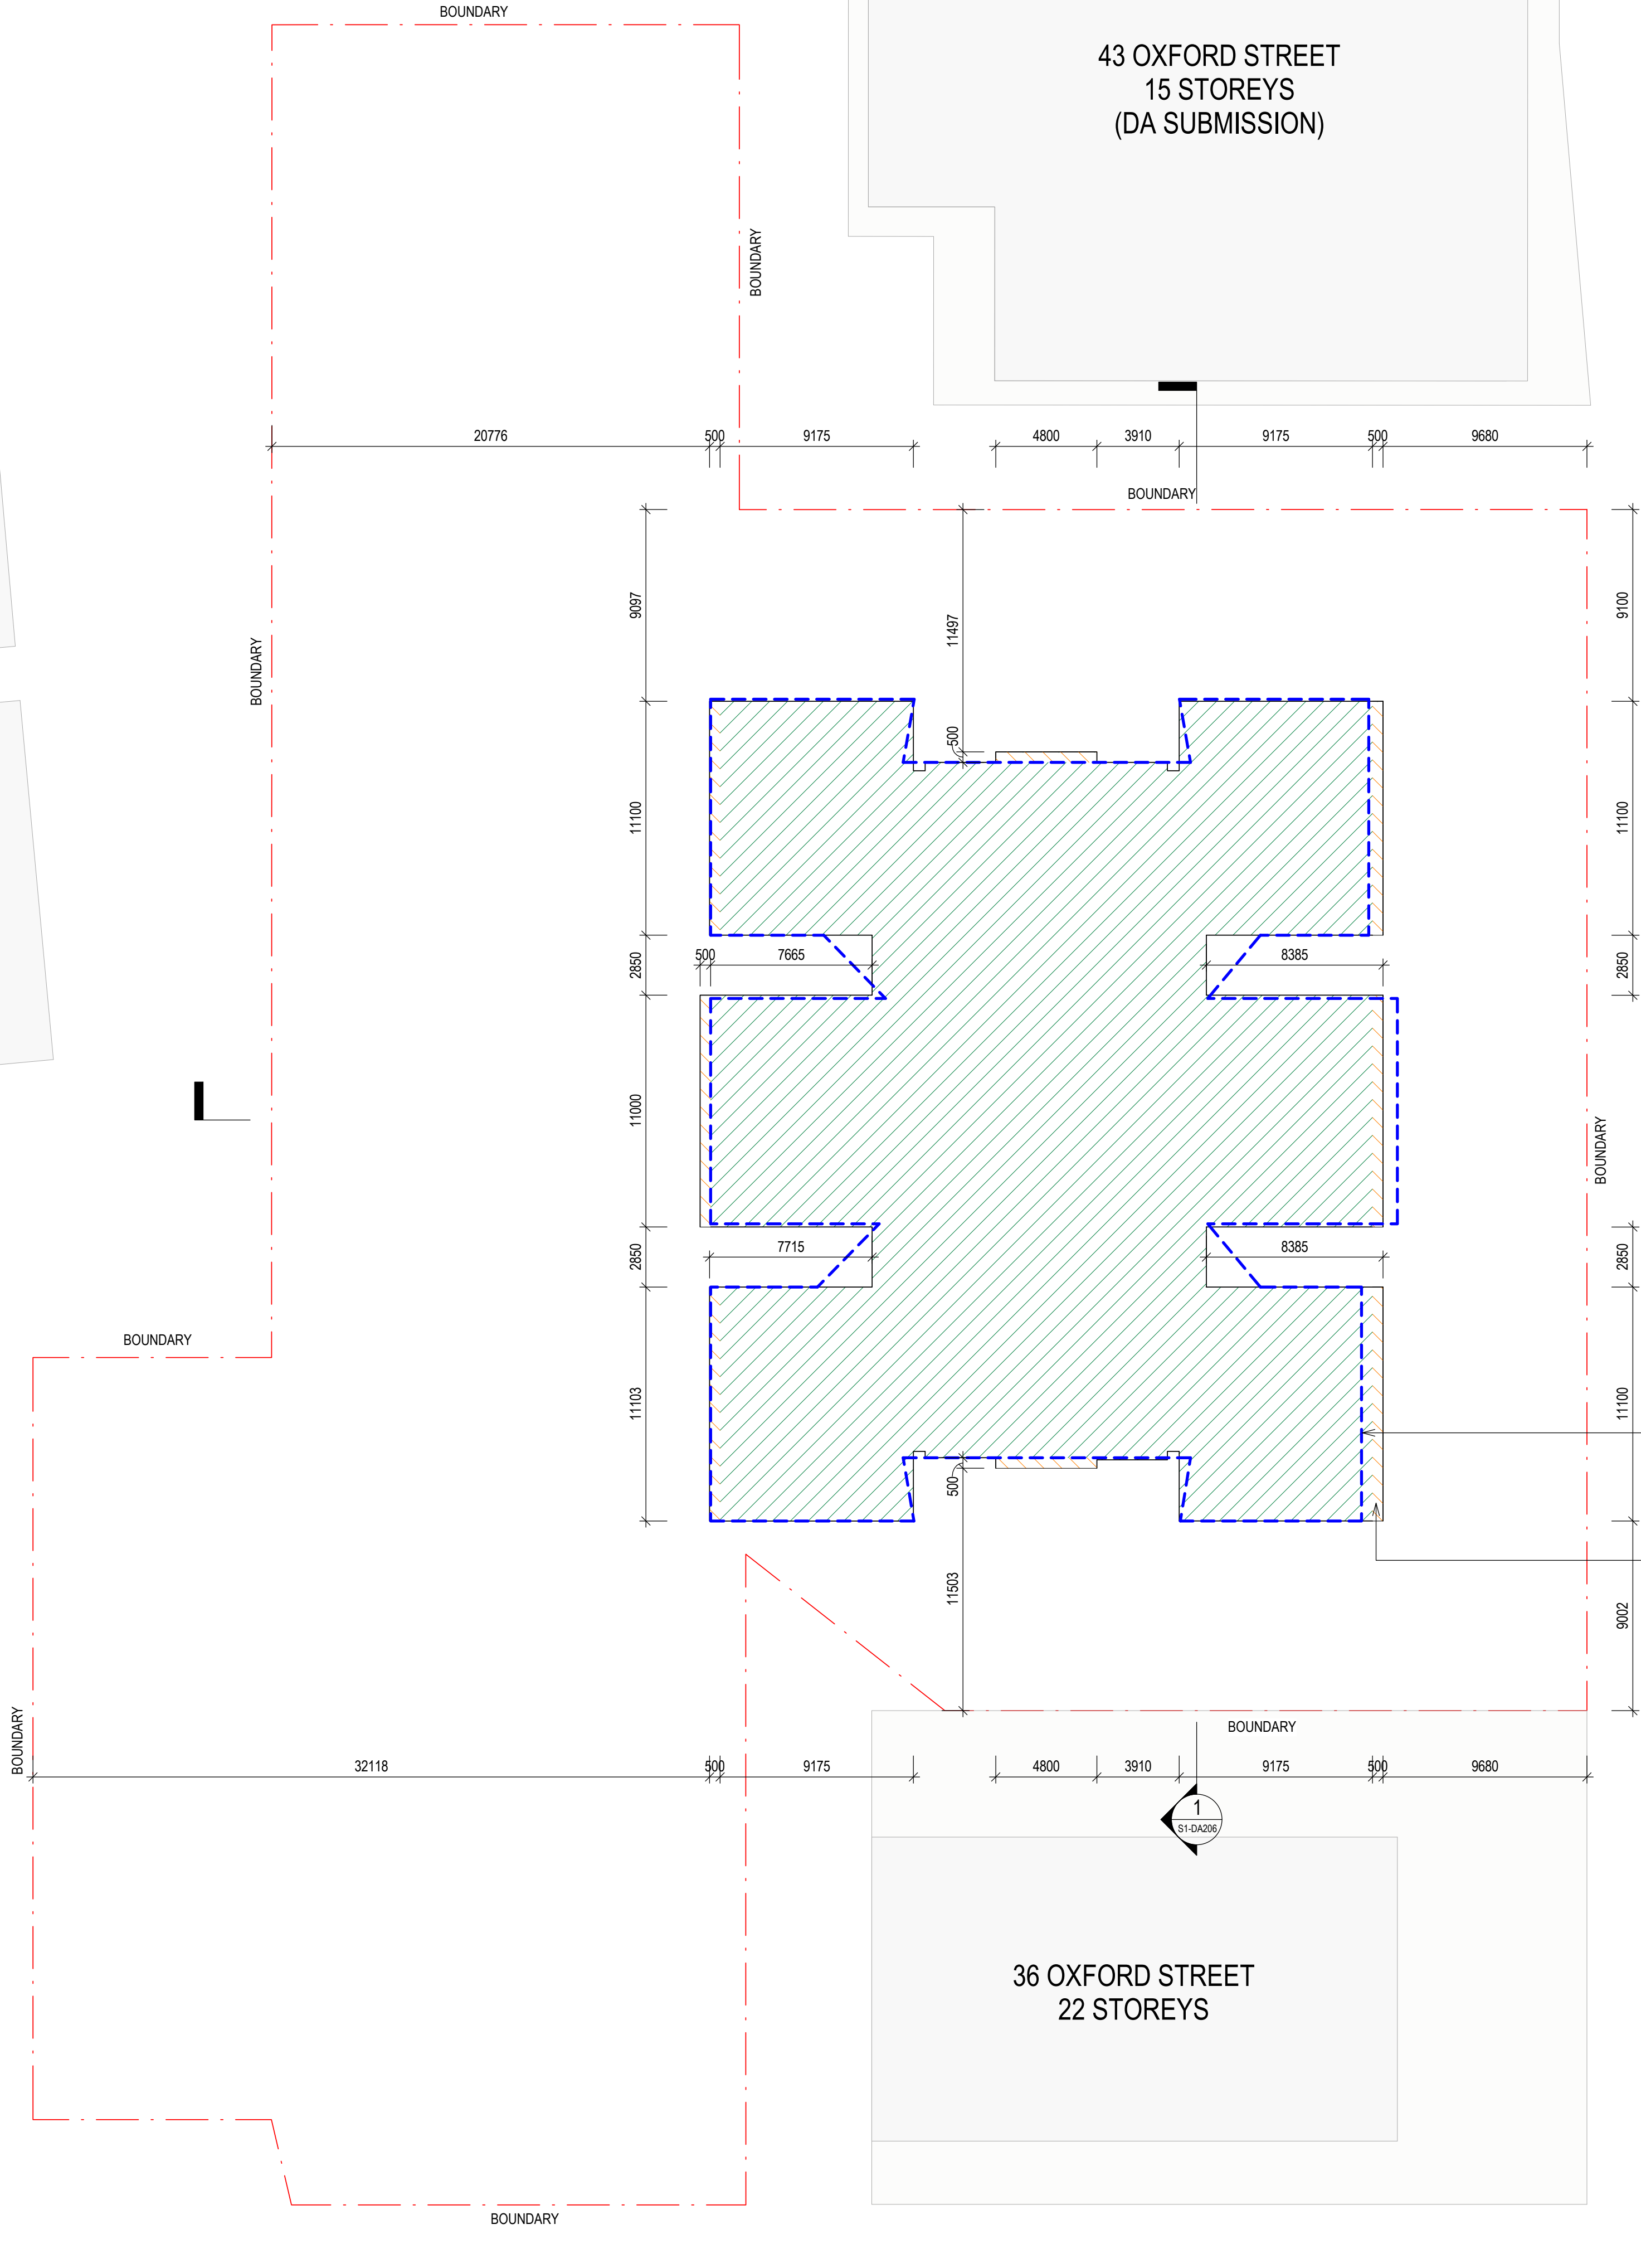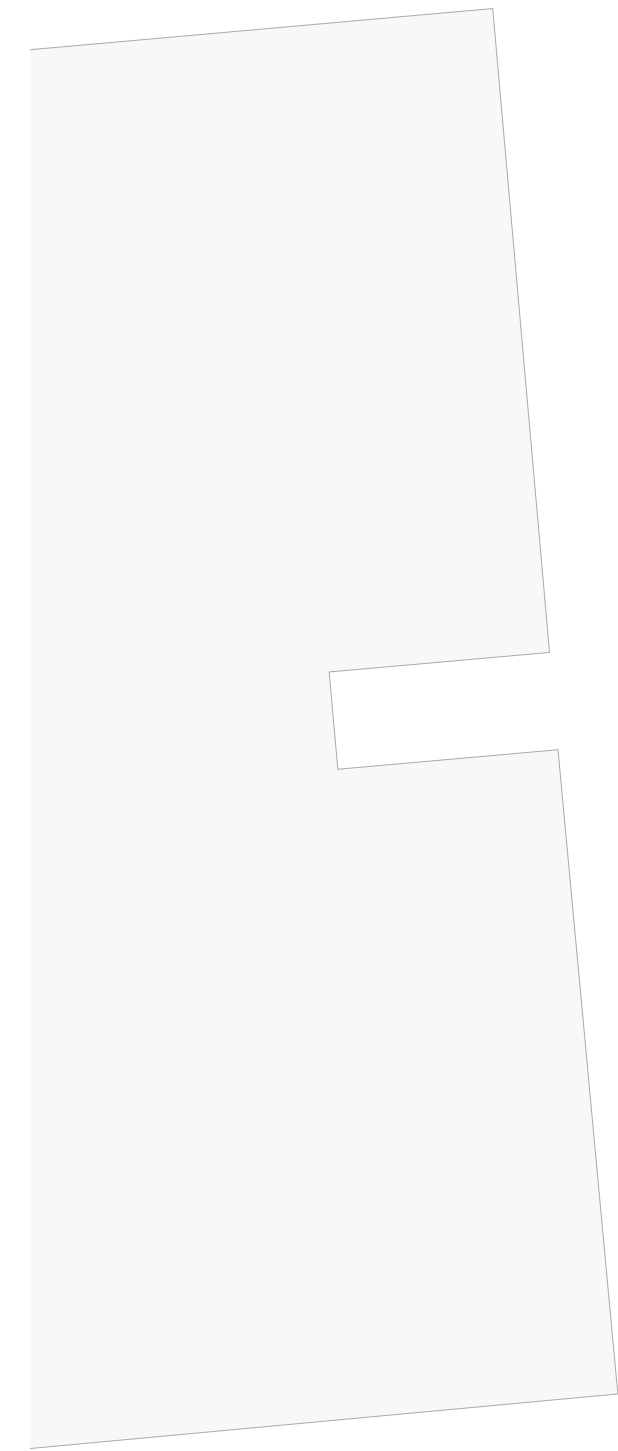

43 OXFORD STREET
15 STOREYS
(DA SUBMISSION)

36 OXFORD STREET
22 STOREYS

OXFORD STREET

APPROVED
STAGE 1
ENVELOPE
DA/314/2017

PROPOSED FACADE
ARTICULATION ZONE

DEVELOPMENT APPLICATION		
[Nom. Architect] NICHOLAS BANDOUNAS /8499		
[File] 20200100-AB-DA002		
[Print Date] 11/11/2021 5:17:21 PM		
History		
[Rev#]	[Description]	[Date]
A	FOR REVIEW	07.10.2021
1	FOR REVIEW	15.10.2021
2	DEVELOPMENT APPLICATION	26.10.2021
3	DEVELOPMENT APPLICATION	11.11.2021


LEGEND - ENVELOPE PLANS	
---	APPROVED STAGE 1 ENVELOPE DA/314/2017
---	PROPOSED DEVELOPMENT BASEMENTS
---	PROPOSED DEVELOPMENT GF-L1
---	PROPOSED DEVELOPMENT L2-29
---	PROPOSED FACADE ARTICULATION




Level One, One Chifley Square Sydney NSW 2000 Australia
www.scottcarver.com.au +61 2 9957 3988

[Project] 37-41 OXFORD STREET, EPPING

[Client] MERITON

 

[Scale] 1 : 200 @ A1

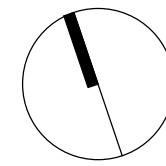




LEVEL 25 ENVELOPE PLAN

[Ref] 20200100

[Dwg No] S1-DA125

[Rev] 3

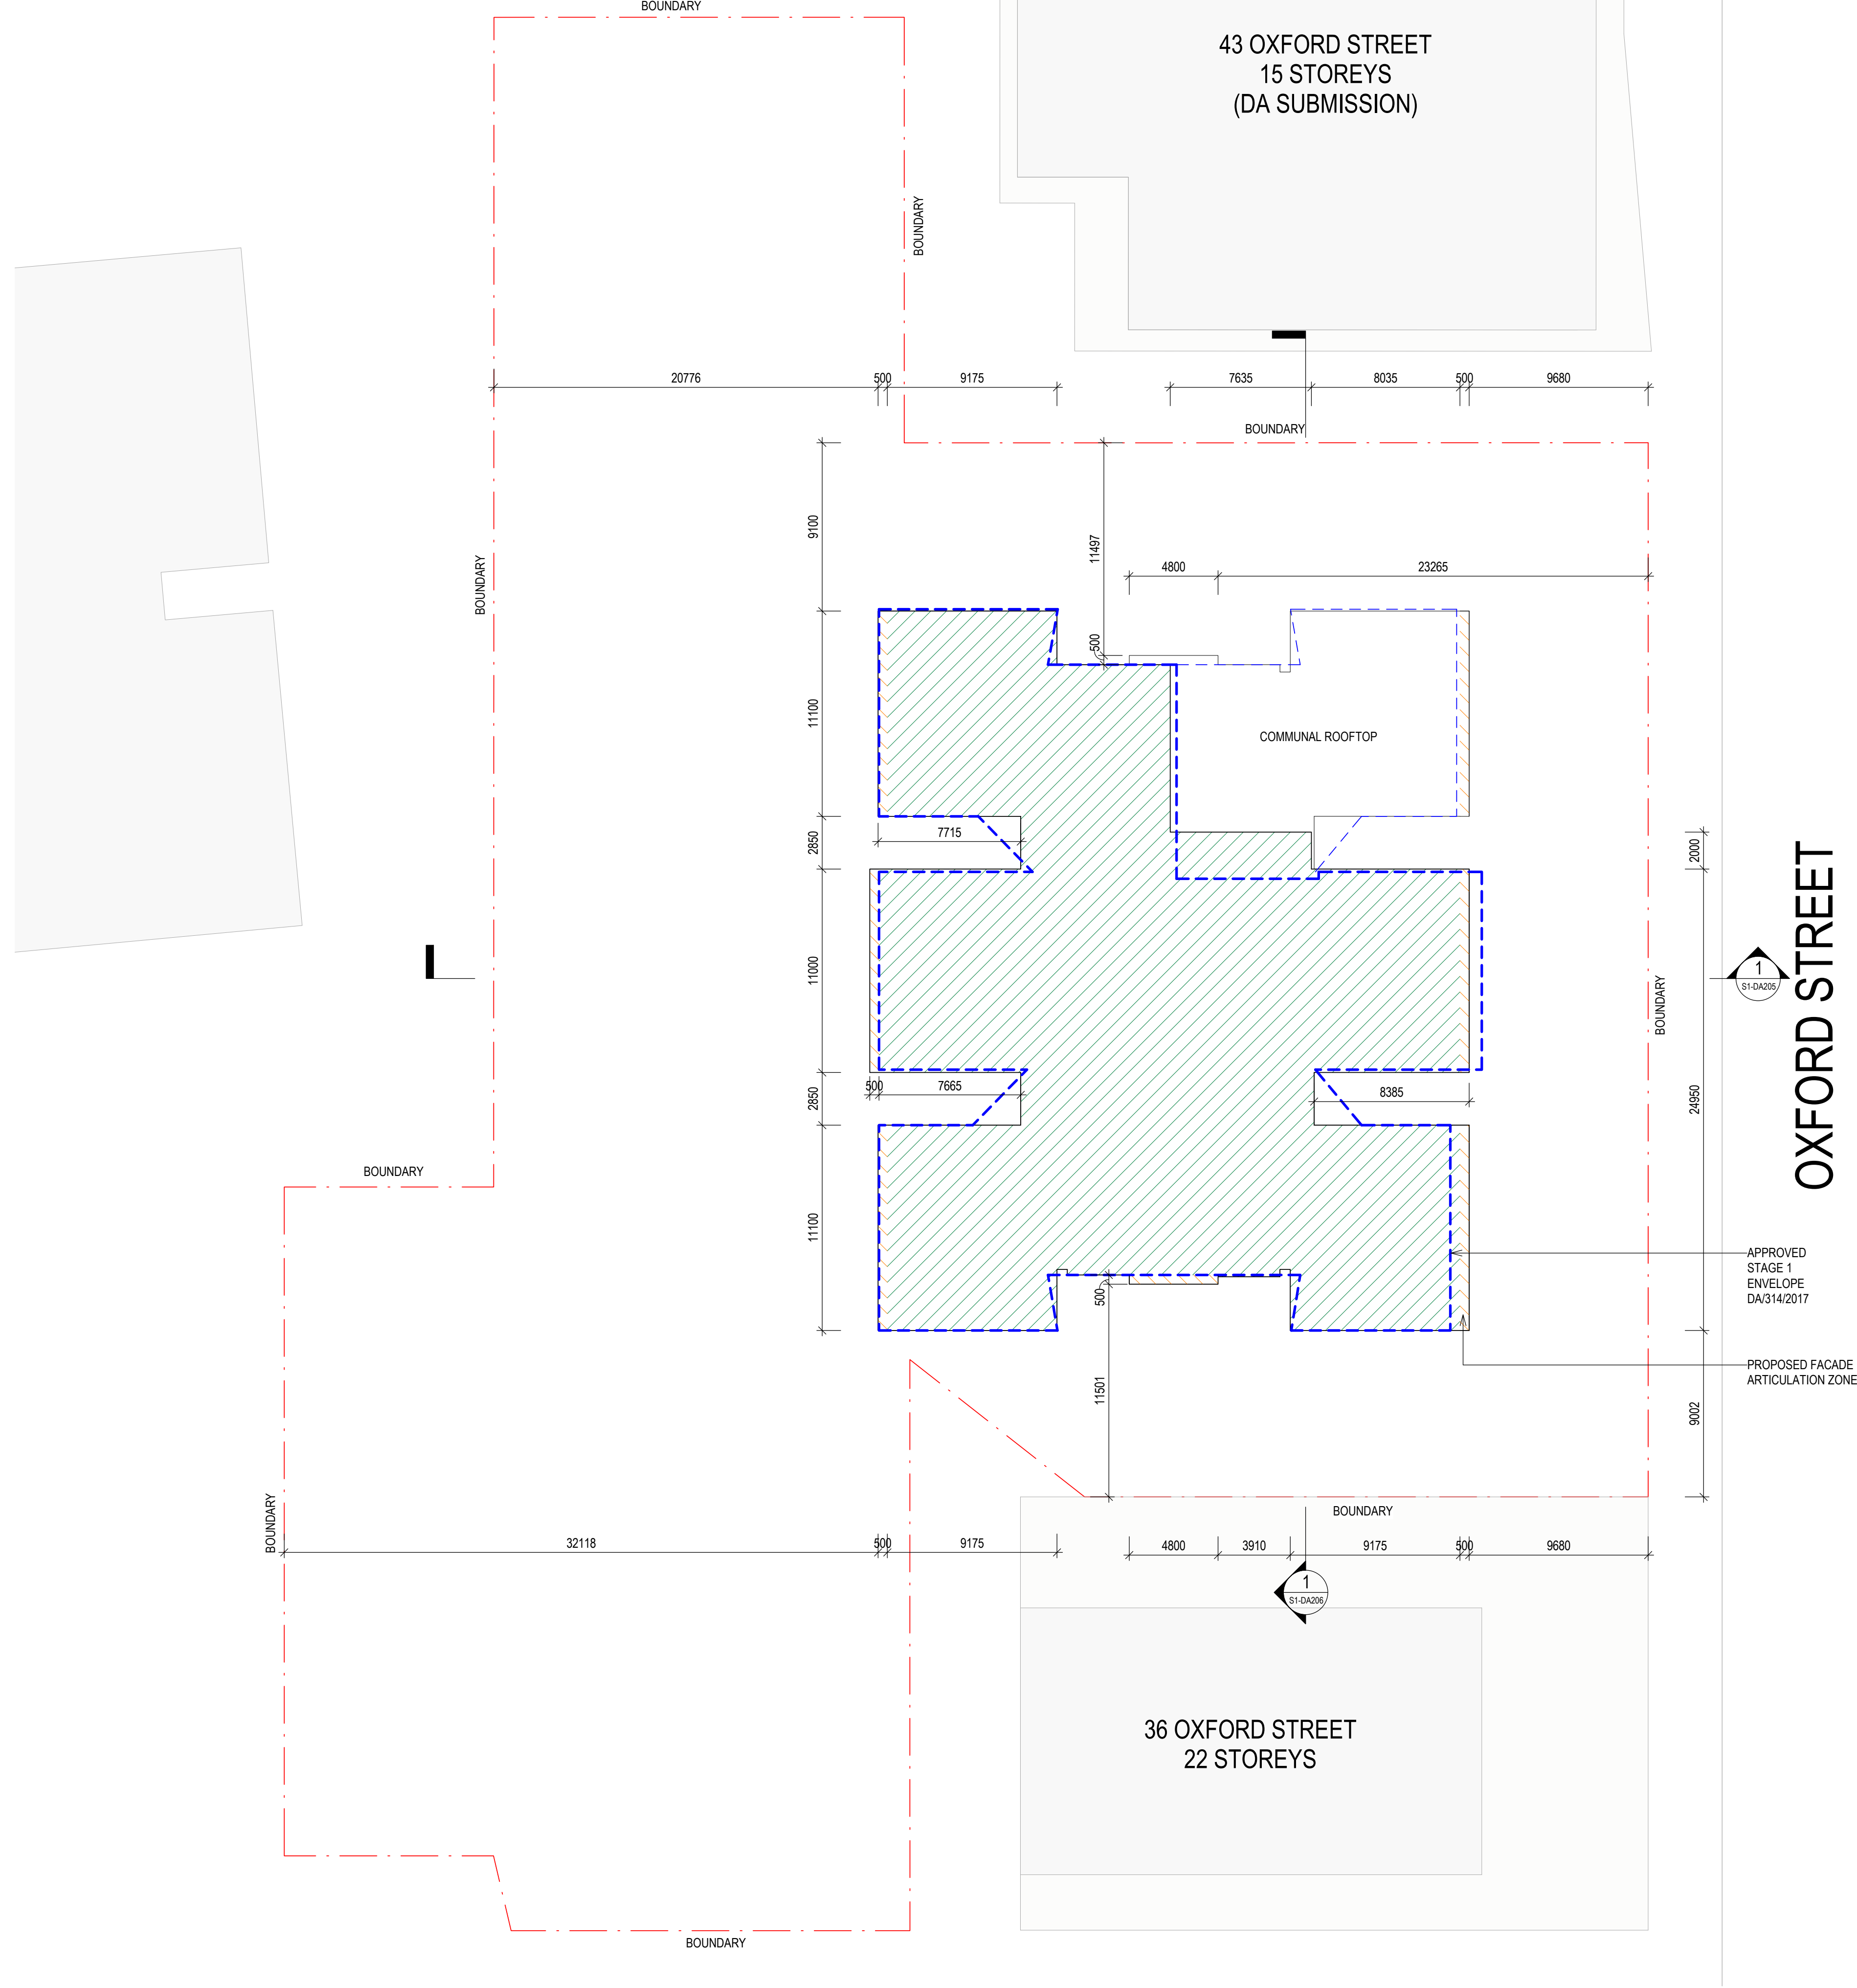

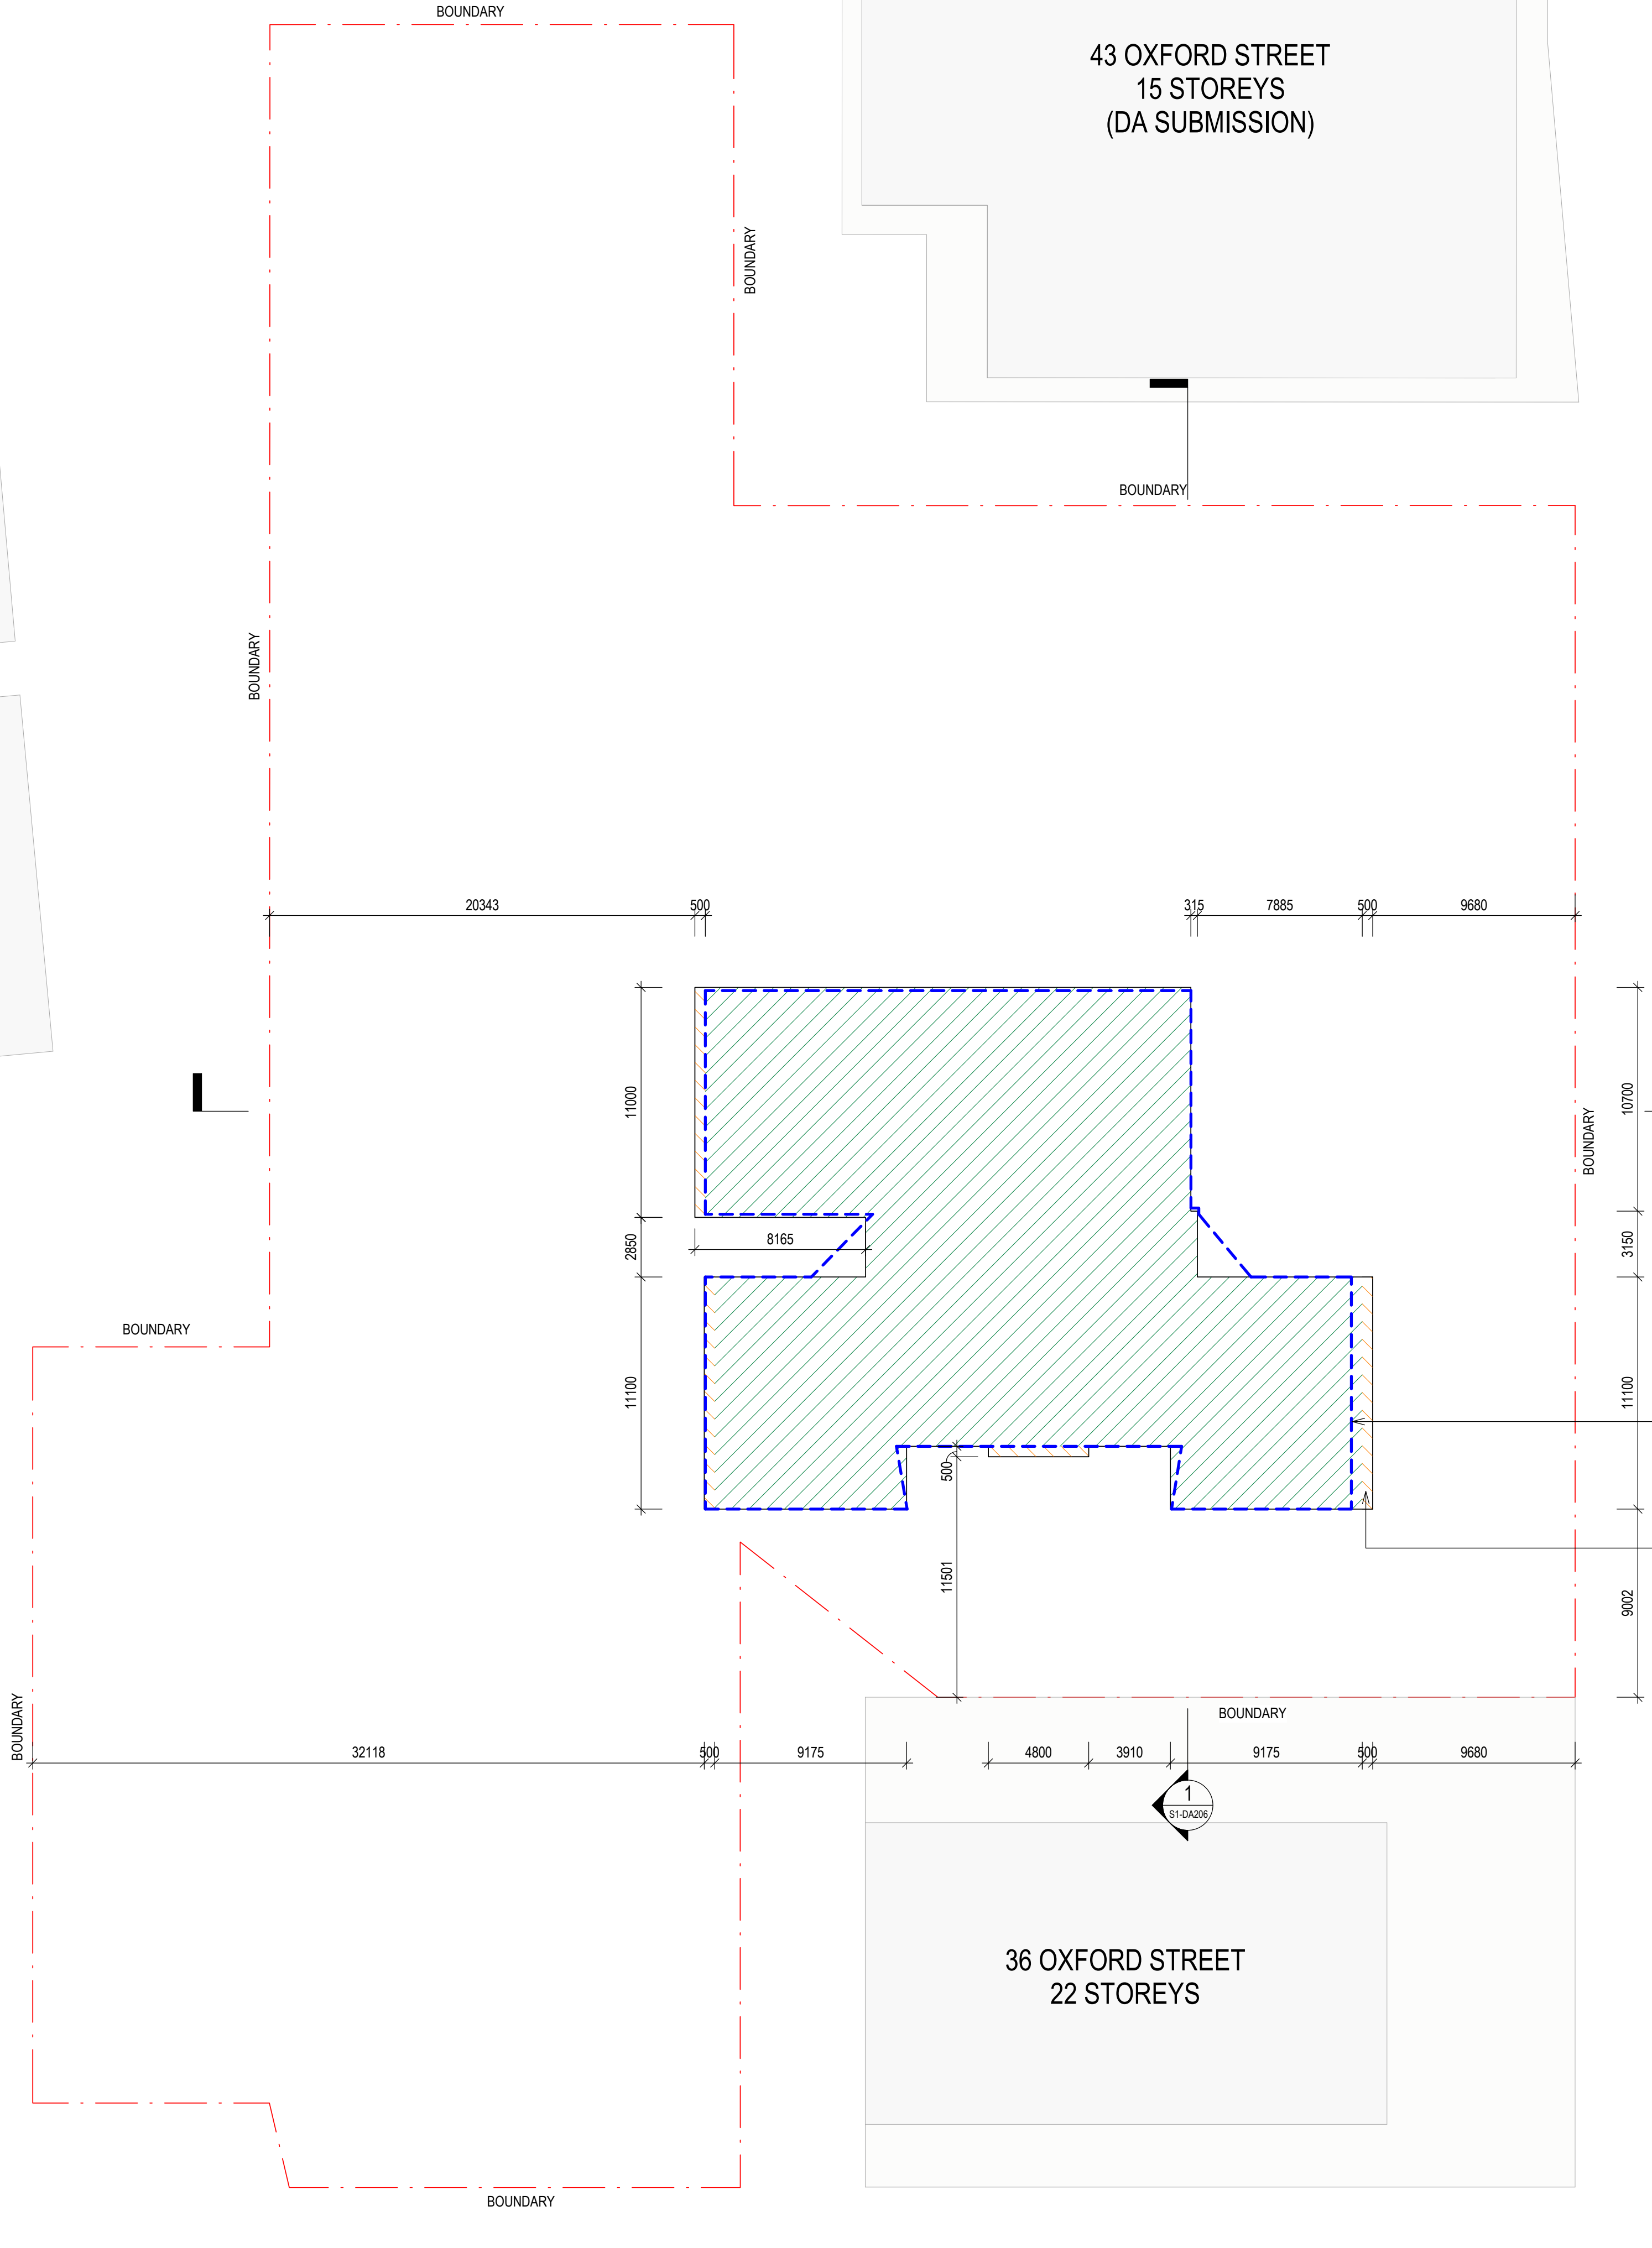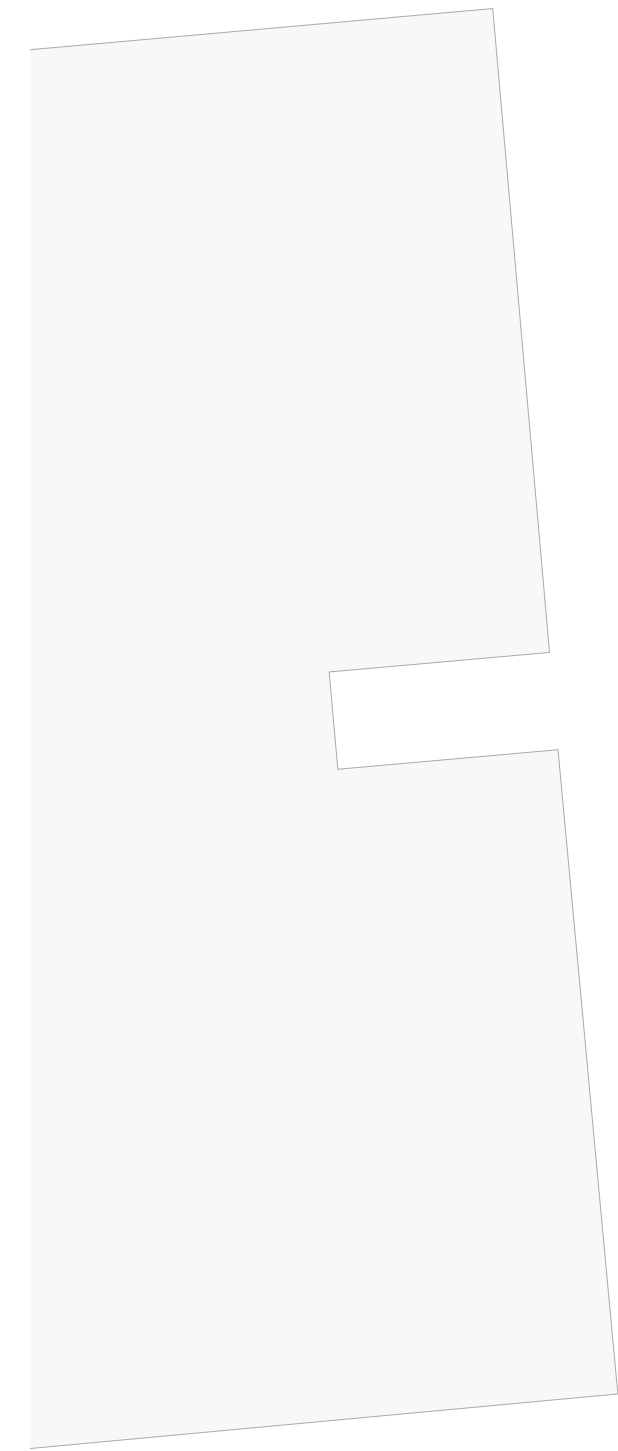

43 OXFORD STREET
15 STOREYS
(DA SUBMISSION)

36 OXFORD STREET
22 STOREYS

OXFORD STREET

DEVELOPMENT APPLICATION		
[Status]		
[Nom. Architect]	NICHOLAS BANDOUNAS /8499	
[File]	20200100-AB-DA002	
[Print Date]	11/11/2021 5:17:29 PM	
History		
[Rev#]	[Description]	[Date]
A	FOR REVIEW	07.10.2021
1	FOR REVIEW	15.10.2021
2	DEVELOPMENT APPLICATION	26.10.2021
3	DEVELOPMENT APPLICATION	11.11.2021


- LEGEND - ENVELOPE PLANS
- APPROVED STAGE 1 ENVELOPE DA/314/2017
 - PROPOSED DEVELOPMENT BASEMENTS
 - PROPOSED DEVELOPMENT GF-L1
 - PROPOSED DEVELOPMENT L2-29
 - PROPOSED FACADE ARTICULATION




Level One, One Chifley Square Sydney NSW 2000 Australia
www.scottcarver.com.au +61 2 9957 3988

[Project] 37-41 OXFORD STREET, EPPING

[Client] MERITON

 

[Scale] 1 : 200 @ A1


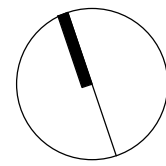


LEVEL 28 ENVELOPE PLAN

[Ref] 20200100

[Dwg No] S1-DA128

[Rev] 3

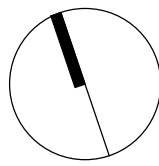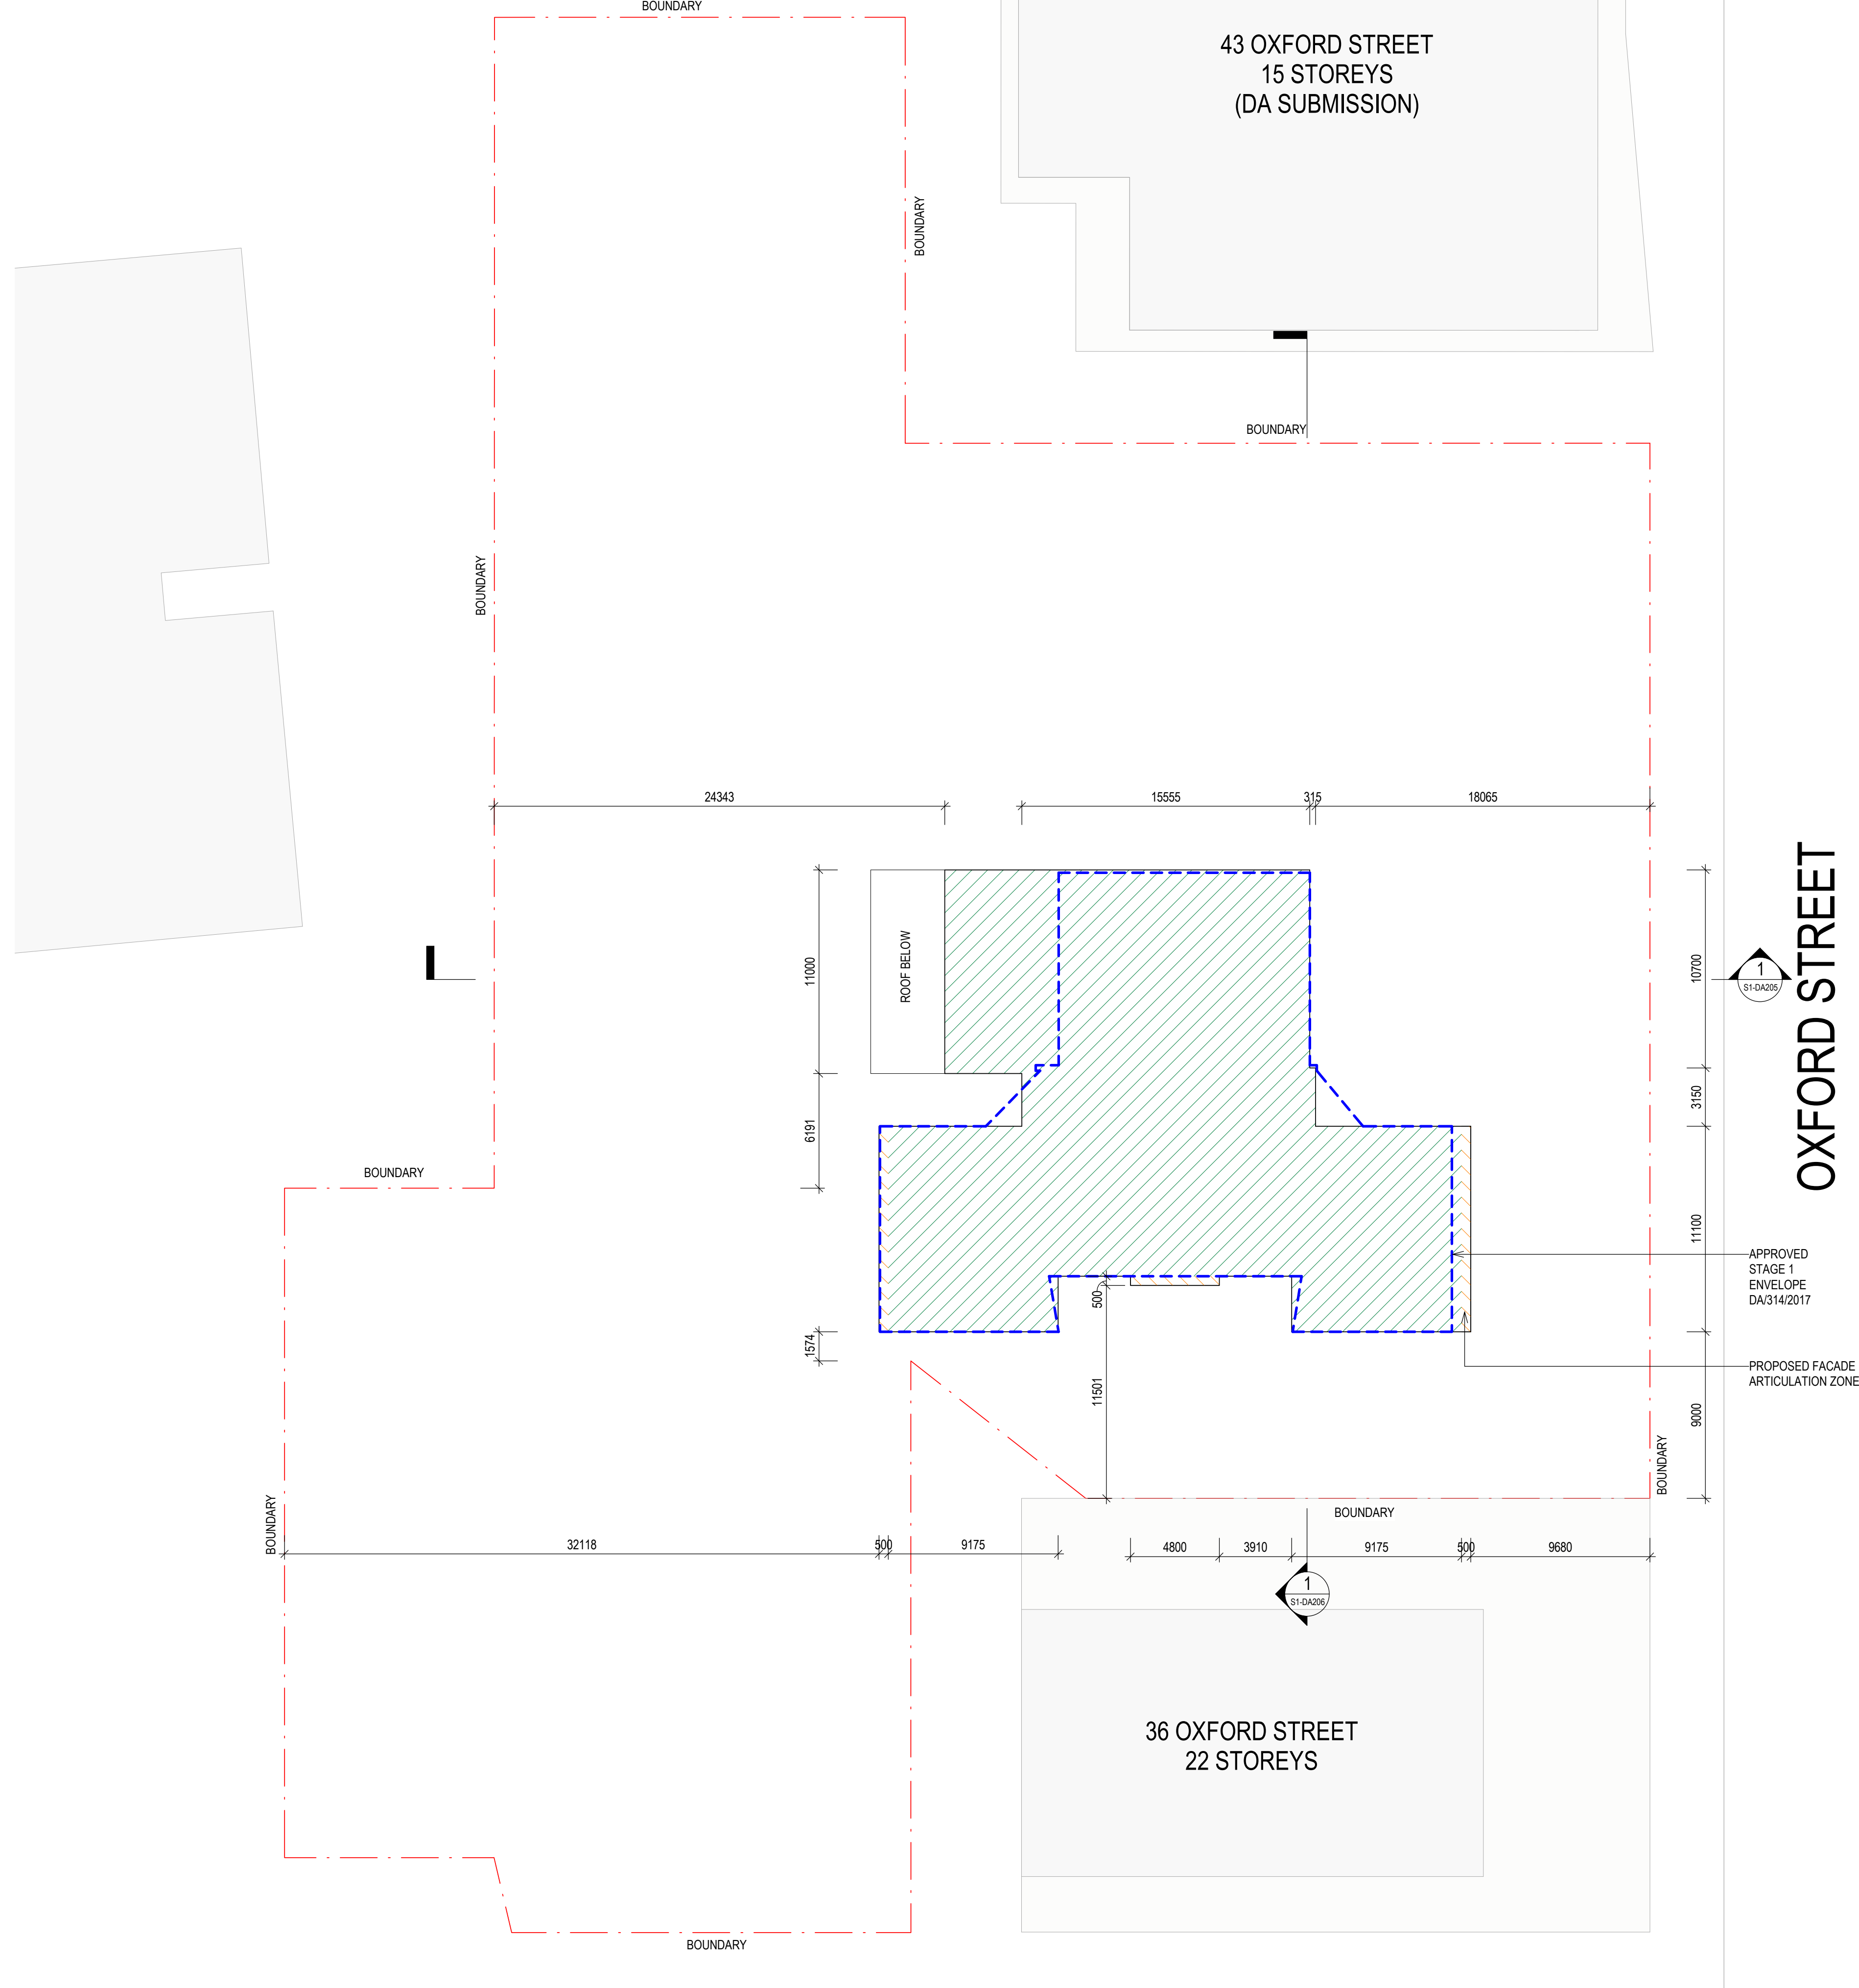


- LEGEND - ENVELOPE PLANS
- APPROVED STAGE 1 ENVELOPE
DA/314/2017


PROPOSED DEVELOPMENT
BASEMENTS

PROPOSED DEVELOPMENT
GF-L1


PROPOSED DEVELOPMENT
L2-29

PROPOSED FACADE
ARTICULATION

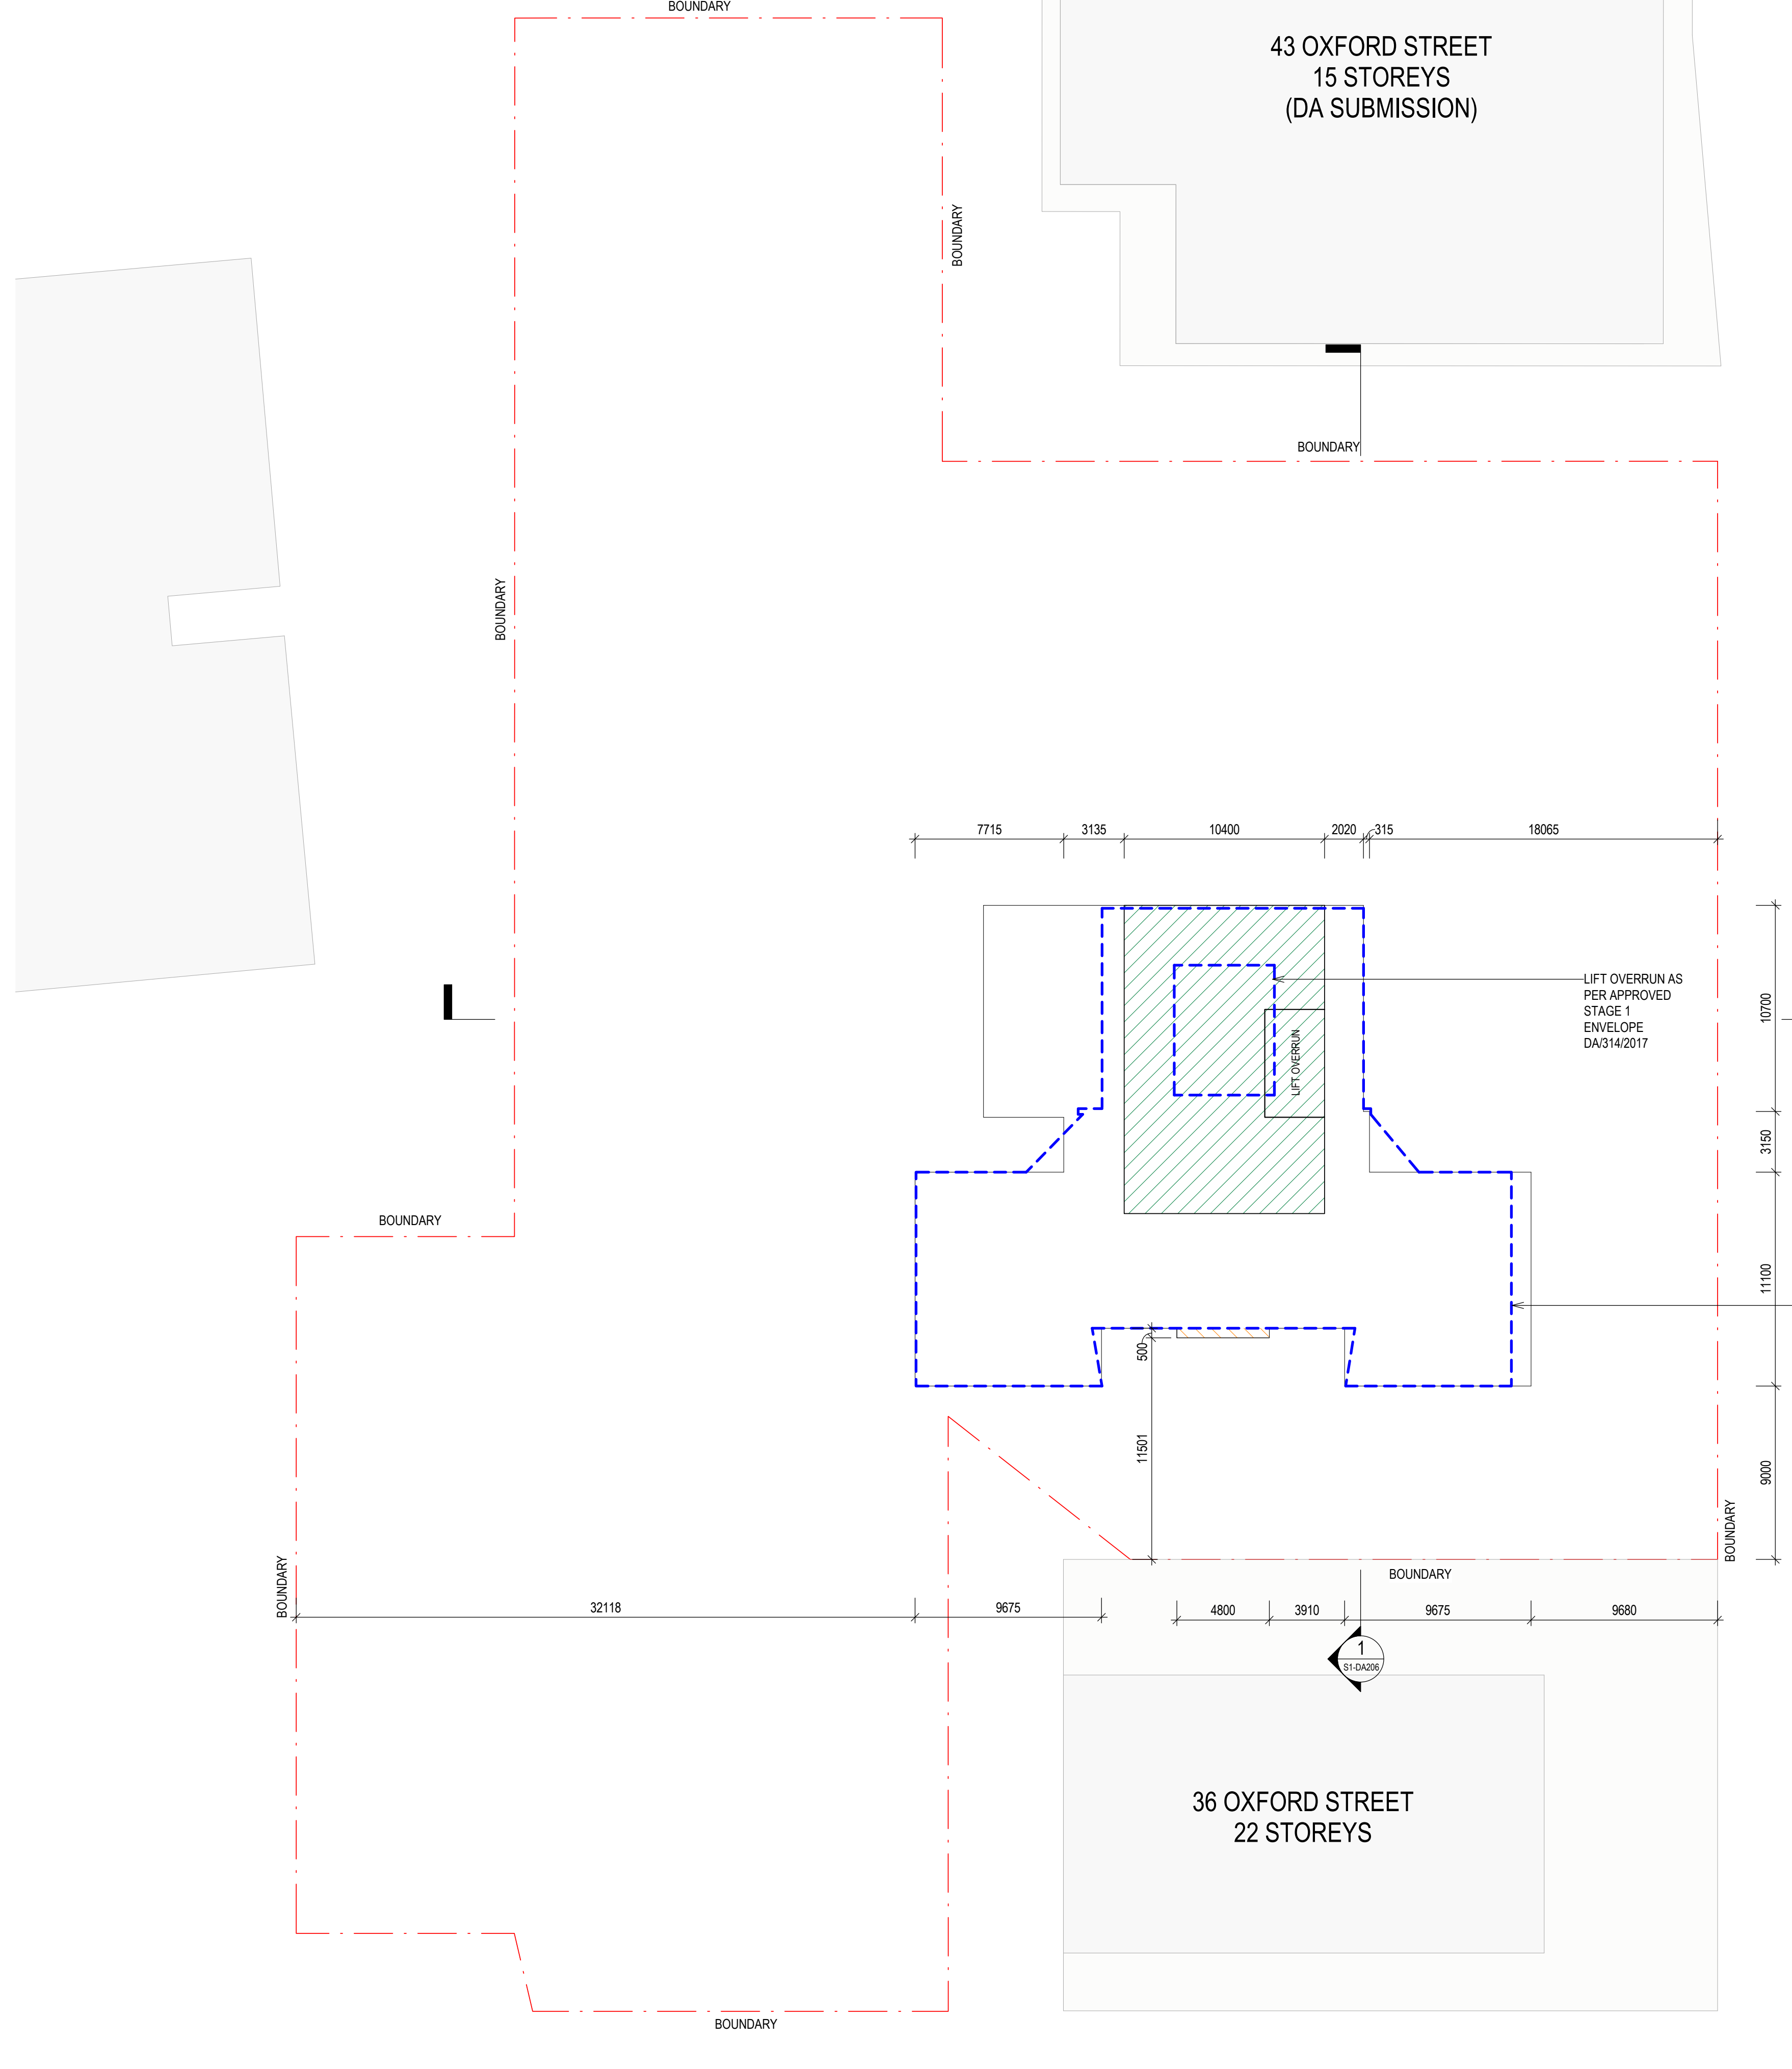


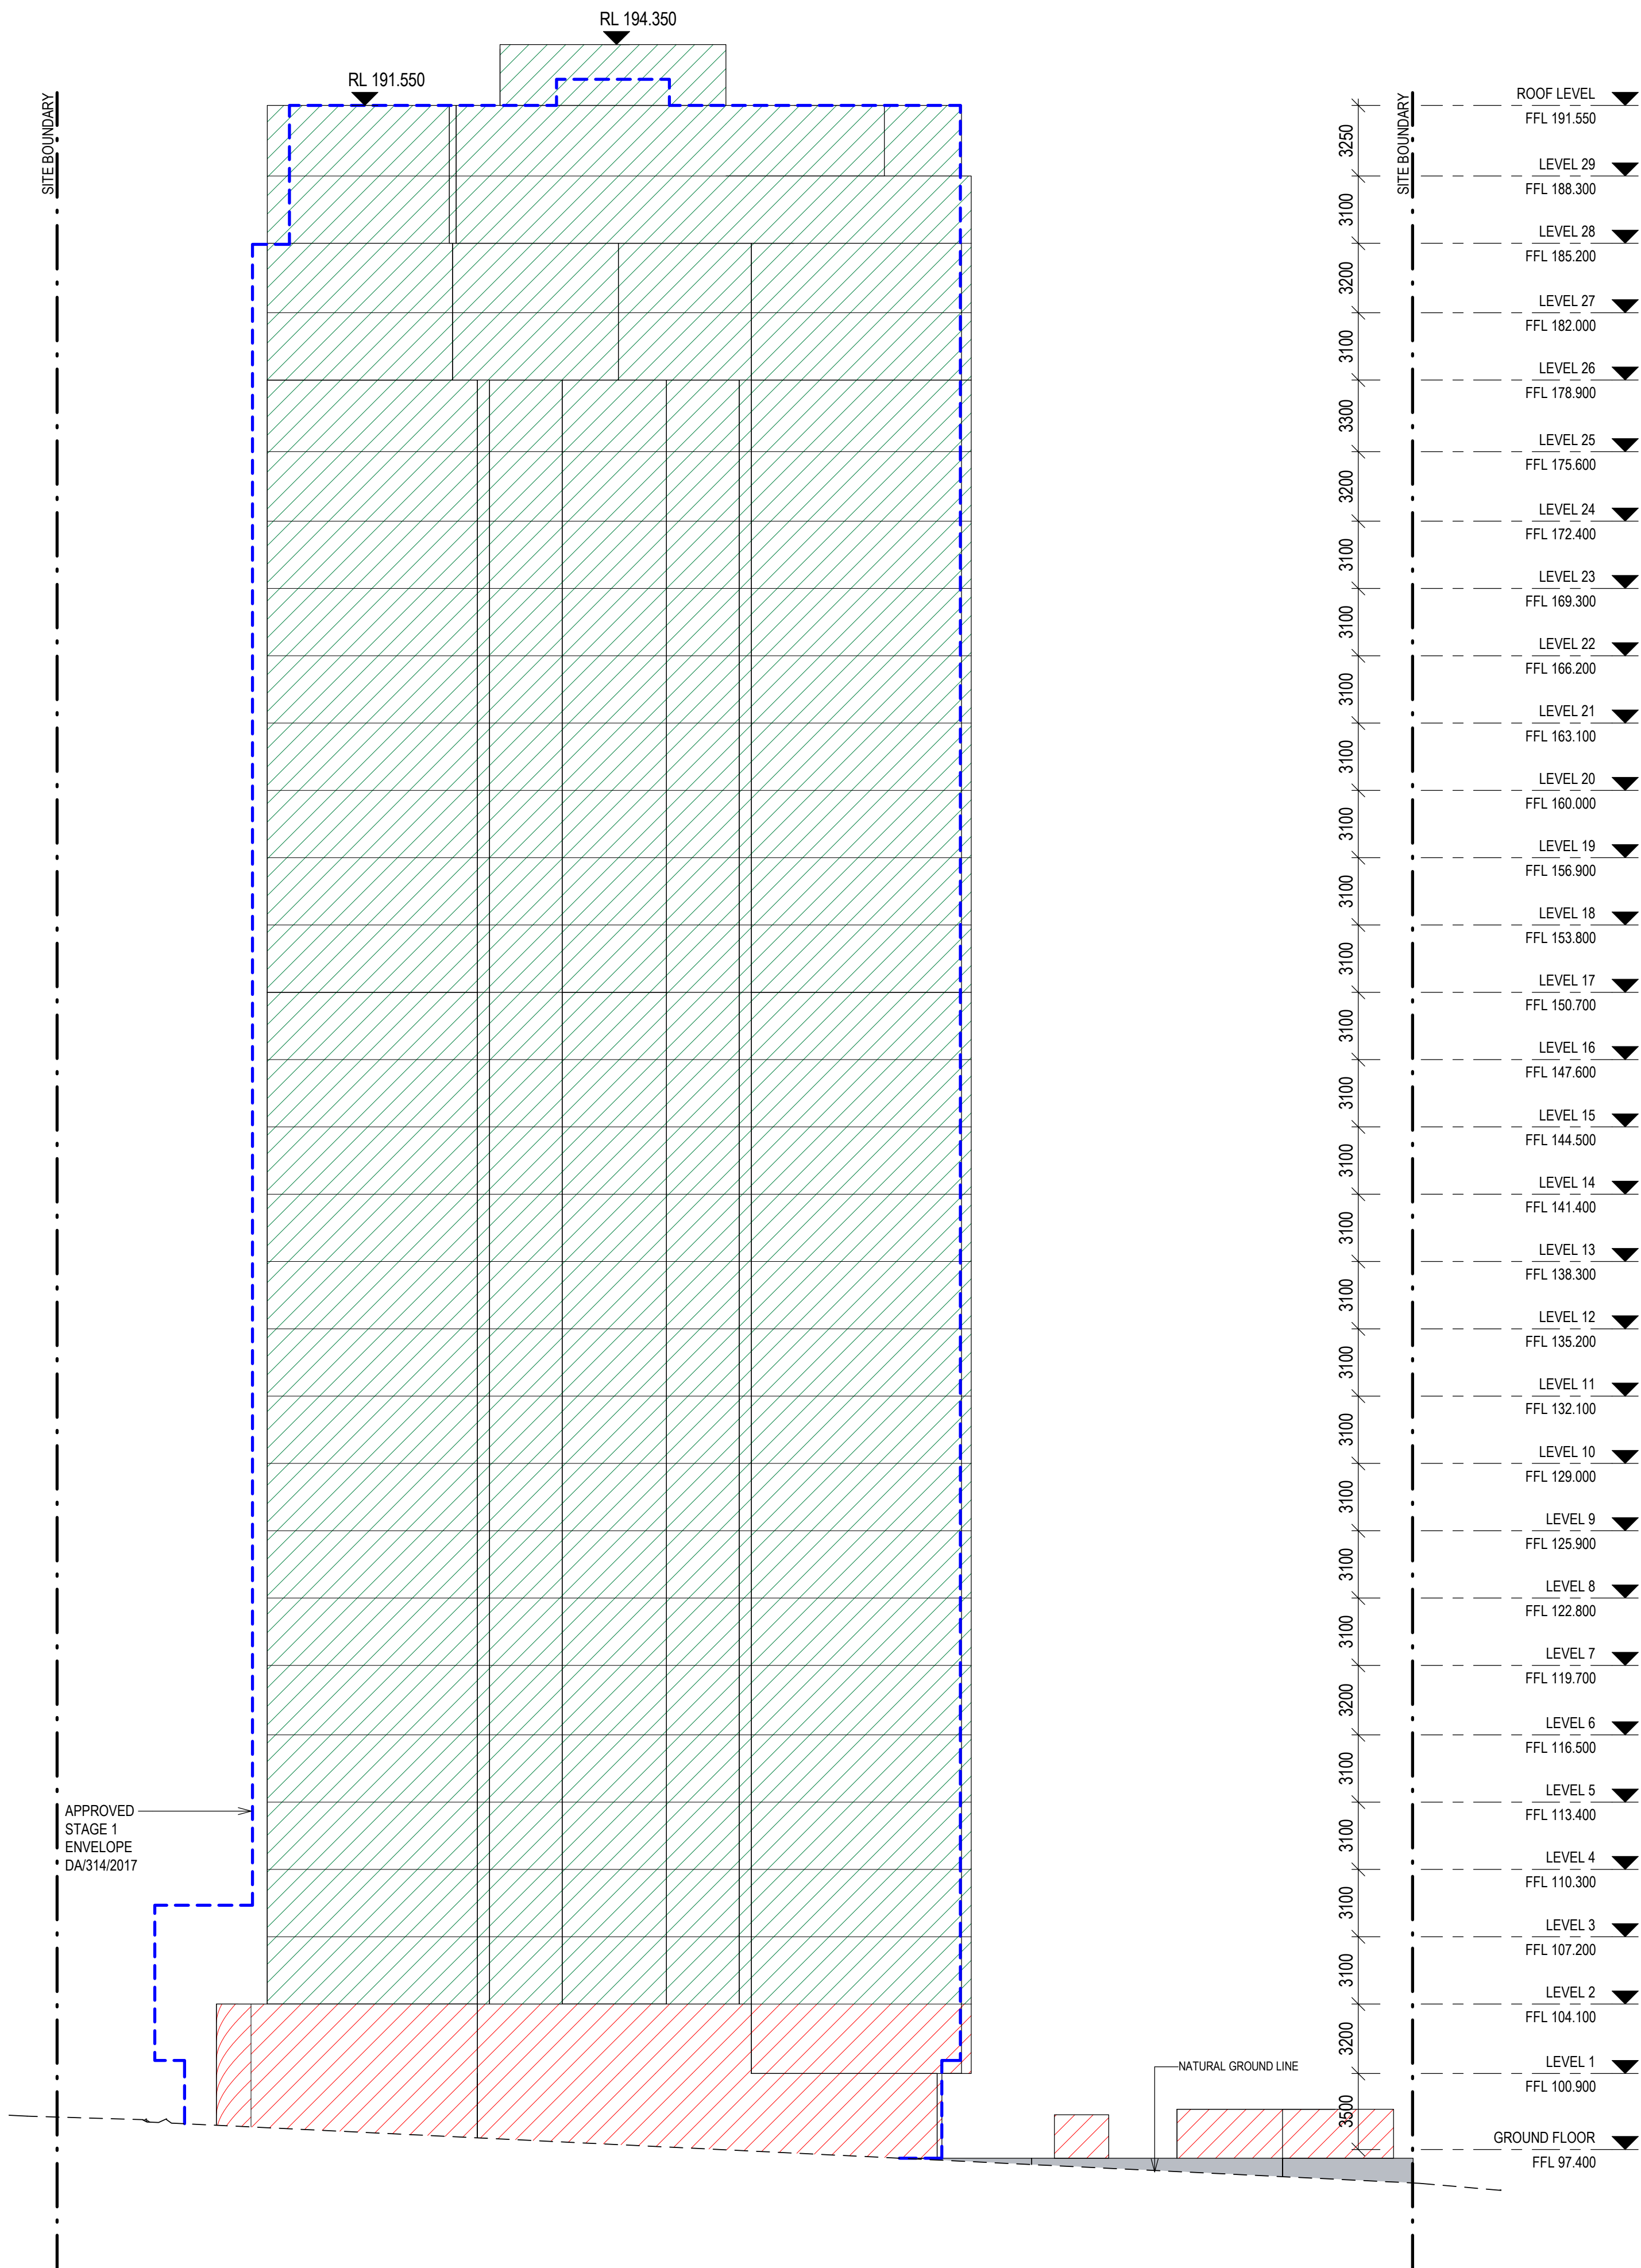

DEVELOPMENT APPLICATION		
[Status]		
[Nom. Architect]	NICHOLAS BANDOUNAS /8499	
[File]	20200100-AB-DA002	
[Print Date]	11/11/2021 5:17:44 PM	
History		
[Rev#]	[Description]	[Date]
A	FOR REVIEW	07.10.2021
1	FOR REVIEW	15.10.2021
2	DEVELOPMENT APPLICATION	26.10.2021
3	DEVELOPMENT APPLICATION	11.11.2021

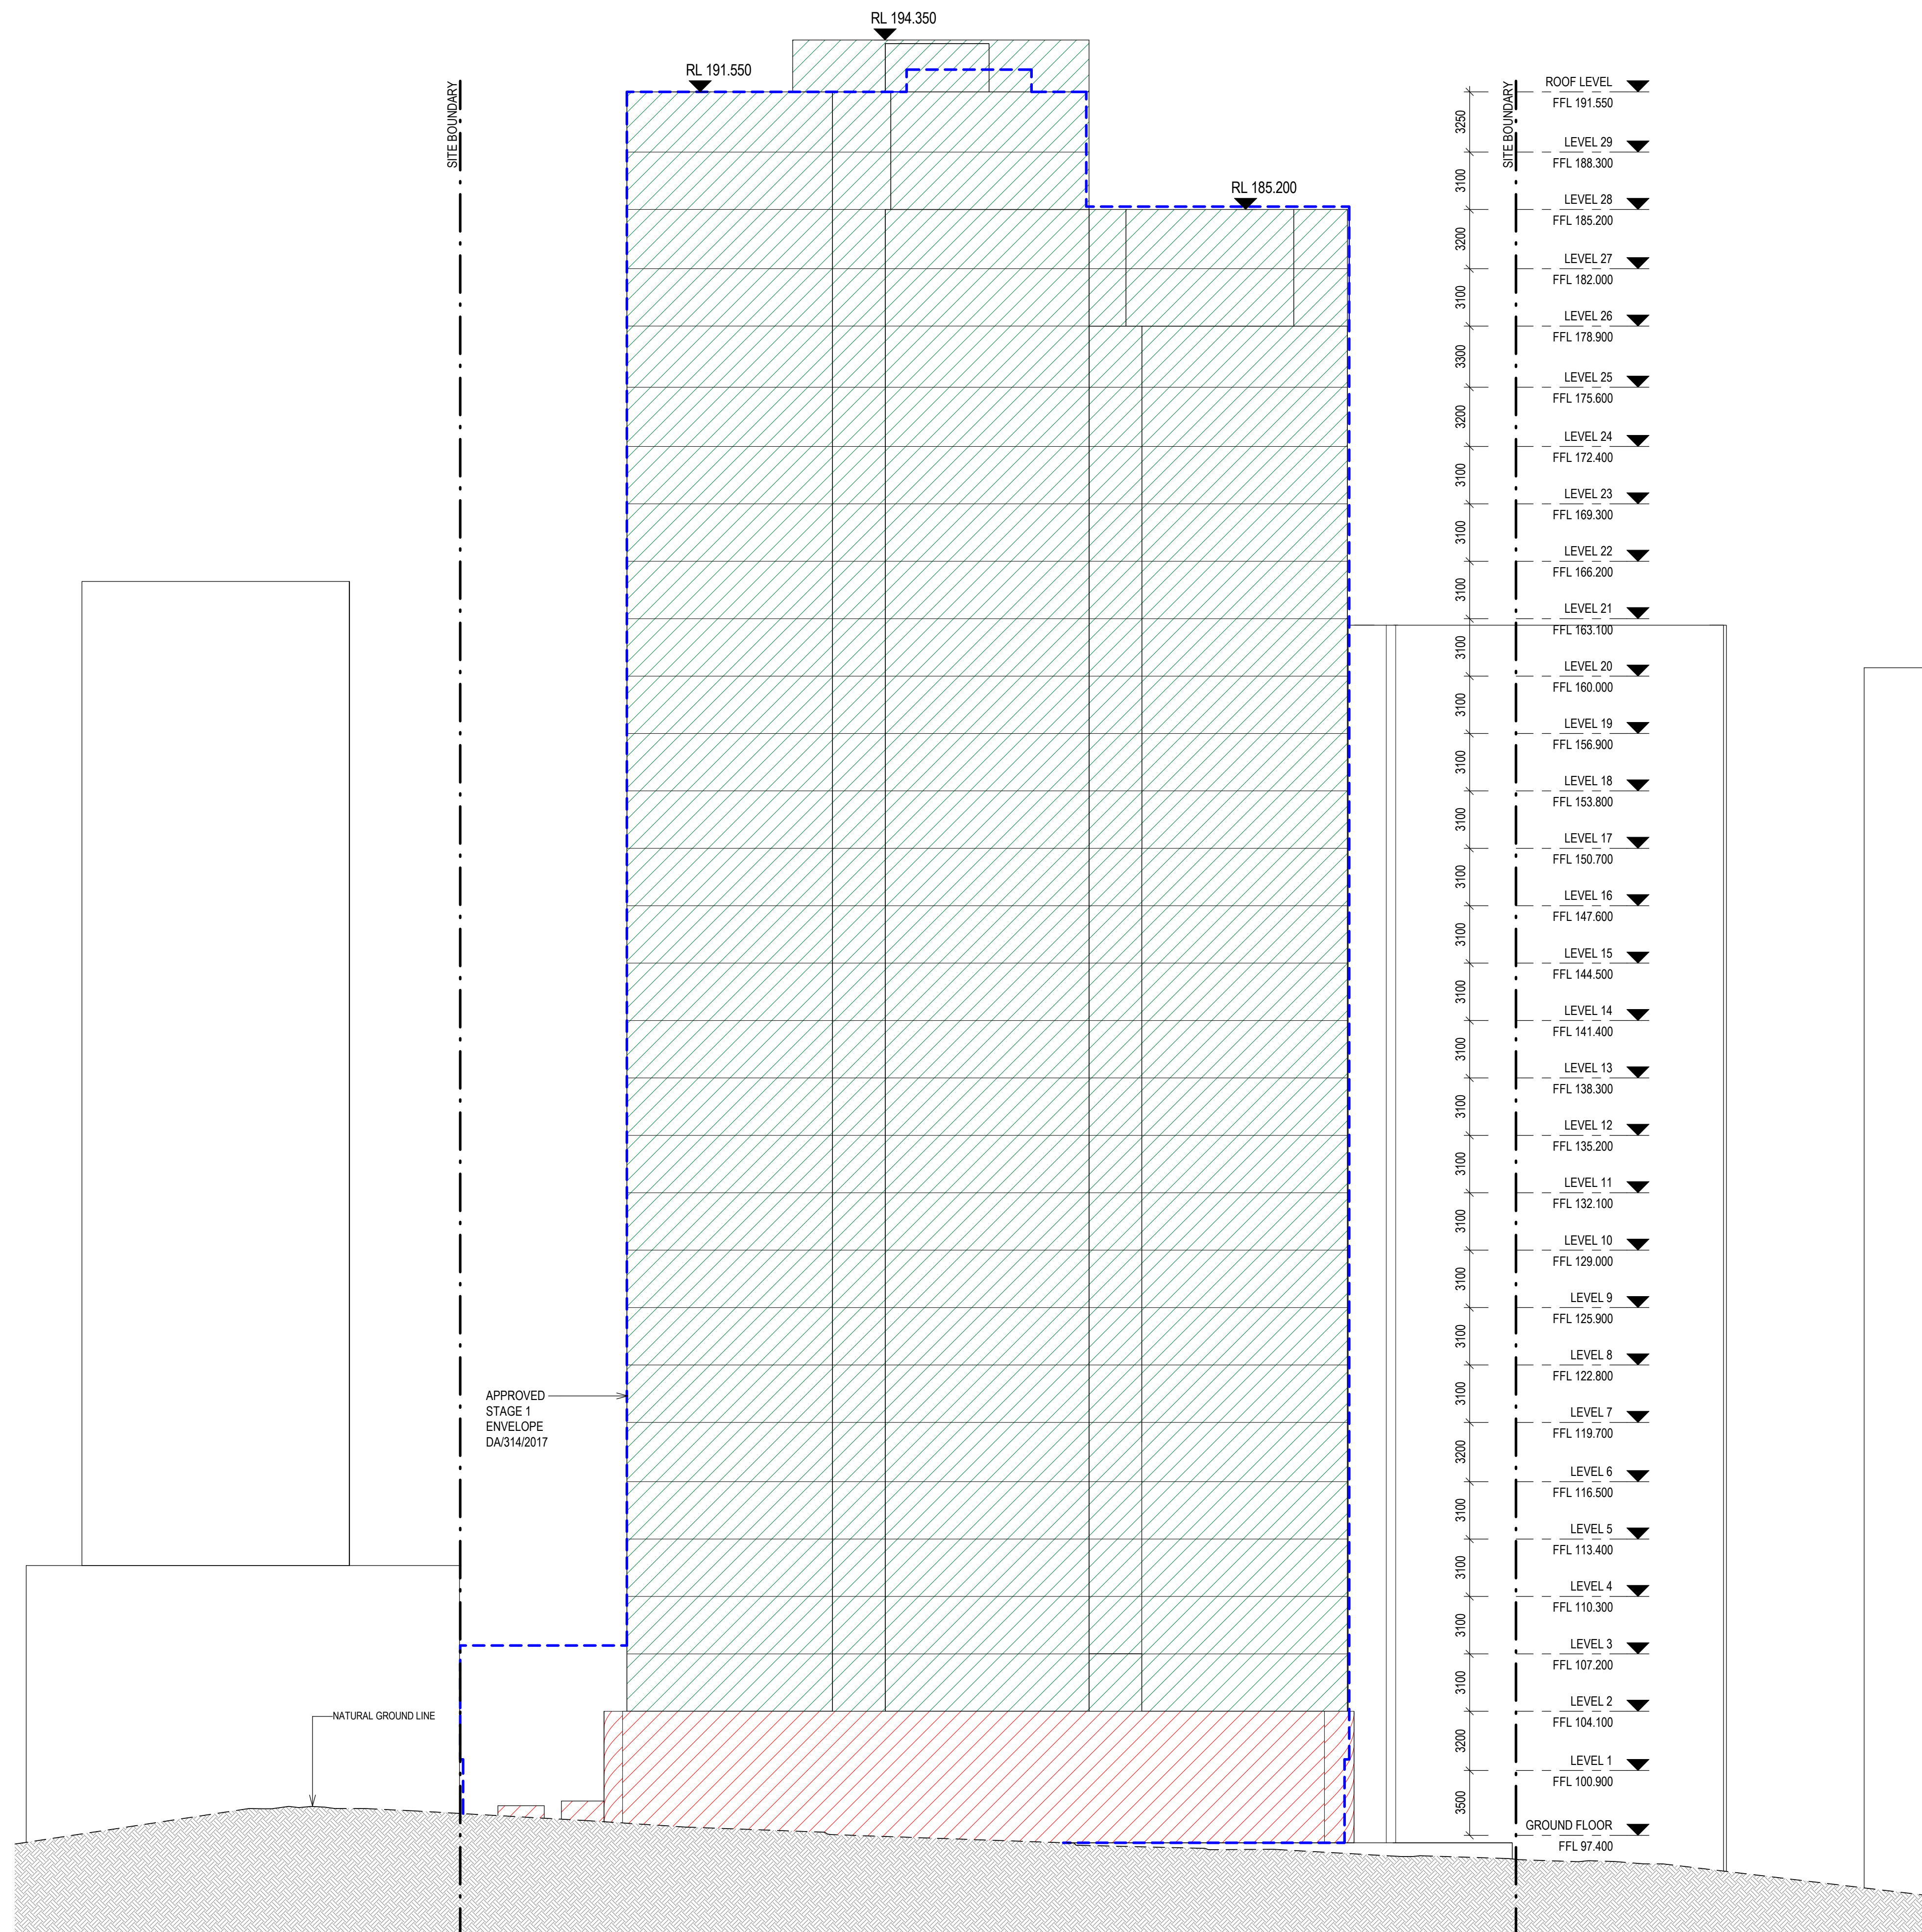
 PROPOSED DEVELOPMENT
L2-29

[Rev#]	[Description]	[Date]
A	FOR REVIEW	07.10.2021
1	FOR REVIEW	15.10.2021
2	DEVELOPMENT APPLICATION	26.10.2021
3	DEVELOPMENT APPLICATION	11.11.2021

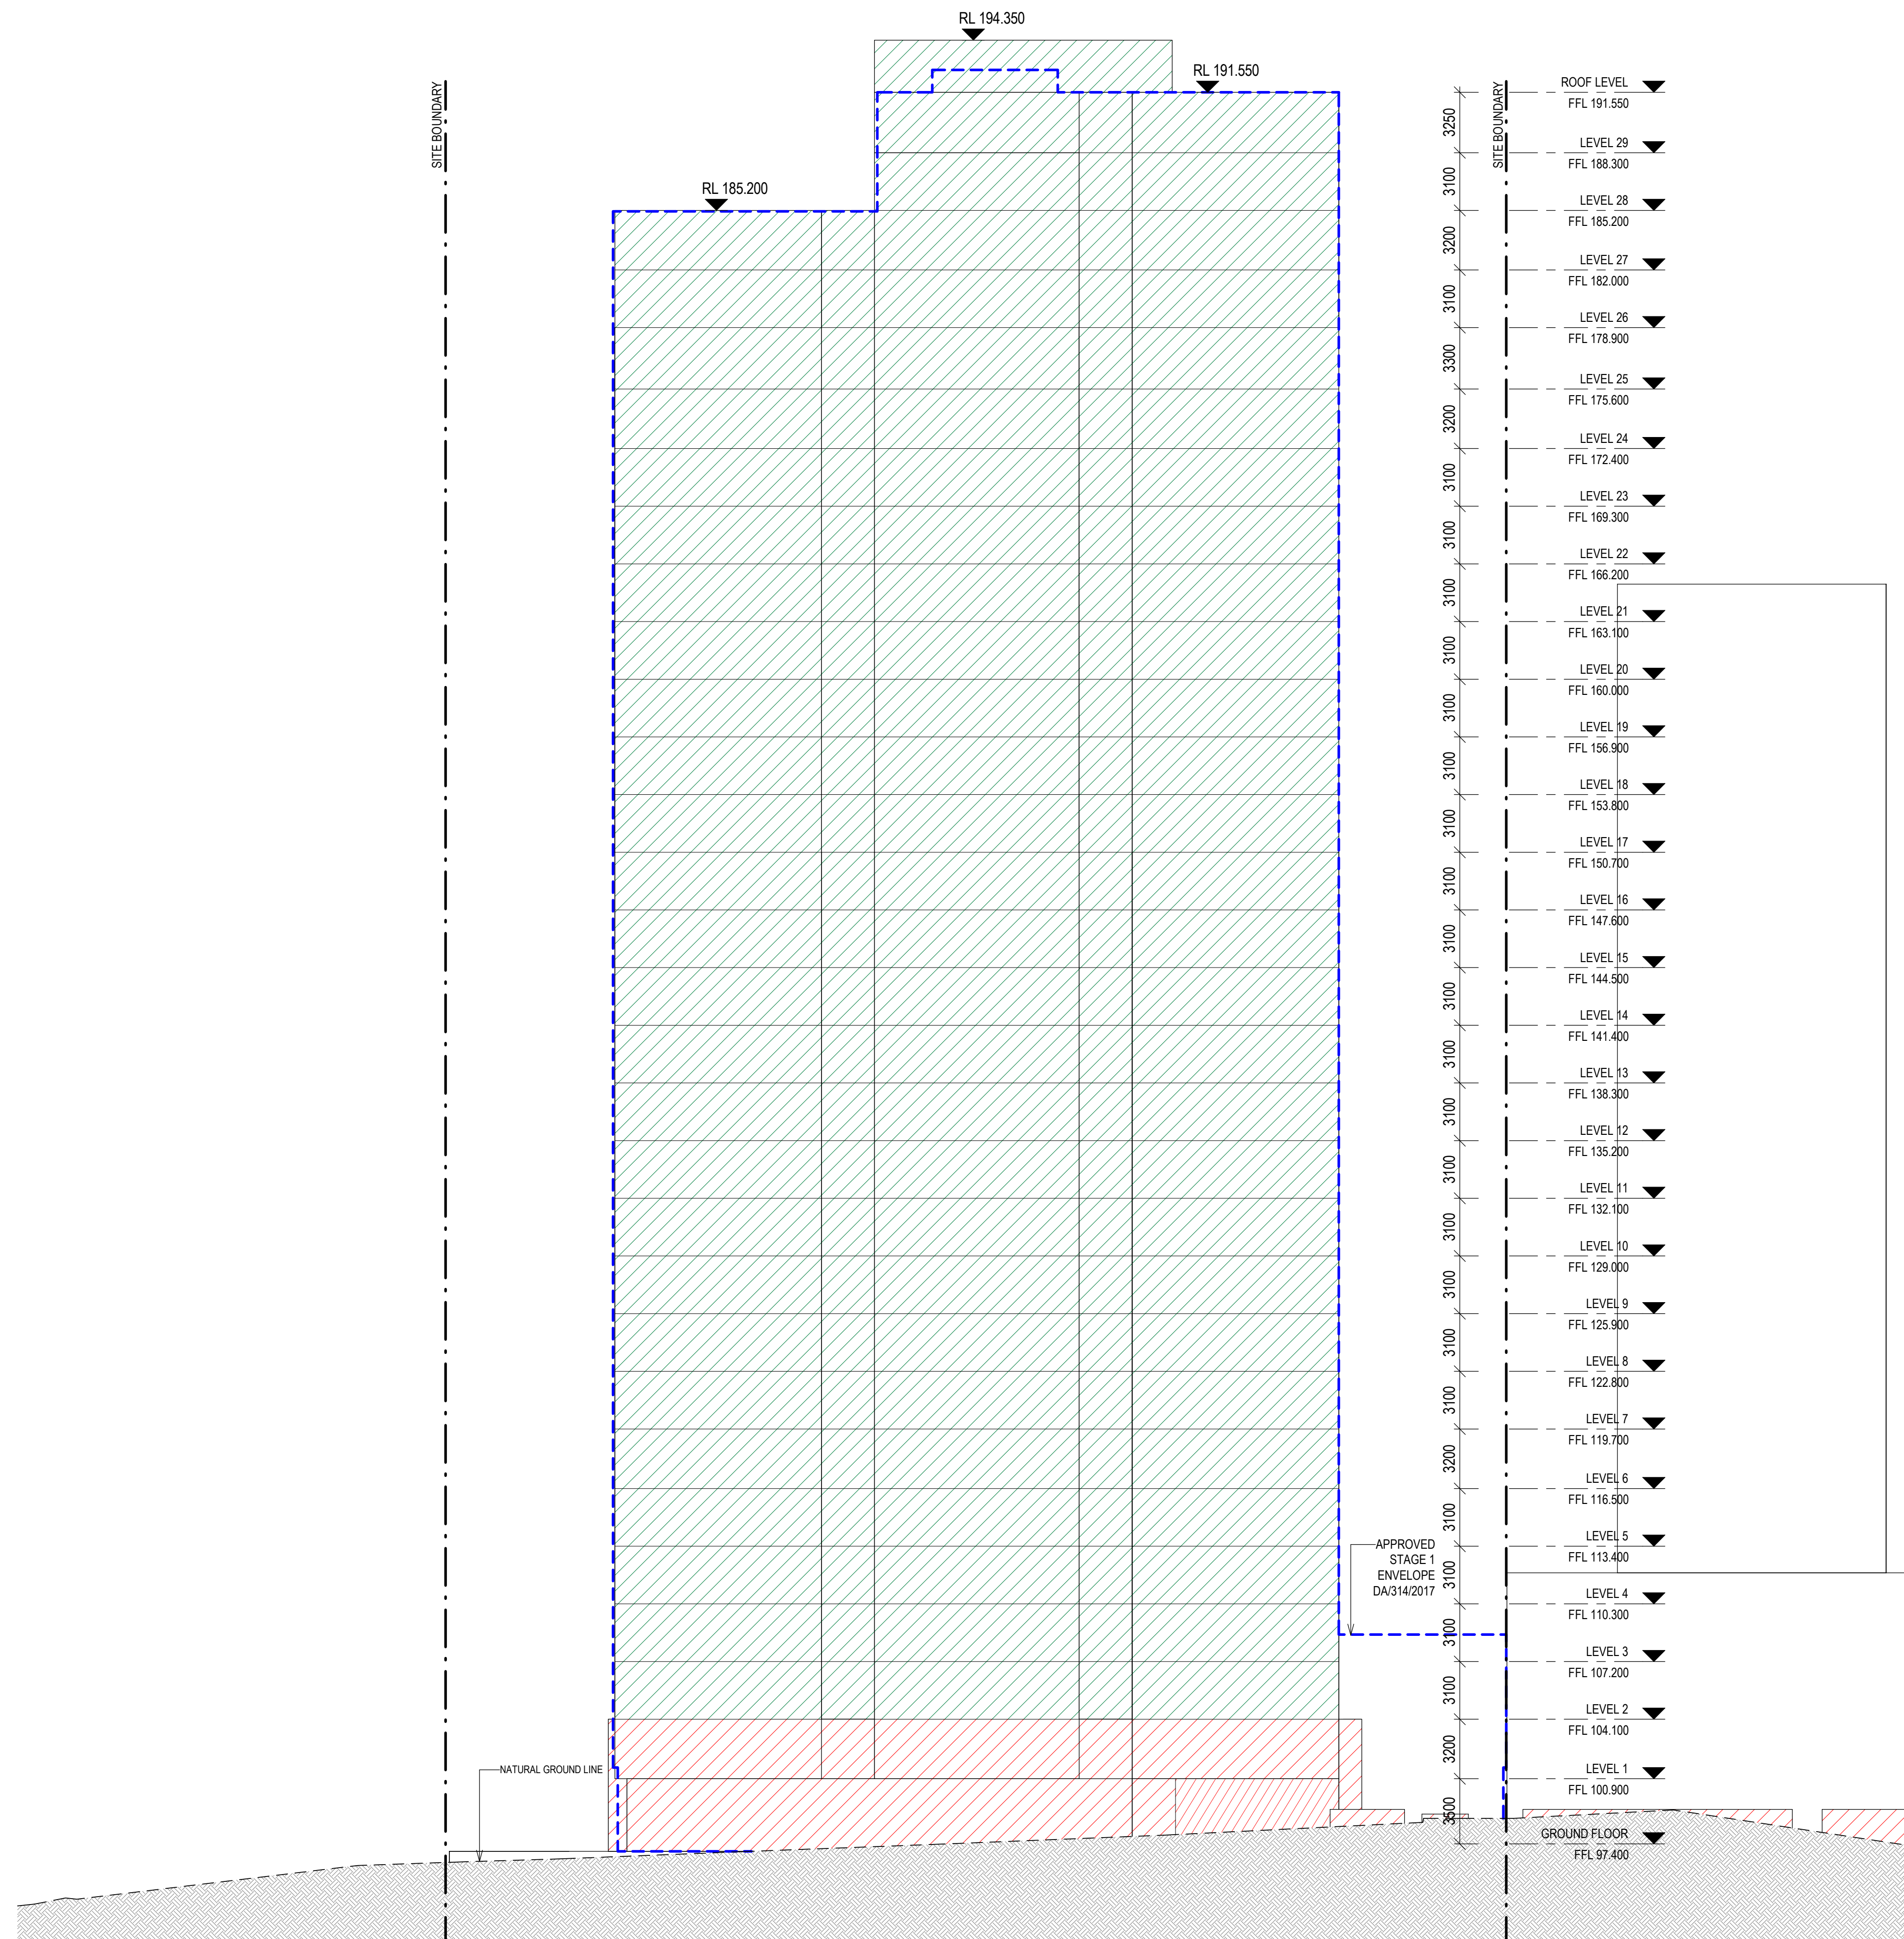

LEGEND

-  APPROVED STAGE 1 ENVELOPE
 DA/314/2017
-  PROPOSED DEVELOPMENT
 BASEMENTS
-  PROPOSED DEVELOPMENT
 GF-L1
-  PROPOSED DEVELOPMENT
 L2-29

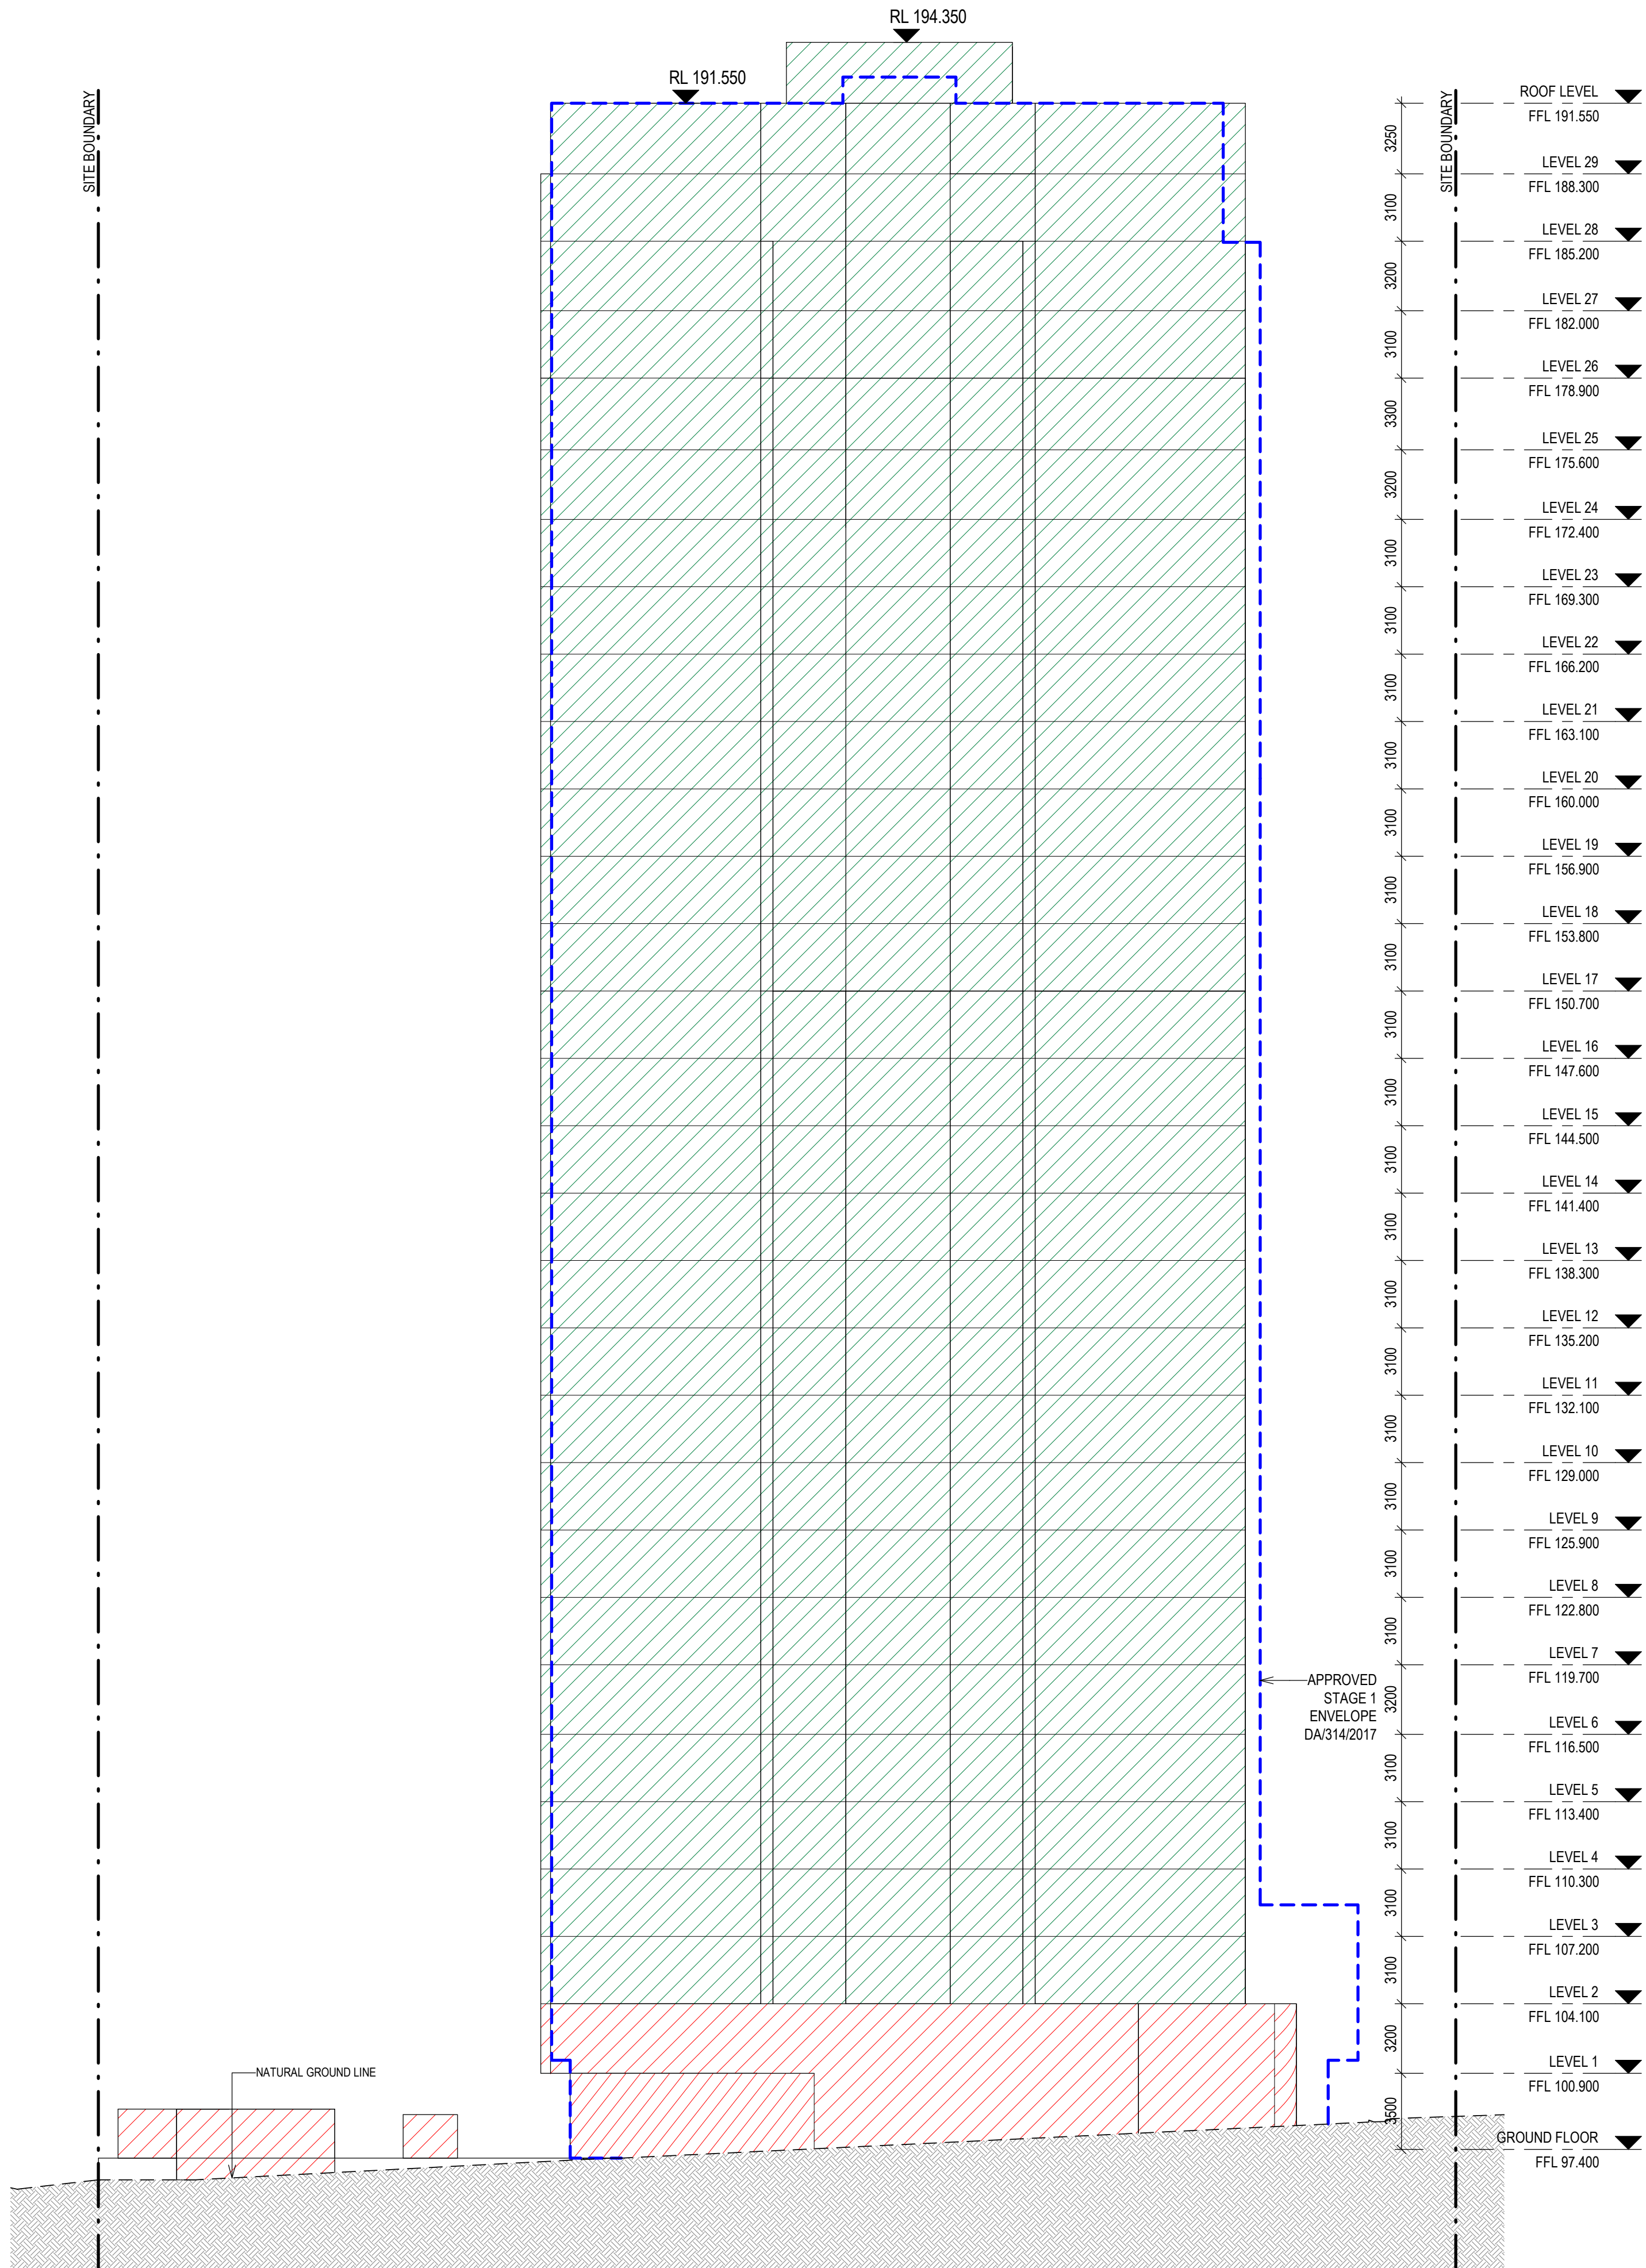


[Rev#]	[Description]	[Date]
A	FOR REVIEW	07.10.2021
1	FOR REVIEW	15.10.2021
2	DEVELOPMENT APPLICATION	26.10.2021
3	DEVELOPMENT APPLICATION	11.11.2021

LEGEND

- APPROVED STAGE 1 ENVELOPE
DA/314/2017
- PROPOSED DEVELOPMENT
BASEMENTS
- PROPOSED DEVELOPMENT
GF-L1
- PROPOSED DEVELOPMENT
L2-29

History

[Rev#]	[Description]	[Date]
A	FOR REVIEW	07.10.2021
1	FOR REVIEW	15.10.2021
2	DEVELOPMENT APPLICATION	26.10.2021
3	DEVELOPMENT APPLICATION	11.11.2021

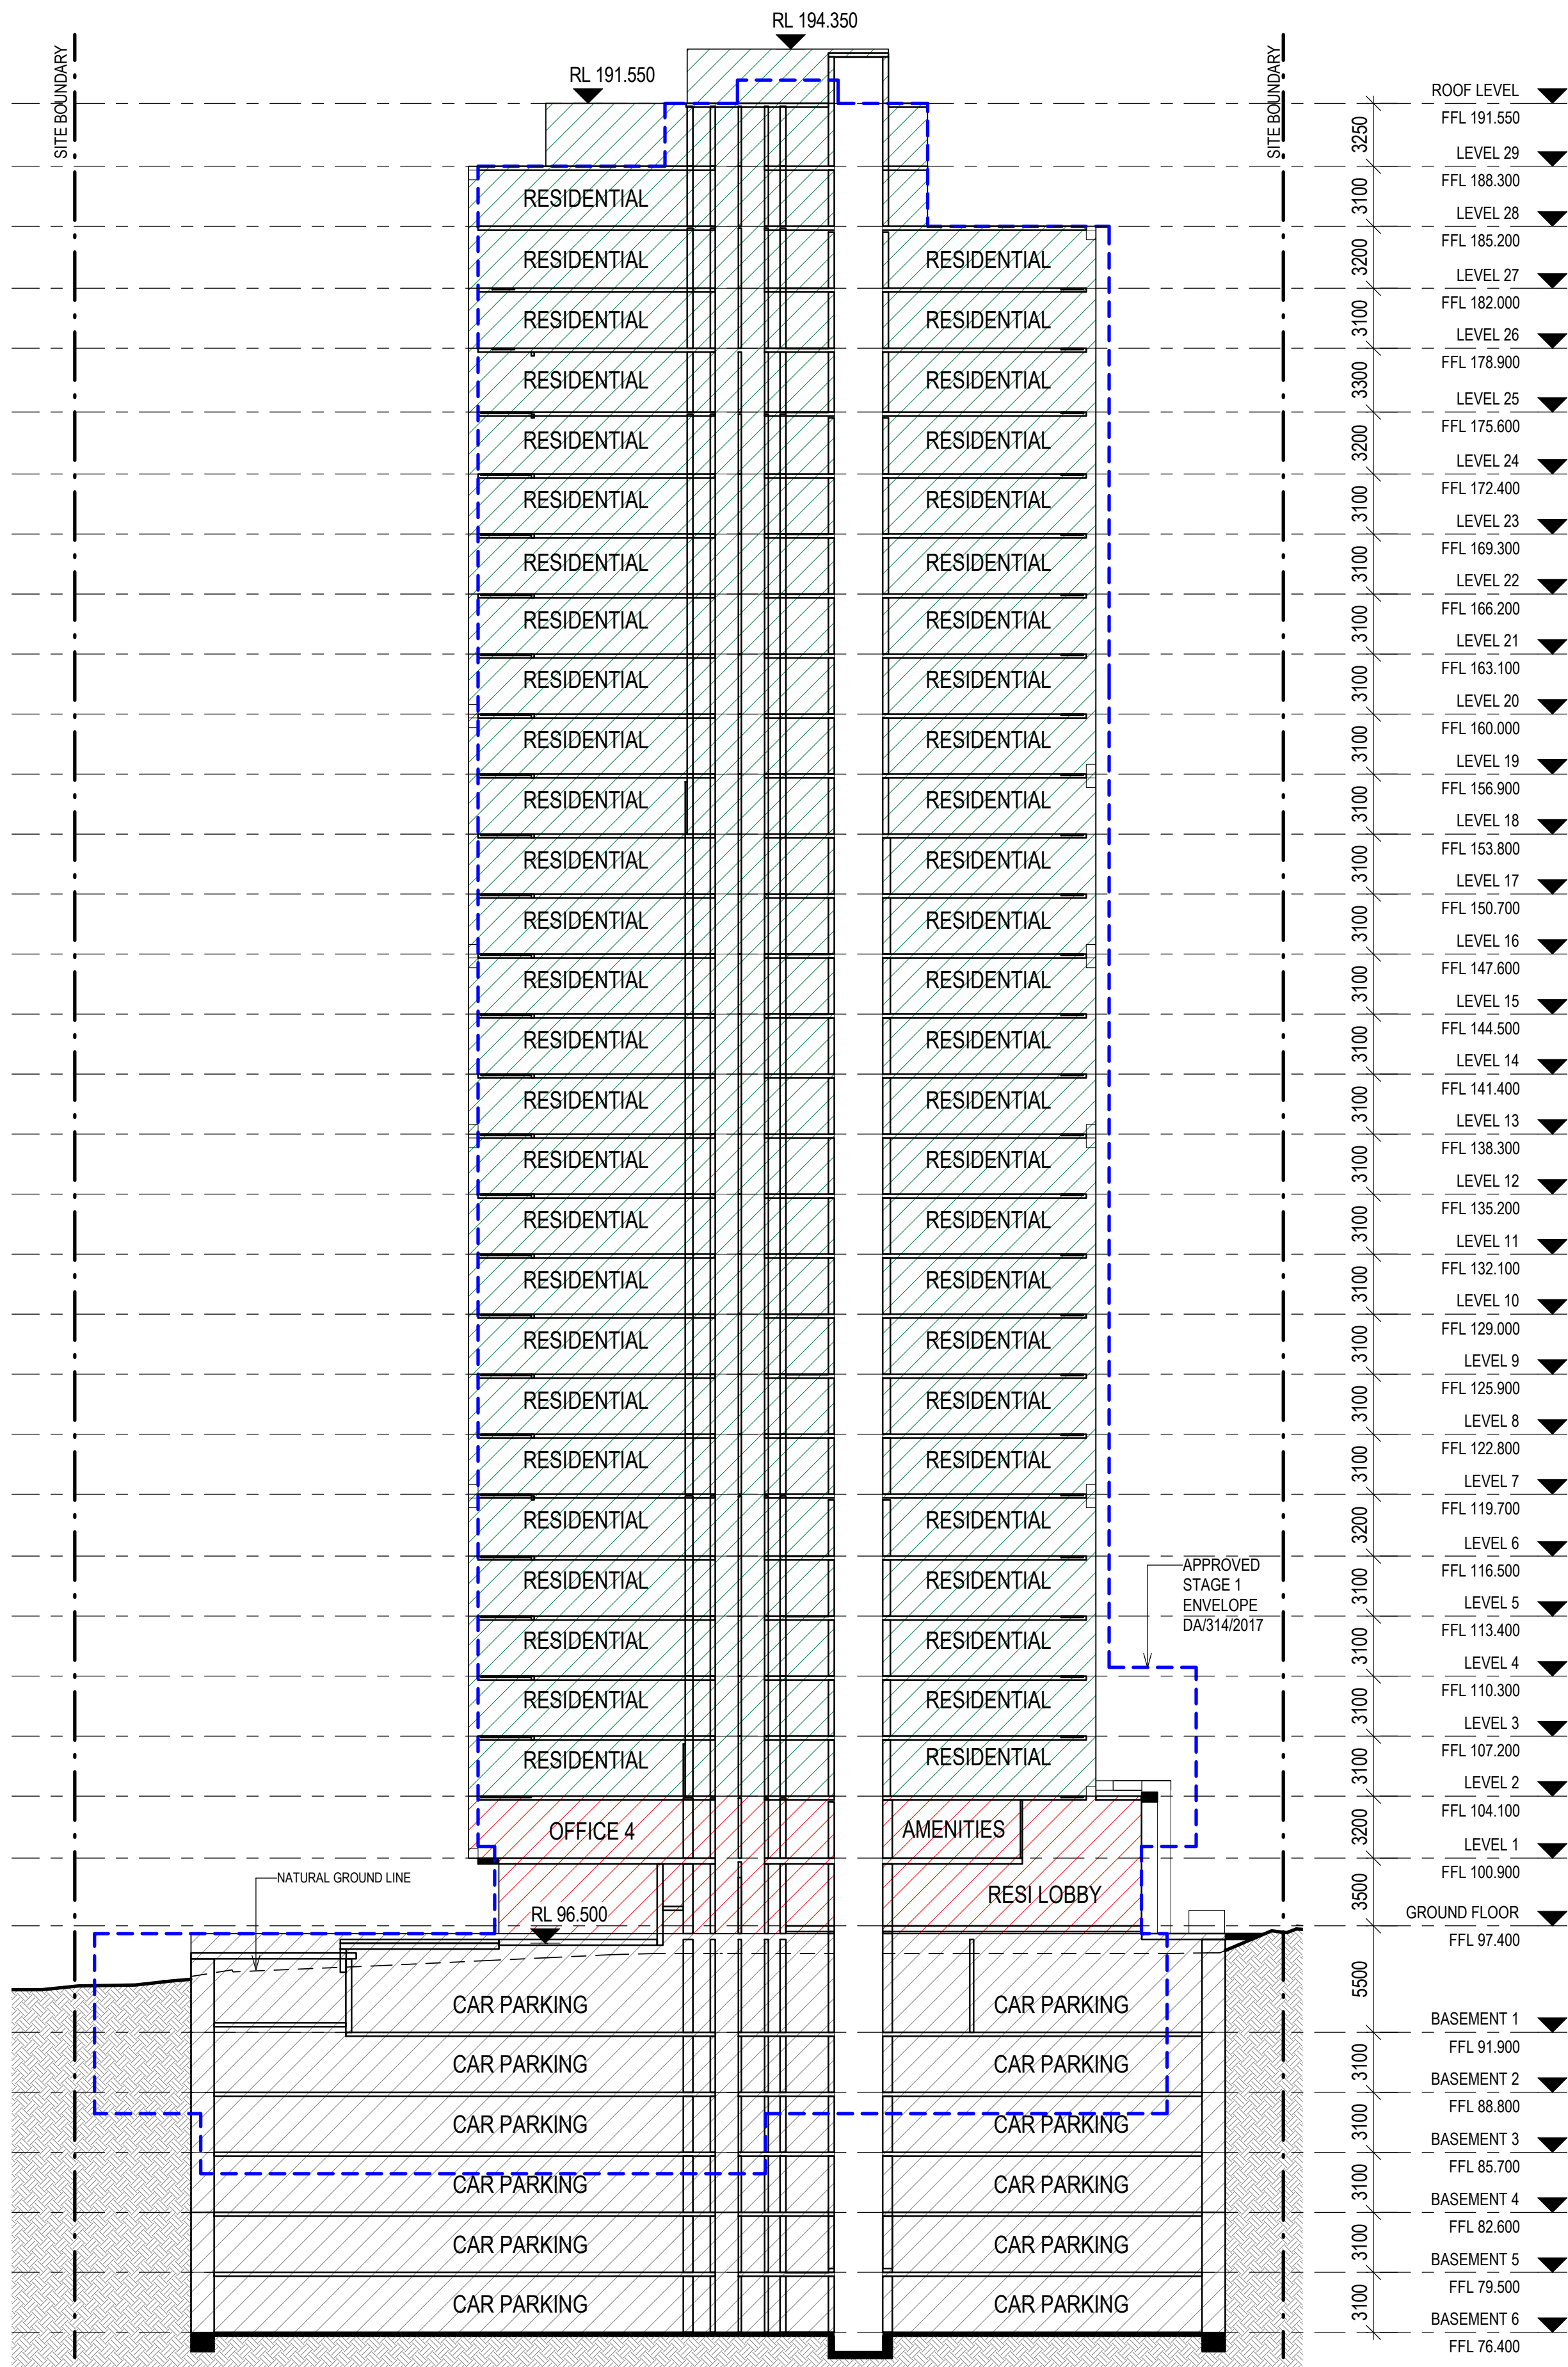



LEGEND

- APPROVED STAGE 1 ENVELOPE DA/314/2017
- PROPOSED DEVELOPMENT BASEMENTS
- PROPOSED DEVELOPMENT GF-L1
- PROPOSED DEVELOPMENT L2-29

History

[Rev#]	[Description]	[Date]
A	FOR REVIEW	07.10.2021
1	FOR REVIEW	15.10.2021
2	DEVELOPMENT APPLICATION	26.10.2021
3	DEVELOPMENT APPLICATION	11.11.2021



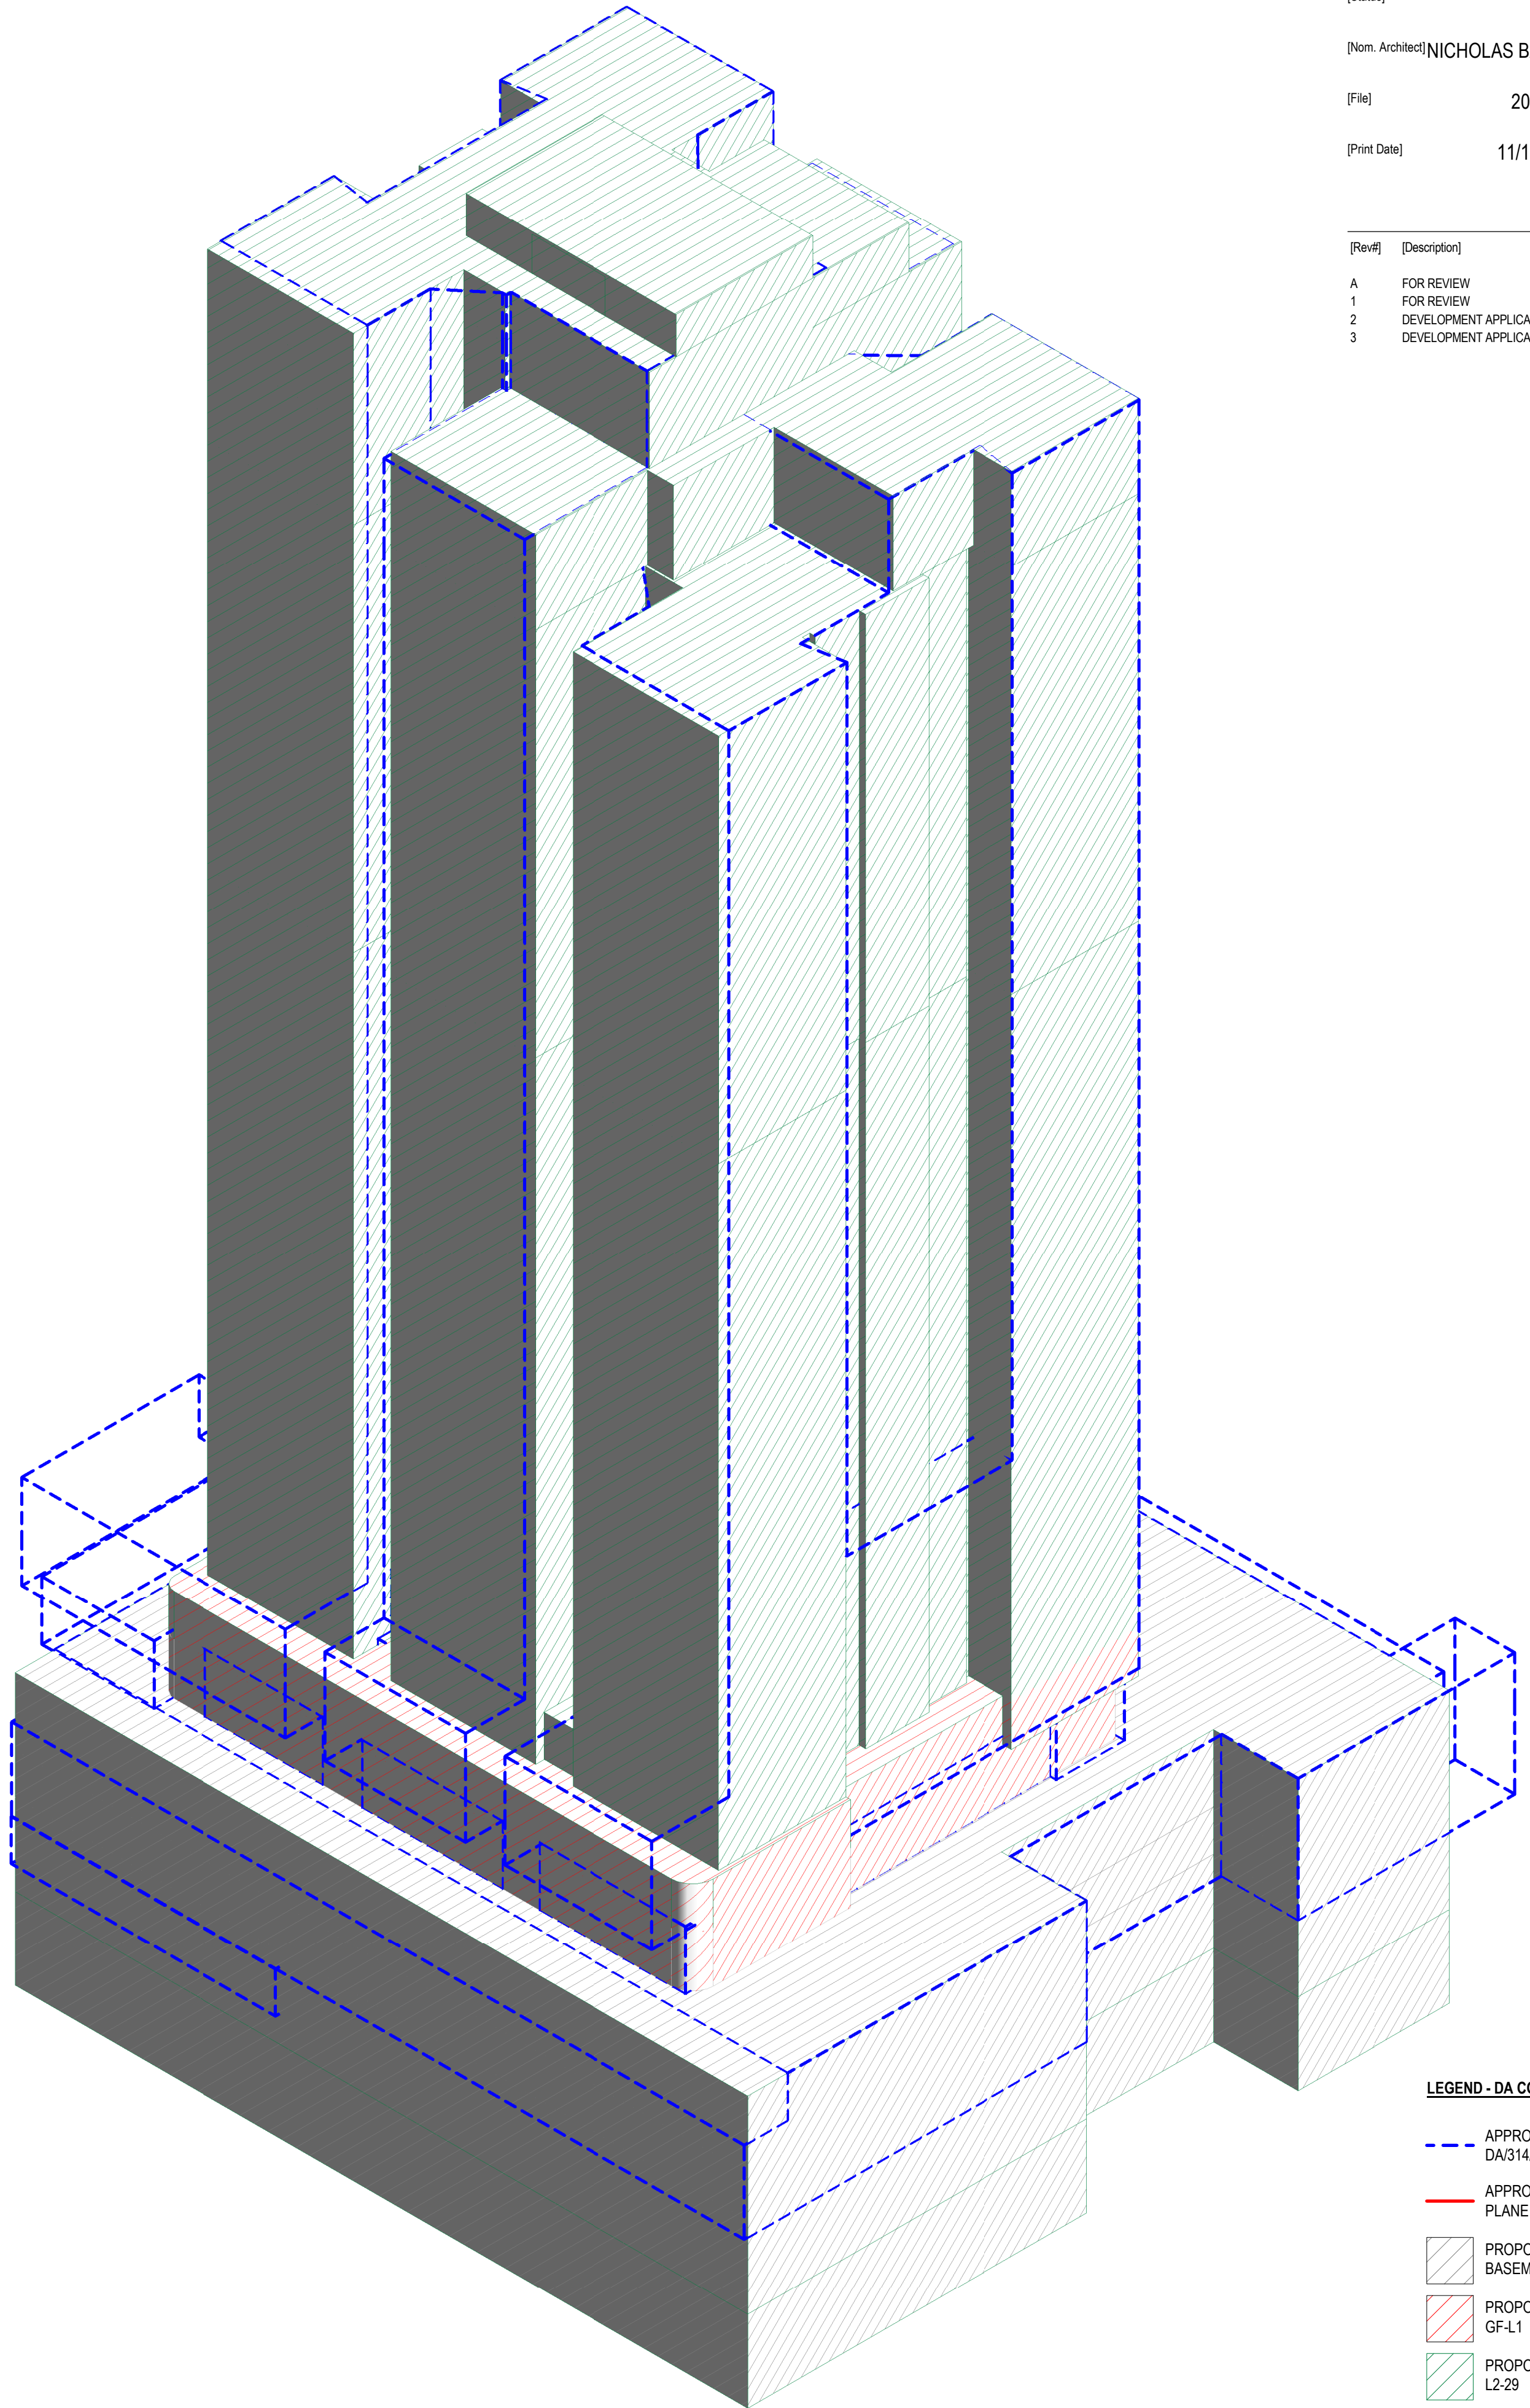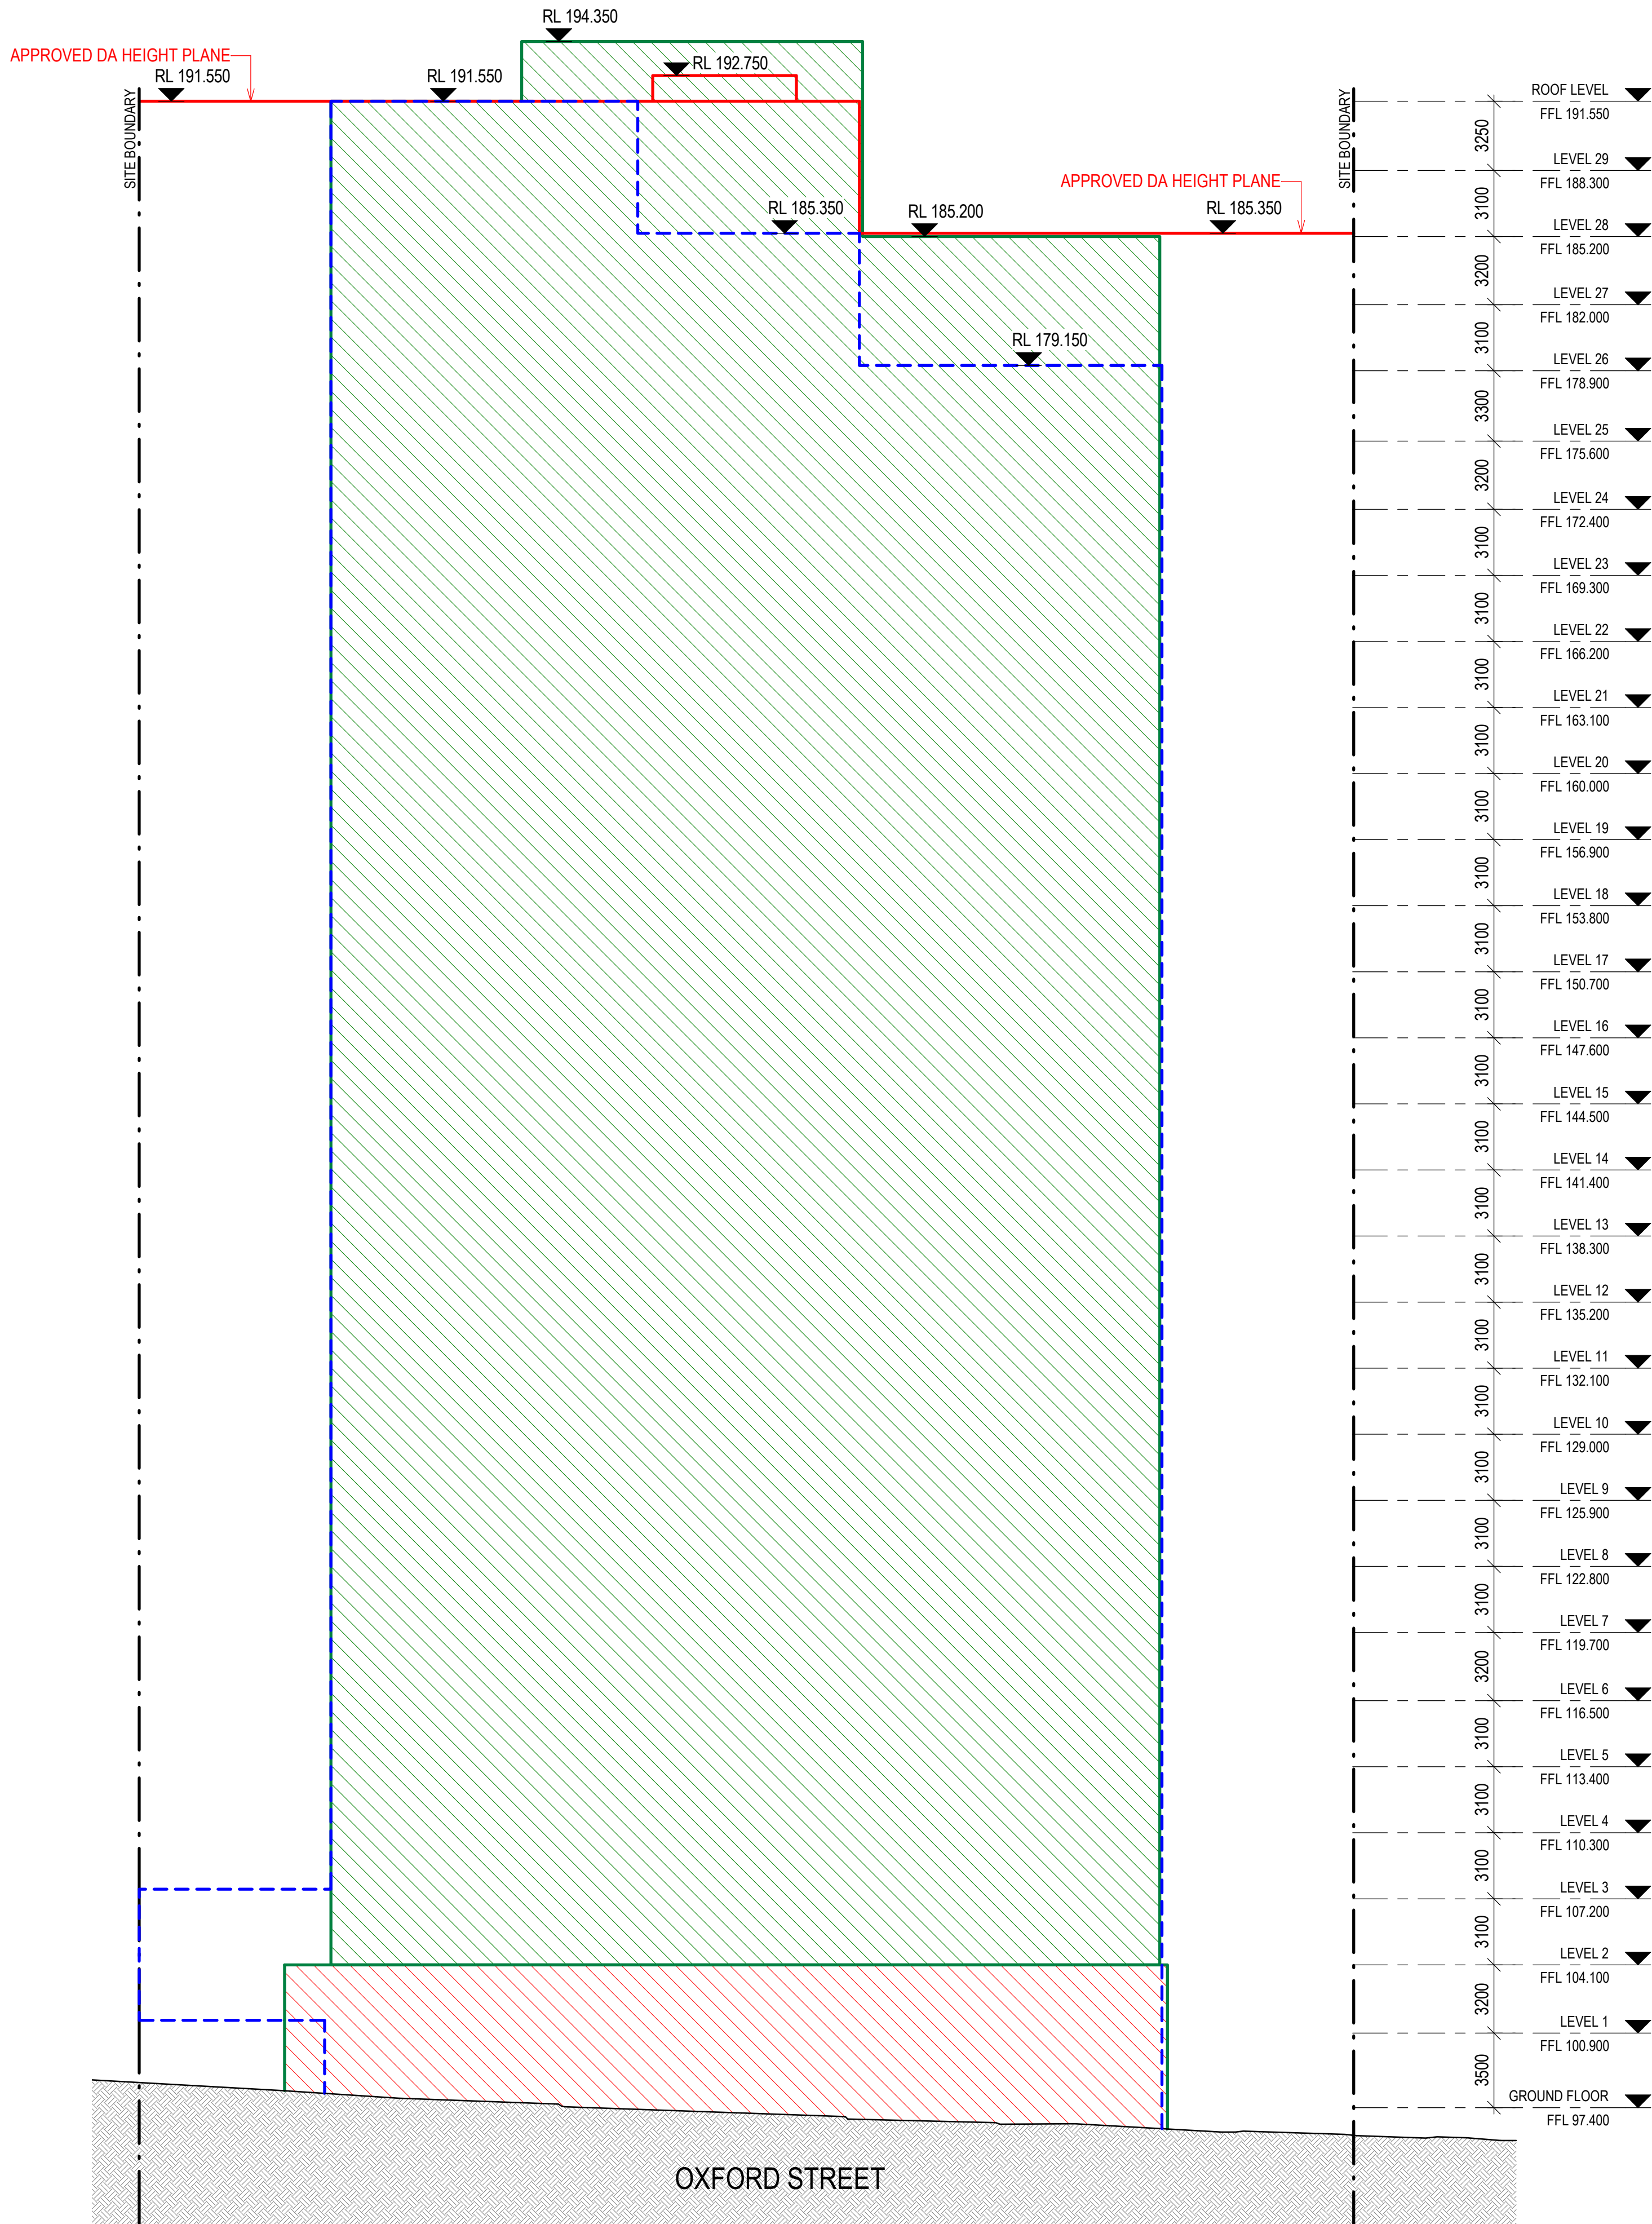

- LEGEND - DA COMPARISON**
- APPROVED STAGE 1 ENVELOPE
DA/314/2017
 - APPROVED STAGE 1 DA HEIGHT
PLANE. DA/314/2017
 - PROPOSED DEVELOPMENT
BASEMENTS
 - PROPOSED DEVELOPMENT
GF-L1
 - PROPOSED DEVELOPMENT
L2-29

DEVELOPMENT
APPLICATION

[Nom. Architect] NICHOLAS BANDOUNAS /8499

[File] 20200100-AB-DA002

[Print Date] 11/11/2021 5:18:36 PM

History

[Rev#]	[Description]	[Date]
A	FOR REVIEW	07.10.2021
1	FOR REVIEW	15.10.2021
2	DEVELOPMENT APPLICATION	26.10.2021
3	DEVELOPMENT APPLICATION	11.11.2021



Level One, One Chifley Square Sydney NSW 2000 Australia
www.scottcarver.com.au +61 2 9957 3988

[Project] 37-41 OXFORD STREET, EPPING

[Client] MERITON



0 2 4 6 8 10 m

[Scale] 1 : 200 @ A1

[Ref] 20200100

[Dwg No] S1-DA253

[Rev] 3

DA COMPARISON