


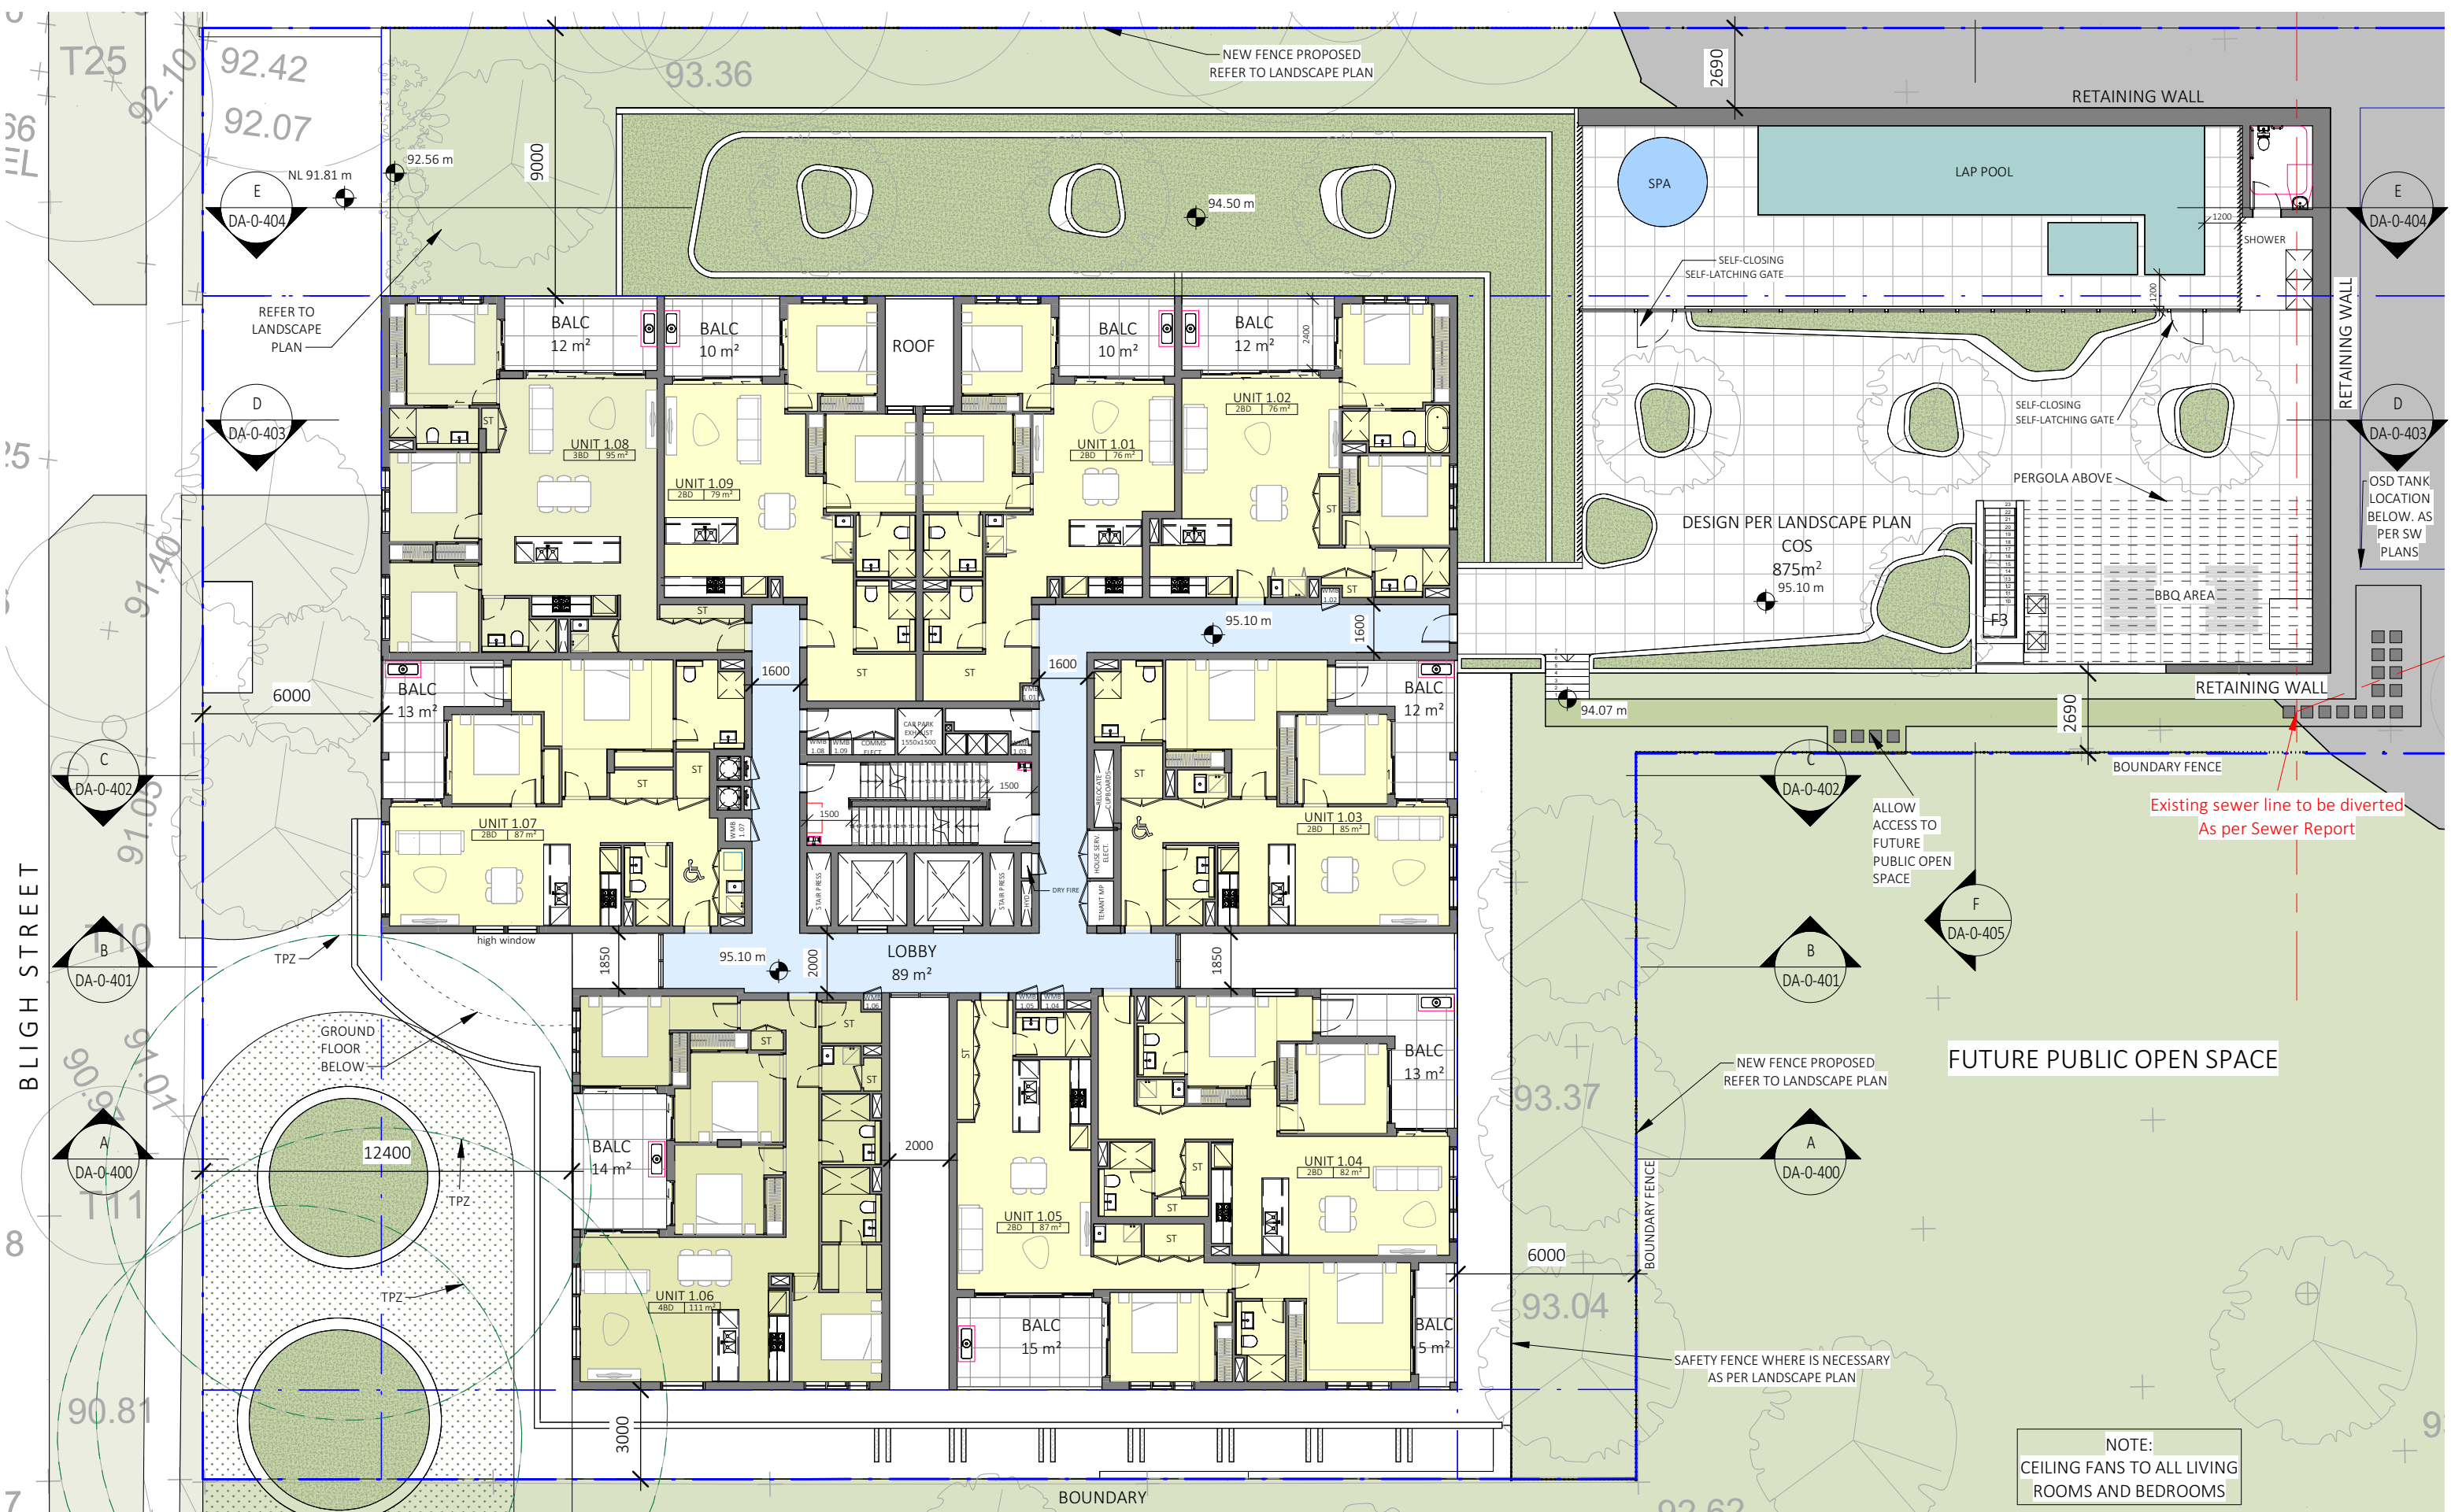

Dickson Rothschild
D.R. Design (NSW) Pty. Ltd.
Suite 1 & 2, Level 5
Grafton Bond Building
201 Kent St, Sydney NSW 2000
ABN: 35 134 237 540
Phone: +61 2 8540 8720

Nominated Architects:
Robert Nigel Dickson NSW ARB #5364
Fergus William Cumming NSW ARB #7233
www.dicksonrothschild.com.au

REV	DESCRIPTION	DATE	ISSUED	CHECKED
A	PRE DA ISSUE	23/12/2021	KR	AV
B	PRE DA ISSUE	29/03/2022	LF	AV
C	UPDATED PLANS AS PER ARBORIST REPORT	28/04/2022	LF	AV
D	UPDATED PLANS FOR CLIENT REVIEW	17/05/2022	LF	AV
E	COORDINATION SERVICES PLANS	08/06/2022	LF	AV
F	ISSUE FOR DA SUBMISSION	19/08/2022	LF	AV
G	ARCHITECTURAL PLANS FOR RFI	08/09/2022	LF	AV

PROJECT
THALLON STREET APARTMENTS

9-11 Thallon Street, Carlingford

CLIENT
SW Developments Pty Ltd

DRAWING
LEVEL 1 FLOOR PLAN


PROJECT NO.	DRAWING NO.	REVISION	DATE
21-085	DA-0-206	G	08/09/2022
SCALE @ A3	DRAWN	AUTHORISED	
1 : 200	RM	AV	



This drawing and design is subject to D.R. Design (NSW) Pty Ltd copyright and may not be reproduced without prior written consent. Contractor to verify all dimensions on site before commencing work. Resolve all discrepancies with the Architect before proceeding. Figured dimensions to be taken in preference to scaled drawings. All work is to conform to relevant Australian Standards and other Codes as applicable, together with other Authorities' requirements and regulations.

Feasibility concept
D:\21-085-DA-0-R22-(CEN)_lfarfanBG2QU.rvt


PRINTED: 13/10/2022 5:18:23 PM

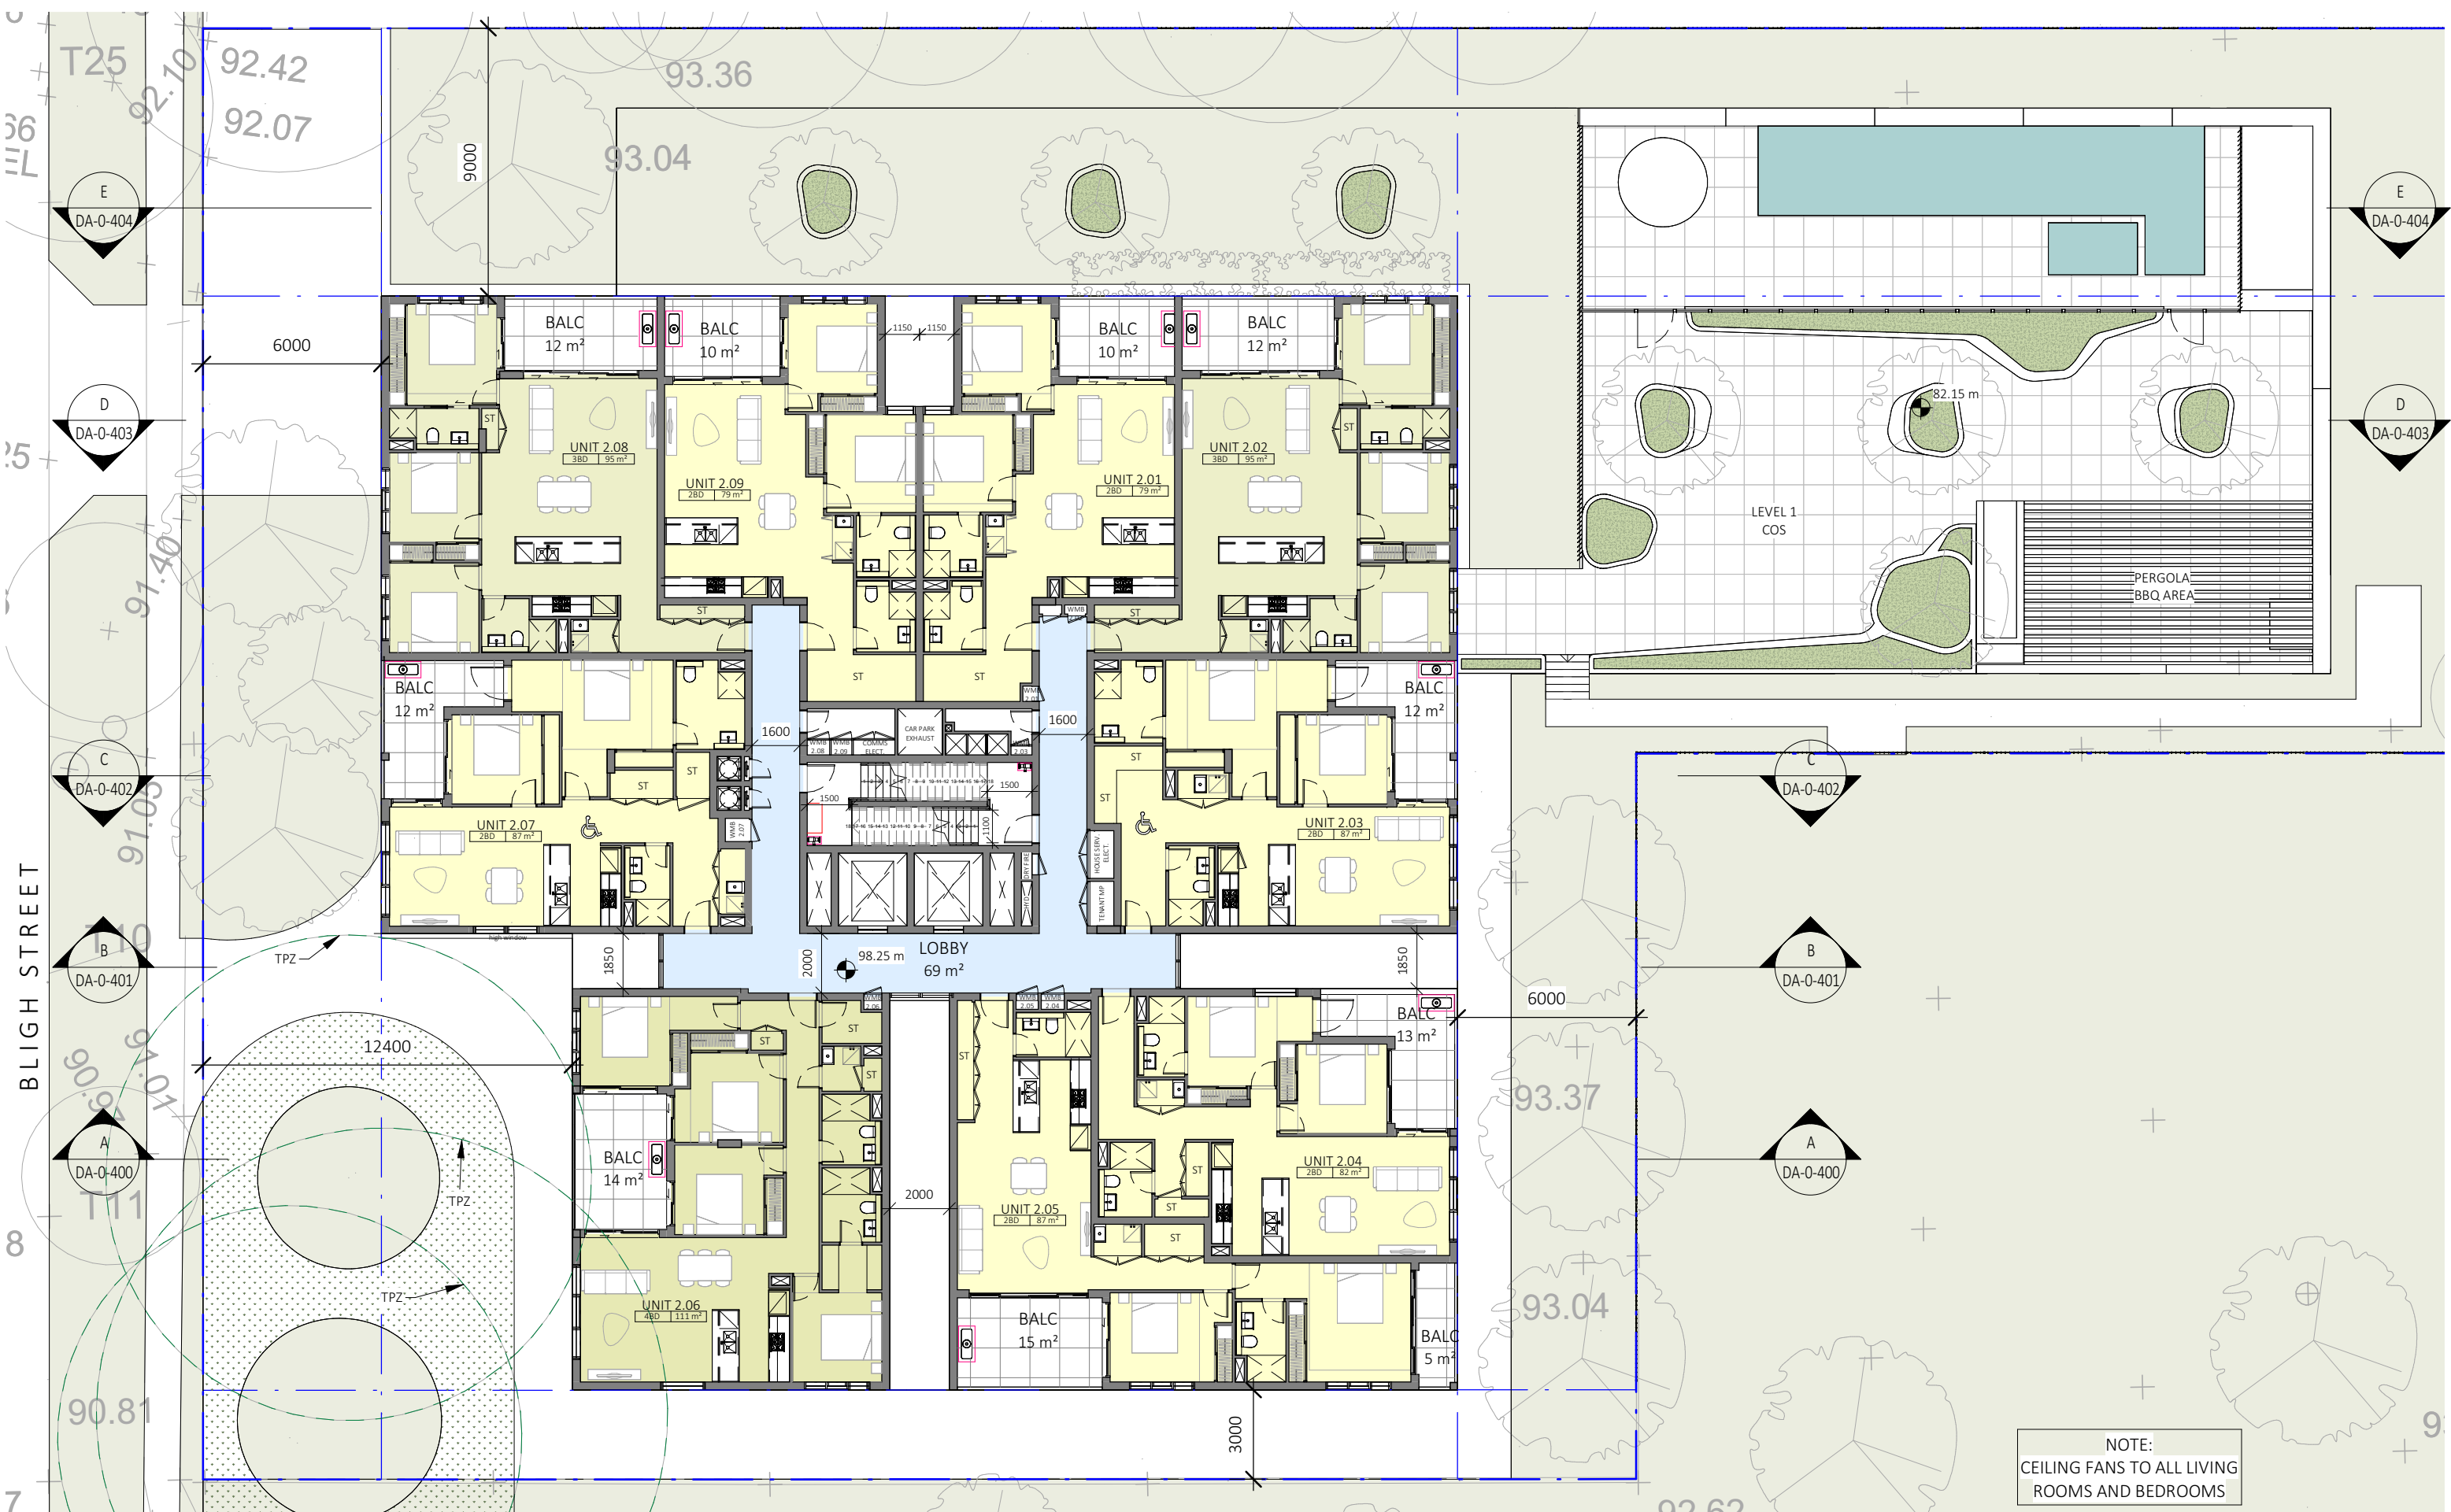

Dickson Rothschild
D.R. Design (NSW) Pty. Ltd.
Suite 1 & 2, Level 5
Grafton Bond Building
201 Kent St, Sydney NSW 2000
ABN: 35 134 237 540
Phone: +61 2 8540 8720

Nominated Architects:
Robert Nigel Dickson NSW ARB #5364
Fergus William Cumming NSW ARB #7233
www.dicksonrothschild.com.au

REV	DESCRIPTION	DATE	ISSUED	CHECKED
A	PRE DA ISSUE	23/12/2021	KR	AV
B	PRE DA ISSUE	29/03/2022	LF	AV
C	UPDATED PLANS AS PER ARBORIST REPORT	28/04/2022	LF	AV
D	UPDATED PLANS FOR CLIENT REVIEW	17/05/2022	LF	AV
E	COORDINATION SERVICES PLANS	08/06/2022	LF	AV
F	ISSUE FOR DA SUBMISSION	19/08/2022	LF	AV
G	ARCHITECTURAL PLANS FOR RFI	08/09/2022	LF	AV

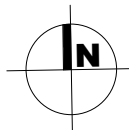

PROJECT
THALLON STREET APARTMENTS


9-11 Thallon Street, Carlingford
CLIENT
SW Developments Pty Ltd

Feasibility concept
D:\21-085-DA-0-R22-(CEN)_lfarfanBG2QU.rvt

DRAWING
TYPICAL FLOOR PLAN LEVEL 2-3

PROJECT NO.	DRAWING NO.	REVISION	DATE
21-085	DA-0-207	G	08/09/2022
SCALE @ A3	DRAWN	AUTHORISED	
1 : 200	LF	AV	




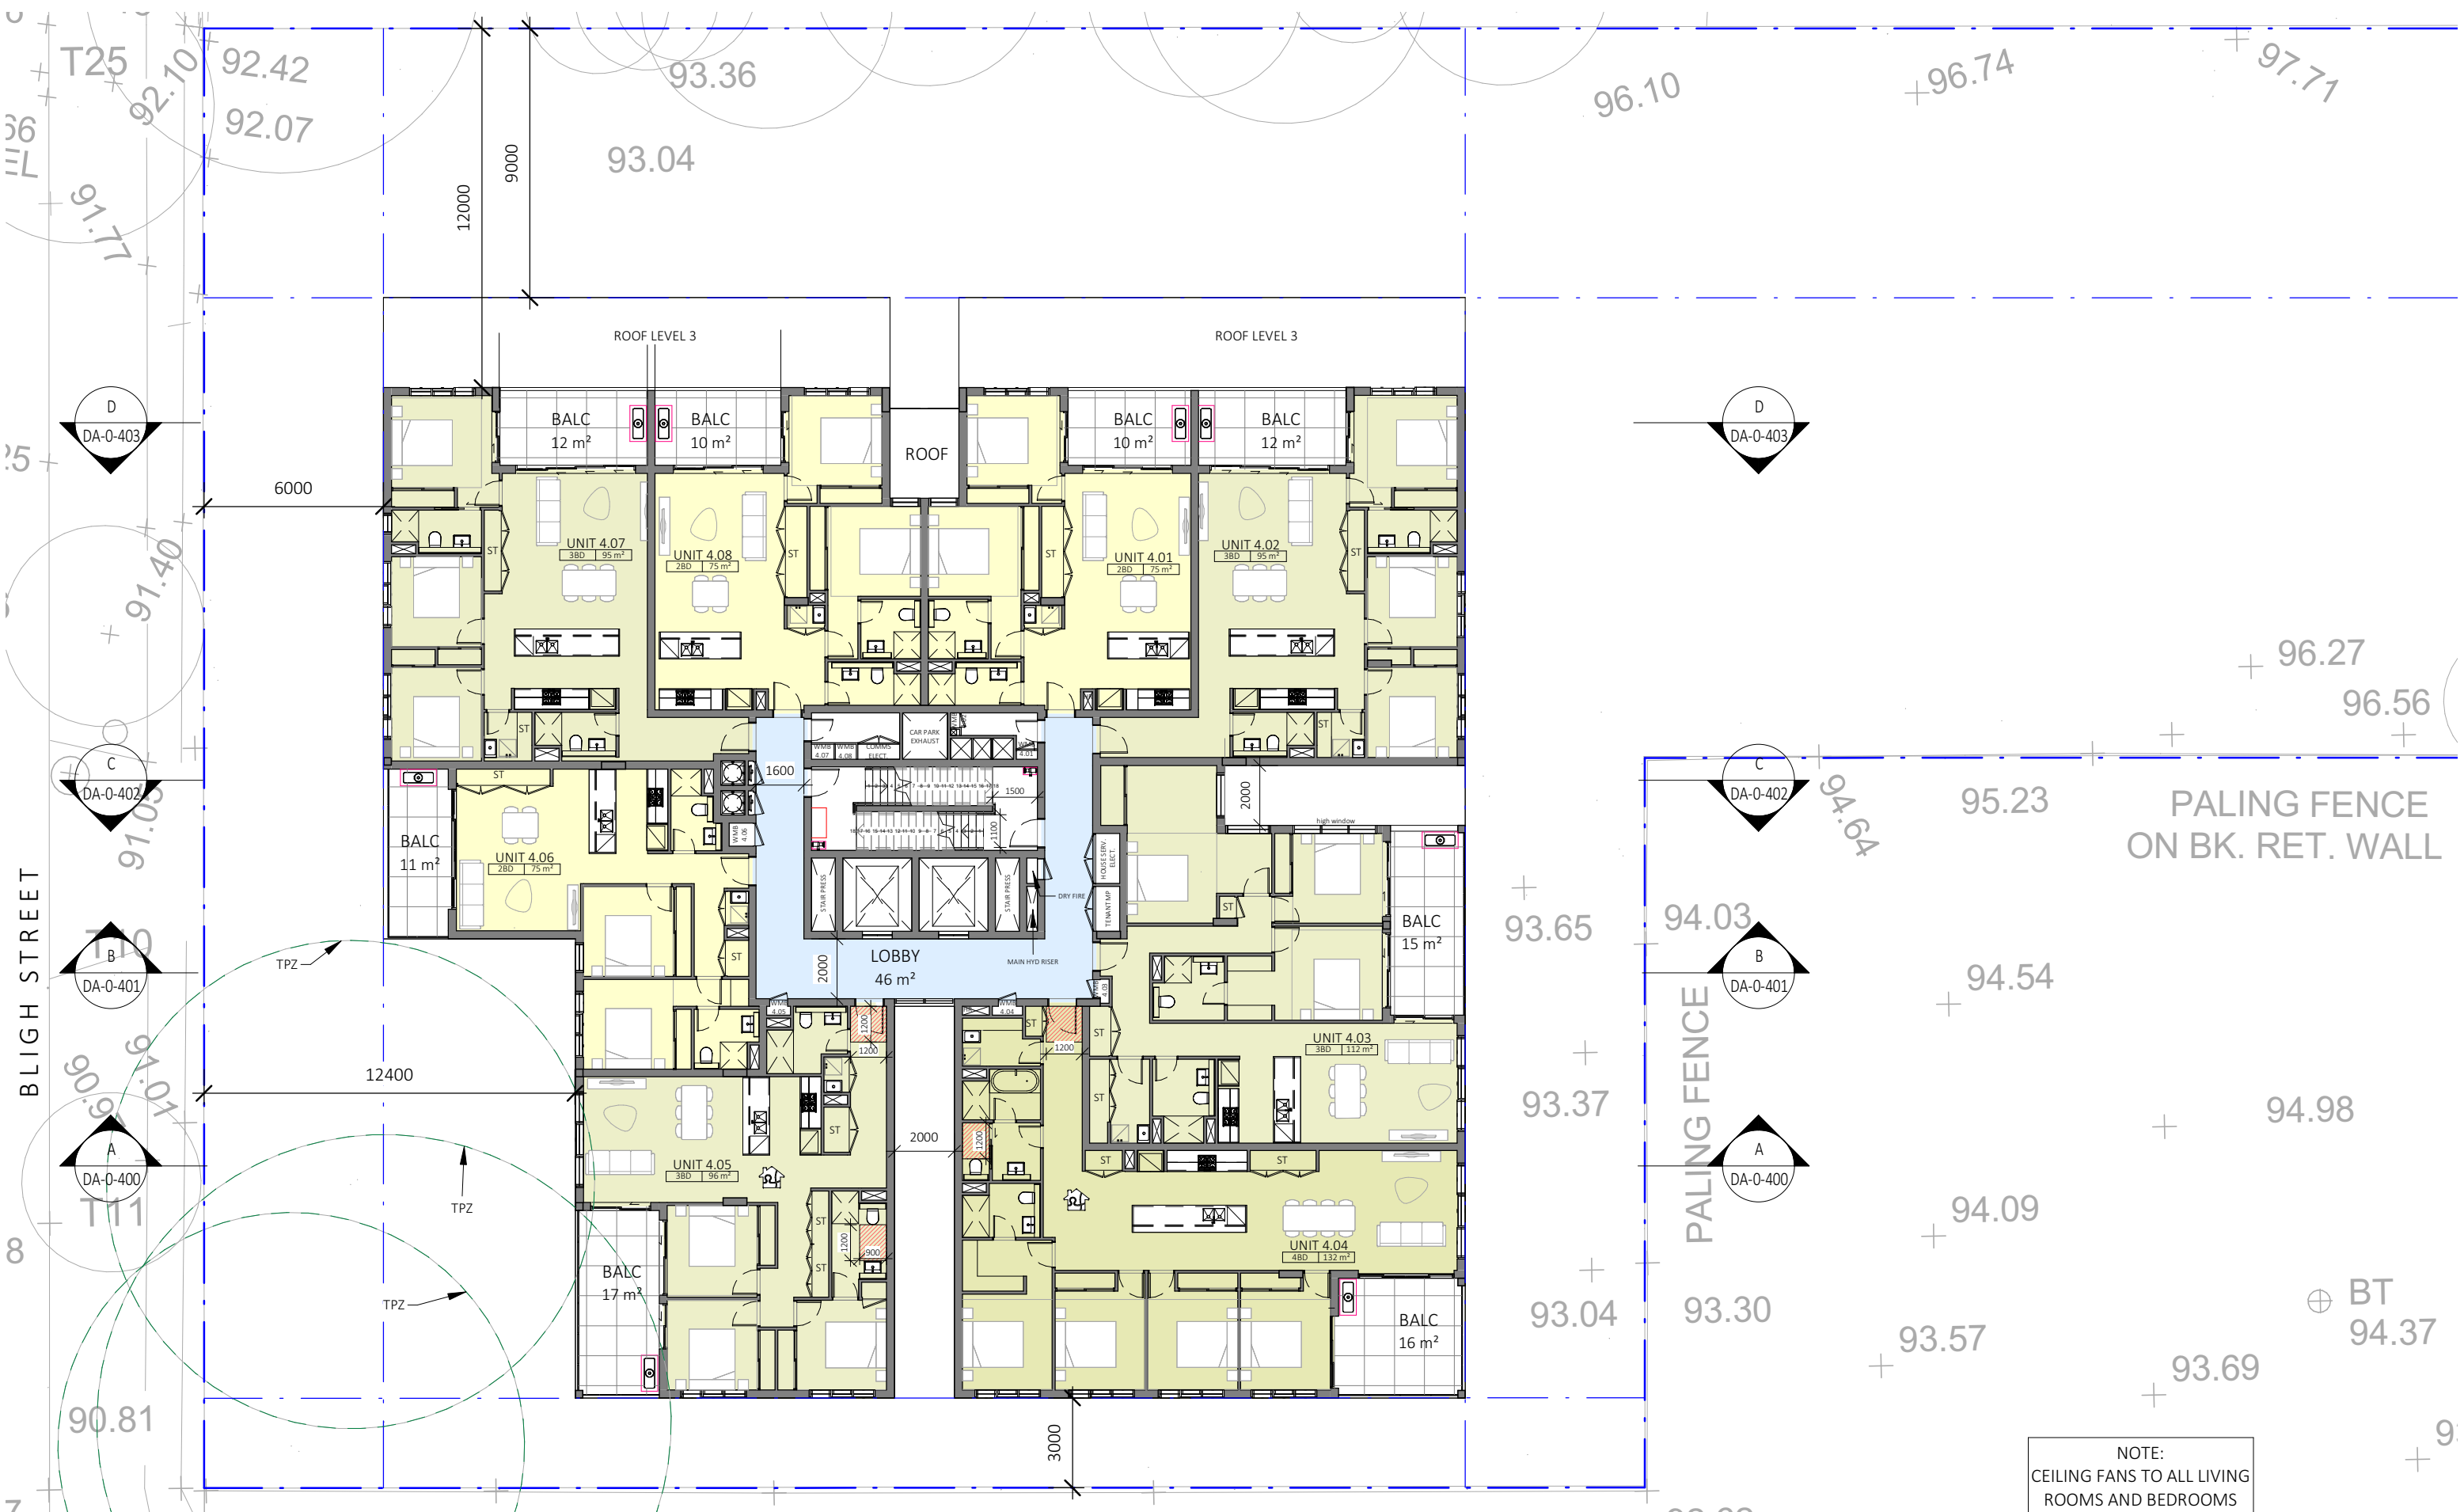

Dickson Rothschild
D.R. Design (NSW) Pty. Ltd.
Suite 1 & 2, Level 5
Grafton Bond Building
201 Kent St, Sydney NSW 2000
ABN: 35 134 237 540
Phone: +61 2 8540 8720

Nominated Architects:
Robert Nigel Dickson NSW ARB #5364
Fergus William Cumming NSW ARB #7233
www.dicksonrothschild.com.au

REV	DESCRIPTION	DATE	ISSUED	CHECKED
A	PRE DA ISSUE	23/12/2021	KR	AV
B	PRE DA ISSUE	29/03/2022	LF	AV
C	UPDATED PLANS AS PER ARBORIST REPORT	28/04/2022	LF	AV
D	UPDATED PLANS FOR CLIENT REVIEW	17/05/2022	LF	AV
E	COORDINATION SERVICES PLANS	08/06/2022	LF	AV
F	ISSUE FOR DA SUBMISSION	19/08/2022	LF	AV
G	ARCHITECTURAL PLANS FOR RFI	08/09/2022	LF	AV

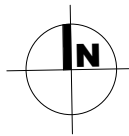

PROJECT
THALLON STREET APARTMENTS

9-11 Thallon Street, Carlingford

CLIENT
SW Developments Pty Ltd

Feasibility concept
D:\21-085-DA-0-R22-(CEN)_lfarfanBG2QU.rvt

DRAWING
TYPICAL FLOOR PLAN LEVEL 4-11

PROJECT NO.	DRAWING NO.	REVISION	DATE
21-085	DA-0-208	G	08/09/2022
SCALE @ A3	DRAWN	AUTHORISED	
1 : 200	LF	AV	



PRINTED: 13/10/2022 5:18:27 PM