


INDICATIVE CONCEPT DESIGN

81 - 83 GEORGE STREET & 1 BARRACK LANE, PARRAMATTA

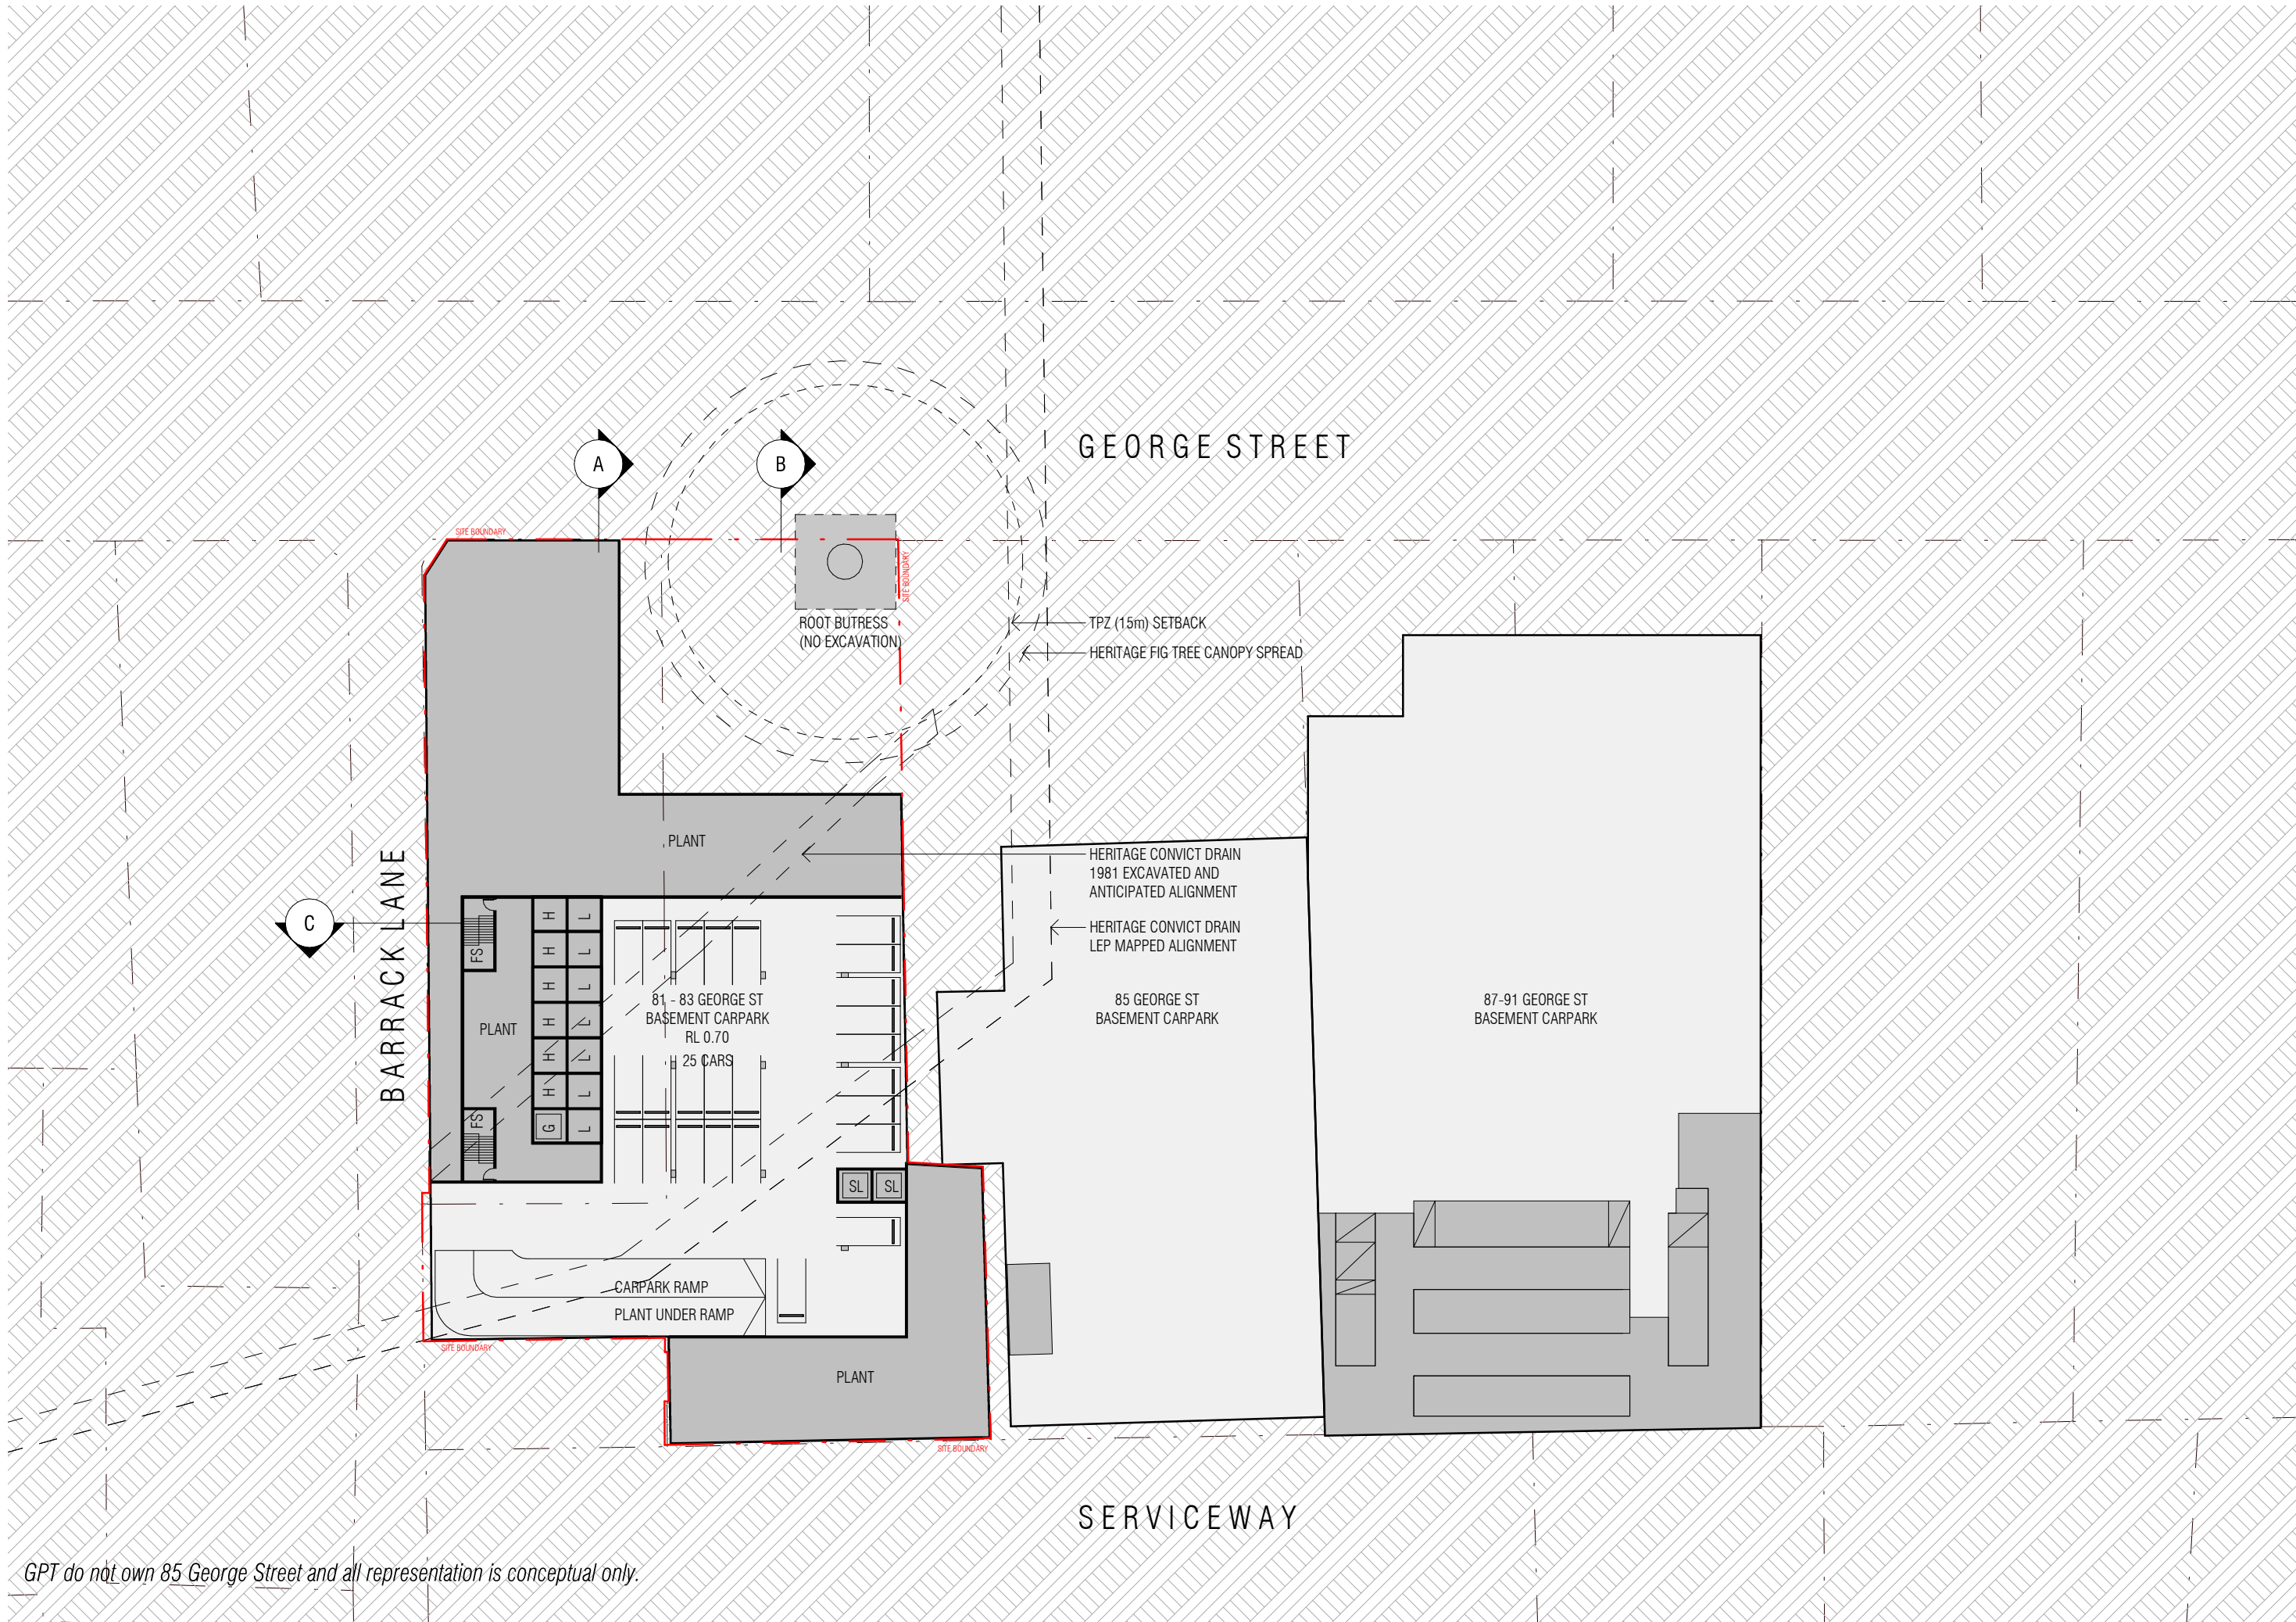

THIS DOCUMENT IS ISSUED FOR GUIDANCE ONLY. IT IS TO BE VIEWED WITH REGARD TO THE SPECIFIC PURPOSE OF THE ISSUE WHICH IS FOR REFERENCE PURPOSES ONLY. AS AN UNCONTROLLED DOCUMENT, CURZON + PARTNERS ACCEPTS NO RESPONSIBILITY FOR ALTERATIONS BY PERSONS ONCE ISSUED. THE INFORMATION CONTAINED HEREIN IS BELIEVED TO BE CORRECT AT THE TIME OF PREPARATION HOWEVER IS NOT GUARANTEED. RECIPIENTS MUST RELY ON THEIR OWN ENQUIRIES TO SATISFY THEMSELVES IN ALL RESPECTS. CURZON + PARTNERS ACCEPTS NO DAMAGES, LIABILITIES OR COSTS, INCLUDING LEGAL COSTS FOR DEFENCE, ARISING FROM THE USE OF THE INFORMATION CONTAINED HEREIN.

DRAWING TITLE
81-83 GEORGE ST & 1 BARRACK
LANE, PARAMATTA

DRAWING TITLE
INDICATIVE CONCEPT DESIGN -
BASEMENT 2 PLAN


SCALE
1 : 500@A3



ISSUE DATE
07/12/22

DRAWING NUMBER
DA201

CURZON + PARTNERS

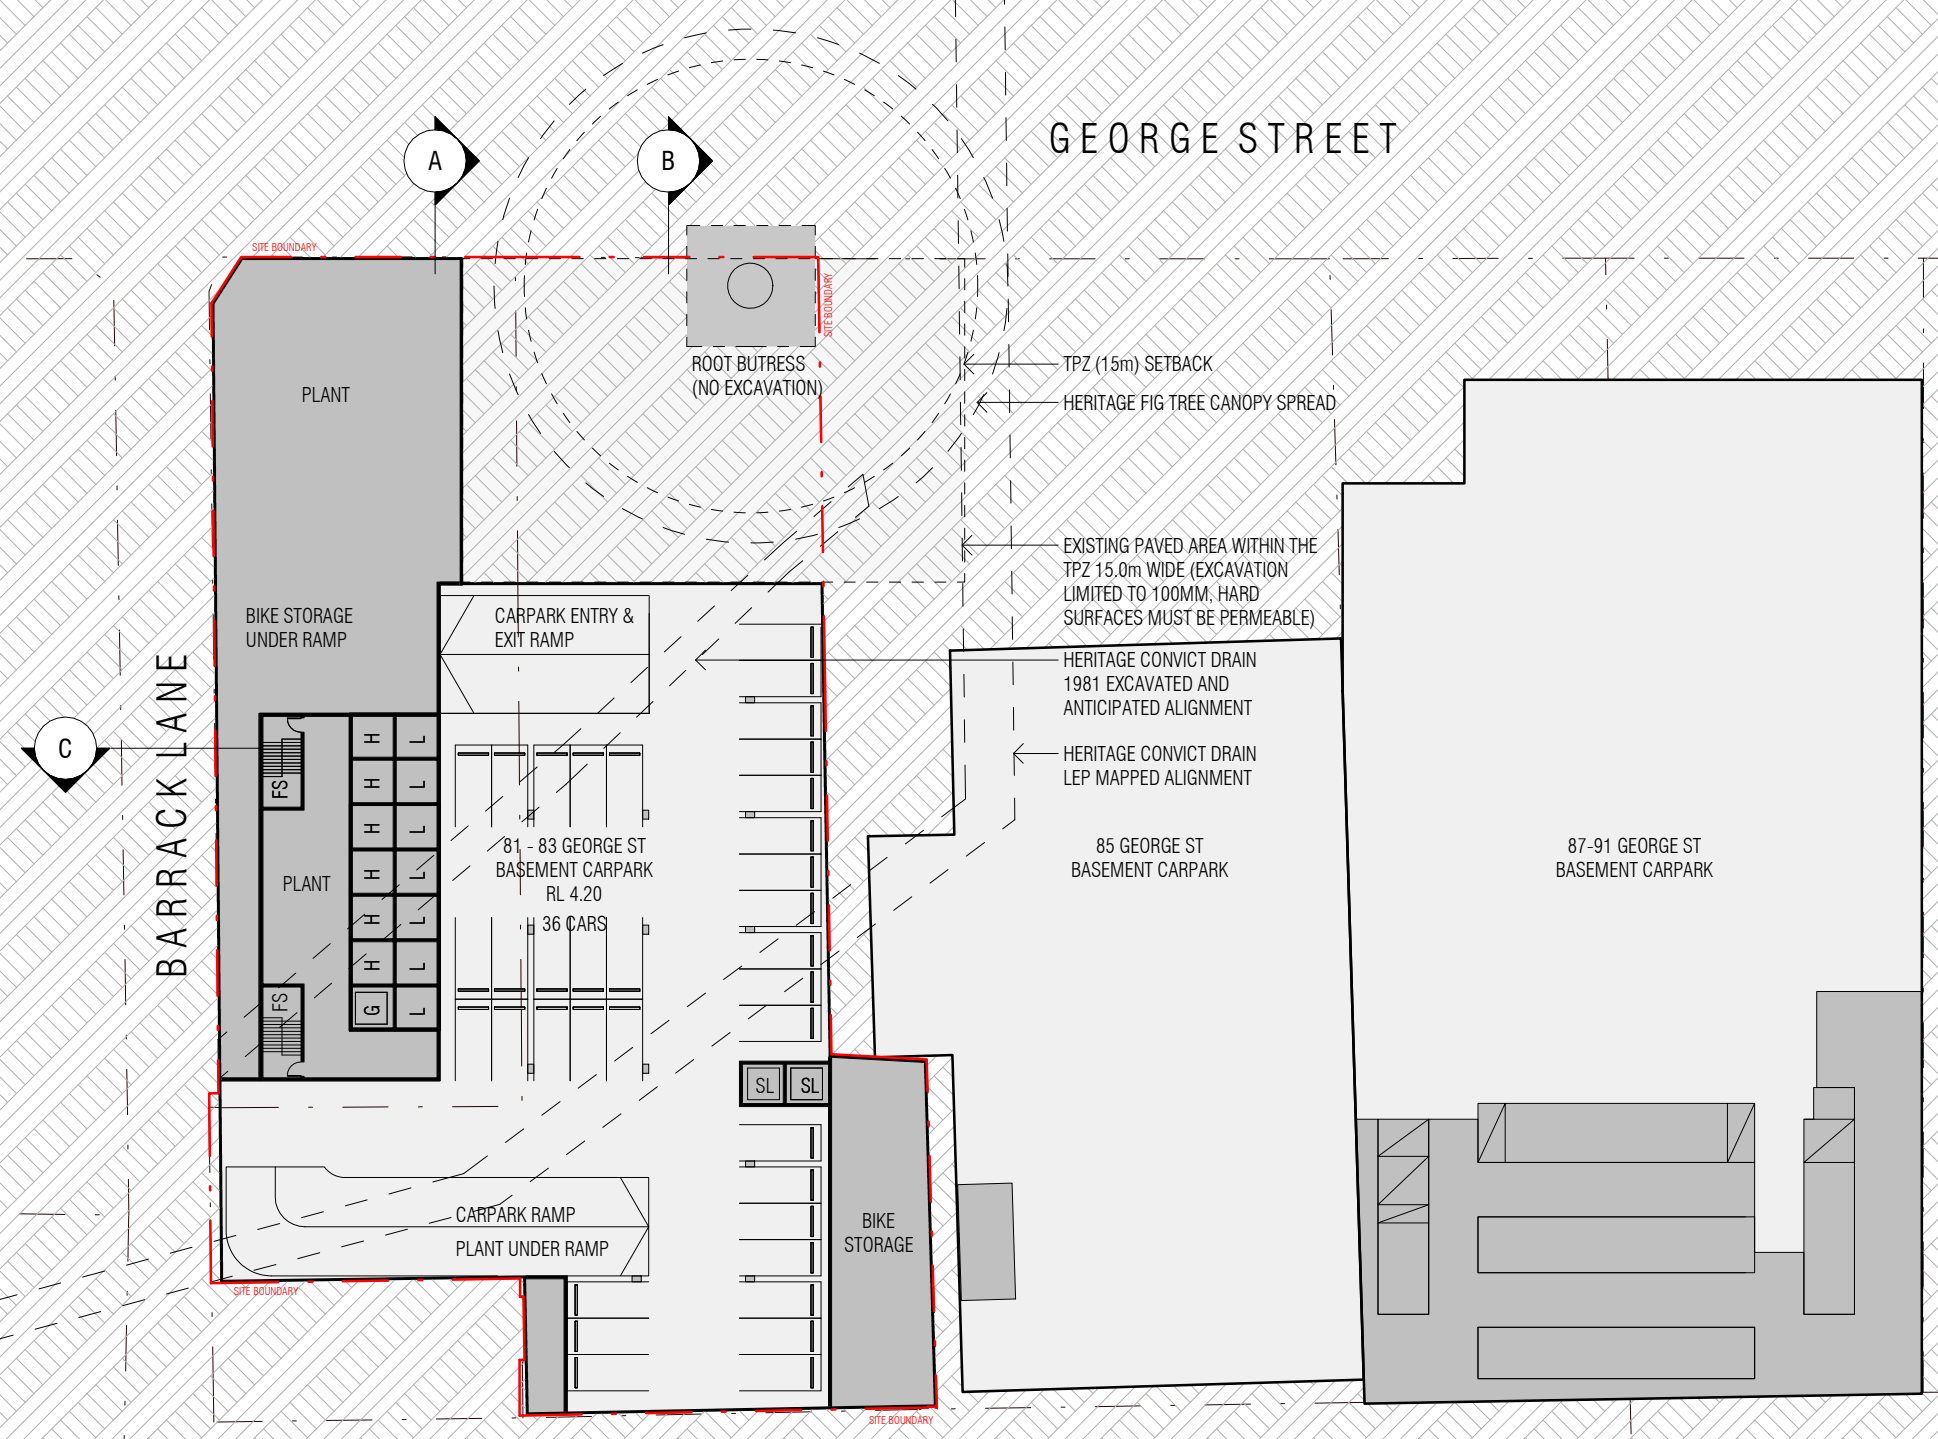

GPT do not own 85 George Street and all representation is conceptual only.

THIS DOCUMENT IS ISSUED FOR GUIDANCE ONLY. IT IS TO BE VIEWED WITH REGARD TO THE SPECIFIC PURPOSE OF THE ISSUE WHICH IS FOR REFERENCE PURPOSES ONLY. AS AN UNCONTROLLED DOCUMENT, CURZON + PARTNERS ACCEPTS NO RESPONSIBILITY FOR ALTERATIONS BY PERSONS ONCE ISSUED. THE INFORMATION CONTAINED HEREIN IS BELIEVED TO BE CORRECT AT THE TIME OF PREPARATION HOWEVER IS NOT GUARANTEED. RECIPIENTS MUST RELY ON THEIR OWN ENQUIRIES TO SATISFY THEMSELVES IN ALL RESPECTS. CURZON + PARTNERS ACCEPTS NO DAMAGES, LIABILITIES OR COSTS, INCLUDING LEGAL COSTS FOR DEFENCE, ARISING FROM THE USE OF THE INFORMATION CONTAINED HEREIN.

DRAWING TITLE
81-83 GEORGE ST & 1 BARRACK
LANE, PARAMATTA

DRAWING TITLE
INDICATIVE CONCEPT DESIGN -
BASEMENT 1 PLAN


SCALE
1 : 500@A3




ISSUE DATE
06/12/22

DRAWING NUMBER
DA202

CURZON + PARTNERS

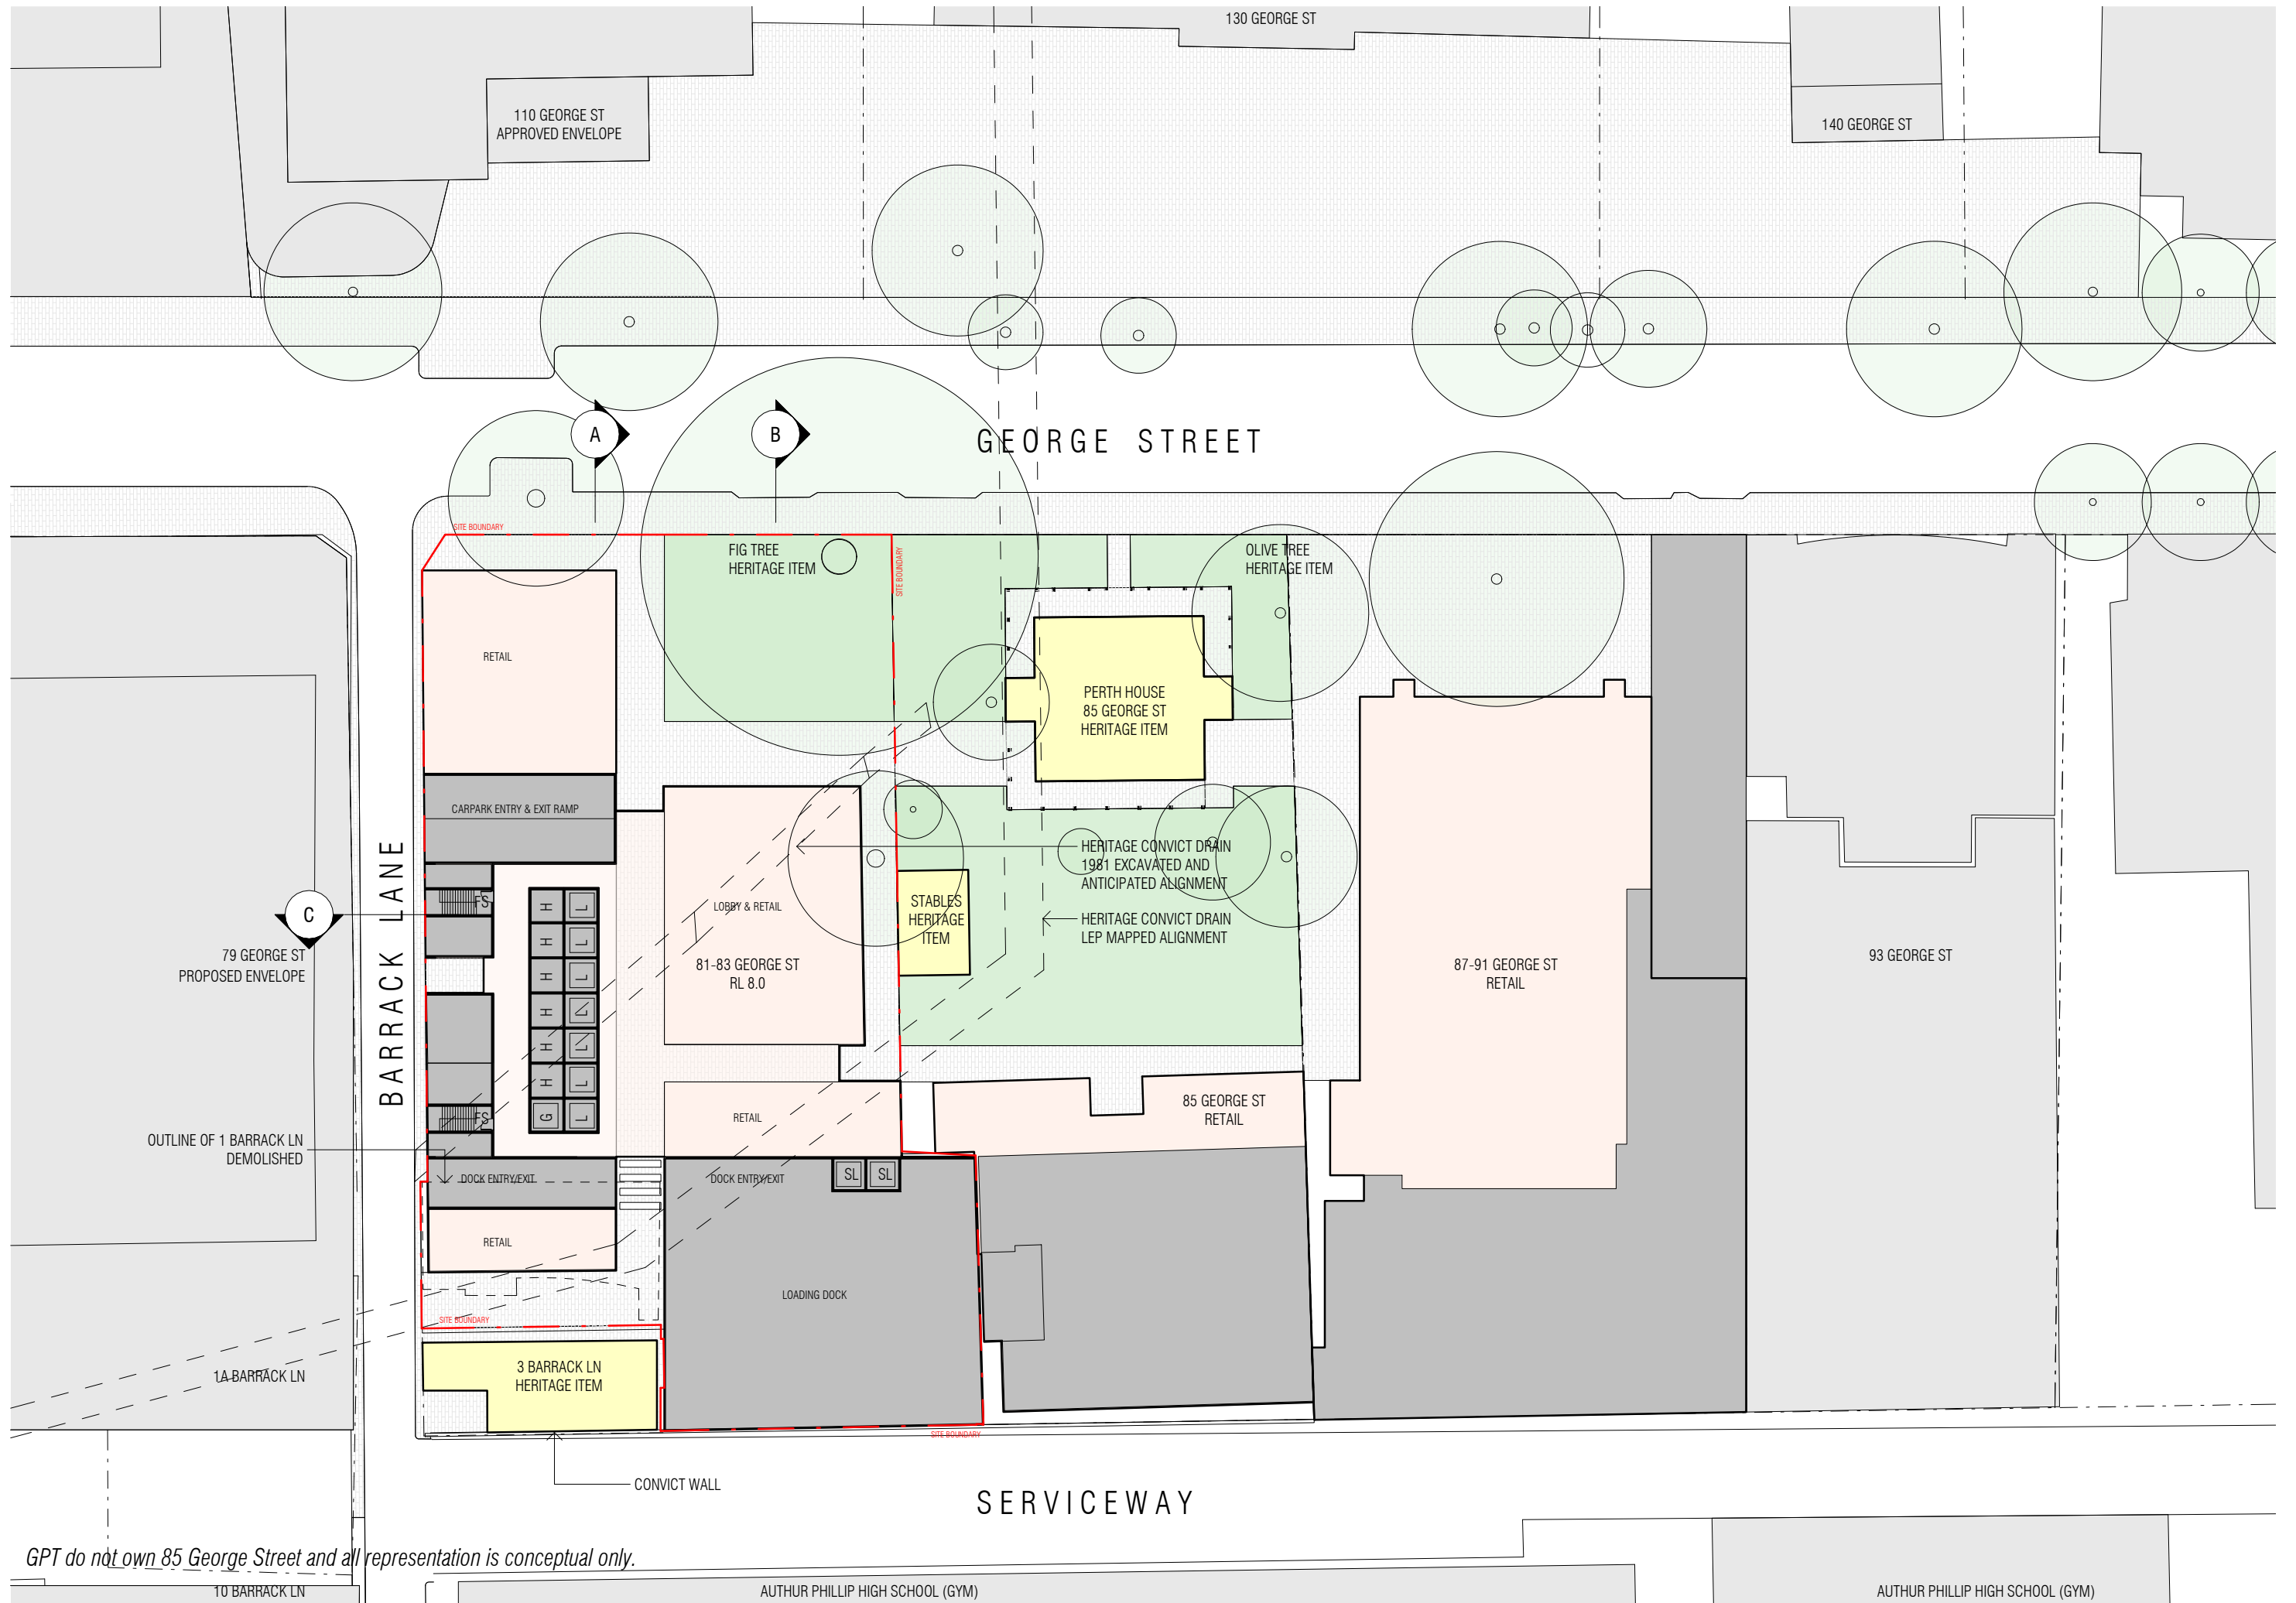

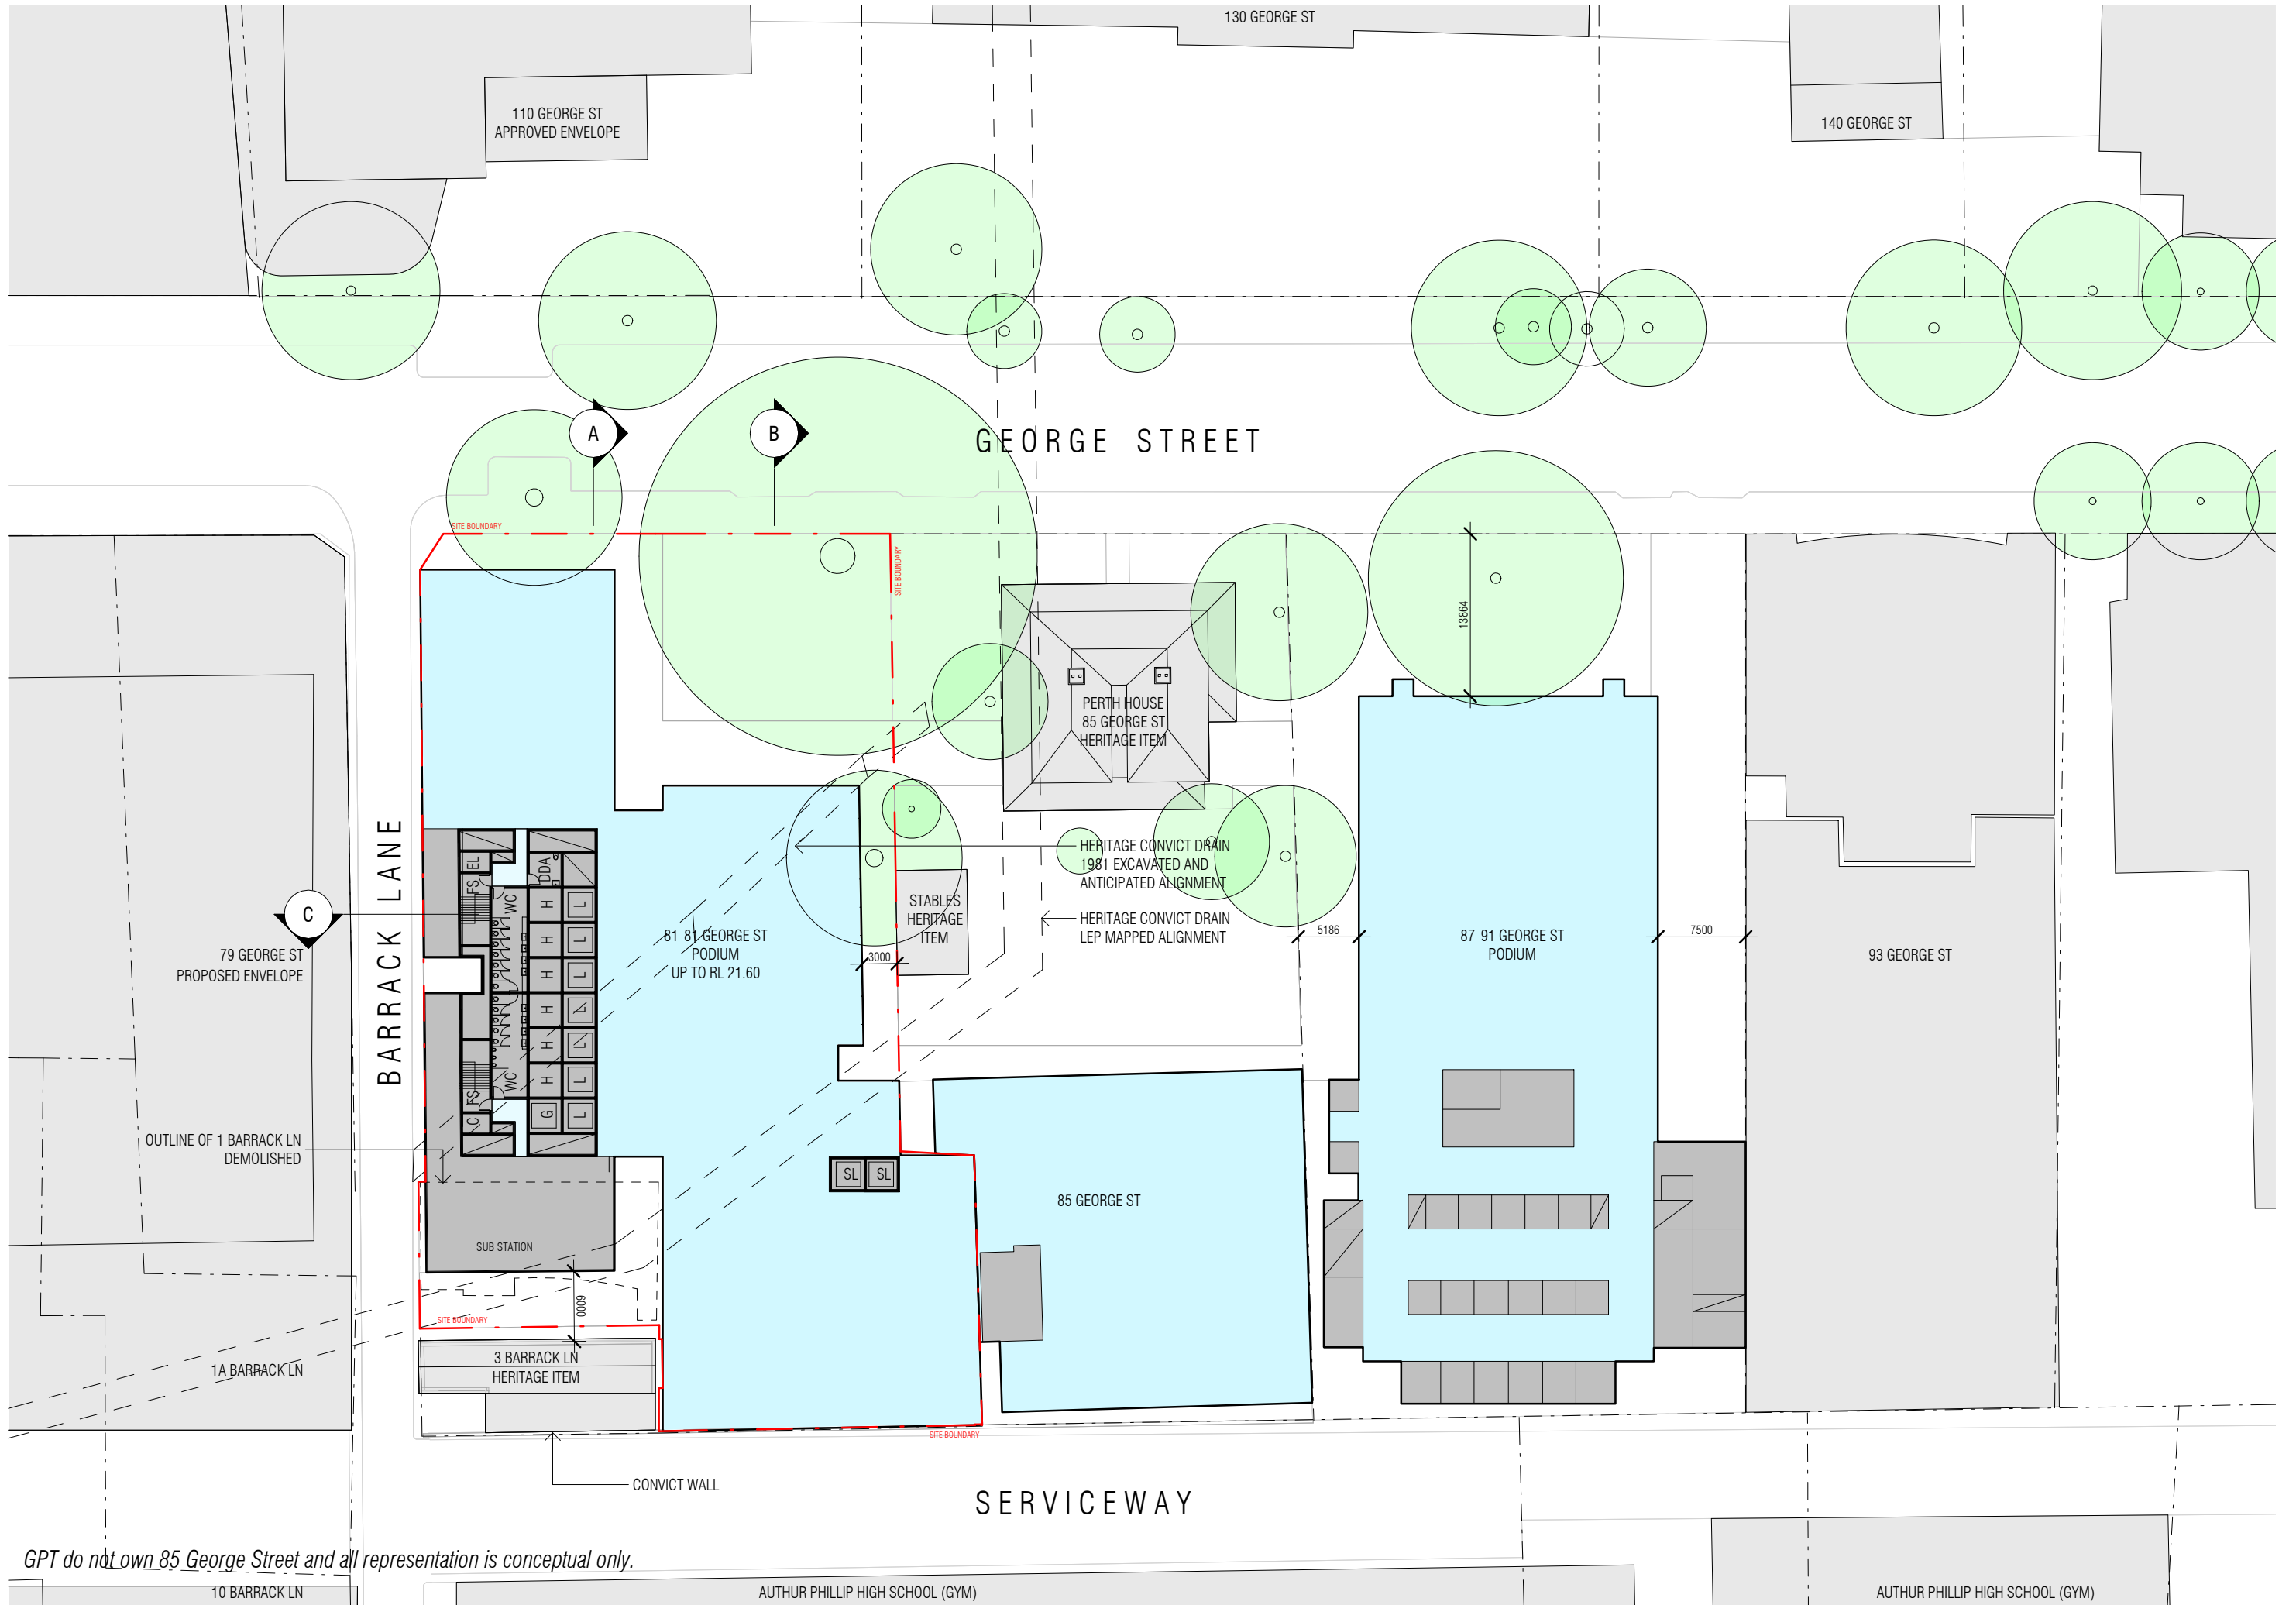

GPT do not own 85 George Street and all representation is conceptual only.

THIS DOCUMENT IS ISSUED FOR GUIDANCE ONLY. IT IS TO BE VIEWED WITH REGARD TO THE SPECIFIC PURPOSE OF THE ISSUE WHICH IS FOR REFERENCE PURPOSES ONLY. AS AN UNCONTROLLED DOCUMENT, CURZON + PARTNERS ACCEPTS NO RESPONSIBILITY FOR ALTERATIONS BY PERSONS ONCE ISSUED. THE INFORMATION CONTAINED HEREIN IS BELIEVED TO BE CORRECT AT THE TIME OF PREPARATION HOWEVER IS NOT GUARANTEED. RECIPIENTS MUST RELY ON THEIR OWN ENQUIRIES TO SATISFY THEMSELVES IN ALL RESPECTS. CURZON + PARTNERS ACCEPTS NO DAMAGES, LIABILITIES OR COSTS, INCLUDING LEGAL COSTS FOR DEFENCE, ARISING FROM THE USE OF THE INFORMATION CONTAINED HEREIN.

DRAWING TITLE
81-83 GEORGE ST & 1 BARRACK
LANE, PARAMATTA

DRAWING TITLE
INDICATIVE CONCEPT DESIGN -
PODIUM PLAN


SCALE
1 : 500@A3



ISSUE DATE
06/12/22

DRAWING NUMBER
DA204

CURZON + PARTNERS

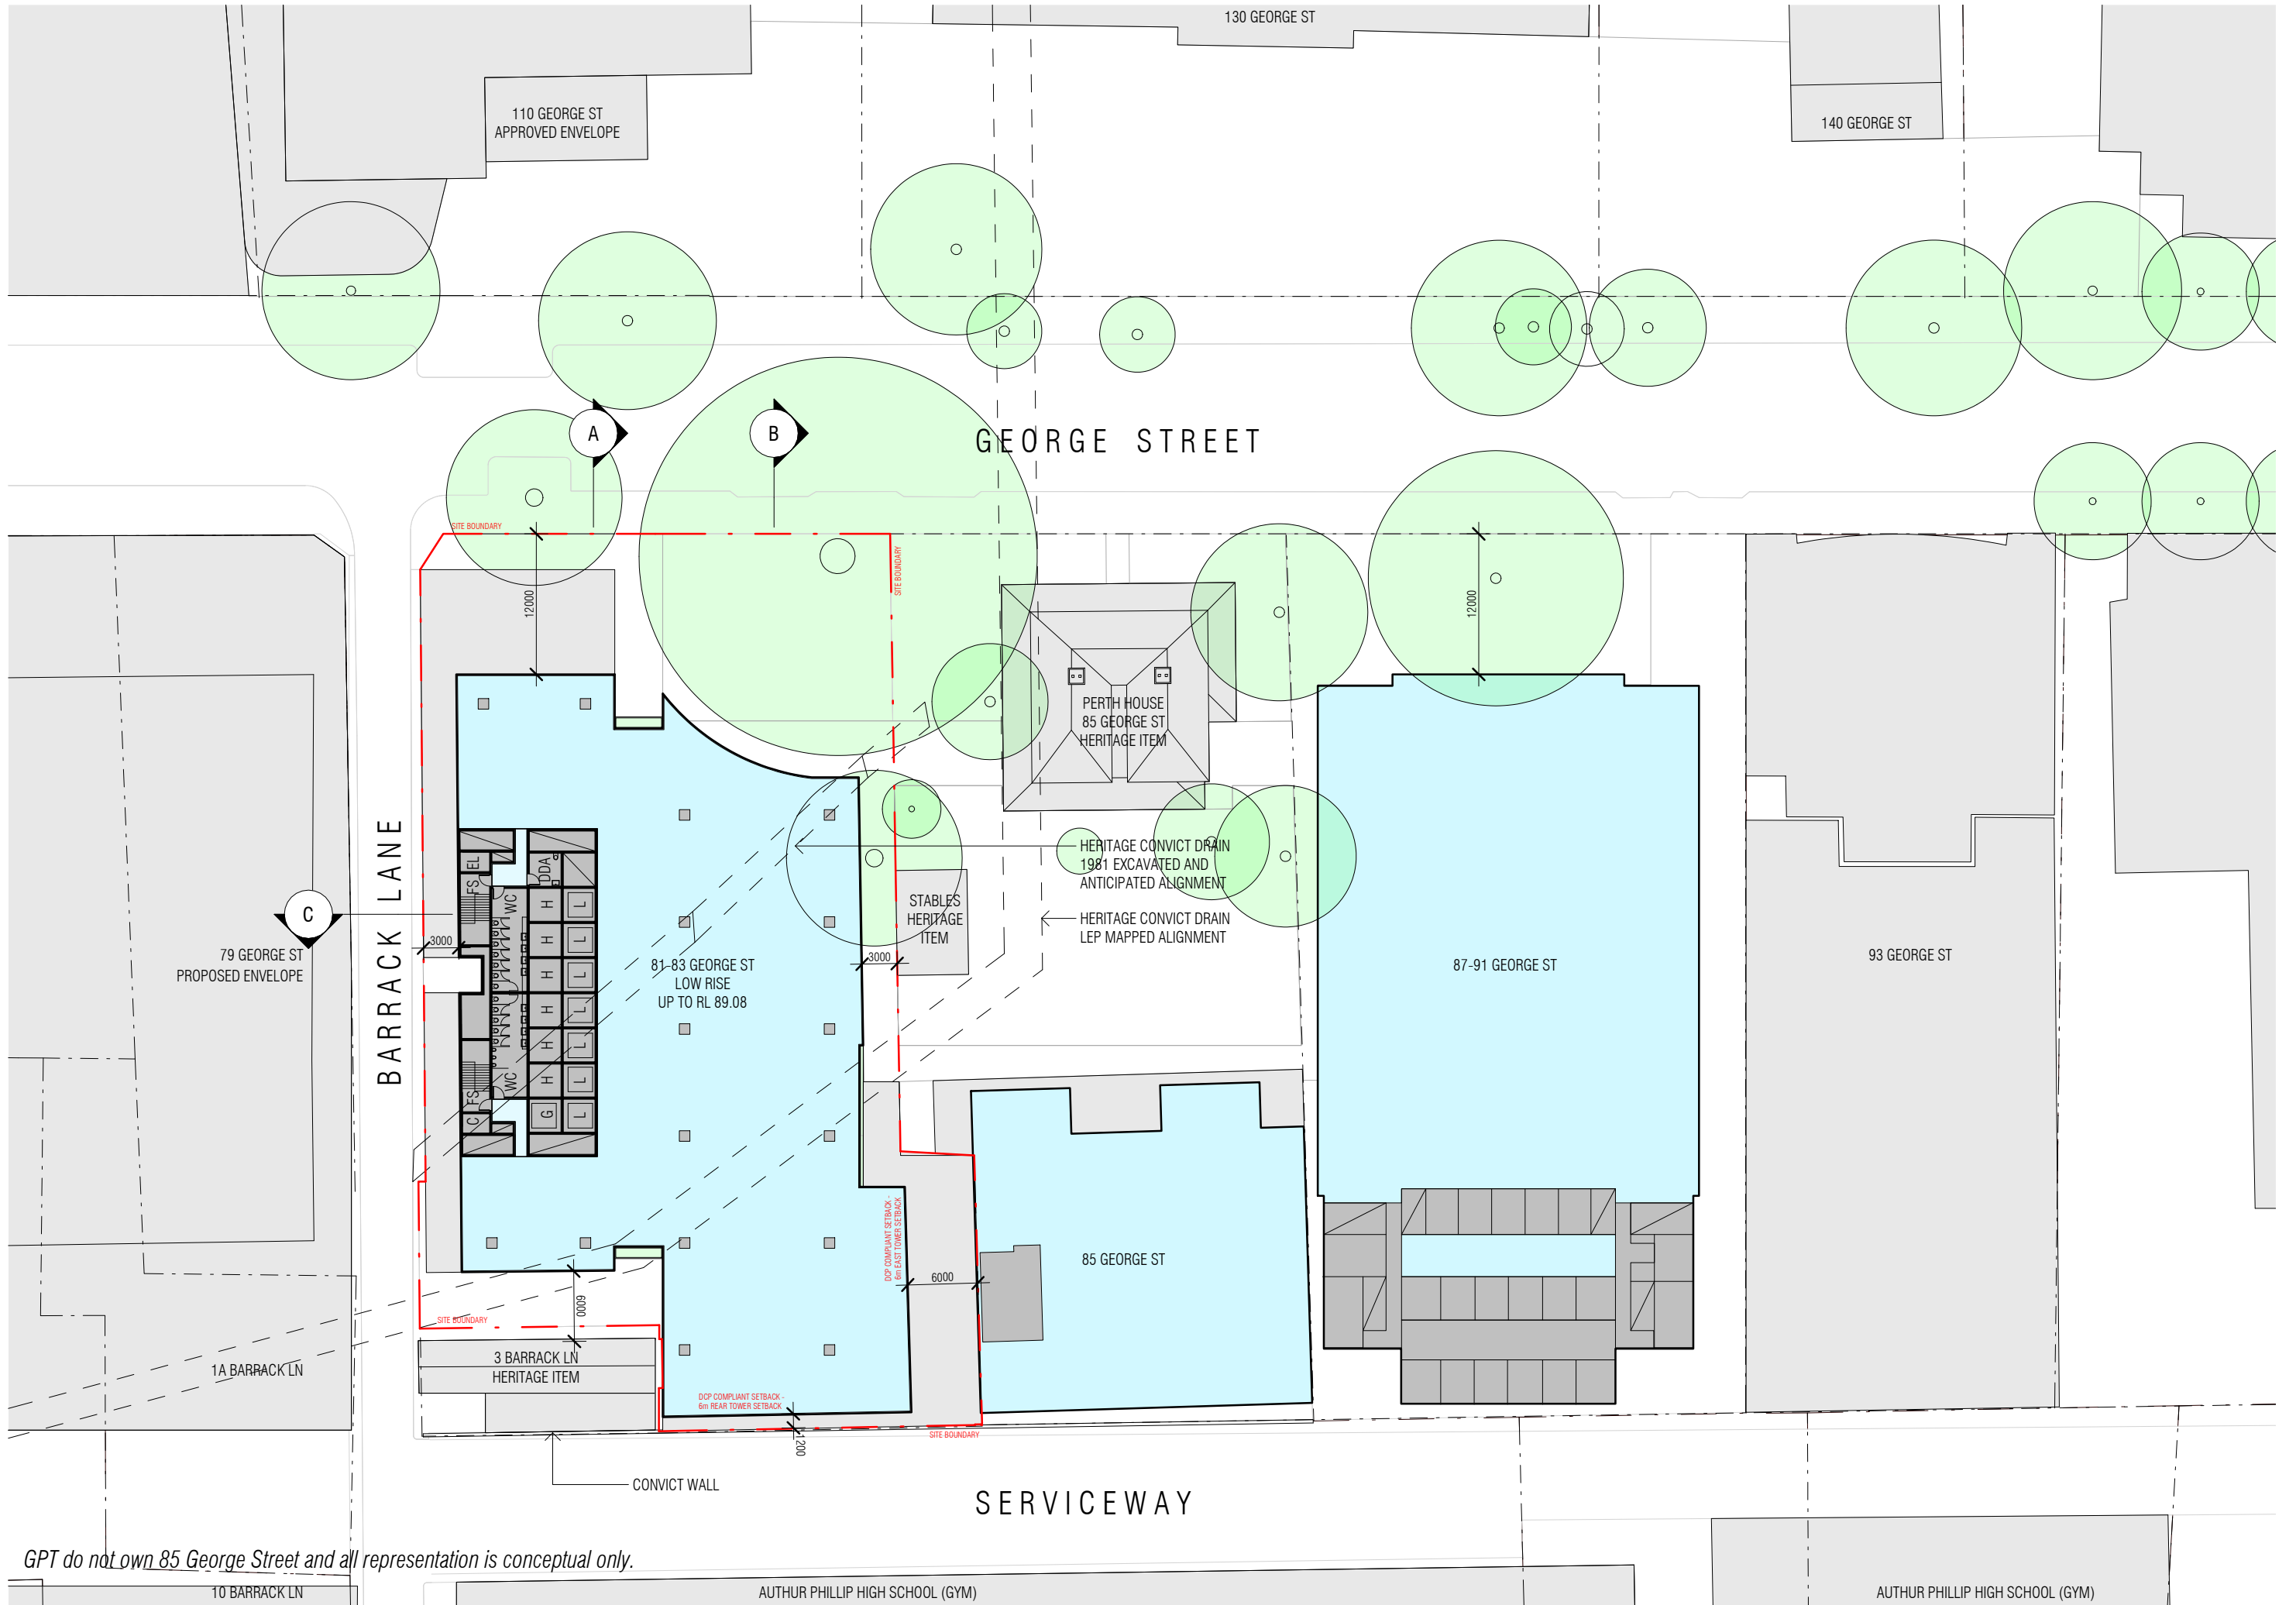

GPT do not own 85 George Street and all representation is conceptual only.

THIS DOCUMENT IS ISSUED FOR GUIDANCE ONLY. IT IS TO BE VIEWED WITH REGARD TO THE SPECIFIC PURPOSE OF THE ISSUE WHICH IS FOR REFERENCE PURPOSES ONLY. AS AN UNCONTROLLED DOCUMENT, CURZON + PARTNERS ACCEPTS NO RESPONSIBILITY FOR ALTERATIONS BY PERSONS ONCE ISSUED. THE INFORMATION CONTAINED HEREIN IS BELIEVED TO BE CORRECT AT THE TIME OF PREPARATION HOWEVER IS NOT GUARANTEED. RECIPIENTS MUST RELY ON THEIR OWN ENQUIRIES TO SATISFY THEMSELVES IN ALL RESPECTS. CURZON + PARTNERS ACCEPTS NO DAMAGES, LIABILITIES OR COSTS, INCLUDING LEGAL COSTS FOR DEFENCE, ARISING FROM THE USE OF THE INFORMATION CONTAINED HEREIN.

DRAWING TITLE
81-83 GEORGE ST & 1 BARRACK
LANE, PARAMATTA

DRAWING TITLE
INDICATIVE CONCEPT DESIGN - LOW
RISE PLAN


SCALE
1 : 500@A3



ISSUE DATE
06/12/22

DRAWING NUMBER
DA205

CURZON + PARTNERS

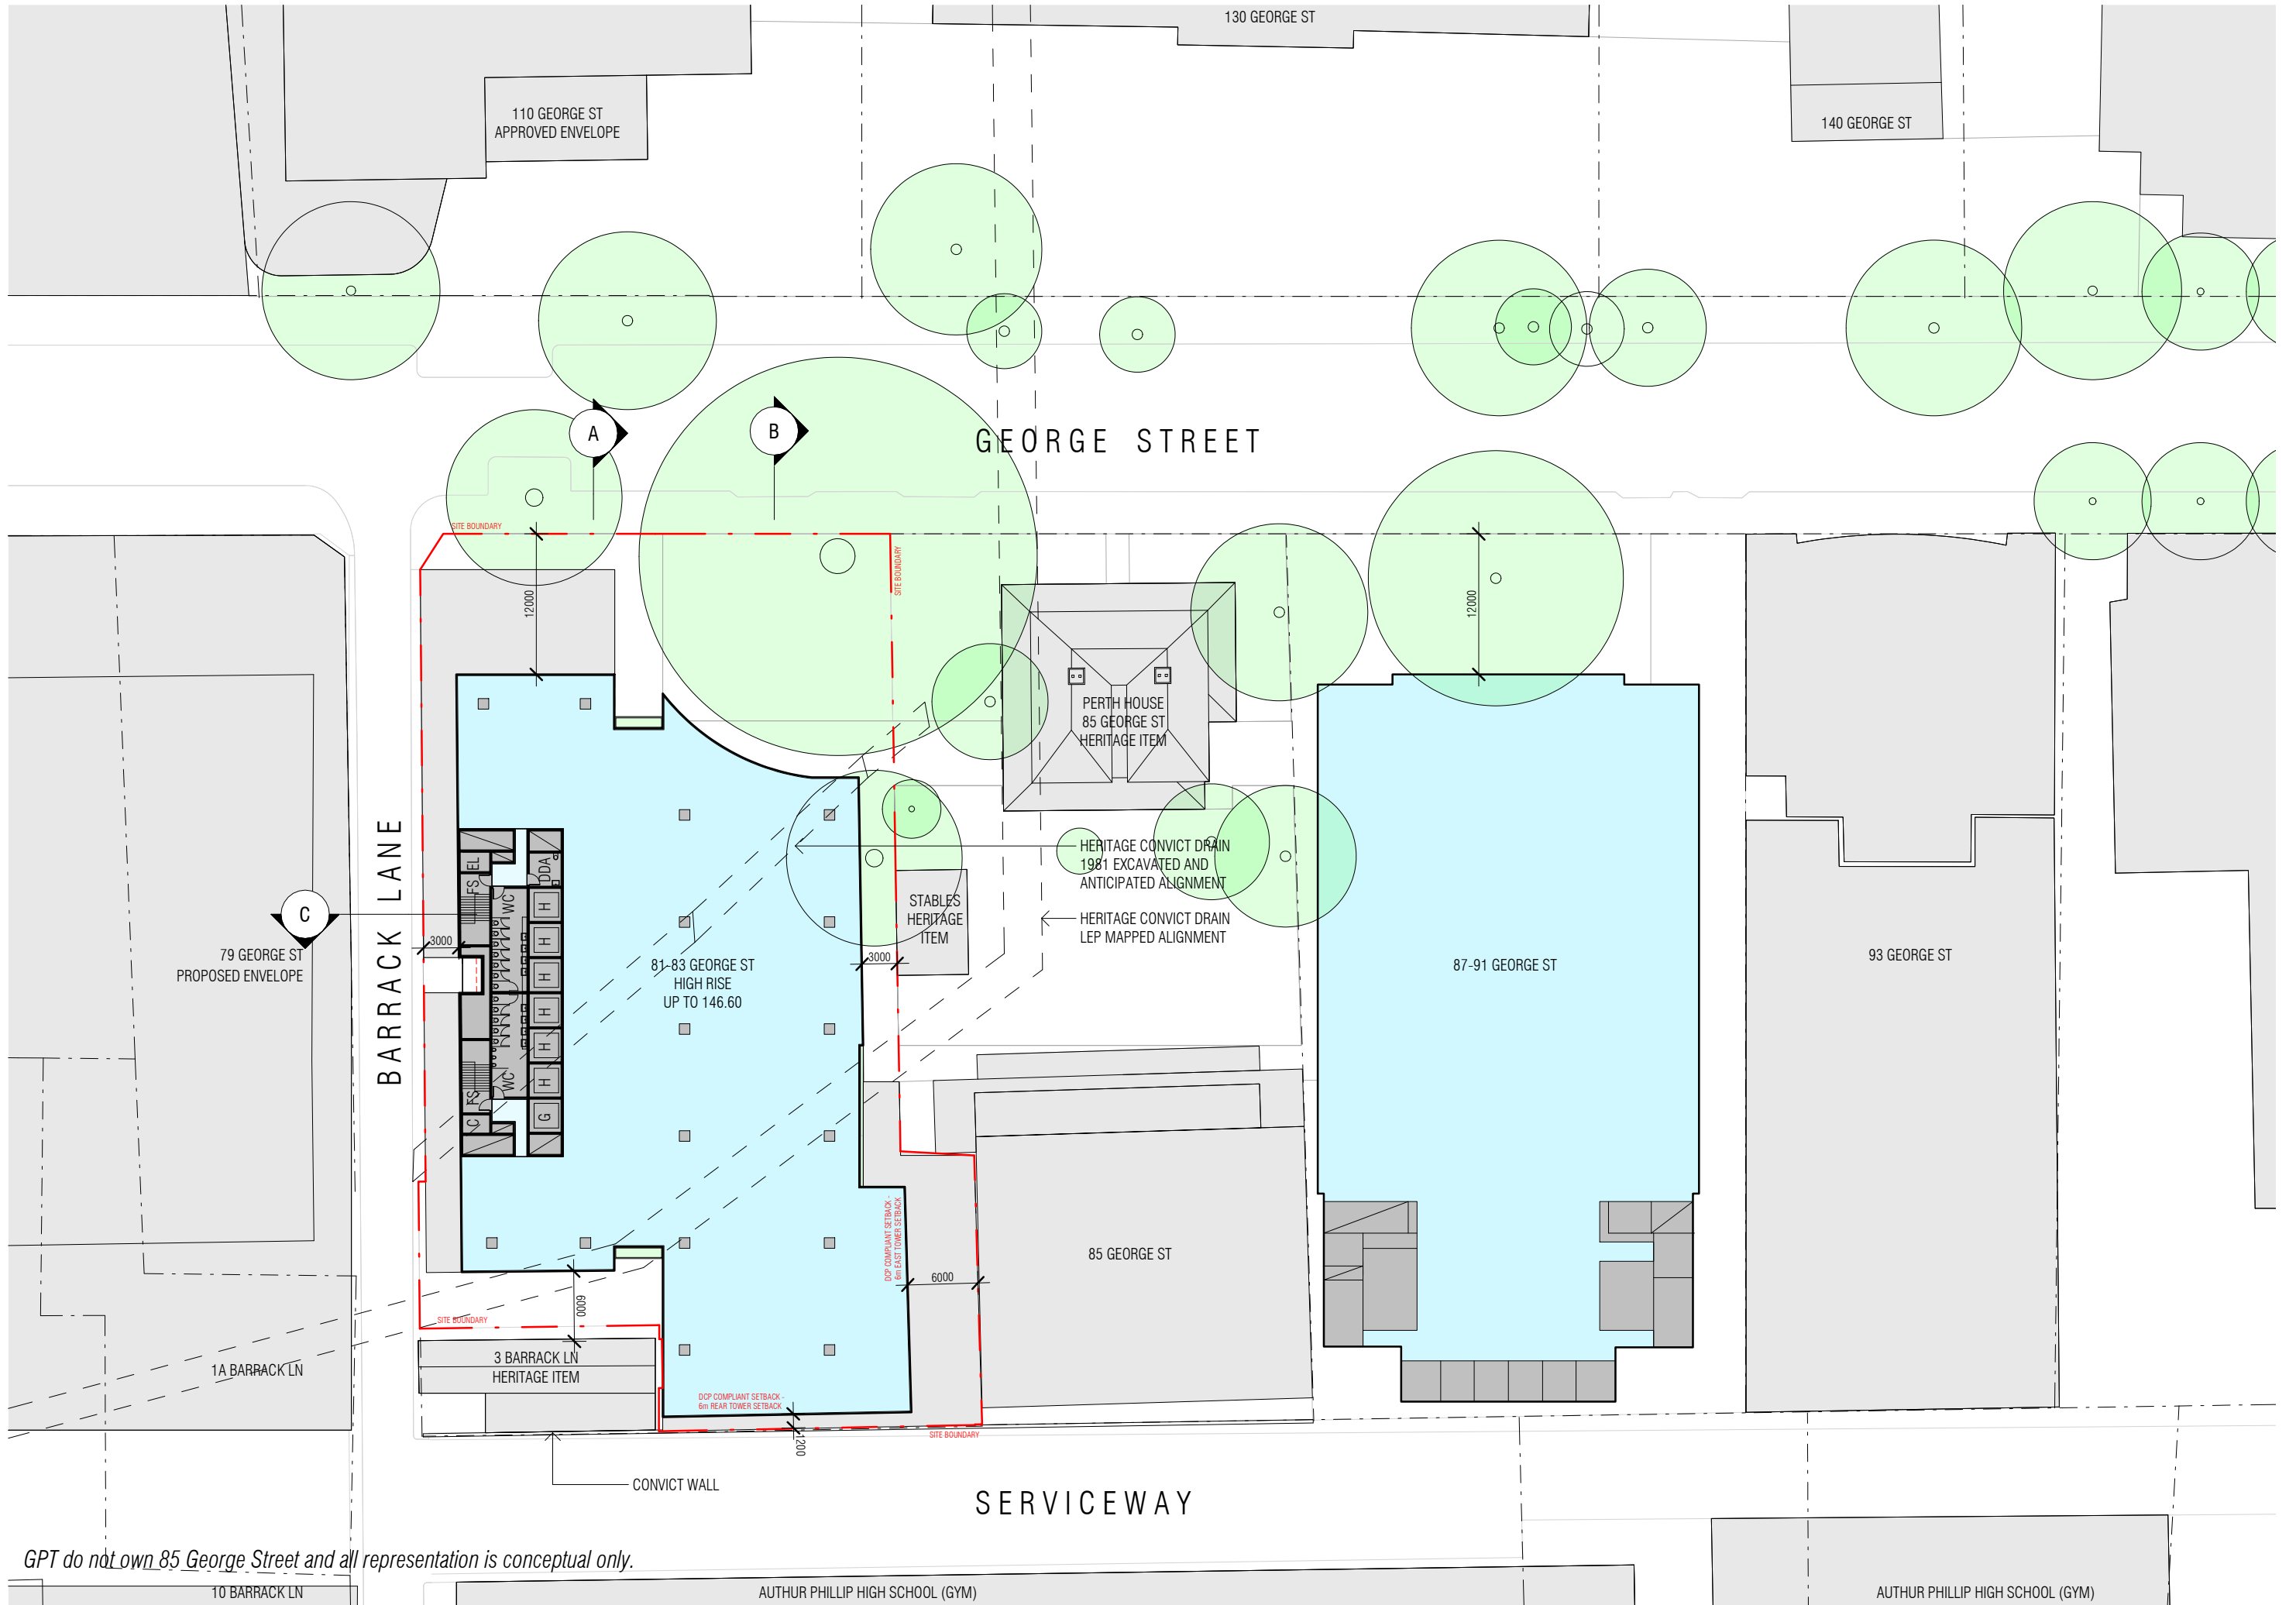

GPT do not own 85 George Street and all representation is conceptual only.

THIS DOCUMENT IS ISSUED FOR GUIDANCE ONLY. IT IS TO BE VIEWED WITH REGARD TO THE SPECIFIC PURPOSE OF THE ISSUE WHICH IS FOR REFERENCE PURPOSES ONLY. AS AN UNCONTROLLED DOCUMENT, CURZON + PARTNERS ACCEPTS NO RESPONSIBILITY FOR ALTERATIONS BY PERSONS ONCE ISSUED. THE INFORMATION CONTAINED HEREIN IS BELIEVED TO BE CORRECT AT THE TIME OF PREPARATION HOWEVER IS NOT GUARANTEED. RECIPIENTS MUST RELY ON THEIR OWN ENQUIRIES TO SATISFY THEMSELVES IN ALL RESPECTS. CURZON + PARTNERS ACCEPTS NO DAMAGES, LIABILITIES OR COSTS, INCLUDING LEGAL COSTS FOR DEFENCE, ARISING FROM THE USE OF THE INFORMATION CONTAINED HEREIN.

DRAWING TITLE
81-83 GEORGE ST & 1 BARRACK
LANE, PARAMATTA

DRAWING TITLE
INDICATIVE CONCEPT DESIGN -
HIGH RISE PLAN



SCALE
1 : 500@A3




ISSUE DATE
06/12/22


DRAWING NUMBER
DA206

CURZON + PARTNERS

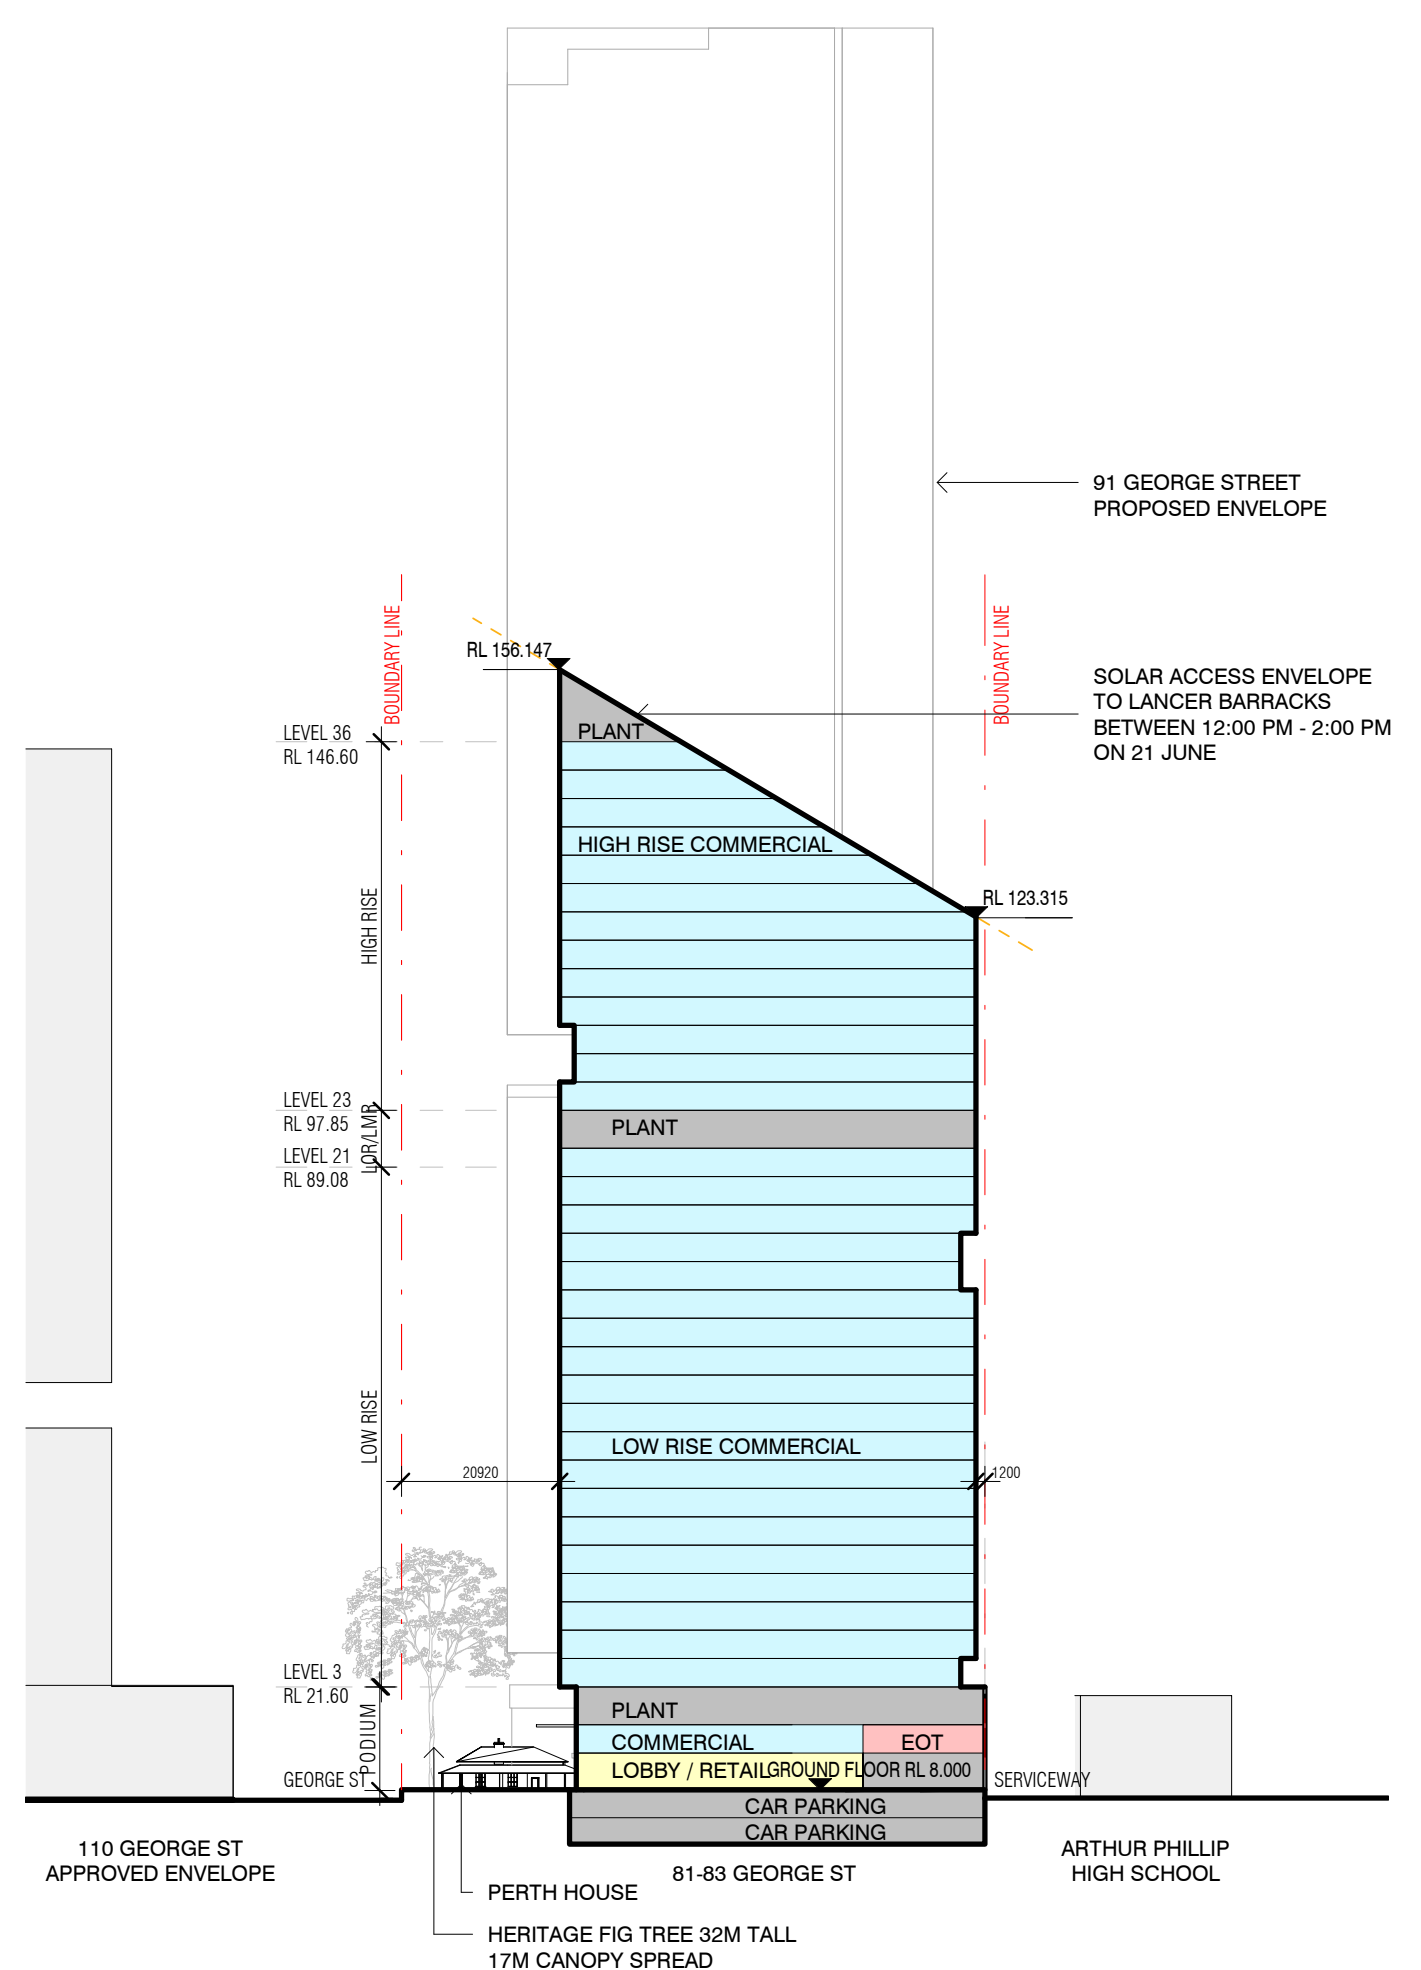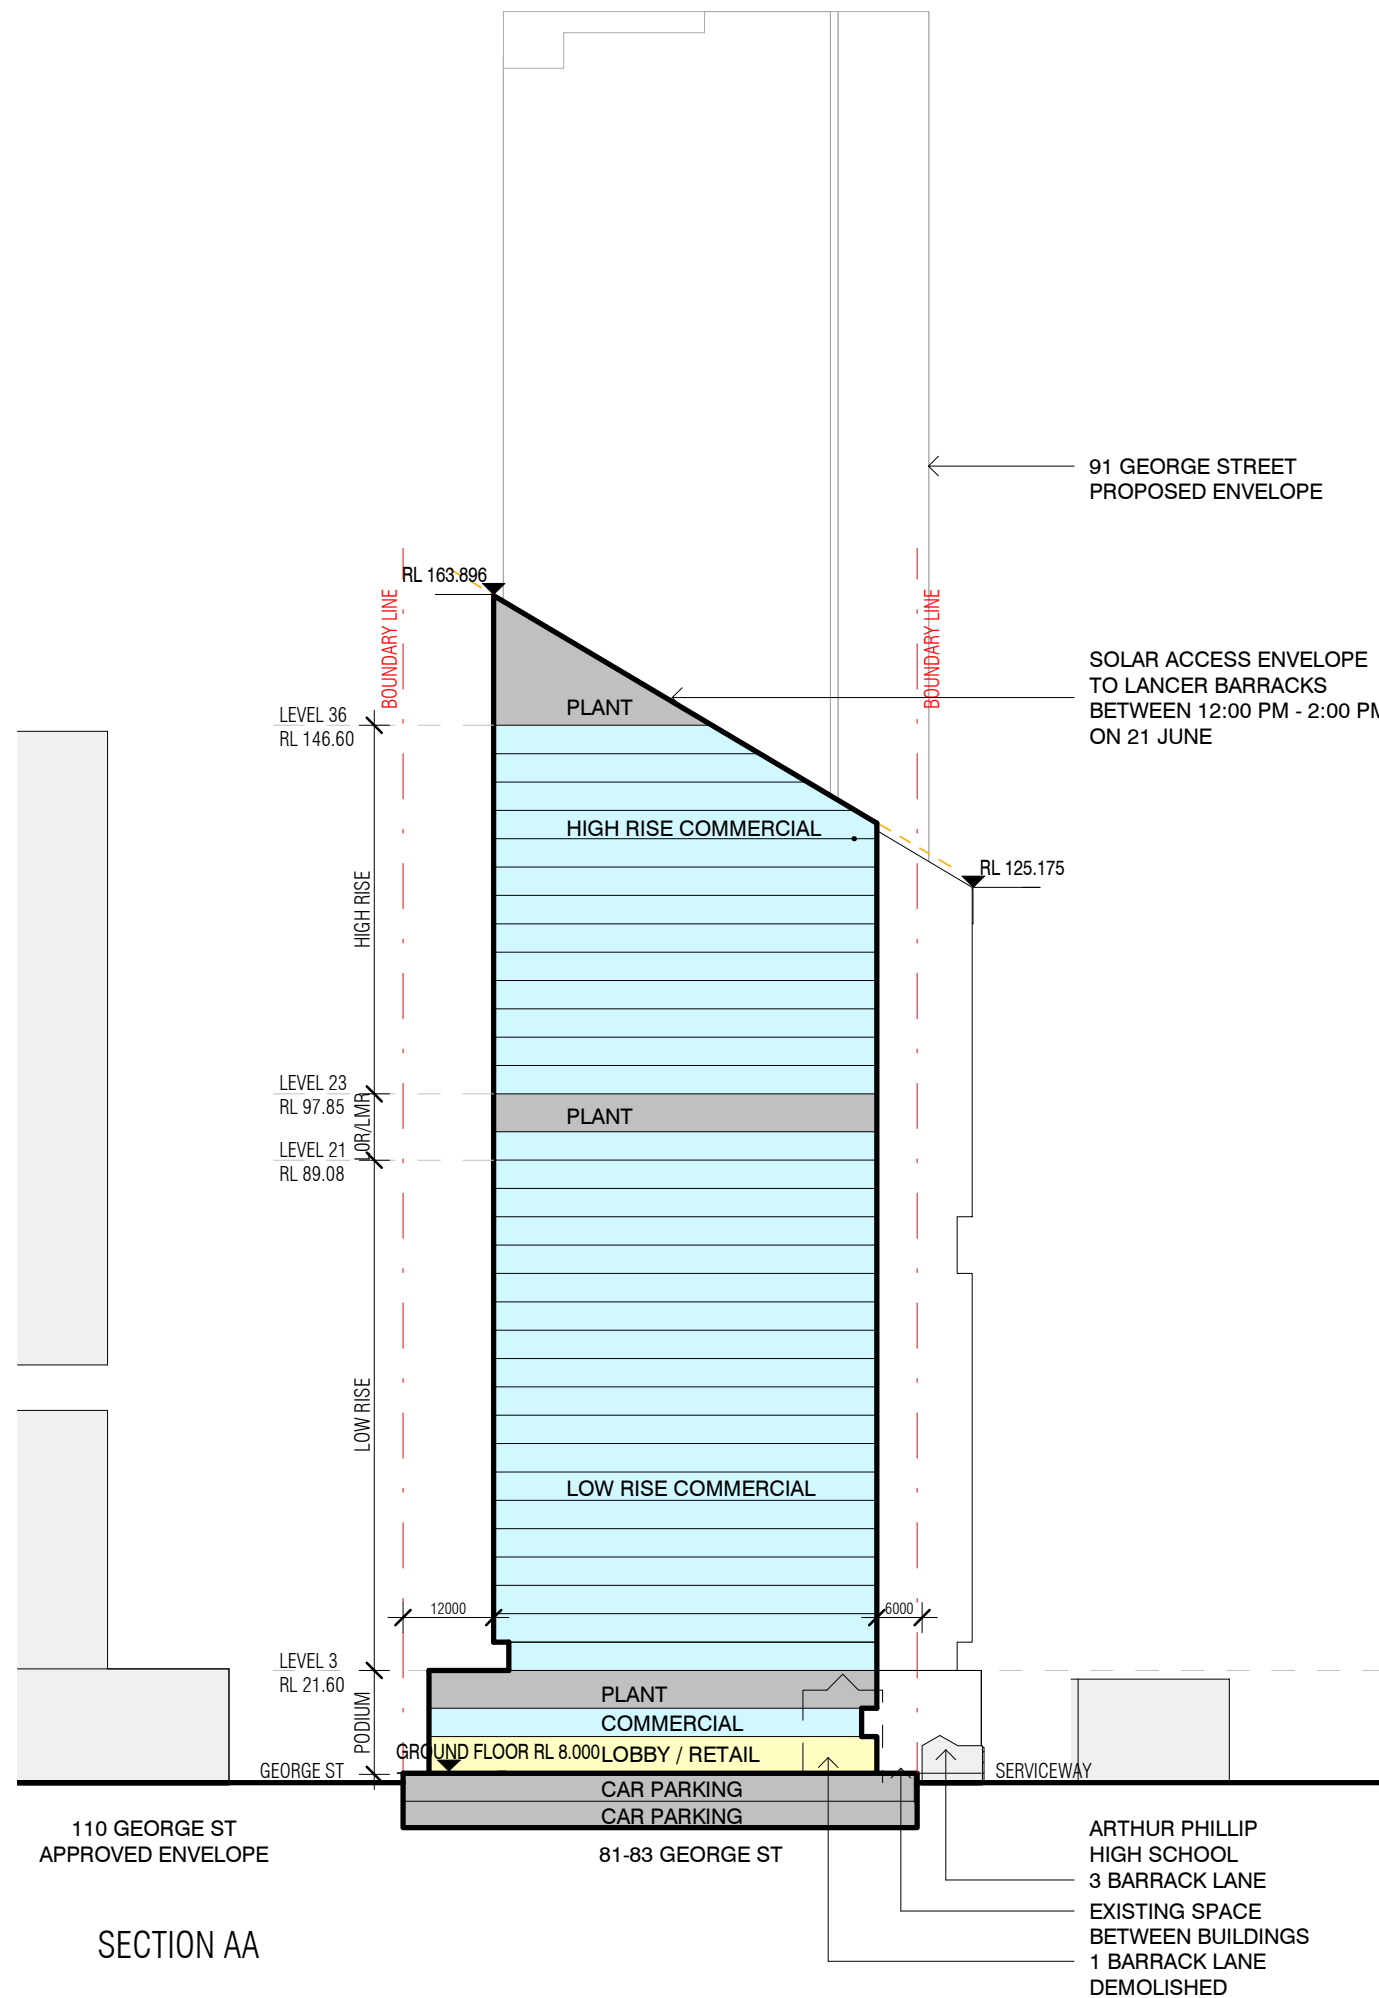

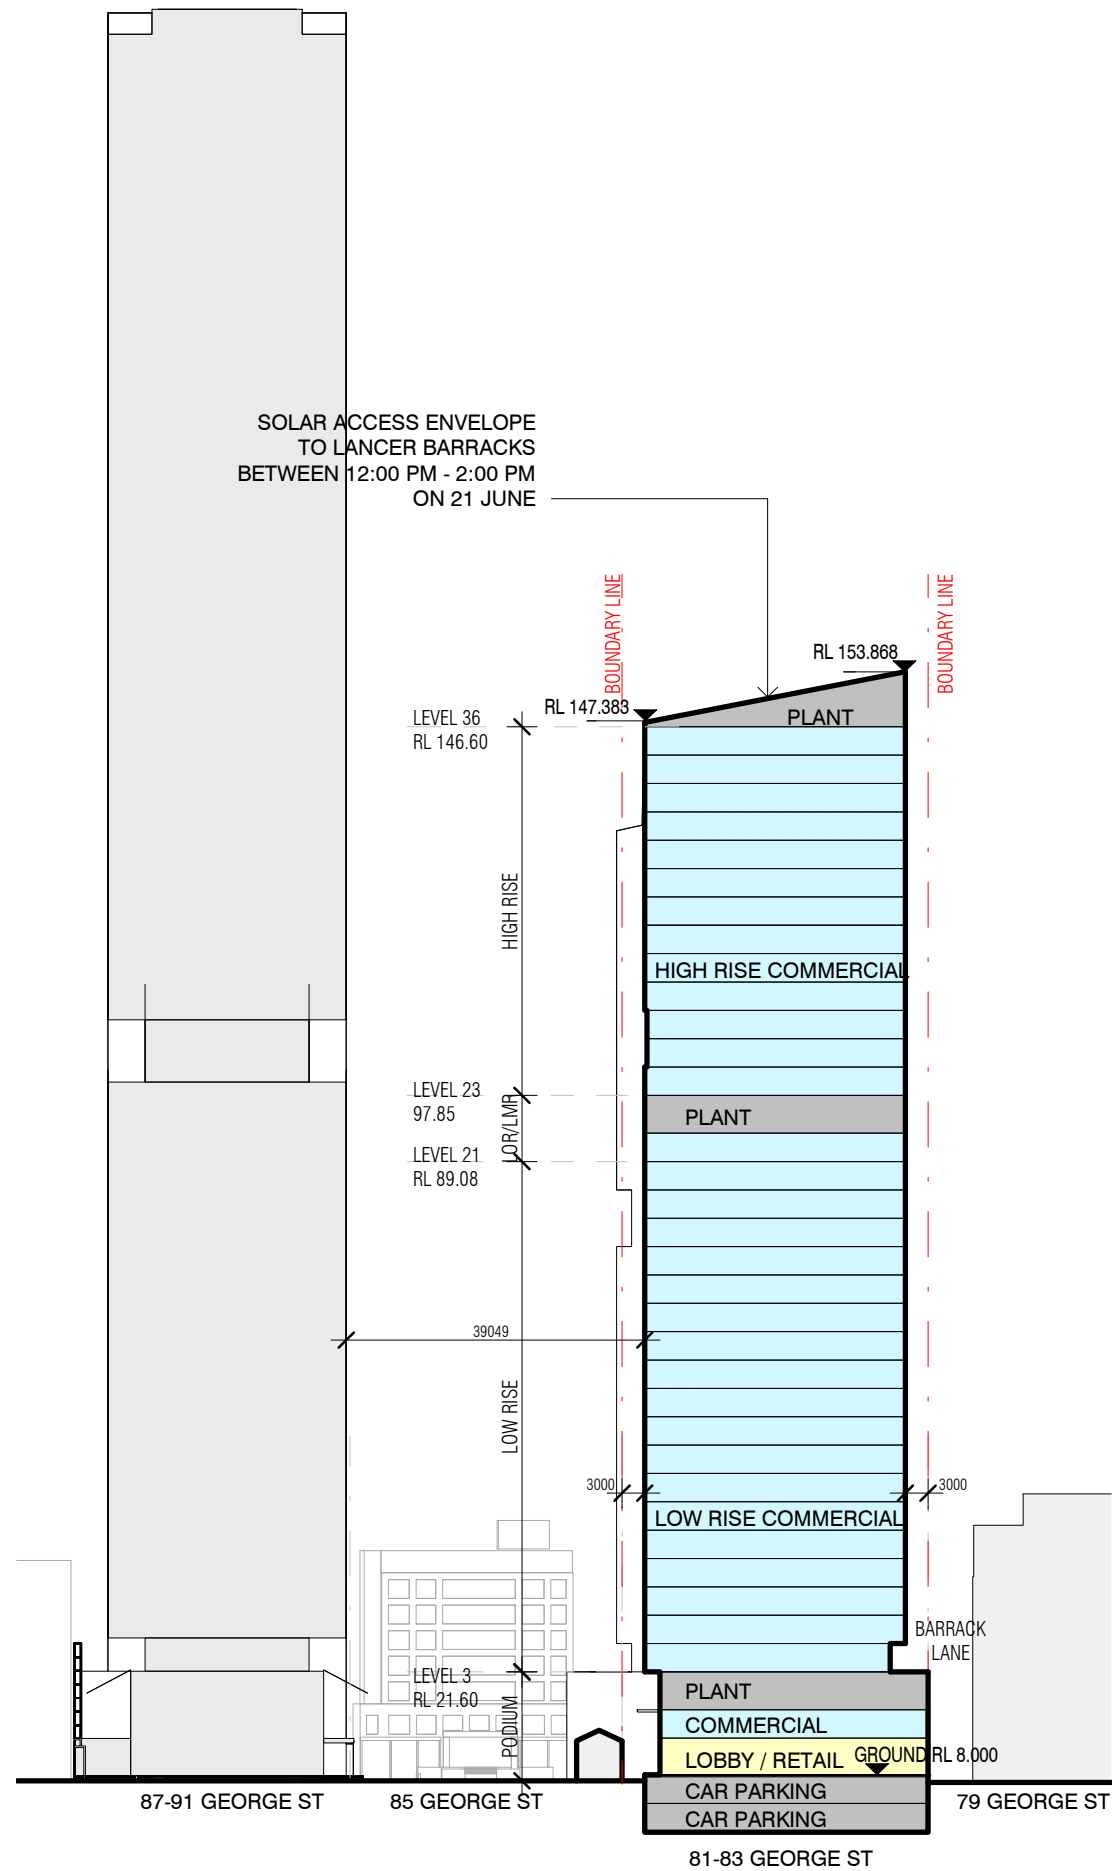

SECTION CC WITH EXISTING 79 GEORGE ST

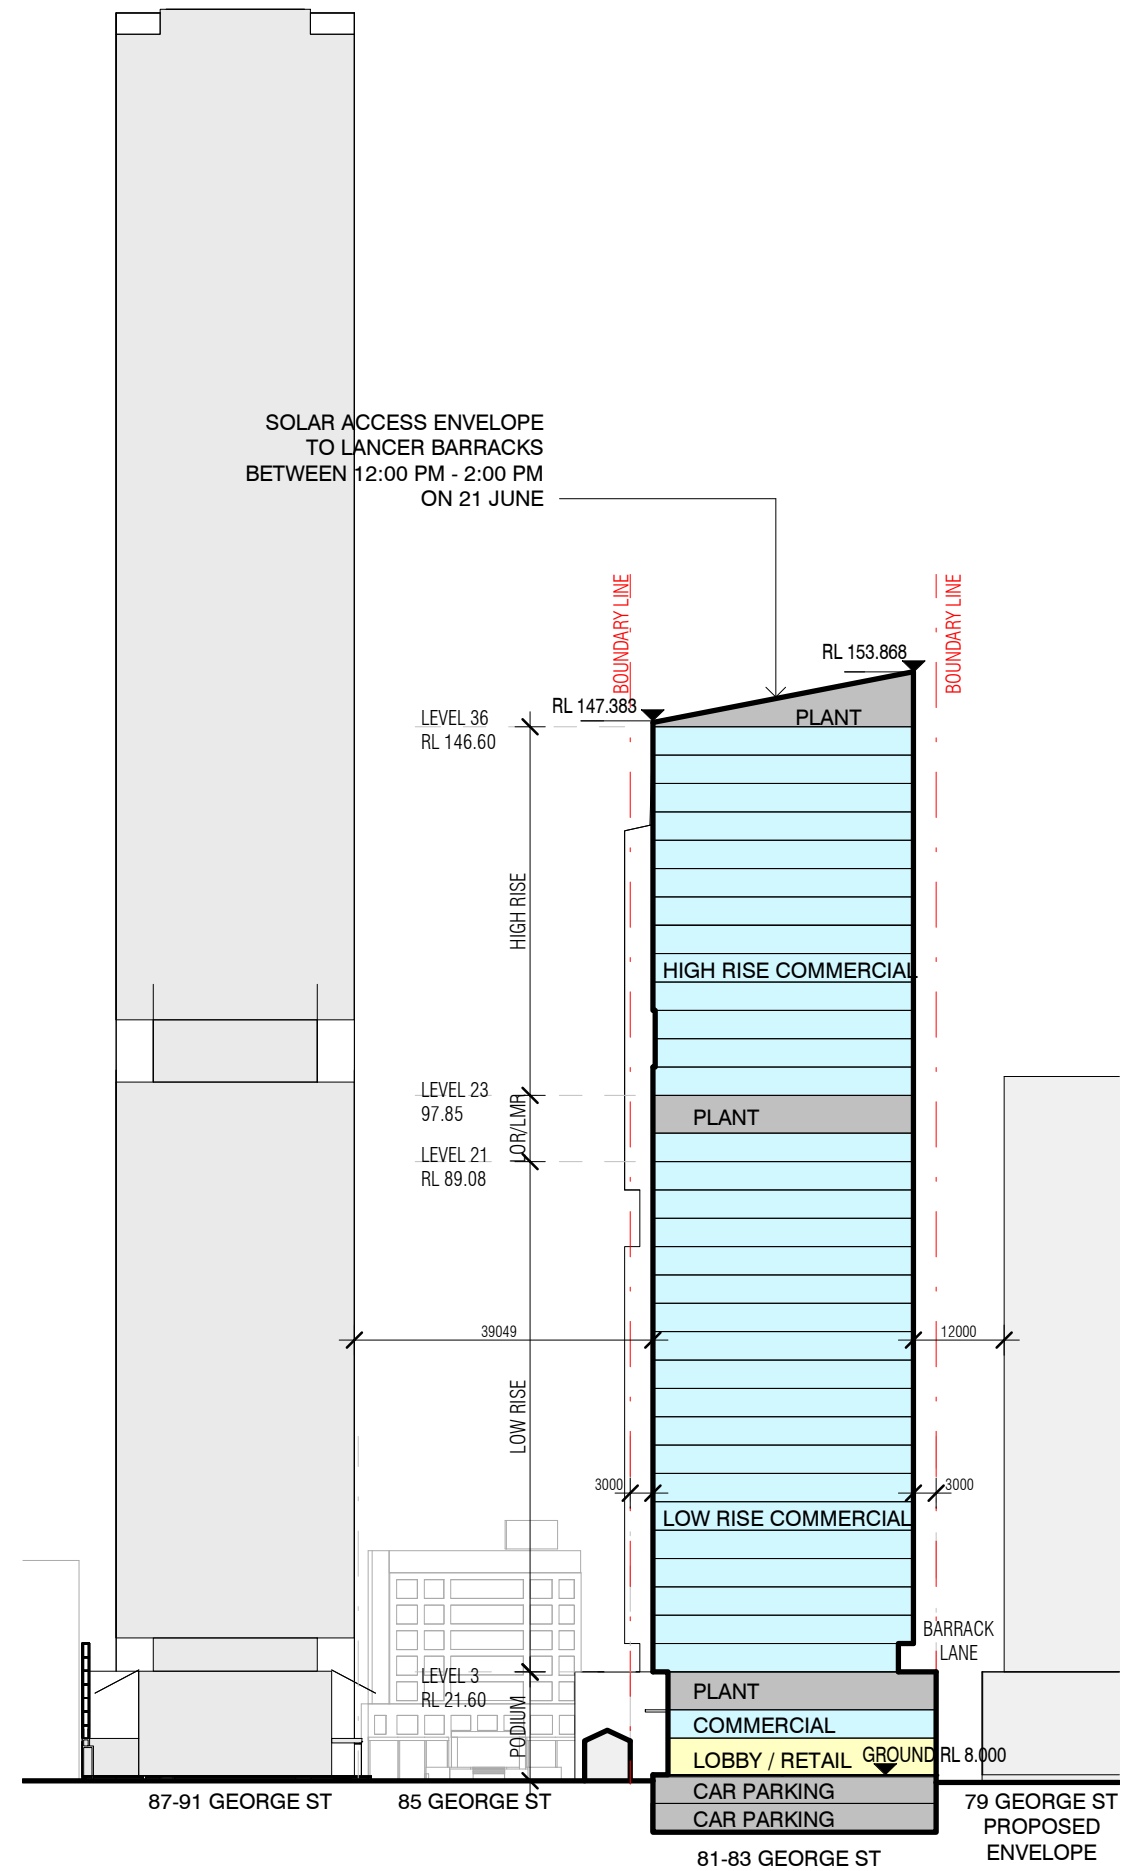

SECTION CC WITH PROPOSED 79 GEORGE ST



THIS DOCUMENT IS ISSUED FOR GUIDANCE ONLY. IT IS TO BE VIEWED WITH REGARD TO THE SPECIFIC PURPOSE OF THE ISSUE WHICH IS FOR REFERENCE PURPOSES ONLY. AS AN UNCONTROLLED DOCUMENT, CURZON + PARTNERS ACCEPTS NO RESPONSIBILITY FOR ALTERATIONS BY PERSONS ONCE ISSUED. THE INFORMATION CONTAINED HEREIN IS BELIEVED TO BE CORRECT AT THE TIME OF PREPARATION HOWEVER IS NOT GUARANTEED. RECIPIENTS MUST RELY ON THEIR OWN ENQUIRIES TO SATISFY THEMSELVES IN ALL RESPECTS. CURZON + PARTNERS ACCEPTS NO DAMAGES, LIABILITIES OR COSTS, INCLUDING LEGAL COSTS FOR DEFENCE, ARISING FROM THE USE OF THE INFORMATION CONTAINED HEREIN.

DRAWING TITLE
81-83 GEORGE ST & 1 BARRACK
LANE, PARAMATTA

DRAWING TITLE
INDICATIVE CONCEPT DESIGN -
NORTH ELEVATION

SCALE
@A3

ISSUE DATE
06/12/22

DRAWING NUMBER
DA209

CURZON + PARTNERS



THIS DOCUMENT IS ISSUED FOR GUIDANCE ONLY. IT IS TO BE VIEWED WITH REGARD TO THE SPECIFIC PURPOSE OF THE ISSUE WHICH IS FOR REFERENCE PURPOSES ONLY. AS AN UNCONTROLLED DOCUMENT, CURZON + PARTNERS ACCEPTS NO RESPONSIBILITY FOR ALTERATIONS BY PERSONS ONCE ISSUED. THE INFORMATION CONTAINED HEREIN IS BELIEVED TO BE CORRECT AT THE TIME OF PREPARATION HOWEVER IS NOT GUARANTEED. RECIPIENTS MUST RELY ON THEIR OWN ENQUIRIES TO SATISFY THEMSELVES IN ALL RESPECTS. CURZON + PARTNERS ACCEPTS NO DAMAGES, LIABILITIES OR COSTS, INCLUDING LEGAL COSTS FOR DEFENCE, ARISING FROM THE USE OF THE INFORMATION CONTAINED HEREIN.

DRAWING TITLE
81-83 GEORGE ST & 1 BARRACK
LANE, PARAMATTA


DRAWING TITLE
INDICATIVE CONCEPT DESIGN -
SOUTH ELEVATION

SCALE
@A3

ISSUE DATE
06/12/22

DRAWING NUMBER
DA210

CURZON + PARTNERS

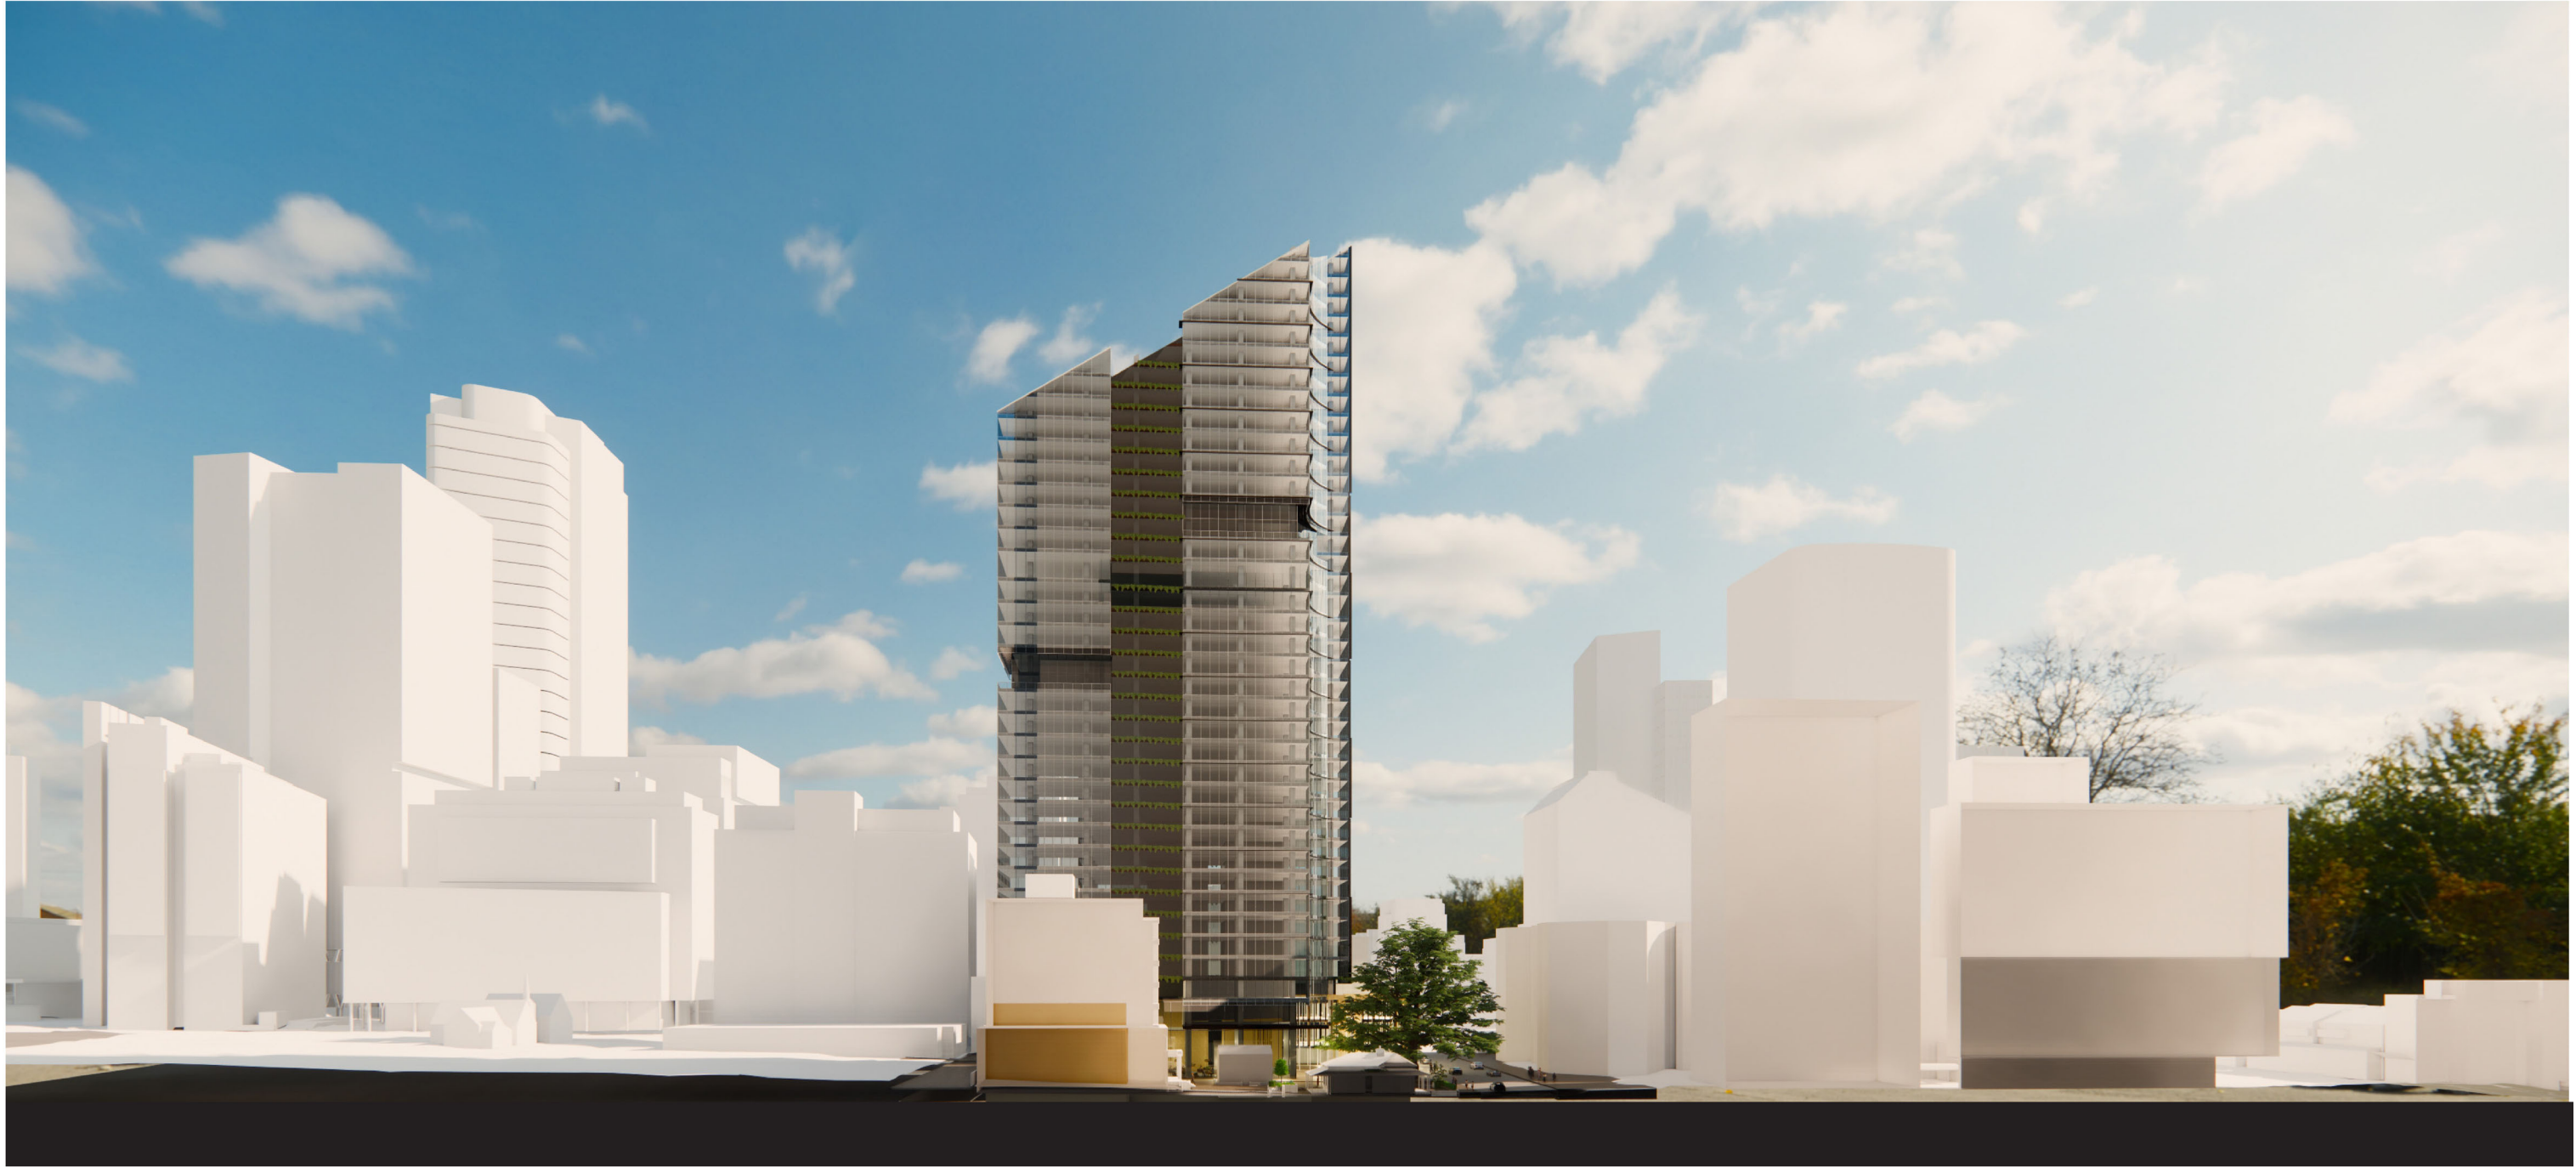

THIS DOCUMENT IS ISSUED FOR GUIDANCE ONLY. IT IS TO BE VIEWED WITH REGARD TO THE SPECIFIC PURPOSE OF THE ISSUE WHICH IS FOR REFERENCE PURPOSES ONLY. AS AN UNCONTROLLED DOCUMENT, CURZON + PARTNERS ACCEPTS NO RESPONSIBILITY FOR ALTERATIONS BY PERSONS ONCE ISSUED. THE INFORMATION CONTAINED HEREIN IS BELIEVED TO BE CORRECT AT THE TIME OF PREPARATION HOWEVER IS NOT GUARANTEED. RECIPIENTS MUST RELY ON THEIR OWN ENQUIRIES TO SATISFY THEMSELVES IN ALL RESPECTS. CURZON + PARTNERS ACCEPTS NO DAMAGES, LIABILITIES OR COSTS, INCLUDING LEGAL COSTS FOR DEFENCE, ARISING FROM THE USE OF THE INFORMATION CONTAINED HEREIN.

DRAWING TITLE
81-83 GEORGE ST & 1 BARRACK
LANE, PARAMATTA

DRAWING TITLE
INDICATIVE CONCEPT DESIGN -
EAST ELEVATION

SCALE
@A3

ISSUE DATE
06/12/22

DRAWING NUMBER
DA211

CURZON + PARTNERS



THIS DOCUMENT IS ISSUED FOR GUIDANCE ONLY. IT IS TO BE VIEWED WITH REGARD TO THE SPECIFIC PURPOSE OF THE ISSUE WHICH IS FOR REFERENCE PURPOSES ONLY. AS AN UNCONTROLLED DOCUMENT, CURZON + PARTNERS ACCEPTS NO RESPONSIBILITY FOR ALTERATIONS BY PERSONS ONCE ISSUED. THE INFORMATION CONTAINED HEREIN IS BELIEVED TO BE CORRECT AT THE TIME OF PREPARATION HOWEVER IS NOT GUARANTEED. RECIPIENTS MUST RELY ON THEIR OWN ENQUIRIES TO SATISFY THEMSELVES IN ALL RESPECTS. CURZON + PARTNERS ACCEPTS NO DAMAGES, LIABILITIES OR COSTS, INCLUDING LEGAL COSTS FOR DEFENCE, ARISING FROM THE USE OF THE INFORMATION CONTAINED HEREIN.

DRAWING TITLE
81-83 GEORGE ST & 1 BARRACK
LANE, PARAMATTA

DRAWING TITLE
INDICATIVE CONCEPT DESIGN -
WEST ELEVATION

SCALE
@A3

ISSUE DATE
06/12/22

DRAWING NUMBER
DA212

CURZON + PARTNERS

COPY DA111 TO REPLACE THIS PAGE
RENAME THE DRAWING NO & DRAWING NAME





THIS DOCUMENT IS ISSUED FOR GUIDANCE ONLY. IT IS TO BE VIEWED WITH REGARD TO THE SPECIFIC PURPOSE OF THE ISSUE WHICH IS FOR REFERENCE PURPOSES ONLY. AS AN UNCONTROLLED DOCUMENT, CURZON + PARTNERS ACCEPTS NO RESPONSIBILITY FOR ALTERATIONS BY PERSONS ONCE ISSUED. THE INFORMATION CONTAINED HEREIN IS BELIEVED TO BE CORRECT AT THE TIME OF PREPARATION HOWEVER IS NOT GUARANTEED. RECIPIENTS MUST RELY ON THEIR OWN ENQUIRIES TO SATISFY THEMSELVES IN ALL RESPECTS. CURZON + PARTNERS ACCEPTS NO DAMAGES, LIABILITIES OR COSTS, INCLUDING LEGAL COSTS FOR DEFENCE, ARISING FROM THE USE OF THE INFORMATION CONTAINED HEREIN.

DRAWING TITLE
81-83 GEORGE ST & 1 BARRACK
LANE, PARAMATTA

DRAWING TITLE
RENDER

SCALE
@A3

ISSUE DATE
06/12/22

DRAWING NUMBER
DA215

CURZON + PARTNERS



THIS DOCUMENT IS ISSUED FOR GUIDANCE ONLY. IT IS TO BE VIEWED WITH REGARD TO THE SPECIFIC PURPOSE OF THE ISSUE WHICH IS FOR REFERENCE PURPOSES ONLY. AS AN UNCONTROLLED DOCUMENT, CURZON + PARTNERS ACCEPTS NO RESPONSIBILITY FOR ALTERATIONS BY PERSONS ONCE ISSUED. THE INFORMATION CONTAINED HEREIN IS BELIEVED TO BE CORRECT AT THE TIME OF PREPARATION HOWEVER IS NOT GUARANTEED. RECIPIENTS MUST RELY ON THEIR OWN ENQUIRIES TO SATISFY THEMSELVES IN ALL RESPECTS. CURZON + PARTNERS ACCEPTS NO DAMAGES, LIABILITIES OR COSTS, INCLUDING LEGAL COSTS FOR DEFENCE, ARISING FROM THE USE OF THE INFORMATION CONTAINED HEREIN.

DRAWING TITLE
81-83 GEORGE ST & 1 BARRACK
LANE, PARAMATTA


DRAWING TITLE
RENDER

SCALE
@A3

ISSUE DATE
06/12/22

DRAWING NUMBER
DA216

CURZON + PARTNERS

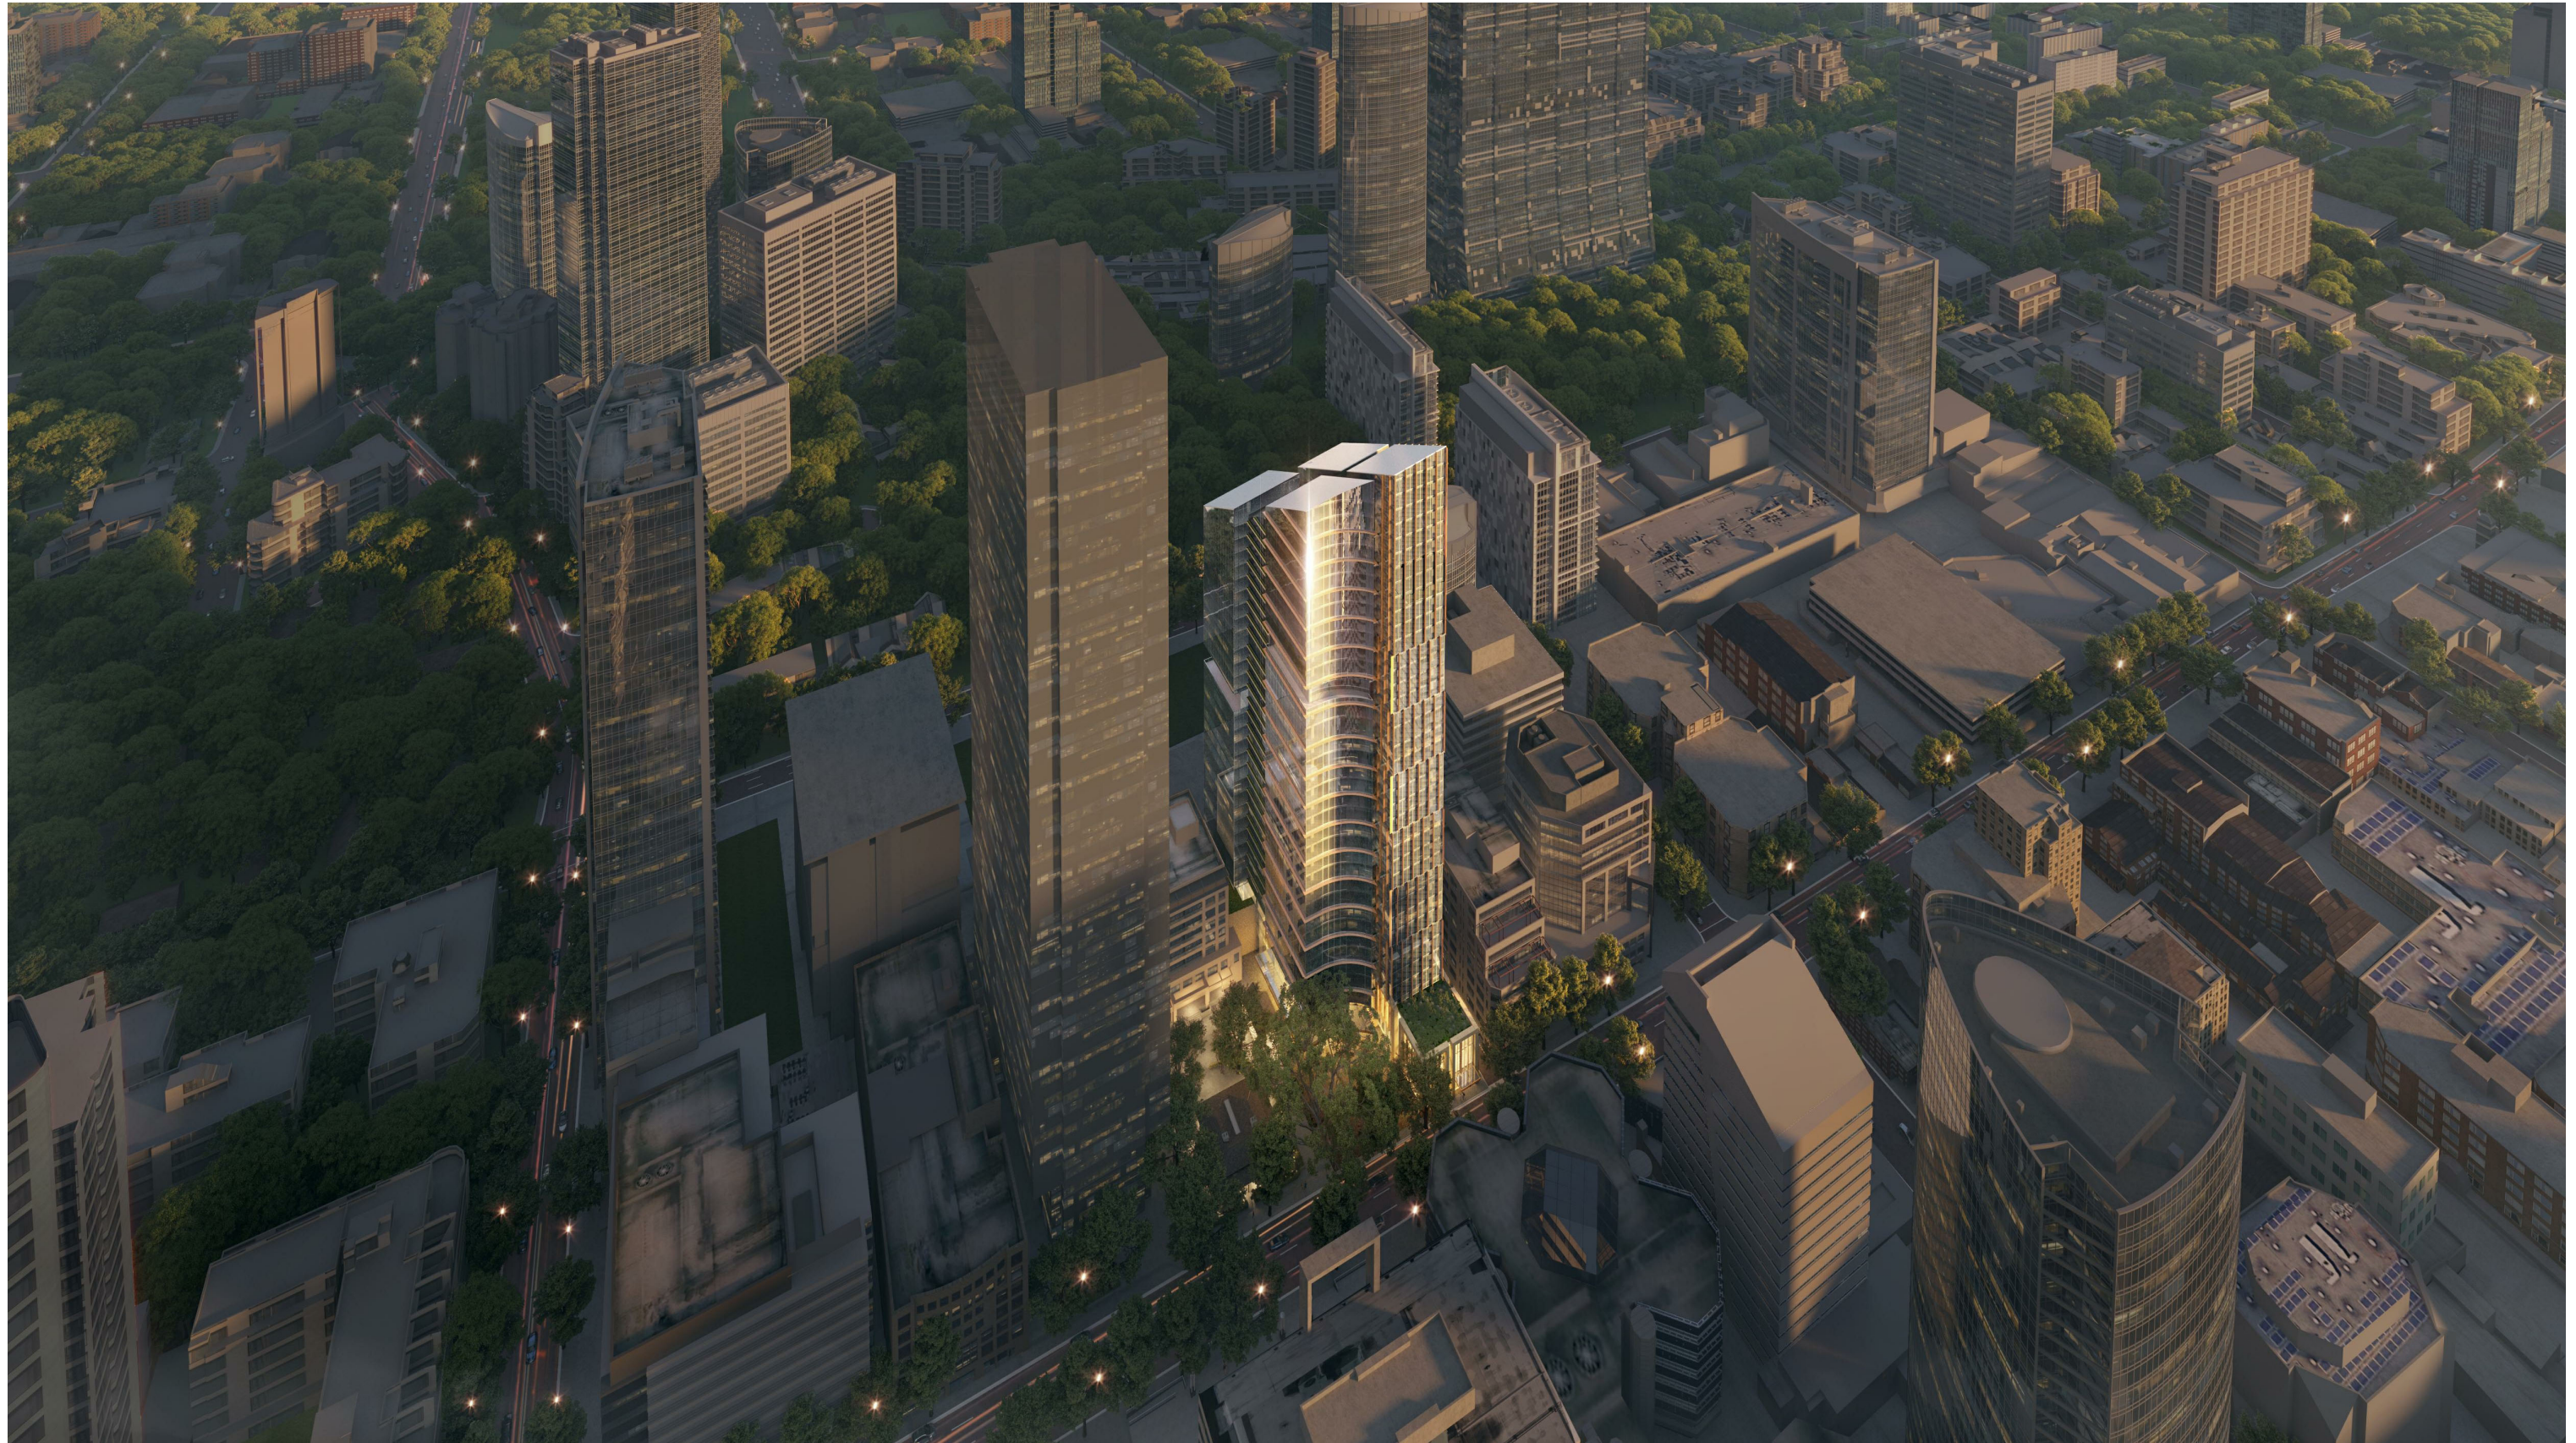

THIS DOCUMENT IS ISSUED FOR GUIDANCE ONLY. IT IS TO BE VIEWED WITH REGARD TO THE SPECIFIC PURPOSE OF THE ISSUE WHICH IS FOR REFERENCE PURPOSES ONLY. AS AN UNCONTROLLED DOCUMENT, CURZON + PARTNERS ACCEPTS NO RESPONSIBILITY FOR ALTERATIONS BY PERSONS ONCE ISSUED. THE INFORMATION CONTAINED HEREIN IS BELIEVED TO BE CORRECT AT THE TIME OF PREPARATION HOWEVER IS NOT GUARANTEED. RECIPIENTS MUST RELY ON THEIR OWN ENQUIRIES TO SATISFY THEMSELVES IN ALL RESPECTS. CURZON + PARTNERS ACCEPTS NO DAMAGES, LIABILITIES OR COSTS, INCLUDING LEGAL COSTS FOR DEFENCE, ARISING FROM THE USE OF THE INFORMATION CONTAINED HEREIN.

DRAWING TITLE
81-83 GEORGE ST & 1 BARRACK
LANE, PARAMATTA

DRAWING TITLE
RENDER

SCALE
@A3

ISSUE DATE
06/12/22

DRAWING NUMBER
DA217

CURZON + PARTNERS



THIS DOCUMENT IS ISSUED FOR GUIDANCE ONLY. IT IS TO BE VIEWED WITH REGARD TO THE SPECIFIC PURPOSE OF THE ISSUE WHICH IS FOR REFERENCE PURPOSES ONLY. AS AN UNCONTROLLED DOCUMENT, CURZON + PARTNERS ACCEPTS NO RESPONSIBILITY FOR ALTERATIONS BY PERSONS ONCE ISSUED. THE INFORMATION CONTAINED HEREIN IS BELIEVED TO BE CORRECT AT THE TIME OF PREPARATION HOWEVER IS NOT GUARANTEED. RECIPIENTS MUST RELY ON THEIR OWN ENQUIRIES TO SATISFY THEMSELVES IN ALL RESPECTS. CURZON + PARTNERS ACCEPTS NO DAMAGES, LIABILITIES OR COSTS, INCLUDING LEGAL COSTS FOR DEFENCE, ARISING FROM THE USE OF THE INFORMATION CONTAINED HEREIN.

DRAWING TITLE
81-83 GEORGE ST & 1 BARRACK
LANE, PARAMATTA

DRAWING TITLE
RENDER

SCALE
@A3

ISSUE DATE
06/12/22

DRAWING NUMBER
DA218

CURZON + PARTNERS