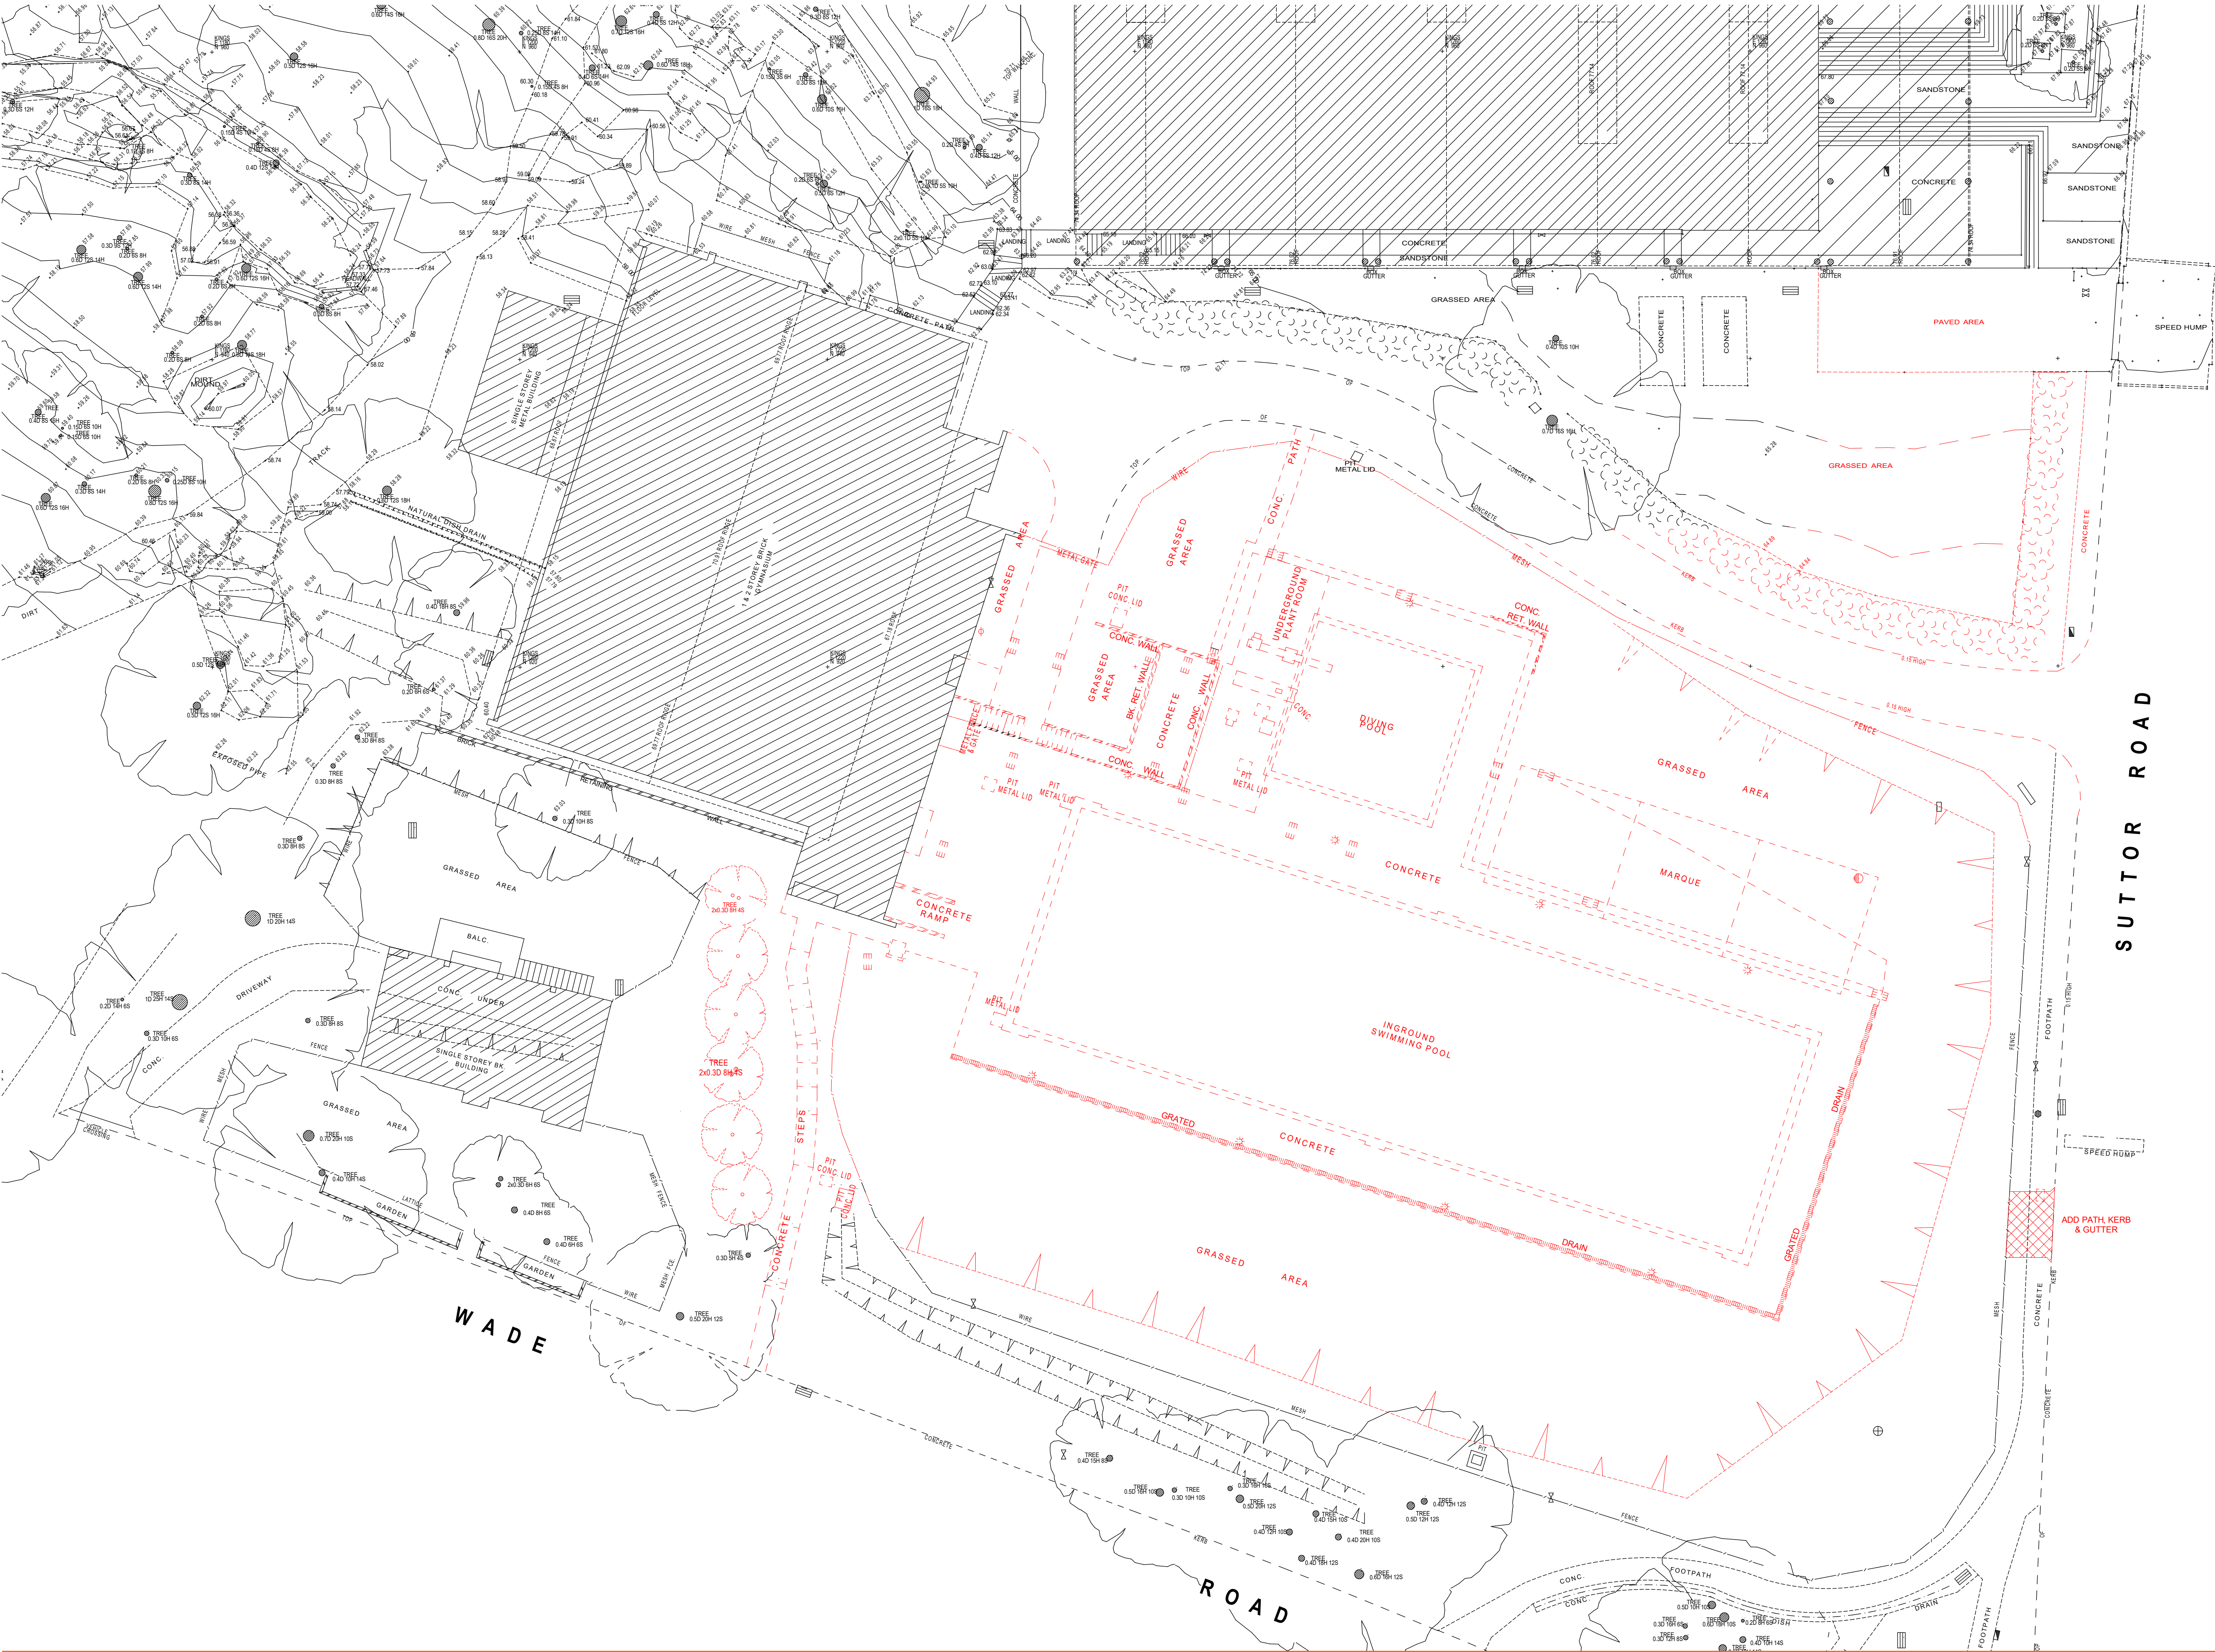


1:200 @ ORIGINAL SIZE - A1
0 2 6 12 20m

LEGEND

RED DASHED LINE DENOTES DEMOLITION

REVISION	DESCRIPTION	DATE
A	DRAFT DA SUBMISSION	19.08.22
B	ISSUED FOR DA SUBMISSION	31.08.22

PROJECT
**KINGS SCHOOL POOL
REFURBISHMENT**
87-129 Pennant Hills Rd,
North Parramatta
NSW 2151



DRAWING TITLE
DEMOLITION PLAN

PROJECT No 21009	DRAWING No A0201	REVISION B
ORIGINAL DRAWING SCALE	ORIGINAL SHEET SIZE A1	CHECKED RG

Gardner Wetherill Assoc.
Suite 2.01 Level 2
460 Pacific Highway
St Leonards NSW 2055

T (02) 9929 6777
E design@gardnerwetherill.com.au



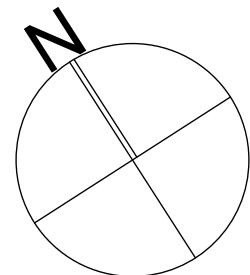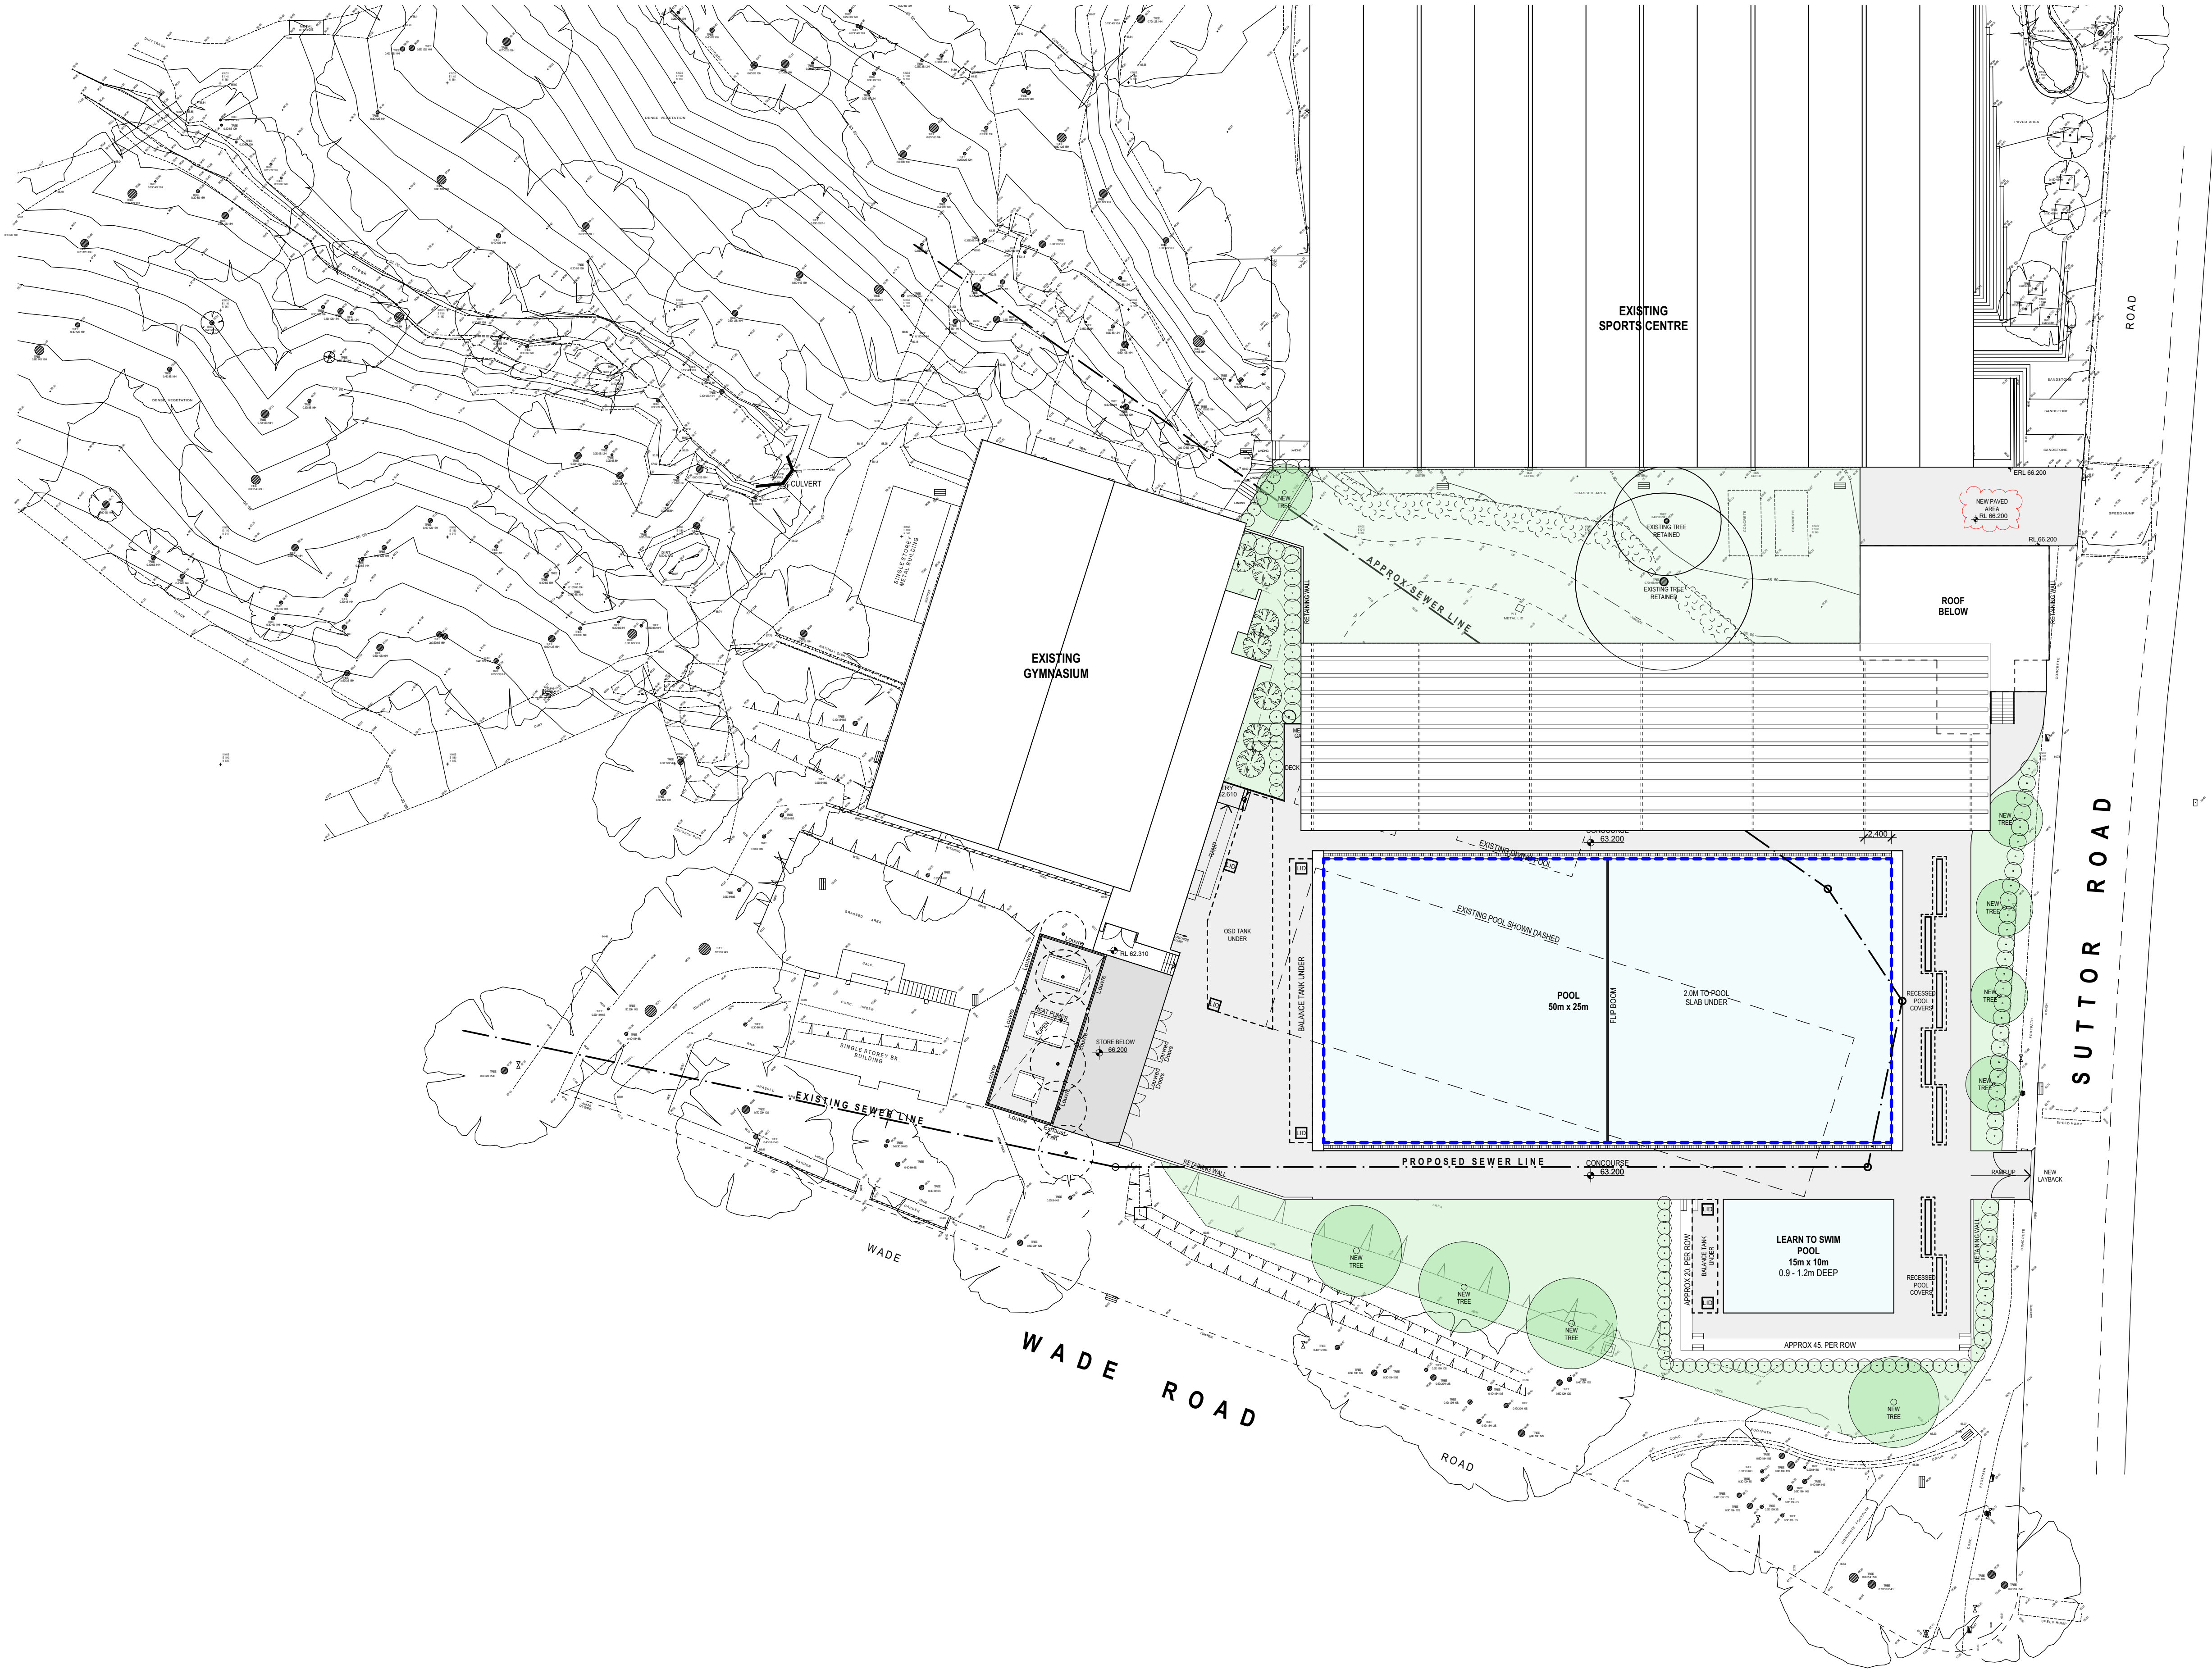

1:300 @ ORIGINAL SIZE - A1
0 3 9 18 30m

LEGEND

REVISION	DESCRIPTION	DATE
A	DRAFT DA SUBMISSION	19.08.22
B	ISSUED FOR DA SUBMISSION	31.08.22
C	ISSUED FOR DA SUBMISSION	08.12.22

PROJECT
**KINGS SCHOOL POOL
REFURBISHMENT**
87-129 Pennant Hills Rd,
North Parramatta
NSW 2151



DRAWING TITLE
SITE / ROOF PLAN

PROJECT No 21009	DRAWING No A0500	REVISION C
ORIGINAL DRAWING SCALE	ORIGINAL SHEET SIZE A1	CHECKED RG

Gardner Wetherill Assoc.
Suite 2.01 Level 2
460 Pacific Highway
St Leonards NSW 2055

T (02) 9929 6777
E design@gardnerwetherill.com.au



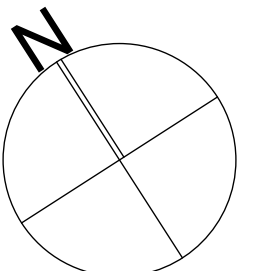
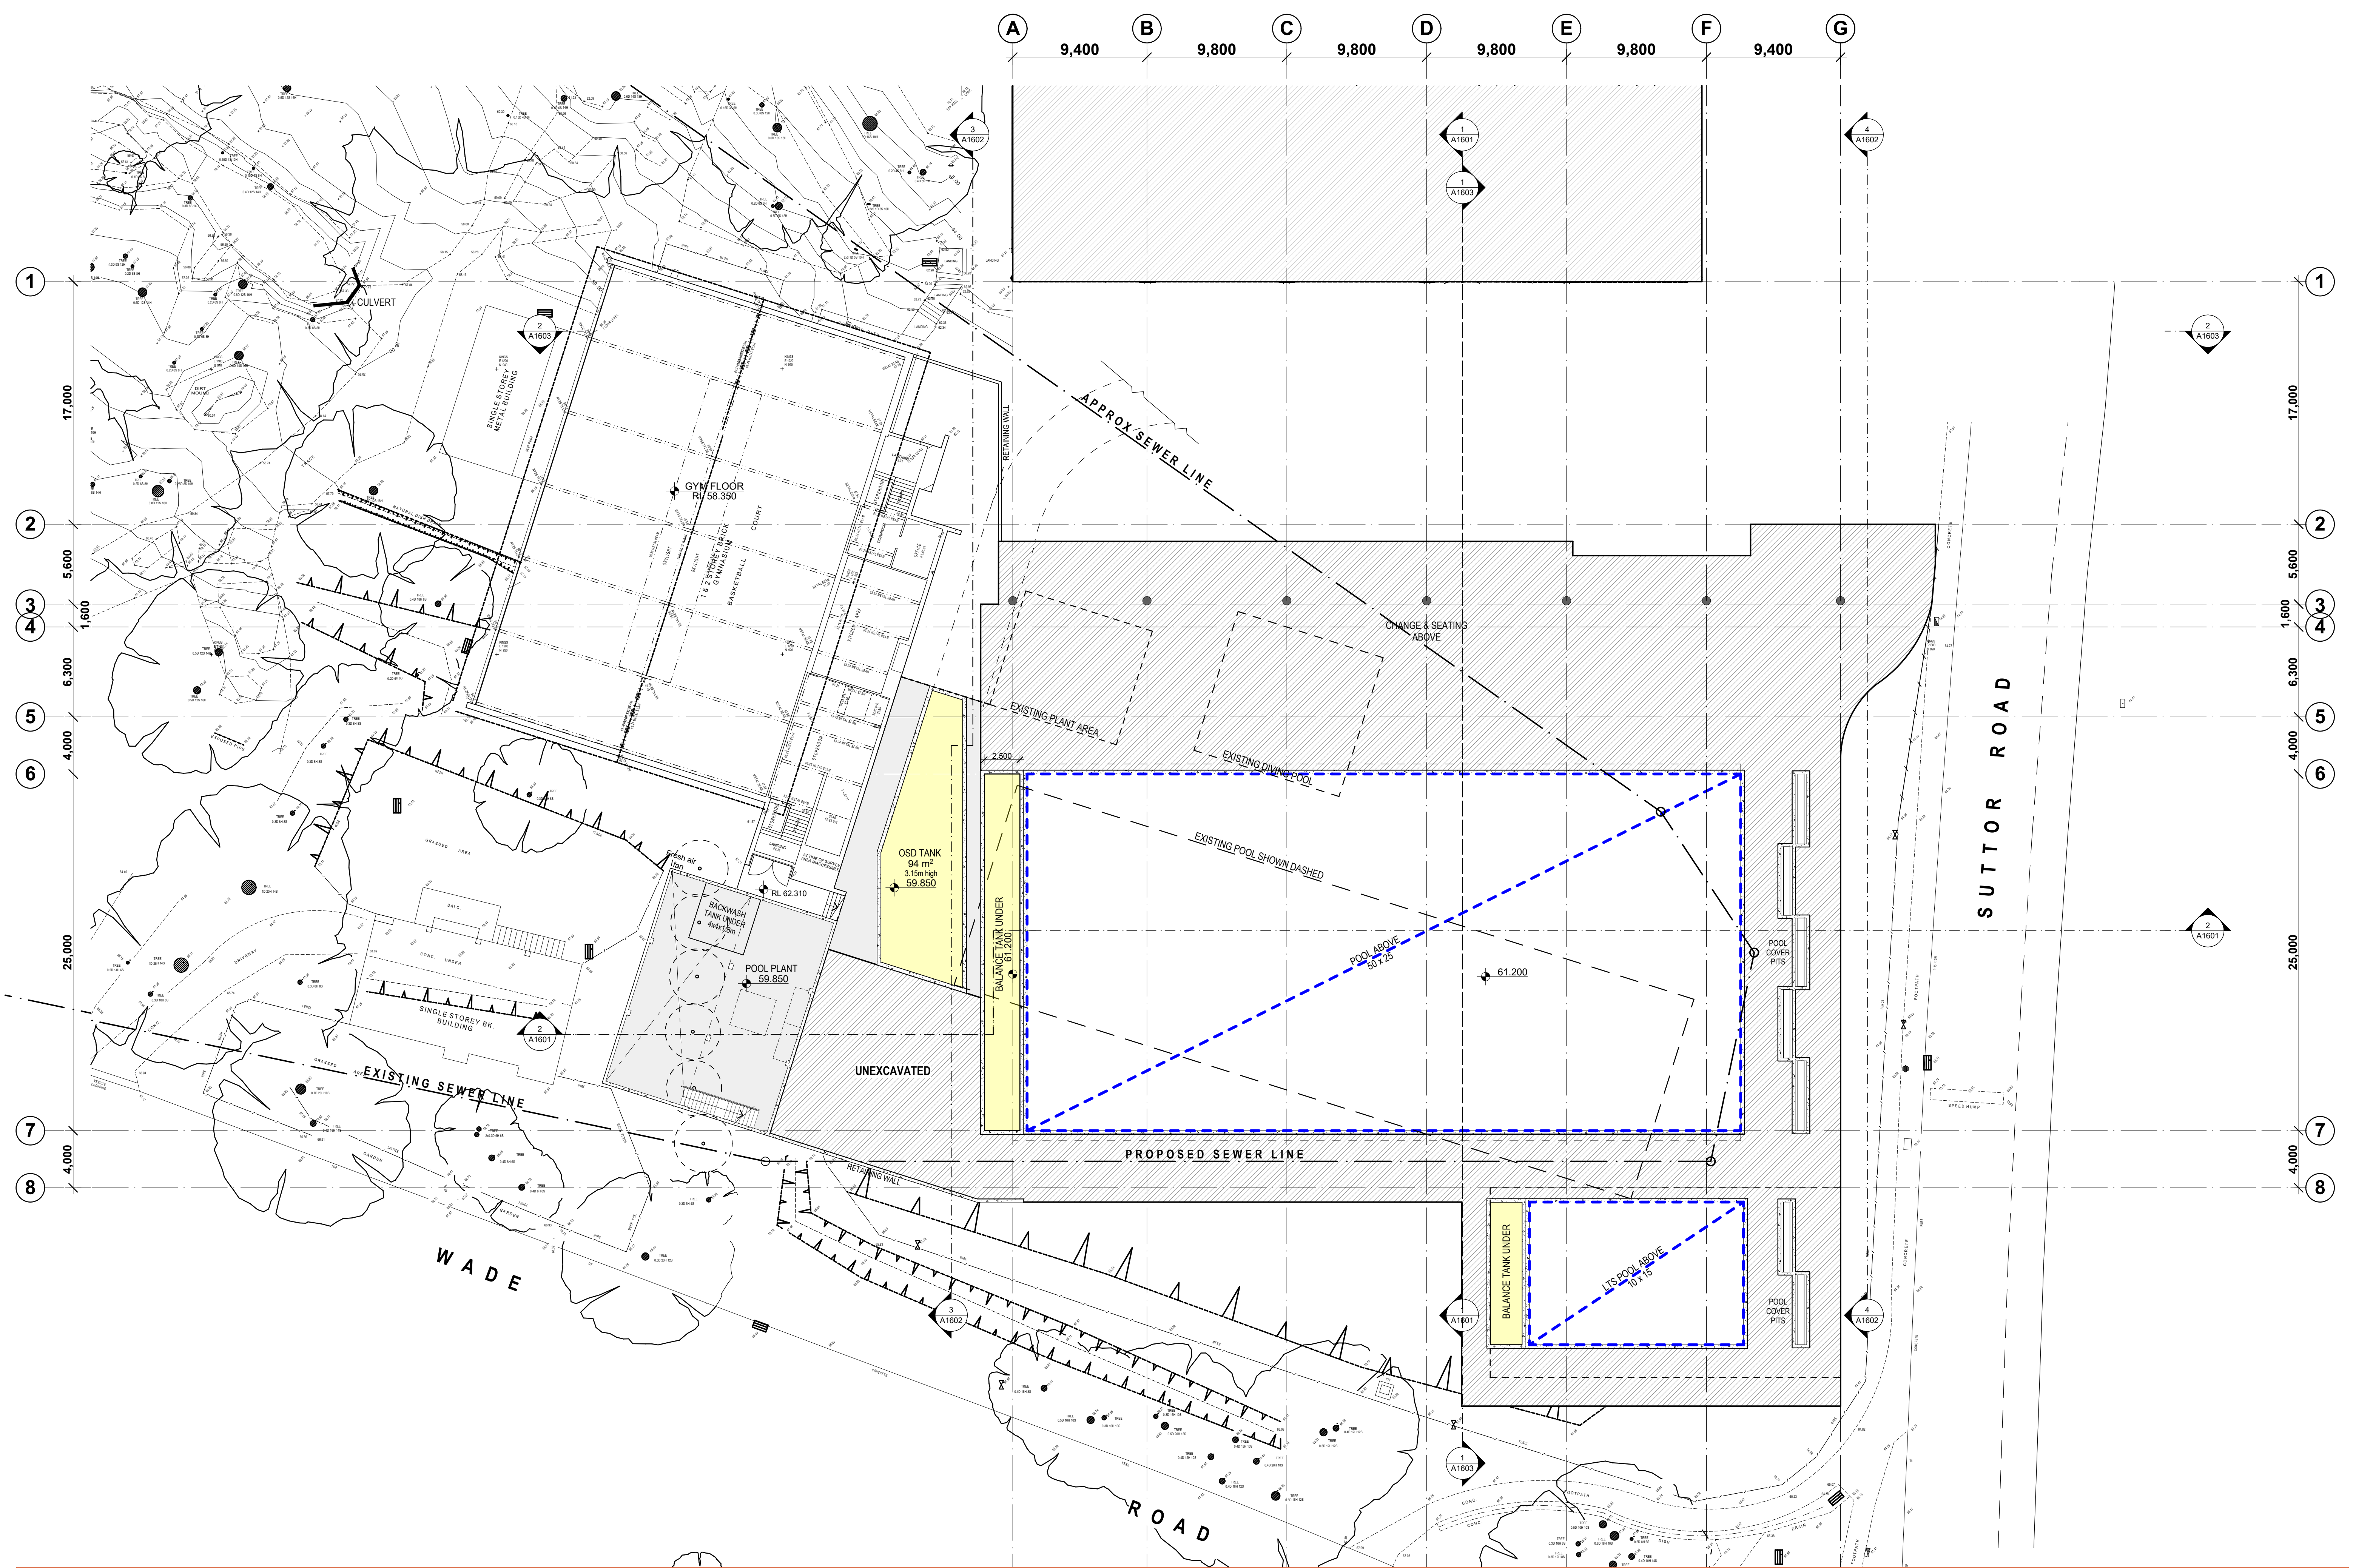


LEGEND

REVISION	DESCRIPTION	DATE
A	DRAFT DA SUBMISSION	19.08.22
B	ISSUED FOR DA SUBMISSION	31.08.22

PROJECT
**KINGS SCHOOL POOL
REFURBISHMENT**
87-129 Pennant Hills Rd,
North Parramatta
NSW 2151

DRAWING TITLE LOWER GROUND		
PROJECT No 21009	DRAWING No A1101	REVISION B
ORIGINAL DRAWING SCALE A1	CHECKED RG	

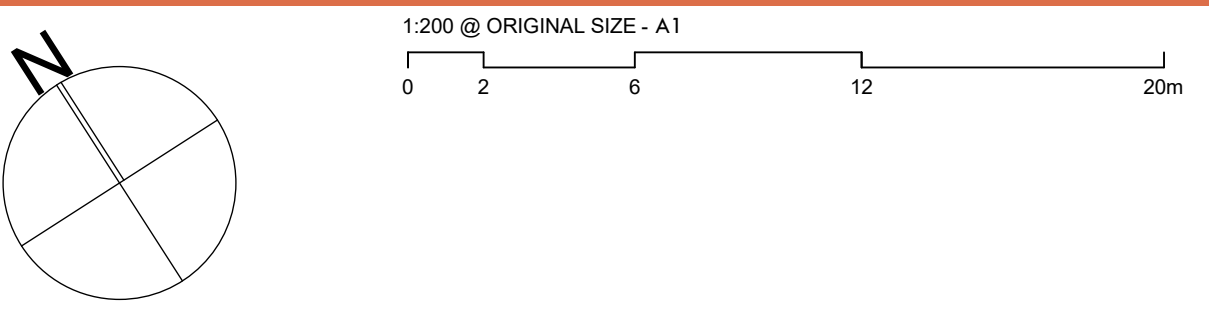
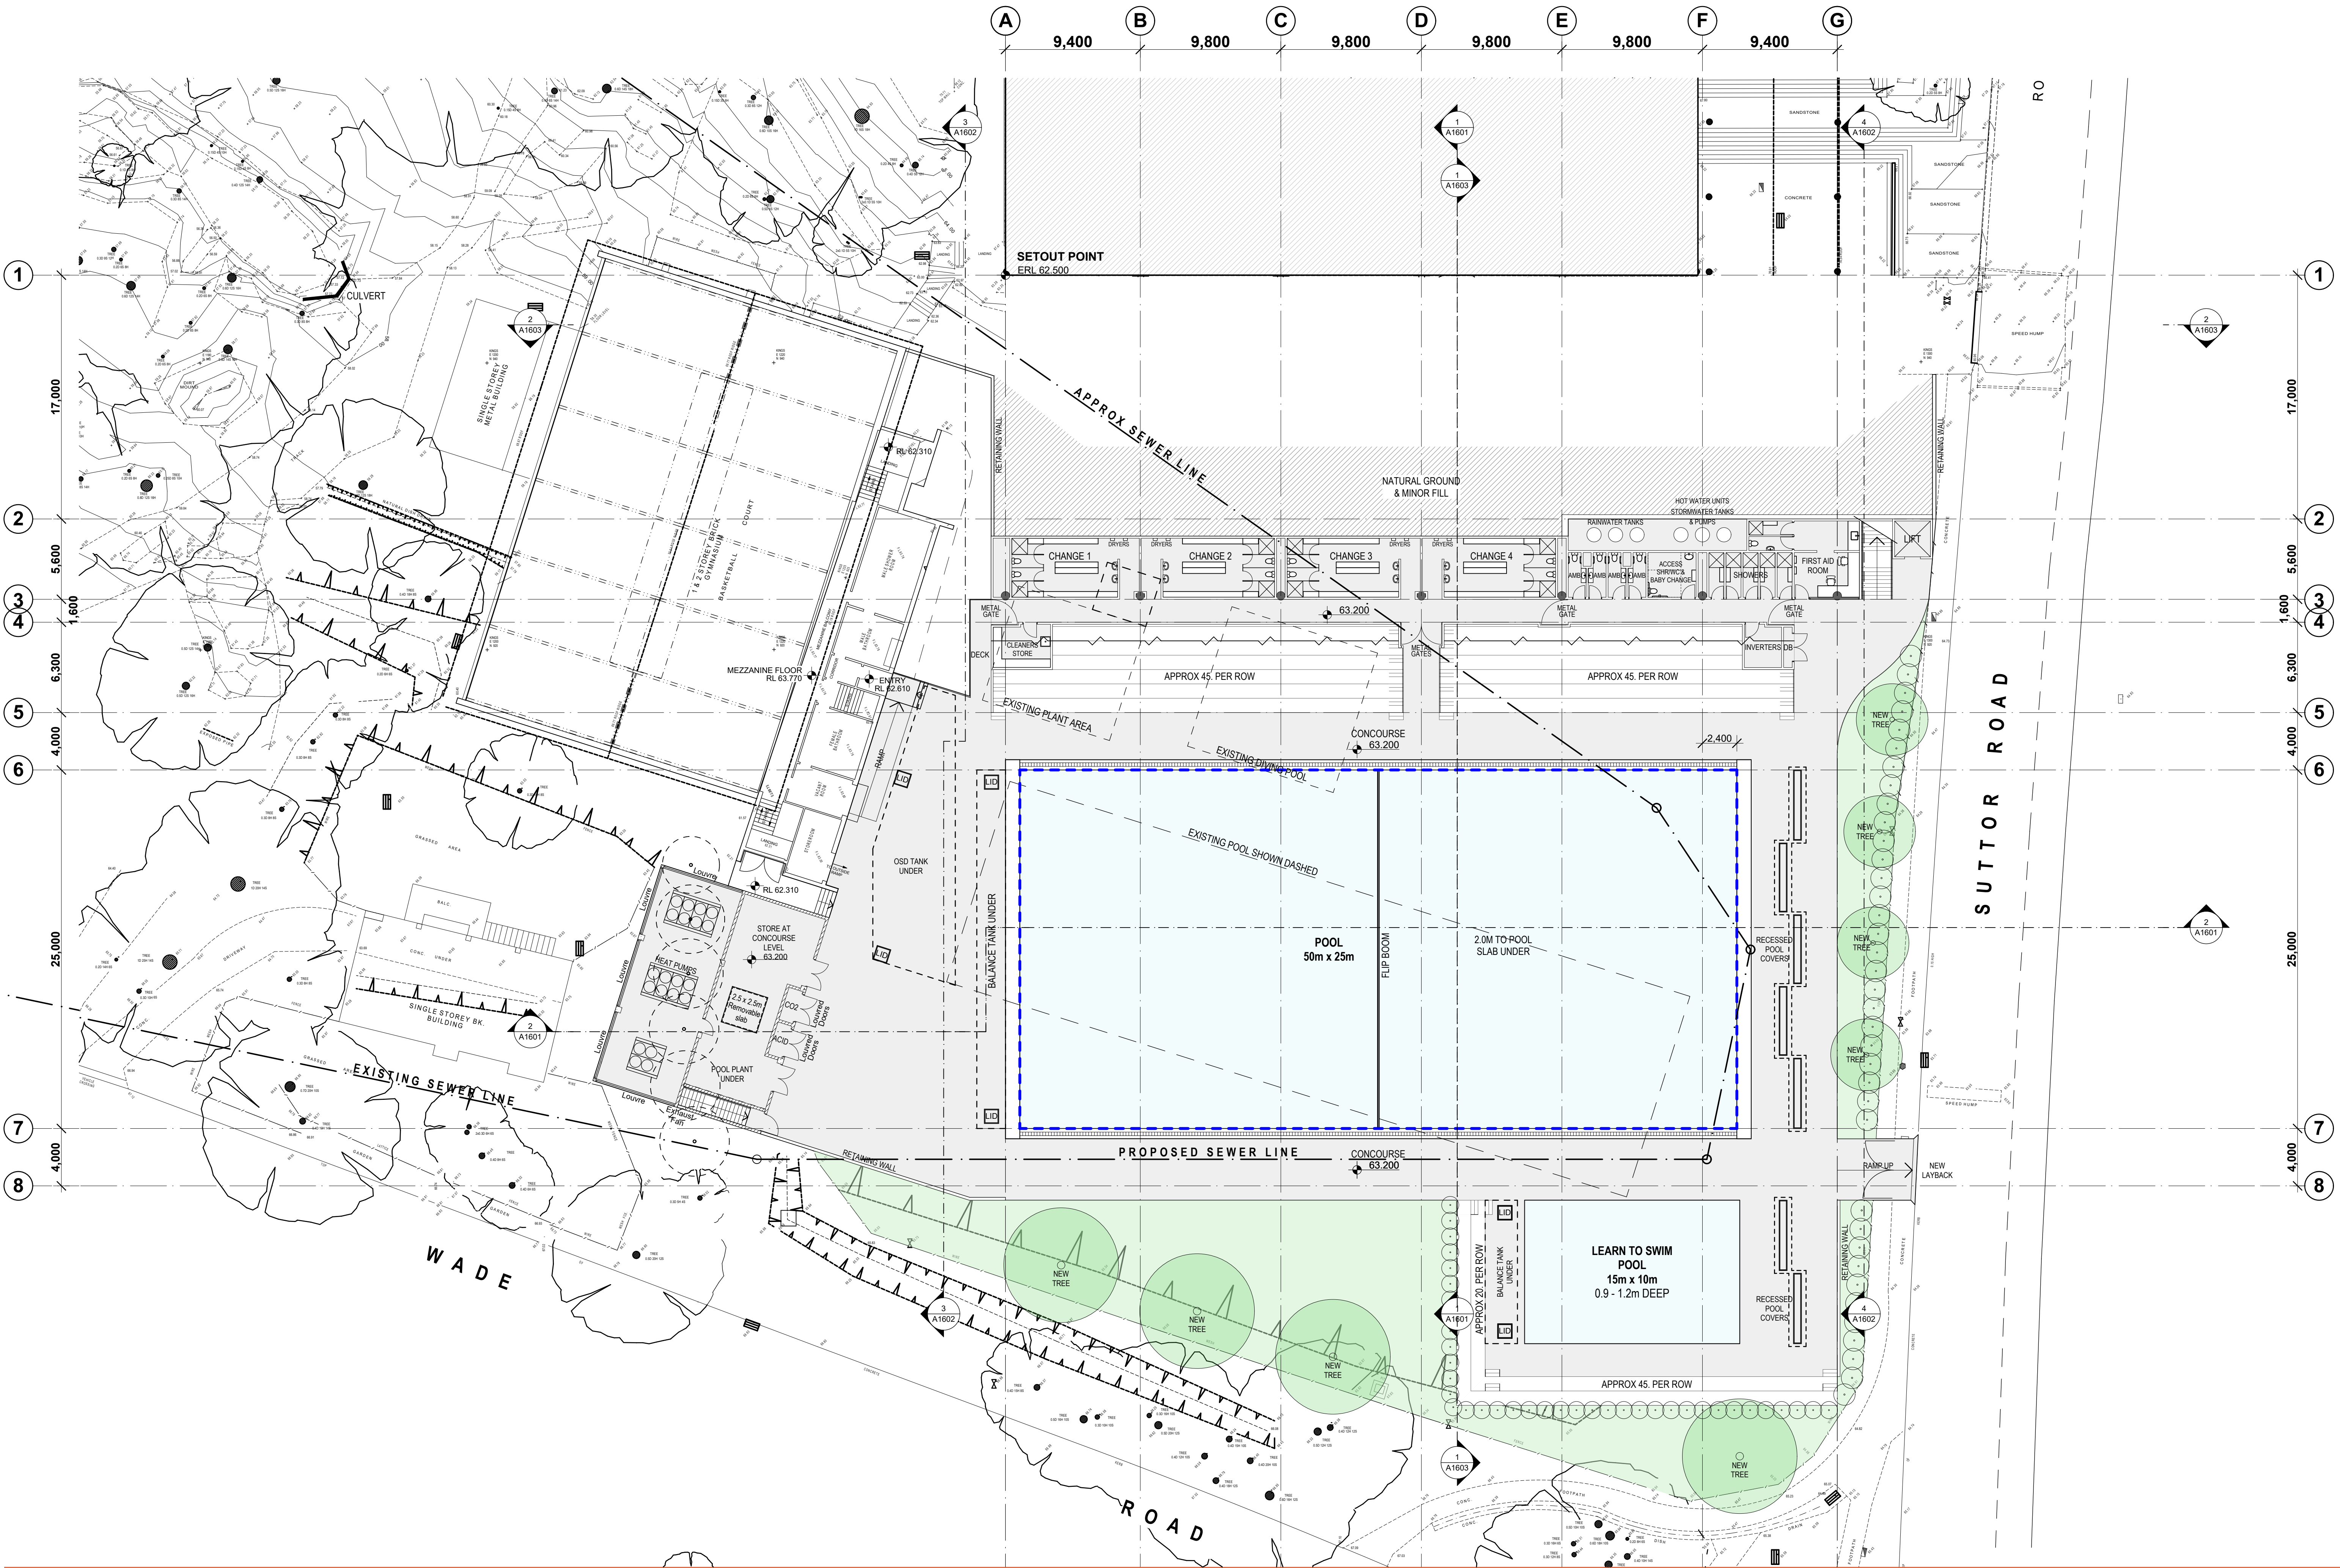


LEGEND

REVISION	DESCRIPTION	DATE
A	DRAFT DA SUBMISSION	19.08.22
B	ISSUED FOR DA SUBMISSION	31.08.22

PROJECT
**KINGS SCHOOL POOL
REFURBISHMENT**
87-129 Pennant Hills Rd,
North Parramatta
NSW 2151

DRAWING TITLE		
GROUND FLOOR PLAN		
PROJECT No	DRAWING No	REVISION
21009	A1201	B
ORIGINAL DRAWING SCALE	ORIGINAL SHEET SIZE	CHECKED
	A1	RG

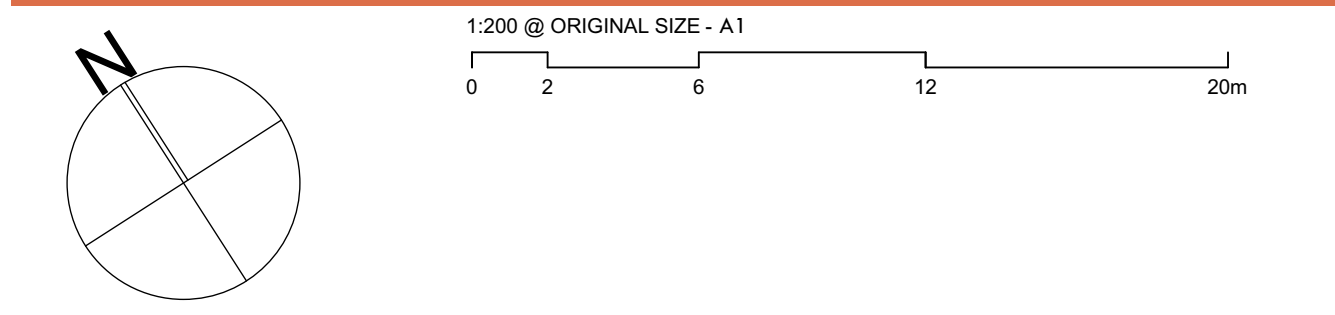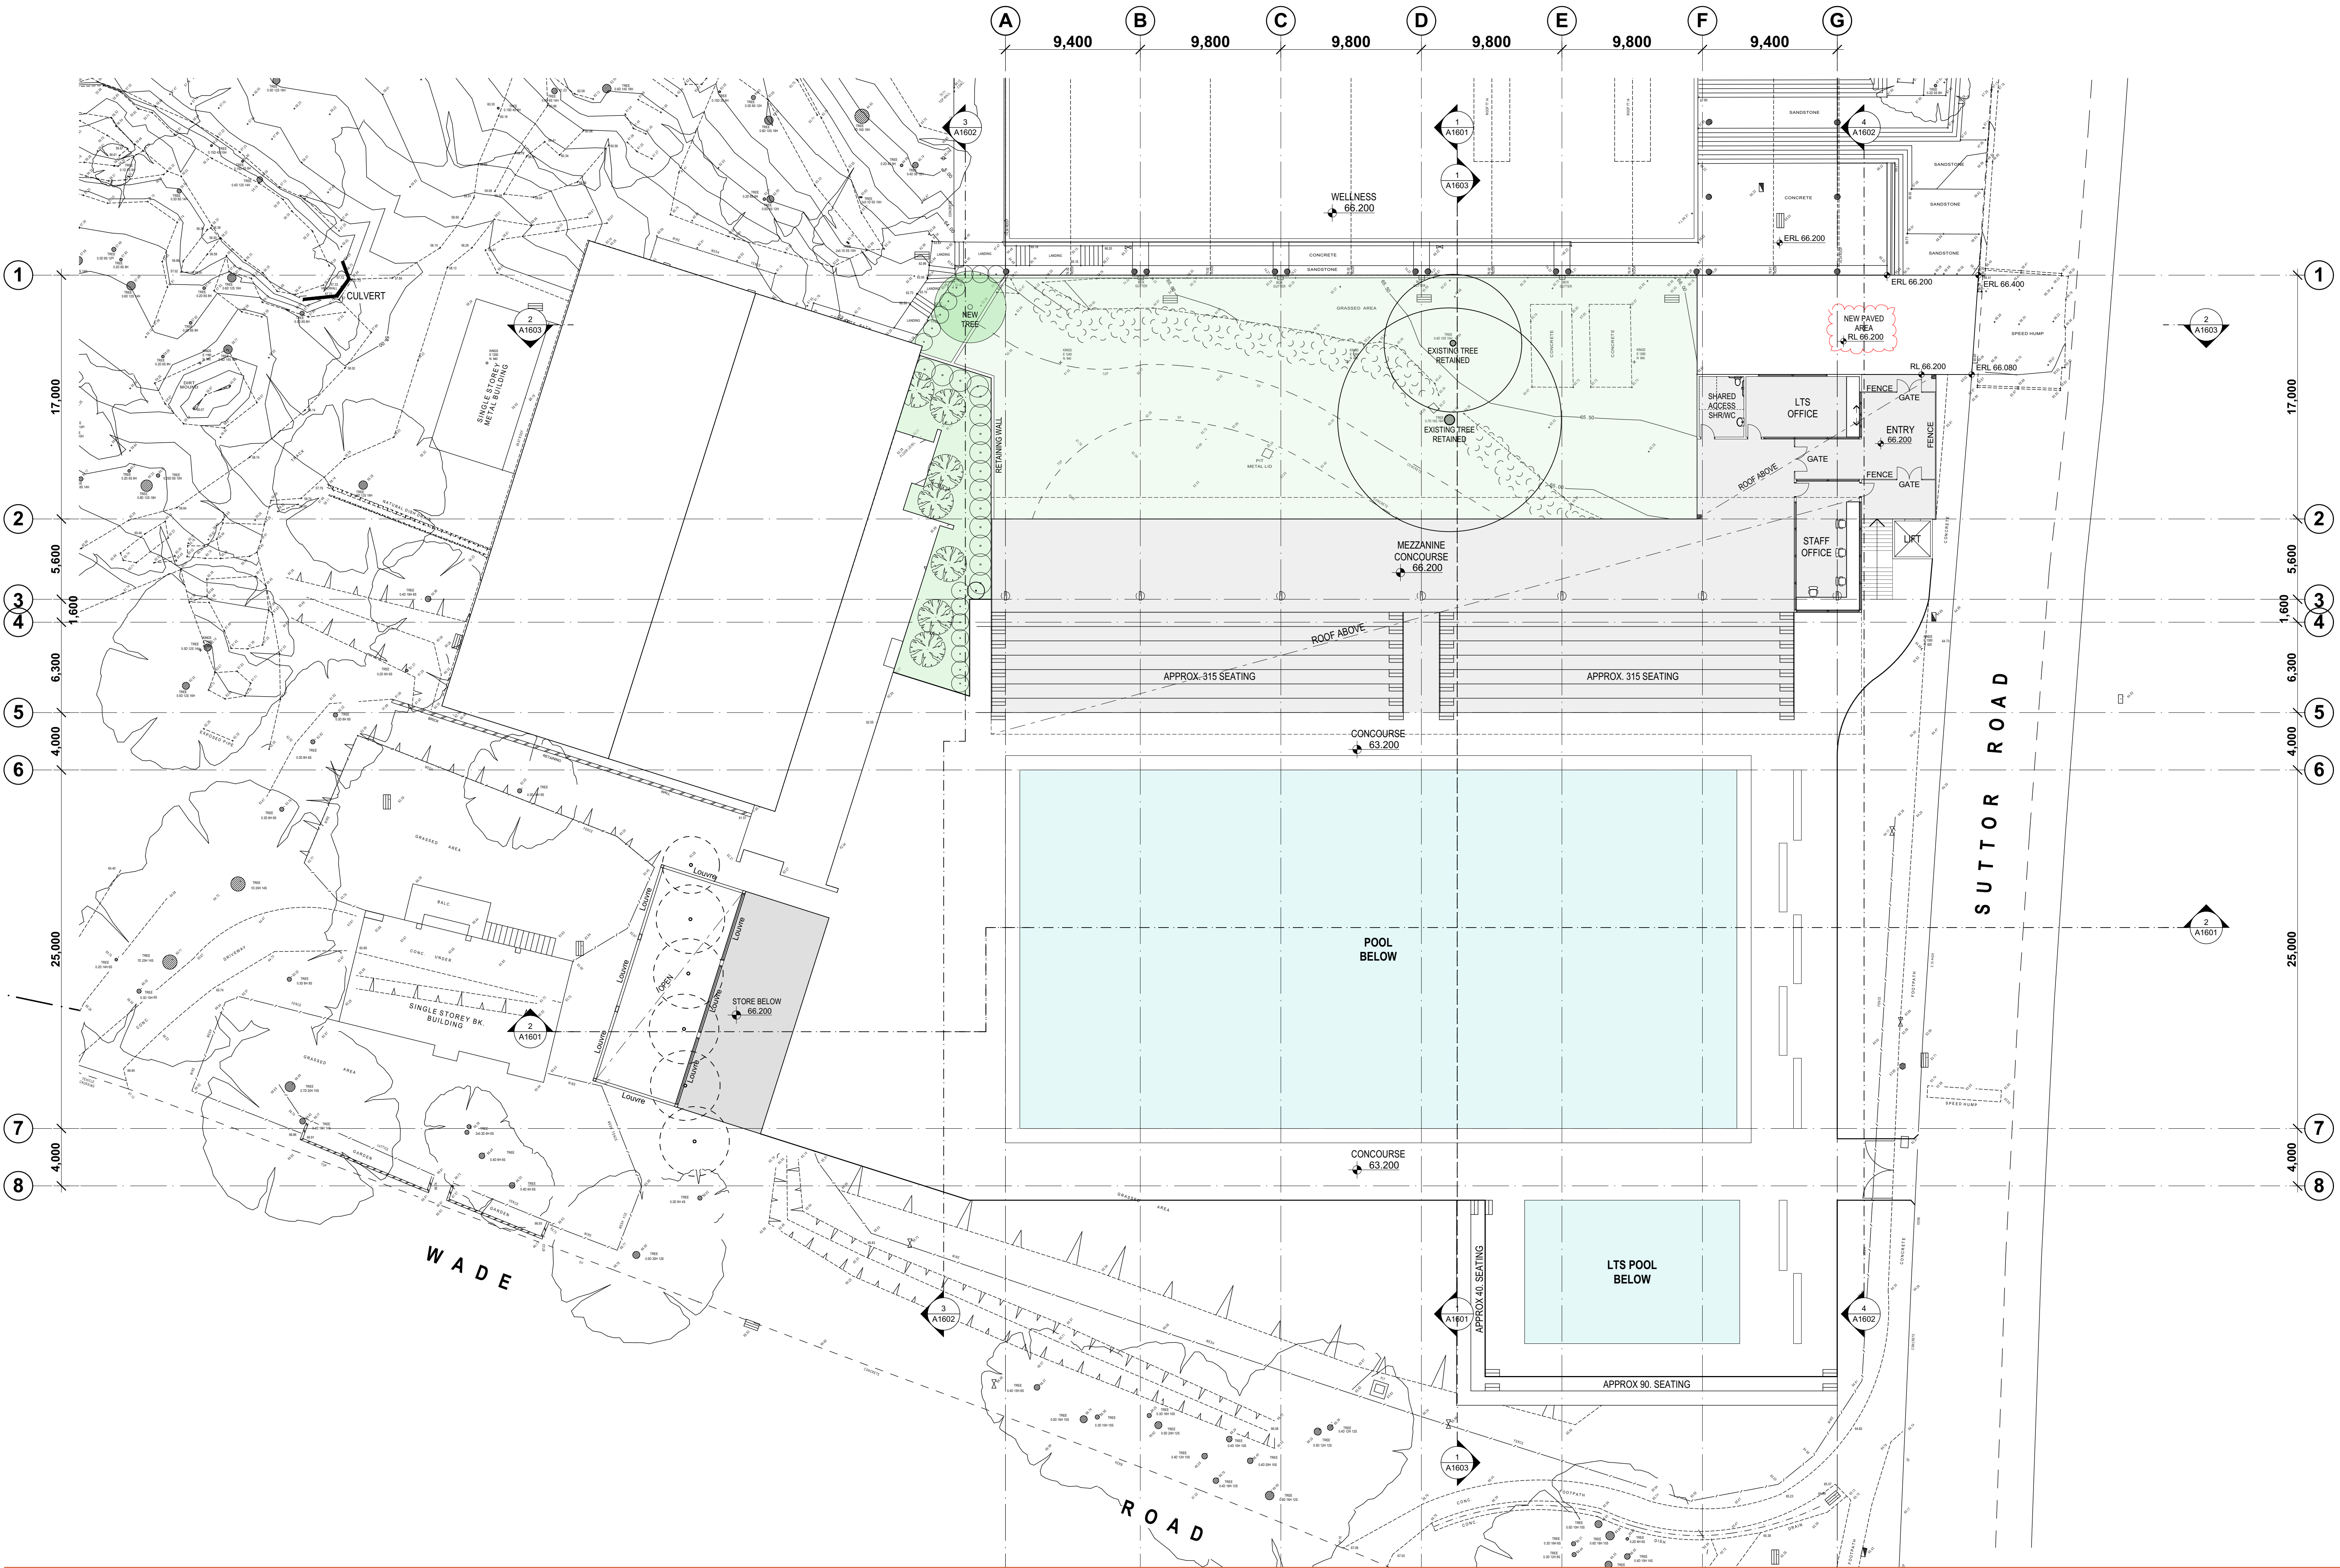

LEGEND

REVISION	DESCRIPTION	DATE
A	DRAFT DA SUBMISSION	19.08.22
B	ISSUED FOR DA SUBMISSION	31.08.22
C	ISSUED FOR DA SUBMISSION	08.12.22


PROJECT
**KINGS SCHOOL POOL
REFURBISHMENT**
87-129 Pennant Hills Rd,
North Parramatta
NSW 2151

DRAWING TITLE MEZZANINE PLAN		
PROJECT No 21009	DRAWING No A1301	REVISION C
ORIGINAL DRAWING SCALE	CHECKED RG	


Gardner Wetherill Assoc.
Suite 2.01 Level 2
460 Pacific Highway
St Leonards NSW 2055

T (02) 9929 6777
E design@gardnerwetherill.com.au
Notwithstanding to whomsoever delivered, this document remains the property of Gardner Wetherill Associates Pty Ltd and is to be returned to the firm if it is not required.

GW.

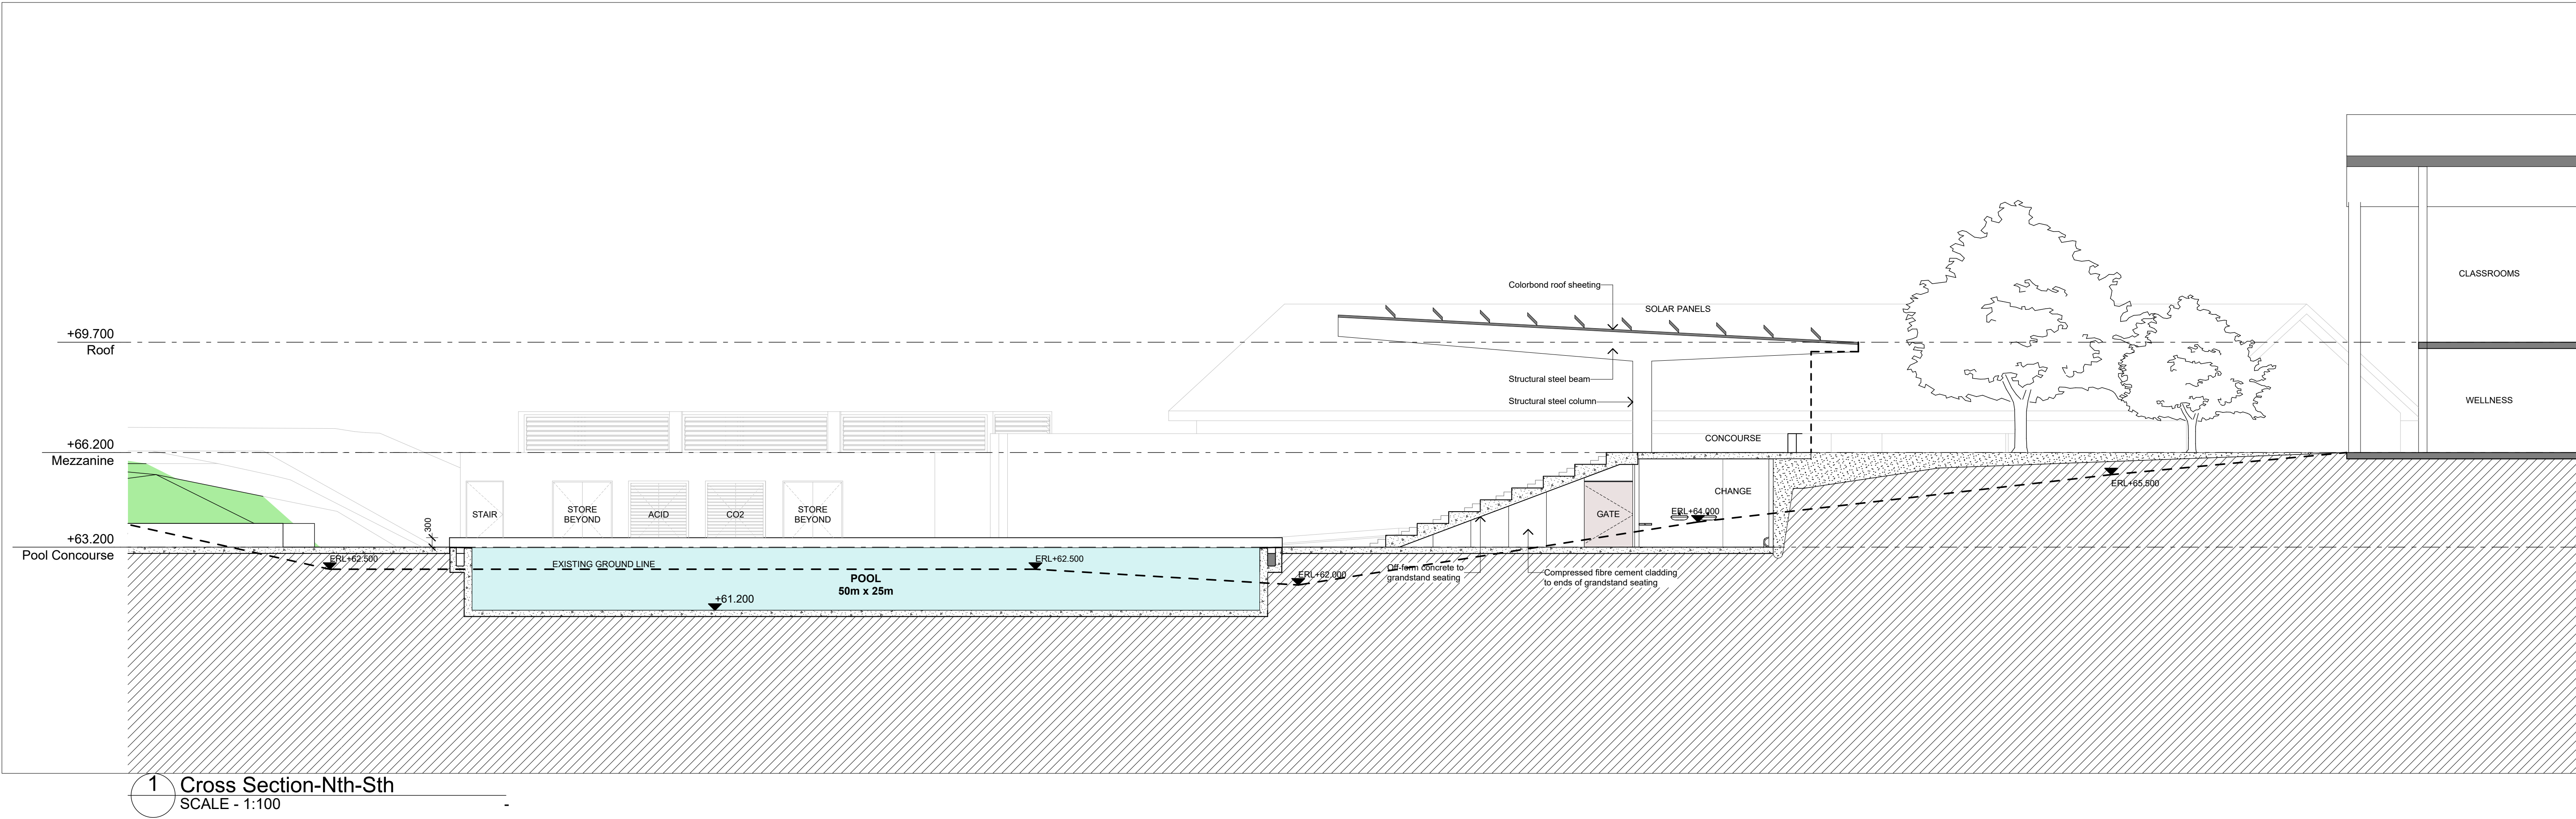

1 Cross Section-Nth-Sth
SCALE - 1:100

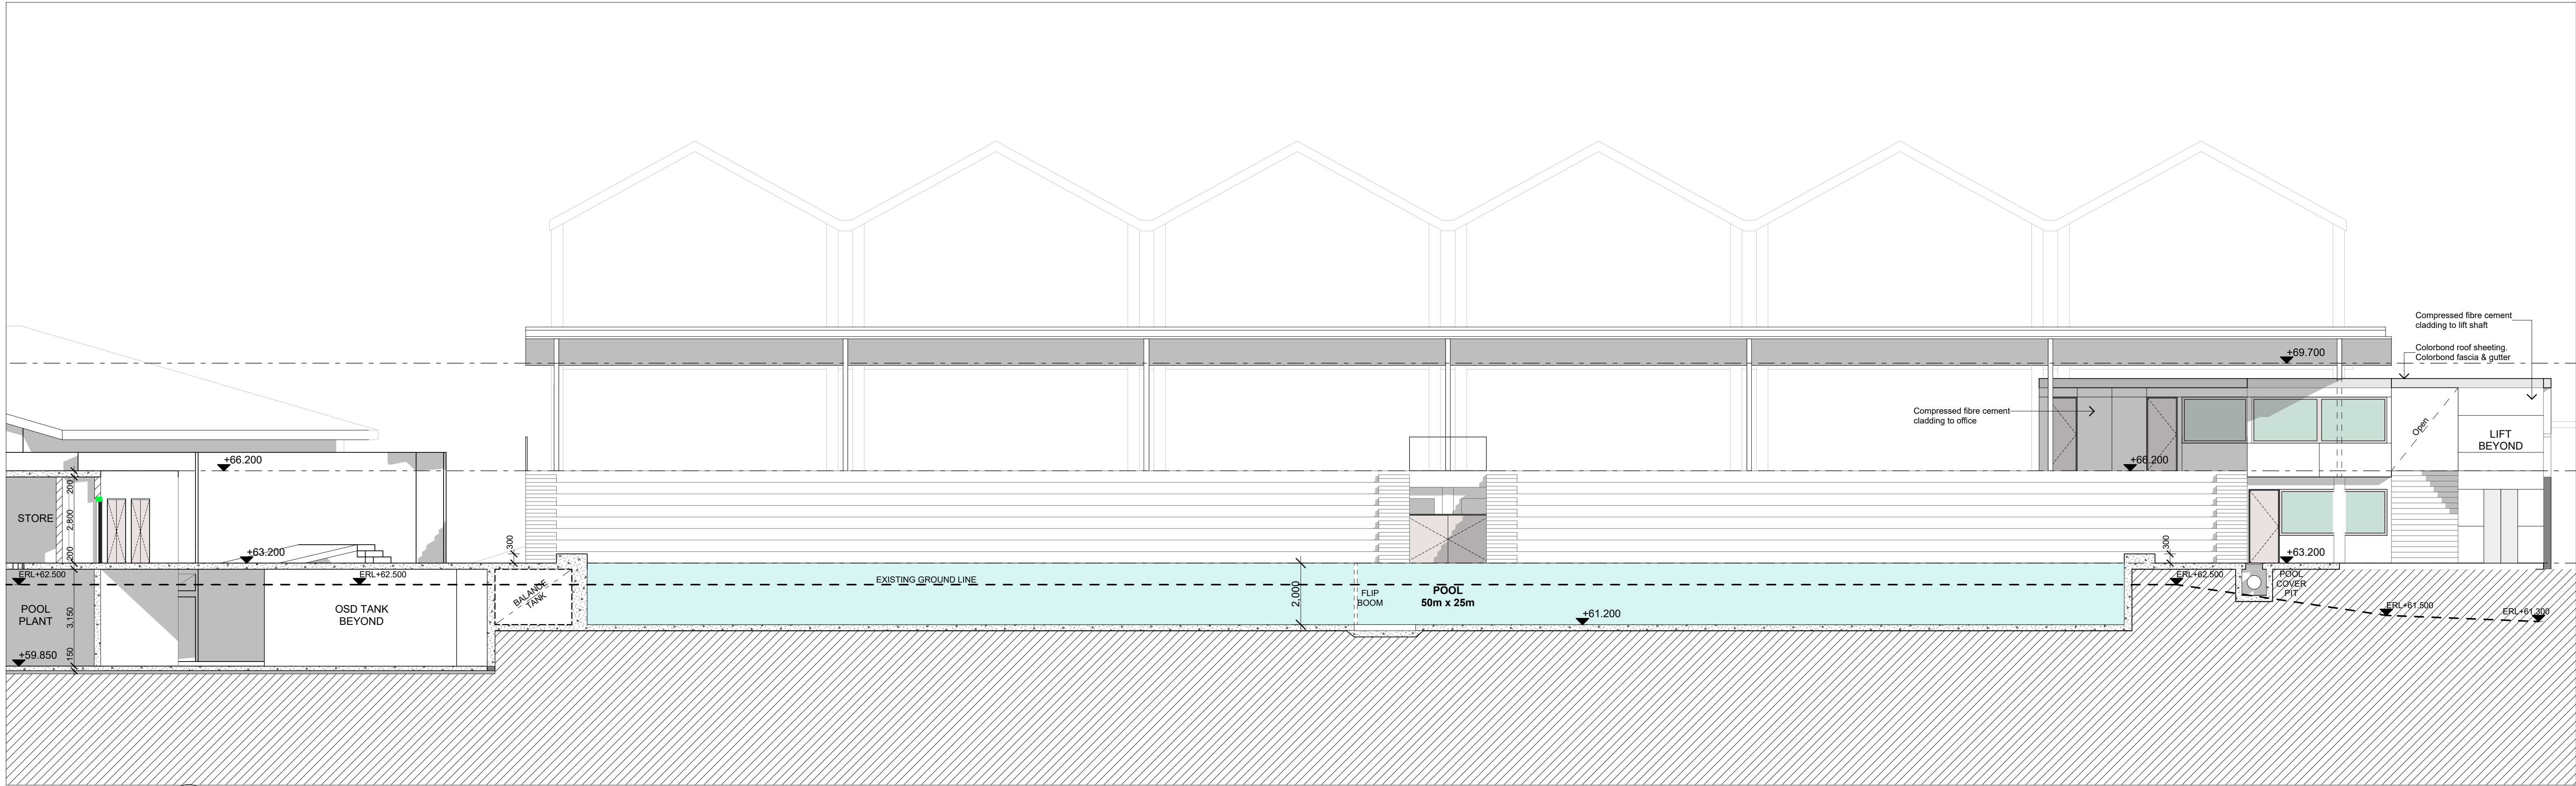

2 Cross Section-East-West
SCALE - 1:100



LEGEND

REVISION	DESCRIPTION	DATE
A	DRAFT DA SUBMISSION	19.08.22
B	ISSUED FOR DA SUBMISSION	31.08.22

PROJECT
**KINGS SCHOOL POOL
REFURBISHMENT**
87-129 Pennant Hills Rd,
North Parramatta
NSW 2151


DRAWING TITLE
SECTIONS & ELEVATIONS

PROJECT No	DRAWING No	REVISION
21009	A1601	B
ORIGINAL DRAWING SCALE	ORIGINAL SHEET SIZE	CHECKED
1:200	A1	RG


Gardner Wetherill Assoc.
Suite 2.01 Level 2
460 Pacific Highway
St Leonards NSW 2055

T (02) 9929 6777
E design@gardnerwetherill.com.au
Notwithstanding to whomsoever it may be given, this drawing remains the property of Gardner Wetherill Associates Pty Ltd and is not to be used for any other project without the written consent of Gardner Wetherill Associates Pty Ltd.



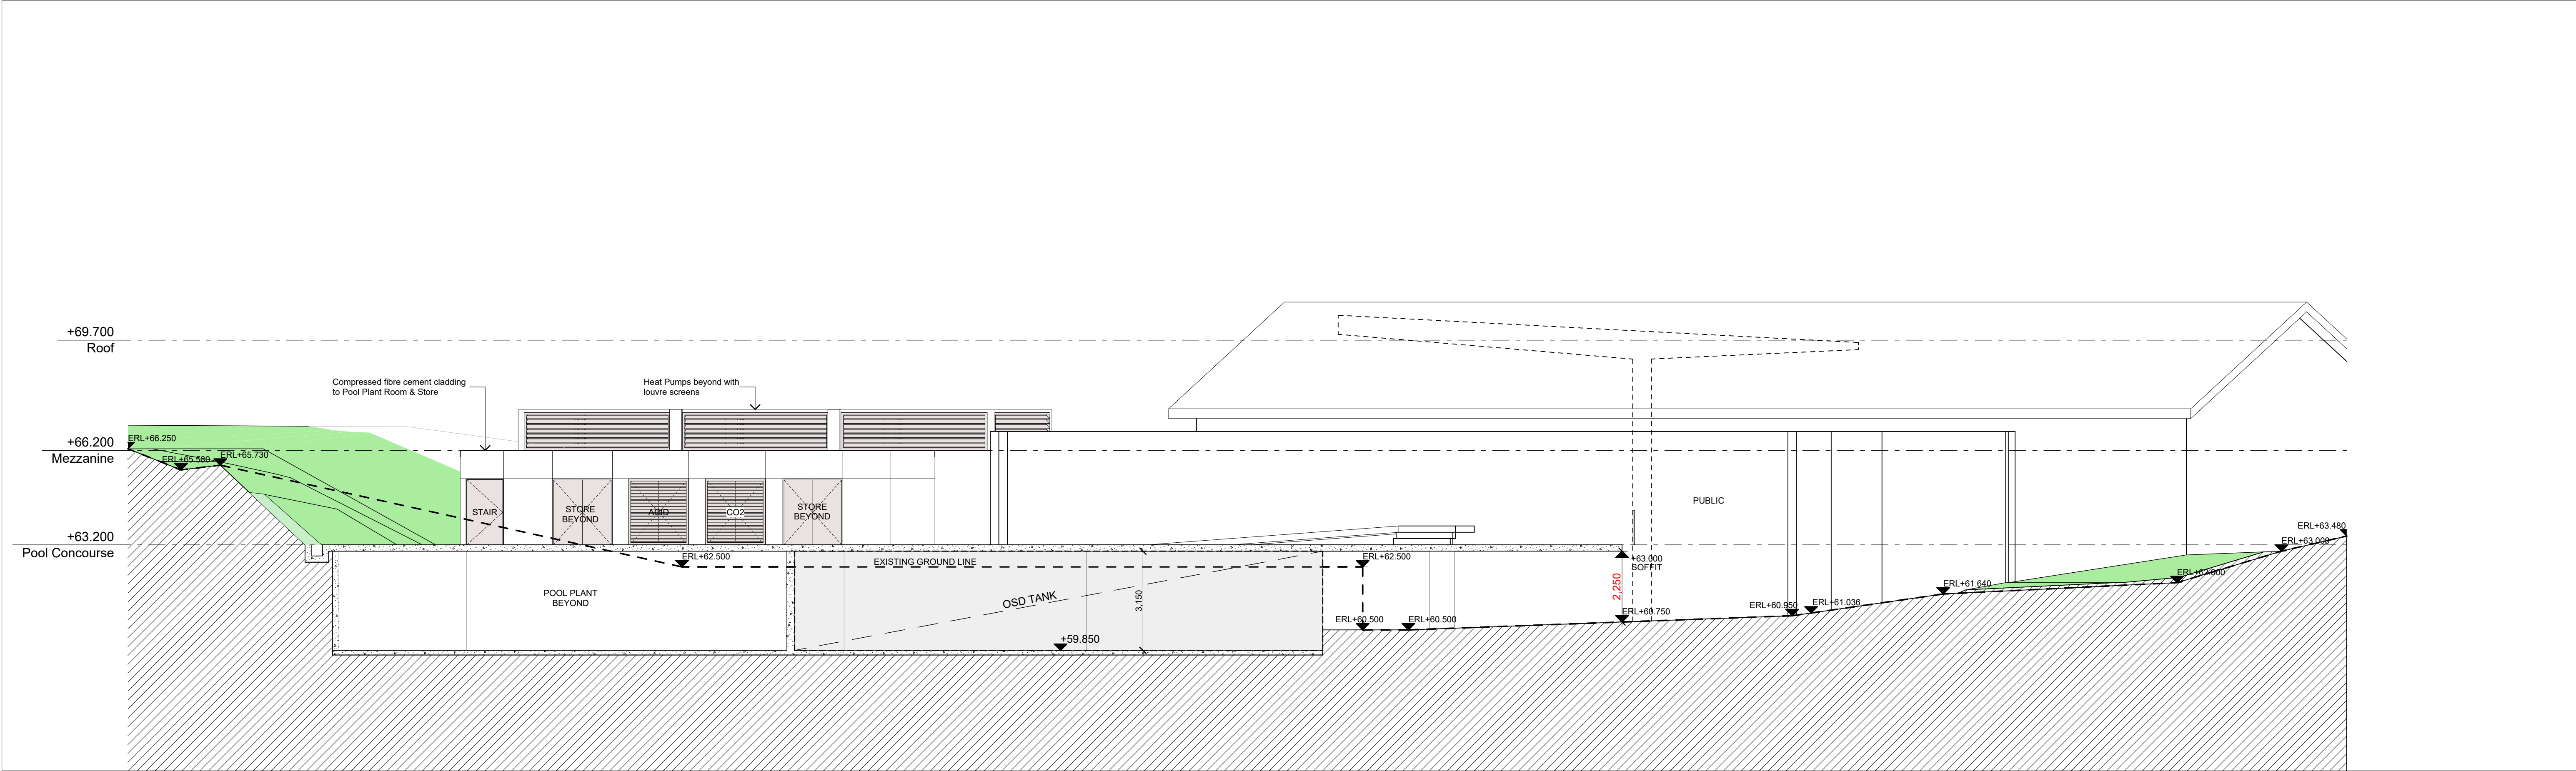

3 Cross Section-Nth-Sth
SCALE - 1:100

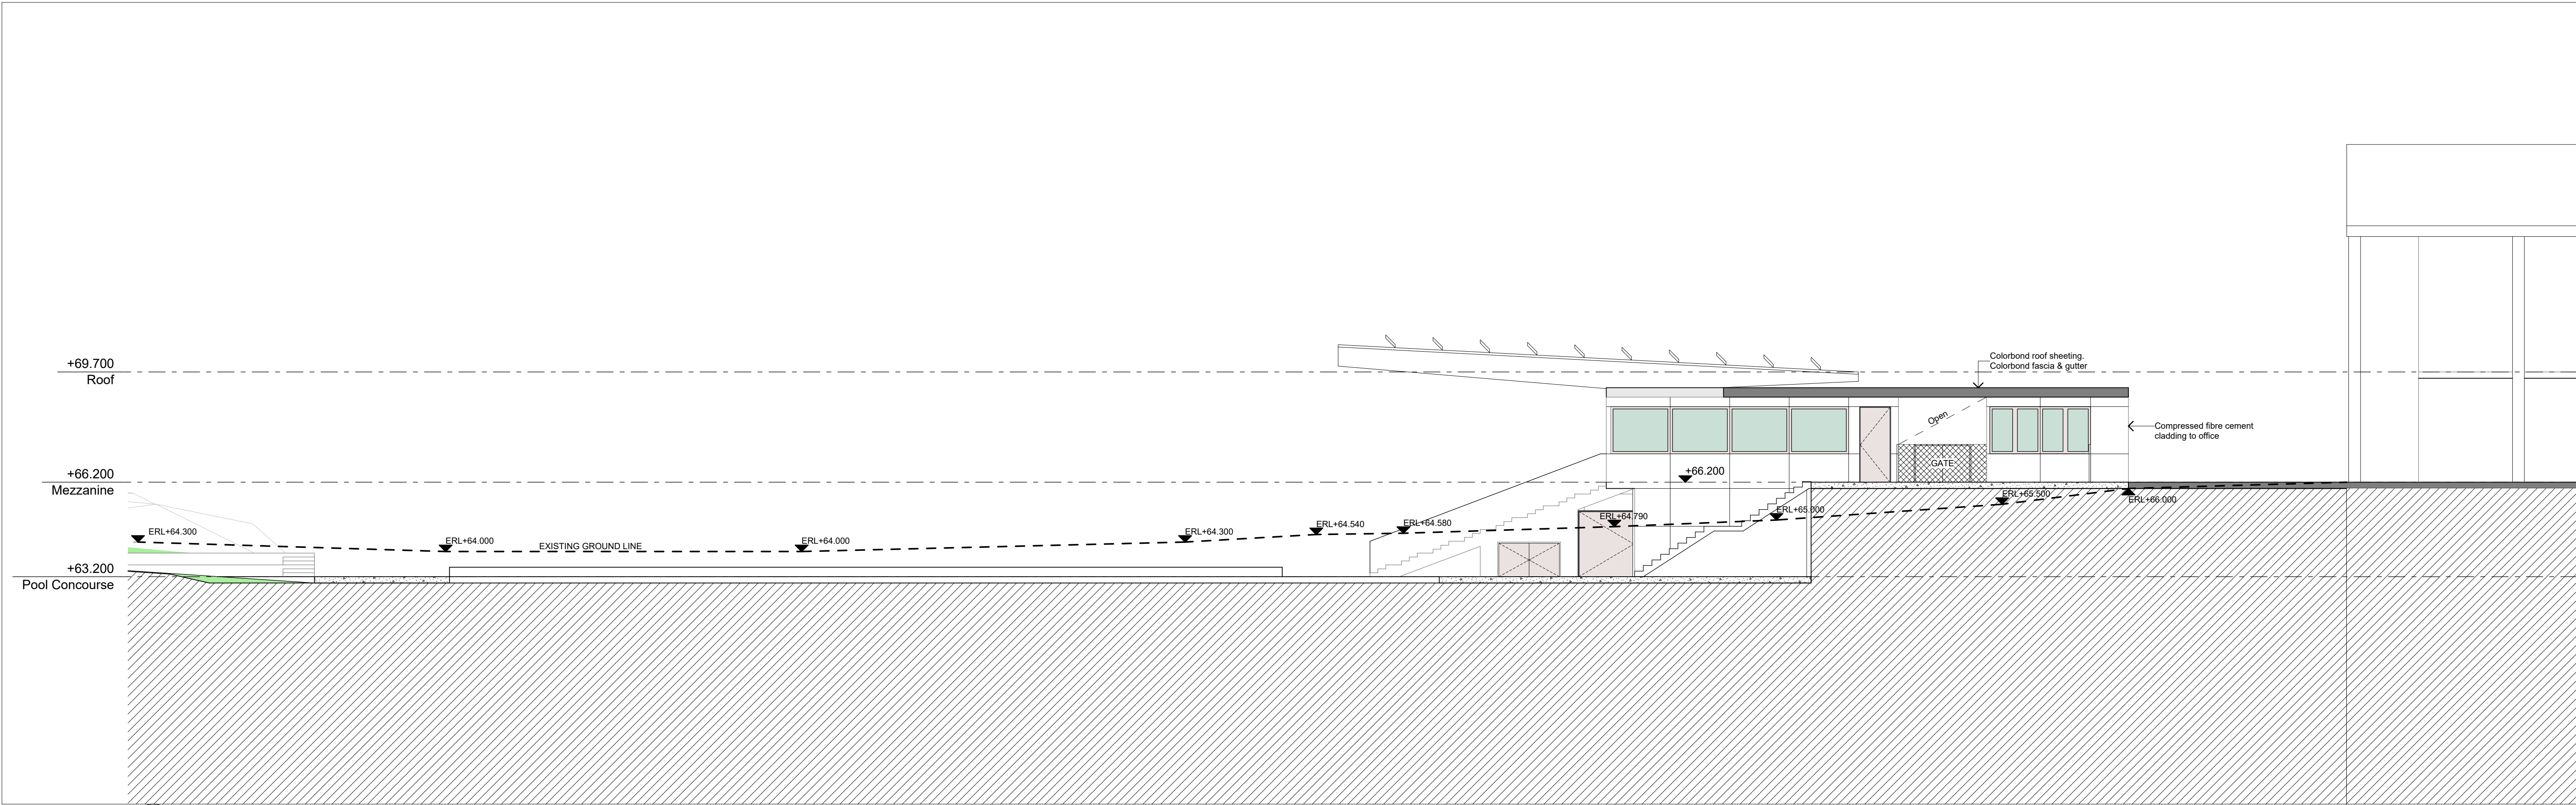

4 Cross Section-Nth-Sth
SCALE - 1:100



LEGEND

REVISION	DESCRIPTION	DATE
A	DRAFT DA SUBMISSION	19.08.22
B	ISSUED FOR DA SUBMISSION	31.08.22

PROJECT
**KINGS SCHOOL POOL
REFURBISHMENT**
87-129 Pennant Hills Rd,
North Parramatta
NSW 2151




DRAWING TITLE
SECTIONS & ELEVATIONS

PROJECT No	DRAWING No	REVISION
21009	A1602	B
ORIGINAL DRAWING SCALE	ORIGINAL SHEET SIZE	CHECKED
1:200	A1	RG

Gardner Wetherill Assoc.
Suite 2.01 Level 2
460 Pacific Highway
St Leonards NSW 2055

T (02) 9929 6777
E design@gardnerwetherill.com.au



 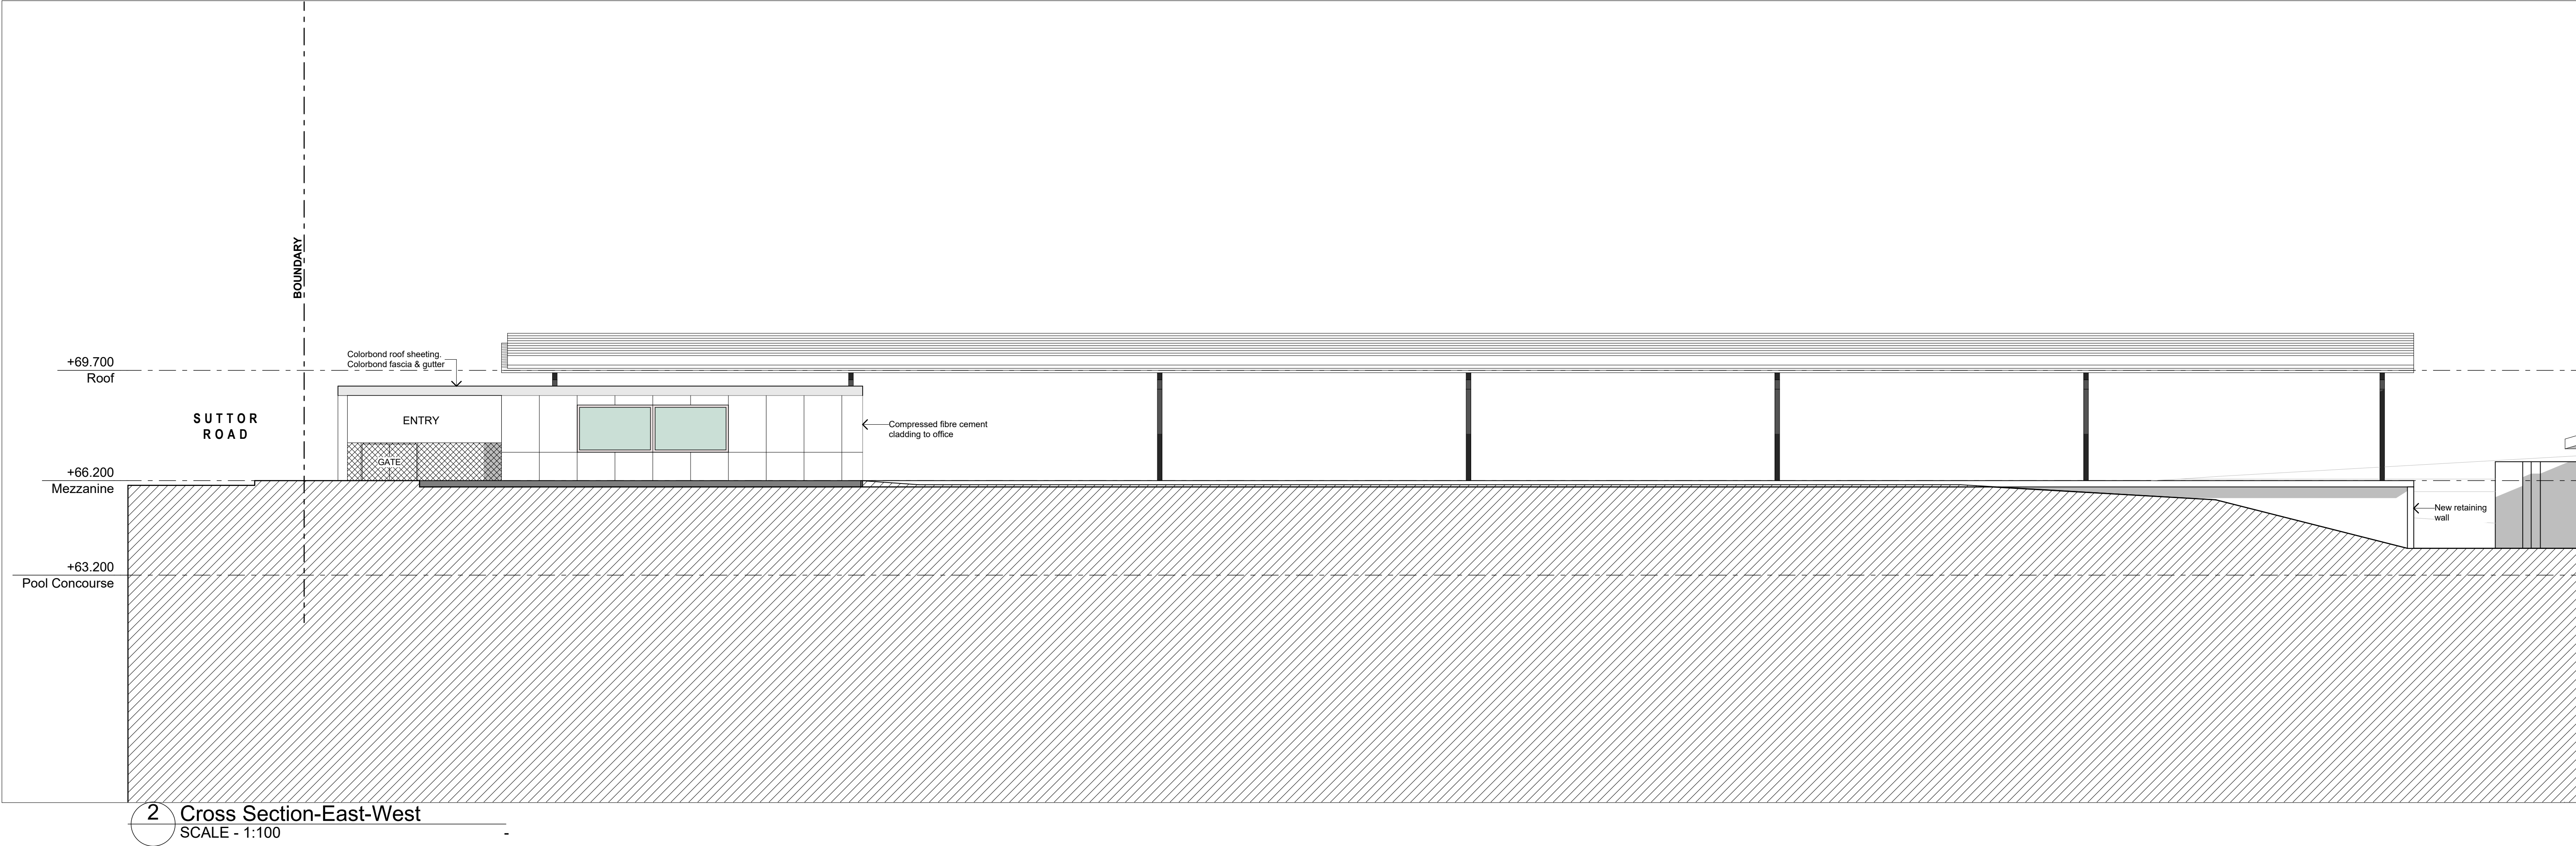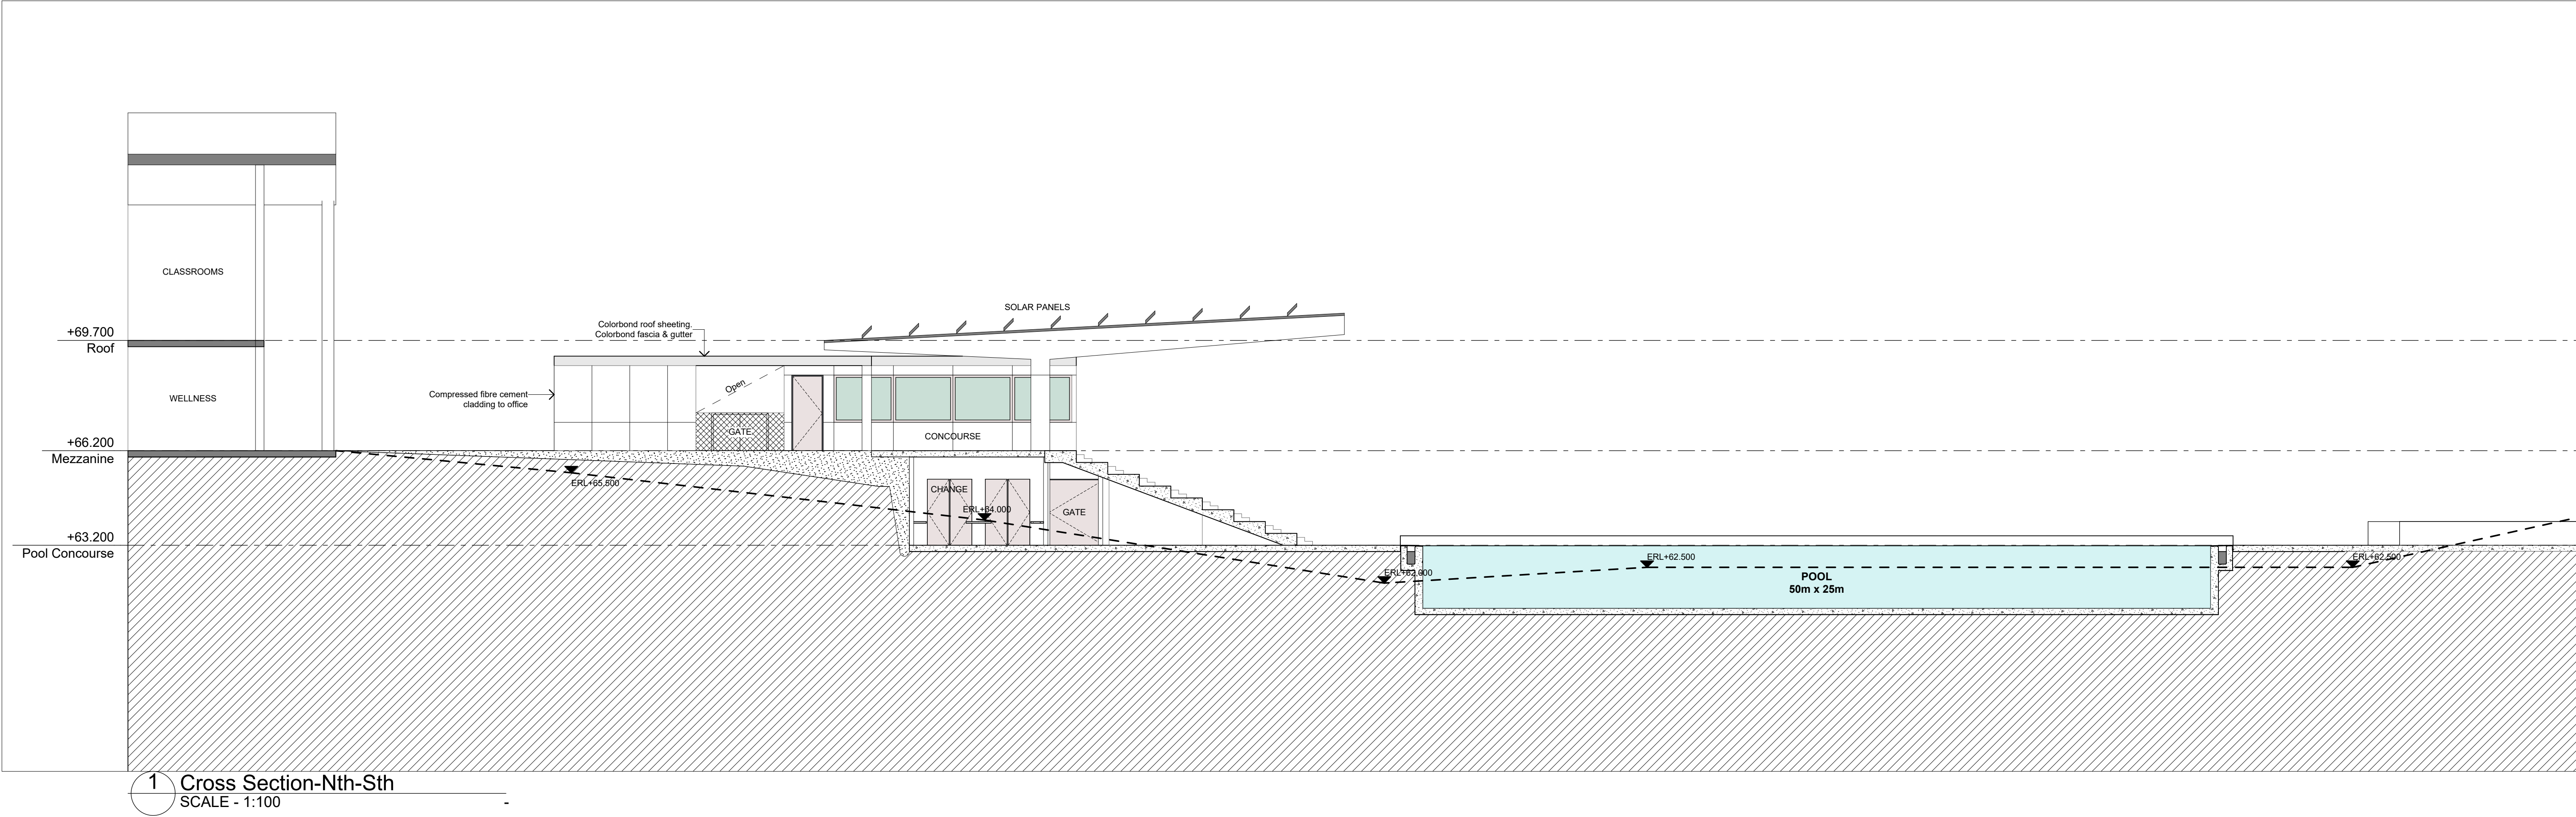

LEGEND

REVISION	DESCRIPTION	DATE
A	DRAFT DA SUBMISSION	19.08.22
B	ISSUED FOR DA SUBMISSION	31.08.22

PROJECT
**KINGS SCHOOL POOL
REFURBISHMENT**
87-129 Pennant Hills Rd,
North Parramatta
NSW 2151

DRAWING TITLE
SECTIONS & ELEVATIONS

PROJECT No	DRAWING No	REVISION
21009	A1603	B
ORIGINAL DRAWING SCALE	ORIGINAL SHEET SIZE	CHECKED
1:200	A1	RG

Gardner Wetherill Assoc.
Suite 2.01 Level 2
460 Pacific Highway
St Leonards NSW 2055

T (02) 9929 6777
E design@gardnerwetherill.com.au

