
WORKS INSIDE OF BOUNDARY:


- Close off, divert or replace existing services to services engineers' documentation - Refer to landscape architect's documentation for tree protection requirements

WORKS OUTSIDE OF BOUNDARY:

- Refer to services and infrastructure engineers' documentation for enabling works

- Refer to civil documentation, landscape, services and infrastructure engineers'

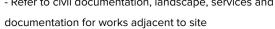

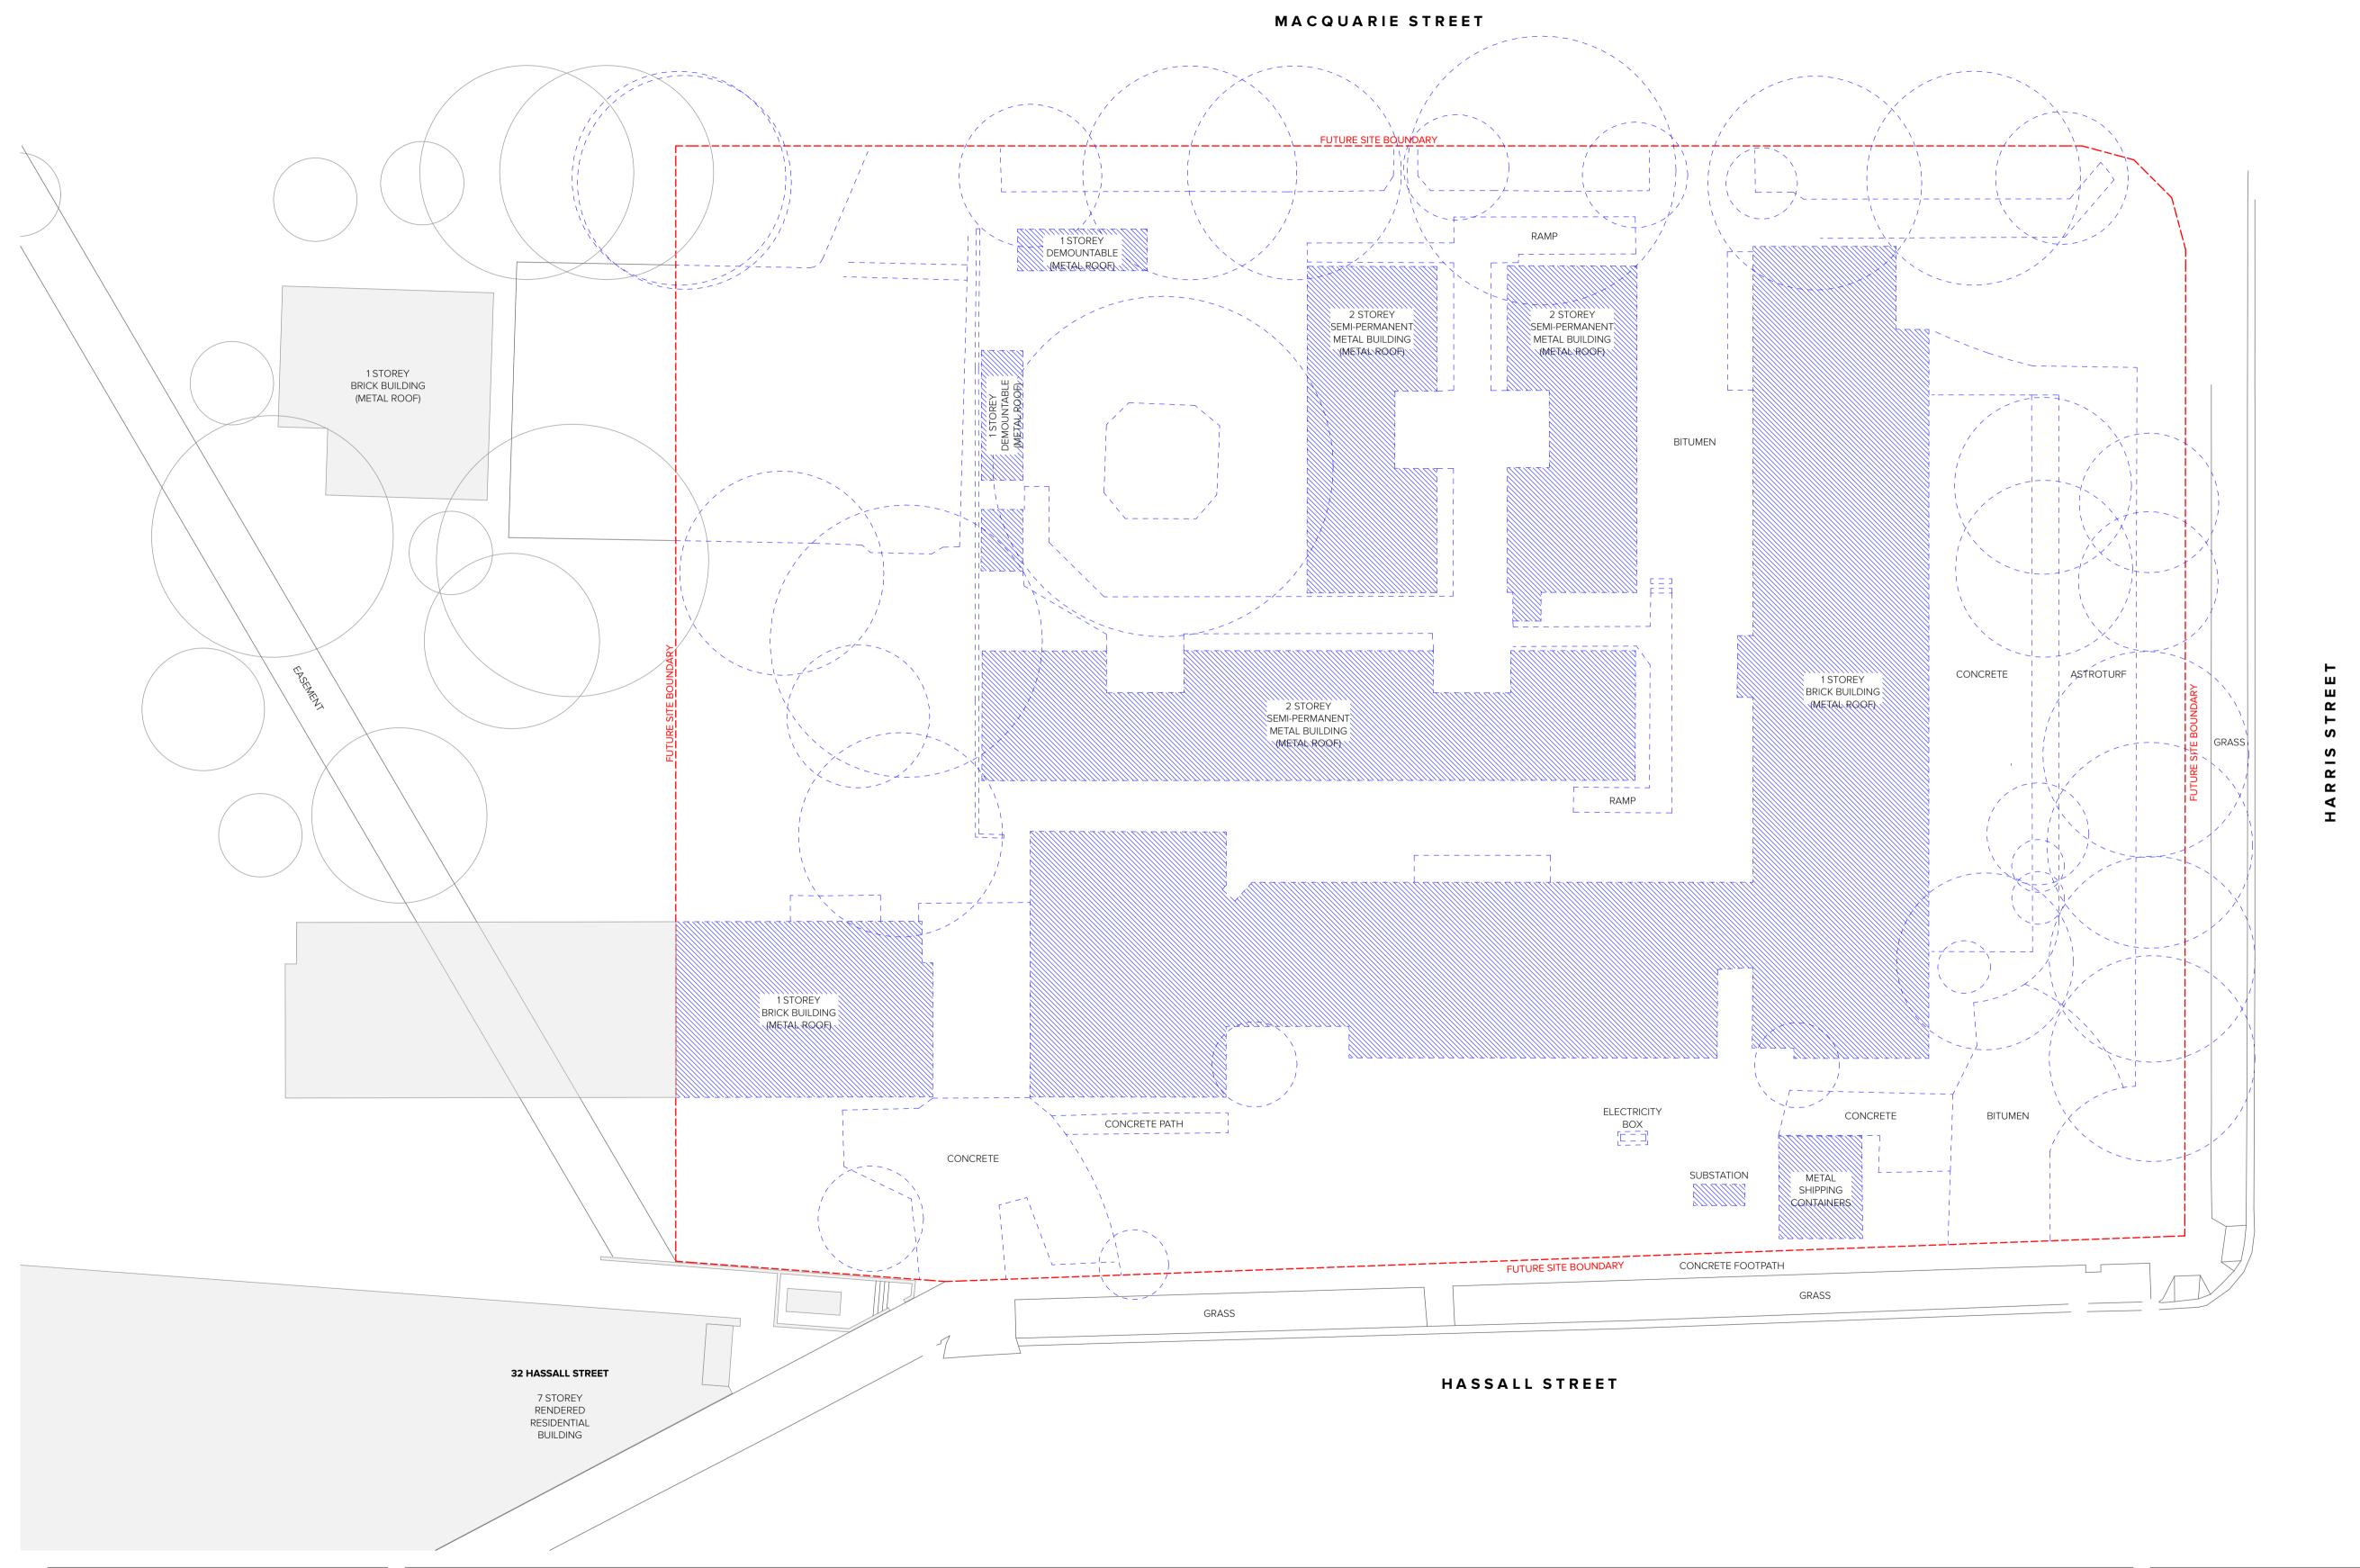

DLCS Quality Endorsed Company ISO 9001:2015, Registration Number 20476 Nominated Architect: Nicholas Turner 6695, ABN 86 064 084 911

THIS DRAWING IS COPYRIGHT © OF TURNER. NO REPRODUCTION WITHOUT PERMISSION. UNLESS NOTED OTHERWISE THIS DRAWING IS NOT FOR CONSTRUCTION. ALL DIMENSIONS AND LEVELS ARE TO BE CHECKED ON SITE PRIOR TO THE COMMENCEMENT OF WORK. INFORM TURNER OF ANY DISCREPANCIES FOR CLARIFICATION BEFORE PROCEEDING WITH WORK. DRAWINGS ARE NOT TO BE SCALED. USE ONLY FIGURED DIMENSIONS. REFER TO CONSULTANT DOCUMENTATION FOR FURTHER INFORMATION DWG, IFC AND BIMX FILES ARE UNCONTROLLED DOCUMENTS AND ARE ISSUED FOR INFORMATION ONLY.

Level 3/161 Redfern St Redfern NSW 2016


Australia

Rev Date Approved by Revision Notes
01 13.01.23 CA For Information
A 27.01.23 TK For DA
B 30/06/23 CA For DA

34 Hassall Street
34 Hassall St Parramatta NSW 2150 Australia

Drawing Title

Context and Analysis
Demolition Plan

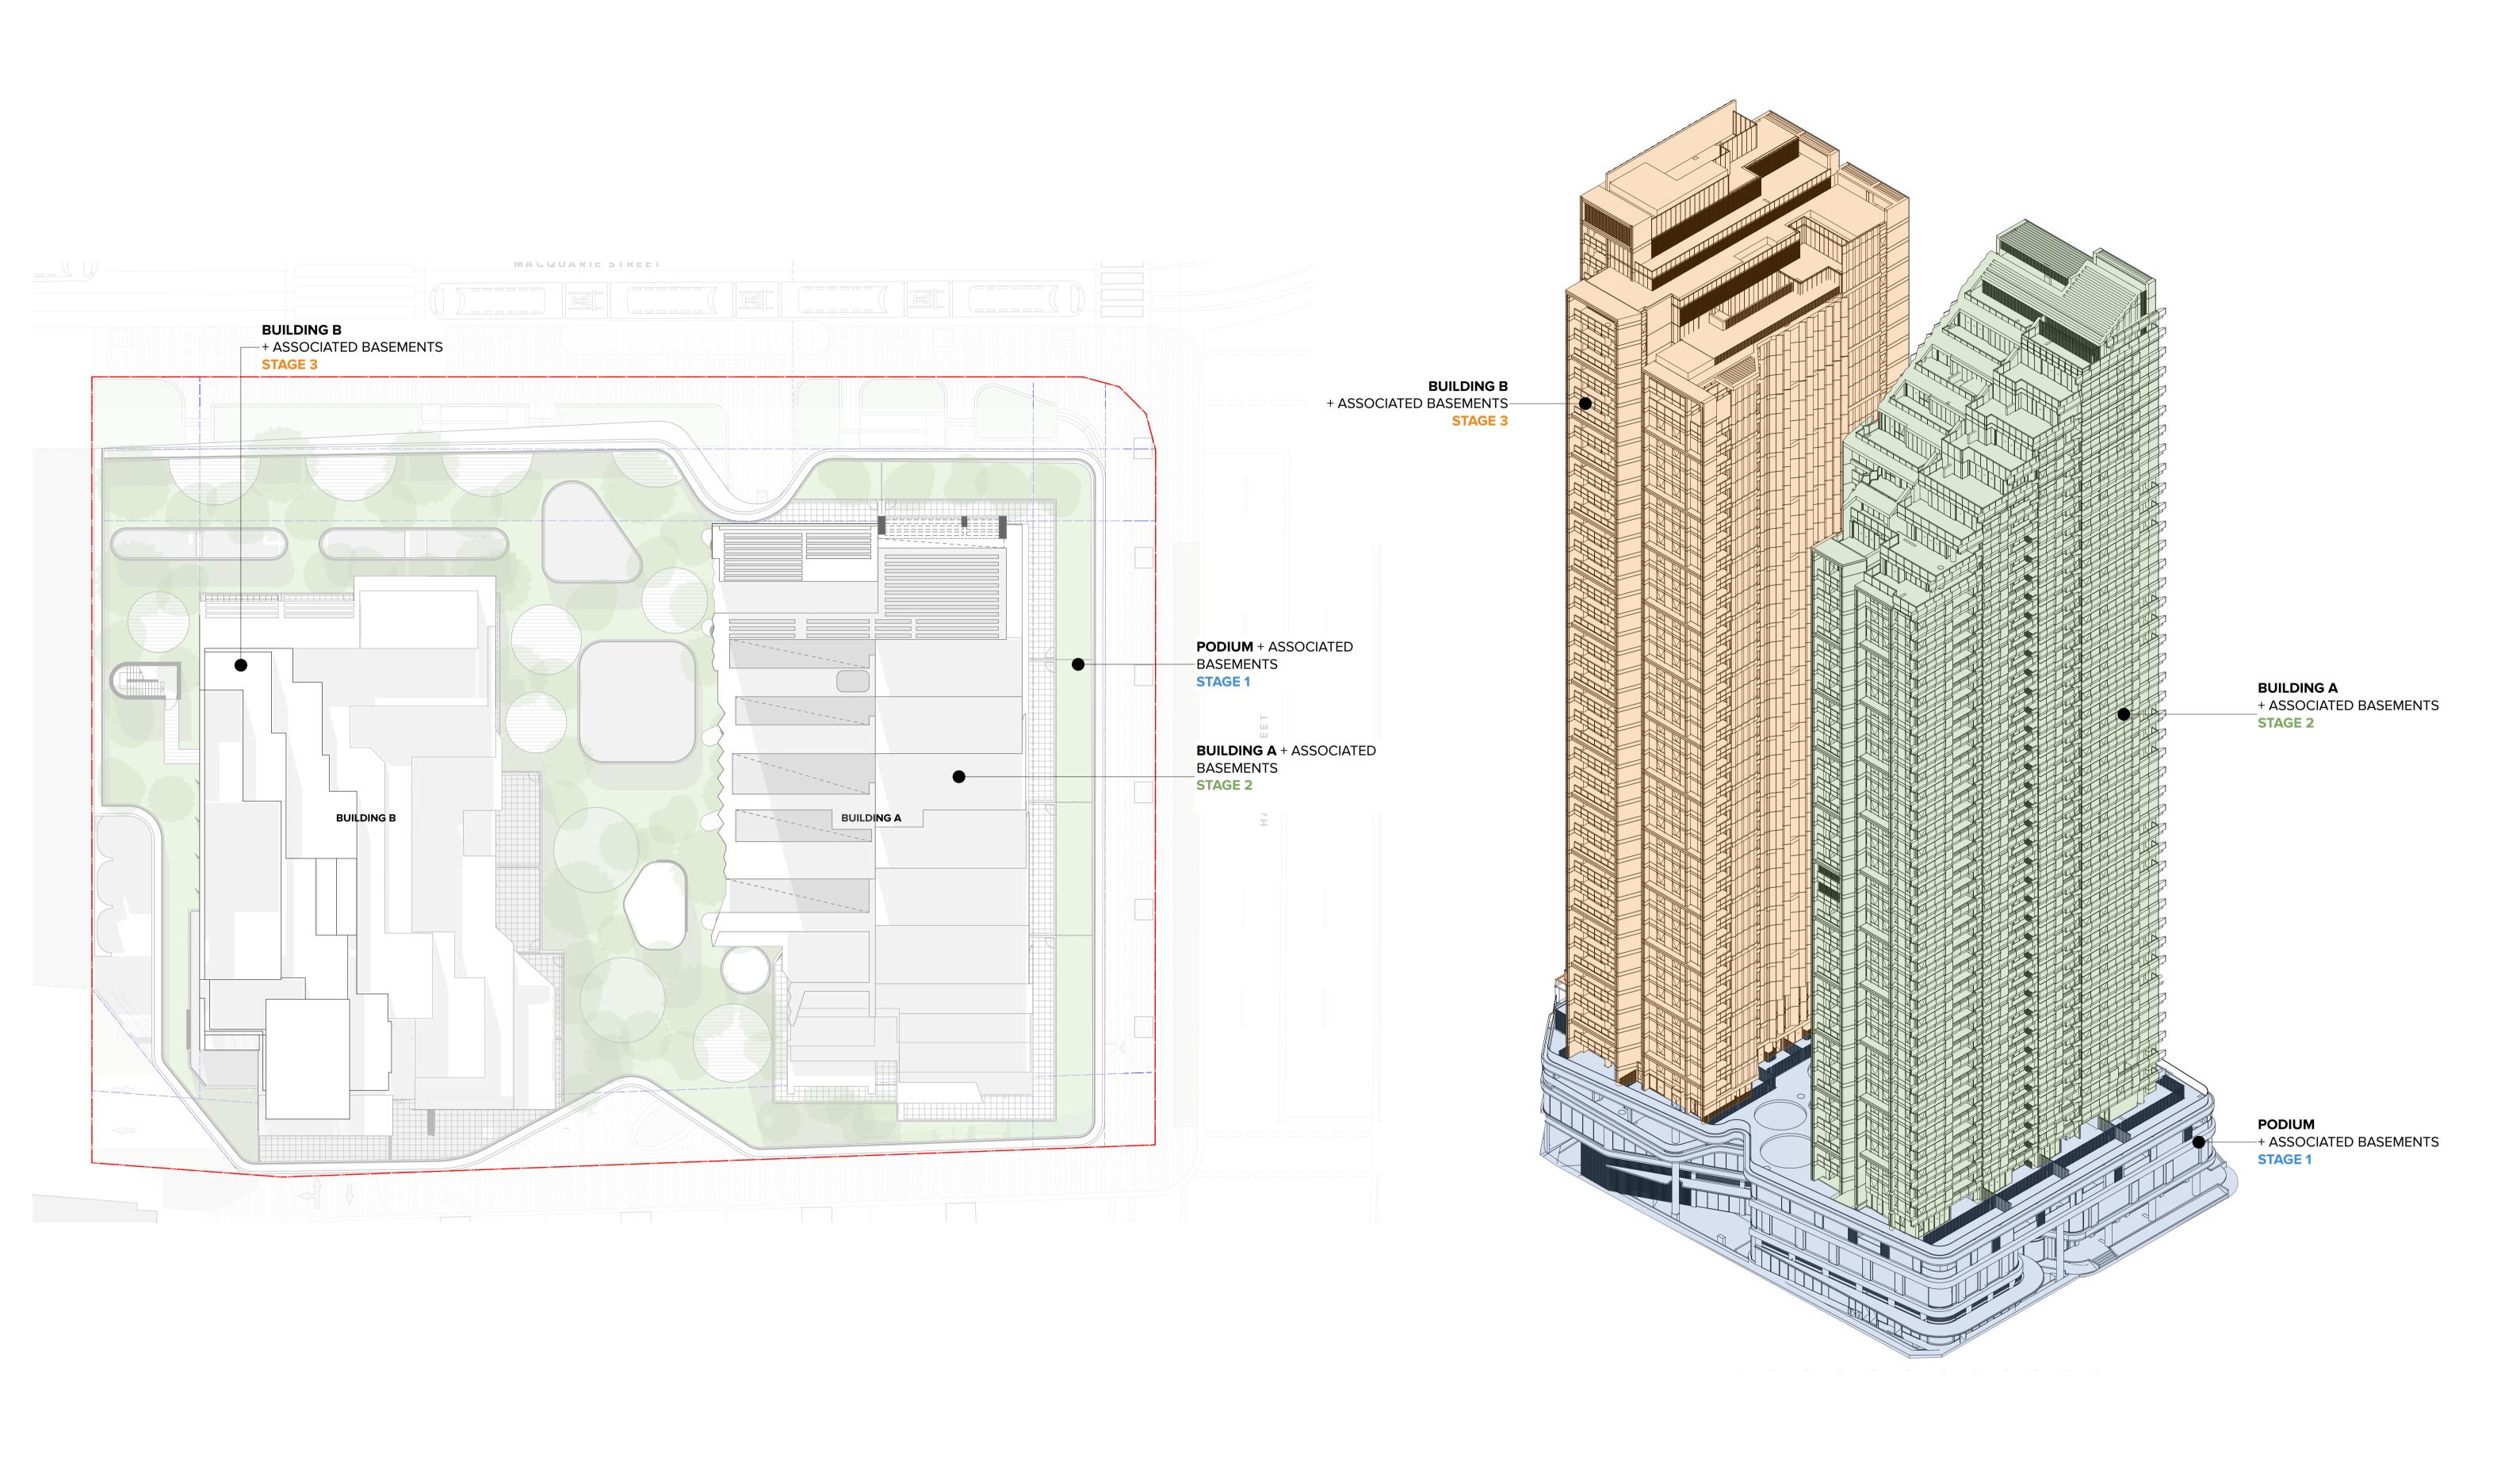

NOTES

THIS DRAWING IS COPYRIGHT © OF TURNER. NO REPRODUCTION WITHOUT PERMISSION. UNLESS NOTED OTHERWISE THIS DRAWING IS NOT FOR CONSTRUCTION. ALL DIMENSIONS AND LEVELS ARE TO BE CHECKED ON SITE PRIOR TO THE COMMENCEMENT OF WORK. INFORM TURNER OF ANY DISCREPANCIES FOR CLARIFICATION BEFORE PROCEDING WITH WORK. DRAWINGS ARE NOT TO BE SCALED. USE ONLY FIGURED DIMENSIONS. REFER TO CONSULTANT DOCUMENTATION FOR FURTHER INFORMATION. DWG, IFC AND BIMX FILES ARE UNCONTROLLED DOCUMENTS AND ARE ISSUED FOR INFORMATION ONLY.


Level 3/161 Redfern St Redfern NSW 2016 Australia

Rev Date A 27.01.23 B 30/06/23 Approved by Revision Notes
TK For DA
CA For DA

34 Hassall Street 34 Hassall St Parramatta NSW 2150 Australia

Staging Diagrams Staging Diagrams

Dwg No. DA-715-001

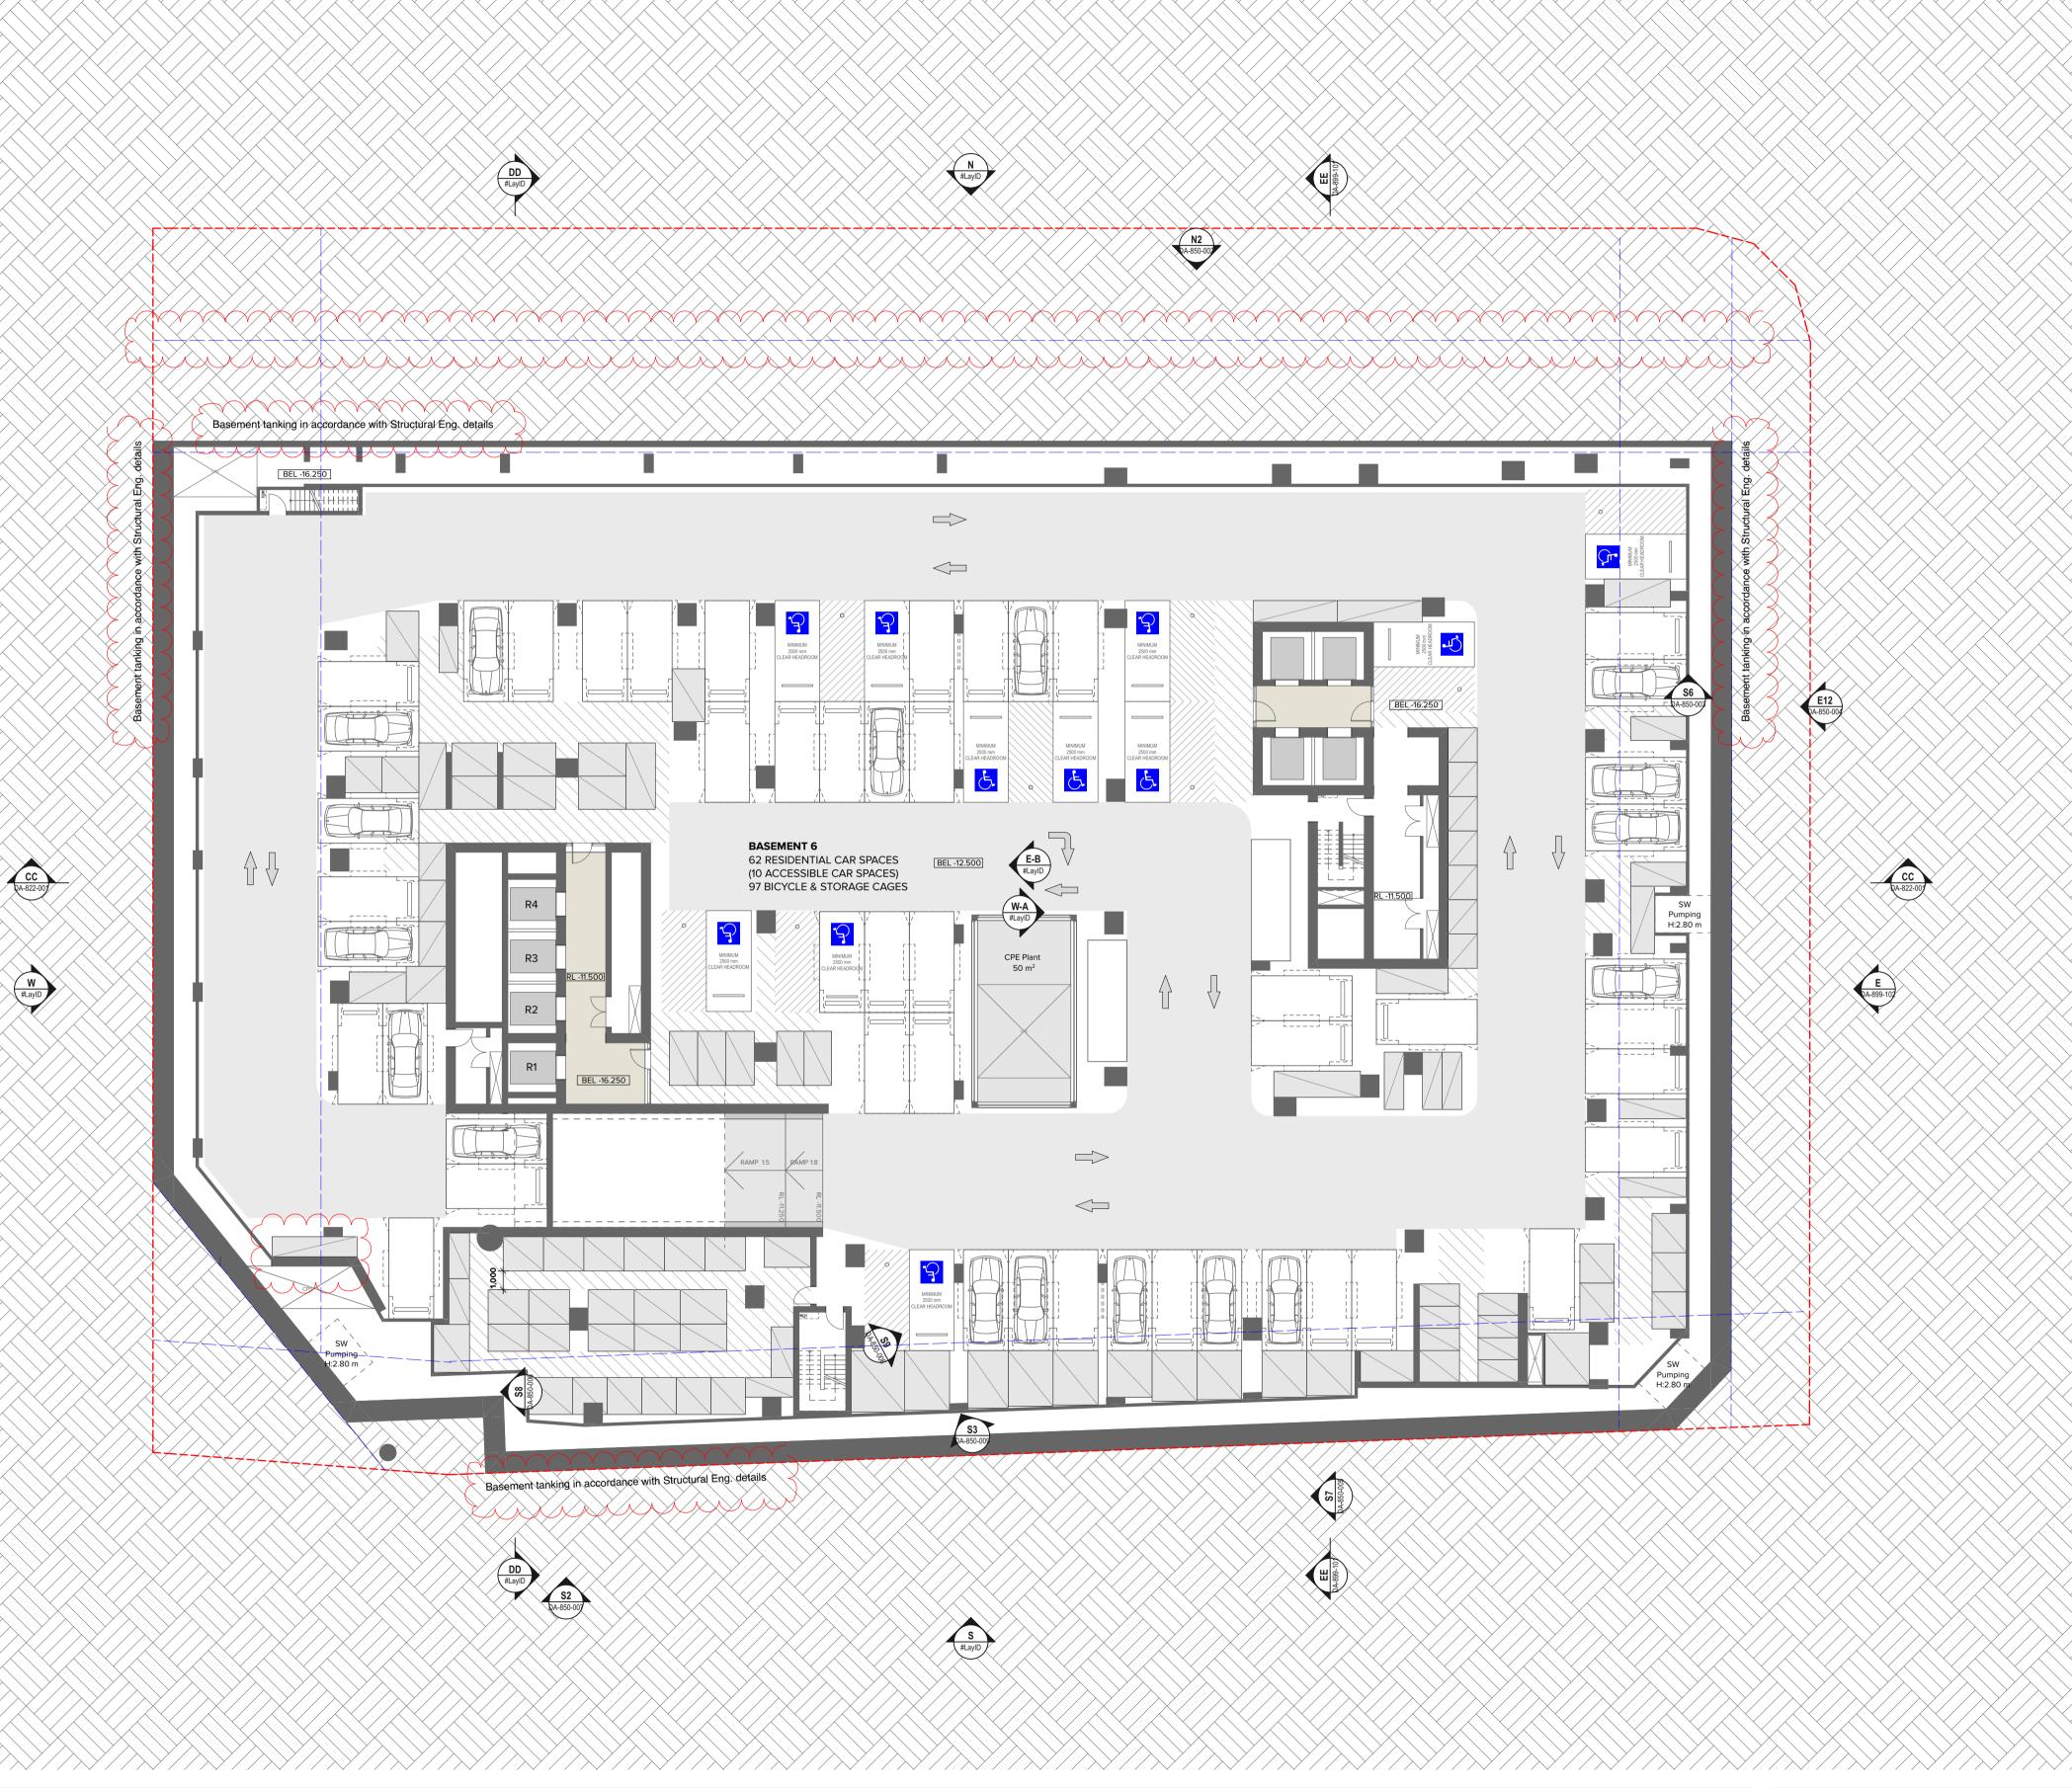

NOTES

THIS DRAWING IS COPYRIGHT © OF TURNER. NO REPRODUCTION WITHOUT PERMISSION. UNLESS NOTED OTHERWISE THIS DRAWING IS NOT FOR CONSTRUCTION. ALL DIMENSIONS AND LEVELS ARE TO BE CHECKED ON SITE PRIOR TO THE COMMENCEMENT OF WORK. INFORM TURNER OF ANY DISCREPANCIES FOR CLARIFICATION BEFORE PROCEEDING WITH WORK. DRAWINGS ARE NOT TO BE SCALED. USE ONLY FIGURED DIMENSIONS, REFER TO CONSULTANT DOCUMENTATION FOR FURTHER INFORMATION.DWG, IFC AND BIMX FILES ARE UNCONTROLLED DOCUMENTS AND ARE ISSUED FOR INFORMATION ONLY.

Deicorp Level 3/161 Redfern St Redfern NSW 2016 Australia
 Rev
 Date
 Approved by
 Revision Notes

 I
 27/06/23
 CA
 For Coordination

 J
 28/06/23
 CA
 For Information

 K
 30/06/23
 CA
 For DA

 L
 21/07/23
 CA
 For DA

 M
 11.08.23
 TK
 For Information

 N
 05.09.23
 TK
 For Review

 O
 25.09.23
 TK
 For Review

 P
 10/10/23
 TK
 For Review

 Q
 16.11.23
 TK
 For Information

Project Title

34 Hassall Street
34 Hassall St Parramatta NSW 2150 Australia

Drawing Title

GA Plans
Basement 06


 Scale
 Project No.
 Drawn by
 North

 1:200 @A1, 50%@A3
 21087
 MM, AT Rev

 Status
 DA-110-002
 Q

TURNER

E Oxford Street Tt NSW 2010 FA tur

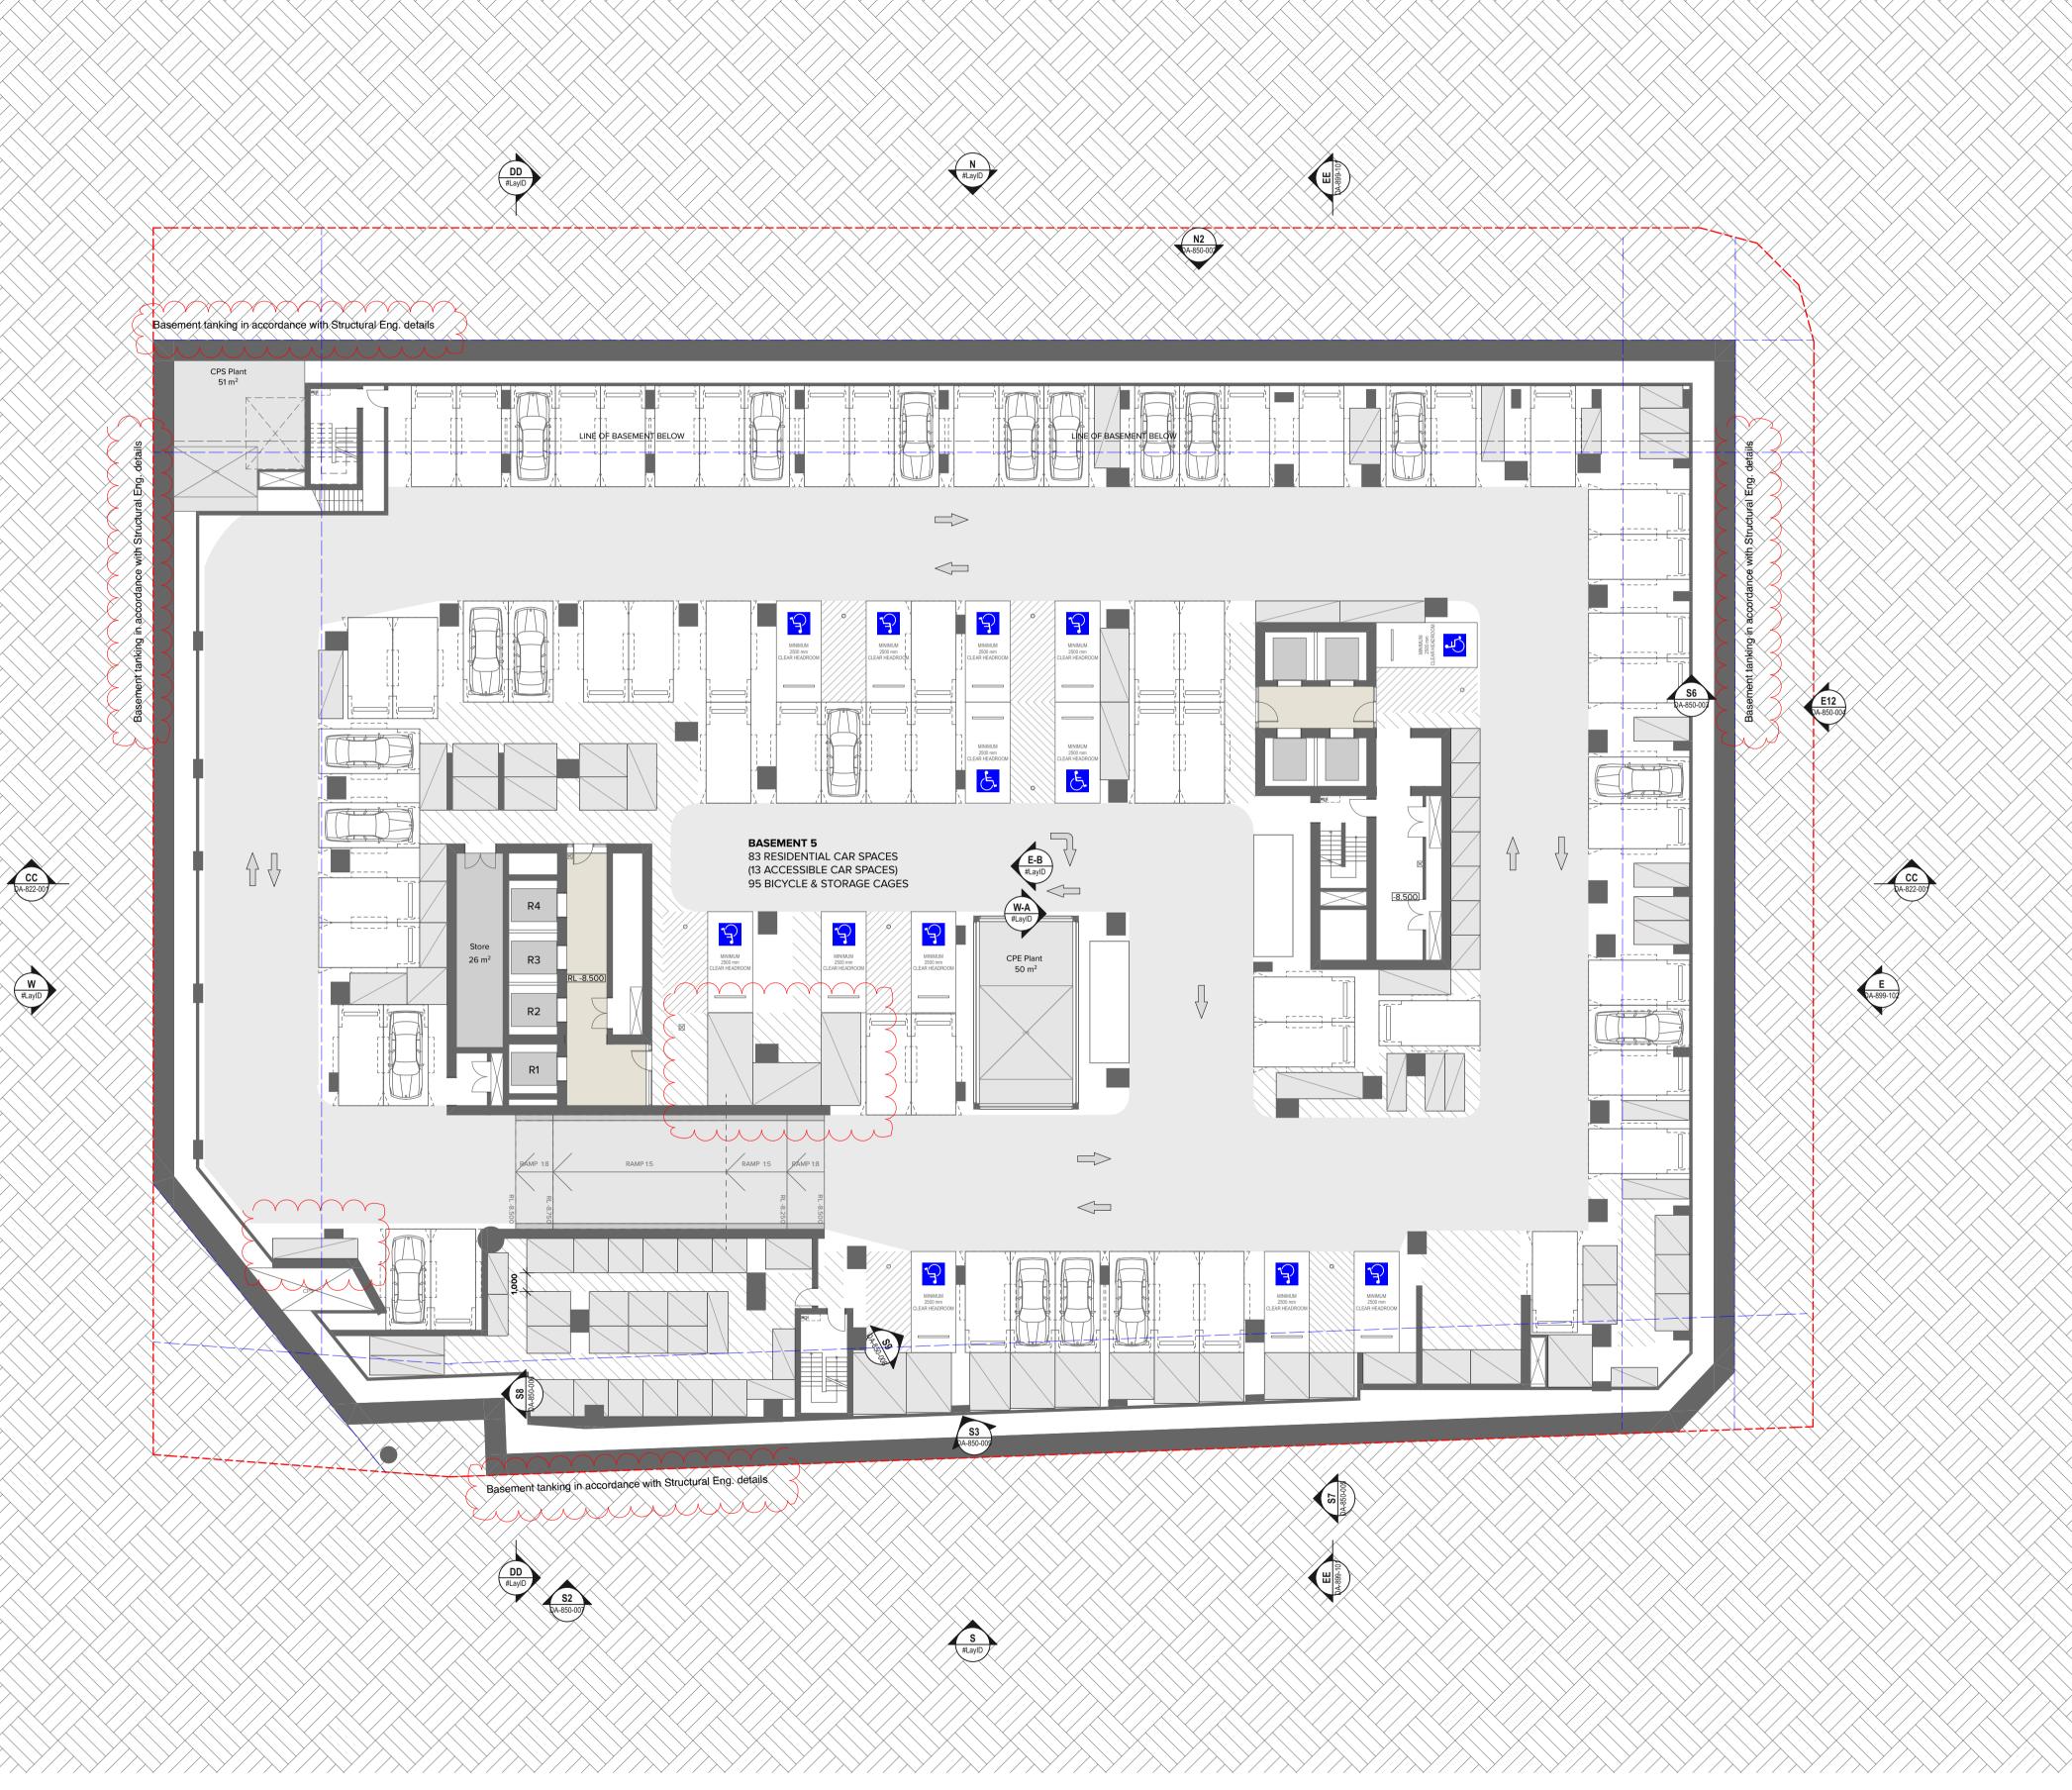

NOTES

THIS DRAWING IS COPYRIGHT © OF TURNER. NO REPRODUCTION WITHOUT PERMISSION. UNLESS NOTED OTHERWISE THIS DRAWING IS NOT FOR CONSTRUCTION. ALL DIMENSIONS AND LEVELS ARE TO BE CHECKED ON SITE PRIOR TO THE COMMENCEMENT OF WORK. INFORM TURNER OF ANY DISCREPANCIES FOR CLARIFICATION BEFORE PROCEEDING WITH WORK. DRAWINGS ARE NOT TO BE SCALED. USE ONLY FIGURED DIMENSIONS, REFER TO CONSULTANT DOCUMENTATION FOR FURTHER INFORMATION. DWG, IFC AND BIMX FILES ARE UNCONTROLLED DOCUMENTS AND ARE ISSUED FOR INFORMATION ONLY.

DeicorpLevel 3/161 Redfern St Redfern NSW 2016
Australia

 Rev
 Date
 Approved by
 Revision Notes

 H
 27/06/23
 CA
 For Coordination

 I
 28/06/23
 CA
 For Information

 J
 30/06/23
 CA
 For DA

 K
 21/07/23
 CA
 For DA

 L
 11.08.23
 TK
 For Information

 M
 05.09.23
 TK
 For Review

 N
 25.09.23
 TK
 For Review

 O
 10/10/23
 TK
 For Review

 P
 16.11.23
 TK
 For Information

Project Title

34 Hassall Street
34 Hassall St Parramatta NSW 2150 Australia

Drawing Title

GA Plans
Basement 05

 Scale
 Project No.
 Drawn by
 North

 1:200 @A1, 50%@A3
 21087
 MM, AT Rev

 Status
 DA-110-003
 P

TURNER

17 **ONE** Oxford Street nghurst NSW 2010 TRALIA



NOTES

THIS DRAWING IS COPYRIGHT © OF TURNER. NO REPRODUCTION WITHOUT PERMISSION. UNLESS NOTED OTHERWISE THIS DRAWING IS NOT FOR CONSTRUCTION. ALL DIMENSIONS AND LEVELS ARE TO BE CHECKED ON SITE PRIOR TO THE COMMENCEMENT OF WORK. INFORM TURNER OF ANY DISCREPANCIES FOR CLARIFICATION BEFORE PROCEDING WITH WORK. DRAWINGS ARE NOT TO BE SCALED. USE ONLY FIGURED DIMENSIONS. REFER TO CONSULTANT DOCUMENTATION FOR FURTHER INFORMATION. DWG, IFC AND BIMX FILES ARE UNCONTROLLED DOCUMENTS AND ARE ISSUED FOR INFORMATION ONLY.


Deicorp Level 3/161 Redfern St Redfern NSW 2016 Australia

Rev Date
J 28/06/23
K 30/06/23
L 21/07/23
M 11.08.23
N 05.09.23
O 25.09.23
P 10/10/23
Q 15.11.23
R 16.11.23 Revision Notes For Information For DA For DA For Information For Review
For Review
For Review
For Information
For Information 34 Hassall Street 34 Hassall St Parramatta NSW 2150 Australia Drawing Title **GA Plans** Basement 03-04

1:200 @A1, 50%@A3 Dwg No. **DA-110-005** For Information

TURNER

DLCS Quality Endorsed Company ISO 9001:2015, Registration Number 20476 Nominated Architect: Nicholas Turner 6695, ABN 86 064 084 911

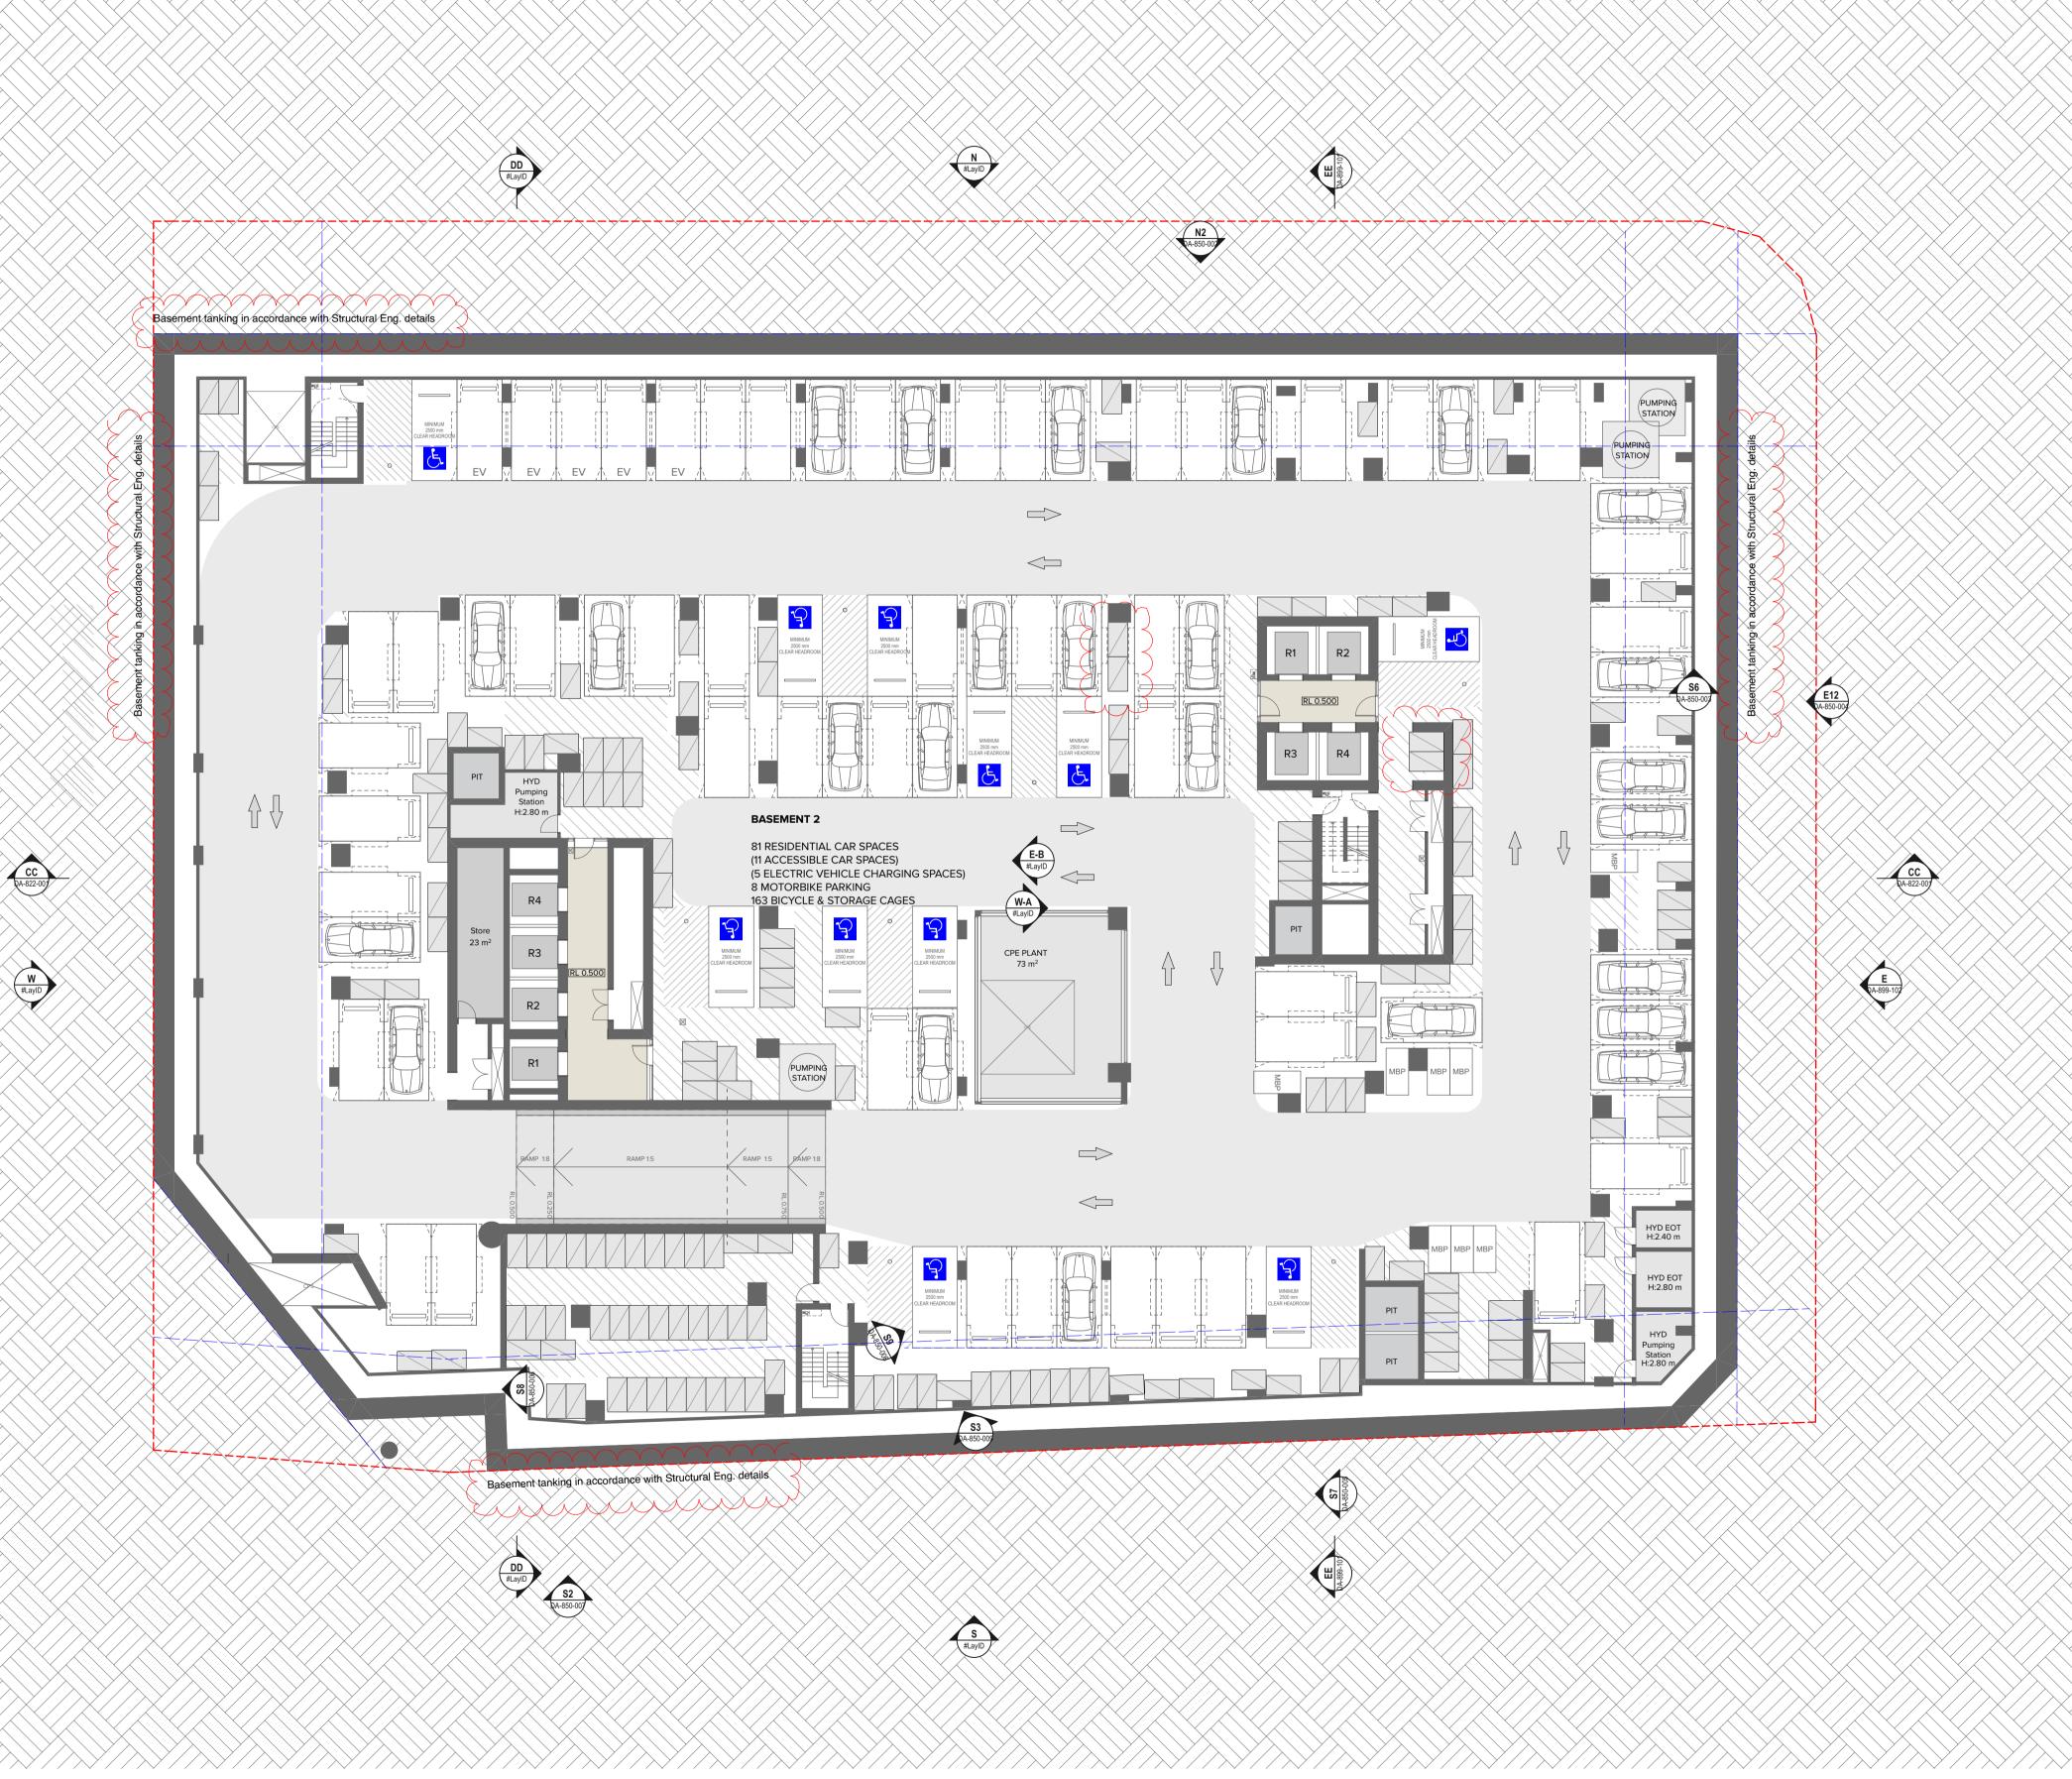

THIS DRAWING IS COPYRIGHT © OF TURNER. NO REPRODUCTION WITHOUT PERMISSION. UNLESS NOTED OTHERWISE THIS DRAWING IS NOT FOR CONSTRUCTION. ALL DIMENSIONS AND LEVELS ARE TO BE CHECKED ON SITE PRIOR TO THE COMMENCEMENT OF WORK. INFORM TURNER OF ANY DISCREPANCIES FOR CLARIFICATION BEFORE PROCEDING WITH WORK. DRAWINGS ARE NOT TO BE SCALED. USE ONLY FIGURED DIMENSIONS, REFER TO CONSULTANT DOCUMENTATION FOR FURTHER INFORMATION.DWG, IFC AND BIMX FILES ARE UNCONTROLLED DOCUMENTS AND ARE ISSUED FOR INFORMATION ONLY.

Deicorp Level 3/161 Redfern St Redfern NSW 2016 Australia

Rev Date
I 27/06/23
J 28/06/23
K 30/06/23
L 21/07/23
M 11.08.23
N 05.09.23
O 25.09.23
P 10/10/23
Q 16.11.23 Revision Notes For Coordination For Information For DA For DA For Information For Review For Review For Review For Information

34 Hassall Street 34 Hassall St Parramatta NSW 2150 Australia Drawing Title **GA Plans**

Basement 02

1:200 @A1, 50%@A3 DA-110-006 For Information

TURNER

DLCS Quality Endorsed Company ISO 9001:2015, Registration Number 20476 Nominated Architect: Nicholas Turner 6695, ABN 86 064 084 911



THIS DRAWING IS COPYRIGHT © OF TURNER. NO REPRODUCTION WITHOUT PERMISSION. UNLESS NOTED OTHERWISE THIS DRAWING IS NOT FOR CONSTRUCTION. ALL DIMENSIONS AND LEVELS ARE TO BE CHECKED ON SITE PRIOR TO THE COMMENCEMENT OF WORK. INFORM TURNER OF ANY DISCREPANCIES FOR CLARIFICATION BEFORE PROCEDING WITH MORK. DRAWINGS ARE NOT TO BE SCALED. USE ONLY FIGURED DIMENSIONS. REFER TO CONSULTANT DOCUMENTATION FOR FURTHER INFORMATION. DWG, IFC AND BIMX FILES ARE UNCONTROLLED DOCUMENTS AND ARE ISSUED FOR INFORMATION ONLY.

Deicorp Level 3/161 Redfern St Redfern NSW 2016 Australia


Rev Date L 27/06/23 M 28/06/23 N 30/06/23 O 21/07/23 P 11.08.23 Q 05.09.23 R 25.09.23 S 10/10/23 T 16.11.23 Revision Notes For Coordination For Information For DA For DA For Information For Review For Review For Review For Information


34 Hassall Street 34 Hassall St Parramatta NSW 2150 Australia Drawing Title **GA Plans** Basement 01

1:200 @A1, 50%@A3 Dwg No. **DA-110-007** For Information

TURNER

DLCS Quality Endorsed Company ISO 9001:2015, Registration Number 20476 Nominated Architect: Nicholas Turner 6695, ABN 86 064 084 911

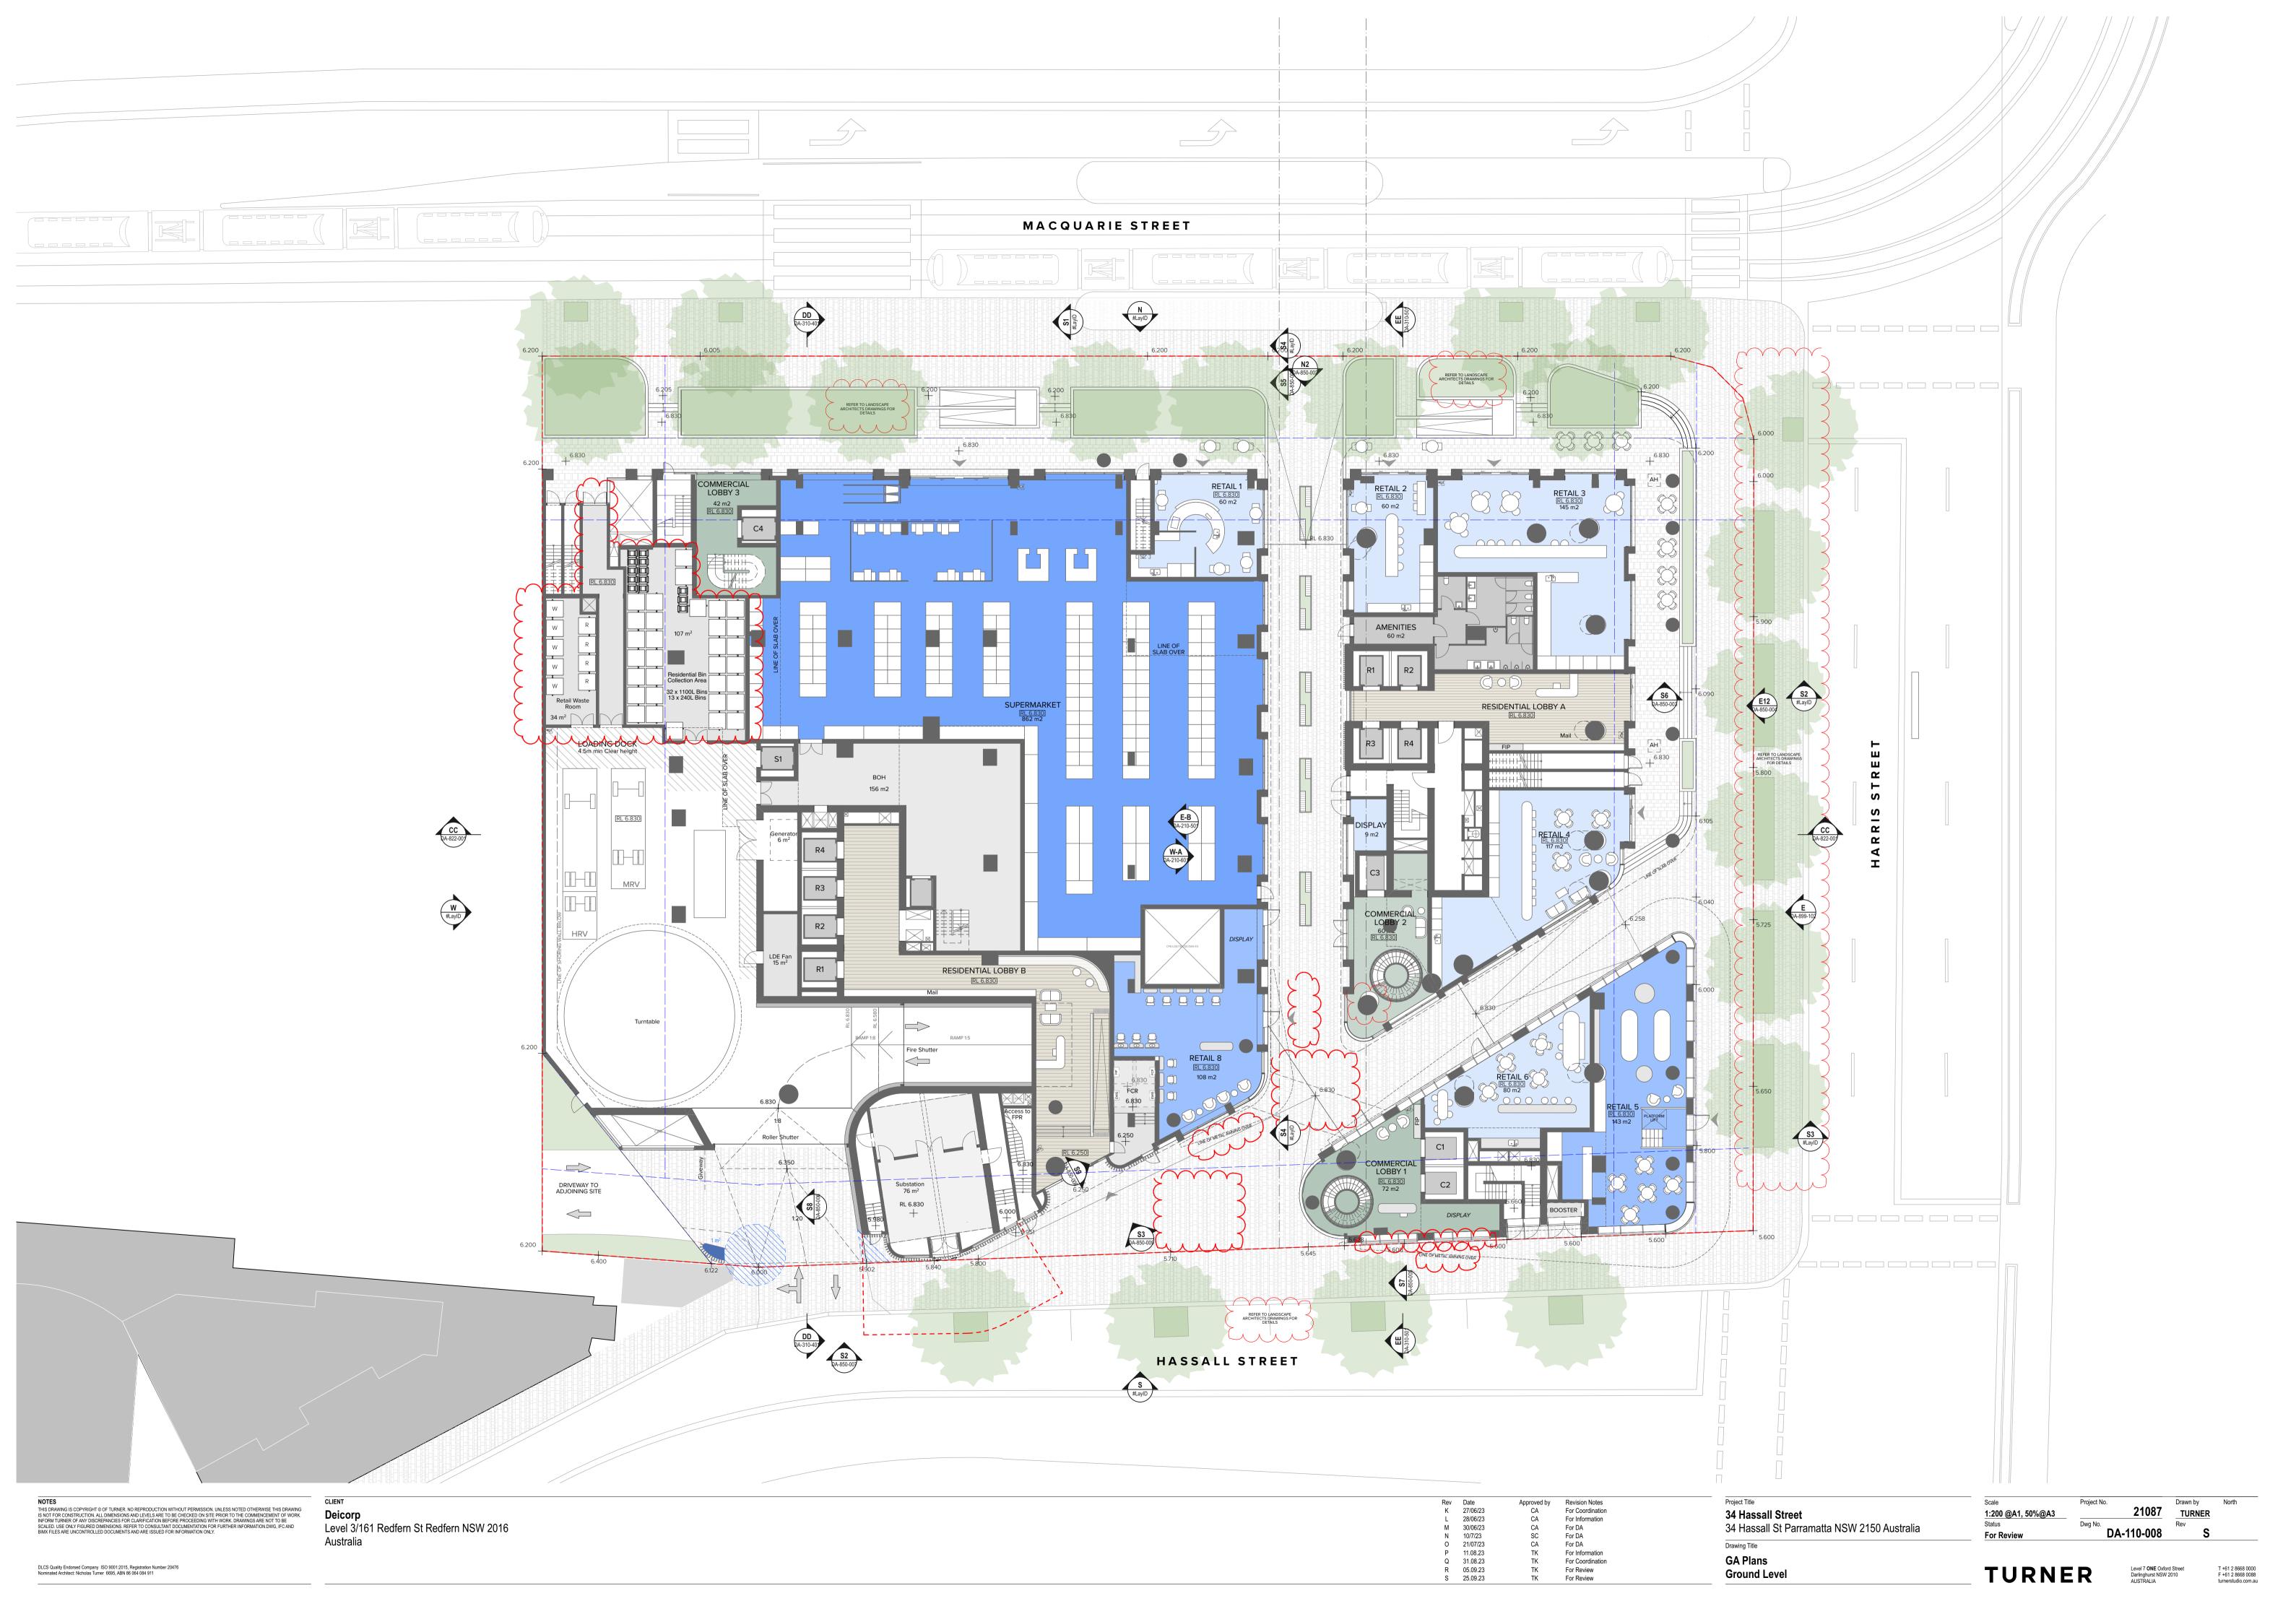

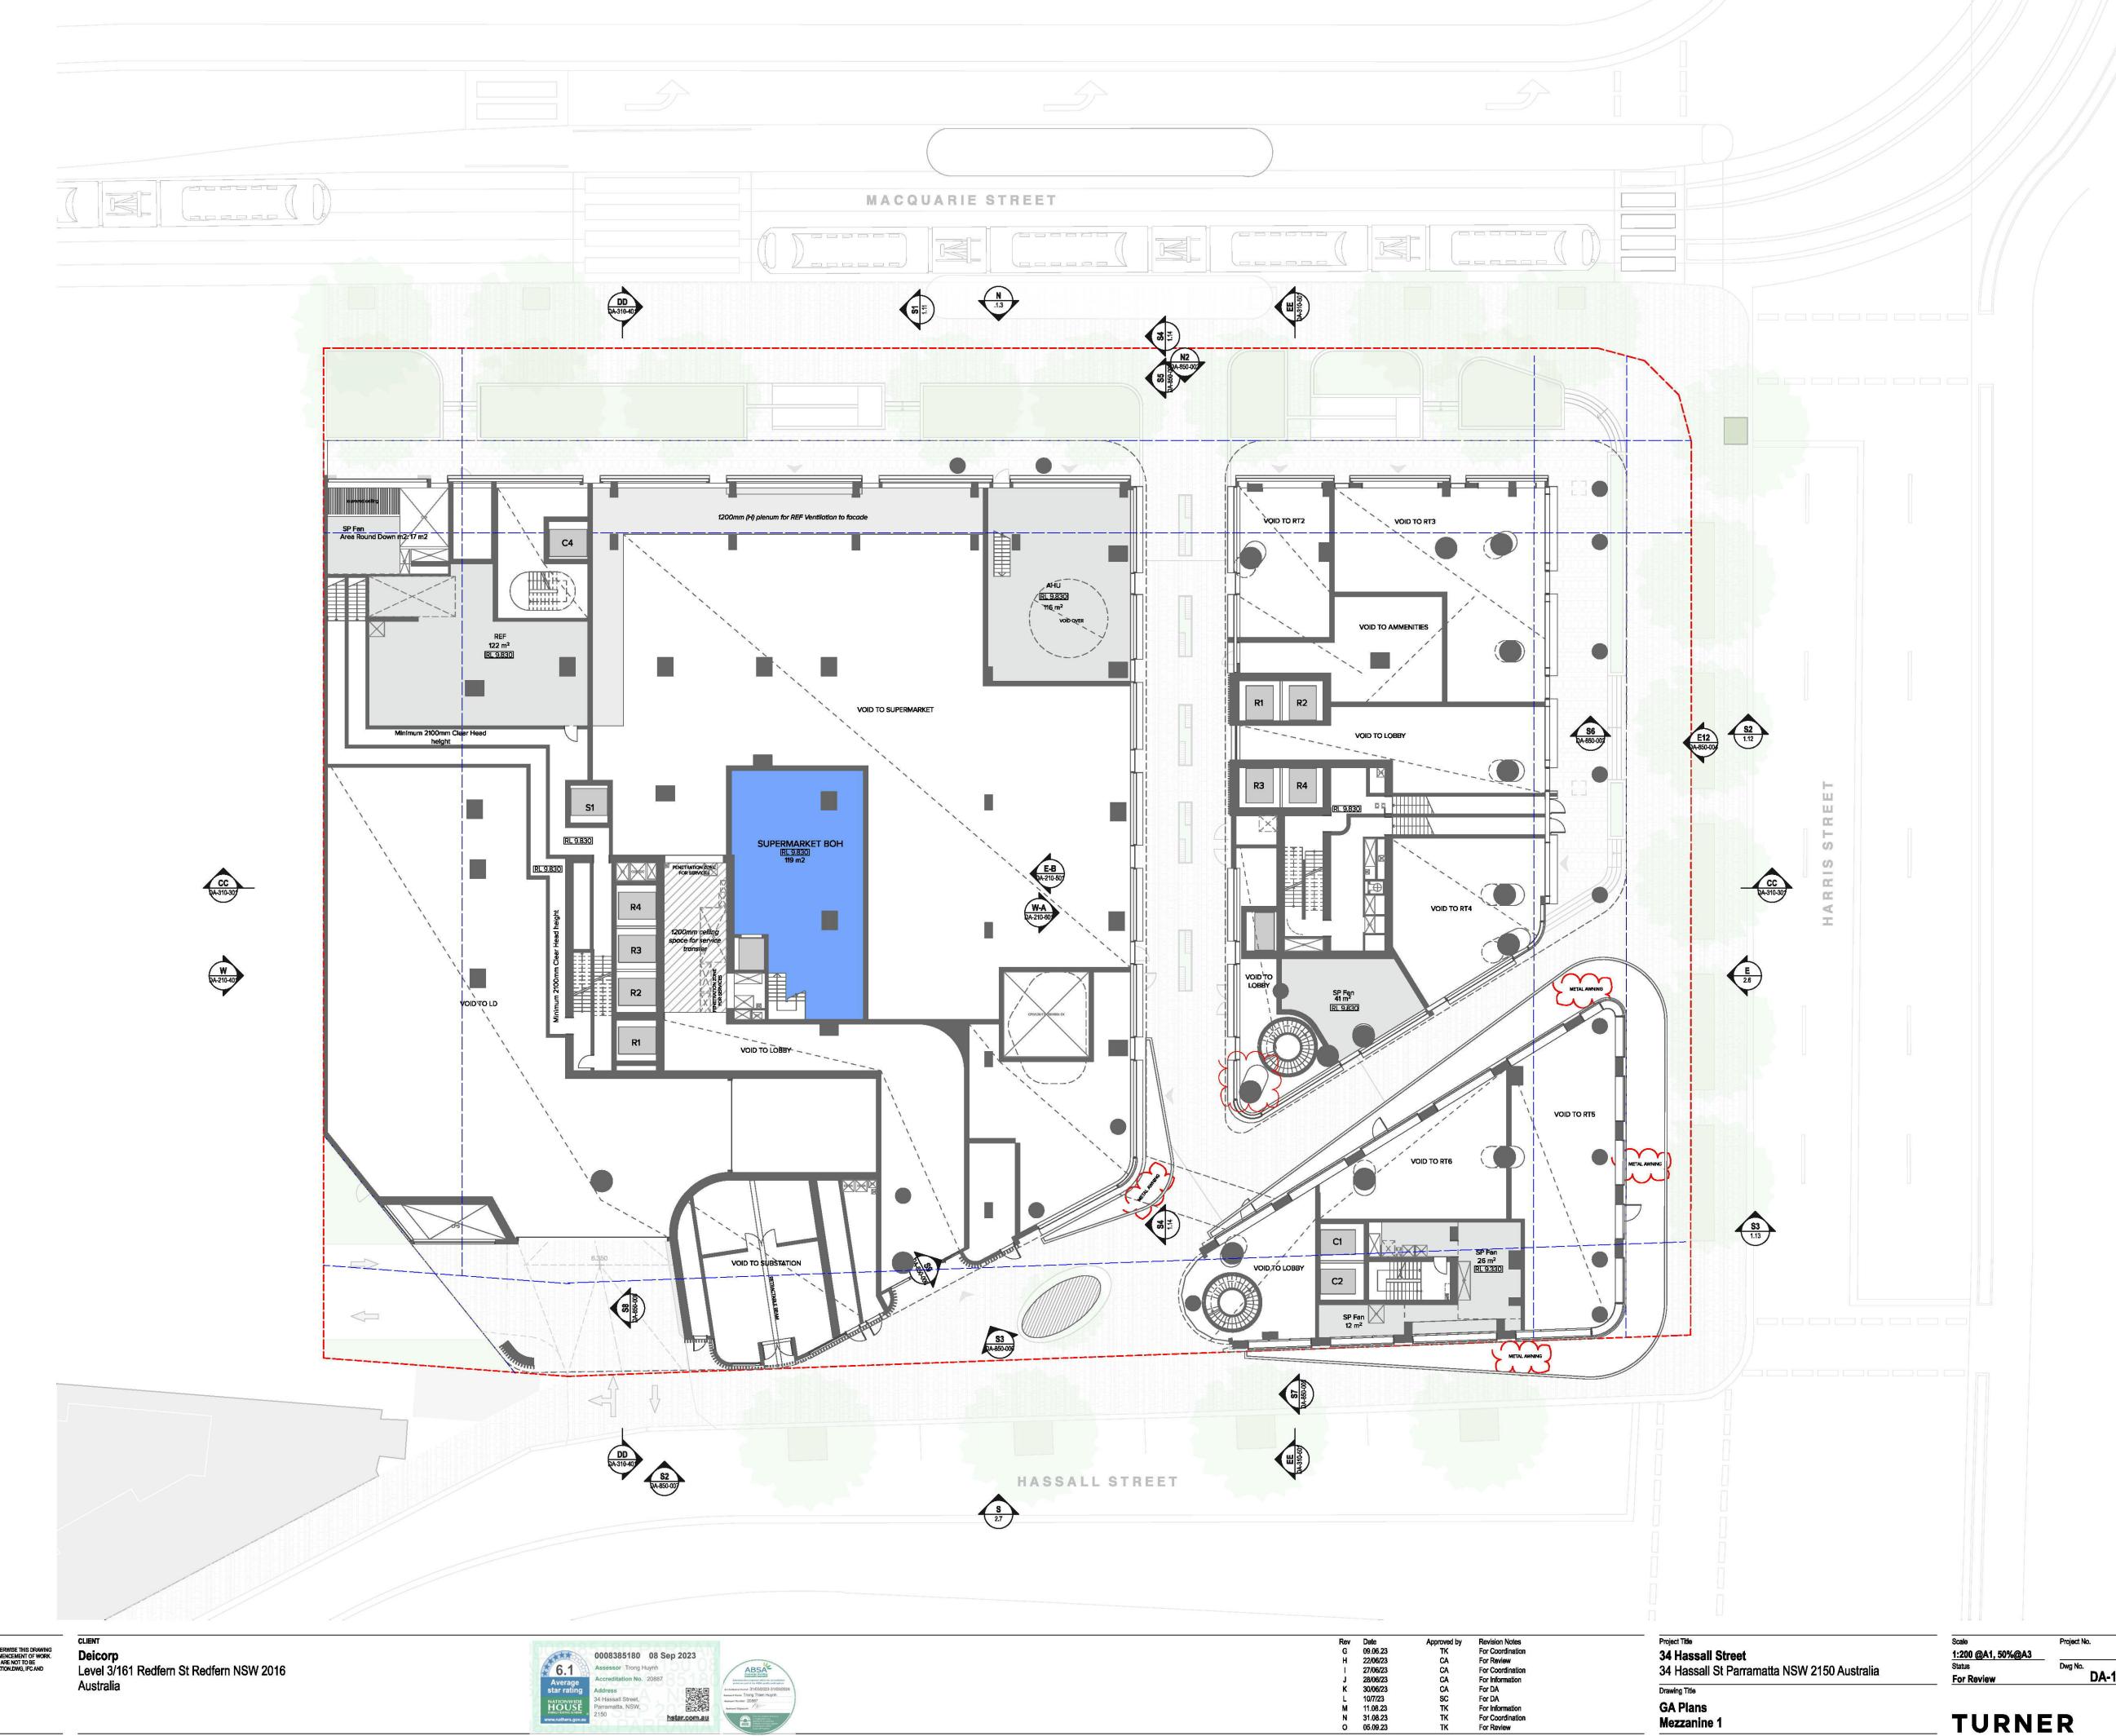


DLCS Quality Endorsed Company ISO 9001:2015, Registration Number 20476 Nominated Architect: Nicholas Tumer 6695, ABN 86 064 084 911




Revision Notes
For Coordination
For Review
For Coordination
For Information
For DA
For DA
For Information
For Coordination
For Coordination
For Review

GA Plans Mezzanine 1



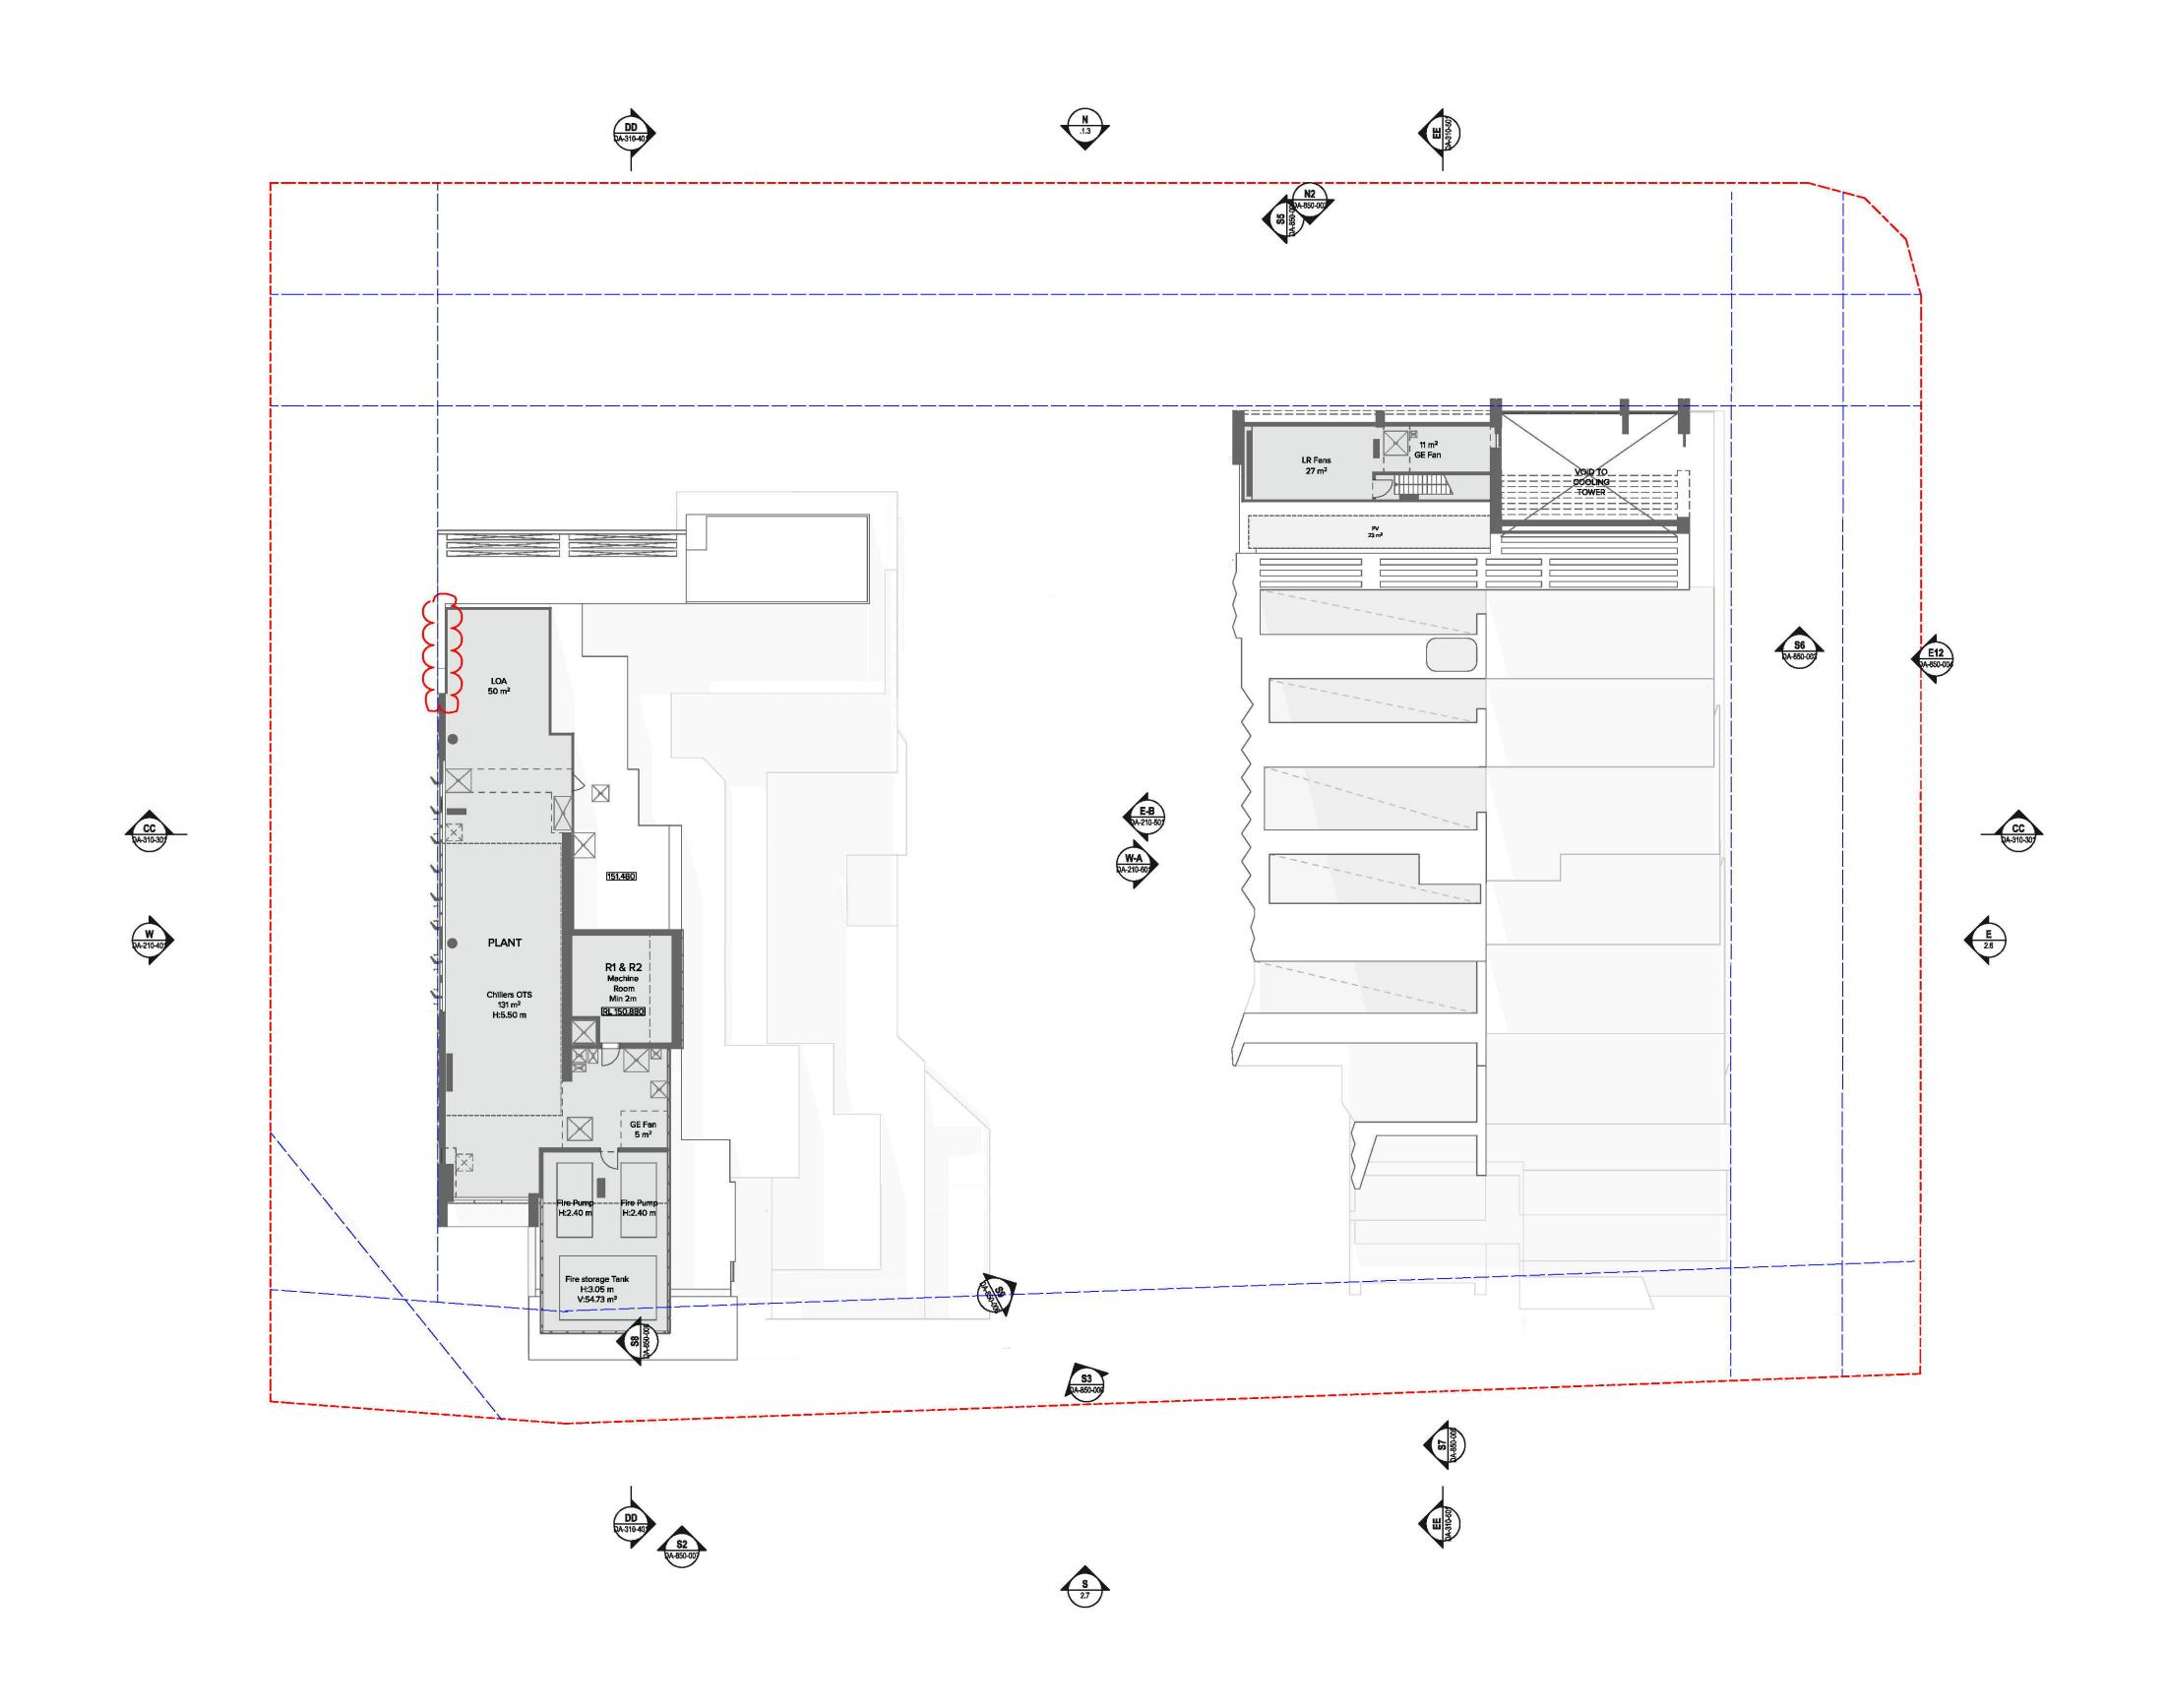

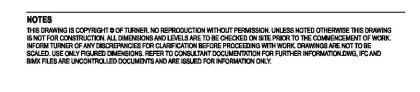



DLCS Quality Endorsed Company ISO 9001:2015, Registration Number 20476 Nominated Architect: Nicholas Turner 6695, ABN 86 064 084 911 Deicorp
Level 3/161 Redfern St Redfern NSW 2016
Australia




Date	Approved by	Revision Notes	
02.06.23	TK	For Information	
09.06.23	TK	For Coordination	
22/06/23	CA	For Review	
27/06/23	CA	For Coordination	
28/06/23	CA	For Information	
30/06/23	CA	For DA	
11.08.23	TK	For Information	
31.08.23	TK	For Coordination	
05.09.23	TK	For Review	

Project Title	Scale
34 Hassall Street	1:200 @A1, 50%@A
34 Hassall St Parramatta NSW 2150 Australia	Status
54 Hassaii St Falfalliatta 14544 2150 Australia	For Review
Drawing Title	2 2
GA Plans	
Level 44	TURN

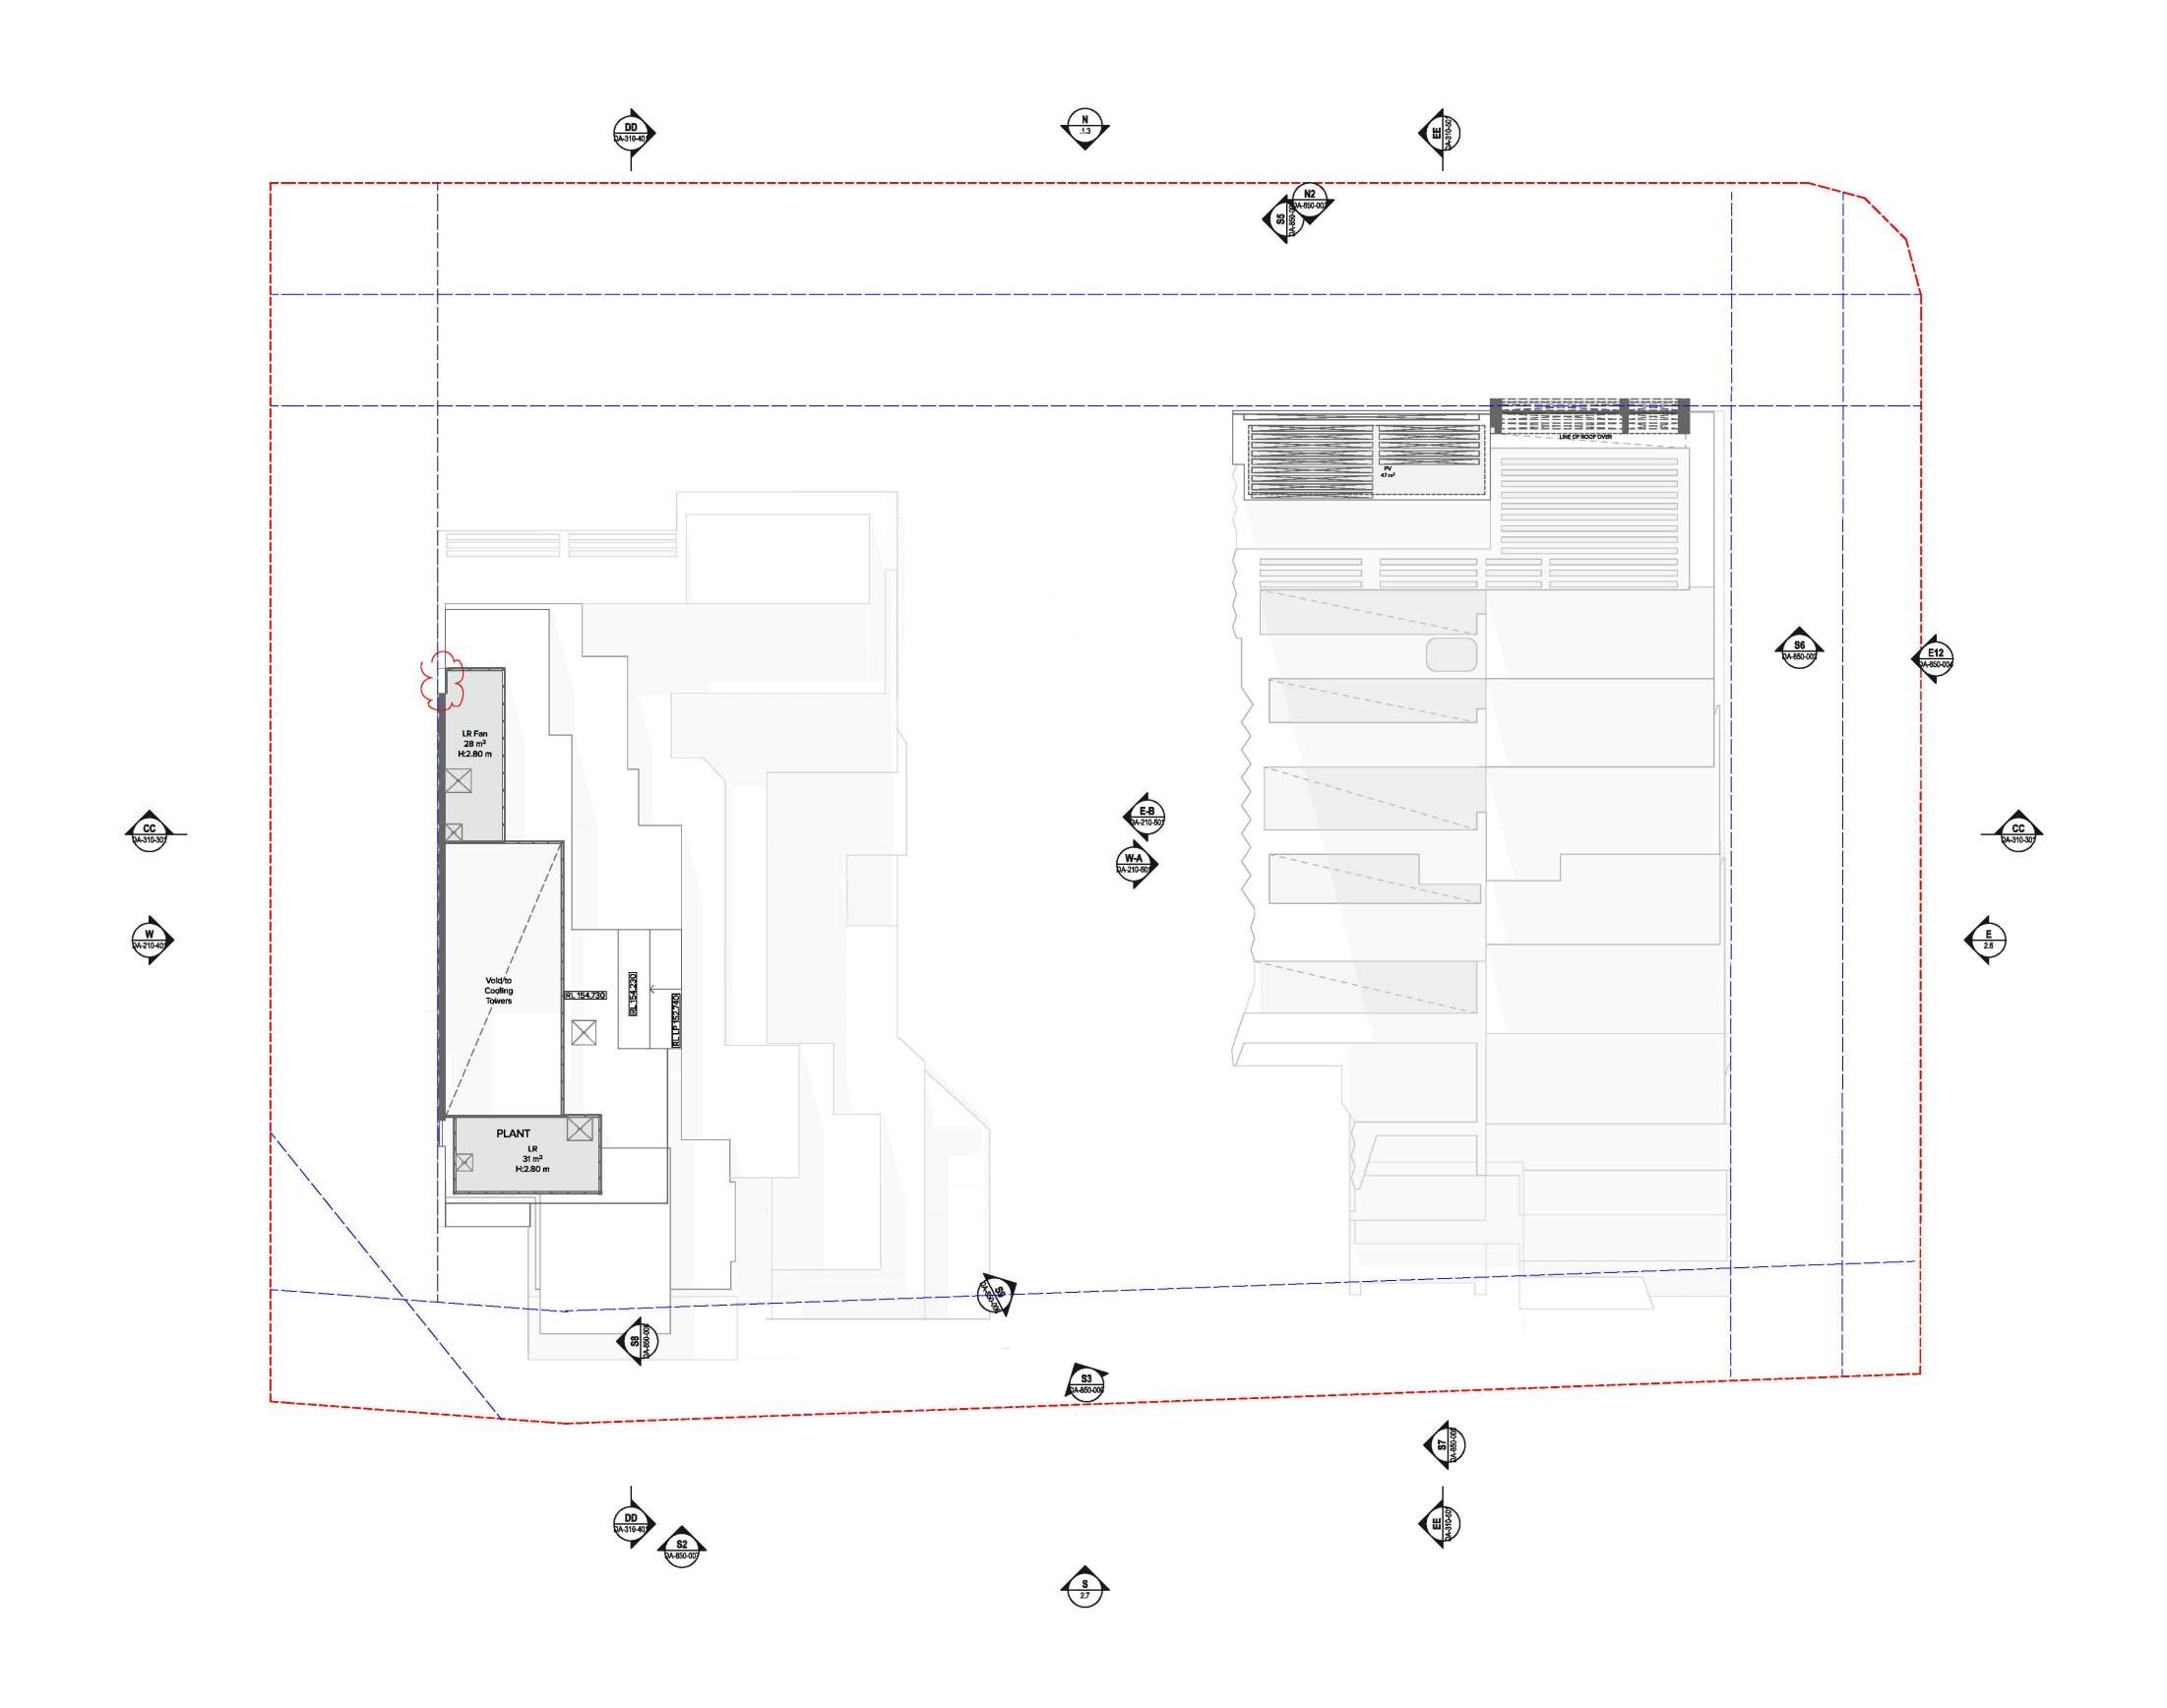


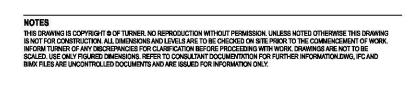

DLCS Quality Endorsed Company ISO 9001:2015, Registration Number 20476 Nominated Architect: Nicholas Turner 6695, ABN 86 064 084 911

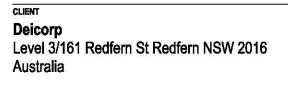



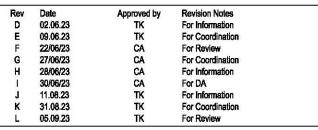

Project Title


34 Hassall Street


34 Hassall St Parramatta NSW 2150 Australia

Drawing Title

GA Plans
Level 45

| Scale | 1:200 @A1, 50%@A3 | 21087 | TURNER | Rev | Level 7 ONE Oxford Street | Darlinghurst NSW 2010 | AUSTRALIA | T+61 2 8889 000 | T+61 2 8889 | T

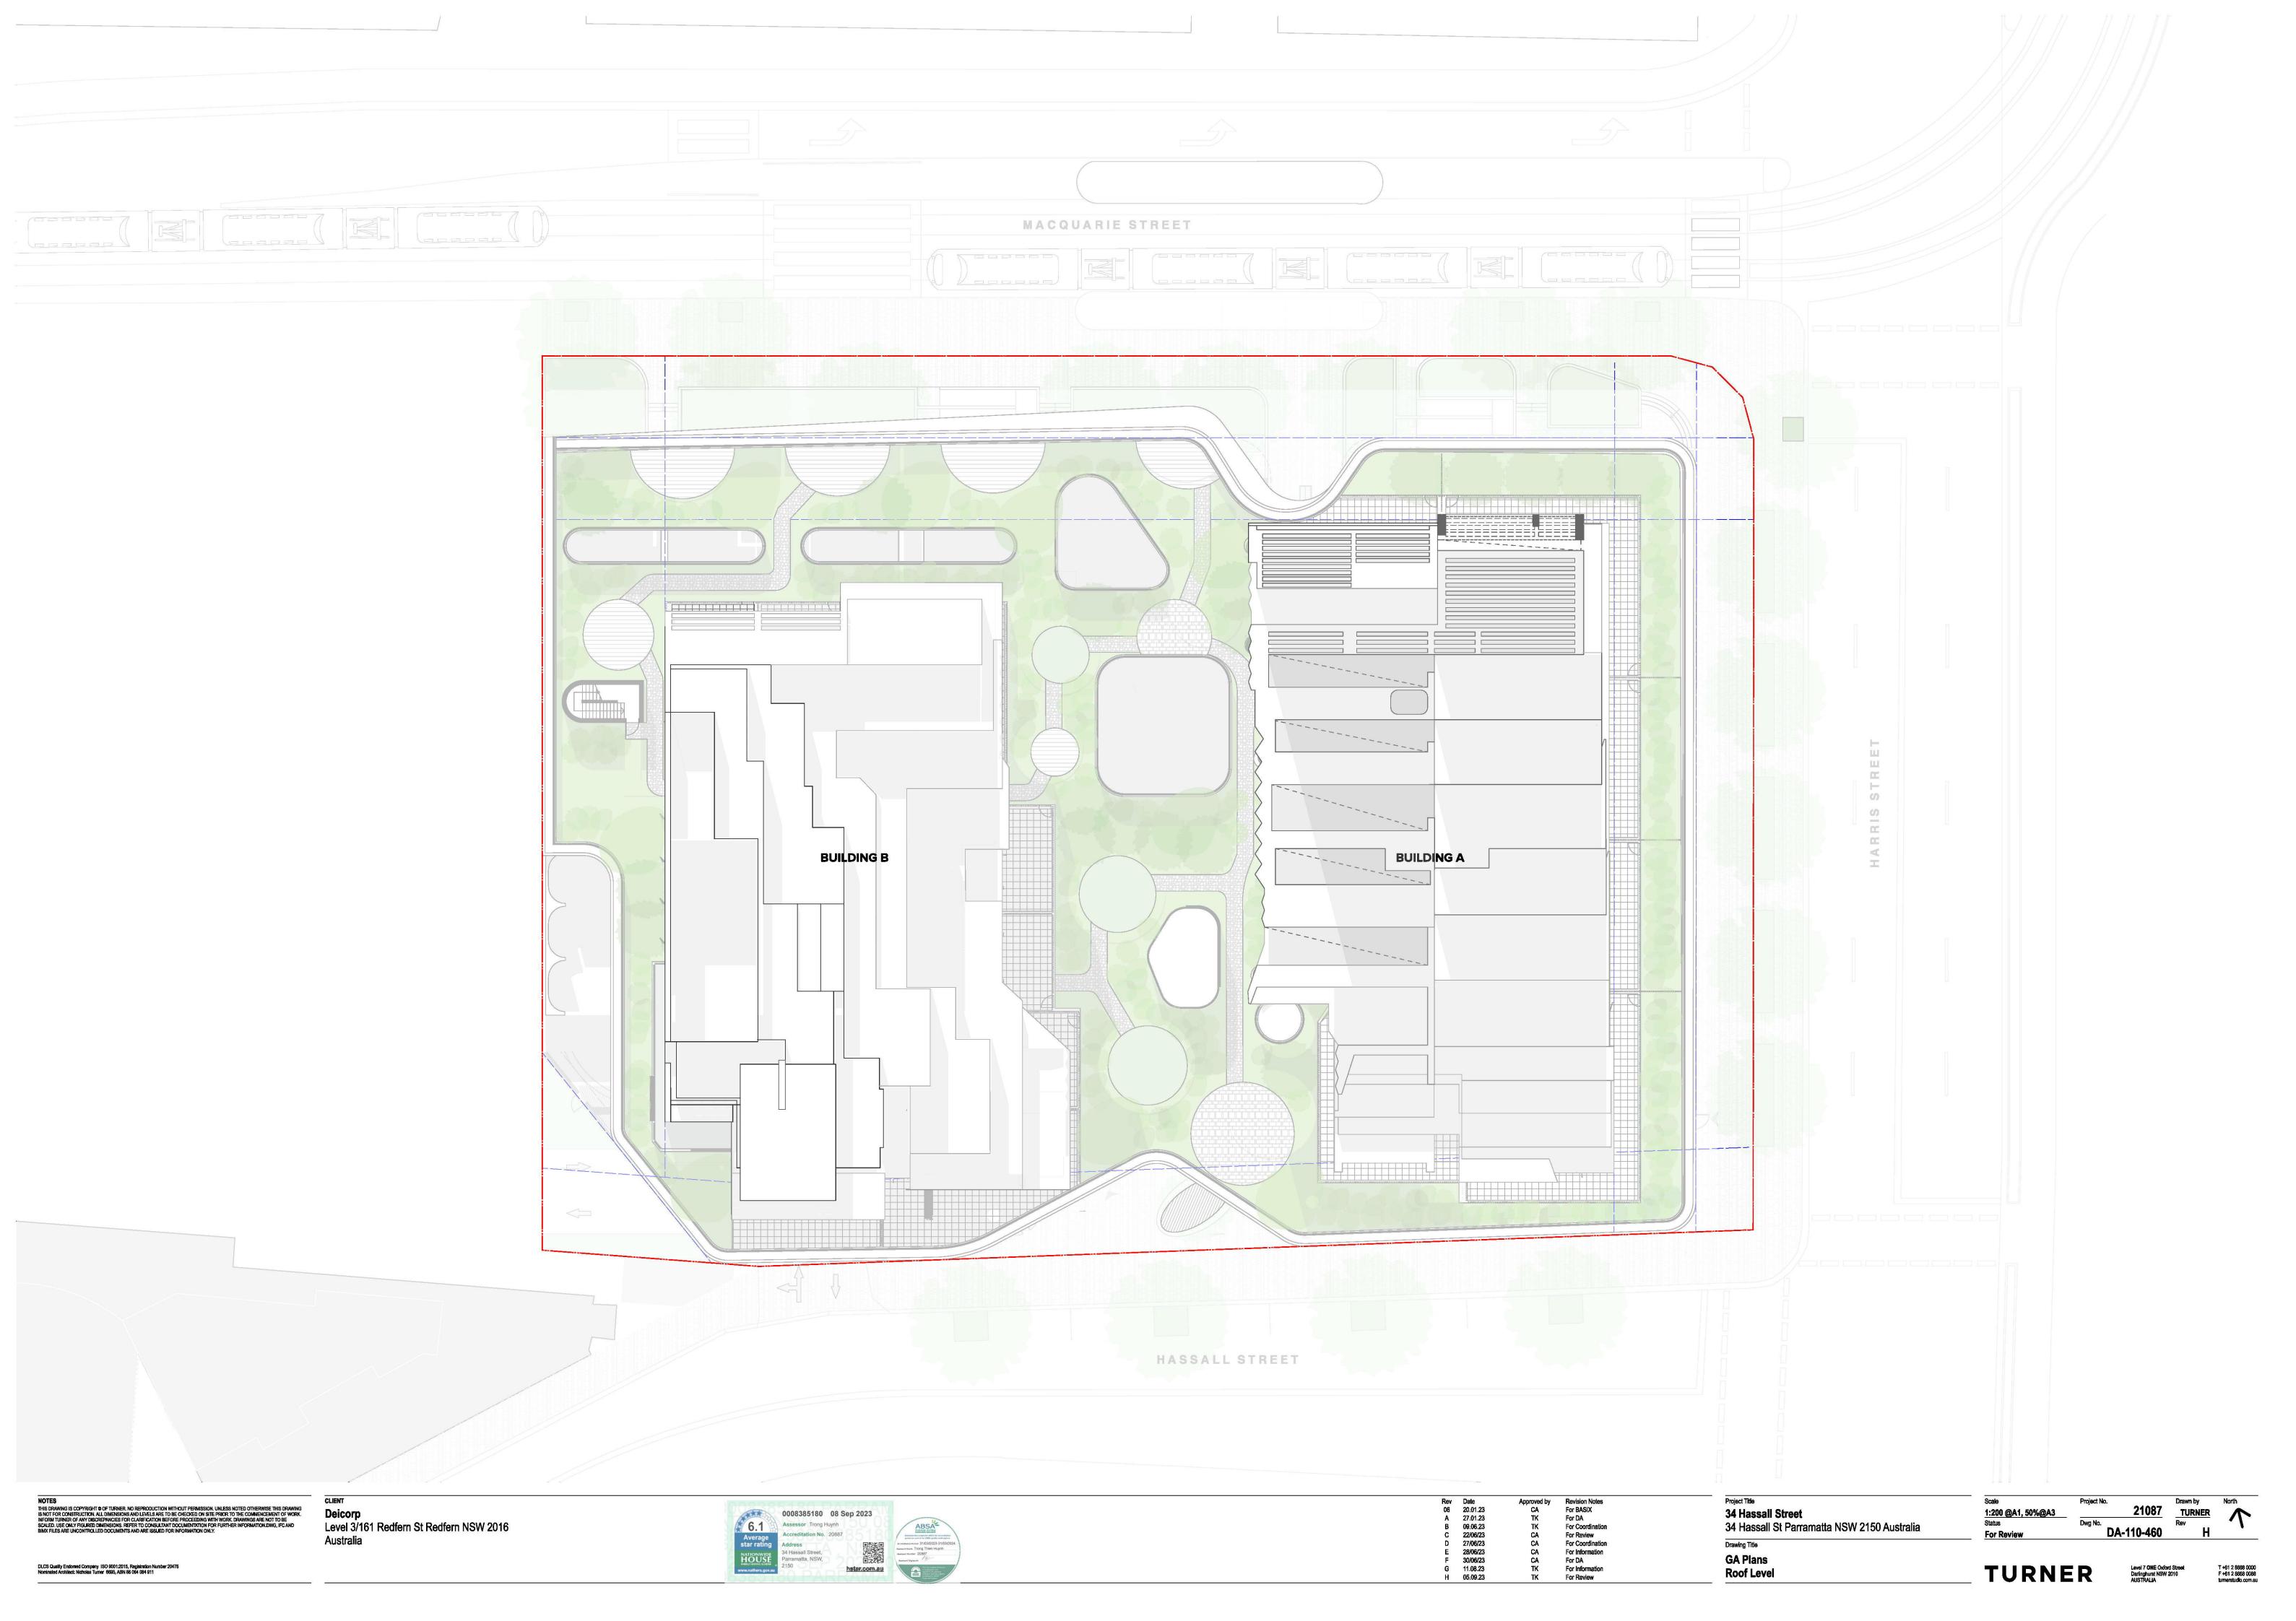

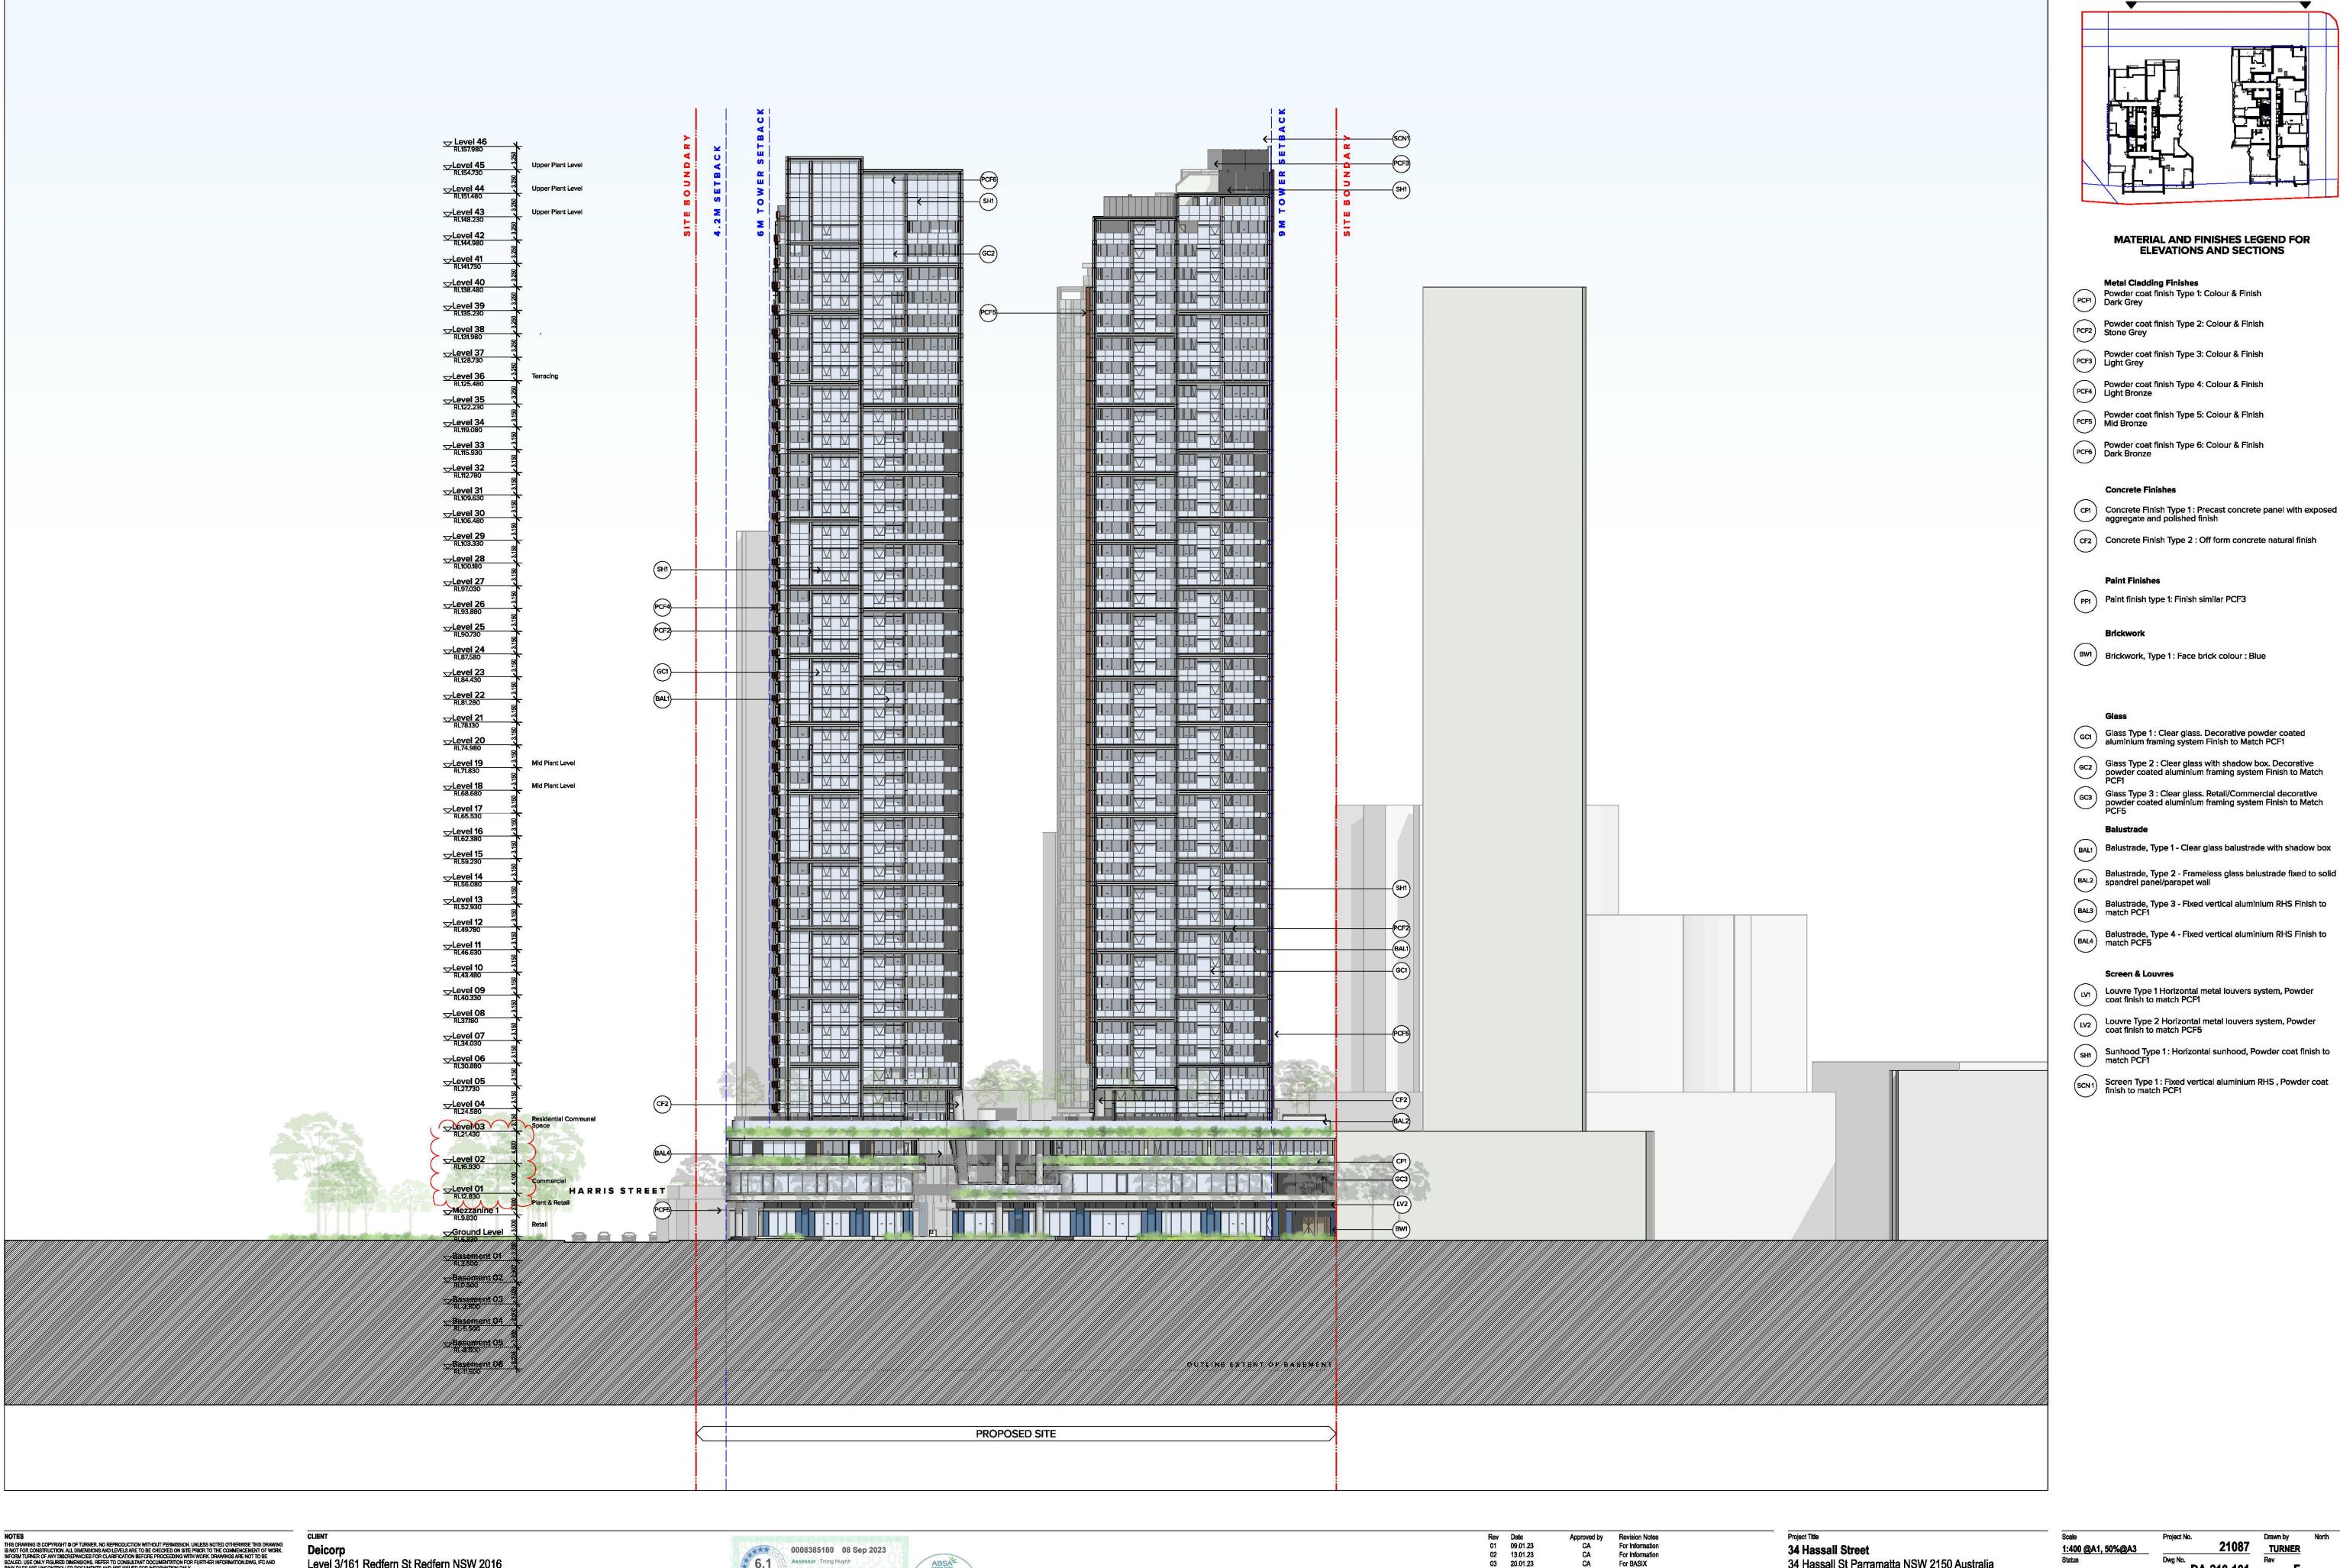

DLCS Quality Endorsed Company ISO 9001:2015, Registration Number 20476 Nominated Architect: Nicholas Tumer 6695, ABN 86 064 084 911

Level 3/161 Redfern St Redfern NSW 2016


Australia

hstar.com.au

Revision Notes For Information For Information 01 09.01.23 02 13.01.23 20.01.23 For BASIX For DA For Information For Information 27.01.23 02.06.23 23/06/23 30/06/23 31.08.23 For Coordination

34 Hassall Street 34 Hassall St Parramatta NSW 2150 Australia Drawing Title **GA Elevations North Elevation**

21087 1:400 @A1, 50%@A3 TURNER DA-210-101

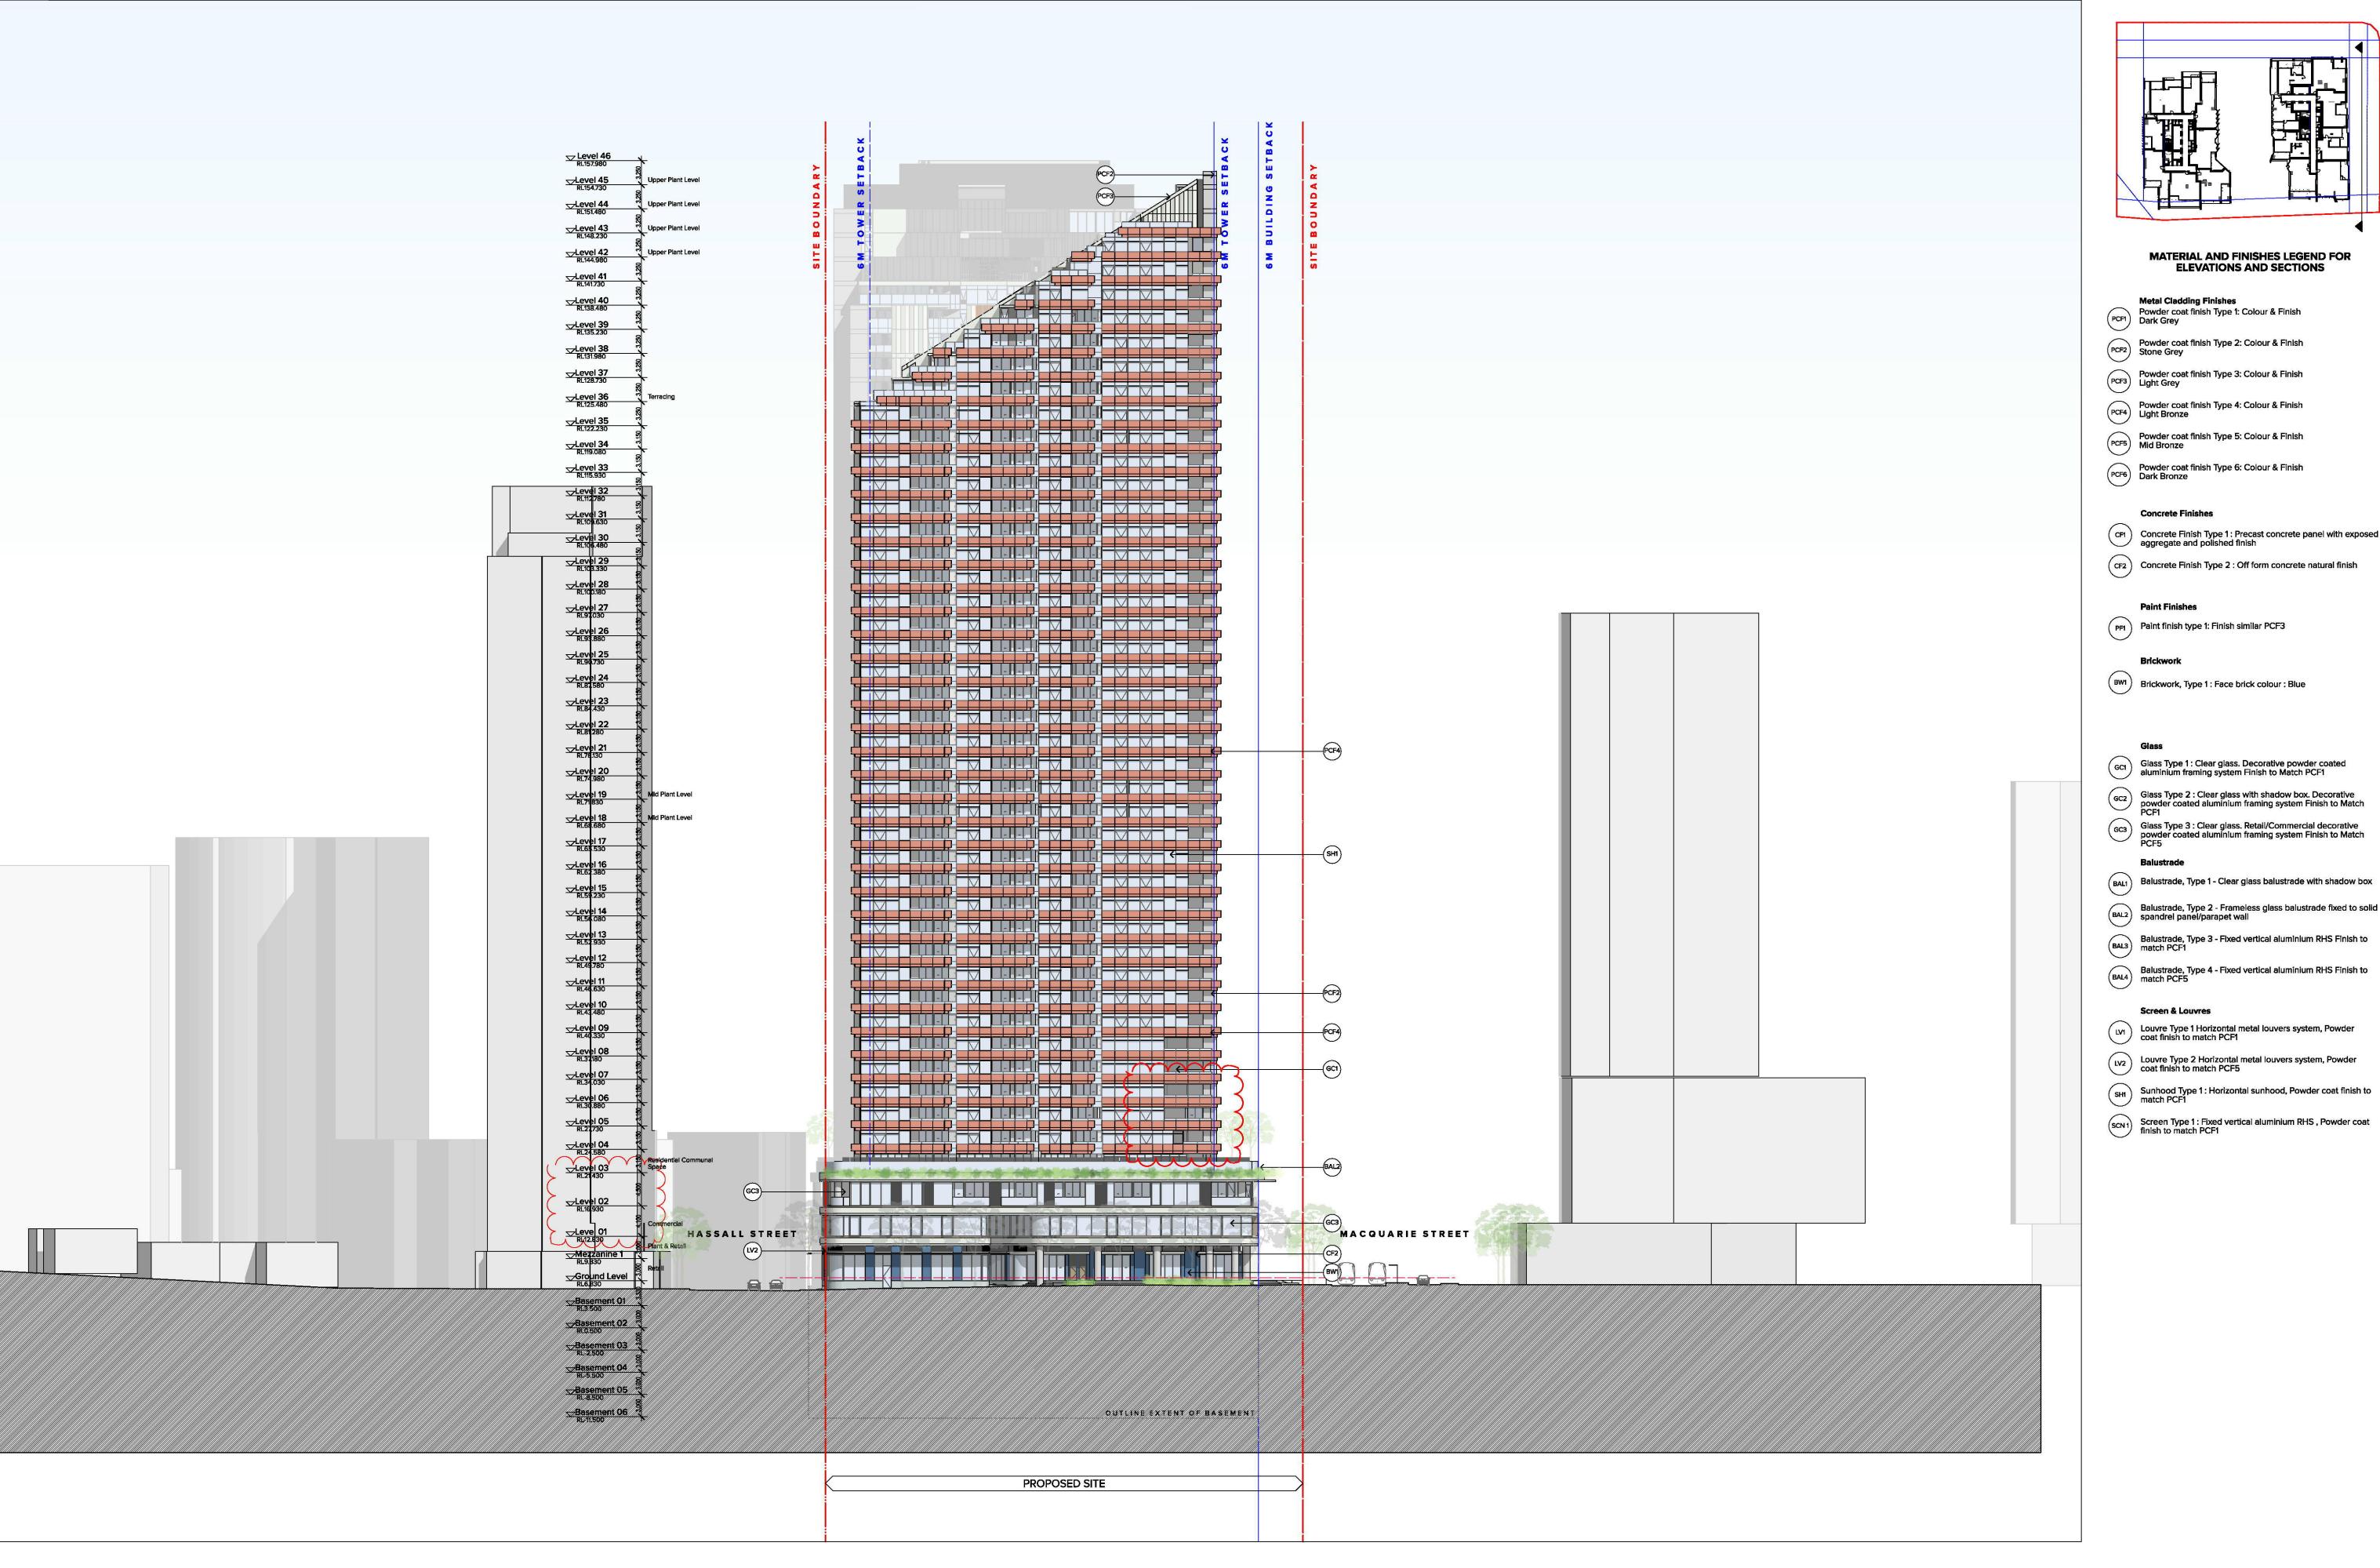

21087 TURNER 1:400 @A1, 50%@A3 DA-210-201

MATERIAL AND FINISHES LEGEND FOR ELEVATIONS AND SECTIONS

Balustrade, Type 2 - Frameless glass balustrade fixed to solid

Metal Cladding Finishes

Paint Finishes

Screen & Louvres

TURNER

DLCS Quality Endorsed Company ISO 9001:2015, Registration Number 20476 Nominated Architect: Nicholas Tumer 6695, ABN 86 064 084 911

THIS DRAWING IS COPYRIGHT & OF TURNER, NO REPRODUCTION WITHOUT PERMISSION. UNLESS NOTED OTHERWISE THIS DRAWING IS NOT FOR CONSTRUCTION, ALL DIMENSIONS AND LEVELS ARE TO BE CHECKED ON SITE PRIOR TO THE COMMENCEMENT OF WORK. INFORM TURNER OF ANY DISCREPANCIES FOR CLARIFICATION BEFORE PROCEEDING WITH WORK DRAWING ARE NOT TO BE SCALED. USES ONLY FIGURED DIMENSIONS, REFER TO CONSULTANT DOCUMENTATION FOR FURTHER INFORMATION DWG, IFC AND DIMONELED TO THE CONTROL OF THE CONT

Level 3/161 Redfern St Redfern NSW 2016 Australia

34 Hassall Street, Parramatta, NSW, hstar.com.au

Rev Date 02 13.01.23 03 20.01.23 For Information For BASIX 27.01.23 For DA 02.06.23 23/06/23 30/06/23 10/7/23 31.08.23 For Information For Information For DA For Coordination

34 Hassall Street 34 Hassall St Parramatta NSW 2150 Australia Drawing Title **GA Elevations**

East Elevation



A 27.01.23

02.06.23

23/06/23 30/06/23 31.08.23

For Information

For Coordination

Drawing Title

GA Elevations

South Elevation


21087 TURNER DA-210-301

TURNER

DLCS Quality Endorsed Company ISO 9001:2015, Registration Number 20476 Nominated Architect: Nicholas Tumer 6695, ABN 86 064 084 911

Australia

hstar.com.au

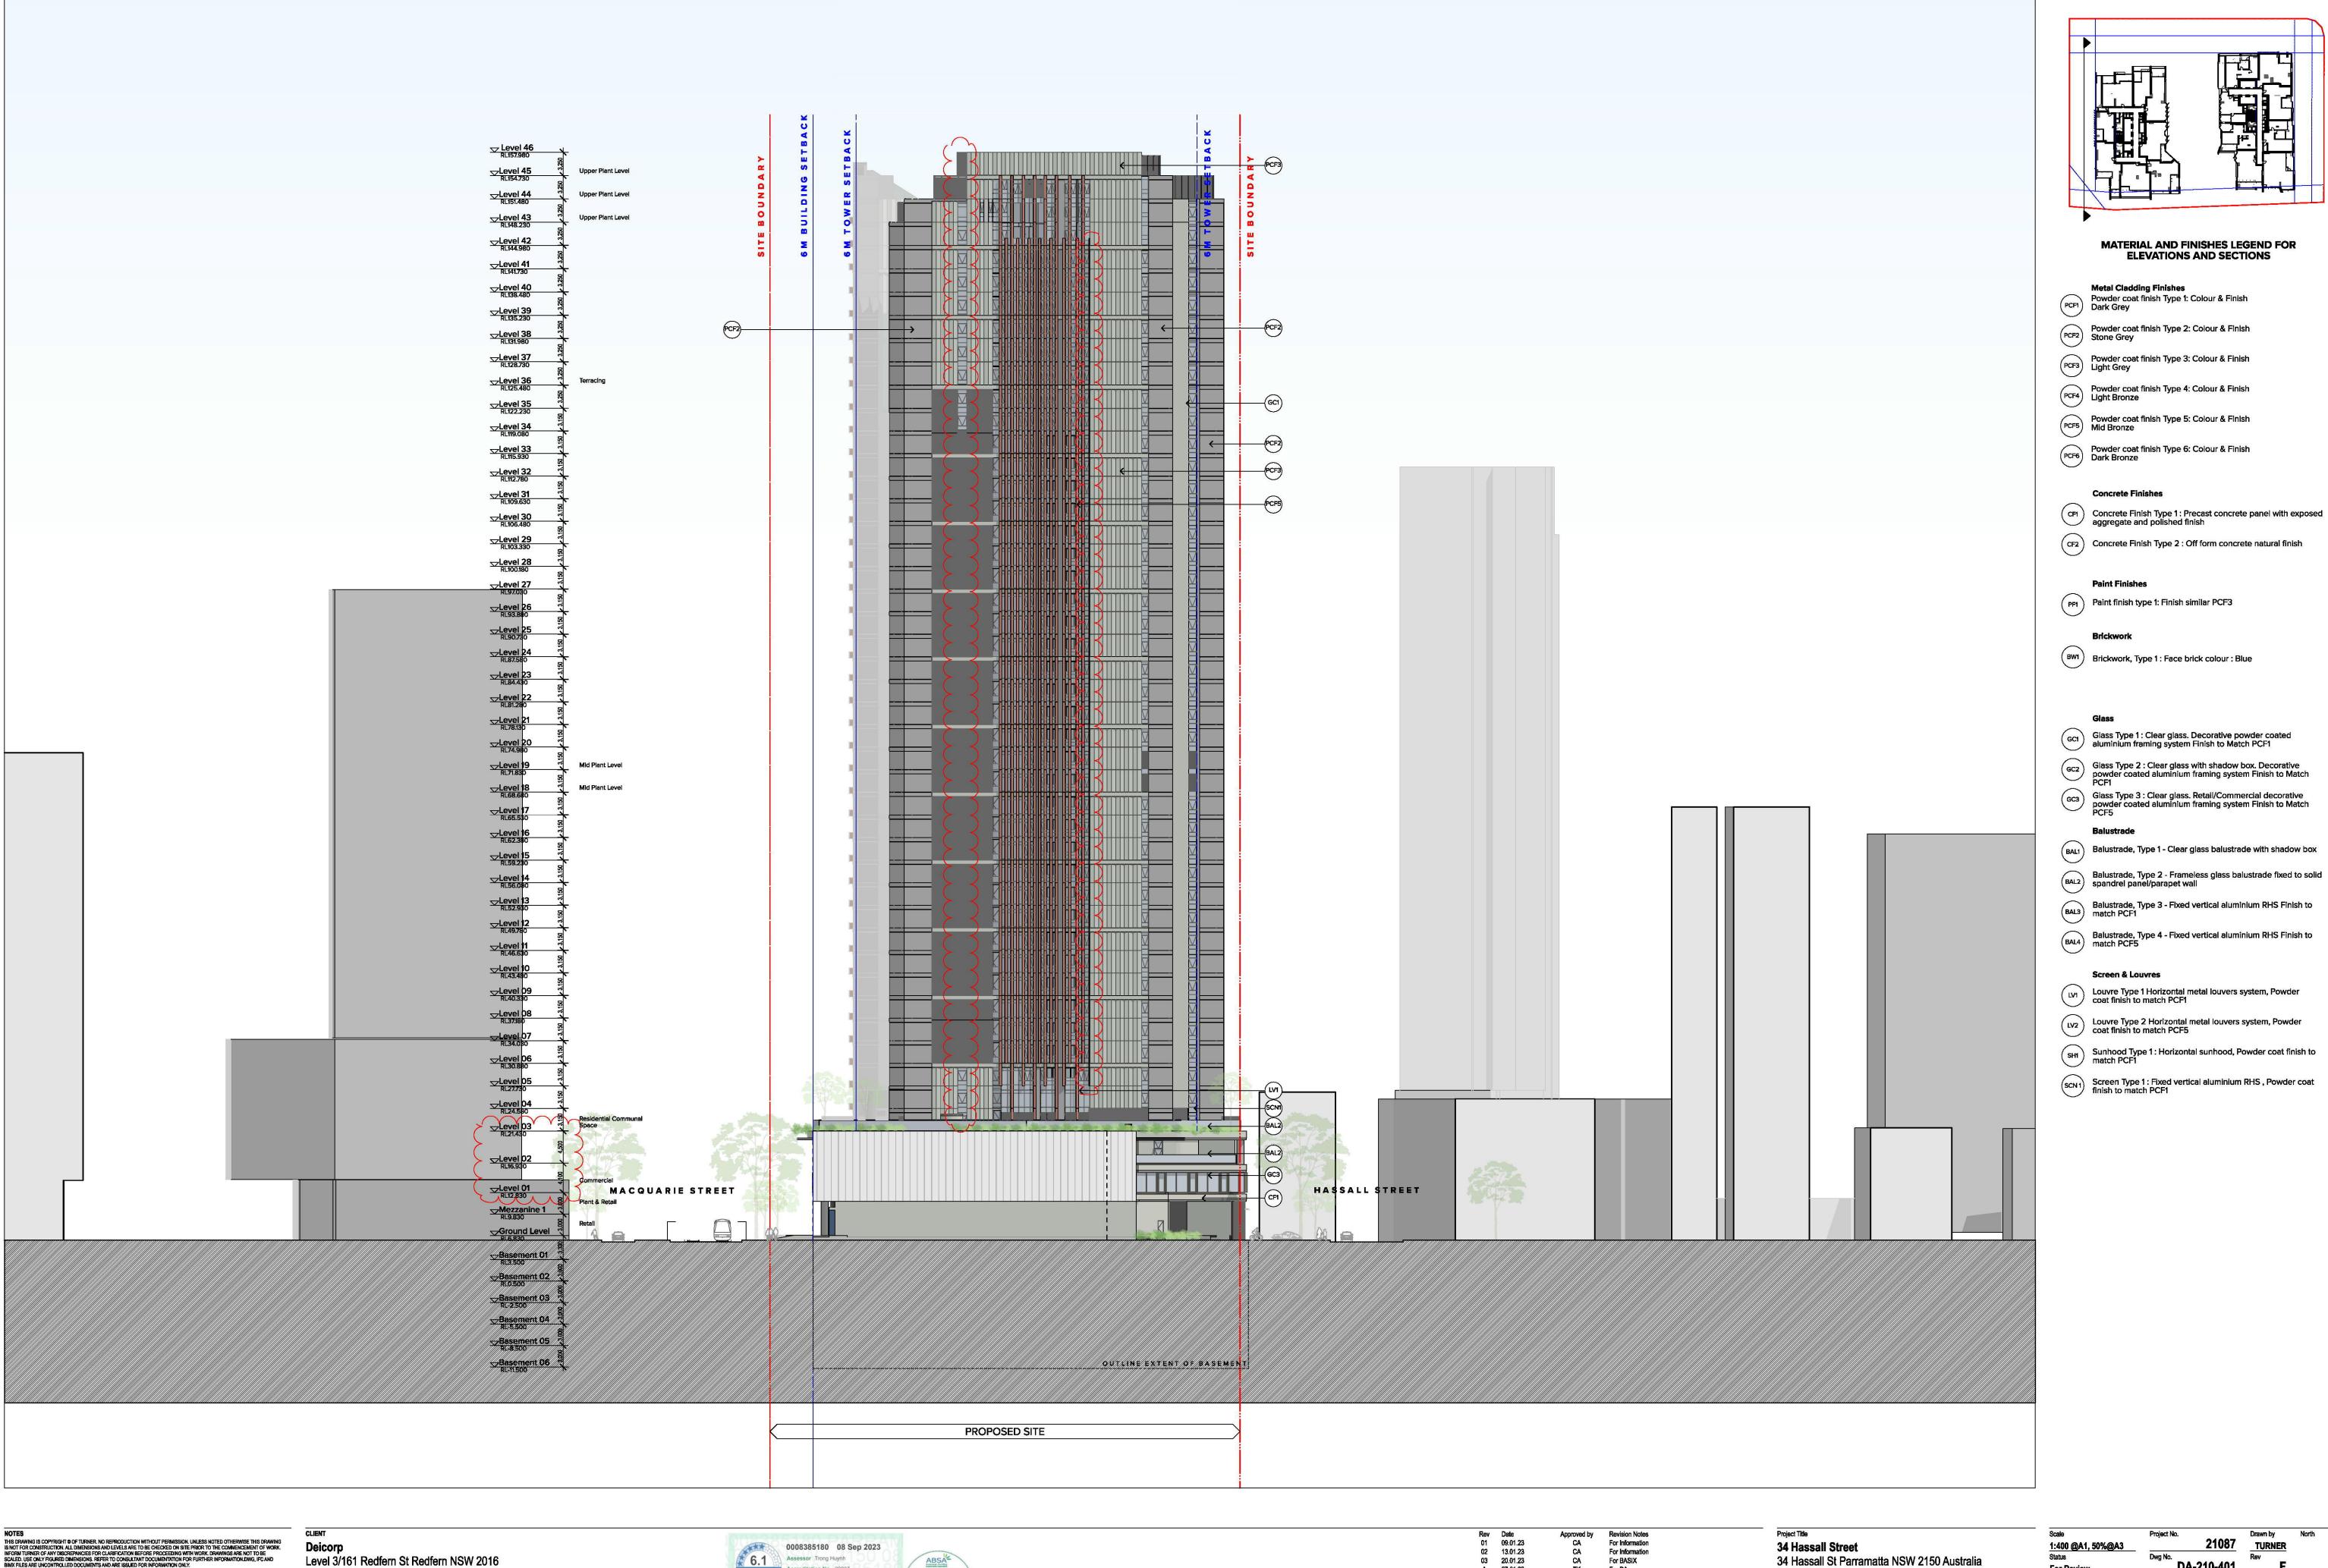


Australia

hstar.com.au

Rev Date
01 09.01.23
02 13.01.23
03 20.01.23
A 27.01.23
B 02.06.23
C 23/06/23
D 30/06/23
E 31.08.23 For BASIX For DA For Information For Information For Coordination

34 Hassall St Parramatta NSW 2150 Australia Drawing Title **GA Elevations West Elevation**

1:400 @A1, 50%@A3 Status Dwg No. **DA-210-401**

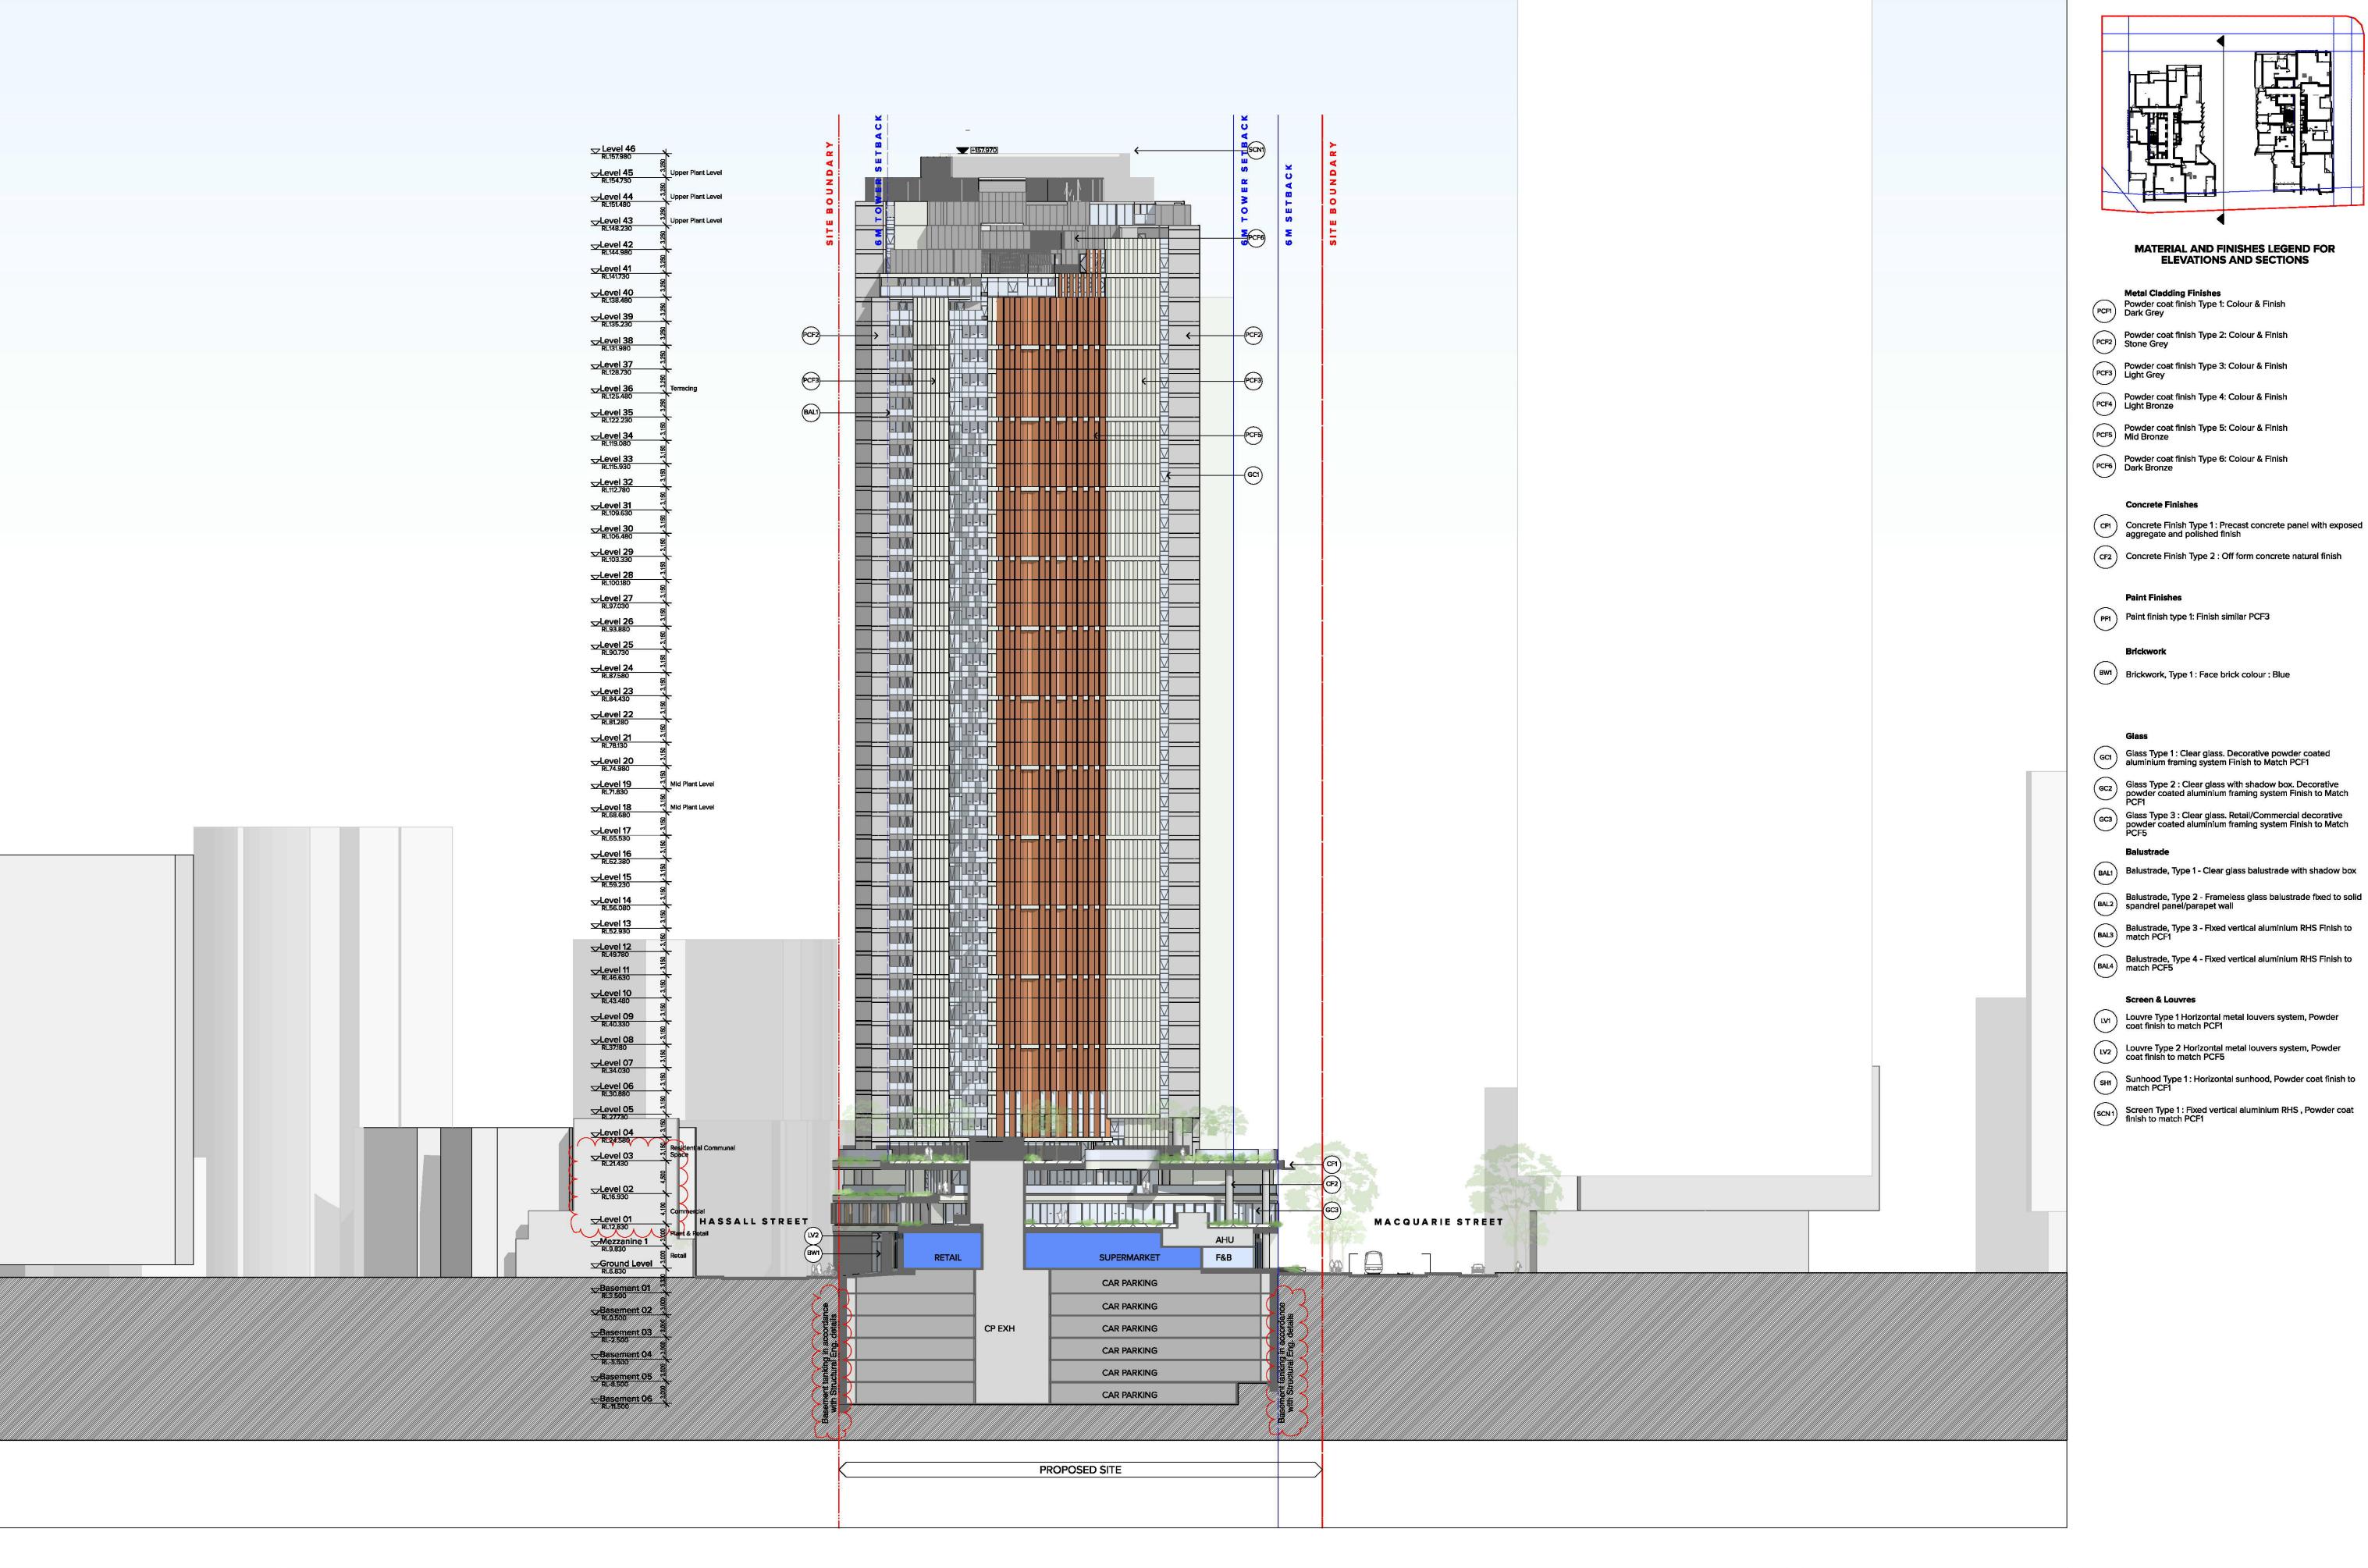

21087 1:400 @A1, 50%@A3 TURNER DA-210-501

TURNER

DLCS Quality Endorsed Company ISO 9001:2015, Registration Number 20476 Nominated Architect: Nicholas Tumer 6695, ABN 86 064 084 911

THIS DRAWING IS COPYRIGHT & OF TURNER. NO REPRODUCTION WITHOUT PERMISSION. UNLESS NOTED OTHERWISE THIS DRAWING IS NOT FOR CONSTRUCTION. ALL DIMENSIONS AND LEVELS ARE TO BE CHECKED ON SITE PRIOR TO THE COMMENCEMENT OF WORK. INFORM TURNER OF ANY DISCREPANCIES FOR CLARIFICATION BEFORE PROCEEDING WITH WORK. DRAWING ARE NOT TO BE SCALED. USE ONLY FIGURED DIMENSIONS. REFER TO CONSULTANT DOCUMENTATION FOR FURTHER INFORMATION.DWG, IFC AND BINK FILES ARE INCONTRED LED DOCUMENTS AND ARE ISSUED FOR INFORMATION FOR FURTHER INFORMATION.DWG, IFC AND BINK FILES ARE INCONTRED LED DOCUMENTS AND ARE ISSUED FOR INFORMATION OF THE INFORMATION DIVEN.

Level 3/161 Redfern St Redfern NSW 2016


Australia

hstar.com.au

Revision Notes For Information For Information Rev Date 01 09.01.23 02 13.01.23 20.01.23 For BASIX For DA For Information A 27.01.23 02.06.23 23/06/23 30/06/23 31.08.23 For Information

For Coordination

34 Hassall Street 34 Hassall St Parramatta NSW 2150 Australia Drawing Title **GA Elevations** East Elevation - Building B

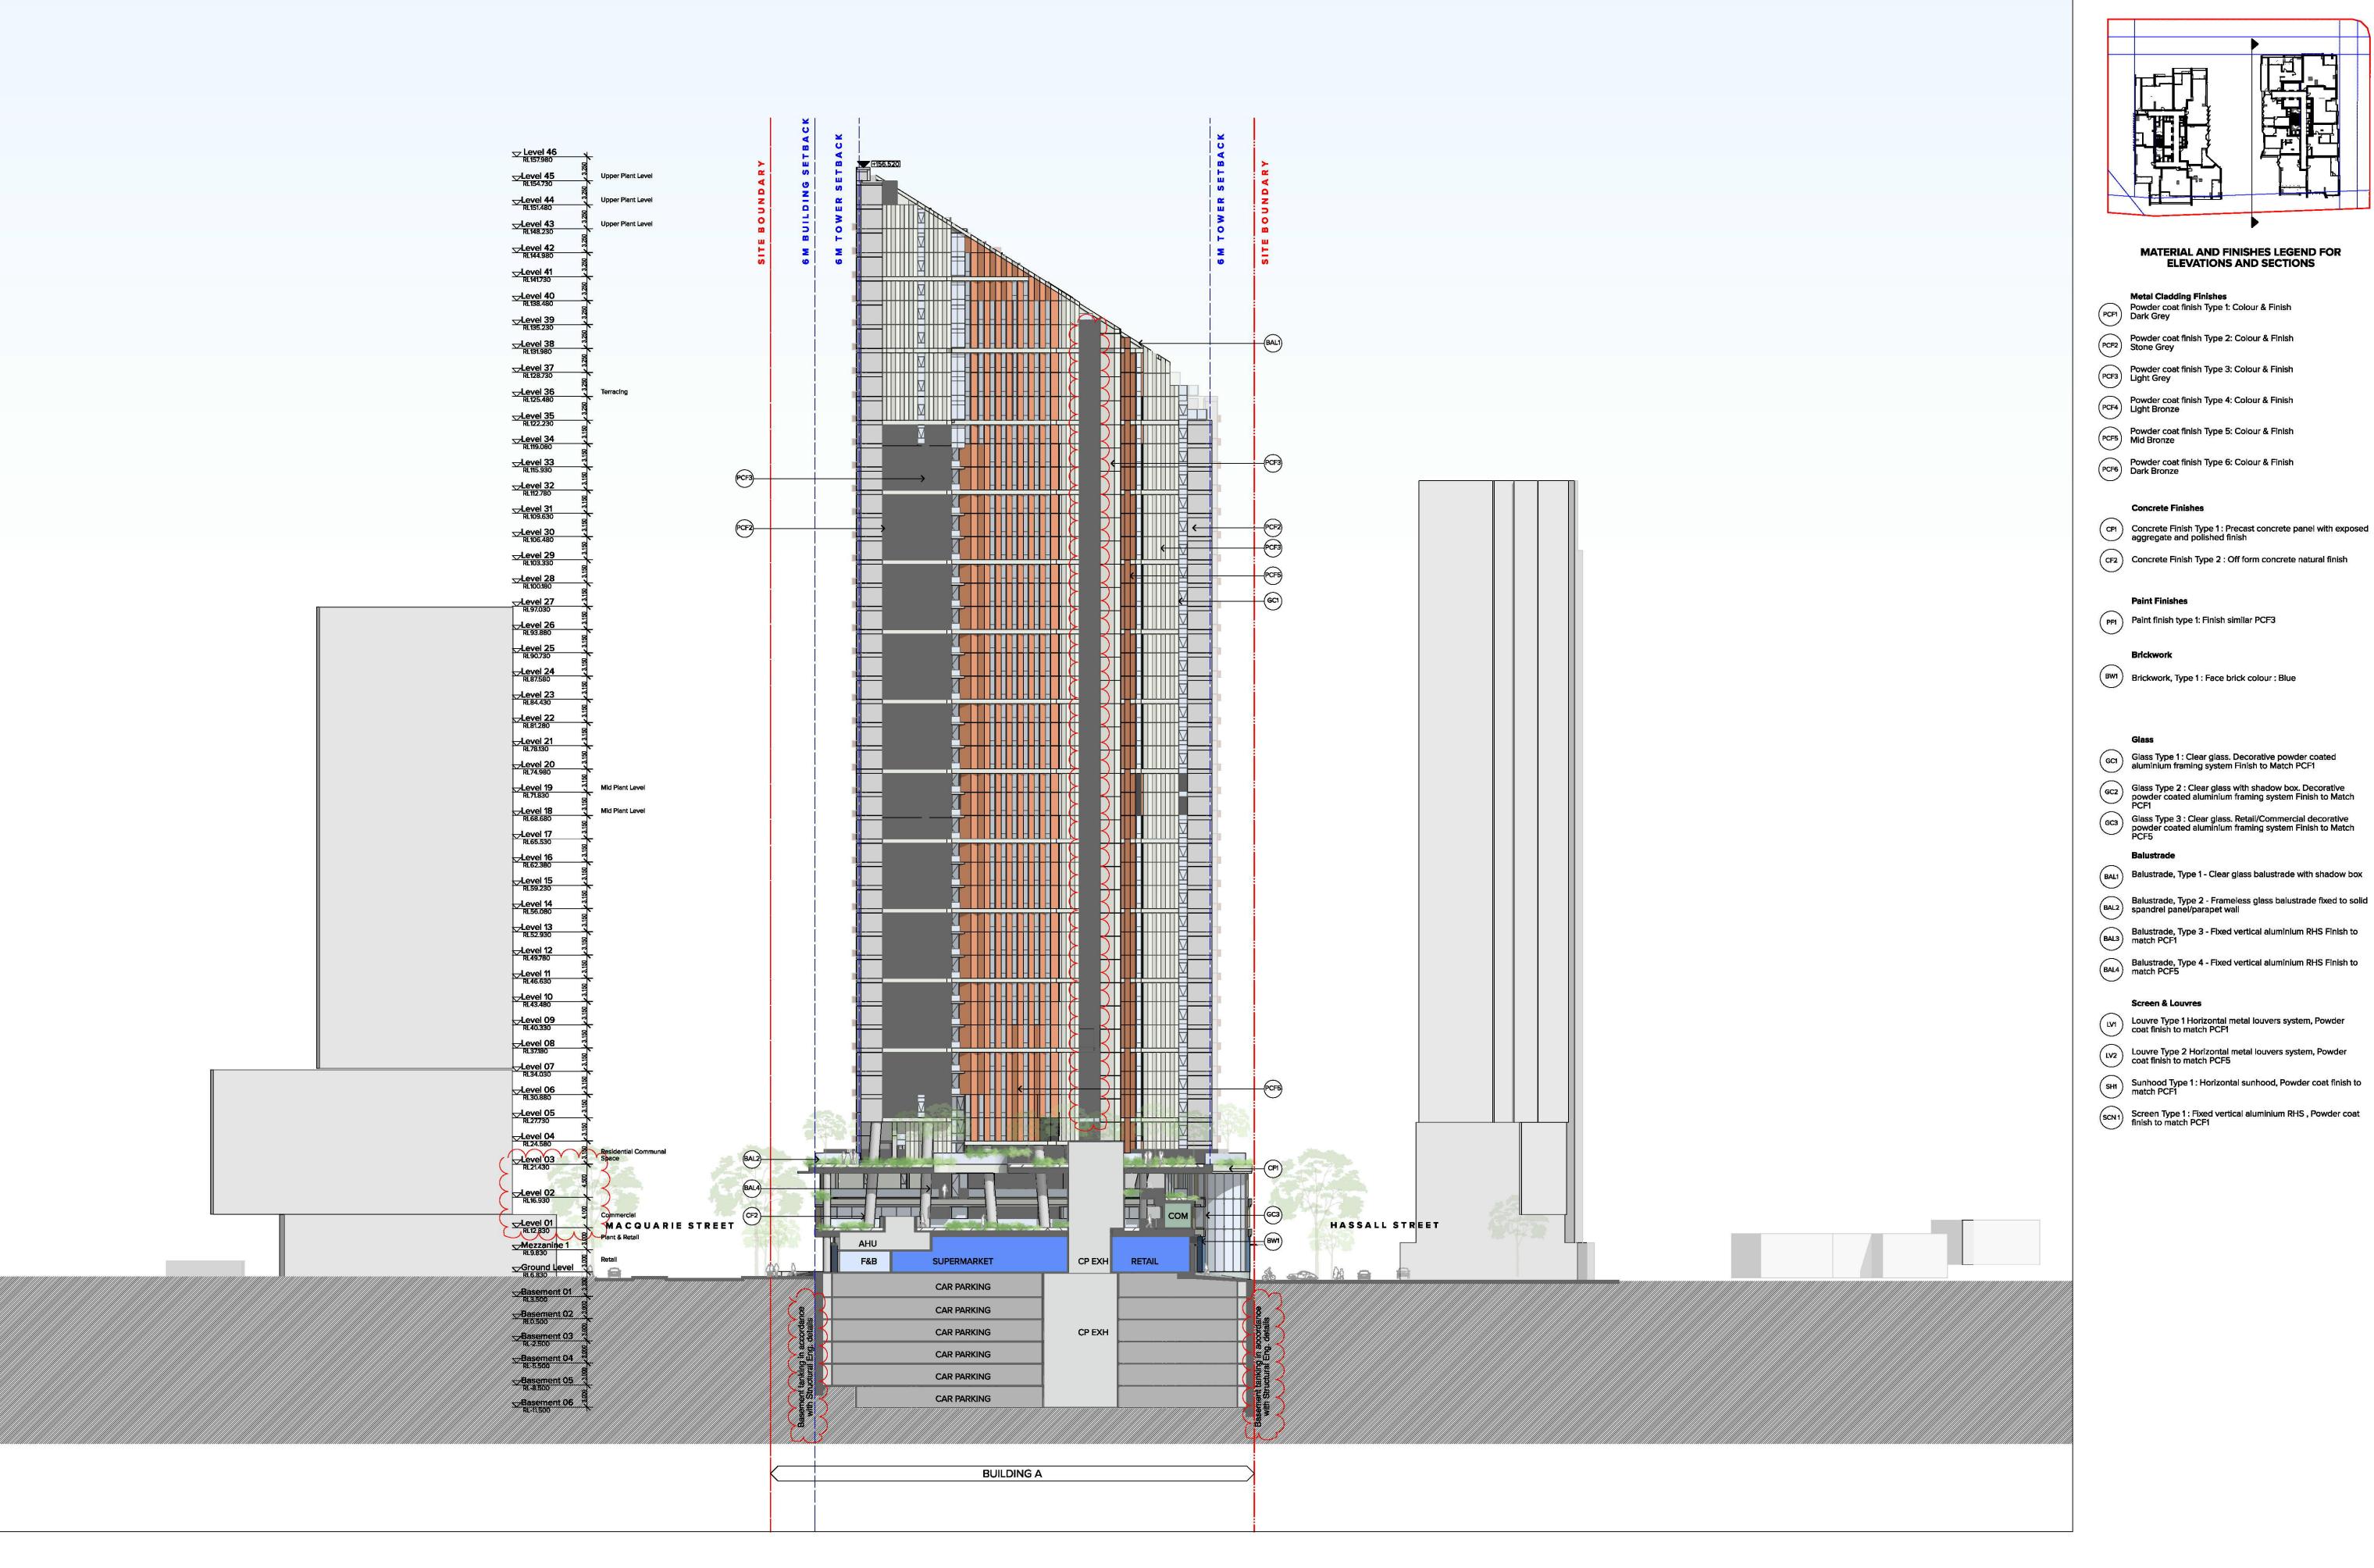

21087 1:400 @A1, 50%@A3 Status TURNER DA-210-601

TURNER

ELEVATIONS AND SECTIONS

DLCS Quality Endorsed Company ISO 9001:2015, Registration Number 20476 Nominated Architect: Nicholas Turner 6695, ABN 86 064 084 911

THIS DRAWING IS COPYRIGHT & OF TURNER, NO REPRODUCTION WITHOUT PERMISSION. UNLESS NOTED OTHERWISE THIS DRAWING IS NOT FOR CONSTRUCTION, ALL DIMENSIONS AND LEVELS ARE TO BE CHECKED ON SITE PRIOR TO THE COMMENCEMENT OF WORK. INFORM TURNER OF ANY DISCREPANCIES FOR CLARIFICATION BEFORE PROCEEDING WITH WORK DRAWING ARE NOT TO BE SCALED. USES ONLY FIGURED DIMENSIONS, REFER TO CONSULTANT DOCUMENTATION FOR FURTHER INFORMATION DWG, IFC AND DIMONELED TO THE CONTROL OF THE CONT


Level 3/161 Redfern St Redfern NSW 2016 Australia

hstar.com.au

Rev Date
01 09.01.23
02 13.01.23
03 20.01.23
A 27.01.23
B 02.06.23
C 23/06/23
D 30/06/23
E 31.08.23

Revision Notes For Information For Information 34 Hassall Street 34 Hassall St Parramatta NSW 2150 Australia For BASIX For DA For Information For Information Drawing Title **GA Elevations** For Coordination

West Elevation - Building A

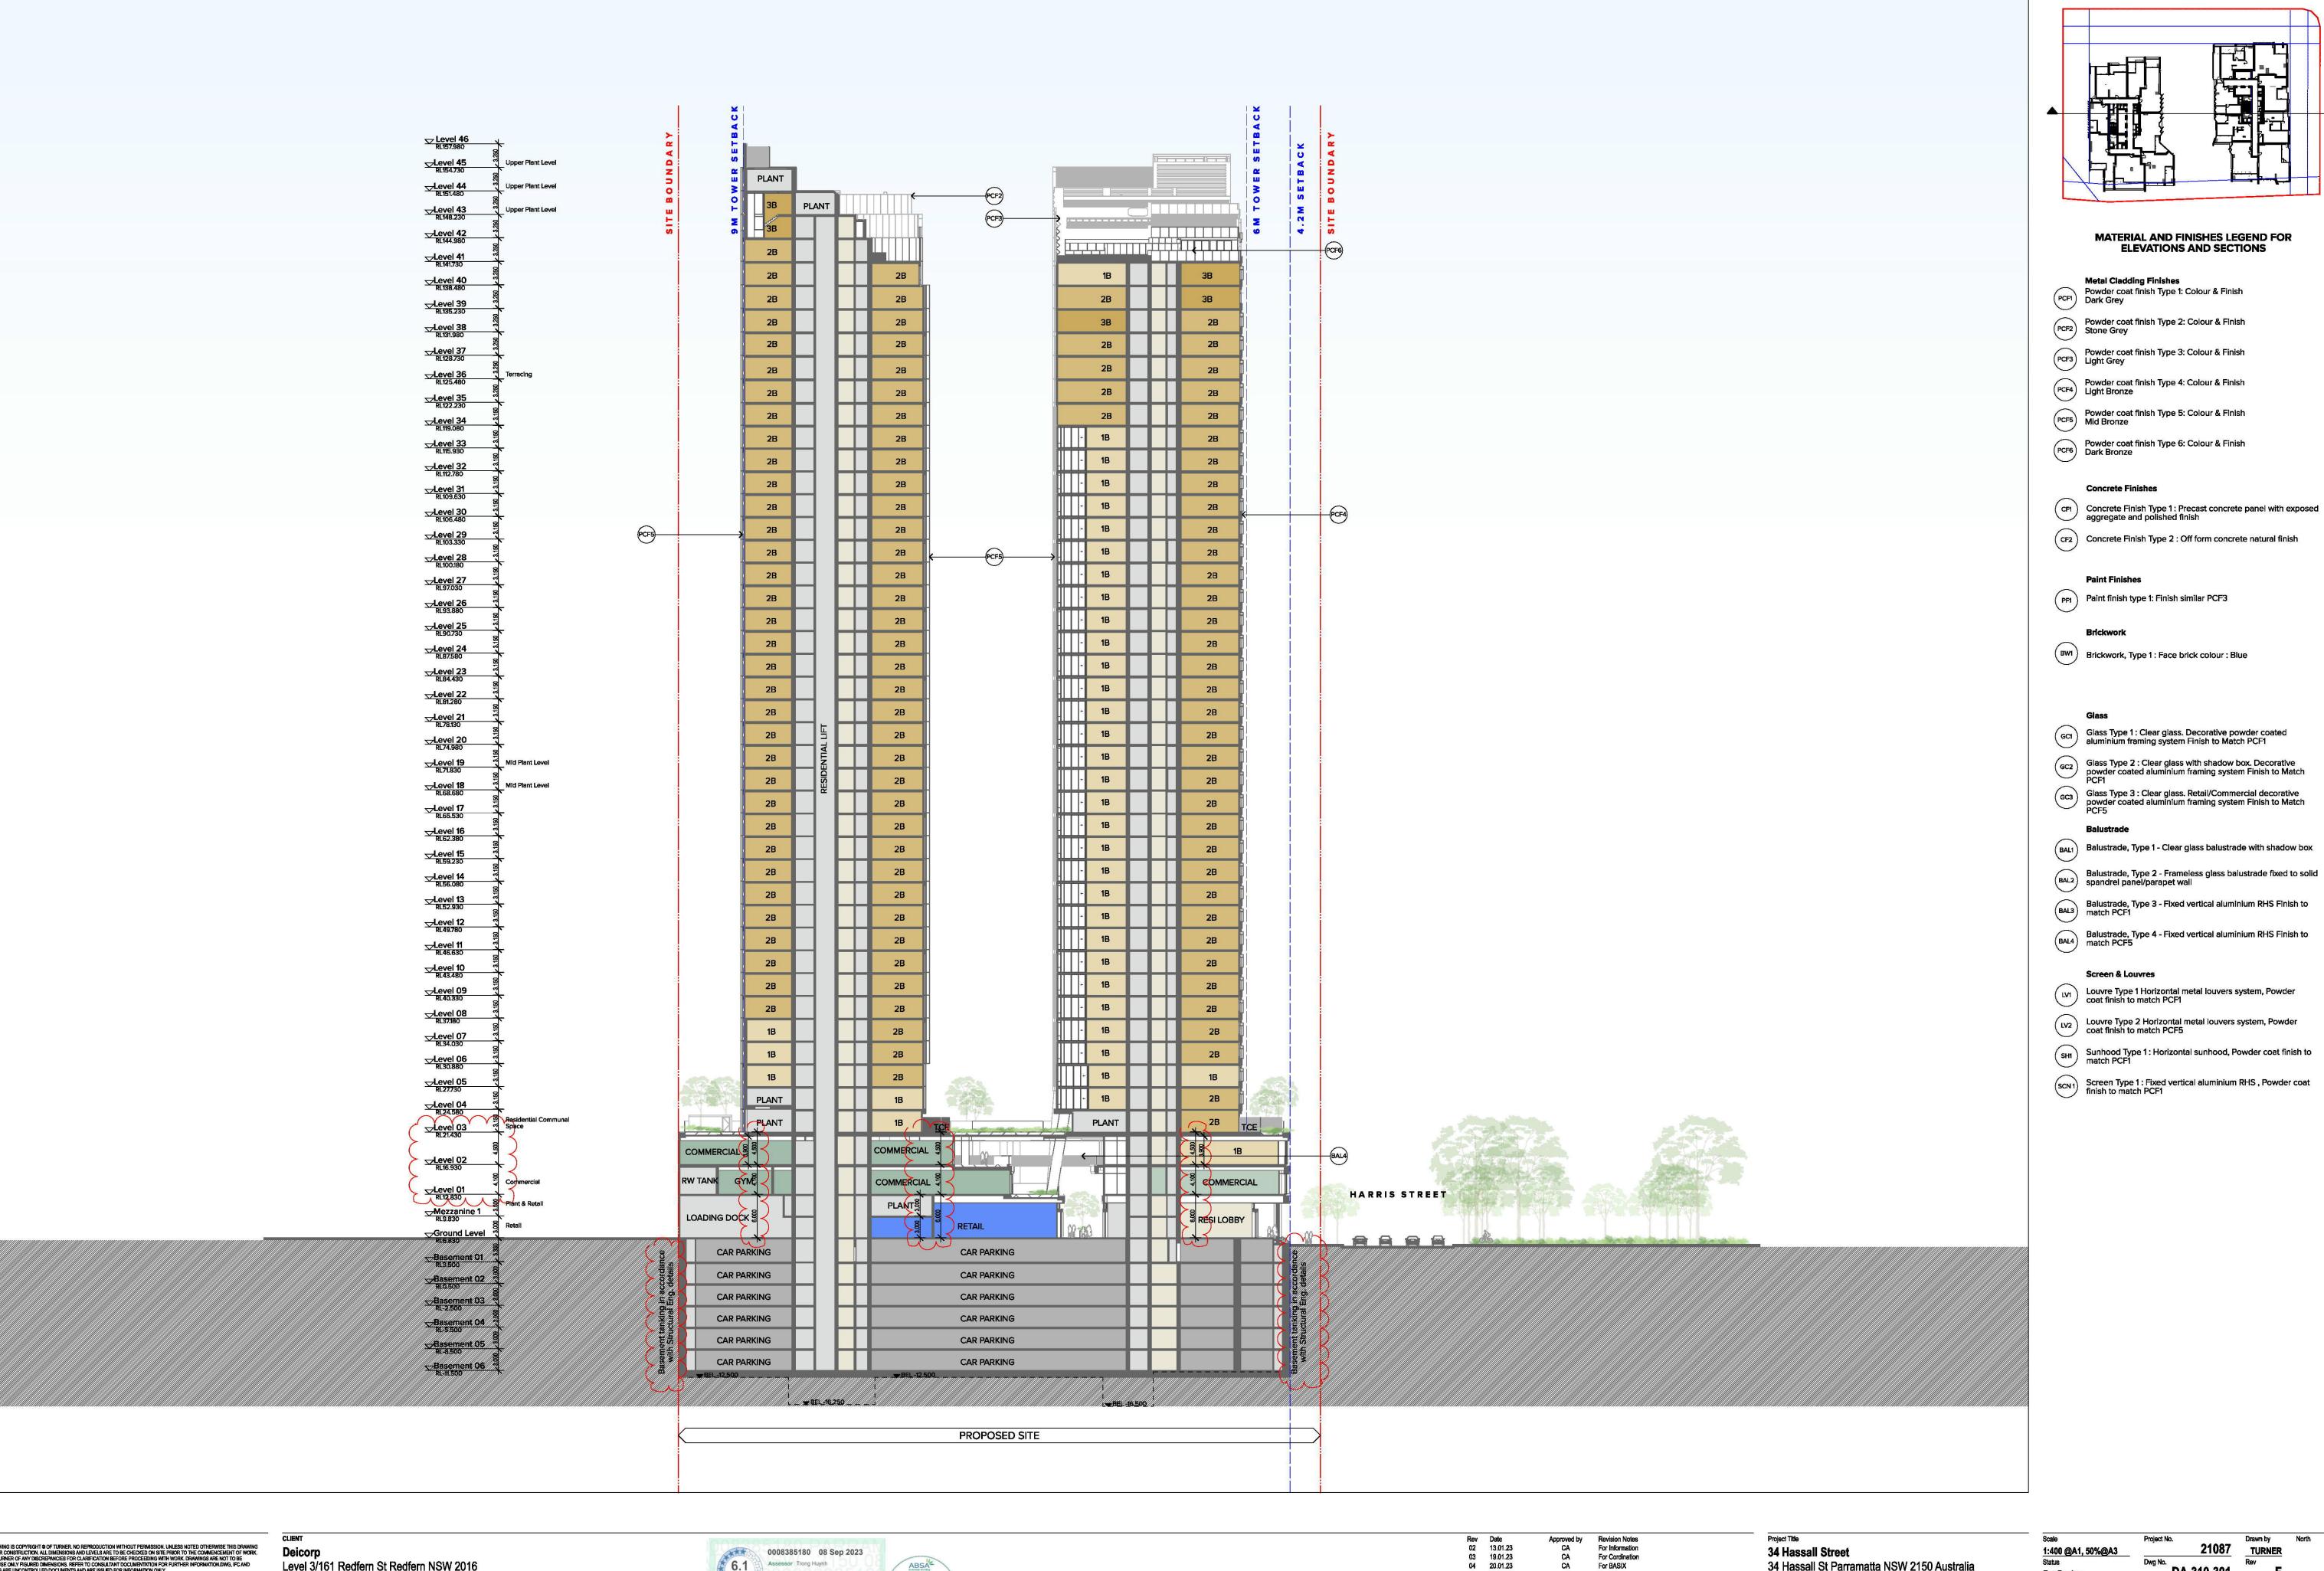

Project No. 21087 1:400 @A1, 50%@A3 TURNER DA-310-301

MATERIAL AND FINISHES LEGEND FOR **ELEVATIONS AND SECTIONS**

TURNER

34 Hassall Street

Drawing Title

GA Sections

Section CC

For BASIX

For DA
For Information
For Coordination

For Coordination

27.01.23 27.06/23 27/06/23 30/06/23 31.08.23

34 Hassall St Parramatta NSW 2150 Australia

DLCS Quality Endorsed Company ISO 9001:2015, Registration Number 20476 Nominated Architect: Nicholas Tumer 6695, ABN 86 064 084 911


THIS DRAWING IS COPYRIGHT & OF TURNER, NO REPRODUCTION WITHOUT PERMISSION. UNLESS NOTED OTHERWISE THIS DRAWING IS NOT FOR CONSTRUCTION, ALL DIMENSIONS AND LEVELS ARE TO BE CHECKED ON SITE PRIOR TO THE COMMENCEMENT OF WORK. INFORM TURNER OF ANY DISCREPANCIES FOR CLARIFICATION BEFORE PROCEEDING WITH WORK DRAWING ARE NOT TO BE SCALED. USES ONLY FIGURED DIMENSIONS, REFER TO CONSULTANT DOCUMENTATION FOR FURTHER INFORMATION DWG, IFC AND DIMONELED TO THE CONTROL OF THE CONT

Level 3/161 Redfern St Redfern NSW 2016

Australia

hstar.com.au



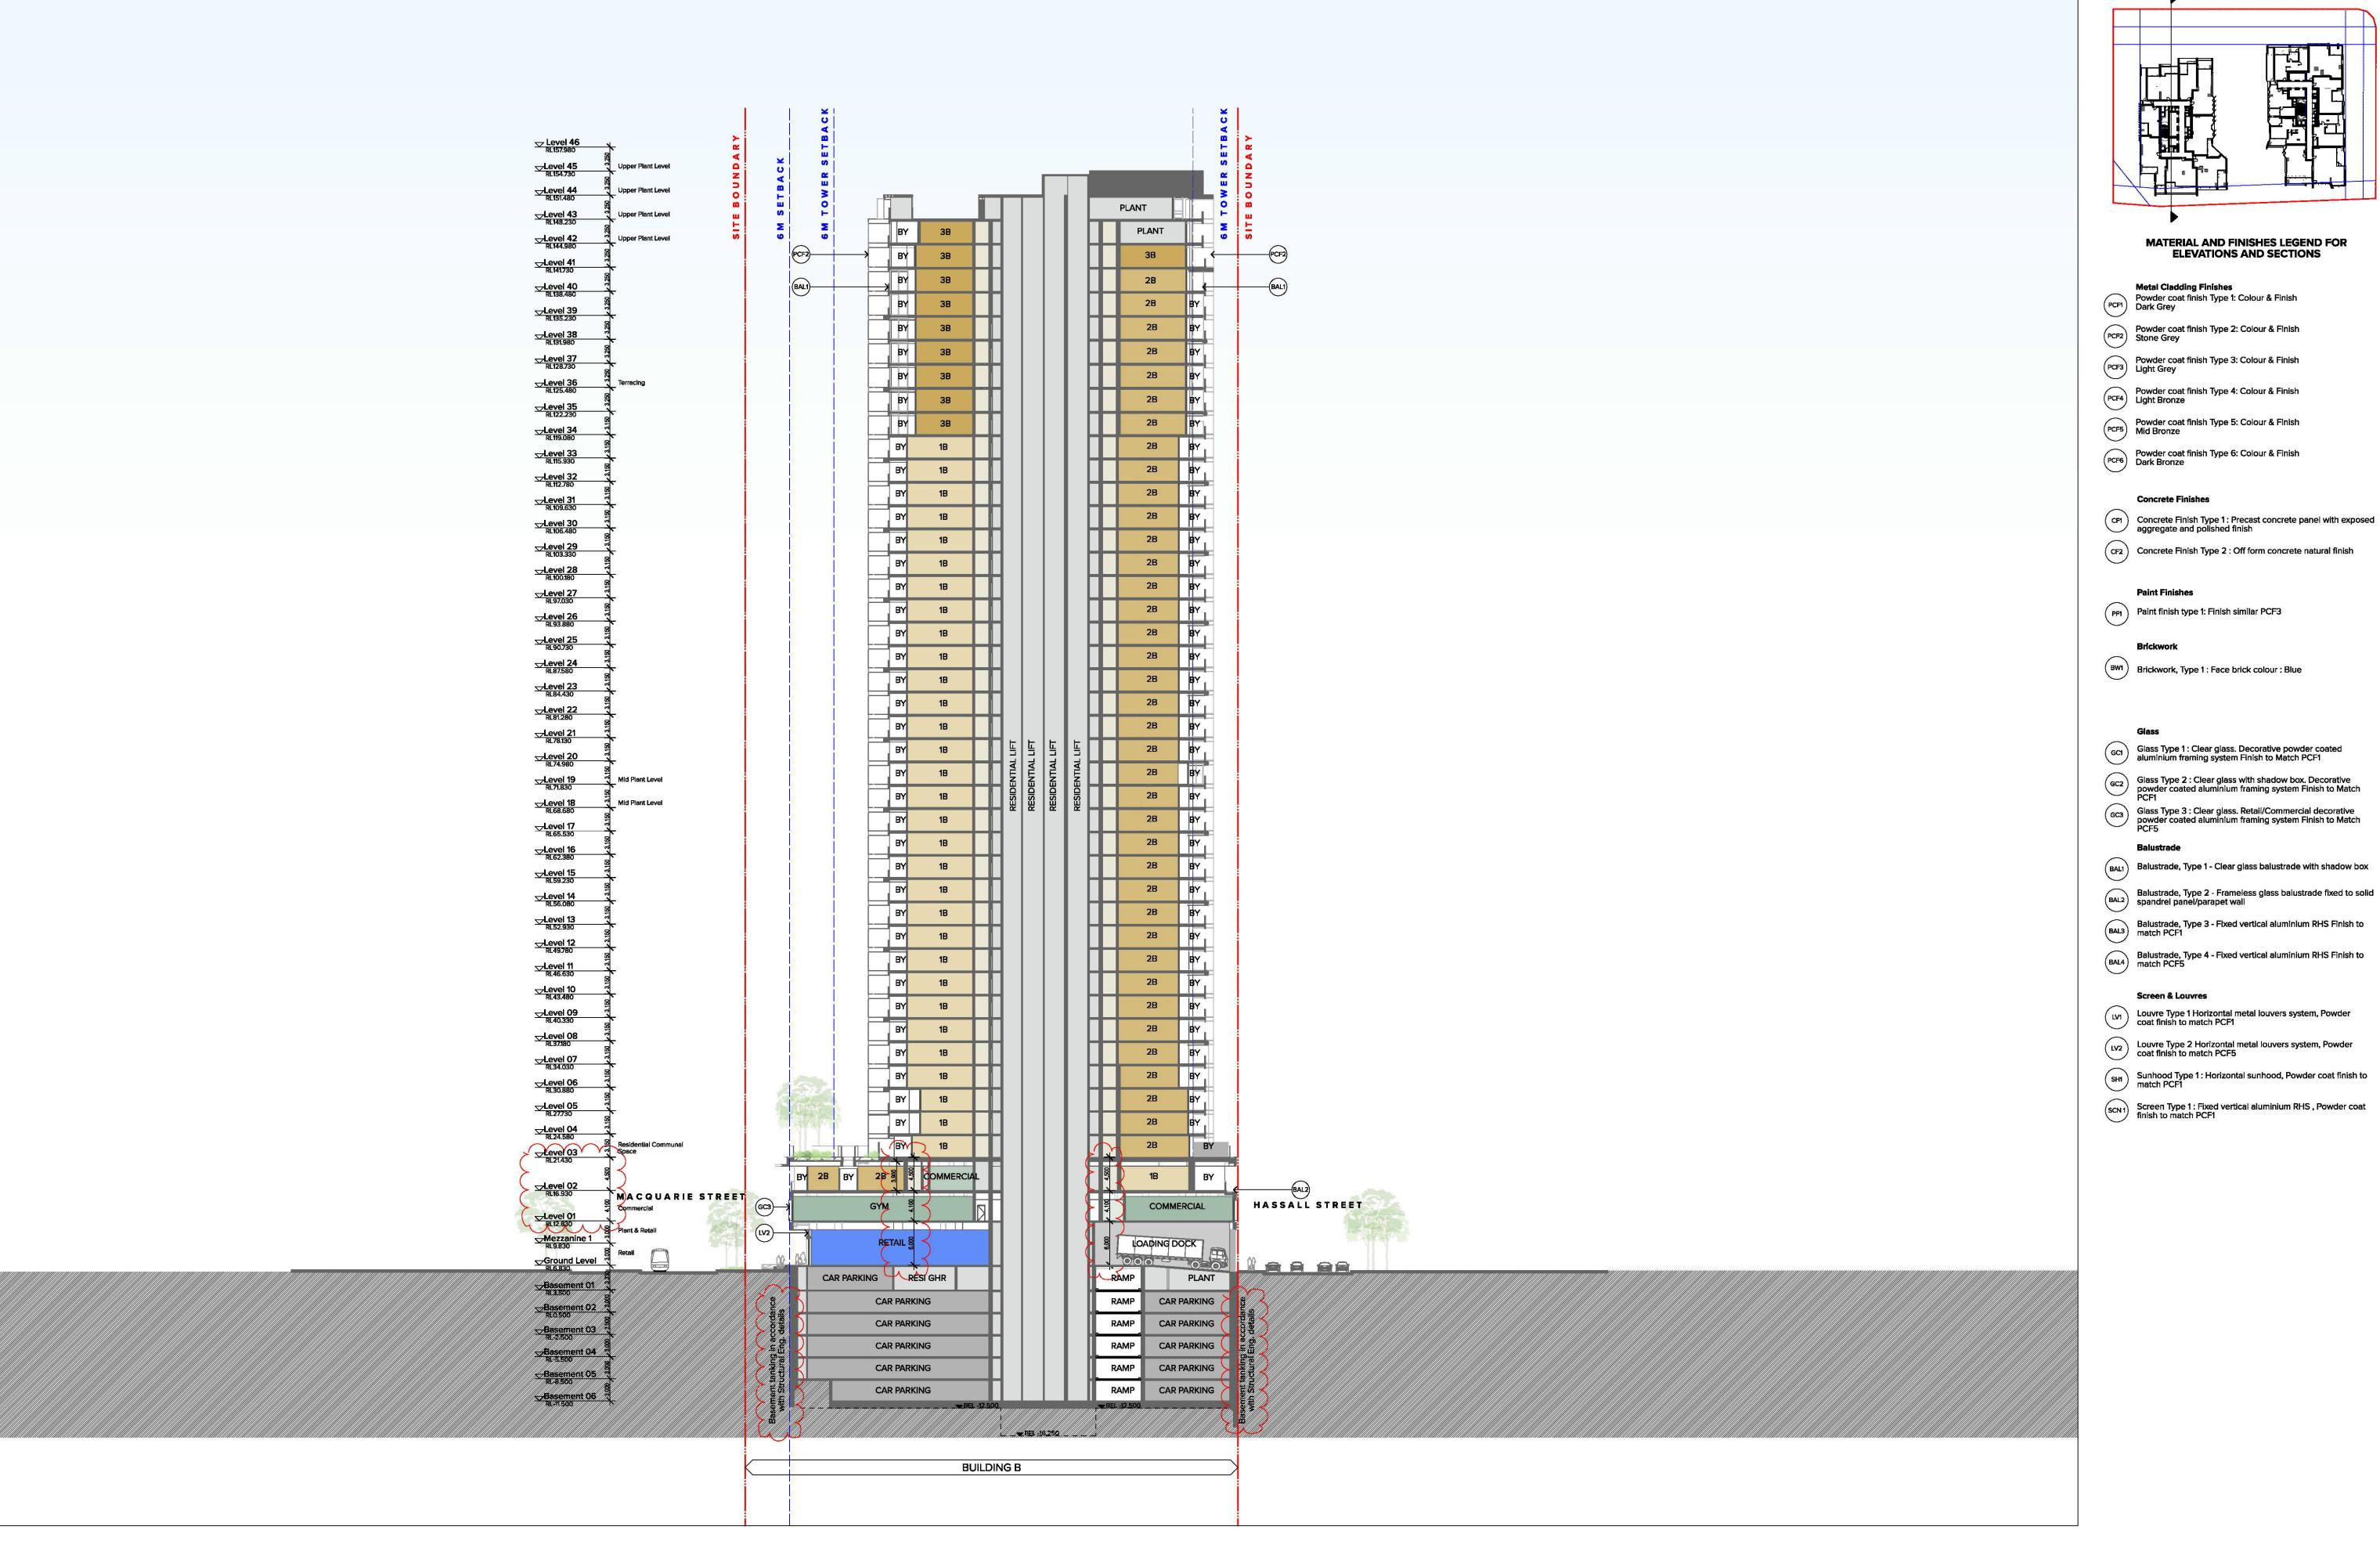

21087 1:400 @A1, 50%@A3 Status TURNER Dwg No. **DA-310-401**

TURNER

MATERIAL AND FINISHES LEGEND FOR

ELEVATIONS AND SECTIONS

Metal Cladding Finishes

Paint Finishes

Screen & Louvres

Balustrade, Type 1 - Clear glass balustrade with shadow box

DLCS Quality Endorsed Company ISO 9001:2015, Registration Number 20476 Nominated Architect: Nicholas Turner 6695, ABN 86 064 084 911

THIS DRAWING IS COPYRIGHT & OF TURNER, NO REPRODUCTION WITHOUT PERMISSION, UNLESS NOTED OTHERWISE THIS DRAWING IS NOT FOR CONSTRUCTION, ALL DIMENSIONS AND LEVELS ARE TO BE CHECKED ON SITE PRIOR TO THE COMMENCEMENT OF WORK, INFORM TURNER OF ANY DISCREPANCIES FOR CLARIFICATION BEFORE PROCEEDING WITH WORK DRAWING ARE NOT TO BE SCALED, USE ONLY FIGURED DIMENSIONS, REFER TO CONSULTANT DOCUMENTATION FOR FURTHER INFORMATION.DWG, IFC AND DIMENSIONS FOR THE CONSULTANT DOCUMENTATION FOR FURTHER INFORMATION.DWG, IFC AND DIMENSIONS FOR THE PROPERTY AND ARE USED FOR DIMENSIONS.


Level 3/161 Redfern St Redfern NSW 2016

Australia

hstar.com.au

Rev Date
01 13.01.23
02 20.01.23
A 27.01.23
B 23/06/23
C 27/06/23
D 30/06/23
E 31.08.23
F 05.09.23 Revision Notes For Information For BASIX For DA For Information For Coordination For DA For Coordination

34 Hassall Street 34 Hassall St Parramatta NSW 2150 Australia Drawing Title **GA Sections Section DD**

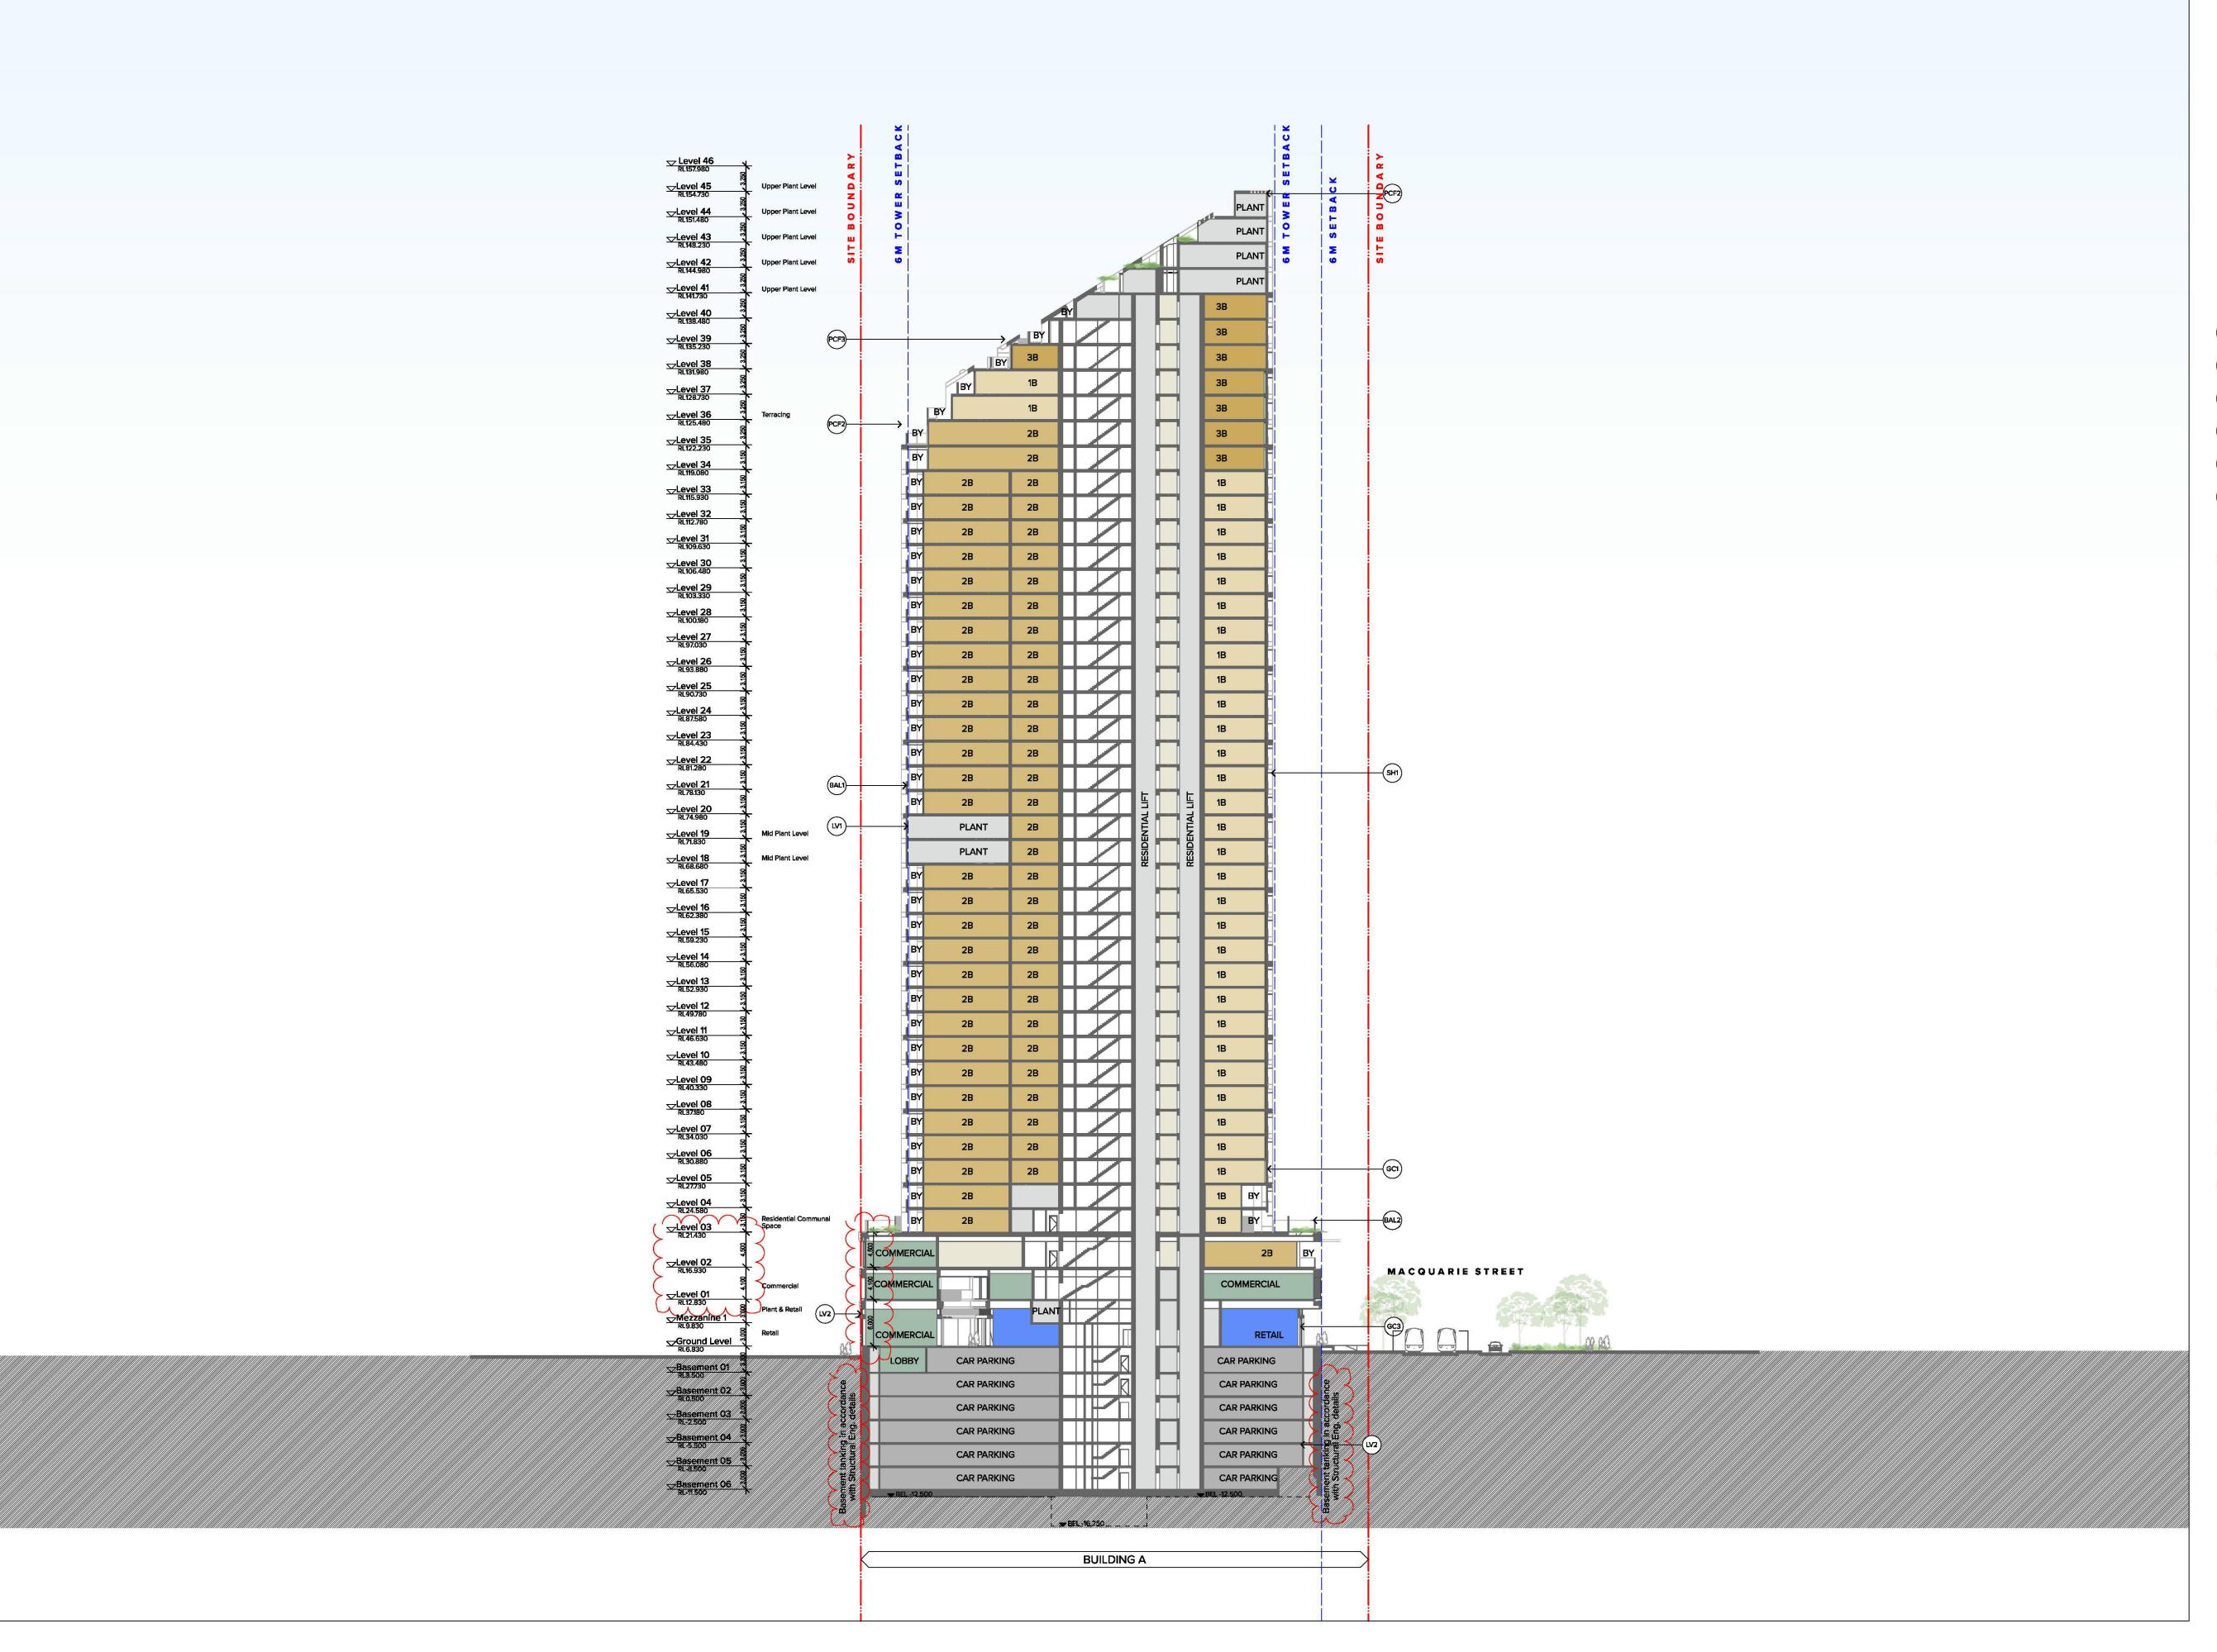

MATERIAL AND FINISHES LEGEND FOR

ELEVATIONS AND SECTIONS

Metal Cladding Finishes

Powder coat finish Type 1: Colour & Finish Dark Grey

Powder coat finish Type 2: Colour & Finish Stone Grey

Powder coat finish Type 3: Colour & Finish Light Grey

PCF4 Powder coat finish Type 4: Colour & Finish Light Bronze

PCF5 Powder coat finish Type 5: Colour & Finish Mid Bronze

Powder coat finish Type 6: Colour & Finish Dark Bronze

Concrete Finish Type 1: Precast concrete panel with exposed aggregate and polished finish

CF2 Concrete Finish Type 2 : Off form concrete natural finish

Paint Finishes

(PF1) Paint finish type 1: Finish similar PCF3

(BW1) Brickwork, Type 1 : Face brick colour : Blue

Glass Type 1: Clear glass. Decorative powder coated aluminium framing system Finish to Match PCF1

Glass Type 2 : Clear glass with shadow box. Decorative powder coated aluminium framing system Finish to Match PCF1

Glass Type 3 : Clear glass. Retail/Commercial decorative powder coated aluminium framing system Finish to Match PCF5

Balustrade, Type 1 - Clear glass balustrade with shadow box

Balustrade, Type 2 - Frameless spandrel panel/parapet wall Balustrade, Type 2 - Frameless glass balustrade fixed to solid

Balustrade, Type 3 - Fixed vertical aluminium RHS Finish to match PCF1

Balustrade, Type 4 - Fixed vertical aluminium RHS Finish to match PCF5

Screen & Louvres

Louvre Type 1 Horizontal metal louvers system, Powder coat finish to match PCF1

Louvre Type 2 Horizontal metal louvers system, Powder coat finish to match PCF5

Sunhood Type 1: Horizontal sunhood, Powder coat finish to match PCF1

Screen Type 1: Fixed vertical aluminium RHS , Powder coat finish to match PCF1

THIS DRAWING IS COPYRIGHT & OF TURNER. NO REPRODUCTION WITHOUT PERMISSION. UNLESS NOTED OTHERWISE THIS DRAWING IS NOT FOR CONSTRUCTION. ALL DIMENSIONS AND LEVELS ARE TO BE CHECKED ON SITE PRIOR TO THE COMMENCEMENT OF WORK. INFORM TURNER OF ANY DISCREPANCIES FOR CLARIFICATION BEFORE PROCEEDING WITH WORK. DRAWING ARE NOT TO BE SCALED. USE ONLY FIGURED DIMENSIONS. REFER TO CONSULTANT DOCUMENTATION FOR FURTHER INFORMATION.DWG, IFC AND BINK FILES ARE INCONTRED LED DOCUMENTS AND ARE ISSUED FOR INFORMATION FOR FURTHER INFORMATION.DWG, IFC AND BINK FILES ARE INCONTRED LED DOCUMENTS AND ARE ISSUED FOR INFORMATION OF THE INFORMATION DIVEN.

Level 3/161 Redfern St Redfern NSW 2016 Australia







Rev Date
01 13.01.23
02 20.01.23
A 27.01.23
B 23/06/23
C 27/06/23
D 30/06/23
E 31.08.23 Revision Notes For Information For BASIX For DA For Information For Coordination For DA For Coordination


34 Hassall Street 34 Hassall St Parramatta NSW 2150 Australia Drawing Title **GA Sections**


Section EE

21087 1:400 @A1, 50%@A3 Status TURNER DA-310-501

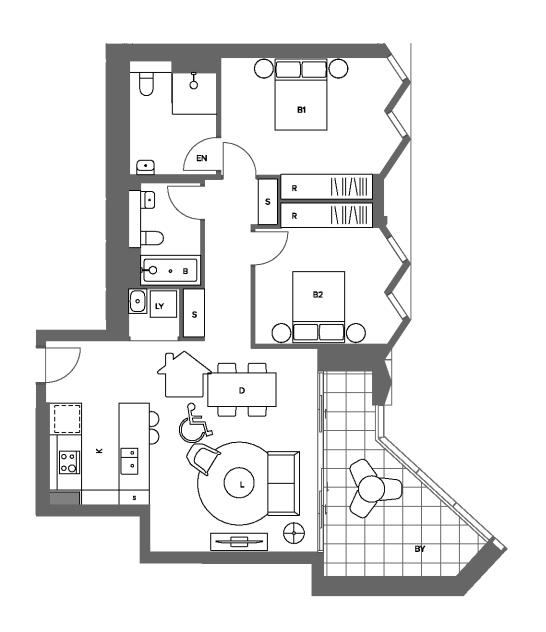

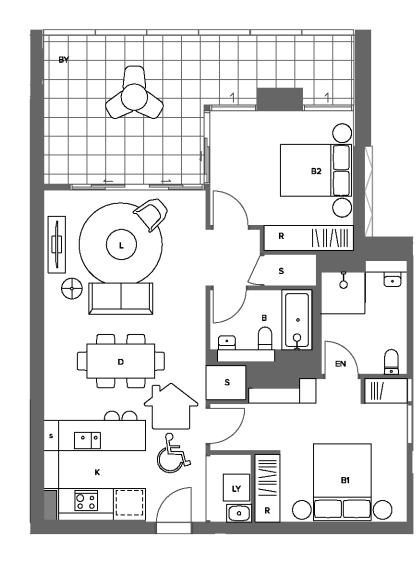

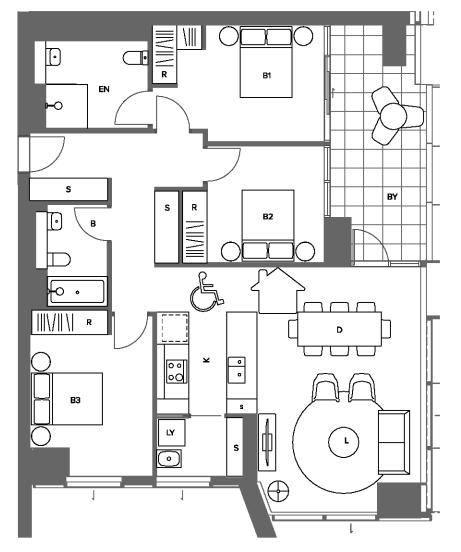

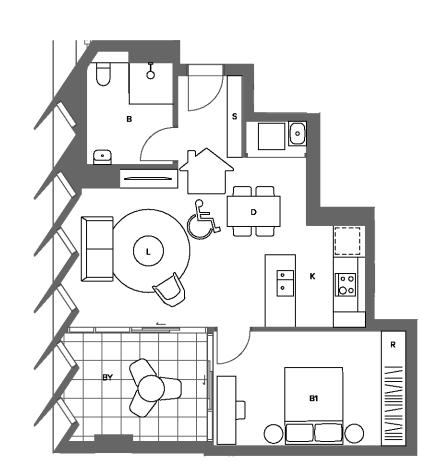

1B_07 Pre-Adaptable





LIVABLE & ADAPTABLE POST APARTMENT

NOTE: WHERE NOMINATED ON DRAWINGS OR

SCHEDULES A NUMERICAL SUFFIX INDICATES

FURTHER INFORMATION

MULTIPLE TYPES I.E. BAL1=BALUSTRADE TYPE 1,

1, TO BE READ IN CONJUNCTION AND COMPLY WITH ACCESSIBILITY REPORT AND ALL

AS1428.2, AS4299-1995, AS/ NZS4586-2004 AND

2. ALL ADAPTABLE WET AREAS TO HAVE CAPPED

3. WALL STRENGTHENING AND WATERPROOFING

HAVE ANY ELECTRICAL OR HYDRAULIC SERVICES

5. FLOORING AND TILING TO BE CONTINUOUS UNDER KITCHEN JOINERY UNIT AT PRE-

6. FLOOR SURFACE TO COMPLY WITH SLIP

7. ALLOW FOR DGPO WITHIN 300MM OF THE FRONT OF A WORK SURFACE ONE DGPO FOR RF

8. KITCHEN SINK TO BE ADJUSTABLE FROM

PLUMBING SHALL BE INSTALLED TO ACCEPT

750mm-850mm OR REPLACEABLE AS A UNIT,

ADAPTATION TO ALLOW FOR POST-ADAPTATION

RESISTANCE STATED IN ACCORDANCE WITH AS/

IN SUCH A POSITION AS TO BE EASILY ACCESSIBLE

SUPPLY AND DRAINAGE CONNECTIONS FOR SINKS REMOUNTED AT THE HEIGHTS SPECIFIED.

SERVICES-BASIN, WC, SHOWER IN PLACE AND INSPECTED FOR POST-ADAPTATION, REFER TO

HYDRAULIC CONSULTANT'S DETAILS AND

SPECIFICATIONS FOR CAPPED SERVICES.

OF WALLS FOR POST ADAPTATION TO BE

4. WALLS THAT ARE TO BE REMOVED OR DEMOLISHED POST ADAPTATION SHALL NOT

FOR EASE OF MODIFICATION AT POST

PROVIDED AT PRE ADAPTATION.

ADAPTATION.

RECONFIGURATION.

AFTER RF IS INSTALLED.

ADAPTABLE LEGEND

CIRCULATION AROUND QUEEN BED

CLEAR WIDTH OF KITCHEN BENCH

NZS4586:2004.

STANDARDS IN THE REPORT. AS1428.1-2009,

LIVABLE HOUSING DESIGN GUIDELINES.

ETC. REFER TO ARCHITECTURAL SCHEDULES FOR

ACCESS ZONE TO WC

ACCESS ZONE TO SHOWER

DOOR CIRCULATION - TYPE (C) 5001 1 550 1 6604

DOOR CIRCULATION - TYPE (H) 110 pr 850 pr 1530


CIRCULATION WITHIN LIVING AREA

CIRCULATION AT 360° TURN POINTS

2B_09a/2B_09b Pre-Adaptable

2B_28 Pre-Adaptable

3B_02 Pre-Adaptable

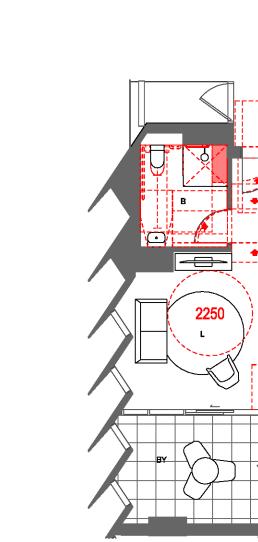


1B_07 Post-Adaptable

TOTAL NUMBER OF UNIT(S) = 12 A.801 A.1301 A.1801

A.901 A.1401 A.1901 A.1001 A.1501 A.1101 A.1601

A.1201 A.1701

2B_09a/2B_09b Post-Adaptable TOTAL NUMBER OF UNIT(S) = 16 B.506 B.1005 B.1505 B.3305 B.605 B.1105 B.1605 B.705 B.1205 B.1705 B.805 B.1305 B.1805 B.905 B.1405 B.1905

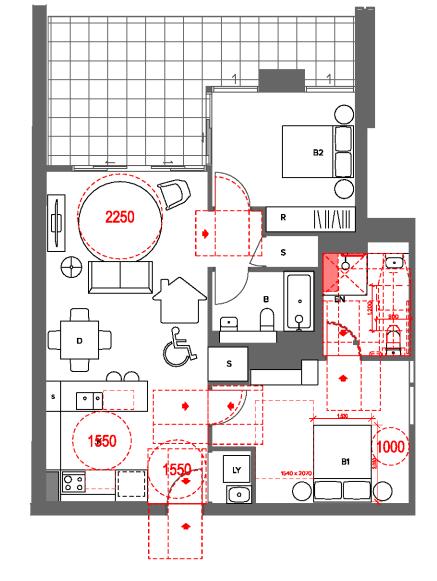

2B_28 Post-Adaptable TOTAL NUMBER OF UNIT(S) = 2 B.303 B.403

3B_02 Post-Adaptable TOTAL NUMBER OF UNIT(S) = 31

A.406 A.906 A.1406 A.2006 A.2506 A.3006 A.3505 ⁴ A.506 A.1006 A.1506 A.2106 A.2606 A.3106 A.606 A.1106 A.1606 A.2206 A.2706 A.3206 A.706 A.1206 A.1706 A.2306 A.2806 A.3306 A.806 A.1306 A.1806 A.2406 A.2906 A.3405

THIS DRAWING IS COPYRIGHT & OF TURNER, NO REPRODUCTION WITHOUT PERMISSION, UNLESS NOTED OTHERWISE THIS DRAWING IS NOT FOR CONSTRUCTION, ALL DIMENSIONS AND LEVELS ARE TO BE CHECKED ON SITE PRIOR TO THE COMMENCEMENT OF WORK, INFORM TURNER OF ANY DISCREPANCIES FOR CLARIFICATION BEFORE PROCEEDING WITH WORK, DRAWINGS ARE NOT TO BE SCALED, USE ONLY FIGURED DIMENSIONS, REFER TO CONSULTANT DOCUMENTATION FOR FURTHER INFORMATION.DWG, IFC AND

Level 3/161 Redfern St Redfern NSW 2016

01 09.01.23 02 13.01.23 For Information For Information 27.01.23 For DA 22/06/23 30/06/23 For Review For DA 05.09.23

34 Hassall Street 34 Hassall St Parramatta NSW 2150 Australia

Drawing Title Adaptable Plan Layouts (DA Stage) Adaptable/Livable Layouts

1:100 @A1, 50%@A3 DA-810-001

TURNER

ADAPTABLE APARTMENT REQUIREMENTS

(a) Switches Light switches shall be located at a

above the finished floor and in line with the door

GPOs shall be located at a height of not less than

600 mm, with a preferred height of 1000 mm, above

the finished floor and in line with the door handles. GPOs shall be located not less than 500 mm

Defines the classification levels of apartments

required as follows; Adaptable Dwelling Class C - All

1. A safe continuous accessible path of travel from

2. Additional Paths and Walkways to be continuous and hard surfaced with gradients complying with AS

the street entrance and vehicle parking entry to

4. Accessible entry to be level (max 1:40 slope).

6. Landing to enable wheelchair manoeuvrability. 7. Accessible entrance door to have min 850 mm

8. Door lever handles and hardware to AS 1428.1

9. Internal doors to have 820 mm min clearance.

10. Internal corridors: 1000 mm min. clear width.

11. Provision for compliance with AS 1428.1 for door

12. Provision for circulation space of 2250 mm dia.

14. Living / Dining space: Potential illumination level

<u>Kitchen</u>
15. Kitchen: Minimum width 2.7 m (1550 mm clear

16. Kitchen: Provision for circulation at doors to

17. Kitchen: Provision for benches planned to include at least one work surface of 800mm length, adjustable in height from 750 mm to 850 mm or

18. Kitchen: Refrigerator adjacent to work surface.

19. Kitchen: Kitchen sink adjustable to heights from

21. Kitchen: Tap set capstan or lever handles or lever

22. Kitchen: Tap set located within 300mm of front of 23. Cooktops to include either front or side controls

750 mm to 850 mm or replaceable. 20. Kitchen sink bowl max. 150 mm deep.

24. Cooktops to include isolating switch.

adjacent to cooktop at same height.

height or replaceable work surface.

25. Kitchen: Work surface min. 800 mm length

26. Kitchen: Oven located adjacent to an adjustable

27. Kitchen: GPOs to comply with AS 1428.1 At least one double GPO within 300 mm of front of work

29. Kitchen: Slip resistant floor surface to comply with

Bedroom
30. Main Bedroom: At least one bedroom of area

sufficient to accommodate queen size bed and wardrobe with circulation space to meet

Bathroom

31. Bathroom: Provision for bathroom area to comply

33. Shower recess, with no hob. Min size 1160 x 1100

34. Shower area waterproofed to AS 3740 with floor

36. Shower taps positioned for easy reach to access

37. Provision for adjustable, detachable hand held shower rose mounted on a grab rail of fixed hook. (Plumbing and wall strengthening provision).

39. Tap sets to be capstan or lever handles with

40. Provision for wash basin with clearances to

42. Provision for either visitable toilet, or accessible

44. Location of WC pan at correct distance from fixed

46. Slip resistant floor surface to comply with

relevant NCC and Australian Standards. (Vitreous

47. Laundry: Circulation at doors to comply with AS

48. Laundry: Provision for adequate circulation space

51. Slip resistant floor surface to comply with relevant

52. Door locks: Hardware operable with one hand,

TOTAL NUMBER OF APARTMENTS = 604

in front of or beside appliances. (1550 mm min

49. Provision for automatic washing machine.

28. Kitchen: GPO for refrigerator to be easily reachable when retrigerator is in its operating

relevant NCC and Australian Standards.

requirements of AS 1428.1

to comply with AS 1428.1

35. Recessed soap holder.

side of shower sliding track.

comply with AS 1428.1 41. Double GPO beside mirror.

tiles or similar).

50. Double GPO.

fall to waste.

with AS 1428.1 and relevant NCC.

32. Bathroom: Slip resistant floor surface.

38. Provision of grab rail in the shower.

43. Provision to comply with AS 1428.1

45. Provision for grab rail zone.

NCC and Australian Standards.

10% ADAPTABLE = 61

located 900 - 1100 mm above floor.

13. Living / Dining space: Telephone point adjacent to

horizontally from internal corners.

essential features incorporated.

Essential Required Features:

AS4299 Appendix A:

comply with AS1428.1

Private car accommodation

5. Threshold to be low level.

Living room & dining room

Accessible entry

approaches.

min 300 lux.

replaceable.

between benches).

comply with AS1428.1.

with raised cross bars.

3. Parking spaces min 6.0 x 3.8m

height not less than 900 mm nor more than 1100 mm

handles. Switches shall be located adjacent to door handles where practical. Two-way switching is

AS 4299_1995

Light Switches

Power Points

DLCS Quality Endorsed Company ISO 9001:2015, Registration Number 20476 Nominated Architect: Nicholas Tumer 6695, ABN 86 064 084 911




DLCS Quality Endorsed Company ISO 9001:2015, Registration Number 20476 Nominated Architect: Nicholas Tumer 6695, ABN 86 064 084 911

Deicorp Level 3/161 Redfern St Redfern NSW 2016

Rev Date 01 30/06/23 02 05.09.23

Revision Notes For DA For Review

34 Hassall Street
34 Hassall St Parramatta NSW 2150 Australia Flood Management Plan Ground Level - Level 1

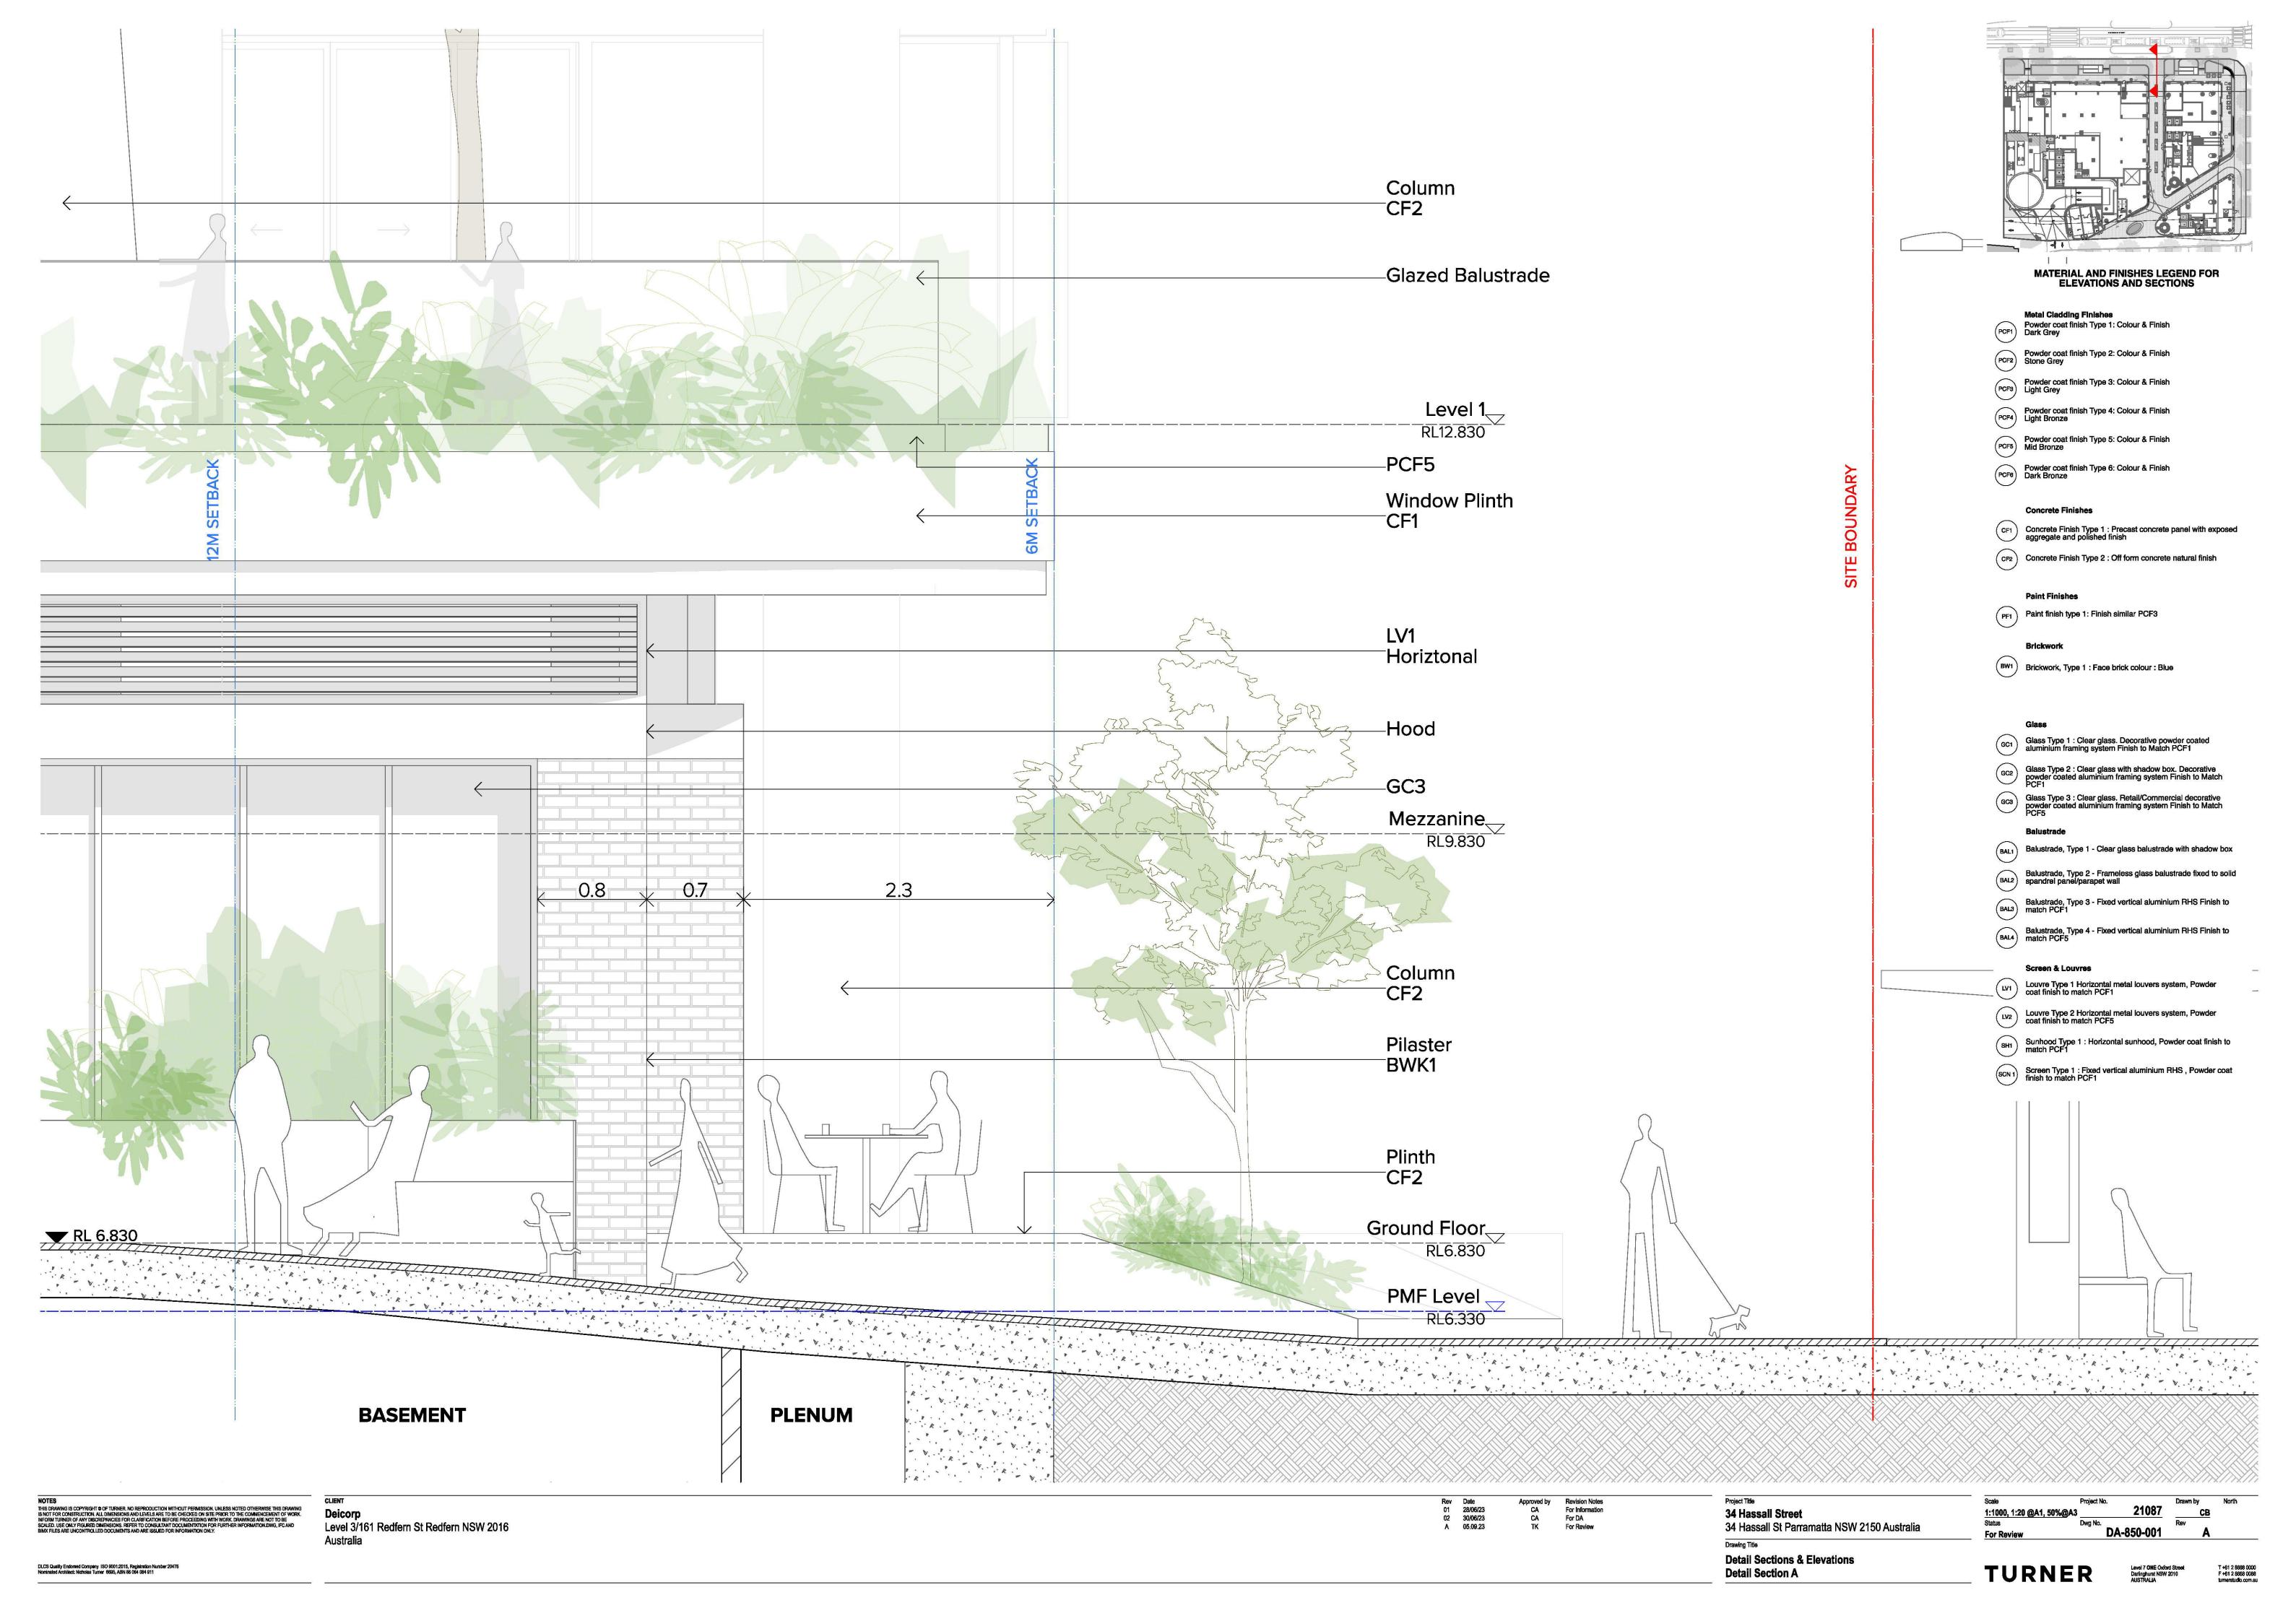



DLCS Quality Endonced Company ISO 9001:2015, Registration Number 20476 Nominated Architect: Nicholas Turner 6695, ABN 86 064 084 911 **Deicorp**Level 3/161 Redfern St Redfern NSW 2016
Australia

 Rev
 Date
 Approved by
 Revision Notes

 01
 28/06/23
 CA
 For Information

 02
 30/06/23
 CA
 For DA

 A
 05.09.23
 TK
 For Review

34 Hassall Street
34 Hassall St Parramatta NSW 2150 Australia


Drawing Title

Detail Sections & Elevations


Detail Elevation A


Scale Project No. Drawn by Nor 1:1000, 1:20 @A1, 50%@A3 21087 CB
Status Dwg No. Rev

For Review DA-850-002 A

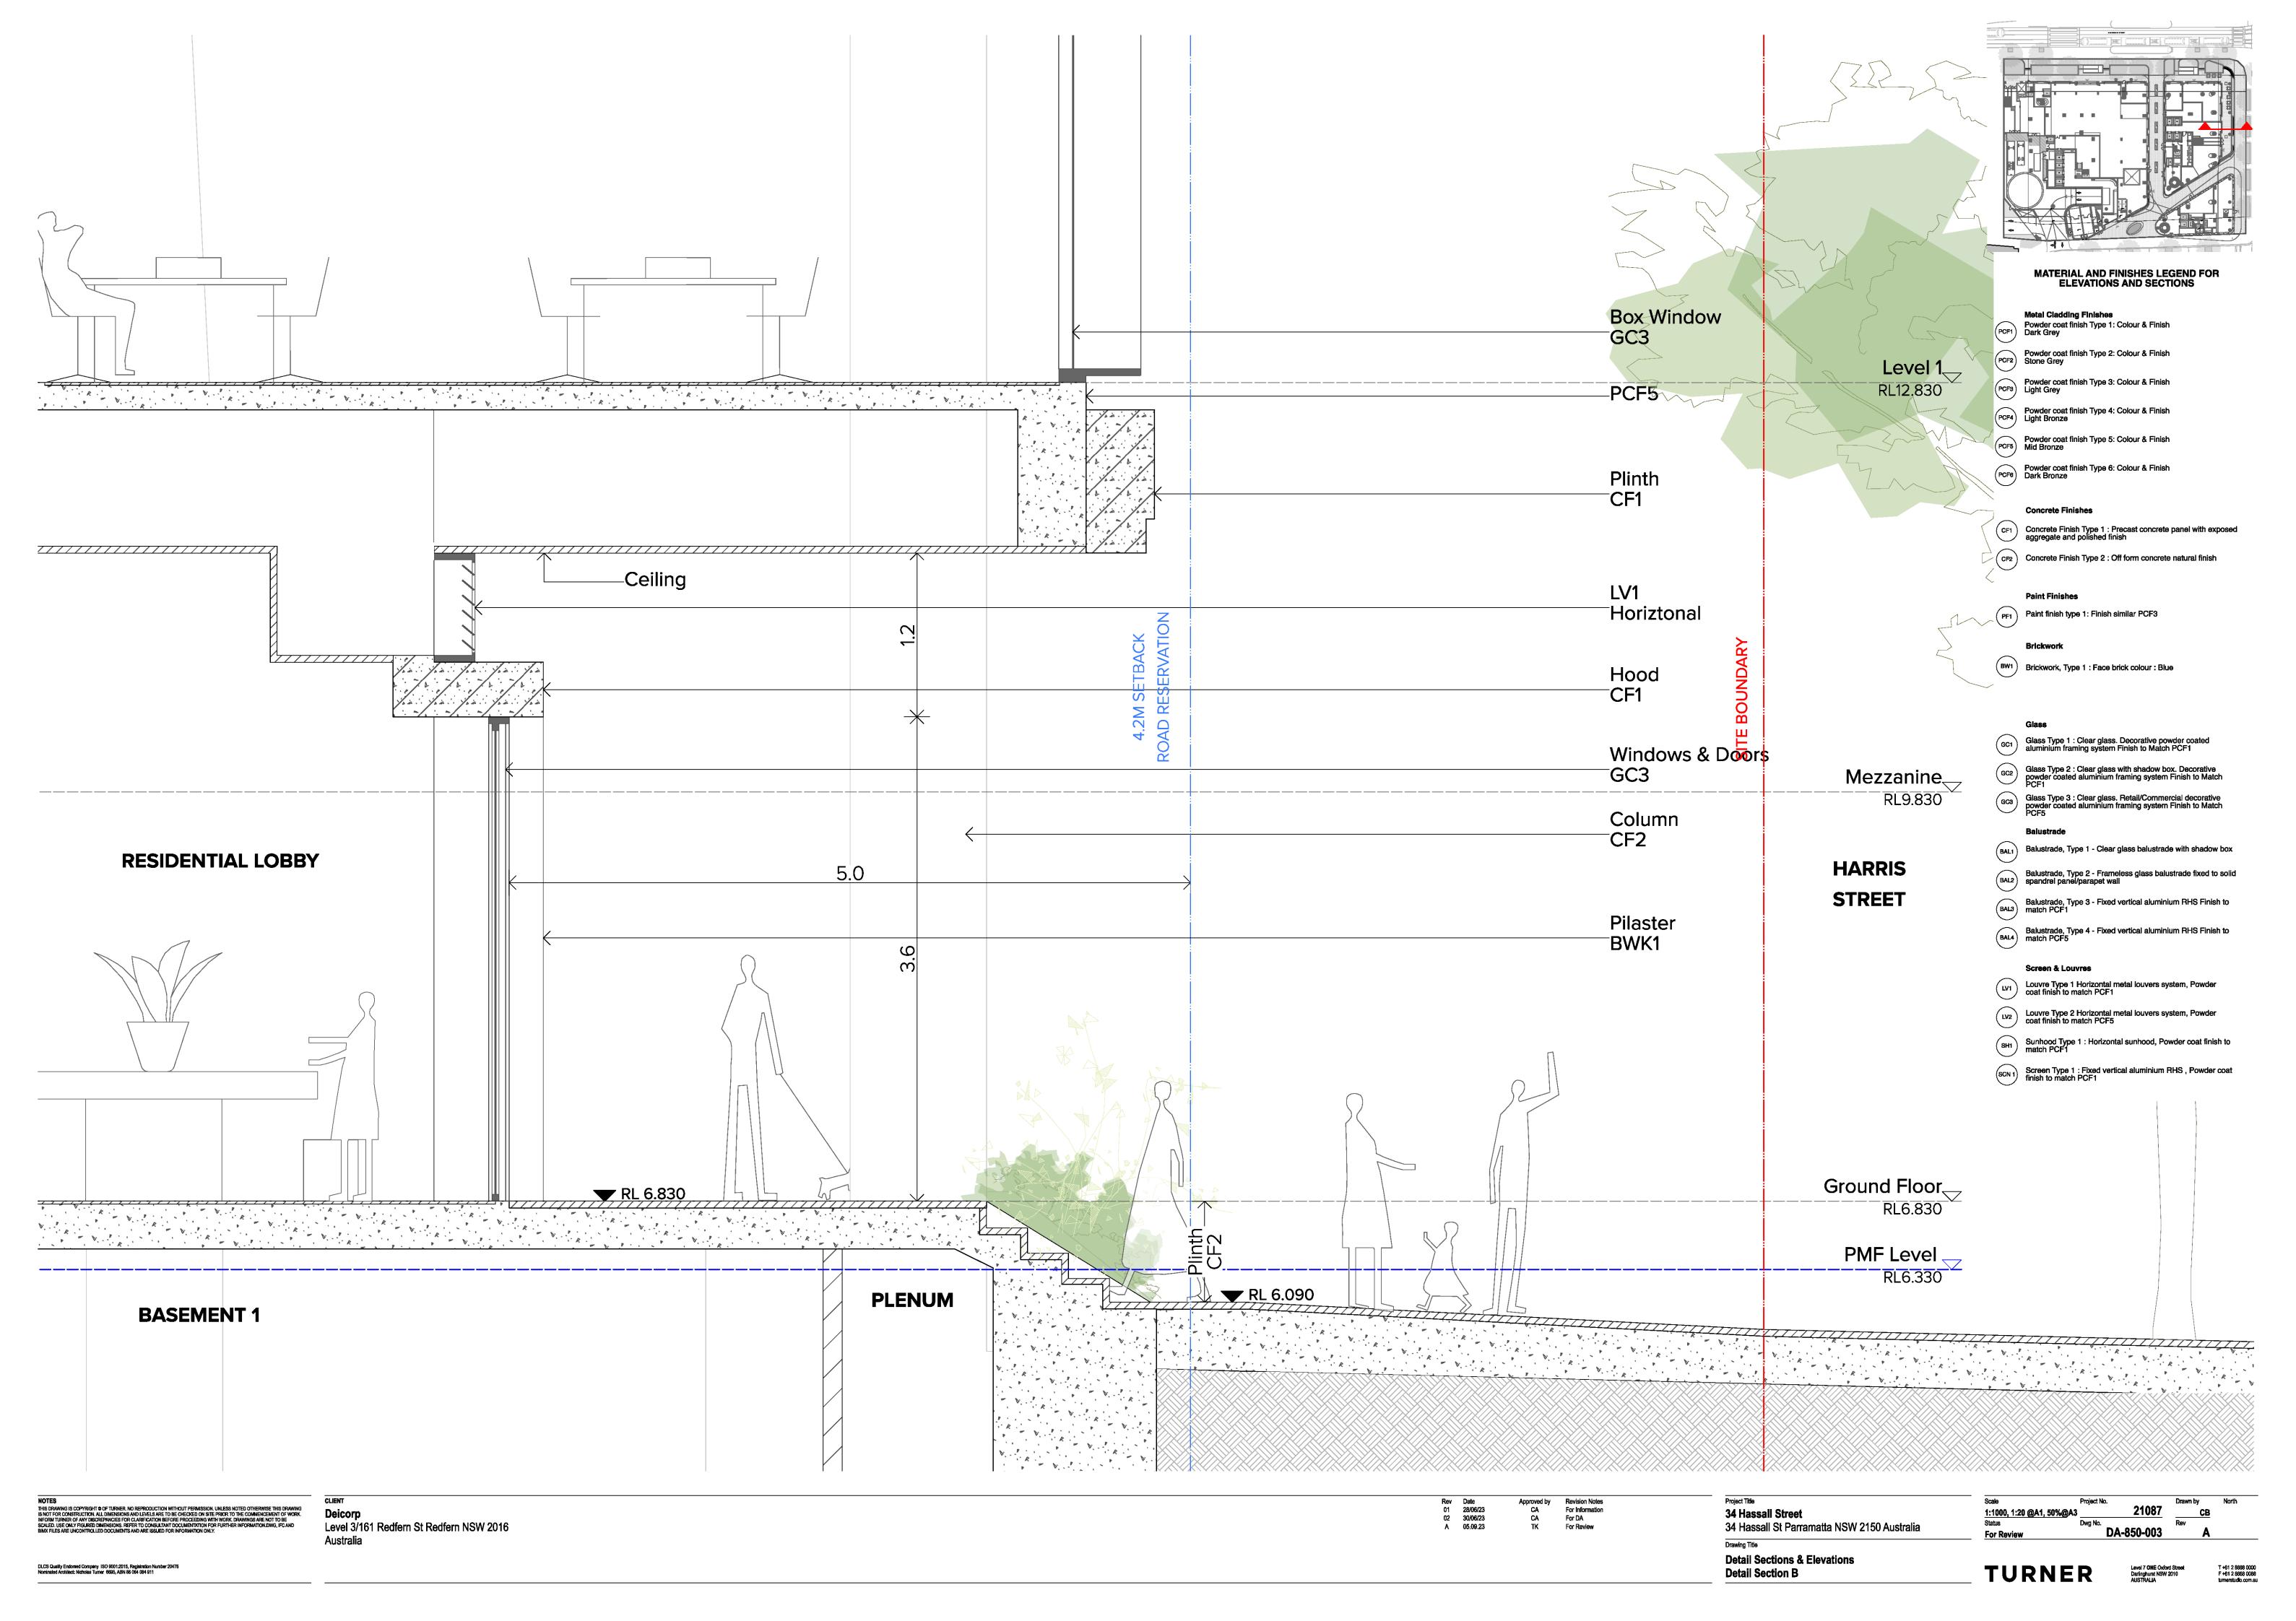



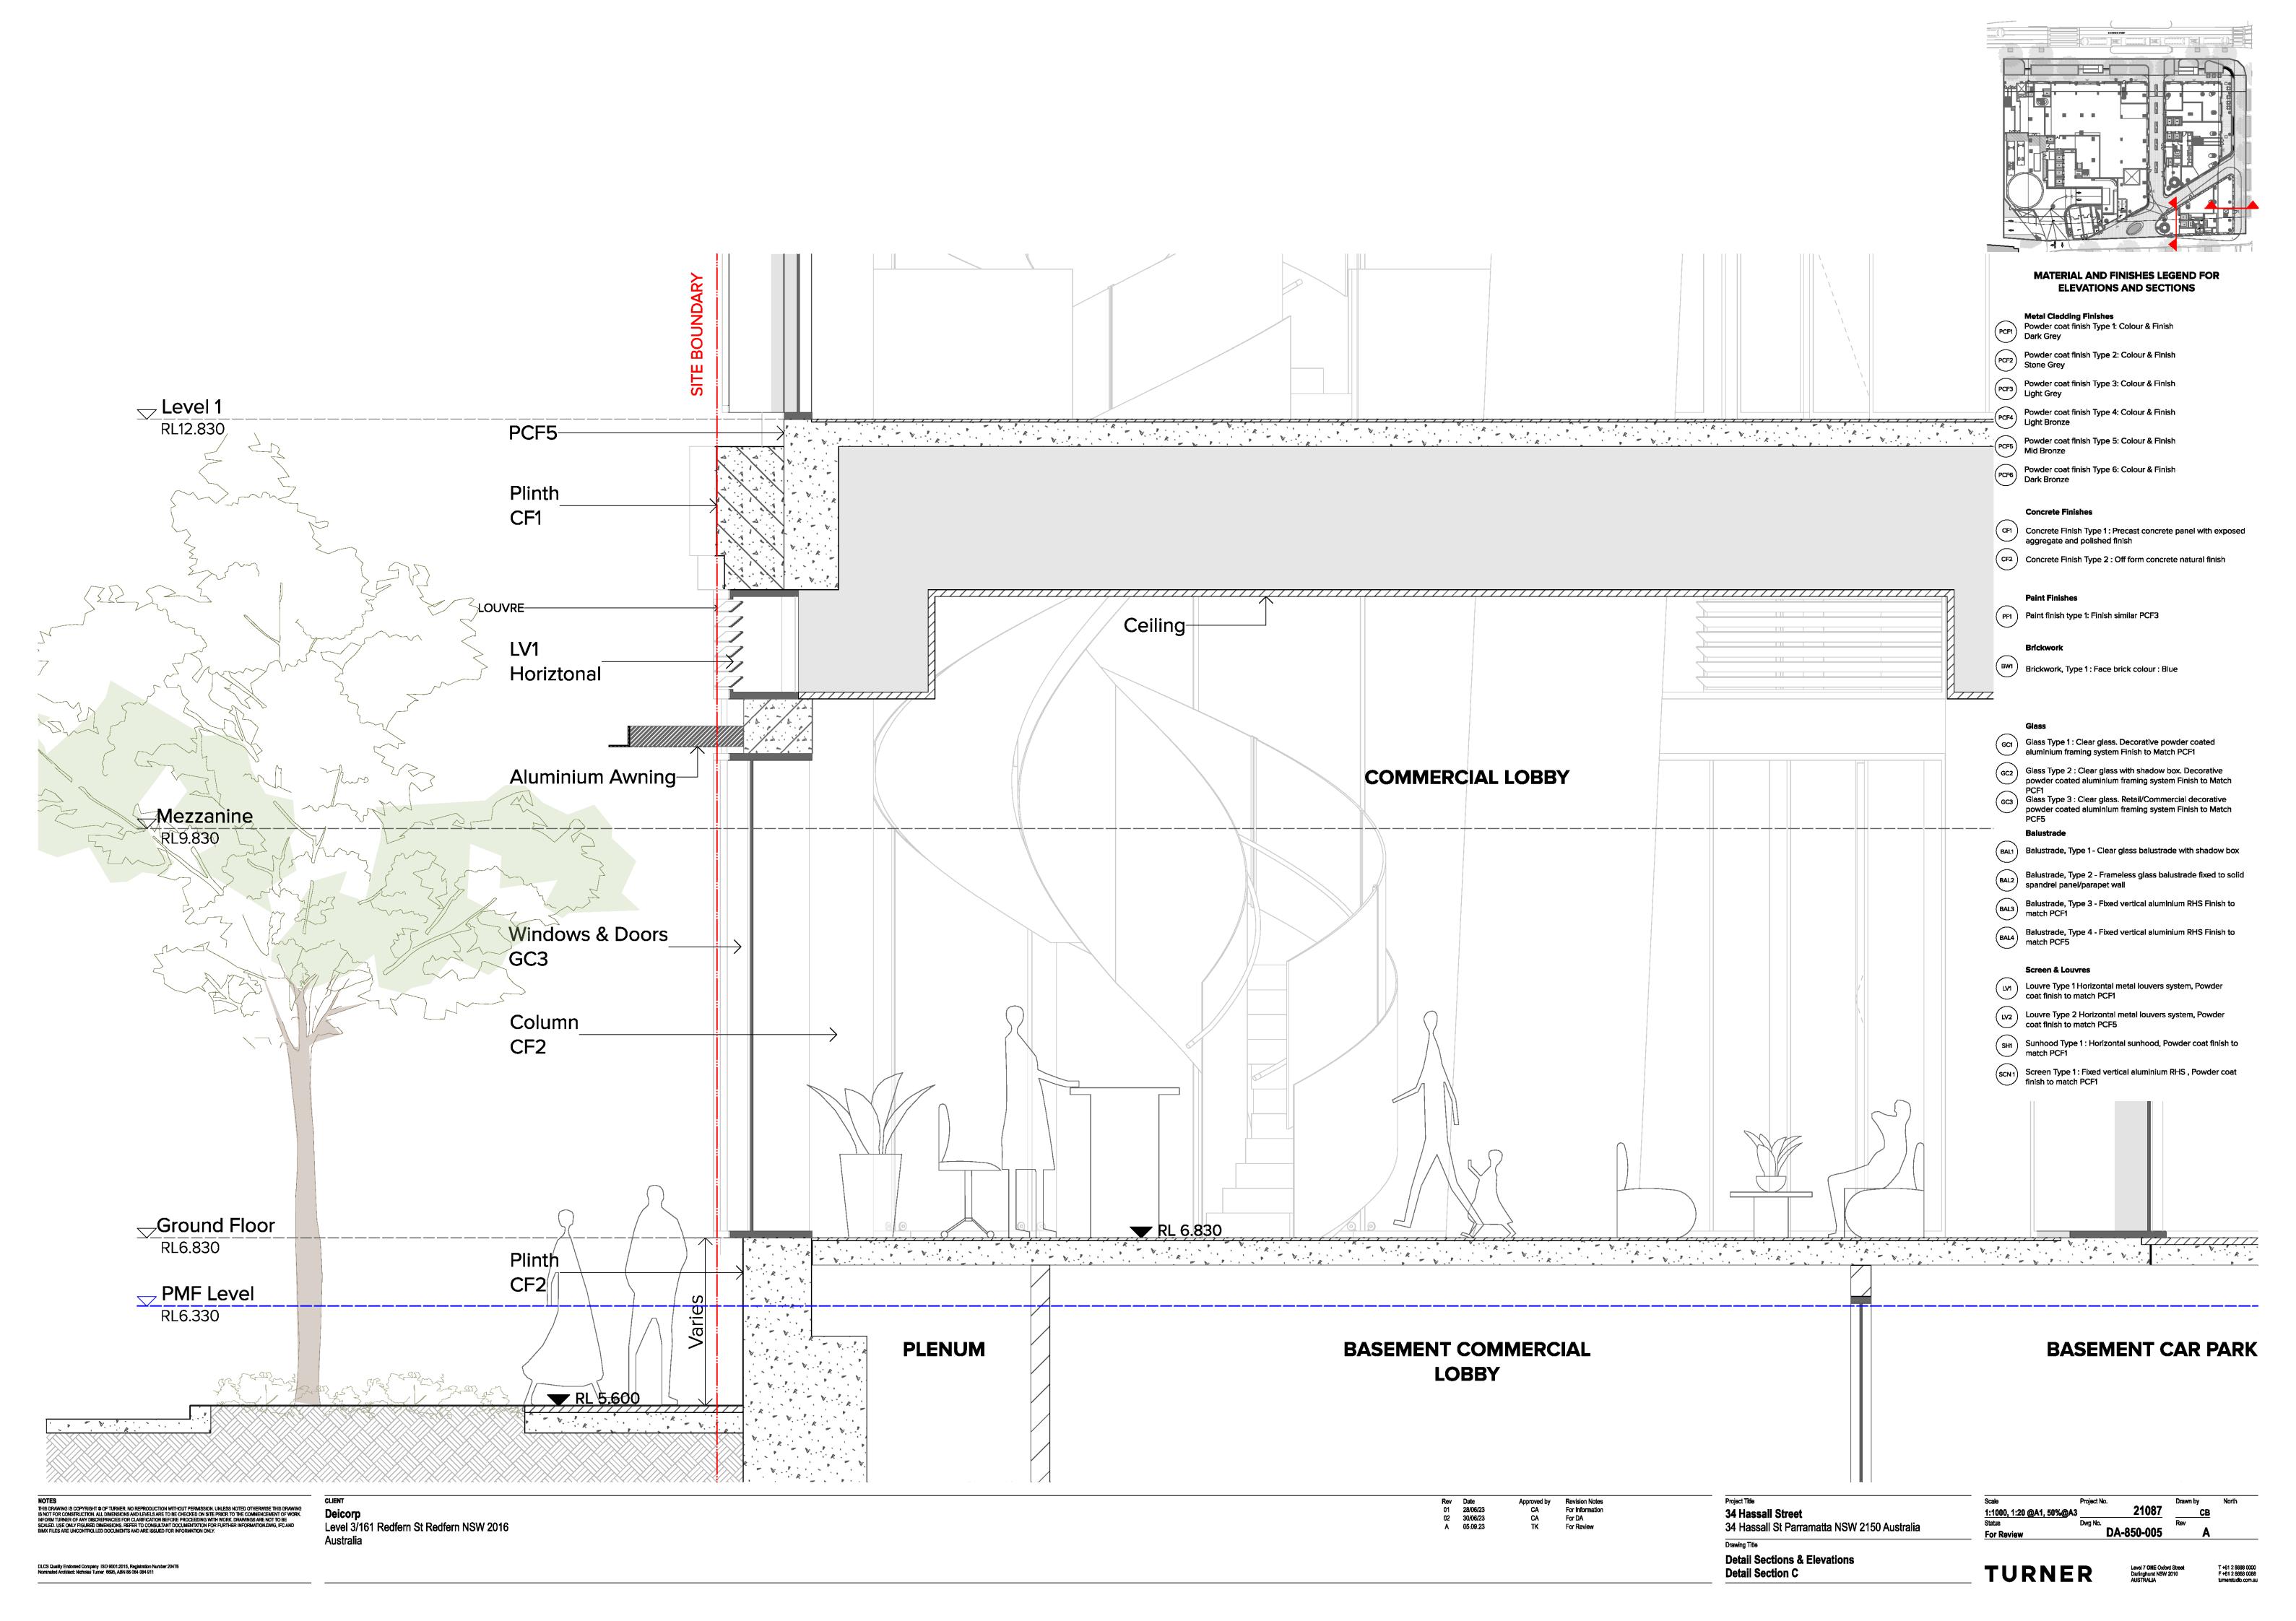

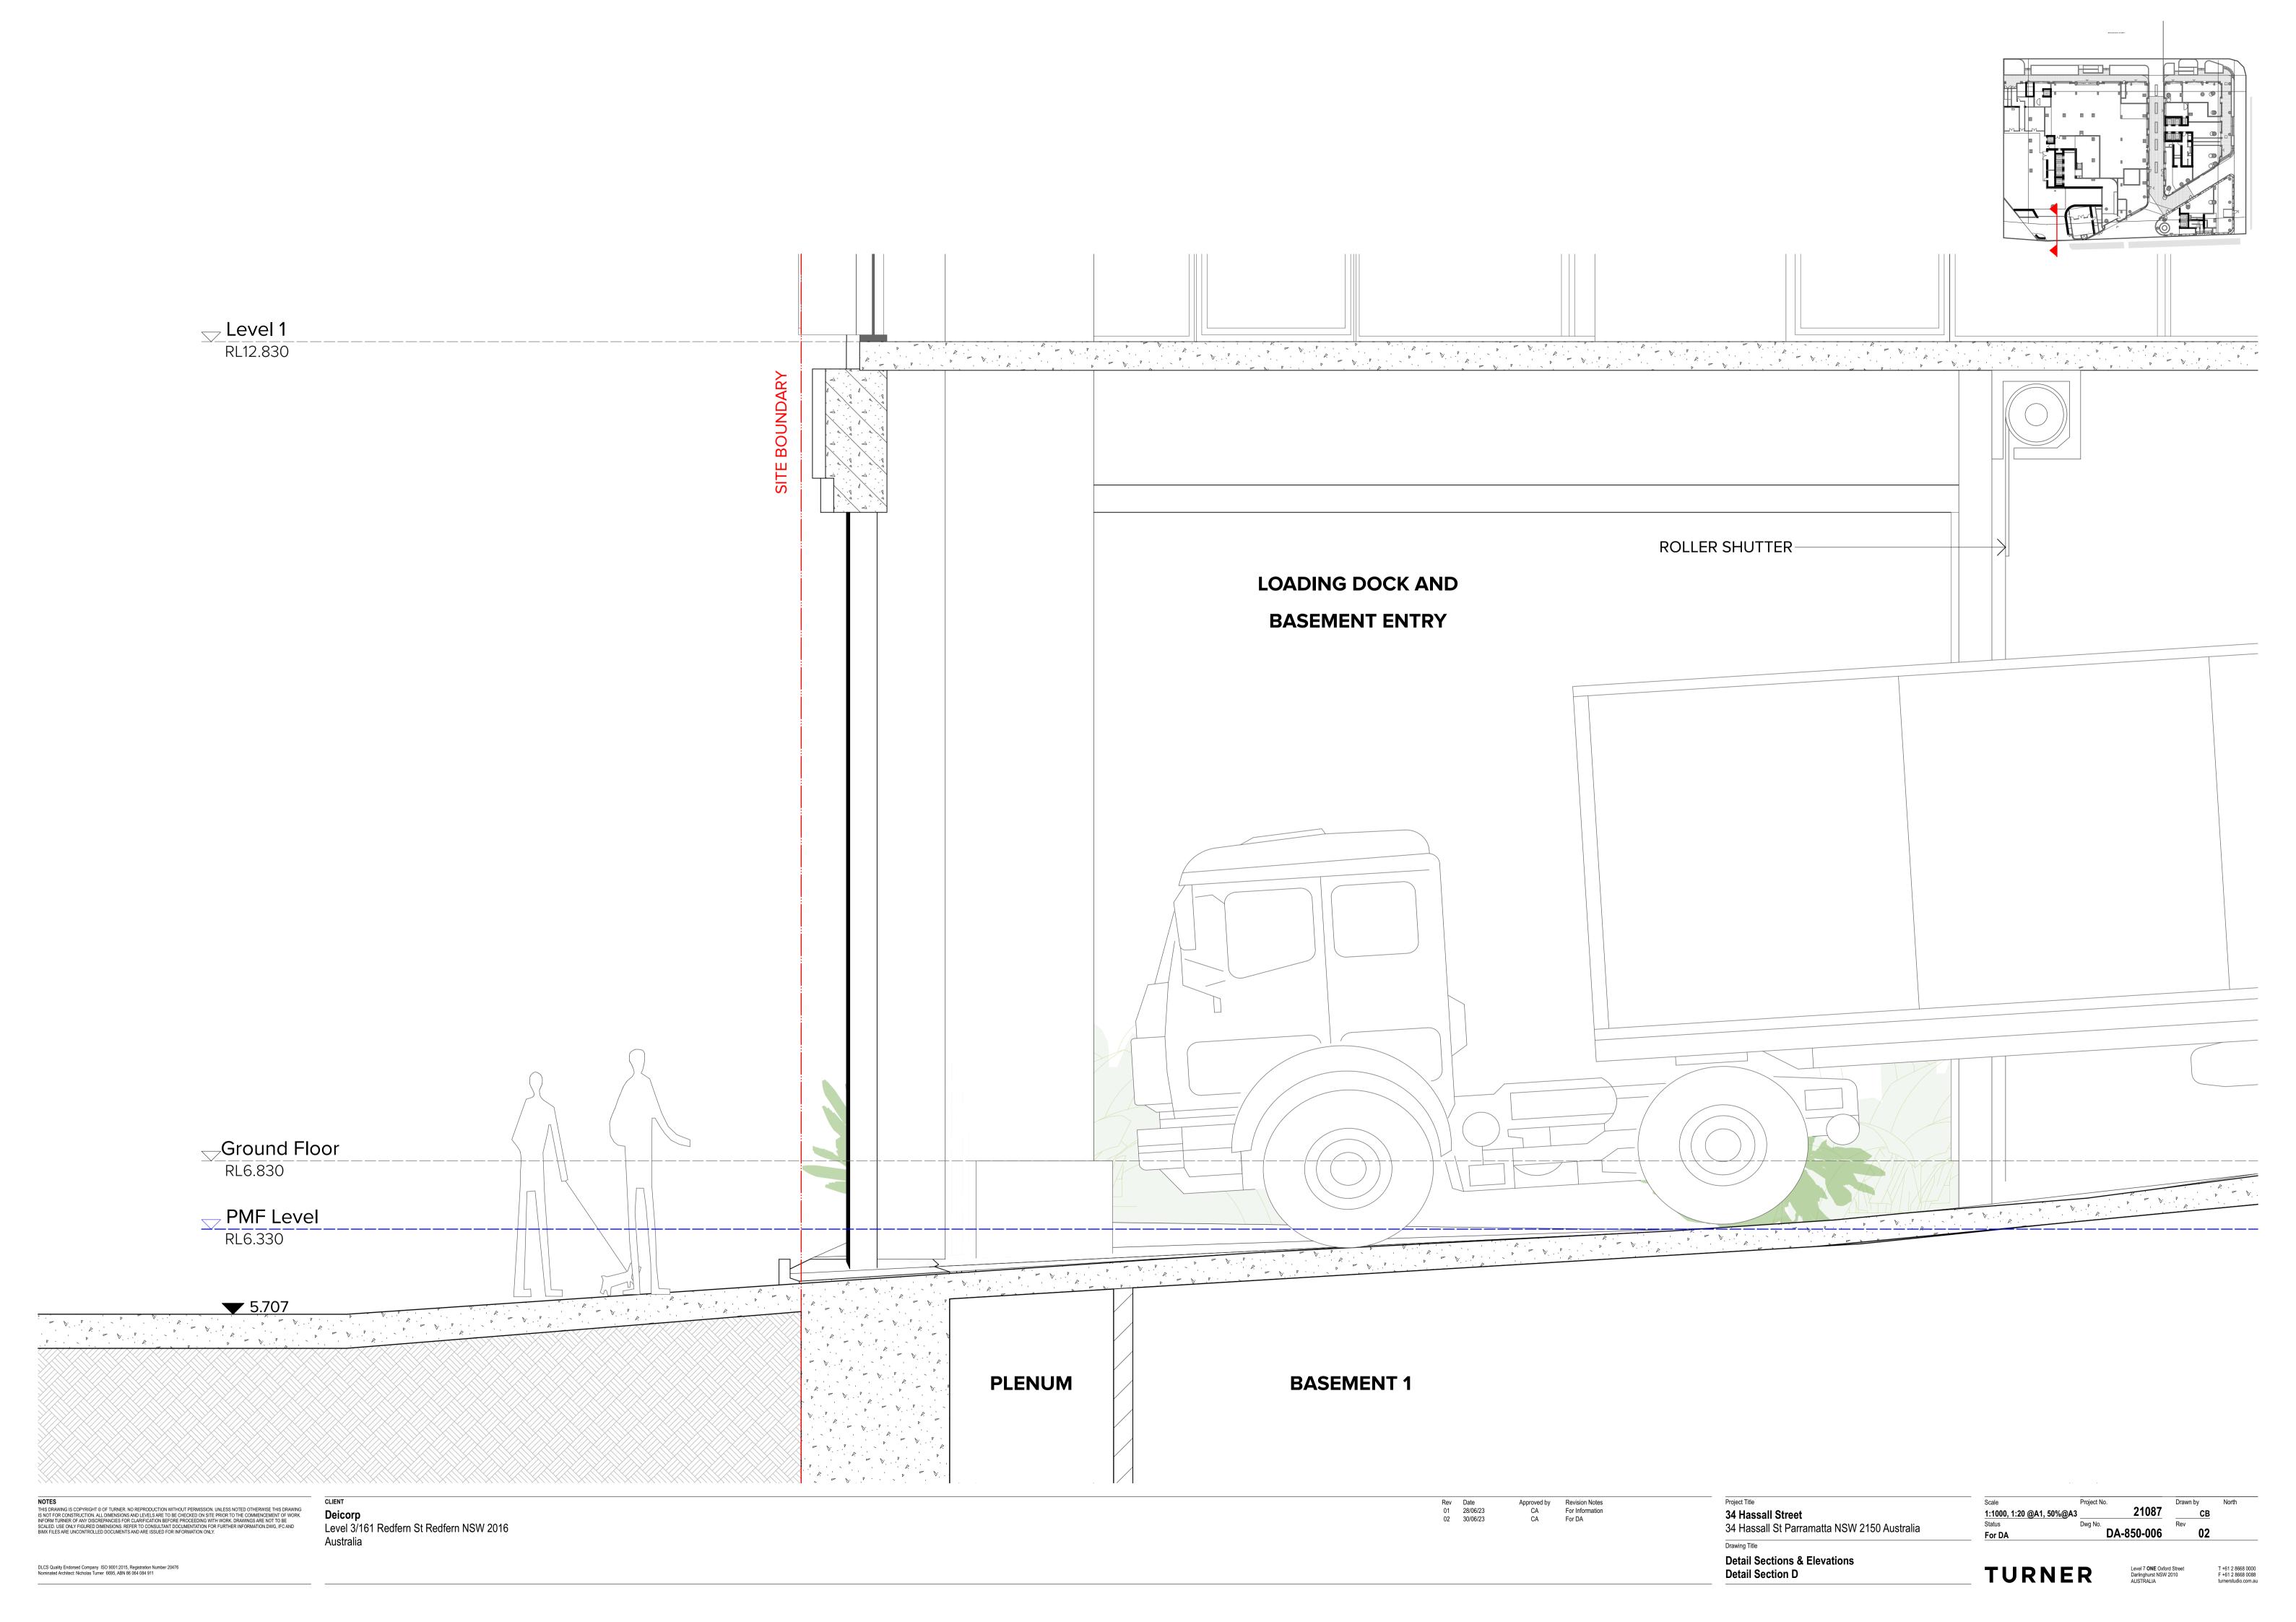



DLCS Quality Endorsed Company ISO 9001:2015, Registration Number 20476 Nominated Architect: Nicholas Turner 6695, ABN 86 064 084 911

THIS DRAWING IS COPYRIGHT © OF TURNER. NO REPRODUCTION WITHOUT PERMISSION, UNLESS NOTED OTHERWISE THIS DRAWING IS NOT FOR CONSTRUCTION, ALL DIMENSIONS AND LEVELS ARE TO BE CHECKED ON SITE PRIOR TO THE COMMENCEMENT OF WORK. INFORM TURNER OF ANY DISCREPANCIES FOR CLARIFICATION BEFORE PROCEEDING WITH WORK. DRAWINGS ARE NOT TO BE SCALED. USE ONLY FIGURED DIMENSIONS, REFER TO CONSULTANT DOCUMENTATION FOR FURTHER INFORMATION DWG, IFC AND BIMX FILES ARE UNCONTROLLED DICCUMENTS AND ARE ISSUED FOR INFORMATION ONLY.

Deicorp

Australia

Level 3/161 Redfern St Redfern NSW 2016

Revision Notes For Information For DA Approved by CA CA

Rev Date 01 28/06/23 02 30/06/23

34 Hassall Street 34 Hassall St Parramatta NSW 2150 Australia

Detail Sections & Elevations Detail Elevation D

1:1000, 1:20 @A1, 50%@A3 Dwg No. DA-850-007





THIS DRAWING IS COPYRIGHT © OF TURNER. NO REPRODUCTION WITHOUT PERMISSION. UNLESS NOTED OTHERWISE THIS DRAWING IS NOT FOR CONSTRUCTION. ALL DIMENSIONS AND LEVELS ARE TO BE CHECKED ON SITE PRIOR TO THE COMMENCEMENT OF WORK. INFORM TURNER OF ANY DISCREPANCIES FOR CLARIFICATION BEFORE PROCEDING WITH MORK. DRAWINGS ARE NOT TO BE SCALED. USE ONLY FIGURED DIMENSIONS. REFER TO CONSULTANT DOCUMENTATION FOR FURTHER INFORMATION. DWG, IFC AND BIMX FILES ARE UNCONTROLLED DOCUMENTS AND ARE ISSUED FOR INFORMATION ONLY.

Deicorp Level 3/161 Redfern St Redfern NSW 2016 Australia

Rev Date 01 28/06/23 02 30/06/23 Approved by Revision Notes
CA For Information
CA For DA

34 Hassall Street 34 Hassall St Parramatta NSW 2150 Australia

Detail Sections & Elevations

Detail Elevation E

1:1000, 1:20 @A1, 50%@A3 Dwg No. DA-850-009



1 Facade Detail A

NOTES

THIS DRAWING IS COPYRIGHT © OF TURNER. NO REPRODUCTION WITHOUT PERMISSION. UNLESS NOTED OTHERWISE THIS DRAWING IS NOT FOR CONSTRUCTION. ALL DIMENSIONS AND LEVELS ARE TO BE CHECKED ON SITE PRIOR TO THE COMMENCEMENT OF WORK. INFORM TURNER OF ANY DISCREPANCIES FOR CLARIFICATION BEFORE PROCEEDING WITH WORK. DRAWINGS ARE NOT TO BE SCALED. USE ONLY FIGURED DIMENSIONS. REFER TO CONSULTANT DOCUMENTATION FOR FURTHER INFORMATION.DWG, IFC AND BIMX FILES ARE UNCONTROLLED DOCUMENTS AND ARE ISSUED FOR INFORMATION ONLY.

Deicorp
Level 3/161 Redfern St Redfern NSW 2016
Australia

 Rev
 Date
 Approved by
 Revision Notes

 A
 27.01.23
 TK
 For DA

 B
 30/06/23
 CA
 For DA

Project Title

34 Hassall Street

34 Hassall St Parramatta NSW 2150 Australia

Drawing Title

Section Details Facade Detailed Perspective - Sheet 1
 Scale
 Project No.
 Drawn by
 North

 @A1, 50%@A3
 21087
 TURNER

 Status
 Dwg No.
 Rev

 For DA
 DA-320-111
 B





1 Facade Detail B.1

Pacade Detail B.2

NOTES

THIS DRAWING IS COPYRIGHT © OF TURNER. NO REPRODUCTION WITHOUT PERMISSION. UNLESS NOTED OTHERWISE THIS DRAWING IS NOT FOR CONSTRUCTION. ALL DIMENSIONS AND LEVELS ARE TO BE CHECKED ON SITE PRIOR TO THE COMMENCEMENT OF WORK. INFORM TURNER OF ANY DISCREPANCIES FOR CLARIFICATION BEFORE PROCEEDING WITH WORK. DRAWINGS ARE NOT TO BE SCALED. USE ONLY FIGURED DIMENSIONS. REFER TO CONSULTANT DOCUMENTATION FOR FURTHER INFORMATION. DWG, IFC AND BIMX FILES ARE UNCONTROLLED DOCUMENTS AND ARE ISSUED FOR INFORMATION ONLY.

Deicorp
Level 3/161 Redfern St Redfern NSW 2016
Australia

 Rev
 Date
 Approved by
 Revision Notes

 A
 27.01.23
 TK
 For DA

 B
 30/06/23
 CA
 For DA

Project Title

34 Hassall Street

34 Hassall St Parramatta NSW 2150 Australia

Section Details
Facade Detailed Perspective - Sheet 2

 Scale
 Project No.
 Drawn by
 North

 @A1, 50%@A3
 21087
 TURNER

 Status
 Dwg No.
 Rev

 For DA
 DA-320-112
 B

DLCS Quality Endorsed Company ISO 9001:2015, Registration Number 20476 Nominated Architect: Nicholas Turner 6695, ABN 86 064 084 911

TURNER

nl 7 ONE Oxford Street
nghurst NSW 2010





Facade Detail C

2

Facade Detail C

NOTES

THIS DRAWING IS COPYRIGHT © OF TURNER. NO REPRODUCTION WITHOUT PERMISSION. UNLESS NOTED OTHERWISE THIS DRAWING IS NOT FOR CONSTRUCTION. ALL DIMENSIONS AND LEVELS ARE TO BE CHECKED ON SITE PRIOR TO THE COMMENCEMENT OF WORK. INFORM TURNER OF ANY DISCREPANCIES FOR CLARIFICATION BEFORE PROCEEDING WITH WORK. DRAWINGS ARE NOT TO BE SCALED. USE ONLY FIGURED DIMENSIONS. REFER TO CONSULTANT DOCUMENTATION FOR FURTHER INFORMATION.DWG, IFC AND BIMX FILES ARE UNCONTROLLED DOCUMENTS AND ARE ISSUED FOR INFORMATION ONLY.

Deicorp Level 3/161 Redfern St Redfern NSW 2016 Australia

Rev Date A 27.01.23 B 30/06/23 Approved by Revision Notes
TK For DA
CA For DA

34 Hassall Street
34 Hassall St Parramatta NSW 2150 Australia

Section Details
Facade Detailed Perspective - Sheet 3

Dwg No. **DA-320-113**



1 Facade Detail D

NOTES

THIS DRAWING IS COPYRIGHT © OF TURNER. NO REPRODUCTION WITHOUT PERMISSION. UNLESS NOTED OTHERWISE THIS DRAWING IS NOT FOR CONSTRUCTION. ALL DIMENSIONS AND LEVELS ARE TO BE CHECKED ON SITE PRIOR TO THE COMMENCEMENT OF WORK. INFORM TURNER OF ANY DISCREPANCIES FOR CLARIFICATION BEFORE PROCEDING WITH WORK. DRAWINGS ARE NOT TO BE SCALED. USE ONLY FIGURED DIMENSIONS. REFER TO CONSULTANT DOCUMENTATION FOR FURTHER INFORMATION. DWG, IFC AND BIMX FILES ARE UNCONTROLLED DOCUMENTS AND ARE ISSUED FOR INFORMATION ONLY.

CLIENT

Deicorp

Level 3/161 Redfern St Redfern NSW 2016

Australia

 Rev
 Date
 Approved by
 Revision Notes

 A
 27.01.23
 TK
 For DA

 B
 30/06/23
 CA
 For DA

Project Title

34 Hassall Street

34 Hassall St Parramatta NSW 2150 Australia

Facade Detailed Perspective - Sheet 4

Section Details

 Scale
 Project No.
 Drawn by
 North

 @A1, 50%@A3
 21087
 TURNER

 Status
 Dwg No.
 Rev

 For DA
 DA-320-114
 B