


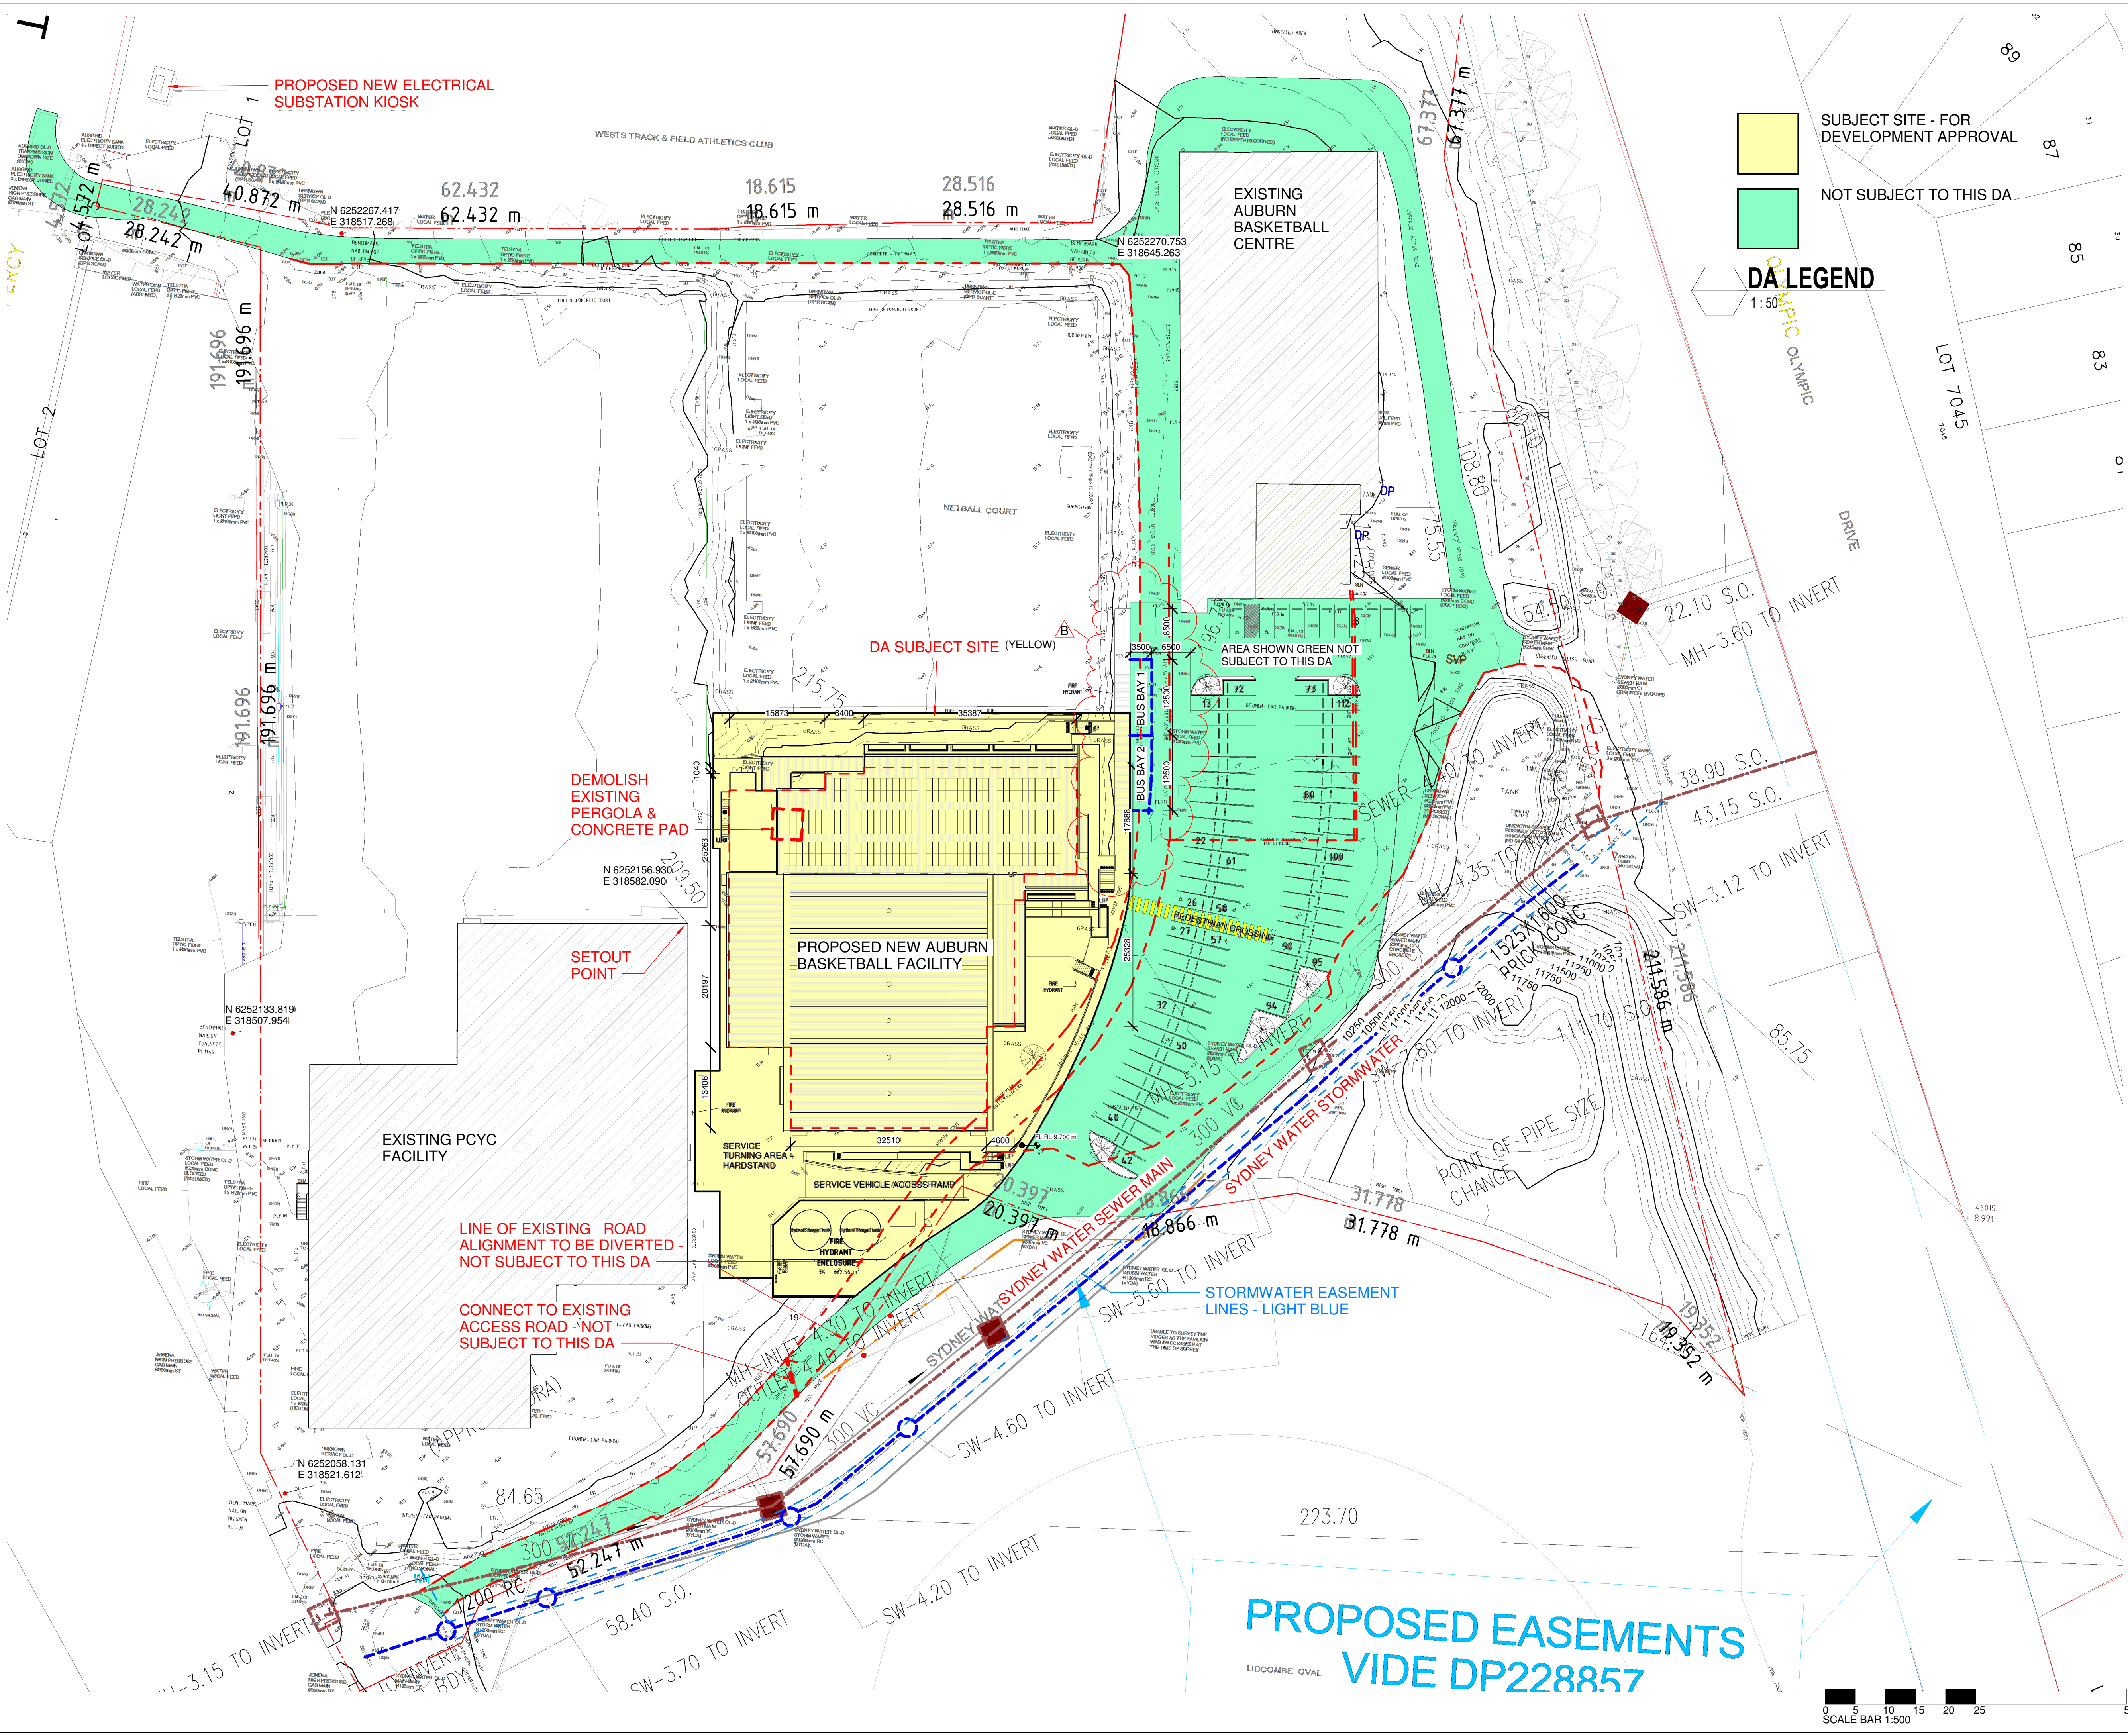

CONTRACTORS MUST VERIFY ALL DIMENSIONS ON SITE BEFORE COMMENCING ANY WORK OR PREPARING SHOP DRAWINGS

All Architectural drawing sheets to be cross-referenced with other relevant disciplines.

Rev	Description	Date
A	SYDNEY WATER ASSETS - SEWER + STORMWATER UPDATE	05.06.2024
B	SITE PLAN BUS BAYS IDENTIFIED	17.07.2024

DA LEGEND

1:50

SUBJECT SITE - FOR DEVELOPMENT APPROVAL

NOT SUBJECT TO THIS DA

DESIGN ARCHITECT:

FACILITY DESIGN GROUP

Architecture & Construction

AQUATIC ■ SPORTS ■ LEISURE ■ CIVIC ■ PROJECT MANAGEMENT

NSW Reg. No. 7168
ABN: 75 083 999 424
info@fdg.com.au
www.fdg.com.au
02 4446 0777
PO Box 62
Camberwatta NSW 2540

CUMBERLAND CITY COUNCIL

PROJECT NAME:
AUBURN BASKETBALL CENTRE

for DA

PROJECT ADDRESS:
WYATT PARK
Lot 1 DP581438
CHURCH STREET, LIDCOMBE NSW 2141

DRAWING TITLE:
SITE PLAN

SHEET ISSUE DATE: 08.02.2024
REVISION DATE: 17.07.2024
SCALE: As indicated @ A1
JOB NO.: W346

DRAWN BY: Author
CHECKED BY: S. JOHANSSON

COPYRIGHT FACILITY DESIGN GROUP PTY. LIMITED. ALL RIGHTS RESERVED. DO NOT SCALE OFF DRAWINGS. WORK TO FIGURED DIMENSIONS ONLY. VERIFY DIMENSIONS ON SITE PRIOR TO COMMENCING WORK.

NOMINATED ARCHITECT: STEPHEN JOHANSSON - NSW REG No. 7168
17/07/2024 1:38:00 PM