

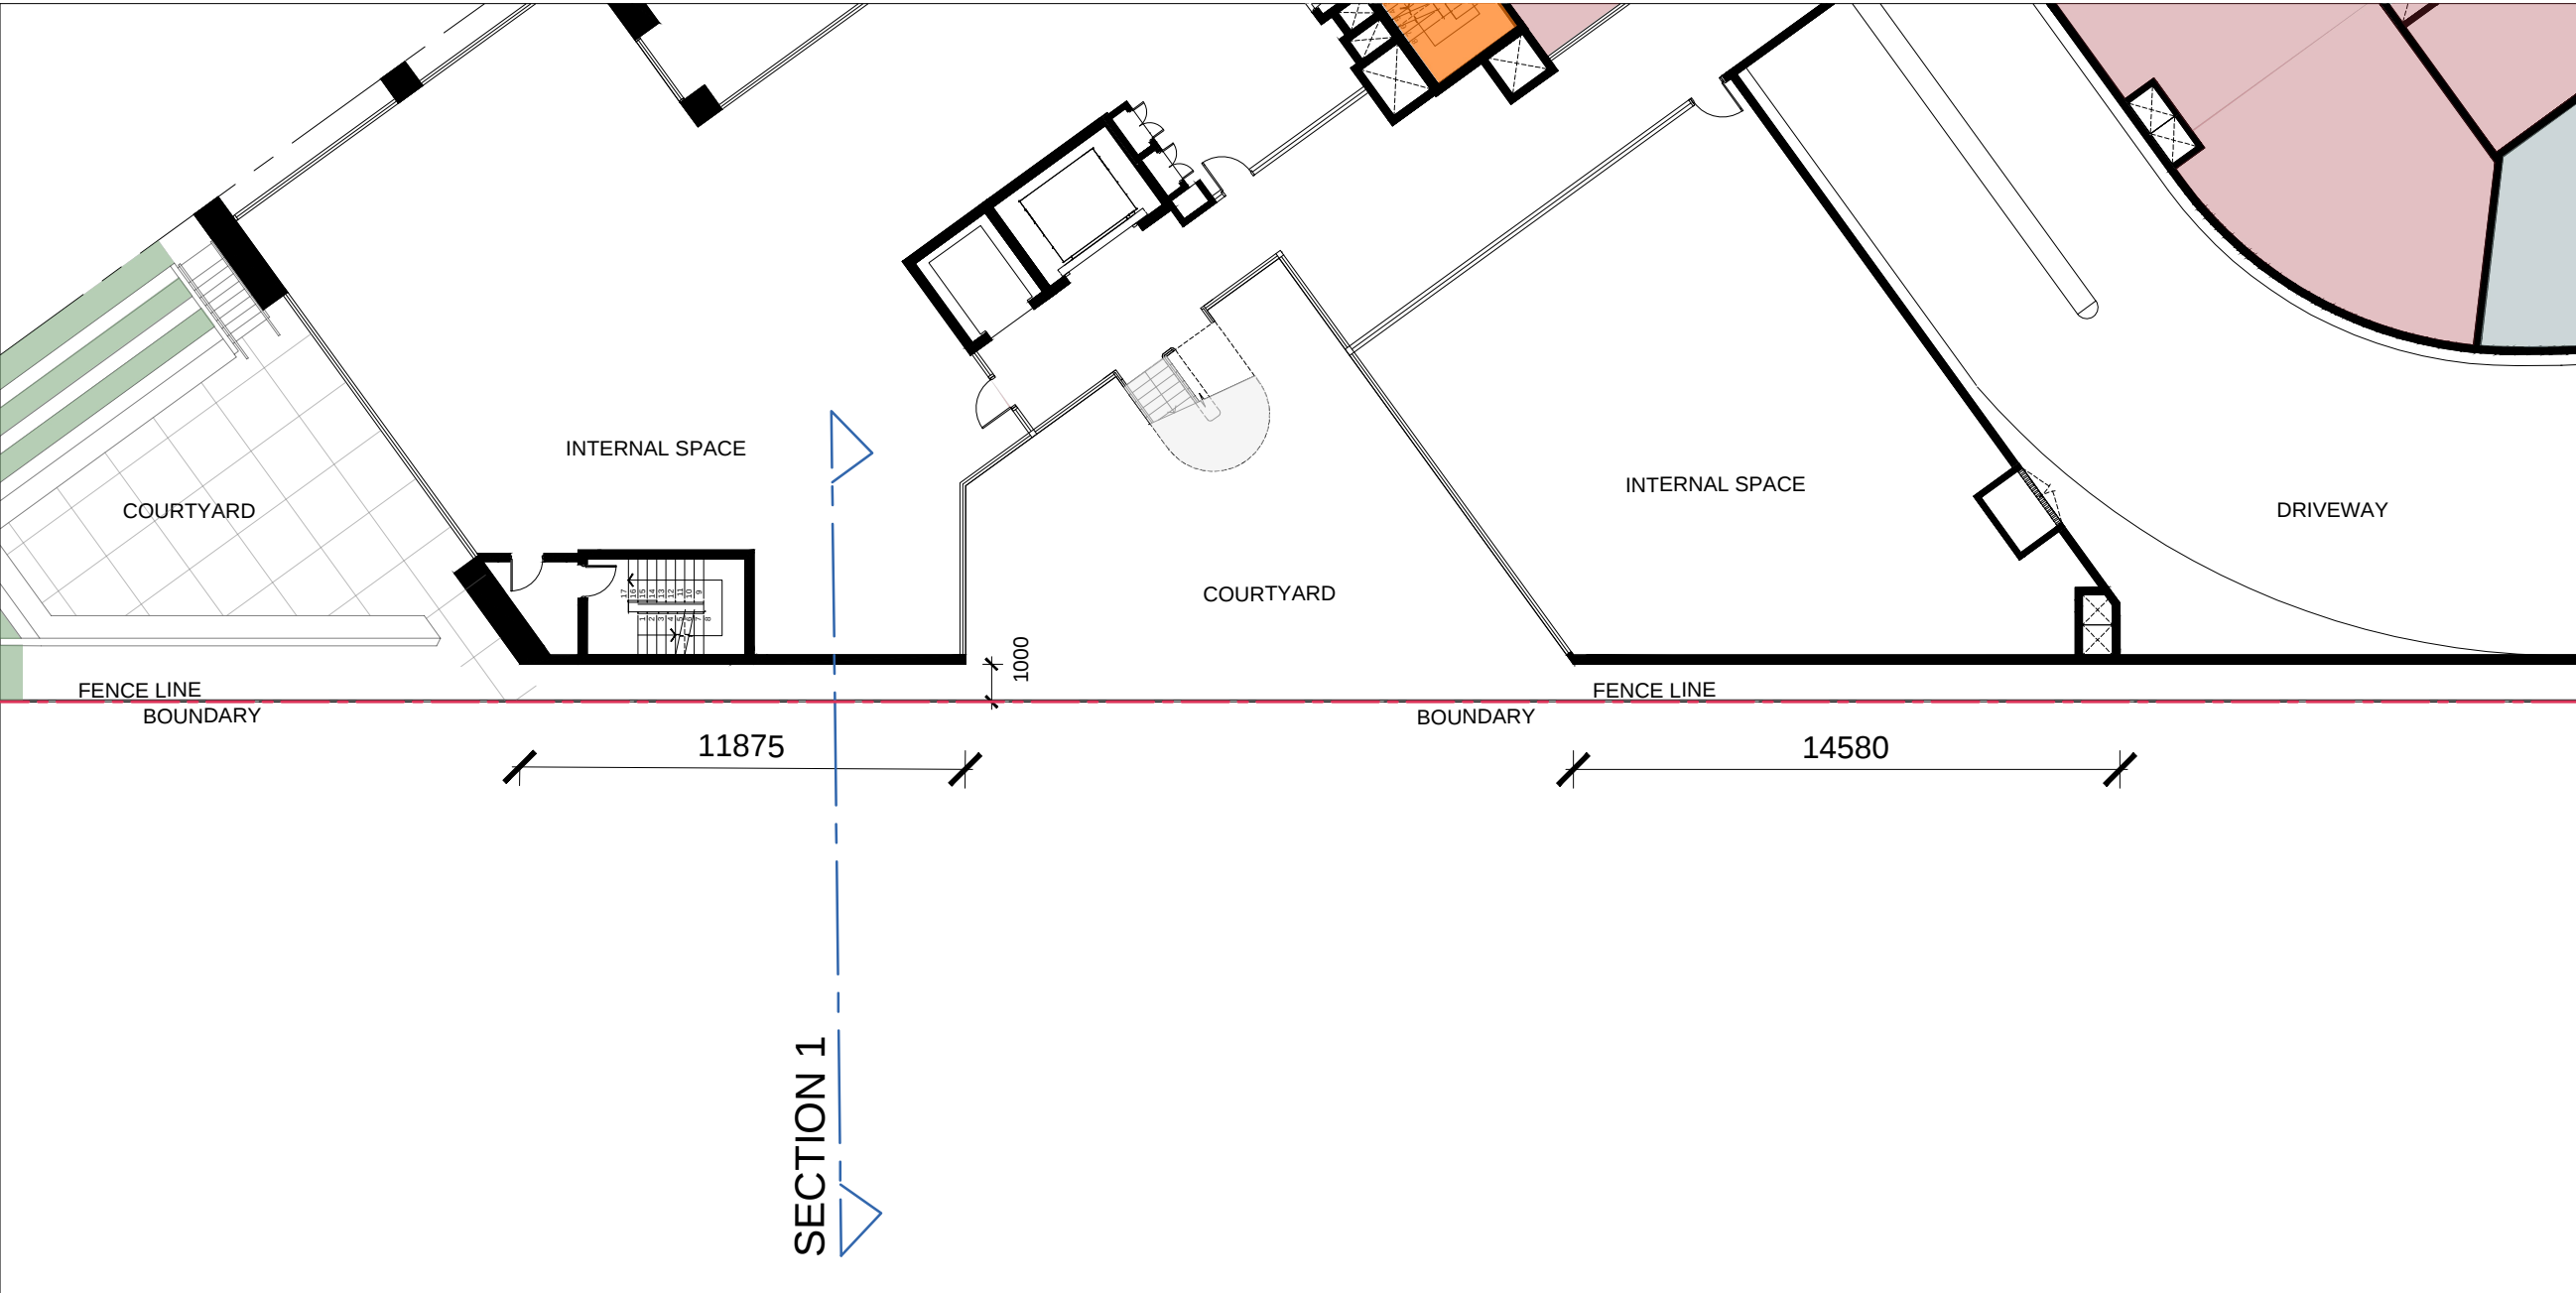



PROJECT: THE HUB @ LIDCOMBE		
DRAWING: KEY PLAN - GROUND FLOOR PLAN		
ADDRESS: 2 BACHELL AVENUE LIDCOMBE		
CLIENT: PACIFIC PLANNING		
STATUS: ISSUE FOR DA		
JOB No. 18107.3	SCALE: 1:250 AT A1 1:500 AT A3	ISSUE DATE: 27.06.2023
DWG. NO: DA R00	REV: A	

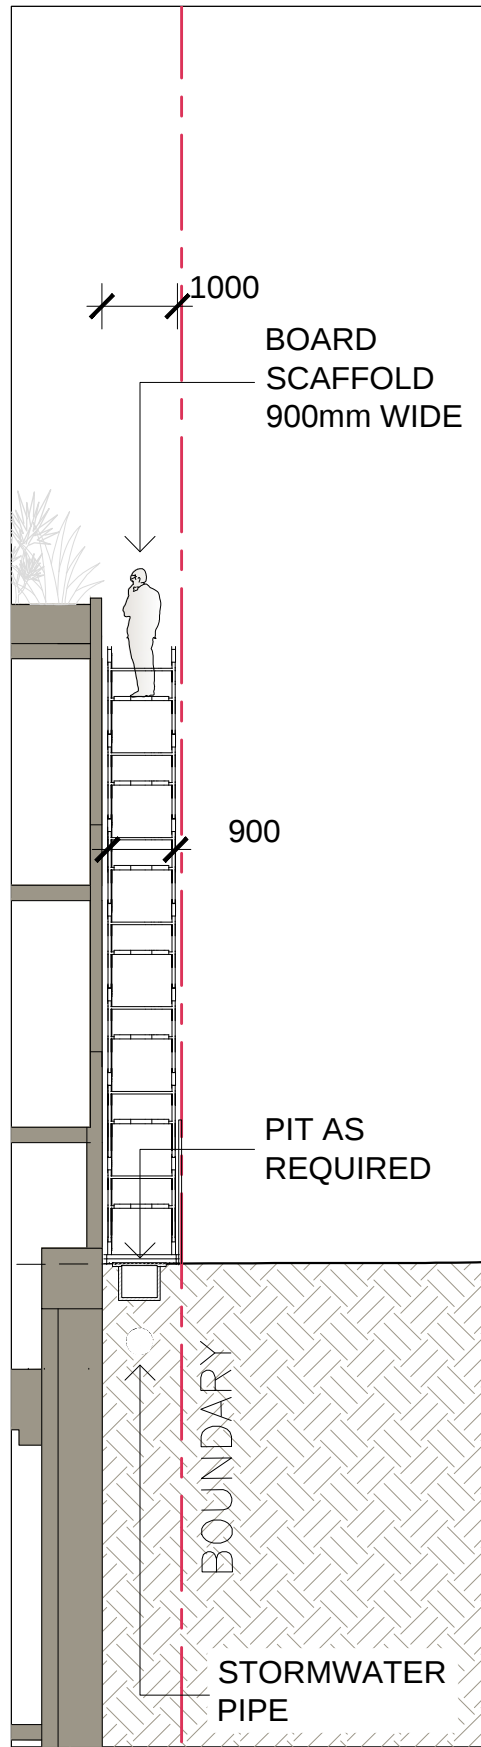


1 SECTION
R-01 SCALE: 1:50

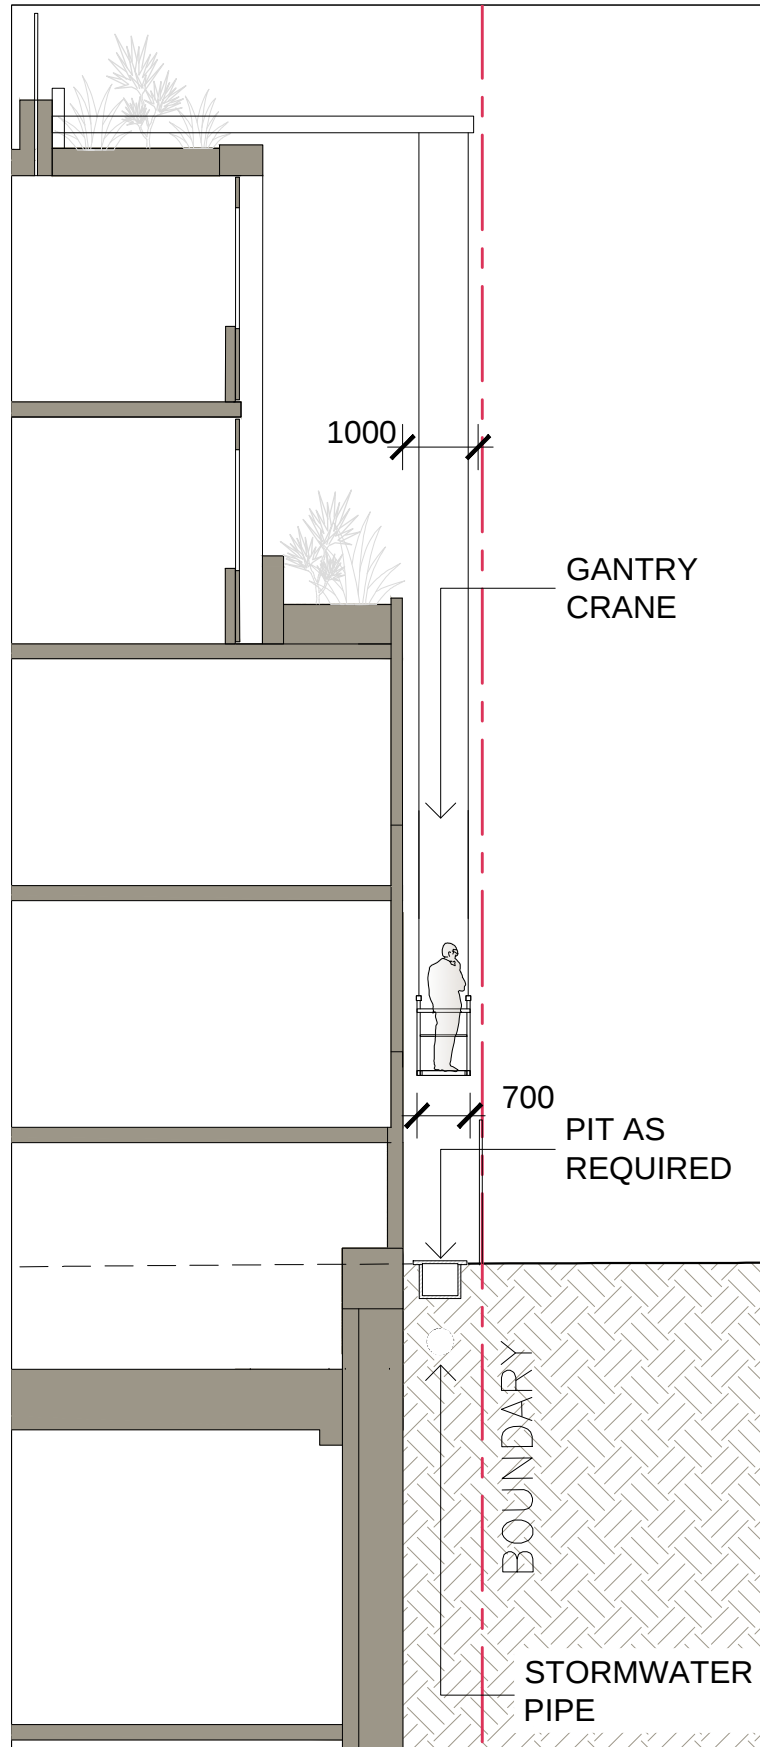

1A SECTION
R-01 SCALE: 1:50

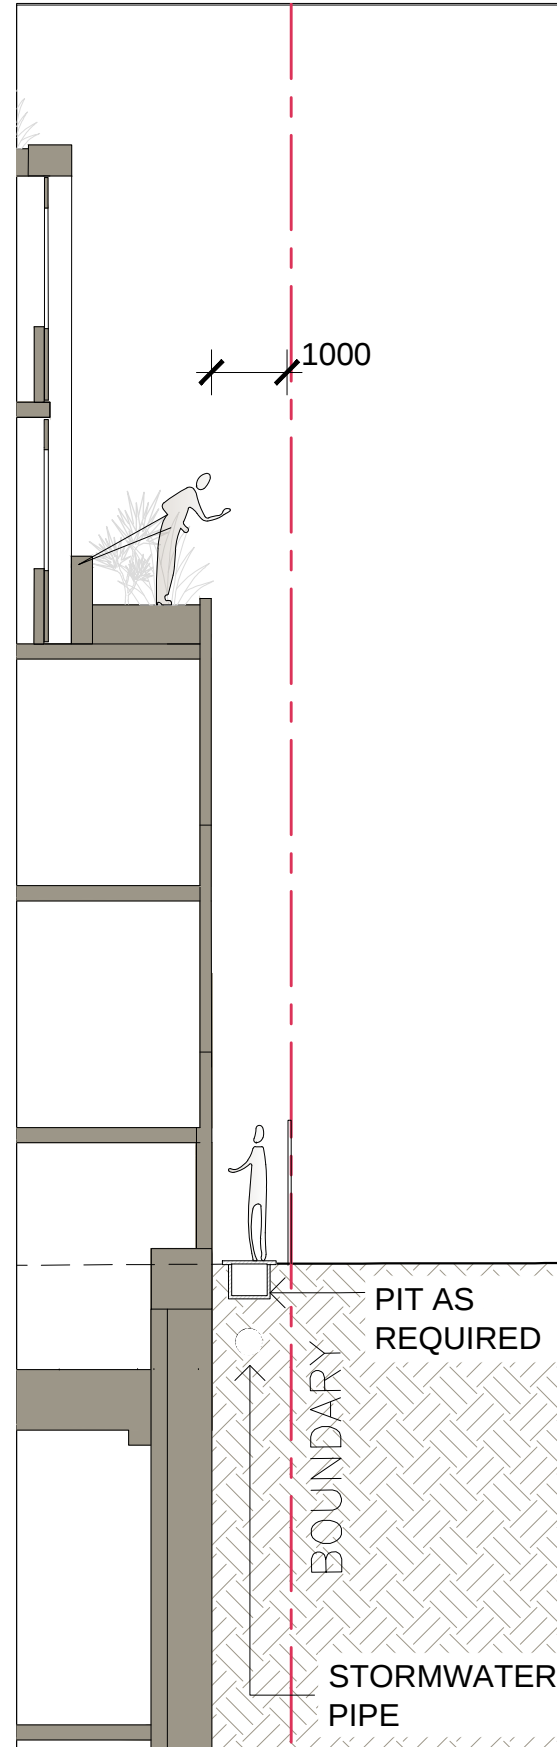

1B SECTION
R-01 SCALE: 1:50

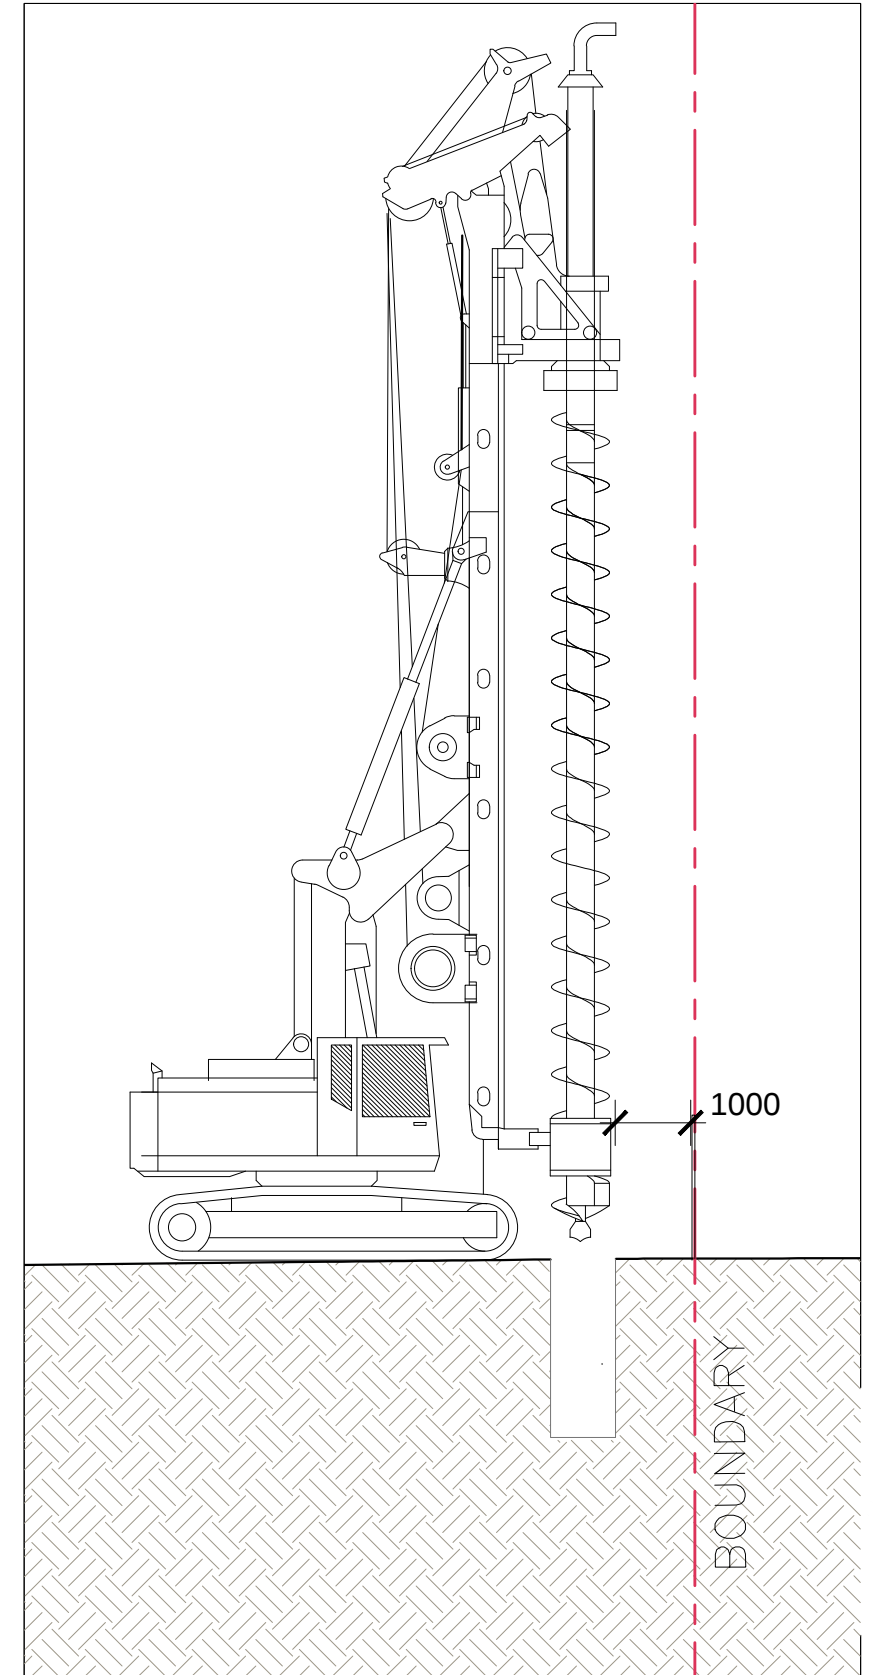

1C SECTION
R-01 SCALE: 1:50

PROJECT:
THE HUB @ LIDCOMBE

DRAWING:
RAIL SECTIONS

ADDRESS:
2 BACHELL AVENUE LIDCOMBE

CLIENT:
PACIFIC PLANNING

STATUS:
ISSUE FOR DA

JOB No.
18107.3

DWG. NO.
DA R01

SCALE:
1:50 AT A3

ISSUE DATE:
27.06.2023

REV:
B