



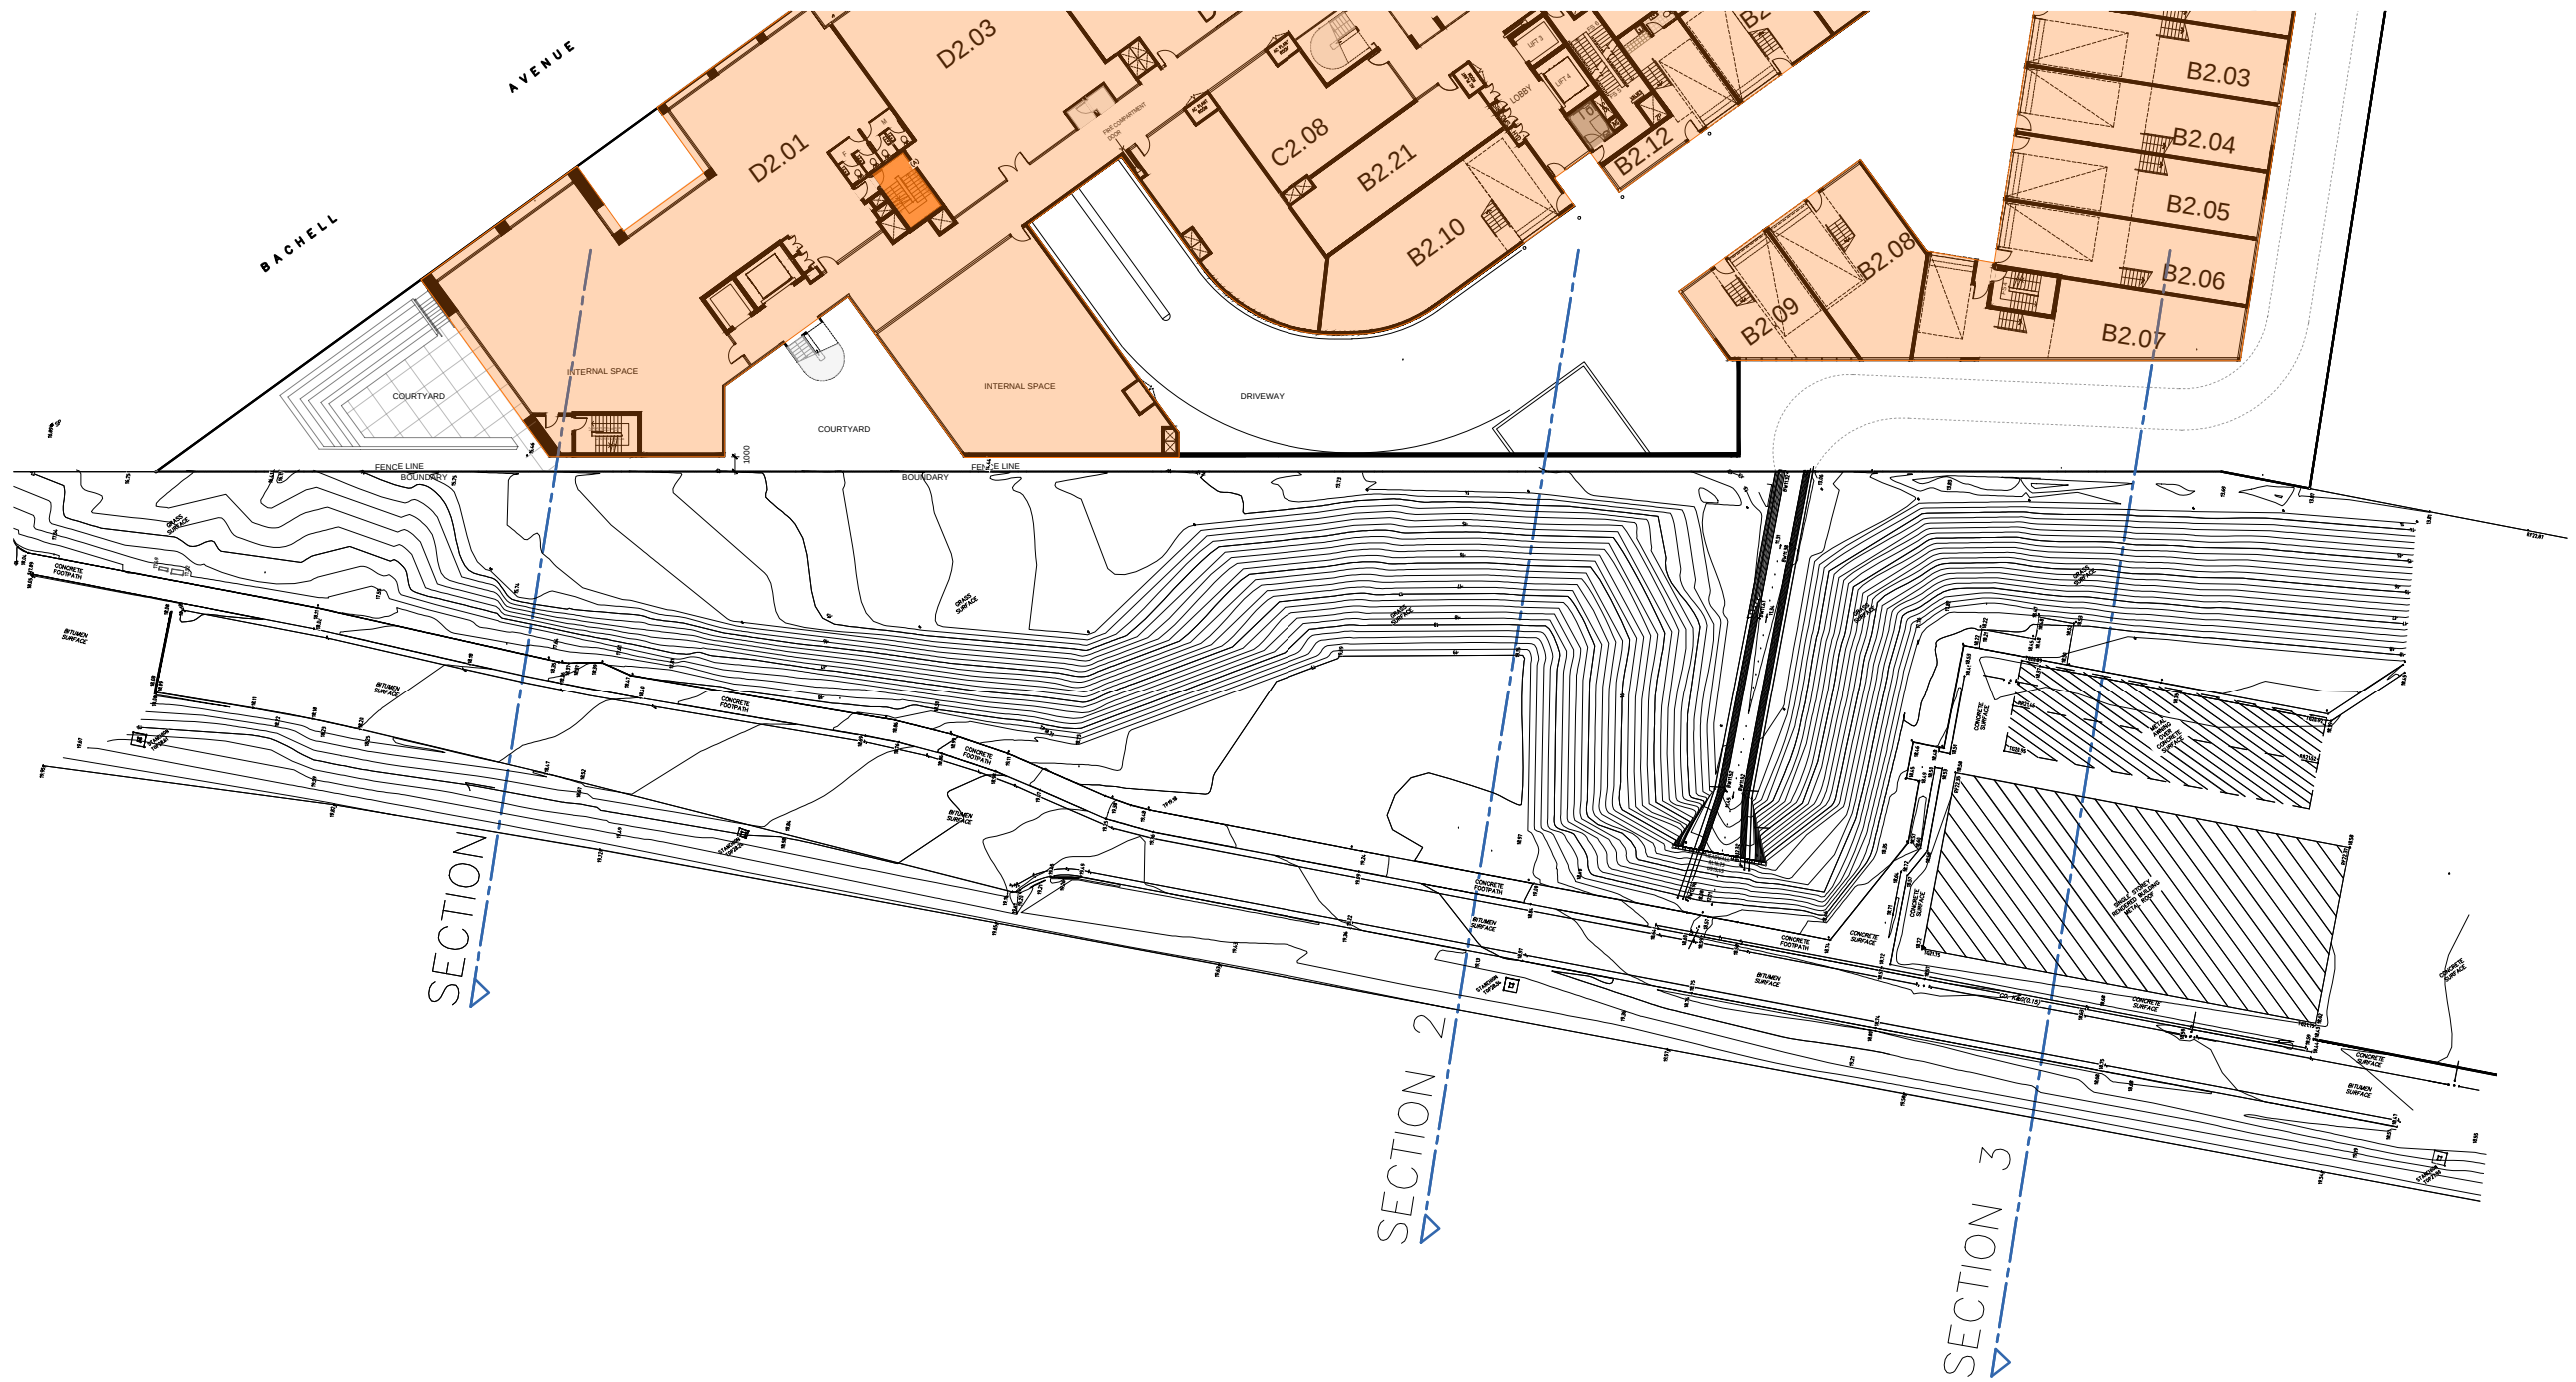

PROJECT: THE HUB @ LIDCOMBE		
DRAWING: KEY PLAN - GROUND FLOOR PLAN		
ADDRESS: 2 BACHELL AVENUE LIDCOMBE		
CLIENT: PACIFIC PLANNING		
STATUS: ISSUE FOR DA		
JOB No: 18107.3	SCALE: 1:250 AT A1 1:500 AT A3	ISSUE DATE: 27.06.2023
DWG. NO: DA RS00	REV: A	

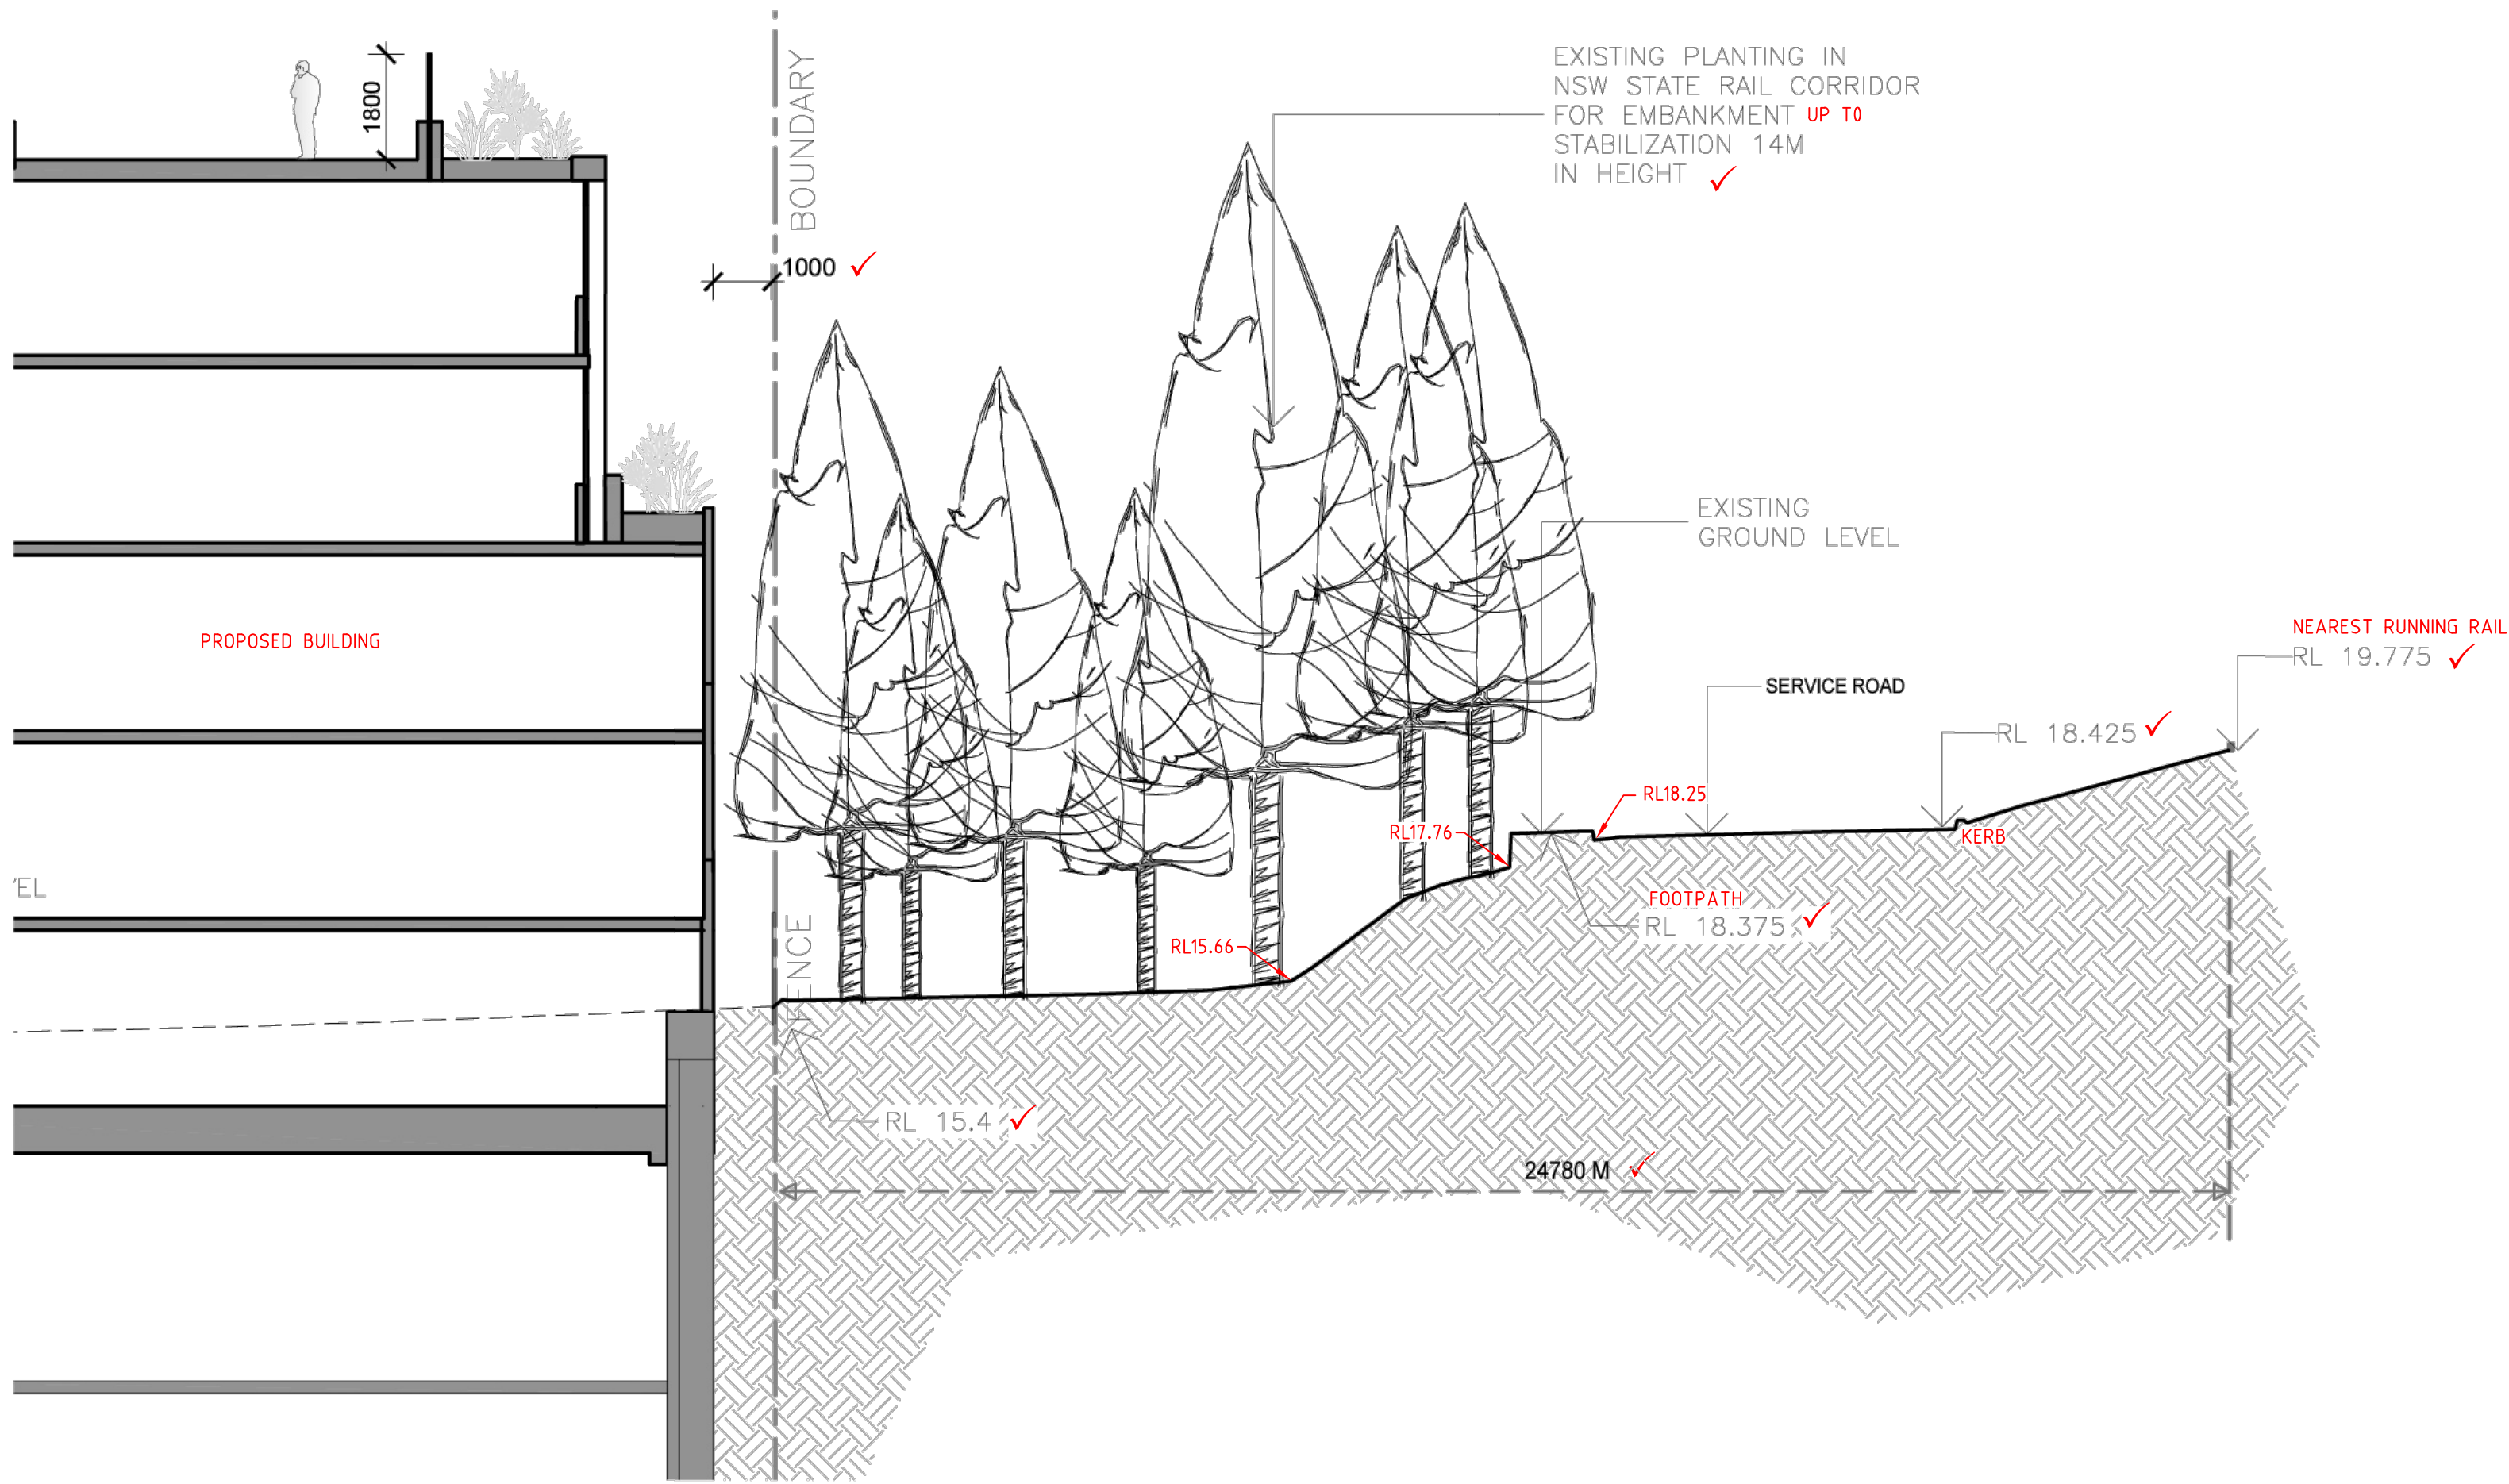

- L5 RL 29.7
- L4 RL 26.5
- L3 RL 23.3
- L2 RL 20.1
- L1RL 16.9
- G RL 13.7
- LG RL 9.0

STRATA SURV
REGISTERED SURVEYORS
DEVELOPMENT CONSTRUCTION STRATUM
Sydney · Melbourne · Brisbane · Newcastle · Gold Coast
Ph: 97127111 Fax: 97127333
EMAIL: ssurveyors@stratasurv.com.au

I Certify that the Works marked in **Red** are the current surface levels at the Date of Survey 22/08/2024

JOHN PAUL SUMMERS
REGISTERED SURVEYOR
ID 8623

CERTIFICATION:
SURVEYOR:
DATE:
SIGNATURE:
I HAVE REVIEWED THIS SECTIONS AND CONFIRM THAT IT IS ACCURATE TO THE SURVEY PLANS SUPPLIED BY ME.

PROJECT:
THE HUB @ LIDCOMBE


DRAWING:
RAIL SECTION 1

ADDRESS:
2 BACHELL AVENUE LIDCOMBE

CLIENT:
PACIFIC PLANNING

STATUS:
ISSUE FOR DA

JOB No. 18107.3	ISSUE DATE: 27.06.2023
DWG. NO. DA RS01	SCALE: 1:50 AT A3
	REV: A

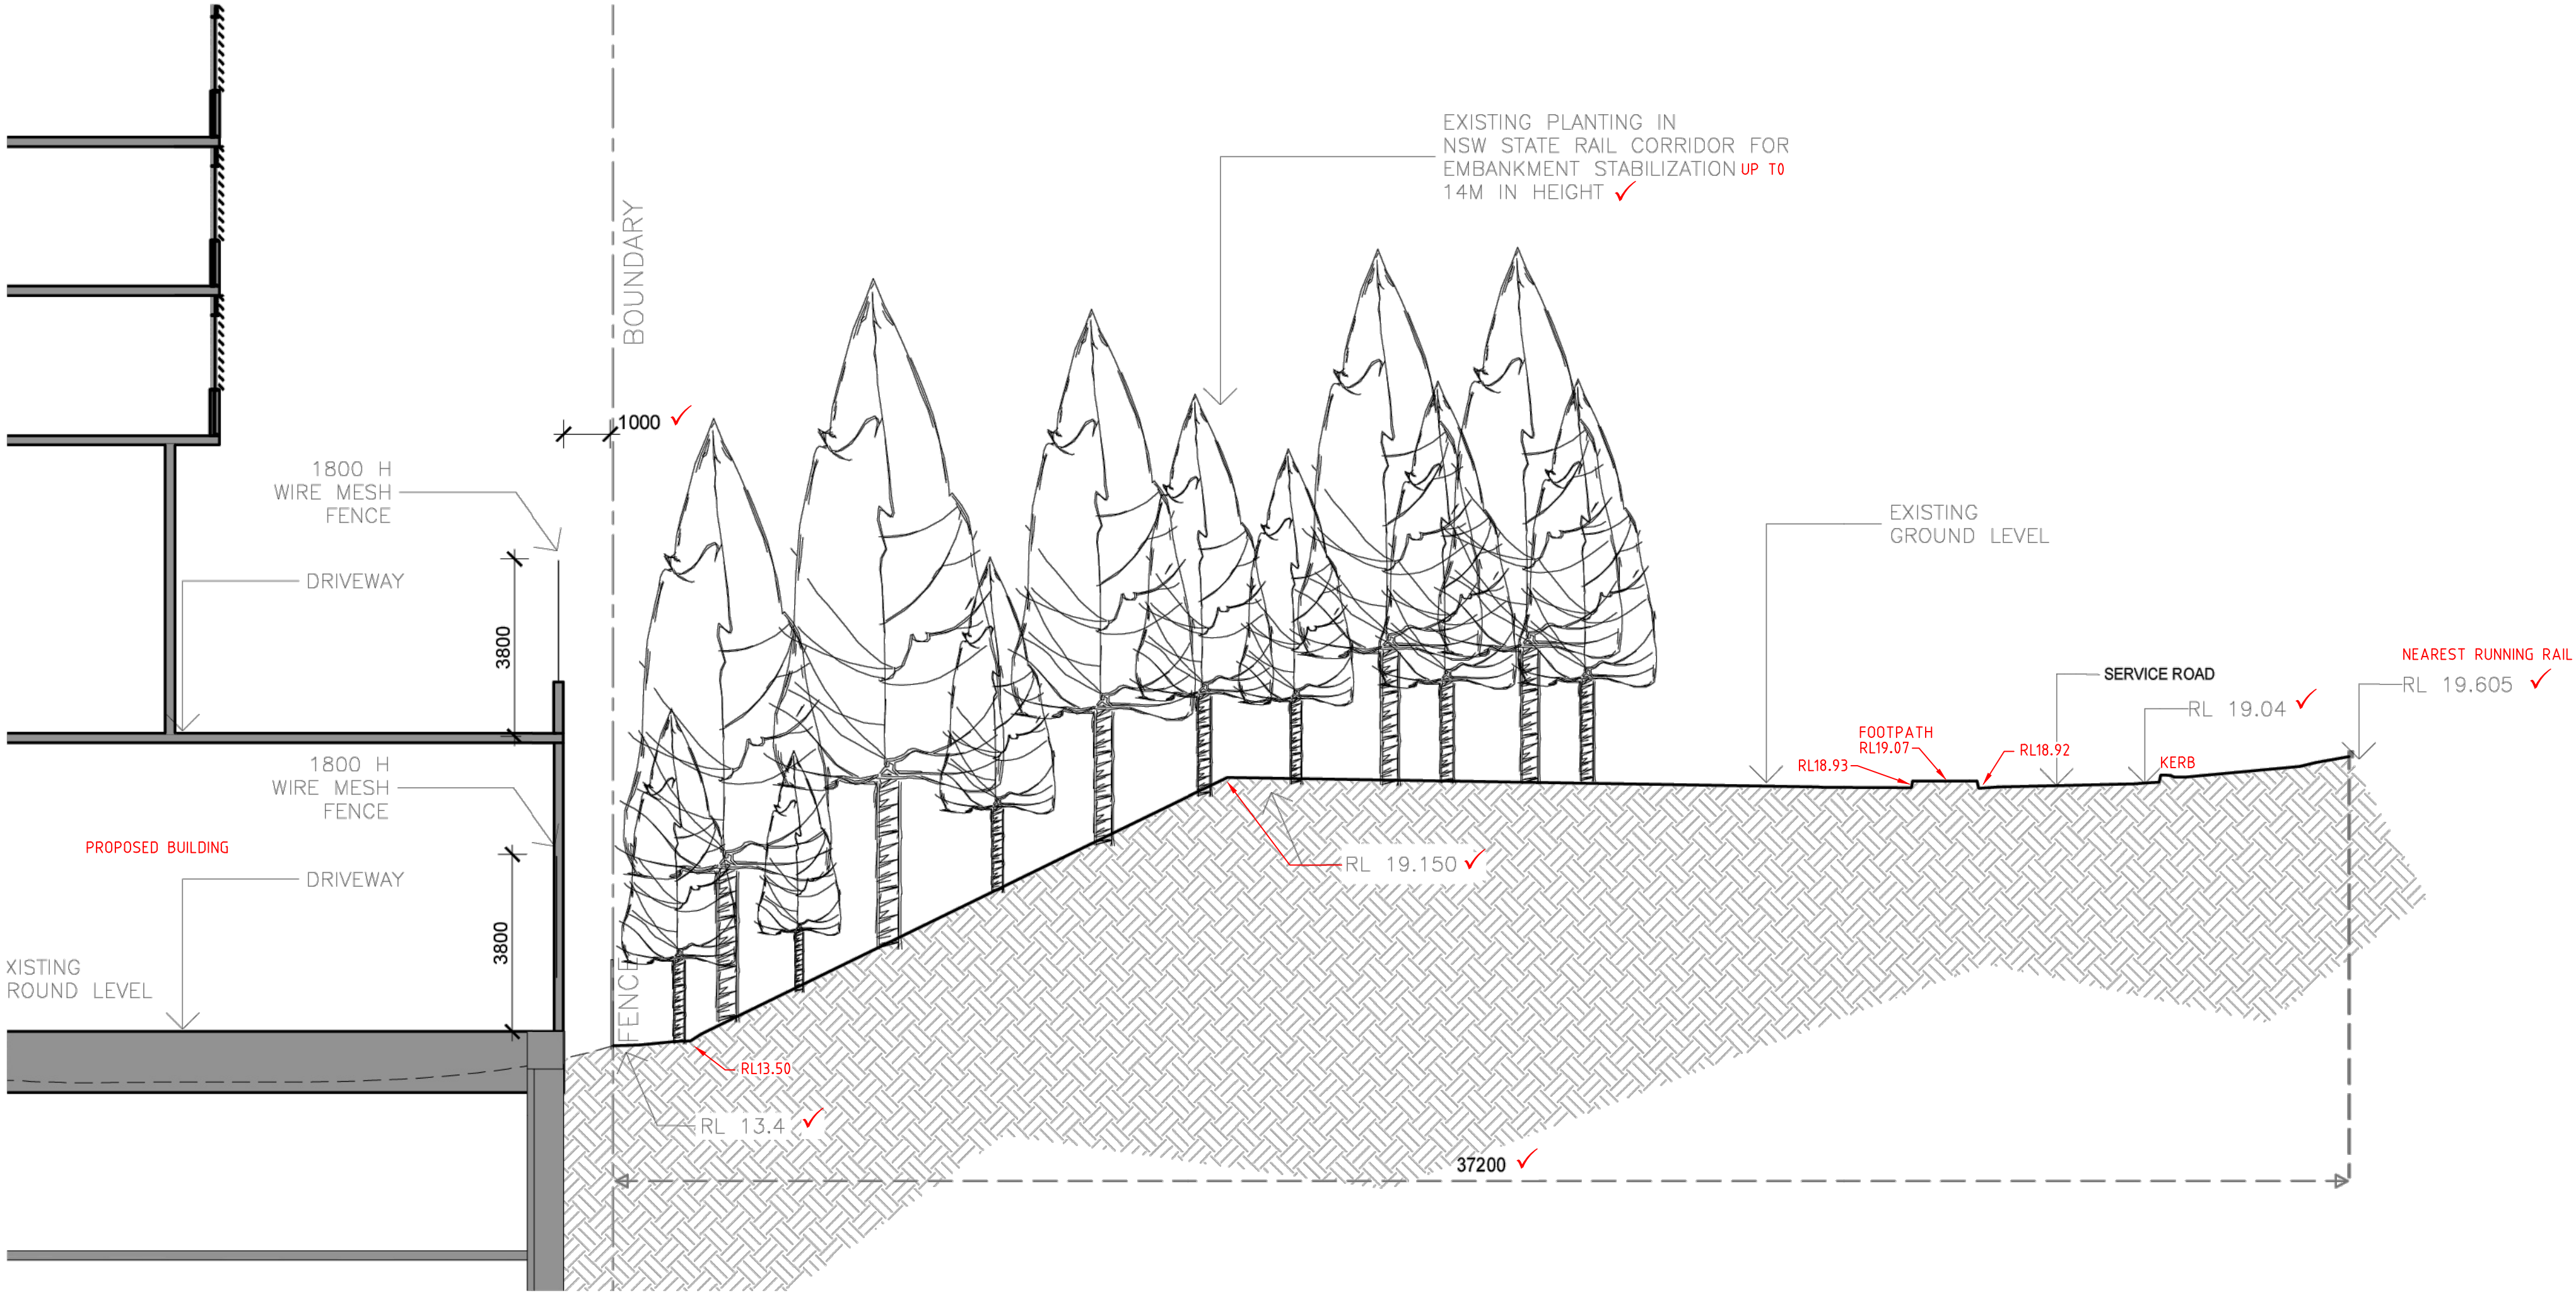

STRATA SURV
REGISTERED SURVEYORS
DEVELOPMENT CONSTRUCTION STRATUM
Sydney • Melbourne • Brisbane • Newcastle • Gold Coast
Ph: 97127111 Fax: 97127333
EMAIL: ssurveyors@stratasurv.com.au

I Certify that the Works marked in **Red** are the current surface levels at the Date of Survey 22/08/2024

JOHN PAUL SUMMERS
REGISTERED SURVEYOR
ID 8623

CERTIFICATION:
SURVEYOR:
DATE:
SIGNATURE:
I HAVE REVIEWED THIS SECTIONS AND CONFIRM THAT IT IS ACCURATE TO THE SURVEY PLANS SUPPLIED BY ME.

PROJECT:
THE HUB @ LIDCOMBE

DRAWING:
RAIL SECTION 2

ADDRESS:
2 BACHELL AVENUE LIDCOMBE

CLIENT:
PACIFIC PLANNING

STATUS:
ISSUE FOR DA

JOB No.
18107.3

DWG. NO.
DA RS02


ISSUE DATE:

27.06.2023

SCALE:
1:50 AT A3


REV:

A

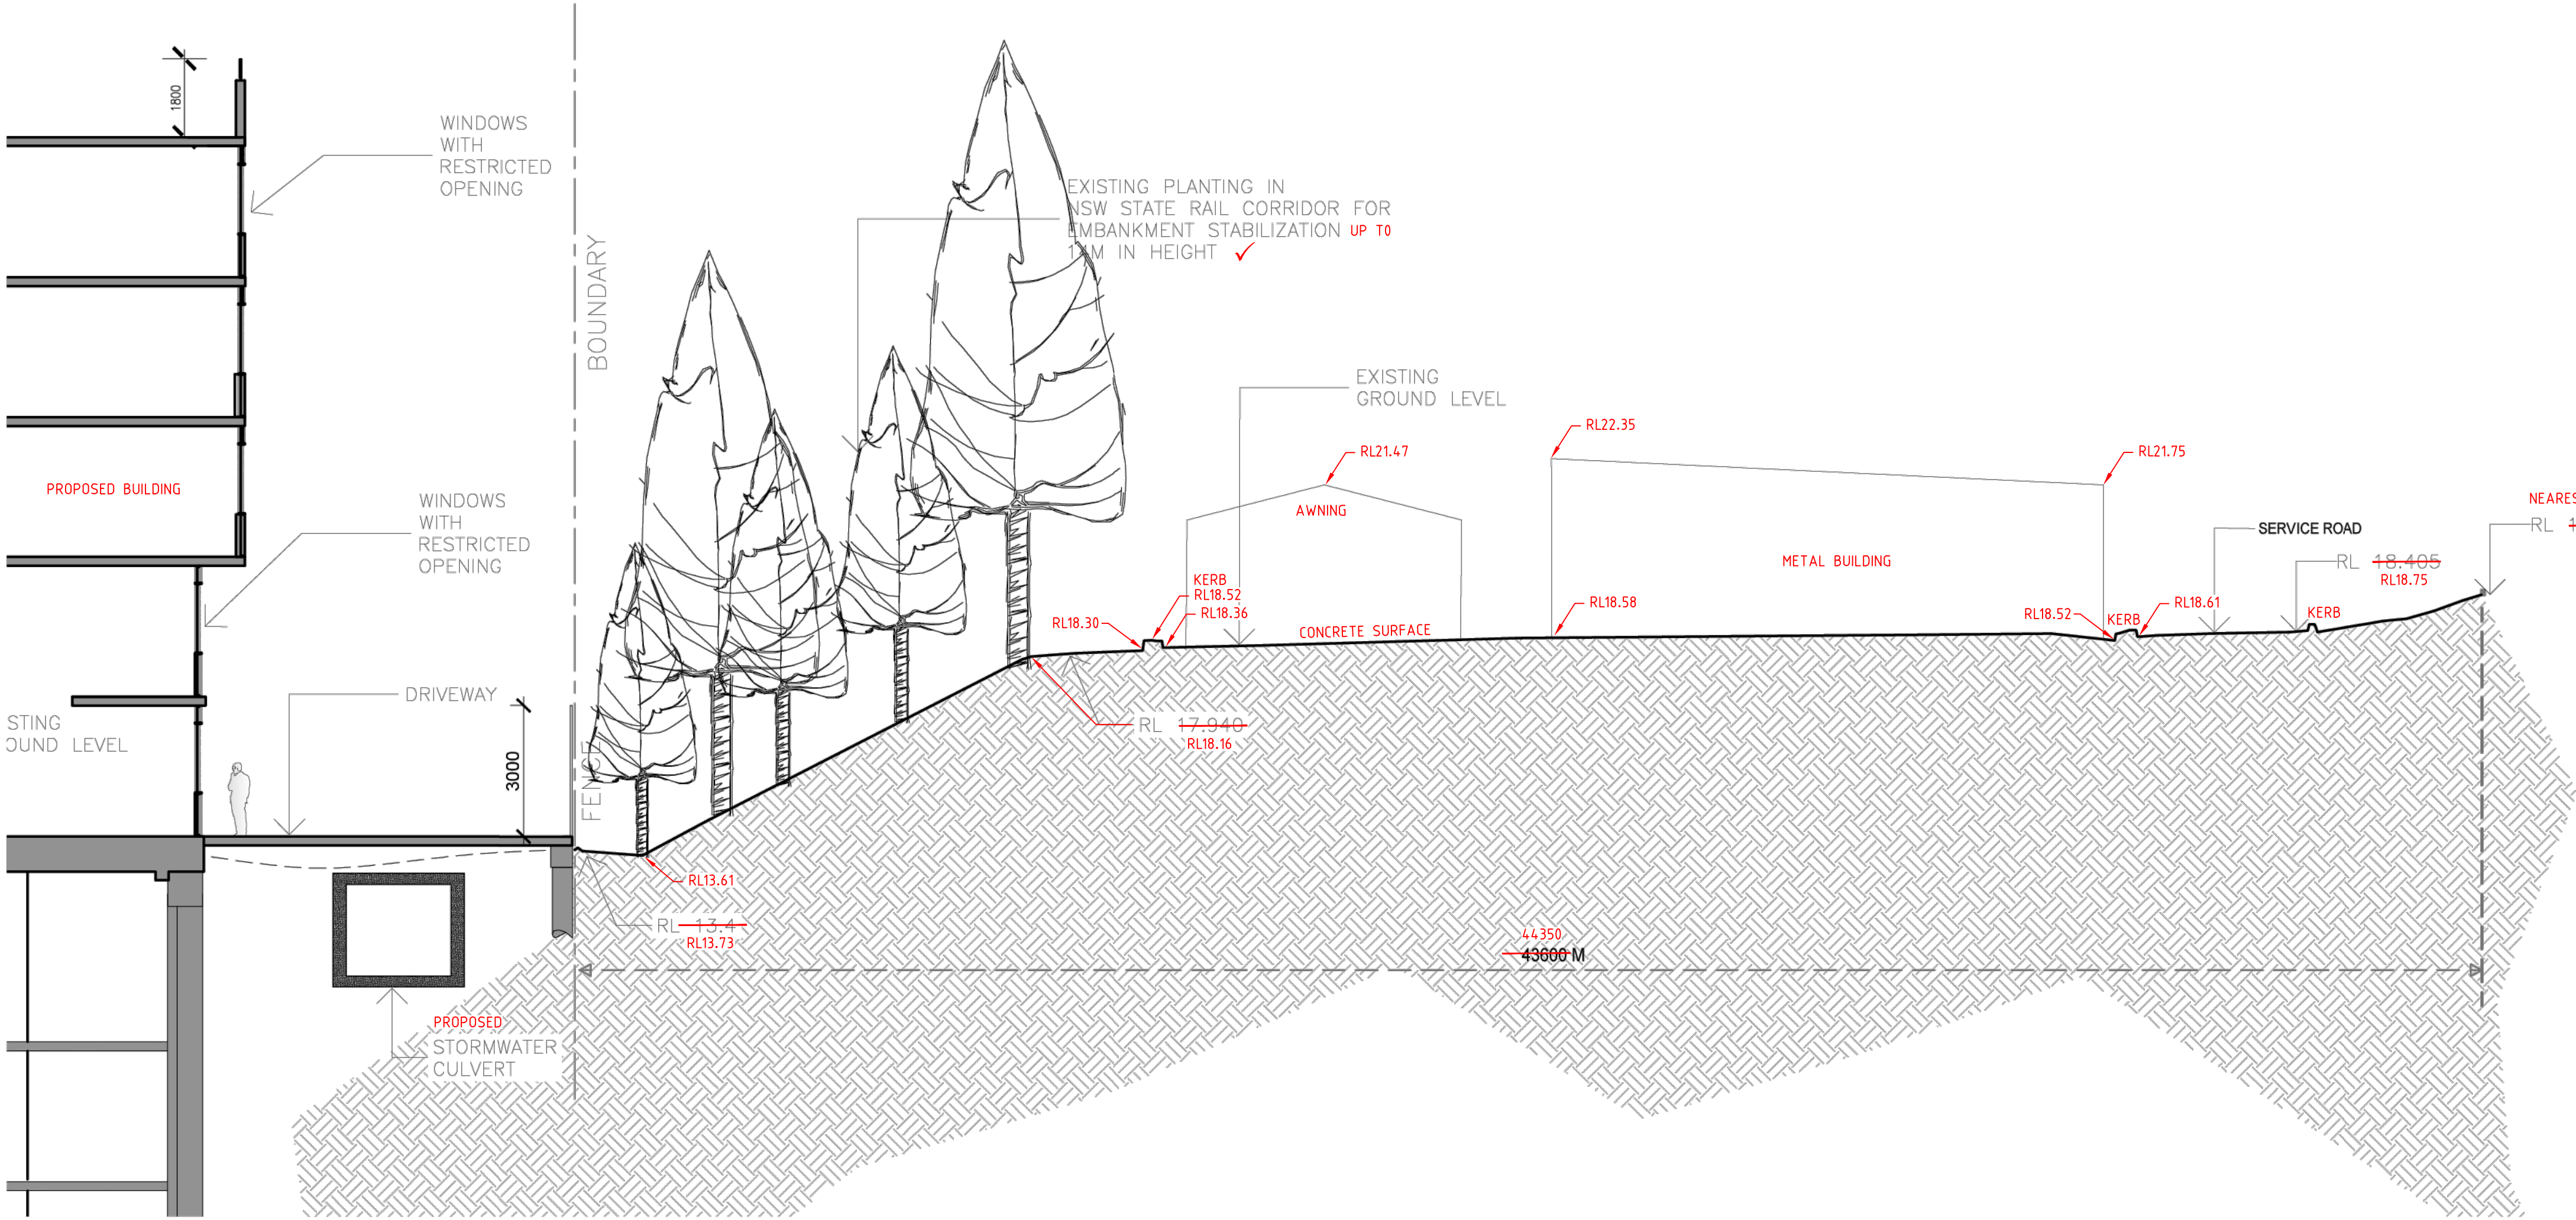

STRATA SURV
REGISTERED SURVEYORS
DEVELOPMENT · CONSTRUCTION · STRATUM
Sydney · Melbourne · Brisbane · Newcastle · Gold Coast
Ph: 97127111 Fax: 97127333
EMAIL: ssurveyors@stratasurv.com.au

I Certify that the Works marked
in Red are the current surface levels
at the Date of Survey 22/08/2024

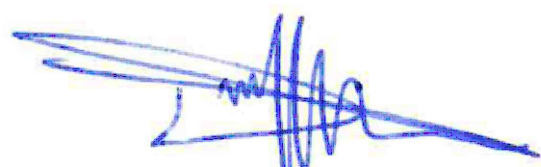
JOHN PAUL SUMMERS
REGISTERED SURVEYOR
ID 8623

CERTIFICATION:
SURVEYOR:
DATE:
SIGNATURE:
I HAVE REVIEWED THIS SECTIONS AND CONFIRM THAT IT IS ACCURATE TO THE SURVEY PLANS SUPPLIED BY ME.

PROJECT:
THE HUB @ LIDCOMBE

DRAWING:
RAIL SECTION 3

ADDRESS:
2 BACHELL AVENUE LIDCOMBE

CLIENT:
PACIFIC PLANNING

STATUS:
ISSUE FOR DA

JOB No. 18107.3	ISSUE DATE: 27.06.2023
DWG. NO. DA RS03	SCALE: 1:50 AT A3
	REV: A