



Project No.
6651

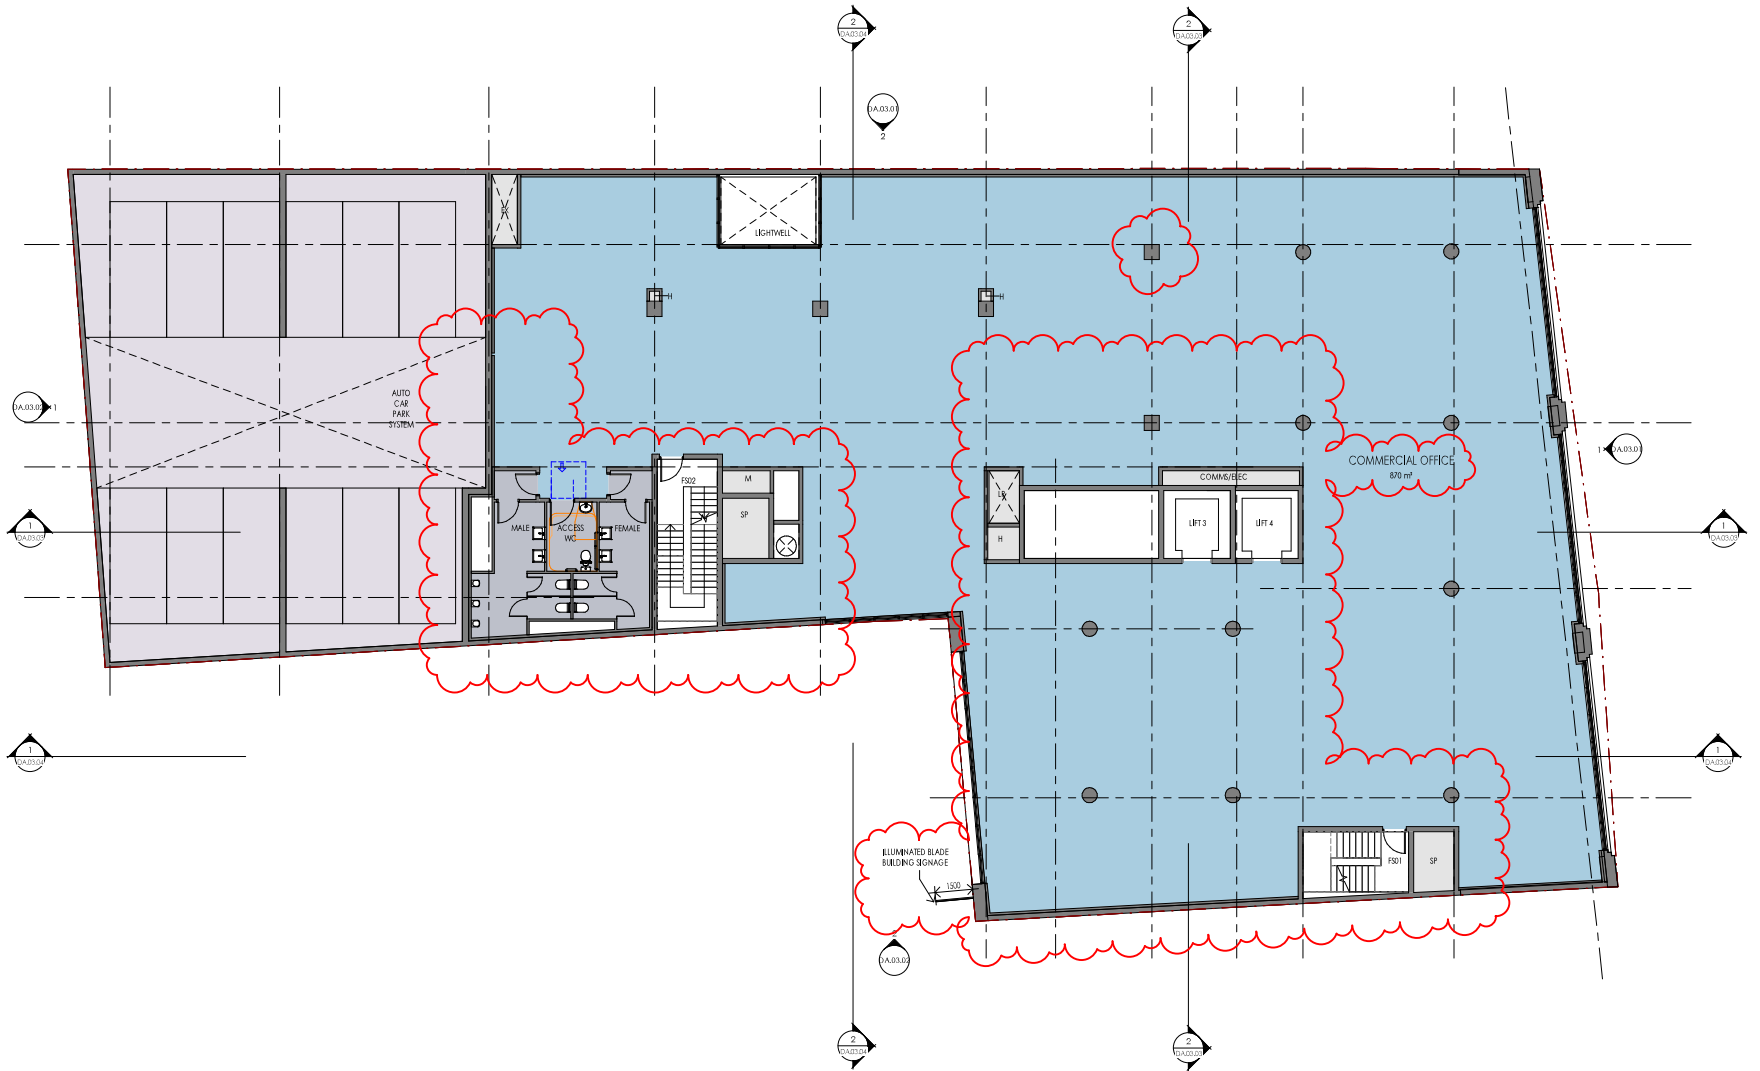

M	Floor Plan and Extent, Lift and Fire Stairs, Amenities Updated	18.08.2020	
L	Building Signage updated	04.08.2020	
K	Modified Core + Through Site Ink per Opt 4A	04.08.2020	
Rev.	Revision Description	Chk.	Date
DO NOT SCALE from this drawing. Use given dimensions only. Check all dimensions on the job prior to commencement of shop drawings or fabrication. Any discrepancies are to be referred to the Architect/Engineer/Designer prior to commencement of work.			

PRO-INVEST GROUP

 

Project
HOTEL & OFFICE DEVELOPMENT
37 - 39 SMITH STREET, PARRAMATTA
SYDNEY, AUSTRALIA

KANNFINCH
Kannfinch Group Pty Ltd
ACH 159 s/s 7/8 14-1/2 2/2014 4/11
www.kannfinch.com
Kannfinch Architects Pty Ltd
Kannfinch Group Pty Ltd
Kannfinch Group Pty Ltd
Kannfinch Group Pty Ltd


Drawing
LEVEL 2 FLOOR PLAN

Scales
1:100 @ A1

Drawn
PM

Checked
SJ

Drawing No.
DA.02.04
Revision
M
Project No.
6651
18/08/2020 4:10:30 PM 1:100

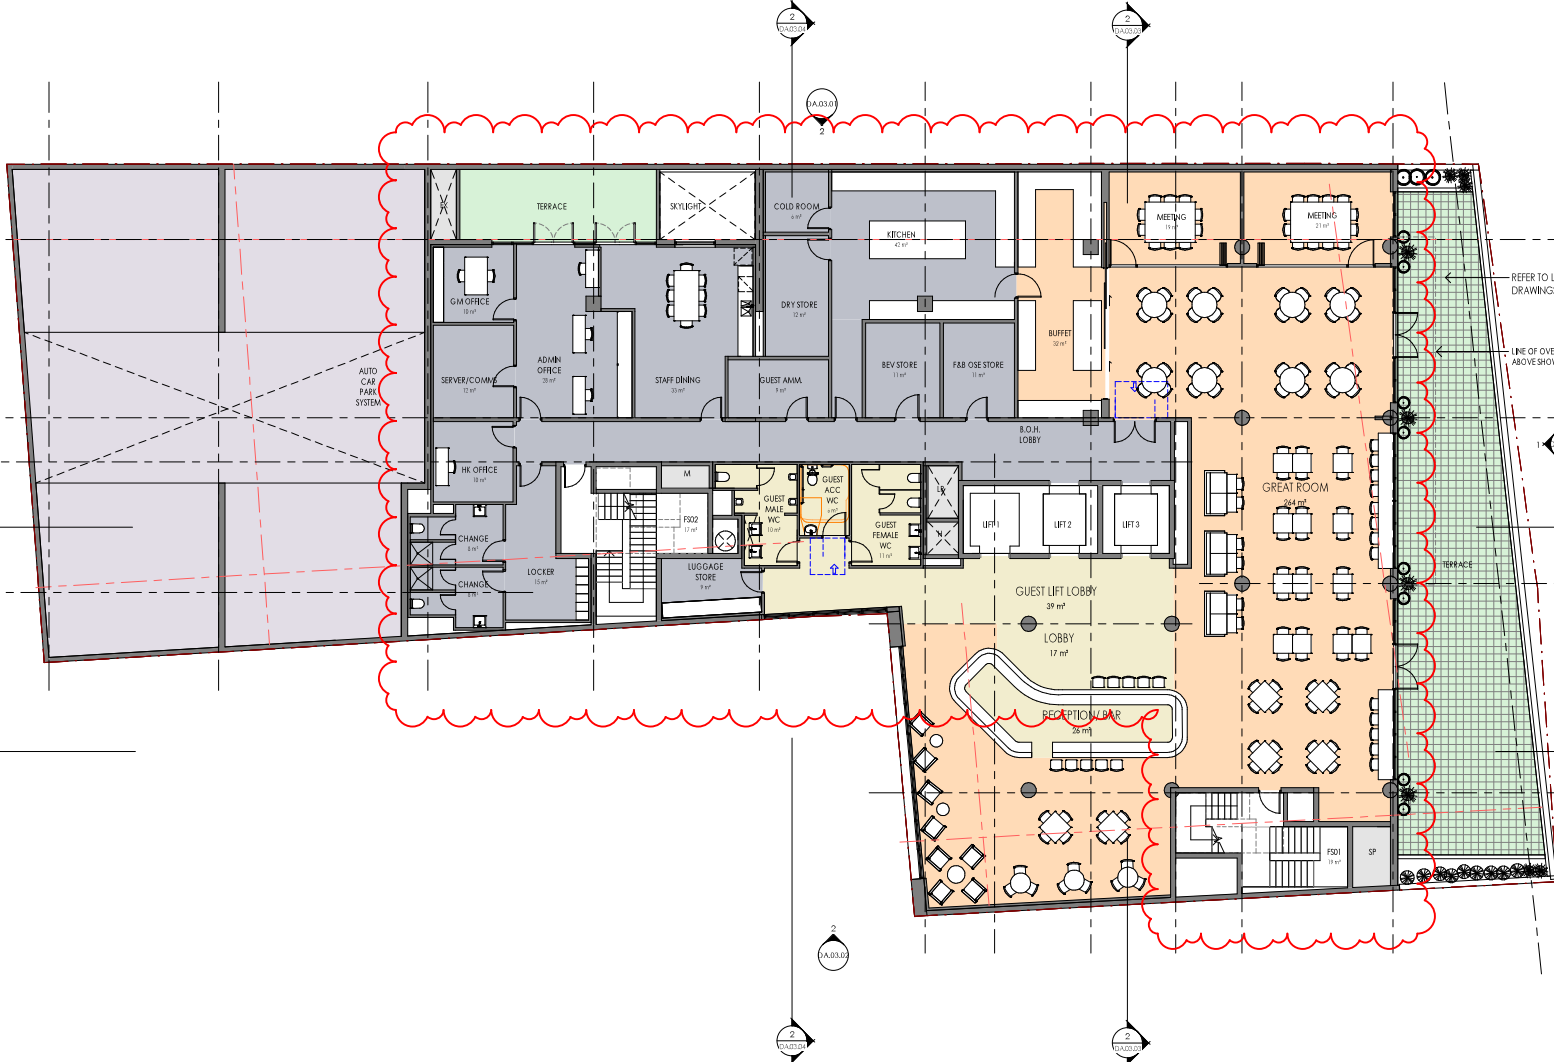


REFER TO LANDSCAPE ARCHITECTS
DRAWINGS FOR ADDITIONAL INFORMATION

LINE OF OVERHANG
ABOVE SHOWN DASHED

L	Floor Plan and Extent, Lift and Fire Stairs, Amenities Updated	18.08.2020
K	Modified Core + Through Site Ink per Opt 4A	04.05.2020
J	Amended DA Package	31.05.2019
Rev.	Revision Description	Chk. Date
DO NOT SCALE from this drawing. Use given dimensions only. Check all dimensions on the job prior to commencement of shop drawings or fabrication. Any discrepancies are to be referred to the Architect/Engineer/Designer prior to commencement of work		

PRO-INVEST GROUP

 

Project
HOTEL & OFFICE DEVELOPMENT
37 - 39 SMITH STREET, PARRAMATTA
SYDNEY, AUSTRALIA

KANNFINCH
Kannfinch Group Pty Ltd
ACH 159 s/s 7/8 14-4/2 15/10 4/11
www.kannfinch.com
Kannfinch Architects Pty Ltd
Kannfinch Group Pty Ltd

Drawing
LEVEL 3 FLOOR PLAN
Scales
1:100 @ A1


Drawn
PM

Checked
SJ


Drawing No.
DA.02.05
Revision
L
Project No.
6651
18/08/2020 4:10:38 PM 1:100

FINISHES SCHEDULE

GLZ-01 - CLEAR WINDOW GLAZING
 GLZ-02 - TINTED WINDOW GLAZING
 GLZ-03 - SPANDREL WINDOW LIGHT
 GLZ-04 - SPANDREL WINDOW DARK
 CTP-01 - PRECAST CONCRETE PAINTED WHITE
 CTP-02 - PRECAST CONCRETE PAINTED CHARCOAL
 CTP-03 - PRECAST CONCRETE PAINTED GREY
 MAS-01 - SELECTED FACE BRICK
 MAS-02 - RENDERED BRICK PAINTED CHARCOAL
 ALM-01 - POWDERCOATED FOLDED ALUMINIUM - SILVER
 ALM-02 - POWDERCOATED ALUMINIUM FRAMING - CHARCOAL
 LVR-01 - METAL LOUVRES IN CHARCOAL

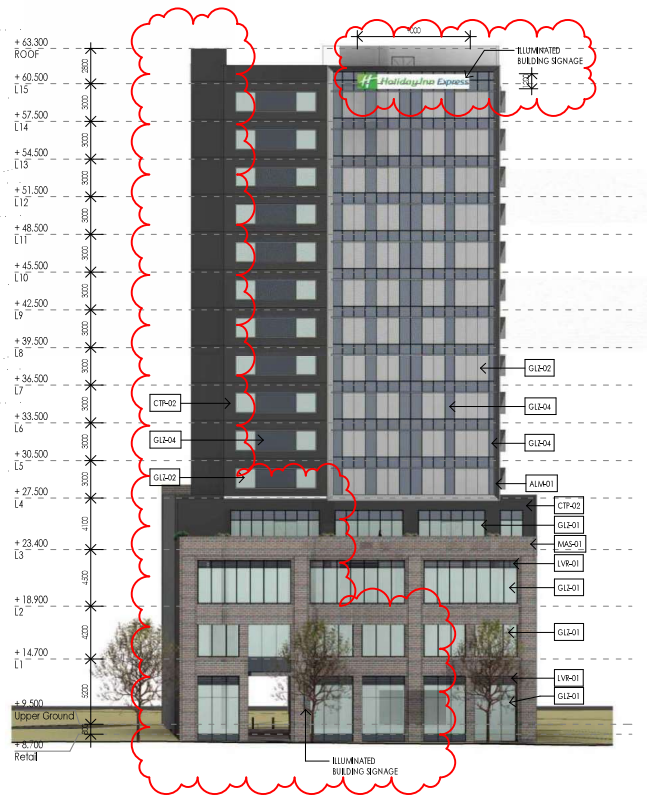

1 EAST ELEVATION (SMITH STREET)
 1 : 200

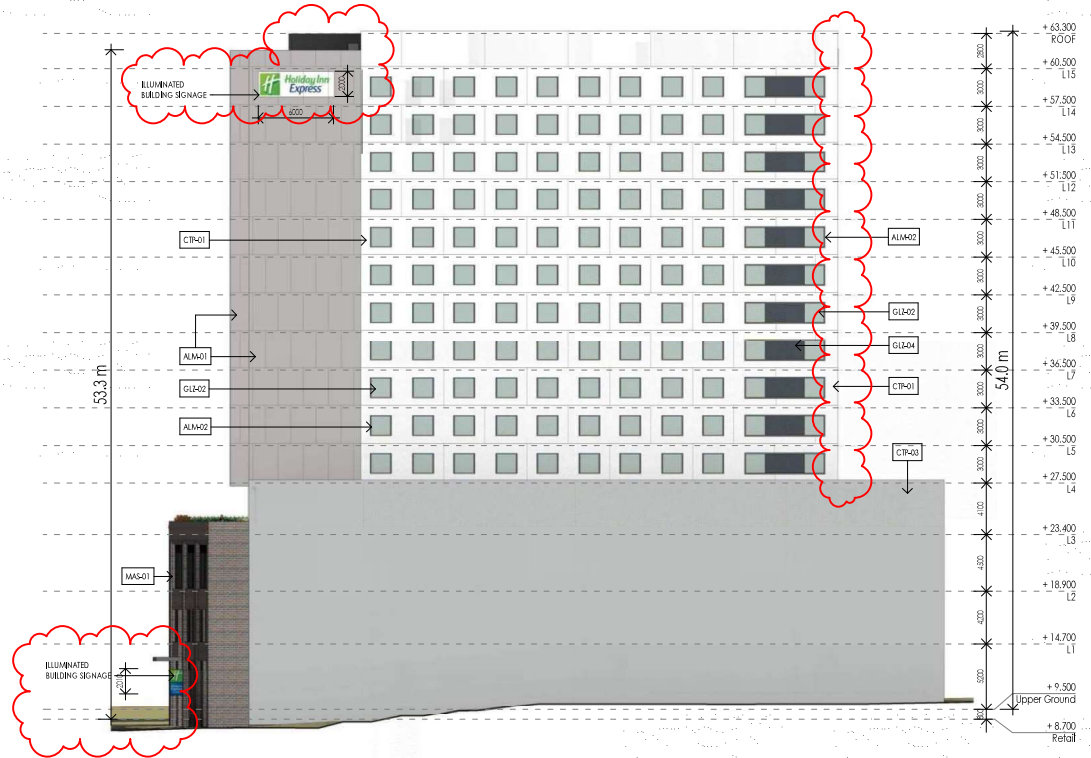


2 NORTH ELEVATION
 1 : 200

Rev.	Revision Description	Chk.	Date
K	Elevation Updated, Signage Location Updated		18.08.2020
J	Building Signage updated		04.08.2020
I	Amended DA Package		31.05.2019

DO NOT SCALE from this drawing. Use given dimensions only.
 Check all dimensions on the job prior to commencement of shop drawings or fabrication. Any discrepancies are to be referred to the Architect/Engineer/Designer prior to commencement of work.

PRO-INVEST GROUP

 

Project
 HOTEL & OFFICE DEVELOPMENT
 37 - 39 SMITH STREET, PARRAMATTA
 SYDNEY, AUSTRALIA

KANNFINCH
 Kannfinch Group Pty Ltd
 ACH 159 614 718 Tel +61 2 9591 4111 www.kannfinch.com
 Hannaford Architects Pty Ltd
 Hannaford Architects Pty Ltd
 Hannaford Architects Pty Ltd



Drawing
 EAST & NORTH ELEVATION

Scales
 1 : 200 @ A1

Drawn
 PM

Checked
 SJ


Drawing No.
 DA.03.01
 Revision
 K
 Project No.
 6651
 18/08/2020 4:31:01 PM 1:200

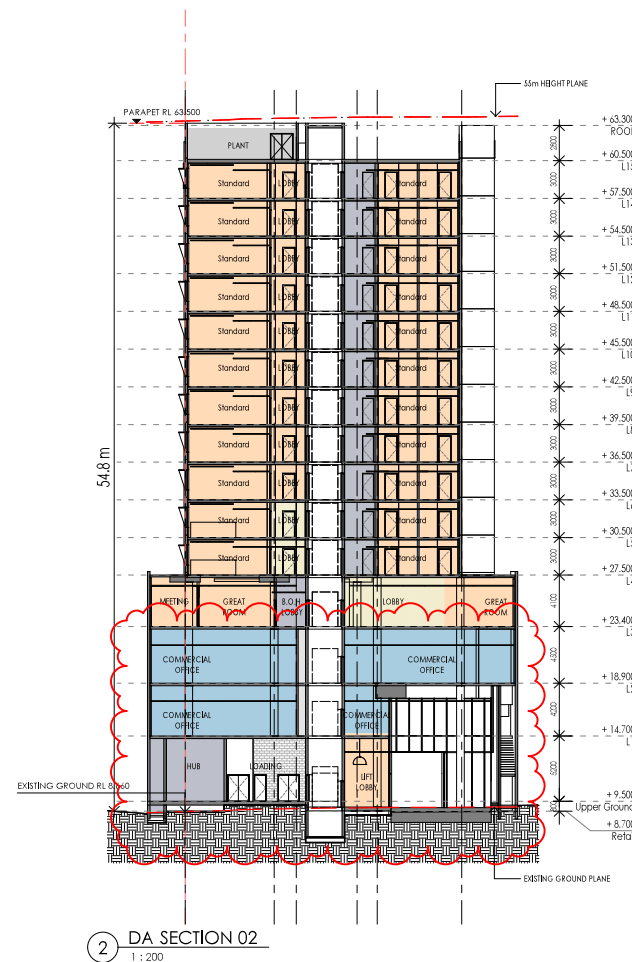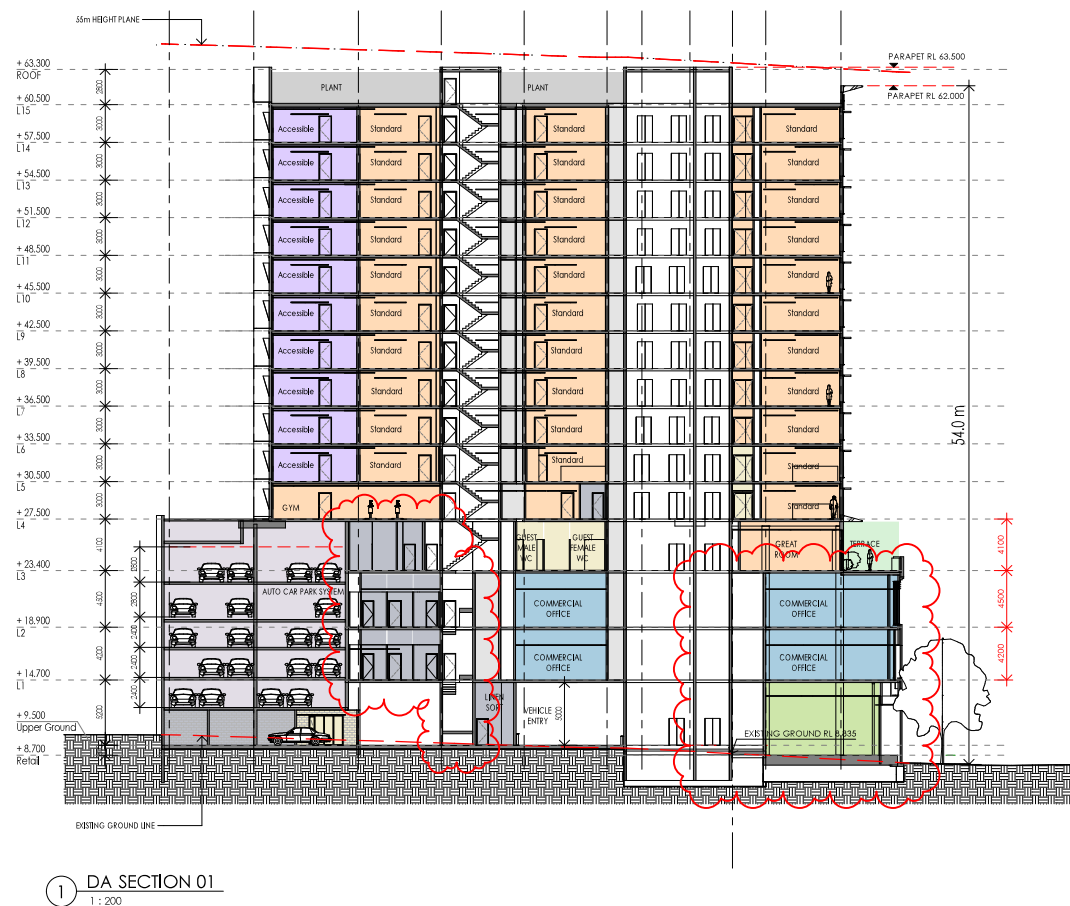

J	Section Updated, Signage Location Updated		18.08.2020
I	Additional Height Information		10.12.2019
H	Amended DA Package		31.05.2019
G	DEAP Meeting Issue		21.02.2019
Rev.	Revision Description	Chk.	Date
DO NOT SCALE from this drawing. Use given dimensions only. Check all dimensions on the job prior to commencement of shop drawings or fabrication. Any discrepancies are to be referred to the Architect/Engineer/Designer prior to commencement of work.			

Client

PRO-INVEST GROUP

 

Project

HOTEL & OFFICE DEVELOPMENT
37 - 39 SMITH STREET, PARRAMATTA
SYDNEY, AUSTRALIA

KANNFINCH
Kann Finch Group Pty Ltd
ACH 159 st 478 14-43 2 1200 4111
www.kannfinch.com
Kann Finch Architects Pty Ltd
Kann Finch Architects Pty Ltd
Kann Finch Architects Pty Ltd

Drawing

SECTION 01 & 02

Scales
1:200 @ A1

Drawn
PM

Checked
SJ

Drawing No.

DA.03.03

Revision

J

Project No.

6651

18/08/2020 4:18:43 PM 1:200



SMITH STREET FACADE



SMITH STREET LOOKING NORTH



SMITH STREET LOOKING SOUTH

E	Photomontage Images Updated	18.08.2020
D	Amended DA Package	31.05.2019
C	Issue for Information	19.03.2019
B	DEAP Meeting Issue	21.02.2019
Rev.	Revision Description	Chk. Date
DO NOT SCALE from this drawing. Use given dimensions only. Check all dimensions on the job prior to commencement of shop drawings or fabrication. Any discrepancies are to be referred to the Architect/Engineer/Designer prior to commencement of work.		

Client
PRO-INVEST GROUP

Project
HOTEL & OFFICE DEVELOPMENT
37 - 39 SMITH STREET, PARRAMATTA
SYDNEY, AUSTRALIA

KANNFINCH
Kann Finch Group Pty Ltd 15/200 Pitt St Sydney NSW 2000
ACH 159 614 785 184 411 2 159 614 111 www.kannfinch.com
Nominated Architect/Designer Jonathan 1800 488 888 Reg No 31181

Drawing
STREET VIEWS 1

Scales
A1

Drawn
RF

Checked
SJ

Drawing No.
DA.05.03
Revision
E

Project No.
6651

18/08/2020 4:18:52 PM 1:10 Scale



ANDREW NASH LANE VIEW



PORTE COCHERE FROM ANDREW NASH LANE

Rev.	Revision Description	Chk.	Date
F	Photomontage Images Updated		18.08.2020
E	Amended DA Package		31.05.2019
D	Revised Ground Level Configuration		07.05.2019
C	Issue for Information		19.03.2019

DO NOT SCALE from this drawing. Use given dimensions only. Check all dimensions on the job prior to commencement of shop drawings or fabrication. Any discrepancies are to be referred to the Architect/Engineer/Designer prior to commencement of work.

Client
PRO-INVEST GROUP

Project
HOTEL & OFFICE DEVELOPMENT
37 - 39 SMITH STREET, PARRAMATTA
SYDNEY, AUSTRALIA

KANNFINCH
Kannfinch Group Pty Ltd
ACH 159 pt 478 1st fl 2 1900 4111 www.kannfinch.com
Nominated Architect/Designer Jonathan 1800 488 888 Reg No 31181

Drawing
STREET VIEWS 2
Scales
A1



Drawing No.
DA.05.04
Revision
F
Project No.
6651
18/08/2020 4:18:54 PM 18/08/2020




PRECEDENT IMAGES

FINISHES SCHEDULE


- GLZ-01 - CLEAR WINDOW GLAZING
- GLZ-02 - TINTED WINDOW GLAZING
- GLZ-03 - SPANDREL WINDOW LIGHT
- GLZ-04 - SPANDREL WINDOW DARK
- CTP-01 - PRECAST CONCRETE PAINTED WHITE
- CTP-02 - PRECAST CONCRETE PAINTED CHARCOAL
- CTP-03 - PRECAST CONCRETE PAINTED GREY
- MAS-01 - SELECTED FACE BRICK
- MAS-02 - REBURNED BRICK PAINTED CHARCOAL
- ALM-01 - POWDERCOATED FOLDED ALUMINIUM SILVER
- ALM-02 - POWDERCOATED ALUMINIUM FRAMING - CHARCOAL
- LVR-01 - METAL LOUVRES IN CHARCOAL

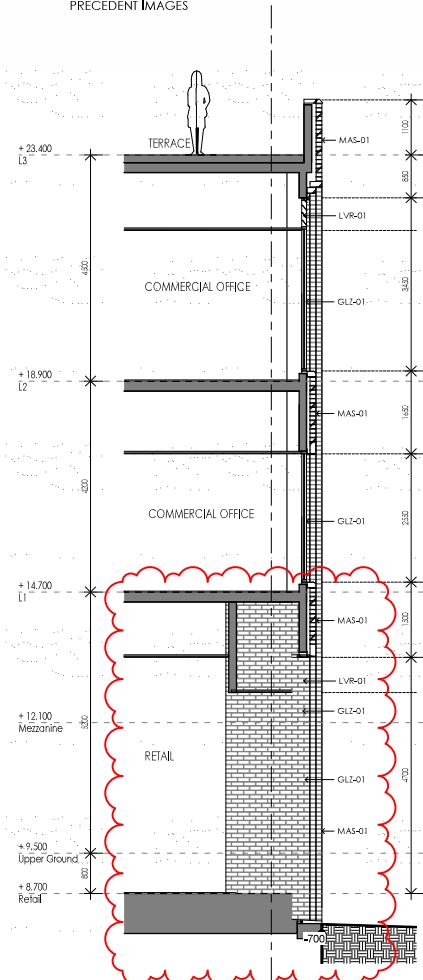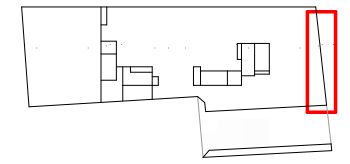

① DA Podium Detail Section
T: 50

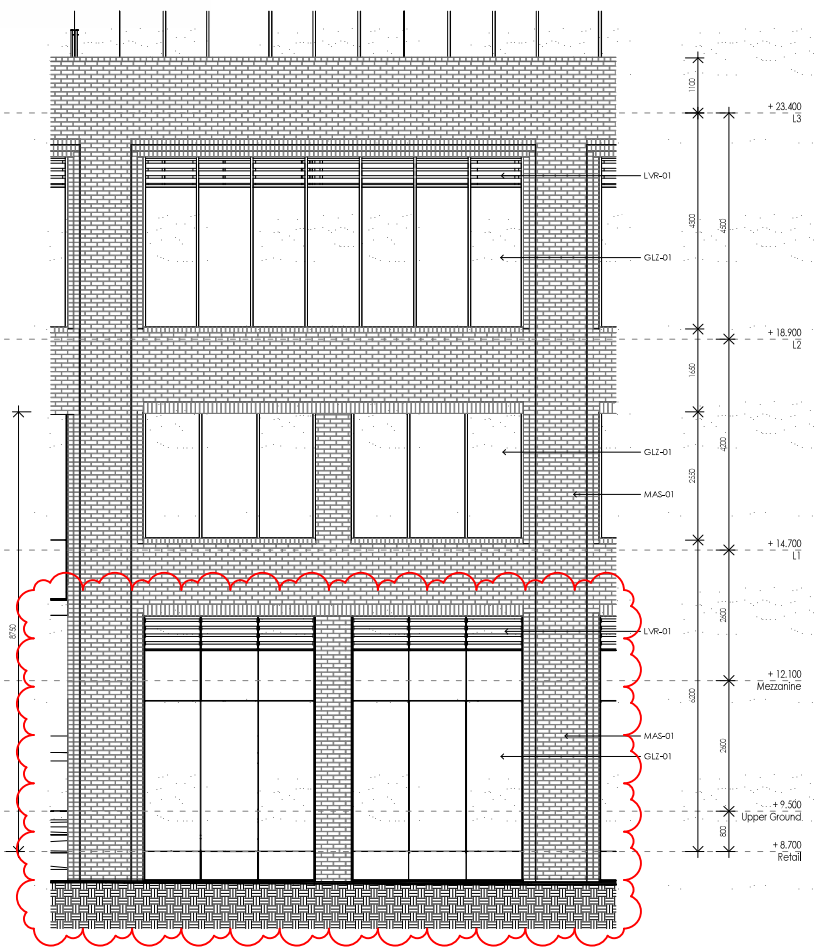

② Podium Detail Elevation
T: 50

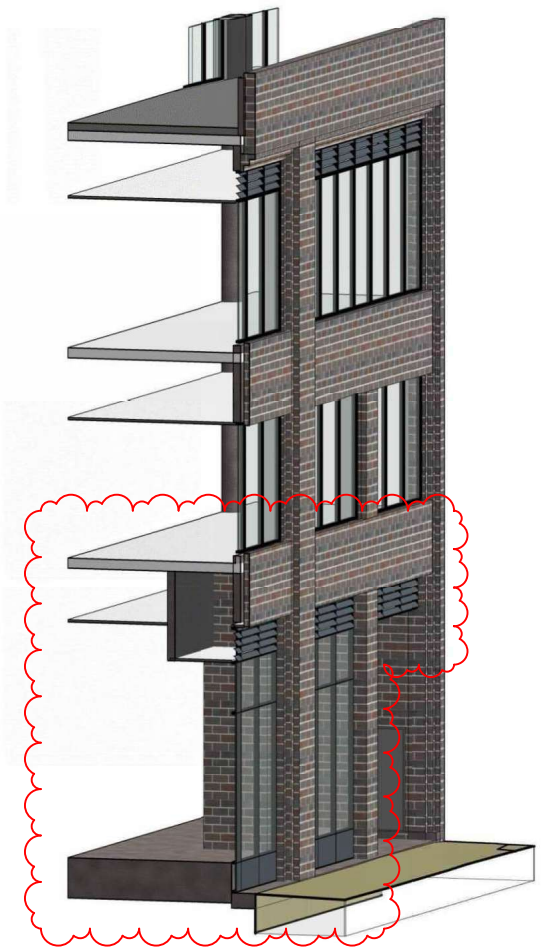

④ 3D Podium Sectional View

Rev.	Revision Description	Chk.	Date
D	Facade Updated to Suite Planning Updates		18.08.2020
C	Amended DA Package		31.05.2019
B	Issues for Information		19.03.2019
A	DEAP Meeting Issue		21.02.2019

DO NOT SCALE from this drawing. Use given dimensions only.
Check all dimensions on the job prior to commencement of shop drawings or fabrication. Any discrepancies are to be referred to the Architect/Engineer/Designer prior to commencement of work.


Client
PRO-INVEST GROUP

Project
HOTEL & OFFICE DEVELOPMENT
37 - 39 SMITH STREET, PARRAMATTA
SYDNEY, AUSTRALIA


KANNFINCH
Kann Finch Group Pty Ltd
ACH 159 s/s 7/8 14-4/2 15/10 4/11
Handwritten: 8/8/2020 3/20/2020 15/10 4/11 11/11

Drawing
TYPICAL FACADE DETAILS 1
Scale:
As indicated @ A1


Drawing No.
DA.07.01
Revision
D
Project No.
6651
18/08/2020 4:18:08 PM 18/08/2020

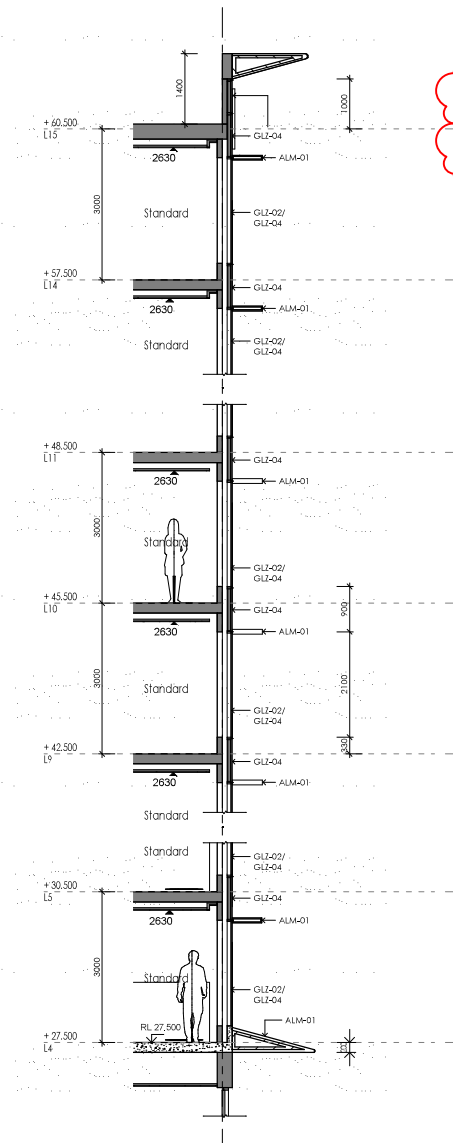


2 DA Wall Detail Section A
1 : 50

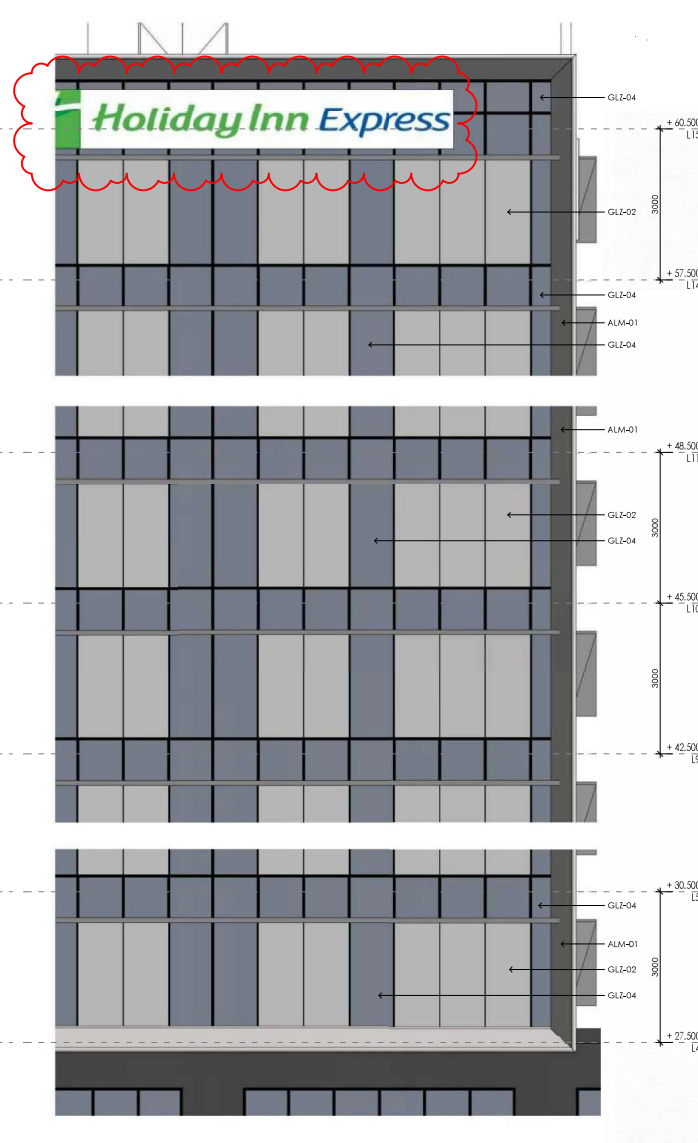

3 Detail Elevation A
1 : 50

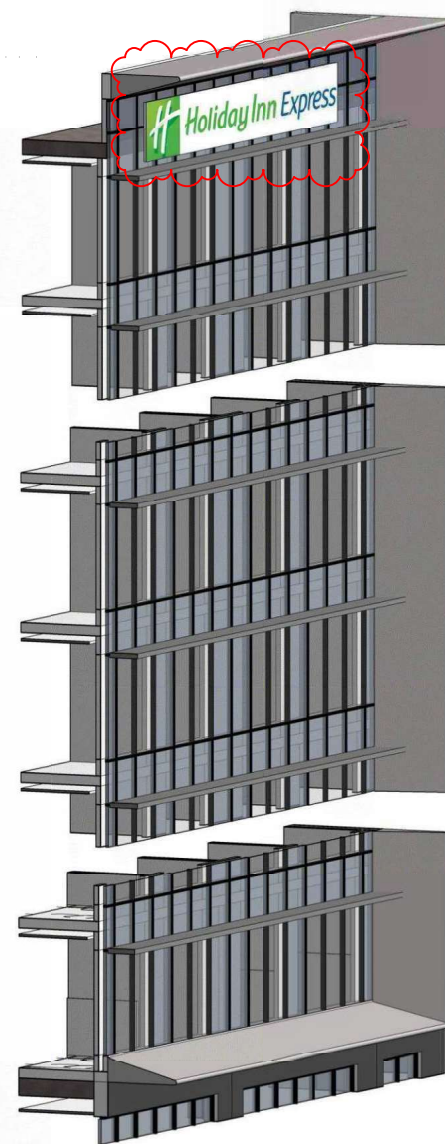

6 3D Tower - Facade Section A

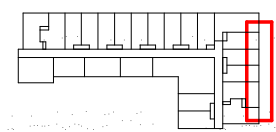

FINISHES SCHEDULE

- GLZ-01 - CLEAR WINDOW GLAZING
- GLZ-02 - TINTED WINDOW GLAZING
- GLZ-03 - SPANDREL WINDOW LIGHT
- GLZ-04 - SPANDREL WINDOW DARK
- CTR-01 - PRECAST CONCRETE PAINTED WHITE
- CTR-02 - PRECAST CONCRETE PAINTED CHARCOAL
- CTR-03 - PRECAST CONCRETE PAINTED GREY
- MAS-01 - SELECTED FACE BRICK
- MAS-02 - RENDERED BRICK PAINTED CHARCOAL
- ALM-01 - POWDERCOATED FOLDED ALUMINIUM-SILVER
- ALM-02 - POWDERCOATED ALUMINIUM FRAMING - CHARCOAL
- LYR-01 - METAL LOUVER IN CHARCOAL



PRECEDENT IMAGES

Rev.	Revision Description	Chk.	Date
D	Elevation Updated, Signage Location Updated		18.08.2020
C	Amended DA Package		31.05.2019
B	Issue for Information		19.03.2019

DO NOT SCALE from this drawing. Use given dimensions only.
Check all dimensions on the job prior to commencement of shop drawings or fabrication. Any discrepancies are to be referred to the Architect/Engineer/Designer prior to commencement of work.




Client: **PRO-INVEST GROUP**

Project: **HOTEL & OFFICE DEVELOPMENT**
37 - 39 SMITH STREET, PARRAMATTA
SYDNEY, AUSTRALIA

KANNFINCH
Kann Finch Group Pty Ltd
ACH 159 (s) 478 14-403 1590 4111
www.kannfinch.com
Hamilton Road 1590 4111 Sydney, Australia NSW 1590 4111

Drawing: **TYPICAL FACADE DETAILS 2**
Scale: As indicated @ A1

Drawing No: **DA.07.02**
Revision: **D**
Project No: **6651**
18/08/2020 4:18:34 PM 1:10 Scale

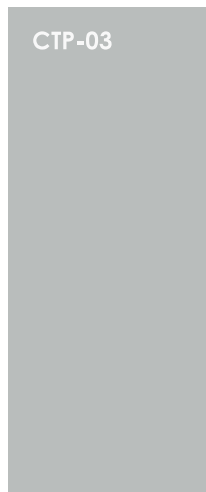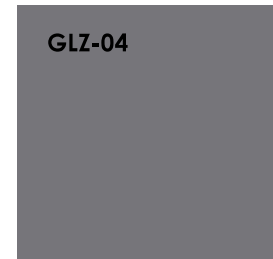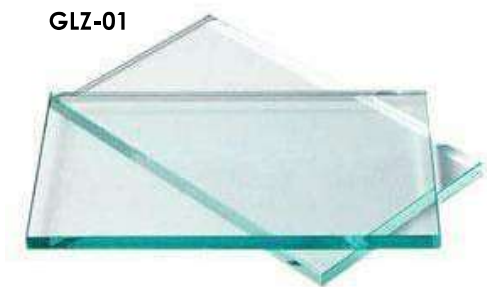

FINISHES SCHEDULE

GLZ-01 - CLEAR WINDOW GLAZING
GLZ-02 - TINTED WINDOW GLAZING
GLZ-03 - SPANDEL WINDOW LIGHT
GLZ-04 - SPANDEL WINDOW DARK
CTP-01 - PRECAST CONCRETE PAINTED WHITE
CTP-02 - PRECAST CONCRETE PAINTED CHARCOAL
CTP-03 - PRECAST CONCRETE PAINTED GREY
MAS-01 - SELECTED FACE BRICK
MAS-02 - RENDERED BRICK PAINTED CHARCOAL
ALM-01 - POWDERCOATED FOLDED ALUMINIUM - SILVER
ALM-02 - POWDERCOATED ALUMINIUM FRAMING - CHARCOAL
LVR-01 - METAL LOUVRES IN CHARCOAL

Rev.	Revision Description	Chk.	Date
C	Amended DA Package		31.05.2019
B	Issue for Information		19.03.2019
A	DEAP Meeting Issue		21.02.2019

DO NOT SCALE from this drawing. Use given dimensions only.
Check all dimensions on the job prior to commencement of shop drawings or fabrication. Any discrepancies are to be referred to the Architect/Engineer/Designer prior to commencement of work.

Client
PRO-INVEST GROUP

Project
HOTEL & OFFICE DEVELOPMENT
37 - 39 SMITH STREET, PARRAMATTA
SYDNEY, AUSTRALIA

KANNFINCH
Kann Finch Group Pty Ltd
ACH 159 pt 478 1st flr 2/1901 4111
Name: KAN FINCH Group Pty Ltd
SCTN 159 pt 478 1st flr 2/1901 4111
www.kannfinch.com

Drawing
MATERIALS BOARD

Scales
1:200 @ A1

Drawn
Author

Checked
Checker

Drawing No.
DA.08.01
Revision
C

Project No.
6651

16/06/2019 4:18:51 PM 1/1/2019