


CODE	BOTANICAL NAME	COMMON NAME	QUANTITY	MATURE HEIGHT	CONTAINER SIZE	STAKES
AAm	<i>Acmena smithii</i> 'Allyn Magic'	Dwarf Lili Pilli	66	1m	200mm	-
ASm	<i>Acmena smithii</i> 'Minor'	Dwarf Lili Pilli	77	3m	200mm	-
BE	<i>Banksia ericifolia</i>	Heath Banksia	62	3m	200mm	-
CCc	<i>Callistemon 'Captain Cook'</i>	Bottlebrush	26	1.5m	200mm	-
DC	<i>Dianella caerulea</i>	Paroo Lily	999	0.4m	140mm	-
HV	<i>Hardenbergia violacea</i>	Native Sansparilla	514	prostrate	140mm	-
LM	<i>Liriope muscari</i>	Turf Lily	535	0.4m	140mm	-
LS	<i>Lomandra 'Seascape'</i>	Seascape Lomandra	951	0.4m	140mm	-
MT	<i>Melaleuca thymifolia</i>	Thyme-leaf Honey-myrtle	24	1m	200mm	-
PTbb	<i>Phormium tenax</i> 'Bronze Baby'	Dwarf NZ Flax	16	1m	200mm	-
SAP	<i>Syzygium australe</i> 'Pinnacle'	Dwarf Lili Pilli	82	3m	200mm	-
TA	<i>Themeda australis</i>	Kangaroo Grass	778	0.4m	140mm	-

LEGEND

- EXISTING LEVELS
- + 65.20 PROPOSED LANDSCAPE LEVELS
- EXISTING TREES TO BE RETAINED
- PROPOSED SCREEN SHRUBS/HEDGES
- MASS PLANTING OF NATIVE GRASSES
- NEW TURF AREAS: SOFT LEAF BUFFALO
- PEBBLE MULCH
- BLUE METAL GRAVEL
- BRICK GARDEN EDGING
- STEEL GARDEN EDGING

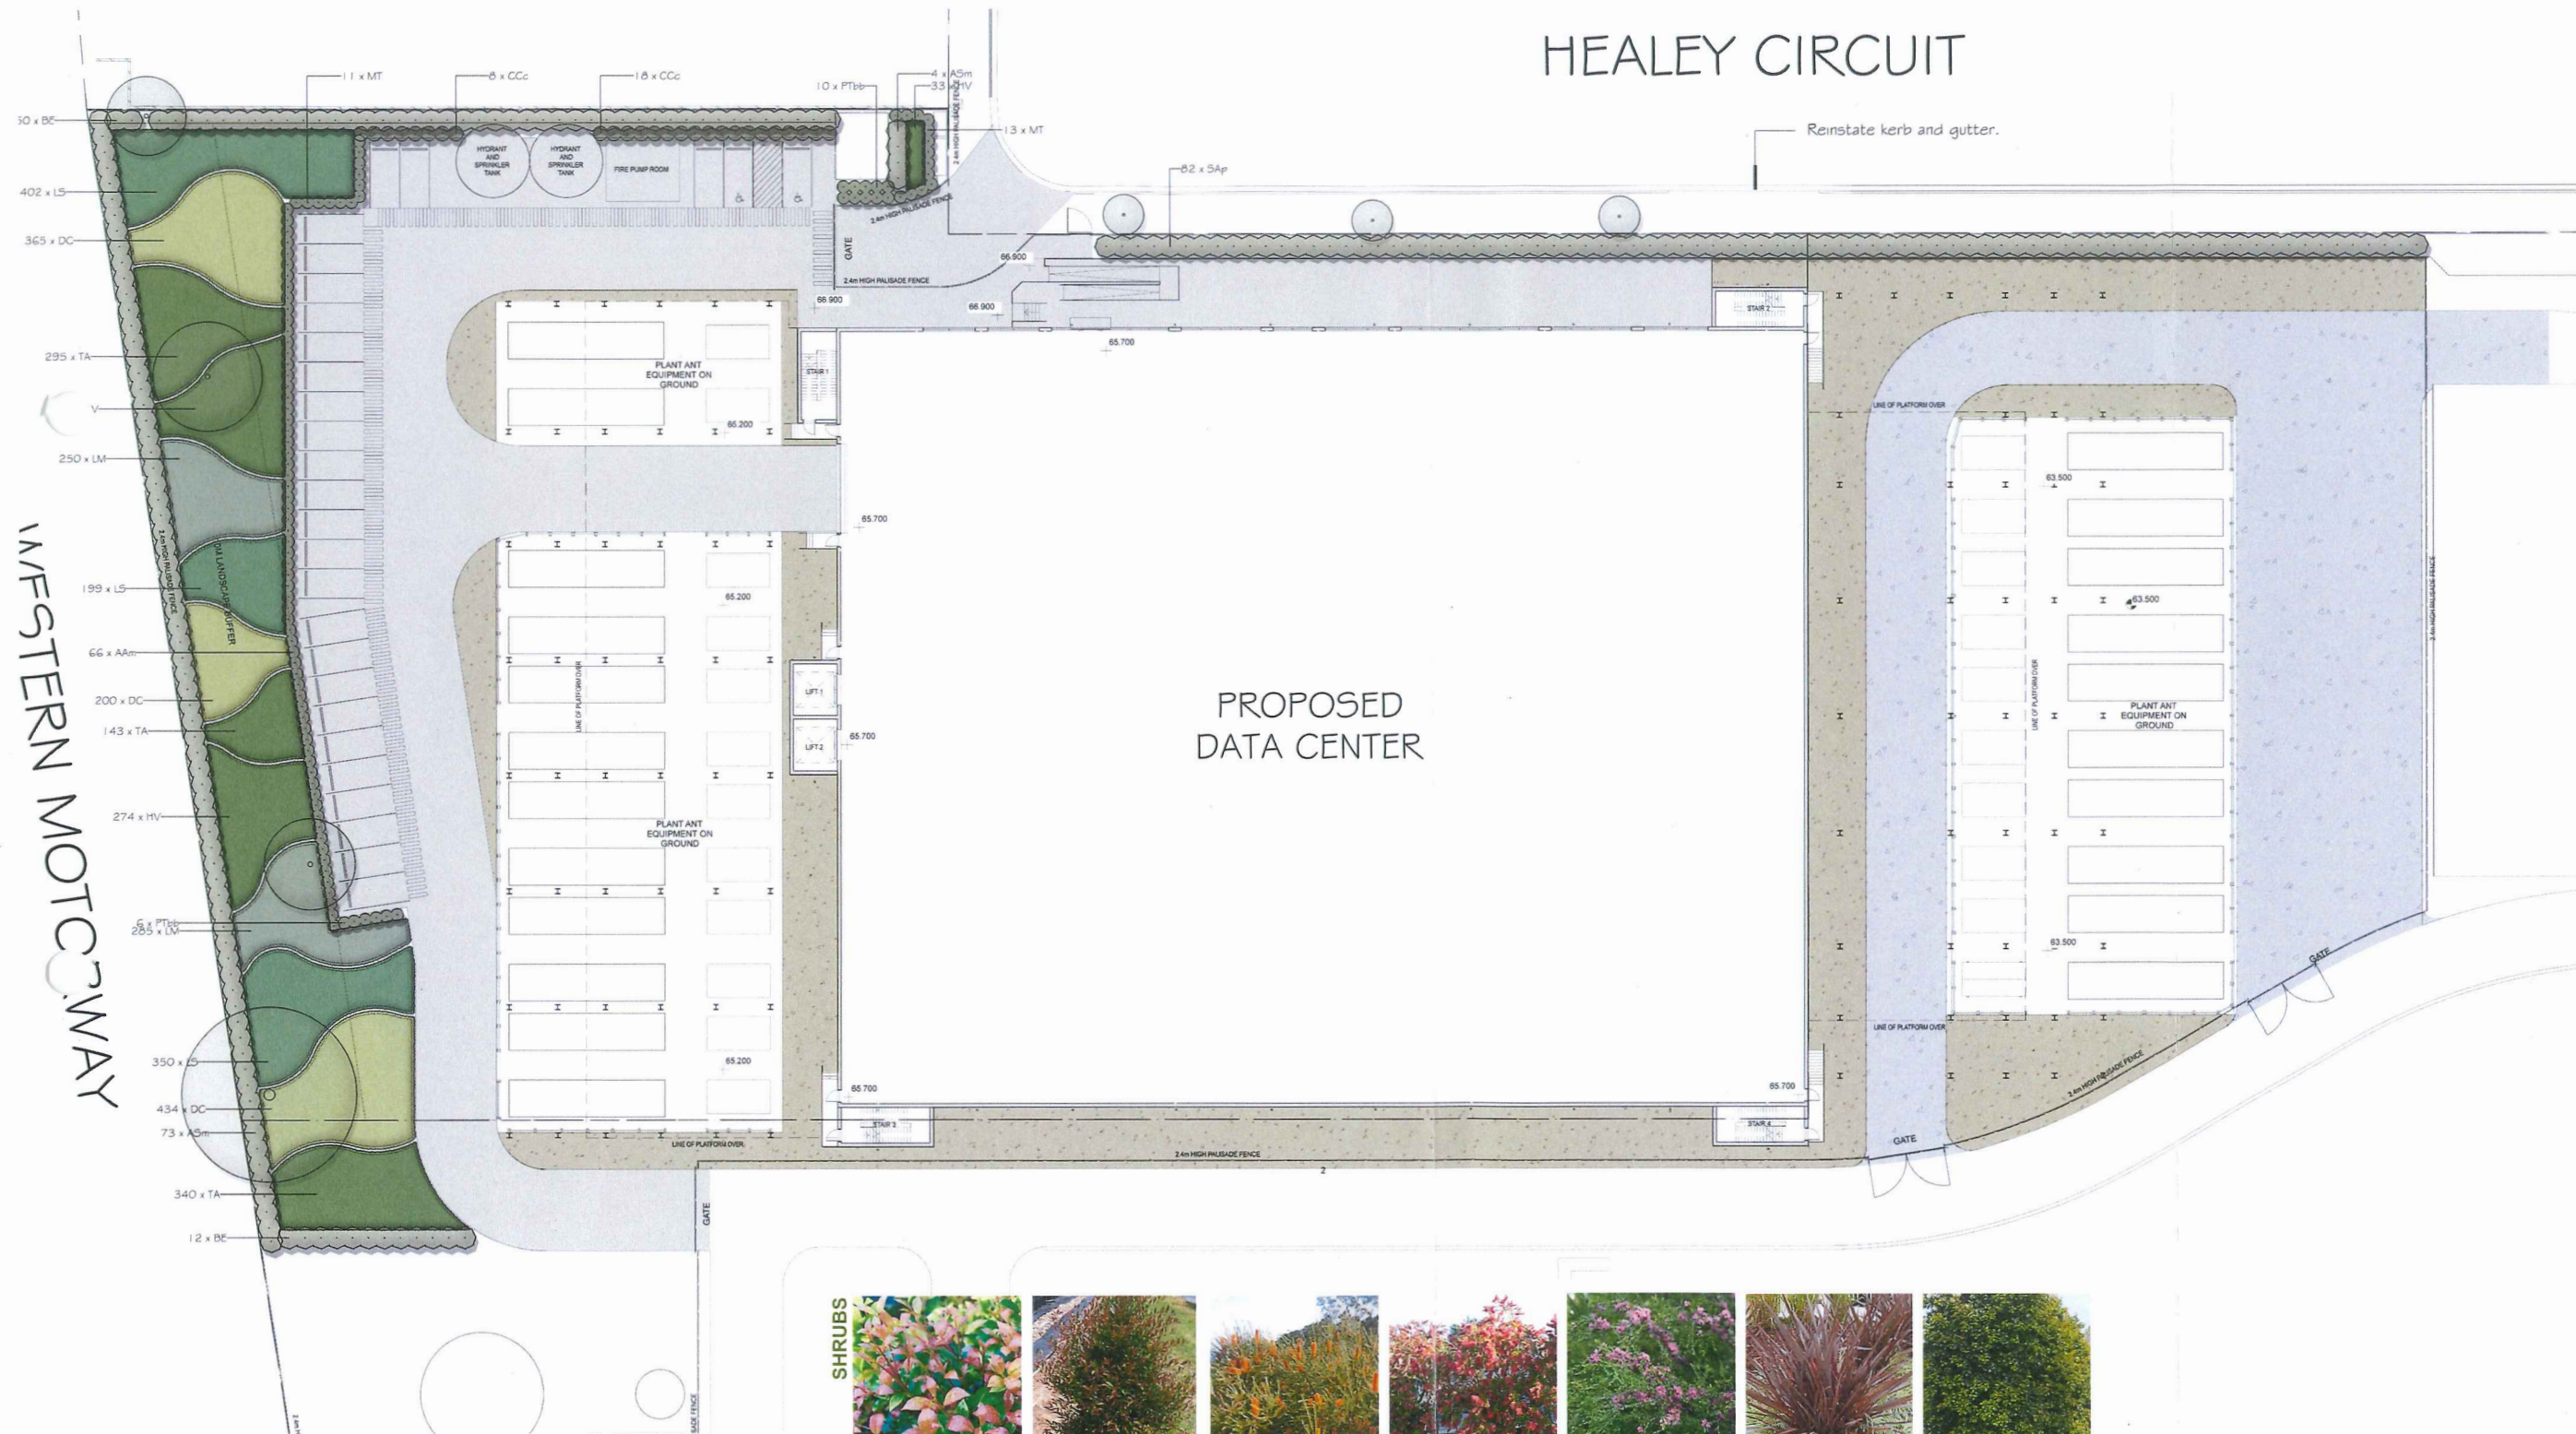

SHRUBS

Plant code: AAm
Acmena smithii 'Allyn Magic'
Dwarf Lili PilliPlant code: ASm
Acmena smithii 'Minor'
Dwarf Lili PilliPlant code: BE
Banksia ericifolia
Heath BanksiaPlant code: CCc
Callistemon 'Captain Cook'
BottlebrushPlant code: MT
Melaleuca thymifolia
Thyme-leaf Honey-myrtlePlant code: PTbb
Phormium tenax 'Bronze Baby'
Dwarf NZ FlaxPlant code: SAP
Syzygium australe 'Pinnacle'
Dwarf Lili Pilli

GROUND COVERS



Verify all dimensions on site before commencing construction or ordering materials. Verify the dimensions of all manufactured products before installation. Use figured dimensions in preference to scaled dimensions. Rep any discrepancies to the Landscape Architect for a decision before work commences.

NOTES

This plan is to be read in conjunction with all documentation prepared by Greenbox.



office: 16/303 pacific highway
lindfield nsw 2070
postal: 25 bent street
lindfield nsw 2070
ph 9416 4290 fax 9416 47
A.C.N 097 328 580
email ija@netspace.net.au

project
SYD 1 Phase 5
24 Healey Circuit, Huntingwood


drawing
Landscape Plan

client
AIRTRUNK

date
November 2019
job.dwg no.
156.19/346
designed by

scale
1:200 @ A
1:400 @ A
no. in set
ONE/ONE
drawn by

0 2 4 6 8 10

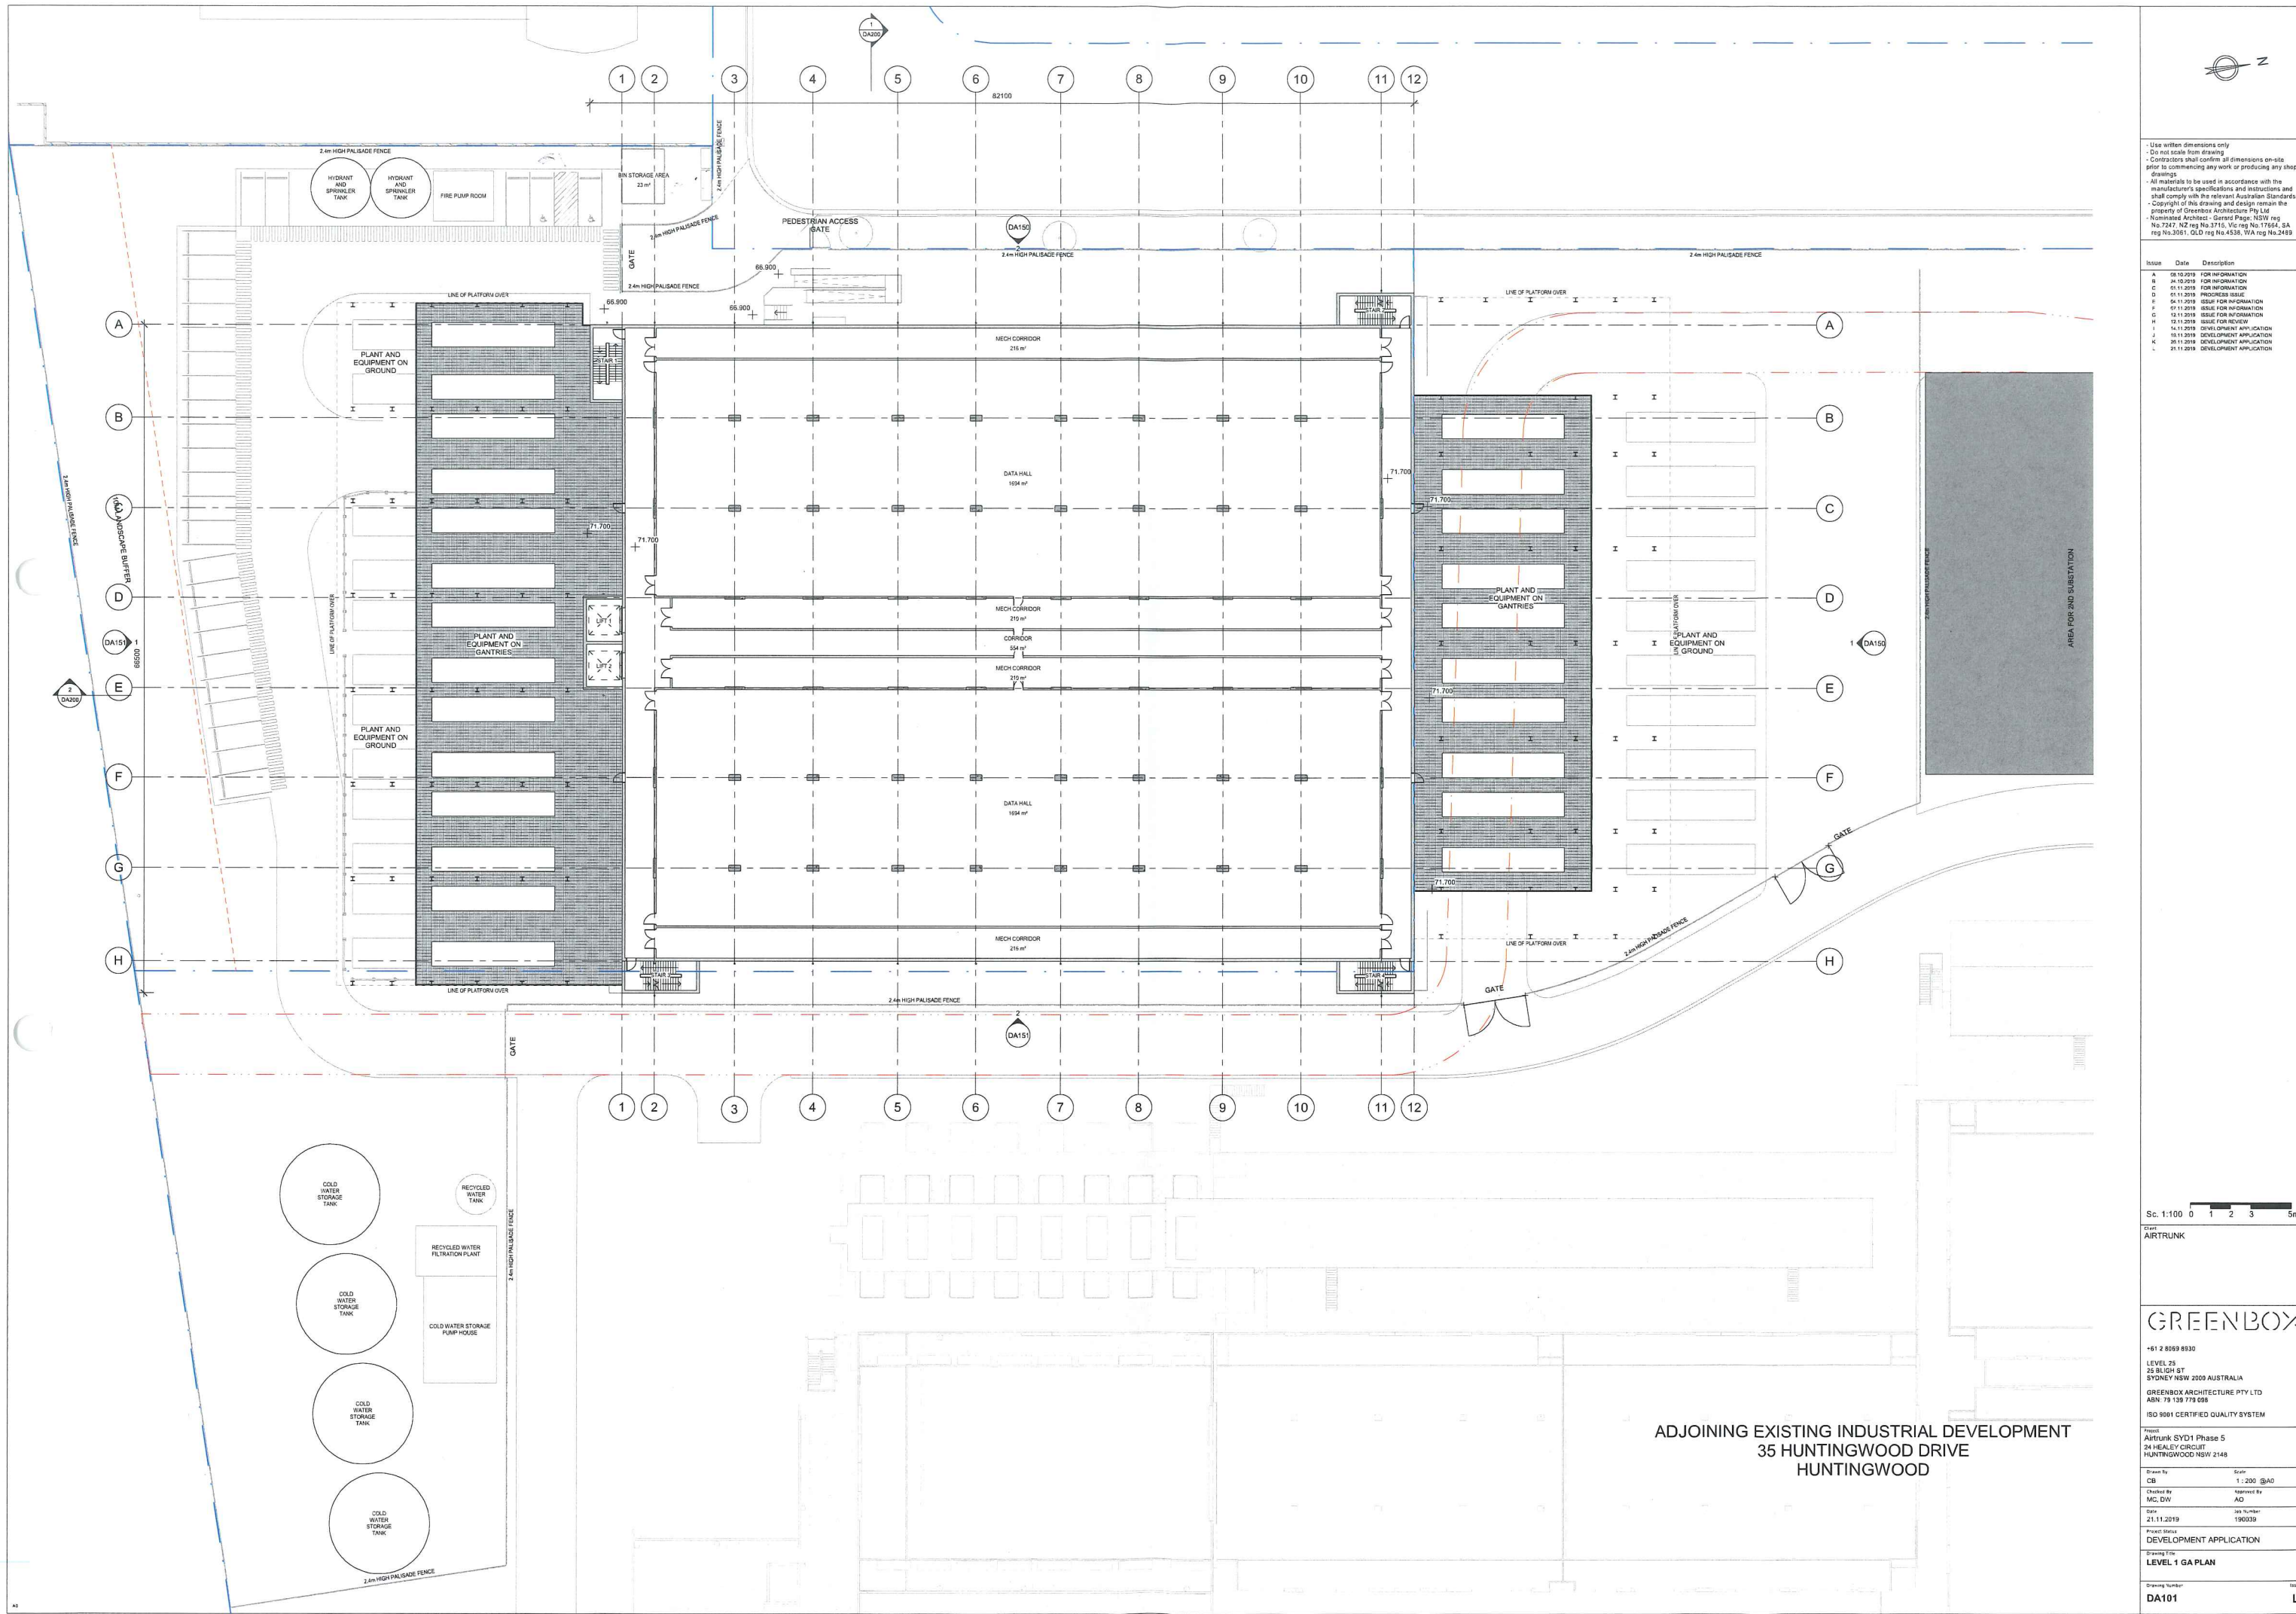

Use written dimensions only
Do not scale from drawing
Contractors shall confirm all dimensions on-site prior to commencing any work or producing any shop drawings
All materials to be used in accordance with the manufacturer's specifications and instructions and shall comply with the relevant Australian Standards
Copyright of this drawing and design remain the property of Greenbox Architecture Pty Ltd
Nominated Architect - General Practitioner NSW reg No 7247, NZ reg No 3715, Vic reg No 17664, SA reg No 3561, QLD reg No 4536, WA reg No 2489

Issue	Date	Description
A	08.10.2019	FOR INFORMATION
B	24.10.2019	FOR INFORMATION
C	01.11.2019	FOR INFORMATION
D	01.11.2019	PROPOSED ISSUE
E	04.11.2019	ISSUE FOR INFORMATION
F	07.11.2019	ISSUE FOR INFORMATION
G	12.11.2019	ISSUE FOR INFORMATION
H	12.11.2019	ISSUE FOR REVIEW
I	14.11.2019	DEVELOPMENT APPLICATION
J	18.11.2019	DEVELOPMENT APPLICATION
K	20.11.2019	DEVELOPMENT APPLICATION
L	21.11.2019	DEVELOPMENT APPLICATION

Sc. 1:100 0 1 2 3 5m

Client
AIRTRUNK

GREENBOX

+61 2 8069 8930
LEVEL 25
25 BULSH ST
SYDNEY NSW 2000 AUSTRALIA
GREENBOX ARCHITECTURE PTY LTD
ABN: 79 139 779 058
ISO 9001 CERTIFIED QUALITY SYSTEM

Project
AIRTRUNK SYD1 Phase 5
24 HEALEY CIRCUIT
HUNTINGWOOD NSW 2148

Drawn By
CB
Scale
1:200 @A0


Checked By
MC, DW
Approved By
AD

Date
21.11.2019
Issue Number
190039

Project Status
DEVELOPMENT APPLICATION

Drawing Title
LEVEL 1 GA PLAN
Drawing Number
DA101

Sheet
L

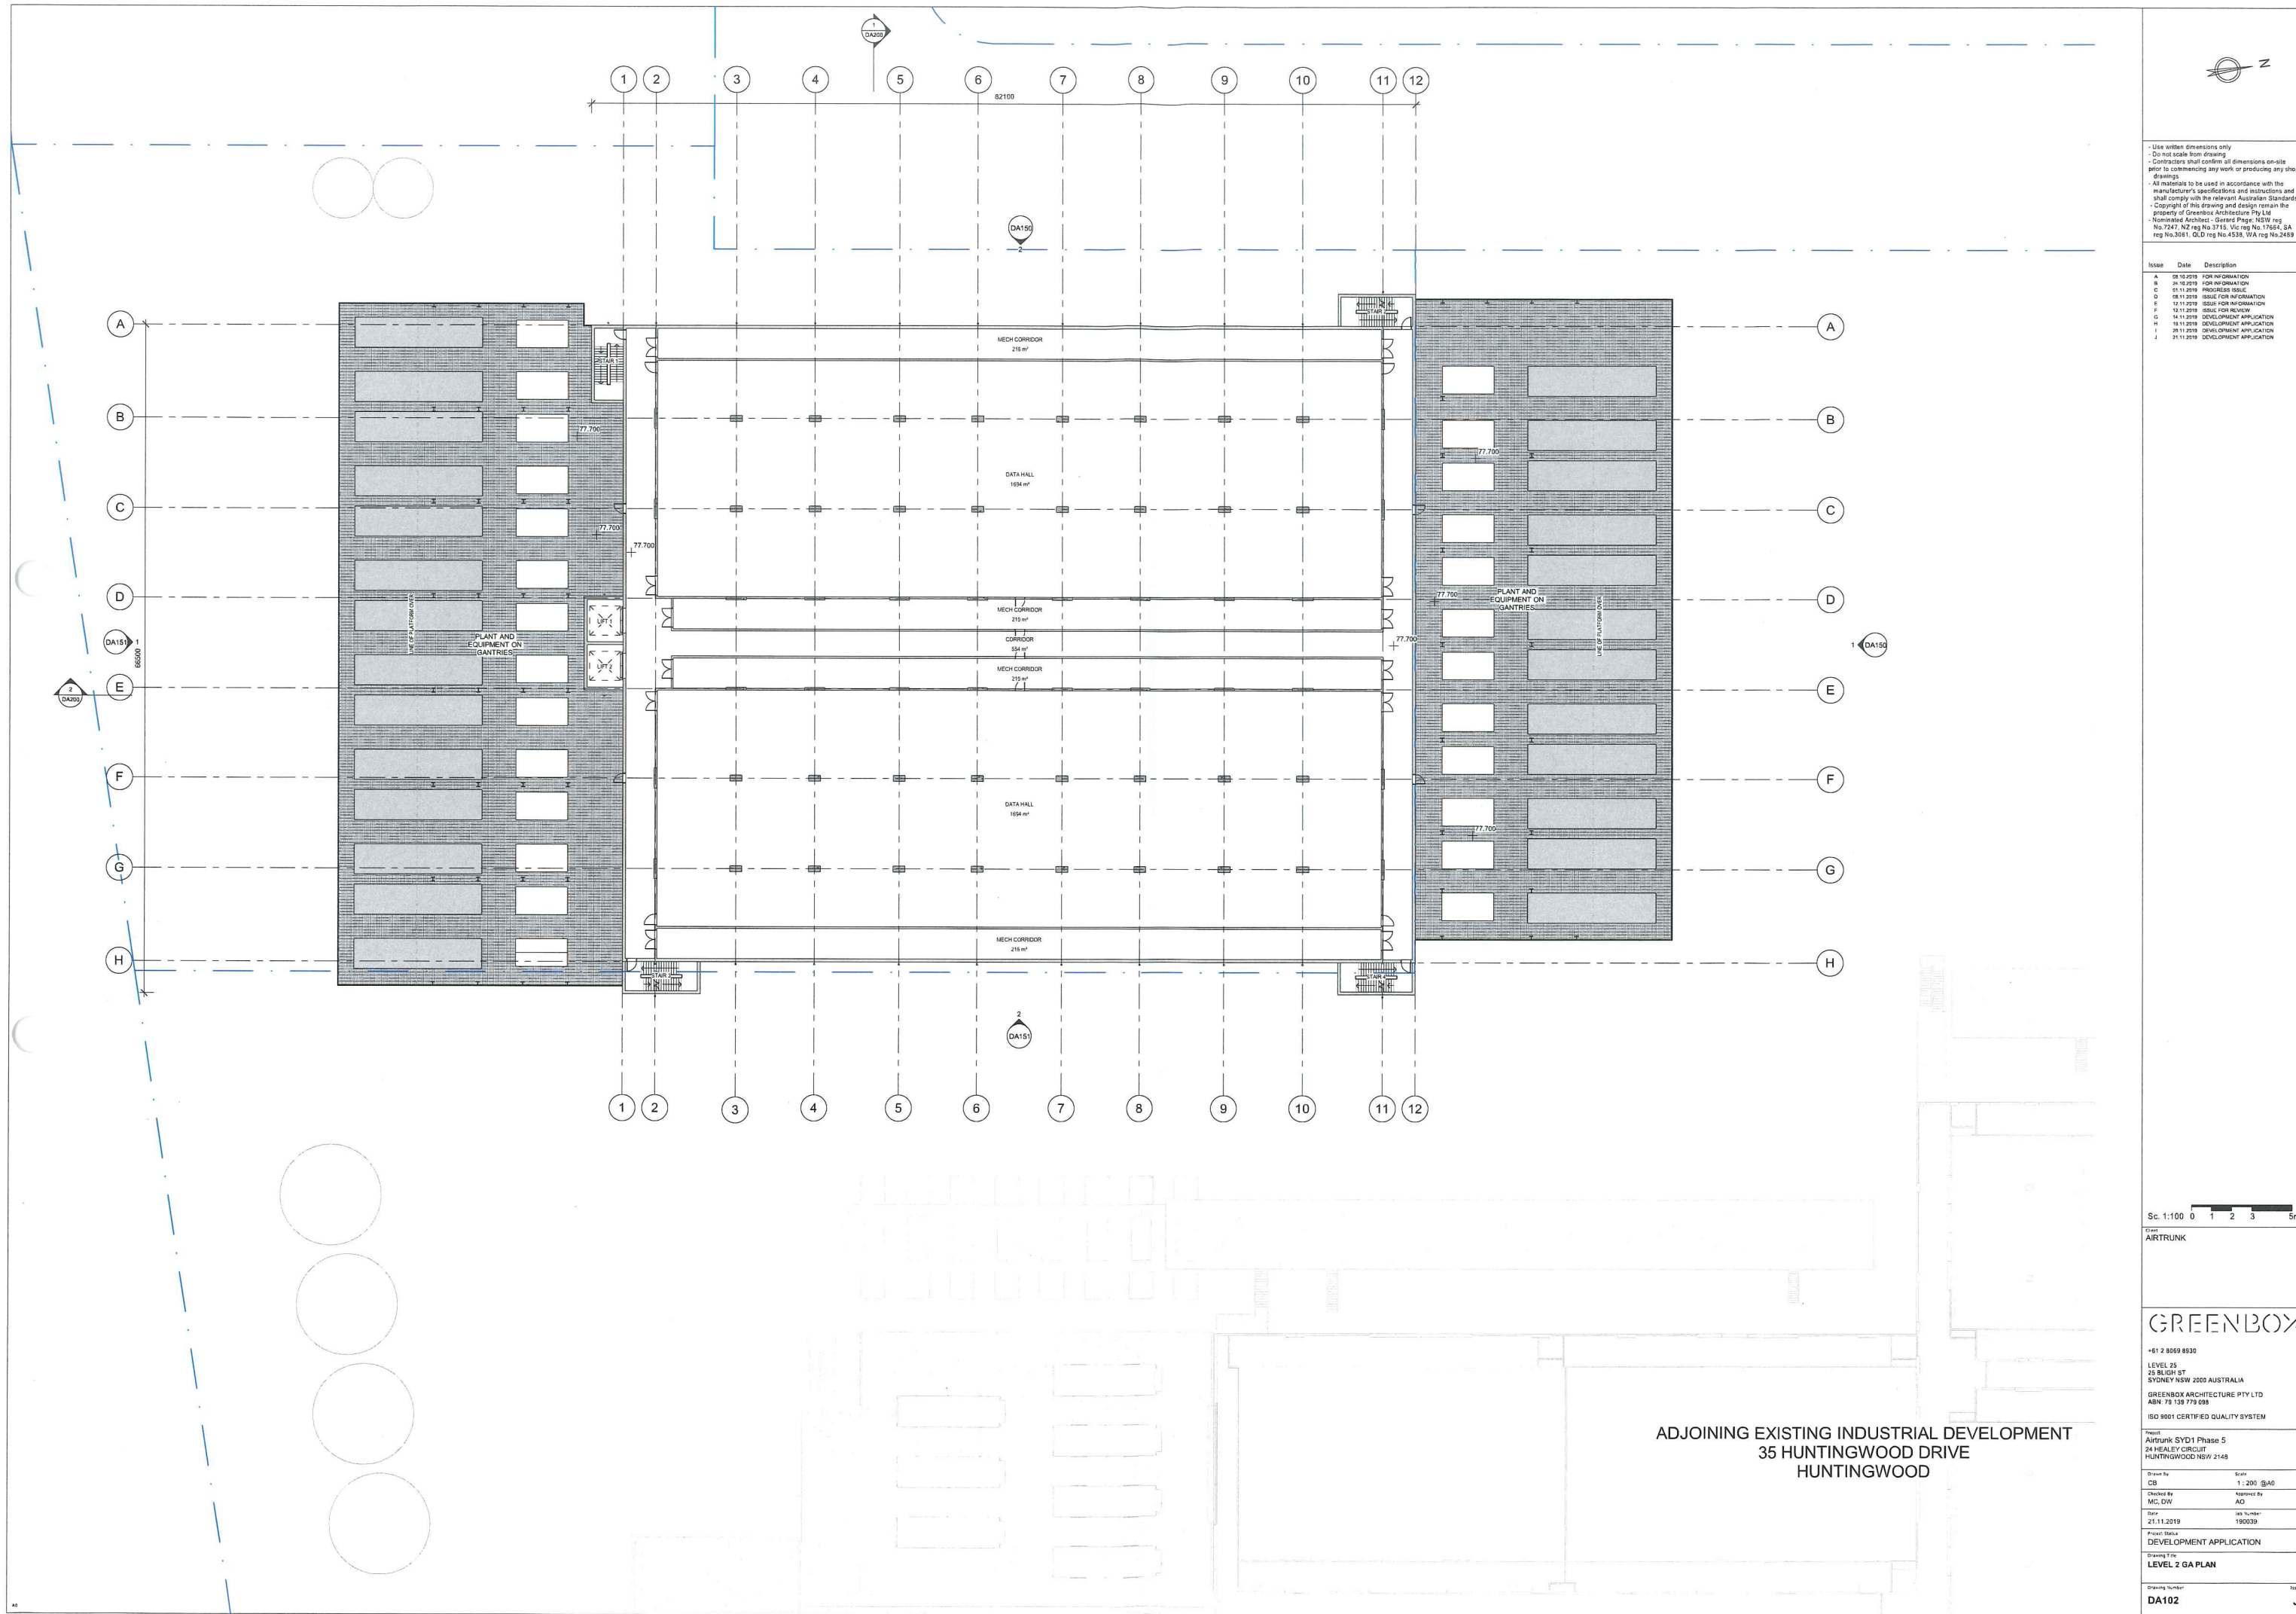

Use written dimensions only
Do not scale from drawing
Contractors shall confirm all dimensions on-site prior to commencing any work or producing any shop drawings
All materials to be used in accordance with the manufacturer's specifications and instructions and shall comply with the relevant Australian Standards
Copyright of this drawing and design remain the property of Greenbox Architecture Pty Ltd
Nominated Architect - General Page NSW reg No 7247, NZ reg No 3715, Vic reg No 17684, SA reg No 3081, QLD reg No 4538, WA reg No 2469

Issue	Date	Description
A	08.10.2019	FOR INFORMATION
B	26.10.2019	FOR INFORMATION
C	01.11.2019	PROGRESS ISSUE
D	08.11.2019	ISSUE FOR INFORMATION
E	12.11.2019	ISSUE FOR INFORMATION
F	12.11.2019	ISSUE FOR REVIEW
G	14.11.2019	DEVELOPMENT APPLICATION
H	18.11.2019	DEVELOPMENT APPLICATION
I	20.11.2019	DEVELOPMENT APPLICATION
J	21.11.2019	DEVELOPMENT APPLICATION

Sc. 1:100 0 1 2 3 5m

Client
AIRTRUNK

GREENBOX

+61 2 8069 8930
LEVEL 25
25 BLIGH ST
SYDNEY NSW 2000 AUSTRALIA
GREENBOX ARCHITECTURE PTY LTD
ABN 79 139 779 098
ISO 9001 CERTIFIED QUALITY SYSTEM

Project
Airtrunk SYD1 Phase 5
24 HEALEY CIRCUIT
HUNTINGWOOD NSW 2148

Drawn By
CB

Scale
1:200 @A0

Checked By
MC, DW

Approved By
AD

Date
21.11.2019

Job Number
190039

Project Status
DEVELOPMENT APPLICATION

Drawing Title
LEVEL 2 GA PLAN

Drawing Number
DA102

Sheet
J

HEALEY CIRCUIT

NO 24 HEALEY CRESCENT
CONCRETE PANEL
WAREHOUSE AND OFFICE
METAL ROOF

LOT 201
DP866346

1.006 Ha BY CT
(A) (B)

DRAWING STATUS

PROJECT:

**AIRTRUNK
HUNTINGWOOD**

CLIENT:

A.W. EDWARDS PTY LTD
BUILDERS AND CONTRACTORS
131 SAILORS BAY ROAD
NORTHBIDGE NSW 2063
Ph (02) 9450 1474 Fax (02) 9450 6208

S.P. SITE SETOUT PTY LTD



CONSTRUCTION SURVEYING
UNIT 36/4 HOYLE AVENUE
CASTLE HILL 2154
Mobile: 0411 315 374
Telephone: (02) 4654 3316
Facsimile: (02) 4654 3318
Email: stephen@spsite.com.au

SCALE 1:150 (AI)

DATE 10/10/2019 DATUM A.H.D


CADD FILE REF AWE/HUNTINGWOOD

DWG No: SPII54-001.PRO

PLAN:
SHOWING RELATIVE HEIGHTS &
FEATURES OVER LOT 201
D.P 866346 BEING NO 24
HEALEY CIRCUIT HUNTINGWOOD

SHEET 2 OF 3

LOT 25
DP814866

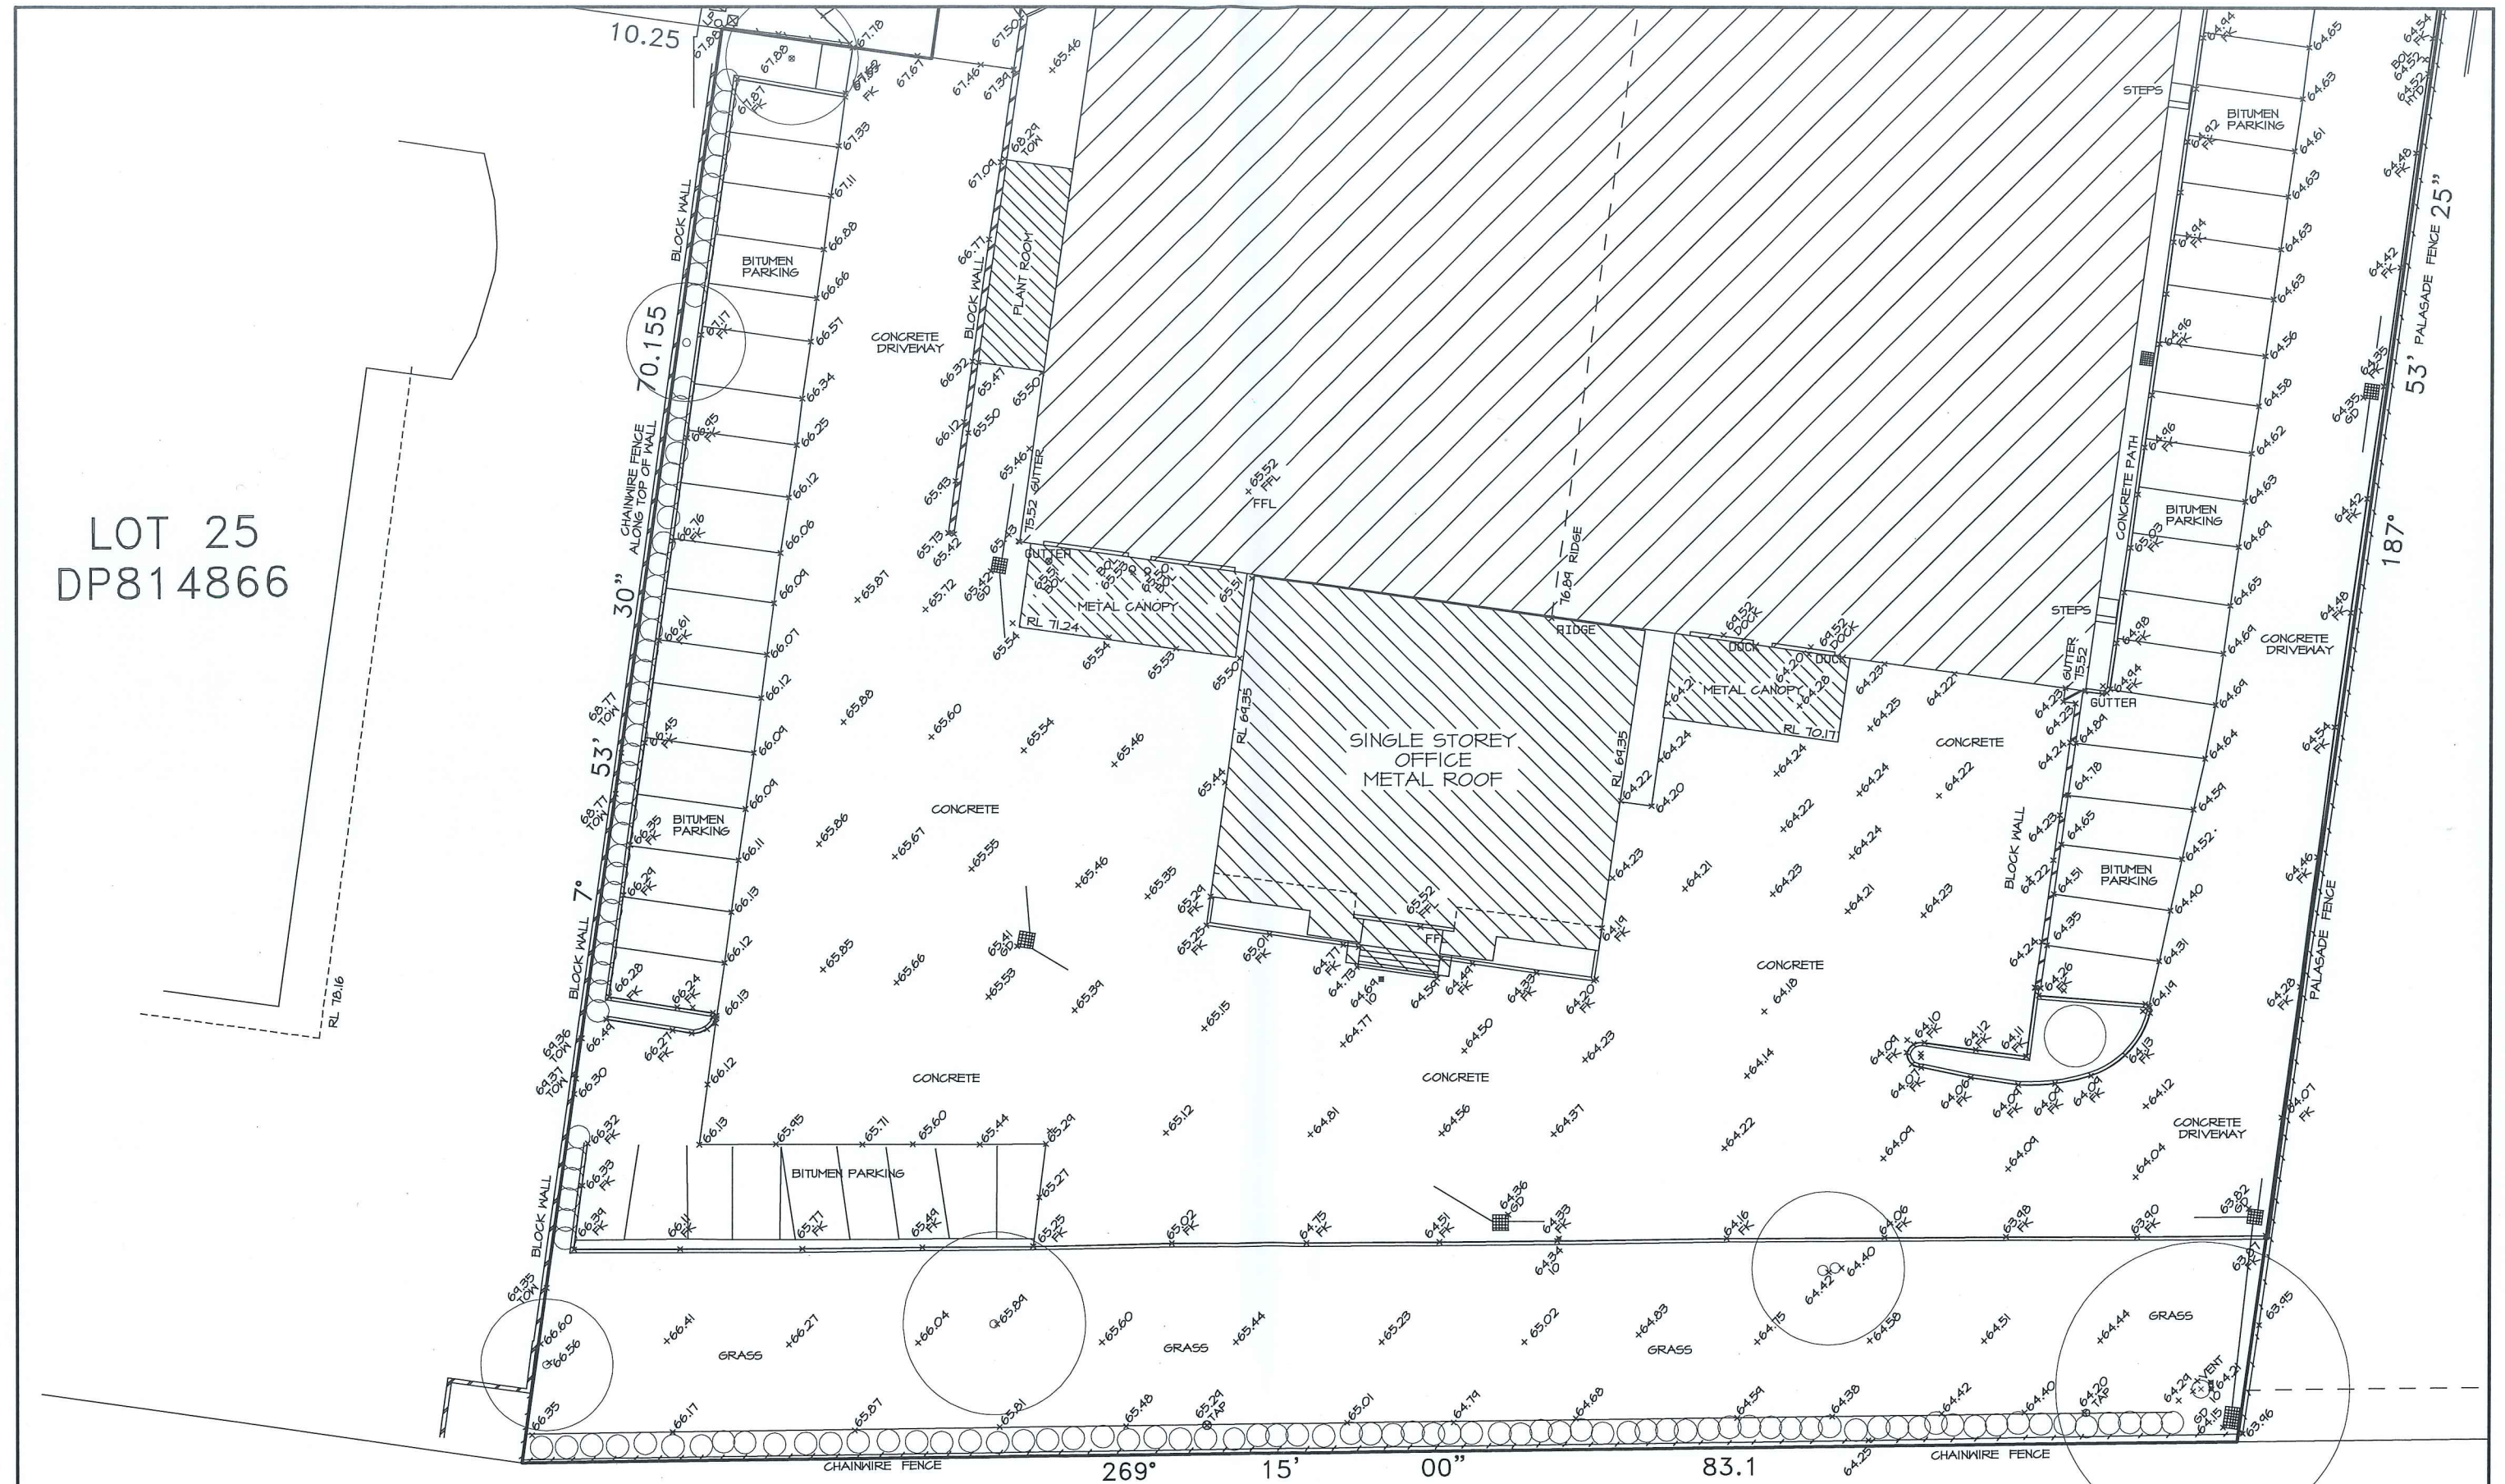

LOT 21

DP819317

WESTERN FREEWAY

DRAWING STATUS

PROJECT:

**AIRTRUNK
HUNTINGWOOD**

CLIENT:

A.W. EDWARDS PTY LTD

BUILDERS AND CONTRACTORS
131 SAILORS BAY ROAD
NORTHERIDGE NSW 2063
Ph (02) 9458 1474 Fax (02) 9458 6208

S.P. SITE SETOUT PTY LTD

CONSTRUCTION SURVEYING

UNIT 36/4 HOYLE AVENUE
CASTLE HILL 2154

Mobile: 0411 315 379

Telephone: (02) 9659 3316

Facsimile: (02) 9659 3318

Email: stephen@spsite.com.au



SCALE 1:150 (A1)

DATE 10/10/2019 DATUM A.H.D

CADD FILE REF AWE/HUNTINGWOOD

DWG No: SPII54-001.PRO

PLAN:

SHOWING RELATIVE HEIGHTS &
FEATURES OVER LOT 201
D.P. 866346 BEING NO 24
HEALEY CIRCUIT HUNTINGWOOD

SHEET 3 OF 3

DEVELOPMENT APPLICATION

PROPOSED INDUSTRIAL DEVELOPMENT

SYD1 PHASE 5

24 HEALEY CIRCUIT
HUNTINGWOOD
NEW SOUTH WALES
2148


• Use written dimensions only
• Do not scale from drawing
• Contractors shall confirm all dimensions on-site prior to commencing any work or producing any shop drawings
• All materials to be used in accordance with the manufacturer's specifications and instructions and shall comply with the relevant Australian Standards
• Copyright of this drawing and design remain the property of Greenbox Architecture Pty Ltd
• Nominated Architect - Greenbox Architecture Pty Ltd
• No. 12471, NZ reg No. 3715, Vic reg No. 17664, SA reg No. 30561, QLD reg No. 4536, WA reg No. 2489

Issue	Date	Description
A	24.10.2019	FOR INFORMATION
B	01.11.2019	PROGRESS ISSUE
C	15.11.2019	ISSUE FOR INFORMATION
D	12.12.2019	ISSUE FOR REVIEW
E	14.11.2019	DEVELOPMENT APPLICATION
F	15.11.2019	DEVELOPMENT APPLICATION
G	25.11.2019	DEVELOPMENT APPLICATION

SHEET LIST	
NUMBER	SHEET NAME
DA000	COVER SHEET & LOCATION PLAN
DA002	EXISTING SITE PLAN
DA005	EXISTING SITE DEMOLITION PLAN
DA010	PROPOSED SITE PLAN
DA100	LEVEL 0 GA PLAN
DA101	LEVEL 1 GA PLAN
DA102	LEVEL 2 GA PLAN
DA103	LEVEL 3 GA PLAN
DA104	ROOF LEVEL GA PLAN
DA150	NORTH & WEST GA ELEVATIONS
DA151	SOUTH & EAST GA ELEVATIONS
DA200	GA SECTION 1
DA900	3D PERSPECTIVES



1 LOCATION PLAN
1:1

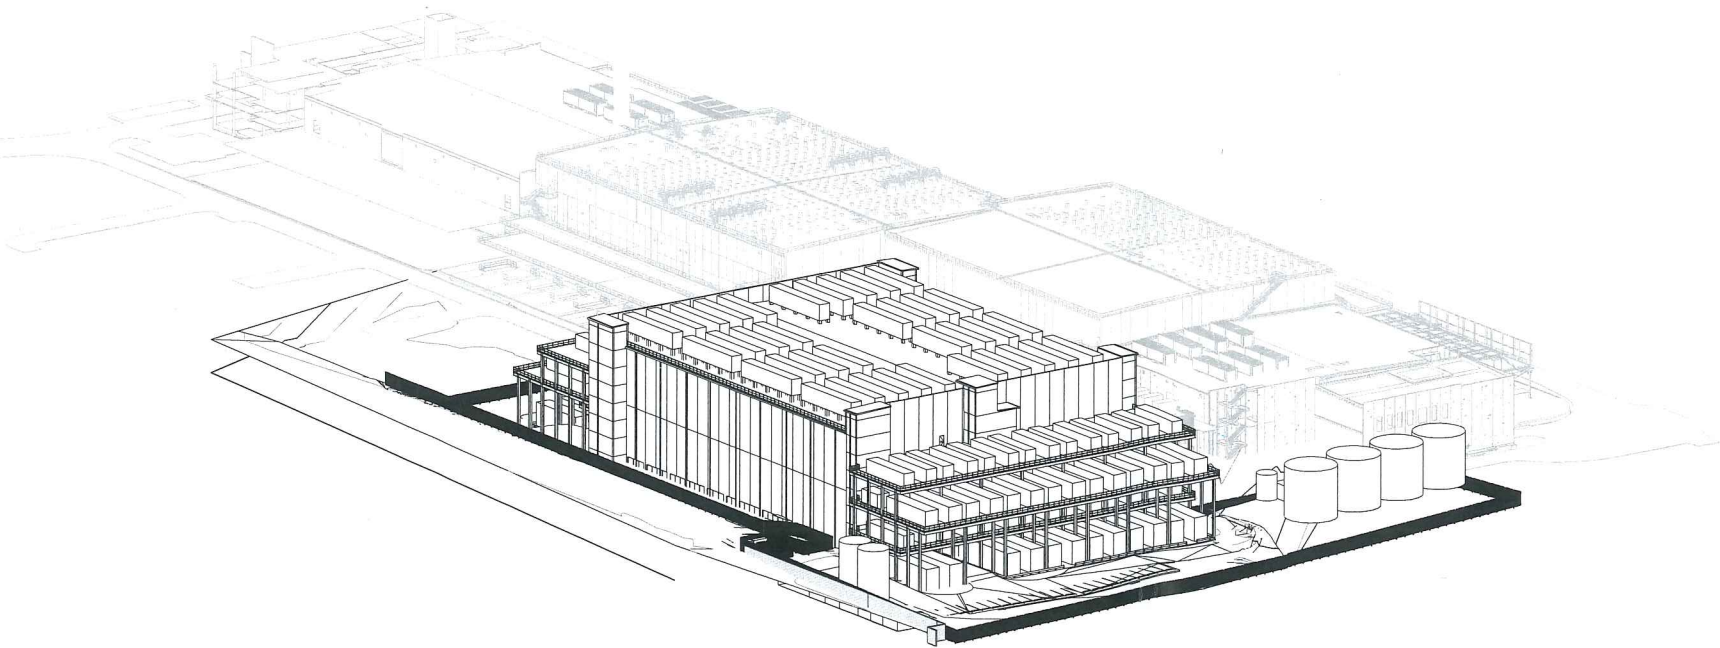

PARKING SCHEDULE	
TYPE	QUANTITY
5400 x 2400 (Class 1&1A)	26
5400 x 2400 Accessible	2
TOTAL	28

DEVELOPMENT DATA	
LOCATION	AREA
BUILT AREA	20517 m ²
HARD LANDSCAPING	5201 m ²
SOFT LANDSCAPING	2771 m ²
TOTAL	28490 m ²

BUILT AREA DATA	
LOCATION	AREA
AMENITIES	171 m ²
CIRCULATION	2673 m ²
DATA HALL	10166 m ²
DOCK	129 m ²
OFFICE	631 m ²
TECH	5500 m ²
TOTAL	19271 m ²

Client
AIRTRUNK

GREENBOX

+61 2 8069 8930
25 BLIGH ST
SYDNEY NSW 2000 AUSTRALIA
GREENBOX ARCHITECTURE PTY LTD
ABN: 79 139 779 098
ISO 9001 CERTIFIED QUALITY SYSTEM

Project
Airtrunk SYD1 Phase 5
24 HEALEY CIRCUIT
HUNTINGWOOD NSW 2148

Drawn By
CB, MC

Scale
NTS

Checked By
MC, DW

Approved By
AO

Date
20.11.2019


Issue Number
130035

Project Status
DEVELOPMENT APPLICATION

Drawing Title
COVER SHEET & LOCATION PLAN

Drawing Number
DA000

Sheet
G

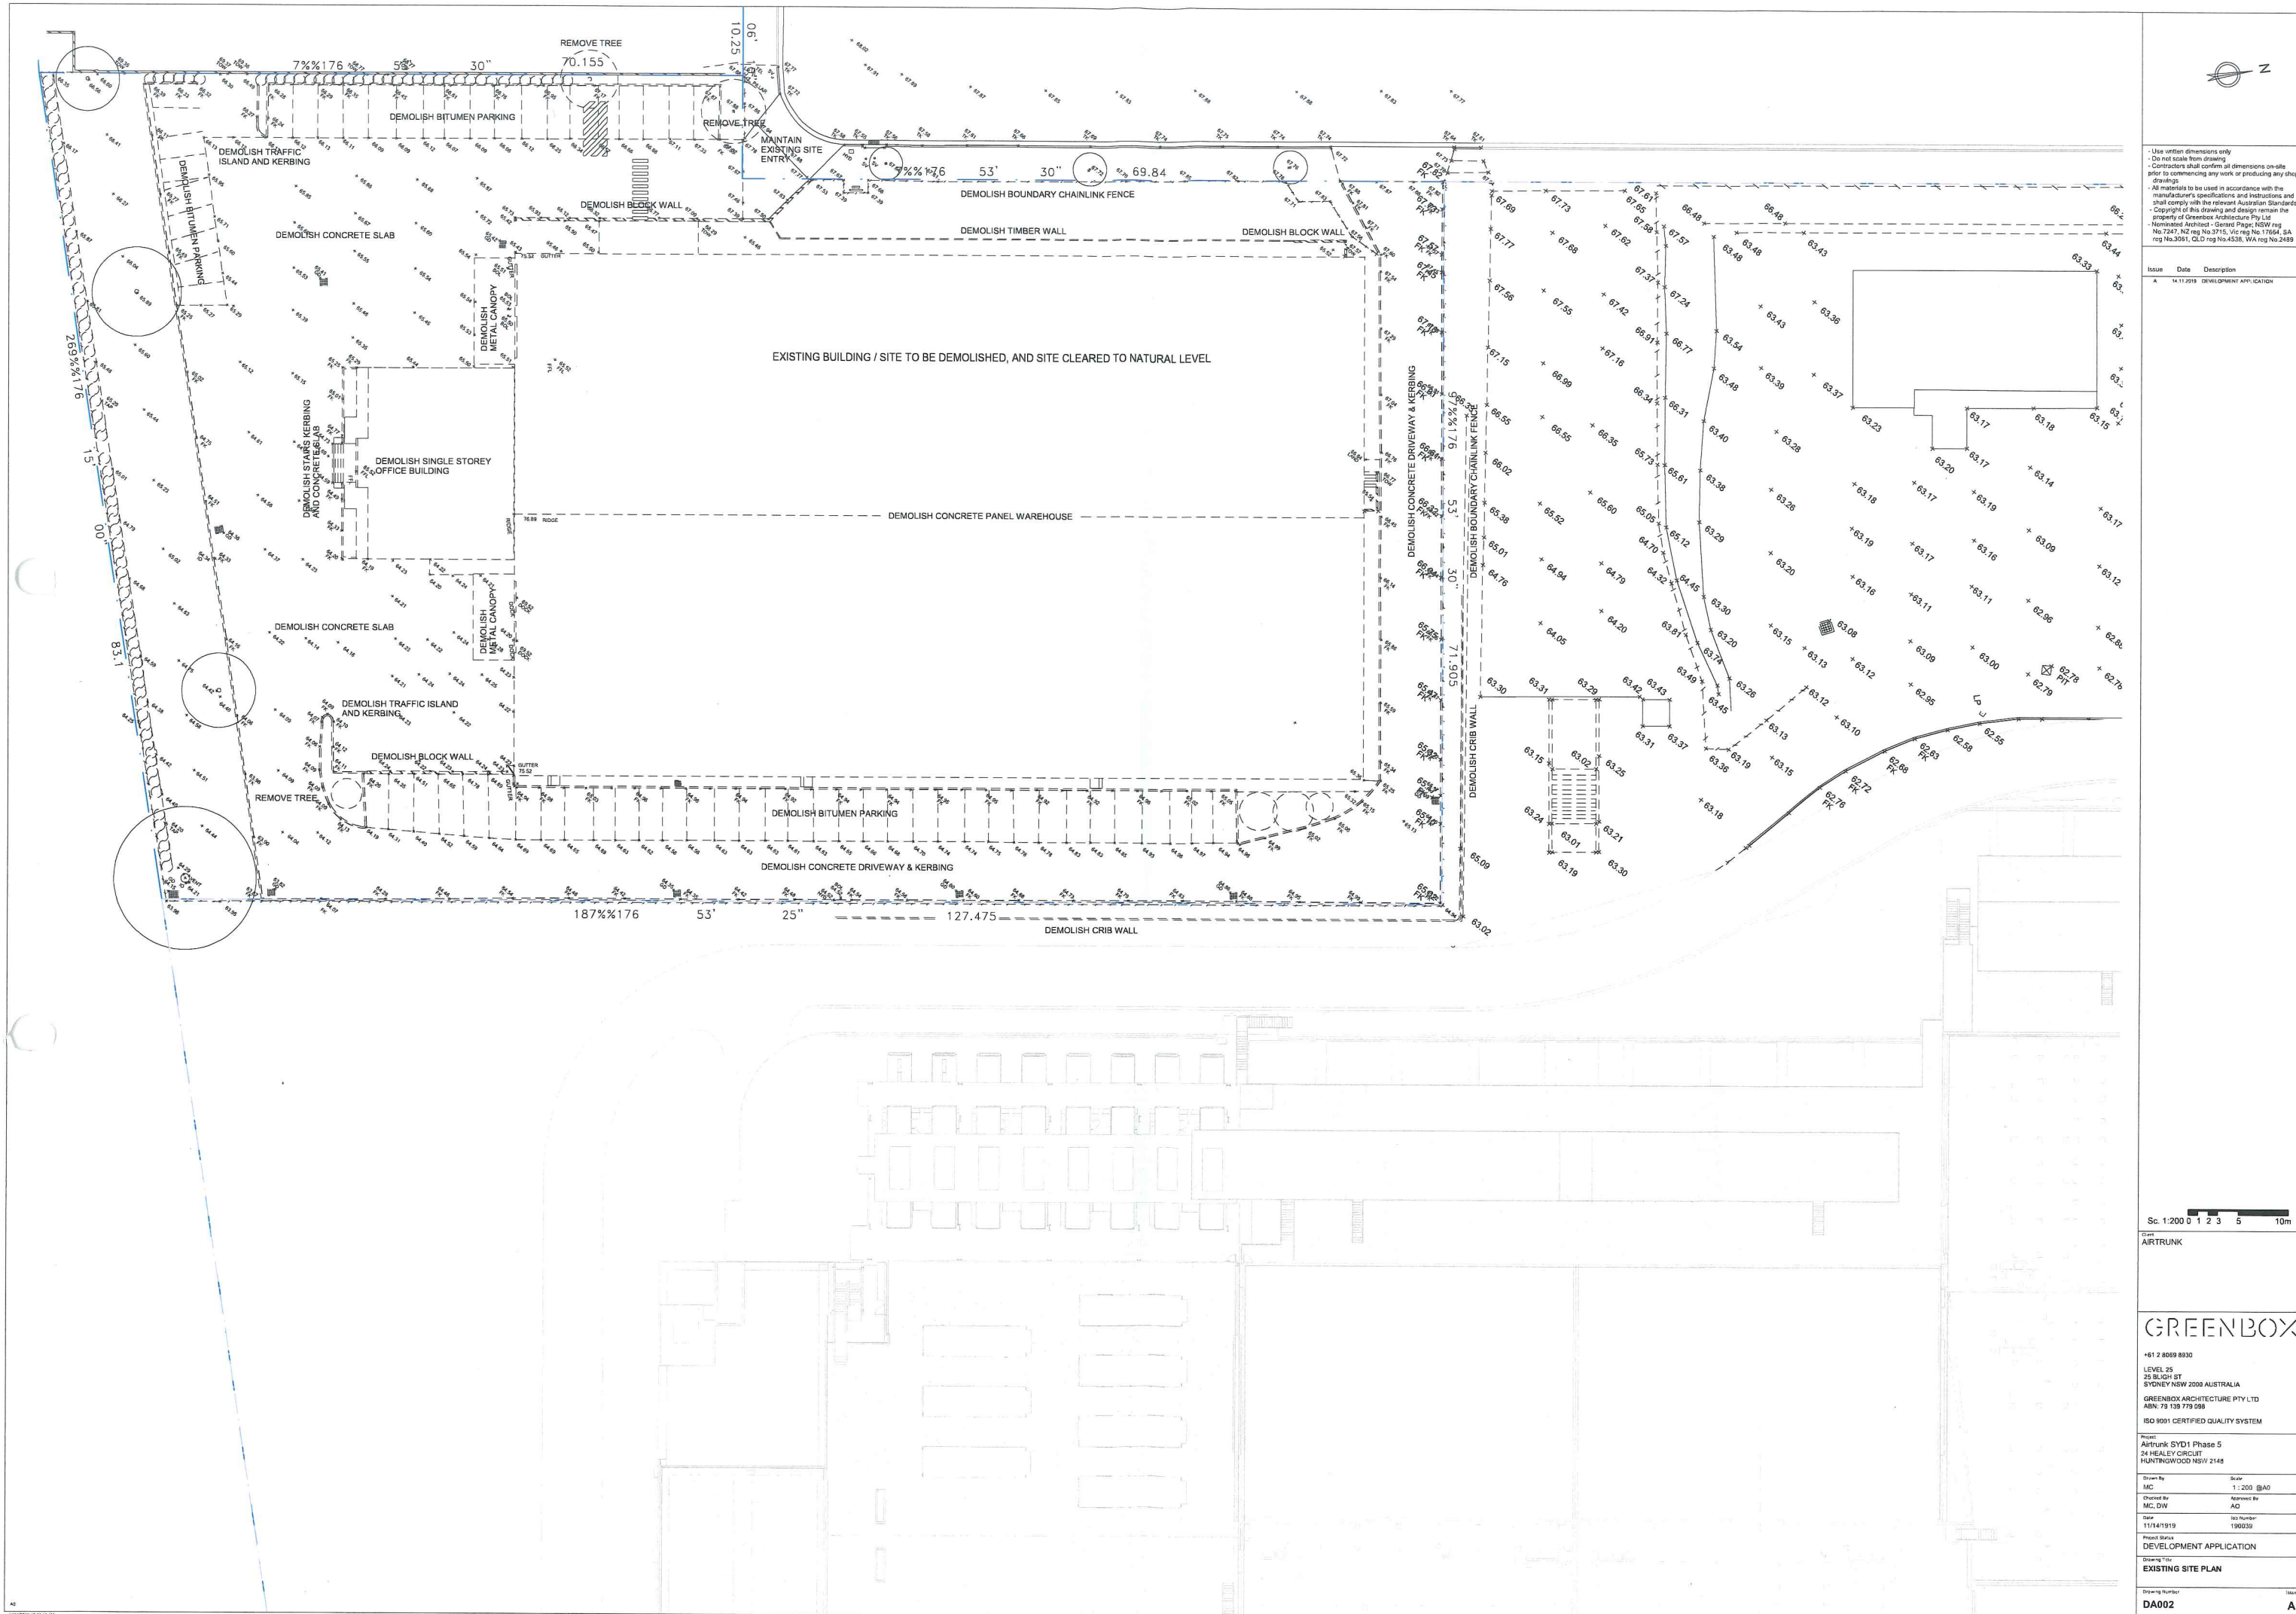

Use unladen dimensions only
Do not scale from drawing
Contractors shall confirm all dimensions on-site prior to commencing any work or producing any shop drawings
All materials to be used in accordance with the manufacturer's specifications and instructions and shall comply with the relevant Australian Standards
Copyright of this drawing and design remain the property of Greenbox Architecture Pty Ltd
Nominated Architect - General Practitioner: NSW reg No 2747, VIC reg No 3715, Vic reg No 17894, SA reg No 3091, QLD reg No 4558, WA reg No 2489

Issue	Date	Description
A	14.11.2019	DEVELOPMENT APPLICATION

Sc. 1:200 0 1 2 3 5 10m

AIRTRUNK

GREENBOX

#61 2 8059 8930
LEVEL 25
25 BLIGH ST
SYDNEY NSW 2009 AUSTRALIA
GREENBOX ARCHITECTURE PTY LTD
ABN 78 138 779 099
ISO 9001 CERTIFIED QUALITY SYSTEM

Project:
Airtrunk SYD1 Phase 5
24 HEALEY CIRCUIT
HUNTINGWOOD NSW 2148

Drawn By:	Scale:
MC	1:200 @A0
Checked By:	Approved By:
MC, DW	AO

Date:	Iss Number:
11/11/2019	190039

Project Status:
DEVELOPMENT APPLICATION

Drawing Title:
EXISTING SITE PLAN

Drawing Number:	Issue:
DA002	A

Issue	Date	Description
A	24.10.2019	FOR INFORMATION
B	01.11.2019	PROGRESS ISSUE
C	12.11.2019	ISSUE FOR INFORMATION
D	12.11.2019	ISSUE FOR REVIEW
E	14.11.2019	DEVELOPMENT APPLICATION
F	19.11.2019	DEVELOPMENT APPLICATION
G	26.11.2019	DEVELOPMENT APPLICATION



AIRTRUNK

GREENBOX

+61 2 8089 8930
LEVEL 25
25 BLIGH ST
SYDNEY NSW 2000 AUSTRALIA
GREENBOX ARCHITECTURE PTY LTD
ABN 79 139 779 098
ISO 9001 CERTIFIED QUALITY SYSTEM

Project
Airtrunk SYD1 Phase 5
24 HEALEY CIRCUIT
HUNTINGWOOD NSW 2148


Drawn By	Scale
CB	1:500 @A0
Checked By	Approved By


Checked by MC, DW	Approved by AO
Date 20.11.2019	Iss Number 190039

Project Status	DEVELOPMENT APPLICATION
Drawing Title	


PROPOSED SITE PLAN	
Drawing Number	Issue

DA010	G
-------	---

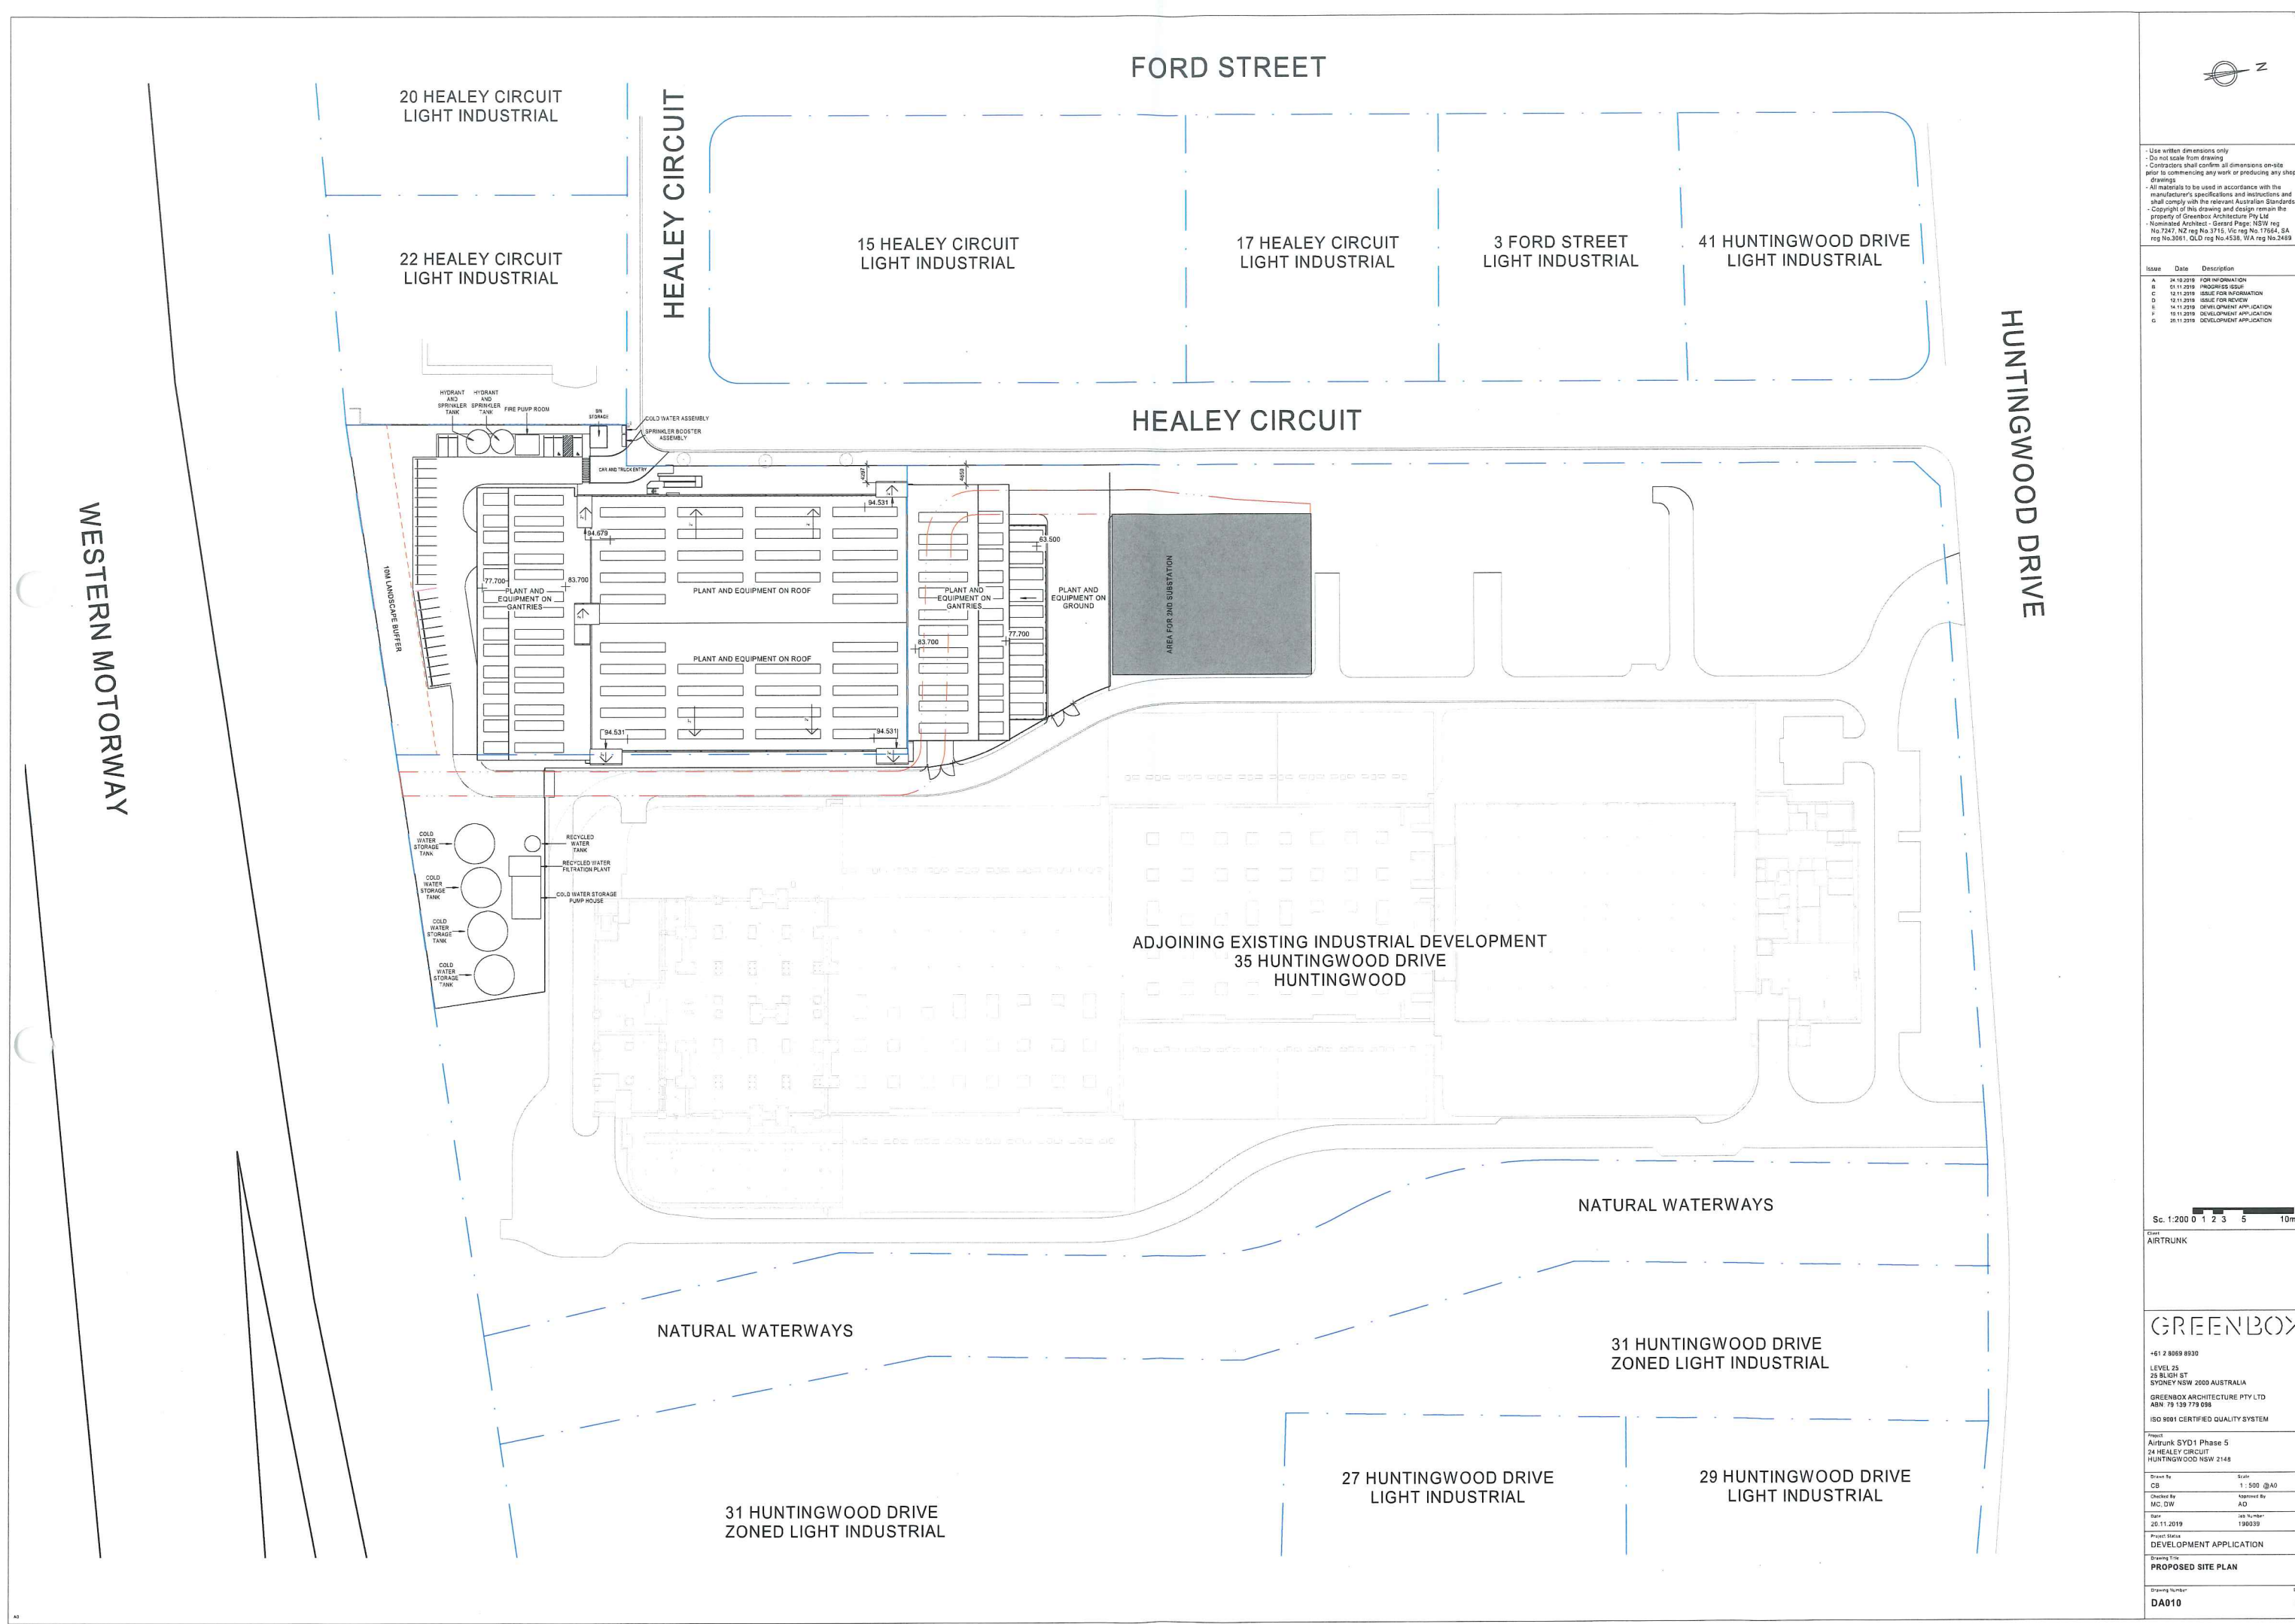

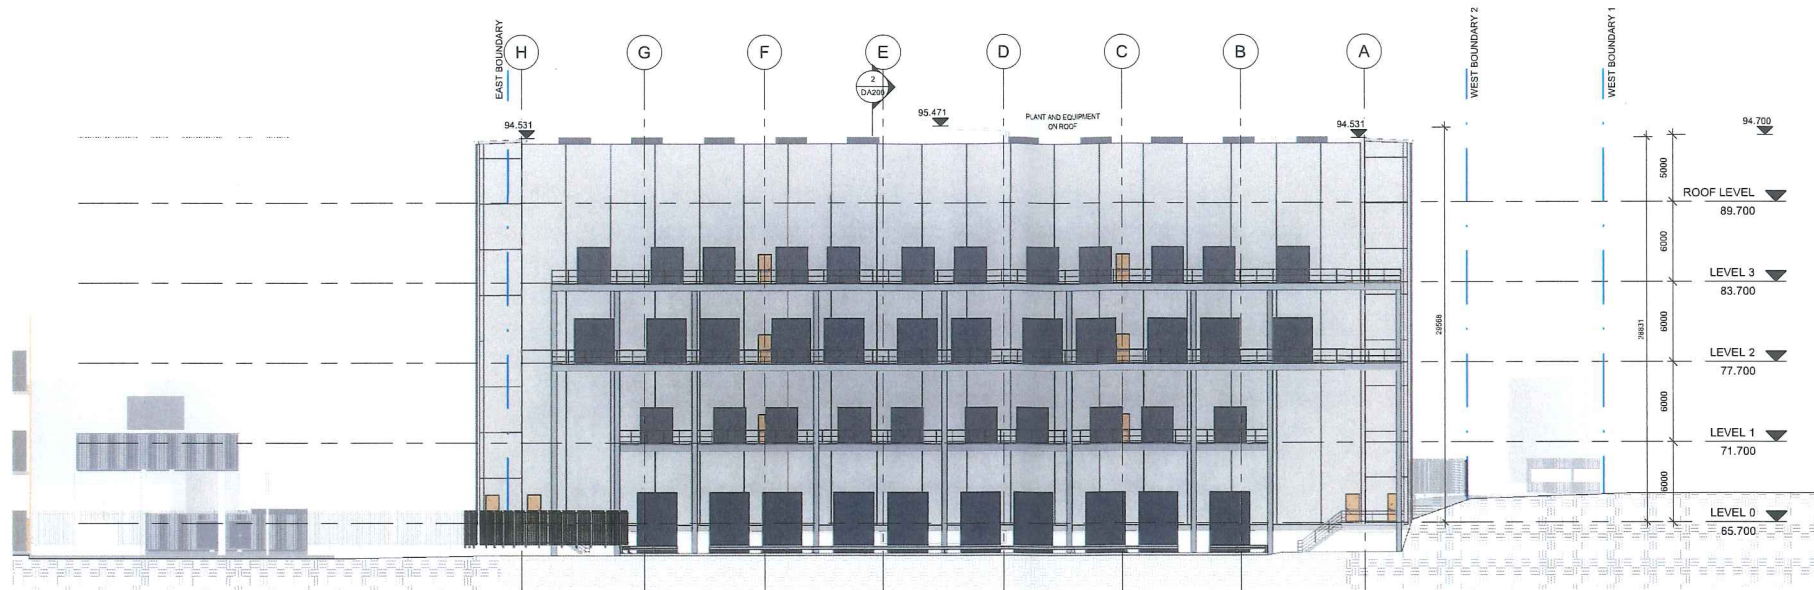

1 NORTH ELEVATION
1:200

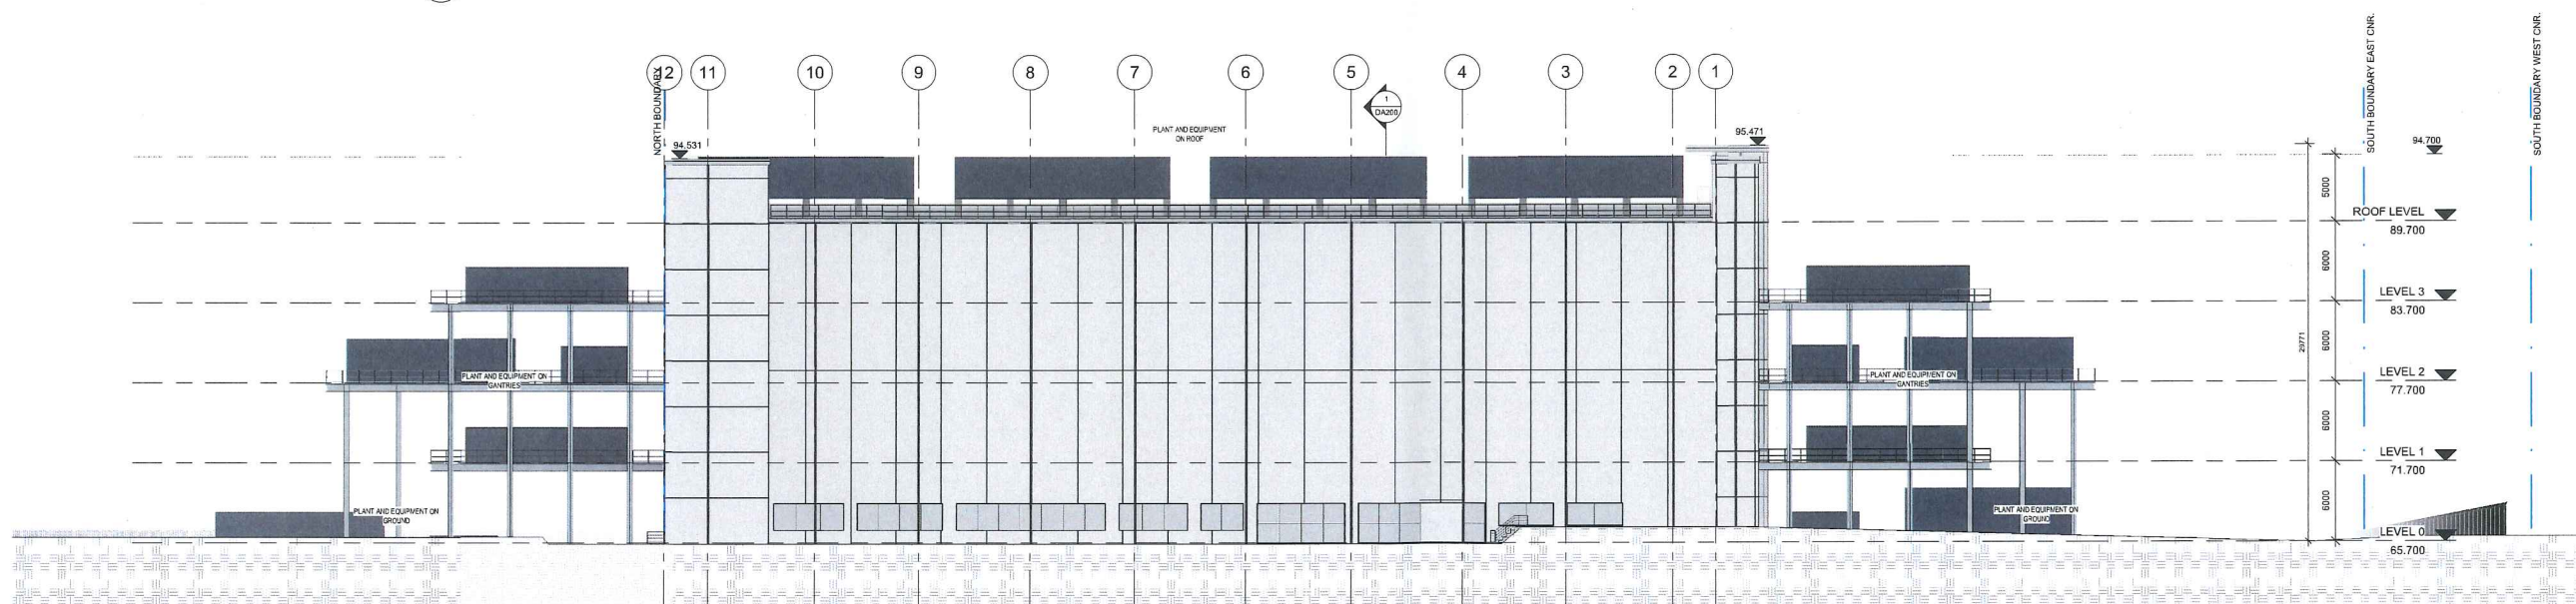


2 WEST ELEVATION
1:200

MATERIALS



MEDIUM BLUE
PAINTED ALUMINIUM
EXTRUSIONS

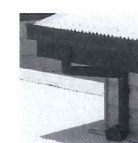

BLACK GUTTERS &
DOWNPIPES



PLANT &
EQUIPMENT/DOCK
ROLLER DOOR - DARK
BLUE COLORBOND OR
SIMILAR



PALISADE BOUNDARY
FENCE - BLACK
POWDERCOAT OR
SIMILAR



GL1 - CLEAR GLAZING



ALL EXTERNAL WALLS TO
BE UNPAINTED
CONCRETE



LIGHT GRAY
PAINTED ALUMINIUM
WINDOW FRAMES



GALVANISED MILD
STEEL STAIRS,
BALUSTRADE AND
PLATFORMS



CRASH BARRIER -
GALVANISED MILD
STEEL OR SIMILAR



GL2 - OPAQUE GLAZING

- Use written dimensions only
- Do not scale from drawing
- Contractors shall confirm all dimensions on-site prior to commencing any work or producing any shop drawings
- All materials to be used in accordance with the manufacturer's specifications and instructions and shall comply with the relevant Australian Standards
- Copyright of this drawing and design remain the property of Greenbox Architecture Pty Ltd
- Nominated Architect - General Practice NSW reg No 7247, NZ reg No 3715, Vic reg No 17564, SA reg No 3051, QLD reg No 4538, WA reg No 2489

Issue	Date	Description
A	24.10.2019	FOR INFORMATION
B	01.11.2019	PROGRESS ISSUE
C	12.11.2019	ISSUE FOR INFORMATION
D	12.11.2019	ISSUE FOR REVIEW
E	14.11.2019	DEVELOPMENT APPLICATION
F	18.11.2019	DEVELOPMENT APPLICATION
G	21.11.2019	DEVELOPMENT APPLICATION

Sc. 1:100 0 1 2 3 5m

AIRTRUNK

GREENBOX

+61 2 8069 8930
LEVEL 25
25 BLIGH ST
SYDNEY NSW 2000 AUSTRALIA
GREENBOX ARCHITECTURE PTY LTD
ABN: 79 139 779 098
ISO 9001 CERTIFIED QUALITY SYSTEM

Project:
Airtrunk SYD1 Phase 5
24 HEALEY CIRCUIT
HUNTINGWOOD NSW 2148

Drawn By:
C.B. MC
Scale:
1:200 @A0

Checked By:
MC, DW
Approved By:
AO


Date:
21.11.2019
Iss. Number:
150039

Project Status:
DEVELOPMENT APPLICATION


Drawing Title:
NORTH & WEST GA ELEVATIONS

Drawing Number:
DA150

G

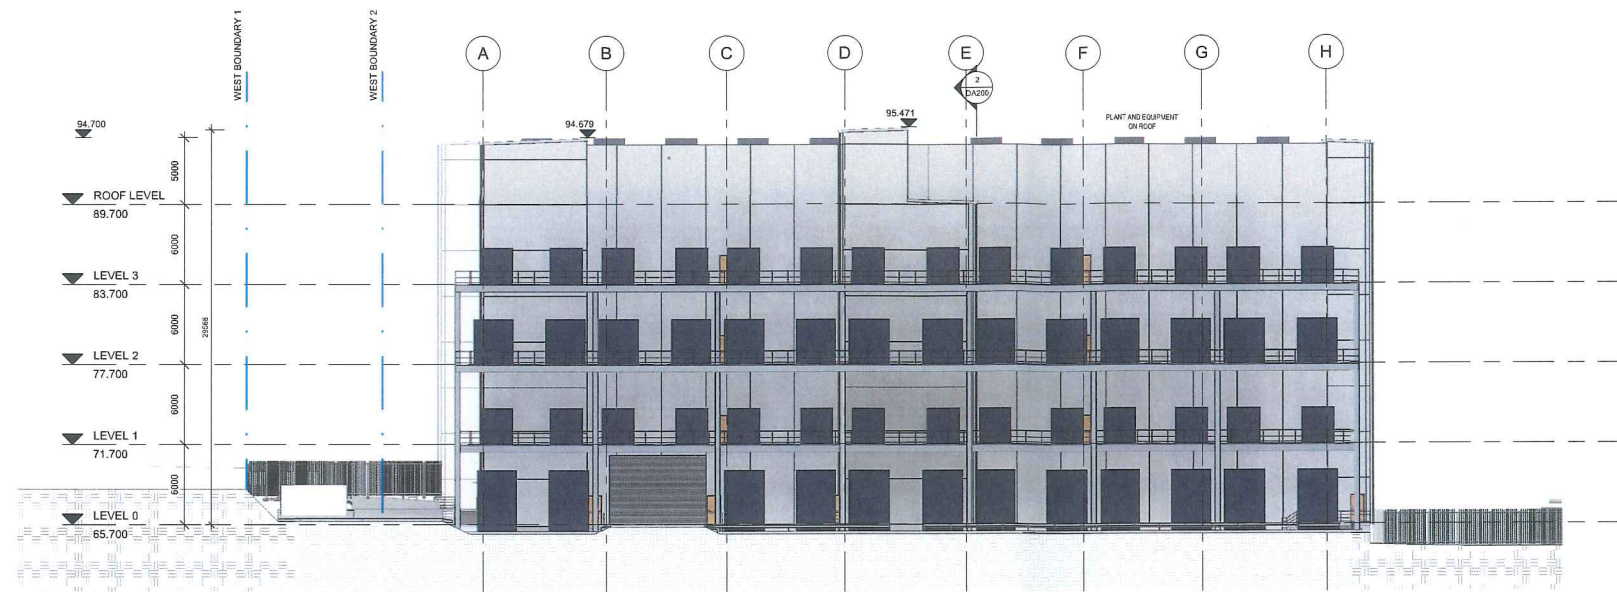

1 SOUTH ELEVATION
1:200

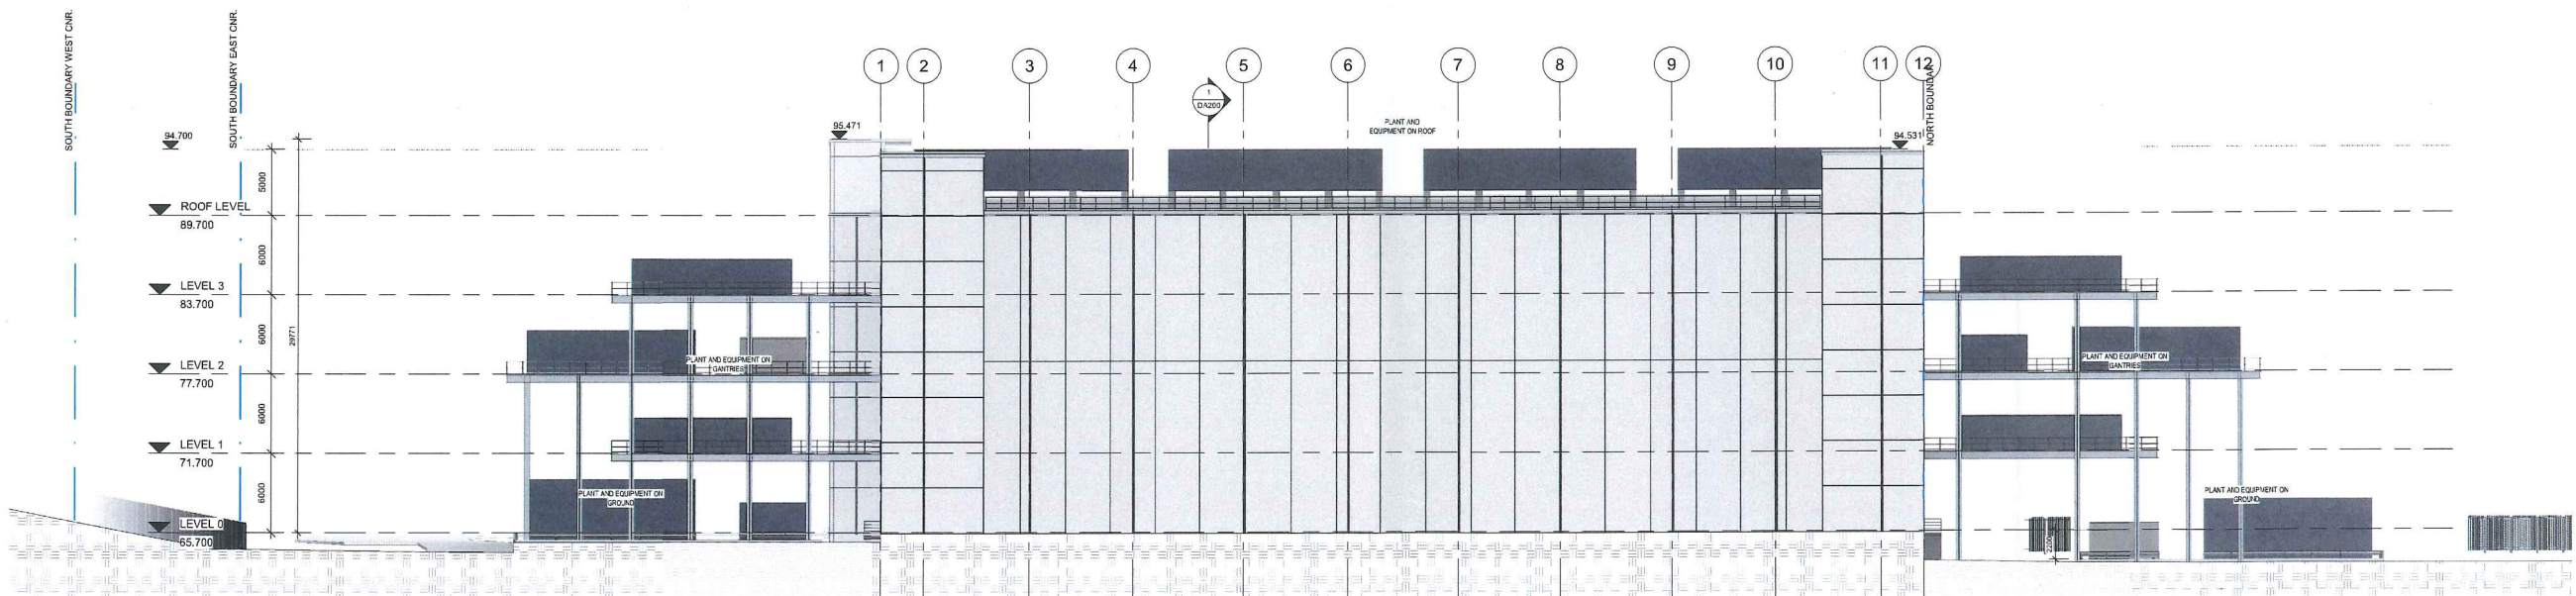


2 EAST ELEVATION
1:200

MATERIALS



MEDIUM BLUE
PAINTED ALUMINIUM
EXTRUSIONS

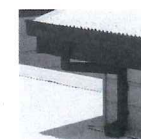

BLACK GUTTERS &
DOWNPIPES



PLANT &
EQUIPMENT/DOCK
ROLLER DOOR - DARK
BLUE COLORBOND OR
SIMILAR



PALISADE BOUNDARY
FENCE - BLACK
POWDERCOAT OR
SIMILAR



GL1 - CLEAR GLAZING



ALL EXTERNAL WALLS TO
BE UNPAINTED
CONCRETE



LIGHT GRAY
PAINTED ALUMINIUM
WINDOW FRAMES



GALVANISED MILD
STEEL STAIRS,
BALUSTRADE AND
PLATFORMS



CRASH BARRIER -
GALVANISED MILD
STEEL OR SIMILAR



GL2 - OPAQUE GLAZING

- Use written dimensions only
- Do not scale from drawing
- Contractors shall confirm all dimensions on-site prior to commencing any work or producing any shop drawings
- All materials to be used in accordance with the manufacturer's specifications and instructions and shall comply with the relevant Australian Standards
- Copyright of this drawing and design remain the property of Greenbox Architecture Pty Ltd
- Nominated Architect - Gerard Page, NSW reg. No. 7247, VIC reg. No. 3715, WA reg. No. 17664, SA reg. No. 3061, QLD reg. No. 4538, ACT reg. No. 2489

Issue	Date	Description
A	24.10.2019	FOR INFORMATION
B	01.11.2019	PROGRESS ISSUE
C	12.11.2019	ISSUE FOR INFORMATION
D	12.11.2019	ISSUE FOR REVIEW
E	14.11.2019	DEVELOPMENT APPLICATION
F	19.11.2019	DEVELOPMENT APPLICATION
G	21.11.2019	DEVELOPMENT APPLICATION

Sc. 1:100 0 1 2 3 5m

AIRTRUNK

GREENBOX

+61 2 8069 8930

LEVEL 25
25 BLIGH ST
SYDNEY NSW 2000 AUSTRALIA
GREENBOX ARCHITECTURE PTY LTD
ABN: 79 139 779 098

ISO 9001 CERTIFIED QUALITY SYSTEM

Project: AIRTRUNK SYD1 Phase 5
24 HEALEY CIRCUIT
HUNTINGWOOD NSW 2148

Drawn By: CBL MC
Scale: 1:200 @AO

Checked By: MC, DW
Approved By: AO


Date: 21.11.2019
Job Number: 150039

Project Status: DEVELOPMENT APPLICATION


Drawing Title: SOUTH & EAST GA ELEVATIONS

Drawing Number: DA151

G

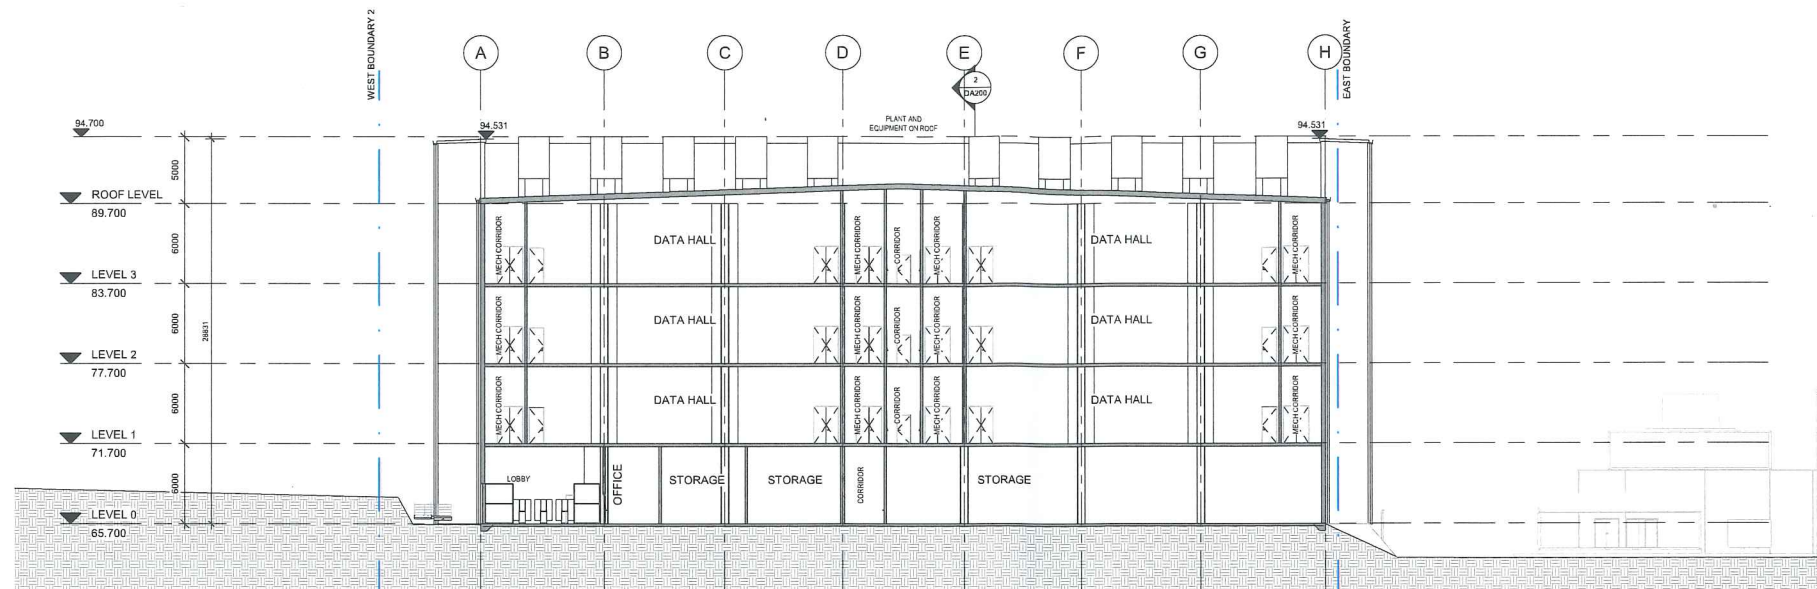

1 SECTION A
1:200

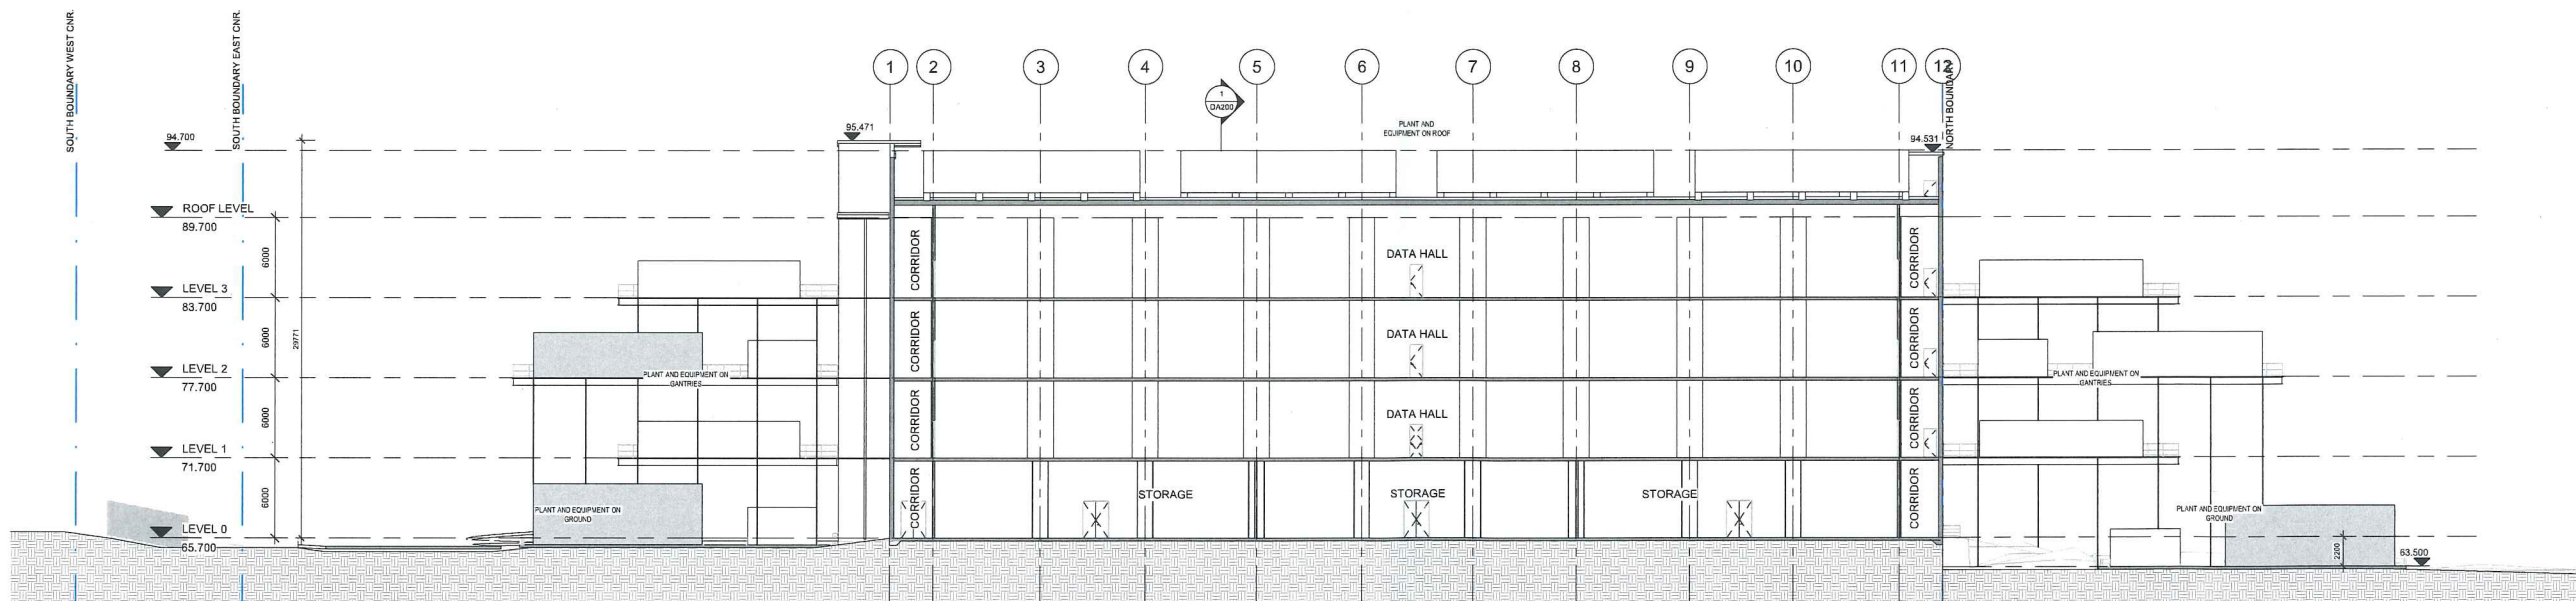

2 SECTION B
1:200

- Use written dimensions only
- Do not scale from drawing
- Contractors shall confirm all dimensions on-site prior to commencing any work or producing any shop drawings
- All materials to be used in accordance with the manufacturer's specifications and instructions and shall comply with the relevant Australian Standards
- Copyright of this drawing and design remain the property of Greenbox Architecture Pty Ltd
- Nominated Architect - Gerard Page: NSW reg No 7247, VIC reg No 3715, QLD reg No 17664, SA reg No 3061, QLD reg No 4538, WA reg No 2489

Issue	Date	Description
A	24.10.2019	FOR INFORMATION
B	01.11.2019	PROGRESS ISSUE
C	12.11.2019	ISSUE FOR INFORMATION
D	12.11.2019	ISSUE FOR REVIEW
E	14.11.2019	DEVELOPMENT APPLICATION
F	15.11.2019	DEVELOPMENT APPLICATION

Sc. 1:200 0 1 2 3 5 10m

AIRTRUNK

GREENBOX

+61 2 8069 8830
LEVEL 25
25 BLIGH ST
SYDNEY NSW 2000 AUSTRALIA
GREENBOX ARCHITECTURE PTY LTD
ABN: 79 139 779 098
ISO 9001 CERTIFIED QUALITY SYSTEM


Project
Airtrunk SYD1 Phase 5
24 HEALEY CIRCUIT
HUNTINGWOOD NSW 2148

Drawn By CB, MC	Scale 1:200 @A0
Checked By MC, DW	Approved By AO
Date 15.11.2019	Iss. Number 150039


Project Status
DEVELOPMENT APPLICATION

Drawing Title
GA SECTION 1


Drawing Number DA200	Sheet F
-------------------------	------------

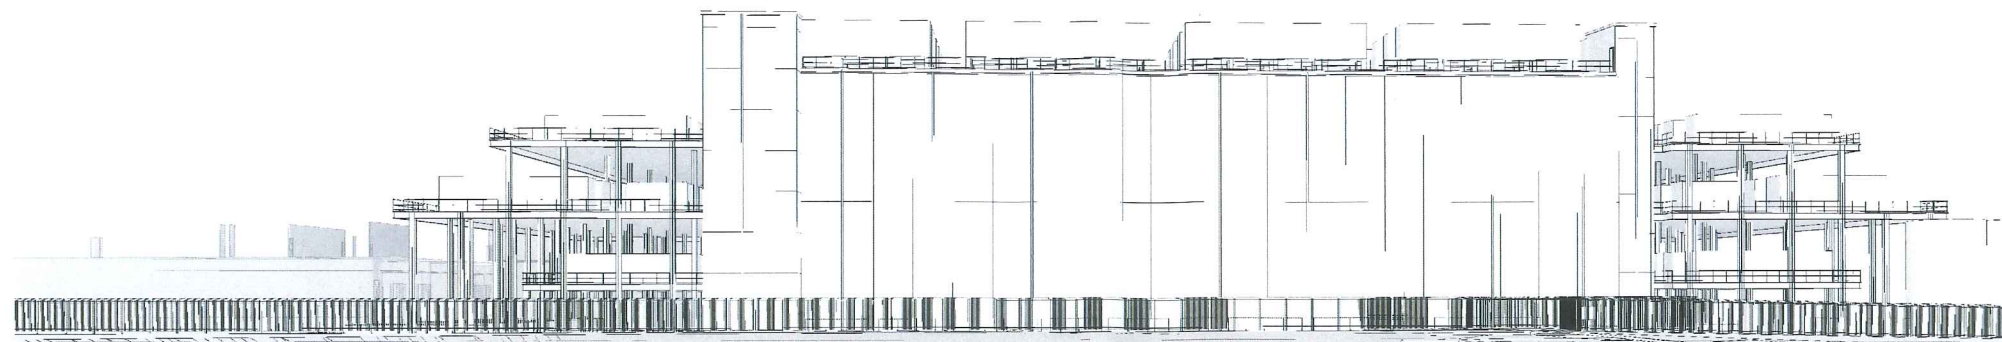

1 3D - 01

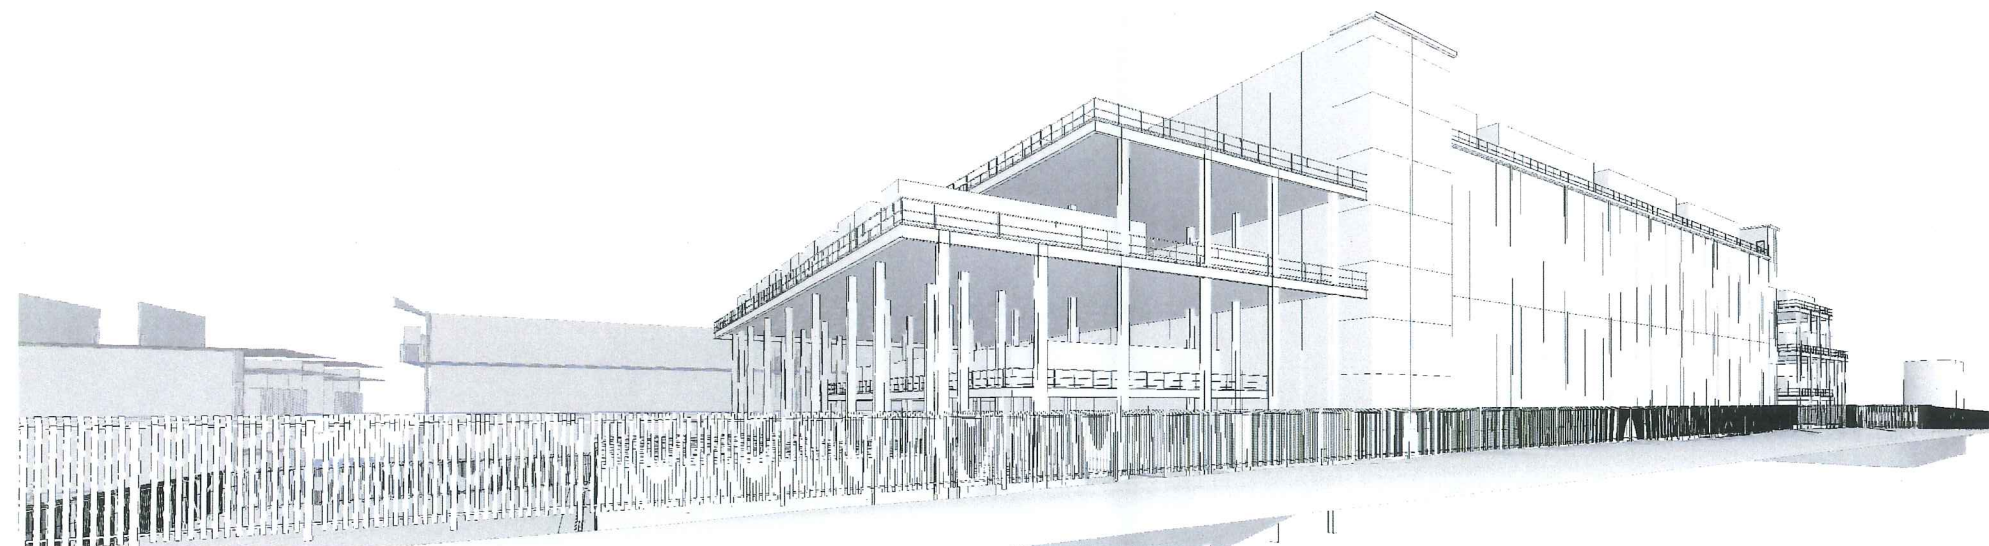

2 3D - 02

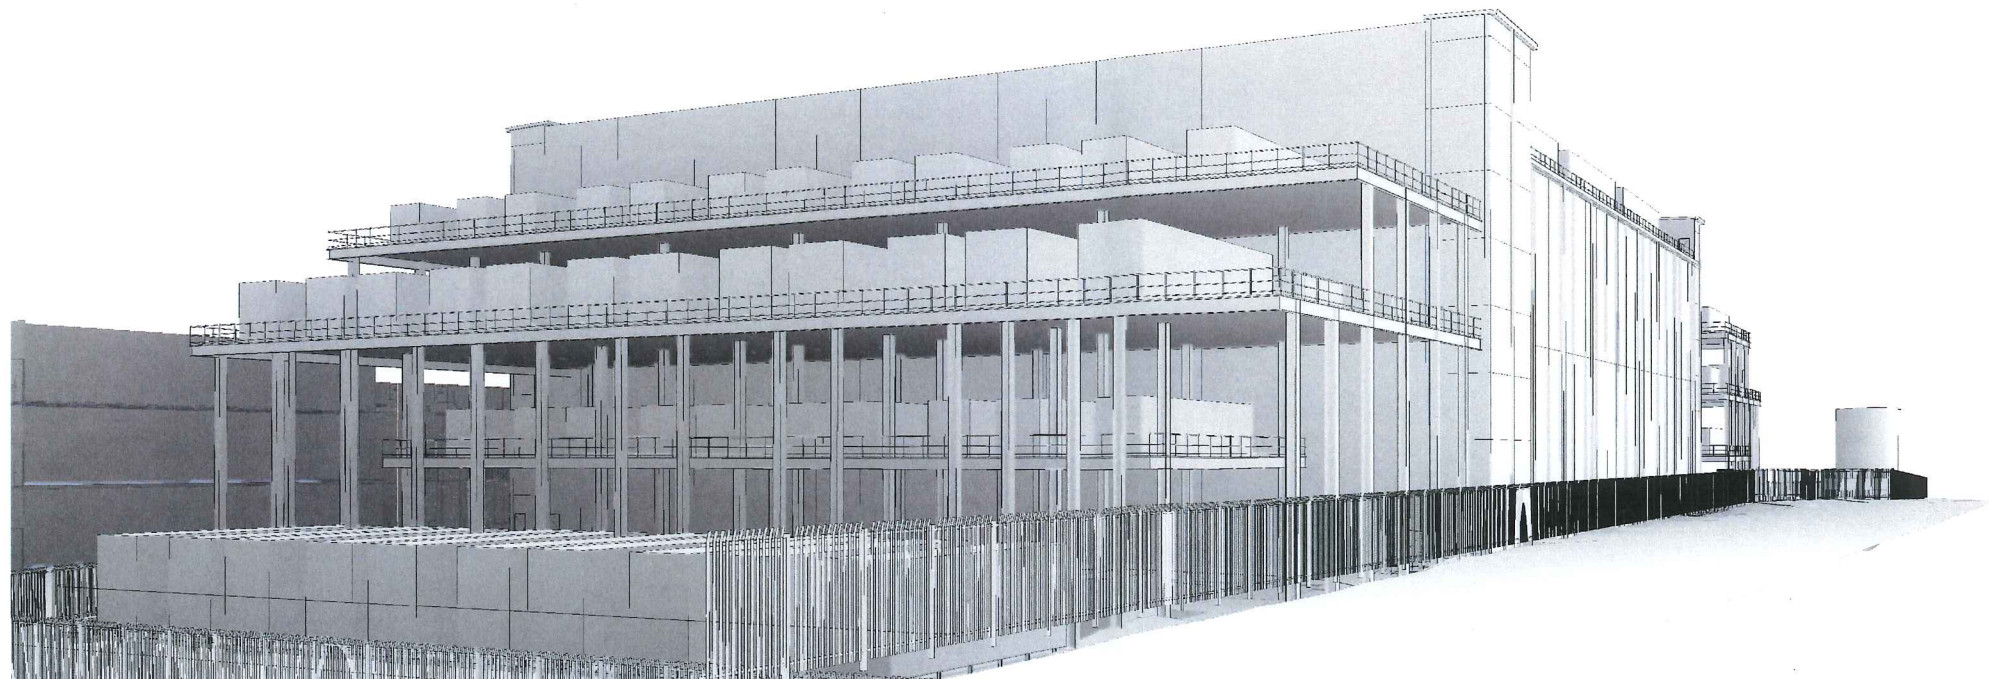

3 3D - 03

- Use written dimensions only
 - Do not scale from drawing
 - Contractors shall confirm all dimensions on-site prior to commencing any work or producing any shop drawings
 - All materials to be used in accordance with the manufacturer's specifications and instructions and shall comply with the relevant Australian Standards
 - Copyright of this drawing and design remain the property of Greenbox Architecture Pty Ltd
 - Nominated Architect - Garret Pagar NGW reg No. 7247, NZ reg No. 3715, Vic reg No. 17564, SA reg No. 3581, QLD reg No. 4538, WA reg No. 2489

Issue	Date	Description
A	12/11/2019	ISSUE FOR REVIEW
B	14/11/2019	DEVELOPMENT APPLICATION
C	15/11/2019	DEVELOPMENT APPLICATION

Client
AIRTRUNK

GREENBOX

+61 2 8069 8930
 LEVEL 25
 25 SLIGH ST
 SYDNEY NSW 2000 AUSTRALIA
 GREENBOX ARCHITECTURE PTY LTD
 ABN: 79 139 779 098
 ISO 9001 CERTIFIED QUALITY SYSTEM

Project
 Airtrunk SYD1 Phase 5
 24 HEALEY CIRCUIT
 HUNTINGWOOD NSW 2148


Drawn By	Scale
MC	NTS
Checked By	Approved By
MC, DW	AO
Date	Job Number
11/12/1919	190039

Project Status
DEVELOPMENT APPLICATION

Drawing Title
3D PERSPECTIVES

Drawing Number
DA900

Sheet
C

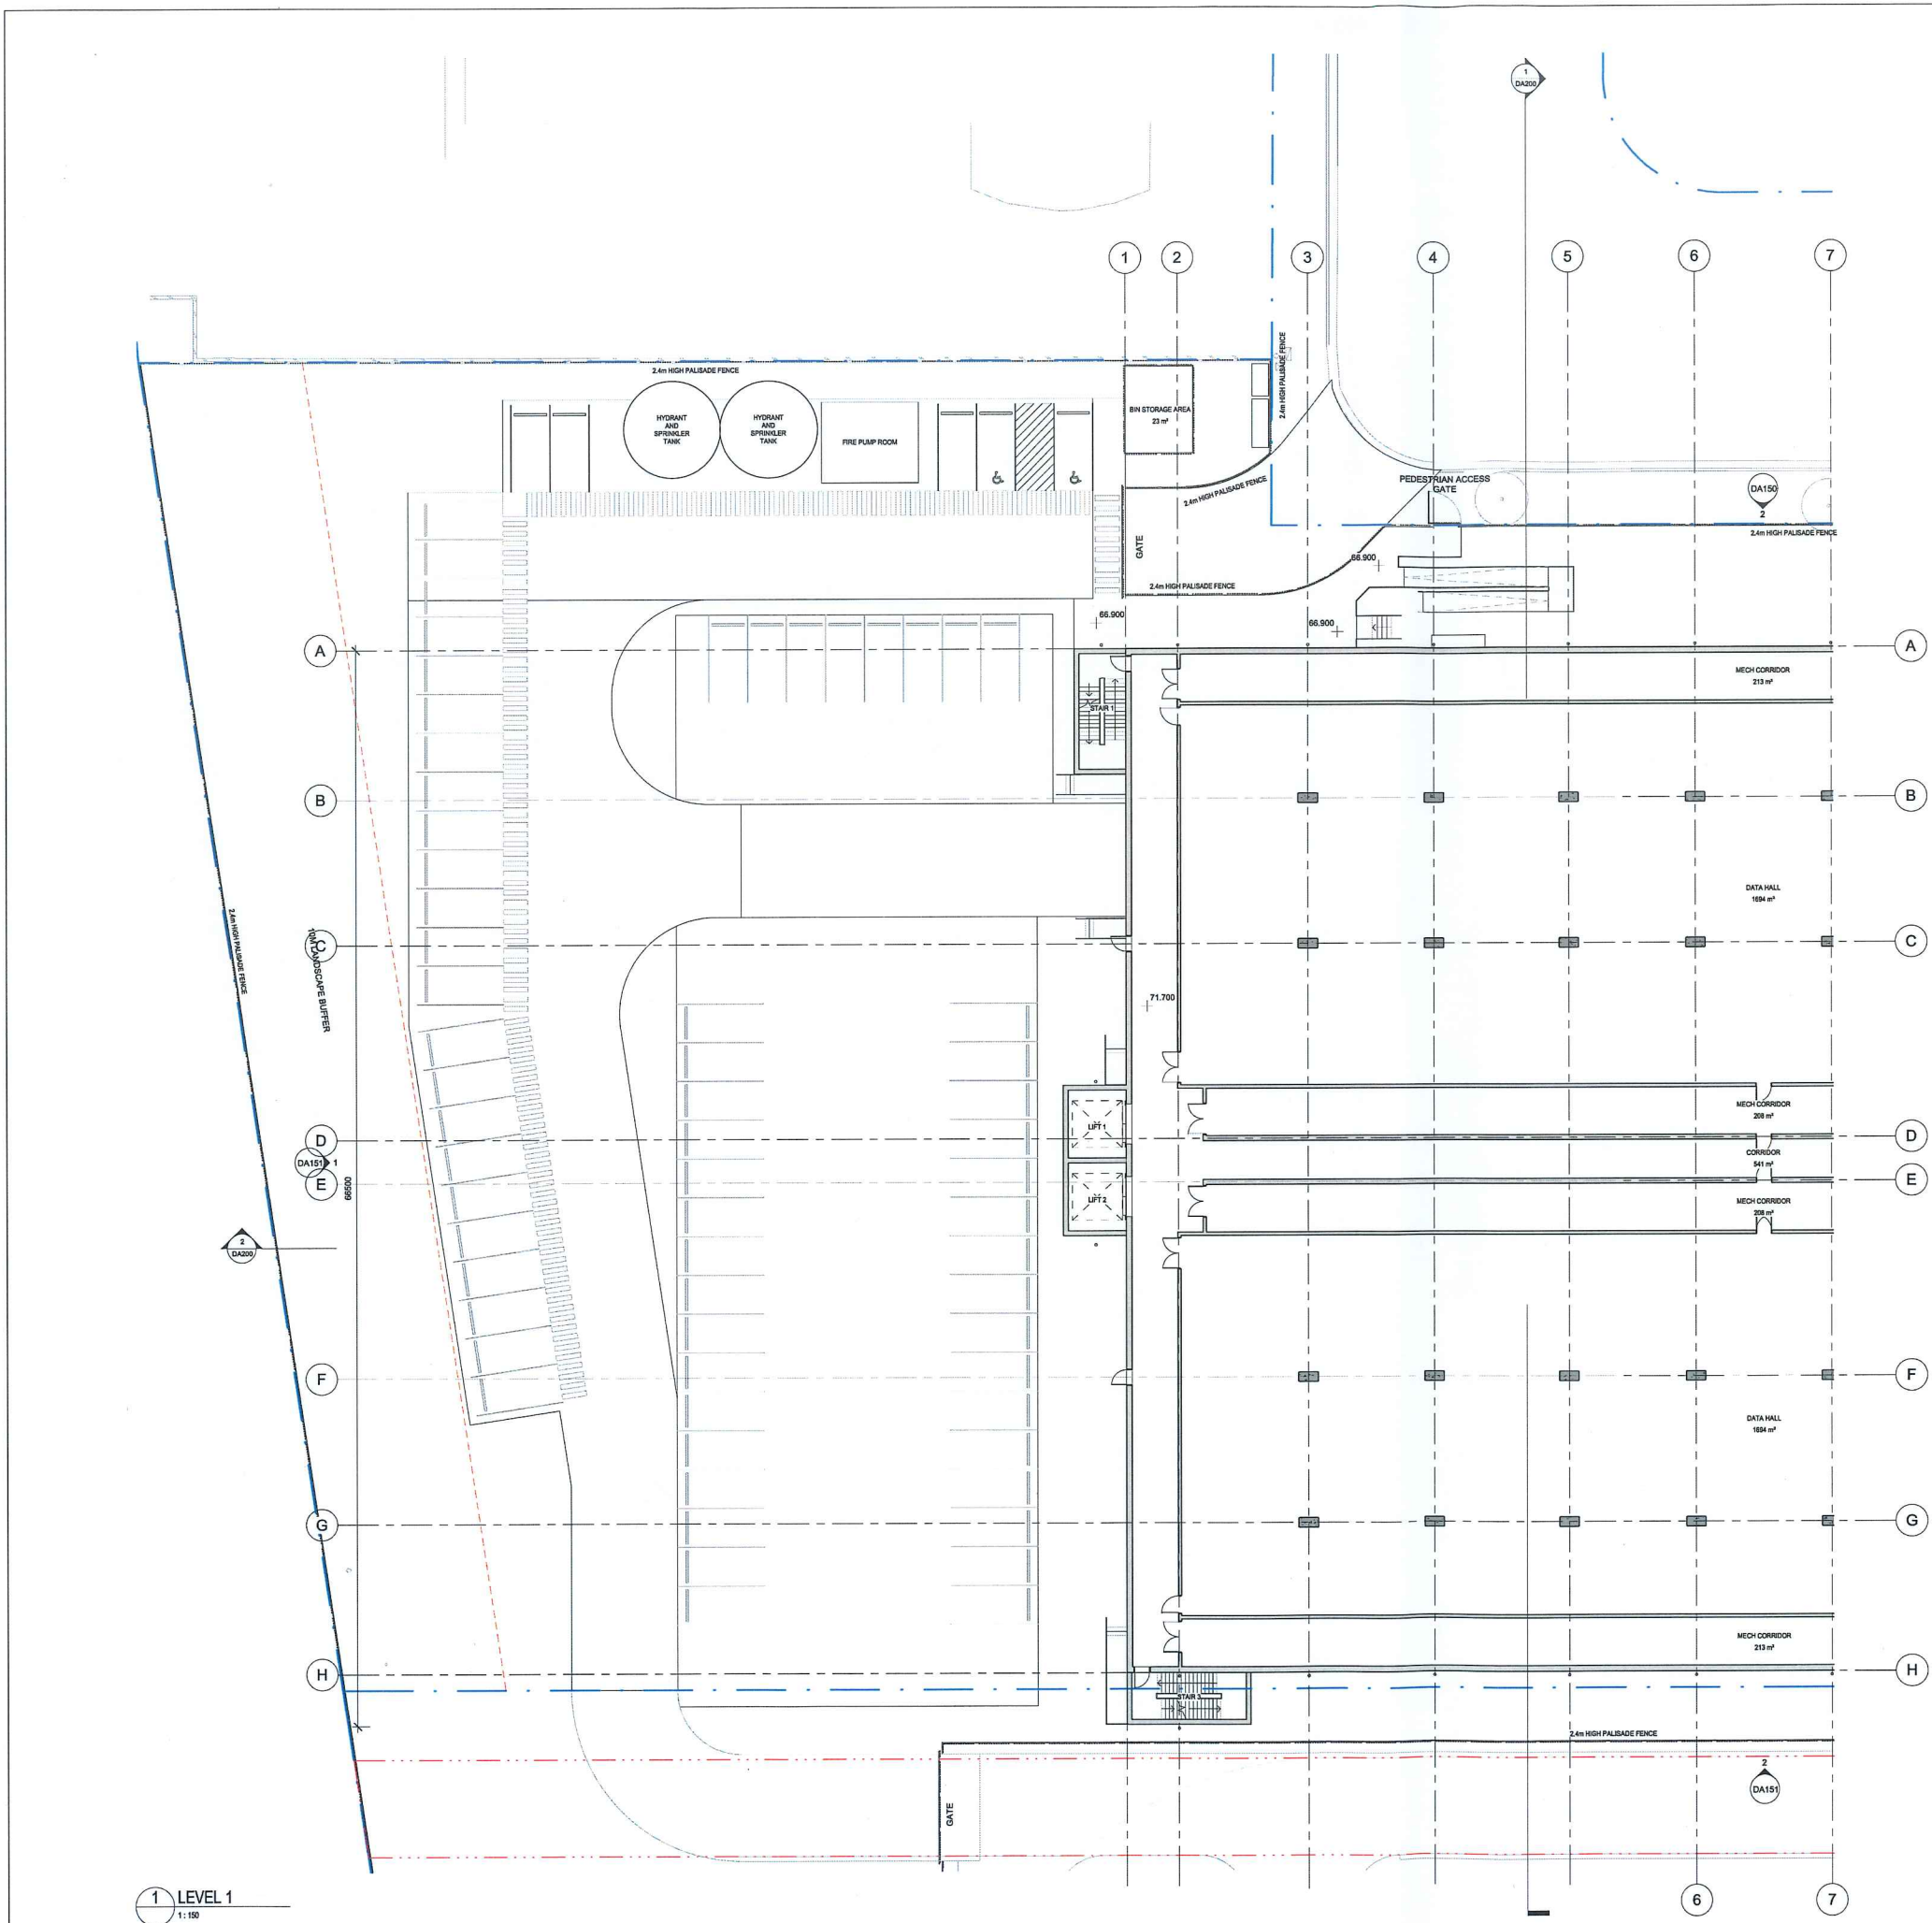

PARKING	
LOCATION	QTY
ADDITIONAL CAR SPACES	40
DDA COMPLIANT SPACES	2
ORIGINAL CAR SPACES	26

- Use written dimensions only
- Do not scale from drawing
- Contractors shall confirm all dimensions on-site prior to commencing any work or producing any shop drawings
- All materials to be used in accordance with the manufacturer's specifications and instructions and shall comply with the relevant Australian Standards
- Copyright of this drawing and design remain the property of Greenbox Architecture Pty Ltd
- Nominated Architect - Gerard Page, NSW reg No. 7247, VIC reg No. 3715, VIC reg No. 17084, SA reg No. 3061, QLD reg No. 4538, WA reg No. 2489

Issue	Date	Description
A	21.02.2019	DEVELOPMENT APPLICATION

Sc. 1:200 0 1 2 3 5 10m

AIRTRUNK

GREENBOX

+61 2 8589 8930
LEVEL 25
25 BLIGH ST
SYDNEY NSW 2000 AUSTRALIA
GREENBOX ARCHITECTURE PTY LTD
ABN: 79 129 779 099
ISO 9001 CERTIFIED QUALITY SYSTEM

Project: AIRTRUNK SYD1 Phase 5
24 HEALEY CIRCUIT
HUNTINGWOOD NSW 2148

Drawn By: MC	Scale: 1:150 @A2
Checked By: MC, DW	Approved By: AO
Date: 21.02.2019	Job Number: 190038

Project Status: DEVELOPMENT APPLICATION

Drawing Title: ALTERNATIVE USE PLAN

Drawing Number: ASK009	Sheet: A
------------------------	----------



- Use written dimensions only
- Do not scale from drawing
- Contractors shall confirm all dimensions on-site prior to commencing any work or producing any shop drawings
- All materials to be used in accordance with the manufacturer's specifications and instructions and shall comply with the relevant Australian Standards
- Copyright of this drawing and design remain the property of Greenbox Architecture Pty Ltd
- Nominated Architect - Grand Pages NSW reg No. 7247, NZ reg No. 3715, Vic reg No. 17664, SA reg No. 3061, QLD reg No. 4536, WA reg No. 2689

Issue	Date	Description
A	21.02.2019	DEVELOPMENT APPLICATION

Sc. 1:50 0 0.5 1.0 1.5 2.5m

Client
AIRTRUNK

GREENBOX

+61 2 8069 8930
LEVEL 25
25 BLIGH ST
SYDNEY NSW 2000 AUSTRALIA
GREENBOX ARCHITECTURE PTY LTD
ABN: 79 128 779 088
ISO 9001 CERTIFIED QUALITY SYSTEM


Project
Airtrunk SYD1 Phase 5
24 HEALEY CIRCUIT
HUNTINGWOOD NSW 2148

Drawn By	Scale
MC	1:50 @A0
Checked By	Approved By
MC, DW	AD
Date	Job Number
21.02.2019	190038

Project Status
DEVELOPMENT APPLICATION

Drawing Title
AMENITIES LAYOUT

Drawing Number	Issue
ASK010	A

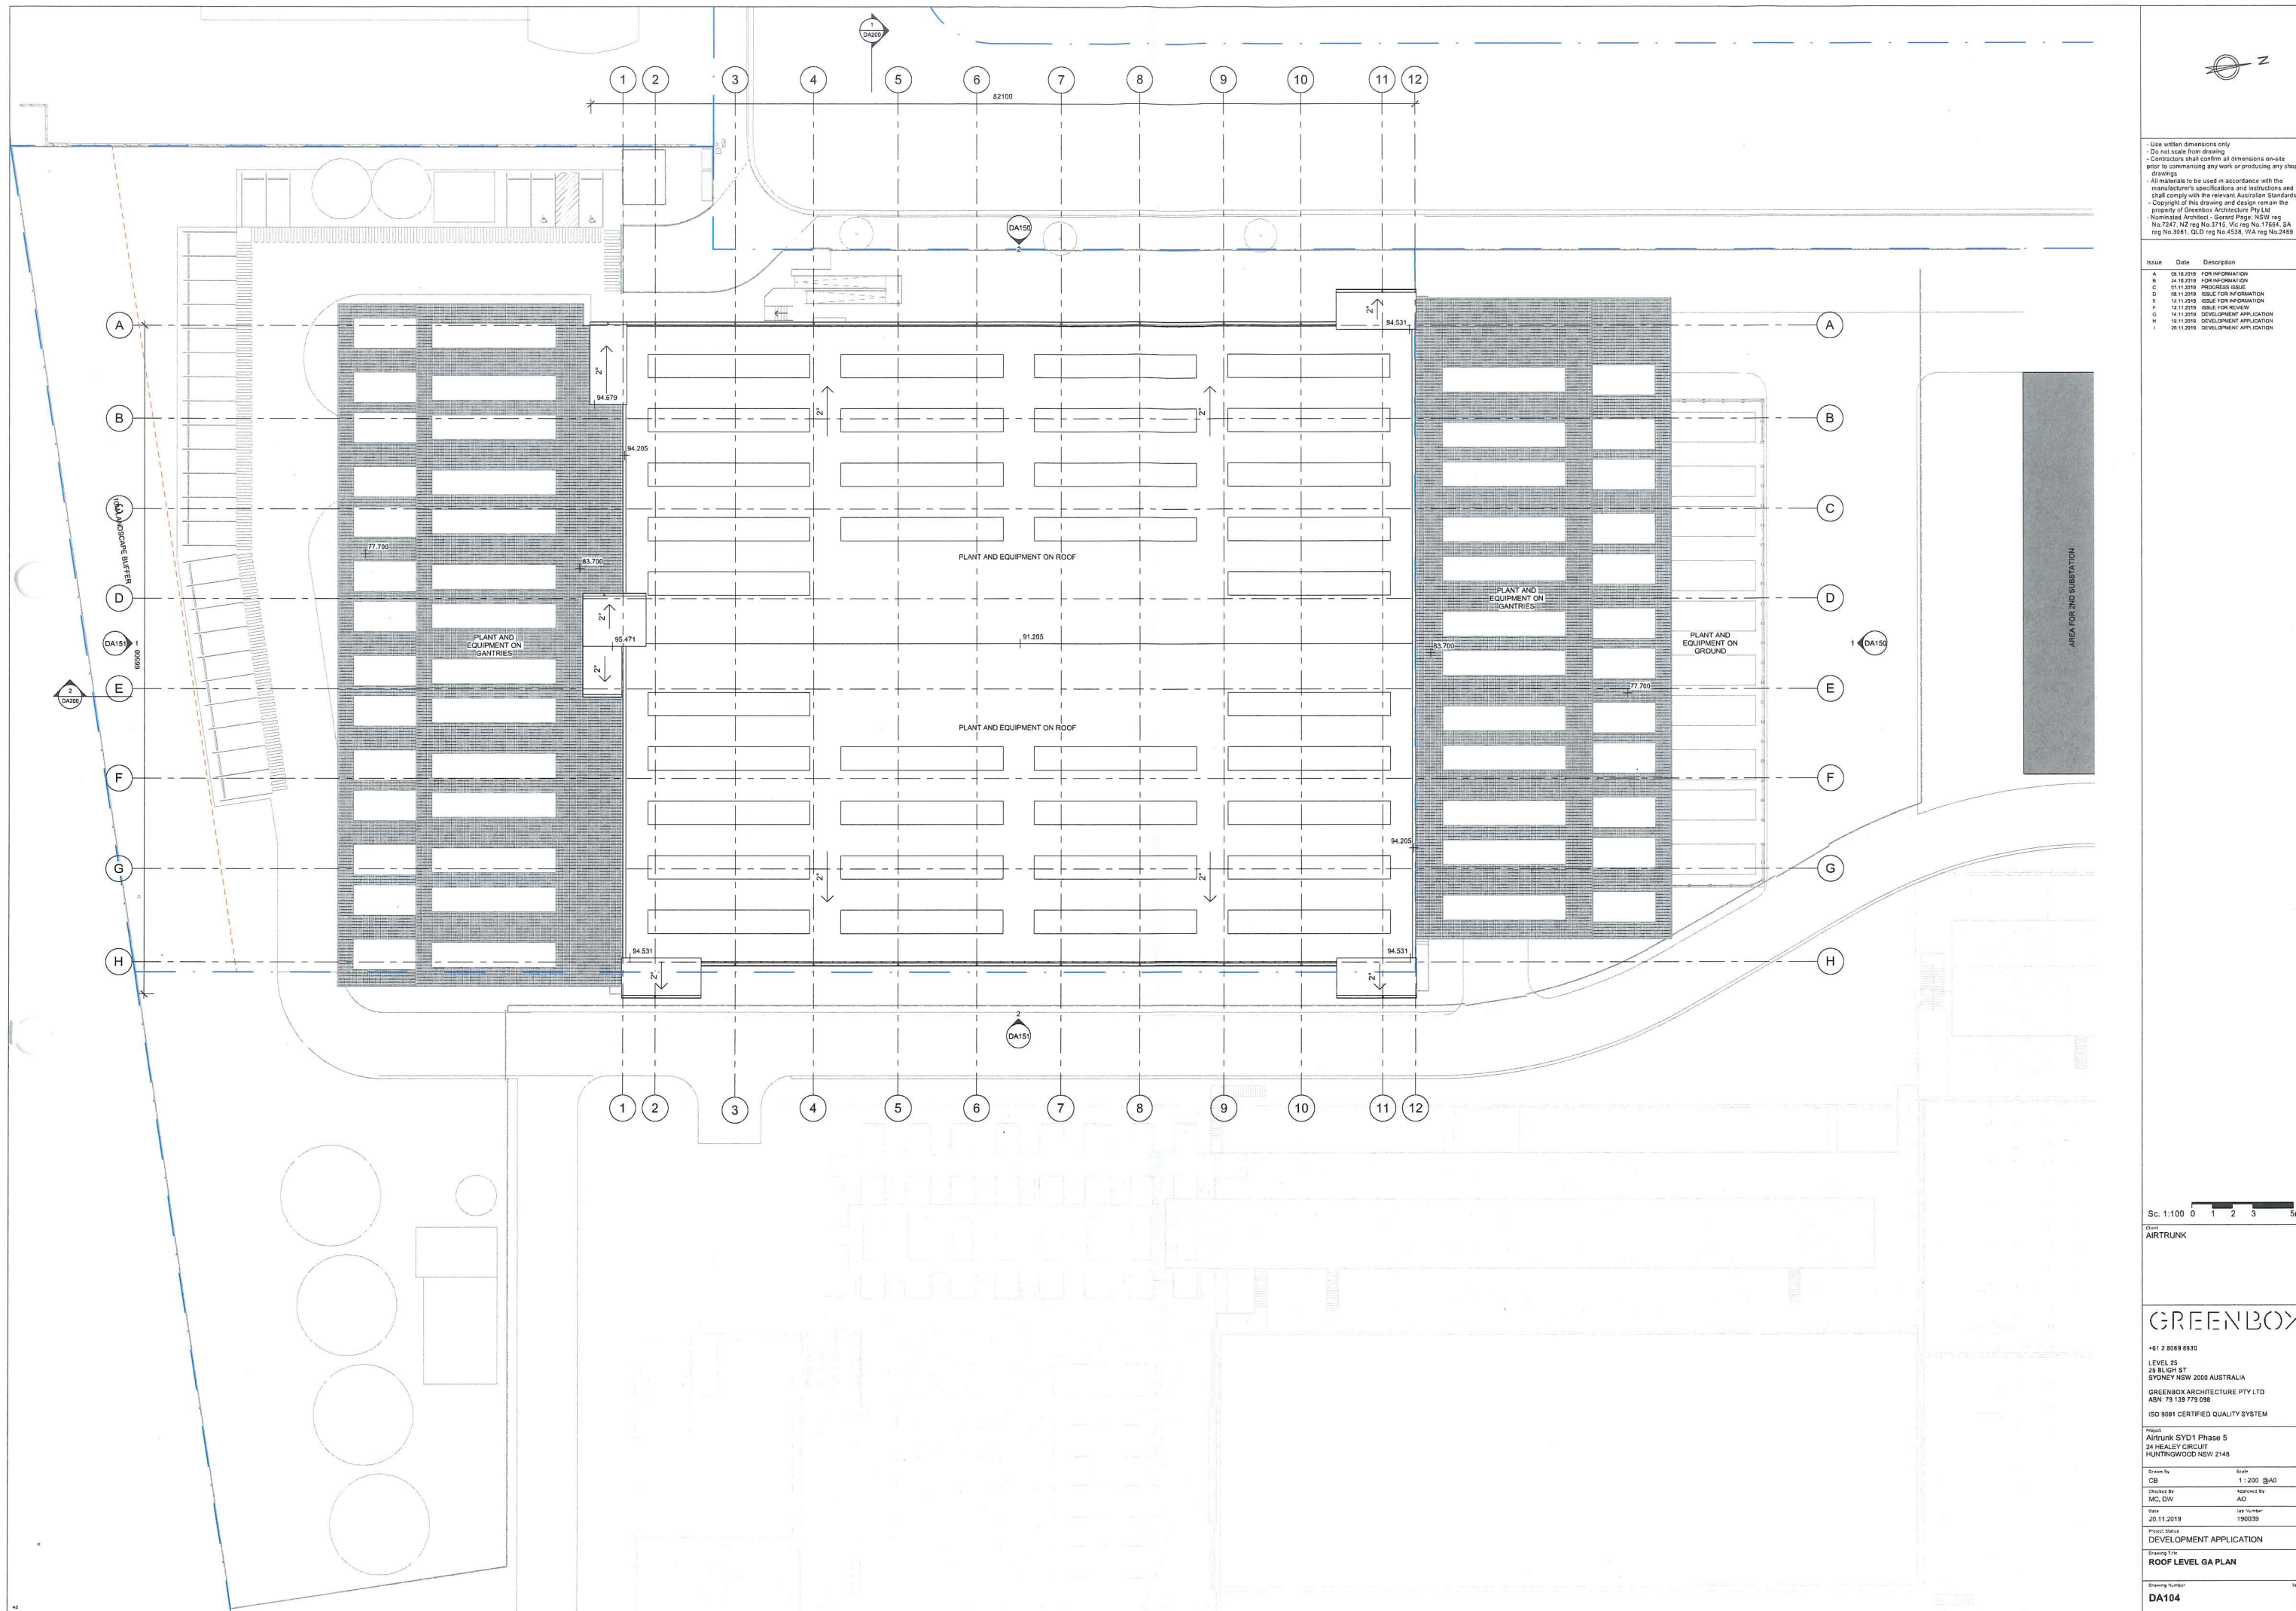

- Use written dimensions only
- Do not scale from drawing
- Contractors shall confirm all dimensions on-site prior to commencing any work or producing any shop drawings
- All materials to be used in accordance with the manufacturer's specifications and instructions and shall comply with the relevant Australian Standards
- Copyright of this drawing and design remain the property of Greenbox Architecture Pty Ltd
- Nominated Architect - Greenbox Architecture Pty Ltd
- No. 7247, NZ reg No 3715, Vic reg No 17564, SA reg No 3561, QLD reg No 4535, WA reg No 2469

Issue	Date	Description
A	08.10.2019	FOR INFORMATION
B	24.10.2019	FOR INFORMATION
C	01.11.2019	PROGRESS ISSUE
D	08.11.2019	ISSUE FOR INFORMATION
E	12.11.2019	ISSUE FOR INFORMATION
F	13.11.2019	ISSUE FOR REVIEW
G	14.11.2019	DEVELOPMENT APPLICATION
H	18.11.2019	DEVELOPMENT APPLICATION
I	20.11.2019	DEVELOPMENT APPLICATION

Scale: 1:100 0 1 2 3 5m
Client: AIRTRUNK

GREENBOX
+61 2 8069 8930
LEVEL 25
25 BUSH ST
SYDNEY NSW 2000 AUSTRALIA
GREENBOX ARCHITECTURE PTY LTD
ABN: 79 139 779 098
ISO 9001 CERTIFIED QUALITY SYSTEM

Project: Airtrunk SYD1 Phase 5
24 HEALEY CIRCUIT
HUNTINGWOOD NSW 2145
Drawn By: CB
Scale: 1:200 @A0
Checked By: MC, GW
Approved By: AD
Date: 20.11.2019
Job Number: 190039
Project Status: DEVELOPMENT APPLICATION
Drawing Title: ROOF LEVEL GA PLAN
Drawing Number: DA104
Sheet: 1

24
DP814866

HEALEY CIRCUIT

LOT 25
DP814866

HEALEY CIRCUIT

No 24 HEALEY CRESCENT
CONCRETE PANEL
WAREHOUSE AND OFFICE
METAL ROOF

LOT 201
DP866346
1.006 Ha BY CT
(A) (B)

LOT 200
DP877343

NOTES:

THE RELATIONSHIP BETWEEN FEATURES AND BOUNDARIES
IS DIAGRAMMATIC ONLY

NO INVESTIGATION HAS BEEN MADE OF UNDERGROUND SERVICES

BOUNDARIES SHOWN HEREON HAVE BEEN ADOPTED FROM RELEVANT
SURVEY PLANS AND ARE SUBJECT TO CONFIRMATION BY SURVEY

ANY DEVELOPMENT CONSTRUCTION ON OR NEAR THE BOUNDARIES
THE CORNERS OF THE SUBJECT LAND SHOULD BE MARKED BY A
REGISTERED SURVEYOR

ORIGIN OF LEVELS FM 53578 ADOPTED AS RL 66.403

(A) RESTRICTION (S) ON THE USE OF LAND DP866346.
(B) RESTRICTION (S) ON THE USE OF LAND DP825918

EASEMENT TO DRAIN WATER 2.5 WIDE (DP 264241)

LOT 21

DP819317

WESTERN FREEWAY

DRAWING STATUS

PROJECT:

**AIRTRUNK
HUNTINGWOOD**

CLIENT:

A.W. EDWARDS PTY LTD

BUILDERS AND CONTRACTORS
131 SAILORS BAY ROAD
NORTHBRIDGE NSW 2063
Ph (02) 9958 1474 Fax (02) 9958 6208

S.P. SITE SETOUT PTY LTD

CONSTRUCTION SURVEYING

UNIT 36/4 HOYLE AVENUE

CASTLE HILL 2154

Mobile: 0411 315 379

Telephone: (02) 9659 3316

Facsimile: (02) 9659 3318

Email: stephen@spsite.com.au



SCALE

1:300 (A1)

DATE 10/10/2019

DATUM A.H.D

CADD FILE REF AWE/HUNTINGWOOD

DWG No:


SPII54-001.PRO

PLAN:

SHOWING RELATIVE HEIGHTS &
FEATURES OVER LOT 201
D.P 866346 BEING NO 24
HEALEY CIRCUIT HUNTINGWOOD

SHEET 1 OF 3

M.G.A

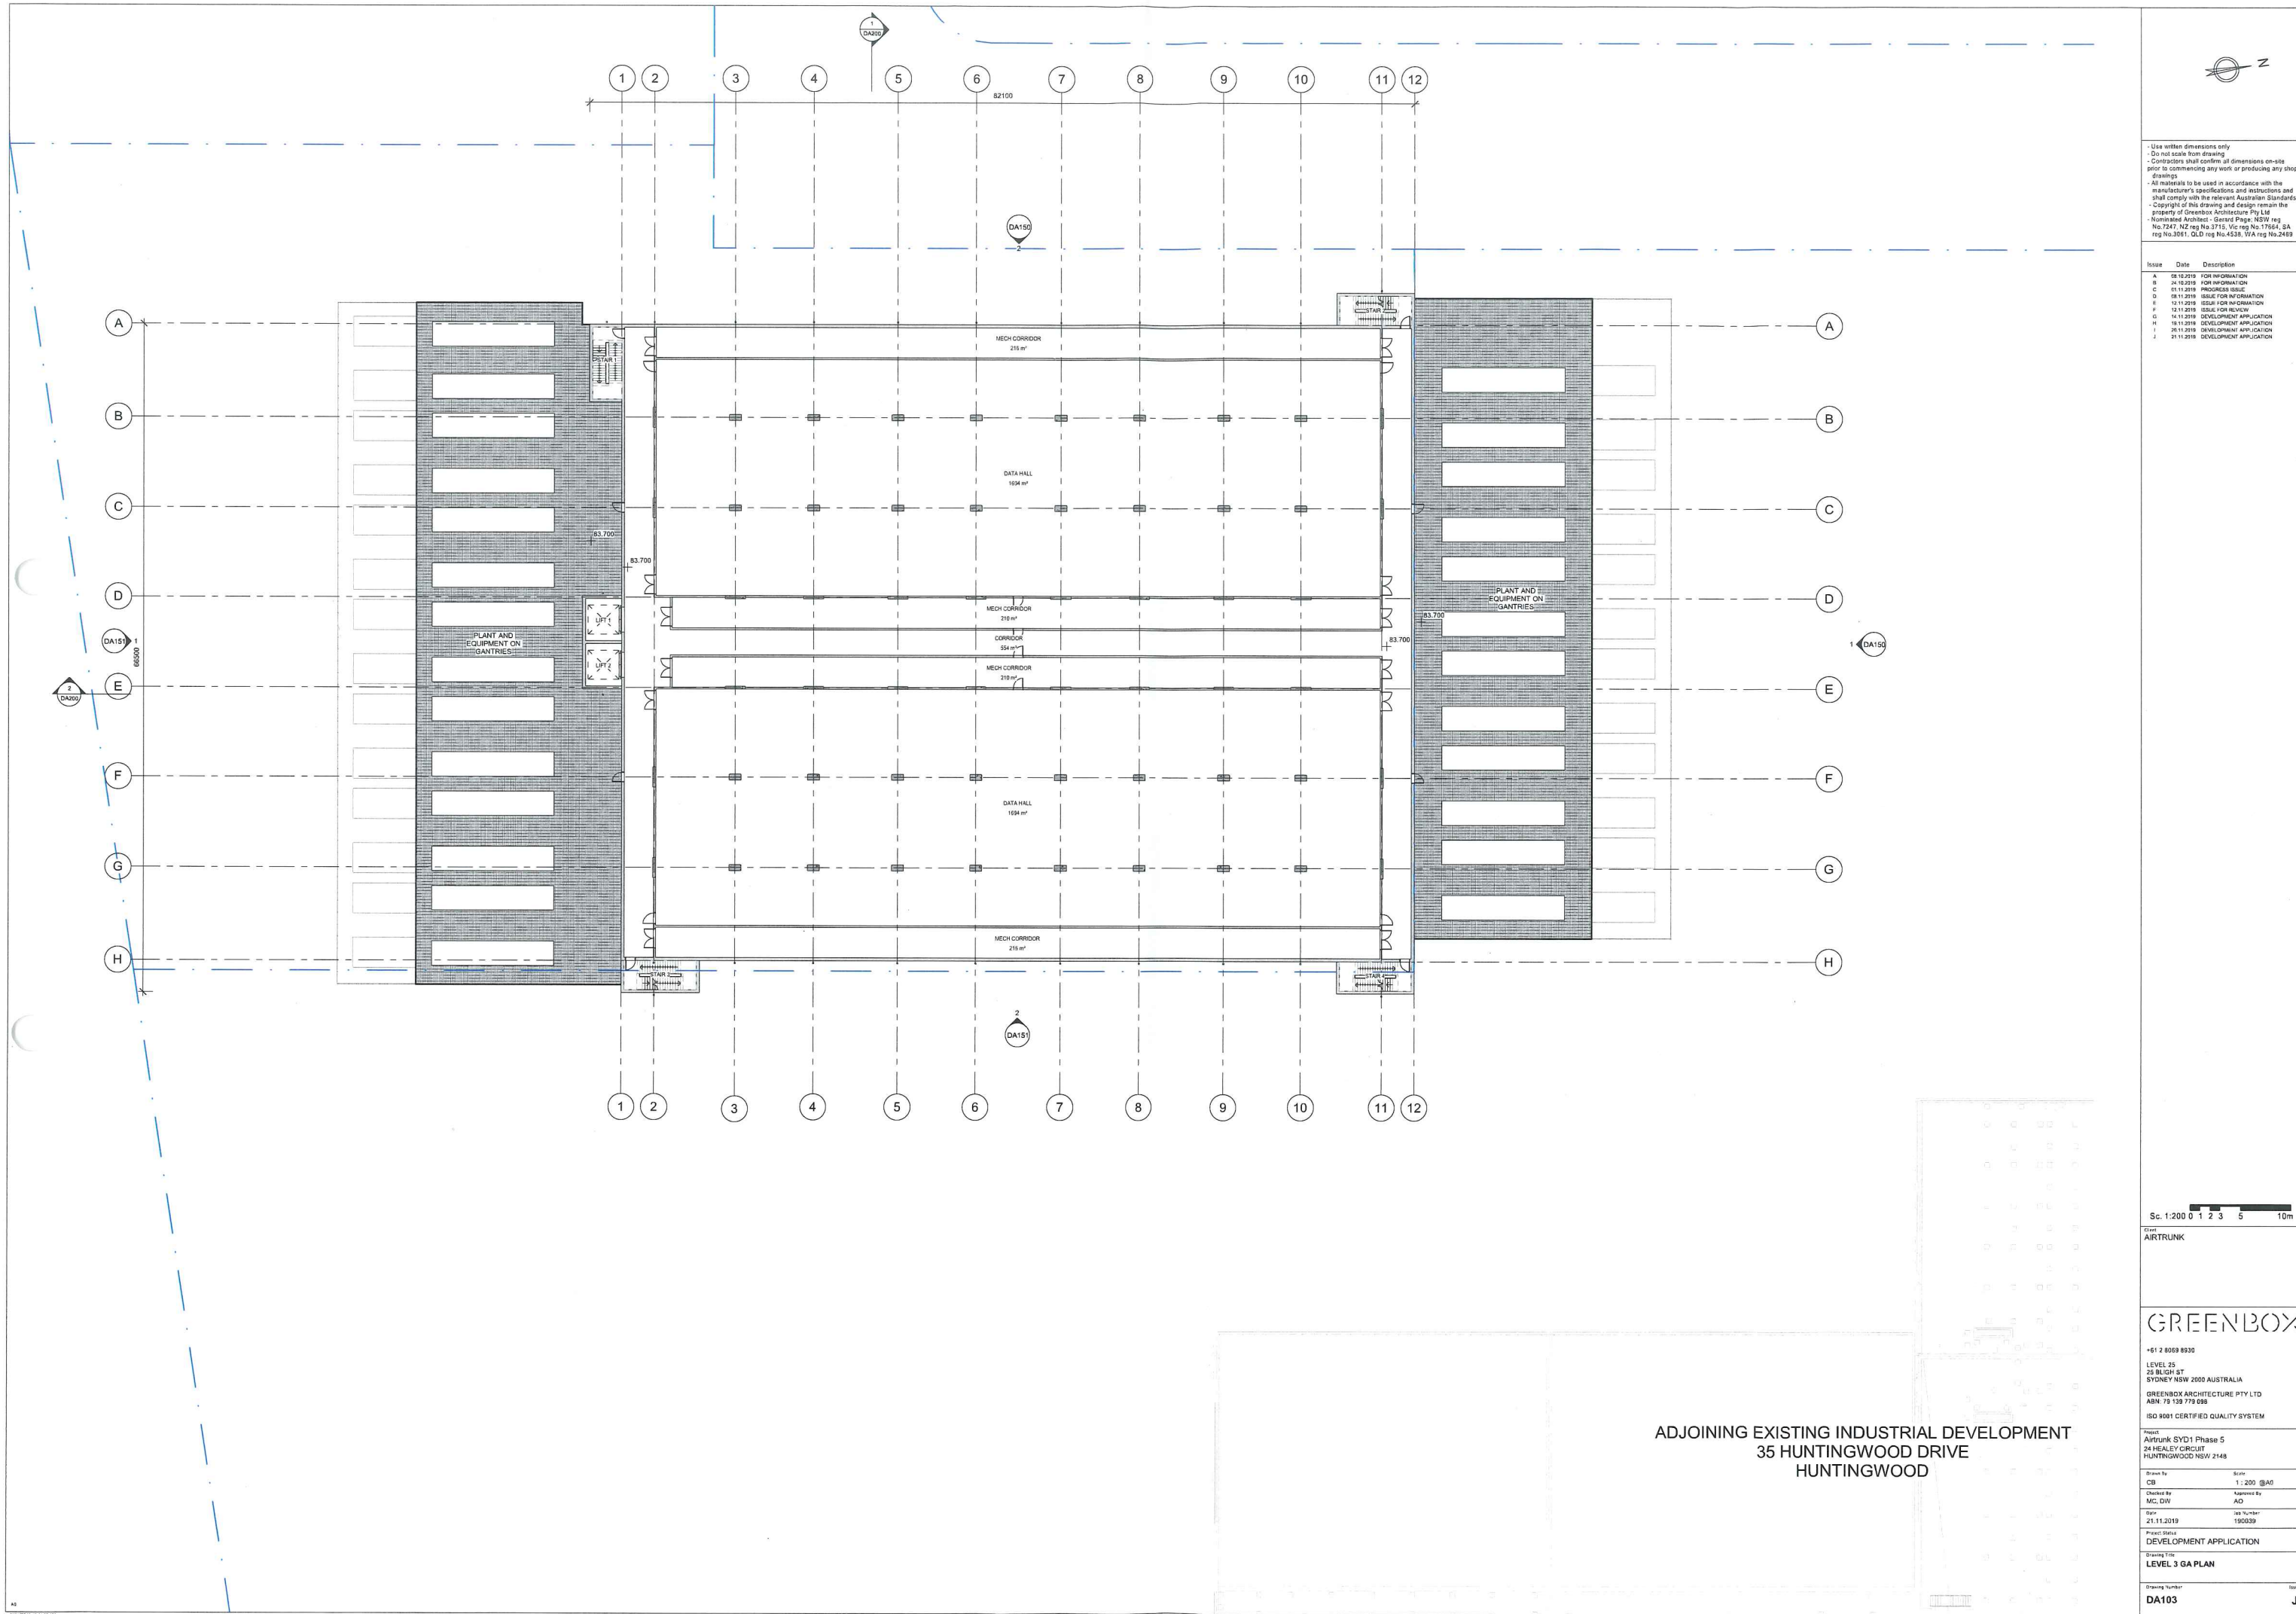

Use written dimensions only
Do not scale from drawing
Contractors shall confirm all dimensions on-site prior to commencing any work or producing any shop drawings
All materials to be used in accordance with the manufacturer's specifications and instructions and shall comply with the relevant Australian Standards
Copyright of this drawing and design remain the property of Greenbox Architecture Pty Ltd
Nominated Architect - Greenbox Architecture Pty Ltd
No. 1247, NZ reg No. 3715, VIC reg No. 17664, SA reg No. 3061, QLD reg No. 4538, WA reg No. 2489

Issue	Date	Description
A	08.10.2019	FOR INFORMATION
B	24.10.2019	FOR INFORMATION
C	01.11.2019	PROGRESS ISSUE
D	08.11.2019	ISSUE FOR INFORMATION
E	12.11.2019	ISSUE FOR INFORMATION
F	12.11.2019	ISSUE FOR REVIEW
G	16.11.2019	DEVELOPMENT APPLICATION
H	18.11.2019	DEVELOPMENT APPLICATION
I	20.11.2019	DEVELOPMENT APPLICATION
J	21.11.2019	DEVELOPMENT APPLICATION

Scale: 1:200 0 1 2 3 5 10m

Client: AIRTRUNK

GREENBOX

+61 2 8059 8930
LEVEL 25
25 BLIGH ST
SYDNEY NSW 2000 AUSTRALIA
GREENBOX ARCHITECTURE PTY LTD
ABN: 79 139 779 098
ISO 9001 CERTIFIED QUALITY SYSTEM

Project: Airtrunk SYD1 Phase 5
24 HEALEY CIRCUIT
HUNTINGWOOD NSW 2148

Drawn By: CB
Scale: 1:200 @A0

Checked By: MC, DW
Approved By: AD

Date: 21.11.2019
Job Number: 190039

Project Status: DEVELOPMENT APPLICATION

Drawing Title: LEVEL 3 GA PLAN

Drawing Number: DA103
Issue: J