

NOTE:
All INTERNAL AREAS ARE DENOTED

LOW CHANNEL SHOWN DASHED.
ENGINEERS DRAWINGS

— ADAPTABLE UNITS(x3) SHOWN HATCHED

OVERLAND FLOW CHANNEL.
REFER CIVIL ENGINEERS DRAWINGS.
LANDSCAPED SCREENING WHERE PERMISSABLE.

TRANSITION

SURFACE FLOW TANK BELOW SHOWN DASHED.
REFER CIVIL DRAWINGS

2.8x5.5 BULK WASTE
COLLECTION AREA

SURFACE FLOW & STORMWATER RE-USE TANK BELOW
SHOWN DASHED YELLOW. REFER CIVIL DRAWINGS

PENNANT STREET

6x ADDITIONAL STREET TREES - REFER TO LANDSCAPE ARCHITECT'S DRAWINGS

CLIENT
Blue Sox Developments

FLOOR PLAN - GROUND
FLOOR

DATE _____

25/09/18 1:200
PROJECT No. 2017135
DISC. A
DRAWING No. DA-005

PROJECT
178 - 188 PENNANT
St, NORTH
PARRAMATTA

Lot 1, Pier 8-9, 23 Hickson Road
Walsh Bay New South Wales 2000 Australia
T 61 2 9290 2722 F 61 2 9290 1150
E sydney@jacksonteece.com
Jackson Teece Chesterman Willis Pty Ltd
Trading as Jackson Teece
ABN 15 083 837 290
Nominated Architects: Damian Barker (8192), John Gow (6790), Daniel Hudson (8315)

JACKSON TEECE

AMENDMENTS			
ISSUE	DESCRIPTION	APPROVED	DATE
12	ISSUE FOR COORDINATION	MA	01/02/19
13	ISSUE FOR COORDINATION	MA	13/02/19
14	ISSUE FOR LAHC REVIEW	MA	21/02/19
15	ISSUE FOR COORDINATION	MA	27/02/19
16	FINAL REVIEW FOR DA	AR	28/02/19
17	FINAL REVIEW FOR DA	AR	29/03/19
18	FINAL REVIEW FOR DA	AR	05/04/19
19	FINAL REVIEW FOR DA	AR	17/04/19
20	FINAL REVIEW FOR DA	AR	07/05/19
21	DA - FURTHER INFORMATION	MA	16/08/19
22	PRELIMINARY	MA	21/10/20
23	PRELIMINARY	MA	26/02/20
24	PRELIMINARY	MA	03/03/20
25	PRELIMINARY	MA	09/03/20

50mm on original

DEVELOPMENT APPLICATION

APPROVED BY: **GA** CHECKED BY: **MA**

CONCEPTS AND INFORMATION CONTAINED IN THIS DRAWING ARE COPYRIGHT AND MAY NOT BE REPRODUCED IN WHOLE OR PART OR BY ANY MEANS, WITHOUT THE WRITTEN PERMISSION OF JACKSON TEECE. DO NOT SCALE THIS DRAWING. USE FIGURED DIMENSIONS ONLY. VERIFY ALL PROJECT DIMENSIONS BEFORE COMMENCING ON-SITE WORK OR OFF-SITE FABRICATION. NOTIFY JACKSON TEECE OF ANY DISCREPANCIES AND SEEK INSTRUCTIONS.

0 5 10 2

SCALE 1:200

Date generated: 09/03/2020 1:01:47 PM C:\Users\maban\Documents\2017135-JT-0-SHT-AR-17_NEW_maban.rvt

bluesox

DATE	SCALE @ A1	DRAWN
25/09/18	1 : 200	MA/AR
PROJECT No.	DISC. DRAWING No.	ISSUE
2017135	A DA-005	25

	NUMBER
SOCIAL DUAL KEY - 3 BED	2
PRIVATE - 2 BED	5
PRIVATE - 3 BED	15
SOCIAL - 2 BED	6
SOCIAL - STUDIO	1
TOTAL	29

NOTE:
All INTERNAL AREAS ARE DENOTED



ISSUE	DESCRIPTION	APPROVED	DATE
7	PRELIMINARY FOR PRE DA	PH	26/10/18
8	PRELIMINARY FOR PRE DA	PH	01/11/18
9	PRELIMINARY ISSUE FOR COORDINATION	HF	14/01/19
10	ISSUE FOR CONSULTANTS	MA	18/01/19
11	ISSUE FOR COORDINATION	MA	29/01/19
12	ISSUE FOR COORDINATION	MA	01/02/19
13	ISSUE FOR COORDINATION	MA	13/02/19
14	ISSUE FOR LANC REVIEW	MA	21/02/19
15	FINAL REVIEW FOR DA	MA	28/02/19
16	FINAL REVIEW FOR DA	AR	28/03/19
17	FINAL REVIEW FOR DA	AR	05/04/19
18	FINAL REVIEW FOR DA	AR	17/04/19
19	FINAL REVIEW FOR DA	AR	07/05/19
20	DA - FURTHER INFORMATION	AR	16/08/19

50mm on original

THIS DRAWING ISSUE HAS BEEN REVIEWED

DEVELOPMENT APPLICATION

APPROVED BY: GA CHECKED BY: MA

CONCEPTS AND INFORMATION CONTAINED IN THIS DRAWING ARE COPYRIGHT AND MAY NOT BE REPRODUCED IN WHOLE OR PART OR BY ANY MEDIUM, WITHOUT THE WRITTEN PERMISSION OF JACKSON TEECE. DO NOT SCALE THIS DRAWING. USE FIGURED DIMENSIONS ONLY. VERIFY ALL PROJECT DIMENSIONS BEFORE COMMENCING ON-SITE WORK OR OFF-SITE FABRICATION. NOTIFY JACKSON TEECE OF ANY DISCREPANCIES AND SEEK INSTRUCTIONS.

SCALE 1:200

Date generated:28/08/2019 1:53:10 PM C:\REVIT_LOCAL\2017135-JT-0-SHT-AR-17_media-nc NEW_media-NC.rvt

bluesox

CLIENT
Blue Sox Developments

FLOOR PLAN - FRONT LVL 1,
REAR ATTIC

DATE
25/09/18

SCALE @ A1
1 : 200

DRAWN
MA/AR

PROJECT No.
2017135

DISC.
A


DRAWING No.
DA-007

ISSUE
20

PROJECT
178 - 188 PENNANT
ST, NORTH
PARRAMATTA

Lot 1, Pier 8-9, 23 Hickson Road
Walsh Bay New South Wales 2000 Australia
T 61 2 9290 2722 F 61 2 9290 1150
E sydney@jacksonteece.com
Jackson Teece Chesterman Willis Pty Ltd
Trading as Jackson Teece
ABN 15 083 837 290
Nominated Architects: Damian Barker (8192), John Gow (6790), Daniel Hudson (8315)

JACKSON TEECE

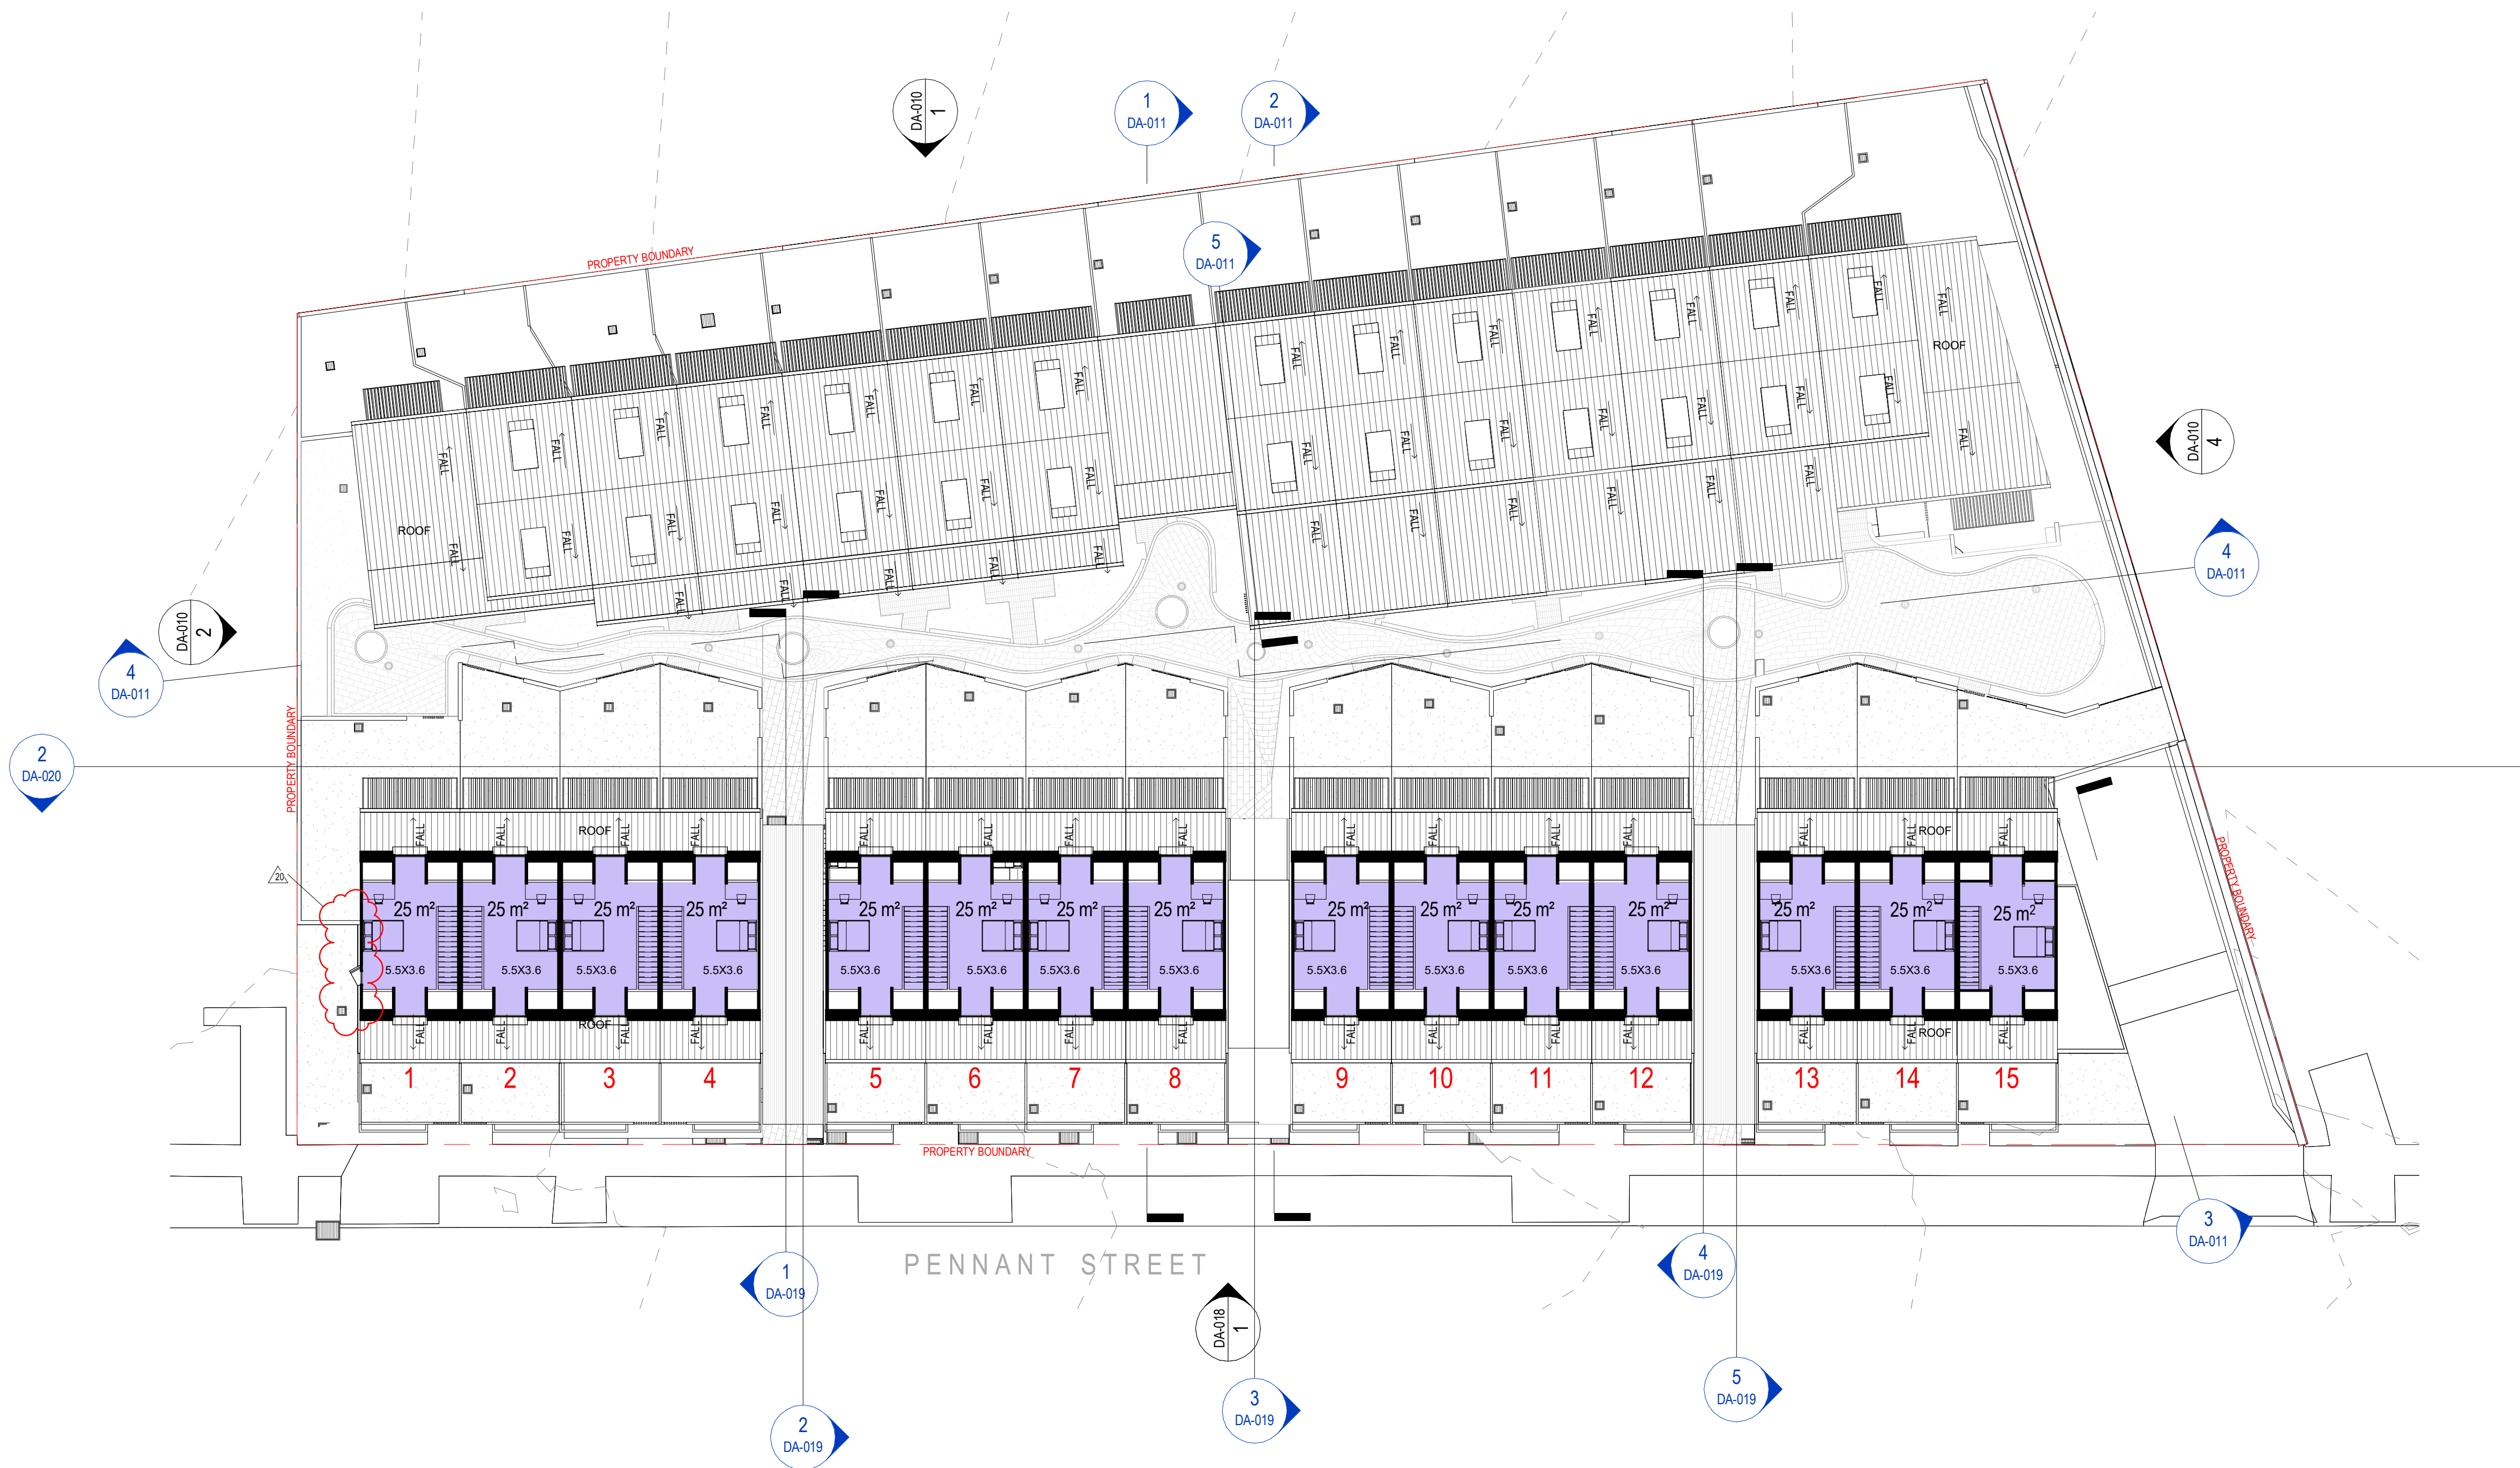

AMENDMENTS		
ISSUE	DESCRIPTION	APPROVED - DATE
7	PRELIMINARY FOR PRE DA	PH 26/10/18
8	PRELIMINARY FOR PRE DA	PH 01/11/18
9	PRELIMINARY ISSUE FOR COORDINATION	HF 14/01/18
10	ISSUE FOR CONSULTANTS	MA 18/01/19
11	ISSUE FOR COORDINATION	MA 29/01/19
12	ISSUE FOR COORDINATION	MA 01/02/19
13	ISSUE FOR COORDINATION	MA 13/02/19
14	ISSUE FOR LANC REVIEW	MA 21/02/19
15	FINAL REVIEW FOR DA	MA 28/02/19
16	FINAL REVIEW FOR DA	AR 28/03/19
17	FINAL REVIEW FOR DA	AR 05/04/19
18	FINAL REVIEW FOR DA	AR 17/04/19
19	FINAL REVIEW FOR DA	AR 07/05/19
20	DA - FURTHER INFORMATION	MA 16/08/19

50mm on original

THIS DRAWING ISSUE HAS BEEN REVIEWED

DEVELOPMENT APPLICATION

APPROVED BY: GA CHECKED BY: MA

CONCEPTS AND INFORMATION CONTAINED IN THIS DRAWING ARE COPYRIGHT AND MAY NOT BE REPRODUCED IN WHOLE OR PART OR BY ANY MEDIUM, WITHOUT THE WRITTEN PERMISSION OF JACKSON TEECE. DO NOT SCALE THIS DRAWING. USE FIGURED DIMENSIONS ONLY. VERIFY ALL PROJECT DIMENSIONS BEFORE COMMENCING ON-SITE WORK OR OFF-SITE FABRICATION. NOTIFY JACKSON TEECE OF ANY DISCREPANCIES AND SEEK INSTRUCTIONS.

SCALE 1:200

0 5 10 20



bluesox

CLIENT
Blue Sox Developments

FLOOR PLAN - FRONT ATTIC

DATE
25/09/18

SCALE @ A1
1 : 200

DRAWN
MA/AR

PROJECT No. 2017135
DISC. A
DRAWING No. DA-008

ISSUE
20

PROJECT
178 - 188 PENNANT
ST, NORTH
PARRAMATTA

Lot 1, Pier 8-9, 23 Hickson Road
Walsh Bay New South Wales 2000 Australia
T 61 2 9290 2722 F 61 2 9290 1150
E sydney@jacksonteece.com
Jackson Teece Chesterman Willis Pty Ltd
Trading as Jackson Teece
ABN 15 083 837 290
Nominated Architects: Damian Barker (8192), John Gow (6790), Daniel Hudson (8315)

JACKSON TEECE

AMENDMENTS

ISSUE	DESCRIPTION	APPROVED	DATE
1	ISSUE FOR COORDINATION	MA	13/02/19
2	ISSUE FOR LABC REVIEW	MA	21/02/19
3	FINAL REVIEW FOR DA	MA	28/02/19
4	FINAL REVIEW FOR DA	AR	29/03/19
5	FINAL REVIEW FOR DA	AR	05/04/19
6	FINAL REVIEW FOR DA	AR	17/04/19
7	FINAL REVIEW FOR DA	AR	07/05/19


50mm on original

THIS DRAWING ISSUE HAS BEEN REVIEWED

DEVELOPMENT APPLICATION

APPROVED BY: GA
CHECKED BY: MA

CONCEPTS AND INFORMATION CONTAINED IN THIS DRAWING ARE COPYRIGHT AND MAY NOT BE REPRODUCED IN WHOLE OR PART OR BY ANY MEDIUM, WITHOUT THE WRITTEN PERMISSION OF JACKSON TEECE. DO NOT SCALE THIS DRAWING. USE FIGURED DIMENSIONS ONLY. VERIFY ALL PROJECT DIMENSIONS BEFORE COMMENCING ON-SITE WORK OR OFF-SITE FABRICATION. NOTIFY JACKSON TEECE OF ANY DISCREPANCIES AND SEEK INSTRUCTIONS.

 

SCALE 1:200



bluesox

CLIENT
Blue Sox Developments



ADAPTABLE APARTMENT TYP.

DATE
02/05/19SCALE @ A1
1 : 50DRAWN
MA/ARPROJECT No.
2017135DISC. DRAWING No.
A DA-012ISSUE
7PROJECT
178 - 188 PENNANT
ST, NORTH
PARRAMATTA

Lot 1, Pier 8-9, 23 Hickson Road
Walsh Bay New South Wales 2000 Australia
T 61 2 9290 2722 F 61 2 9290 1150
E sydney@jacksonteece.com
Jackson Teece Chesterman Wills Pty Ltd
Trading as Jackson Teece
ABN 15 083 837 290

Nominated Architects: Damian Barker (8192), John Gow (6790), Daniel Hudson (8315)

JACKSON TEECE

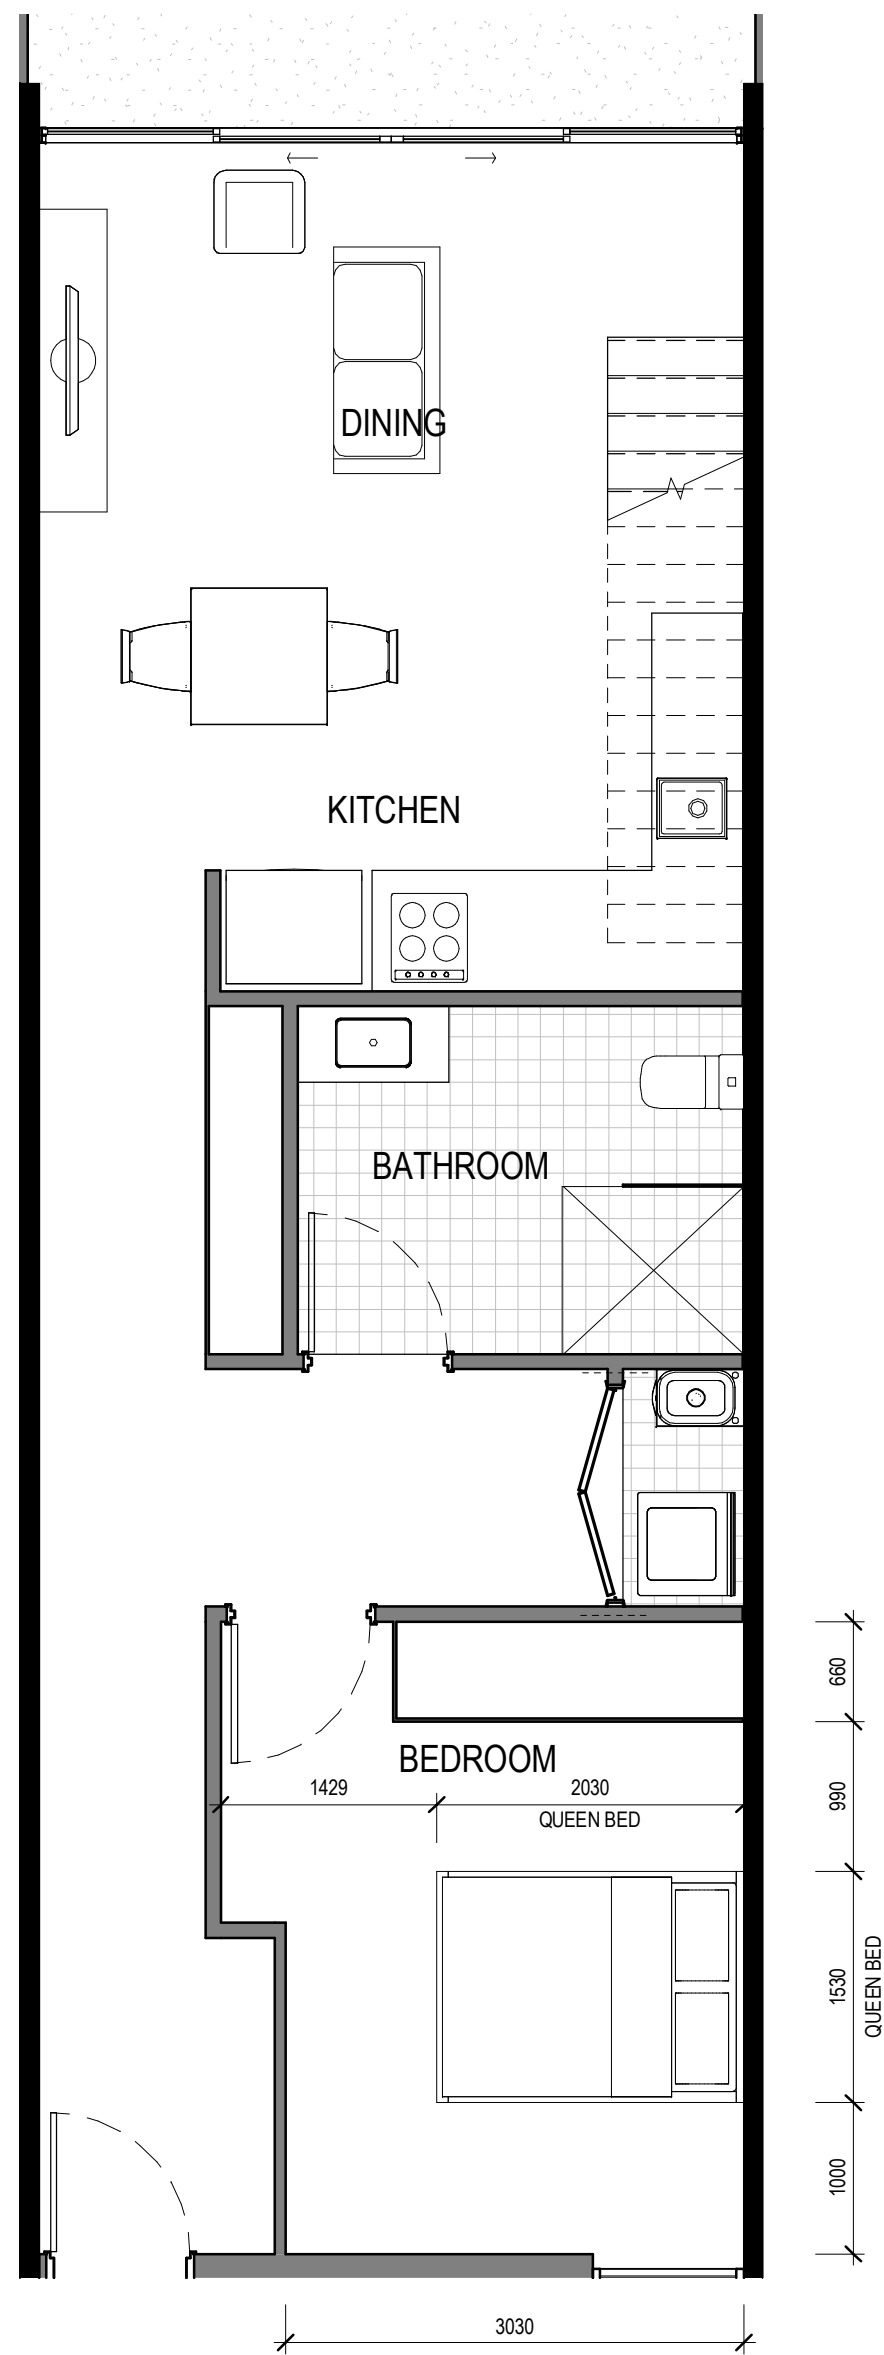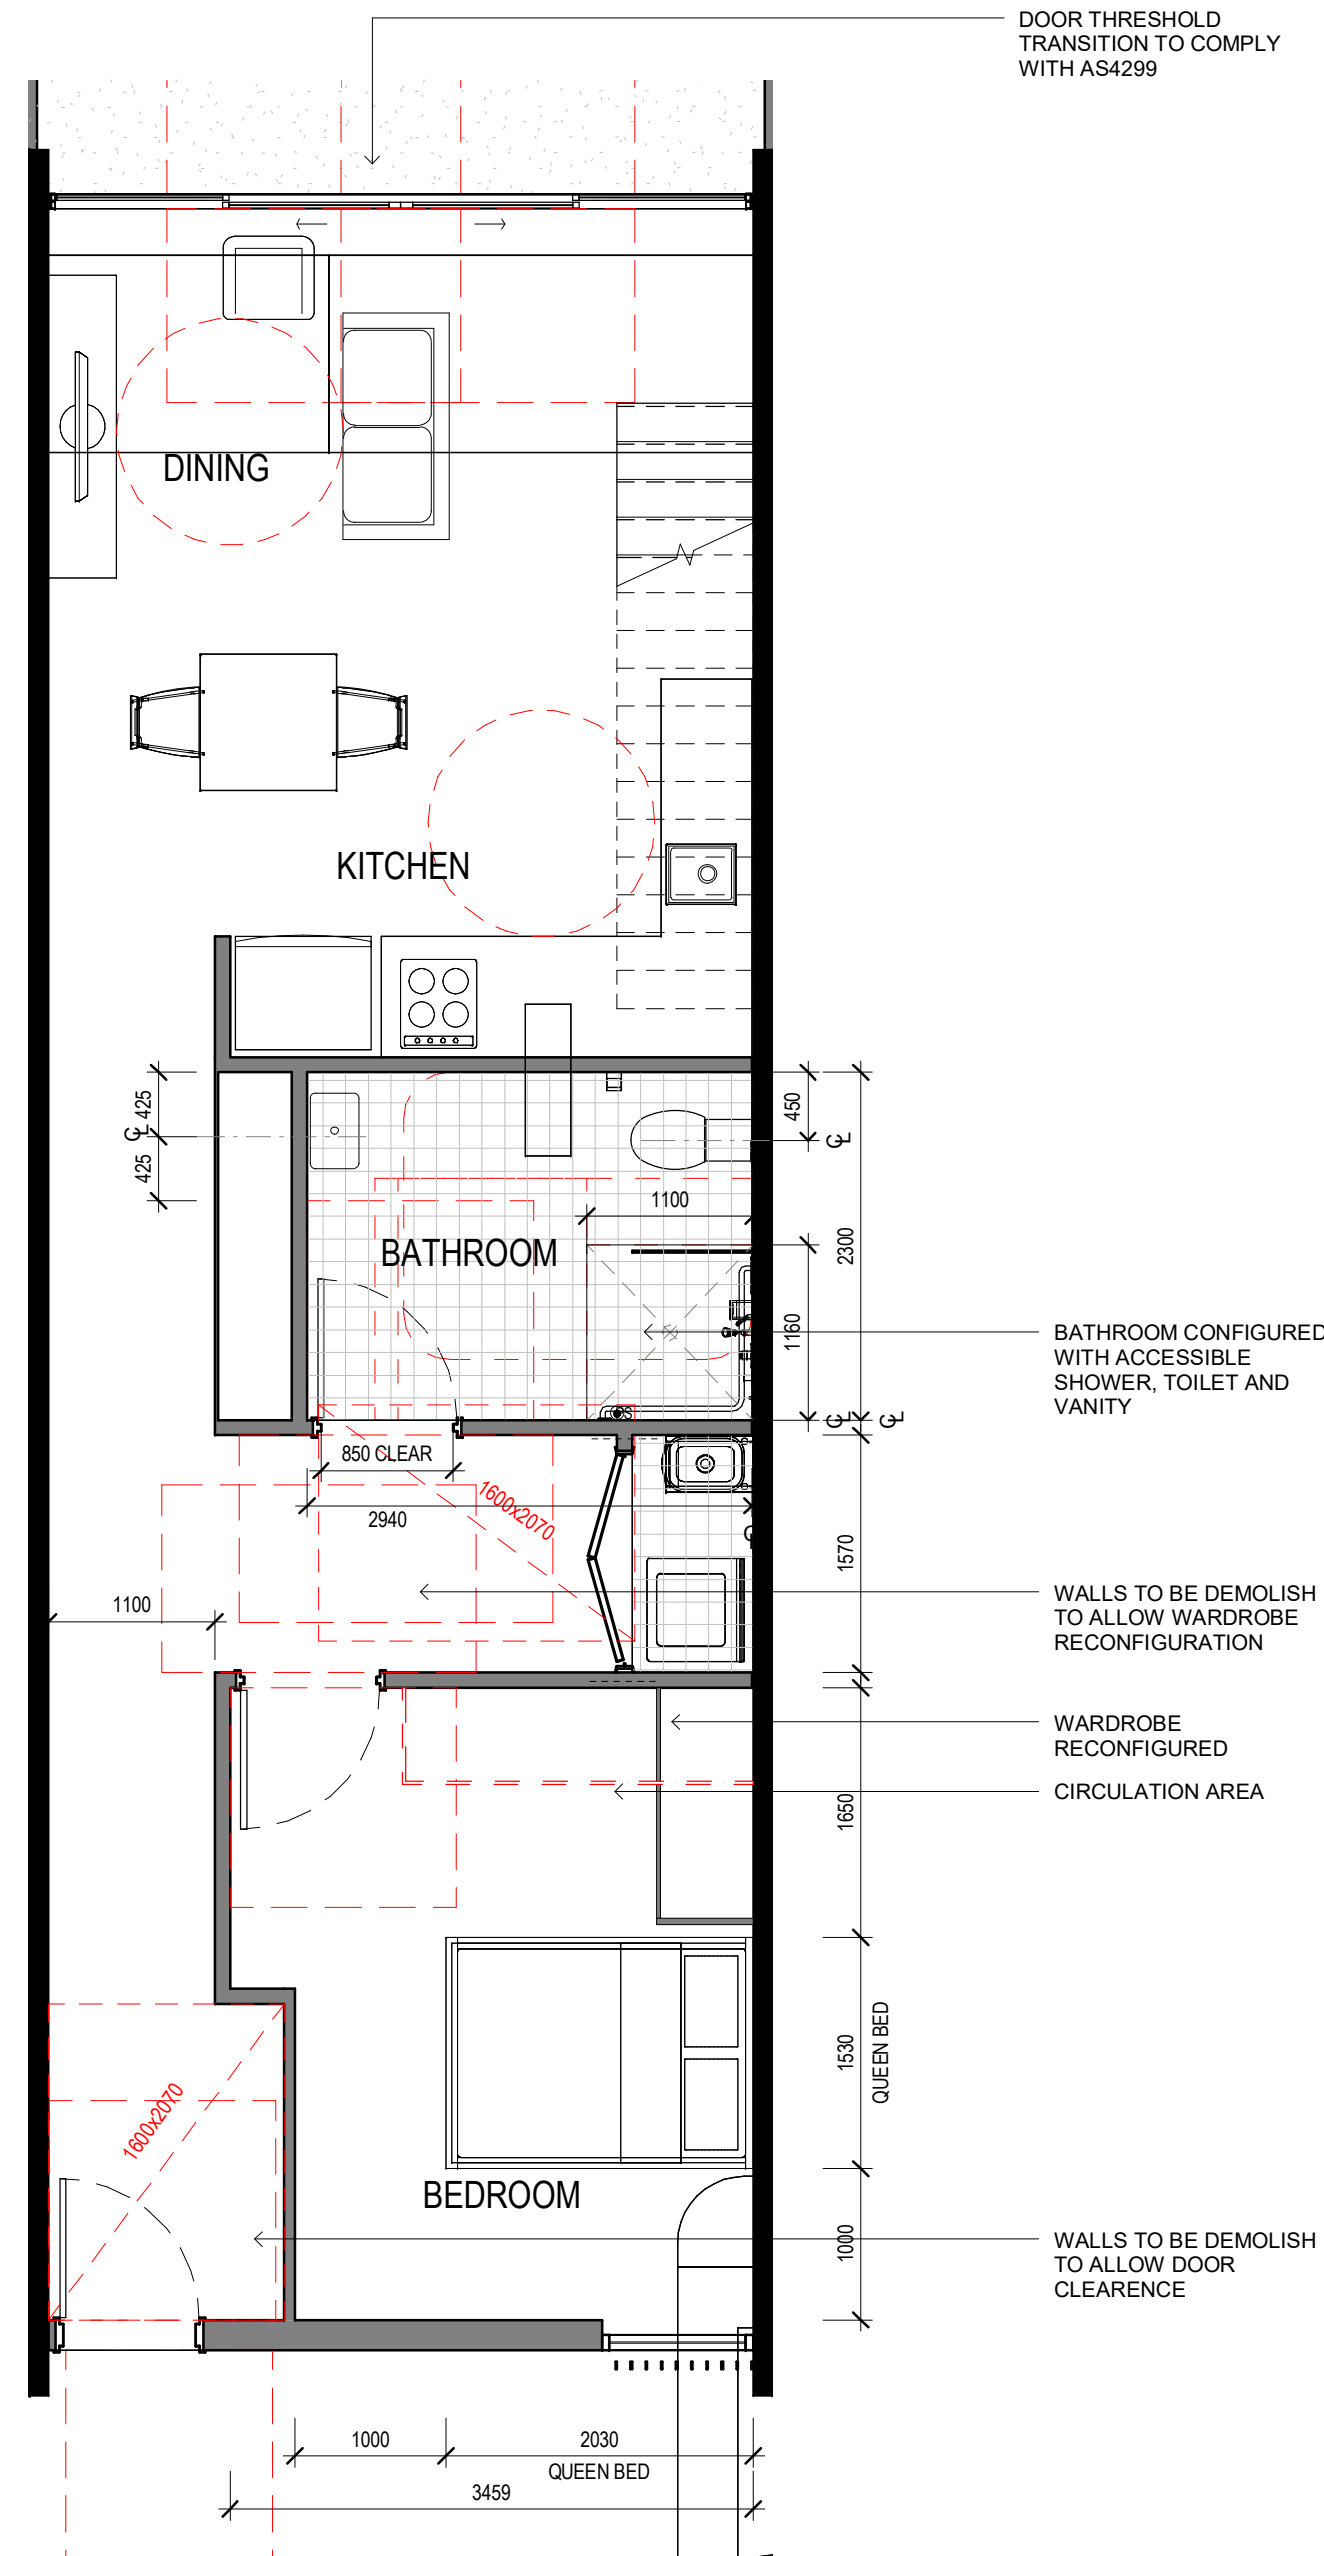1 ADAPTABLE UNIT-PREADAPTION
SCALE 1 : 502 ADAPTABLE UNIT-POST-ADAPTION
SCALE 1 : 50