


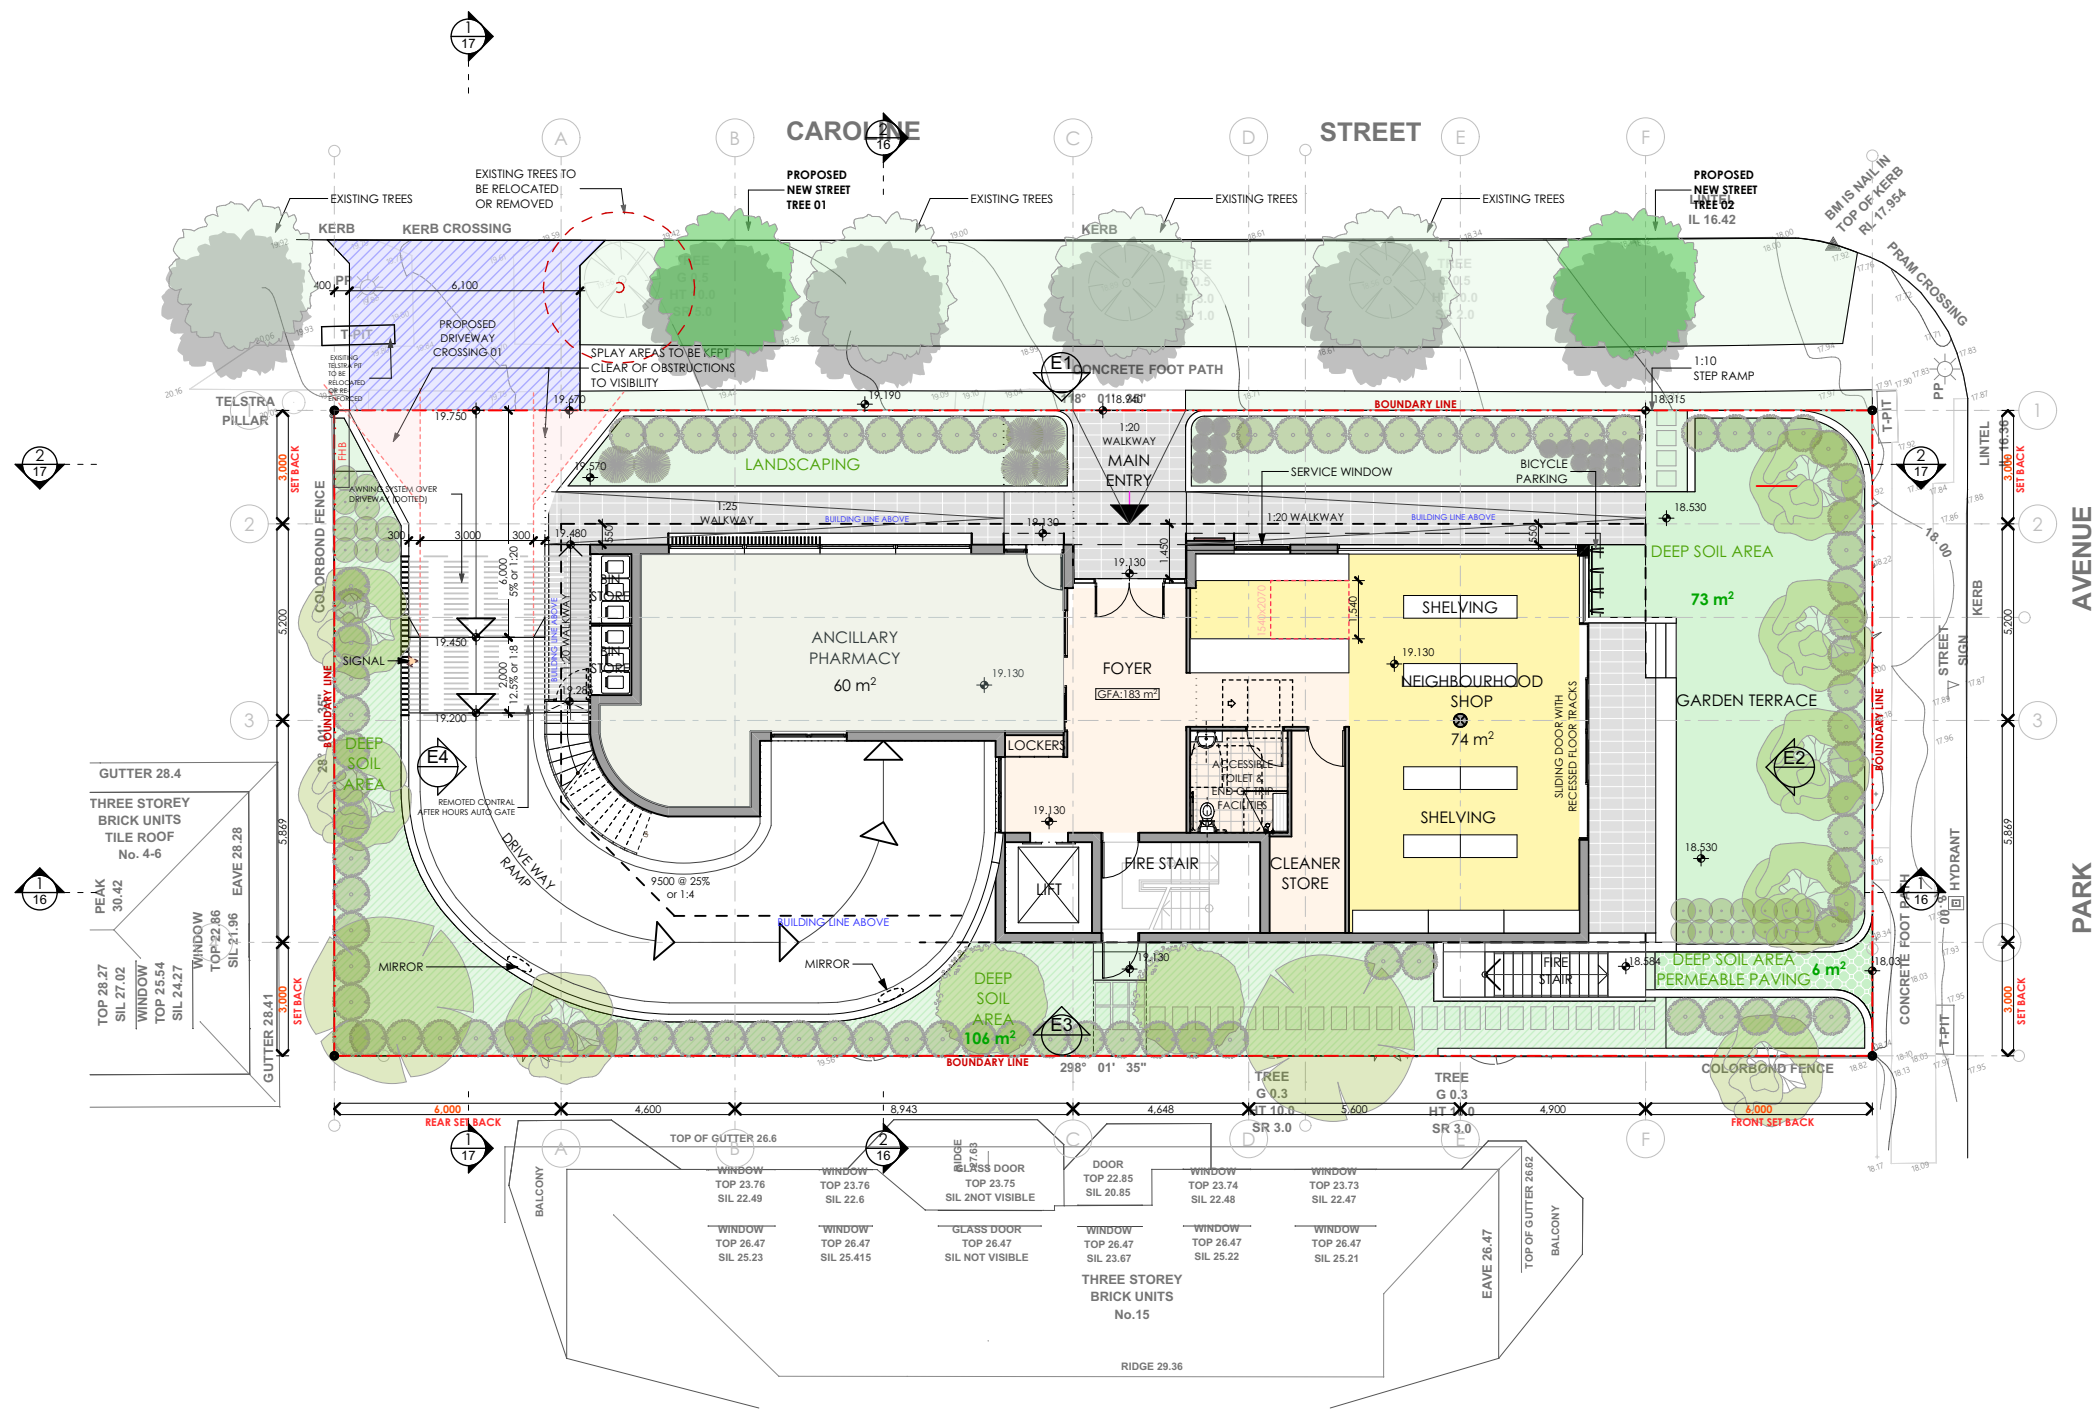

1 GROUND FLOOR PLAN
Scale 1:200

