
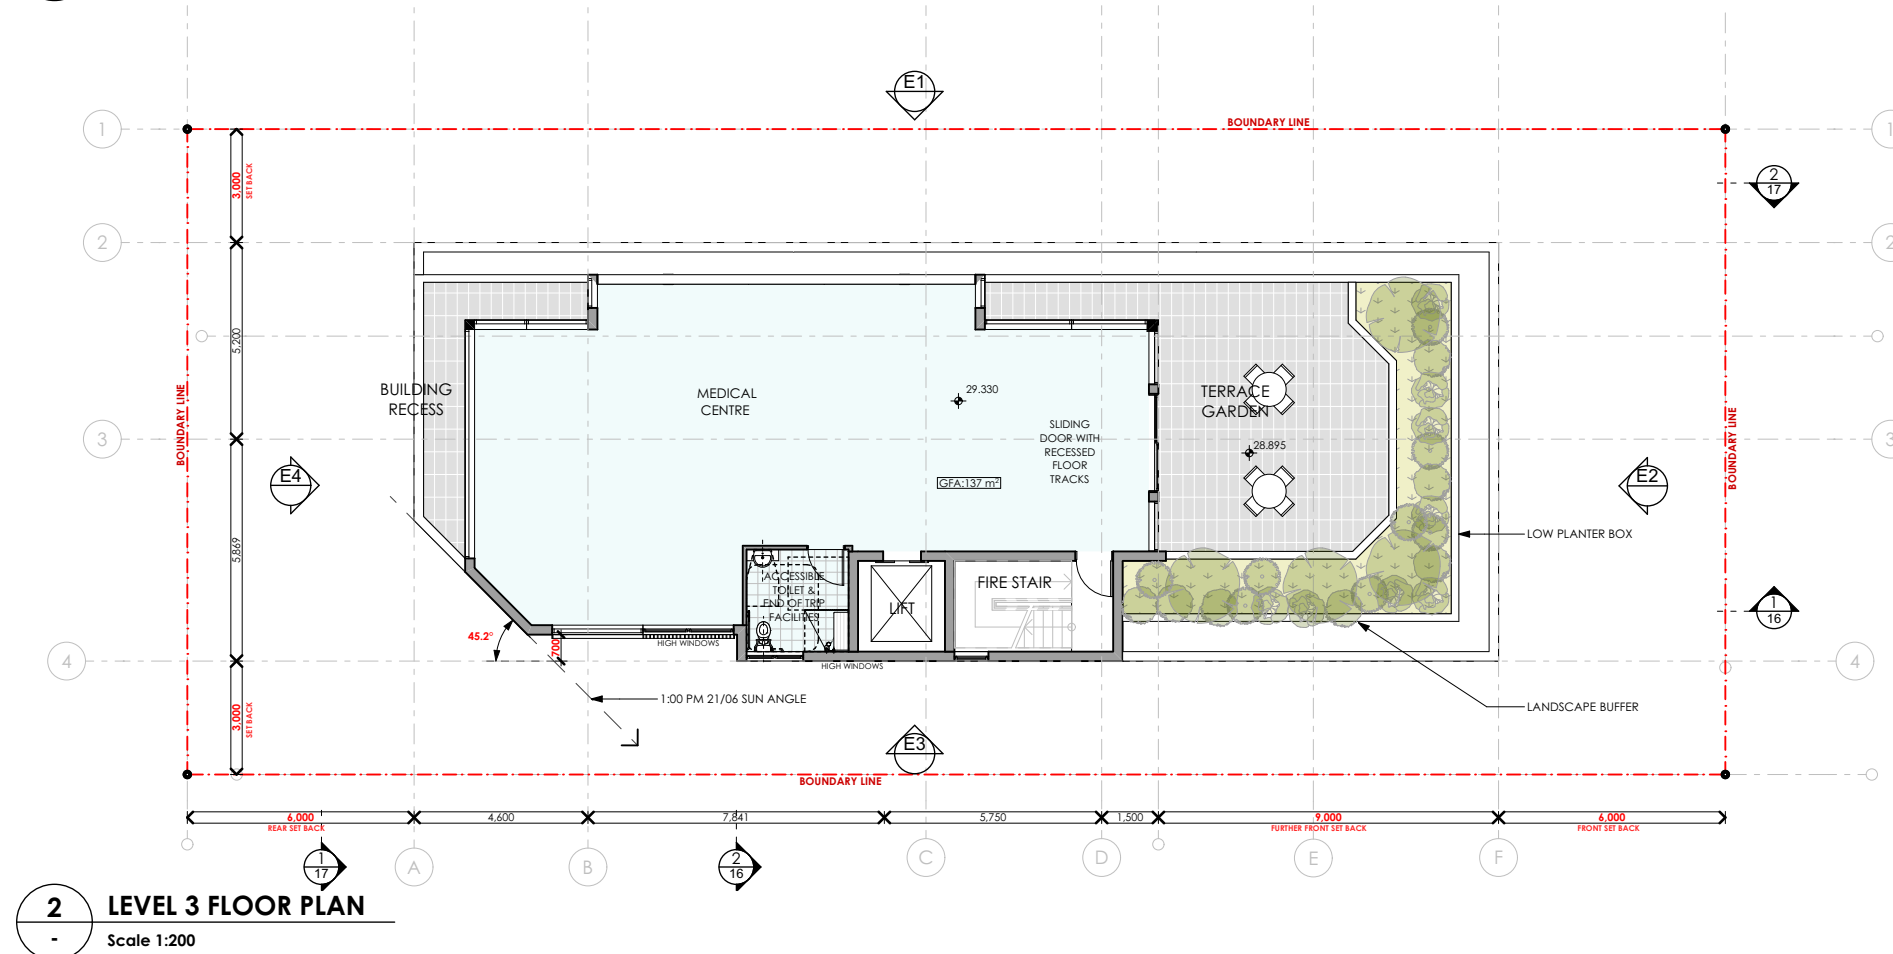


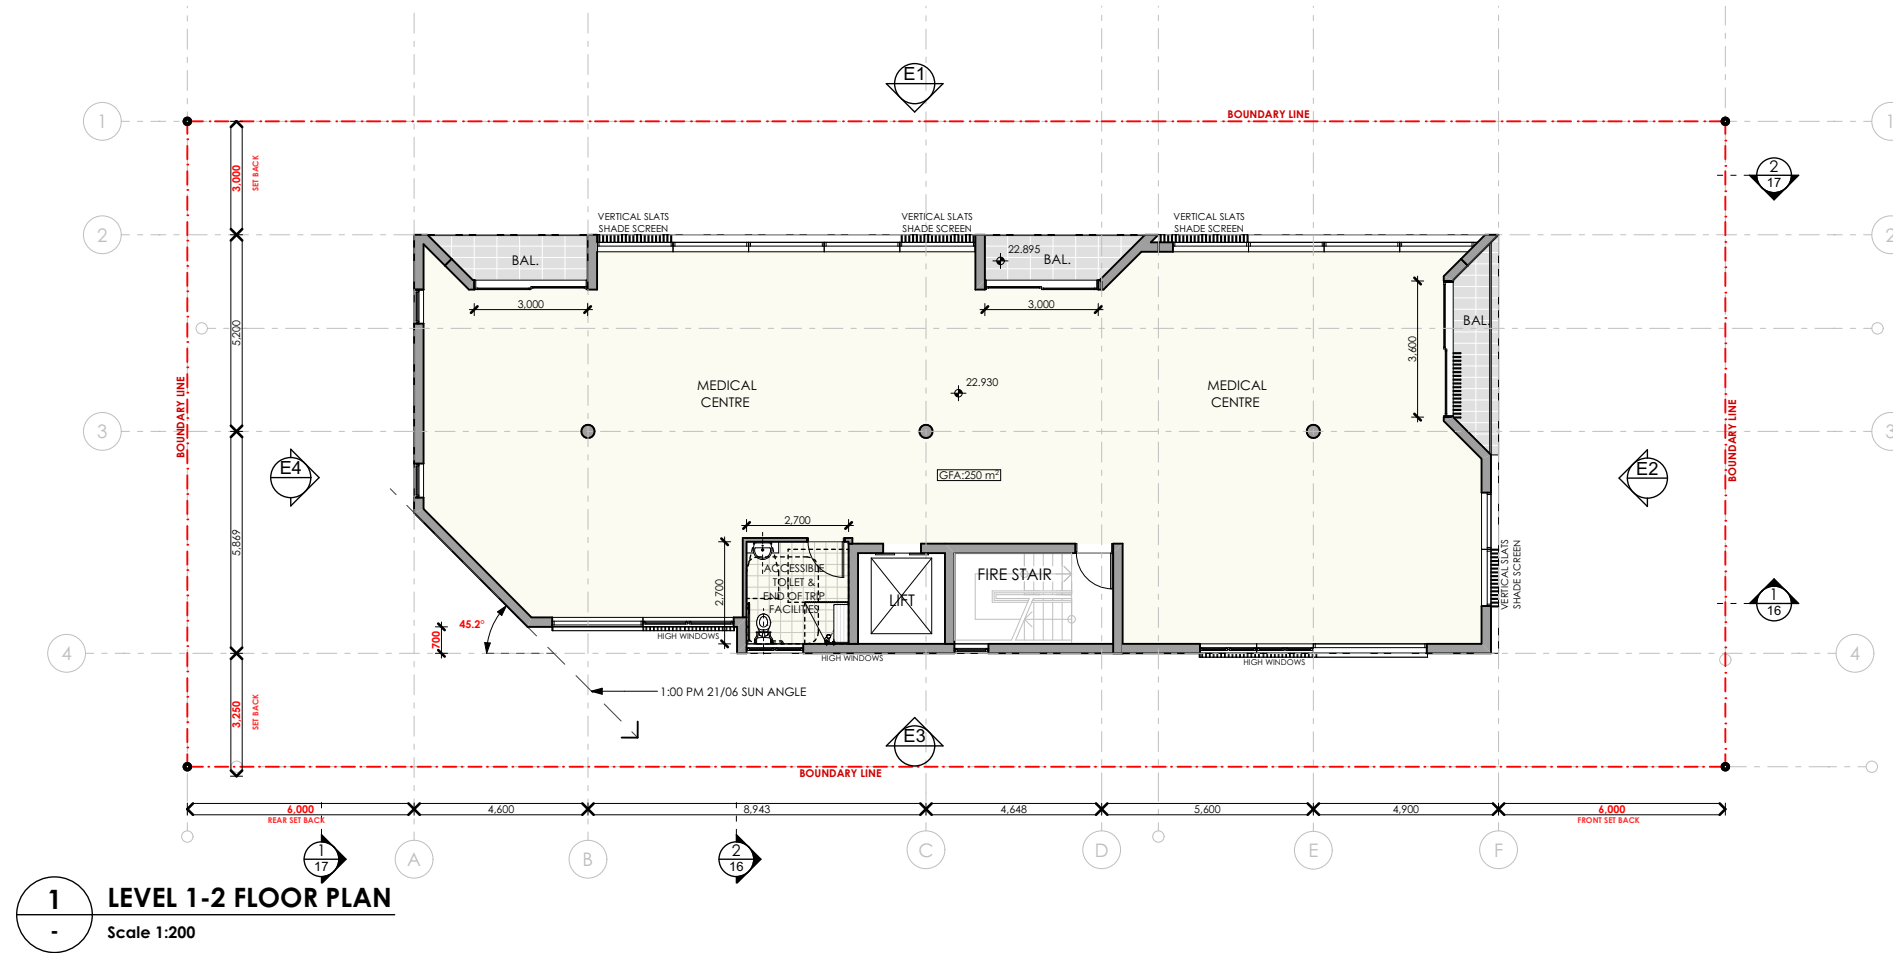

REV	DESCRIPTION
P1	-
P2	PRE- DA ISSUE 02
P3	DA PRELIM. ISSUE 01- CONSULTANTS
P3.1	DA PRELIM. ISSUE 02- CONSULTANTS
P4	DA ISSUE 01
P5	DA ISSUE 02, SIGNAGE REMOVED
P6	DA ISSUE 02, ACCESSIBLE NOTES
P7	DA ISSUE 03, RESPONSE TO RFI
P8	DA ISSUE 04, RESPONSE TO RFI 3

BY	DATE
-	-
JW	05/09/19
JW	11/11/19
JW	20/11/19
JW	15/01/20
LL	26/02/20
LL	04/03/20
LL	07/08/20
LL	17/11/20

CLIENT:

ST MARY COMMUNITY GROUP

PROJECT TITLE:


PROPOSED MEDICAL CENTRE DEVELOPMENT

16 PARK AVENUE WESTMEAD PARRAMATTA NSW 2145
AUSTRALIA

DRAWING TITLE:

LEVEL 1-3 FLOOR PLAN

NORTH POINT:

 

DRAWN BY: JW & LL

CHECKED BY: LL & PI

SCALE: SHOWN AT A3

PROJECT No: P552

DA
stage.

07
dwg no.

P8
Revision