



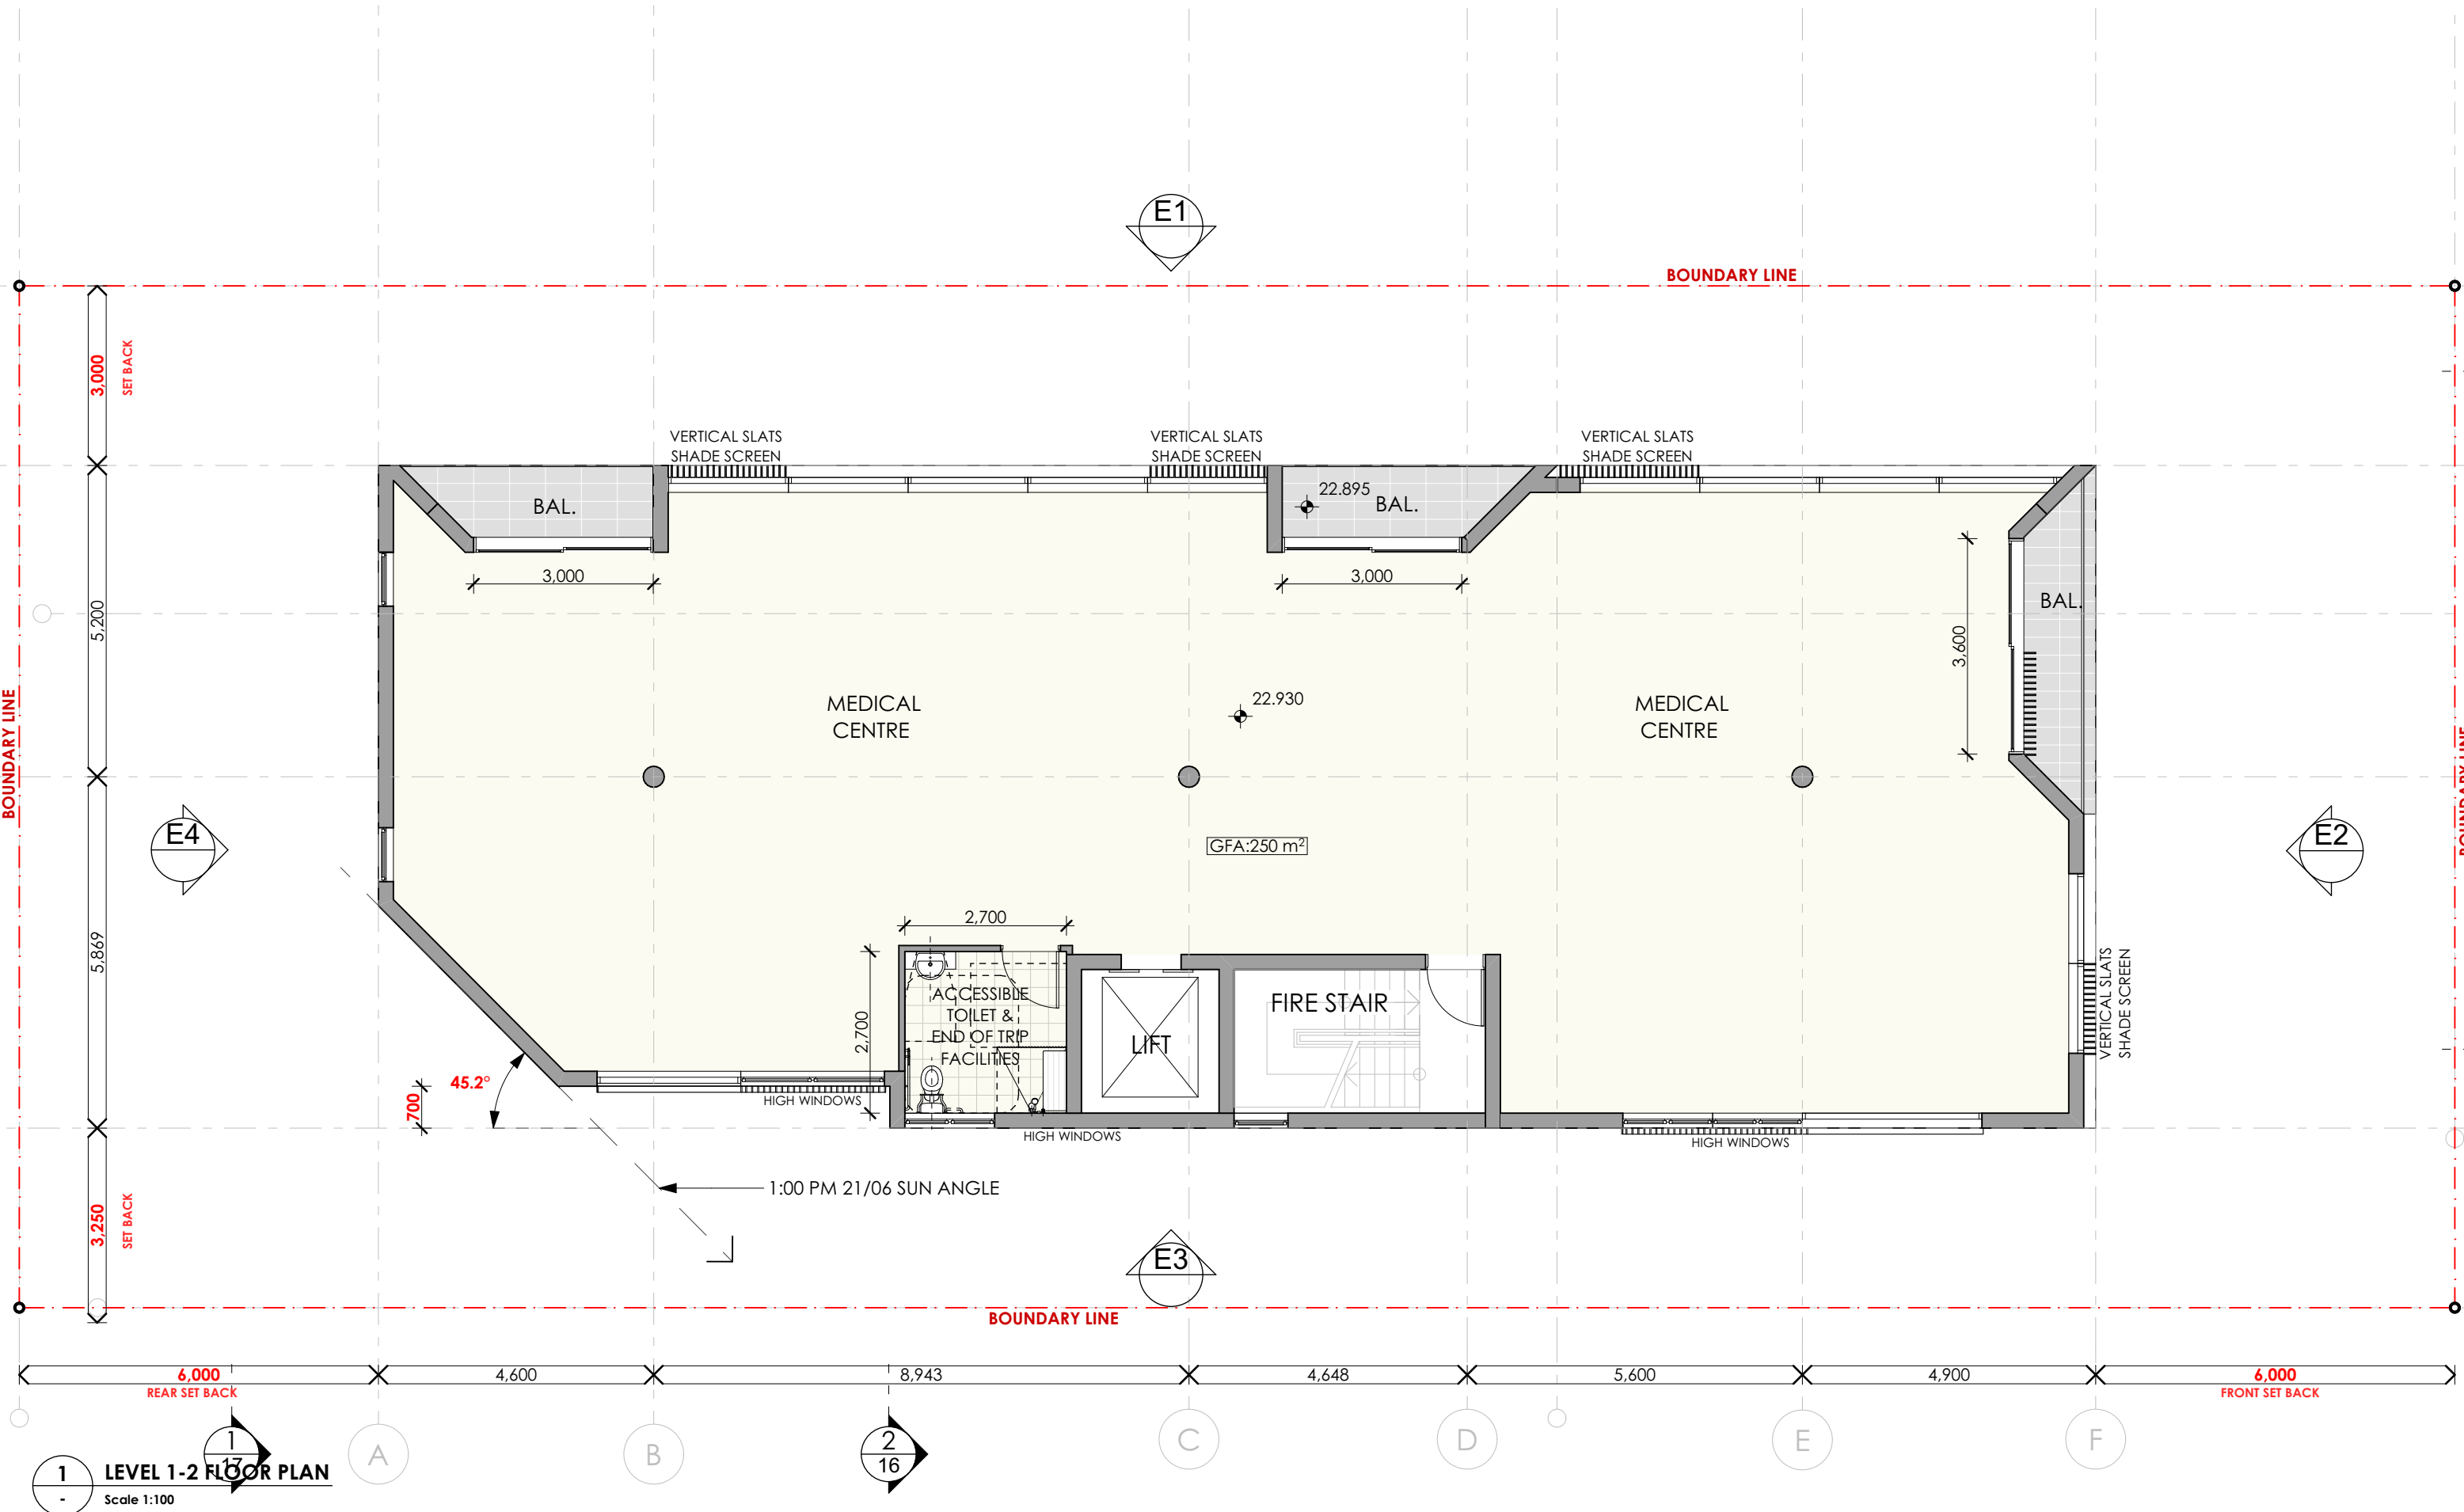

REV	DESCRIPTION	BY	DATE
P1	-	-	-
P2	PRE- DA ISSUE 02	JW	05/09/19
P3	DA PRELIM. ISSUE 01- CONSULTANTS	JW	11/11/19
P3.1	DA PRELIM. ISSUE 02- CONSULTANTS	JW	20/11/19
P4	DA ISSUE 01	JW	15/01/20
P5	DA ISSUE 02, SIGNAGE REMOVED	LL	26/02/20
P6	DA ISSUE 02, ACCESSIBLE NOTES	LL	04/03/20
P7	DA ISSUE 03, RESPONSE TO RFI	LL	07/08/20
P8	DA ISSUE 04, RESPONSE TO RFI 3	LL	17/11/20

CLIENT:
ST MARY COMMUNITY GROUP

PROJECT TITLE:
PROPOSED MEDICAL CENTRE DEVELOPMENT
16 PARK AVENUE WESTMEAD PARRAMATTA NSW 2145
AUSTRALIA
DRAWING TITLE:
LEVEL 1-2 FLOOR PLAN (1:100)

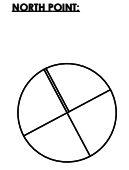

DRAWN BY:	JW & LL	
CHECKED BY:	LL & PI	
SCALE:	1:100 AT A3	
PROJECT No:	P552	
DA	08	P8
stage.	dwg no.	revision